

INDEX TO DRAWINGS	
SHEET NO.	DESCRIPTIONS
1	TITLE SHEET
2	TYPICAL SECTIONS
3-6	PLAN AND PROFILE
7-8	STANDARD DETAILS
9-12	CROSS SECTIONS

TERRITORY OF HAWAII
TERRITORIAL HIGHWAY DEPARTMENT
HONOLULU, T. H.

PLANS OF
WAHIAWA NAVAL RADIO STATION ACCESS ROAD
HAWAII PROJECT NO. DA-NR-4


WAHIAWA SECTION
WAIALUA DISTRICT
ISLAND OF OAHU

CONVENTIONAL SIGNS


EXISTING ROAD	
EXISTING FENCE	
BOUNDARY LINE	
CENTER LINE	
PAVED APPROACHES, ETC.	
CULVERTS	
RAILROAD	

SCALES

PLAN	1 INCH = 100 FT.
PROFILE	HOR. 1 INCH = 100 FT.
	VER. 1 INCH = 10 FT.
CROSS SECT.	HOR. 1 INCH = 10 FT.
	VER. 1 INCH = 10 FT.

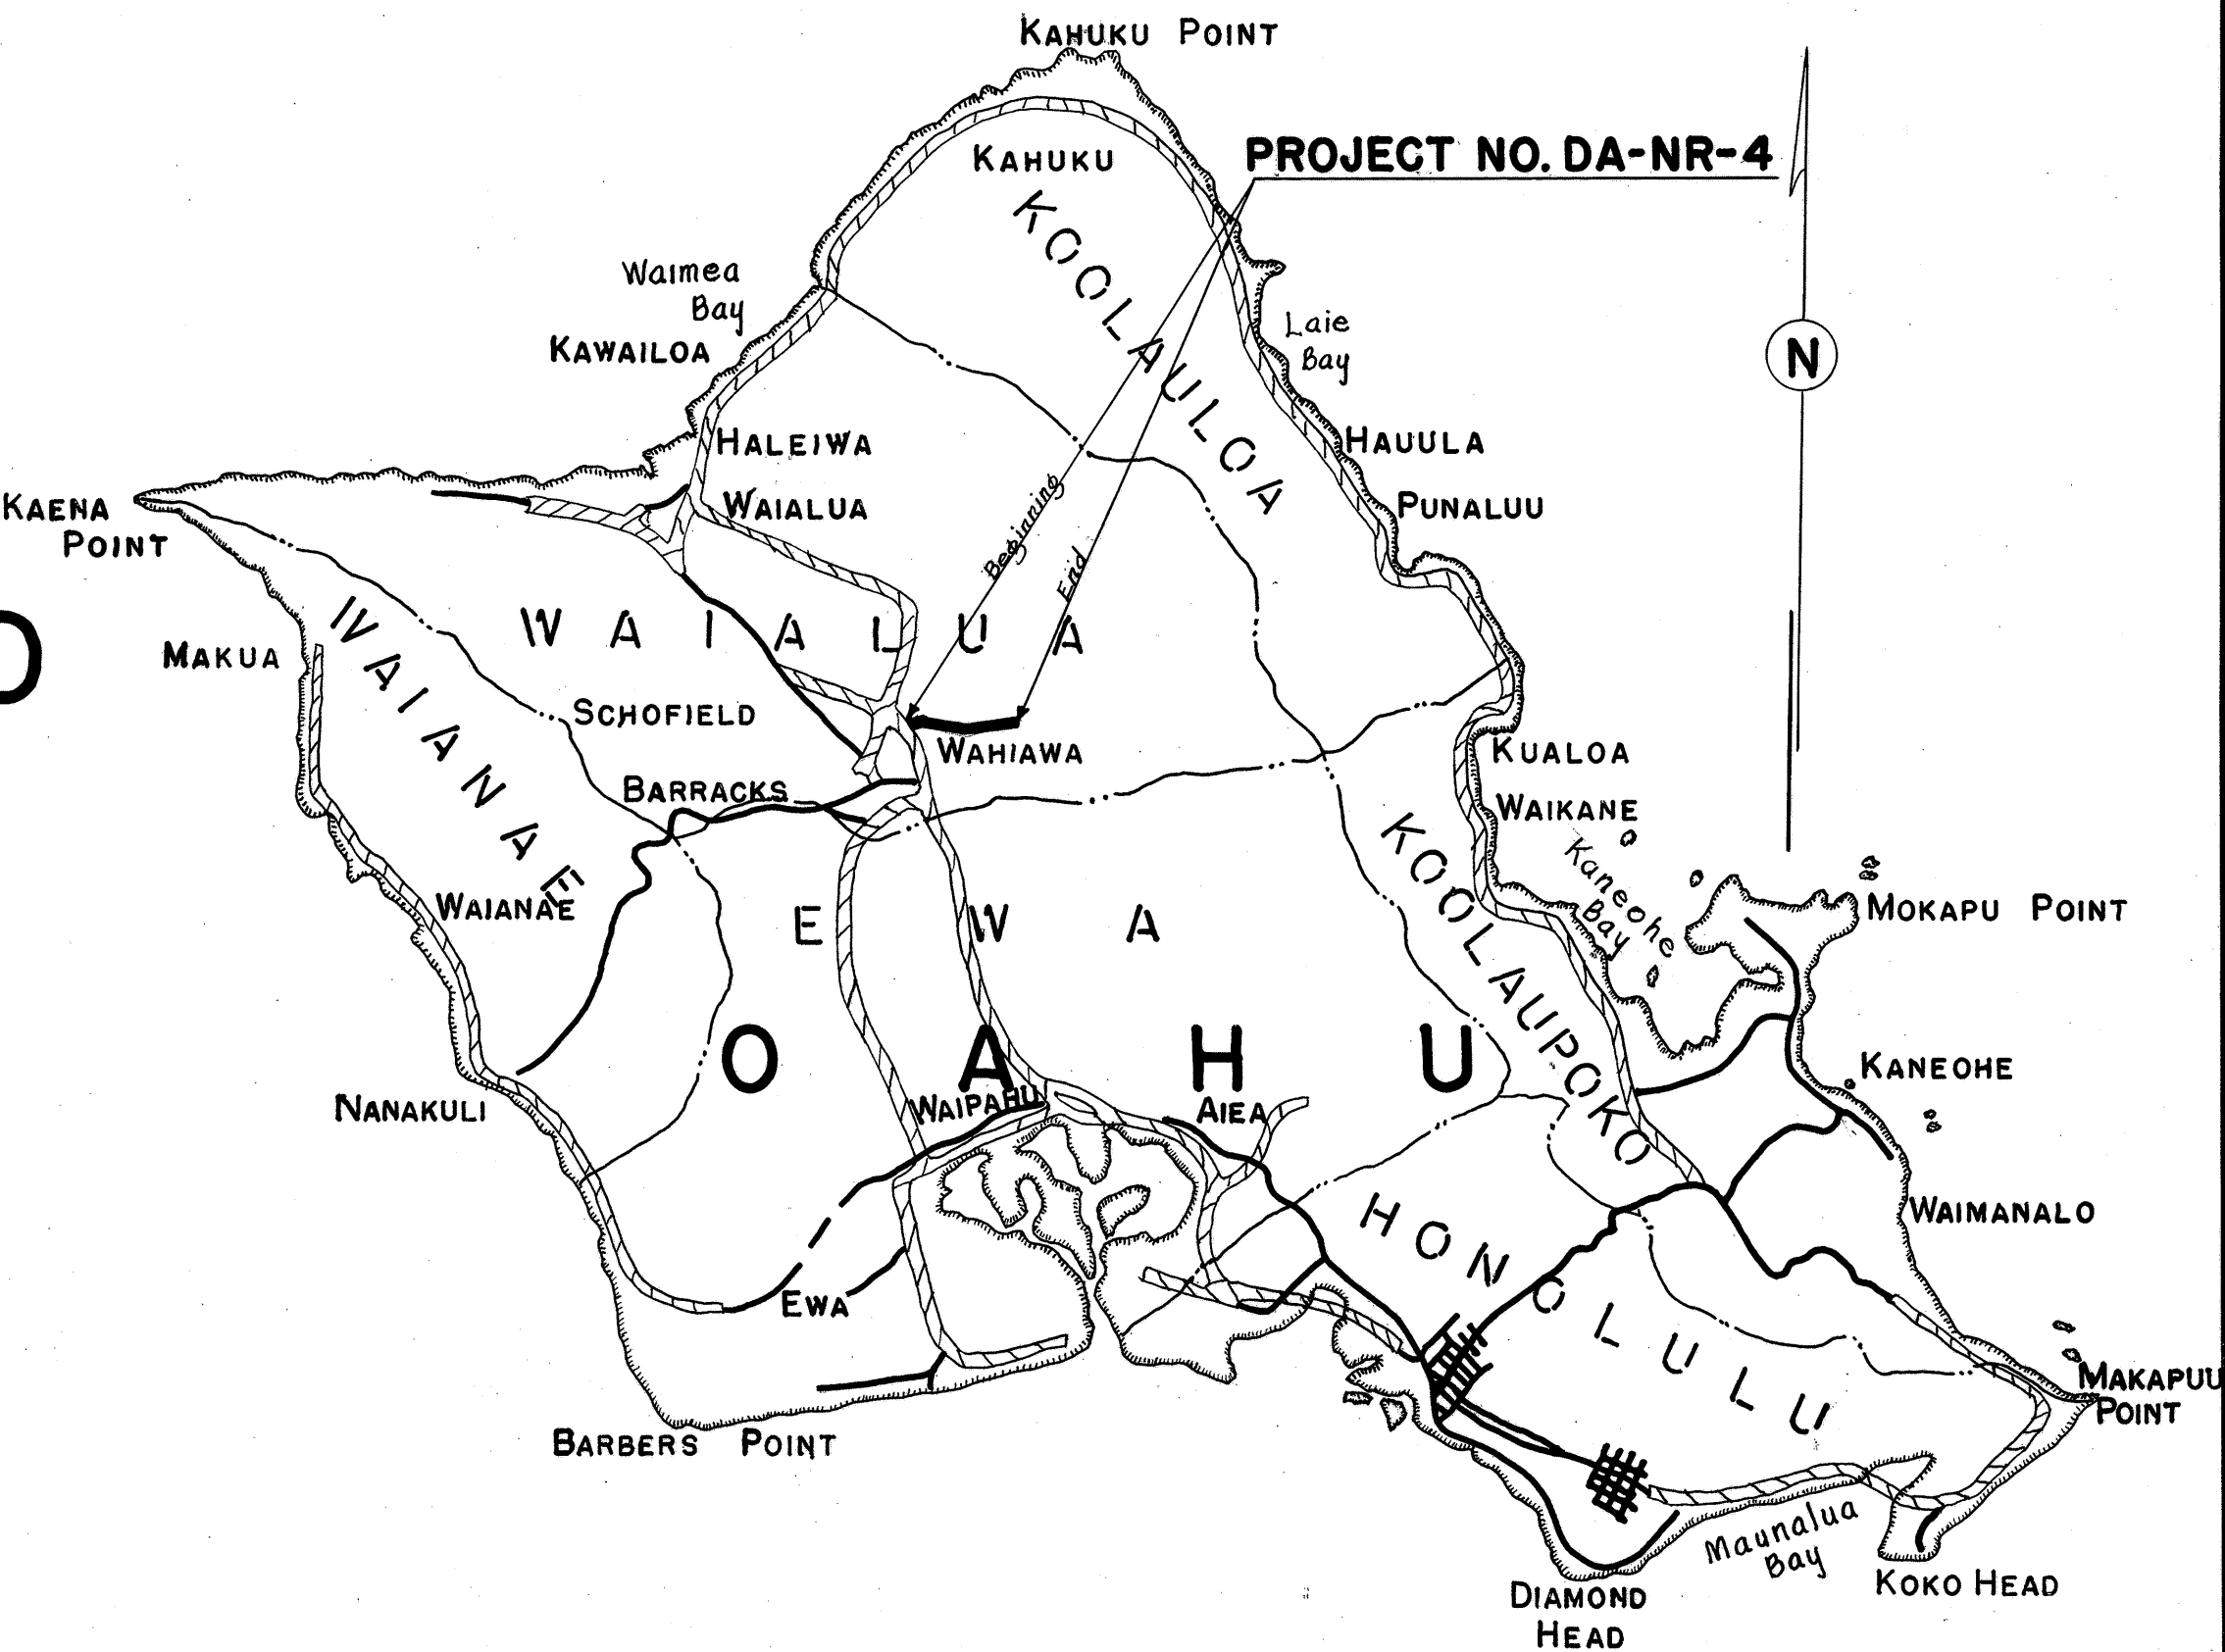

Federal Aid Projects previously completed
or under construction.

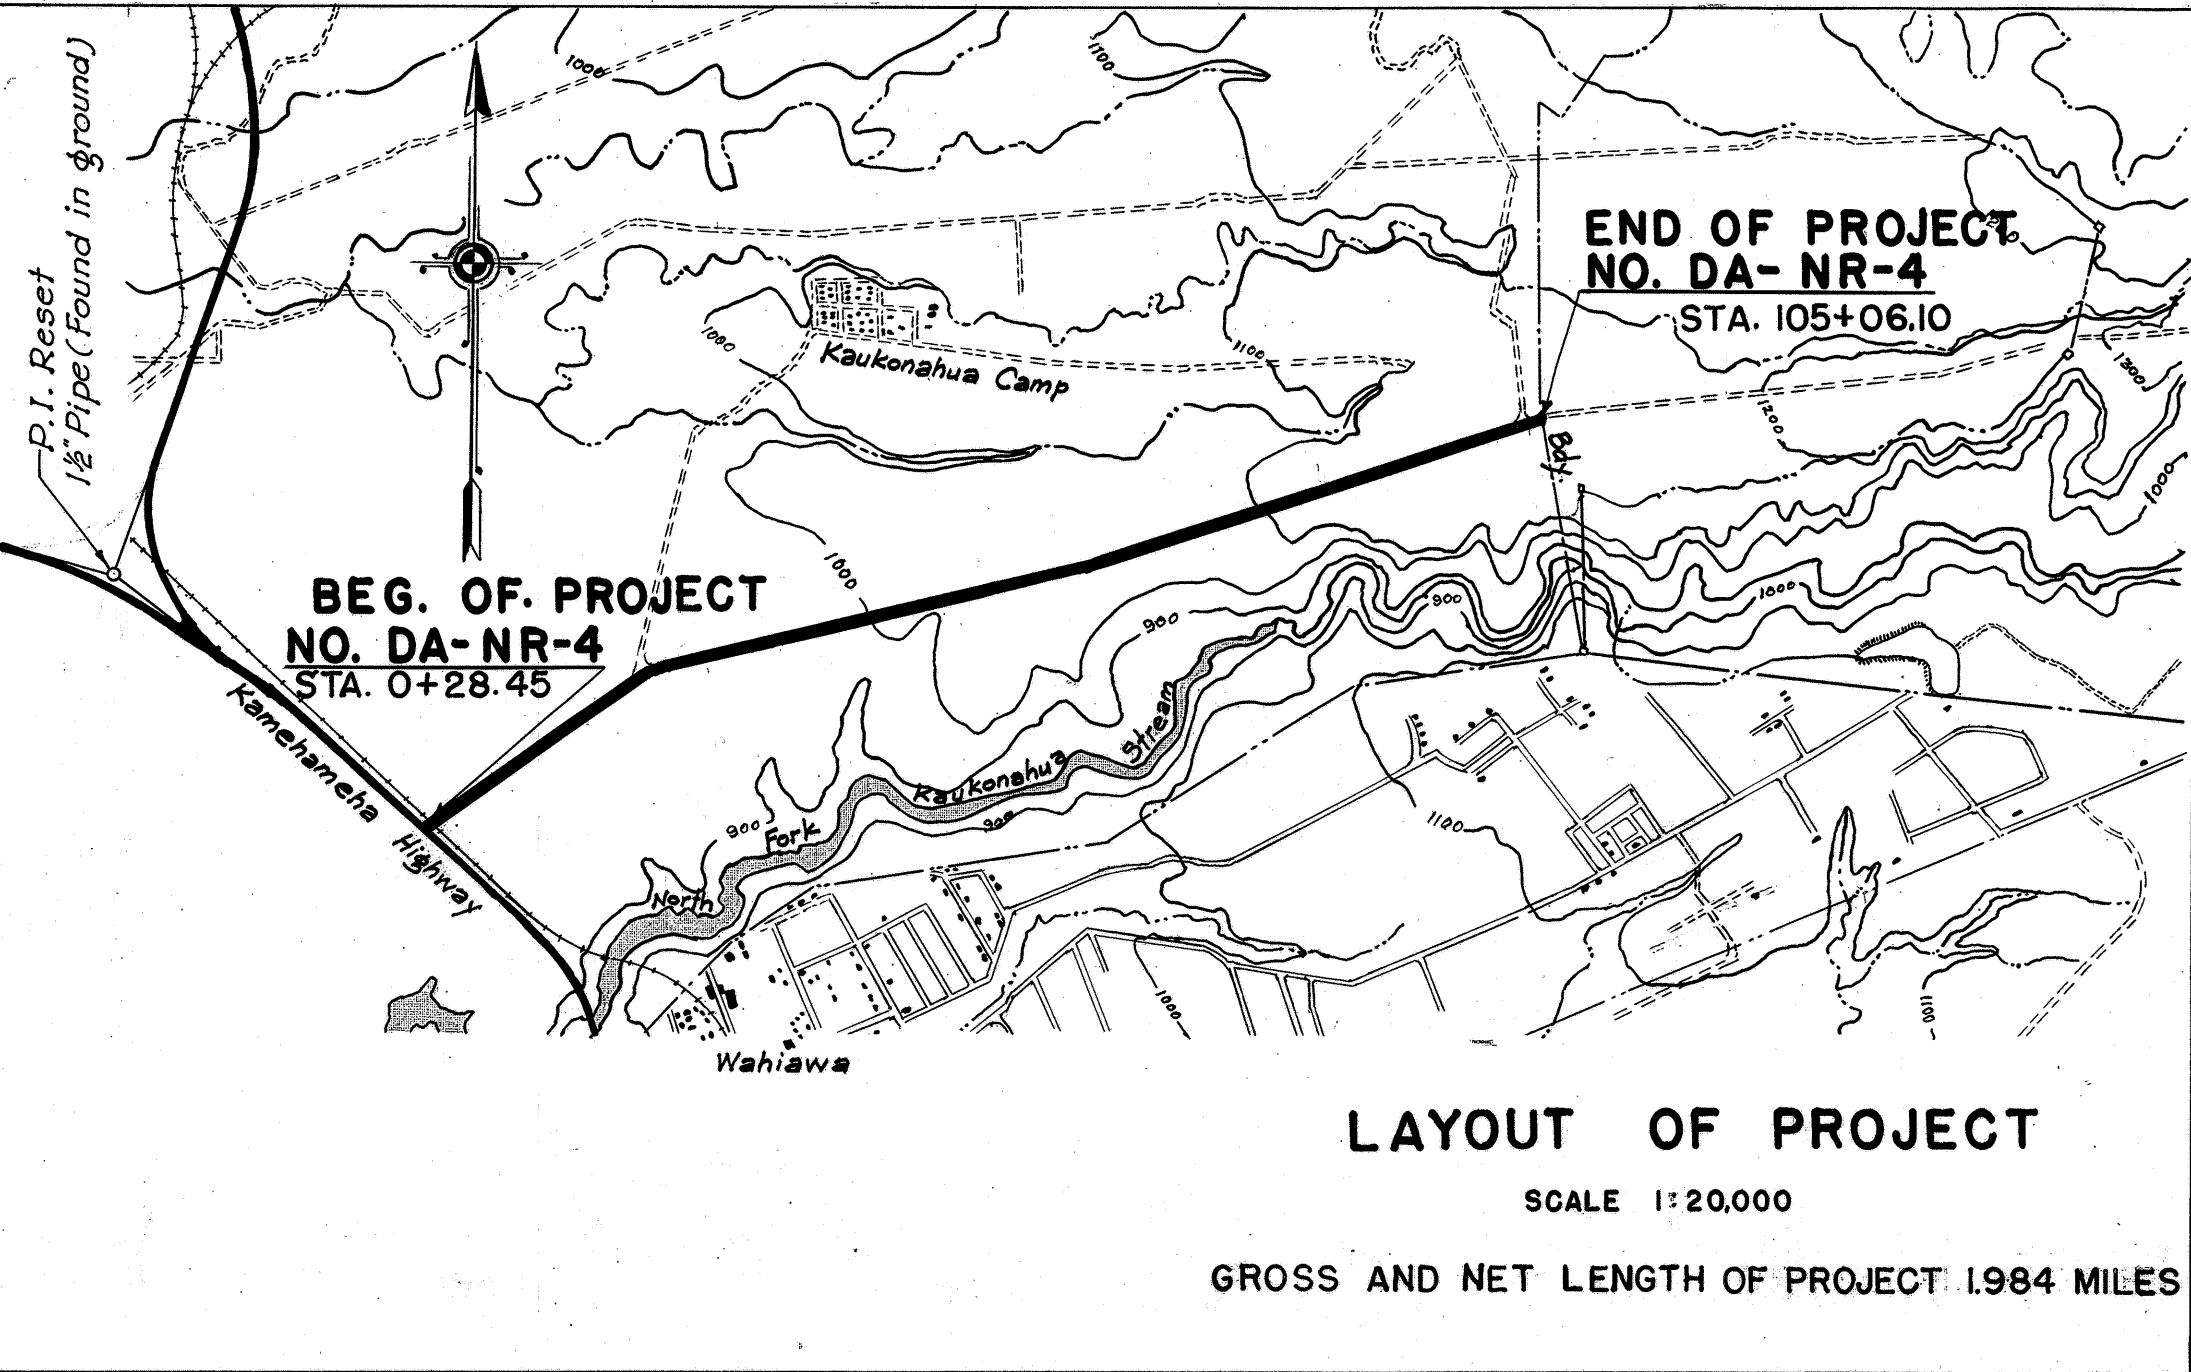

ORIGINAL PLAN	DATE	1942
DESIGNED BY	J. L. Raper	
DRAWN BY	K. Kani	
CHECKED BY	S. Hirota	
QUANTITIES CHECKED BY	F. P. Higa	
CHECKED BY	J. L. Raper	

APPROVED

TERRITORIAL HIGHWAY ENGINEER

RECOMMENDED FOR APPROVAL
DISTRICT ENGINEER
PUBLIC ROADS ADMINISTRATION
FEDERAL WORKS AGENCY
RECOMMENDED FOR APPROVAL
CHIEF WESTERN REGION
PUBLIC ROADS ADMINISTRATION
FEDERAL WORKS AGENCY
APPROVED
COMMISSIONER
PUBLIC ROADS ADMINISTRATION
FEDERAL WORKS AGENCY