
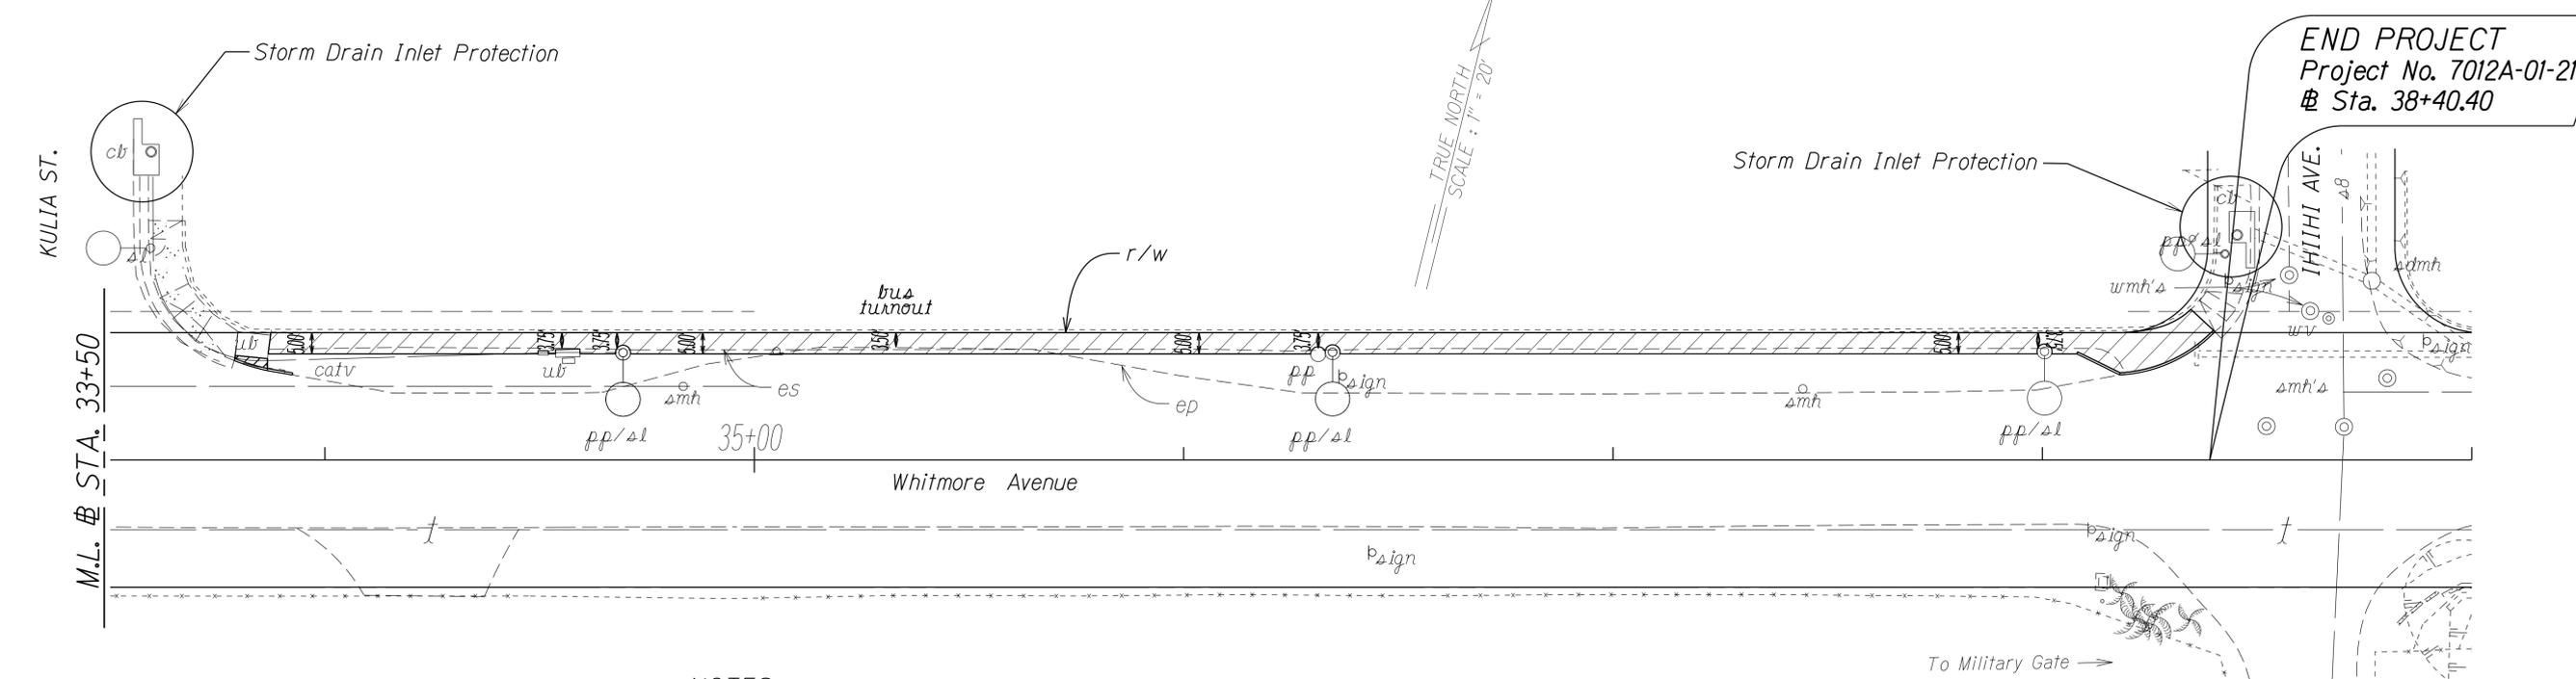


FED. ROAD DIST. NO.	STATE	PROJ. NO.	FISCAL YEAR	SHEET NO.	TOTAL SHEETS
HAWAII	HAW.	7012A-01-21	2022	11	14

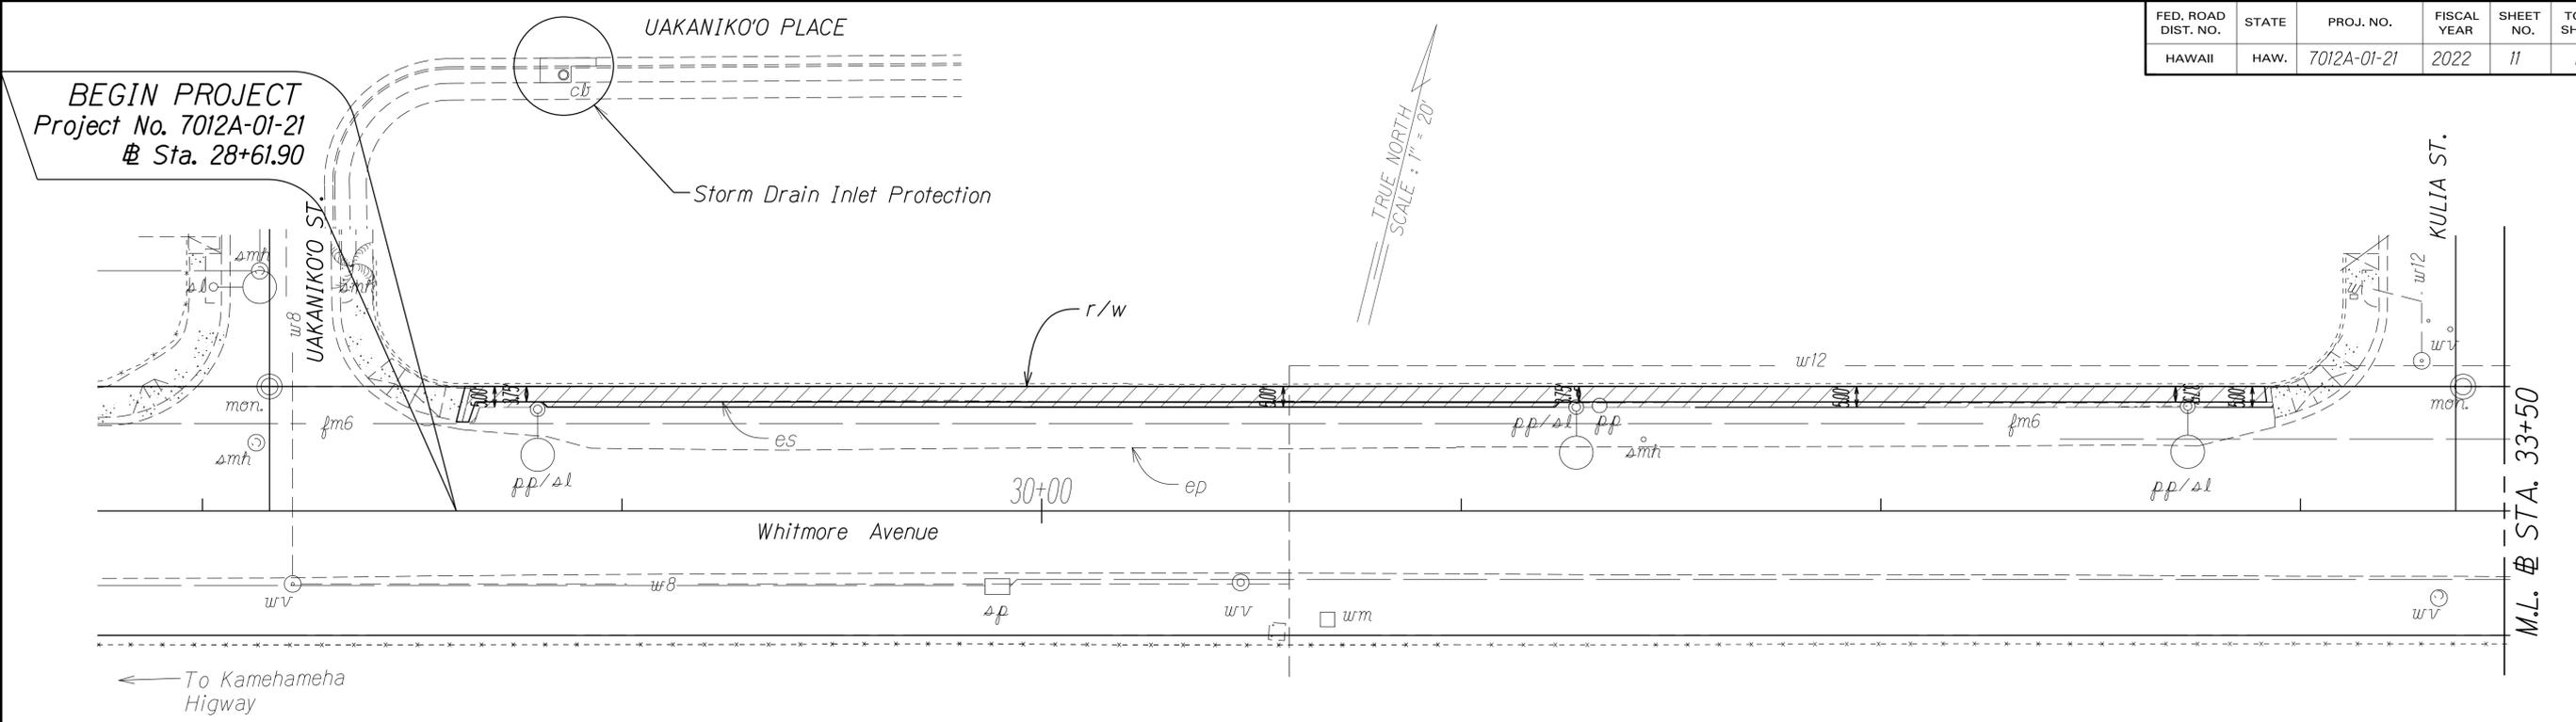

NOTES:
 The Sediment and Erosion Control BMP measures shown in the contract documents are minimum BMPs requirements and do not constitute an acceptable and/or complete Sediment and Erosion Control Plan. The Contractor shall incorporate additional BMPs based upon their means and methods considering site conditions and construction sequence in accordance with the Contract Documents including applicable permit document requirements. Cost shall be included in Pay Item 209.0100 - Installation, Maintenance, Monitoring, and Removal of BMP.

ORIGINAL PLAN	SURVEY PLOTTED BY	DATE
NOTE BOOK	DRAWN BY	
DESIGNED BY	TRACED BY	
CHECKED BY	DESIGNED BY	

STATE OF HAWAII
 DEPARTMENT OF TRANSPORTATION
 HIGHWAYS DIVISION

SEDIMENT AND EROSION CONTROL PLAN

WHITMORE AVENUE SIDEWALK IMPROVEMENTS
 Uakaniko'o Street to Ihiihi Avenue
 Project No. 7012A-01-21

Scale: 1" = 20' Date: October, 2021

SHEET No. 1 OF 1 SHEETS