

INDEX TO DRAWINGS	
SHEET NO.	DESCRIPTIONS
1	Title Sheet
2	Typical Sections
3-6	Plan and Profile
7 & 8	Standard Details
9	Flume Details
10	Syphon Details
11-16	Bridge Details
17-24	Cross Sections



CONVENTIONAL	SIGNS
EXISTING ROAD	
EXISTING FENCE	
BOUNDARY LINE	
CENTER LINE	
PAVED APPROACHES etc.	
CULVERTS	
BRIDGES	
RAILROAD	

TERRITORY OF HAWAII
TERRITORIAL HIGHWAY DEPARTMENT
HONOLULU T.H.

PLANS OF AIEA NAVAL HOSPITAL ACCESS ROAD

PROJECT NO. DA-NR-1
EWA DISTRICT
ISLAND OF OAHU

SCALE	
PLAN	1 INCH = 100 FT.
PROFILE	HOR. 1 INCH = 100 "
	VER. 1 INCH = 10 "
GROSS SECT.	HOR. 1 INCH = 10 "
	VER. 1 INCH = 10 "

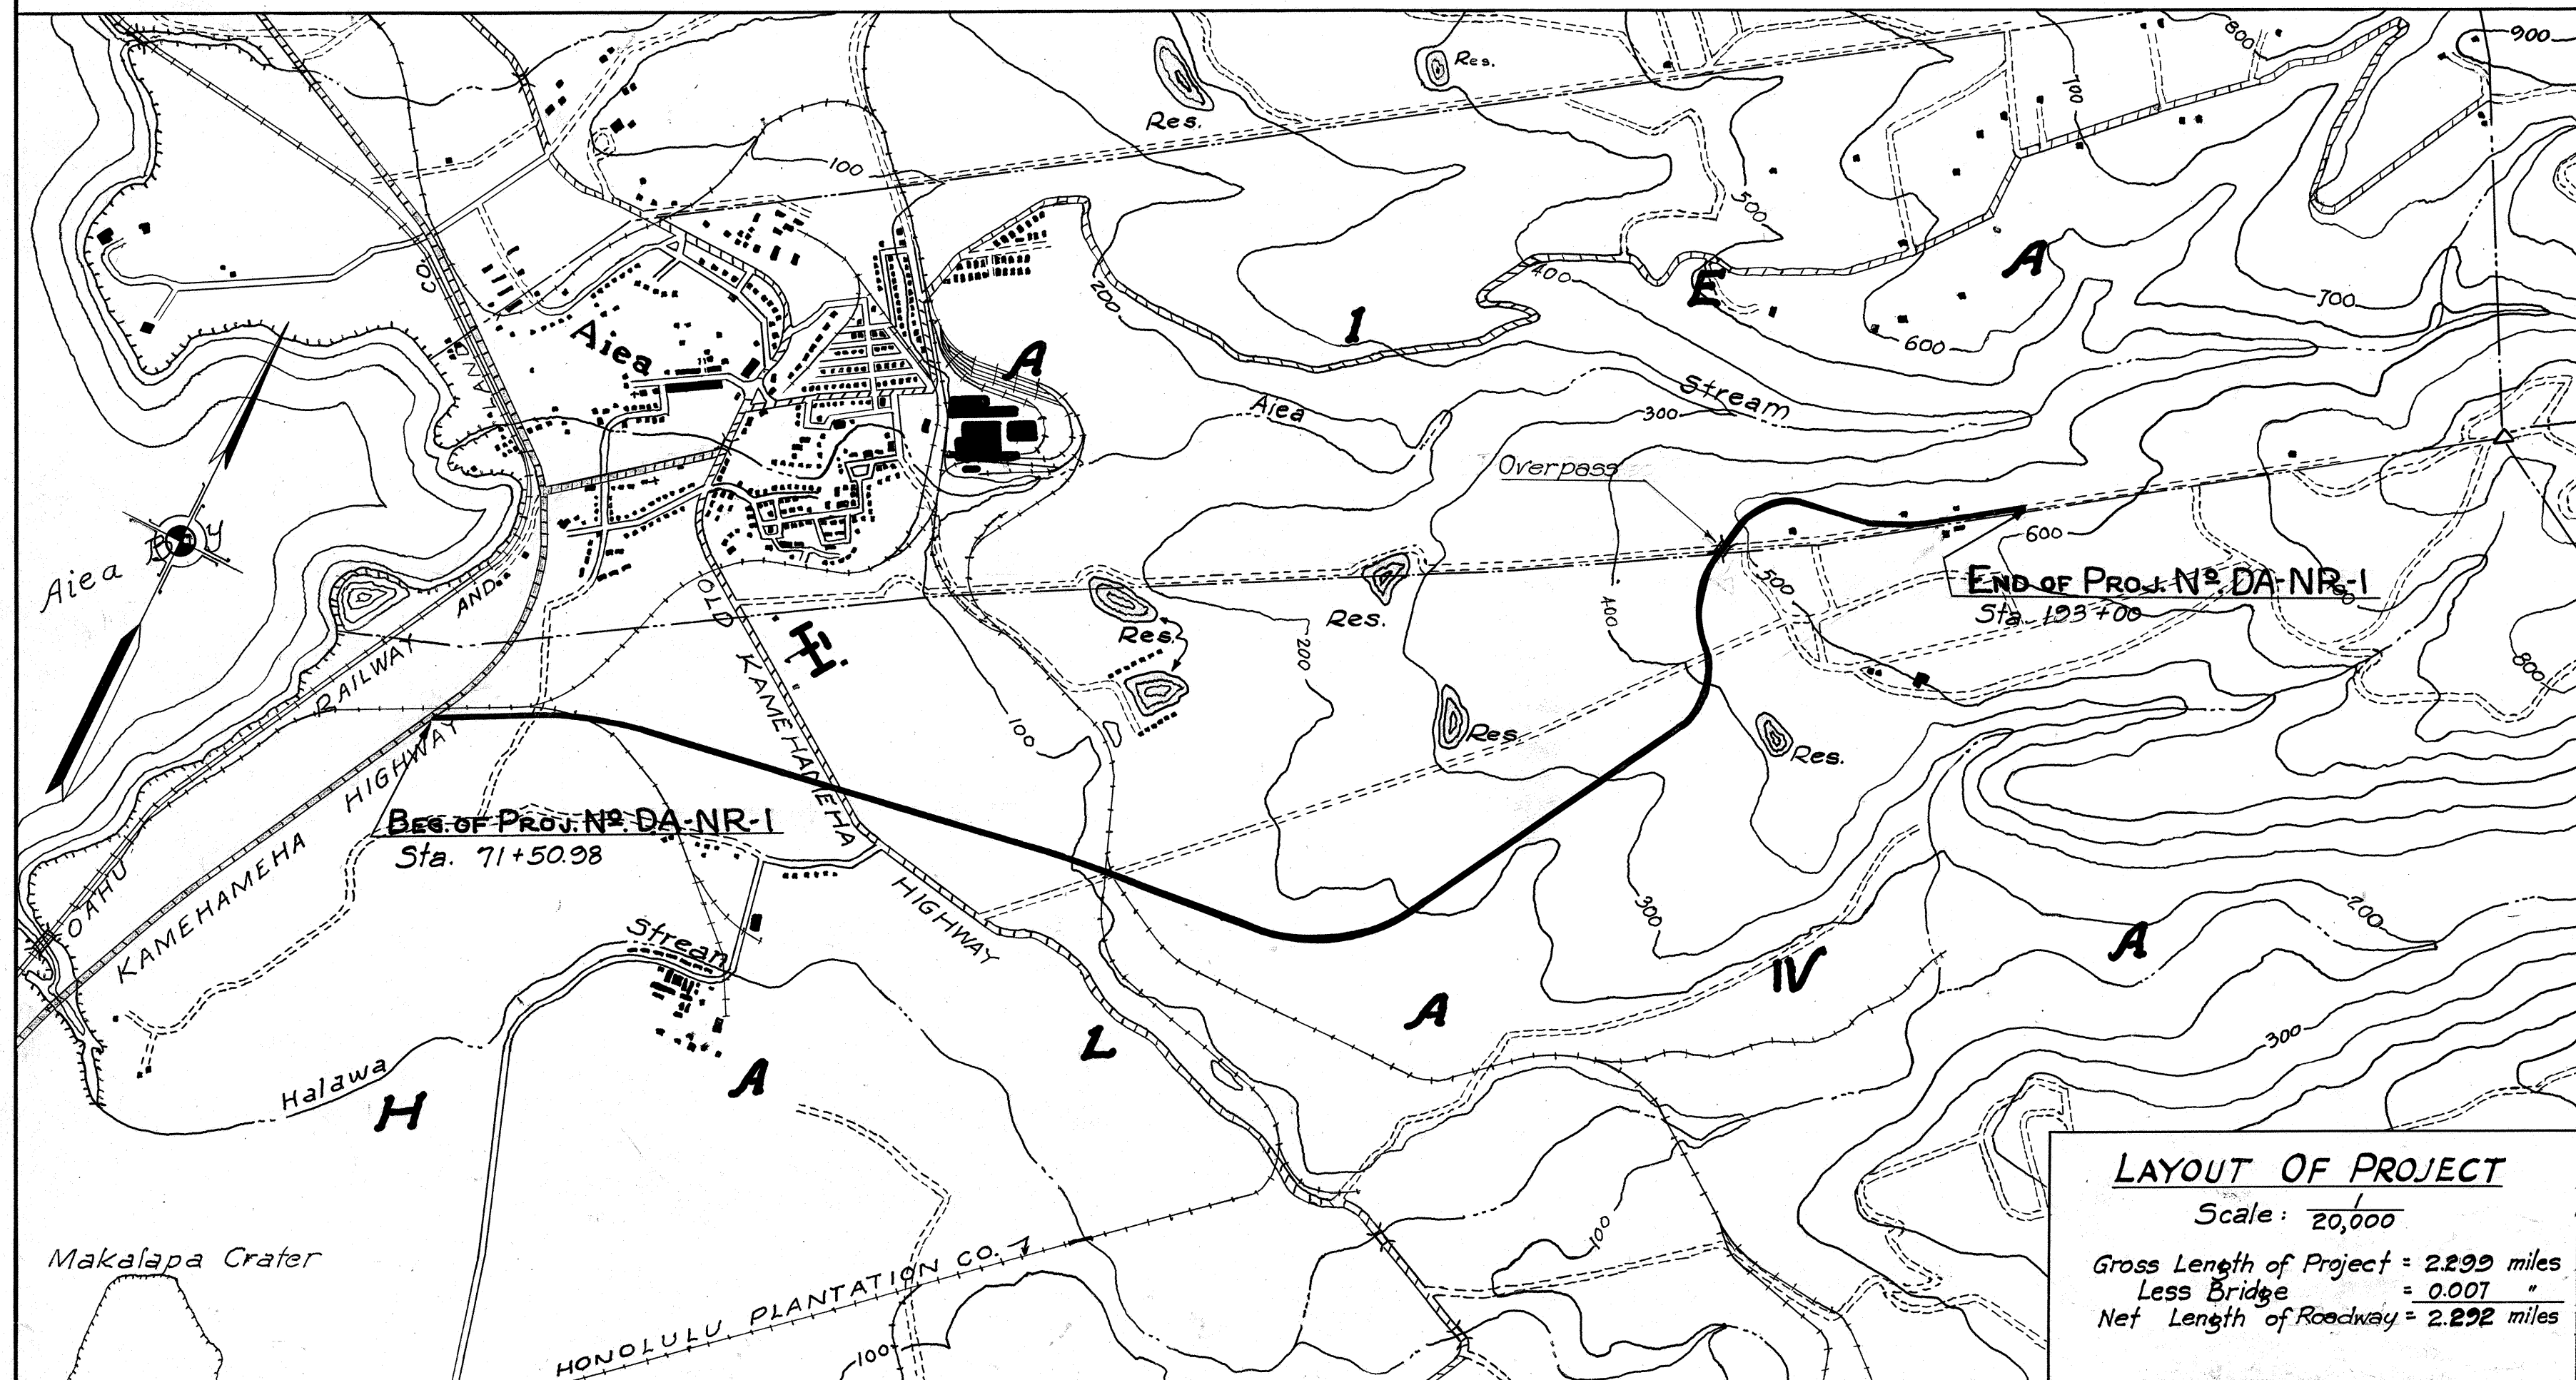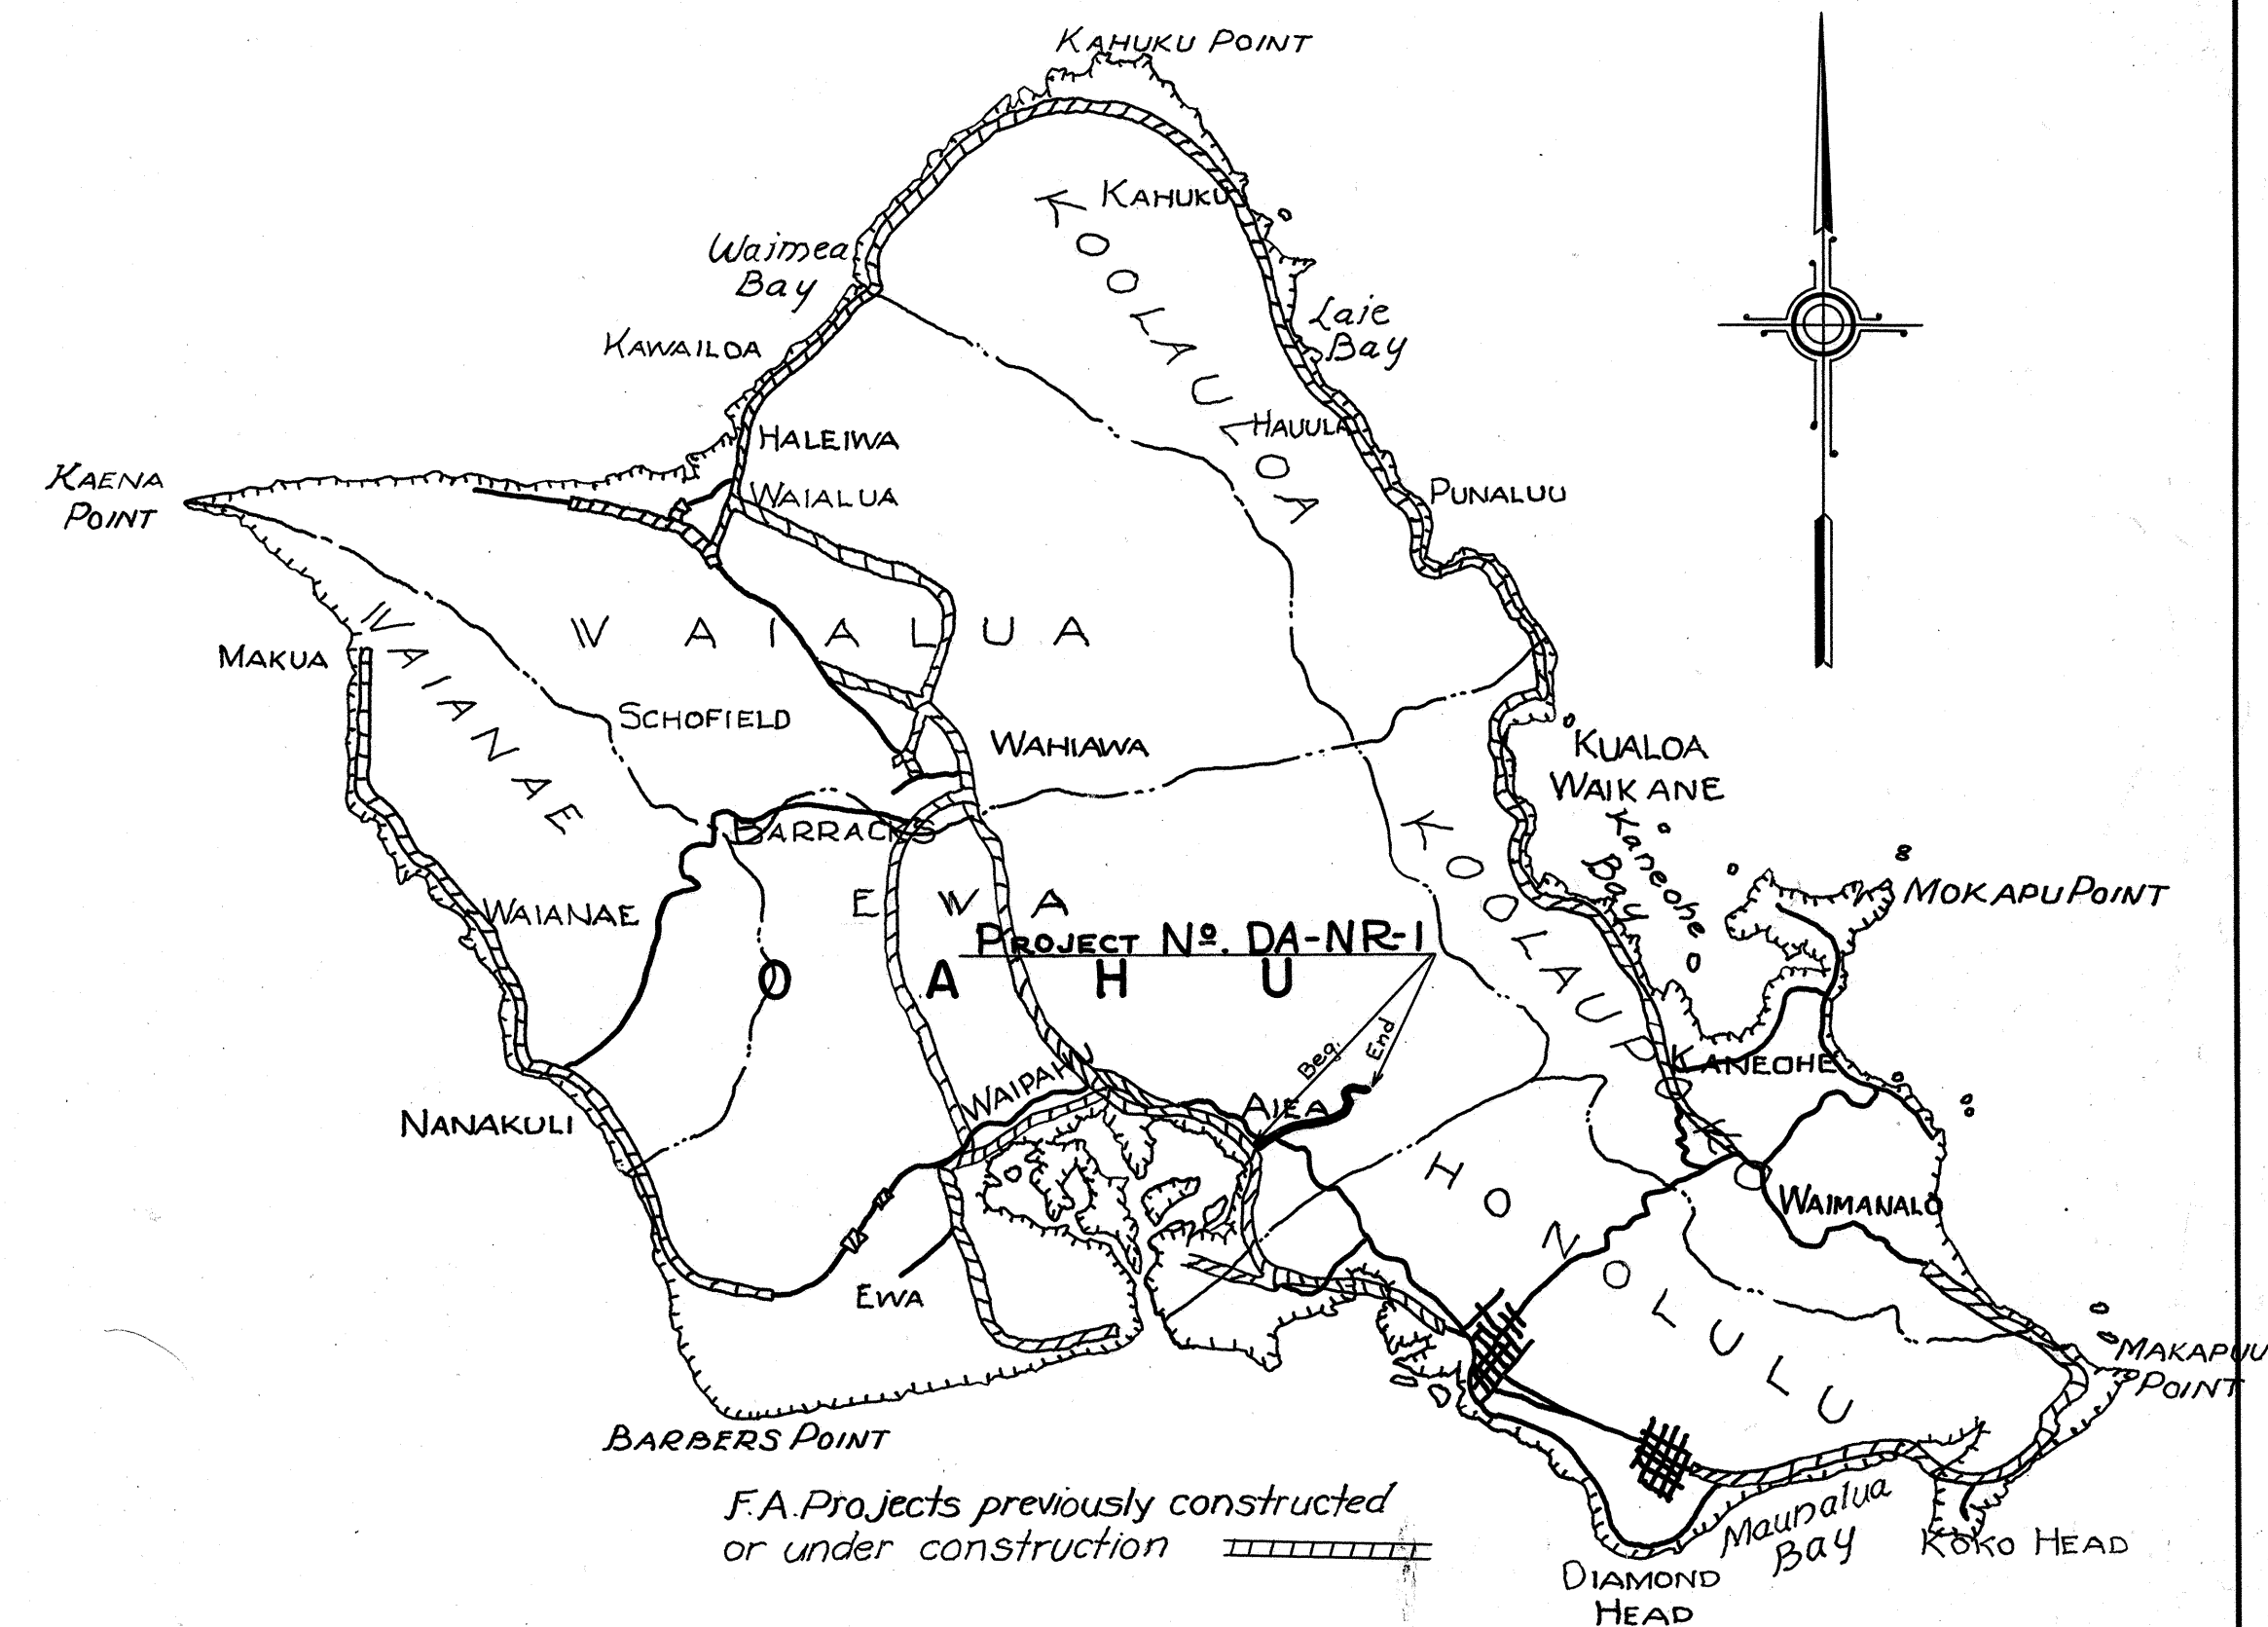

ORIGINAL	DATE
PLAN	1-22
DESIGNED BY	
DRAWN BY	
CHECKED BY	
NOTE BOOK	
QUANTITIES CHECKED BY	
CHECKED BY	

RECOMMENDED FOR APPROVAL

DISTRICT ENGINEER
PUBLIC ROADS ADMINISTRATION
FEDERAL WORKS AGENCY

RECOMMENDED FOR APPROVAL

CHIEF WESTERN REGION
PUBLIC ROADS ADMINISTRATION
FEDERAL WORKS AGENCY

APPROVED

Feb 3, 1942

TERRITORIAL HIGHWAY ENGINEER

APPROVED

COMMISSIONER
PUBLIC ROADS ADMINISTRATION
FEDERAL WORKS AGENCY