















| FED. ROAD DIST. NO. | STATE | FED. AID PROJ. NO. | FISCAL YEAR | SHEET NO.  | TOTAL SHEETS |
|---------------------|-------|--------------------|-------------|------------|--------------|
| HAWAII              | HAW.  | STP-8930(2)        | 2007        | C.O. 61S-4 | 331          |

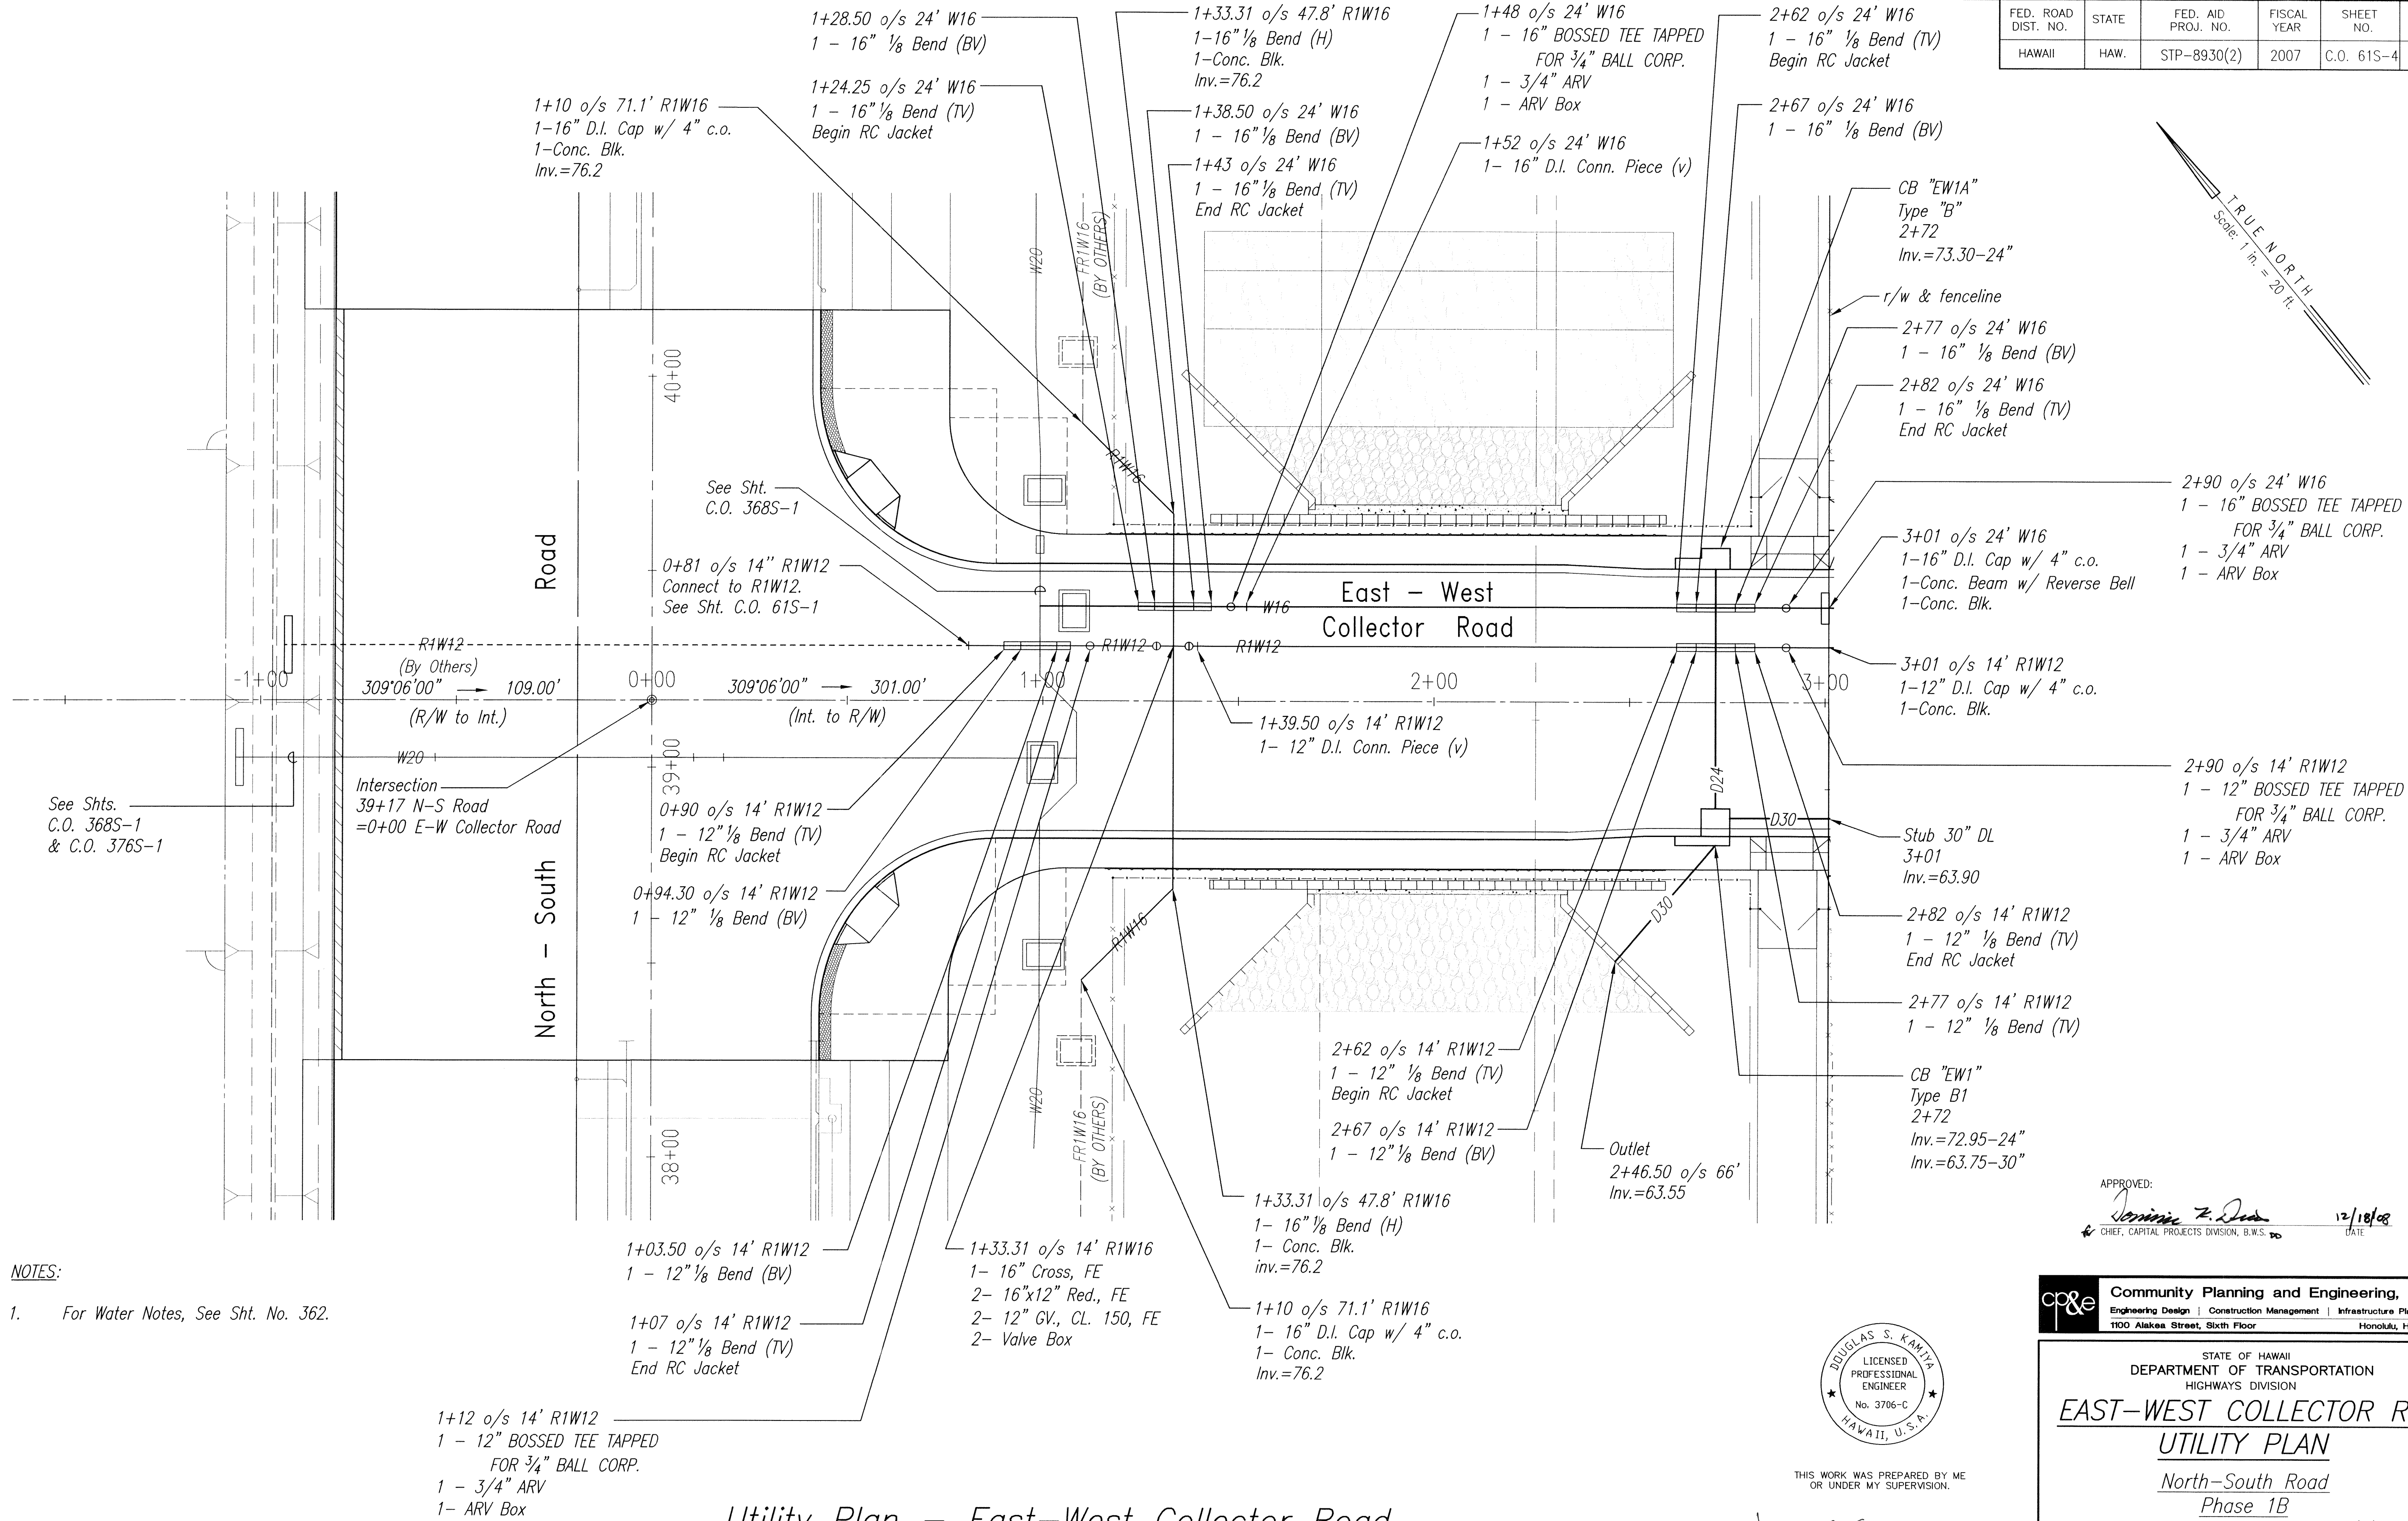

- NOTES:
- For Water Notes, See Sht. No. 362.

APPROVED: *[Signature]* 12/18/08  
CHIEF, CAPITAL PROJECTS DIVISION, B.W.S.

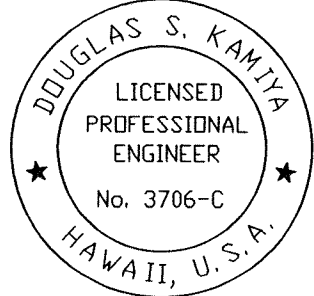

THIS WORK WAS PREPARED BY ME OR UNDER MY SUPERVISION.

*[Signature]*  
SIGNATURE

APRIL 30, 2010  
DATE OF LICENSE EXPIRATION

**Community Planning and Engineering, Inc.**  
Engineering Design | Construction Management | Infrastructure Planning  
1100 Alakea Street, Sixth Floor Honolulu, Hawaii

STATE OF HAWAII  
DEPARTMENT OF TRANSPORTATION  
HIGHWAYS DIVISION


**EAST-WEST COLLECTOR RD.  
UTILITY PLAN**

North-South Road  
Phase 1B  
F.A.I. Proj. No. STP-8930(2)

Scale : As Shown Date : Apr. 15, 2008  
SHEET No. C4.7 OF 150 SHEETS



| FED. ROAD<br>DIST. NO. | STATE | FED. AID<br>PROJ. NO. | FISCAL<br>YEAR | SHEET<br>NO. | TOTAL<br>SHEETS |
|------------------------|-------|-----------------------|----------------|--------------|-----------------|
| HAWAII                 | HAW.  | STP-8930(2)           | 2007           | C.0.61S-5    | 331             |

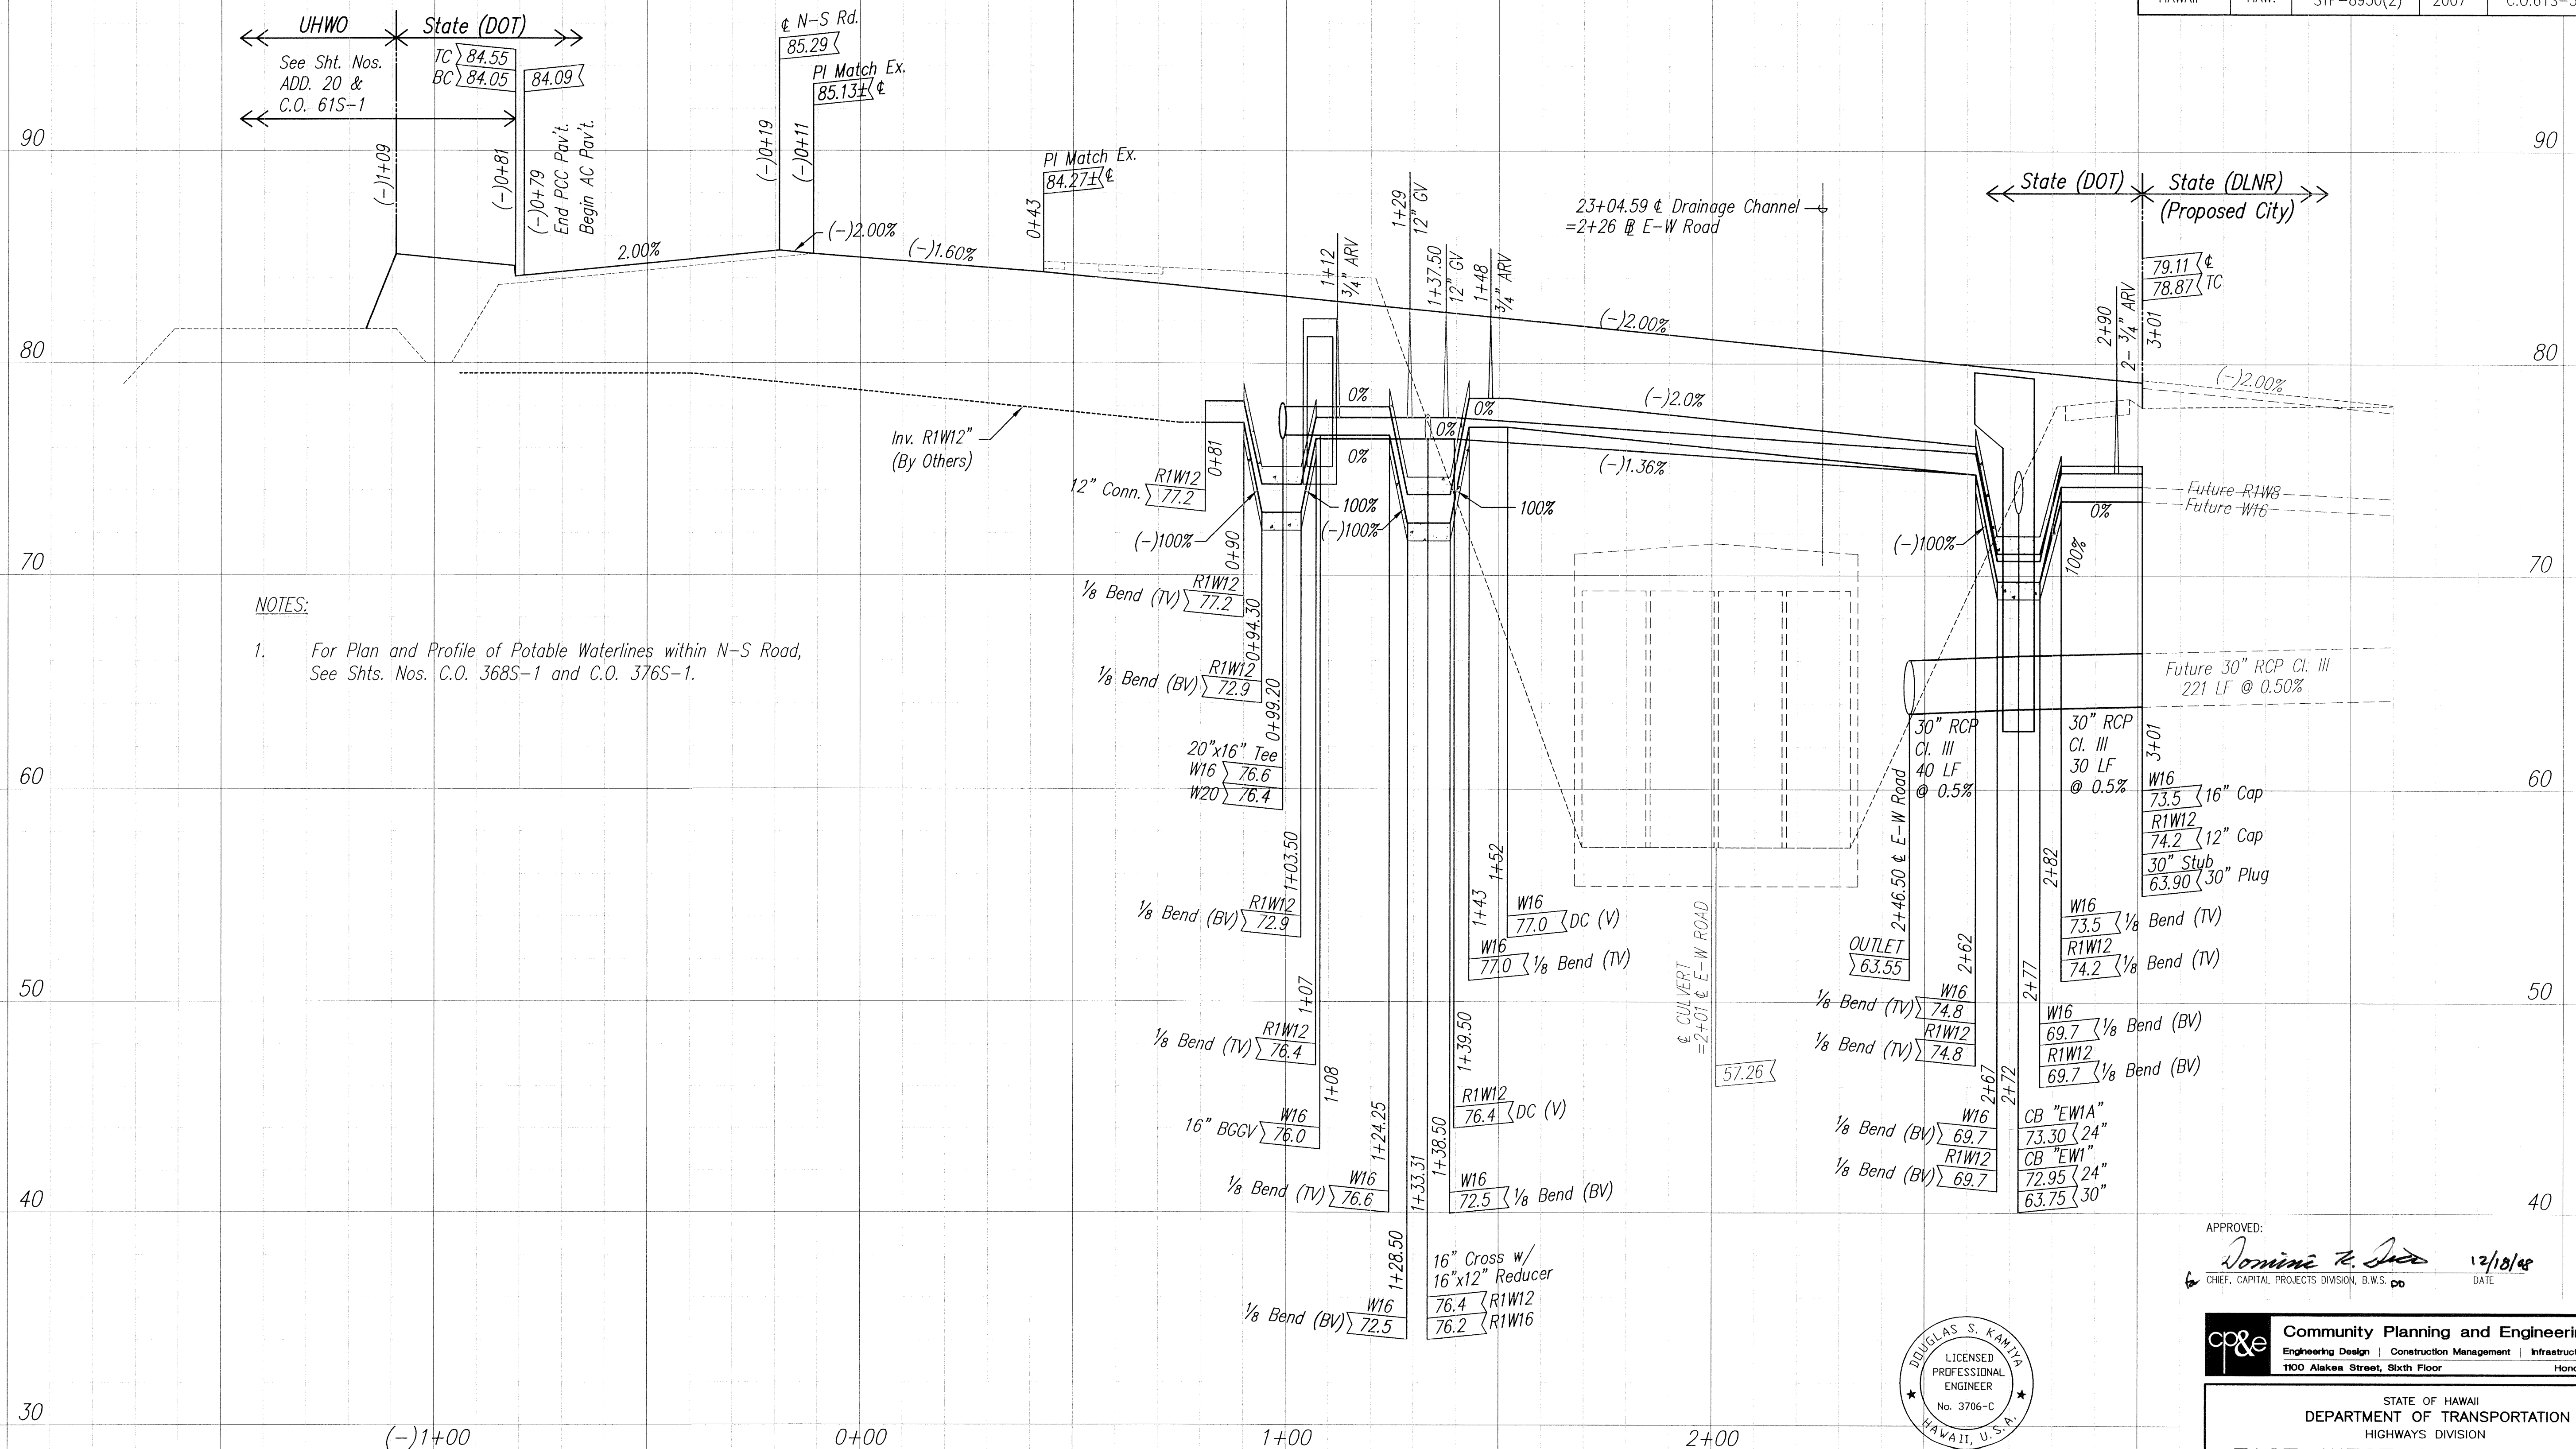

NOTES:

1. For Plan and Profile of Potable Waterlines within N-S Road,  
See Shts. Nos. C.O. 368S-1 and C.O. 376S-1.

Profile - East-West Collector Road

Scale : Hor: 1" = 20'  
Vert: 1" = 4'

THIS WORK WAS PREPARED BY ME  
OR UNDER MY SUPERVISION.

  
SIGNATURE

APRIL 30, 2010  
DATE OF LICENSE  
EXPIRATION

APPROVED:

for Dominic K. Sued 12/18/08  
CHIEF, CAPITAL PROJECTS DIVISION, B.W.S. DATE

**Community Planning and Engineering, Inc.**  
 Engineering Design | Construction Management | Infrastructure Planning  
 1100 Alahea Street, Sixth Floor Honolulu, Hawaii

STATE OF HAWAII  
DEPARTMENT OF TRANSPORTATION  
HIGHWAYS DIVISION

## EAST-WEST COLLECTOR RD. PROFILE

North-South Road

Phase 1B

F.A.I. Proj. No. STP-8930(2)

Scale : As Shown      Date : April 15, 2008

SHEET No. C4.7 OF 150 SHEETS

**C.O. 61S-5**

Projects\DHHL East-West Rd & North-South Rd Int\Construction Drawings\Government Review #5\IP+P E-W Road Chnl Xing saved AC 04(GR#5).dwg, Profile, 11/7/2008 11:17:46 AM, 1:1



85.11± TC  
84.61± BC

1%

84.64±

84.52±

7.4%

84.84±

1%

84.60±

2' Transition Strip  
See Detail Below

2'

1.3%

84.27±

1.8%

84.30±

1.3%

84.02±

84.42± TC  
83.92± BC

84.46±

5%

84.59±

84.44±

1.3%

84.34±

1%

24' AC Road

12'

12'

84.29±

40'

8'

8'

North-South Rd.

1%

10'

15' ac rd

8' ac sidewalk

type 6 ac curb

Sawcut, Remove & Dispose Exist. AC Sidewalk & Type 6 AC Curb. Provide Smooth Transition Between Driveway and Exist. Sidewalk.

4" thick ac sidewalk

Sawcut Exist. AC Sidewalk and Apply Tackcoat

Back of Driveway (Beyond)

4" AC Mix IV

Aggregate Subbase Match Thickness at Exist. Sidewalk (approx. 37")

4" thick ac sidewalk

37"± aggregate subbase

aggregate subbase

North-South Rd.

2' Transition  
See Detail

2'

18'

Tack Coat

4" AC Mix IV

15' access rd.

AC Road

4" ac

6" acb

20" asb

See Detail

Match Exist. Thickness (26"±)

Aggregate Subbase

Match Exist. Thickness (37"±)

aggregate subbase

15' access rd.

24" AC Road

Provide Smooth Riding Connection

Tack Coat

4" AC Mix IV

1:1

2" AC Mix IV

6" AC Base Course

6" Aggregate Subbase

4" ac

6" acb

20" asb

1'

1'

1:1

North-South Rd.

2' Transition

Provide Smooth Riding Connection

Sawcut Exist. AC Pavement and Apply Tackcoat

Remove & Dispose Exist. Type 6 AC Curb

Remove & Dispose Exist. Sidewalk

Tack Coat

6" AC Base Course


4" AC Mix IV

exist. pav't. section

Graphic Scale:

1" = 5'


Scale in Feet

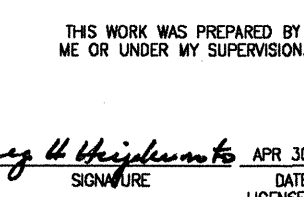


|                  |                                    |  |
|------------------|------------------------------------|--|
| ORIGINAL<br>PLAN | SURVEY PLOTTED BY _____ DATE _____ |  |
|                  | DRAWN BY _____                     |  |
| NOTE BOOK        | TRACED BY _____                    |  |
|                  | DESIGNED BY _____                  |  |
|                  | QUANTITIES BY _____                |  |
|                  | CHECKED BY _____                   |  |
| No. _____        |                                    |  |



| FED. ROAD DIST. NO. | STATE | FED. AID PROJ. NO. | FISCAL YEAR | SHEET NO. | TOTAL SHEETS |
|---------------------|-------|--------------------|-------------|-----------|--------------|
| HAWAII              | HAW.  | STP-8930(2)        | 2007        | C.O. 62   | 331          |

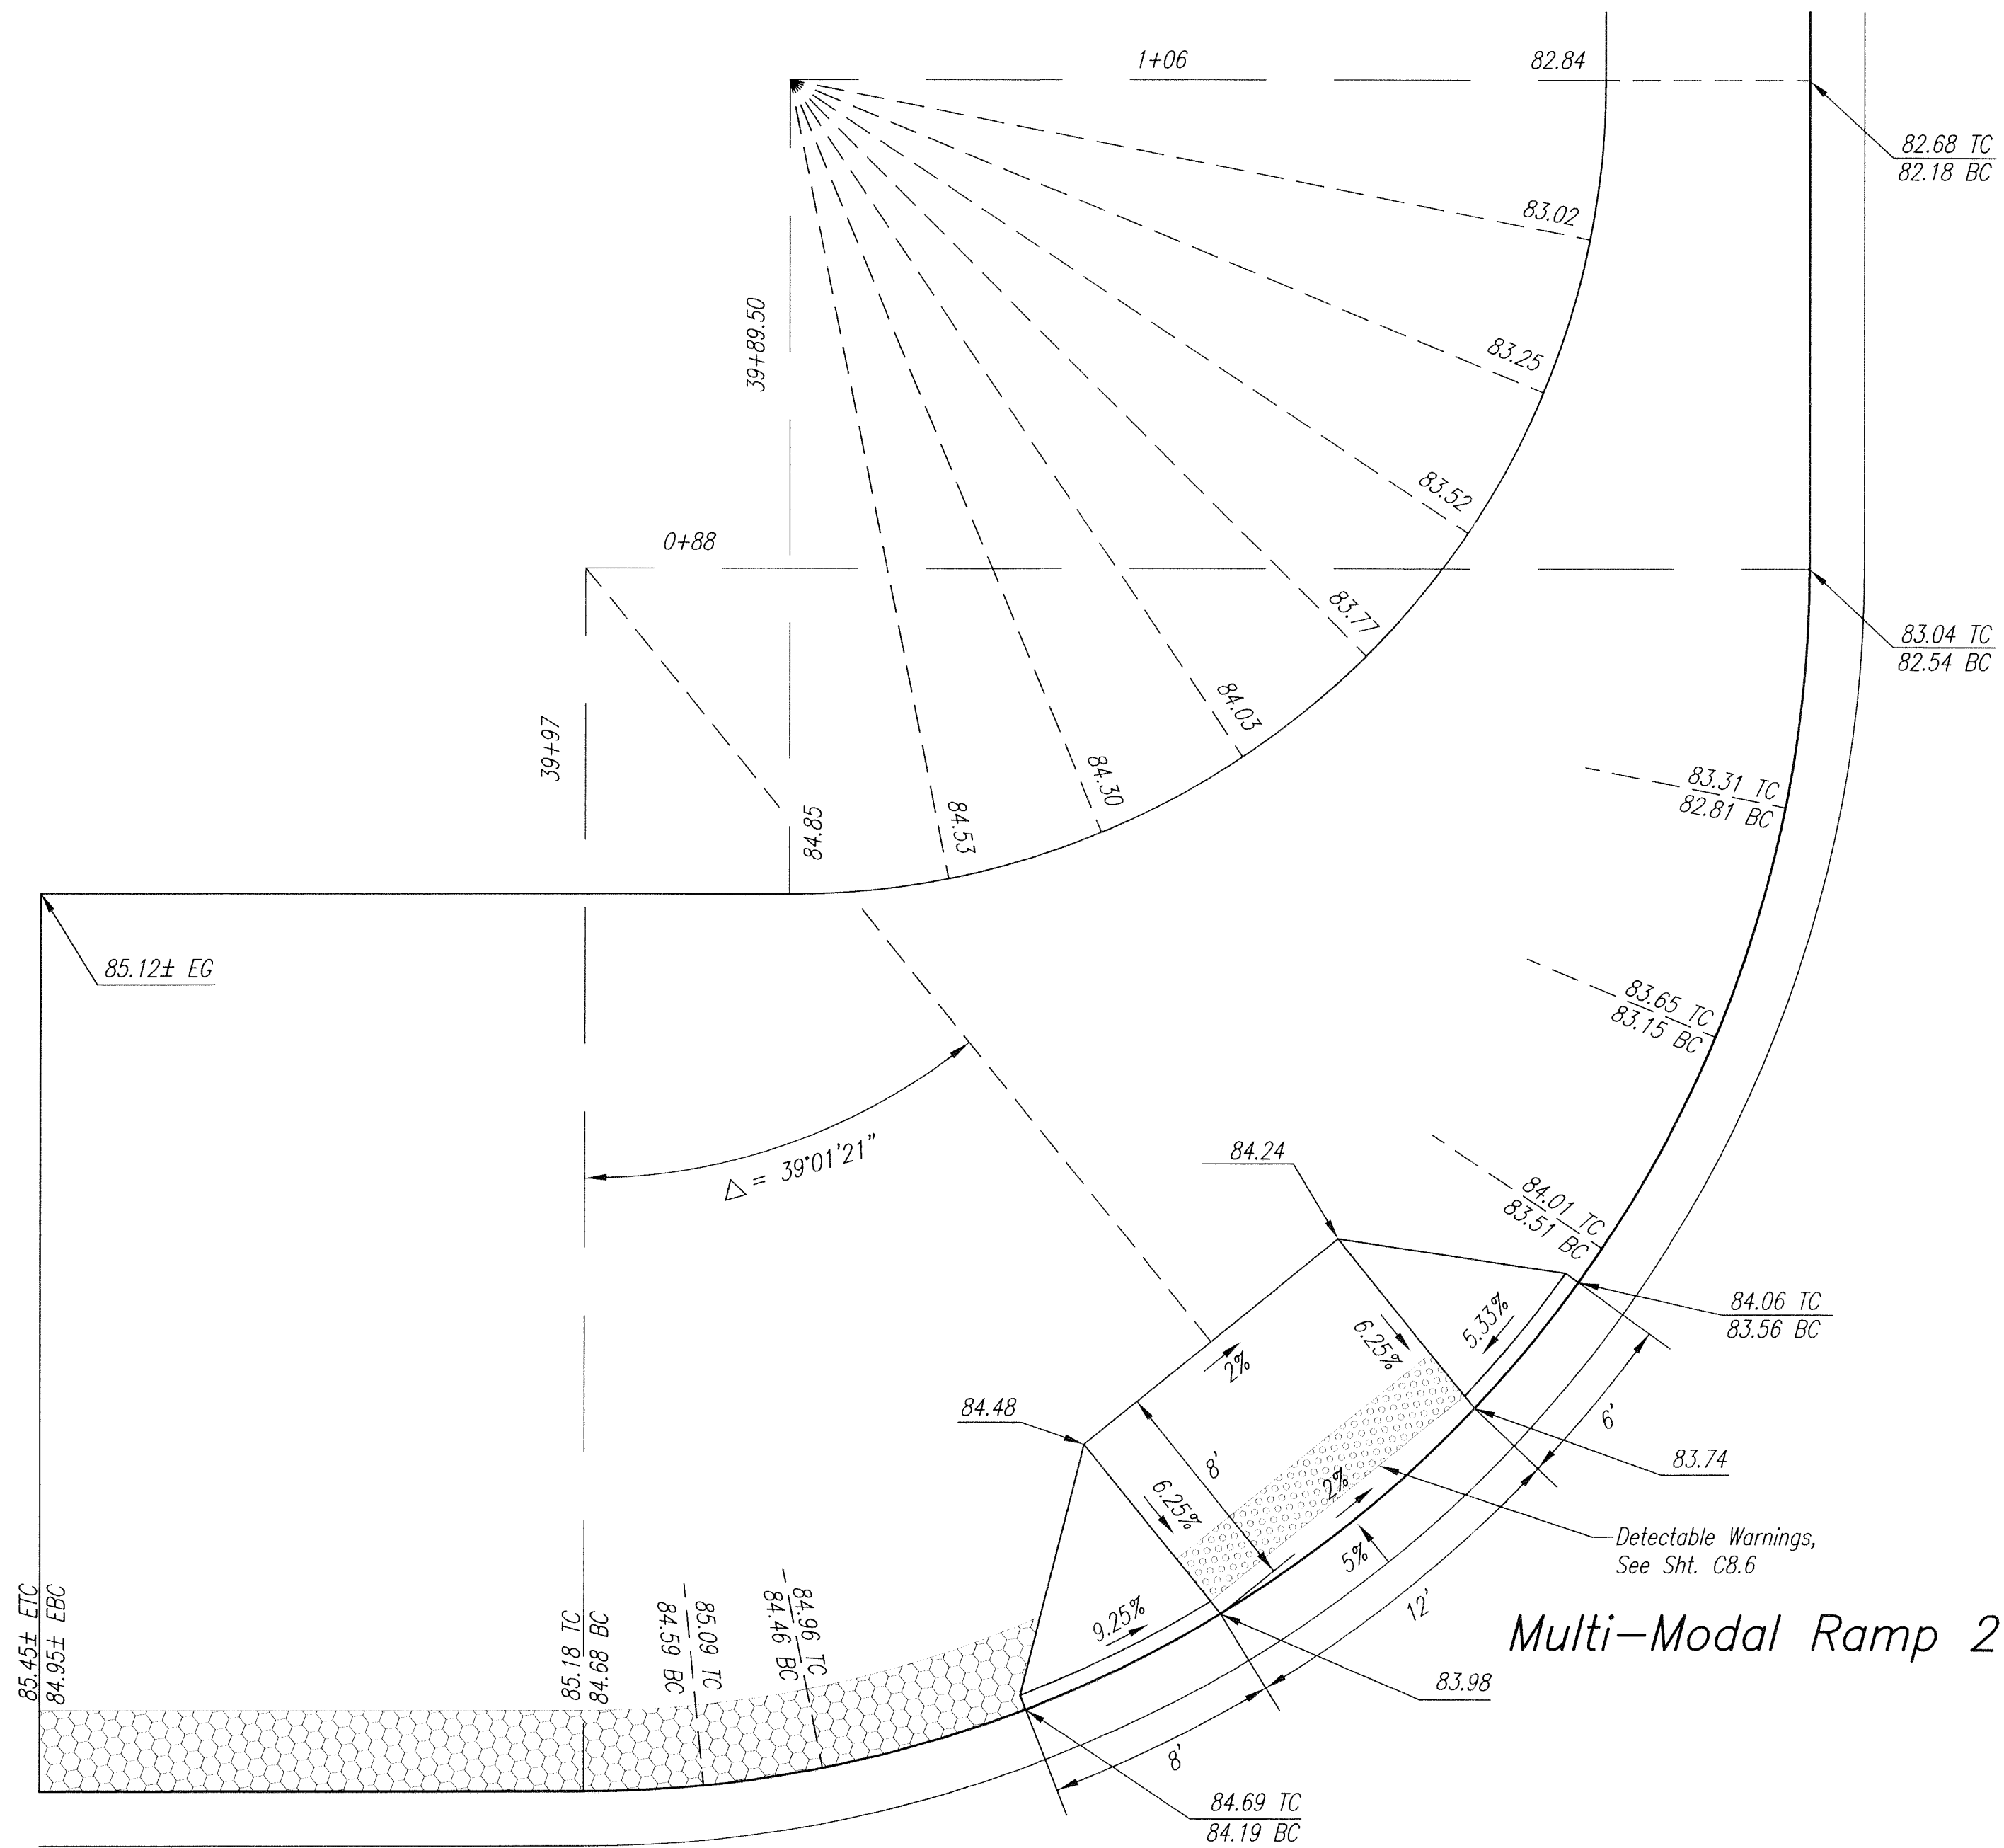

East-West Collector Road

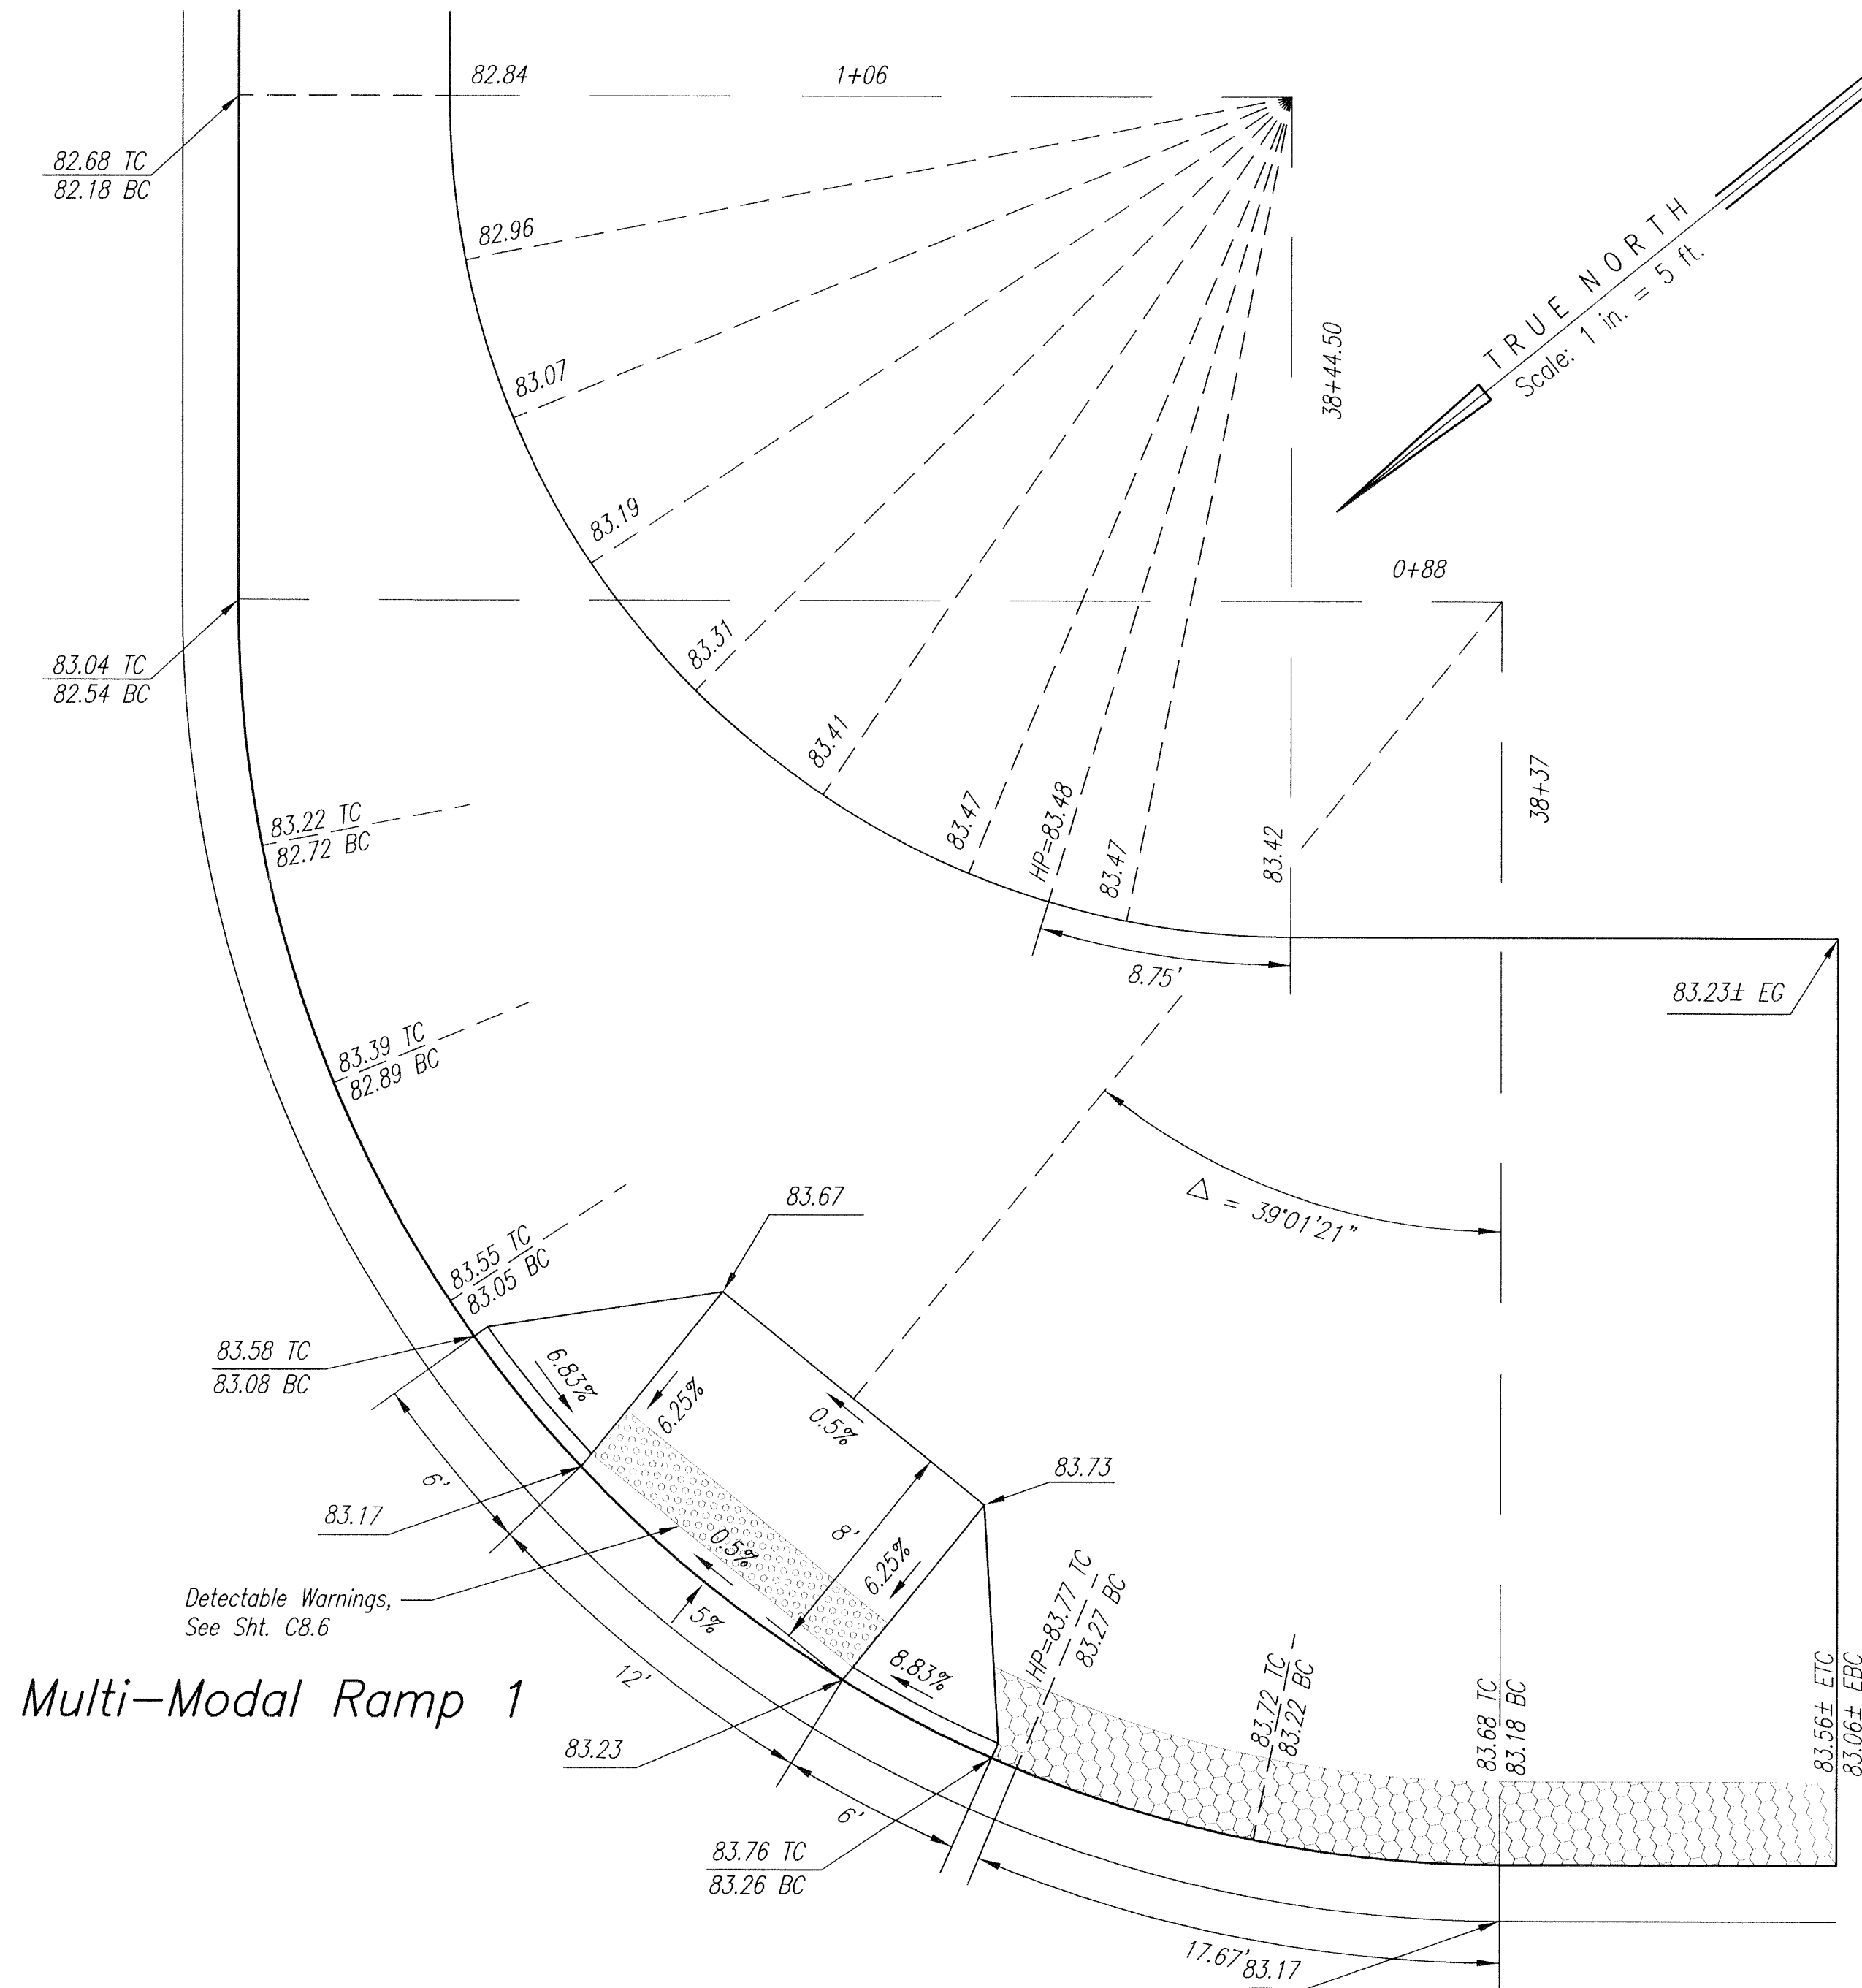


Multi-Modal Ramp 1

North-South Road

Legend

- 83.72 TC  
83.22 BC  
Finished Top of Curb  
Finished Bottom of Curb
- 83.52  
Finished Spot Grade

Curb Ramps & Drwys Plan - East-West Collector Road  
Scale : 1" = 5'

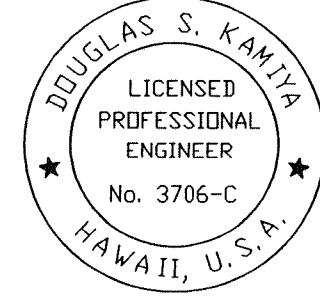

THIS WORK WAS PREPARED BY ME  
OR UNDER MY SUPERVISION.  
SIGNATURE  
DATE OF LICENSE EXPIRATION  
APRIL 30, 2010

Community Planning and Engineering, Inc.  
Engineering Design | Construction Management | Infrastructure Planning  
1100 Alakea Street, Sixth Floor  
Honolulu, Hawaii

STATE OF HAWAII  
DEPARTMENT OF TRANSPORTATION  
HIGHWAYS DIVISION  
**EAST-WEST COLLECTOR RD.  
CURB RAMPS & DRWYS PLAN**  
North-South Road  
Phase 1B  
F.A.I. Proj. No. STP-8930(2)  
Scale : As Shown Date : Apr. 15, 2008  
SHEET No. C4.8 OF 150 SHEETS