




| FED. ROAD DIST. NO. | STATE | FED. AID PROJ. NO. | FISCAL YEAR | SHEET NO. | TOTAL SHEETS |
|---------------------|-------|--------------------|-------------|-----------|--------------|
| HAWAII              | HAW.  | STP-8930(2)        | 2007        | 320       | 331          |

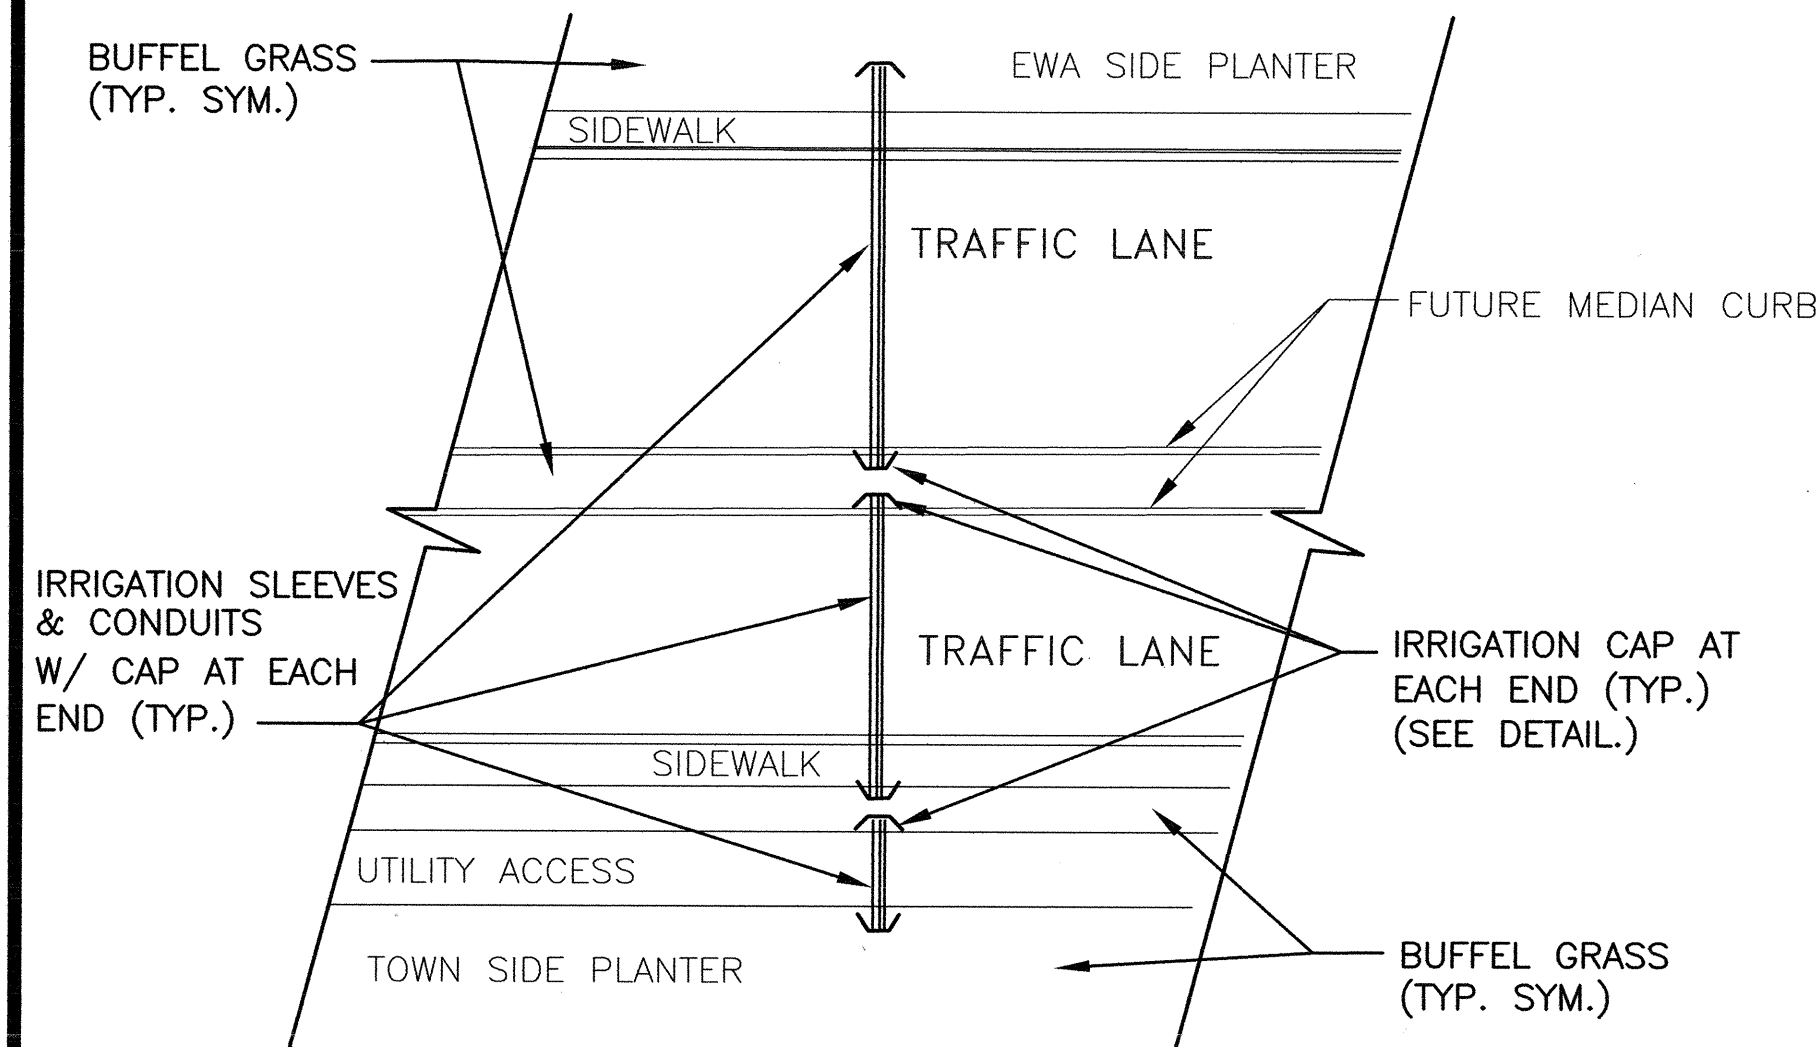


TYPICAL SLEEVE & CONDUIT LAYOUT  
NTS

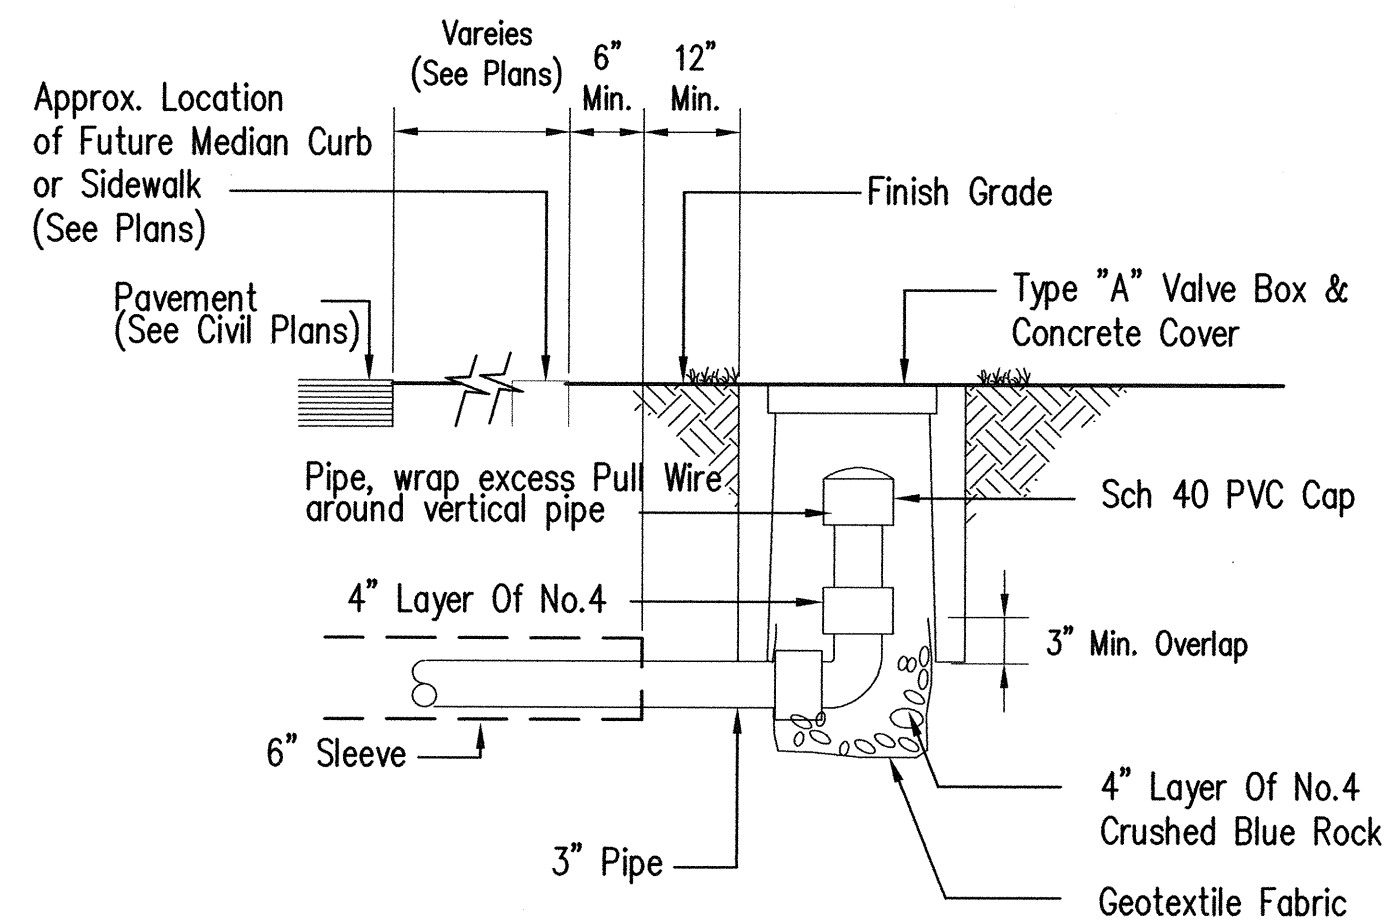

TYPICAL MARKER DETAIL  
LOCATING CAPPED PIPE  
NTS

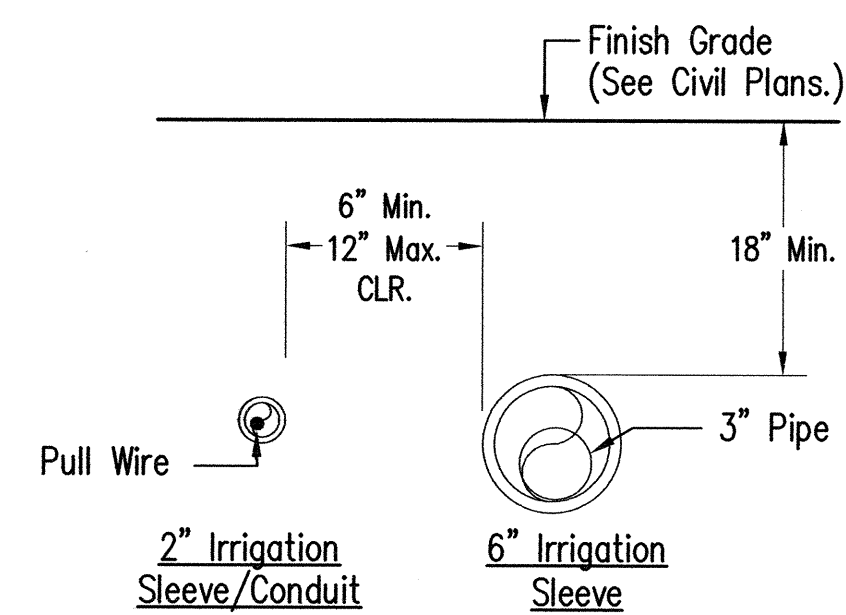



TYP. TRENCH DETAIL,  
ELEVATION VIEW  
NTS

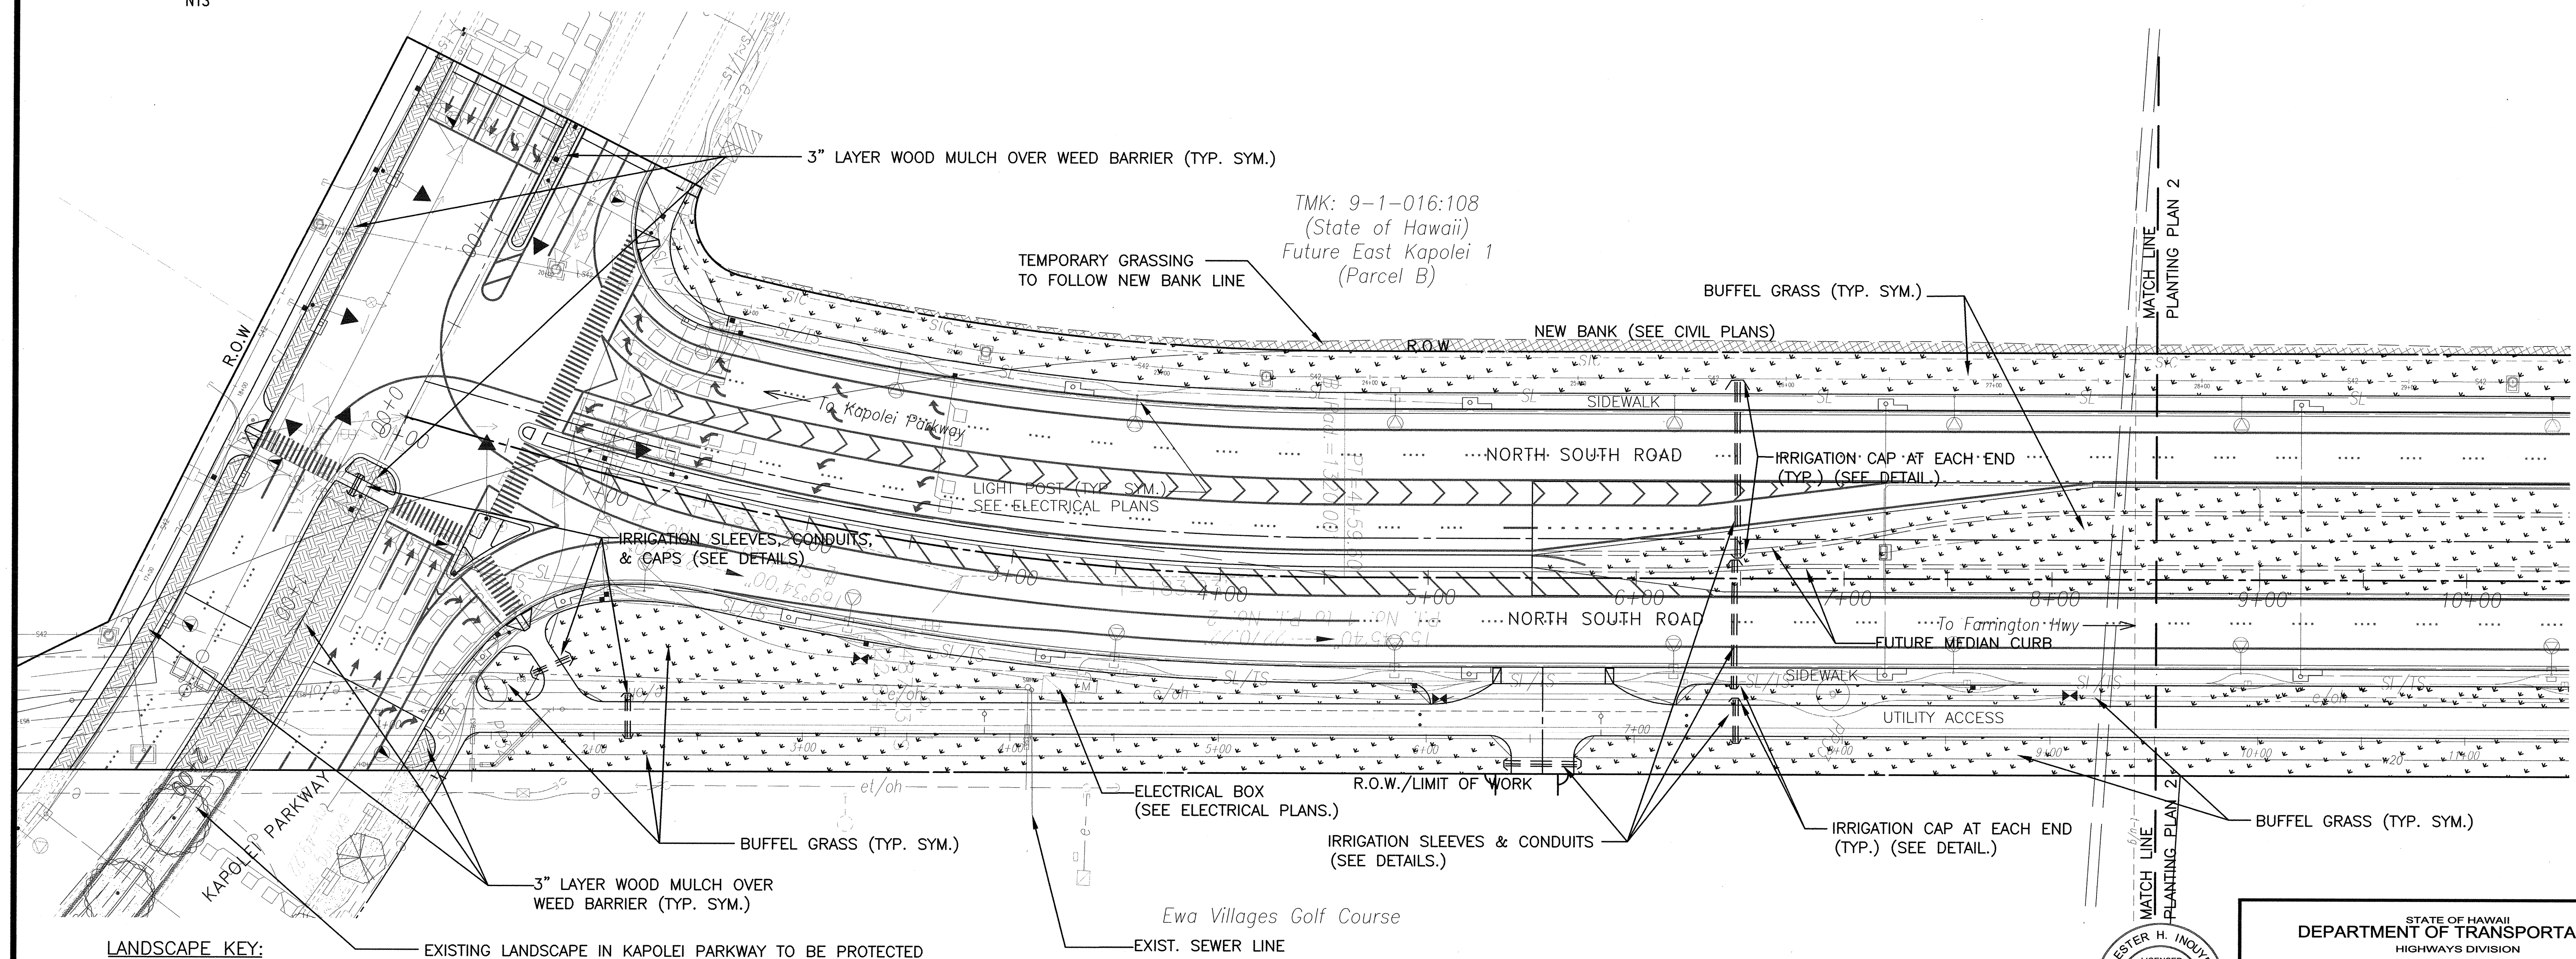

LANDSCAPE KEY:

- BUFFEL GRASS, SEED W/ HYDROMULCH  
TEMPORARY IRRIGATION
- 3" LAYER WOOD MULCH OVER WEED BARRIER  
(TYP. SYM.)
- TEMPORARY GRASSING (OUTSIDE R.O.W.)  
RESTORE/PROVIDE BUFFEL GRASS AND  
TEMPORARY IRRIGATION FOR EROSION CONTROL.

PLANTING PLAN - 1  
SCALE: 1"=40'

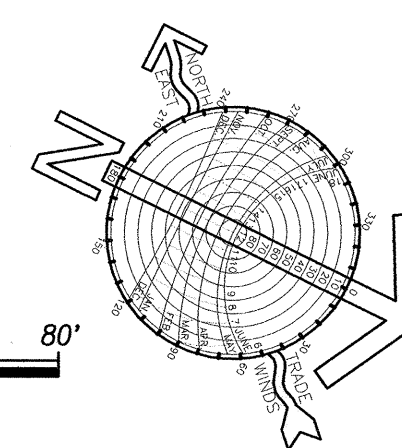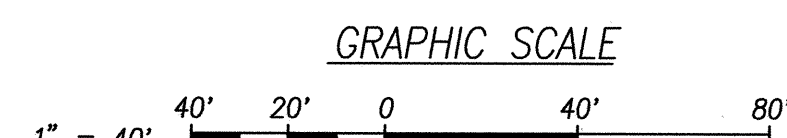

THIS WORK WAS PREPARED BY ME  
OR UNDER MY SUPERVISION AND  
CONSTRUCTION OF THIS PROJECT  
WILL BE UNDER MY OBSERVATION  
*Lester H. Inouye*  
April 2008  
Expiration Date of the License

STATE OF HAWAII  
DEPARTMENT OF TRANSPORTATION  
HIGHWAYS DIVISION


PLANTING PLAN - 1

North-South Road  
Phase 1B  
F.A.I. Proj. No. STP-8930(2)

Date: Feb 21, 2007

SHEET No. L1.2 OF 13 SHEETS




| FED. ROAD DIST. NO. | STATE | FED. AID PROJ. NO. | FISCAL YEAR | SHEET NO. | TOTAL SHEETS |
|---------------------|-------|--------------------|-------------|-----------|--------------|
| HAWAII              | HAW.  | STP-8930(2)        | 2007        | 321       | 331          |

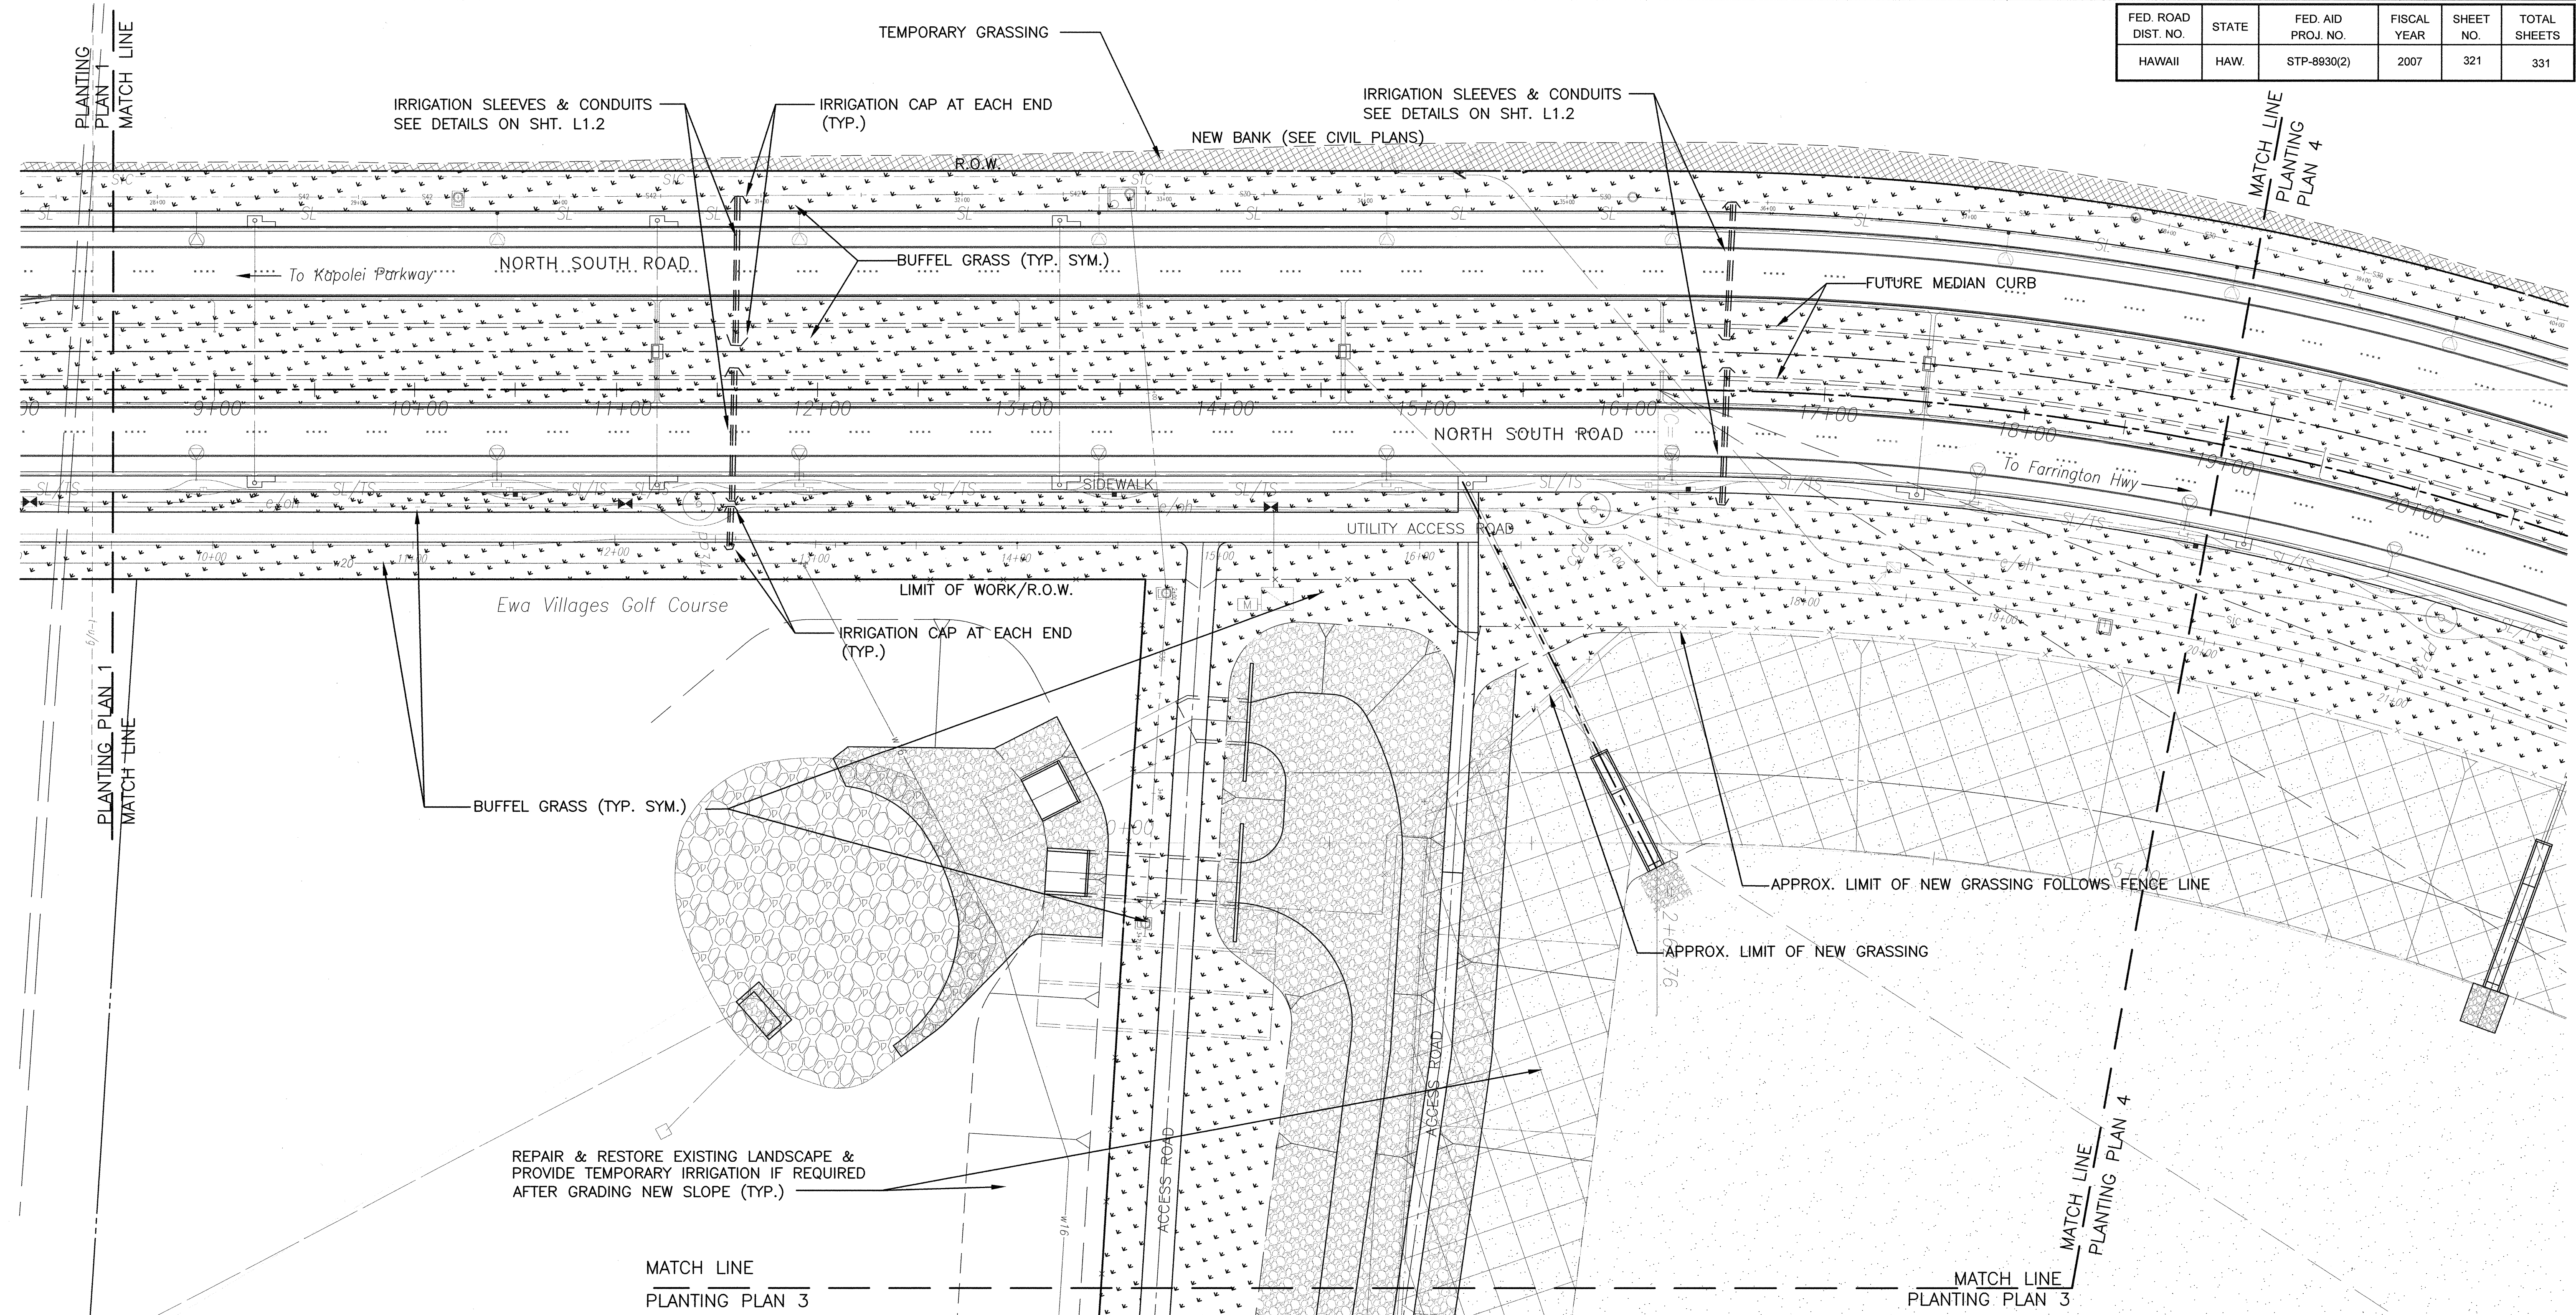

|               |       |
|---------------|-------|
| DATE          | _____ |
| DESIGNED BY   | _____ |
| TRACED BY     | _____ |
| NOTE BOOK     | _____ |
| QUANTITIES BY | _____ |
| CHECKED BY    | _____ |
| No.           | _____ |

- LANDSCAPE KEY:**
- EXISTING GRASS TO REMAIN & PROTECTED  
RESTORE EXISTING GRASSING AS NEEDED  
(LANDSCAPE CONTRACTOR TO COORDINATE WITH  
THE MAINTENANCE CREW FOR PHASE 1A AREA.)
  - BUFFEL GRASS, SEED W/ HYDROMULCH  
TEMPORARY IRRIGATION
  - TEMPORARY GRASSING (OUTSIDE R.O.W.)  
RESTORE/PROVIDE BUFFEL GRASS AND  
TEMPORARY IRRIGATION FOR EROSION CONTROL.

**PLANTING PLAN - 2**  
SCALE: 1"=40'

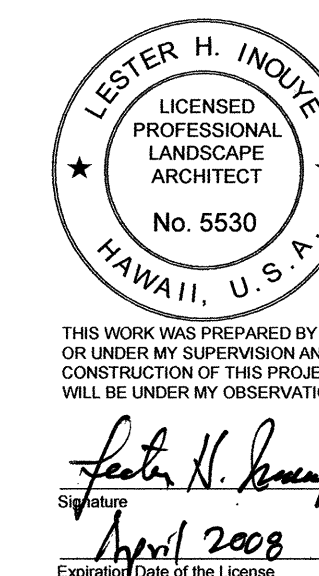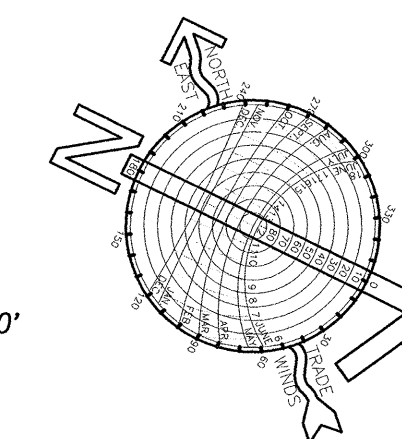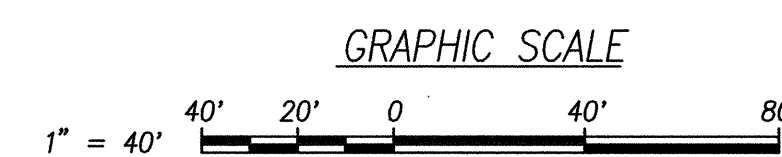

STATE OF HAWAII  
DEPARTMENT OF TRANSPORTATION  
HIGHWAYS DIVISION



**PLANTING PLAN - 2**

North-South Road  
Phase 1B  
F.A.I. Proj. No. STP-8930(2)

Date: Feb 21, 2007

SHEET No. L1.3 OF 13 SHEETS

| FED. ROAD DIST. NO. | STATE | FED. AID PROJ. NO. | FISCAL YEAR | SHEET NO. | TOTAL SHEETS |
|---------------------|-------|--------------------|-------------|-----------|--------------|
| HAWAII              | HAW.  | STP-8930(2)        | 2007        | 322       | 331          |

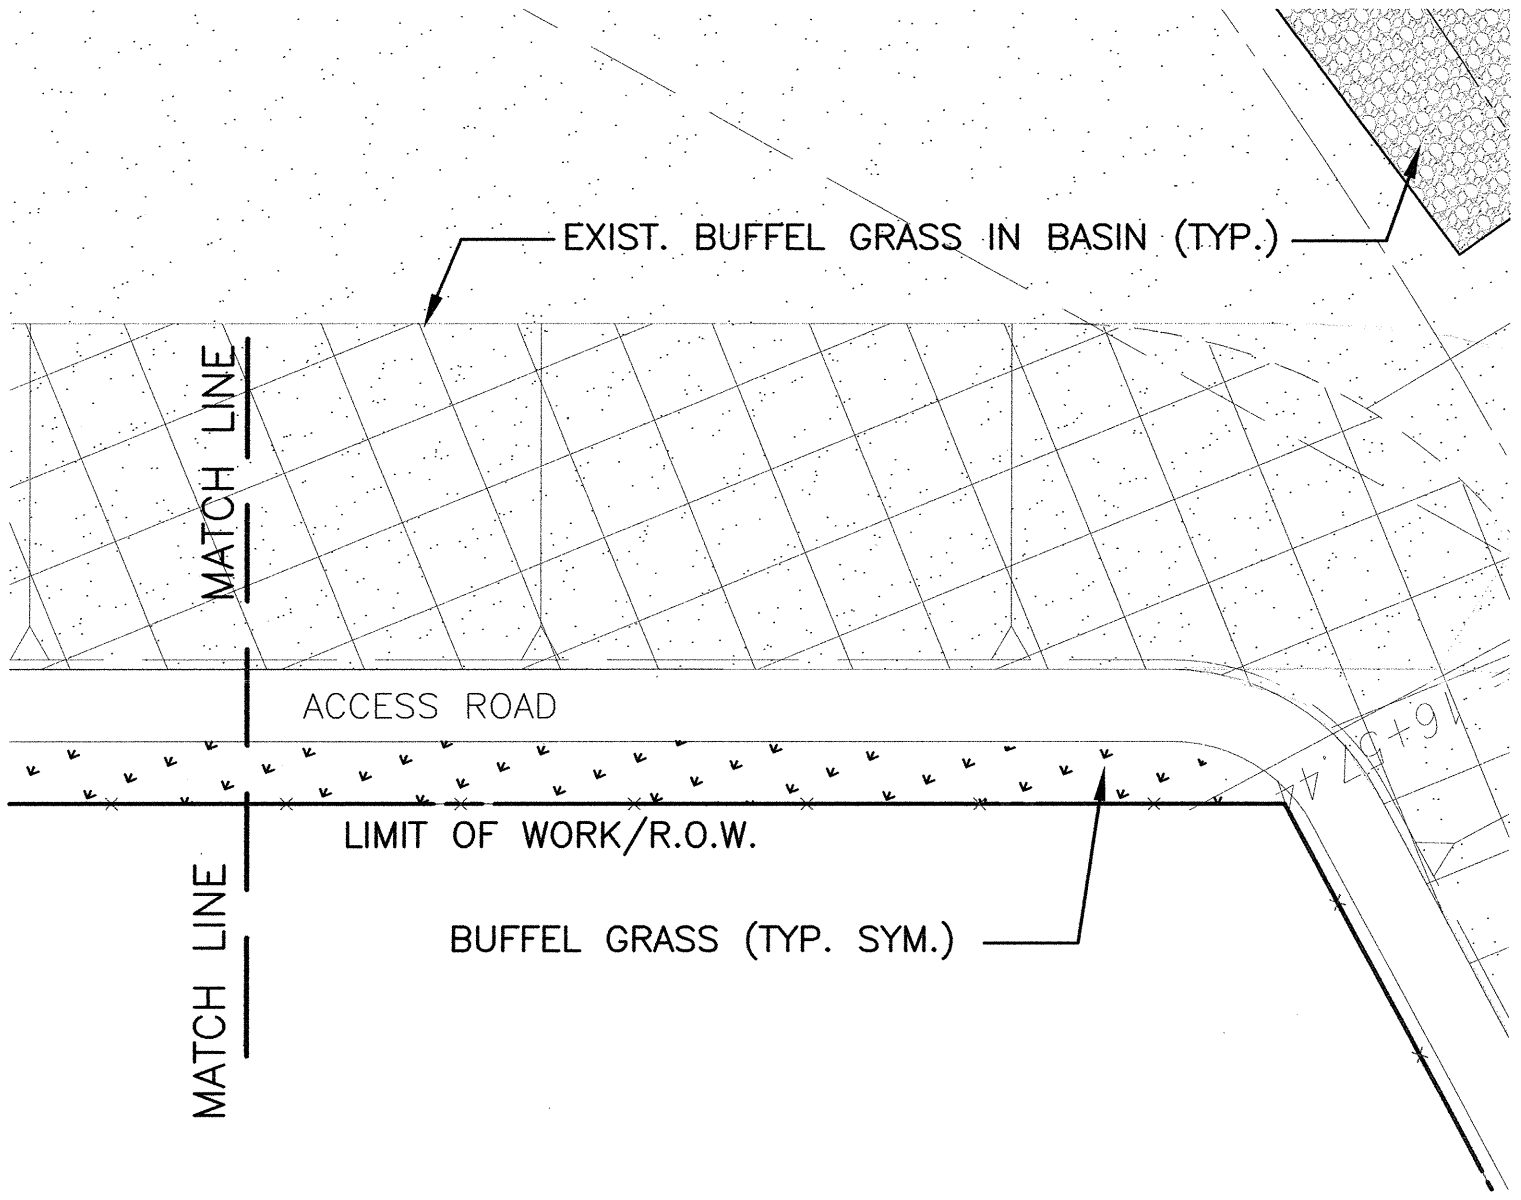
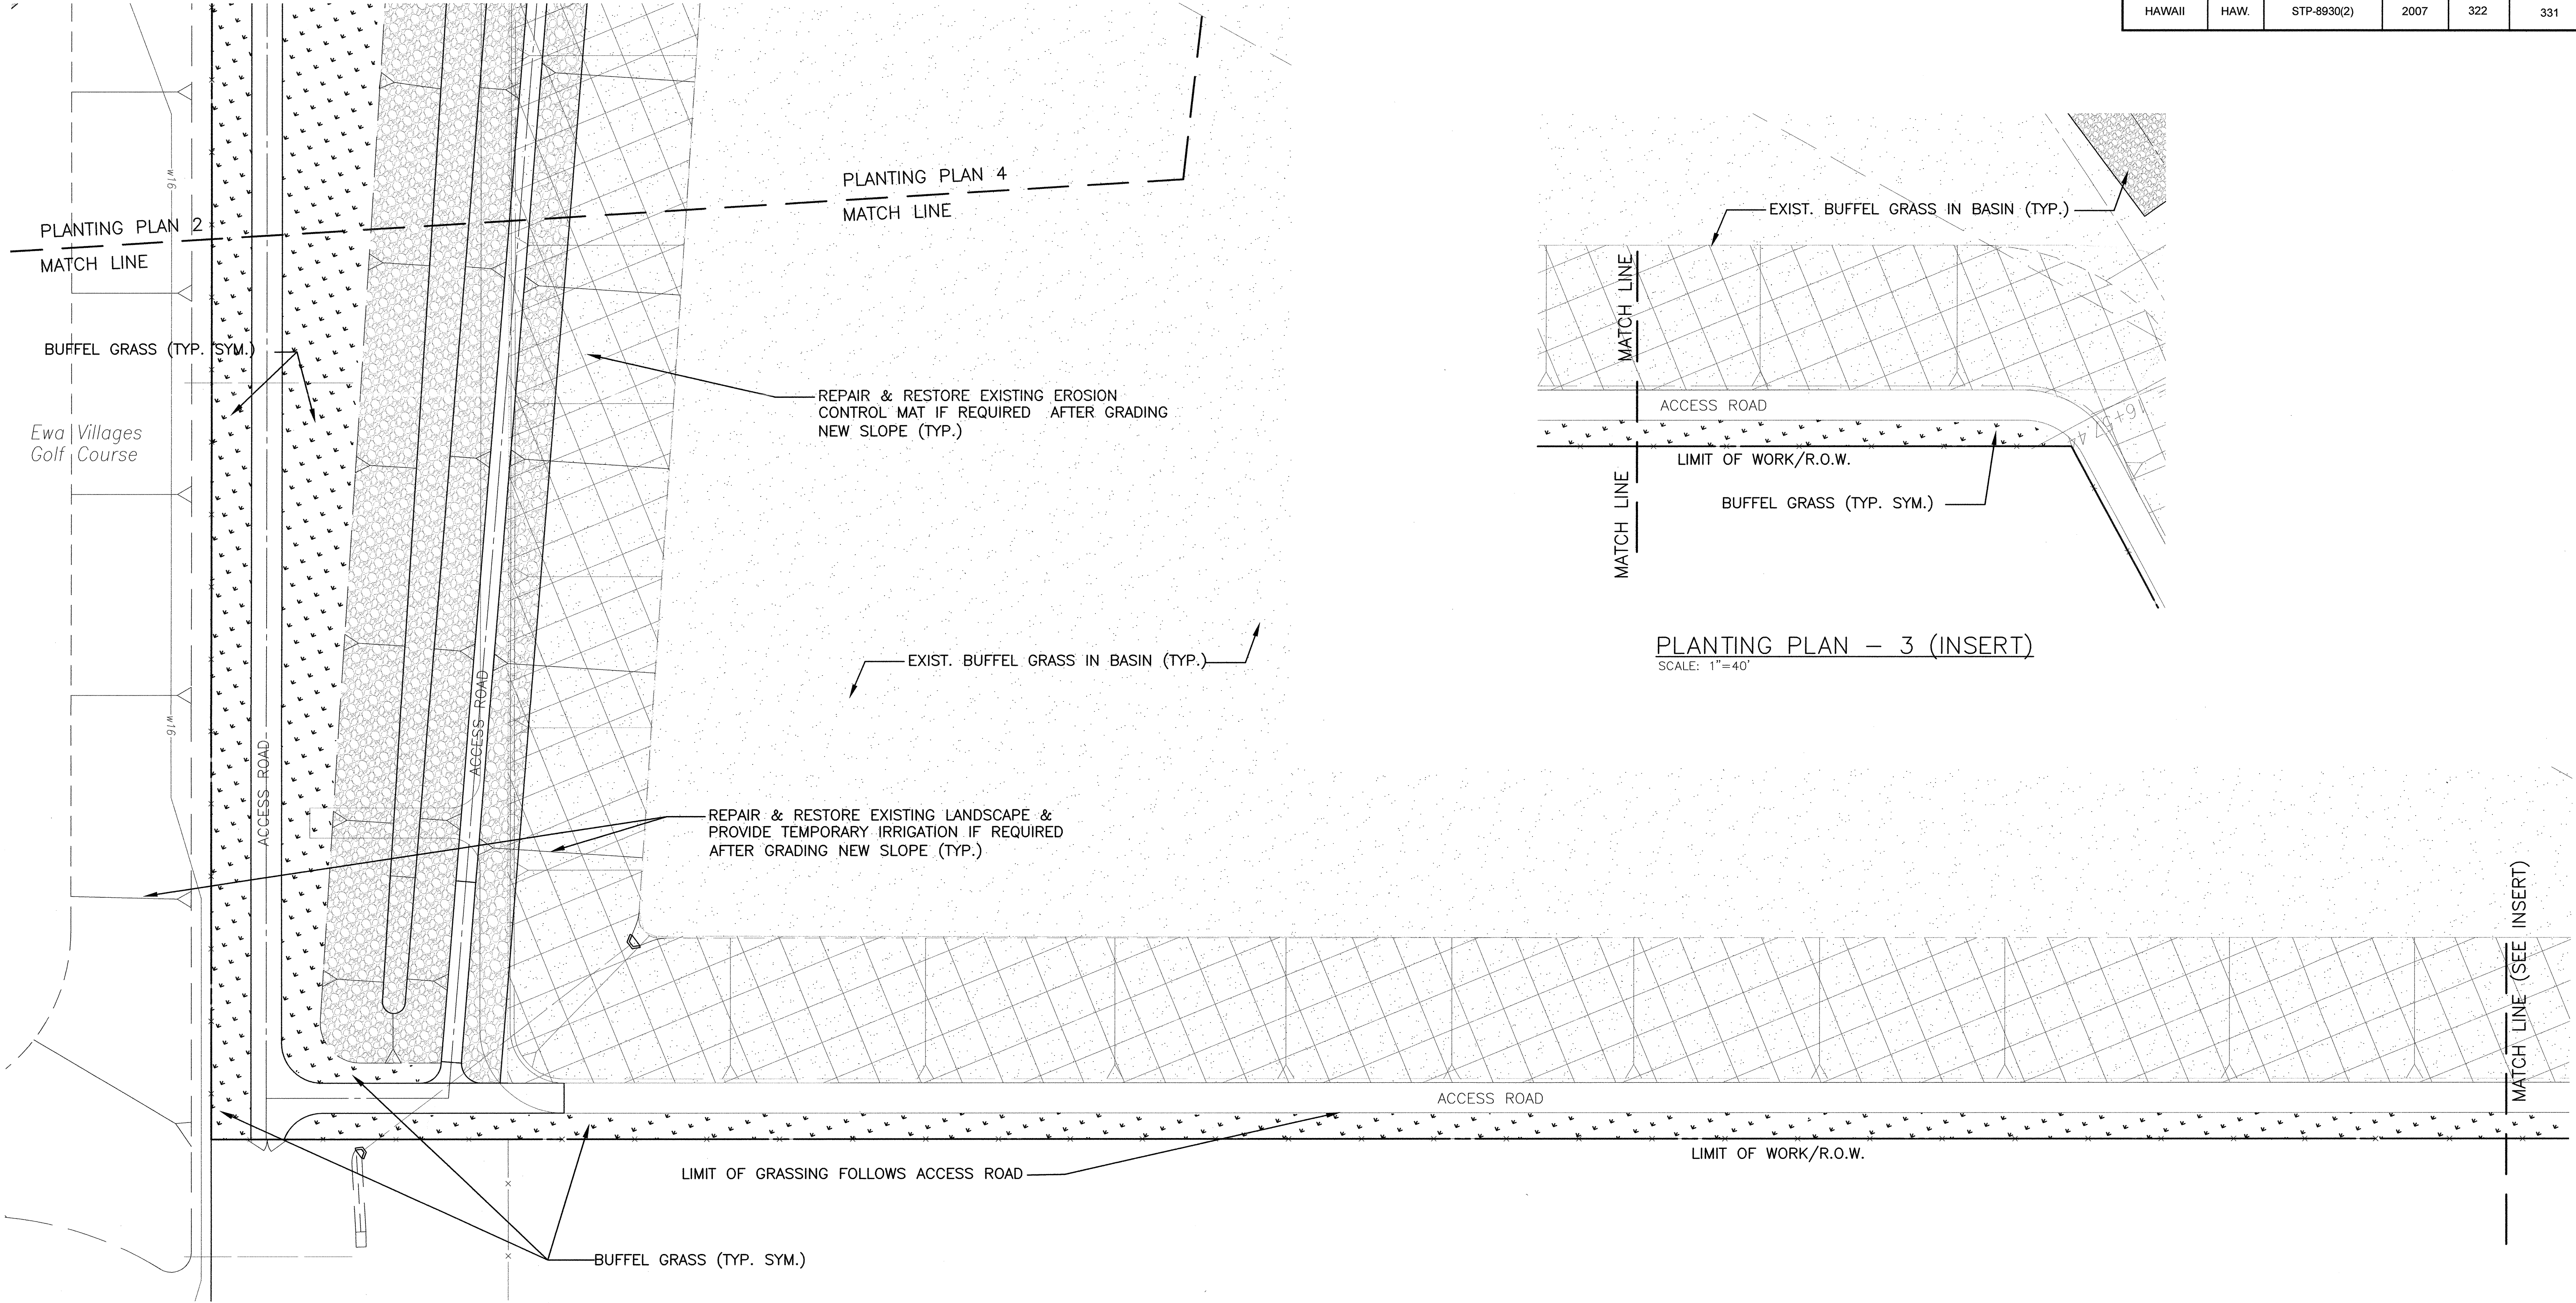


PLANTING PLAN – 3 (INSERT)  
SCALE: 1"=40'

PLANTING PLAN – 3  
SCALE: 1"=40'

- LANDSCAPE KEY:
- EXISTING GRASS TO REMAIN & PROTECTED (LANDSCAPE CONTRACTOR TO COORDINATE WITH THE MAINTENANCE CREW FOR PHASE 1A AREA.)
  - BUFFEL GRASS, SEED W/ HYDROMULCH

|                   |      |
|-------------------|------|
| SURVEY PLOTTED BY | DATE |
| DRAWN BY          |      |
| TRACED BY         |      |
| NOTED BY          |      |
| CHECKED BY        |      |
| No.               |      |

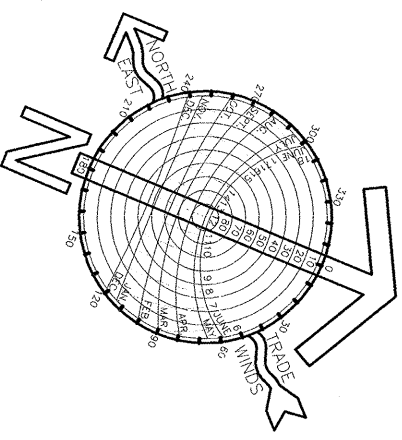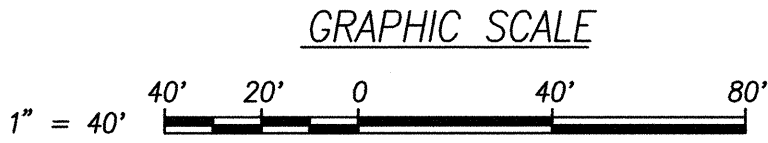

LESTER H. INOUE  
LICENSED PROFESSIONAL LANDSCAPE ARCHITECT  
No. 5530  
HAWAII, U.S.A.

THIS WORK WAS PREPARED BY ME OR UNDER MY SUPERVISION AND CONSTRUCTION OF THIS PROJECT WILL BE UNDER MY OBSERVATION

*Lester H. Inoue*  
April 2008  
Expiration Date of the License


STATE OF HAWAII  
DEPARTMENT OF TRANSPORTATION  
HIGHWAYS DIVISION

PLANTING PLAN – 3  
North-South Road  
Phase 1B  
F.A.I. Proj. No. STP-8930(2)

Date: Feb 21, 2007  
SHEET No. L1.4 OF 13 SHEETS





| FED. ROAD DIST. NO. | STATE | FED. AID PROJ. NO. | FISCAL YEAR | SHEET NO. | TOTAL SHEETS |
|---------------------|-------|--------------------|-------------|-----------|--------------|
| HAWAII              | HAW.  | STP-8930(2)        | 2007        | 324       | 331          |

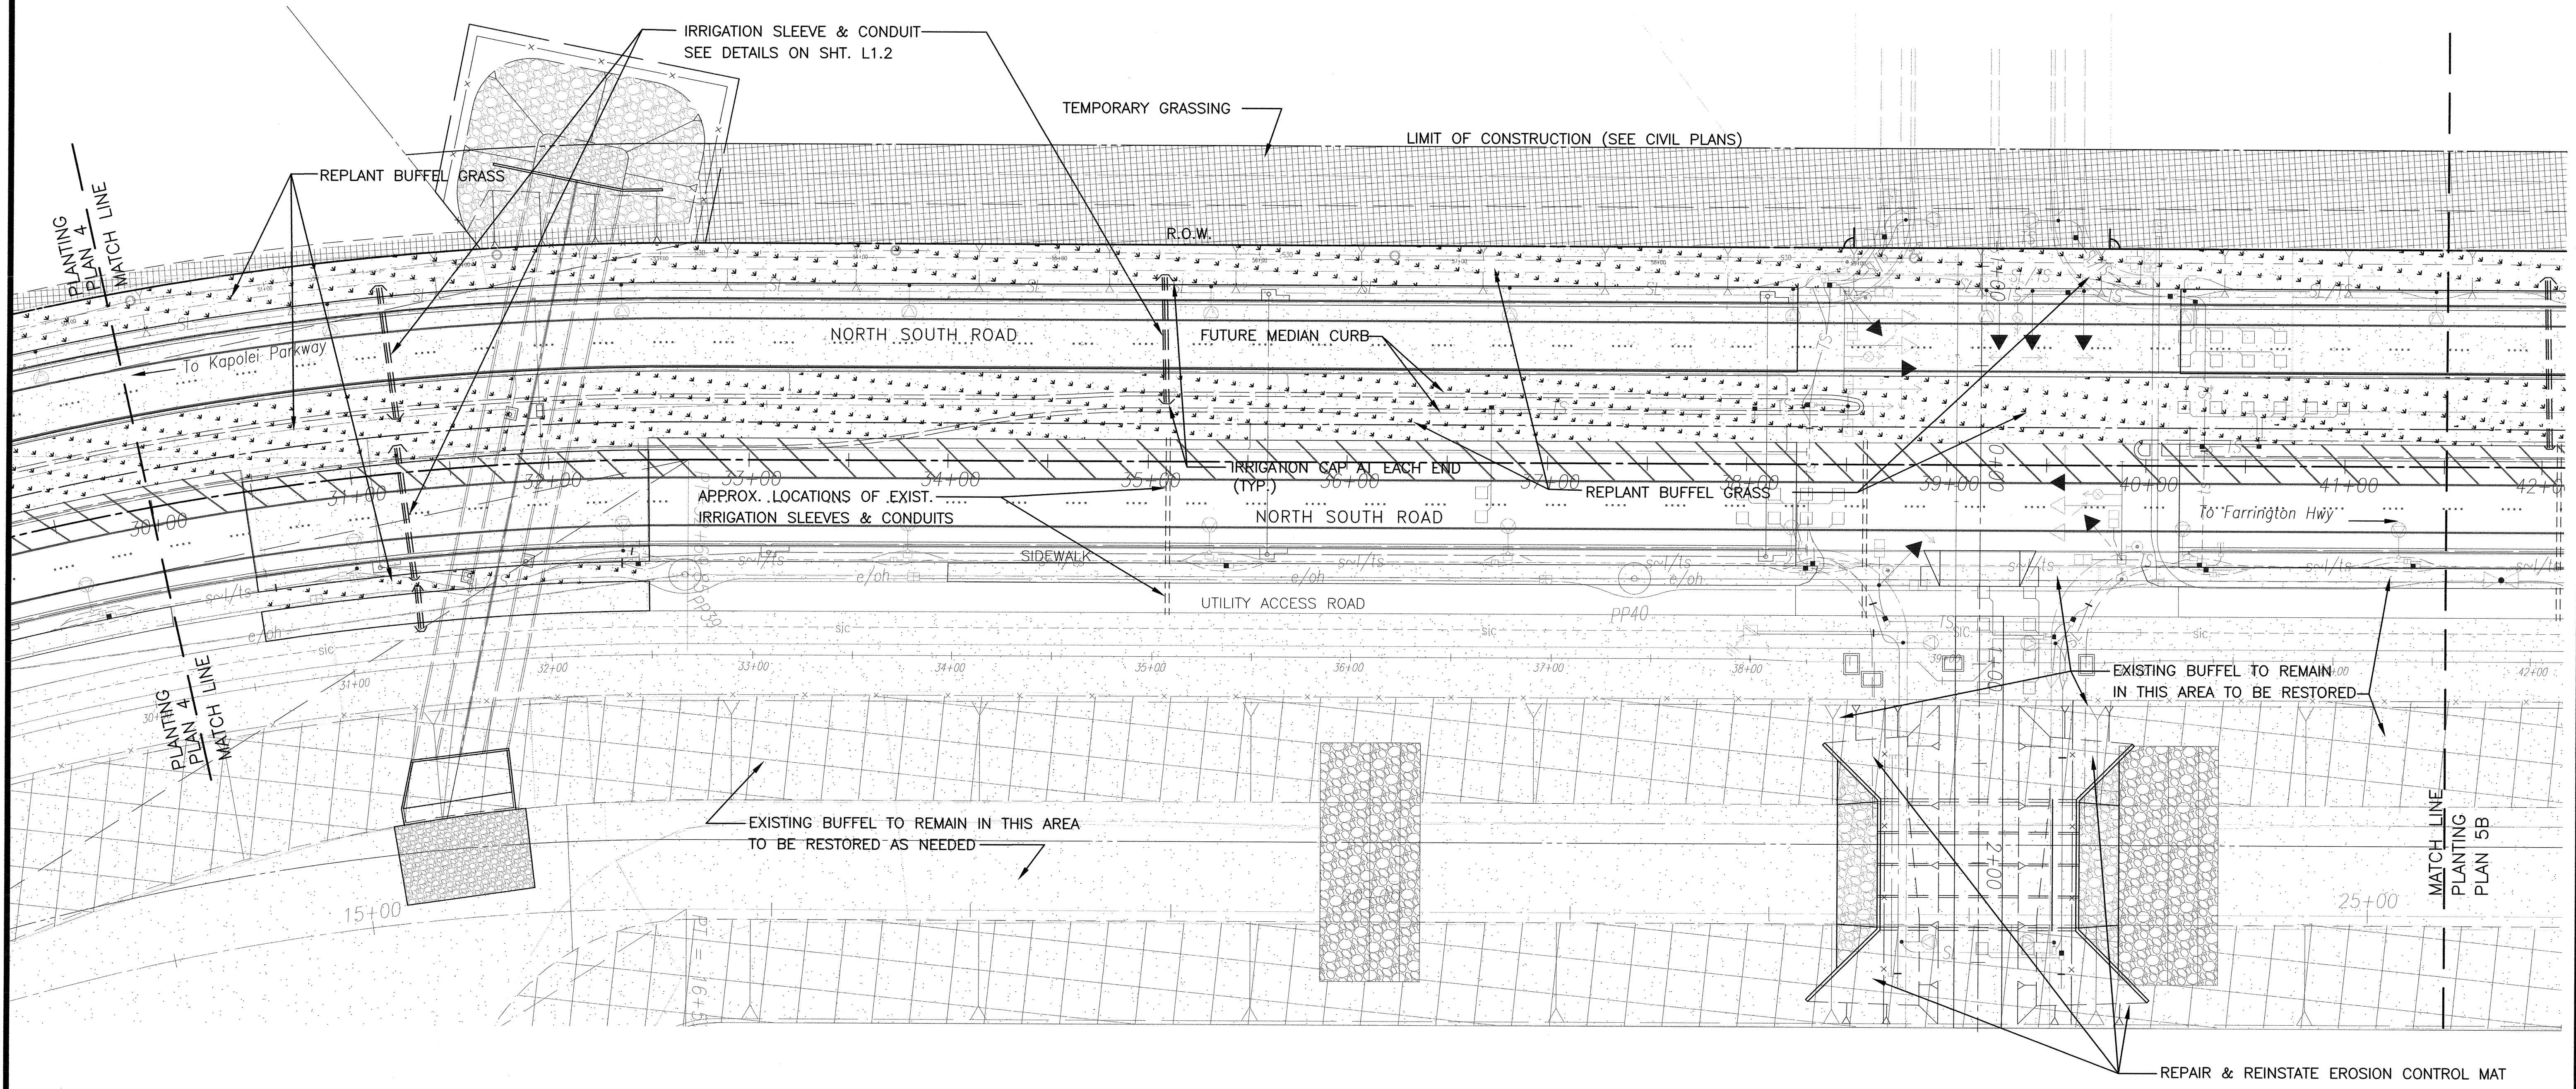

- LANDSCAPE KEY:
- EXISTING GRASS TO REMAIN & PROTECTED RESTORE AS NEEDED (LANDSCAPE CONTRACTOR TO COORDINATE WITH THE MAINTENANCE CREW FOR PHASE 1A AREA.)
  - BUFFEL GRASS, SEED W/ HYDROMULCH TEMPORARY IRRIGATION
  - TEMPORARY GRASSING (OUTSIDE R.O.W.) RESTORE/PROVIDE BUFFEL GRASS AND TEMPORARY IRRIGATION FOR EROSION CONTROL.

PLANTING PLAN - 5  
SCALE: 1"=40'

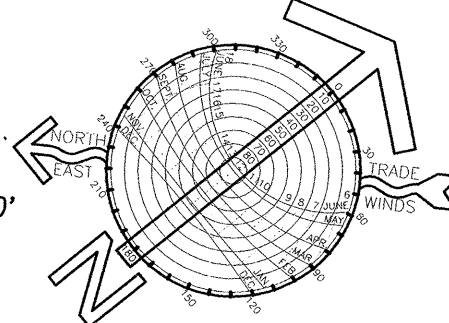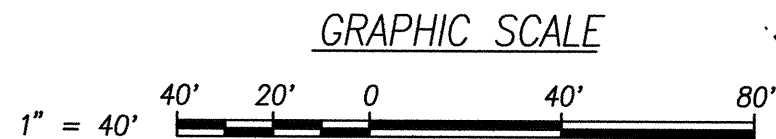

THIS WORK WAS PREPARED BY ME OR UNDER MY SUPERVISION AND CONSTRUCTION OF THIS PROJECT WILL BE UNDER MY OBSERVATION

*Lester H. Inoue*  
April 2008  
Expiration Date of the License


STATE OF HAWAII  
DEPARTMENT OF TRANSPORTATION  
HIGHWAYS DIVISION

PLANTING PLAN - 5  
  
North-South Road  
Phase 1B  
F.A.I. Proj. No. STP-8930(2)

Date: Feb 21, 2007  
SHEET No. L1.6 OF 13 SHEETS



|                   |      |
|-------------------|------|
| SURVEY PLOTTED BY | DATE |
| DRAWN BY          |      |
| DESIGNED BY       |      |
| QUANTITIES BY     |      |
| CHECKED BY        |      |
| ORIGINAL PLAN     |      |
| NOTE BOOK         |      |
| No.               |      |

| FED. ROAD DIST. NO. | STATE | FED. AID PROJ. NO. | FISCAL YEAR | SHEET NO. | TOTAL SHEETS |
|---------------------|-------|--------------------|-------------|-----------|--------------|
| HAWAII              | HAW.  | STP-8930(2)        | 2007        | 325       | 331          |

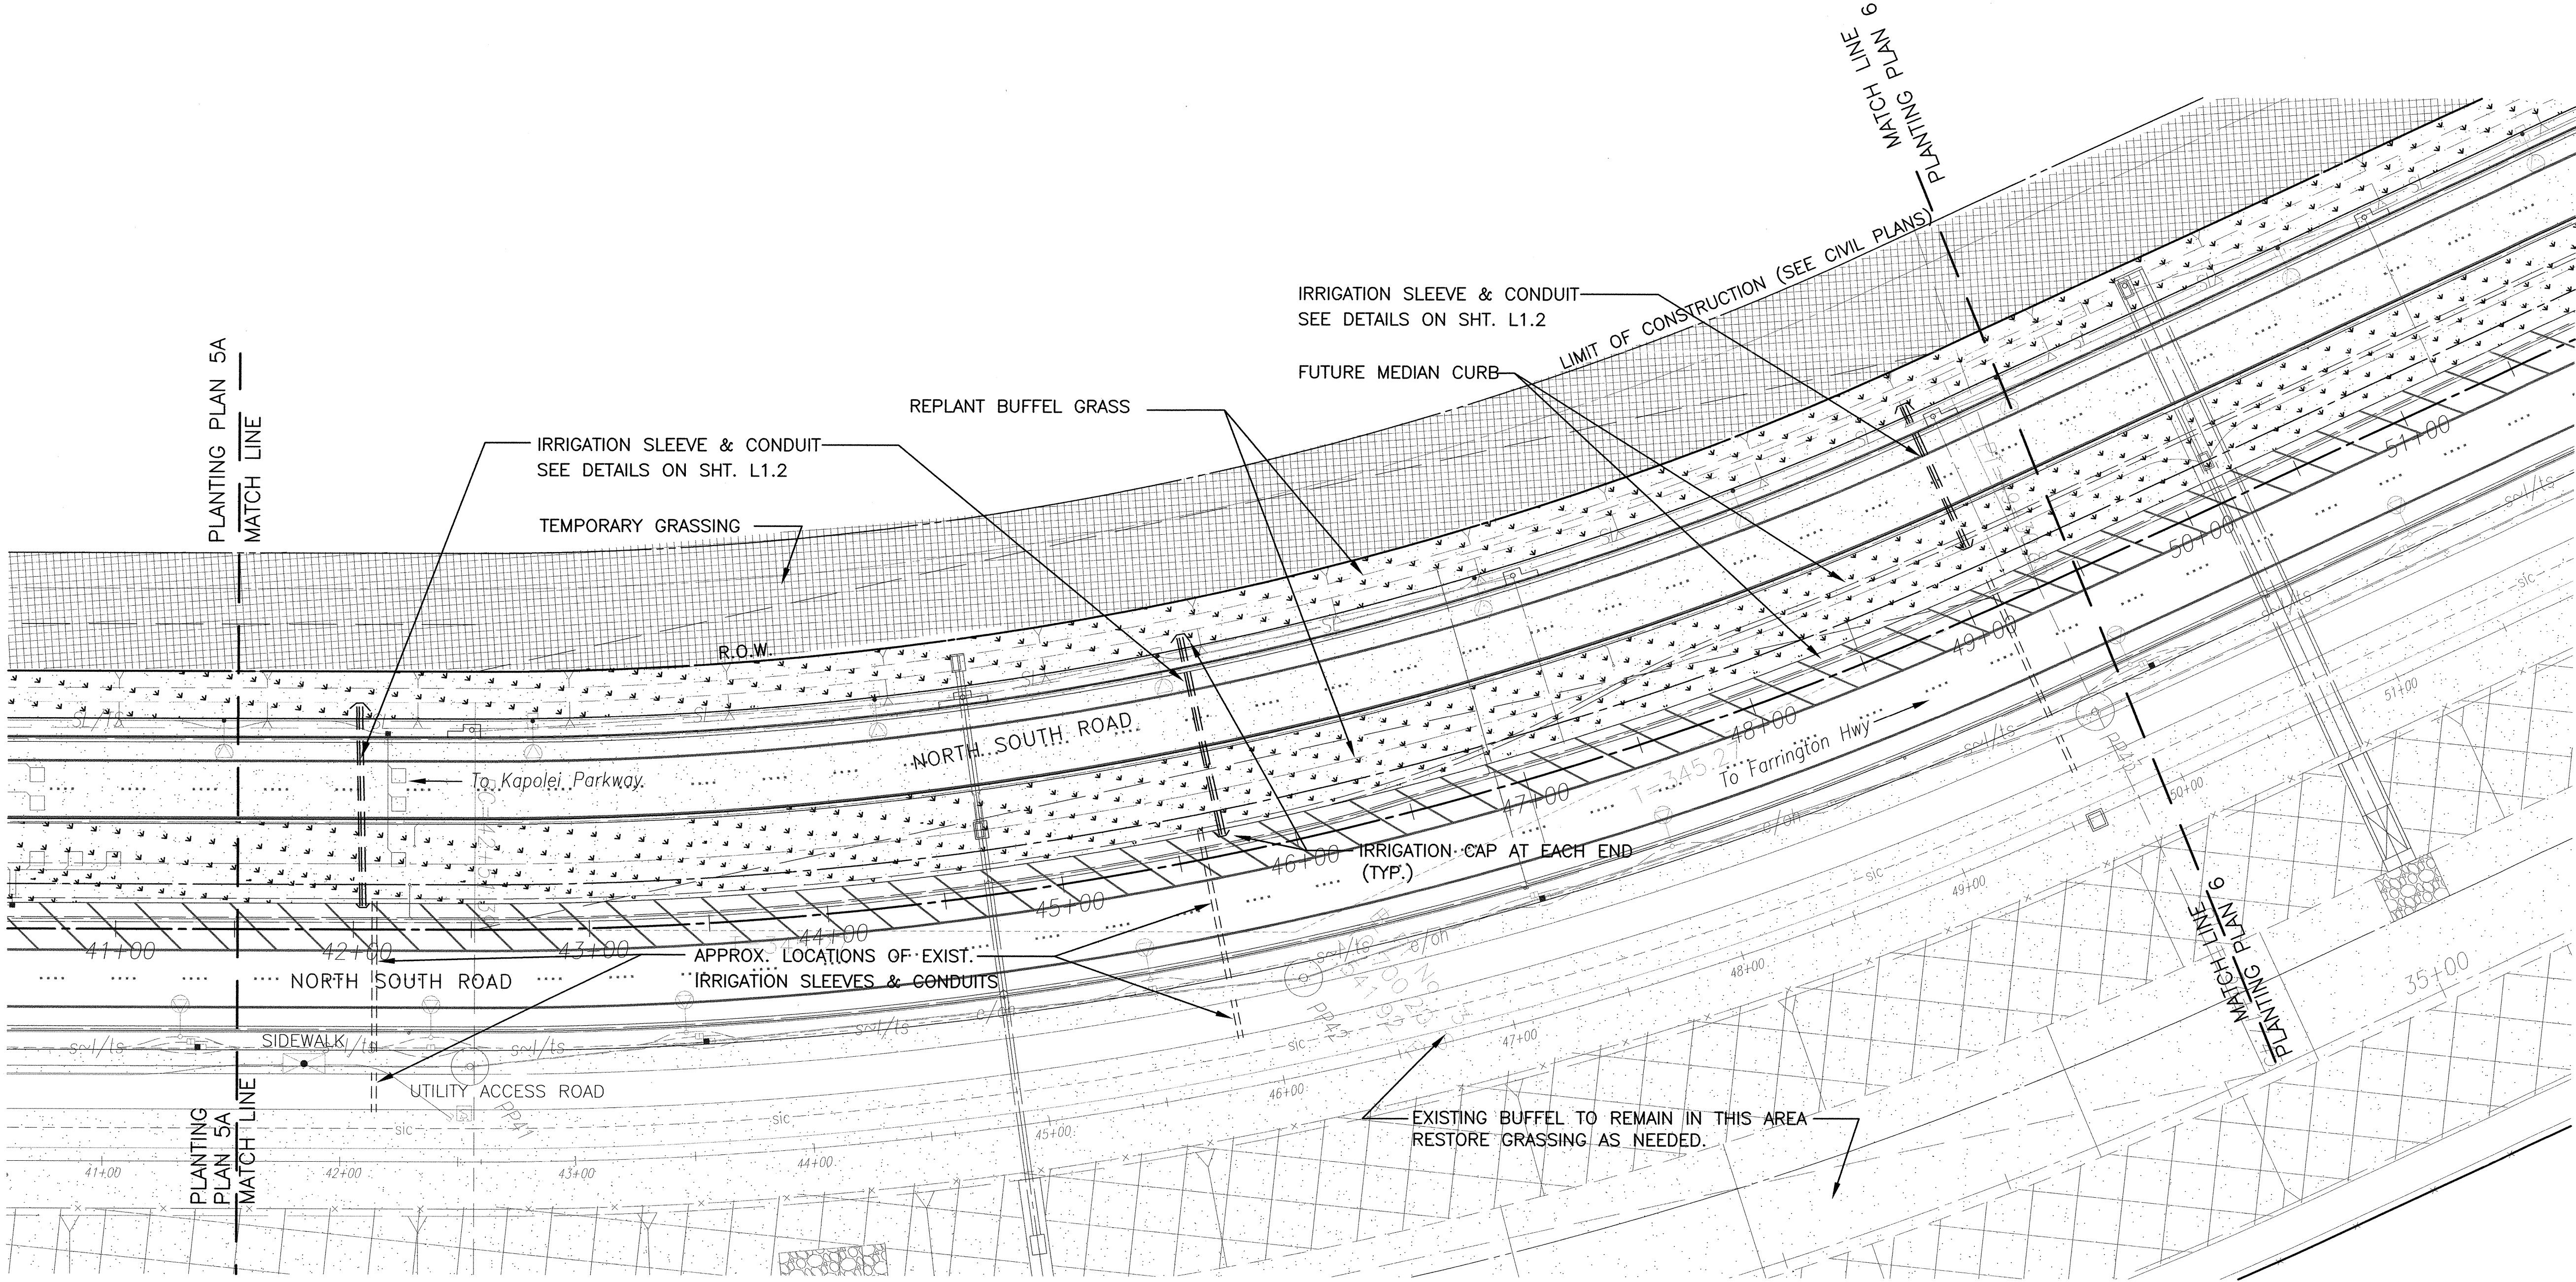

- LANDSCAPE KEY:
- EXISTING GRASS TO REMAIN & PROTECTED  
RESTORE AS NEEDED  
(LANDSCAPE CONTRACTOR TO COORDINATE WITH  
THE MAINTENANCE CREW FOR PHASE 1A AREA.)
  - BUFFEL GRASS, SEED W/ HYDROMULCH  
TEMPORARY IRRIGATION
  - TEMPORARY GRASSING (OUTSIDE R.O.W.)  
RESTORE/PROVIDE BUFFEL GRASS AND  
TEMPORARY IRRIGATION FOR EROSION CONTROL.

PLANTING PLAN - 6  
SCALE: 1"=40'

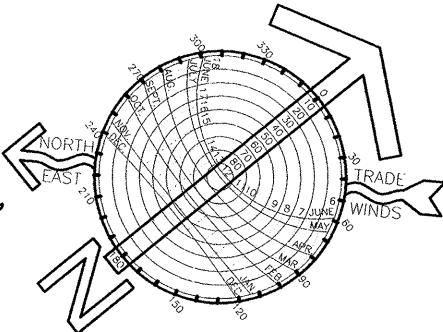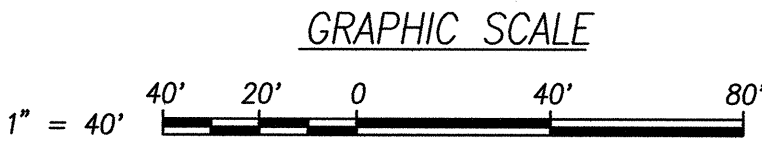

LESTER H. INOUE  
LICENSED  
PROFESSIONAL  
LANDSCAPE  
ARCHITECT  
No. 5530  
HAWAII, U.S.A.

THIS WORK WAS PREPARED BY ME  
OR UNDER MY SUPERVISION AND  
CONSTRUCTION OF THIS PROJECT  
WILL BE UNDER MY OBSERVATION

*Lester H. Inoue*  
April 2008  
Expiration Date of the License


STATE OF HAWAII  
DEPARTMENT OF TRANSPORTATION  
HIGHWAYS DIVISION

PLANTING PLAN - 6  
  
North-South Road  
Phase 1B  
F.A.I. Proj. No. STP-8930(2)

Date: Feb 21, 2007  
SHEET No. L1.7 OF 13 SHEETS



|               |                   |      |
|---------------|-------------------|------|
| ORIGINAL PLAN | SURVEY PLOTTED BY | DATE |
| NOTE BOOK     | DRAWN BY          |      |
|               | DESIGNED BY       |      |
|               | QUANTITIES BY     |      |
|               | CHECKED BY        |      |
| No.           |                   |      |

| FED. ROAD DIST. NO. | STATE | FED. AID PROJ. NO. | FISCAL YEAR | SHEET NO. | TOTAL SHEETS |
|---------------------|-------|--------------------|-------------|-----------|--------------|
| HAWAII              | HAW.  | STP-8930(2)        | 2007        | 326       | 331          |

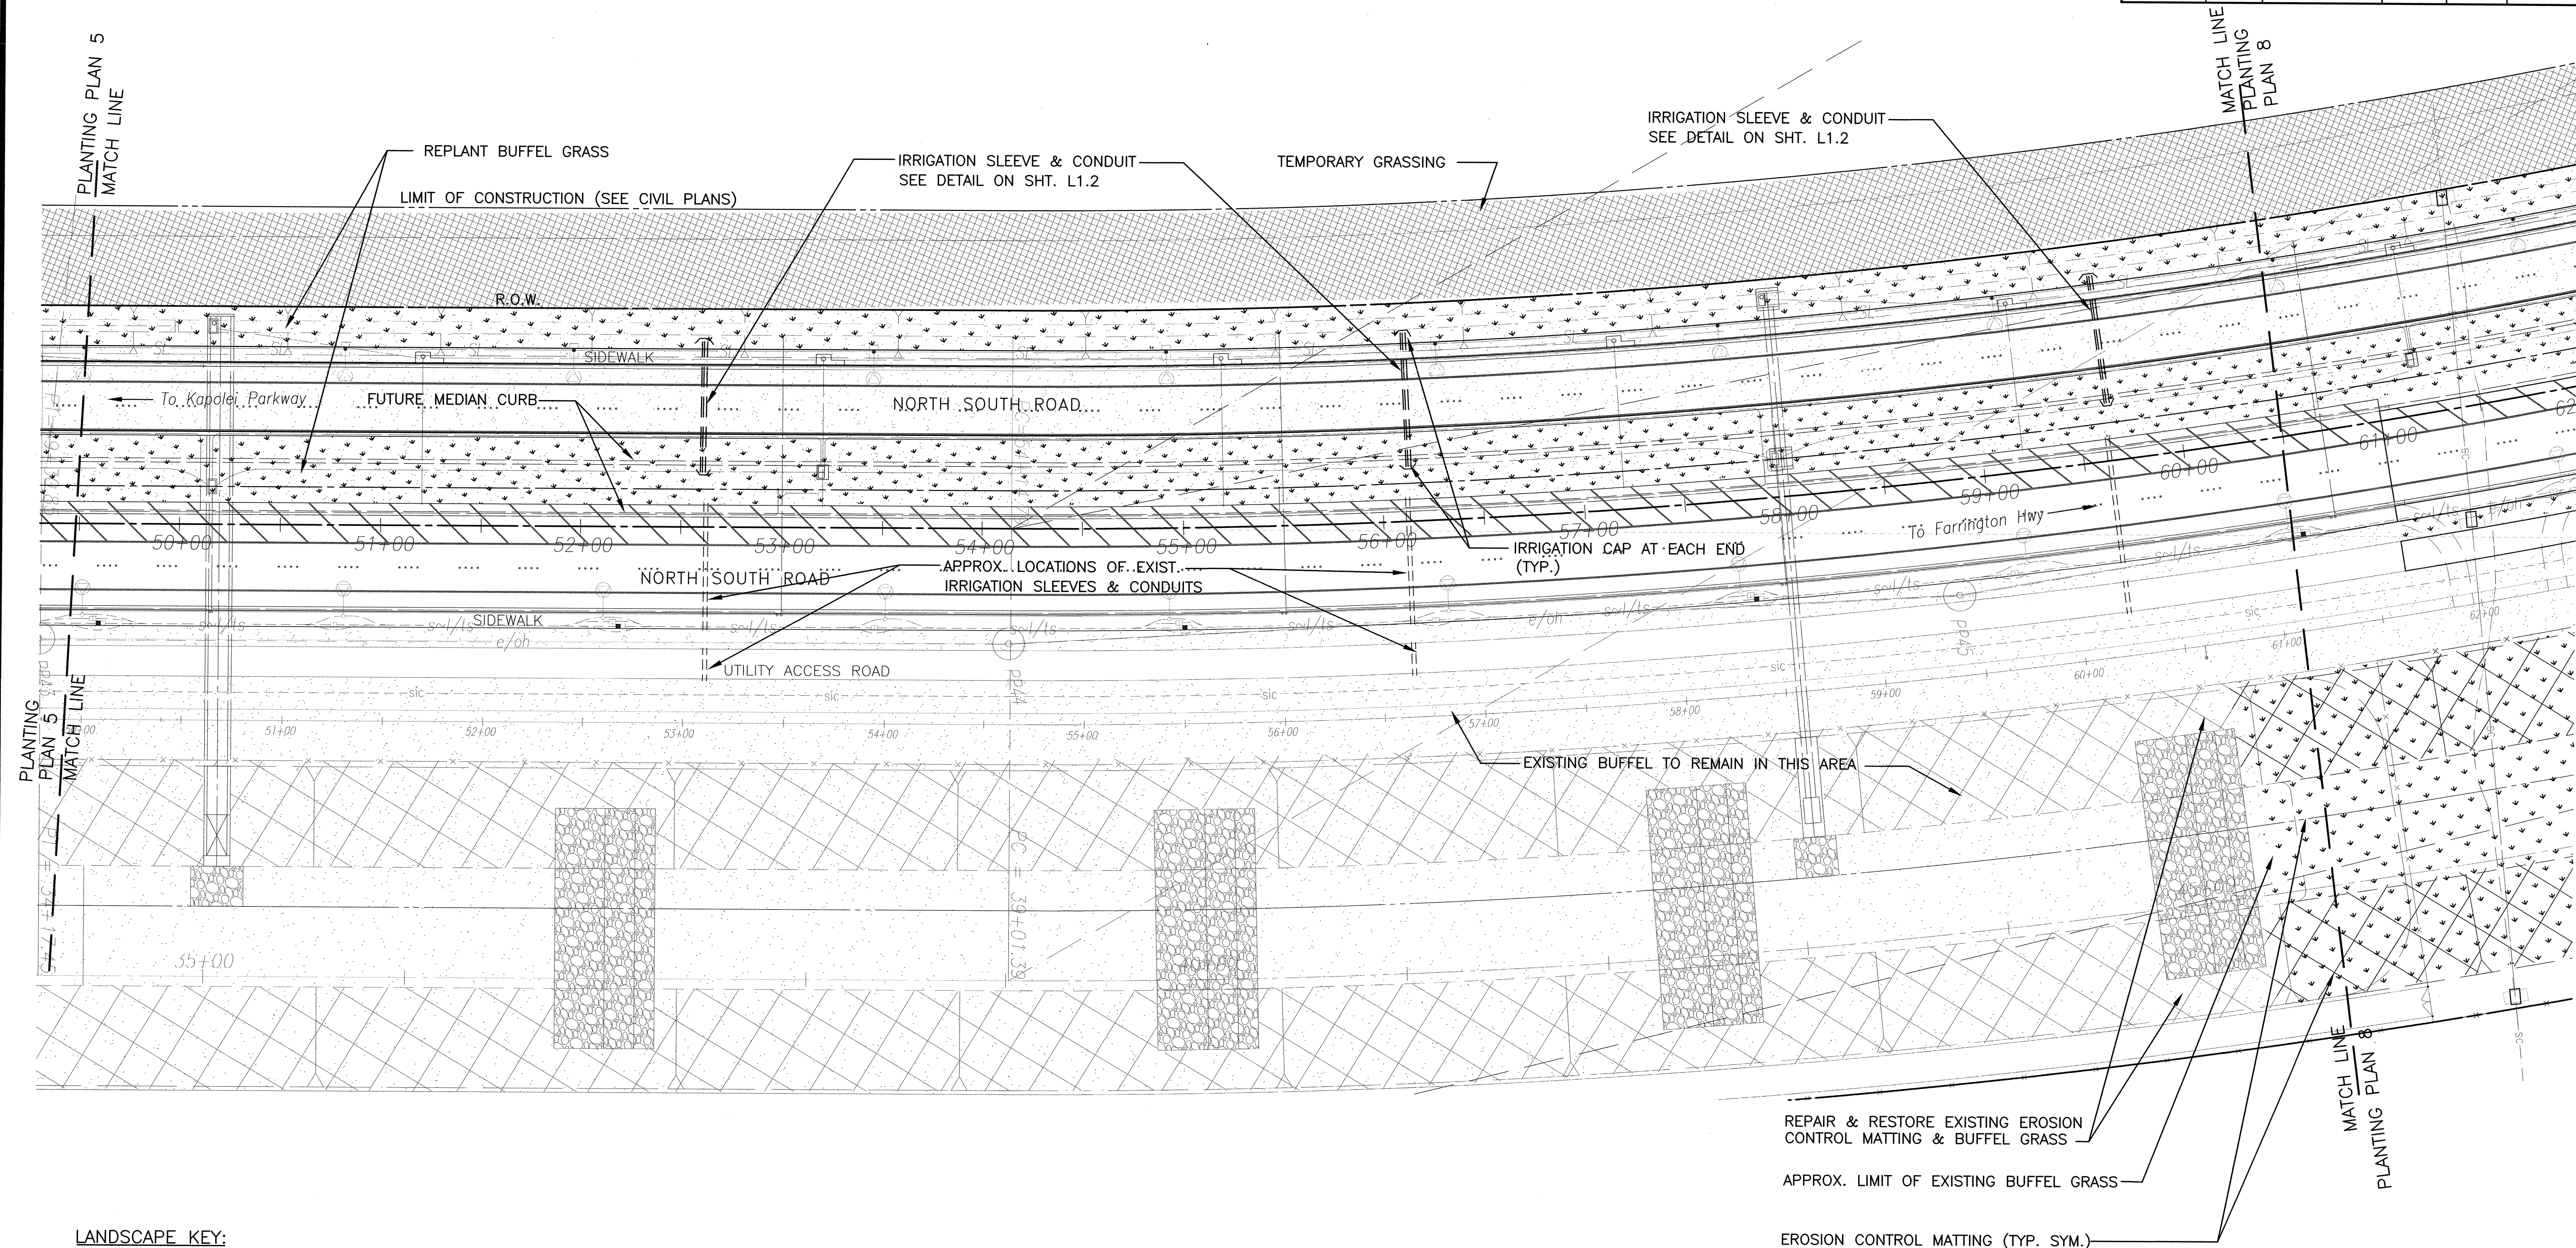

- LANDSCAPE KEY:
- EXISTING GRASS TO REMAIN & PROTECTED RESTORE EXISTING GRASS AS NEEDED (LANDSCAPE CONTRACTOR TO COORDINATE WITH THE MAINTENANCE CREW FOR PHASE 1A AREA.)
  - BUFFEL GRASS, SEED W/ HYDROMULCH TEMPORARY IRRIGATION
  - TEMPORARY GRASSING (OUTSIDE R.O.W.) RESTORE/PROVIDE BUFFEL GRASS AND TEMPORARY IRRIGATION FOR EROSION CONTROL.
  - EROSION CONTROL MATTING OVER BUFFEL GRASS, SEED W/ HYDROMULCH TEMPORARY IRRIGATION

PLANTING PLAN - 7  
SCALE: 1"=40'

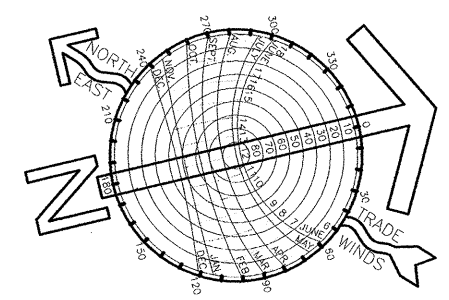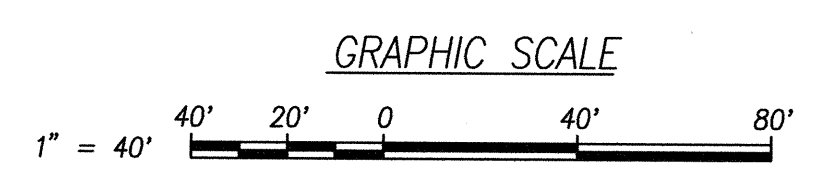

THIS WORK WAS PREPARED BY ME OR UNDER MY SUPERVISION AND CONSTRUCTION OF THIS PROJECT WILL BE UNDER MY OBSERVATION

*Lester H. Inoue*

April 2008

Expiration Date of the License

STATE OF HAWAII  
DEPARTMENT OF TRANSPORTATION  
HIGHWAYS DIVISION

**PLANTING PLAN - 7**



North-South Road  
Phase 1B  
F.A.I. Proj. No. STP-8930(2)

Date: Feb 21, 2007


SHEET No. L1.8 OF 13 SHEETS

|                   |      |
|-------------------|------|
| SURVEY PLOTTED BY | DATE |
| DRAWN BY          |      |
| DESIGNED BY       |      |
| CHECKED BY        |      |
| ORIGINAL PLAN     |      |
| NOTE BOOK         |      |
| No.               |      |

LANDSCAPE KEY:

  -  EXISTING GRASS TO REMAIN & PROTECTED RESTORE EXISTING GRASS AS NEEDED (LANDSCAPE CONTRACTOR TO COORDINATE WITH THE MAINTENANCE CREW FOR PHASE 1A AREA.)
-  BUFFEL GRASS, SEED W/ HYDROMULCH TEMPORARY IRRIGATION
-  TEMPORARY GRASSING (OUTSIDE R.O.W.) RESTORE/PROVIDE BUFFEL GRASS AND TEMPORARY IRRIGATION FOR EROSION CONTROL.
-  EROSION CONTROL MATTING OVER BUFFEL GRASS, SEED W/ HYDROMULCH TEMPORARY IRRIGATION

| FED. ROAD DIST. NO. | STATE | FED. AID PROJ. NO. | FISCAL YEAR | SHEET NO. | TOTAL SHEETS |
|---------------------|-------|--------------------|-------------|-----------|--------------|
| HAWAII              | HAW.  | STP-8930(2)        | 2007        | 327       | 331          |

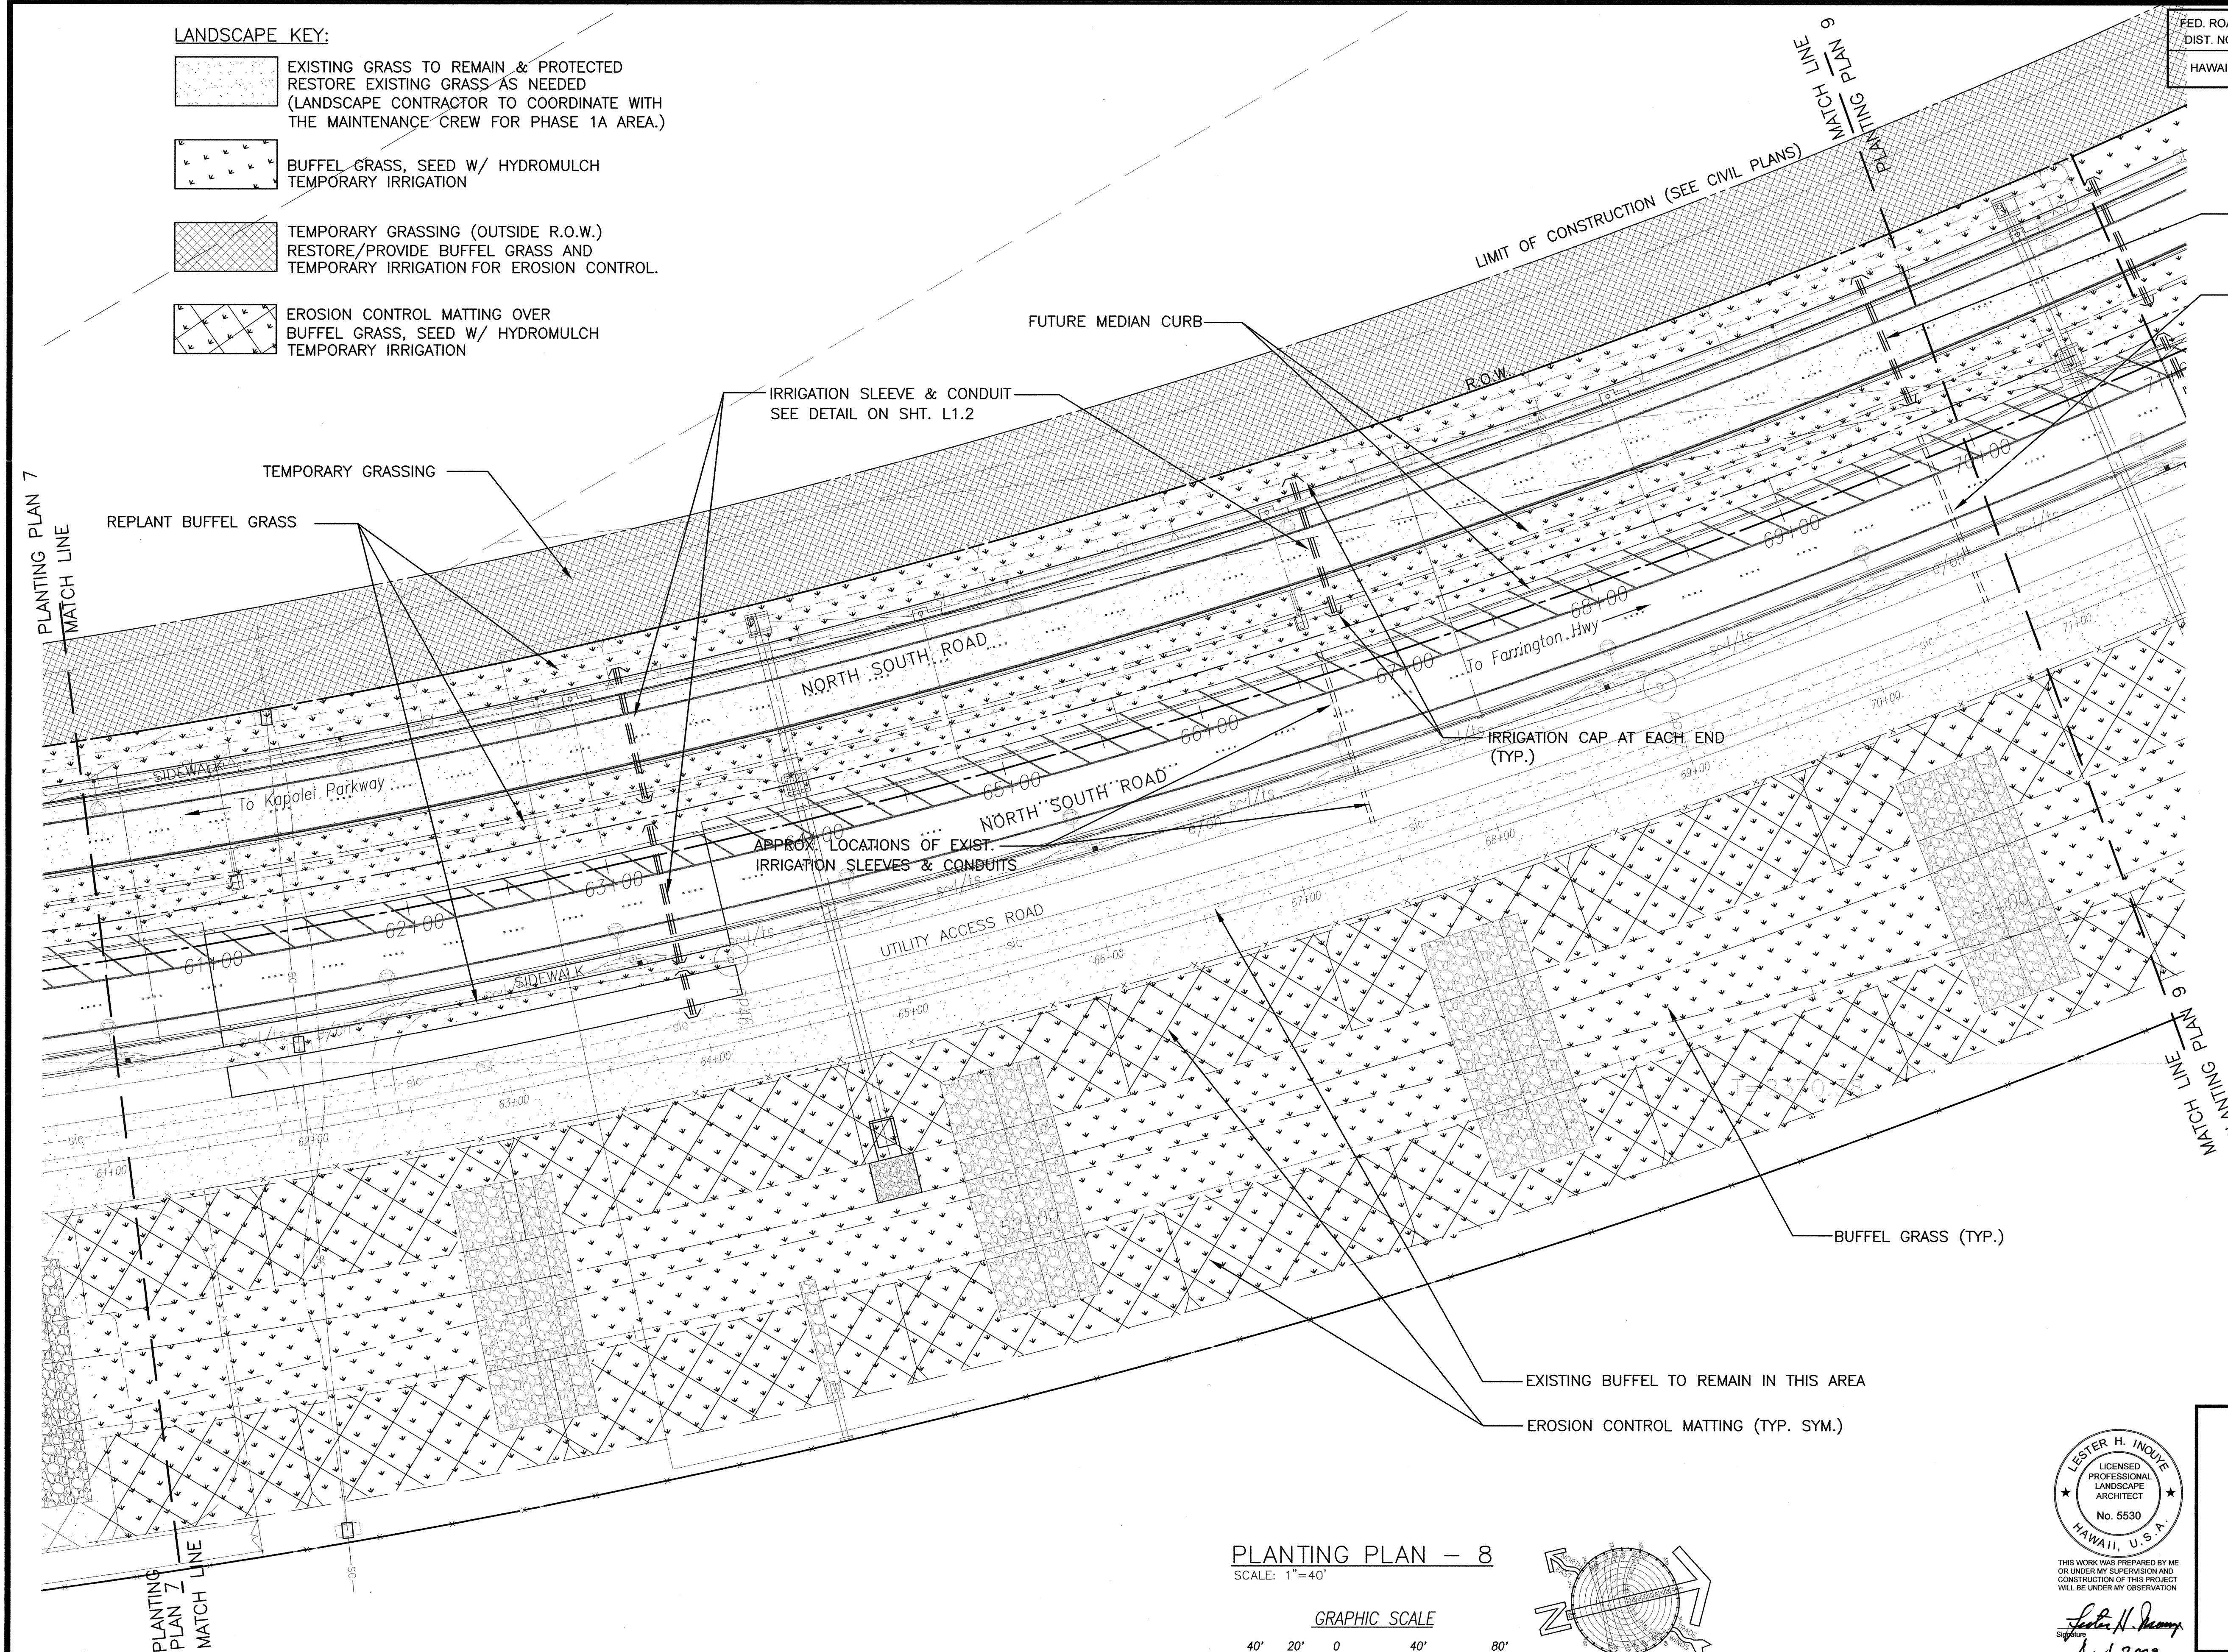

IRRIGATION SLEEVES & CONDUITS (TYP. SUM.) SEE SHT. L1.2 FOR DETAILS.

APPROX. LOCATIONS OF EXISTING SLEEVES & CONDUITS

BUFFEL GRASS (TYP.)



EXISTING BUFFEL TO REMAIN IN THIS AREA

EROSION CONTROL MATTING (TYP. SYM.)

|                   |      |
|-------------------|------|
| SURVEY PLOTTED BY | DATE |
| DRAWN BY          |      |
| TRACED BY         |      |
| DESIGNED BY       |      |
| CHECKED BY        |      |
| No.               |      |

PLANTING PLAN - 8  
SCALE: 1"=40'

GRAPHIC SCALE

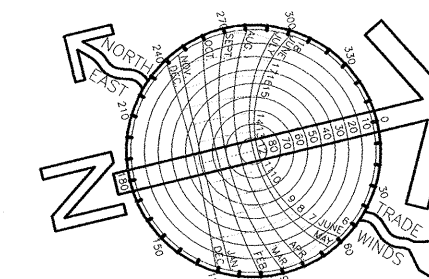 

THIS WORK WAS PREPARED BY ME OR UNDER MY SUPERVISION AND CONSTRUCTION OF THIS PROJECT WILL BE UNDER MY OBSERVATION  
*Lester H. Inoue*  
April 2003  
Expiry Date of the License

STATE OF HAWAII  
DEPARTMENT OF TRANSPORTATION  
HIGHWAYS DIVISION


PLANTING PLAN - 8

North-South Road  
Phase 1B  
F.A.I. Proj. No. STP-8930(2)

Date: Feb 21, 2007

SHEET No. L1.9 OF 13 SHEETS

| FED. ROAD DIST. NO. | STATE | FED. AID PROJ. NO. | FISCAL YEAR | SHEET NO. | TOTAL SHEETS |
|---------------------|-------|--------------------|-------------|-----------|--------------|
| HAWAII              | HAW.  | STP-8930(2)        | 2007        | 328       | 331          |

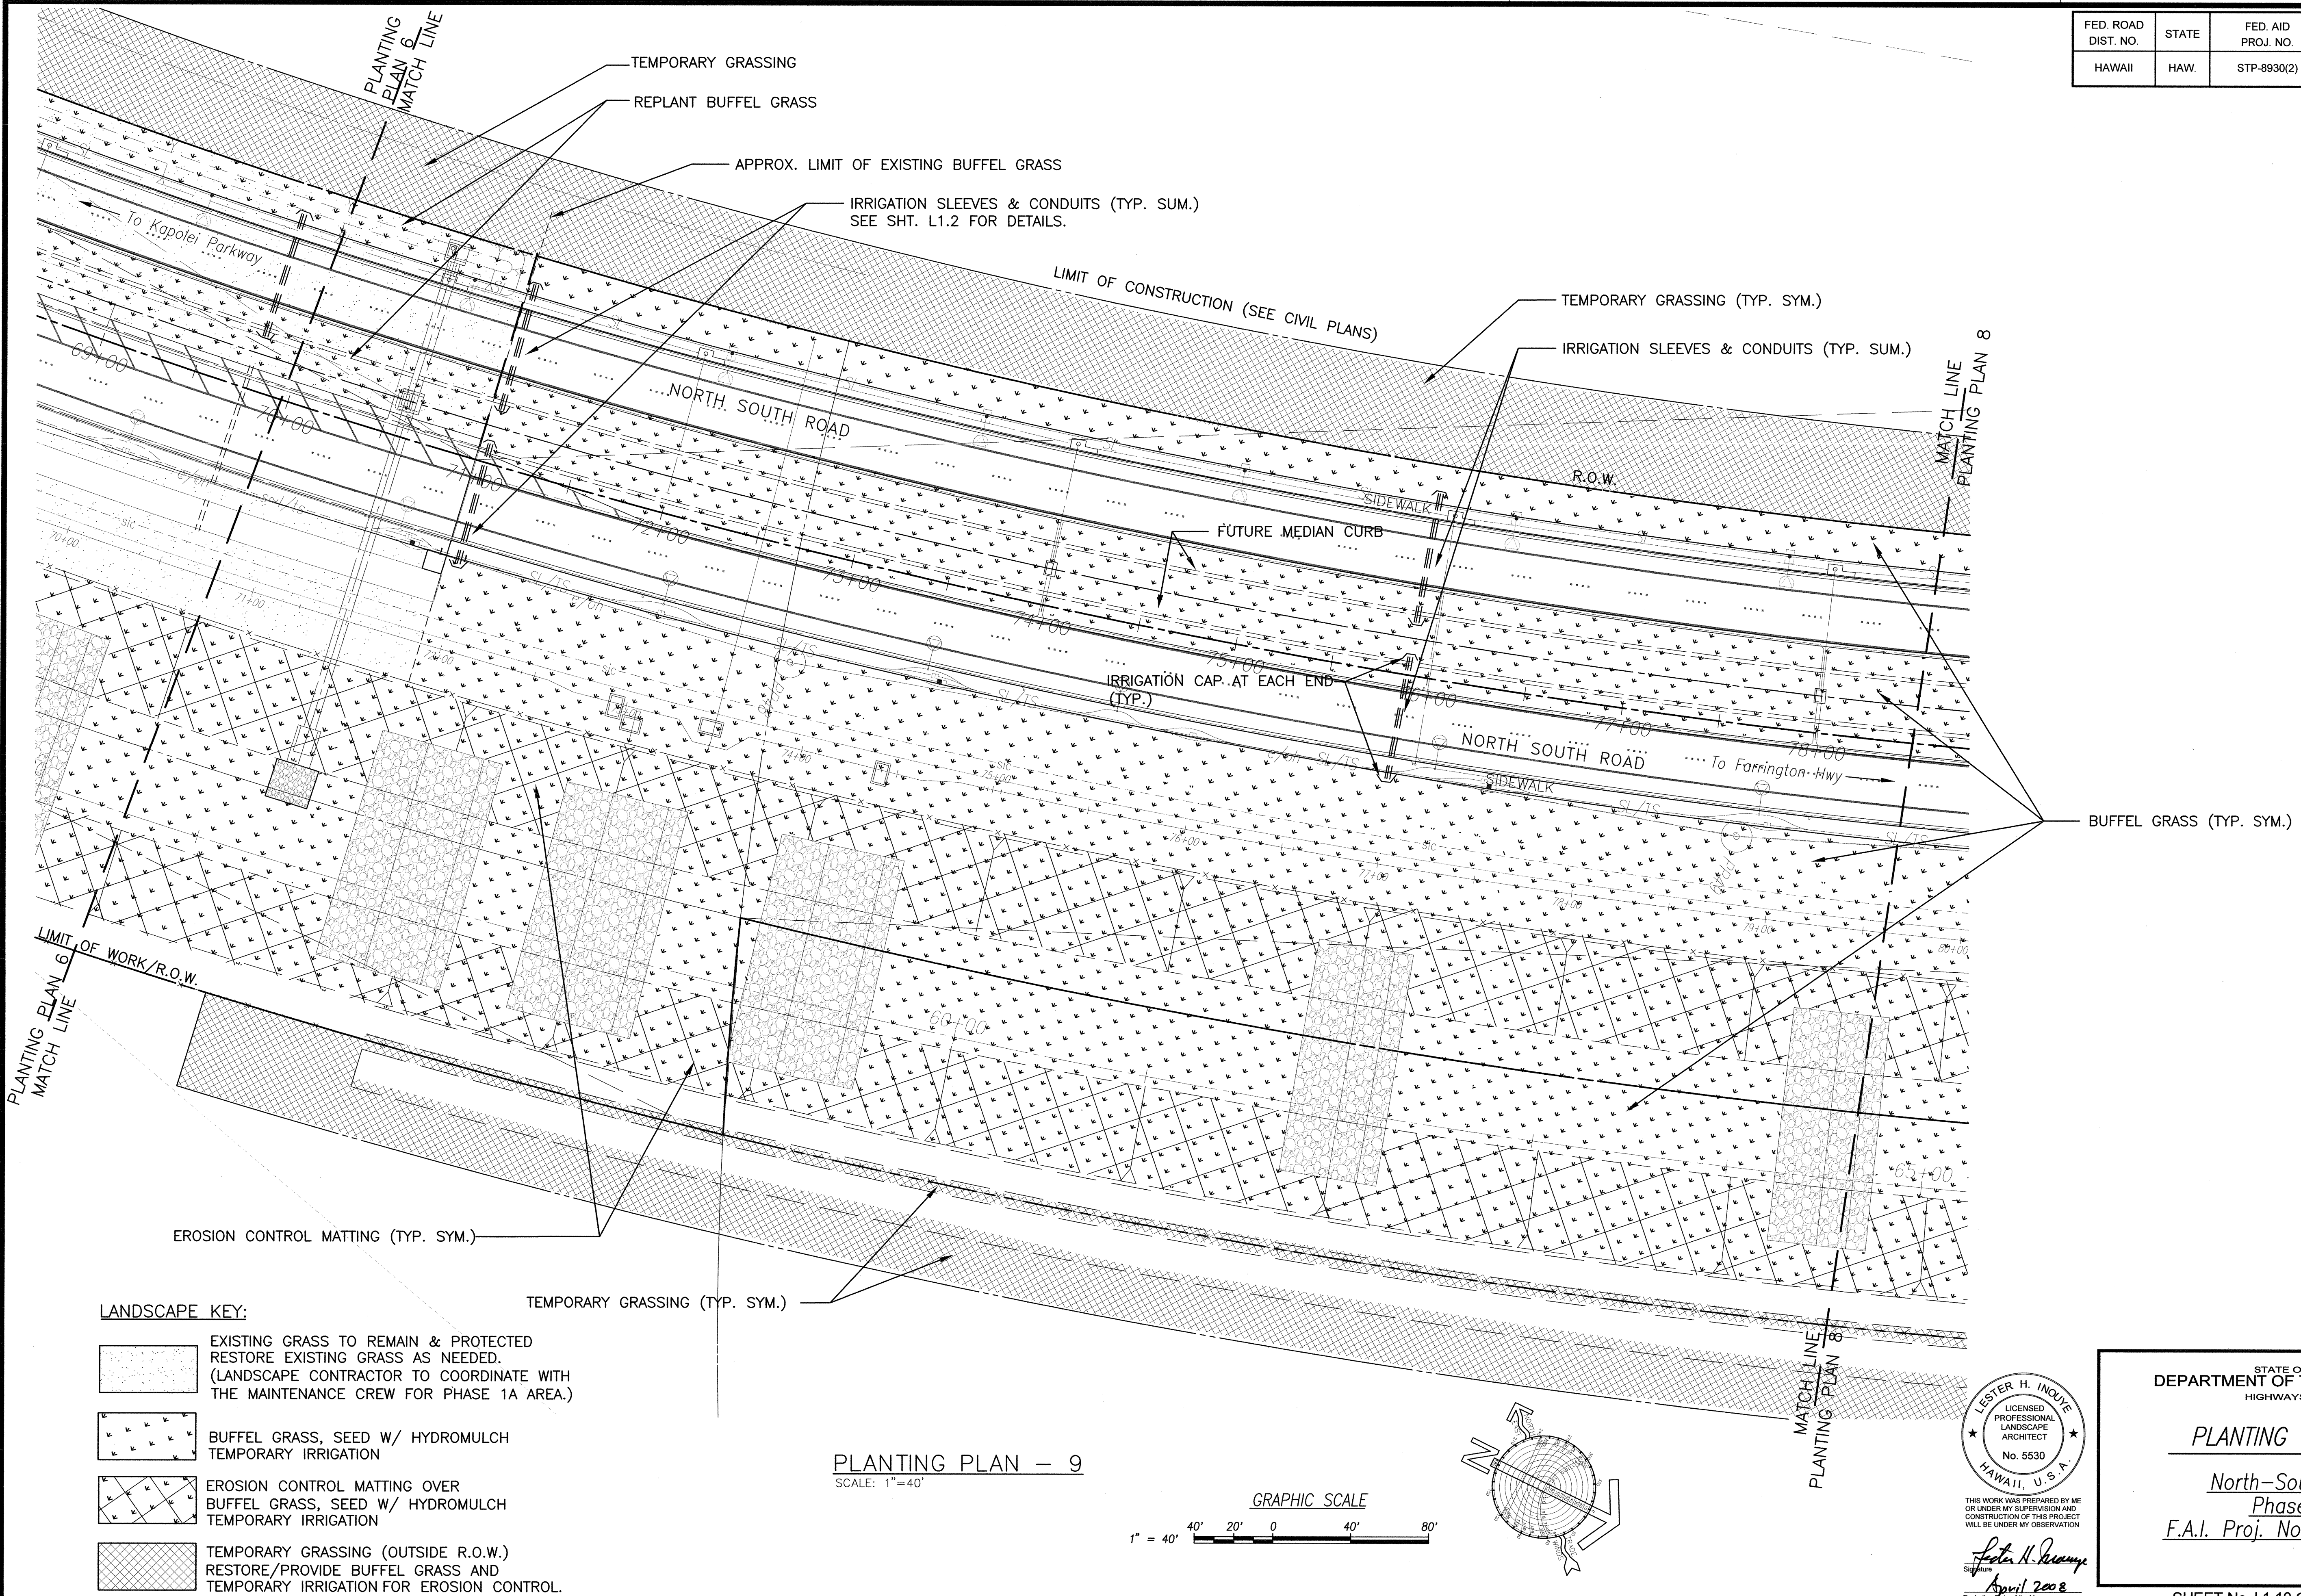

|                   |      |
|-------------------|------|
| SURVEY PLOTTED BY | DATE |
| DRAWN BY          |      |
| TRACED BY         |      |
| NOTED BY          |      |
| CHECKED BY        |      |
| ORIGINAL PLAN     |      |
| NOTE BOOK         |      |
| No.               |      |



THIS WORK WAS PREPARED BY ME  
OR UNDER MY SUPERVISION AND  
CONSTRUCTION OF THIS PROJECT  
WILL BE UNDER MY OBSERVATION  
*Lester H. Inoué*  
April 2008  
Expiration Date of the License

STATE OF HAWAII  
DEPARTMENT OF TRANSPORTATION  
HIGHWAYS DIVISION

PLANTING PLAN - 9


North-South Road  
Phase 1B

F.A.I. Proj. No. STP-8930(2)

Date: Feb 21, 2007

SHEET No. L1.10 OF 13 SHEETS




| FED. ROAD DIST. NO. | STATE | FED. AID PROJ. NO. | FISCAL YEAR | SHEET NO. | TOTAL SHEETS |
|---------------------|-------|--------------------|-------------|-----------|--------------|
| HAWAII              | HAW.  | STP-8930(2)        | 2007        | 329       | 331          |

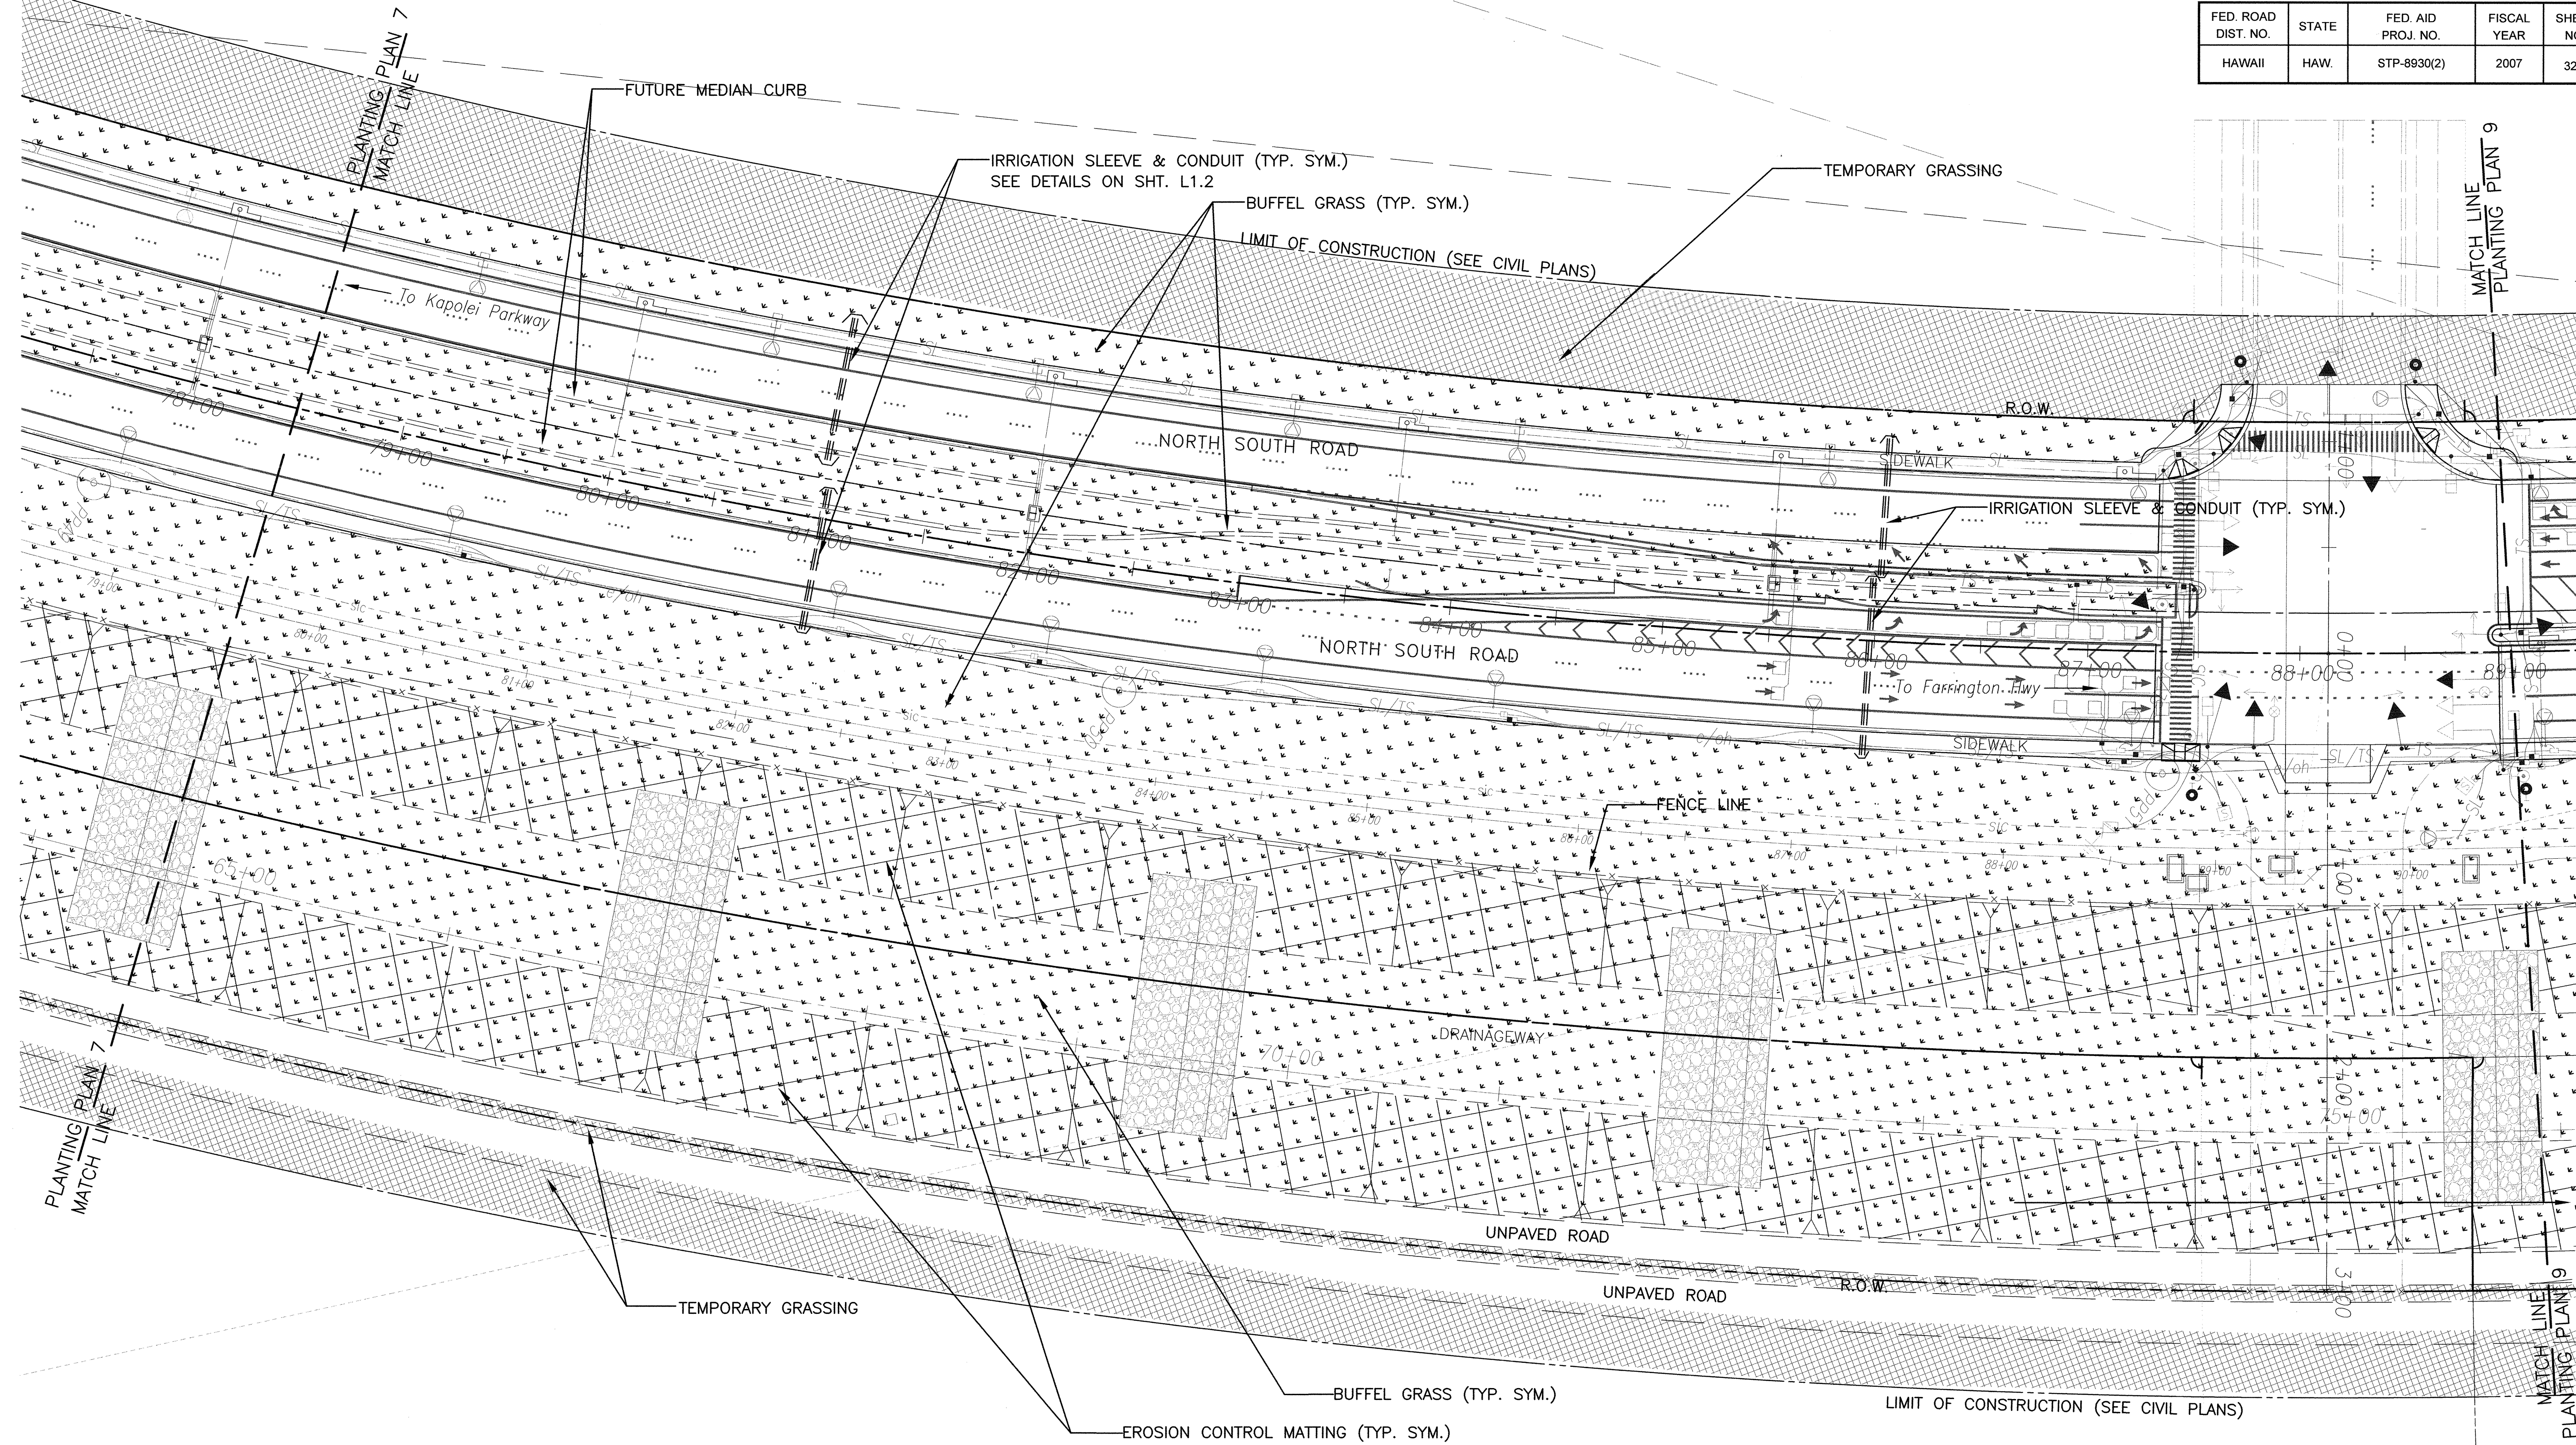

|                   |      |
|-------------------|------|
| SURVEY PLOTTED BY | DATE |
| DRAWN BY          |      |
| NOTED BY          |      |
| CHECKED BY        |      |
| No.               |      |

- LANDSCAPE KEY:
- BUFFEL GRASS, SEED W/ HYDROMULCH  
TEMPORARY IRRIGATION
  - EROSION CONTROL MATTING OVER  
BUFFEL GRASS, SEED W/ HYDROMULCH  
TEMPORARY IRRIGATION
  - TEMPORARY GRASSING (OUTSIDE R.O.W.)  
RESTORE/PROVIDE BUFFEL GRASS AND  
TEMPORARY IRRIGATION FOR EROSION CONTROL.

PLANTING PLAN - 10  
SCALE: 1"=40'

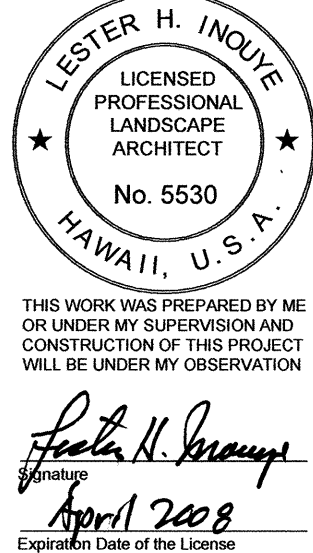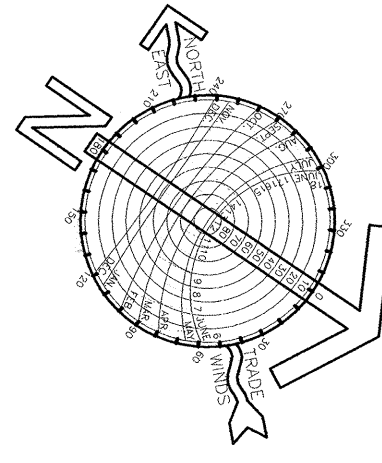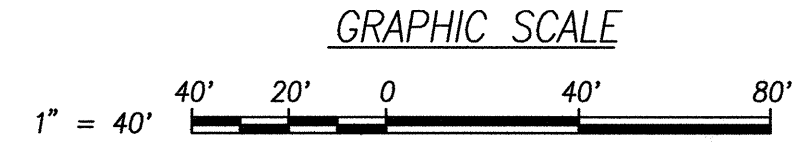

STATE OF HAWAII  
DEPARTMENT OF TRANSPORTATION  
HIGHWAYS DIVISION


**PLANTING PLAN - 10**

*North-South Road*  
*Phase 1B*  
*F.A.I. Proj. No. STP-8930(2)*


Date: Feb 21, 2007

SHEET No. L1.11 OF 13 SHEETS


| FED. ROAD DIST. NO. | STATE | FED. AID PROJ. NO. | FISCAL YEAR | SHEET NO. | TOTAL SHEETS |
|---------------------|-------|--------------------|-------------|-----------|--------------|
| HAWAII              | HAW.  | STP-8930(2)        | 2007        | 330       | 331          |

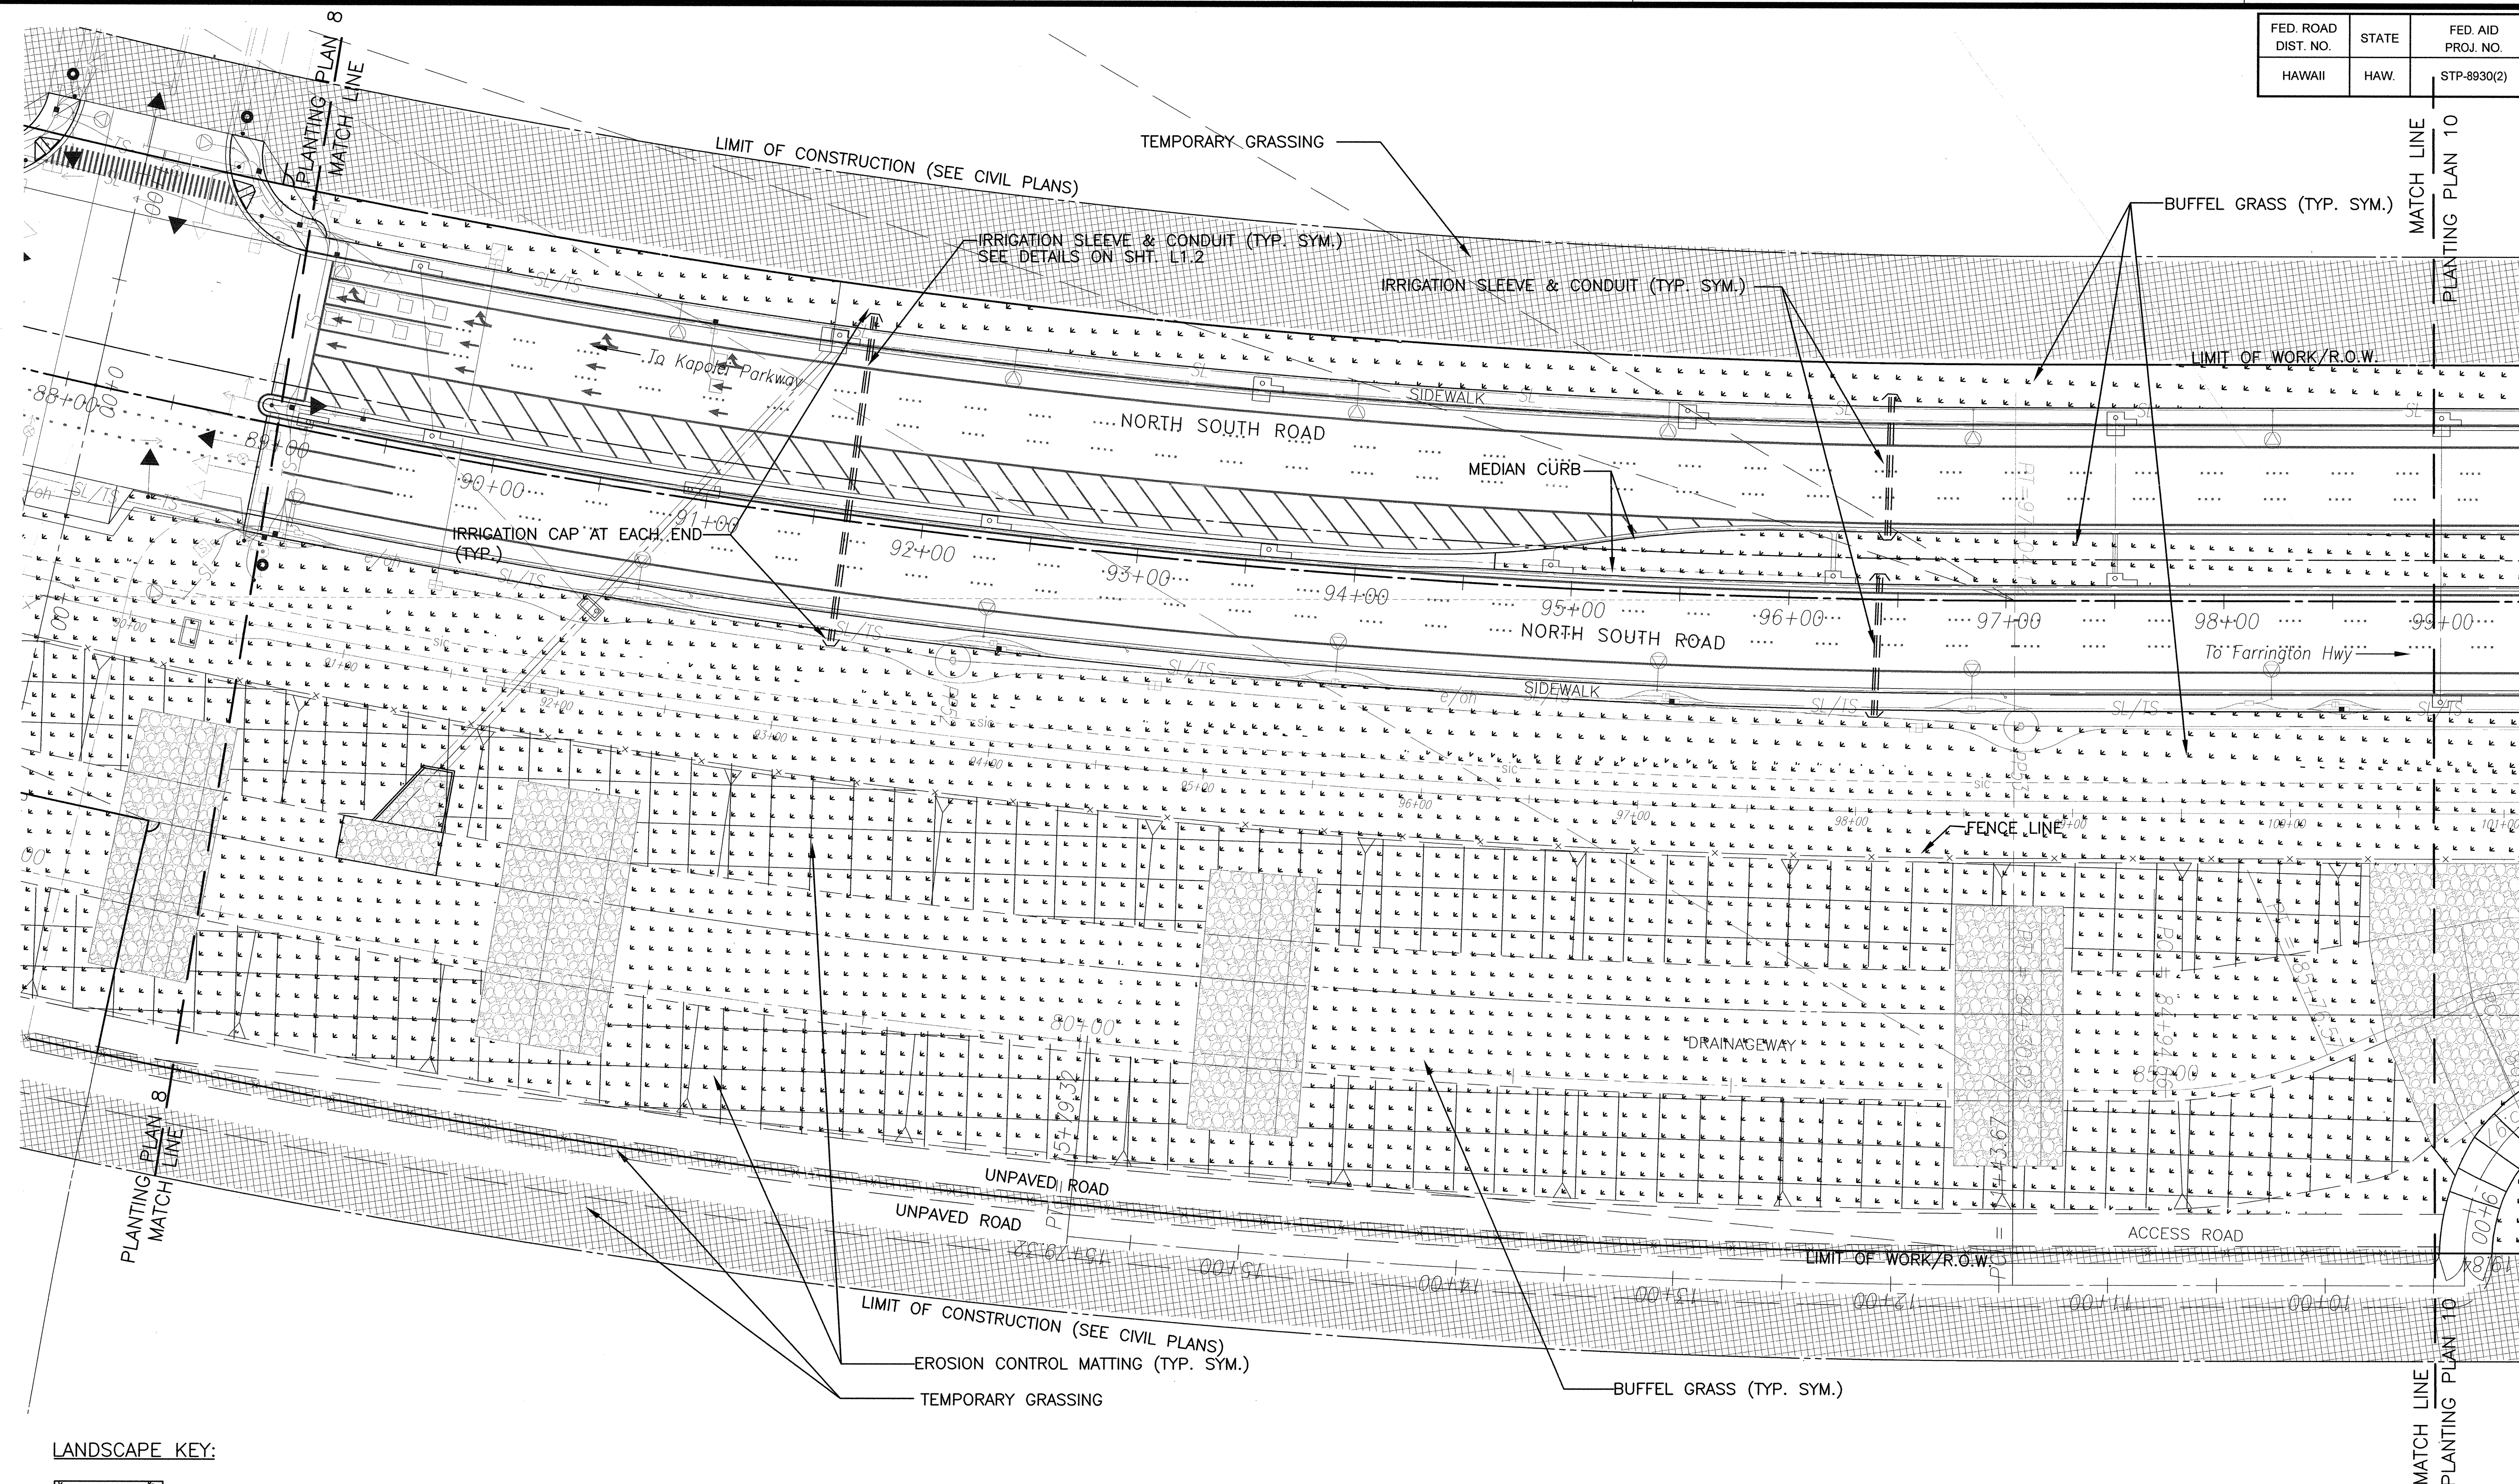


ORIGINAL PLAN  
DATE: \_\_\_\_\_  
SURVEY PLOTTED BY: \_\_\_\_\_  
DRAWN BY: \_\_\_\_\_  
DESIGNED BY: \_\_\_\_\_  
NOTED BY: \_\_\_\_\_  
CHECKED BY: \_\_\_\_\_  
No. \_\_\_\_\_

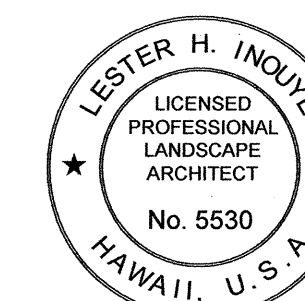

THIS WORK WAS PREPARED BY ME  
OR UNDER MY SUPERVISION AND  
CONSTRUCTION OF THIS PROJECT  
WILL BE UNDER MY OBSERVATION  
*Lester H. Inoué*  
April 2002  
Expiration Date of the License


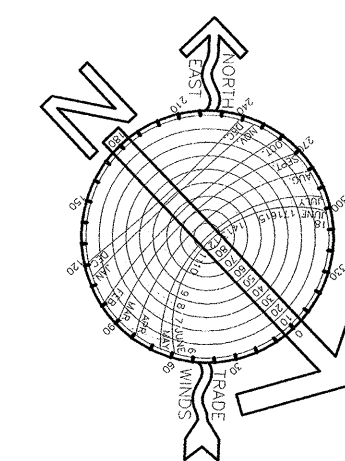


| FED. ROAD DIST. NO. | STATE | FED. AID PROJ. NO. | FISCAL YEAR | SHEET NO. | TOTAL SHEETS |
|---------------------|-------|--------------------|-------------|-----------|--------------|
| HAWAII              | HAW.  | STP-8930(2)        | 2007        | 331       | 331          |

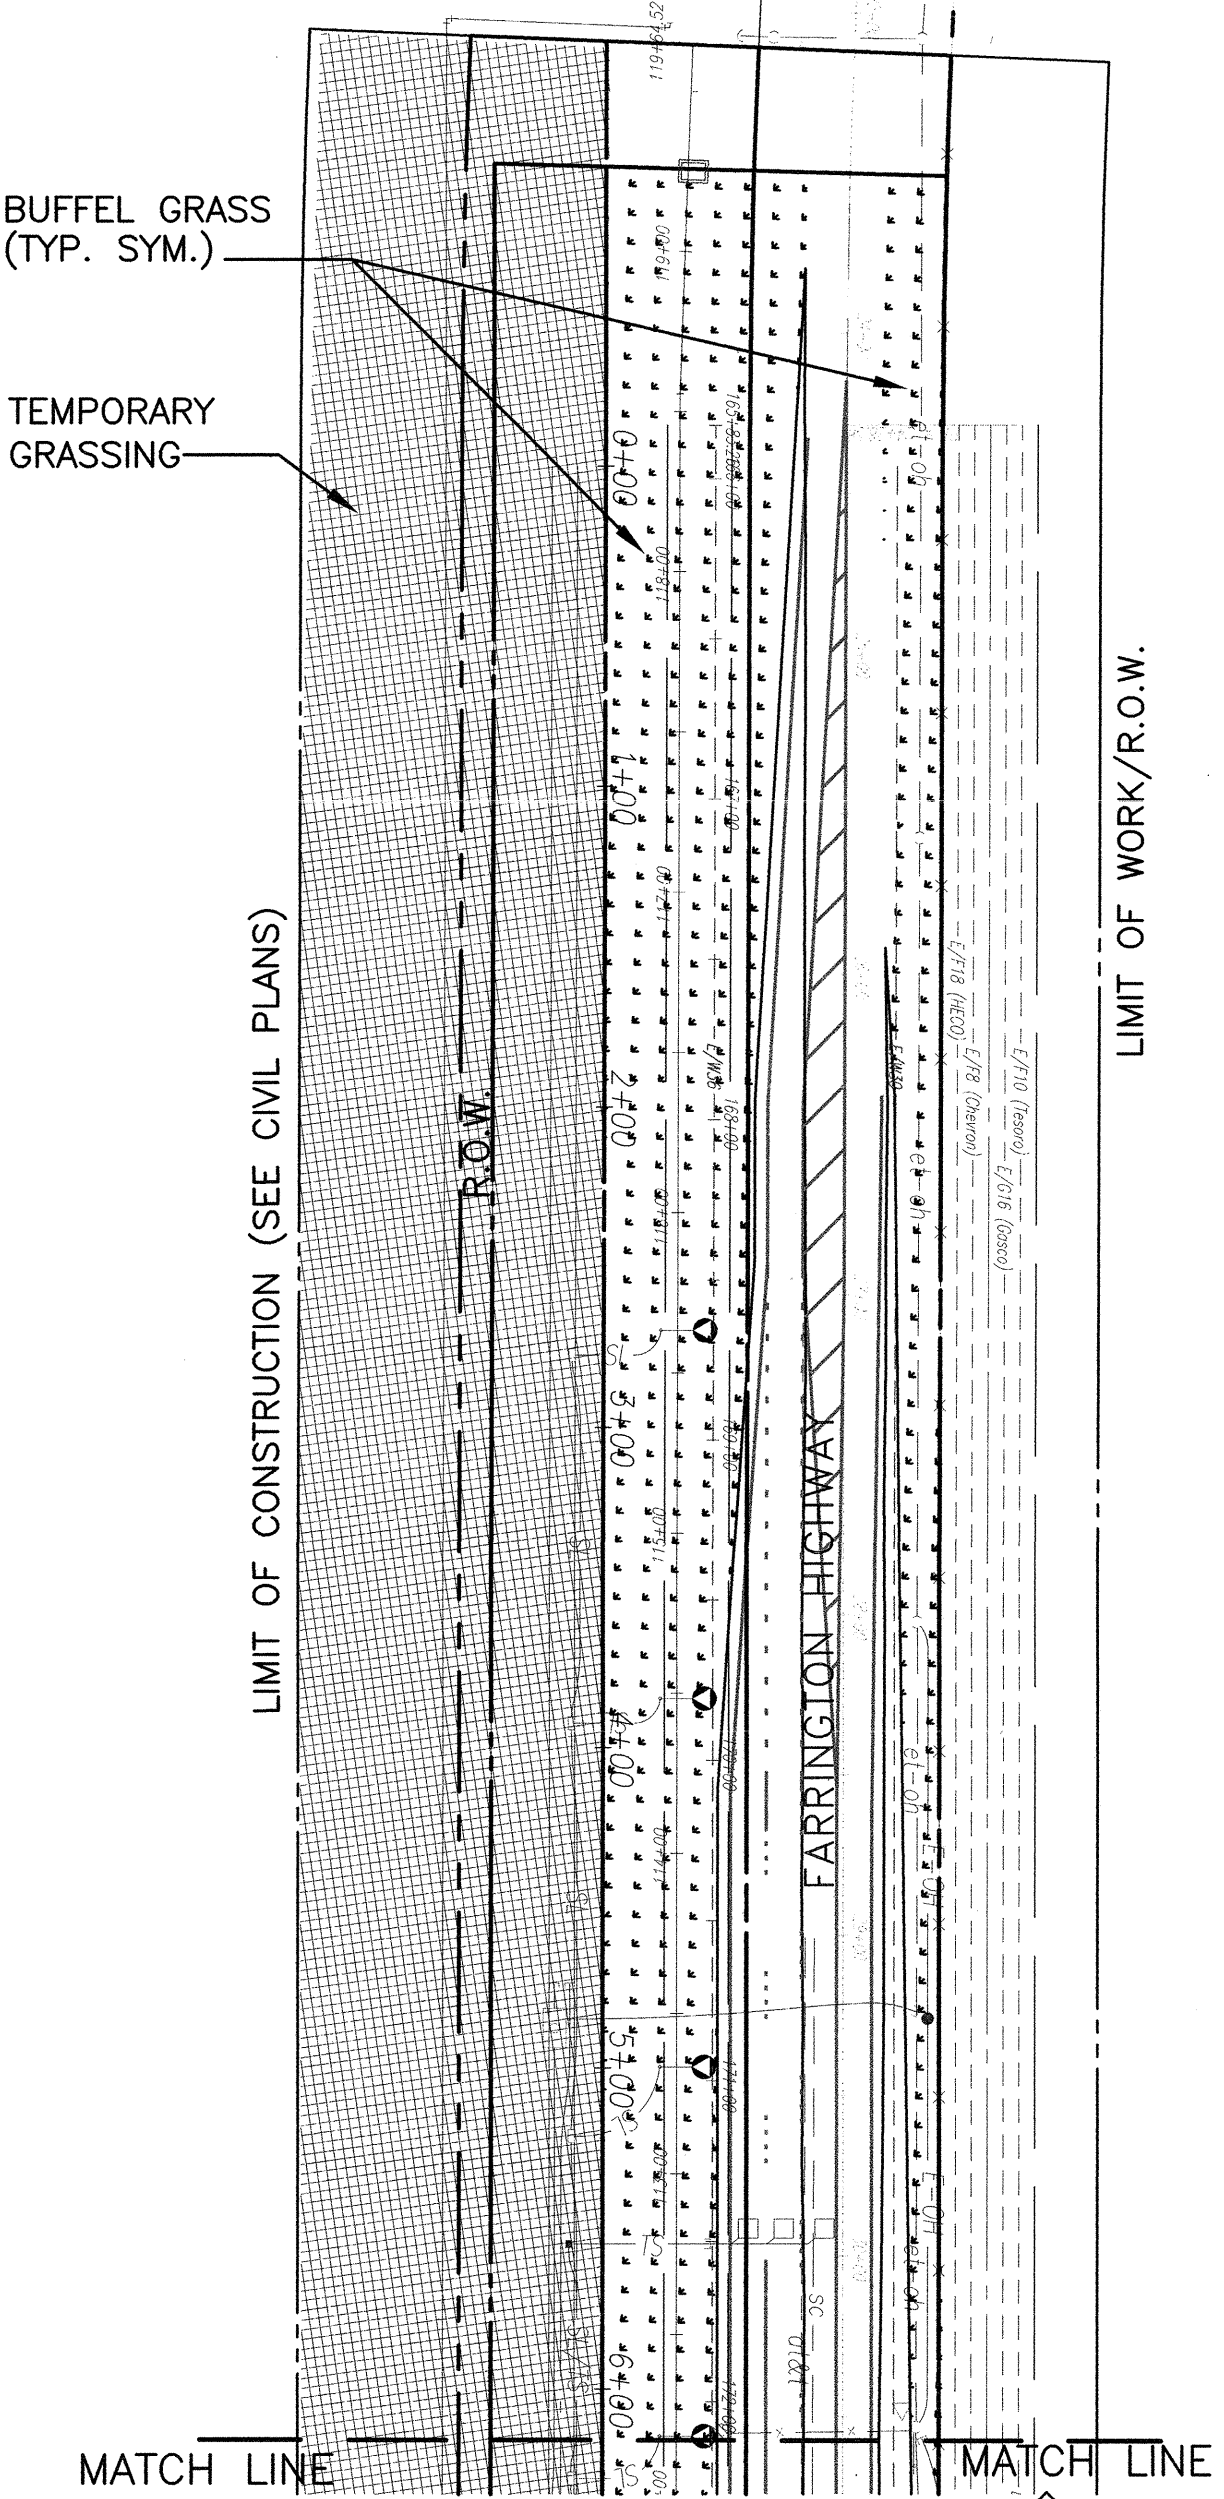

PLANTING PLAN - 12B  
SCALE: 1"=60'

GRAPHIC SCALE

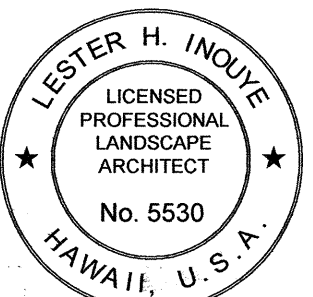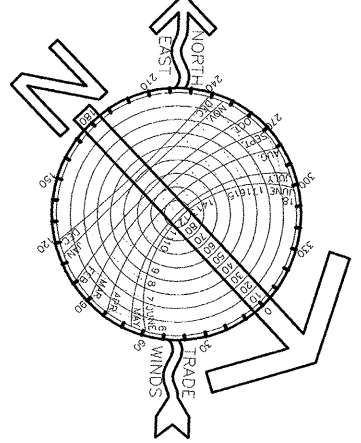

THIS WORK WAS PREPARED BY ME OR UNDER MY SUPERVISION AND CONSTRUCTION OF THIS PROJECT WILL BE UNDER MY OBSERVATION.  
*Lester H. Inoue*  
April 08  
Expiration Date of the License


STATE OF HAWAII  
DEPARTMENT OF TRANSPORTATION  
HIGHWAYS DIVISION

PLANTING PLAN - 12

North-South Road  
Phase 1B  
F.A.I. Proj. No. STP-8930(2)



Date: Feb 21, 2007

SHEET No. L1.13 OF 13 SHEETS

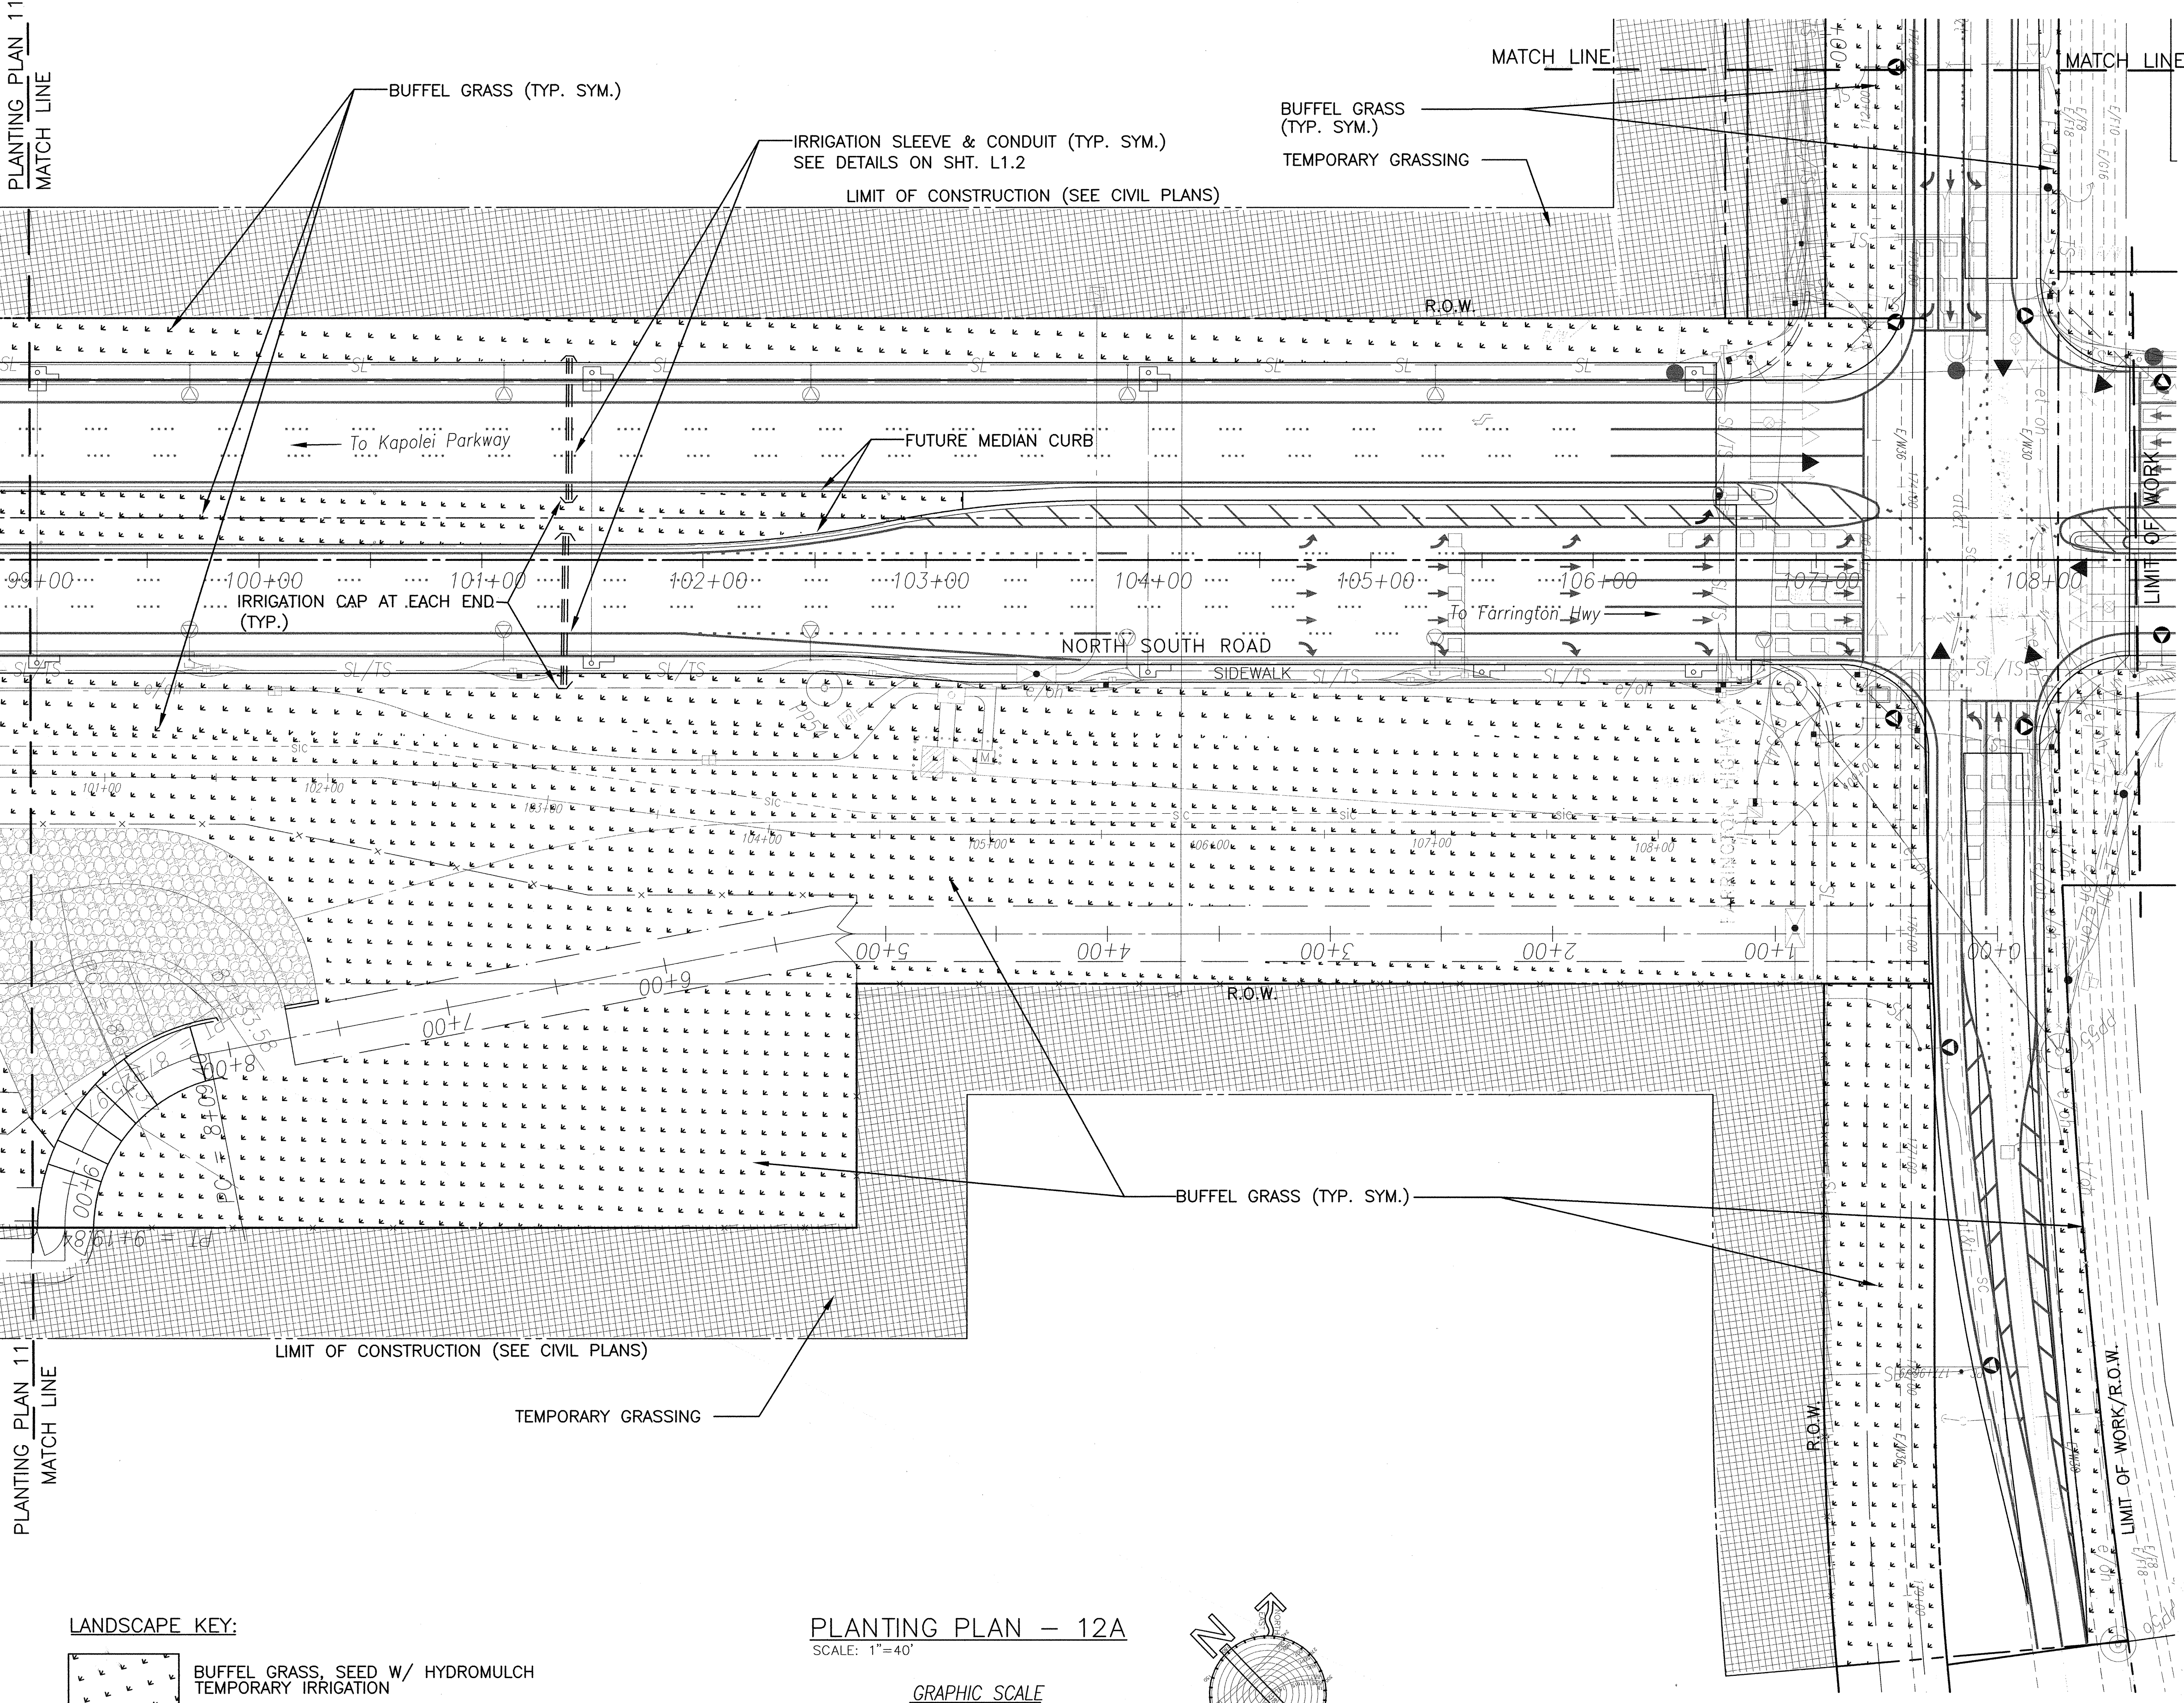

PLANTING PLAN - 12A  
SCALE: 1"=40'

GRAPHIC SCALE

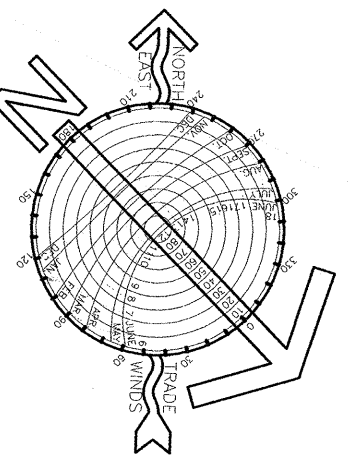 

LANDSCAPE KEY:

- BUFFEL GRASS, SEED W/ HYDROMULCH  
TEMPORARY IRRIGATION
- TEMPORARY GRASSING (OUTSIDE R.O.W.)  
RESTORE/PROVIDE BUFFEL GRASS AND  
TEMPORARY IRRIGATION FOR EROSION CONTROL.

|               |                   |      |
|---------------|-------------------|------|
| ORIGINAL PLAN | SURVEY PLOTTED BY | DATE |
| NOTE BOOK     | DRAWN BY          |      |
|               | DESIGNED BY       |      |
|               | QUANTITIES BY     |      |
|               | CHECKED BY        |      |
| No.           |                   |      |