
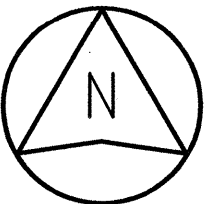
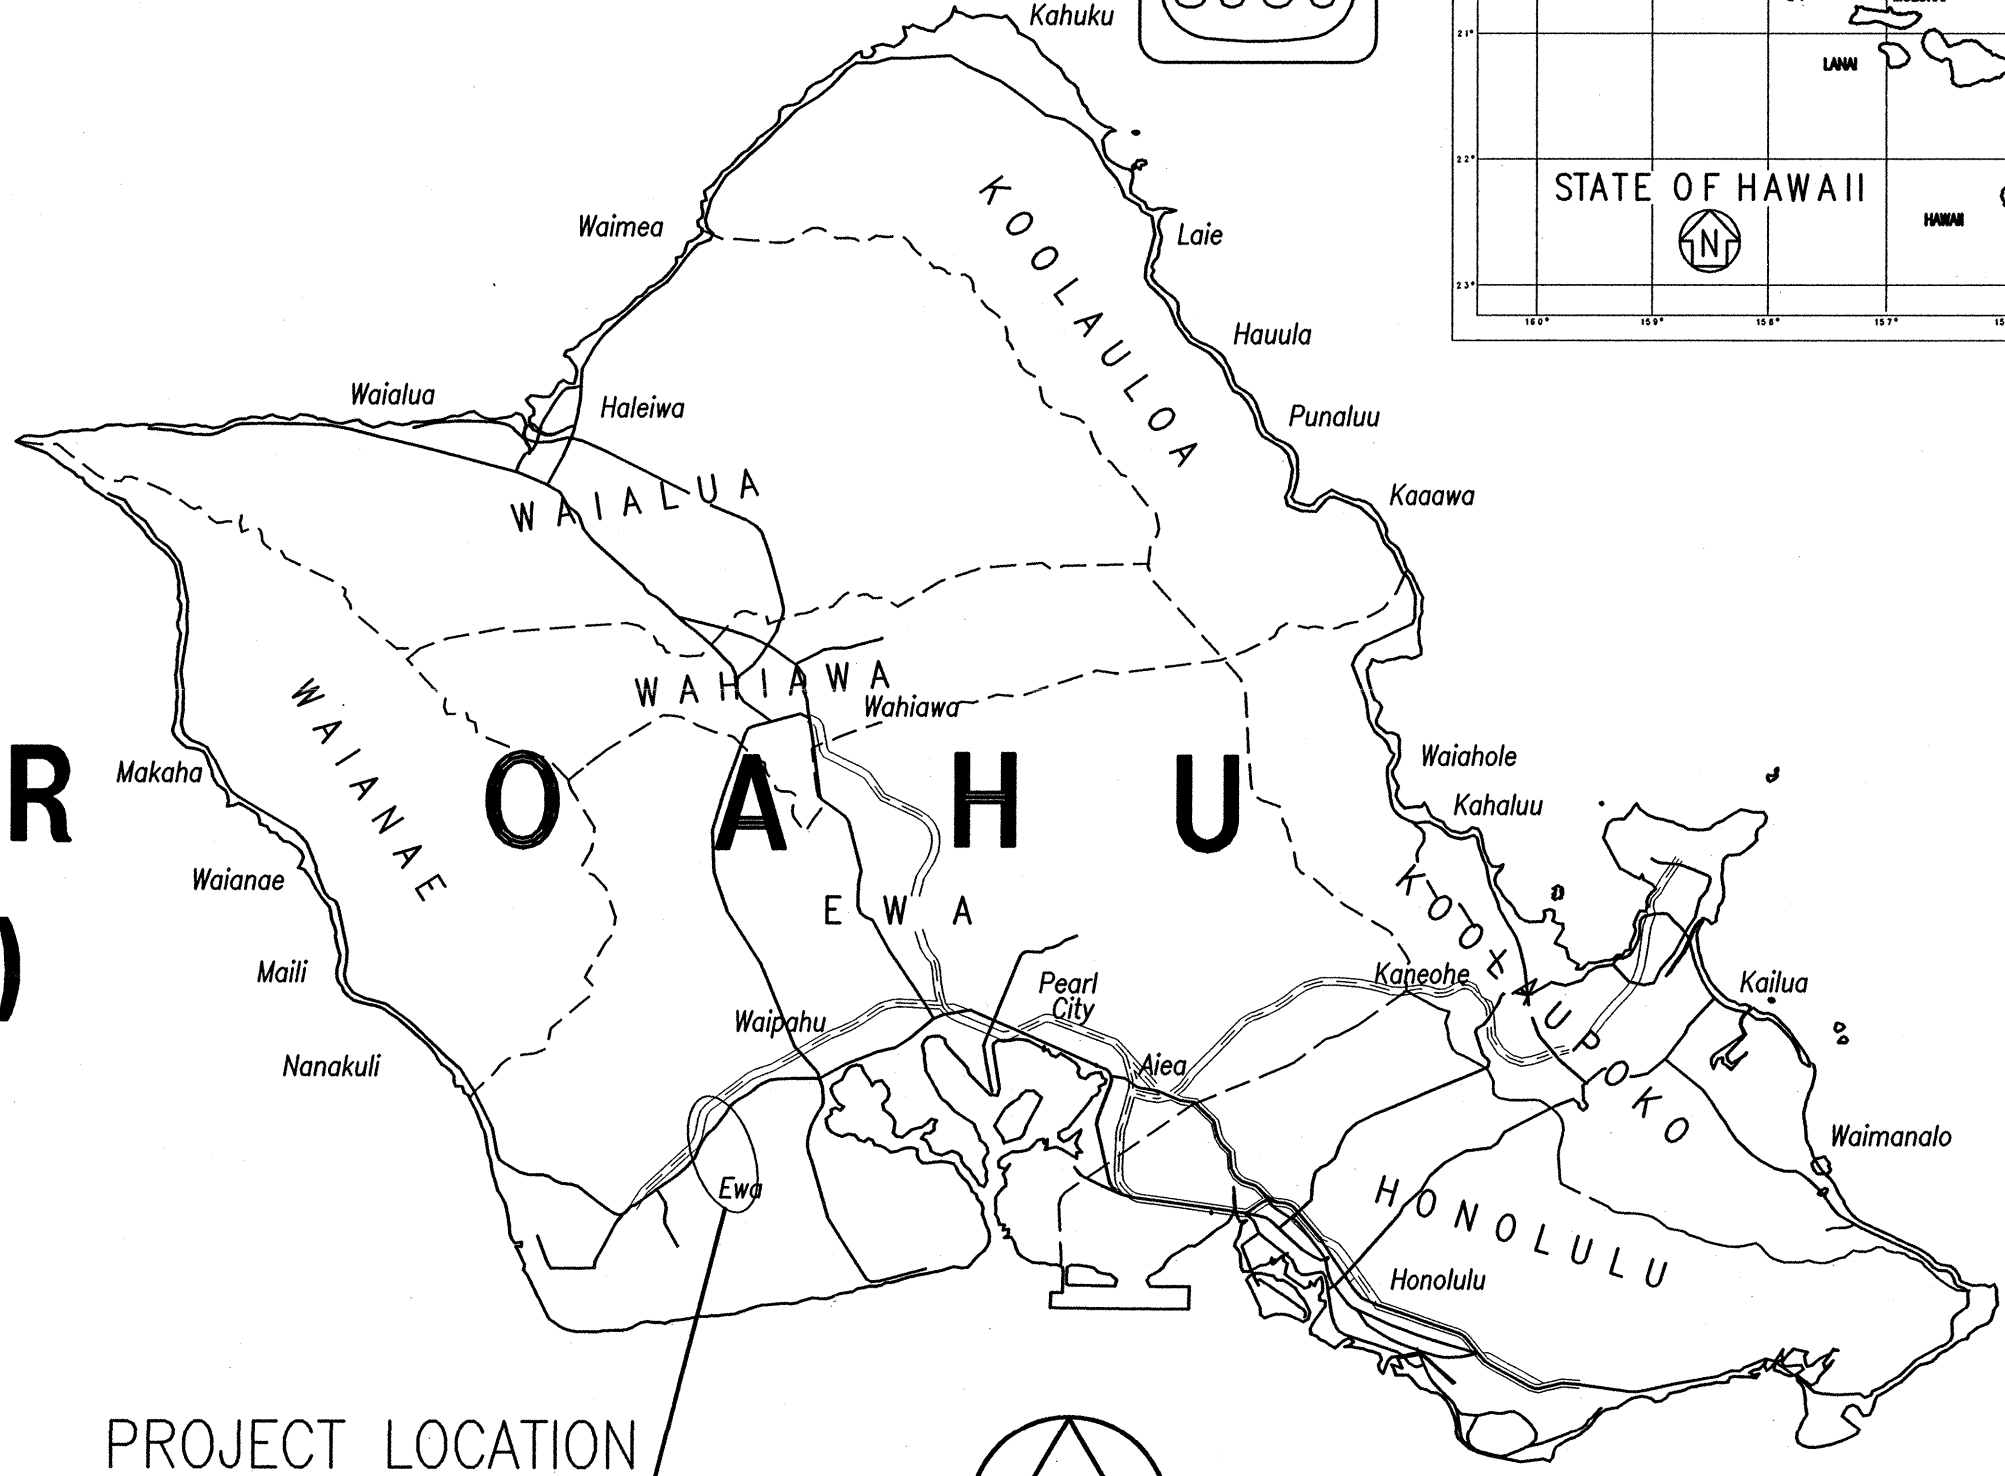
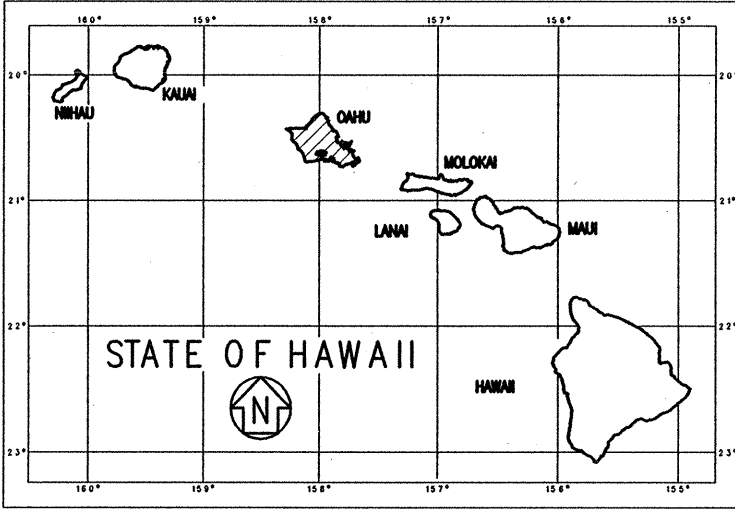




INDEX TO DRAWINGS	
SHEET NO.	DESCRIPTION
332	DOT TITLE SHEET
333	TITLE SHEET
334-335	GENERAL NOTES
336	GENERAL LAYOUT PLAN
337-349	PLAN AND PROFILE - OFFSITE TRUNK SEWER
350-353	DETAILS
354	SEWER MANHOLE PIPE CONNECTIONS
355-359	EROSION CONTROL PLANS

STATE OF HAWAII
DEPARTMENT OF TRANSPORTATION
HIGHWAYS DIVISION
HONOLULU, HAWAII
PLANS FOR
(PART B)
EAST KAPOLEI OFFSITE TRUNK SEWER
FEDERAL AID PROJECT NO. STP-8930(2)
DISTRICT OF EWA
ISLAND OF OAHU

FED. ROAD DIST. NO.	STATE	FED. AID PROJ. NO.	FISCAL YEAR	SHEET NO.	TOTAL SHEETS
HAWAII	HAW.	STP-8930(2)	2007	332	380

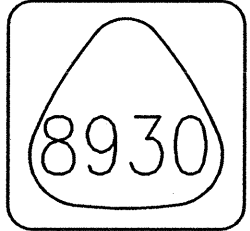

FEDERAL AID INTERSTATE PROJECTS PREVIOUSLY
CONSTRUCTED OR UNDER CONSTRUCTION

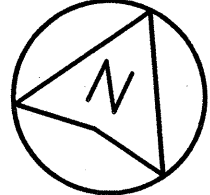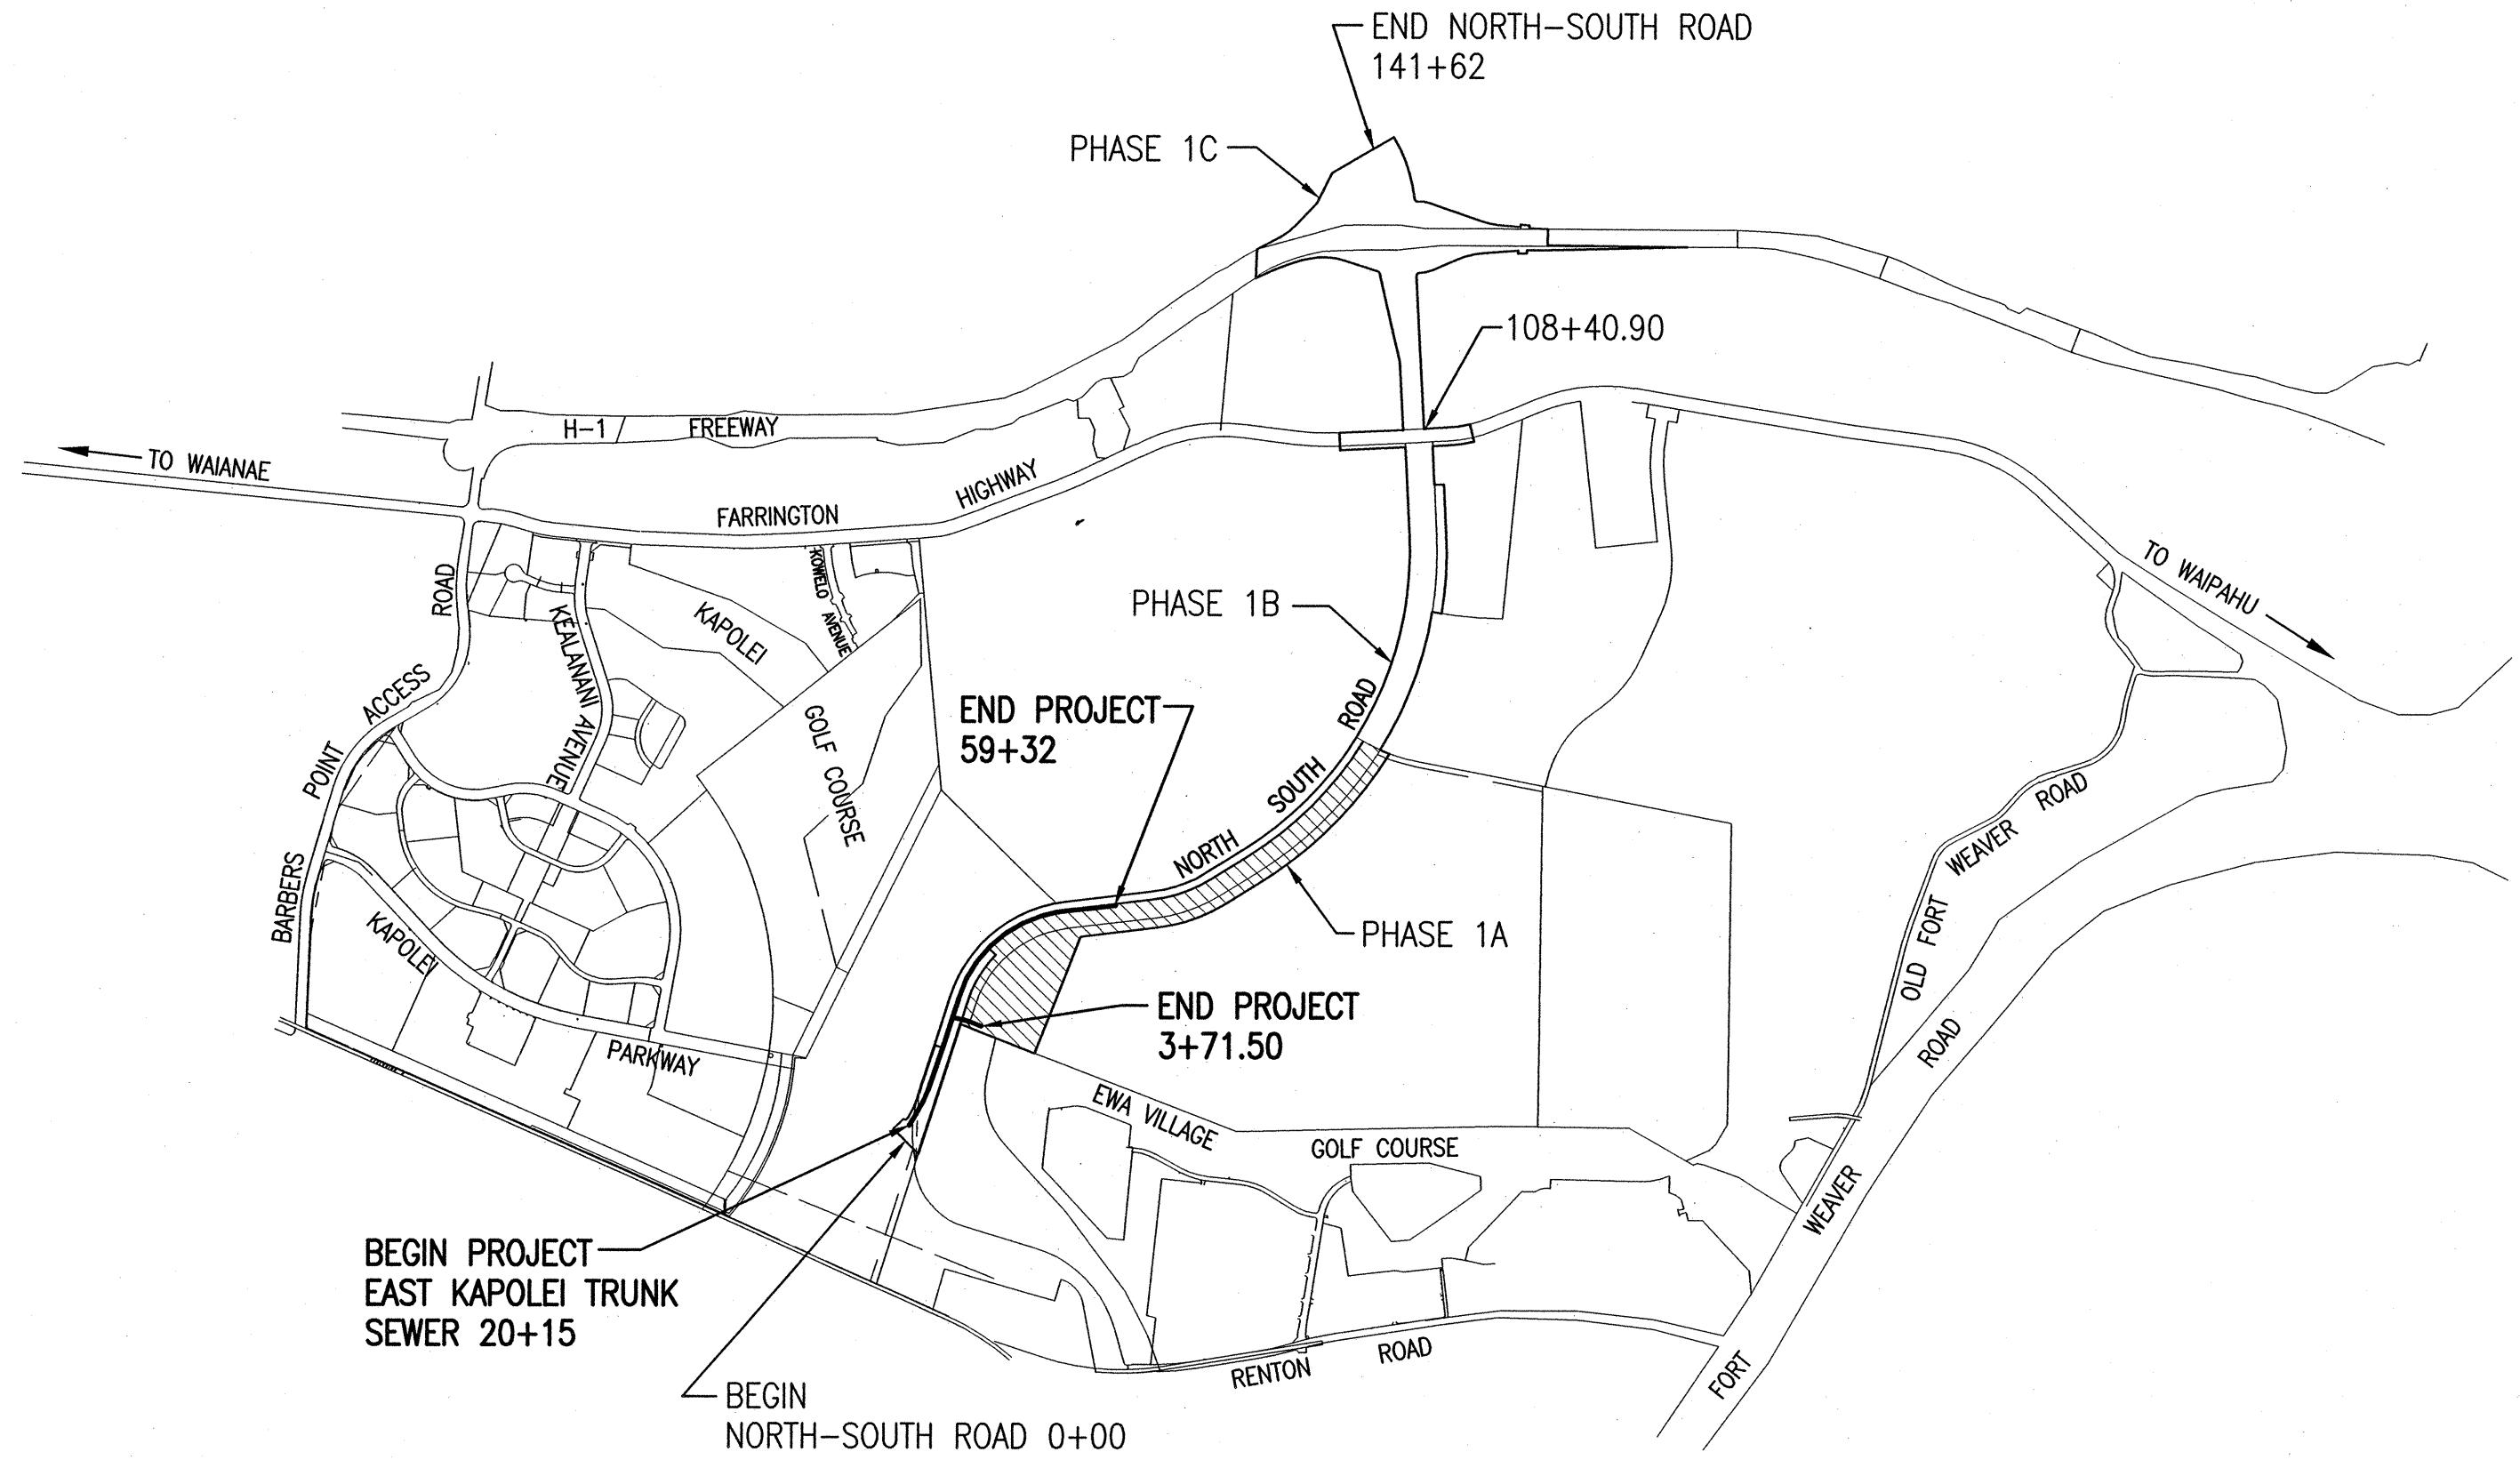

LOCATION PLAN
NOT TO SCALE

ORIGINAL PLAN	DATE
SURVEY PLOTTED BY	
DRAWN BY	
TRACED BY	
DESIGNED BY	
QUANTITIES BY	
CHECKED BY	

R.M. TOWILL CORP. C. WATANABE 692-7551 DEC, 2005
DESIGNED BY P. S. & E. BY PHONE DATE