


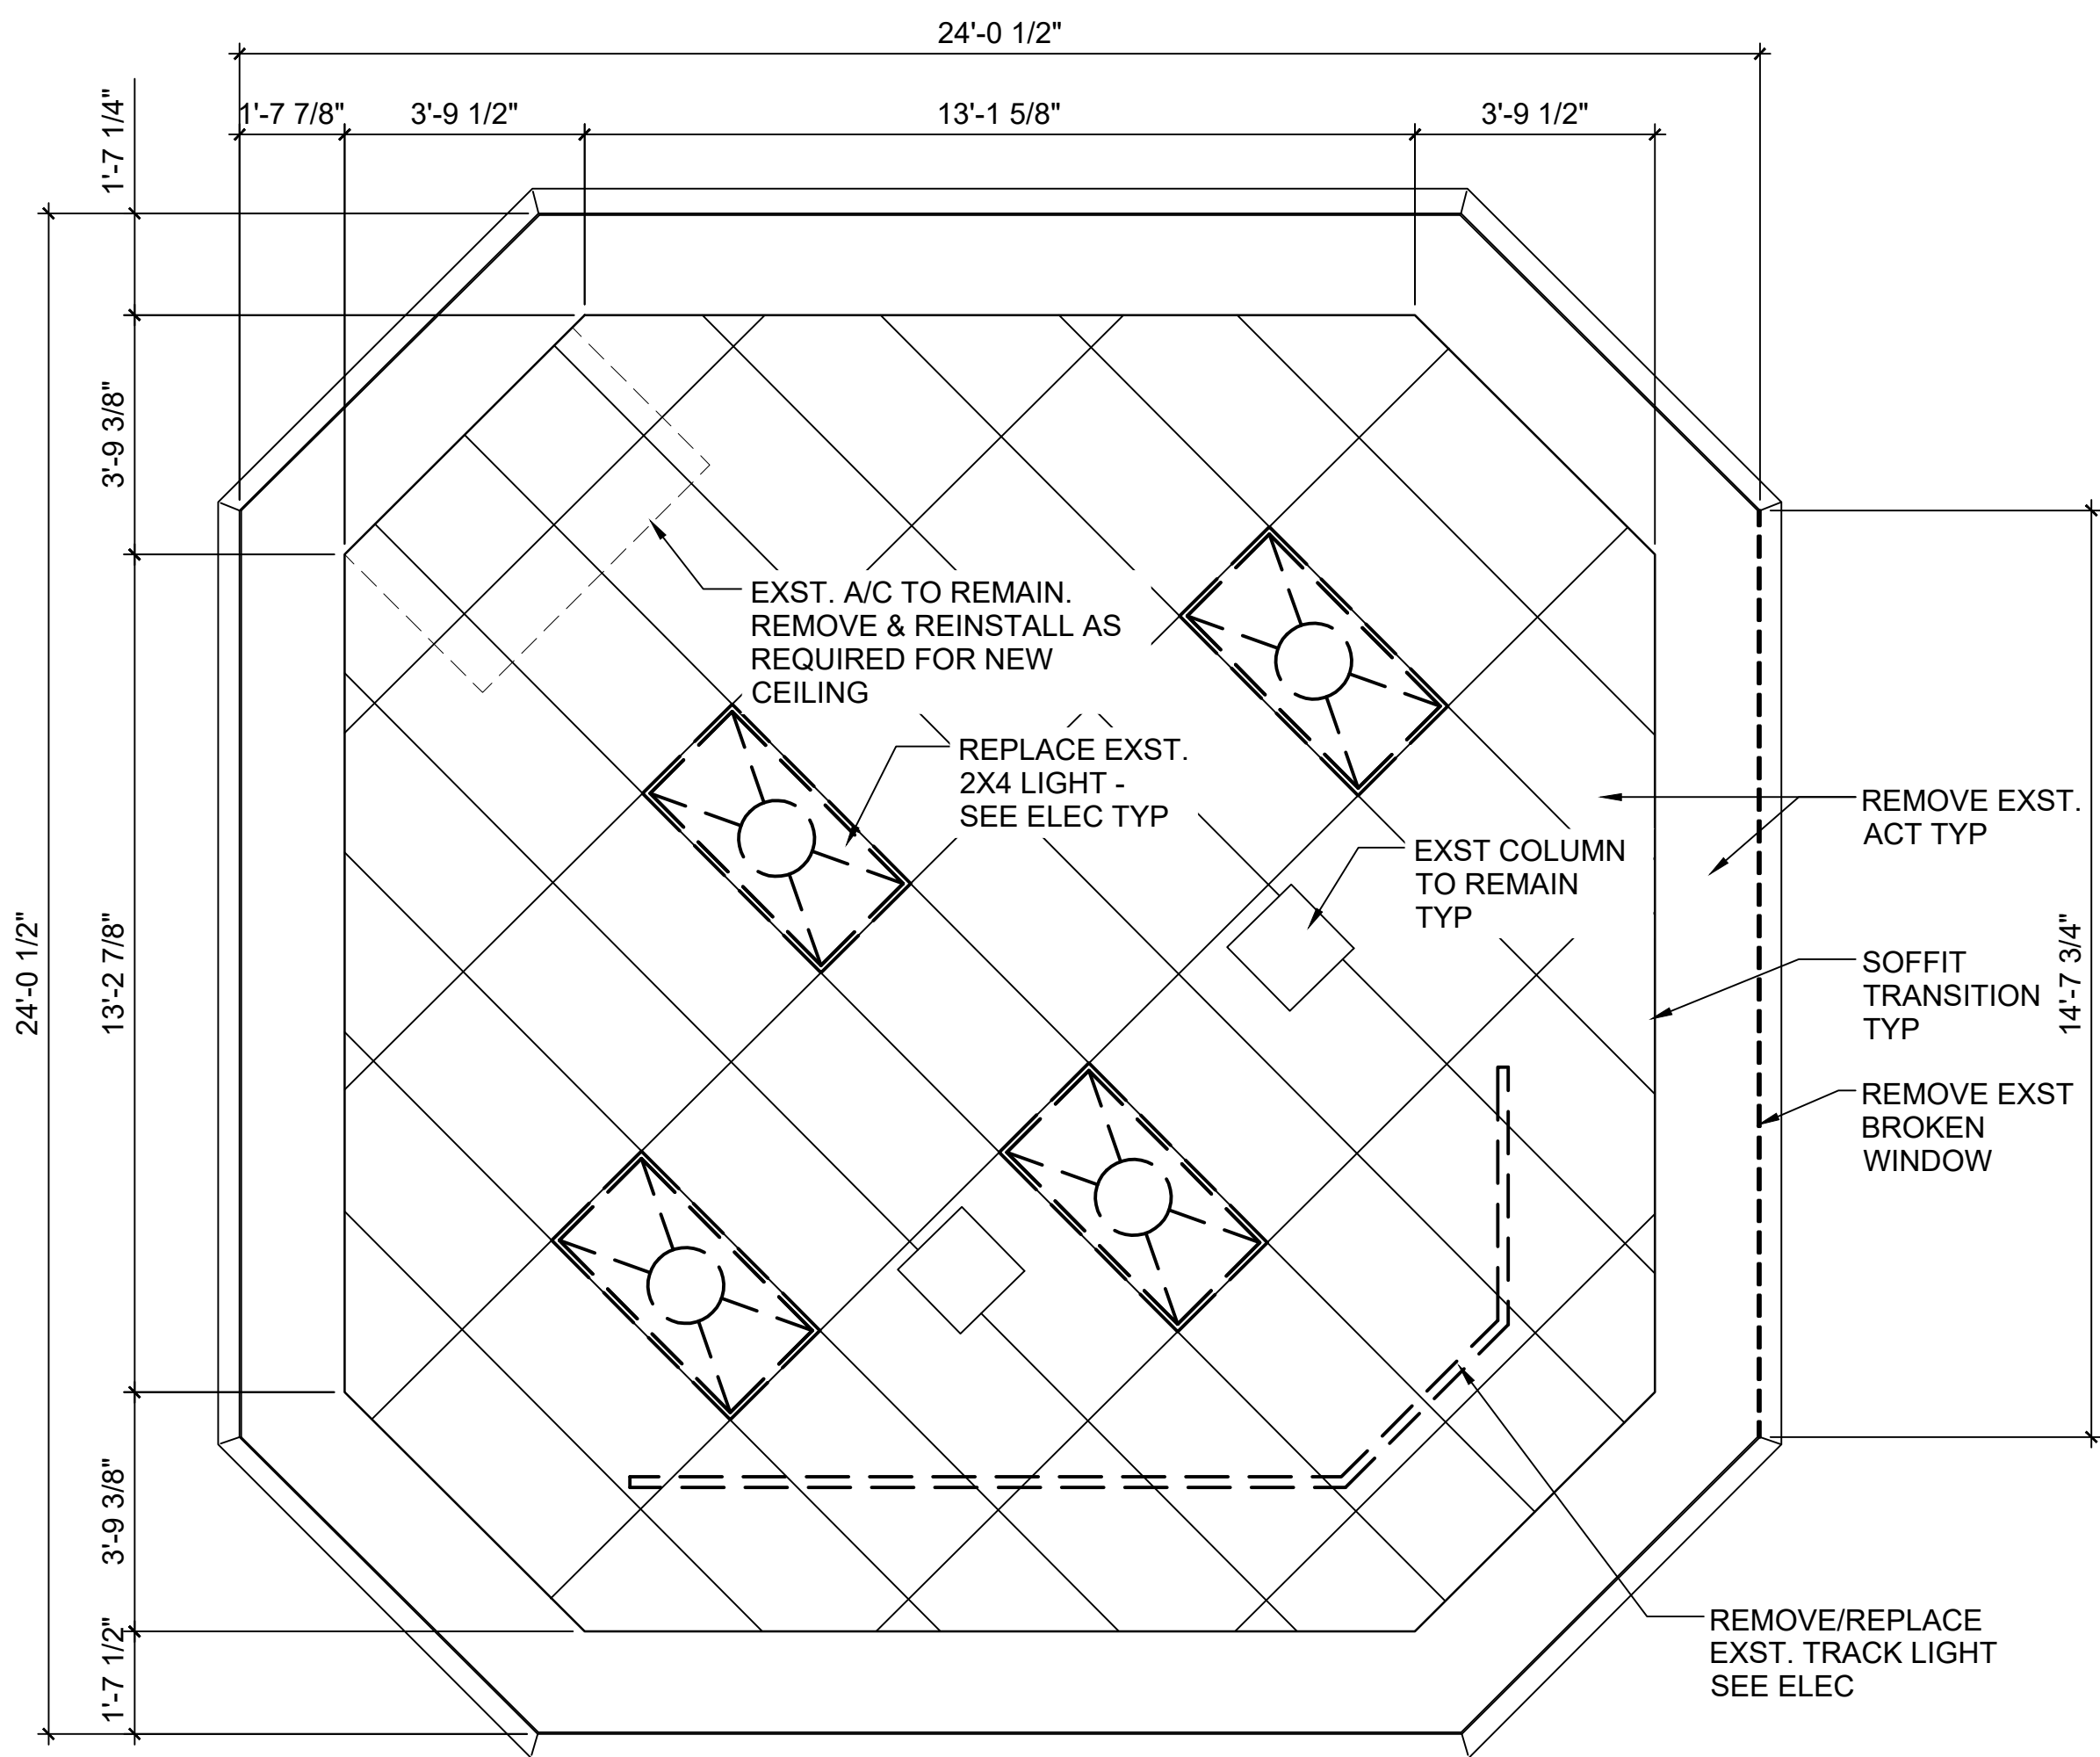
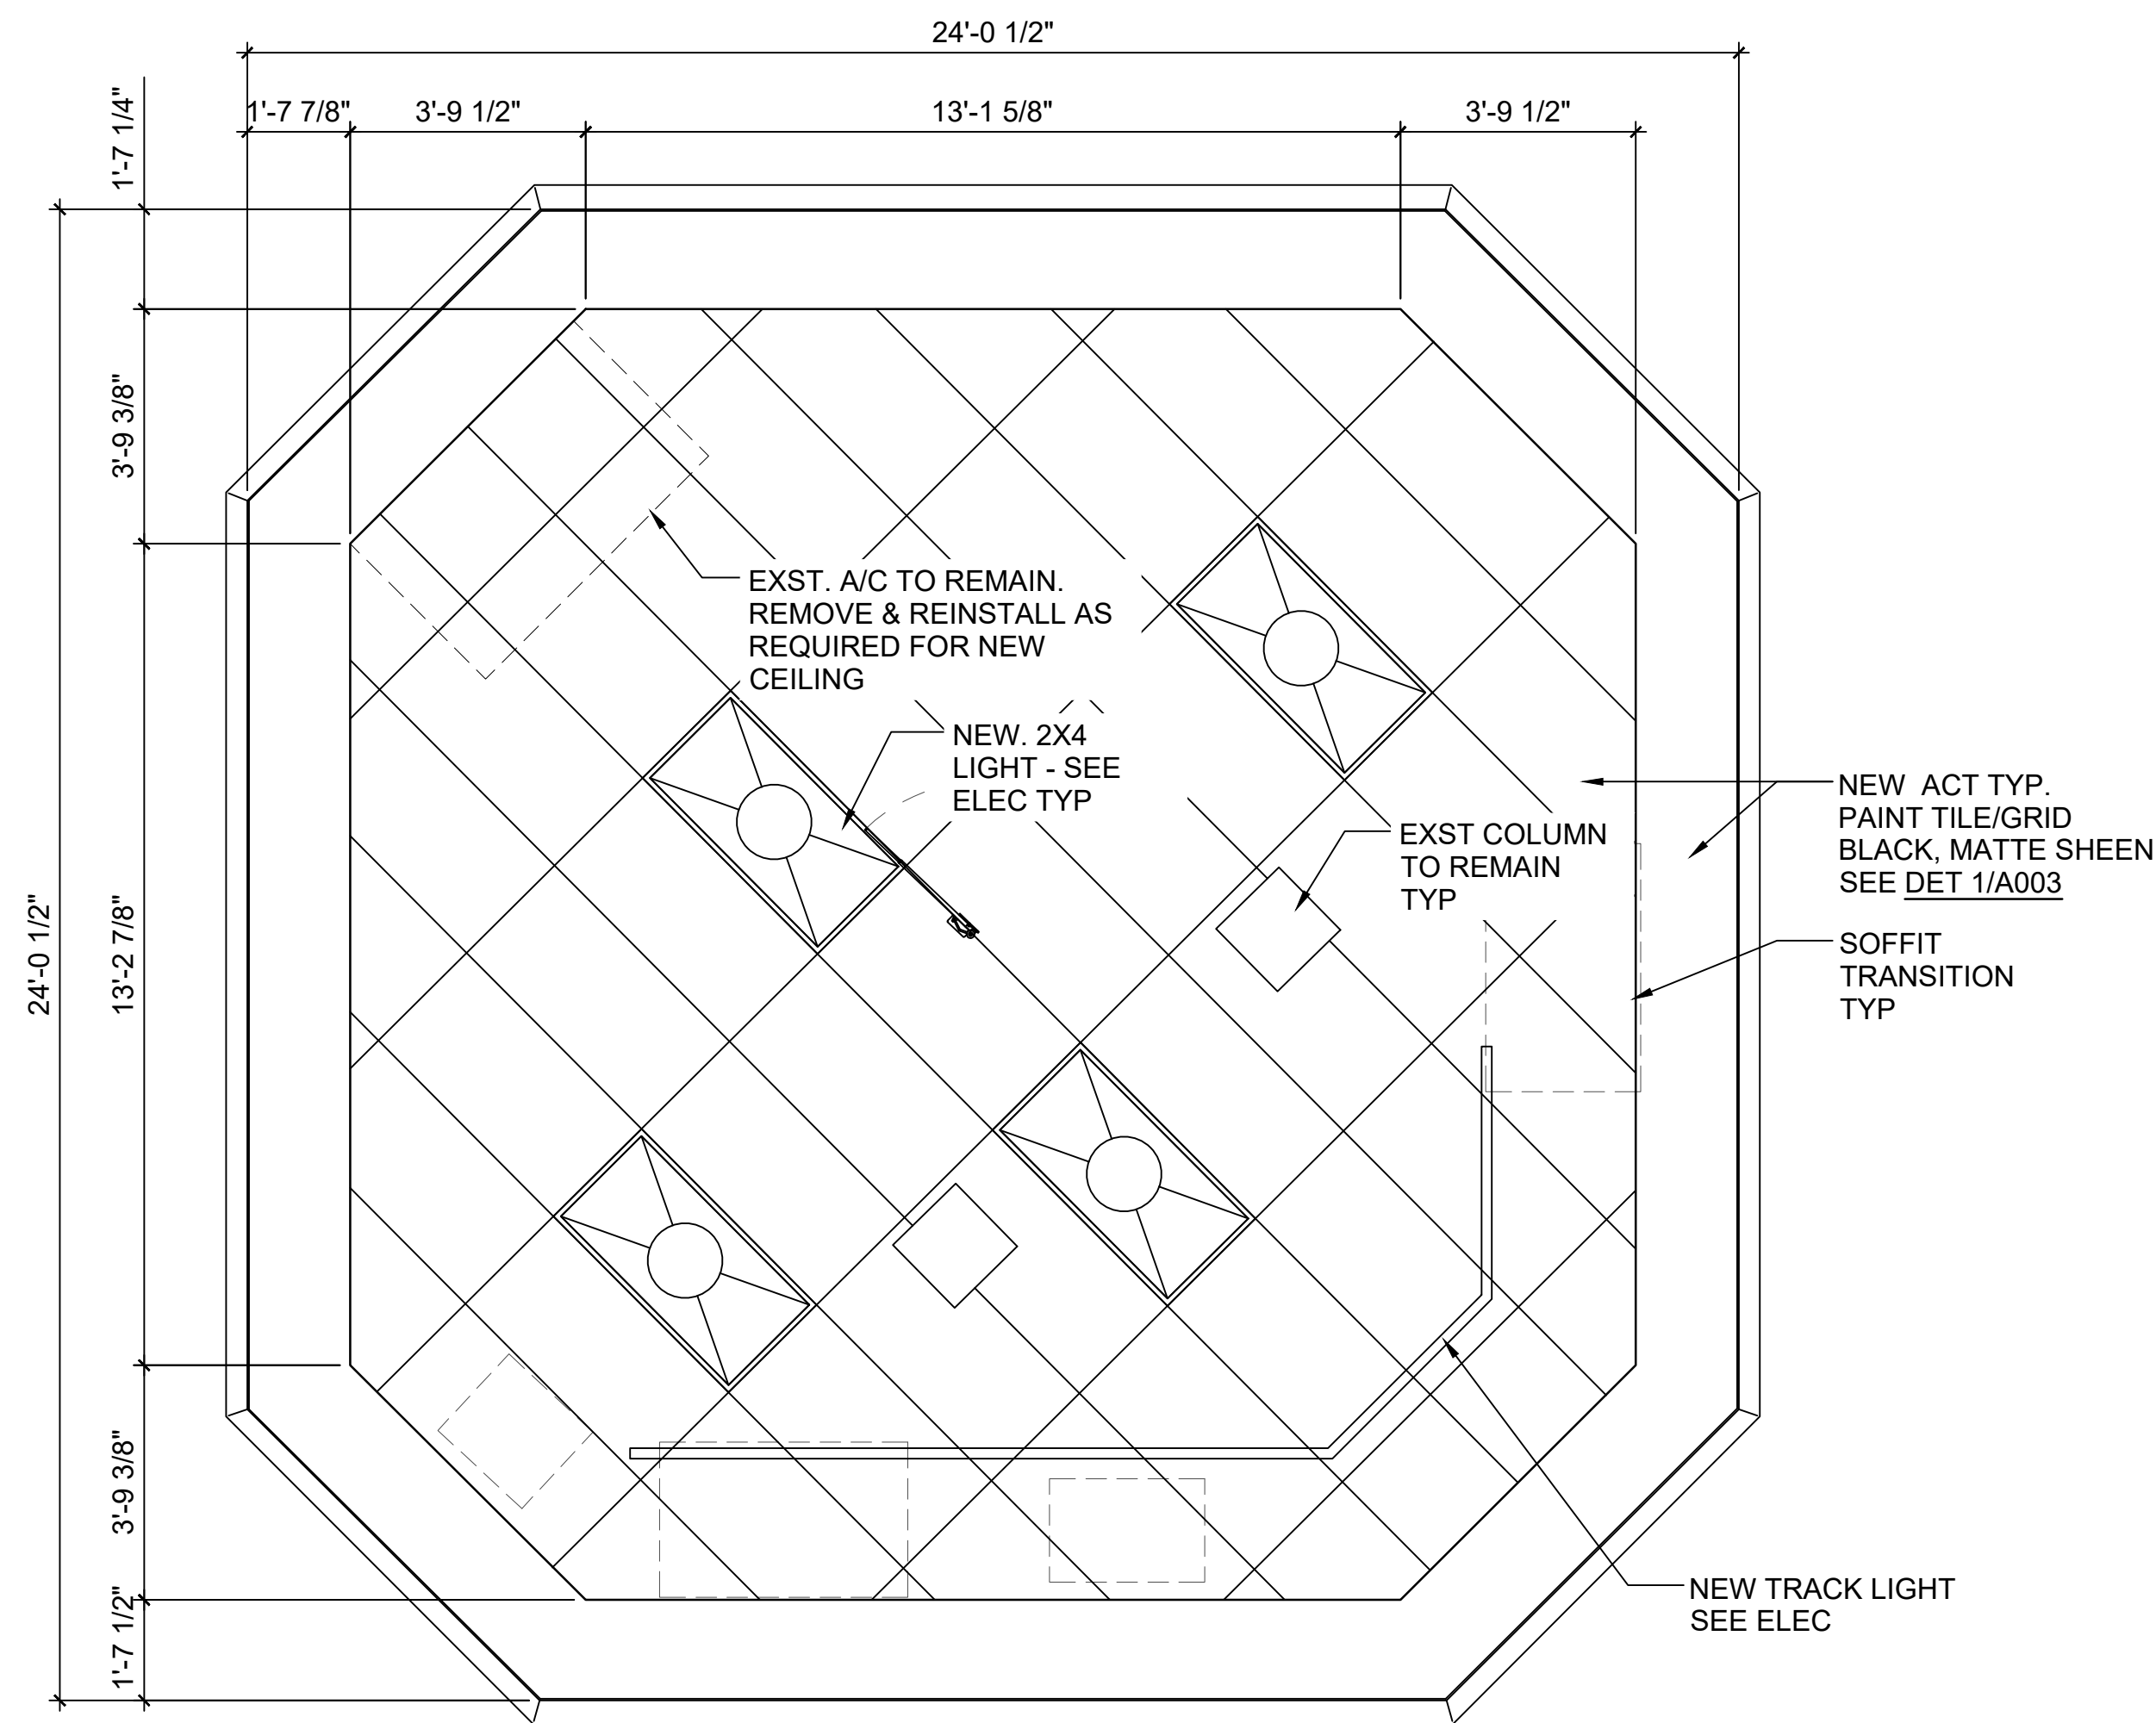


 


CONTROL TOWER DEMOLITION REFLECTED CEILING PLAN
SCALE: 3/8" = 1'-0"

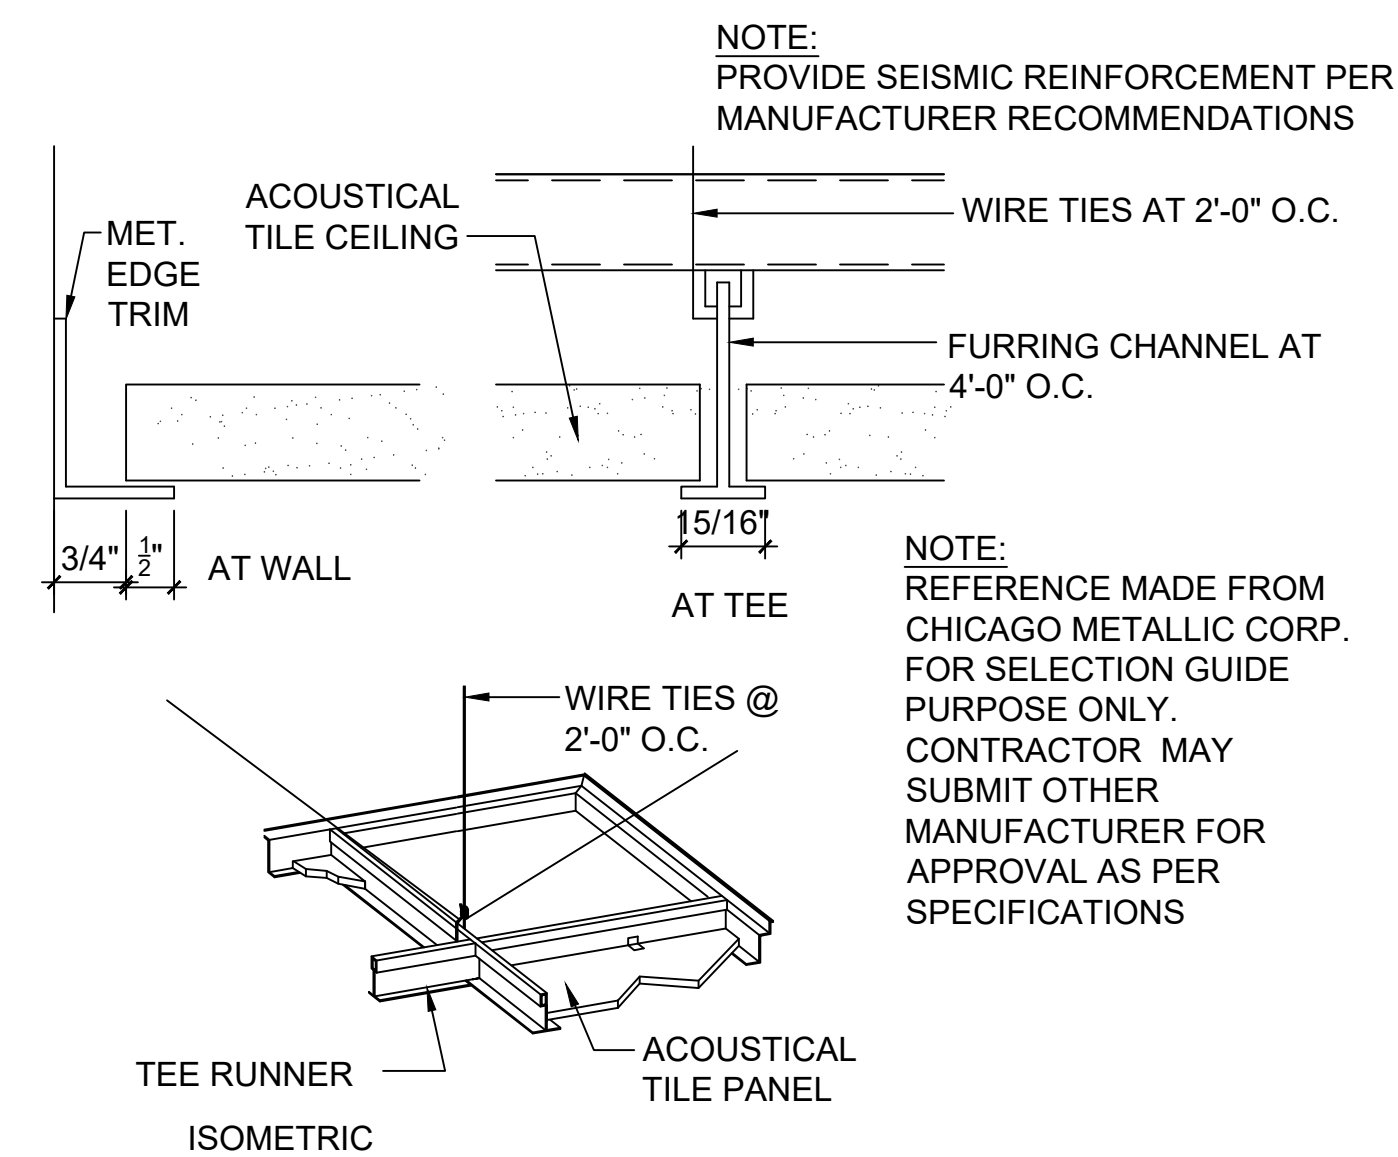

CONTROL TOWER RENOVATED REFLECTED CEILING PLAN
SCALE: 3/8" = 1'-0"

 

1 ACOUSTICAL CEILING TILE
SCALE: 6"=1'-0"

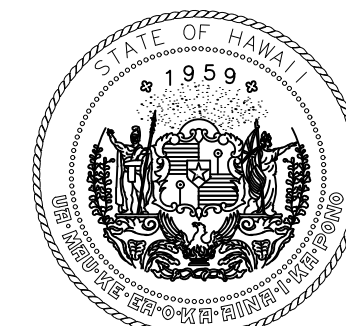

Airports Division
DEPARTMENT OF TRANSPORTATION
STATE OF HAWAII



04/30/24
Licensed Expiration Date

This work was prepared by me or under my supervision.

DSGN.	DRWN.	CHKD.	APPD.
LH/JM	KN/TK/JM	LH/JM	

NO.	DATE	REVISIONS
-----	------	-----------

**FINAL
SUBMITTAL**

09/30/22
DATE

PROJECT TITLE :

**AIR TRAFFIC CONTROL
TOWER REPAIRS**

AT
KALAELOA AIRPORT
BARBERS POINT, OAHU, HAWAII

PROJECT NO.:

A05024-03

SHEET TITLE:

**DEMO REFLECTED
CEILING PLAN,
NEW REFLECTED
CEILING PLAN**

DATE :	DWG. NO.
09/30/22	A003
SHEET :	
6 OF 24 SHEETS	