




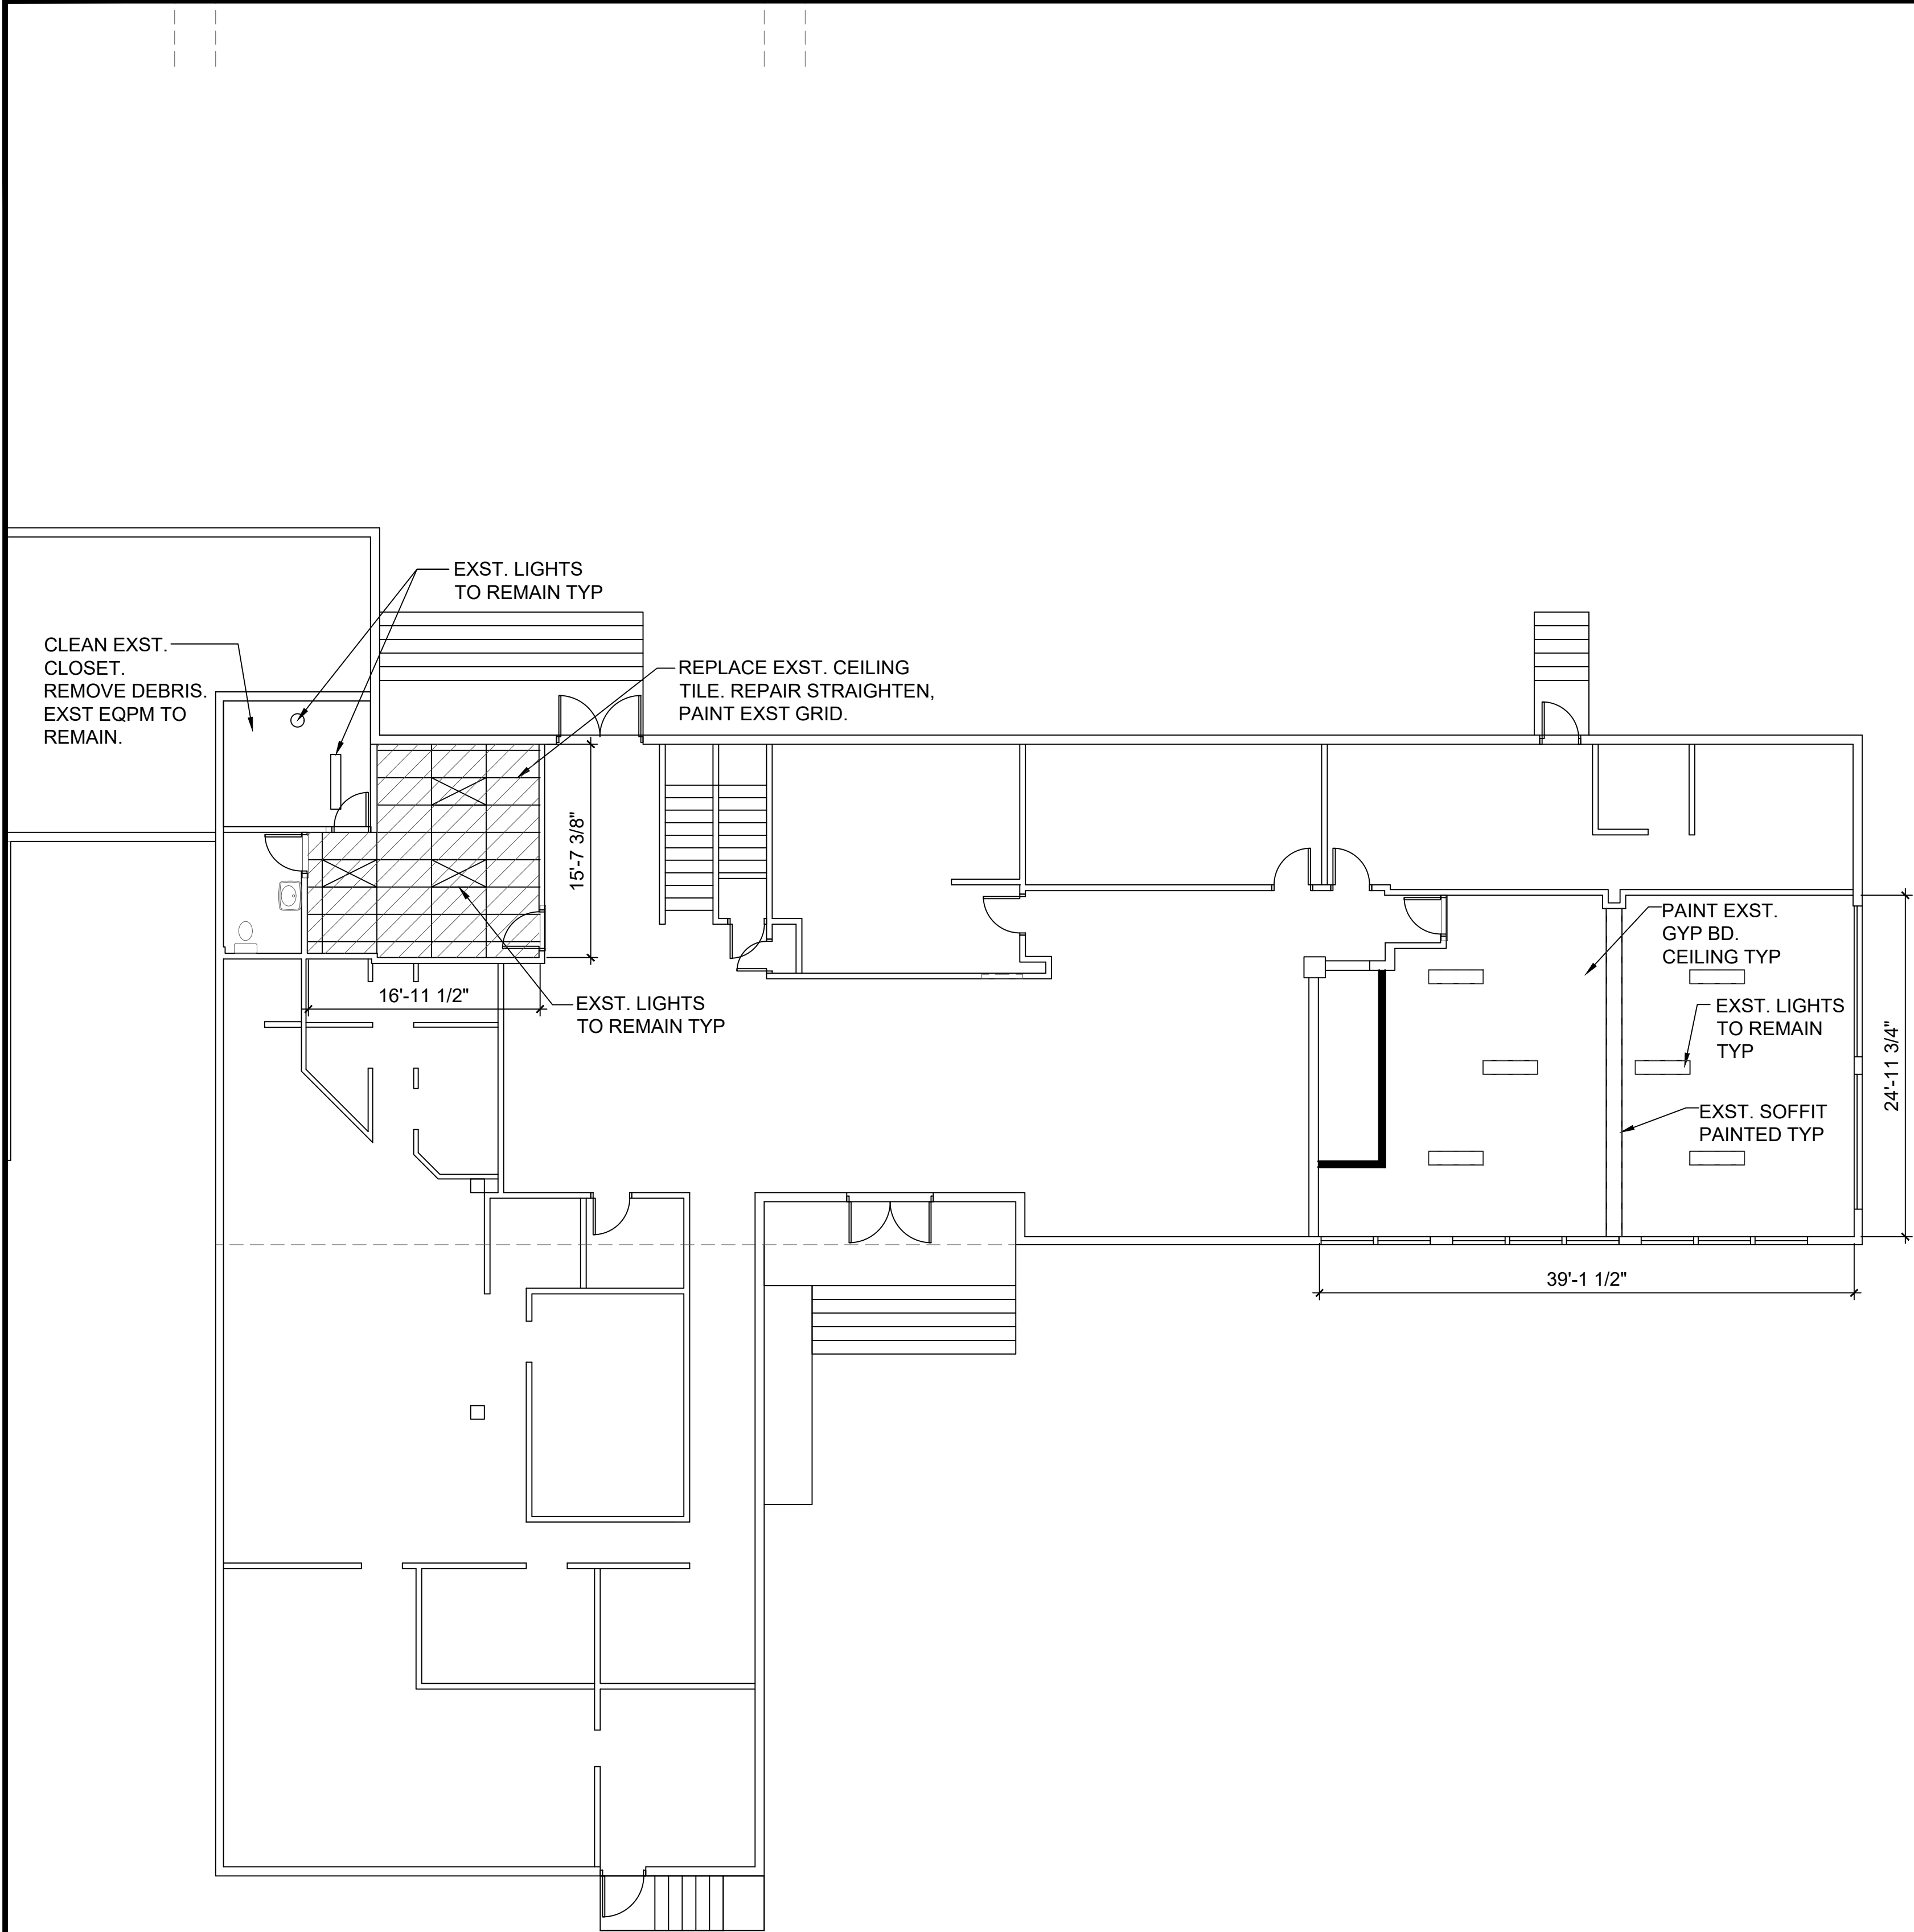

RENOVATED GROUND FLOOR LOBBY REFLECTED CEILING PLAN
SCALE: 1/8" = 1'-0"

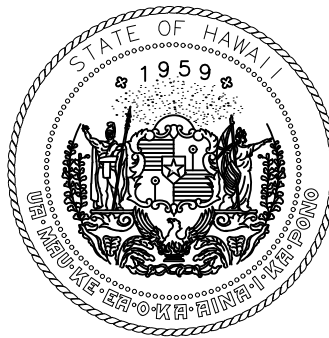

Airports Division
DEPARTMENT OF TRANSPORTATION
STATE OF HAWAII

 

[Signature]
04/30/24
Licensed Expiration Date

This work was prepared by me or under my supervision.

DSGN.	DRWN.	CHKD.	APPD.

NO.	DATE	REVISIONS
-----	------	-----------

**FINAL
SUBMITTAL**

09/30/22
DATE

PROJECT TITLE :

**AIR TRAFFIC CONTROL
TOWER REPAIRS**

AT
KALAELOA AIRPORT
BARBERS POINT, OAHU, HAWAII

PROJECT NO.:

A05024-03

SHEET TITLE:

**RENOVATED
GROUND FLOOR
LOBBY REFLECTED
CEILING PLAN**

DATE :
09/30/22
SHEET :
11 OF 24 SHEETS

DWG. NO.

A007