



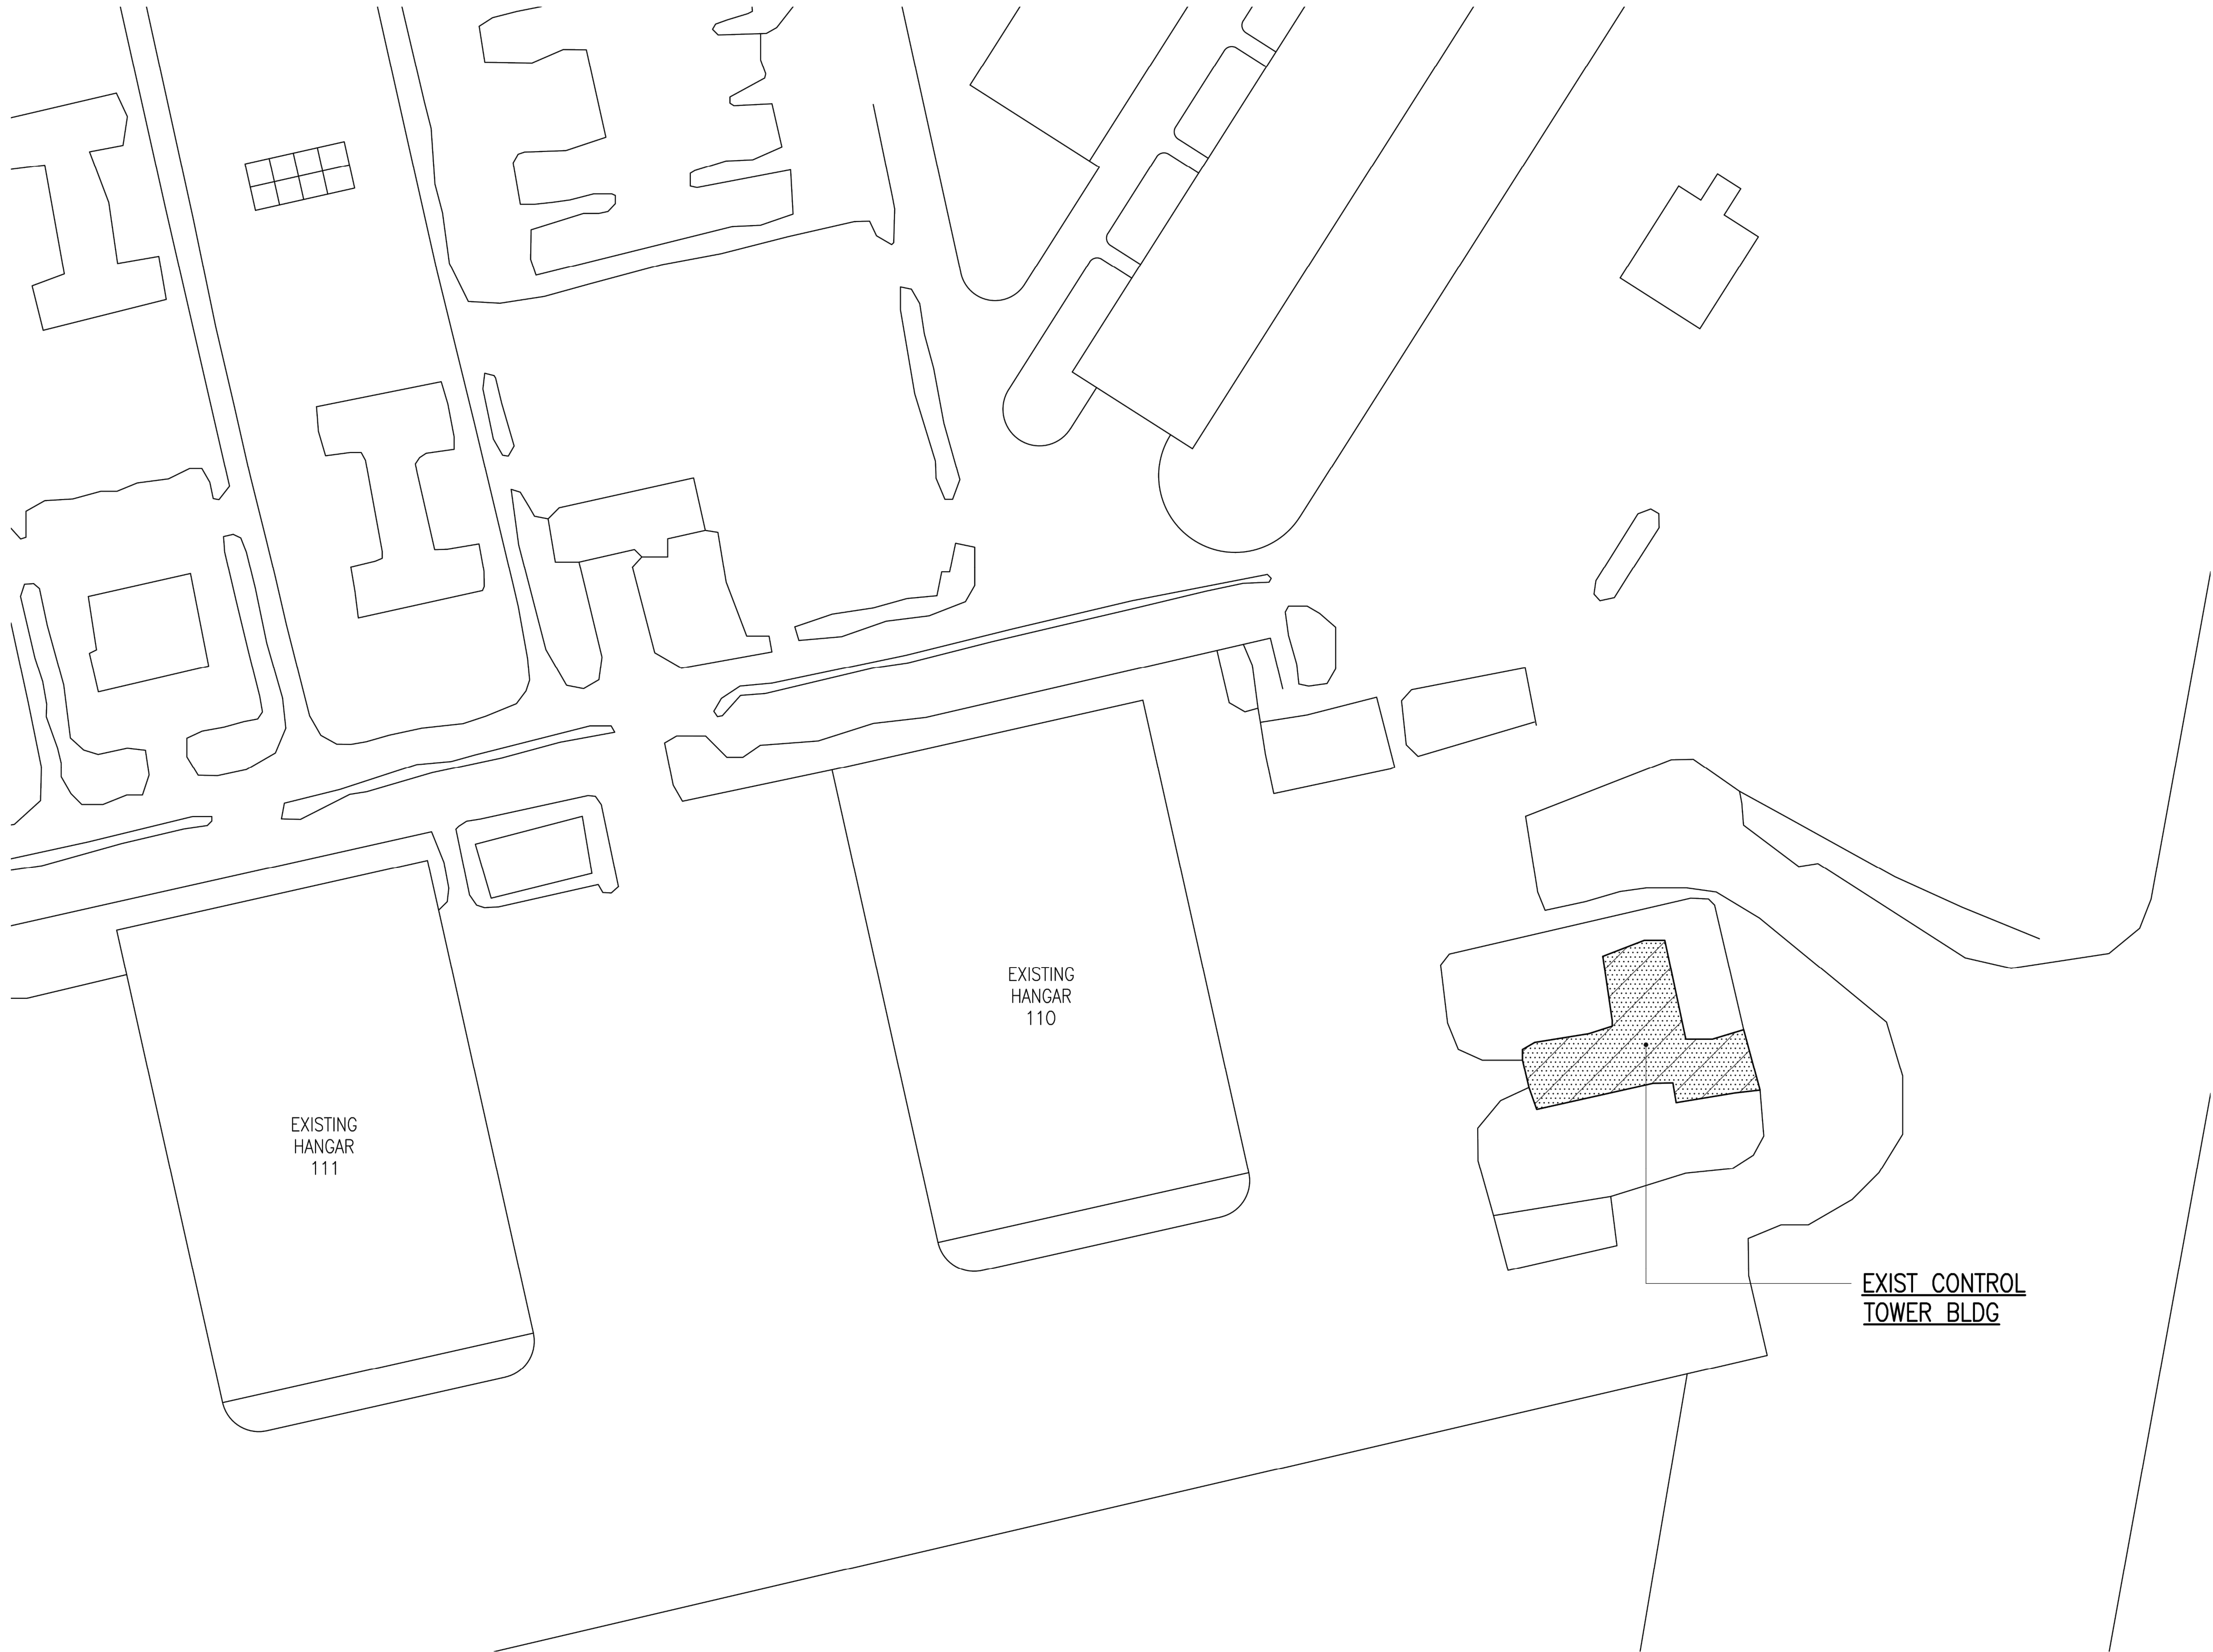

SITE PLAN
SCALE: 1" = 20'-0"

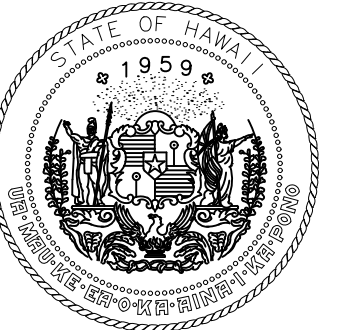

Airports Division
DEPARTMENT OF TRANSPORTATION
STATE OF HAWAII



[Signature]
04/30/24
Licensed Expiration Date

This work was prepared by me or under my supervision.

DSGN.	DRWN.	CHKD.	APPD.
LH/JM	KN/TK/JM	LH/JM	

NO.	DATE	REVISIONS

FINAL SUBMITTAL 09/30/22 DATE
--

PROJECT TITLE :
AIR TRAFFIC CONTROL TOWER REPAIRS AT KALAELOA AIRPORT BARBERS POINT, OAHU, HAWAII

PROJECT NO.:
A05024-03

SHEET TITLE:

SITE PLAN

DATE : 09/30/22	DWG. NO. A001
SHEET :	
4 OF 24 SHEETS	