


FED. ROAD DIST. NO.	STATE	FED. AID PROJ. NO.	FISCAL YEAR	SHEET NO.	TOTAL SHEETS
HAWAII	HAW.	U 59(3)	1954	7	25


Unit 2

Note:
Destination Sign Posts shall be 1 1/2" Std. Galv. Iron Pipe.
Six 3/8" bolt holes are drilled at location shown.
Use 3/8" bolts with leather washers placed against face and back of Metal Sign.


REAR ELEVATION OF
DESTINATION SIGN POSTS
Scale: 3/4" = 1'-0"

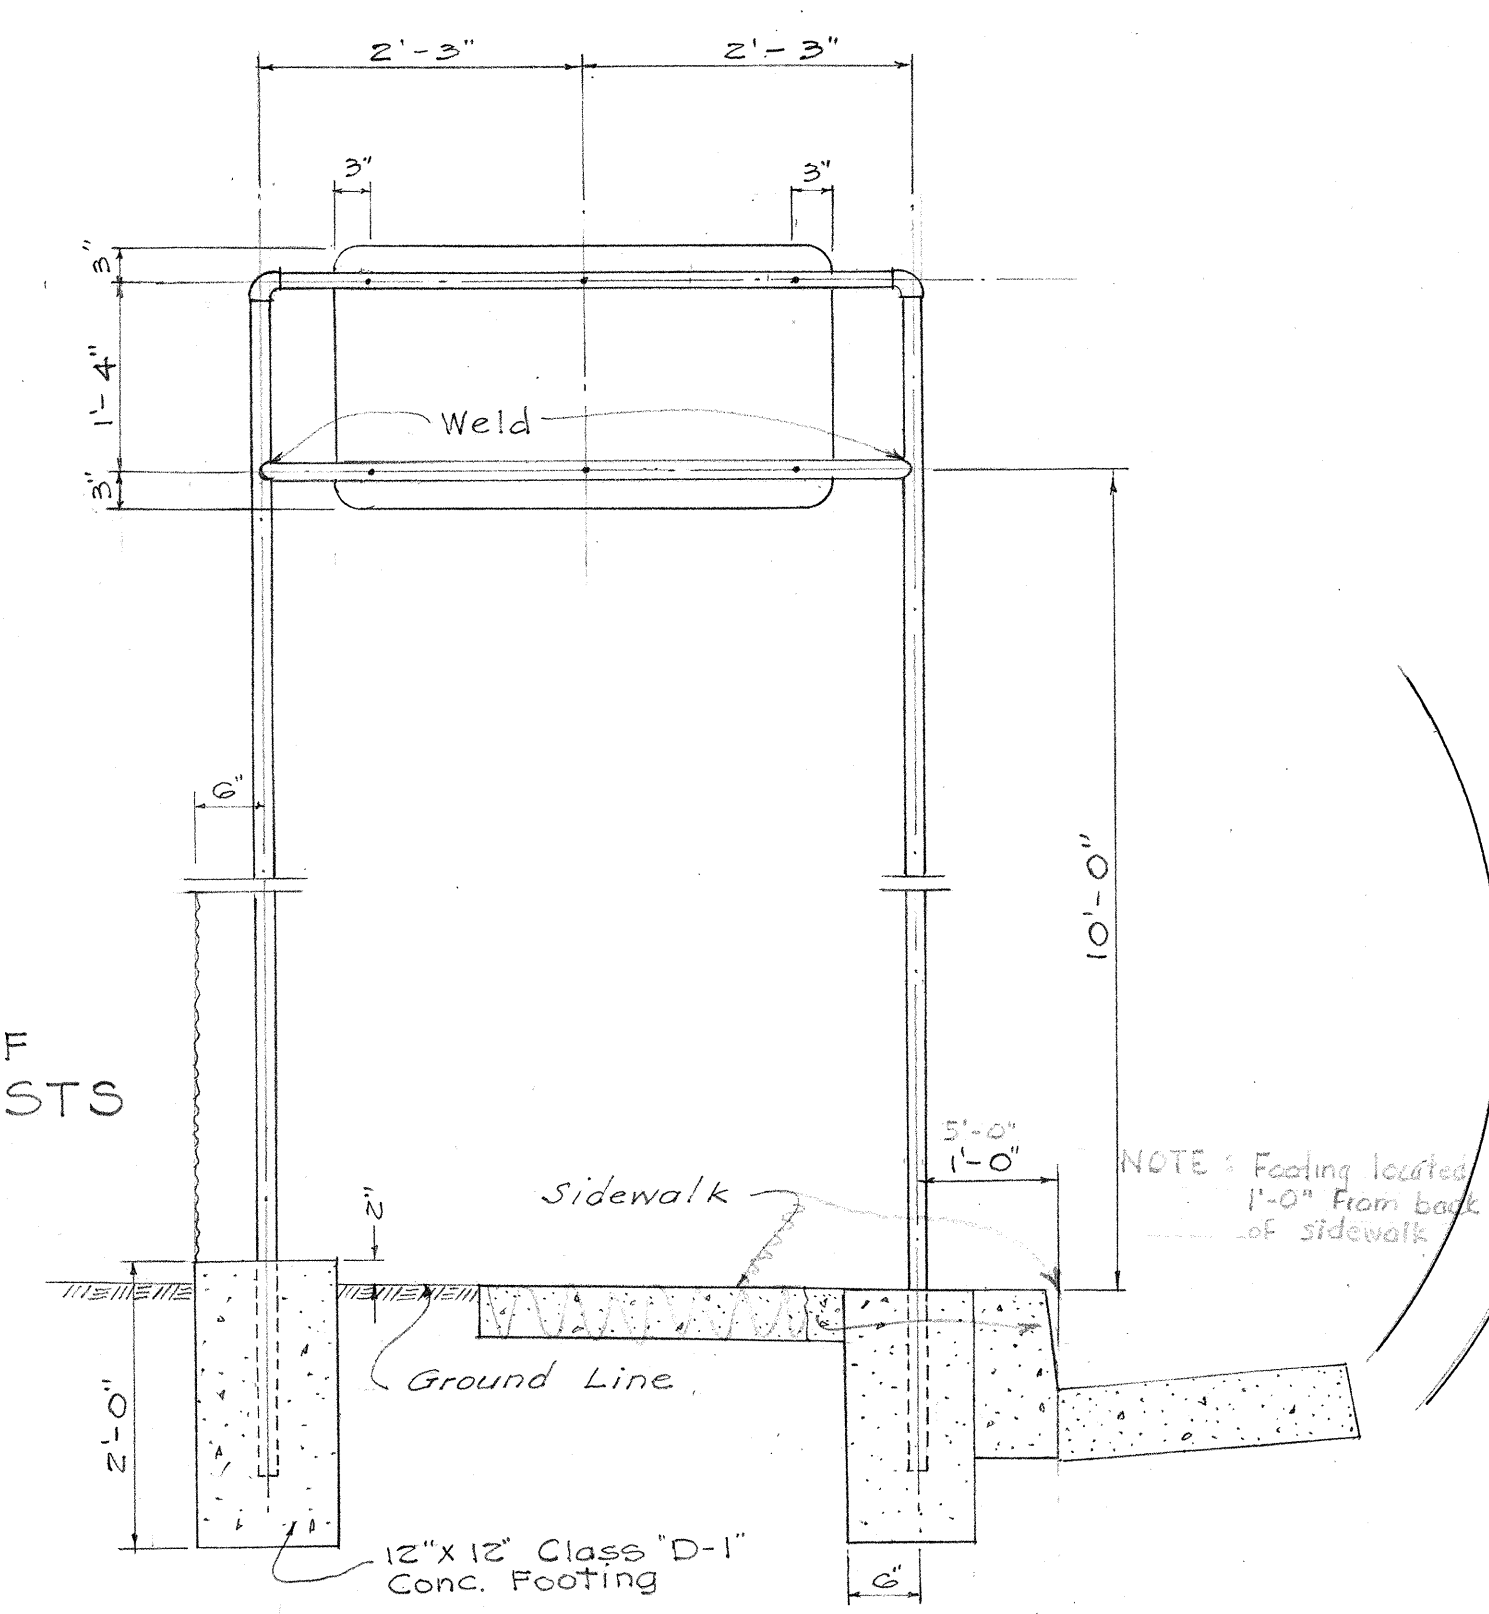

Note:
Sign message shall be lettered according to Standard Alphabets for Highway Signs, AASHO, 1945.
Use G Series "C" letters.
Thickness of Sheet Metal Plate shall be 16 U.S. Standard Gage.
Signs shall have a priming coat and two additional coats of paint.
Use Black on White Background.

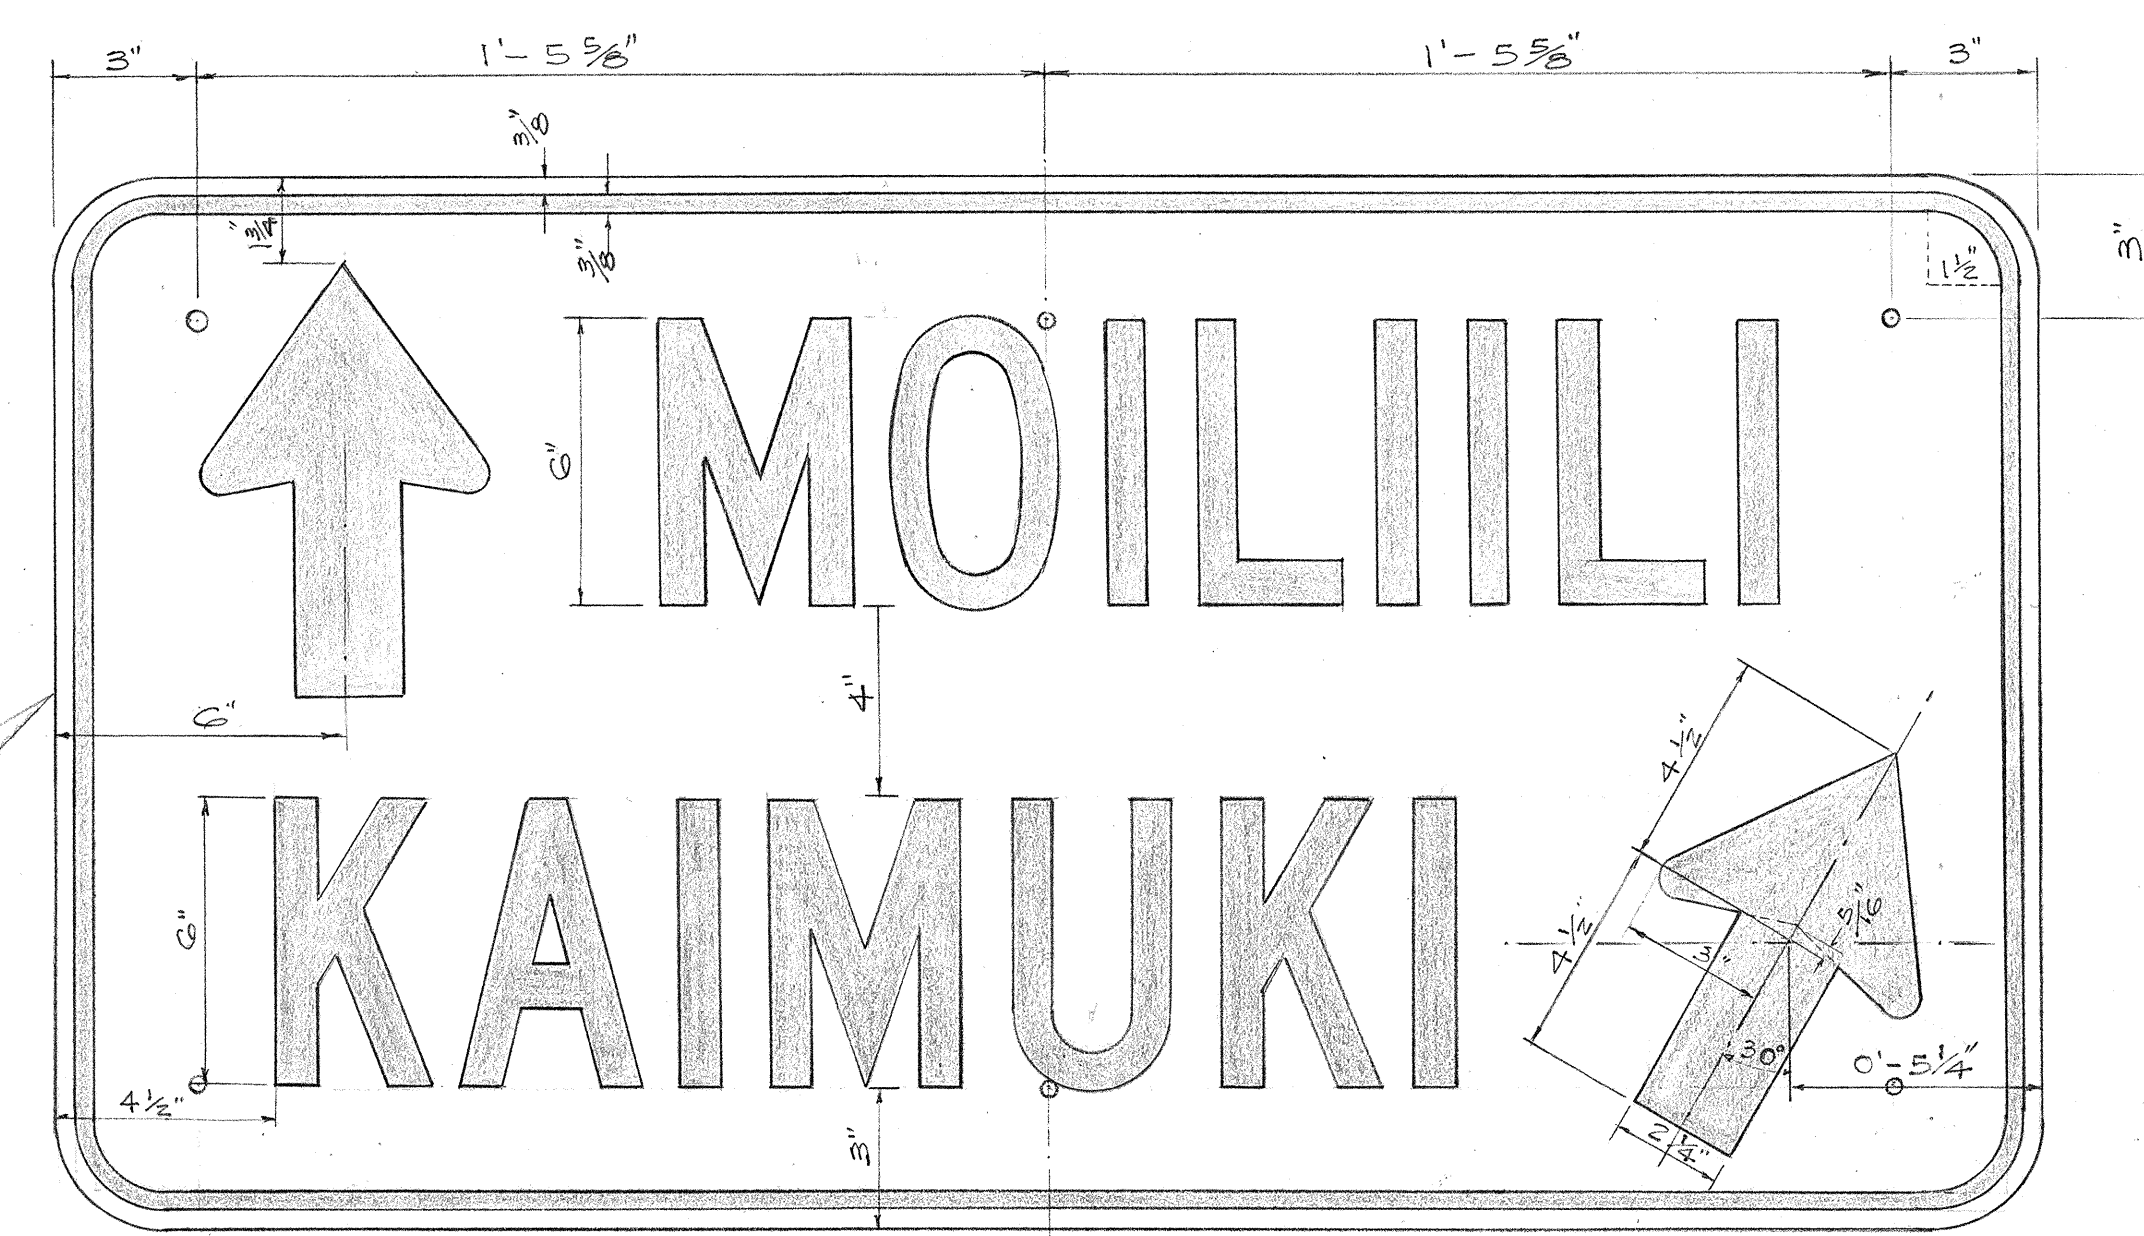


DESTINATION SIGN
Scale: 3" = 1'-0"

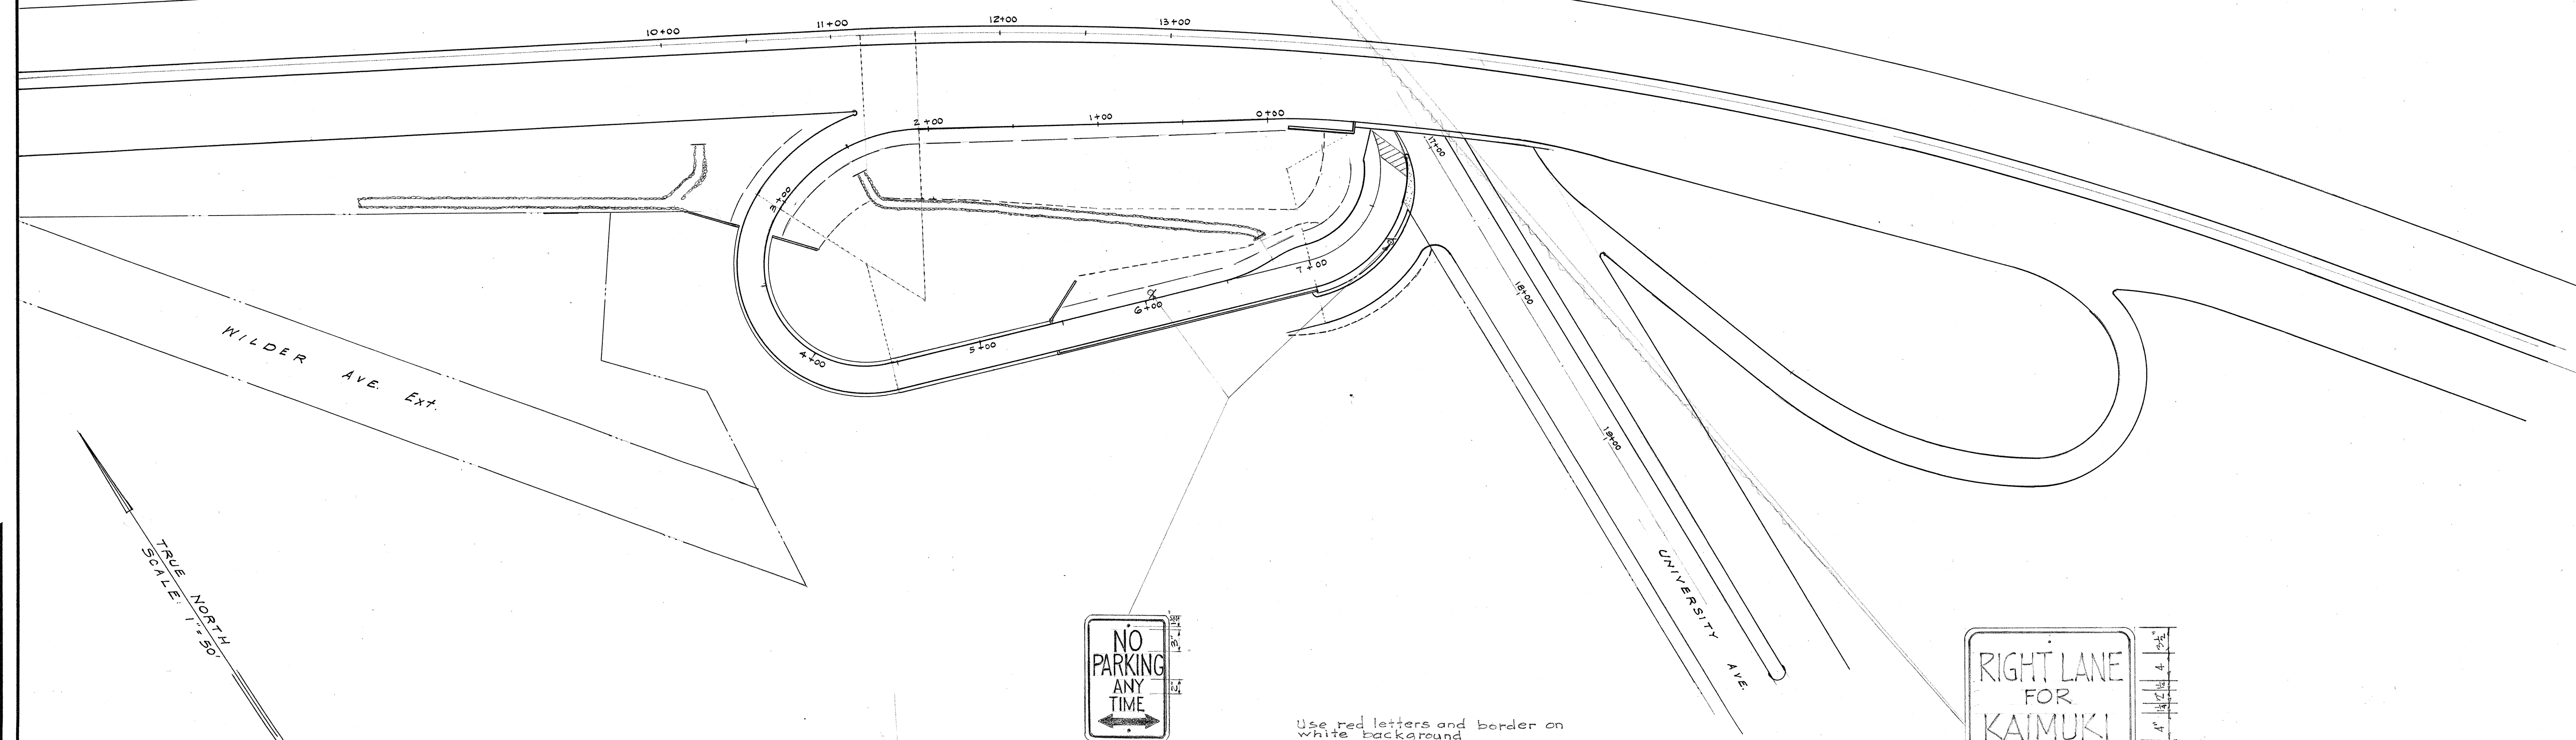

R-18
12" x 18"

REGULATORY SIGN
Scale: 1" = 1'-0"

Use red letters and border on white background.
Letters shall conform with Standard Alphabets for Highway Signs as set forth by the Public Roads Administration Federal Works Agency. Series "C" letters shall be used.
Mount regulatory signs on lighting standards at a height 7 feet above ground level.

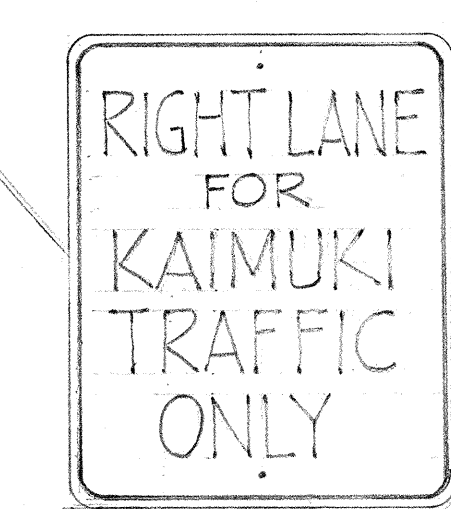

R-108
24" x 30"

Black letters on white background.
Post shall be 3" Galv. Iron Pipe with two (2) 1/2" bolt holes drilled.
Mounting height - 7' above ground.

TERRITORIAL HIGHWAY DEPARTMENT
TERRITORY OF HAWAII

TRAFFIC SIGNS
RAMP U-1
MAUKA ARTERIAL
PROJECT No. U 59(3) Unit 2

Scale as Noted Sept., 1953

SHEET NO. OF SHEETS

5681.07

SURVEY PLOTTED BY	DATE
DRAWN BY	" "
TRACED BY	" "
QUANTITIES CHECKED BY	" "
CHECKED BY	" "

ORIGINAL PLAN	NO.
NOTE BOOK	" "