

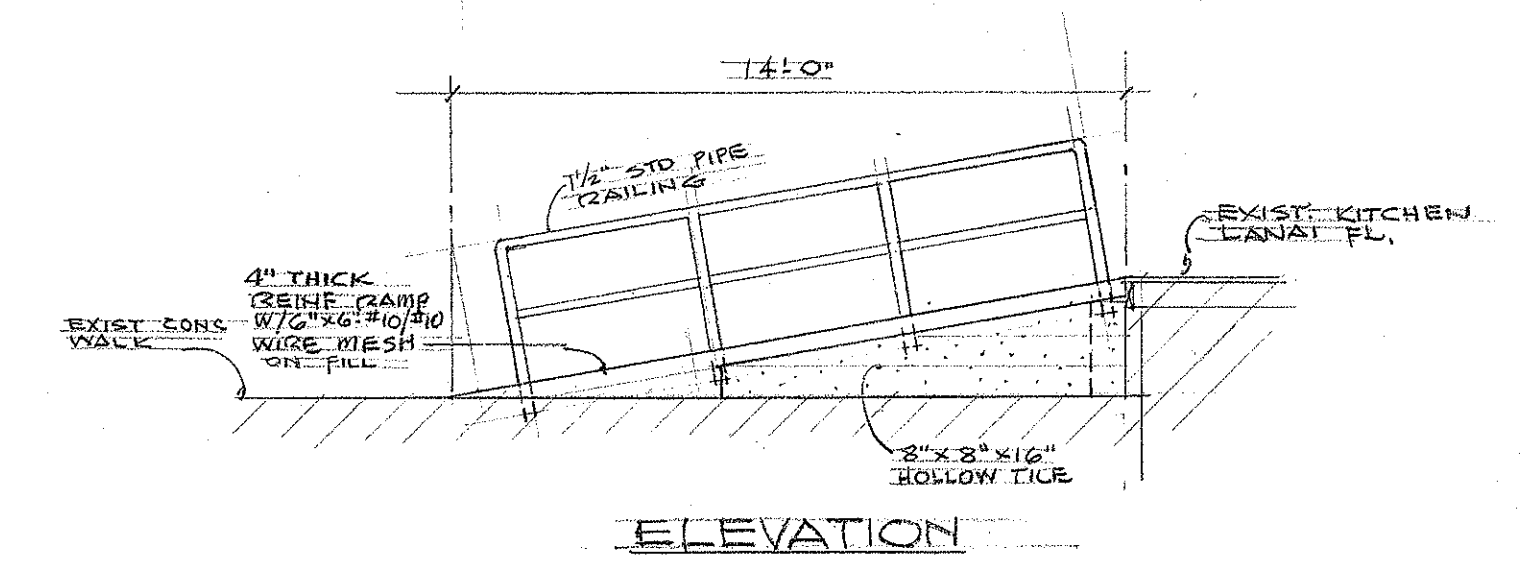
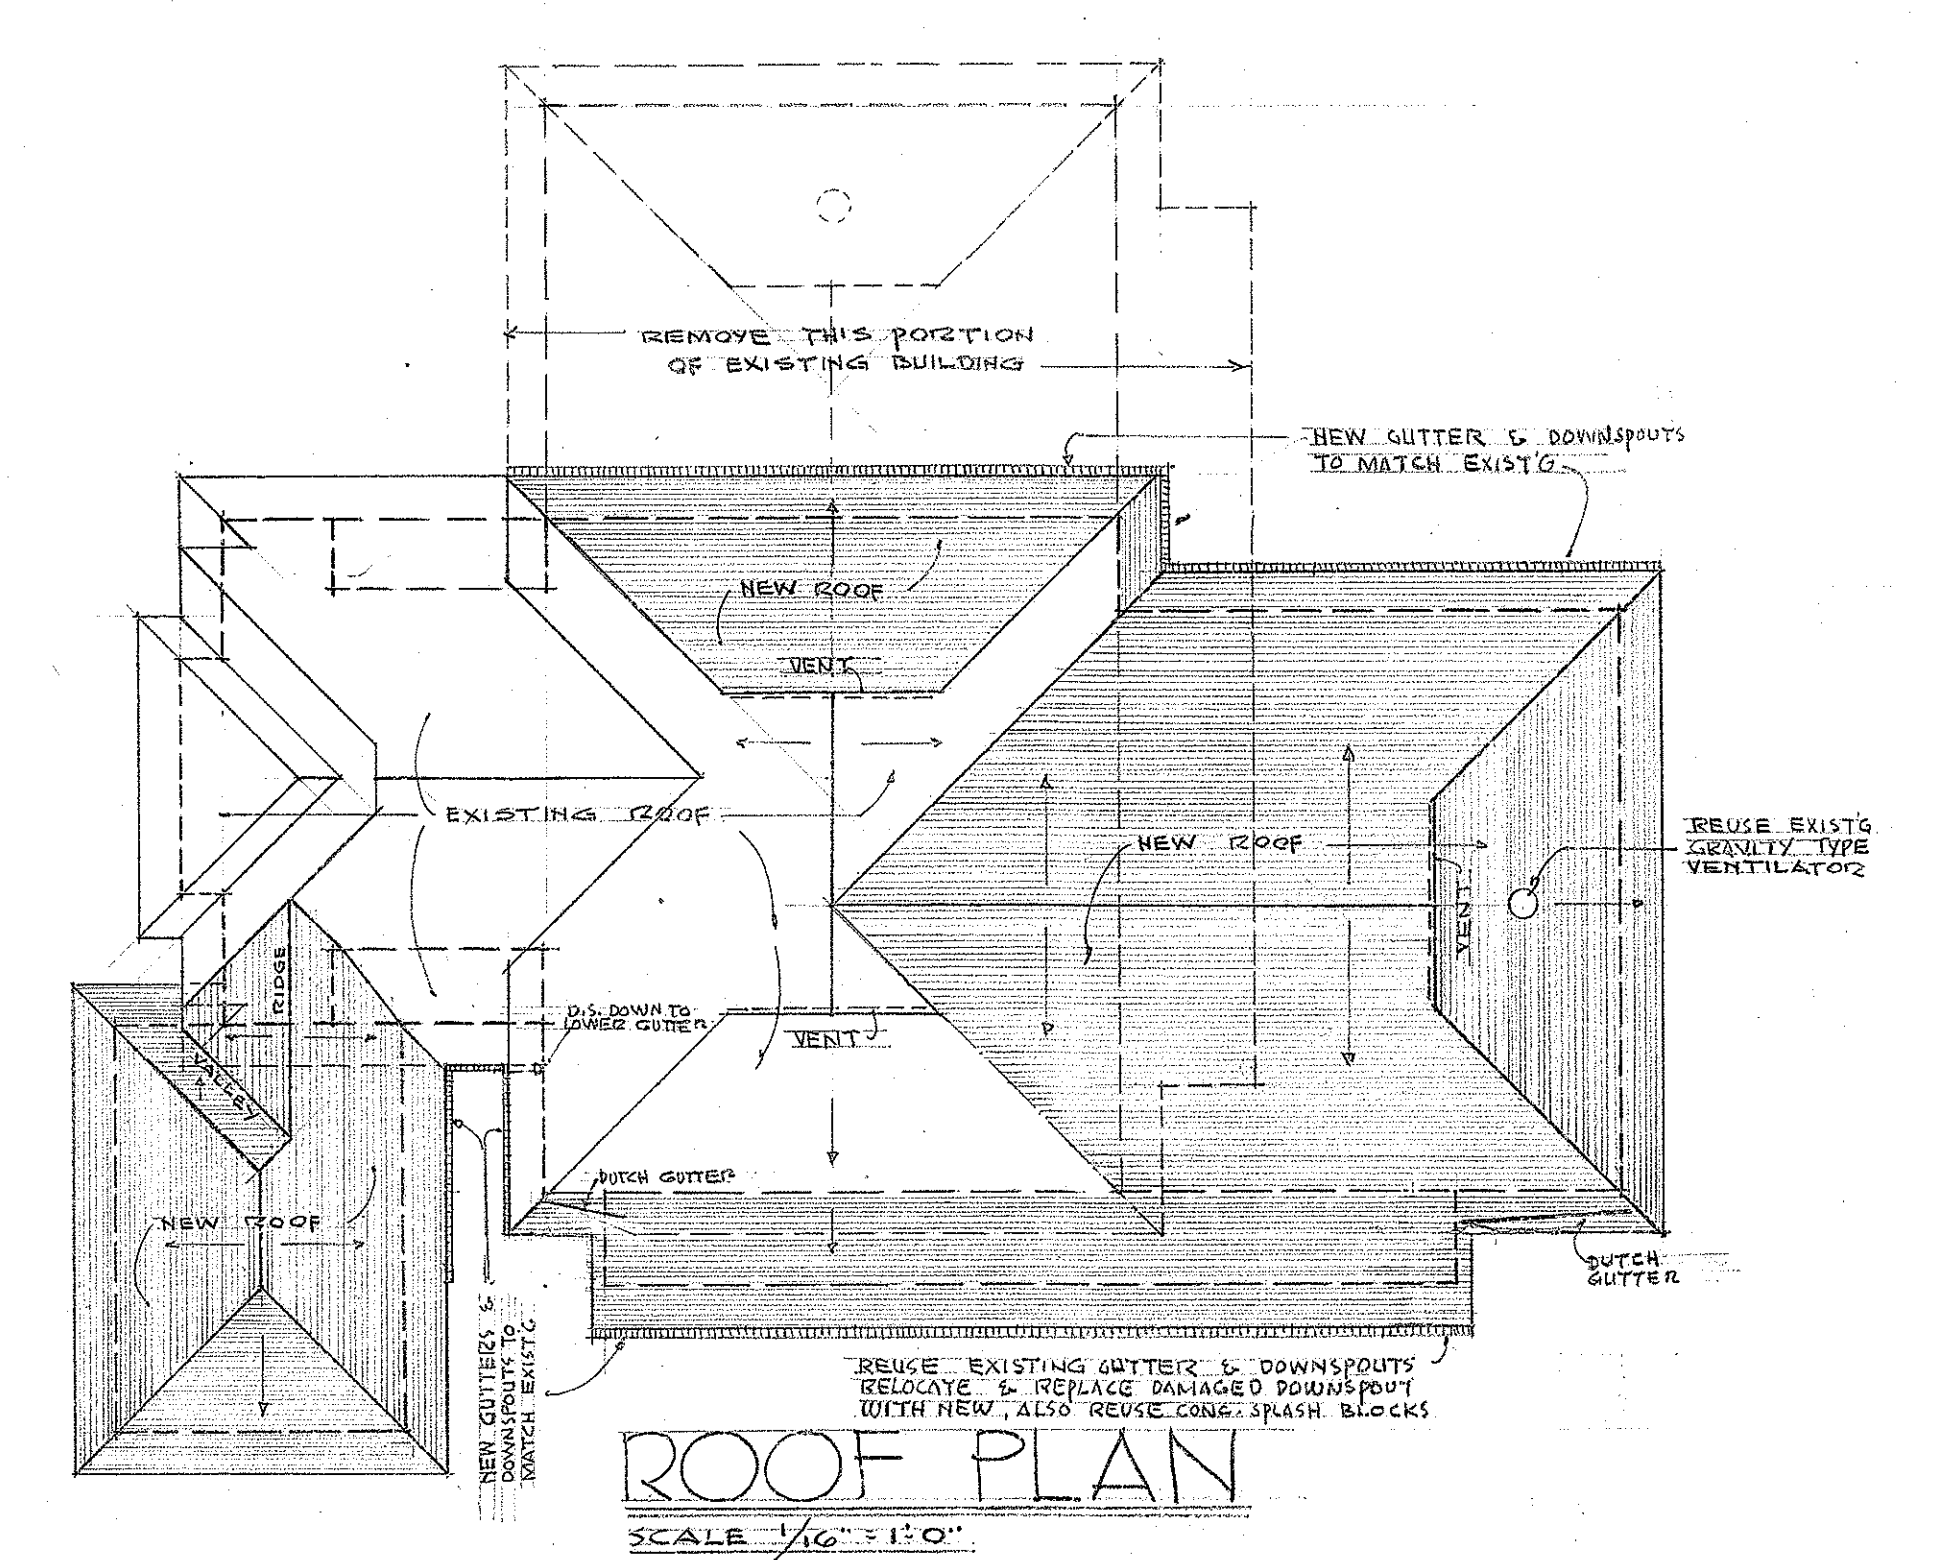


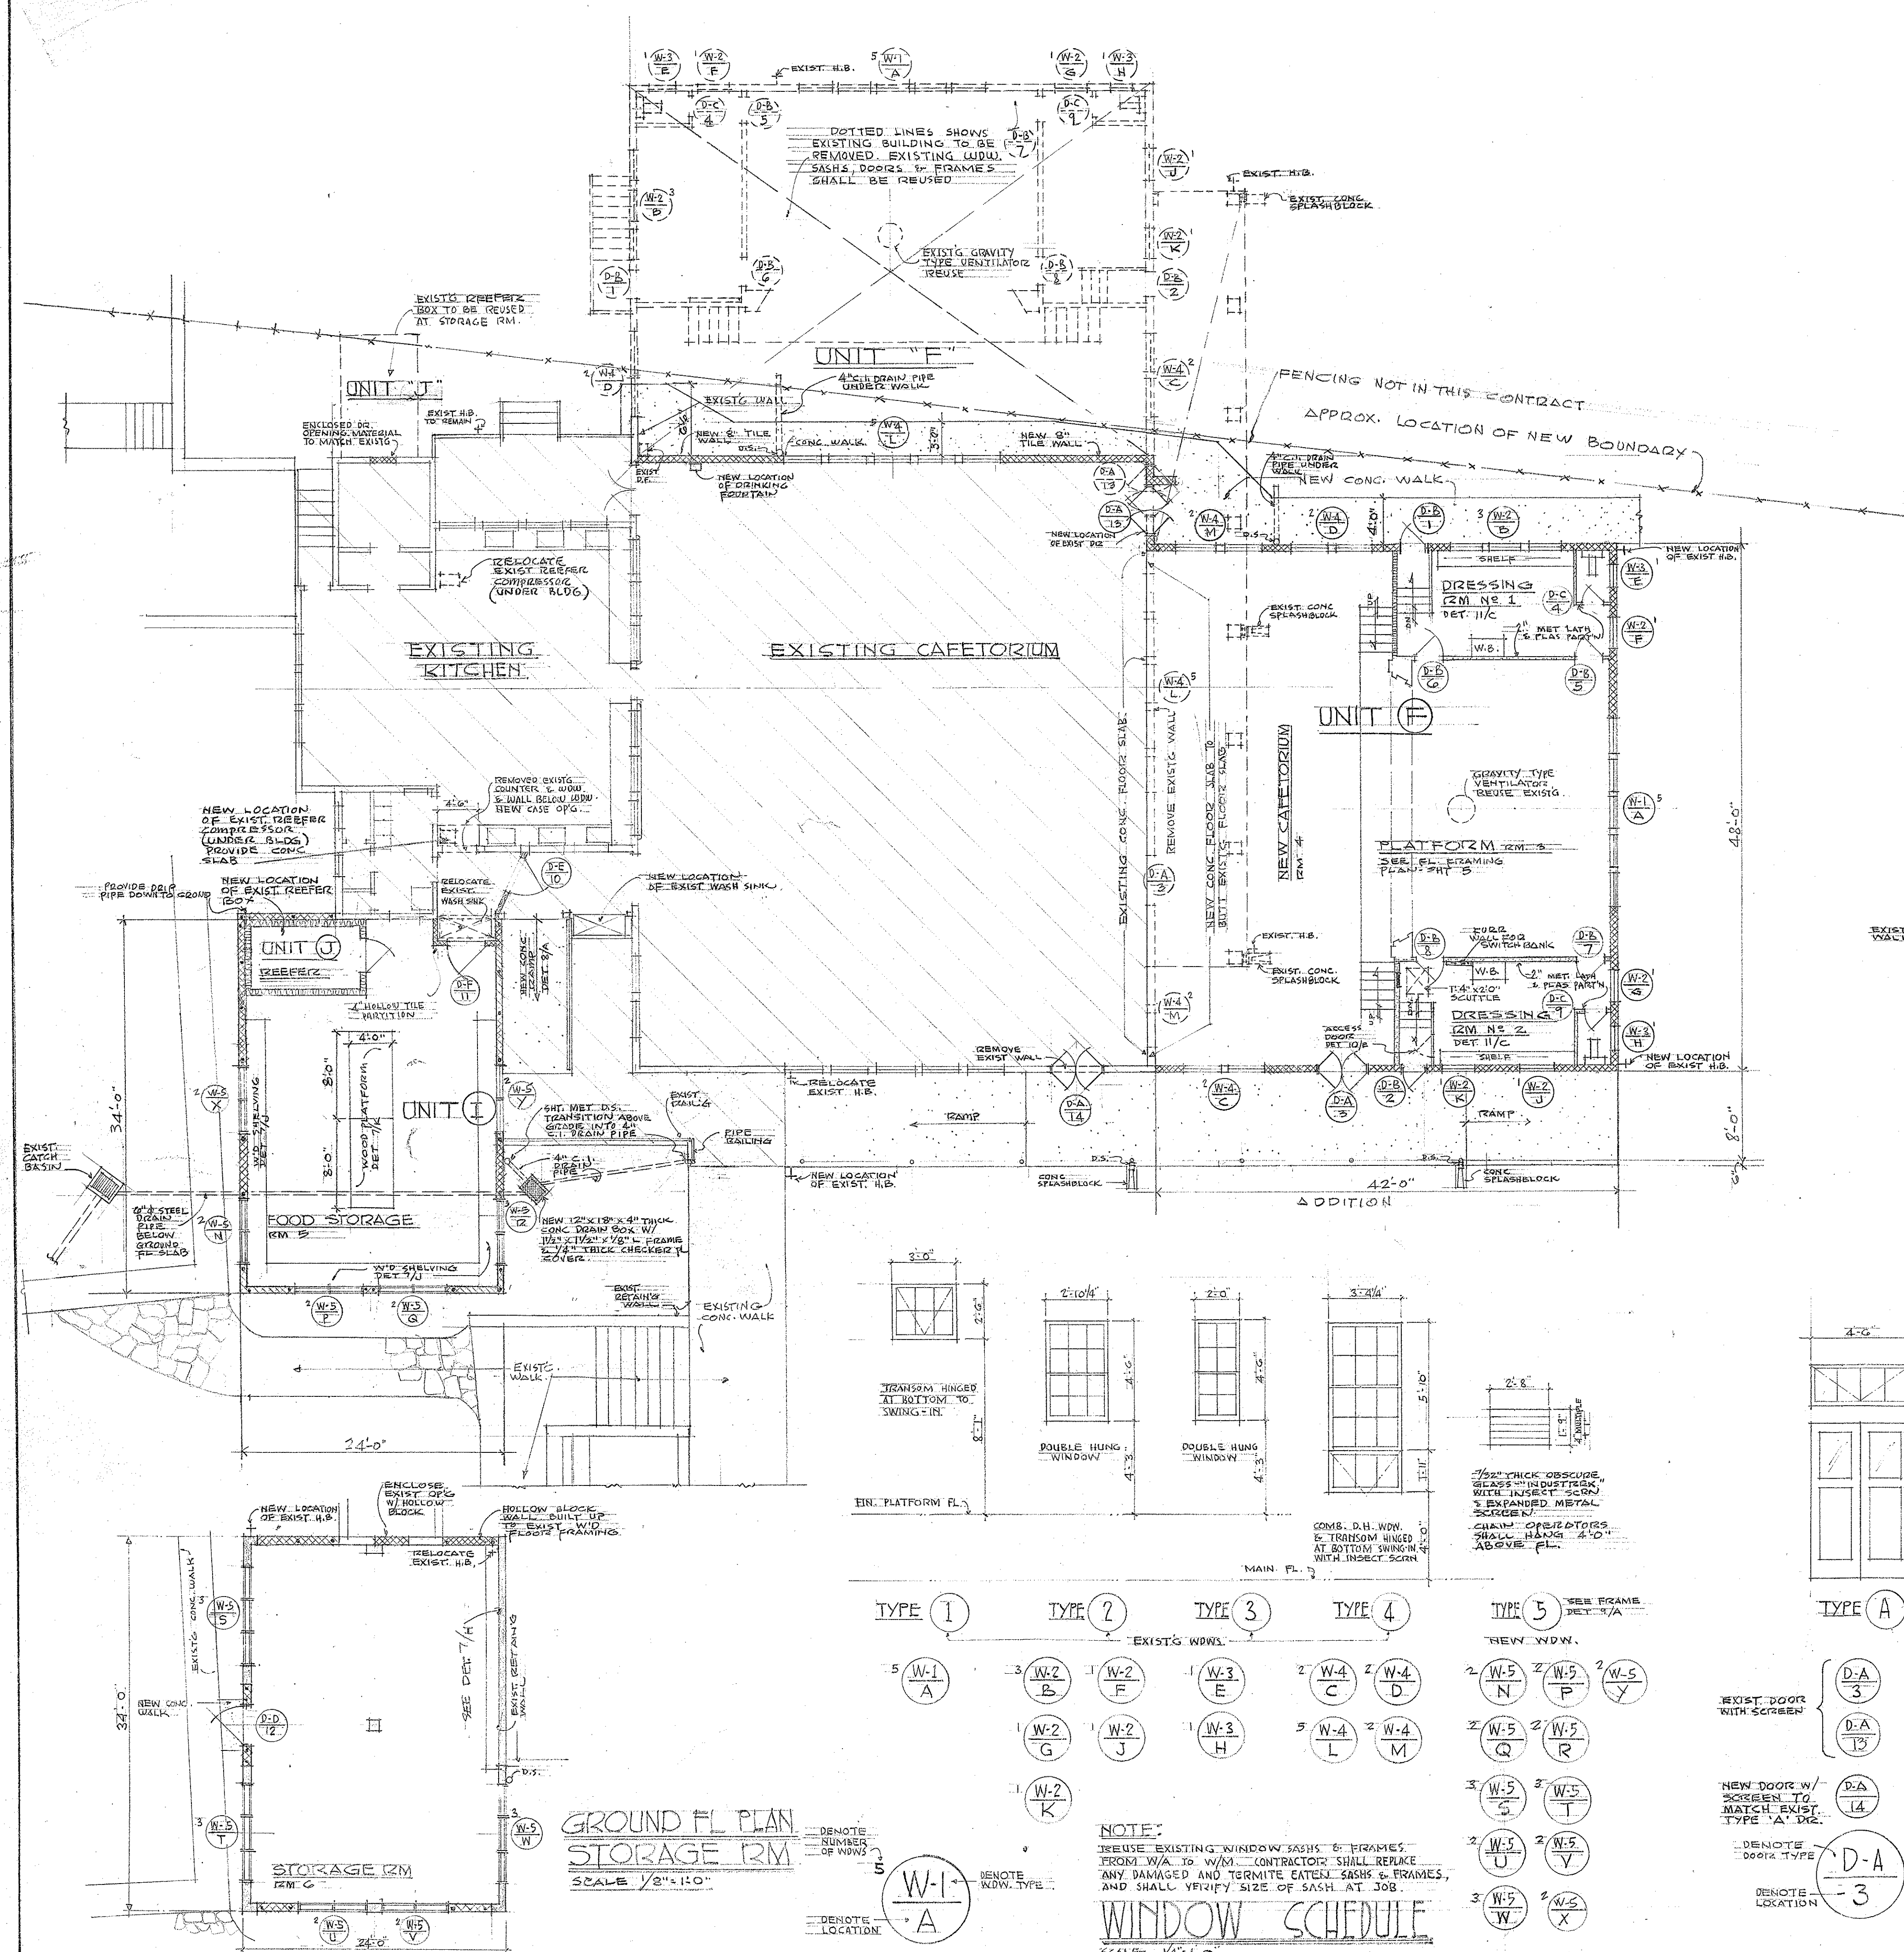

**8 NEW CONCRETE RAMP
A AT KITCHEN LANAI**
SCALE 1/4" = 1'-0"

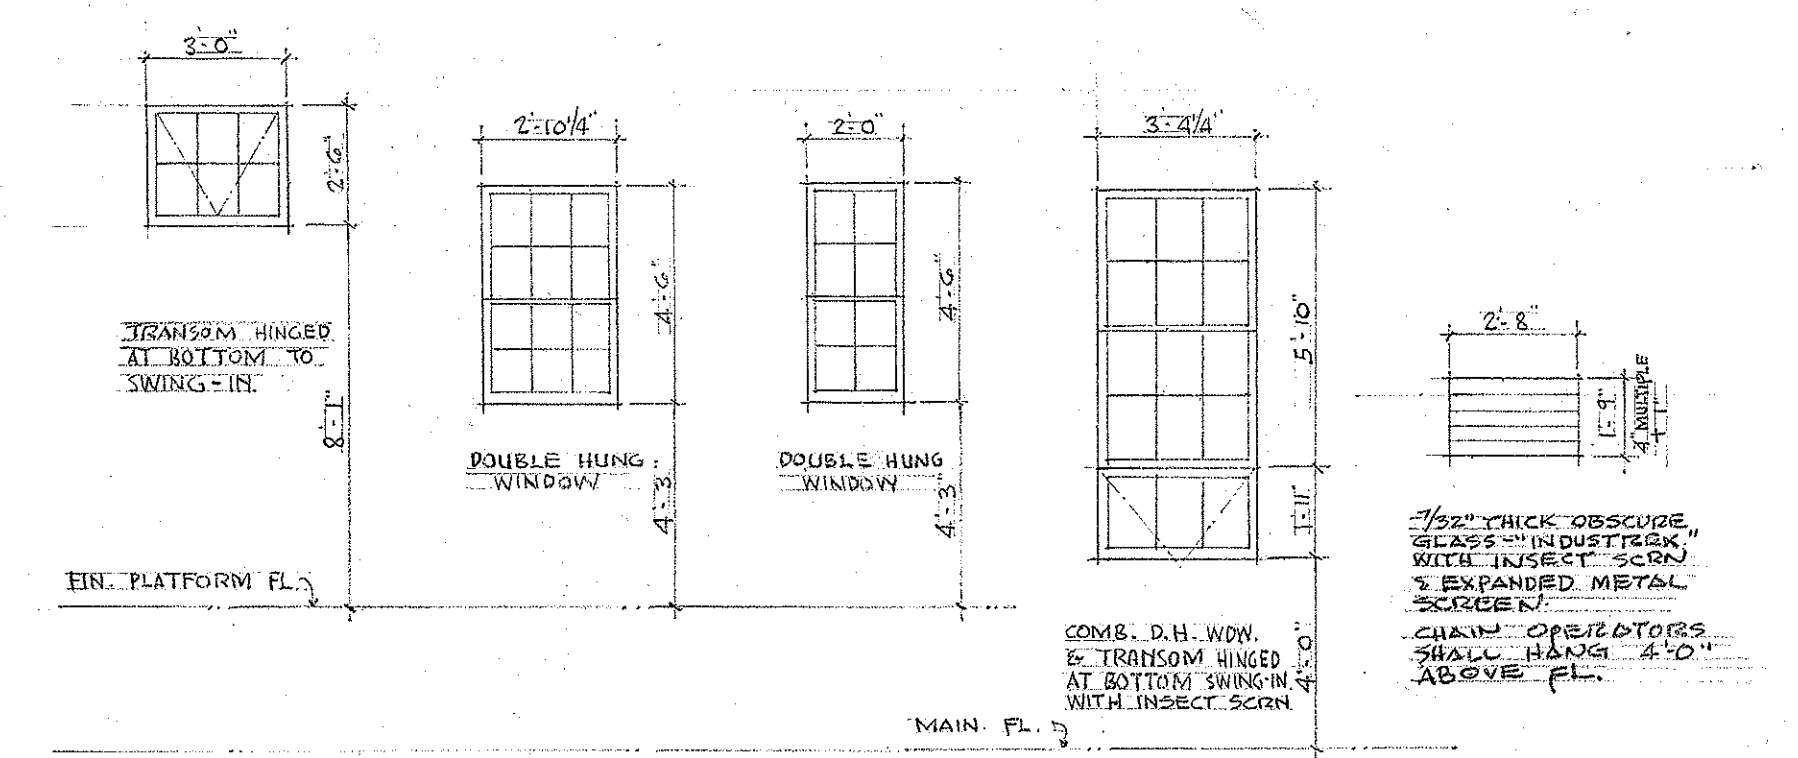

TYPE 1	TYPE 2	TYPE 3	TYPE 4	TYPE 5
EXIST. WDN.	EXIST. WDN.	EXIST. WDN.	EXIST. WDN.	EXIST. WDN.
W-1 A	W-2 B	W-3 C	W-4 D	W-5 E
W-6 F	W-7 G	W-8 H	W-9 I	W-10 J
W-11 K	W-12 L	W-13 M	W-14 N	W-15 O
W-16 P	W-17 Q	W-18 R	W-19 S	W-20 T
W-21 U	W-22 V	W-23 W	W-24 X	W-25 Y

NOTE:
REUSE EXISTING WINDOW SASHES & FRAMES FROM W-1 TO W-25. CONTRACTOR SHALL REPLACE ANY DAMAGED AND TERMITE EATEN SASHES & FRAMES, AND SHALL VERIFY SIZE OF SASH AT JOB.

WINDOW SCHEDULE
SCALE 1/4" = 1'-0"

TYPE A	TYPE B	TYPE C	TYPE D	TYPE E	TYPE F
EXIST. DOOR WITH SCREEN	EXIST. DOOR	EXIST. DOOR	EXIST. DOOR	EXIST. DOOR	EXIST. DOOR
D-A 3	D-B 1	D-C 2	D-D 12	D-E 10	D-F 11
D-A 13	D-B 5	D-C 6	D-D 12	D-E 10	D-F 11
D-A 14	D-B 7	D-C 8	D-D 12	D-E 10	D-F 11
D-A 14	D-B 7	D-C 8	D-D 12	D-E 10	D-F 11
D-A 14	D-B 7	D-C 8	D-D 12	D-E 10	D-F 11

NOTE:
REUSE EXISTING DOORS & FRAMES FROM D-1 TO D-14. CONTRACTOR SHALL REPLACE ANY DAMAGED AND TERMITE EATEN DOORS & FRAMES.

DOOR SCHEDULE
SCALE 1/4" = 1'-0"

TERRITORIAL HIGHWAY DEPARTMENT
TERRITORY OF HAWAII
RELOCATION AND REHABILITATION
OF EXISTING IMPROVEMENTS
AT
KAULUWELA SCHOOL
HONOLULU, OAHU, T.H.
IN CONNECTION WITH LUNALILO FREEWAY
FED. AID PROJ. NO. BE-072-1(3)

DATE: FEB 14 1958
DESIGNED BY: THOMAS T. NISHIDA
ARCHITECT
HONOLULU, OAHU, T.H.
SHEET 8 OF 12 SHEETS

5985.9