




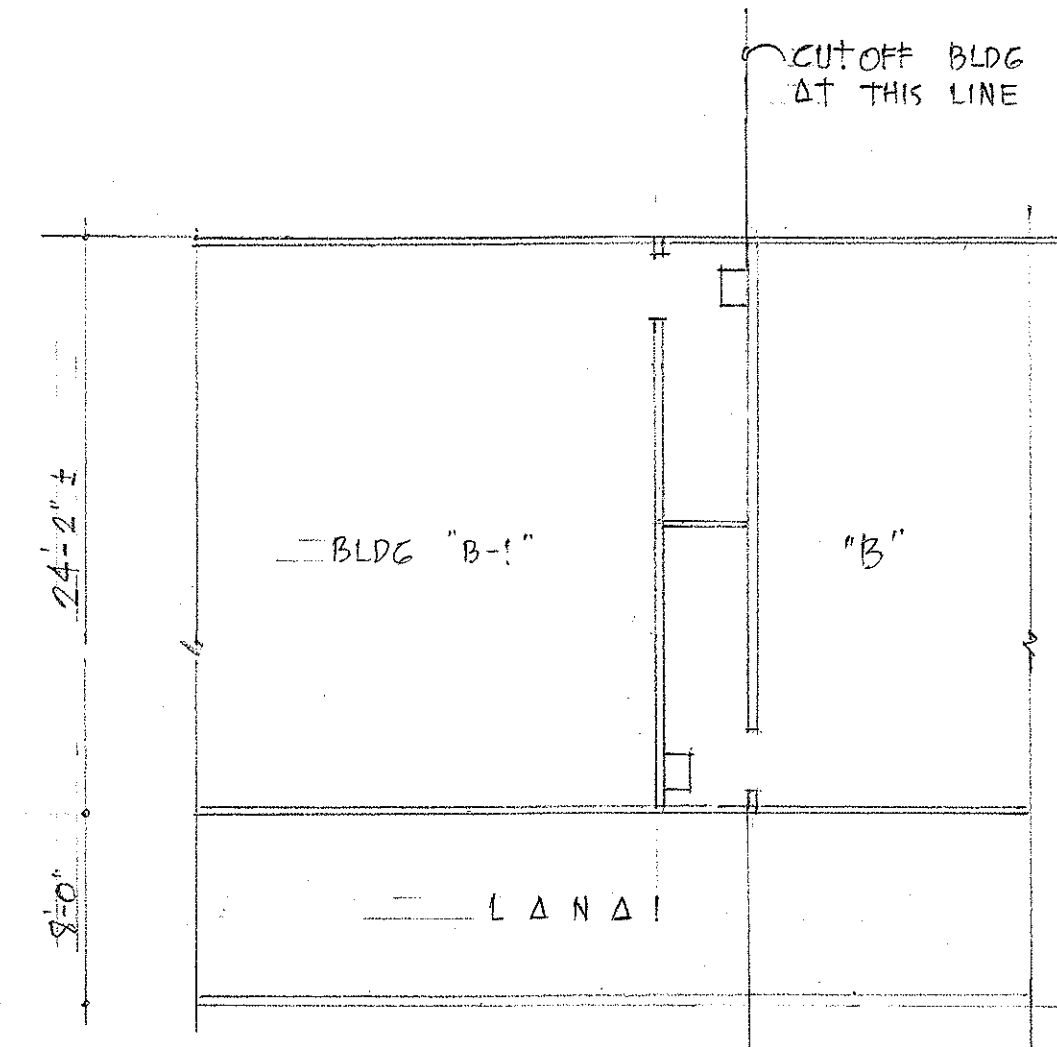


BLDG 'B' EXIST. CONDITION
SCALE: 1/8"=1'-0"

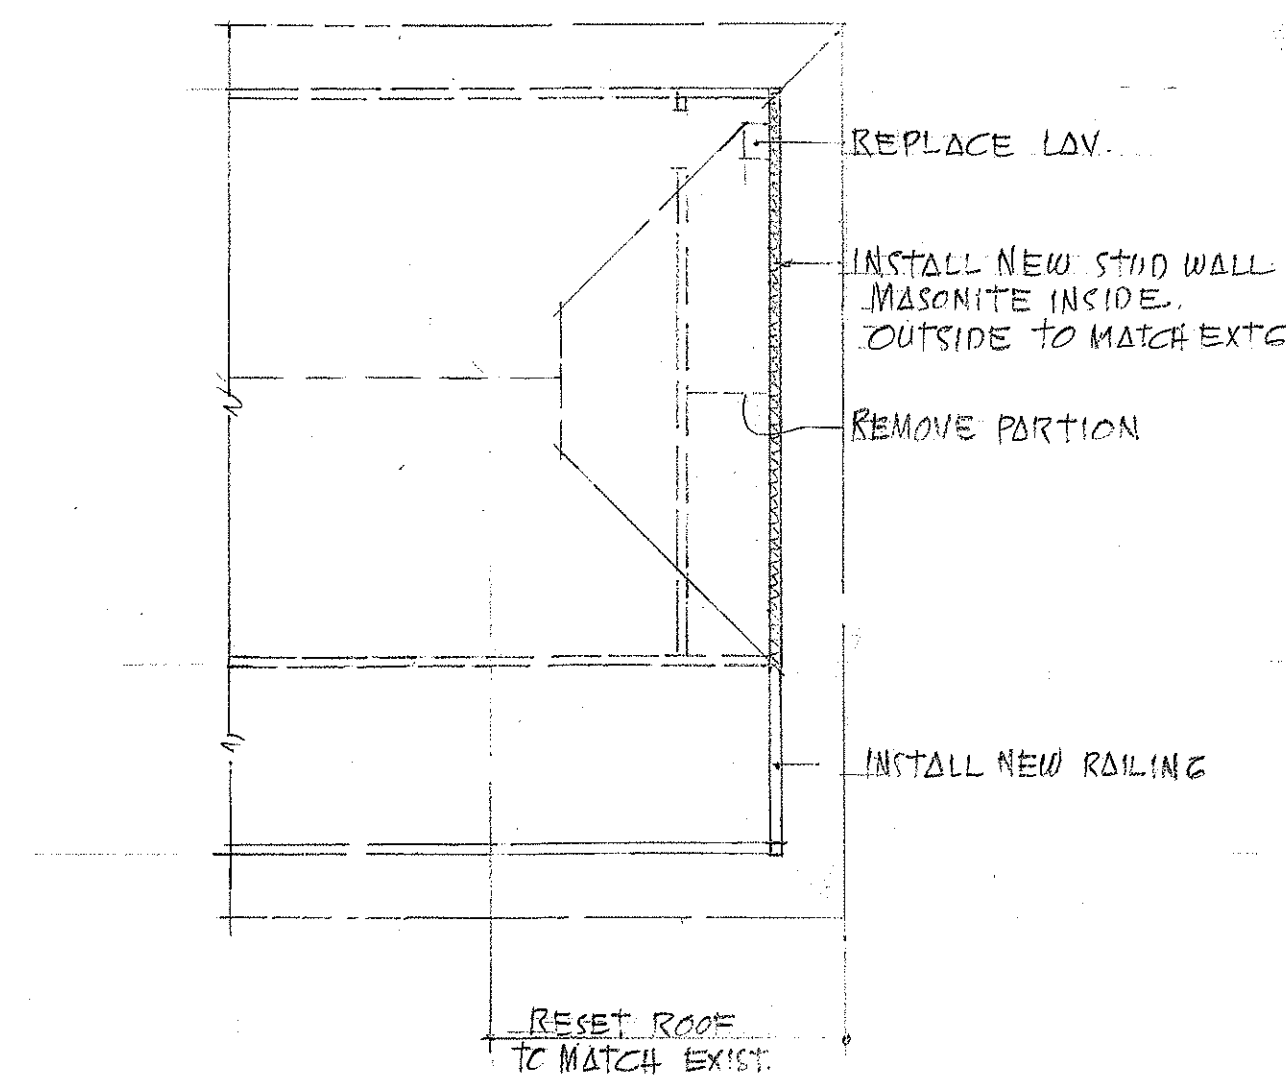


BLDG 'B-1' AS REHABILITATED
SCALE: 1/8"=1'-0"

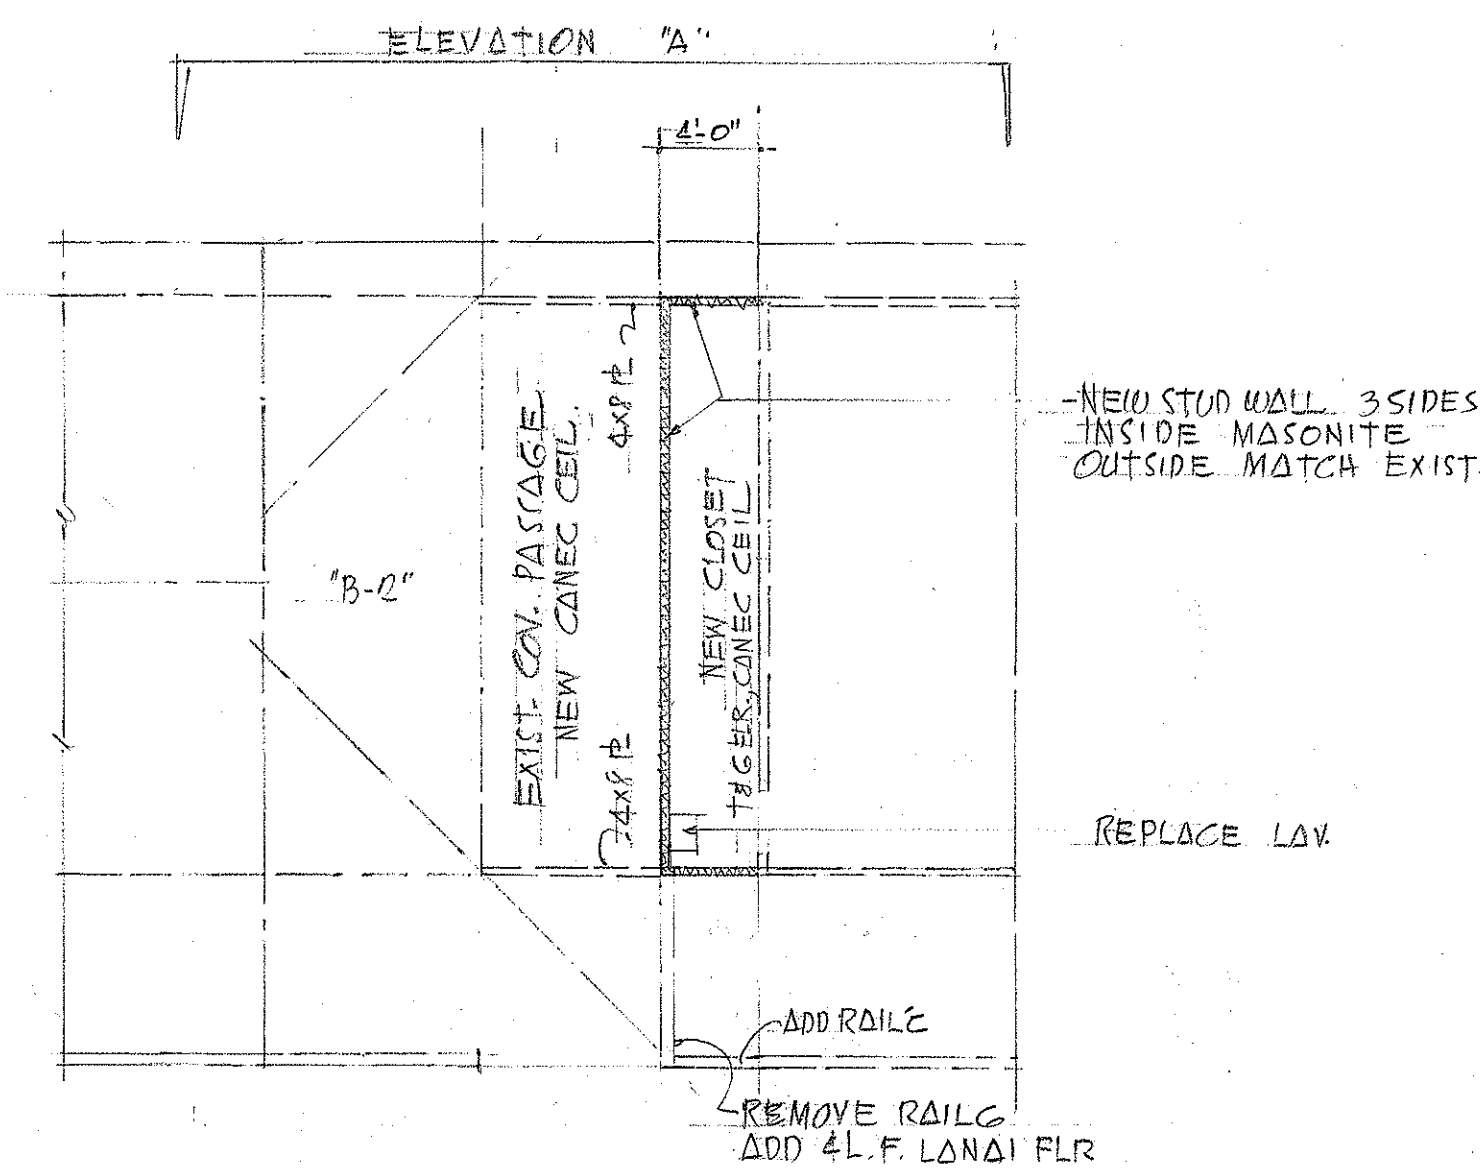


PLAN: BLDG (B) AS RELOCATED
SCALE: 1/8"=1'-0"

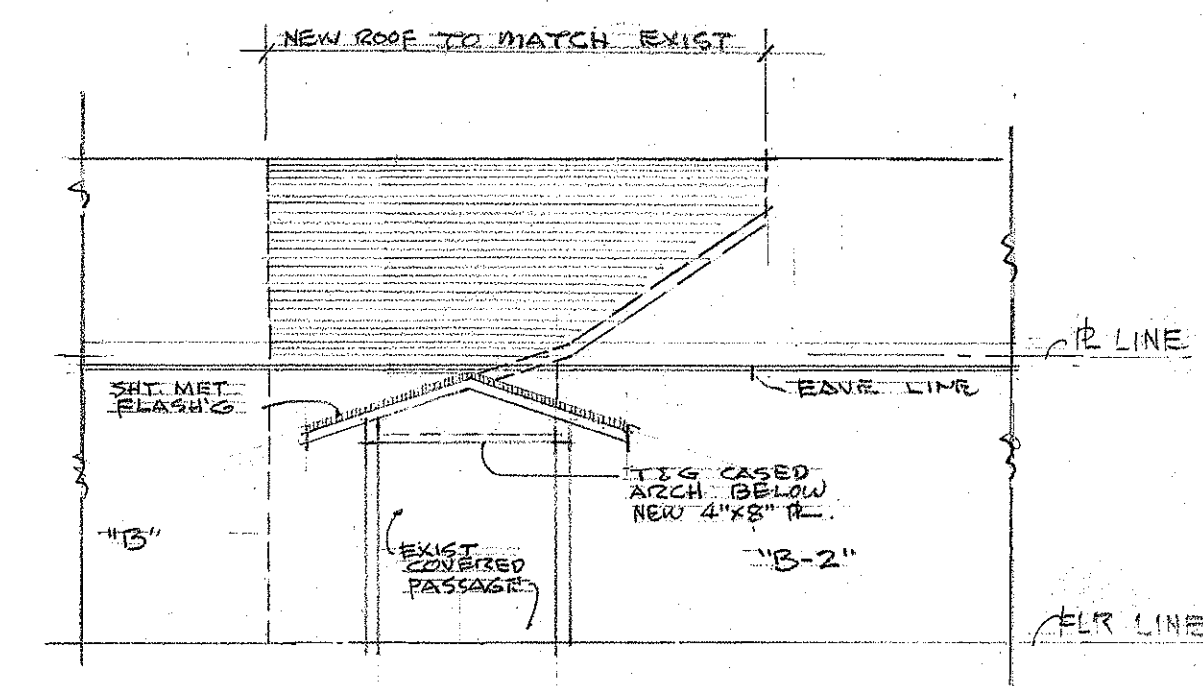

ELEVATION: 'A'
SCALE: 1/8"=1'-0"

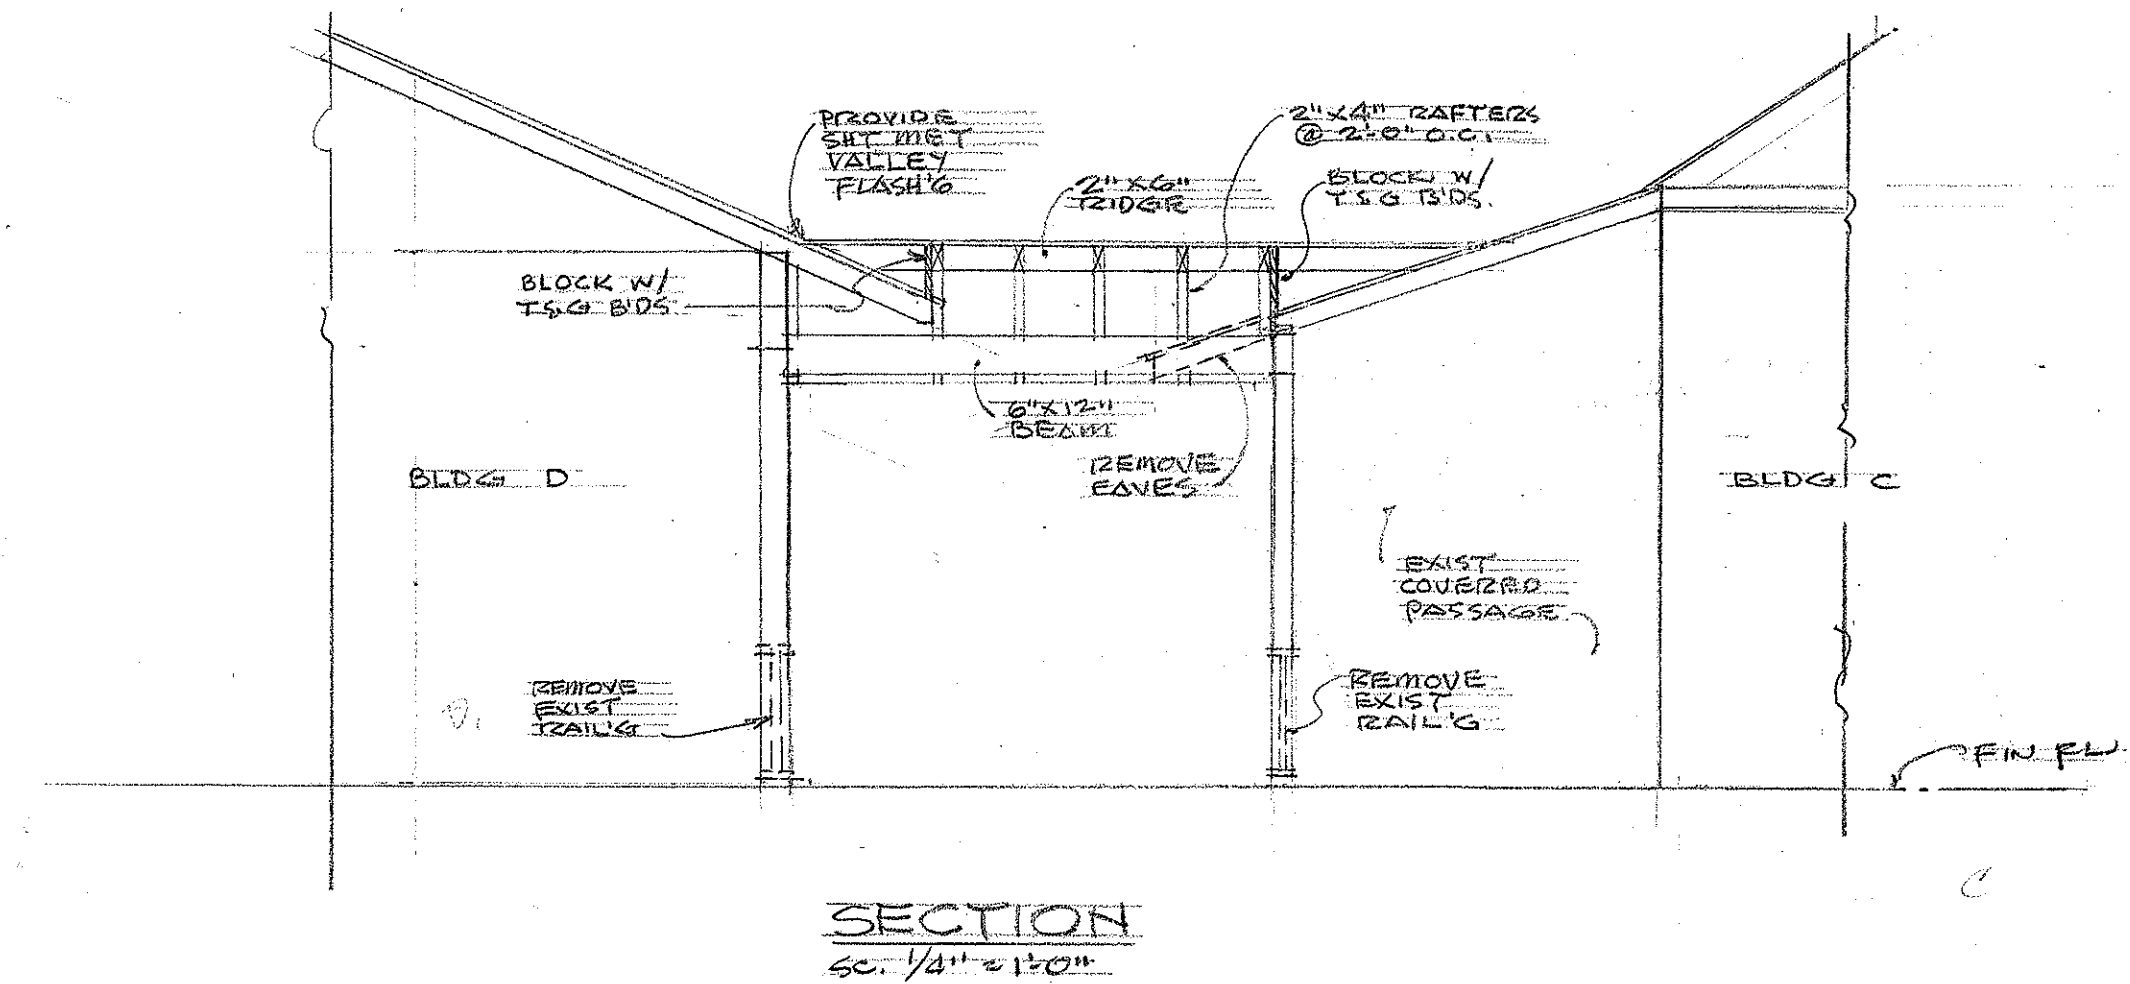

SECTION
SC: 1/4"=1'-0"

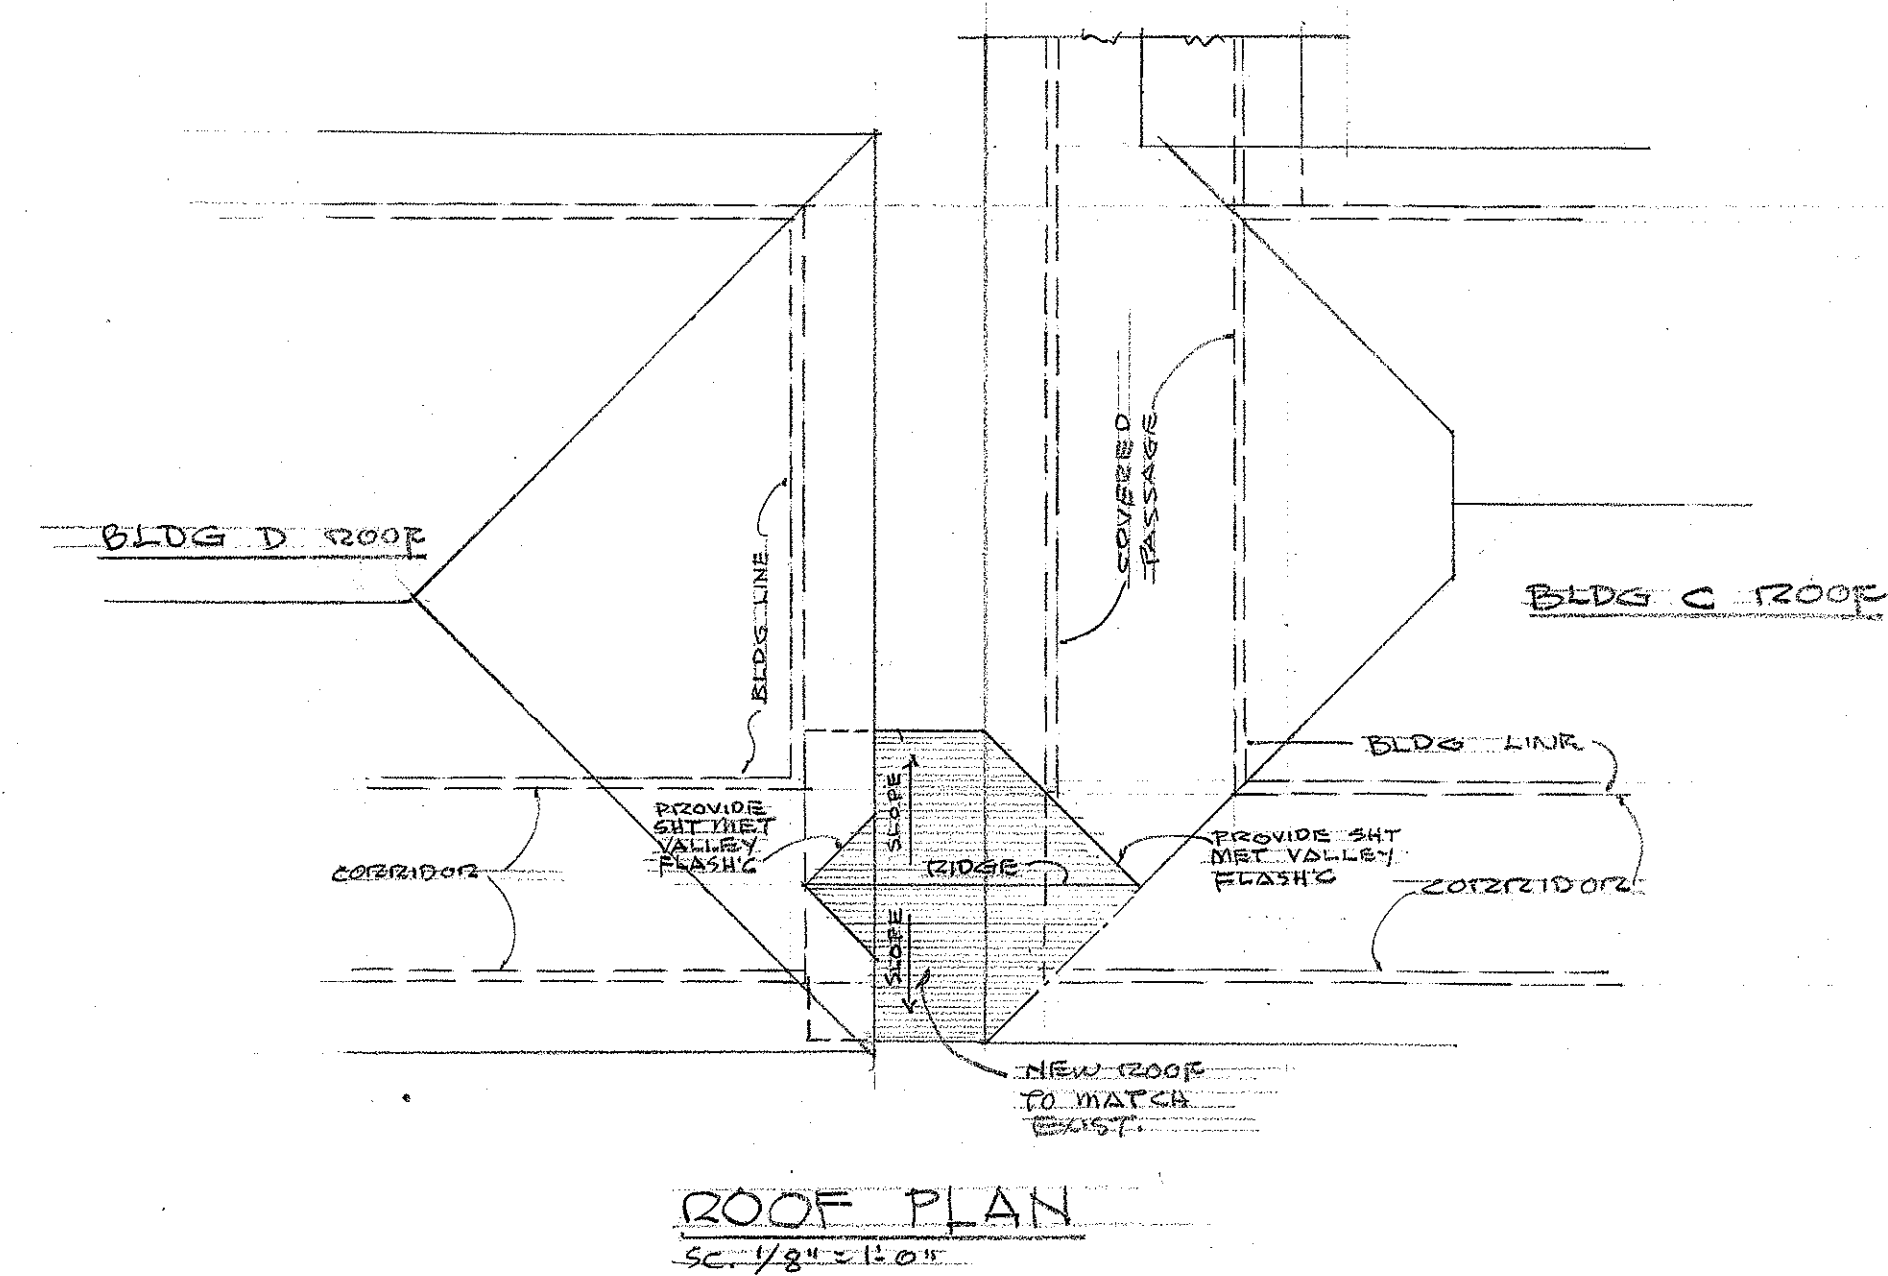

ROOF PLAN
SC: 1/8"=1'-0"

BLDG (D) & (C) CONNECTING
PASSAGE DETAIL

TERRITORIAL HIGHWAY DEPARTMENT		
TERRITORY OF HAWAII		
RELOCATION AND REHABILITATION		
EXISTING IMPROVEMENTS		
AT		
KAULIWELA SCHOOL		
HONOLULU, OAHU, T.H.		
IN CONNECTION WITH LUNALILO FREEWAY		
FED. AID PROJ. NO. BF-072-1-1 (S)		
DATE	THOMAS T. NISHIDA ARCHITECT	SHEET
FEB 14 1958	HAROLD M. TAHIMURA ENGINEER	4
	HONOLULU, OAHU, T.H.	OF 12 SHTS

5985.5