


| FED. ROAD DIST. NO. | STATE | FED. AID PROJ. NO. | FISCAL YEAR | SHEET NO. | TOTAL SHEETS |
|---------------------|-------|--------------------|-------------|-----------|--------------|
| HAWAII              | HAW.  | U072-1(7) UNIT 3   | 1958        | 20        | 80           |
|                     |       | US0630(2)          | 1958        | 25        | 108          |

|               |                       |      |
|---------------|-----------------------|------|
| ORIGINAL PLAN | DESIGNED BY           | DATE |
| NOTE BOOK     | BY                    |      |
| No.           | QUANTITIES CHECKED BY |      |
|               | CHECKED BY            |      |

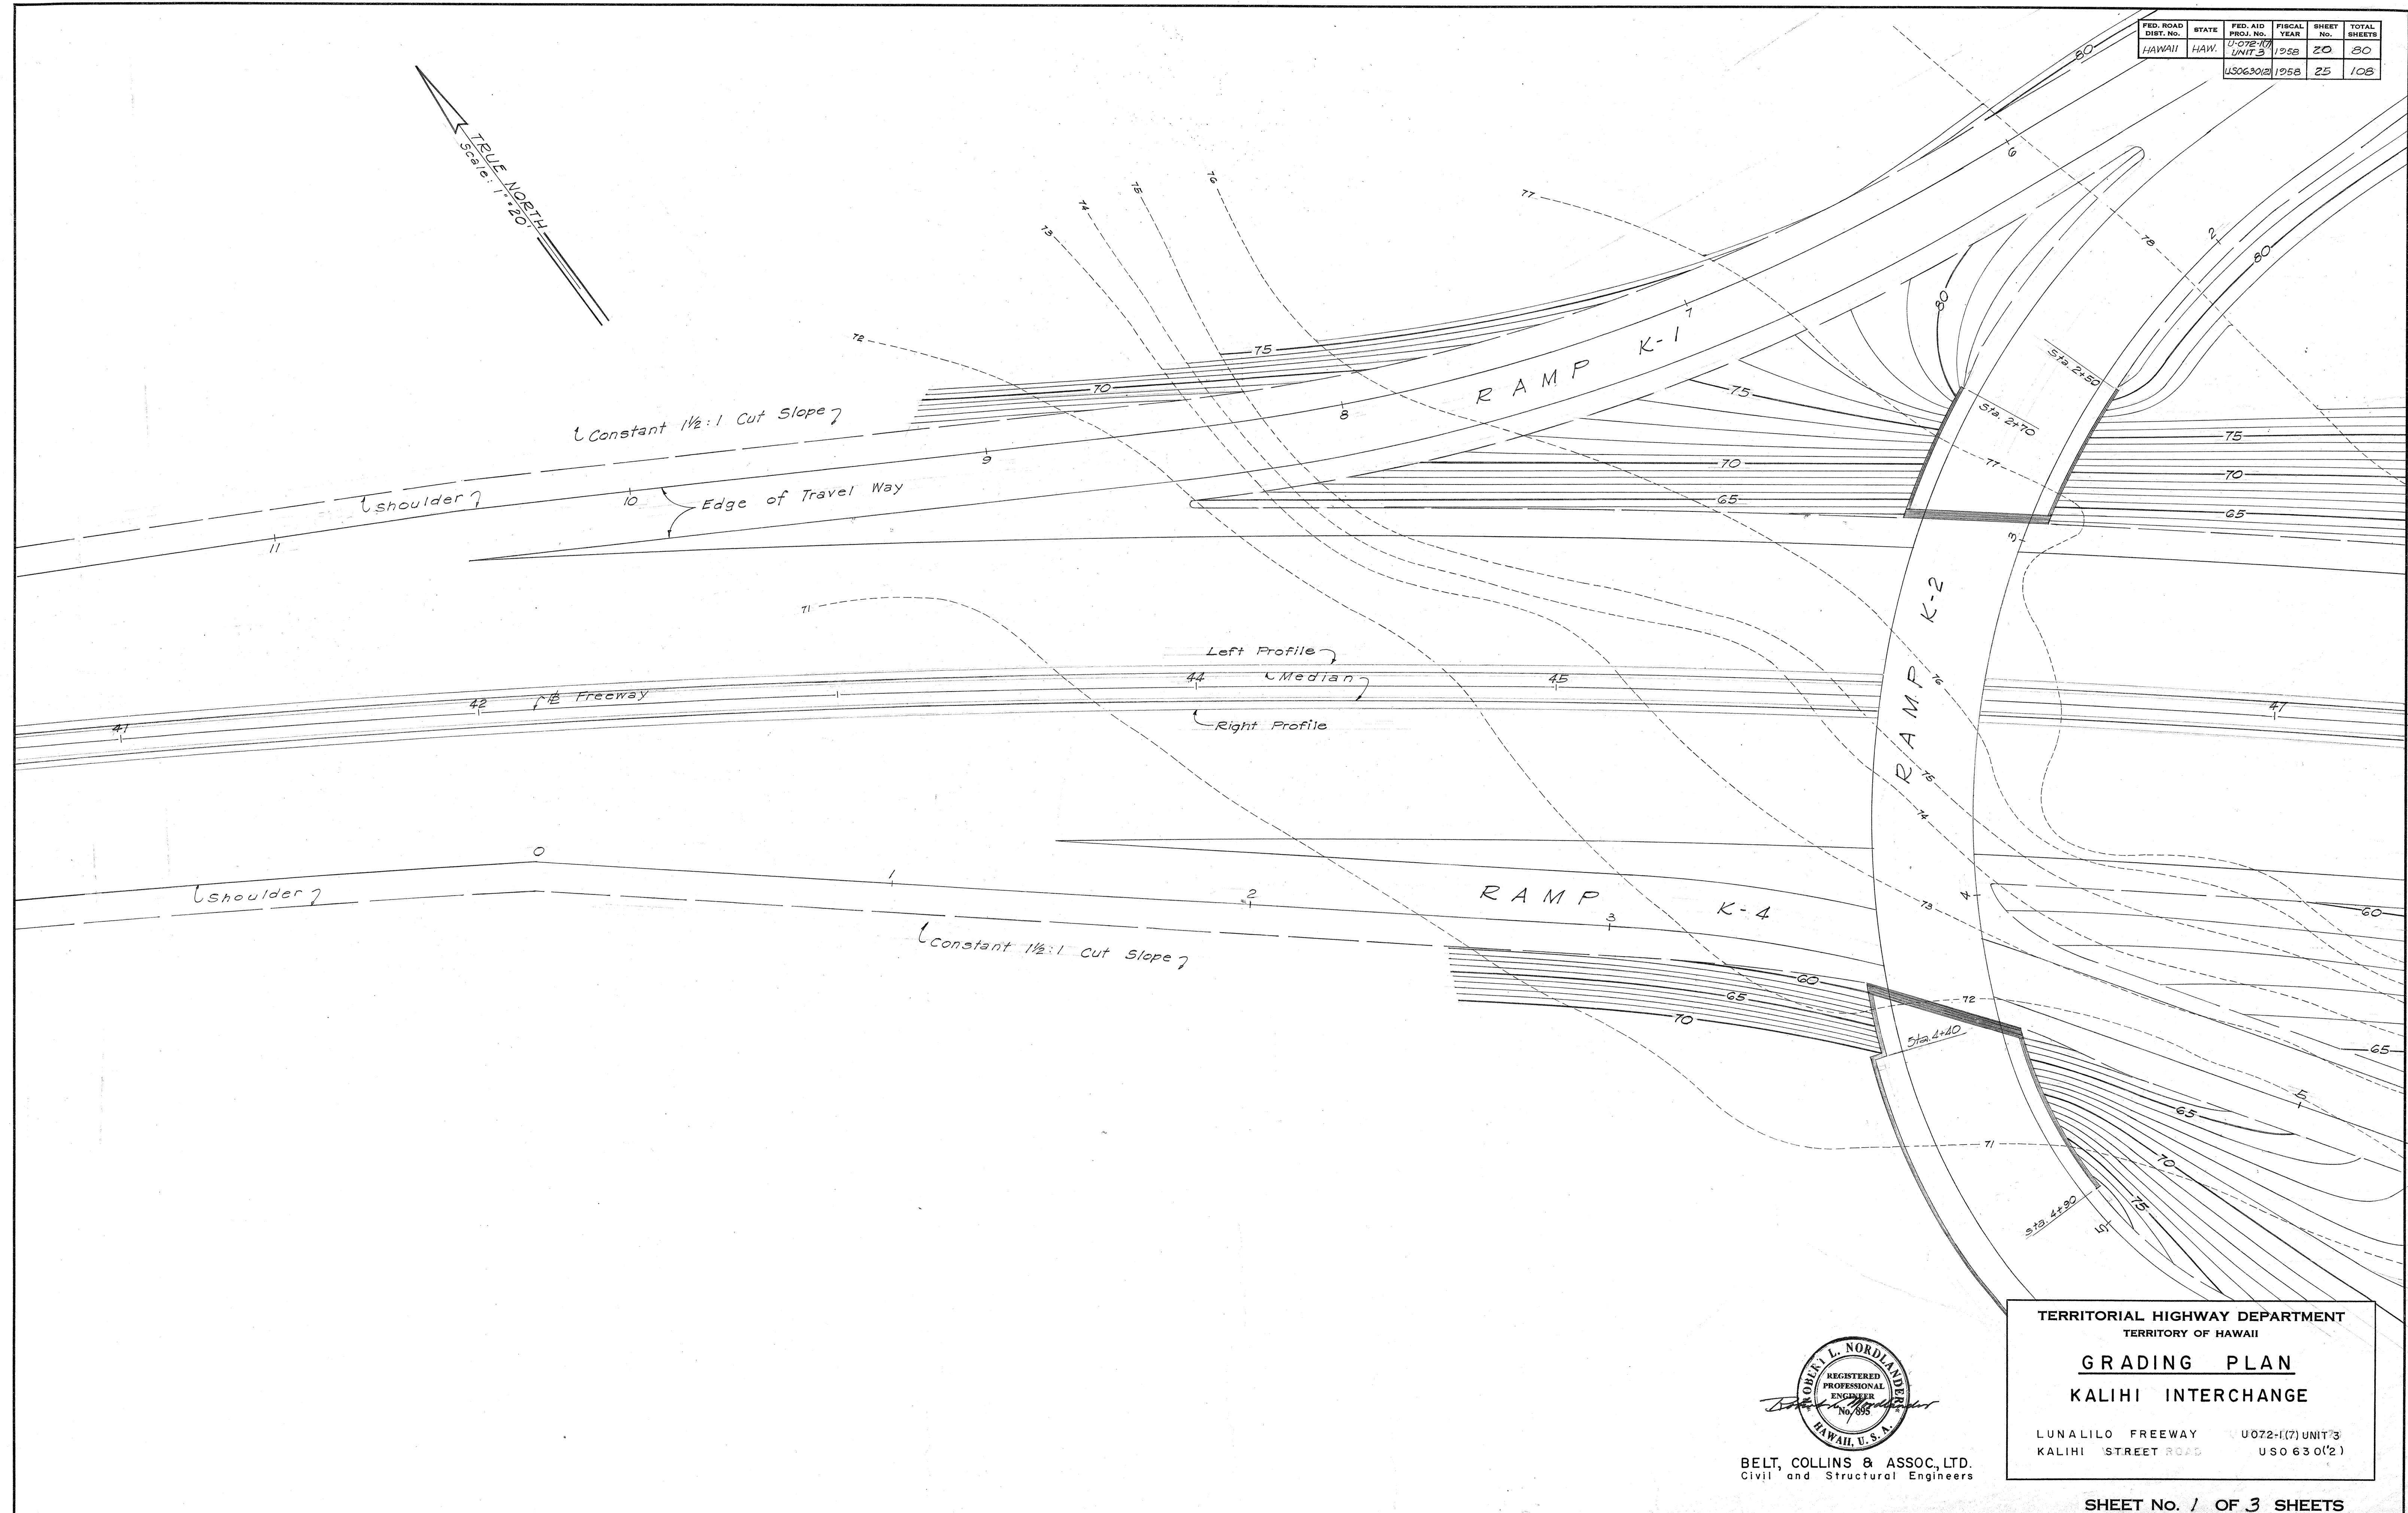

BELT, COLLINS & ASSOC., LTD.  
Civil and Structural Engineers

TERRITORIAL HIGHWAY DEPARTMENT  
TERRITORY OF HAWAII

**GRADING PLAN**

**KALIHI INTERCHANGE**

LUNALILO FREEWAY U072-1(7) UNIT 3  
KALIHI STREET ROAD US0630(2)



SHEET No. 1 OF 3 SHEETS

59 S 3.20 59 S 4.25 29

| FED. ROAD DIST. NO. | STATE | FED. AID PROJ. NO. | FISCAL YEAR | SHEET NO. | TOTAL SHEETS |
|---------------------|-------|--------------------|-------------|-----------|--------------|
| HAWAII              | HAW.  | U-072-1(7) UNIT 3  | 1958        | 21        | 80           |
|                     |       | US-0630(2)         | 1958        | 26        | 103          |

|               |               |      |
|---------------|---------------|------|
| ORIGINAL PLAN | DESIGNED BY   | DATE |
| NOTE BOOK     | TRACED BY     |      |
| No.           | QUANTITIES BY |      |
|               | CHECKED BY    |      |

TRUE NORTH  
Scale: 1" = 20'

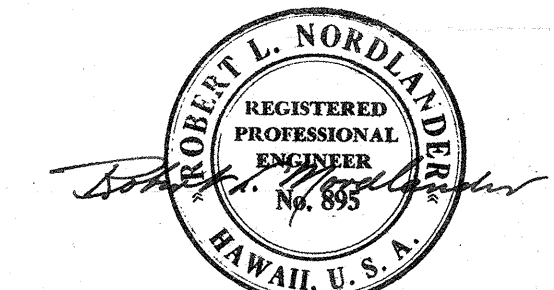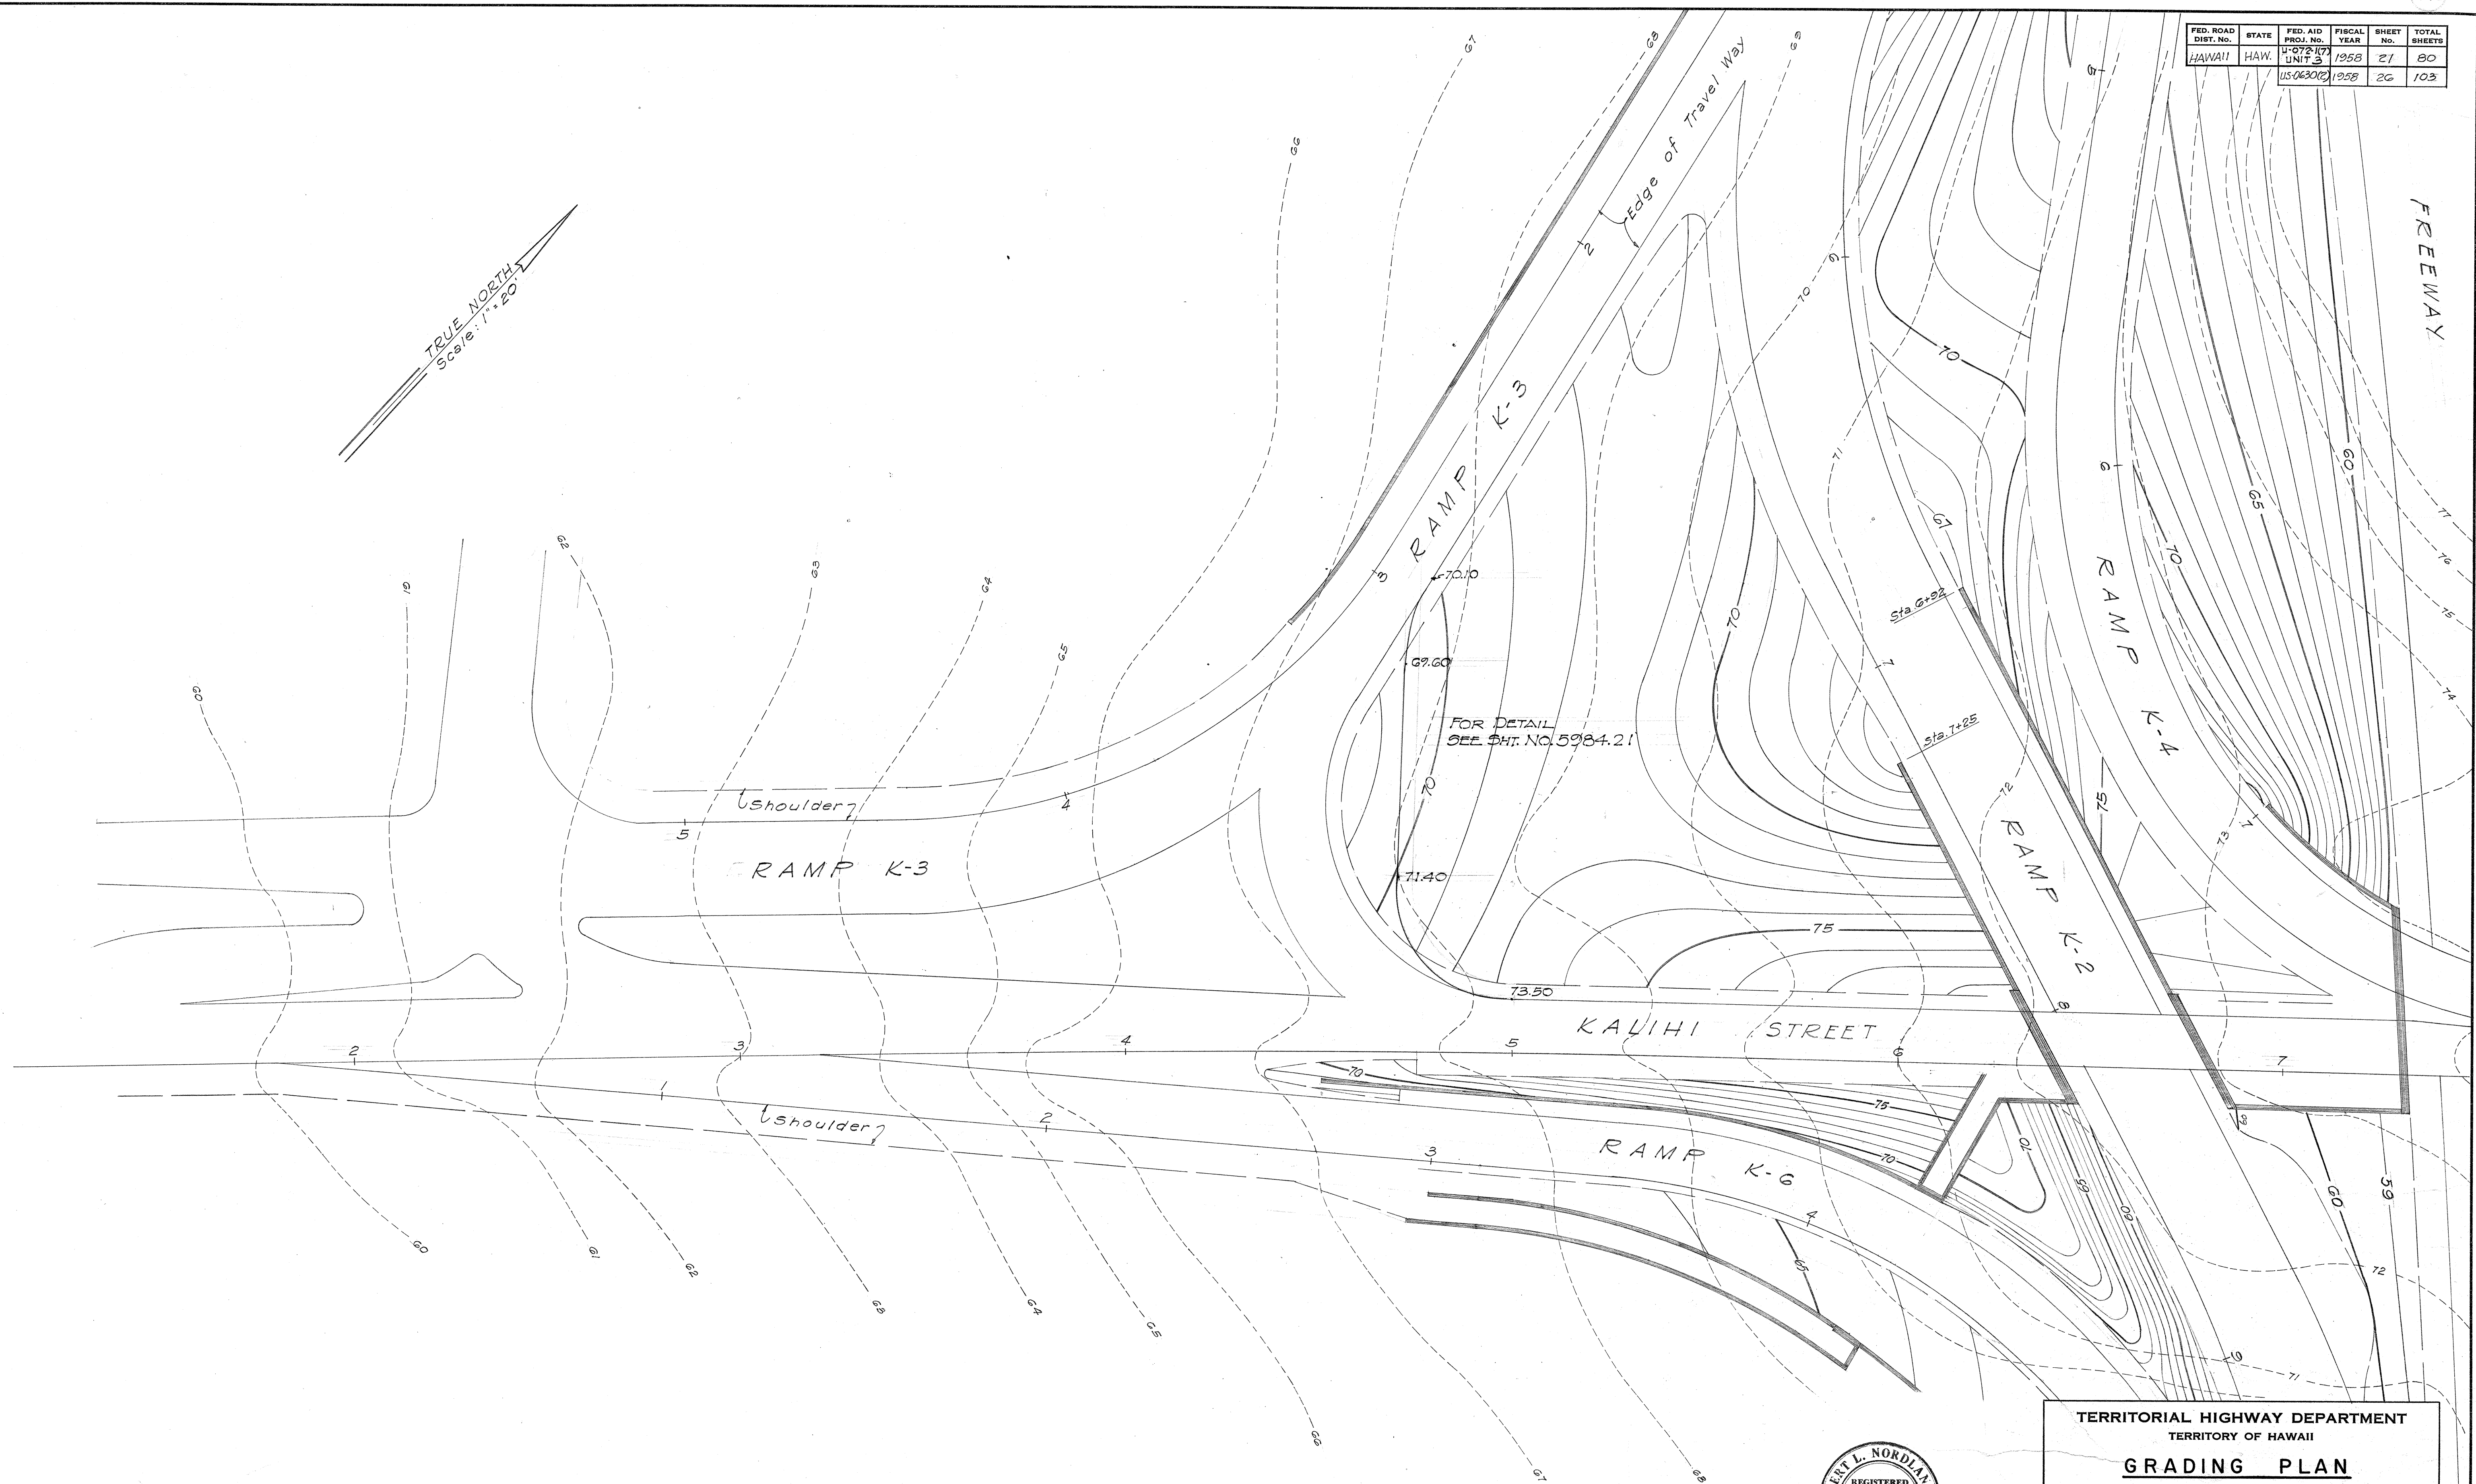

BELT, COLLINS & ASSOC., LTD.  
Civil and Structural Engineers

TERRITORIAL HIGHWAY DEPARTMENT  
TERRITORY OF HAWAII

**GRADING PLAN**

**KALIHI INTERCHANGE**

KALIHI STREET ROAD US0630 (2)  
LUNALILO FREEWAY U-072-1(7) UNIT 3

SHEET No. 21 OF 80 SHEETS

