



FED. ROAD DIST. NO.	STATE	FED. AID PROJ. NO.	FISCAL YEAR	SHEET NO.	TOTAL SHEETS
HAWAII	HAW.				

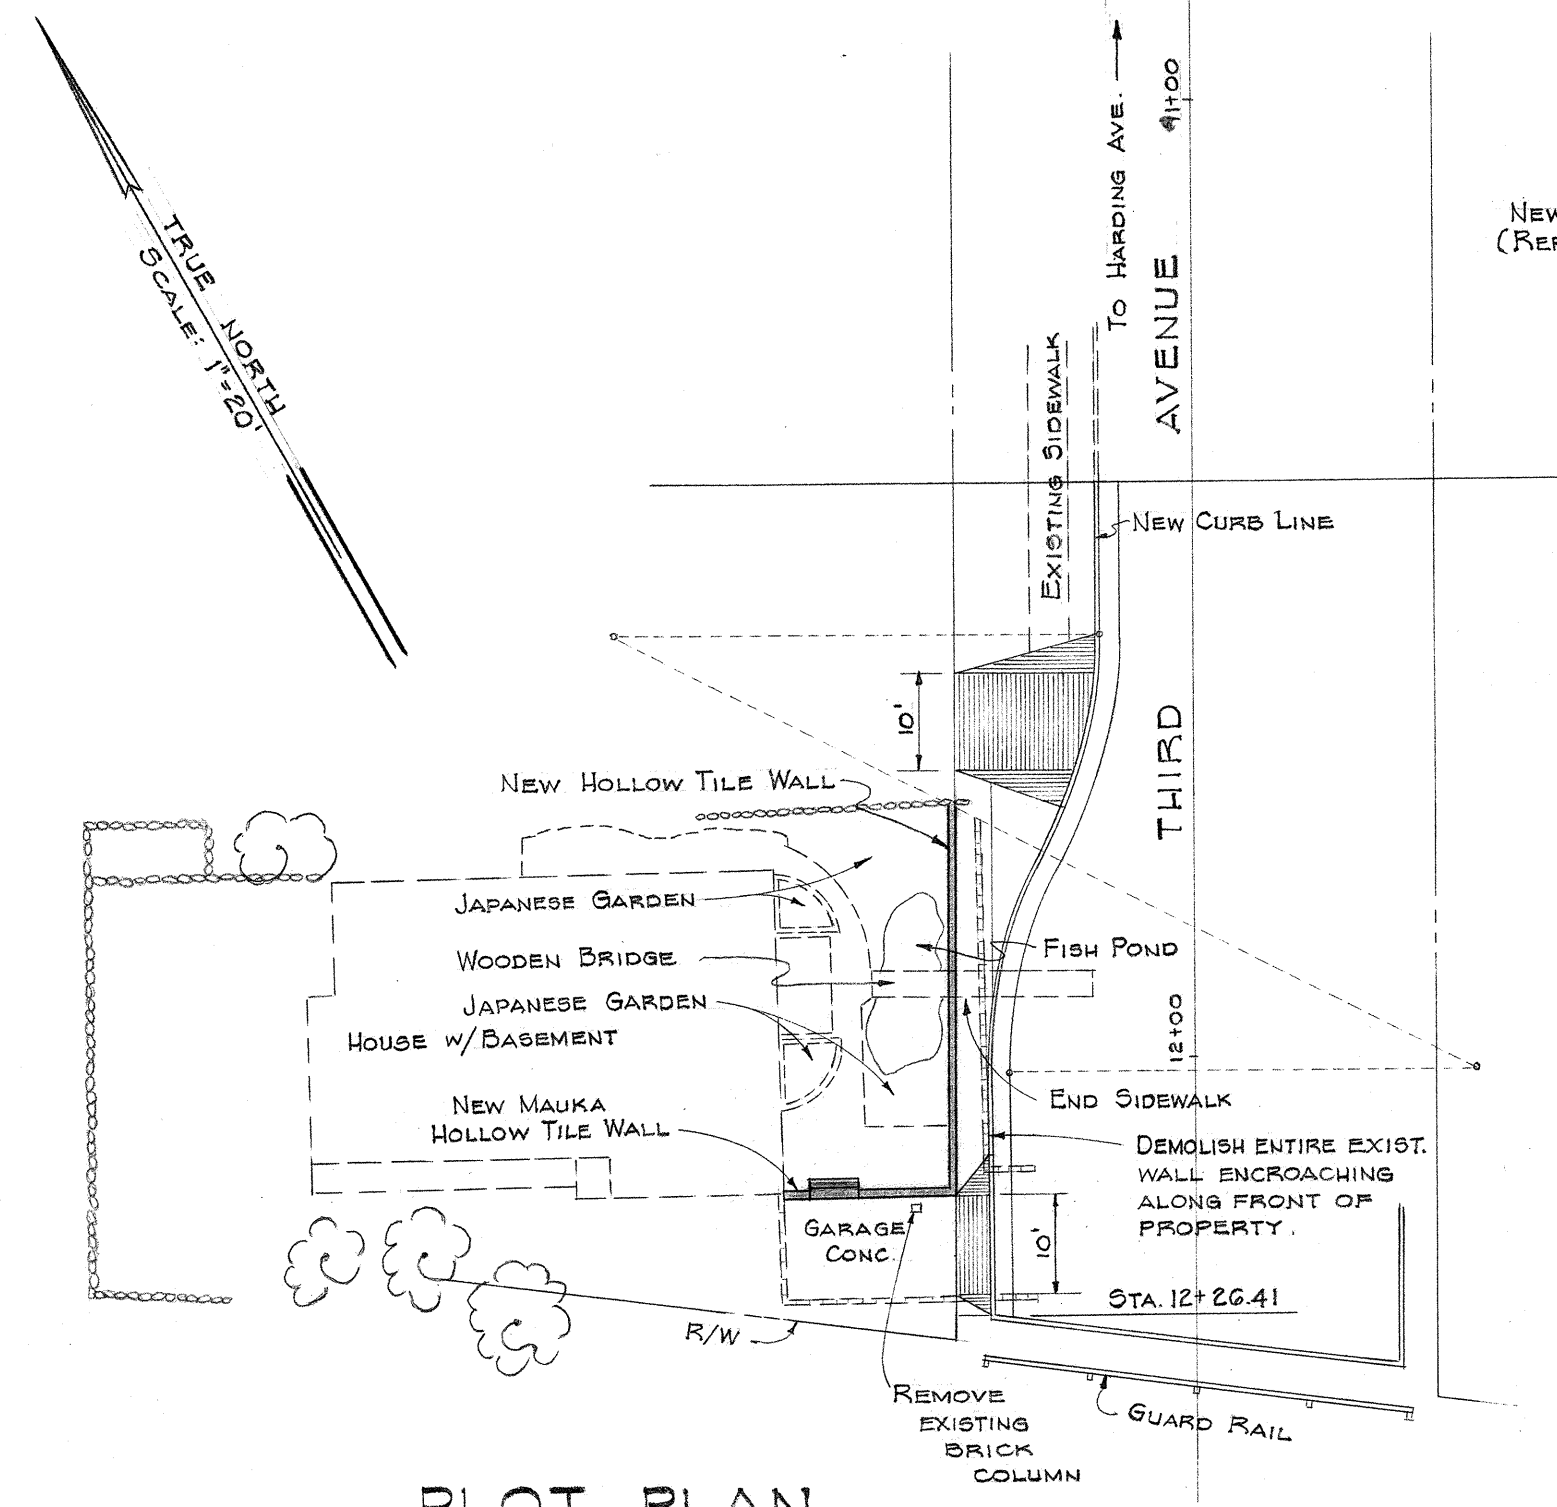


PLOT PLAN
SCALE: 1" = 20'


NOTE: REMOVE EXISTING GARAGE ROOF INCLUDING POSTS. 2"x4" PLATE TO REMAIN

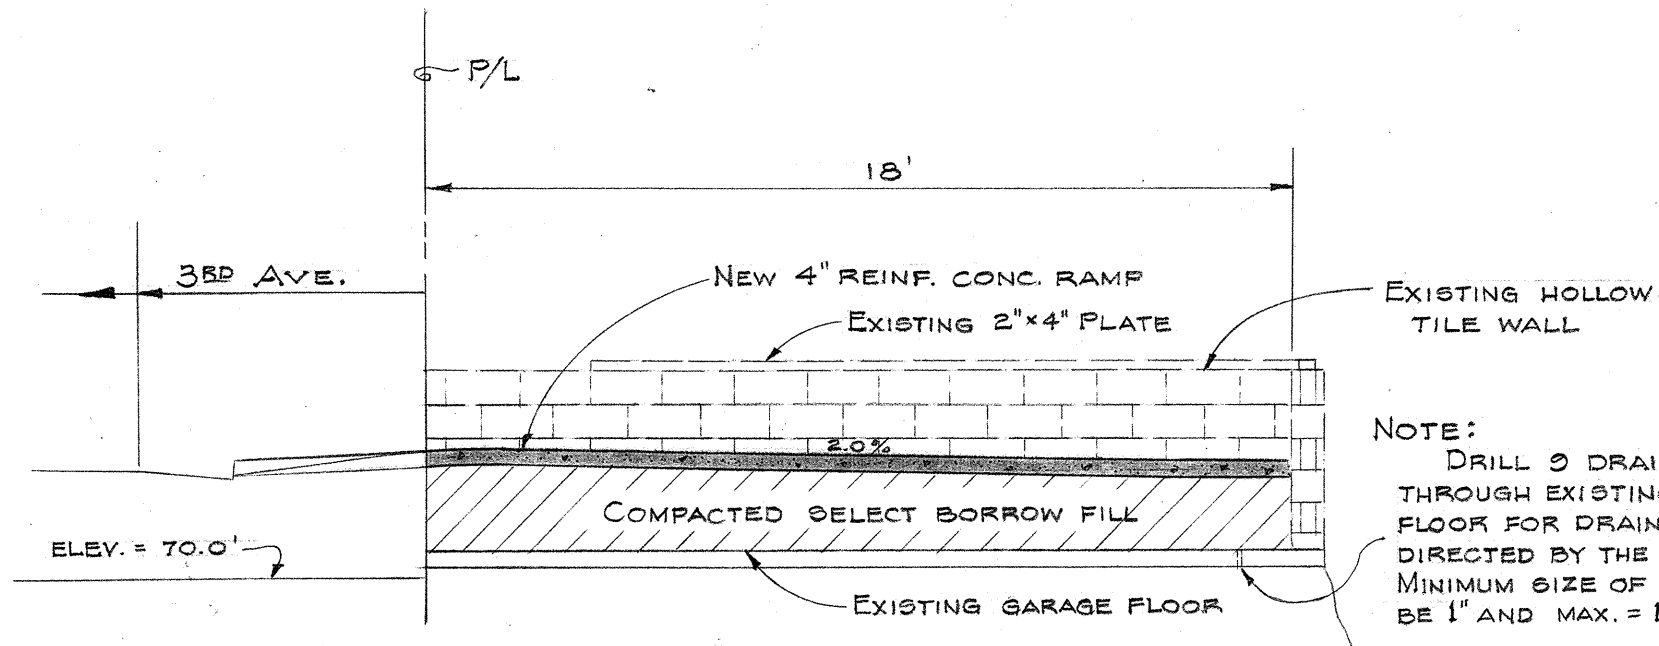


NEW GARAGE PROFILE
SCALE: 1/4" = 1'-0"

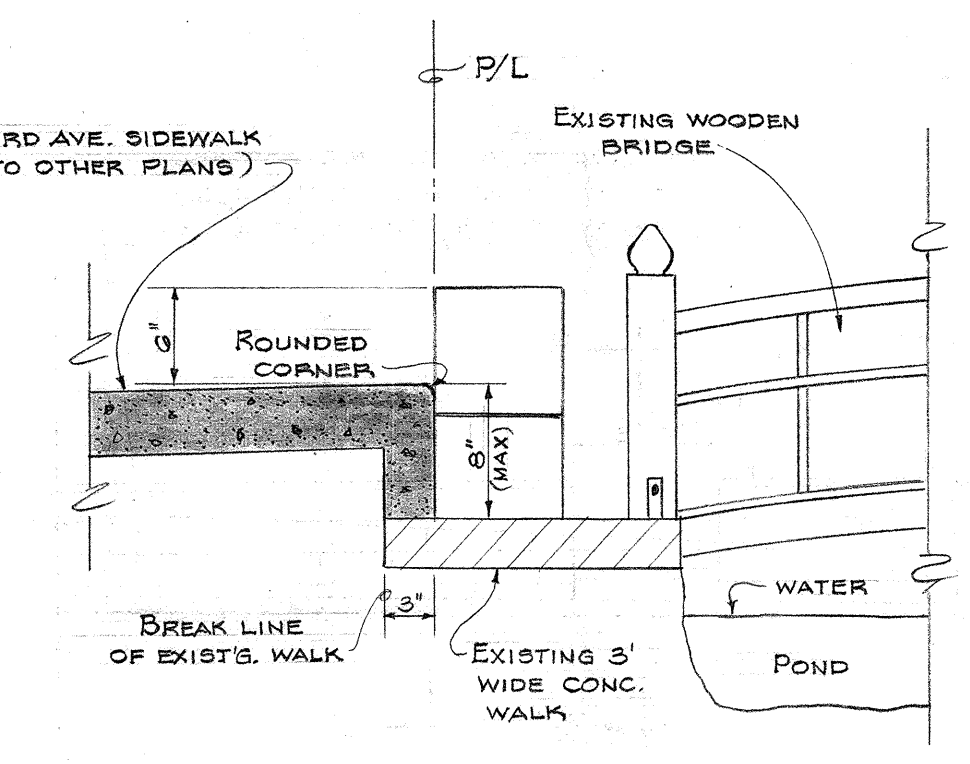


NEW SIDEWALK - STEP DETAIL FOR FRONT ENTRANCE (3' WIDE)
SCALE: 1" = 1'-0"

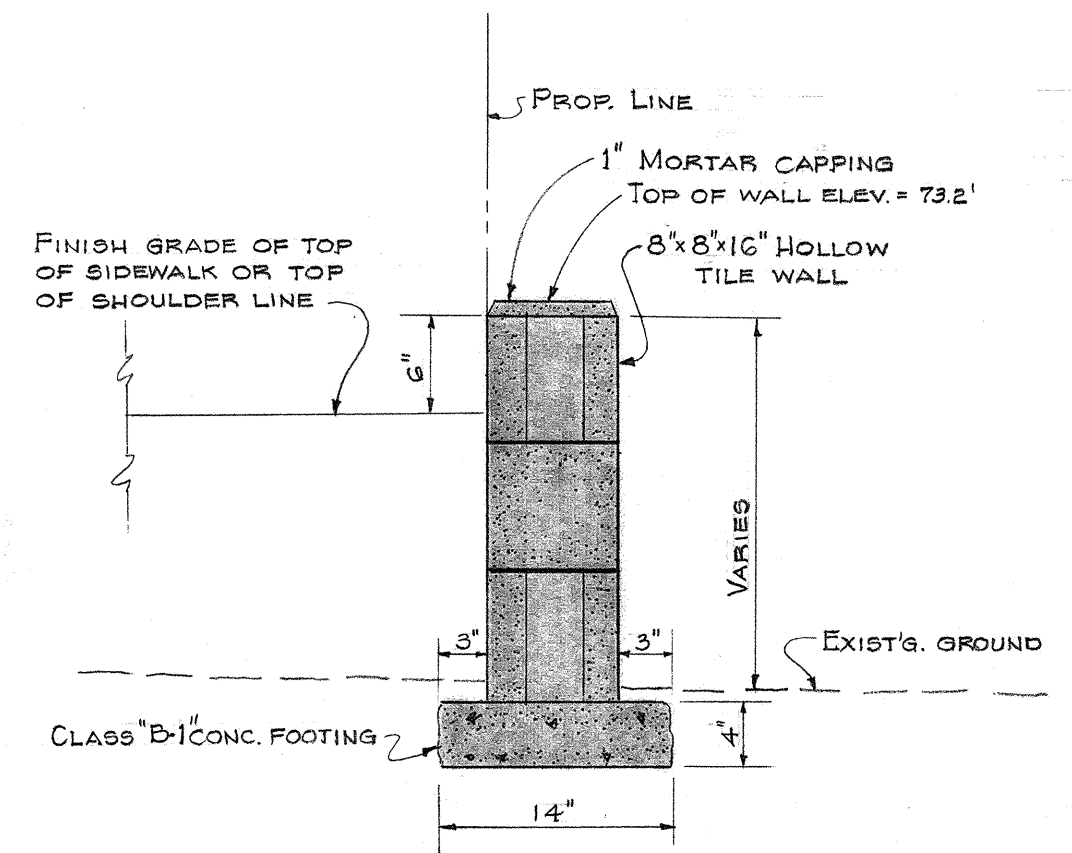


NEW HOLLOW TILE WALL DETAIL ALONG FRONT OF PROPERTY
SCALE: 1" = 1'-0"

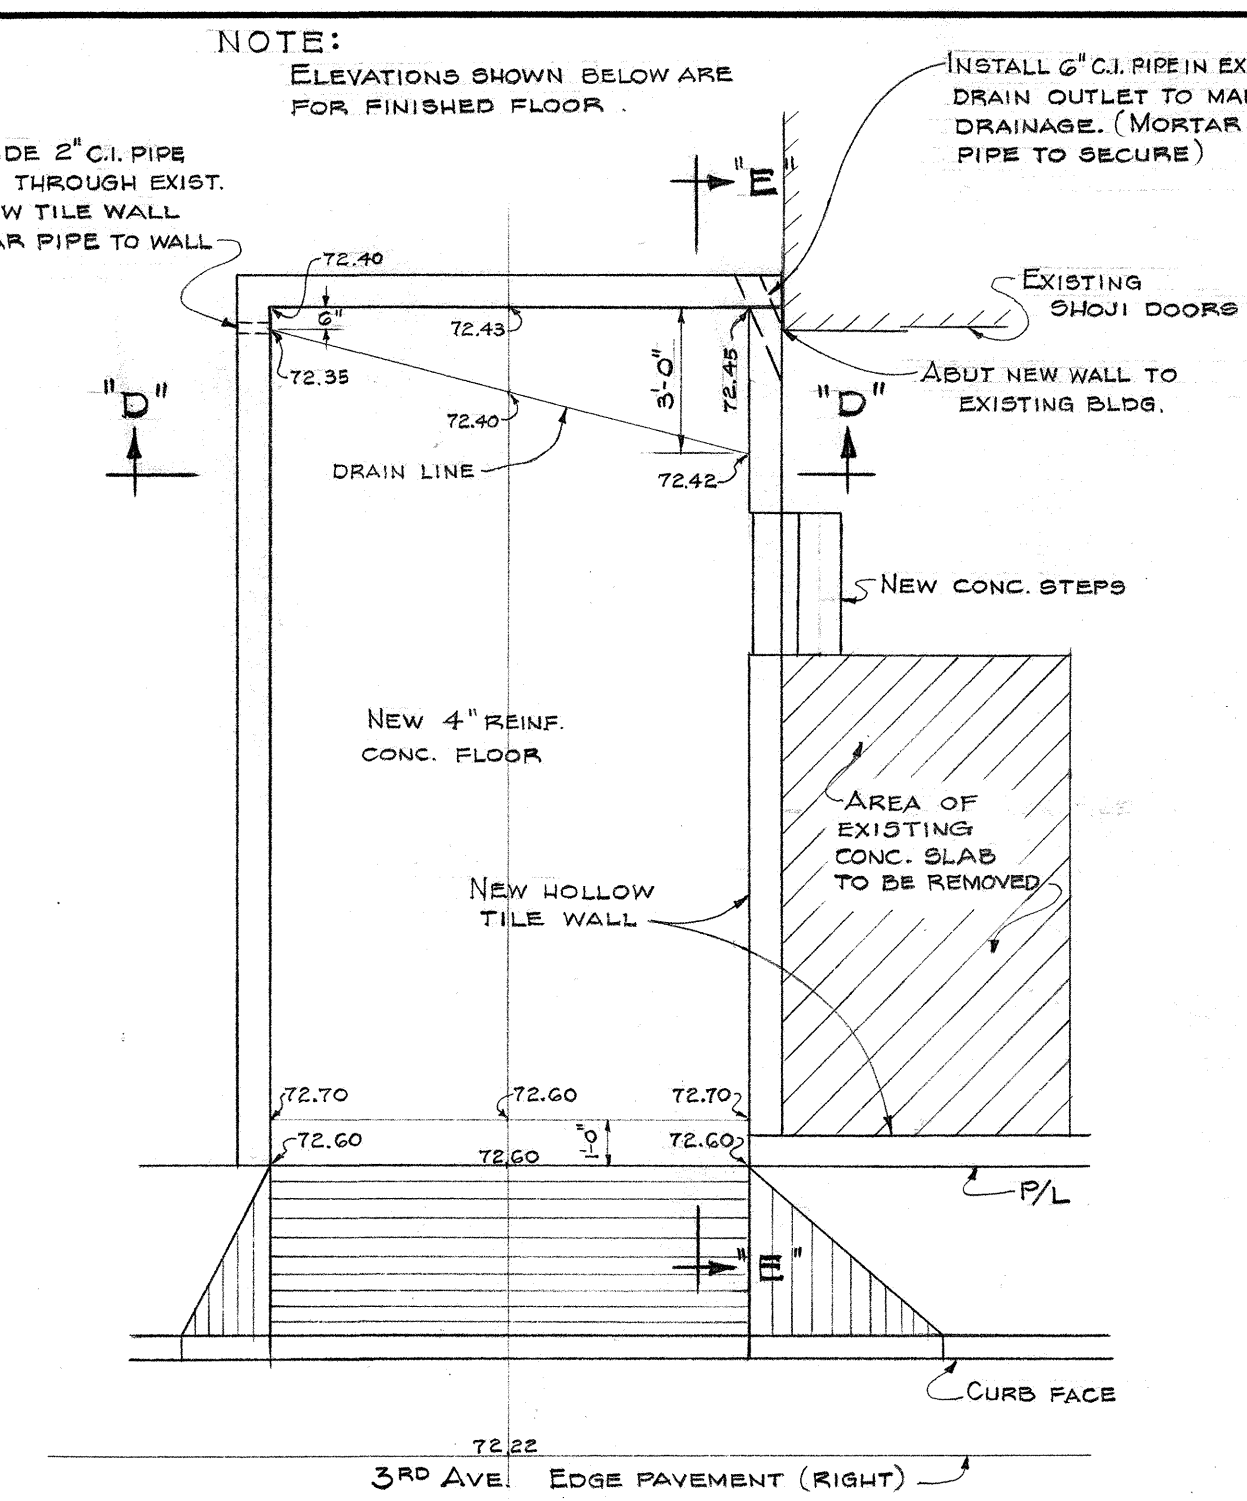


NEW GARAGE FLOOR PLAN
SCALE: 1/4" = 1'-0"

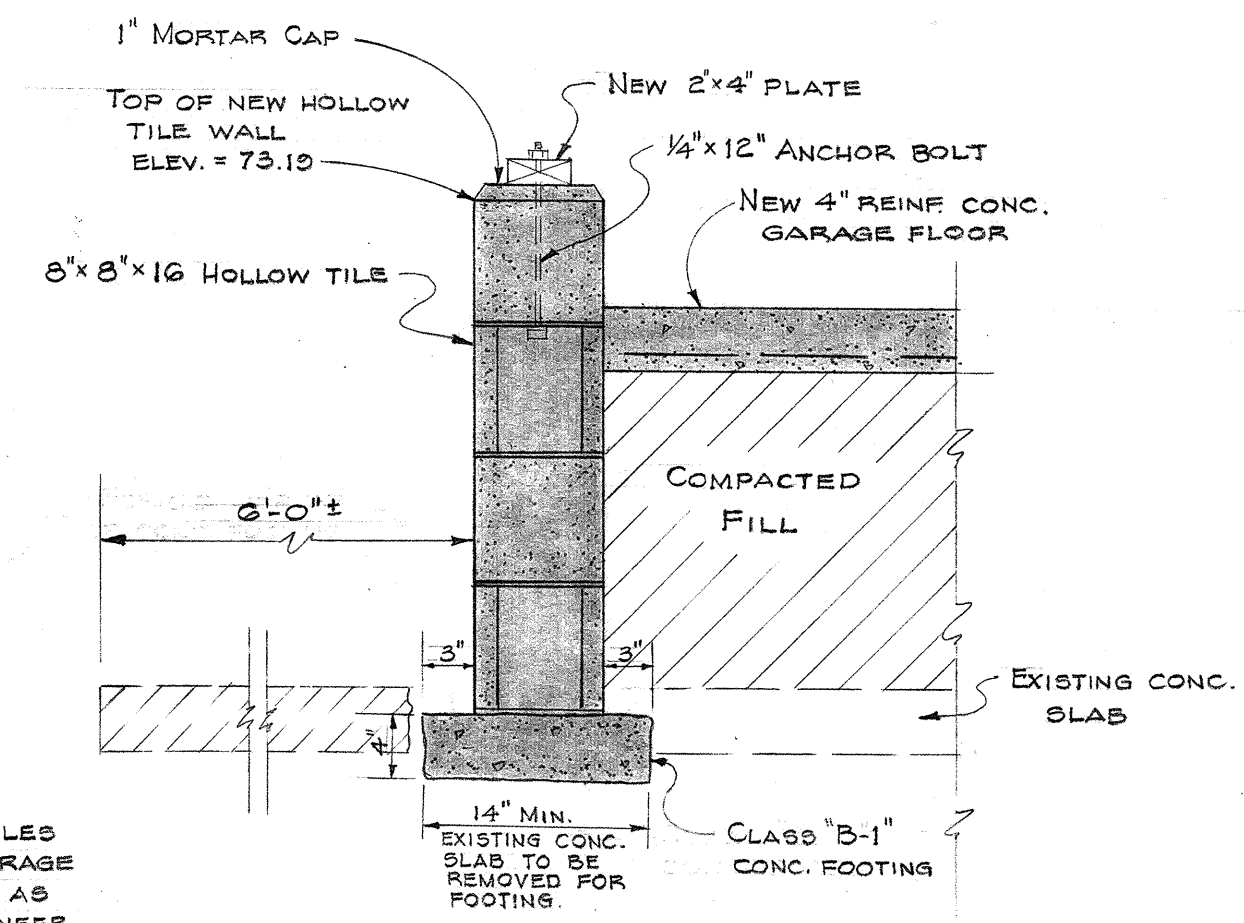


SECTION "A-A" NEW HOLLOW TILE WALL DETAIL (MAUKA)
SCALE: 1" = 1'-0"

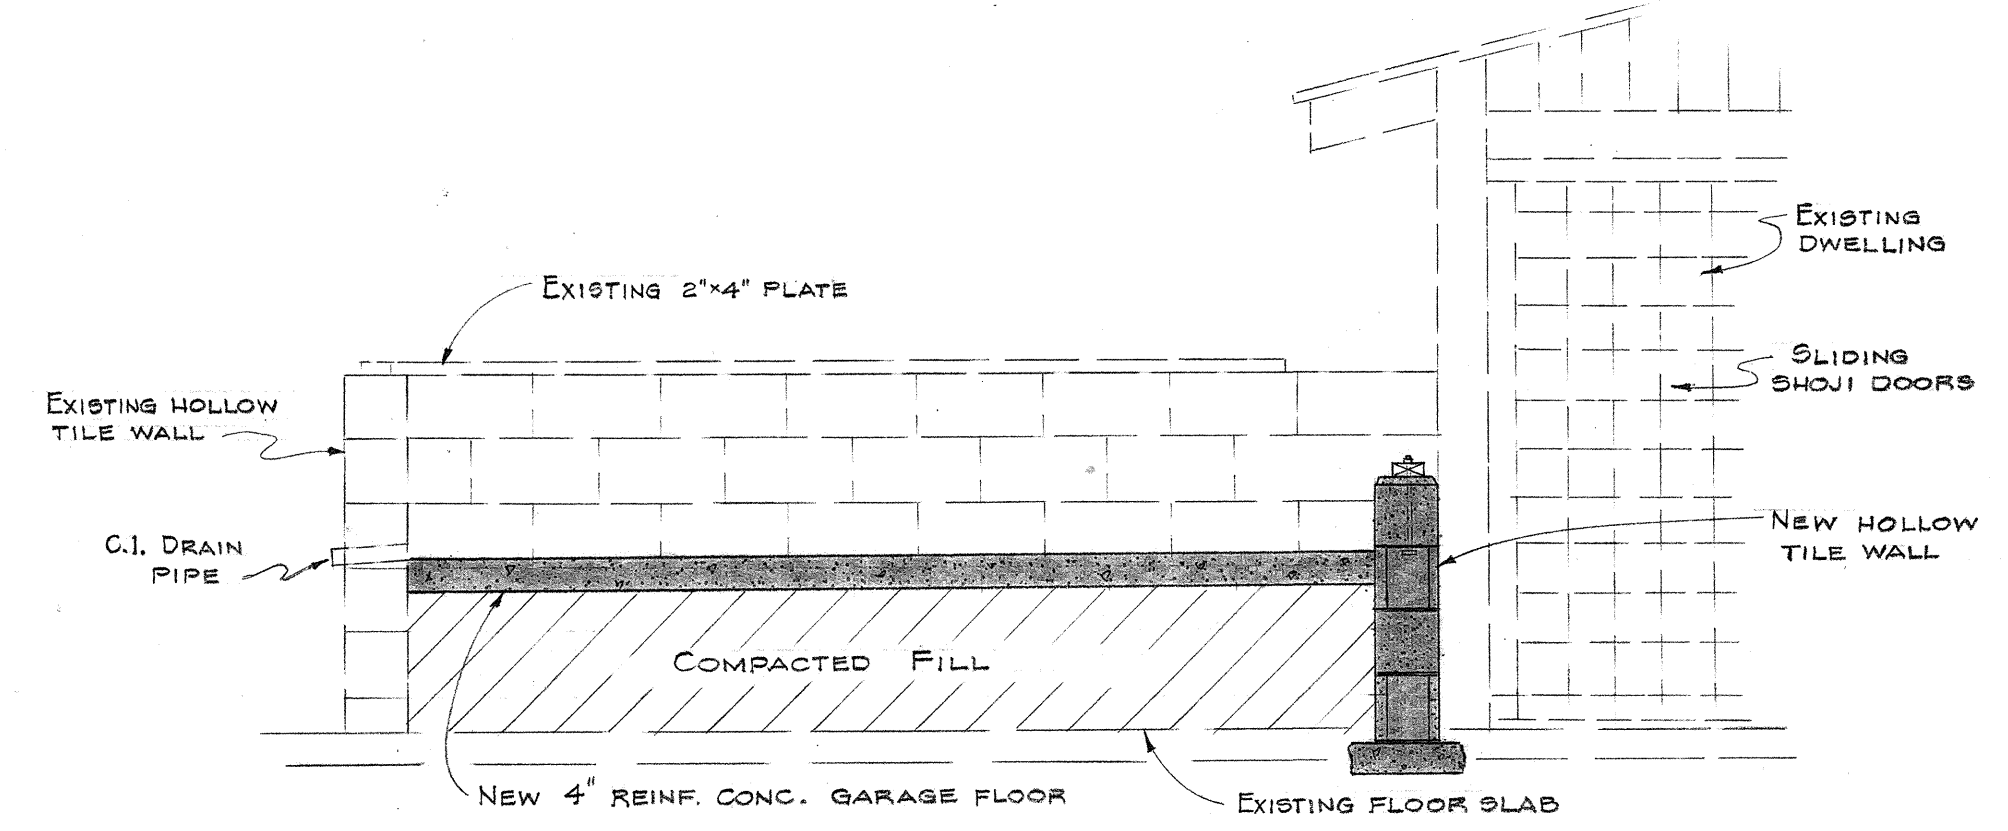


SECTION "D-D"
SCALE: 1/2" = 1'-0"

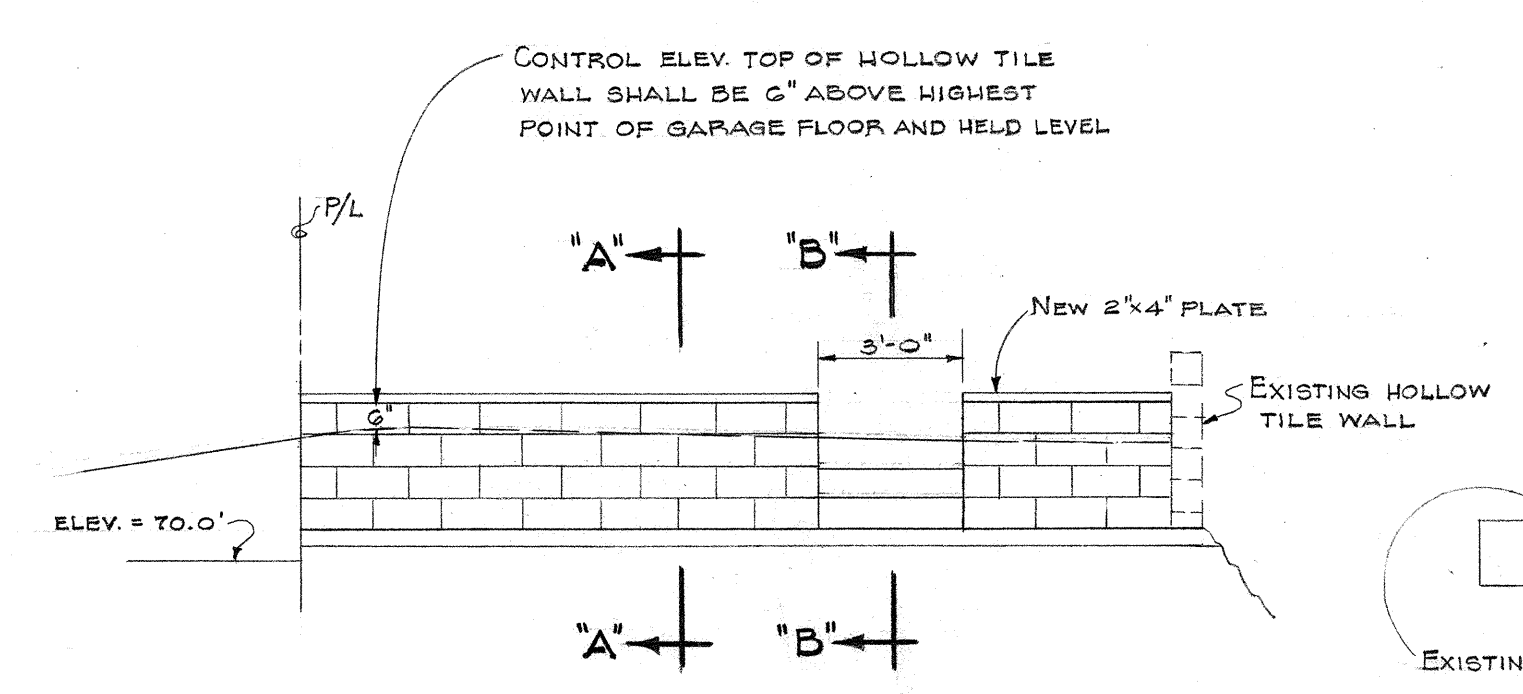

NEW MAUKA HOLLOW TILE WALL ELEVATION
SCALE: 1/4" = 1'-0"

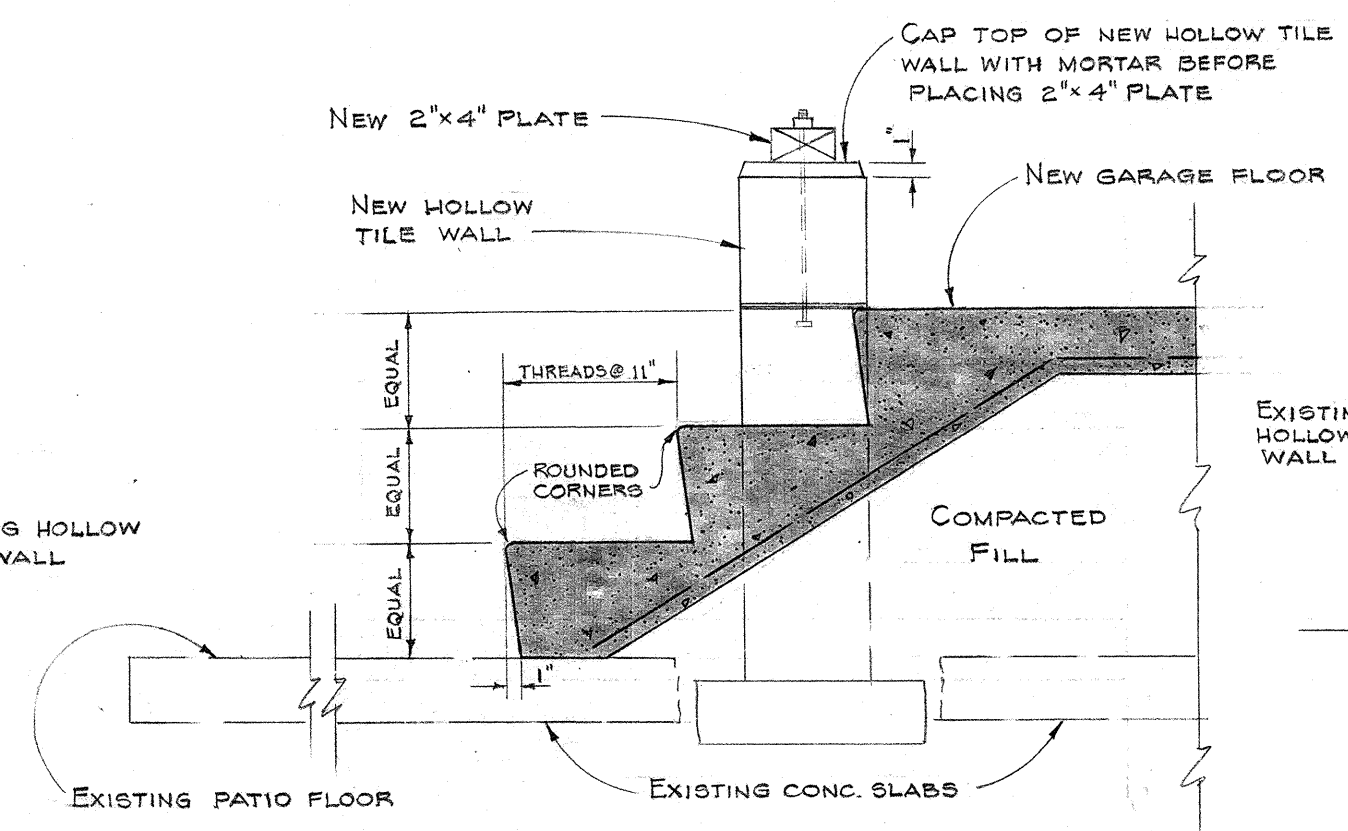

SECTION "B-B" NEW CONCRETE STEPS DETAIL
SCALE: 1" = 1'-0"

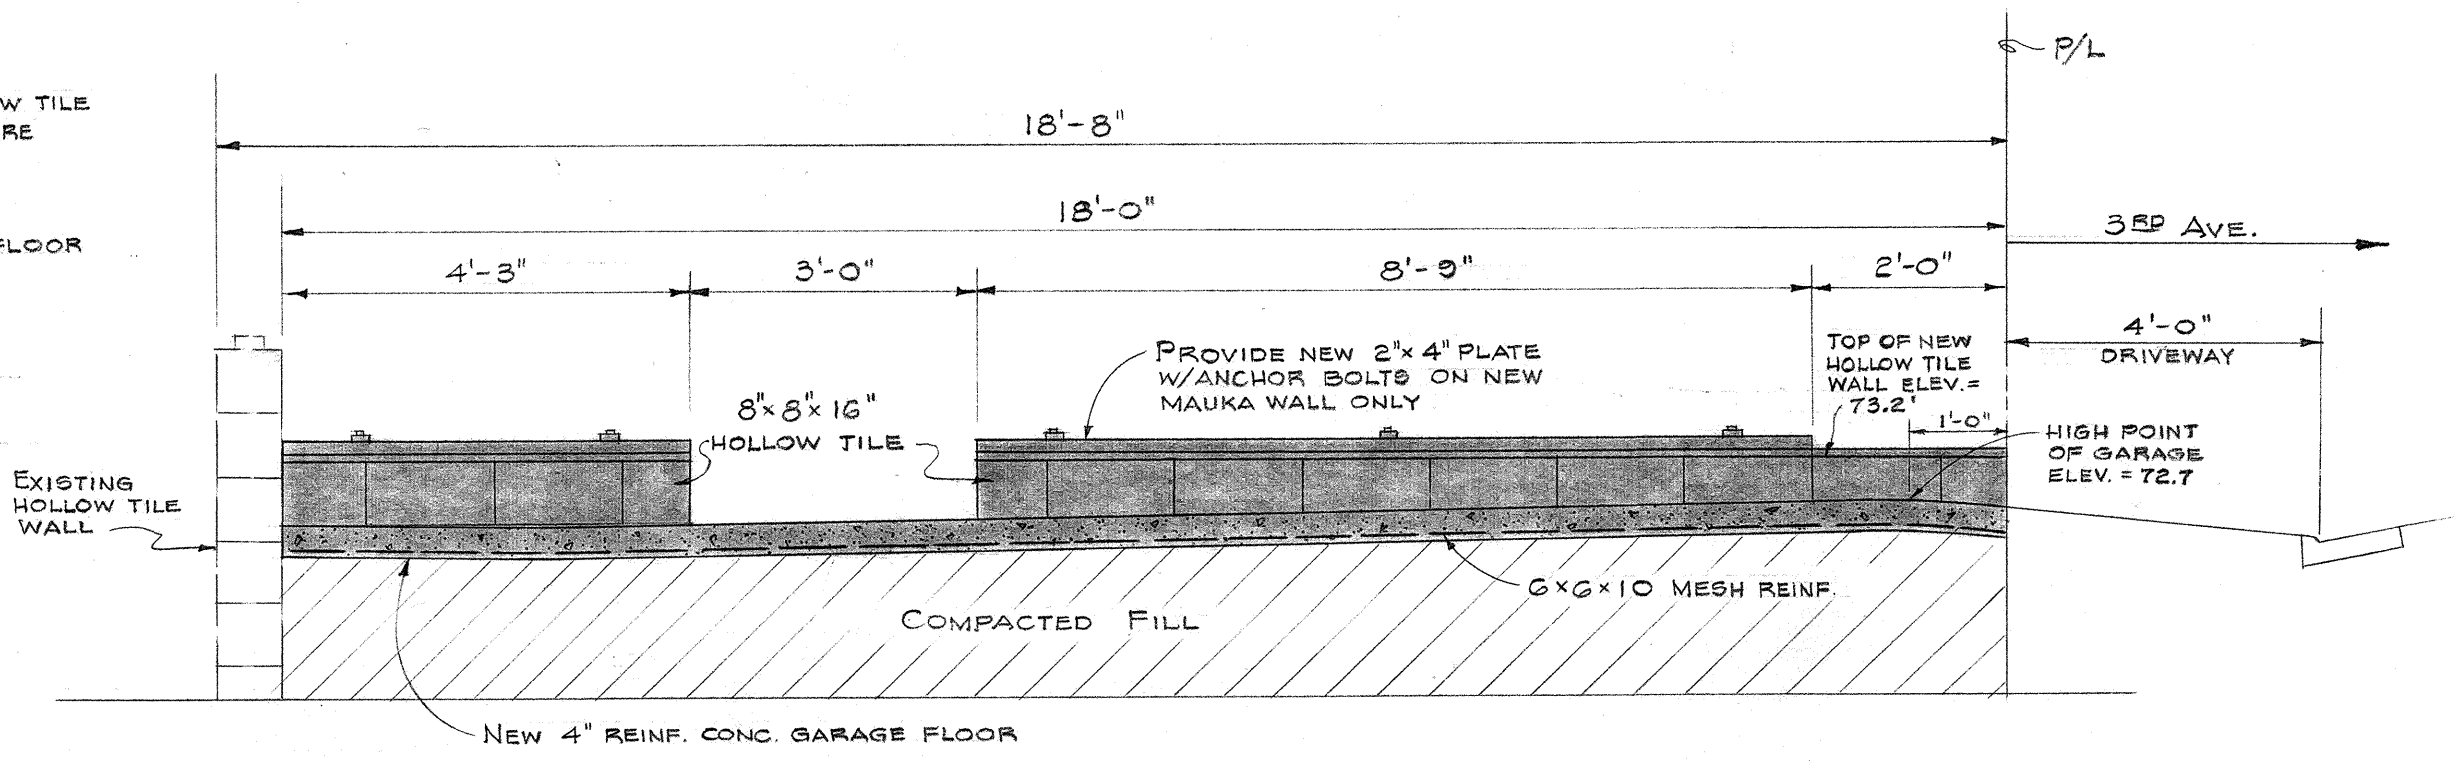

SECTION "E-E"
SCALE: 1/2" = 1'-0"

SCOPE OF WORK

CONSTRUCT HOLLOW TILE WALL ALONG FRONT OF PROPERTY AND ALONG ONE SIDE OF GARAGE. REMOVE EXISTING LATH ROOFING OF GARAGE. FILL GARAGE AREA TO GRADE SHOWN WITH SELECT BORROW AND PROVIDE REINFORCED CONCRETE GARAGE FLOOR AND STEPS.

MATERIALS AND SPECIFICATIONS

- HOLLOW TILE WALL - REFER TO SECTIONS 117.2 & 117.3 OF THE STANDARD SPECIFICATIONS.
- REINFORCED CONCRETE DRIVEWAYS - REFER TO SECTIONS 77.2 AND 77.3 OF THE STANDARD SPECIFICATIONS.
- SELECT BORROW - REFER TO SECTION 24 OF THE STANDARD SPECIFICATIONS AND SPECIAL PROVISIONS.

CONSTRUCTION PROCEDURES

- OWNER SHALL BE GIVEN TWO (2) DAYS NOTICE PRIOR TO COMMENCEMENT OF WORK.
- REMOVE EXISTING GARAGE ROOF (EXISTING 2"x4" PLATE TO REMAIN) AND DEMOLISH EXISTING HOLLOW TILE WALL ALONG FRONT OF PROPERTY.
- CONSTRUCT HOLLOW TILE WALL AS PER PLAN. CARE SHALL BE EXERCISED WHEN EXCAVATING ALONG EXISTING FISHPOND. ALL CRACKS INCURRED TO POND DURING CONSTRUCTION SHALL BE SEALED.
- REMOVE EXISTING BRICK COLUMN.
- REMOVE PORTION OF EXISTING CONCRETE SLAB AS SHOWN.
- PROVIDE 6" AND 2" CAST IRON PIPE DRAINS AT LOCATIONS SHOWN.
- ANY UTILITY ENCOUNTERED AND IN WAY OF CONSTRUCTION SHALL BE RELOCATED AND CONTINUOUS SERVICE MAINTAINED.
- WORK AREA SHALL BE LEFT IN AN ORDERLY MANNER AFTER EVERY WORK DAY; AND SHALL BE CLEARED OF ALL DEBRIS AFTER COMPLETION OF WORK.

APPROVED:

GLADYS S. TAKEUCHI

DATE

STATE OF HAWAII
DEPARTMENT OF TRANSPORTATION
HIGHWAYS DIVISION

ADJUSTMENT OF GARAGE AND HOLLOW TILE WALL @ 1028 3RD AVE. T.M.K. 3-2-00-04

GLADYS S. TAKEUCHI - OWNER

PROJ. 1-H1-1(4)-24 OCT. 1968

SHEET No. 1 OF 1 SHEETS