

INDEX TO DRAWINGS	
SHT. NO.	DESCRIPTION
1	TITLE SHEET
2-3	PLAN AND PROFILE WITH BORING LOCATIONS

FED. ROAD DIST. NO.	STATE	FED. AID PROJ. NO.	FISCAL YEAR	SHEET NO.	TOTAL SHEETS
HAWAII	HAW	I-HI-1(7)	1964	1	3

STATE OF HAWAII

DEPARTMENT OF TRANSPORTATION

HIGHWAYS DIVISION

HONOLULU, HAWAII

PLANS OF

SUB-STRATA INVESTIGATION


FOR STRUCTURES

INTERSTATE HIGHWAY

FEDERAL AID INTERSTATE PROJECT I-HI-1(7)

DISTRICT OF EWA


ISLAND OF OAHU

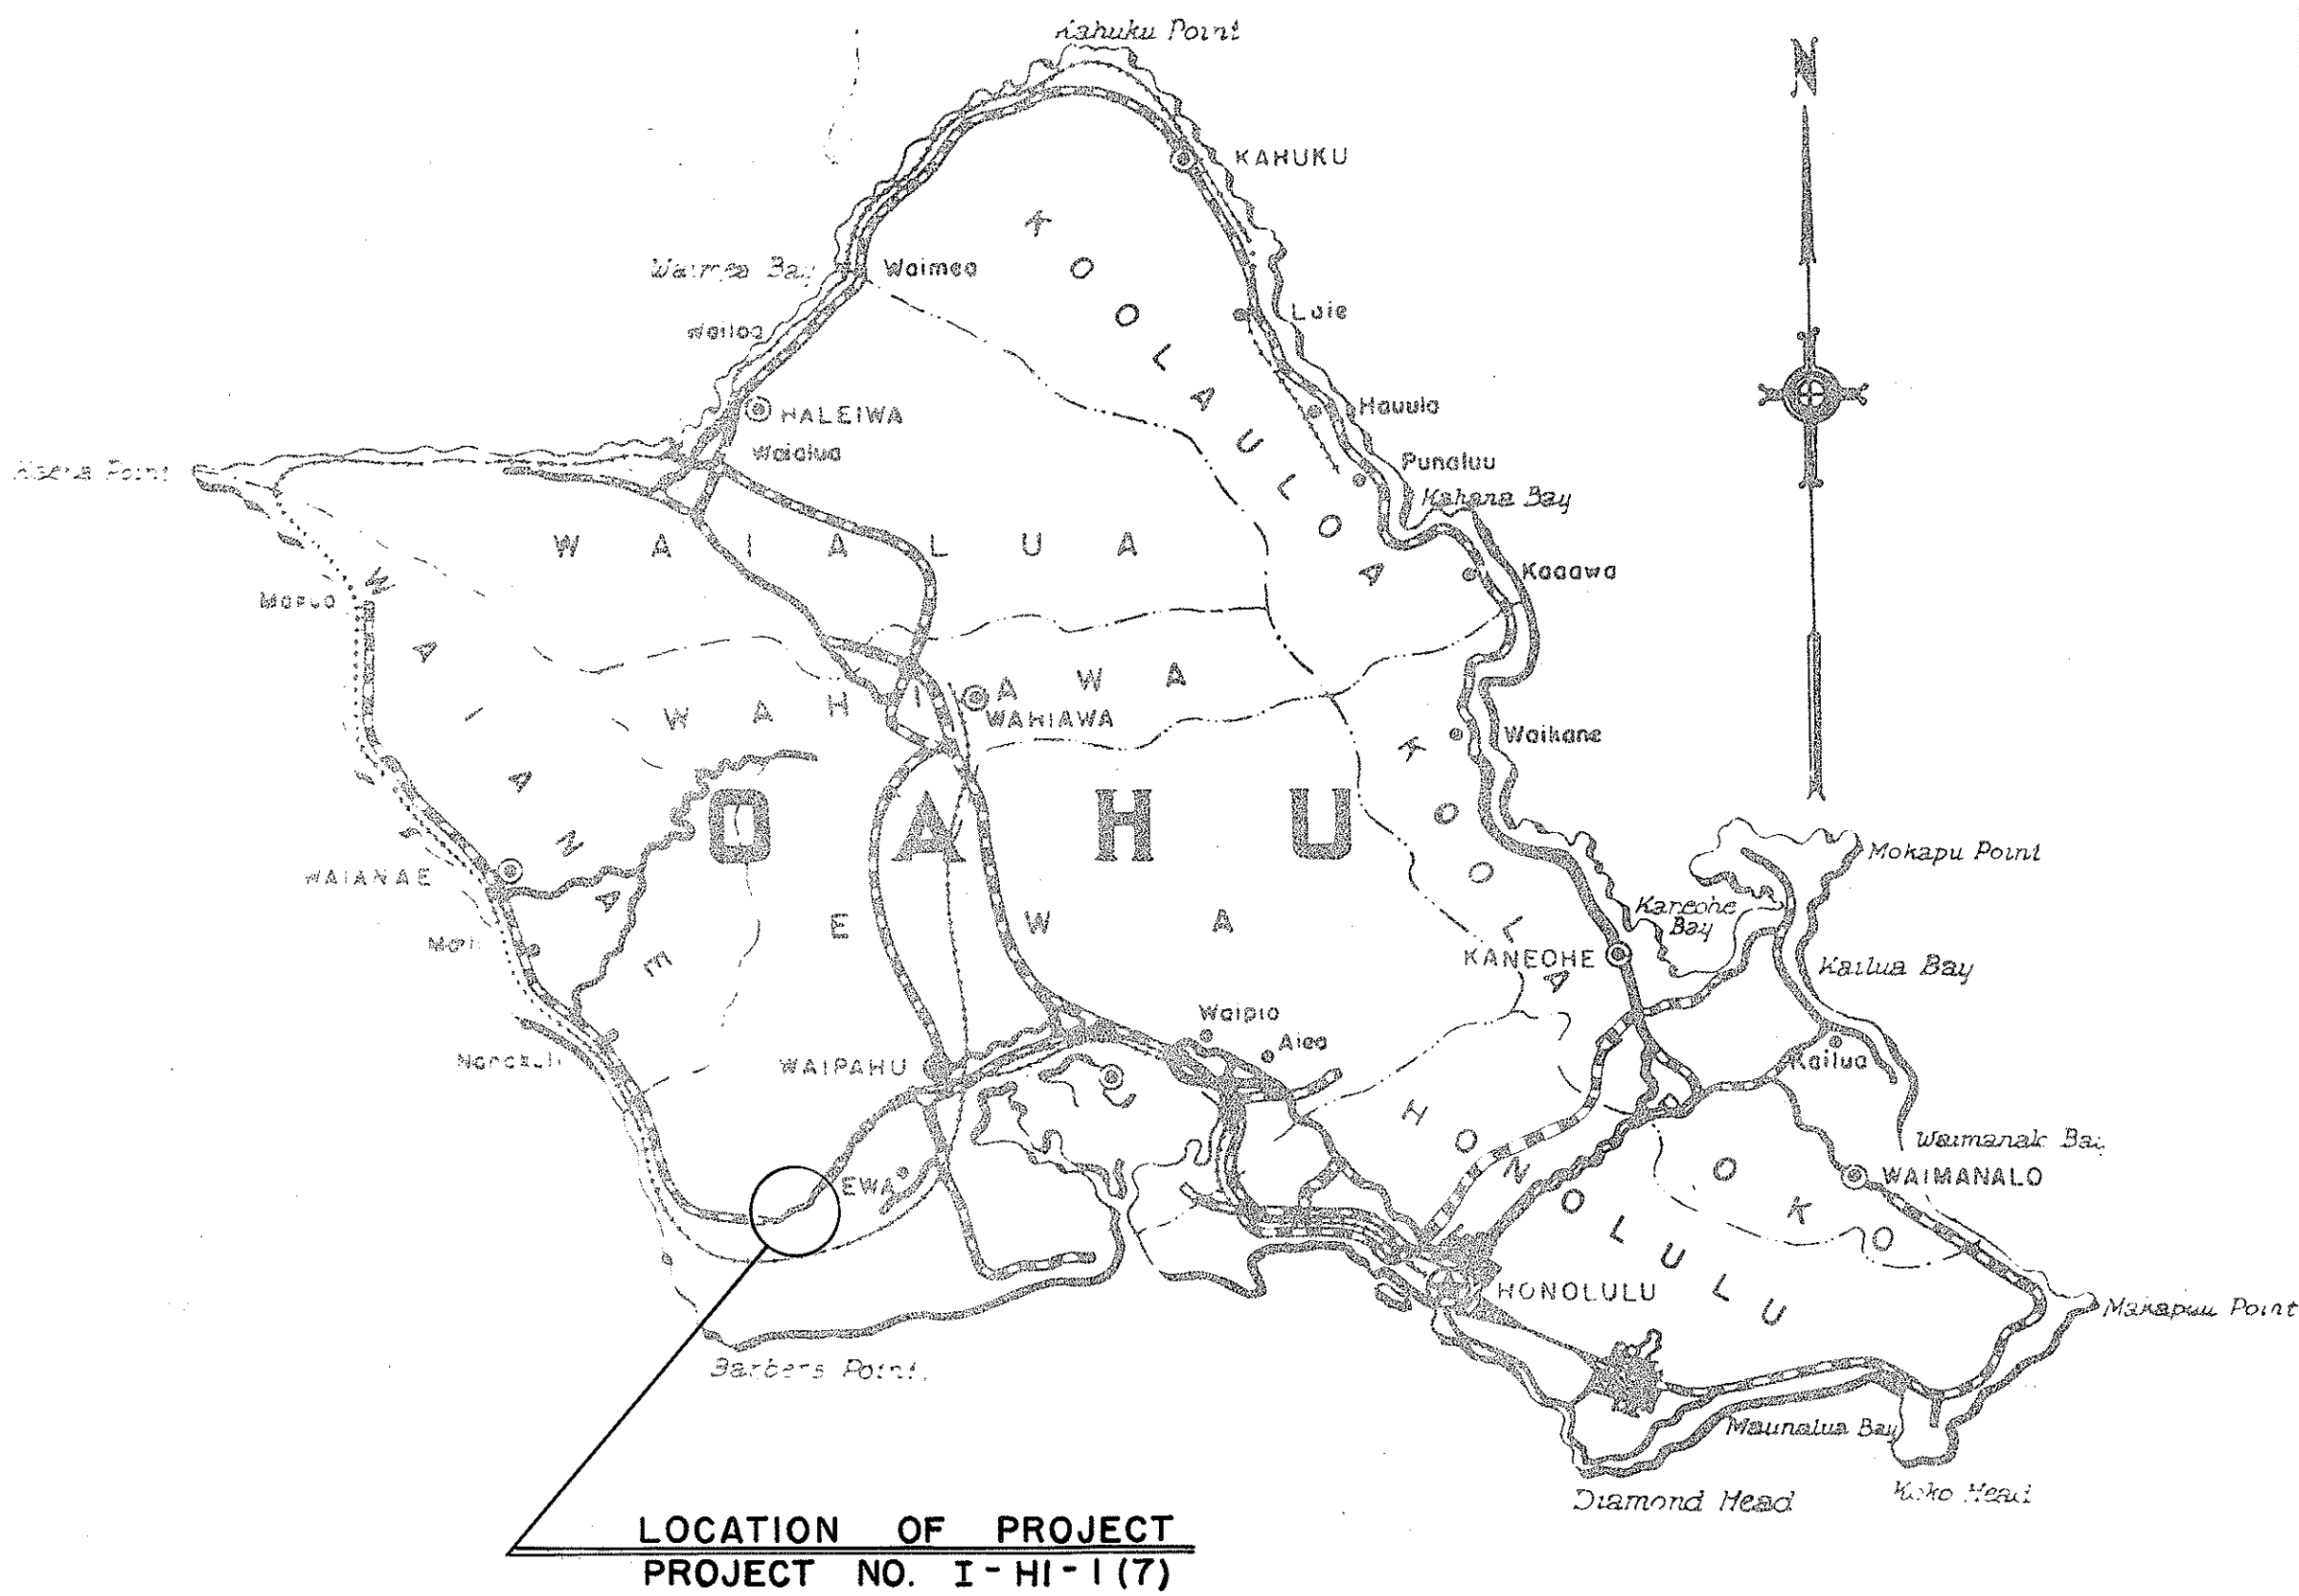

Federal Aid Projects Previously Constructed Or Under Construction

SCALES:

PLAN	1 IN. = 100 FT.
PROFILE	HOR. 1 IN. = 100 FT.
	VER. 1 IN. = 10 FT.

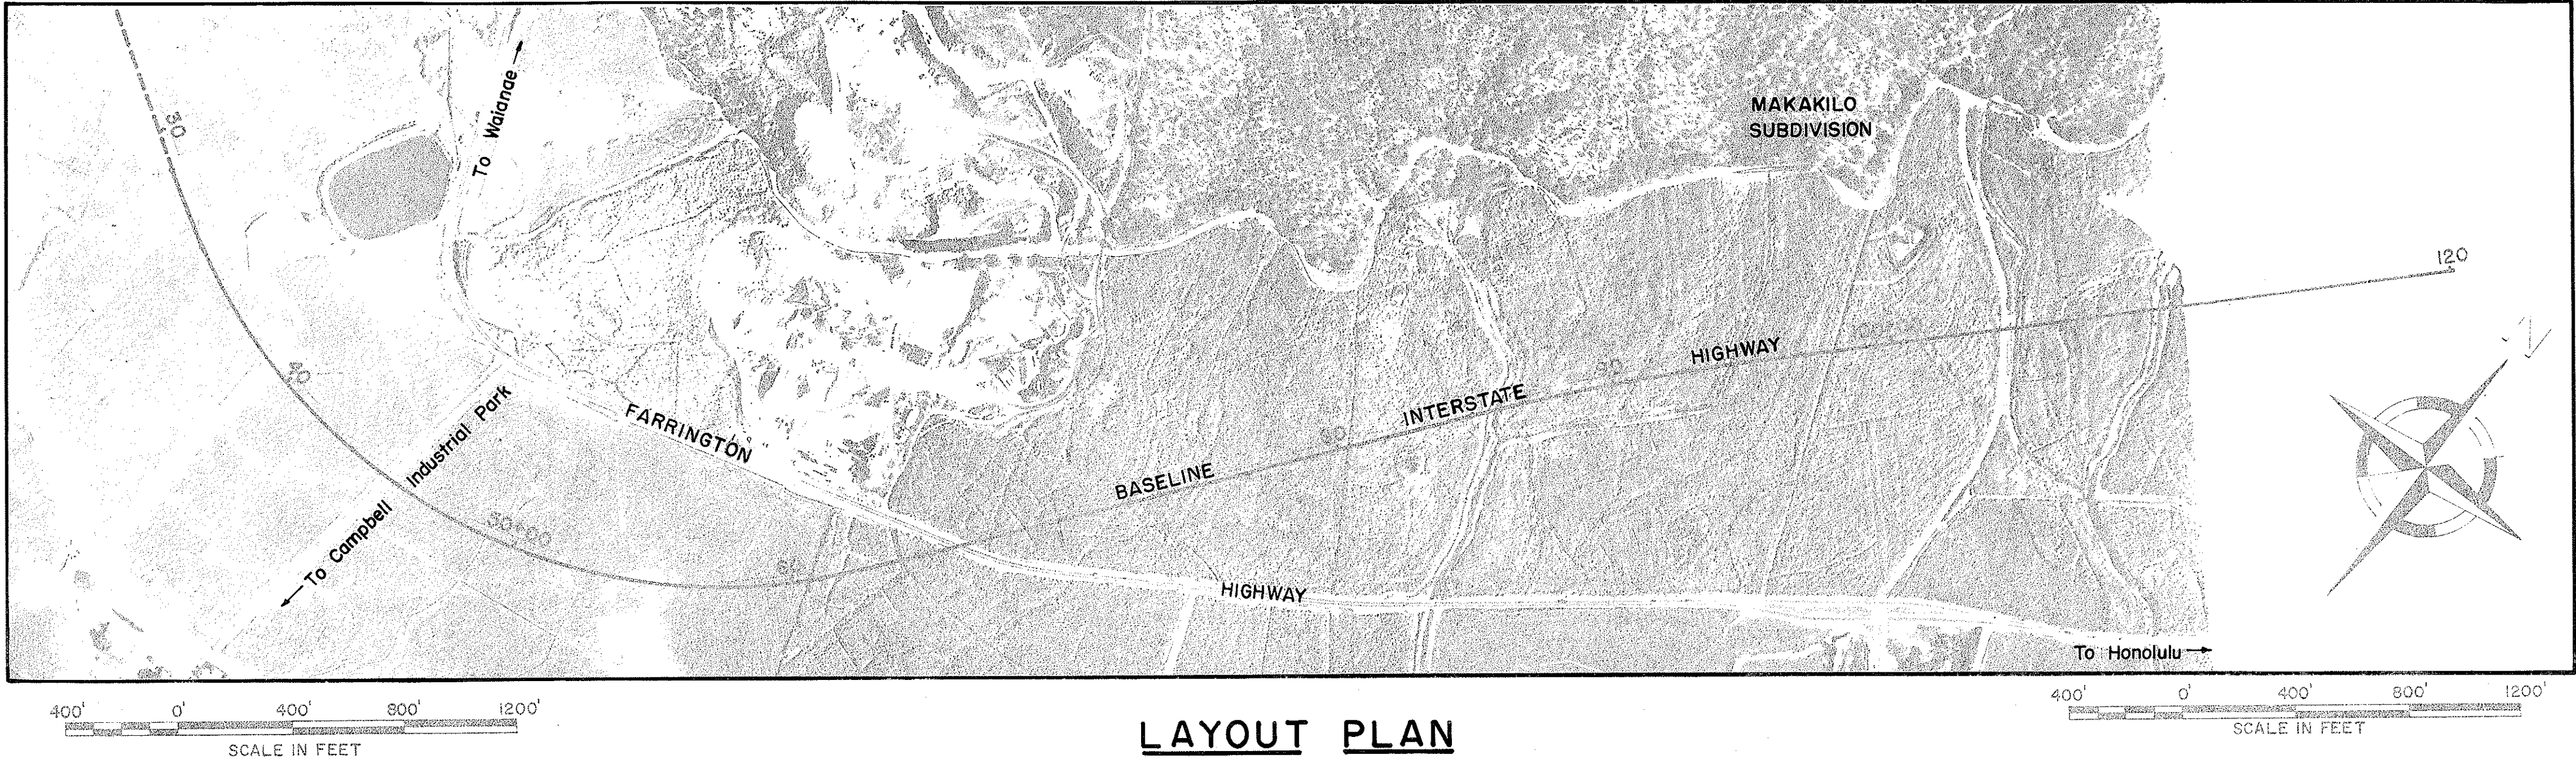

DATE	
SURVEY PLATTED BY	
DESIGNED BY	
TRACED BY	
QUANTITIES BY	
CHECKED BY	
ORIGINAL PLAN	
NOTE BOOK	

APPROVED

DATE 24 Jan 64

DIRECTOR OF TRANSPORTATION

DEPARTMENT OF COMMERCE

BUREAU OF PUBLIC ROADS

APPROVED:

DIVISION ENGINEER

DATE