



SCOPE OF WORK

- THE WORK TO BE DONE CONSISTS OF THE FOLLOWING:
1. CUT AND REMOVE CERTAIN OVER-HEAD PIPE AND ELECTRICAL WIRING AS SHOWN ON THE PLAN.
 2. CUT AND REMOVE CORRUGATED IRON ROOFING.
 3. TEMPORARILY SUPPORT ROOF, THEN CUT AND REMOVE CORNER ROOF FRAMING AND POST.
 4. SAW FLOOR SLAB IN A SMOOTH STRAIGHT CUT AND REMOVE PORTION WITHIN HIGHWAY R/W.
 5. INSTALL NEW ROOF FRAMING AND POSTS.
 6. ALSO REFER TO SECTION 116 OF THE SPECIAL PROVISIONS FOR ADDITIONAL DETAILS INCLUDING PAINTING.

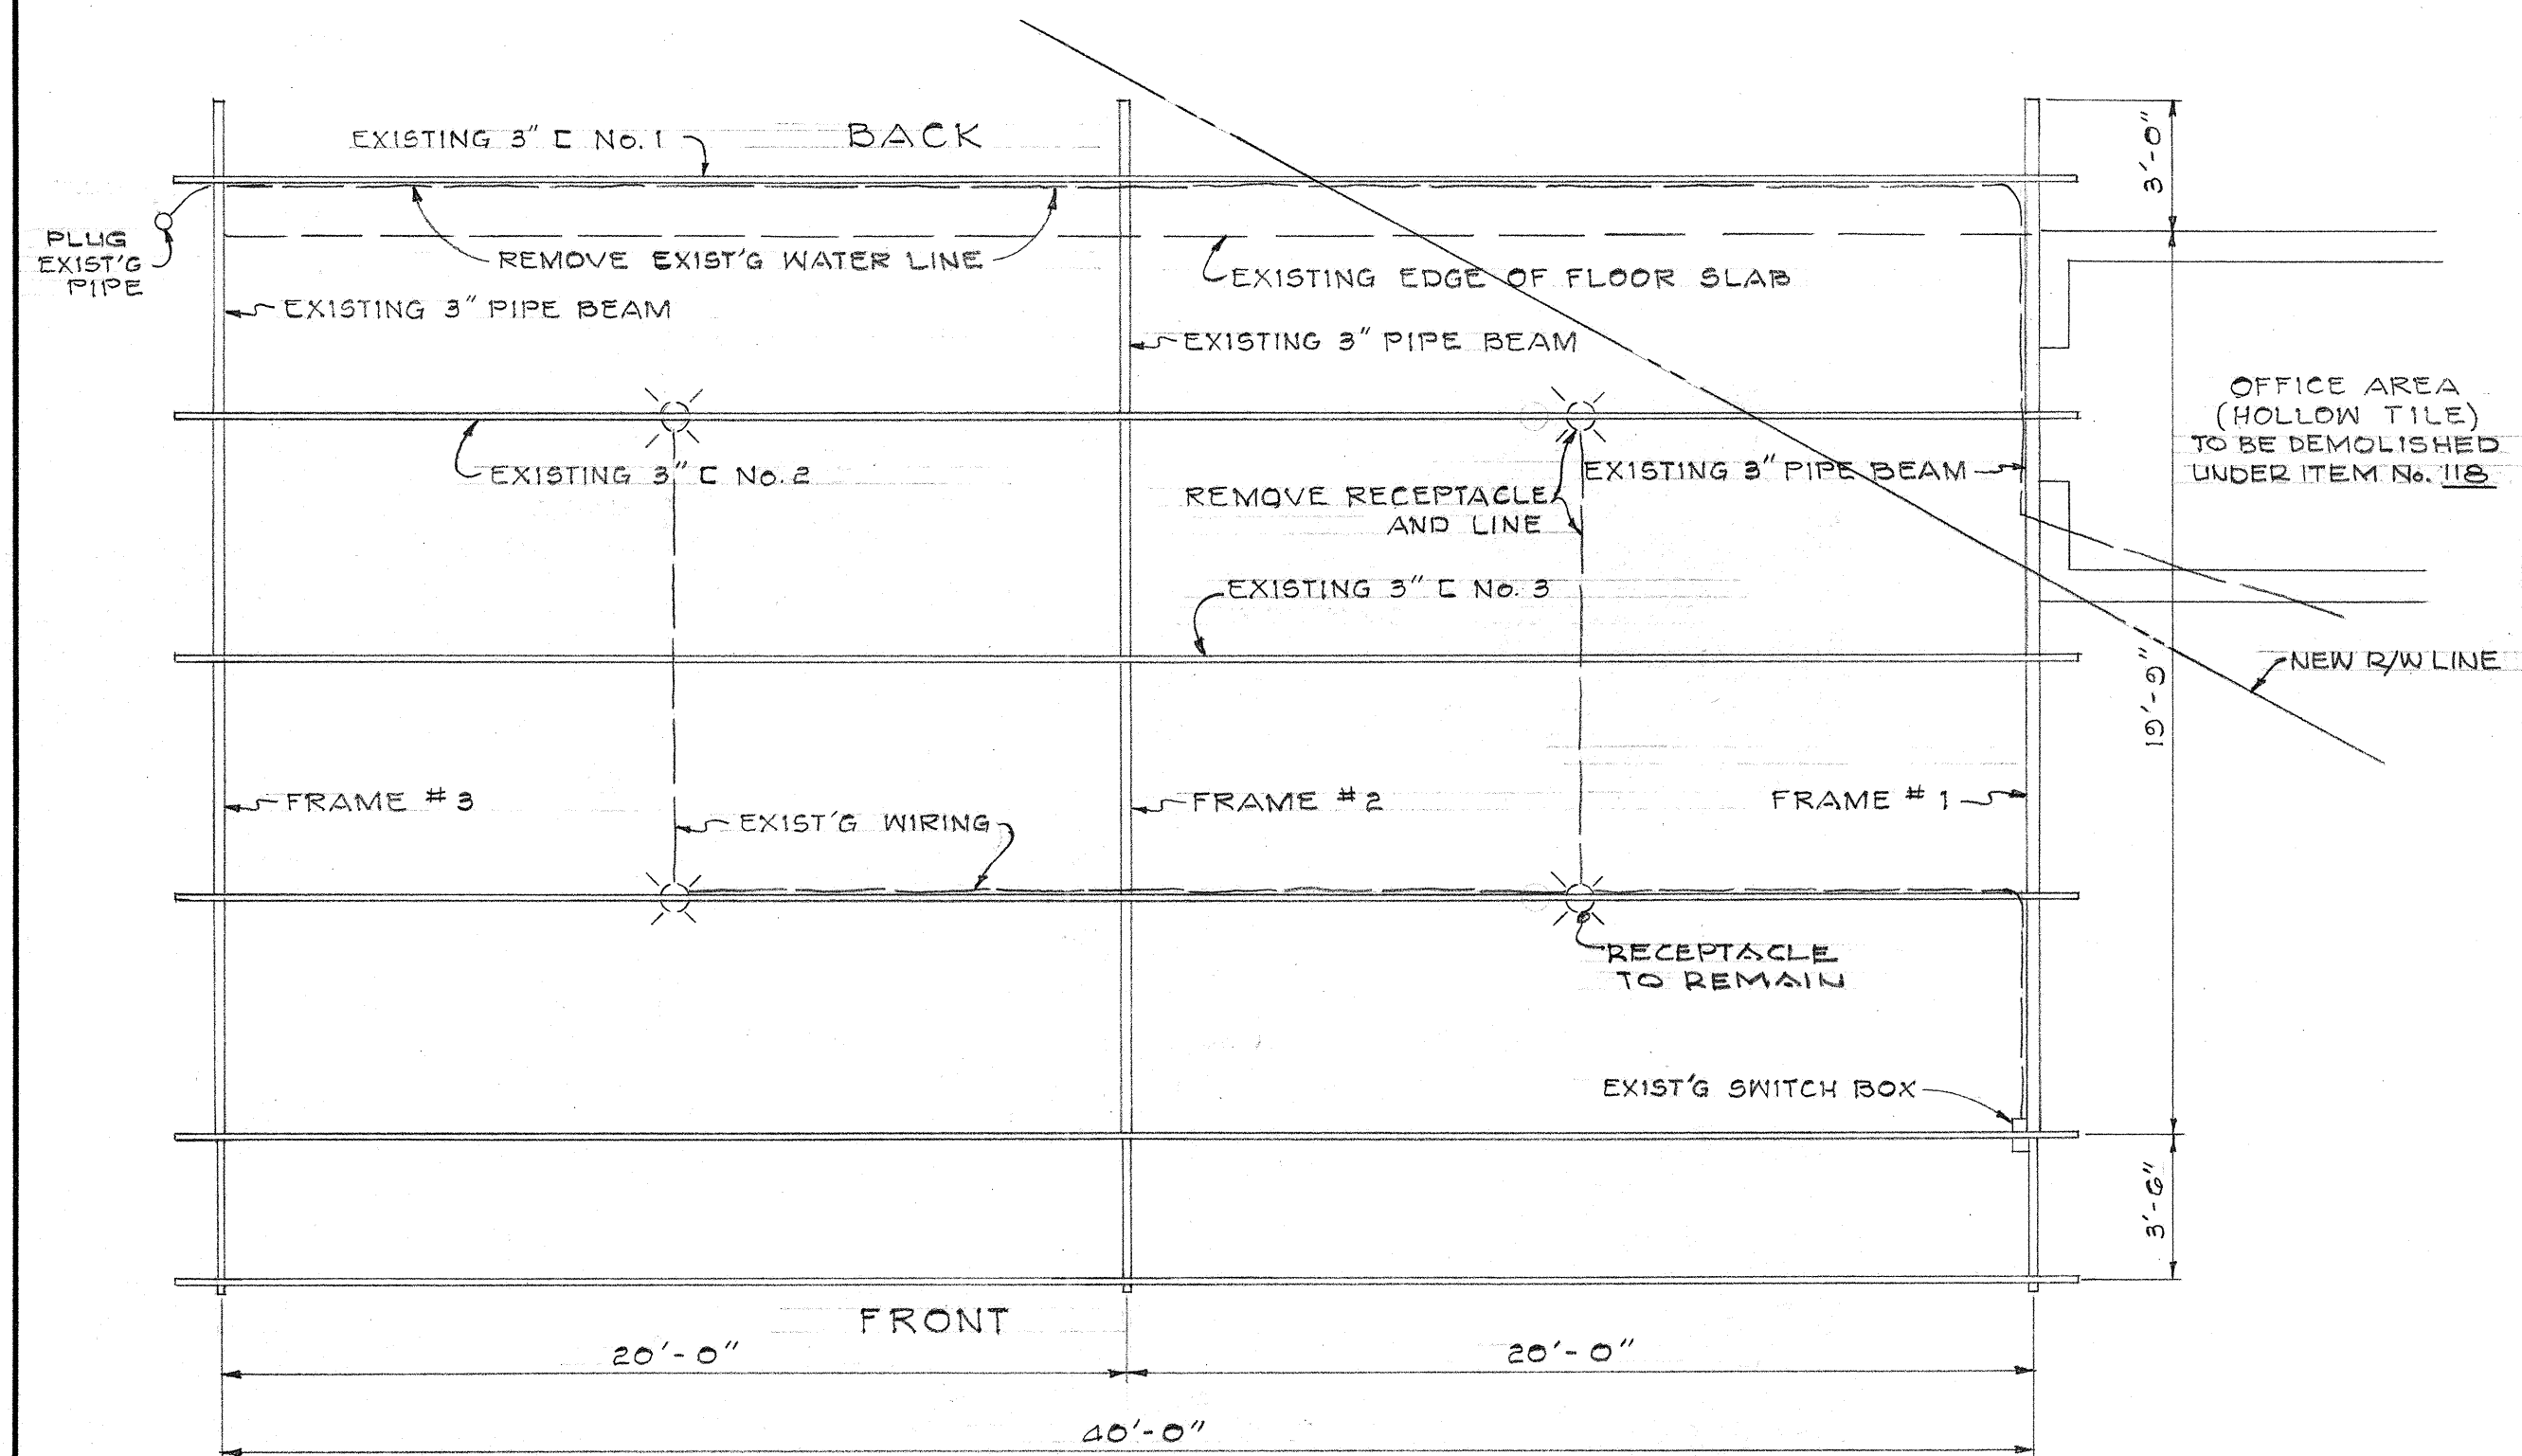


EXISTING ROOF FRAMING PLAN

Scale: $\frac{1}{4}'' = 1'-0''$

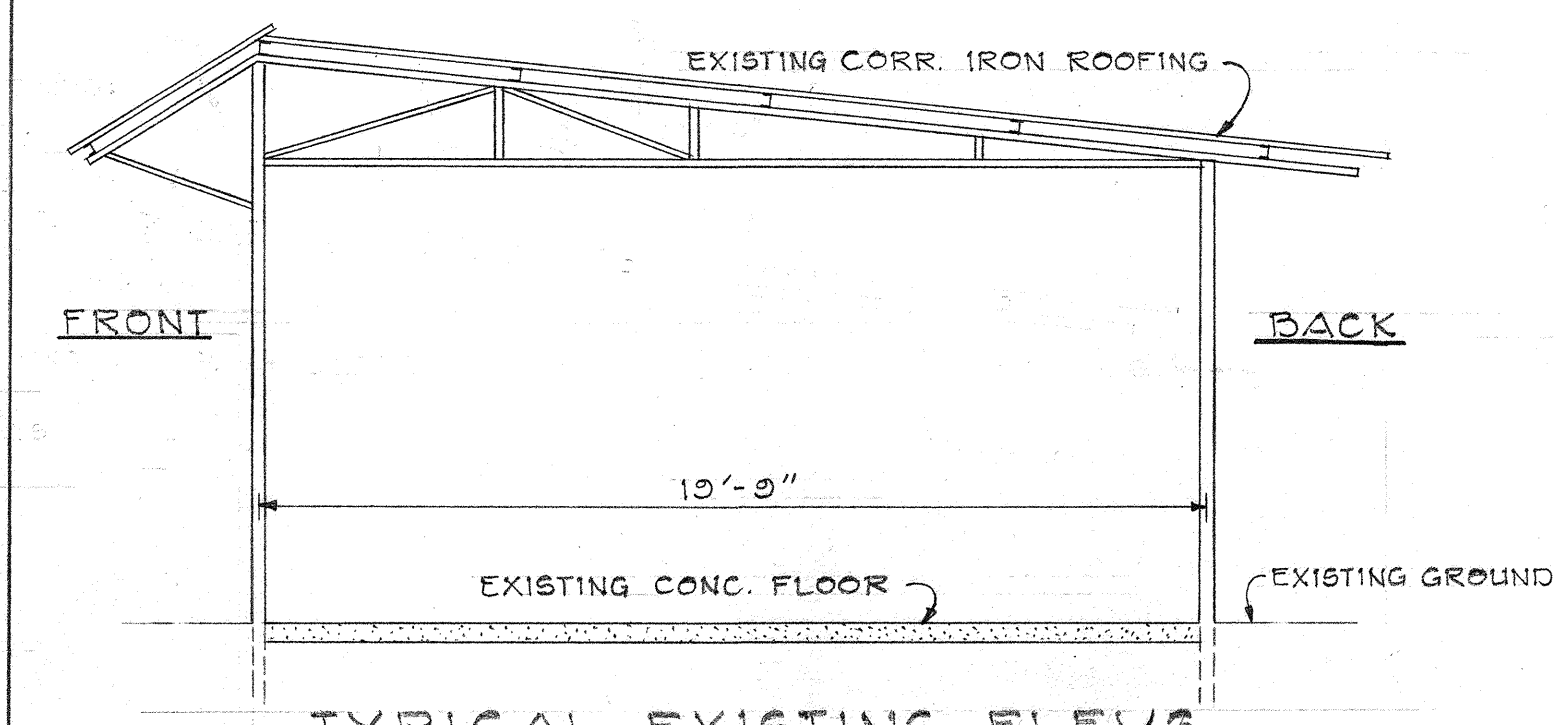


TYPICAL EXISTING ELEV. OF FRAME Nos. 1, 2, & 3

Scale: $\frac{1}{4}'' = 1'-0''$

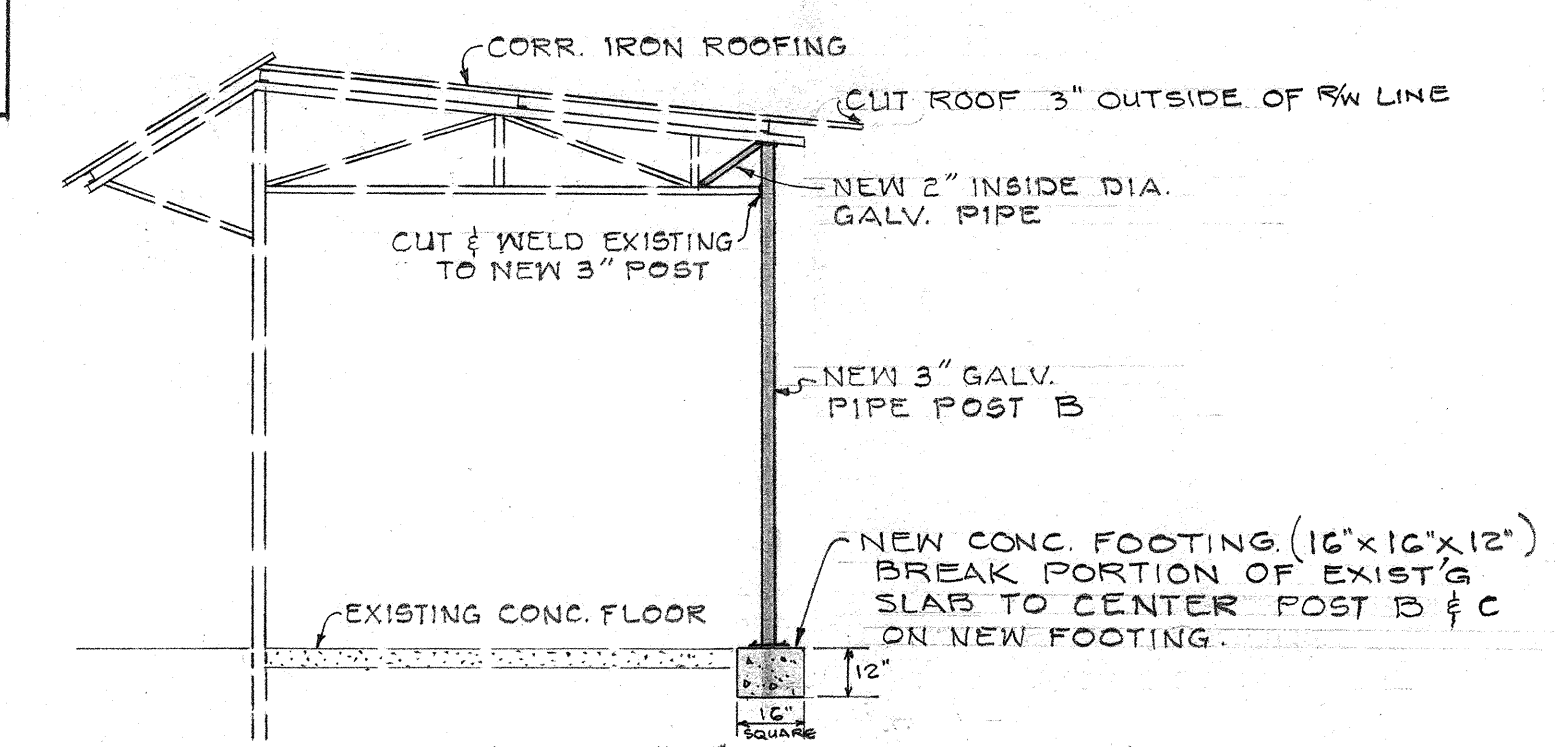


SECTION "B-B" (FRAME No. 1)

Scale: $\frac{1}{4}'' = 1'-0''$

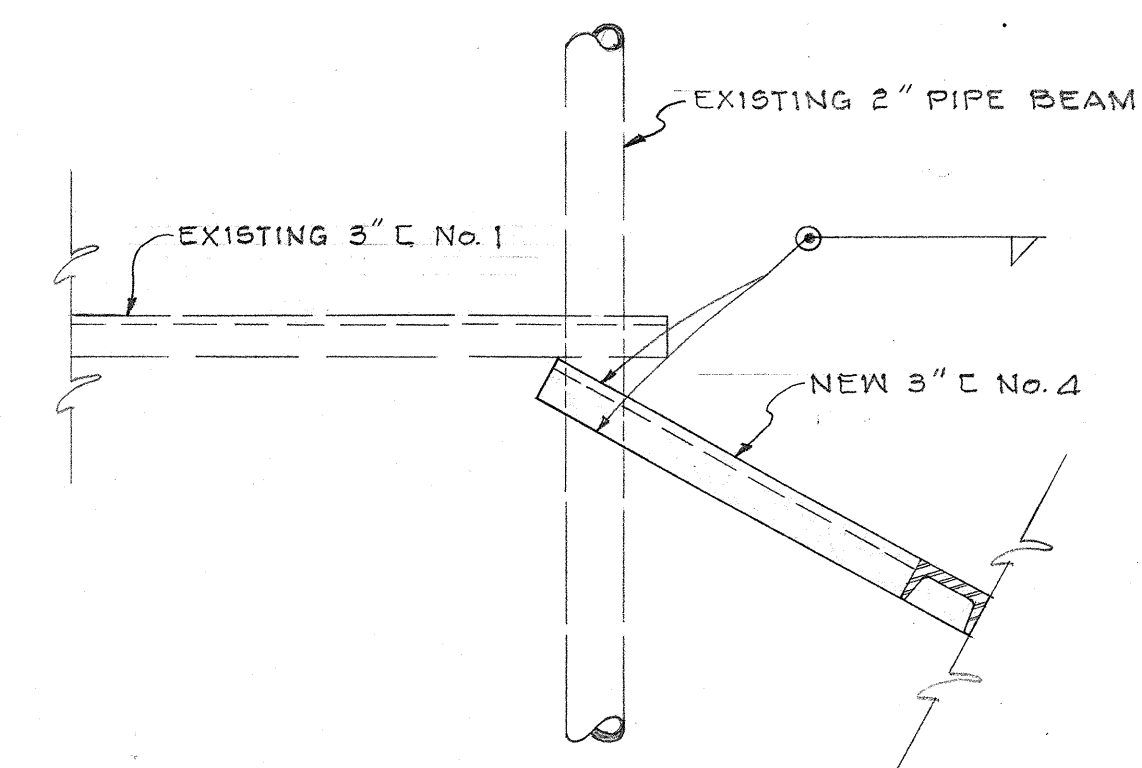


INSET A (ROOF PLAN)

Scale: $1\frac{1}{2}'' = 1'-0''$

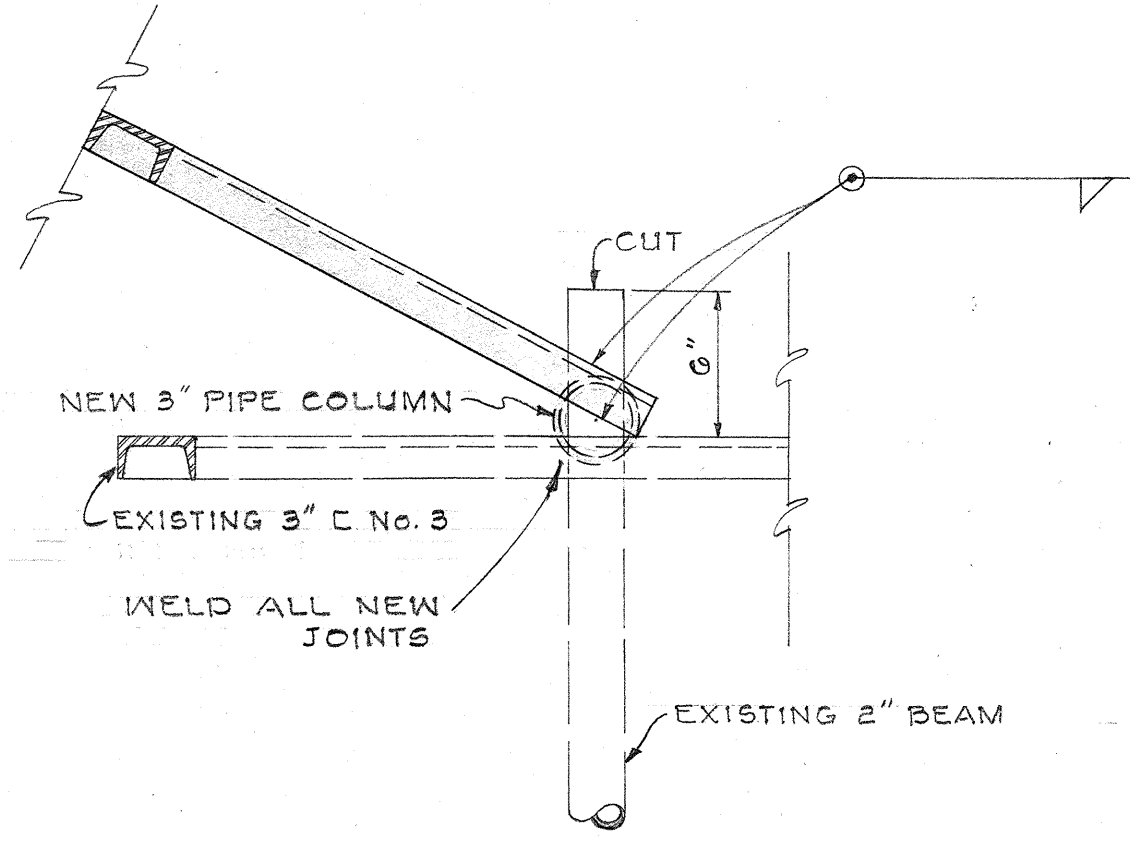


INSET B (ROOF PLAN)

Scale: $1\frac{1}{2}'' = 1'-0''$

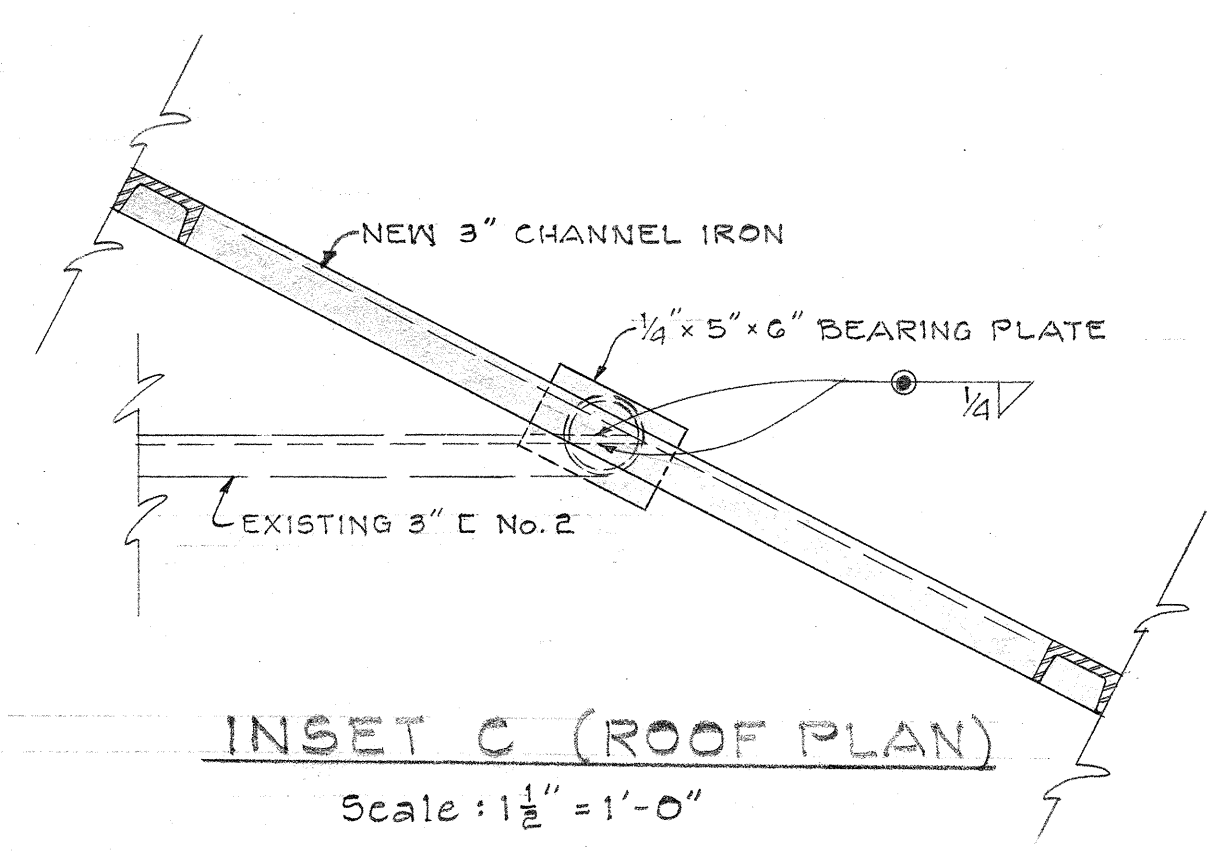


INSET C (ROOF PLAN)

Scale: $1\frac{1}{2}'' = 1'-0''$

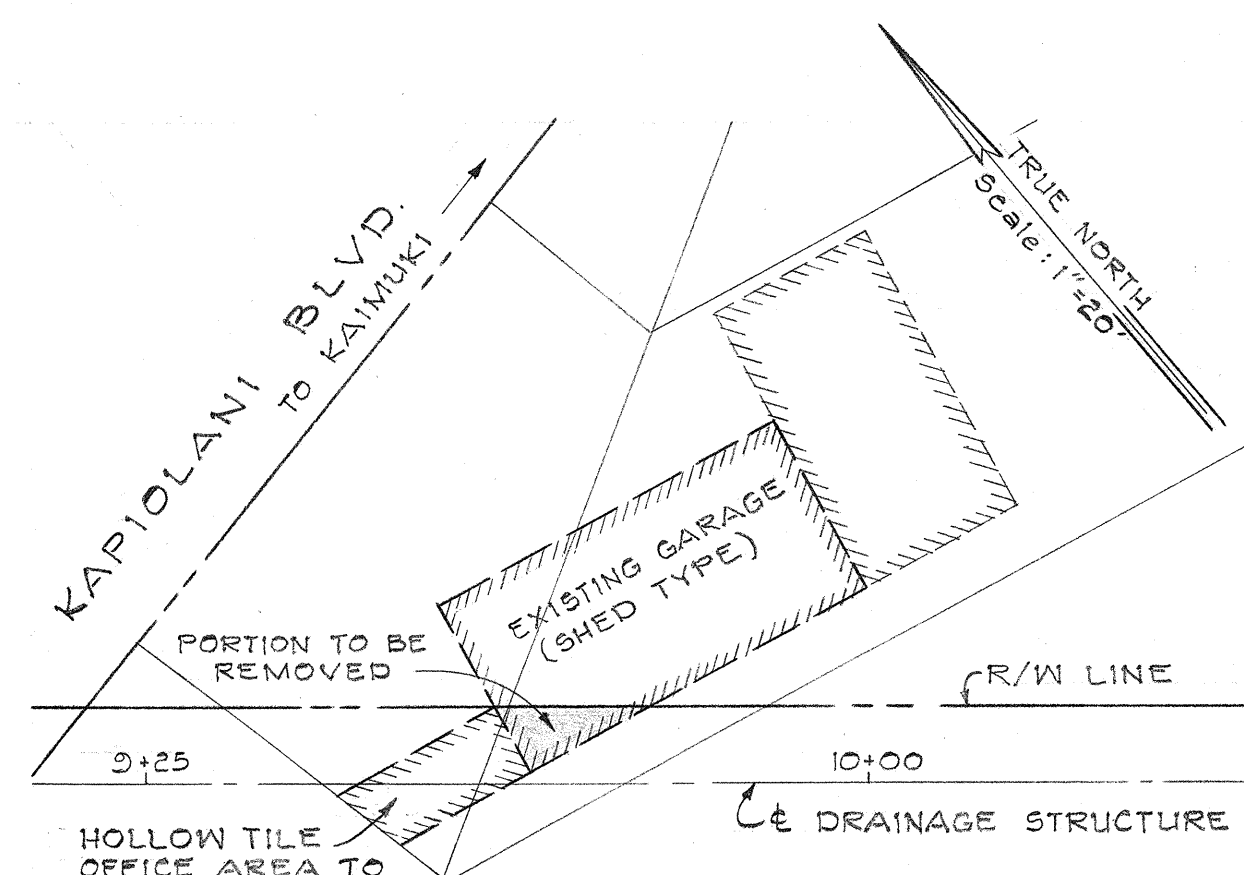


PLOT PLAN

Scale: 1 in. = 20 ft.

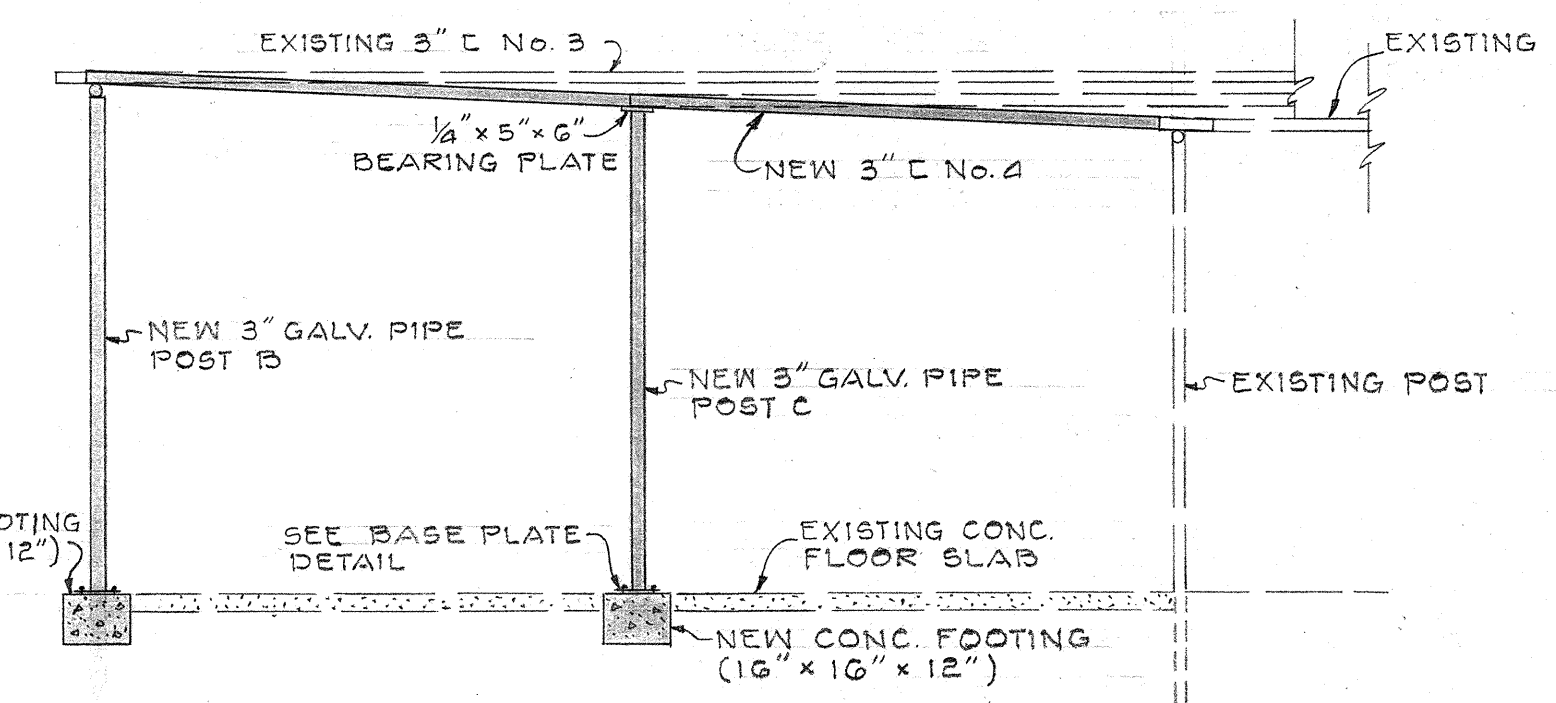


SECTION "A-A"

Scale: $\frac{1}{4}'' = 1'-0''$

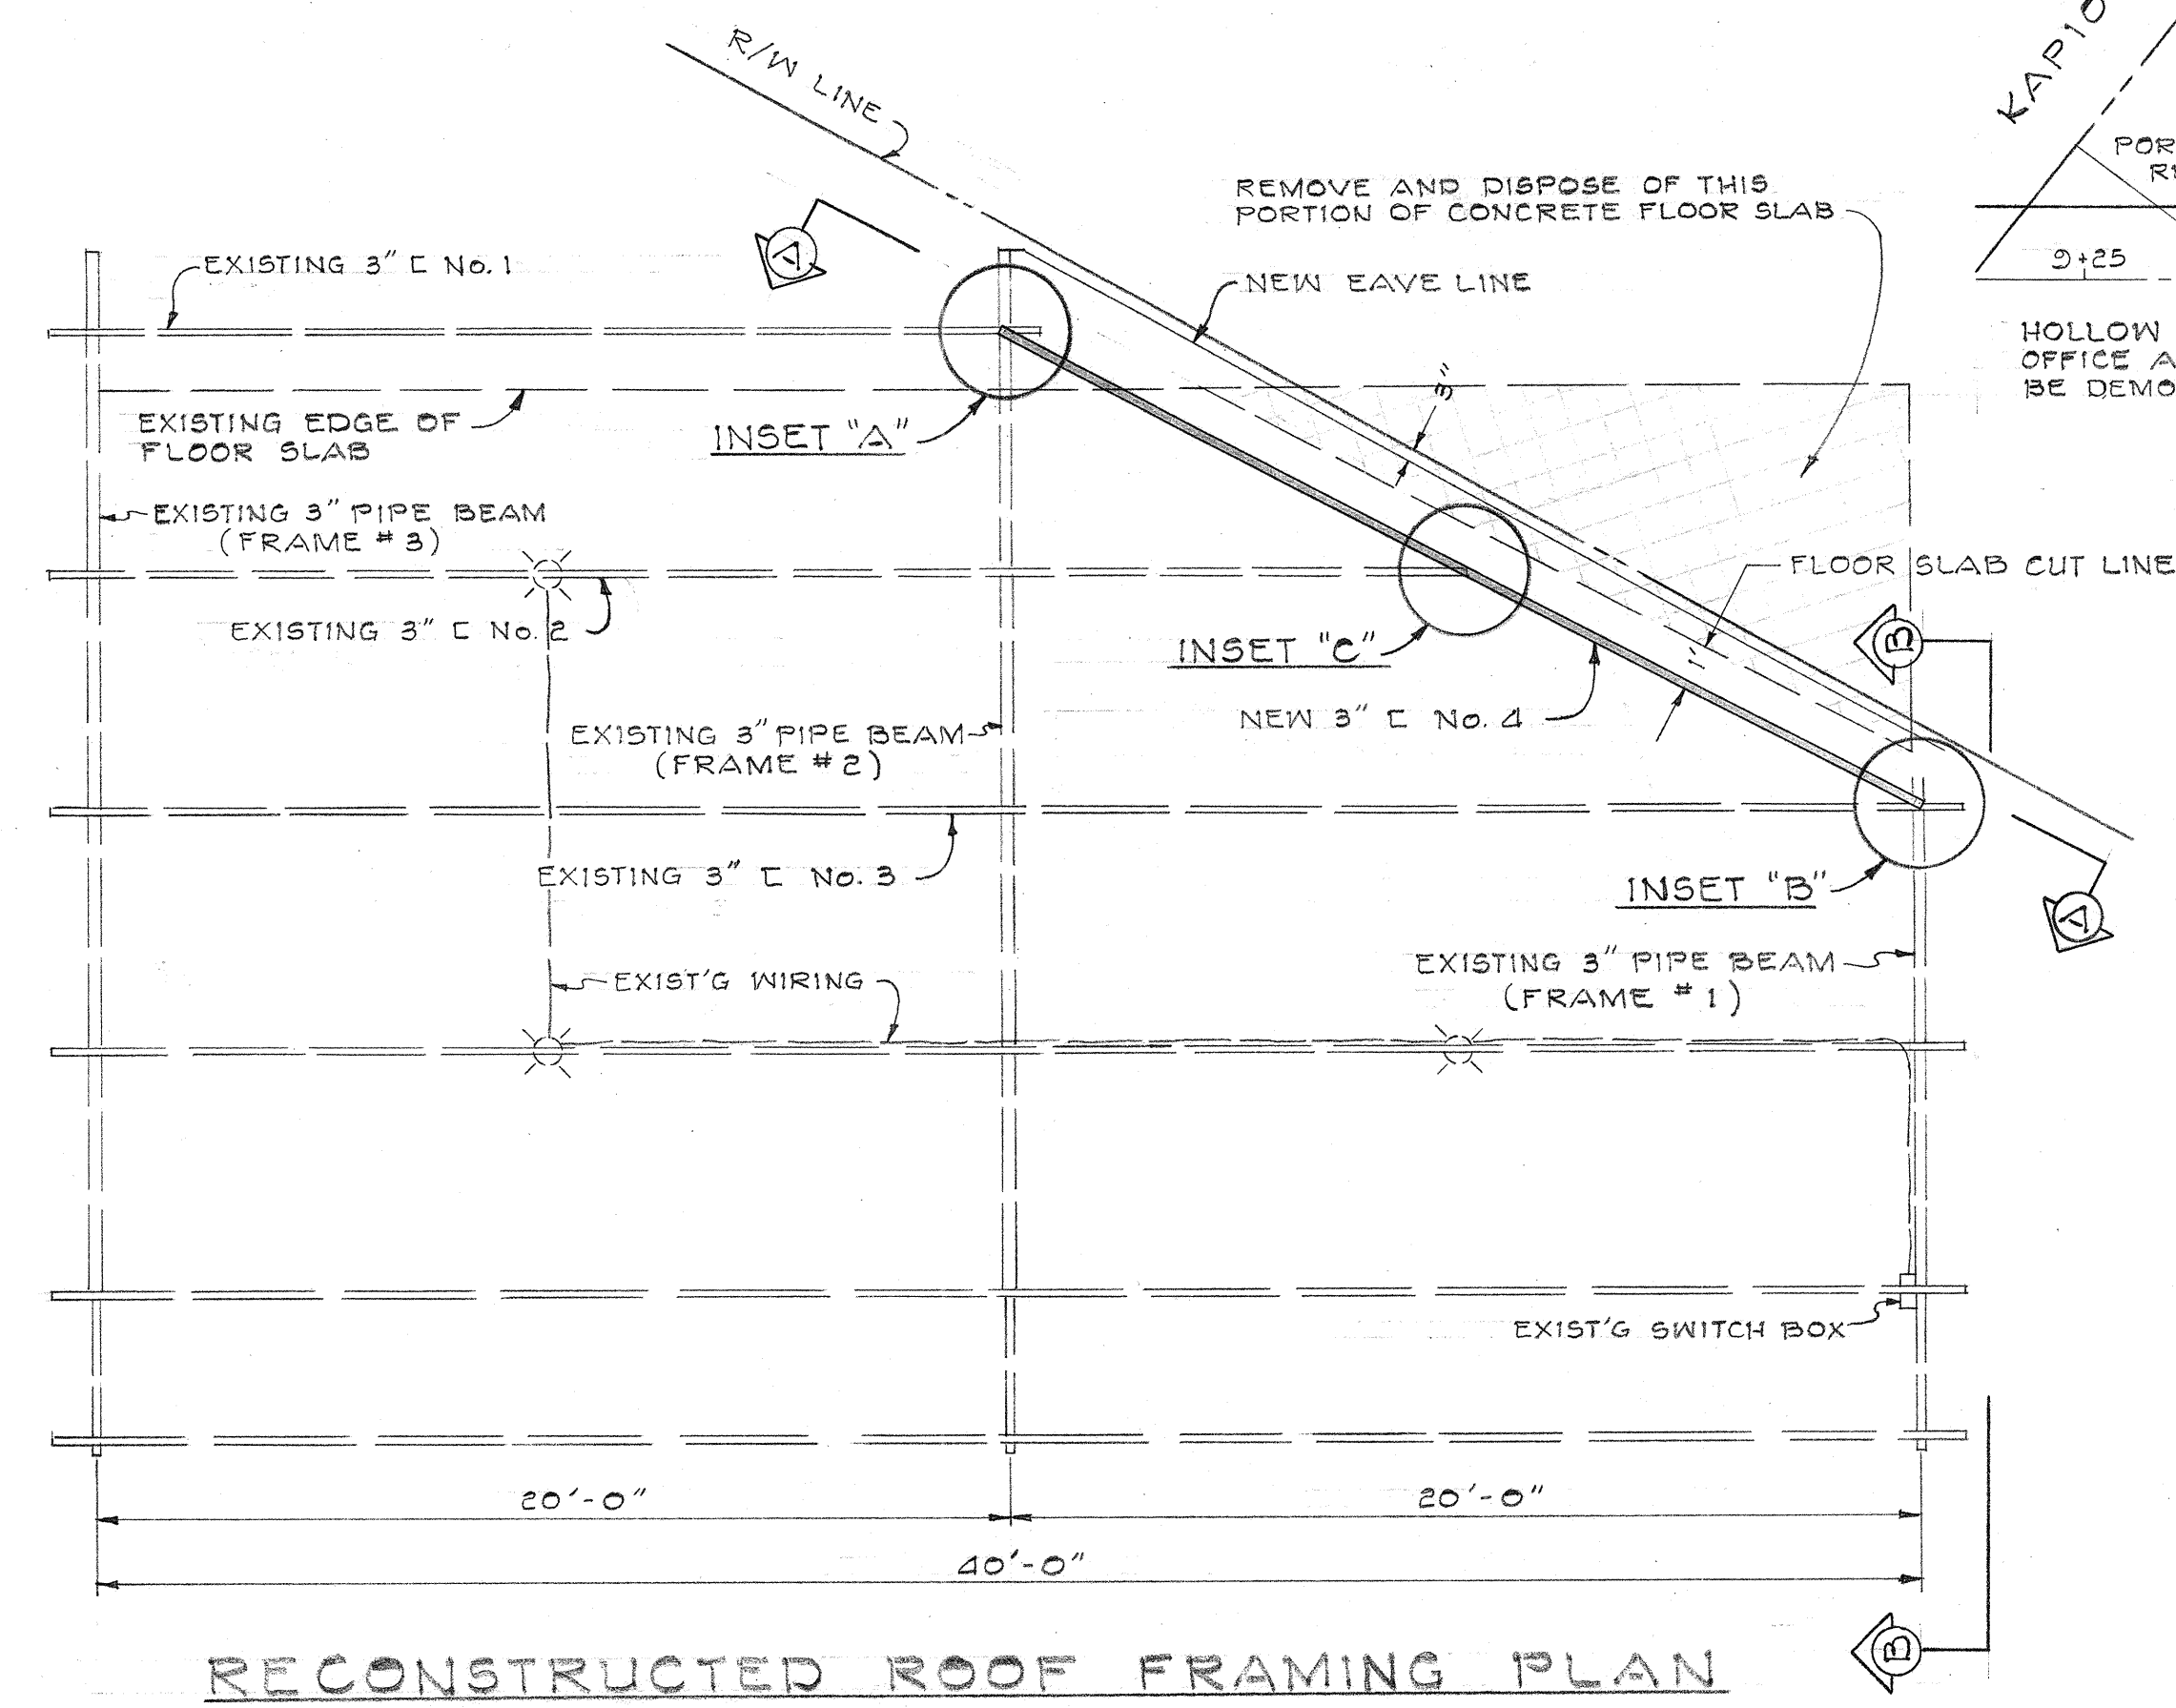


RECONSTRUCTED ROOF FRAMING PLAN

Scale: $\frac{1}{4}'' = 1'-0''$

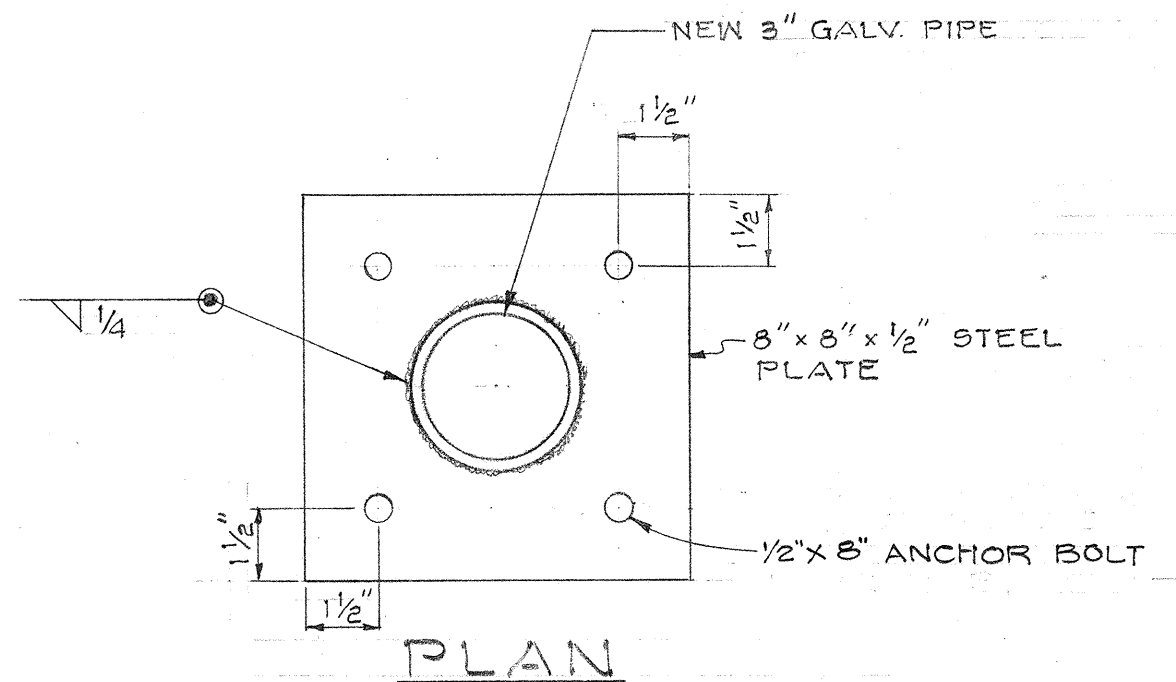

PLAN

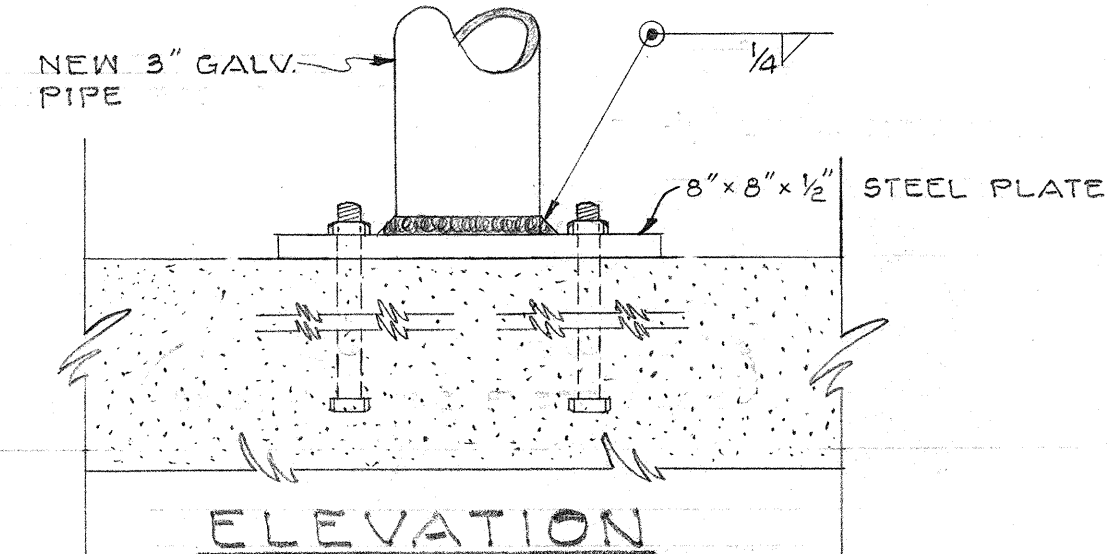

ELEVATION

TYPICAL BASE PLATE FOR NEW 3" GALV. POST

Scale: 3" = 1'-0"

ITEM NO 116

STATE OF HAWAII
DEPARTMENT OF TRANSPORTATION
HIGHWAYS DIVISION

REHABILITATION OF
CERTAIN PARKING SHED
AT 3065 KAPIOLANI BLVD.
TAX MAP KEY 2-7-29-4&13
OWNERS - PAUL A. WONG, SAMUEL H.K. WONG
PROJECT No. I-HI-1(5):24 UNIT 1
Scale: As Shown March 30, 1964

SHEET No. OF SHEETS