

INDEX TO DRAWINGS	
SHEET NO.	DESCRIPTION
1	TITLE SHEET
2 - 4	TYPICAL SECTIONS
5 - 7	PLAN AND PROFILE
8 - 13	DETAIL PLAN OF ROADWAY
14	MISCELLANEOUS ROADWAY DETAILS
15	DETAILS OF GUARD RAIL POST SPACING AT EXISTING SEPARATION STRUCTURE PIERS
16 - 18	STANDARD DETAILS - HIGHWAY
19 - 24	DRAINAGE SYSTEM
25 - 32	HIGHWAY LIGHTING
33 - 34	TRAFFIC SIGNS
35 - 47	DESTINATION AND EXPRESSWAY SIGNS
48 - 56	STANDARD DETAILS - TRAFFIC SIGNS AND ROUTE MARKERS
57 - 64	LANDSCAPING AND SPRINKLING

STATE OF HAWAII
DEPARTMENT OF TRANSPORTATION
HIGHWAYS DIVISION
HONOLULU, HAWAII

PLANS FOR

CONSTRUCTION OF A PORTION OF

INTERSTATE HIGHWAY (LUNALILO FREEWAY)

NUUANU STREAM TO PALI HIGHWAY

FEDERAL AID INTERSTATE PROJECT NO.I-HI-1(24)

PAVING, LIGHTING AND LANDSCAPING

DISTRICT OF HONOLULU


ISLAND OF OAHU

SCALES:


PLAN & PROFILE.....HOR. 1" = 50'

.....VER. 1" = 10'

DETAIL ROADWAY PLAN.....1" = 20'

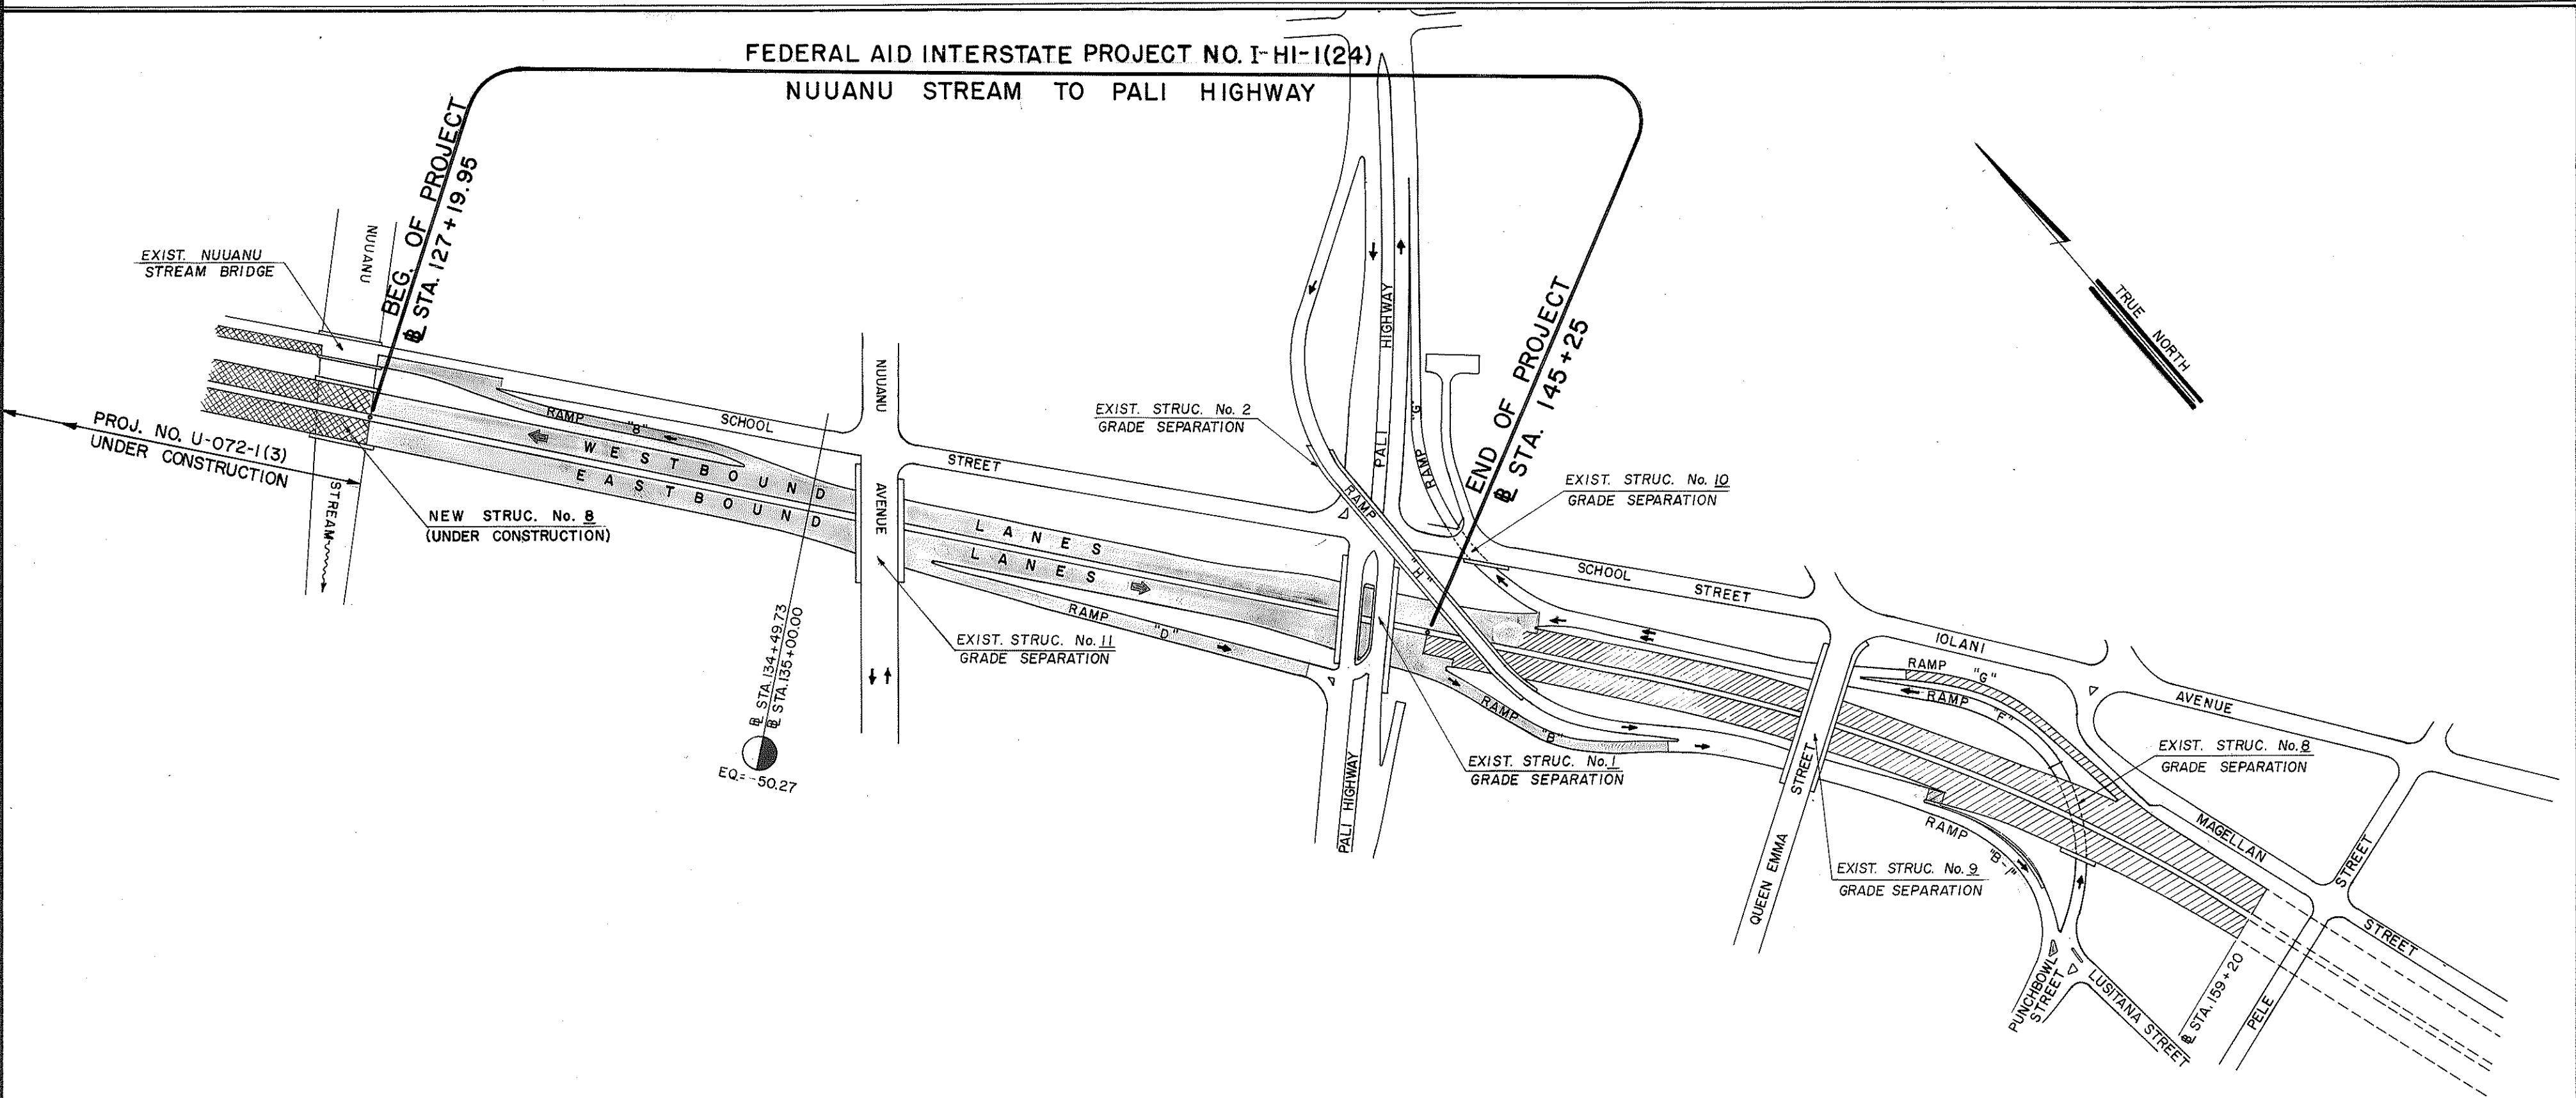

GROSS & NET LENGTH OF PROJECT.....0.332 MI.

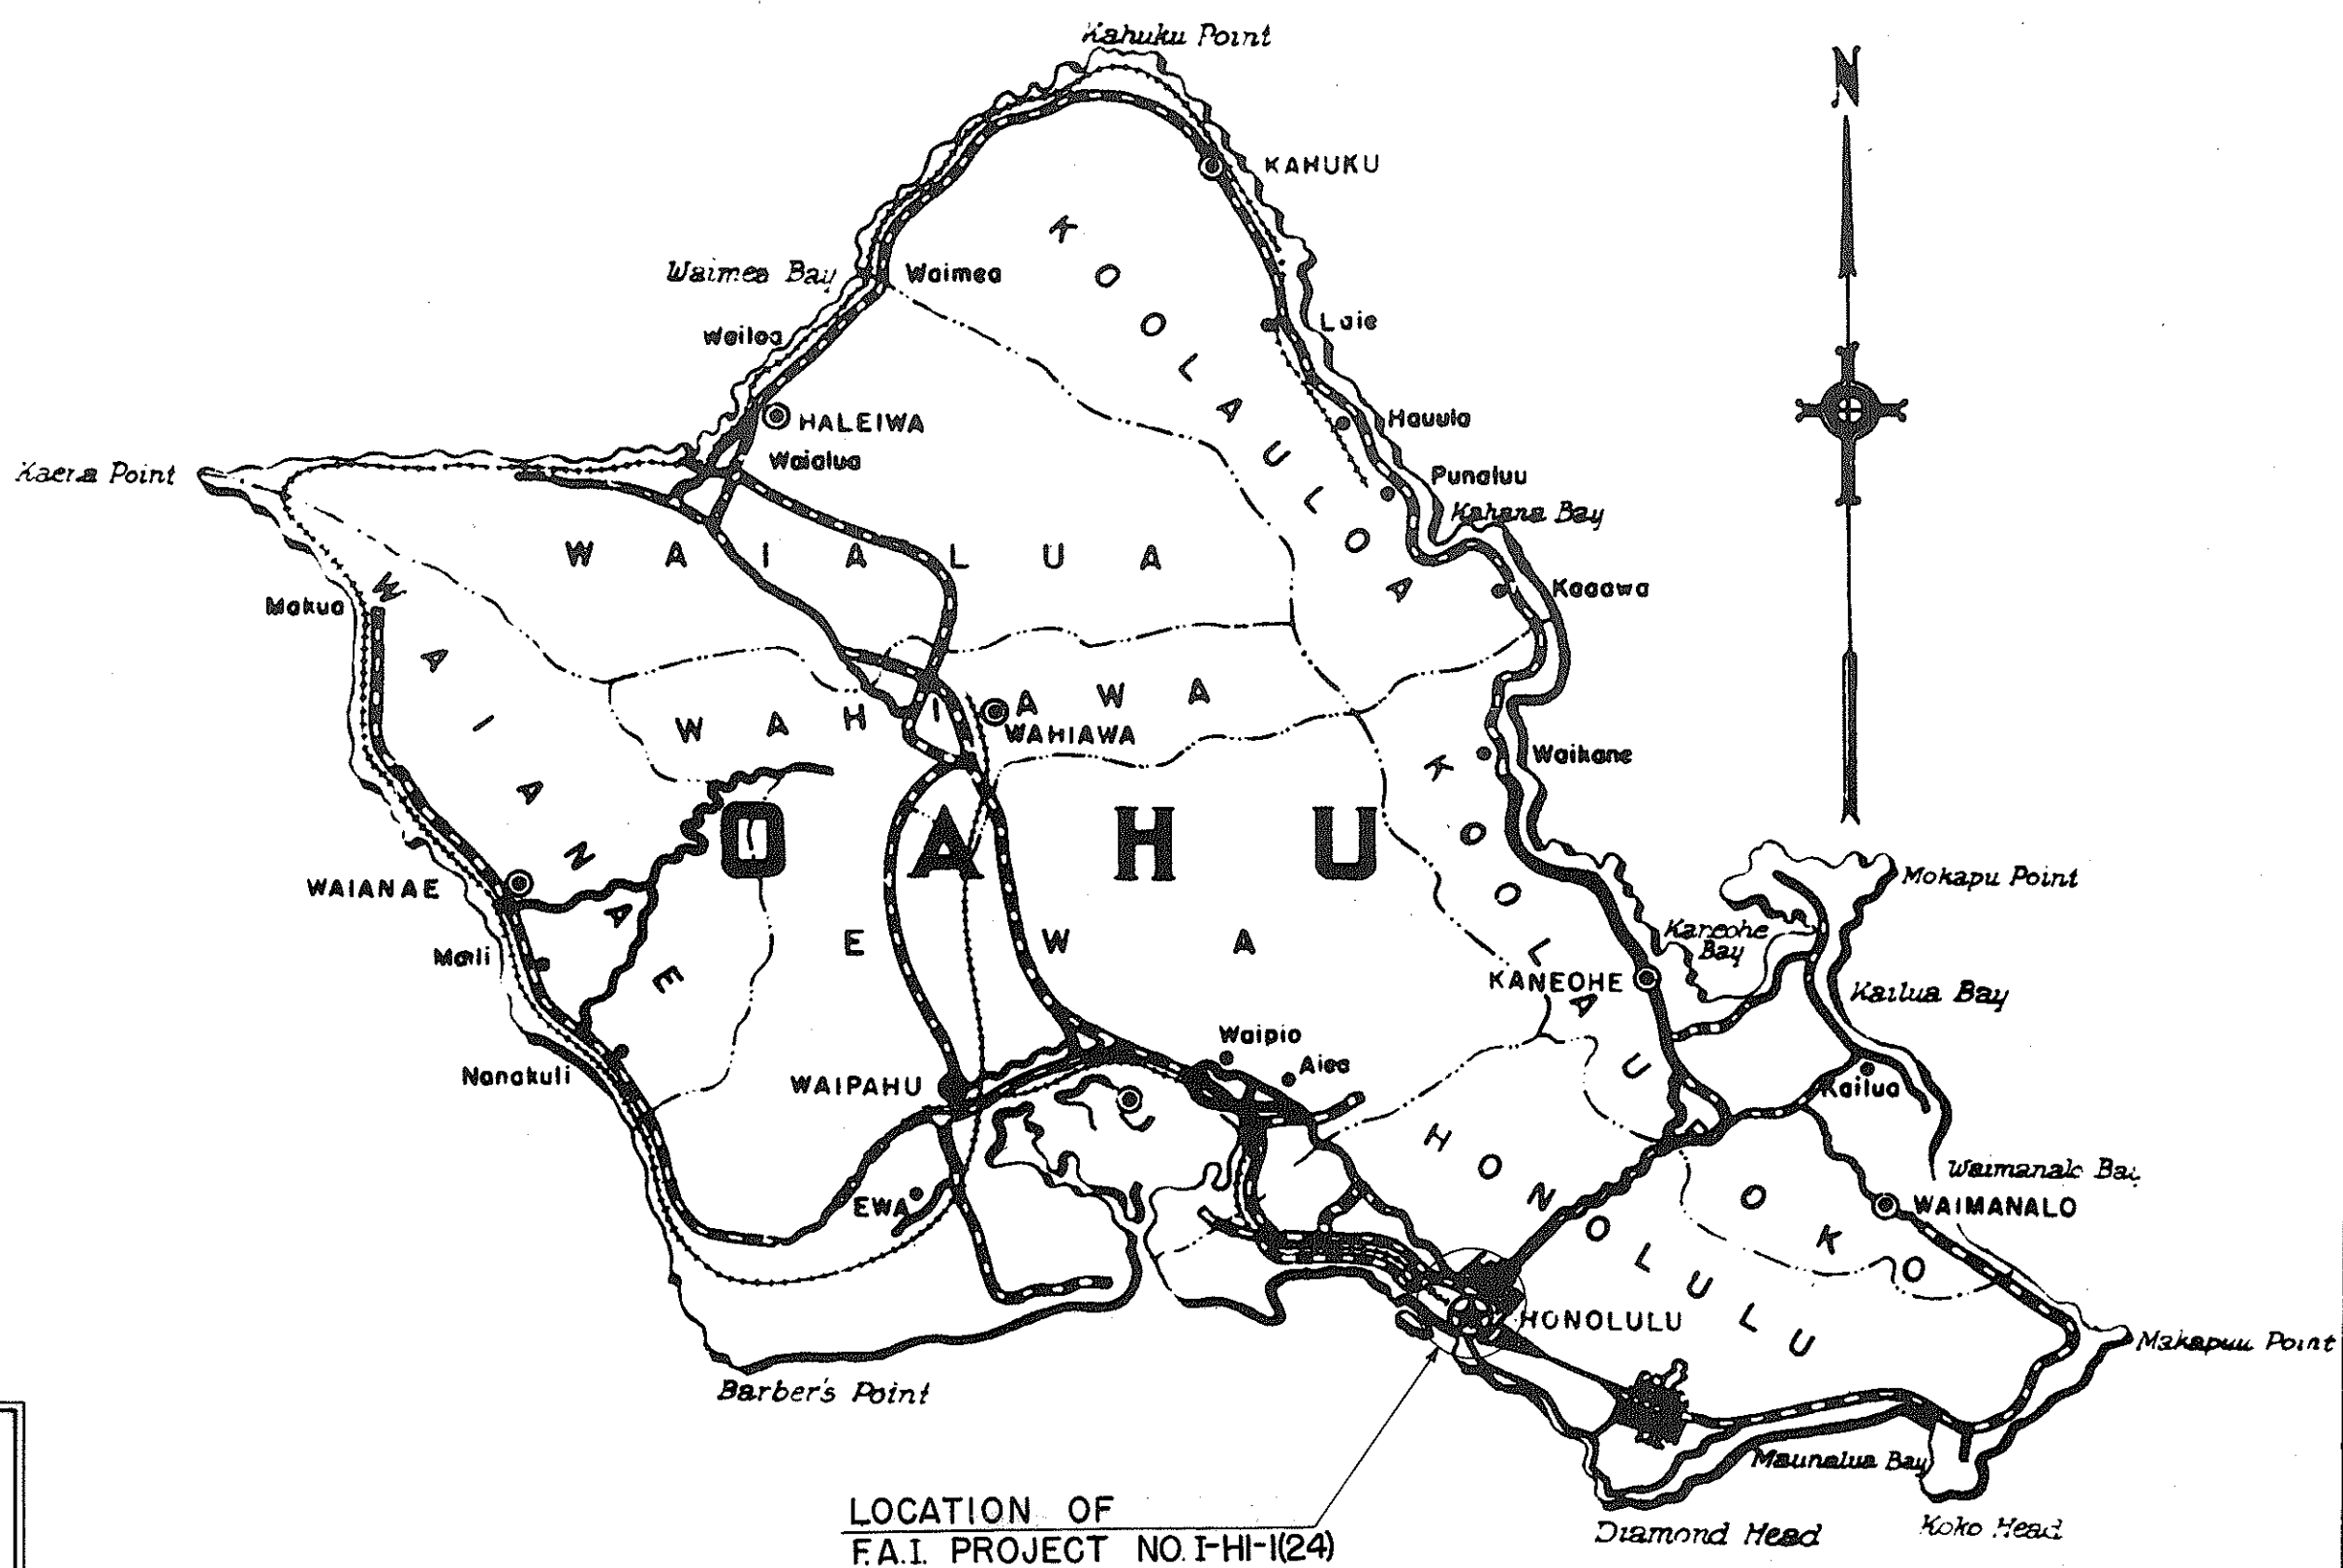

DESIGN CLASSIFICATION

DESIGN ADT (1985)-----111,300

DHV-----10,500

D-----55/45

T-----1%

V-----50 M.P.H.

- LEGEND

SHADED AREAS

DENOTE

GRADED ROADWAY AREAS TO BE PAVED AND COMPLETED UNDER THIS PROJECT.

HATCHED AREAS

DENOTE

GRADED ROADWAY AREAS TO BE PAVED AND COMPLETED UNDER FUTURE CONTRACT.

CROSS HATCHED AREAS

DENOTE

PROJECT UNDER CONSTRUCTION.

UNSHADED AREAS

DENOTE

EXISTING STREETS AND COMPLETED ROADWAY AREAS PRESENTLY IN USE.
- LAYOUT PLAN
- APPROVED:

DATE 2/1/65

[Signature]

DIRECTOR OF TRANSPORTATION
- DEPARTMENT OF COMMERCE

BUREAU OF PUBLIC ROADS

APPROVED:

[Signature]

DIVISION ENGINEER

DATE JUL 1 1965
- | FED. ROAD DIST. NO. | STATE | FED. AID PROJ. NO. | FISCAL YEAR | SHEET NO. | TOTAL SHEETS |
|---------------------|-------|--------------------|-------------|-----------|--------------|
| HAWAII | HAW. | HI-1(24) | 1965 | 1 | 64 |
- | | |
|-------------|------|
| DESIGNED BY | ____ |
| DRAWN BY | ____ |
| CHECKED BY | ____ |
| NOTED BY | ____ |
| DATE | ____ |
- 1