INDEX TO DRAWINGS	
SHT. NO.	DESCRIPTION
	TITLE SHEET
2-3	PLAN AND PROFILE
4 - 5	DETAIL PLAN OF ROADWAY
6	HUGH STREET REALIGNMENT
7-11	MISC. AND STANDARD DETAILS
12 - 42	PEARL CITY VIADUCT
43 /	PROPOSED GENERATOR ROOM FOR PEARL CITY FIRE STATION
44-54	ACCESS ROAD AND UTILITIES
55-56	UTILITIES : SEWER
5 <b>7</b> -5 <b>8</b>	LIGHTING PLÁN AND DETAILS
59	SANITARY SEWER PROTECTIVE CONCRETE COVERING

STATE OF HAWAII

DEPARTMENT OF TRANSPORTATION HIGHWAYS DIVISION

HONOLULU, HAWAII

"AS BUILT" PLANS OF

## INTERSTATE ROUTE H-I

WAIAWA STREAM TO WEST OF WAIAU INTERCHANGE


FEDERAL AID INTERSTATE PROJECT NO. I-HI-I(42):10


DISTRICT OF EWA ISLAND OF OAHU

SCALES

PLAN ----- I INCH = 100 FT. PROFILE ---- HOR. I INCH = 100 FT. VER. I INCH = 10 FT.

All quantities shown are theoretical quantities. For actual quantities, refer to project ledger and/or computation book.

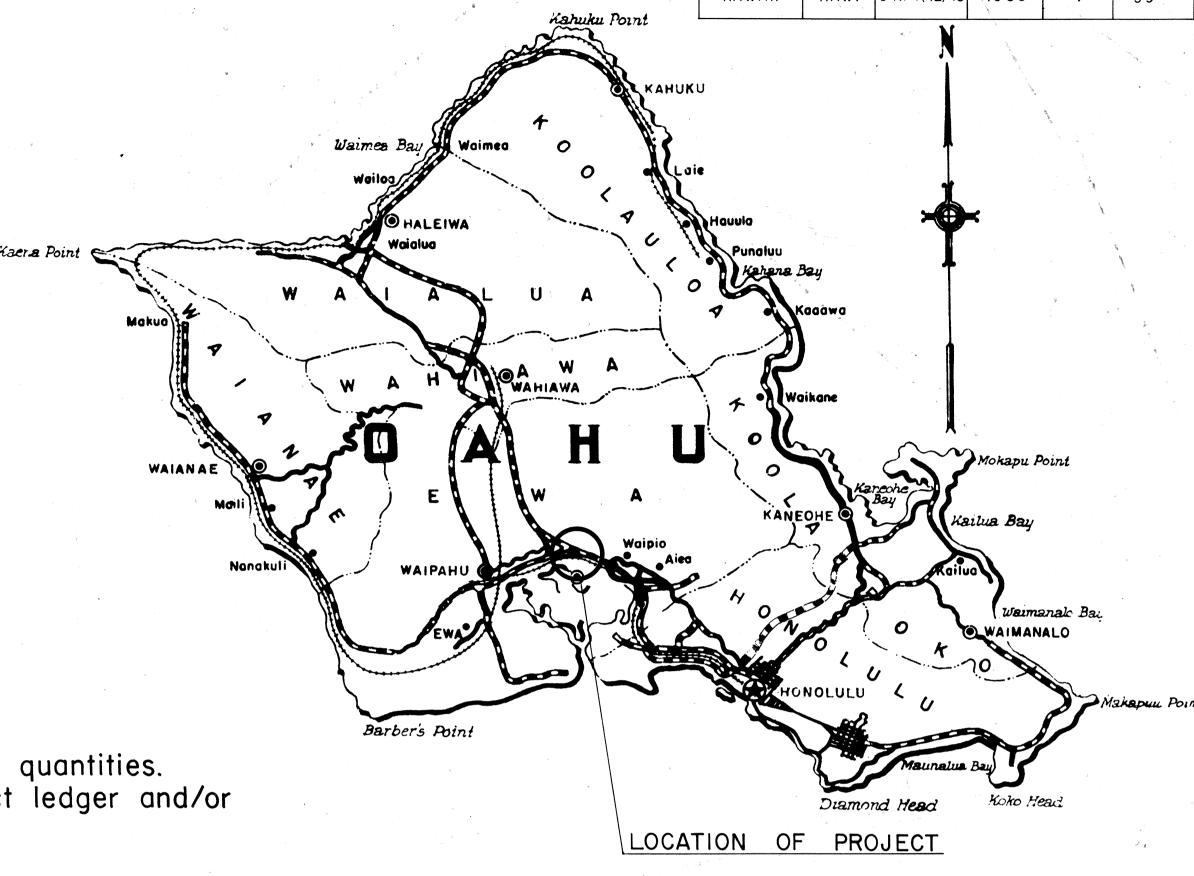

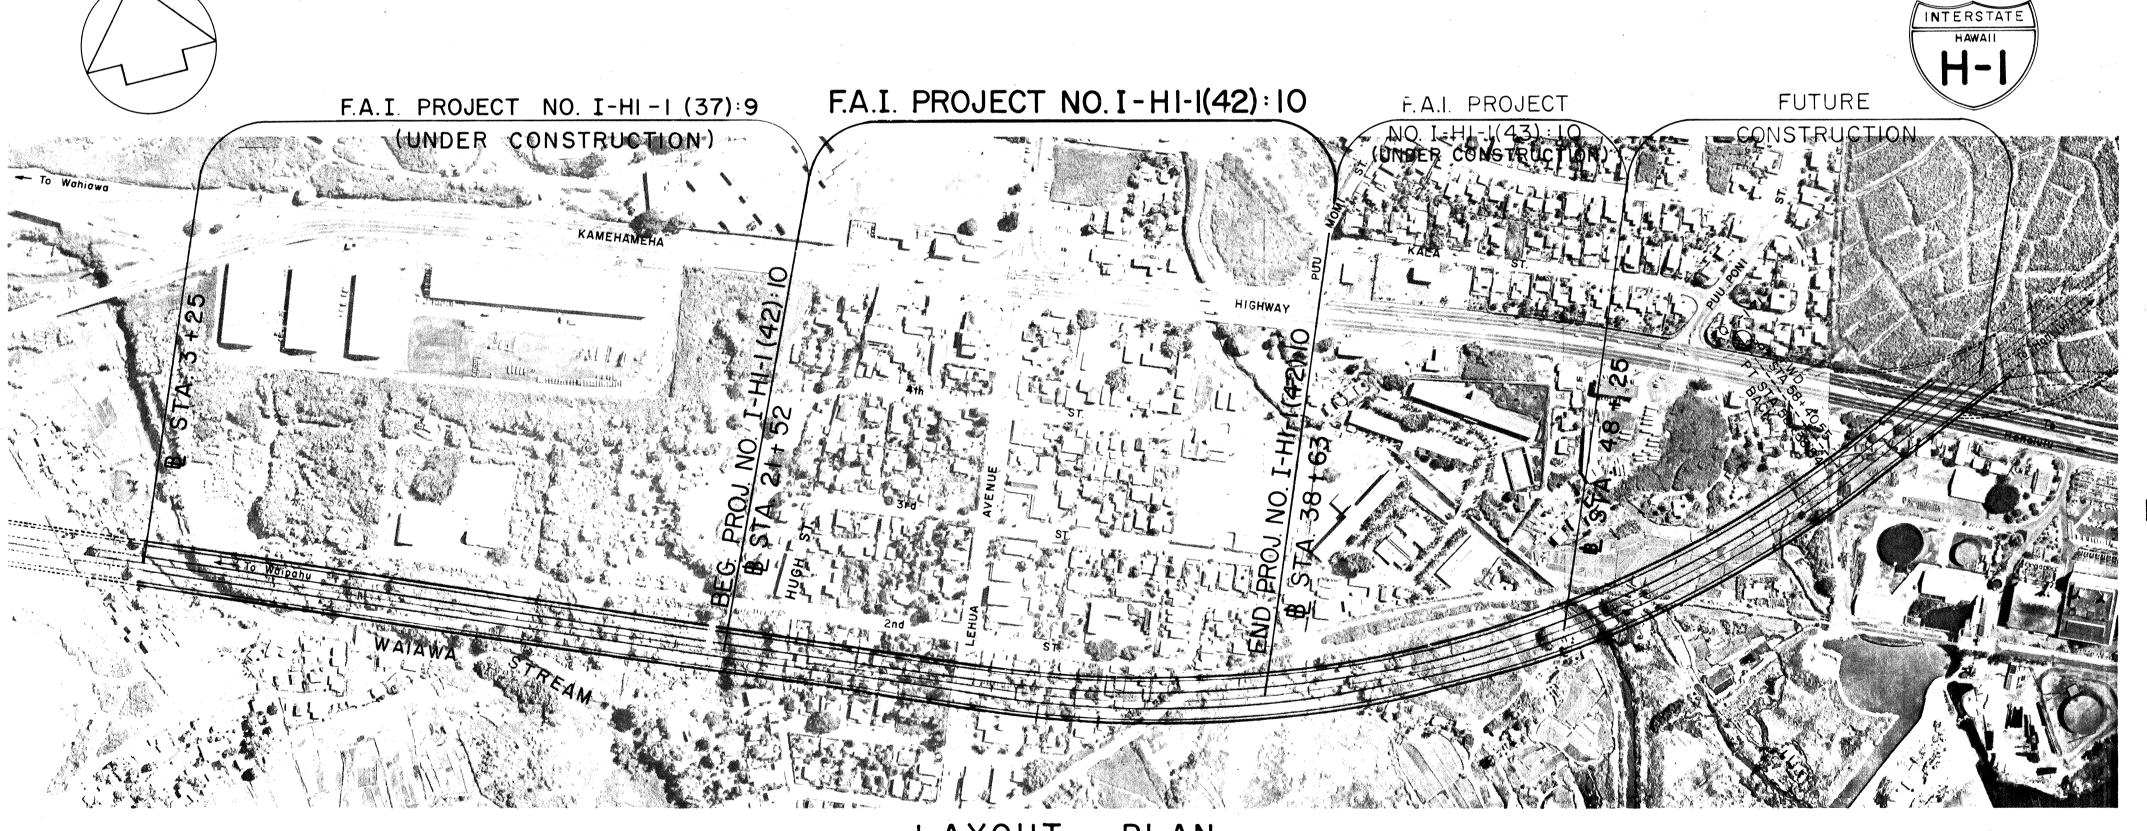

DESIGN CLASSIFICATION

ADT (1965) ... 0
ADT (1988) ... 80,900
D ... 65 35
DHV ... 10.5 %
T ... 4.0 %
T24 ... 6.0 %

V . . . . . . . . . . . . . . . 60 M.P.H.

NOTE:

ALL CHANGES MADE DURING CONSTRUCTION HAVE BEEN NOTED IN RED ON THESE TRACINGS AND CHECKED BY:

Federal Aid Projects Previously Constructed Or Under Construction

PROJECT ENGINEER

DATE

APPROVED: DATE 2/13/60

DEPARTMENT OF TRANSPORTATION
BUREAU OF PUBLIC ROADS

APPROVED:

The Delication of the public ROADS

APPROVED:

LAYOUT PLAN

LENGTH OF PROJECT = 0.324 MILE STRUCTURE = 0.324 MILE

AN DRAWN BY DRAWN BY DRAWN BY TRACED BY OUANTITIES BY CHECKED BY CHECKED BY CHECKED BY