

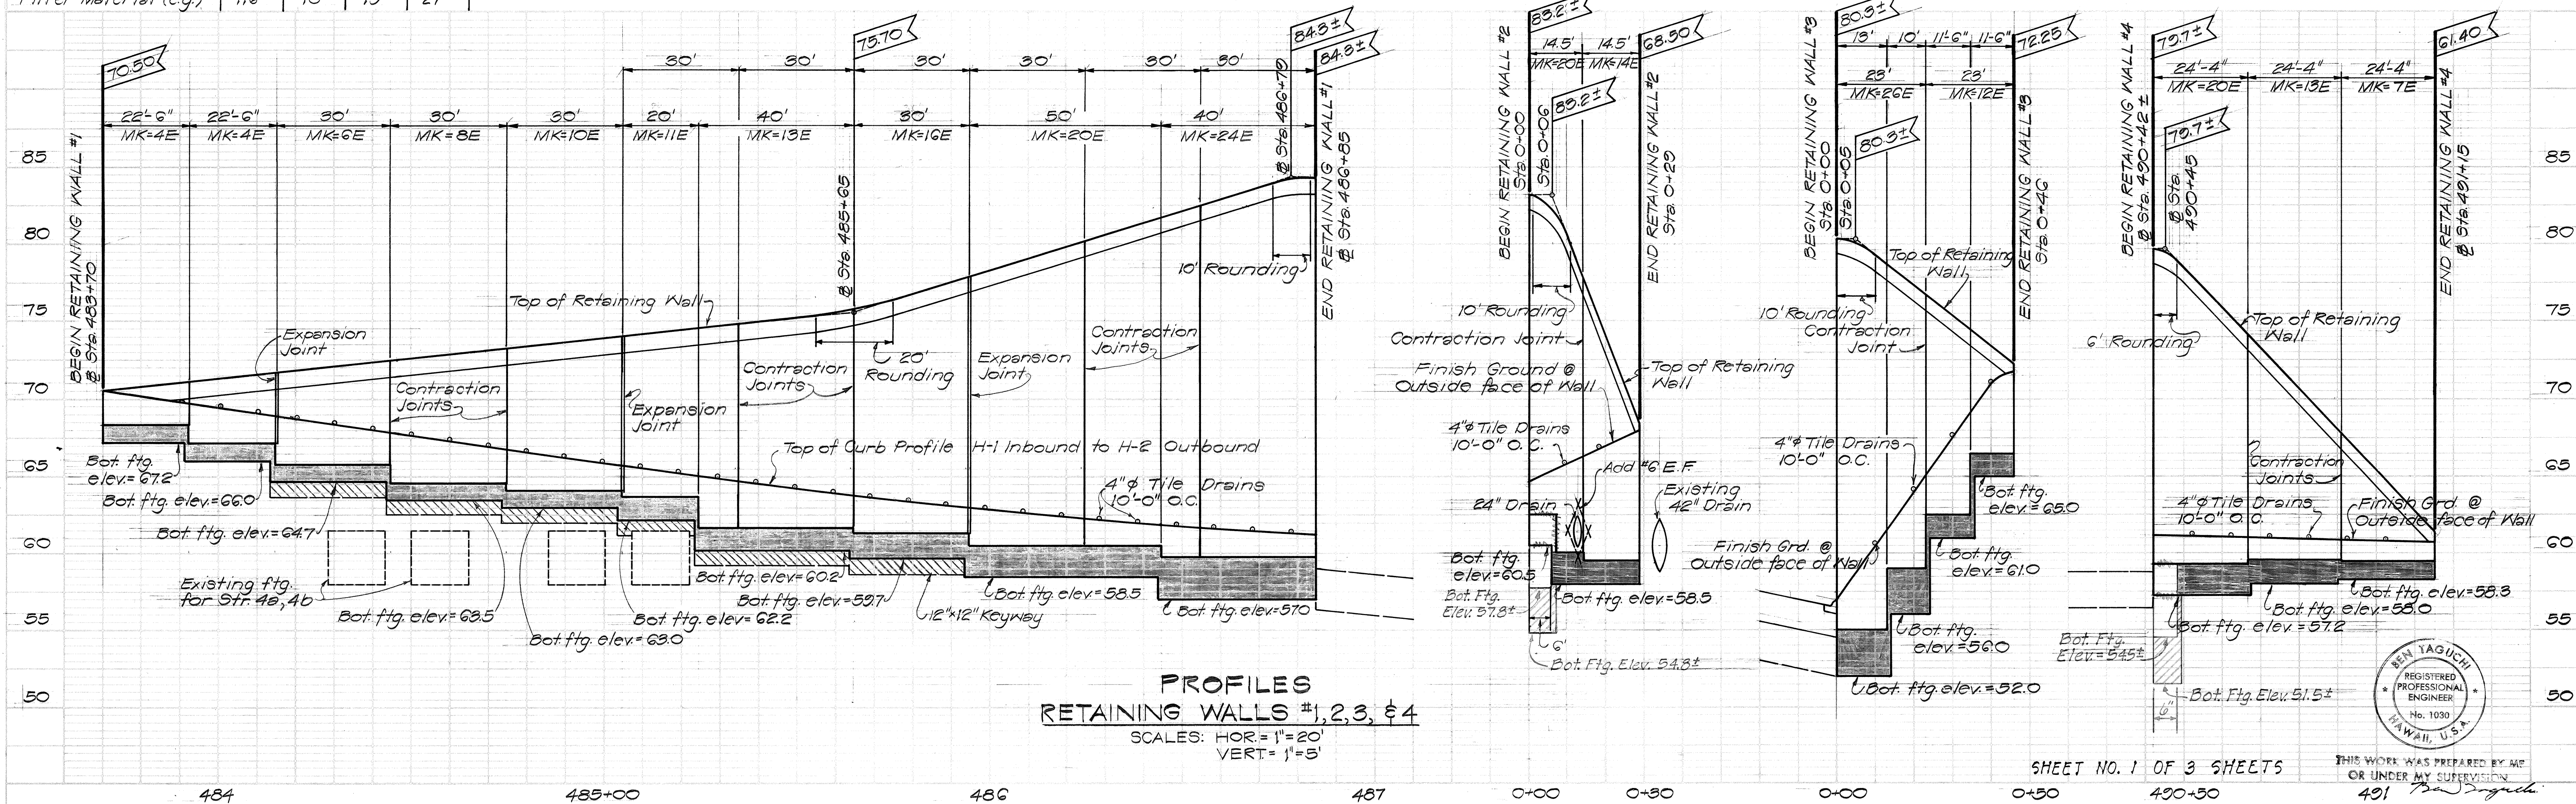
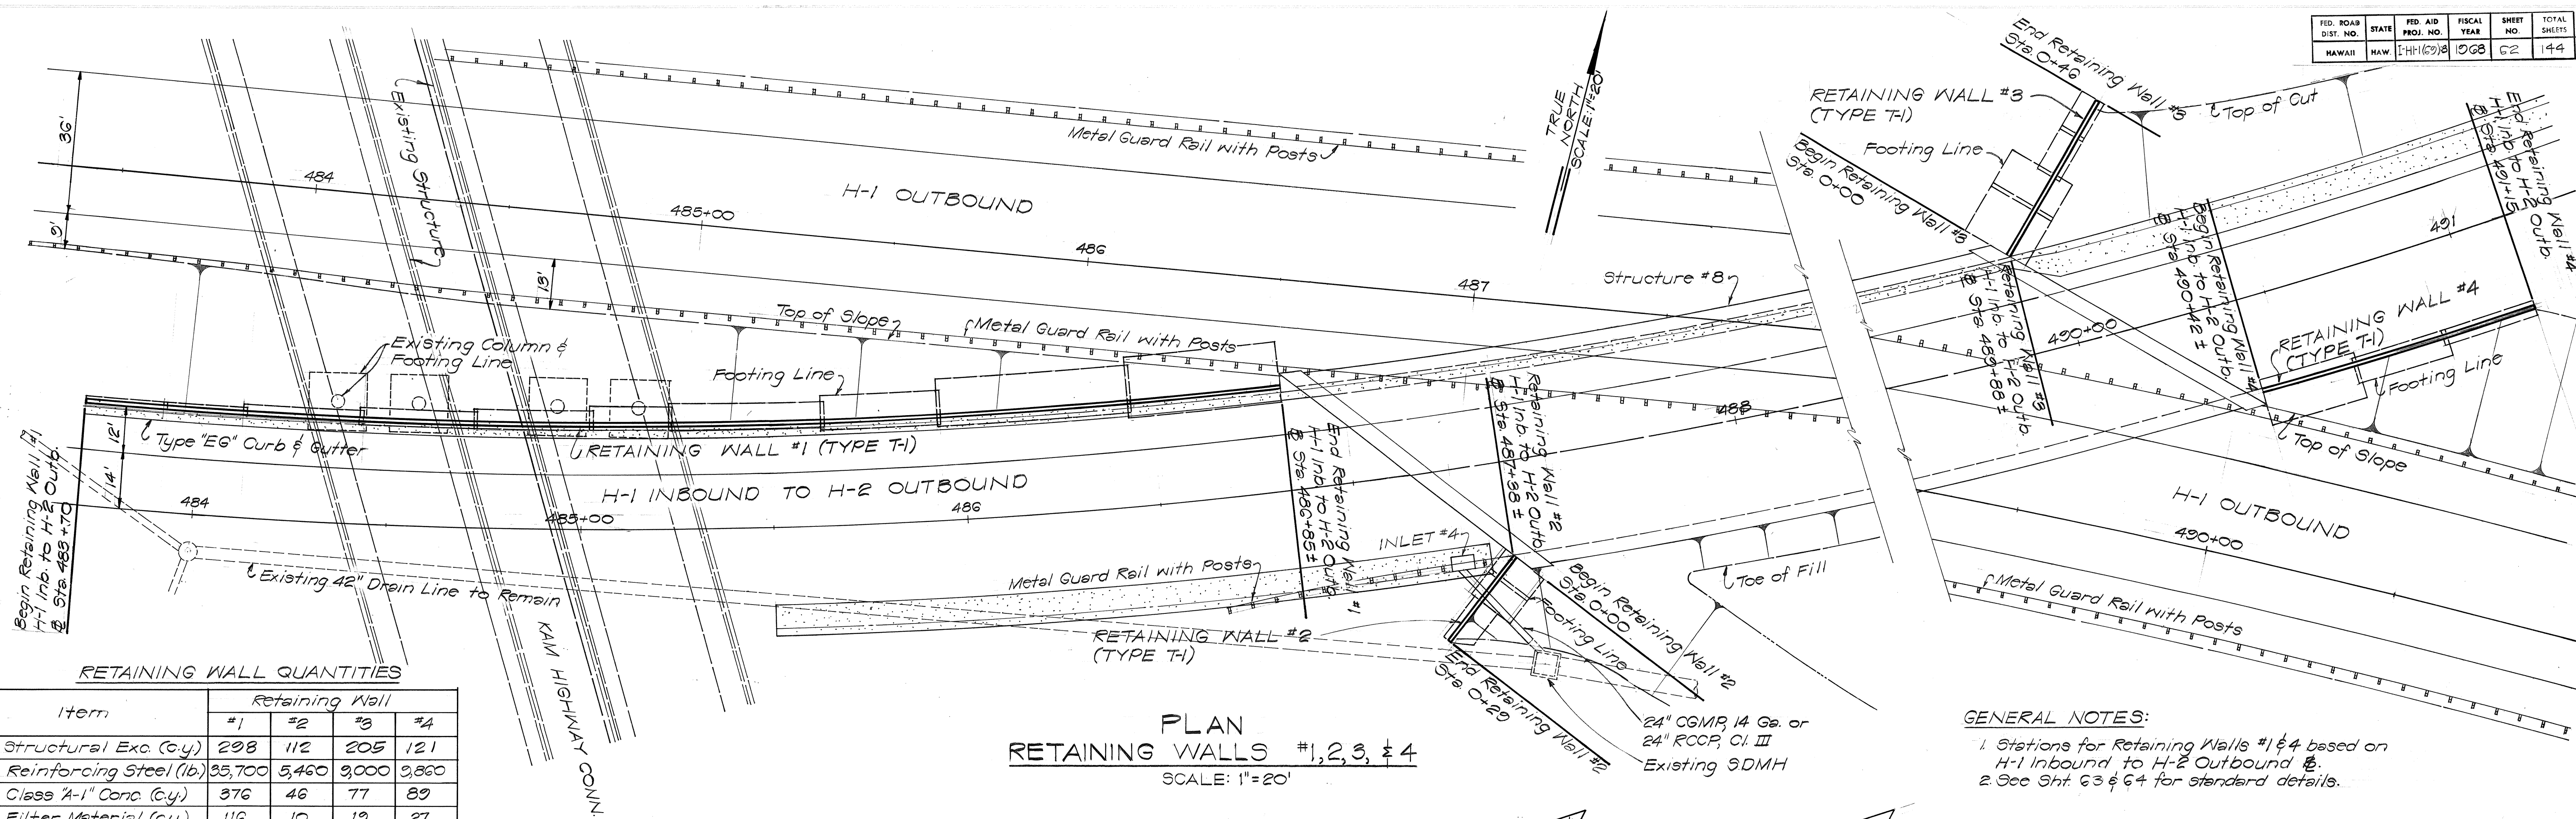


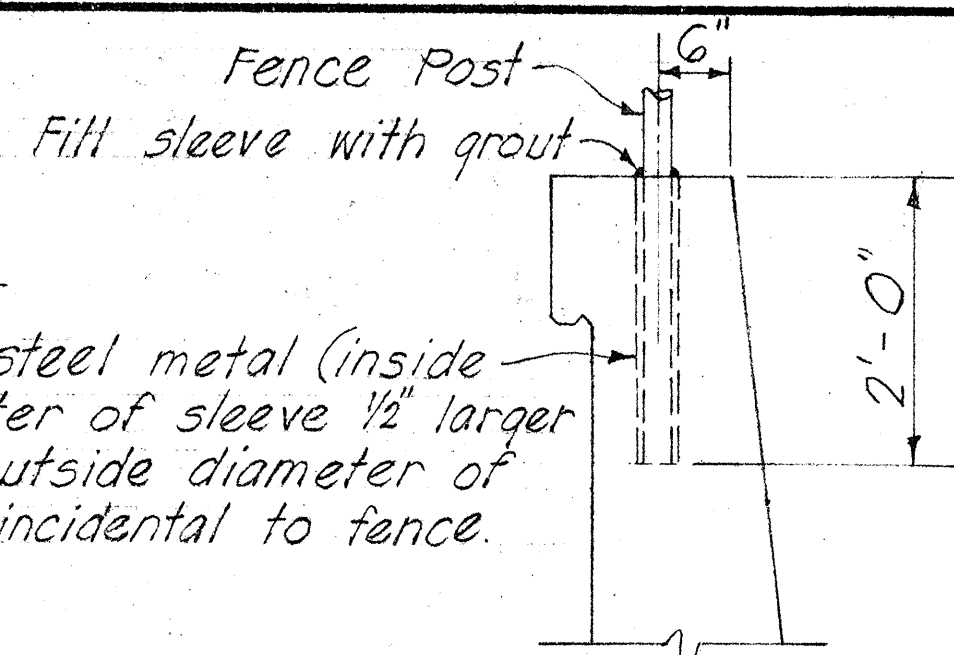

CHAIN LINK FENCE POST DETAIL

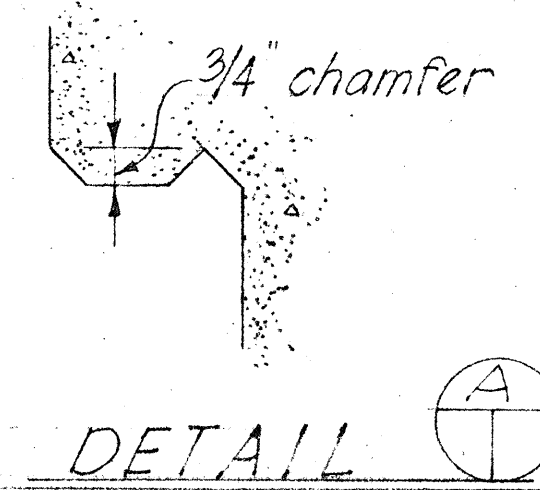


DETAIL

Maximum "NK"	4E	5E	6E	7E	8E	9E	10E	11E	12E	13E	14E	15E	16E	17E	18E	19E	20E	21E	22E	23E	24E	26E	28E	30E
a	6"	6"	6"	12"	12"	12"	12"	12"	12"	12"	15"	18"	21"	24"	24"	24"	27"	30"	33"	36"	39"	54"	60"	72"
t	14"	14"	14"	14"	14"	14"	14"	18"	18"	18"	18"	18"	21"	21"	24"	24"	24"	27"	30"	31"	33"	36"	39"	42"
L	2.5'	3.0'	3.5'	4.0'	4.5'	5.0'	5.5'	6.0'	6.5'	7.0'	7.75'	8.25'	9.0'	9.75'	10.5'	11.5'	12.5'	13.5'	14.5'	15.25'	16.0'	18.0'	20.0'	21.0'
"a" bars	#3@12"	#3@12"	#4@12"	#4@9"	#4@5½"	#5@7"	#6@7"	#6@6"	#6@5"	#7@9"	#6@5½"	#7@6"	#8@6"	#8@5¾"	#9@6"	#9@6"	#10@6"	#10@6"	#10@5½"	#10@6"	#10@5¾"	#11@6"	#11@5"	#11@4½"
"b" bars	#3@12"	#3@12"	#3@12"	#3@9"	#4@11"	#4@7"	#5@7"	#5@6"	#5@5"	#7@9"	#6@5½"	#7@6"	#8@6"	#7@5¾"	#8@6"	#9@6"	#10@6"	#10@6"	#10@5½"	#10@6"	#10@5¾"	#11@6"	#11@5"	#11@4½"
"c" bars								#4	#4	#4	#4	#4	#5	#5	#5	#6	#6	#6	#7	#7	#7	#7	#7	#7
"d" bars	#3@12"	#3@12"	#3@12"	#3@12"	#4@18"	#4@15"	#4@15"	#4@12"	#4@11"	#4@9"	#5@12"	#5@12"	#5@10"	#5@9"	#5@9"	#5@8"	#6@10"	#6@9"	#7@12"	#7@11"	#7@10"	#7@	#7@	#7@6"

Maximum "M"	4R	5R	6R	7R	8R	9R	10R	11R	12R	13R	14R	15R	16R	17R	18R	19R	20R	21R	22R	23R	24R	26R	28R	30R
a	6"	6"	6"	12"	12"	12"	12"	12"	12"	12"	15"	18"	21"	21"	21"	21"	24"	24"	27"	30"	33"	39"	39"	51"
f	14"	14"	14"	14"	14"	14"	14"	18"	18"	18"	18"	18"	18"	18"	18"	21"	21"	21"	21"	24"	24"	27"	30"	36"
L	2.5'	3.0'	3.5'	4.0'	4.5'	5.0'	5.5'	6.0'	6.5'	6.75'	7.25'	7.75'	8.25'	8.75'	9.25'	9.75'	10.25'	10.5'	11.0'	11.5'	12.0'	13.0'	14.0'	15.0'
"a" bars	#3@12"	#3@12"	#4@12"	#4@9"	#4@5 1/2"	#5@6"	#6@7"	#6@6"	#6@5"	#7@9"	#6@5 1/2"	#7@6"	#8@6"	#3@6"	#7@6"	#7@6"	#10@6"	#10@6"	#10@5 1/2"	#10@6"	#10@5 3/4"	#11@6"	#11@5"	#11@4 1/2"
"b" bars	#3@12"	#3@12"	#3@12"	#3@9"	#4@11"	#4@6"	#5@7"	#5@6"	#5@5"	#7@9"	#6@5 1/2"	#7@6"	#7@6"	#8@6"	#7@6"	#7@6"	#10@6"	#10@6"	#10@5 1/2"	#10@6"	#10@5 3/4"	#10@6"	#10@5"	#7@4 1/2"
"c" bars								#4	#4	#4	#4	#4	#5	#5	#5	#6	#6	#6	#7	#7	#7	#7	#7	#7
"d" bars	#3@12"	#3@12"	#3@12"	#3@12"	#4@18"	#4@15"	#4@15"	#4@12"	#4@11"	#4@9"	#5@12"	#5@12"	#5@10"	#5@9"	#5@9"	#5@8"	#6@10"	#6@9"	#7@12"	#7@11"	#7@10"	#7@	#7@	#7@6"

WALL SECTION

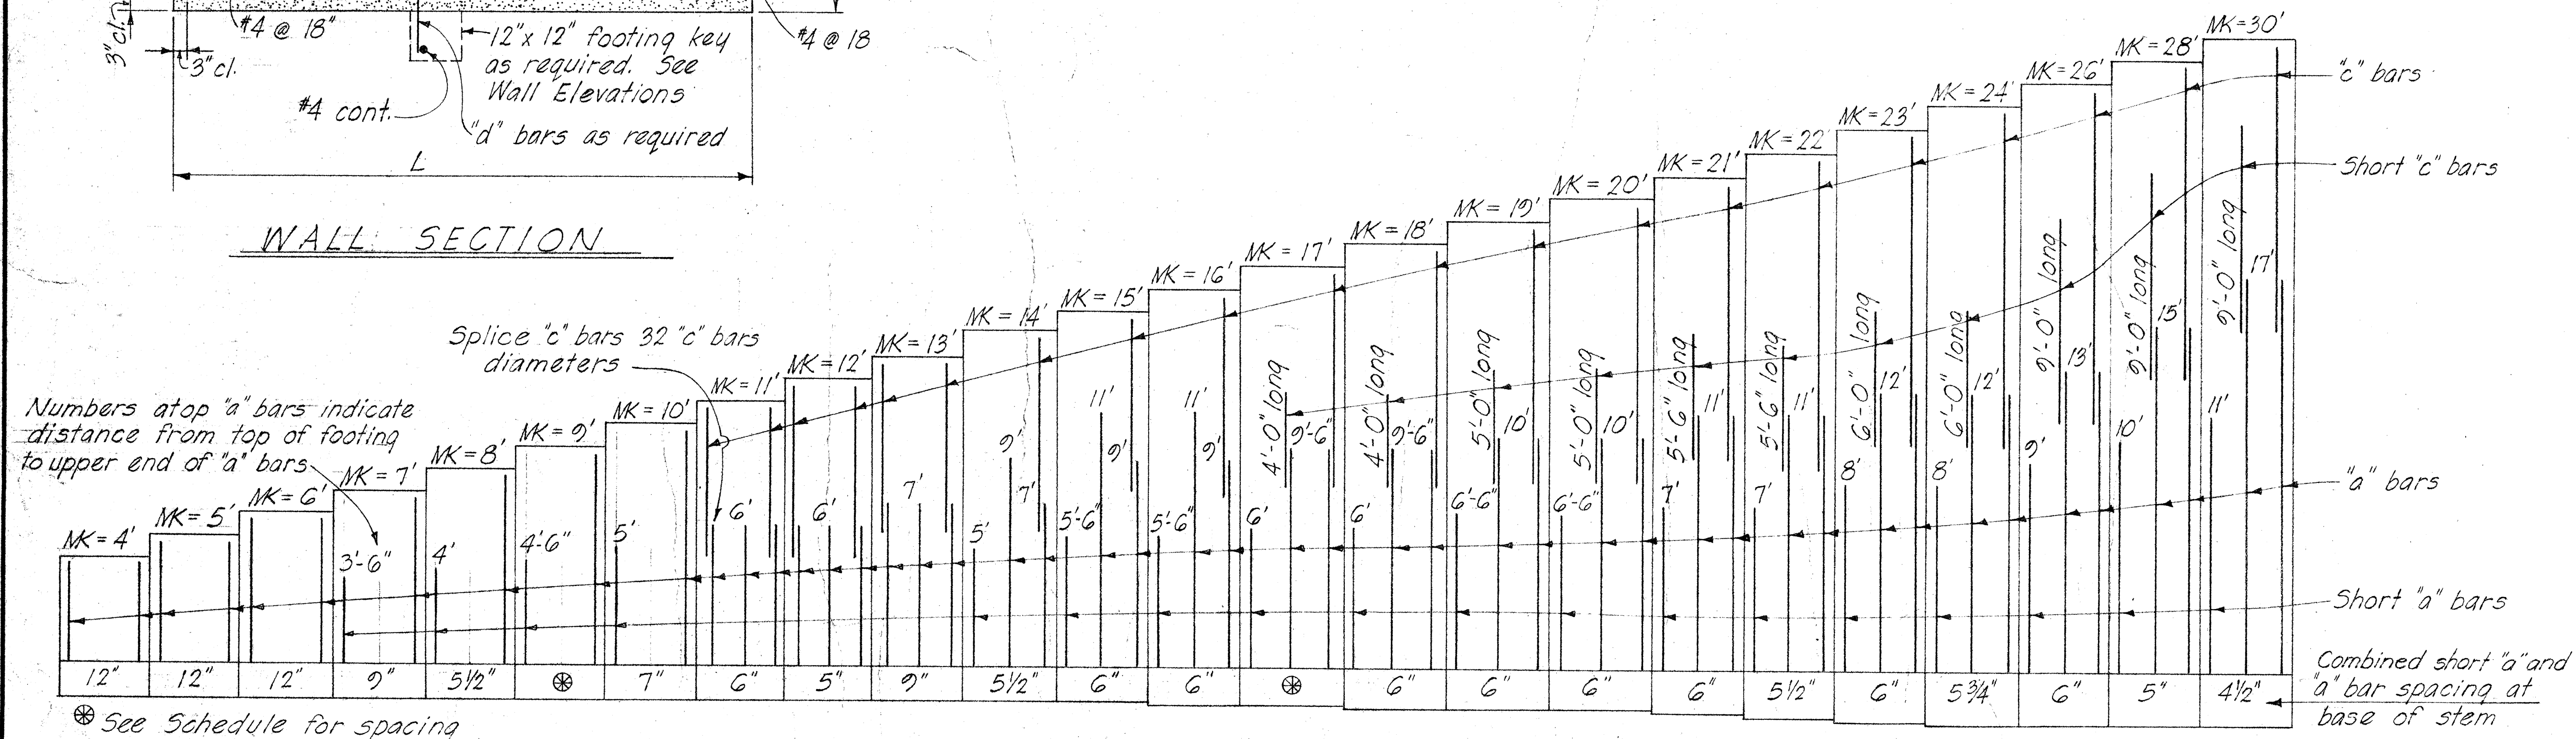





VERTICAL REINFORCING STEEL ARRANGEMENT

STANDARD DETAILS
RETAINING WALL TYPE T-1

SCALE AS NOTED DATE: OCT. 1968

SHEET No. 2 OF 3 SHEETS

June 1968

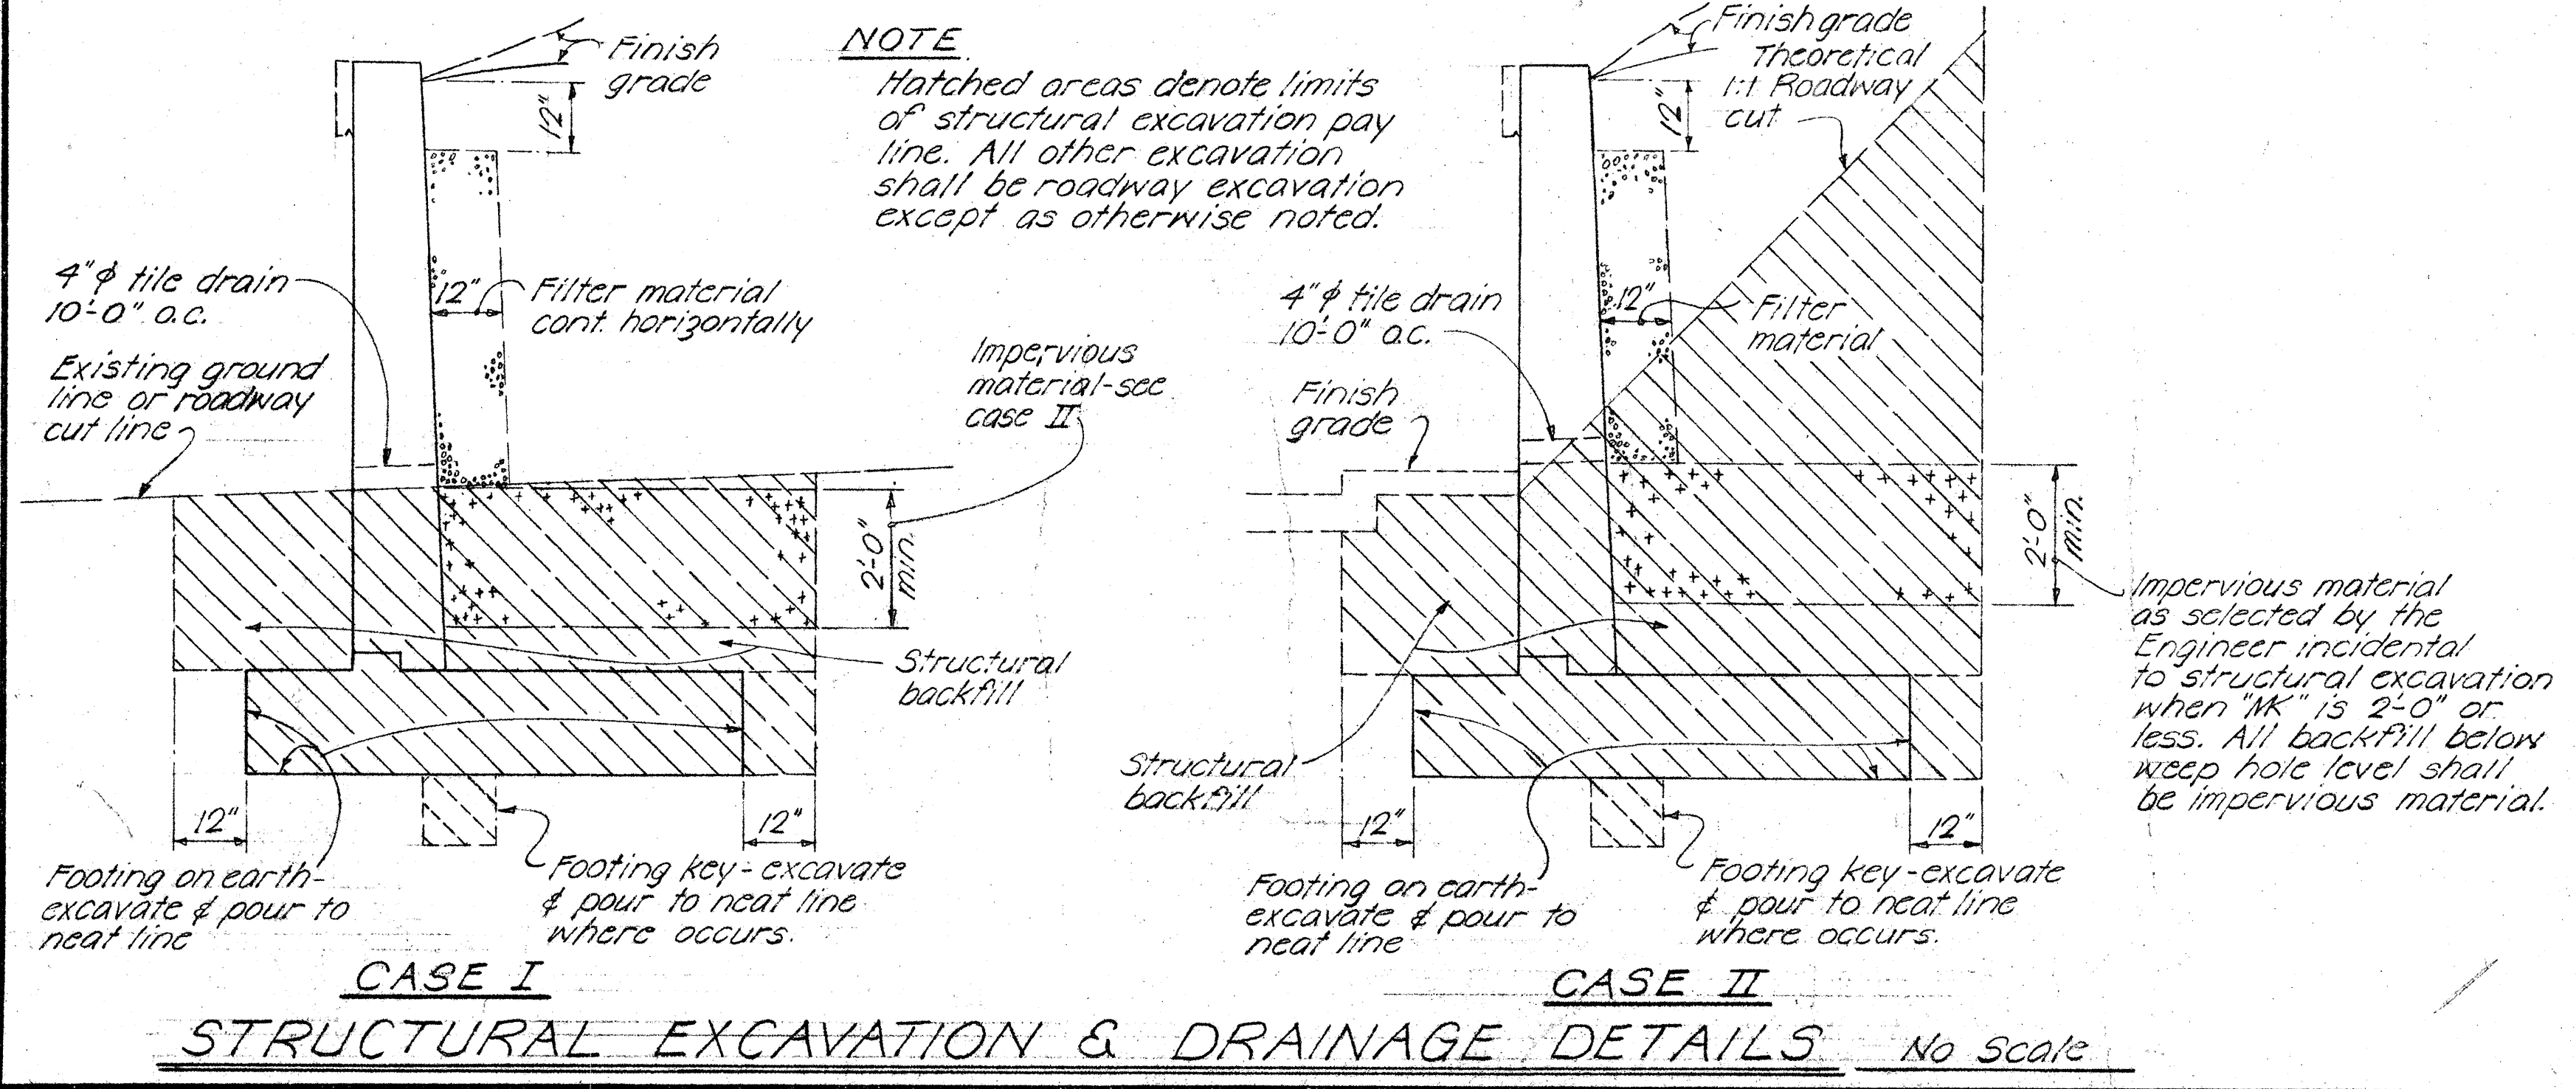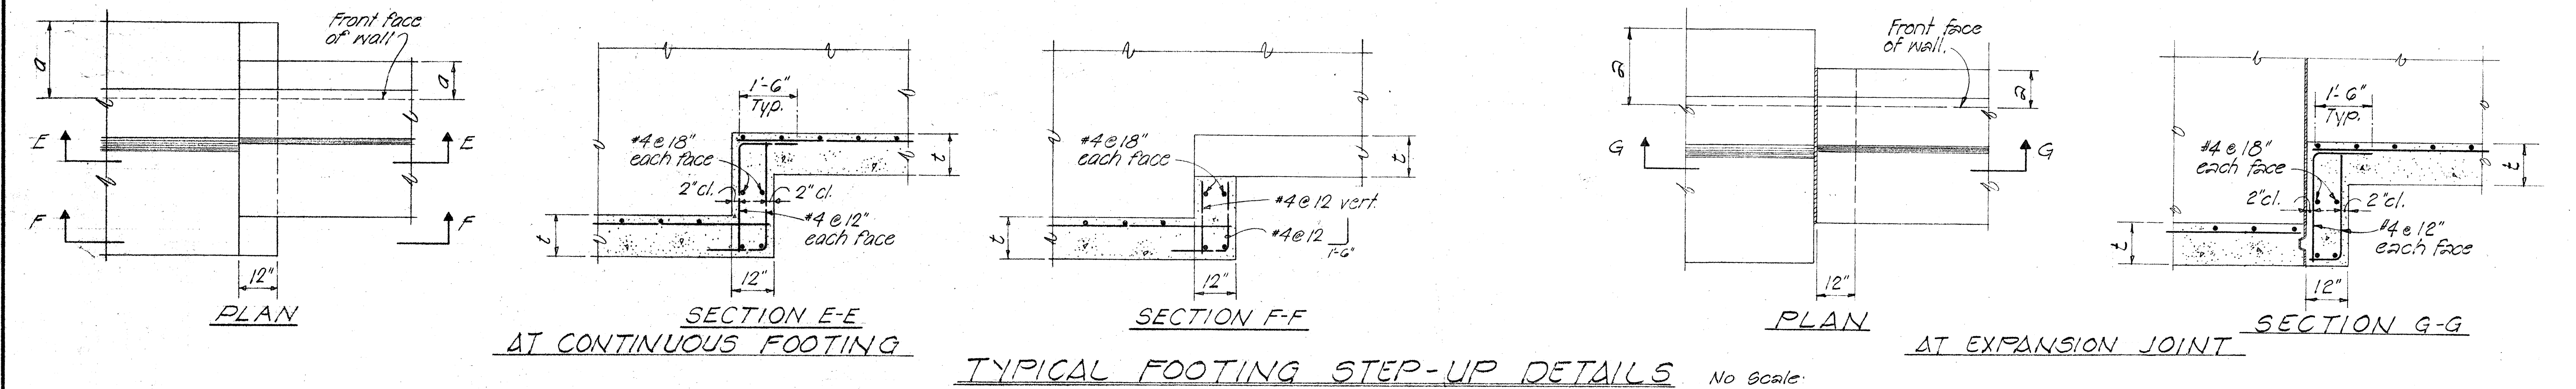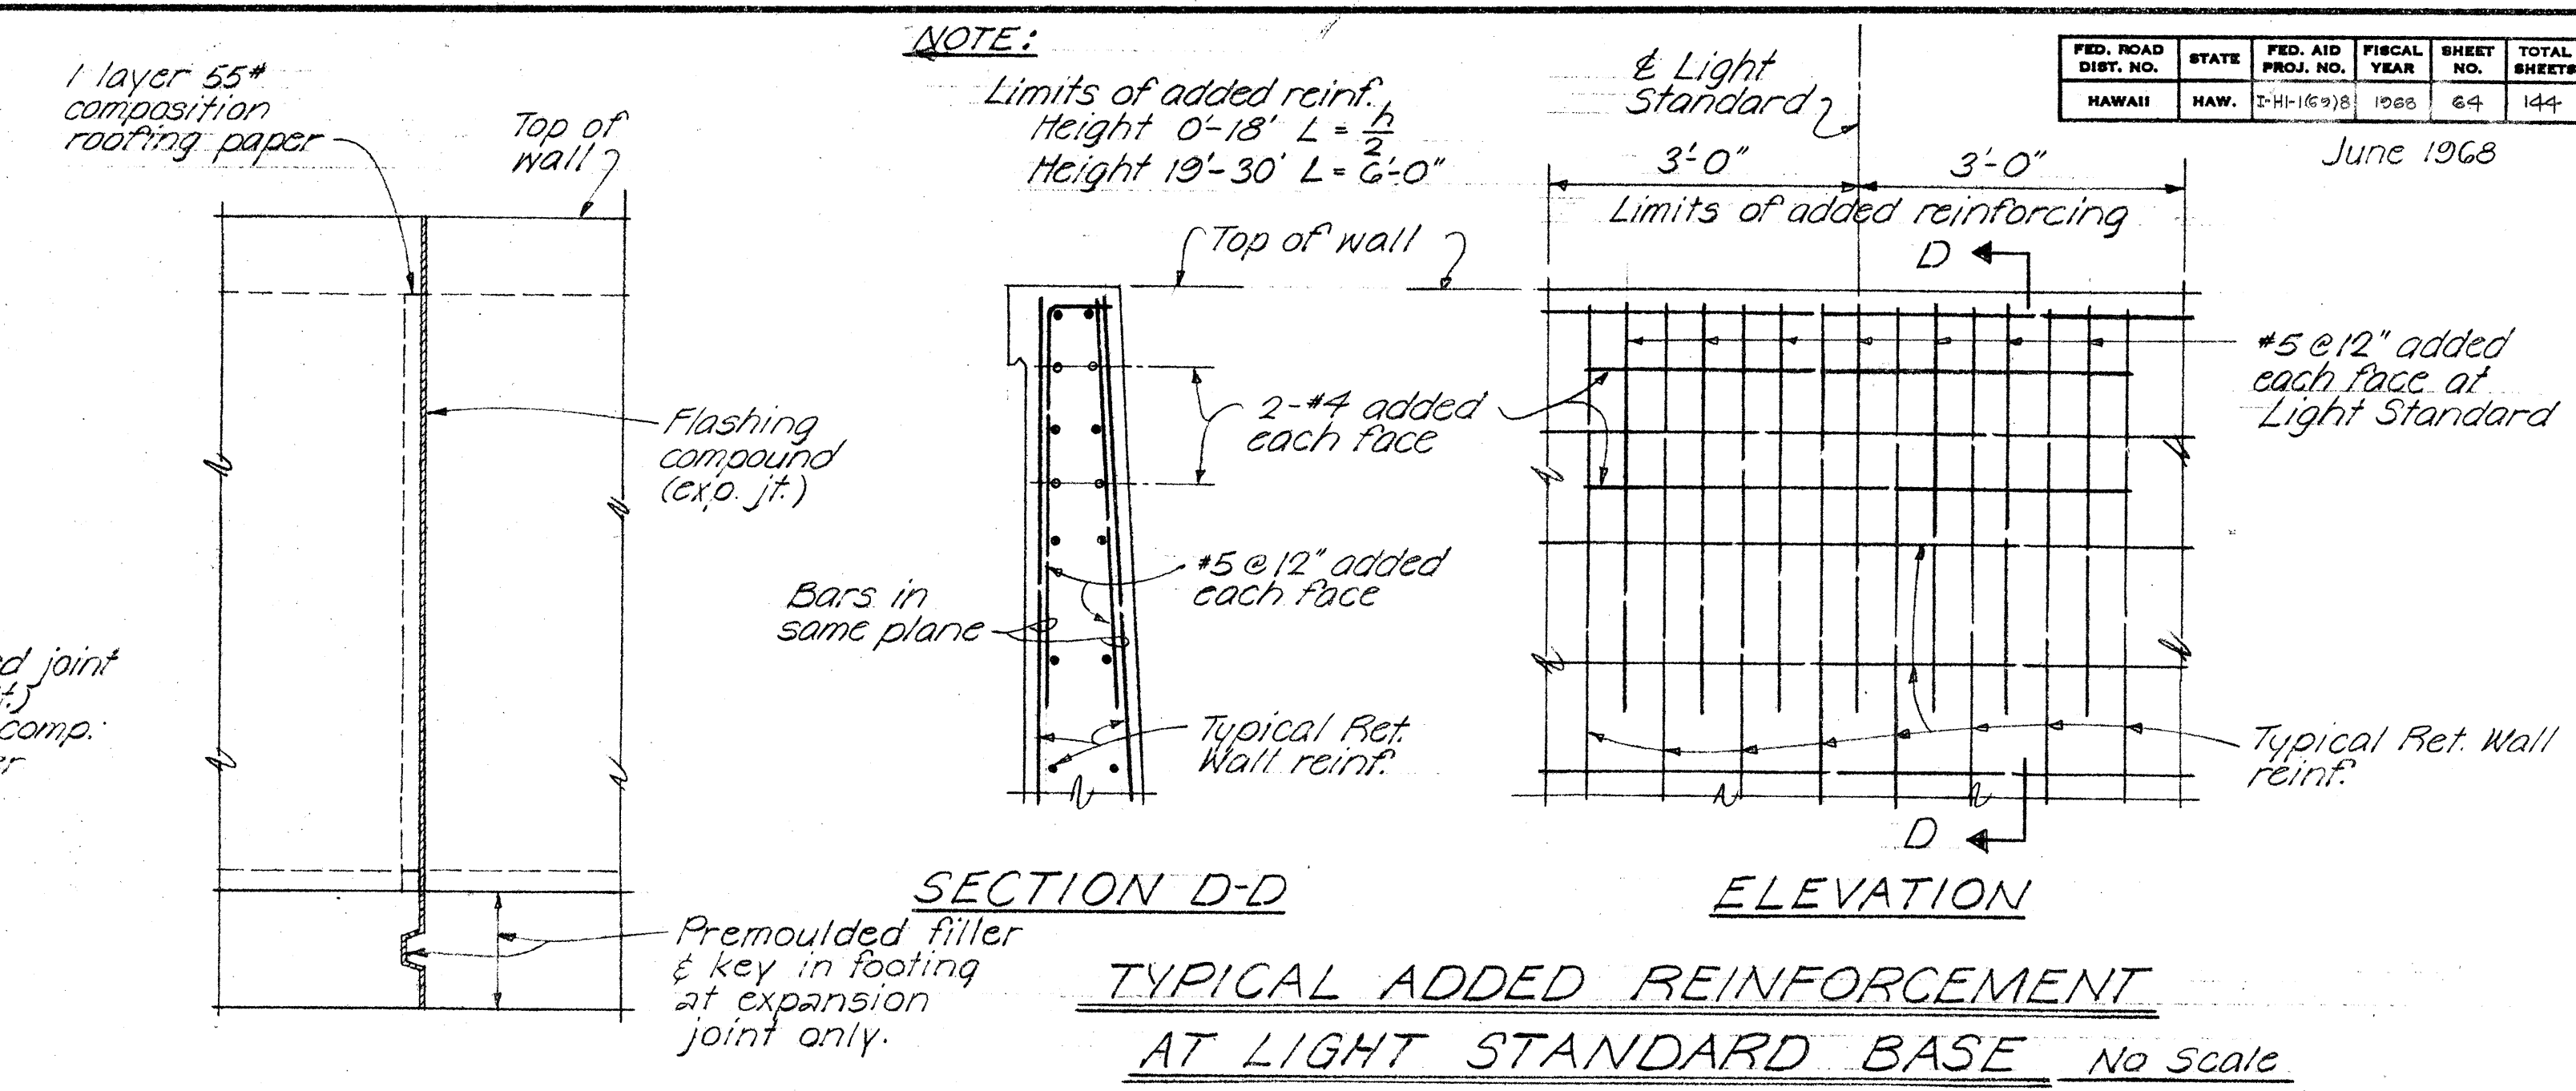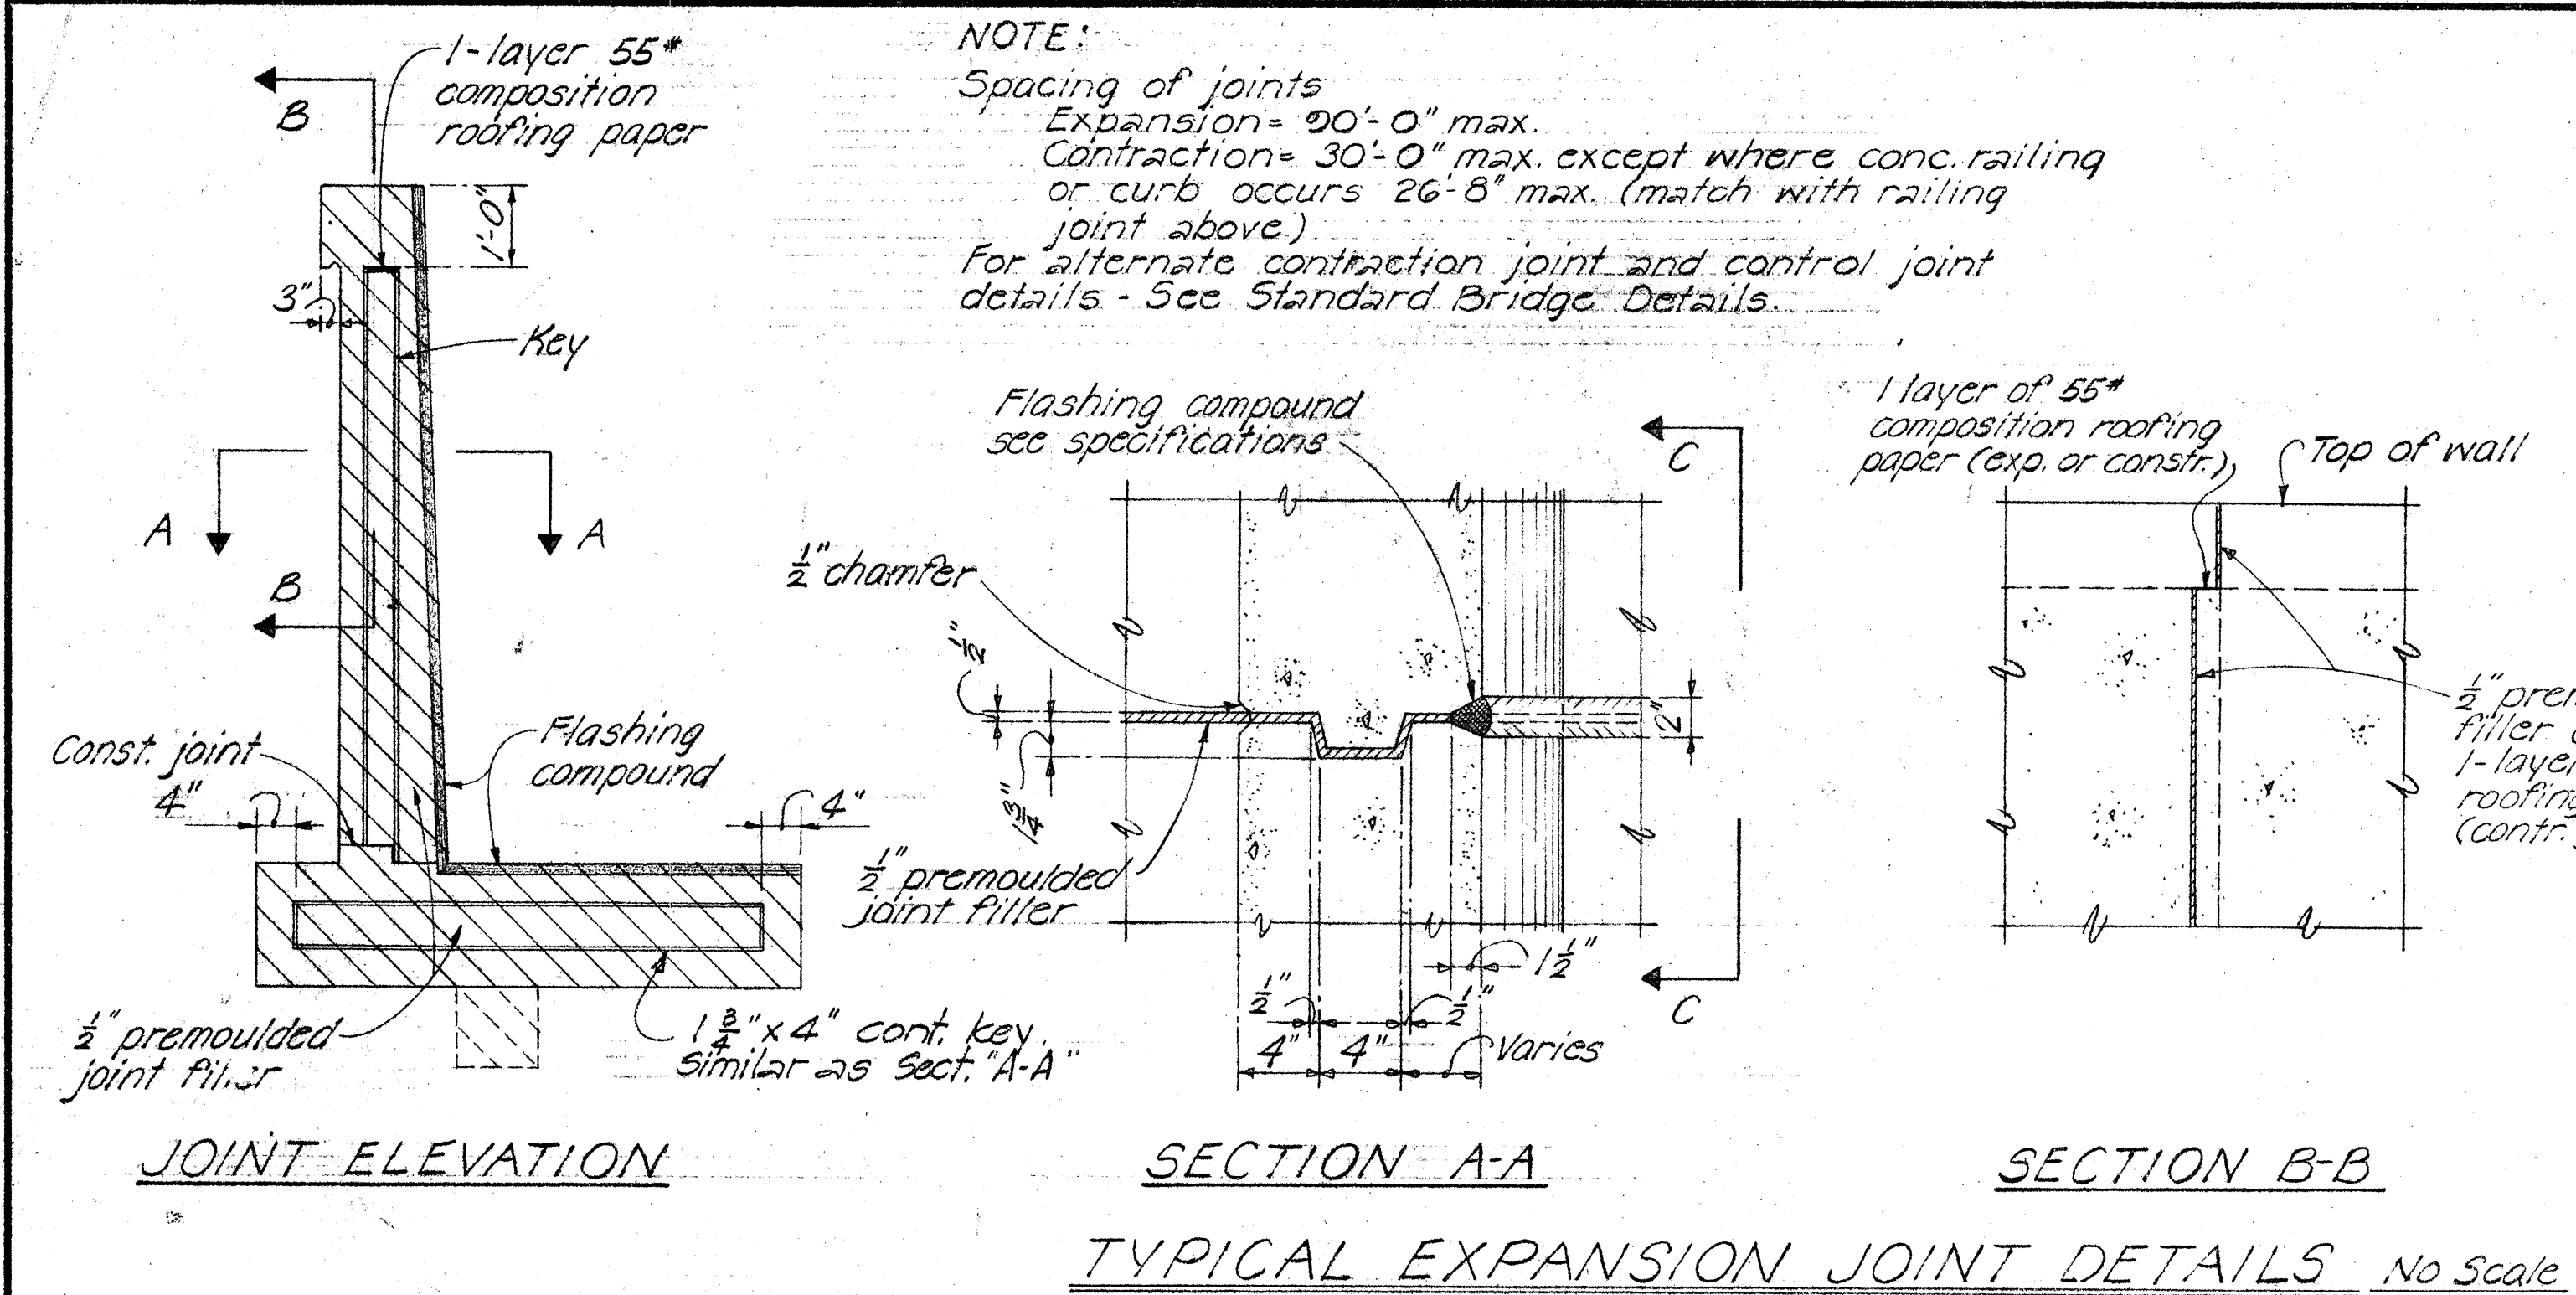

DATE: _____
 SURVEY PLOTTED BY: _____
 DRAWN BY: _____
 DESIGNED BY: _____
 QUANTITIES BY: _____
 CHECKED BY: _____
 ORIGINAL PLAN NO. _____
 NOTE BOOK NO. _____