




FED. ROAD DIST. NO.	STATE	FED. AID PROJ. NO.	FISCAL YEAR	SHEET NO.	TOTAL SHEETS
HAWAII	HAWAII	1-H-1 (103)14	1972	33	46

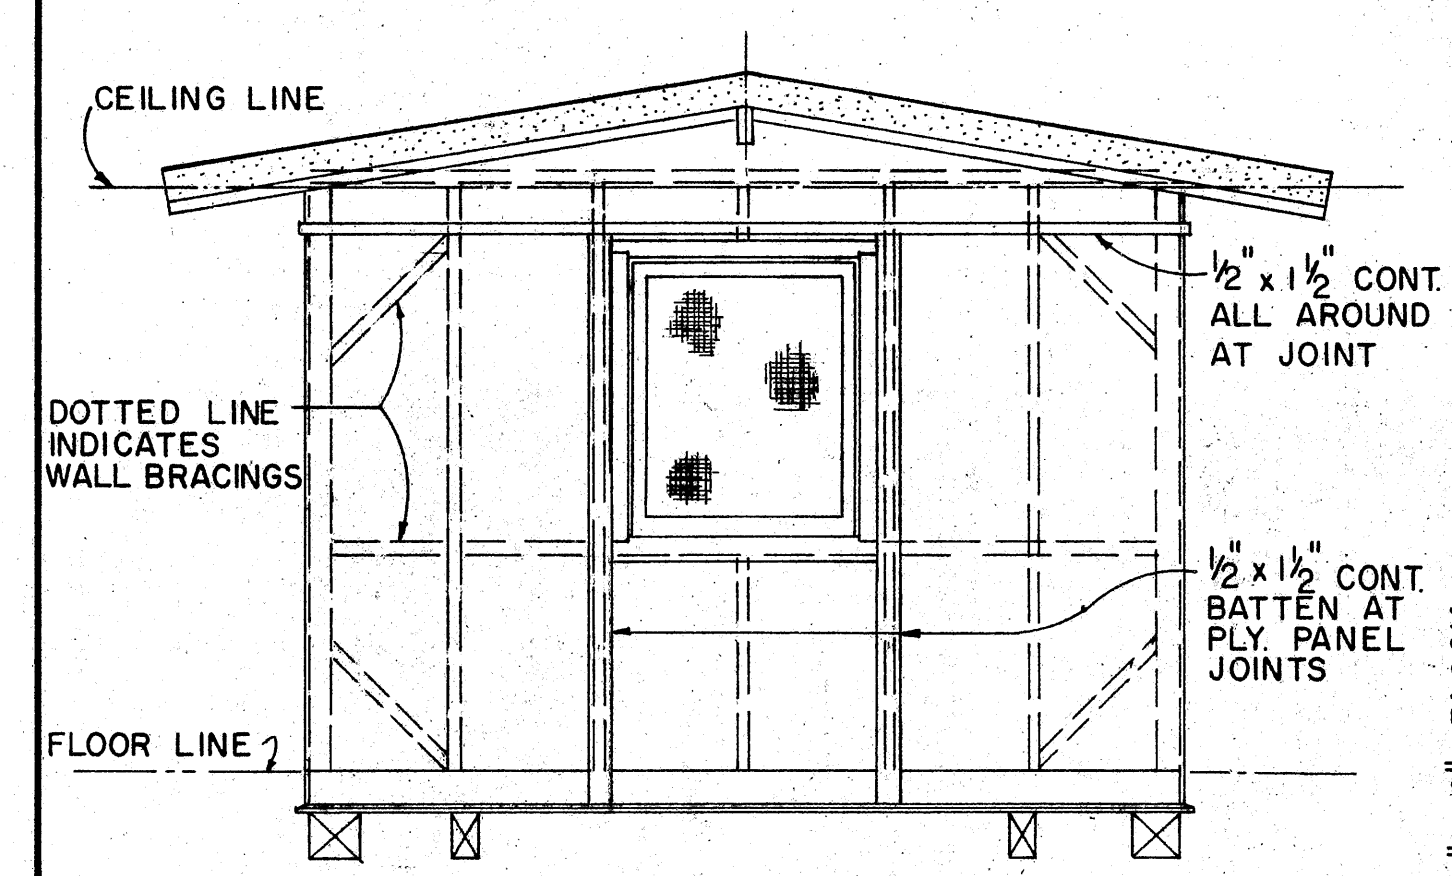


ELEVATION B
ELEVATION D SIMILAR
SCALE: 3/8" = 1'-0"

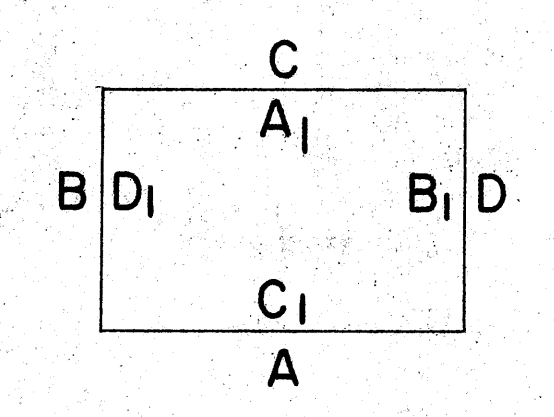


EXTERIOR & INTERIOR KEY

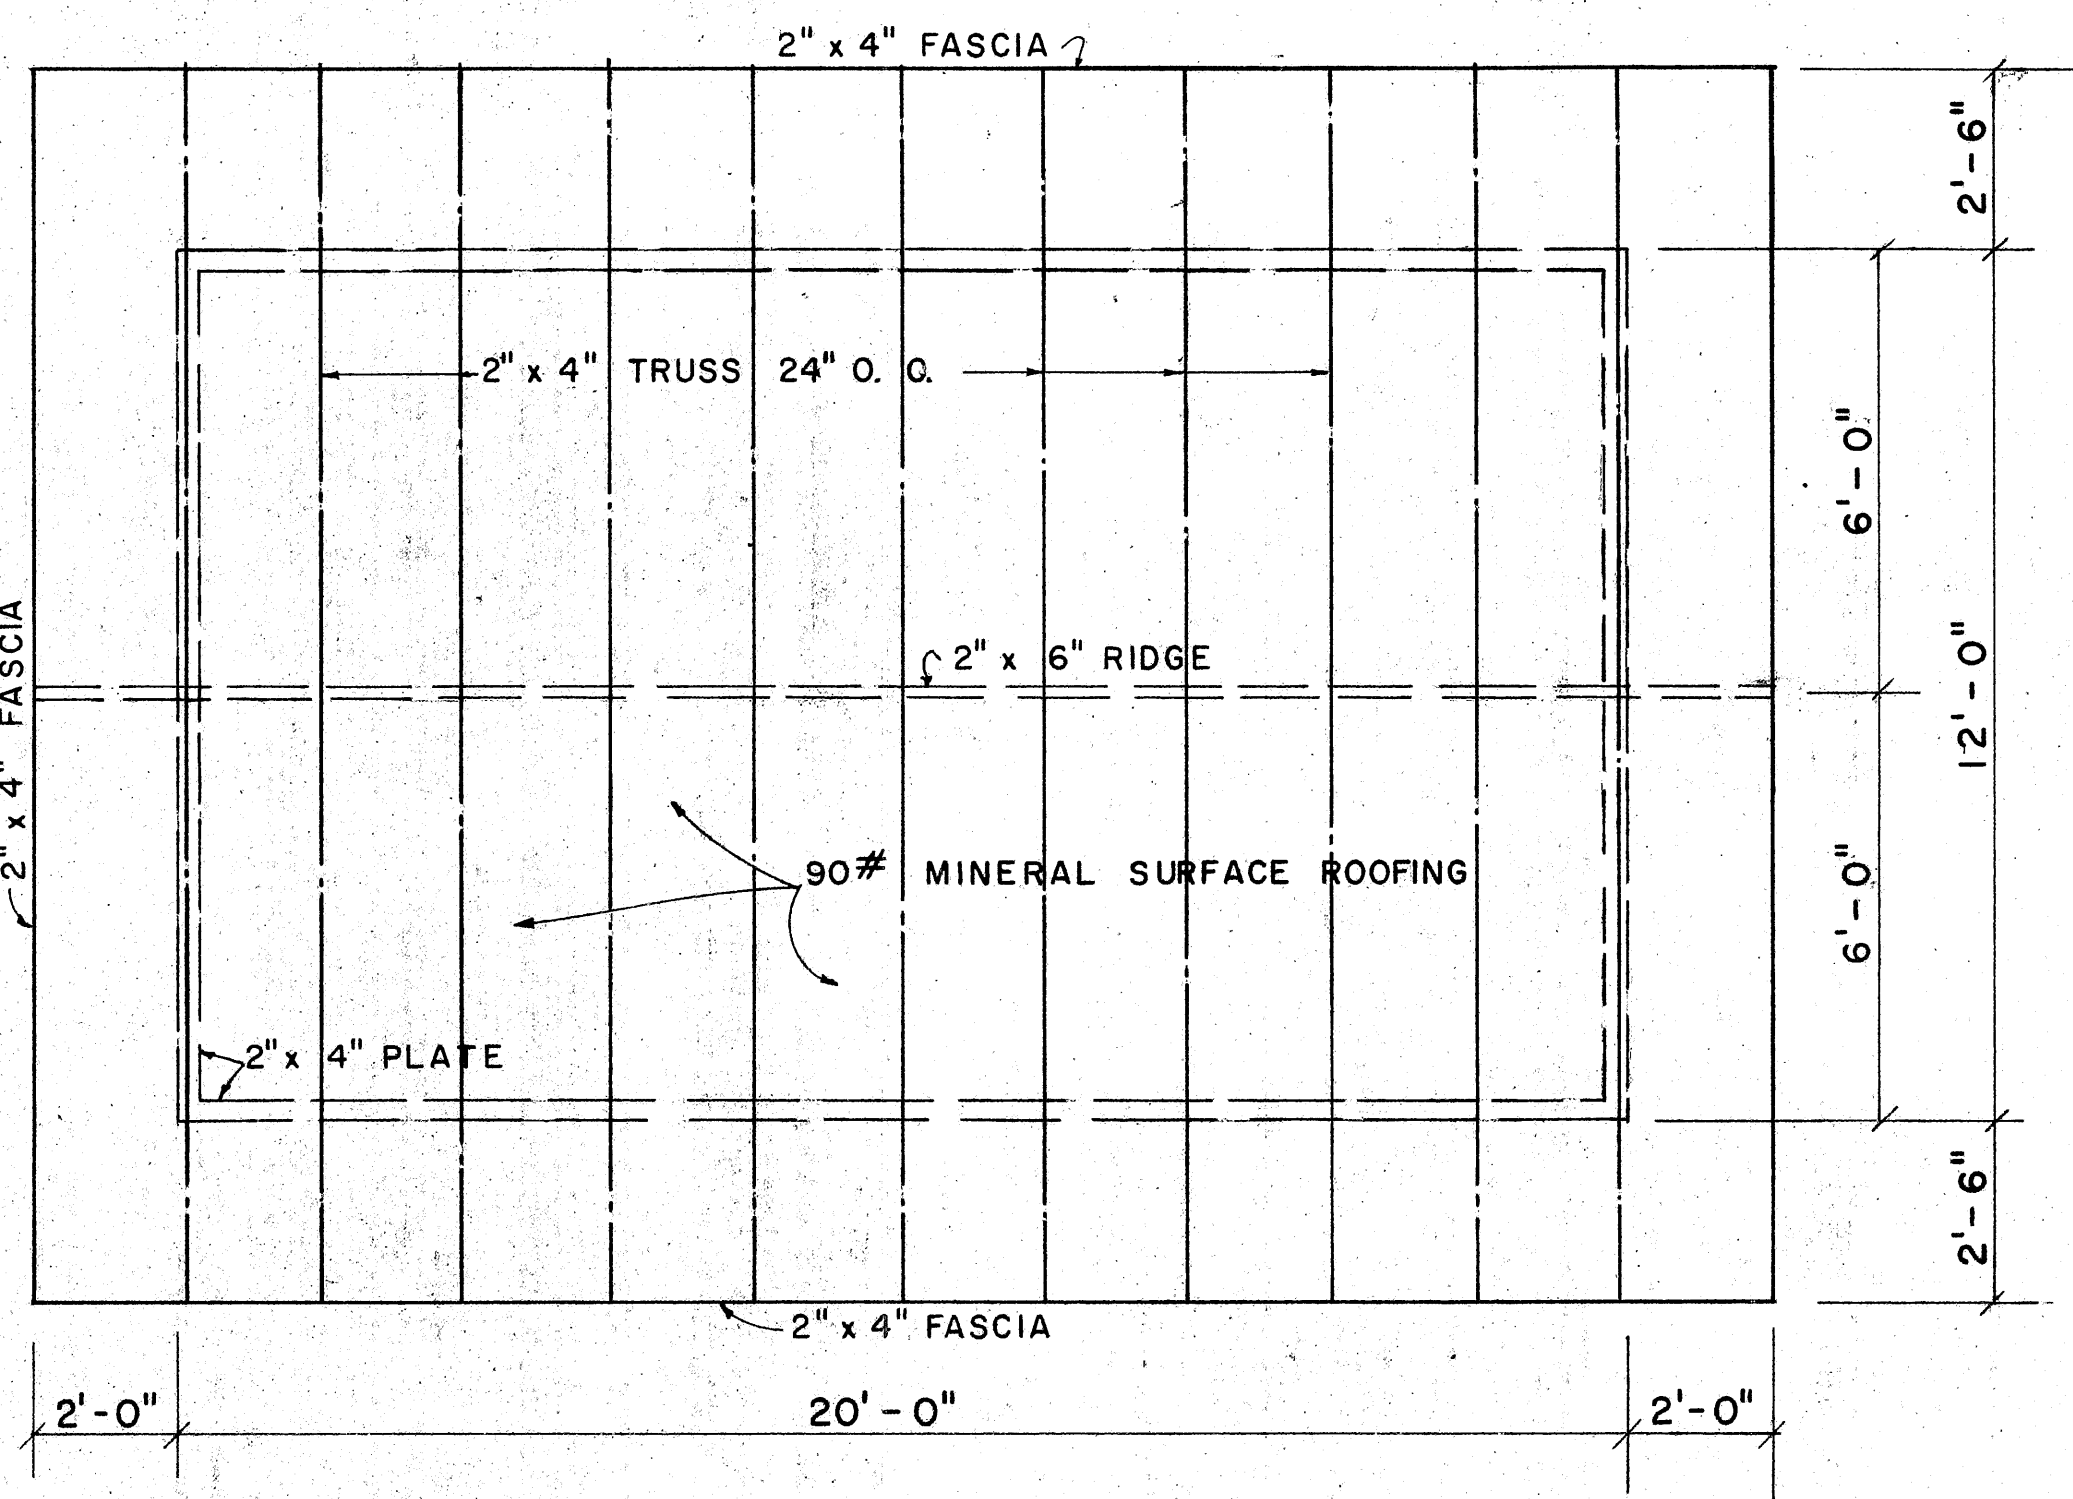


ROOF FRAMING PLAN
SCALE: 3/8" = 1'-0"

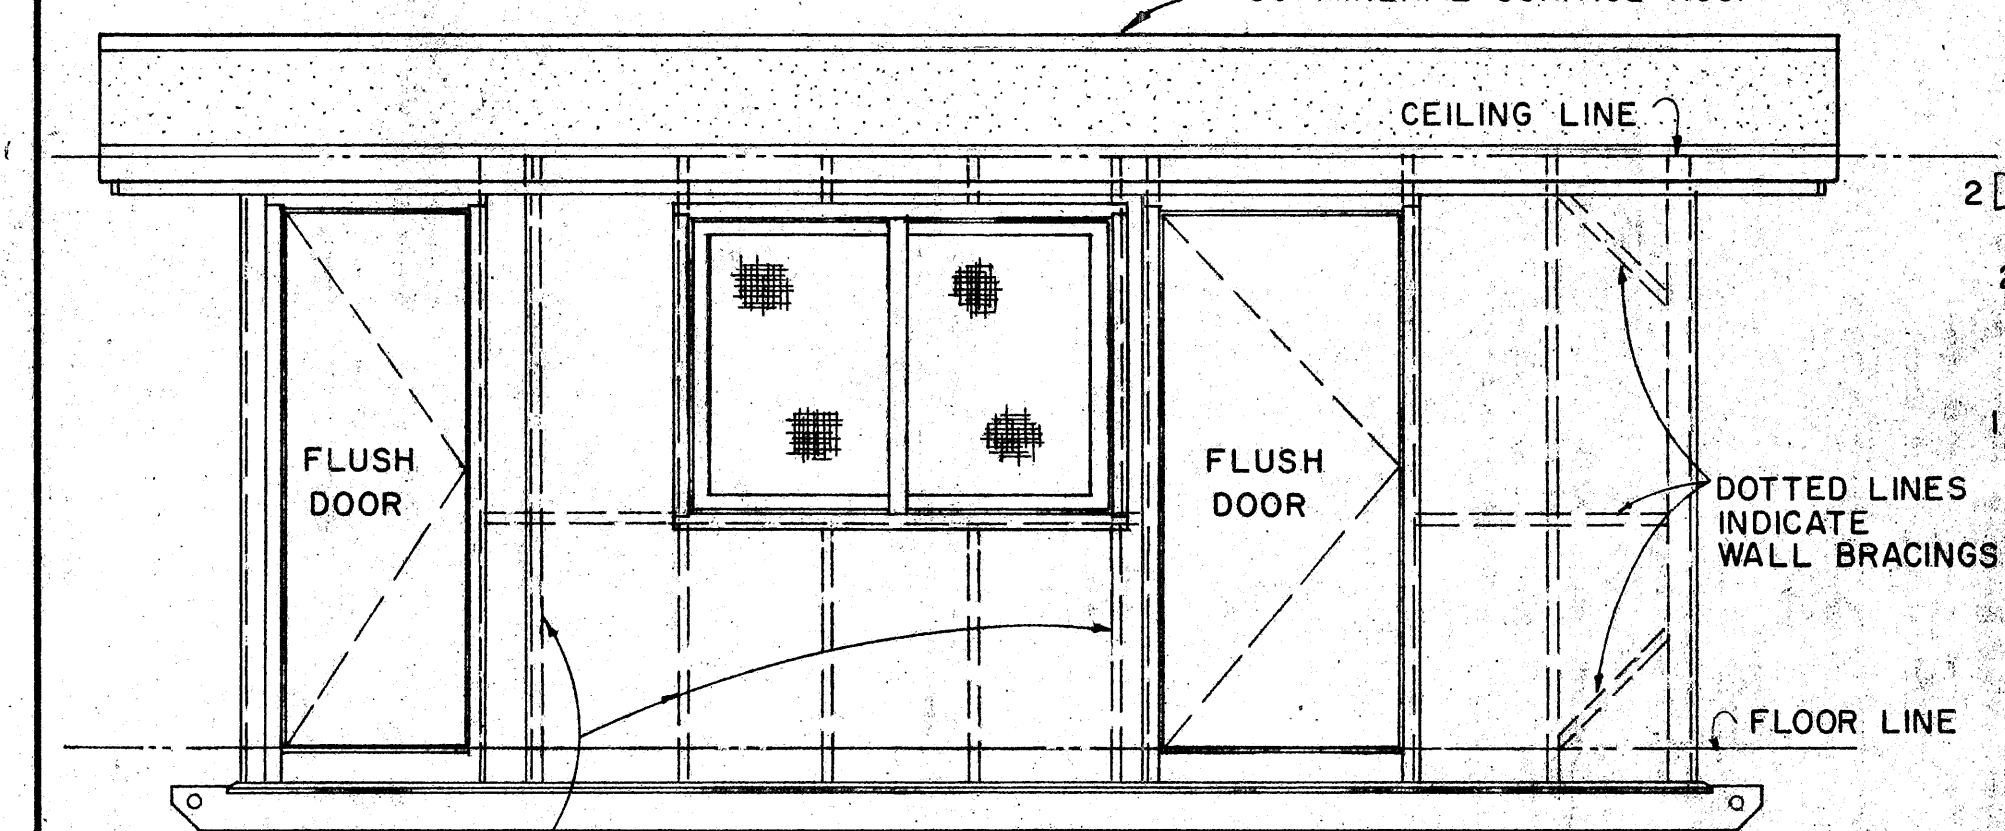


ELEVATION A
SCALE: 3/8" = 1'-0"

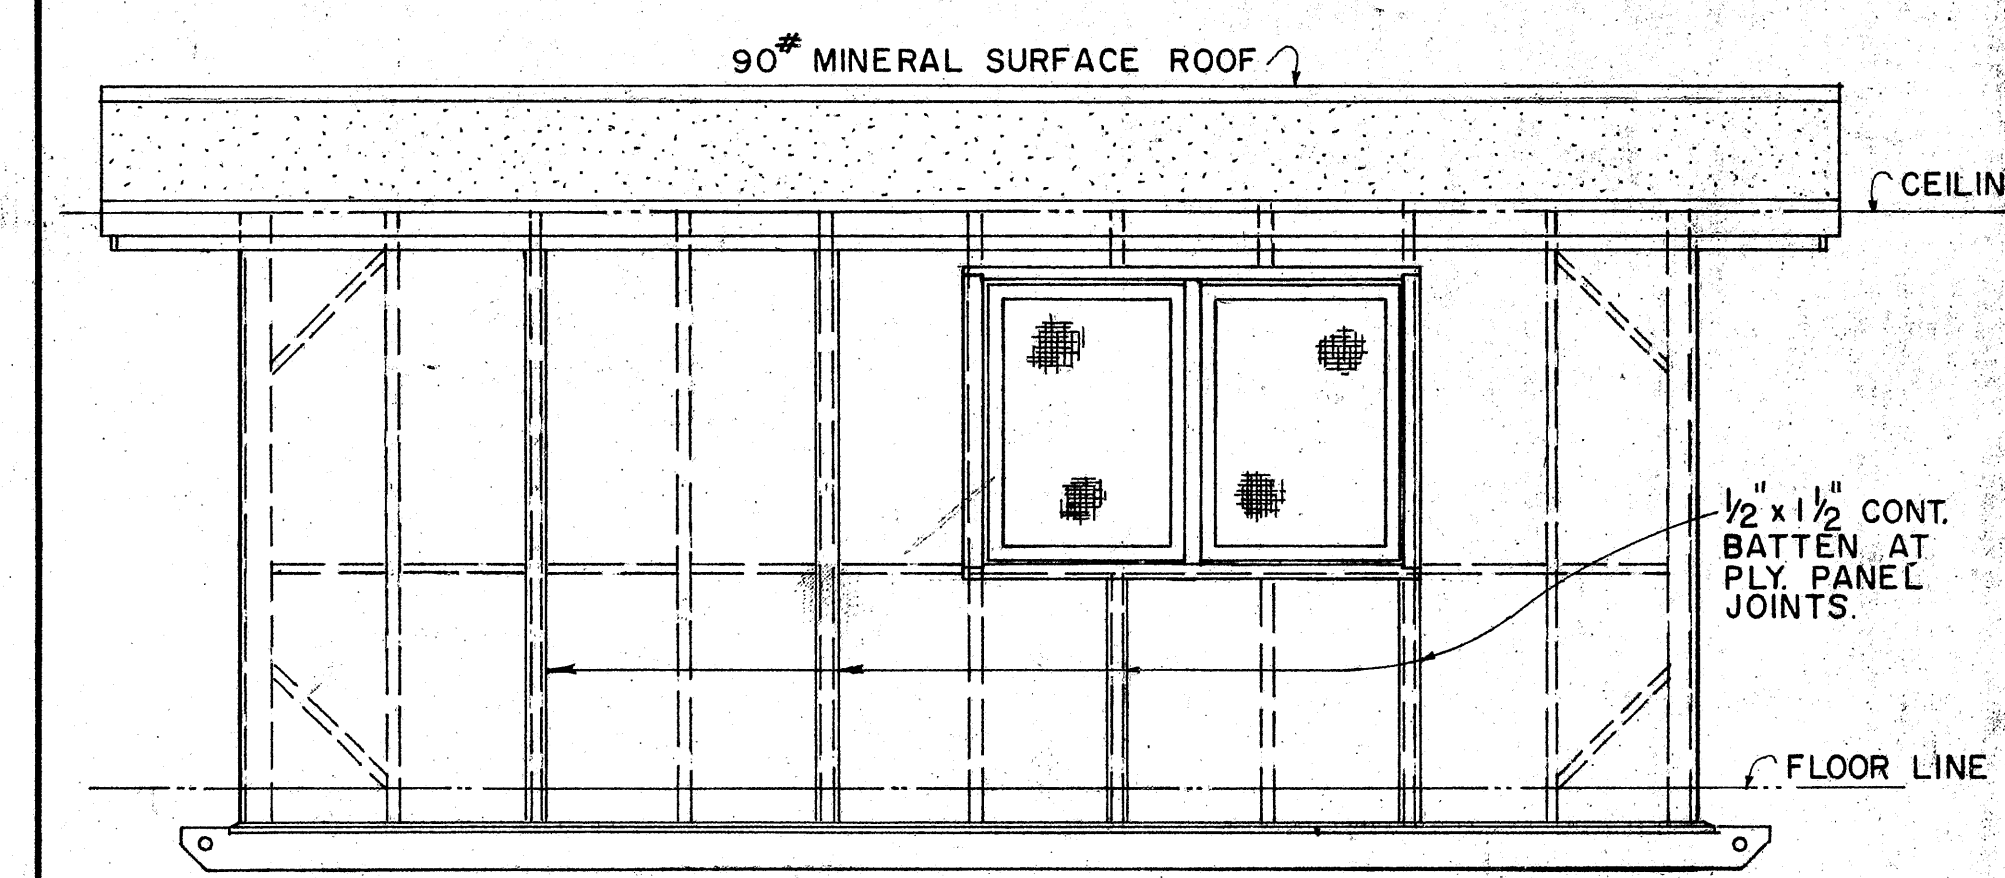


ELEVATION C
SCALE: 3/8" = 1'-0"

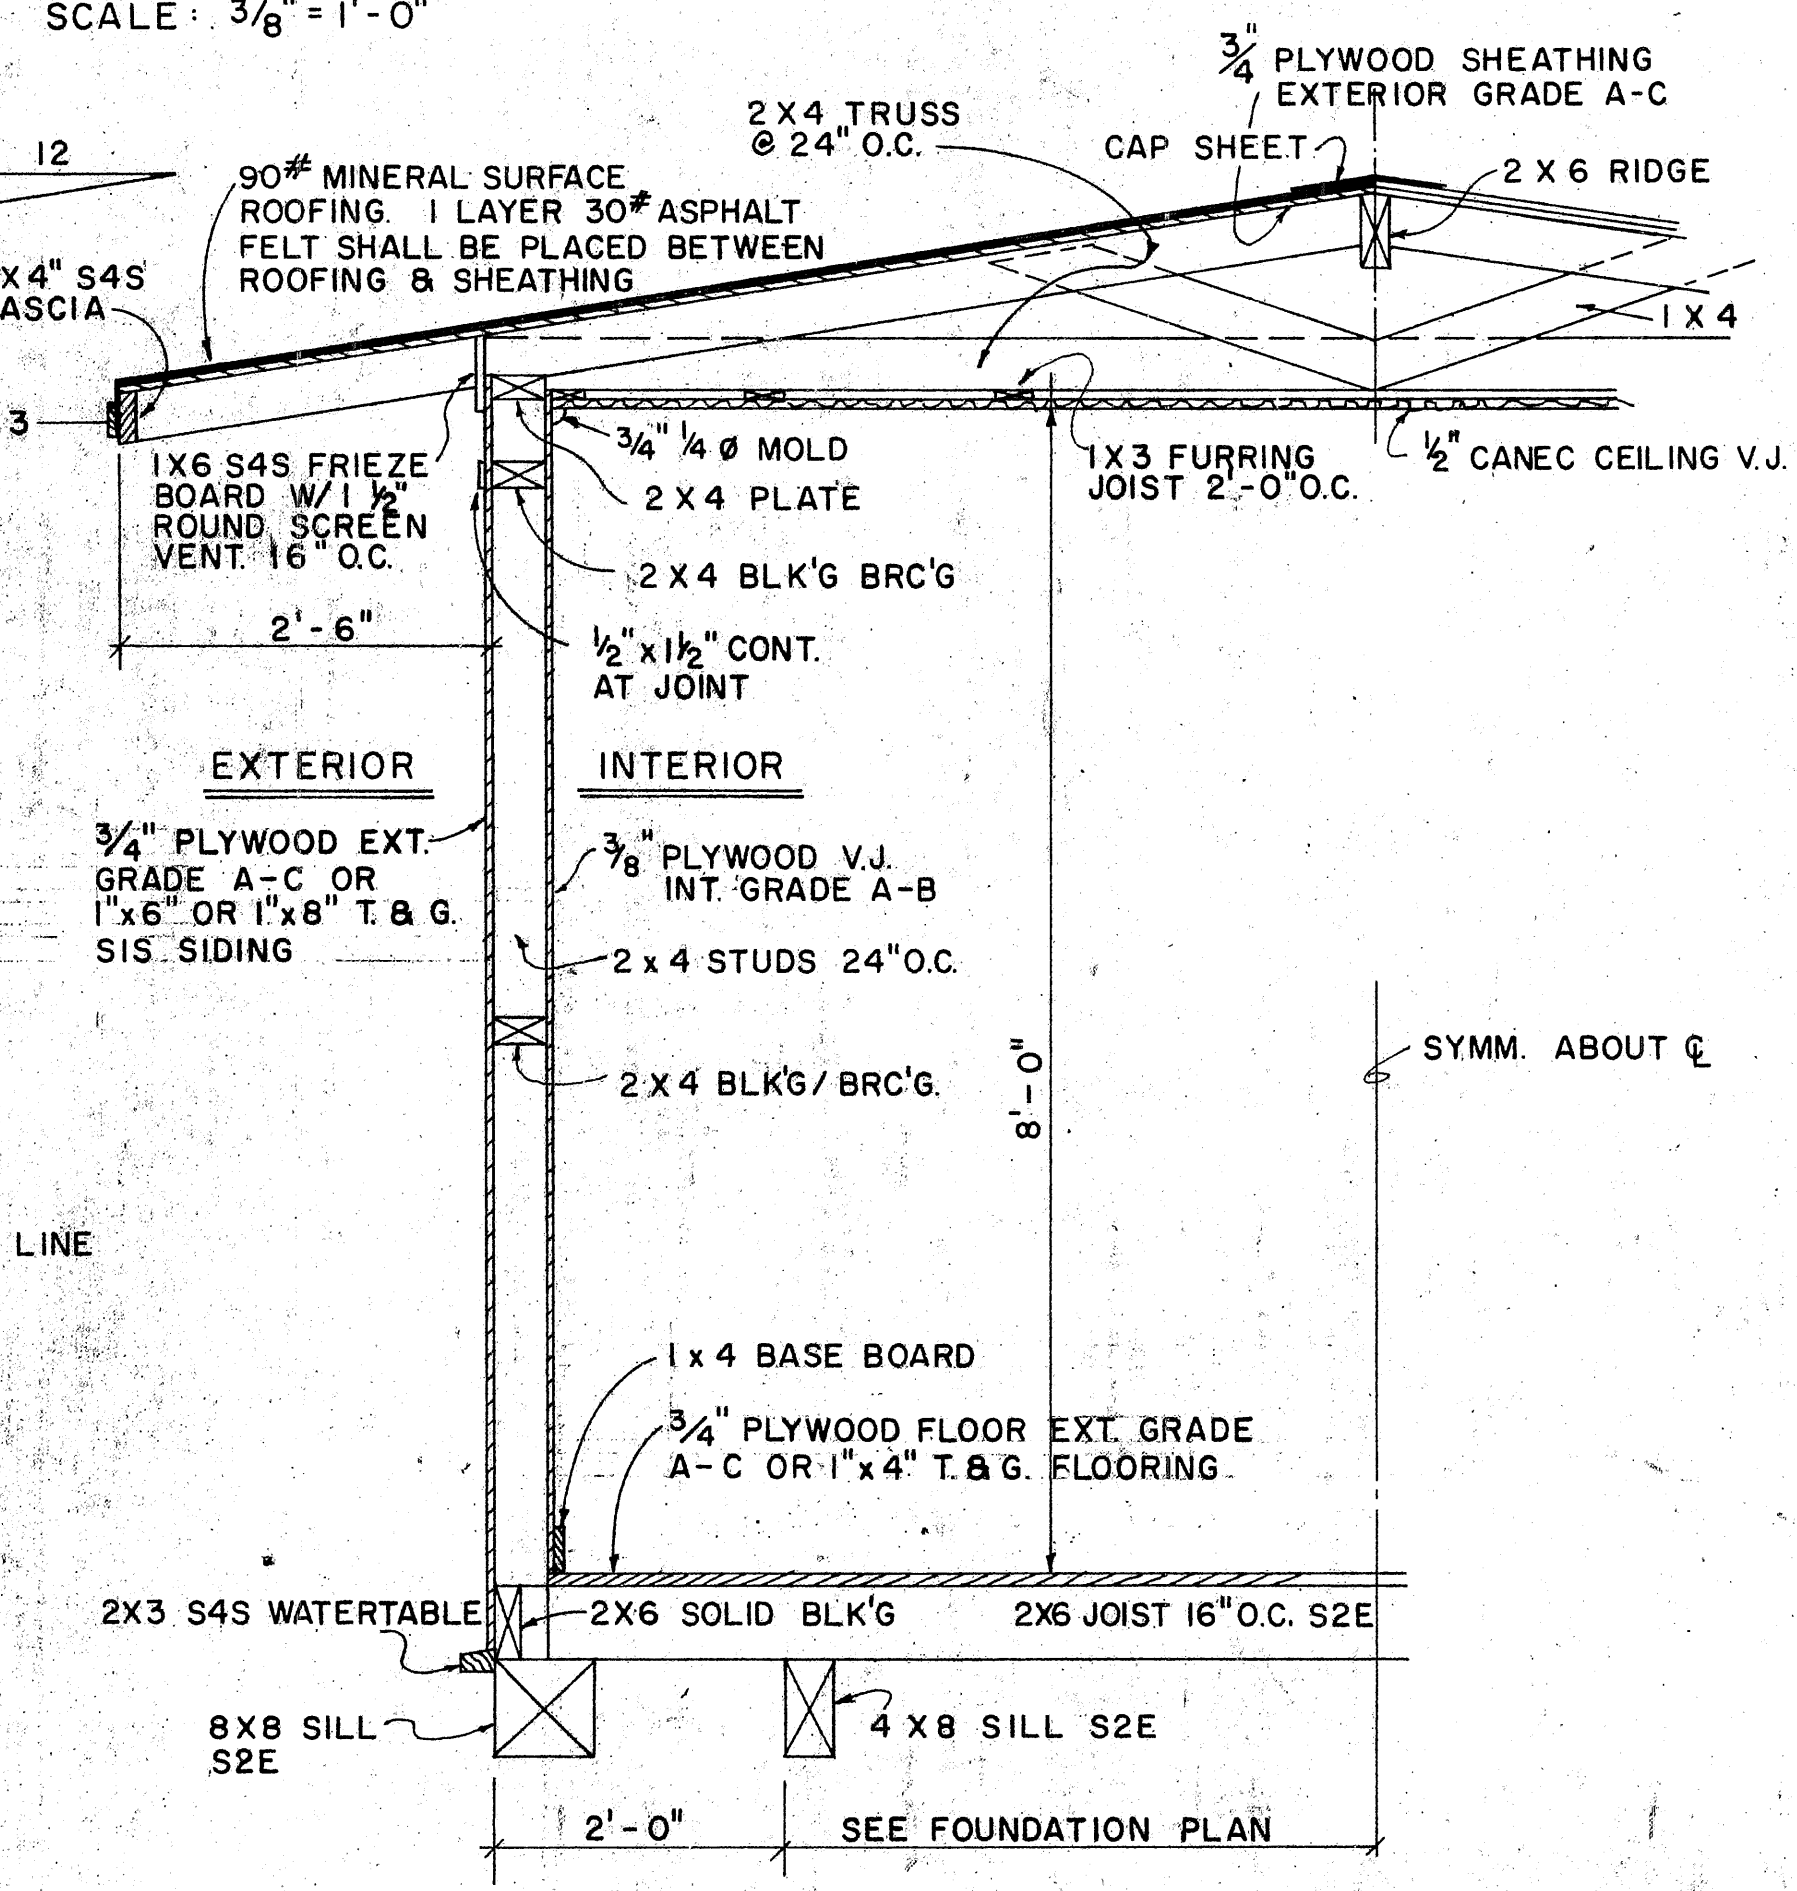

TYPICAL WALL SECTION
SCALE: 3/4" = 1'-0"

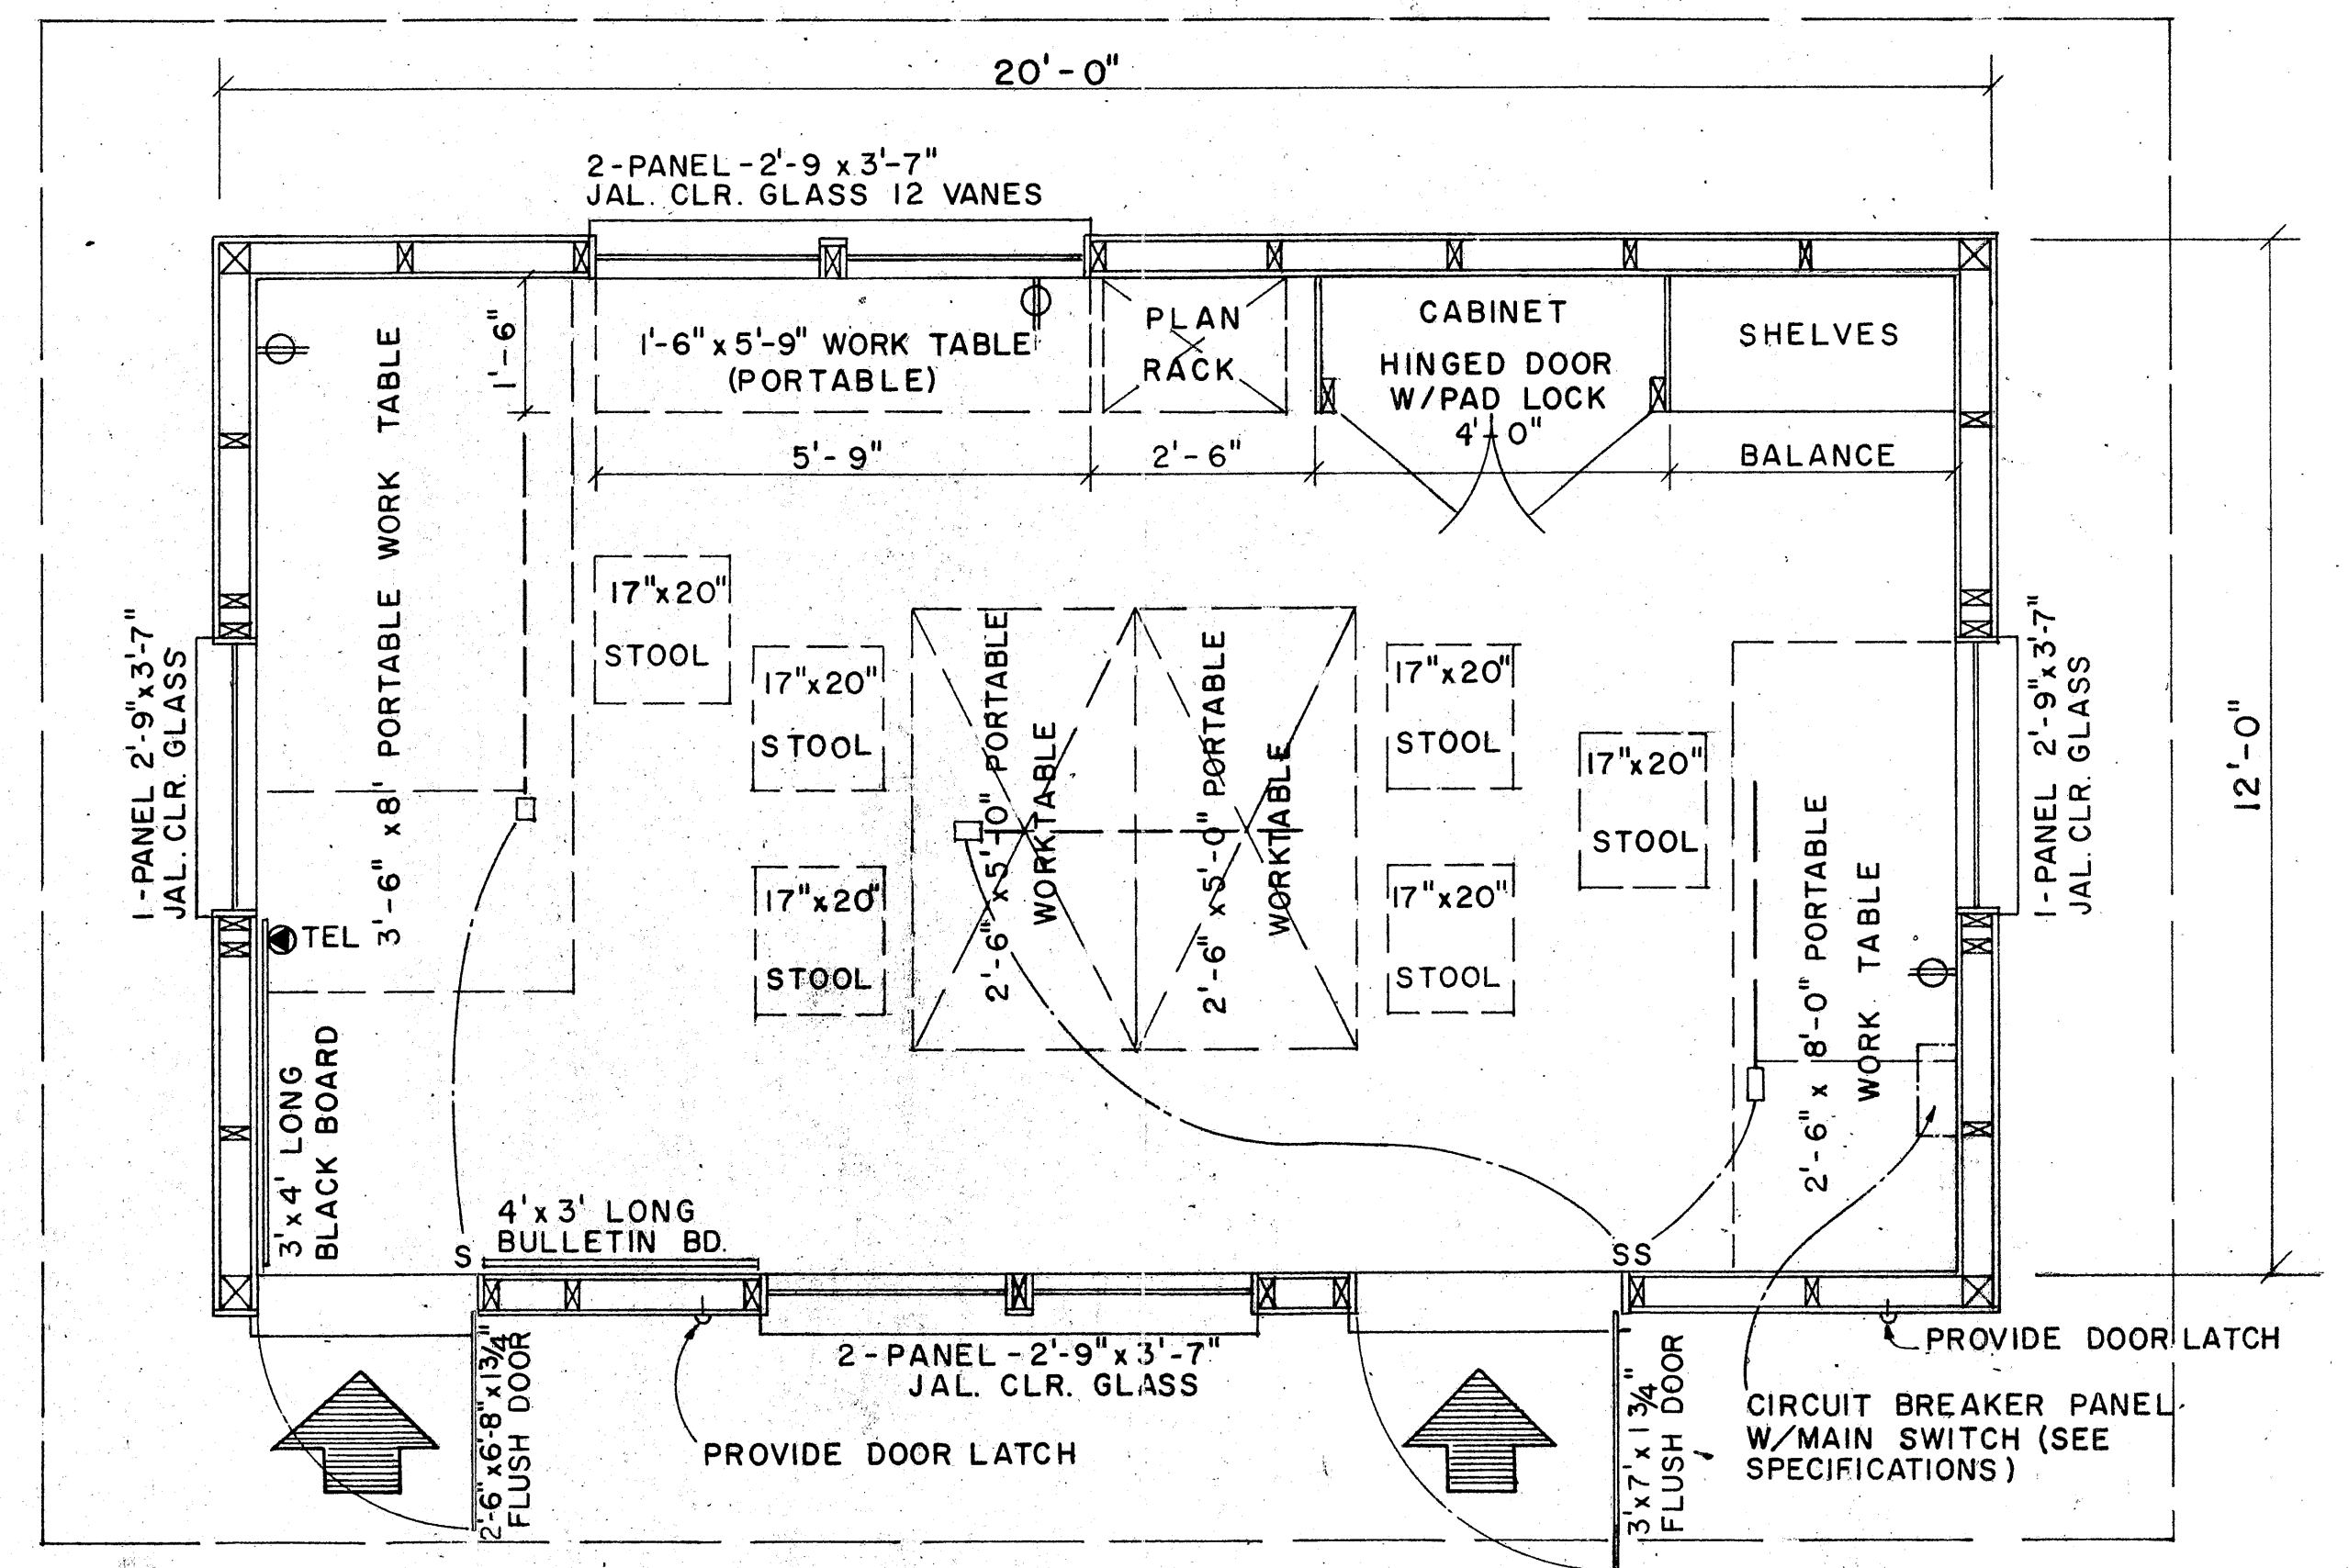

FLOOR PLAN
SCALE: 1/2" = 1'-0"

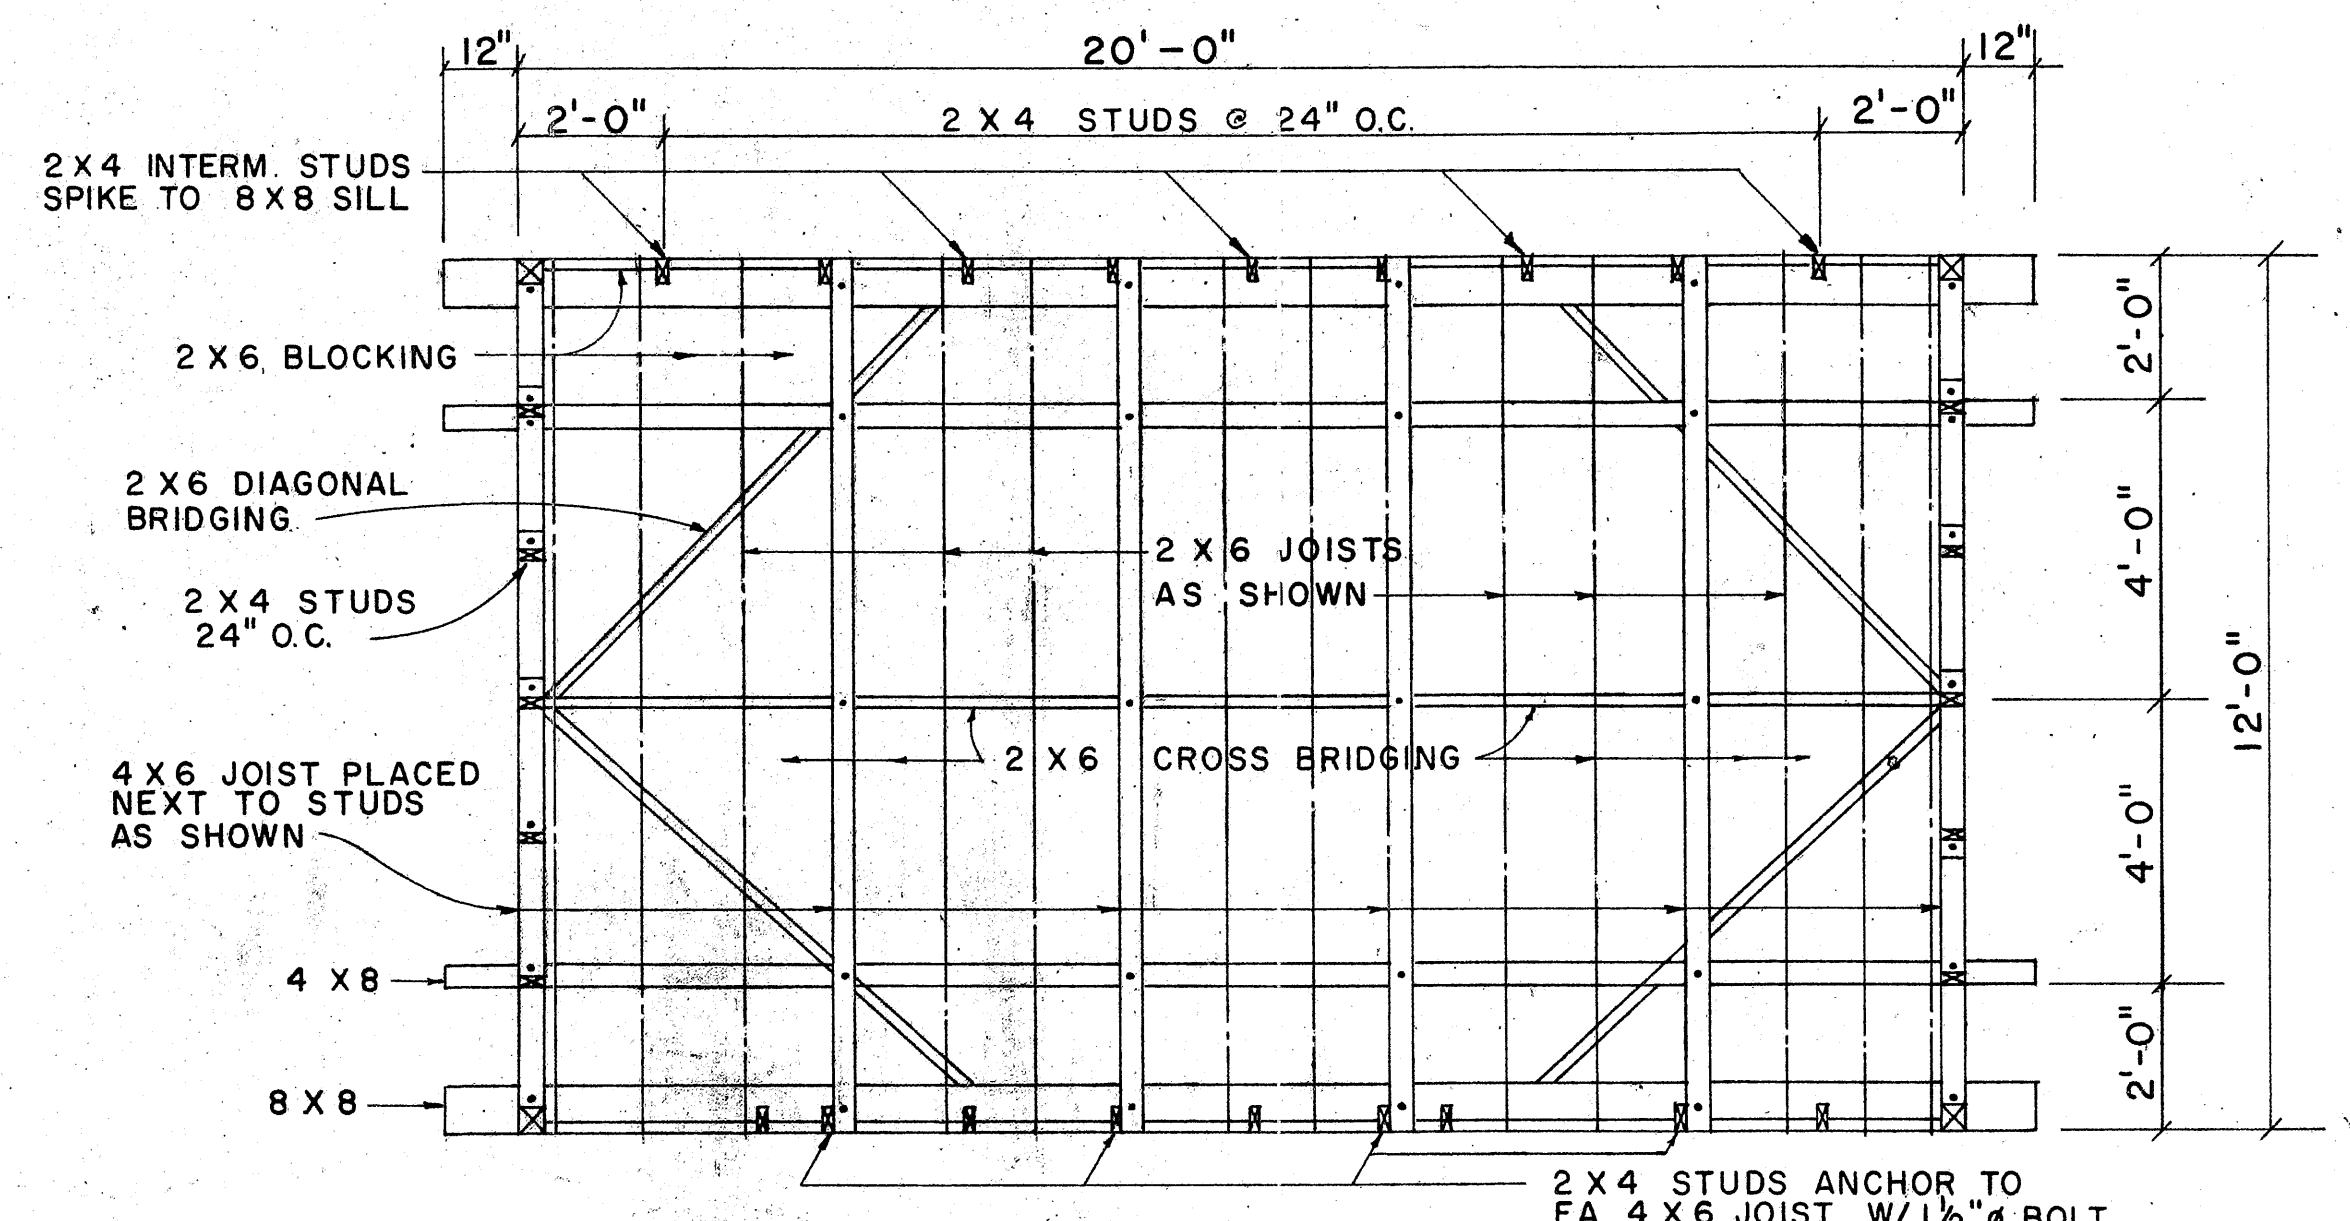

FOUNDATION FRAMING PLAN
SCALE: 3/8" = 1'-0"

APPROVAL RECOMMENDED:
M. Horgan
HIGHWAY DESIGN ENGINEER
12-4-69
DATE

APPROVED:
John J. Edsall
ASSISTANT CHIEF, ENGINEERING
12-10-69
DATE

NO.	REVISION	APPROVED BY	DATE




STATE OF HAWAII
DEPARTMENT OF TRANSPORTATION
FIELD OFFICE

Scale: As Noted

SHEET NO. 33 OF SHEETS DD 636.1

DATE: _____
SURVEY PLOTTED BY: _____
PLAN: _____
DRAWN BY: _____
TRACED BY: _____
NOTES: _____
QUANTITIES BY: _____
CHECKED BY: _____

FED. ROAD DIST. NO.	STATE	FED. AID PROJ. NO.	FISCAL YEAR	SHEET NO.	TOTAL SHEETS
HAWAII	HAWAII	1-HI-1 (103)14	1972	34	46

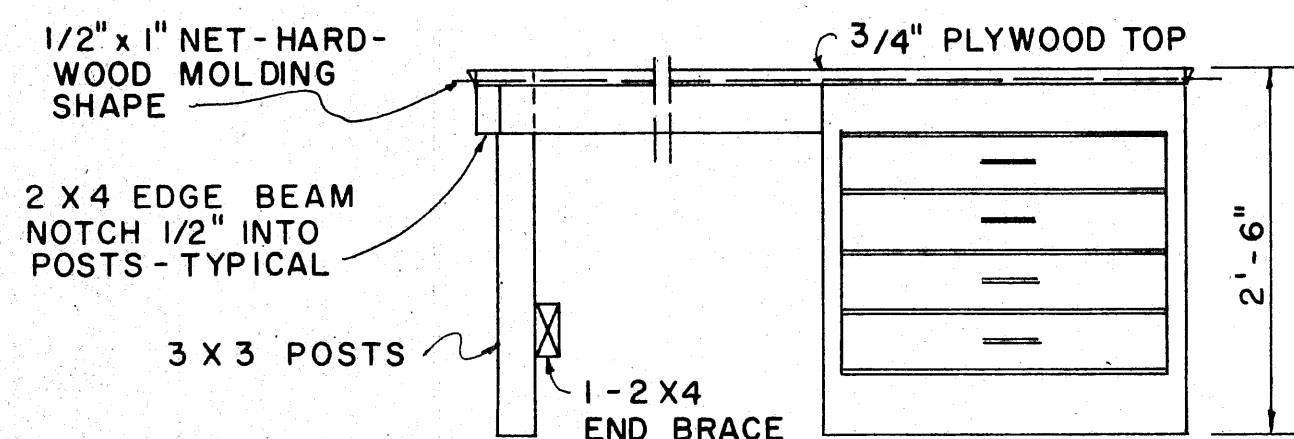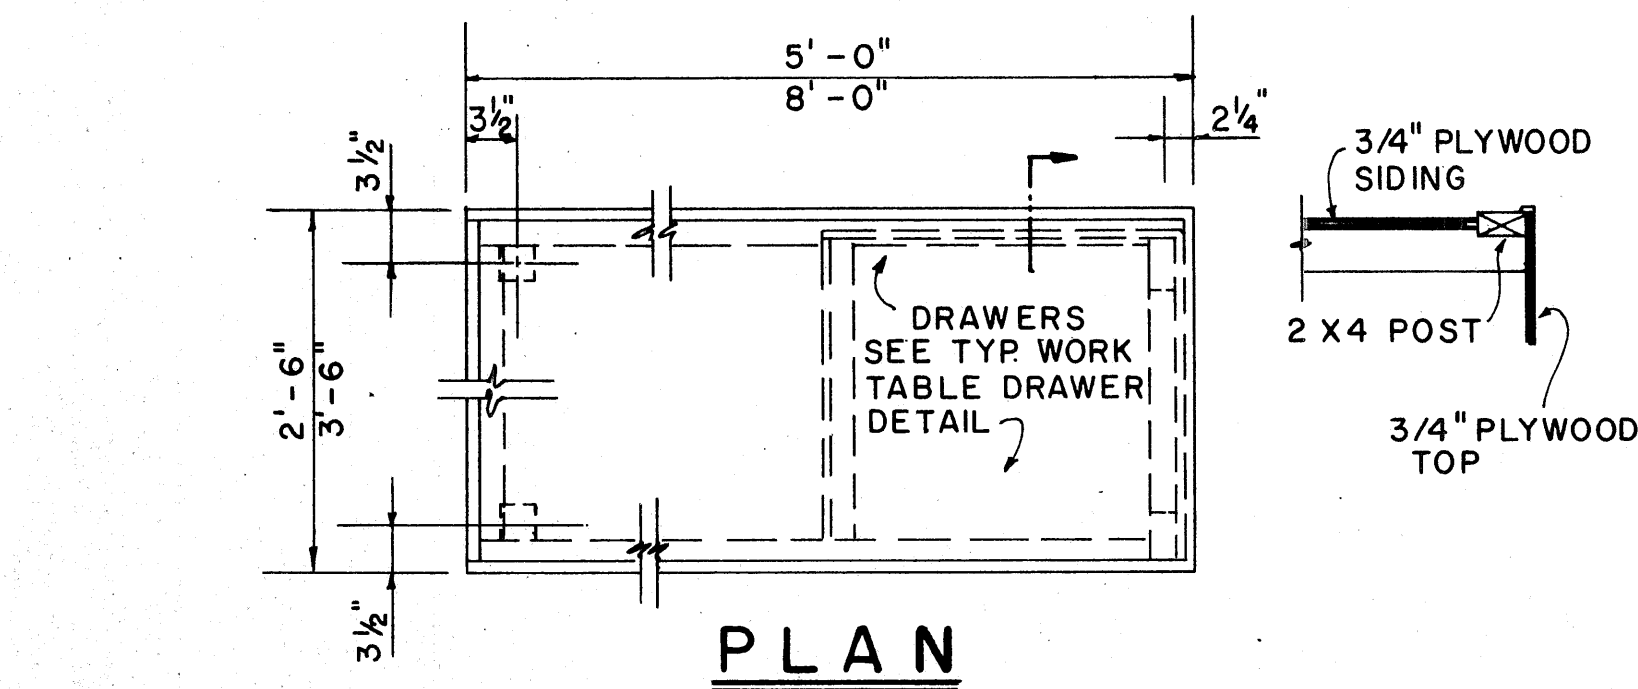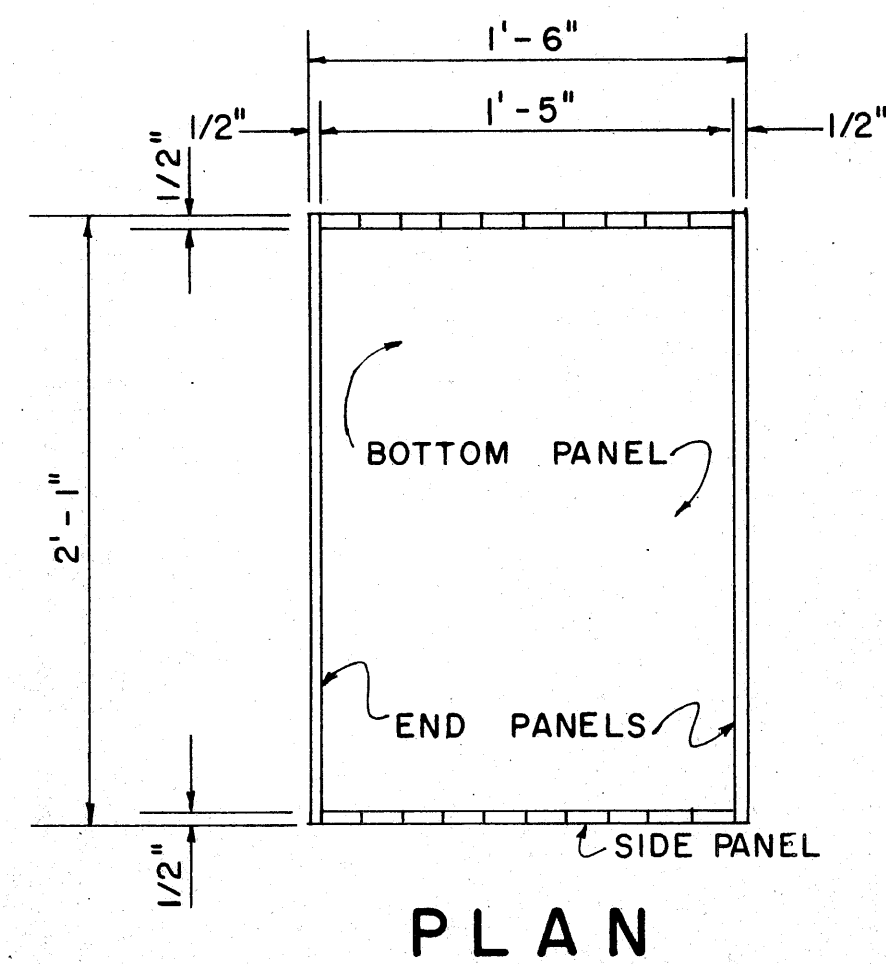


ELEVATION


2'-6" x 5'-0" 2 REQ'D
3'-6" x 8'-0" 1 REQ'D
2'-6" x 8'-0" 1 REQ'D

PORTABLE WORK TABLE DETAIL

SCALE: 3/4" = 1'-0"

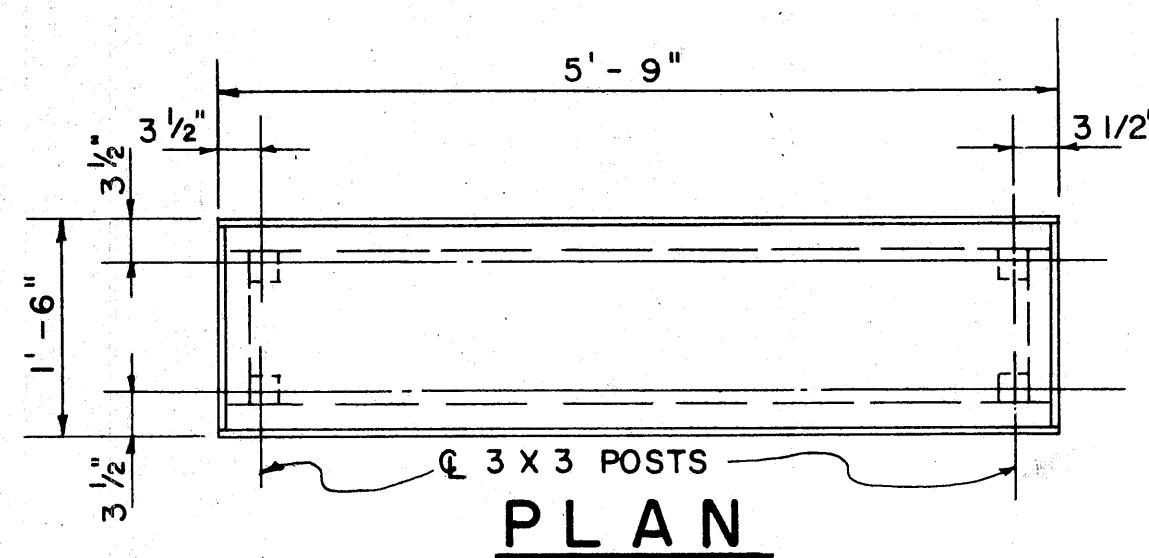


PLAN

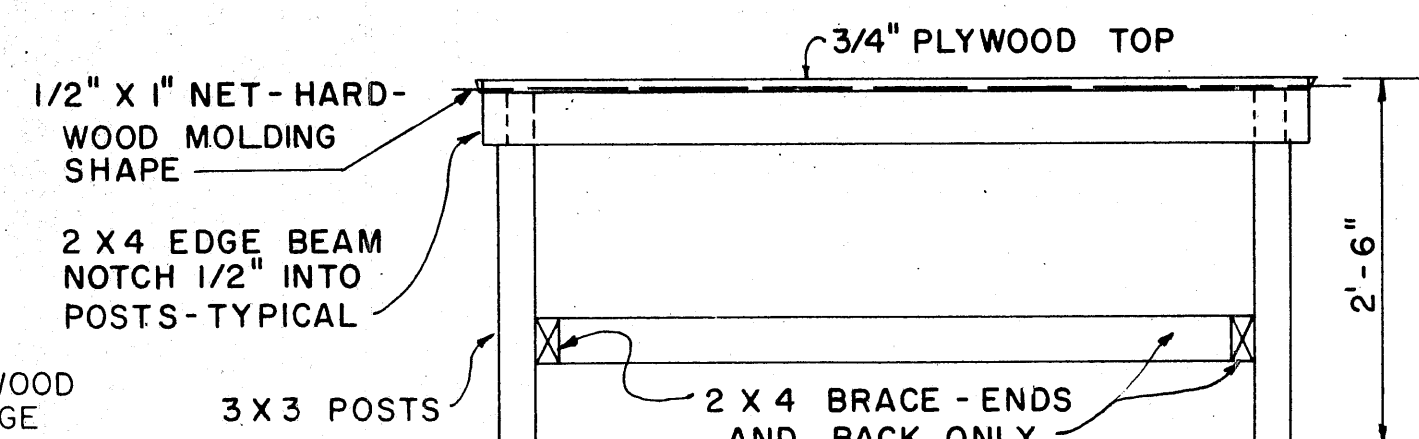

ELEVATION

1'-6" x 5'-9" PORTABLE WORK TABLE DETAIL


SCALE: 3/4" = 1'-0"

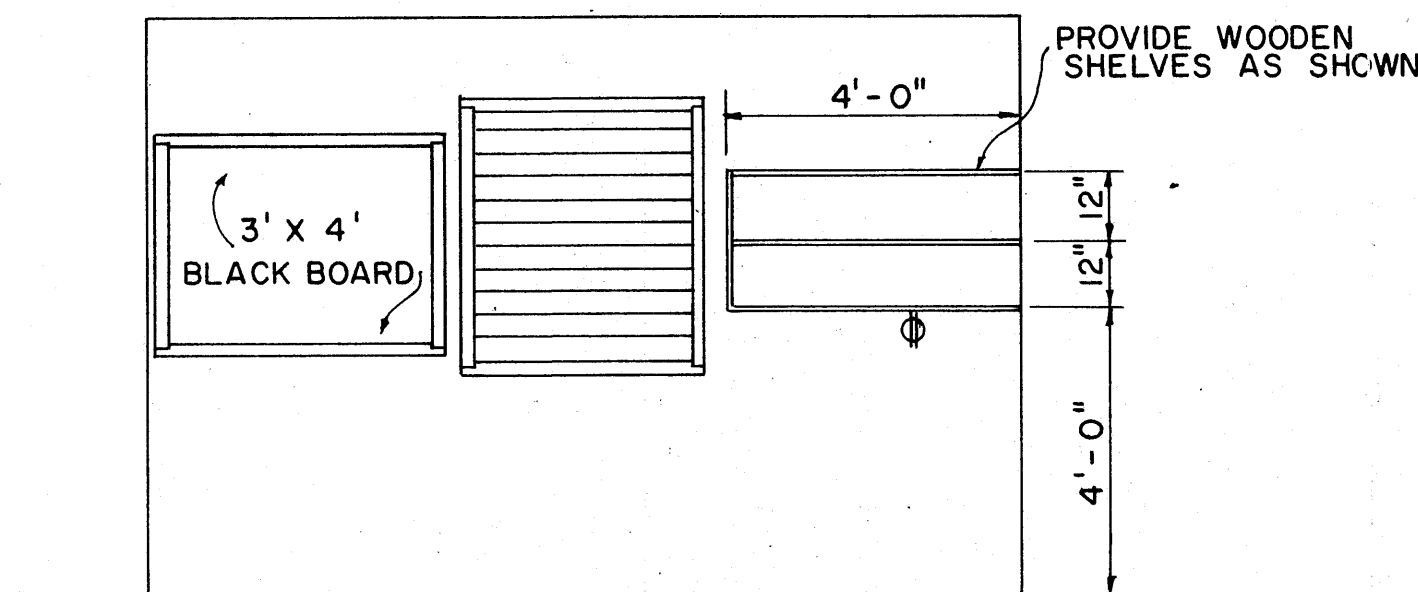

ELEVATION

SCALE: 3/8" = 1'-0"


(D1)

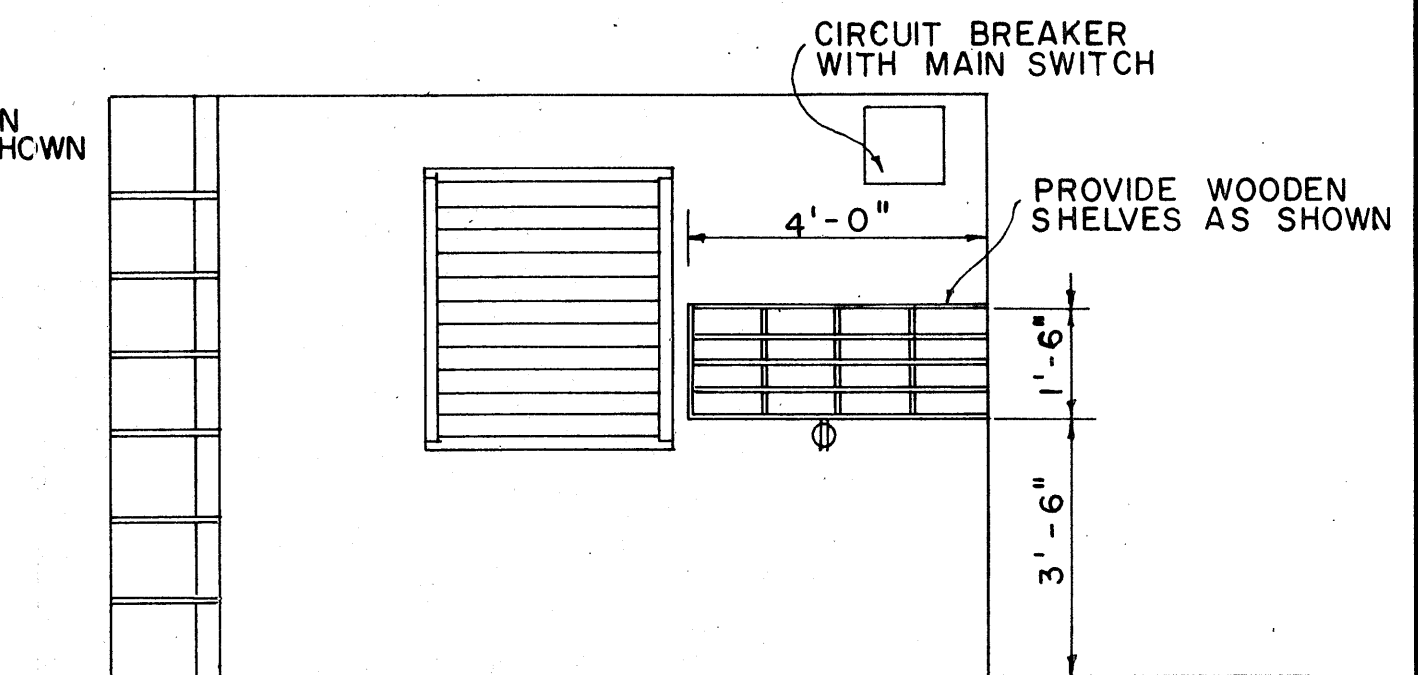

ELEVATION

SCALE: 3/8" = 1'-0"


(B1)

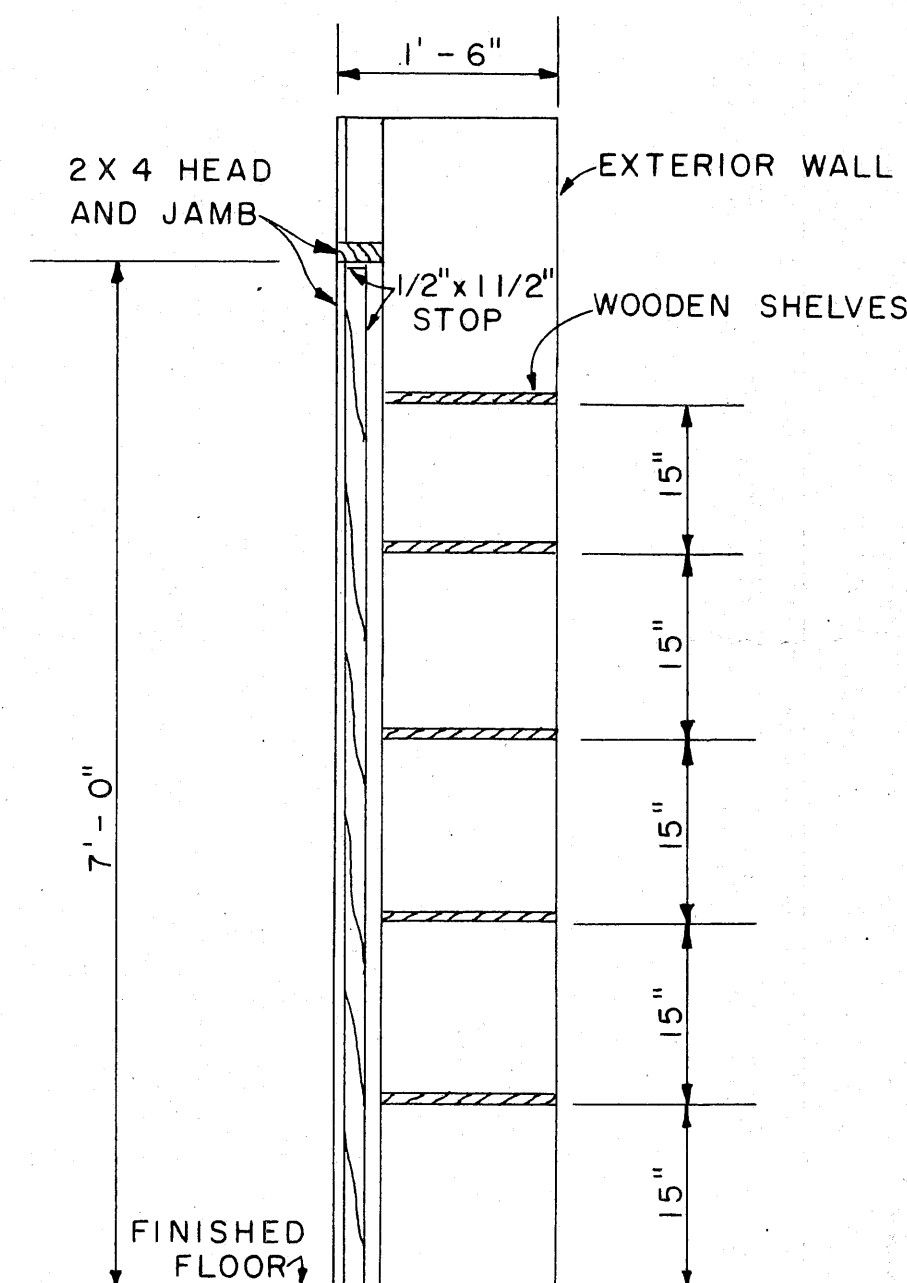

SECTION

SCALE: 3/4" = 1'-0"

(G)

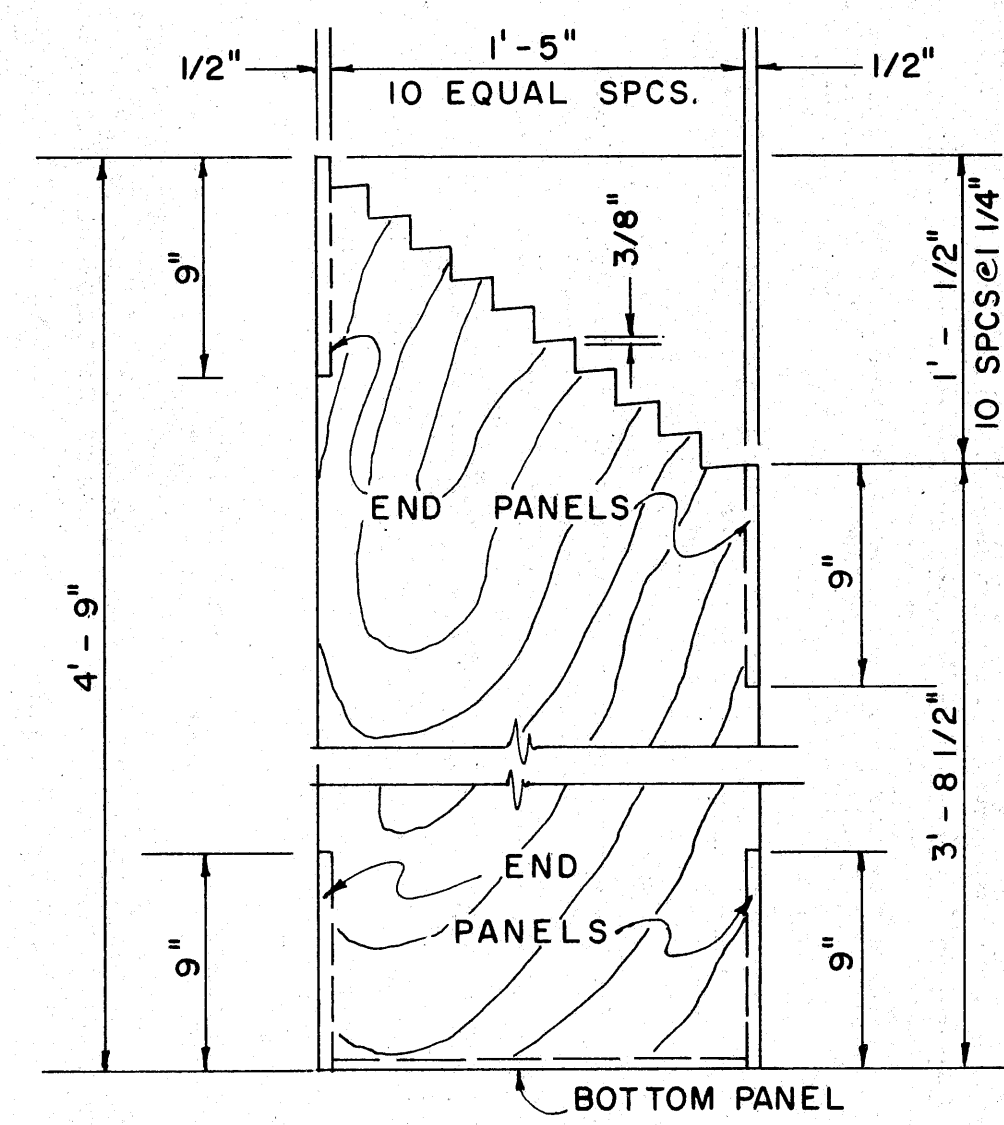


END ELEVATION

PLAN RACK DETAIL

SCALE: 1 1/2" = 1'-0"

(ONE REQUIRED)

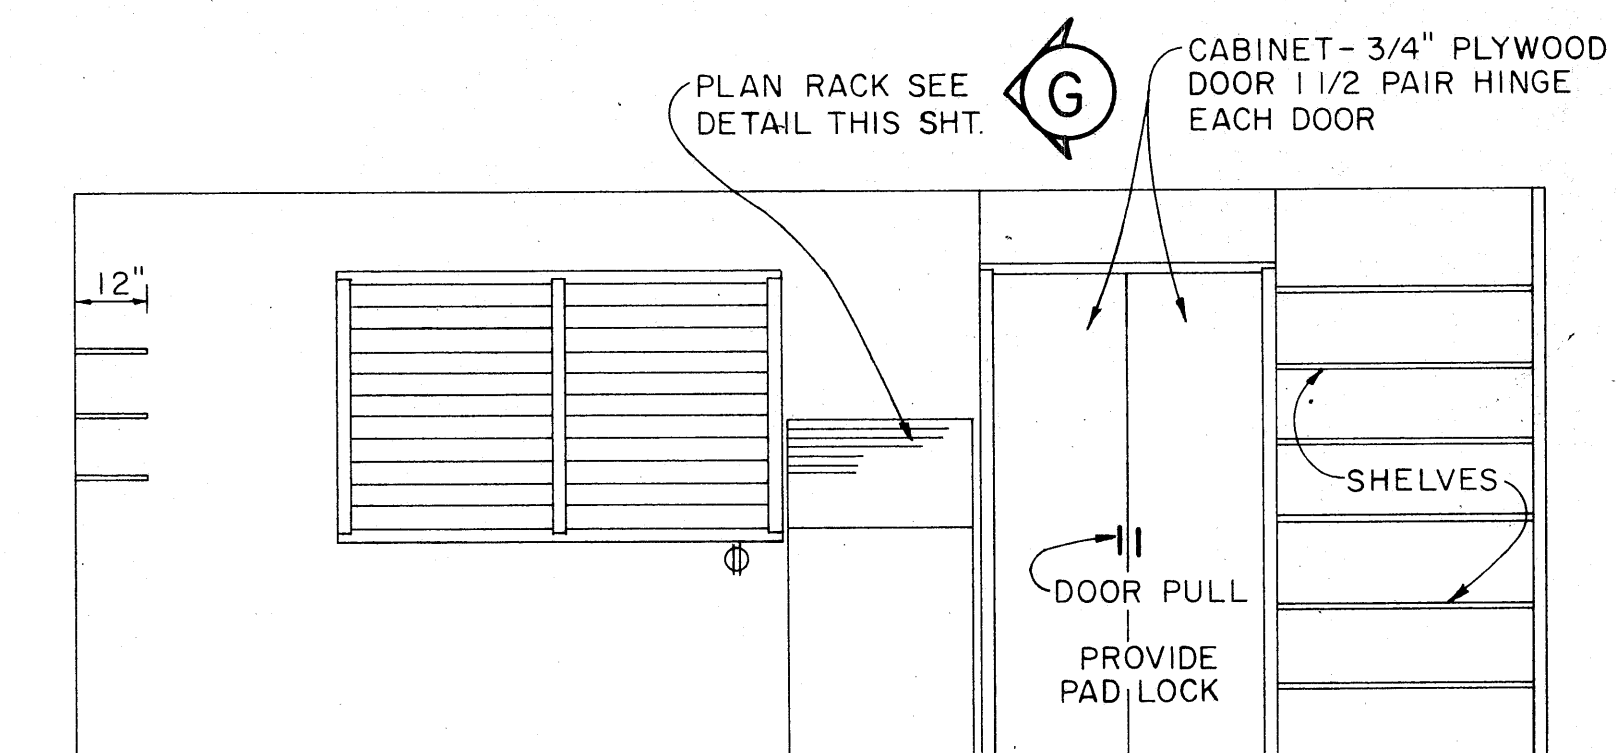

ELEVATION

SCALE: 3/8" = 1'-0"

(A1)

APPROVAL RECOMMENDED:

HIGHWAY DESIGN ENGINEER
DATE 12-4-69

APPROVED:

ASSISTANT CHIEF, ENGINEERING
DATE 12-10-69

NO.	REVISION	APPROVED BY	DATE



STATE OF HAWAII
DEPARTMENT OF TRANSPORTATION
HIGHWAYS DIVISION

FIELD OFFICE


Scale: As Noted

SHEET No. OF SHEETS DD 636.2


FED. ROAD DIST. NO.	STATE	FED. AID PROJ. NO.	FISCAL YEAR	SHEET NO.	TOTAL SHEETS
HAWAII	HAW.	1-HI-1 (103)114	1972	35	46

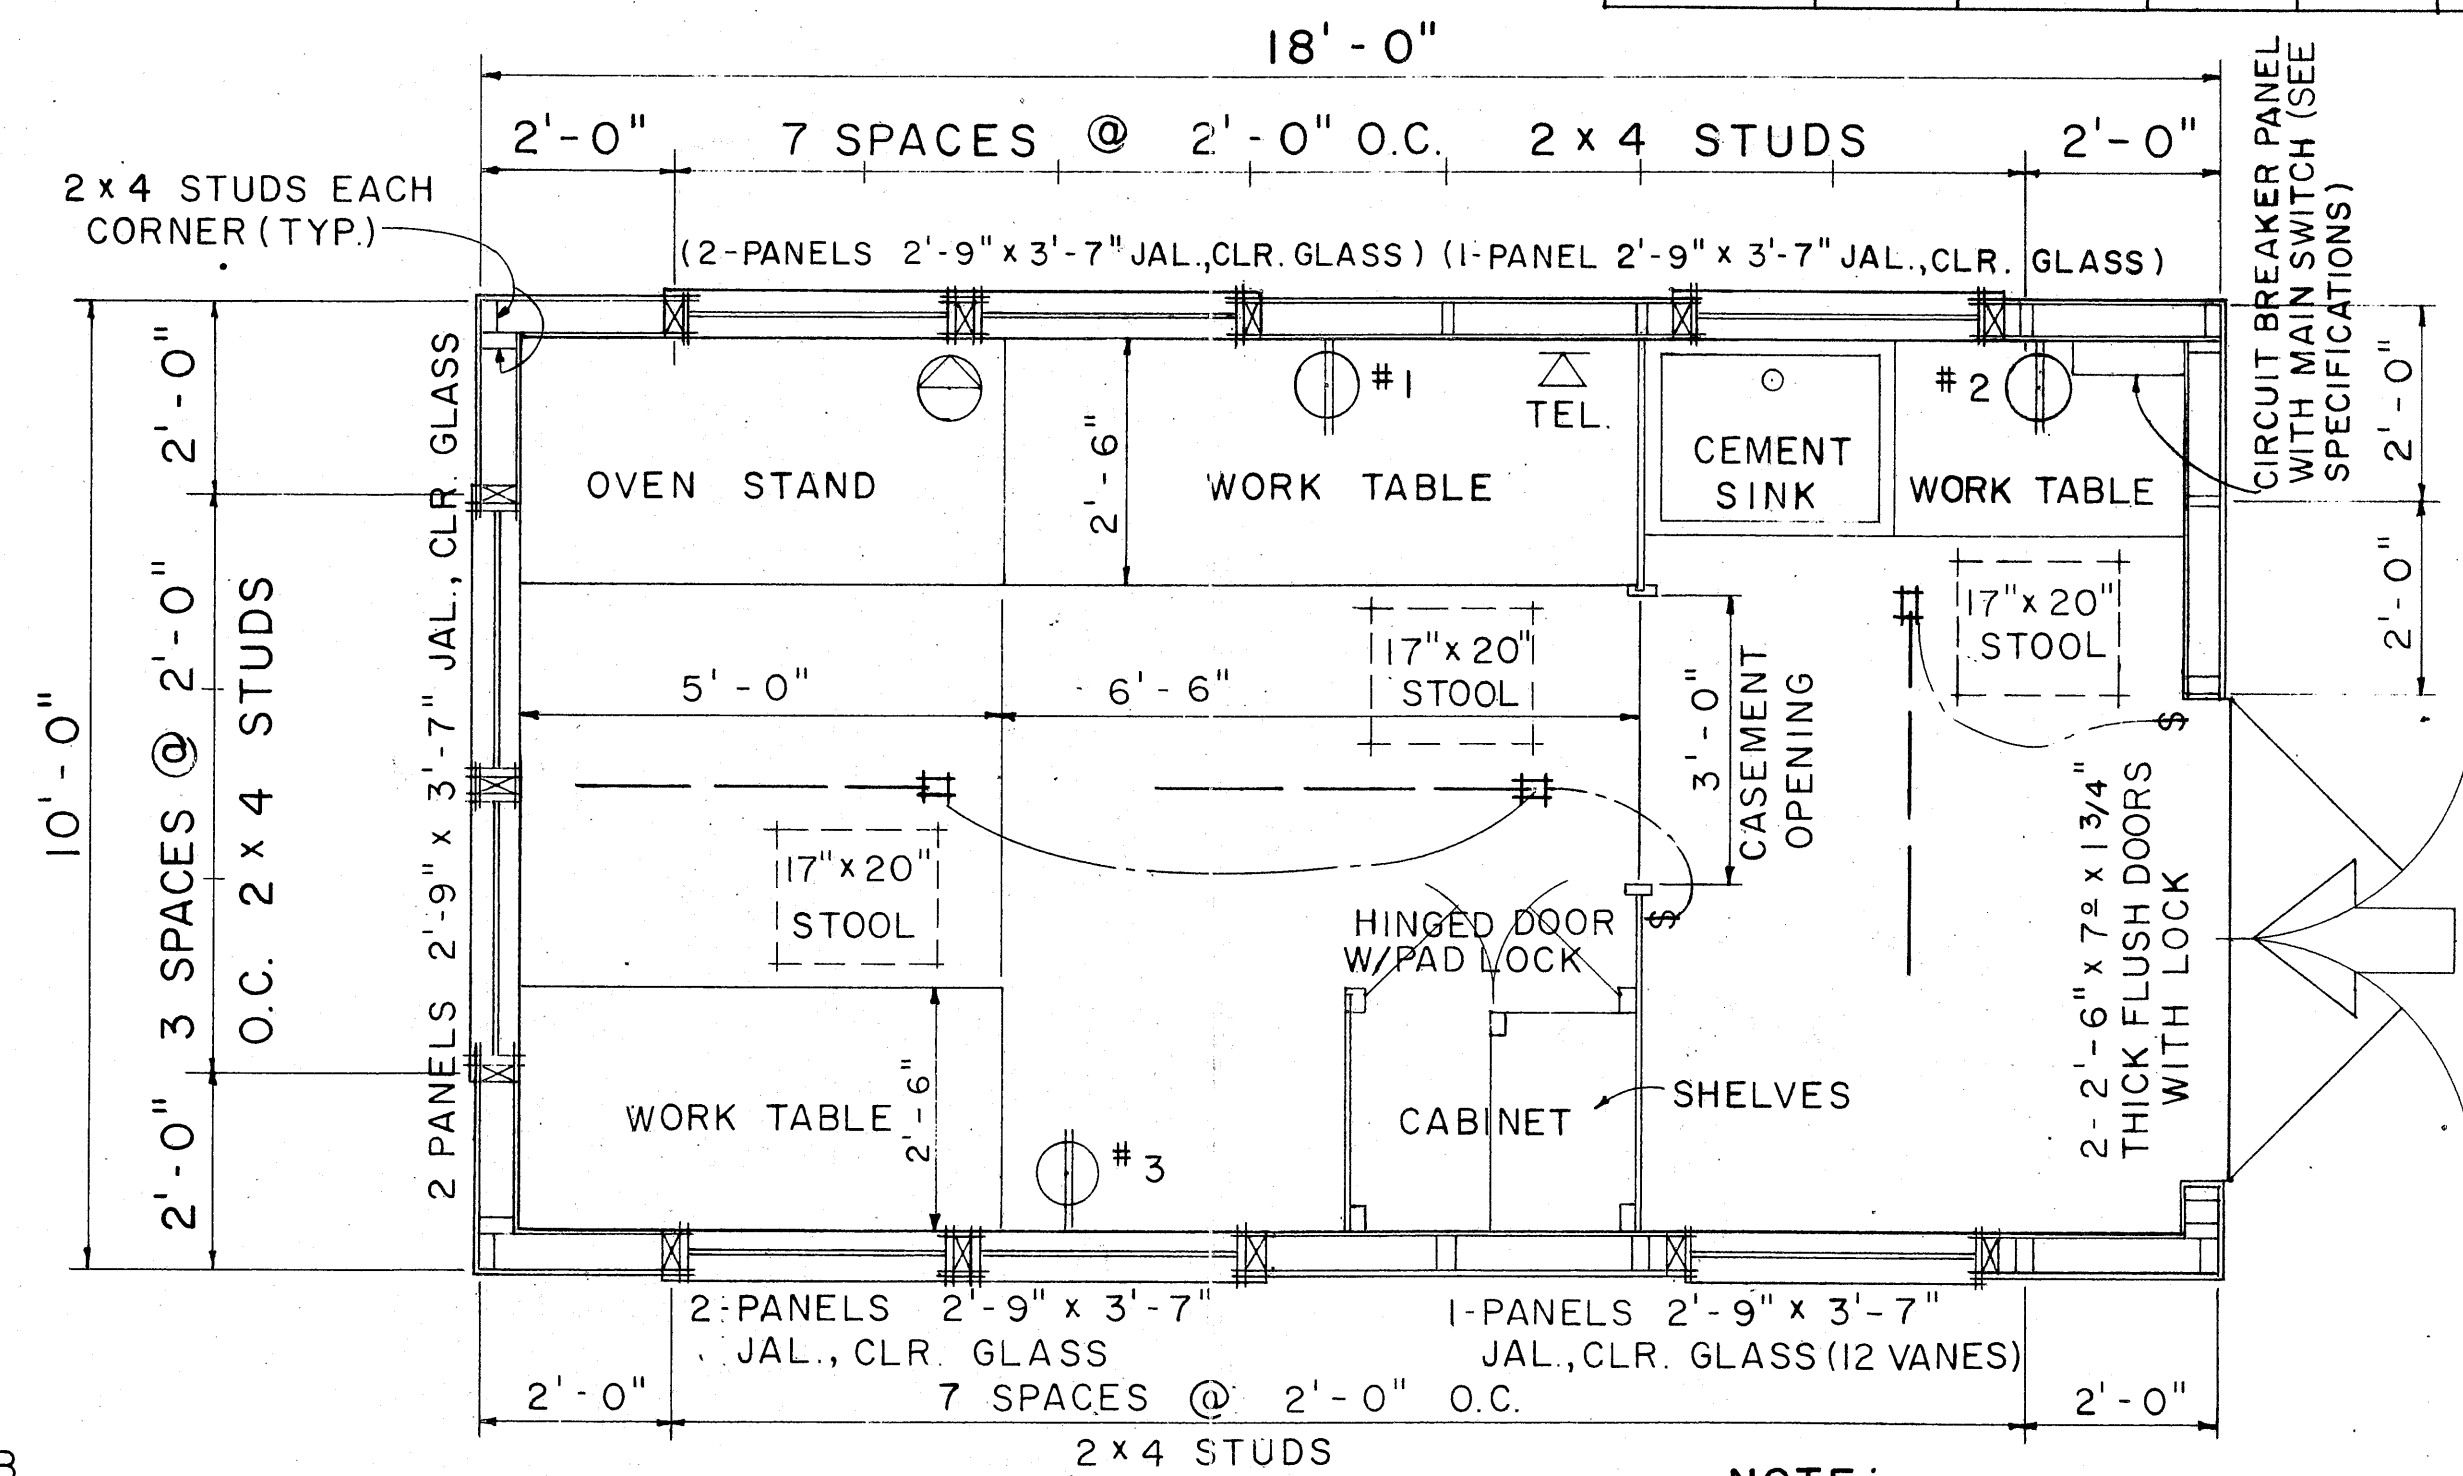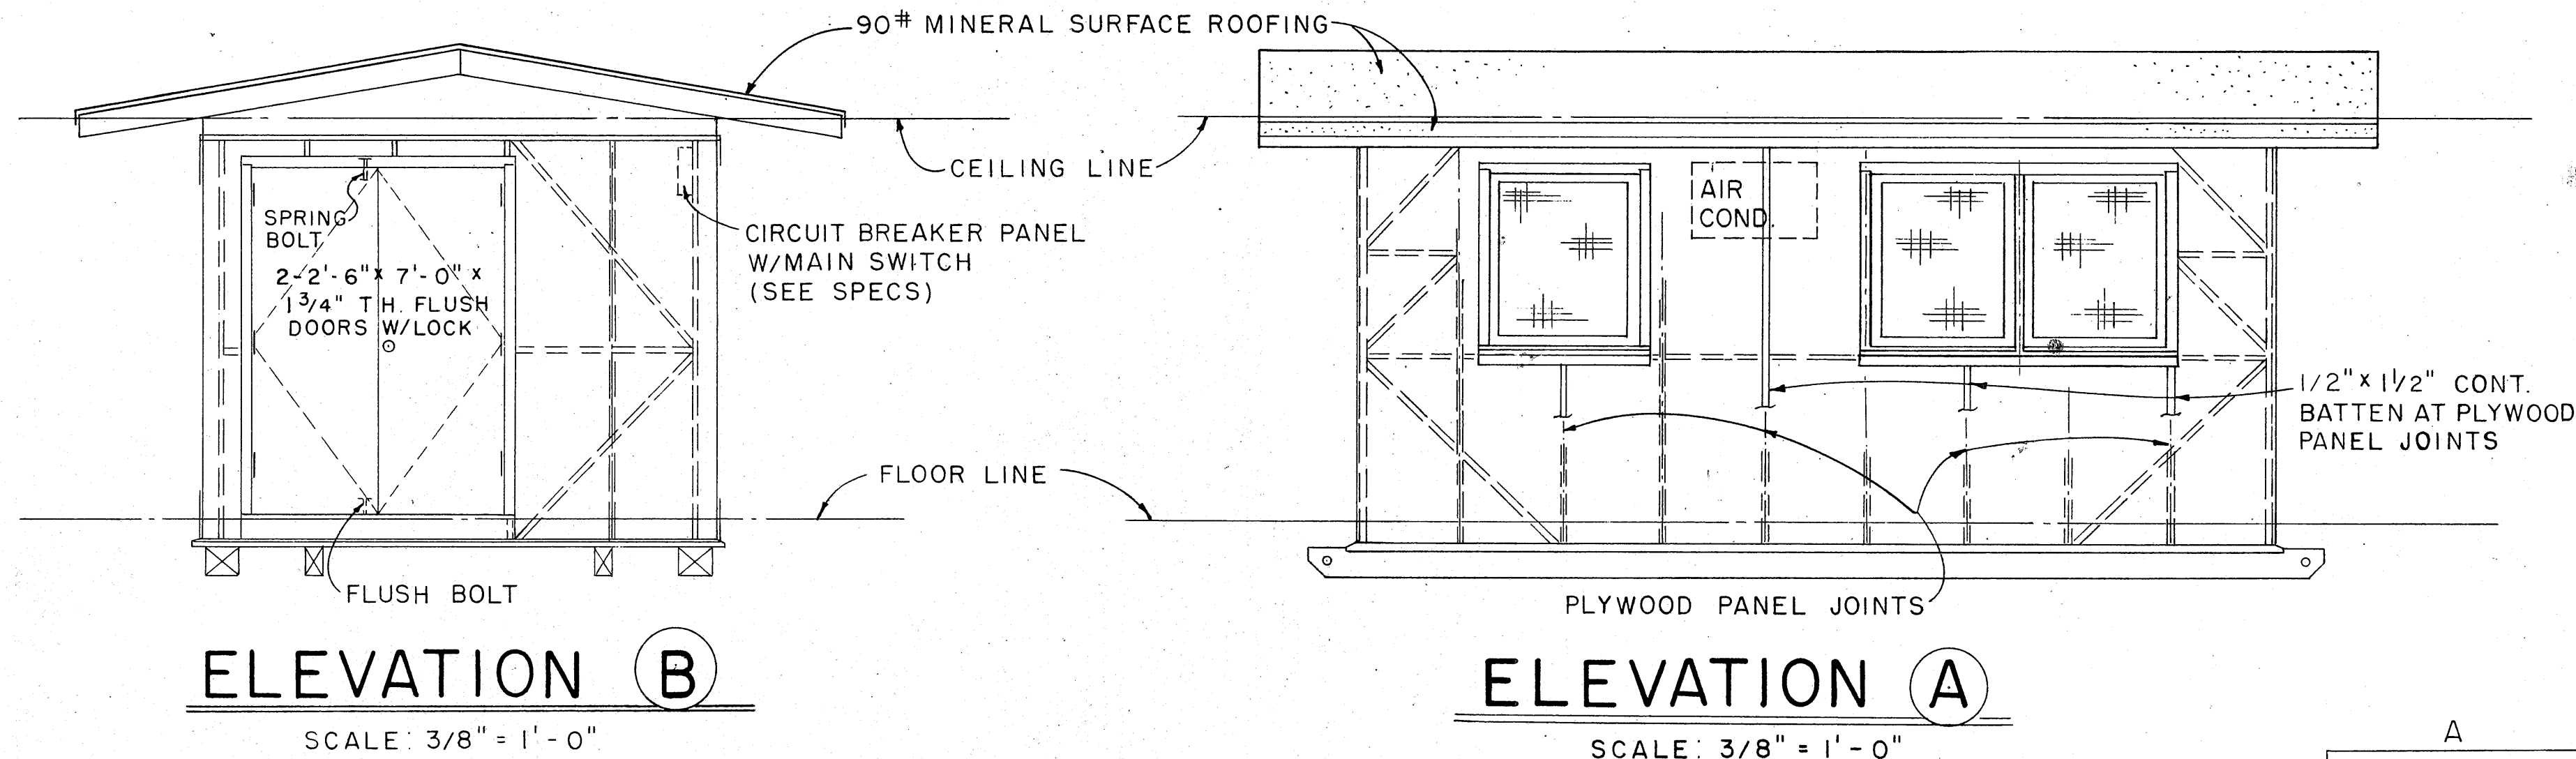

- NOTE:**
1. FLUORESCENT FIXTURE SHALL BE 48", 2 LAMP, 40 WATT, RAPID START.
 2. TELEPHONE AND WALL OUTLET 4'-0" ABOVE FLOOR.

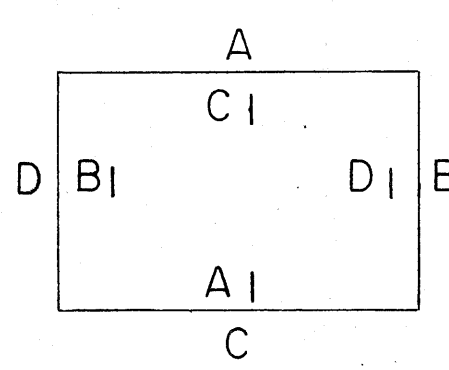


EXTERIOR & INTERIOR KEY

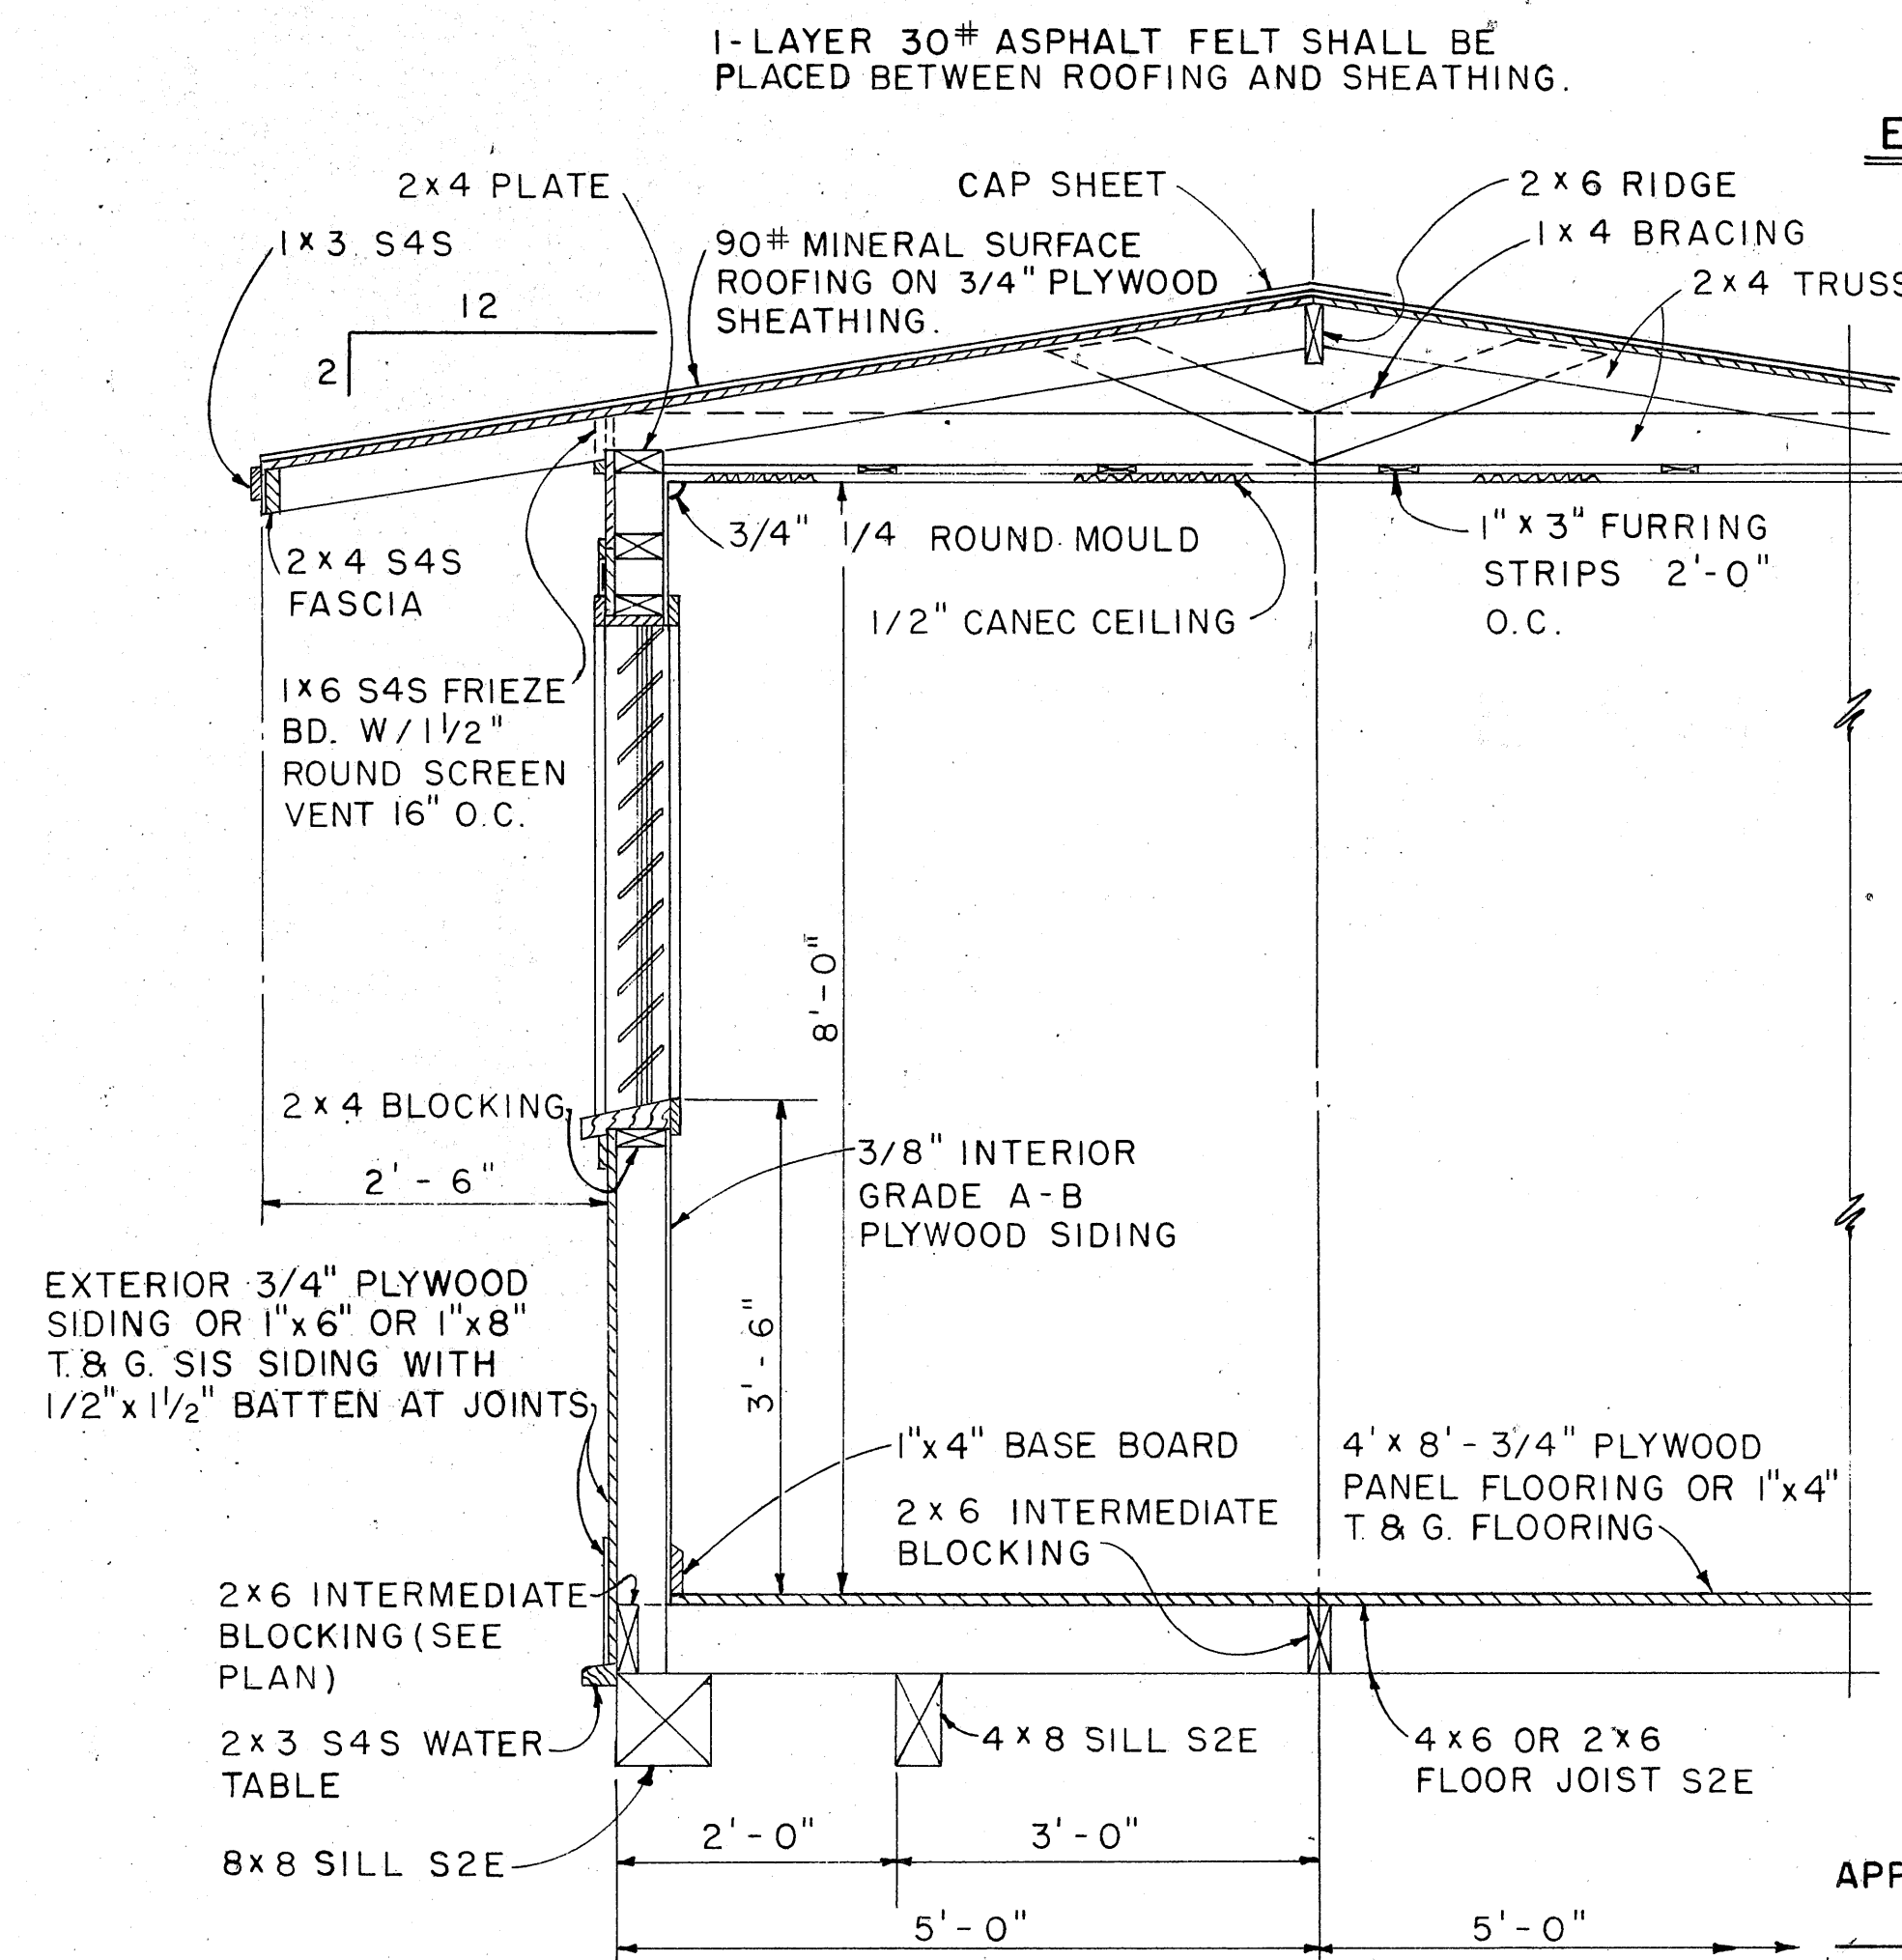

NOTE:
ALL 3/4" PLYWOOD SHALL BE EXTERIOR GRADE A-C OR BETTER.

APPROVAL RECOMMENDED:
HIGHWAY DESIGN ENGINEER
DATE: 12-4-69

APPROVED:
ASSISTANT CHIEF, ENGINEERING
DATE: 12-10-69

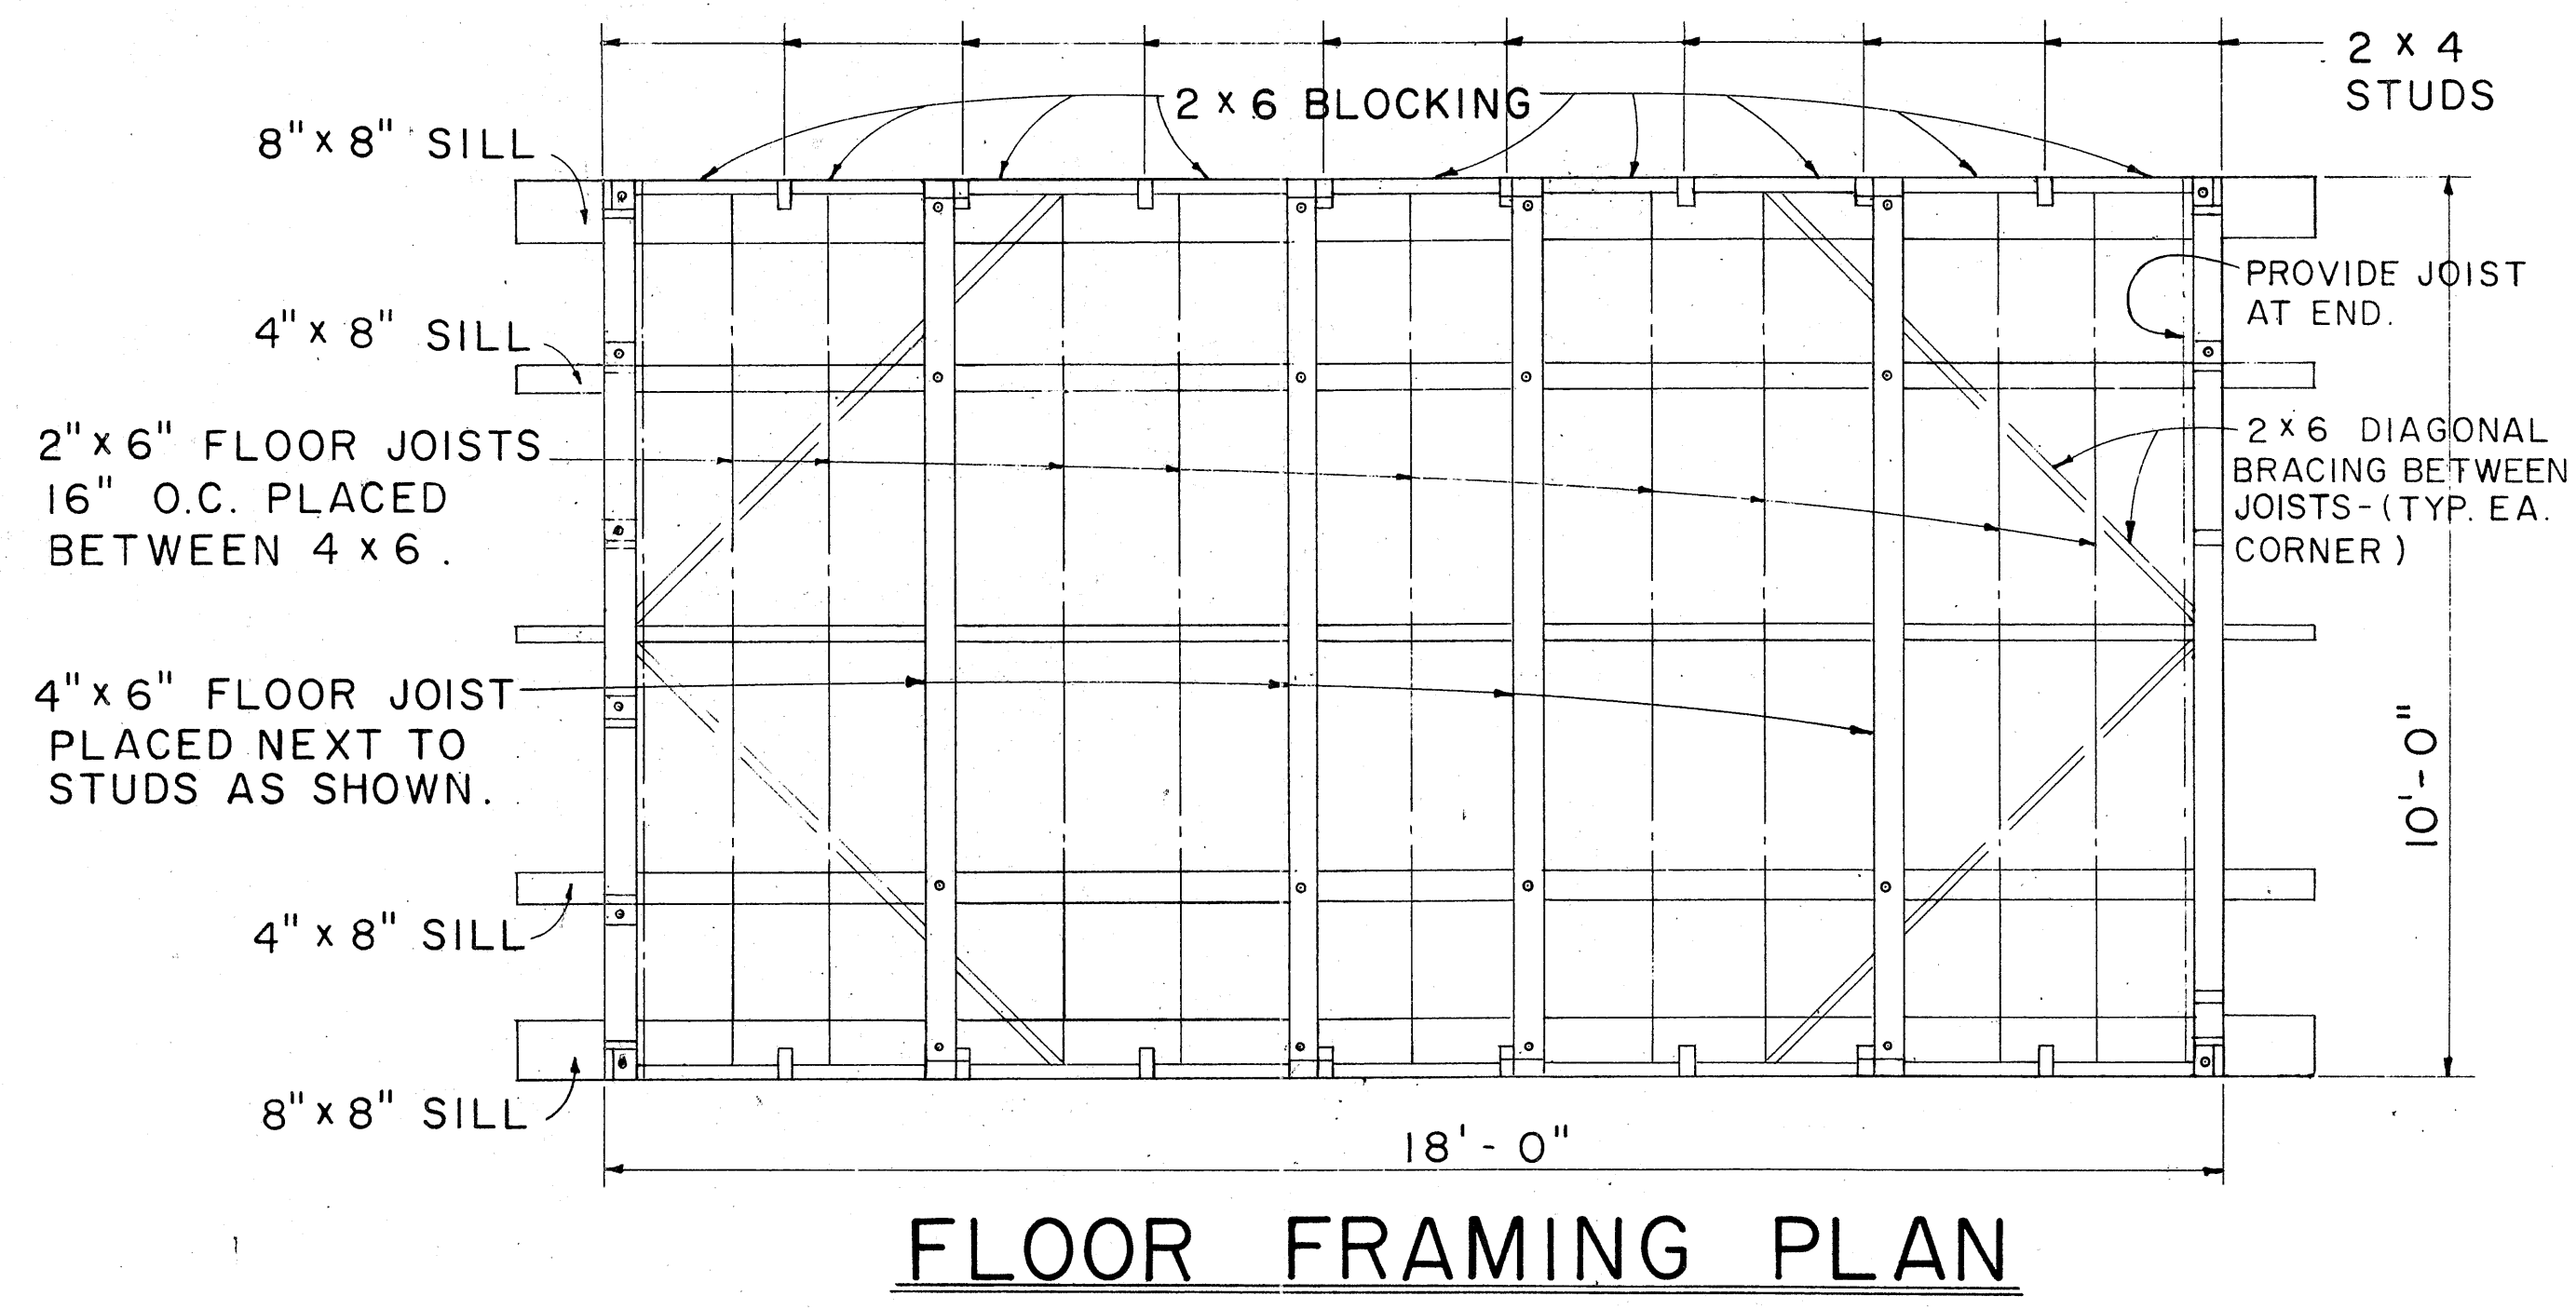


NO.	REVISION	APPROVED BY	DATE

STATE OF HAWAII
DEPARTMENT OF TRANSPORTATION
HIGHWAYS DIVISION


PROJECT SITE LABORATORY

Scale: As Noted


FED. ROAD DIST. NO.	STATE	FED. AID PROJ. NO.	FISCAL YEAR	SHEET NO.	TOTAL SHEETS
HAWAII	HAW.	1-H-1-1 (103):14	1972	36	46

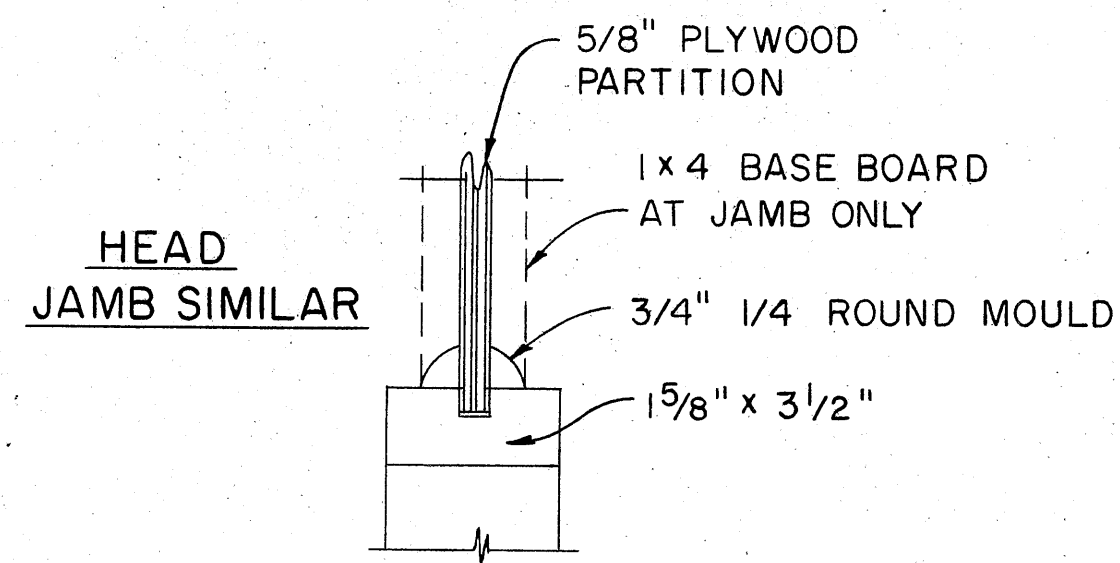


CASEMENT DETAIL
SCALE: 3" = 1'-0"

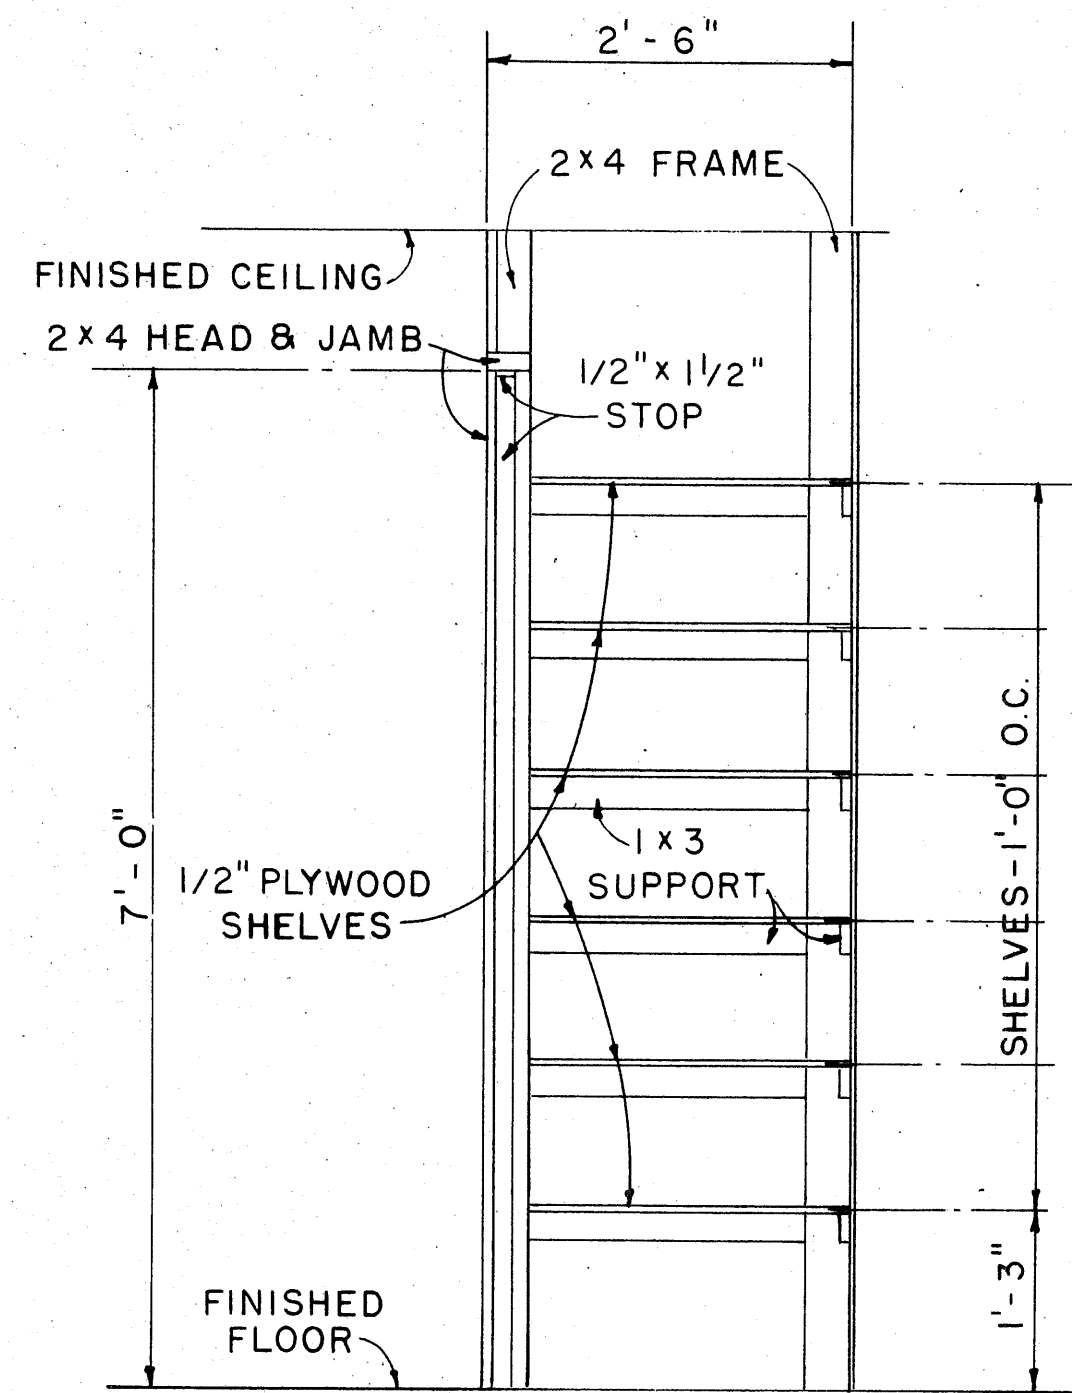


CABINET DETAIL
SCALE: 3/4" = 1'-0"

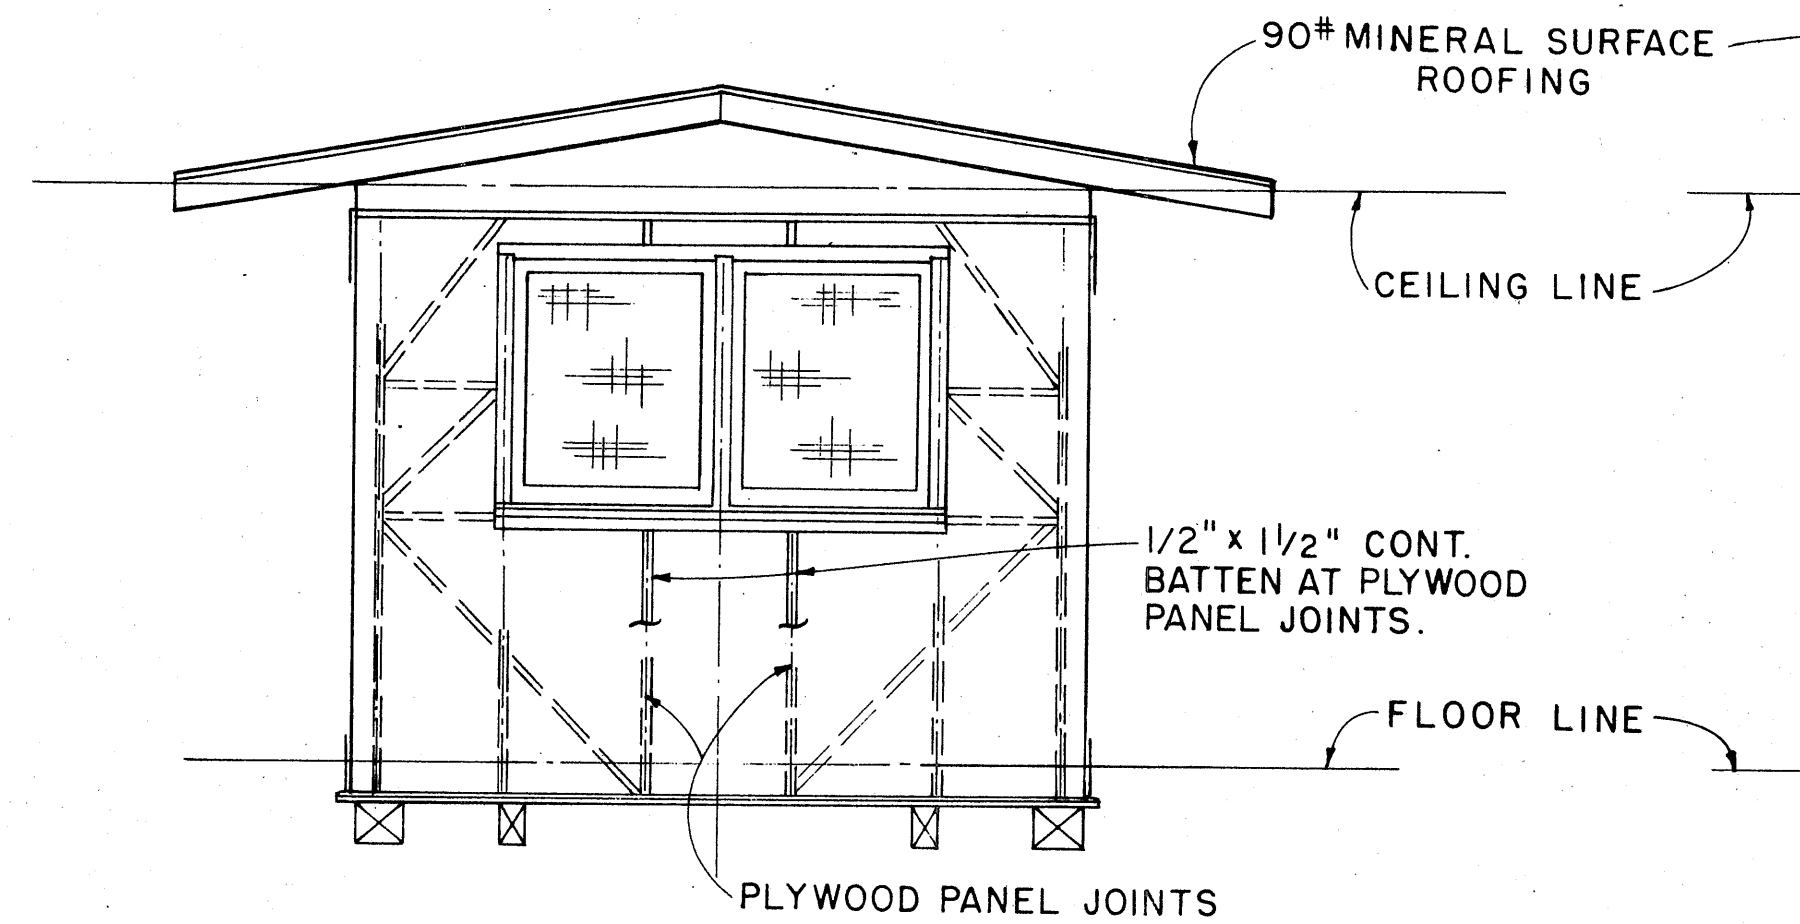


ELEVATION D
SCALE: 3/8" = 1'-0"

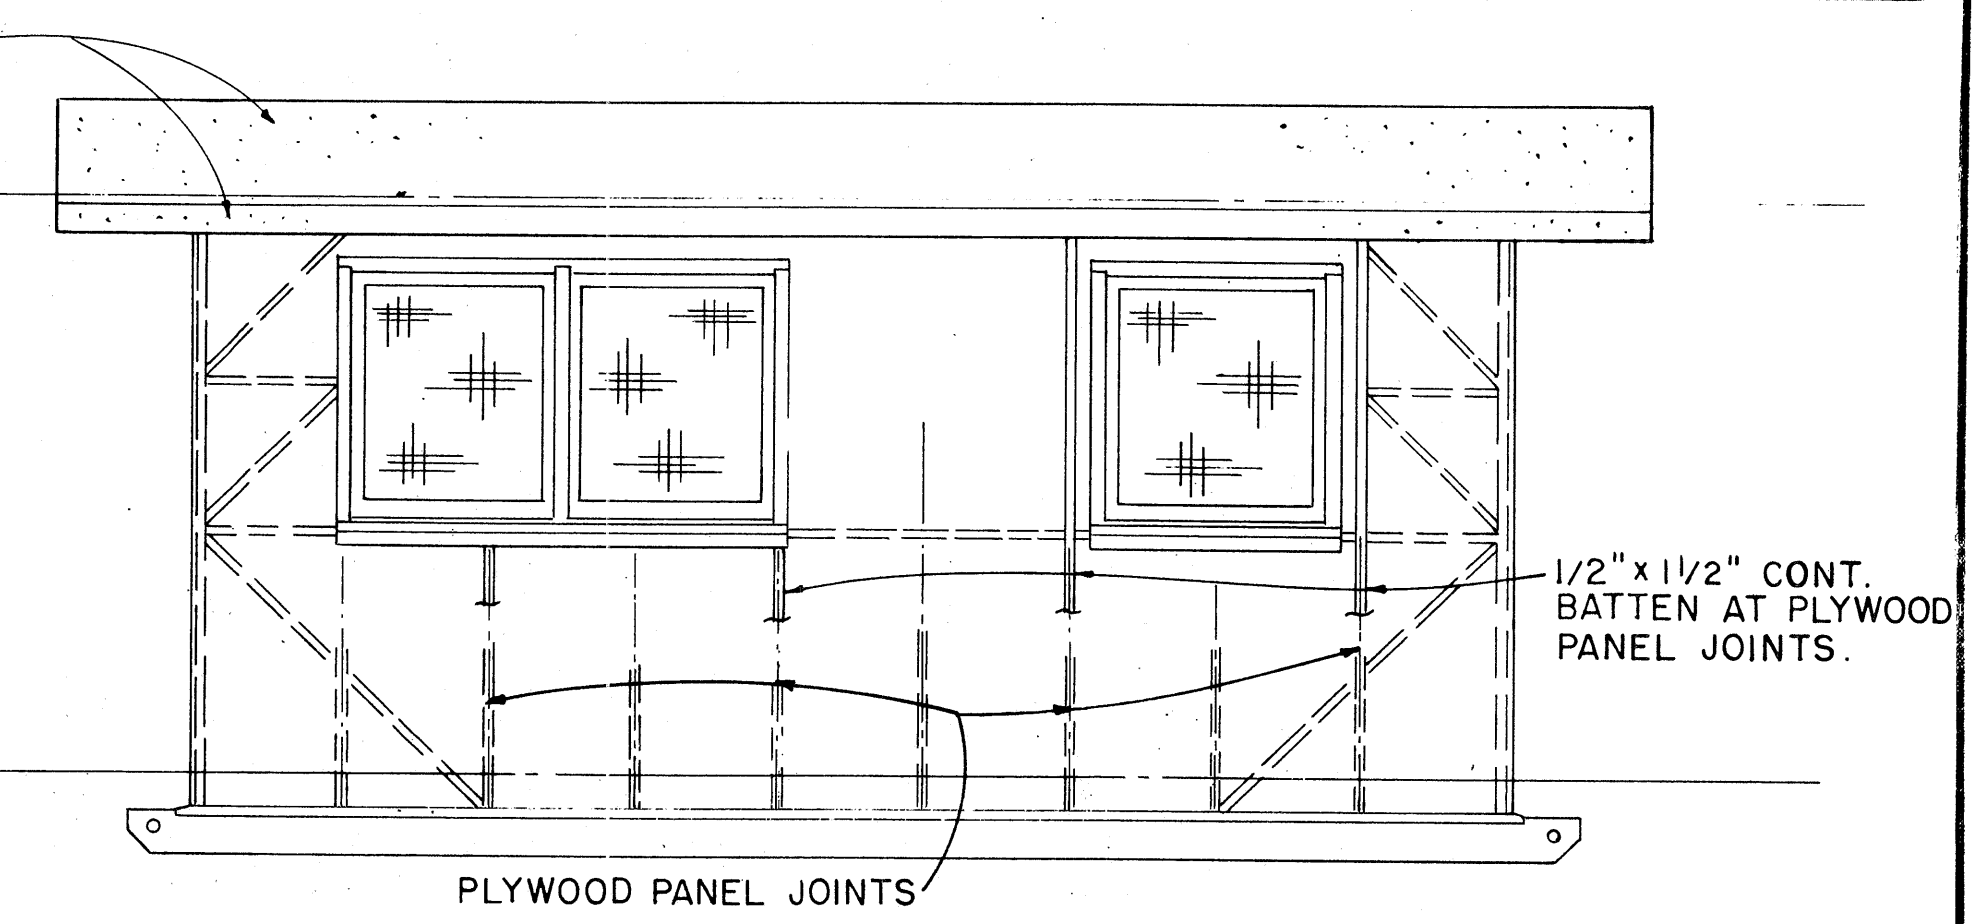

ELEVATION C
SCALE: 3/8" = 1'-0"

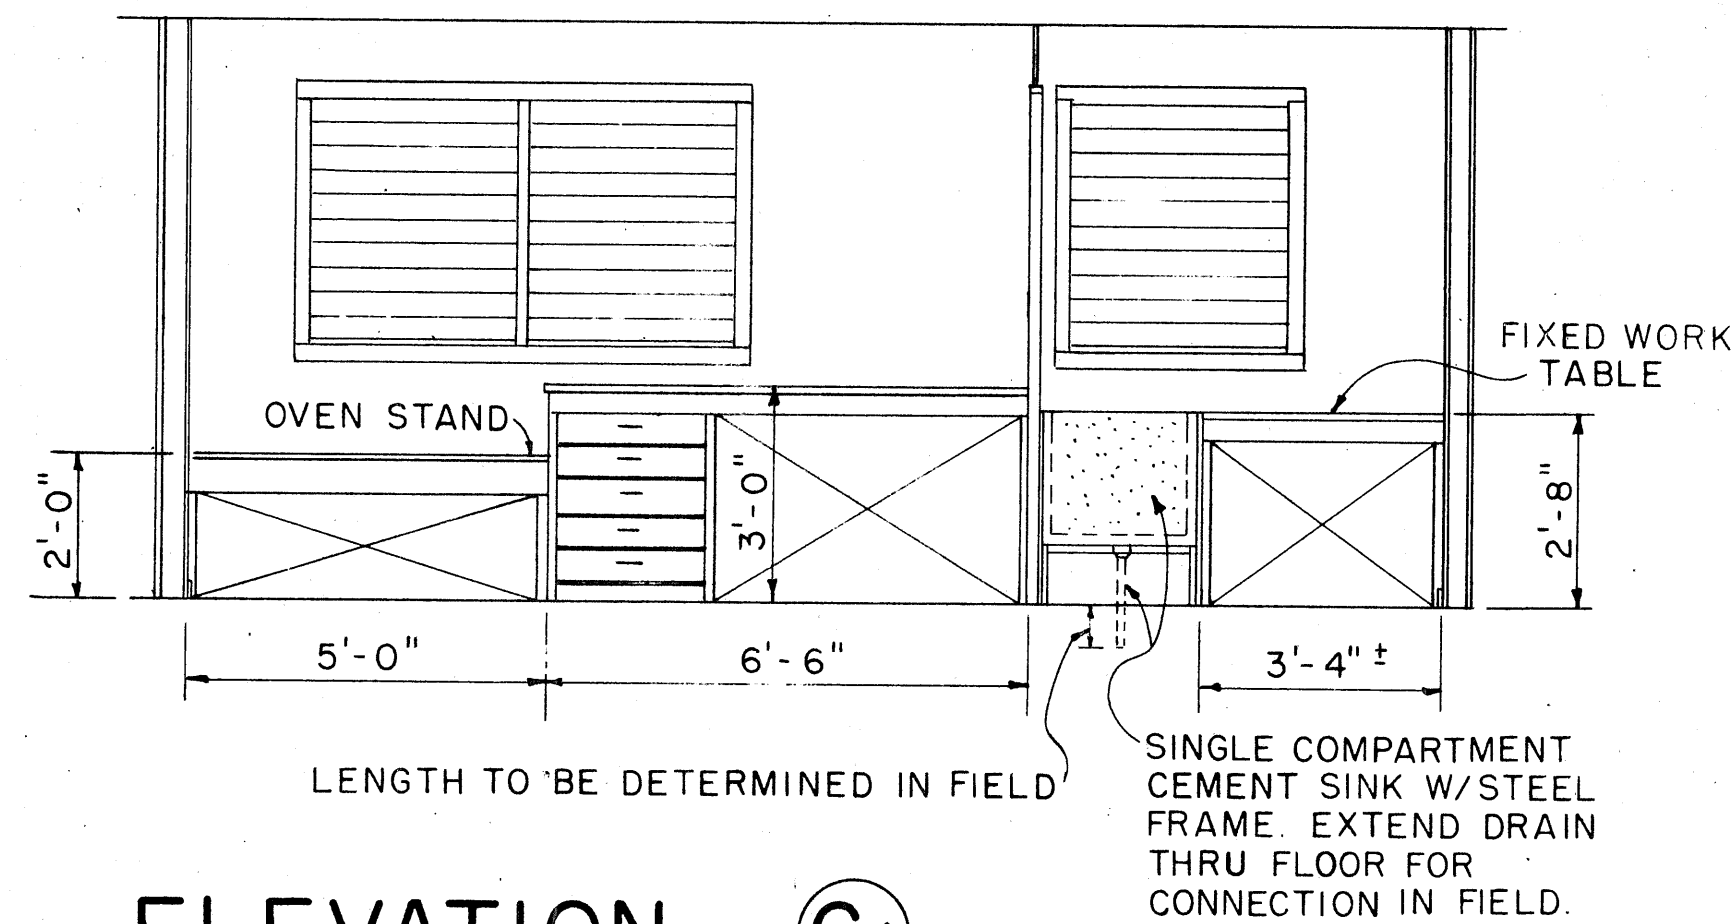

ELEVATION C1
SCALE: 3/8" = 1'-0"

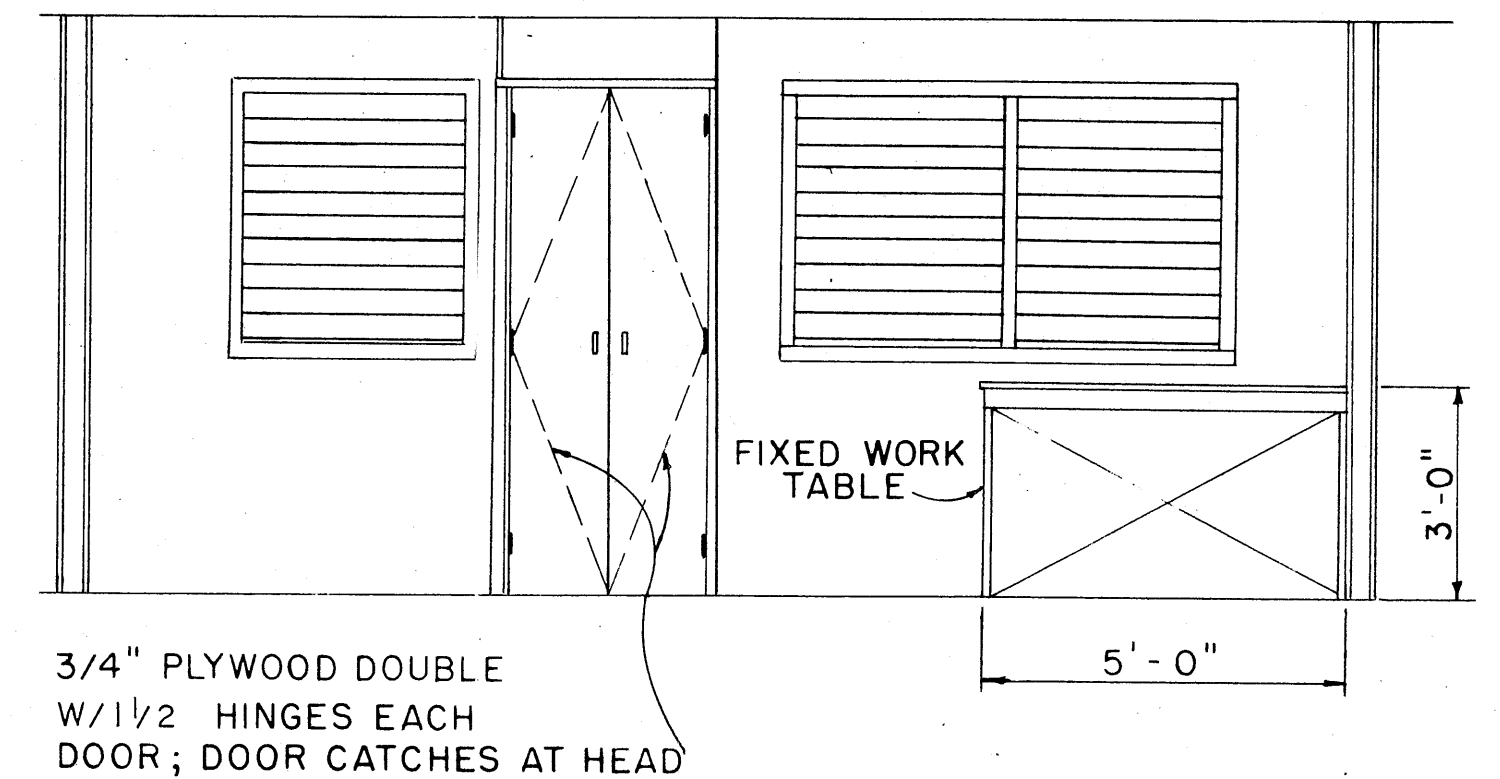

ELEVATION A1
SCALE: 3/8" = 1'-0"

APPROVAL RECOMMENDED:
[Signature] 12-4-69
HIGHWAY DESIGN ENGINEER DATE

APPROVED:
[Signature] 12-10-69
ASSISTANT CHIEF, ENGINEERING DATE

NO.	REVISION	APPROVED BY	DATE

STATE OF HAWAII
DEPARTMENT OF TRANSPORTATION
HIGHWAYS DIVISION


PROJECT SITE LABORATORY

Scale: As Noted


SHEET No. 36 OF 46 SHEETS DD 636.4

SURVEY PLOTTED BY	DATE
DRAWN BY	
DESIGNED BY	
QUANTITIES BY	
CHECKED BY	
ORIGINAL PLAN	
NOTE BOOK	
No.	


FED. ROAD DIST. NO.	STATE	FED. AID PROJ. NO.	FISCAL YEAR	SHEET NO.	TOTAL SHEETS
HAWAII	HAWAII	1-H1-1 (103)14	1972	37	46

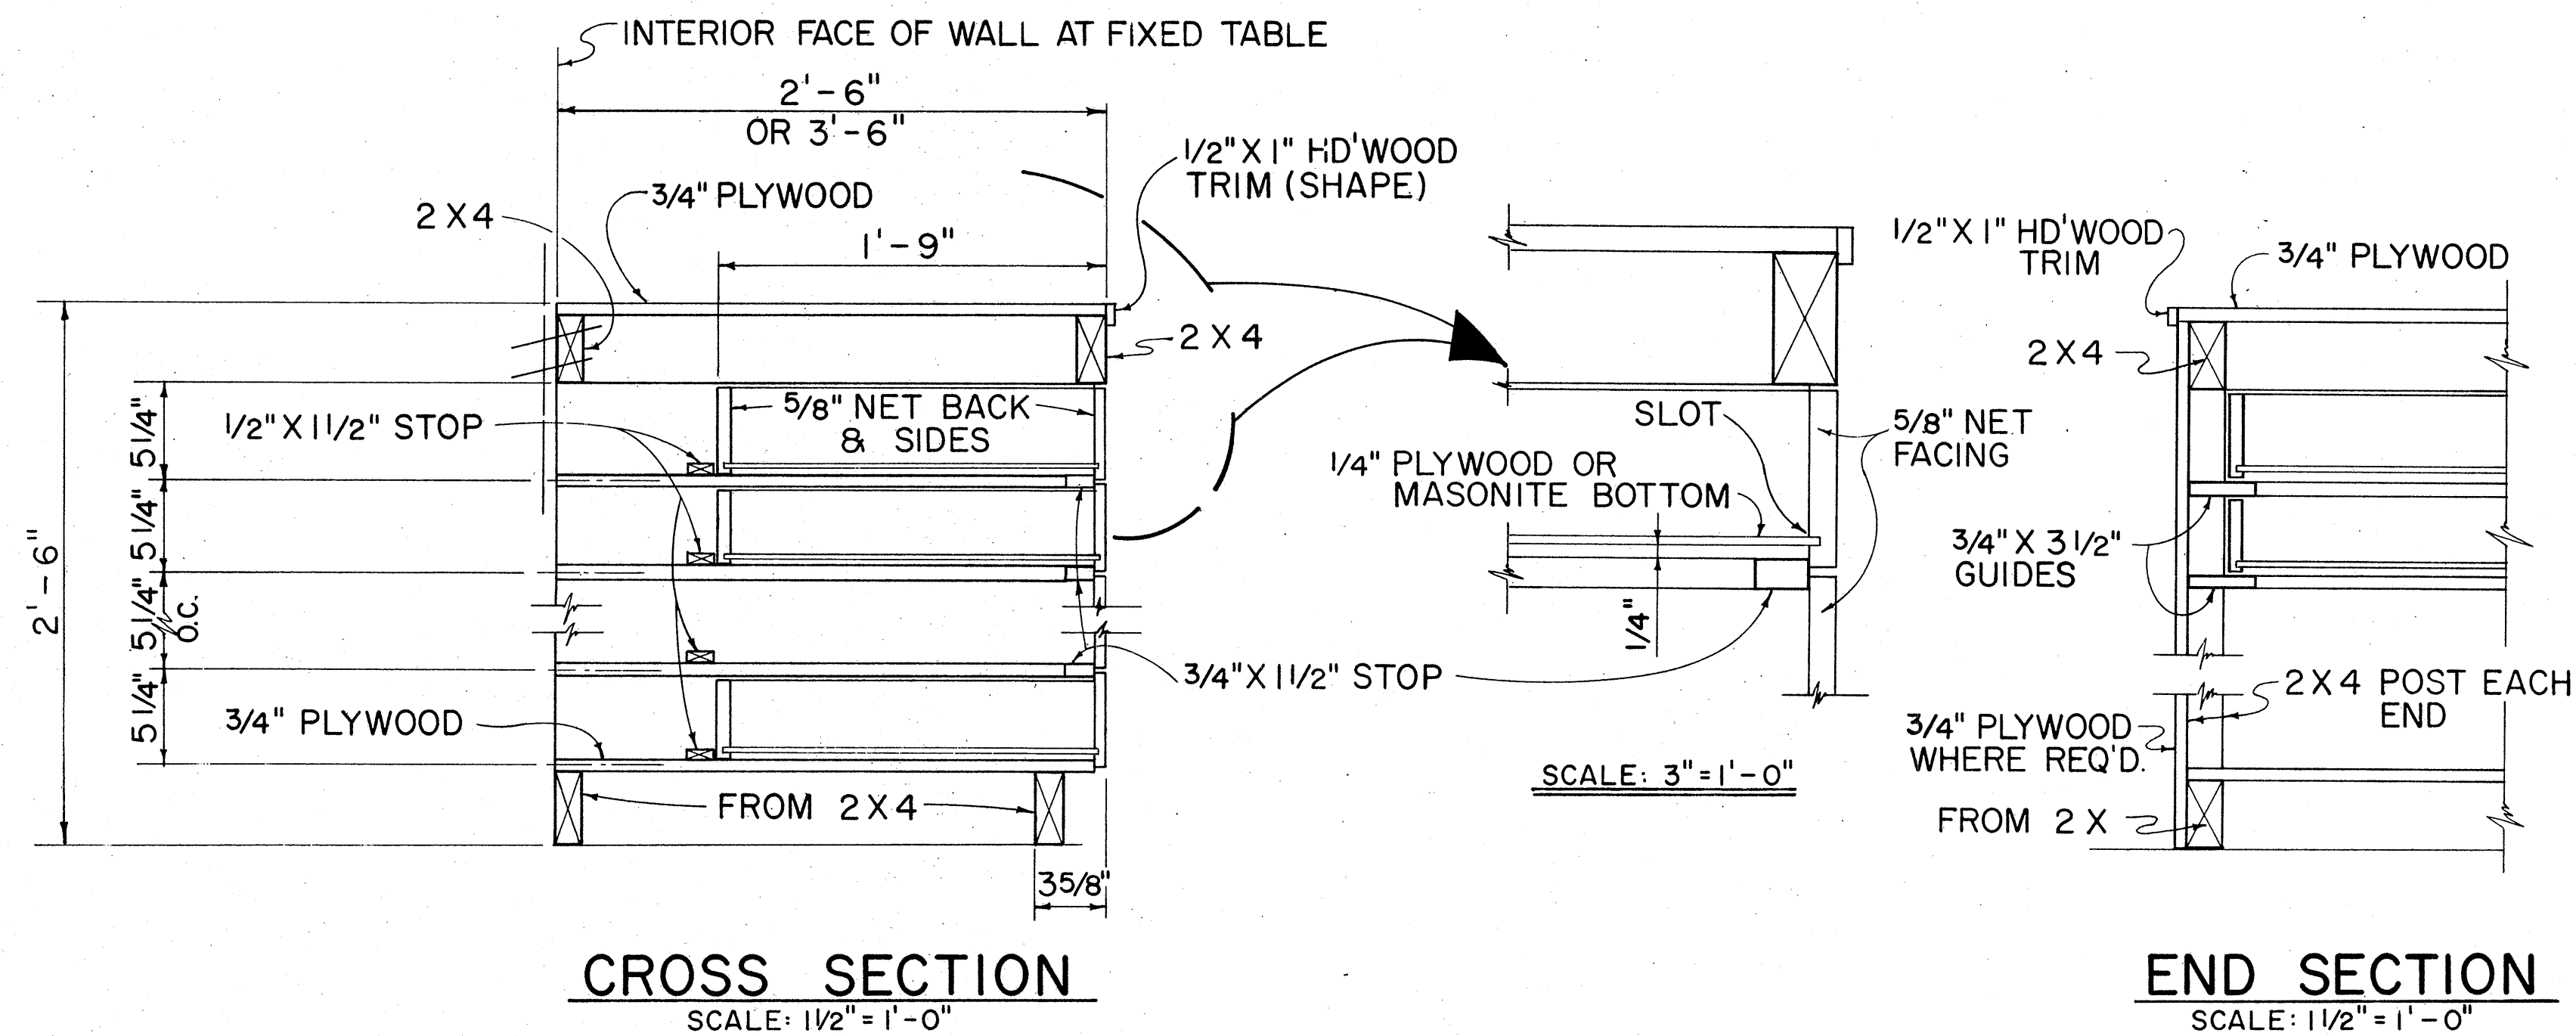


TYPICAL WORK TABLE DRAWER DETAIL

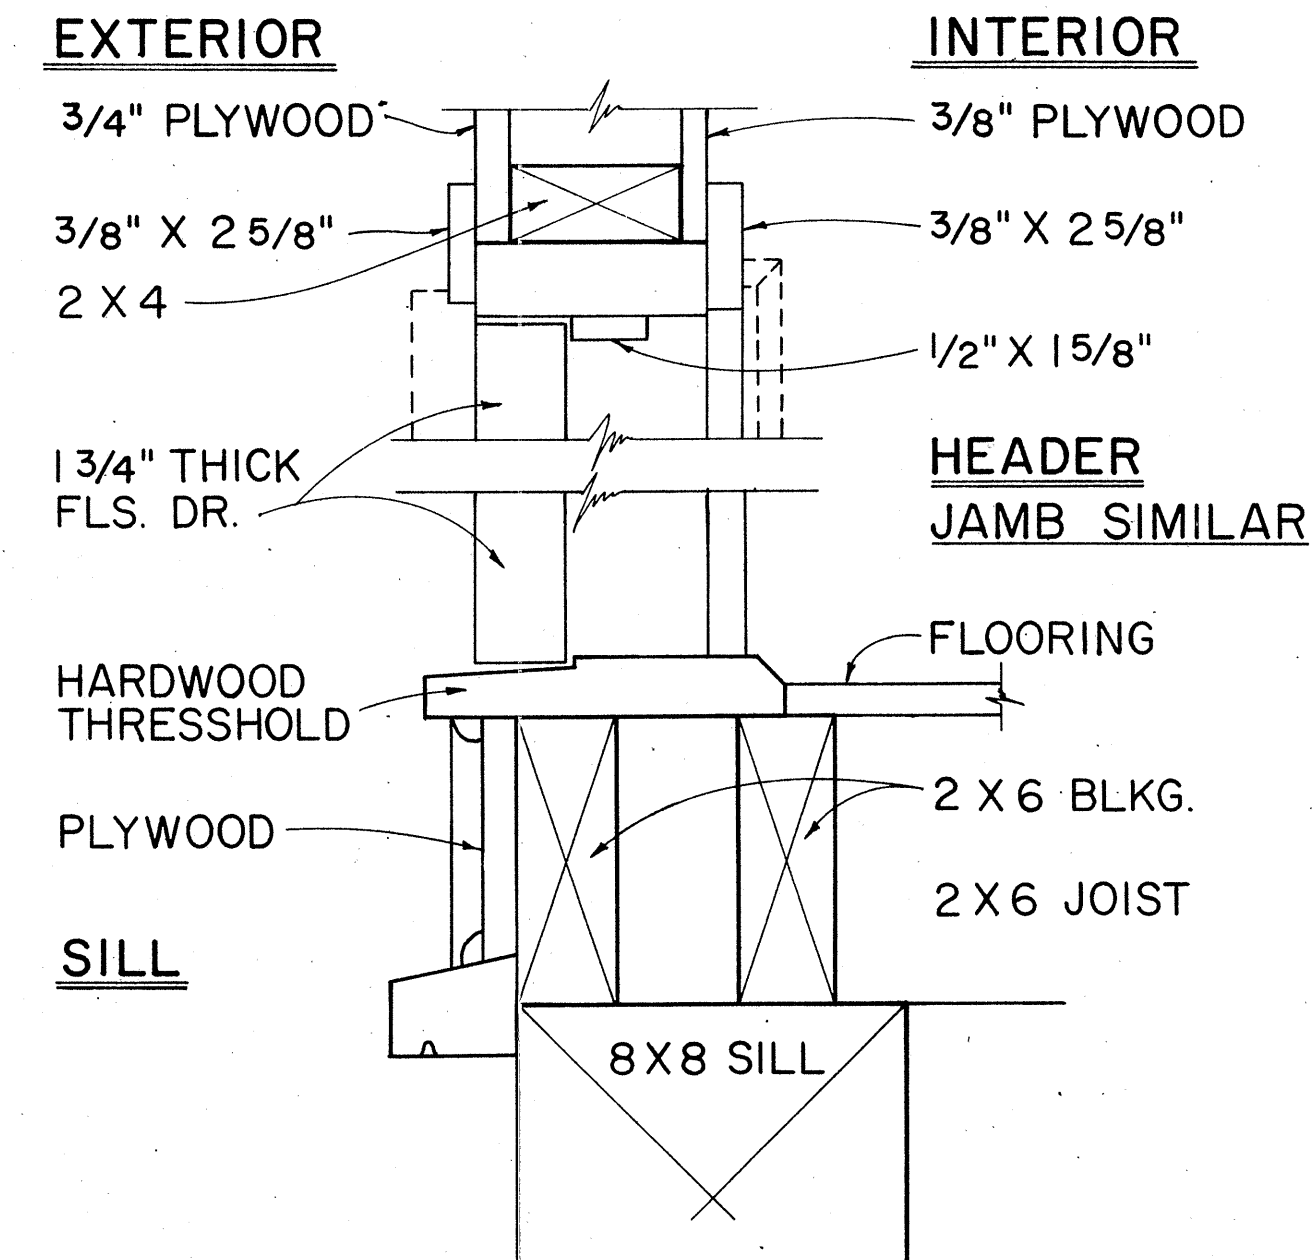


TYP. SWING OUT DOOR
TYPICAL SINGLE OR DOUBLE EXTERIOR DOOR DETAIL

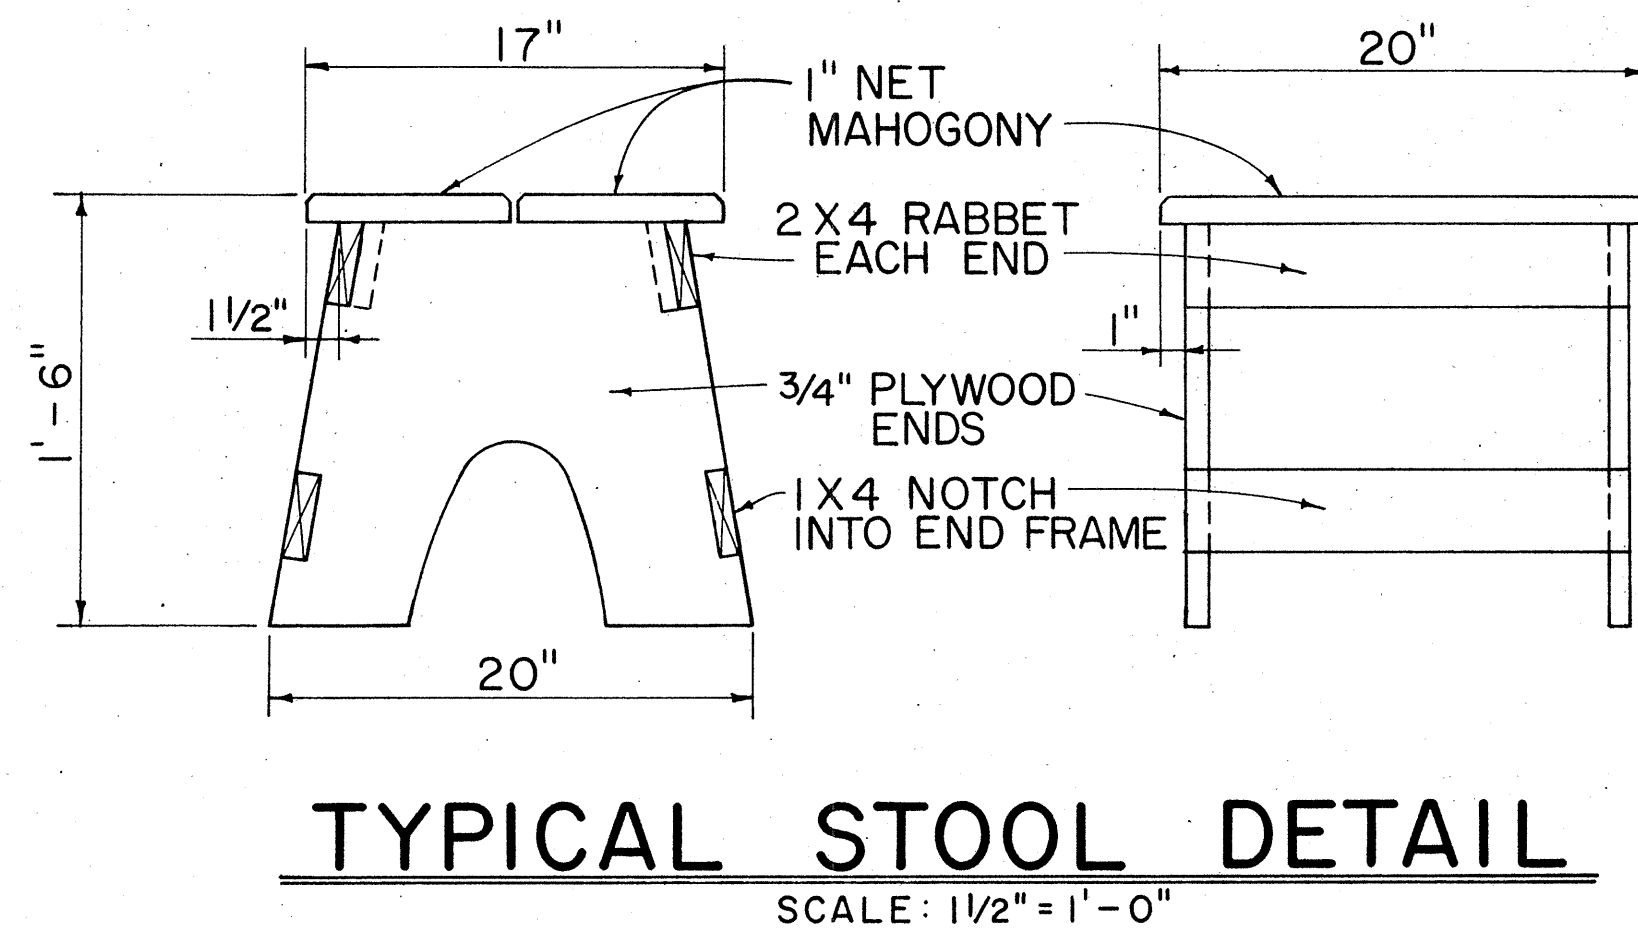

NOTE: CONTRACTOR MAY WITH THE APPROVAL OF THE ENGINEER FURNISH THE FIELD OFFICE OR PROJECT SITE LABORATORY WITH STOOLS OTHER THAN THE TYPE SHOWN IN THE DETAIL.

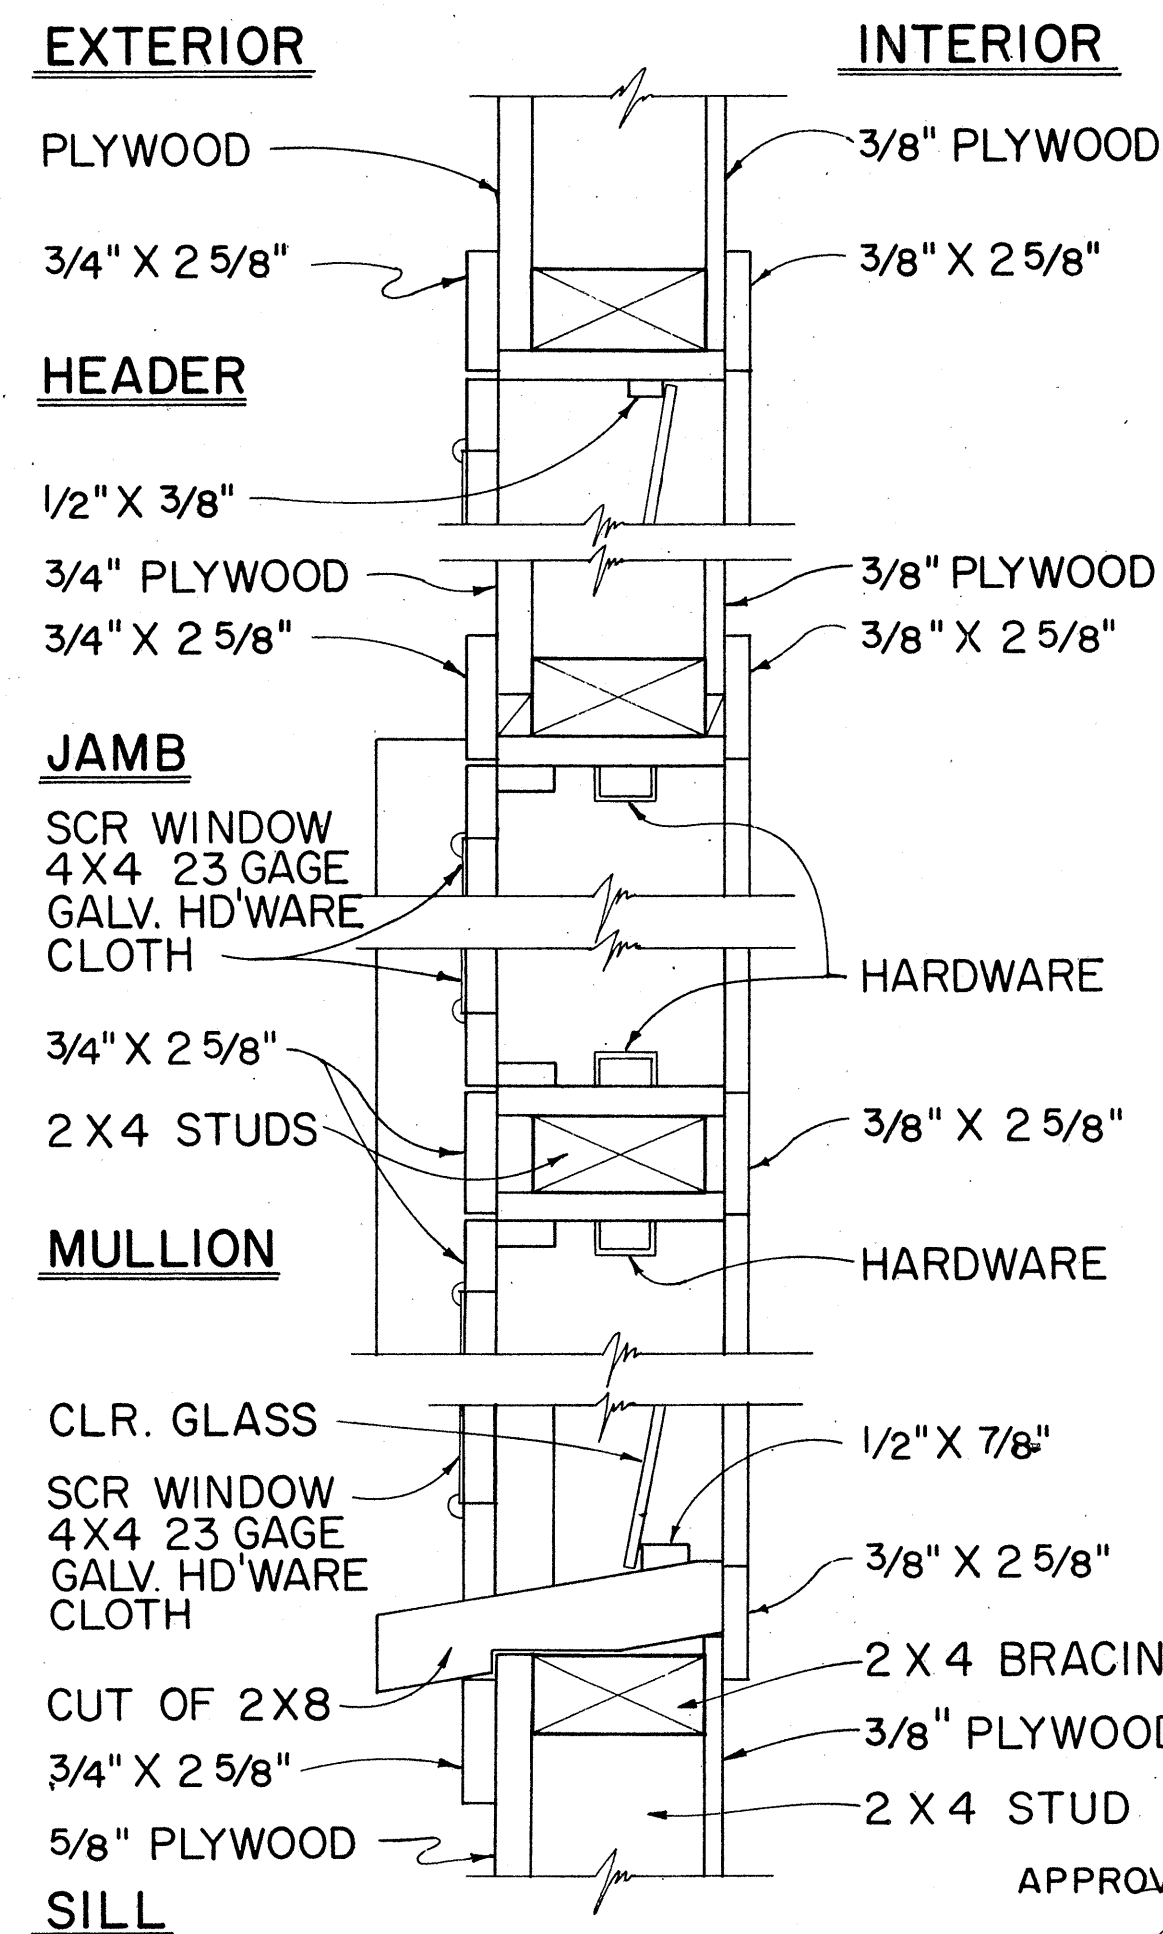

TYPICAL DETAIL JALOUSIES WINDOWS
SCALE: 3" = 1'-0"

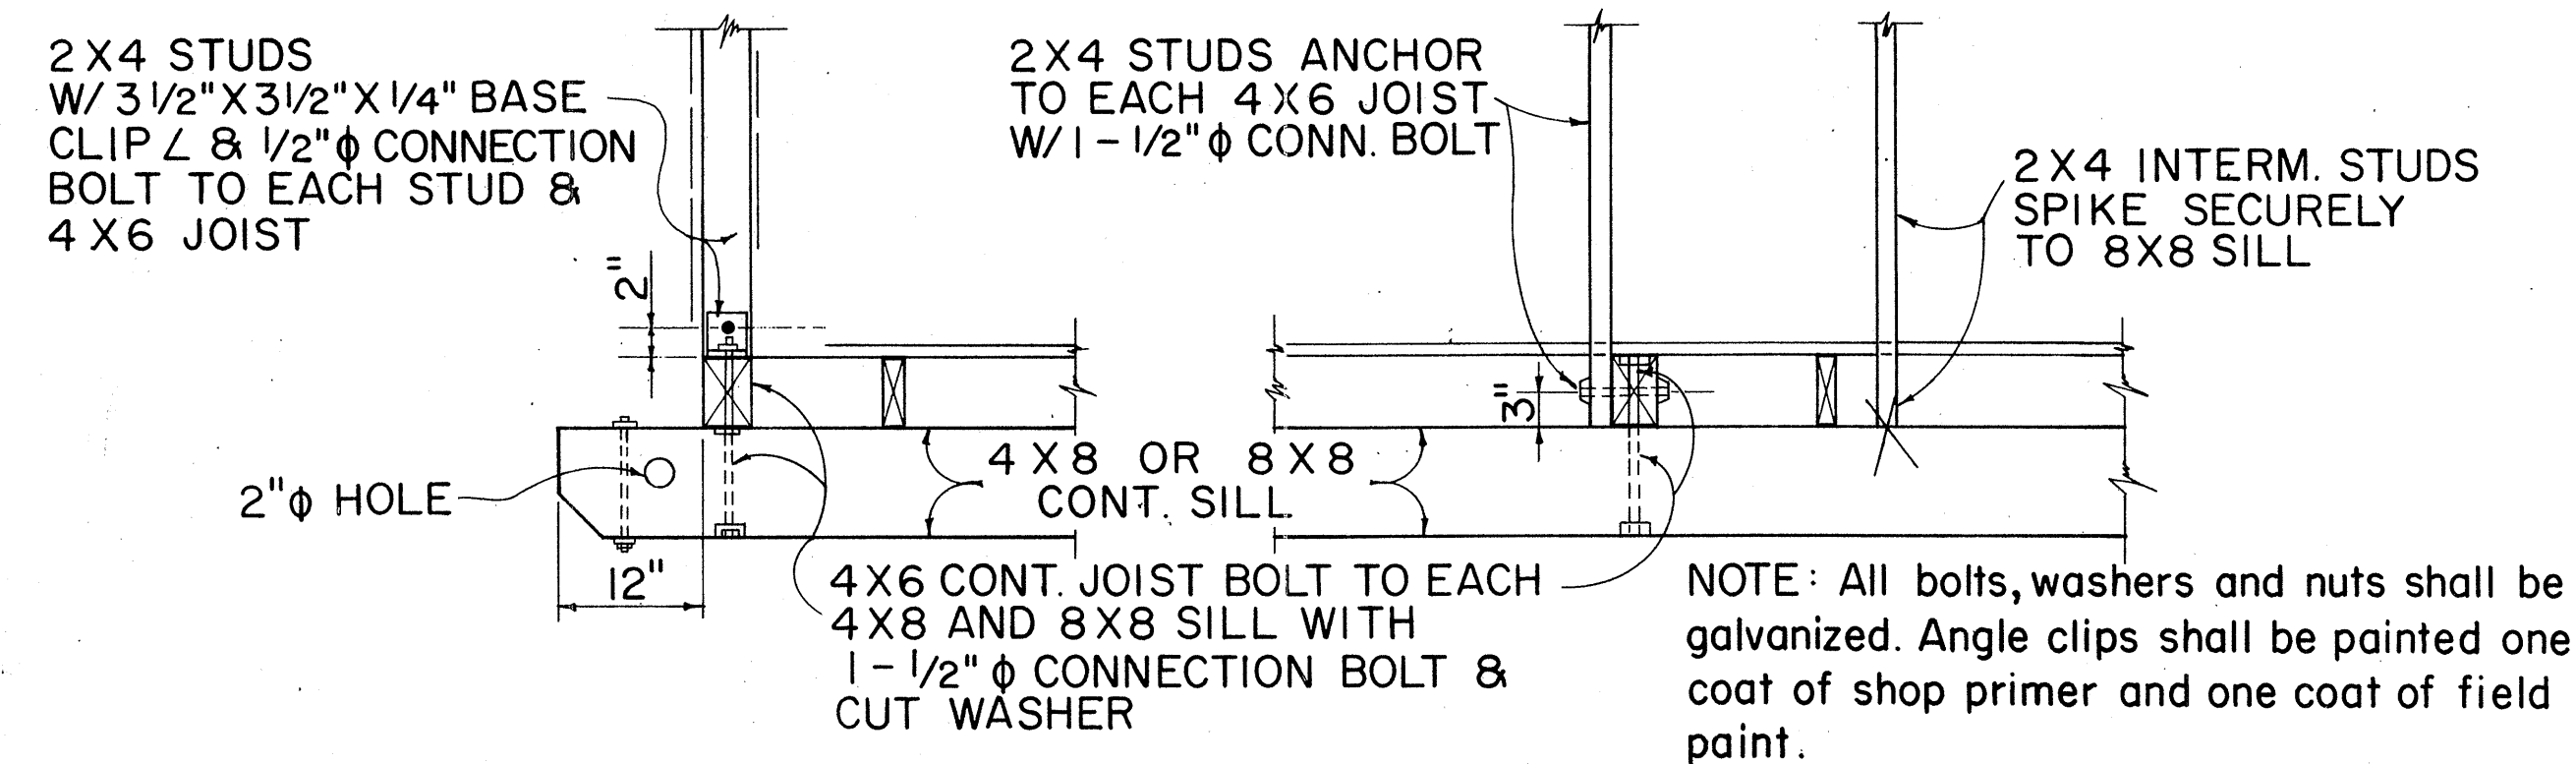

TYPICAL 2 X 4 STUD & 4 X 6 FLOOR JOIST BASE CONNECTION DETAILS

NO.	REVISION	APPROVED BY	DATE

STATE OF HAWAII DEPARTMENT OF TRANSPORTATION HIGHWAYS DIVISION	
FIELD OFFICE & PROJECT SITE LABORATORY	
Scale: As Noted	

APPROVAL RECOMMENDED:
M. Hironaka
HIGHWAY DESIGN ENGINEER
DATE: 12-4-69

APPROVED:
John J. S. S. S.
ASSISTANT CHIEF, ENGINEERING
DATE: 12-10-69