

Sta. 43+50 Lt. to 45+88 Lt.
Construct: Lined Rect. Drainage
Ditch, 3' x 2'
Lined Trap Drainage
Ditch 1 1/2' x 2' (5:5 1/2:1)
(For details, see sht. no. 2H)

ESTIMATED QUANTITIES

Lined Rect. Drainage
Ditch = 86 L.F.
Lined Trap Drainage
Ditch = 214 L.F.
Ditch & Channel Exc. = 107 C.Y.

Sta. 43+50 % 52' Lt. to 48+00 % 52' Lt.
Construct: G1214-45° CDI (For details
see sht. no. 11H)
Install: 36" CMP, 0.168" sht. thk. or
30" RCP, Cl. III or
30" ACP, Cl. III

ESTIMATED QUANTITIES

Struct. Exc. = 384 C.Y.
Class "A" Conc. = 55 C.Y.
36" CMP, 0.168" sht. thk. or
30" RCP, Cl. III or
30" ACP, Cl. III = 446 L.F.
Type G1214-45°
Steel Fr. & Gr.
Reinf. Steel

Sta. 48+00
Construct: G1214-45° CDI, Median CDI,
& CRM Hdwall (For details,
see sht. no. 10H, 11H, & 13H)
Install: 24" CMP, 0.168" sht. thk. or
24" RCP, Cl. III or
24" ACP, Cl. III
Install: 36" CMP, 0.168" sht. thk. or
30" RCP, Cl. IV or
30" ACP, Cl. IV


ESTIMATED QUANTITIES

Struct. Exc. = 209 C.Y.
Class "A" Conc. = 8 C.Y.
Reinf. Steel = 658 Lbs.
24" Culvert = 124 L.F.
36" Culvert = 62 L.F.
Type A-12 Steel Fr. & Cover = 2 Ea.
Type G1214-45°
Steel Fr. & Gr. = 2 Ea.
= 10.5 C.Y.

Sta. 46+00 Lt. to 48+50 Lt.
Construct: GRP, Unlined Channel
(For details, see sht.
no. 10H)

ESTIMATED QUANTITIES

GRP = 94 C.Y.
Ditch & Channel Exc. = 134 C.Y.

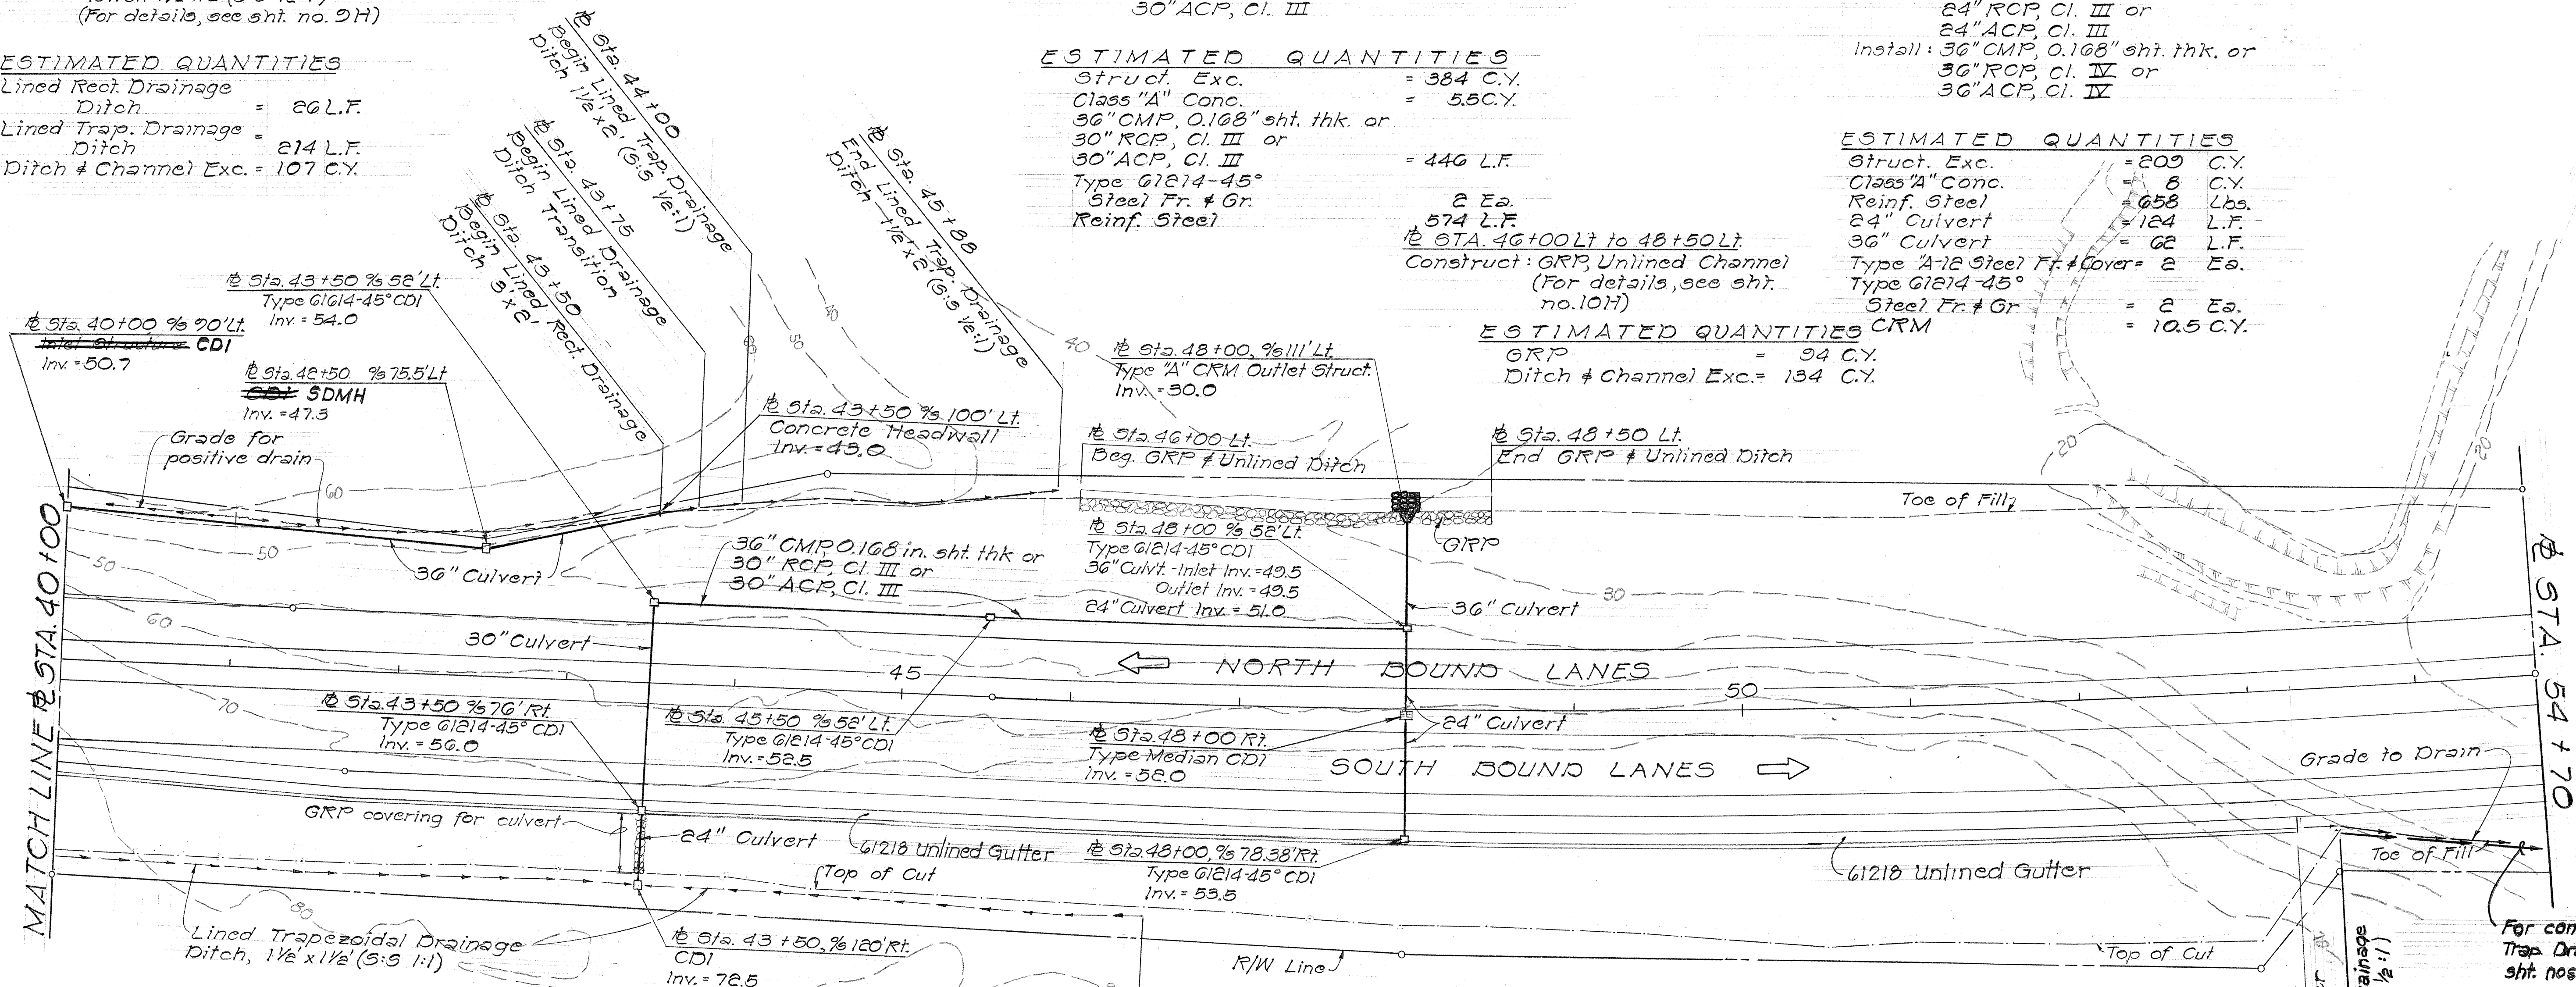

Sta. 39+76 % 96.5 Lt. to 43+50 % 100' Lt.
Construct: SDMH, CDI, GRP, Conc. Hdwall, Inlet Struct.,
Lined Drainage Ditch (For
details, see sht. nos. 4H, 5H, 6H, & 8H)
Install: 24" CMP, 0.138" sht. thk. or
24" RCP, Cl. IV or
24" ACP, Cl. IV
Install: 36" CMP, 0.138" sht. thk. or
36" RCP, Cl. IV or
36" ACP, Cl. IV

ESTIMATED QUANTITIES

Struct. Exc. = 447 C.Y.
Ditch & Channel Exc. = 3 C.Y.
Class "A" Conc. = 8.5 C.Y.
Reinf. Steel = 983 Lbs.
24" Culvert = 24 L.F.
36" Culvert = 350 L.F.
GRP = 3.5 C.Y.
Type "A" C.I. Fr. & Cover. = 1 Ea.

Sta. 43+50
Construct: CDI, G1214-45° CDI
(For details, see
sht. nos. 7H & 11H)
Install: 24" CMP, 0.138" sht. thk. or
24" RCP, Cl. III or
24" ACP, Cl. III
Install: 30" CMP, 0.138" sht. thk. or
30" RCP, Cl. III or
30" ACP, Cl. III

ESTIMATED QUANTITIES

Struct. Exc. = 143 C.Y.
Class "A" Conc. = 4.5 C.Y.
Reinf. Steel = 33 Lbs.
24" Culvert = 46 L.F.
30" Culvert = 122 L.F.
GRP = 70 C.Y.
Type G1214-45° Steel
Fr. & Gr. = 1 Ea.

Sta. 39+00 Rt. to 46+50 Rt.
Construct: Lined Trap Drainage
Ditch, 1 1/2' x 1 1/2' (5:5 1/2:1)
(For details, see sht. no. 7H)

ESTIMATED QUANTITIES

Lined Trap Drainage
Ditch, 1 1/2' x 1 1/2' (5:5 1/2:1) = 746 L.F.
Ditch & Channel Exc. = 224 C.Y.

NOTES:

1. Embankment fill for installation of culverts between Sta. 39+76 ±, % 96.5 Lt., to Sta. 43+50, % 100' Lt. shall not extend beyond the R/W Line.
2. Grading for positive drainage between Sta. 39+76 ±, % 96.5 Lt. to Sta. 43+50, % 100' Lt. shall be considered incidental to structural excavation.
3. Contractor shall maintain flow for all existing culverts and channel or ditches.

FED. ROAD DIST. NO.	STATE	FED. AID PROJ. NO.	FISCAL YEAR	SHEET NO.	TOTAL SHEETS
HAWAII	HAW.	I-171-1(15):13	1973	29	53

TRUE NORTH
Scale: 1"=50'

NOTE: For additional drainage work, see Sand Drains - Surcharge plan sheet no. 12.

For continuation of Lined Trap Drainage Ditch, see sht. nos. C.O. 5 & C.O. 6.

Sta. 53+25 ± Rt.
End G1218 Unlined Gutter
Sta. 53+50 ± Rt.
Begin Lined Trap Drainage
Ditch 1 1/2' x 2' (5:5 1/2:1)

STATE OF HAWAII
DEPARTMENT OF TRANSPORTATION
HIGHWAYS DIVISION


DRAINAGE PLAN

INTERSTATE ROUTE H-1
Halawa Heights Road
F.A.I. Proj. No. I-171-1(15):13


Scale: 1"=50' Date: Dec., 1973

SHEET No. 24 OF 164 SHEETS


FED. ROAD DIST. NO.	STATE	FED. AID PROJ. NO.	FISCAL YEAR	SHEET NO.	TOTAL SHEETS
HAWAII	HAW.	I-HI-1 (115):13	1973	30	53

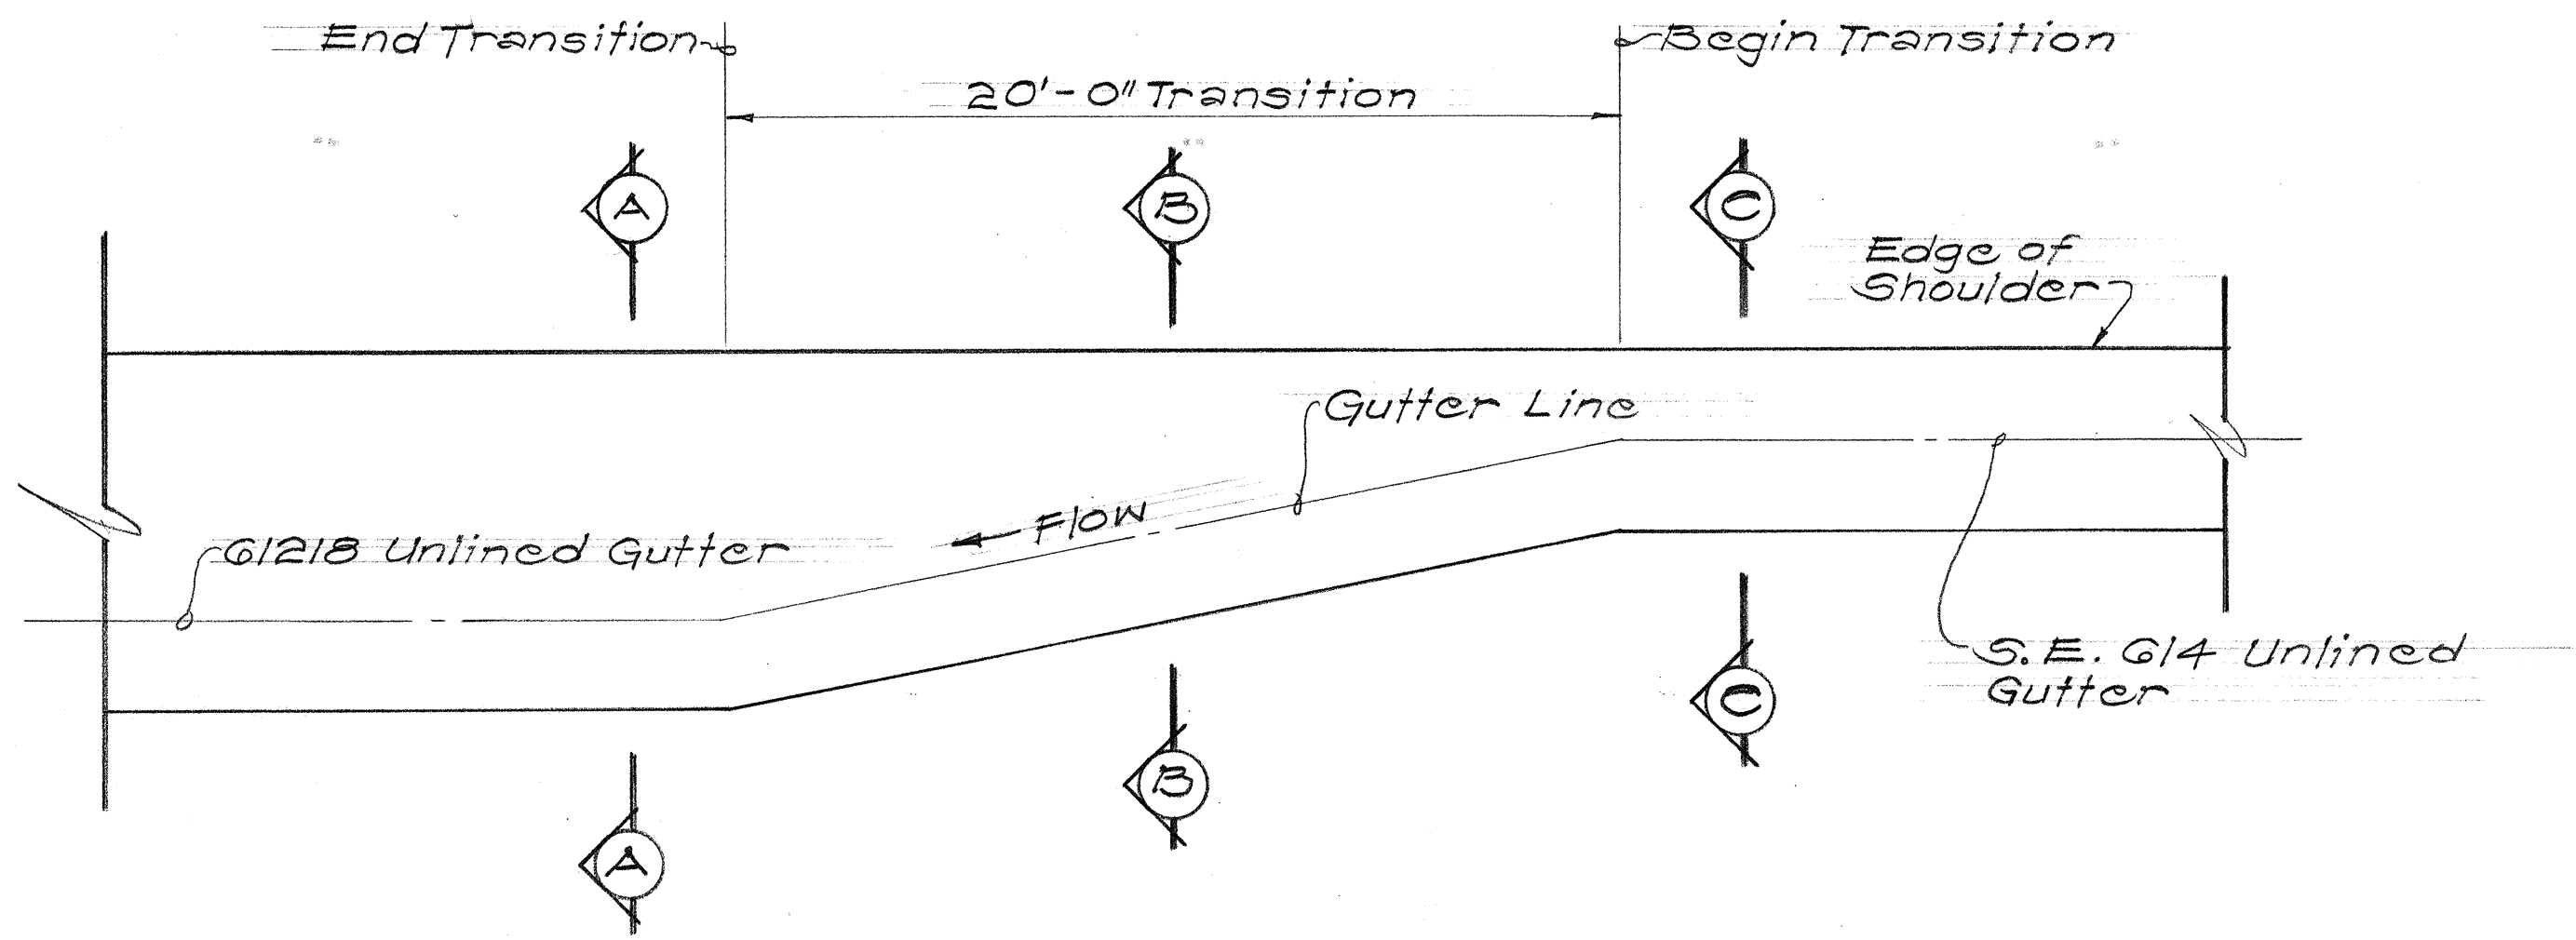


PLAN
Scale: 1/4" = 1'-0"

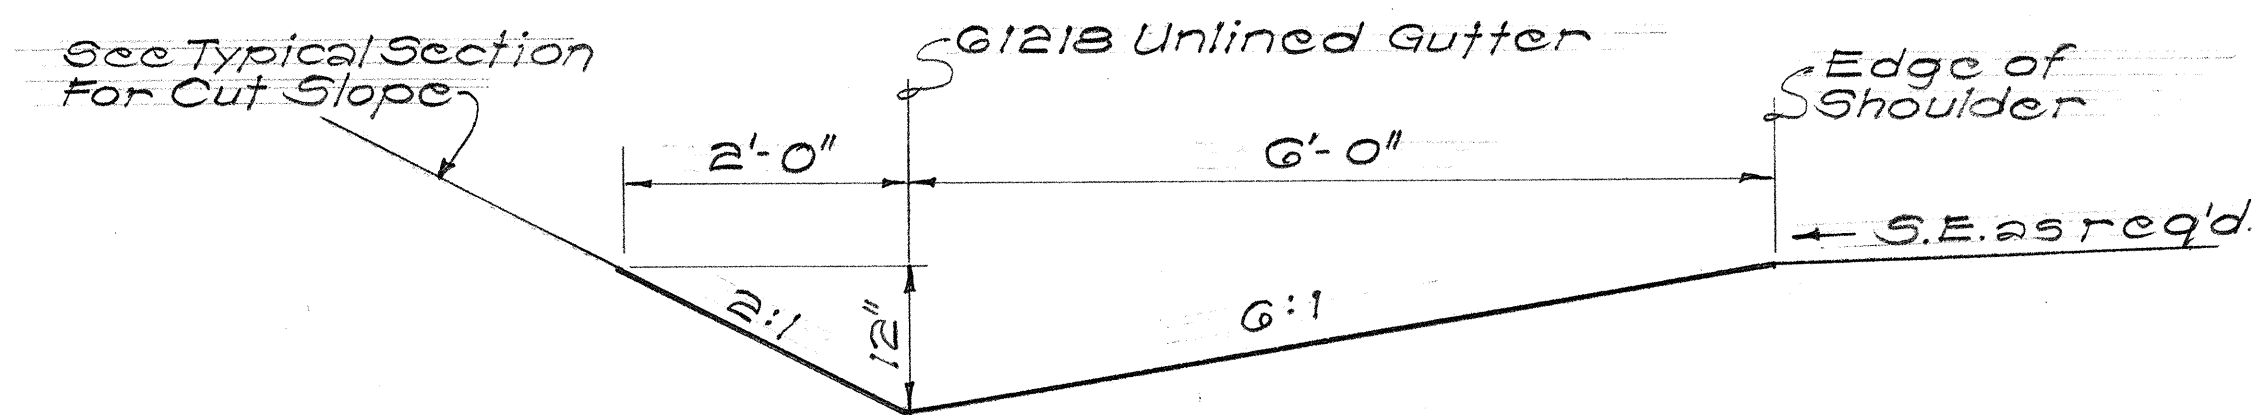

SECTION "A-A"
Scale: 3/4" = 1'-0"

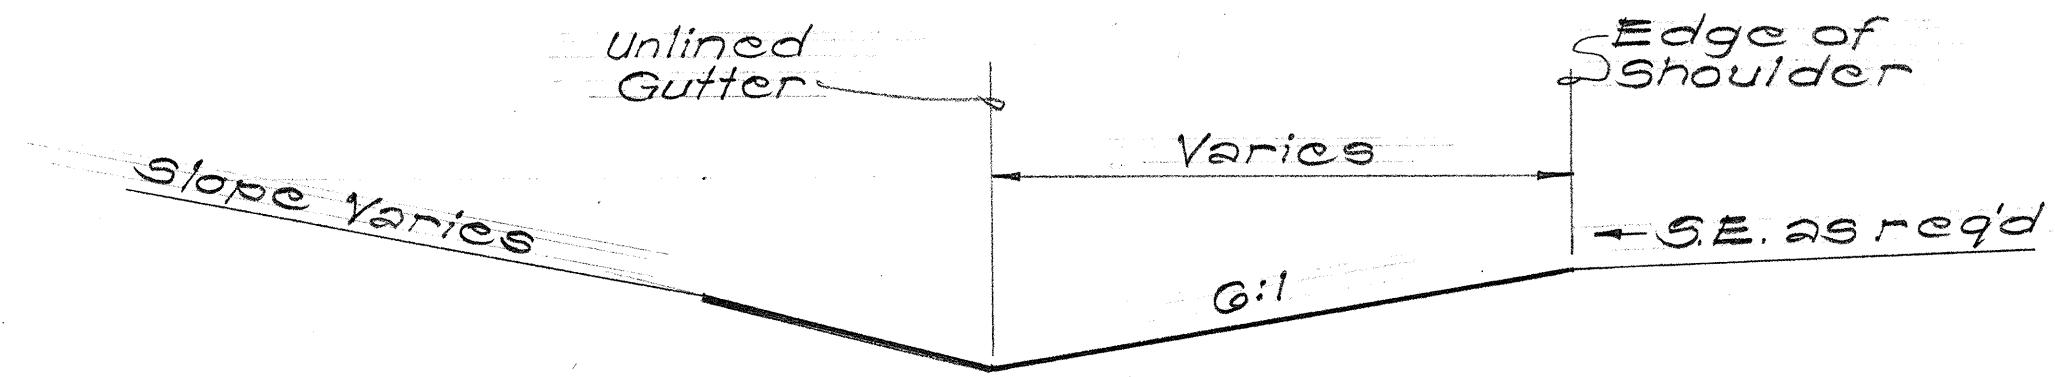


SECTION "B-B"
Scale: 3/4" = 1'-0"

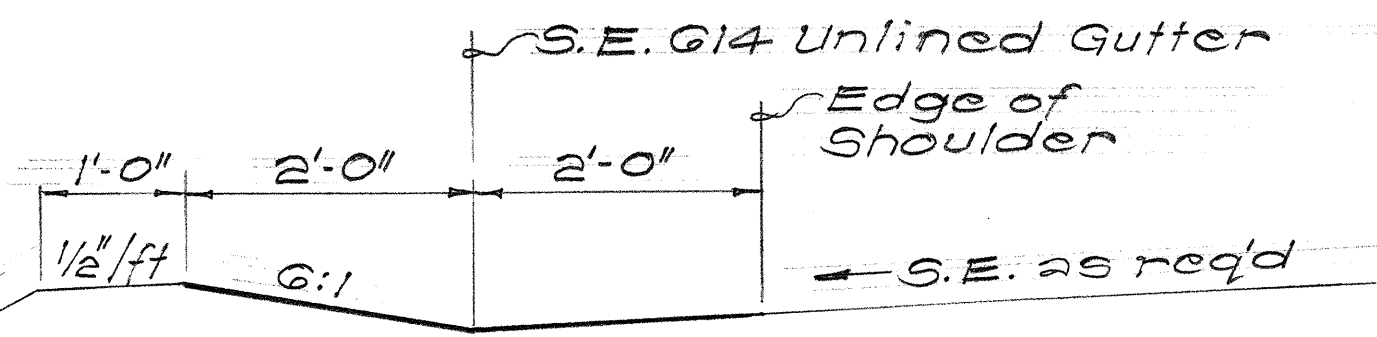


SECTION "C-C"
Scale: 3/4" = 1'-0"


TRANSITION FROM FILL SECTION TO CUT SECTION OF SHOULDER GUTTER

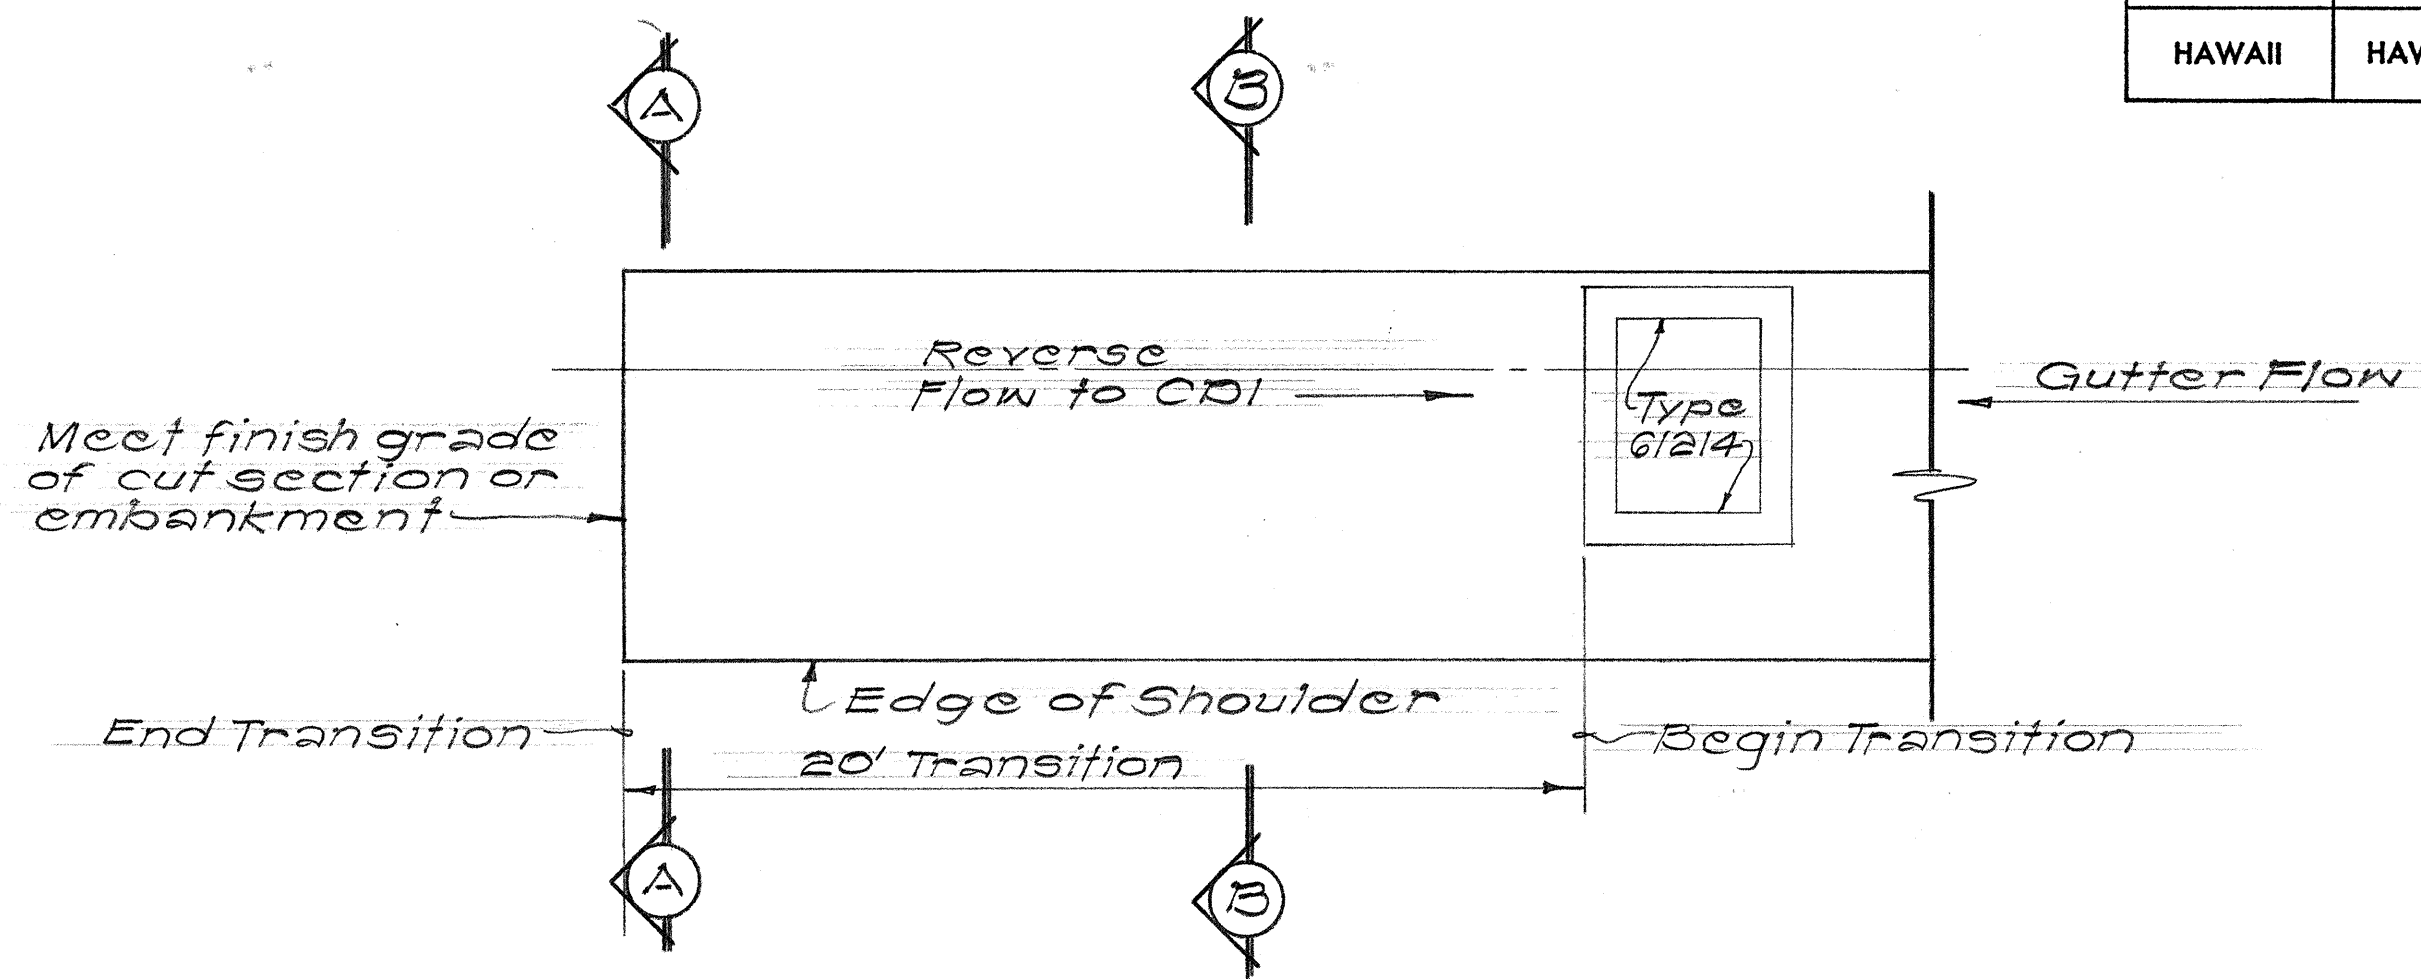

PLAN
Scale: 1/4" = 1'-0"

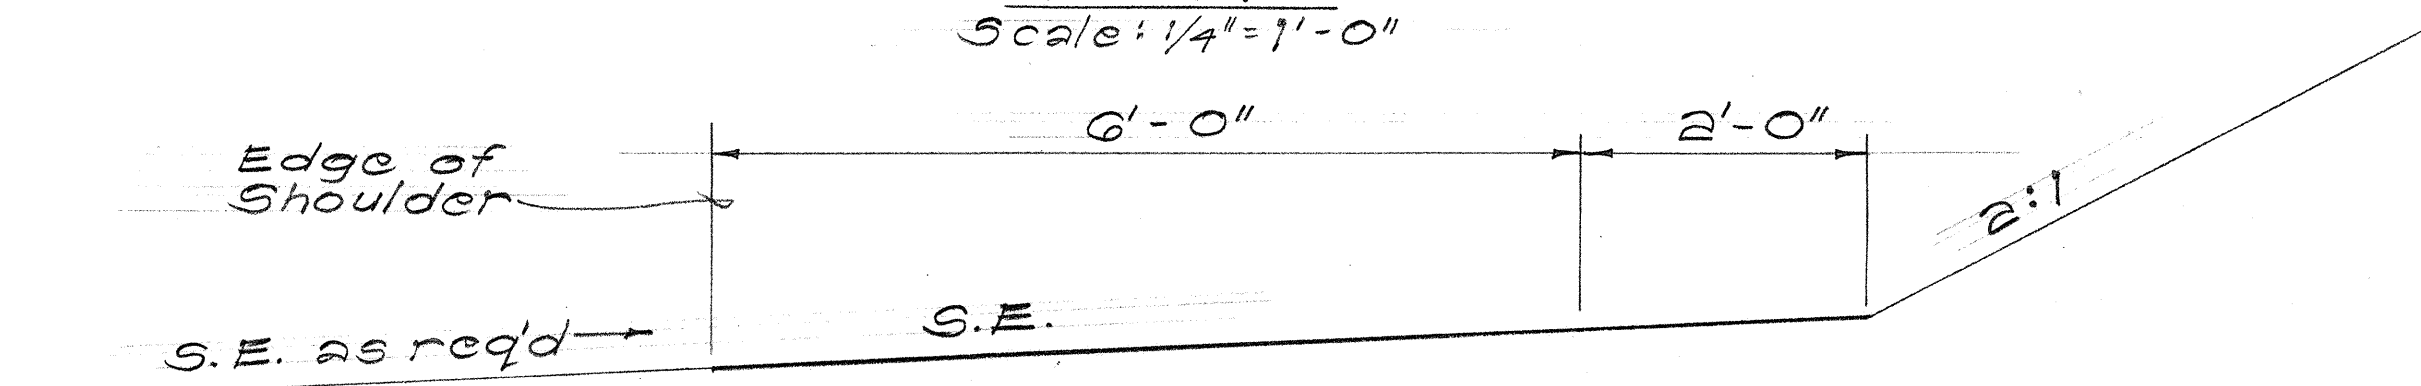

SECTION "A-A"
Scale: 3/4" = 1'-0"





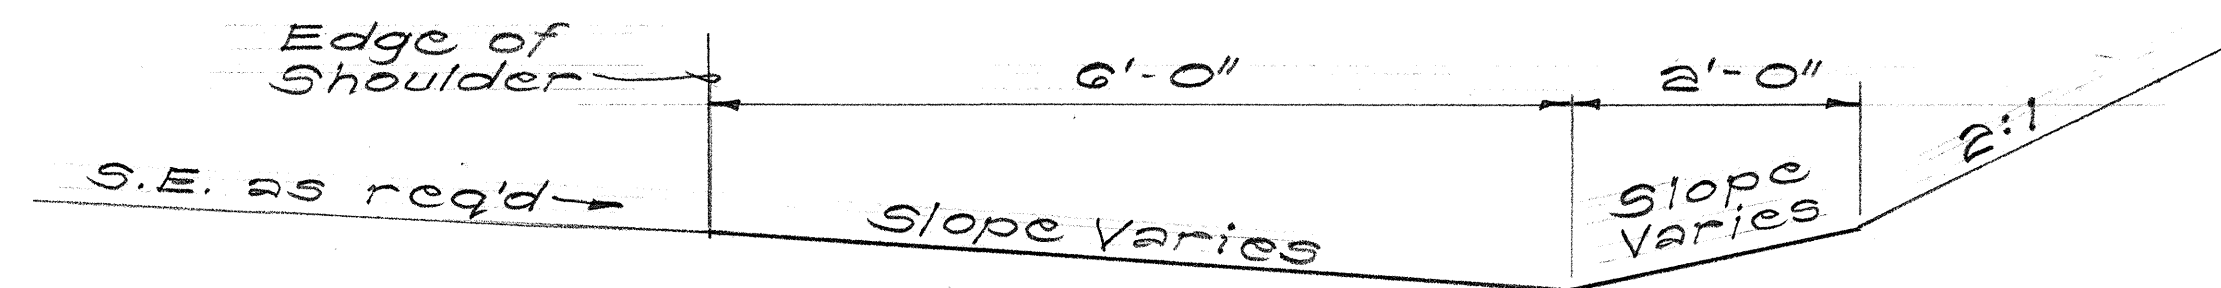


SECTION "B-B"
Scale: 3/4" = 1'-0"

20' GUTTER TRANSITION @ TERMINATION OF 6/12/18 UNLINED GUTTER

STATE OF HAWAII
DEPARTMENT OF TRANSPORTATION
HIGHWAYS DIVISION
DRAINAGE DETAILS
UNLINED GUTTER TRANSITIONS
INTERSTATE ROUTE H-1
Halawa Heights Road
F.A.I. Proj. No. I-HI-1(115):13
Scale: As Noted Date: Dec. 1973
SHEET No. 34 OF 164 SHEETS

FED. ROAD DIST. NO.	STATE	FED. AID PROJ. NO.	FISCAL YEAR	SHEET NO.	TOTAL SHEETS
HAWAII	HAW.	1-77-1 (115):13	1973	31	53

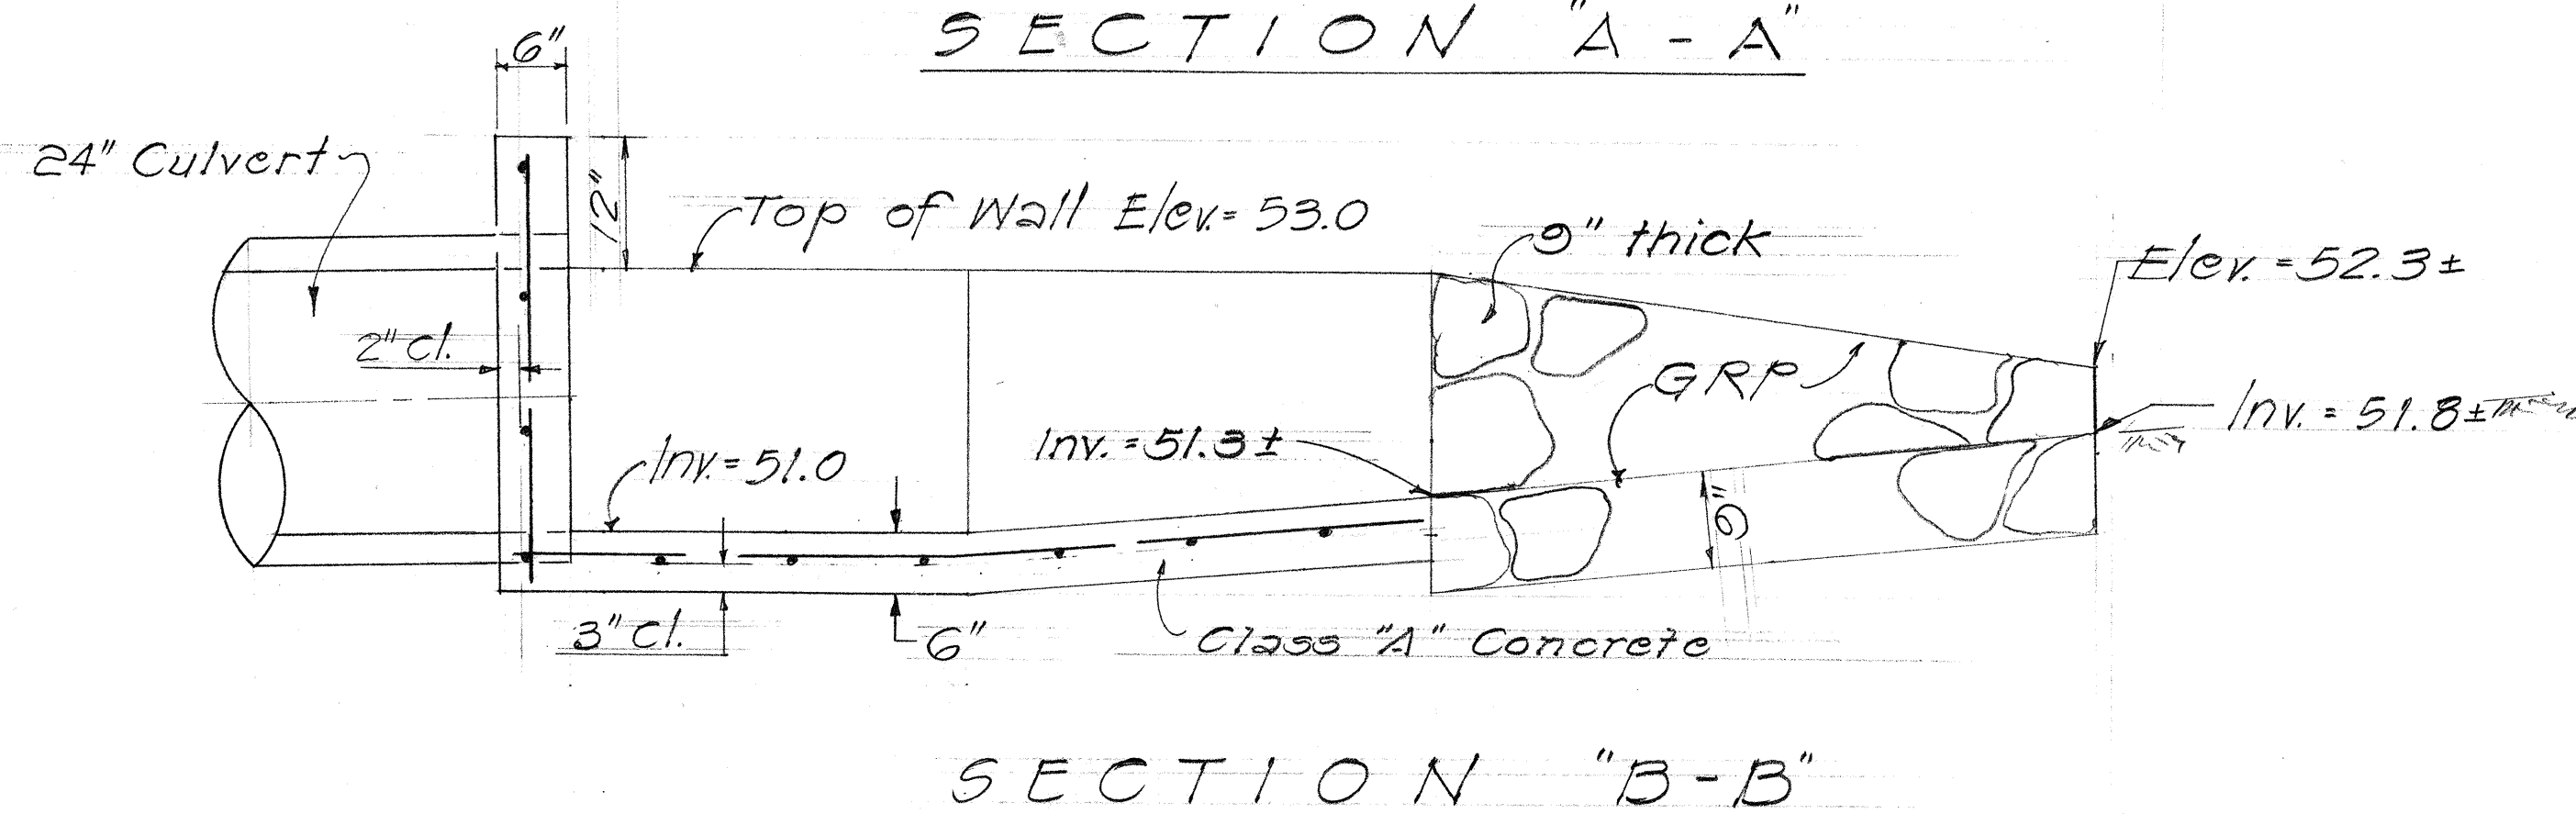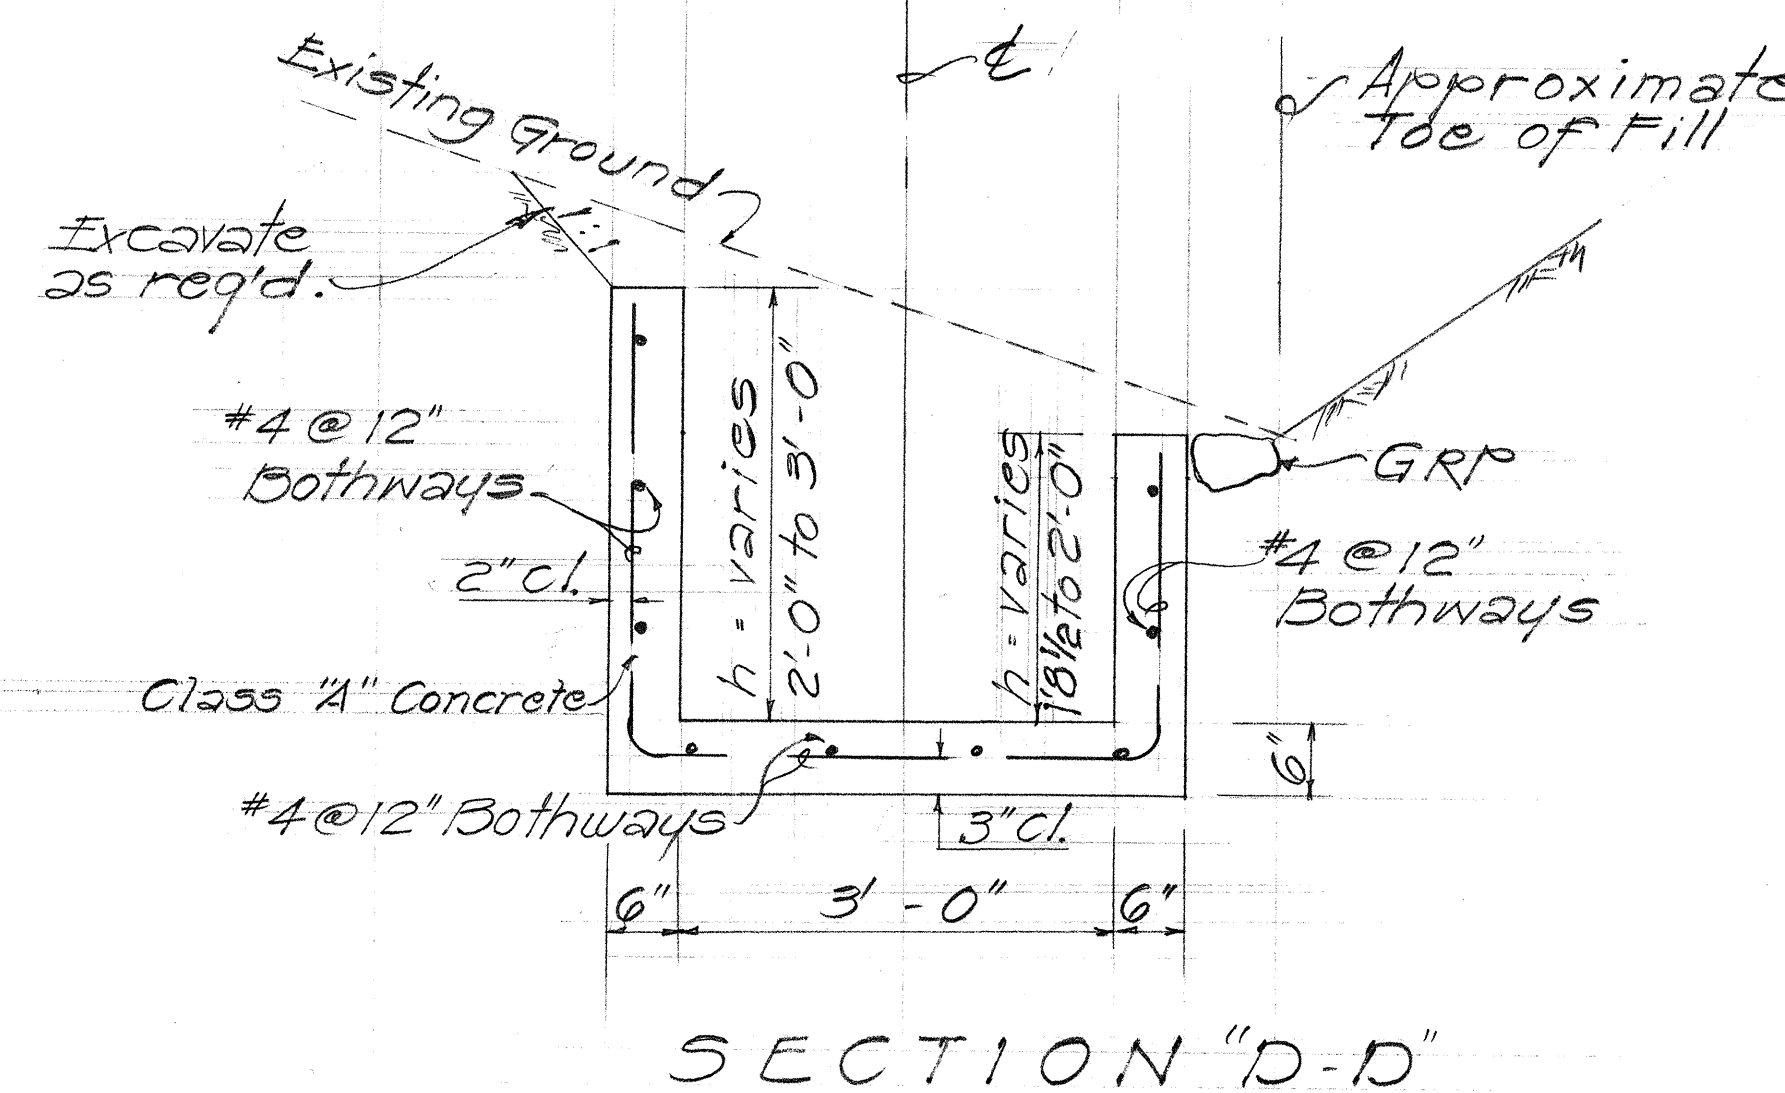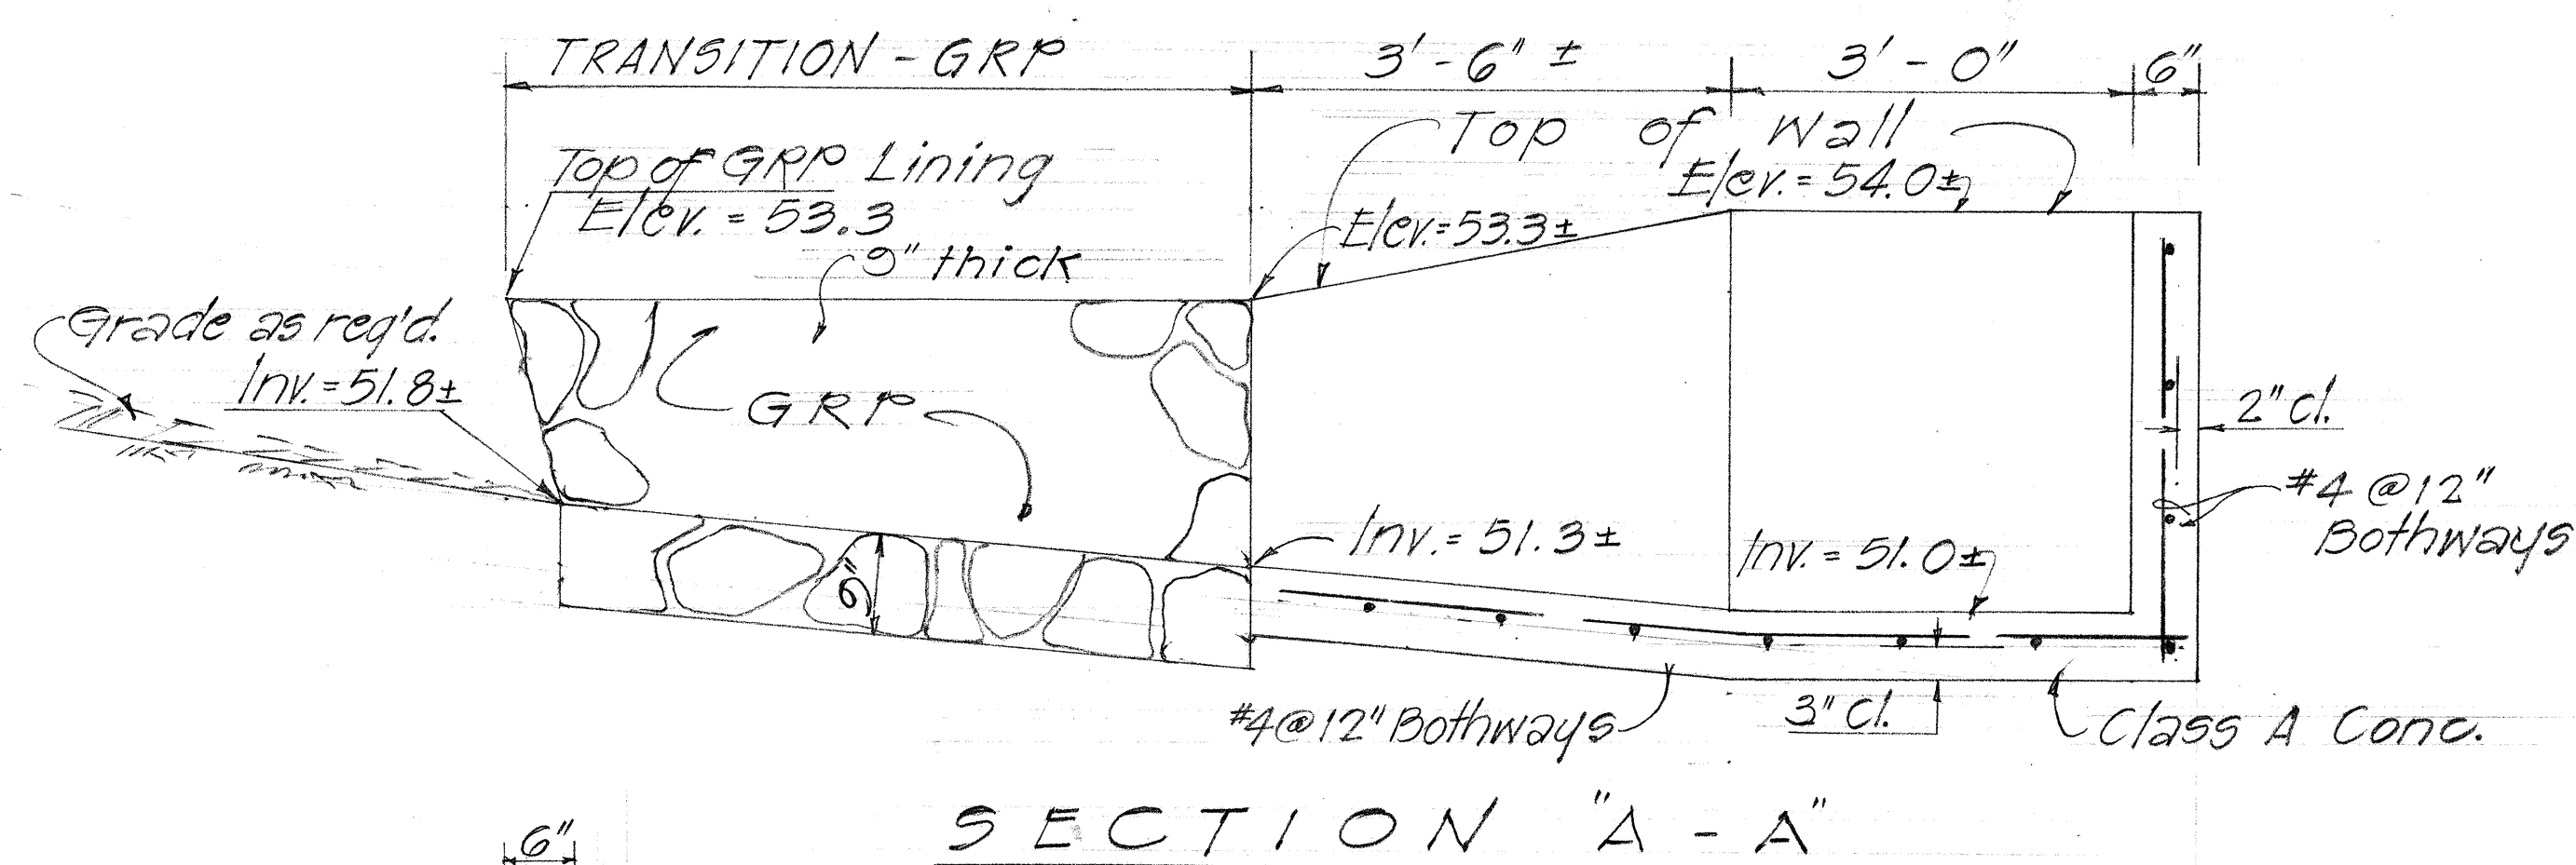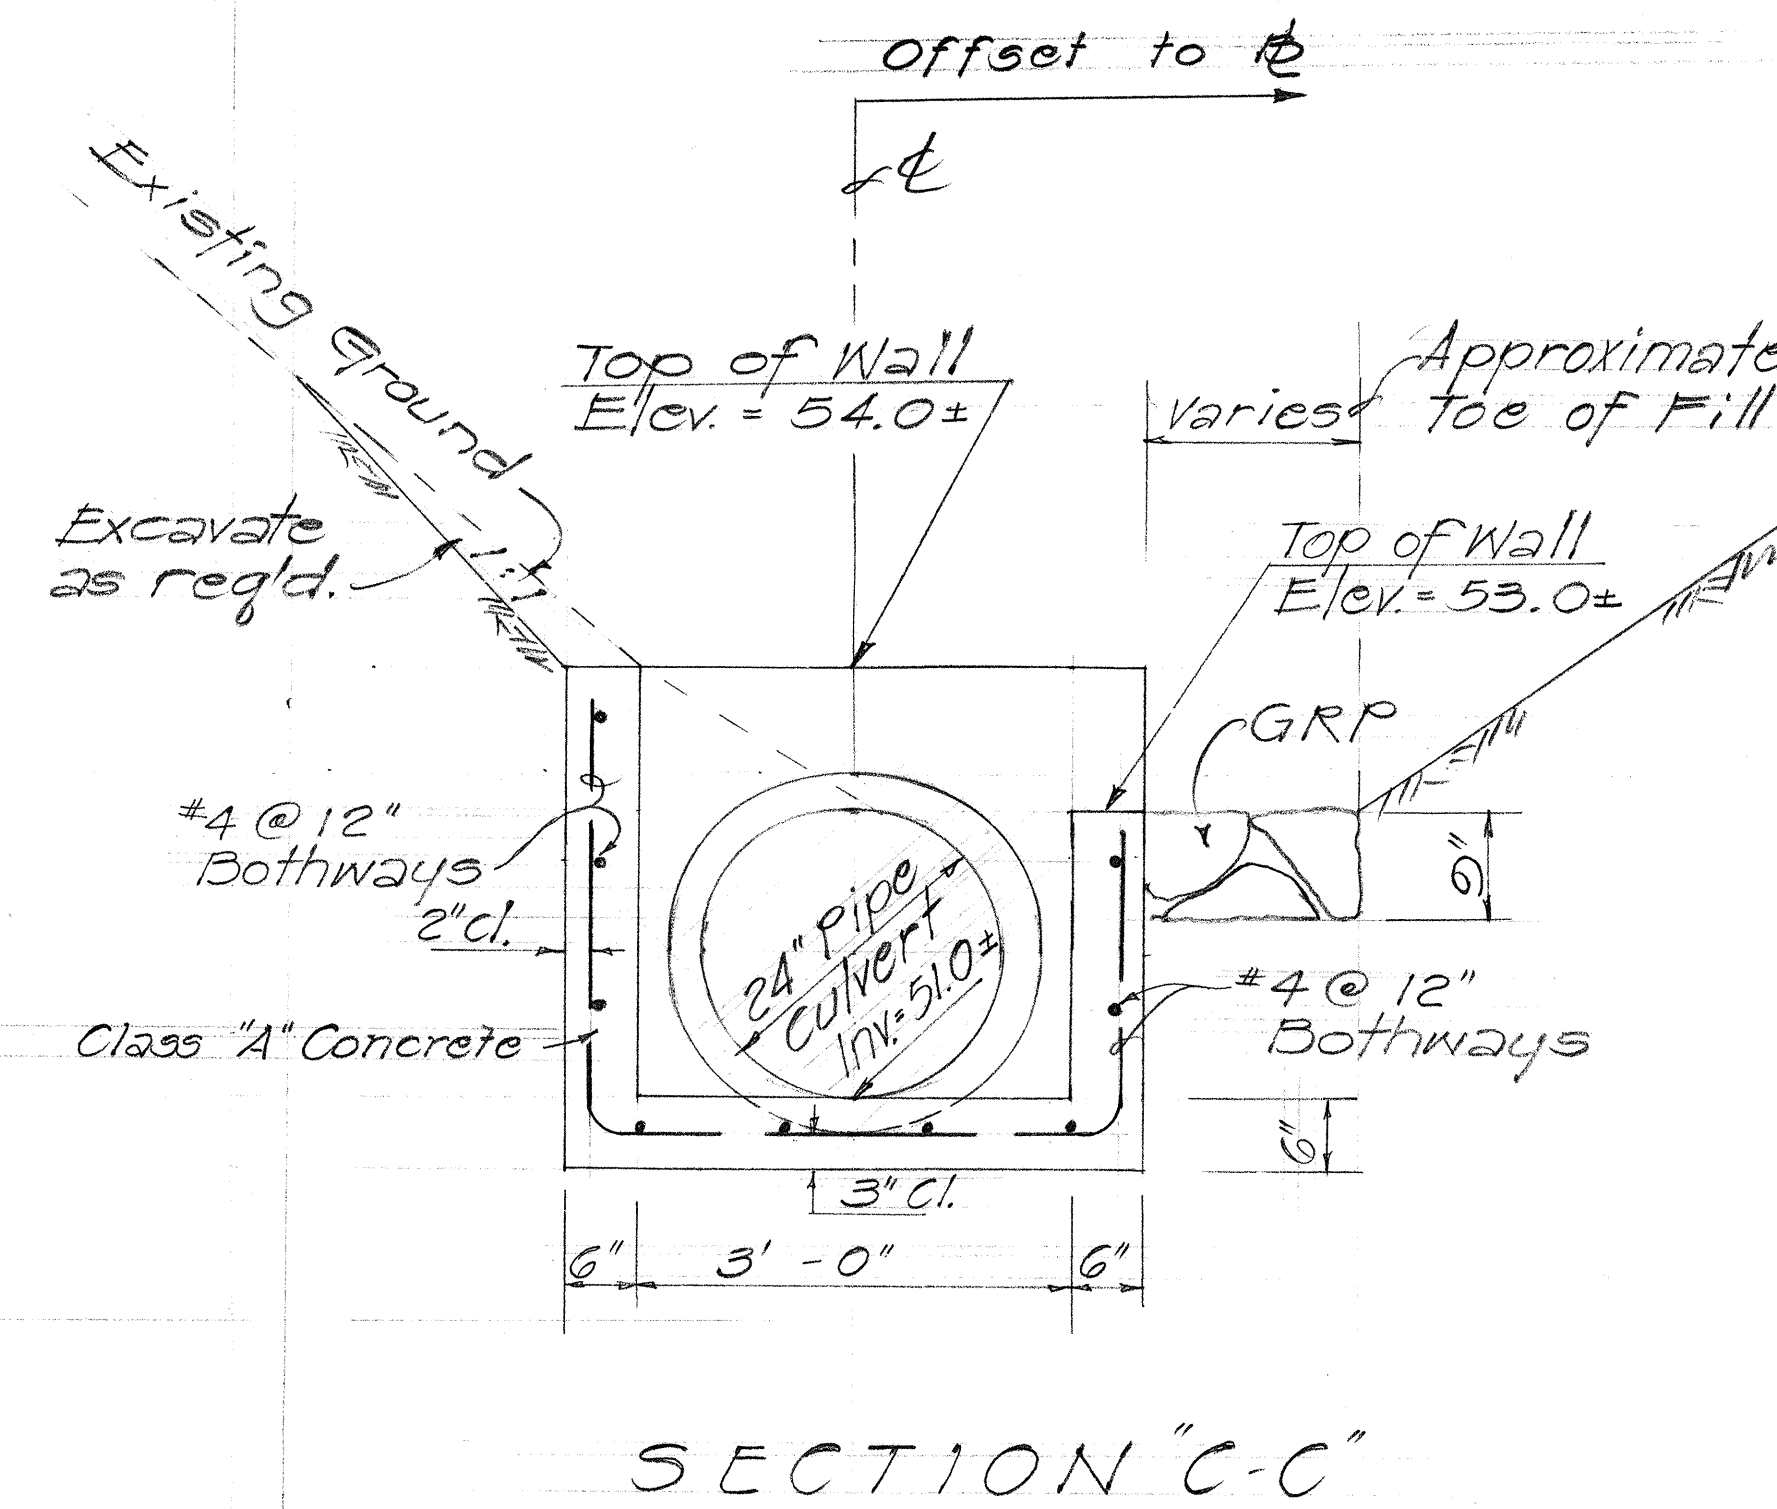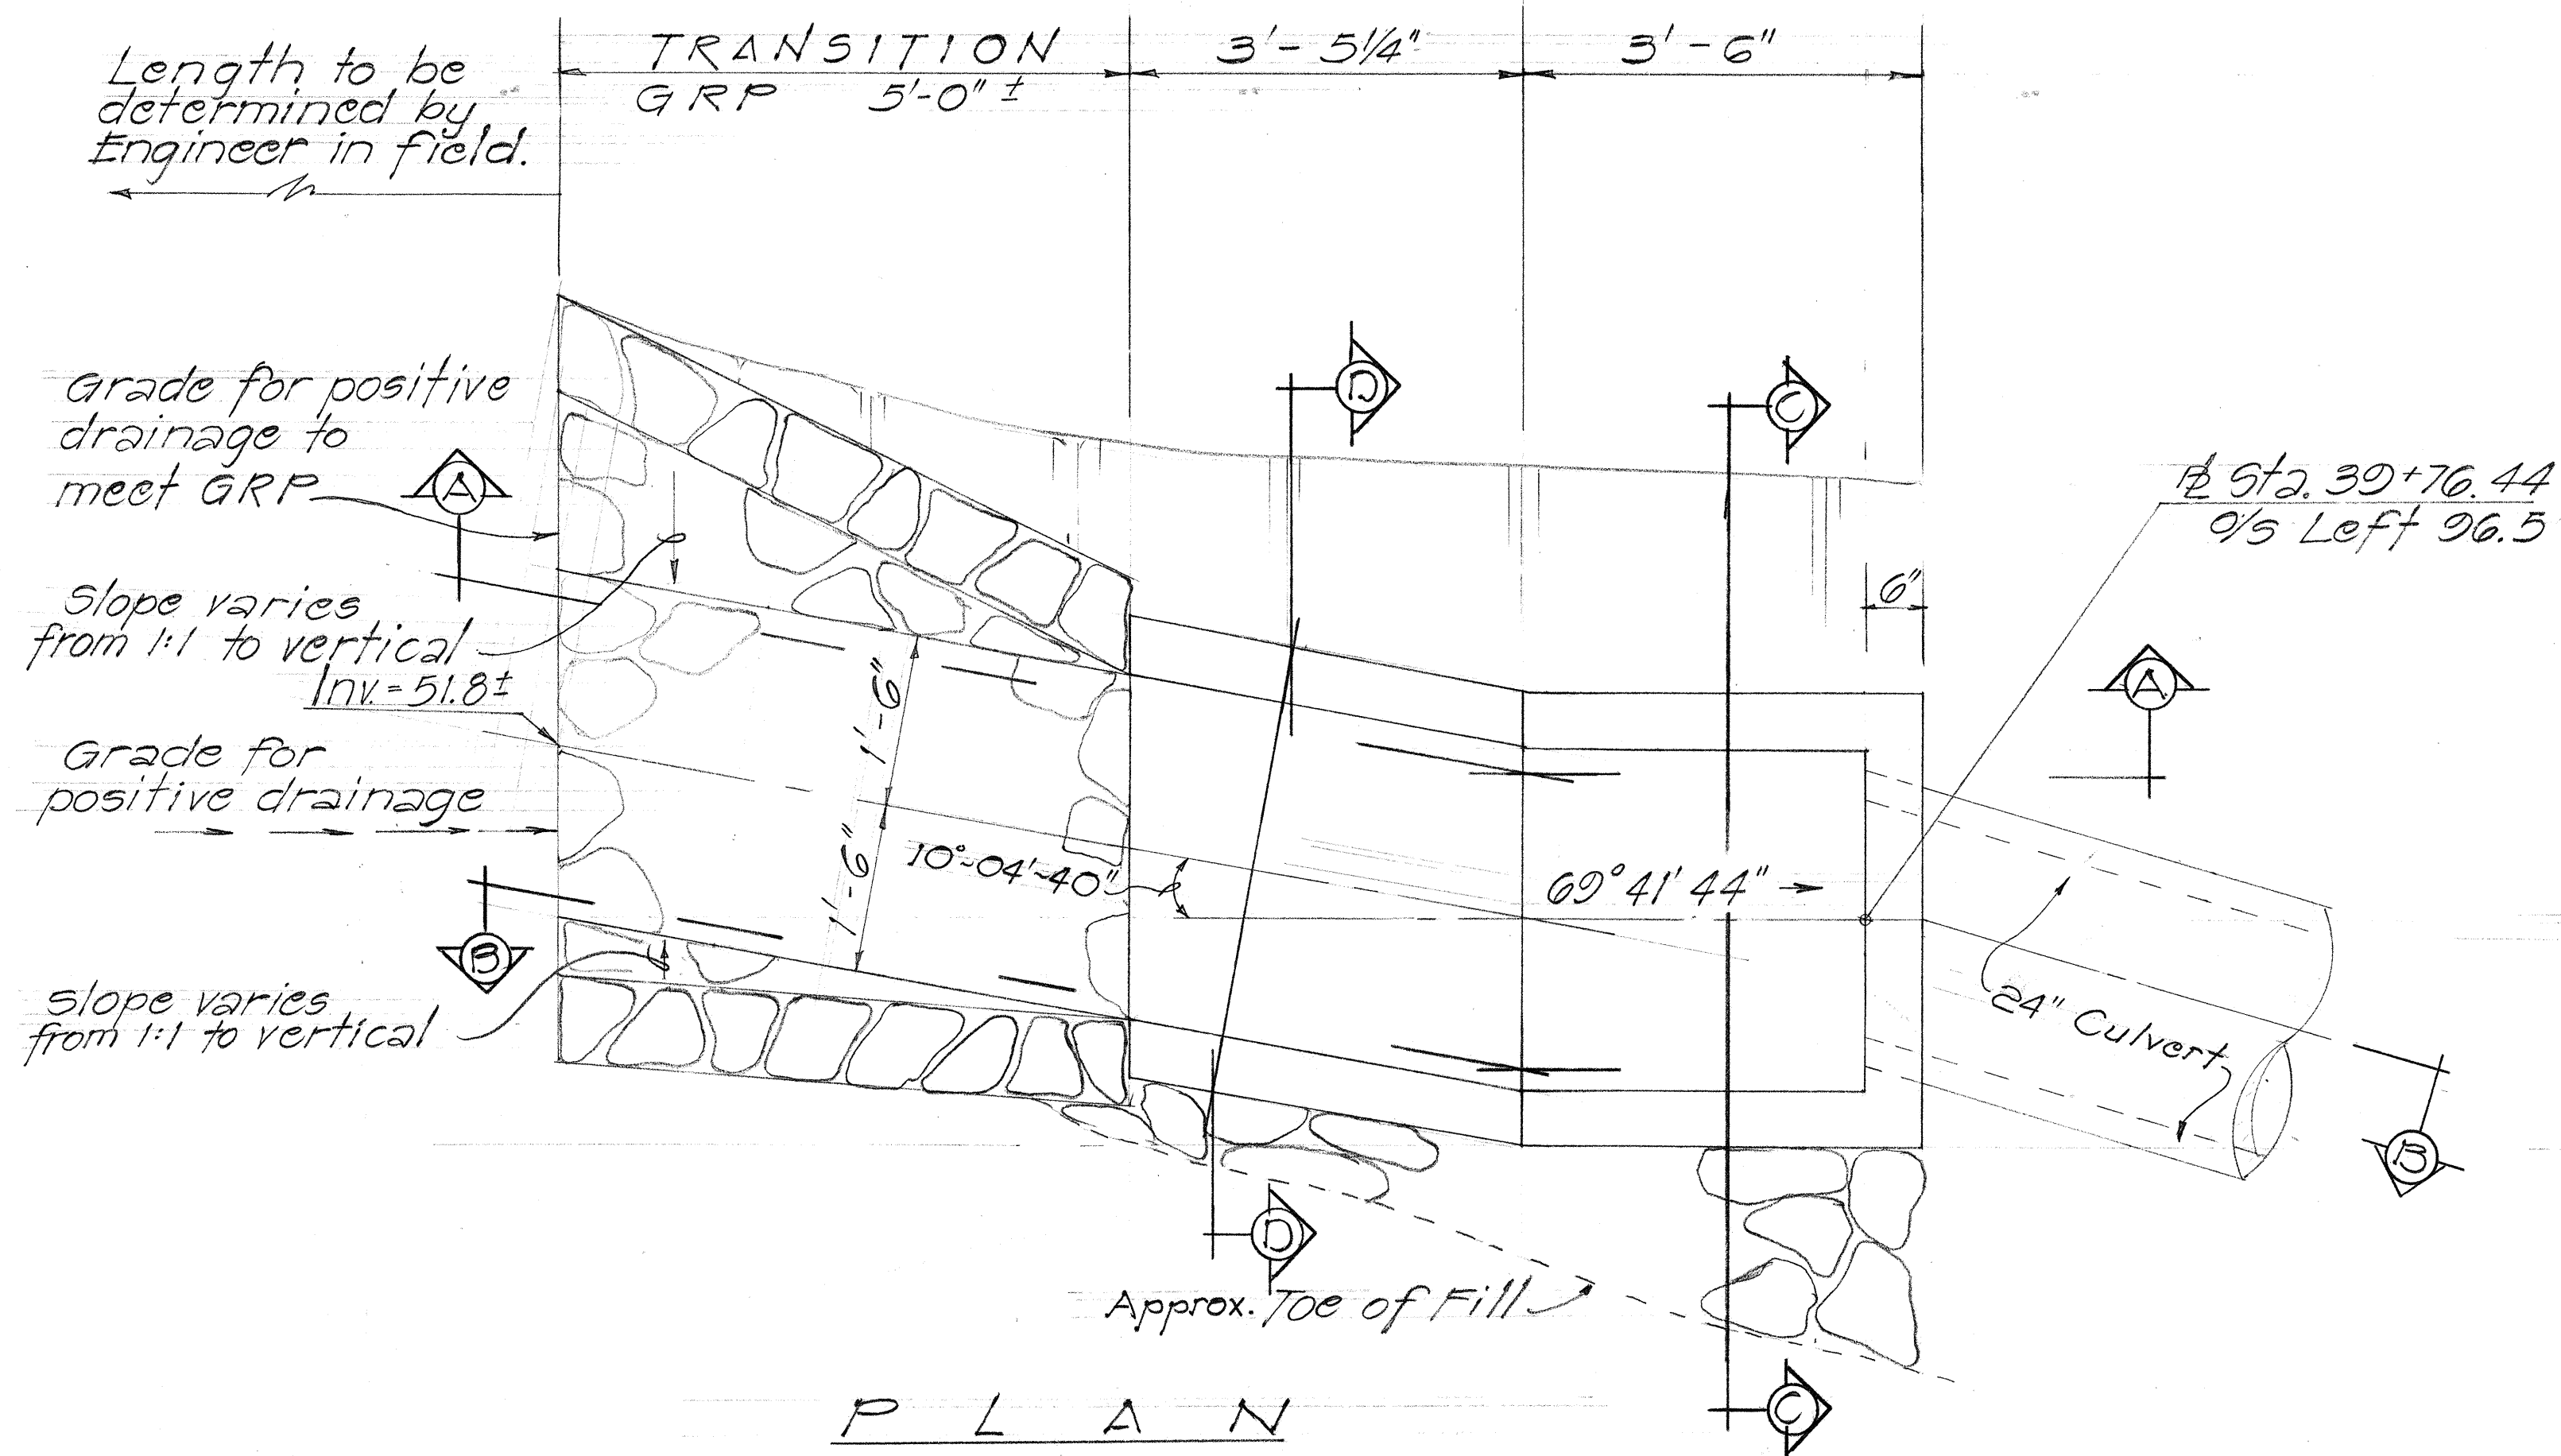



DETAIL OF INLET STRUCTURE @ STA. 39+76, % 96.5' LEFT

Scale: 3/4" = 1' - 0"

DESIGNED BY	DATE
DRAWN BY	
CHECKED BY	
NOTED BY	
ORIGINAL PLAN	
NO.	

STATE OF HAWAII
DEPARTMENT OF TRANSPORTATION
HIGHWAYS DIVISION
DRAINAGE DETAILS
INLET STRUCT. @ STA.
39+76, % 96.5' LEFT
INTERSTATE ROUTE 17-1
Halawa Heights Road
F.A.I. Proj. No. 1-77-1(115):13
Scale: As Noted Date: Dec. 1973
SHEET No. 31 OF 167 SHEETS

FED. ROAD DIST. NO.	STATE	FED. AID PROJ. NO.	FISCAL YEAR	SHEET NO.	TOTAL SHEETS
HAWAII	HAW.	I-771-7 (115)43	1973	33	53

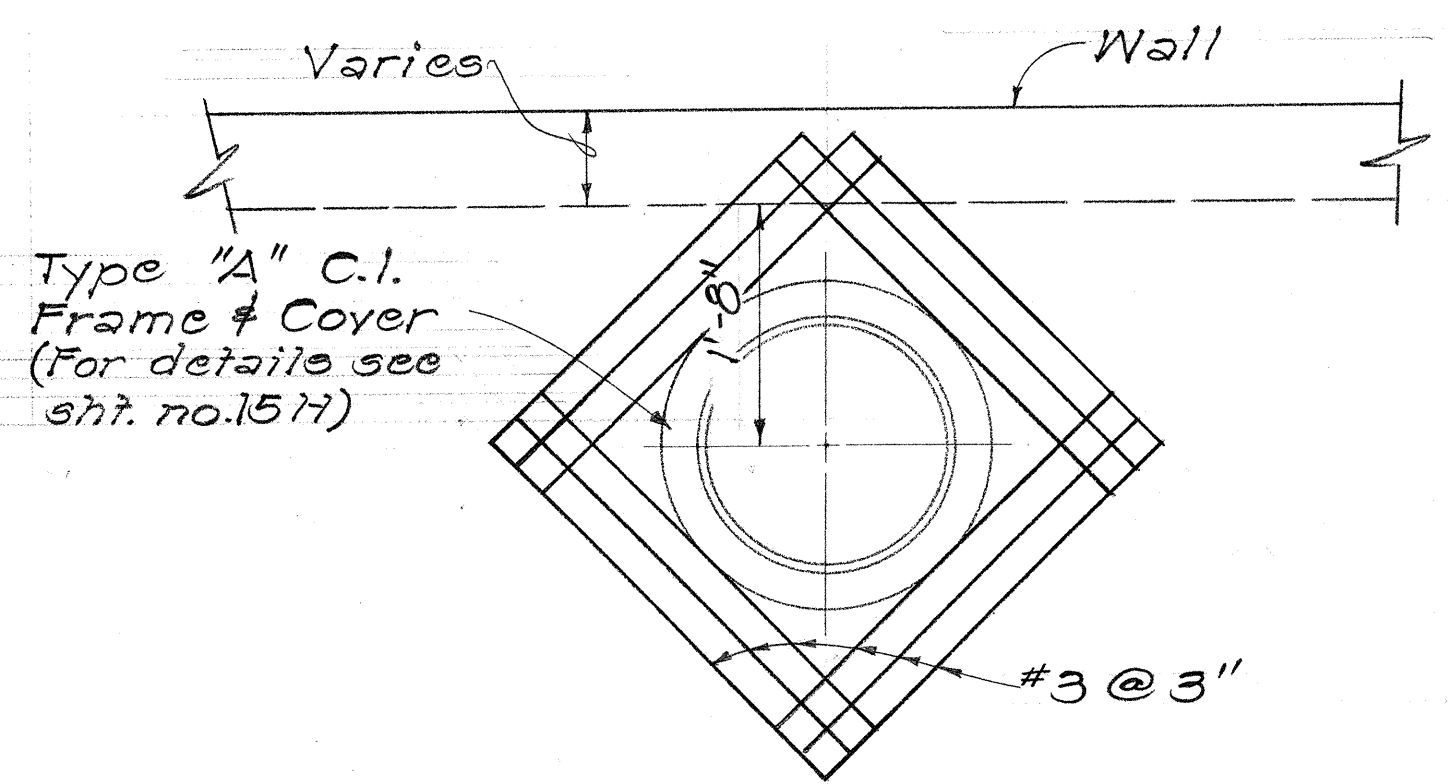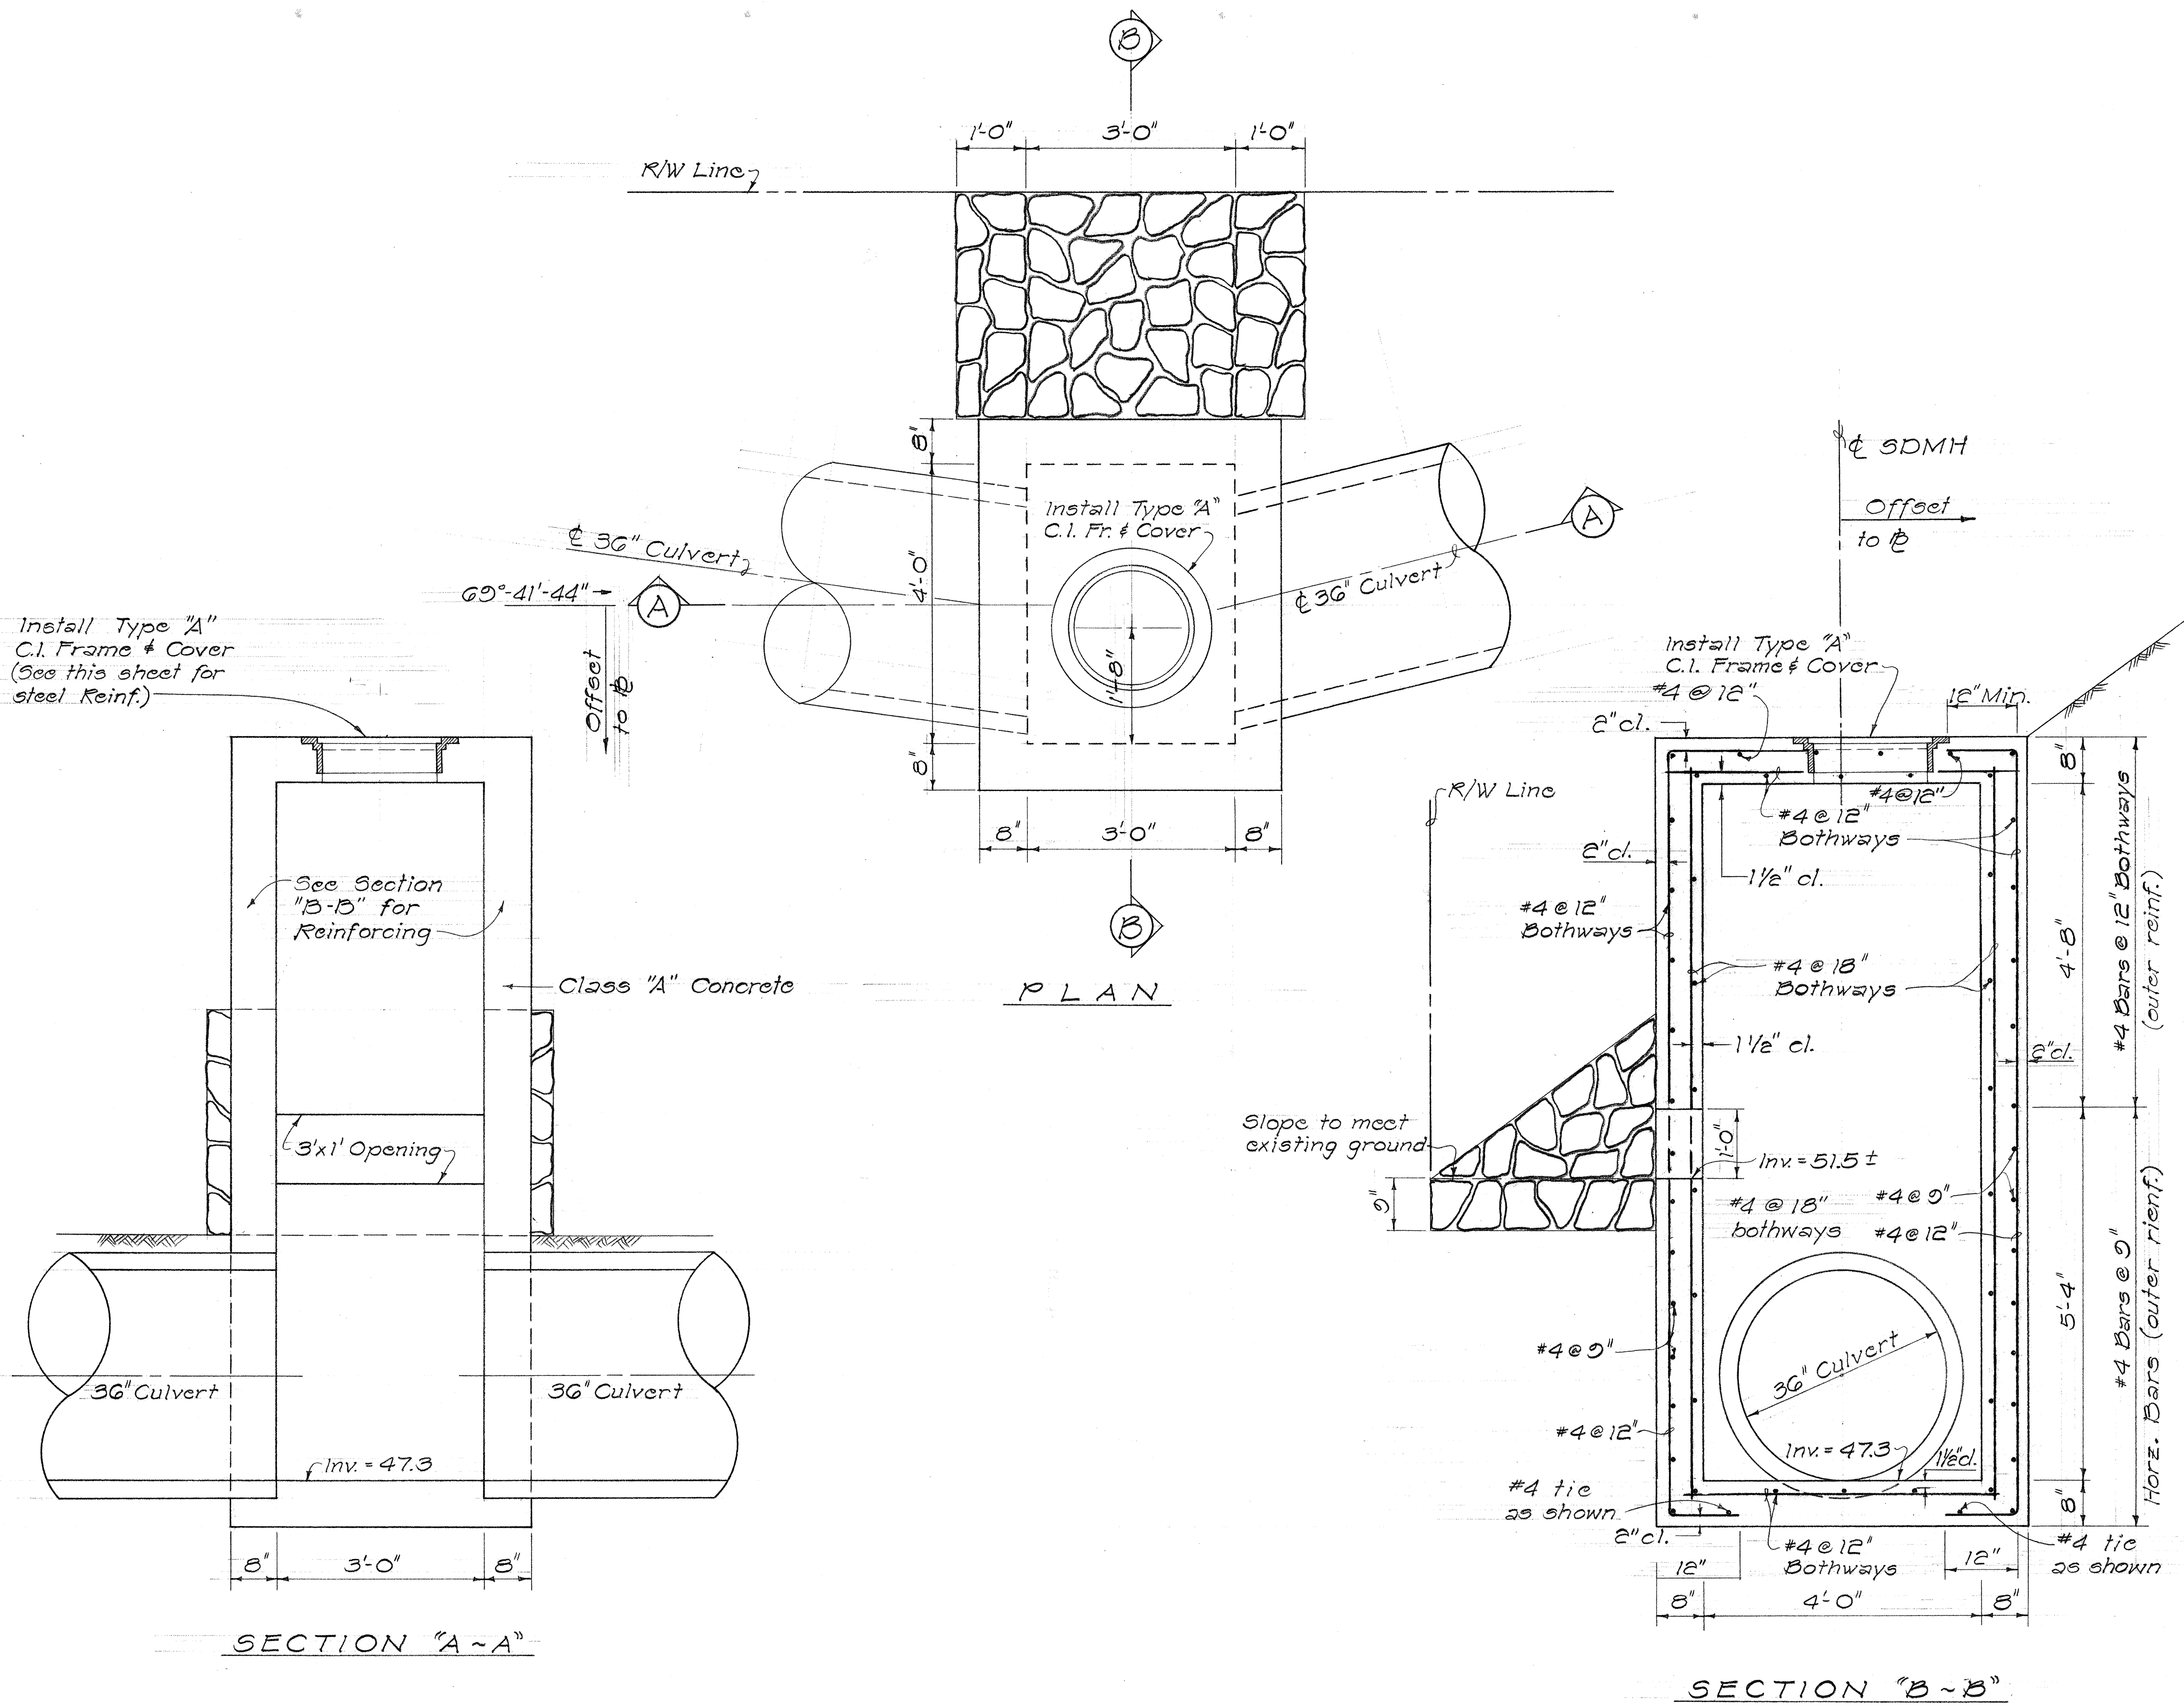


TYPICAL REINF. AROUND
M.H. FRAME & COVER
Scale: 3/4" = 1'-0"


STATE OF HAWAII
DEPARTMENT OF TRANSPORTATION
HIGHWAYS DIVISION
DRAINAGE DETAILS
36" CULVERT @ STA.
42+50, 75.5' LT.
INTERSTATE ROUTE 19-1
Halawa Heights Road
F.A.I. Proj. No. I-771-7(115)43
Scale: As Noted Date: Dec., 1973
SHEET No. 33 OF 107 SHEETS

ORIGINAL	DATE
PLAN	
DESIGNED BY	
NOTED BY	
CHECKED BY	
NO.	


FED. ROAD DIST. NO.	STATE	FED. AID PROJ. NO.	FISCAL YEAR	SHEET NO.	TOTAL SHEETS
HAWAII	HAW.	I-771-7 (115)-13	1973	34	53

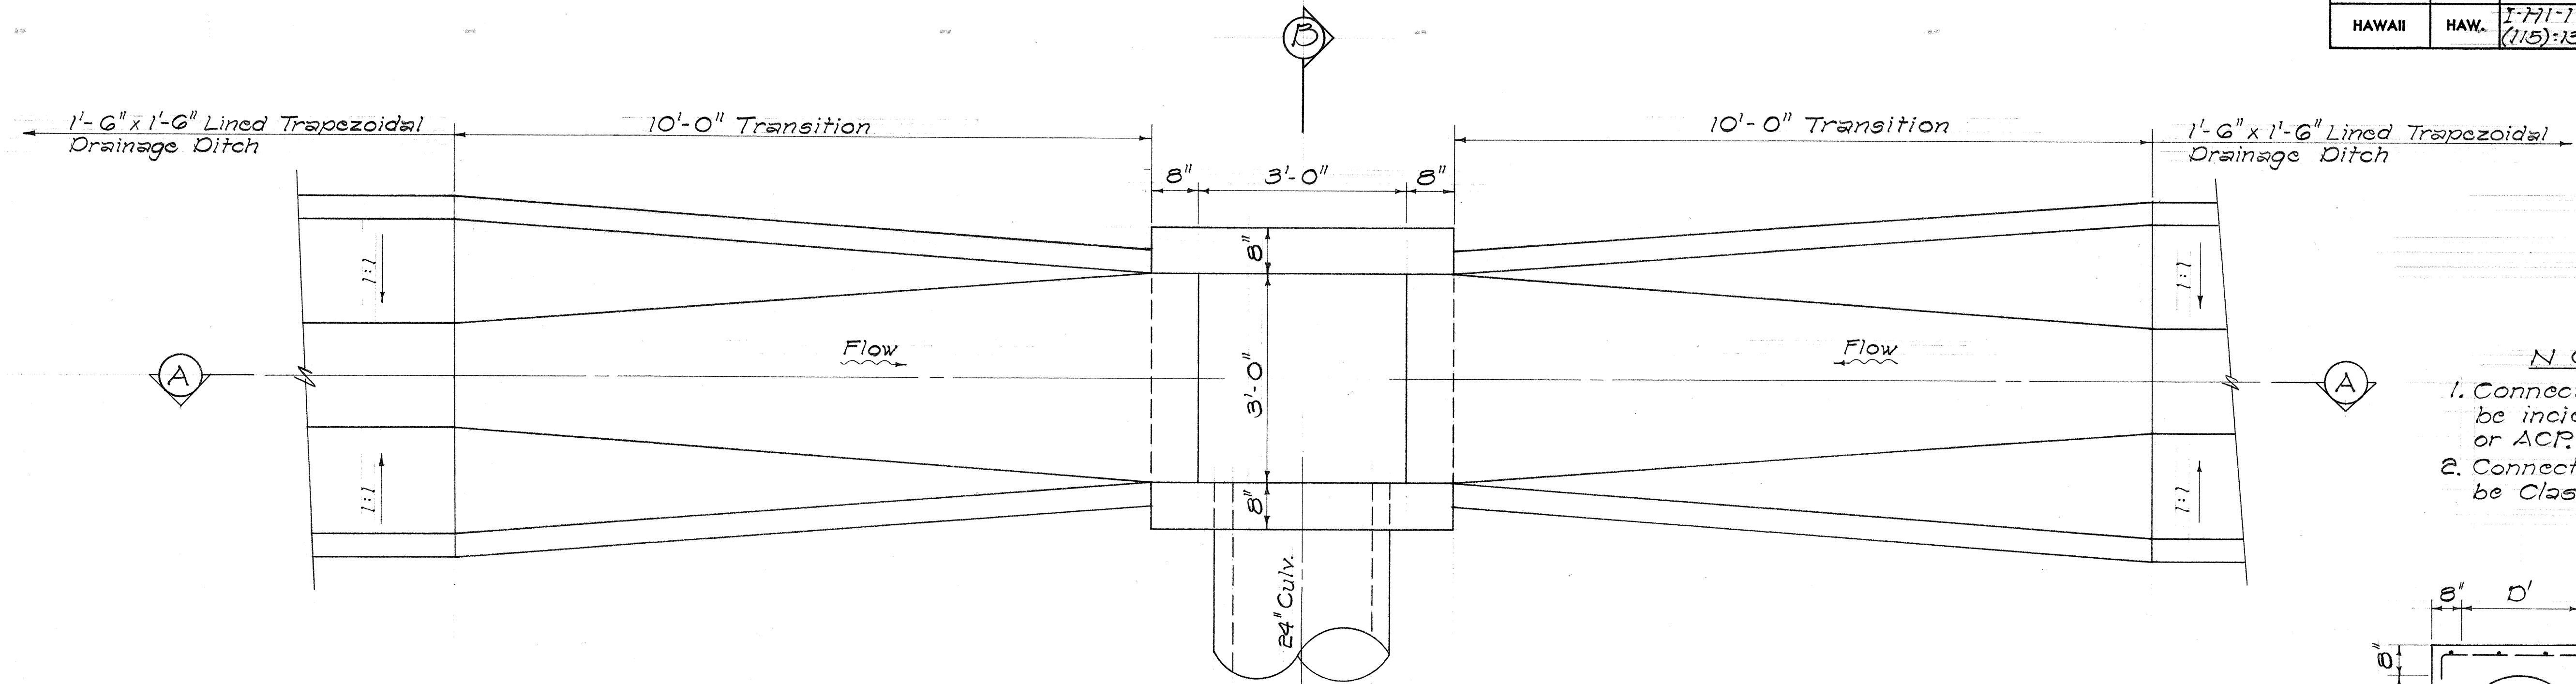


PLAN
Scale: 3/4" = 1'-0"

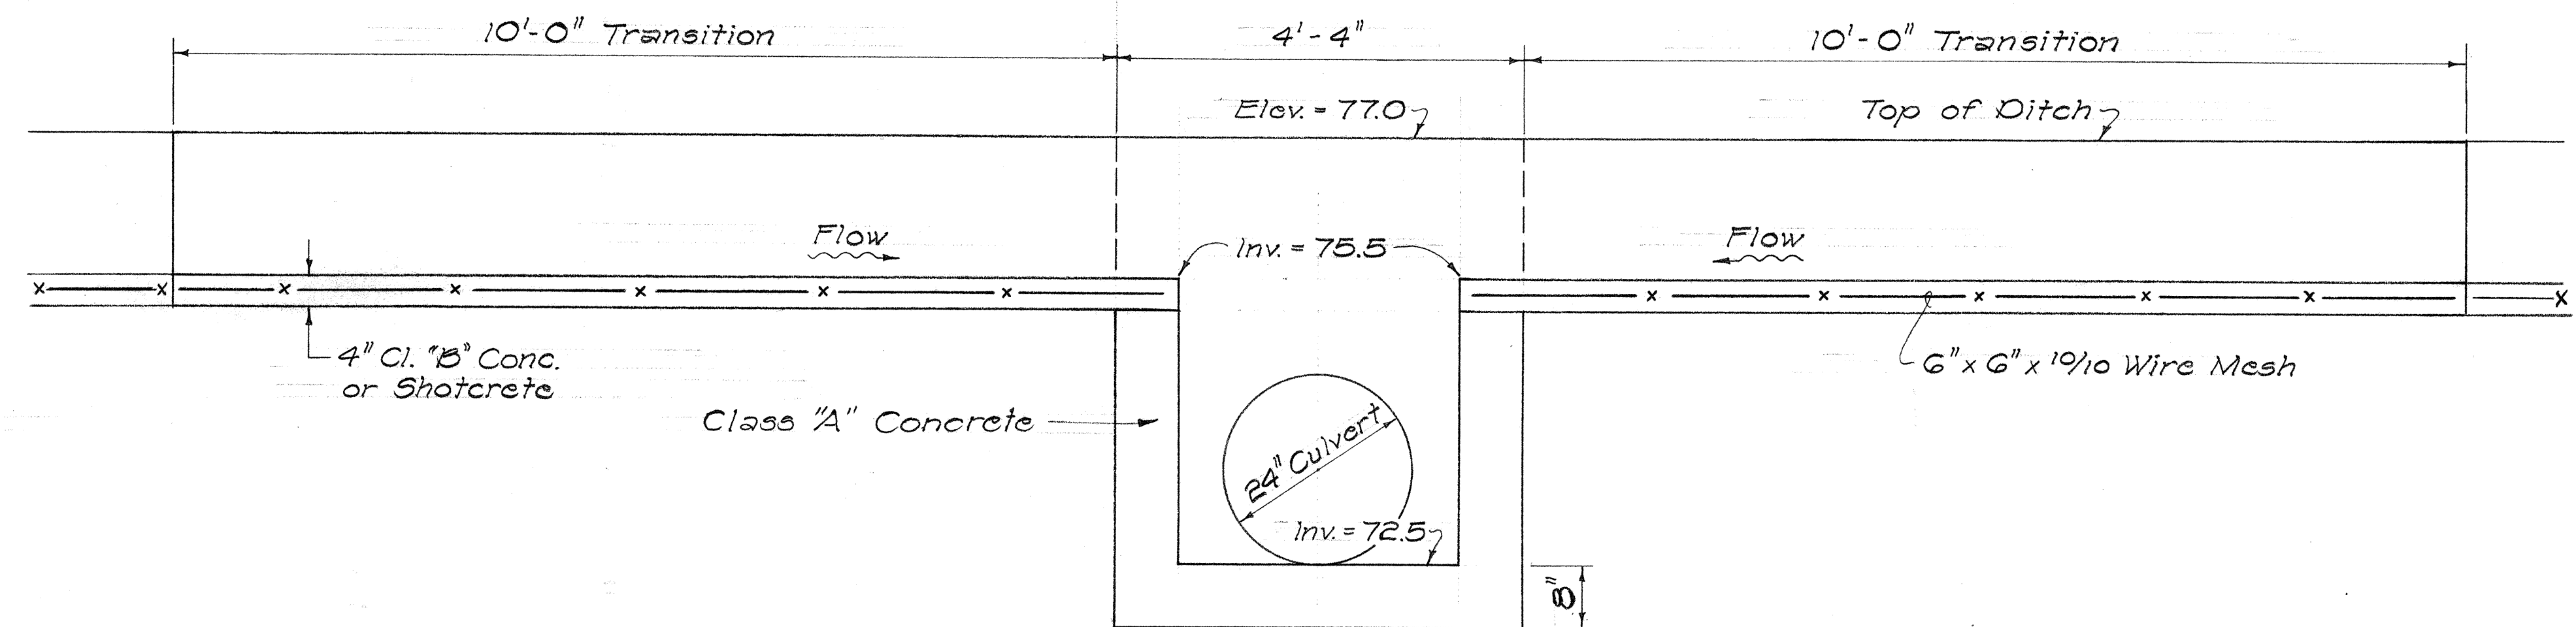


SECTION "A-A"
Scale: 3/4" = 1'-0"

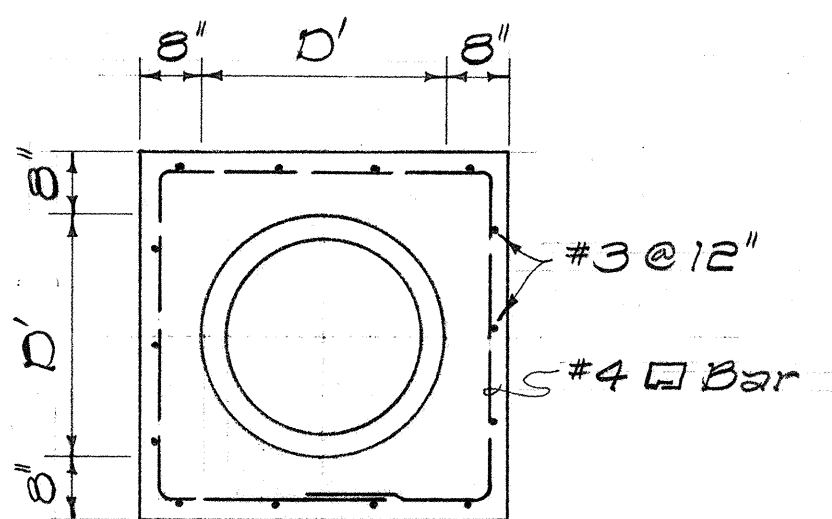


SECTION "B-B"

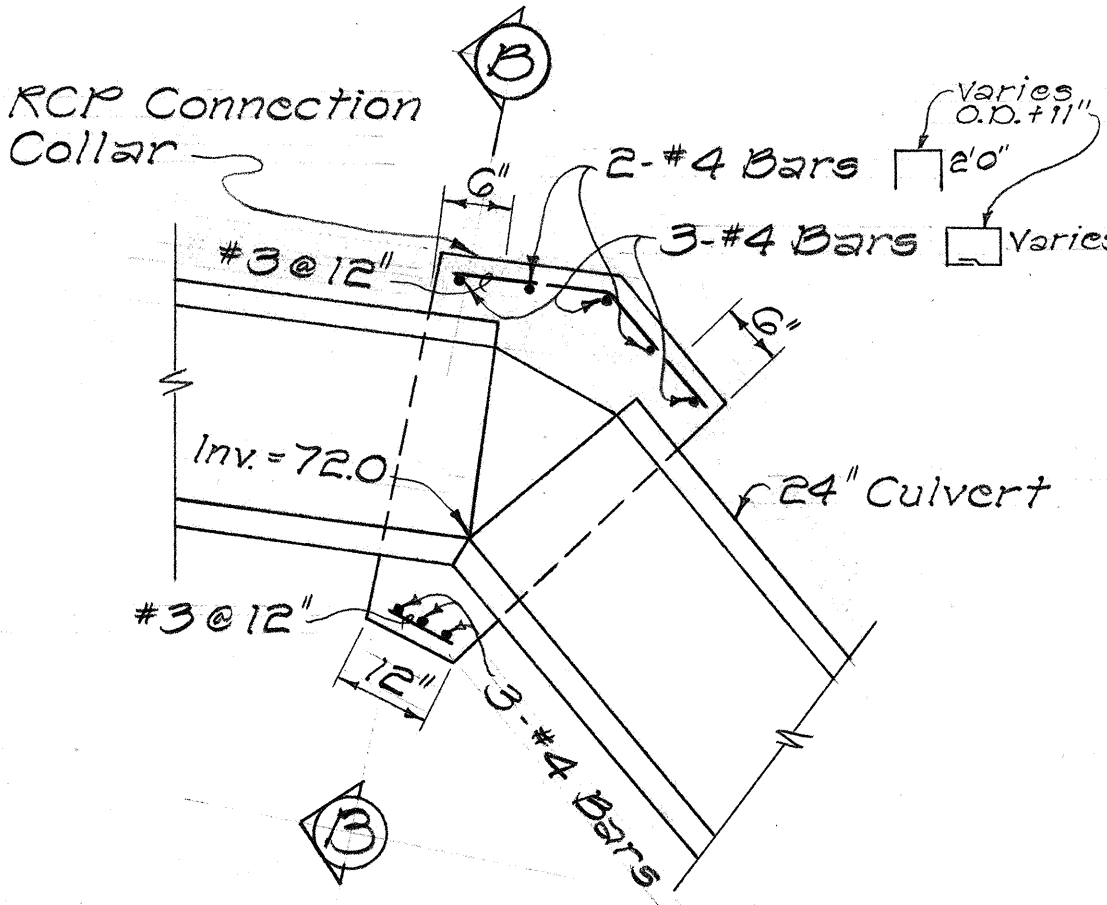

DETAIL "A"
DETAIL OF CONCRETE COLLAR CONNECTION
Scale: 1/2" = 1'-0"

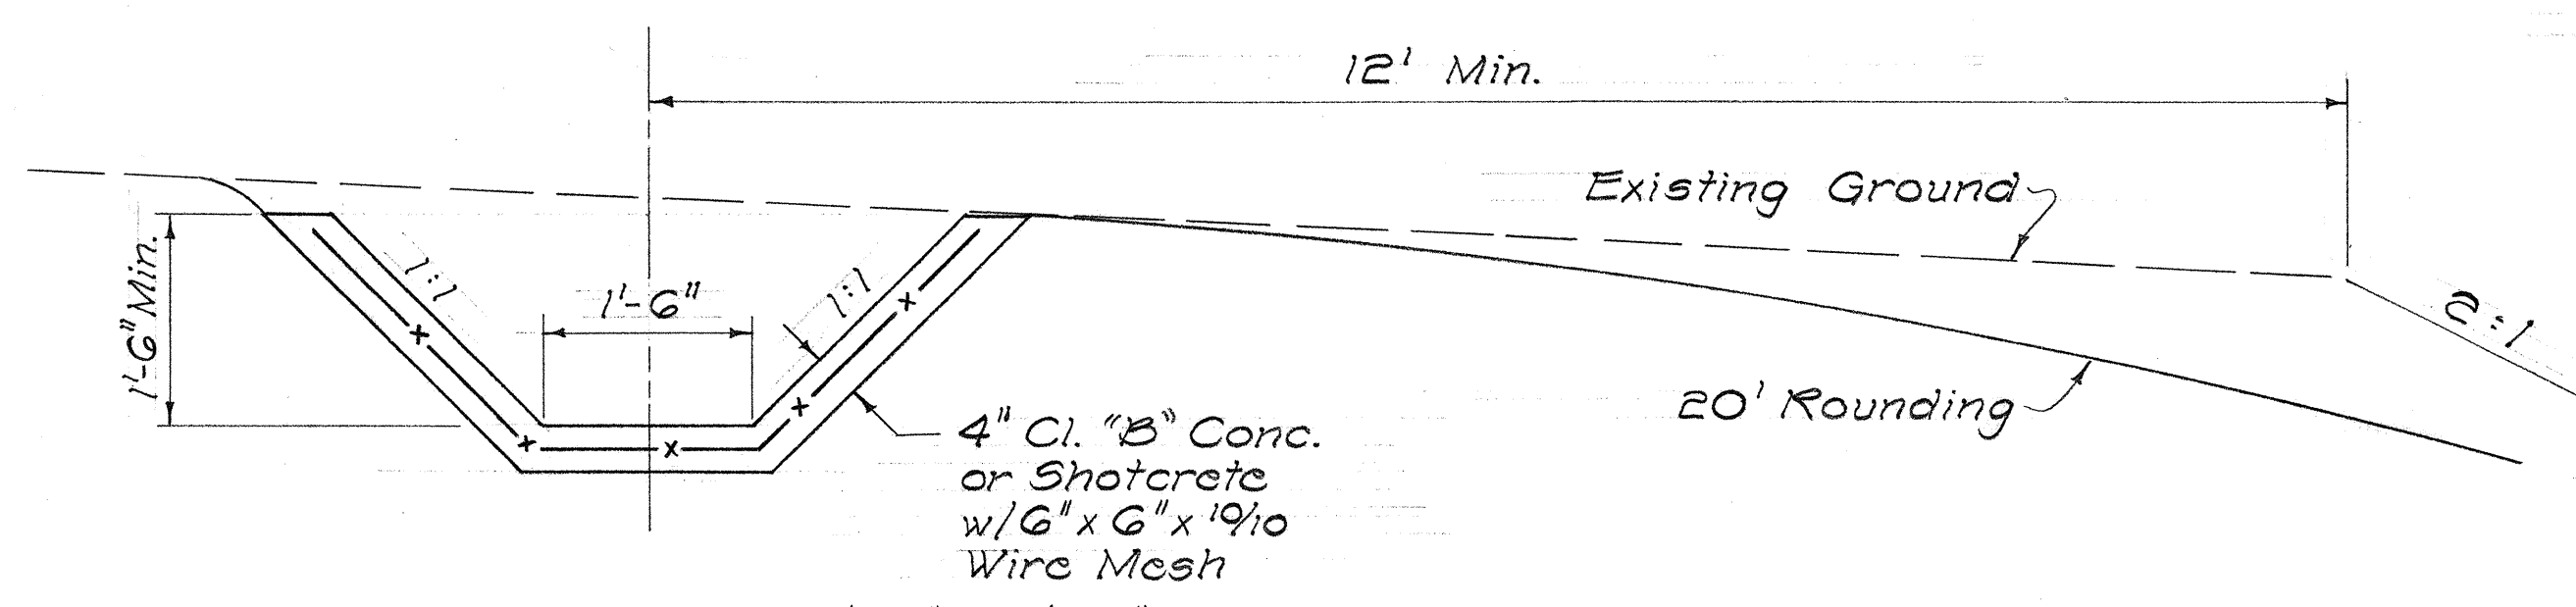

DETAIL OF 1'-6" x 1'-6" LINED TRAPEZOIDAL DRAINAGE DITCH
Scale: 3/4" = 1'-0"

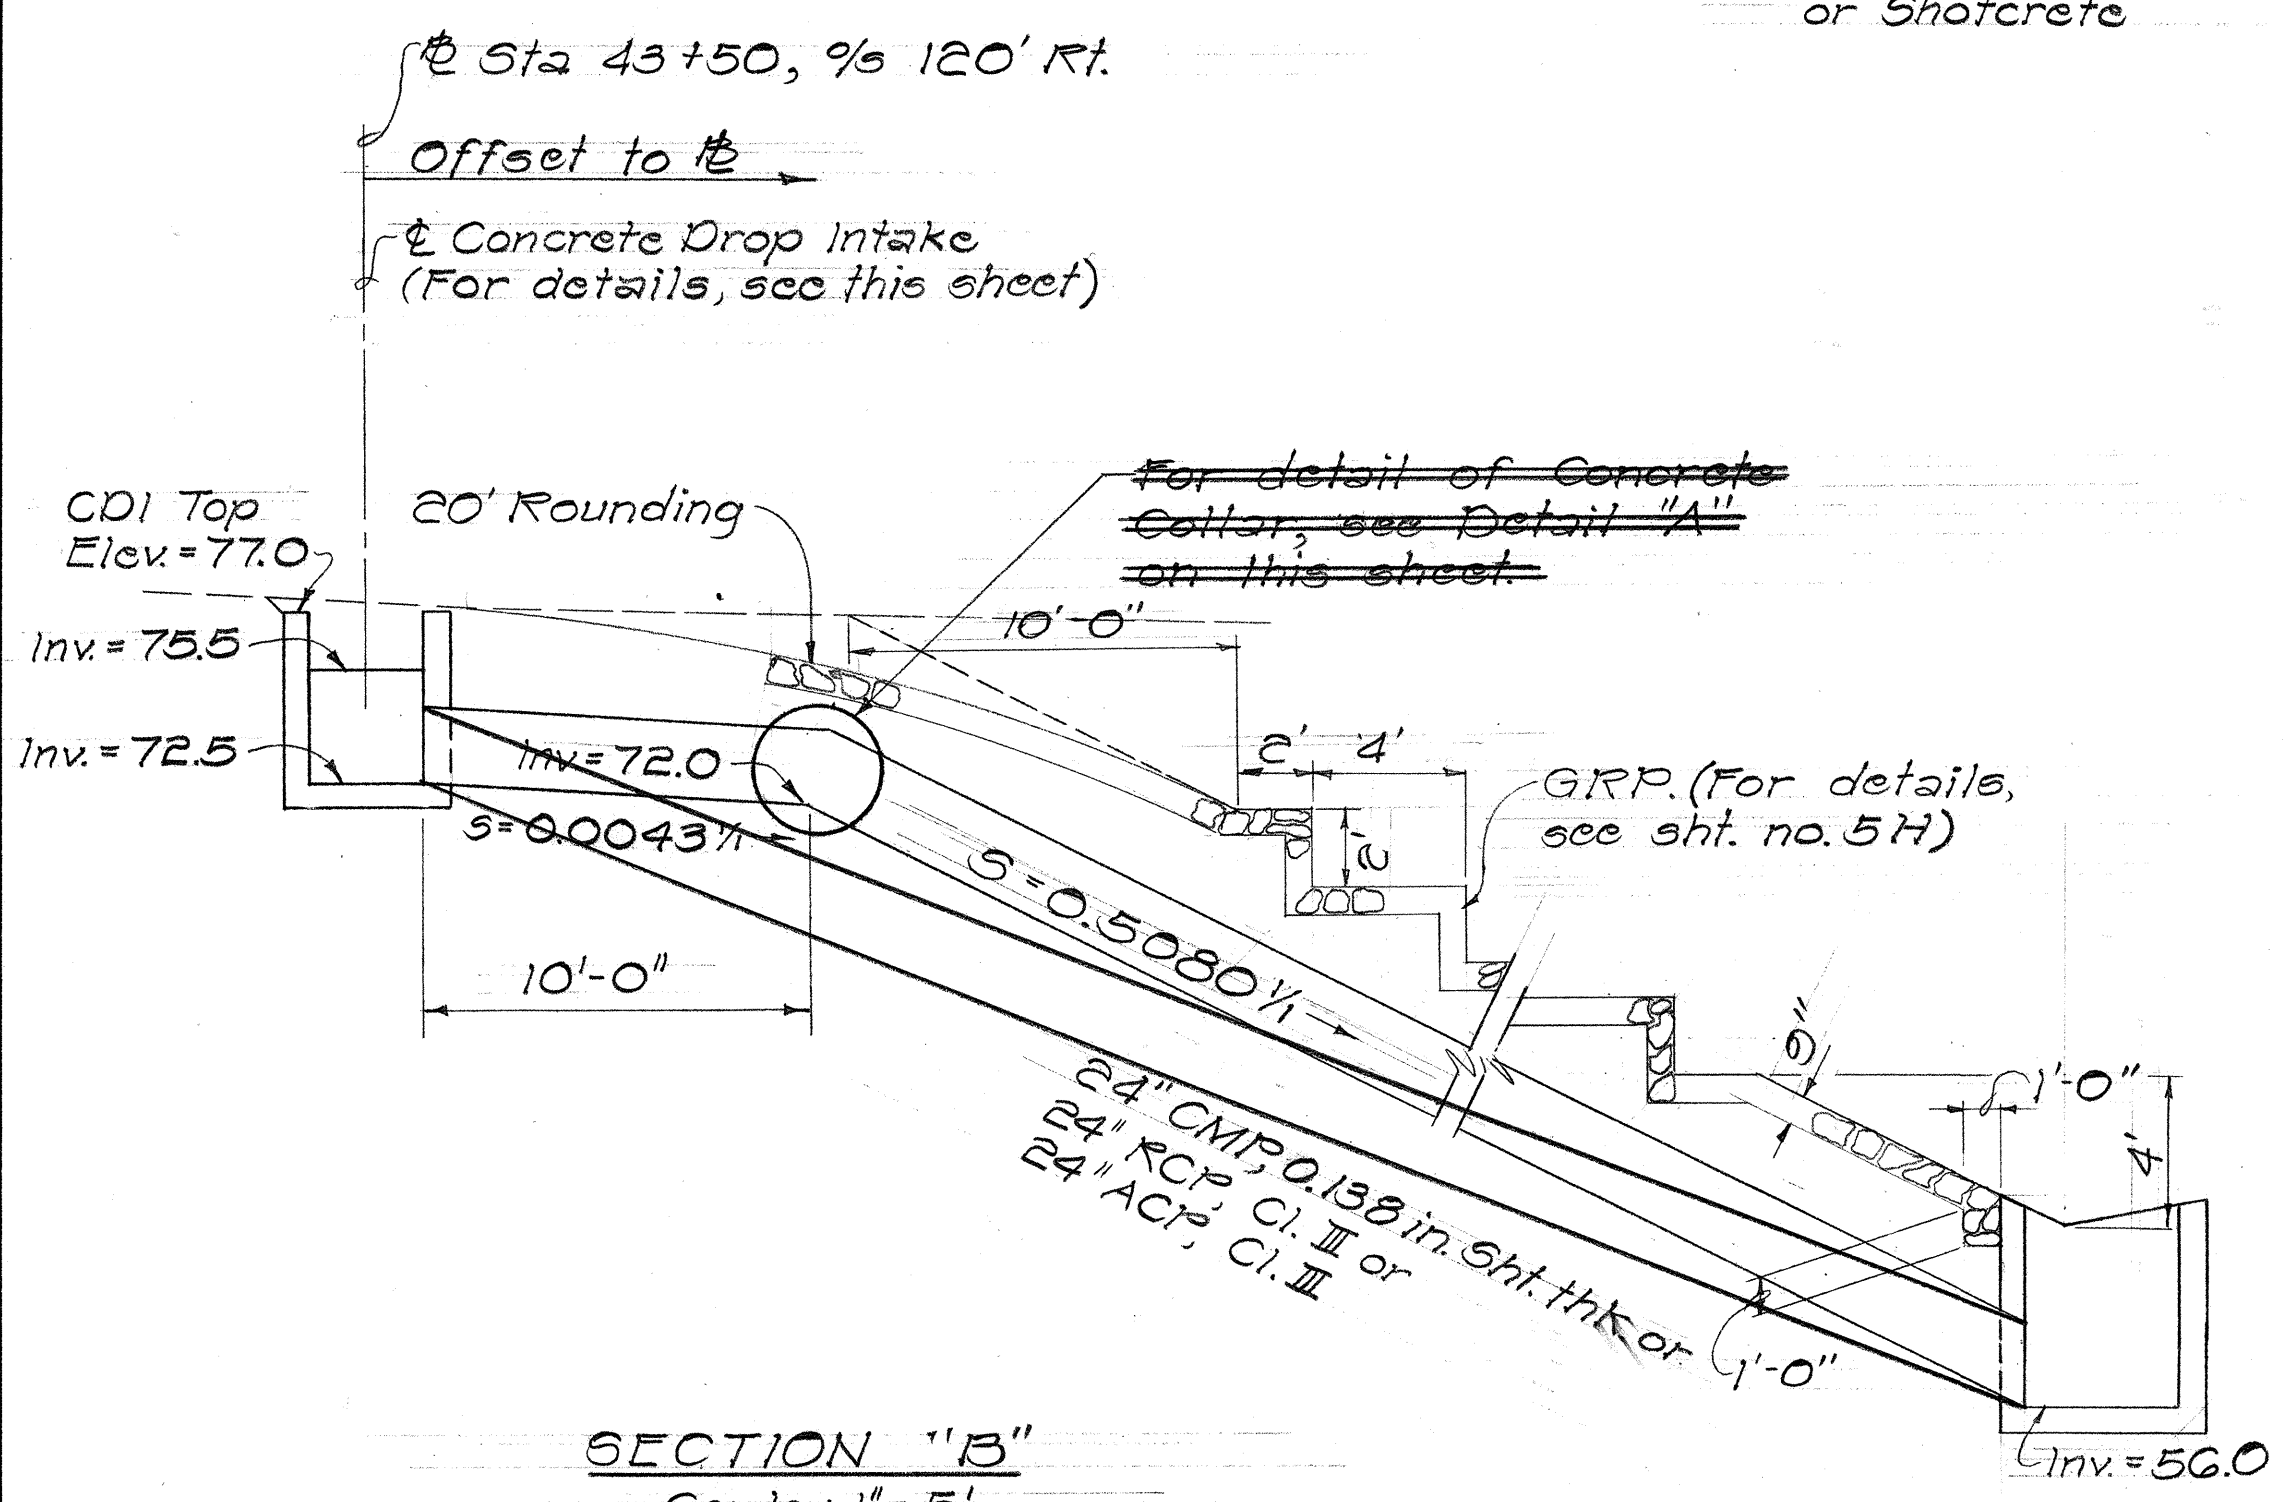



SECTION "B"
Scale: 1" = 5'

DETAILS OF CDI @ STA. 43 + 50, % 120' RT. & CONCRETE COLLAR CONNECTION

STATE OF HAWAII
DEPARTMENT OF TRANSPORTATION
HIGHWAYS DIVISION
DRAINAGE DETAILS
CDI @ STA. 43 + 50, % 120' RT. CONC.
COLLAR CONN. AND 1'-6" x 1'-6"
LINED TRAP DRAINAGE DITCH
INTERSTATE ROUTE H-1
Halawa Heights Road
F.A.I. Proj. No. I-771-7 (115)-13
Scale: As Noted Date: Dec. 1973
SHEET No. 7H OF 16H SHEETS


DATE	
SURVEY PLOTTED BY	
DRAWN BY	
CHECKED BY	
DESIGNED BY	
NOTED BY	
QUANTITIES BY	
CHECKED BY	
NO.	

FED. ROAD DIST. NO.	STATE	FED. AID PROJ. NO.	FISCAL YEAR	SHEET NO.	TOTAL SHEETS
HAWAII	HAW.	I-771-1 (115):13	1973	35	53

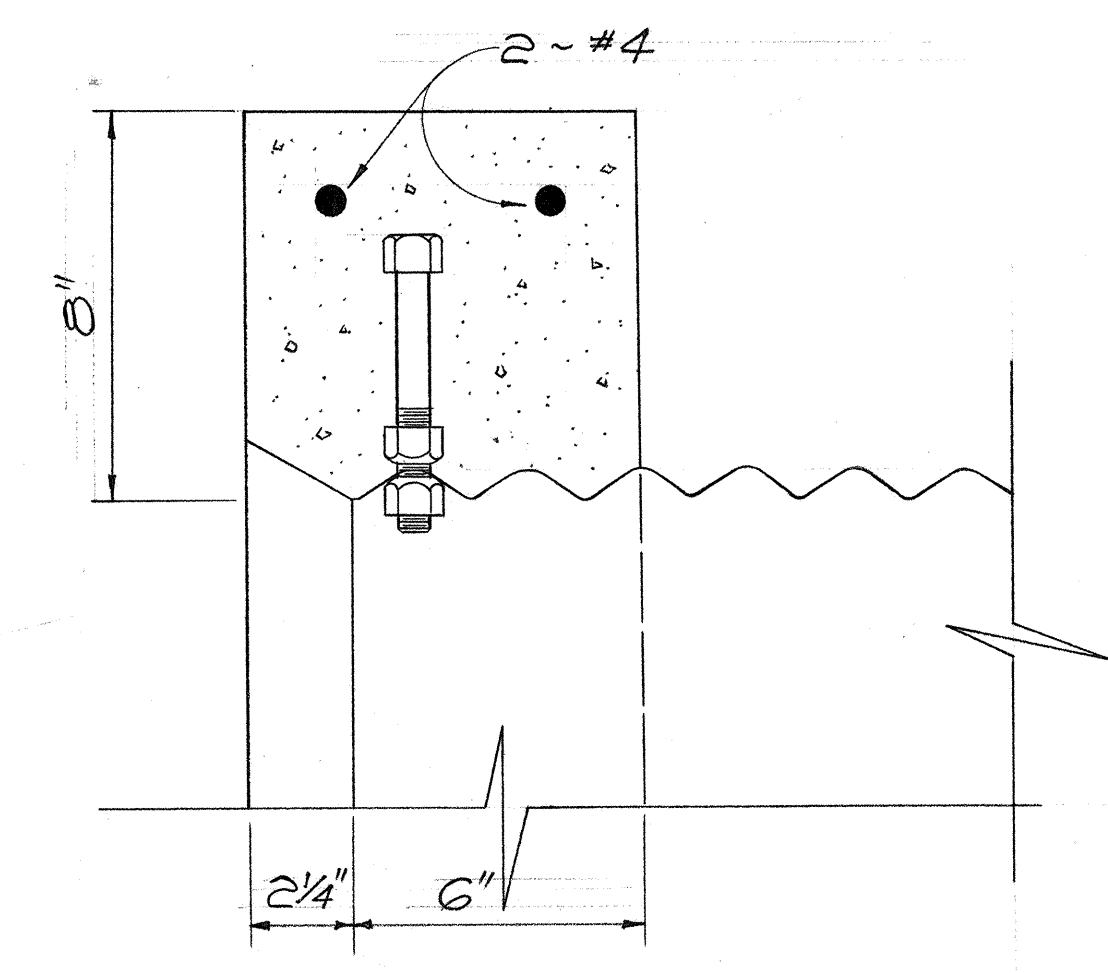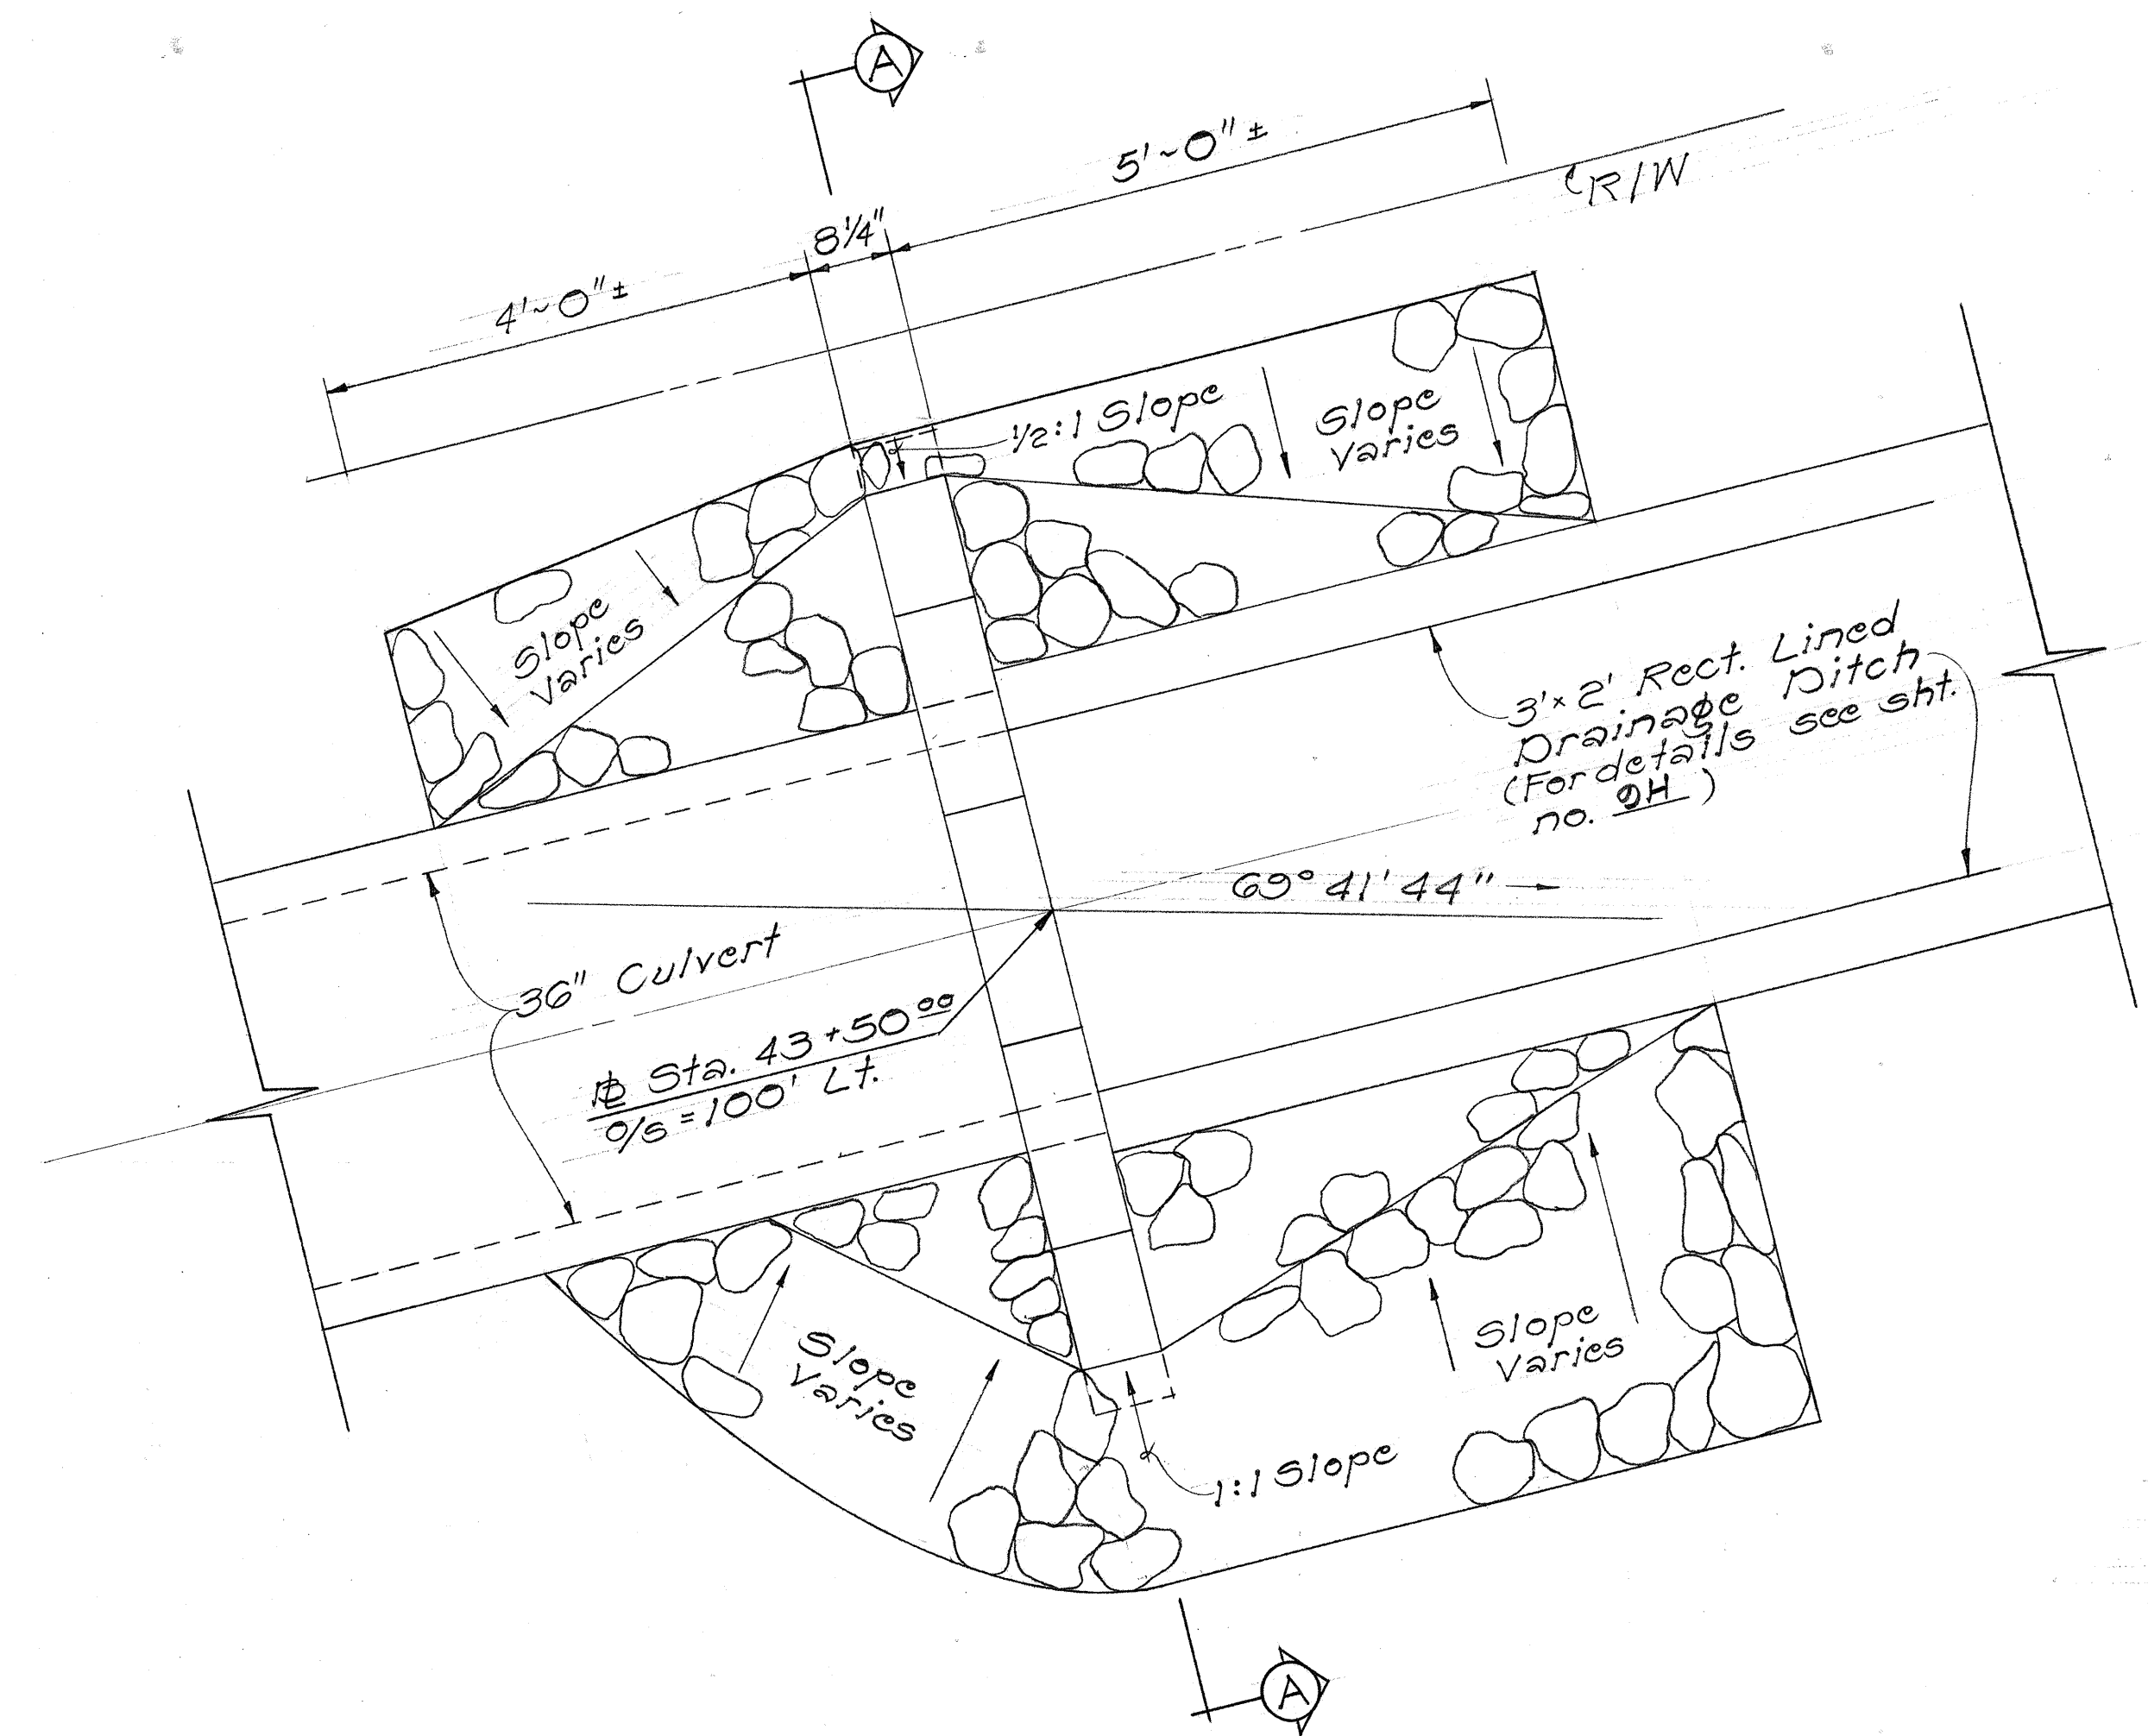


DETAIL "C"
Scale: 3" = 1'-0"


GENERAL NOTE:
1. Anchor Bolts: Anchor bolts are not required for concrete pipe.

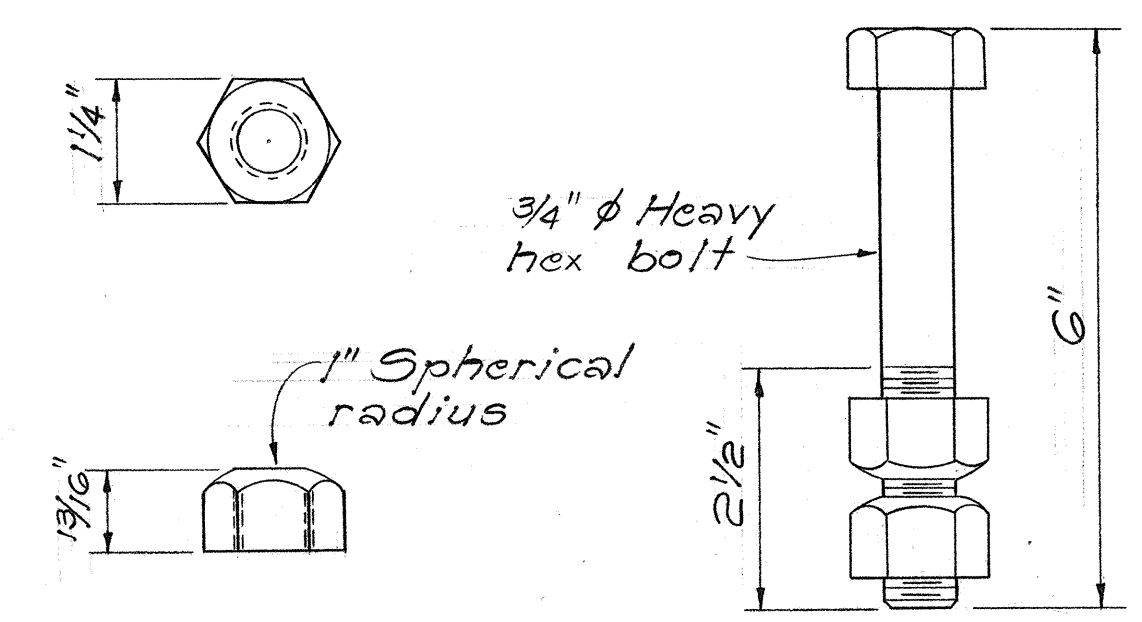


ANCHOR BOLT DETAIL
Scale: 6" = 1'-0"

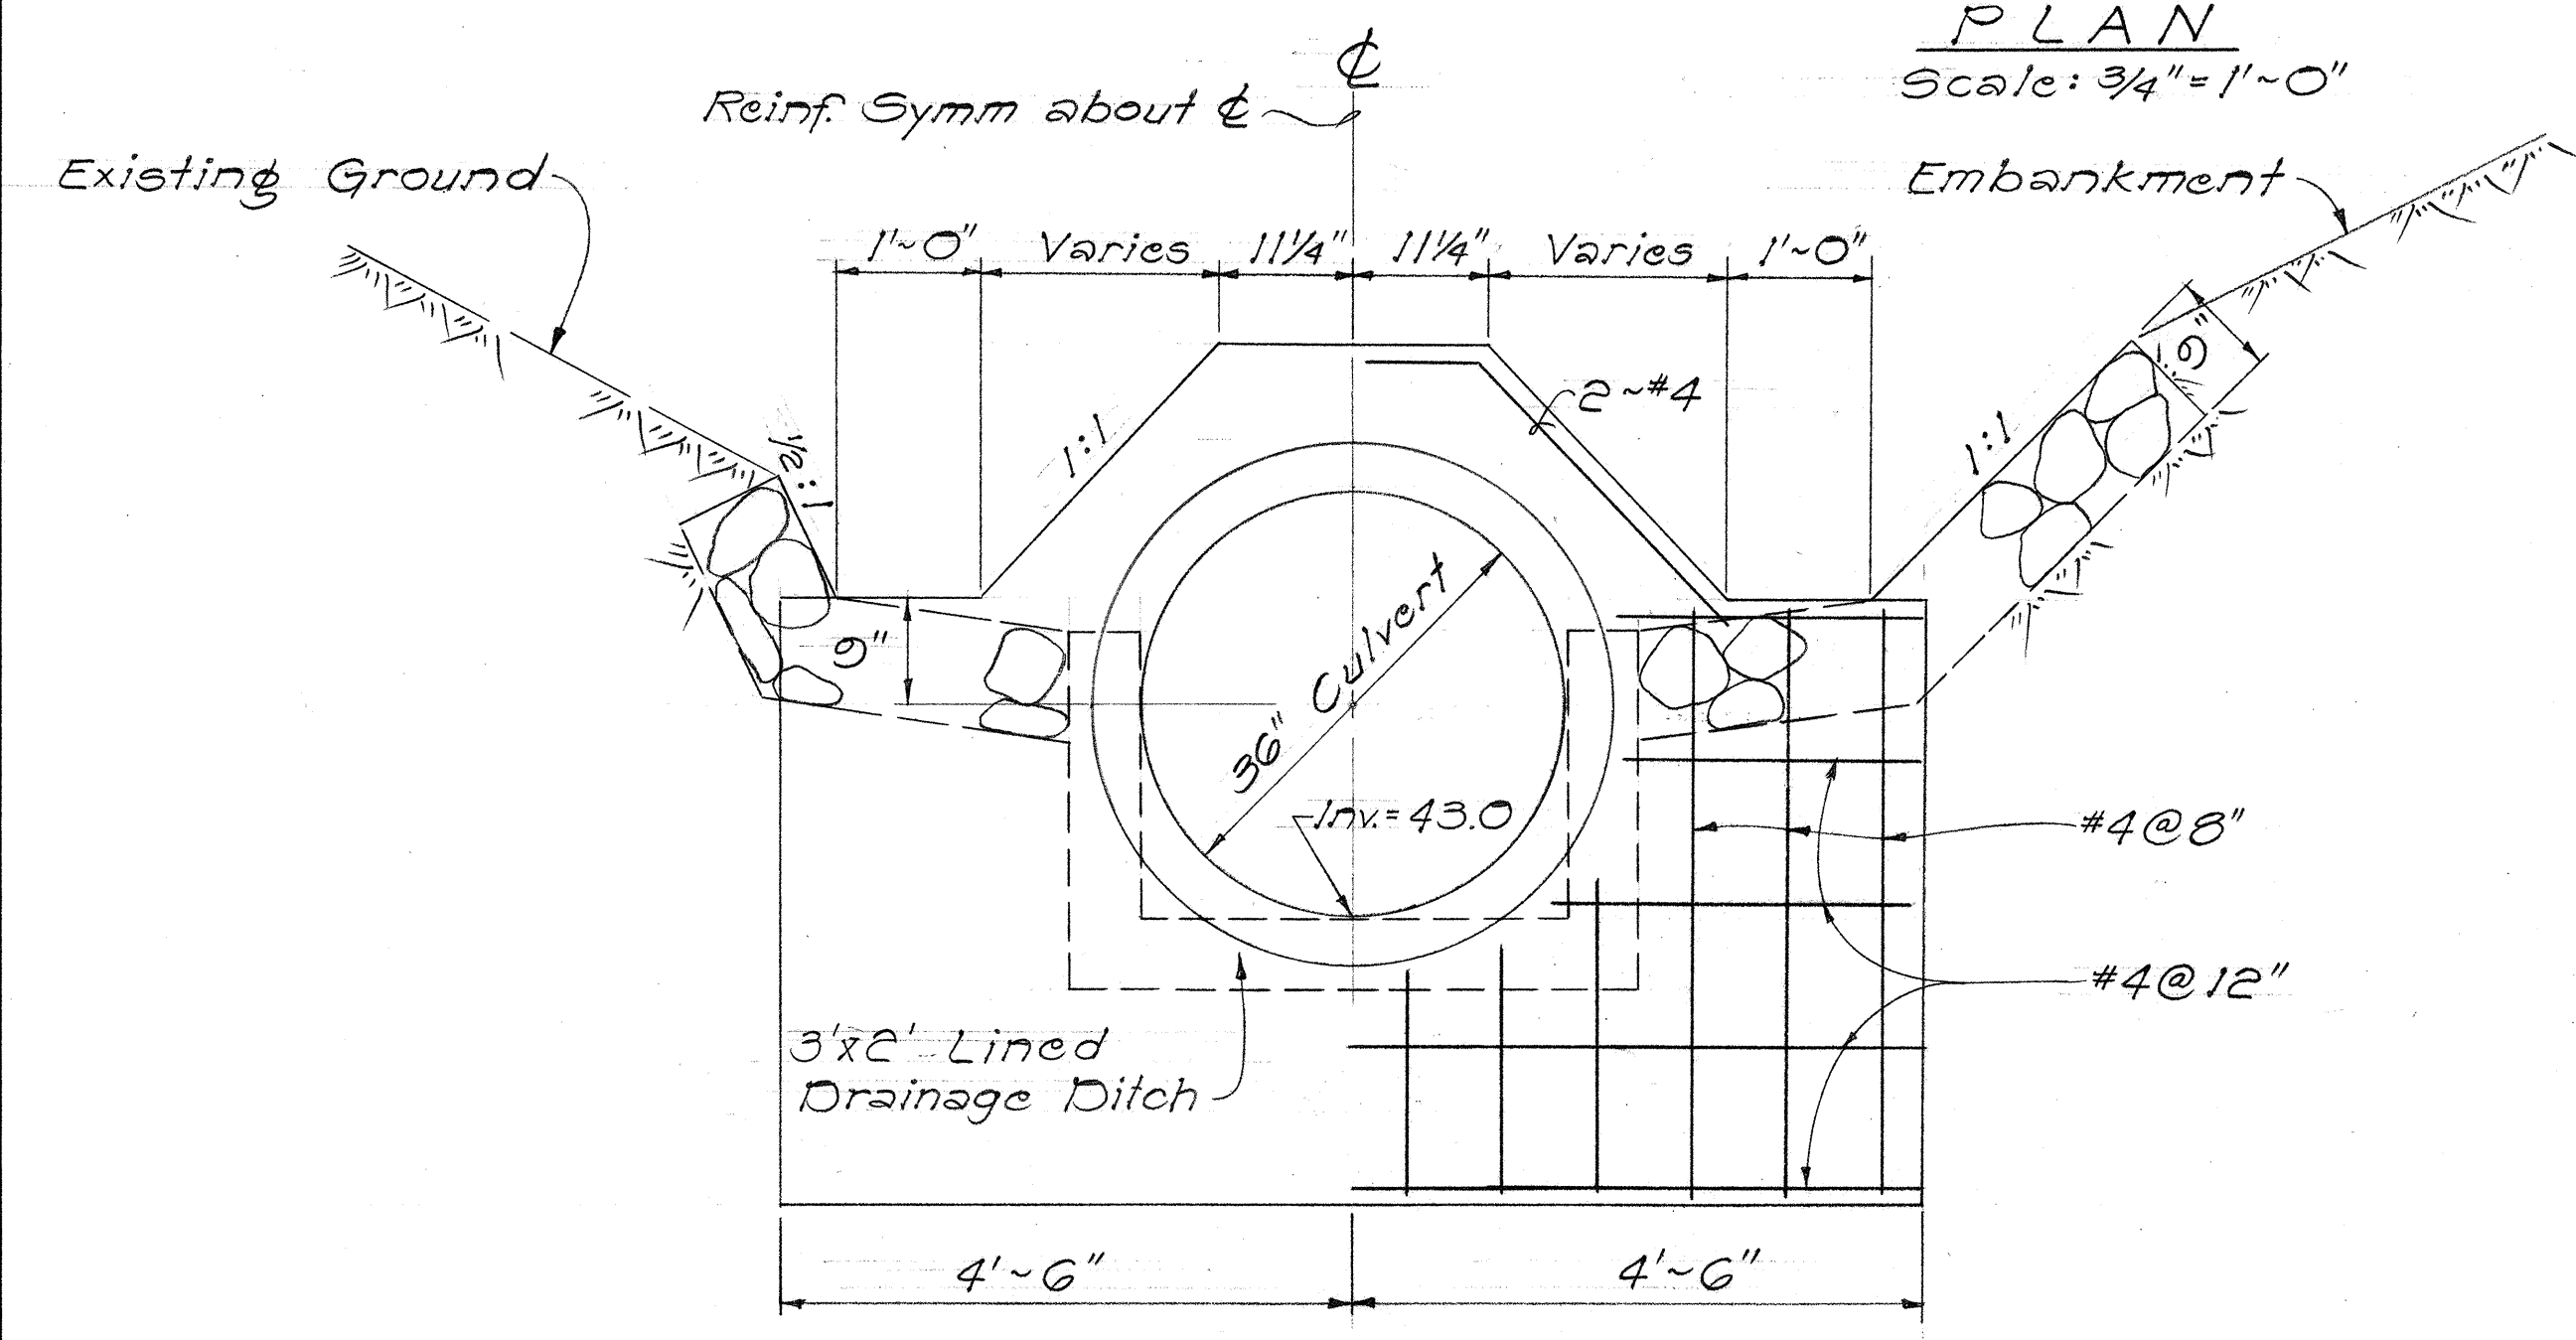

SECTION "A-A"
Scale: 3/4" = 1'-0"

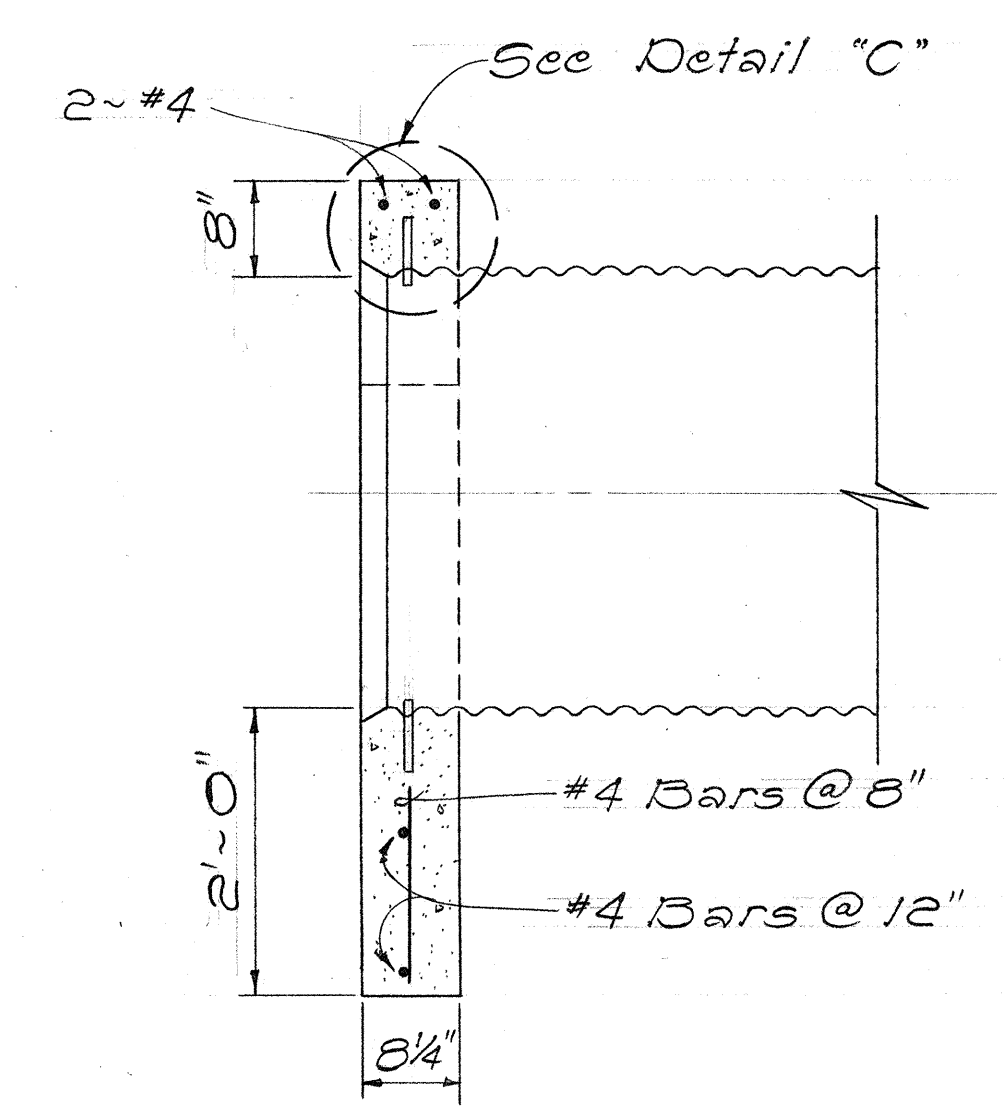

CORR. METAL PIPE
Scale: 3/4" = 1'-0"

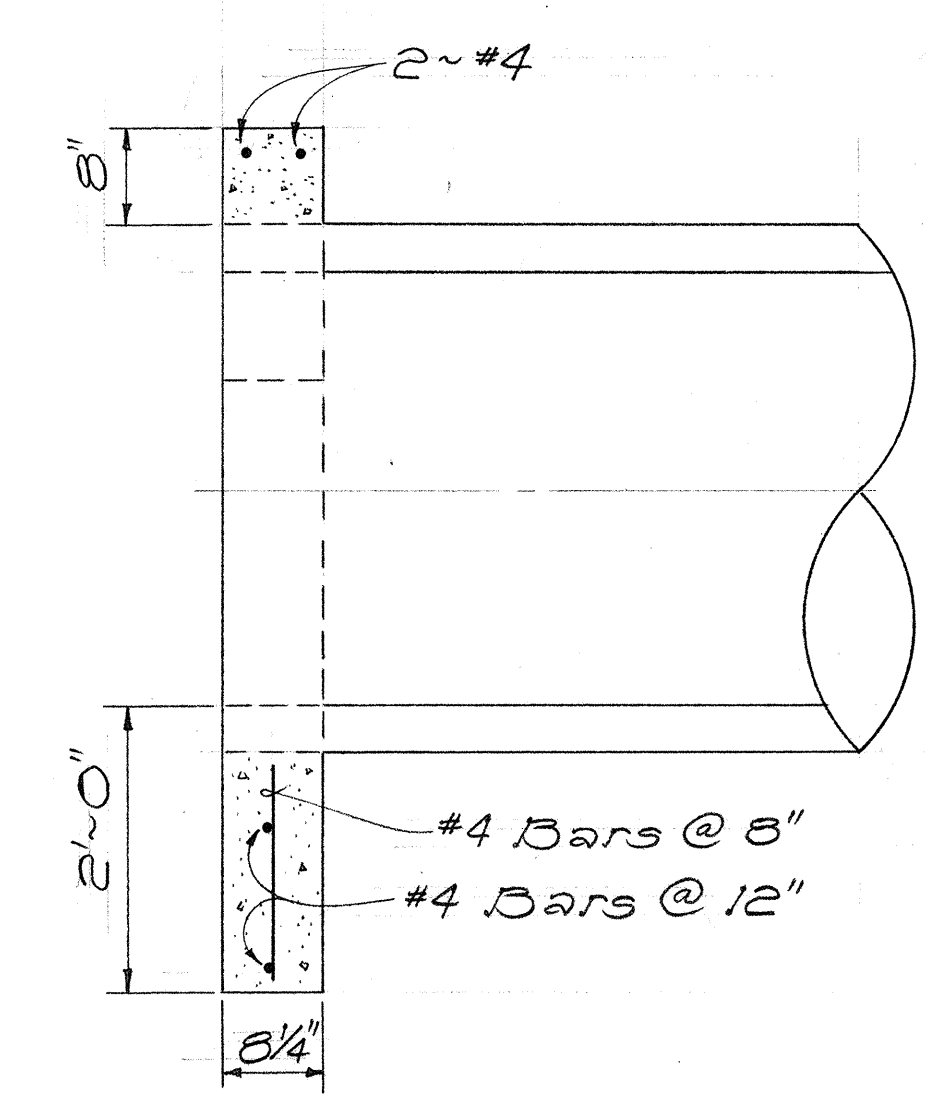



CONCRETE PIPE
Scale: 3/4" = 1'-0"

**DETAILS OF CONCRETE HEADWALL @
STA. 43+50.00, 9/5=100' LT.**


STATE OF HAWAII
DEPARTMENT OF TRANSPORTATION
HIGHWAYS DIVISION
DRAINAGE DETAILS
CONCRETE HEADWALL
@ STA. 43+50.00, 9/5=100' LT.
INTERSTATE ROUTE 19-1
Halawa Heights Road
F.A.I. Proj. No. I-771-1(115):13
Scale: As Noted Date: Dec., 1973
SHEET No. 35 OF 64 SHEETS

DATE	
SURVEY PLOTTED BY	
DRAWN BY	
DESIGNED BY	
QUANTITIES BY	
CHECKED BY	
ORIGINAL PLAN	
NOTE BOOK	
No.	

FED. ROAD DIST. NO.	STATE	FED. AID PROJ. NO.	FISCAL YEAR	SHEET NO.	TOTAL SHEETS
HAWAII	HAW.	I-771-1 (115):13	1973	36	53



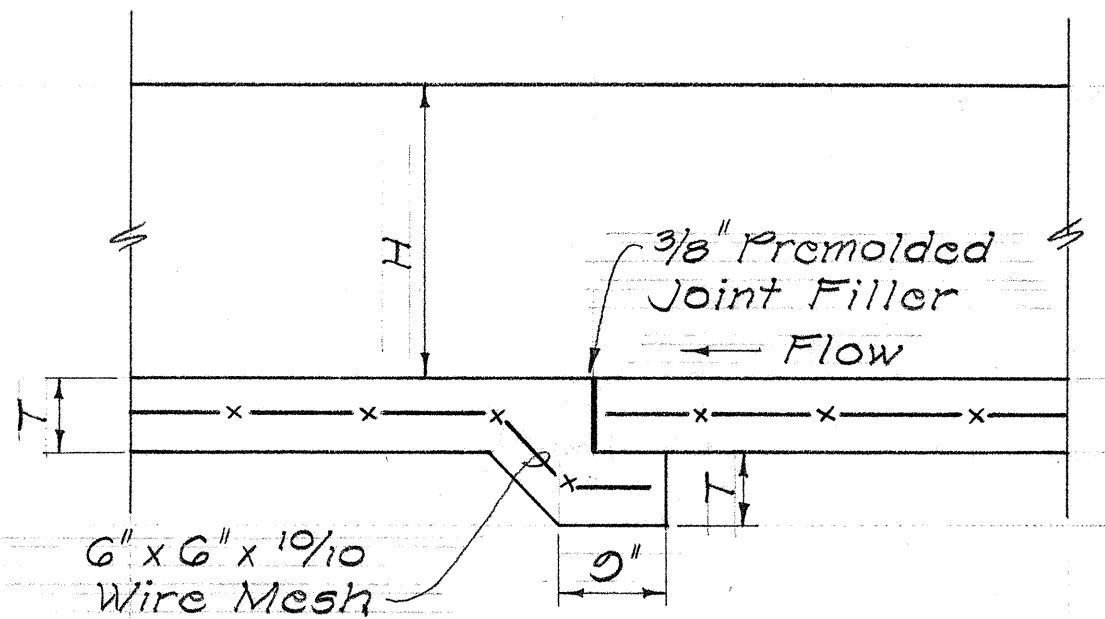
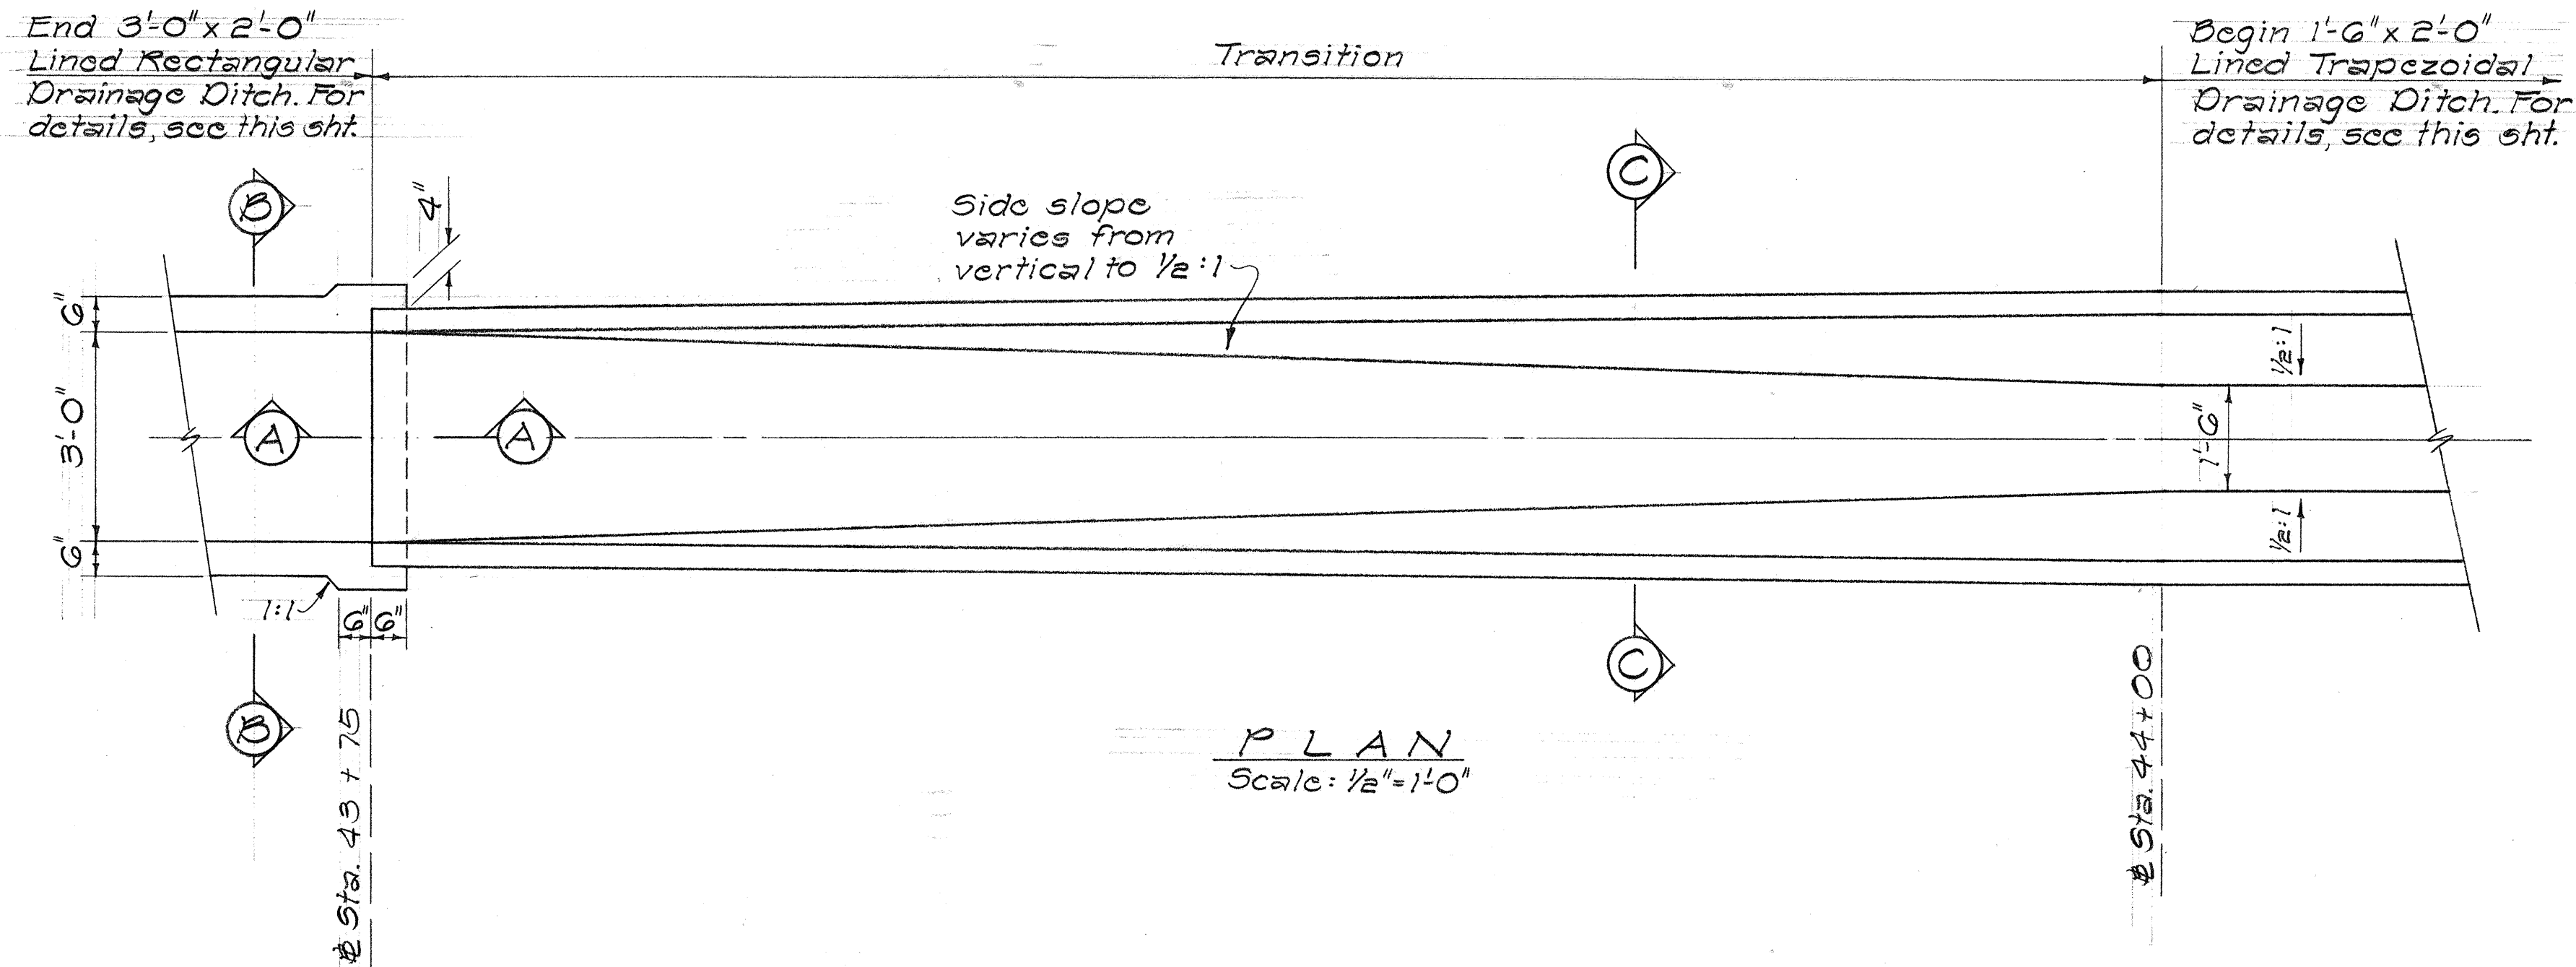


EXPANSION JOINT @ 90' o.c.
Scale: 3/4" = 1'-0"

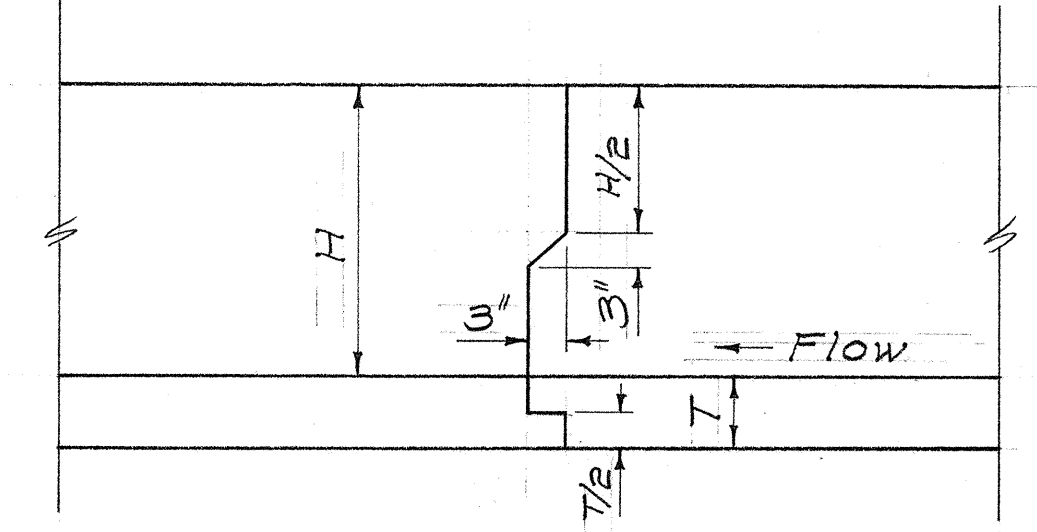


CONSTRUCTION JOINT @ 30' o.c.
Scale: 3/4" = 1'-0"

NOTE: Ditch Transition shall be paid for under the adjacent downstream Ditch type.

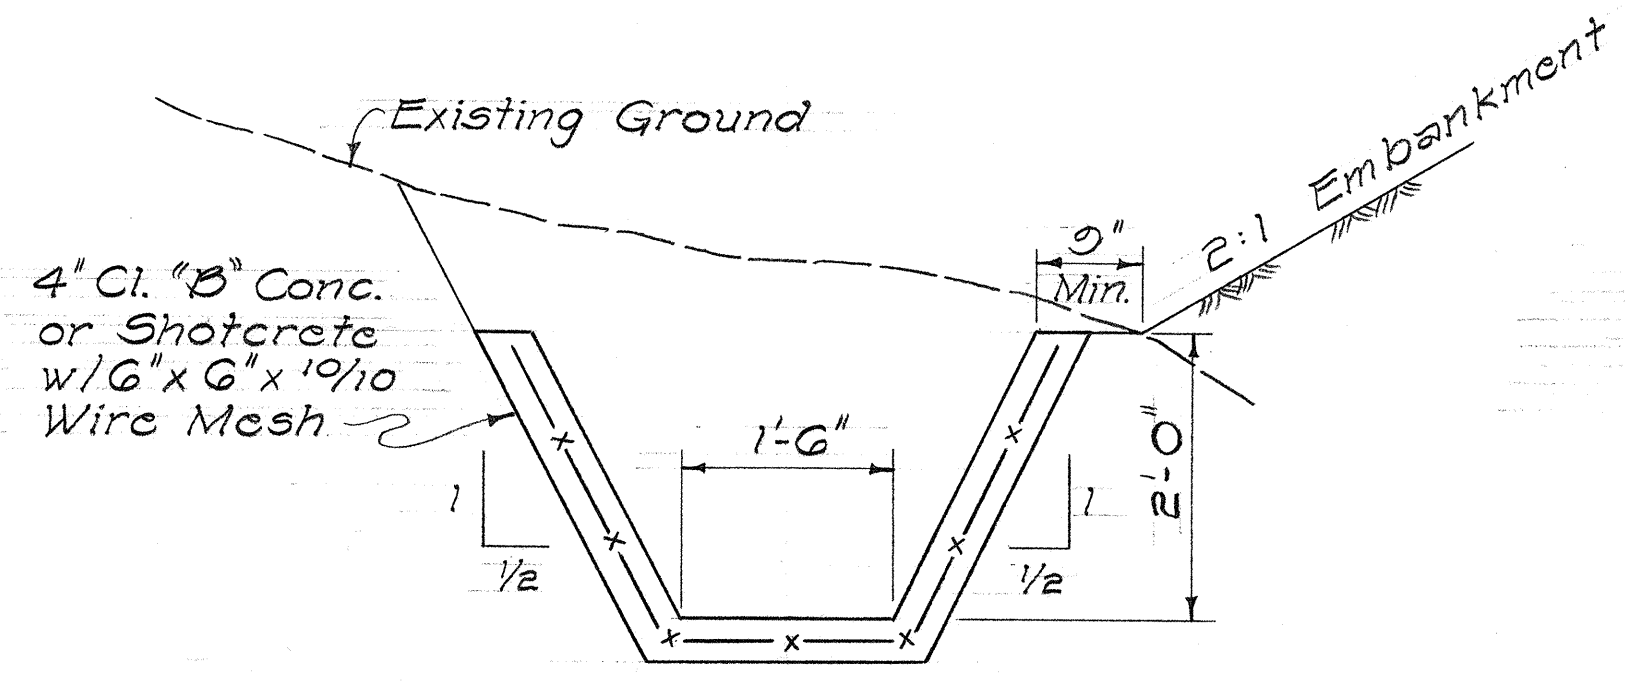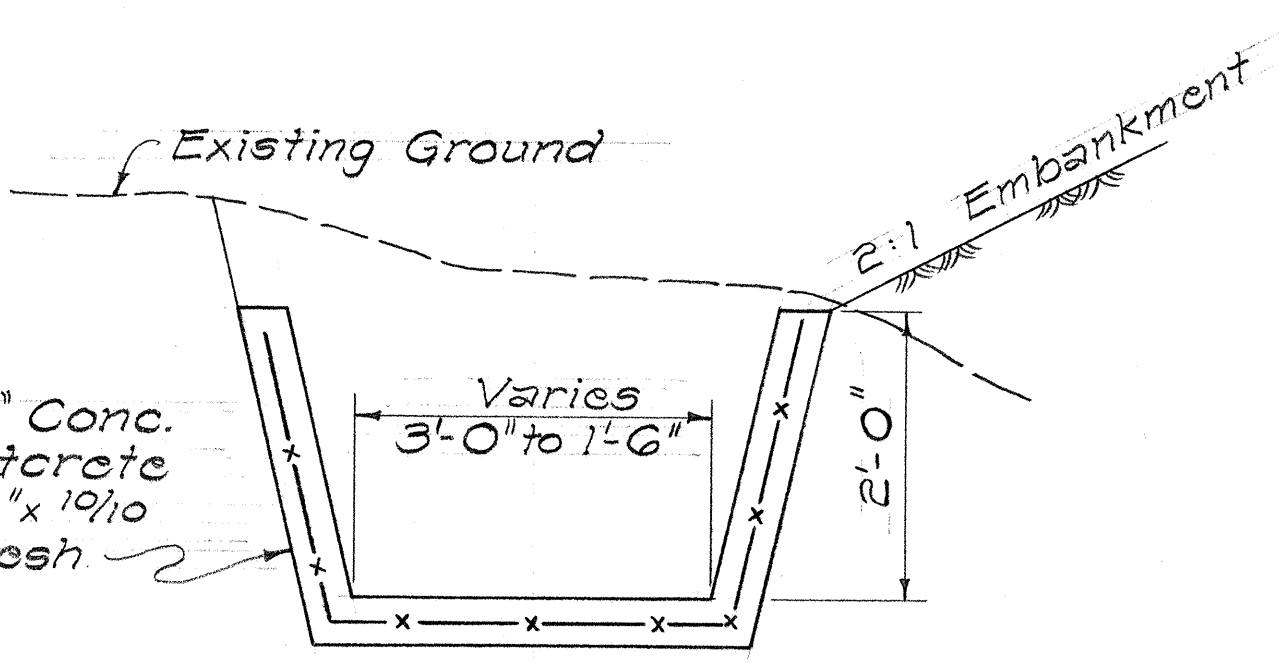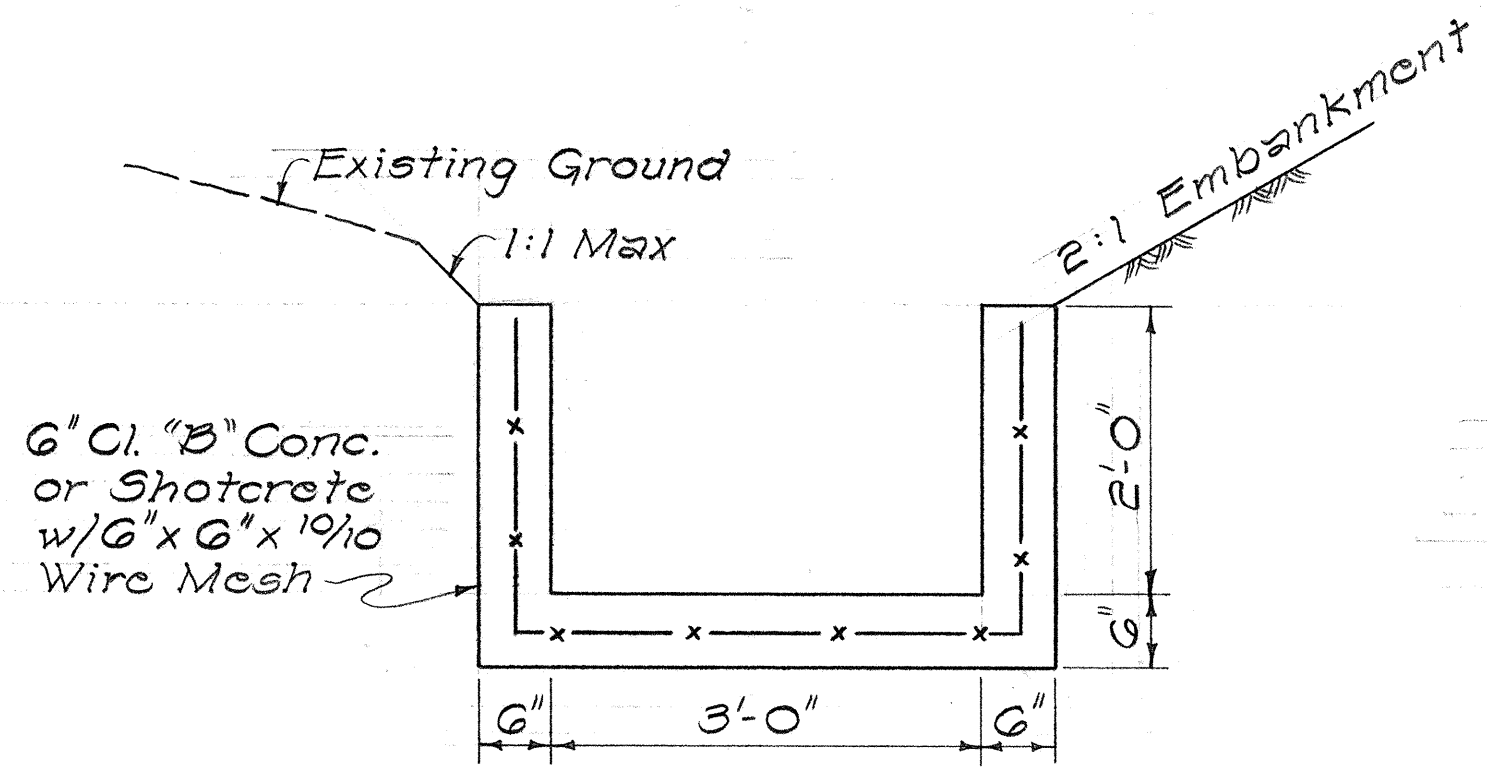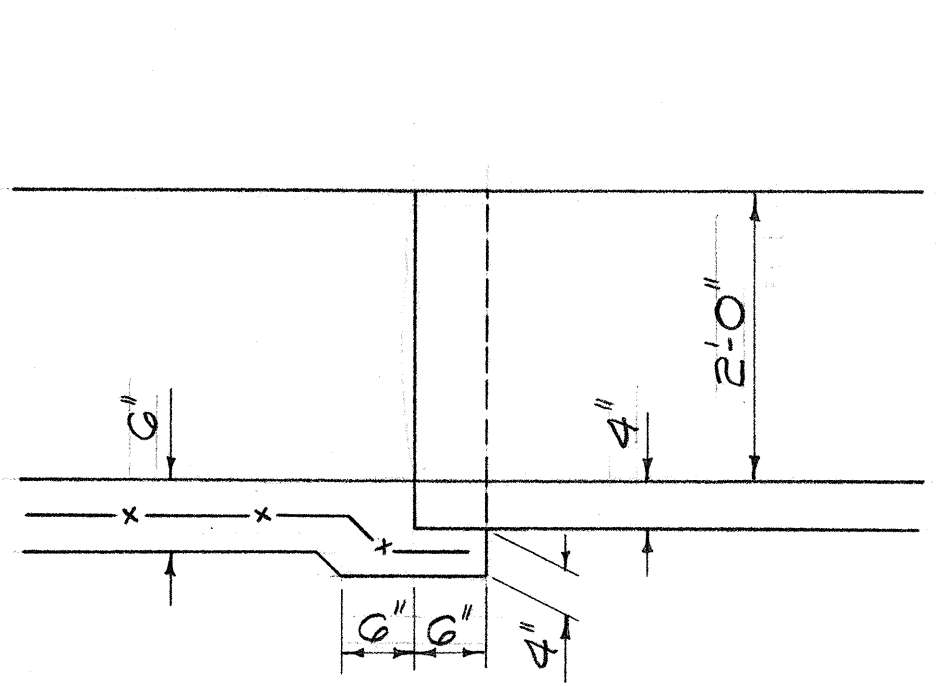

1'-6" x 2'-0" (s:s 1/2:1)
LINED TRAPEZOIDAL DRAINAGE DITCH
Scale: 3/4" = 1'-0"

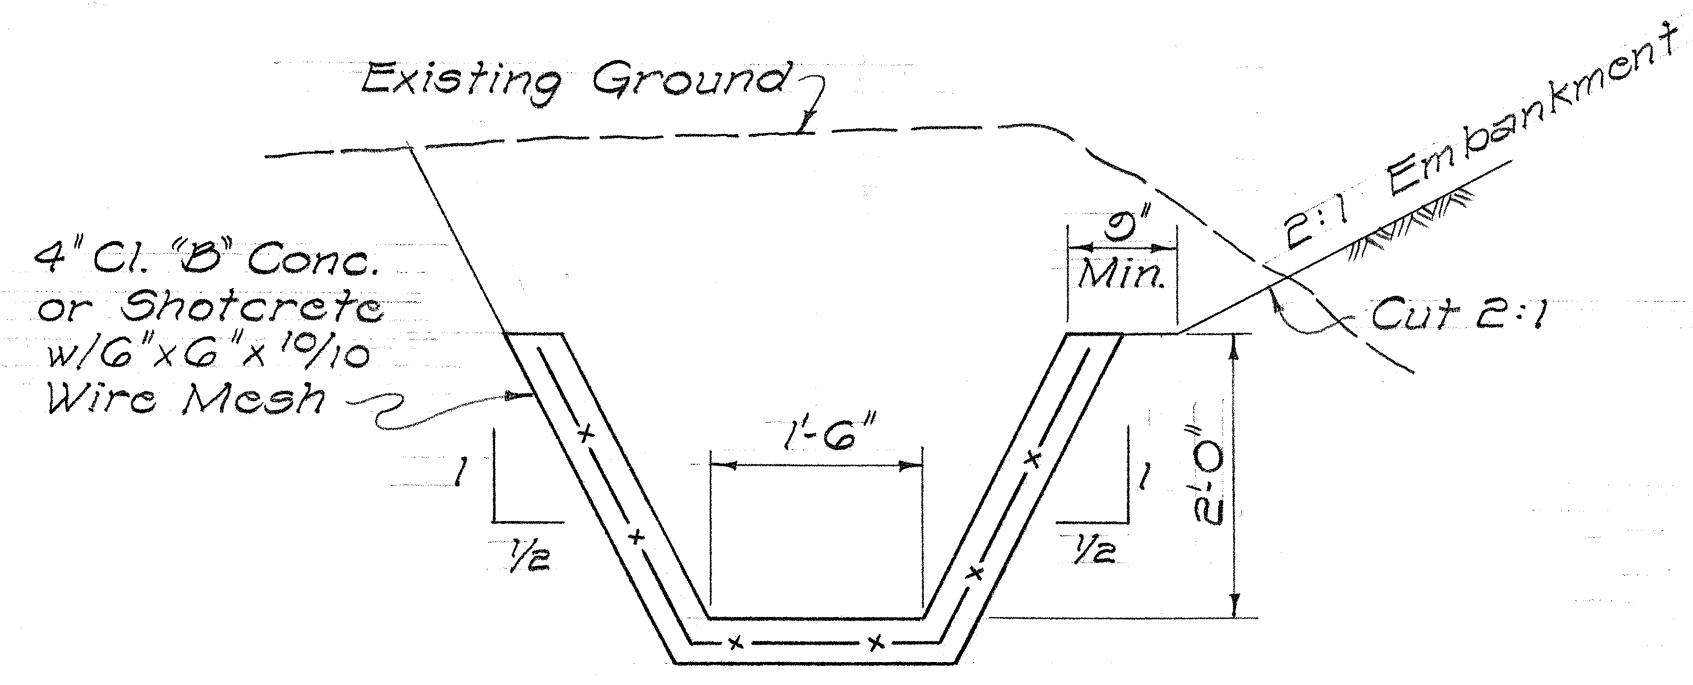

1'-6" x 2'-0" (s:s 1/2:1)
LINED TRAPEZOIDAL DRAINAGE DITCH
Scale: 3/4" = 1'-0"

DATE	
SURVEY PLOTTED BY	
DRAWN BY	
TRACED BY	
NOTED BY	
CHECKED BY	
ORIGINAL PLAN	
NOTE BOOK	
No.	

STATE OF HAWAII
DEPARTMENT OF TRANSPORTATION
HIGHWAYS DIVISION

DRAINAGE DETAILS

LINED DRAINAGE DITCH

Sta. 43+50 LT. TO Sta. 45+88 LT.


INTERSTATE ROUTE 17-1
Halawa Heights Road
F.A.I. Proj. No. I-771-1(115):13

Scale: As Noted Date: Dec., 1973


SHEET No. 24 OF 168 SHEETS

FED. ROAD DIST. NO.	STATE	FED. AID PROJ. NO.	FISCAL YEAR	SHEET NO.	TOTAL SHEETS
HAWAII	HAW.	1-111-1 (115):13	1973	37	53

See Plans For Sizes, Types And Outlet Inverts

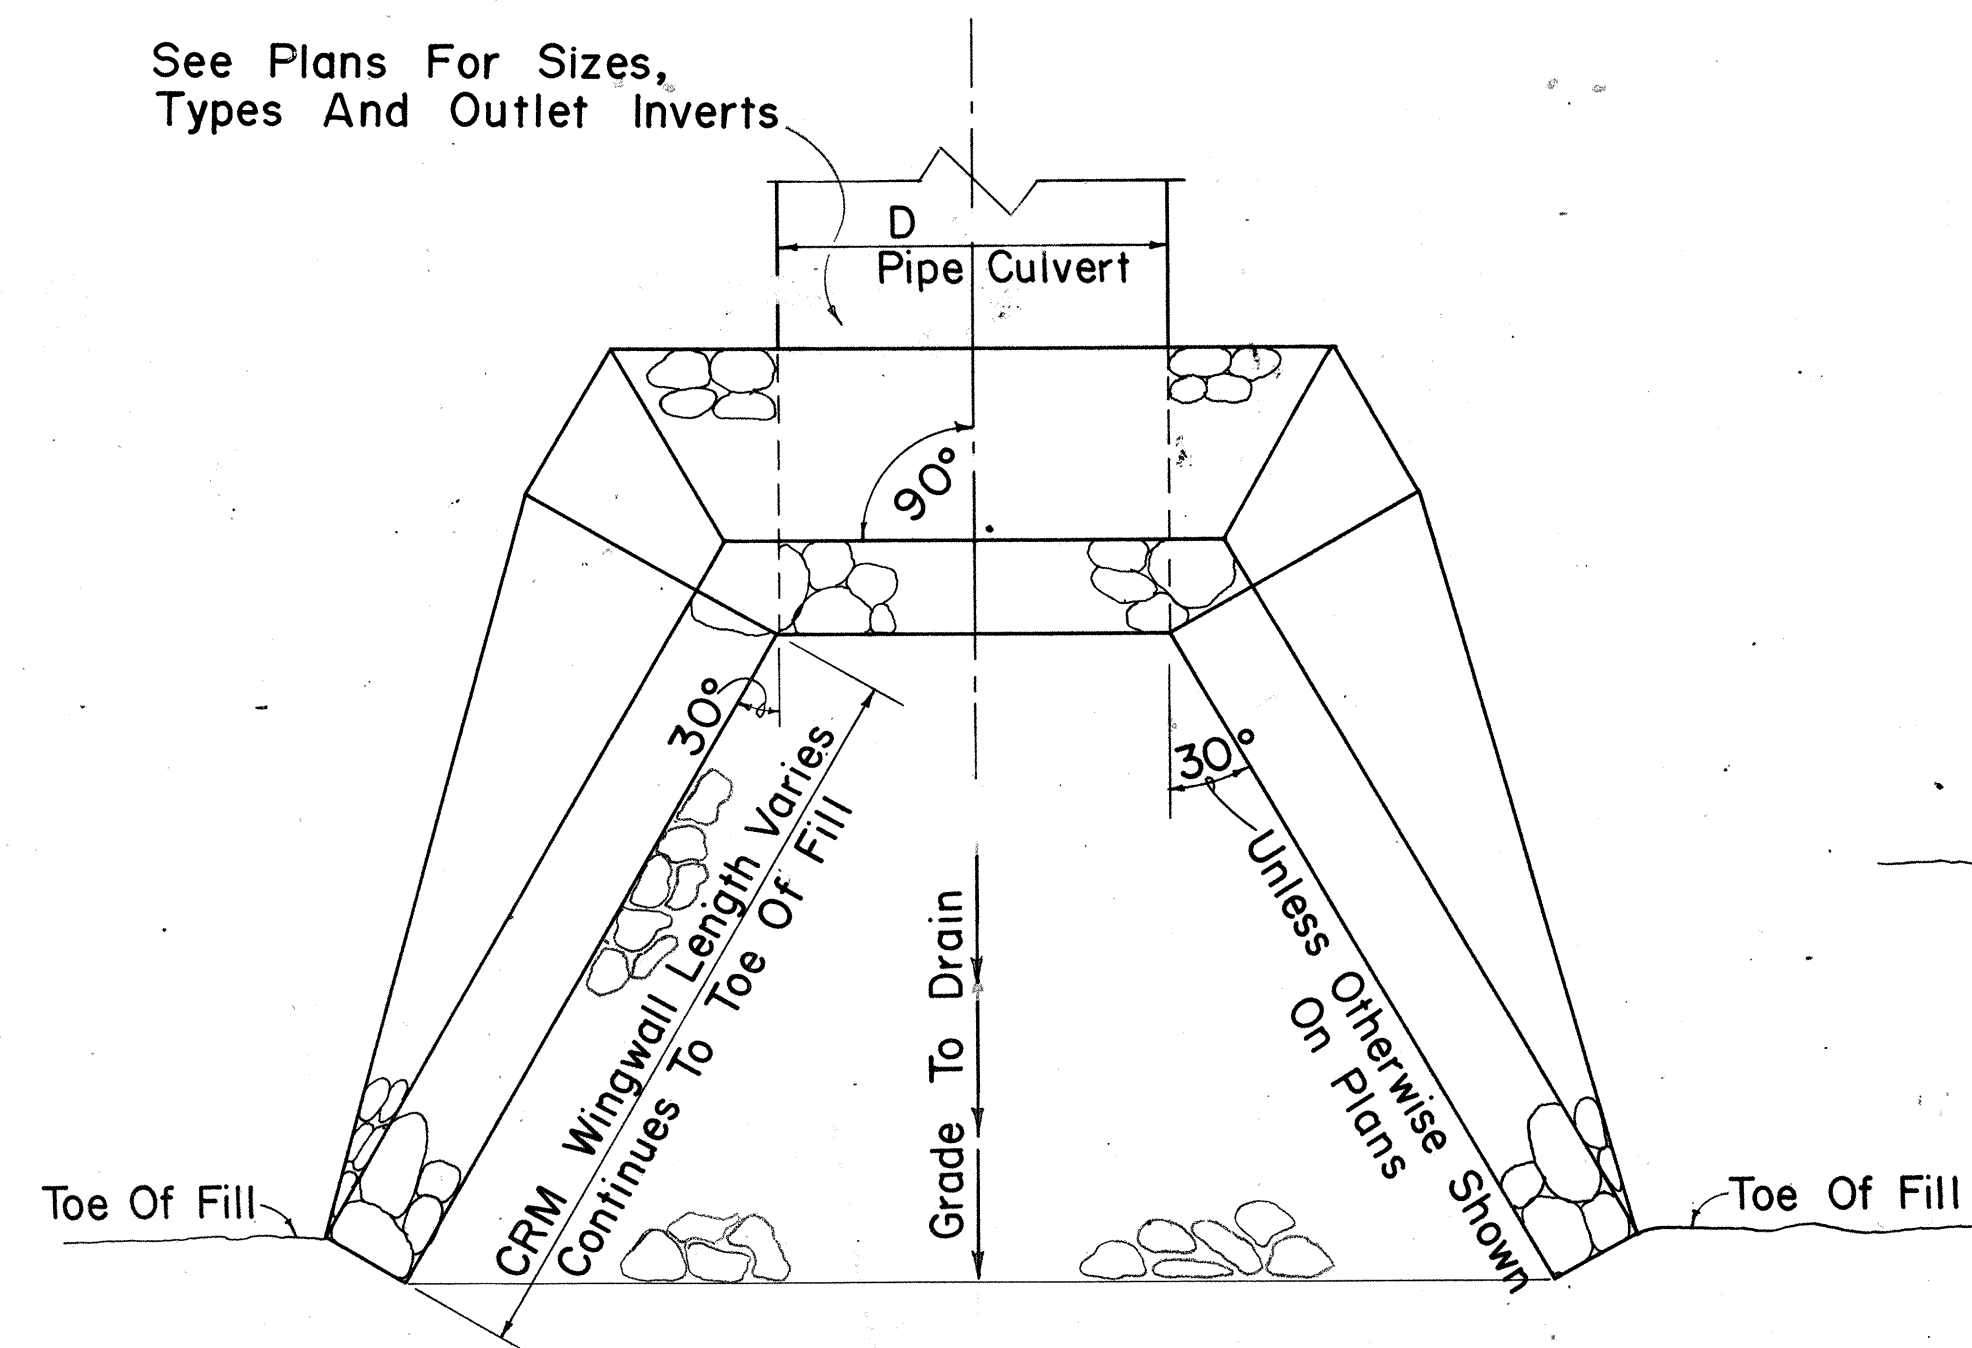


PLAN VIEW

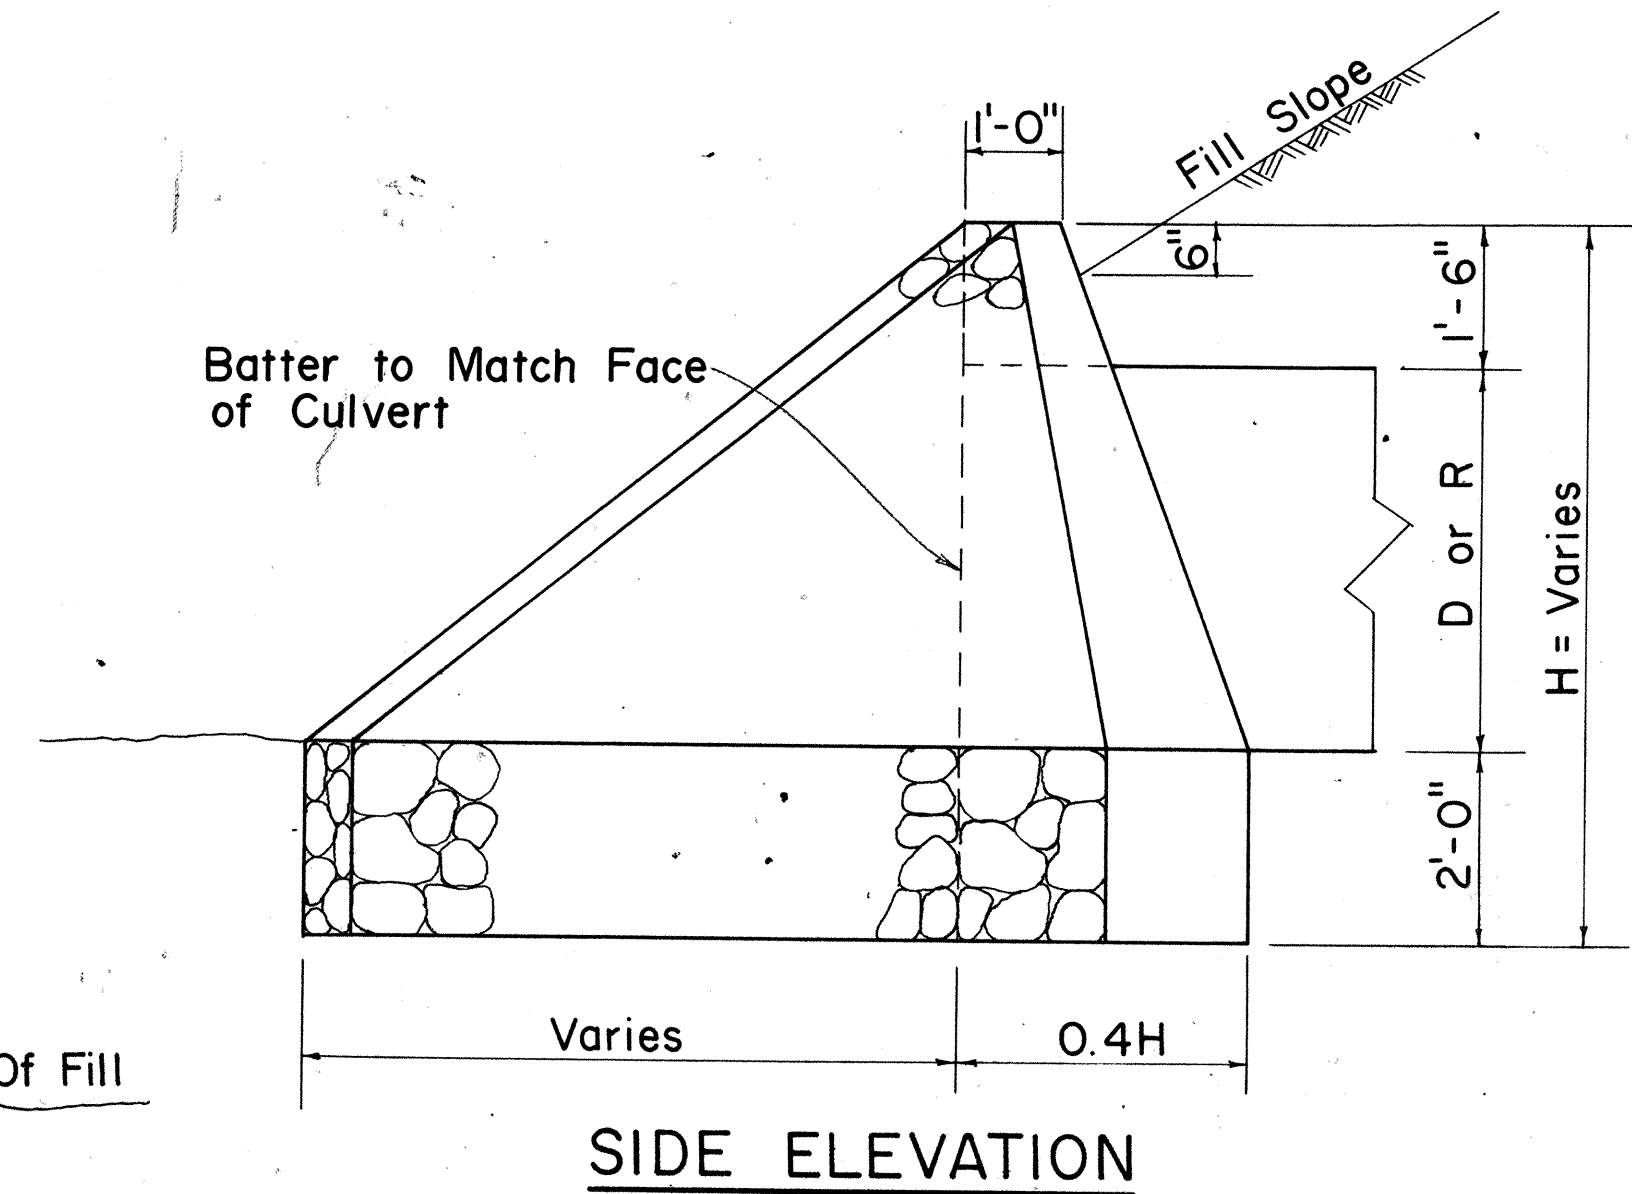

SIDE ELEVATION

NOTE: When outlet is skewed to embankment slope, the embankment shall be contoured to cover the exposed section of wall and pipe.

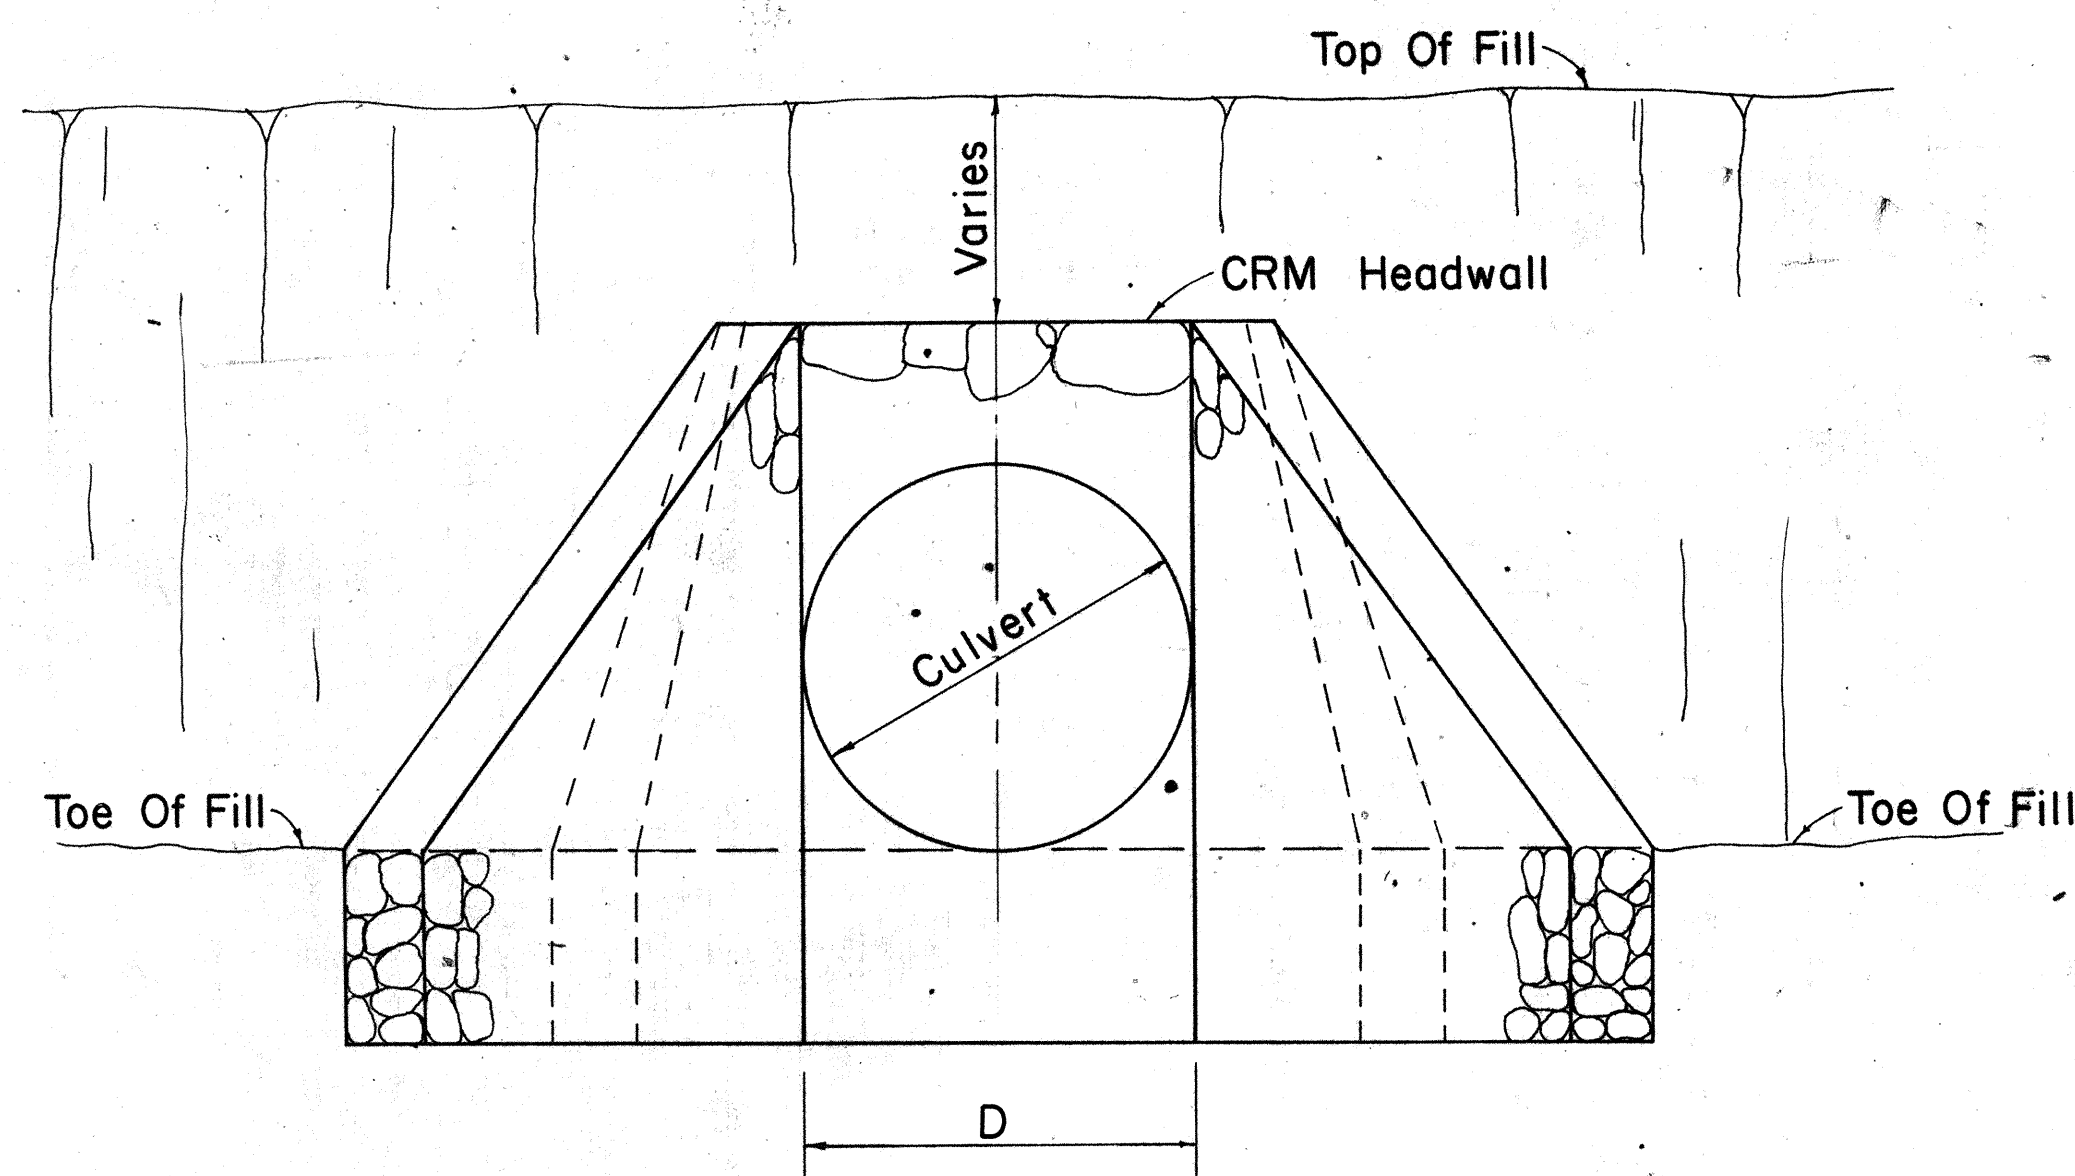


FRONT ELEVATION

DETAILS OF TYPE "A" CRM OUTLET STRUCTURE

Scale: 1/2" = 1'-0"

TABLE A

LOCATION	W
Sta. 46+00 Lt. to Sta. 46+75 Lt.	5'
Sta. 46+75 Lt. to Sta. 47+00 Lt.	Transition
Sta. 47+00 Lt. to Sta. 48+50 Lt.	8'

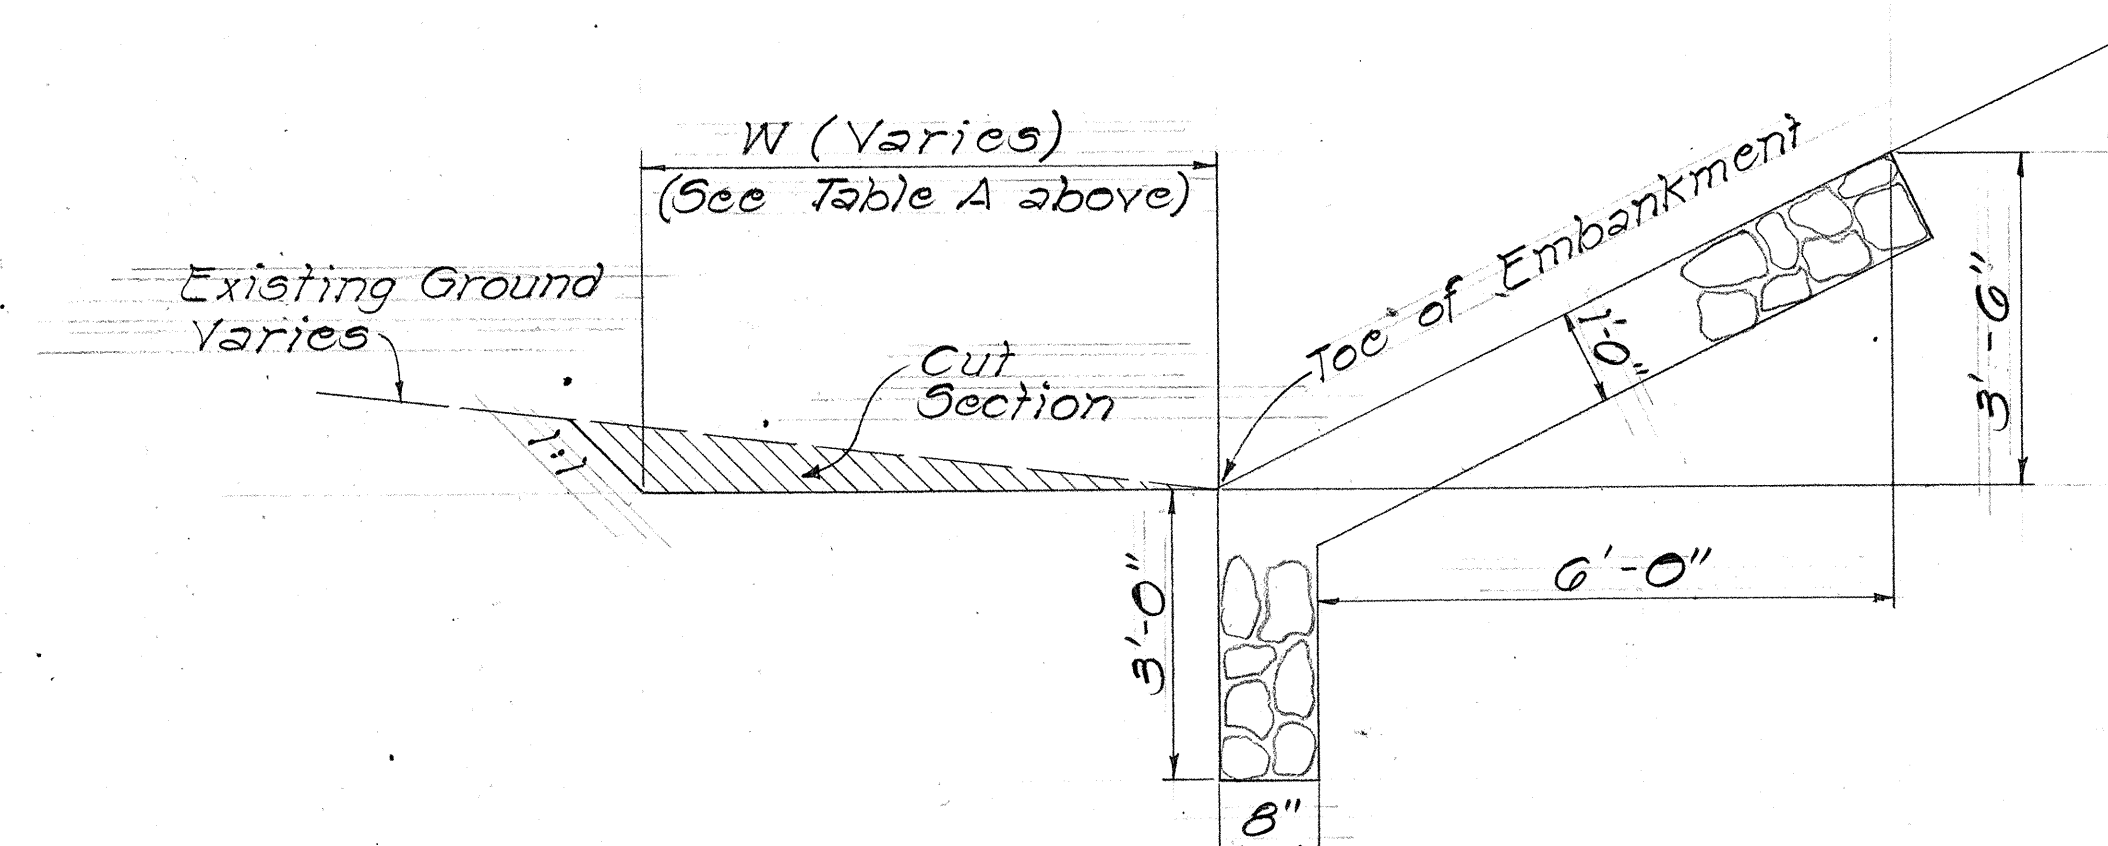

DETAILS OF UNLINED DITCH AND GRP SLOPE PROTECTION AT TOE OF EMBANKMENT (B STA. 46+00 LT. TO B STA. 48+50 LT.)


Scale: 1/2" = 1'-0"

STATE OF HAWAII DEPARTMENT OF TRANSPORTATION HIGHWAYS DIVISION DRAINAGE DETAILS CRM OUTLET STRUCTURE UNLINED DITCH & GRP SLOPE PROTECTION INTERSTATE ROUTE 17-1 17121212 Highway Road F.A.I. Proj. No. 1-111-1(115):13 Scale: As Noted Date: Dec, 1973	SHEET No. 10 H OF 16 H SHEETS
--	-------------------------------


FED. ROAD DIST. NO.	STATE	FED. AID PROJ. NO.	FISCAL YEAR	SHEET NO.	TOTAL SHEETS
HAWAII	HAW.	I-171-1 (115):13	1973	39	53

GENERAL NOTES


1. Grates and Frames shall be hot-dip galvanized after fabrication, see specification.
2. All welds $\frac{3}{8}$ " unless otherwise noted.
3. The Frame and Grate materials shall conform to the specifications of ASTM Designation Structural Steel A283, Grade D and the Standard Specification.

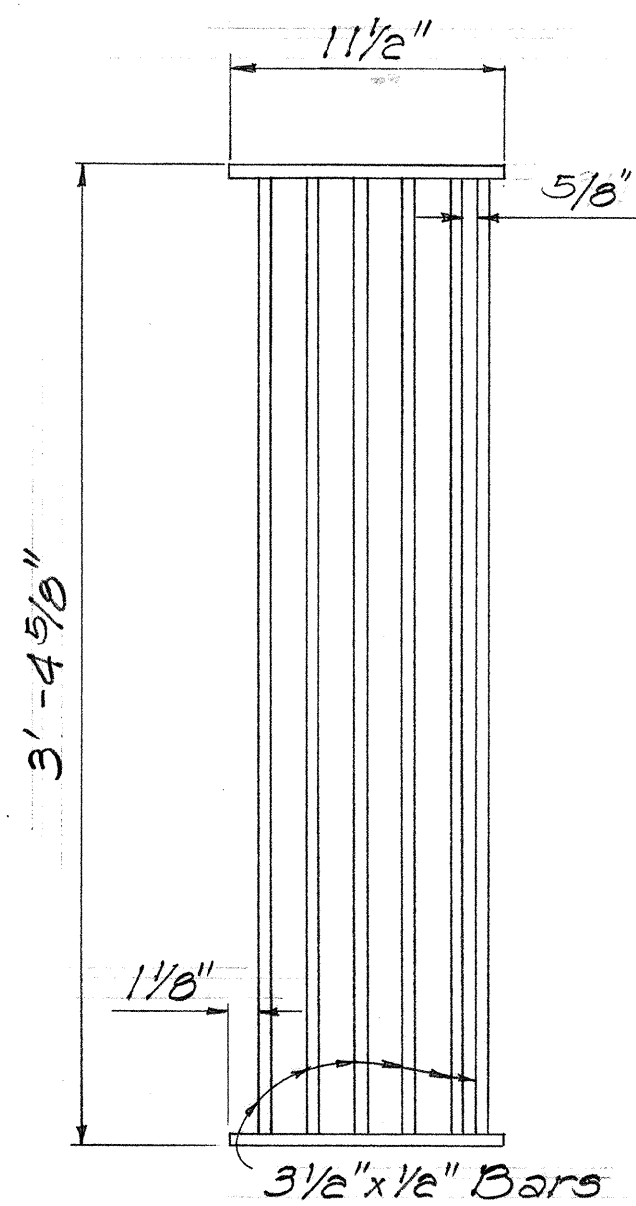


PLAN
Scale: 1 1/2" = 1'-0"

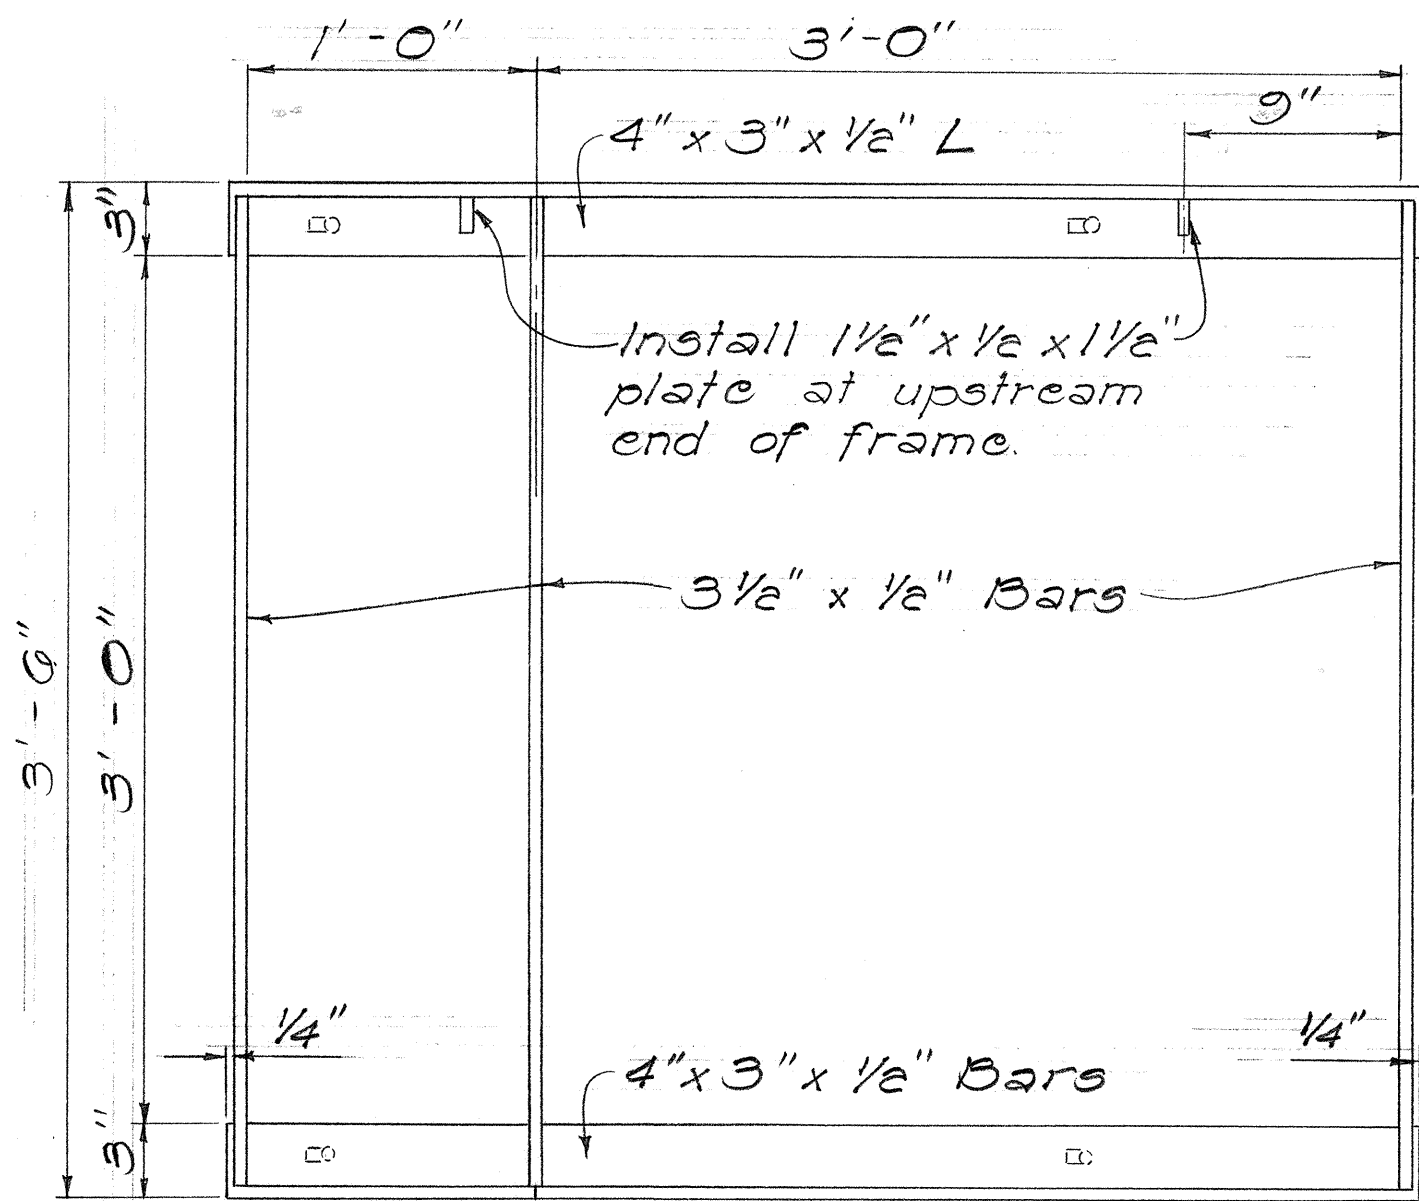


PLAN
Scale: 1 1/2" = 1'-0"

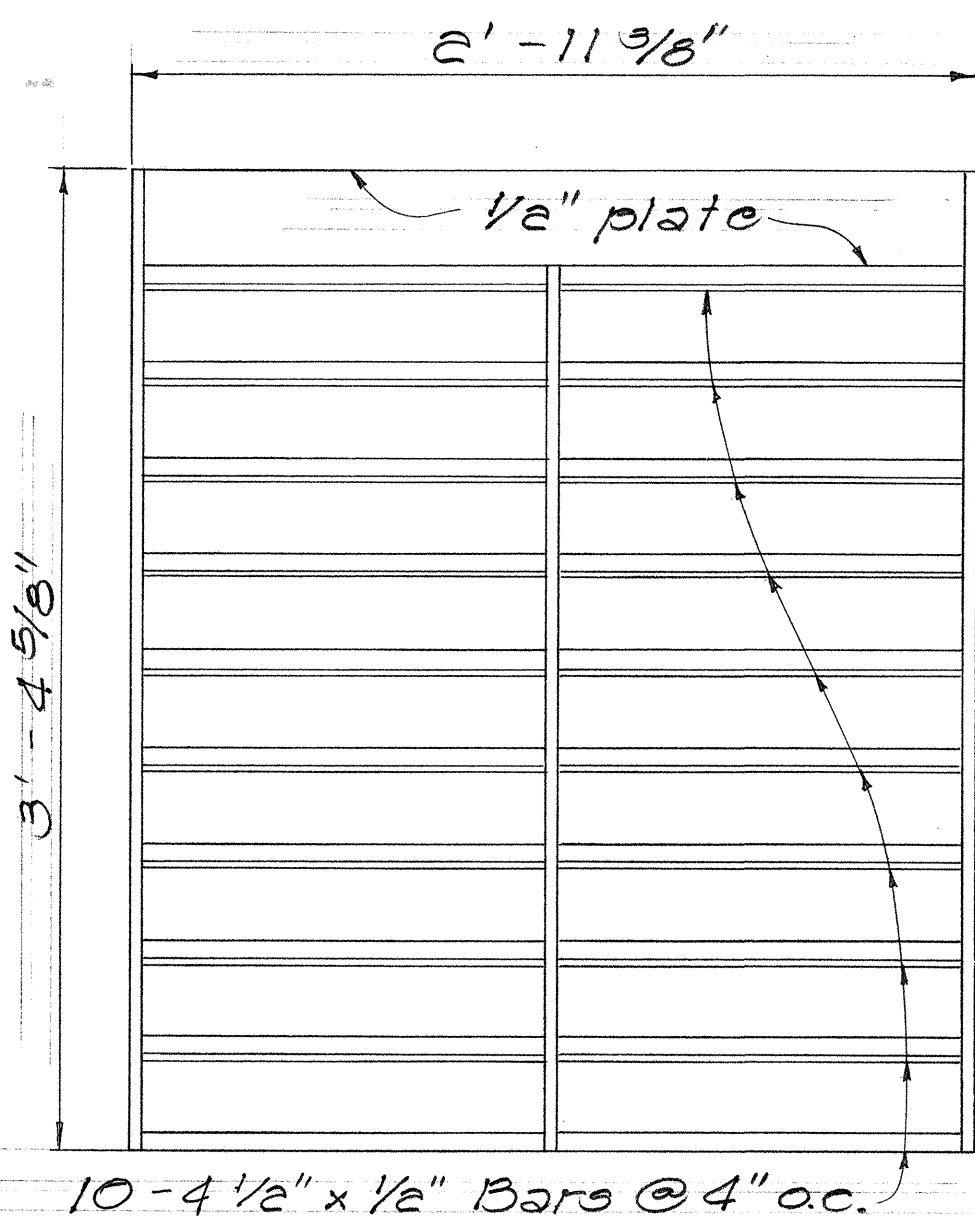


PLAN
Scale: 1 1/2" = 1'-0"

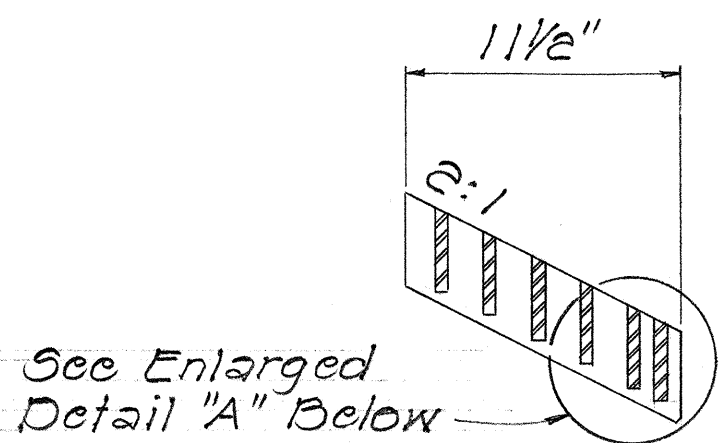


SECTION
Scale: 1 1/2" = 1'-0"

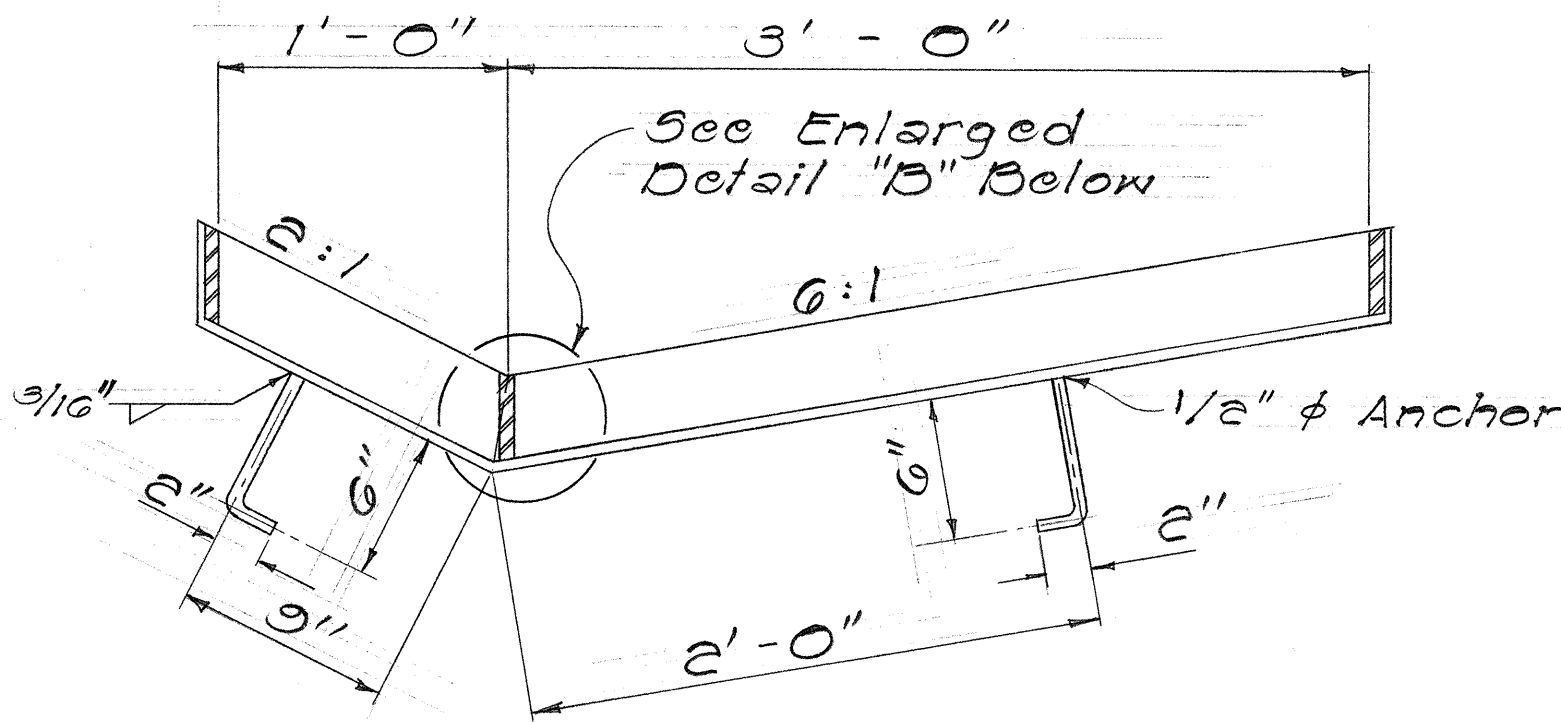


SECTION
Scale: 1 1/2" = 1'-0"

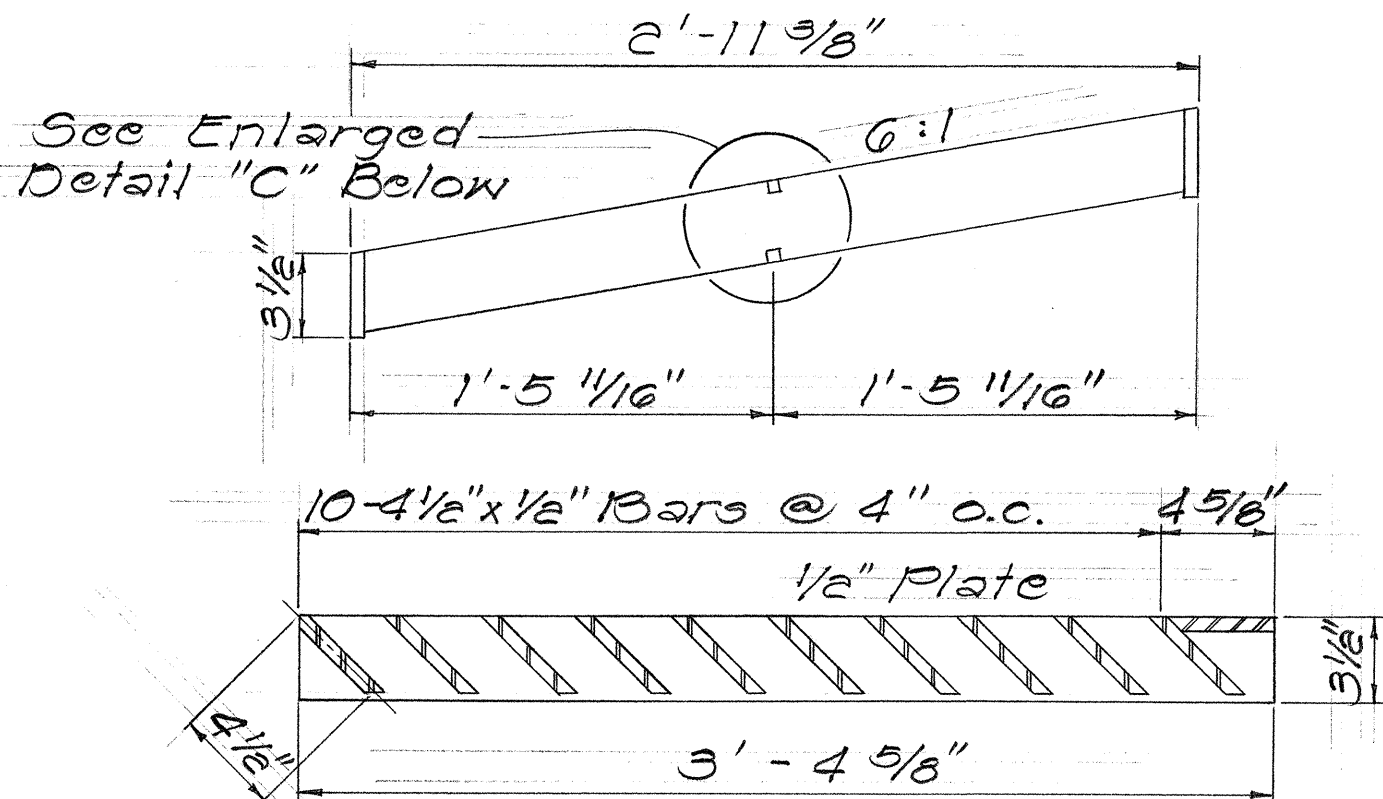


SECTION
Scale: 1 1/2" = 1'-0"

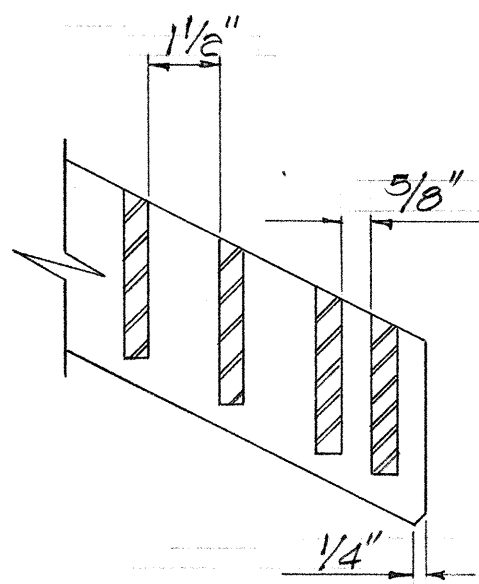

DETAIL "A"
Scale: 3" = 1'-0"

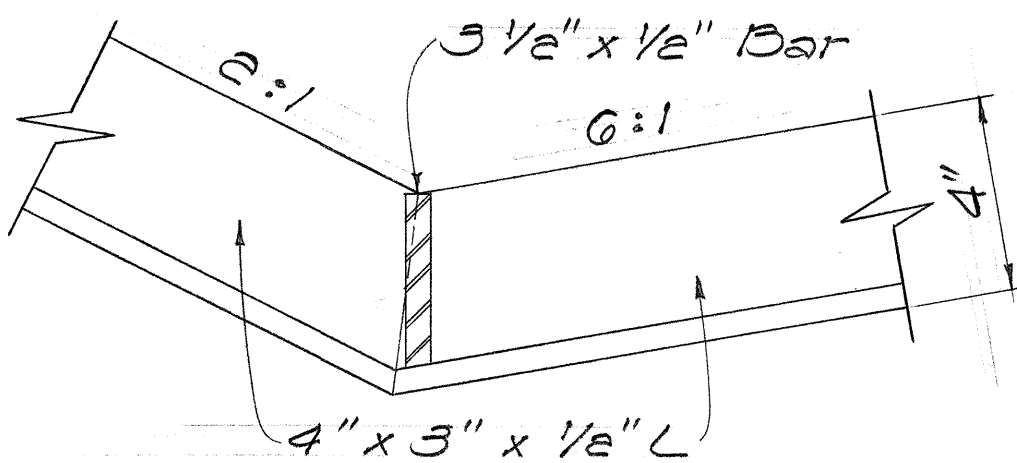

DETAIL "B"
Scale: 3" = 1'-0"








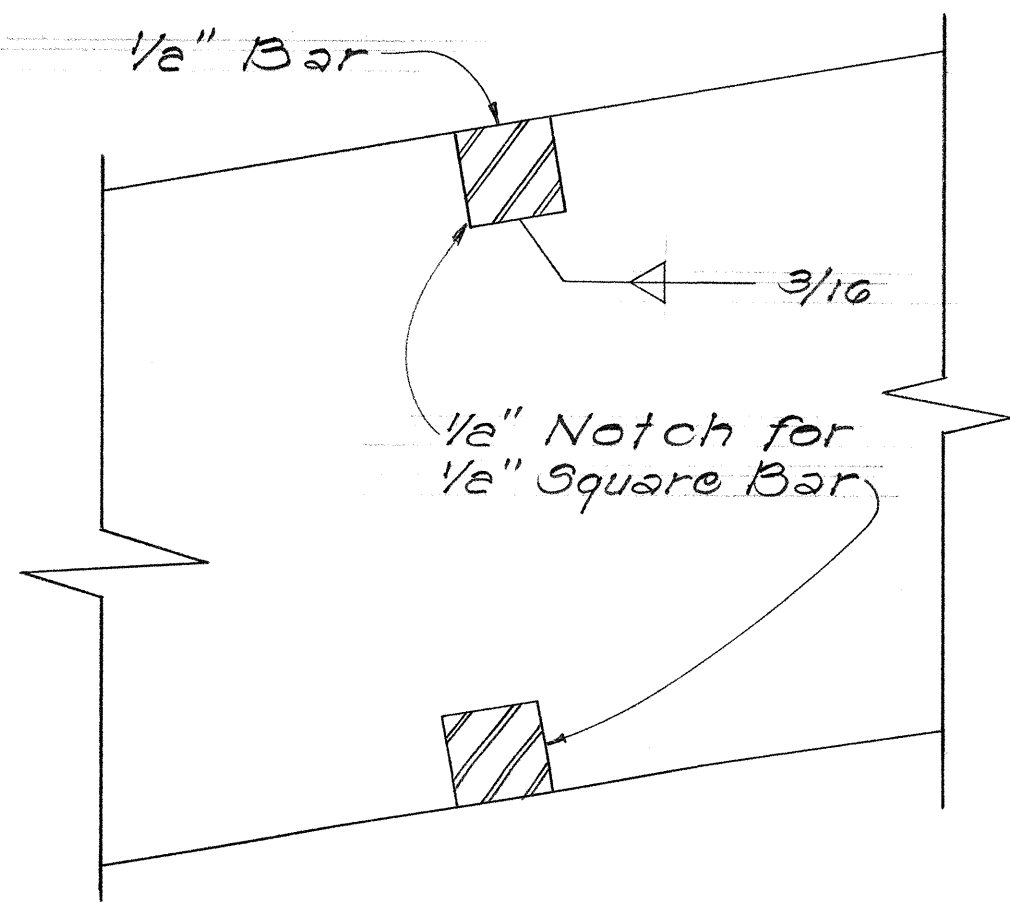


DETAIL "C"
Scale: Full Size

DETAILS OF TYPE 61214-45° STEEL FRAME AND GRATES

STATE OF HAWAII
DEPARTMENT OF TRANSPORTATION
HIGHWAYS DIVISION
DRAINAGE DETAILS
61214-45° STEEL
FRAME AND GRATES
INTERSTATE ROUTE 17-1
Maui Heights Road
F.A.I. Proj. No. I-171-1(115):13
Scale: As Noted Date: Dec, 1973
SHEET No. 127 OF 167 SHEETS

FED. ROAD DIST. NO.	STATE	FED. AID PROJ. NO.	FISCAL YEAR	SHEET NO.	TOTAL SHEETS
HAWAII	HAW	1-171-1 (115)13	1973	42	53

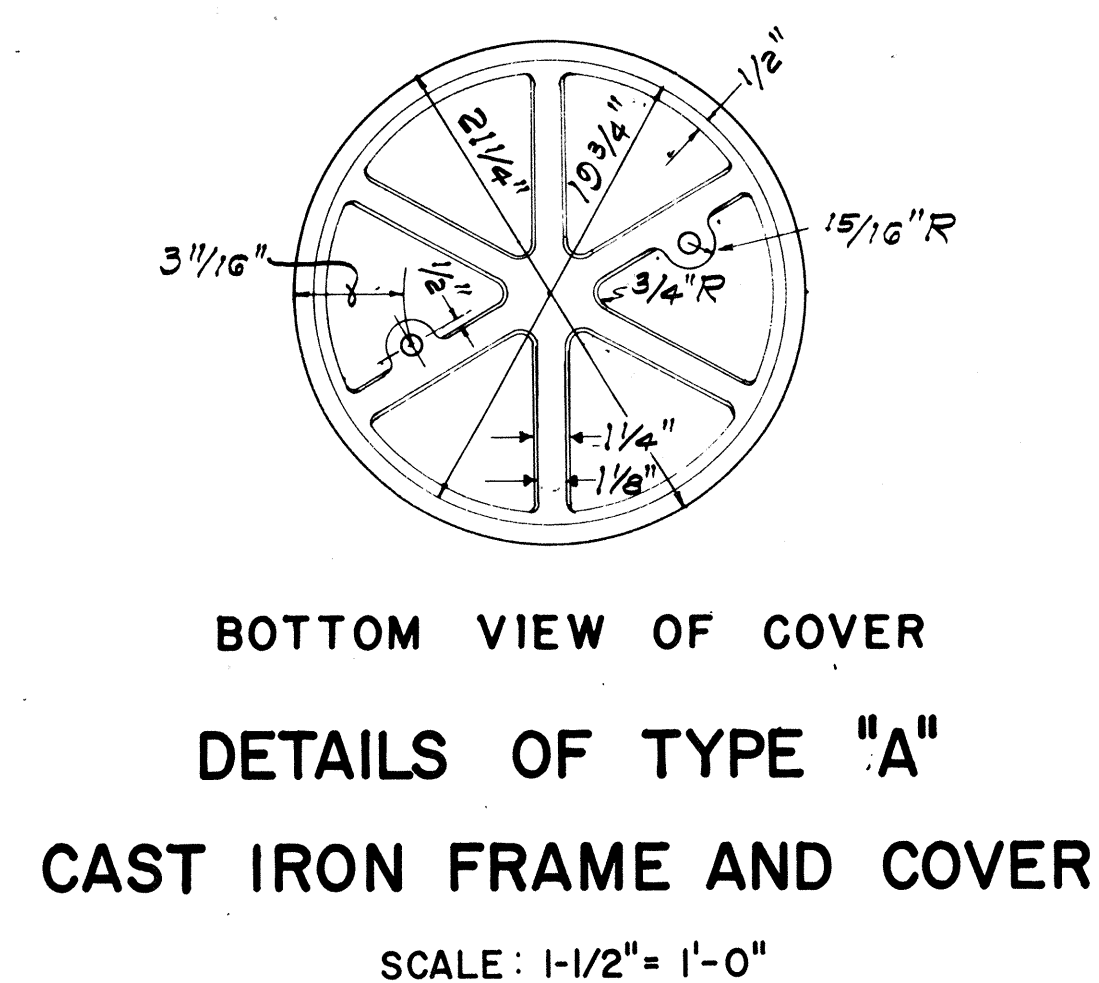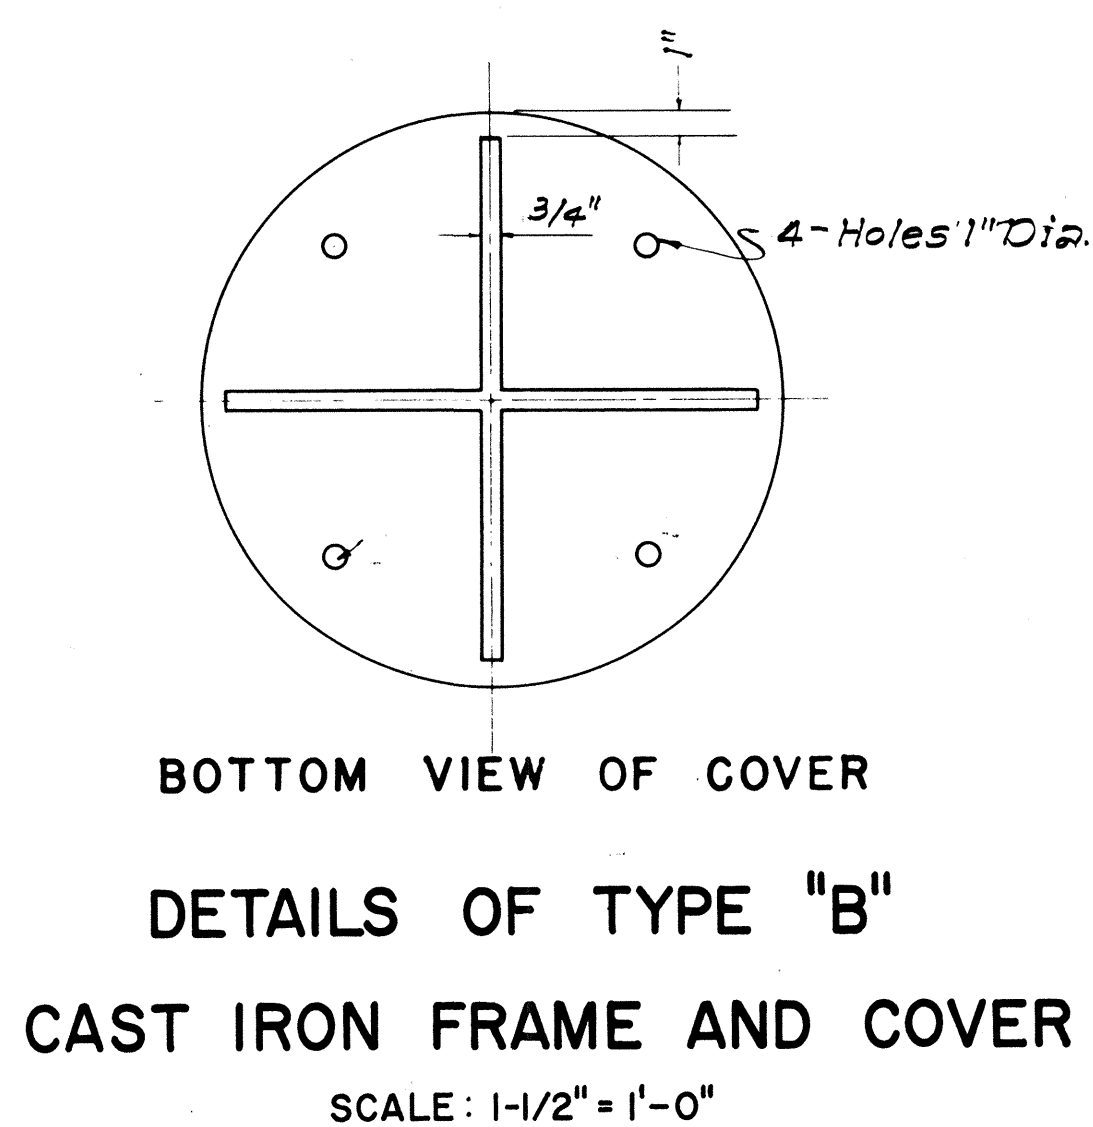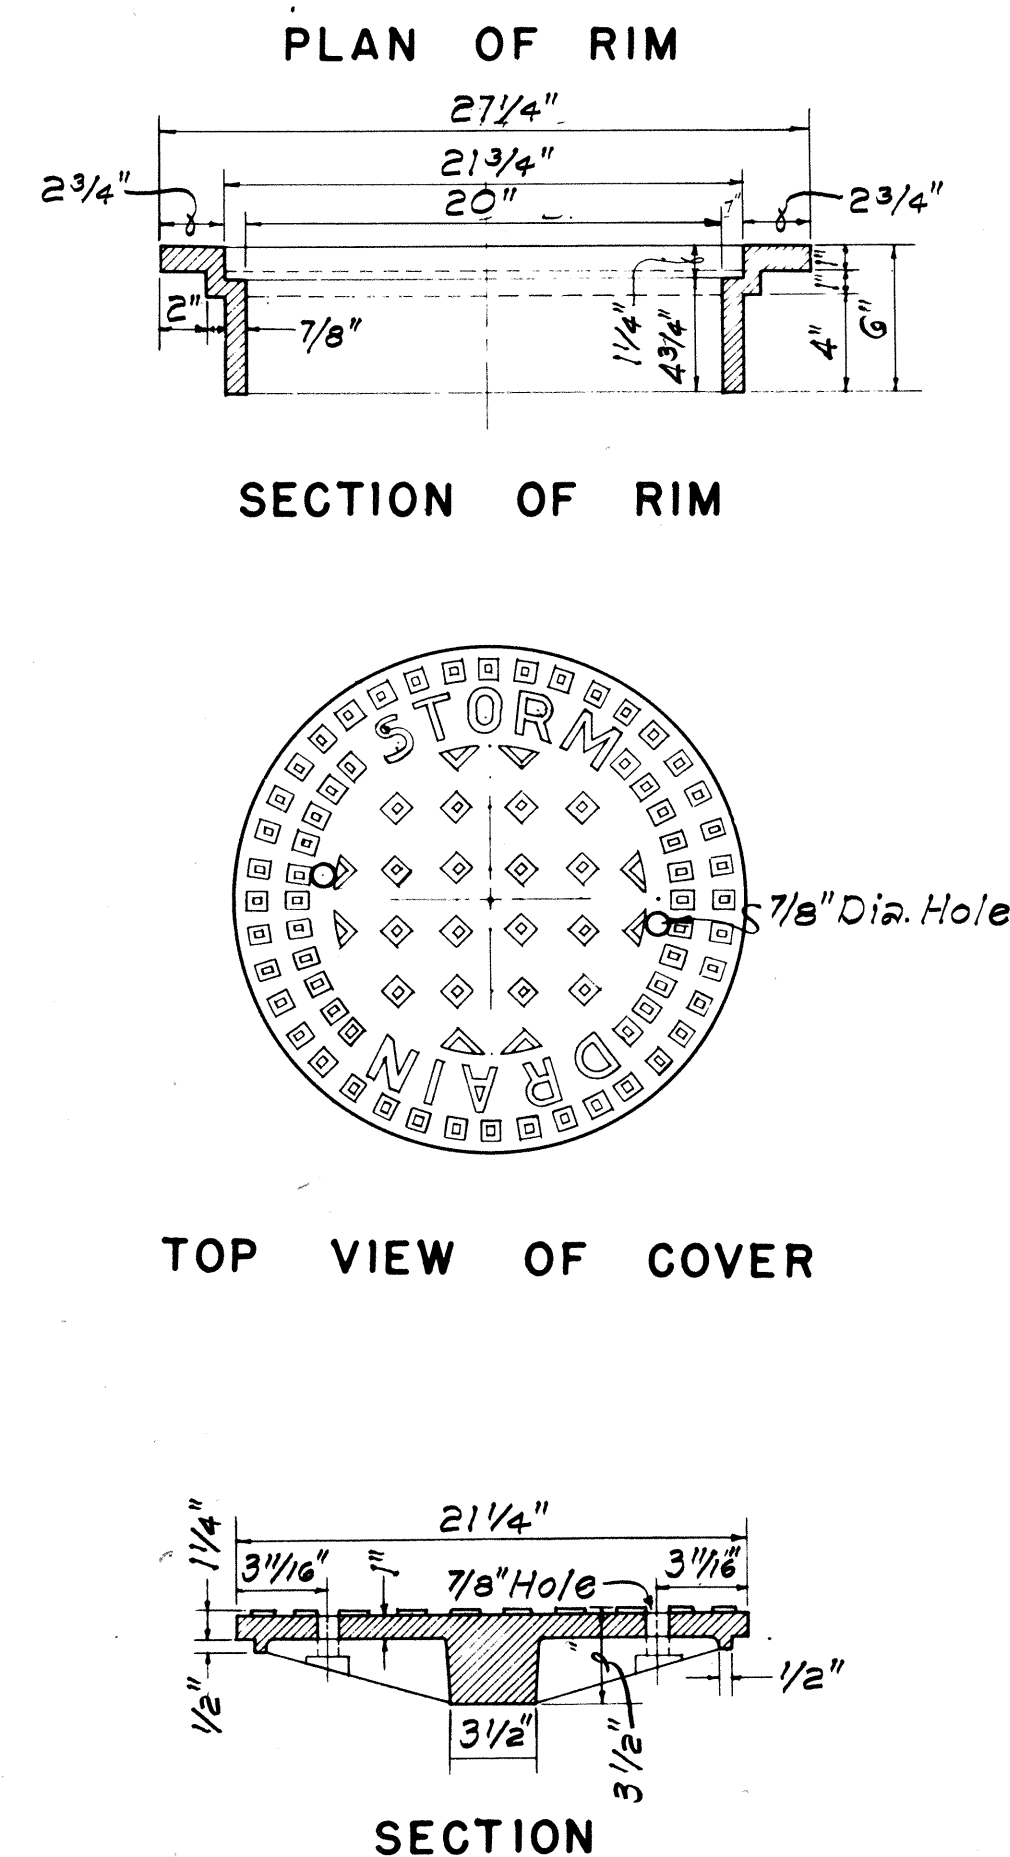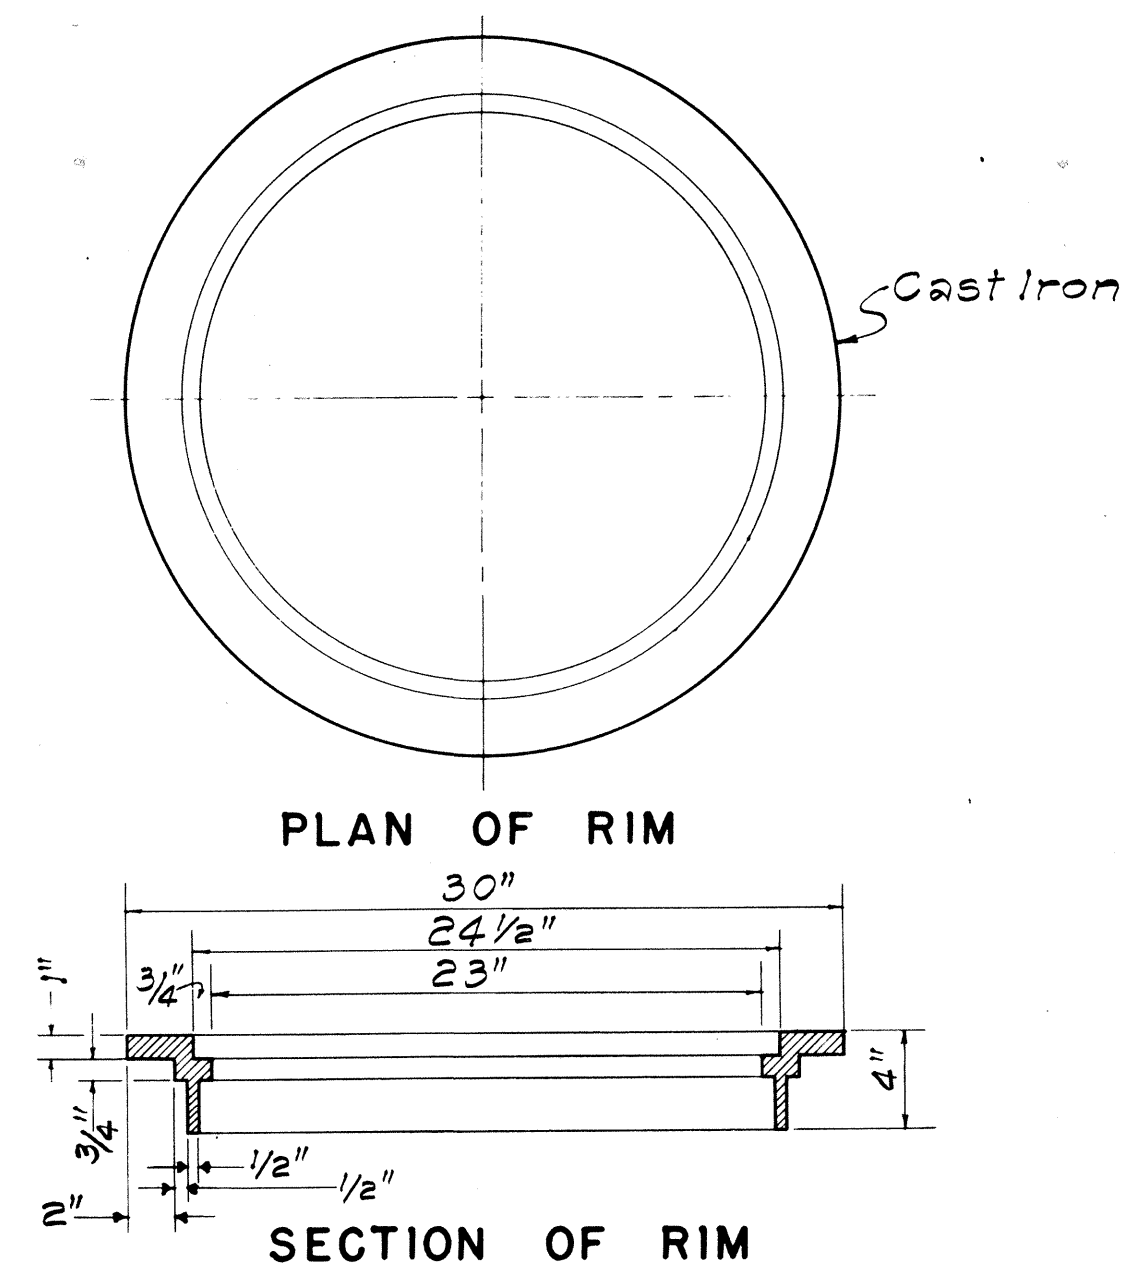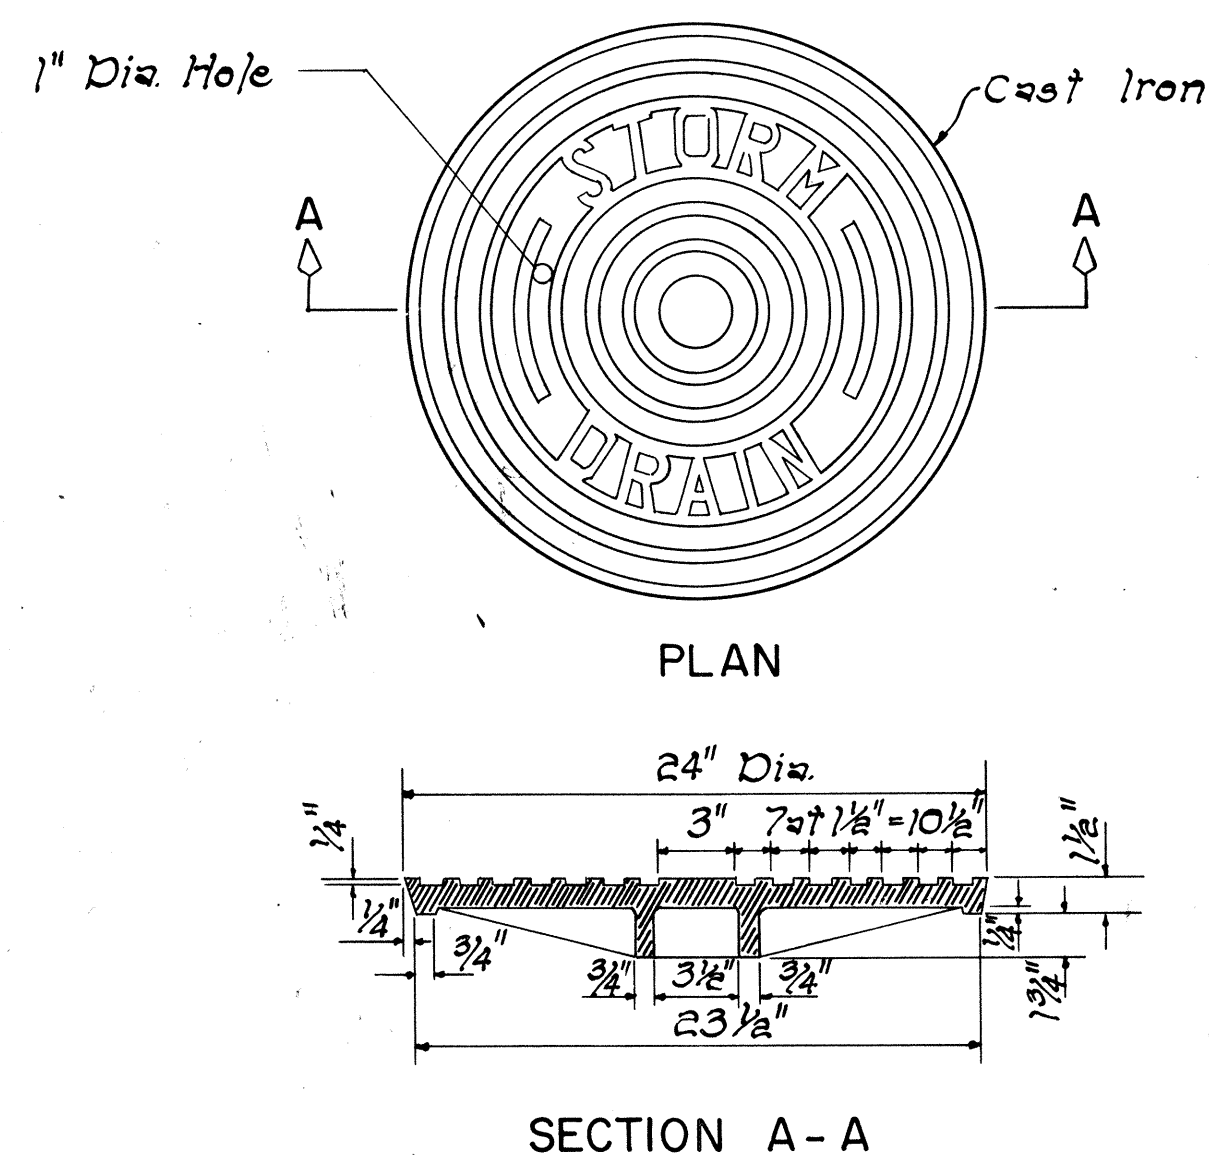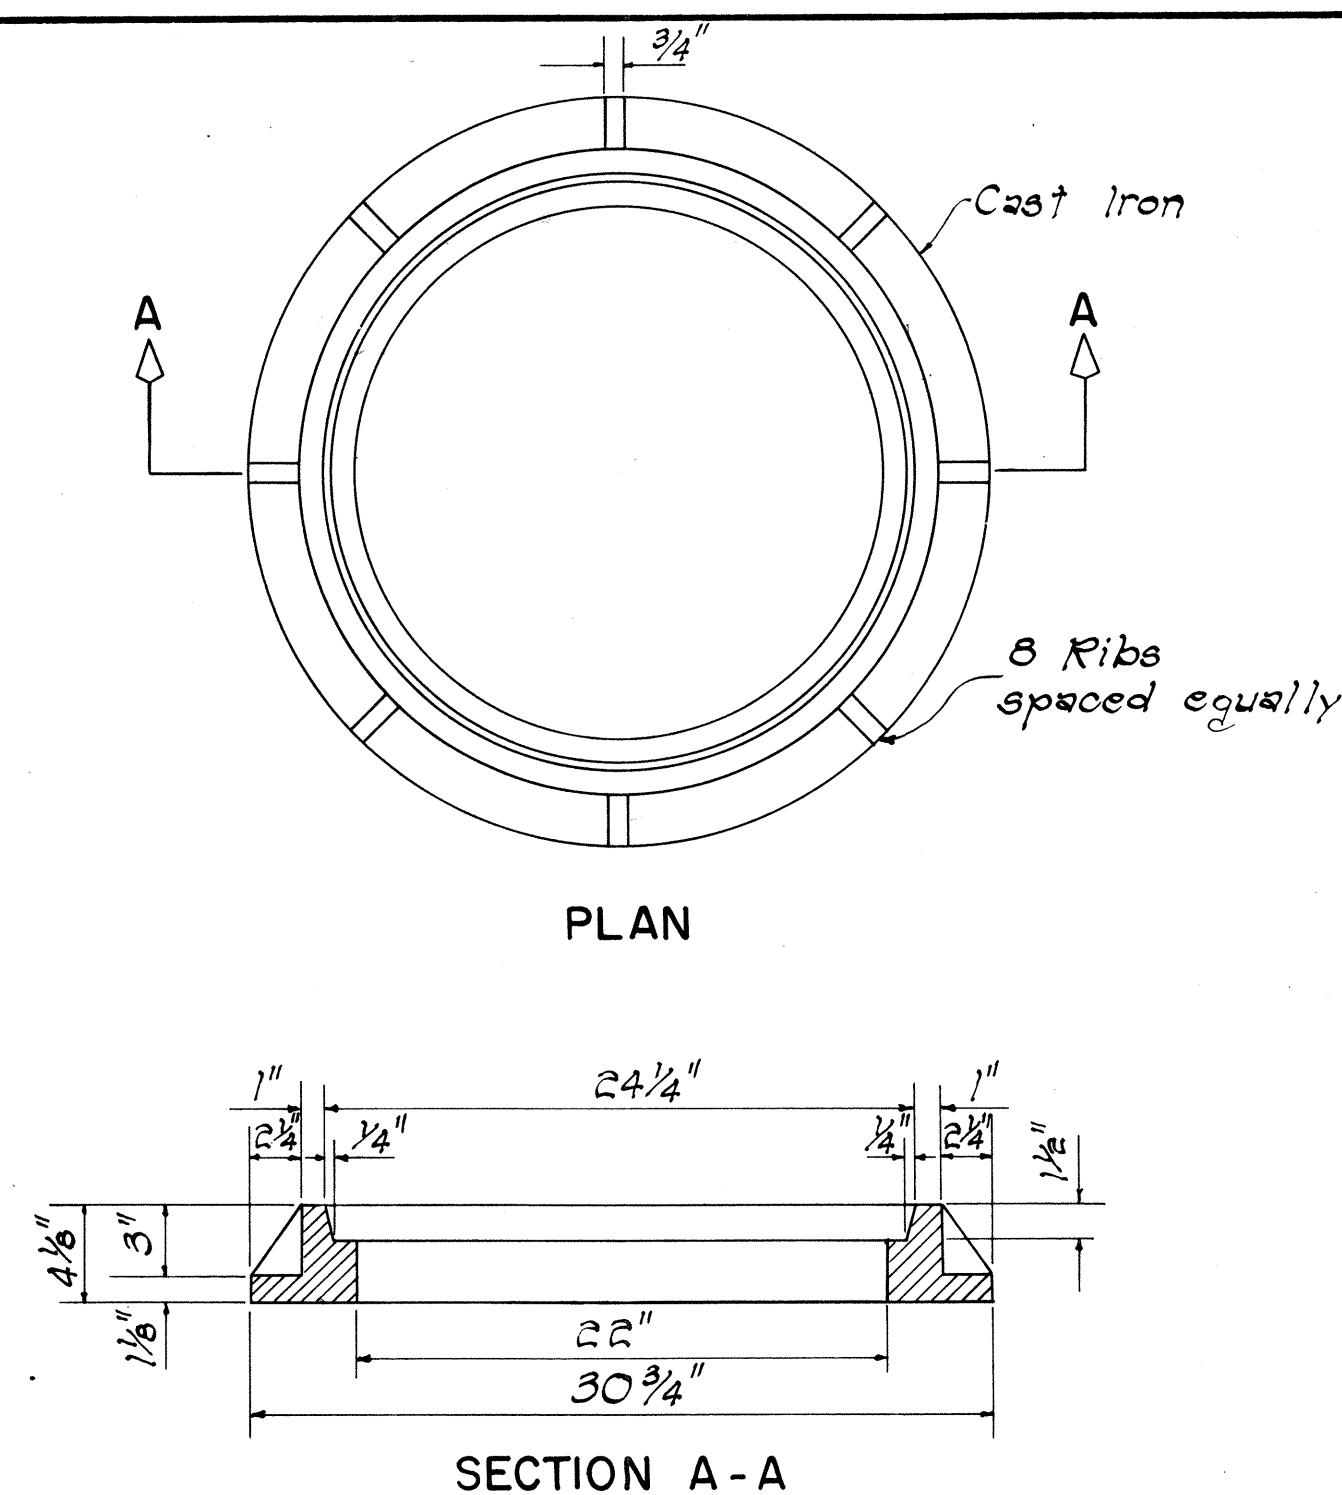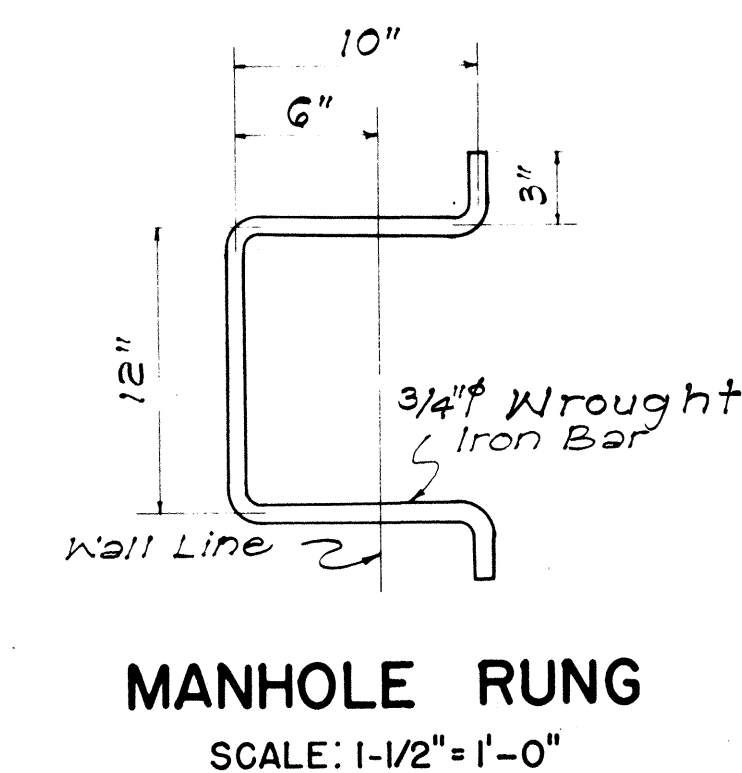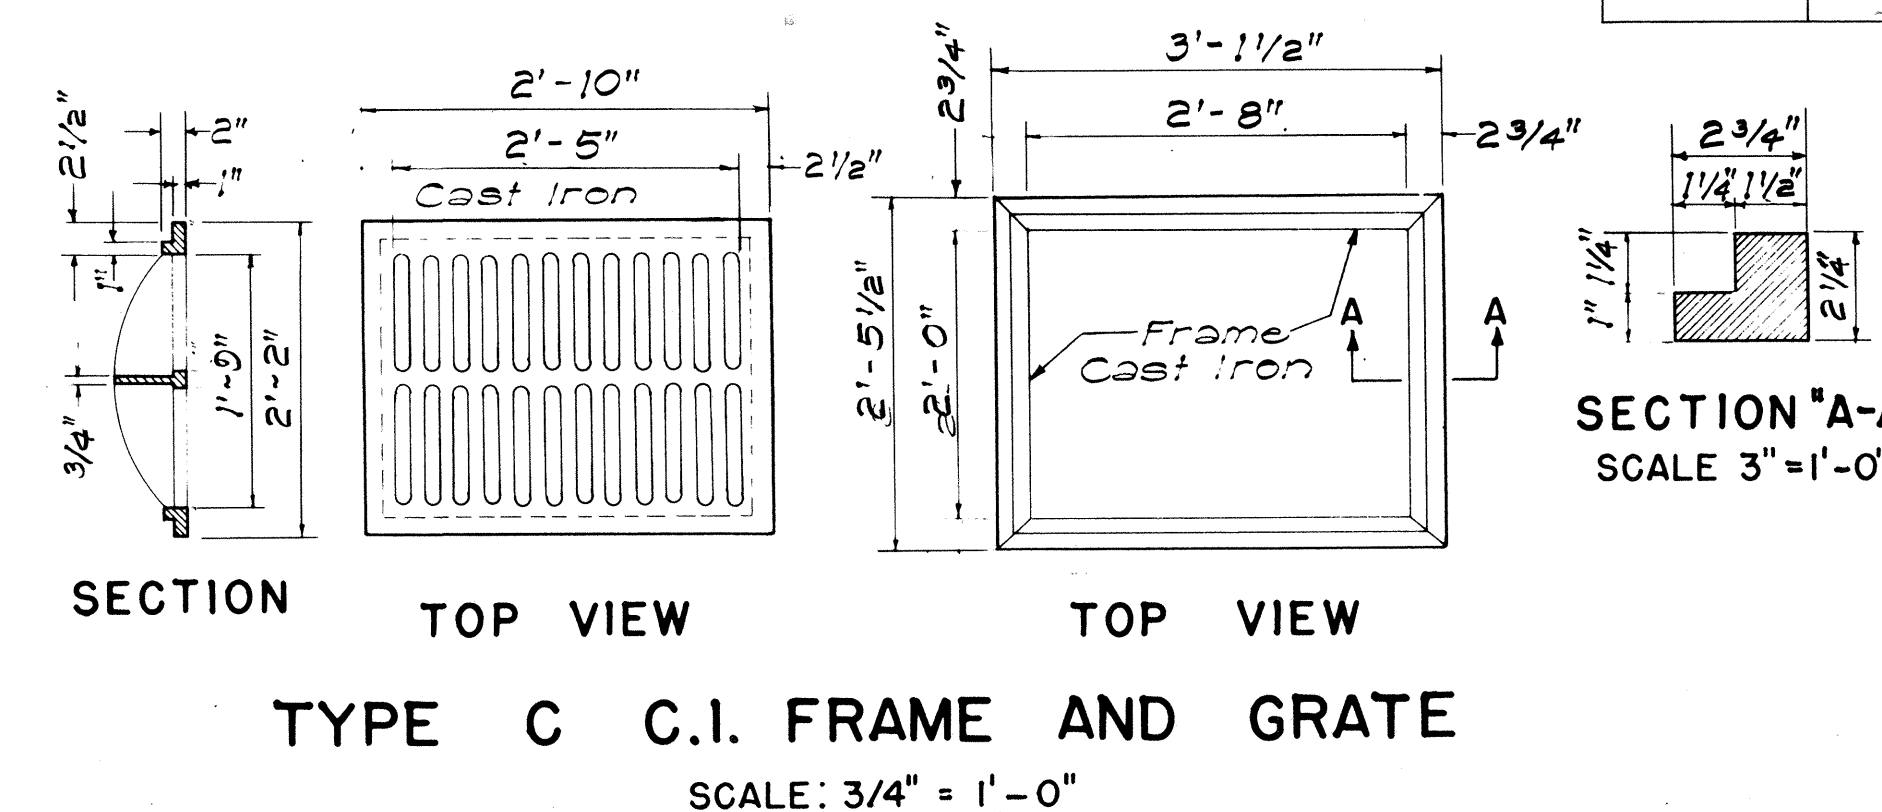

APPROVAL RECOMMENDED:
 HYDRAULIC DESIGN ENGINEER
 DATE 12-17-69

APPROVED:
 ASSISTANT CHIEF, ENGINEERING
 DATE 12-17-69

NO.	REVISION	APPROVED BY	DATE
1.	Detail of Type "P" Cast Iron Frame and Cover	H.T.	1-6-71

STATE OF HAWAII
 DEPARTMENT OF TRANSPORTATION
 HIGHWAYS DIVISION

STANDARD DETAILS
 CATCH BASIN AND
 MANHOLE CASTINGS

Scale: As Noted
 Date: July, 1969
 SHEET NO. 57 OF 167 SHEETS

FED. ROAD DIST. NO.	STATE	FED. AID PROJ. NO.	FISCAL YEAR	SHEET NO.	TOTAL SHEETS
HAWAII	HAW.	111-1 (115)13	1973	43	53

GENERAL NOTES

- Contractor has the option of using cast malleable iron, cast steel, welded, bolted, cast malleable iron end block or cast steel end block grate.
- Grates and Frames shall be hot dip galvanized after fabrication, see specifications.
- All welds 3/8" unless otherwise noted.
- Center support assembly shall be used when two or more grates are specified. Incidental to Types A-9 or A-12 Frame and Grates.
- Refer to "Grate Bar Spacing Table" for Types A-9 and A-12 Grate dimensions.
- The various materials shall conform to the specifications of ASTM as listed in the following tabulation and the Std. Specifications.

Material	ASTM Designation
Structural Steel	A283, Grade D
Cast Steel	A27, Grade 65-35
Malleable Iron Casting	A47, Gr. No. 35018

GRATE BAR SPACING TABLE

TYPE	NO. BARS	CLEAR BAR SPACING-W	X
A-9	9	2"	1 9/16"
A-12	12	1 3/8"	1 1/4"

NOTE:

- Type A-9 - Use in locations off the roadbed on all types of highways.
- Type A-12 - Use within the roadbed on all types of highways.

APPROVAL RECOMMENDED:		12-17-69
<i>[Signature]</i>	HYDRAULIC DESIGN ENGINEER	DATE
APPROVED:		12-11-69
<i>[Signature]</i>	ASSISTANT CHIEF, ENGINEERING	DATE


STATE OF HAWAII
DEPARTMENT OF TRANSPORTATION
HIGHWAYS DIVISION

STANDARD DETAILS


TYPE A-9 AND A-12
FRAMES AND GRATES

Scales: As Noted Date: Aug. 1968

SHEET No. 16 OF 16 SHEETS DH 7

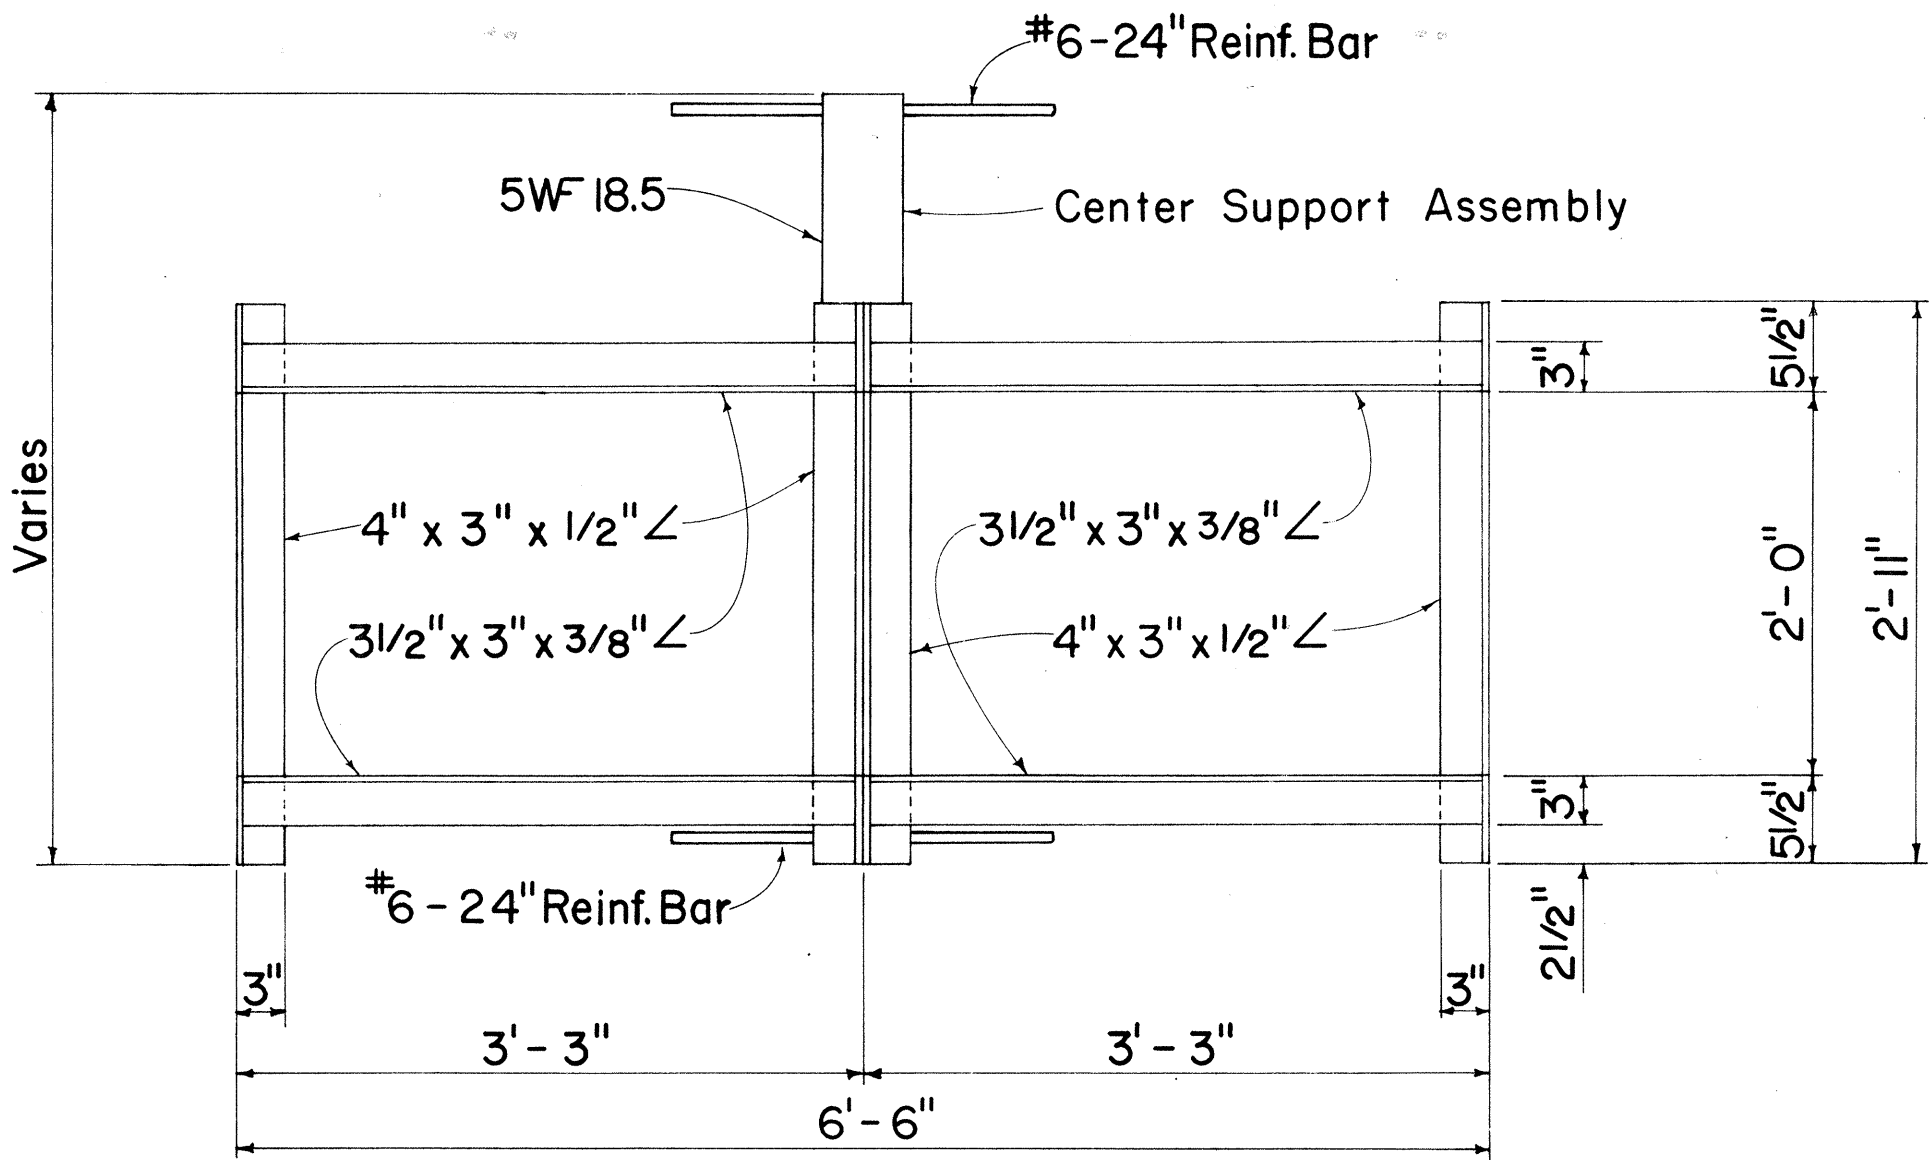


PLAN
(Two or More Grates)

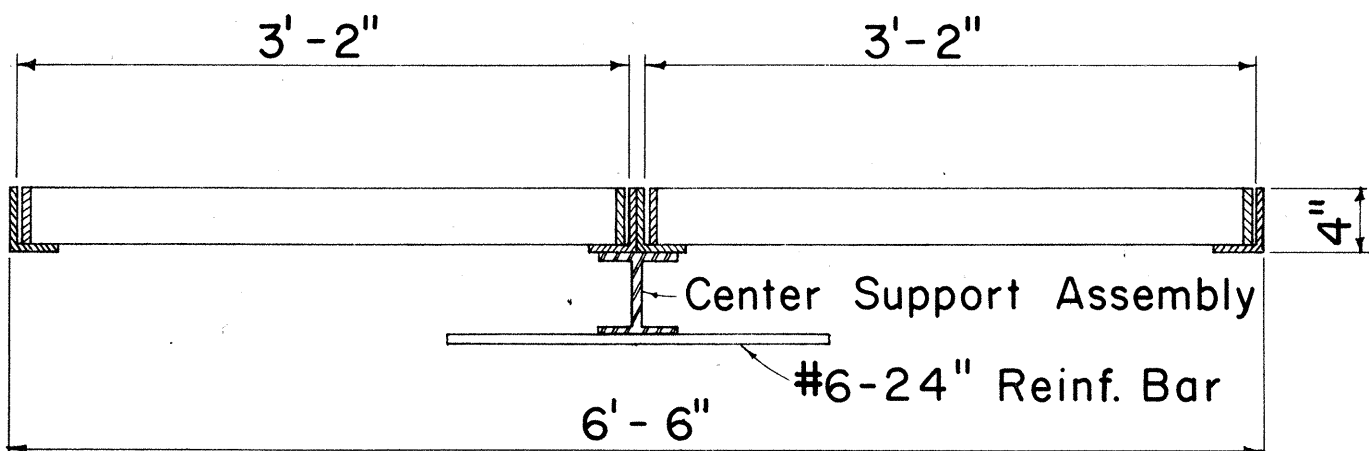

LONGITUDINAL SECTION
(Thru Frame & Grate)


FRAME DETAILS
Scale: 1" = 1' - 0"

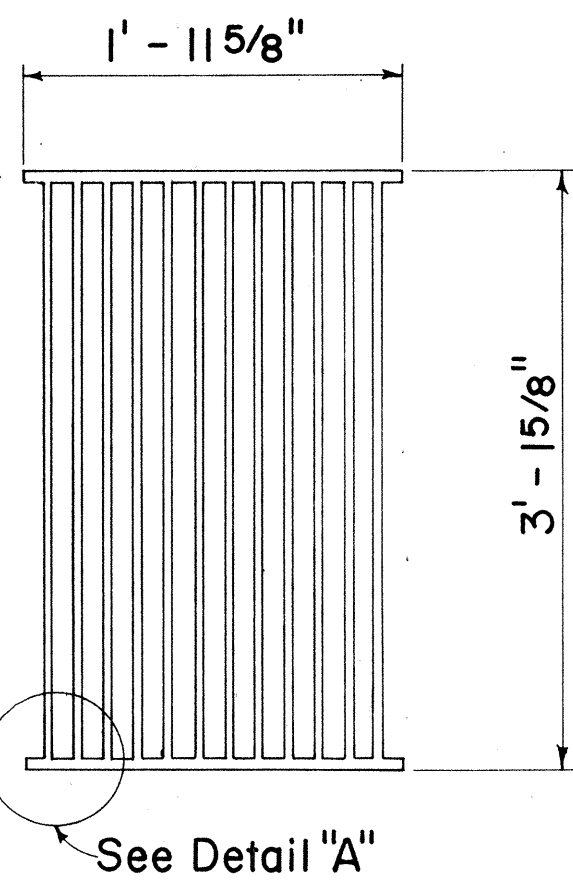

PLAN


Scale: 1" = 1' - 0"

ALTERNATIVE CAST MALLEABLE IRON
OR CAST STEEL GRATE

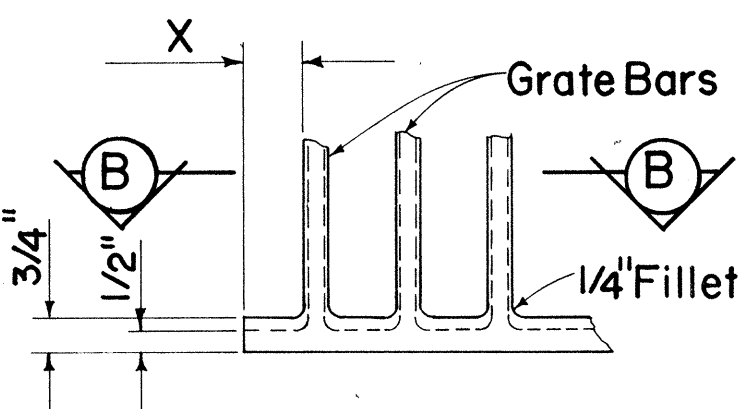


DETAIL "A"

Scale: 3" = 1' - 0"

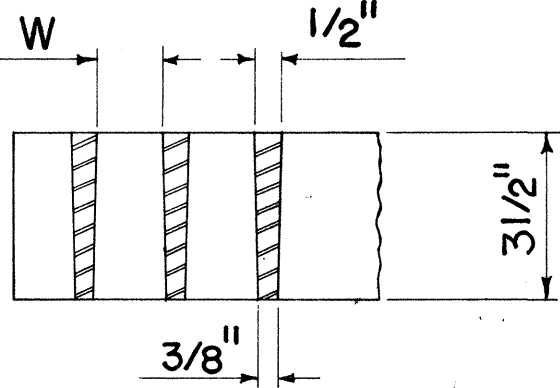


SECTION "B-B"


Scale: 3" = 1' - 0"

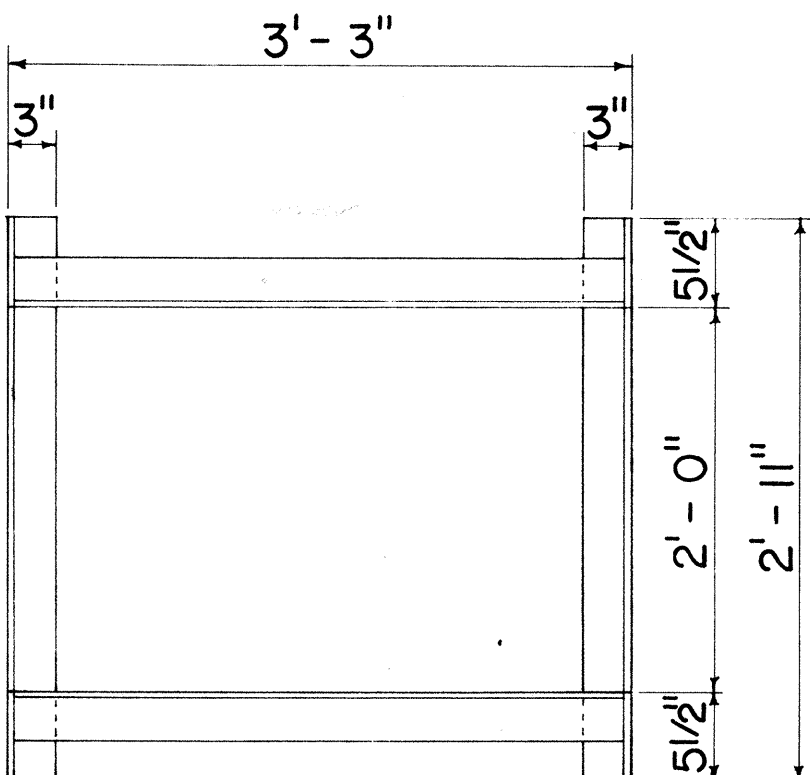

PLAN
(Single Grate)

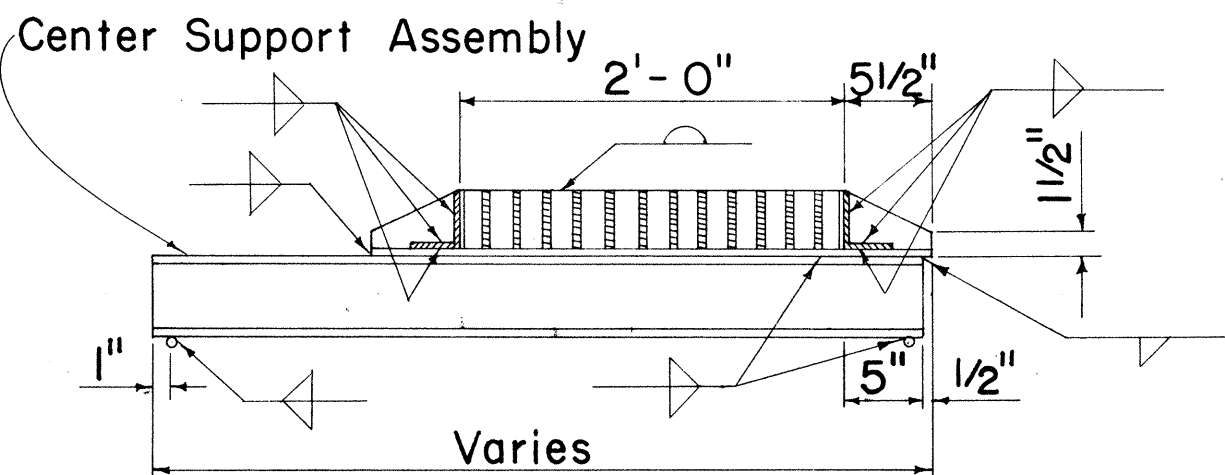


CROSS SECTION
(Thru Frame & Grate)

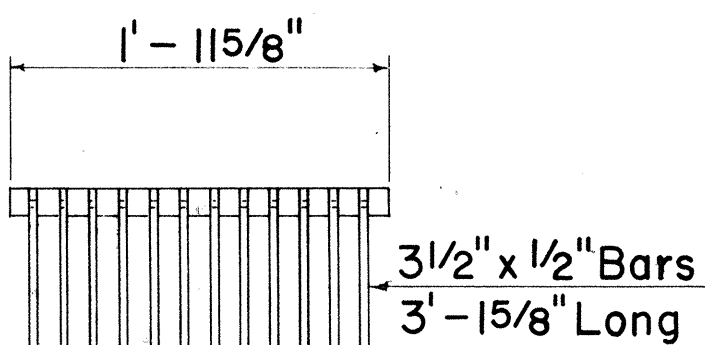

CAST END BLOCK


Scale: 1" = 1' - 0"

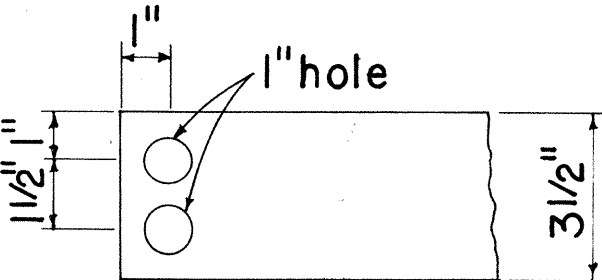

END OF BAR


Scale: 3" = 1' - 0"

ALTERNATIVE CAST MALLEABLE IRON
OR CAST STEEL END BLOCK GRATE

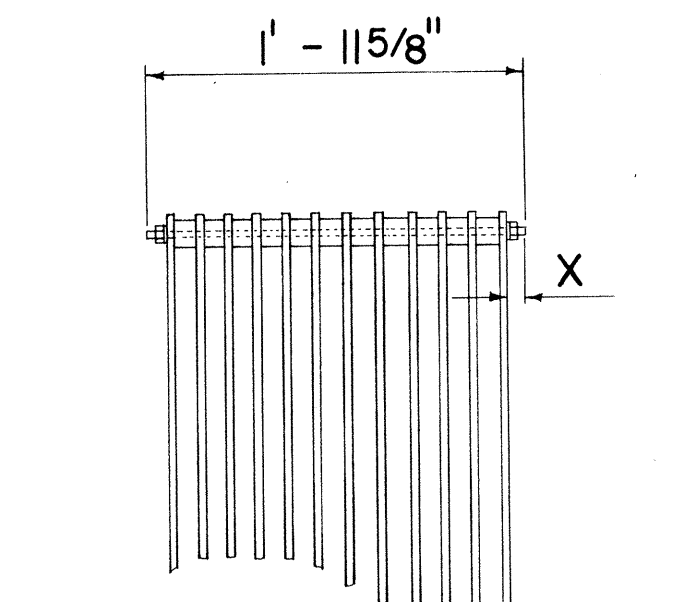

BOLTED END BLOCK


Scale: 1" = 1' - 0"

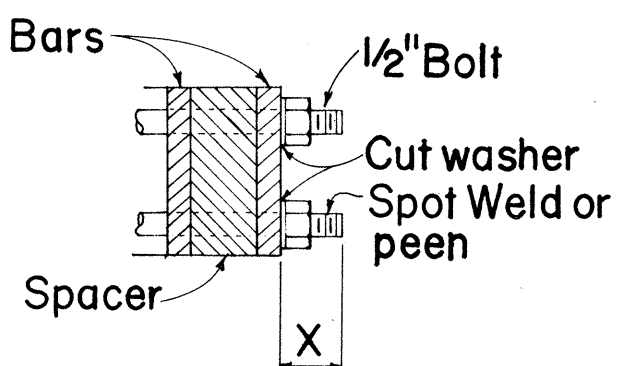

BOLTING DETAIL

Scale: 3" = 1' - 0"


ALTERNATIVE BOLTED GRATE

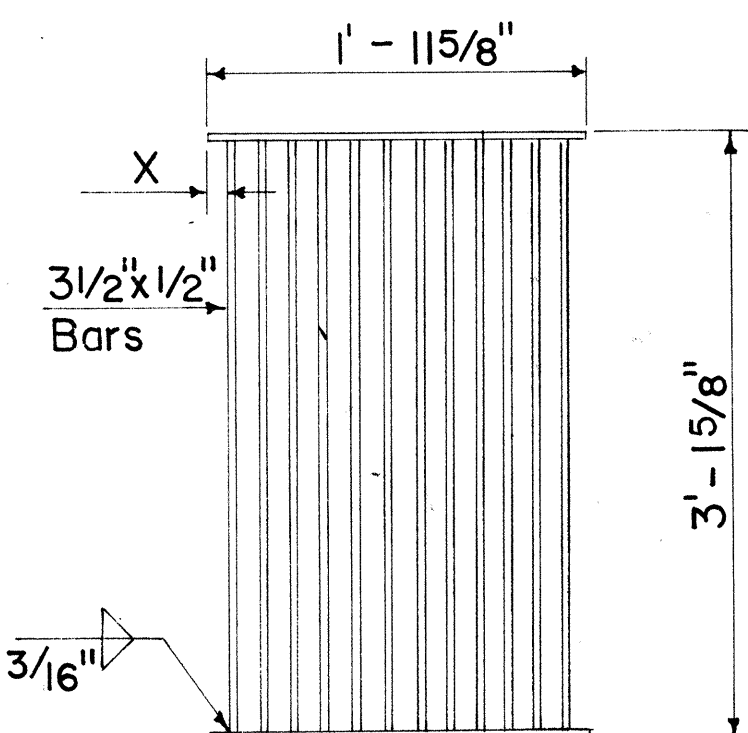

PLAN


ALTERNATIVE WELDED GRATE

Scale: 1" = 1' - 0"

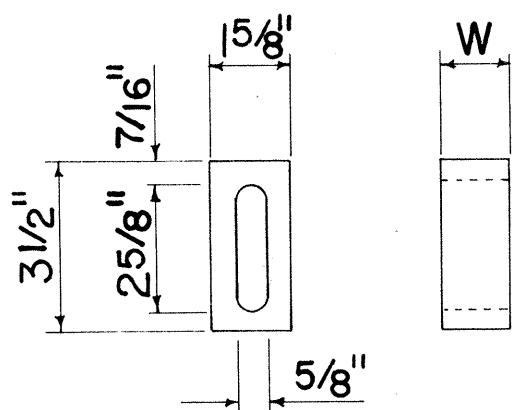


BAR SPACER

Scale: 3" = 1' - 0"

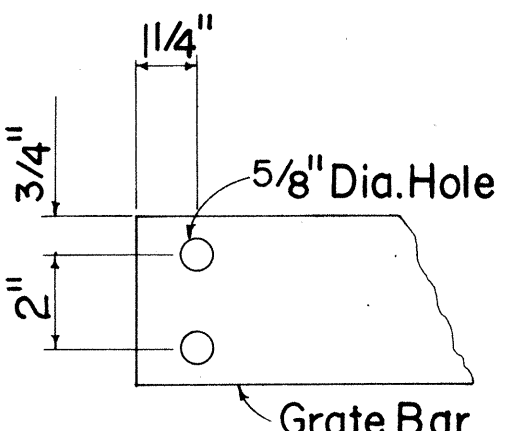


END OF BAR

Scale: 3" = 1' - 0"

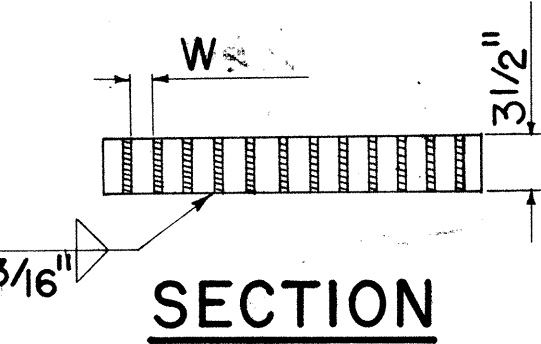

SECTION

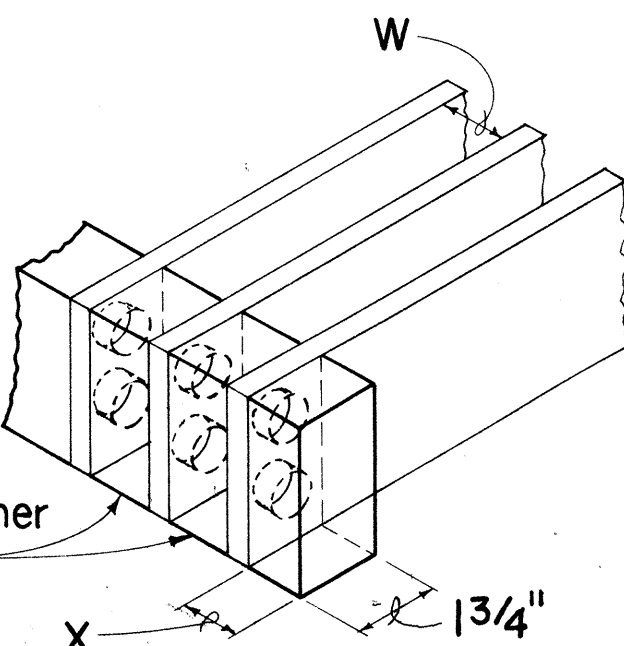

Both ends held together
by solid casting

DESIGNED BY	DATE
DRAWN BY	
CHECKED BY	
APPROVED BY	
NOTED BY	
REVISION	