


PLAN	DATE	BY	DATE	BY	DATE
SURVEYED					
NOTED					
ALIGNED					
CHECKED					
NO.					



GENERAL NOTES

- 1) Azimuths and Coordinates are based on plane coordinates referenced to "Salt Lake" 72,589.69 N 530,326.89 E (1969)
- 2) Vertical Elevations are based on Mean Sea Level Datum.
- 3) Any Utility Manhole within the detour pavement area is to remain in place unless otherwise noted on the plans.
- 4) Cleaning and Unplugging of existing Drainage Pipes and Catch Basins shall be considered incidental to various Drainage Contract Items.
- 5) The Contractor shall thoroughly sterilize all areas under asphalt sidewalks with sterilizing agents as approved by the Engineer. Payment for this work shall be considered incidental to other paving items.

PROFILE	DATE	BY	DATE	BY	DATE
SURVEYED					
NOTED					
ALIGNED					
CHECKED					
NO.					

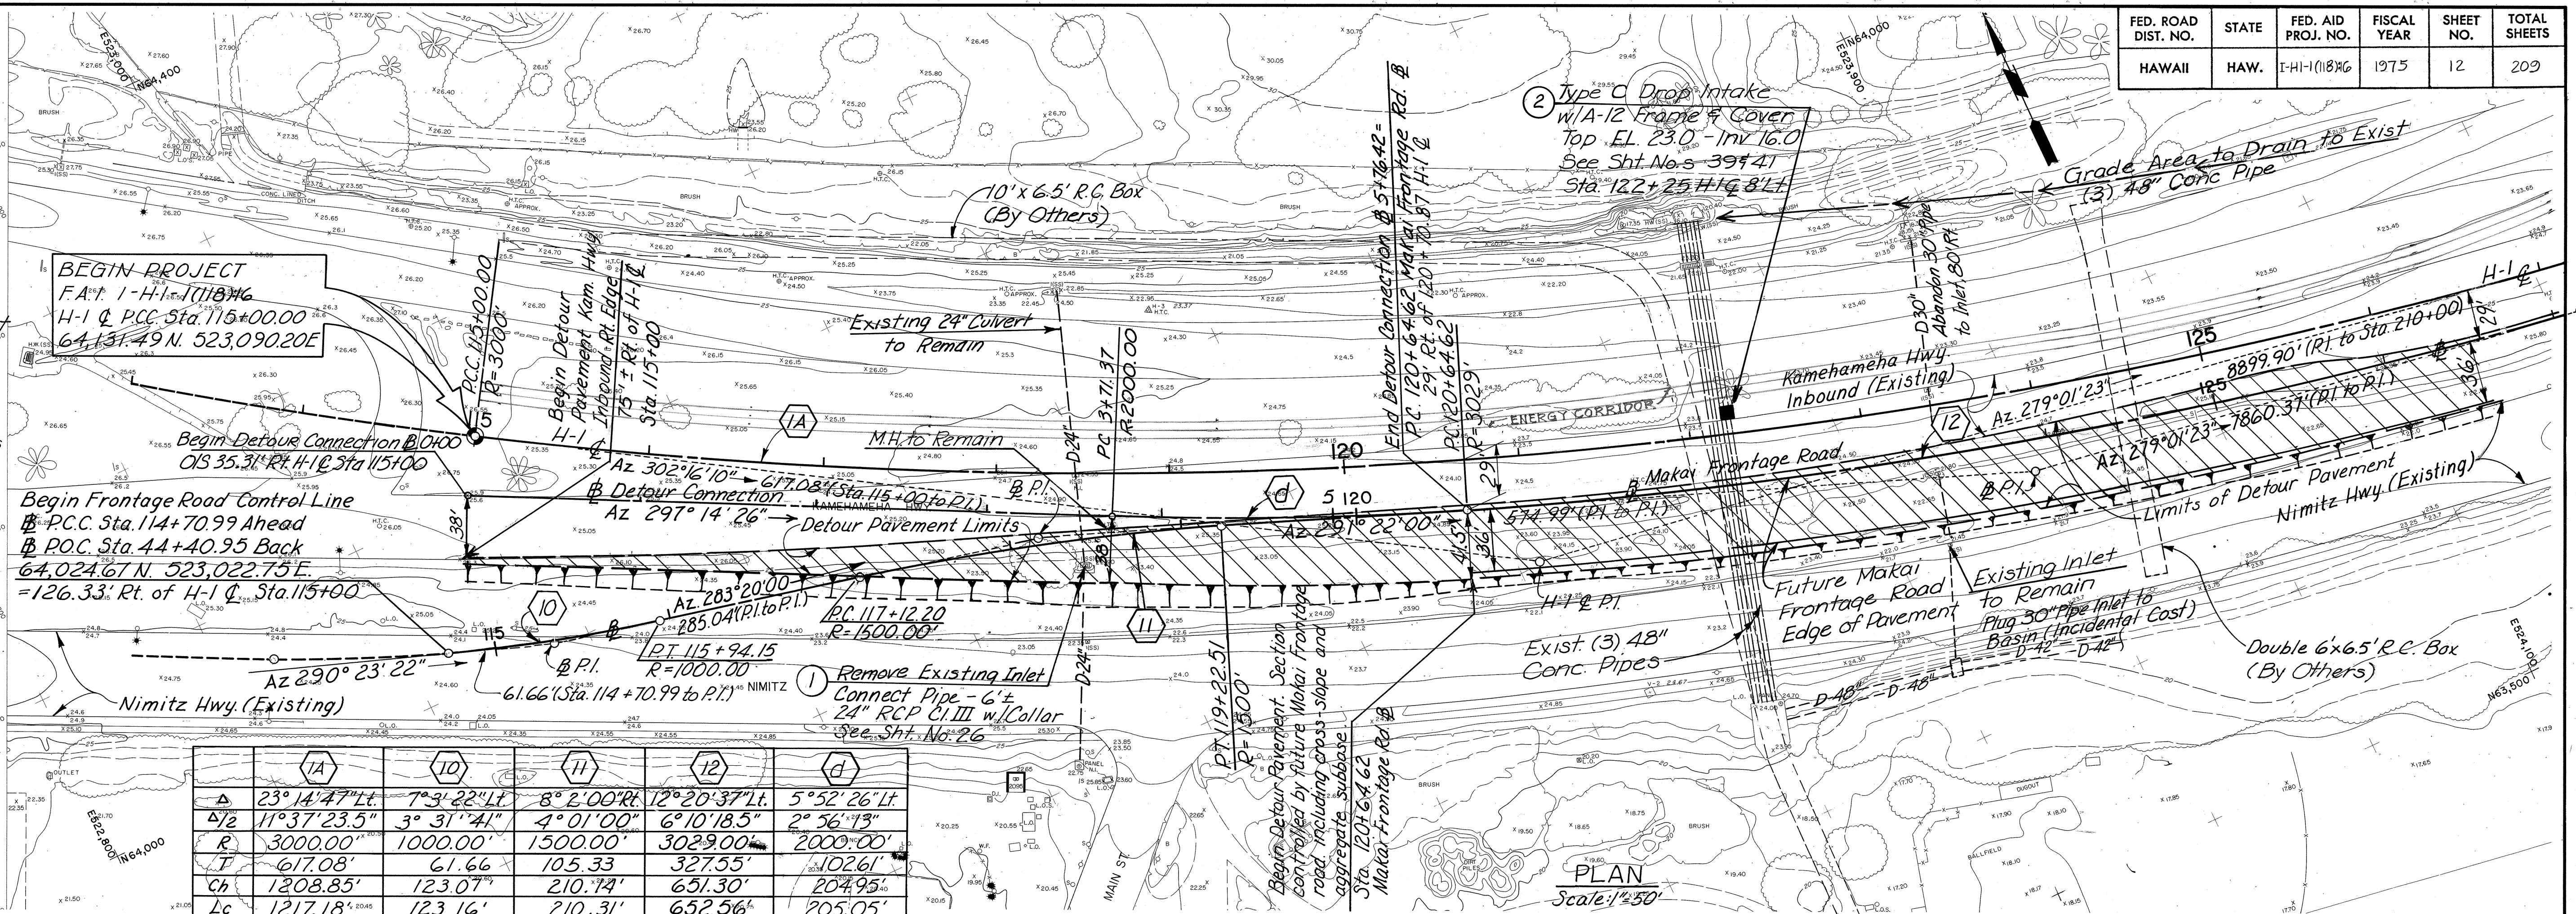

	1A	10	11	12	13
Δ	23° 14' 47" Lt.	7° 3' 22" Lt.	8° 2' 00" Rt.	12° 20' 37" Lt.	5° 52' 26" Lt.
Δ/2	11° 37' 23.5"	3° 31' 41"	4° 01' 00"	6° 10' 18.5"	2° 56' 13"
R	3000.00'	1000.00'	1500.00'	3029.00'	2000.00'
T	617.08'	61.66'	105.33'	327.55'	102.61'
Ch	1208.85'	123.07'	210.14'	651.30'	204.95'
Lc	1217.18'	123.16'	210.31'	652.56'	205.05'

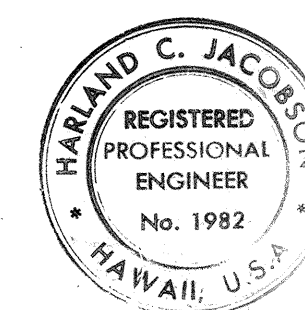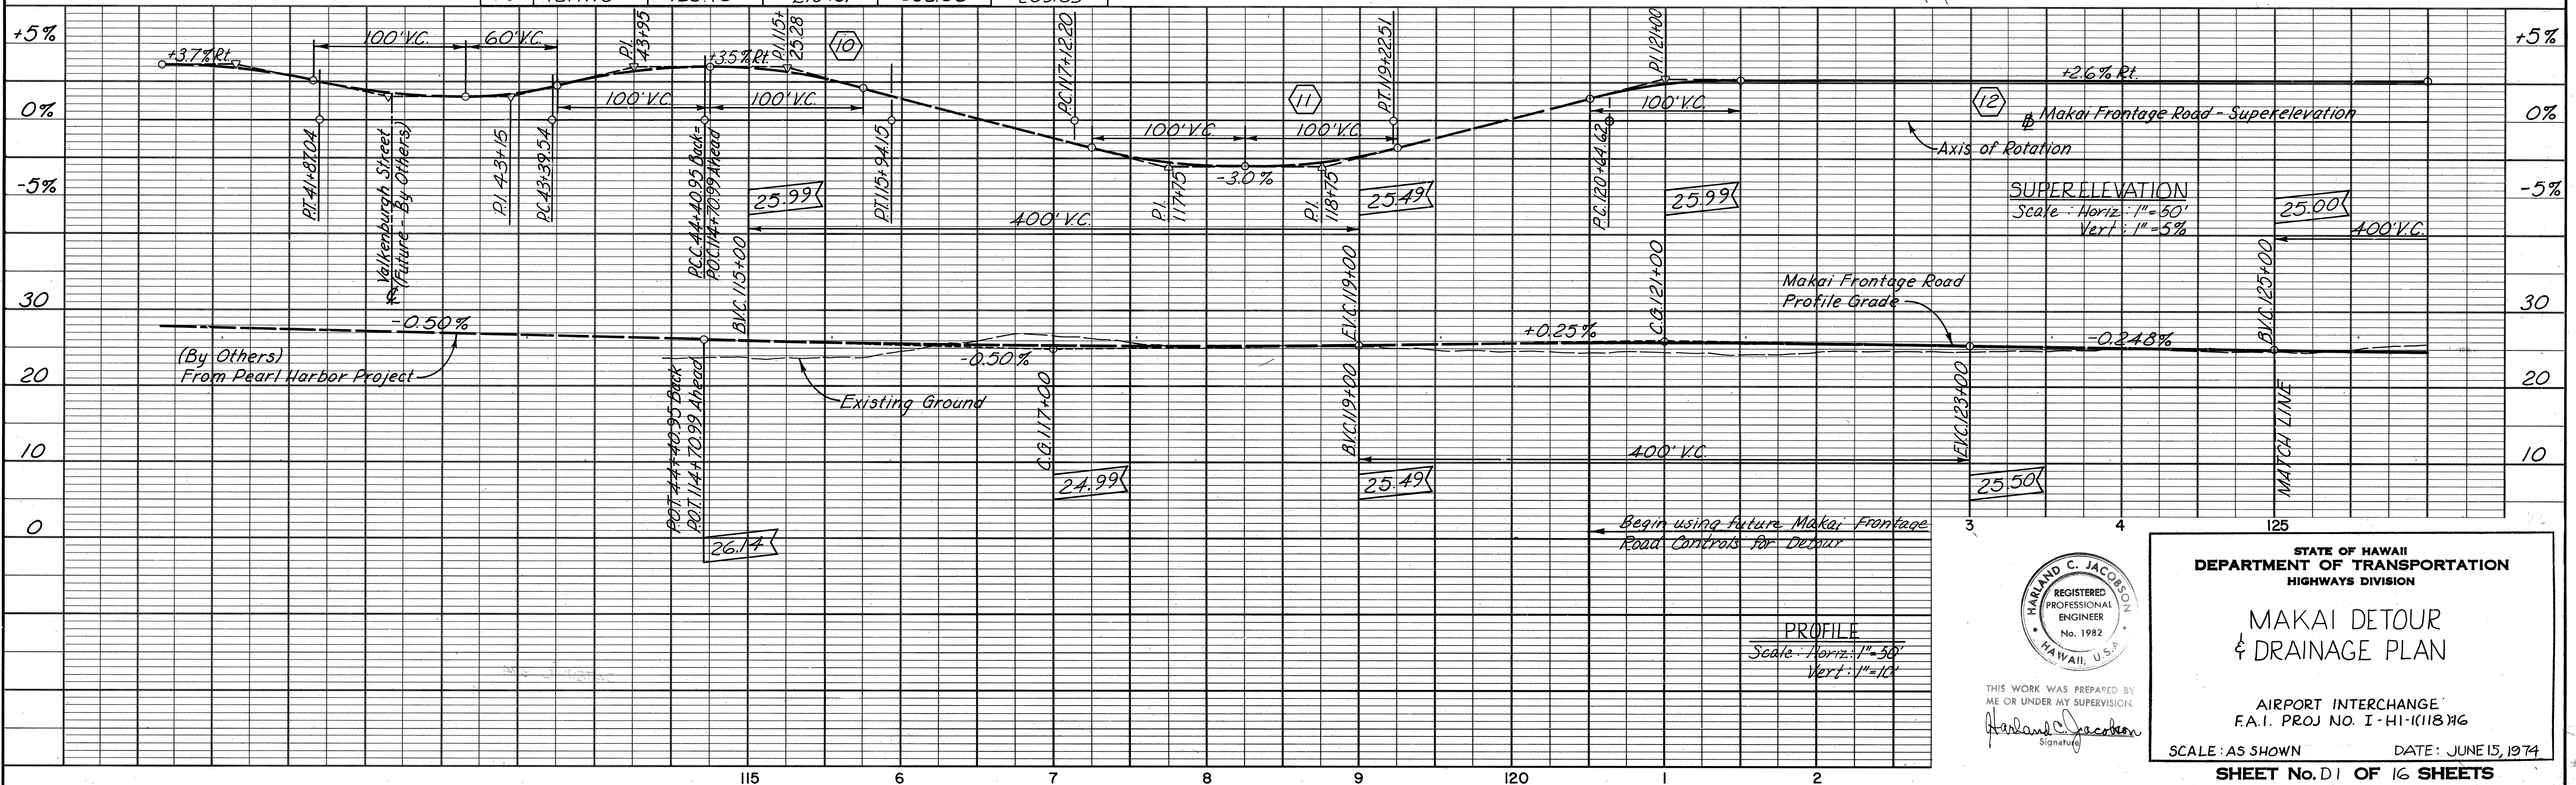

THIS WORK WAS PREPARED BY ME OR UNDER MY SUPERVISION.
Harland C. Jacobson
Signature

STATE OF HAWAII
DEPARTMENT OF TRANSPORTATION
HIGHWAYS DIVISION


MAKAI DETOUR & DRAINAGE PLAN

AIRPORT INTERCHANGE
F.A.I. PROJ. NO. I-H-11(118) 16

SCALE: AS SHOWN DATE: JUNE 15, 1974
SHEET No. D1 OF 16 SHEETS

PLAN	SURVEYED	BY	DATE
NOTE BOOK	PLOTTED		
NO	ALIGNMENT CHECKED		
	PT. OF WAY CHECKED		

PROFILE	SURVEYED	BY	DATE
NOTE BOOK	PLOTTED		
	GRADES CHECKED		
NO	B. M.'S NOTED		
	STRUCTURE NOTATIONS CHK'D		

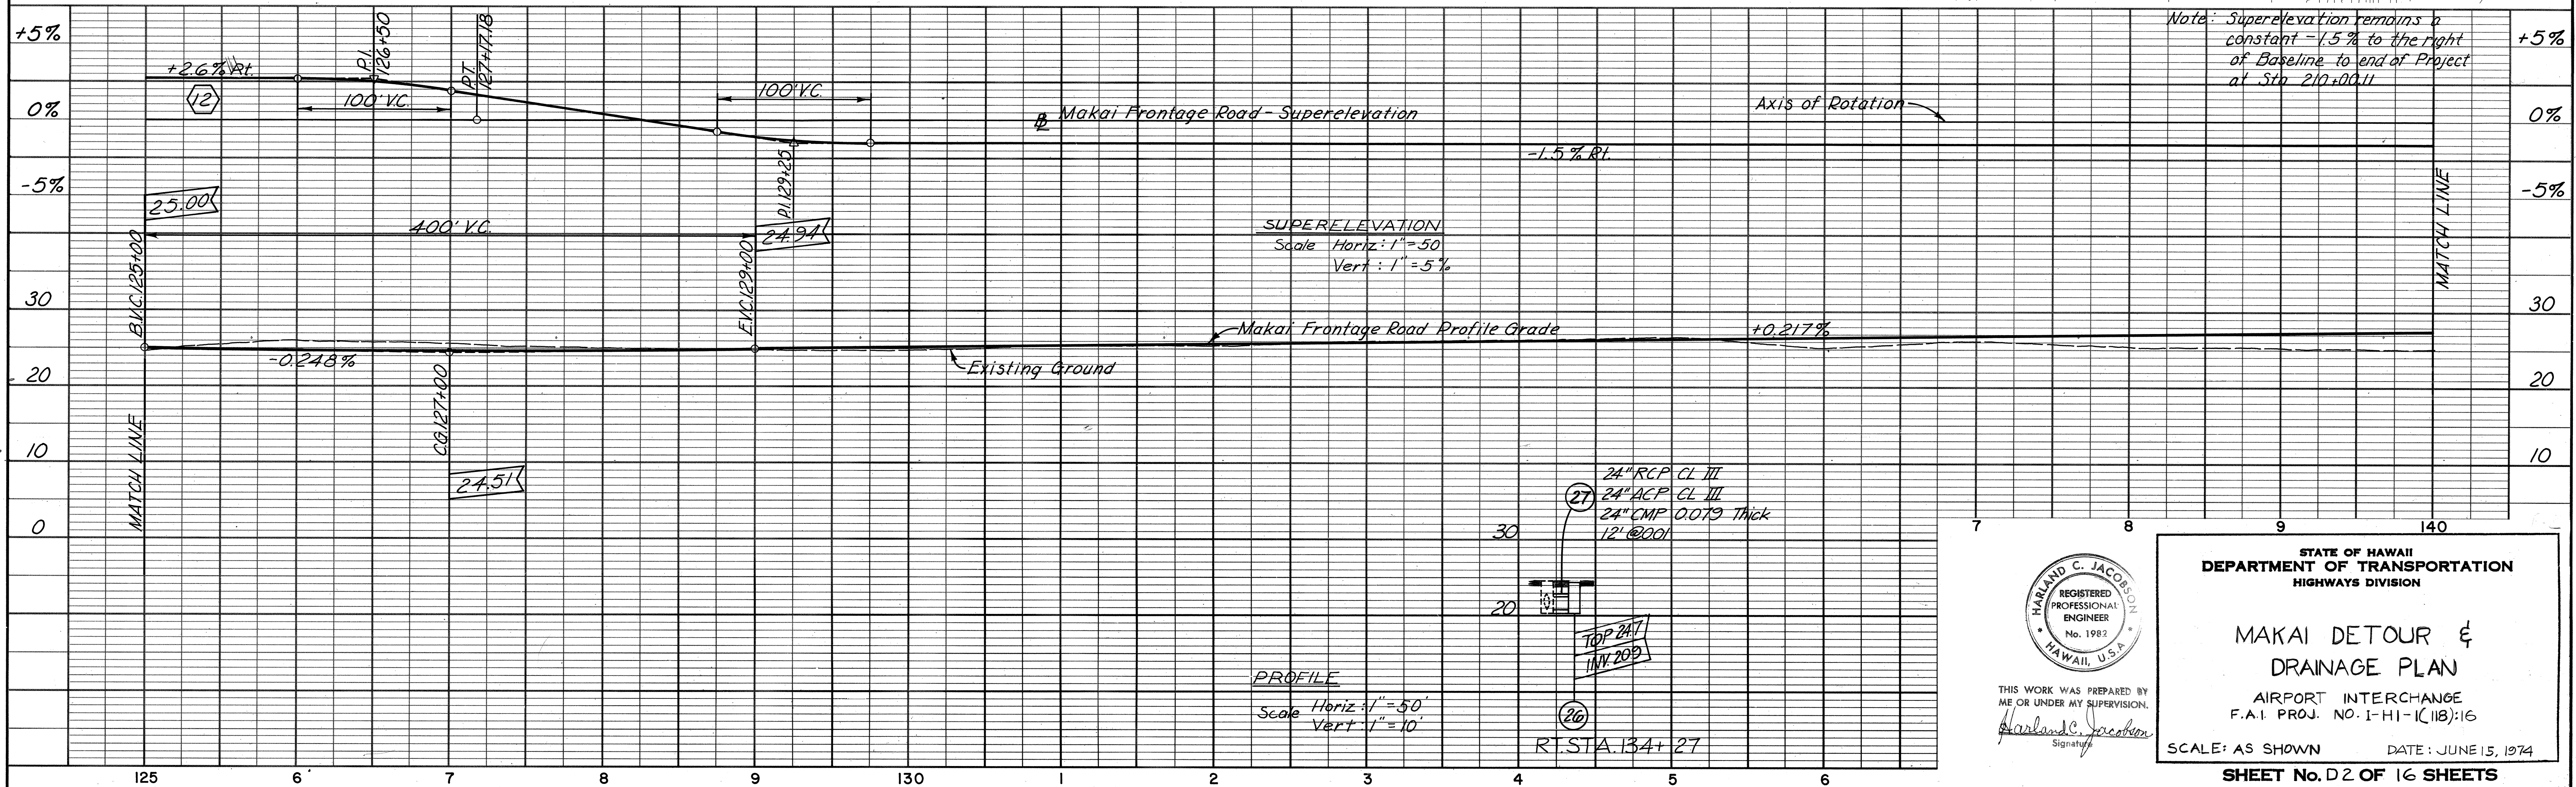

STATE OF HAWAII
DEPARTMENT OF TRANSPORTATION
HIGHWAYS DIVISION

MAKAI DETOUR &
DRAINAGE PLAN

AIRPORT INTERCHANGE
F.A.I. PROJ. NO. I-HI-1C(118):16



SCALE: AS SHOWN DATE: JUNE 15, 1974

SHEET No. D2 OF 16 SHEETS

FED. ROAD DIST. NO.	STATE	FED. AID PROJ. NO.	FISCAL YEAR	SHEET NO.	TOTAL SHEETS
HAWAII	HAW.	I-HI-1(118)16	1975	14	203

PLAN	DATE	BY	DATE	BY	DATE
NO.					

PROFILE	DATE	BY	DATE	BY	DATE
NO.					

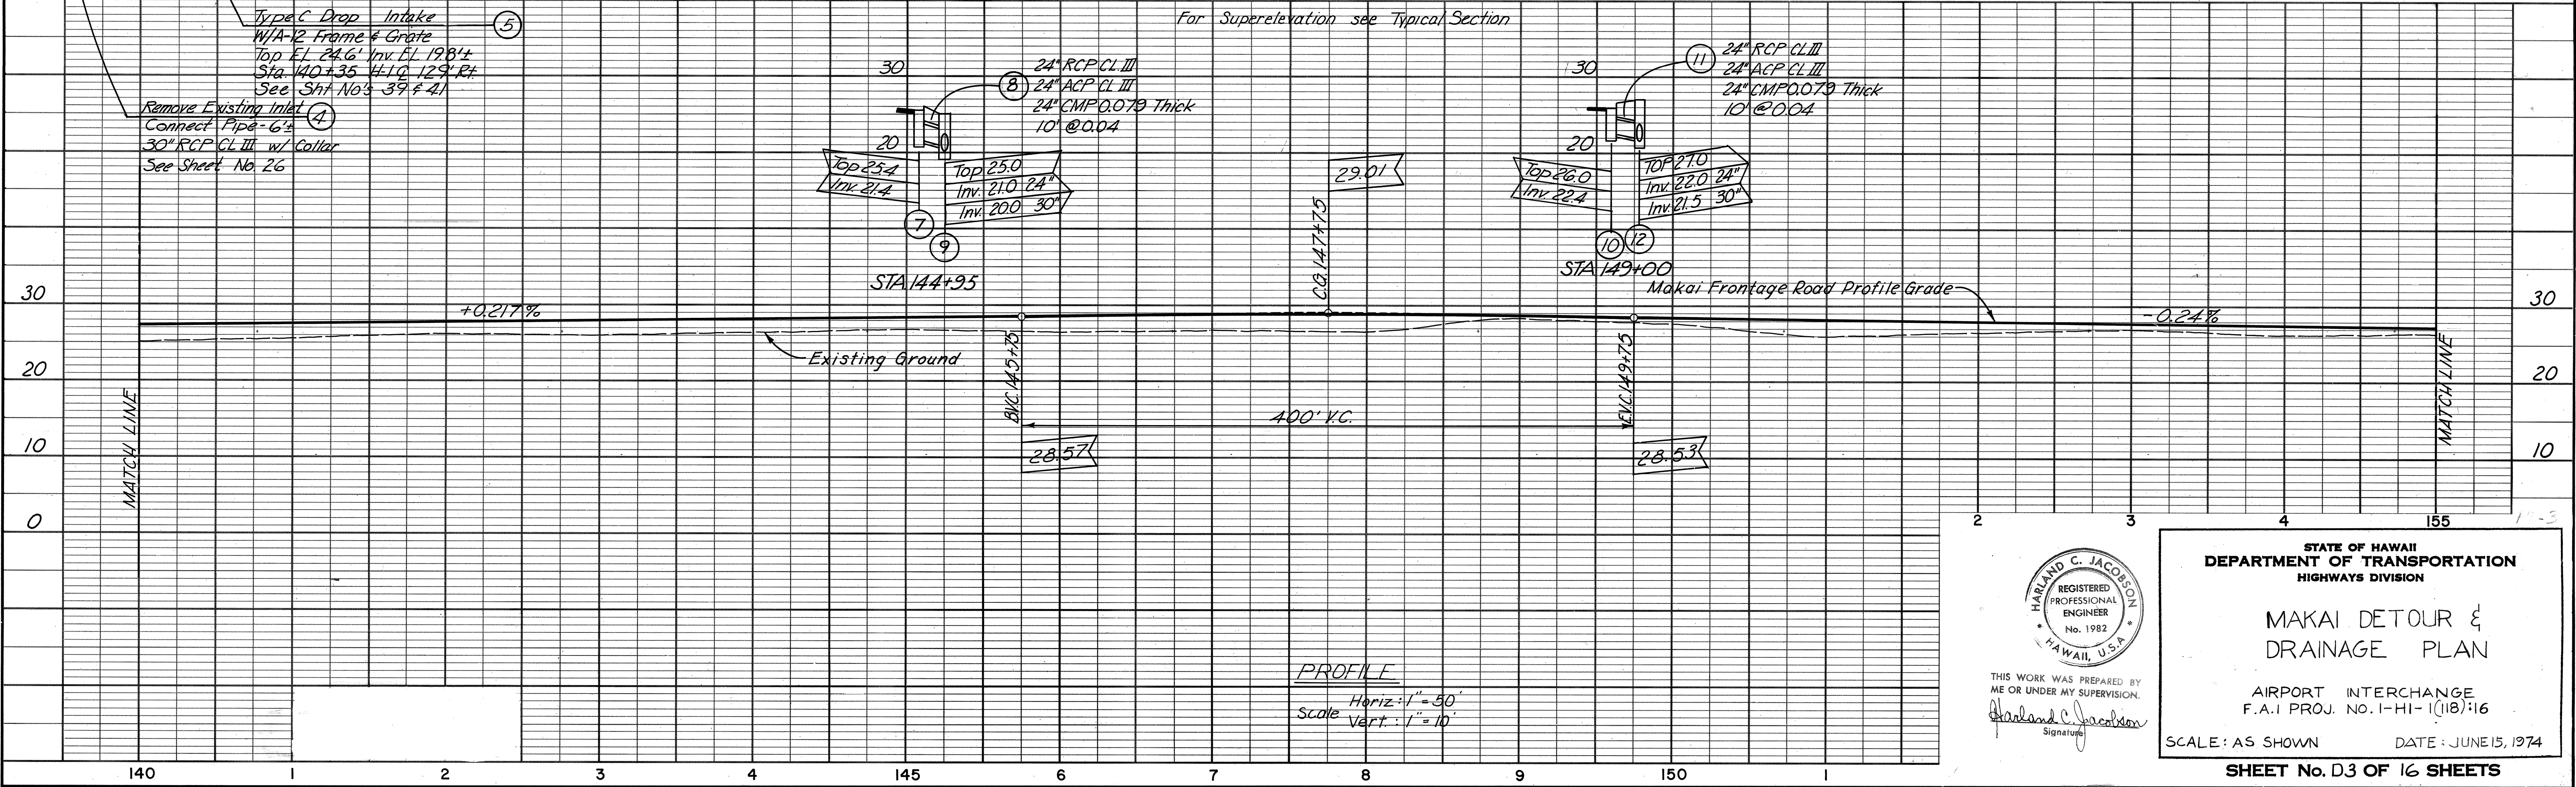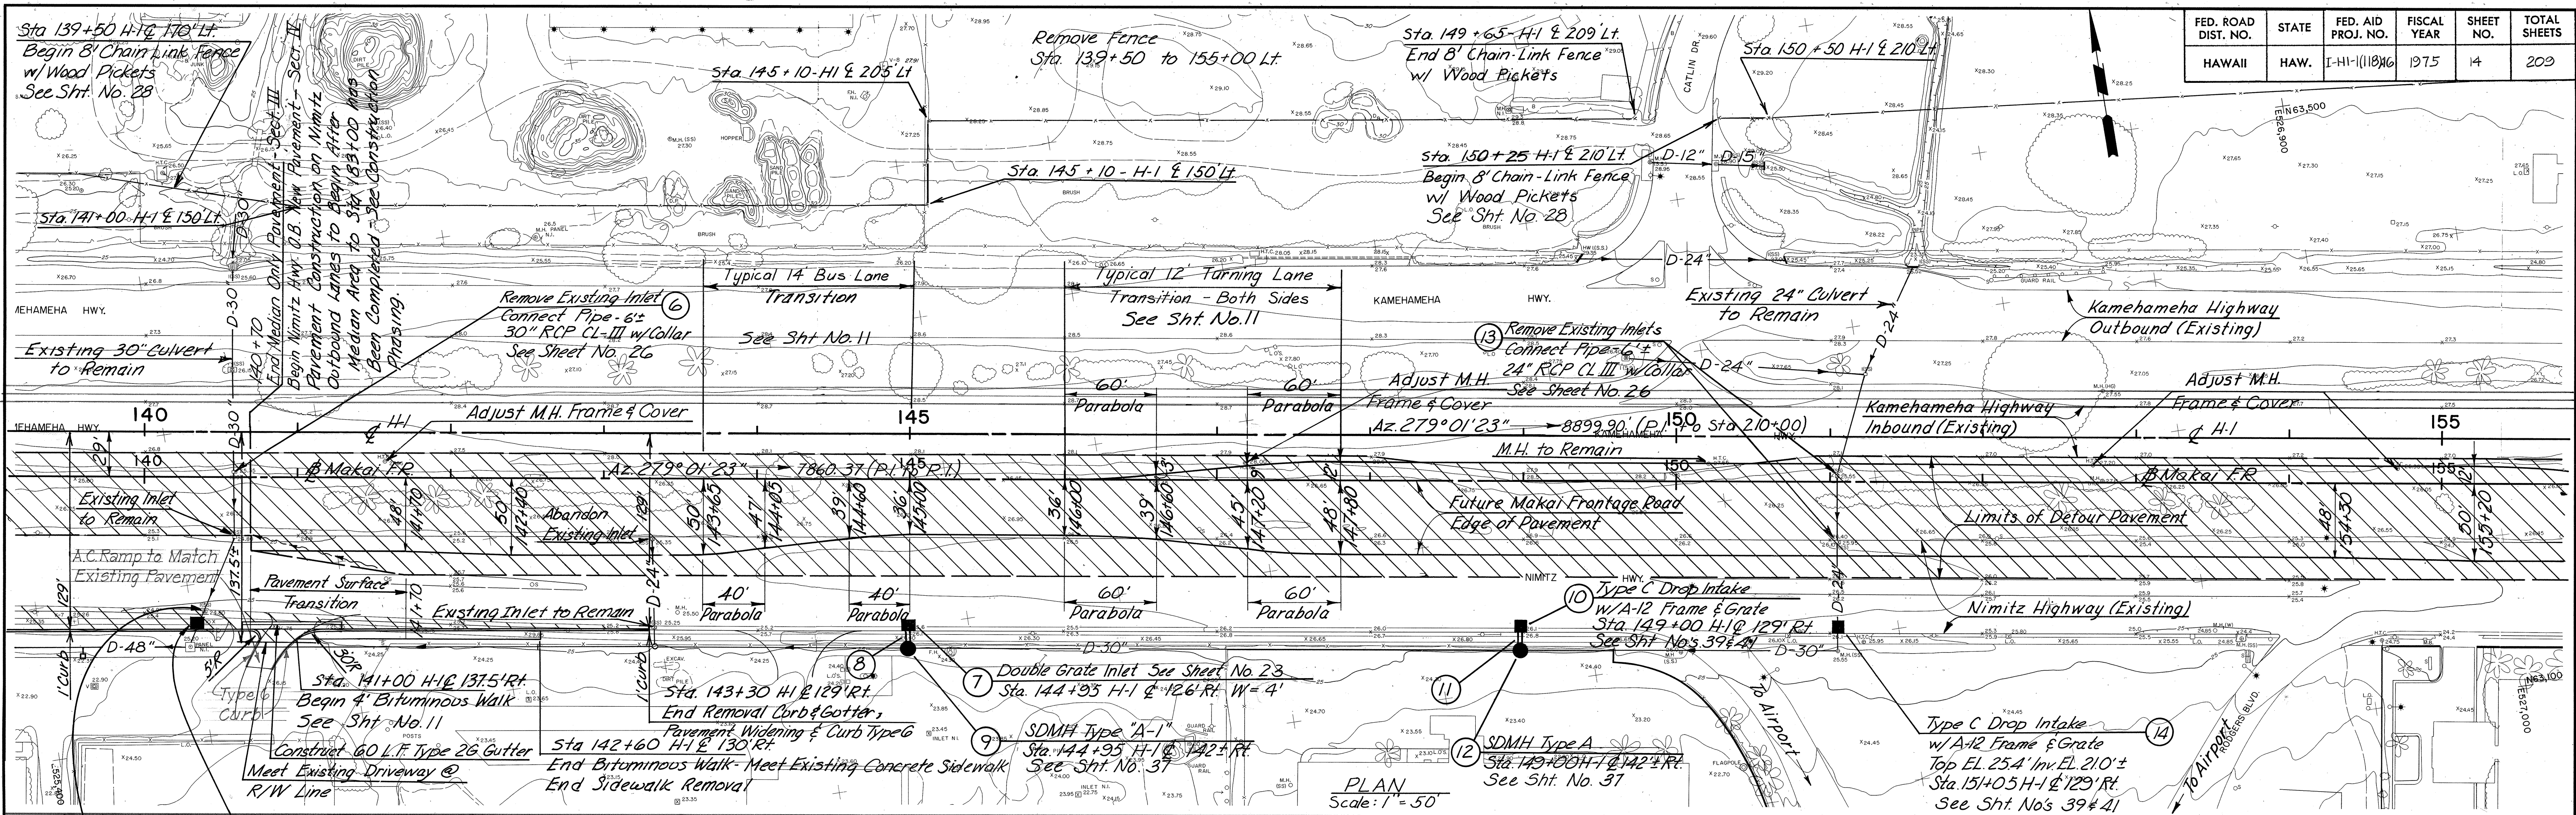

HARLAND C. JACOBSON
REGISTERED PROFESSIONAL ENGINEER
No. 1982
HAWAII, U.S.A.

STATE OF HAWAII
DEPARTMENT OF TRANSPORTATION
HIGHWAYS DIVISION

MAKAI DETOUR &
DRAINAGE PLAN

AIRPORT INTERCHANGE
F.A.I. PROJ. NO. I-HI-1(118)16



SCALE: AS SHOWN DATE: JUNE 15, 1974

SHEET No. D3 OF 16 SHEETS

FED. ROAD DIST. NO.	STATE	FED. AID PROJ. NO.	FISCAL YEAR	SHEET NO.	TOTAL SHEETS
HAWAII	HAW.	I-H-1(118)16	1975	15	209

PLAN	DATE	BY	DATE
SURVEYED			
PLOTTED			
NOTE BOOK			
NO.			

PROFILE	DATE	BY	DATE
SURVEYED			
PLOTTED			
NOTE BOOK			
NO.			

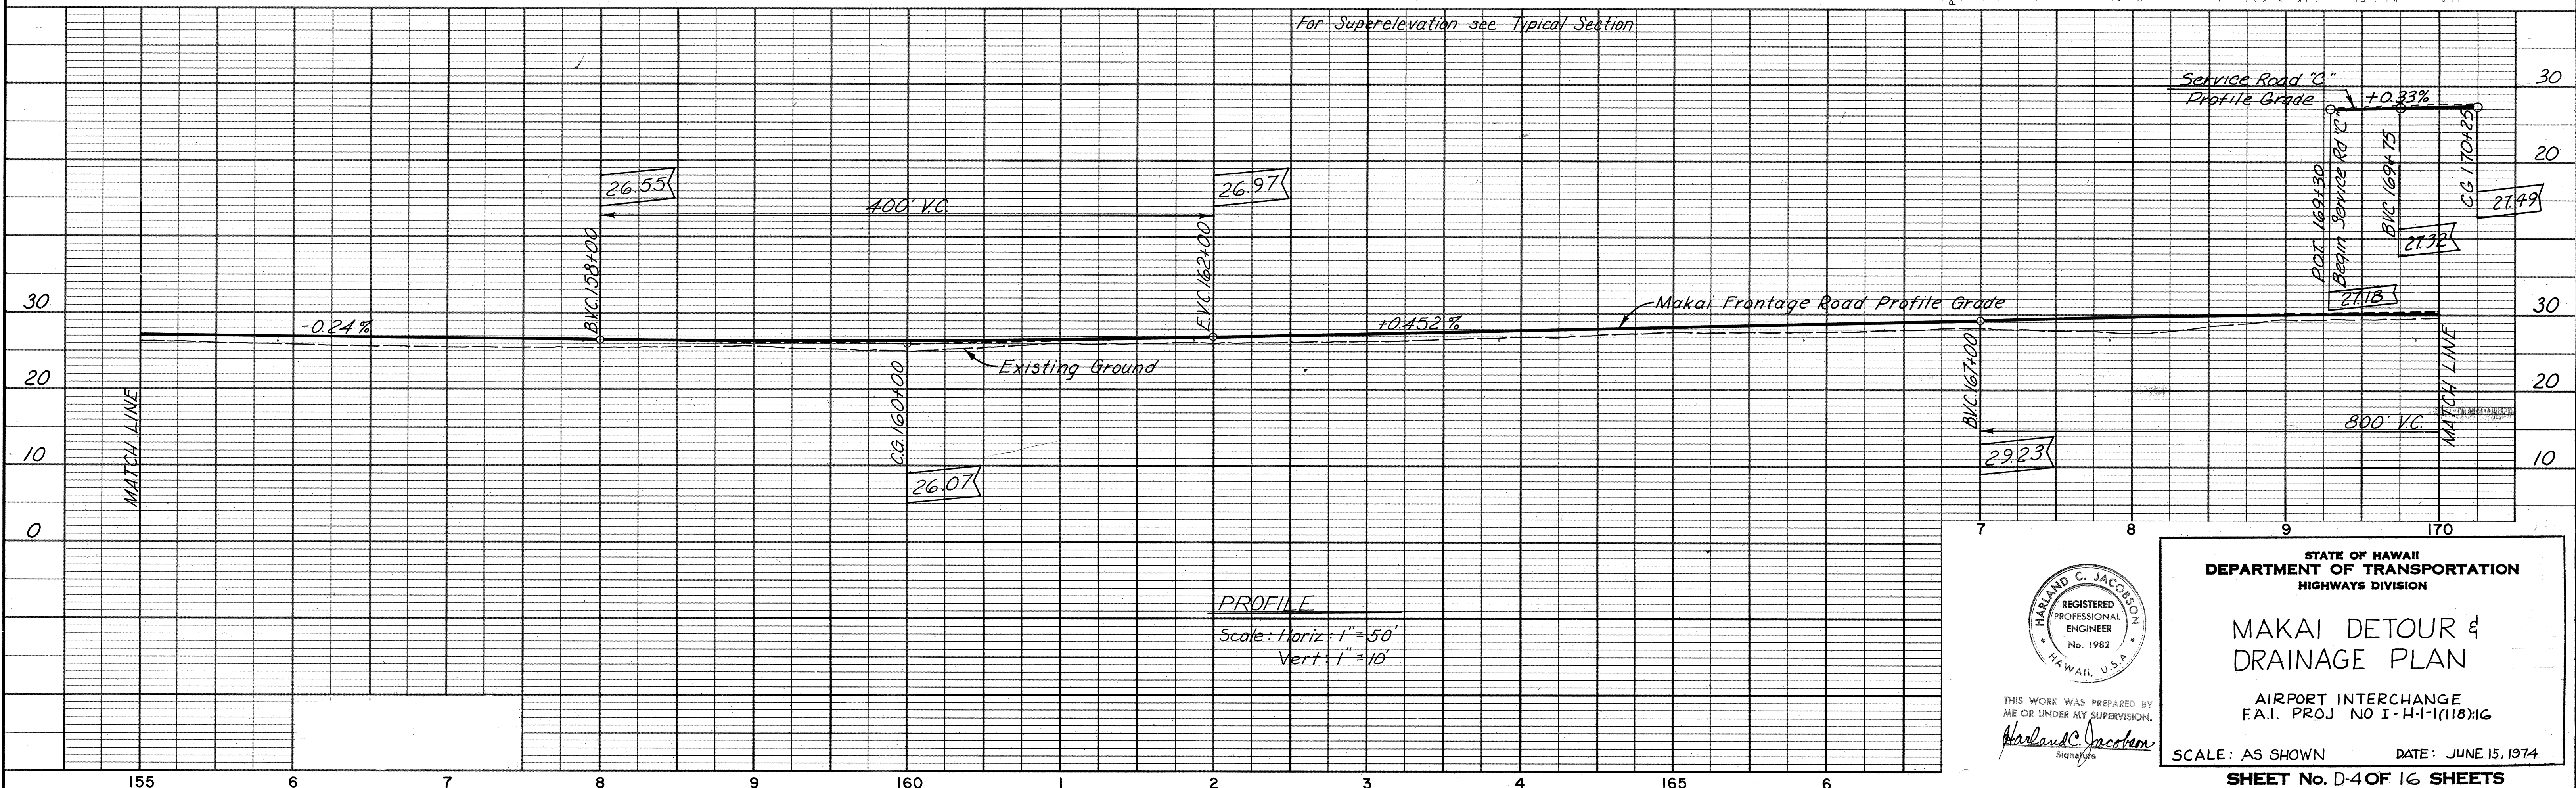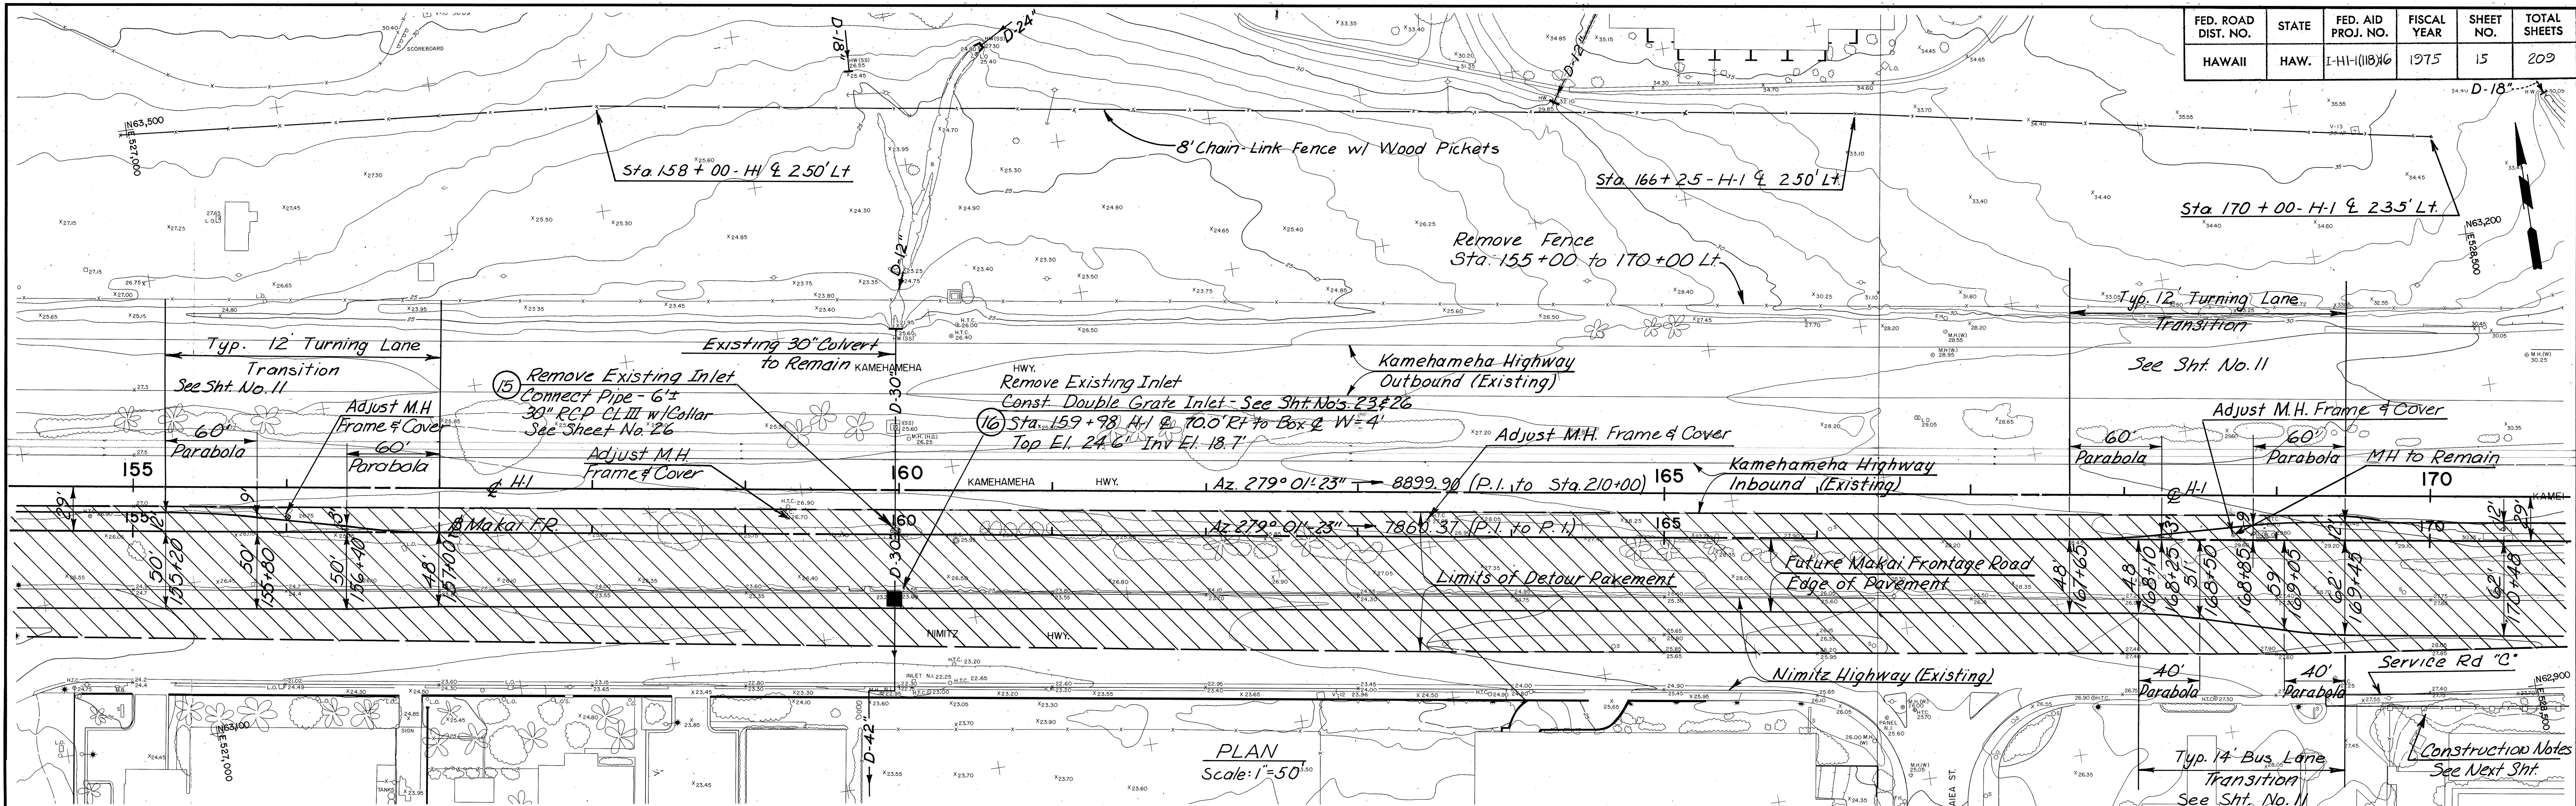

THIS WORK WAS PREPARED BY ME OR UNDER MY SUPERVISION.
 Harland C. Jacobson
 Signature

STATE OF HAWAII
 DEPARTMENT OF TRANSPORTATION
 HIGHWAYS DIVISION

MAKAI DETOUR &
 DRAINAGE PLAN


AIRPORT INTERCHANGE
 F.A.I. PROJ NO I-H-1(118)16

SCALE: AS SHOWN DATE: JUNE 15, 1974

SHEET No. D-4 OF 16 SHEETS

PLAN	DATE	BY	DATE
SURVEYED			
PLOTTED			
NOTE BOOK			
NO.			

PROFILE	DATE	BY	DATE
SURVEYED			
PLOTTED			
NOTE BOOK			
NO.			

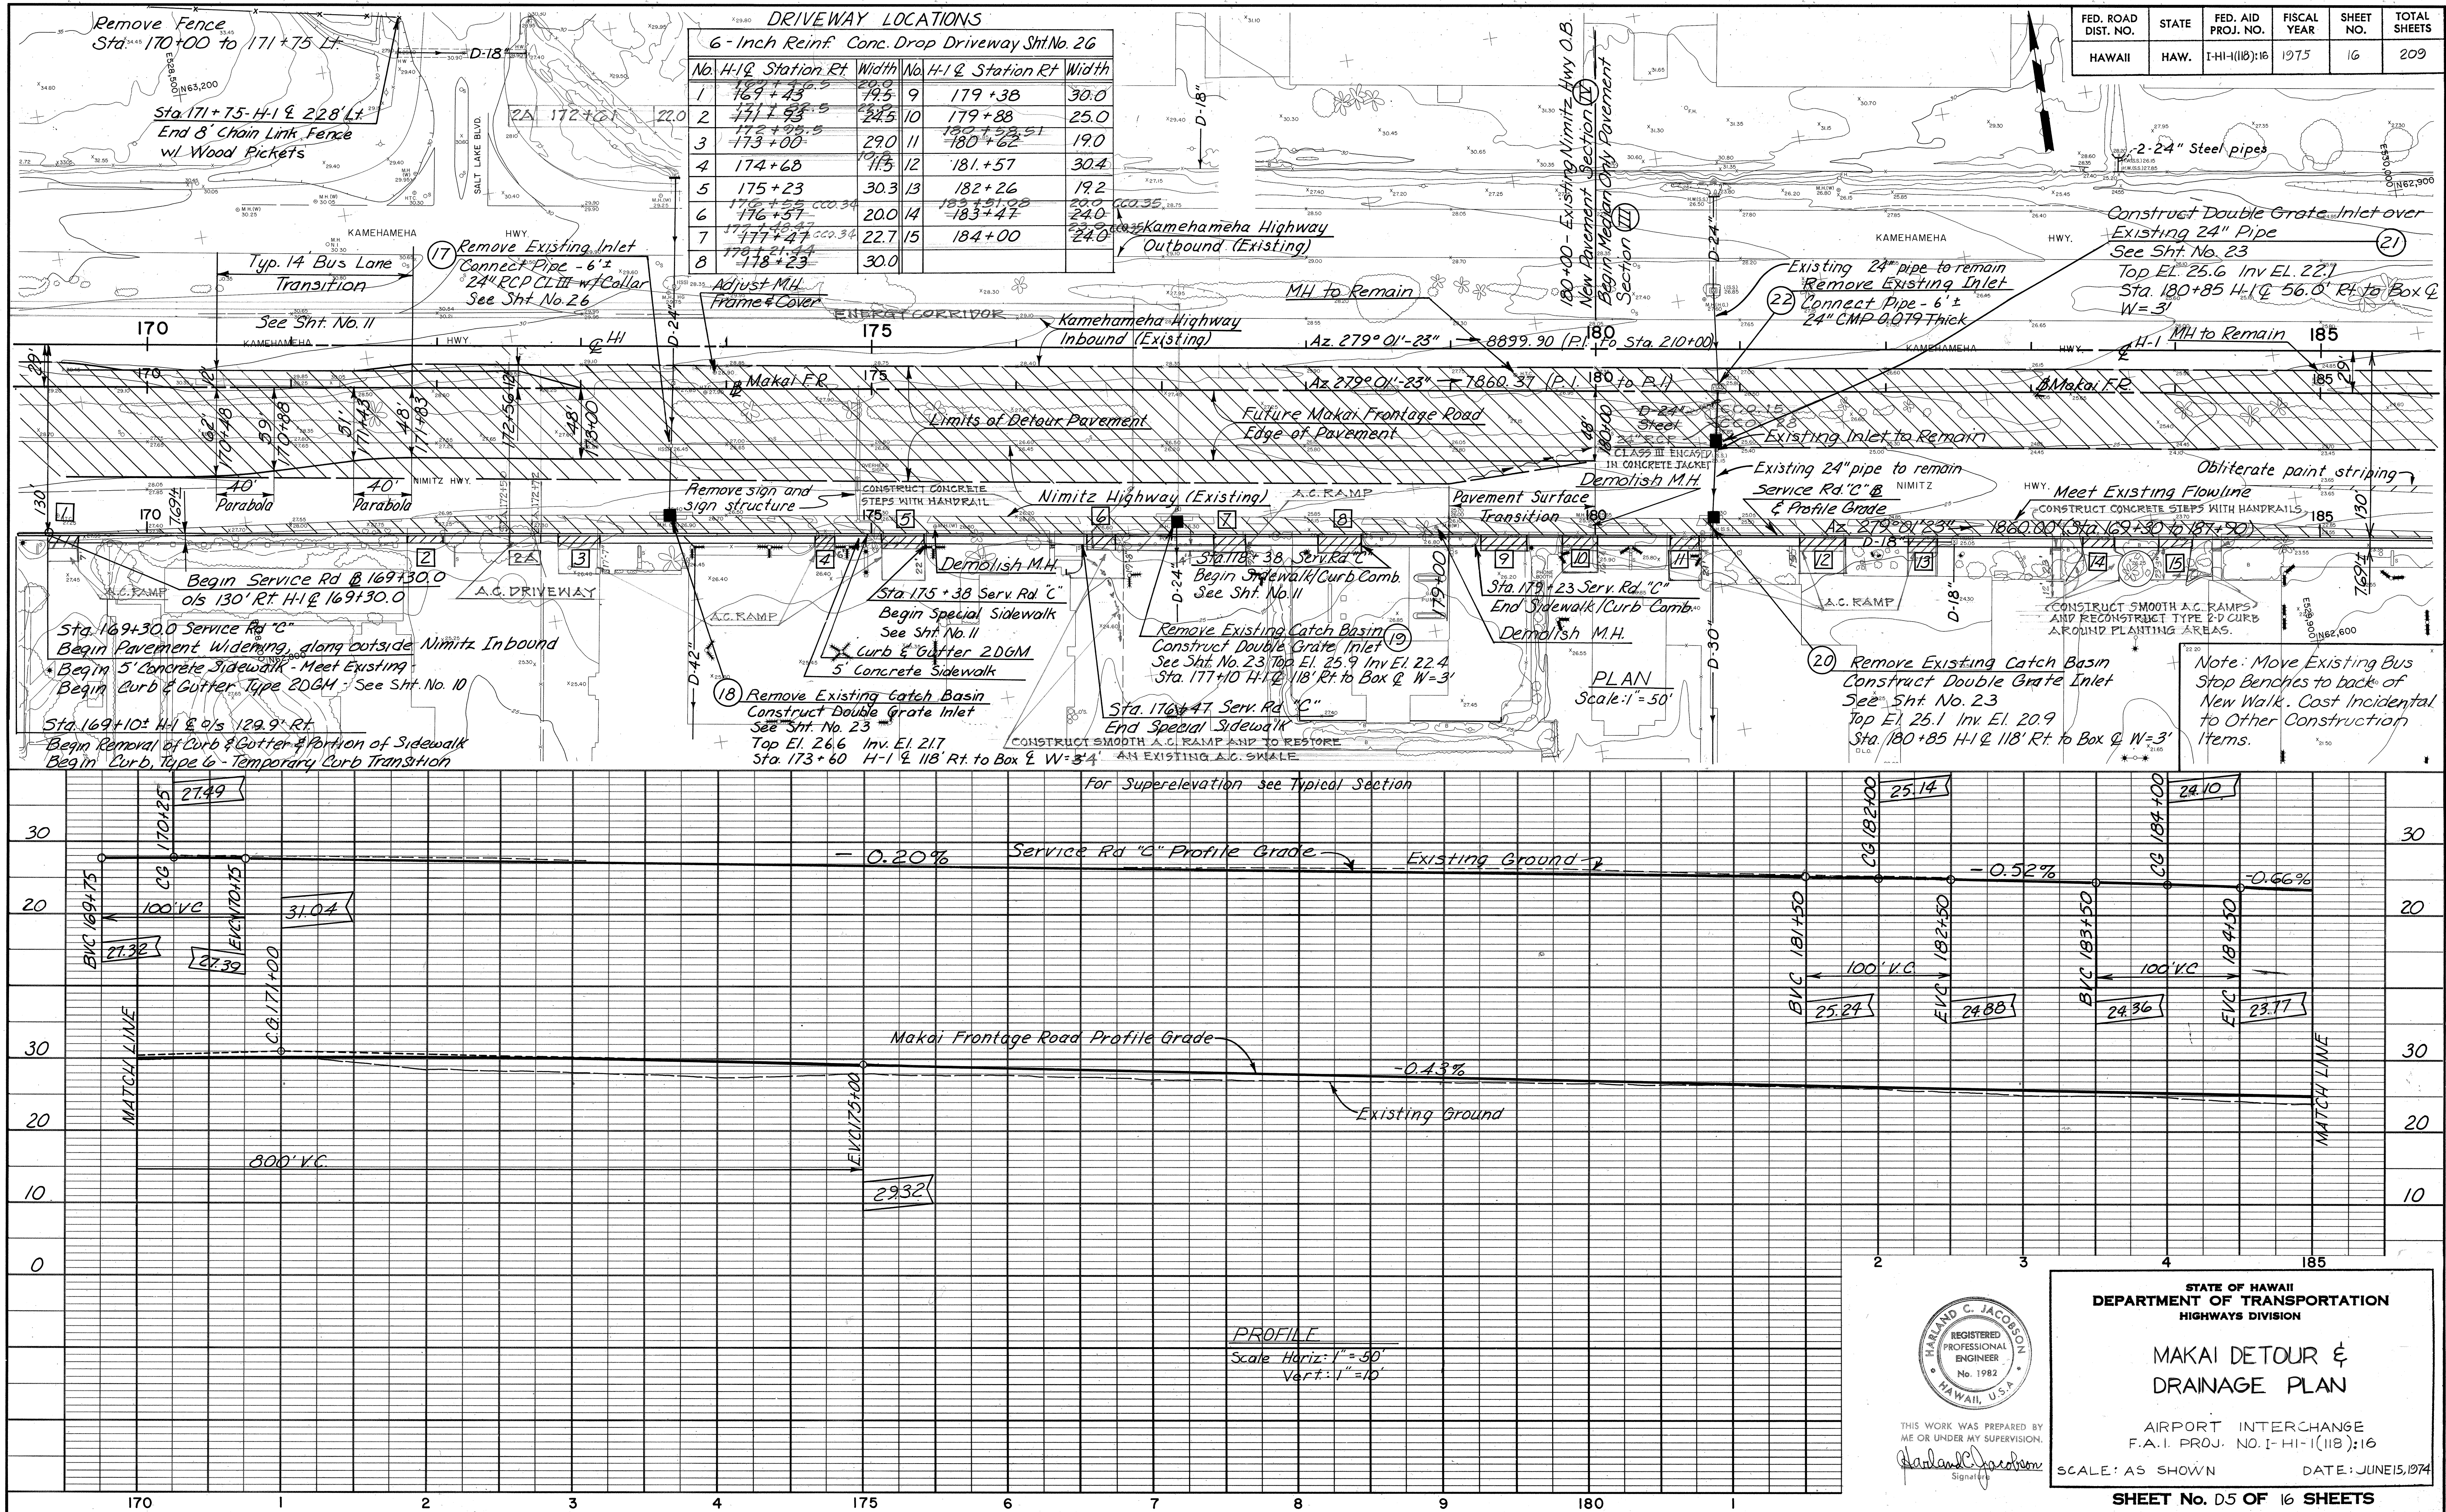



PLAN		BY	DATE
SURVEYED			
PLOTTED			
ALIGNMENT CHECKED			
RT. OF WAY CHECKED			
NO			

PROFILE		BY	DATE
SURVEYED _____			
PLOTTED _____			
GRADES CHECKED _____			
E.M.'s NOTED _____			
STRUCTURE NOTATIONS CHK'D _____			
NOTE BOOK _____			
NO. _____			



PLAN	DATE	BY	CHKD
SURVEYED			
NOTED			
NO.			

PROFILE	DATE	BY	CHKD
SURVEYED			
NOTED			
NO.			

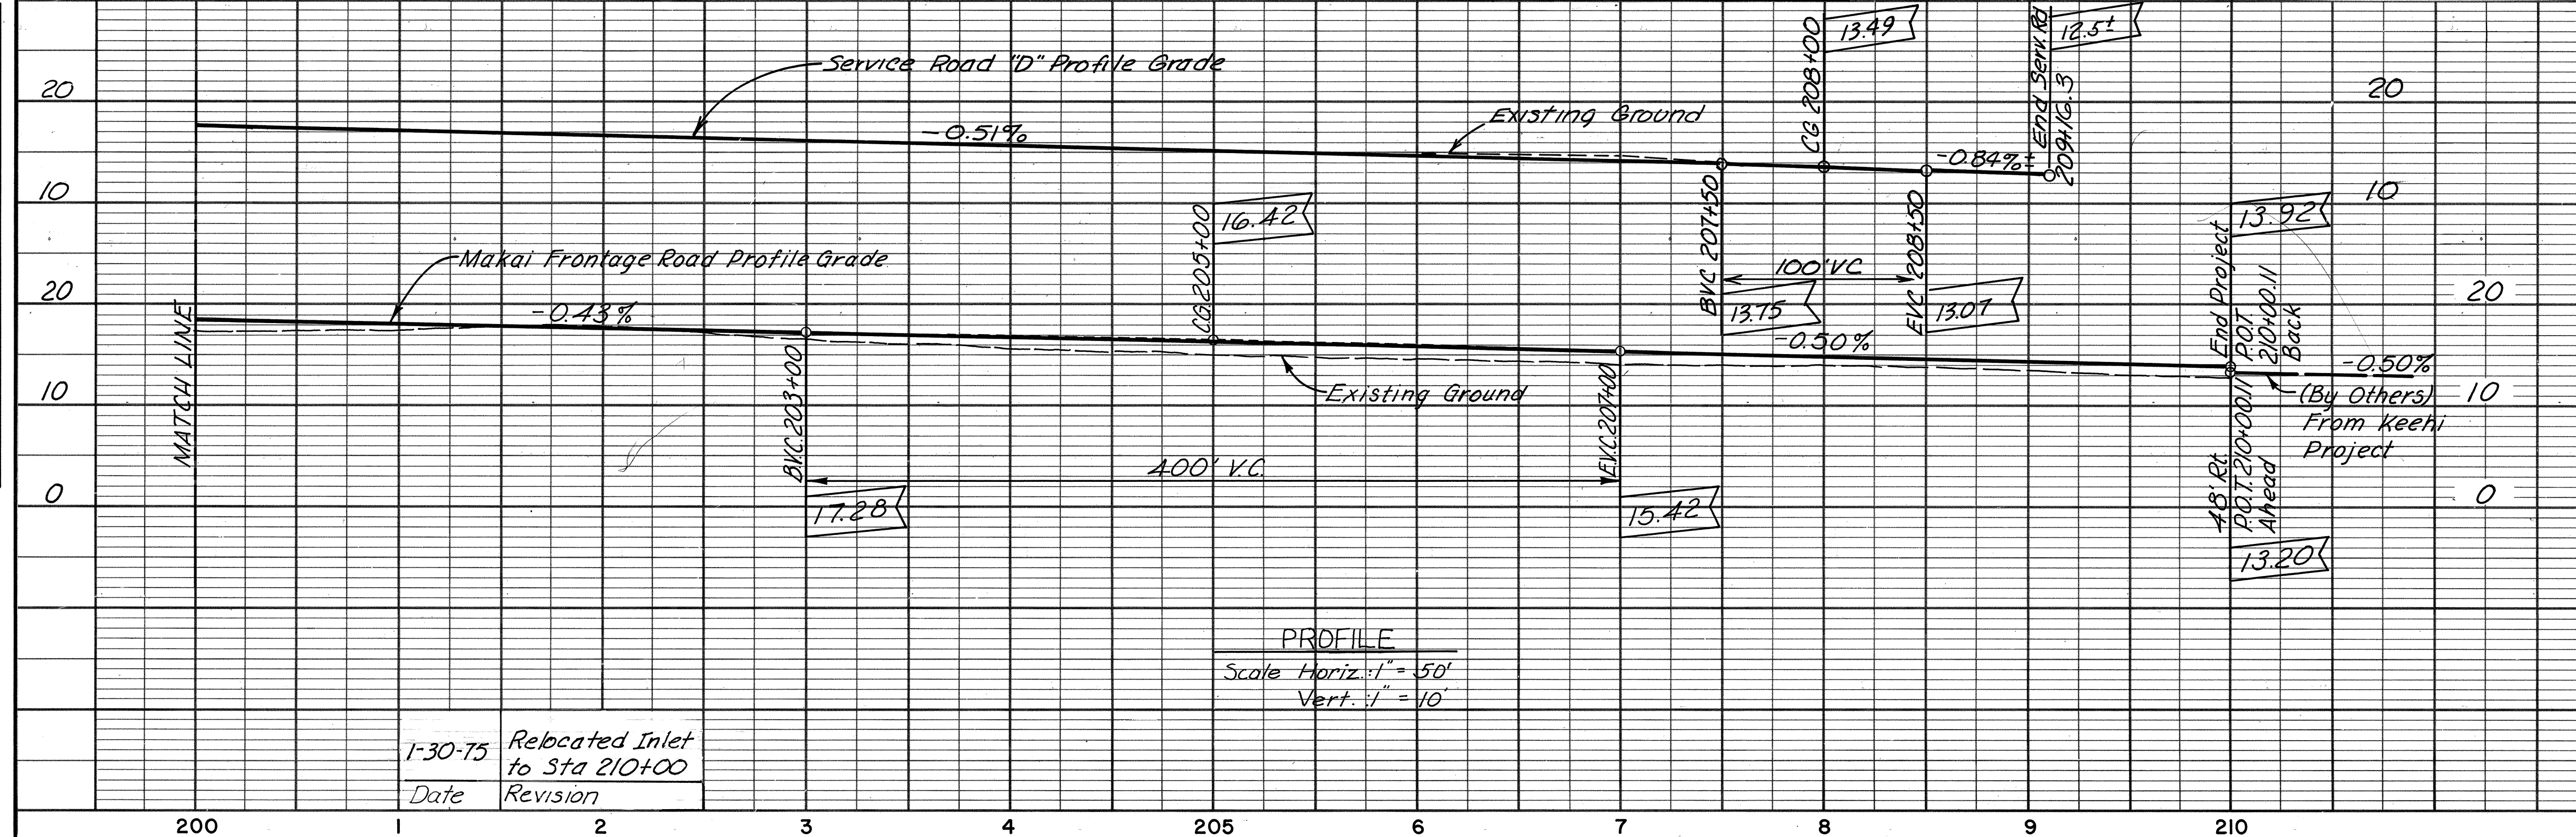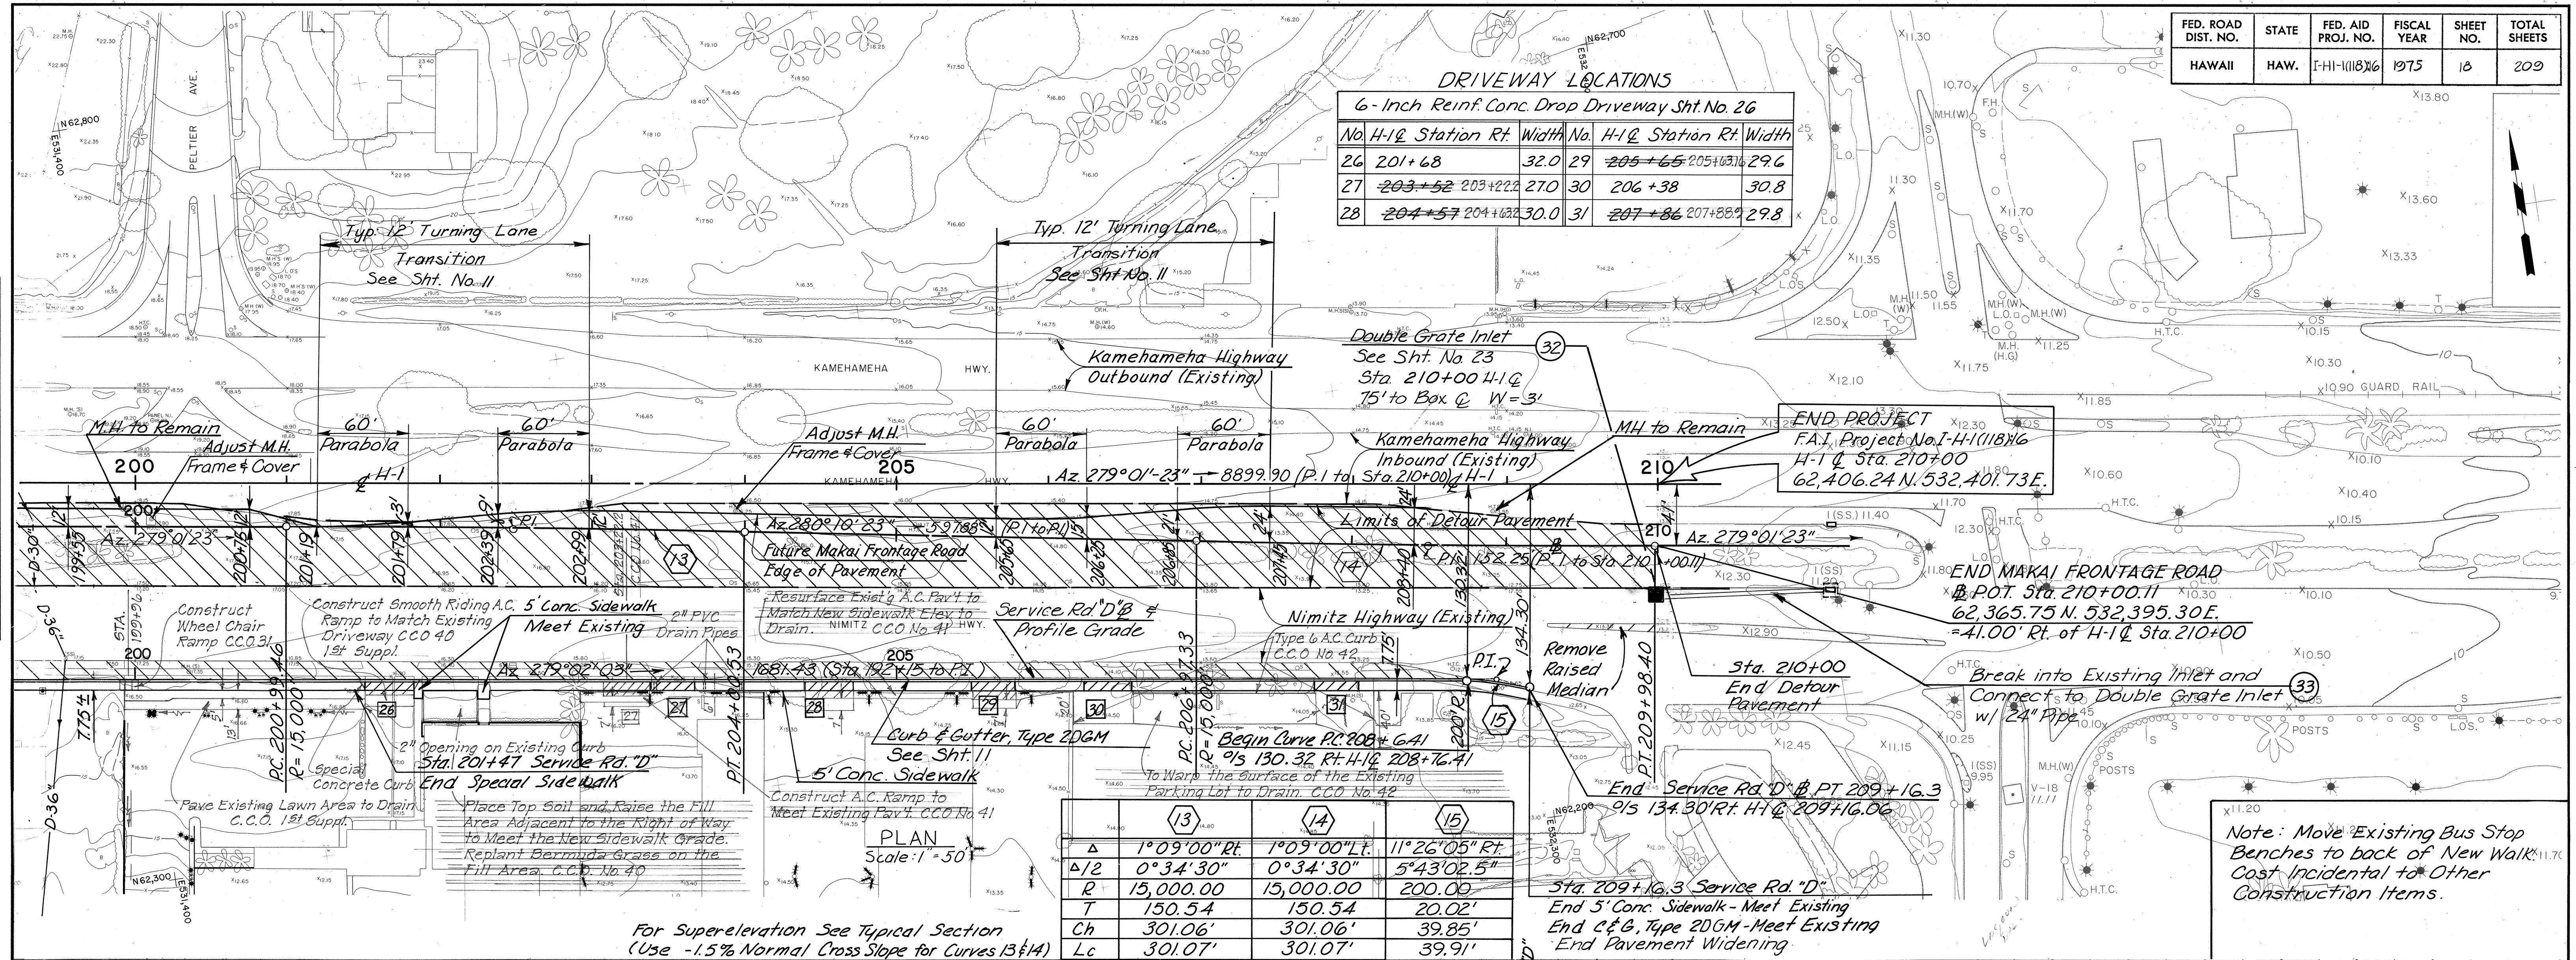

STATE OF HAWAII
DEPARTMENT OF TRANSPORTATION
HIGHWAYS DIVISION

MAKAI DETOUR & DRAINAGE PLAN

AIRPORT INTERCHANGE
F.A.I. PROJ. NO. I-HI-1(18)16

SCALE: AS SHOWN DATE: JUNE 15, 1974

SHEET No. D7 OF 16 SHEETS

ADD 18