

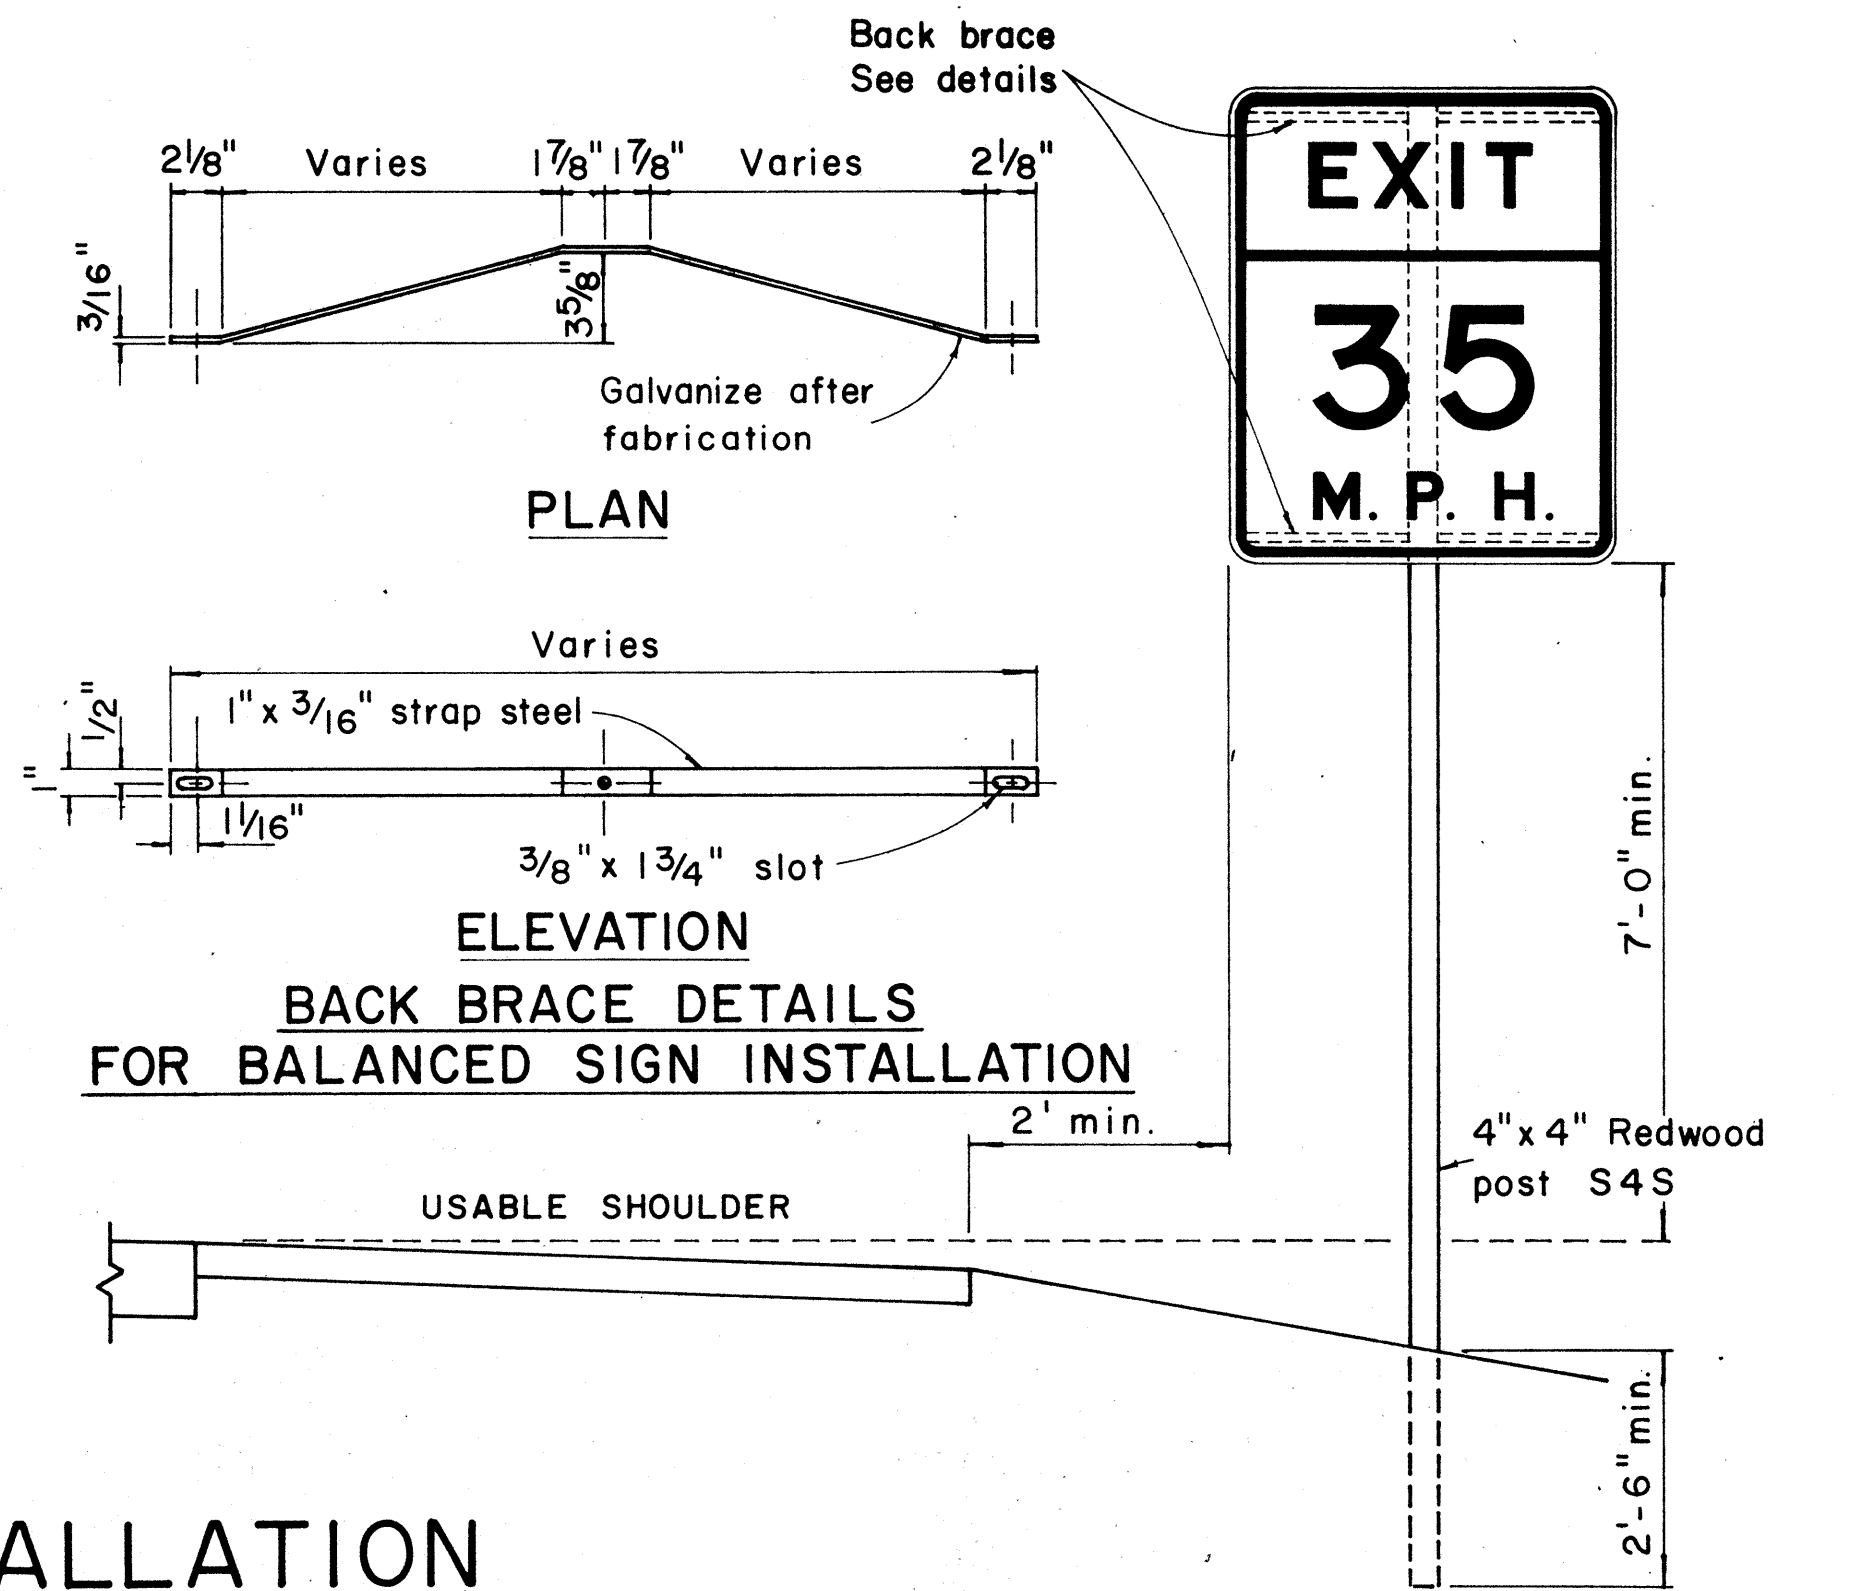
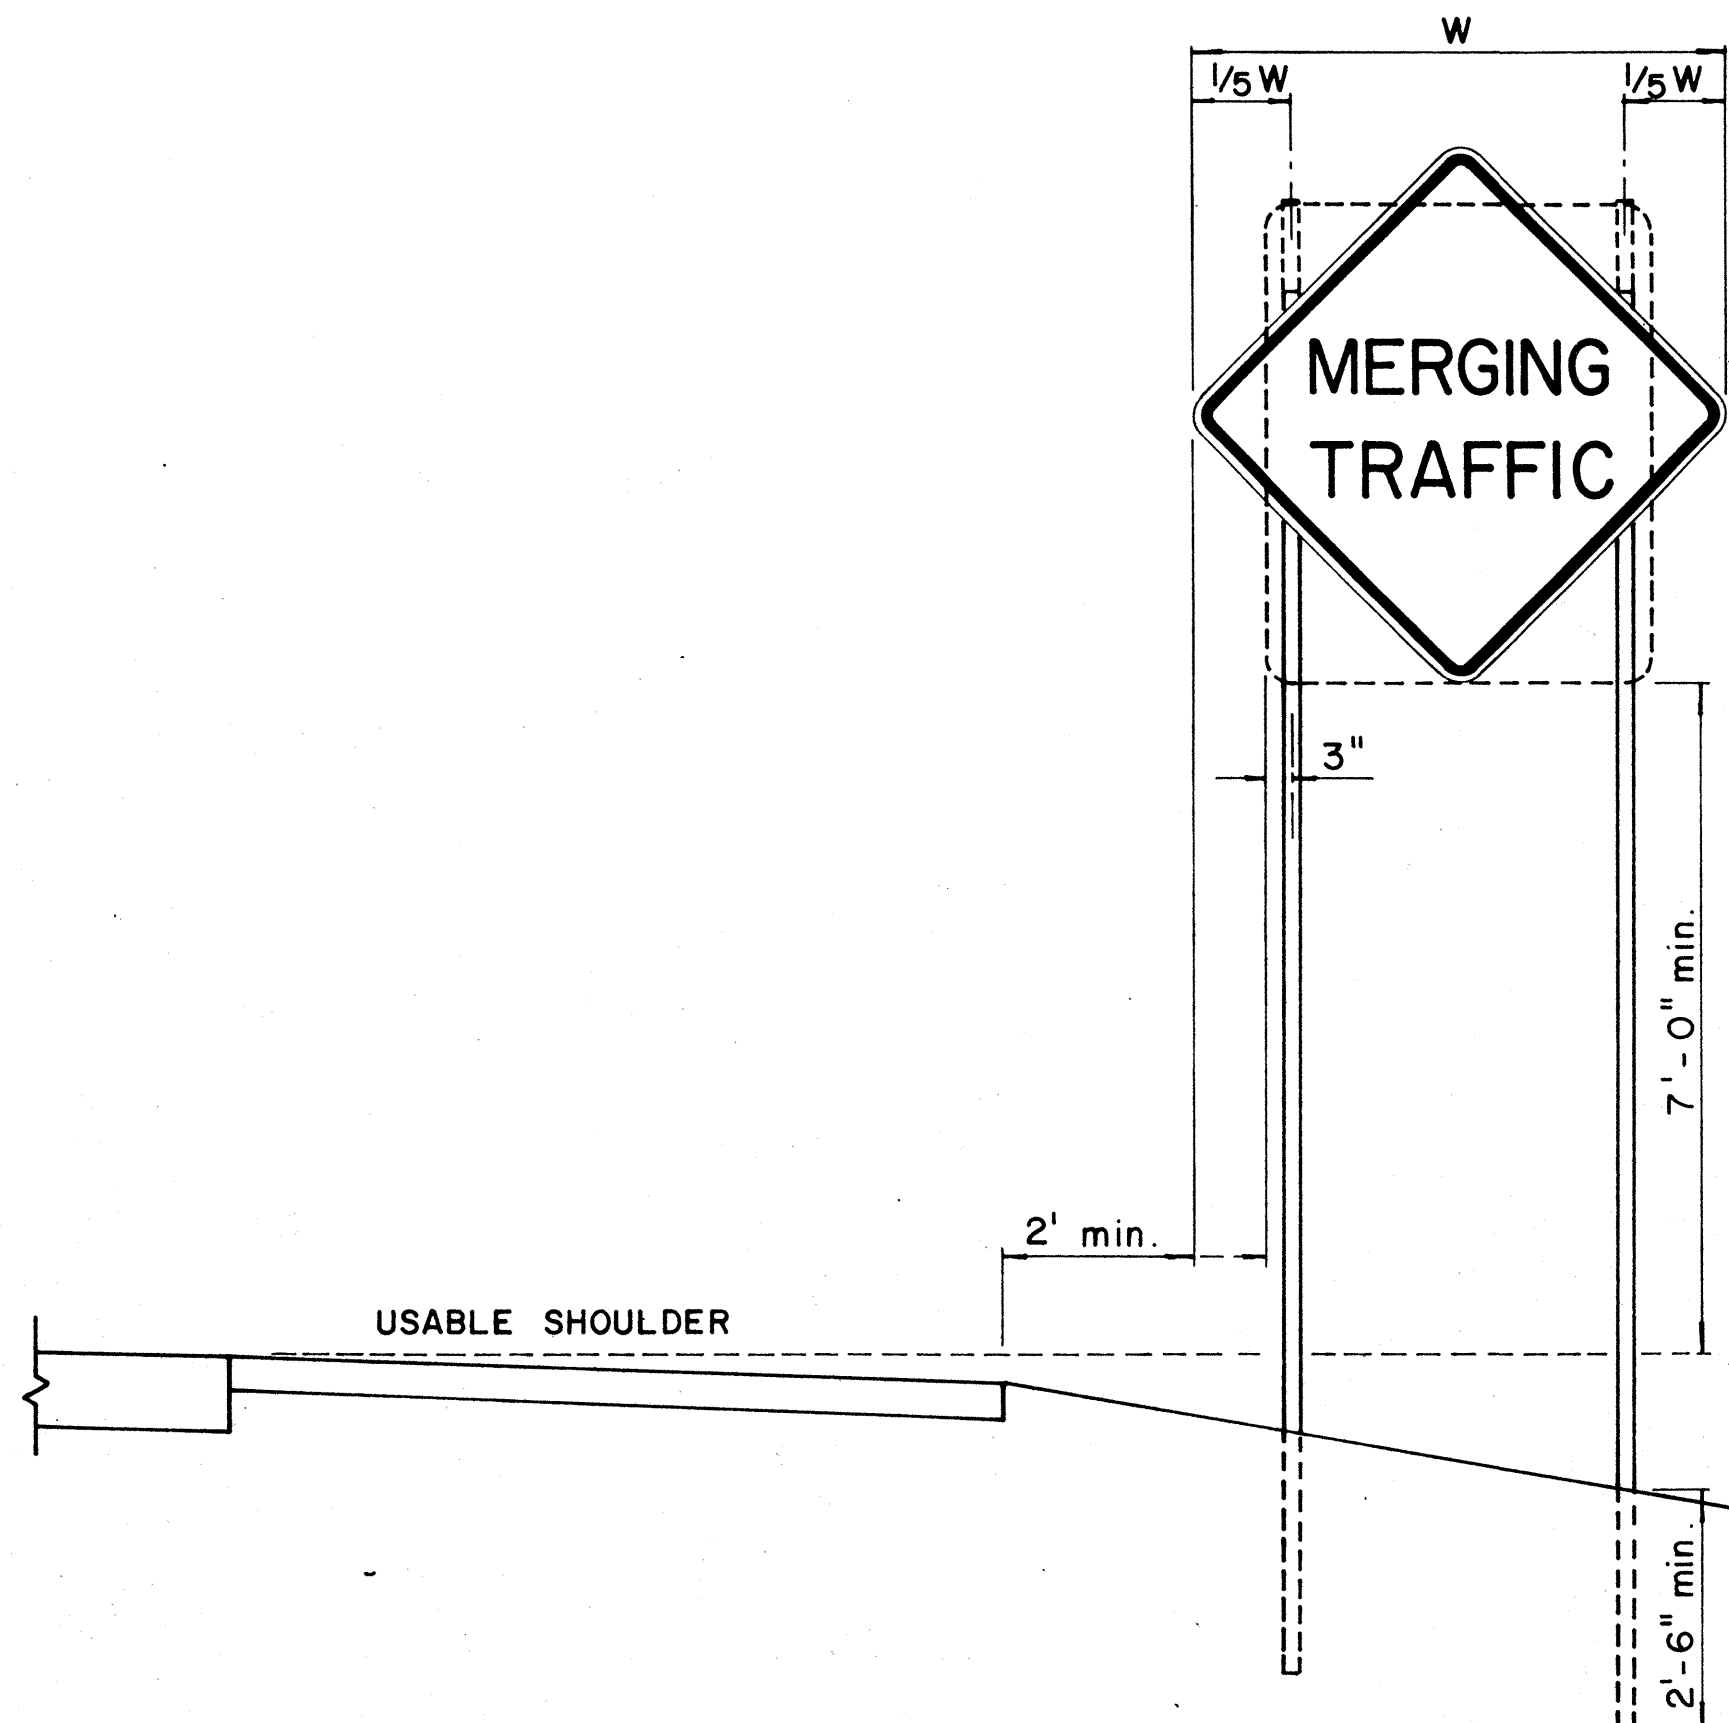



FED. ROAD DIST. NO.	STATE	FED. AID PROJ. NO.	FISCAL YEAR	SHEET NO.	TOTAL SHEETS
HAWAII	HAW.	11111886	1975	64	209

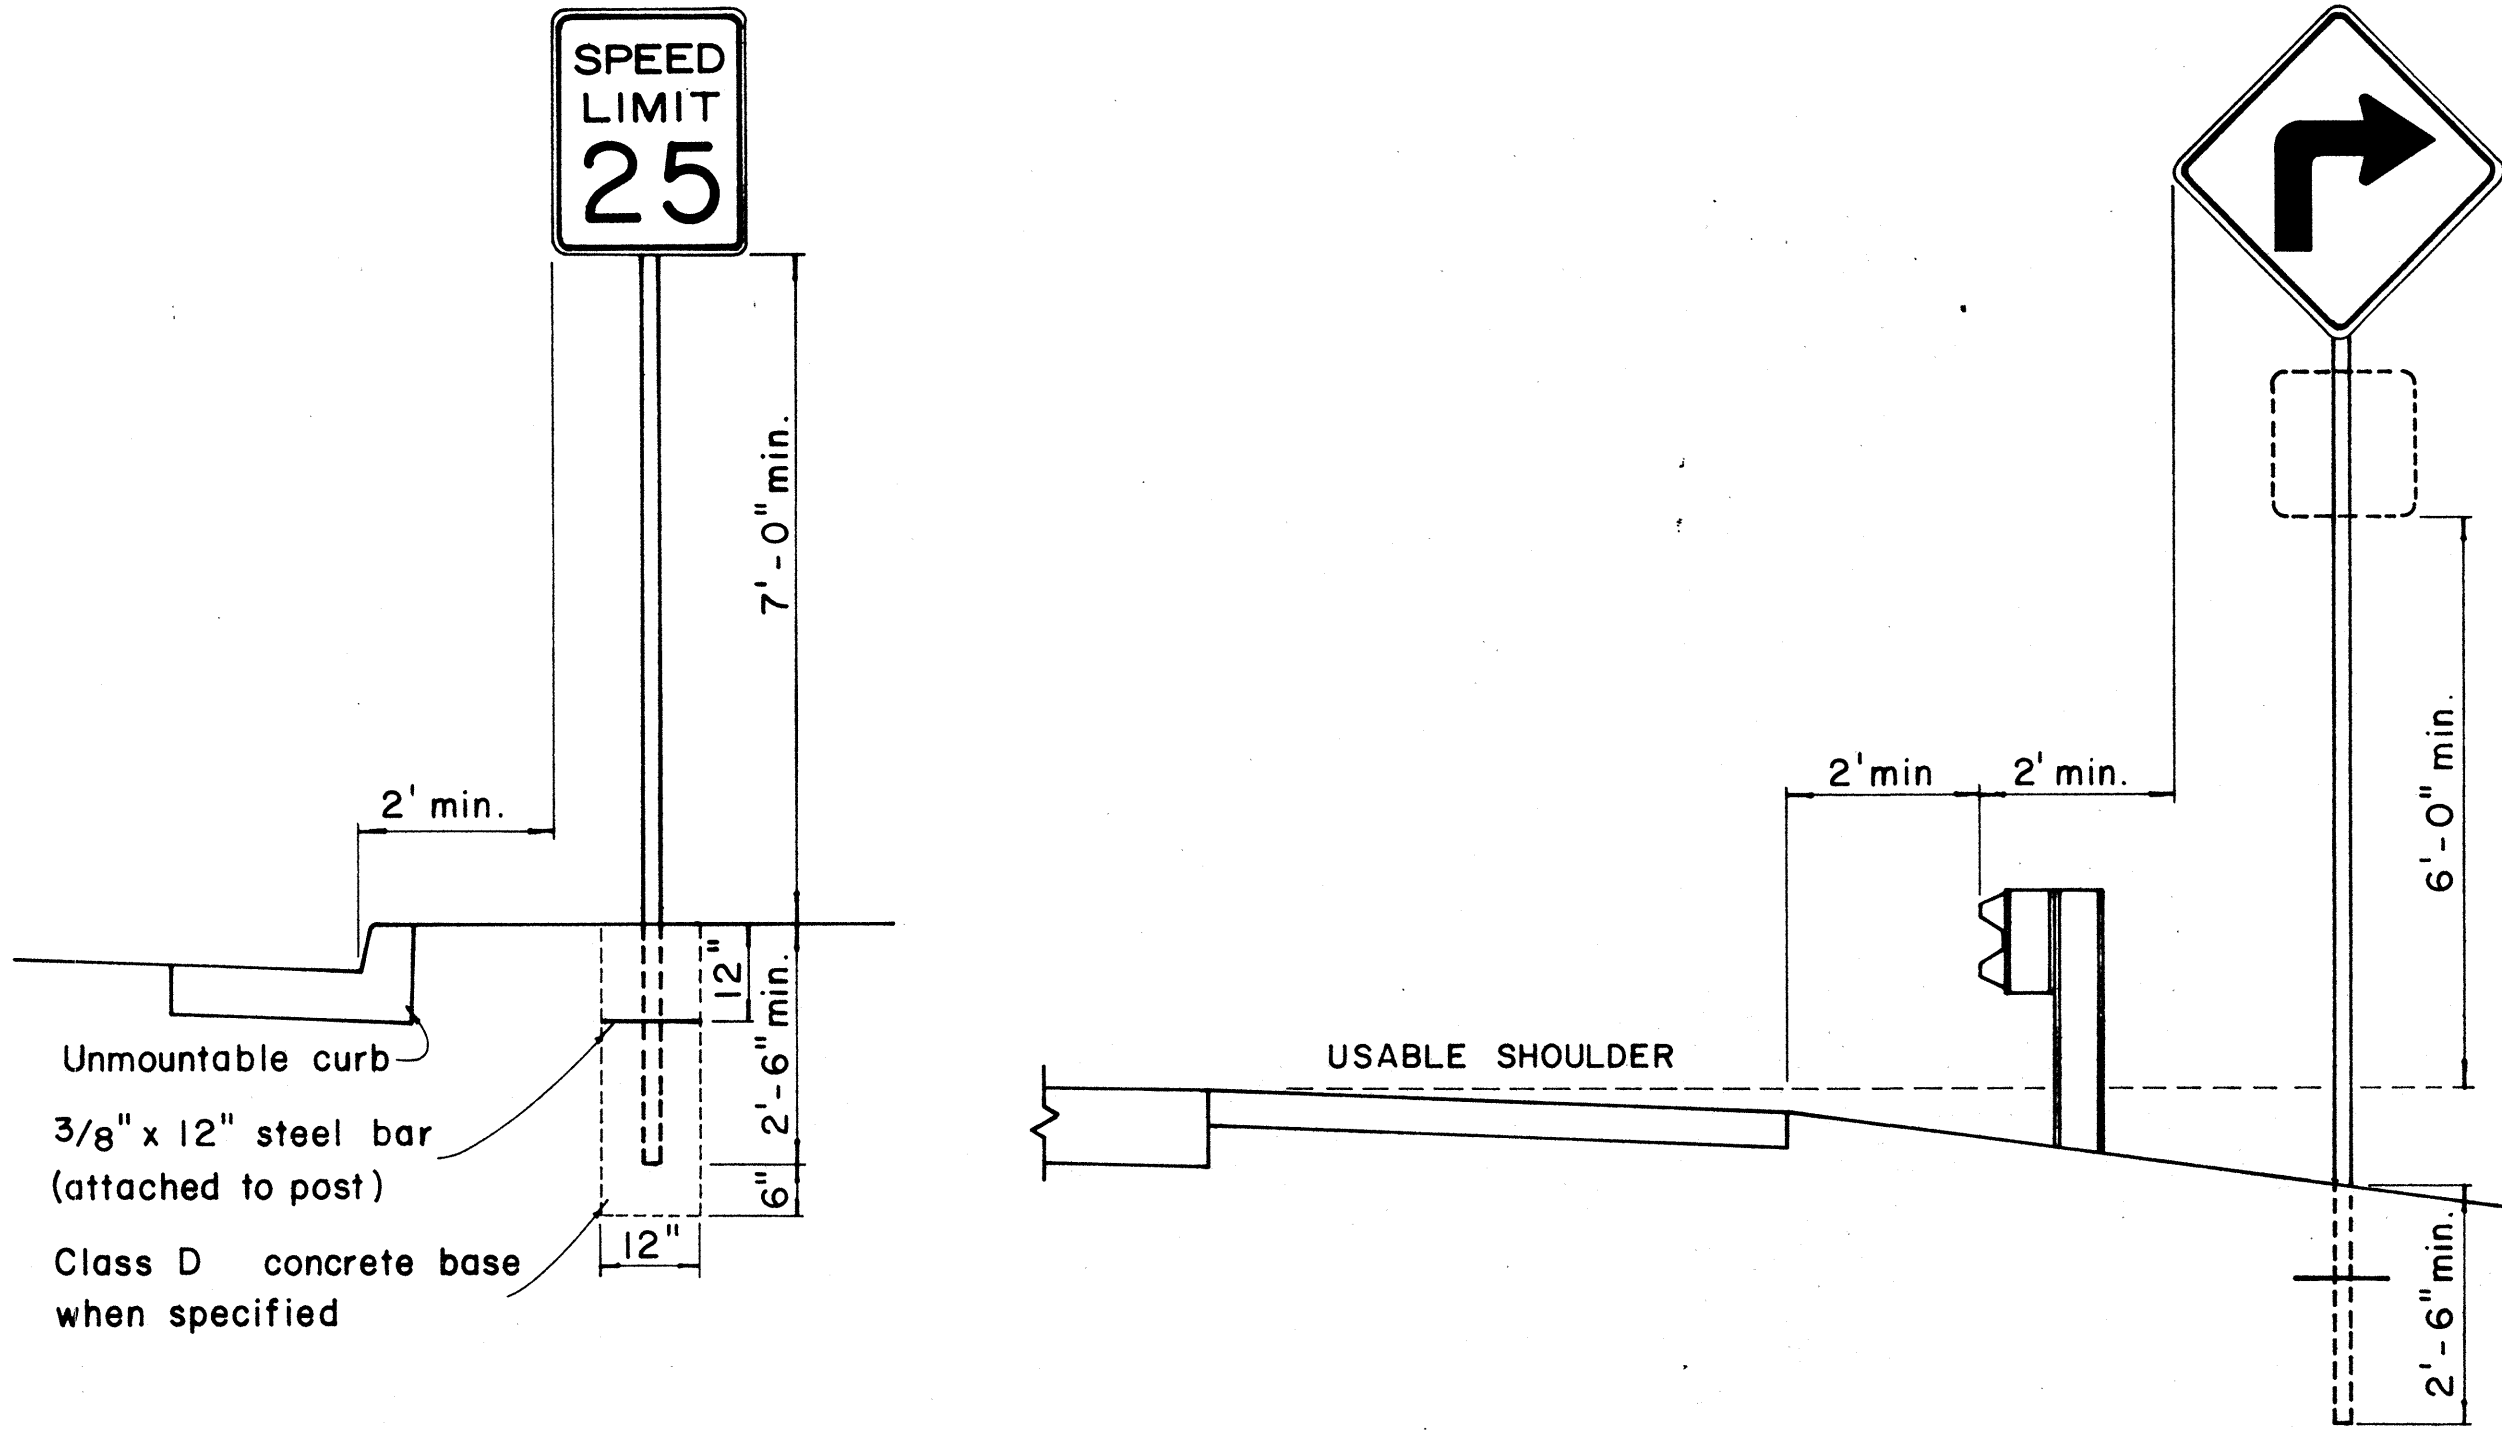


HEIGHT AND LATERAL LOCATION OF SIGNS - TYPICAL INSTALLATION

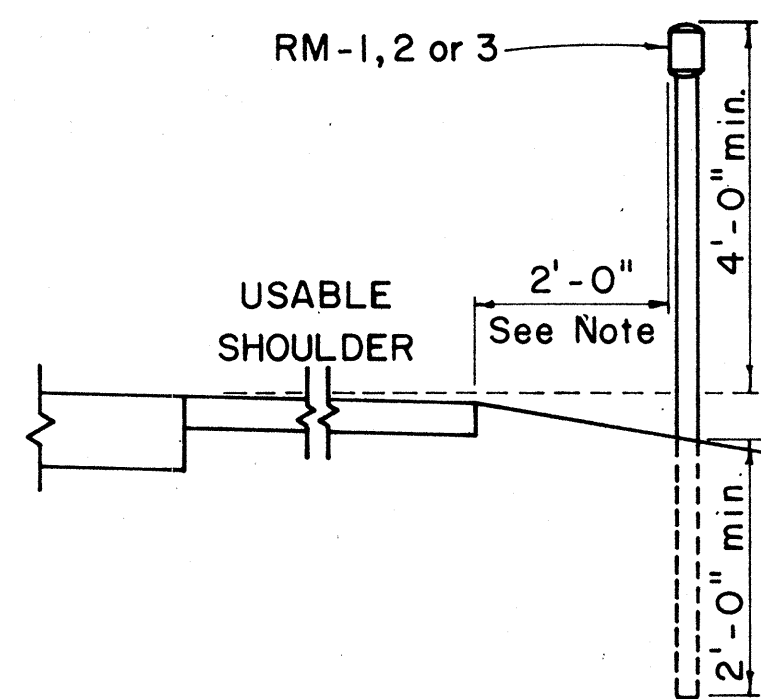



Galv. flanged channel
1/8" x 3/16" rolled section
post with a minimum
weight of 2 lbs. per ft.
Upper 2 ft. shall have
a single row of 3/8" holes
centered in the web at
1" o.c.

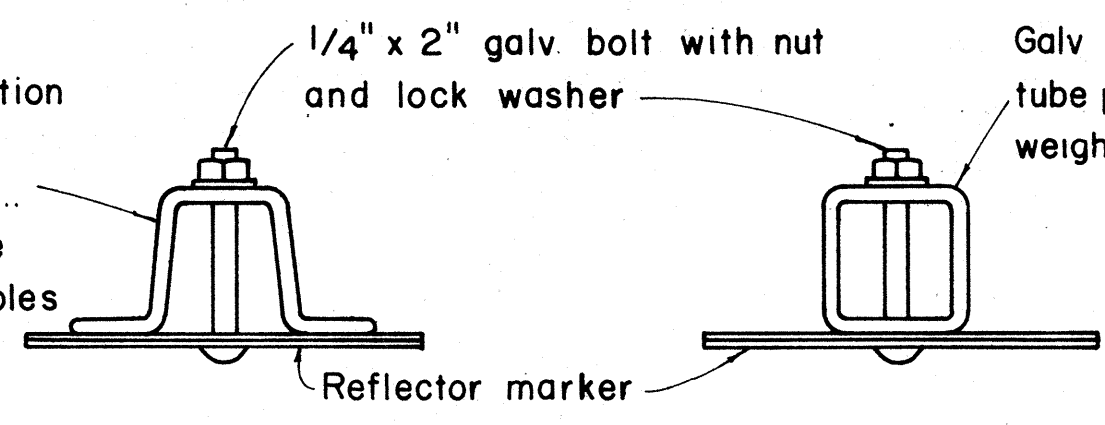

TYPICAL SECTION OF ROAD DELINEATOR

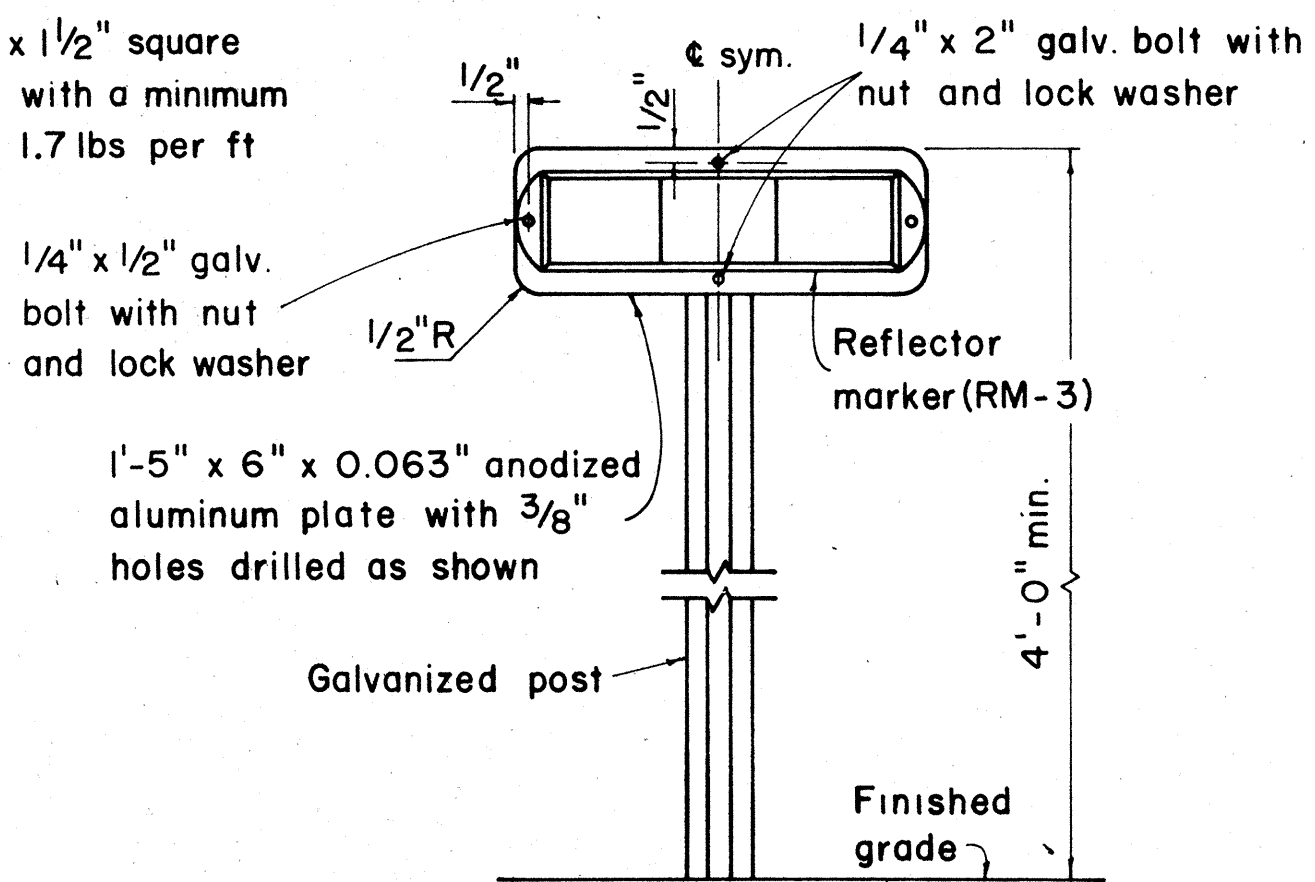

TYPICAL DETAIL
HORIZONTAL REFLECTOR MARKER
RM-3H

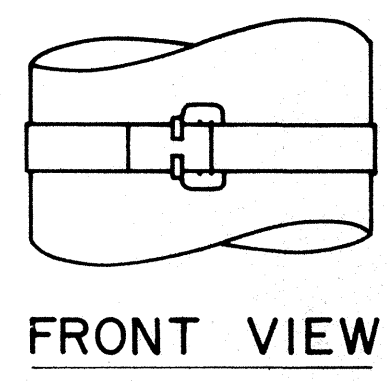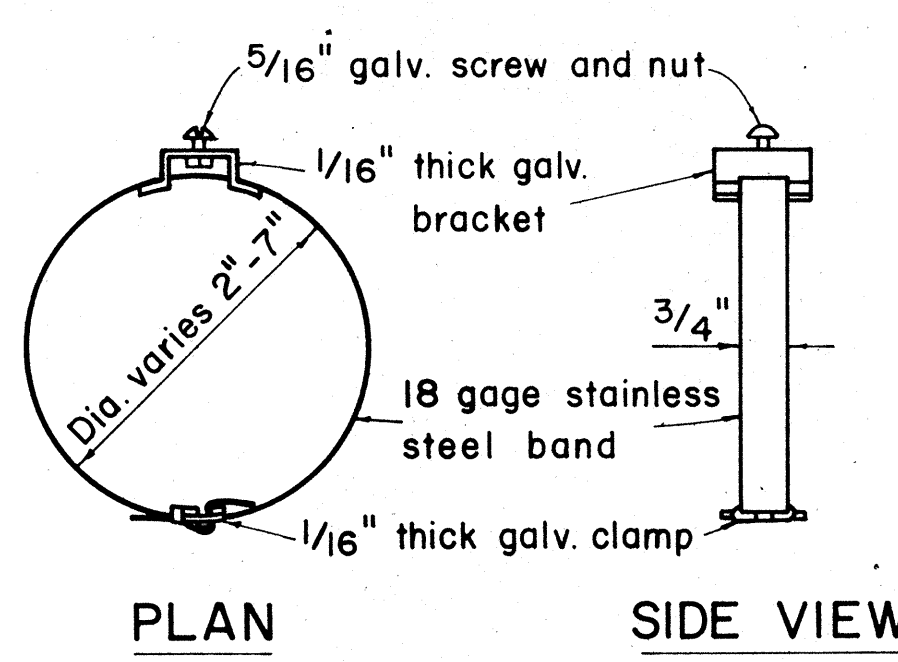

TYPICAL BAND BRACKET FOR
MOUNTING TRAFFIC SIGNS

GENERAL NOTES:

- Sign posts shall be 2" galv. standard pipe or 2" x 2" galv. sq. tube post.
- Signs 48" and wider or larger than 10 sq. ft. in area shall be mounted on two 2" galv. standard pipe or two 2" x 2" galv. sq. tube post or 4" x 4" redwood post S4S.
- Signs shall be attached to post with 5/16" galv. bolts with nuts and 7/8" x 0.06 stainless steel washers with neoprene rubber gasket.
- Sign posts shall extend 3/2" above sign where required for City and County street name signs.
- Reflector markers RM-1, 2, 3 shall be glass sphere reflector markers with 4" x 5" reflector units (as shown) or plastic prismatic reflector markers with 3" diameter reflector units.
- Clearance markers (RM-3, RM-4) shall be installed with the edge of the marker in line with the inner edge of the obstruction.
- (R) or (L) indicates right or left and shall be as shown on the plans.

APPROVAL RECOMMENDED:
Eichi Tanaka 12/29/69
TRAFFIC ENGINEER DATE

APPROVED:
John J. S. S. 12-30-69
ASSISTANT CHIEF, ENGINEERING DATE

NO.	REVISION	APPROVED BY	DATE


STATE OF HAWAII
DEPARTMENT OF TRANSPORTATION
HIGHWAYS DIVISION

STANDARD DETAILS
MISCELLANEOUS SIGN DETAILS

Not to scale March, 1968

SHEET No. 1 OF 16 SHEETS DT 100


ROAD DELINEATOR

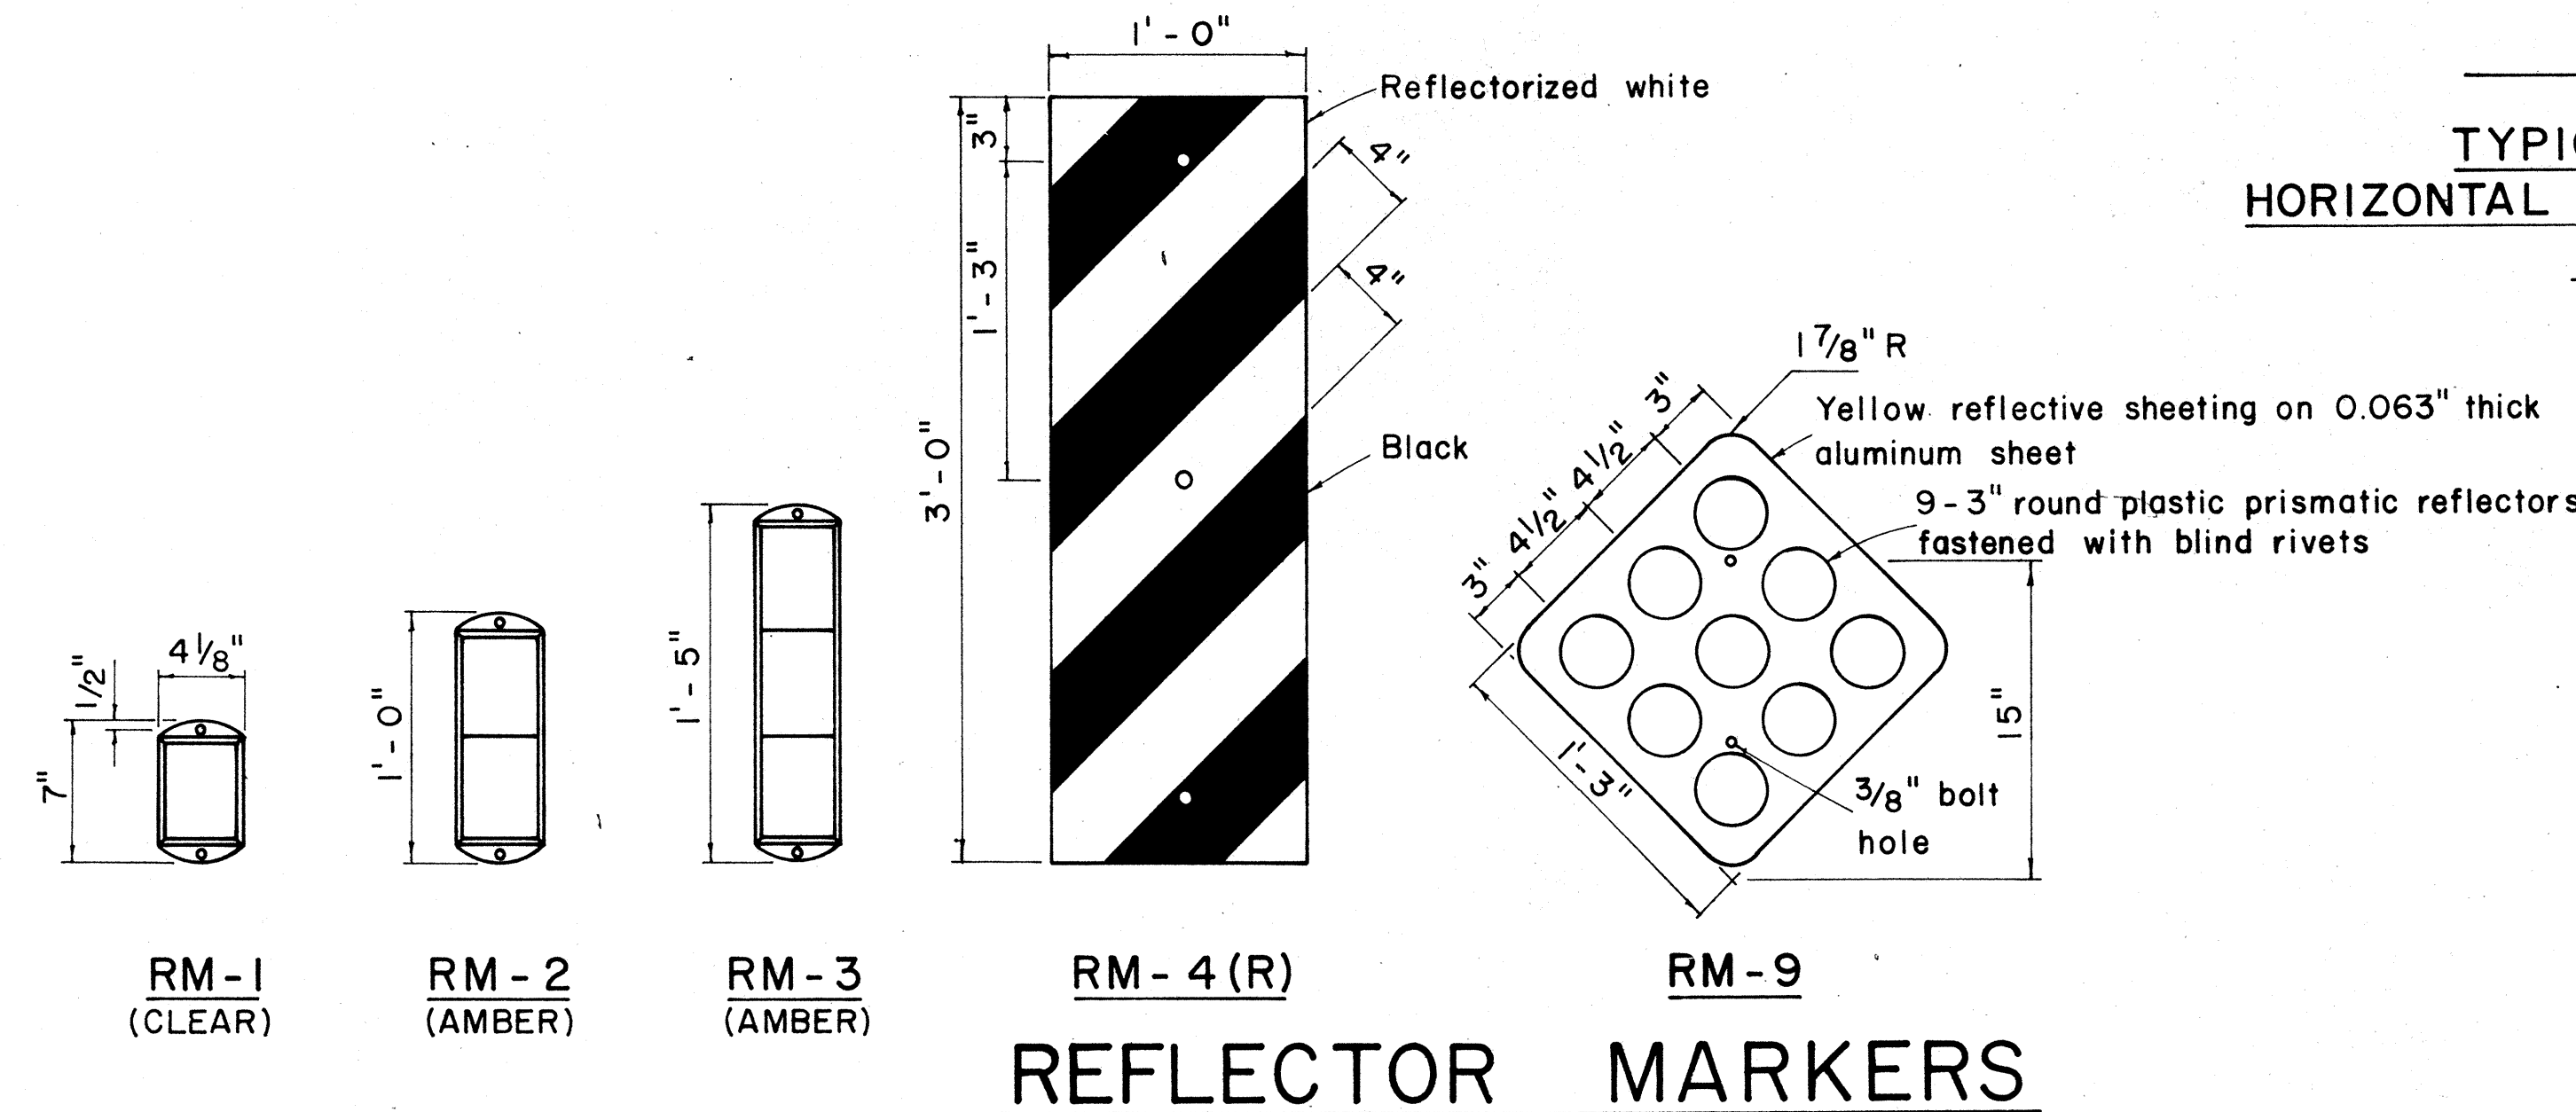


REFLECTOR MARKERS

DATE	
DESIGNED BY	
CHECKED BY	
NOTED BY	
ORIGINAL PLAN	
NOTE BOOK	
No.	

FED. ROAD DIST. NO.	STATE	FED. AID PROJ. NO.	FISCAL YEAR	SHEET NO.	TOTAL SHEETS
HAWAII	HAW.	I-H-1(118)G	1975	65	209

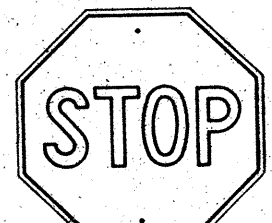


R1-1 30" x 30"
R1-1-A 36" x 36"
4-WAY
R1-3 12" x 6"
R1-3-A 18" x 9"

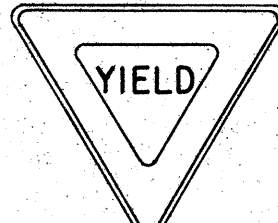


R1-2 36" x 36" x 36"
R1-2-A 48" x 48" x 48"




R2-1(50) 24" x 30"
R2-1(50)-A 48" x 60"

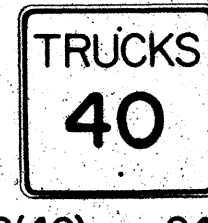

R2-2(40) 24" x 24"
R2-2(40)-A 48" x 48"

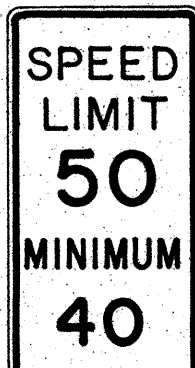

R2-4a(50/40) 24" x 48"
R2-4a(50/40)-A 48" x 96"

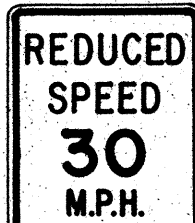

R2-5b(30) 24" x 30"
R2-5b(30)-A 48" x 60"



R3-1 24" x 24"
24" x 18"
R3-1-A 48" x 48"
48" x 36"




R3-2 24" x 24"
24" x 18"
R3-2-A 48" x 48"
48" x 36"




R3-3 24" x 24"
R3-3-A 48" x 48"



R3-4 24" x 24"
24" x 18"
R3-4-A 48" x 48"
48" x 36"

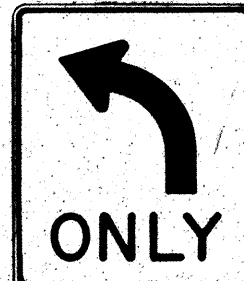

R3-5(L) 30" x 36"
R3-5(L)-A 48" x 60"

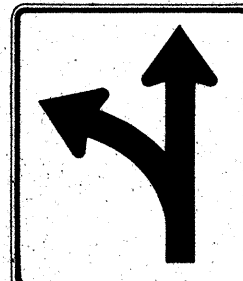


R3-6(L) 30" x 36"
R3-6(L)-A 48" x 60"



R3-7(R) 30" x 30"
R3-7(R)-A 48" x 48"



R3-8(L) 30" x 30"
R3-8(L)-A 36" x 36"
R3-8(L)-B 48" x 48"

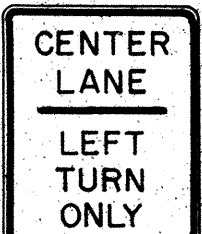

R3-9 24" x 30"




R4-1 24" x 30"



R4-2 24" x 30"



R4-3 24" x 30"
R4-3-A 48" x 60"

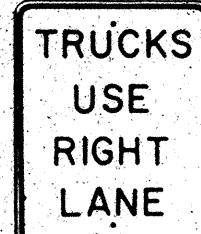

R4-5 24" x 30"




R4-6(500) 24" x 30"



R4-7 24" x 30"
24" x 18"




R4-8 24" x 30"
24" x 18"

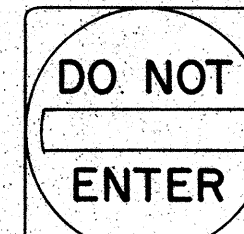

R5-1 30" x 30"
R5-1-A 48" x 48"




R5-2 24" x 24"
24" x 18"

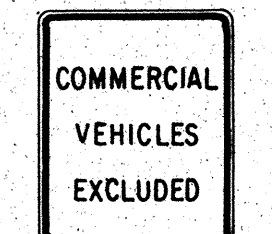

R5-4 24" x 30"



R5-6 24" x 24"
24" x 18"

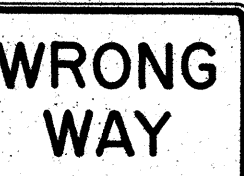

R5-9 36" x 24"



R6-1(R) 36" x 12"



R6-2(R) 18" x 24"




R7-1 12" x 18"
R7-1-A 24" x 30"




R7-4 12" x 18"
R7-4-A 24" x 30"



R7-107(R) 12" x 18"

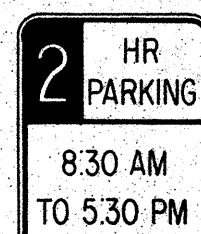


R7-108 12" x 18"

 

R7-201 12" x 6"
R7-201-A 24" x 12"



R8-1 24" x 30"

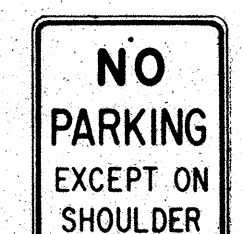

R8-2 24" x 30"



R8-3 24" x 30"




R8-4 30" x 24"
R8-4-A 48" x 36"



R8-5 24" x 30"



R8-6 24" x 30"

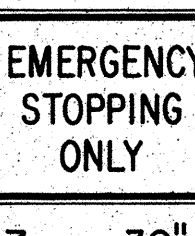

R8-7 30" x 24"
R8-7-A 48" x 36"



R9-1 18" x 24"



R9-2 12" x 18"



R9-3 12" x 18"




R9-4 18" x 24"




R10-1 12" x 18"



R10-2 12" x 18"

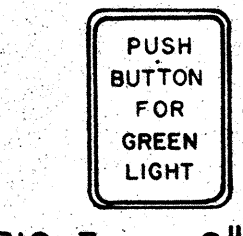

R10-3 9" x 12"

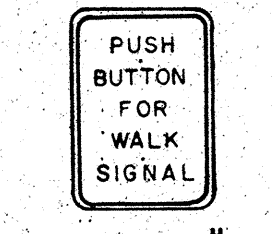


R10-4 9" x 12"



R10-5 24" x 30"




R10-6 24" x 36"

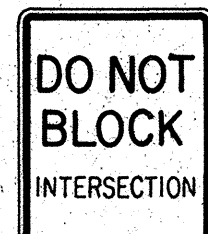


R10-7 24" x 30"



R10-8 24" x 30"

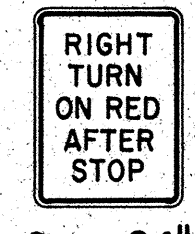


R10-9 24" x 30"

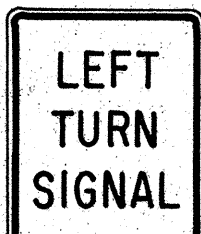


R10-10 24" x 30"




R11-1 24" x 30"

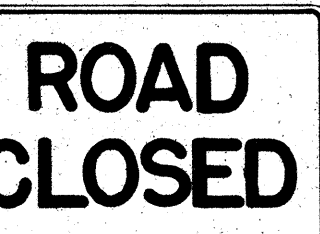

R11-2 48" x 30"

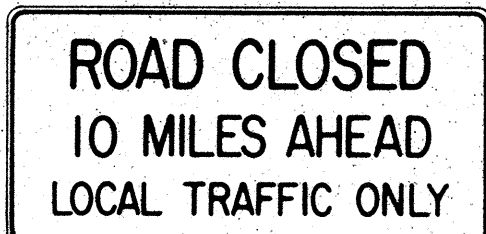

R11-3(10) 60" x 30"

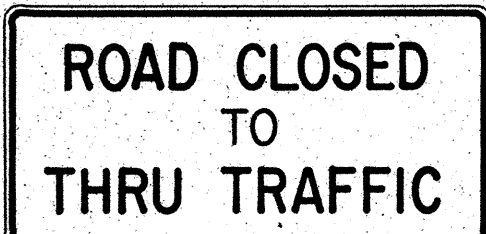

R11-4 60" x 30"



R12-1(10) 24" x 30"

GENERAL NOTES

- Sign details shall conform to the FHWA publications "Manual on Uniform Traffic Control Devices for Streets and Highways," 1971, and "Standard Highway Signs," 1972, and as amended.
- All regulatory signs shall be reflectorized unless otherwise specified.
- All regulatory signs shall have $\frac{3}{8}$ " bolt holes drilled at appropriate locations.
- Numerals in () indicates numerals to be inserted for sign message. (R) or (L) indicates right or left.

APPROVAL RECOMMENDED:
Eishi Tanaka
TRAFFIC ENGINEER

3/17/72
DATE

APPROVED:
Robert D. S. S.
ASSISTANT CHIEF, ENGINEERING

3-20-72
DATE

NO.	REVISION	APPROVED BY	DATE
1	Supersedes Sht. DT 101 Approved 12-30-69	H.T.	3/20/72
2	Revised General Note 1.	H.T.	10/16/74


STATE OF HAWAII
DEPARTMENT OF TRANSPORTATION
HIGHWAYS DIVISION

STANDARD DETAILS REGULATORY SIGNS


NOT TO SCALE

SHEET No. 2 OF 16 SHEETS DT 101


FED. ROAD DIST. NO.	STATE	FED. AID PROJ. NO.	FISCAL YEAR	SHEET NO.	TOTAL SHEETS
HAWAII*	HAW.	I-H-11(118)16	1975	66	209

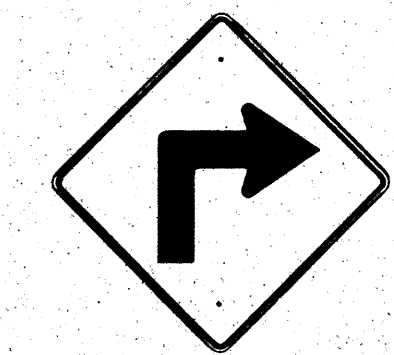


W1-1(R) 30"x30"
W1-1(R)-A 48"x48"

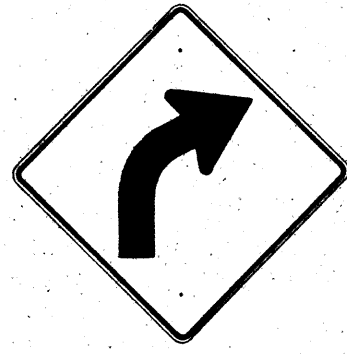


W1-2(R) 30"x30"
W1-2(R)-A 48"x48"

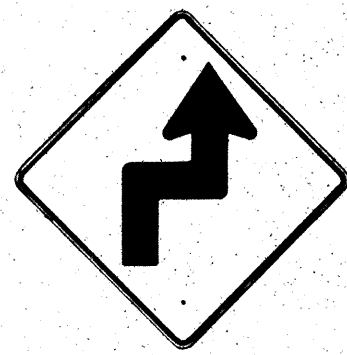


W1-3(R) 30"x30"
W1-3(R)-A 48"x48"

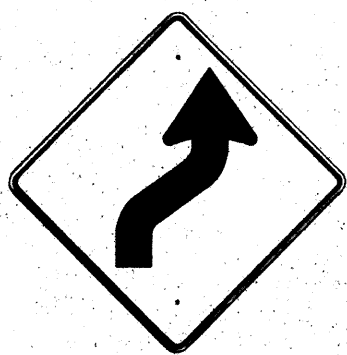


W1-4(R) 30"x30"
W1-4(R)-A 48"x48"

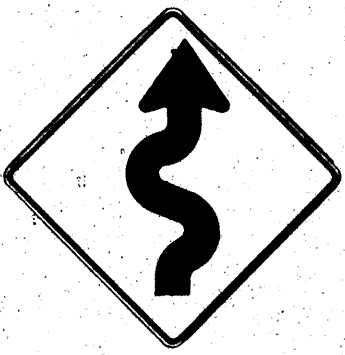


W1-5(R) 30"x30"
W1-5(R)-A 48"x48"

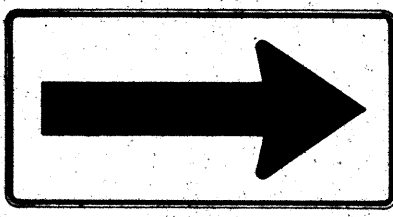


W1-6 48"x24"

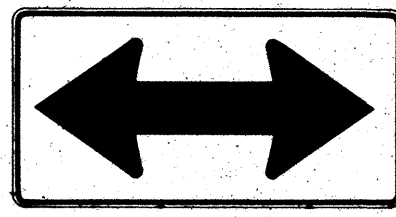


W1-7 48"x24"

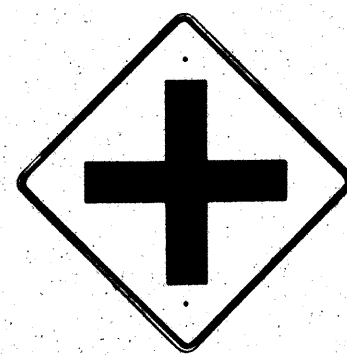


W2-1 30"x30"
W2-1-A 48"x48"

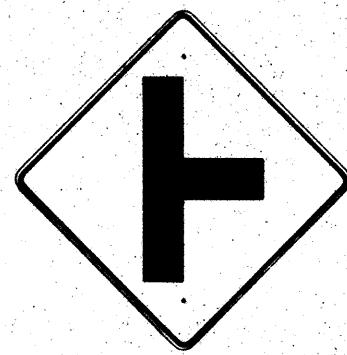


W2-2 30"x30"
W2-2-A 48"x48"

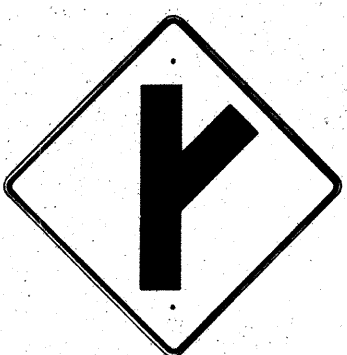

W2-3(R) 30"x30"
W2-3(R)-A 48"x48"

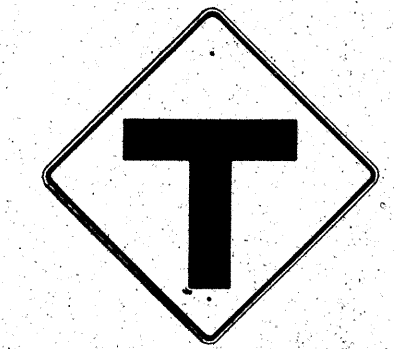

W2-4 30"x30"
W2-4-A 48"x48"

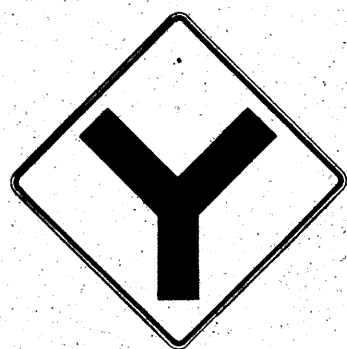


W2-5 30"x30"
W2-5-A 48"x48"




W3-1 30"x30"
W3-1-A 36"x36"




W3-2 30"x30"
W3-2-A 36"x36"

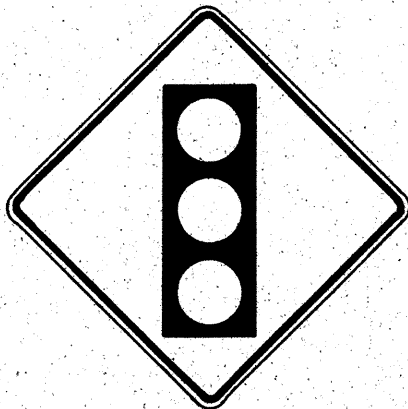


W3-3 36"x36"
24"x18"

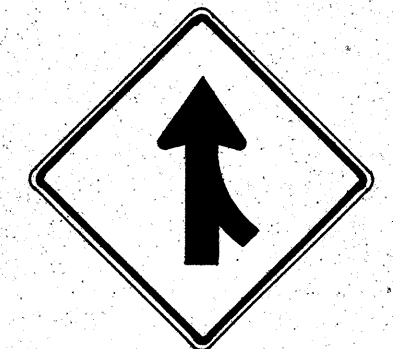

W4-1(R) 30"x30"
24"x18"

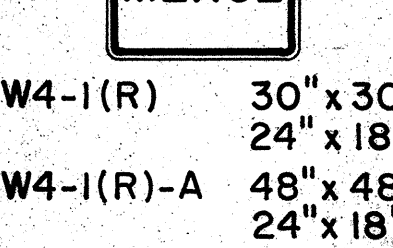

W4-1(R)-A 48"x48"
24"x18"

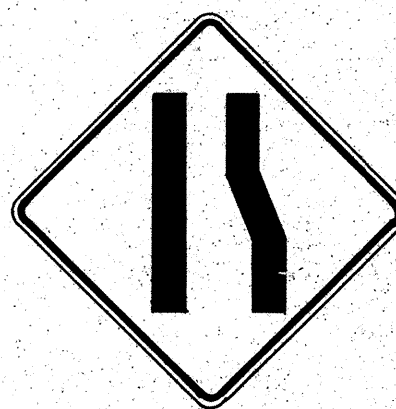

W4-2(R) 36"x36"
W4-2(R)-A 48"x48"




W5-1 36"x36"




W5-2 30"x30"
W5-2-A 36"x36"




W5-3 36"x36"

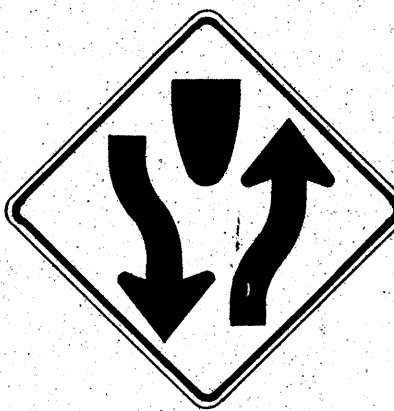


W6-1 36"x36"
24"x18"

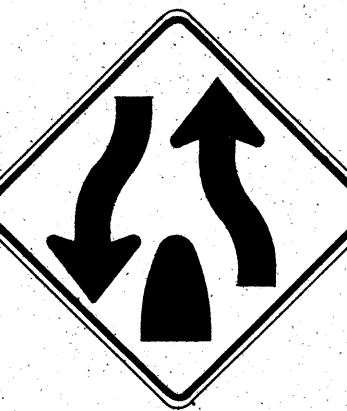

W6-2 36"x36"
24"x18"

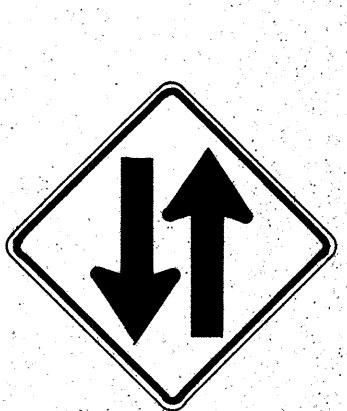


W6-3 30"x30"
24"x18"
W6-3-A 36"x36"
24"x18"
W6-3-B 48"x48"
24"x18"

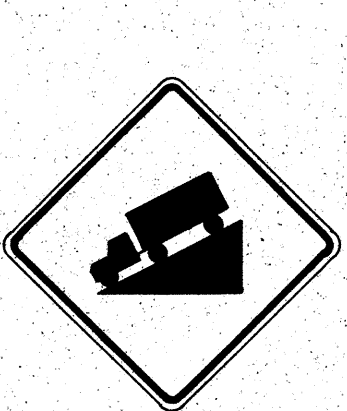


W7-1 30"x30"
24"x18"
W7-1-A 36"x36"
24"x18"



W7-2 24"x18"

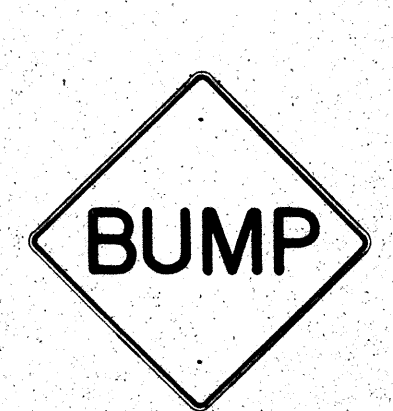

W8-1 30"x30"
W8-1-A 36"x36"

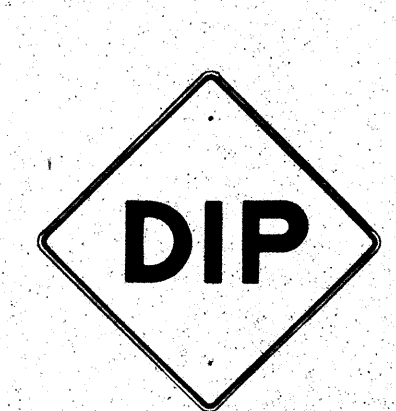

W8-2 30"x30"
W8-2-A 36"x36"



W8-3 30"x30"
W8-3-A 36"x36"



W8-4 30"x30"
W8-4-A 36"x36"




W8-5 30"x30"
24"x18"
W8-5-A 36"x36"
24"x18"



W9-1(R) 30"x30"
W9-1(R)-A 36"x36"
W9-1(R)-B 48"x48"



W9-2(L) 36"x36"
W9-2(L)-A 48"x48"

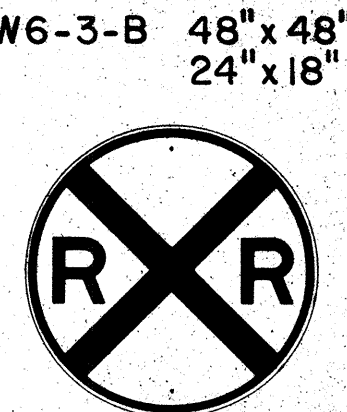

W10-1 36" Diameter



W11-1 30"x30"
24"x18"
W11-1-A 36"x36"
24"x18"




W11-2 30"x30"
24"x18"
W11-2-A 36"x36"
24"x18"



W11-4 30"x30"
24"x18"
W11-4-A 36"x36"
24"x18"




W11-5 30"x30"
24"x18"
W11-5-A 36"x36"
24"x18"

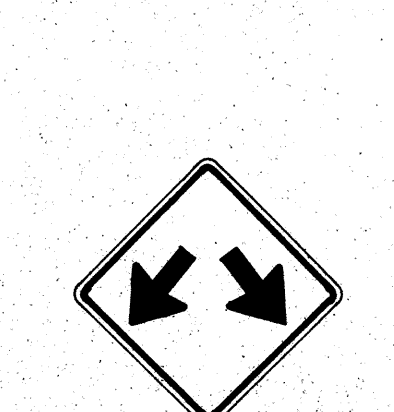

W12-1 24"x24"
W12-1-A 36"x36"
W12-1-B 48"x48"




W12-2(12'-6") 36"x36"
24"x18"

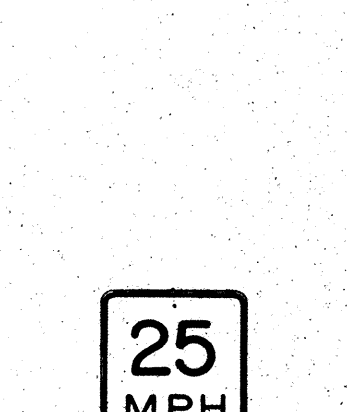

W13-1(25) 18"x18"
W13-1(25)-A 24"x24"



W13-2(25) 48"x60"

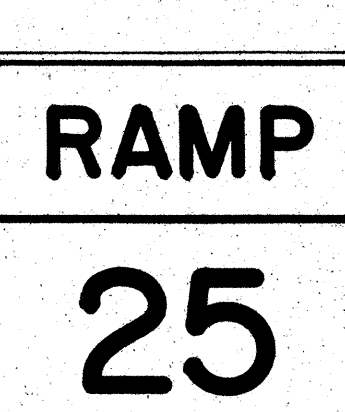

W13-3(25) 48"x60"



W14-1 30"x30"



W14-3 36"x48"x48"

GENERAL NOTES

- Sign details shall conform to the FHWA publications "Manual on Uniform Traffic Control Devices for Streets and Highways," 1971, and "Standard Highway Signs," 1972, and as amended.
- All warning signs shall be reflectorized unless otherwise specified.
- All warning signs shall have 3/8" bolt holes drilled at appropriate locations.
- Numerals in () indicates numerals to be inserted for sign message. (R) or (L) indicates right or left.
- Signs prefixed with "CW" on the plans shall indicate orange and black construction signs.

APPROVAL RECOMMENDED:
E. J. Tanaka 3/17/12
TRAFFIC ENGINEER DATE


APPROVED:
Walter D. S. S. S. 3-20-12
ASSISTANT CHIEF, ENGINEERING DATE

NO.	REVISION	APPROVED BY	DATE
1	Supersedes Sht. DT 102 Approved 12-30-69	H.T.	2/20/12
2	Revised General Note 1	H.T.	10/16/14

STATE OF HAWAII DEPARTMENT OF TRANSPORTATION HIGHWAYS DIVISION
STANDARD DETAILS
WARNING SIGNS
NOT TO SCALE

SHEET No. 3 OF 16 SHEETS DT 102

FED. ROAD DIST. NO.	STATE	FED. AID PROJ. NO.	FISCAL YEAR	SHEET NO.	TOTAL SHEETS
HAWAII	HAW.	I-HI-1(118)6	1975	67	209

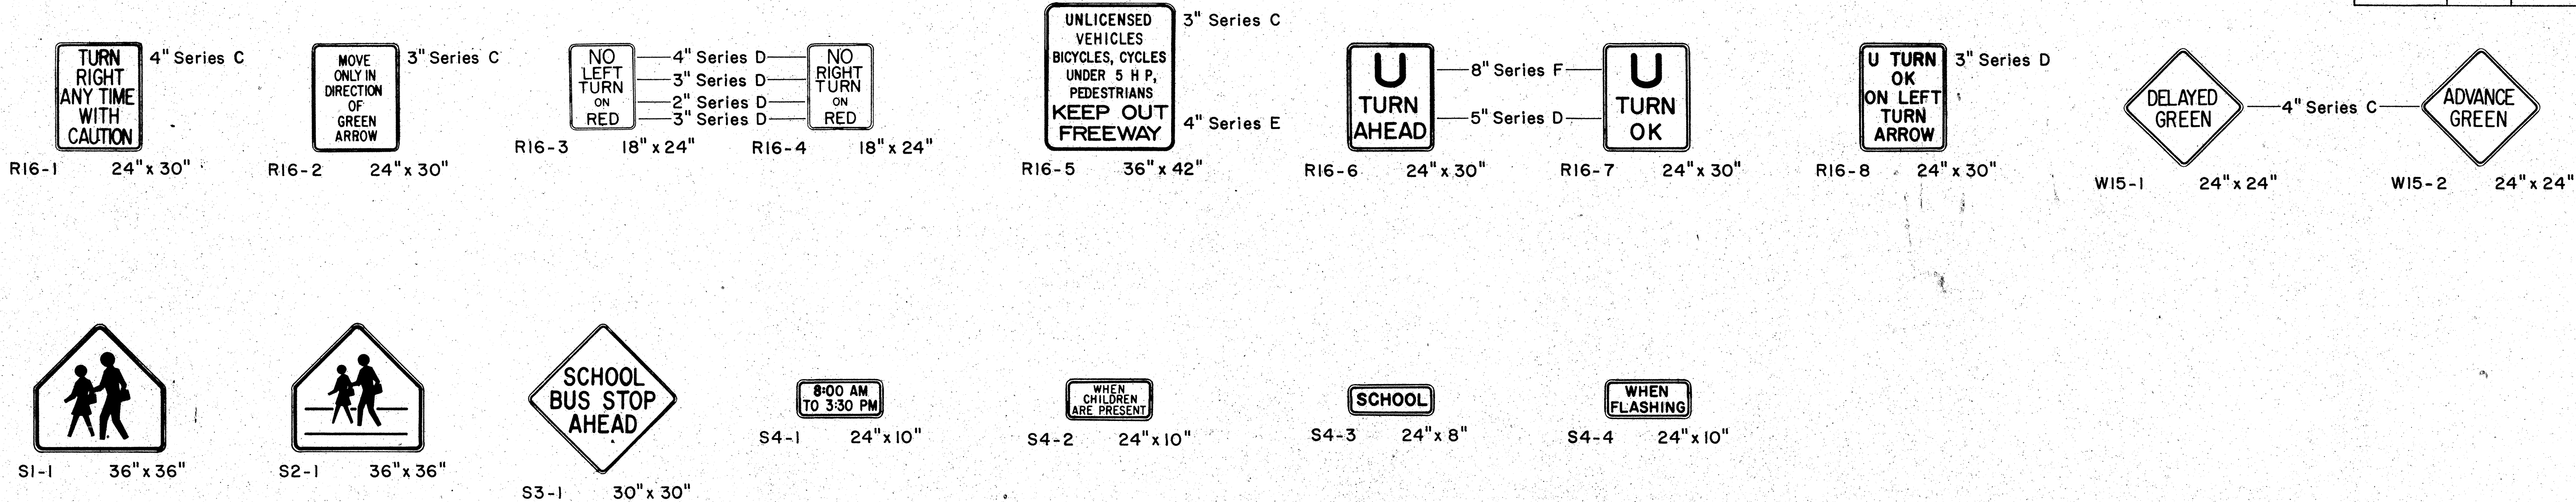

- GENERAL NOTES**
- 1. Sign details shall conform to the FHWA publications "Manual on Uniform Traffic Control Devices for Streets and Highways," 1971, and "Standard Highway Signs," 1972, and as amended.
 - 2. All regulatory and warning signs shall be reflectorized unless otherwise specified.
 - 3. All regulatory and warning signs shall have 3/8" bolt holes drilled at appropriate locations.
 - 4. Numerals in () indicates numerals to be inserted for sign message. (R) or (L) indicates right or left.

APPROVAL RECOMMENDED:
Eishi Tanaka
TRAFFIC ENGINEER
3/17/72
DATE

APPROVED:
Shuler Zalside
ASSISTANT CHIEF, ENGINEERING
2-20-72
DATE

NO.	REVISION	APPROVED BY	DATE
1	Supersedes Sht. DT 103 Approved 12-30-69	H.T.	3/20/72
2	Revised General Note 1	H.T.	10/16/74

STATE OF HAWAII
DEPARTMENT OF TRANSPORTATION
HIGHWAYS DIVISION

STANDARD DETAILS

MISCELLANEOUS
REGULATORY & WARNING SIGNS

NOT TO SCALE

SHEET No. 4 OF 16 SHEETS DT 103

FED. ROAD DIST. NO.	STATE	FED. AID PROJ. NO.	FISCAL YEAR	SHEET NO.	TOTAL SHEETS
HAWAII	HAW.	I-HI-1(118)16	1975	68	209



CW20-1a 48" x 48"



CW20-2d 48" x 48"



CW20-3b 48" x 48"



CW20-4d 48" x 48"



CW20-5d(L) 48" x 48"



CW20-7c 48" x 48"



CW21-1 30" x 30"




CW21-2 30" x 30"



CW21-3 36" x 36"



CW21-4 36" x 36"

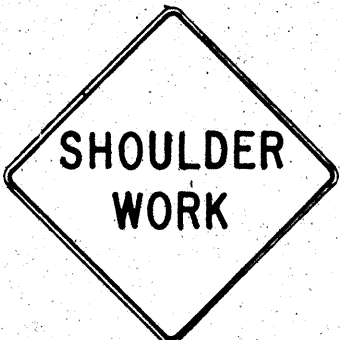

CW21-5 30" x 30"




CW21-6 30" x 30"




CW22-1b 48" x 48"




CW22-2 42" x 36"

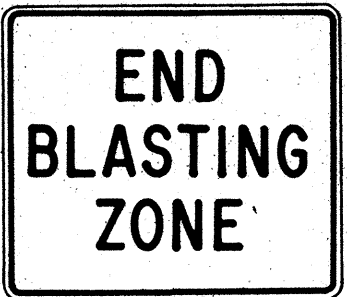


CW22-3 42" x 36"

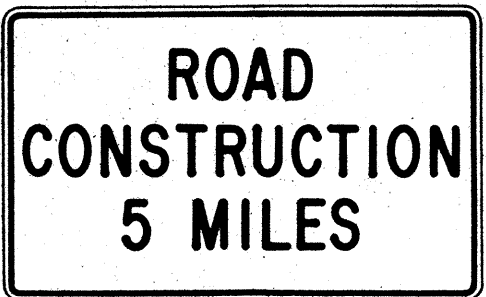

CG20-1(5) 60" x 36"

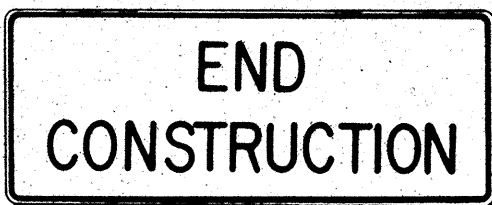

CG20-2 60" x 24"

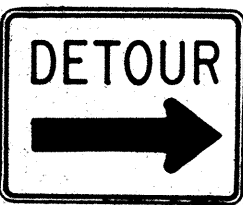

CM4-9(R) 30" x 24"




CM4-10(R) 48" x 18"



CG20-4 36" x 18"



CW23-1 36" x 36"

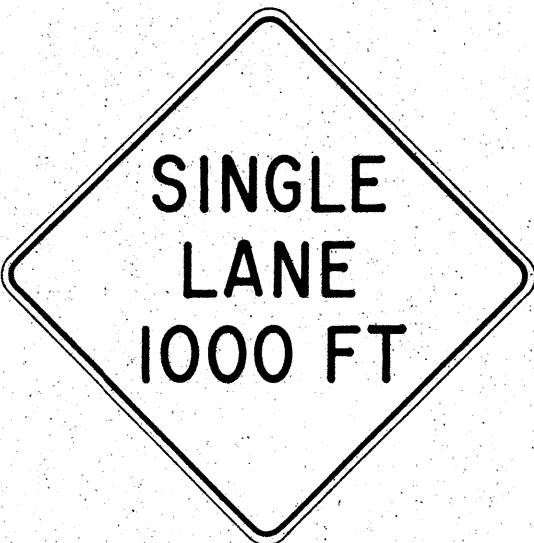

CW23-2b 48" x 48"



CW23-3(R) 48" x 48"

GENERAL NOTES

- Sign details shall conform to the FHWA publications "Manual on Uniform Traffic Control Devices for Streets and Highways," 1971, and "Standard Highway Signs," 1972, and as amended.
- All construction signs shall be reflectorized unless otherwise specified.
- All construction signs shall have 3/8" bolt holes drilled at appropriate locations.
- Numerals in () indicates numerals to be inserted for sign message. (R) or (L) indicates right or left.
- For "CW" series signs, suffixes a,b,c and d are as follows:
a-1500 FT, b-1000 FT, c-500 FT and d-AHEAD.

APPROVAL RECOMMENDED:
Erich Tanaka
TRAFFIC ENGINEER 3/21/72
DATE

APPROVED:
William S. Smith
ASSISTANT CHIEF, ENGINEERING 3/23/72
DATE

NO.	REVISION	APPROVED BY	DATE
1	Supersedes Sht. DT 104 Approved 12-30-69	H.T.	3/23/72
2	Revised General Note 1	H.T.	10/16/74

STATE OF HAWAII
DEPARTMENT OF TRANSPORTATION
HIGHWAYS DIVISION


STANDARD DETAILS
CONSTRUCTION SIGNS

NOT TO SCALE

SHEET No. 5 OF 16 SHEETS DT 104


ORIGINAL PLAN	SURVEY PLOTTED BY	DATE
NOTE BOOK	DRAWN BY	
No.	DESIGNED BY	
	CHECKED BY	

FED. ROAD DIST. NO.	STATE	FED. AID PROJ. NO.	FISCAL YEAR	SHEET NO.	TOTAL SHEETS
HAWAII	HAW.	1-H-1(118)16	1975	69	209

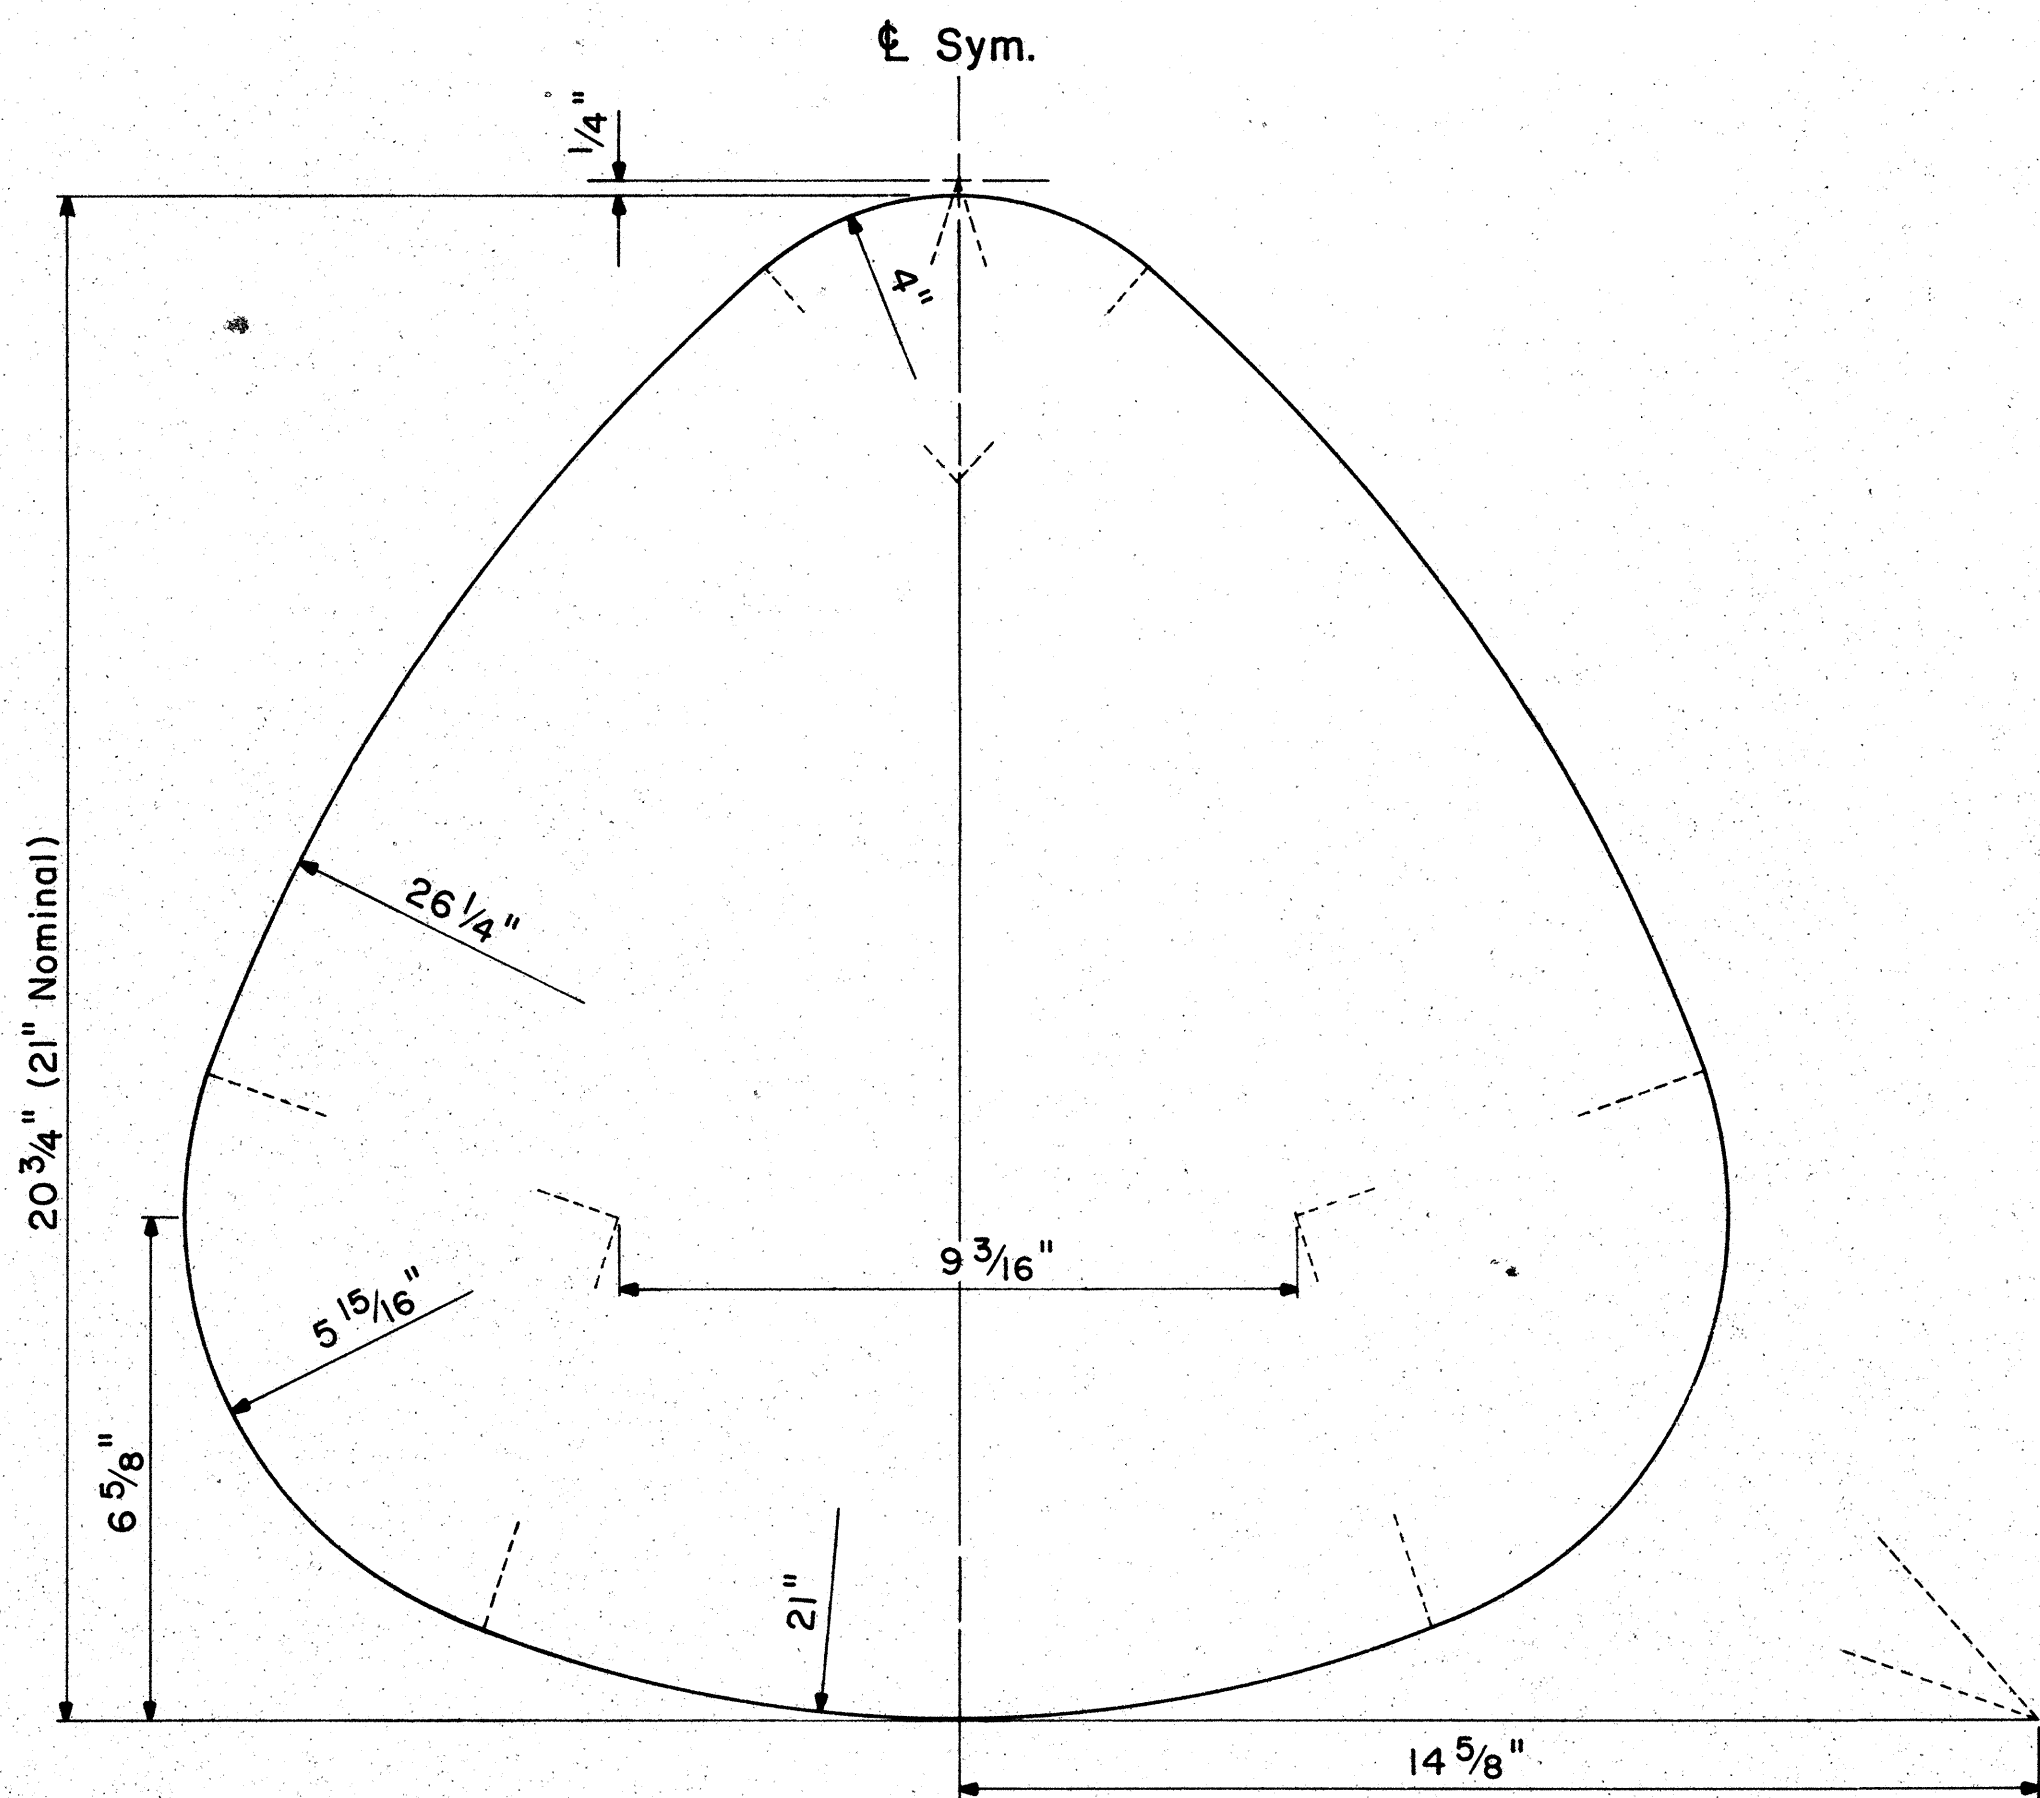

STATE ROUTE MARKER DETAIL


Not to Scale

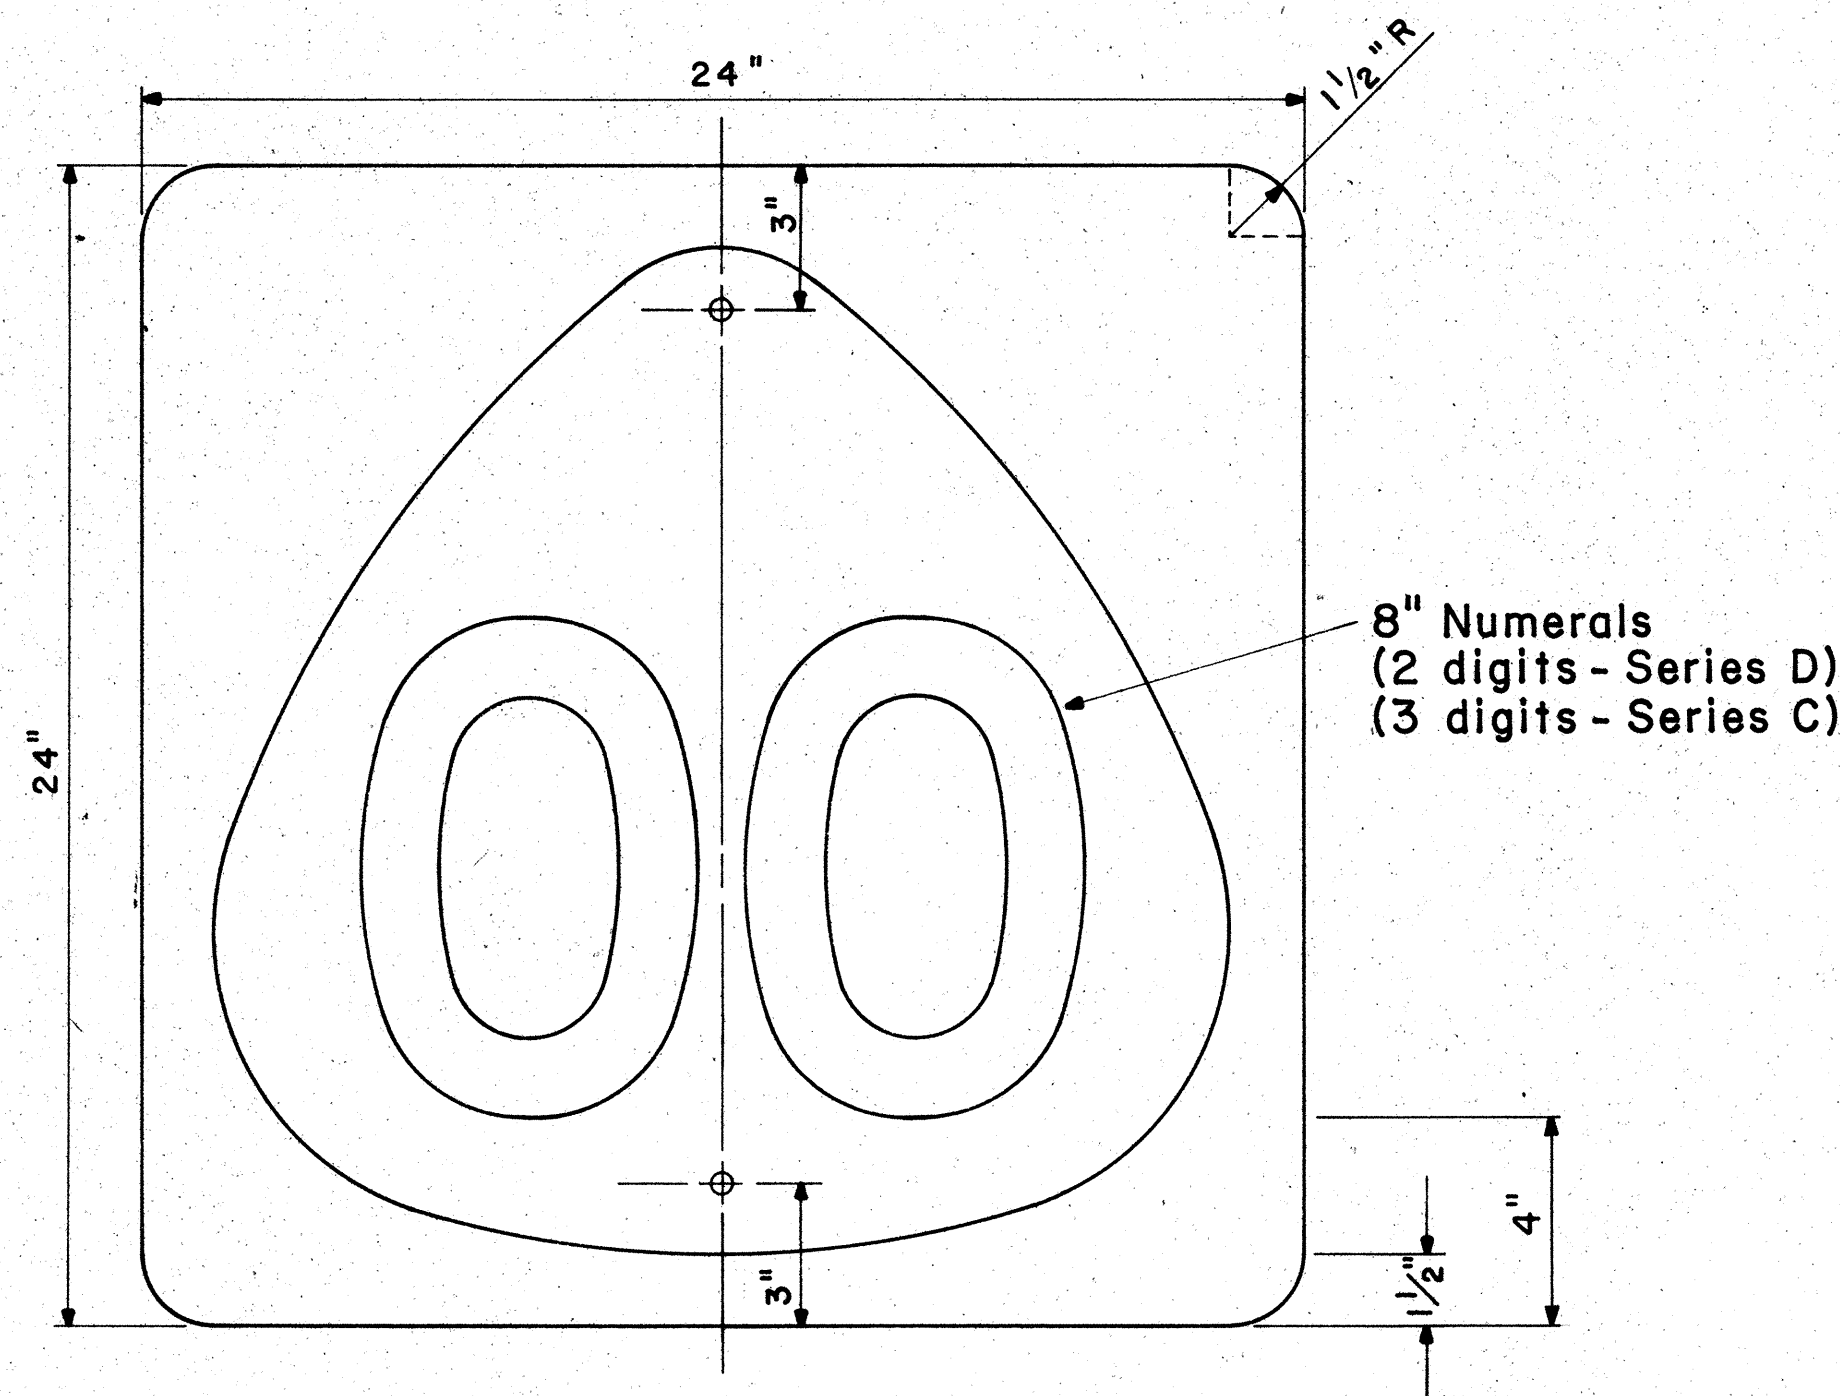


STATE ROUTE MARKER

MI-6 (00) 24" x 24"


Scale: 1/4" = 1"

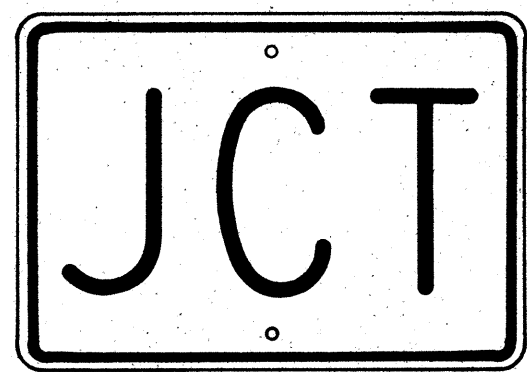

M2-1 21" x 15"

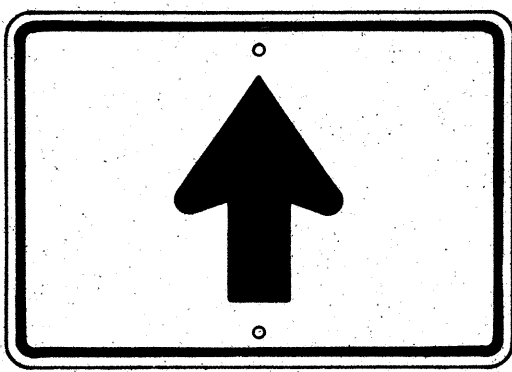


M6-3 21" x 15"

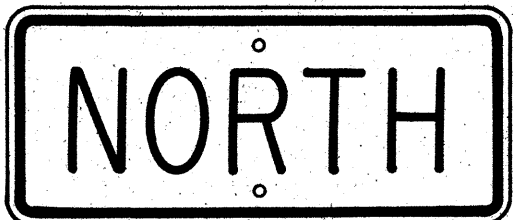


M3-1 24" x 12"
M3-1-A 36" x 18"




M4-1 24" x 12"

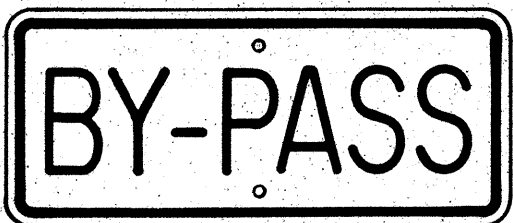


M4-2 24" x 12"

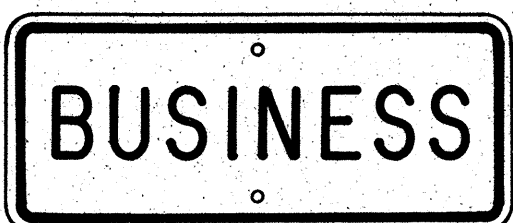

M4-3 24" x 12"

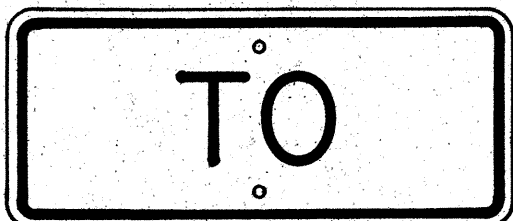


M4-5 24" x 12"

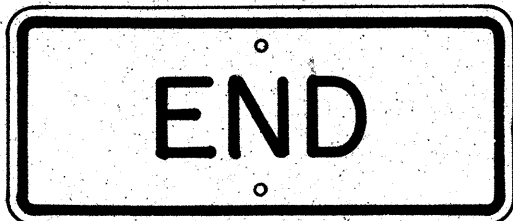


M4-6 24" x 12"




M4-7 24" x 12"

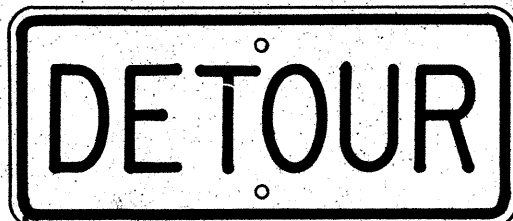


M4-8 24" x 12"

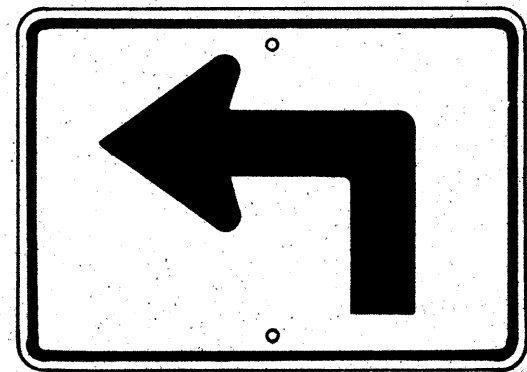


M5-1(L) 21" x 15"

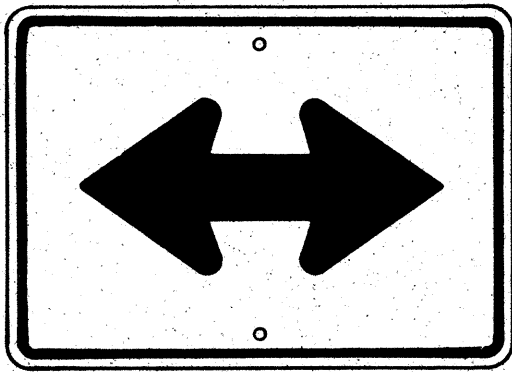


M6-4 21" x 15"

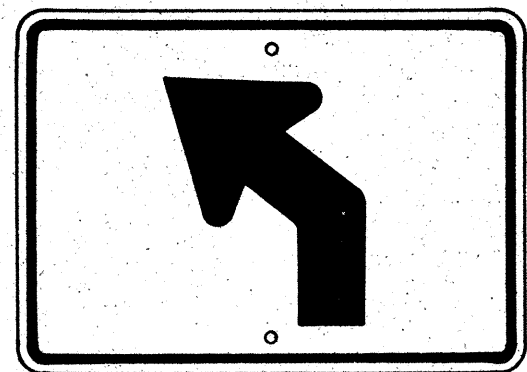


M5-2(L) 21" x 15"

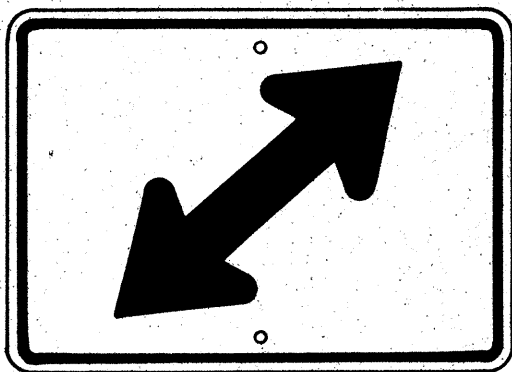


M6-5(R) 21" x 15"

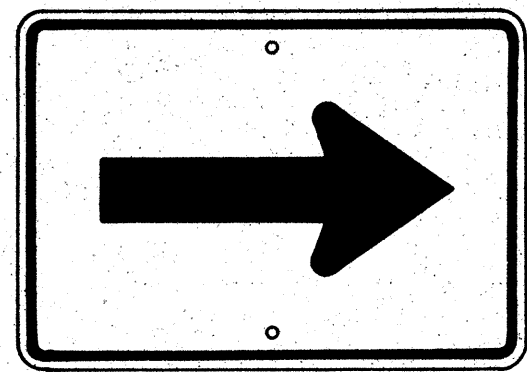


M6-1 21" x 15"

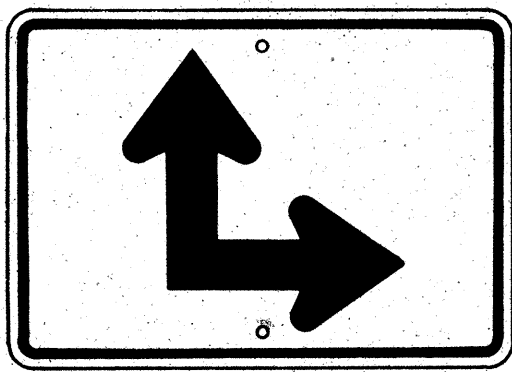

M6-6(R) 21" x 15"

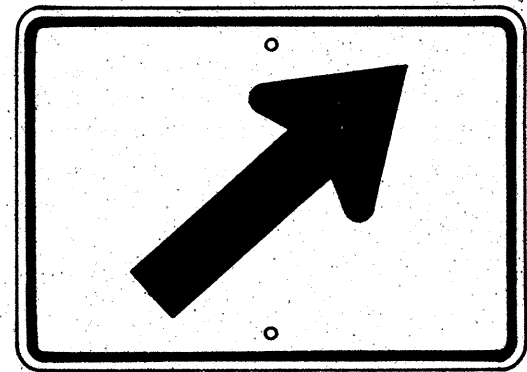

M6-2(R) 21" x 15"

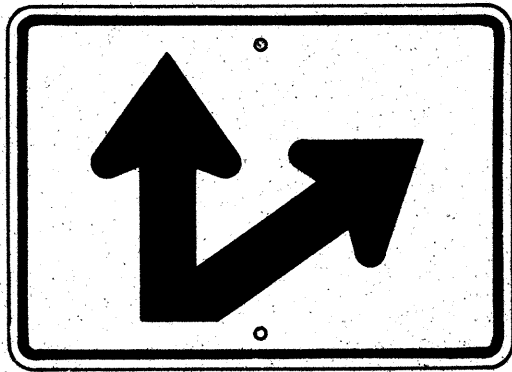

M6-7(R) 21" x 15"

AUXILIARY MARKERS

Not to Scale

GENERAL NOTES

- Marker details shall conform to the FHWA publications "Manual on Uniform Traffic Control Devices for Streets and Highways," 1971, "Standard Alphabets for Highway Signs," 1966, and "Standard Highway Signs," 1972, and as amended.
- All markers shall be reflectorized unless otherwise specified.
- All markers shall have 3/8" bolt holes drilled at appropriate locations.
- Numerals in () indicates numerals to be inserted for marker message. (R) or (L) indicates right or left.
- Sign message of Cardinal Direction Marker (M3 series) shall be denoted by the following:
M3-1 : NORTH
M3-2 : EAST
M3-3 : SOUTH
M3-4 : WEST
- Markers prefixed with "IM" on the plans shall have a white legend on a blue background.

APPROVAL RECOMMENDED:

Erich Tanaka 6/6/72
TRAFFIC ENGINEER DATE

APPROVED:

Sheldon S. Sakai 6-1-72
ASSISTANT CHIEF, ENGINEERING DATE

NO.	REVISION	APPROVED BY	DATE
1.	Supersedes Sht. DT 105 Approved 12-30-69	H.T.	6/1/72
2.	Revised General Note 1	H.T.	10/16/74

STATE OF HAWAII
DEPARTMENT OF TRANSPORTATION
HIGHWAYS DIVISION


STANDARD DETAILS
STATE ROUTE MARKER
AND AUXILIARY MARKERS

Scale: As Shown

SHEET NO. 6 OF 16 SHEETS DT 105

SURVEY PLOTTED BY	DATE
DESIGNED BY	
NOTED BY	
QUANTITIES BY	
CHECKED BY	
ORIGINAL PLAN	
NOTE BOOK	
No.	


FED. ROAD DIST. NO.	STATE	FED. AID PROJ. NO.	FISCAL YEAR	SHEET NO.	TOTAL SHEETS
HAWAII	HAW.	I-HI-(118)16	1975	70	209

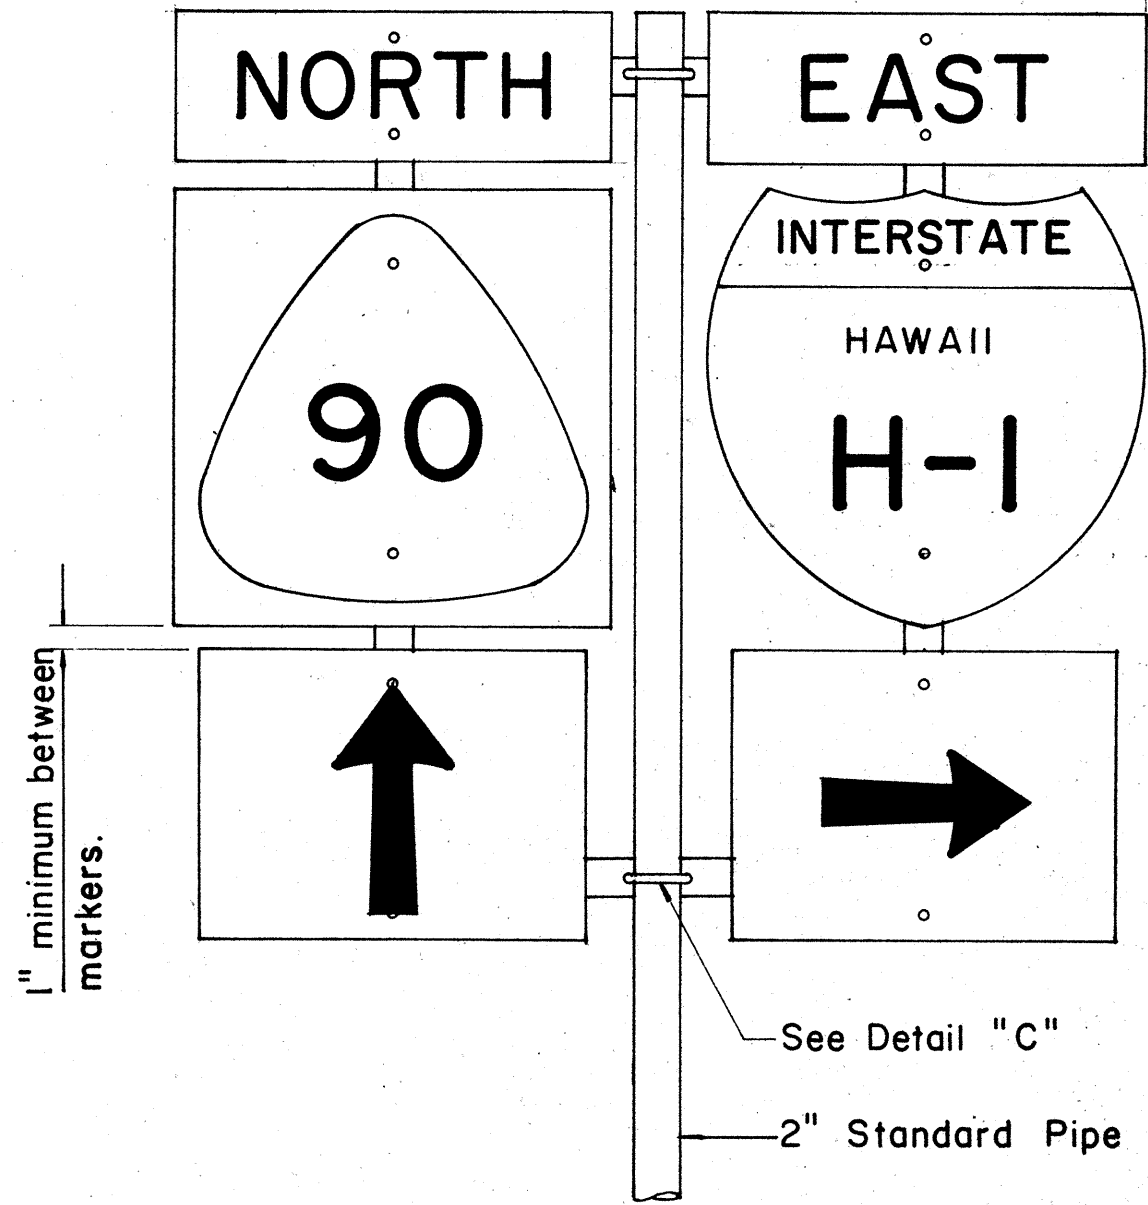

FRONT ELEVATION

TYPE "B" ASSEMBLY


Not to Scale

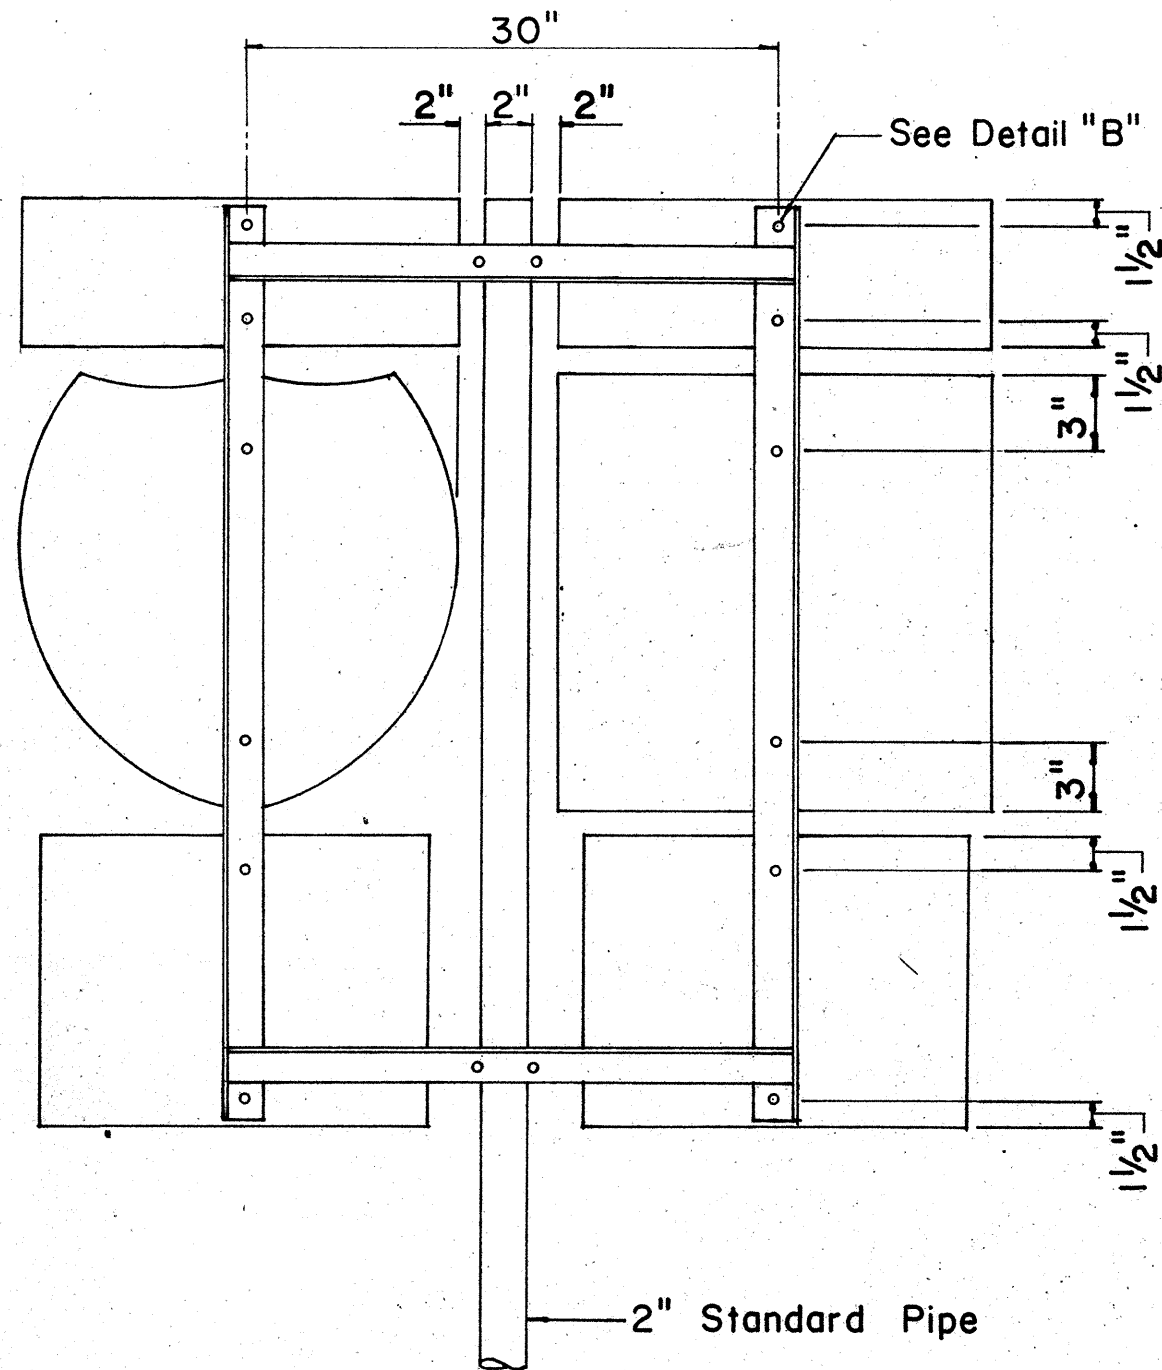


REAR ELEVATION

NOTE:

- Minimum clearance between markers shall be one inch. (Larger clearances shall be in multiples of one inch.)
- Pipe post for Type "A" & Type "B" Assembly shall be 2" Standard Pipe.

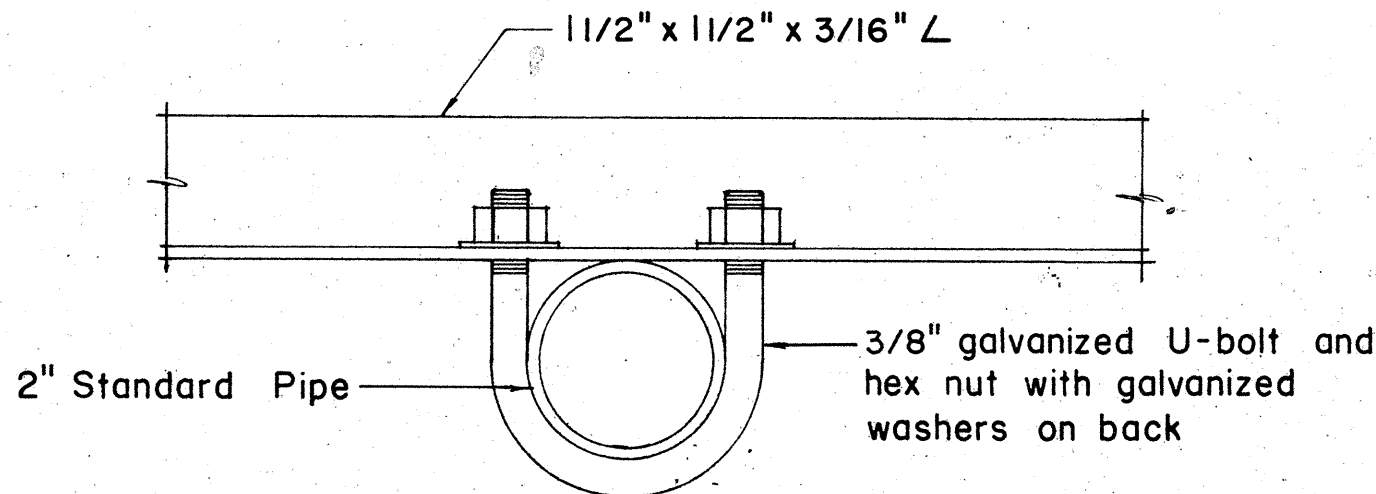


PLAN

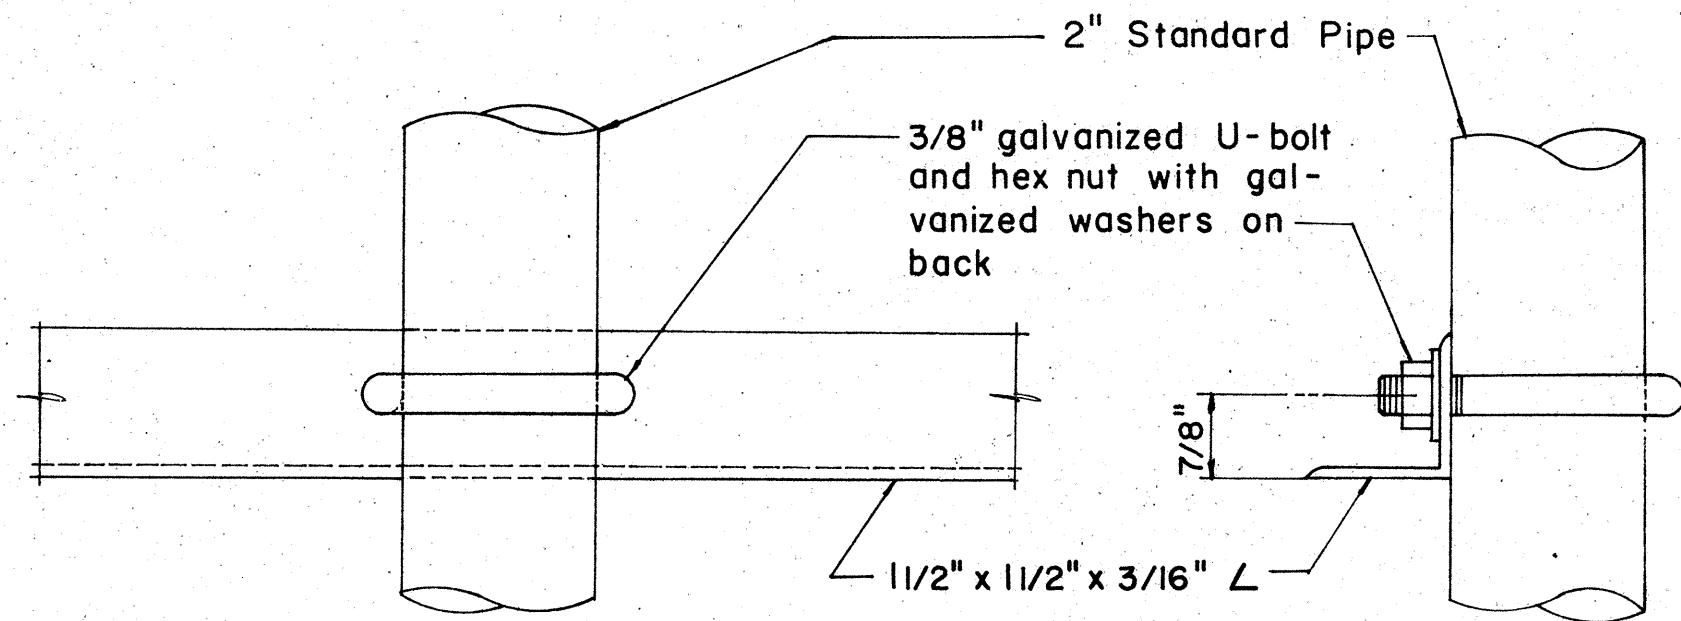

FRONT ELEVATION

SIDE ELEVATION


DETAIL "C"

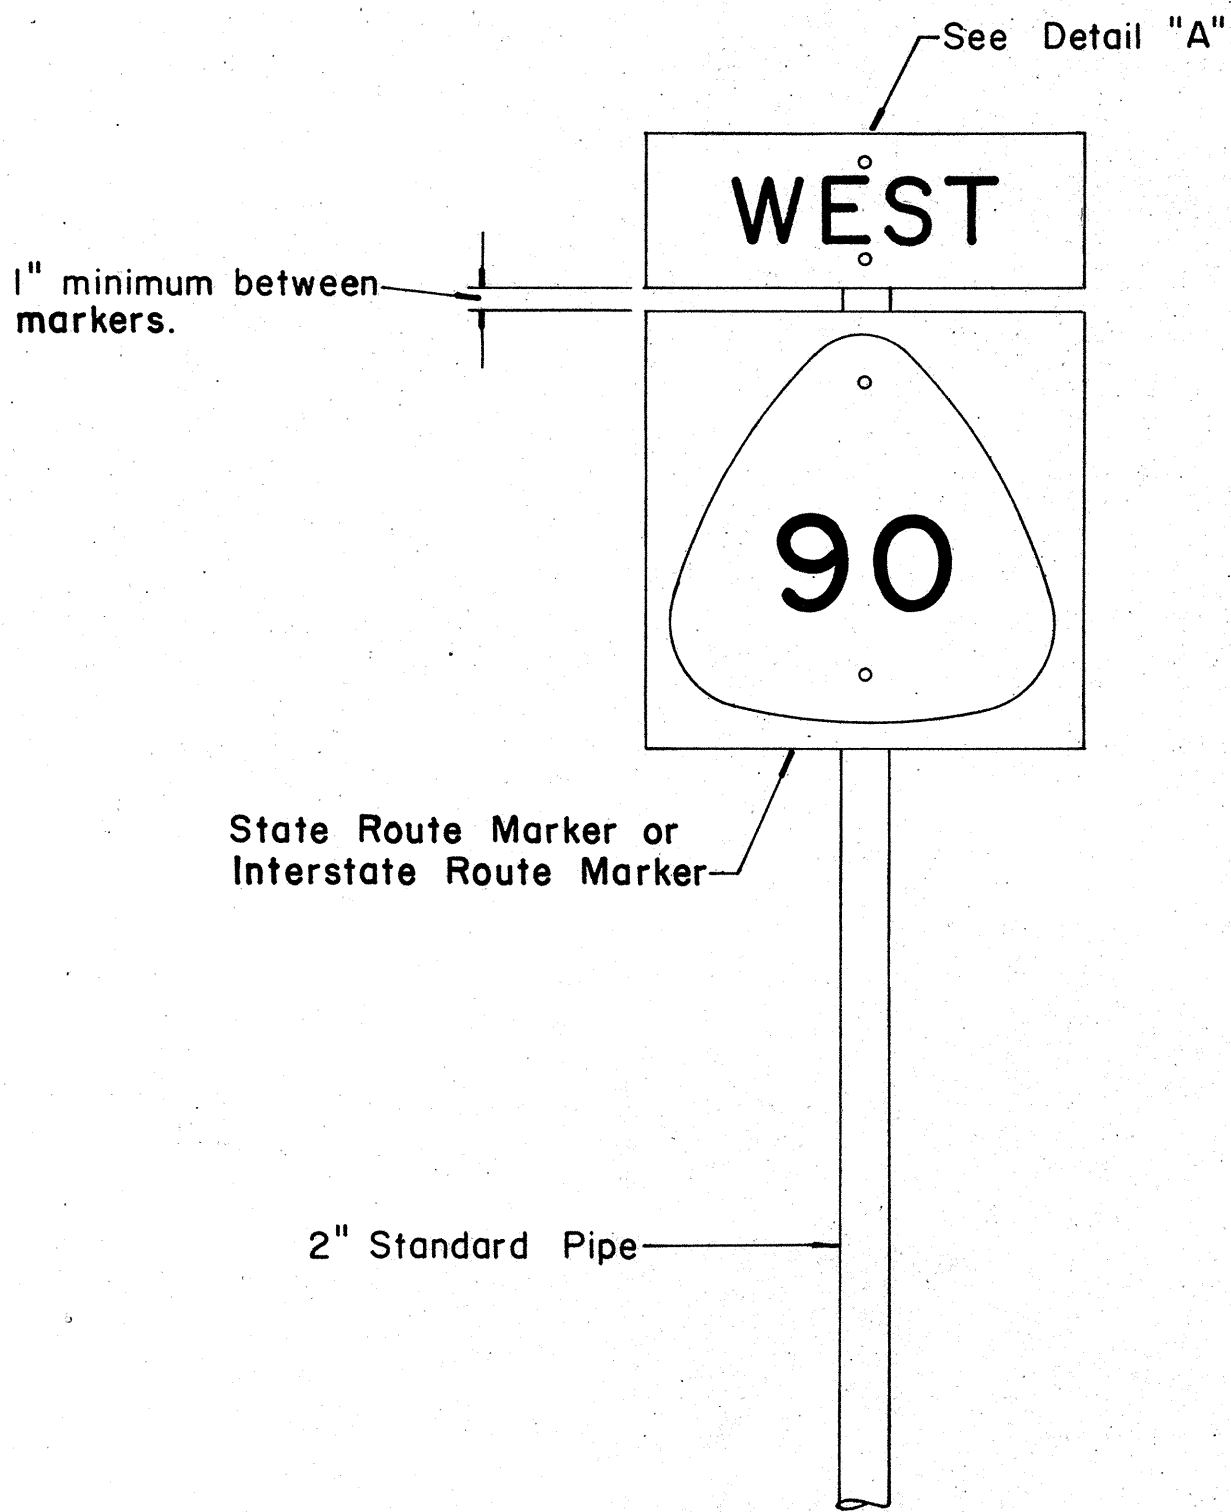

FRONT ELEVATION

TYPE "A" ASSEMBLY


Not to Scale

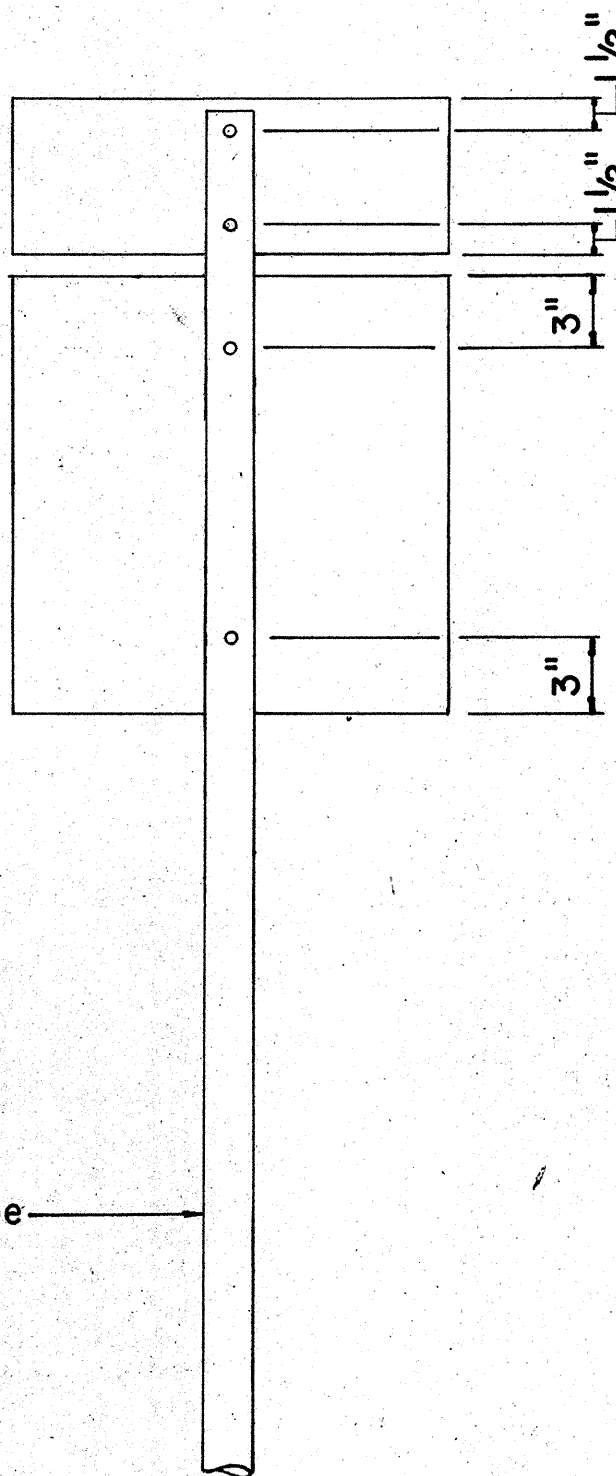


REAR ELEVATION

NOTE:

For height and lateral location of Route Marker Assembly, see plan sheet DT 100.

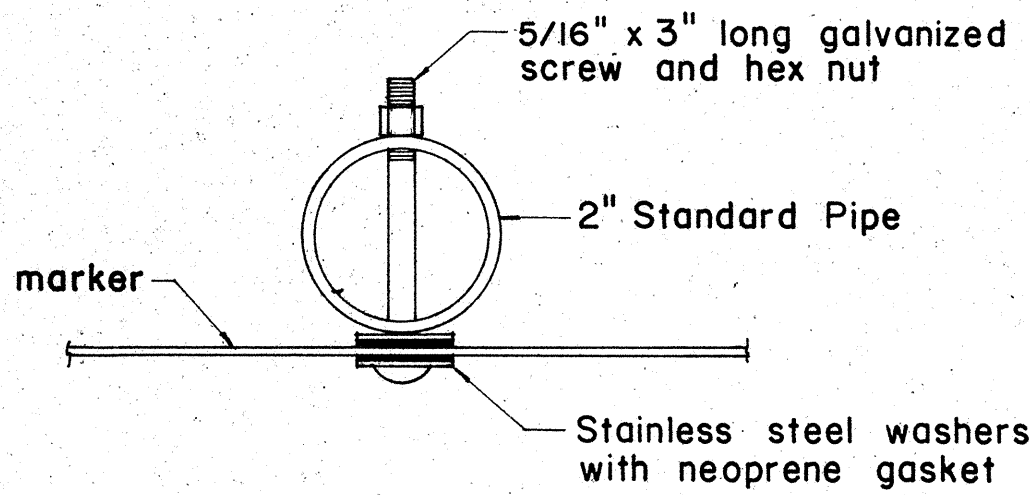


PLAN

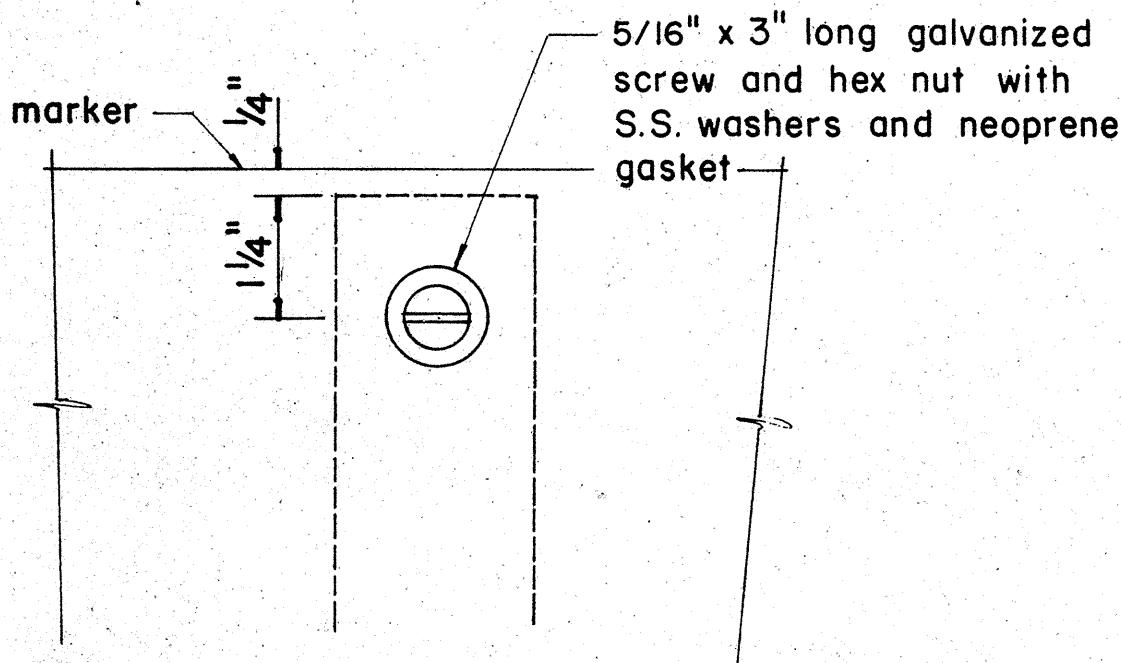


FRONT ELEVATION

DETAIL "A"

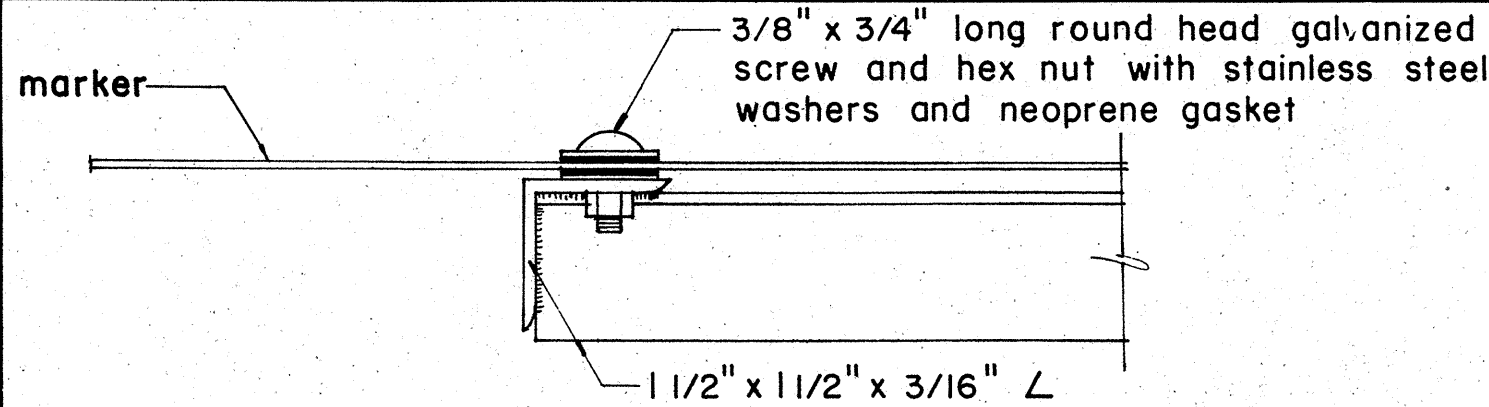


PLAN

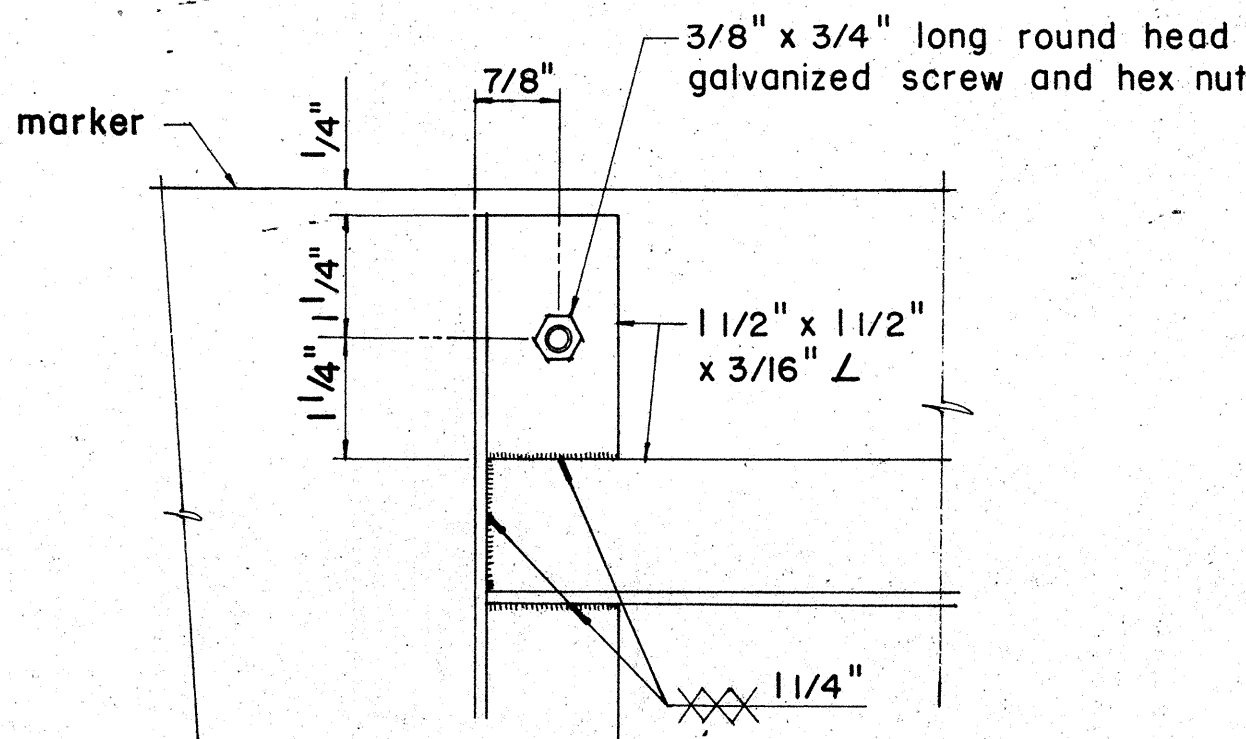

ELEVATION

DETAIL "B"

NO.	REVISION	APPROVED BY	DATE
1	Revisions to Route Marker Assemblies.	H.T.	6/1/72

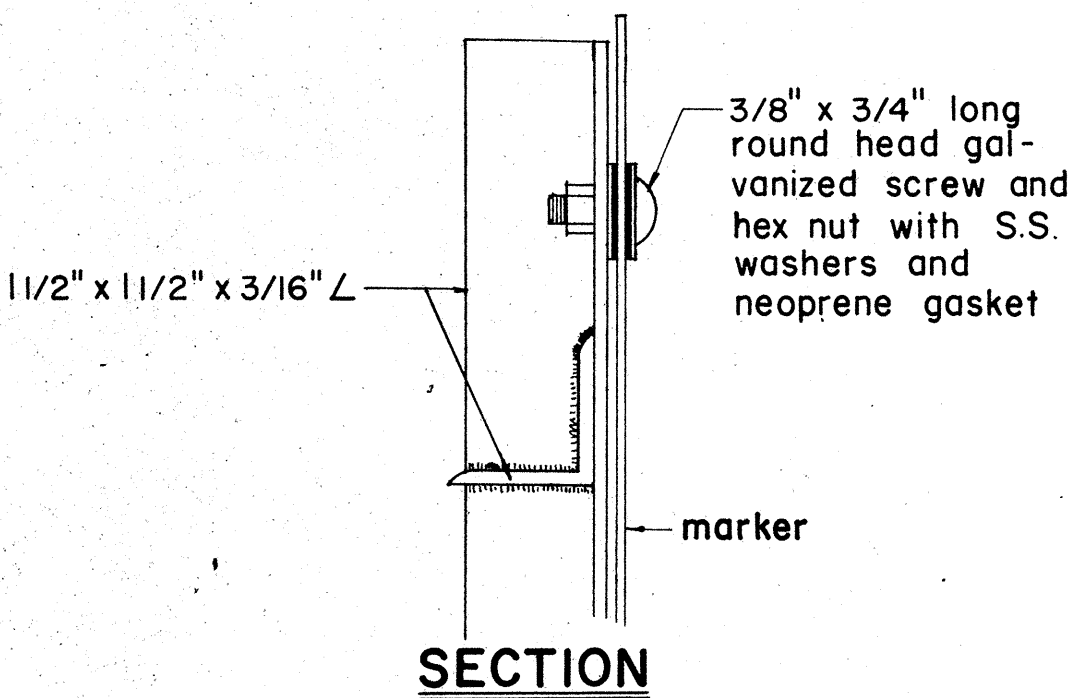

SECTION

APPROVAL RECOMMENDED:

E. J. Tanaka 12/23/69
TRAFFIC ENGINEER DATE

APPROVED:

John J. Sakai 12-30-69
ASSISTANT CHIEF, ENGINEERING DATE


STATE OF HAWAII
DEPARTMENT OF TRANSPORTATION
HIGHWAYS DIVISION

STANDARD DETAILS
ROUTE MARKER ASSEMBLIES

Scale: As Shown
SHEET No. 7 OF 10 SHEETS DT 107


SURVEY PLOTTED BY	DATE
DRAWN BY	
CHECKED BY	
QUANTITIES BY	
NOTE BOOK	
No.	

FED. ROAD DIST. NO.	STATE	FED. AID PROJ. NO.	FISCAL YEAR	SHEET NO.	TOTAL SHEETS
HAWAII	HAW.	1-11-1(118)16	1975	71	209

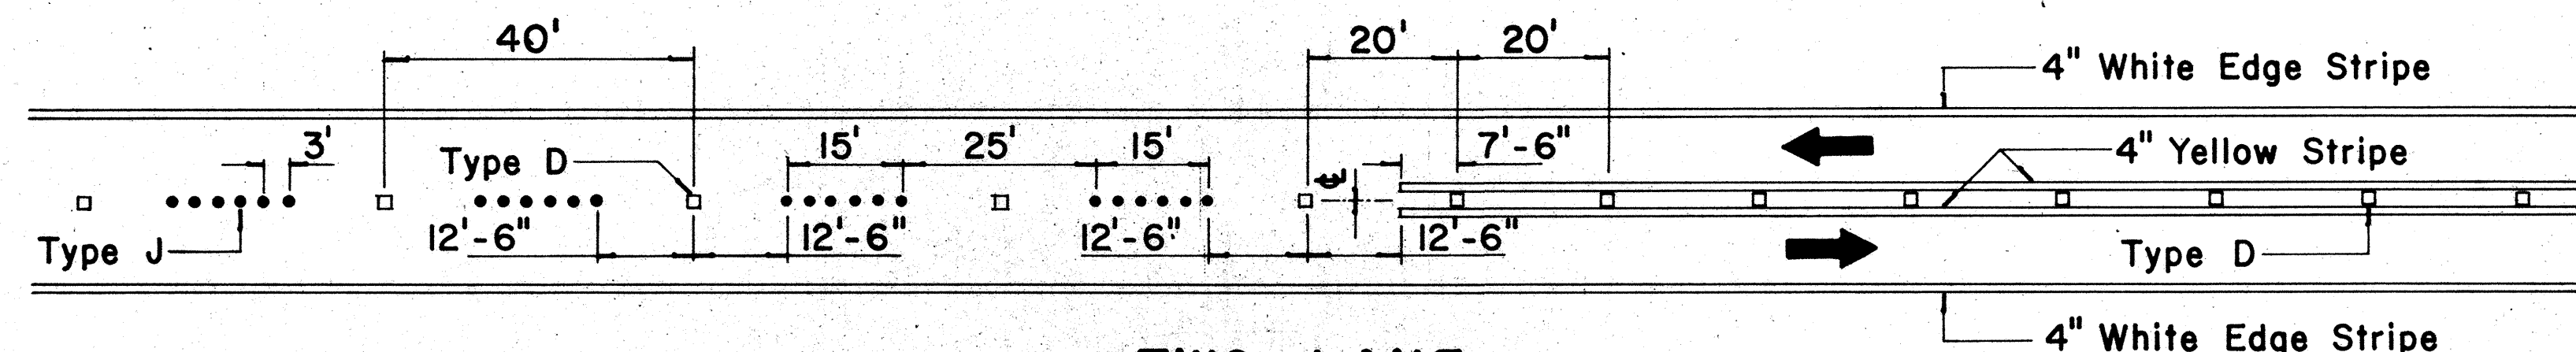


**TWO - LANE
PASSING PERMITTED AND PASSING PROHIBITED**

TWO - LANE

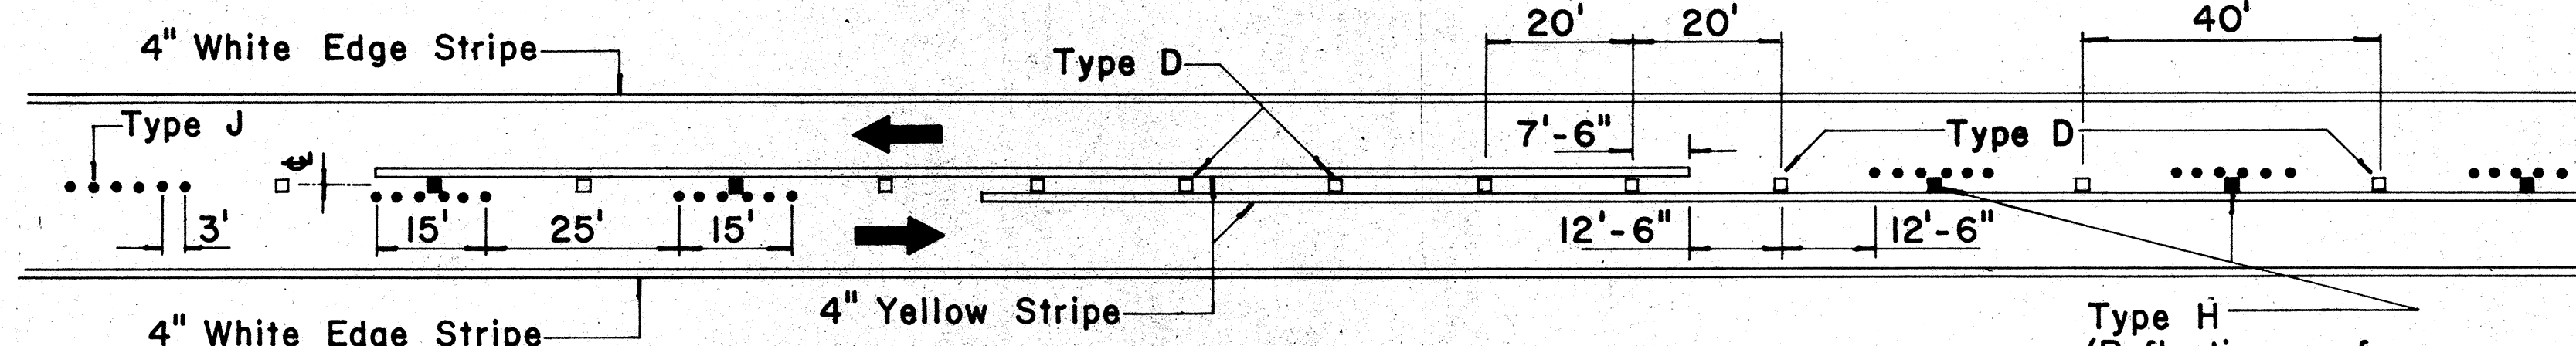


**TWO - LANE
PASSING PROHIBITED ZONES**

MULTI - LANE

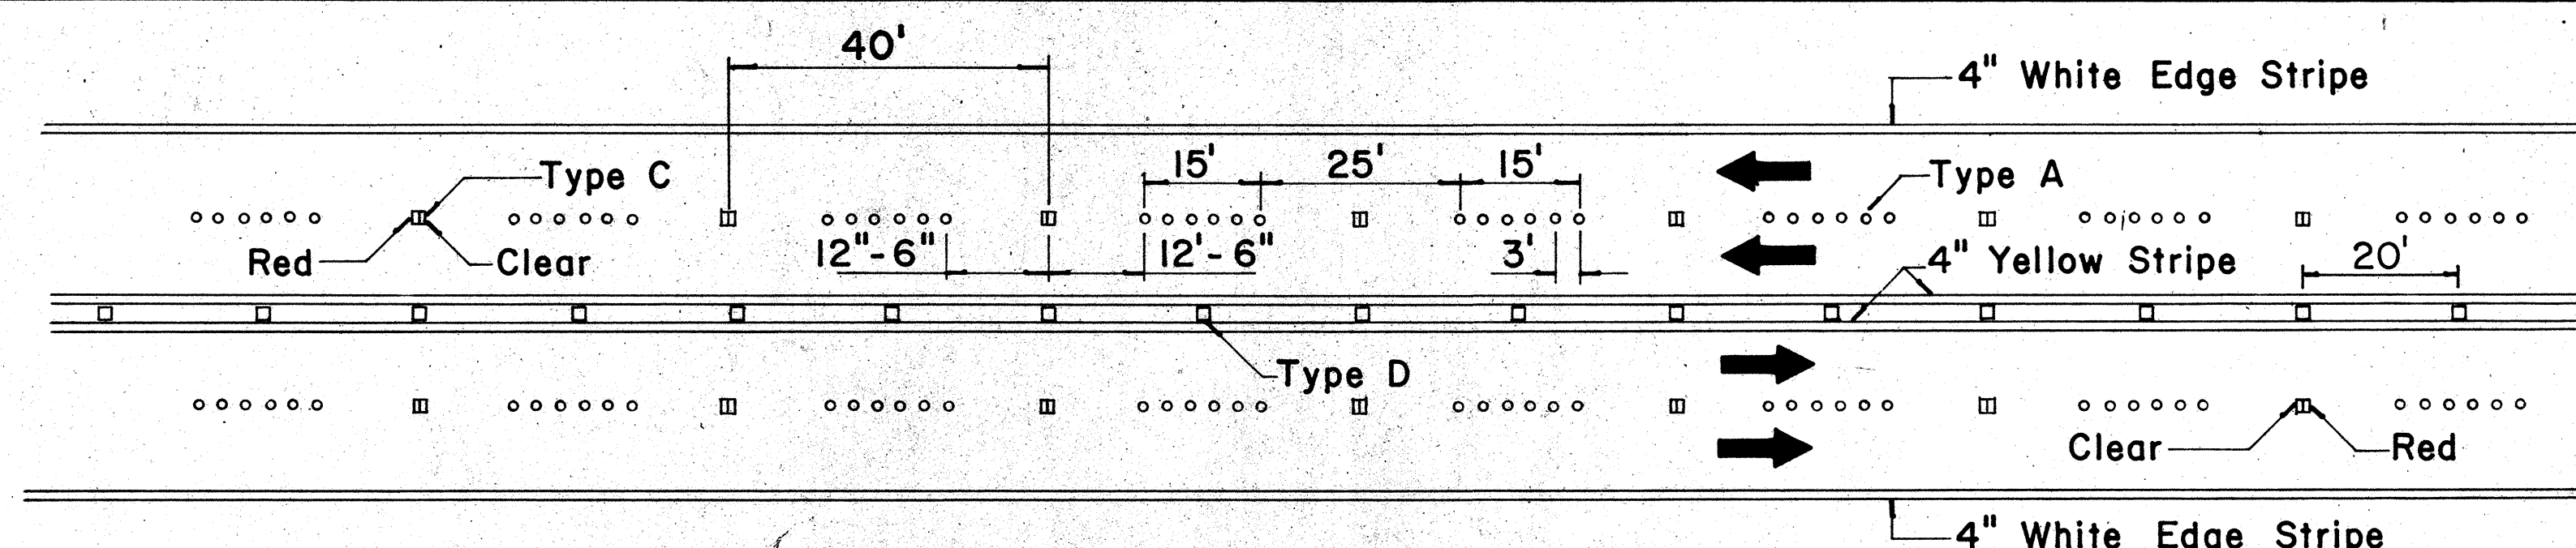


**MULTI - LANE
LANE LINES AND CENTER LINE**

NOTE: Type H
(Reflective Surface
facing oncoming traffic)

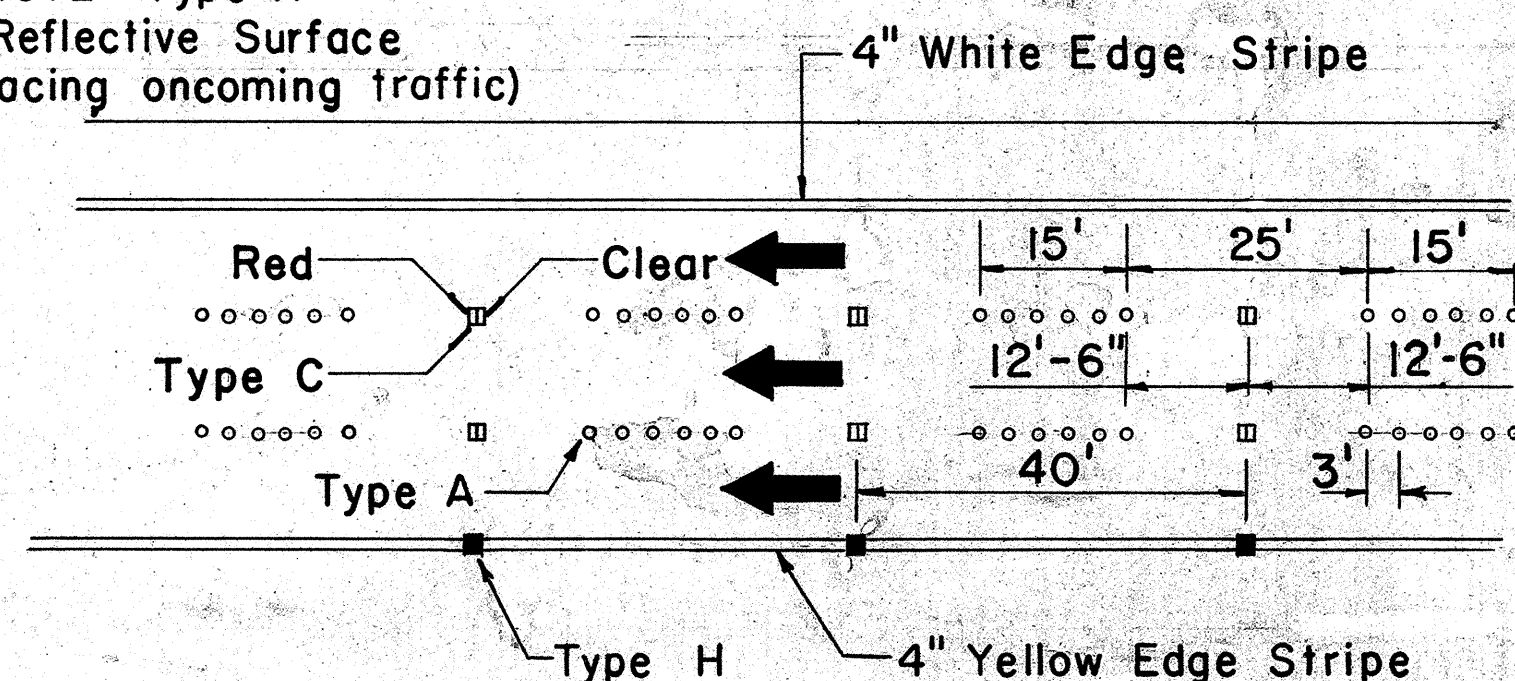


DIVIDED HIGHWAY LANE LINES

NOTE: Type H
(Reflective Surface
facing oncoming traffic)

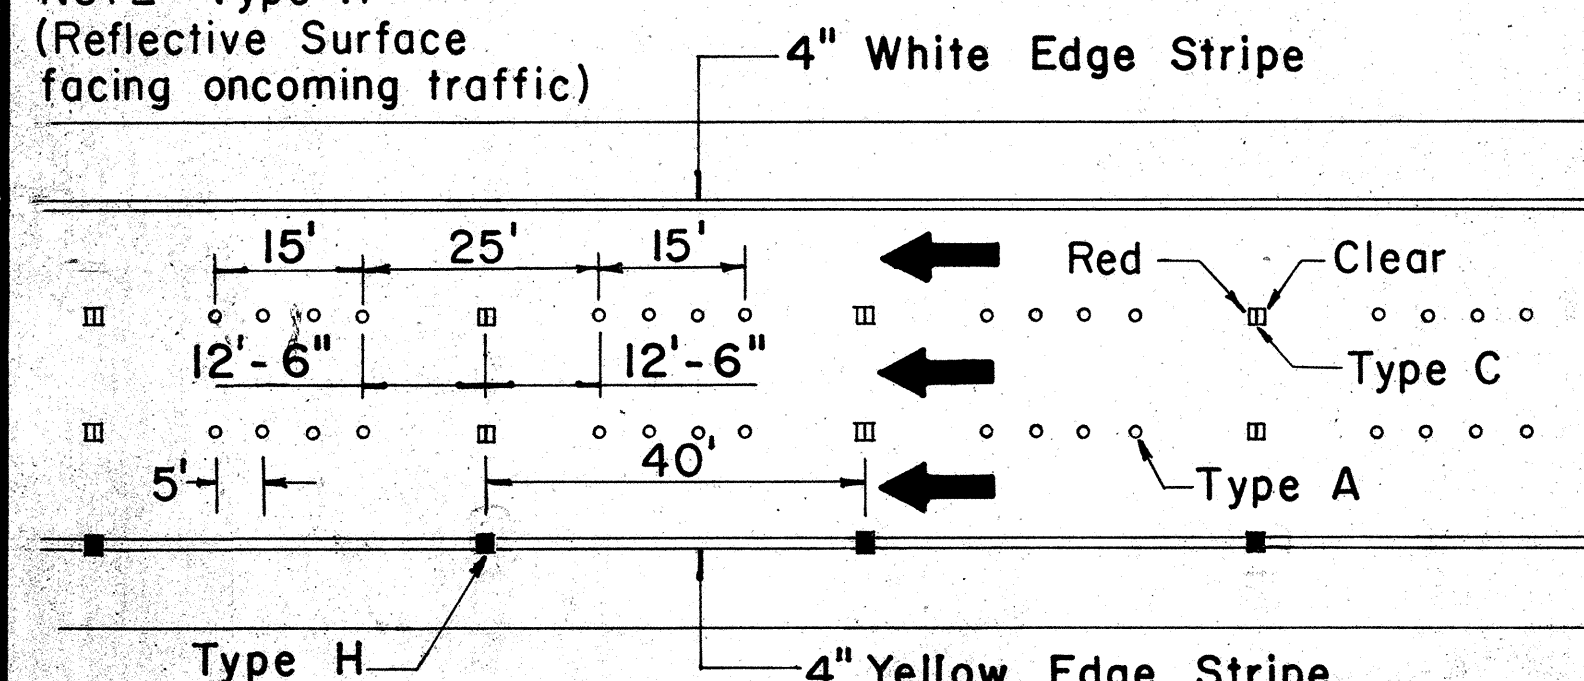


FREEWAY LANE LINES

**DIVIDED HIGHWAY
AND
FREEWAY**

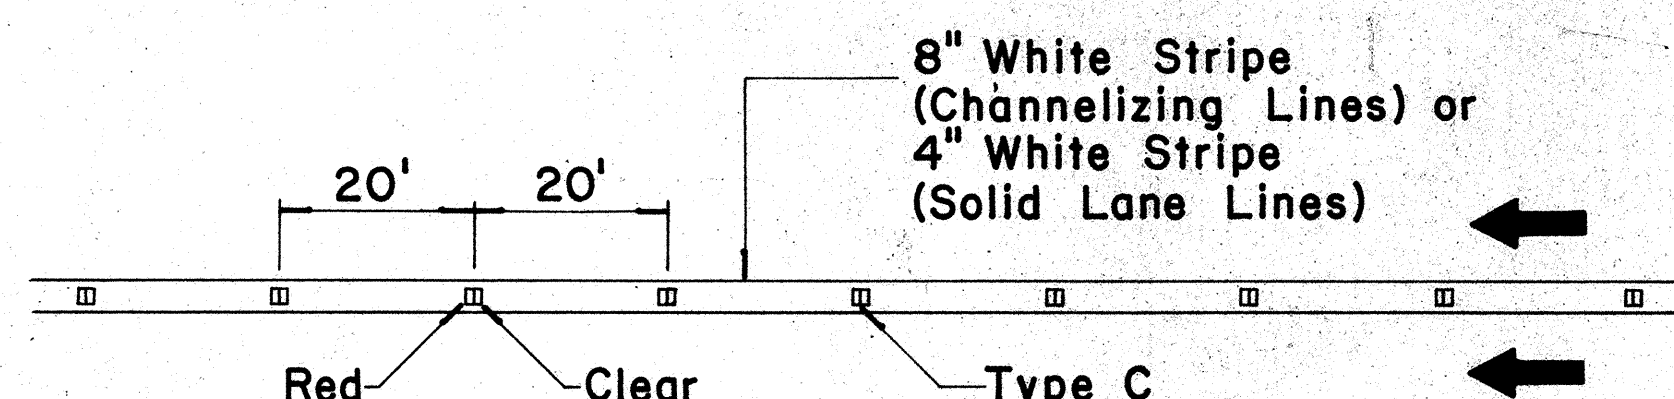


**CHANNELIZING LINES
OR SOLID LANE LINES**

NOTE: Type H
(Reflective surface
facing oncoming traffic)

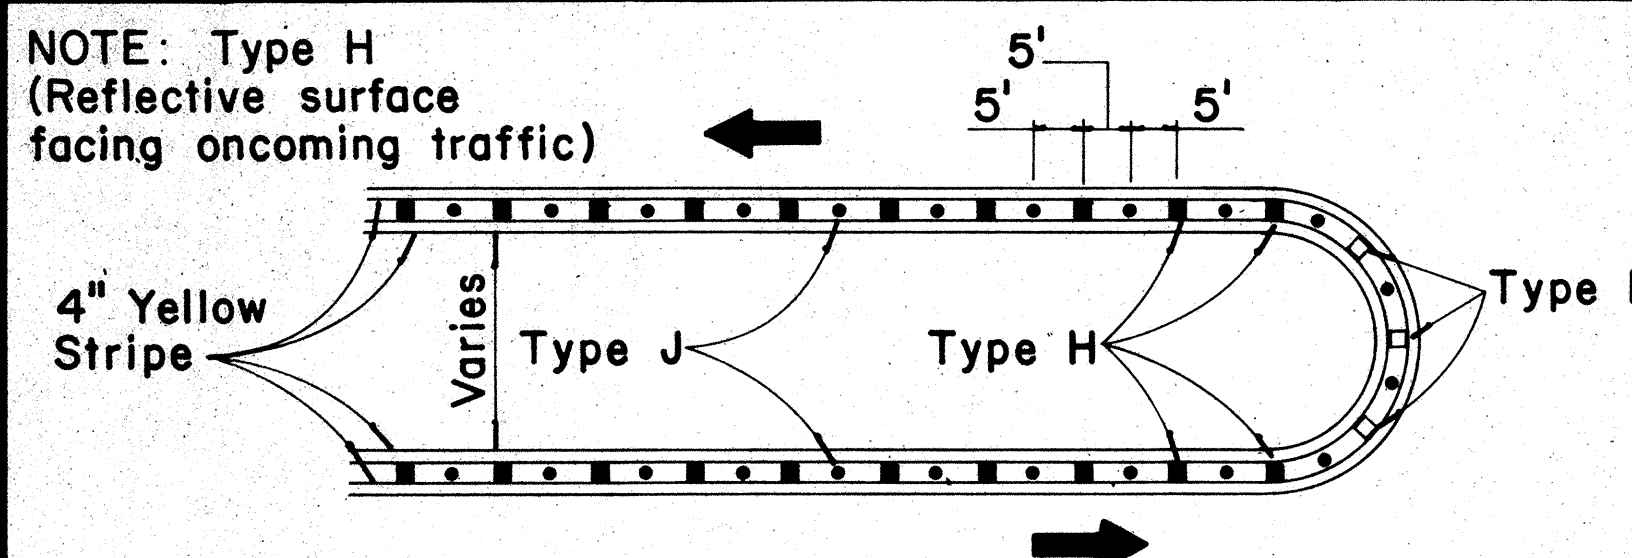


MEDIAN NOSE DELINEATION


MISCELLANEOUS

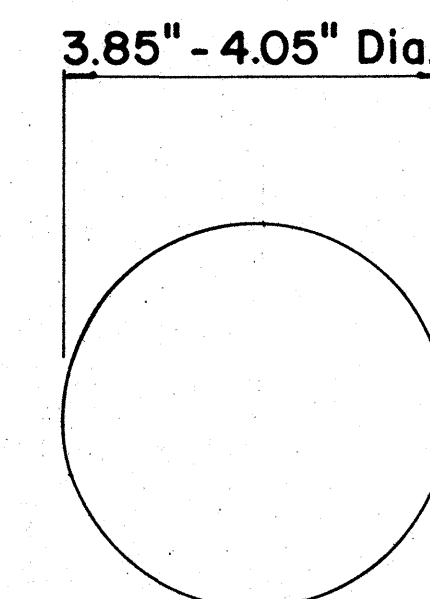


**TYPE A
NON - REFLECTIVE WHITE MARKER**

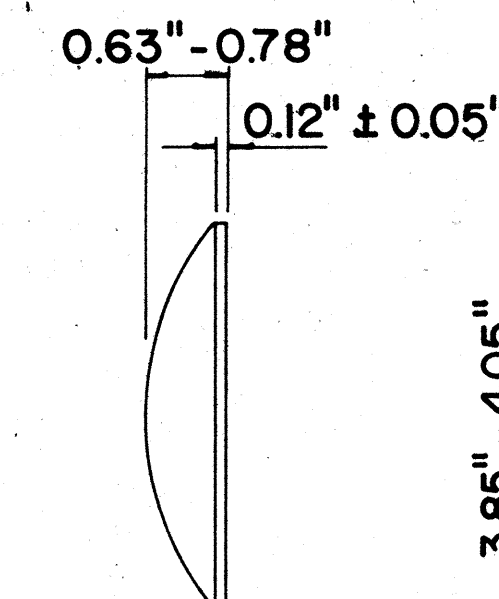


**TYPE C
RED - CLEAR REFLECTIVE MARKER**

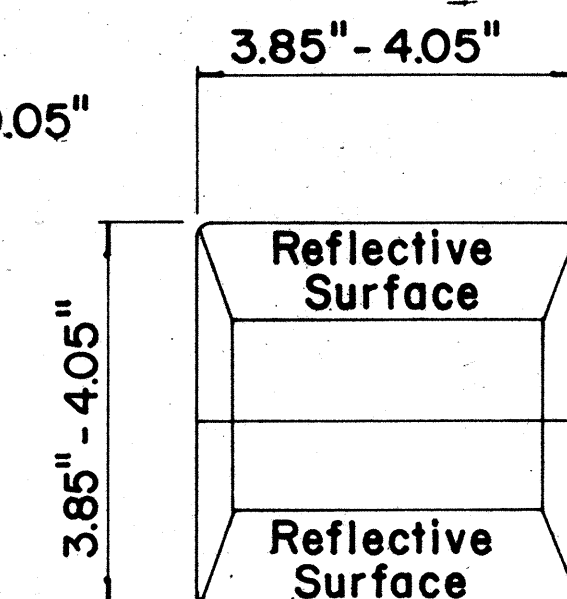


**TYPE J
NON - REFLECTIVE YELLOW MARKER**

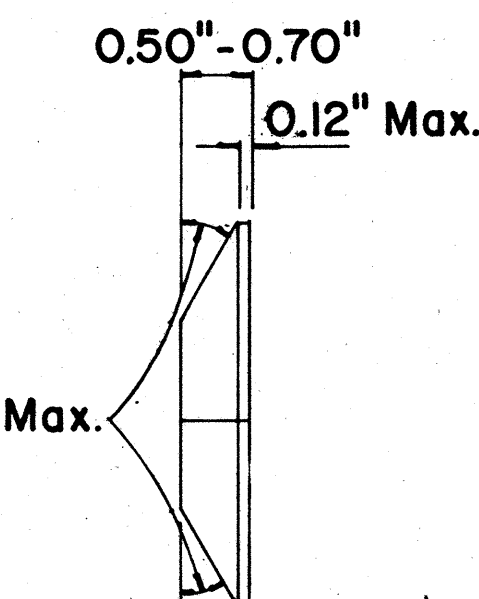

**TYPE H
ONE - WAY YELLOW REFLECTIVE MARKER**

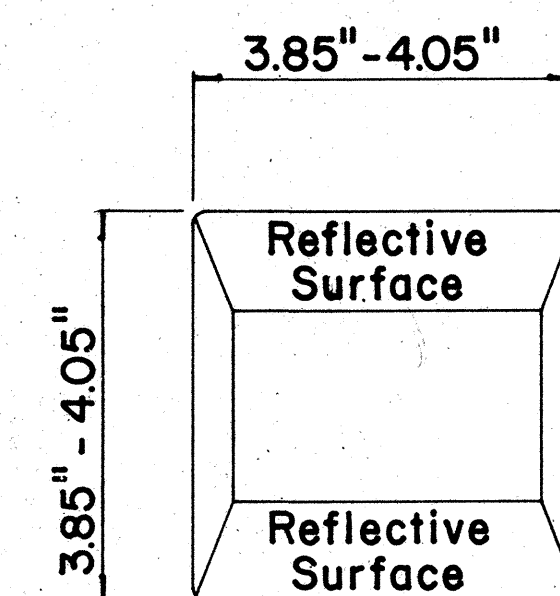

**TYPE D
TWO - WAY YELLOW REFLECTIVE MARKER**

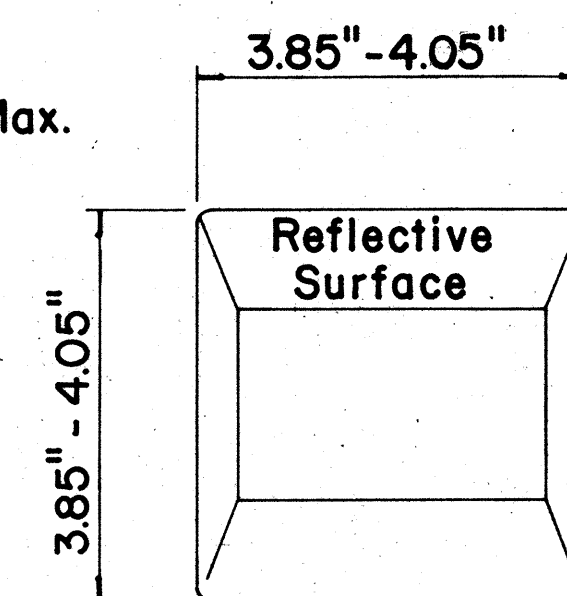

GENERAL NOTES

1. Painted stripes to be done by Contractor unless otherwise specified.

LEGEND

- Type A
- Type C
- Type D
- Type H
- Type J

APPROVAL RECOMMENDED:

Erich Tanaka
TRAFFIC ENGINEER

11/18/71
DATE

APPROVED:

Sheldon R. R. R.
ASSISTANT CHIEF, ENGINEERING

11/18/71
DATE

No.	REVISION	APPROVED BY	DATE
1	Add reflector marker in each line gap.	H.	10-21-72
2	Revised General Notes.	H.	10-21-72
3	Change 4" white edge stripe to 4" solid yellow edge stripe to left edge of a travel path and Add Type H Reflector Marker	H.	5-22-74

STATE OF HAWAII
DEPARTMENT OF TRANSPORTATION
HIGHWAYS DIVISION


**STANDARD DETAILS
RAISED PAVEMENT MARKERS**

Not to Scale


October 1971

SHEET No. 8 OF 16 SHEETS DT 300


FED. ROAD DIST. NO.	STATE	FED. AID PROJ. NO.	FISCAL YEAR	SHEET NO.	TOTAL SHEETS
HAWAII	HAW.	I-HI-1(118)16	1975	72	209

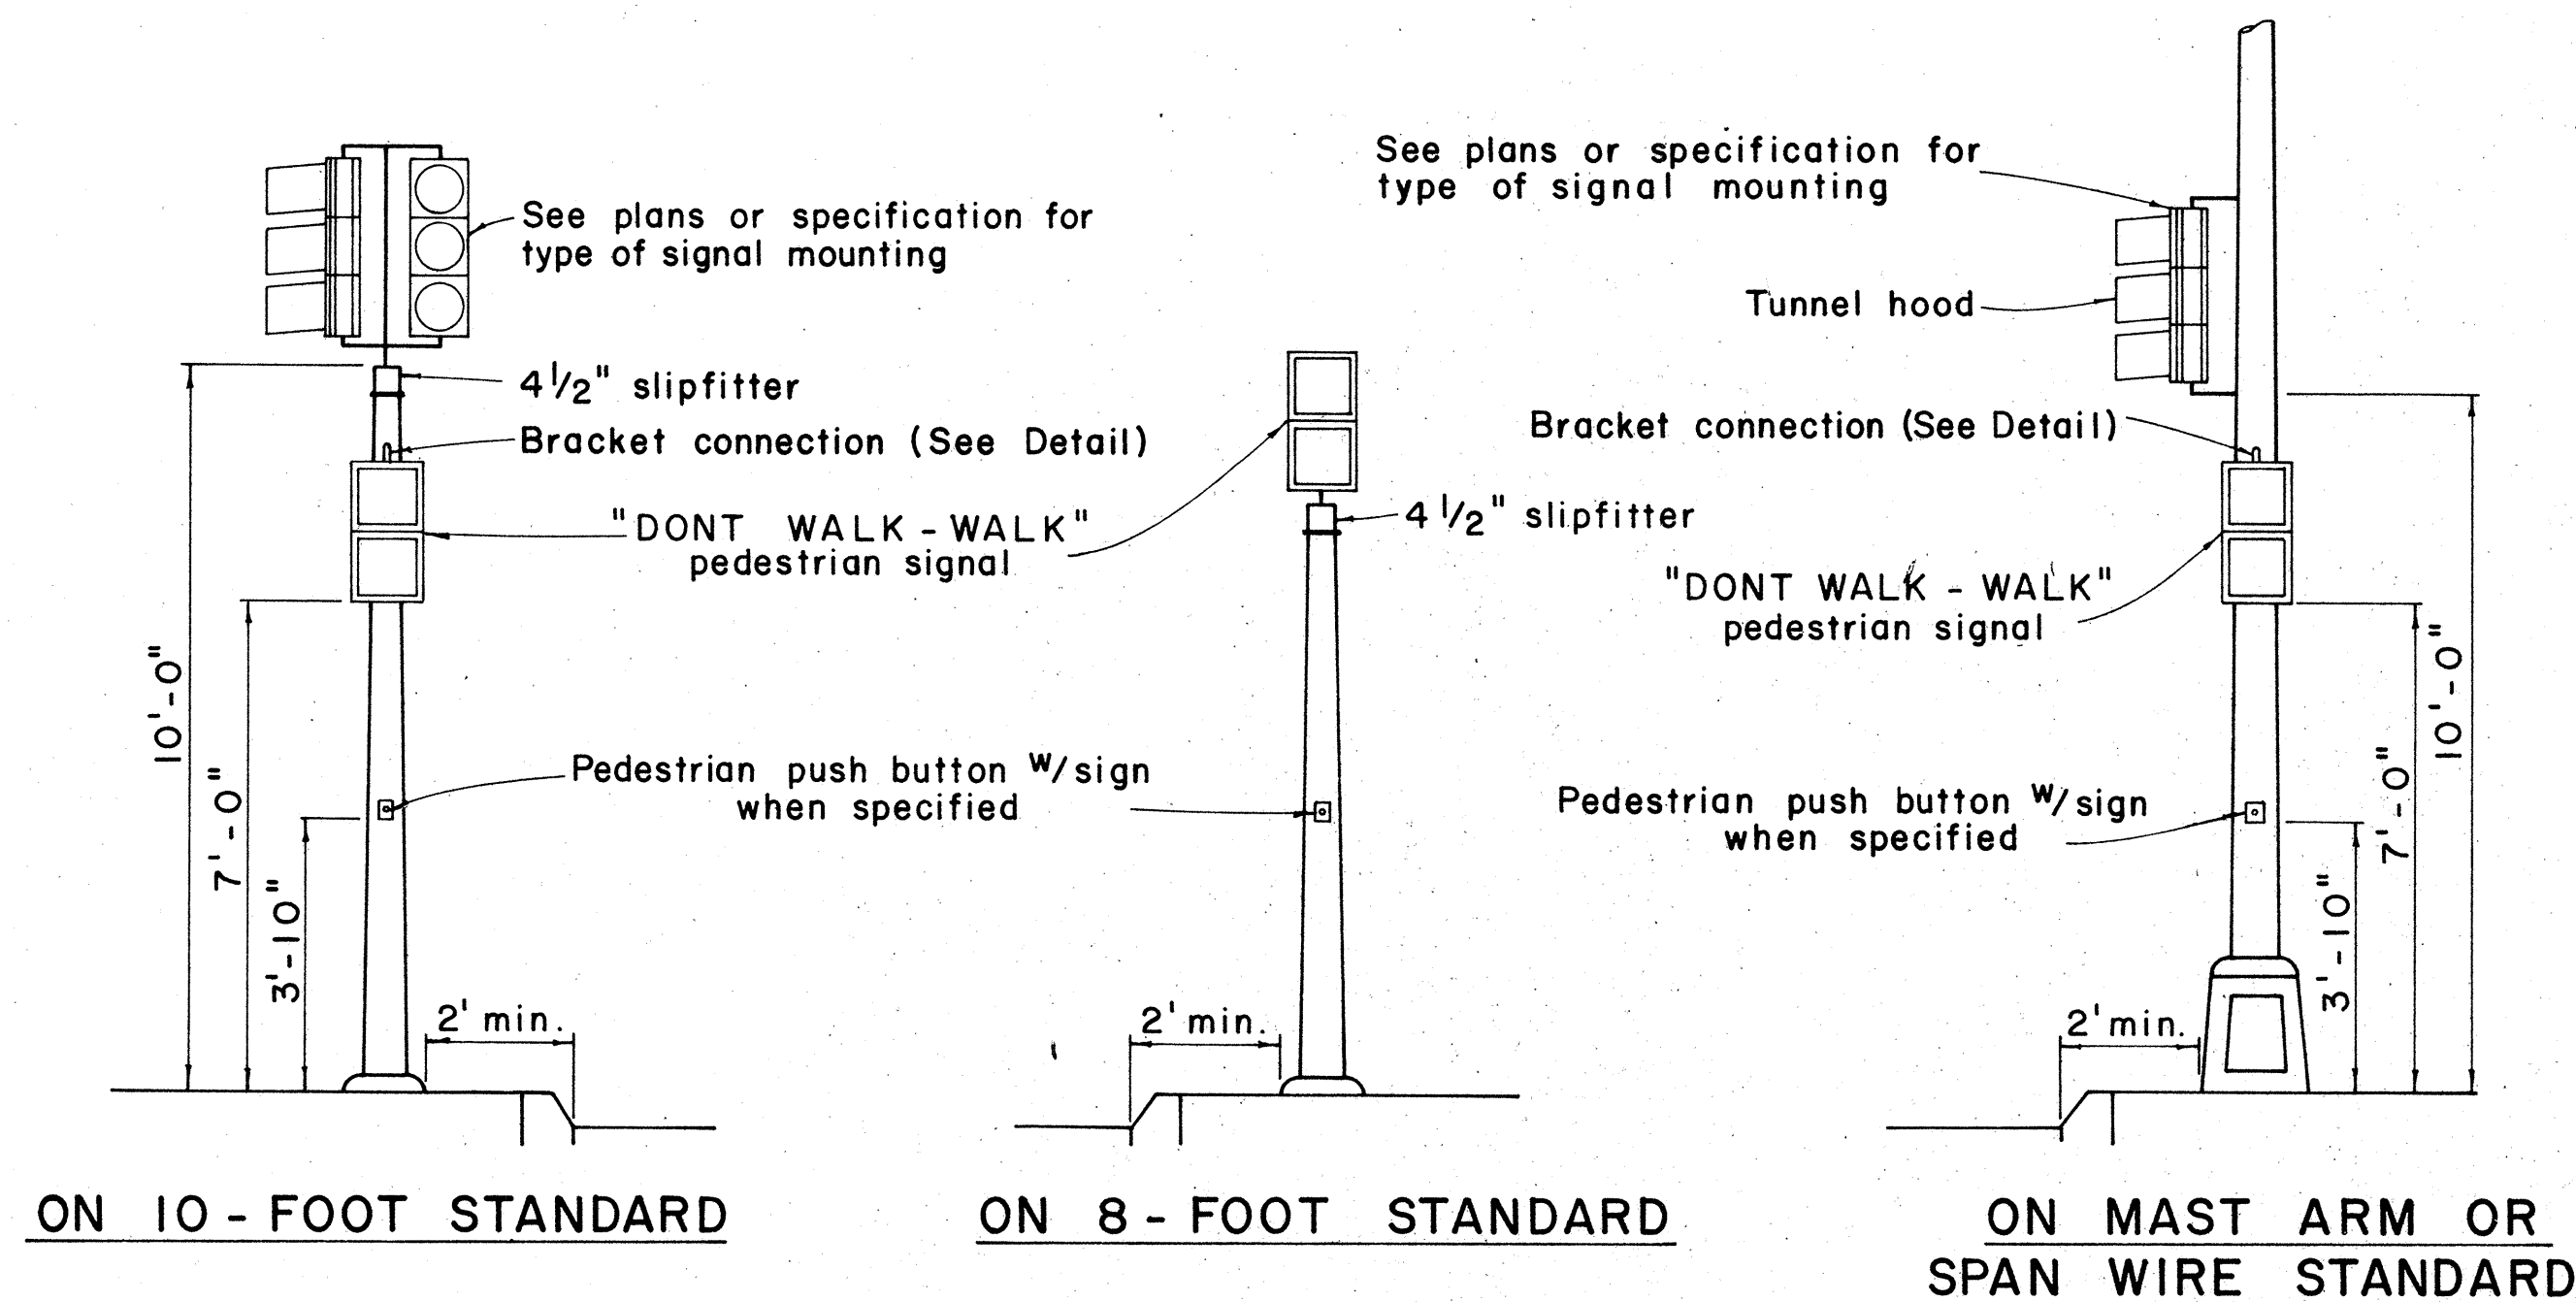


TYPICAL EQUIPMENT MOUNTINGS

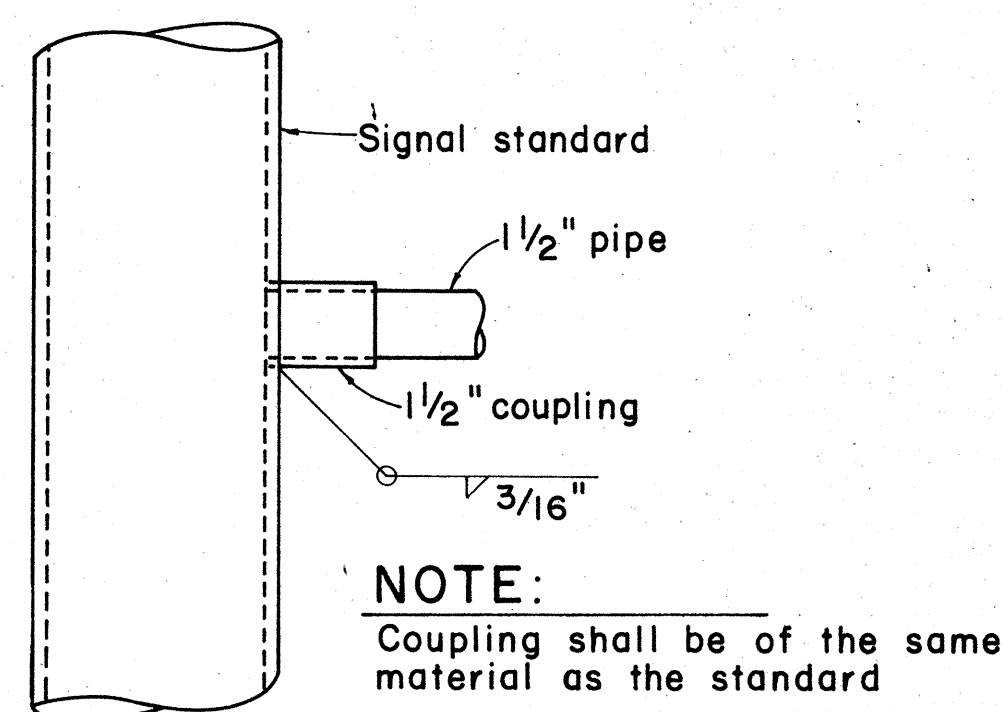

DETAIL OF BRACKET CONNECTION

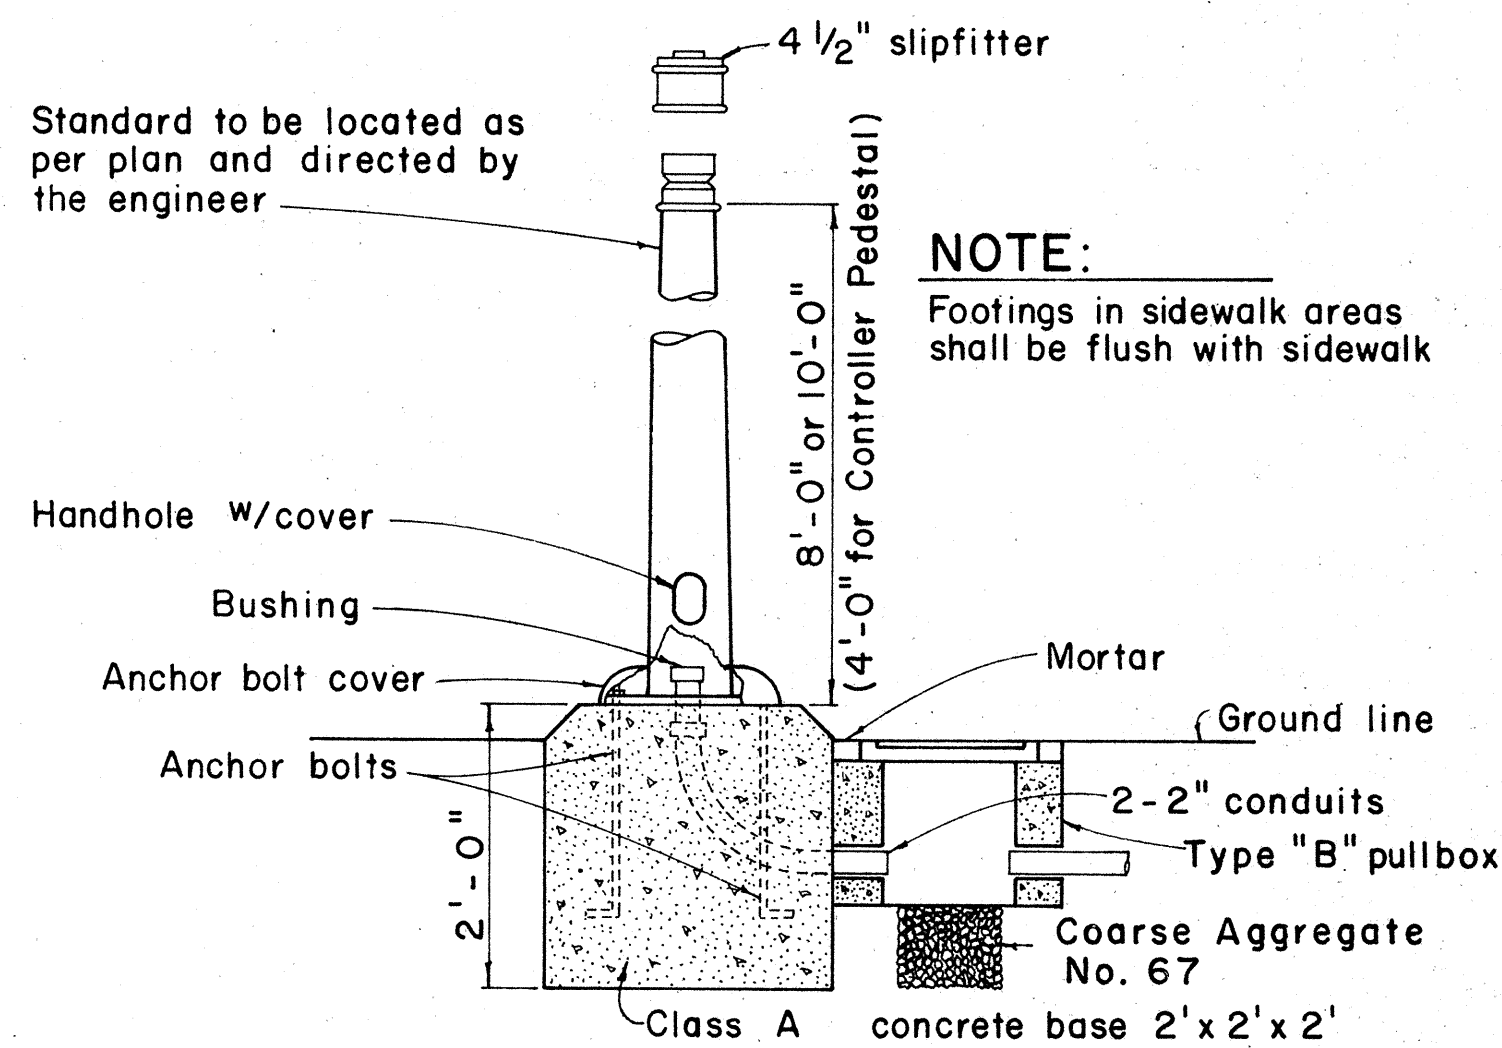


FOOTING FOR SIGNAL STANDARD OR CONTROLLER PEDESTAL

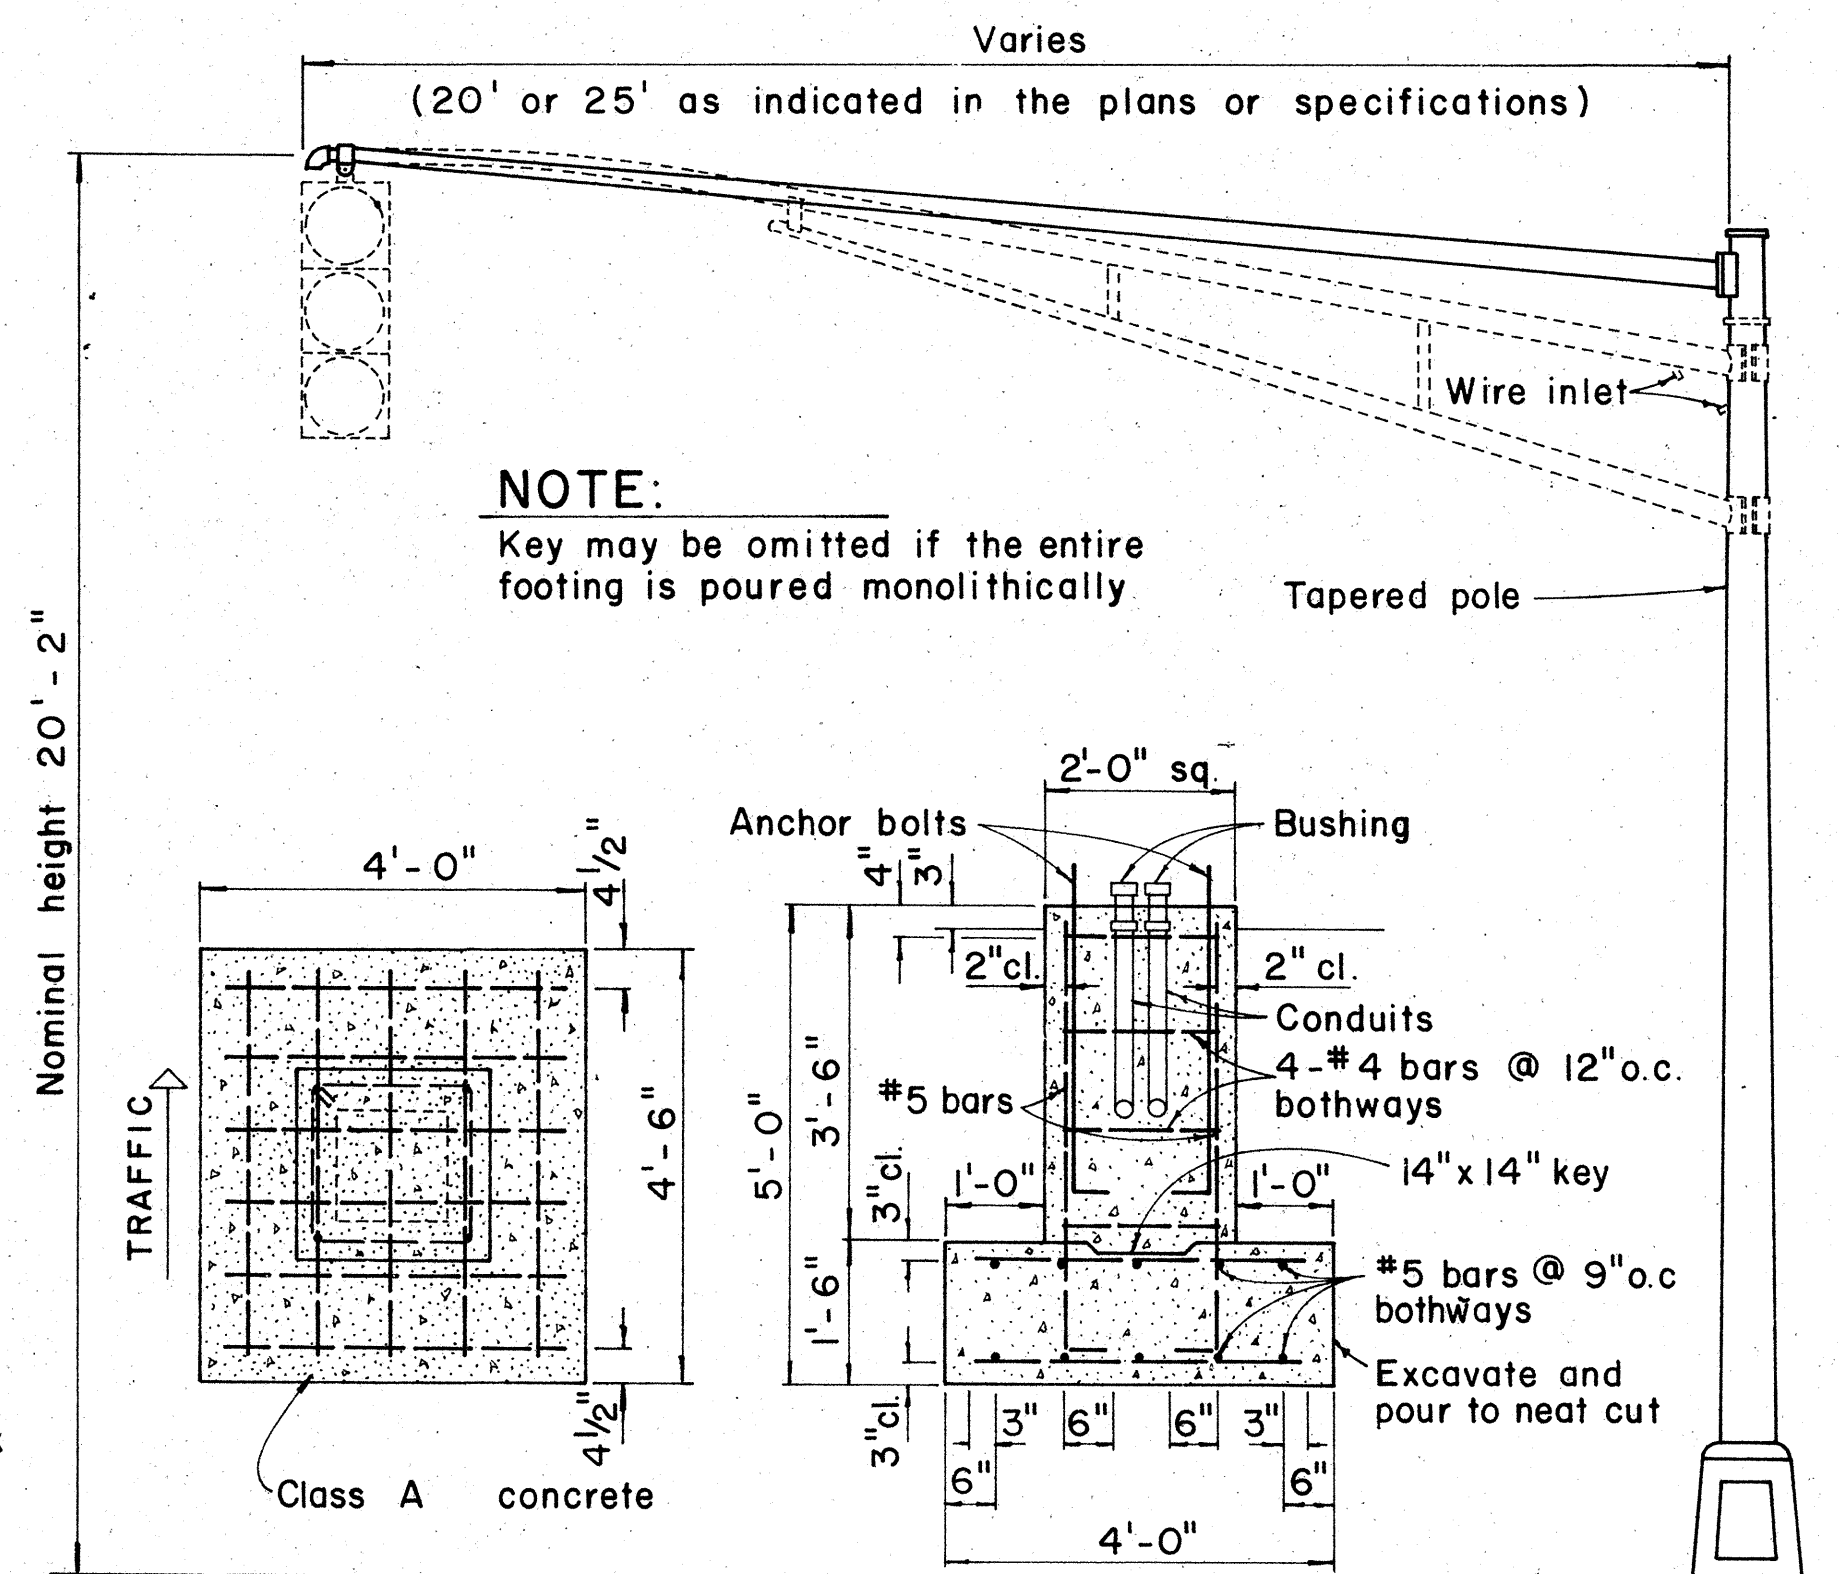


MAST ARM FOOTING AND STANDARD

TRAFFIC SIGN AS SPECIFIED IN PLAN

- "PUSH BUTTON FOR GREEN LIGHT" (RIO-3)
- "PUSH BUTTON FOR WALK SIGNAL" (RIO-4)

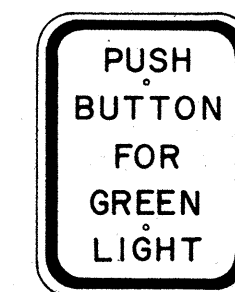


RIO-3
9" x 12"

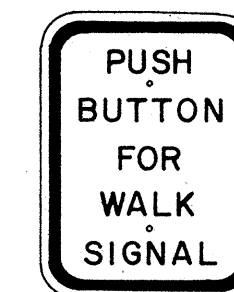


RIO-4
9" x 12"

NOTE:


- Conduits shall protrude 2" max. above finished surface of foundation.
- Conduits shall slope away from pole foundation.
- Post and base shall be painted with one coat of approved weather proof dark green enamel.

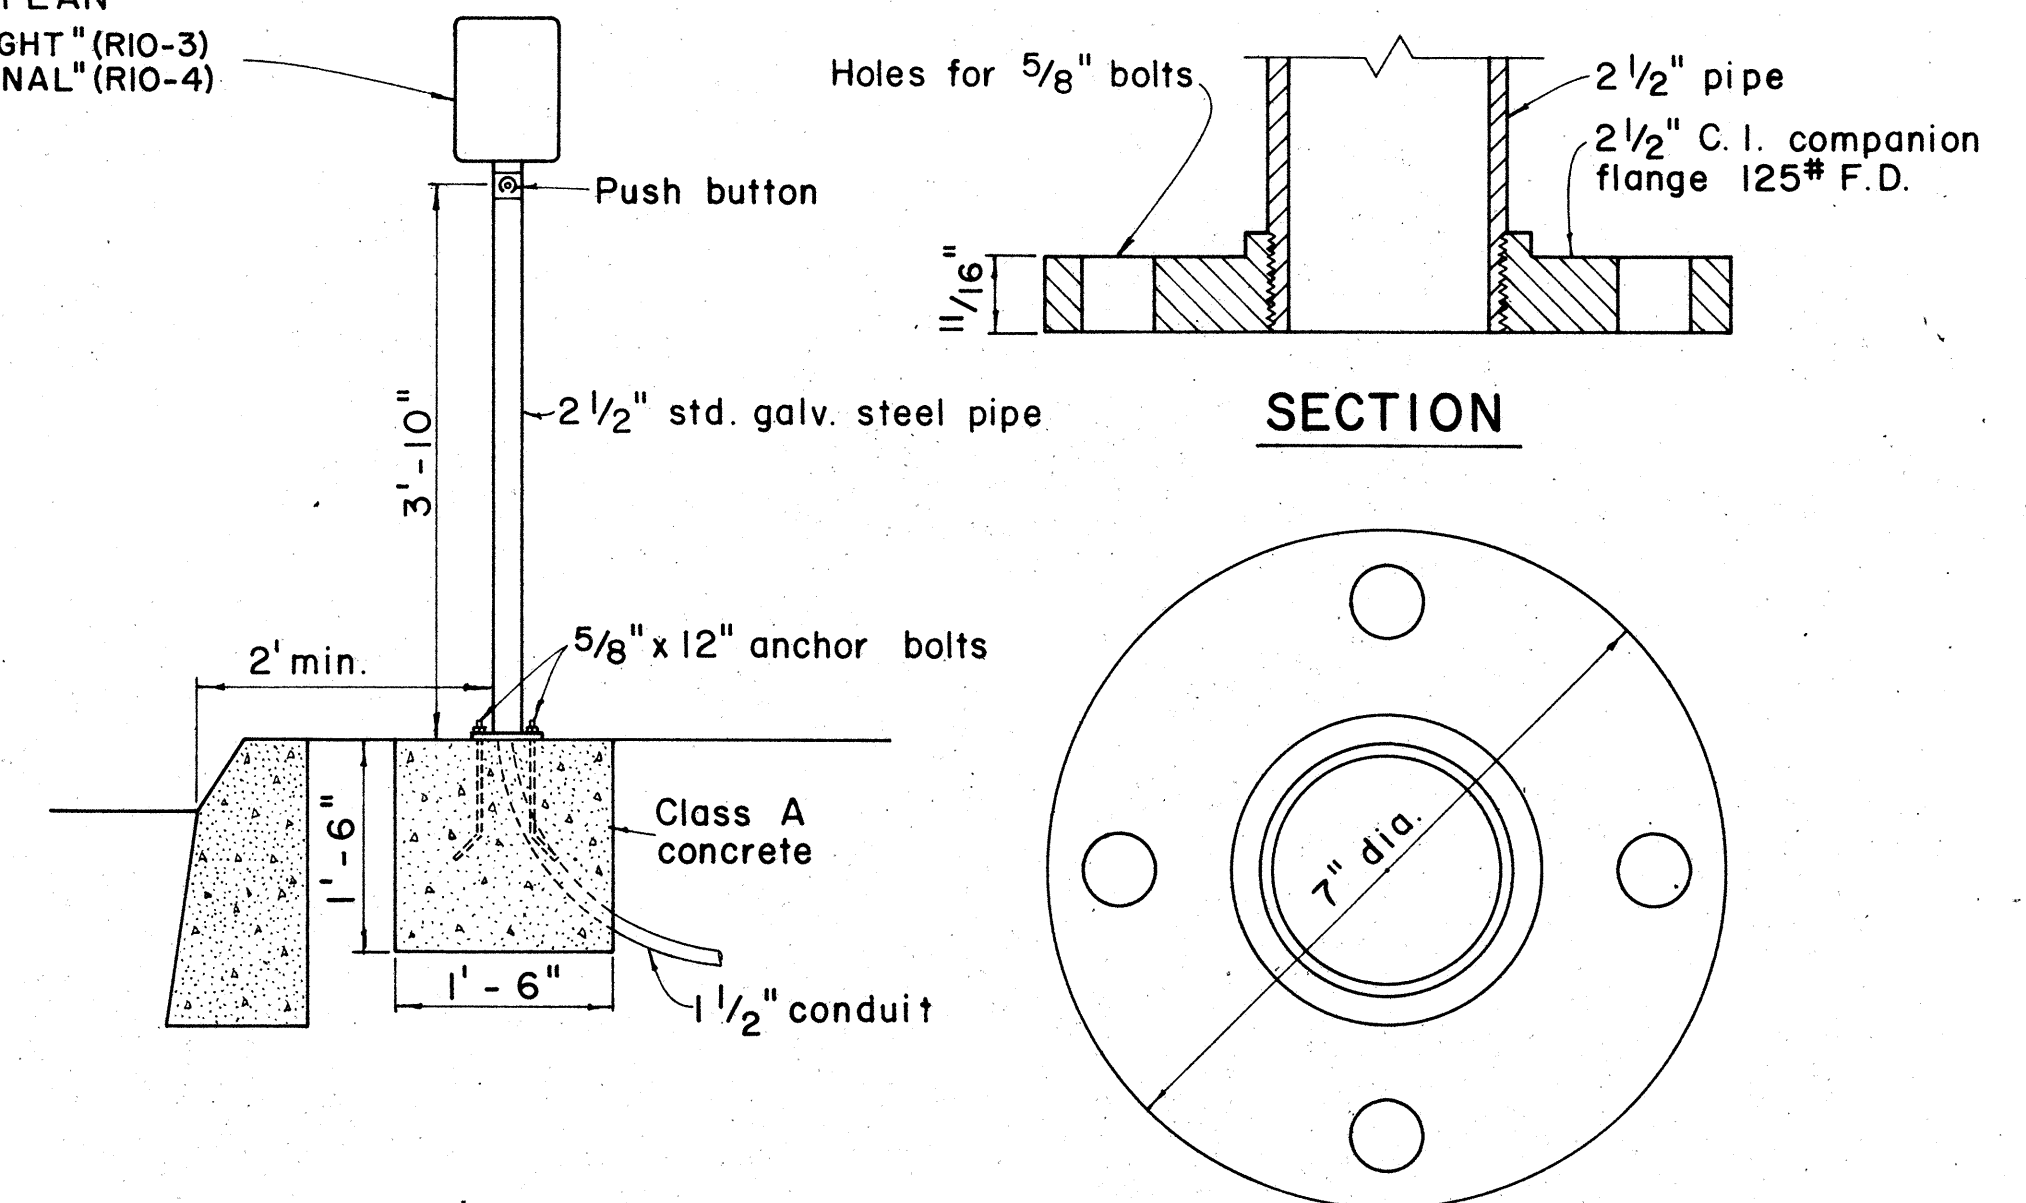

PEDESTRIAN PUSH BUTTON POST AND FOOTING

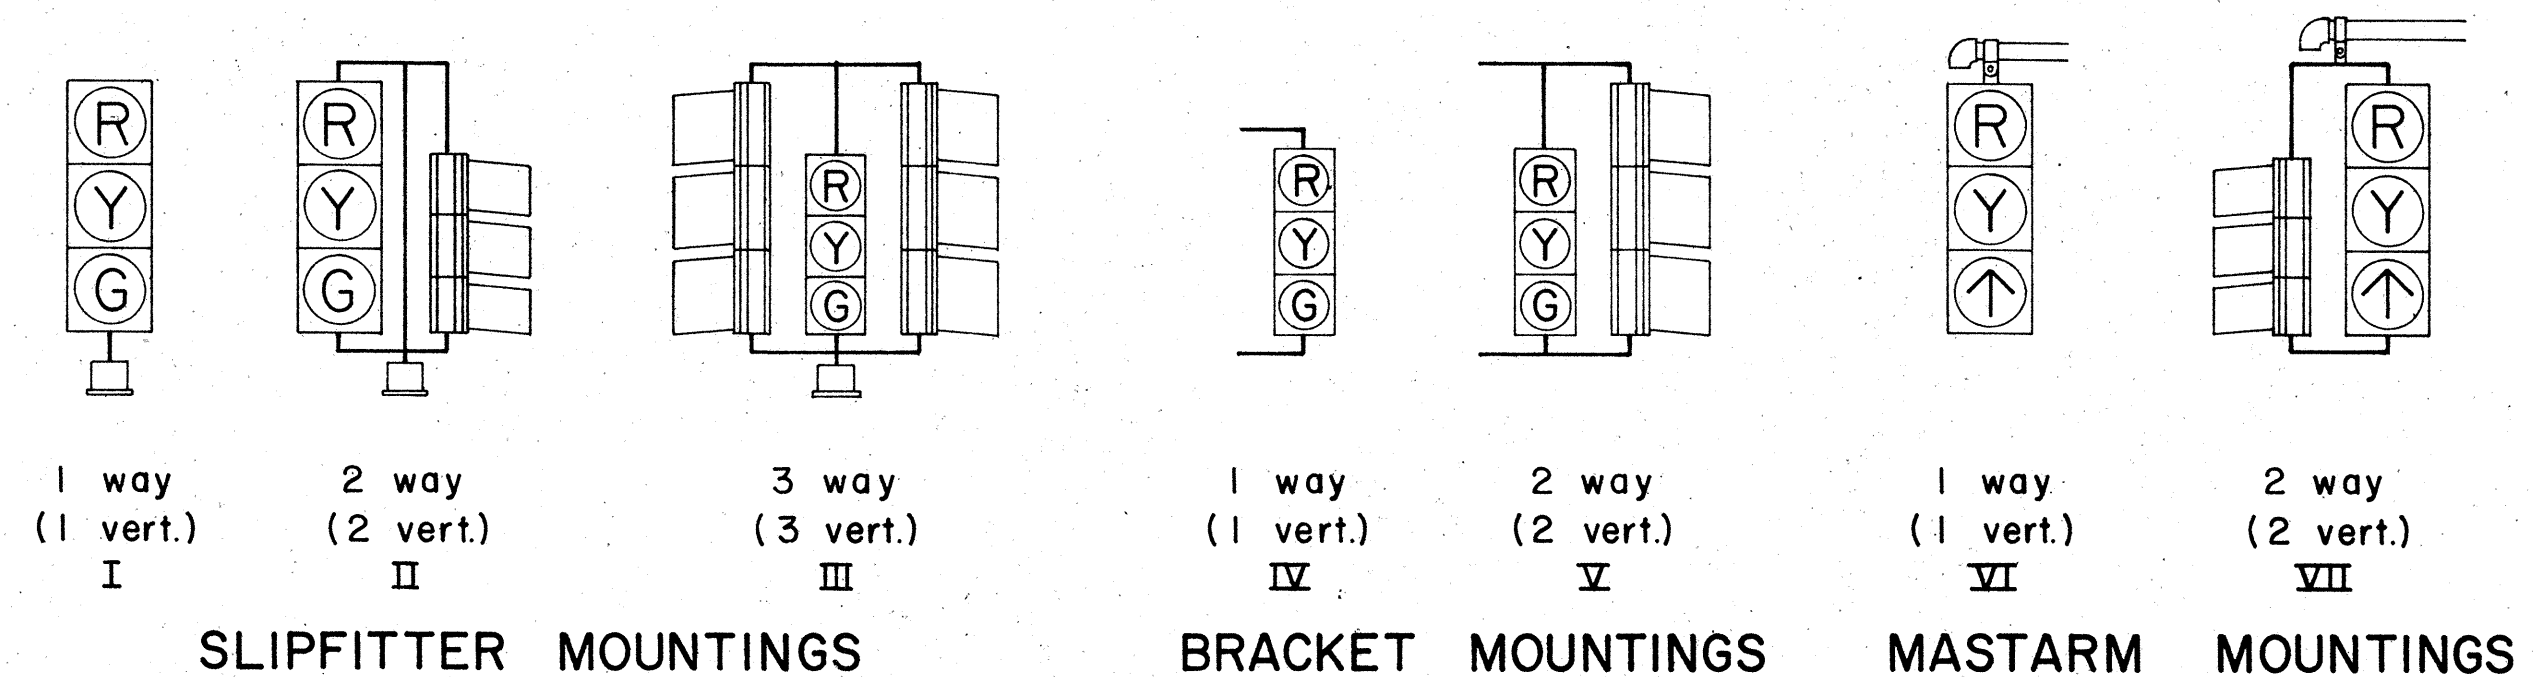

TYPICAL VEHICULAR AND PEDESTRIAN SIGNAL MOUNTINGS

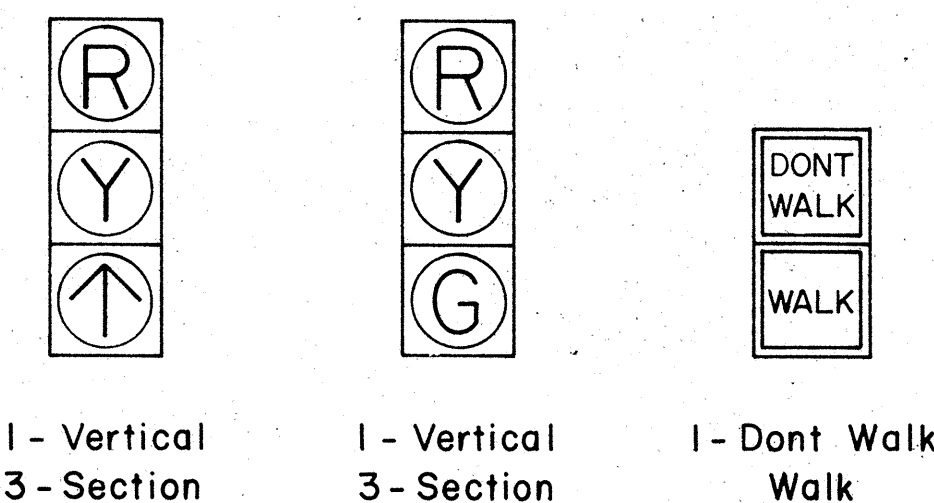

TYPICAL SIGNAL ARRANGEMENTS

NO.	REVISION	APPROVED BY	DATE
1	Revise code nos. for Pedestrian Push Button signs.	H.C.	3/23/12




APPROVAL RECOMMENDED:

Eichi Tanaka 12/29/69
TRAFFIC ENGINEER DATE


John R. Z. Z. 12/29/69
ASSISTANT CHIEF, ENGINEERING DATE

STATE OF HAWAII DEPARTMENT OF TRANSPORTATION HIGHWAYS DIVISION	
TRAFFIC SIGNAL SYSTEM MISCELLANEOUS DETAILS	
Not to Scale	
SHEET No. 9 OF 16 SHEETS DT 400	

FED. ROAD DIST. NO.	STATE	FED. AID PROJ. NO.	FISCAL YEAR	SHEET NO.	TOTAL SHEETS
HAWAII	HAW.	1-HI-1(118)16	1975	73	209

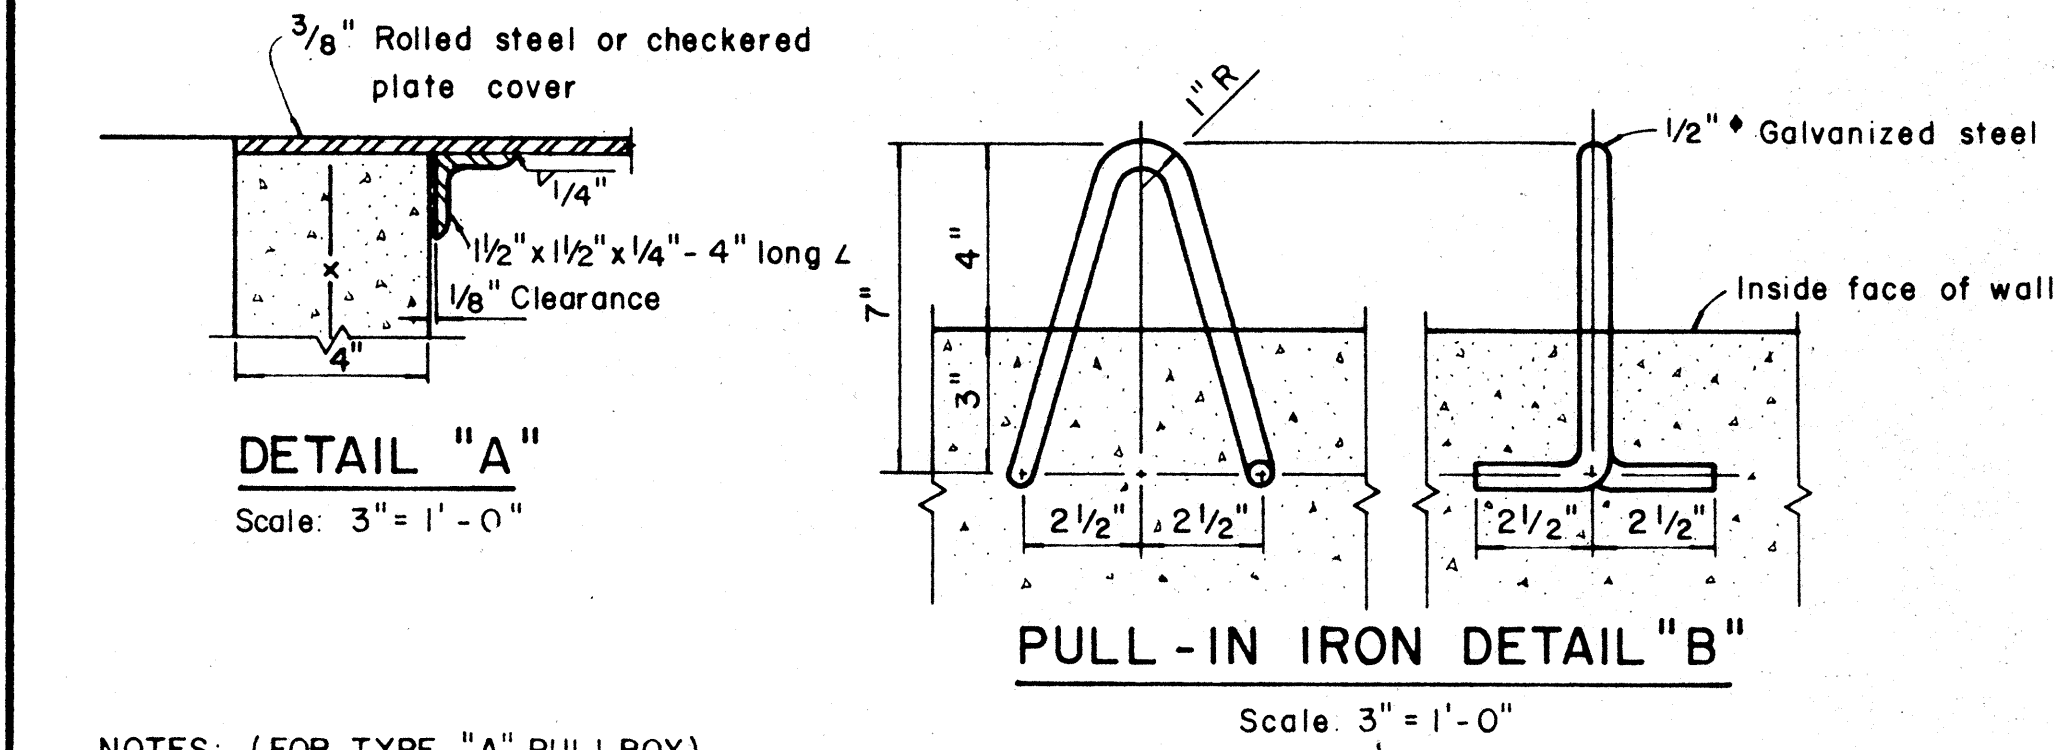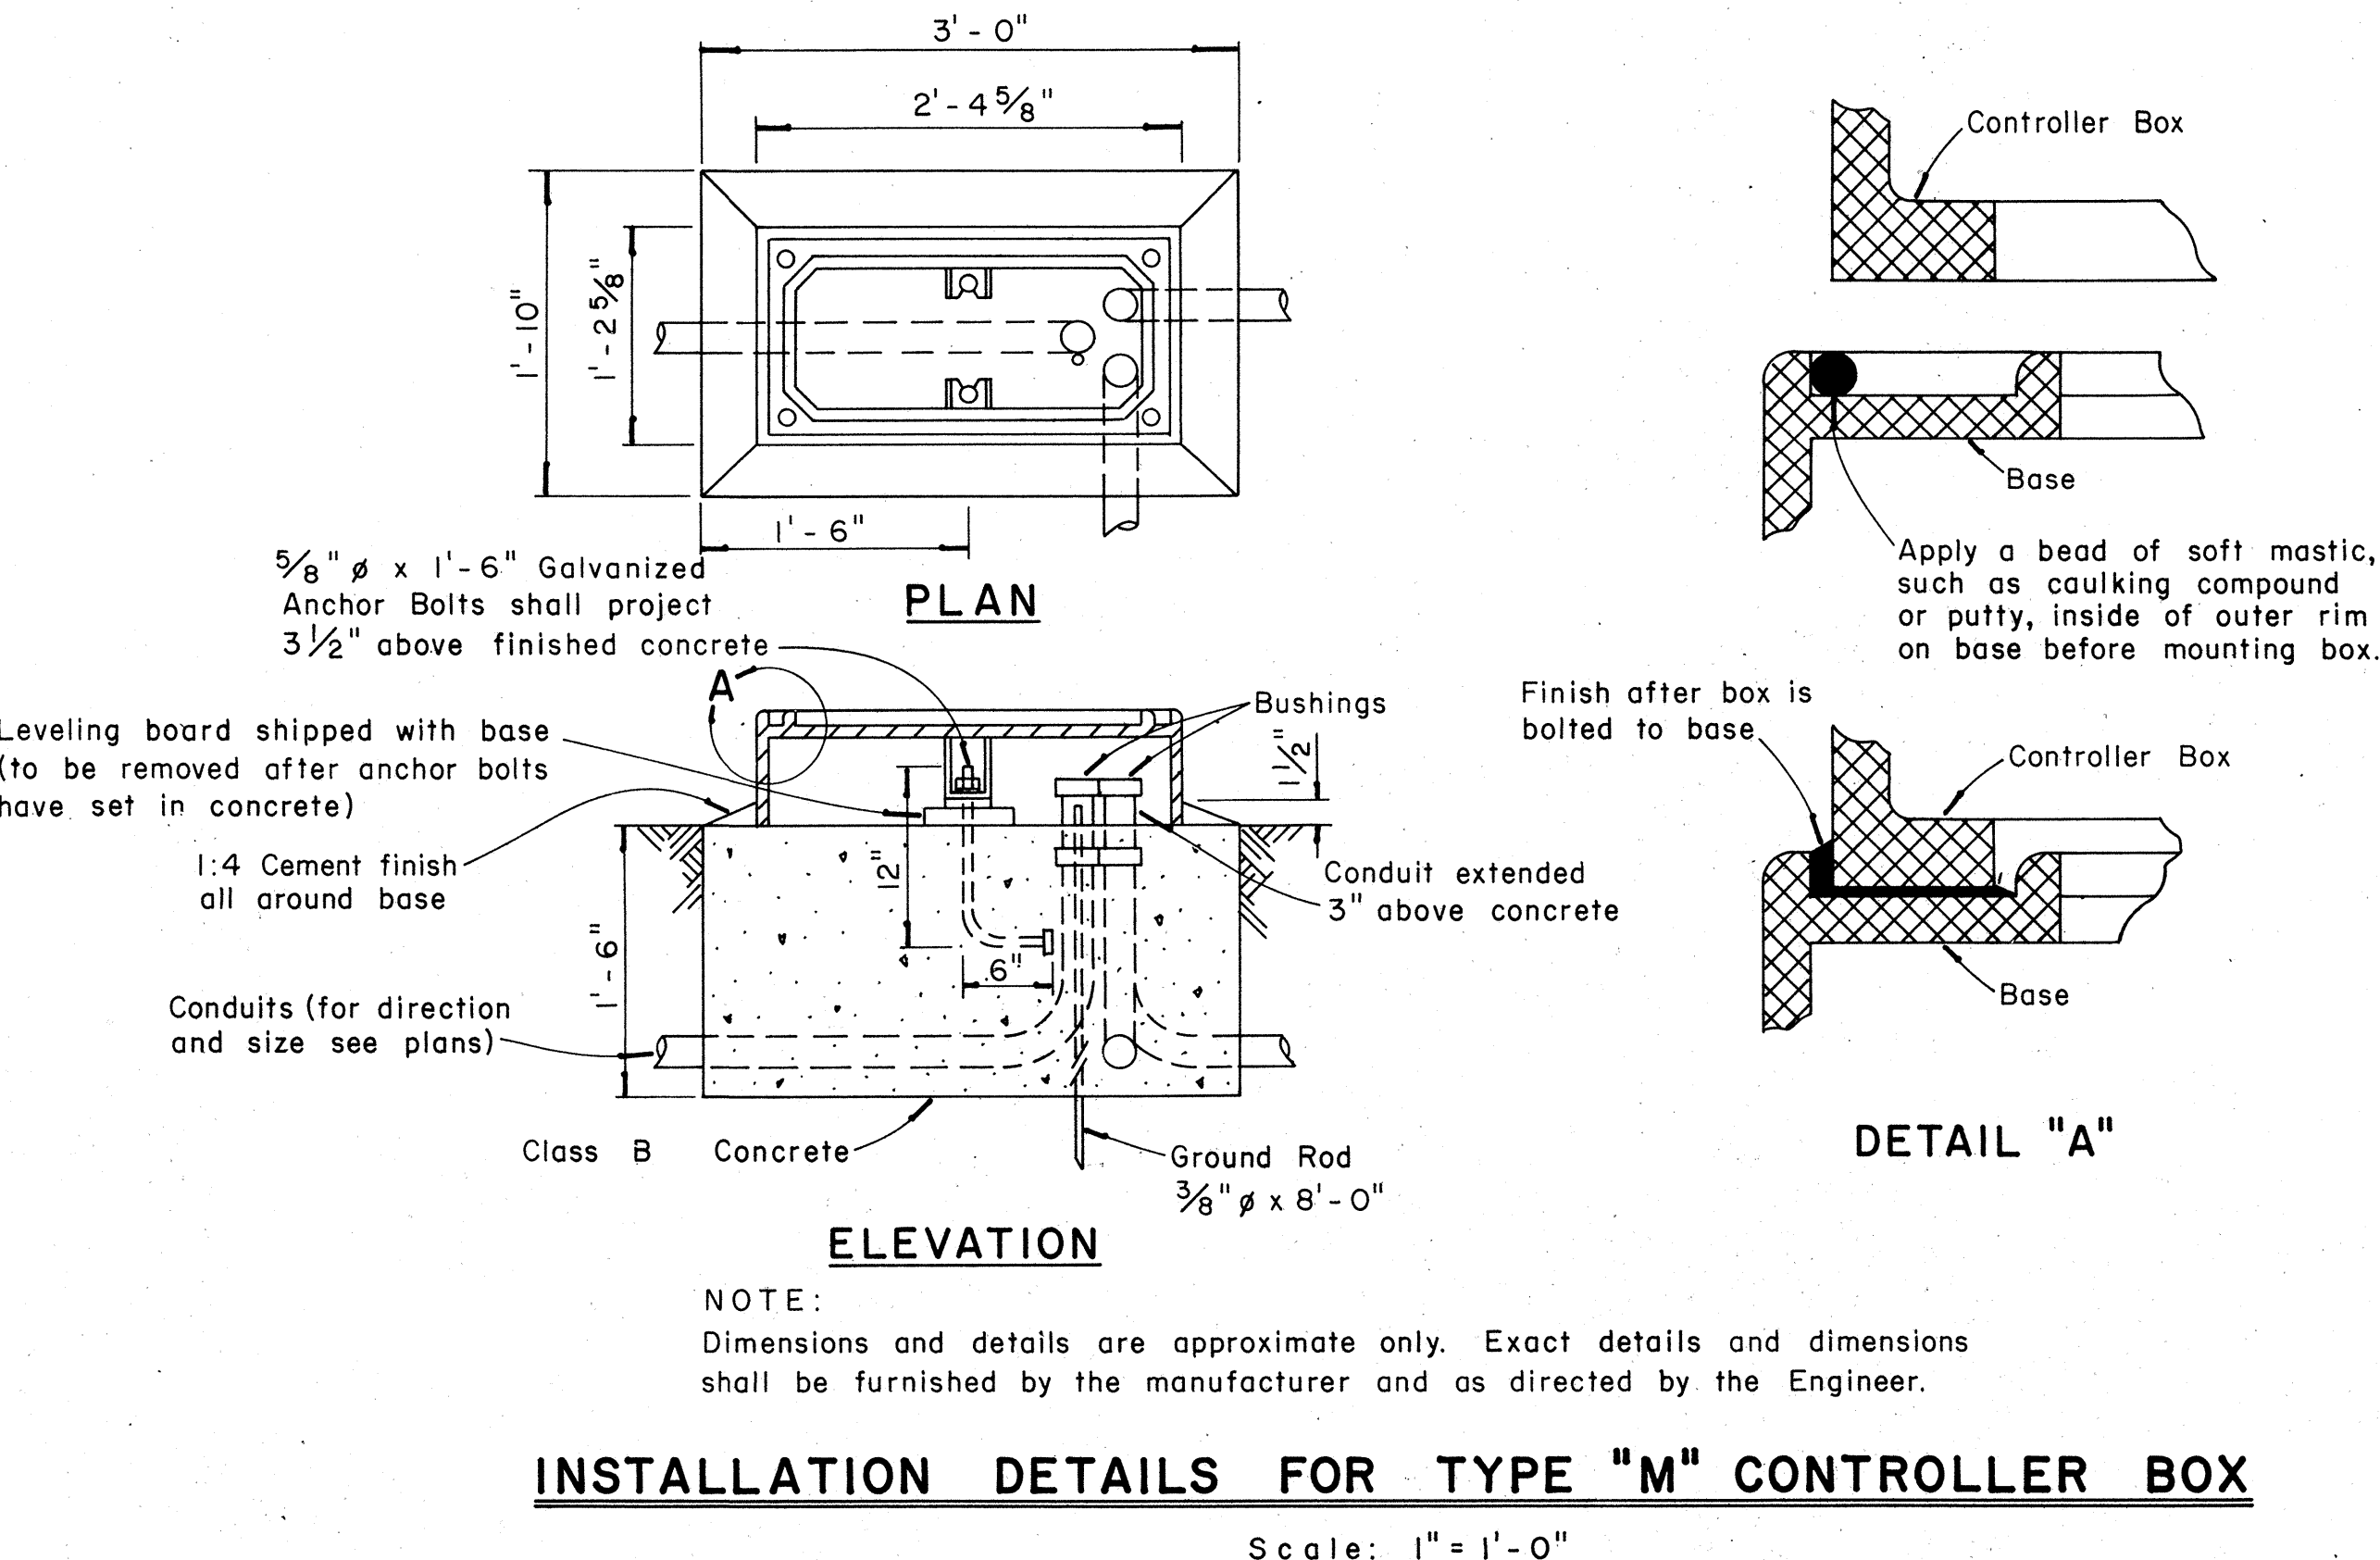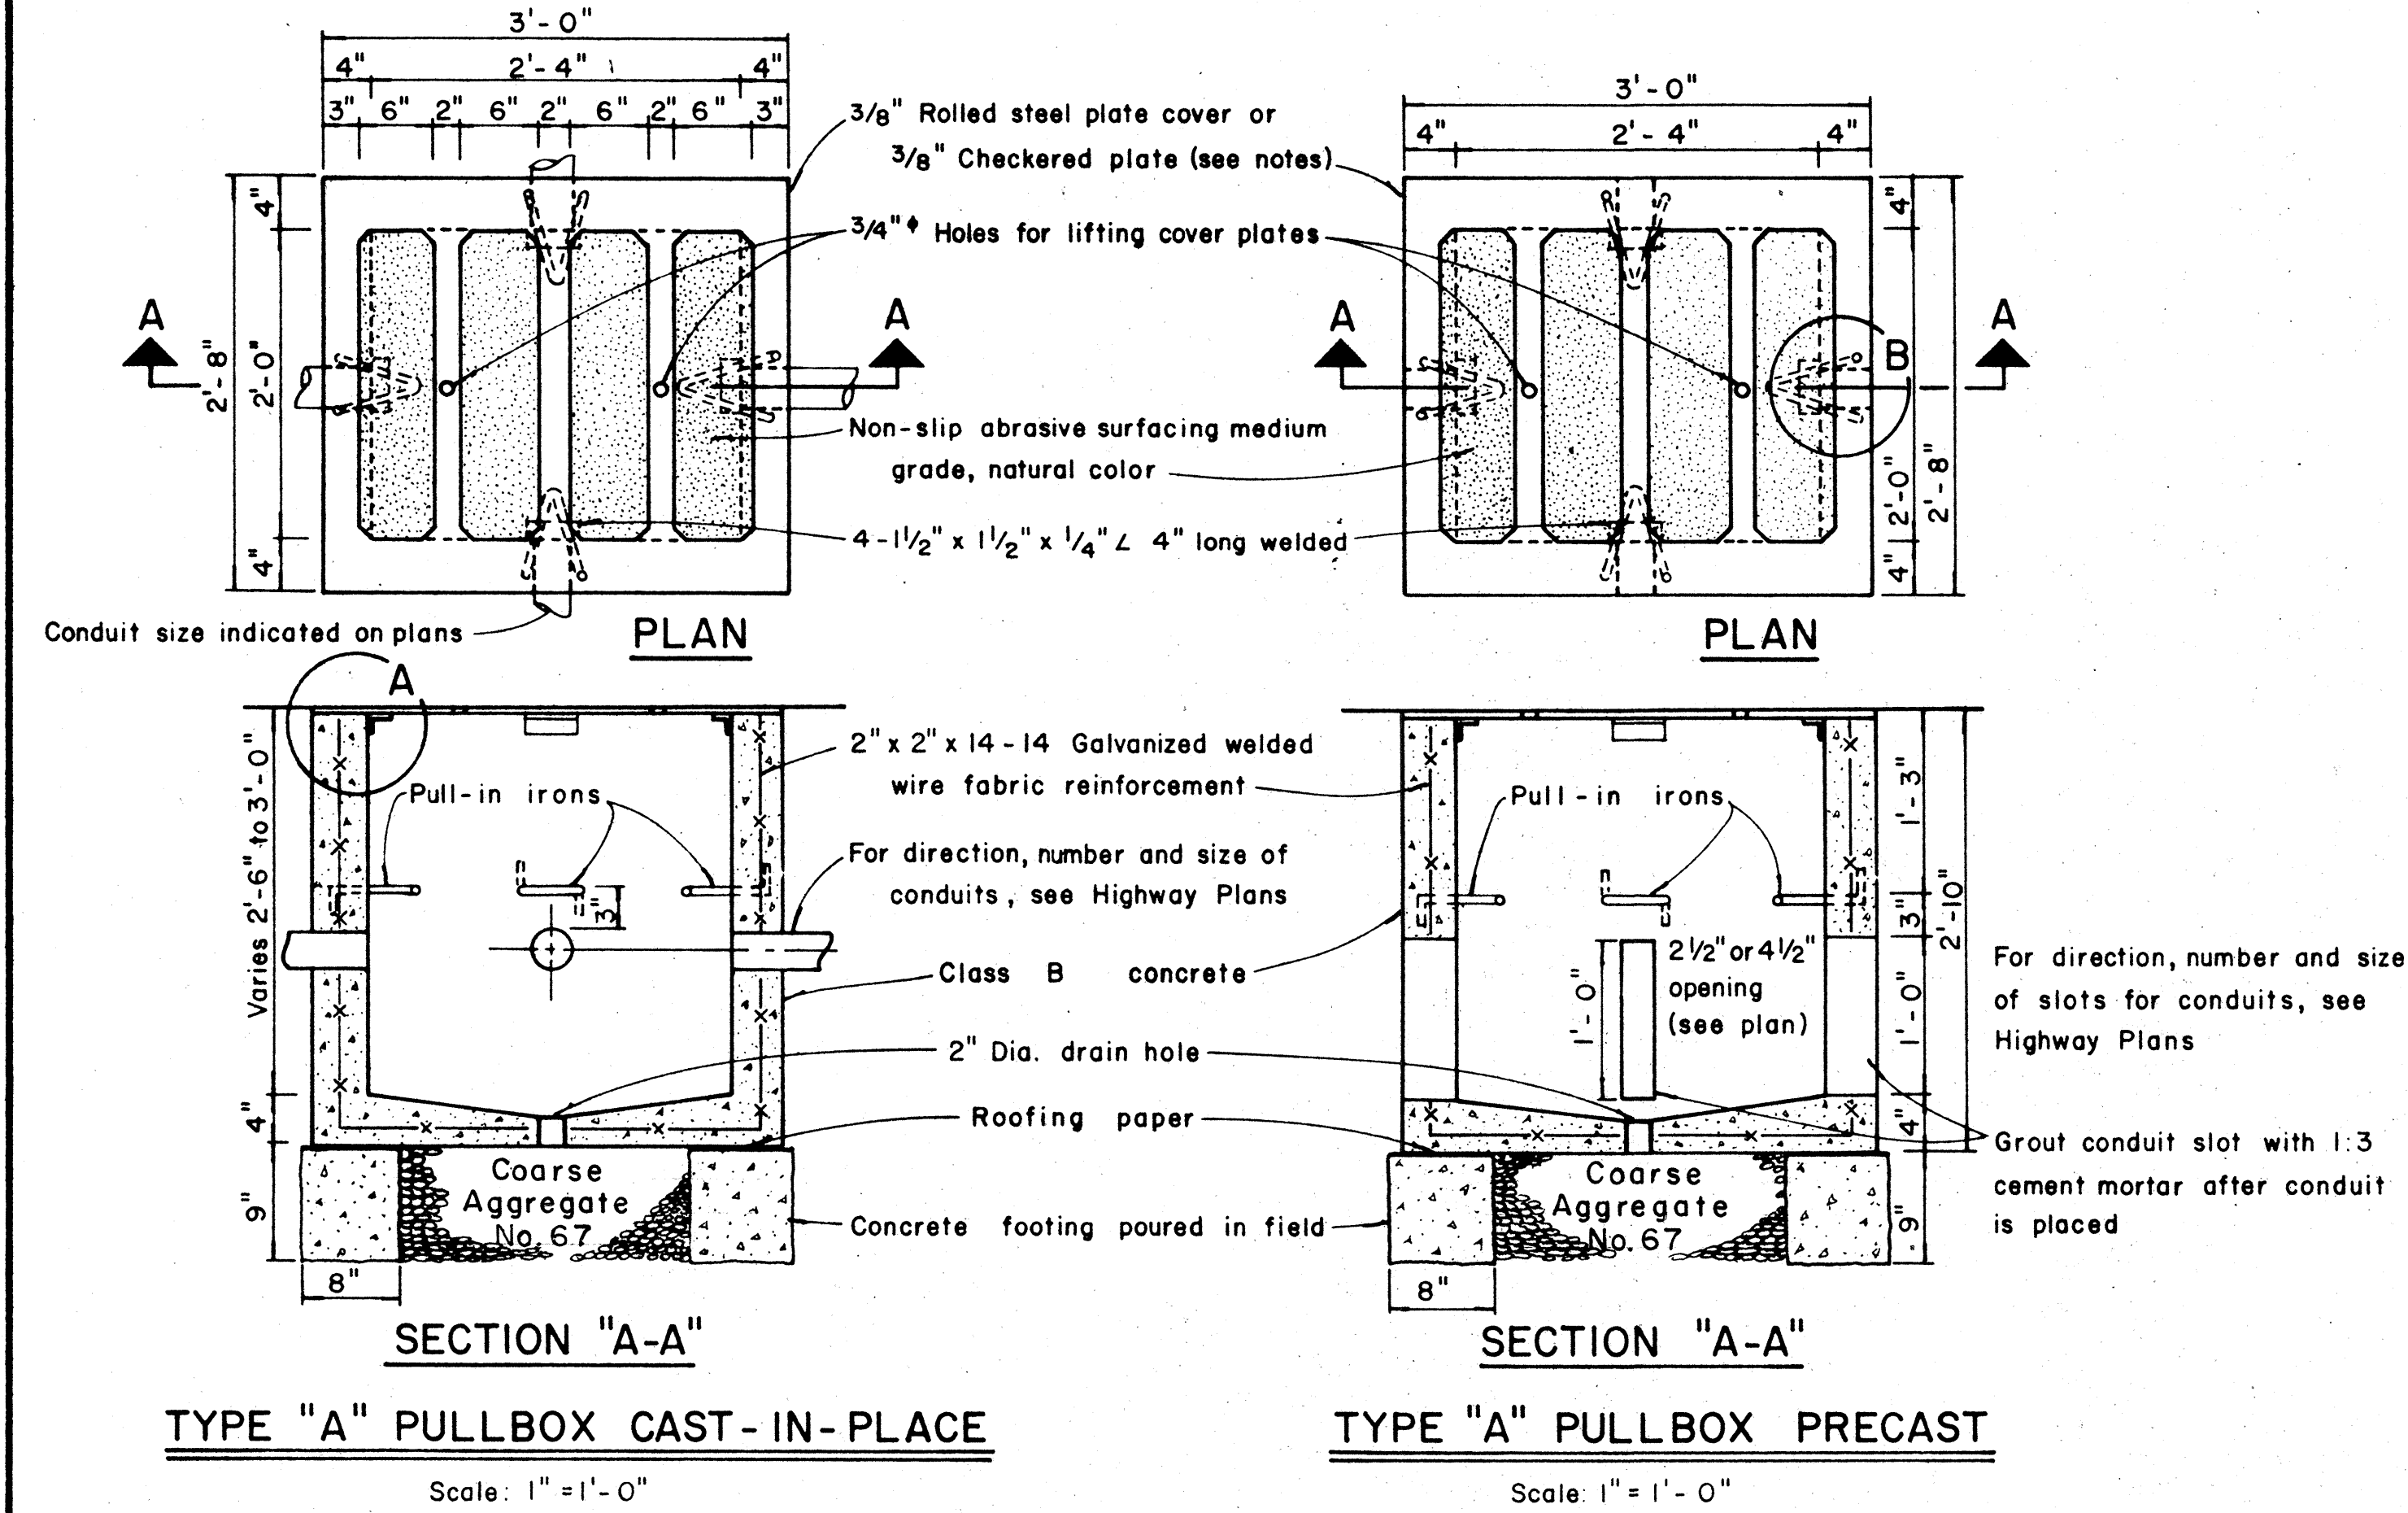

- NOTES: (FOR TYPE "A" PULLBOX)
1. 3/8" Rolled steel plate cover with non-slip abrasive surfacing medium grade, natural color shall be used on all pullboxes located on sidewalk areas where pedestrians are walking.
 2. 3/8" Checkered plate cover shall be used on all pullboxes located in median areas and other locations where there are no pedestrians walking.
 3. Pull irons shall be placed opposite each conduit slot.
 4. Covers on all pullboxes located in sidewalk areas shall be set flush with the concrete sidewalk.
 5. Each pullbox shall have a pair of pull irons opposite each other for lifting purposes.

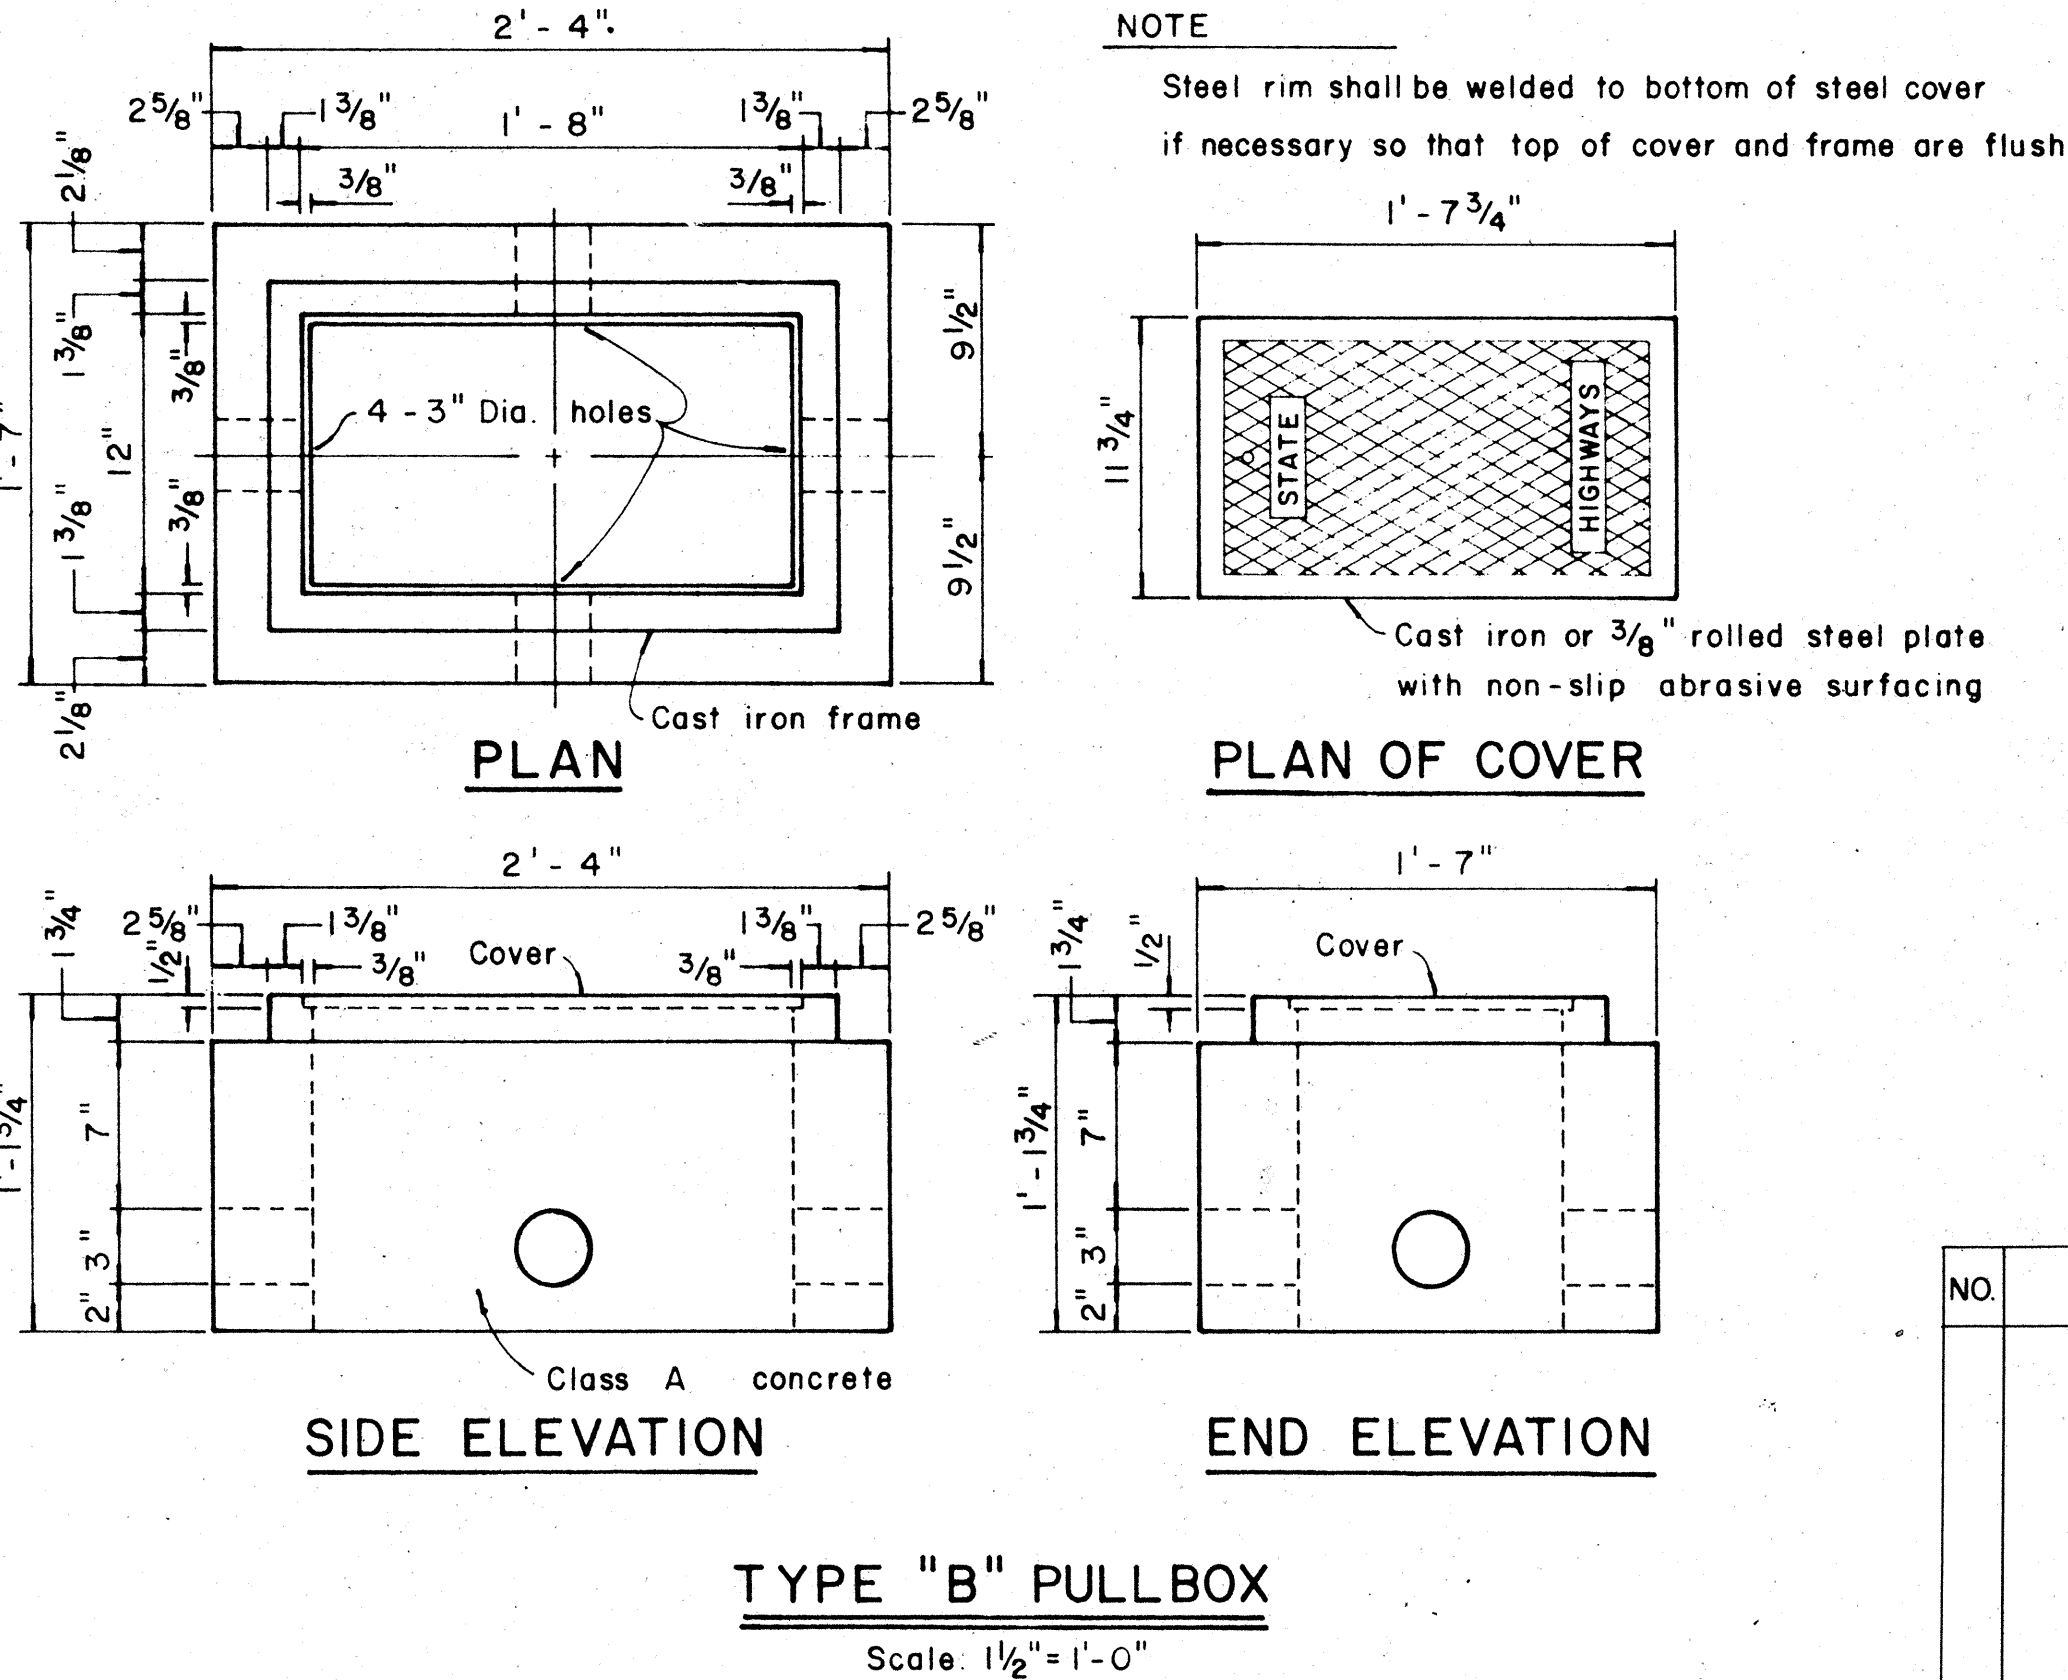

APPROVAL RECOMMENDED:
Erich Taniaka
 TRAFFIC ENGINEER
 12/29/69
 DATE

APPROVED:
John J. J. J.
 ASSISTANT CHIEF, ENGINEERING
 12-30-69
 DATE

NO.	REVISION	APPROVED BY	DATE






STATE OF HAWAII
 DEPARTMENT OF TRANSPORTATION
 HIGHWAYS DIVISION

STANDARD DETAILS
PULLBOXES
 AND
TYPE "M" CONTROLLER BOX

Scale as noted Date: _____


SHEET No. 10 OF 16 SHEETS DT 402

FED. ROAD DIST. NO.	STATE	FED. AID PROJ. NO.	FISCAL YEAR	SHEET NO.	TOTAL SHEETS
HAWAII	HAW.	1-HI-1(118)6	1975	74	209

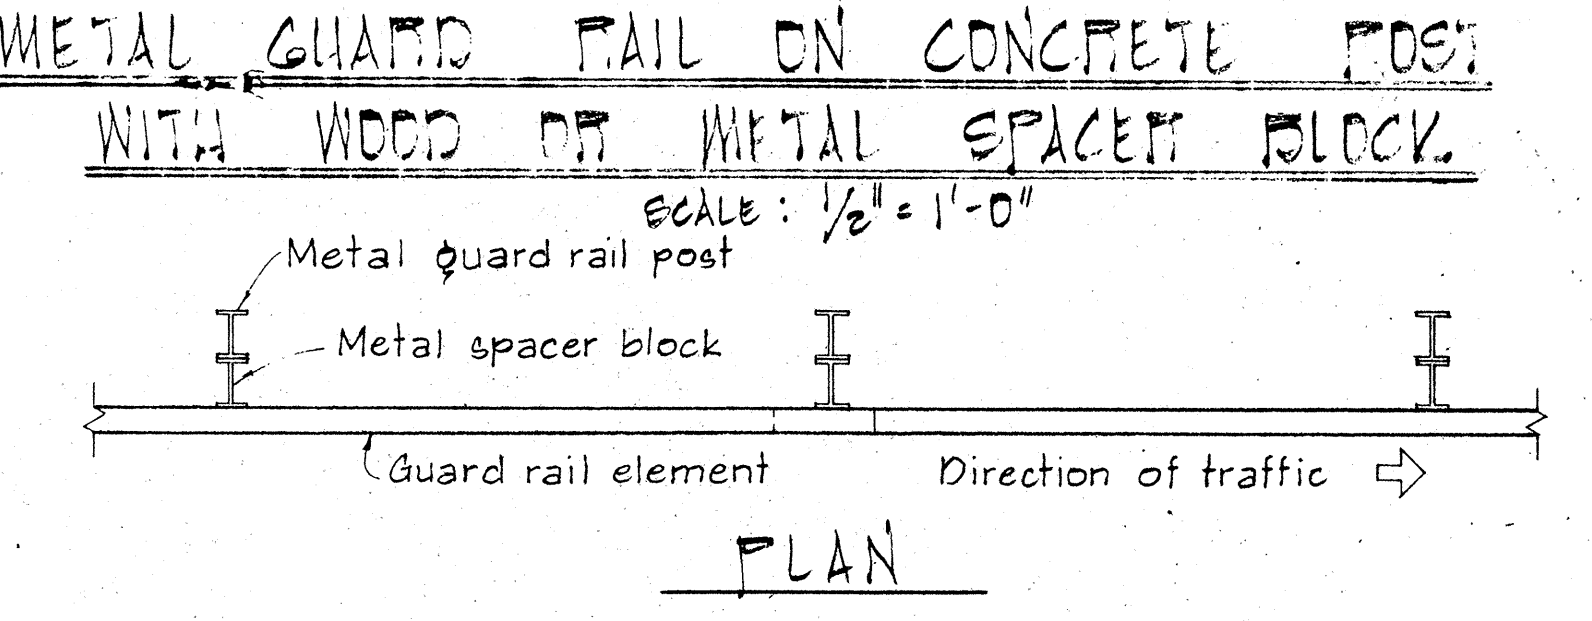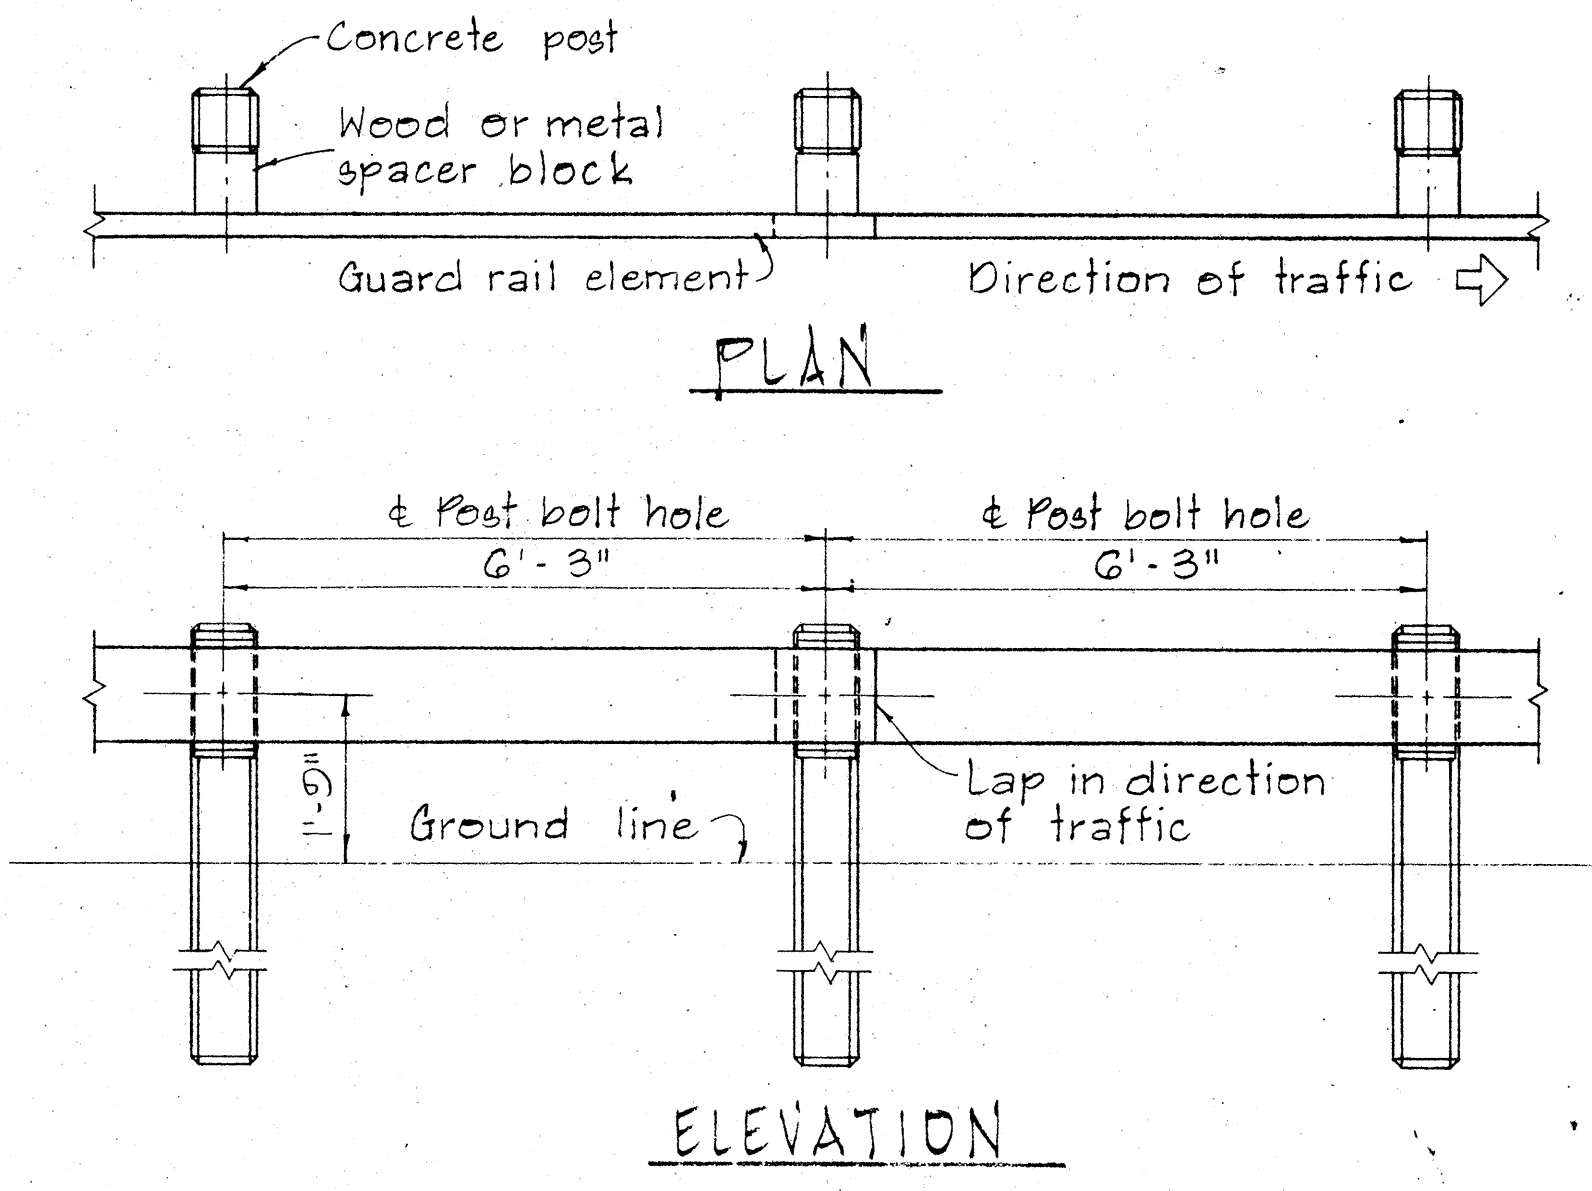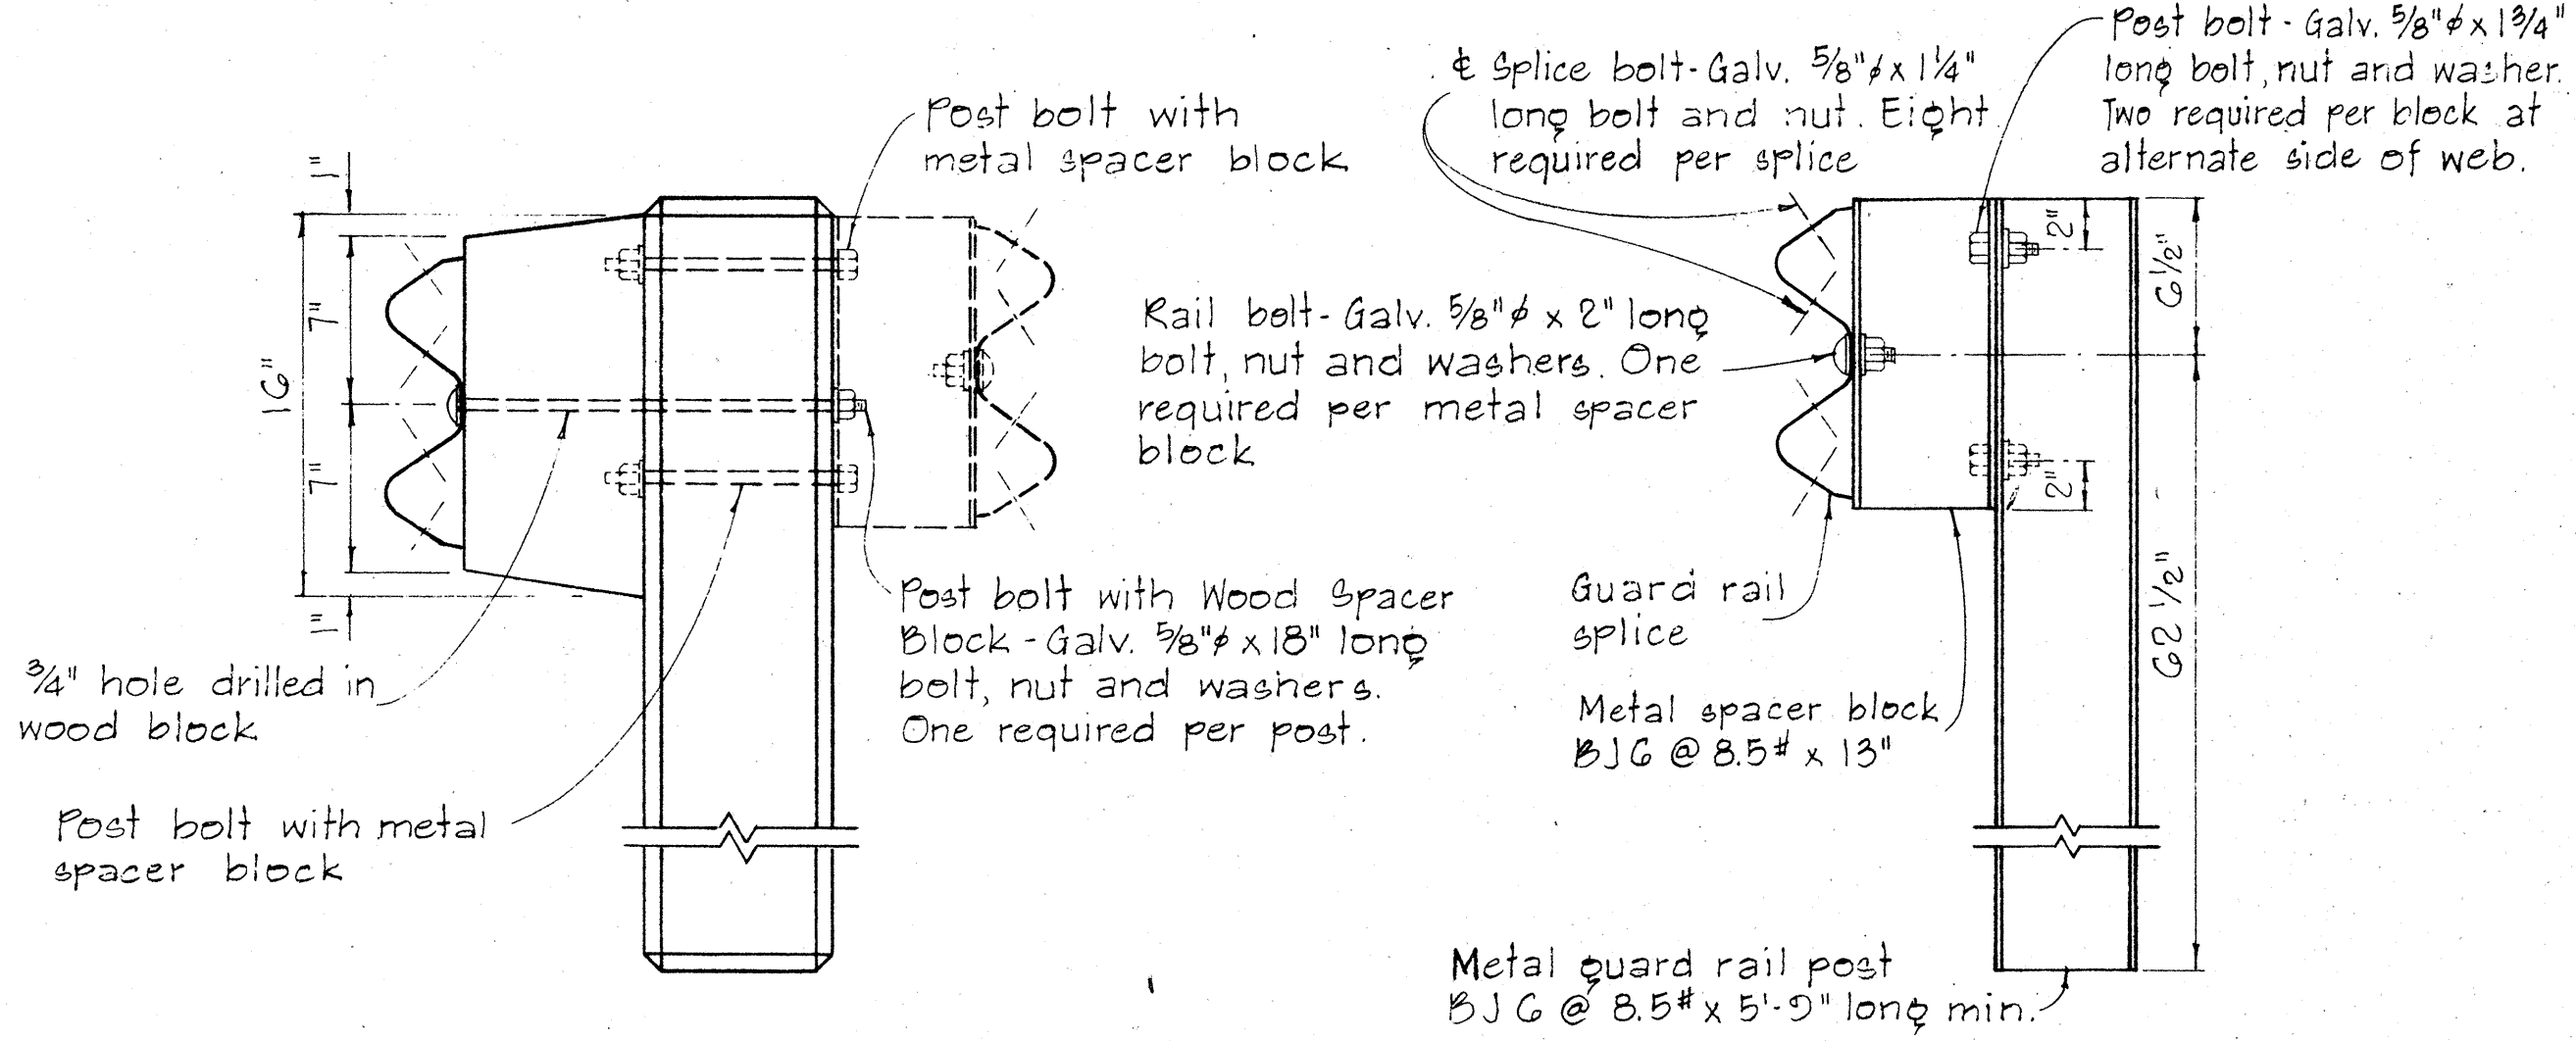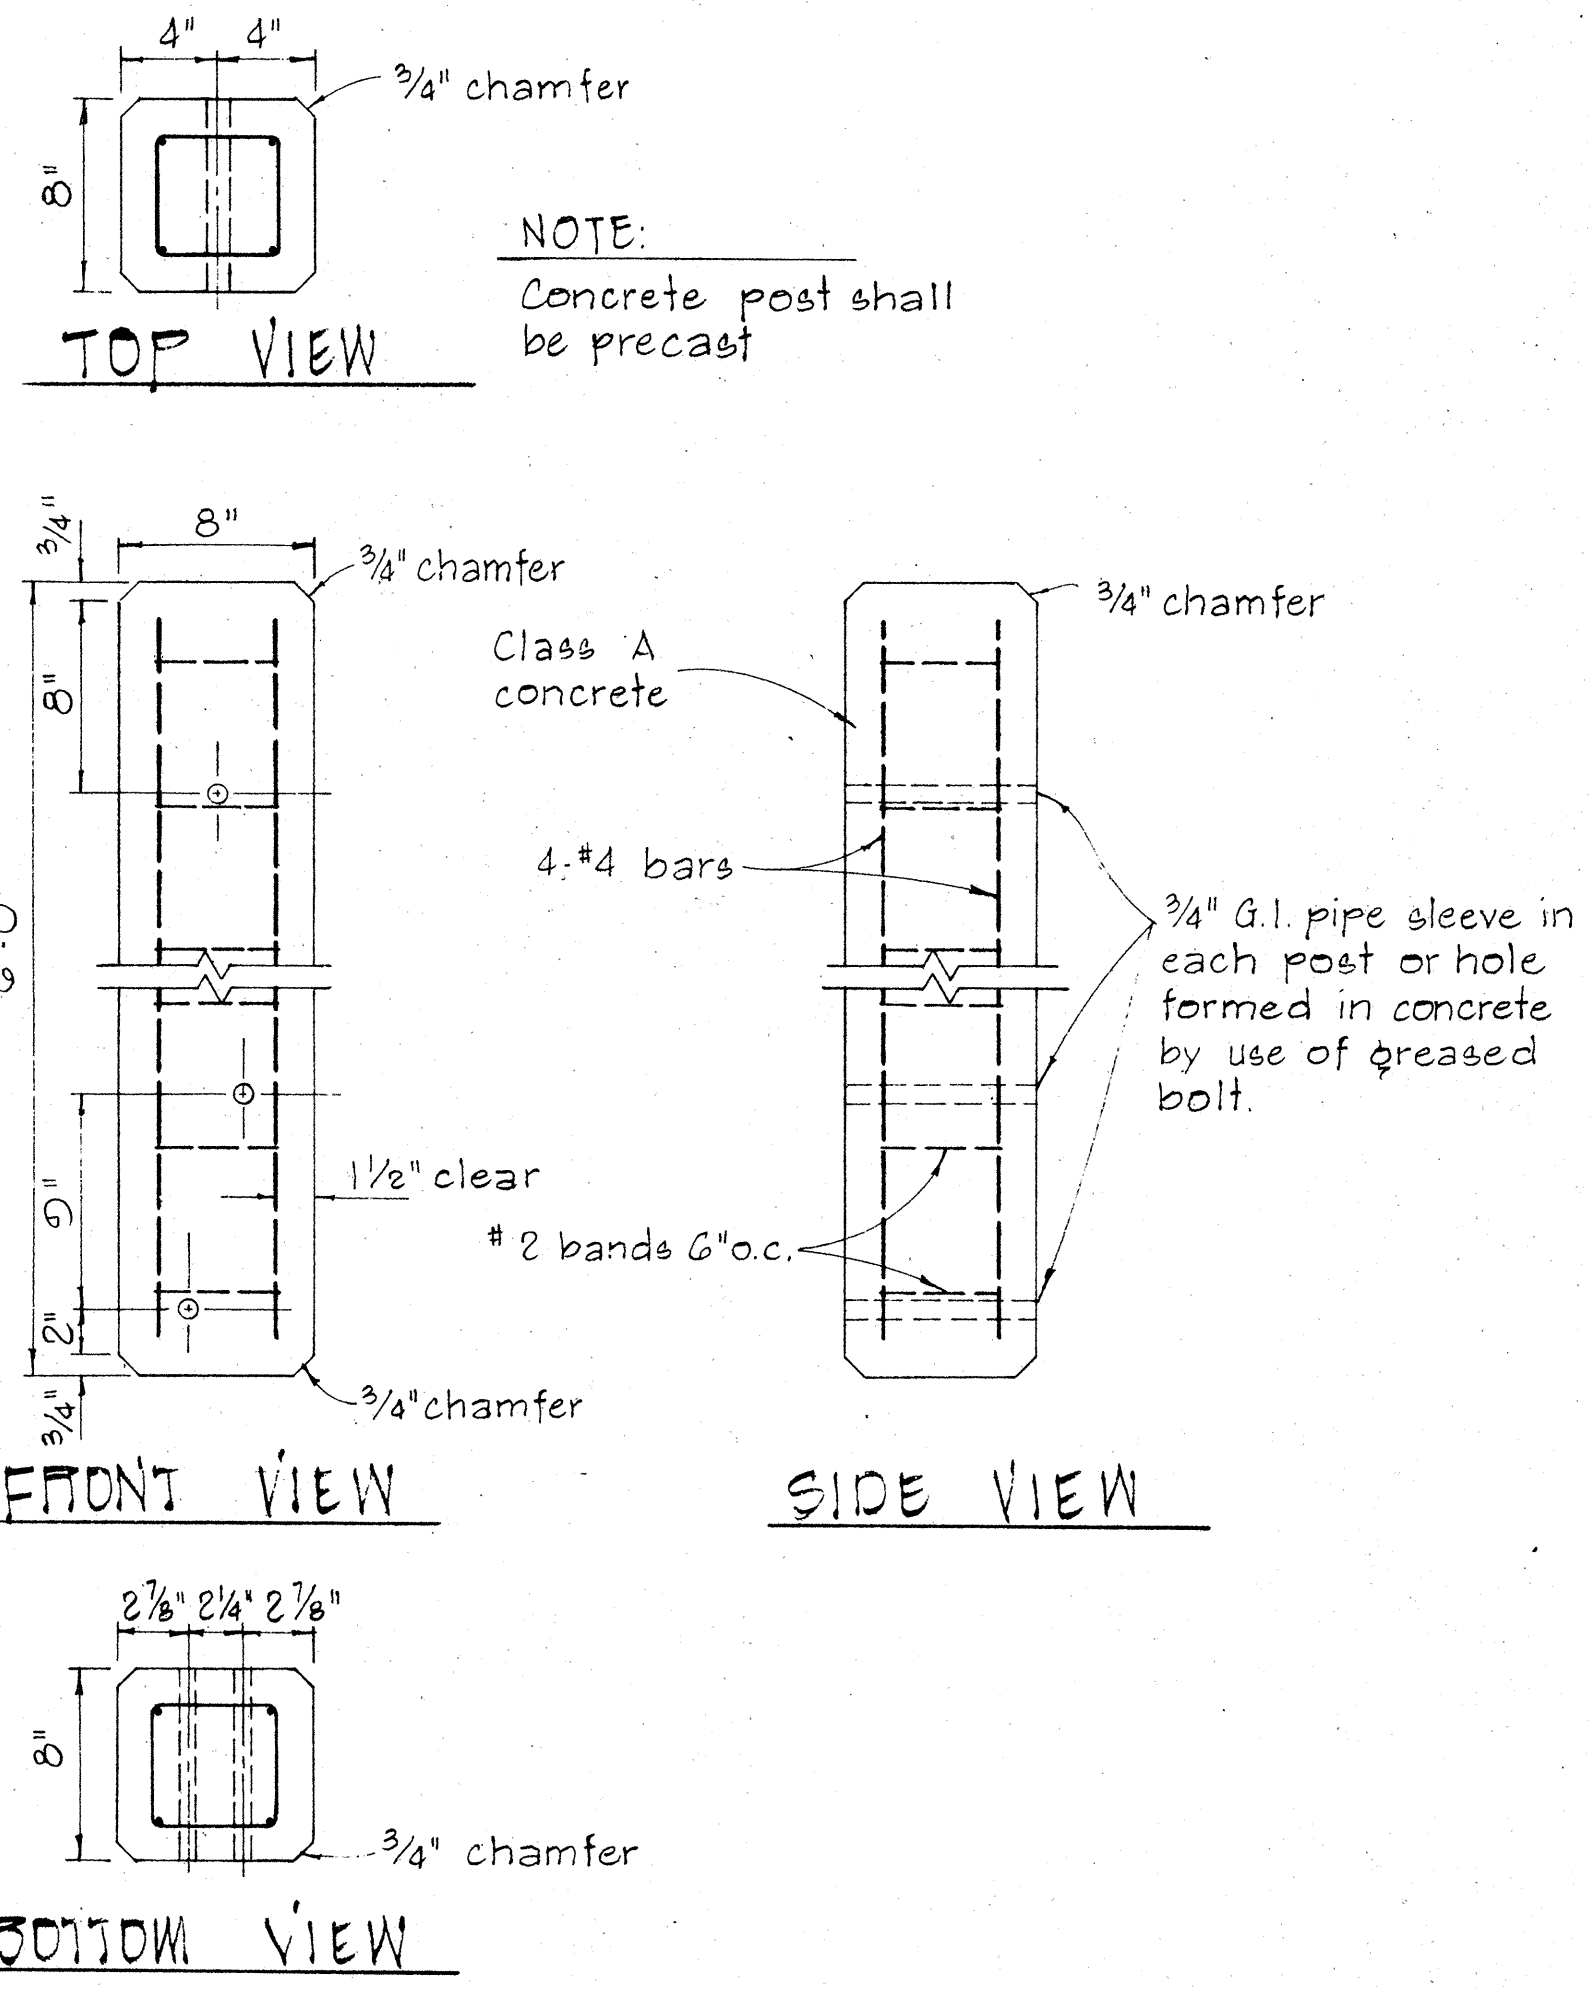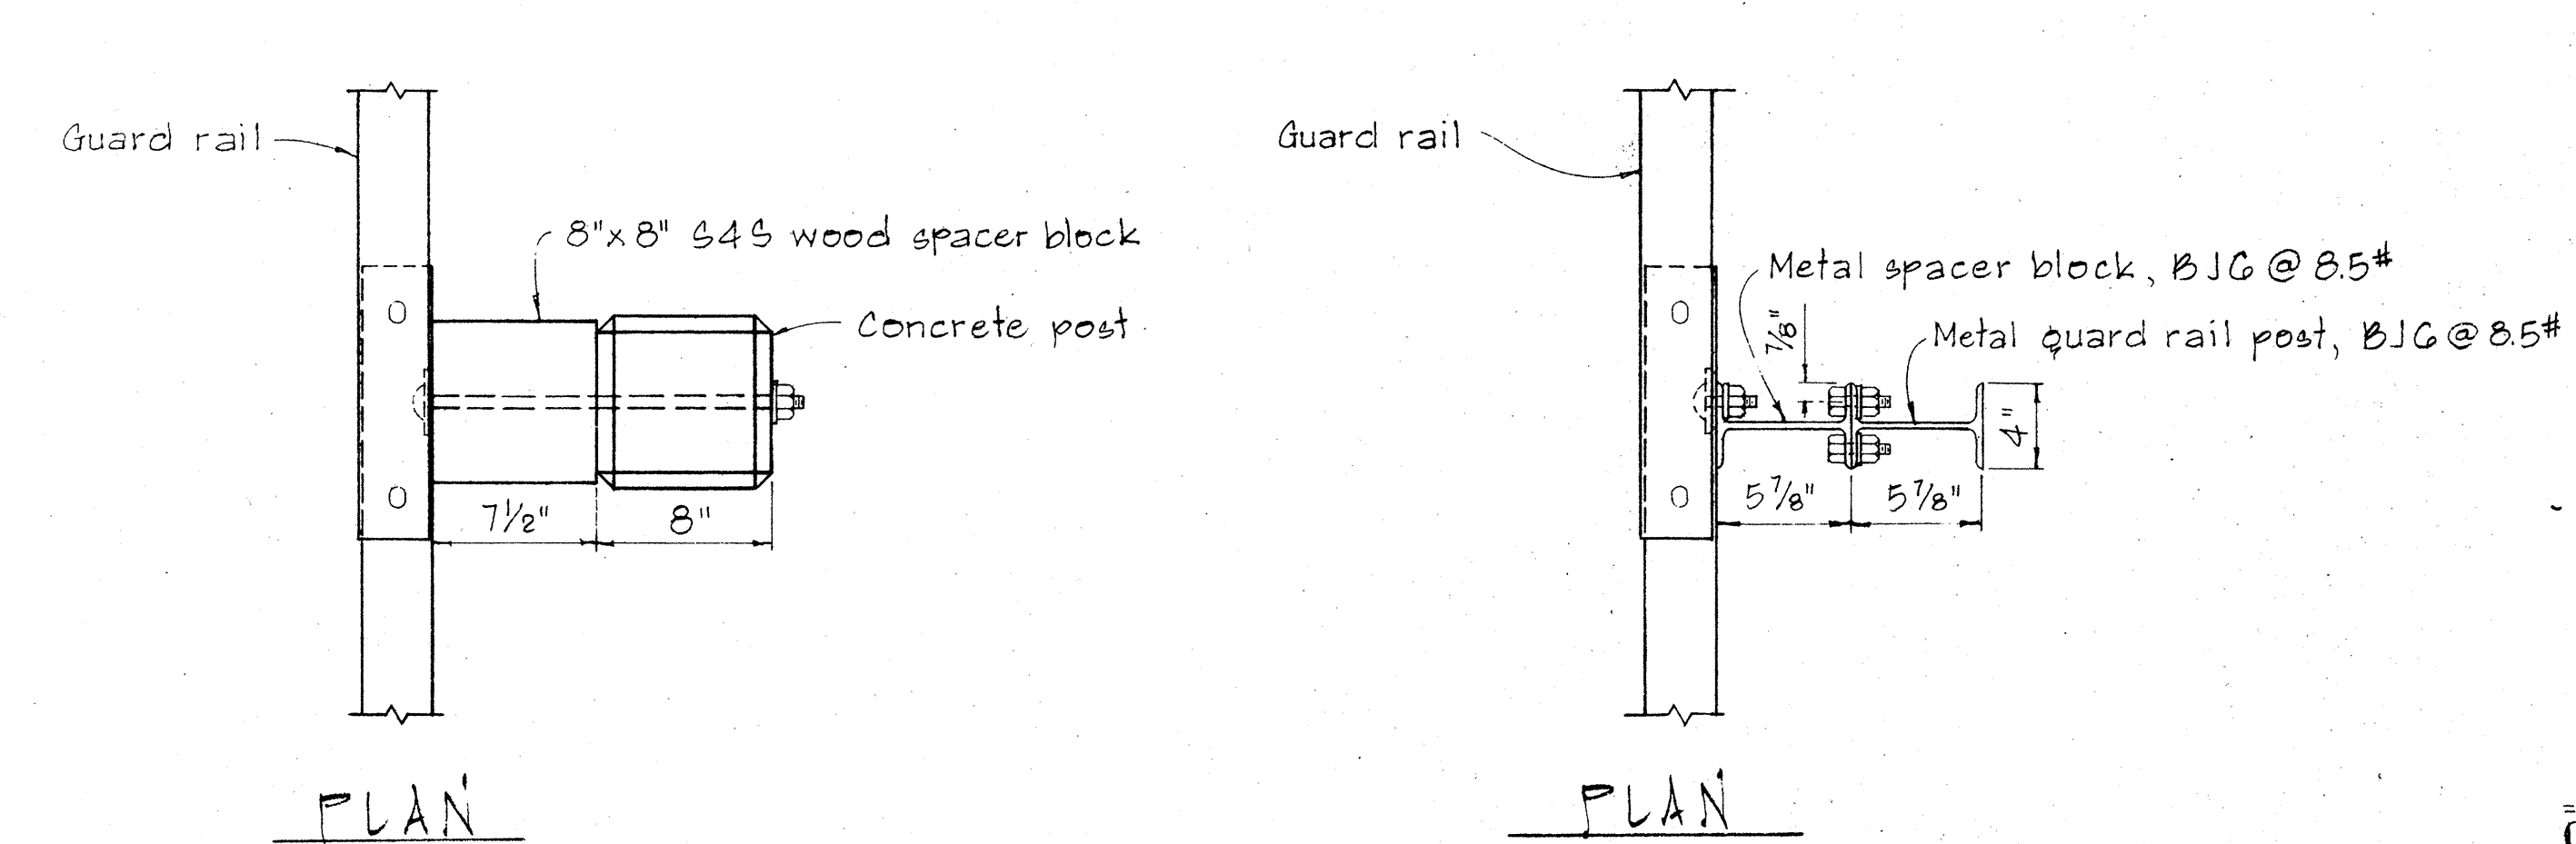


DETAIL OF CONCRETE POST
SCALE: 1 1/2" = 1'-0"


SINGLE METAL GUARD RAIL ON METAL POST WITH METAL SPACER BLOCK
SCALE: 1 1/2" = 1'-0"

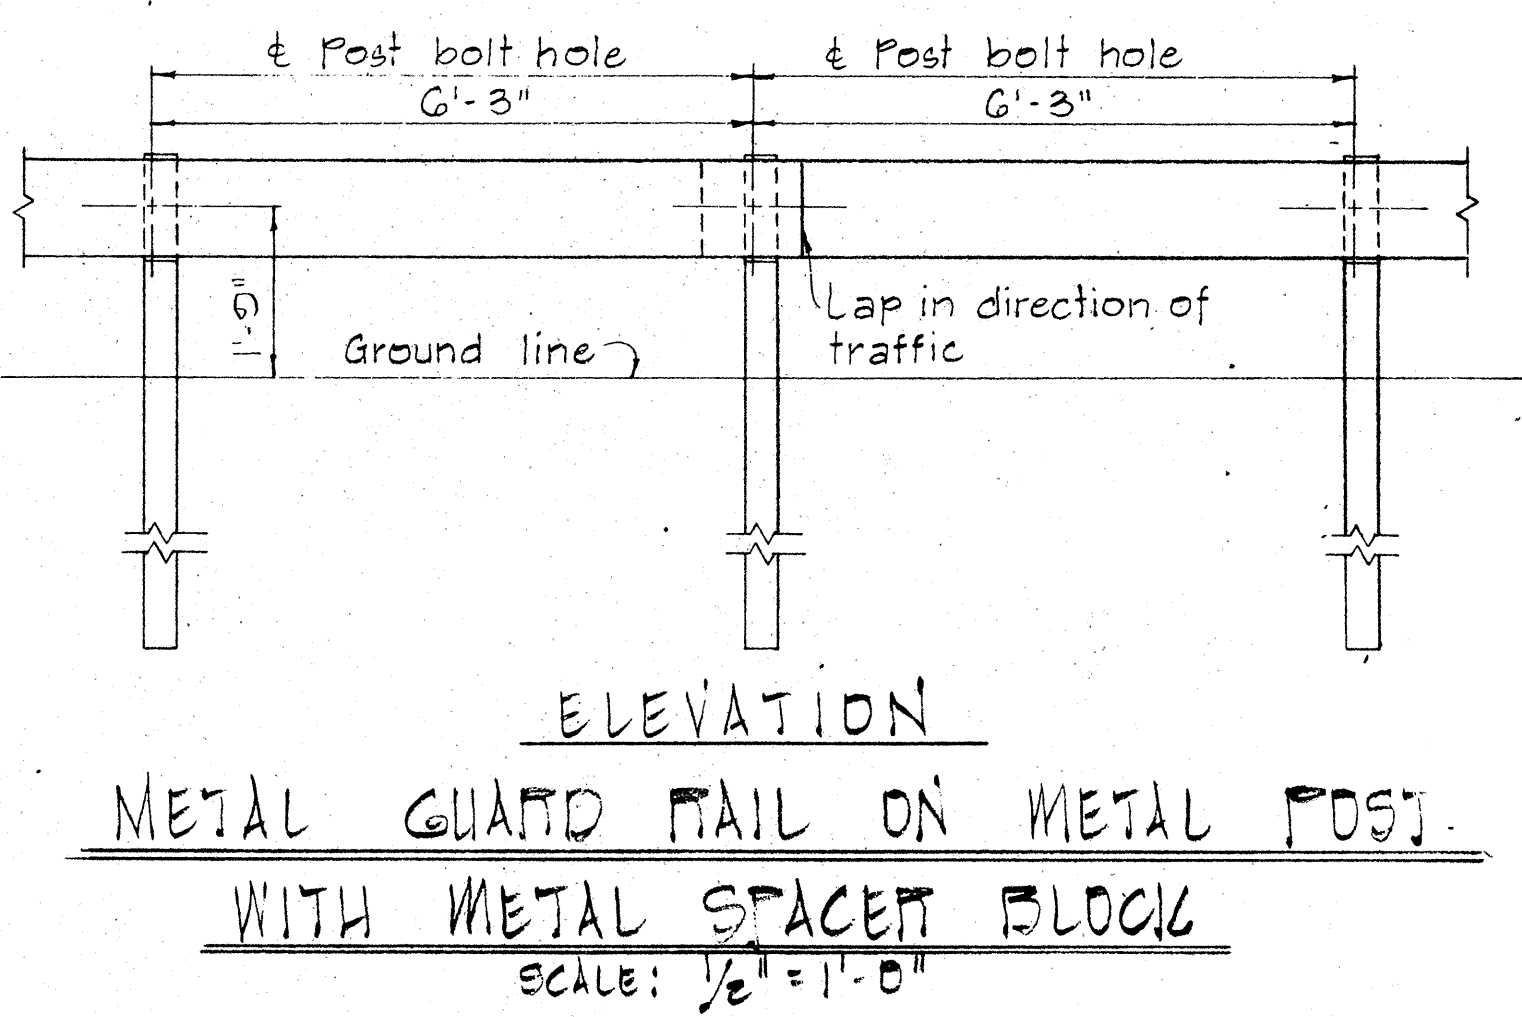

METAL GUARD RAIL ON METAL POST WITH METAL SPACER BLOCK
SCALE: 1 1/2" = 1'-0"

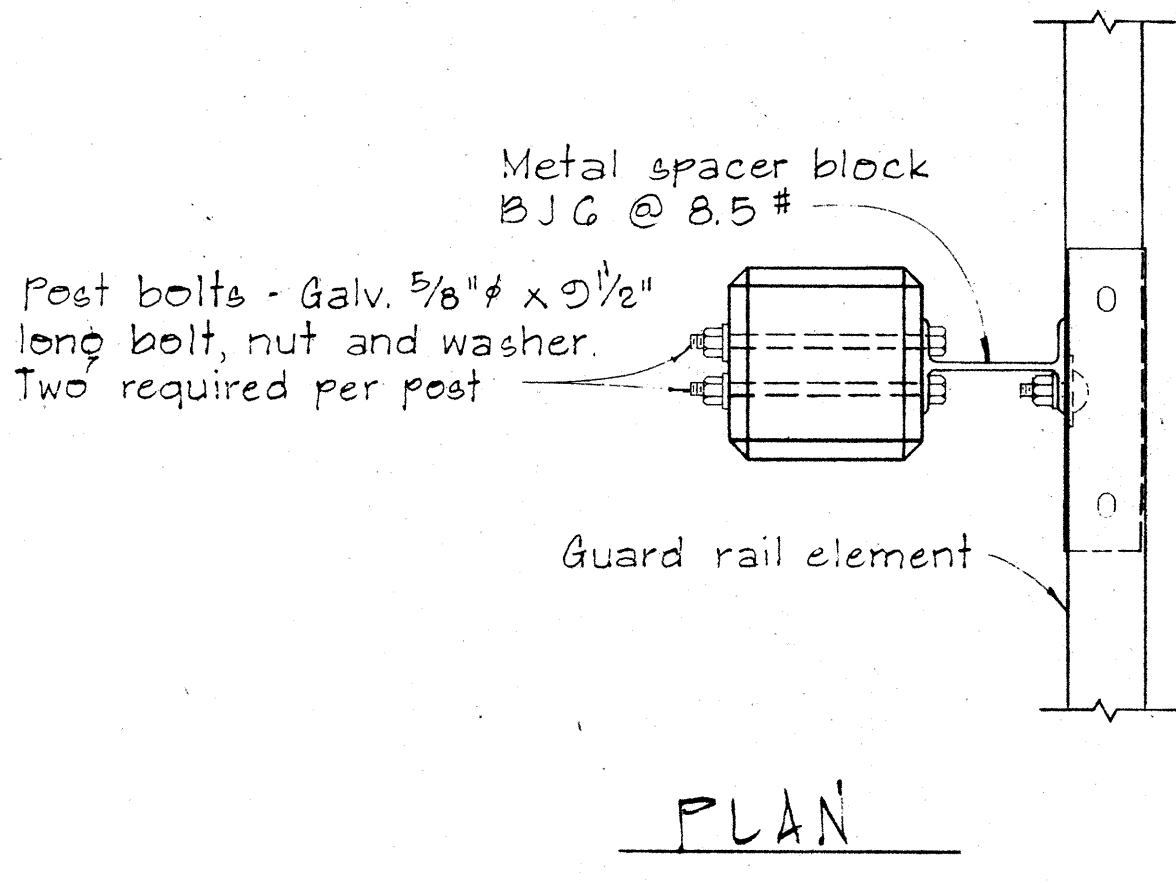

SINGLE METAL GUARD RAIL ON PRECAST CONCRETE POST WITH WOOD OR METAL SPACER BLOCK
SCALE: 1 1/2" = 1'-0"

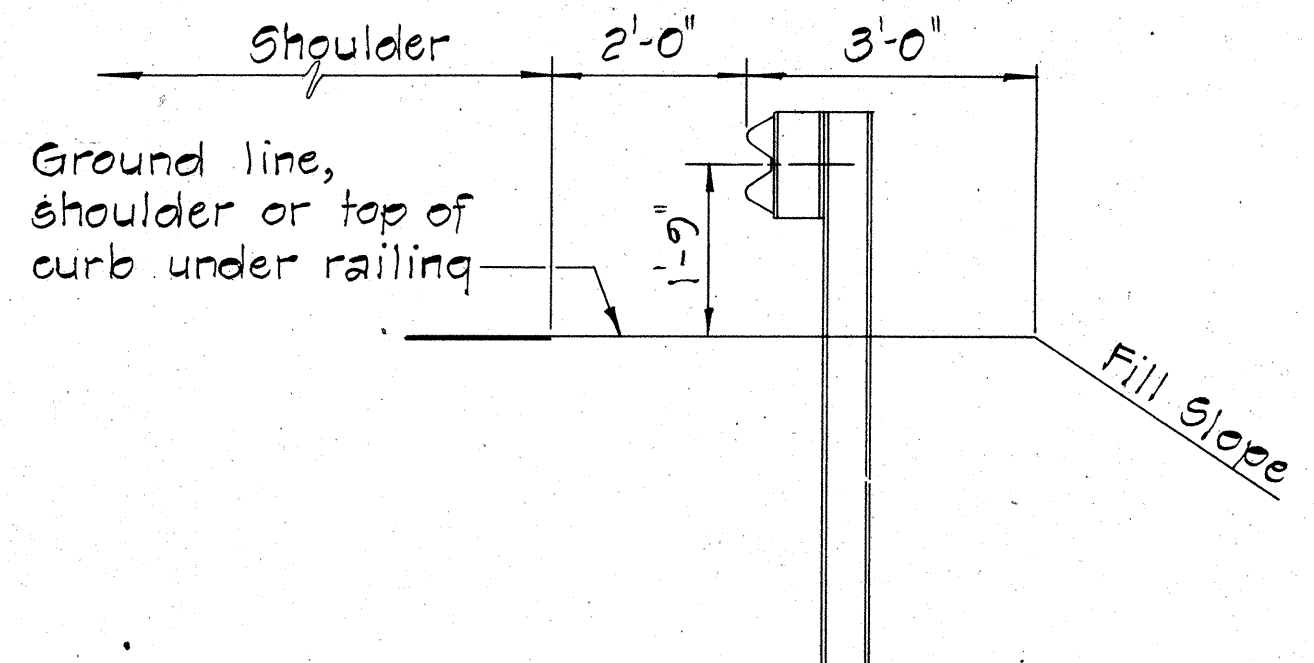

AT SHOULDER SECTION TYPICAL METAL GUARD RAIL DETAIL
SCALE: 1/2" = 1'-0"

APPROVAL RECOMMENDED:
Erich Tanaka
TRAFFIC ENGINEER
12/23/69
DATE

APPROVED:
Hubert J. Deland
ASSISTANT CHIEF, ENGINEERING
12-30-69
DATE

NO.	REVISION	APPROVED BY	DATE

STATE OF HAWAII
DEPARTMENT OF TRANSPORTATION
HIGHWAYS DIVISION

STANDARD DETAILS
METAL GUARD RAIL
SCALE: AS SHOWN NOV. 1968


SHEET No. 11 OF 16 SHEETS DT 500

DATE	
SURVEY PLOTTED BY	
DRAWN BY	
DESIGNED BY	
CHECKED BY	
NOTE BOOK	
No.	


BOLT DIMENSIONS		
TYPE A BOLT		
	D	L
Splice Bolt	5/16"	1 1/4"
Post Bolt for Conc. Post w/ Double Wood Blocks	3/32"	24"
Post Bolt for Conc. Post w/ Single Wood Block	3/32"	18"
Rail Bolt for Metal Block	3/32"	2"

BOLT DIMENSIONS		
TYPE B BOLT		
		L
Post Bolt for Conc. Post w/ Metal Blocks		5 1/2"
Post Bolt for Metal Post w/ Metal Block		1 3/4"


FED. ROAD DIST. NO.	STATE	FED. AID PROJ. NO.	FISCAL YEAR	SHEET NO.	TOTAL SHEETS
HAWAII	HAW.	I-HI-1018	1975	75	209

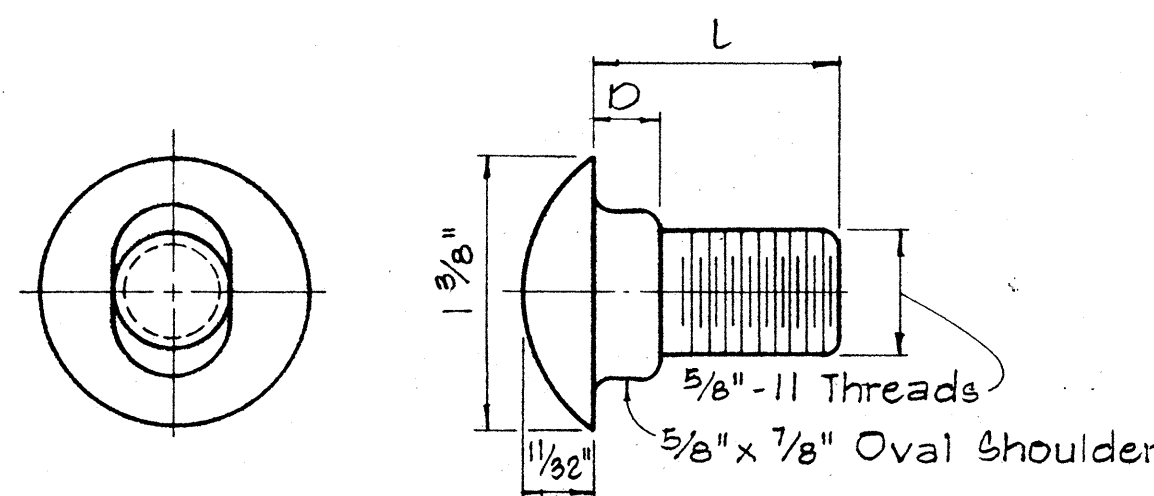

TYPE A BOLT

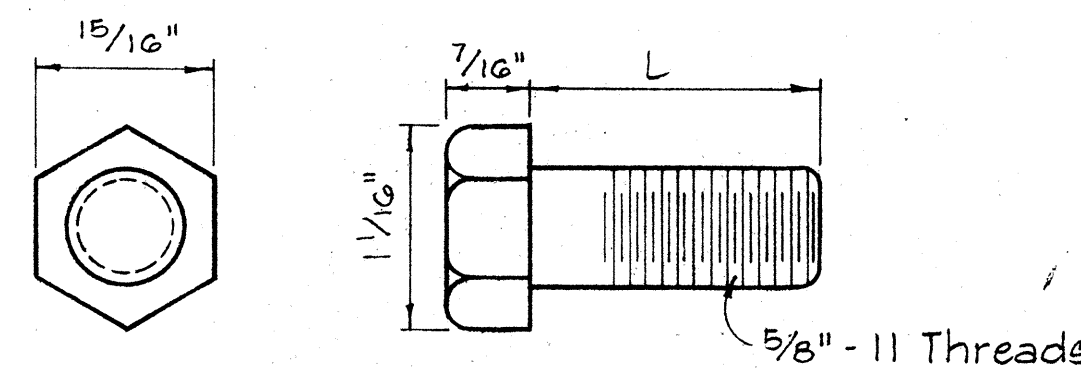

TYPE B BOLT

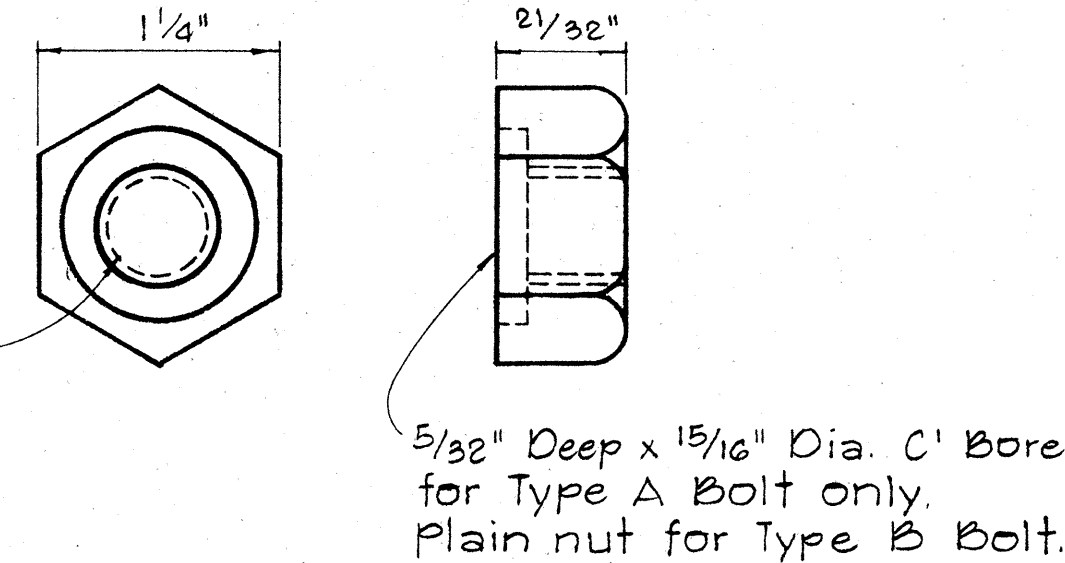


HEXAGON NUT

SPUCE RAIL AND POST BOLTS


Scale: Full Size

Scale: Full Size

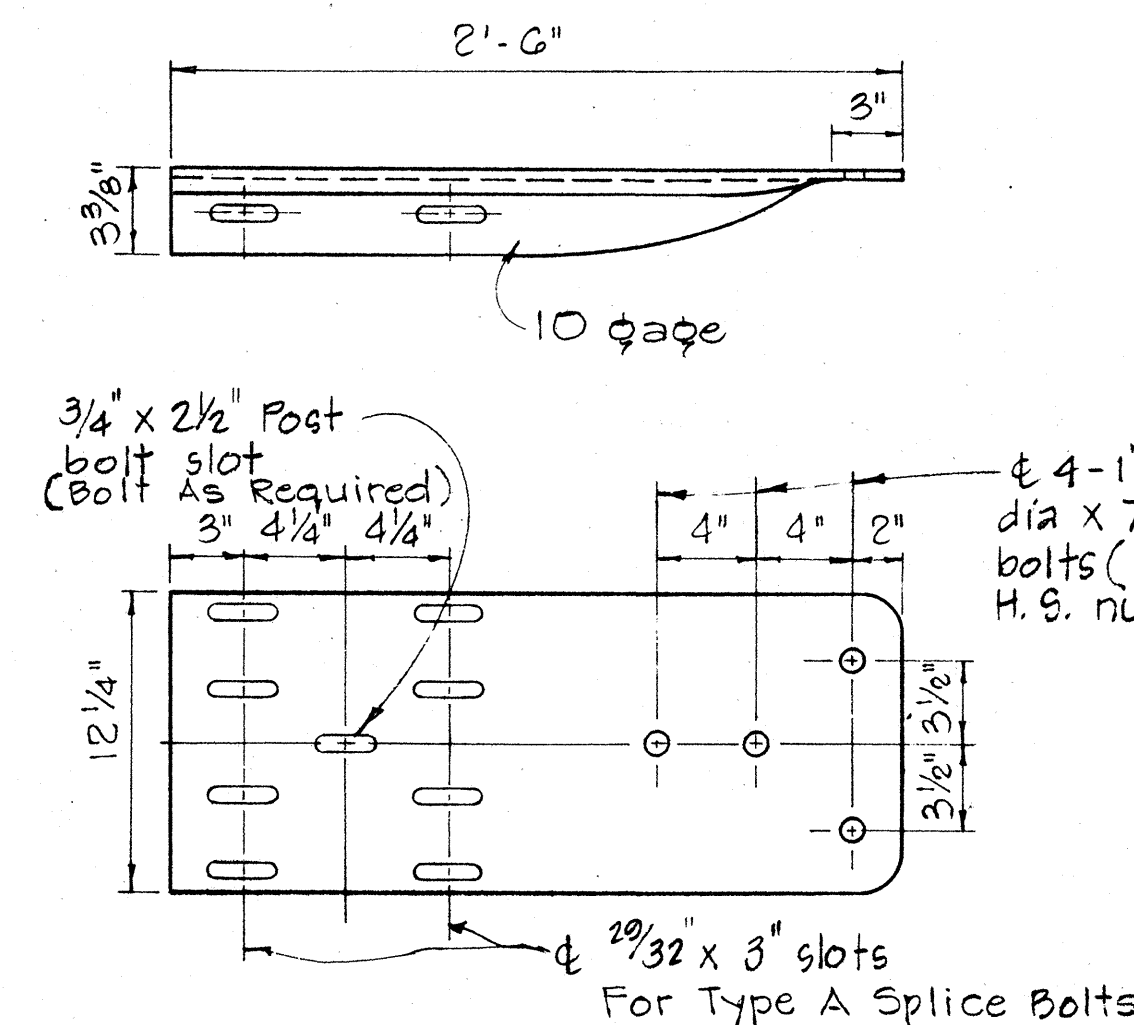


SPECIAL END SHOE

Scale: 1 1/2" = 1'-0"

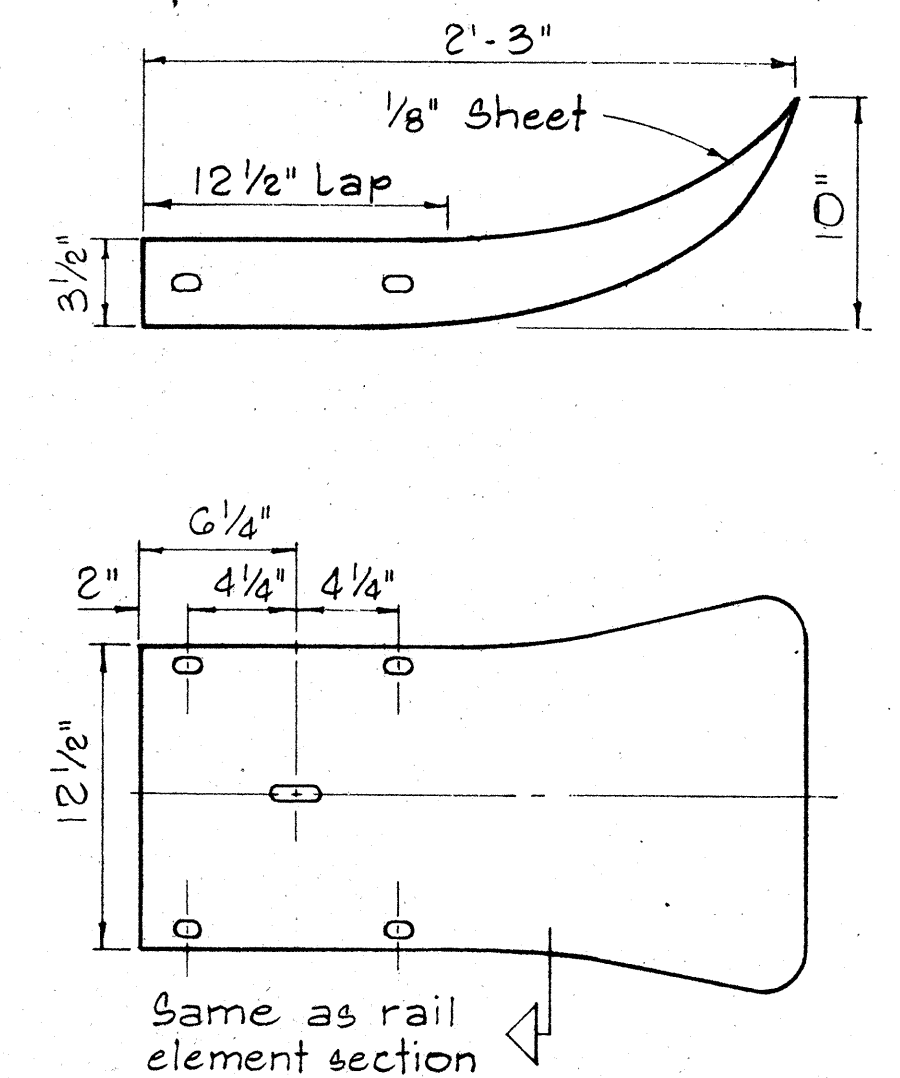


FLARED END

Scale: 1 1/2" = 1'-0"

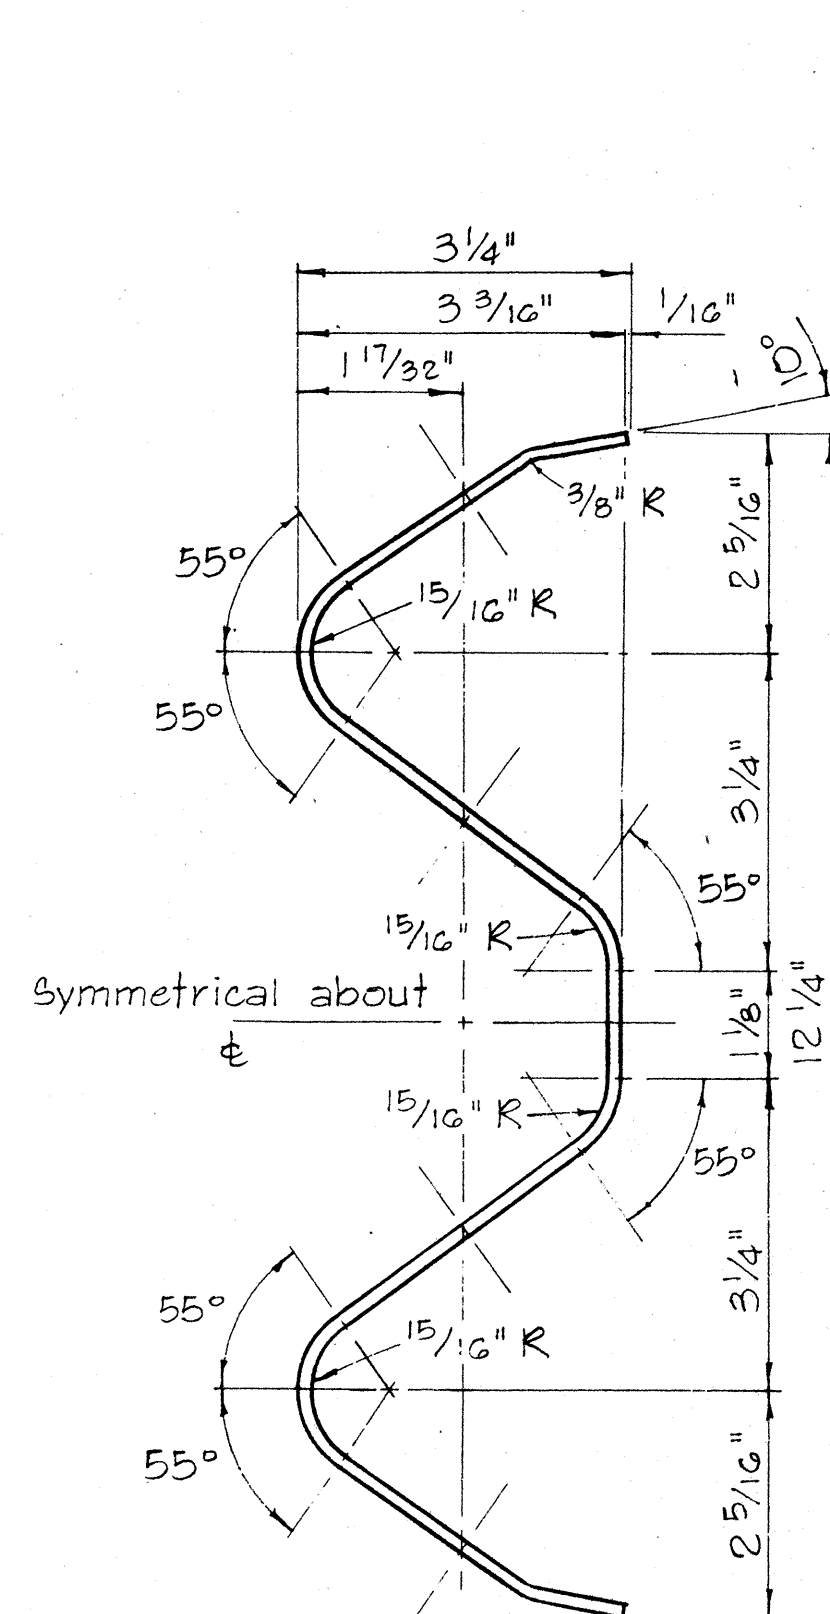


RAIL ELEMENT SECTION

Scale: 6" = 1'-0"

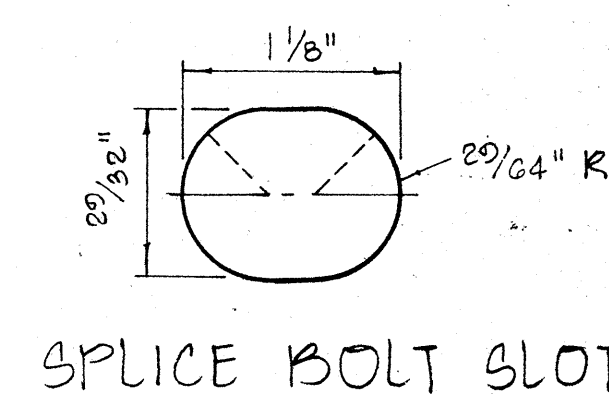


SPUCE BOLT SLOT


Scale: Full Size

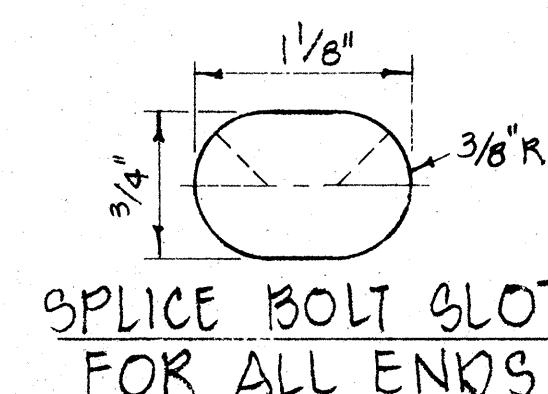


SPUCE BOLT SLOT FOR ALL ENDS

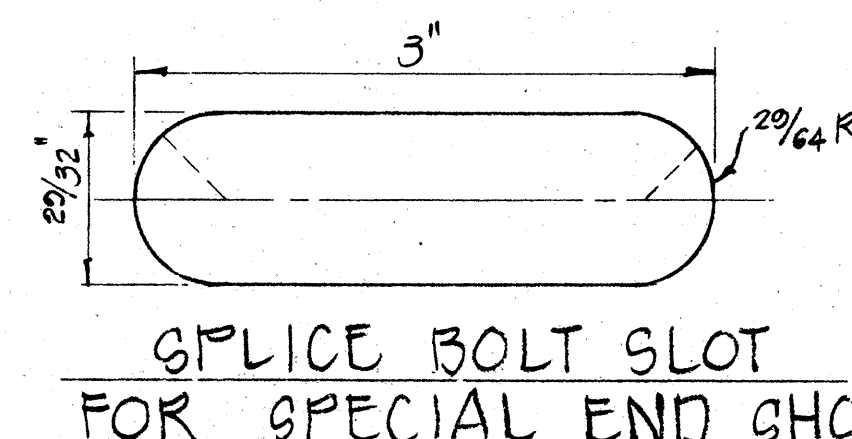


SPUCE BOLT SLOT FOR SPECIAL END SHOE

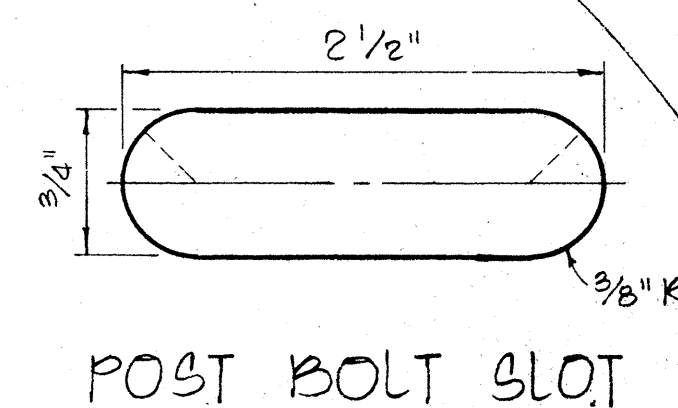

POST BOLT SLOT

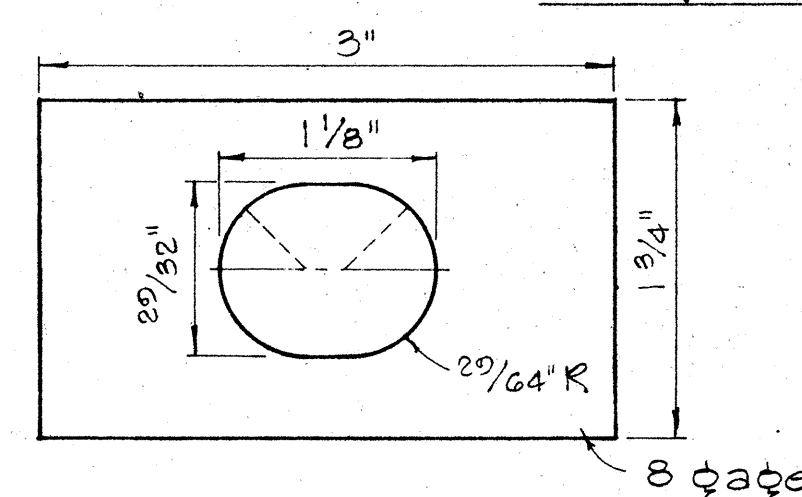


RAIL WASHER

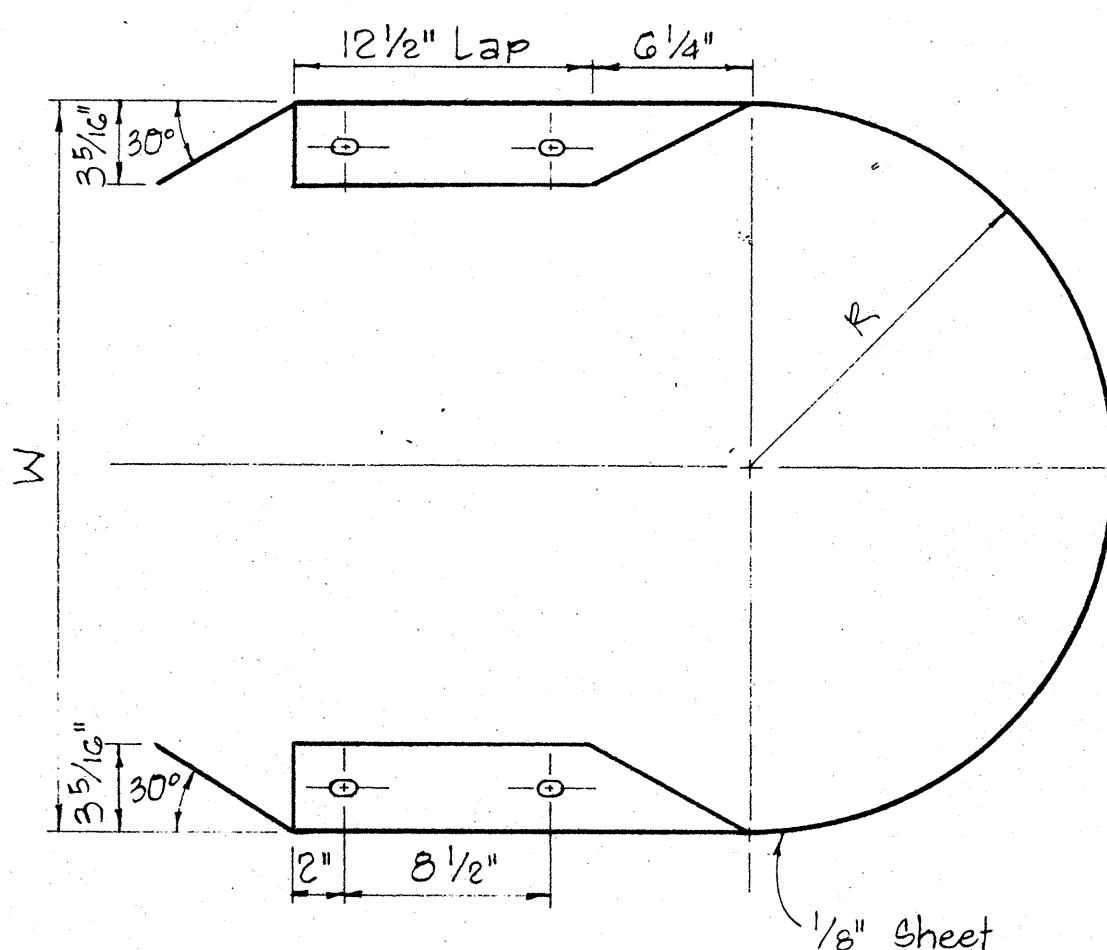


MEDIAN END

Scale: 1 1/2" = 1'-0"

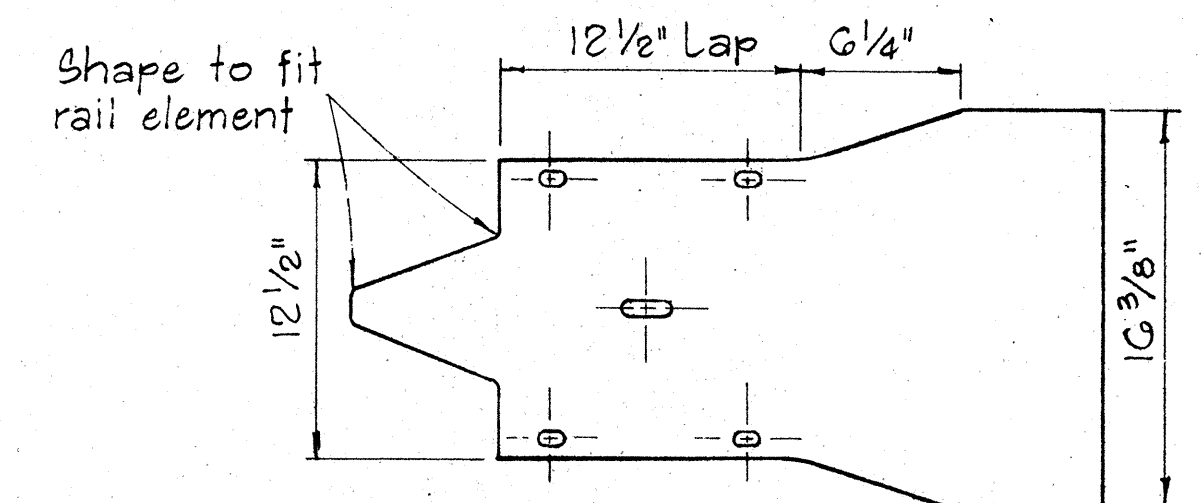

CURVED END

Scale: 1 1/2" = 1'-0"

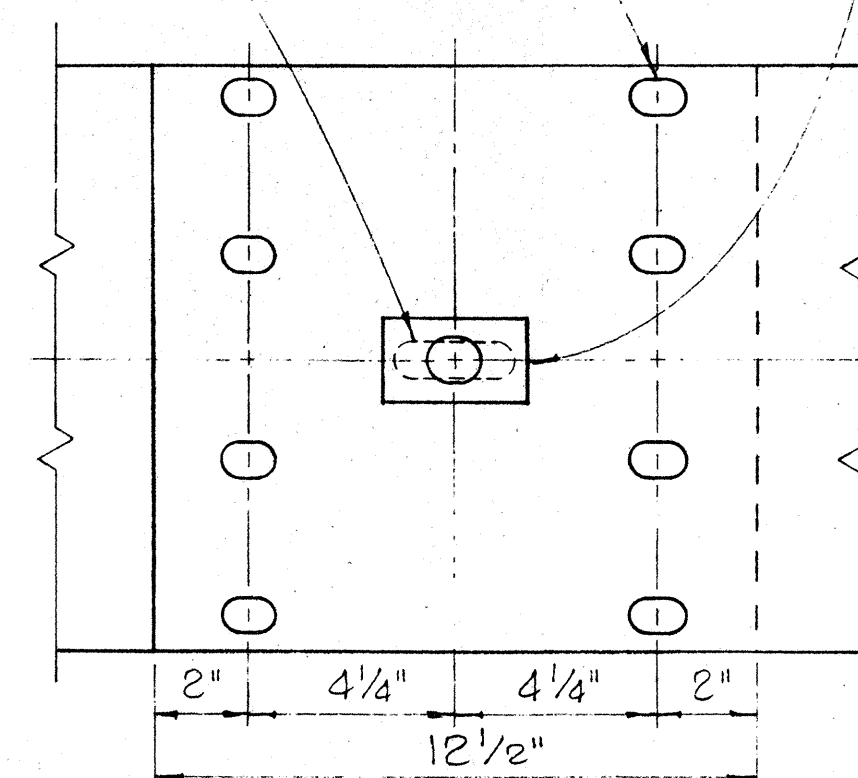

RAIL SPUCE

Scale: 3" = 1'-0"

NOTES:

1. H.S. Bolts shall conform to the requirements of ASTM A 325.
2. Special End Shoe shall be fabricated from 10 Gage steel conforming to the requirements of AASHTO 180.



MEDIAN END DIMENSIONS		
TYPE OF POST AND BLOCK	W	R
Double Metal Guard Rail on Concrete Post with Wood Blocks	29 3/4"	14 7/8"
Double Metal Guard Rail on Concrete Post with Metal Blocks (BJG)	26 1/2"	13 1/4"
Double Metal Guard Rail on Metal Post with Metal Blocks (BJG)	24 3/8"	12 3/16"

NO	REVISION	APPROVED BY	DATE

APPROVAL RECOMMENDED:
Erich Tanaka 12/29/69
 TRAFFIC ENGINEER DATE
 APPROVED:
Shawn S. Sclafani 12-30-69
 ASSISTANT CHIEF, ENGINEERING DATE

STATE OF HAWAII
 DEPARTMENT OF TRANSPORTATION
 HIGHWAYS DIVISION
STANDARD DETAILS
METAL GUARD RAIL
 Scale: As Noted August, 1968
SHEET No. 12 OF 16 SHEETS DT 501

FED. ROAD DIST. NO.	STATE	FED. AID PROJ. NO.	FISCAL YEAR	SHEET NO.	TOTAL SHEETS
HAWAII	HAW.	I-HI-101016	1975	76	209

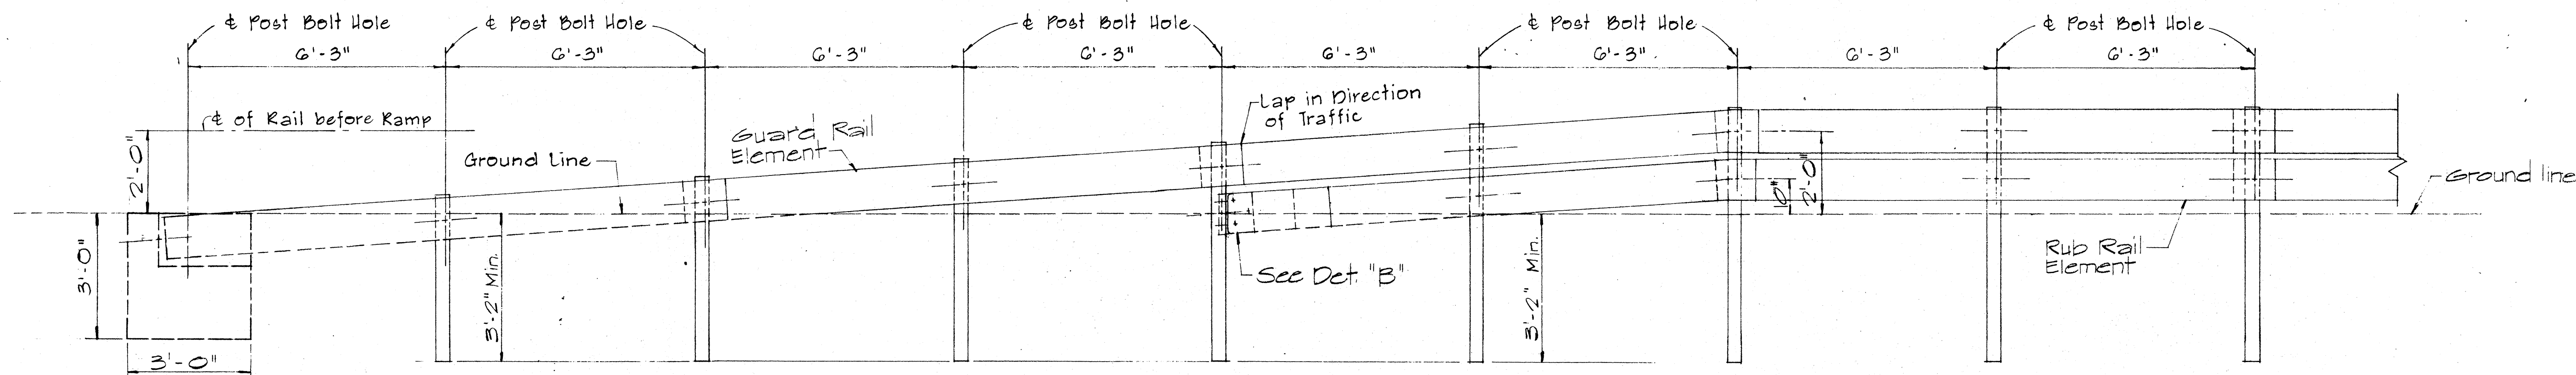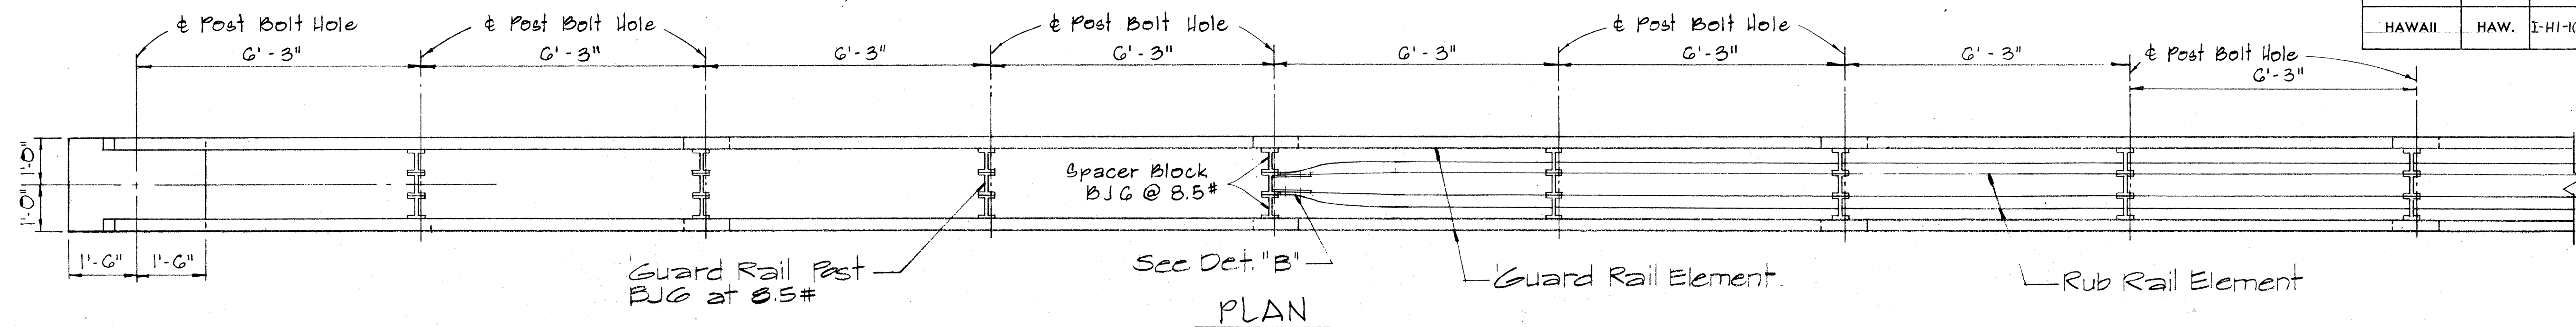


ELEVATION


STRAIGHT APPROACH - RAMP END ANCHORAGE (MEDIAN)

Scale: 1/2" = 1'-0"

5/8" Bolts with 3/4" G.I. Pipe Sleeve in each hole. Incidental to Metal Guard Rail. All Metal Pieces shall be Galvanized.

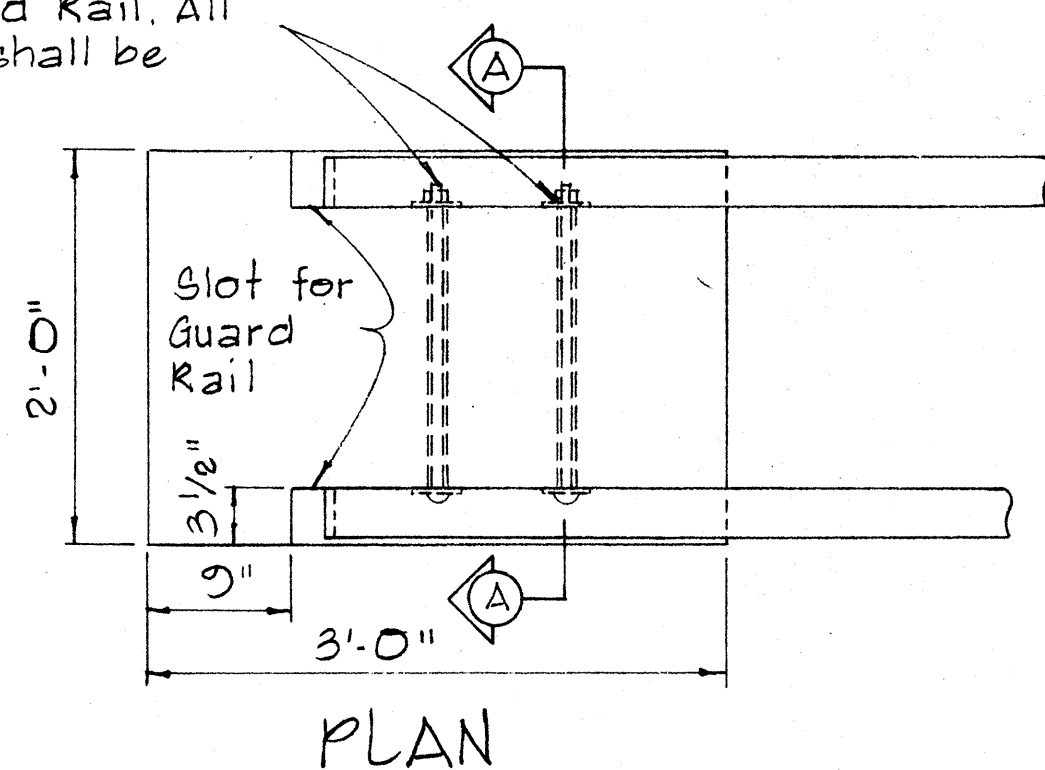


PLAN

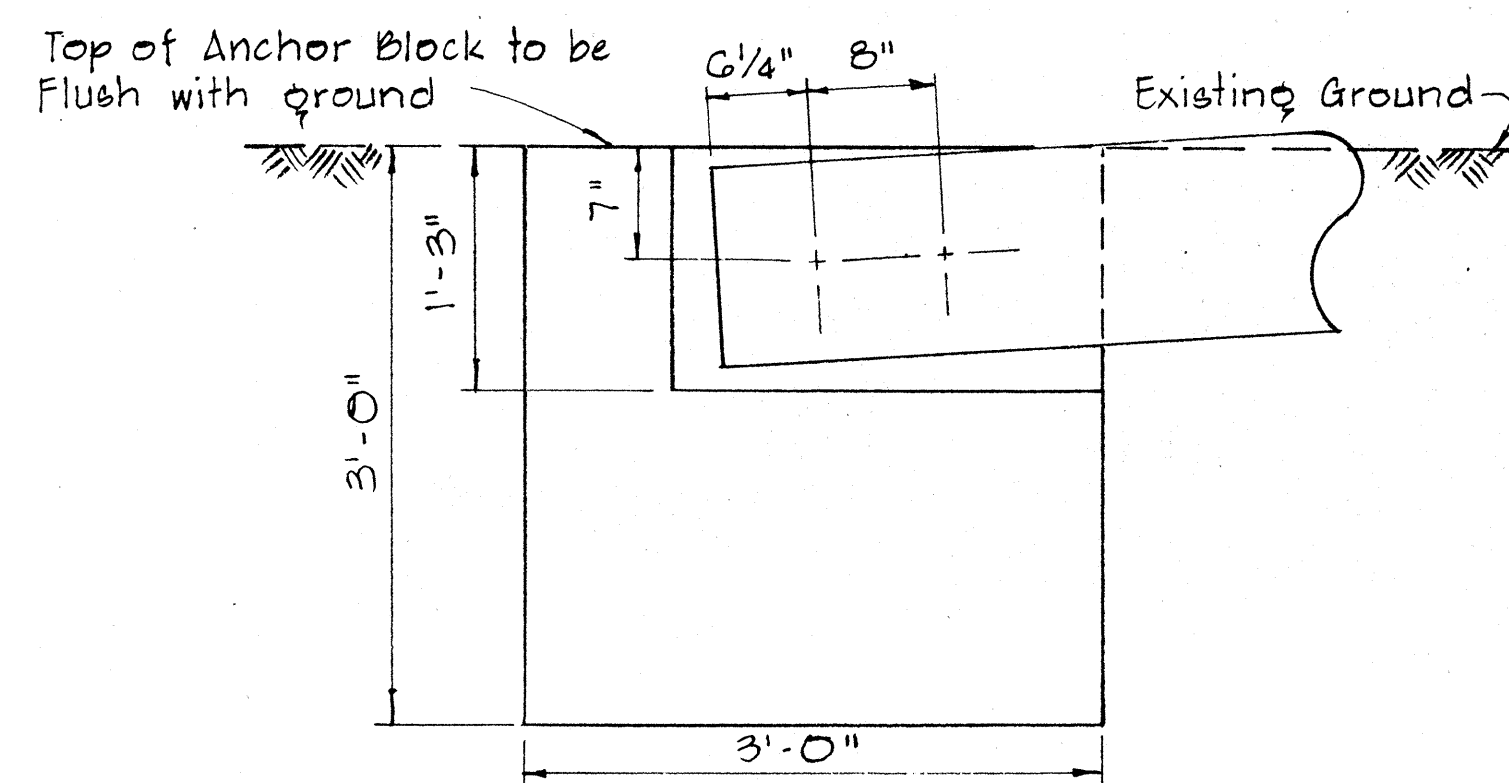

ELEVATION

CONCRETE ANCHOR BLOCK FOR RAMP END


Scale: 1" = 1'-0"

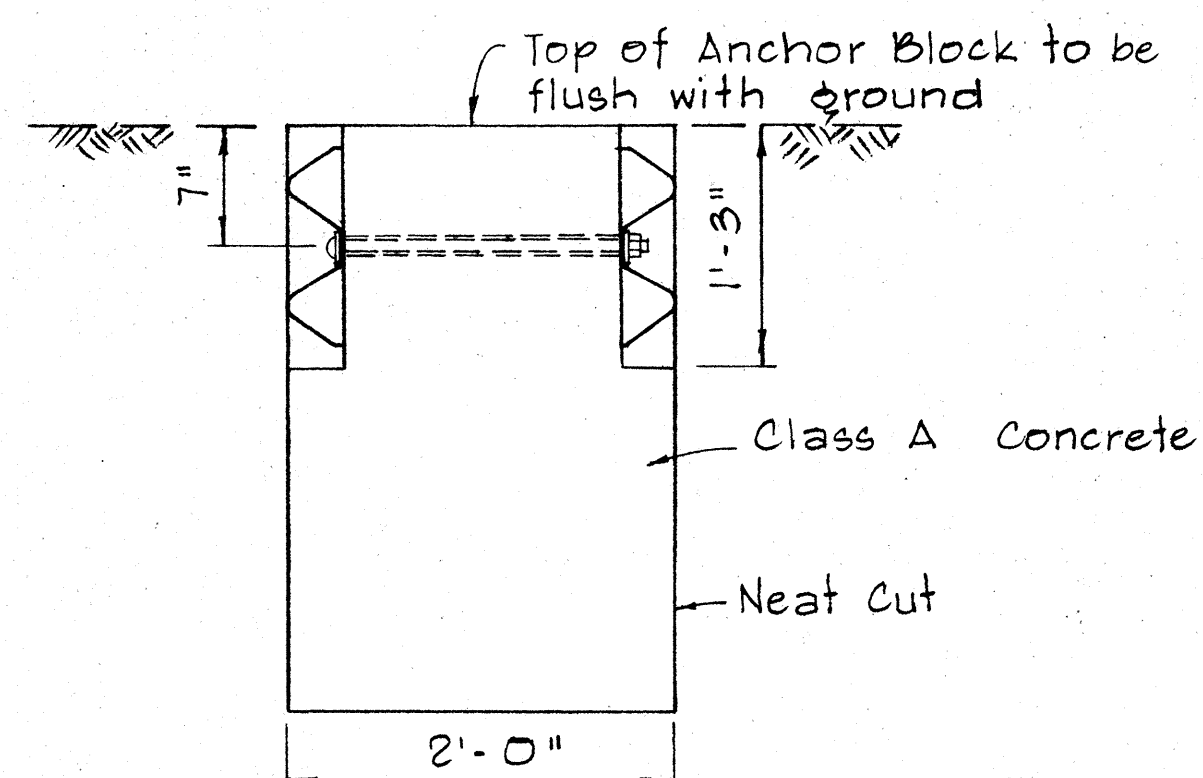

SECTION A-A

NOTE:


Concrete, Excavation, and Miscellaneous Appurtenances necessary to anchor the Guard Rail Ends, shall be incidental to the Metal Guard Rail.

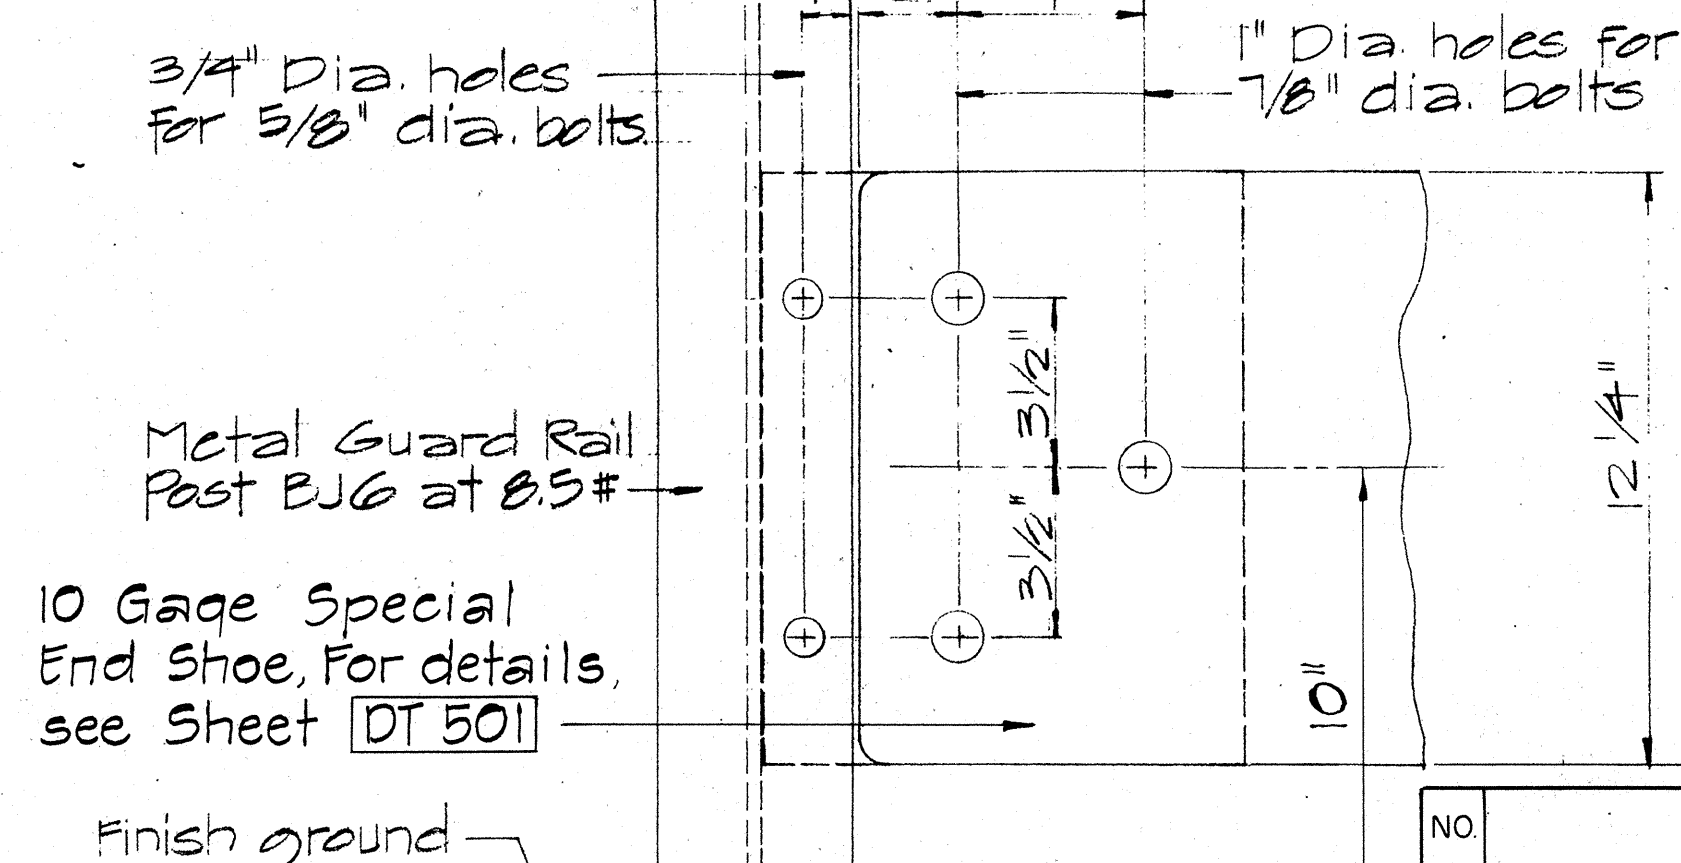

ELEVATION

DETAIL "B"

Scale: 3/4" = 1'-0"

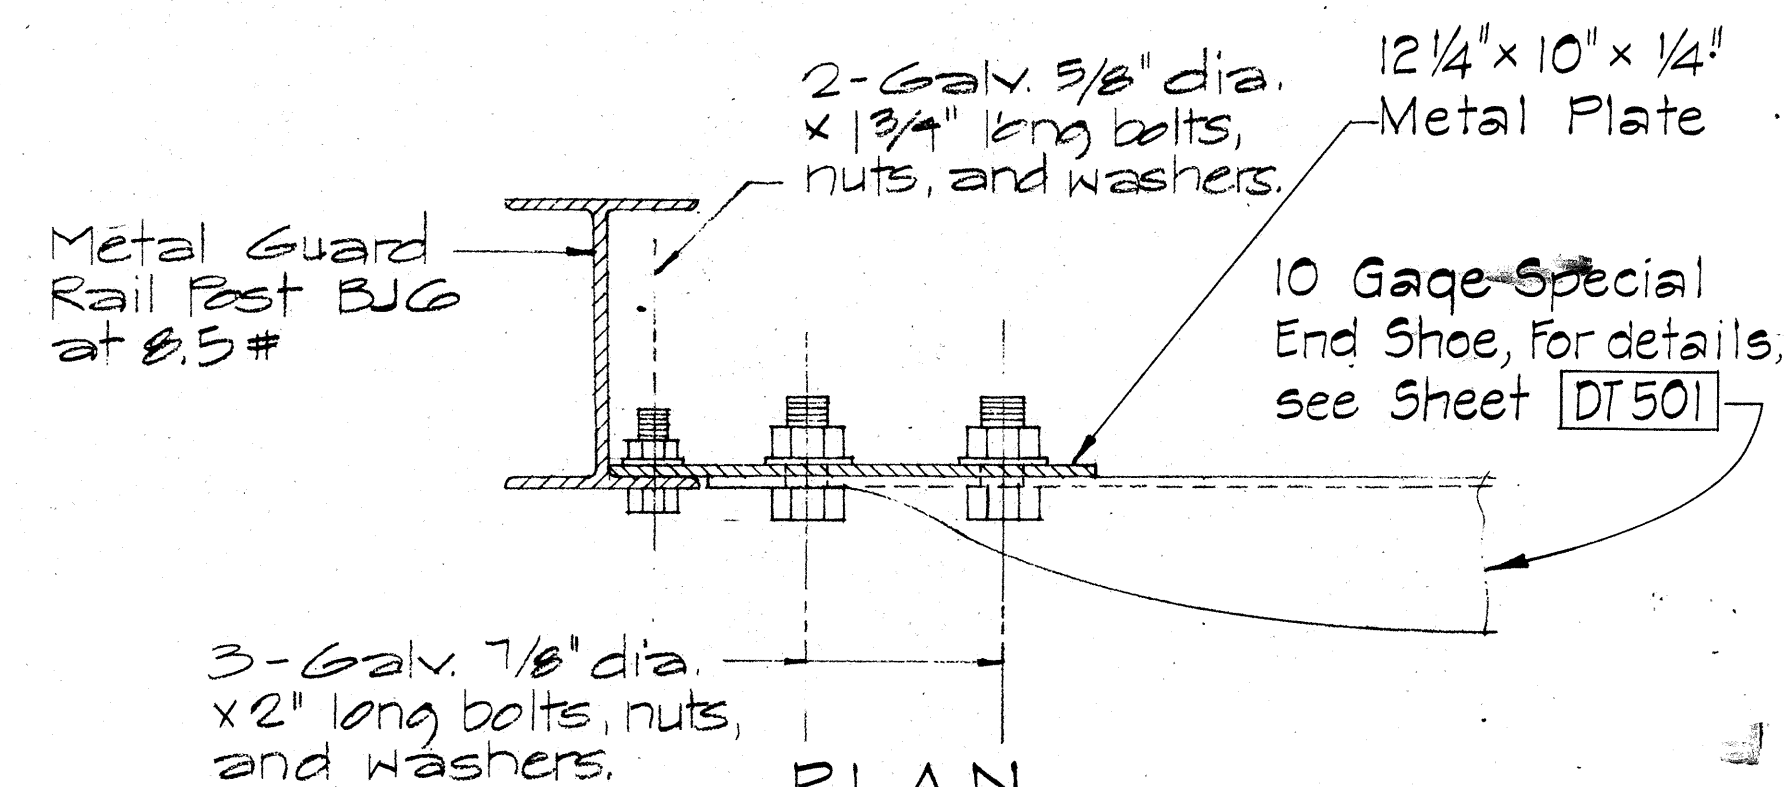

PLAN

APPROVAL RECOMMENDED:
TRAFFIC ENGINEER

12-20-69
DATE

APPROVED:
ASSISTANT CHIEF, ENGINEERING

12-20-69
DATE

NO.	REVISION	APPROVED BY	DATE

STATE OF HAWAII
DEPARTMENT OF TRANSPORTATION
HIGHWAYS DIVISION



STANDARD DETAIL
GUARD RAIL
RAMP END ANCHORAGE

Scale: as Noted

August, 1968



SHEET No. 13 OF 16 SHEETS DT 502

FED. ROAD DIST. NO.	STATE	FED. AID PROJ. NO.	FISCAL YEAR	SHEET NO.	TOTAL SHEETS
HAWAII	HAW.	I-HI-1(118)G	1975	77	209

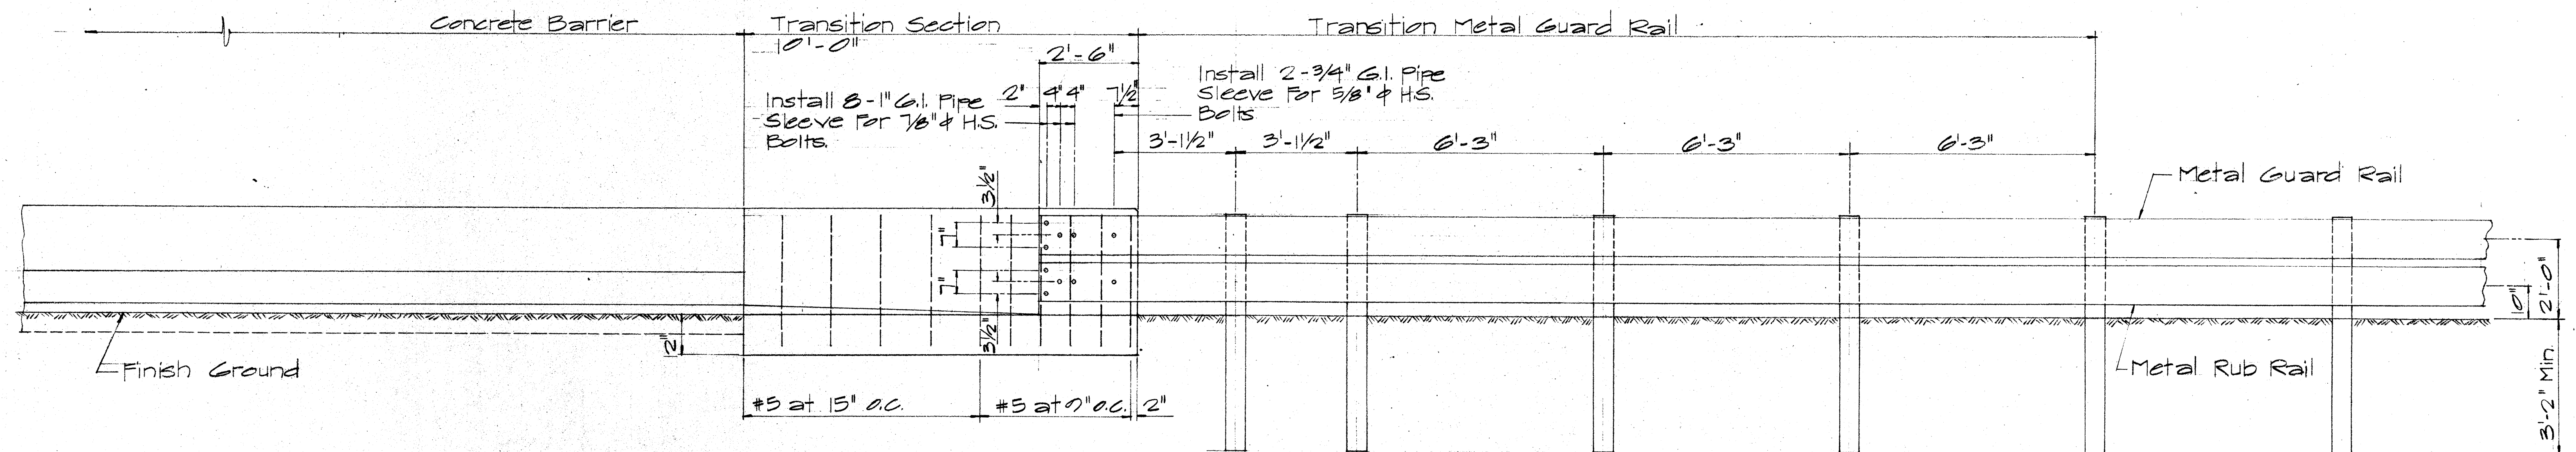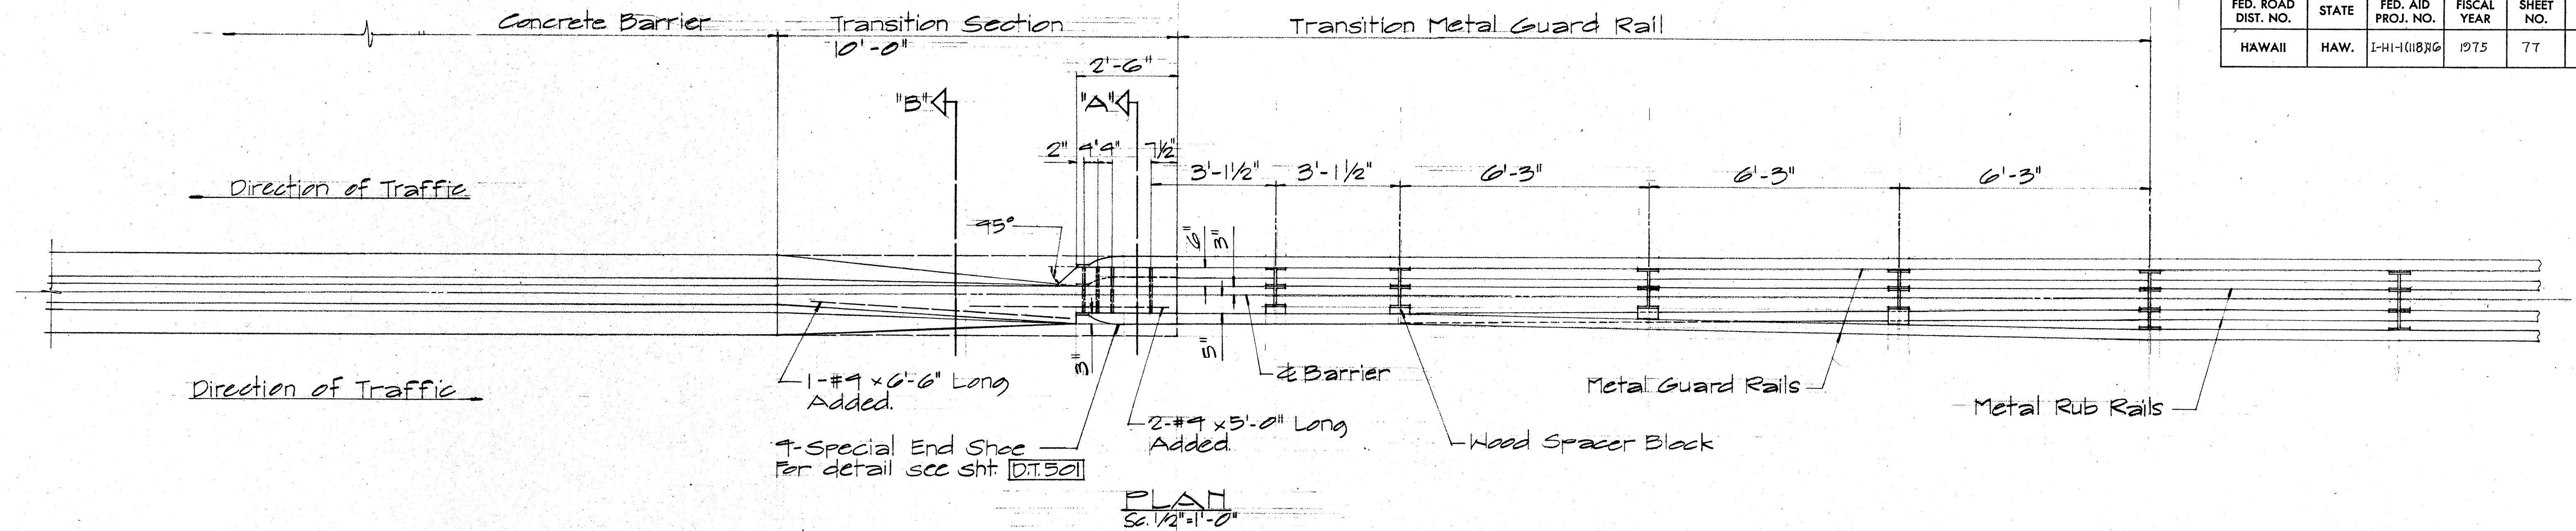

NOTE:

For anchoring metal guard rail elements to concrete barrier, the Contractor shall furnish and install reinforcing steel, bolts of appropriate lengths and size with appurtenant washers, nuts, wooden blocks and pipe sleeves. (Payments shall be incidental to concrete barrier.)

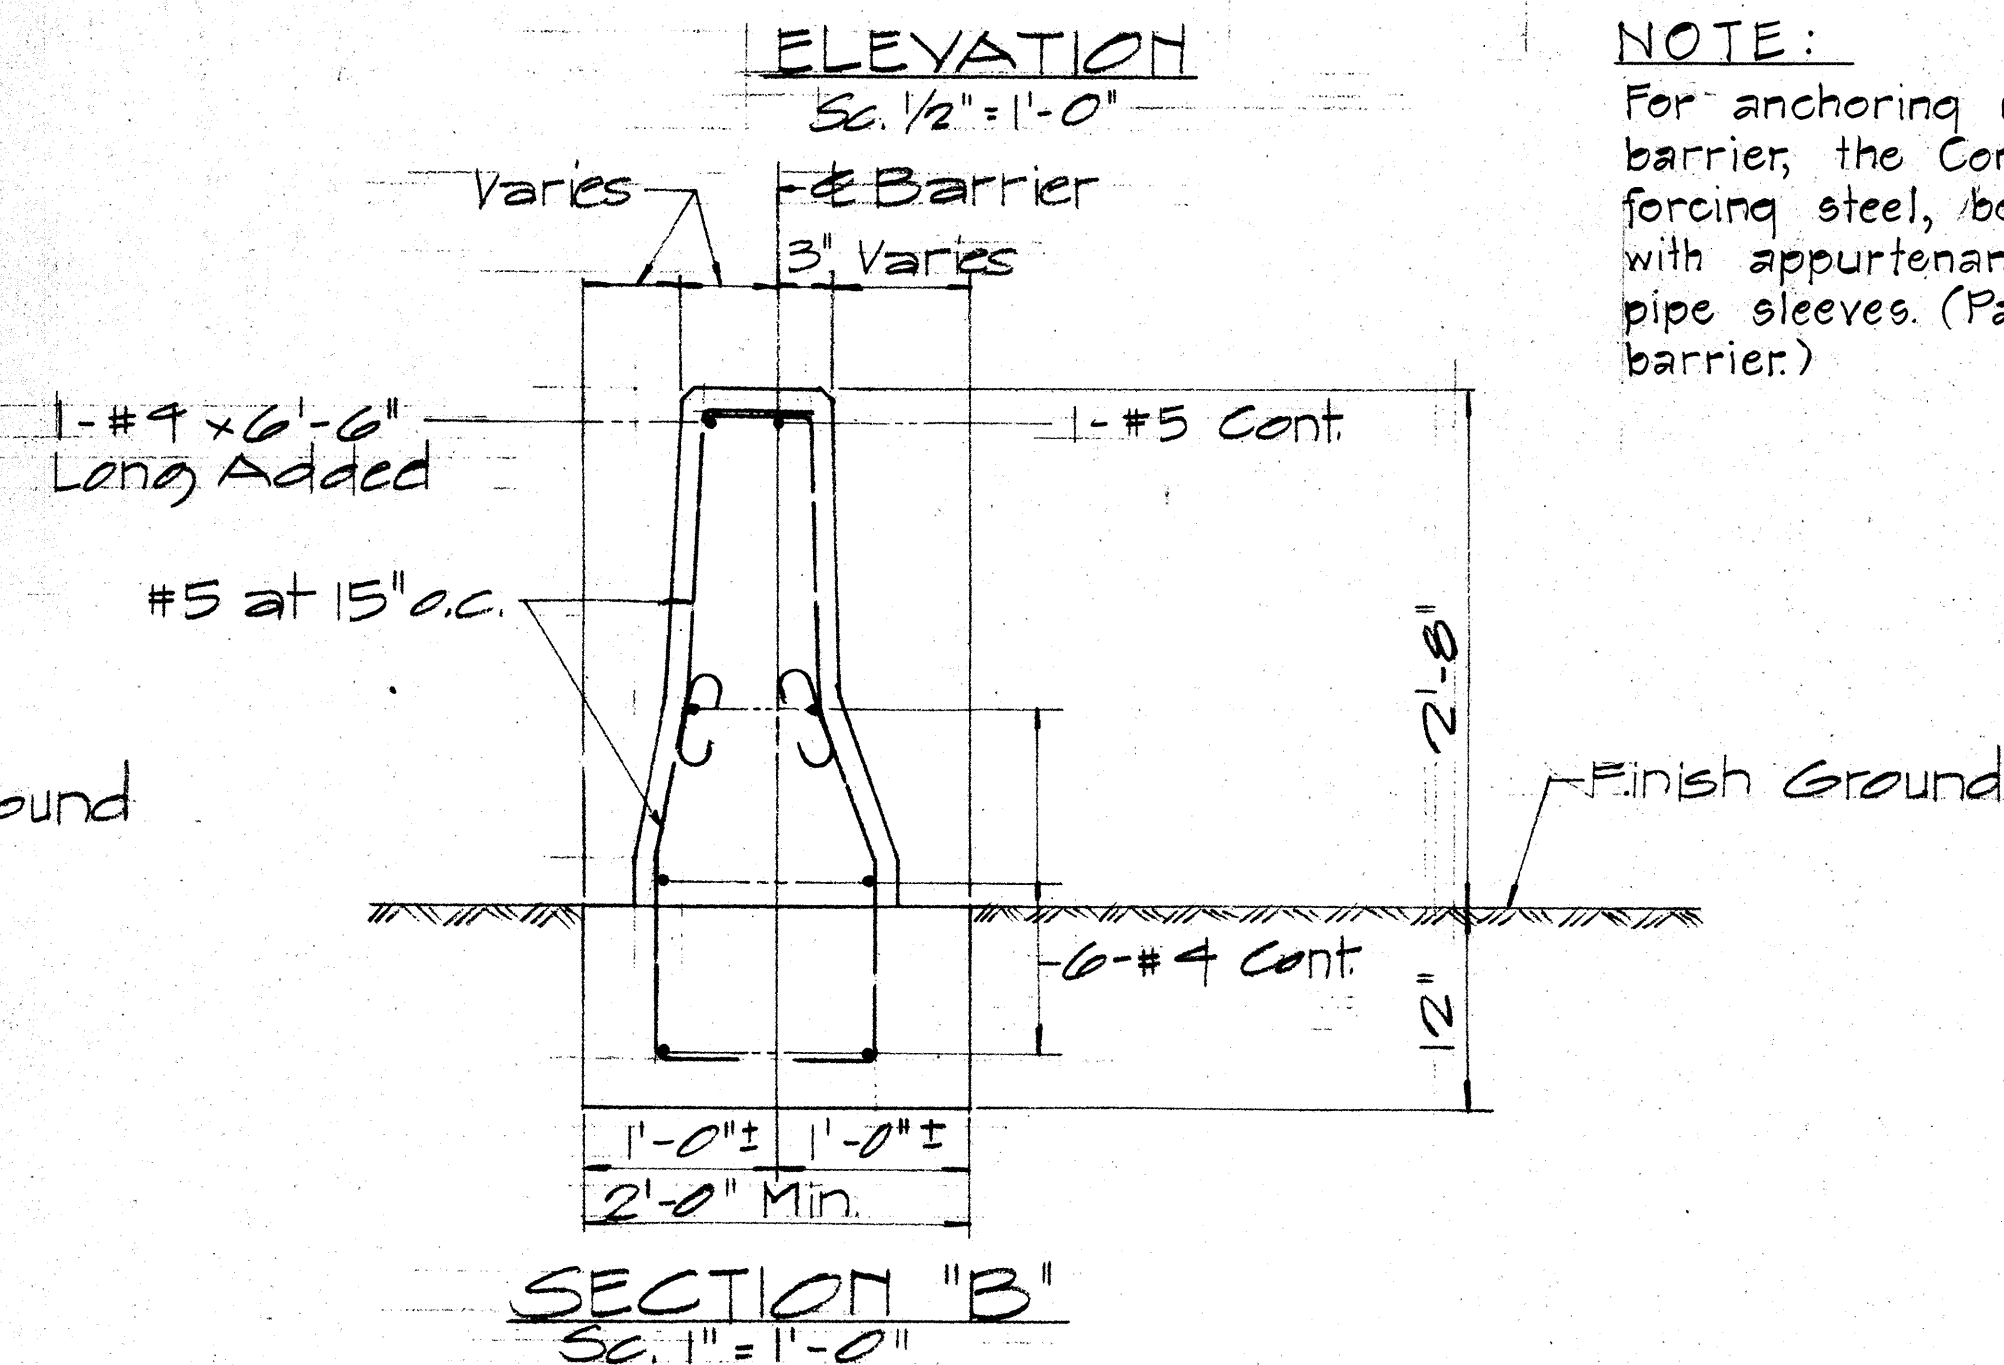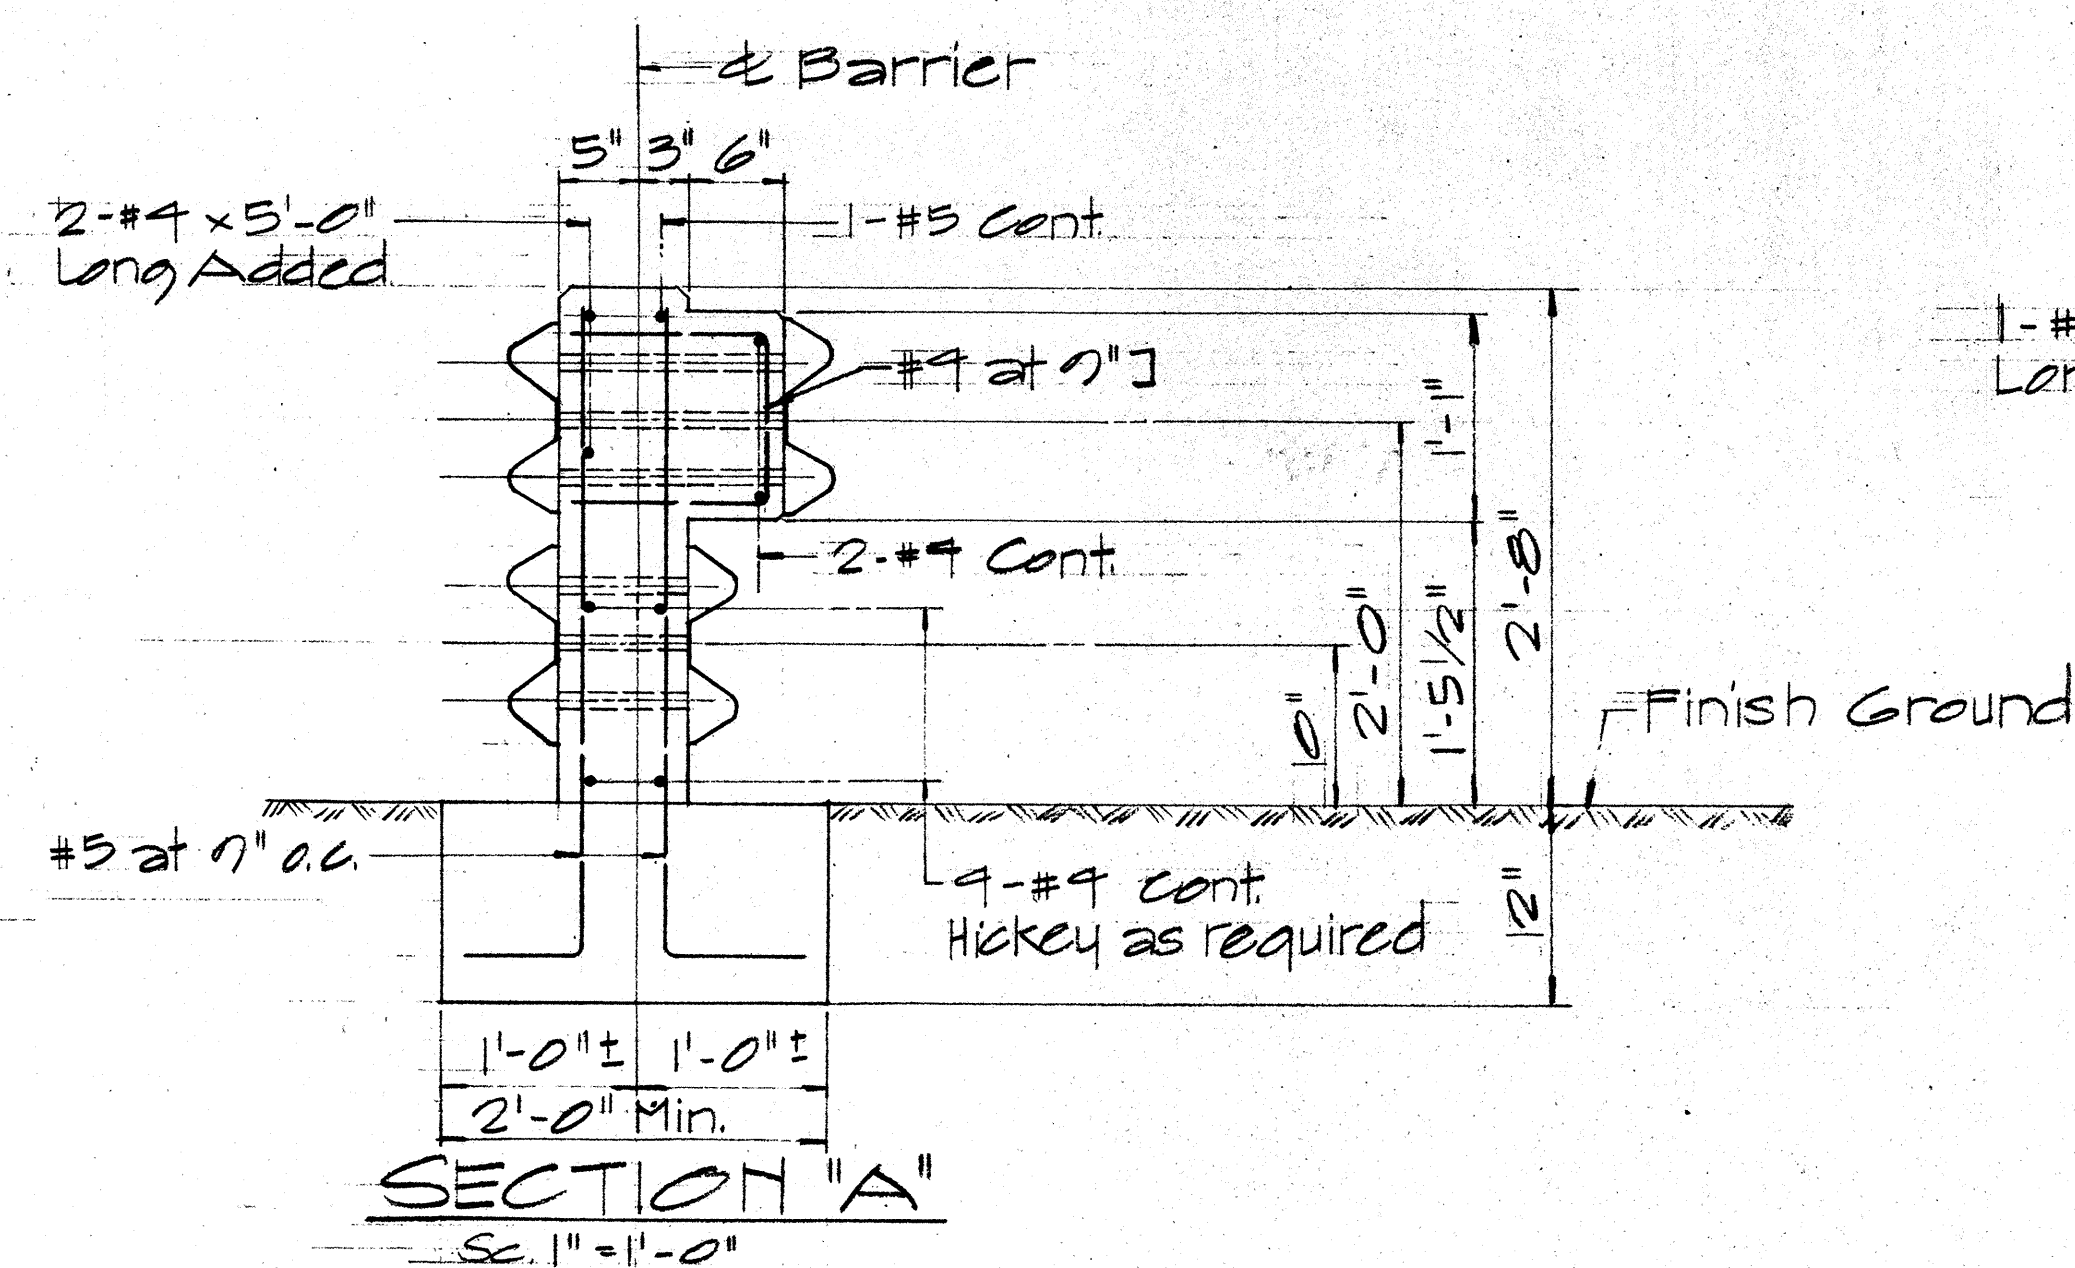

APPROVAL RECOMMENDED:
Euchi Tanaka
TRAFFIC ENGINEER

12/29/69
DATE

APPROVED: 21mlw 22 Jeli 12-30-69
ASSISTANT CHIEF, ENGINEERING DATE

NO.	REVISION	APPROVED BY	DATE










**STATE OF HAWAII
DEPARTMENT OF TRANSPORTATION
HIGHWAYS DIVISION**

STANDARD DETAIL
METAL GUARD RAIL
CONNECTION TO CONC.
BARRIER

Scale As Noted	Feb. 1969
SHEET No. 14 OF 16 SHEETS DT 513	

ORIGINAL PLAN	SURVEY PLOTTED BY _____	DATE _____
NOTE BOOK	DRAWN BY _____	" _____
	TRACKED BY _____	" _____
	DESIGNED BY _____	" _____
	QUANTITIES BY _____	" _____
No. _____	CHECKED BY _____	

FED. ROAD DIST. NO.	STATE	FED. AID PROJ. NO.	FISCAL YEAR	SHEET NO.	TOTAL SHEETS
HAWAII	HAW.	I-HI-1(118)46	1975	78	209

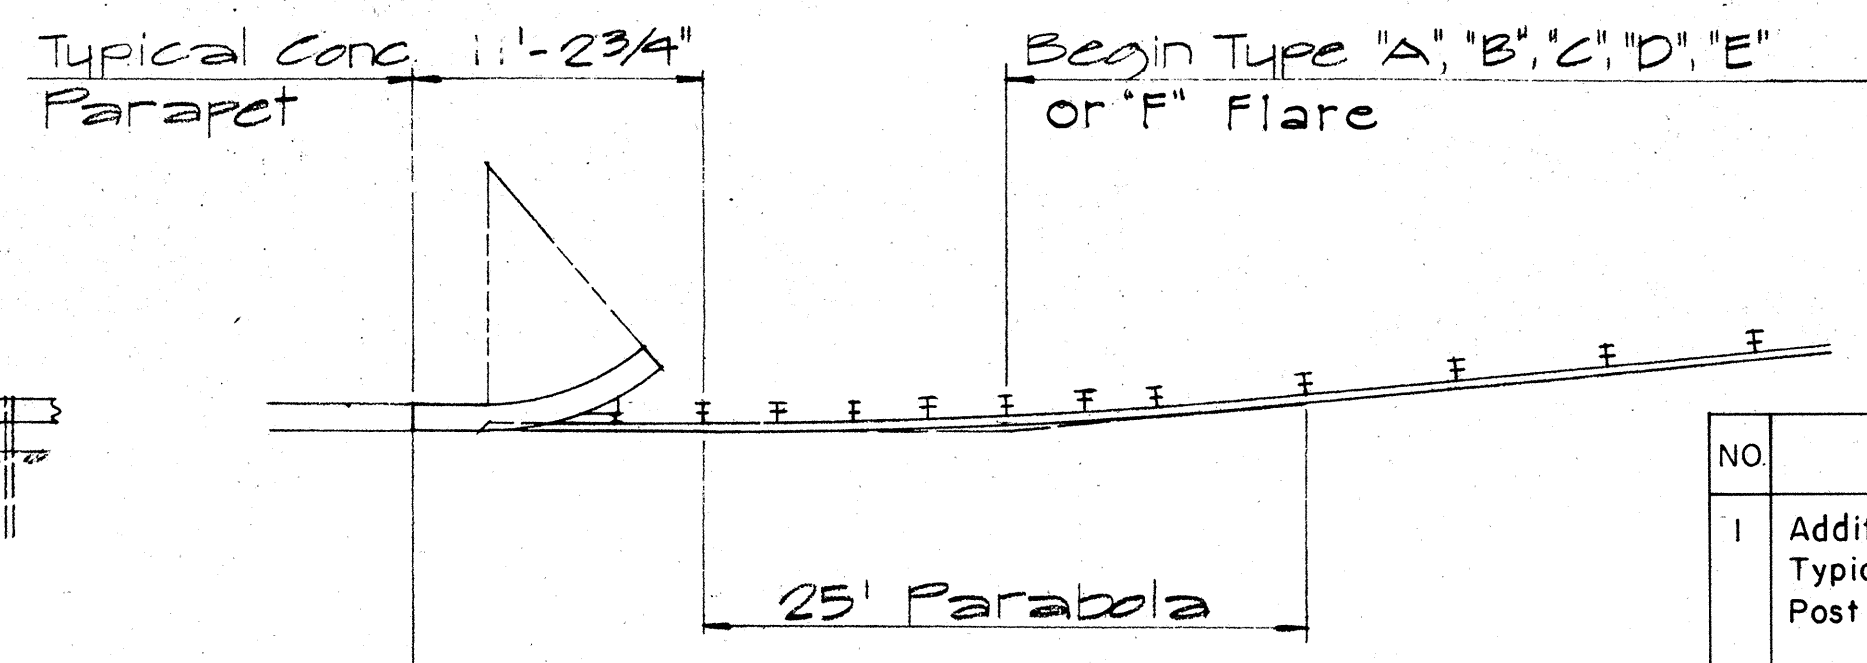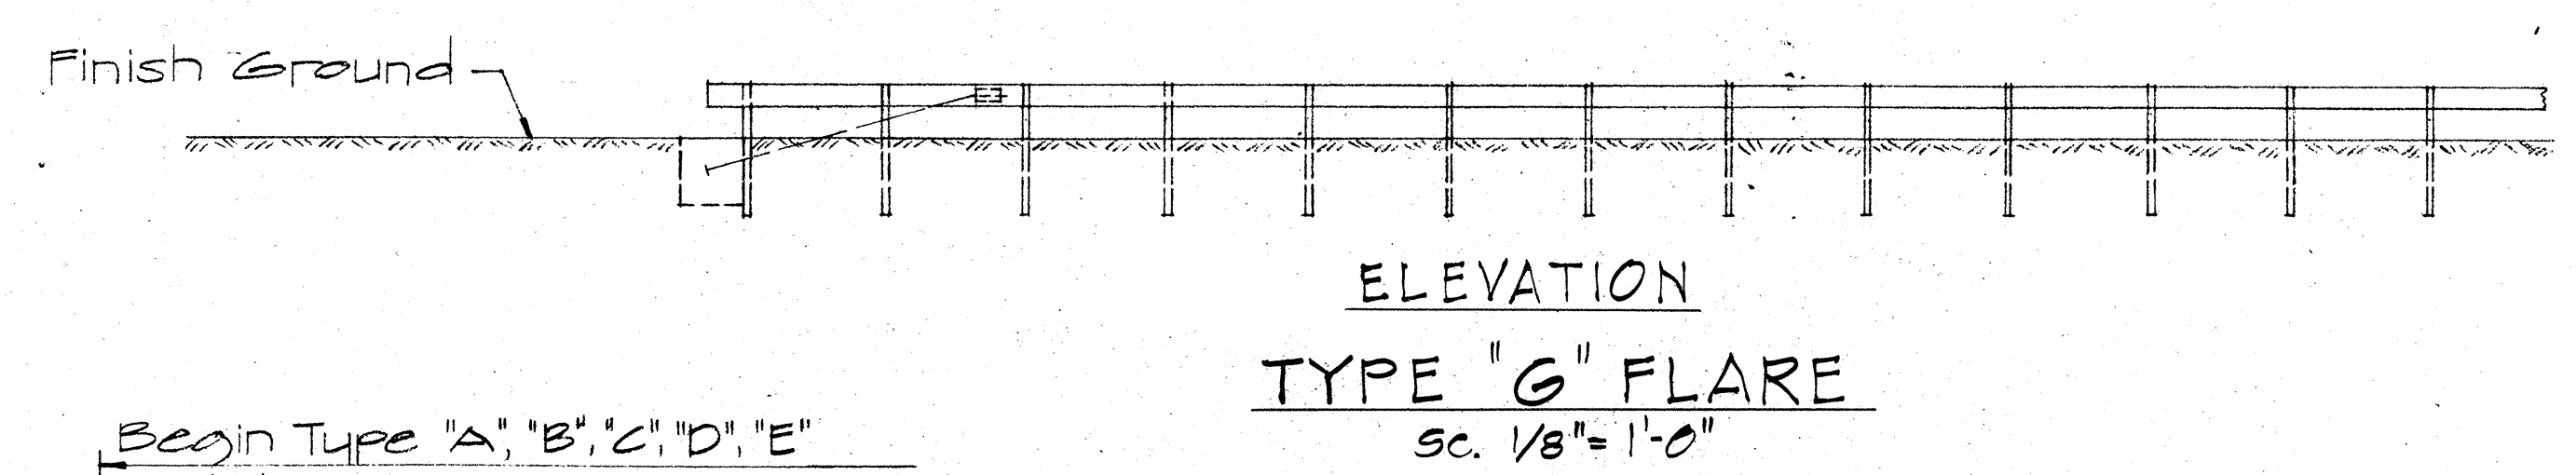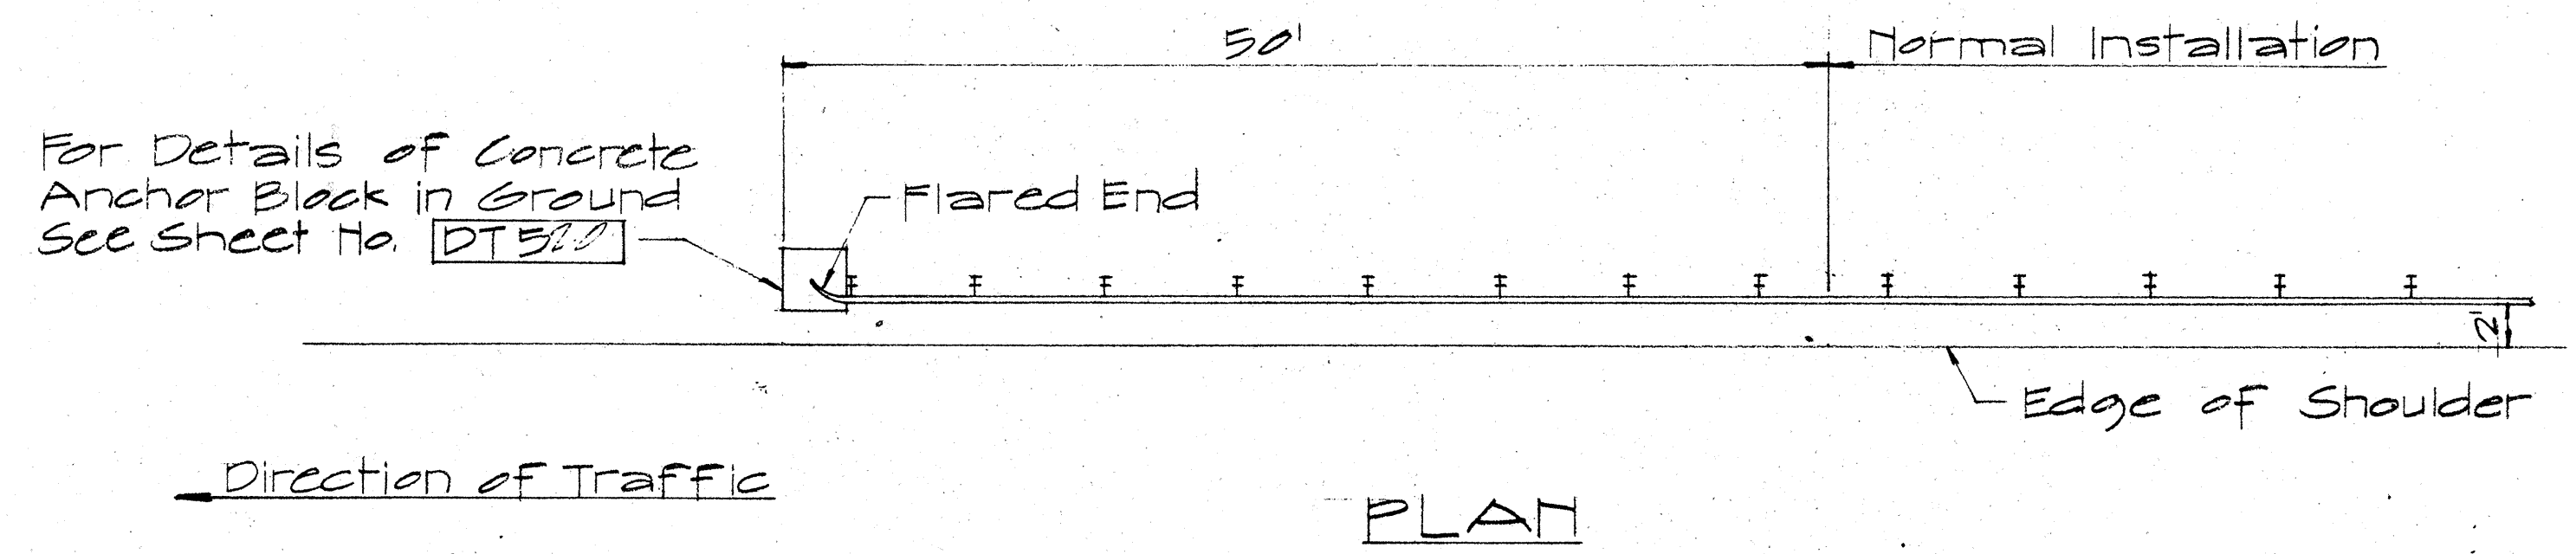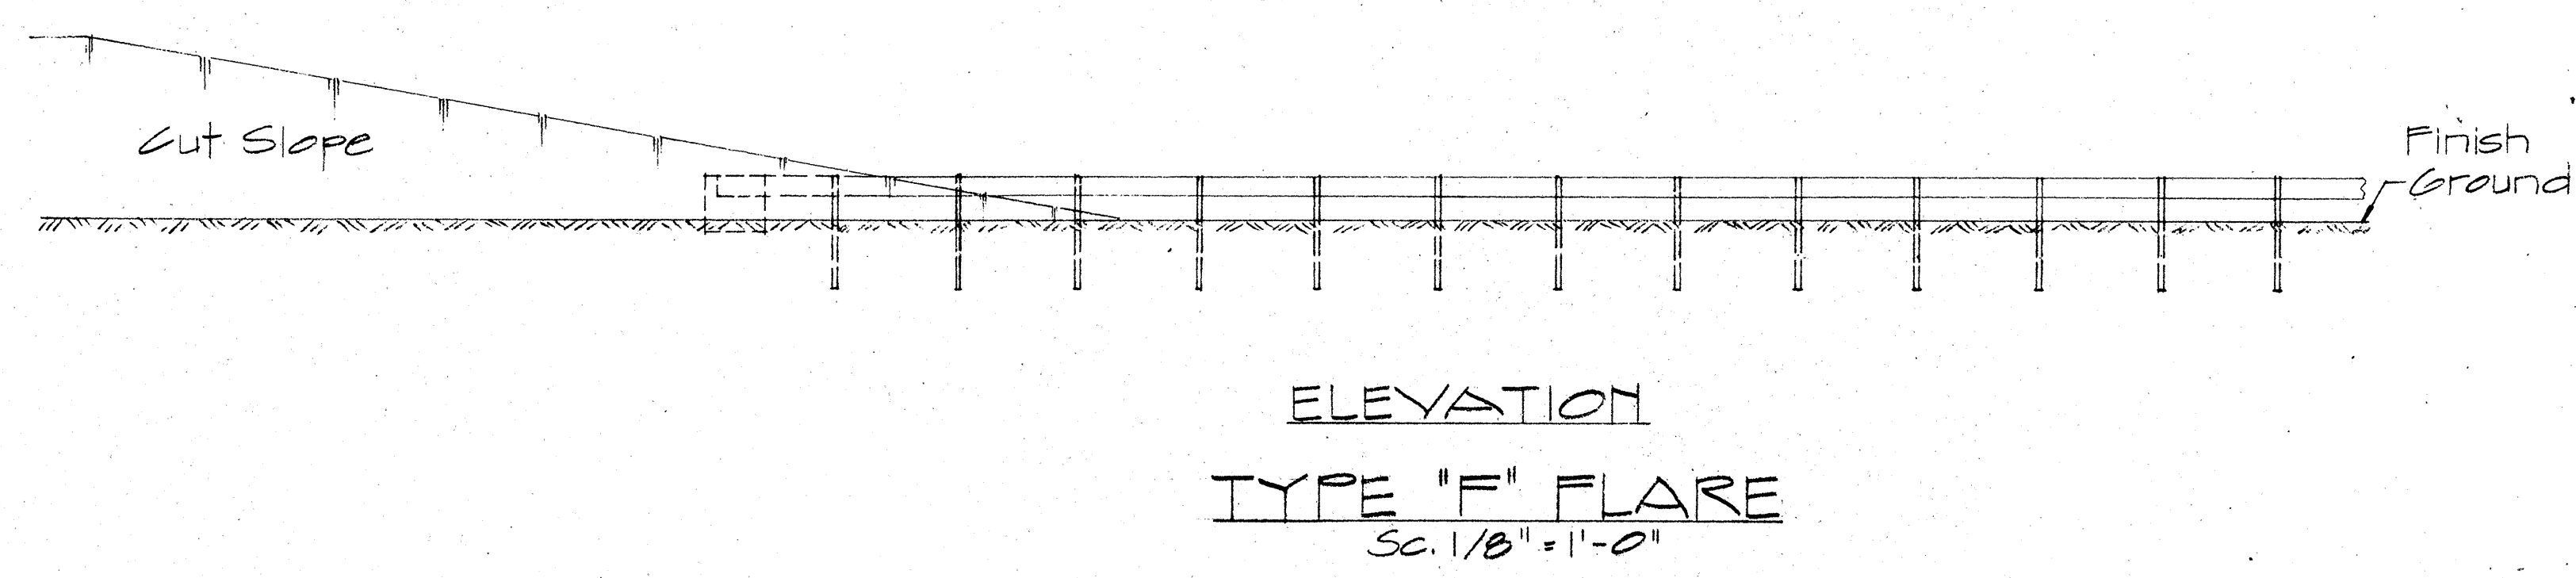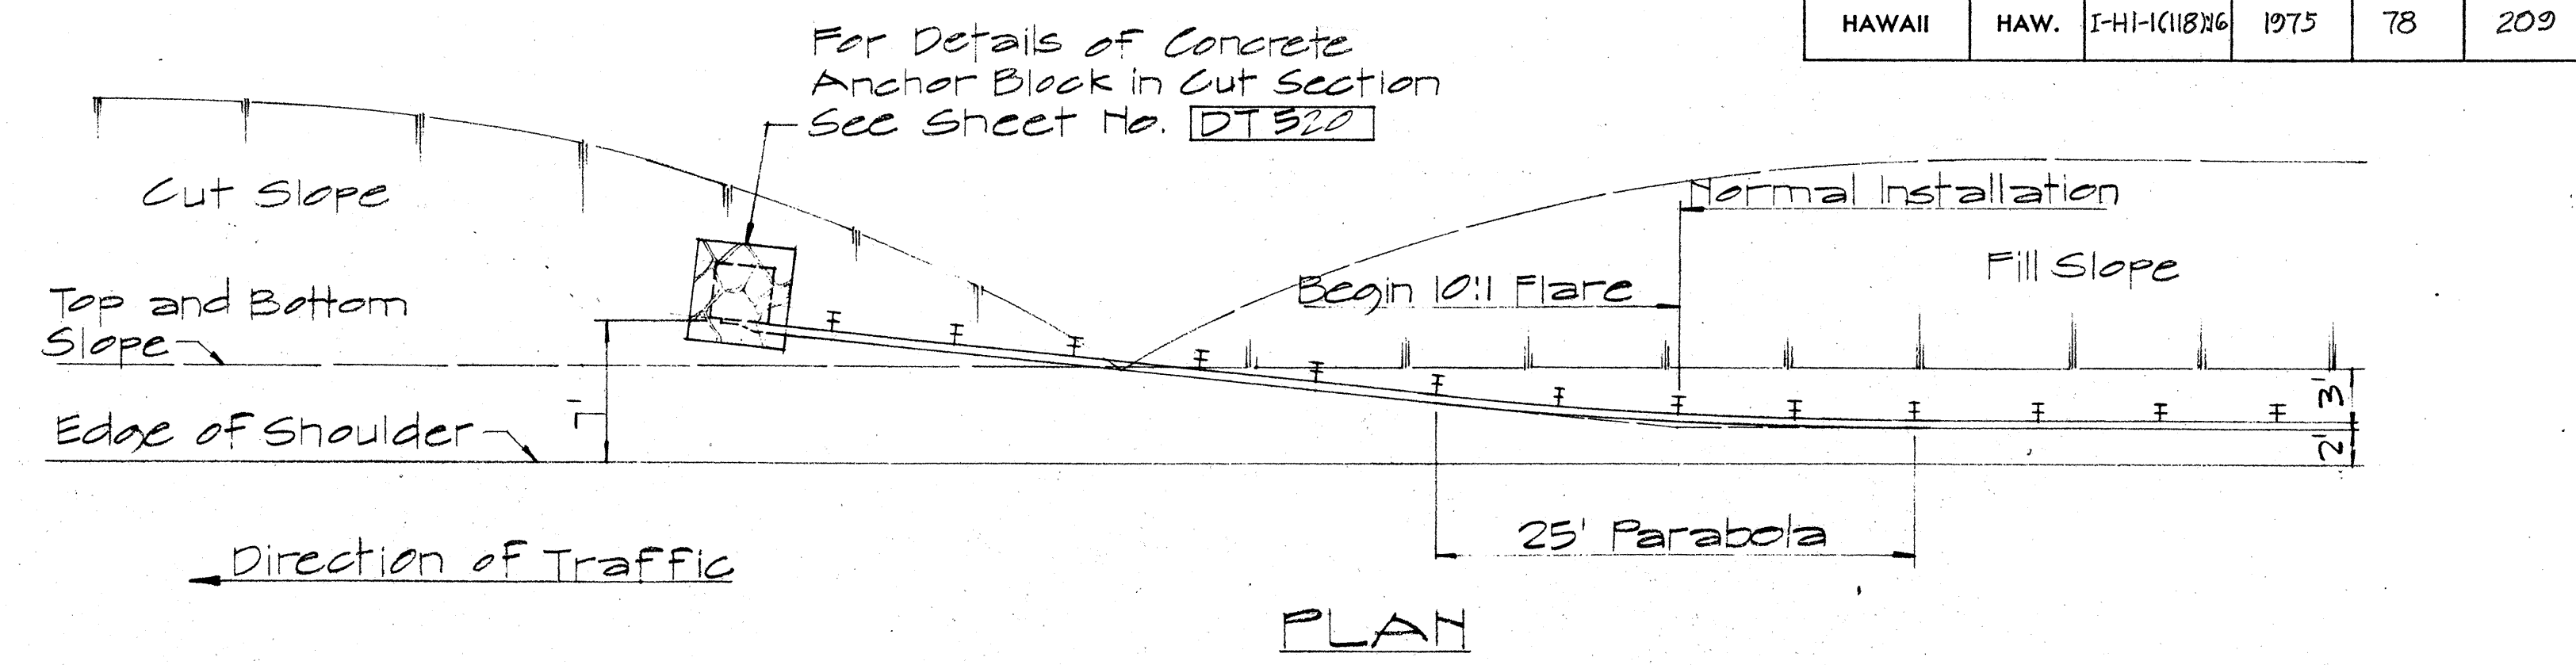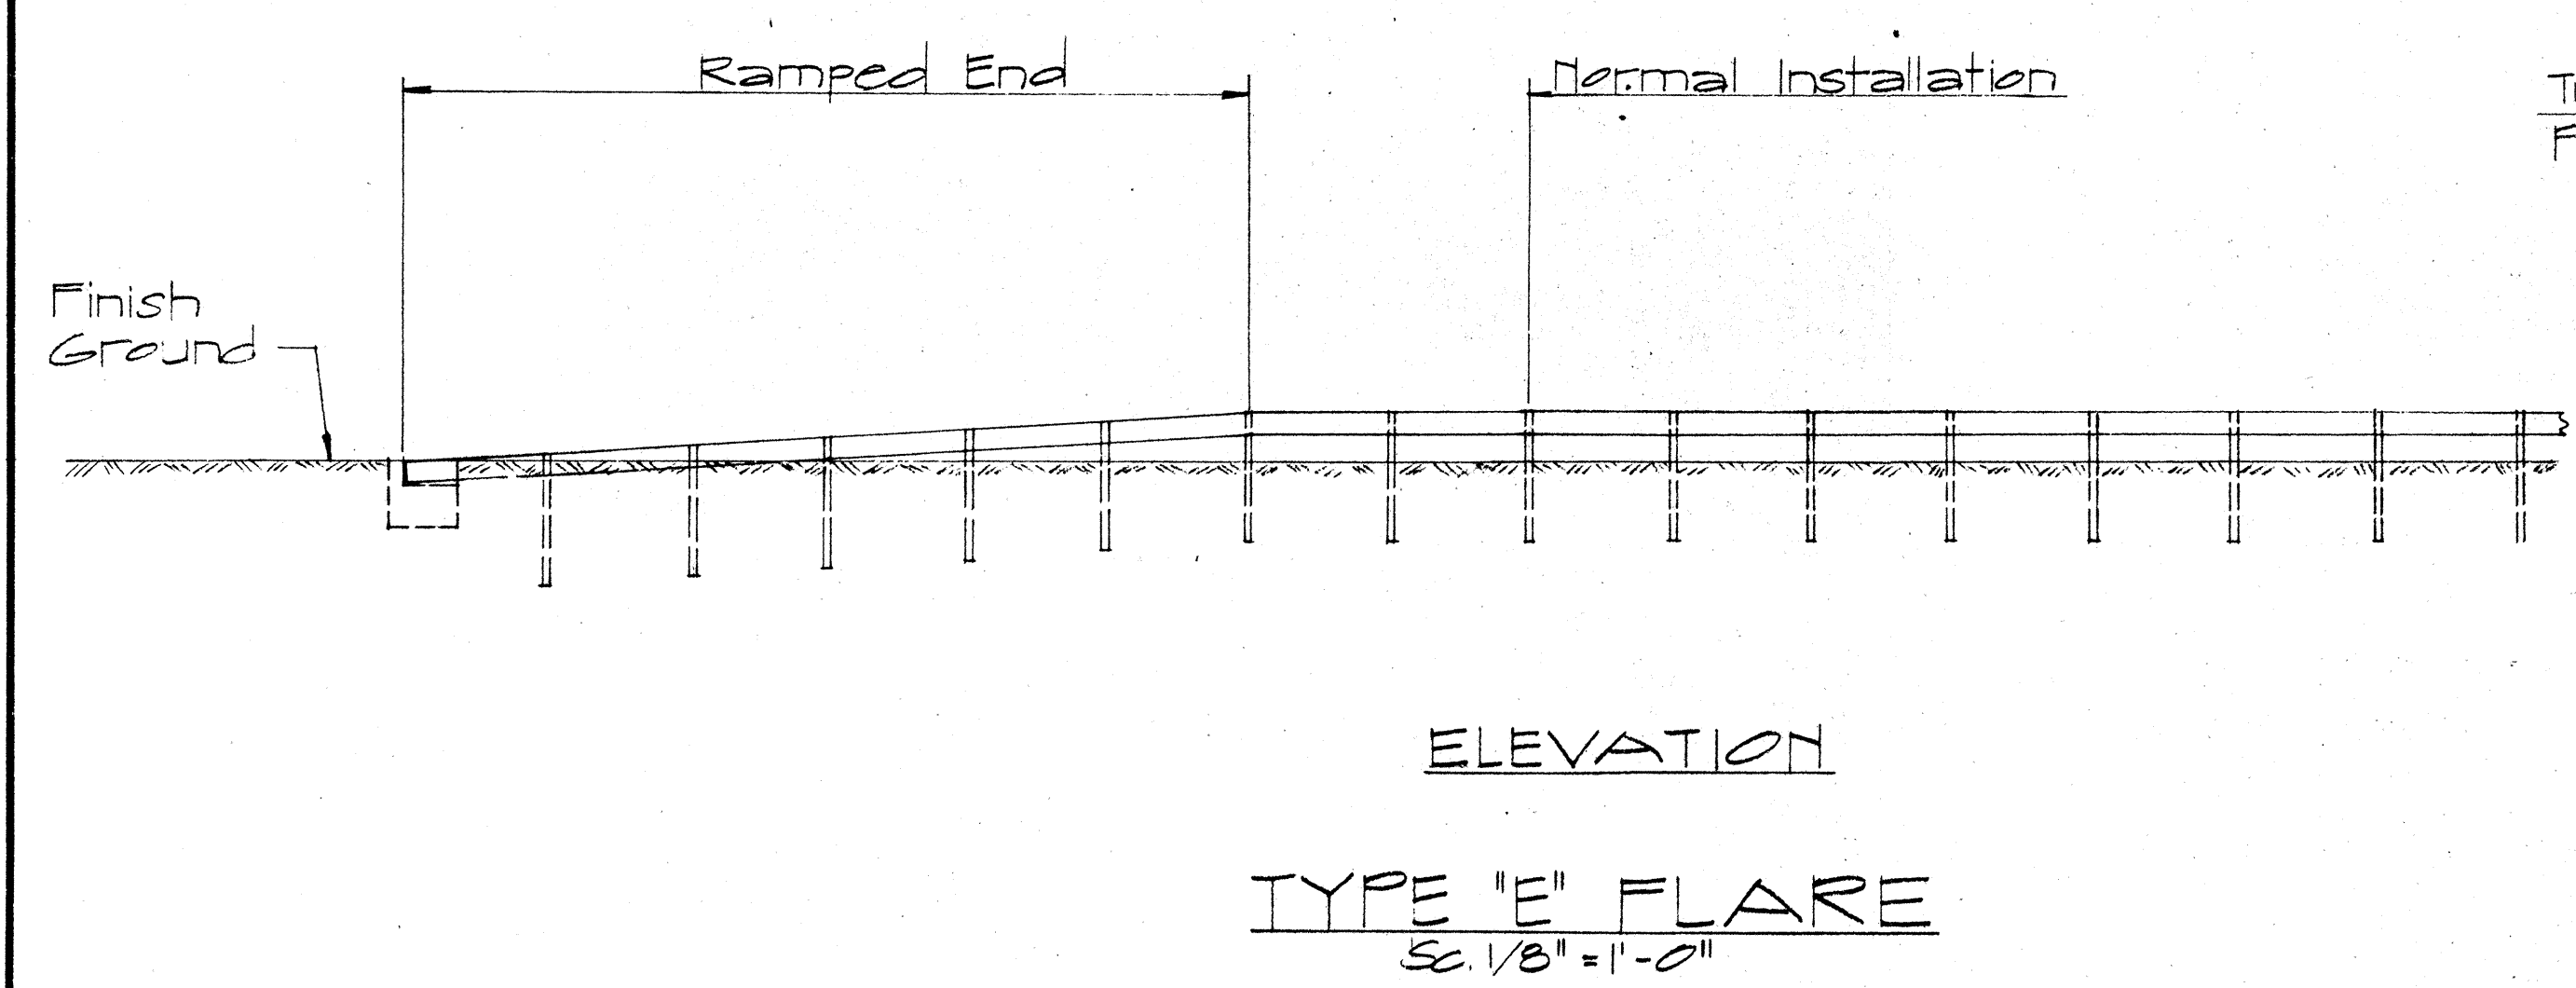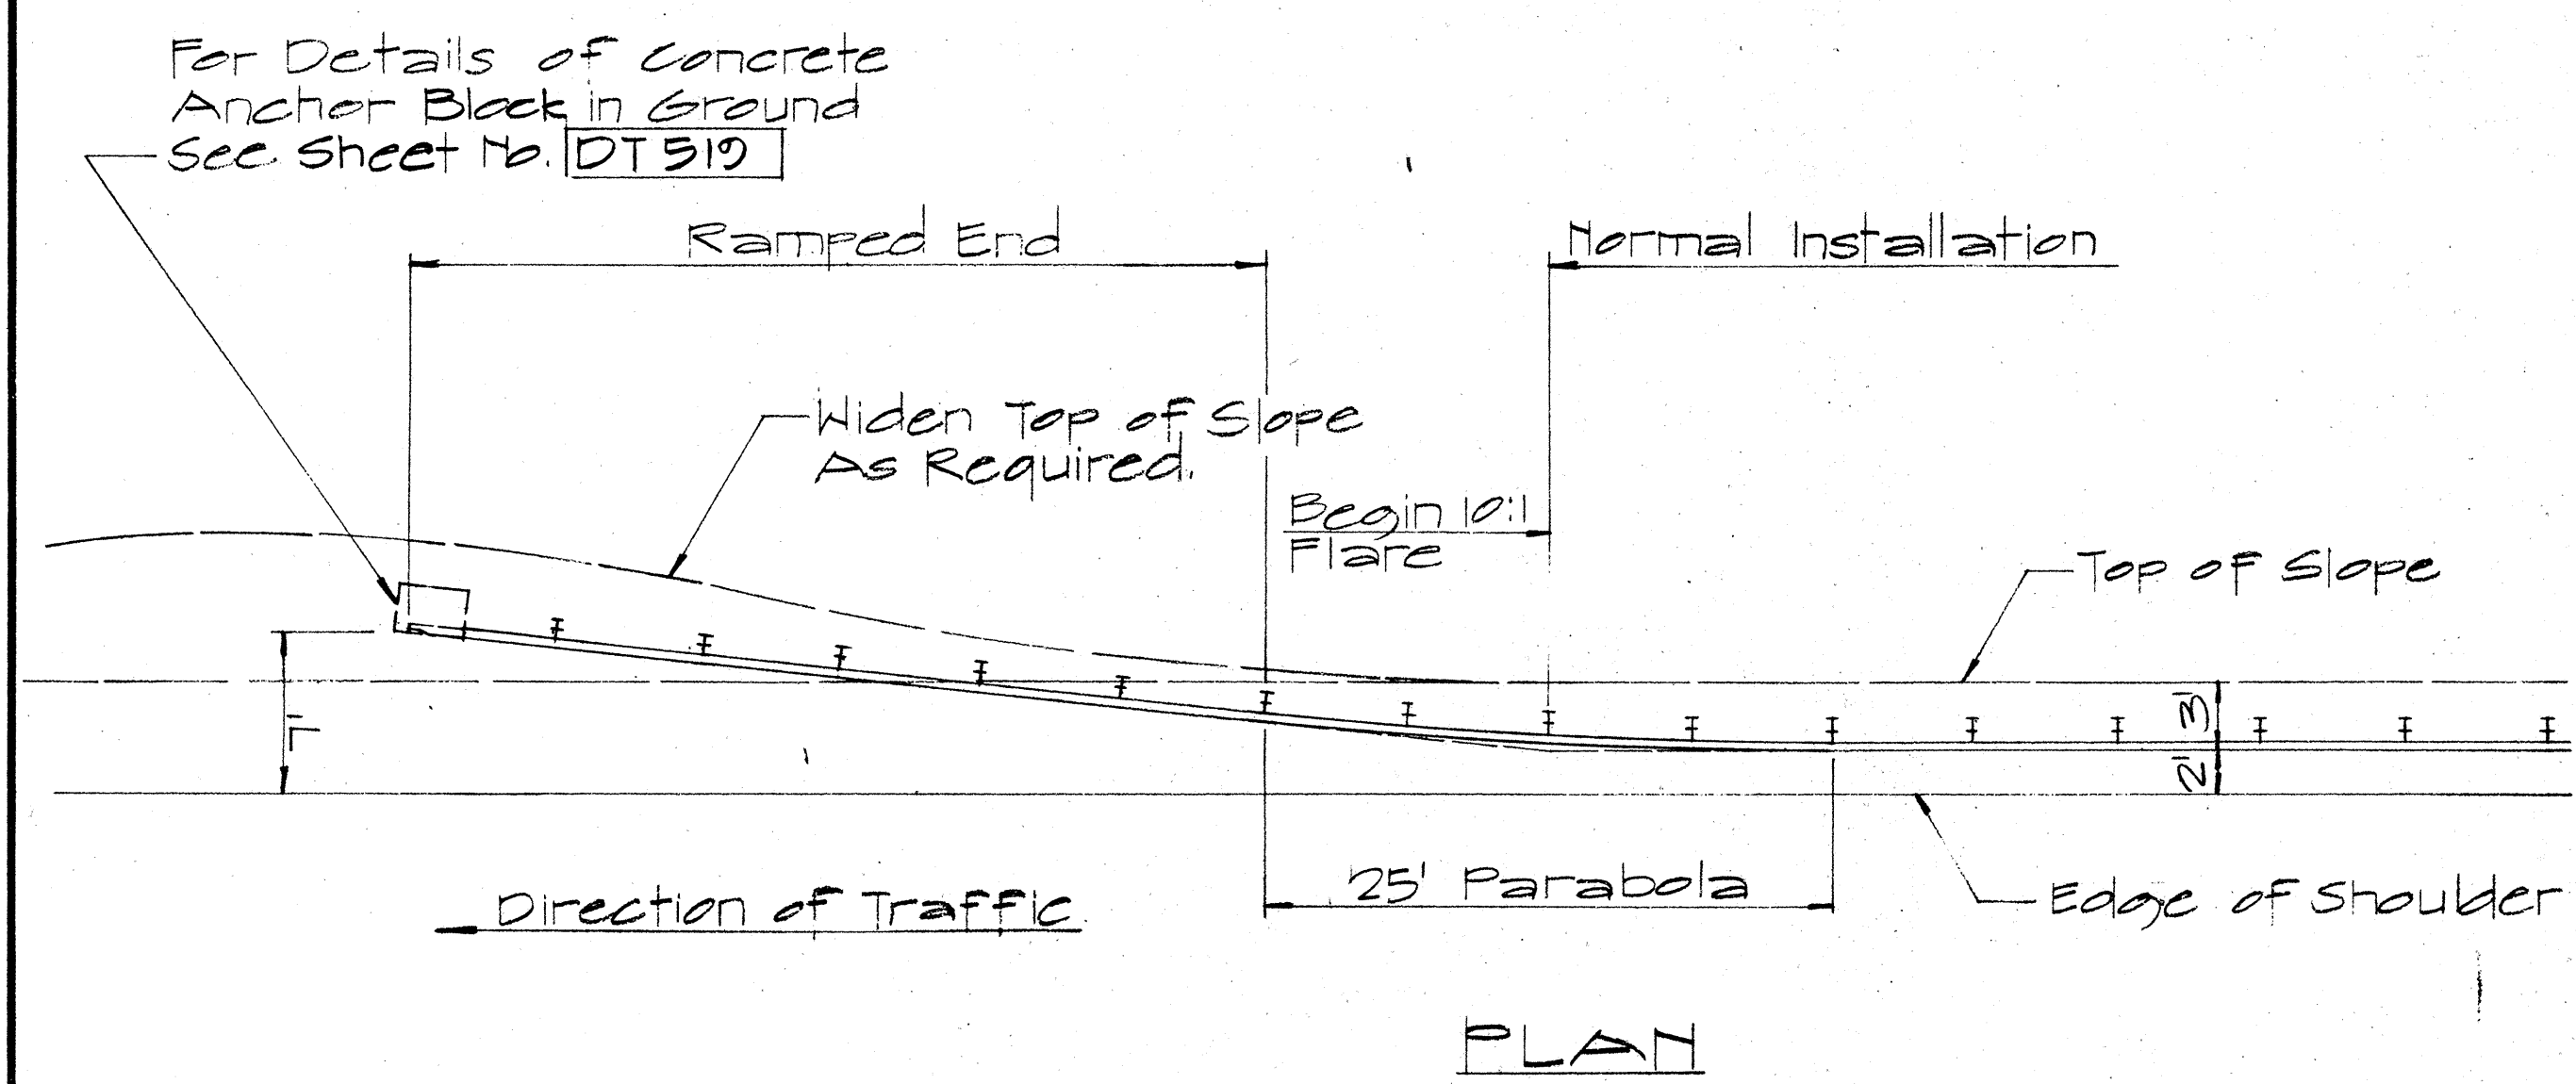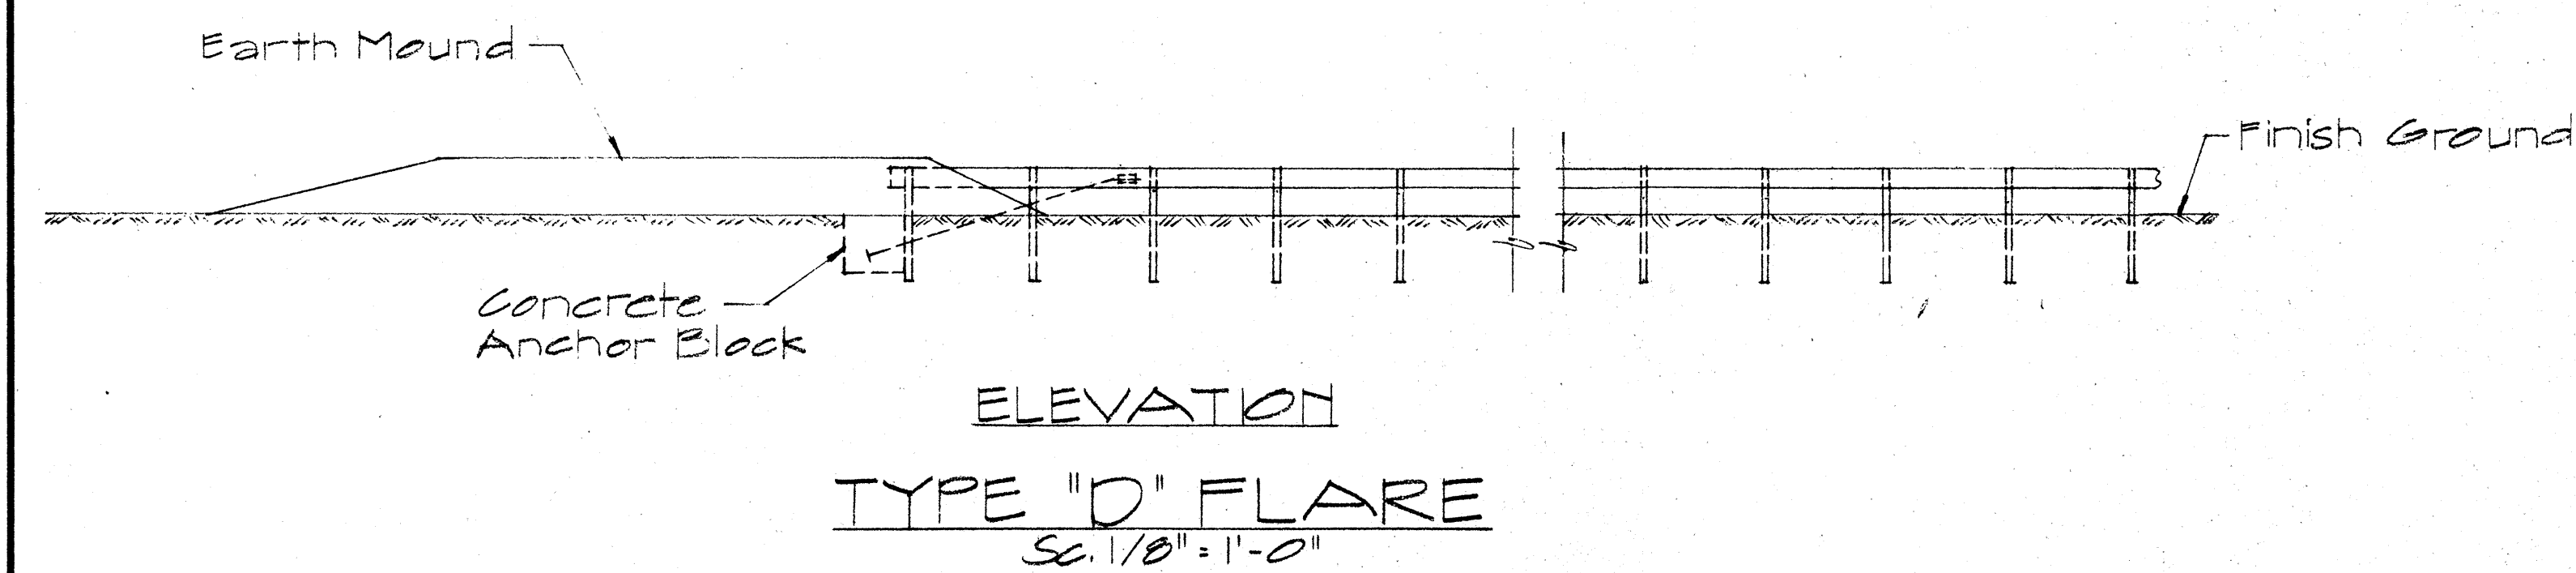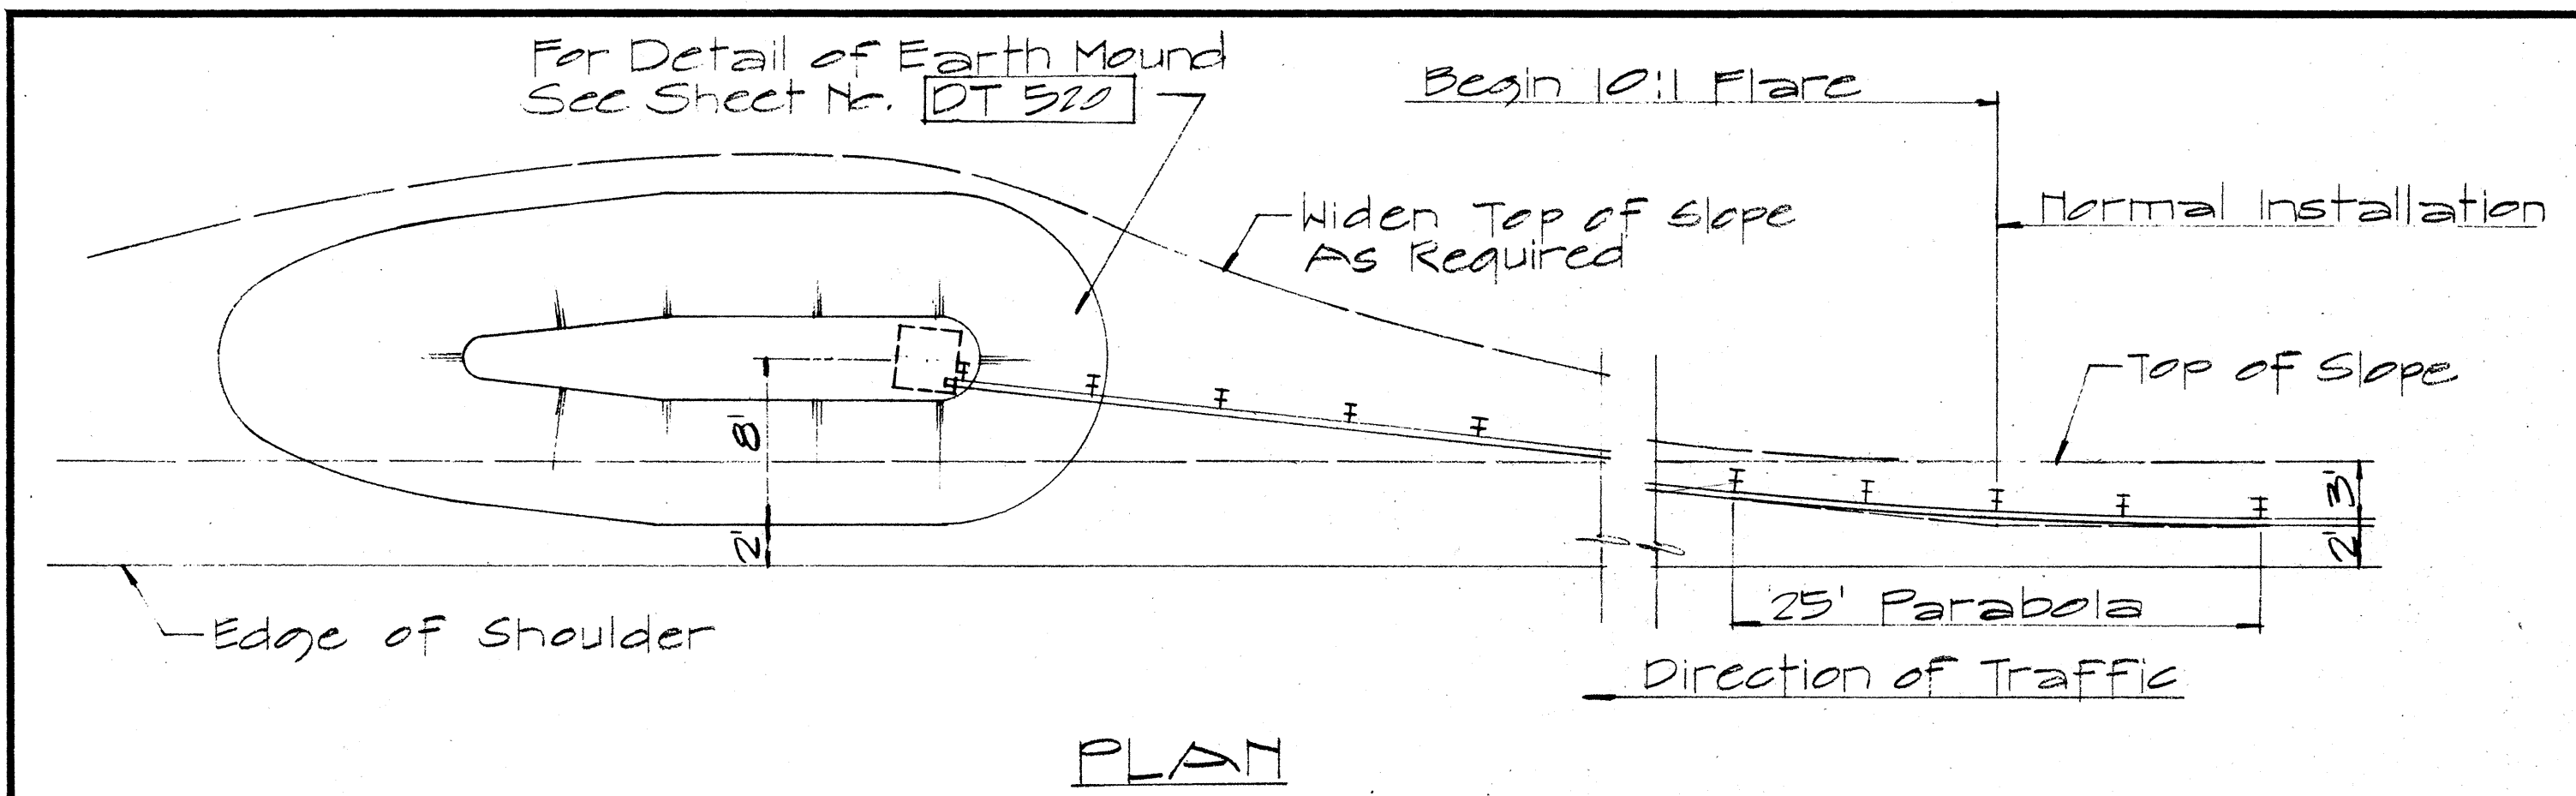

TYPICAL LAYOUT PLAN OF END POST CONNECTION

Sc. 1/8" = 1'-0"

NO.	REVISION	APPROVED BY	DATE
1	Additional Posts Added to Typical Layout Plan Of End Post Connection	H.T.	4-12-72

APPROVAL RECOMMENDED:
Eushe Tanaka 12/29/69
 TRAFFIC ENGINEER DATE

APPROVED:
23 Kal 12-30-69
 ASSISTANT CHIEF, ENGINEERING DATE

STATE OF HAWAII
 DEPARTMENT OF TRANSPORTATION
 HIGHWAYS DIVISION


STANDARD DETAILS
 TRAILING END
 FLARE - ONE & TWO
 WAY ROADWAY

Scale: As Noted April 1969


SHEET No. 15 OF 16 SHEETS DT 517

DATE	12-29-69
SURVEY PLOTTED BY	...
DRAWN BY	...
DESIGNED BY	...
CHECKED BY	...
ORIGINAL PLAN	...
NOTE BOOK	...
No.	...


DATE	12-29-69
SURVEY PLOTTED BY	W. J. J. J.
DRAWN BY	W. J. J. J.
DESIGNED BY	W. J. J. J.
QUANTITIES BY	W. J. J. J.
CHECKED BY	W. J. J. J.
ORIGINAL PLAN	No.
NOTE BOOK	No.

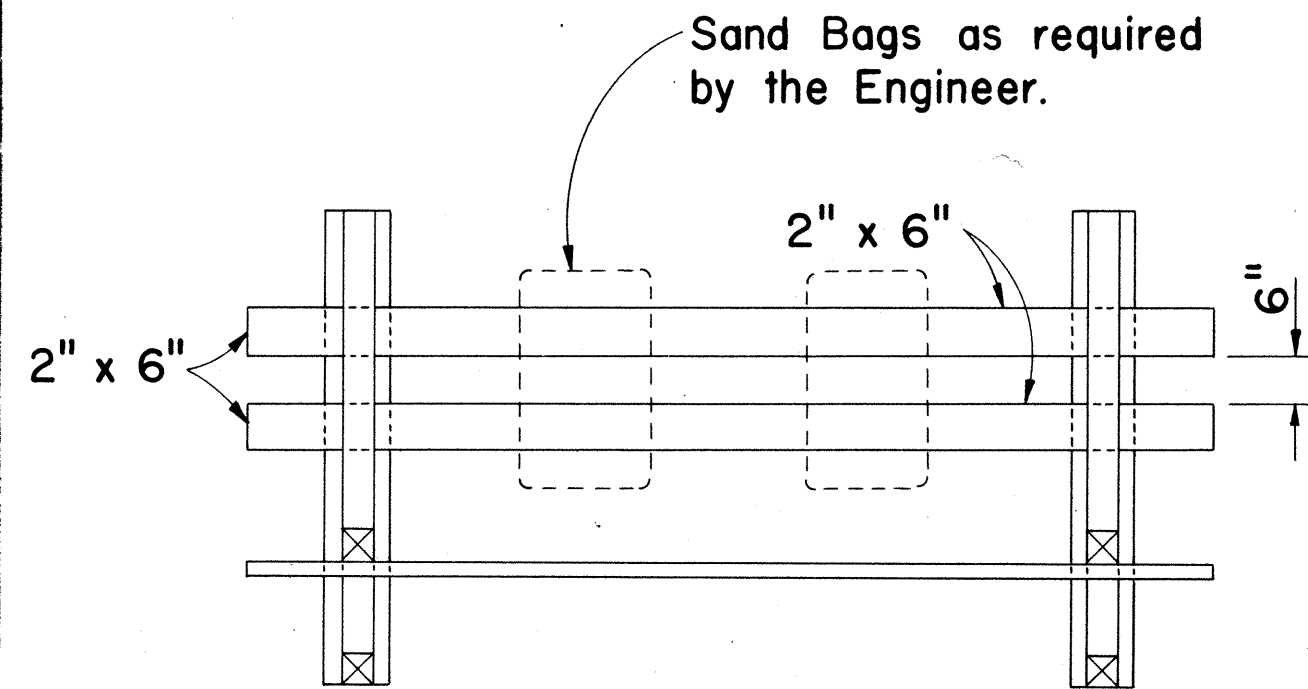

PLAN VIEW

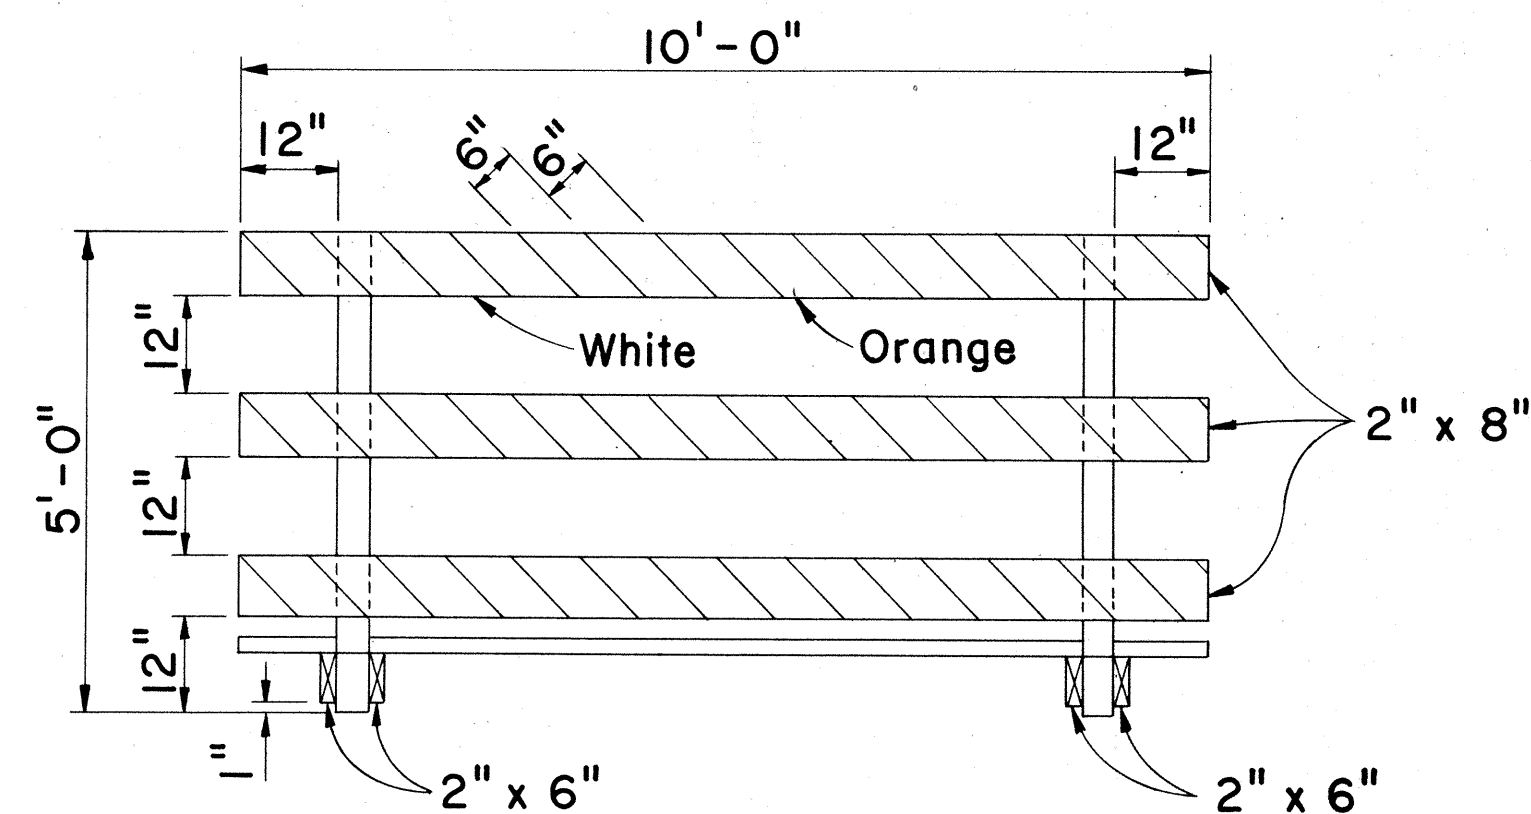


FRONT VIEW

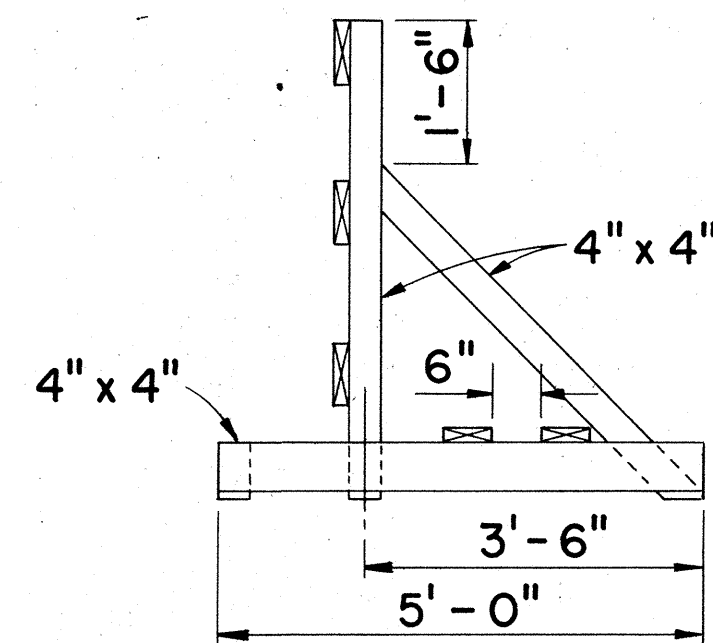


END VIEW

CLASS I BARRICADE


Scale: 1/2" = 1'-0"

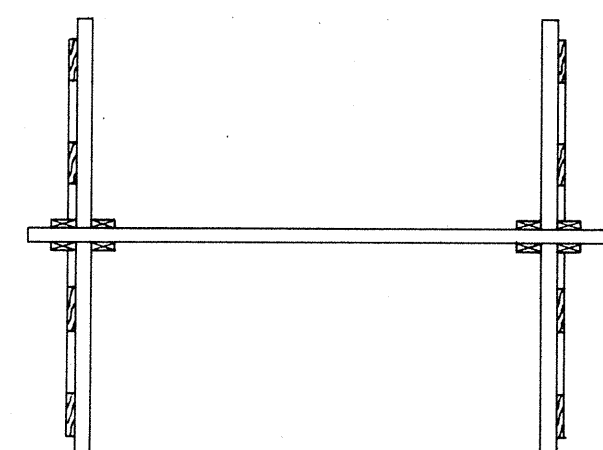

PLAN VIEW

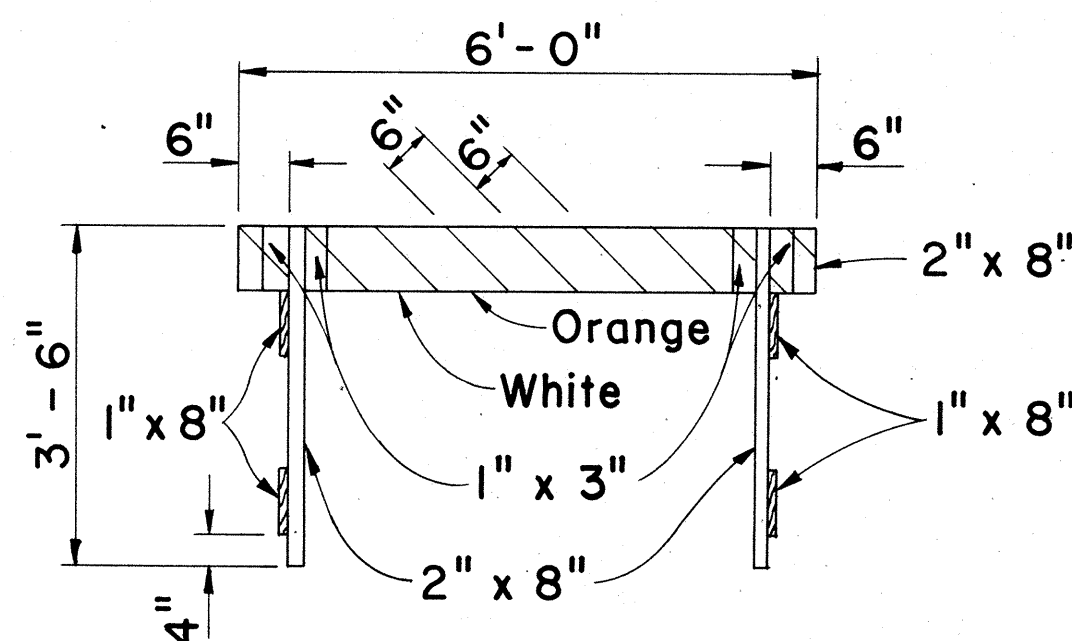

FRONT VIEW

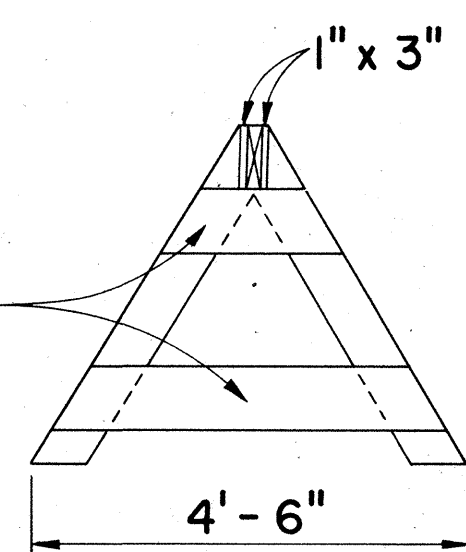


END VIEW

CLASS II BARRICADE


Scale: 1/2" = 1'-0"

GENERAL NOTES


1. The Contractor shall construct, install and maintain the wood barricades at the locations shown on the Plans.
2. The permanent wood barricades shall be left in place or relocated upon completion of the project as ordered by the Engineer and are to become State property.
3. The orange and white stripes shall slant downward toward the side on which traffic is to pass and shall be reflectorized.

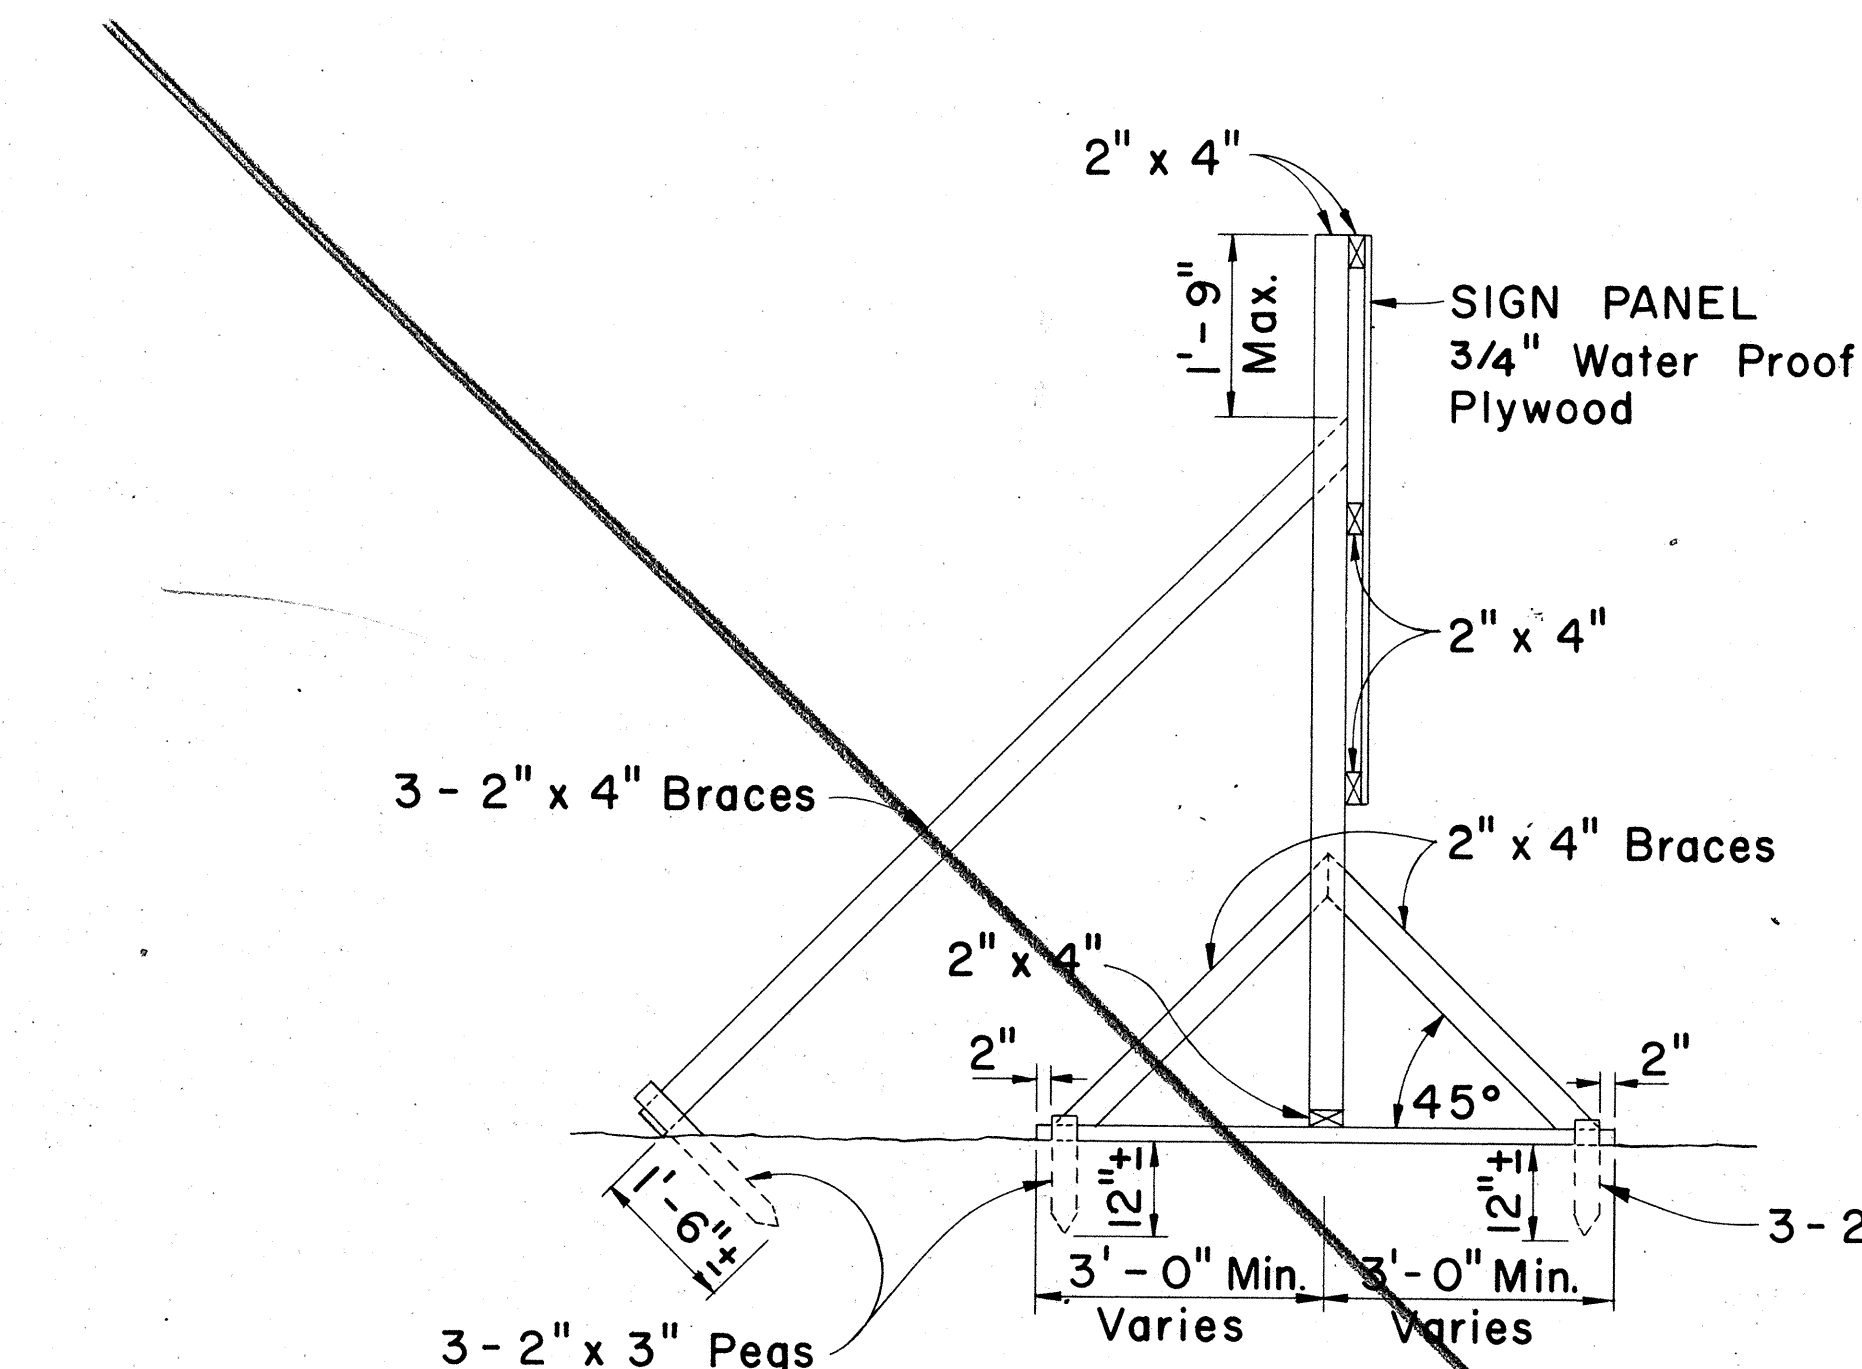

SIDE VIEW
(SIGN FRAME ANCHORED IN GROUND)
Scale: 1/2" = 1'-0"

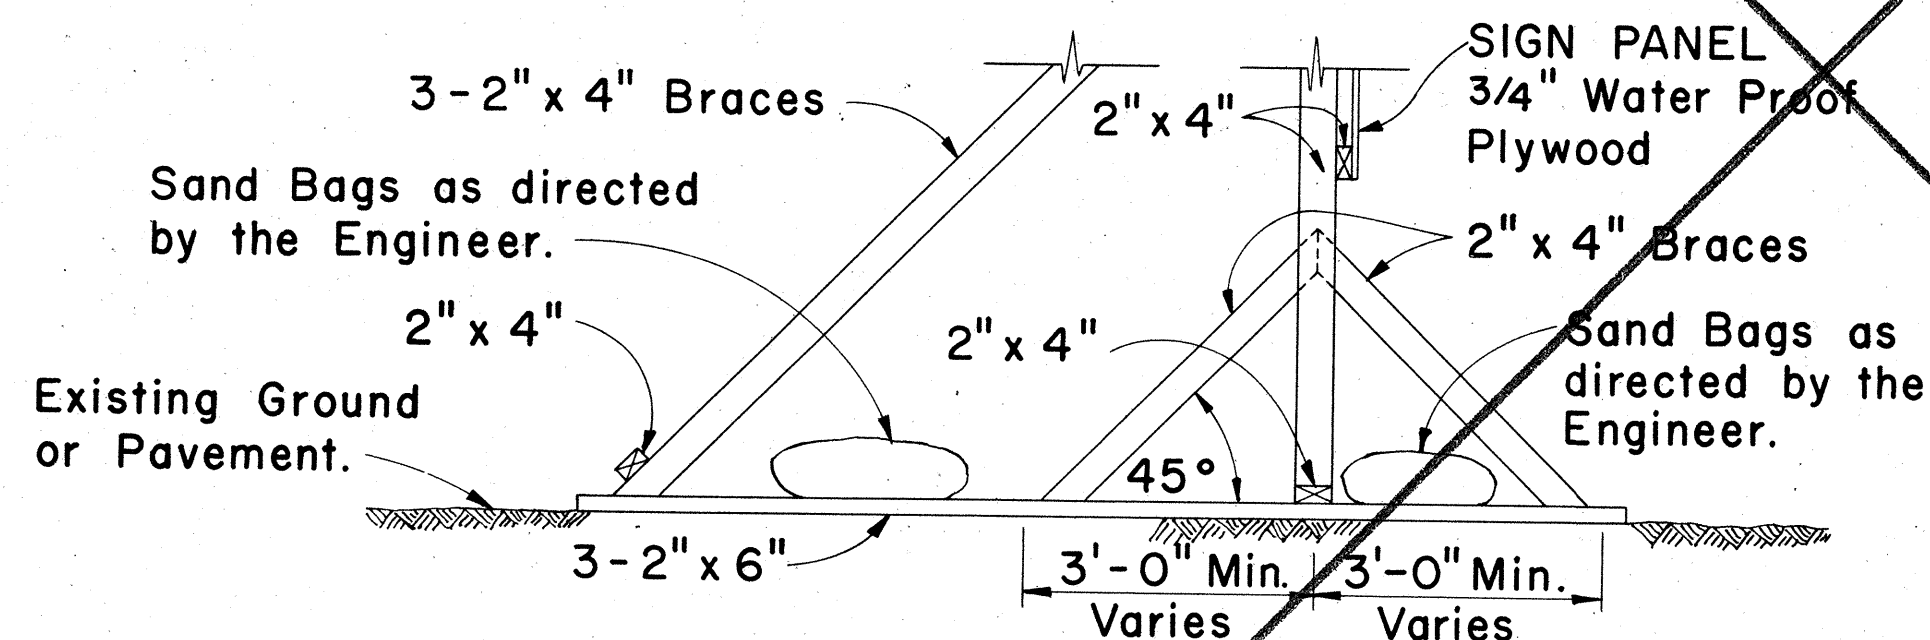

SIDE VIEW
(SIGN FRAME WEIGHTED DOWN)
Scale: 1/2" = 1'-0"

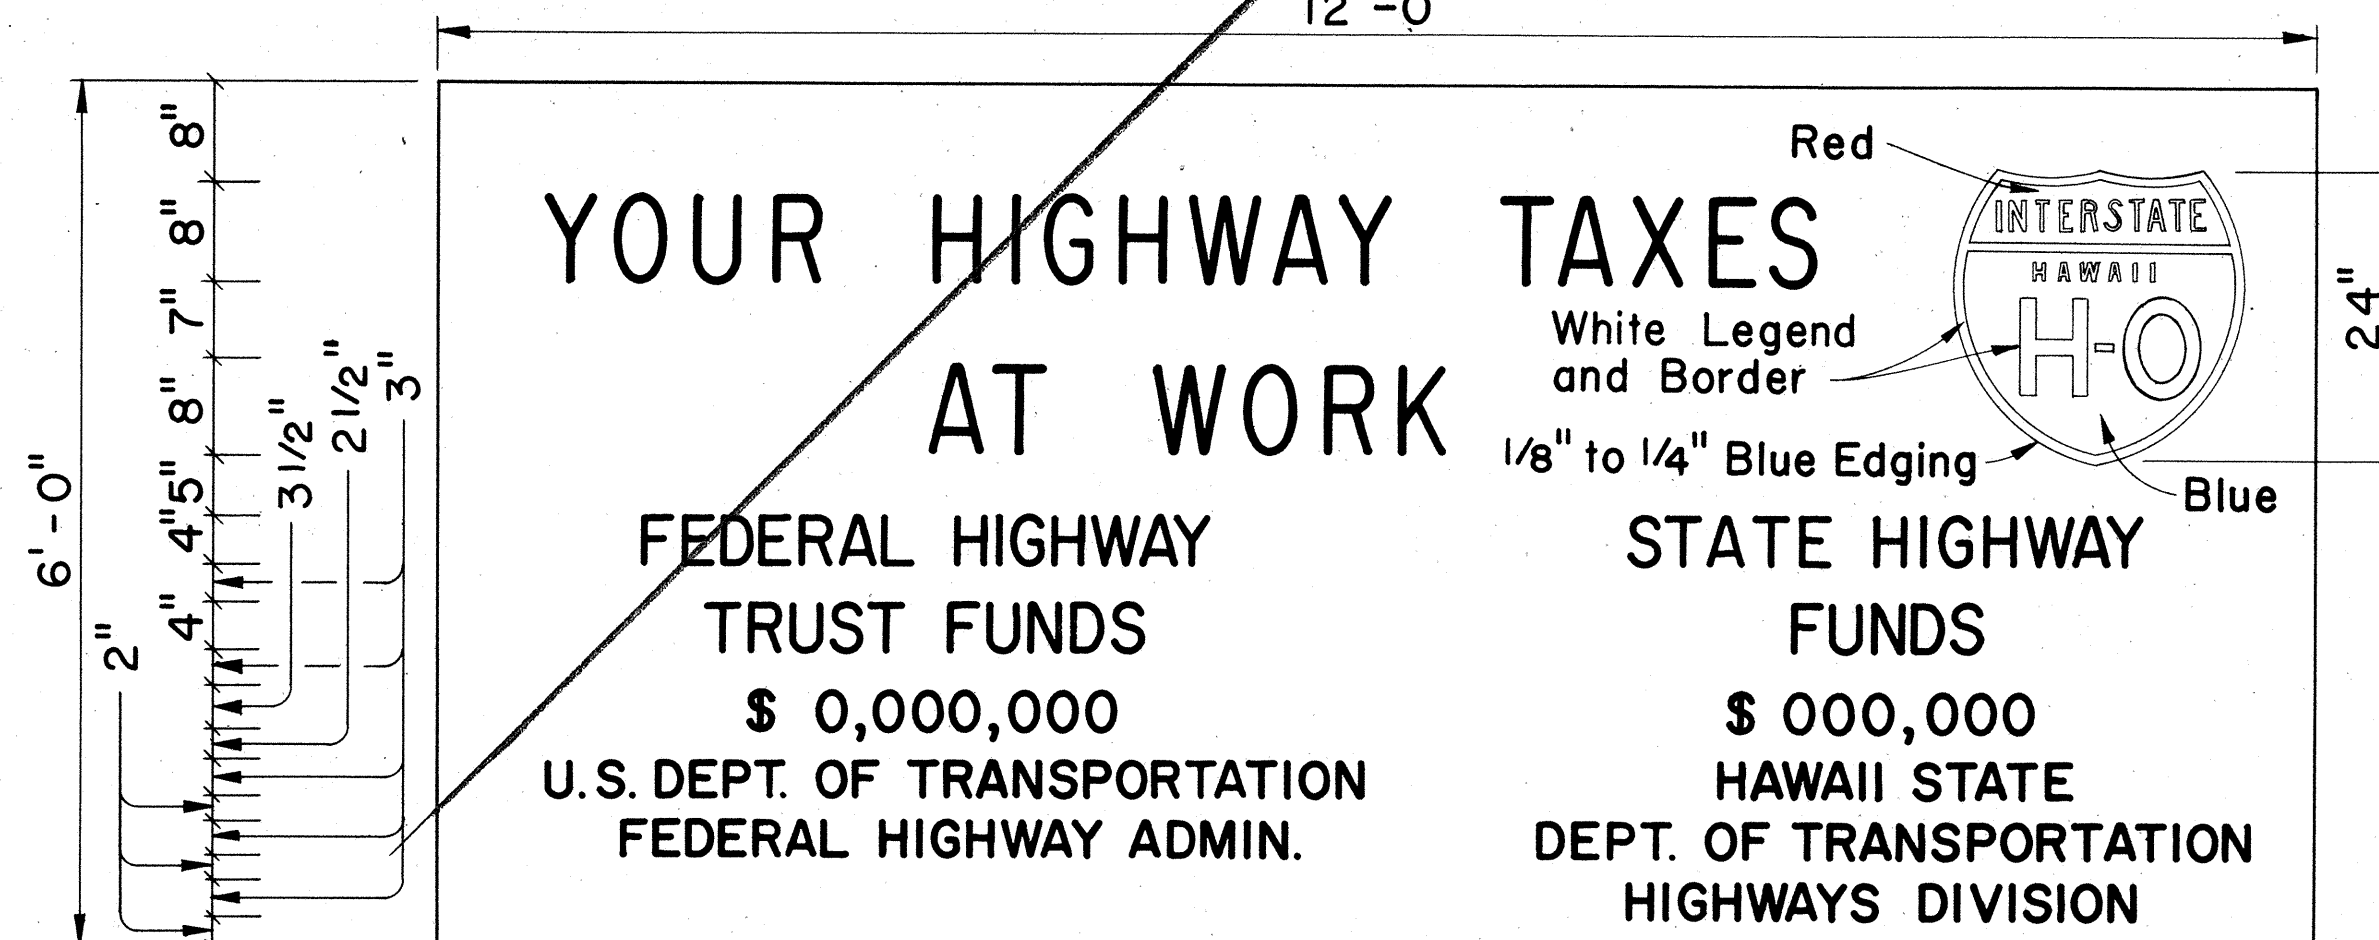


SIGN PANEL
Scale: 3/4" = 1'-0"

INTERSTATE SYSTEM CONSTRUCTION IDENTIFICATION SIGN

Scale: As Shown

FED. ROAD DIST. NO.	STATE	FED. AID PROJ. NO.	FISCAL YEAR	SHEET NO.	TOTAL SHEETS
HAWAII	HAW.	I-HI-(118)46	1975	79	209

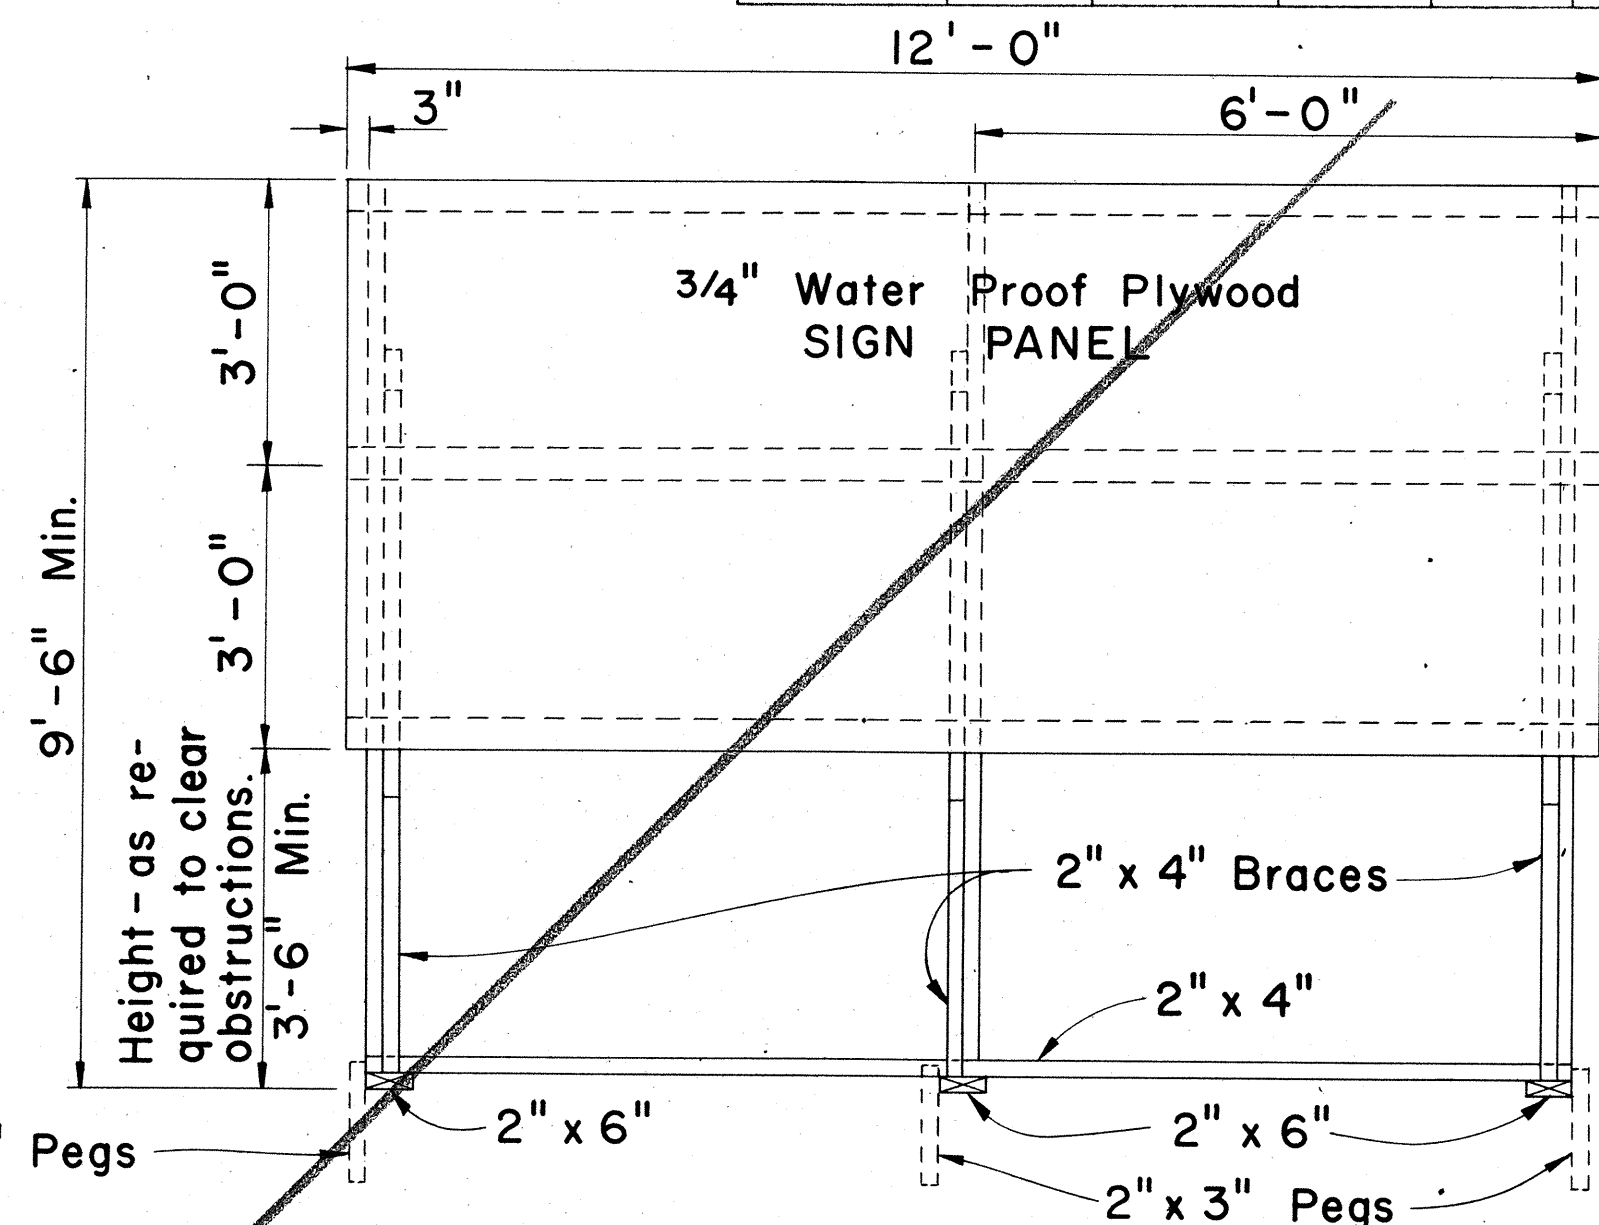

FRONT VIEW
Scale: 1/2" = 1'-0"

GENERAL NOTES

1. The sign legend shall be black on white background except for the Interstate Route marker which shall be as shown on the plan.
2. The Contractor shall construct, install and maintain the project signs at the locations shown on the Plans and as ordered by the Engineer.
3. Letters shall be Series "C" of the sizes shown on the Plan and shall conform with the "Standard Alphabet for Highway Signs", Bureau of Public Roads, 1966.
4. The Contractor shall fill in the proper numerals in place of ciphers as ordered by the Engineer.

APPROVAL RECOMMENDED:

Eichi Tanaka 12-29-69
TRAFFIC ENGINEER DATE

APPROVED:

W. J. J. J. 12-30-69
ASSISTANT CHIEF, ENGINEERING DATE

NO.	REVISION	APPROVED BY	DATE
1	Reduce sign width to 12'-0"	H.T.	9-3-10
2	Delete "Bureau of Public Roads"	H.T.	9-29-10
3	Add Note No. 3 for Barricades	H.T.	5-4-11
4	Revise stripe color for Barricades	H.T.	10-21-12

STATE OF HAWAII DEPARTMENT OF TRANSPORTATION HIGHWAYS DIVISION
TYPICAL DETAILS
CONSTRUCTION IDENTIFICATION SIGN AND WOOD BARRICADES
SCALE: As Shown DATE: JUNE 15, 1974
SHEET No. 16 OF 16 SHEETS DT 800