


FED. ROAD DIST. NO.	STATE	FED. AID PROJ. NO.	FISCAL YEAR	SHEET NO.	TOTAL SHEETS
HAWAII	HAW.	I-HI-1(71):14	1974	54	61

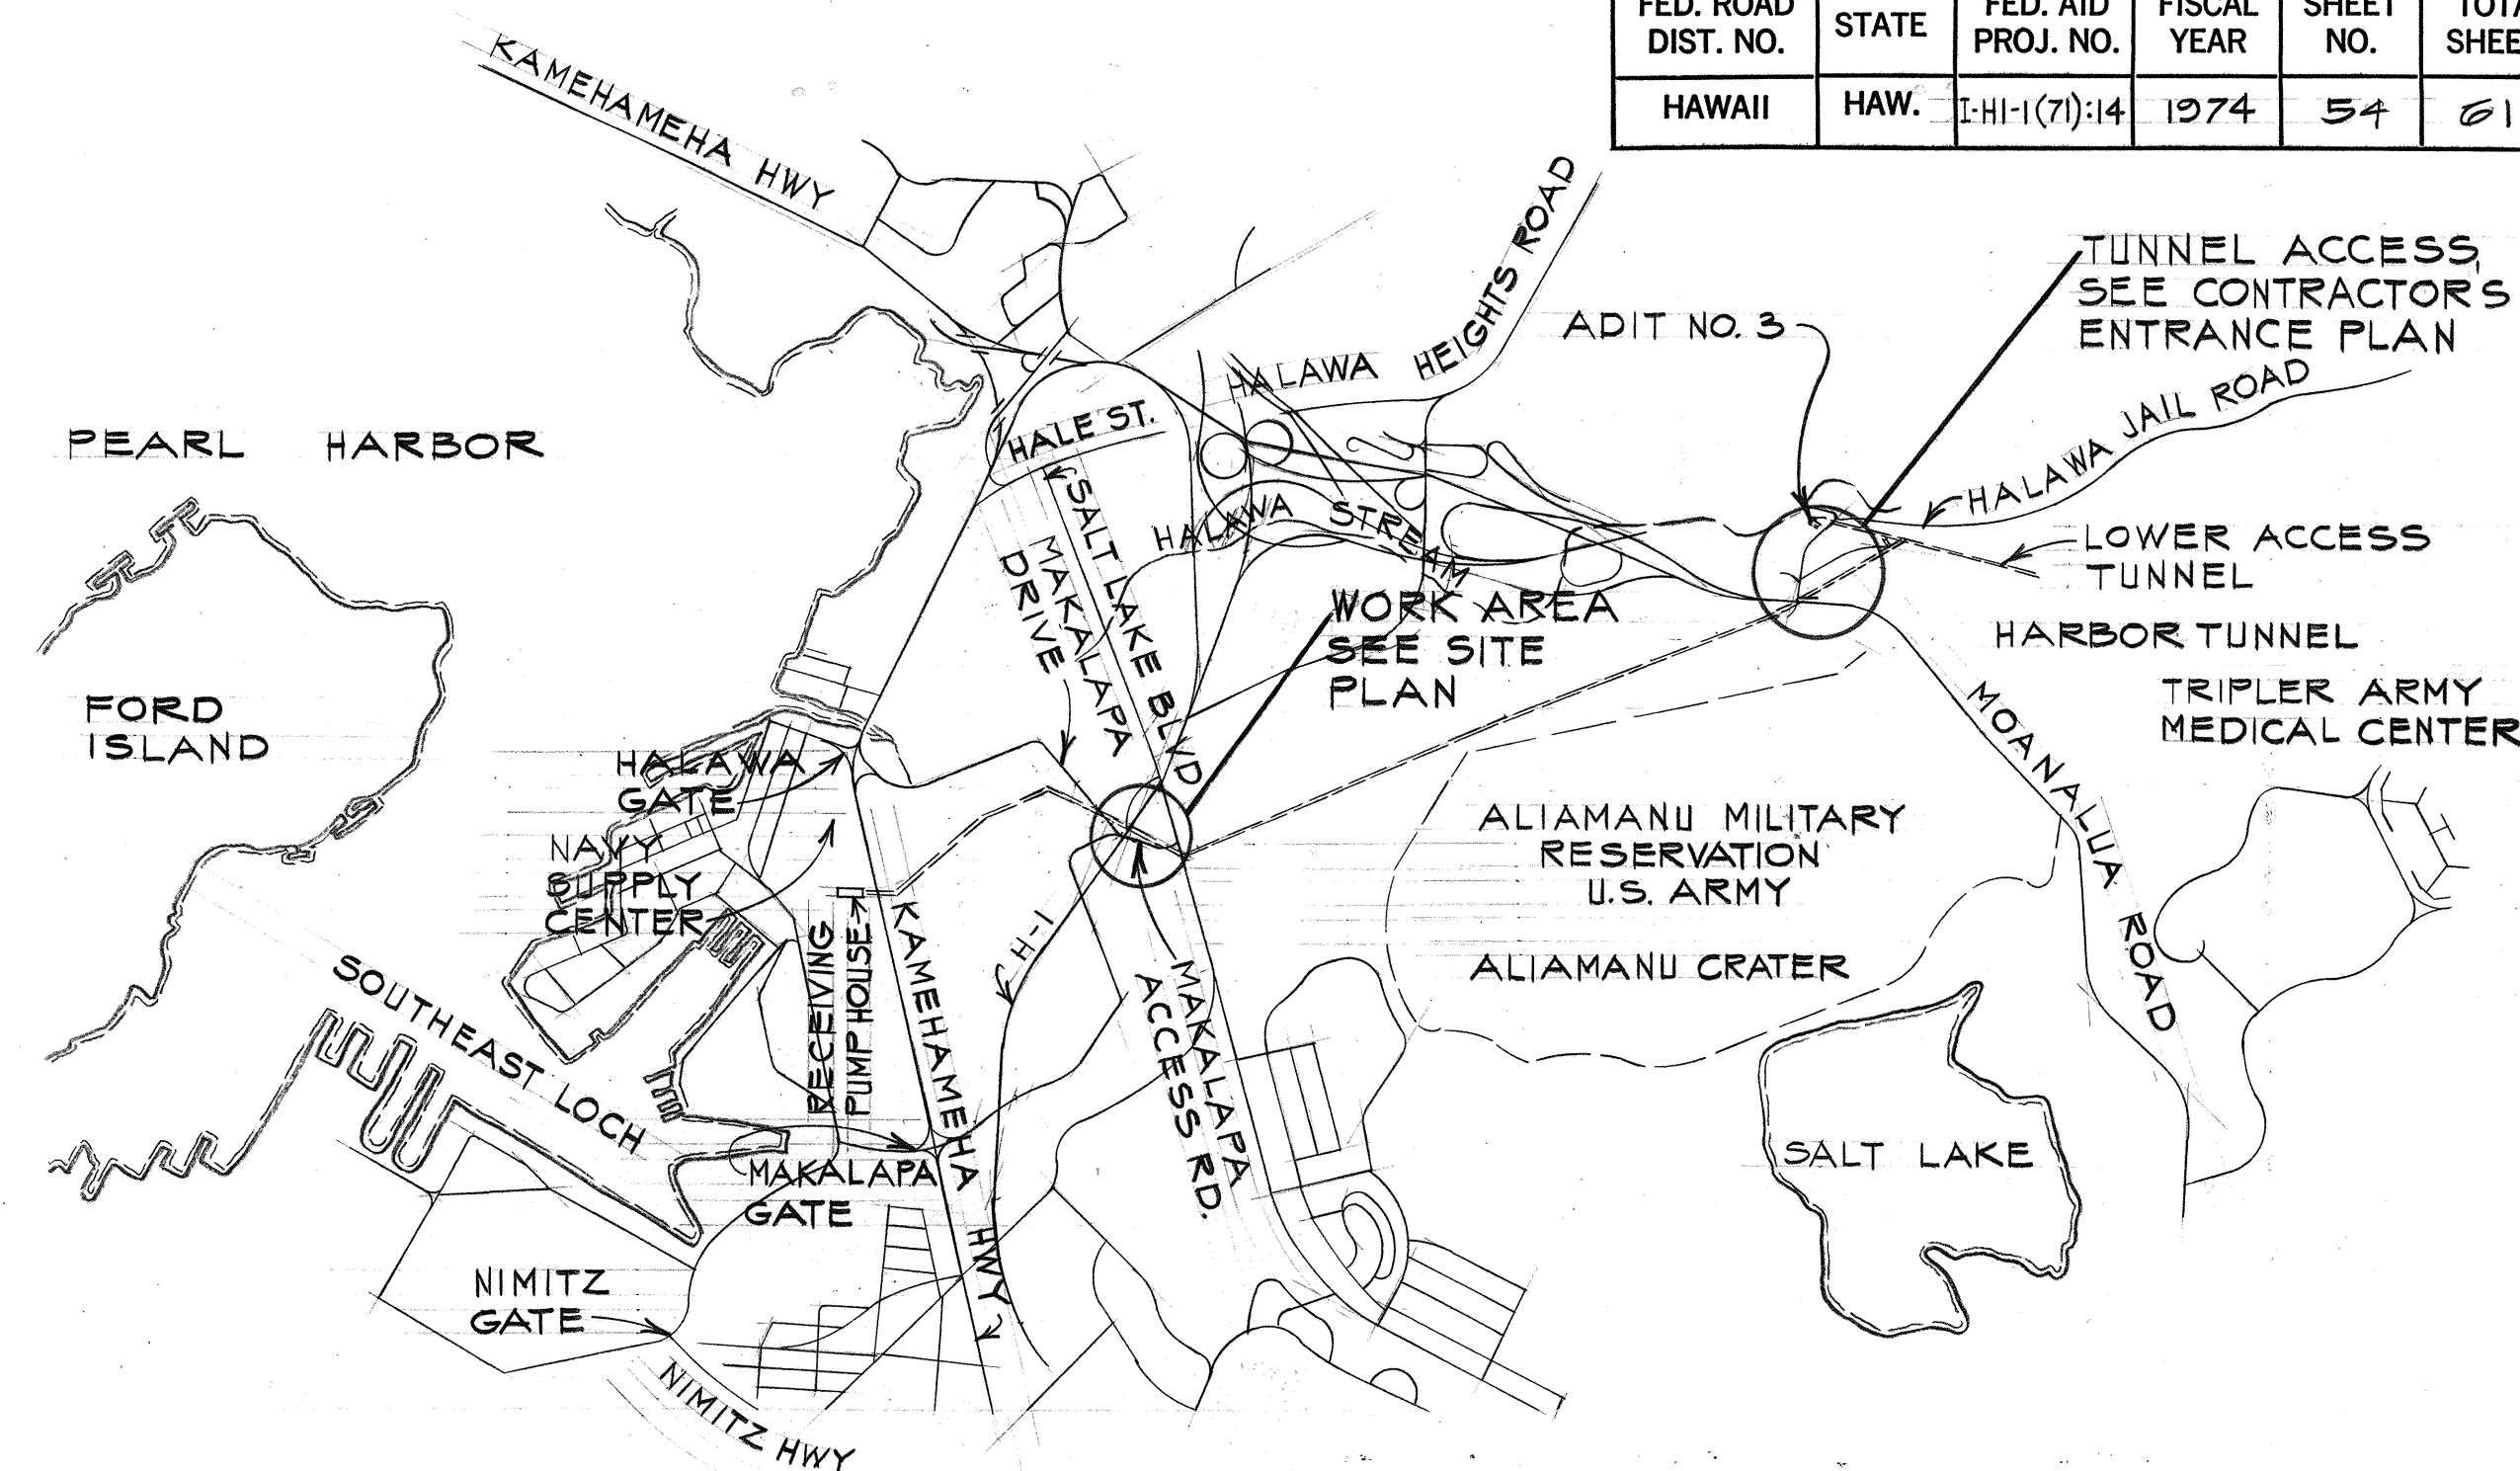


GENERAL PLAN

SCALE: 1" = 2000'

TRUE NORTH
SCALE: 1" = 2000'

TRUE NORTH
SCALE: 1" = 800'

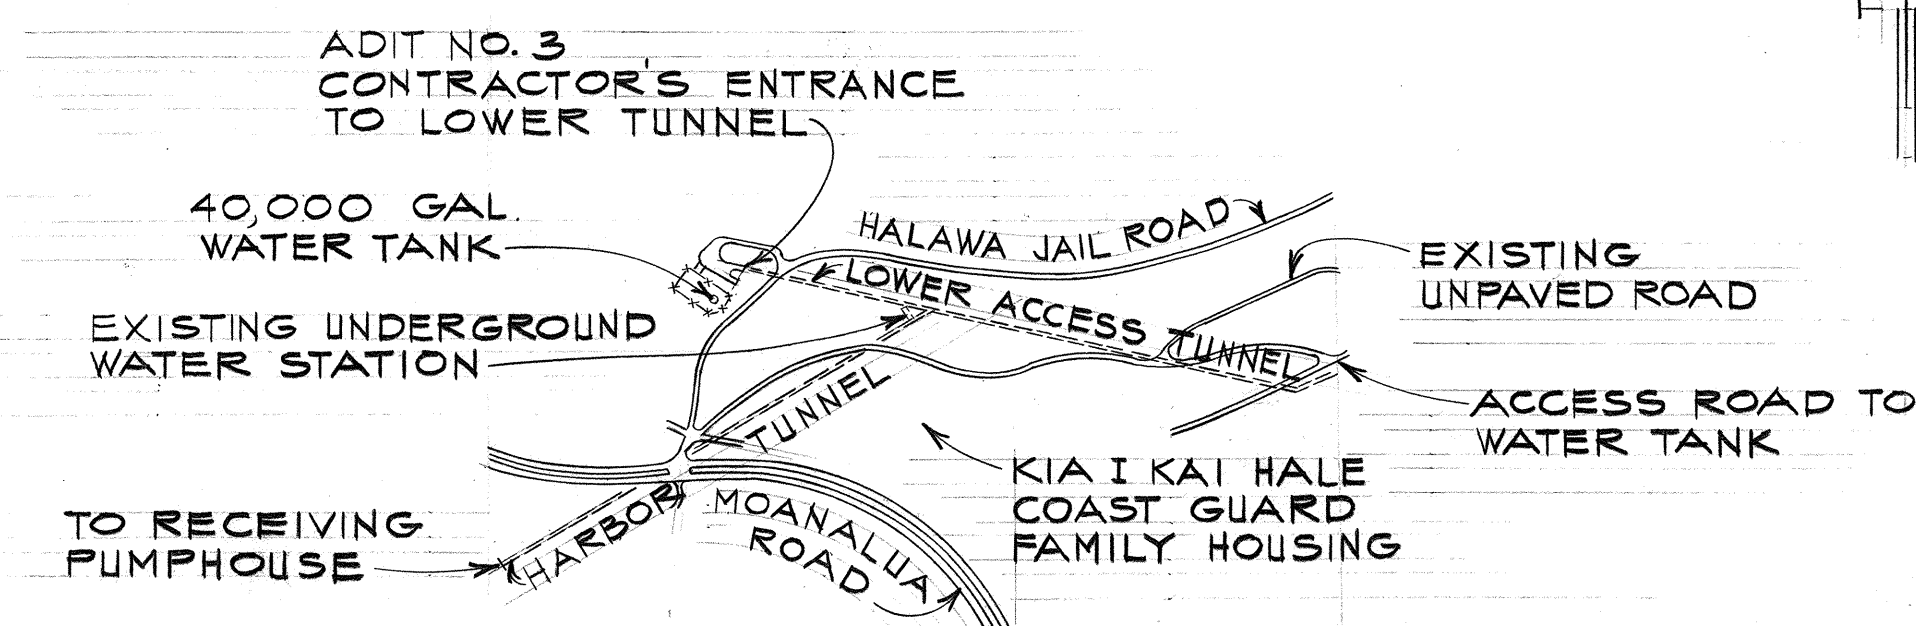


CONTRACTOR'S ENTRANCE PLAN

SCALE: 1" = 800'


GENERAL NOTES:

- VOIDS BEHIND THE TUNNEL LINING FROM THE FLOOR TO THE SPRING LINE SHALL BE GROUTED IN THE SECTION OF TUNNEL WITHIN THE HIGHWAY RIGHT-OF-WAY.
- THE CONTRACTOR SHALL NOTIFY THE NAVY IN WRITING TWO WEEKS PRIOR TO COMMENCING WORK ON THE TUNNEL.

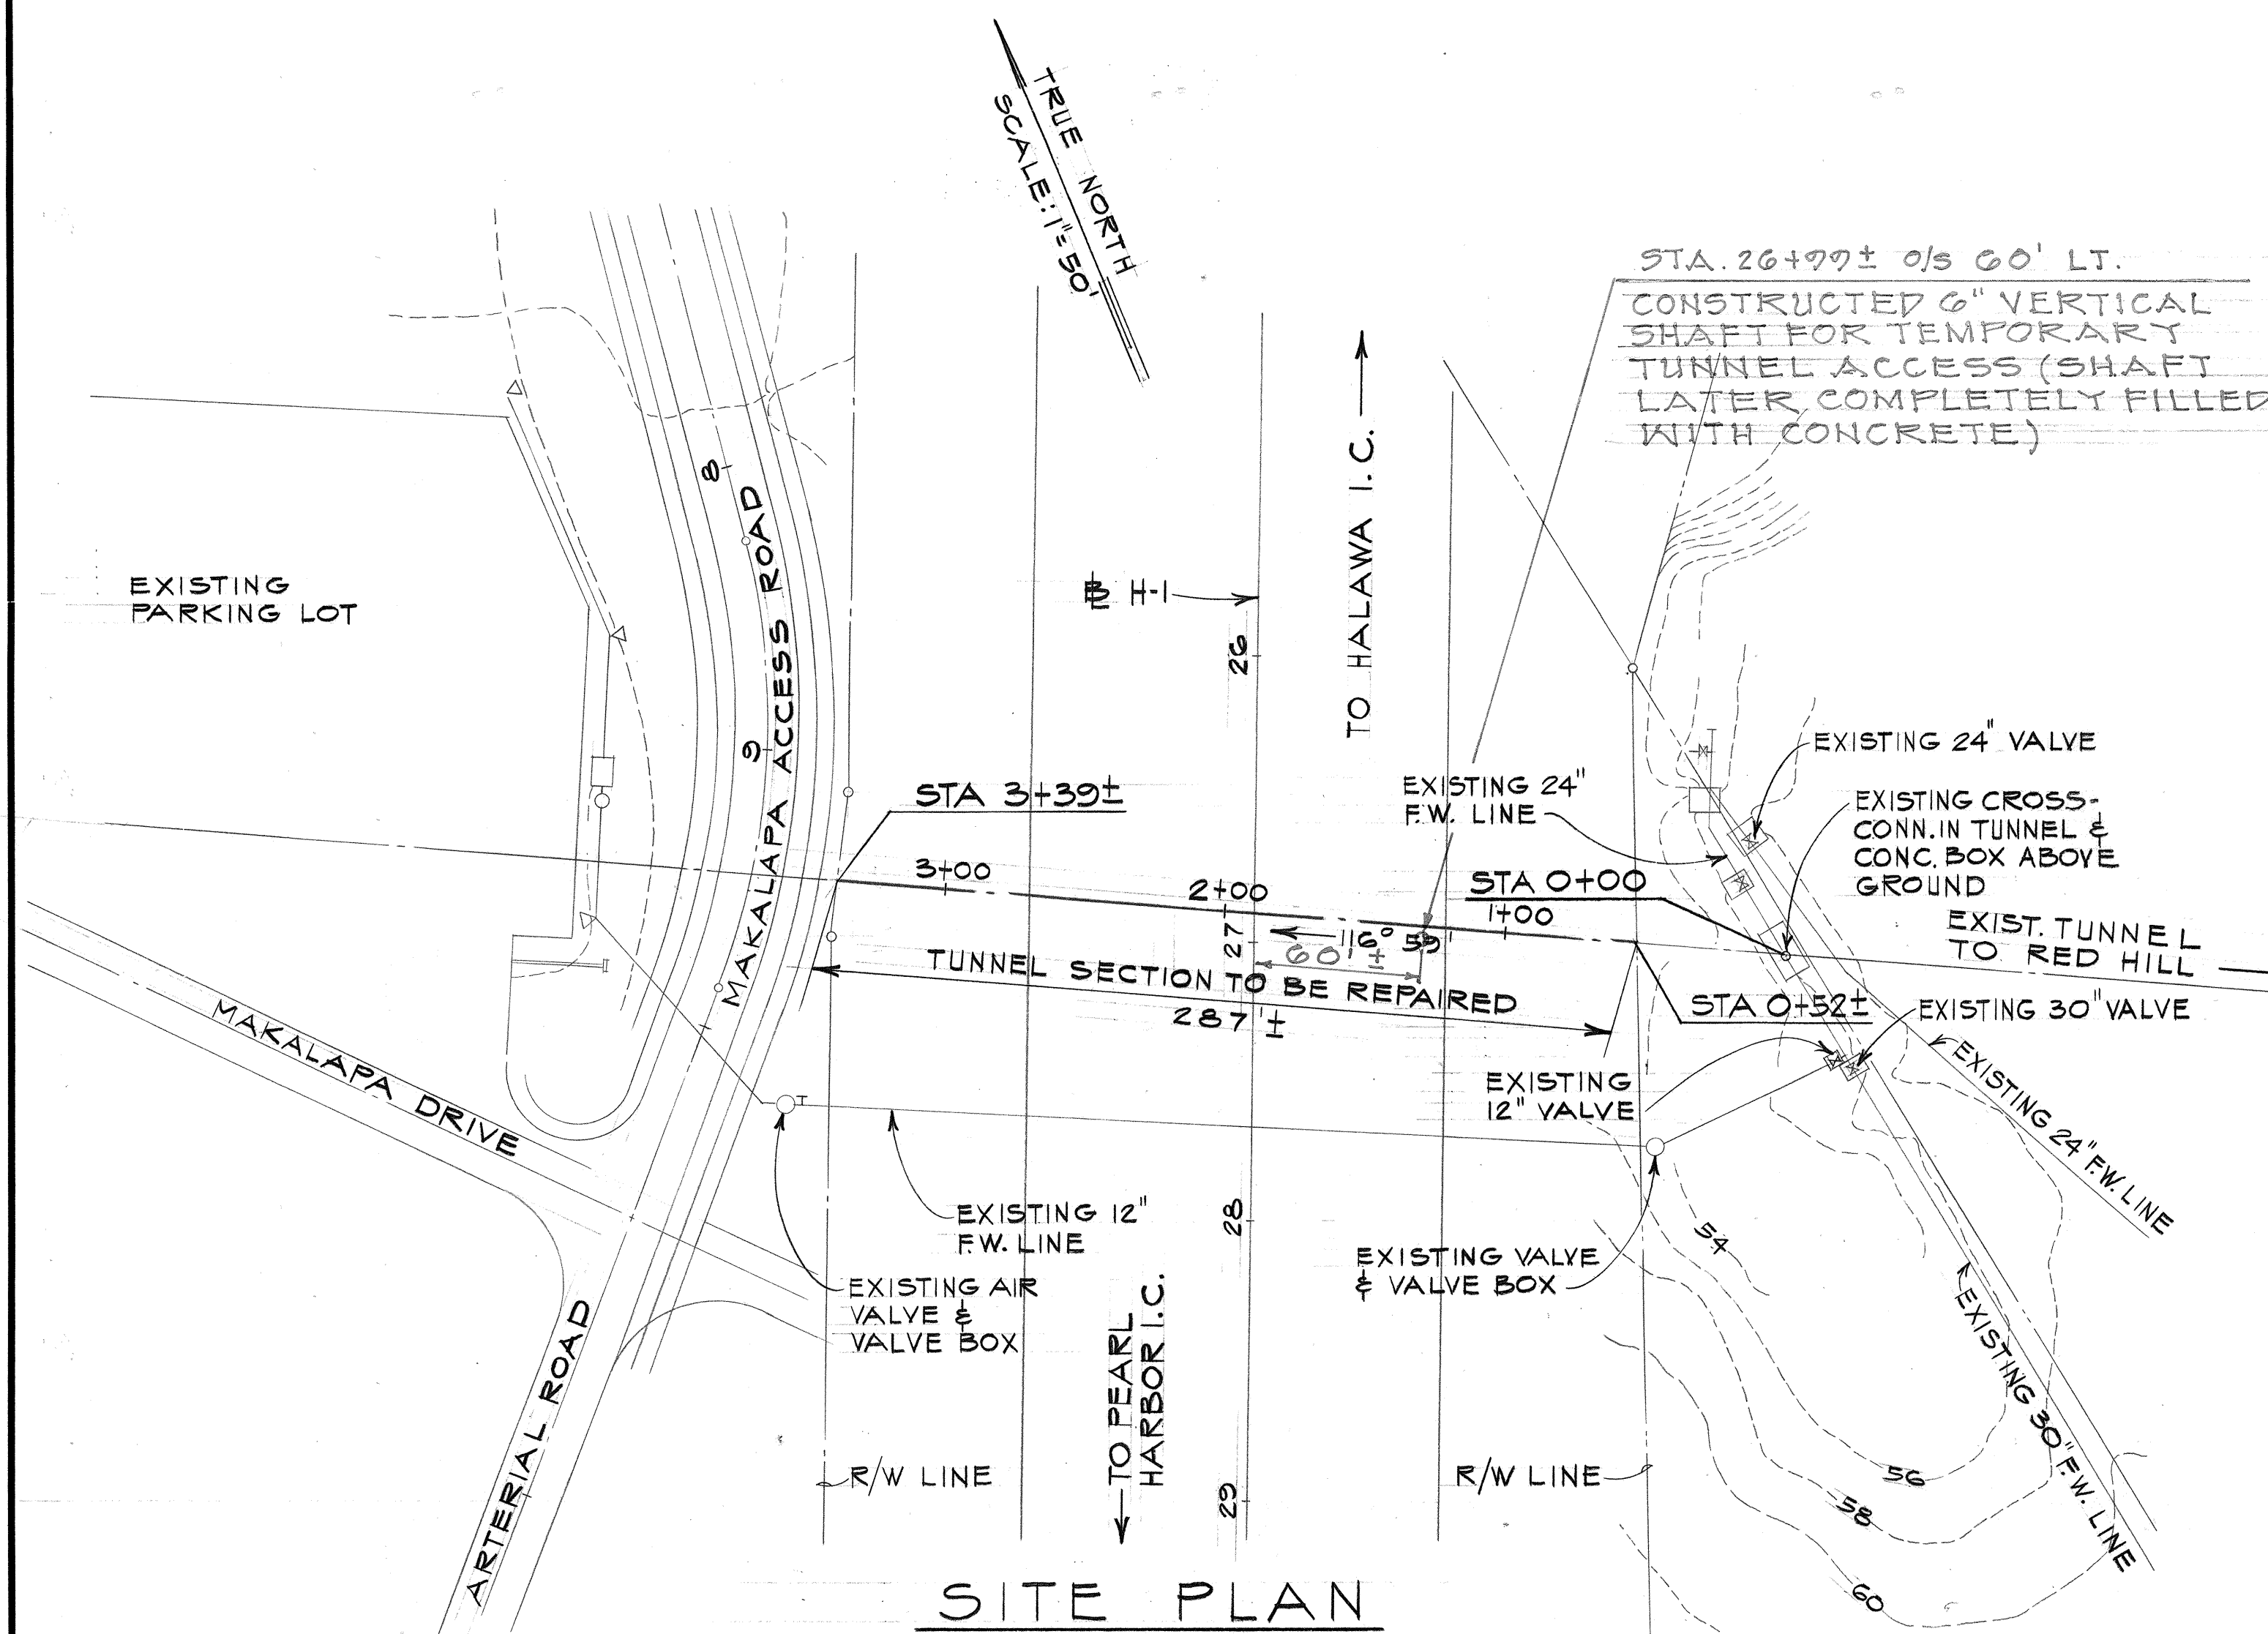

SITE PLAN

SCALE: 1" = 50'

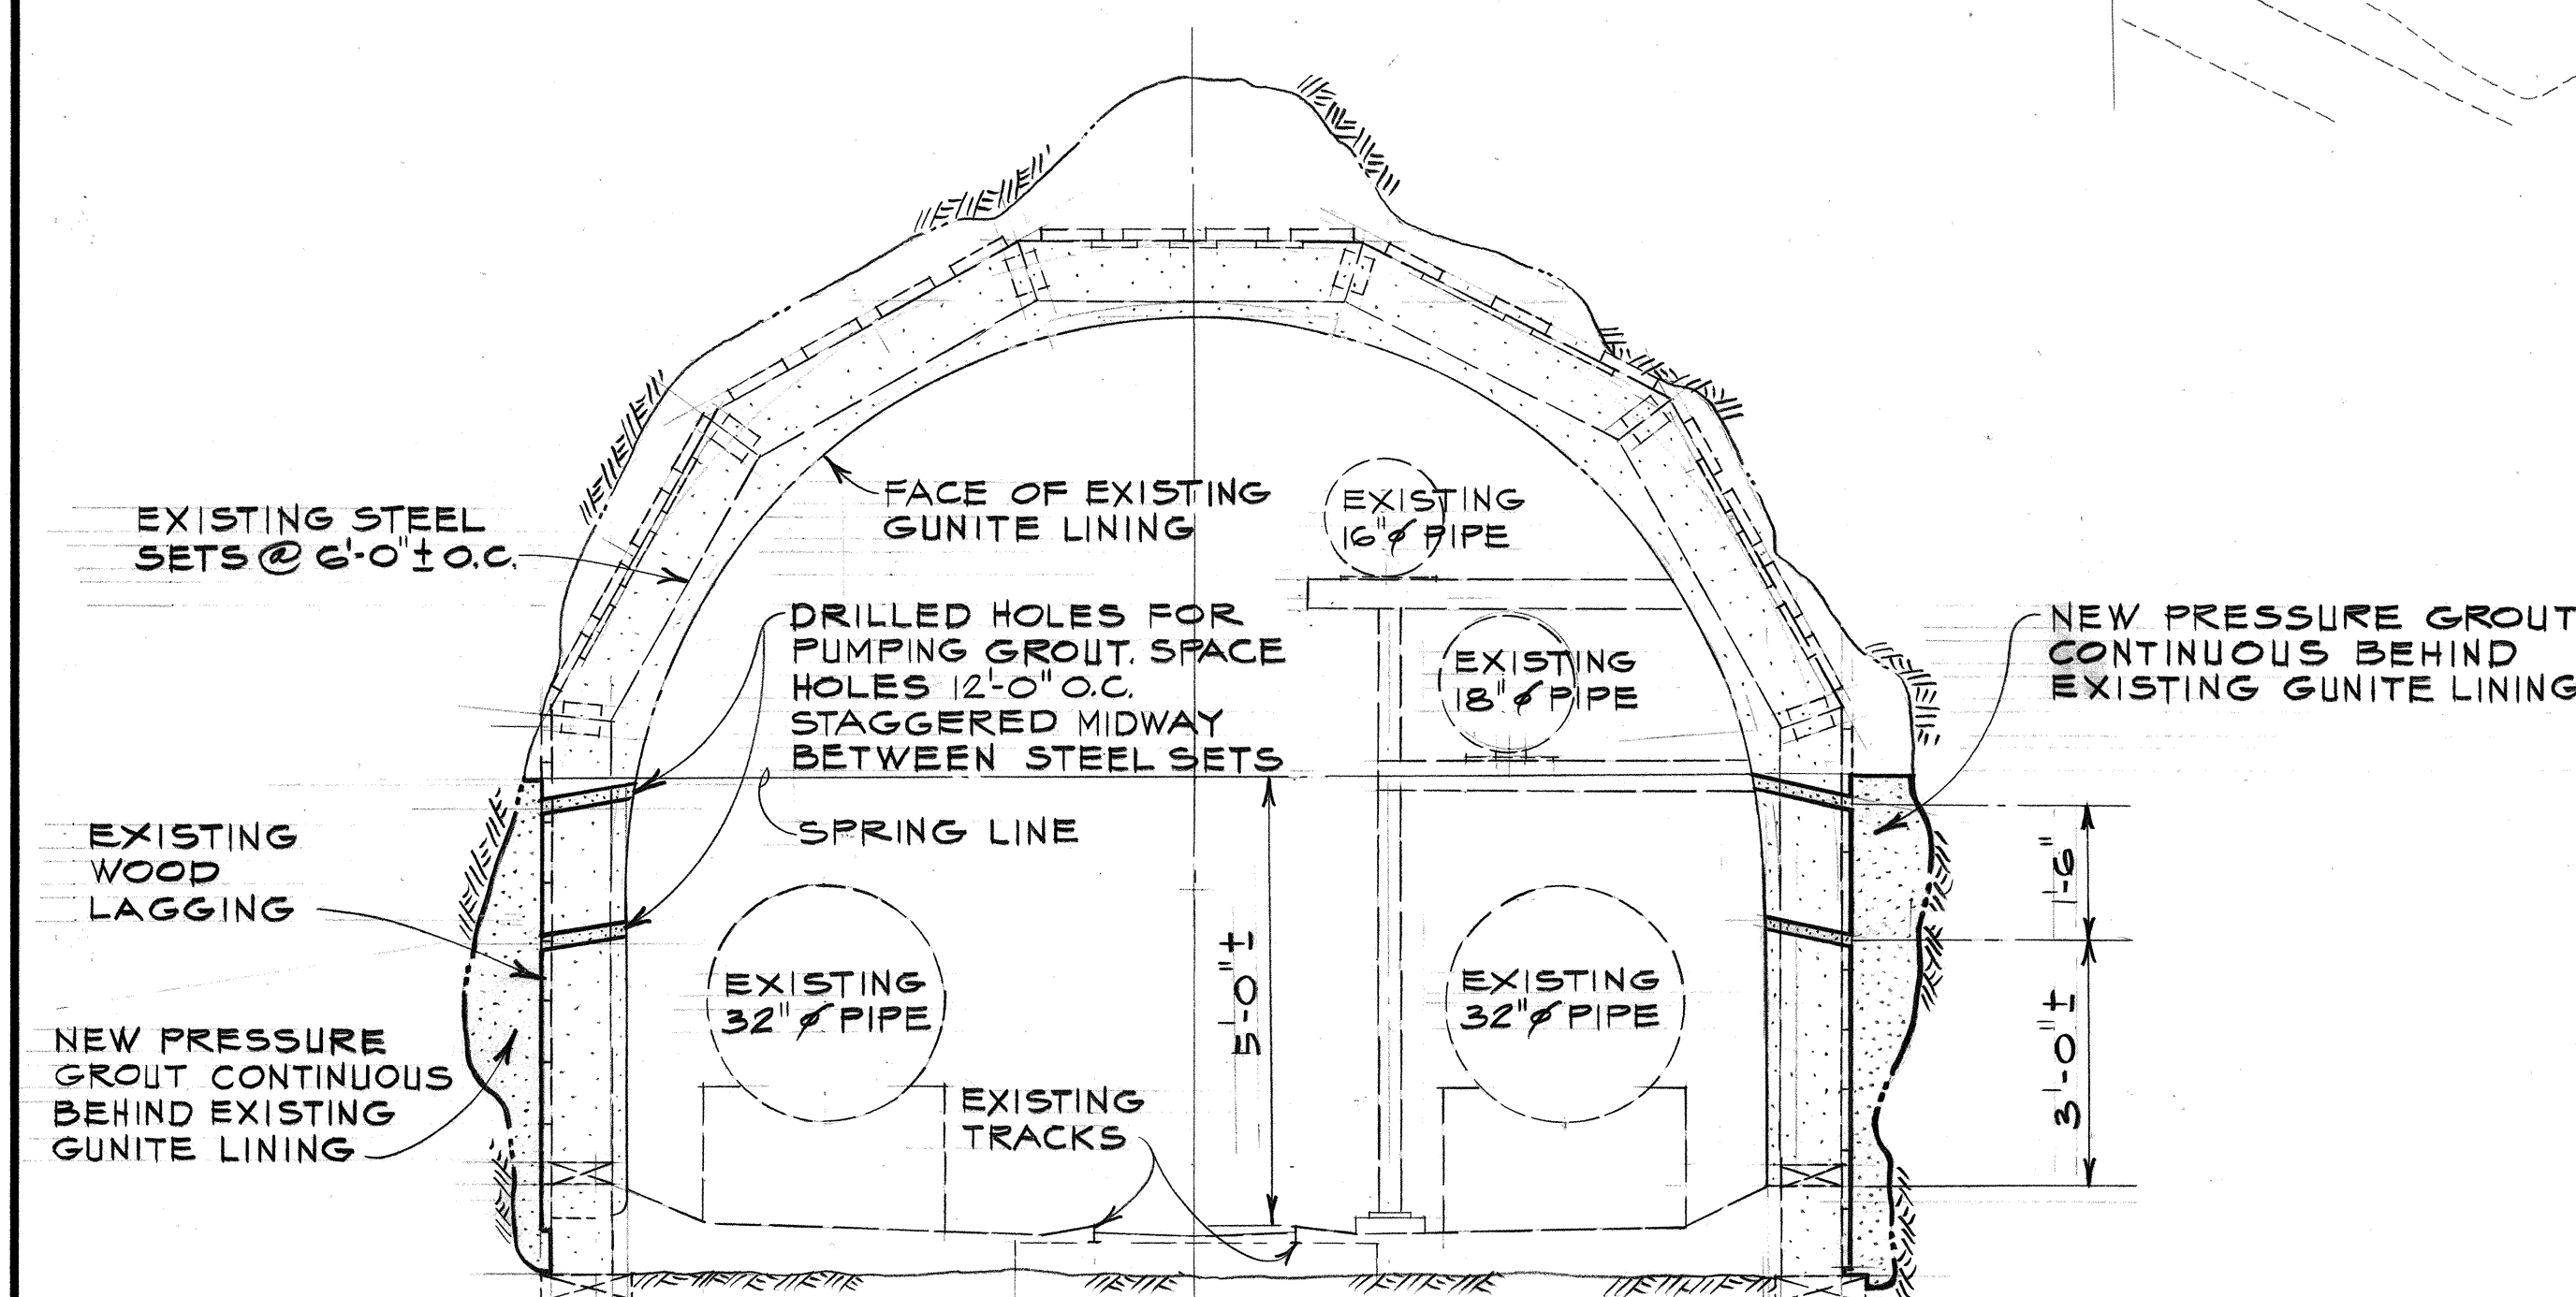

TYPICAL SECTION

SCALE: 1/2" = 1'-0"

STATE OF HAWAII
DEPARTMENT OF TRANSPORTATION
HIGHWAYS DIVISION

NAVY TUNNEL REPAIRS

INTERSTATE ROUTE H-1
F.A.I. PROJ. NO. I-HI-1(71):14

Scale: As Shown Date: June 5, 1974
SHEET NO. 1 OF 1 SHEETS

THIS WORK WAS PREPARED BY ME
OR UNDER MY SUPERVISION

ORIGINAL	SURVEY PLOTTED BY	DATE
PLAN	DRAWN BY	" "
NOTE BOOK	DESIGNED BY	" "
	CHECKED BY	" "
No.		