
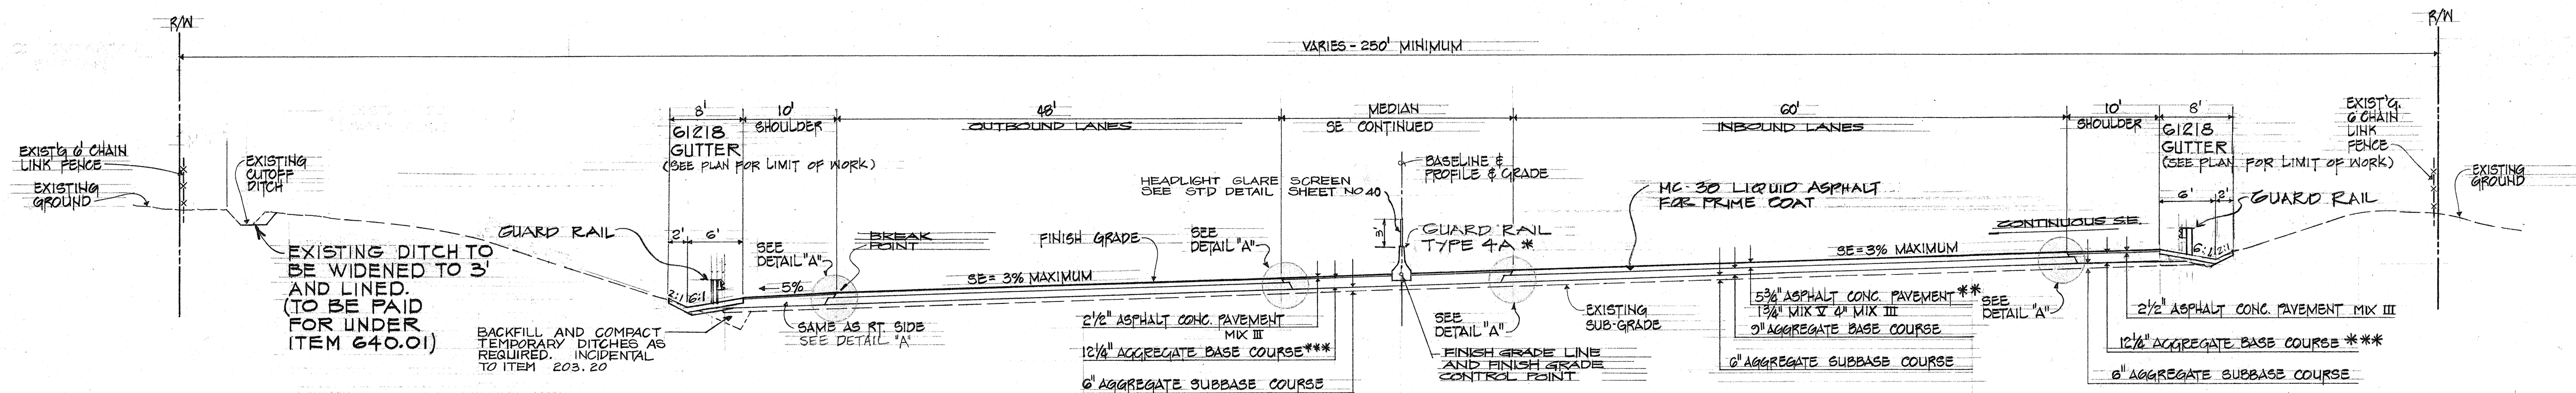


FED. ROAD DIST. NO.	STATE	FED. AID PROJ. NO.	FISCAL YEAR	SHEET NO.	TOTAL SHEETS
HAWAII	HAW.	I-H-1 (71):14	1974	2	61

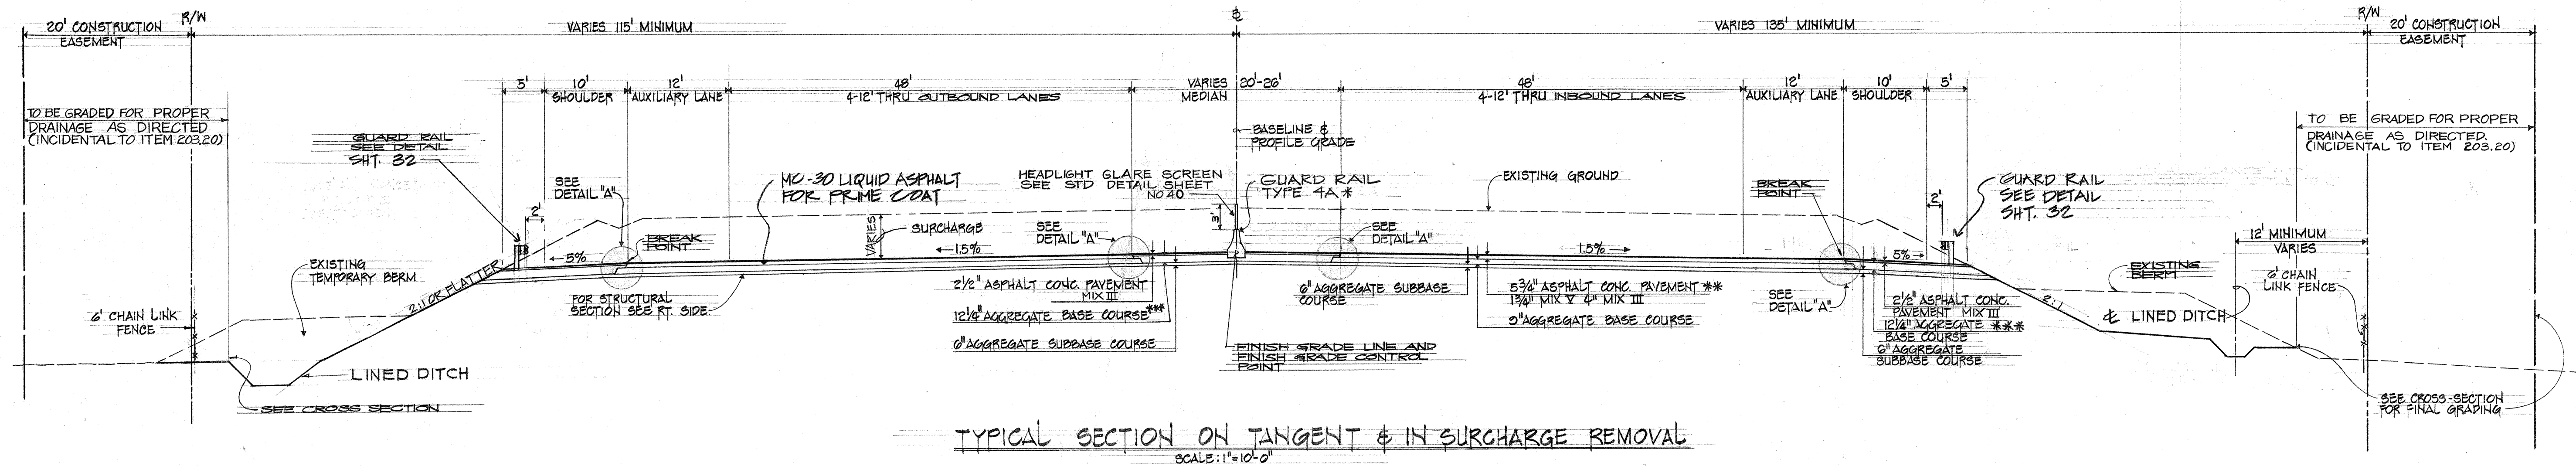


NOTE


- EXISTING GROUND (5' SURCHARGE) WAS PLACED IN PREVIOUS CONTRACT AS FILL. REMOVAL OF SURCHARGE IS TO BE PAID FOR UNDER ITEM 203.20, REMOVAL OF SURCHARGE AND TEMPORARY BERM MATERIAL.
- DISPOSAL OF UNSUITABLE MATERIAL DURING BERM AND SURCHARGE REMOVAL SHALL BE THE RESPONSIBILITY OF THE CONTRACTOR.
- SEE SHEET 3 FOR APPROXIMATE LIMITS OF EXISTING 5' SURCHARGE AND TEMPORARY BERM.
- THE HEADLIGHT GLARE SCREEN SHALL EXTEND FROM STA 23+26.51 TO 37+02.5 AND 51+12.5 TO 55+00.
- CONSTRUCT 6' GUTTER ON FILL SLOPES AS SHOWN ON THE DRAINAGE PLAN.

TYPICAL SECTION ON CURVE

- * PORTABLE CONCRETE GUARD RAIL FROM H-1 STA. 37+02.5 TO 51+12.5.
- ** 4" ASPHALT CONCRETE PAVEMENT WITH 2 1/2" MIX III AND 1 1/2" MIX V FROM H-1 STA. 37+00 TO 51+00.
- *** 10 1/2" AGGREGATE BASE COURSE FROM H-1 STA. 37+00 TO 51+00.

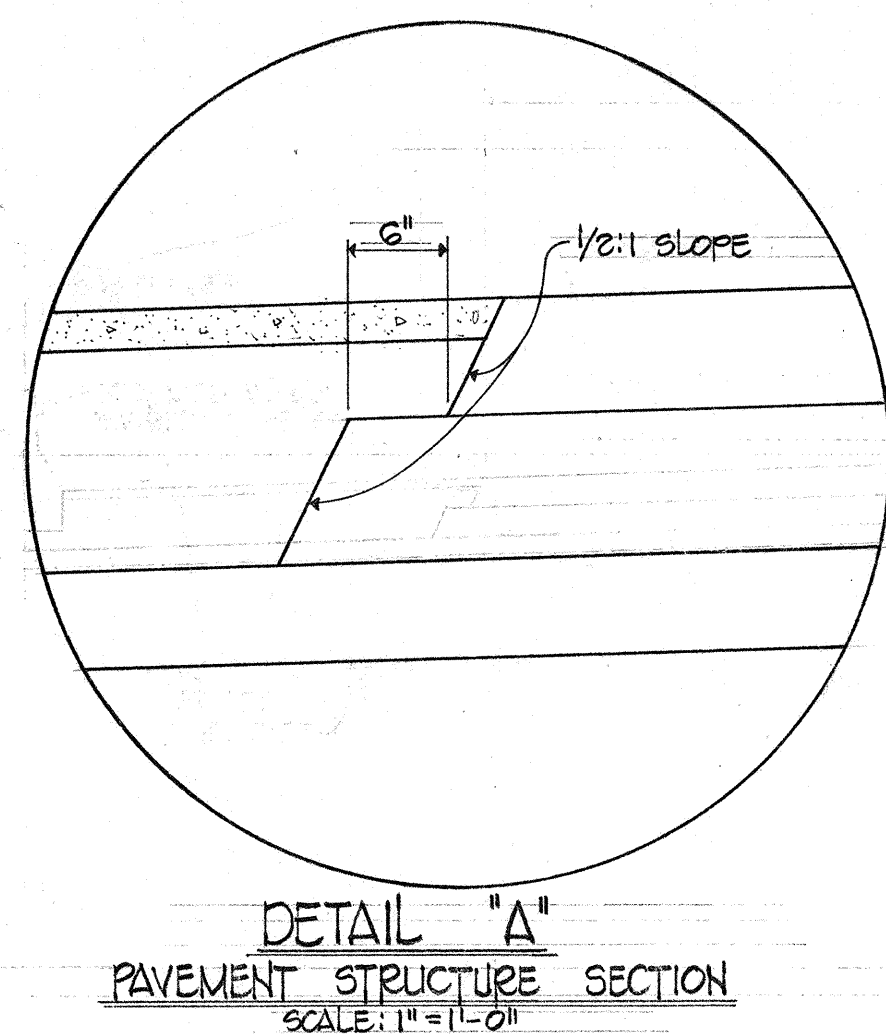

NOTE:
MEDIAN AND SHOULDER HAVE SAME PAVEMENT STRUCTURAL SECTIONS.

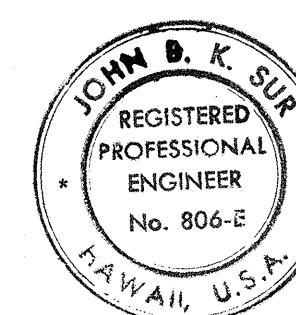

THIS WORK WAS PREPARED BY ME OR UNDER MY SUPERVISION.

2/25/75 INCLUDED LINING FOR EXISTING CUTOFF DITCH; INCLUDED MIX V DIMENSION TO NOTE * *

DATE REVISION

STATE OF HAWAII
DEPARTMENT OF TRANSPORTATION
HIGHWAYS DIVISION

PHASE III - PAVING

TYPICAL SECTION

INTERSTATE ROUTE H-1
F.A.I. PROJECT NO. I-H-1(71):14

SCALE AS SHOWN DATE: JUNE 5, 1974

SHEET No. 1 OF 1 SHEETS

ADD. 2

DATE	
DESIGNED BY	
CHECKED BY	
NOTED BY	
ORIGINAL PLAN	
NOTE BOOK	
No.	