



FED. ROAD DIST. NO.	STATE	FED. AID PROJ. NO.	FISCAL YEAR	SHEET NO.	TOTAL SHEETS
HAWAII	HAW.	IM-H1-1(232)	2000	69	84

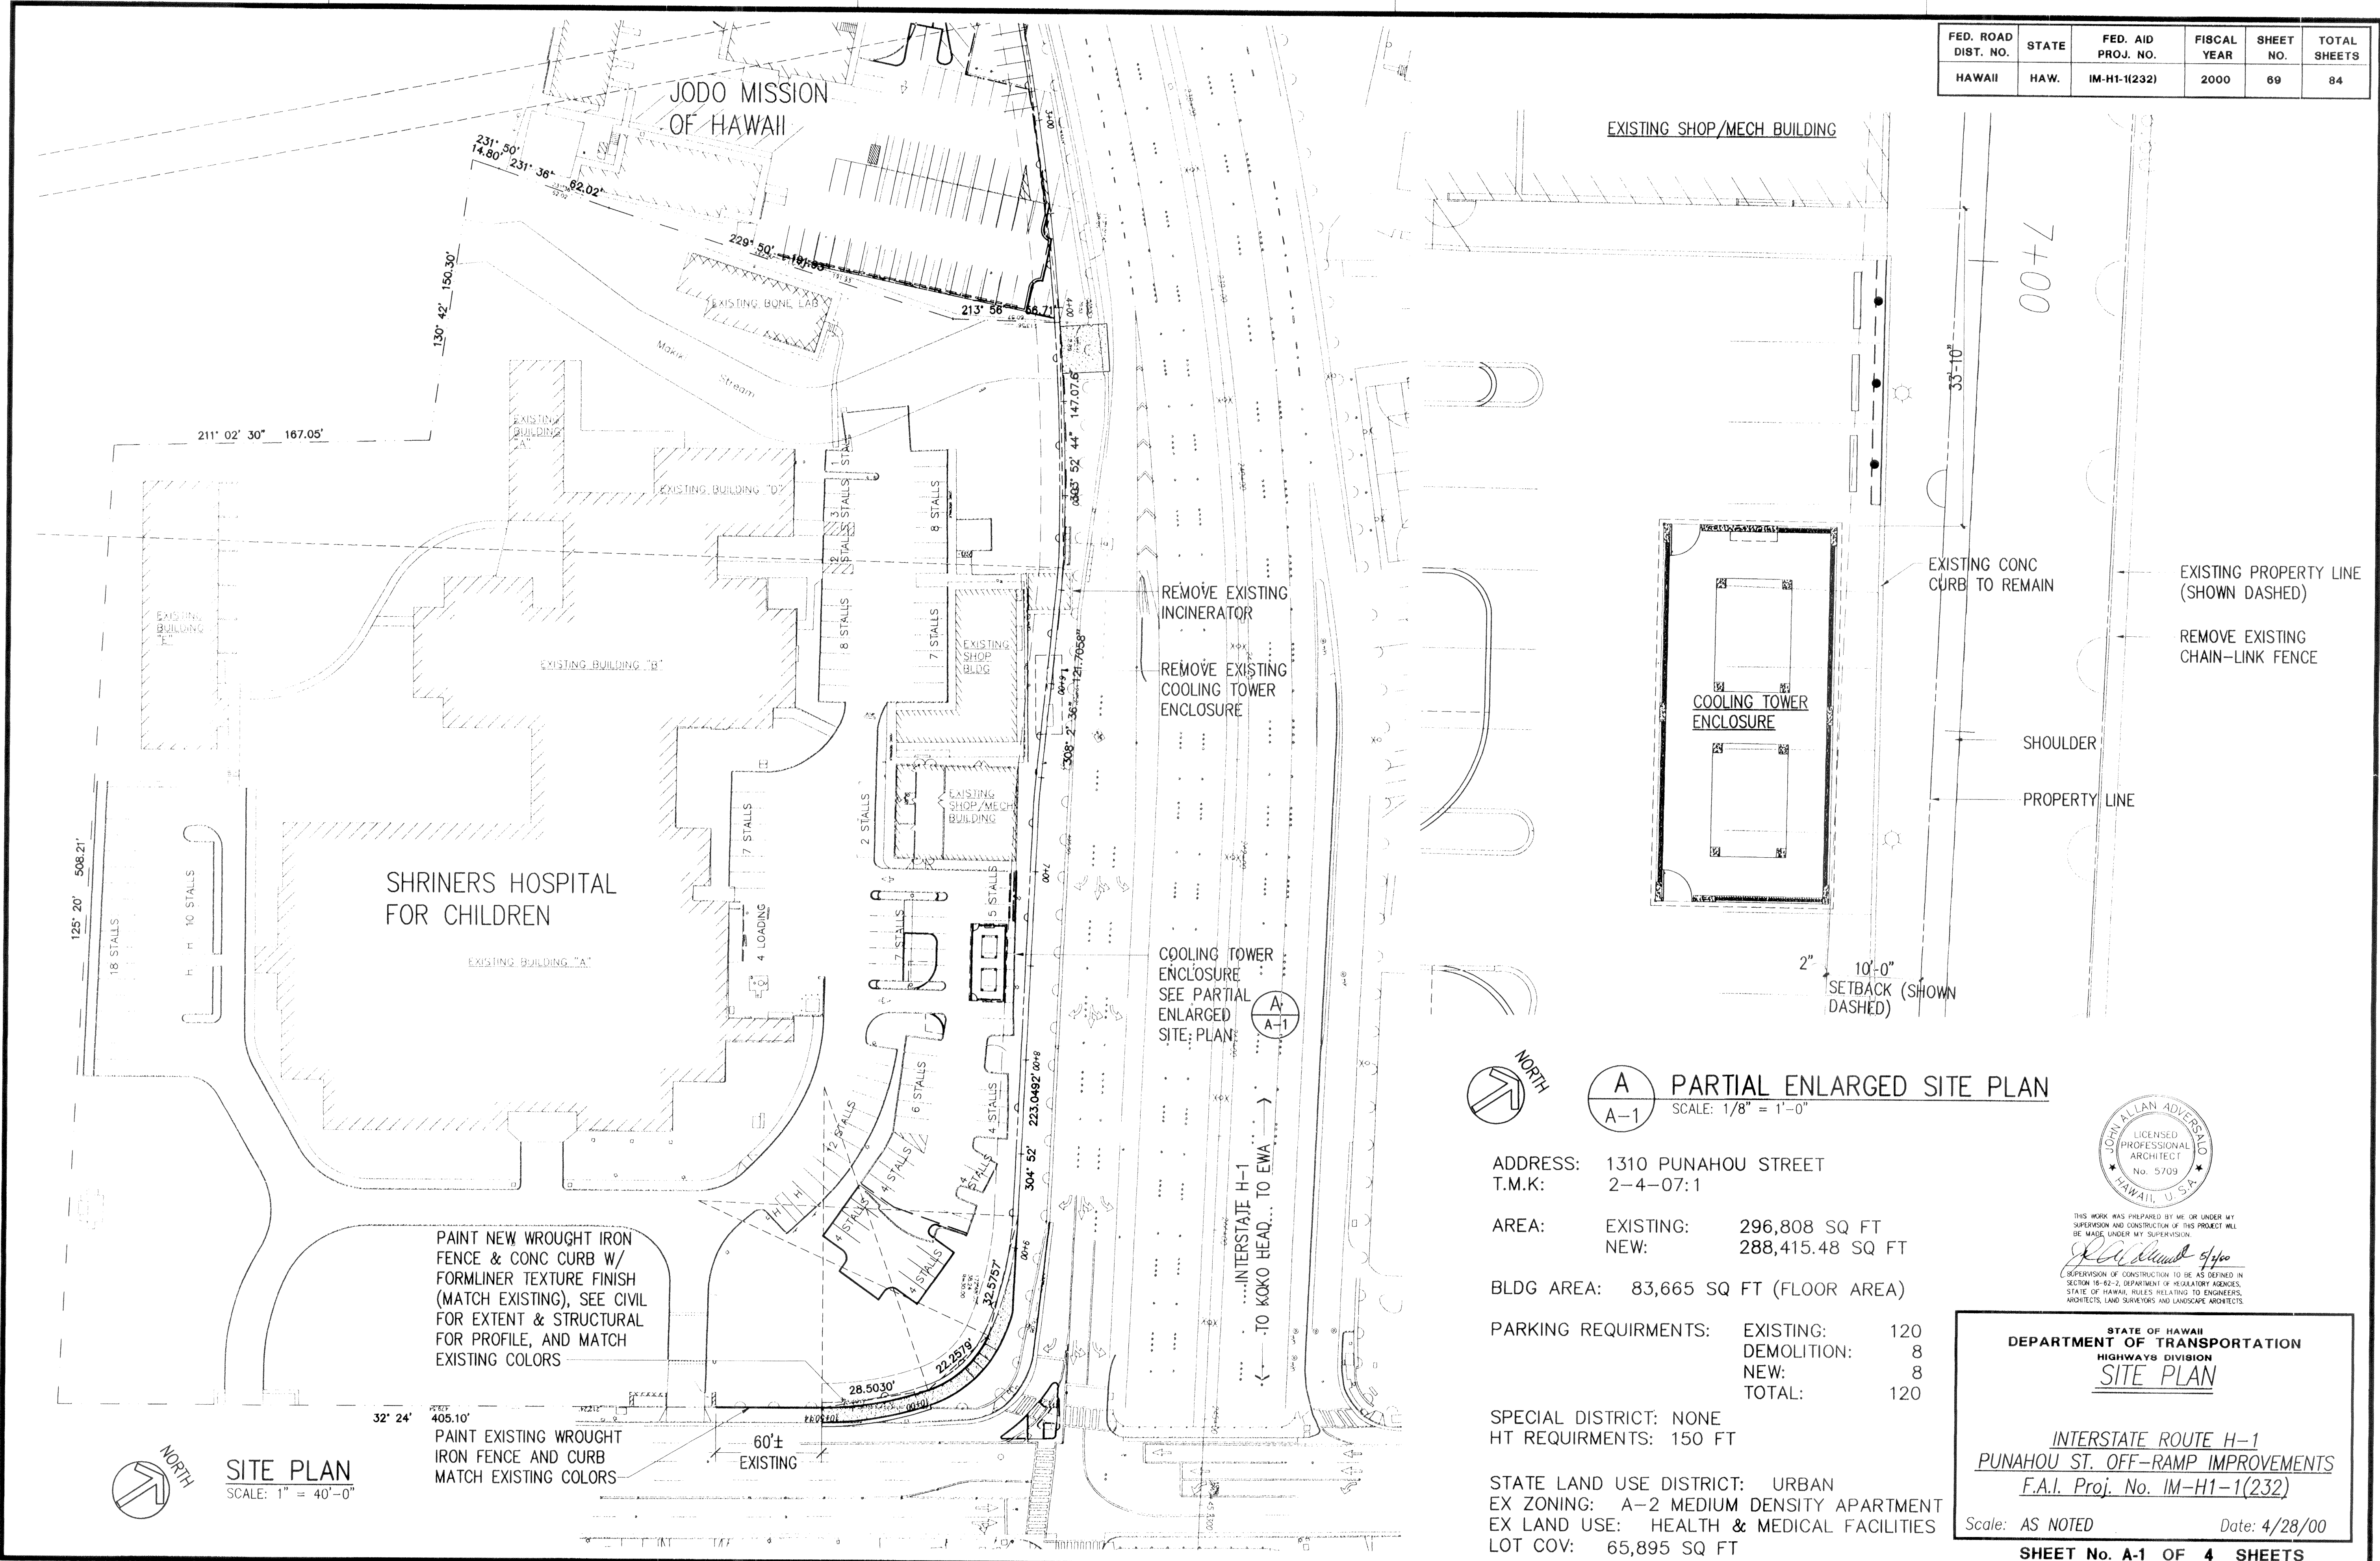

FED. ROAD DIST. NO.	STATE	FED. AID PROJ. NO.	FISCAL YEAR	SHEET NO.	TOTAL SHEETS
HAWAII	HAW.	IM-H1-1(232)	2000	70	84

PAINT SCHEDULE

PT-1 LIGHT BEIGE
PT-2 WHITE TO MATCH EXISTING HOSPITAL

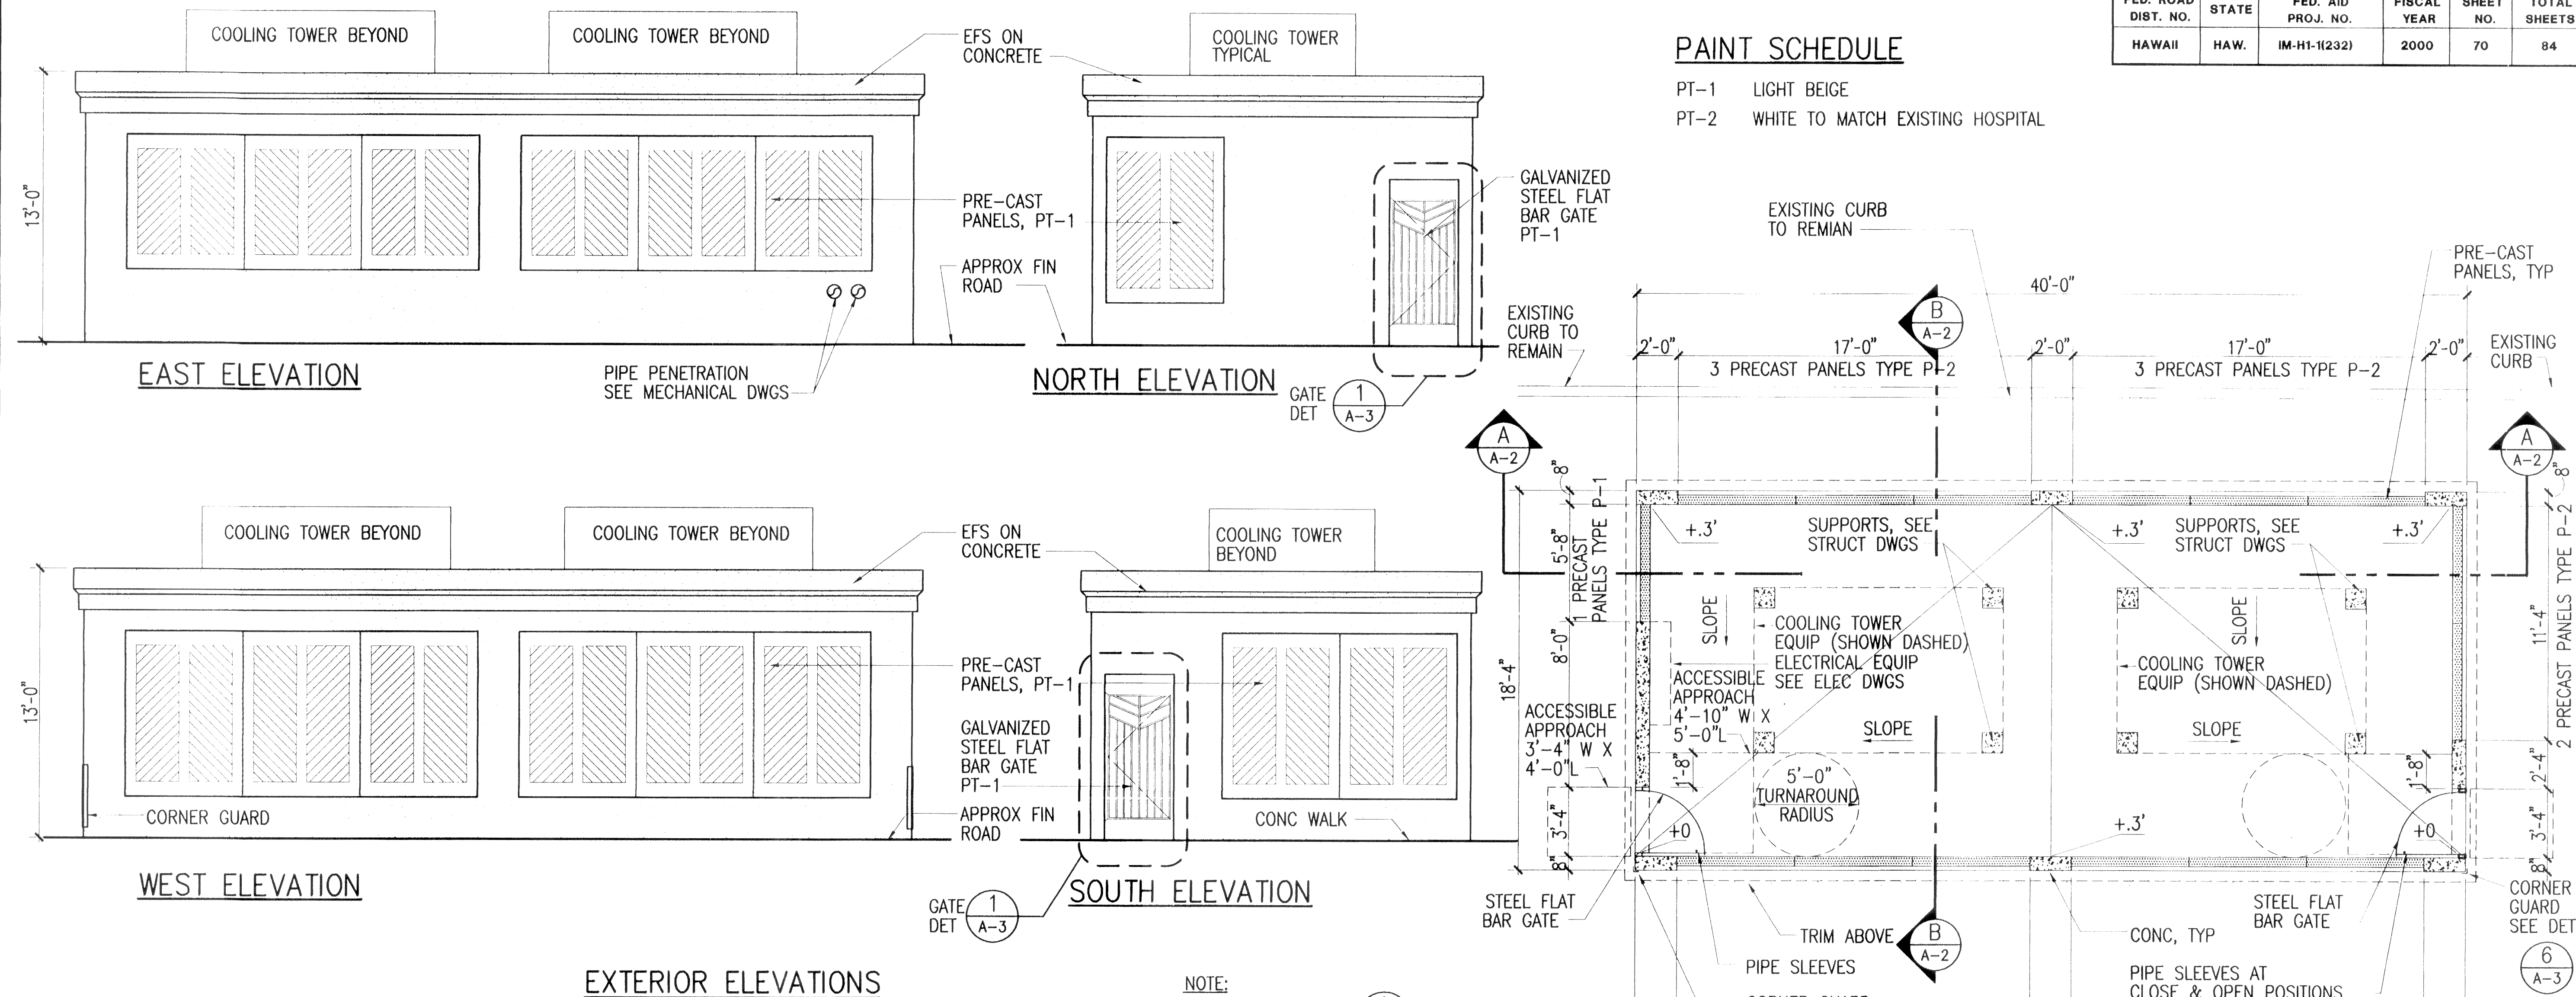

EXTERIOR ELEVATIONS

SCALE: $1/4" = 1'-0"$

NOTE:

1. REFER TO DETAIL  FOR PANEL TYPE 1
2. REFER TO DETAIL  FOR PANEL TYPE 2


FLOOR PLAN

SCALE: $1/8" = 1'-0"$




THIS WORK WAS PREPARED BY ME OR UNDER MY SUPERVISION AND CONSTRUCTION OF THIS PROJECT WILL BE MADE UNDER MY SUPERVISION.

John J. Deane 5/2/00
SUPERVISOR OF CONSTRUCTION TO BE AS DEFINED IN
SECTION 18-62-2, DEPARTMENT OF REGULATORY AGENCIES,
STATE OF HAWAII, RULES RELATING TO ENGINEERS,
ARCHITECTS, LAND SURVEYORS AND LANDSCAPE ARCHITECTS.

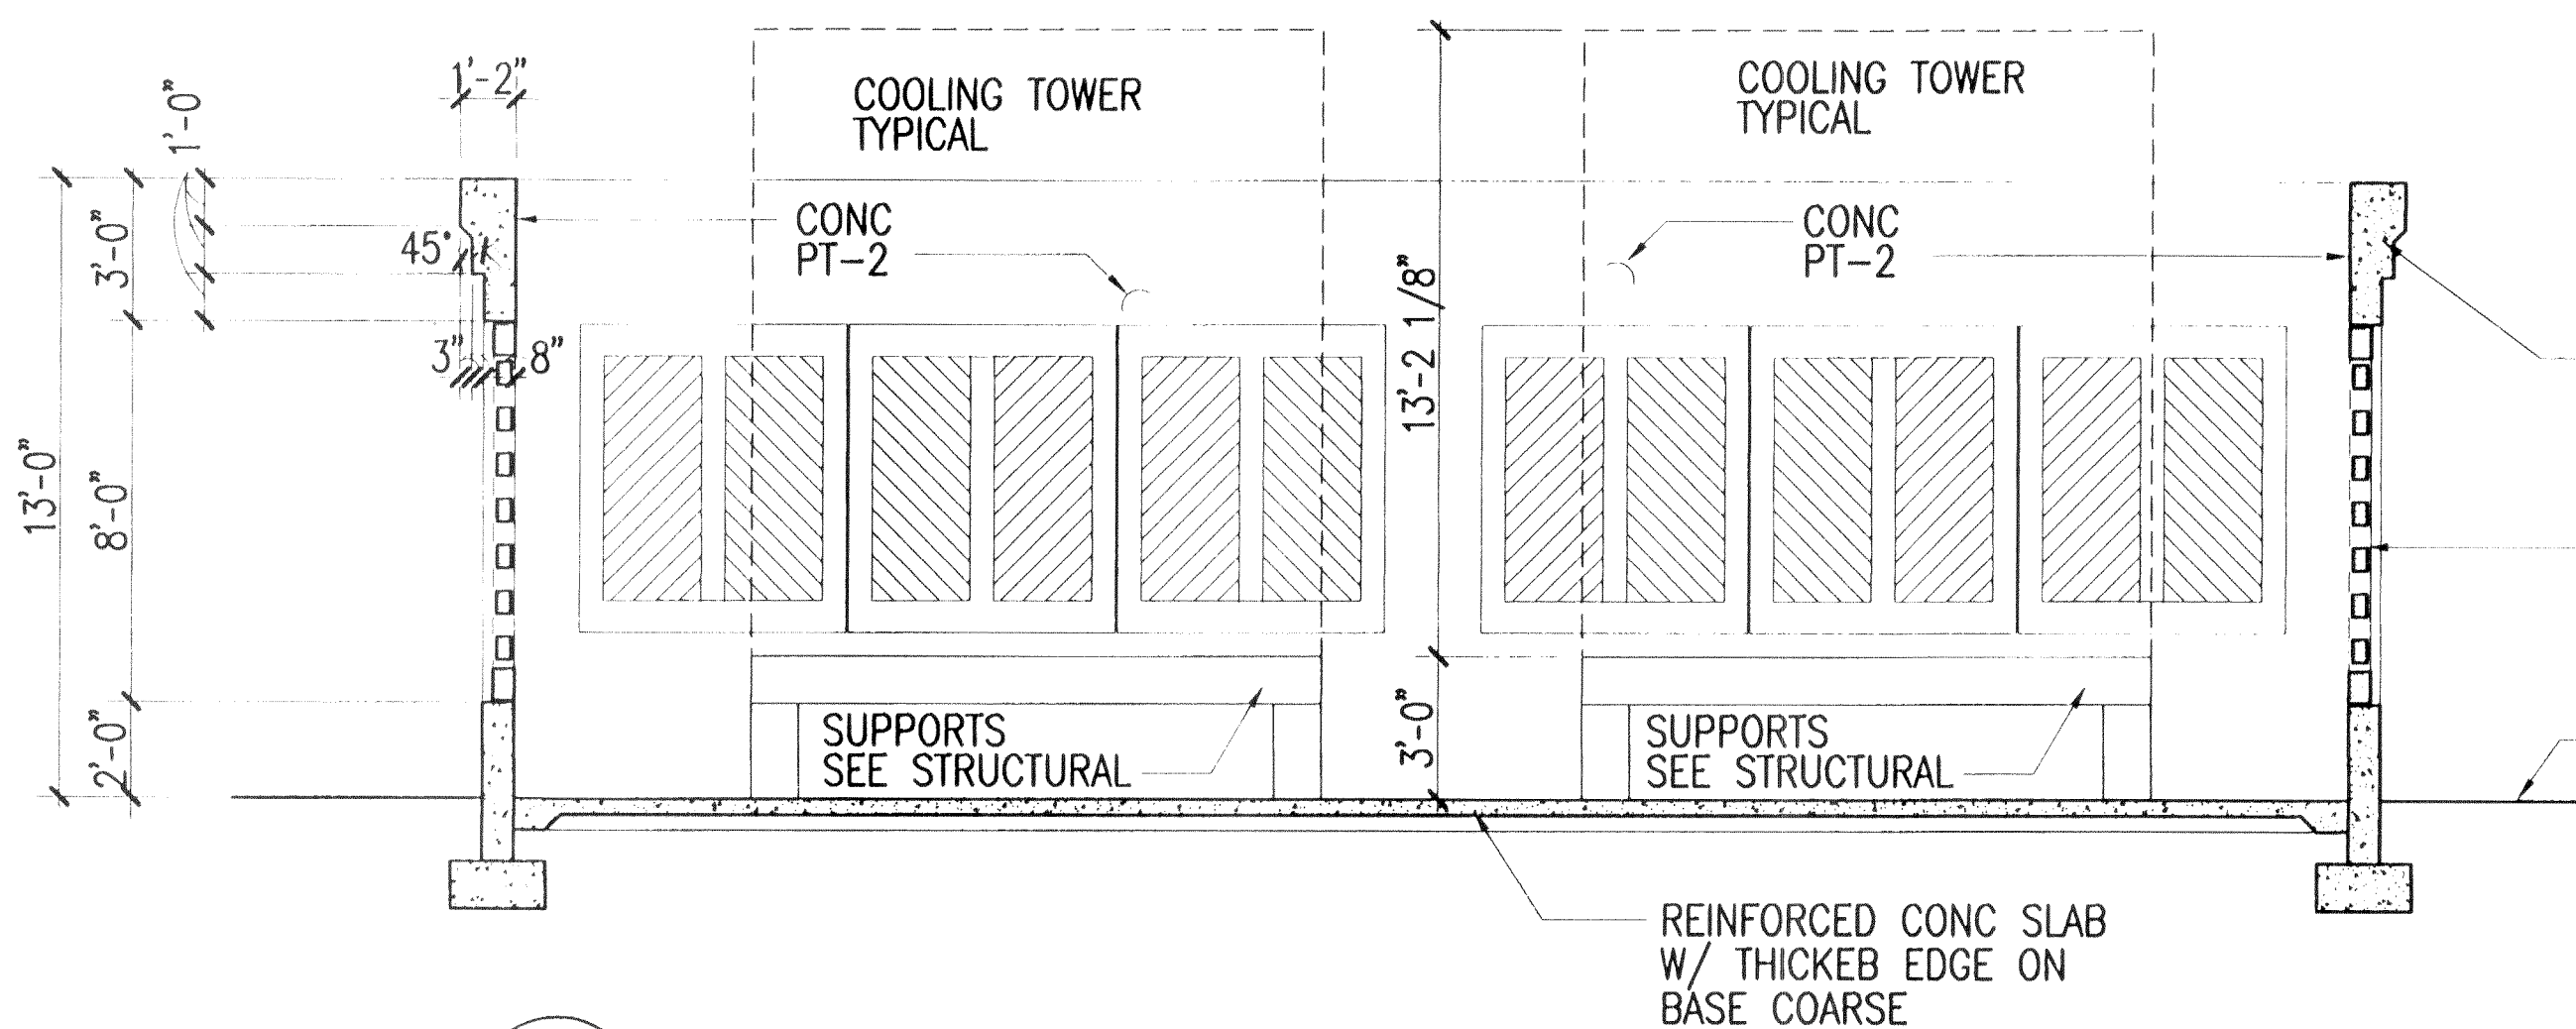

A BUILDING SECTION

SCALE: 1/4" = 1'-0"

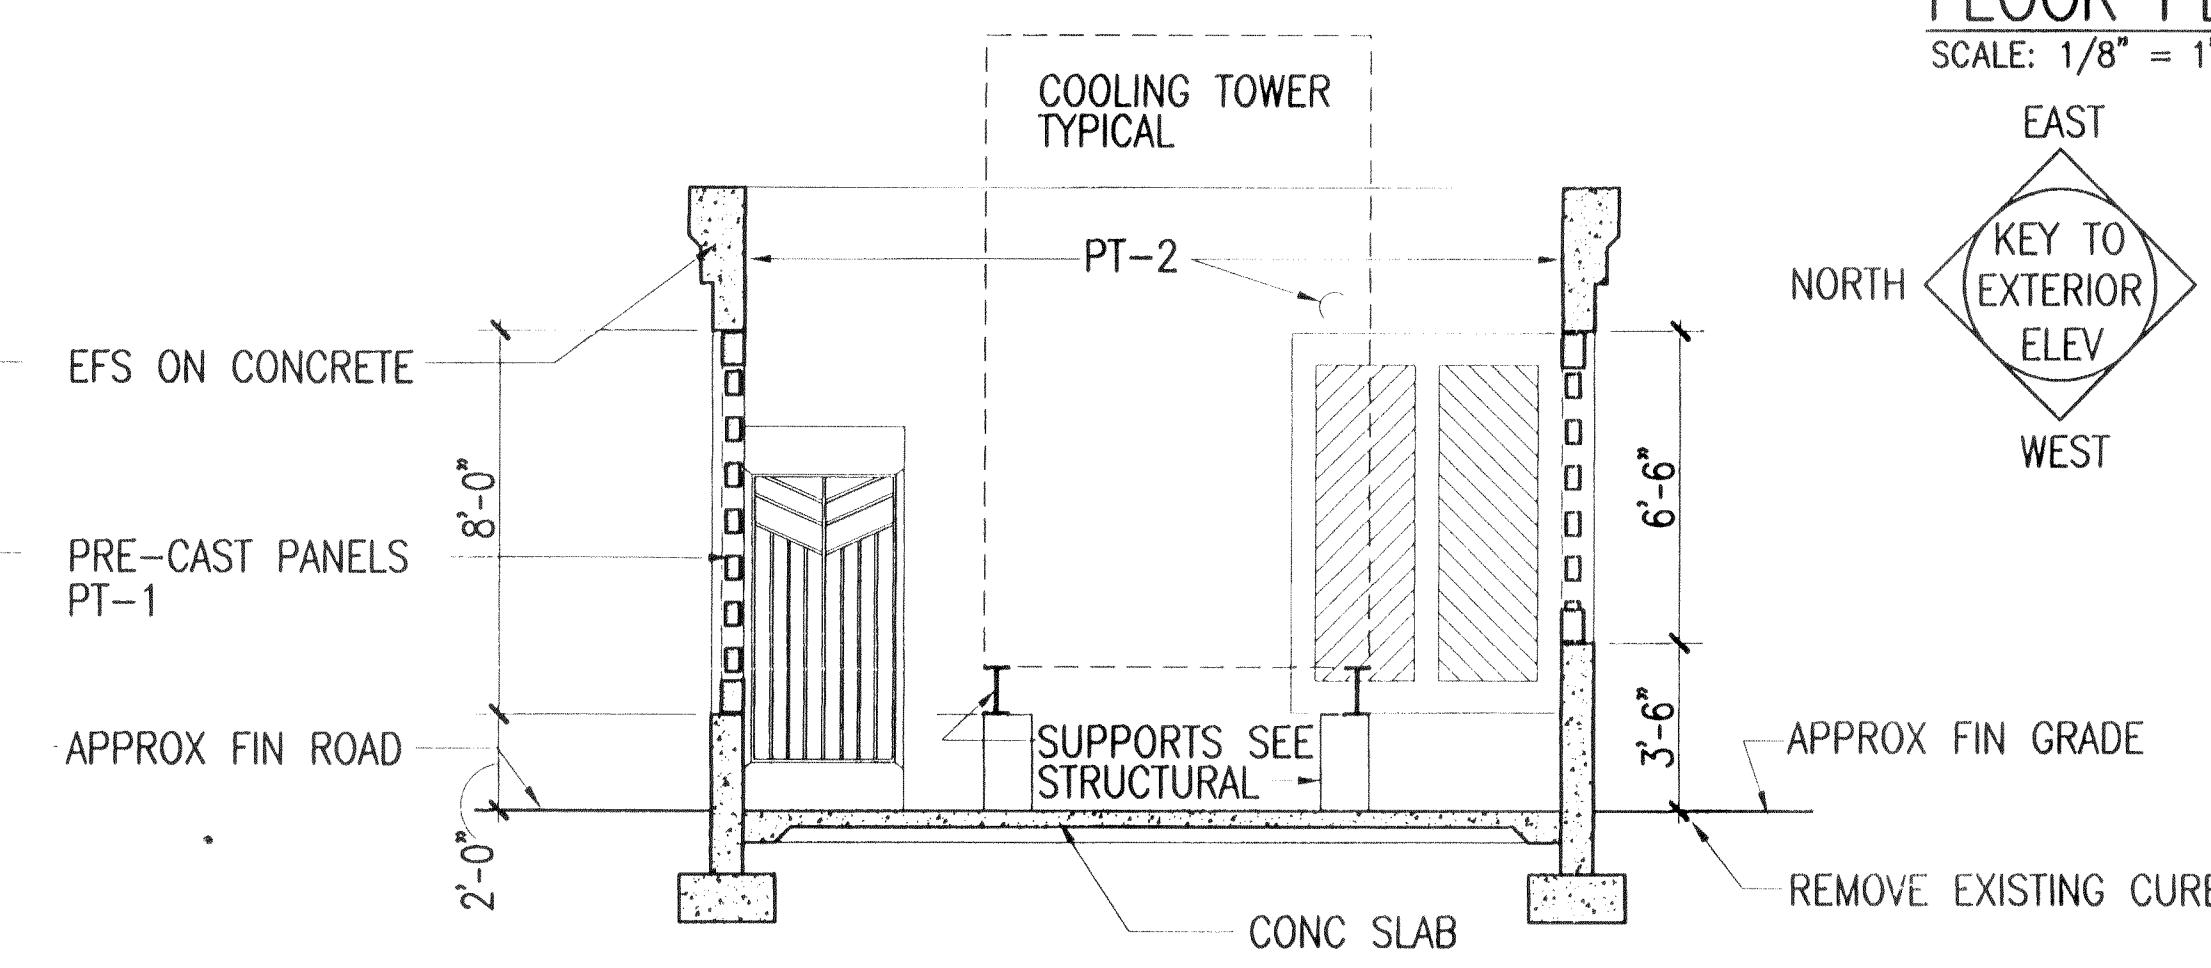

B BUILDING SECTION

SCALE: 1/4" = 1'-0"

ORIGINAL PLAN	SURVEY PLOTTED BY _____	DATE _____
	DRAWN BY _____	" _____
	TRACED BY _____	" _____
NOTE BOOK	DESIGNED BY _____	" _____
	QUANTITIES BY _____	" _____
No. _____	RECHECKED BY _____	" _____



STATE OF HAWAII
DEPARTMENT OF TRANSPORTATION
HIGHWAYS DIVISION

COOLING TOWER ENCLOSURE -
PLAN, ELEVATIONS, & SECTIONS


INTERSTATE ROUTE H-1
PUNAHOU ST. OFF-RAMP IMPROVEMENTS
F.A.I. Proj. No. 1M-H1-1(232)

Scale: $1/4" = 1'-0"$ Date: 4/28/00


FED. ROAD DIST. NO.	STATE	FED. AID PROJ. NO.	FISCAL YEAR	SHEET NO.	TOTAL SHEETS
HAWAII	HAW.	IM-H1-1(232)	2000	71	84

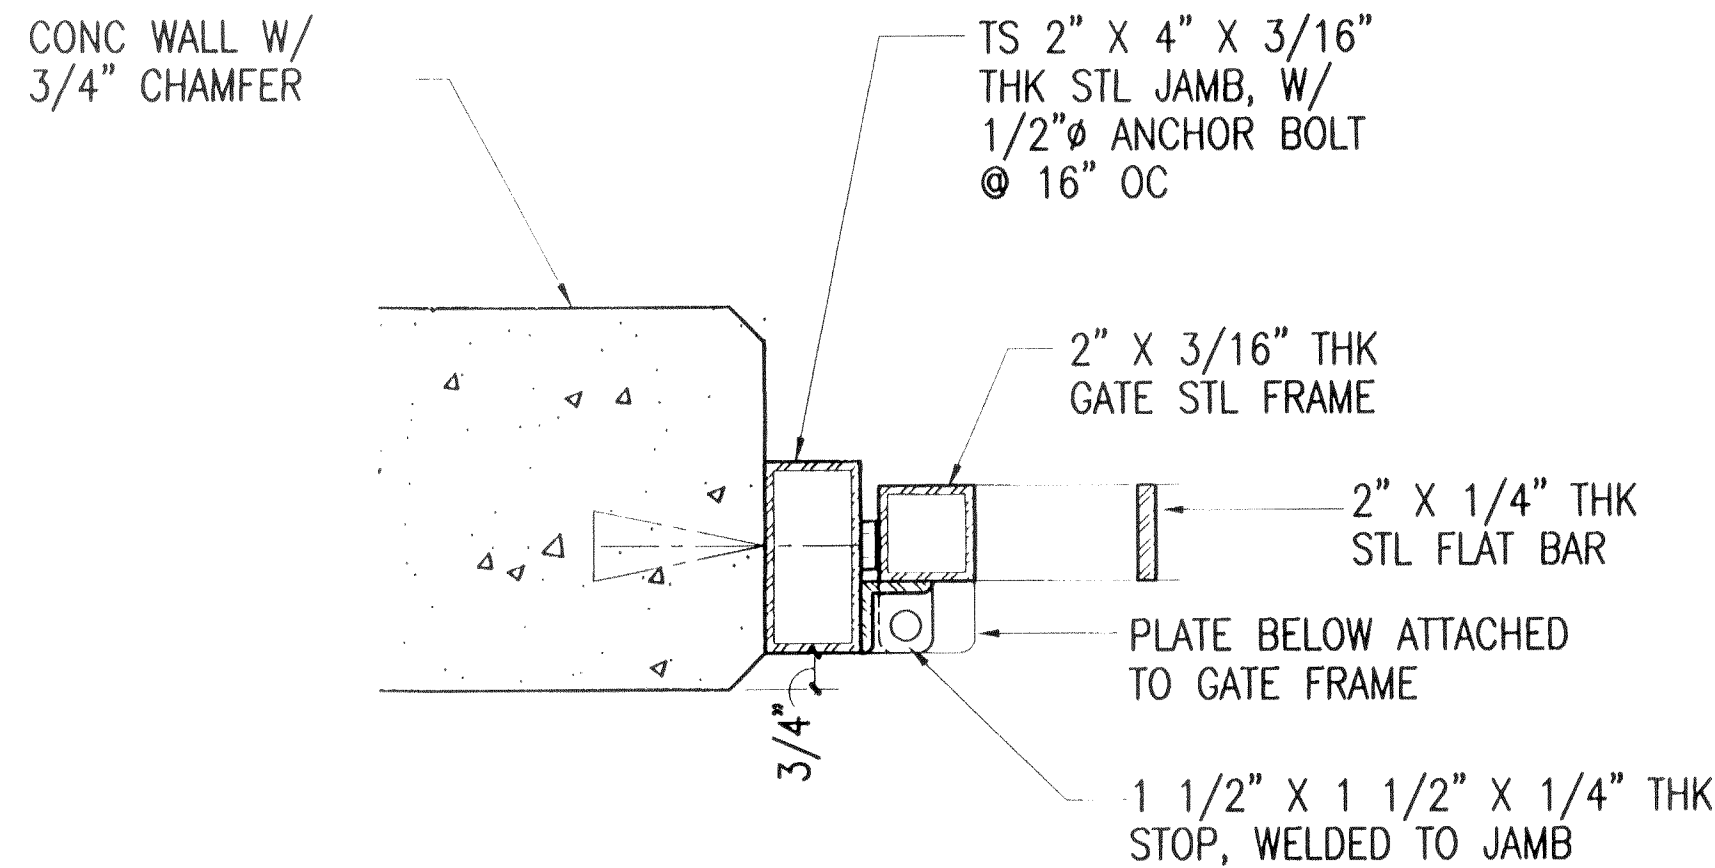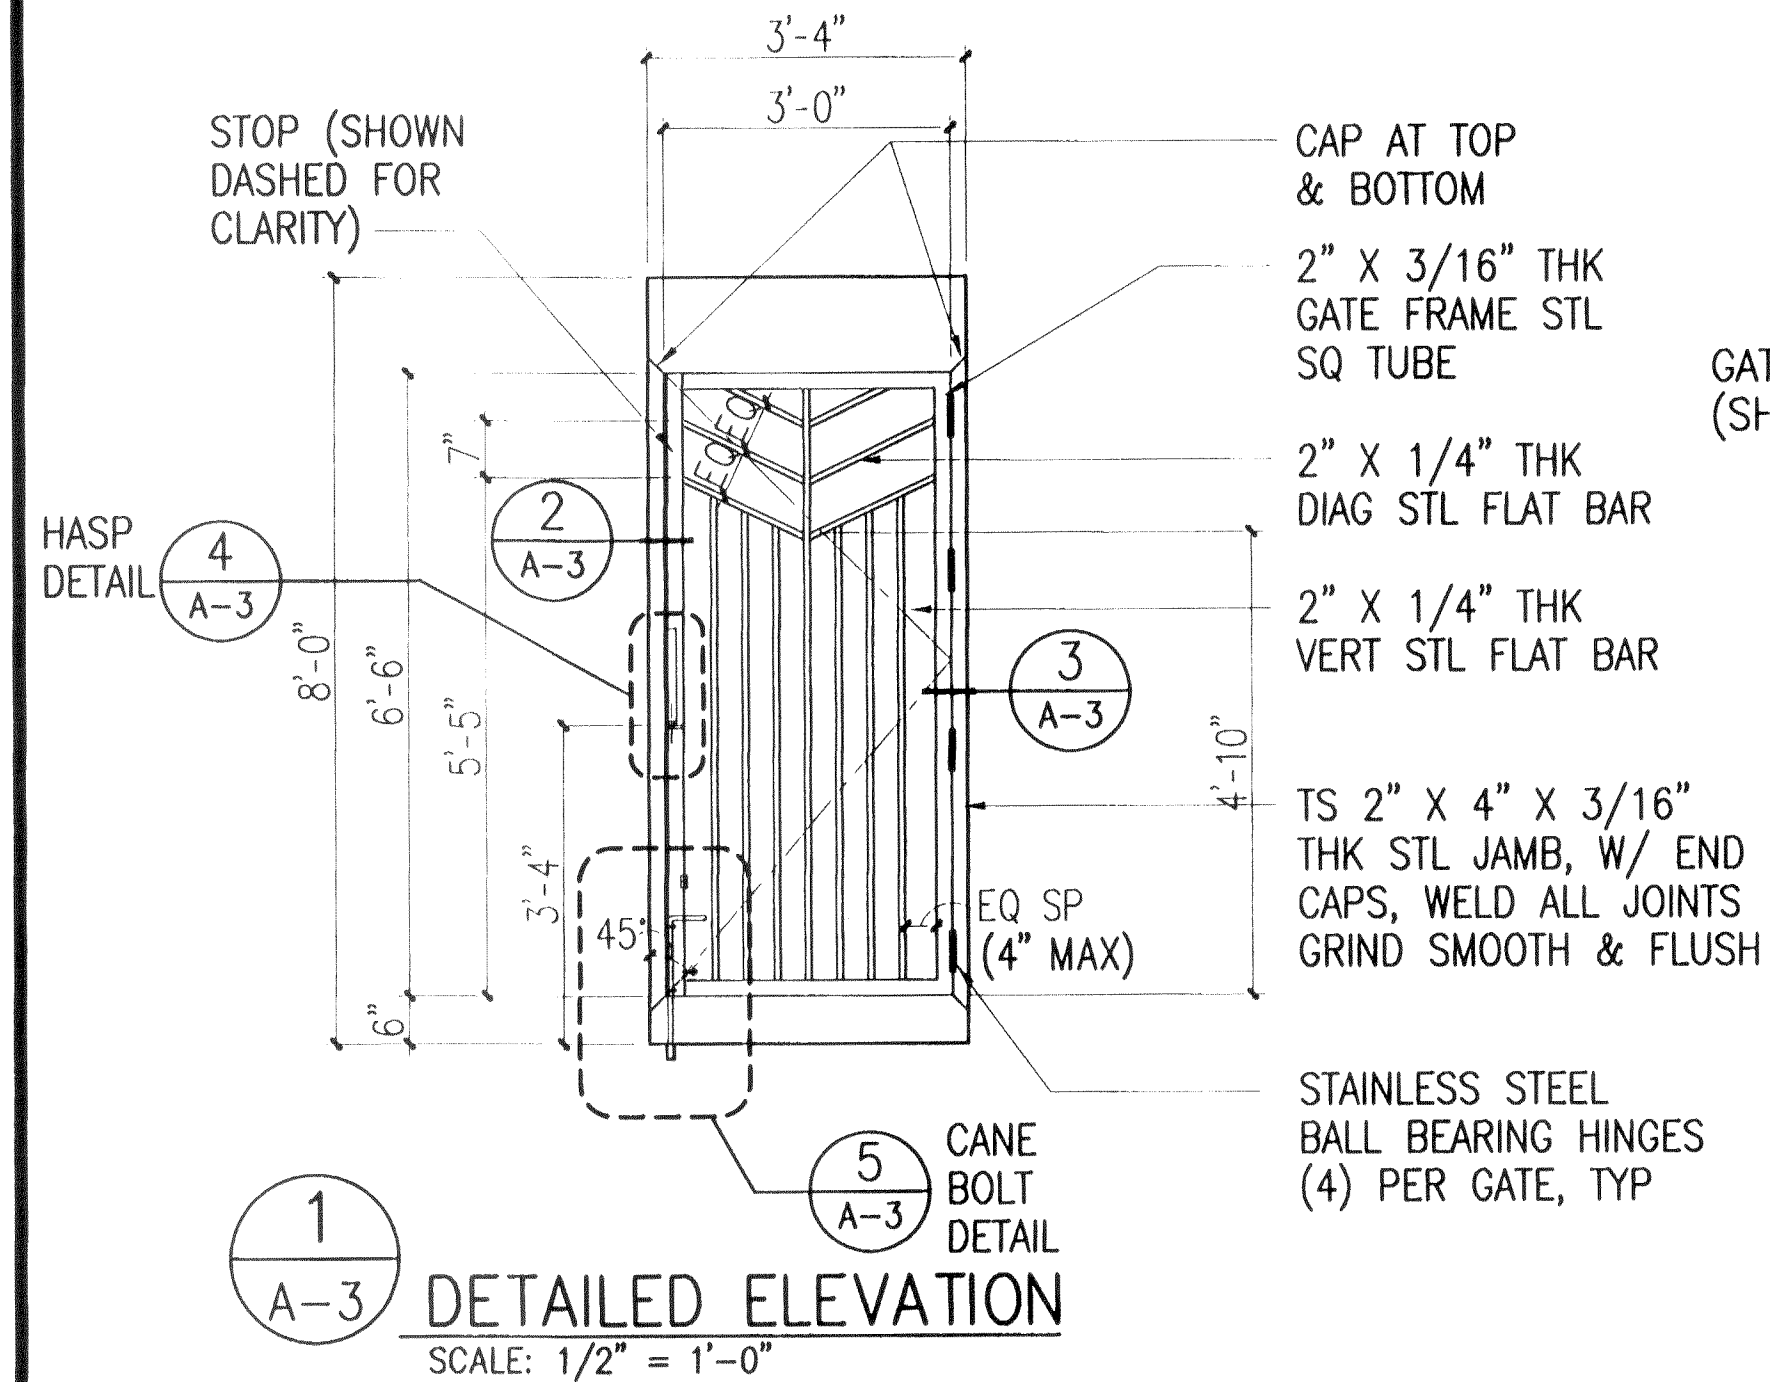

2 STRIKE DETAIL
A-3 SCALE: 3" = 1'-0"

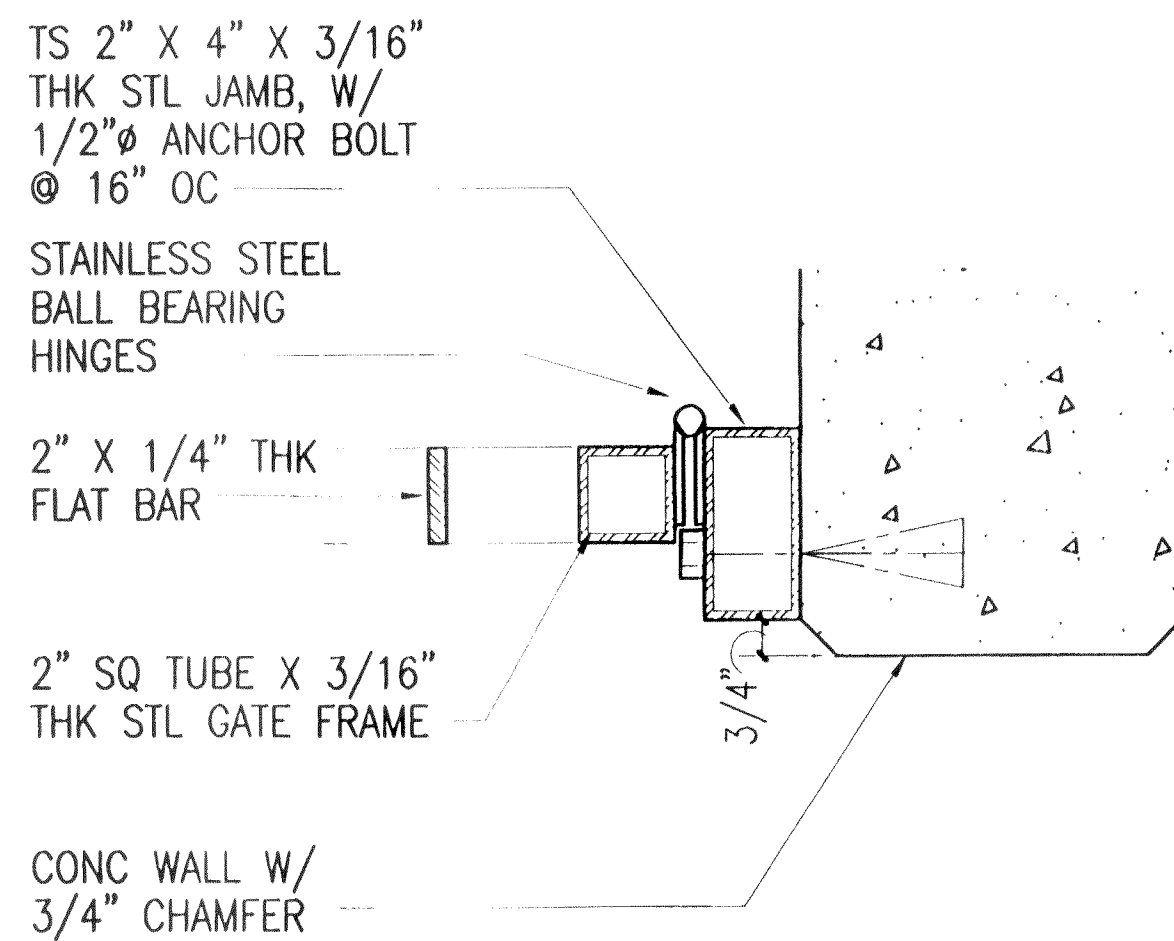


3 HINGE DETAIL
A-3 SCALE: 1/2" = 1'-0"

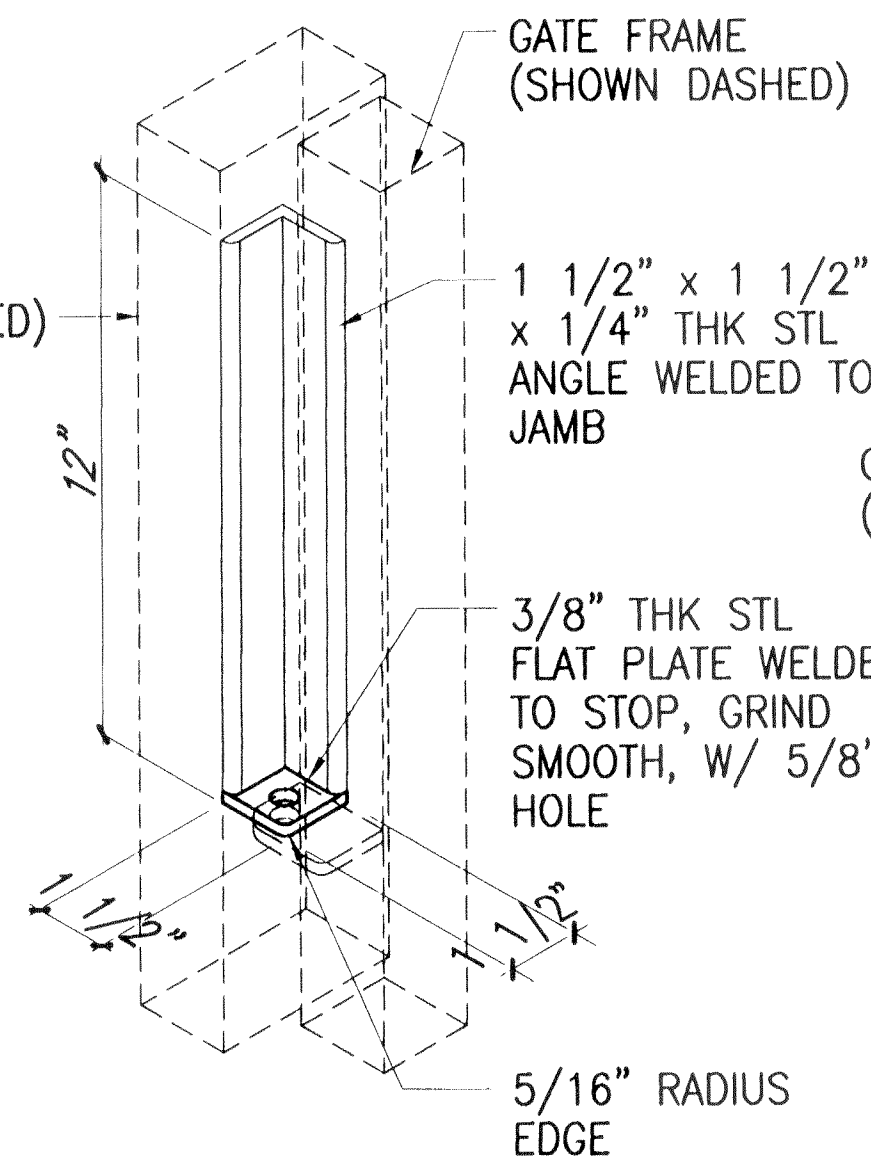


HASP @ JAMB CONDITION


4 HASP DETAIL
A-3 SCALE: 3" = 1'-0"

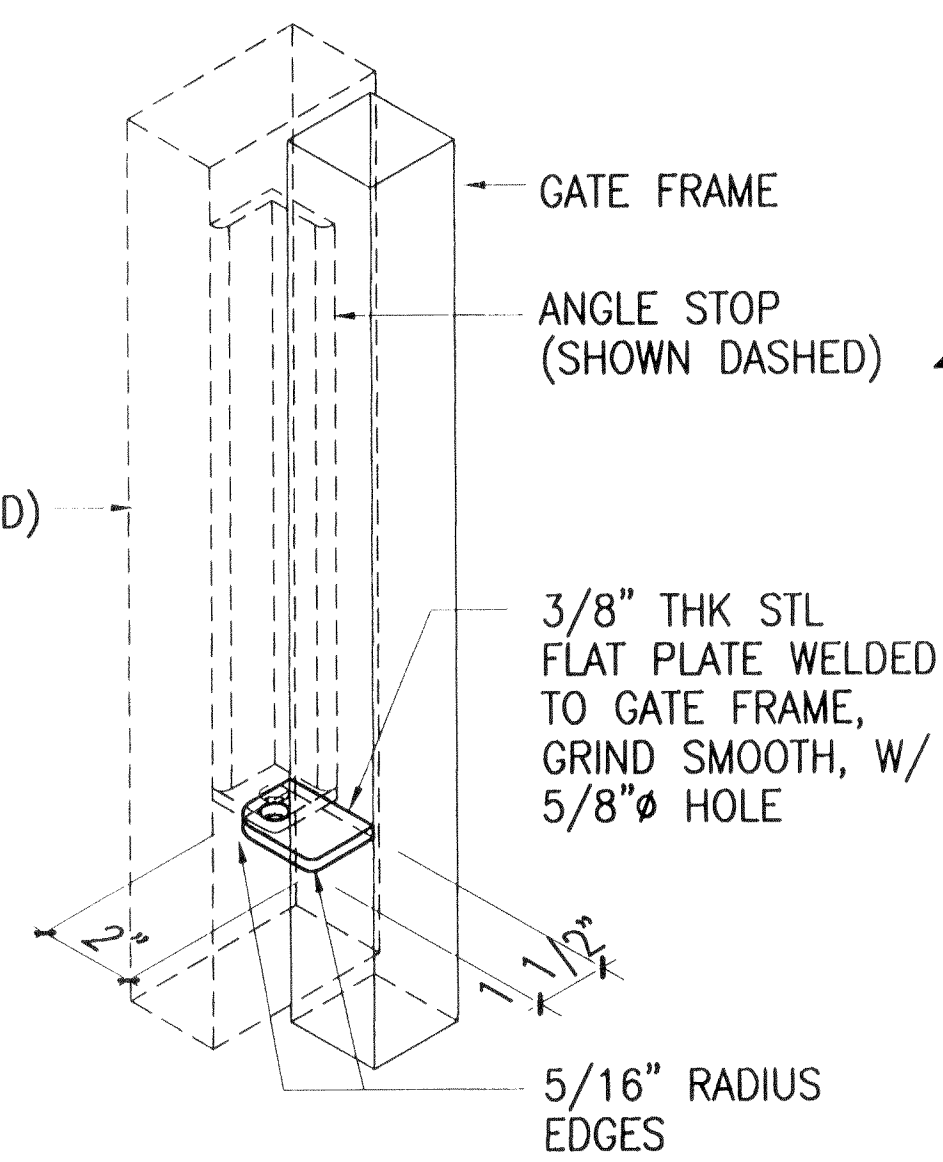

HASP @ GATE FRAME CONDITION

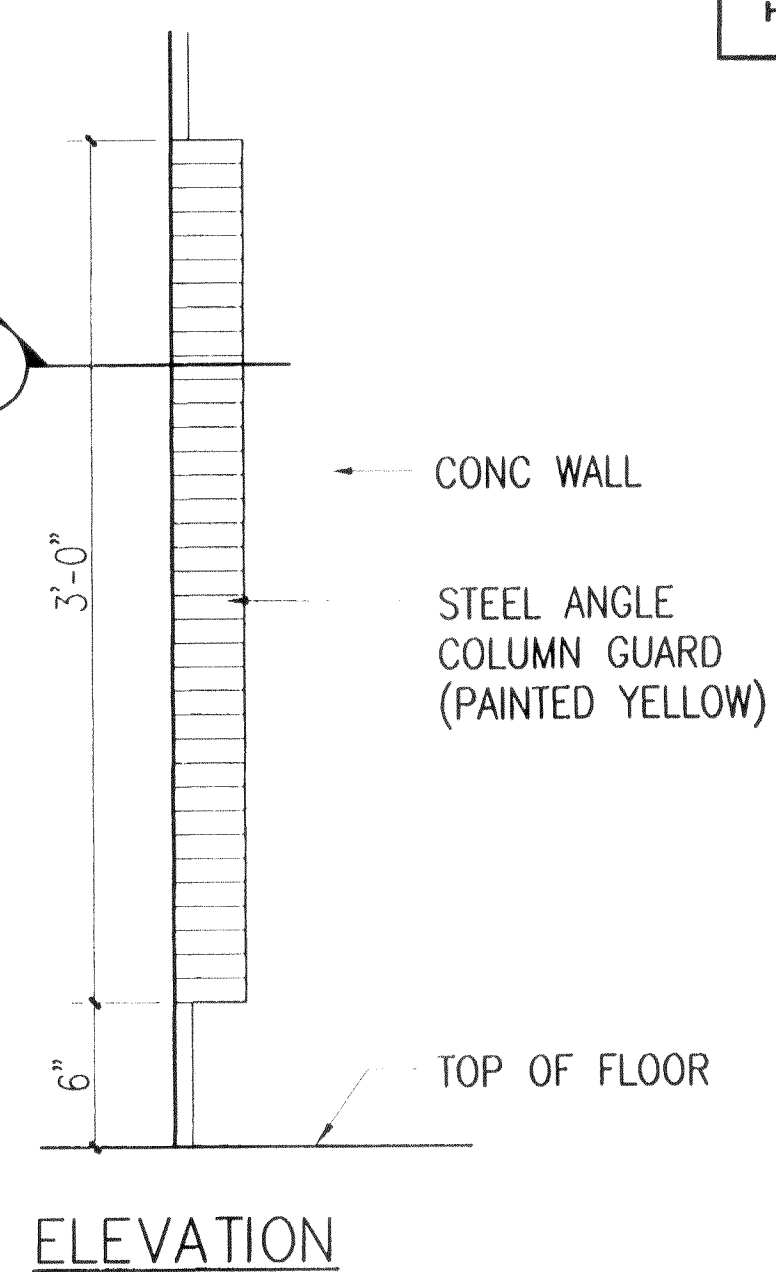


ELEVATION

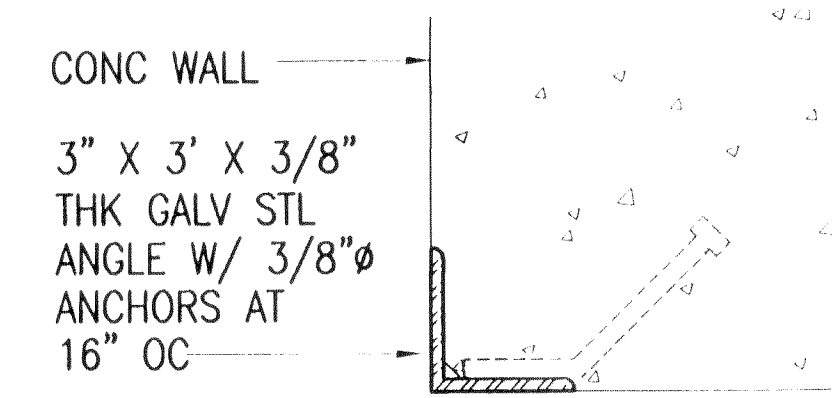

SECTION X

6 CORNER GUARD DET
A-3 SCALE: 1 1/2" = 1'-0"

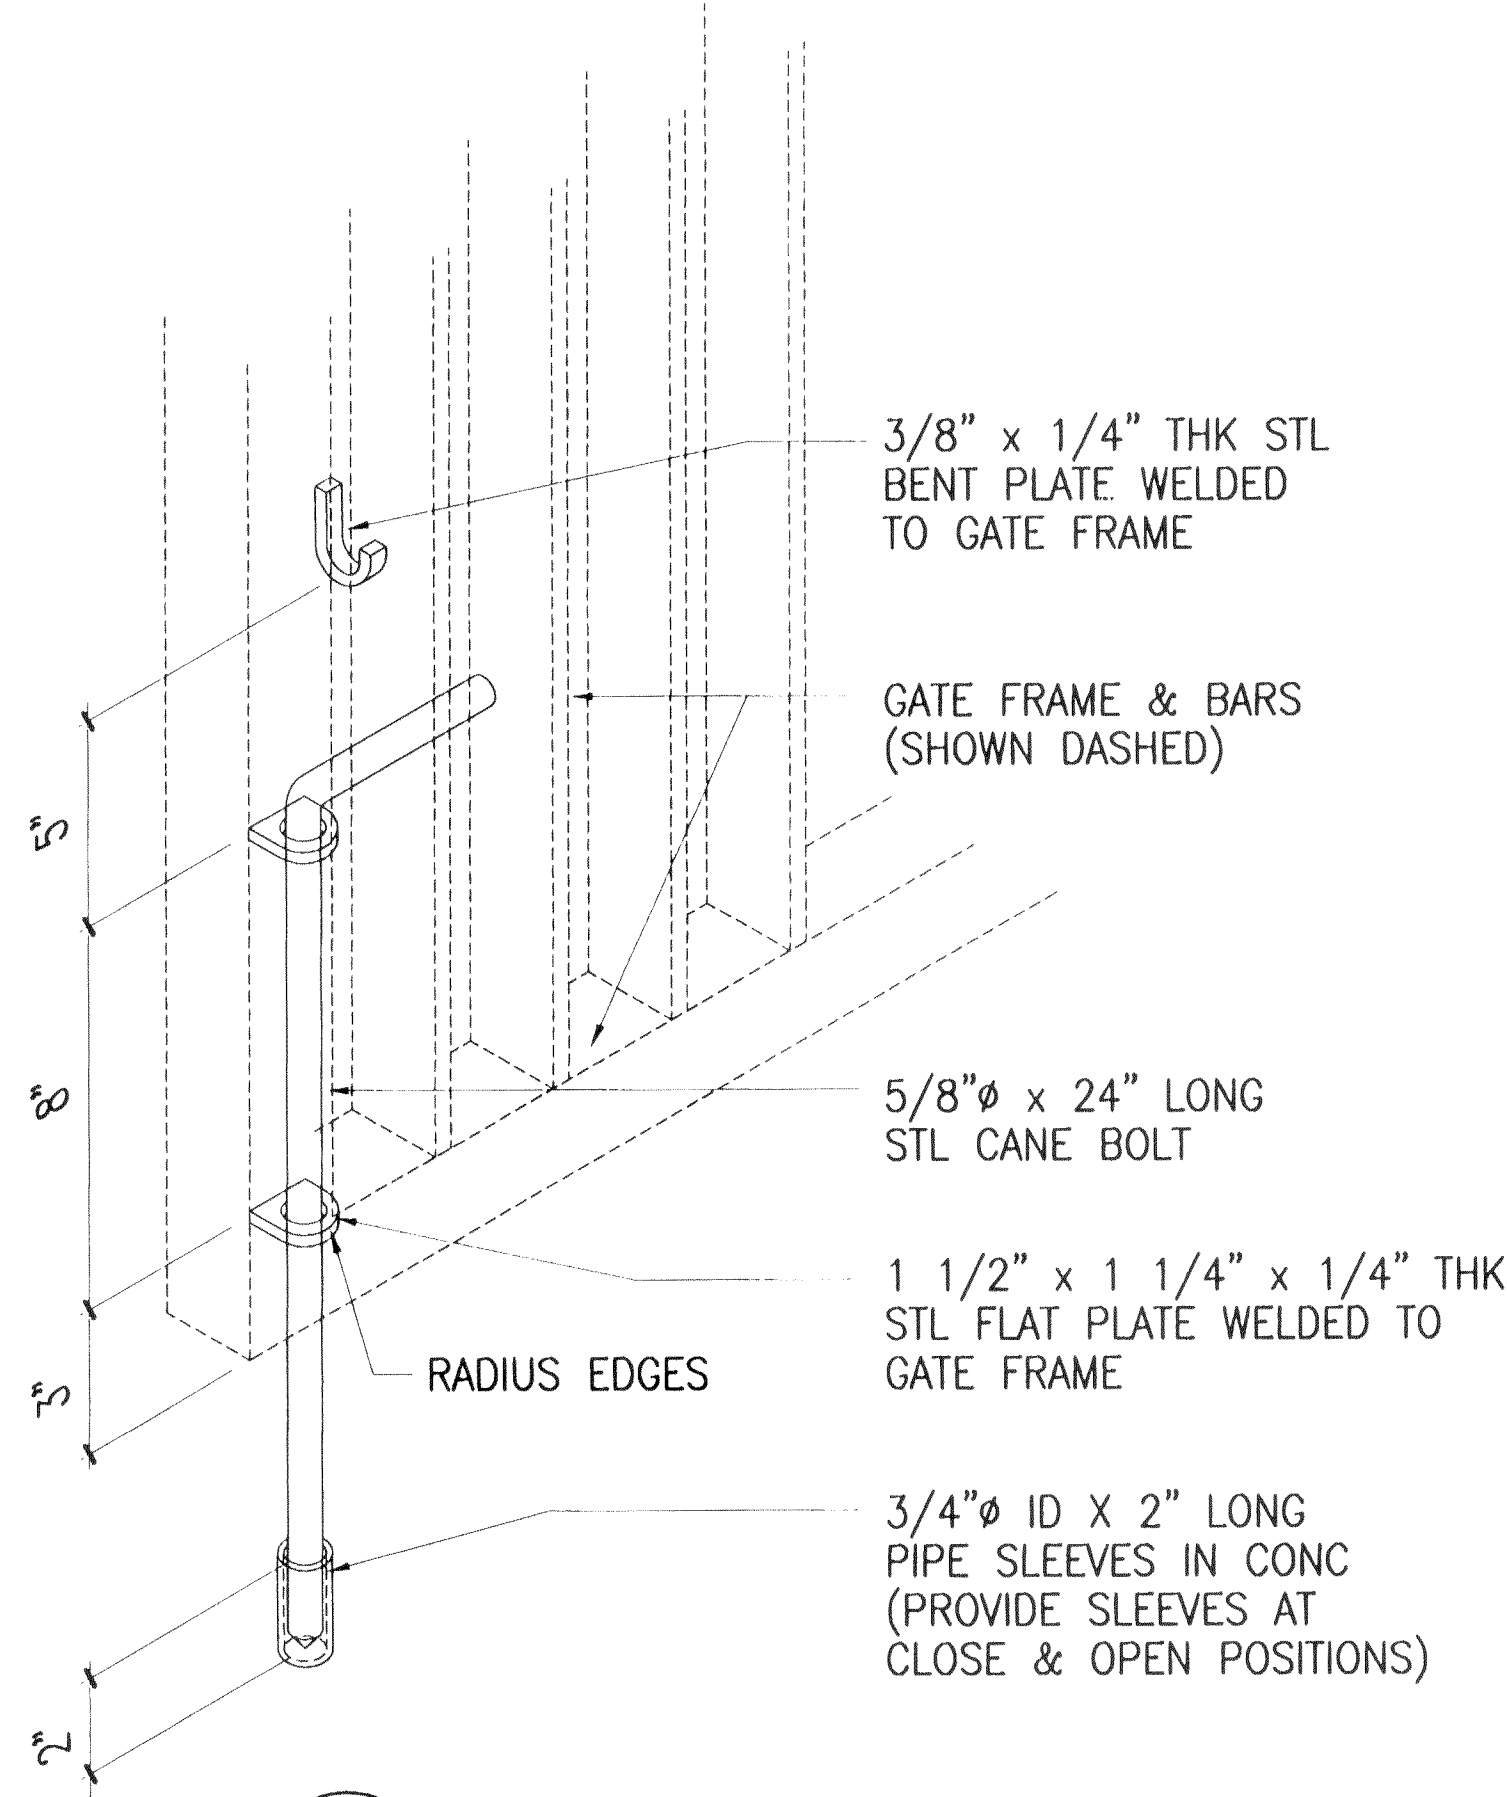

5 CANE BOLT DETAIL
A-3 SCALE: 3" = 1'-0"



THIS WORK WAS PREPARED BY ME OR UNDER MY SUPERVISION AND CONSTRUCTION OF THIS PROJECT WILL BE MADE UNDER MY SUPERVISION.
J. Adversano 4/28/00
SUPERVISOR OF CONSTRUCTION TO BE AS DEFINED IN SECTION 15-62-2, DEPARTMENT OF REGULATORY AGENCIES, STATE OF HAWAII. RULES RELATING TO ENGINEERS, ARCHITECTS, LAND SURVEYORS AND LANDSCAPE ARCHITECTS.


STATE OF HAWAII
DEPARTMENT OF TRANSPORTATION
HIGHWAYS DIVISION

COOLING TOWER ENCLOSURE--
MISCELLANEOUS DETAILS
INTERSTATE ROUTE H-1
PUNAHOU ST. OFF-RAMP IMPROVEMENTS
F.A.I. Proj. No. IM-H1-1(232)


Scale: AS NOTED Date: 4/28/00

DATE: _____	SURVEY PLOTTED BY: _____
DESIGNED BY: _____	NOTED BY: _____
CHECKED BY: _____	ORIGINAL PLAN: _____
NO. _____	


FED. ROAD DIST. NO.	STATE	FED. AID PROJ. NO.	FISCAL YEAR	SHEET NO.	TOTAL SHEETS
HAWAII	HAW.	IM-H1-1(232)	2000	72	84

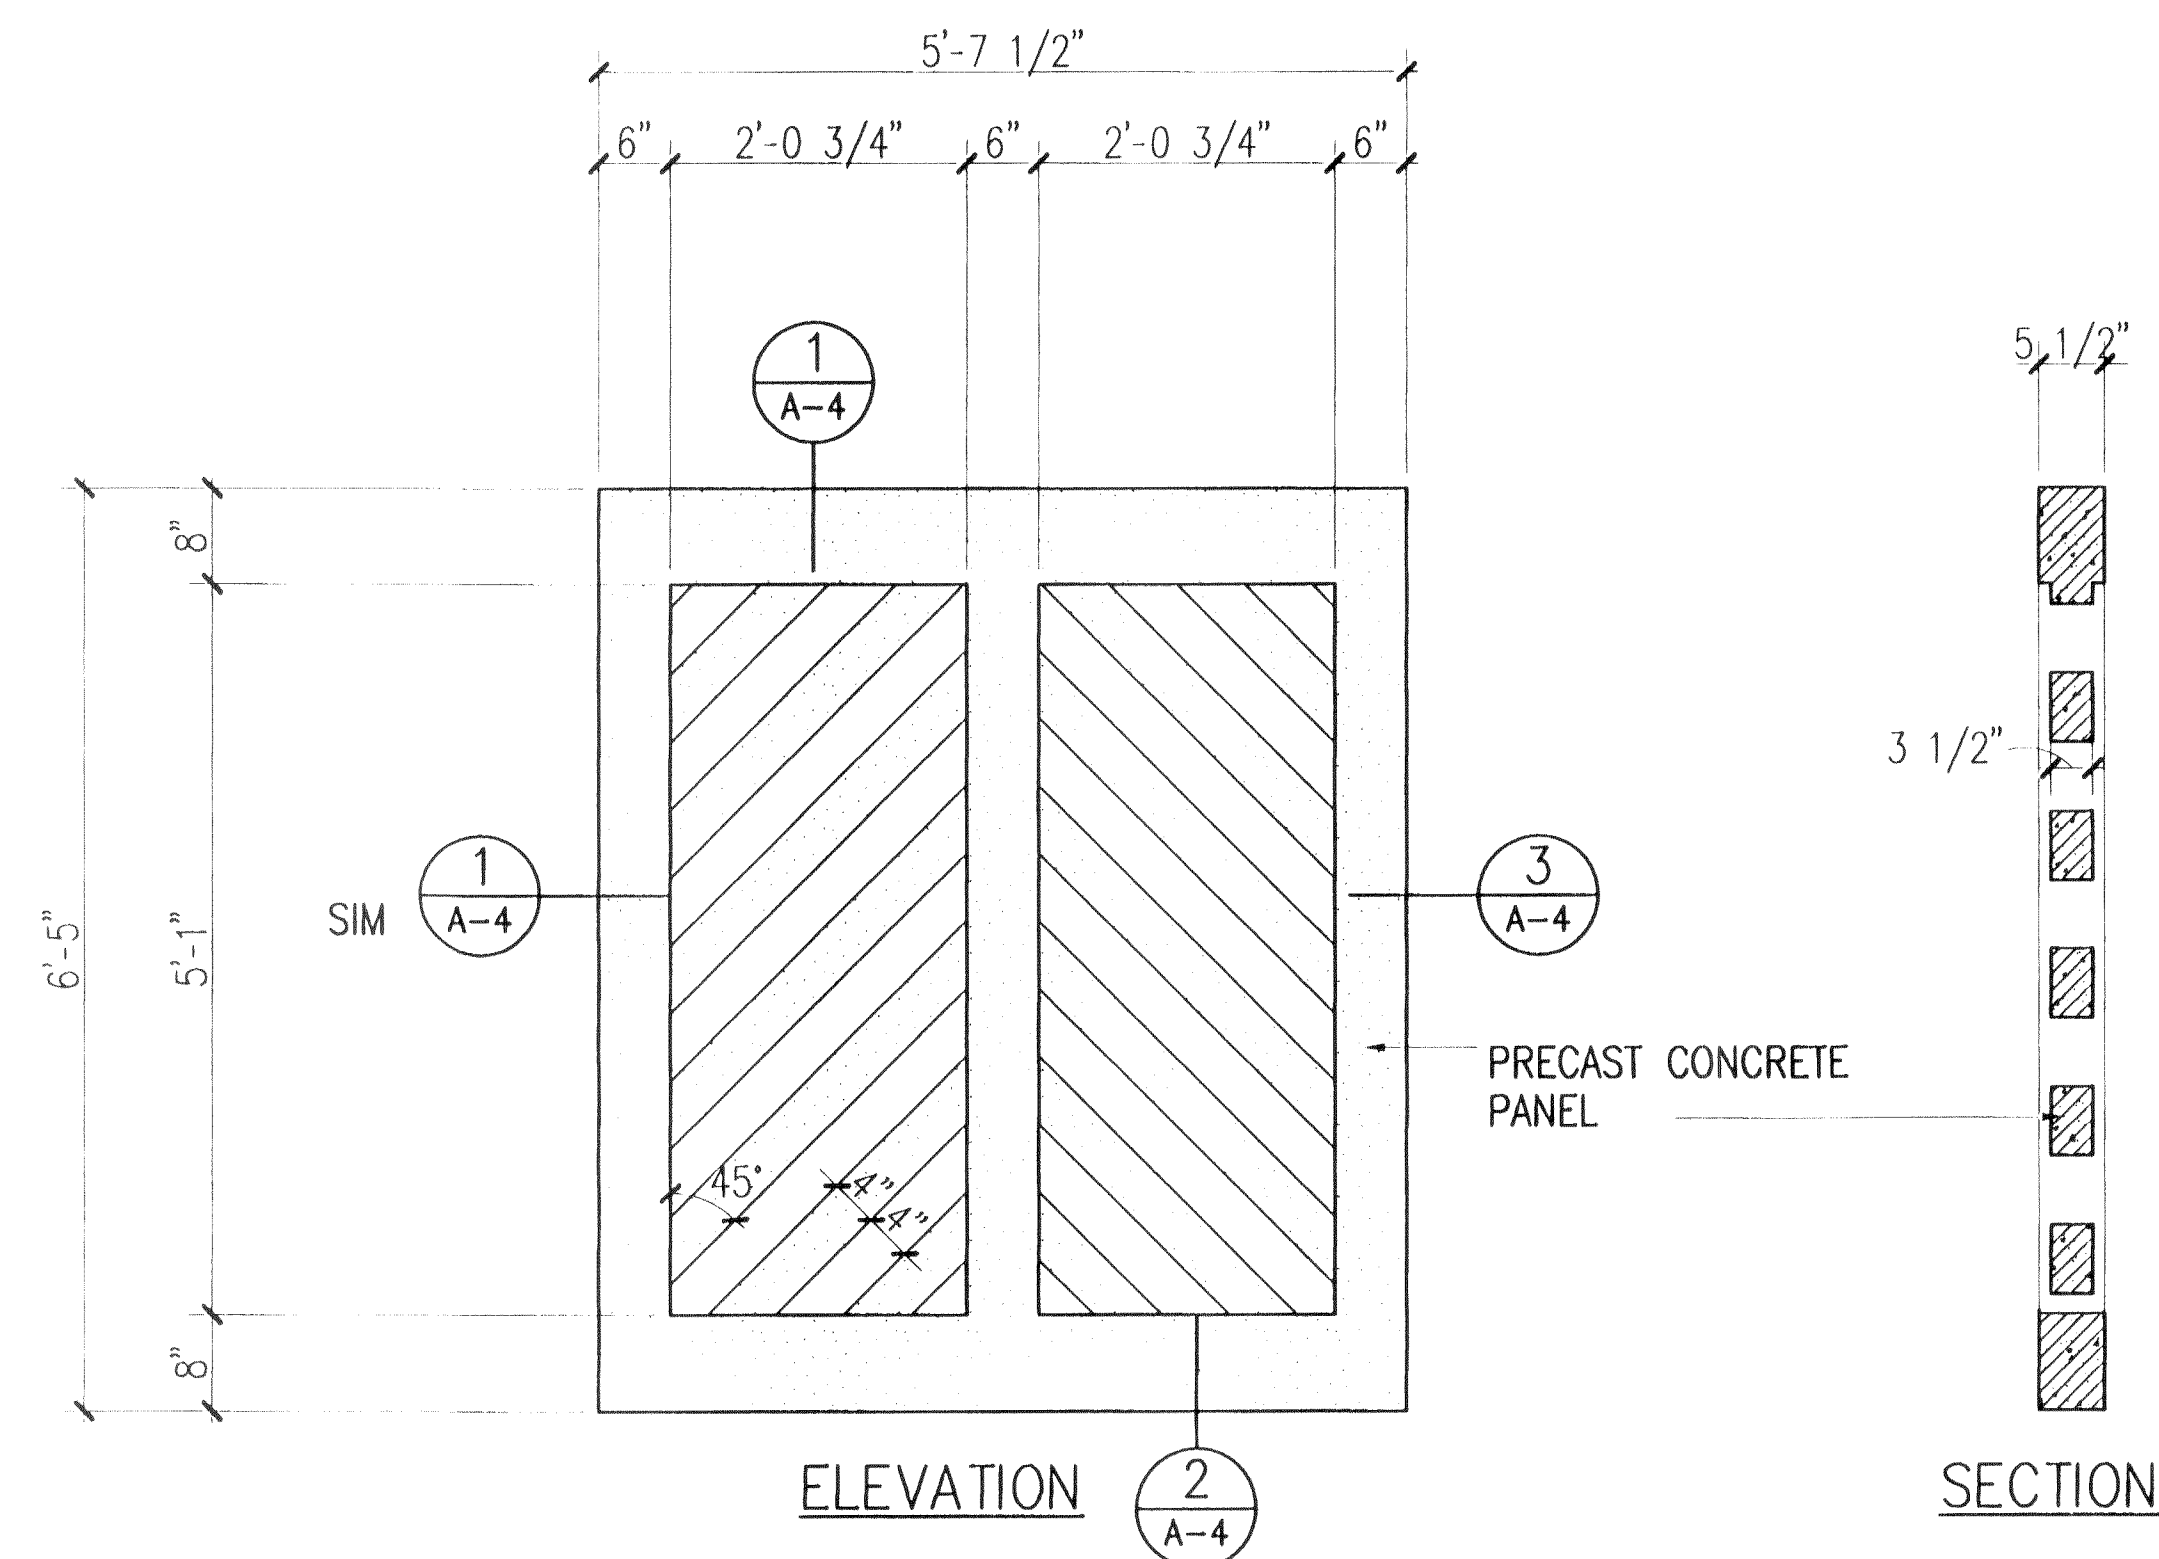


A PRECAST PANEL TYPE P-1
SCALE: 3/4" = 1'-0"

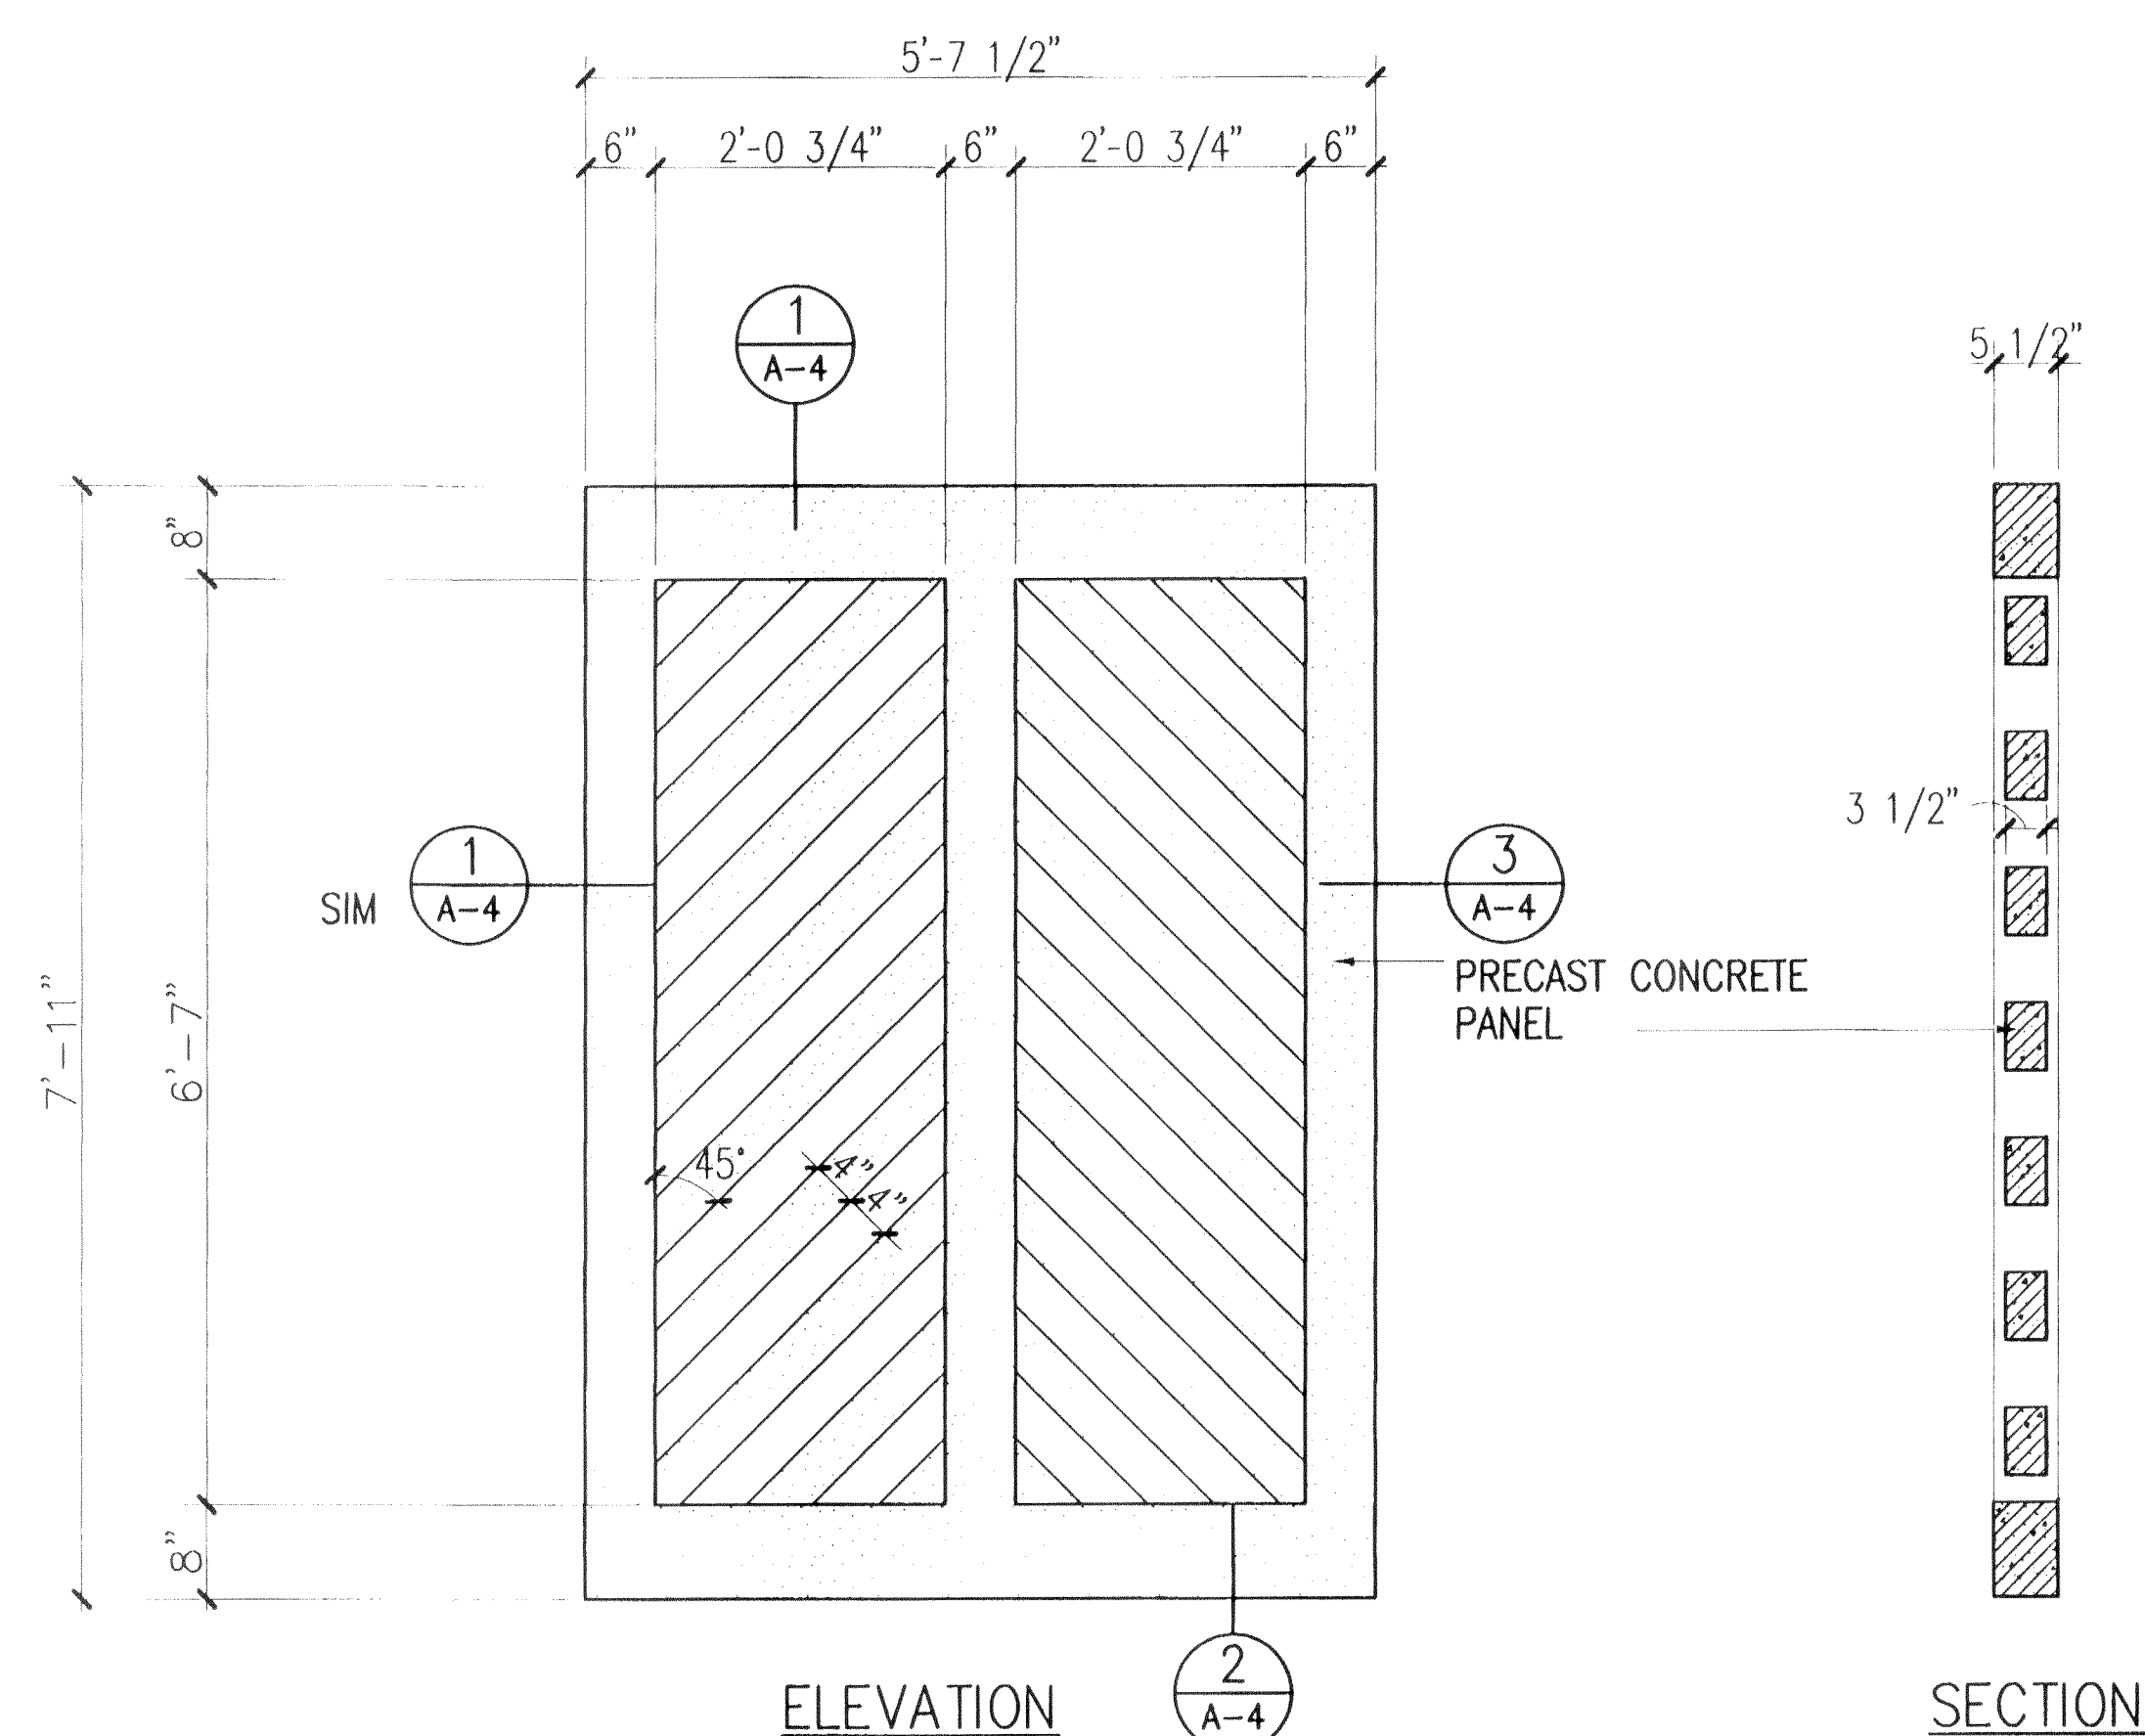


B PRECAST PANEL TYPE P-2
SCALE: 3/4" = 1'-0"

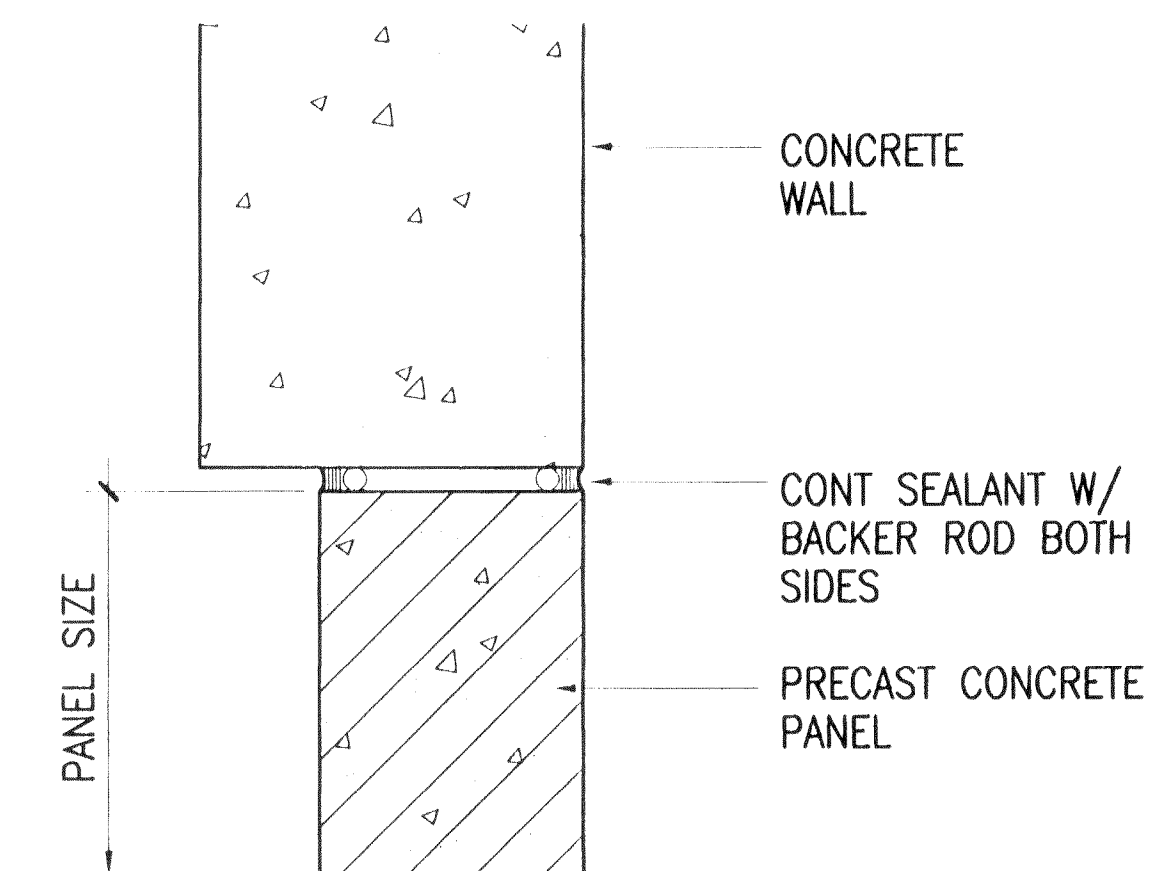

1 HEAD DETAIL (JAMB SIM)
SCALE: 3" = 1'-0"

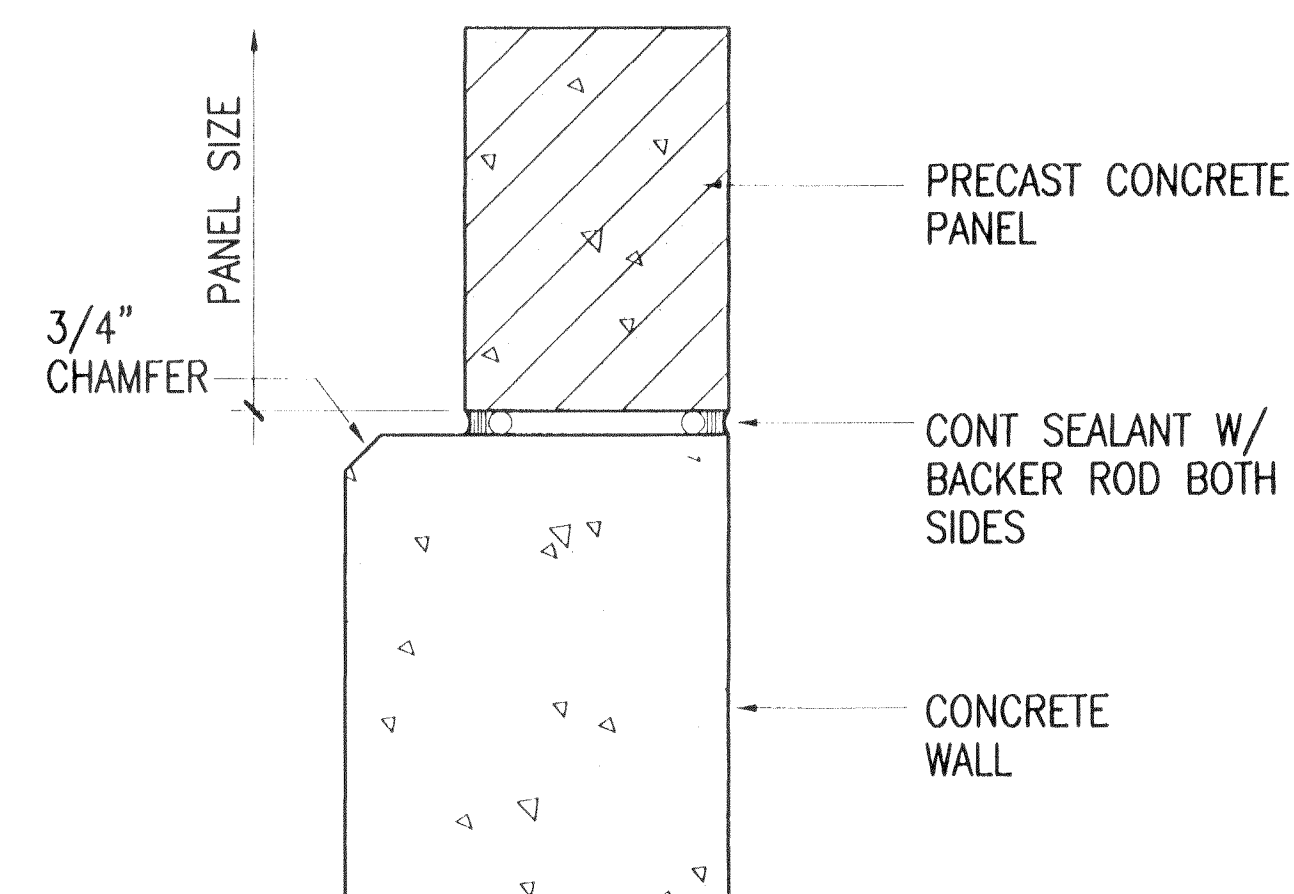

2 SILL DETAIL
SCALE: 3" = 1'-0"

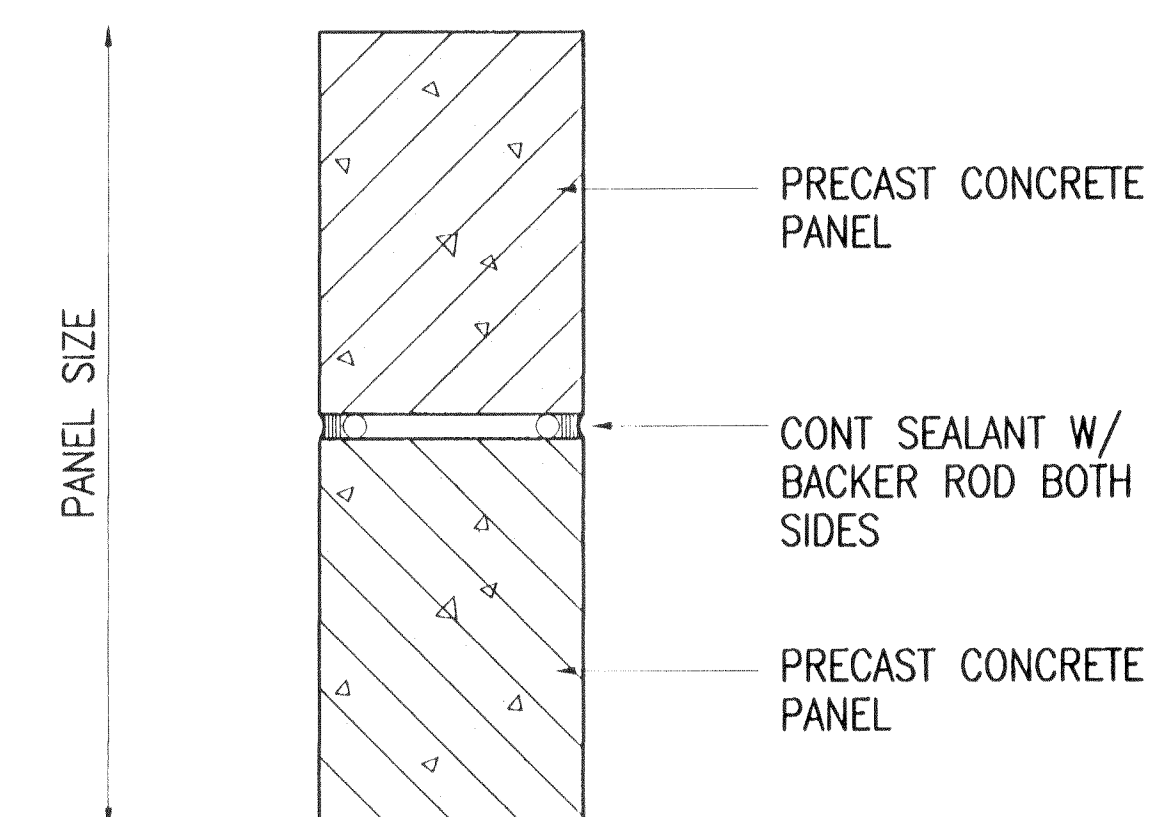

3 BUTT JOINT DETAIL
SCALE: 3" = 1'-0"



THIS WORK WAS PREPARED BY ME OR UNDER MY SUPERVISION AND CONSTRUCTION OF THIS PROJECT WILL BE MADE UNDER MY SUPERVISION.
SUPERVISION OF CONSTRUCTION TO BE AS DEFINED IN SECTION 15-52.2, DEPARTMENT OF REGULATORY AGENCIES, STATE OF HAWAII, RULES RELATING TO ENGINEERS, ARCHITECTS, LAND SURVEYORS AND LANDSCAPE ARCHITECTS.

STATE OF HAWAII
DEPARTMENT OF TRANSPORTATION
HIGHWAYS DIVISION
**COOLING TOWER ENCLOSURE-
PRECAST PANEL DETAILS**
INTERSTATE ROUTE H-1
PUNAHOU ST. OFF-RAMP IMPROVEMENTS
F.A.I. Proj. No. IM-H1-1(232)
Scale: AS NOTED Date: 4/28/00

SHEET No. A-4 OF 4 SHEETS