



FED. ROAD DIST. NO.	STATE	FED. AID PROJ. NO.	FISCAL YEAR	SHEET NO.	TOTAL SHEETS
HAWAII	HAW.	IM-H1-1(232)	2000	13	84


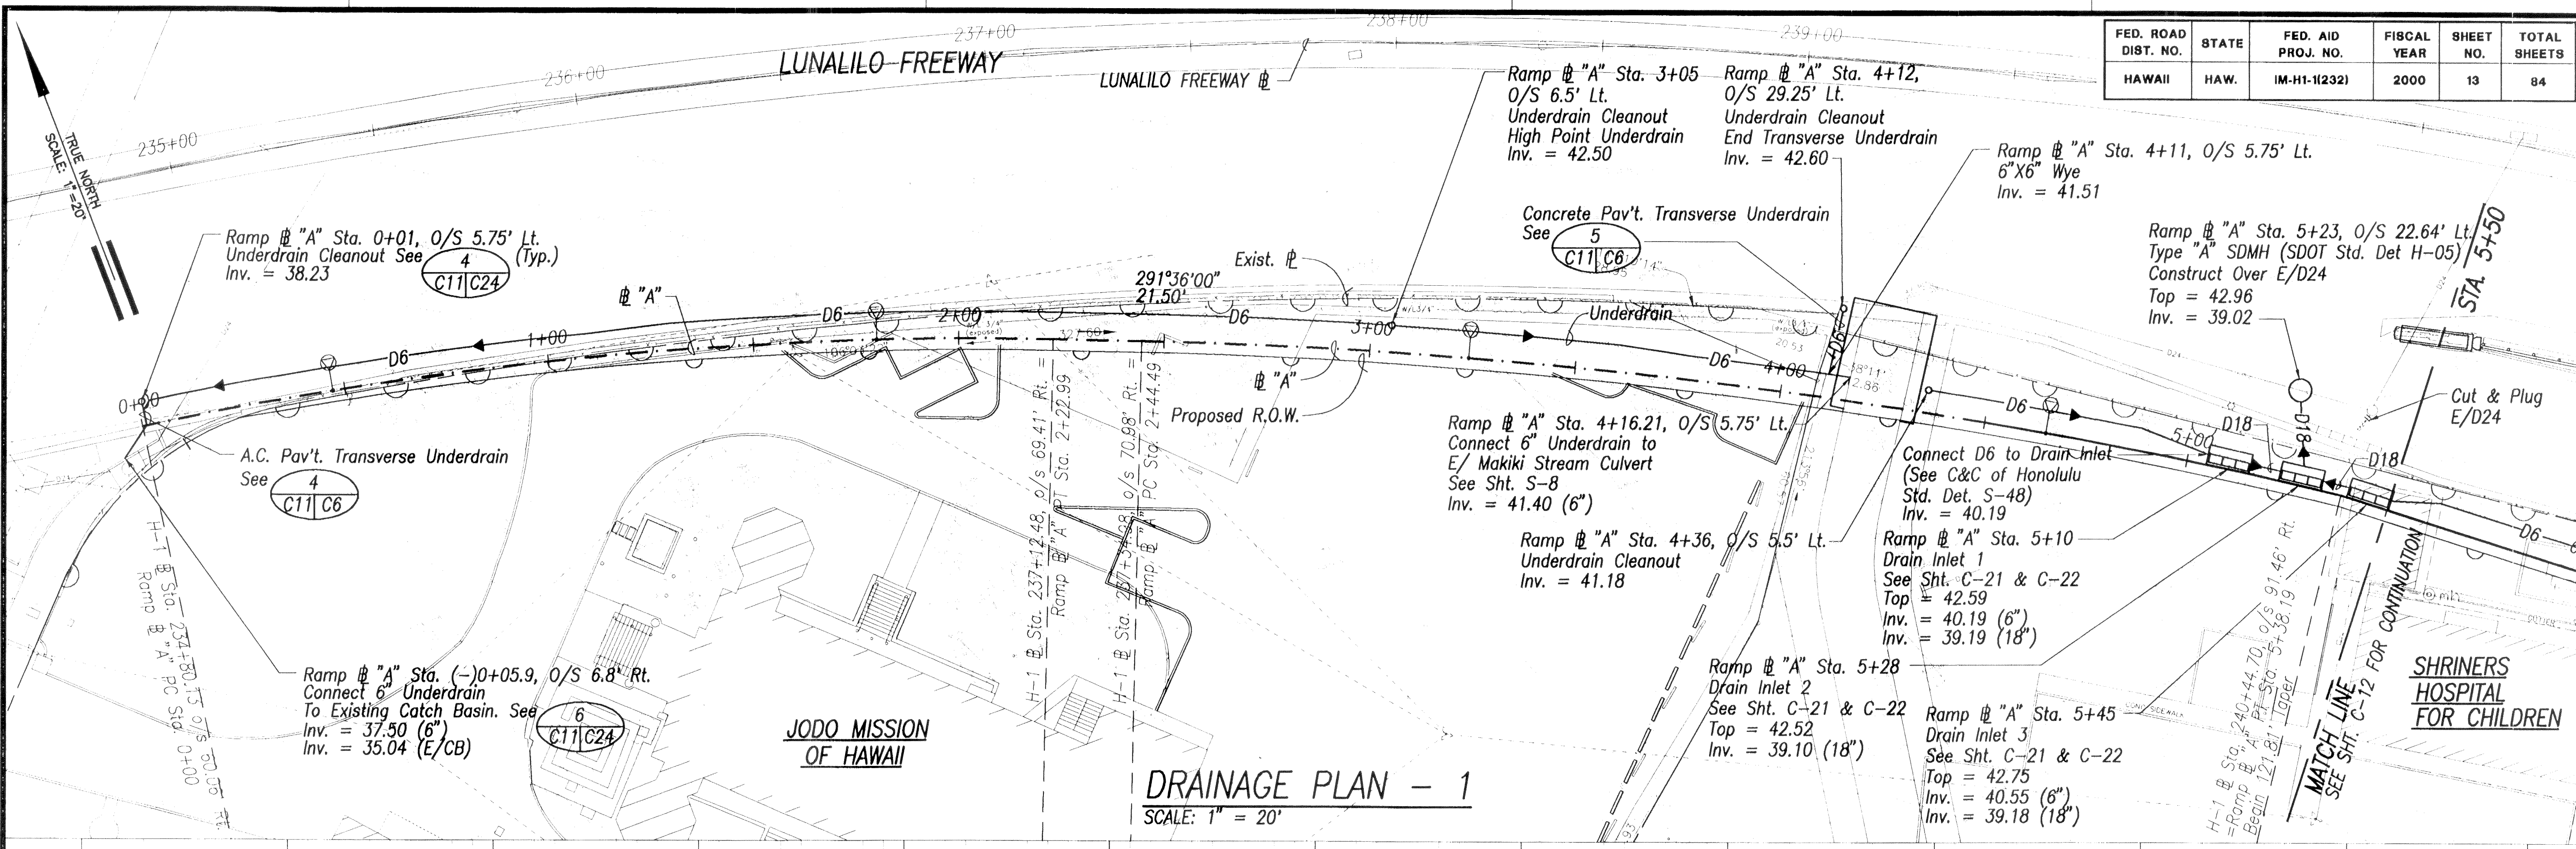


DRAINAGE PLAN - 1
SCALE: 1" = 20'

NOTE:
FOR TOP OF WALL AND FOOTING ELEVATION
SEE SHEETS S-2 AND S-3.

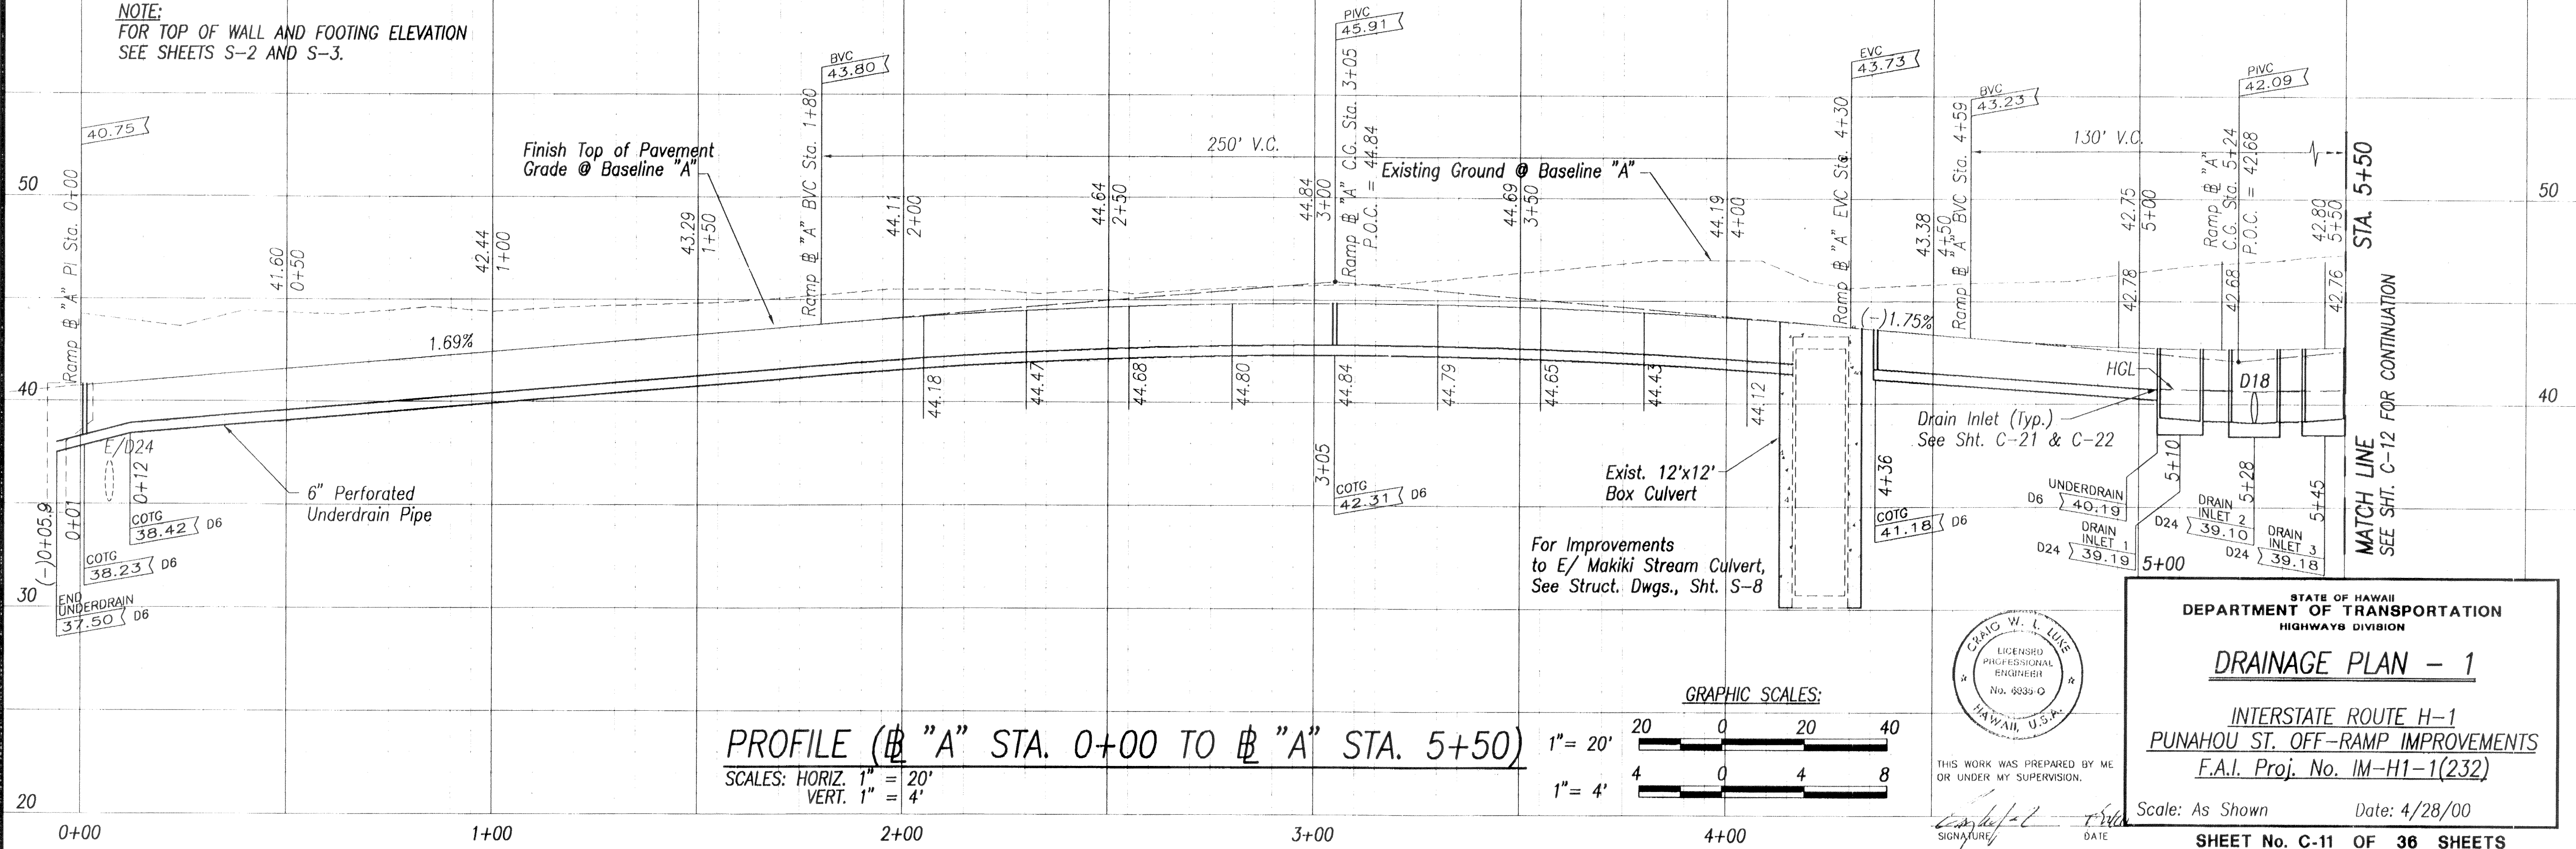

PROFILE (B "A" STA. 0+00 TO B "A" STA. 5+50)
SCALES: HORIZ. 1" = 20'
VERT. 1" = 4'

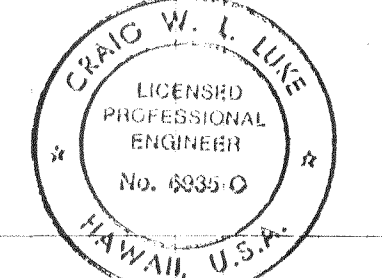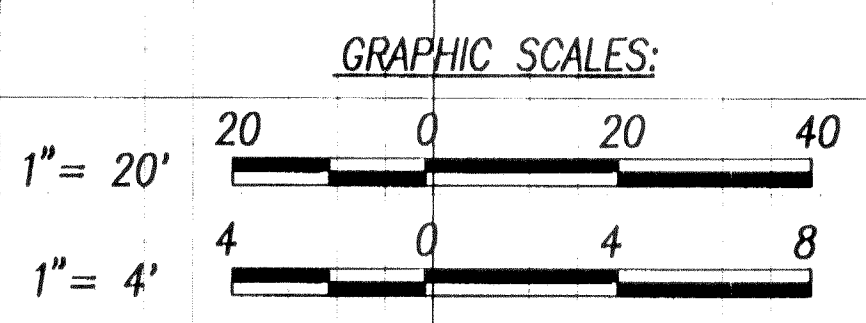

STATE OF HAWAII
DEPARTMENT OF TRANSPORTATION
HIGHWAYS DIVISION

DRAINAGE PLAN - 1

INTERSTATE ROUTE H-1
PUNAHOU ST. OFF-RAMP IMPROVEMENTS
F.A.I. Proj. No. IM-H1-1(232)

Scale: As Shown Date: 4/28/00

SHEET No. C-11 OF 36 SHEETS

ORIGINAL PLAN	DATE
DESIGNED BY	DESIGNED BY
CHECKED BY	CHECKED BY
NOTE BOOK	NOTE BOOK
NO.	NO.

