




FED. ROAD DIST. NO.	STATE	FED. AID PROJ. NO.	FISCAL YEAR	SHEET NO.	TOTAL SHEETS
HAWAII	HAW.	IM-HI-1(242)	2016	11	354

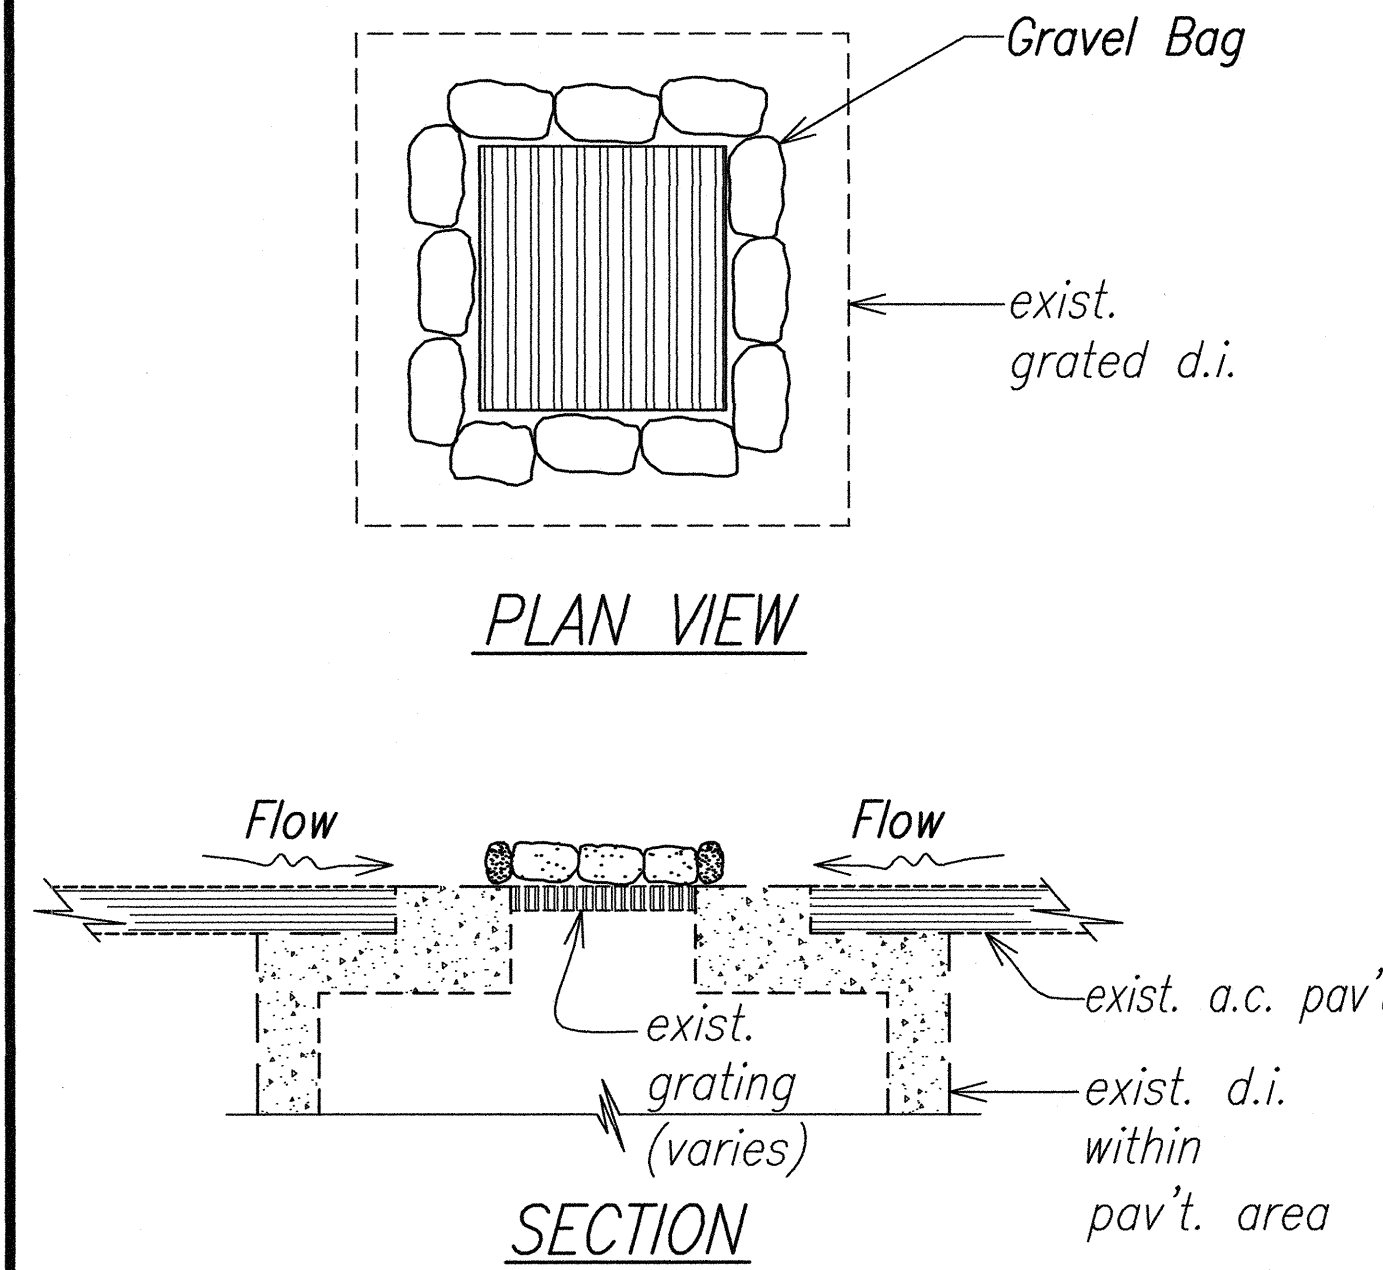



**SAND OR GRAVEL BAGS
AT GRATED DRAIN INLET**
Not to Scale

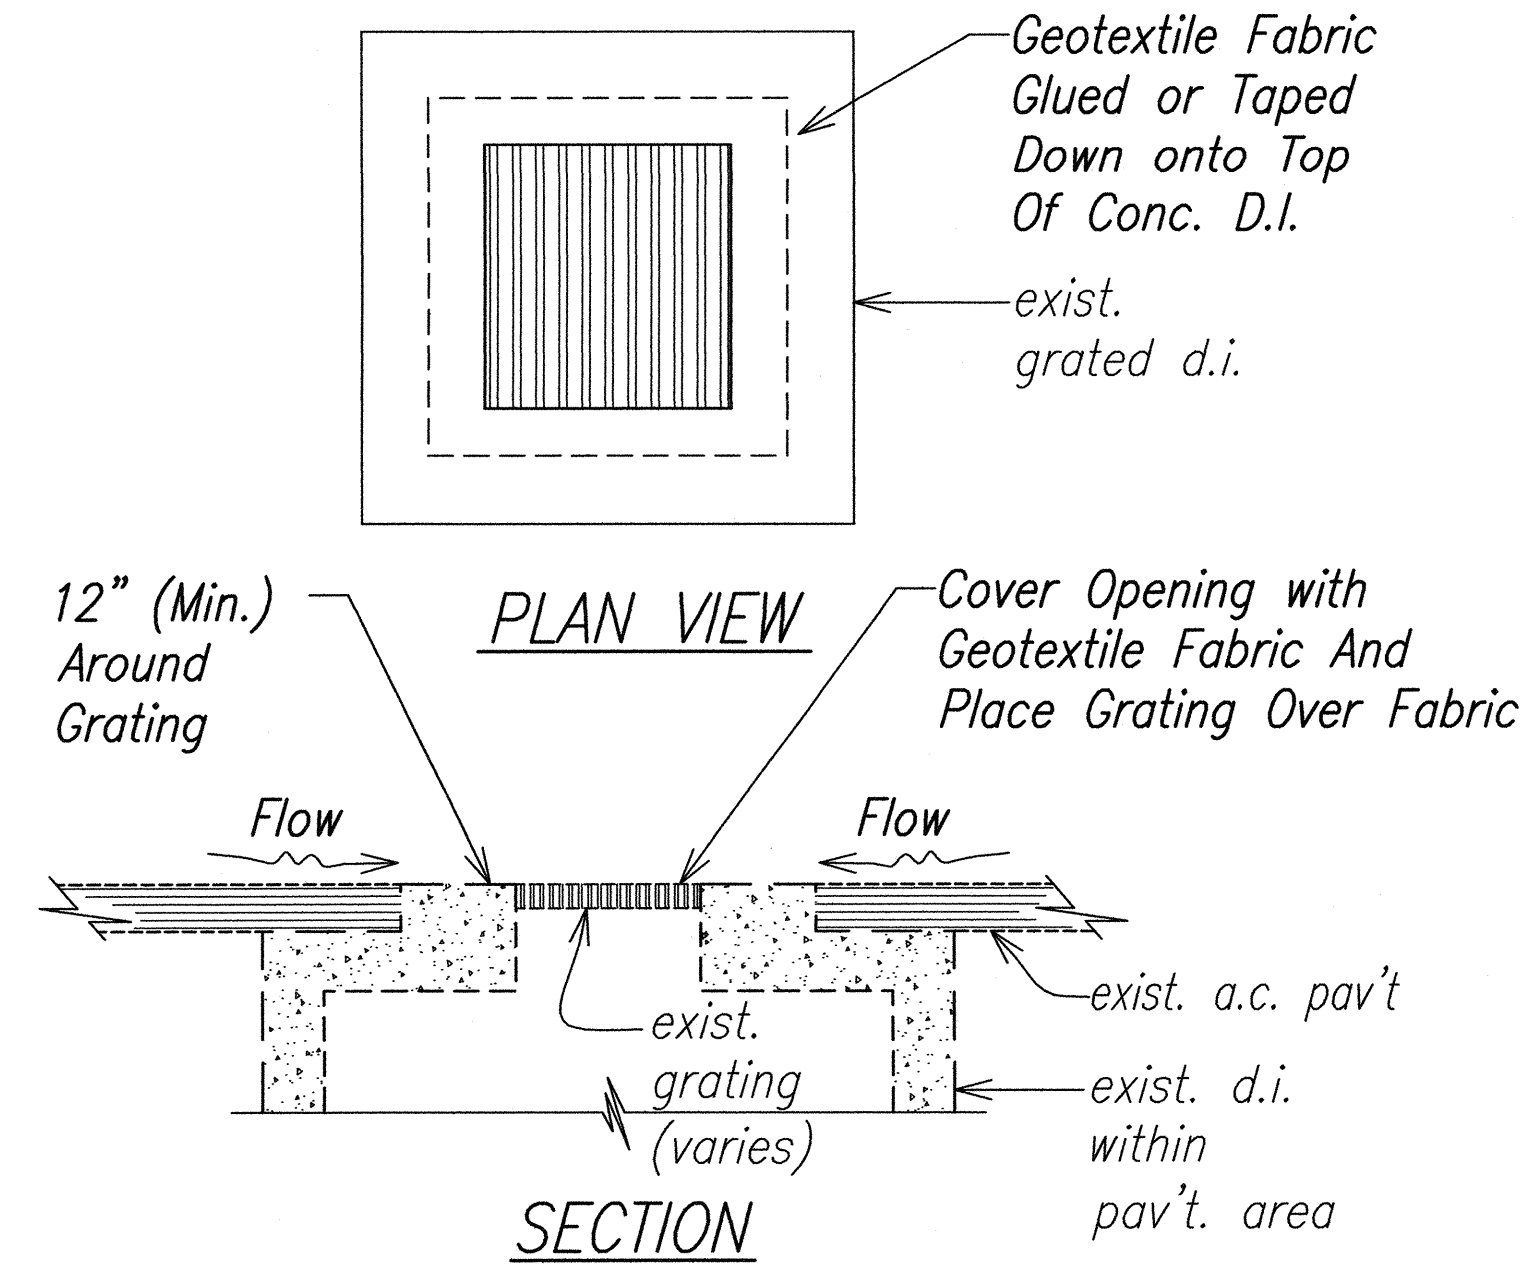


**FILTER FABRIC AT
GRATED DRAIN INLET**
Not to Scale

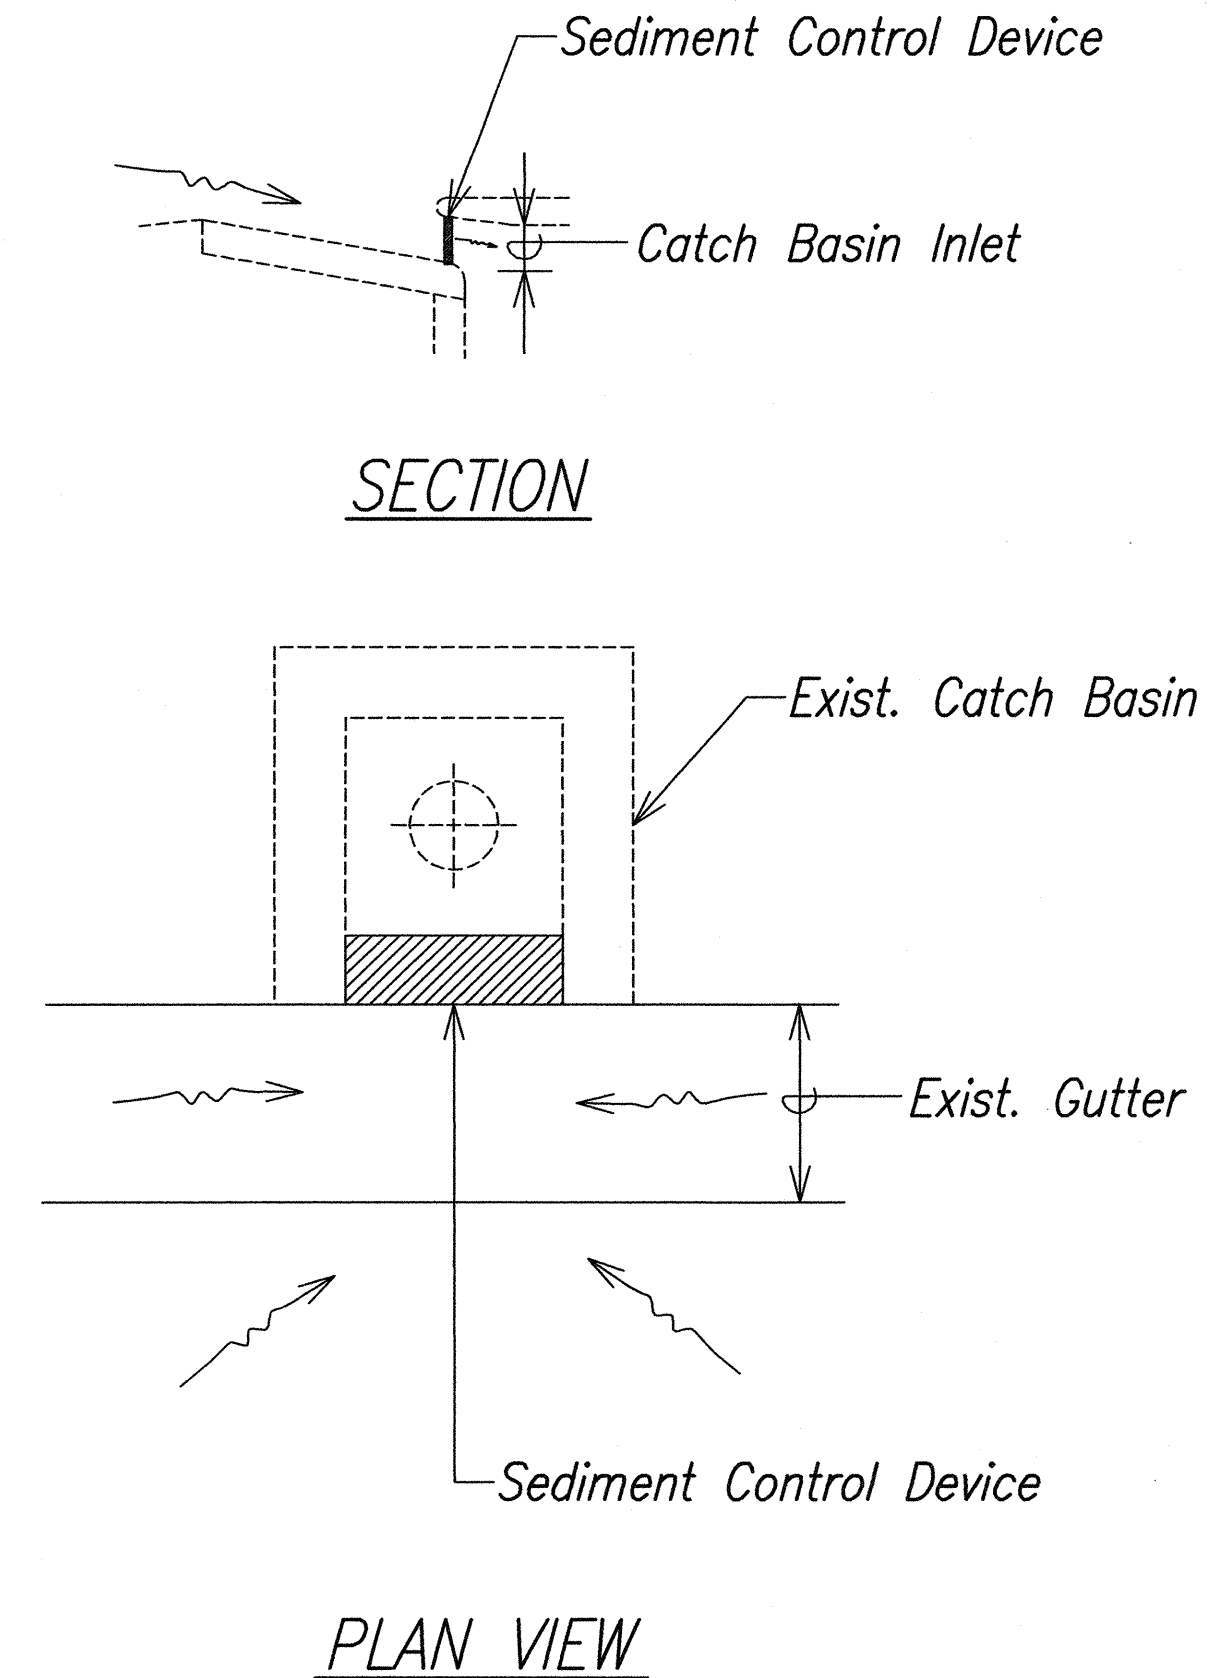


**CATCH BASIN
INLET PROTECTION**
Not to Scale

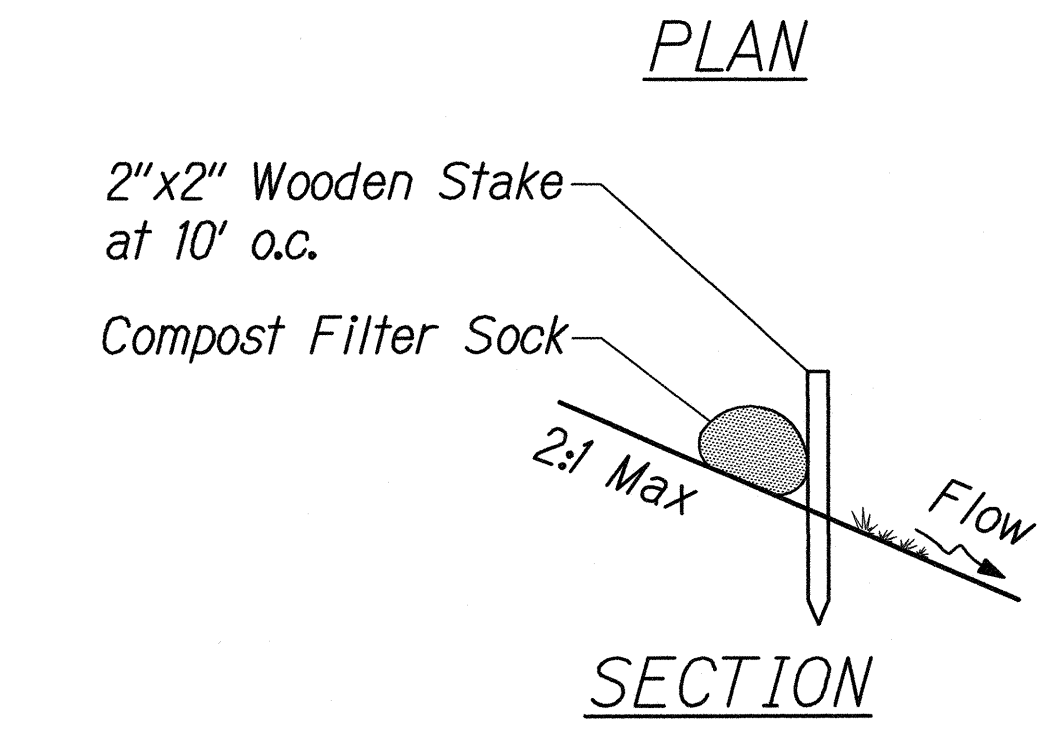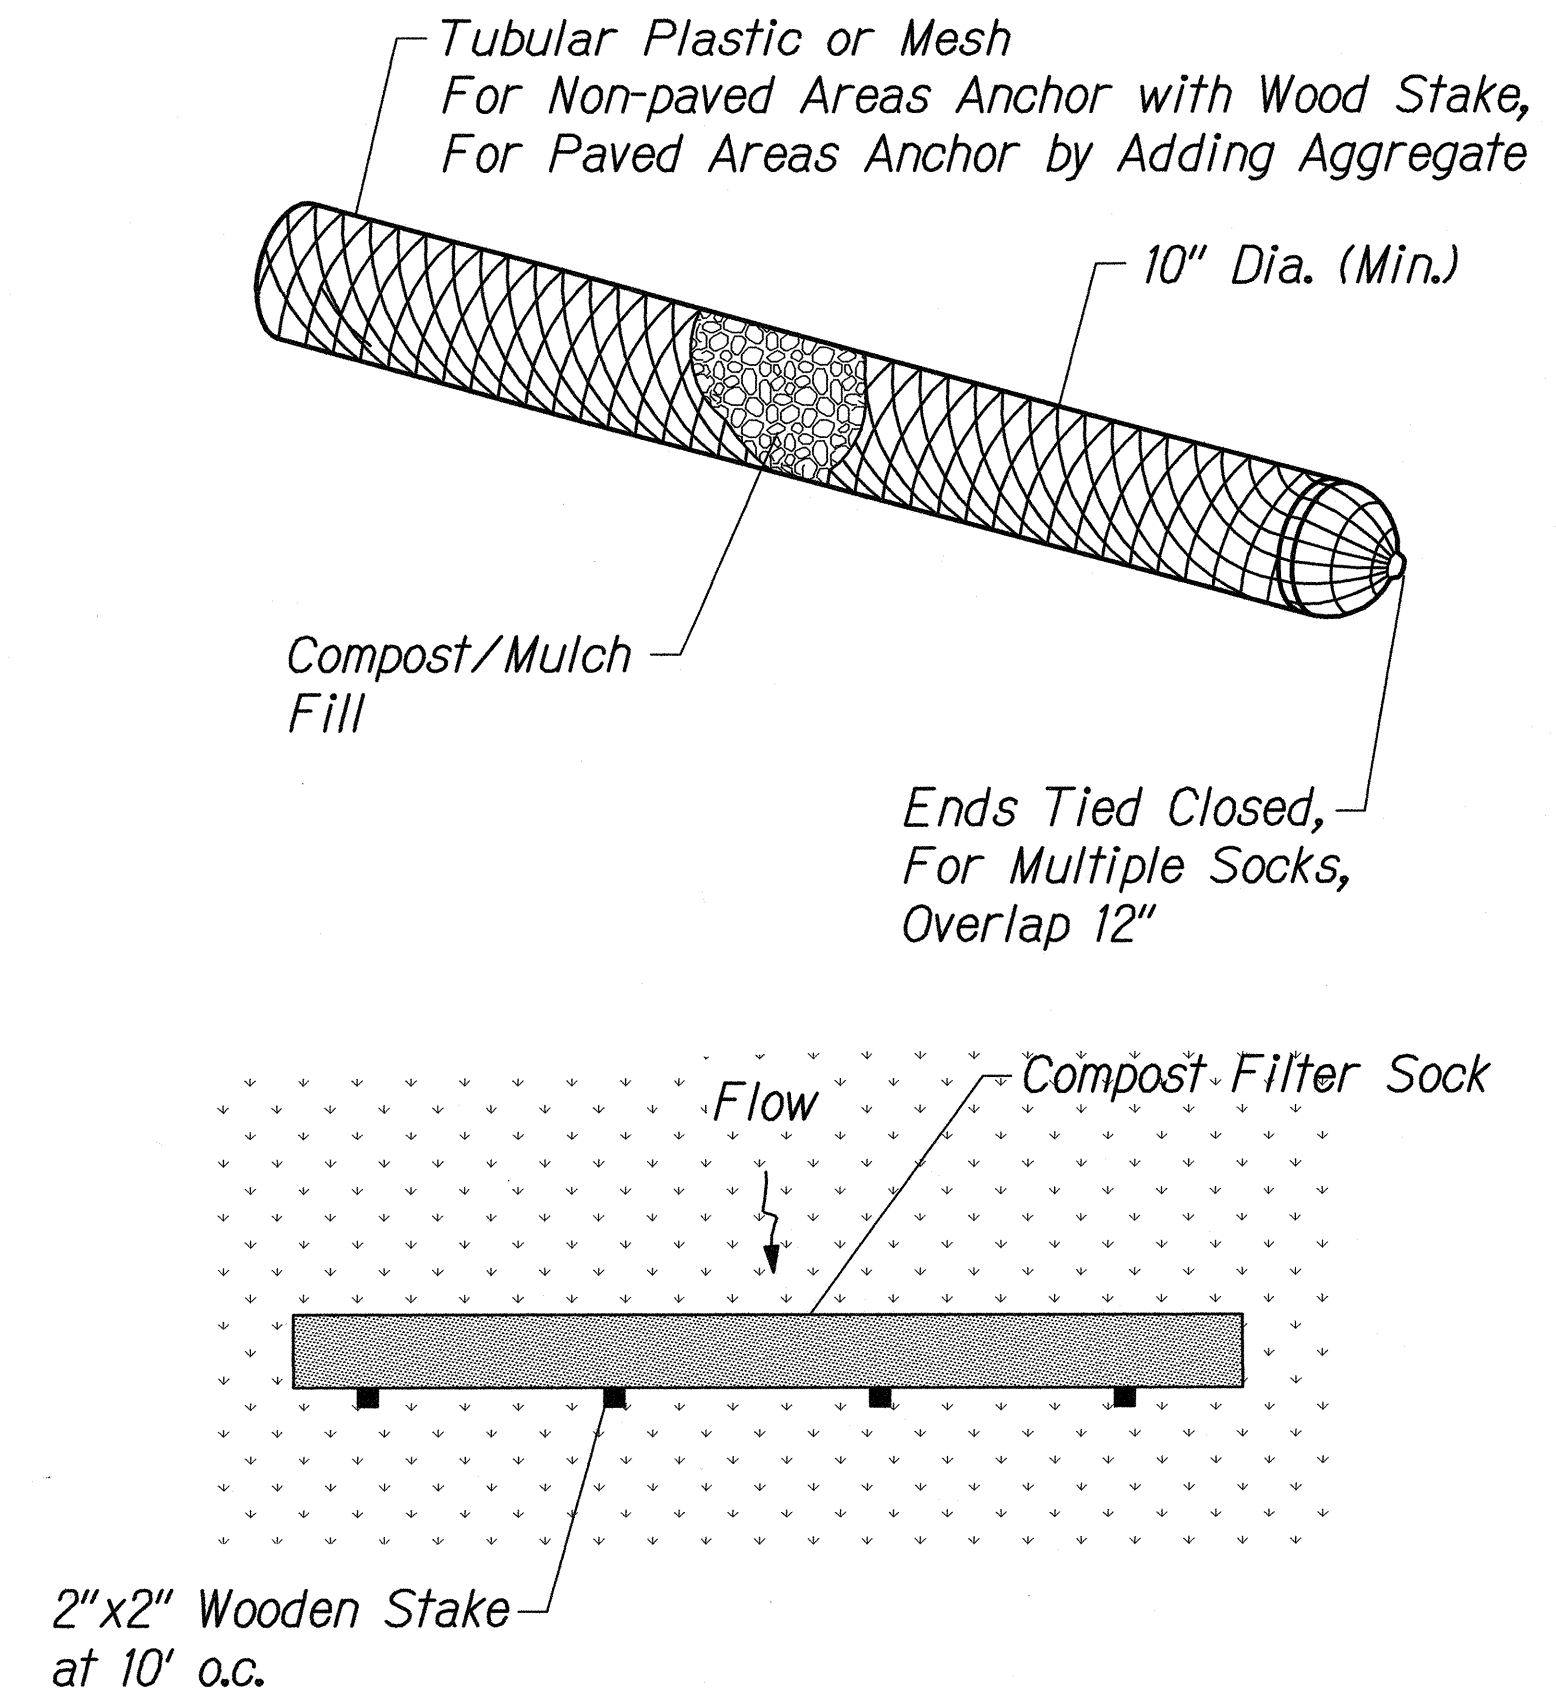



COMPOST FILTER SOCK
Not to Scale

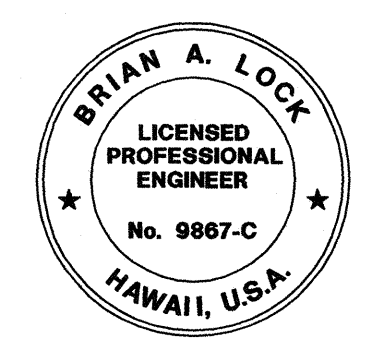

THIS WORK WAS PREPARED BY ME
OR UNDER MY SUPERVISION.
mid
WILSON OKAMOTO CORPORATION LIC. EXP. DATE
APRIL 30, 2018

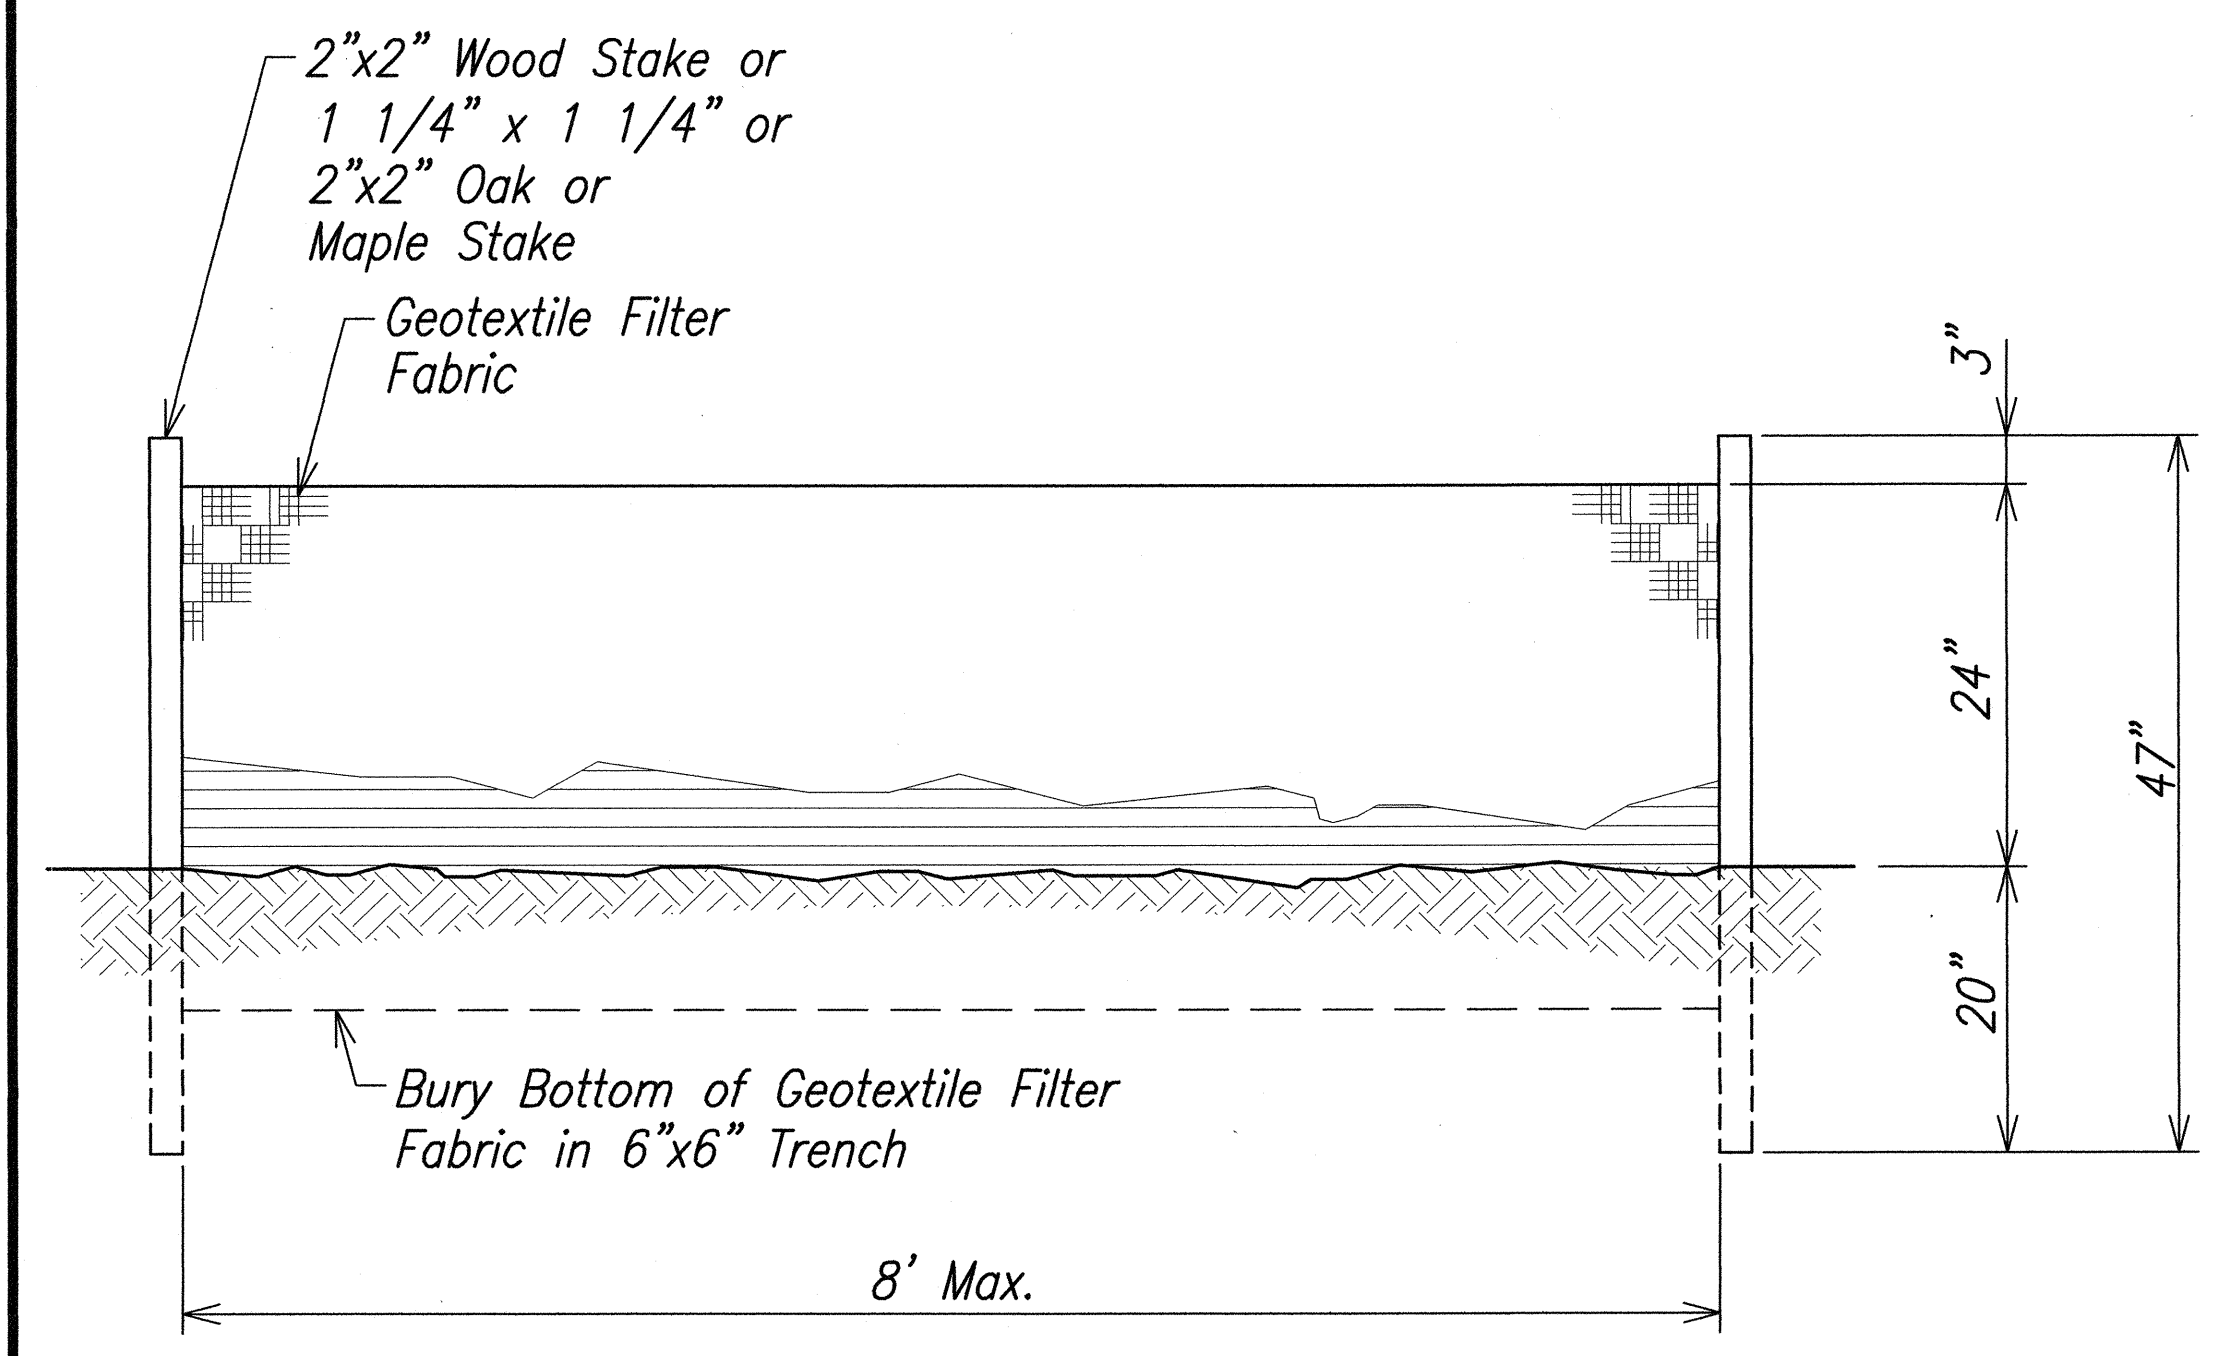

SILT FENCE DETAIL
Not to Scale

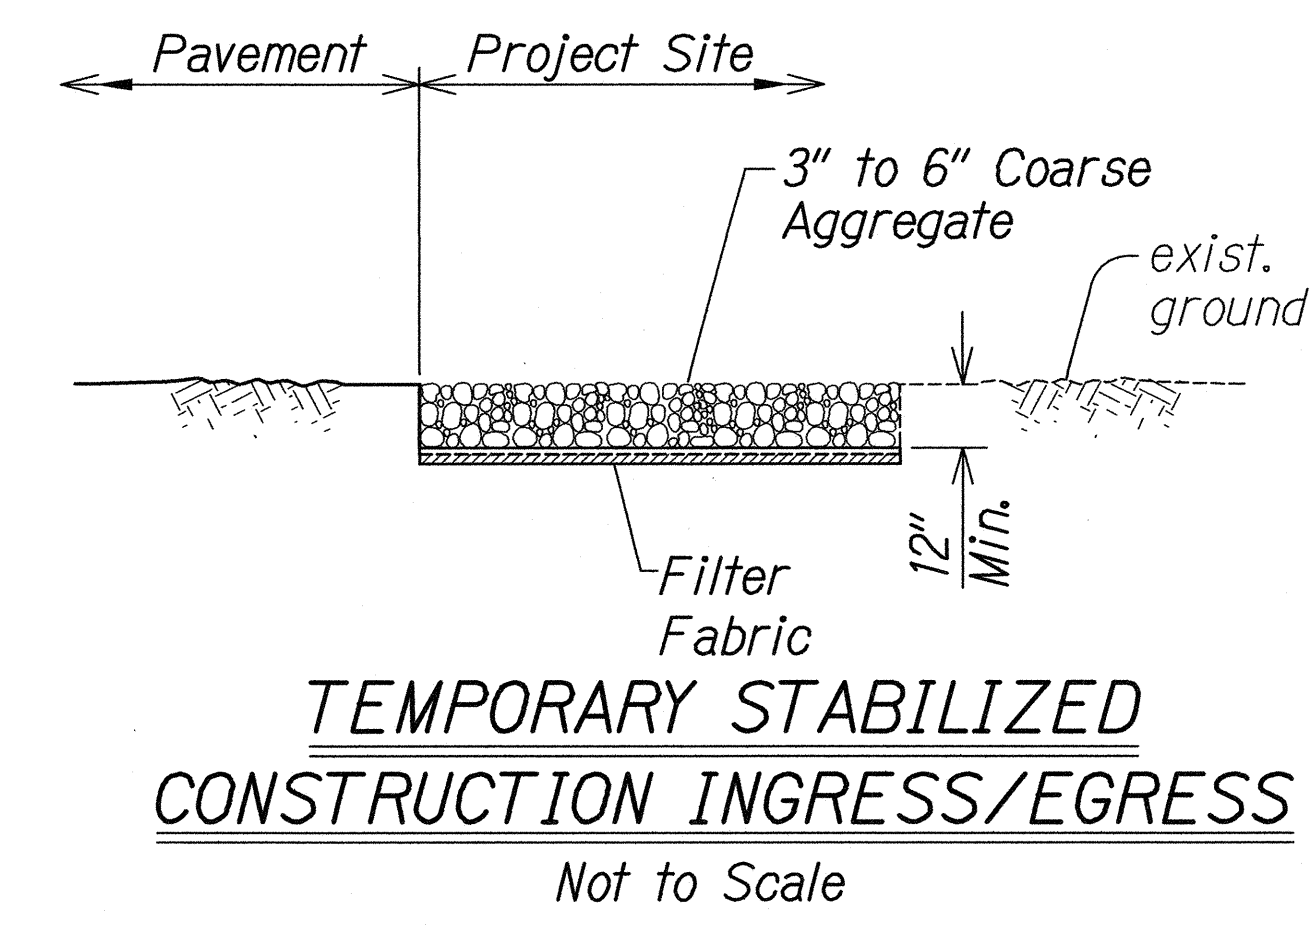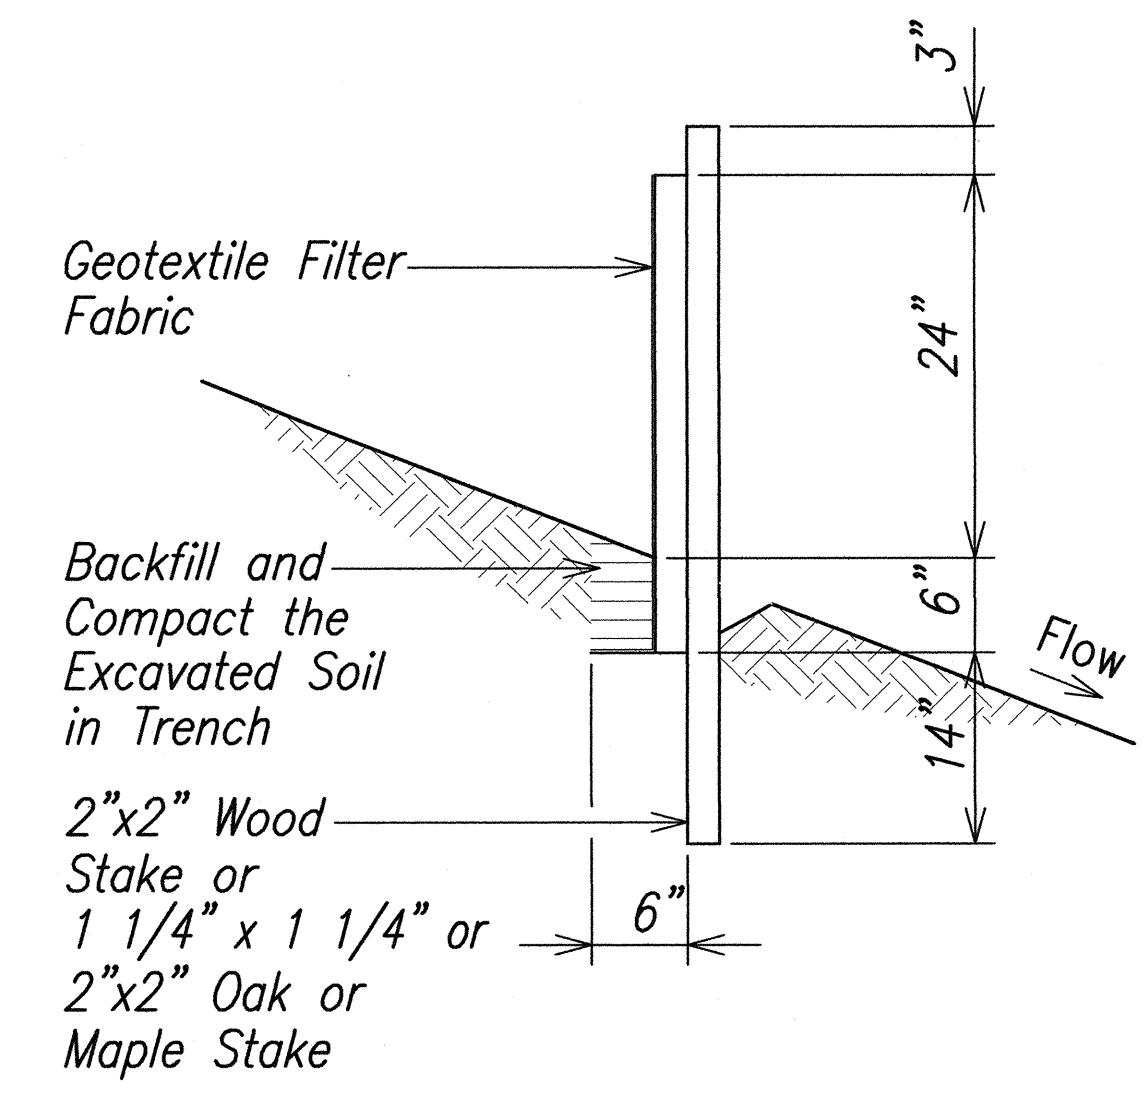

**TEMPORARY STABILIZED
CONSTRUCTION INGRESS/EGRESS**
Not to Scale

STATE OF HAWAII
DEPARTMENT OF TRANSPORTATION
HIGHWAYS DIVISION

EROSION CONTROL DETAILS

INTERSTATE ROUTE H-1
GUARDRAIL AND SHOULDER IMPROVEMENTS
Middle Street to Punchbowl Off-Ramp
Fed. Aid Project No. IM-HI-1(242)
Scale: As Shown Date: Mar. 2016
SHEET No. ECD-1 OF 1 SHEETS

ORIGINAL PLAN	SURVEY PLOTTED BY	DATE
	DRAWN BY	
	TRACED BY	
	NOTED BY	
NOTE BOOK No.	QUANTITIES BY	
	CHECKED BY	