

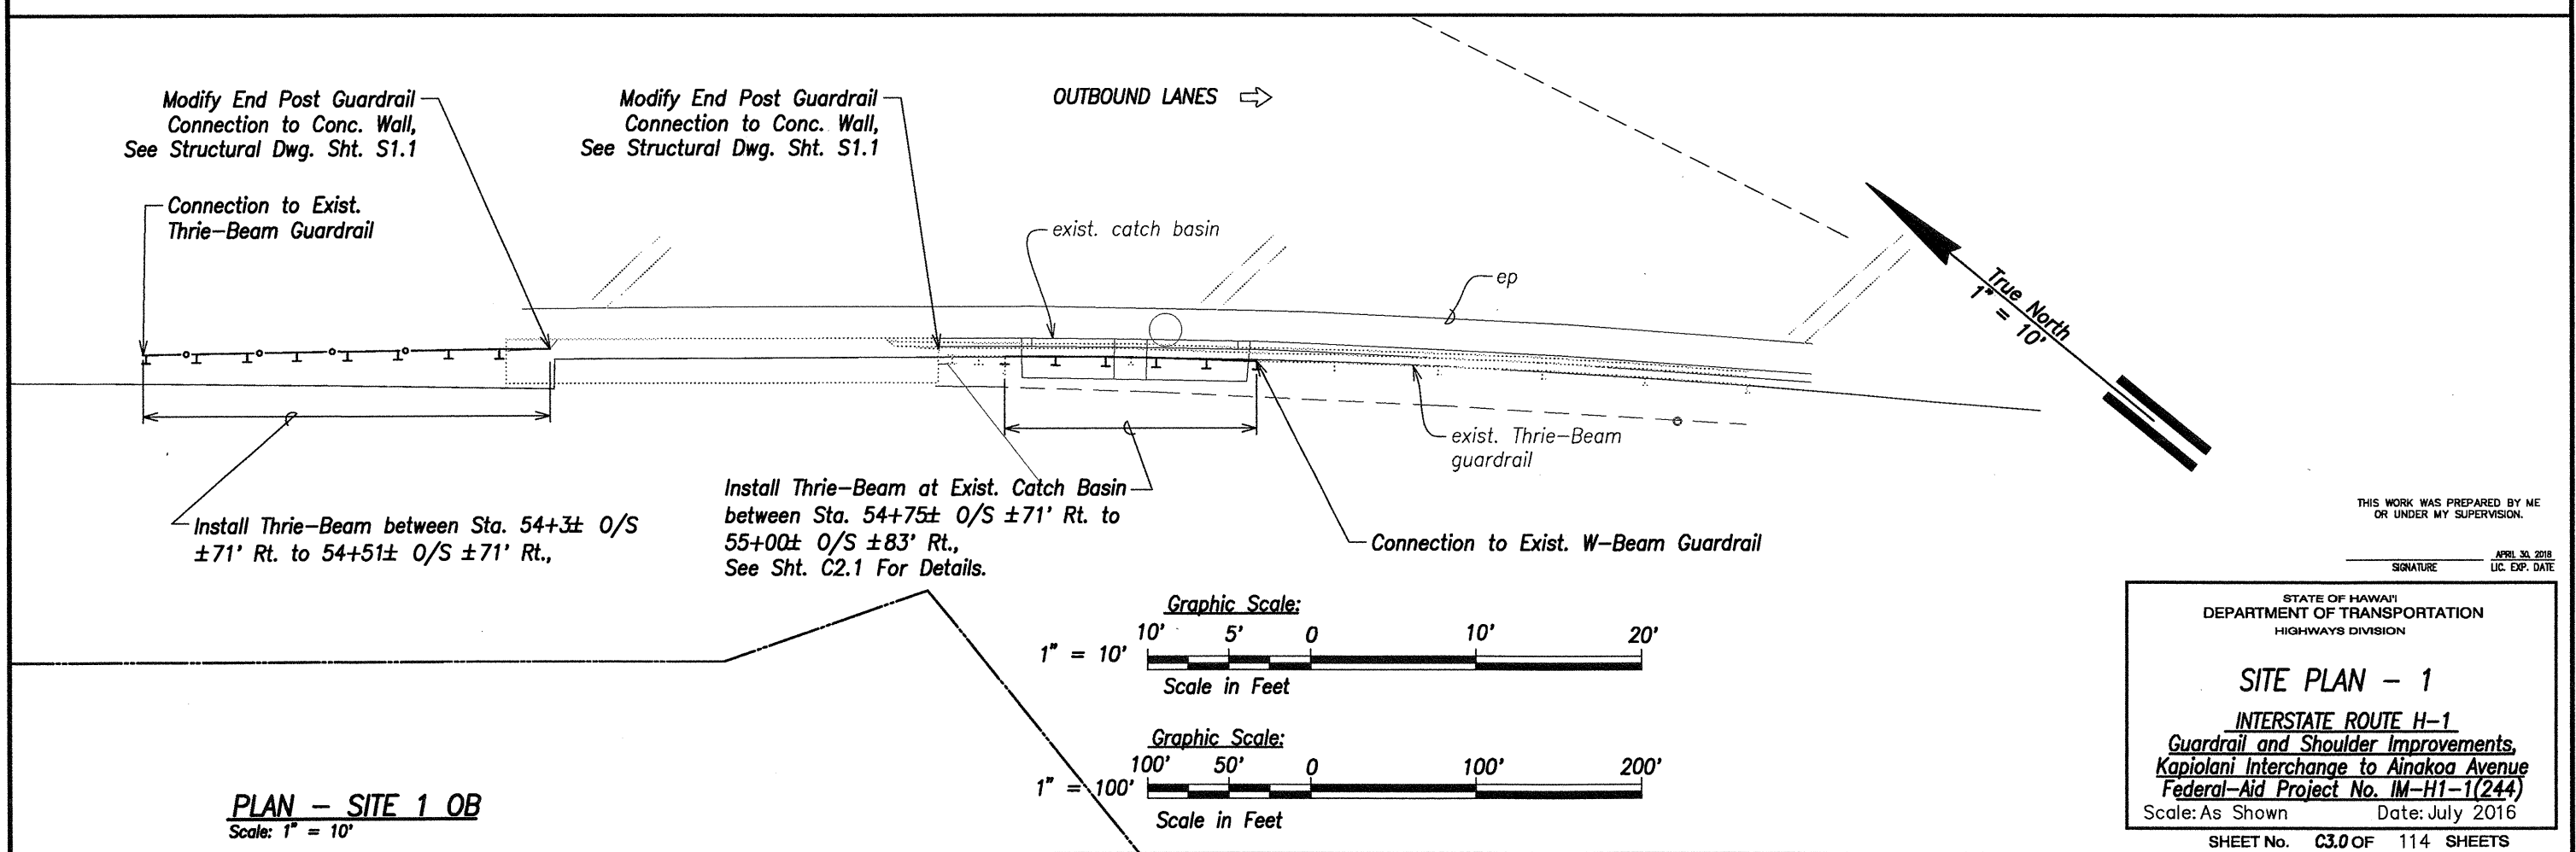
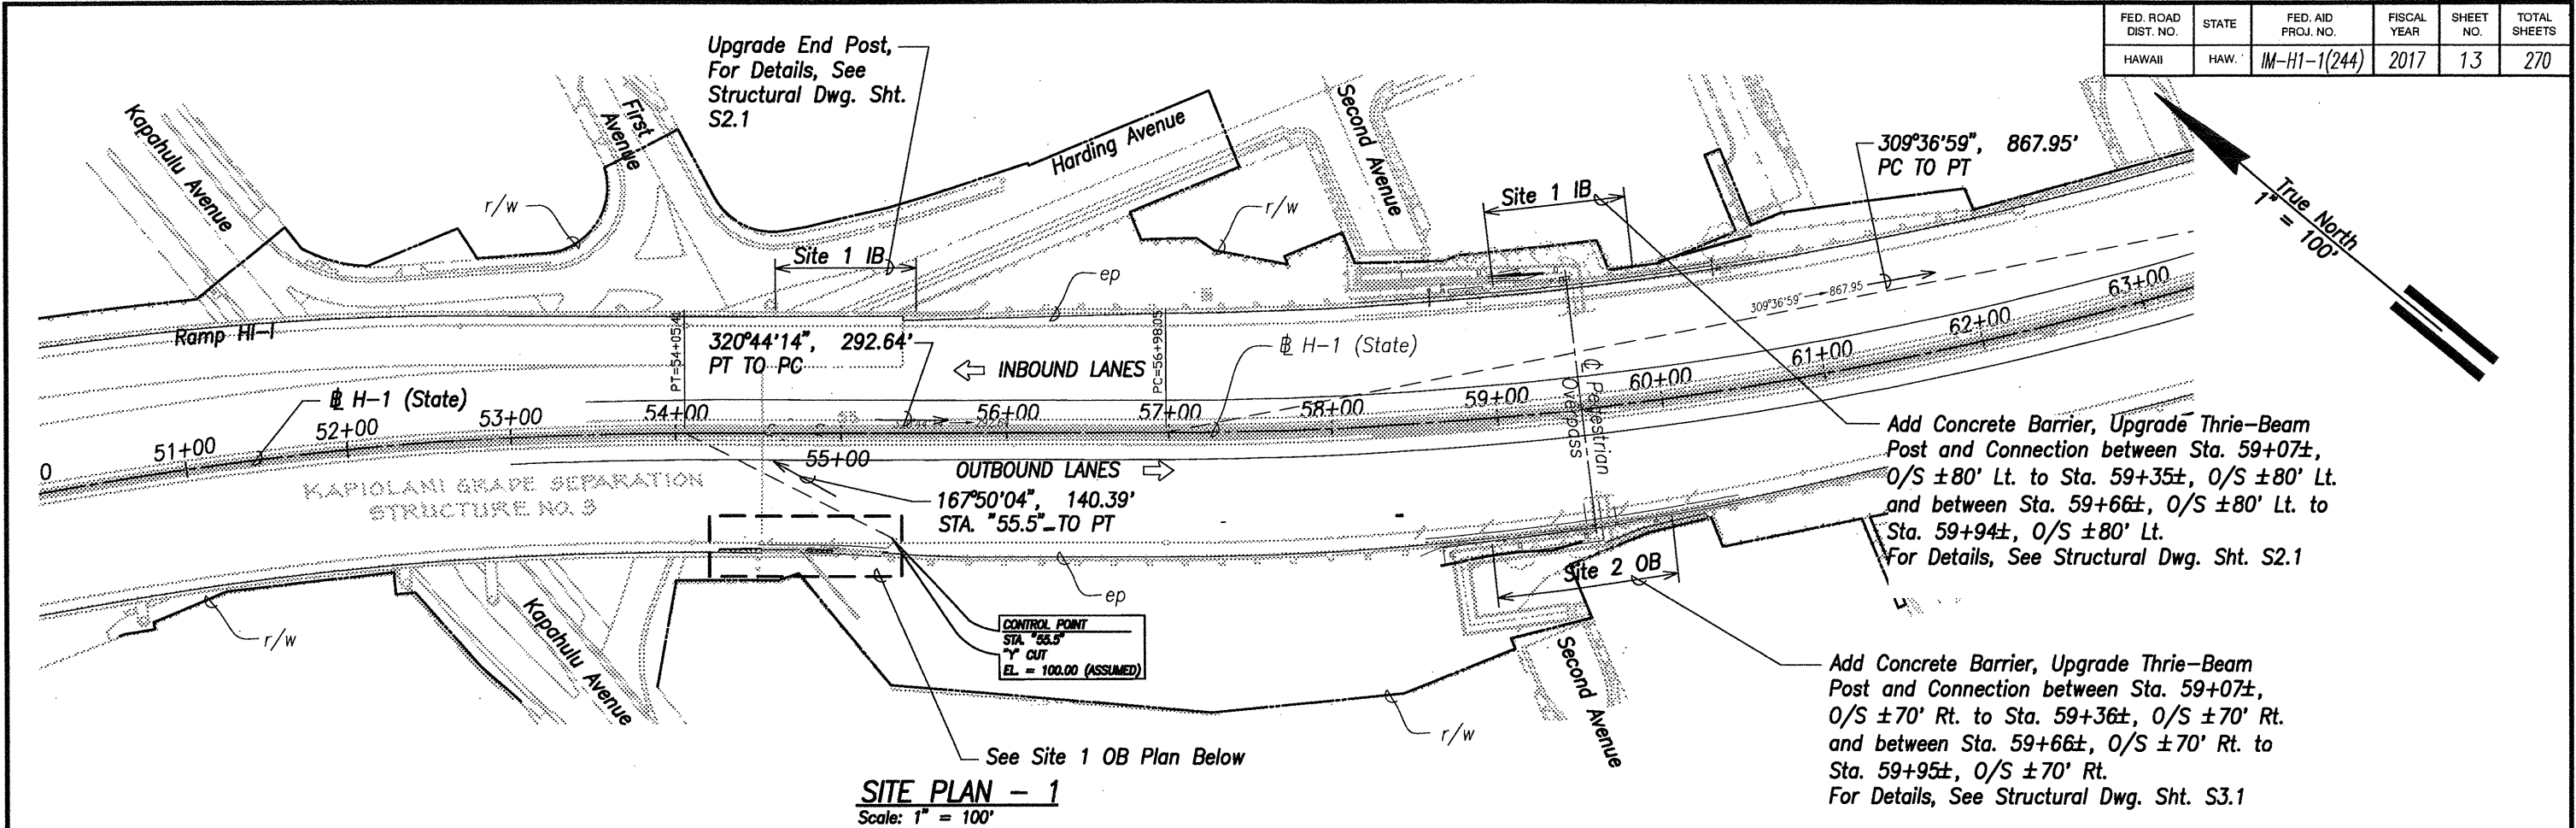


FED. ROAD DIST. NO.	STATE	FED. AID PROJ. NO.	FISCAL YEAR	SHEET NO.	TOTAL SHEETS
HAWAII	HAW.	IM-H1-1(244)	2017	13	270




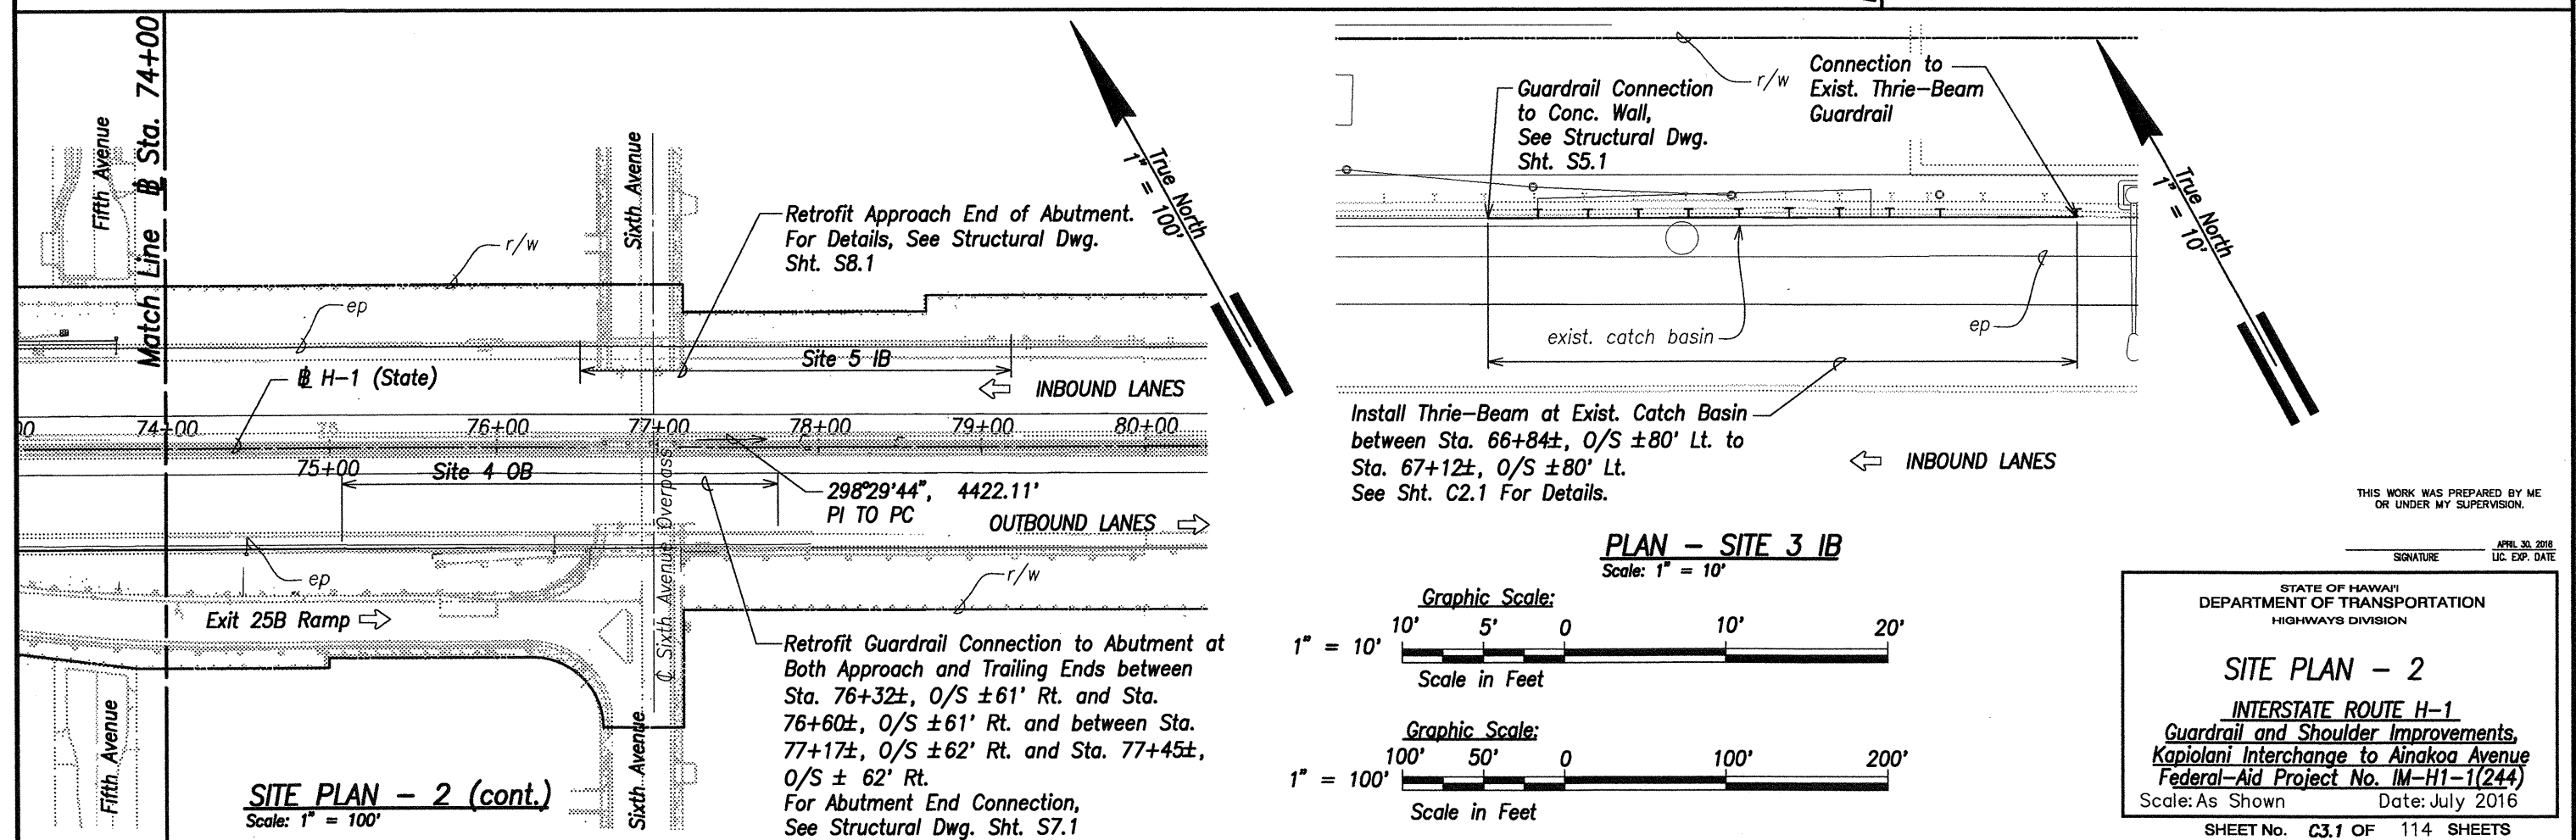


FED. ROAD DIST. NO.	STATE	FED. AID PROJ. NO.	FISCAL YEAR	SHEET NO.	TOTAL SHEETS
HAWAII	HAW.	IM-H1-1(244)	2017	14	270

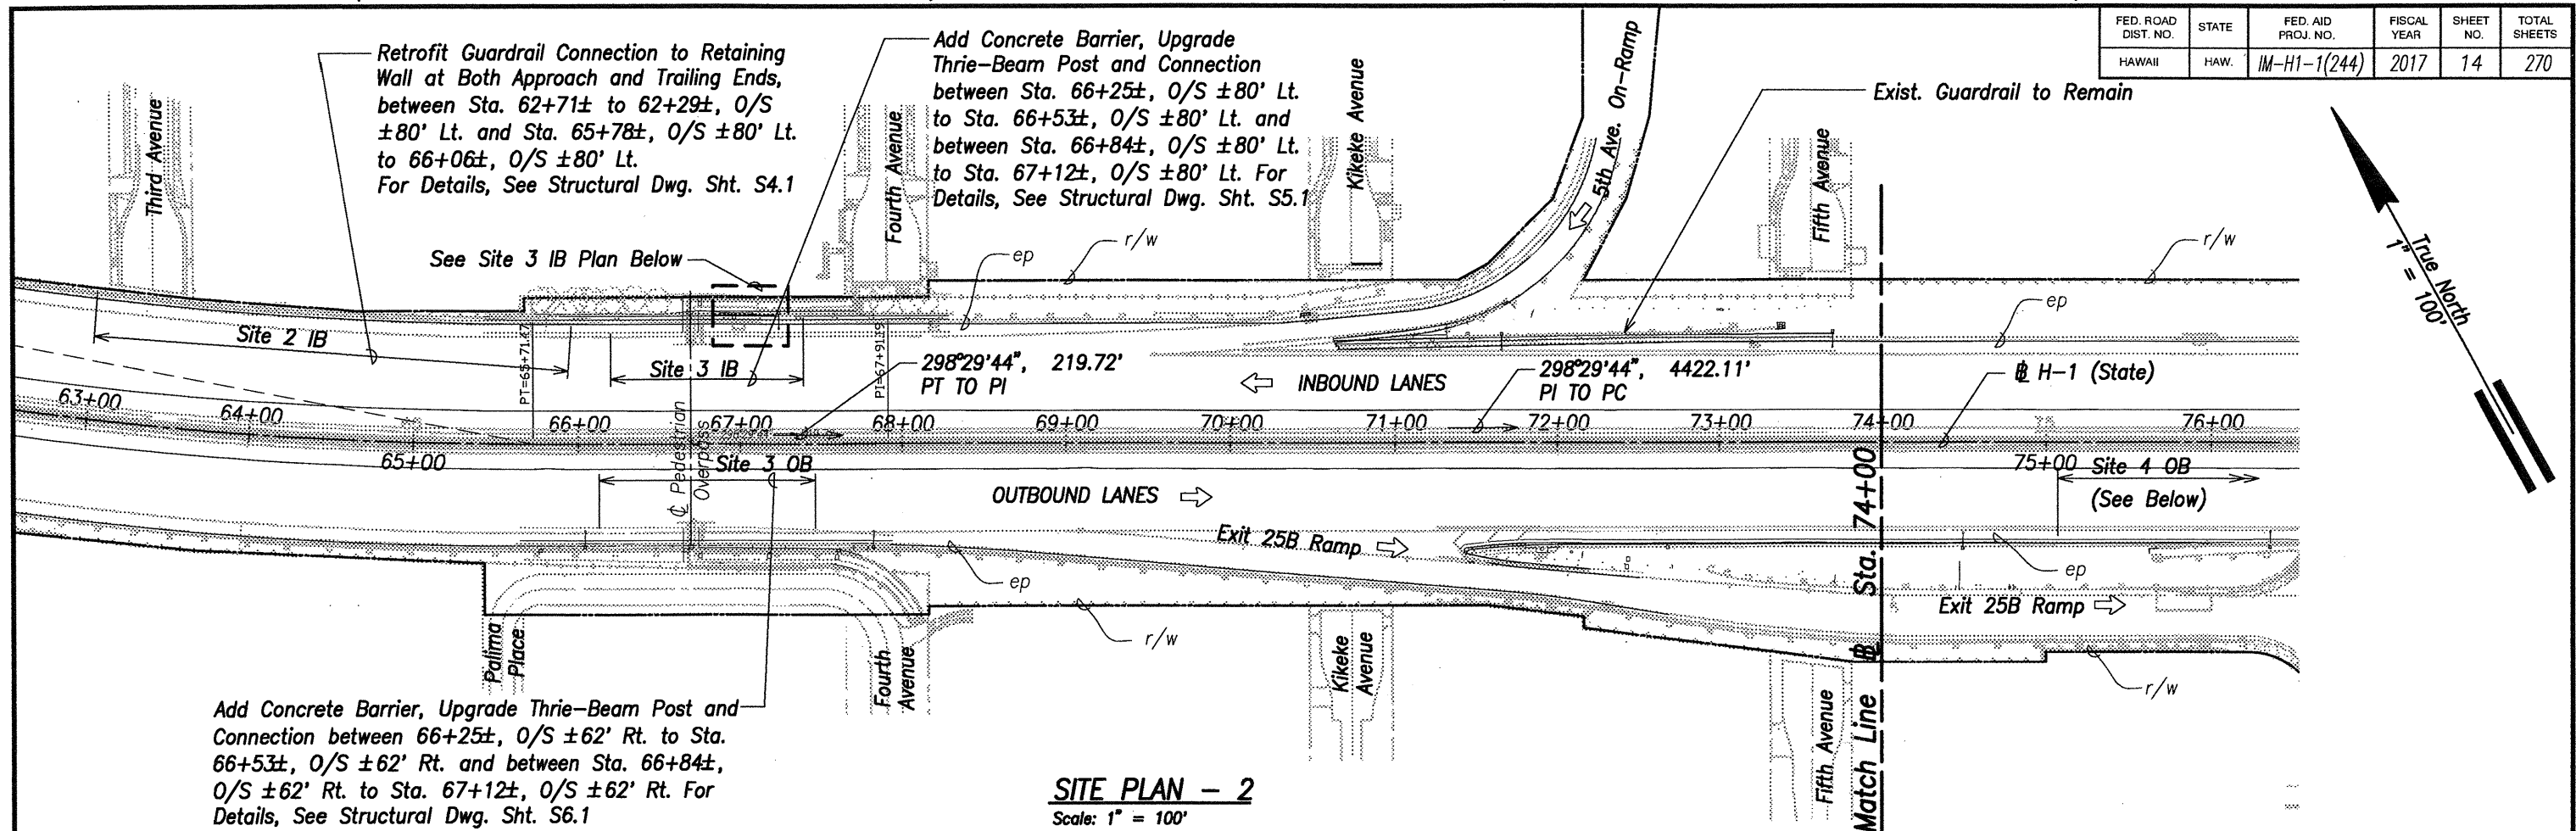


ORIGINAL PLAN	SURVEY PLATTED BY _____	DATE _____
NOTE BOOK	DRAWN BY _____	•
	TRACED BY _____	•
	DESIGNED BY _____	•
	QUANTITIES BY _____	•
No. _____	CHECKED BY _____	•

FED. ROAD DIST. NO.	STATE	FED. AID PROJ. NO.	FISCAL YEAR	SHEET NO.	TOTAL SHEETS
HAWAII	HAW.	IM-H1-1(244)	2017	15	270

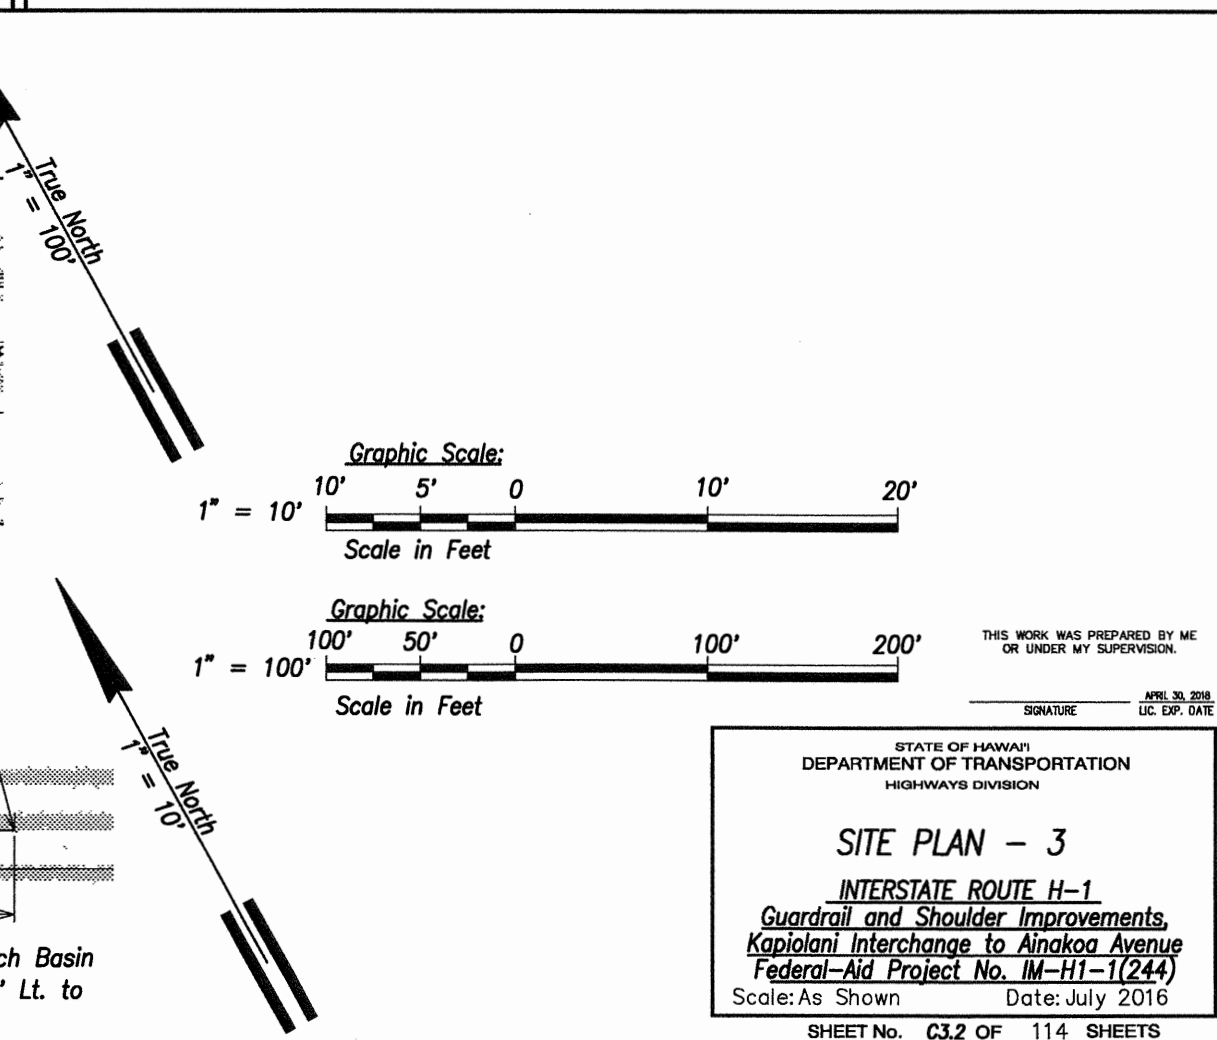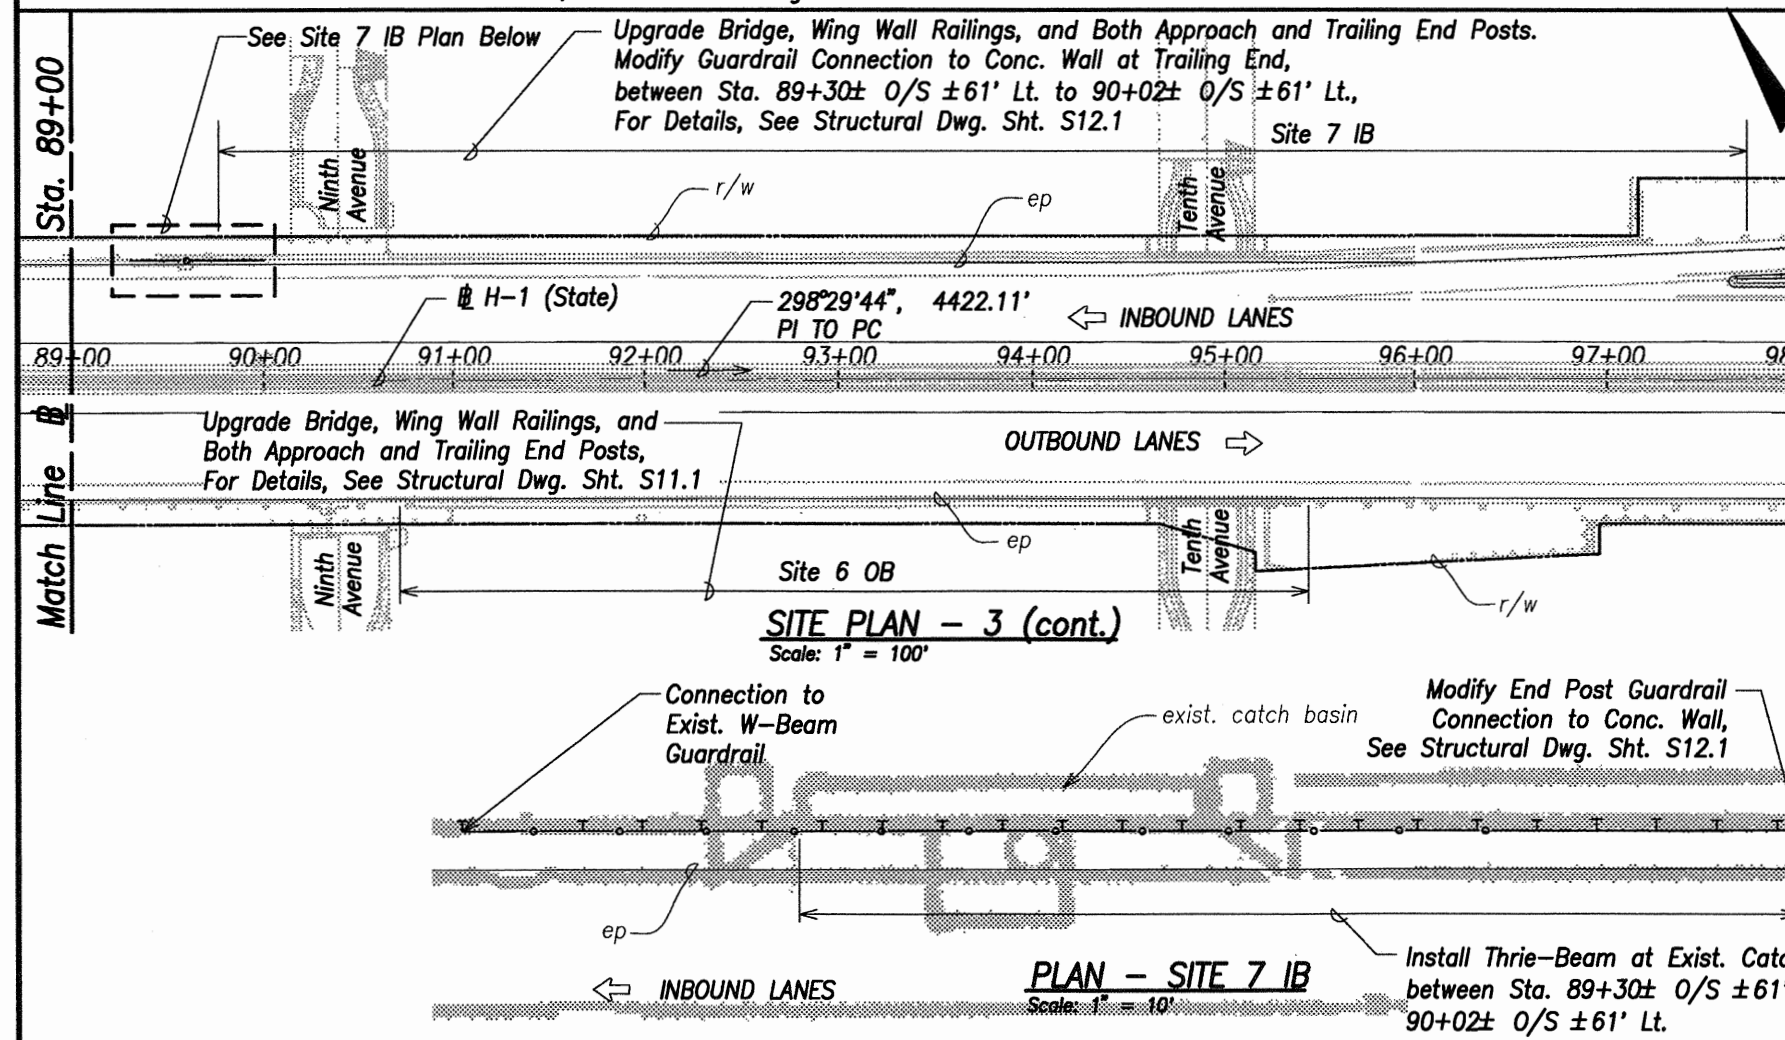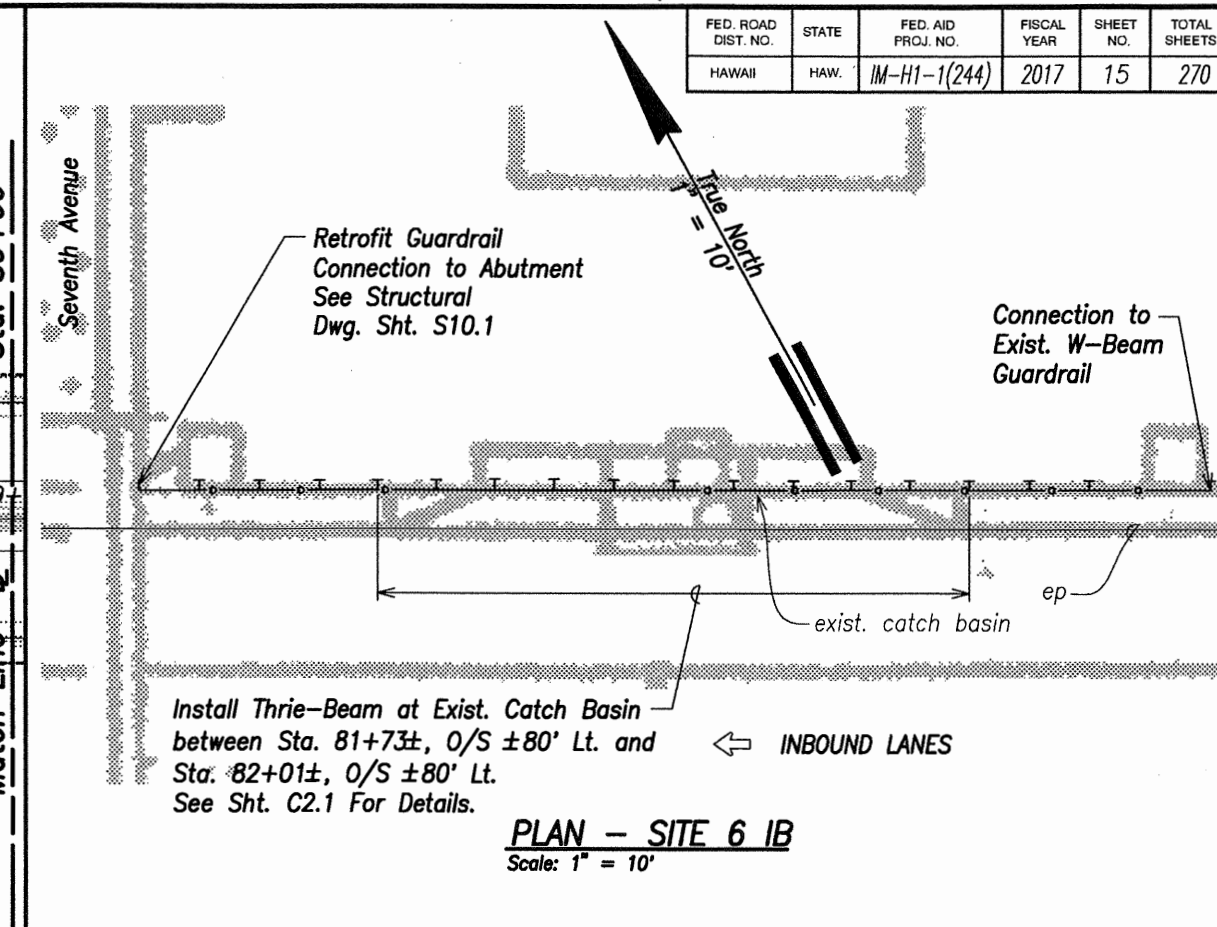
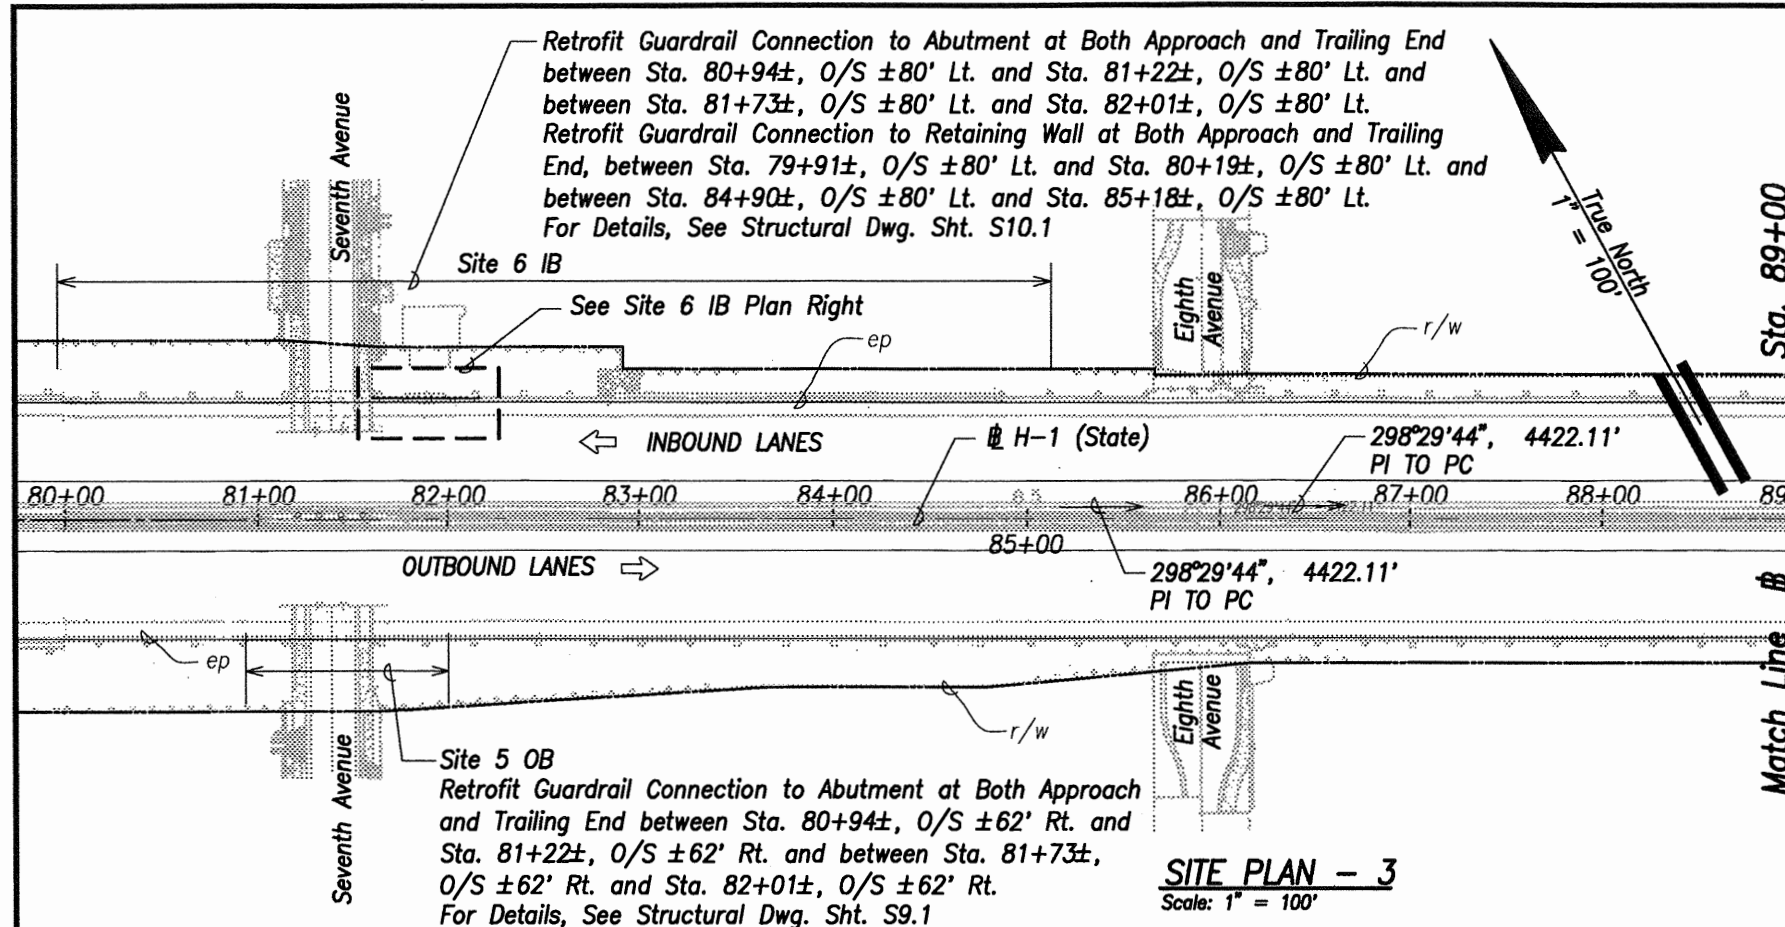


DESIGNED BY	DATE
DRAWN BY	
CHECKED BY	
IN CHARGE	
PROJECT NO.	
DATE	

FED. ROAD DIST. NO.	STATE	FED. AID PROJ. NO.	FISCAL YEAR	SHEET NO.	TOTAL SHEETS
HAWAII	HAW.	IM-H1-1(244)	2017	16	270

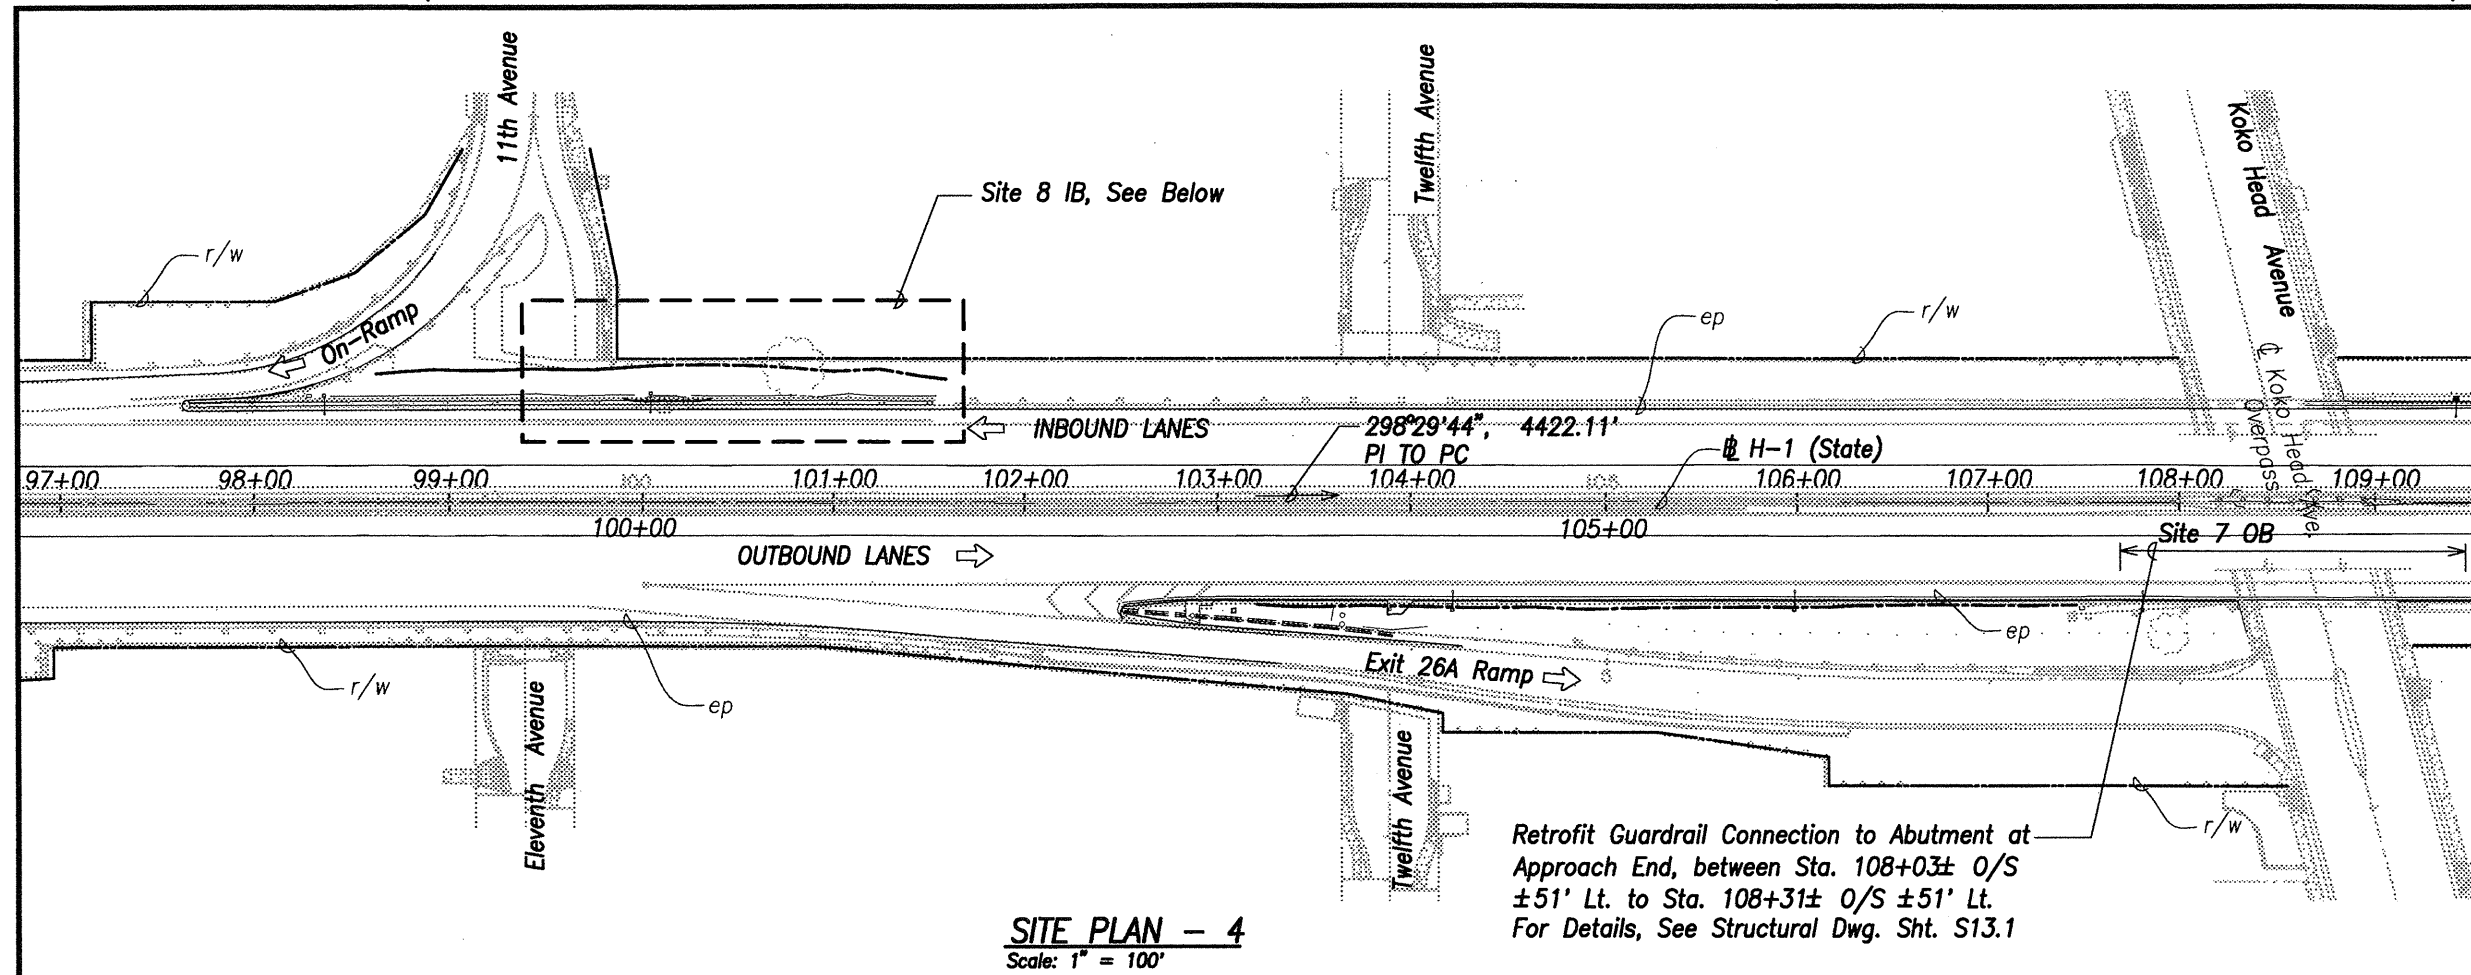

Retrofit Guardrail Connection to Abutment at Approach End, between Sta. 108+03± O/S ±51' Lt. to Sta. 108+31± O/S ±51' Lt. For Details, See Structural Dwg. S13.1

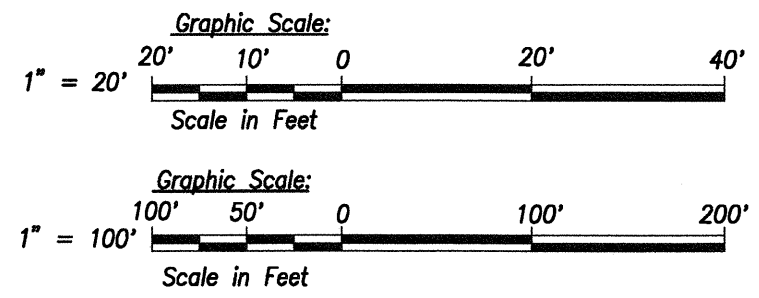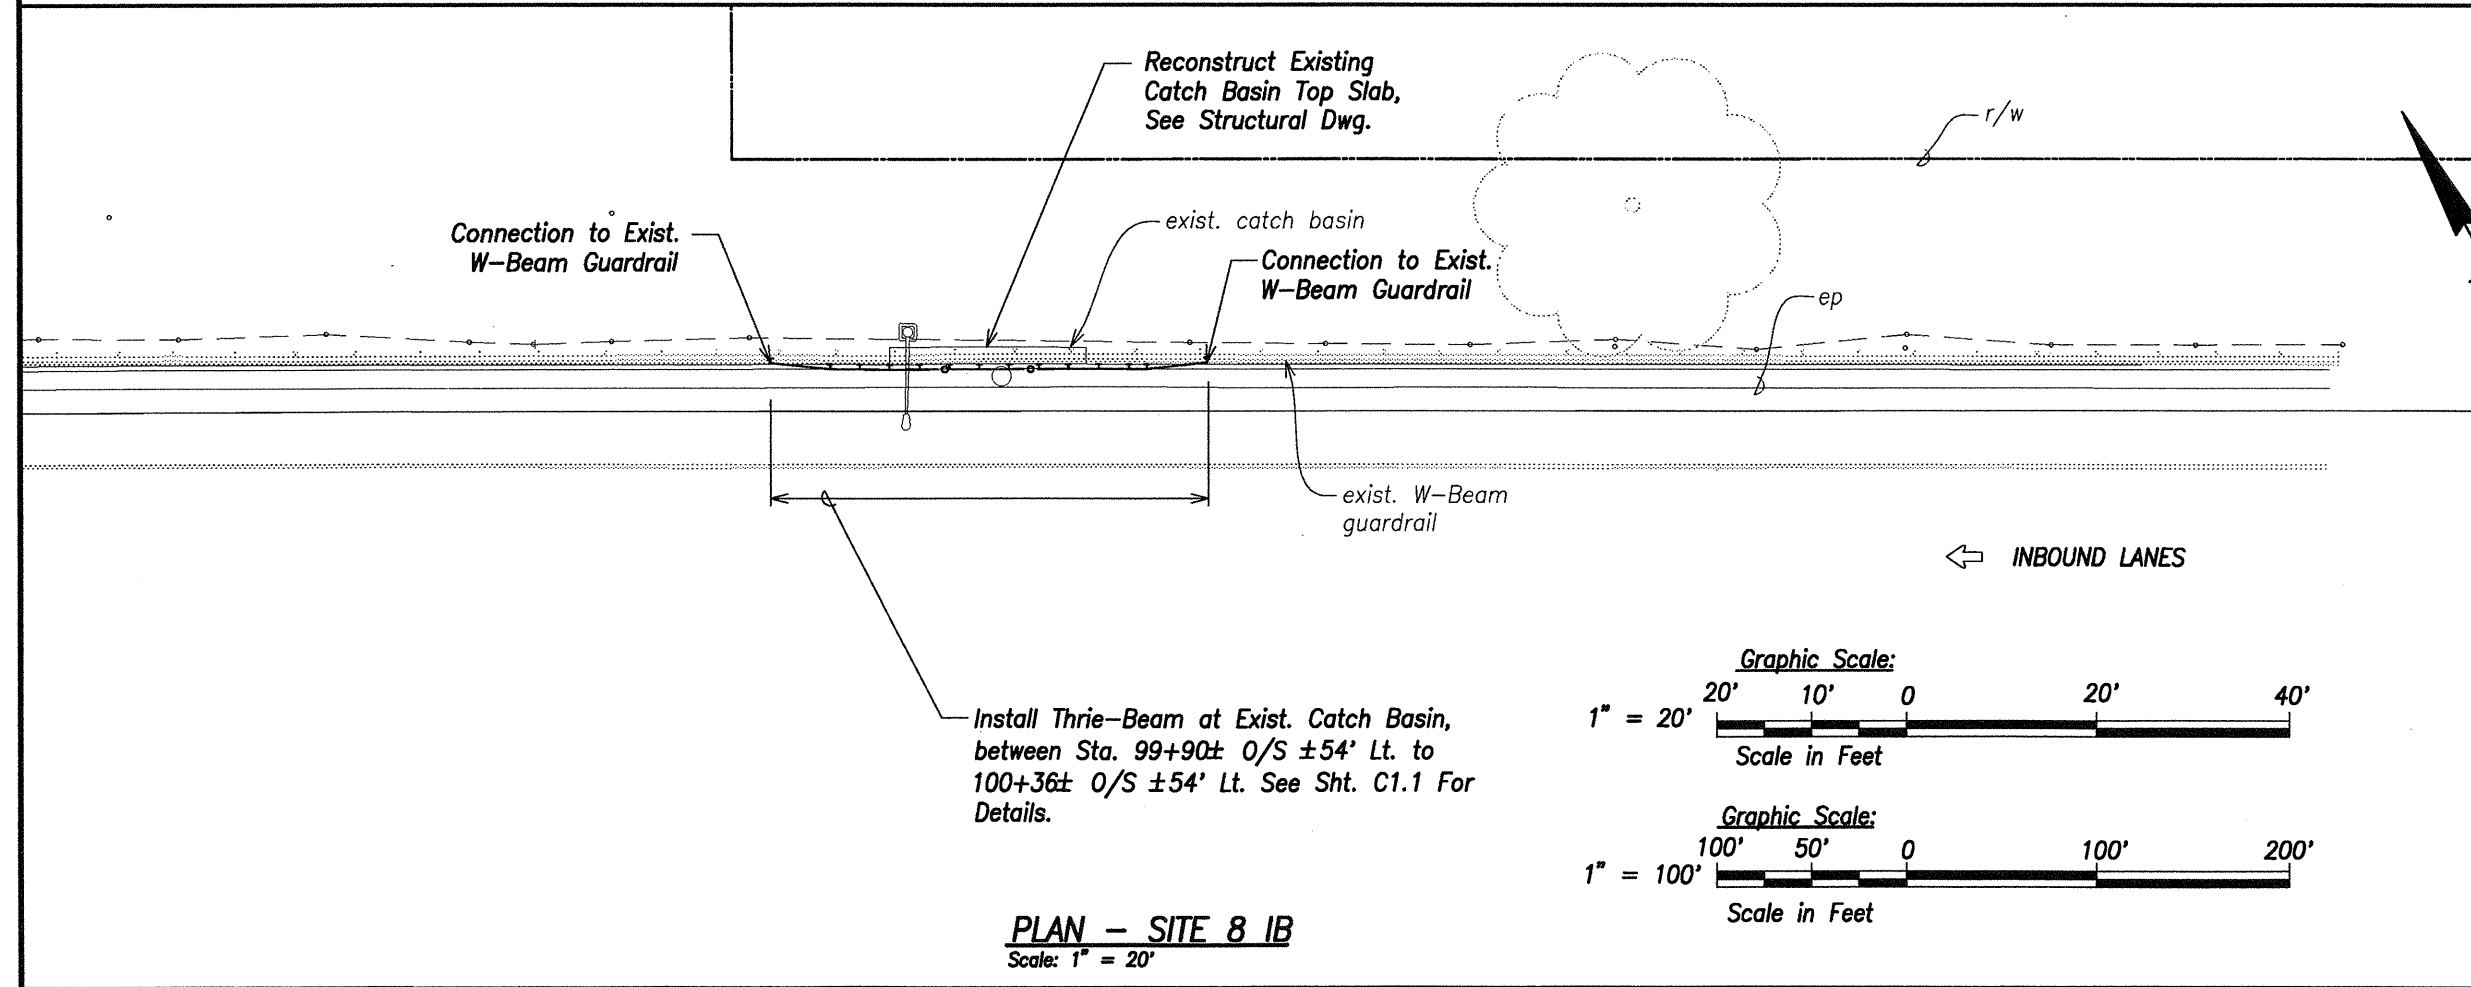

THIS WORK WAS PREPARED BY ME OR UNDER MY SUPERVISION.

SIGNATURE _____ APRIL 30, 2018 L.C. EXP. DATE

STATE OF HAWAII
DEPARTMENT OF TRANSPORTATION
HIGHWAYS DIVISION

SITE PLAN - 4



INTERSTATE ROUTE H-1
Guardrail and Shoulder Improvements,
Kapiolani Interchange to Ainakoa Avenue
Federal-Aid Project No. IM-H1-1(244)

Scale: As Shown Date: July 2016

SHEET No. C3.3 OF 114 SHEETS




DESIGNED BY	DATE
DRAWN BY	
CHECKED BY	
IN CHARGE BY	
APPROVED BY	
NO. _____	

FED. ROAD DIST. NO.	STATE	FED. AID PROJ. NO.	FISCAL YEAR	SHEET NO.	TOTAL SHEETS
HAWAII	HAW.	IM-H1-1(244)	2017	17	270

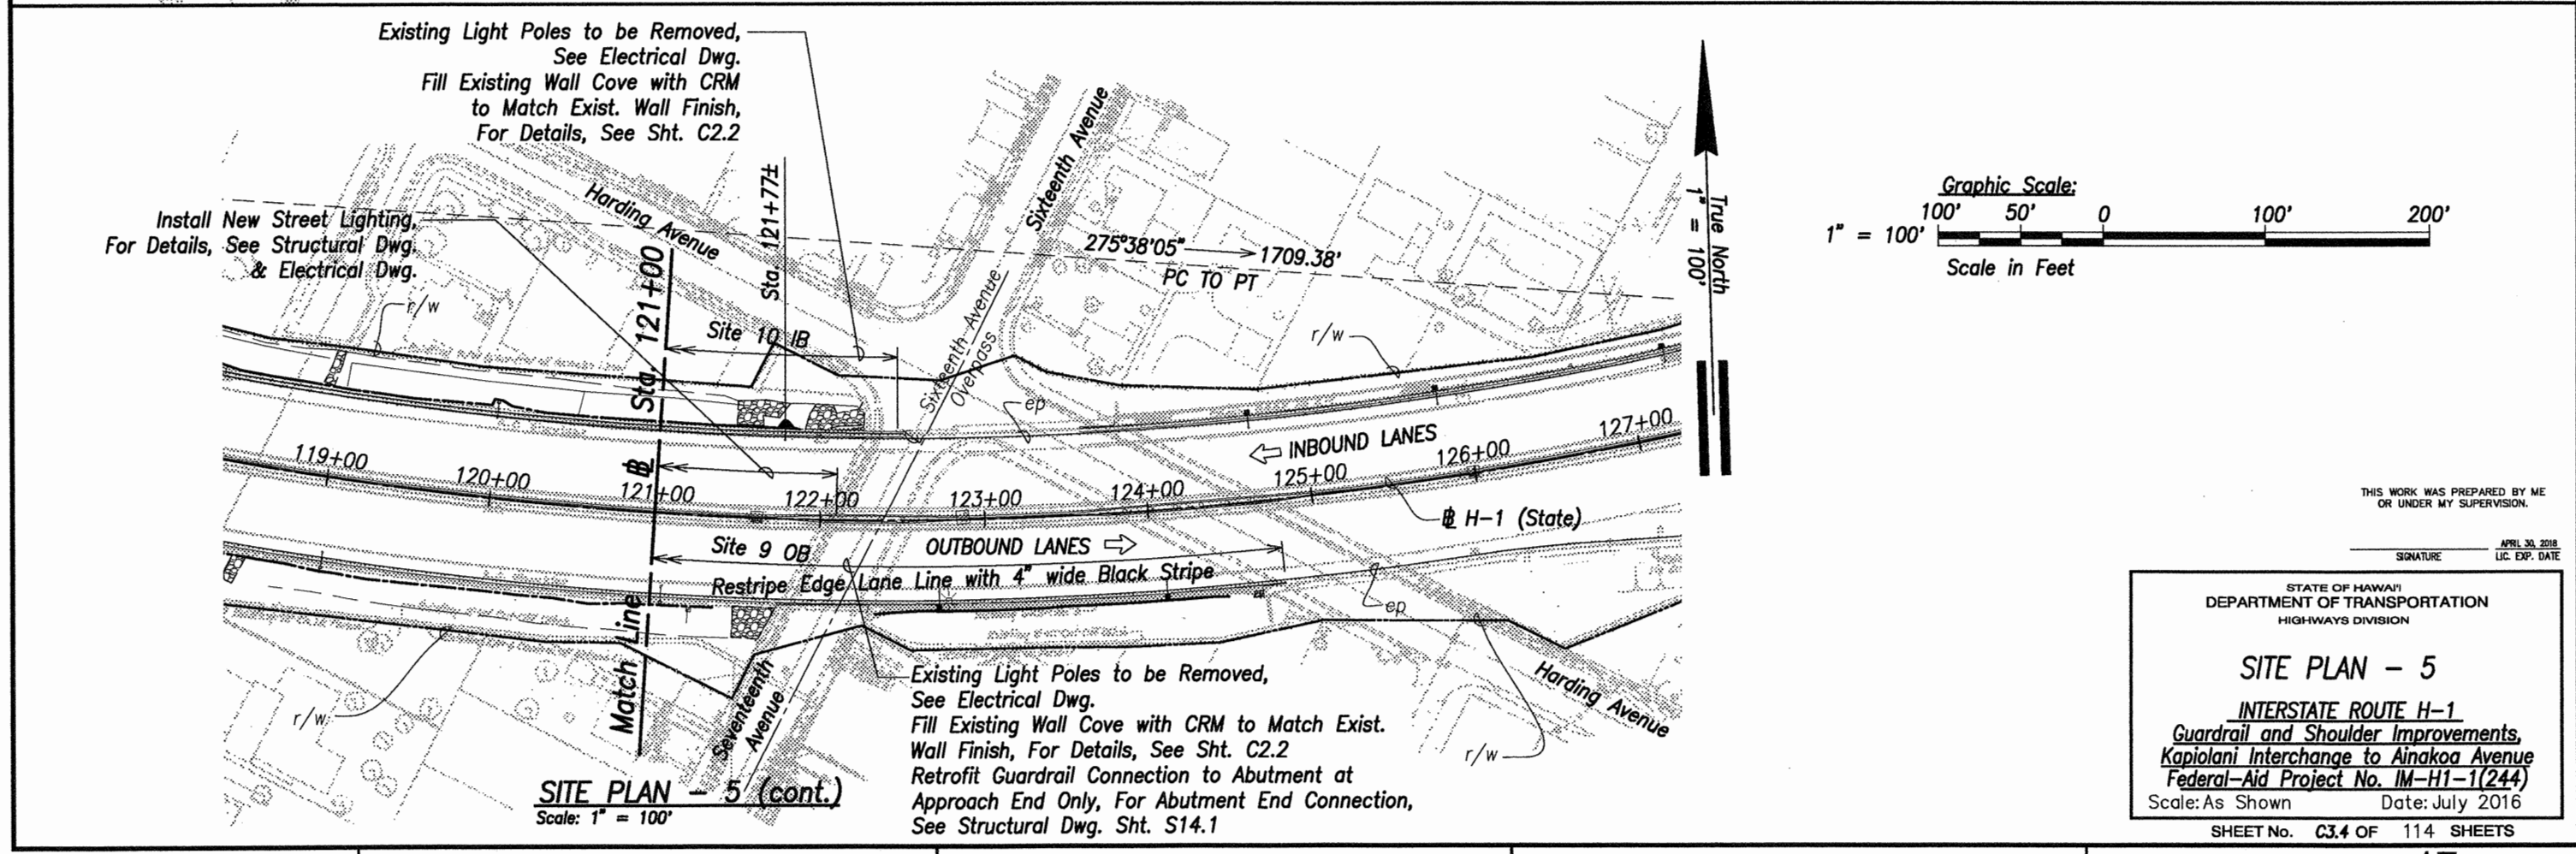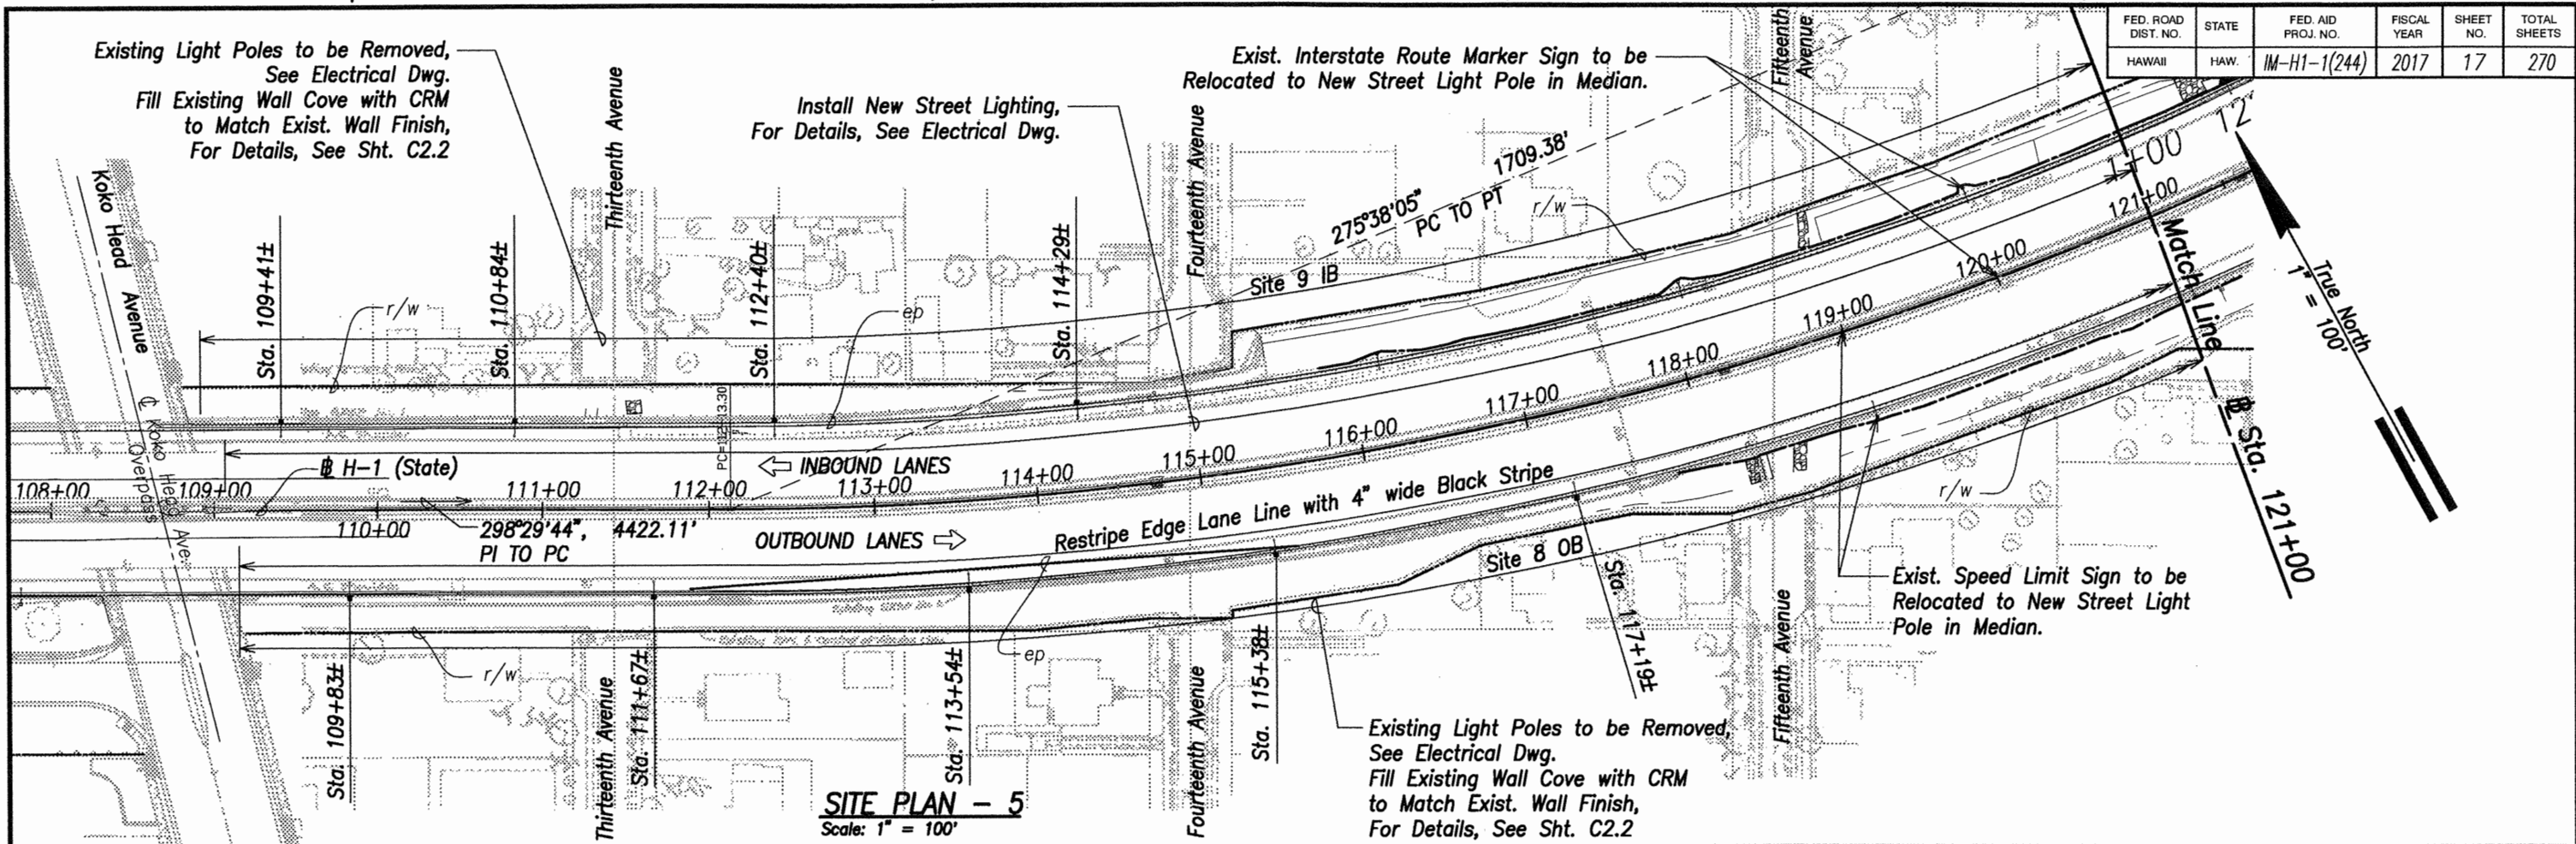

DESIGNED BY	DATE
DRAWN BY	
CHECKED BY	
IN CHARGE BY	
NO.	

FED. ROAD DIST. NO.	STATE	FED. AID PROJ. NO.	FISCAL YEAR	SHEET NO.	TOTAL SHEETS
HAWAII	HAW.	IM-H1-1(244)	2017	18	270

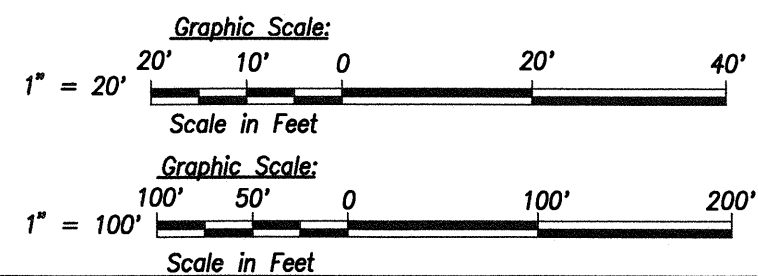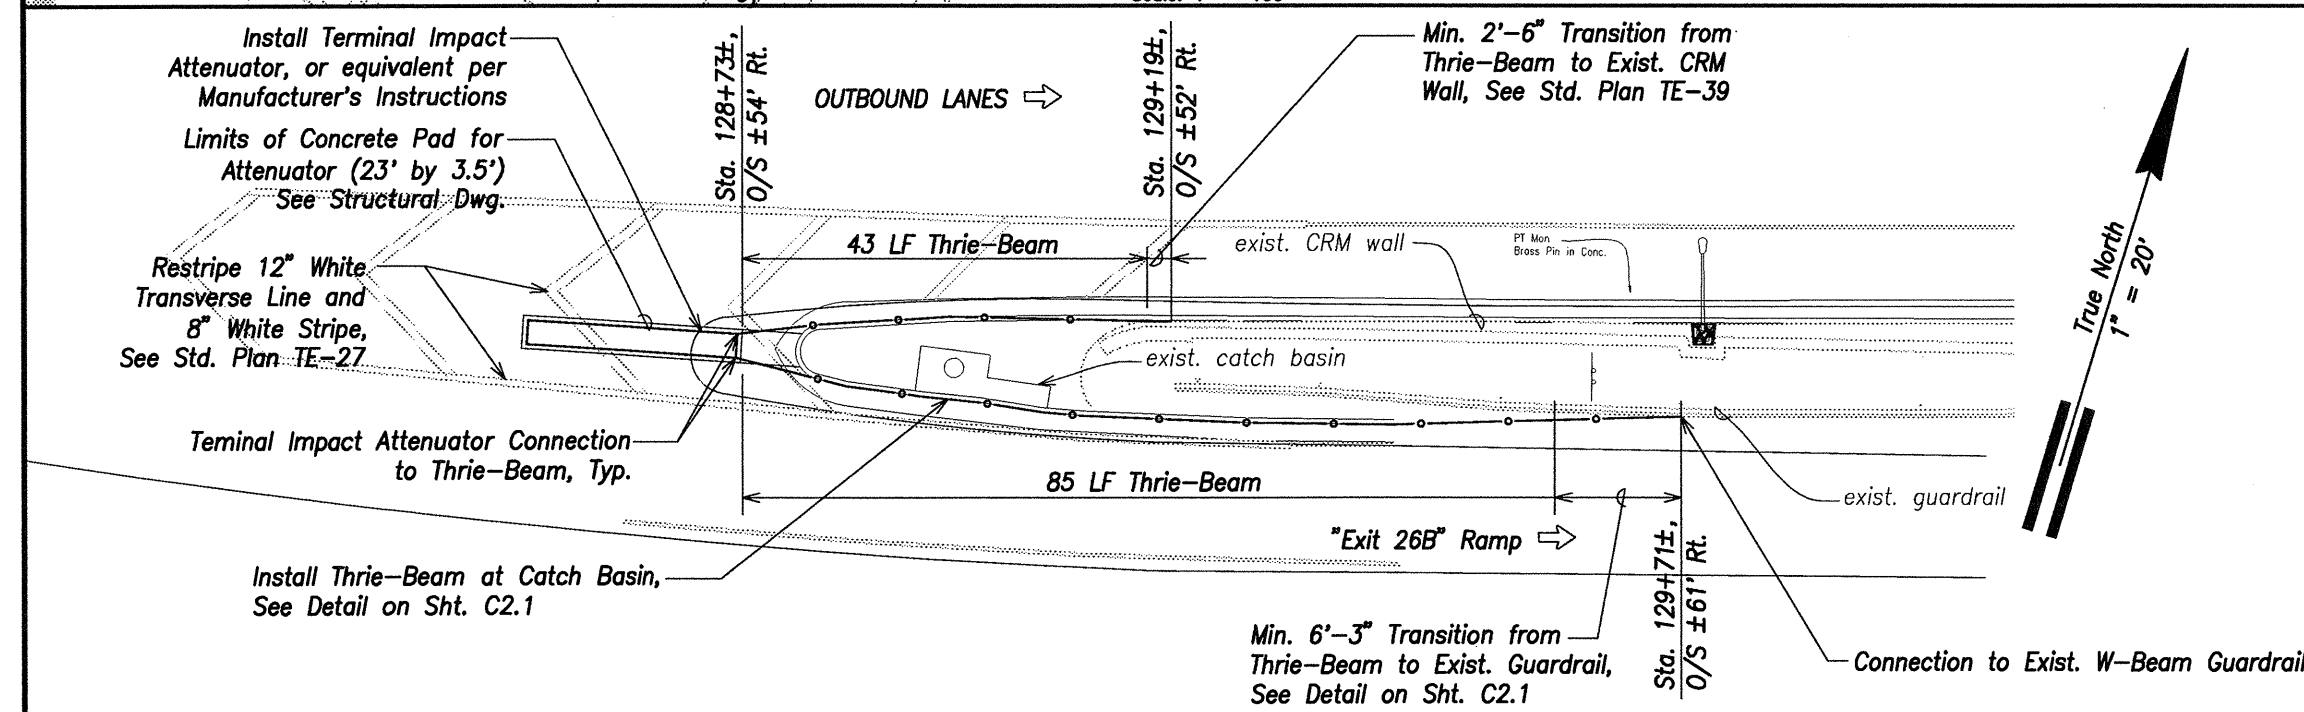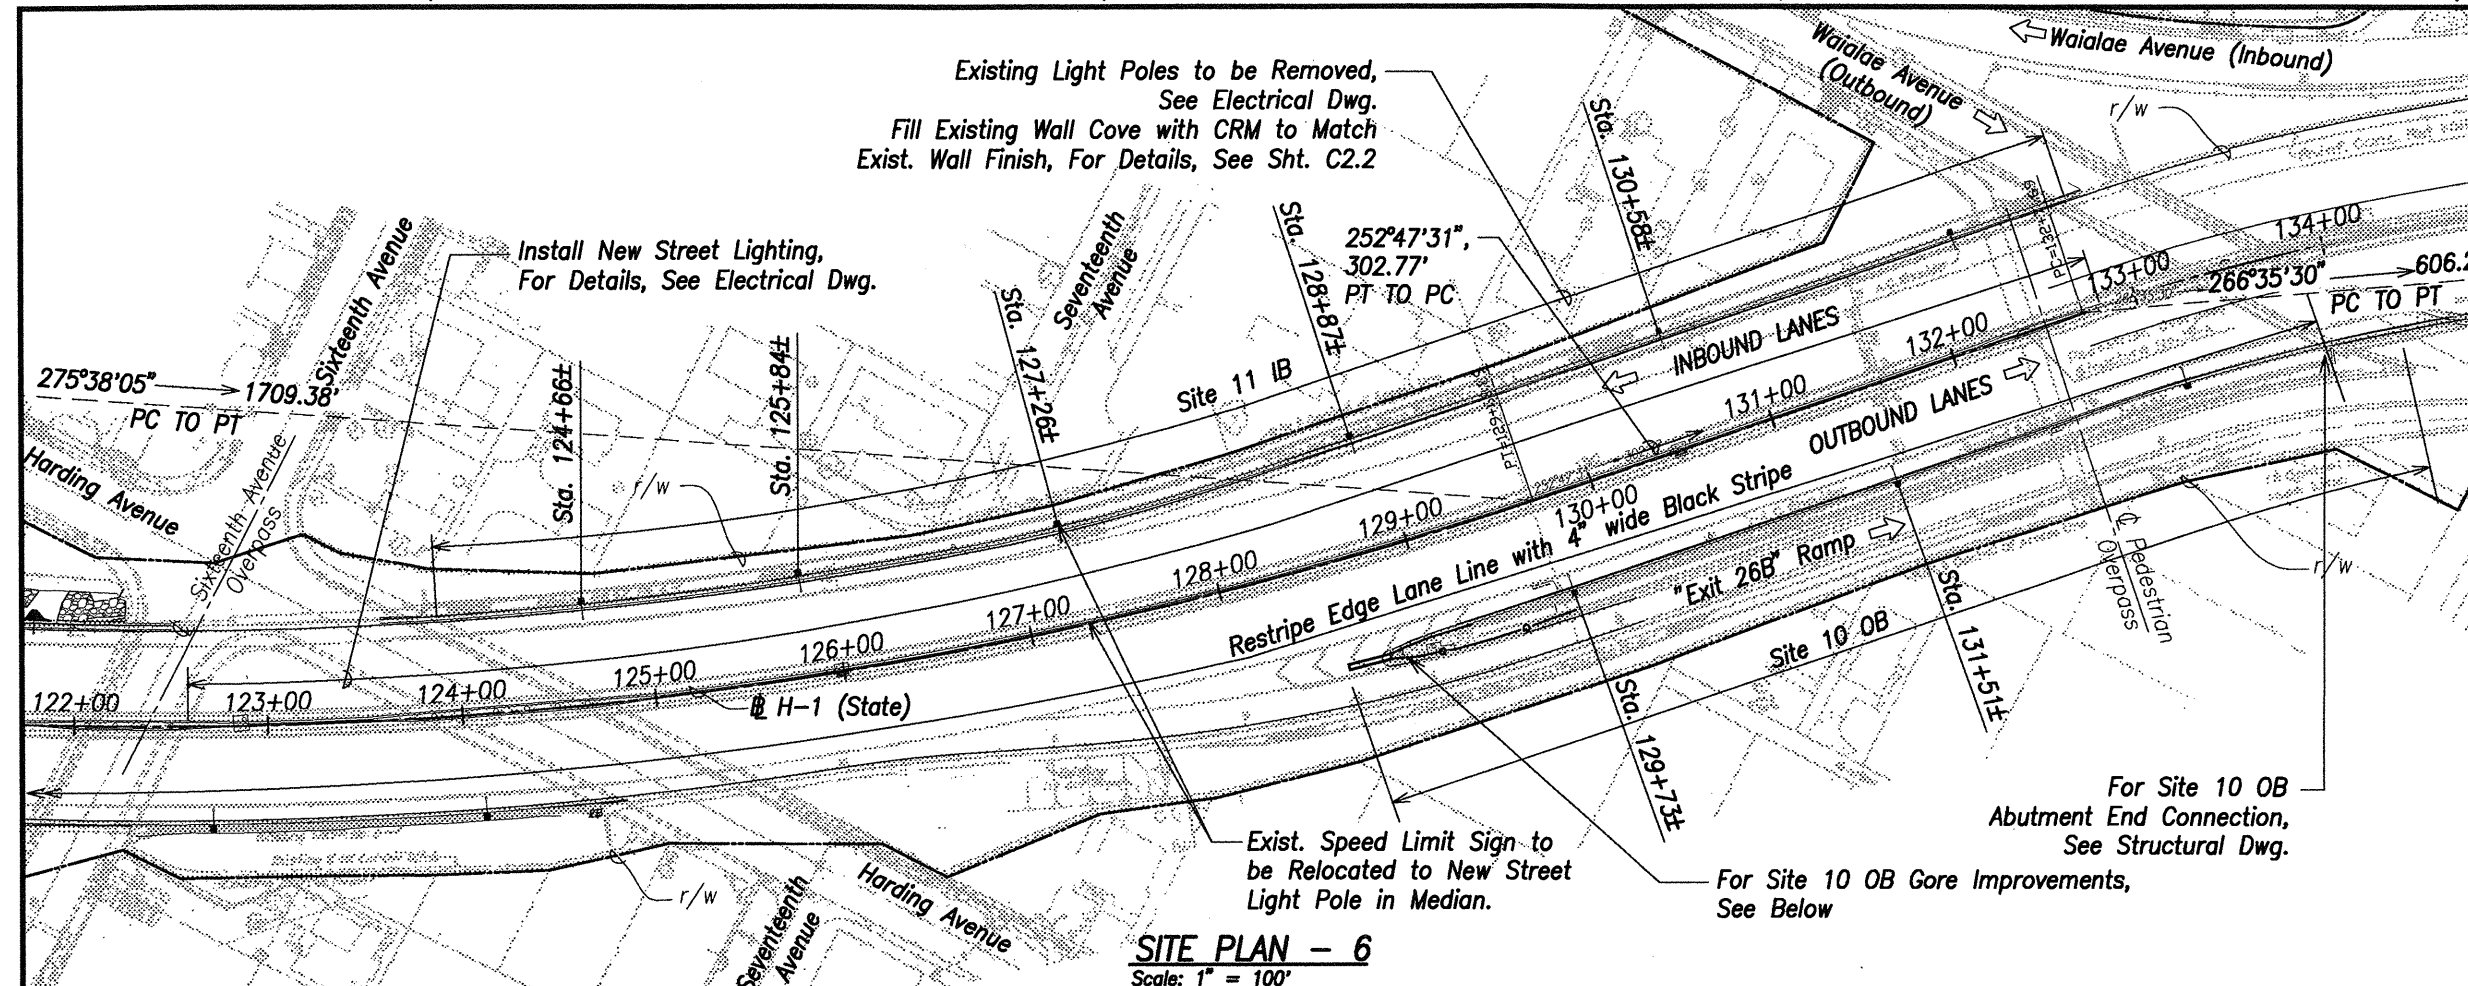

PLAN - SITE 10 OB
Scale: 1" = 20'

THIS WORK WAS PREPARED BY ME OR UNDER MY SUPERVISION.

SIGNATURE _____ APRIL 30, 2018 LIC. EXP. DATE





STATE OF HAWAII
DEPARTMENT OF TRANSPORTATION
HIGHWAYS DIVISION

SITE PLAN - 6
INTERSTATE ROUTE H-1
Guardrail and Shoulder Improvements,
Kapiolani Interchange to Ainakoa Avenue
Federal-Aid Project No. IM-H1-1(244)
Scale: As Shown Date: July 2016

SHEET No. **C3.5** OF 114 SHEETS

DESIGNED BY	DATE
DRAWN BY	
CHECKED BY	
IN CHARGE	
NO. _____	

FED. ROAD DIST. NO.	STATE	FED. AID PROJ. NO.	FISCAL YEAR	SHEET NO.	TOTAL SHEETS
HAWAII	HAW.	IM-H1-1(244)	2017	19	270

 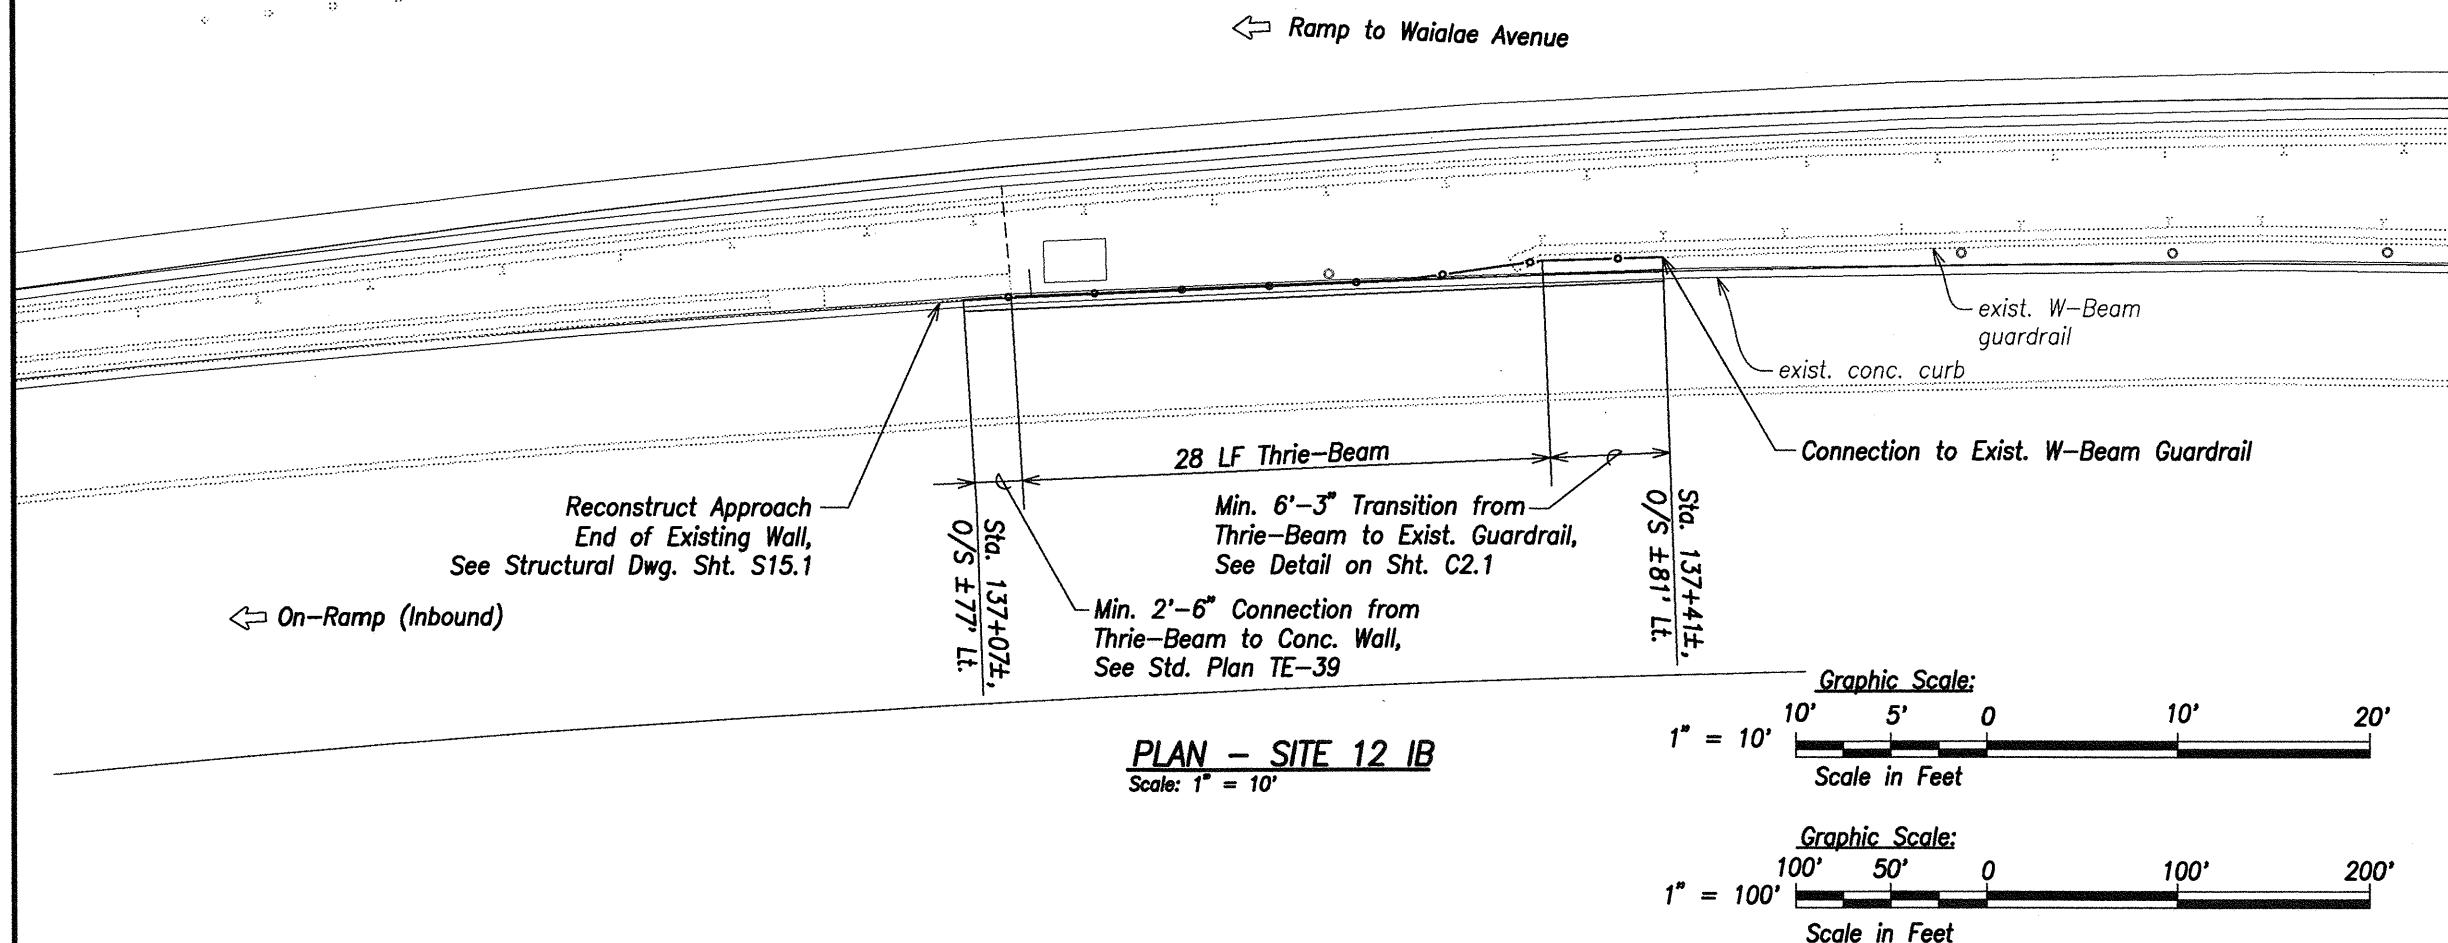 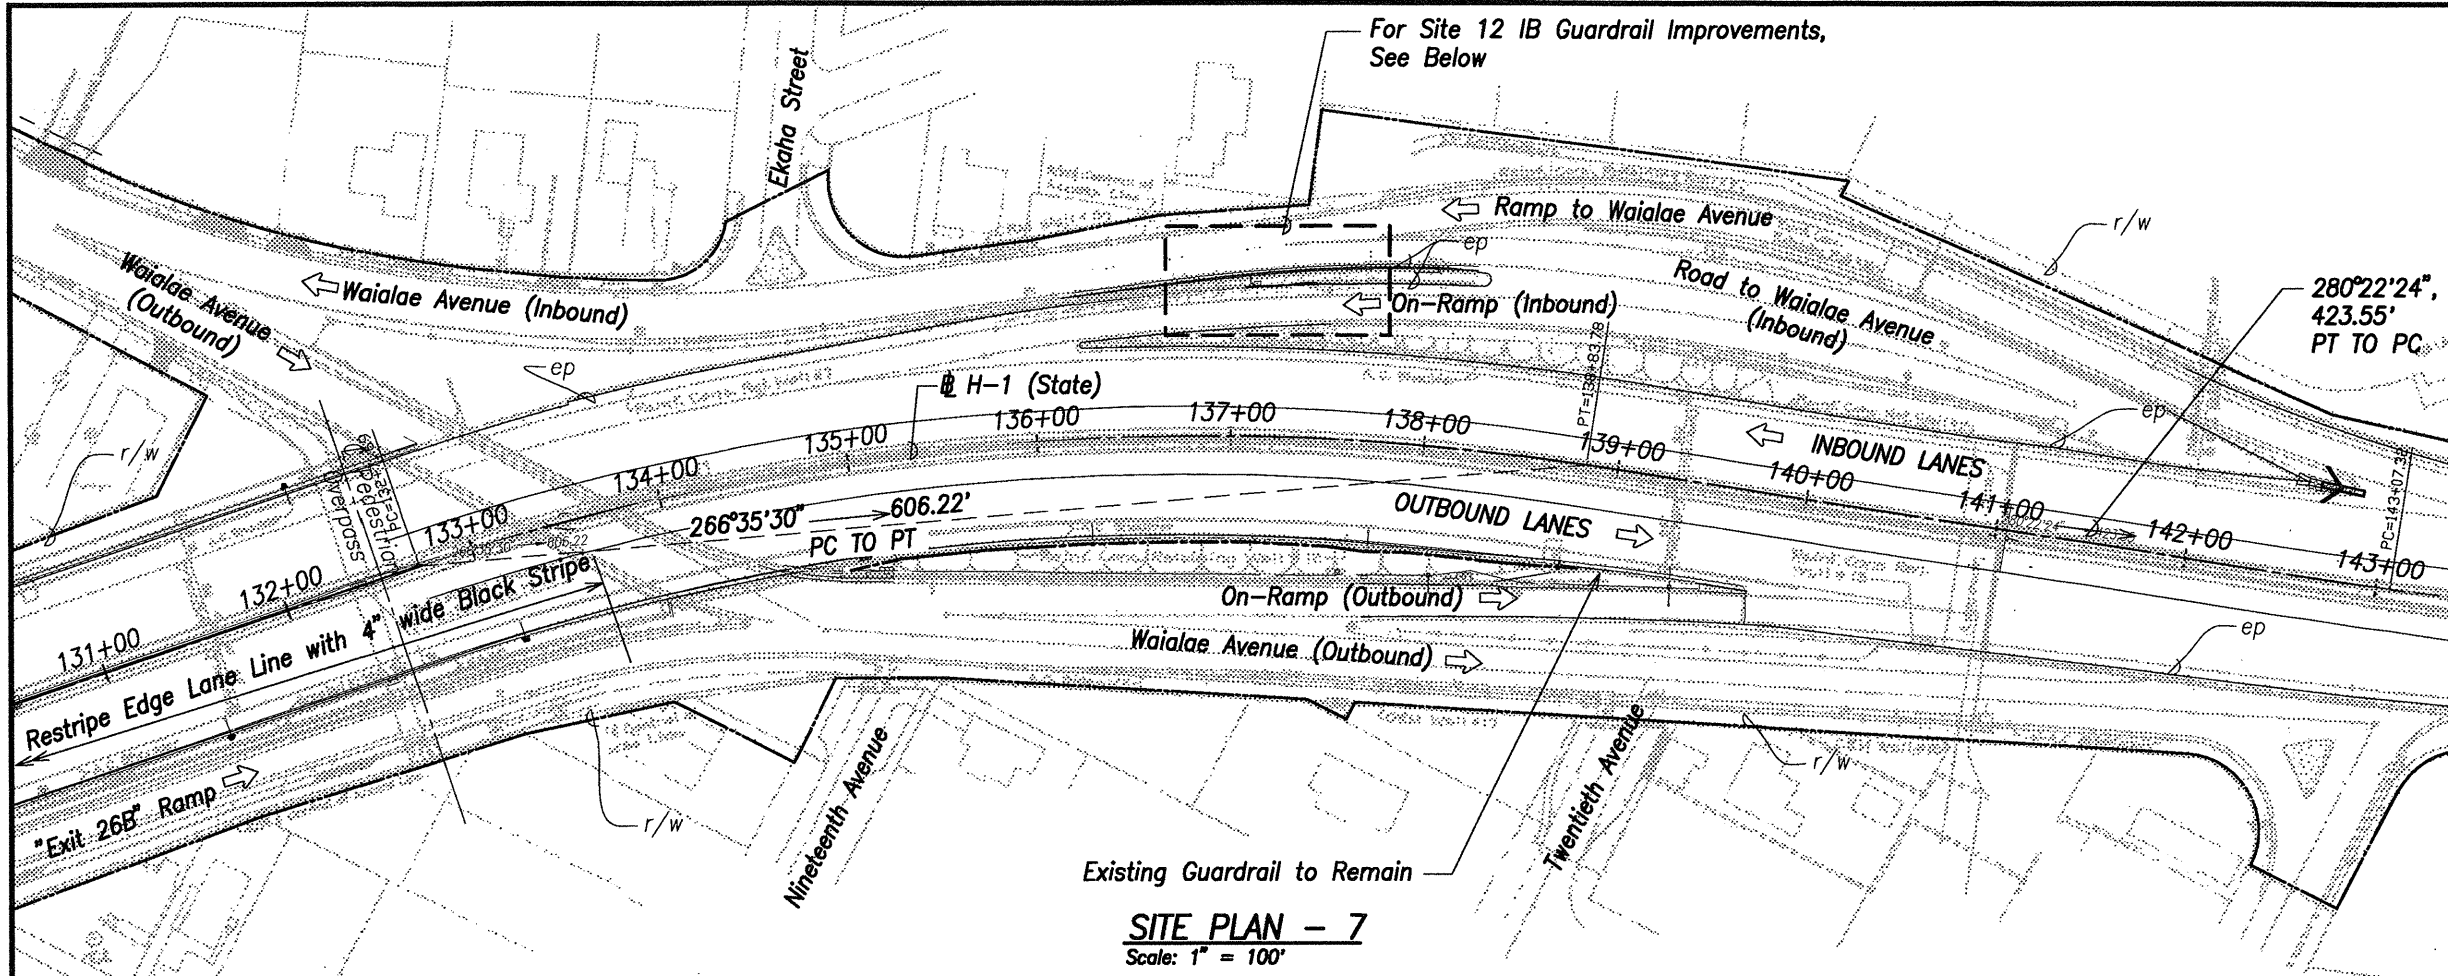

THIS WORK WAS PREPARED BY ME OR UNDER MY SUPERVISION.

SIGNATURE APRIL 30, 2018 LIC. EXP. DATE

STATE OF HAWAII
DEPARTMENT OF TRANSPORTATION
HIGHWAYS DIVISION

SITE PLAN - 7


INTERSTATE ROUTE H-1
Guardrail and Shoulder Improvements,
Kapiolani Interchange to Ainakoa Avenue
Federal-Aid Project No. IM-H1-1(244)

Scale: As Shown Date: July 2016


SHEET No. C3.60F 114 SHEETS

DESIGNED BY	DATE
DRAWN BY	
CHECKED BY	
IN CHARGE	
NO. 1	
NO. 2	
NO. 3	
NO. 4	
NO. 5	
NO. 6	
NO. 7	
NO. 8	
NO. 9	
NO. 10	


FED. ROAD DIST. NO.	STATE	FED. AID PROJ. NO.	FISCAL YEAR	SHEET NO.	TOTAL SHEETS
HAWAII	HAW.	IM-H1-1(244)	2017	20	270

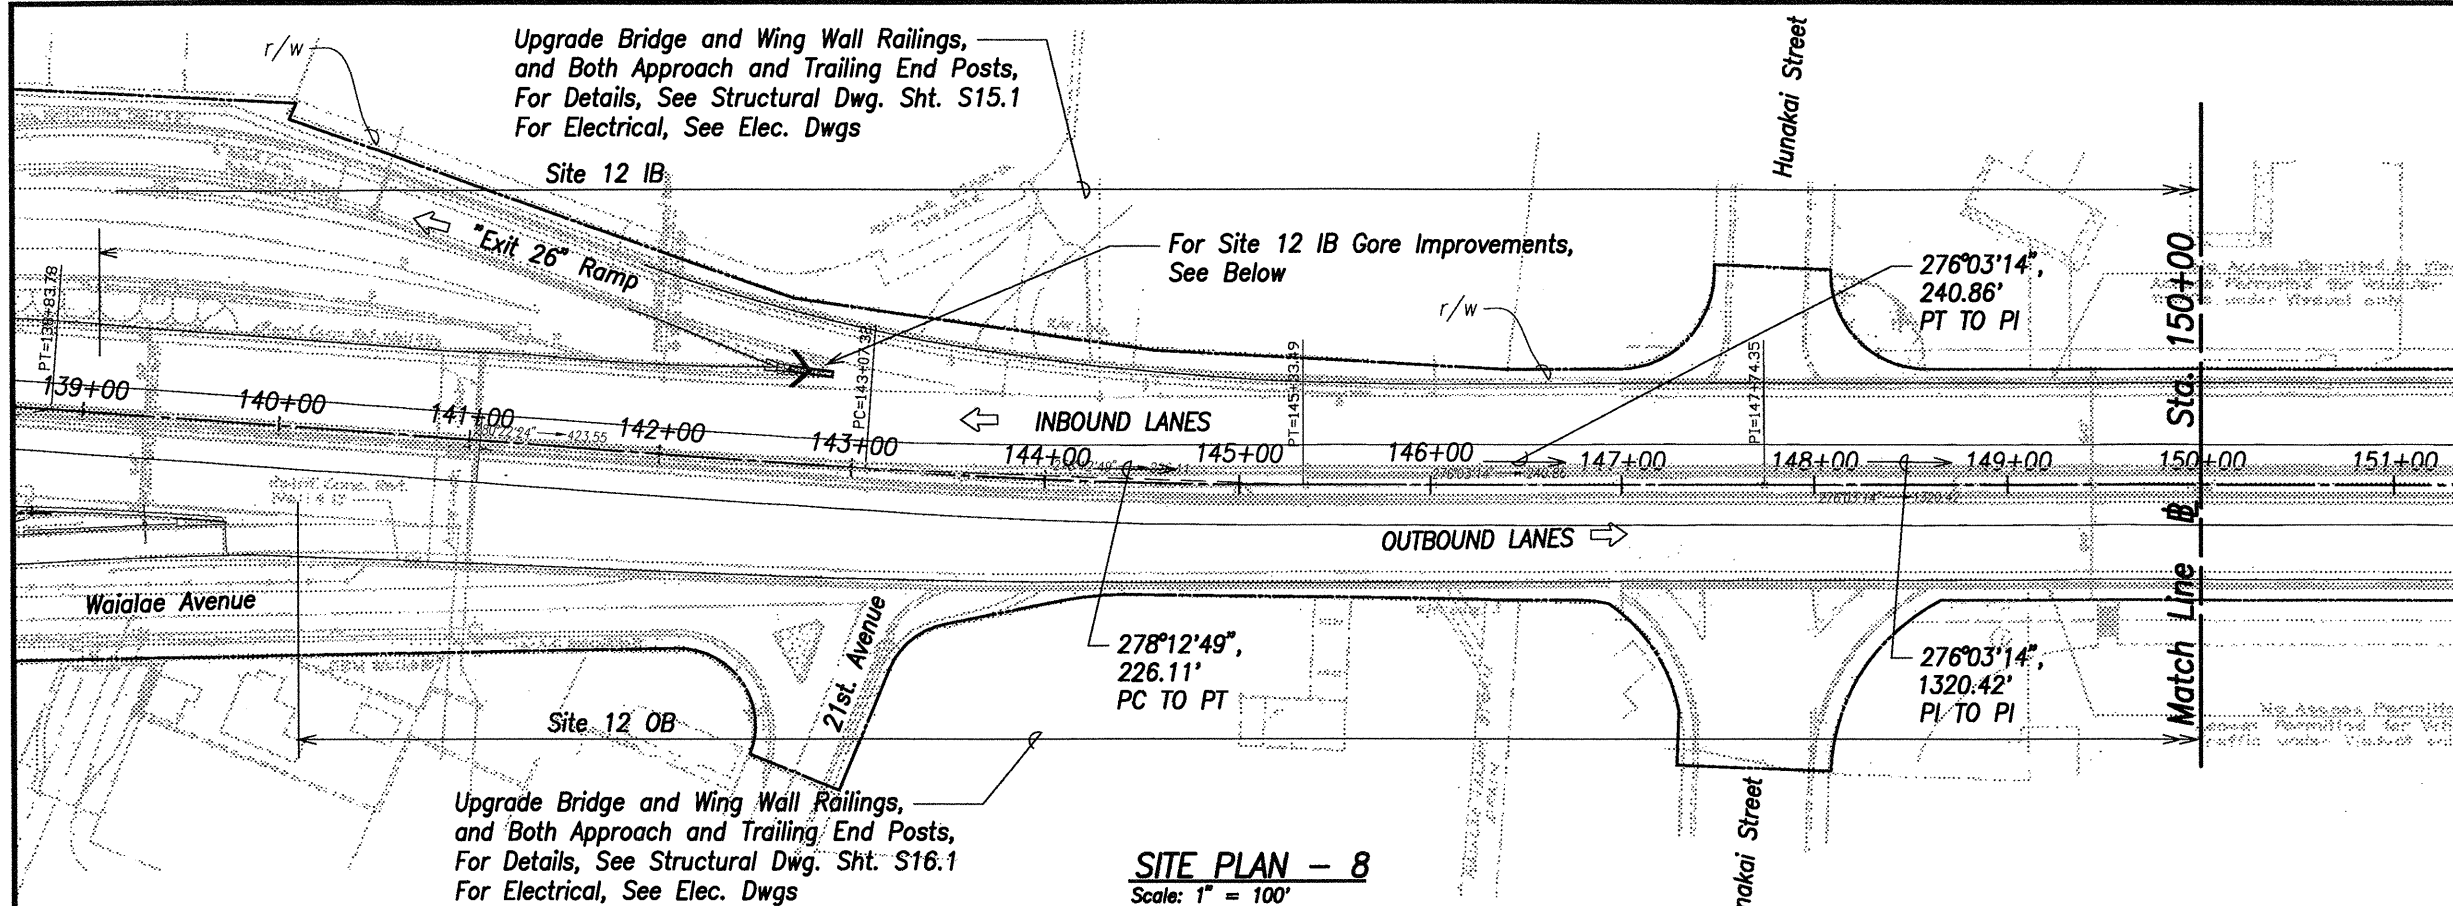


SITE PLAN - 8
Scale: 1" = 100'

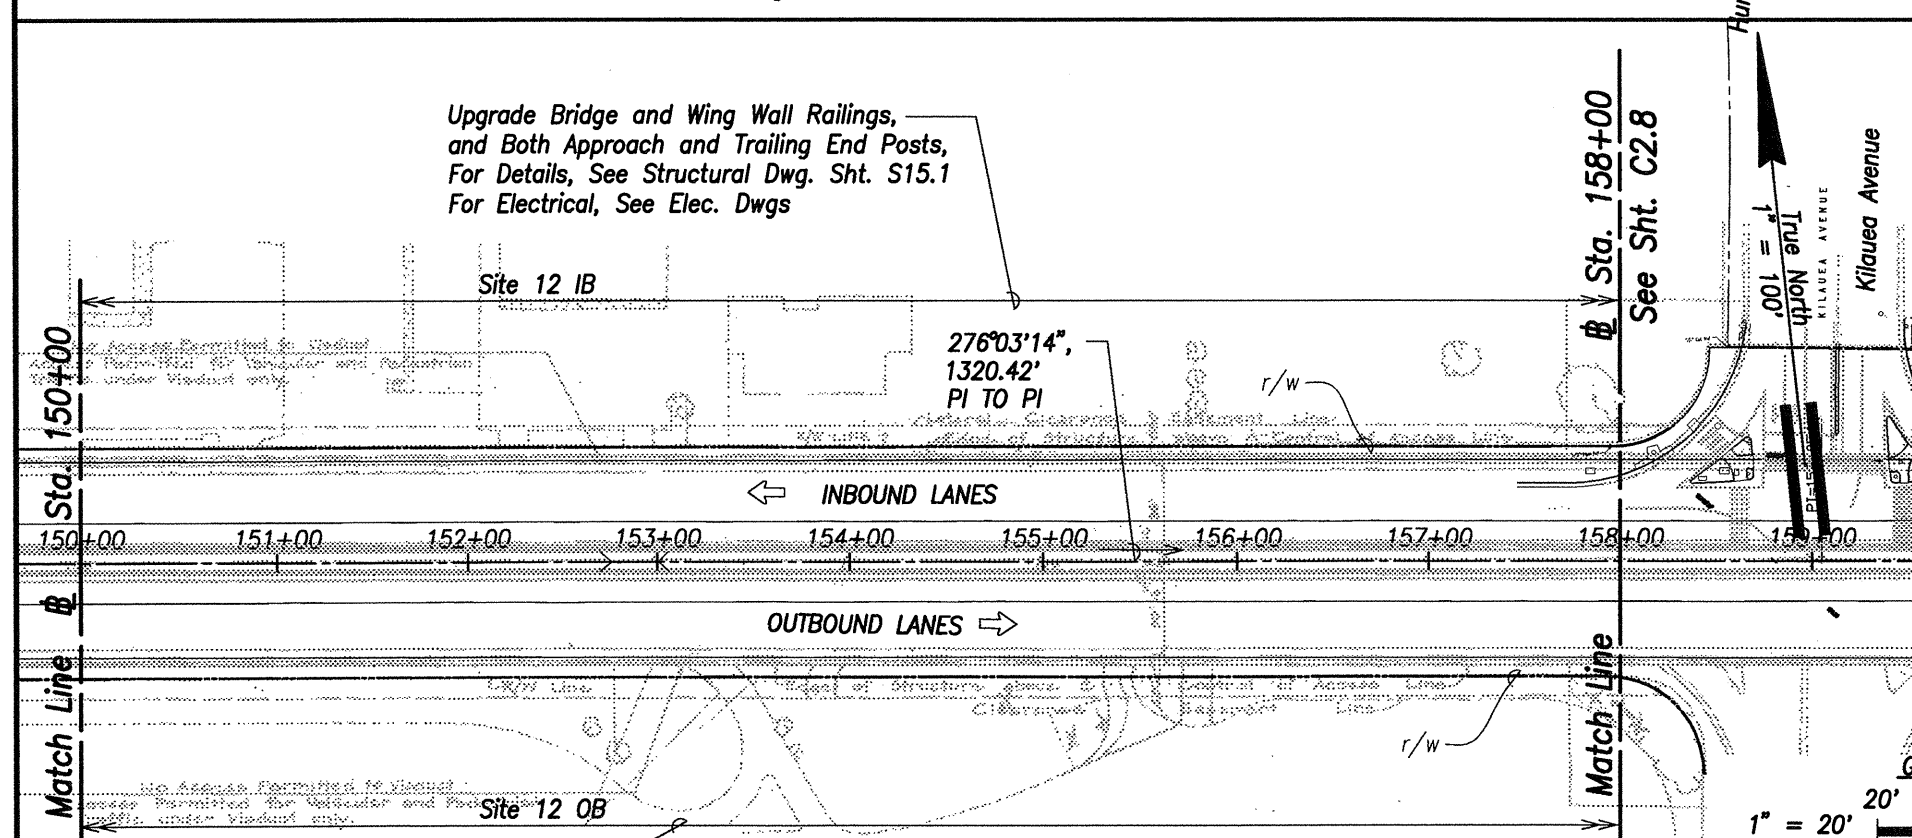

SITE PLAN - 8 (cont.)
Scale: 1" = 100'

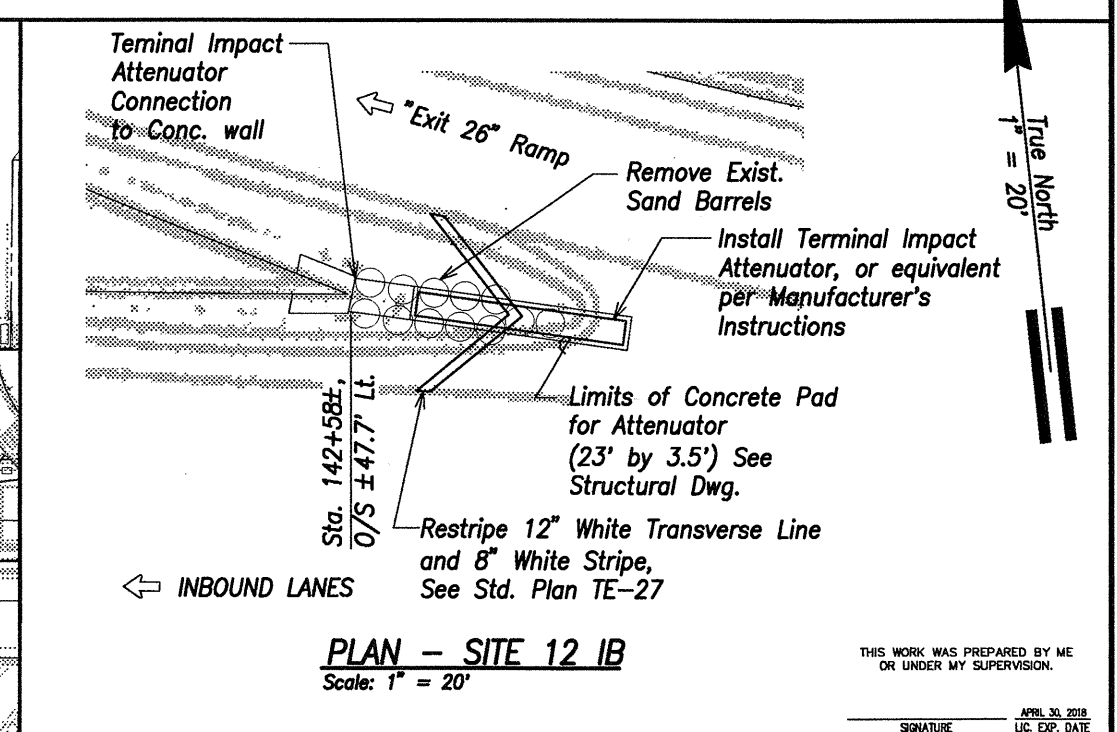

PLAN - SITE 12 IB
Scale: 1" = 20'

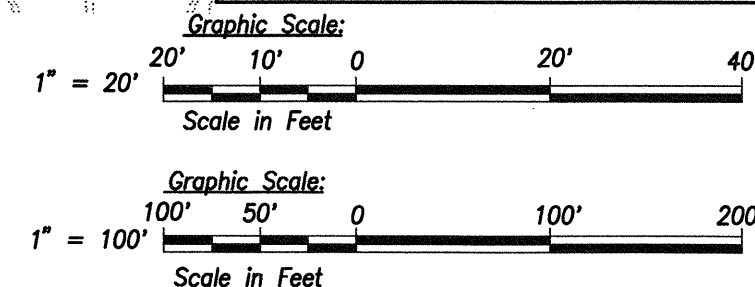

STATE OF HAWAII
DEPARTMENT OF TRANSPORTATION
HIGHWAYS DIVISION

SITE PLAN - 8




INTERSTATE ROUTE H-1
Guardrail and Shoulder Improvements,
Kapiolani Interchange to Ainakoa Avenue
Federal-Aid Project No. IM-H1-1(244)

Scale: As Shown Date: July 2016

SHEET No. **C3.7** OF 114 SHEETS

DESIGNED BY	DATE
DRAWN BY	
CHECKED BY	
IN CHARGE	
NO. 1	
NO. 2	
FED. ROAD DIST. NO.	STATE	FED. AID PROJ. NO.	FISCAL YEAR	SHEET NO.	TOTAL SHEETS
HAWAII	HAW.	IM-H1-1(244)	2017	21	270

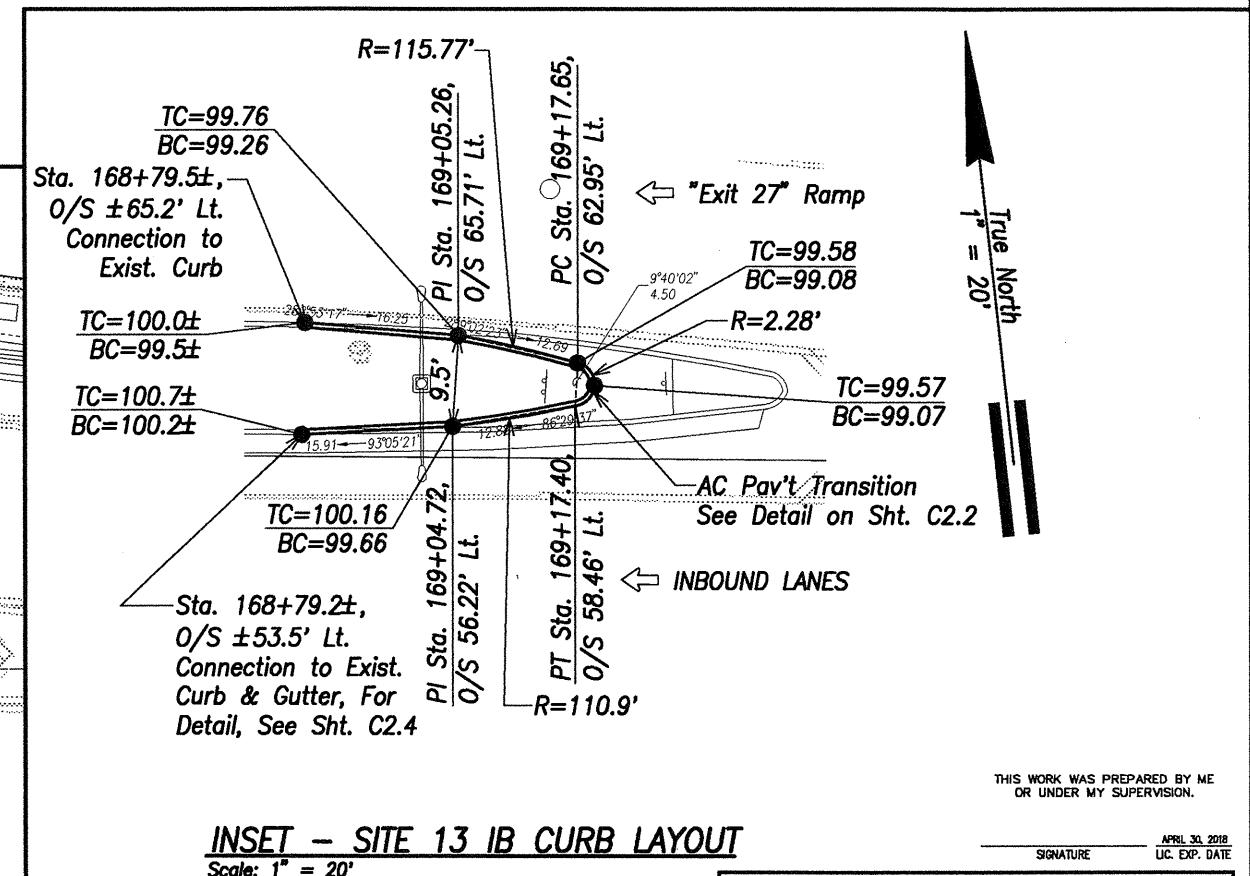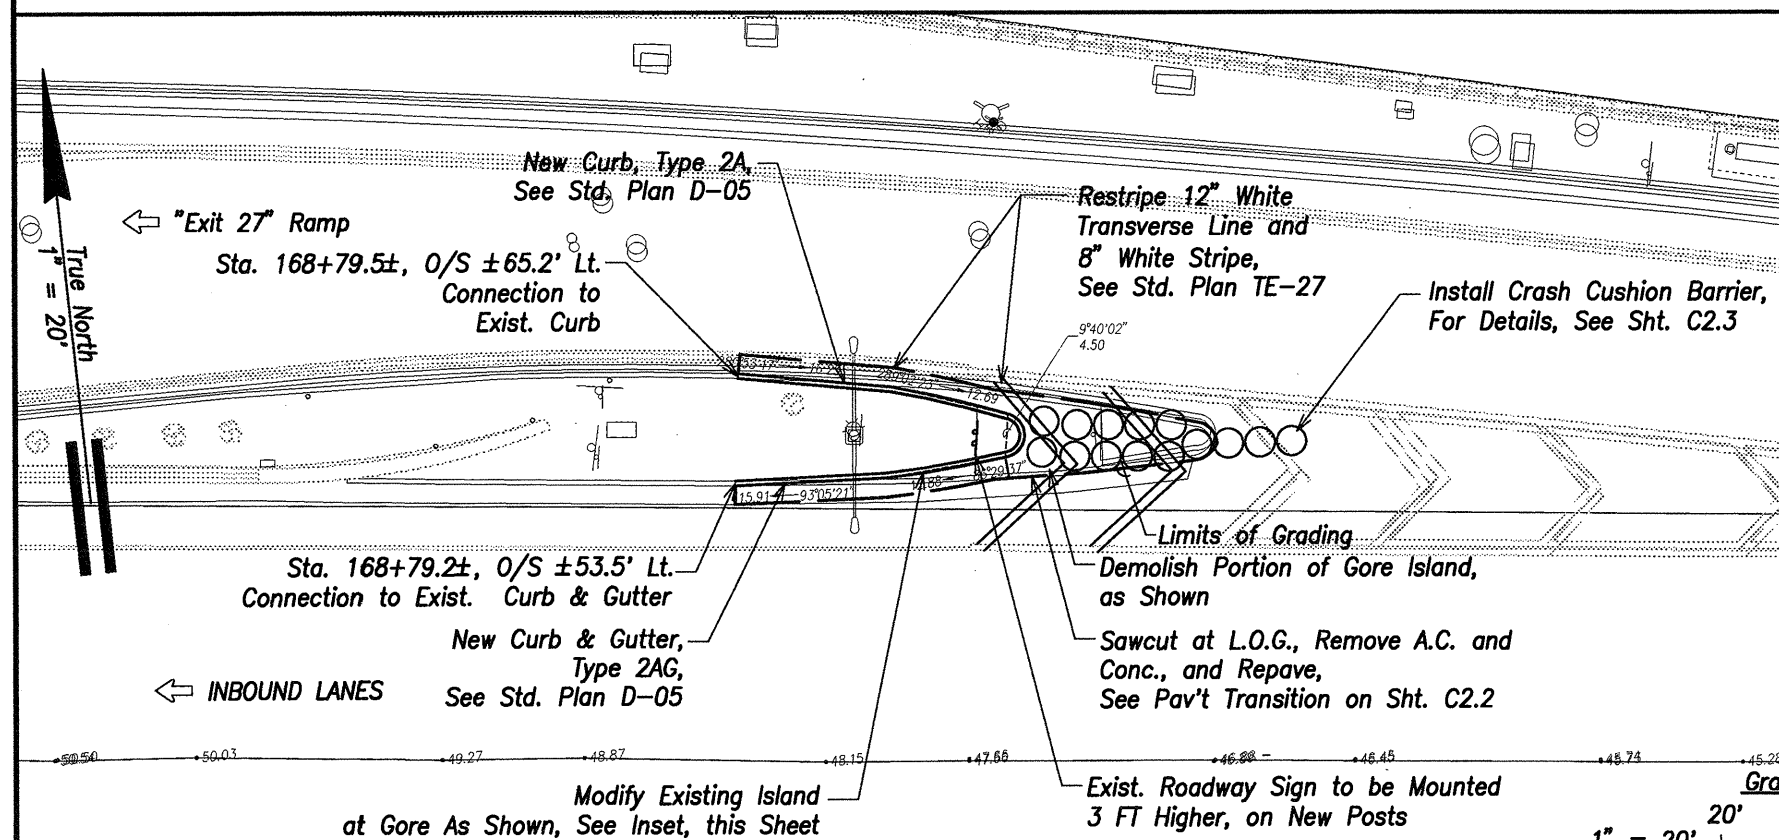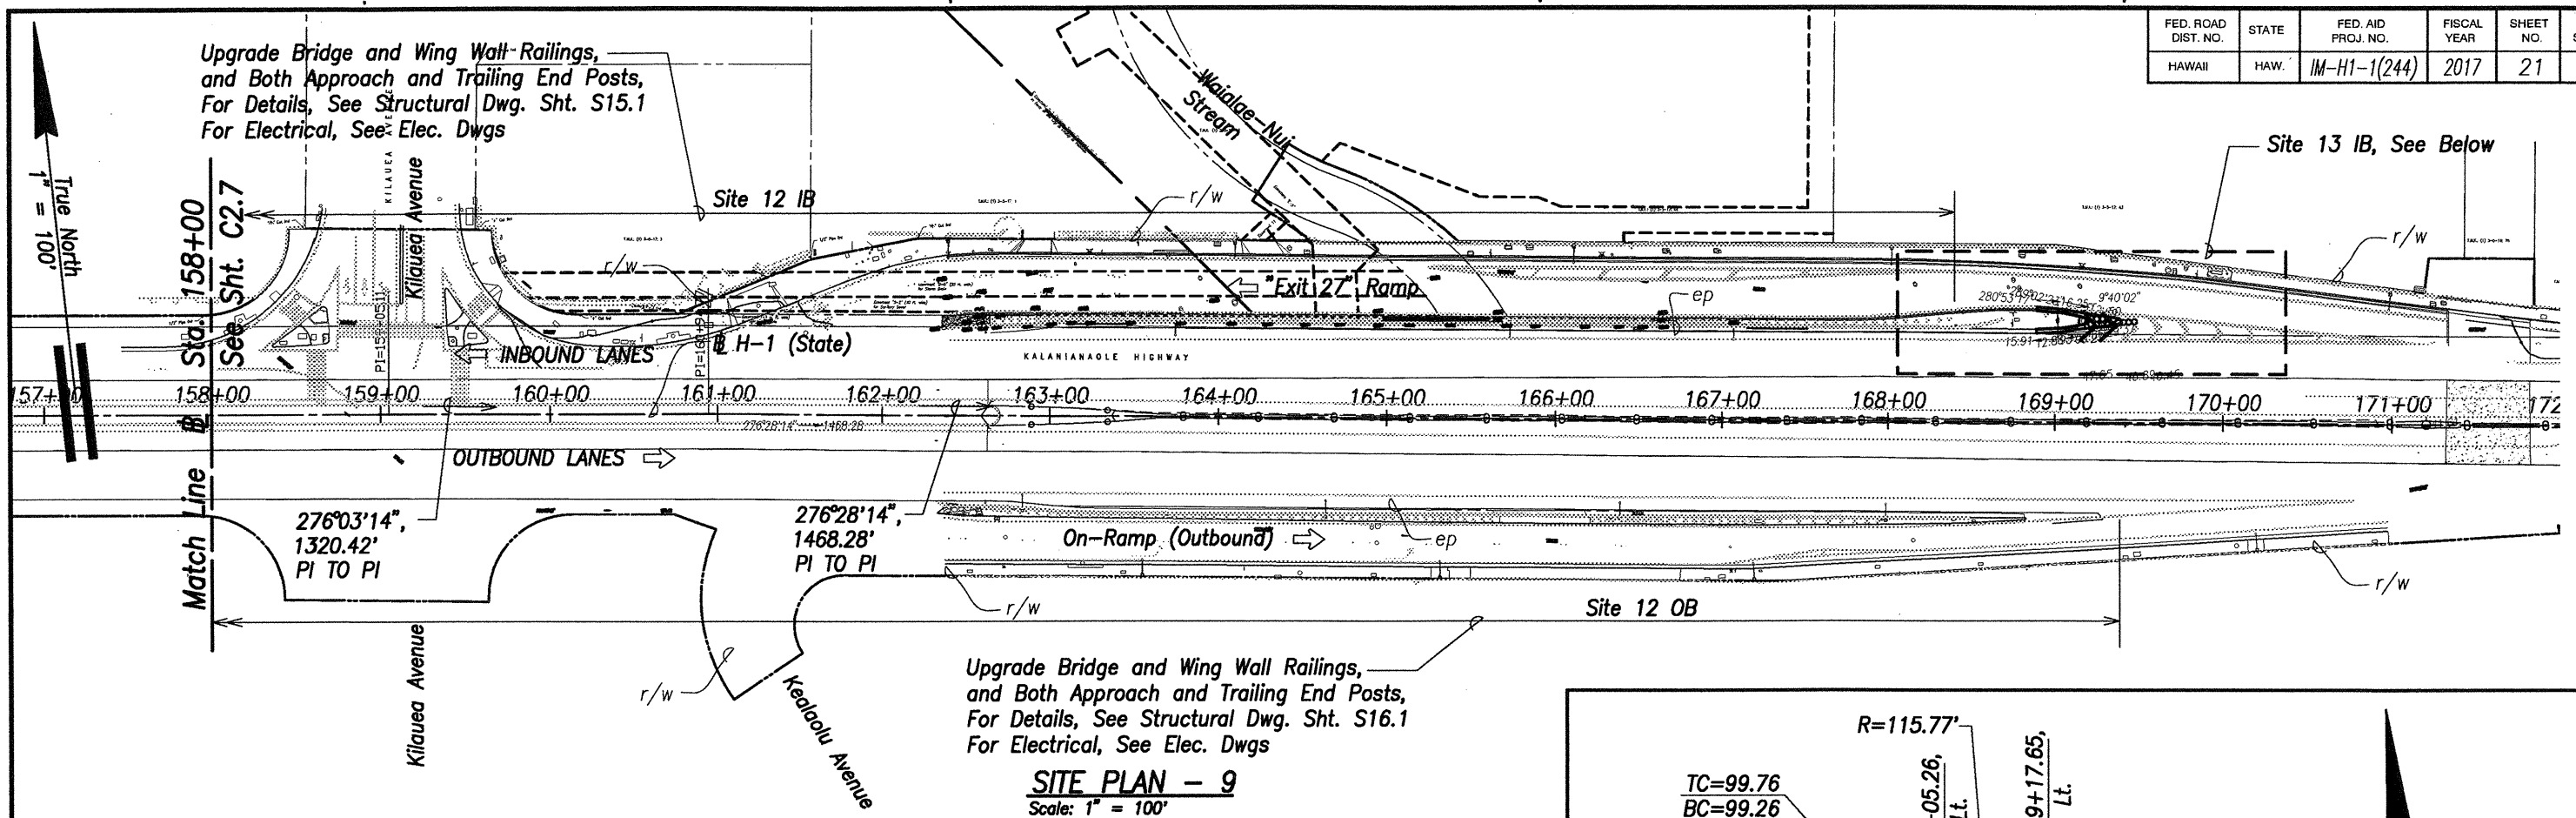

STATE OF HAWAII
DEPARTMENT OF TRANSPORTATION
HIGHWAYS DIVISION

SITE PLAN - 9

INTERSTATE ROUTE H-1
Guardrail and Shoulder Improvements,
Kapiolani Interchange at Ainakoa Avenue
Federal-Aid Project No. IM-H1-1(244)

Scale: As Shown Date: July 2016

SHEET No. C3.8 OF 114 SHEETS

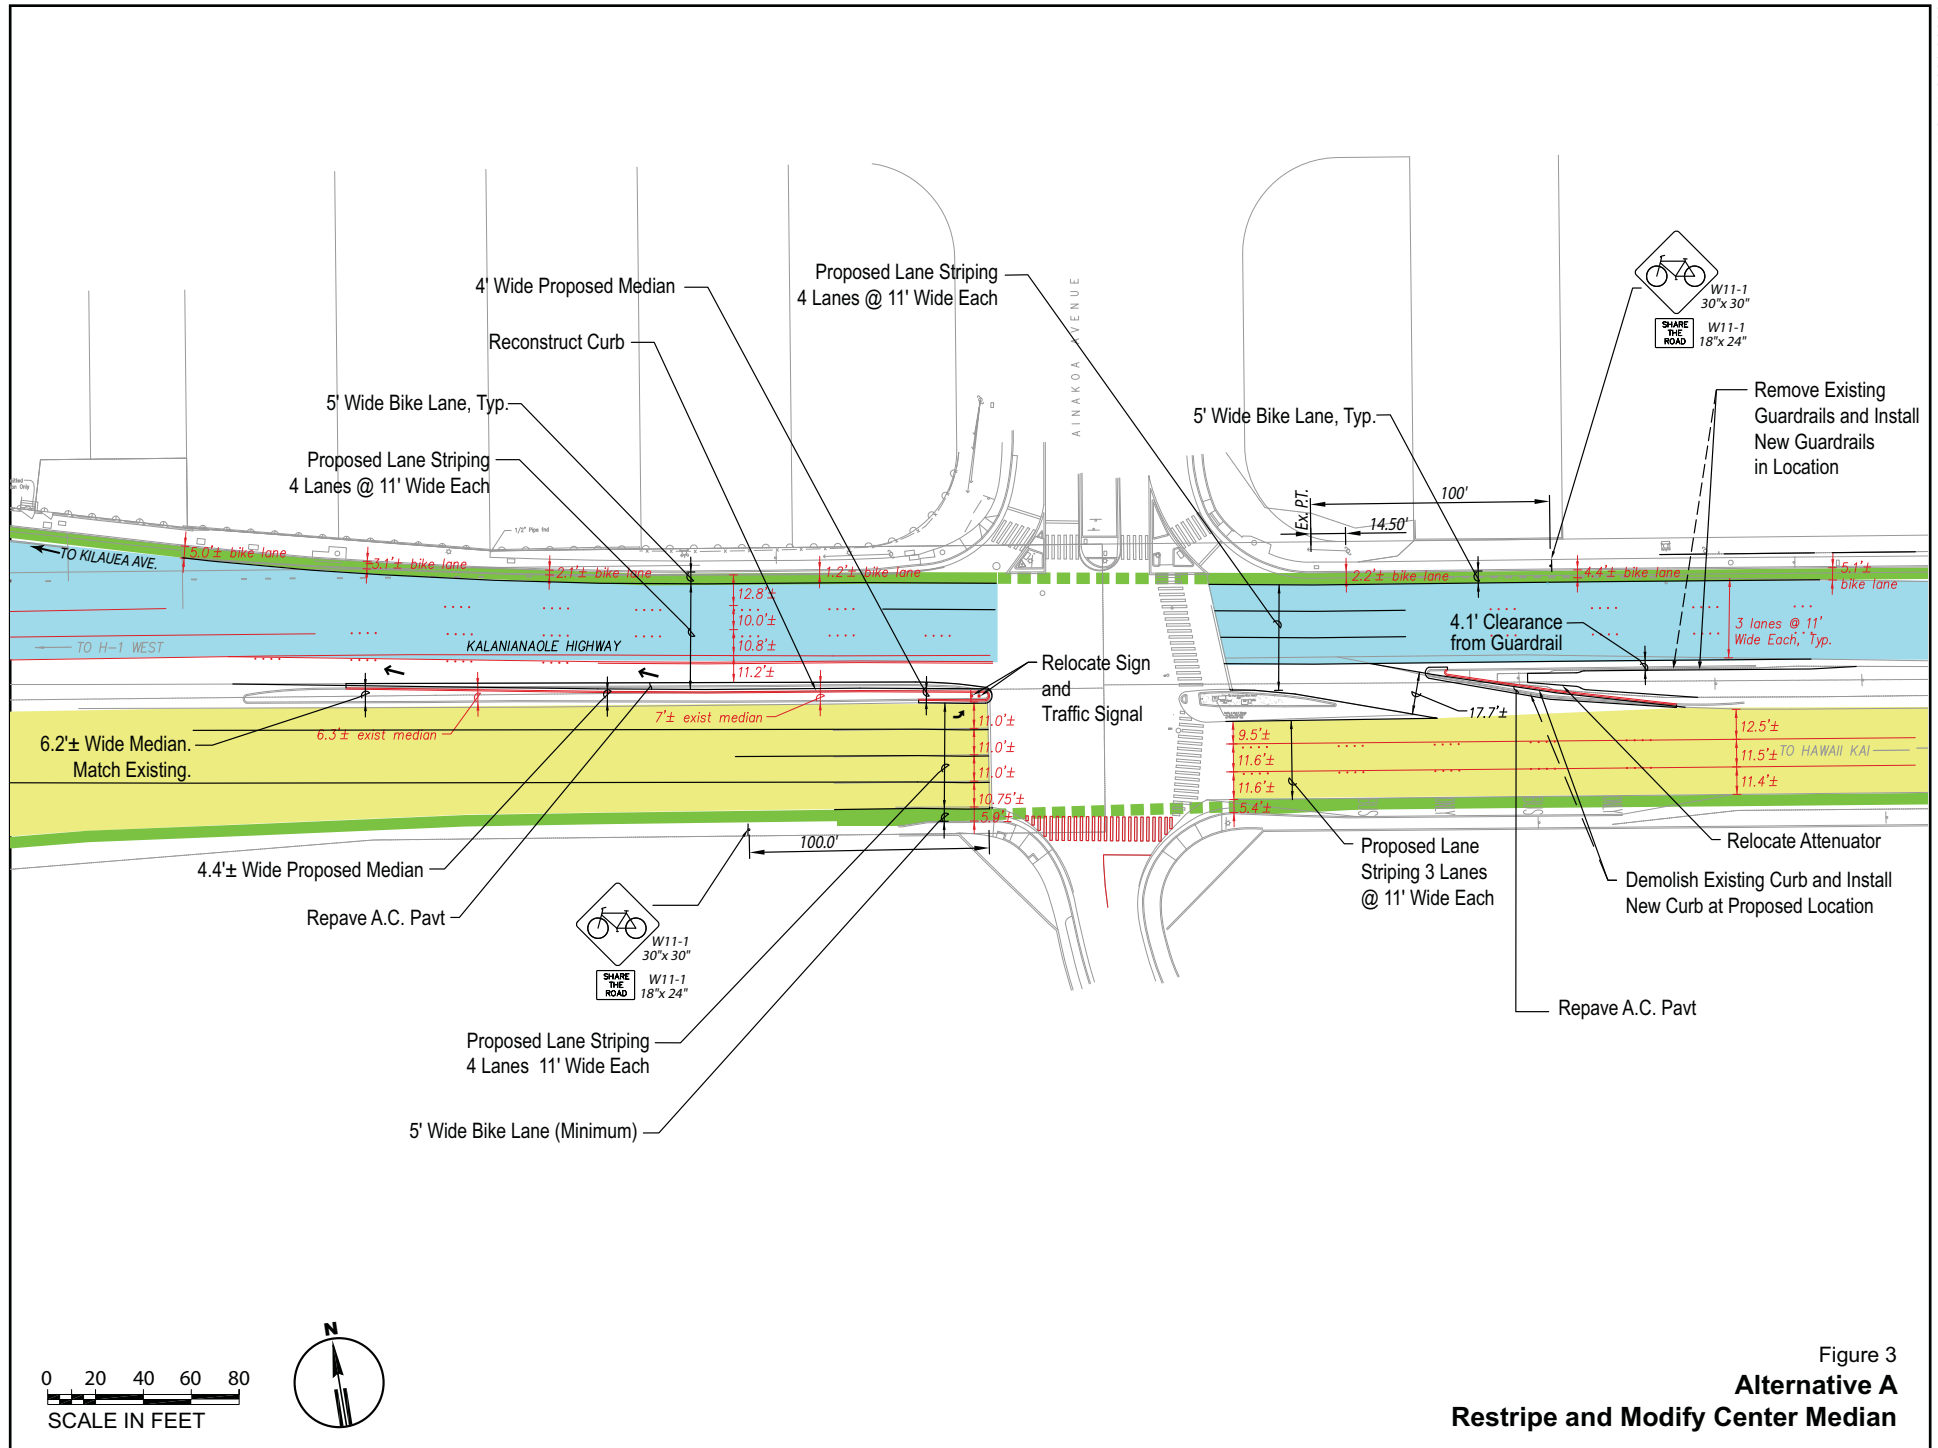


Figure 3
Alternative A
Restripe and Modify Center Median