

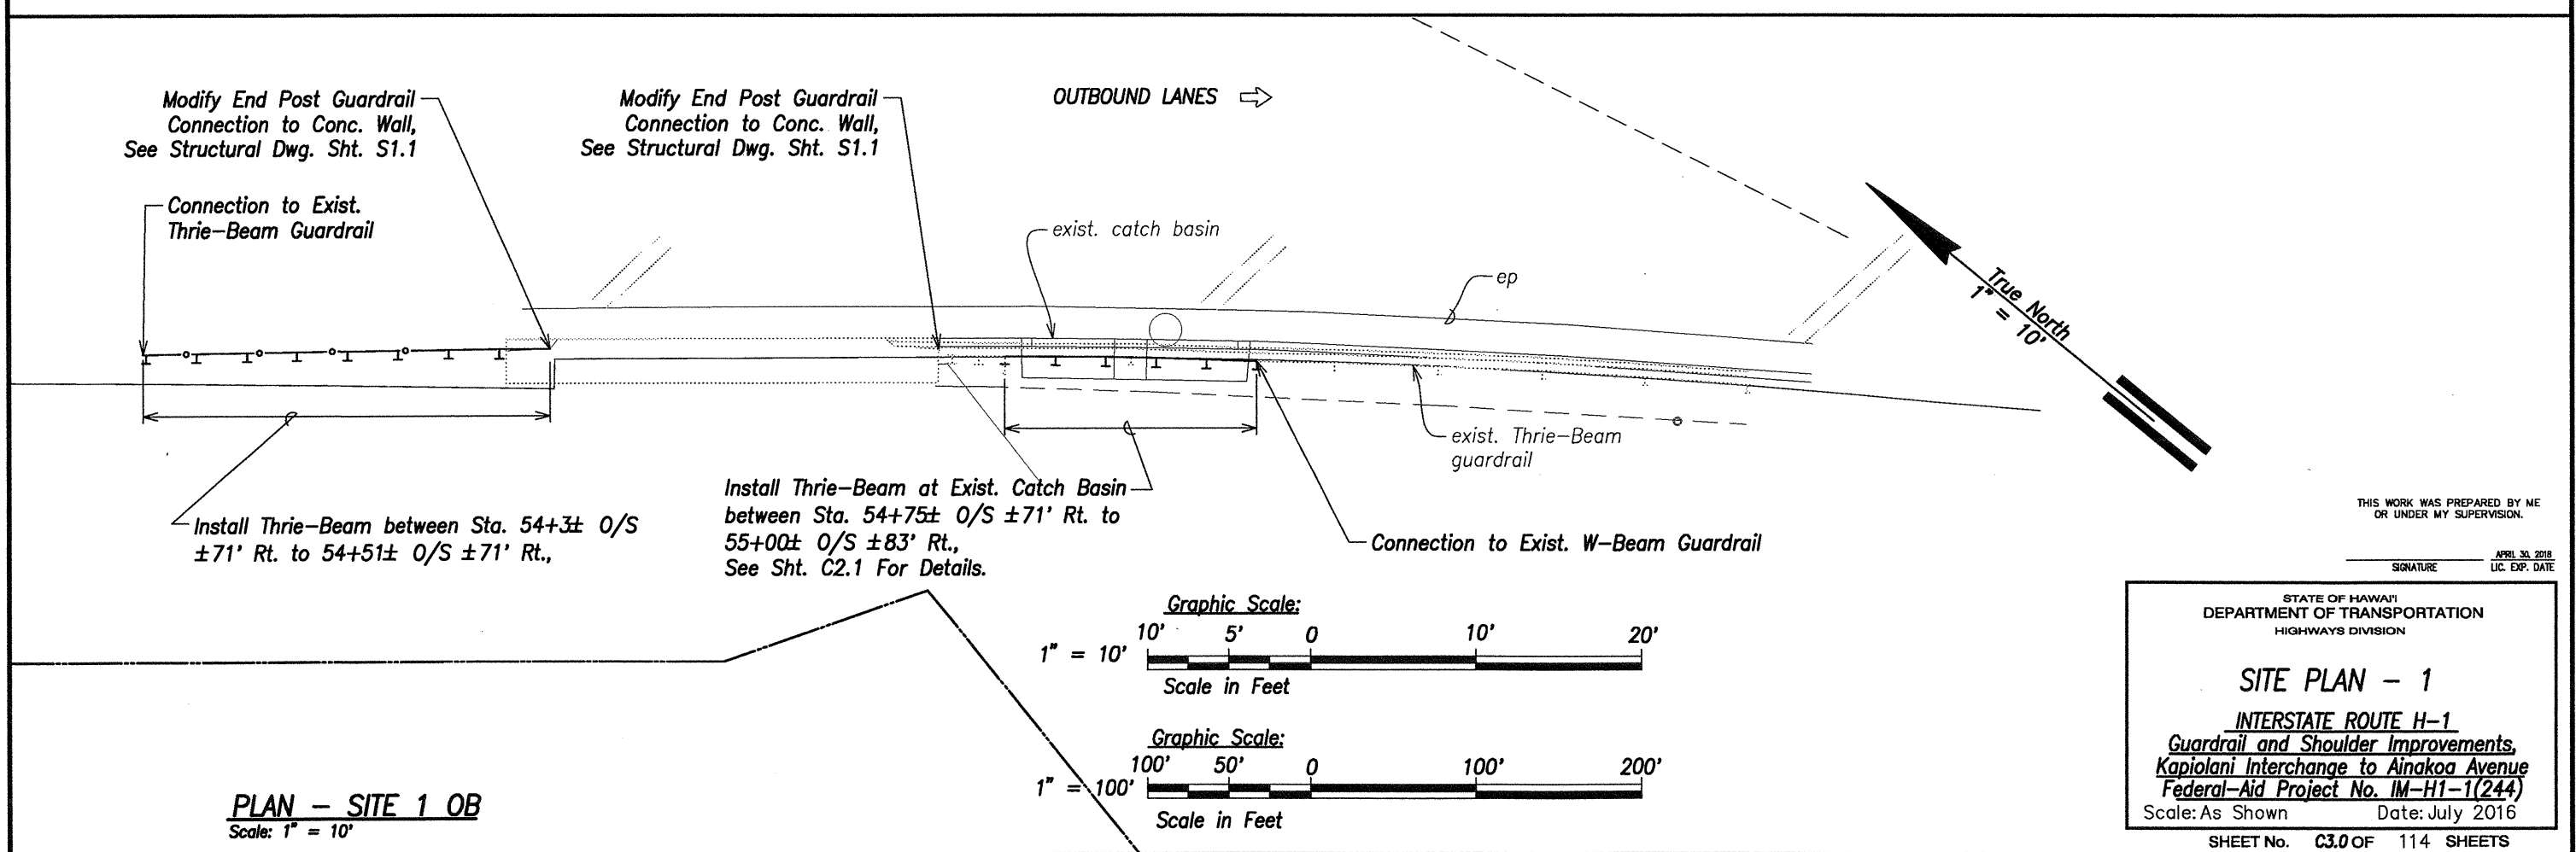
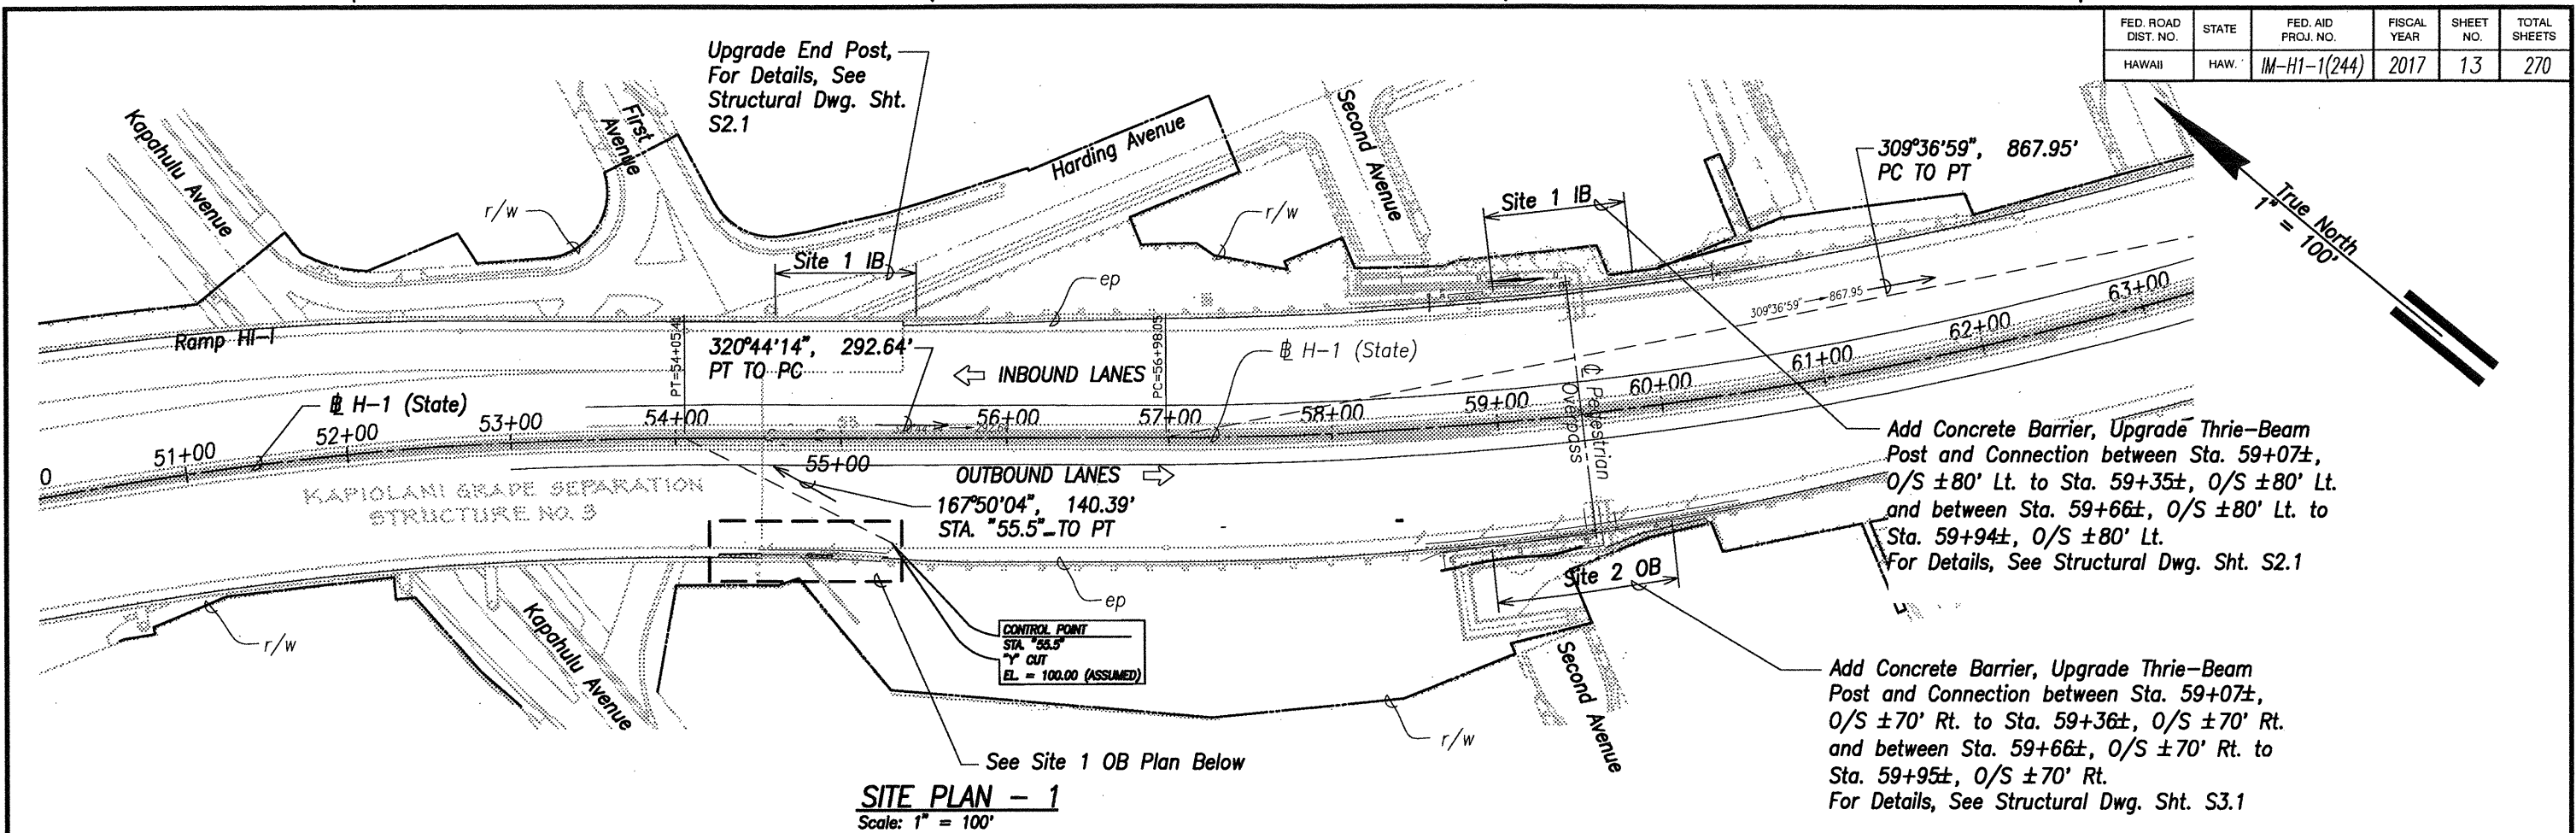






FED. ROAD DIST. NO.	STATE	FED. AID PROJ. NO.	FISCAL YEAR	SHEET NO.	TOTAL SHEETS
HAWAII	HAW.	IM-H1-1(244)	2017	13	270

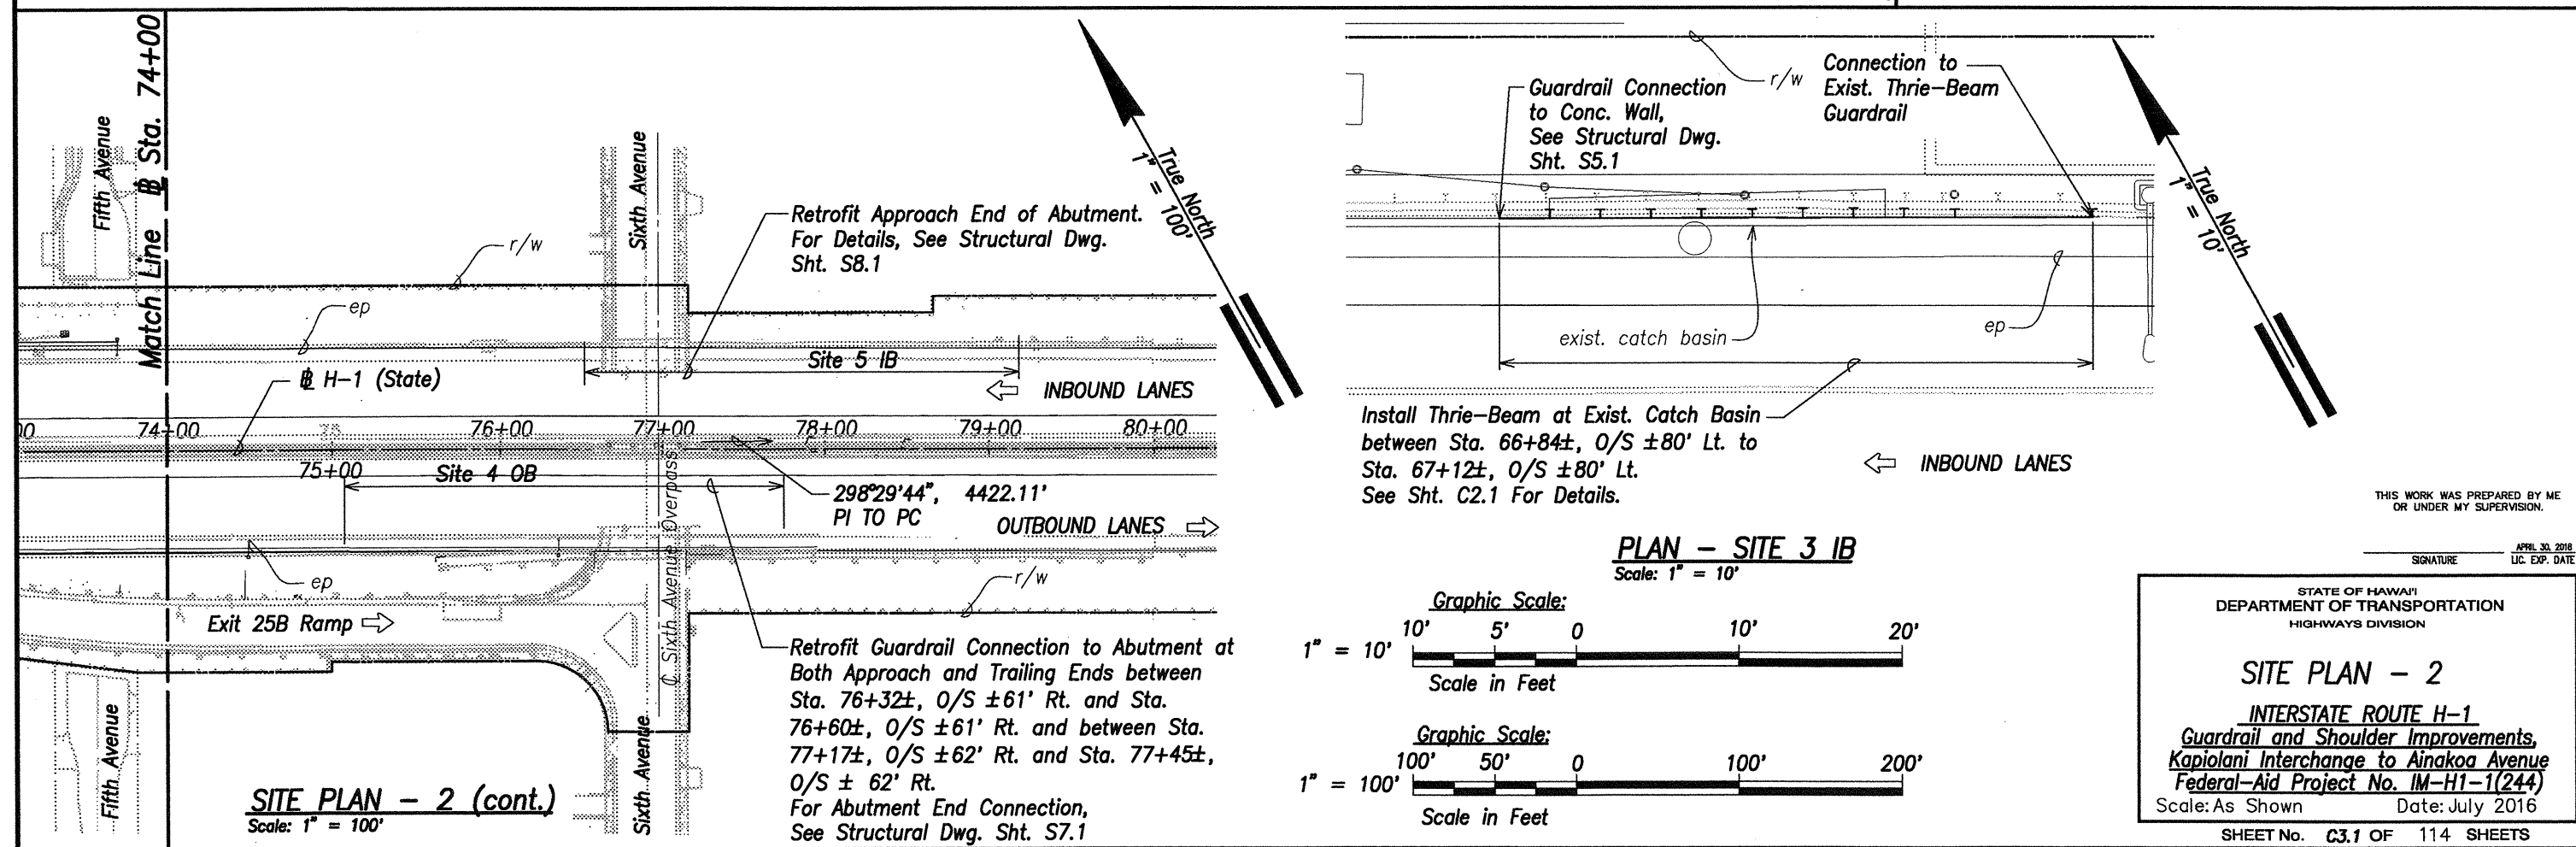

FED. ROAD DIST. NO.	STATE	FED. AID PROJ. NO.	FISCAL YEAR	SHEET NO.	TOTAL SHEETS
HAWAII	HAW.	IM-H1-1(244)	2017	14	270



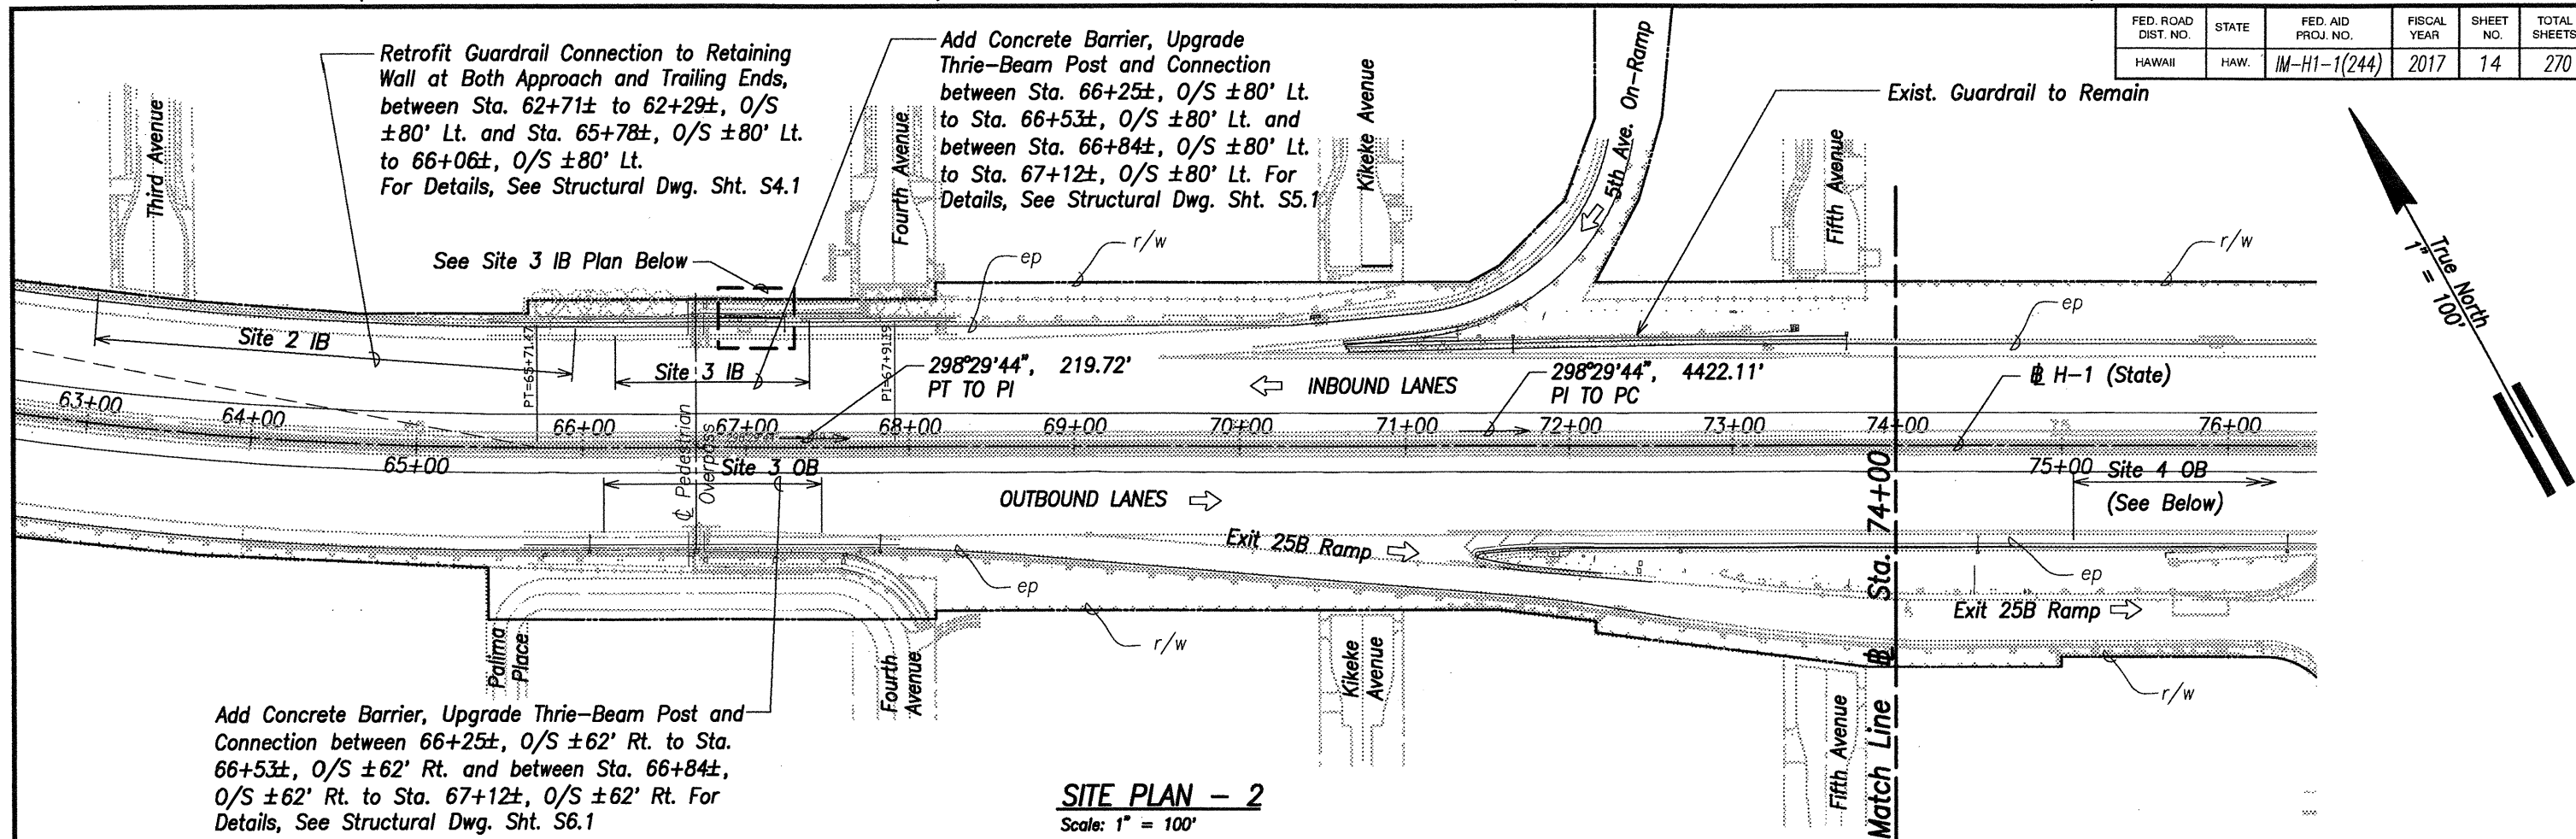


FED. ROAD DIST. NO.	STATE	FED. AID PROJ. NO.	FISCAL YEAR	SHEET NO.	TOTAL SHEETS
HAWAII	HAW.	IM-H1-1(244)	2017	15	270

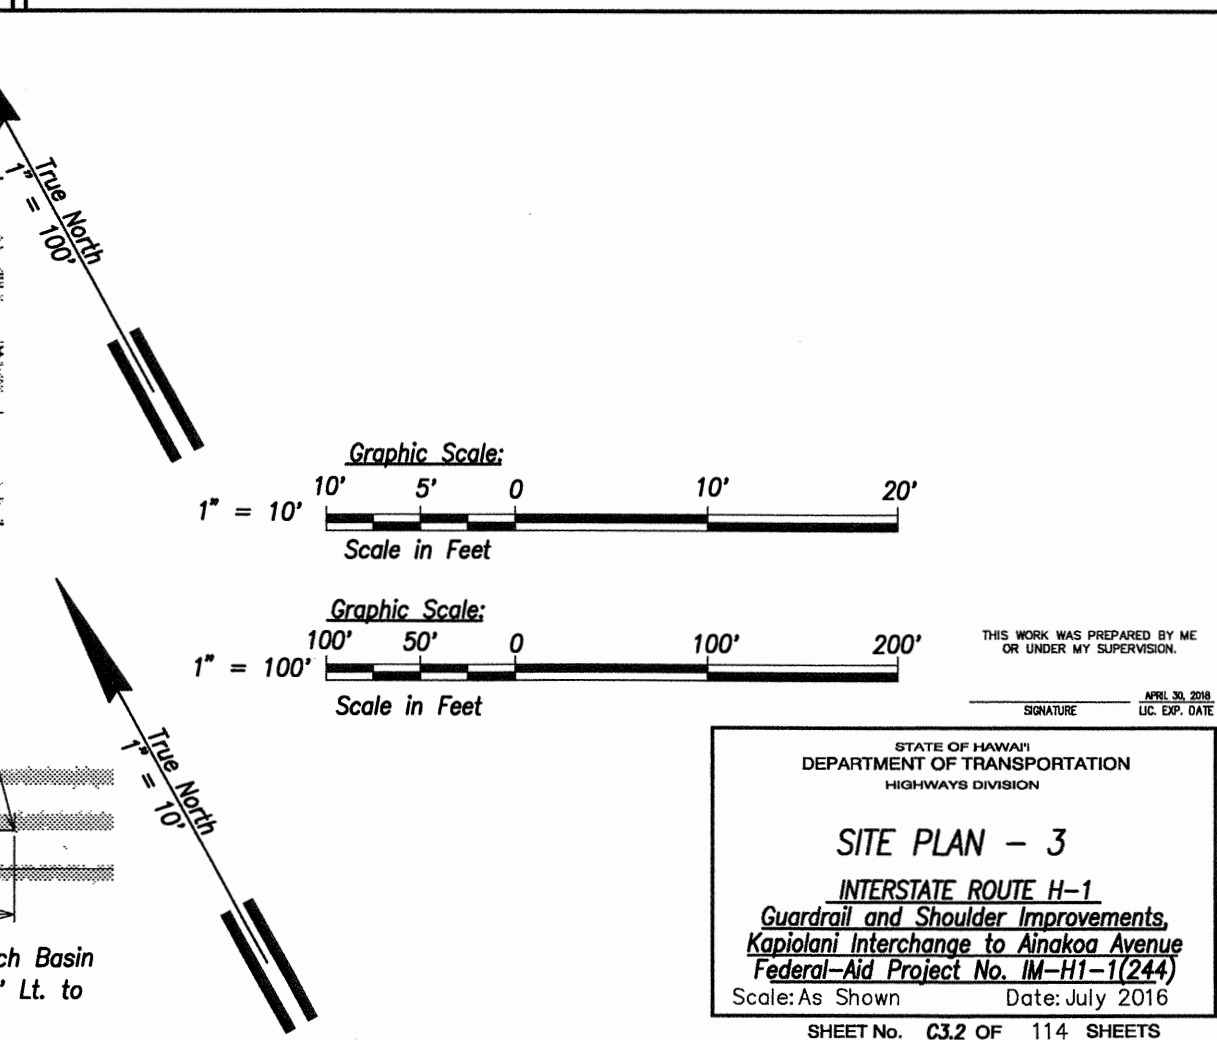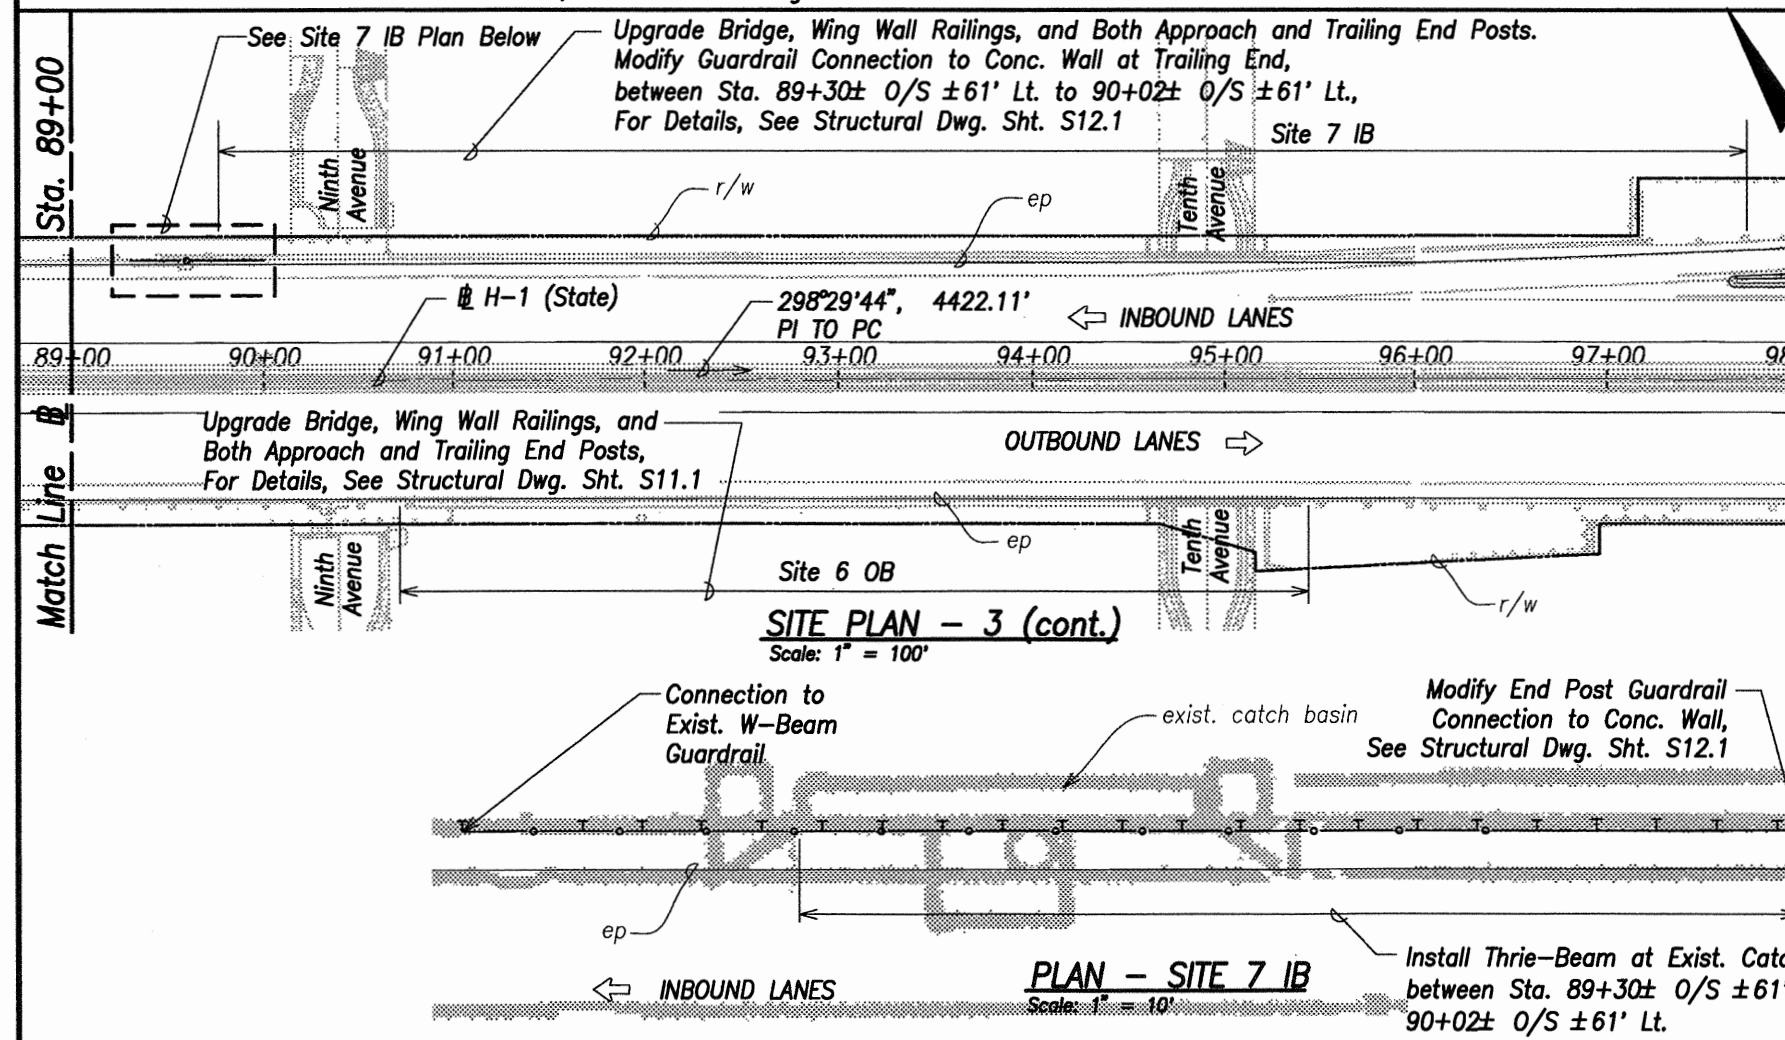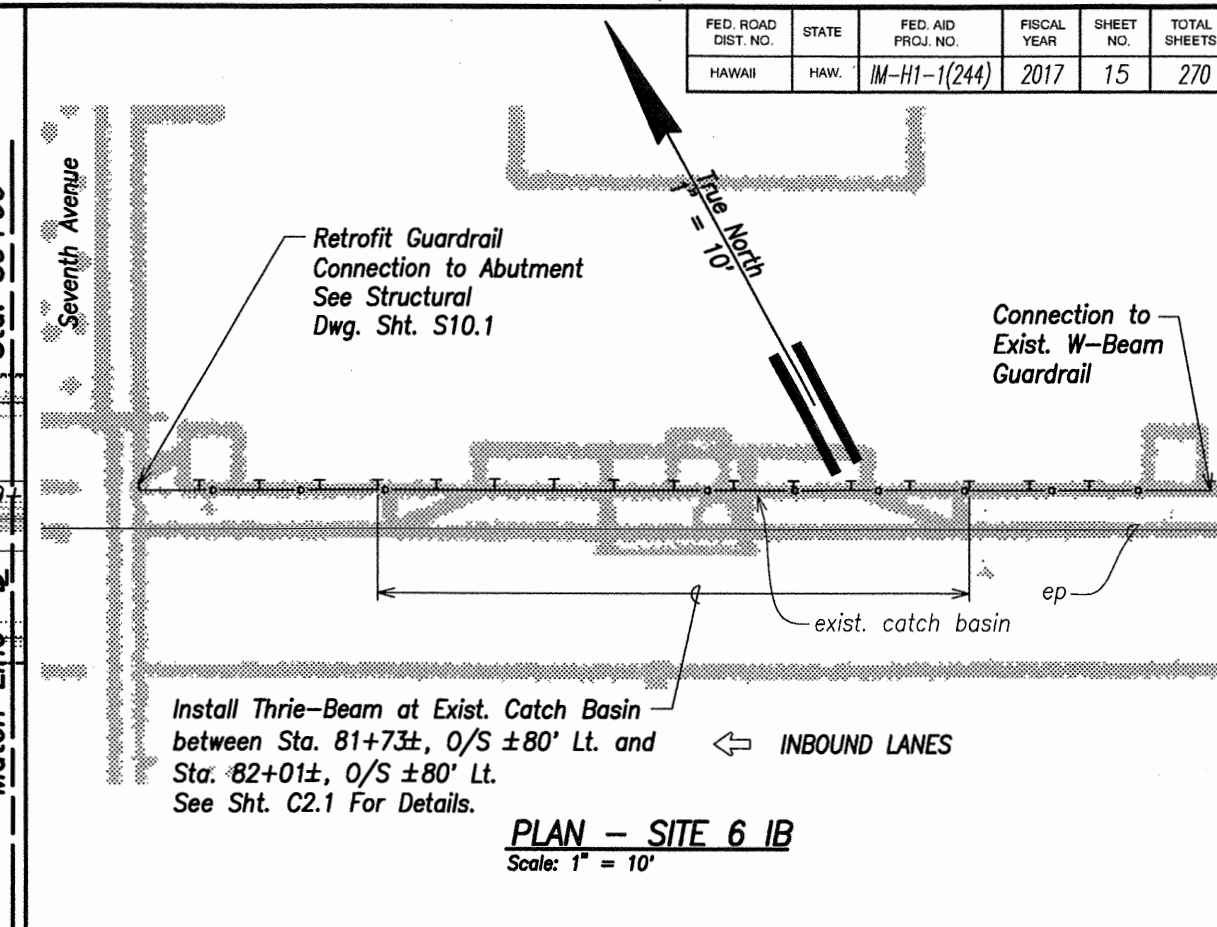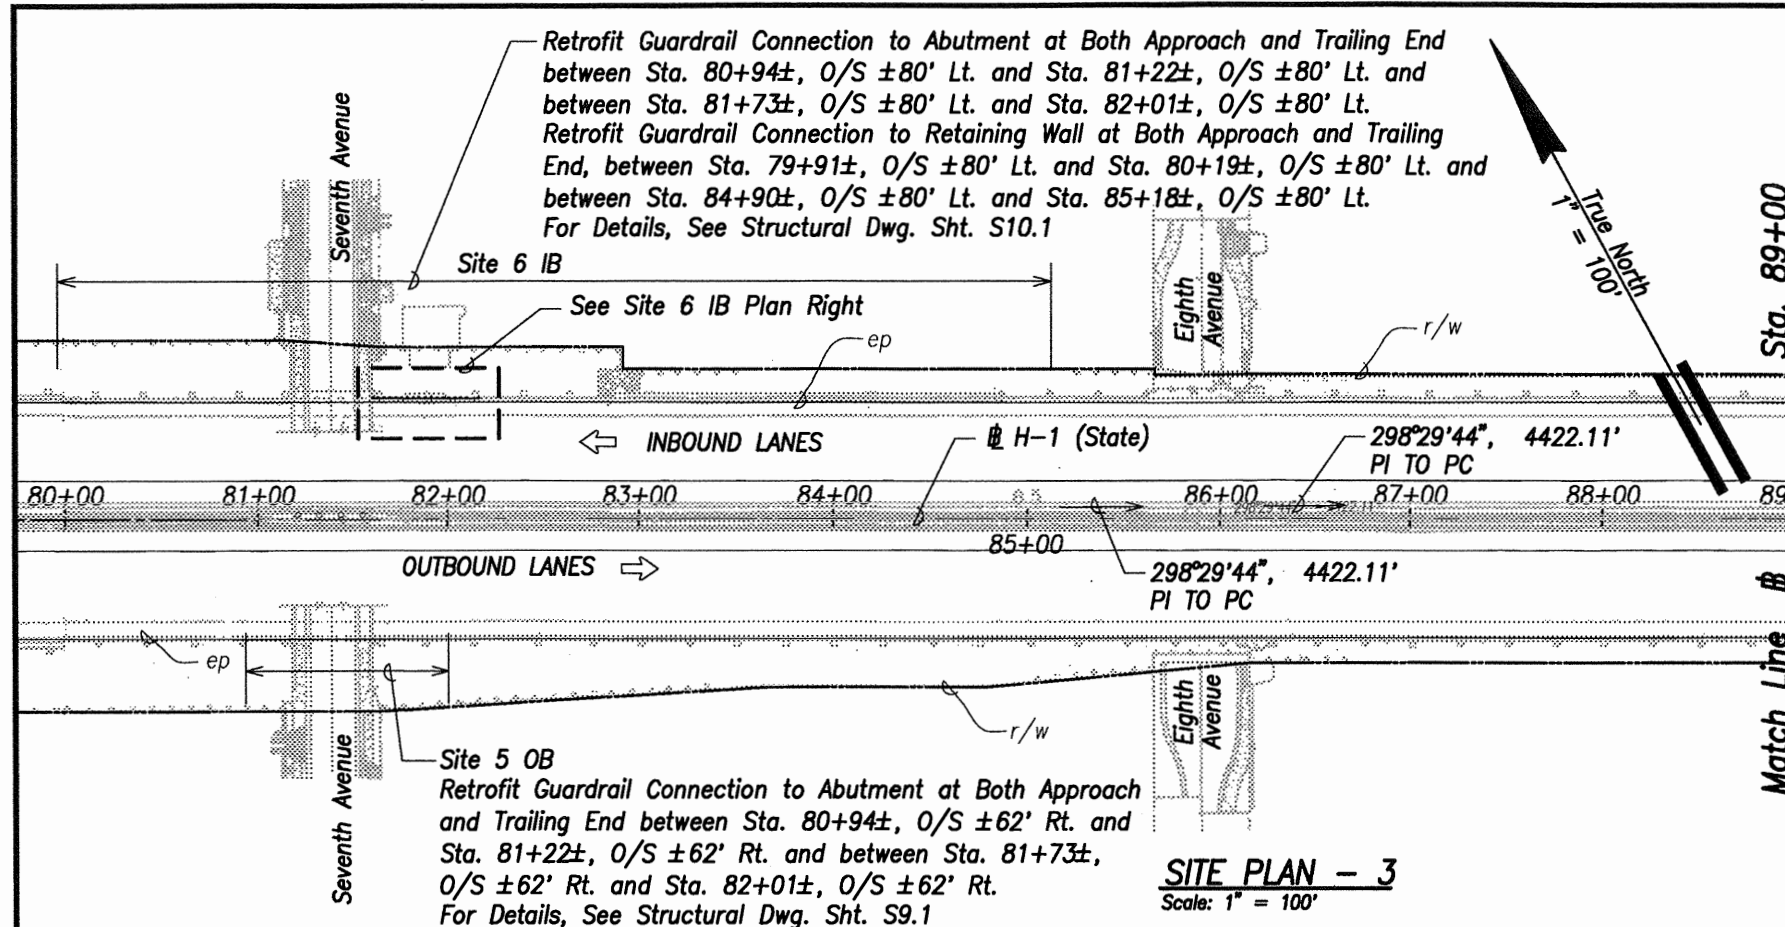

DESIGNED BY	DATE
DRAWN BY	
CHECKED BY	
IN CHARGE	
PROJECT NO.	
DATE	

FED. ROAD DIST. NO.	STATE	FED. AID PROJ. NO.	FISCAL YEAR	SHEET NO.	TOTAL SHEETS
HAWAII	HAW.	IM-H1-1(244)	2017	16	270

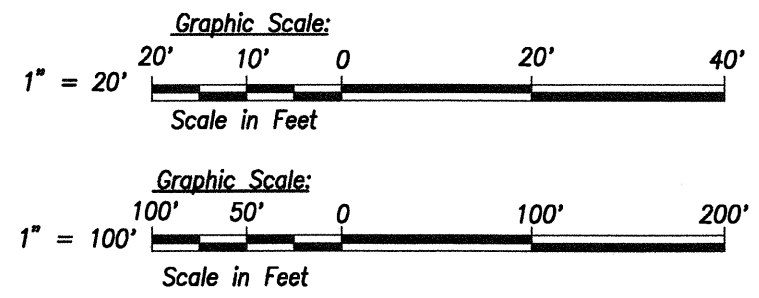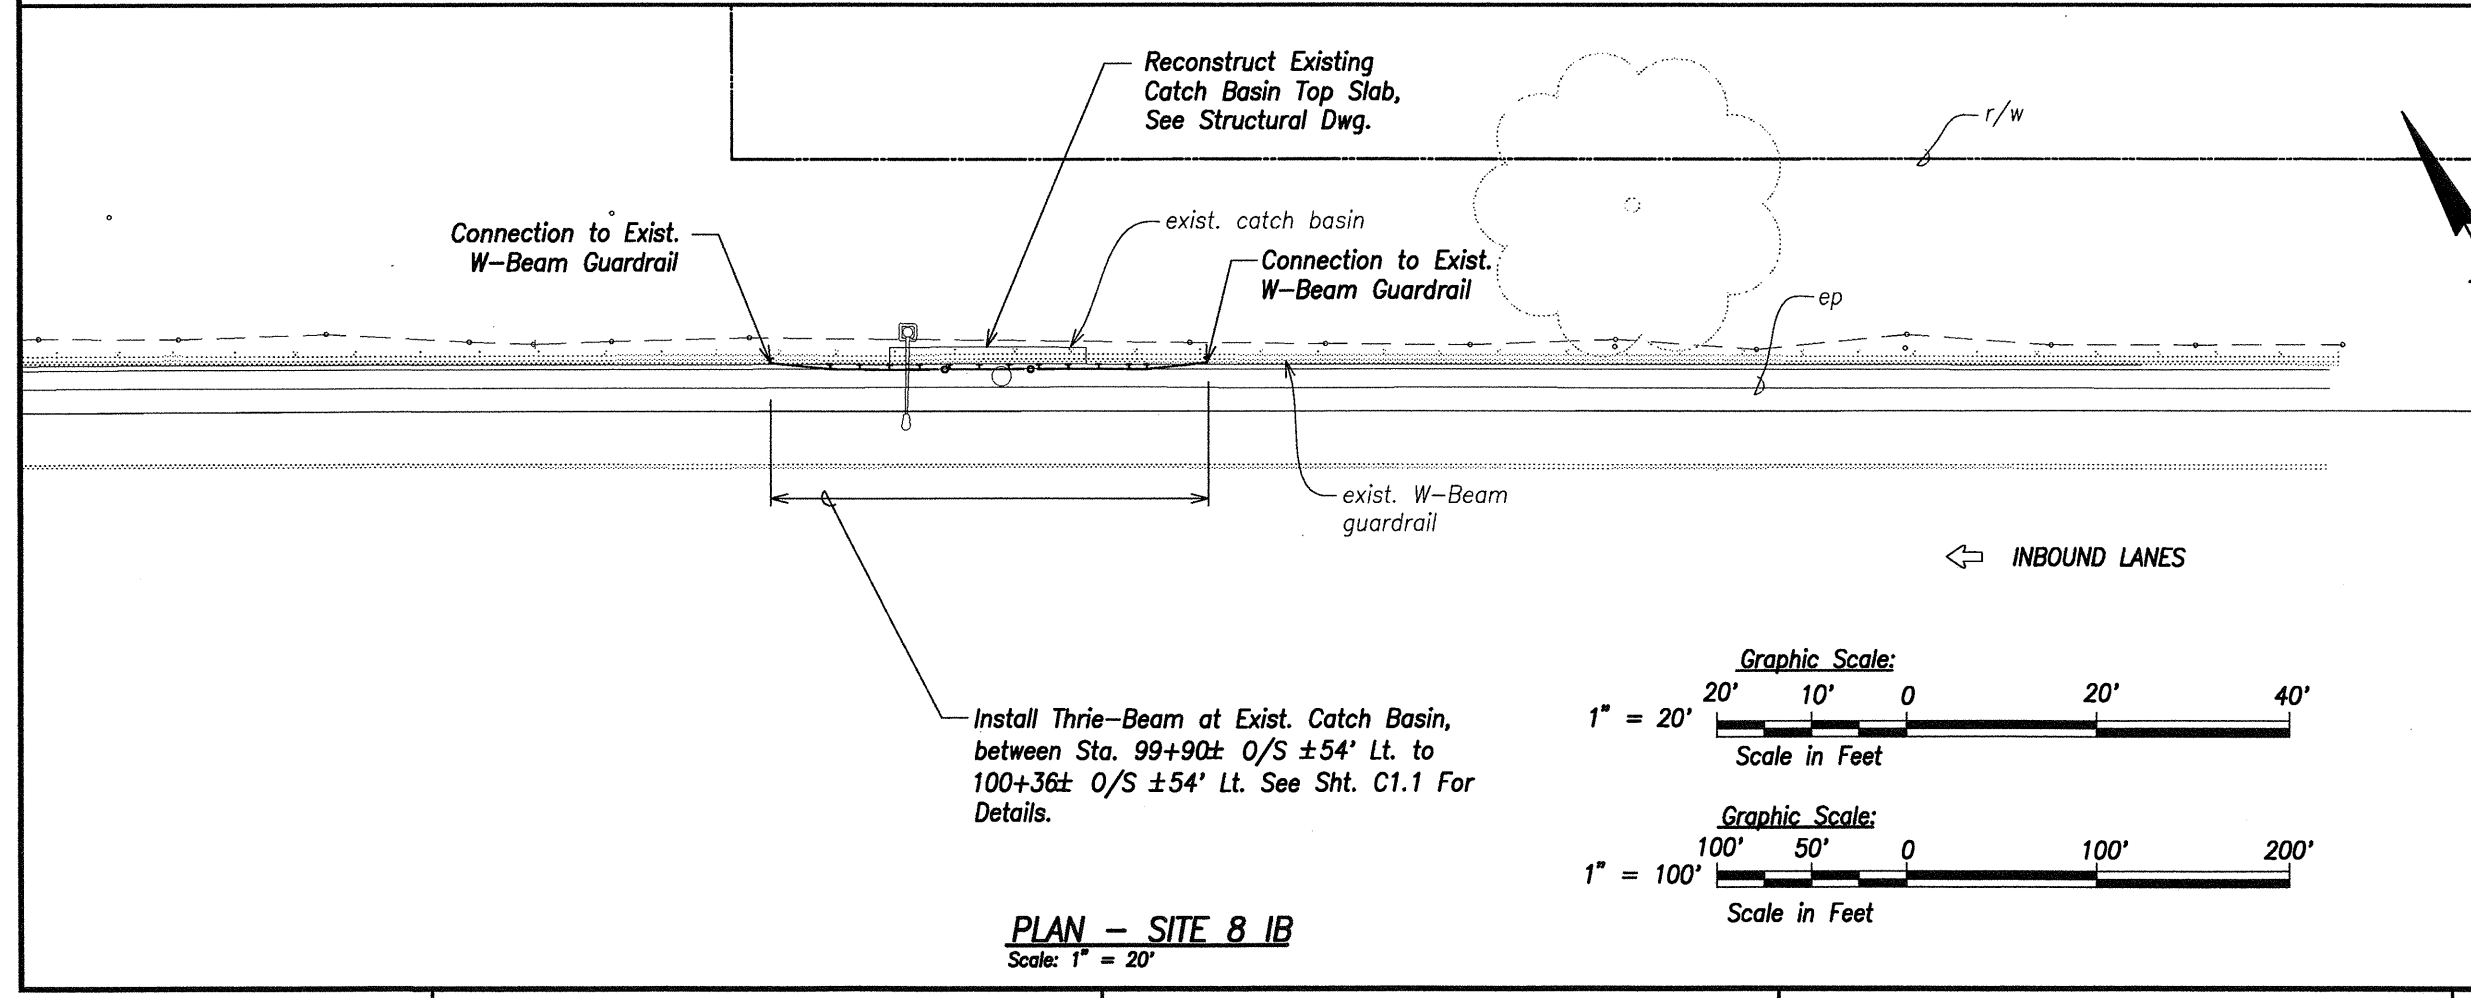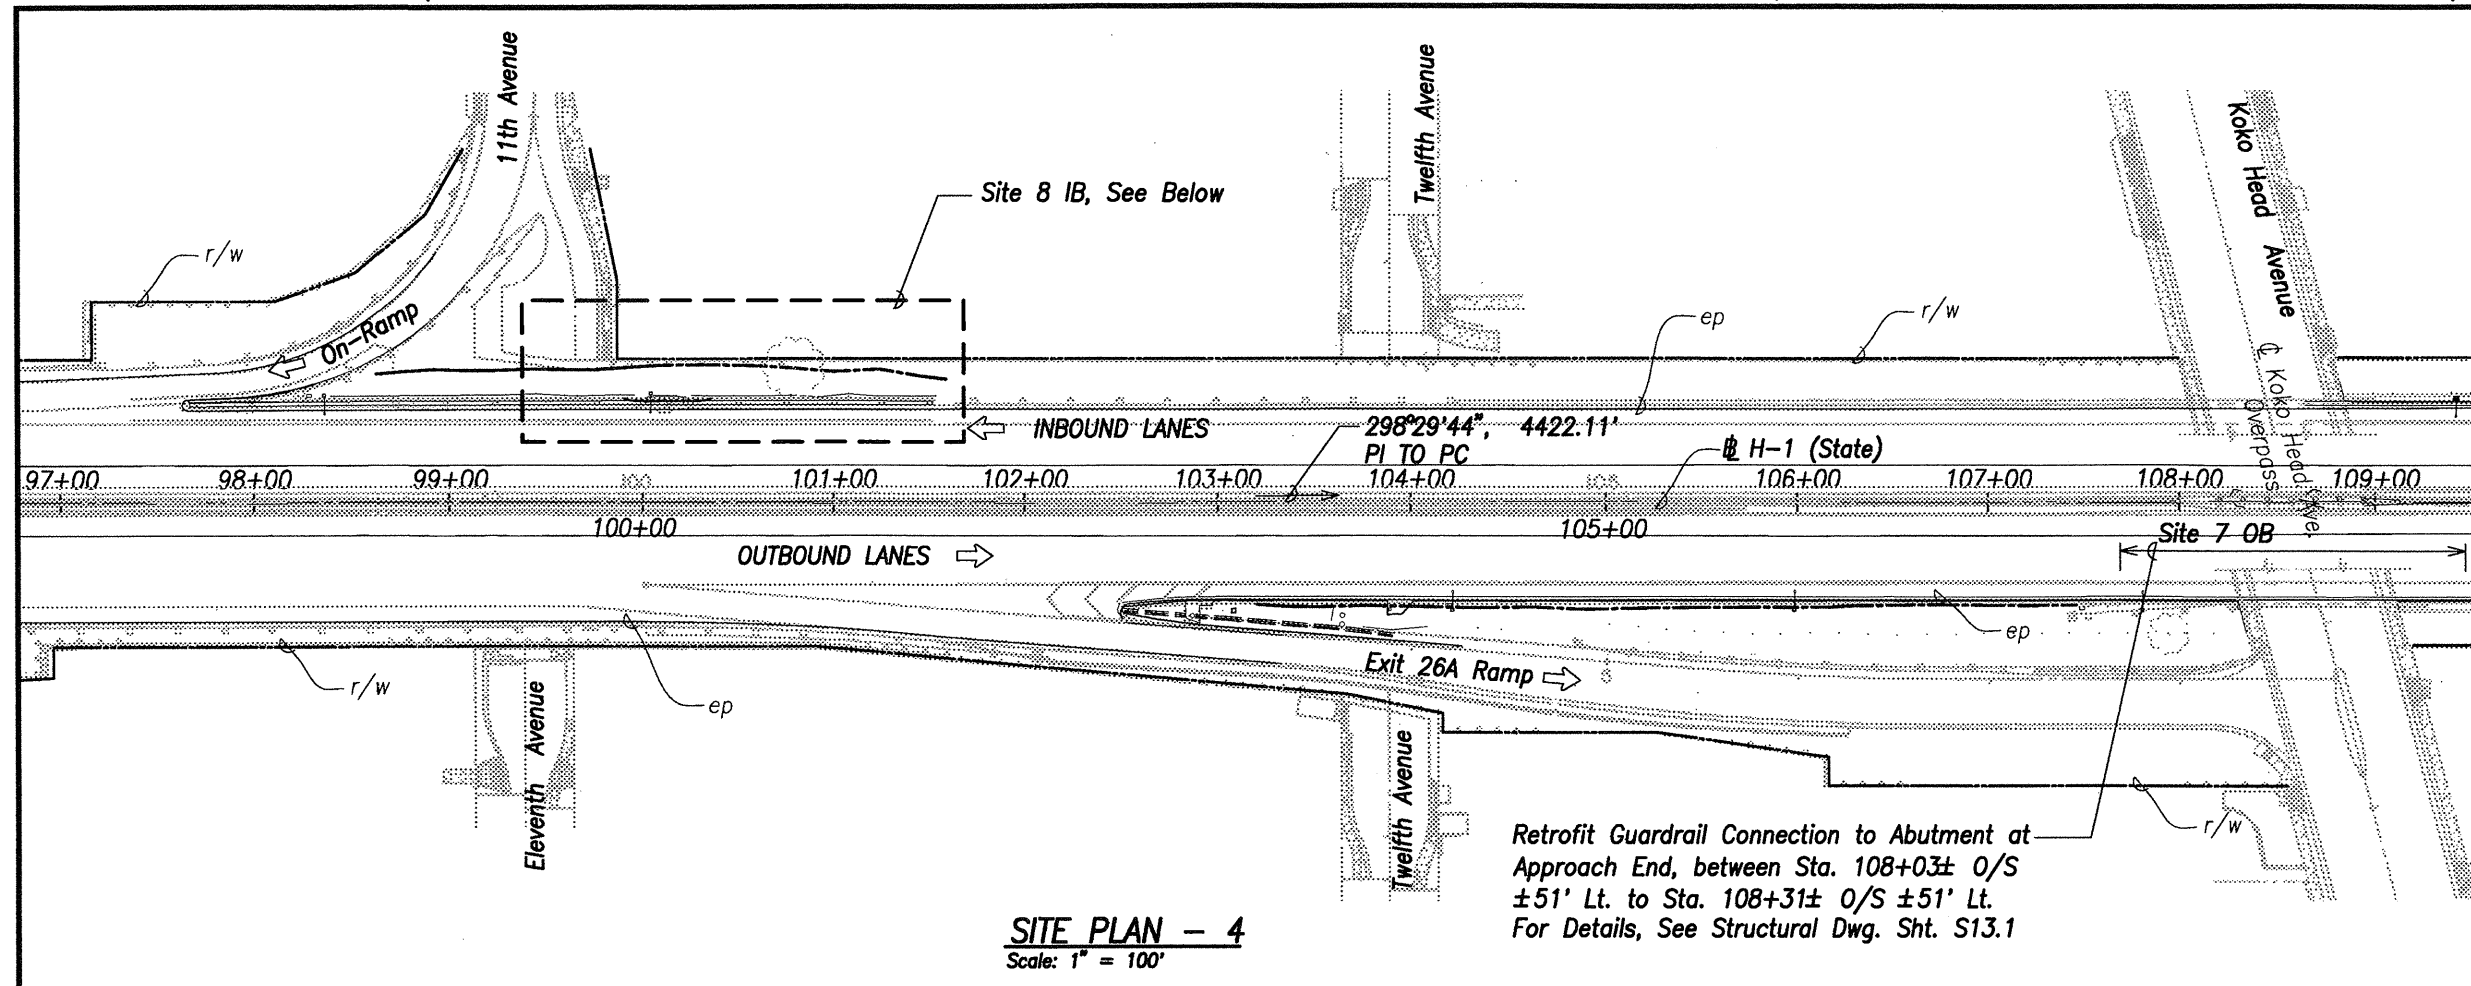

THIS WORK WAS PREPARED BY ME OR UNDER MY SUPERVISION.

SIGNATURE _____ APRIL 30, 2018 L.C. EXP. DATE

STATE OF HAWAII
DEPARTMENT OF TRANSPORTATION
HIGHWAYS DIVISION

SITE PLAN - 4



INTERSTATE ROUTE H-1
Guardrail and Shoulder Improvements,
Kapiolani Interchange to Ainakoa Avenue
Federal-Aid Project No. IM-H1-1(244)

Scale: As Shown Date: July 2016

SHEET No. C3.3 OF 114 SHEETS

DESIGNED BY	DATE
DRAWN BY	
CHECKED BY	
IN CHARGE BY	
APPROVED BY	
NO. _____	

FED. ROAD DIST. NO.	STATE	FED. AID PROJ. NO.	FISCAL YEAR	SHEET NO.	TOTAL SHEETS
HAWAII	HAW.	IM-H1-1(244)	2017	17	270

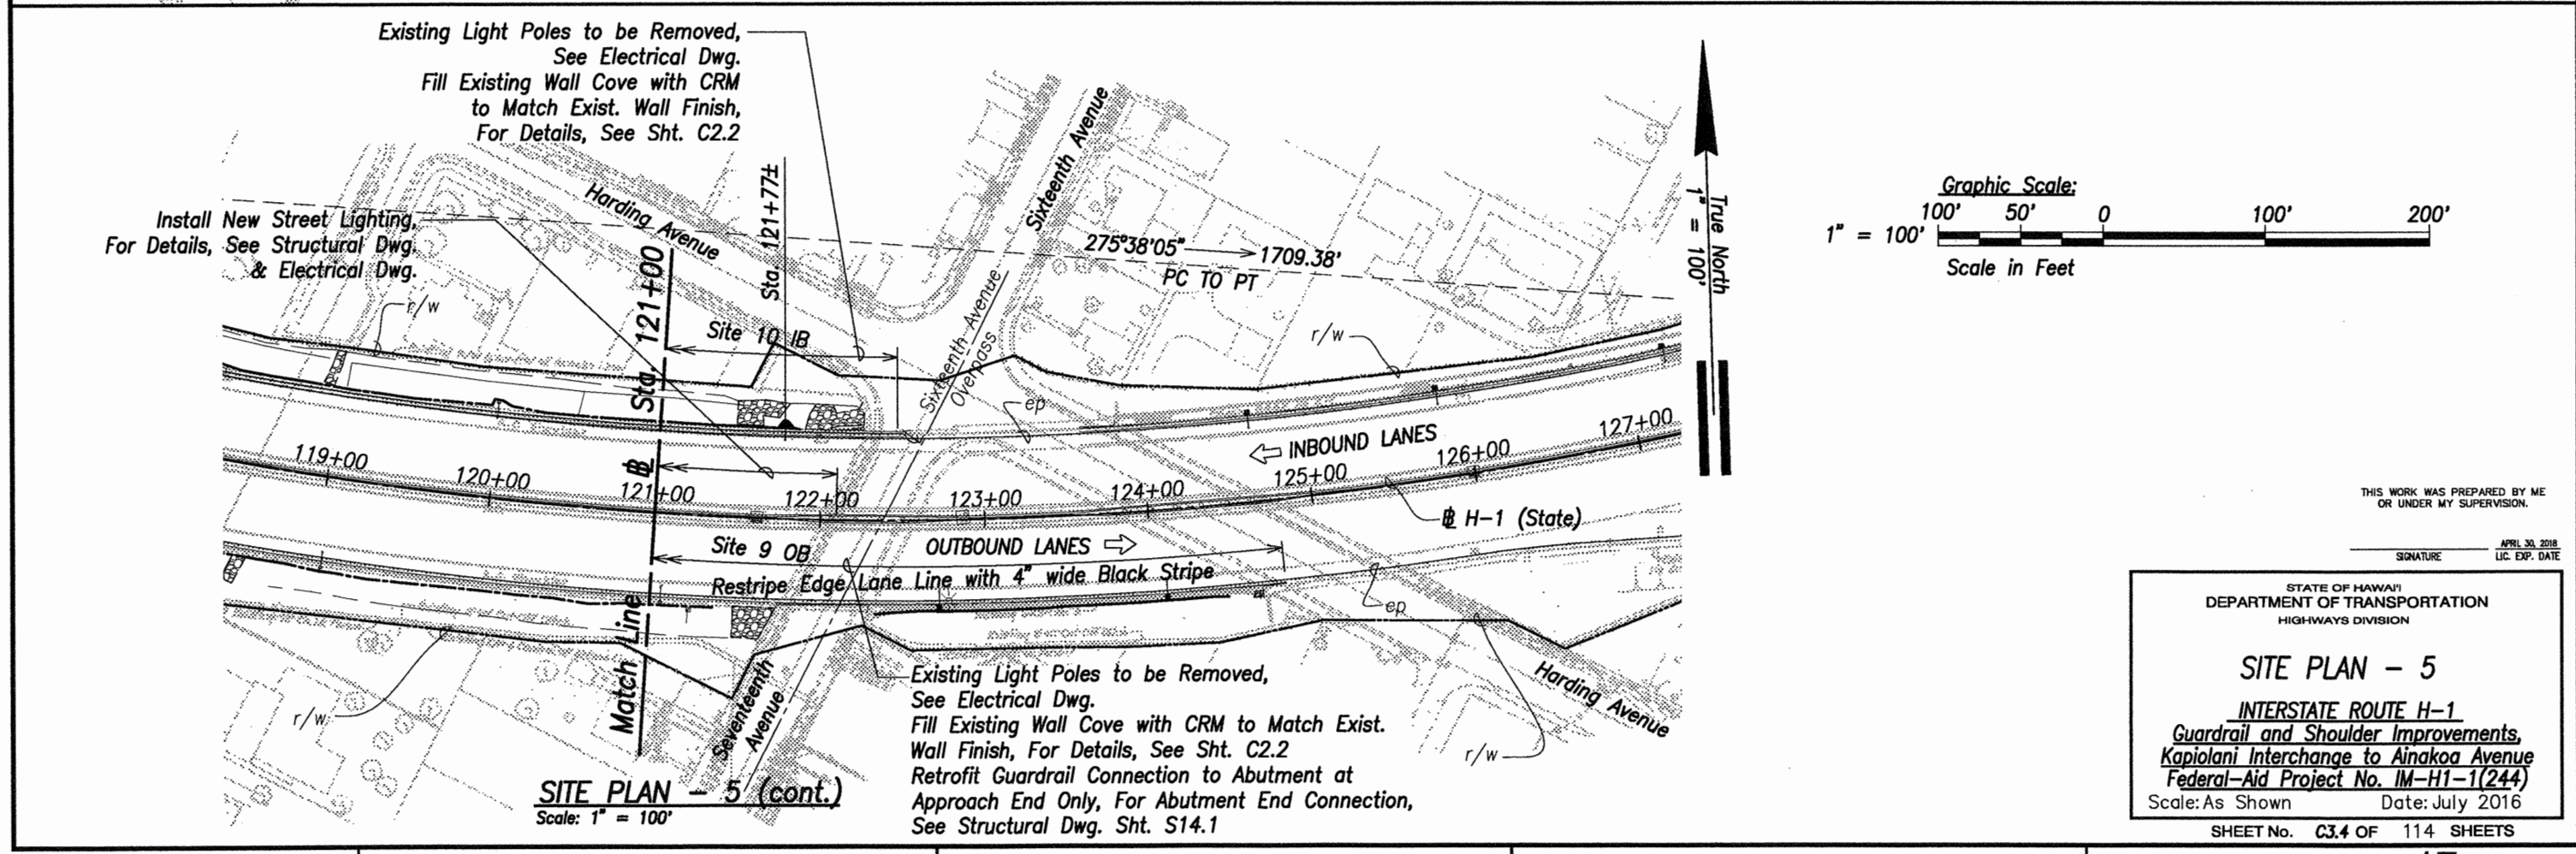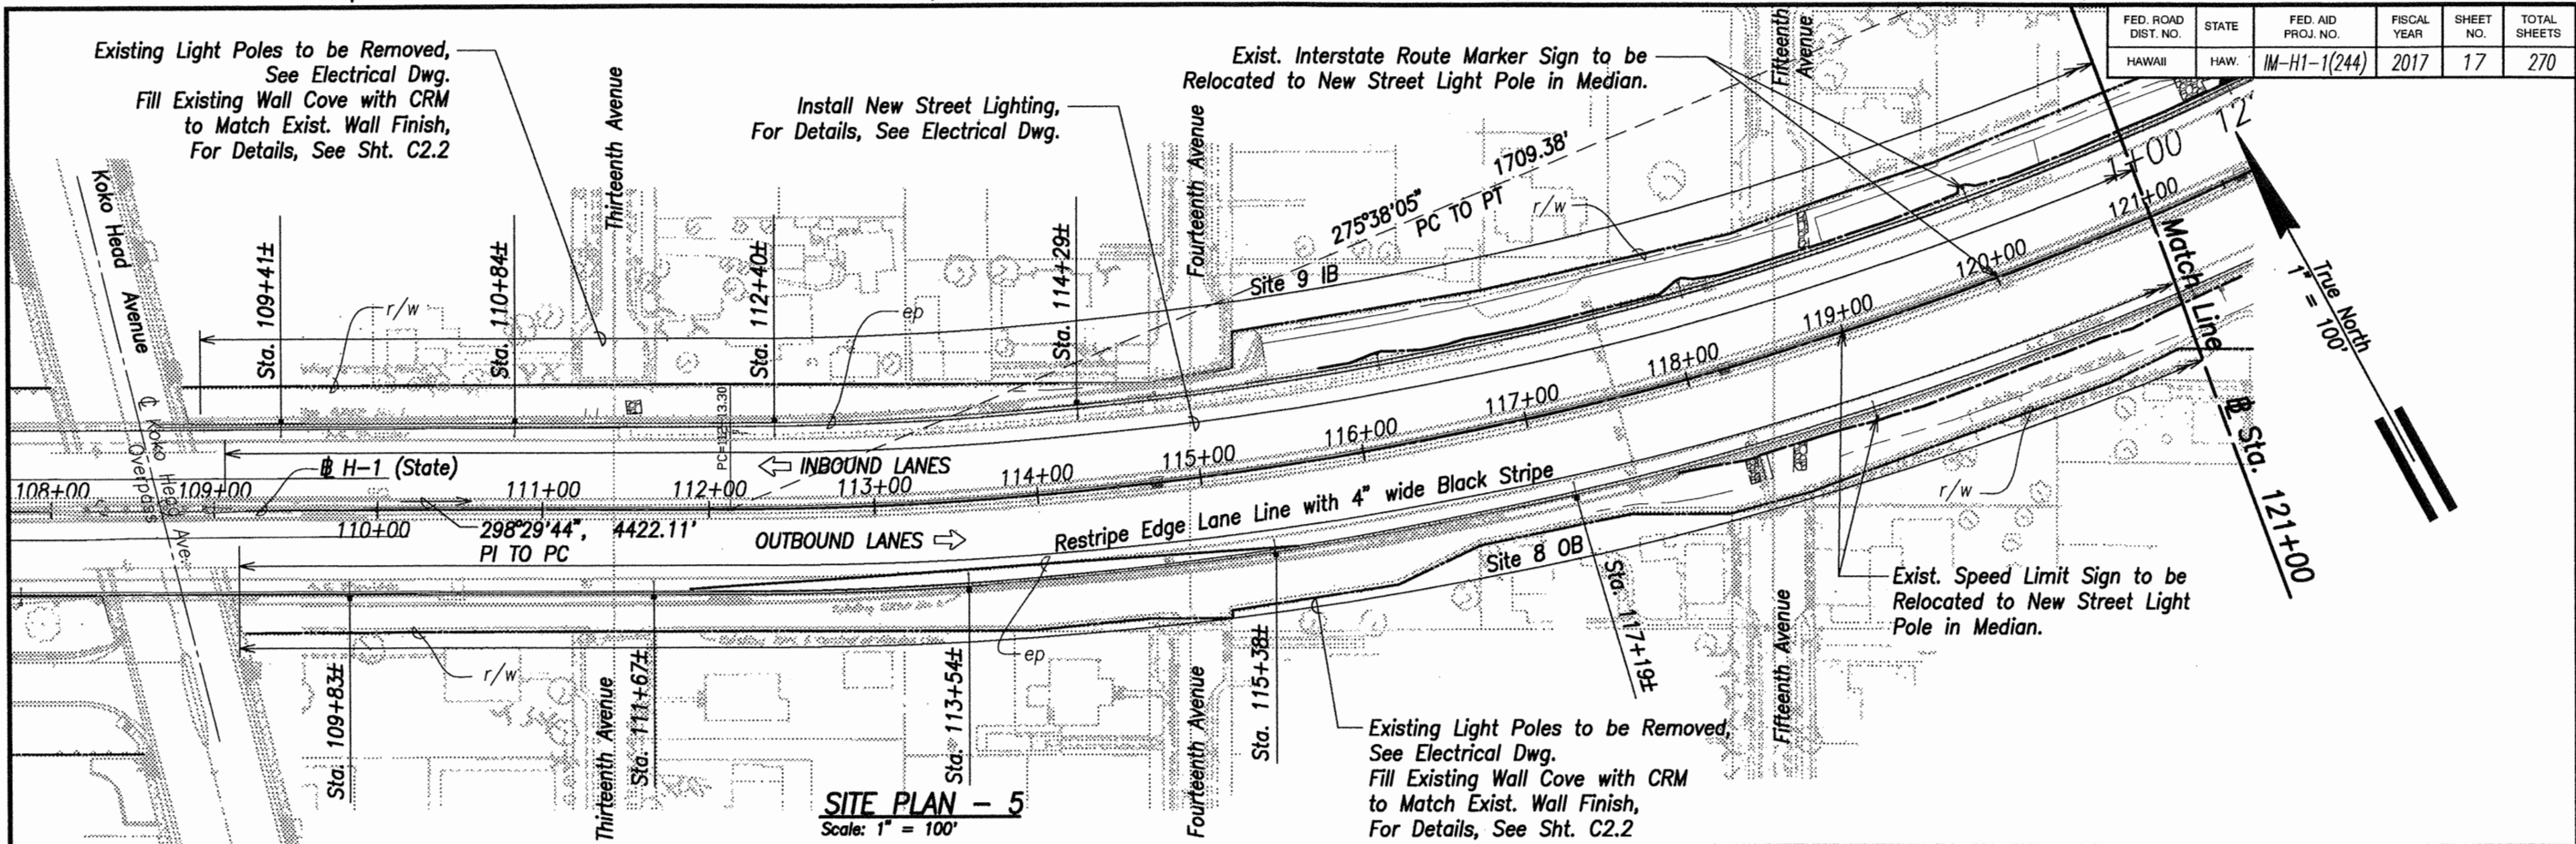

DESIGNED BY	DATE
DRAWN BY	
CHECKED BY	
IN CHARGE BY	
NO.	

THIS WORK WAS PREPARED BY ME OR UNDER MY SUPERVISION.

SIGNATURE _____ APRIL 30, 2018 LIC. EXP. DATE

STATE OF HAWAII
DEPARTMENT OF TRANSPORTATION
HIGHWAYS DIVISION




SITE PLAN - 5

INTERSTATE ROUTE H-1
Guardrail and Shoulder Improvements,
Kapiolani Interchange to Ainakoa Avenue
Federal-Aid Project No. IM-H1-1(244)

Scale: As Shown Date: July 2016

SHEET No. C3.4 OF 114 SHEETS

FED. ROAD DIST. NO.	STATE	FED. AID PROJ. NO.	FISCAL YEAR	SHEET NO.	TOTAL SHEETS
HAWAII	HAW.	IM-H1-1(244)	2017	18	270

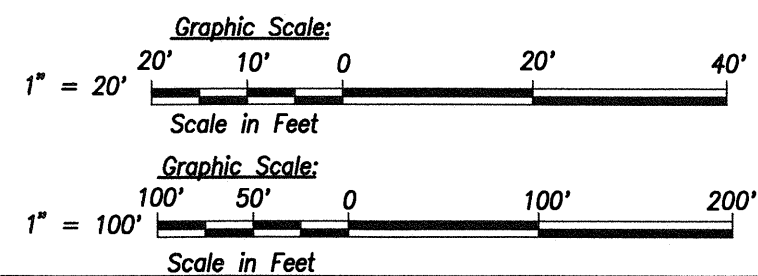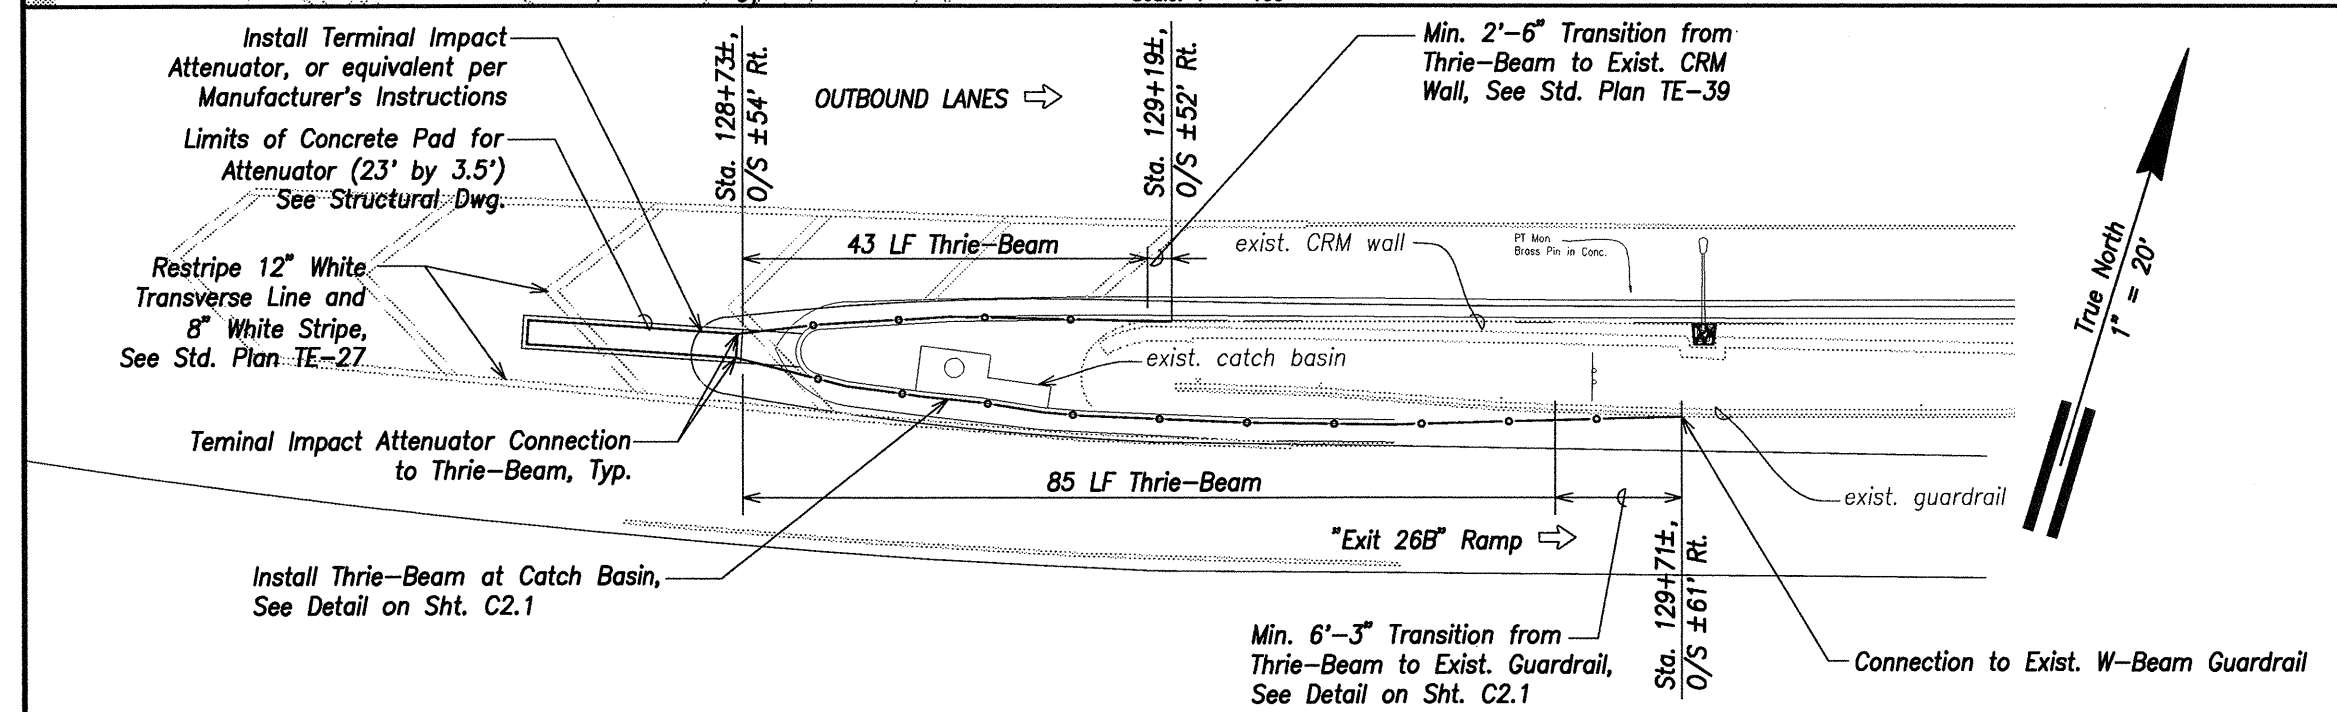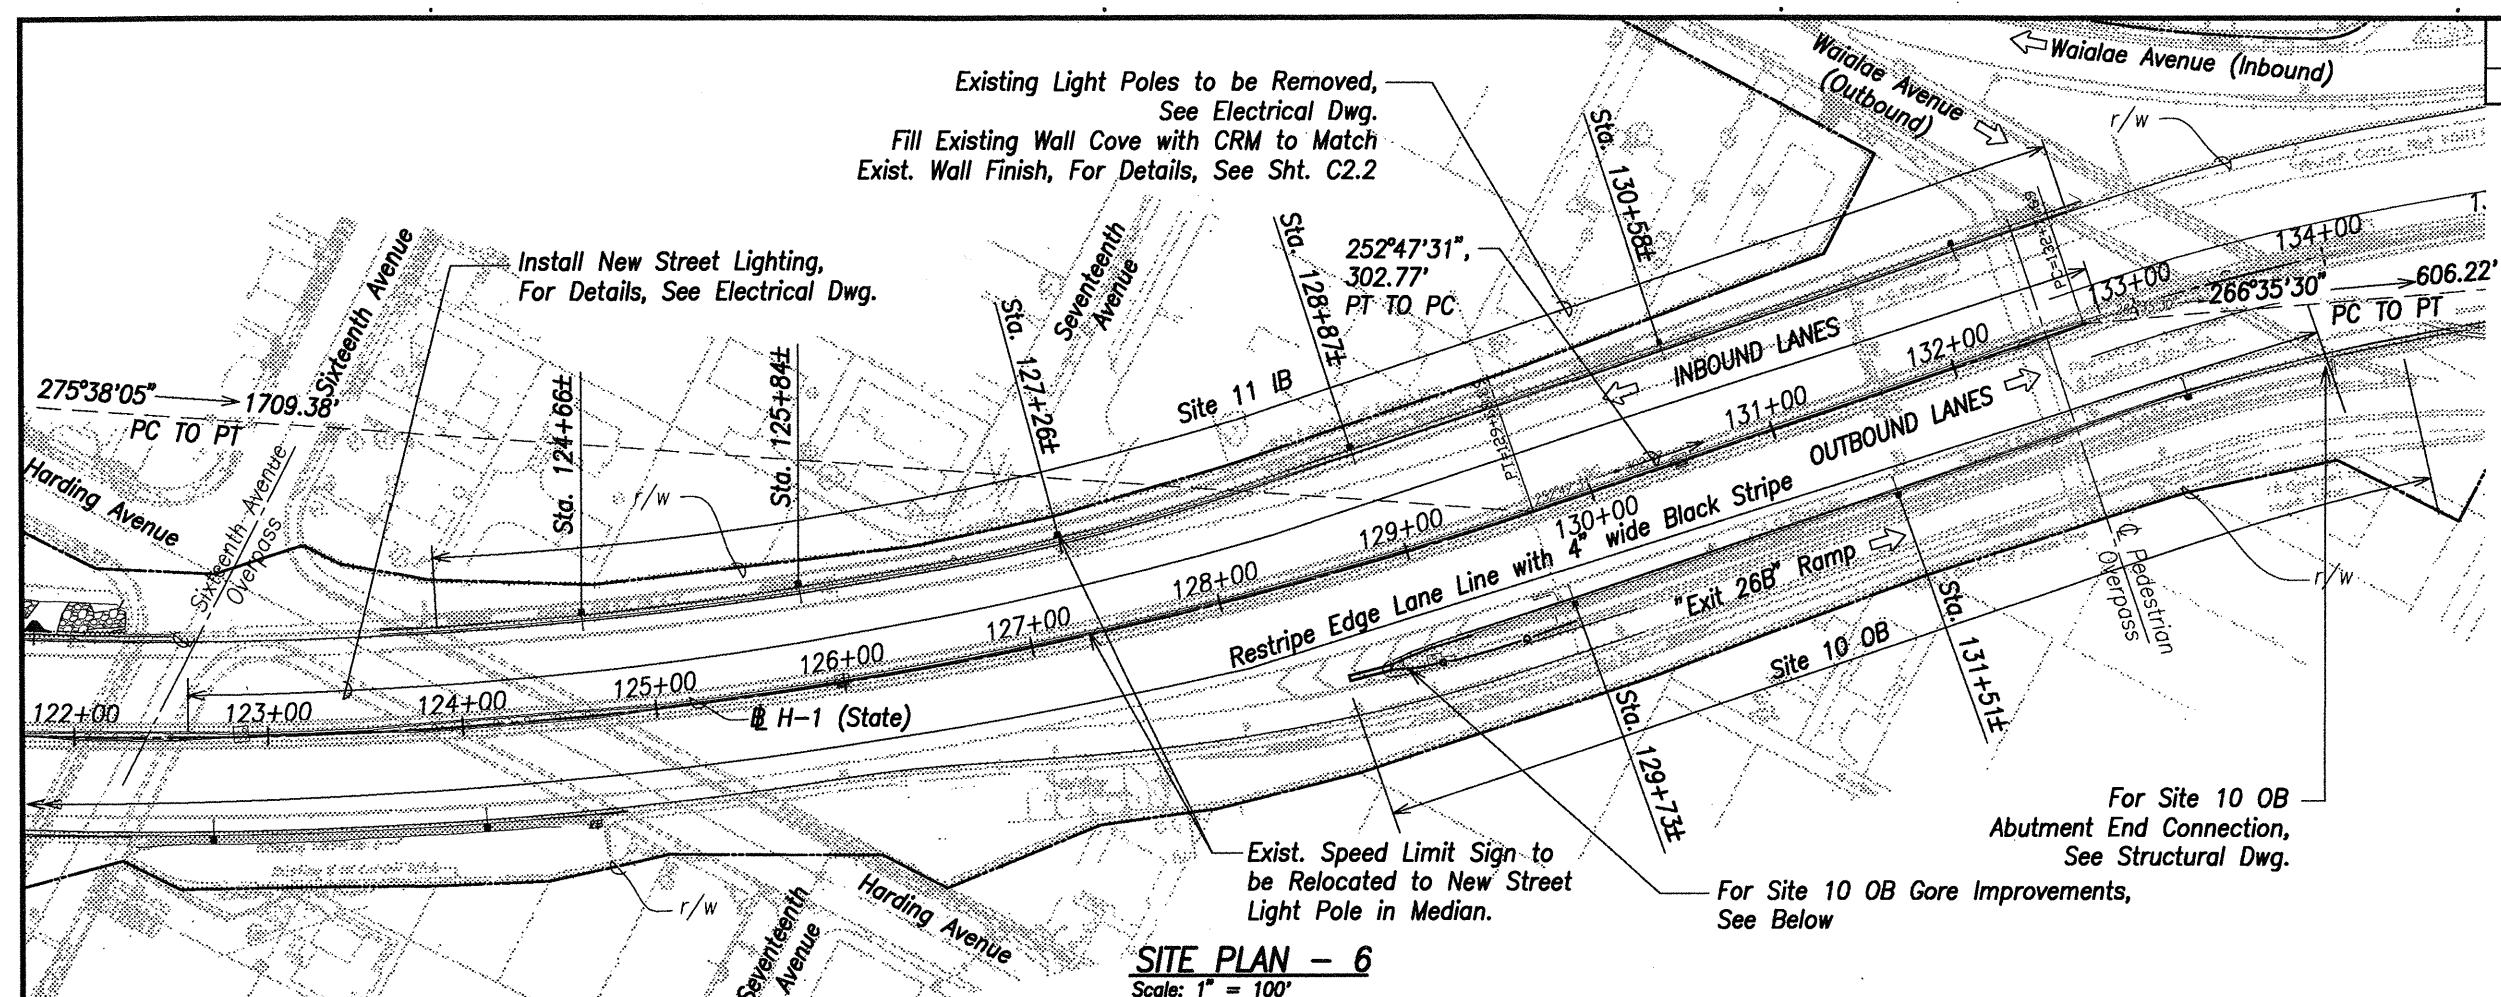

THIS WORK WAS PREPARED BY ME OR UNDER MY SUPERVISION.

SIGNATURE _____ APRIL 30, 2018 LIC. EXP. DATE

STATE OF HAWAII
DEPARTMENT OF TRANSPORTATION
HIGHWAYS DIVISION

SITE PLAN - 6





INTERSTATE ROUTE H-1
Guardrail and Shoulder Improvements,
Kapiolani Interchange to Ainakoa Avenue
Federal-Aid Project No. IM-H1-1(244)

Scale: As Shown Date: July 2016

SHEET No. C3.5 OF 114 SHEETS

DESIGNED BY	DATE
DRAWN BY	
CHECKED BY	
APPROVED BY	
NO. BOOK	
NO.	

FED. ROAD DIST. NO.	STATE	FED. AID PROJ. NO.	FISCAL YEAR	SHEET NO.	TOTAL SHEETS
HAWAII	HAW.	IM-H1-1(244)	2017	19	270

 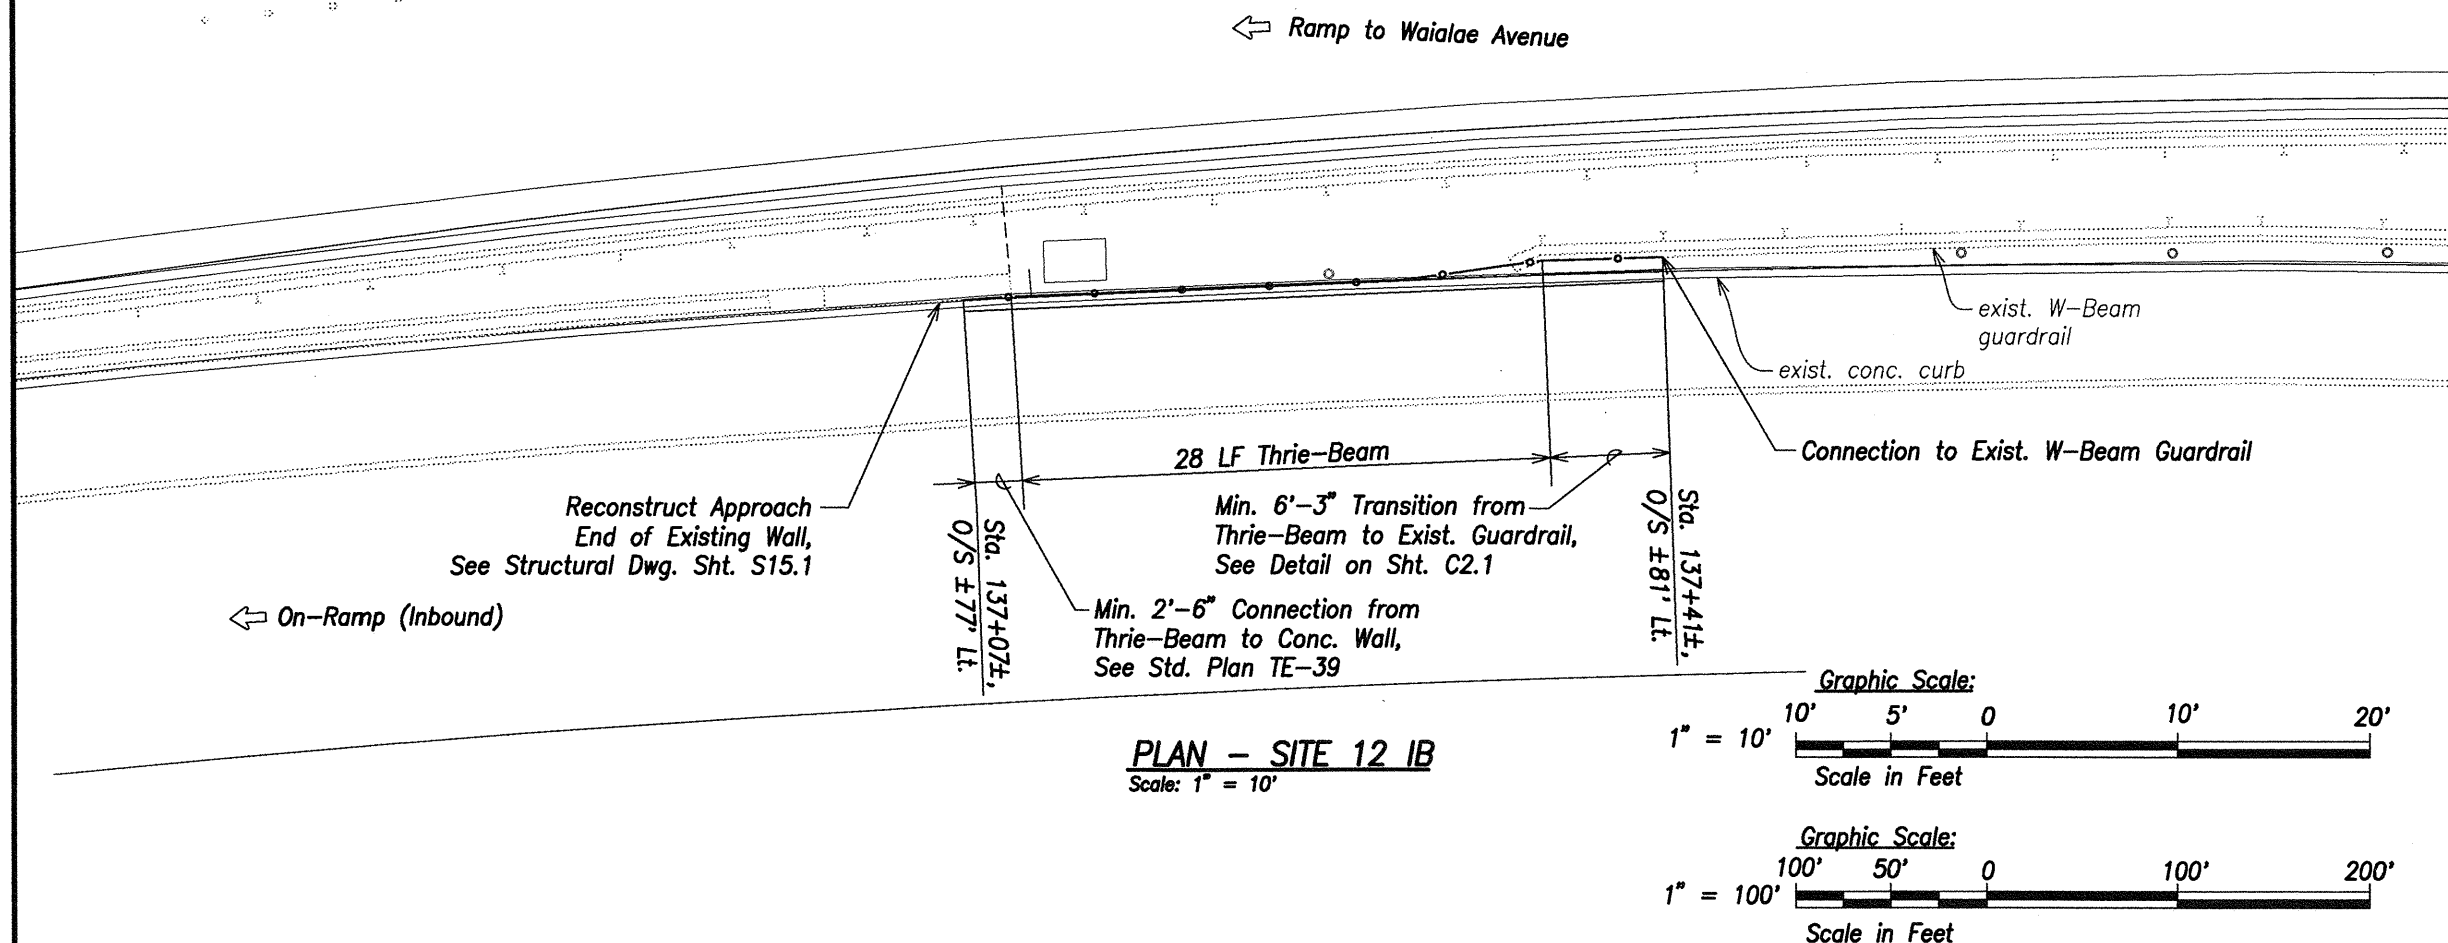 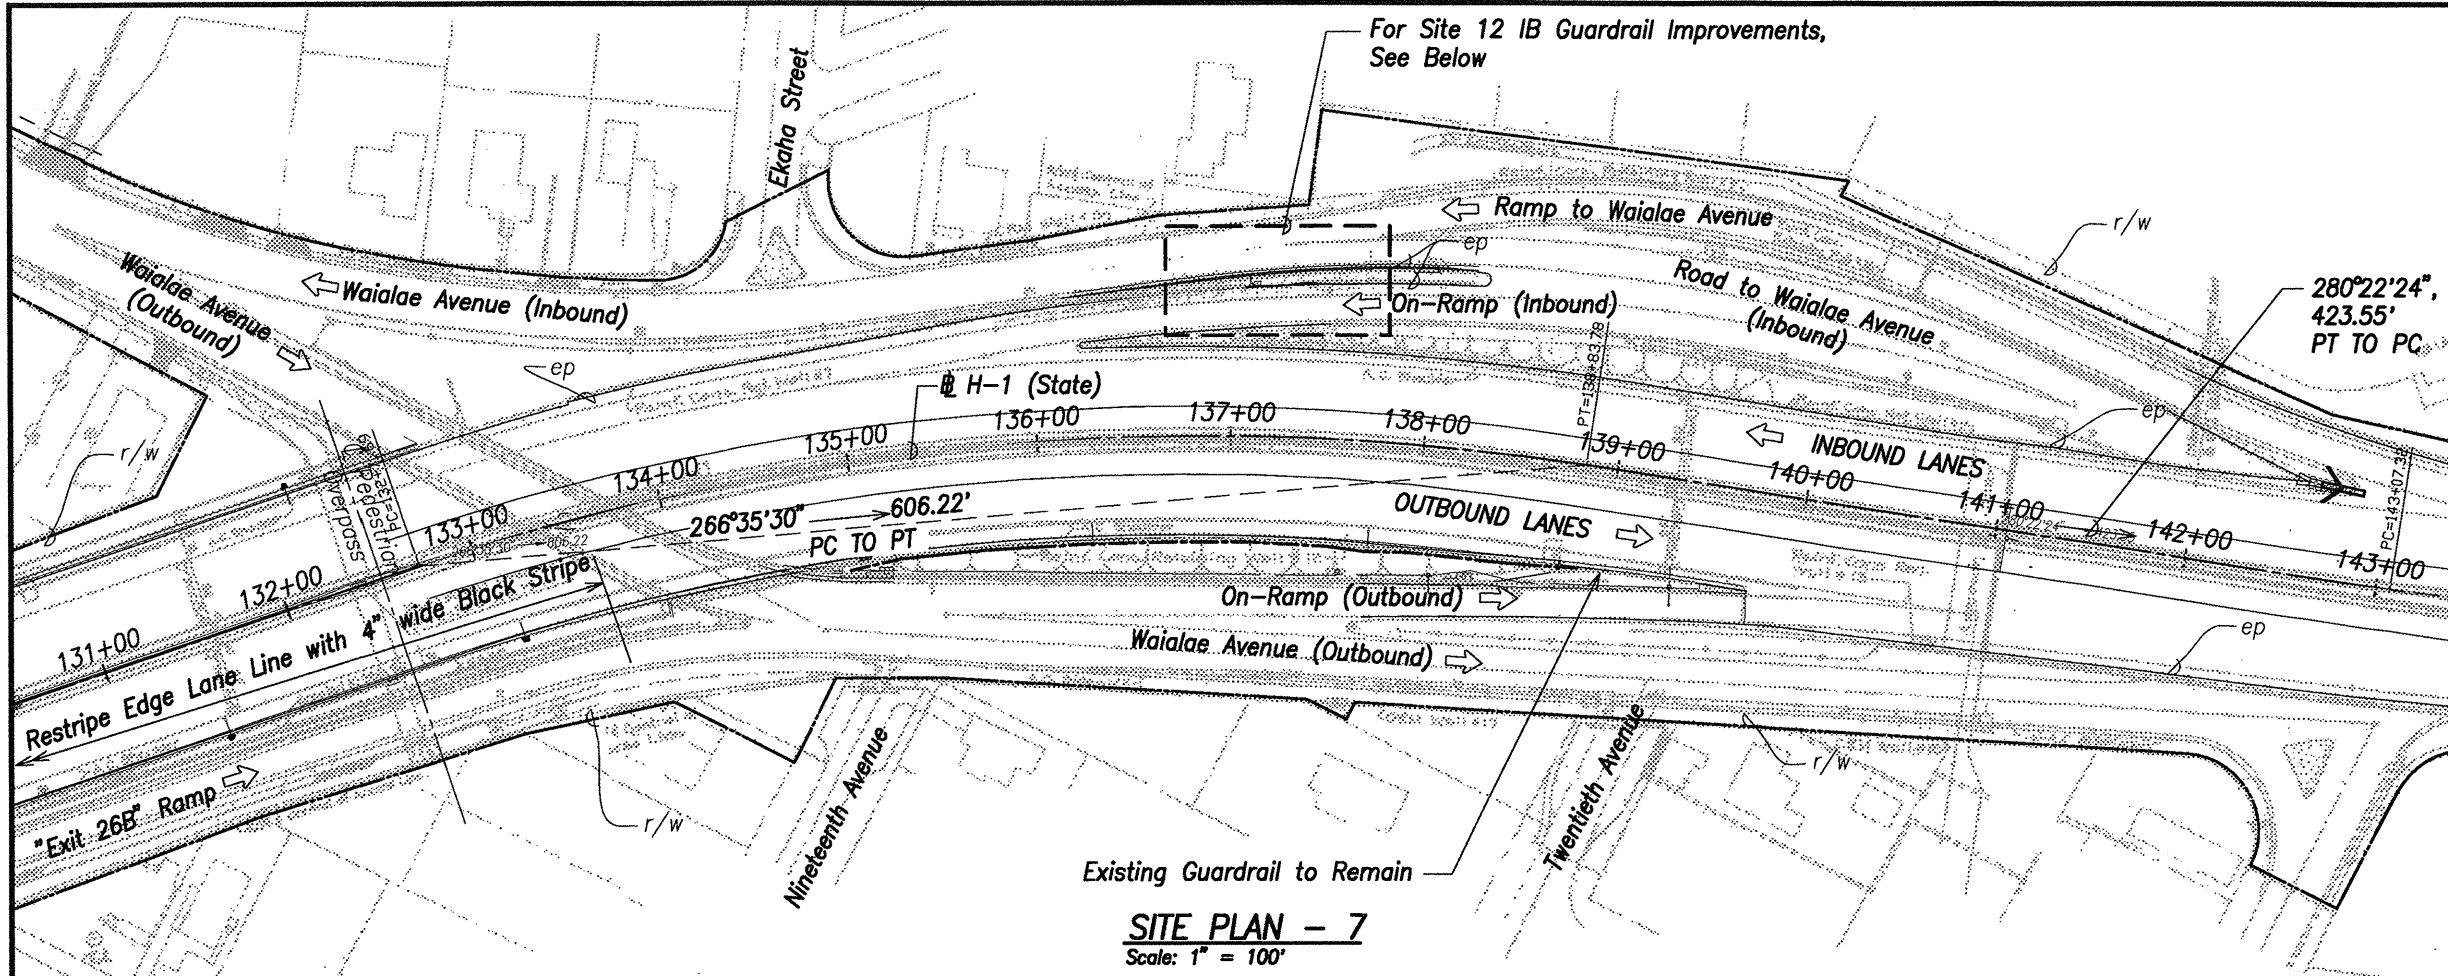

THIS WORK WAS PREPARED BY ME OR UNDER MY SUPERVISION.

SIGNATURE APRIL 30, 2018 LIC. EXP. DATE

STATE OF HAWAII
DEPARTMENT OF TRANSPORTATION
HIGHWAYS DIVISION

SITE PLAN - 7





INTERSTATE ROUTE H-1
Guardrail and Shoulder Improvements,
Kapiolani Interchange to Ainakoa Avenue
Federal-Aid Project No. IM-H1-1(244)

Scale: As Shown Date: July 2016

SHEET No. C3.60F 114 SHEETS

DESIGNED BY	DATE
DRAWN BY	
CHECKED BY	
IN CHARGE	
APPROVED BY	
NO. 1	

FED. ROAD DIST. NO.	STATE	FED. AID PROJ. NO.	FISCAL YEAR	SHEET NO.	TOTAL SHEETS
HAWAII	HAW.	IM-H1-1(244)	2017	20	270

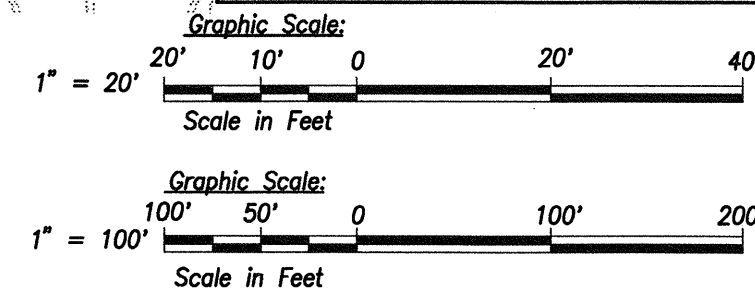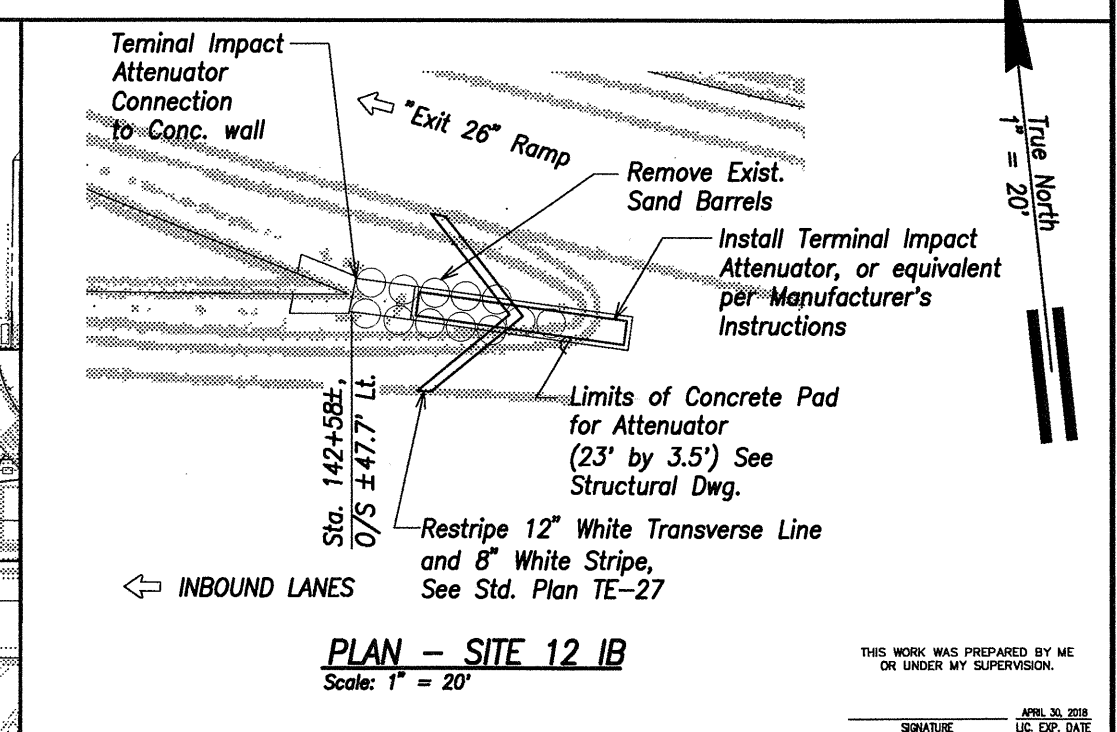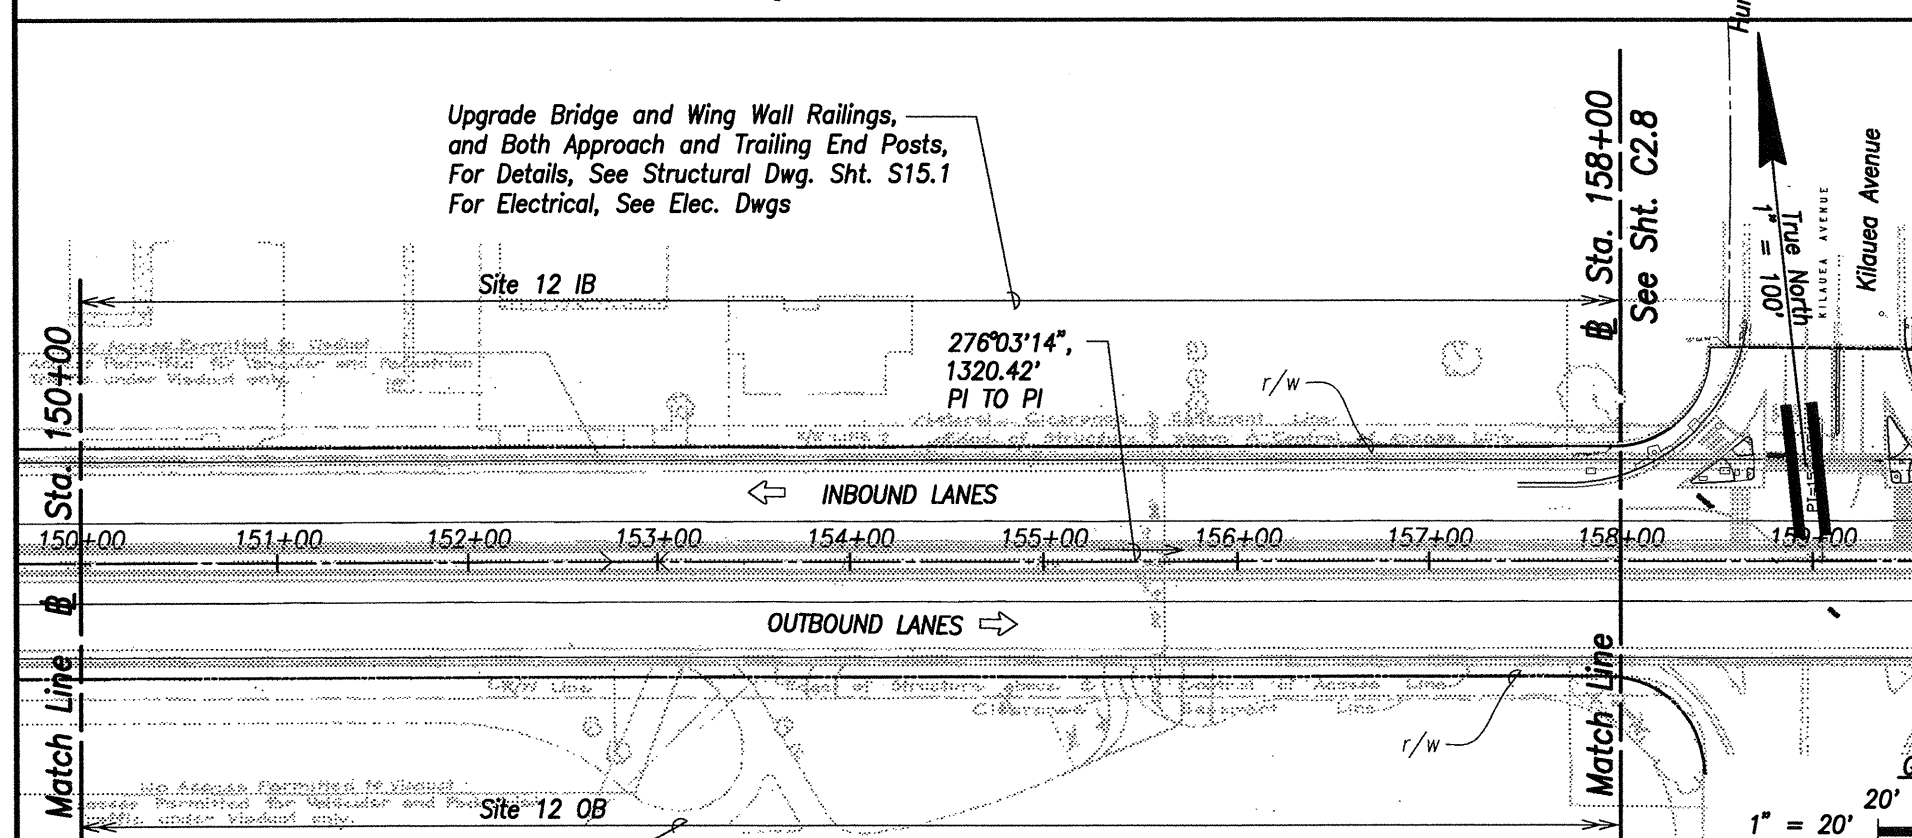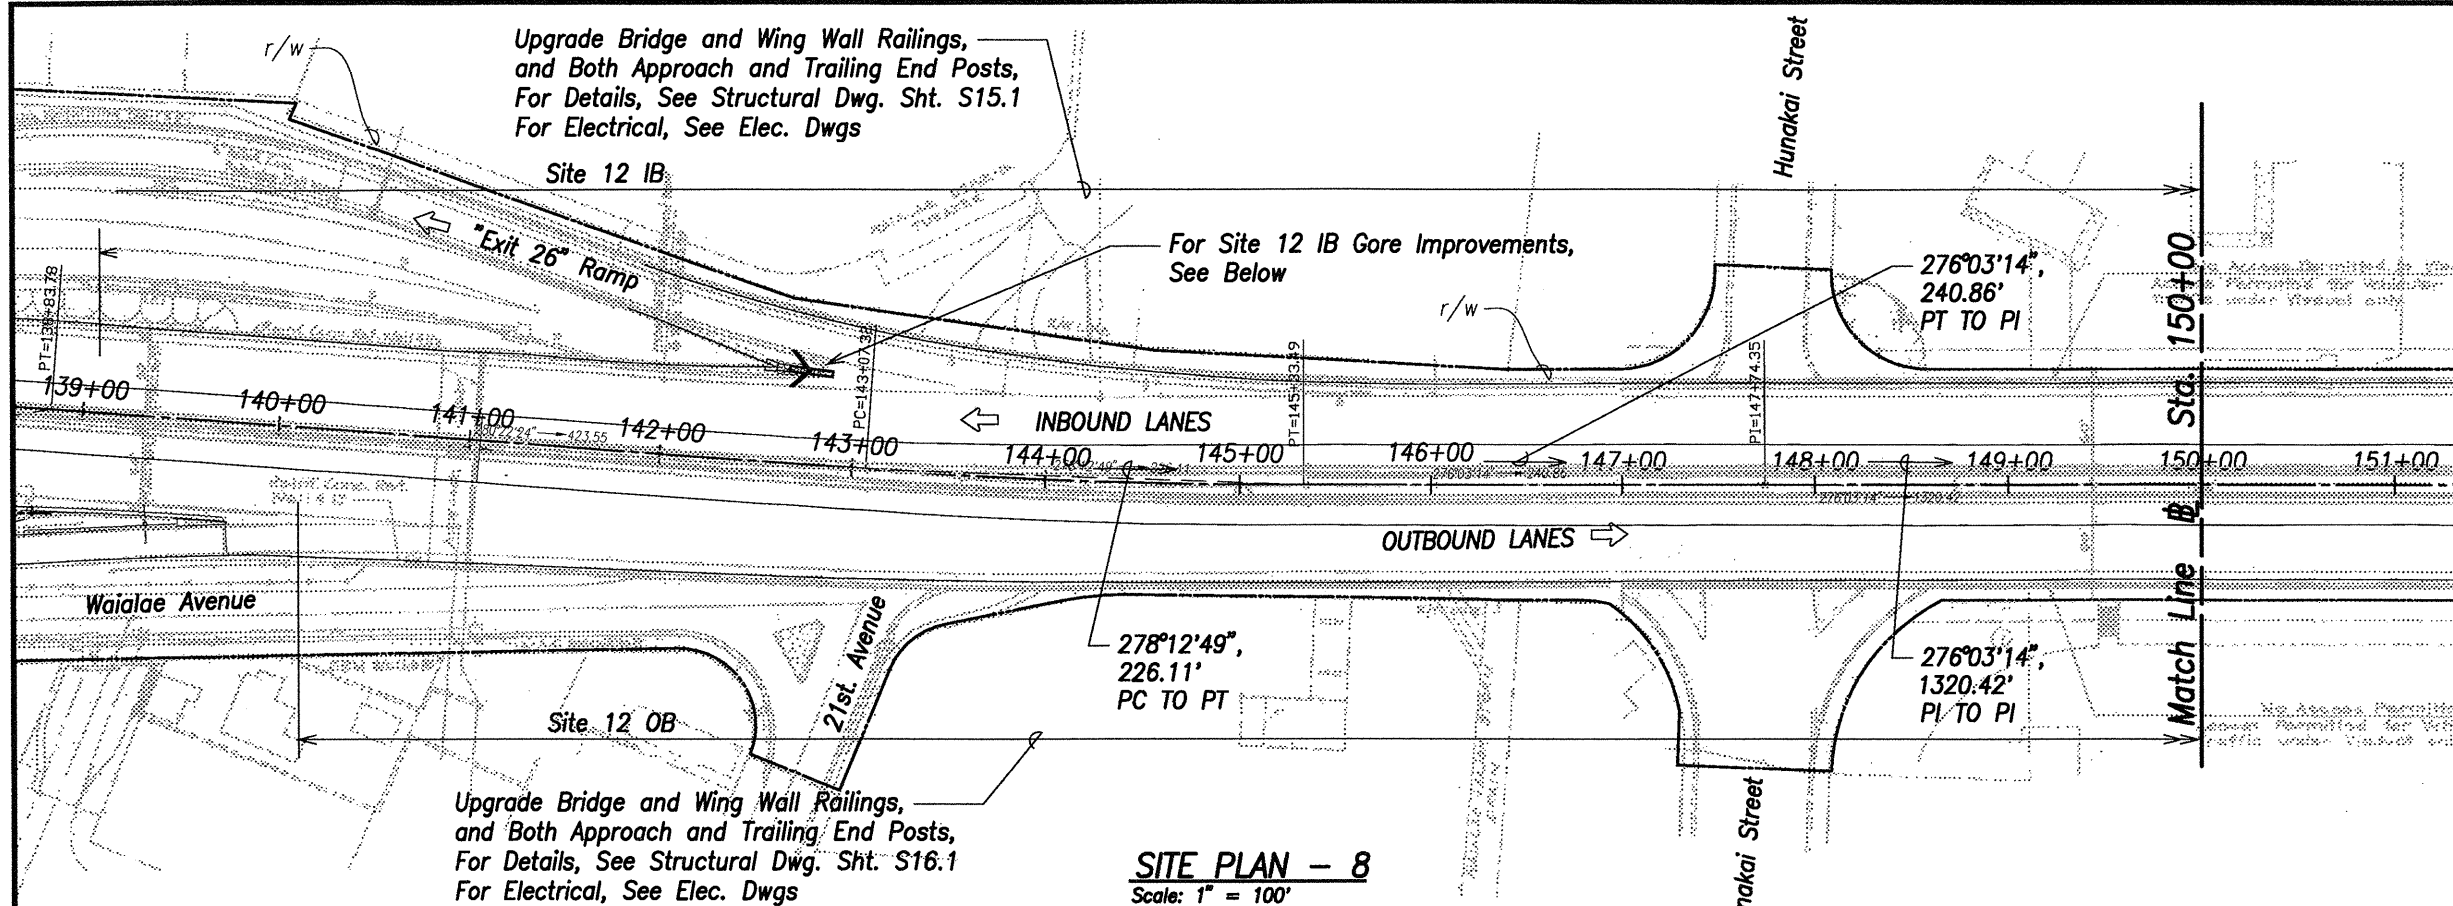

STATE OF HAWAII
DEPARTMENT OF TRANSPORTATION
HIGHWAYS DIVISION

SITE PLAN - 8




**INTERSTATE ROUTE H-1
Guardrail and Shoulder Improvements,
Kapiolani Interchange to Ainakoa Avenue
Federal-Aid Project No. IM-H1-1(244)**

Scale: As Shown Date: July 2016

SHEET No. C3.7 OF 114 SHEETS

DESIGNED BY	DATE
DRAWN BY	
CHECKED BY	
IN CHARGE	
NO. 1	
NO. 2	
NO. 3	
NO. 4	
NO. 5	
NO. 6	
NO. 7	
NO. 8	
NO. 9	
NO. 10	

FED. ROAD DIST. NO.	STATE	FED. AID PROJ. NO.	FISCAL YEAR	SHEET NO.	TOTAL SHEETS
HAWAII	HAW.	IM-H1-1(244)	2017	21	270

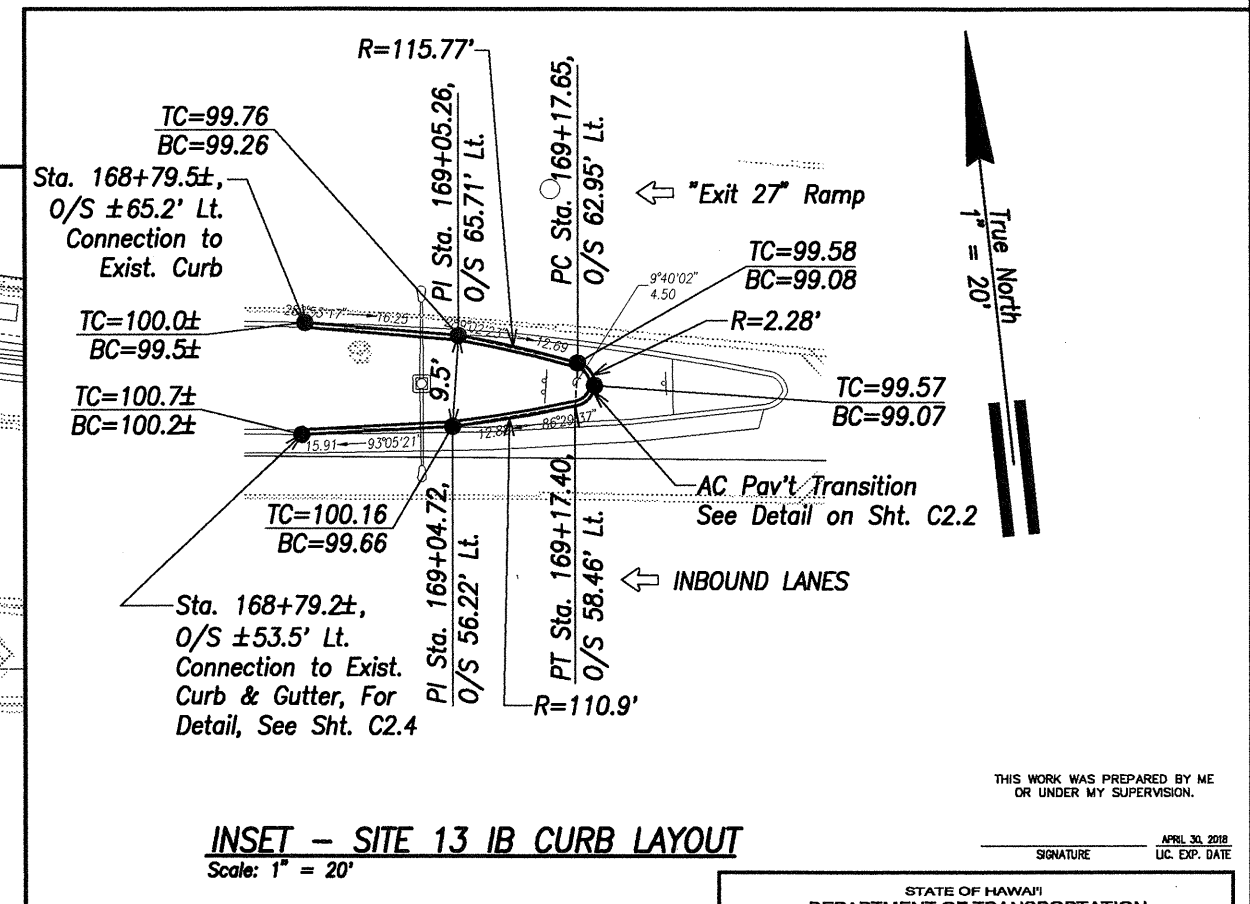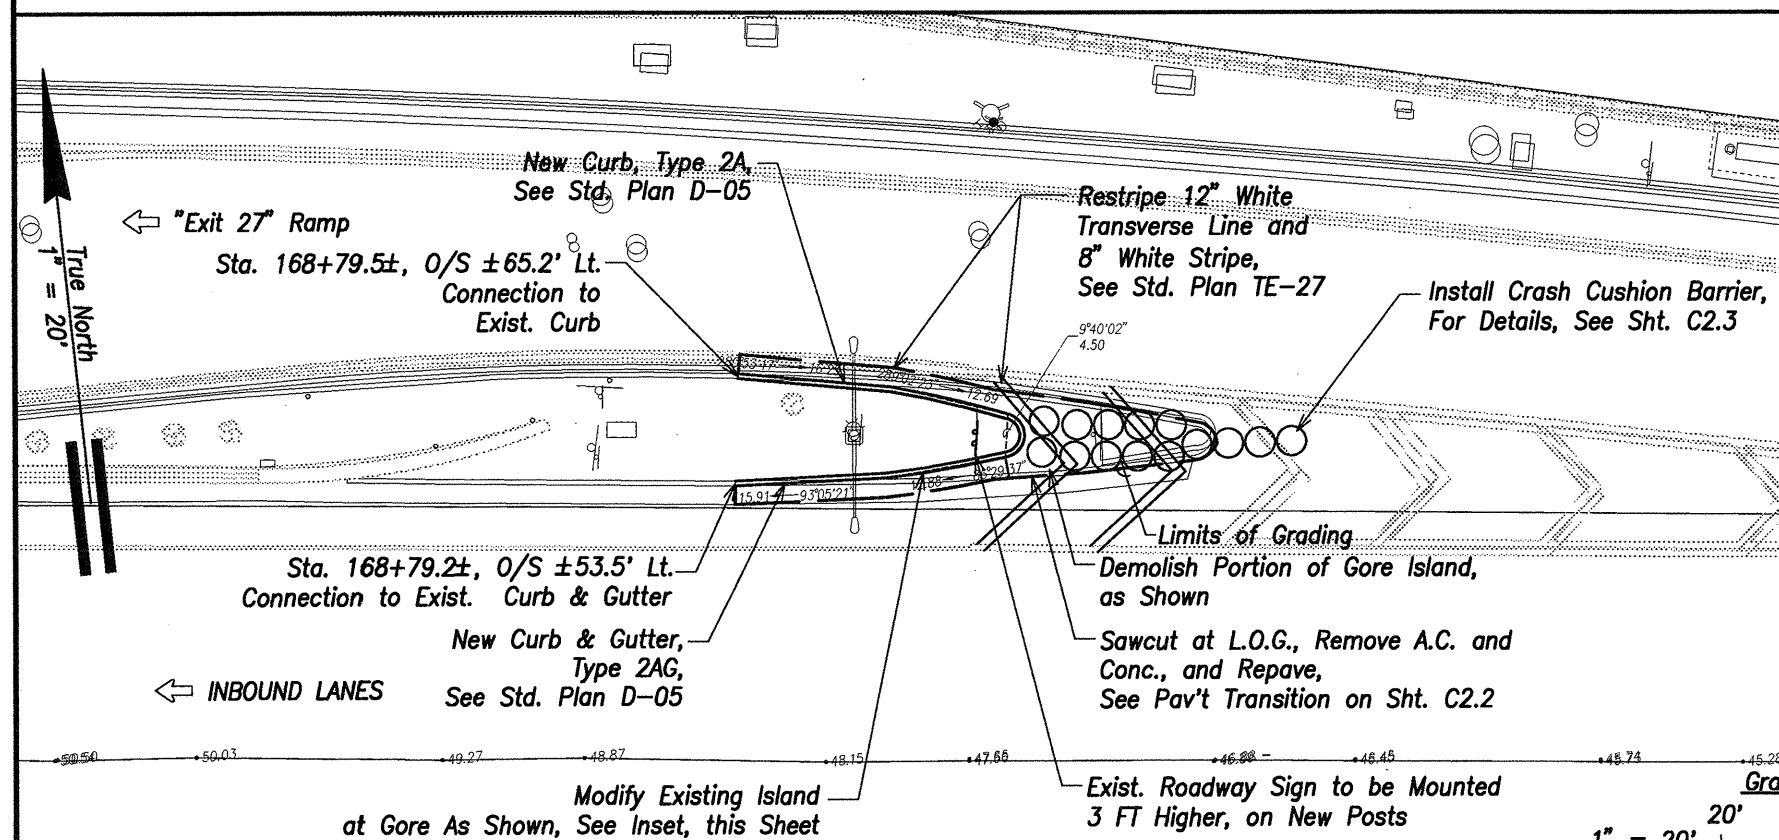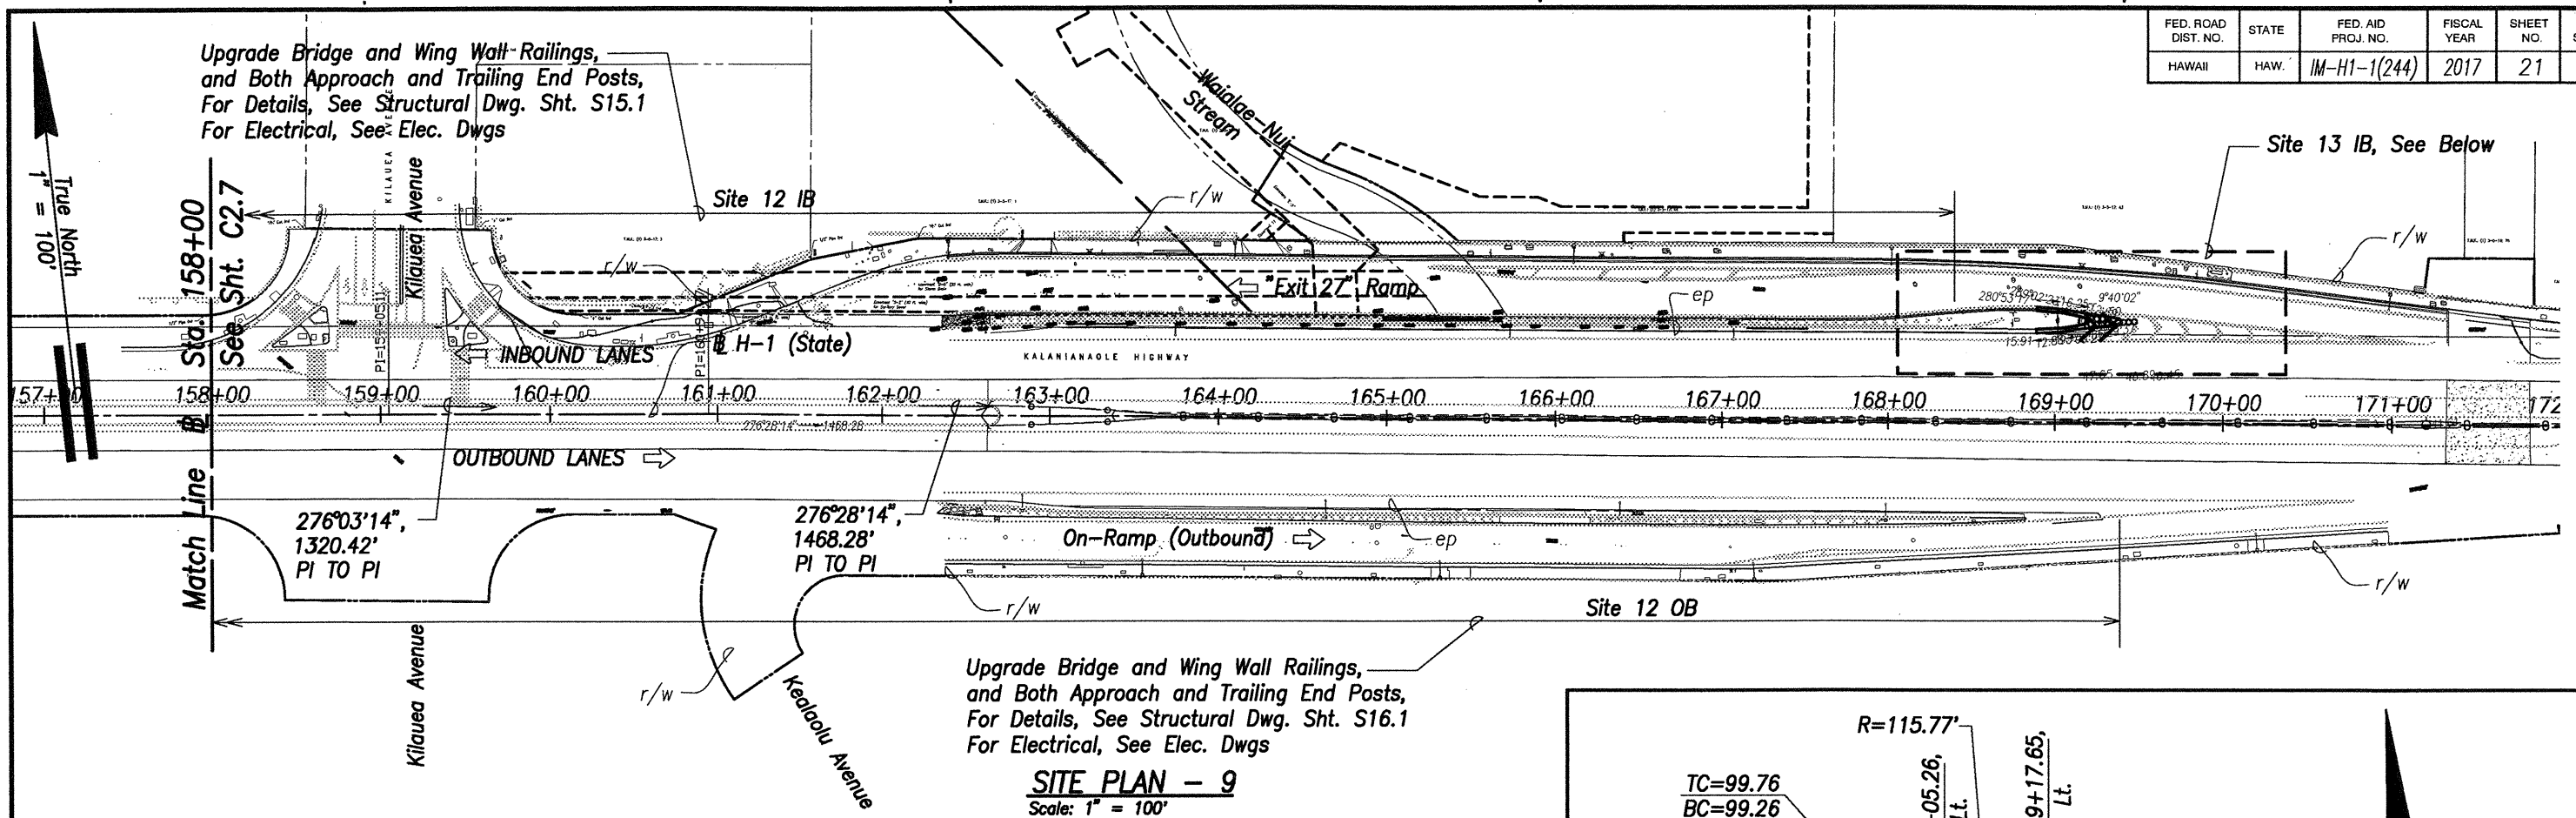

THIS WORK WAS PREPARED BY ME OR UNDER MY SUPERVISION.

SIGNATURE APRIL 30, 2018 LIC. EXP. DATE

STATE OF HAWAII
DEPARTMENT OF TRANSPORTATION
HIGHWAYS DIVISION

SITE PLAN - 9

INTERSTATE ROUTE H-1
Guardrail and Shoulder Improvements,
Kapiolani Interchange at Ainakoa Avenue
Federal-Aid Project No. IM-H1-1(244)

Scale: As Shown Date: July 2016

SHEET No. C3.8 OF 114 SHEETS