


CAD User: KIM File Last Updated: July 20, 2016 4:00:53pm Plot Date: July 20, 2016 - 4:36:05pm
File: T:\Drafting\Working\6099-00_H-1Guardrail\KapiolaniToAinakoAve\GeneralSitePlan.dwg\GSP
Plotter: DWG To PDF-GEO.pc3 PlotsStyle: GEO-No-Dither-RBGC-HEAVY.ctb

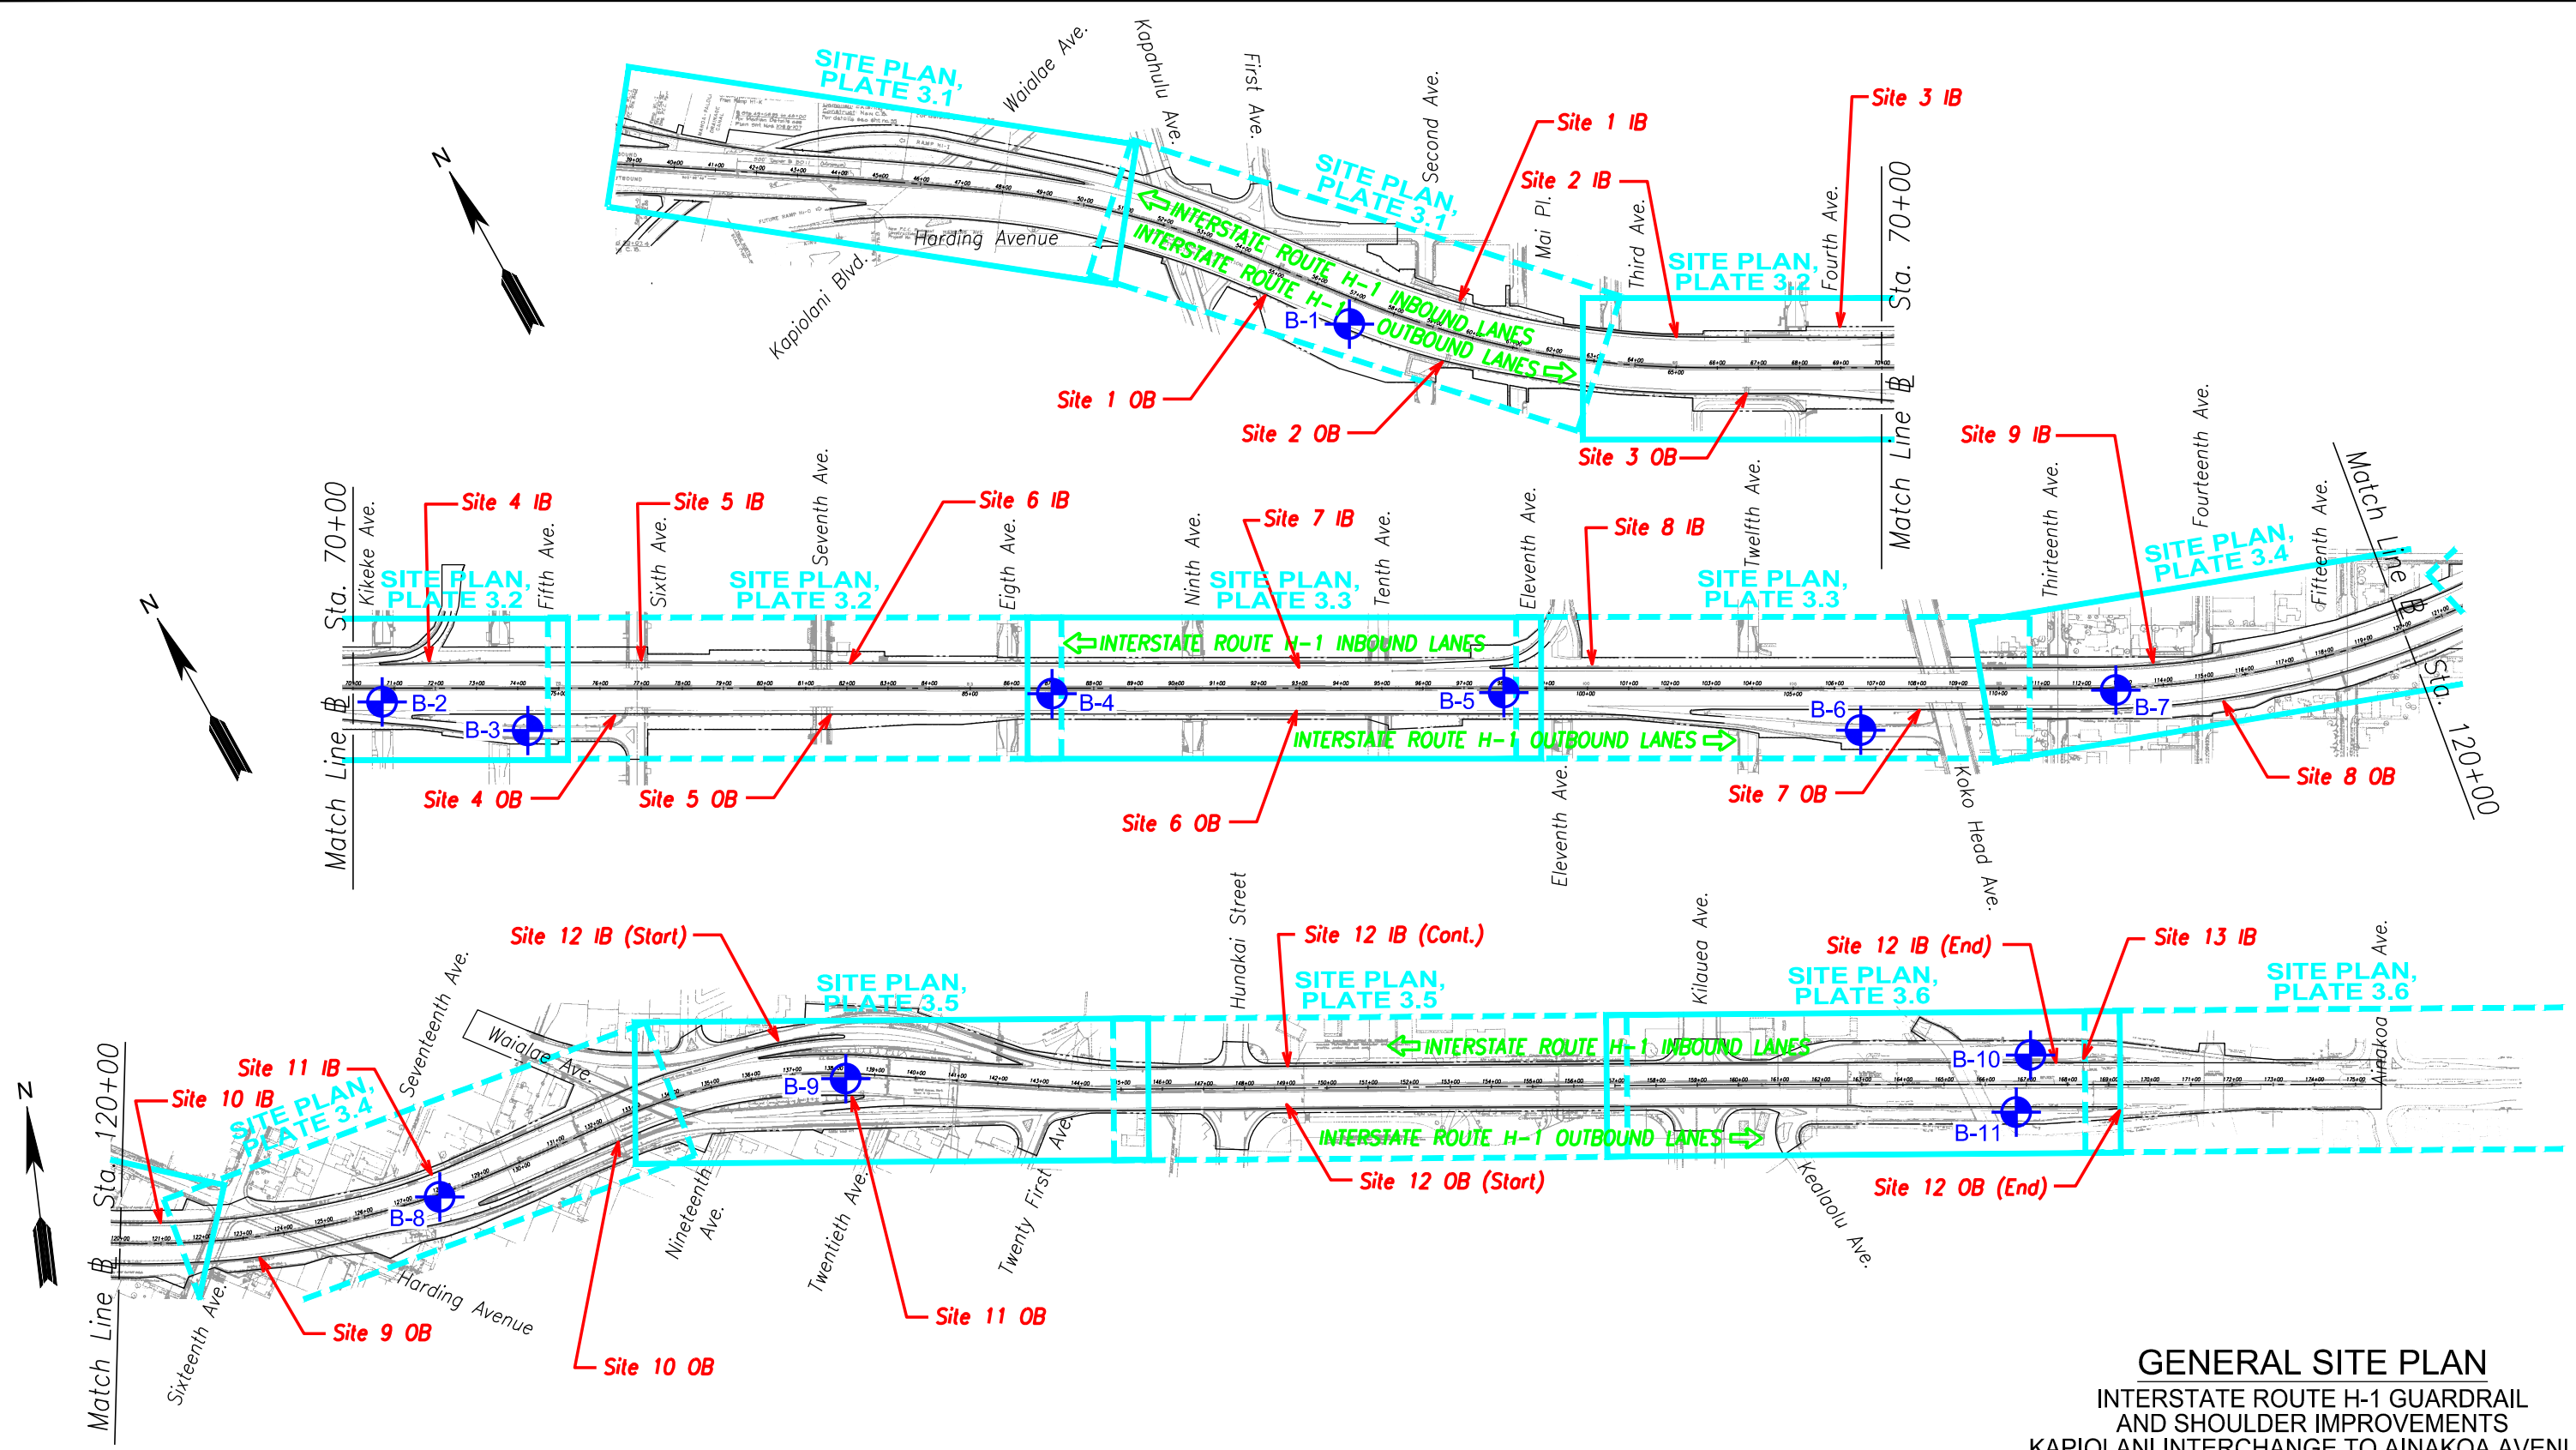

LEGEND:

APPROXIMATE BORING LOCATION

Site 1 IB SITE IMPROVEMENT LOCATION

REFERENCE: GENERAL SITE PLAN TRANSMITTED BY KSF, INC.
ON JULY 7, 2016.

GENERAL SITE PLAN

INTERSTATE ROUTE H-1 GUARDRAIL
AND SHOULDER IMPROVEMENTS
KAPIOLANI INTERCHANGE TO AINAKOA AVENUE
HONOLULU, OAHU, HAWAII



GEOLABS, INC.		
Geotechnical Engineering		
DATE	DRAWN BY	PLATE
JULY 2016	KHN	2
SCALE	W.O.	
1" = 400'	6099-00	