
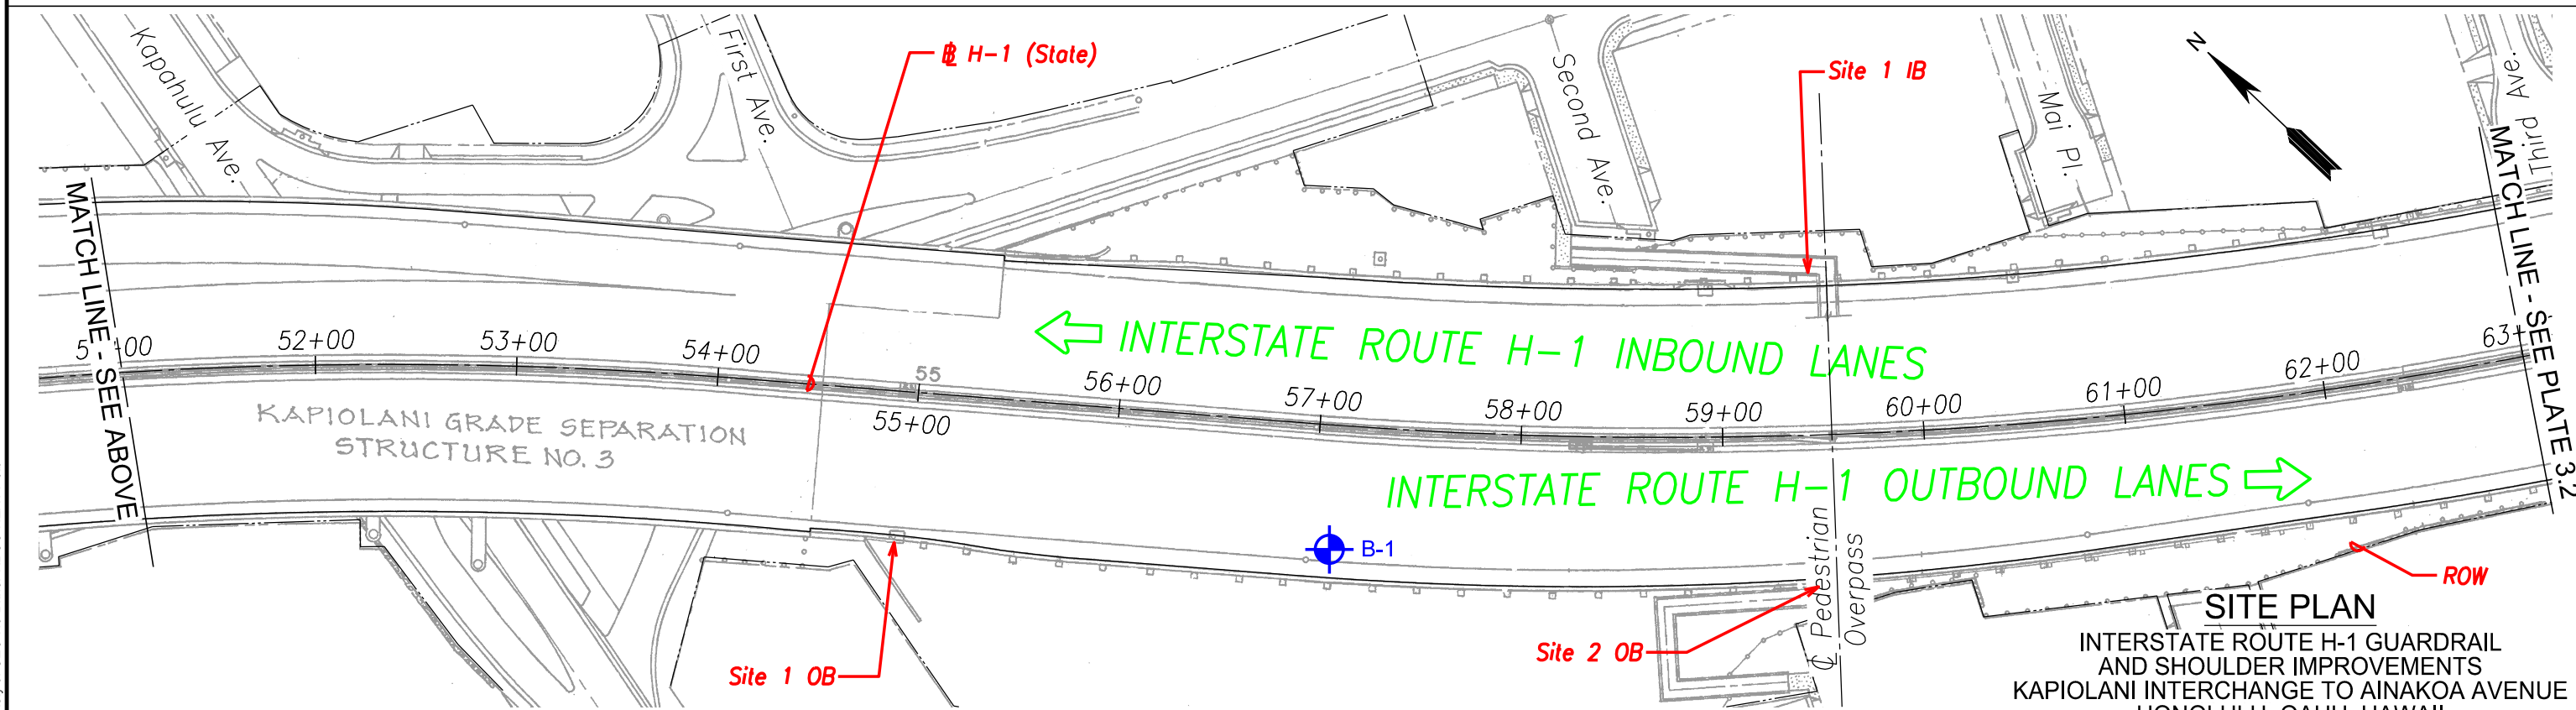


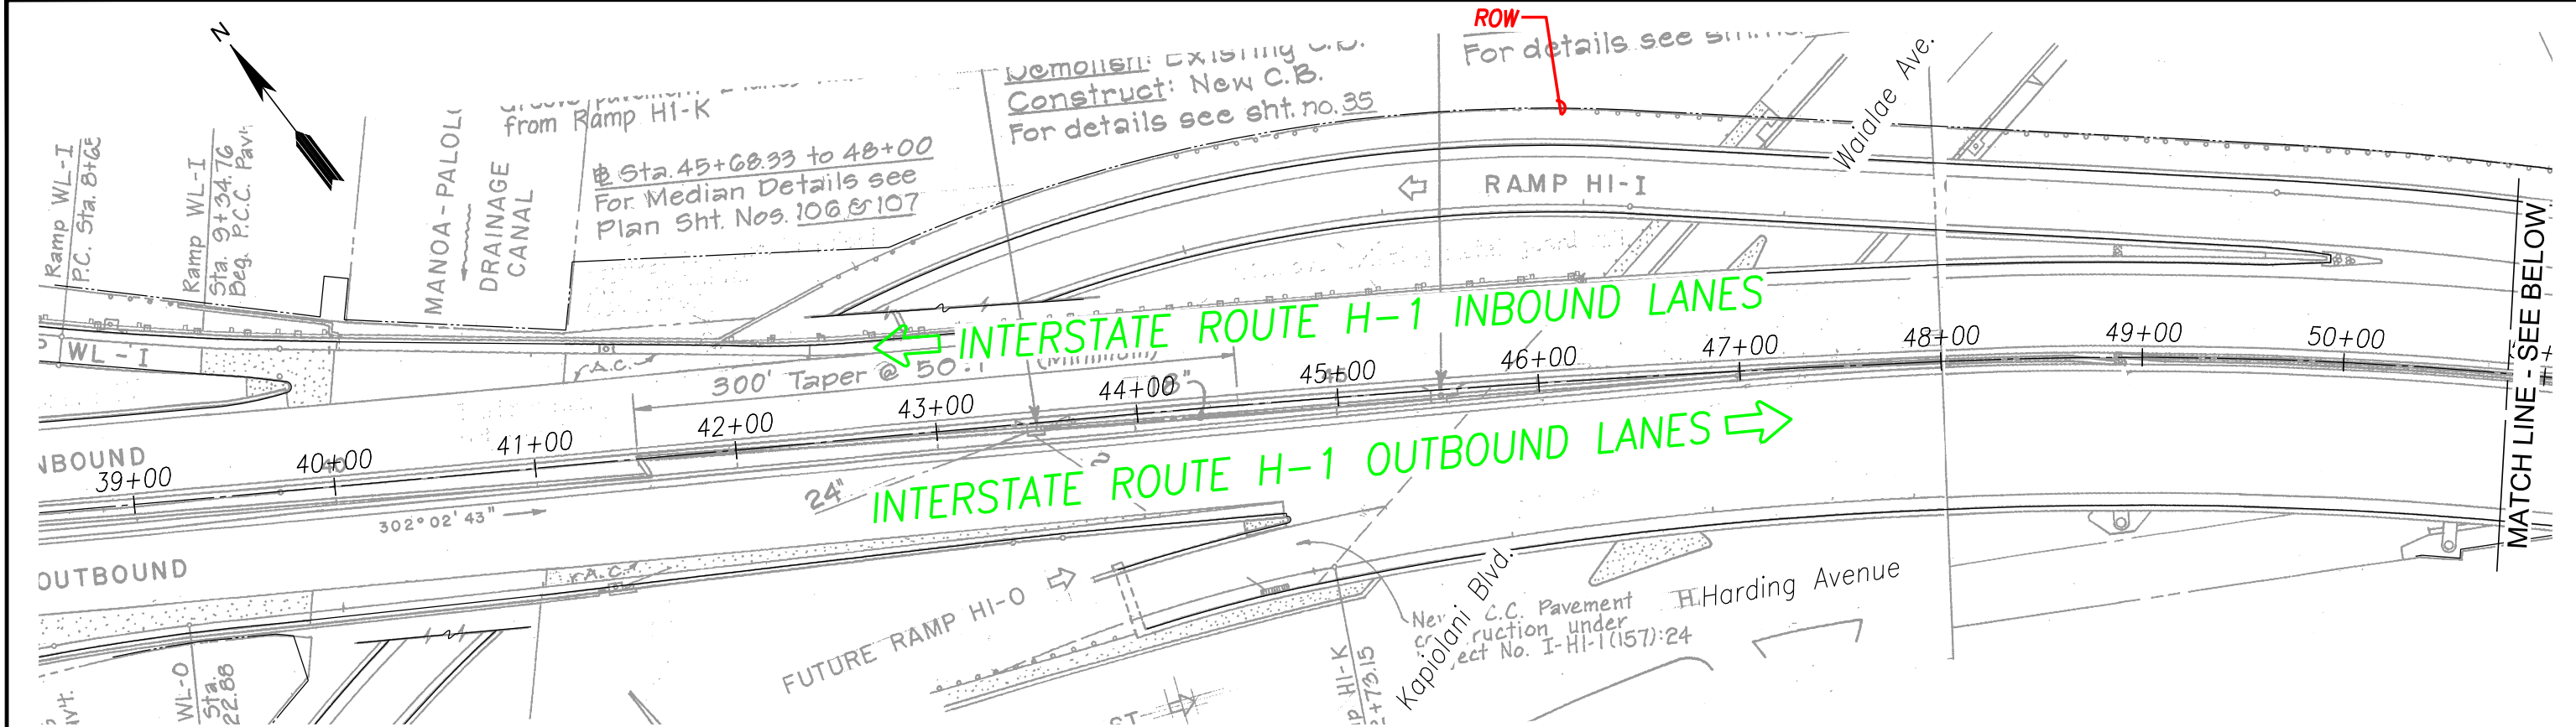

LEGEND:

APPROXIMATE BORING LOCATION

Site 1 IB SITE IMPROVEMENT LOCATION

REFERENCE: GENERAL SITE PLAN TRANSMITTED BY KSF, INC. ON JULY 7, 2016.

GRAPHIC SCALE

0 40 80 160 240 FT.

SITE PLAN

INTERSTATE ROUTE H-1 GUARDRAIL AND SHOULDER IMPROVEMENTS

KAPIOLANI INTERCHANGE TO AINAKOA AVENUE



HONOLULU, OAHU, HAWAII

GEOLABS, INC.

Geotechnical Engineering

DATE	DRAWN BY	PLATE
JULY 2016	KHN	3.1
SCALE	W.O.	
1" = 80'	6099-00	

CAD User: KIM File Last Updated: July 20, 2016 5:17:26pm Plot Date: July 20, 2016 - 5:20:03pm
 File: T:\Drafting\Working\6099-00_H-1\Guardrail\KapiolaniToAinakoAve\6099-00SitePlan.dwg\SP1
 Plotter: DWG To PDF-GEO.pc3 Plots: Geo-Plotter-RBGC-HEAVY.ctb

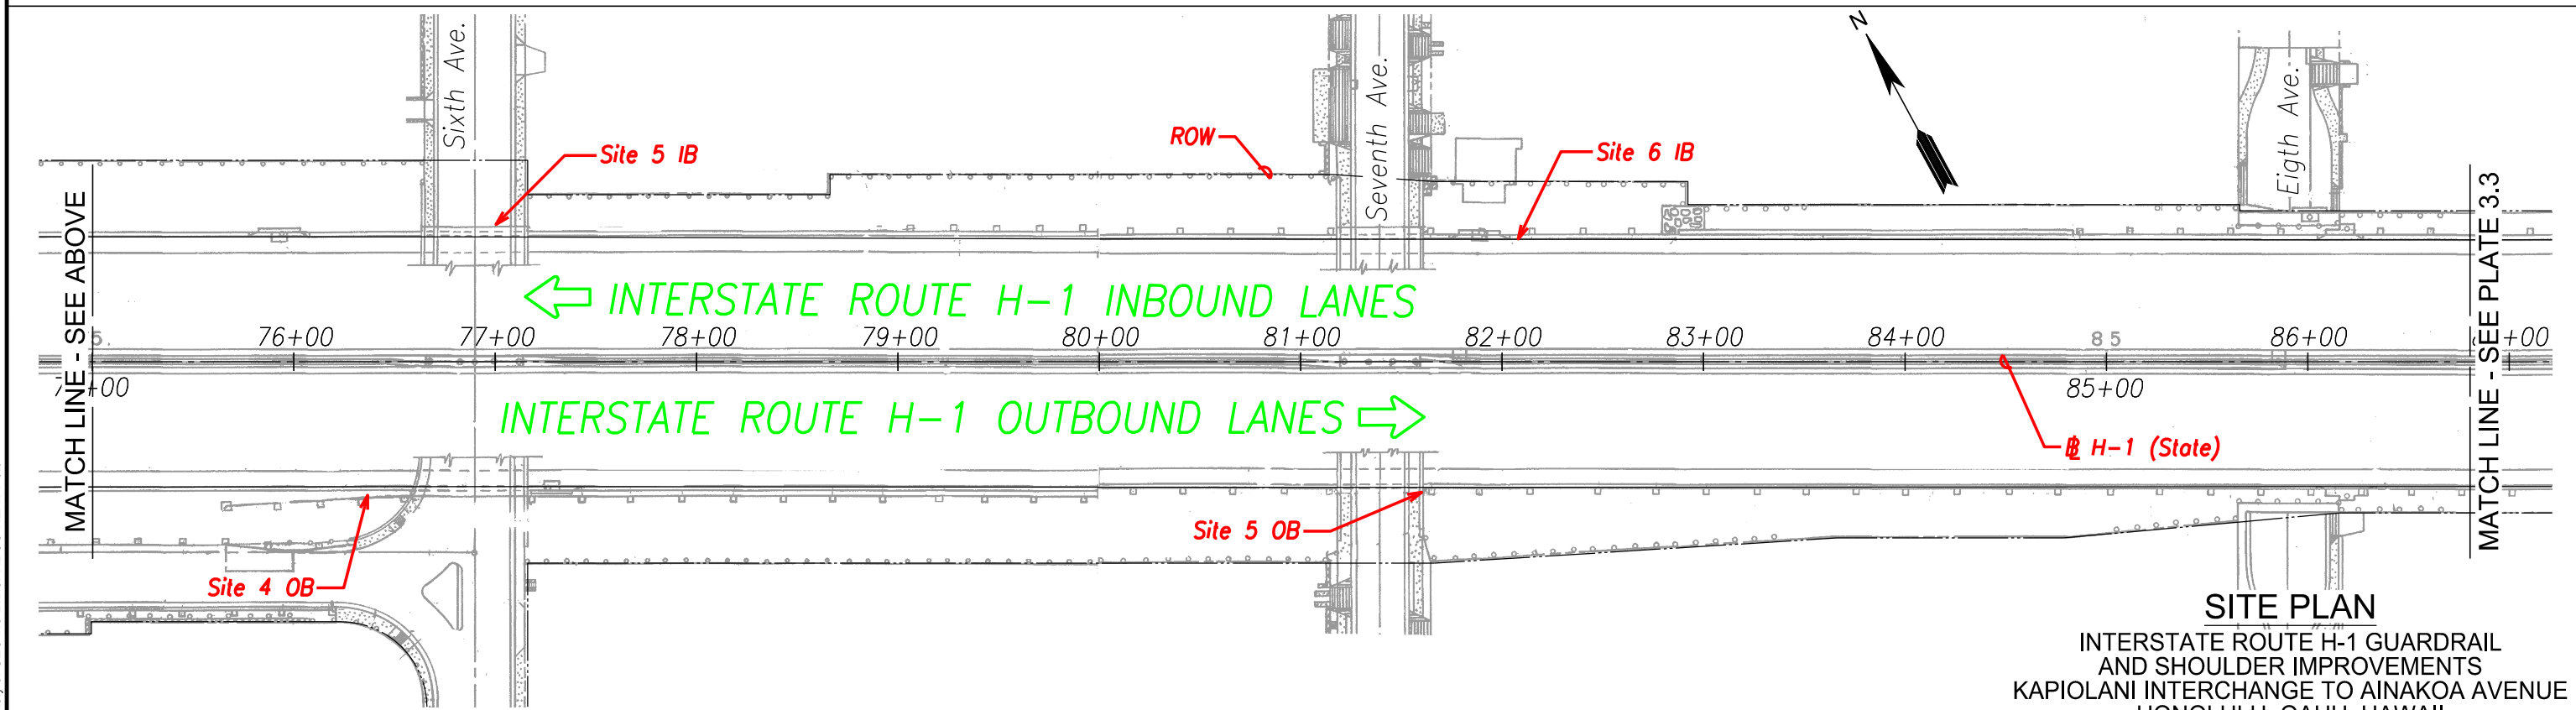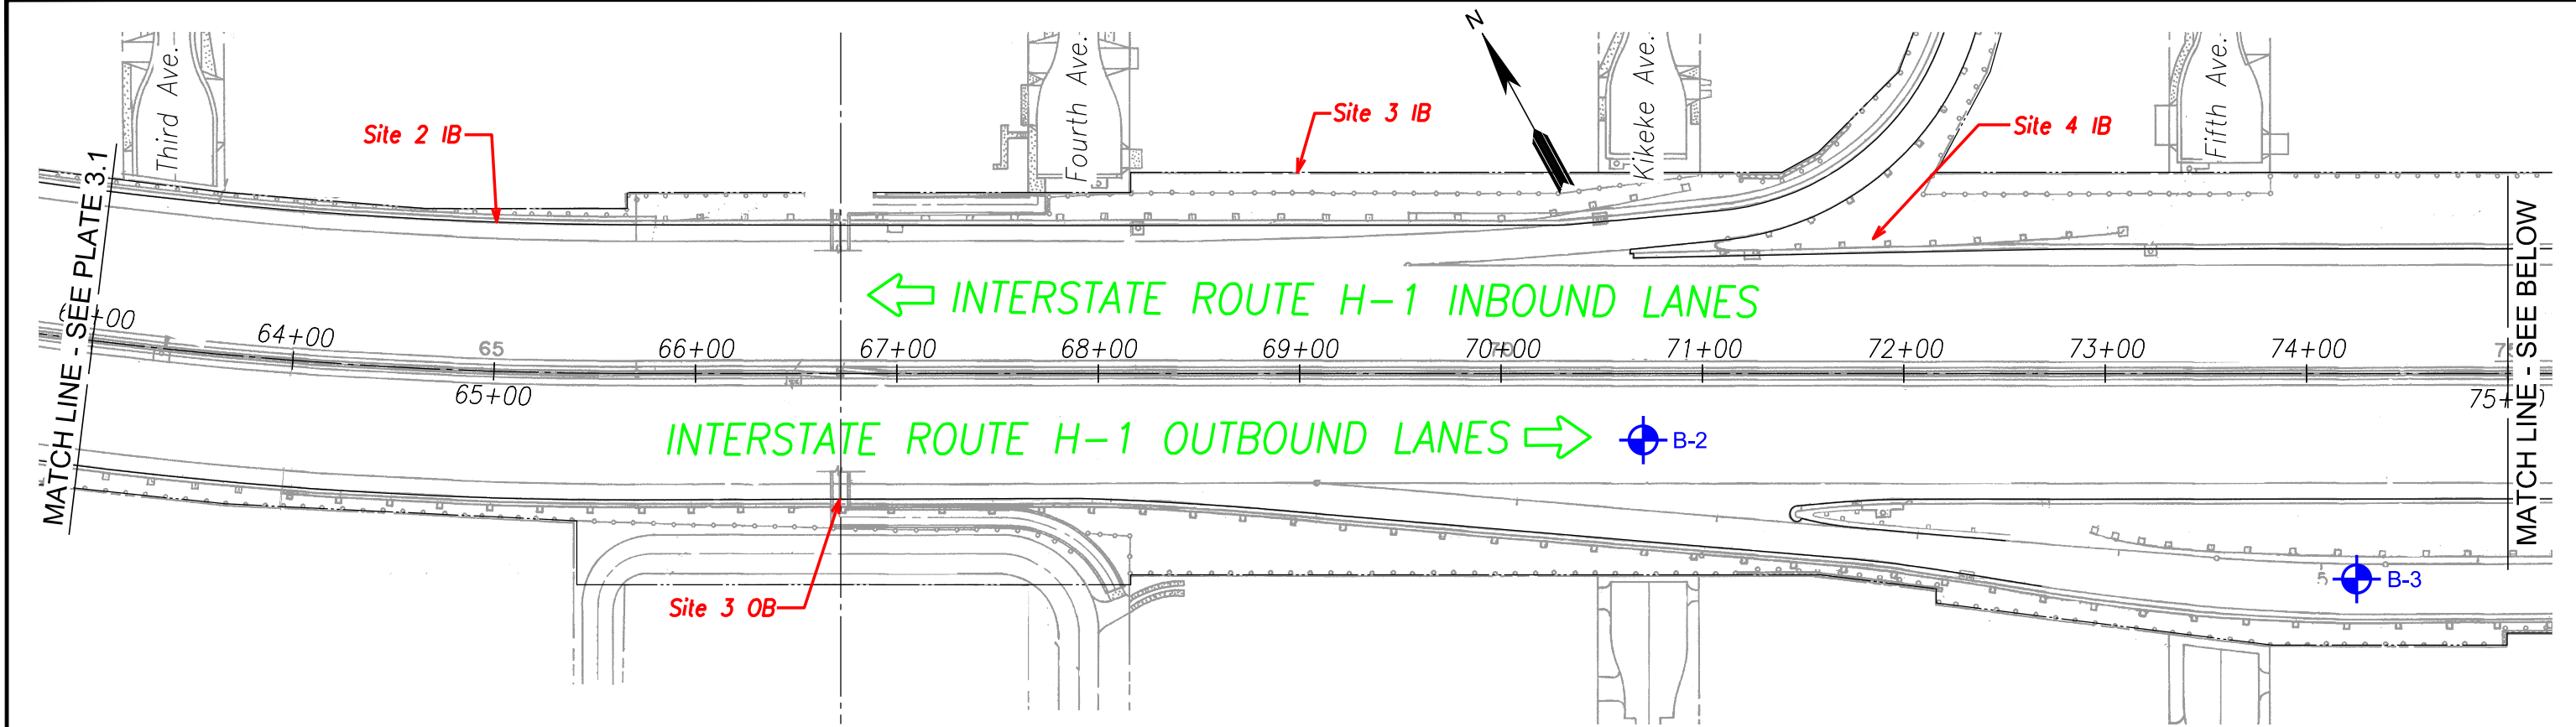

- LEGEND:**
-  APPROXIMATE BORING LOCATION
 -  **Site 1 IB** SITE IMPROVEMENT LOCATION



REFERENCE: GENERAL SITE PLAN TRANSMITTED BY KSF, INC.
ON JULY 7, 2016.



GEOLABS, INC. <i>Geotechnical Engineering</i>		
DATE	DRAWN BY	PLATE
JULY 2016	KHN	3.2
SCALE	W.O.	
1" = 80'	6099-00	

CAD User: KIM File Last Updated: July 20, 2016 5:17:26pm Plot Date: July 20, 2016 - 5:21:40pm
 File: T:\Drafting\Working\6099-00_H-1\Guardrail\KapiolaniToAinakoAve\6099-00SitePlan.dwg\SP2
 Plotter: DWG To PDF-GEO.pc3 PlotsStyle: GEO-No-Dither-RBGC-HEAVY.ctb

CAD User: KIM File Last Updated: July 20, 2016 5:17:26pm Plot Date: July 20, 2016 - 5:22:56pm
File: T:\Drafting\Working\6099-00_H-1\Guardrail\KapiolaniToAinakoAve\6099-00SitePlan.dwg\SP3
Plotter: DWG To PDF-GEO.pc3 PlotsStyle: GEO-No-Dither-RBGC-HEAVY.ctb

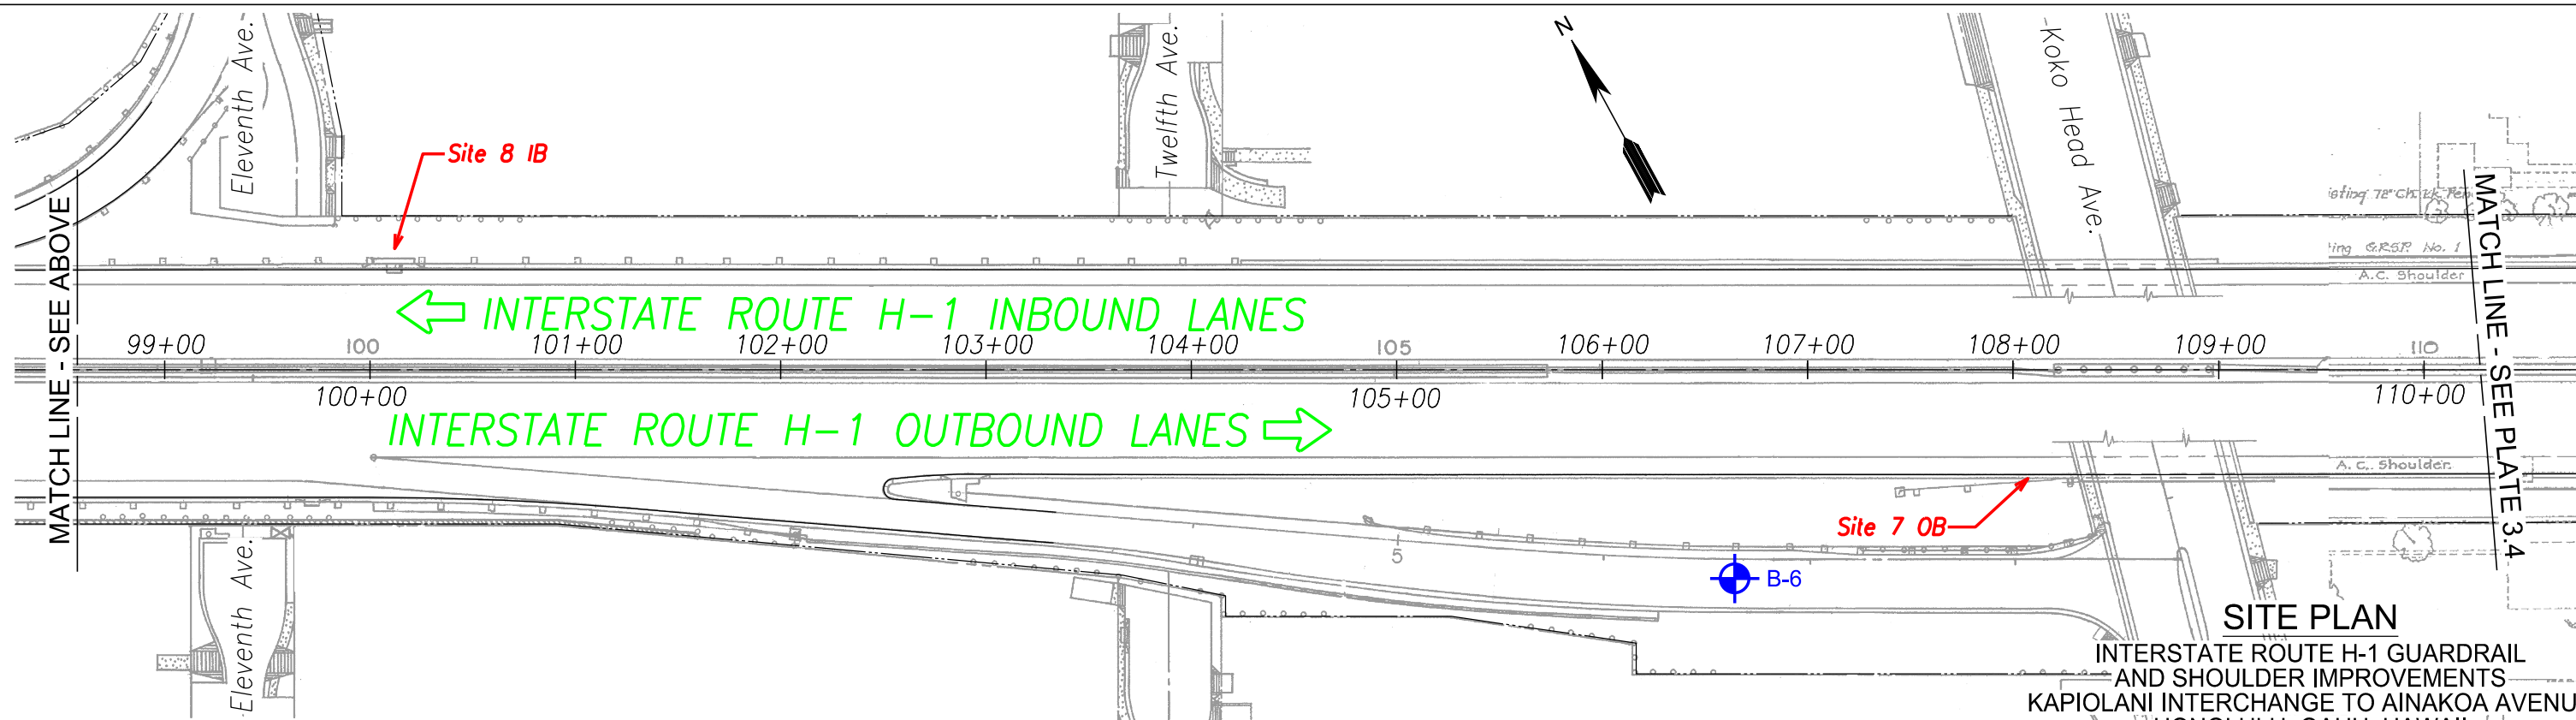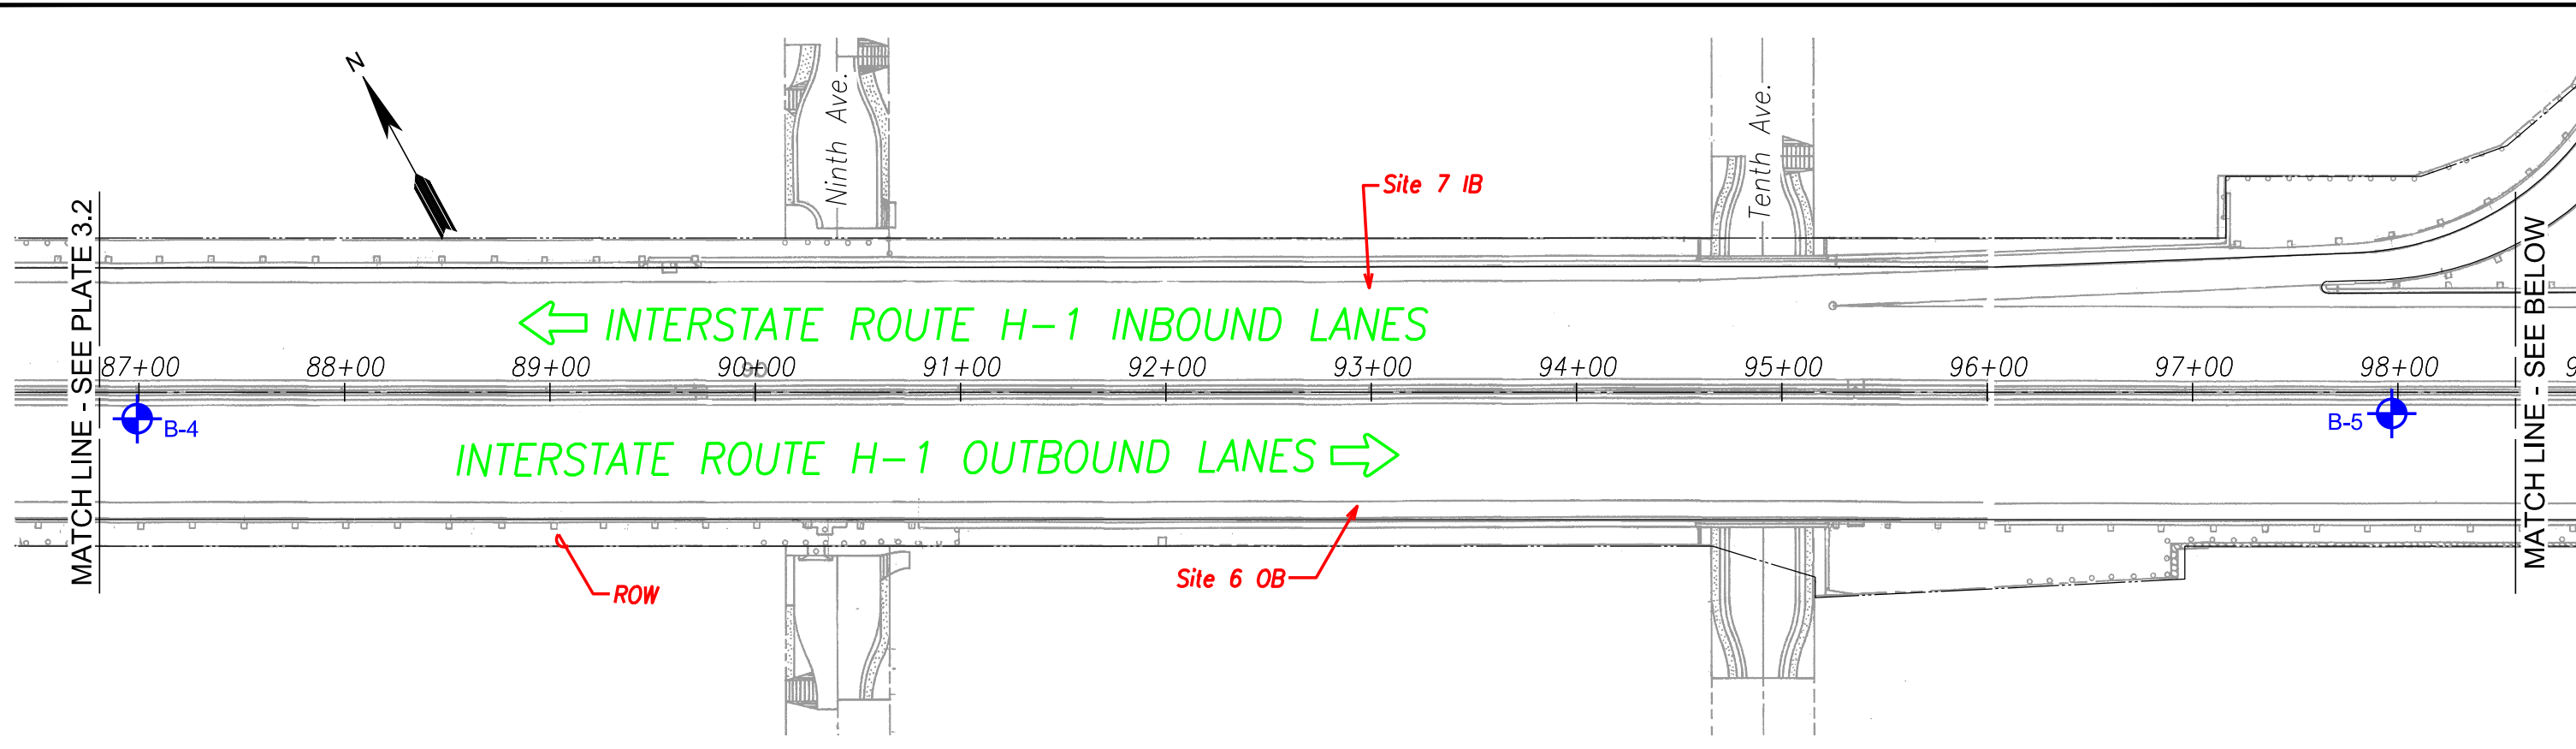



- LEGEND:
- APPROXIMATE BORING LOCATION
 - SITE IMPROVEMENT LOCATION

REFERENCE: GENERAL SITE PLAN TRANSMITTED BY KSF, INC.
ON JULY 7, 2016.



GEOLABS, INC.		
Geotechnical Engineering		
DATE	DRAWN BY	PLATE
JULY 2016	KHN	3.3
SCALE	W.O.	
1" = 80'	6099-00	

SITE PLAN
INTERSTATE ROUTE H-1 GUARDRAIL
AND SHOULDER IMPROVEMENTS
KAPIOLANI INTERCHANGE TO AINAKOA AVENUE
HONOLULU, OAHU, HAWAII

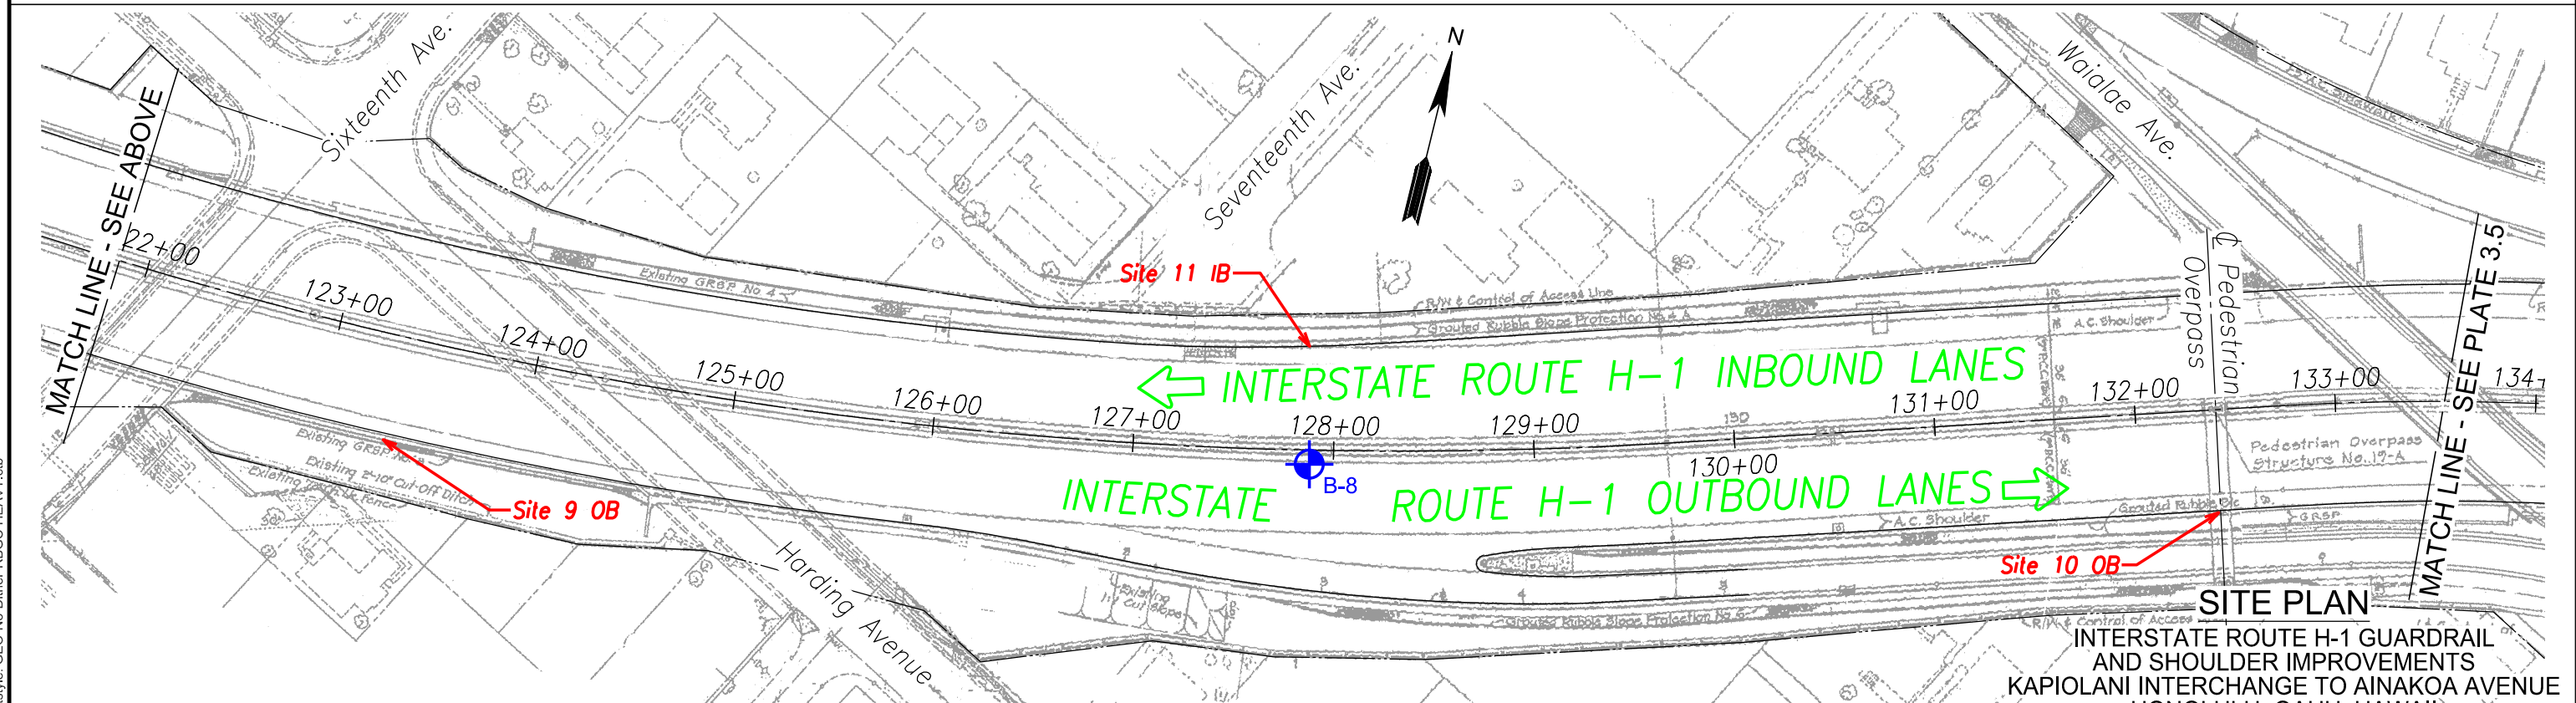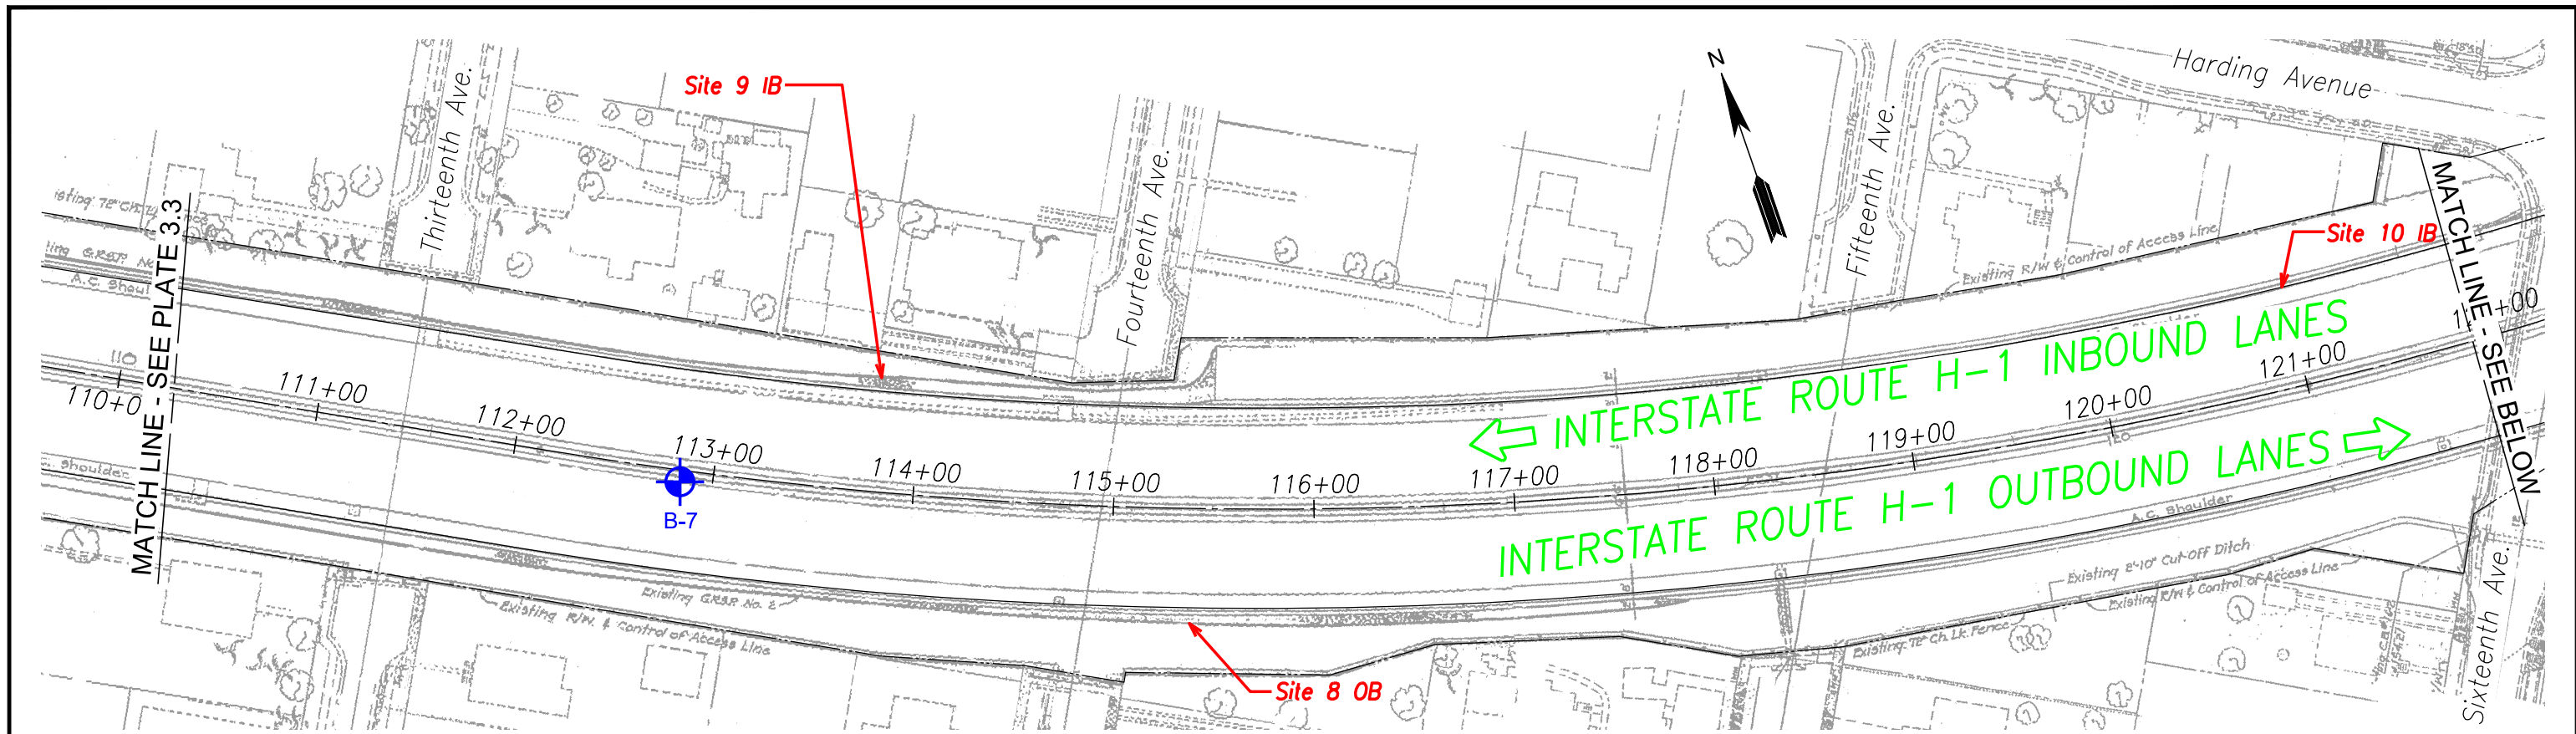

SITE PLAN
 INTERSTATE ROUTE H-1 GUARDRAIL
 AND SHOULDER IMPROVEMENTS
 KAPIOLANI INTERCHANGE TO AINAKOA AVENUE
 HONOLULU, OAHU, HAWAII

LEGEND:





APPROXIMATE BORING LOCATION

Site 1 IB SITE IMPROVEMENT LOCATION

REFERENCE: GENERAL SITE PLAN TRANSMITTED BY KSF, INC.
 ON JULY 7, 2016.



GEOLABS, INC.		
Geotechnical Engineering		
DATE	DRAWN BY	PLATE
JULY 2016	KHN	
SCALE	W.O.	
1" = 80'	6099-00	3.4

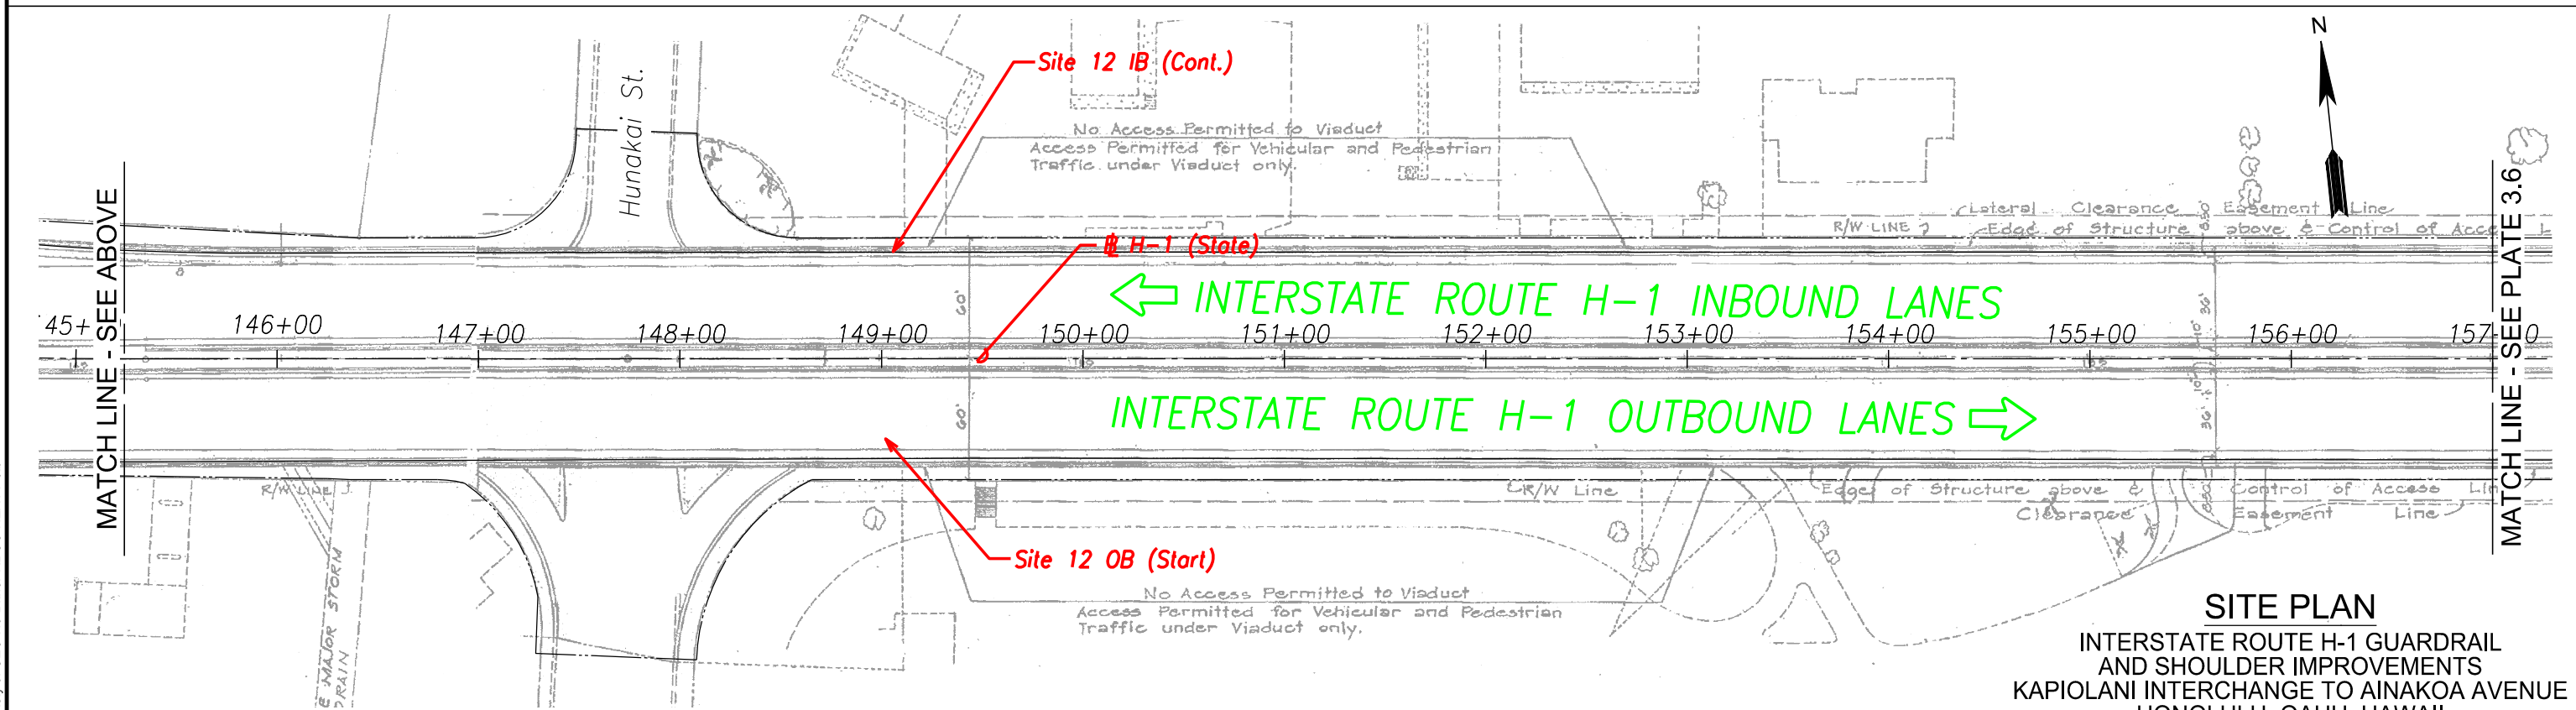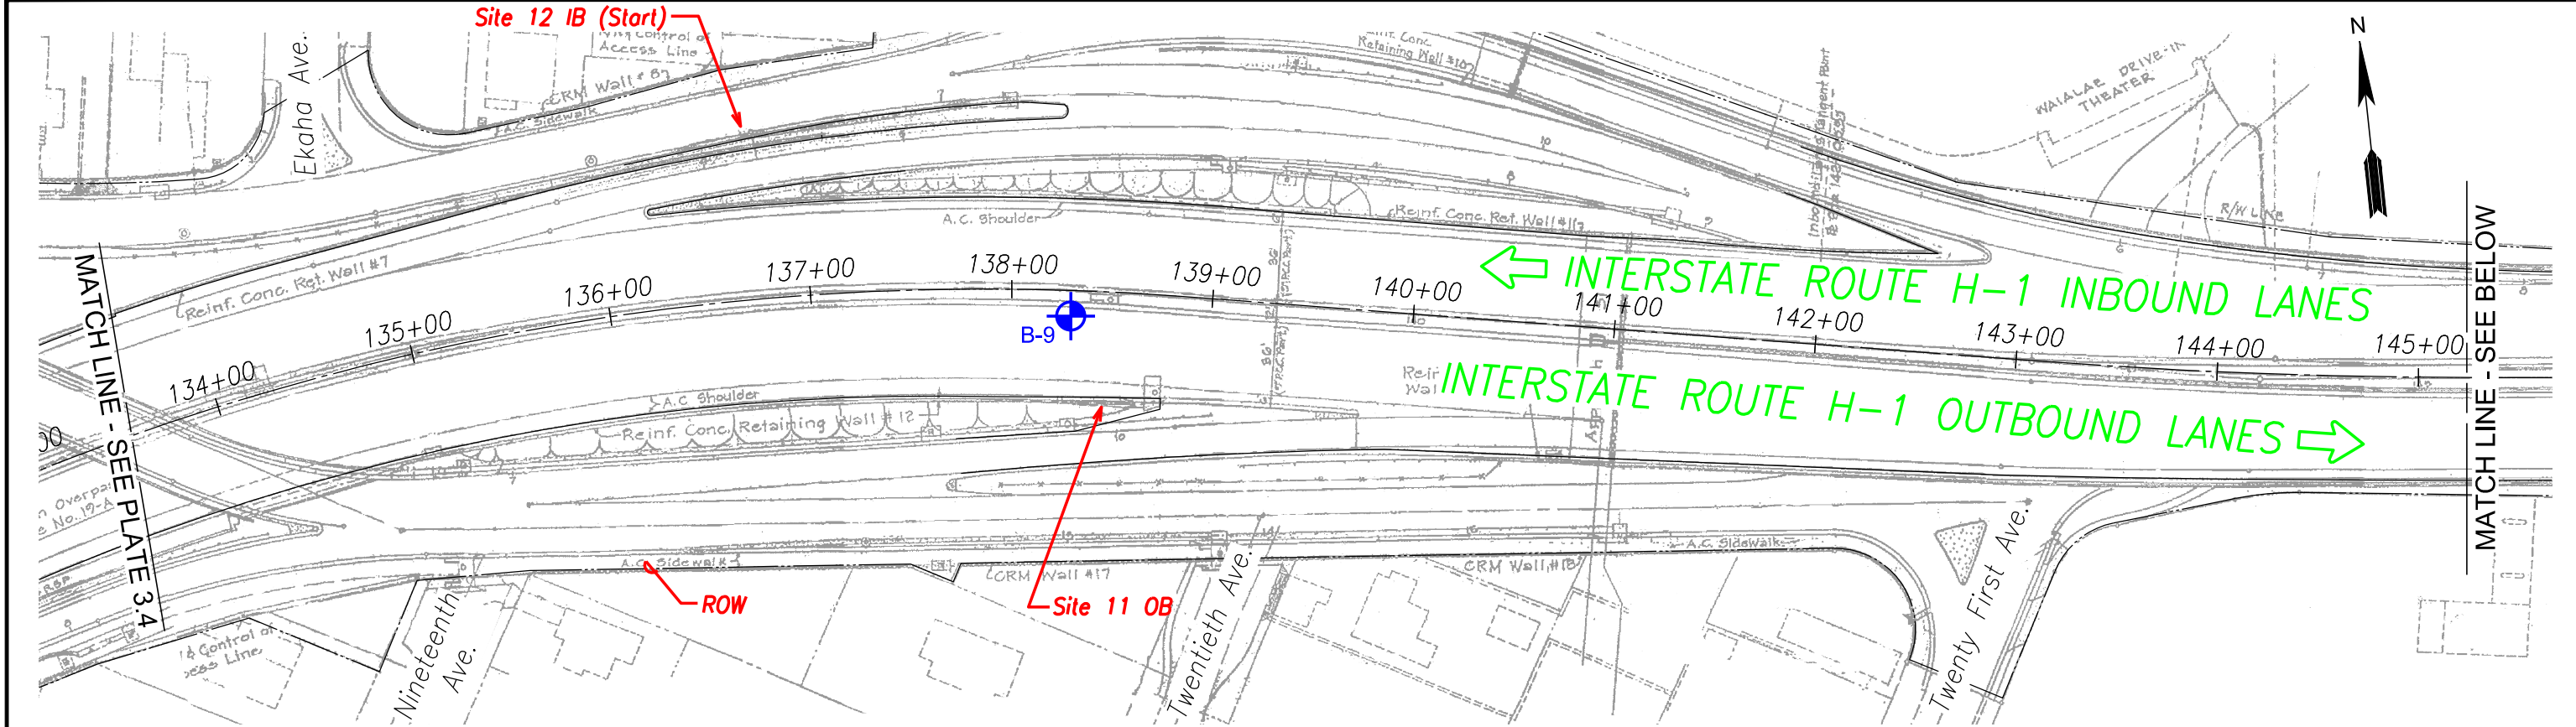

- LEGEND:**
-  APPROXIMATE BORING LOCATION
 -  **Site 1 IB** SITE IMPROVEMENT LOCATION



REFERENCE: GENERAL SITE PLAN TRANSMITTED BY KSF, INC.
ON JULY 7, 2016.





GEOLABS, INC. <i>Geotechnical Engineering</i>		
DATE JULY 2016	DRAWN BY KHN	PLATE 3.5
SCALE 1" = 80'	W.O. 6099-00	

CAD User: KIM File Last Updated: July 20, 2016 5:17:26pm Plot Date: July 20, 2016 - 5:31:45pm
File: T:\Drafting\Working\6099-00_H-1Guardrail\KapiolaniToAinakoAve\6099-00SitePlan.dwg SP6
Plotter: DWG To PDF-GEO.pc3 Plots by: GEO-No-Dither-RBGC-HEAVY.ctb

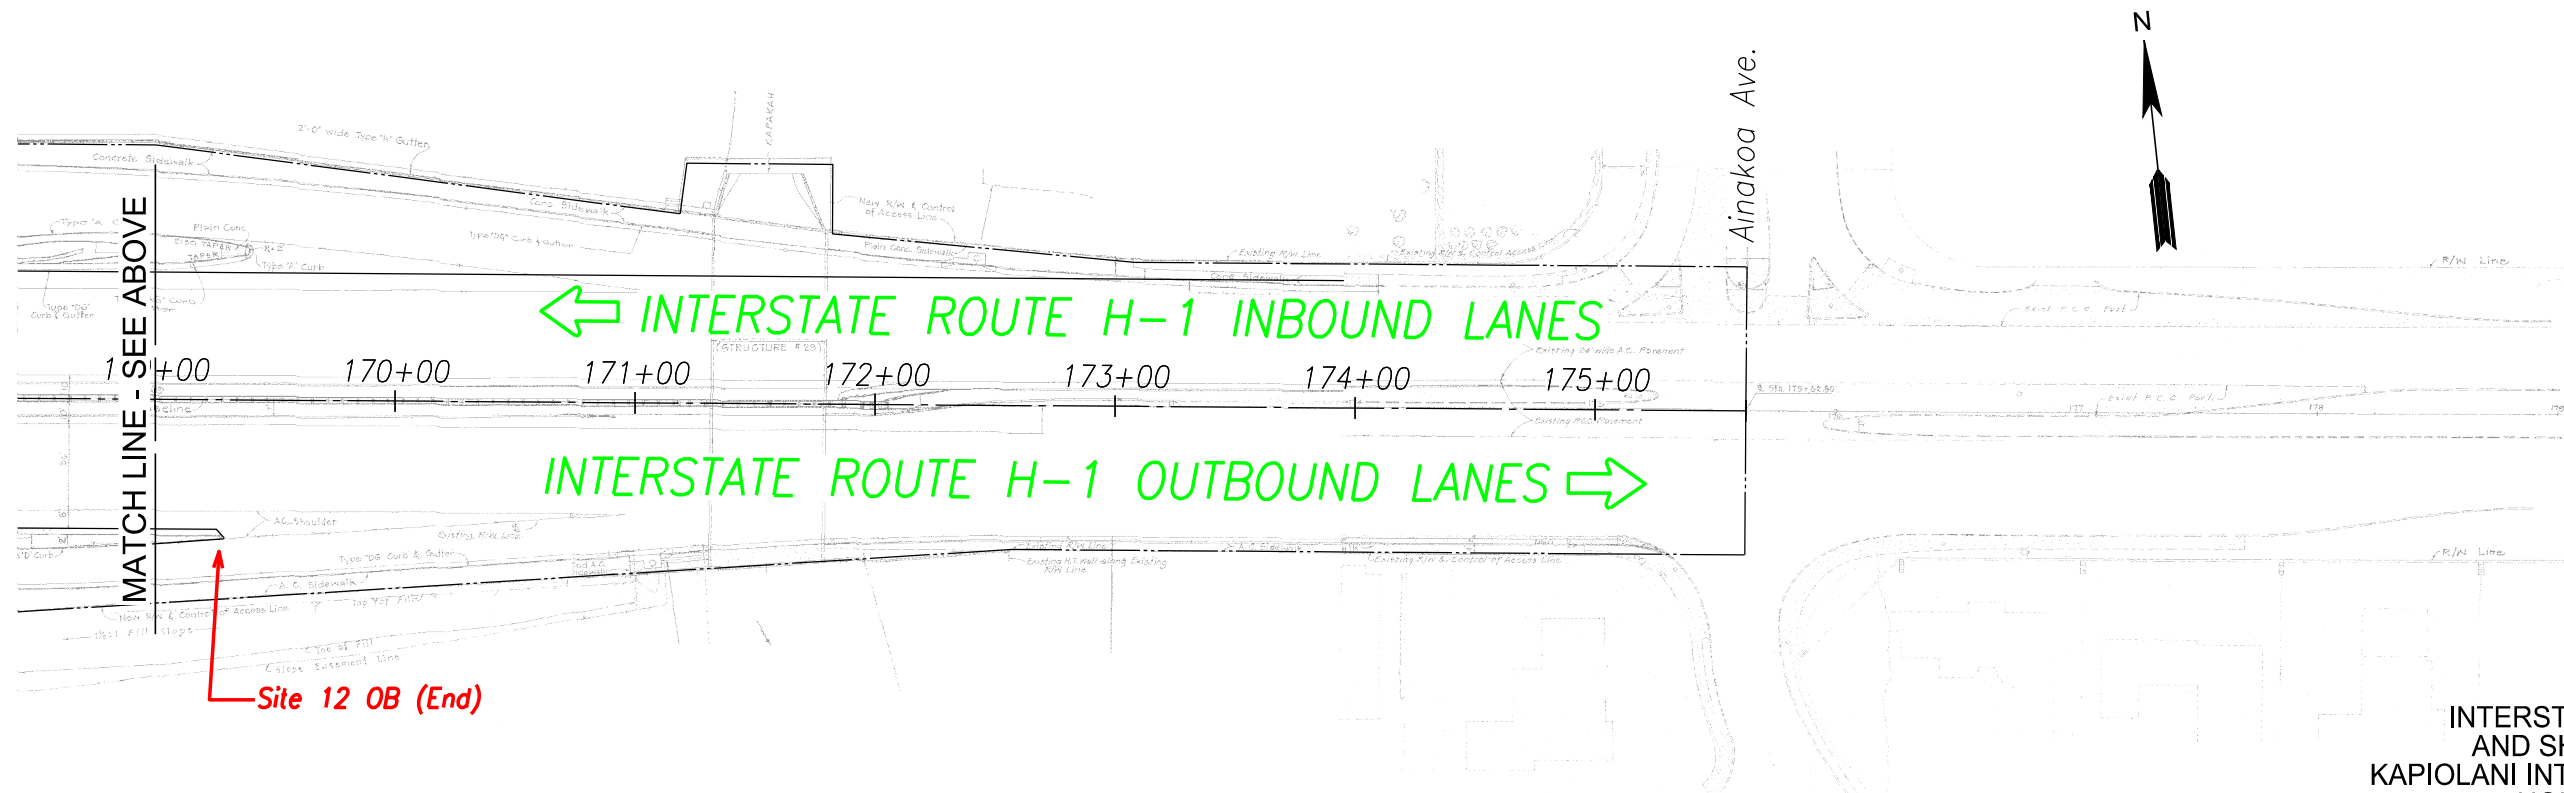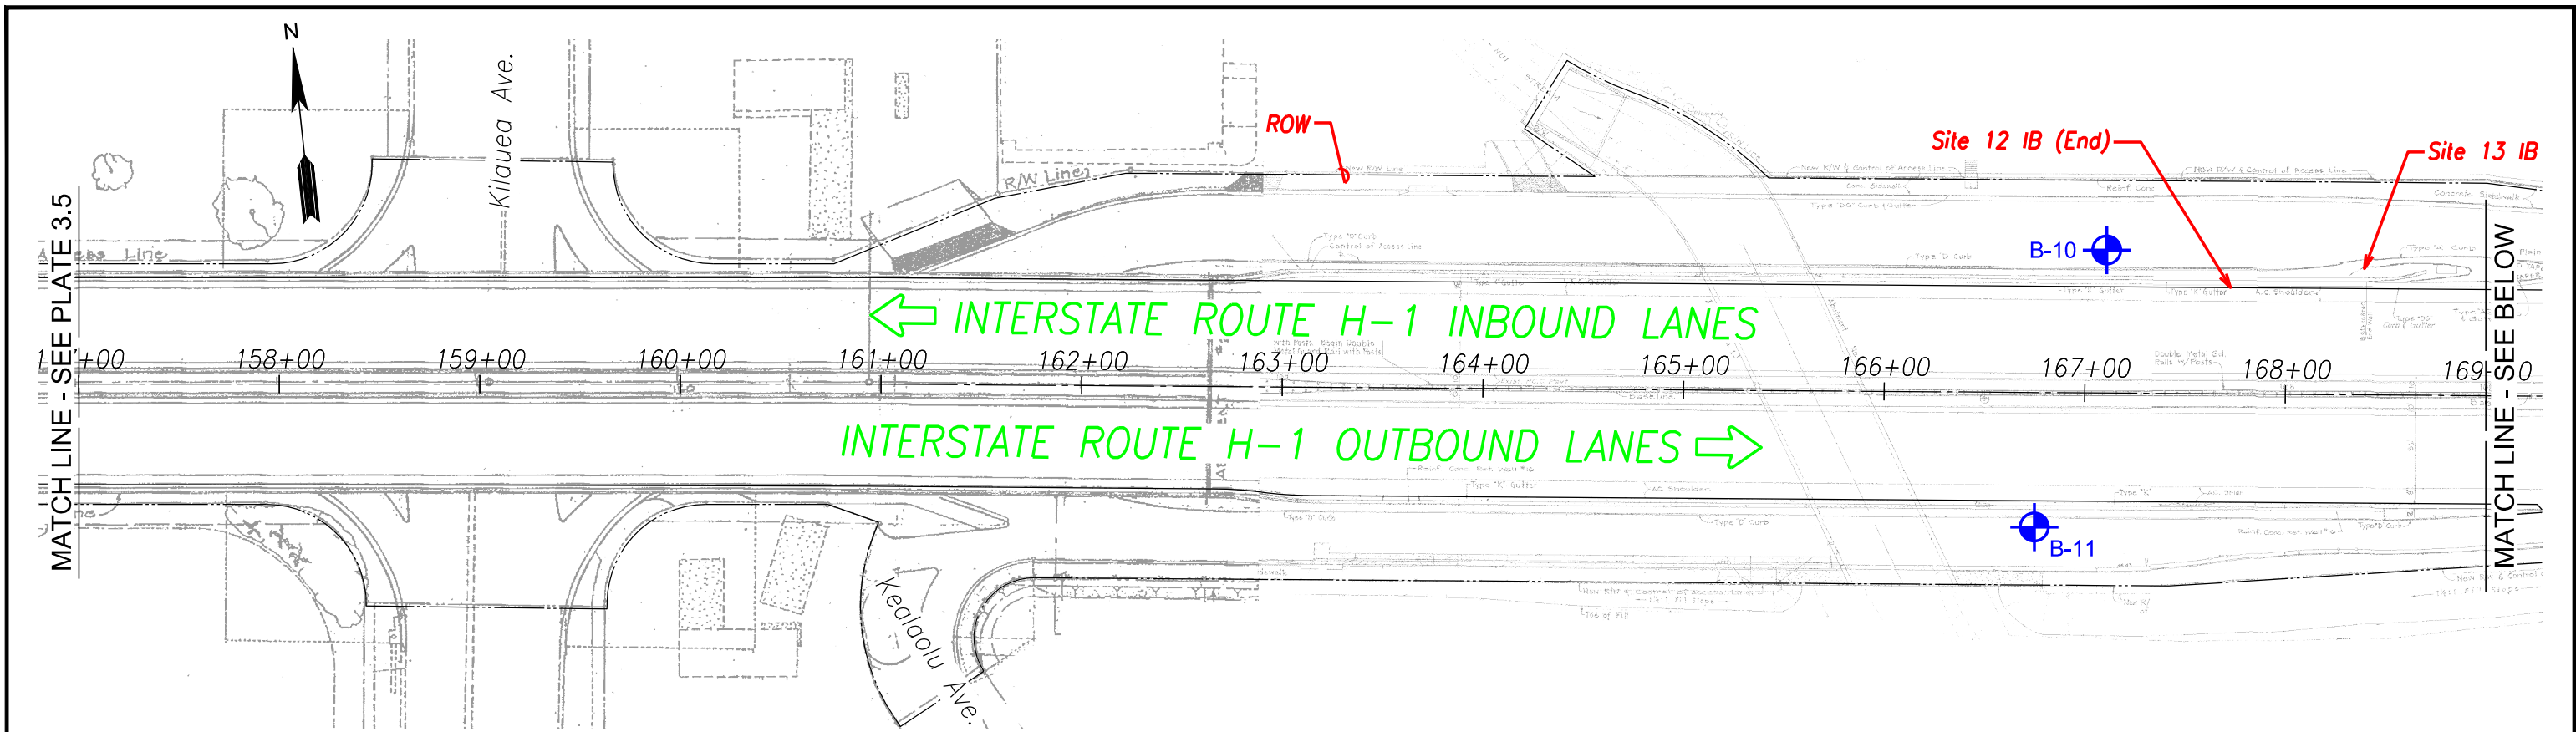

LEGEND:



APPROXIMATE BORING LOCATION

Site 1 IB

SITE IMPROVEMENT LOCATION

REFERENCE: GENERAL SITE PLAN TRANSMITTED BY KSF, INC.
ON JULY 7, 2016.



SITE PLAN			
INTERSTATE ROUTE H-1 GUARDRAIL AND SHOULDER IMPROVEMENTS KAPIOLANI INTERCHANGE TO AINAKOA AVENUE HONOLULU, OAHU, HAWAII			
GEOLABS, INC.			
Geotechnical Engineering			
DATE	JULY 2016	DRAWN BY	KHN
SCALE	1" = 80'	W.O.	6099-00
			3.6