
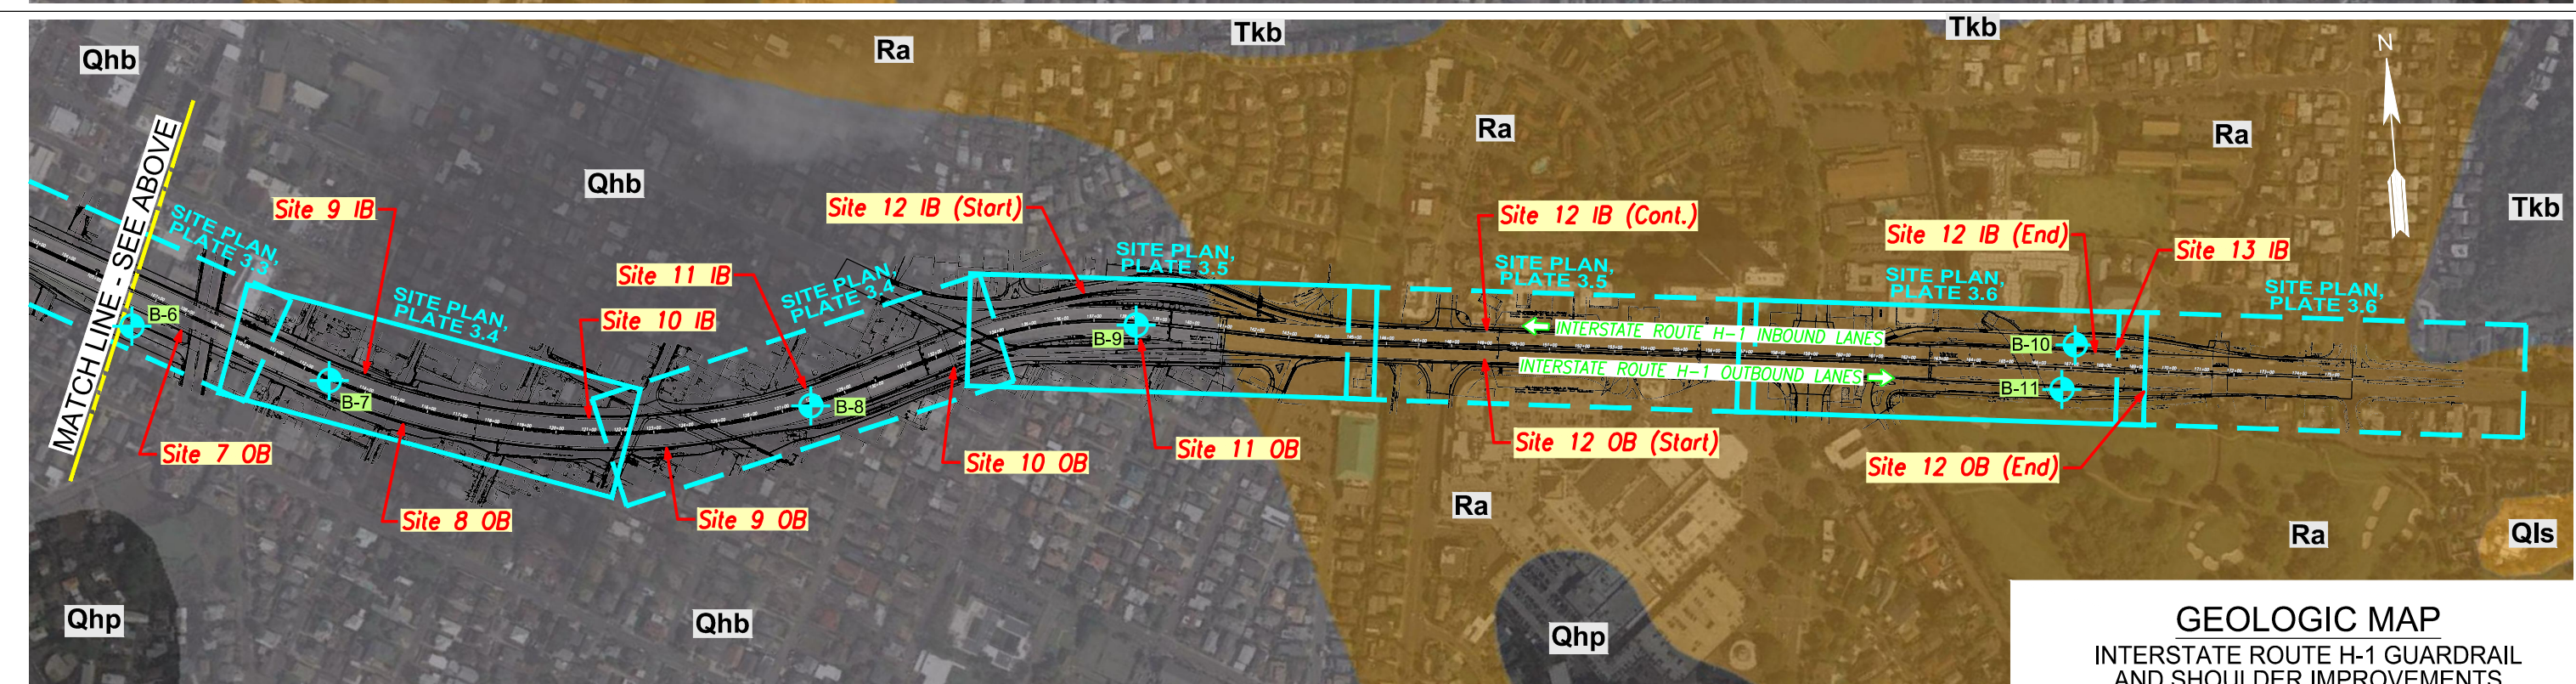


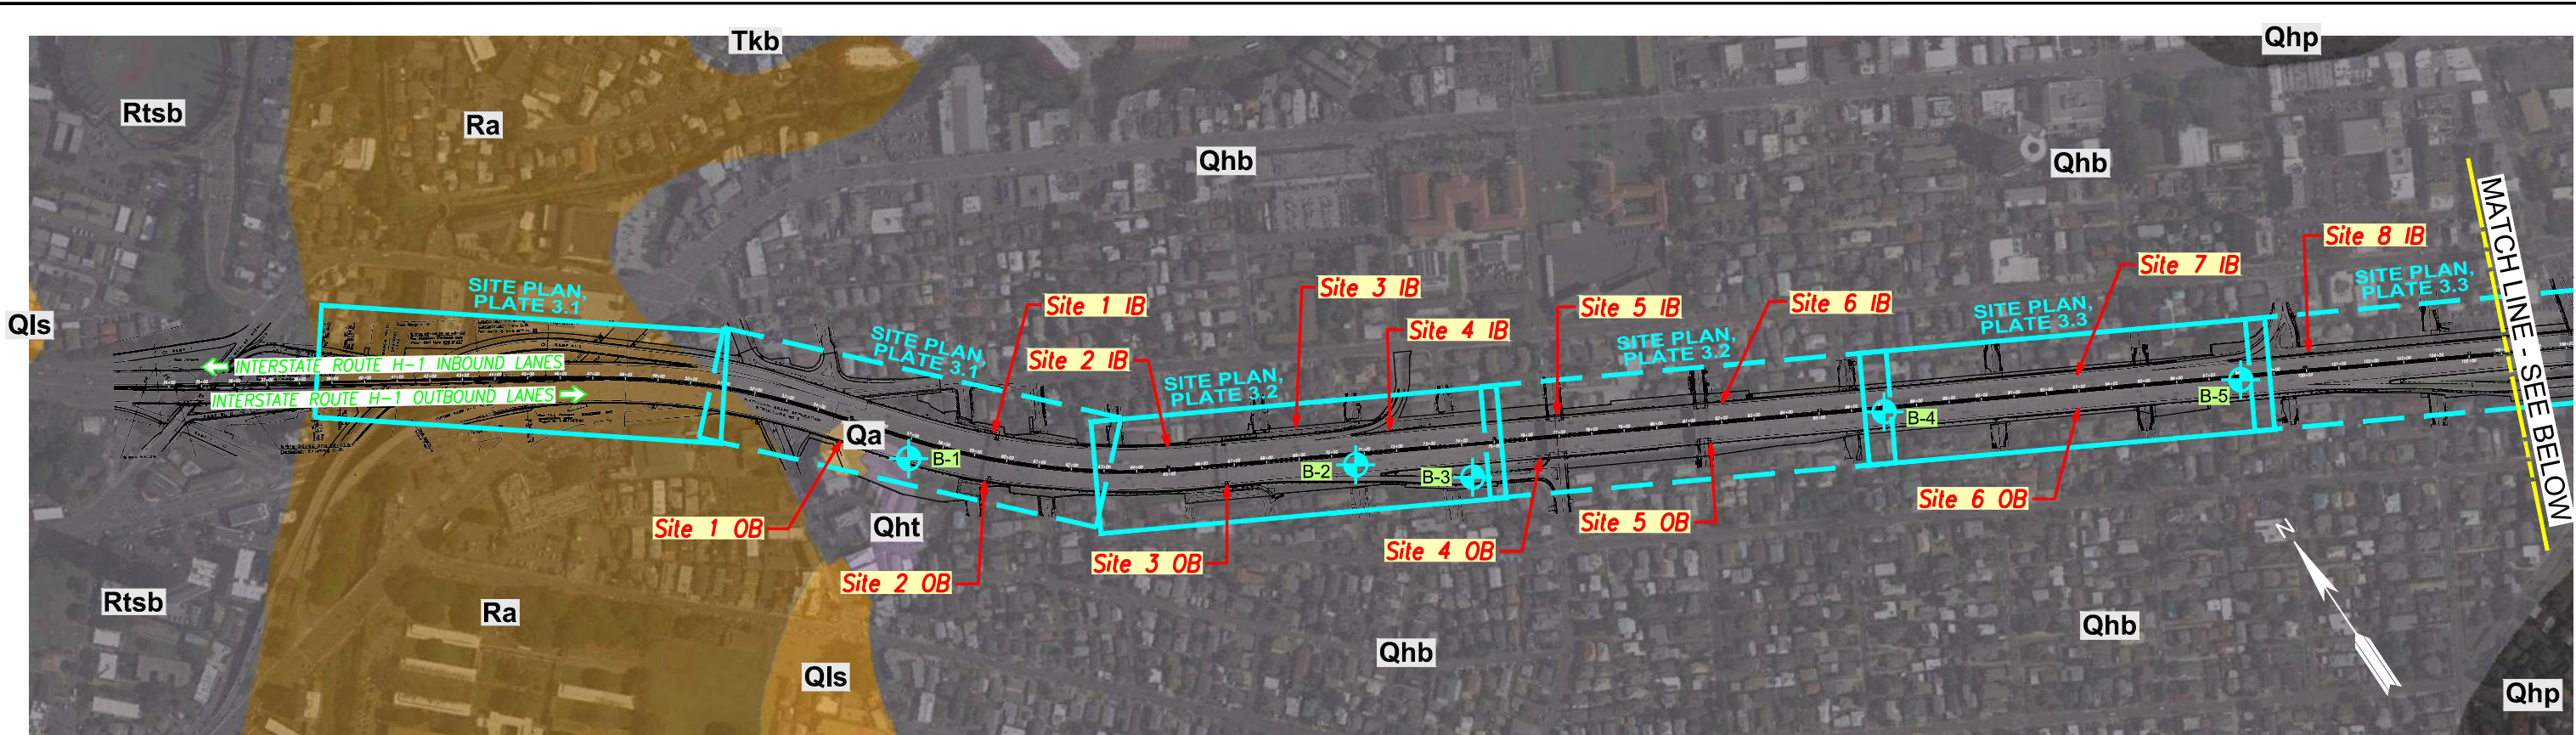

LEGEND:

 APPROXIMATE BORING LOCATION

Site 1 IB SITE IMPROVEMENT LOCATION

Tkb TERTIARY KOOLAU BASALT
Qa OLDER ALLUVIUM
Qls LIMESTONE (CORAL)
Qhb QUARTERNARY HONOLULU BASALT
Qhp QUARTERNARY HONOLULUL PYROCLASTIC
Ra RECENT ALLUVIUM

REFERENCE: GENERAL SITE PLAN TRANSMITTED BY KSF, INC. ON JULY 7, 2016, GOOGLE EARTH © (IMAGE DATED 1/29/13), AND THE GEOLOGICAL SURVEY CONTROL BY USGS, USC & GS, AND HAWAIIAN TERRITORIAL SURVEY.



GEOLOGIC MAP		
INTERSTATE ROUTE H-1 GUARDRAIL AND SHOULDER IMPROVEMENTS KAPIOLANI INTERCHANGE TO AINAKOA AVENUE HONOLULU, OAHU, HAWAII		
GEOLABS, INC.		
Geotechnical Engineering		
DATE	DRAWN BY	PLATE
JULY 2016	KHN	4
SCALE	W.O.	
1" = 500'	6099-00	