
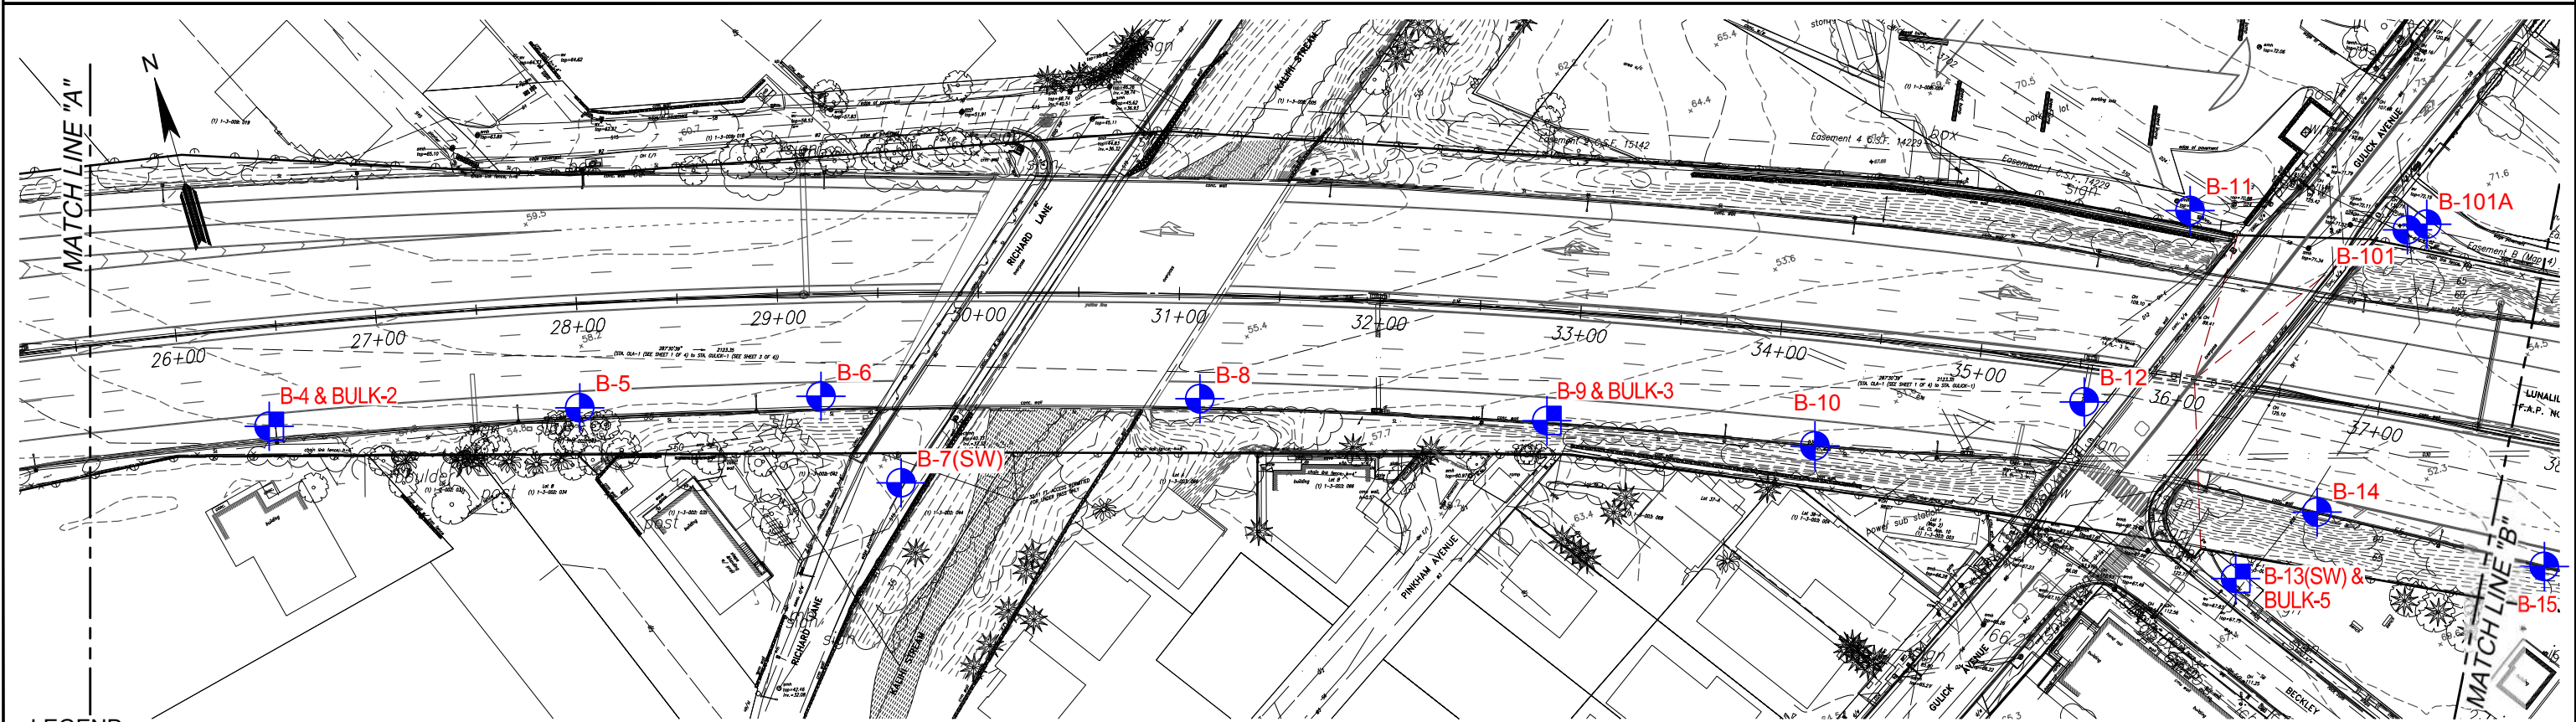



CAD User: HENRY File Last Updated: April 28, 2021 2:23:23pm Plot Date: May 03, 2021 - 3:31:01pm
File: A:\Drafting\Working\8049-00&10 Interstate Route H-1 Congestion Improvements\8049-00&10SitePlan.dwg 3.1
Plotter: DWG To PDF - GEO.pc3 PlotStyle: AT&STANDARD HALF.cb

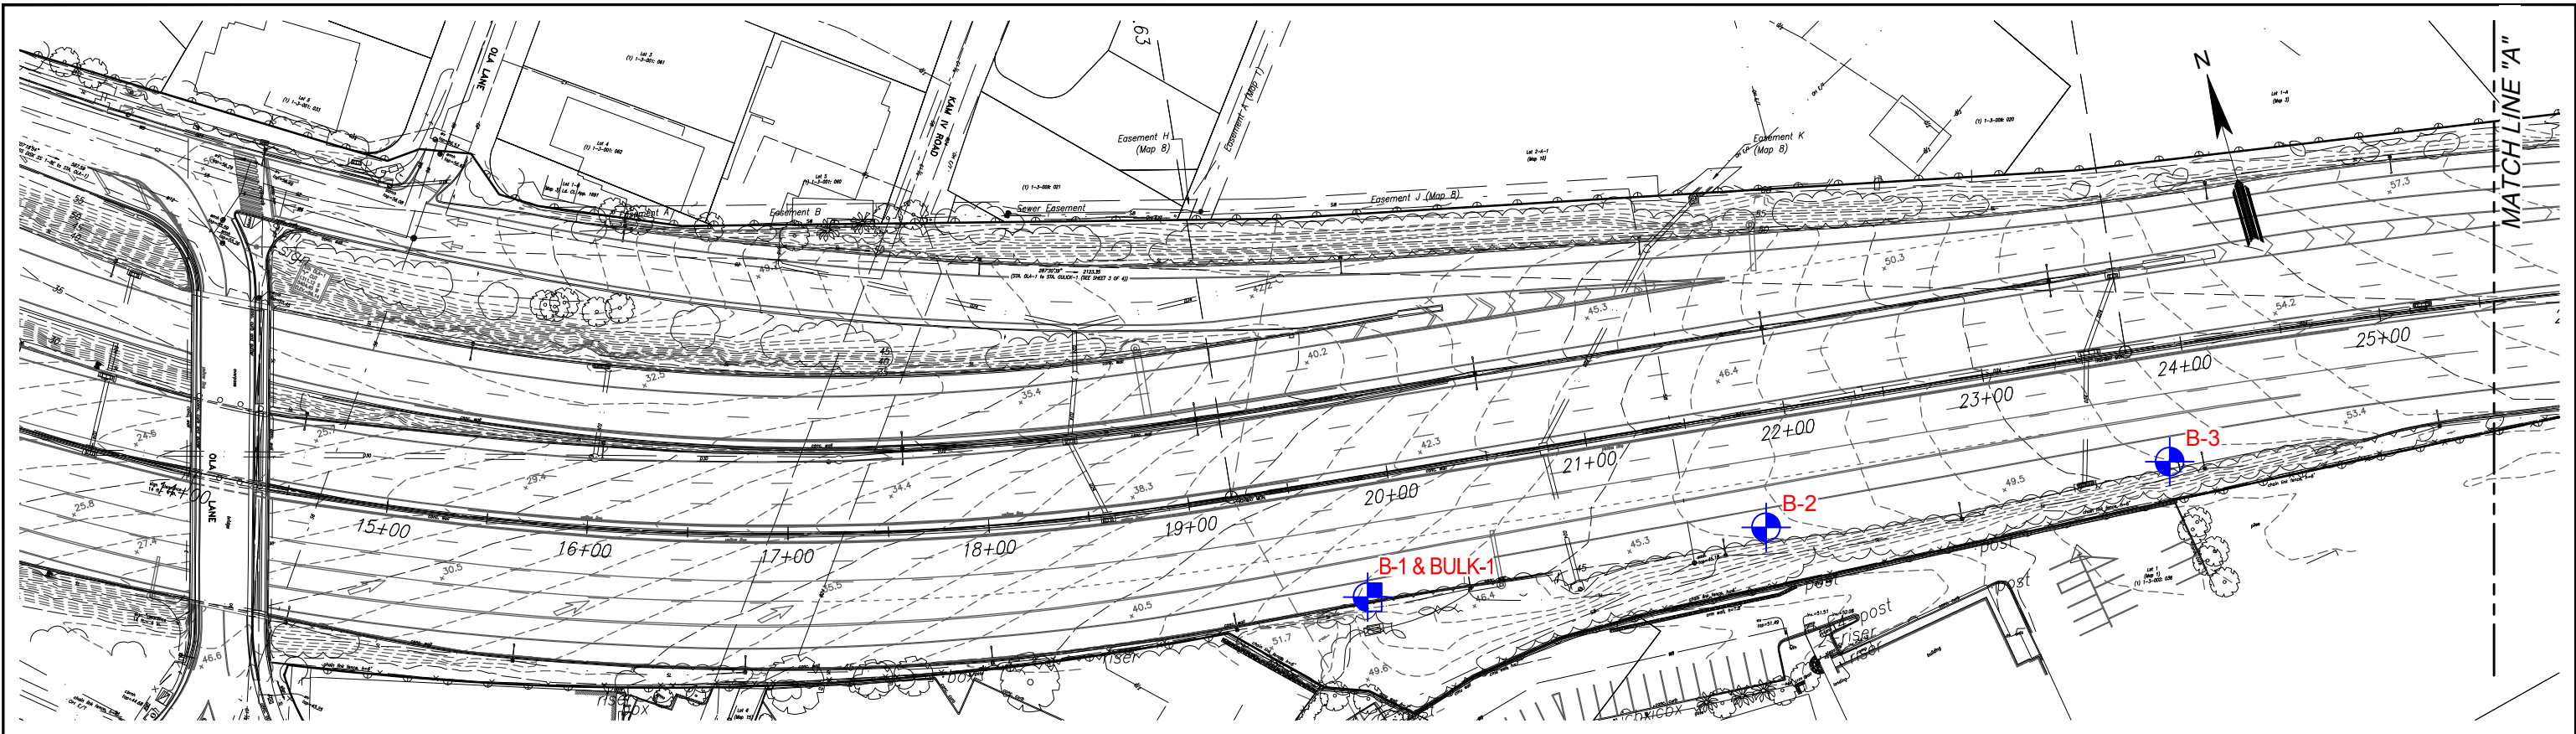

LEGEND:

-  APPROXIMATE BORING LOCATION
-  APPROXIMATE BULK SAMPLE LOCATION
-  SEISMIC SHEAR WAVE VELOCITY TEST


REFERENCE: TOPOGRAPHIC SURVEY MAP TRANSMITTED BY JACOBS ON JANUARY 5, 2021.

 

SITE PLAN
INTERSTATE ROUTE H-1 (EB) IMPROVEMENTS
OLA LANE OVERPASS TO KALIHI STREET INTERCHANGE
HONOLULU, OAHU, HAWAII



GEOLABS, INC.		
Geotechnical Engineering		
DATE	DRAWN BY	PLATE
JANUARY 2021	HYC	
SCALE	W.O.	
1" = 80'	8049-00 & 10(B)	3.1

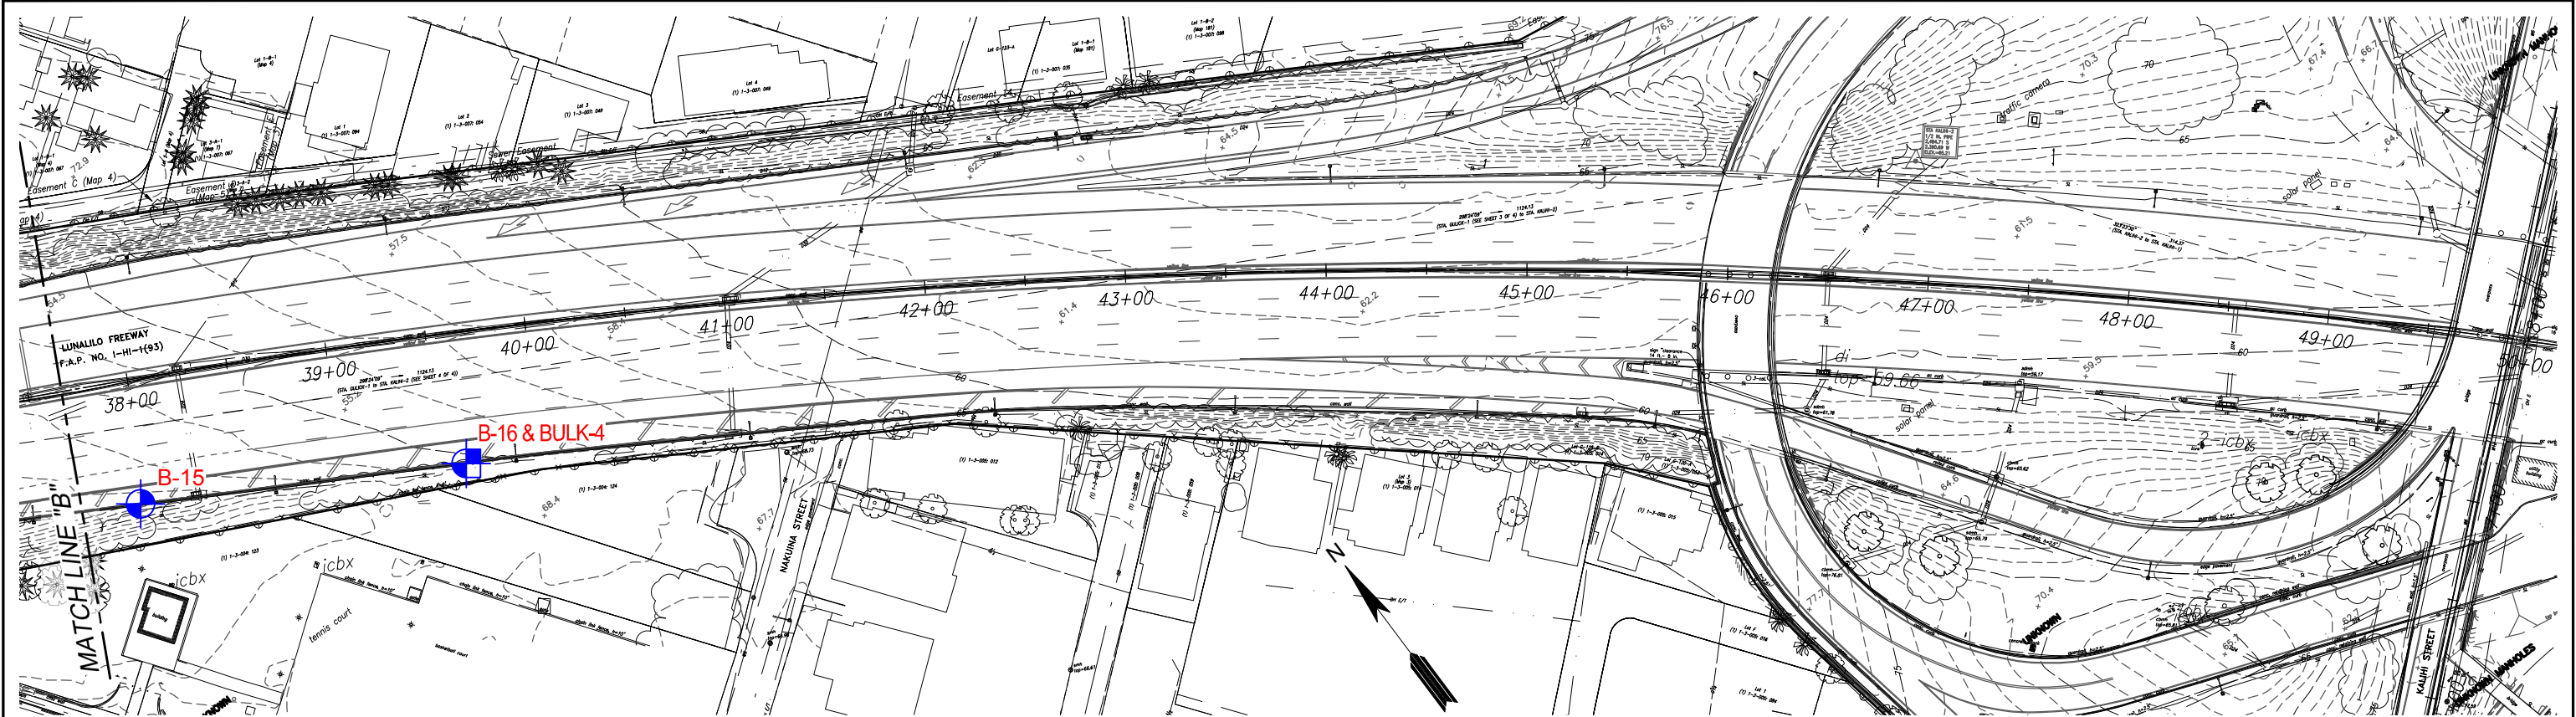

- LEGEND:
-  APPROXIMATE BORING LOCATION
 -  APPROXIMATE BULK SAMPLE LOCATION

REFERENCE: TOPOGRAPHIC SURVEY MAP TRANSMITTED BY JACOBS ON JANUARY 5, 2021.



SITE PLAN
INTERSTATE ROUTE H-1 (EB) IMPROVEMENTS
OLA LANE OVERPASS TO KALIHI STREET INTERCHANGE
HONOLULU, OAHU, HAWAII

			GEOLABS, INC. <i>Geotechnical Engineering</i>	
DATE	JANUARY 2021	DRAWN BY	HYC	PLATE 3.2
SCALE	1" = 80'	W.O.	8049-00 & 10(B)	