




FED. ROAD DIST. NO.	STATE	FED. AID PROJ. NO.	FISCAL YEAR	SHEET NO.	TOTAL SHEETS
HAWAII	HAW.	I-HI-1(85)	1970	34	38

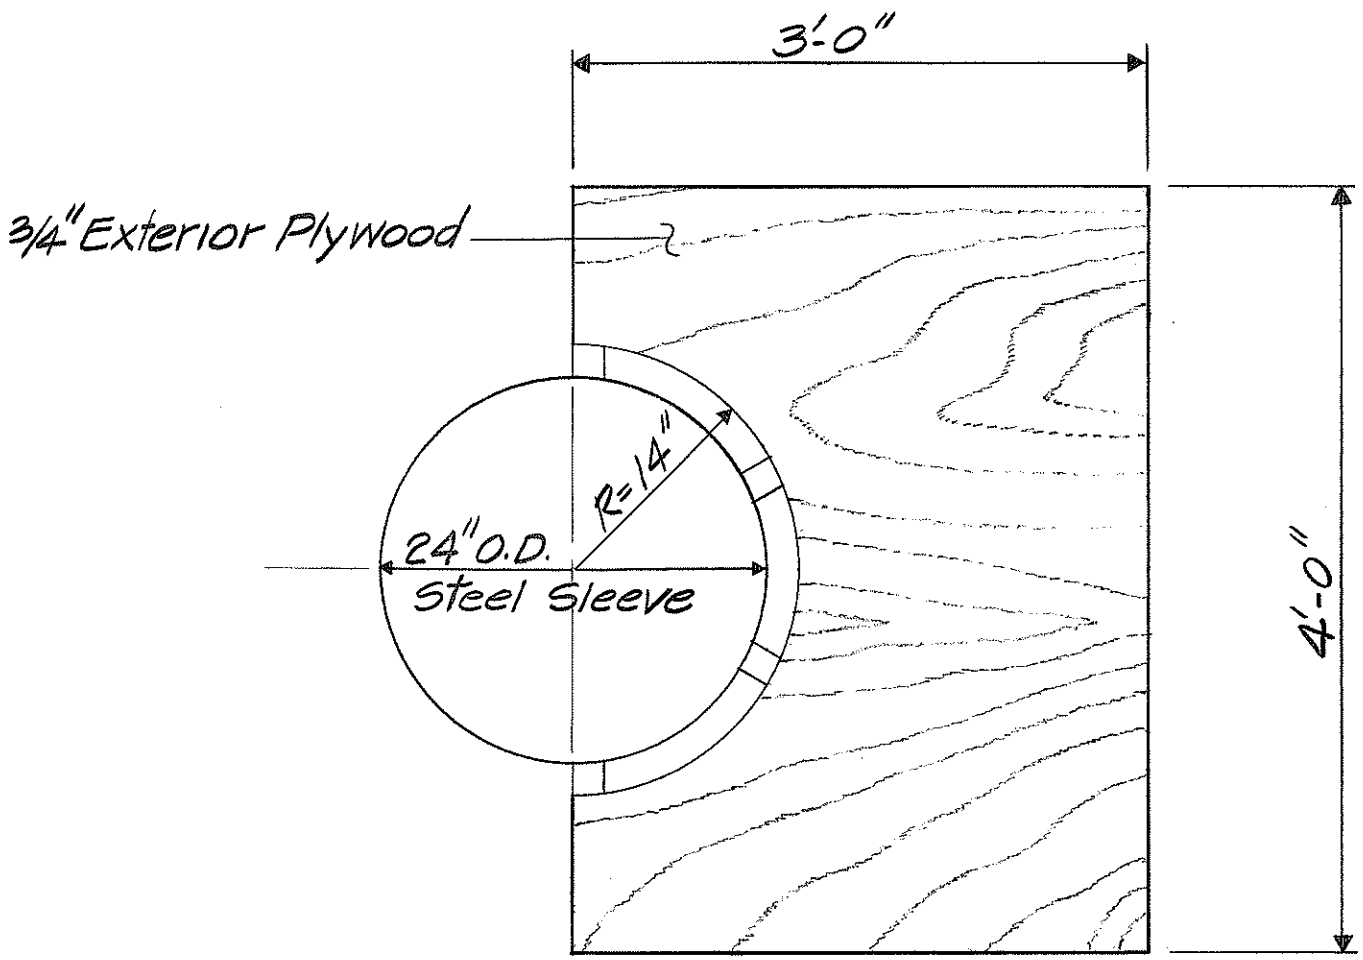


INSTRUMENT READING PLATFORM PLAN
Scale: 1"=1'-0"

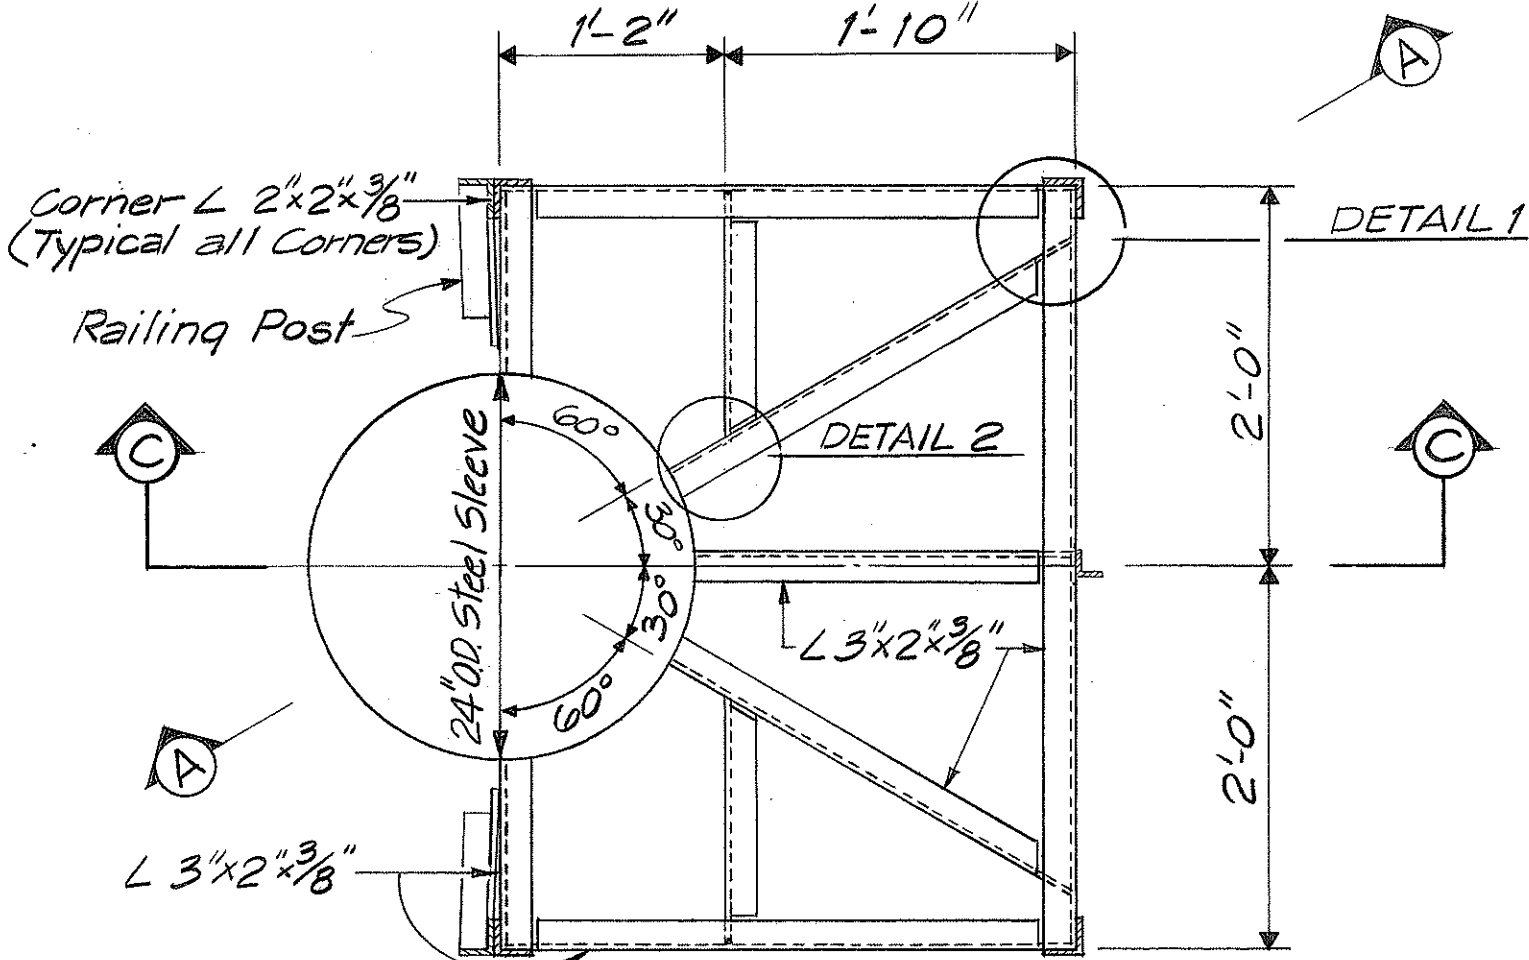


PLATFORM FRAMING PLAN
Scale: 1"=1'-0"

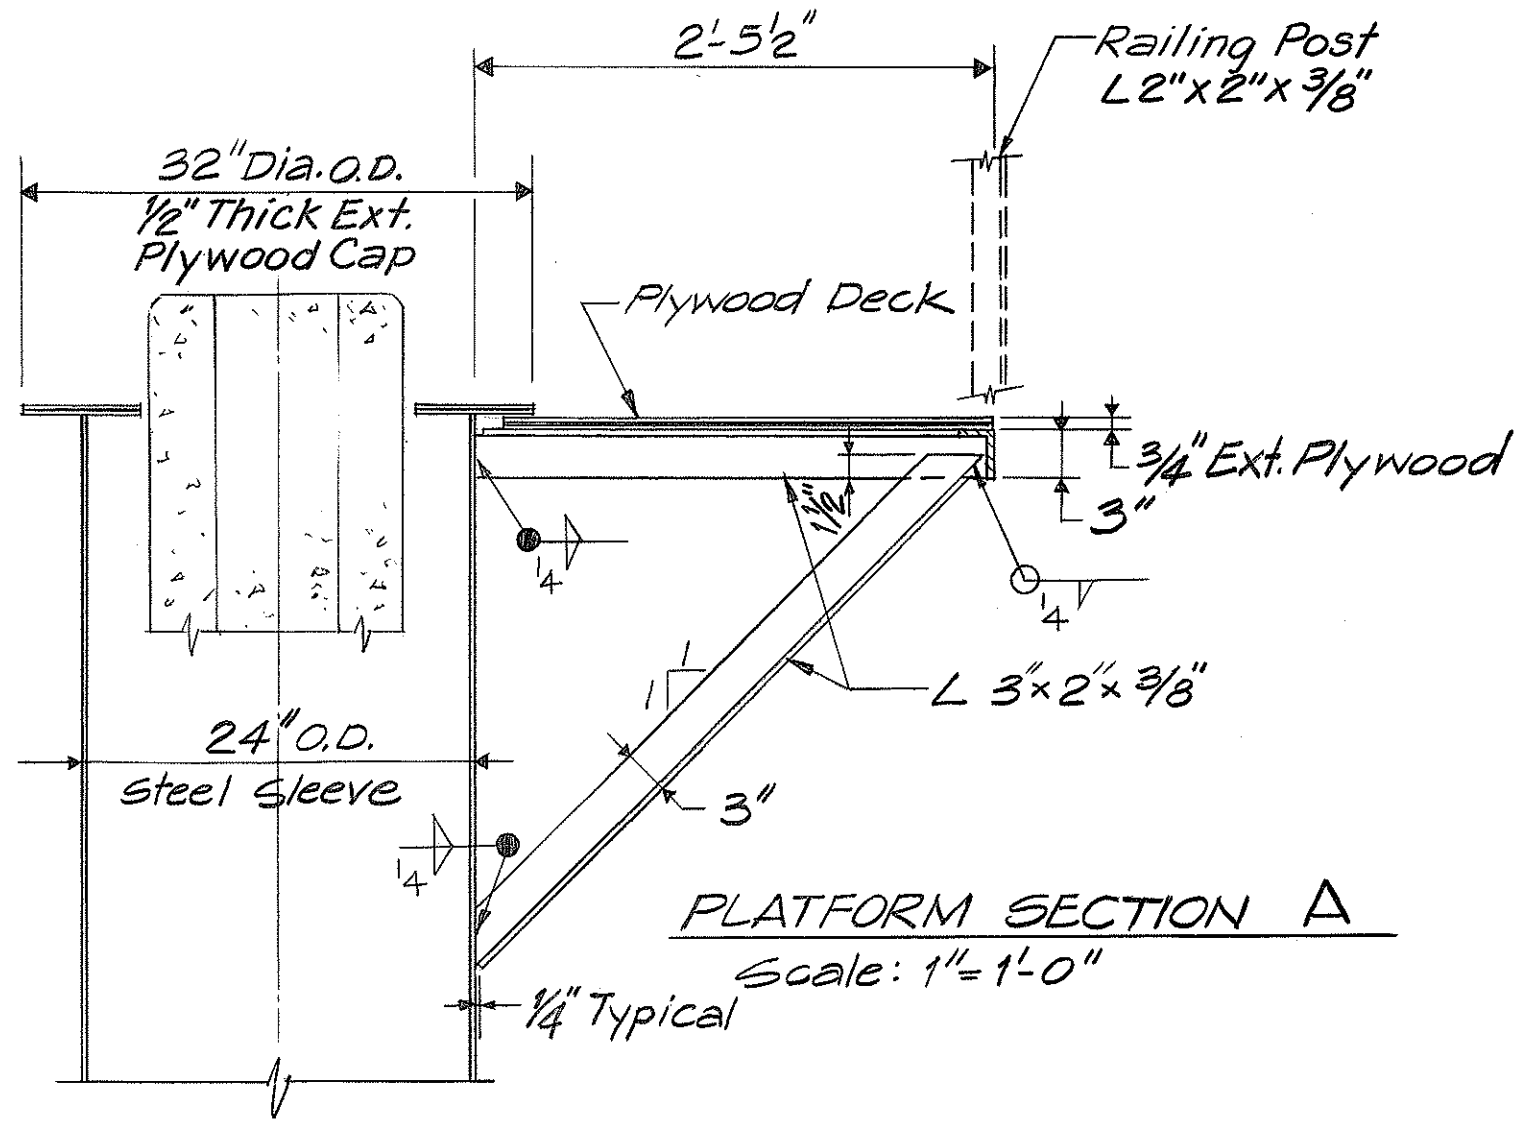


PLATFORM SECTION A
Scale: 1"=1'-0"

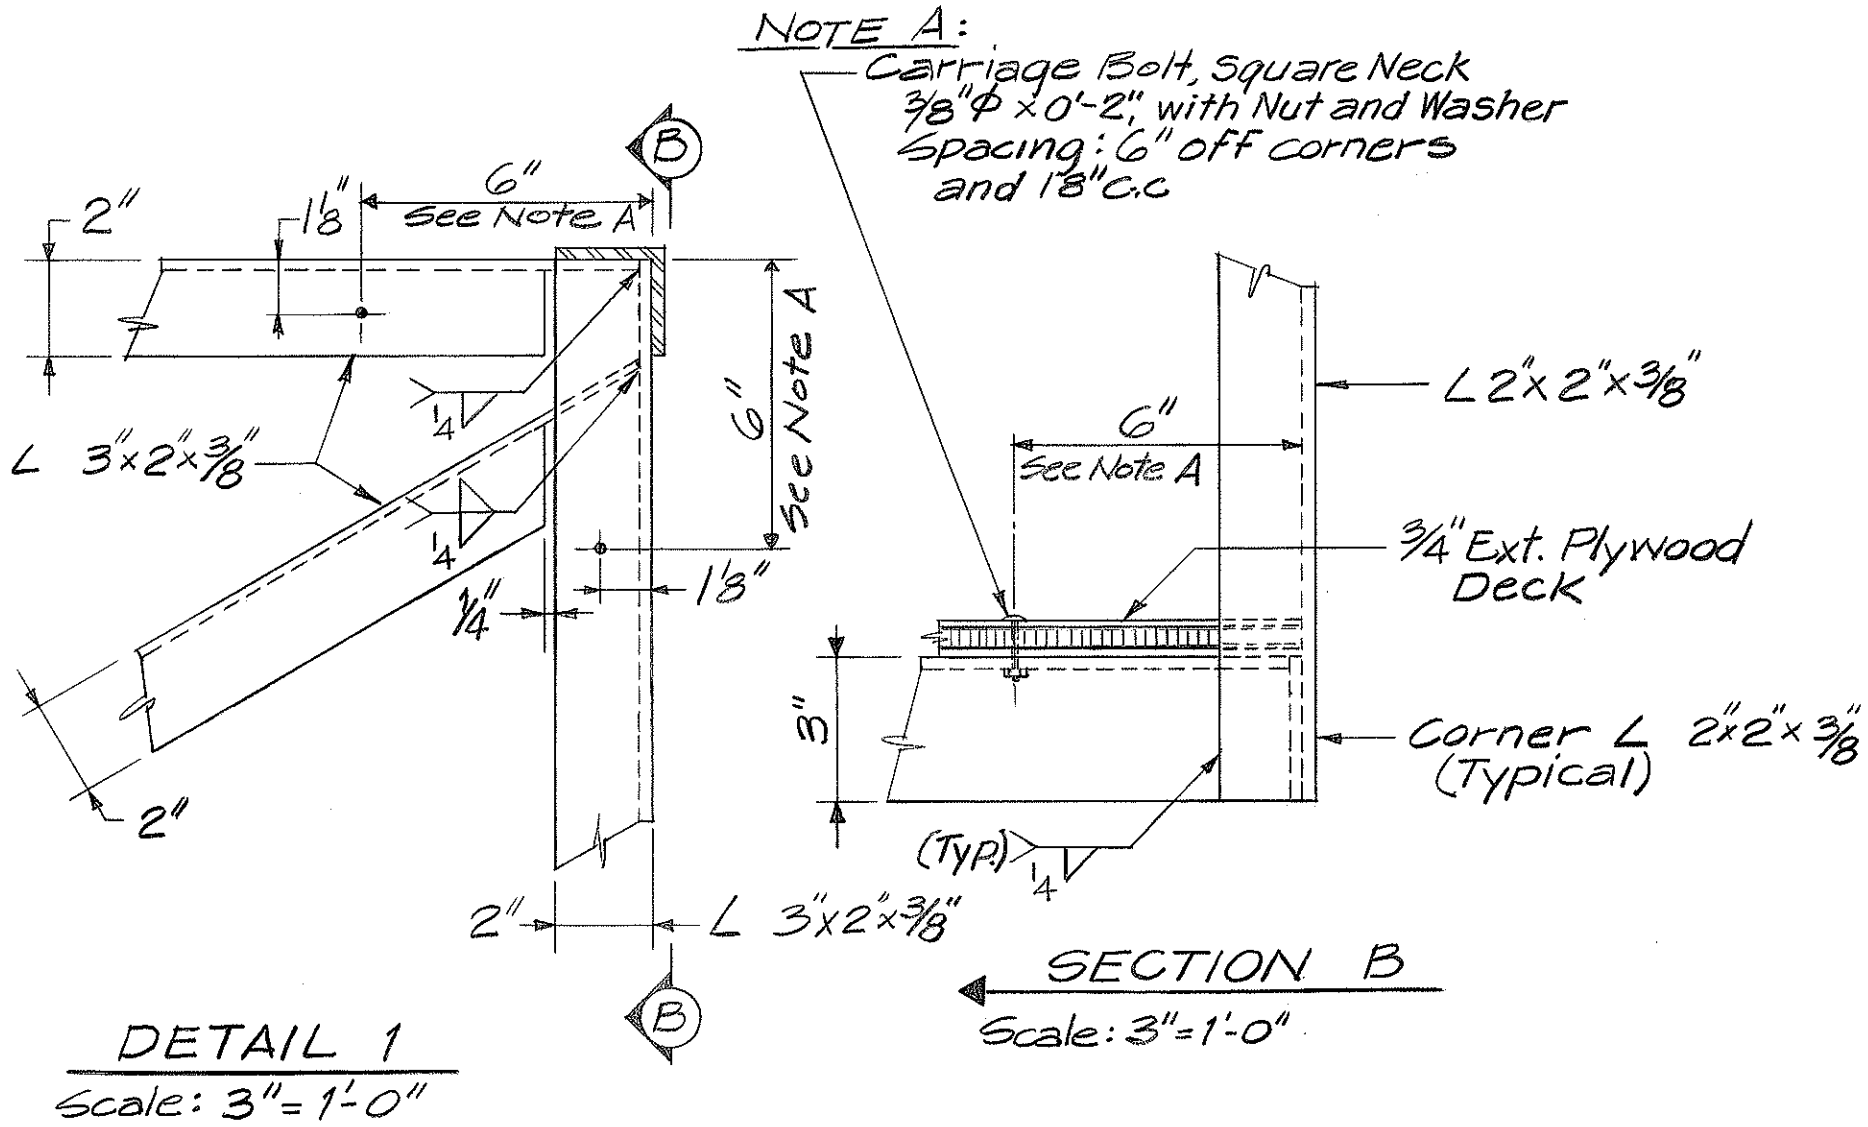


DETAIL 1
Scale: 3"=1'-0"

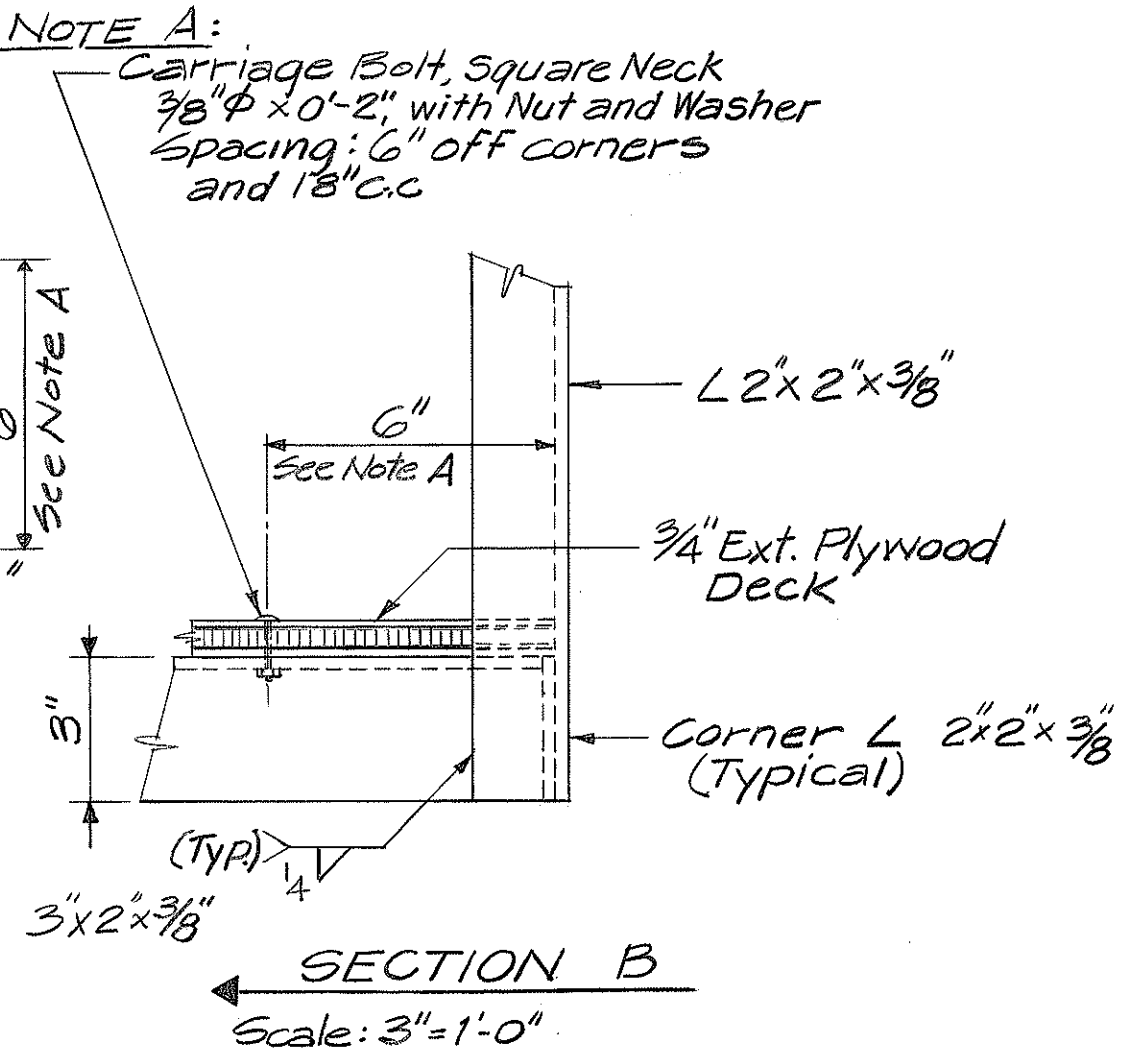


SECTION B
Scale: 3"=1'-0"

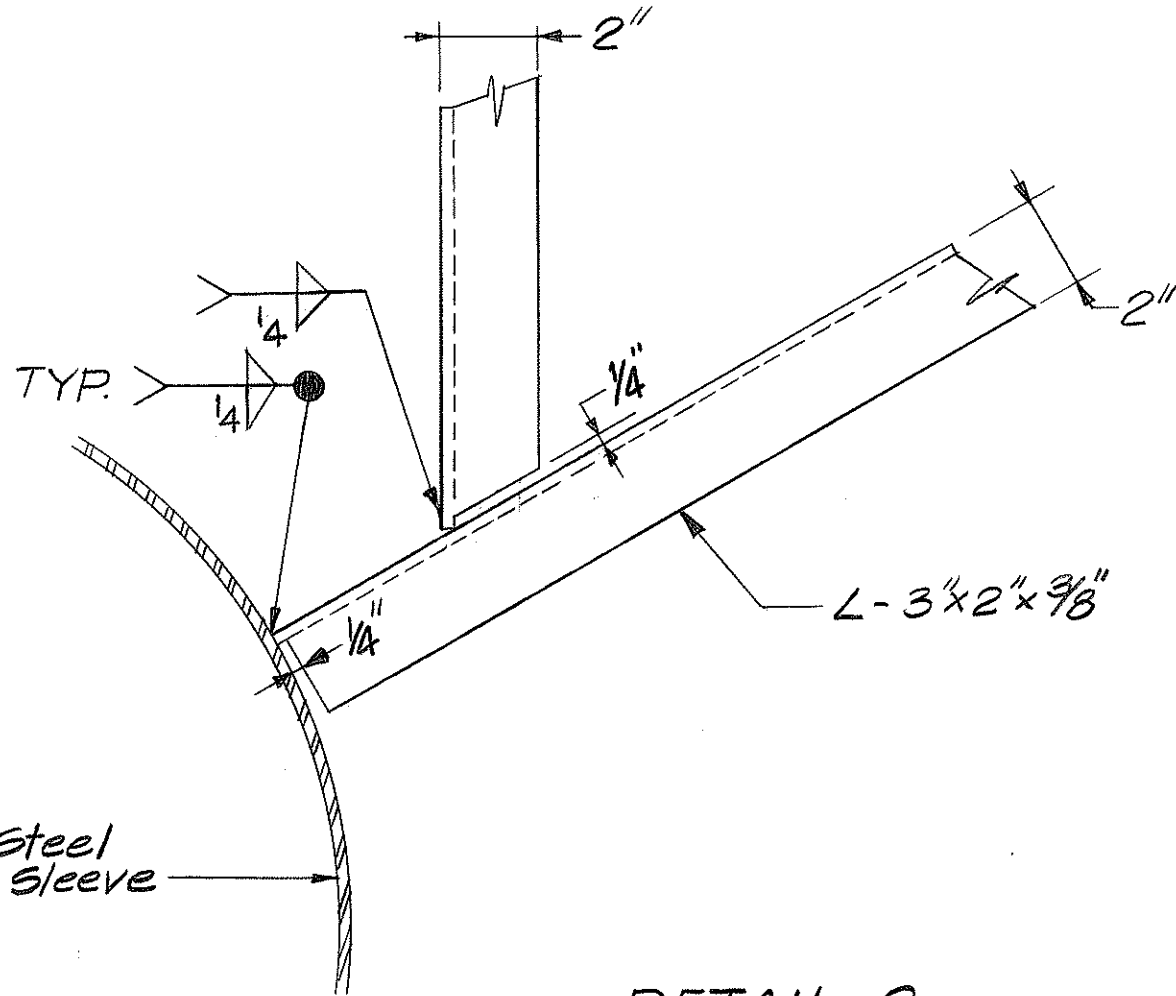

DETAIL 2
Scale: 3"=1'-0"

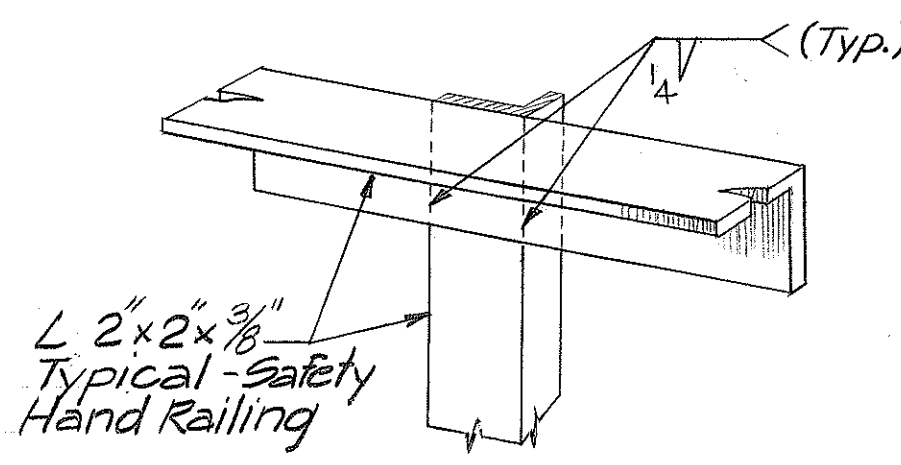


DETAIL 3
N.T.S.

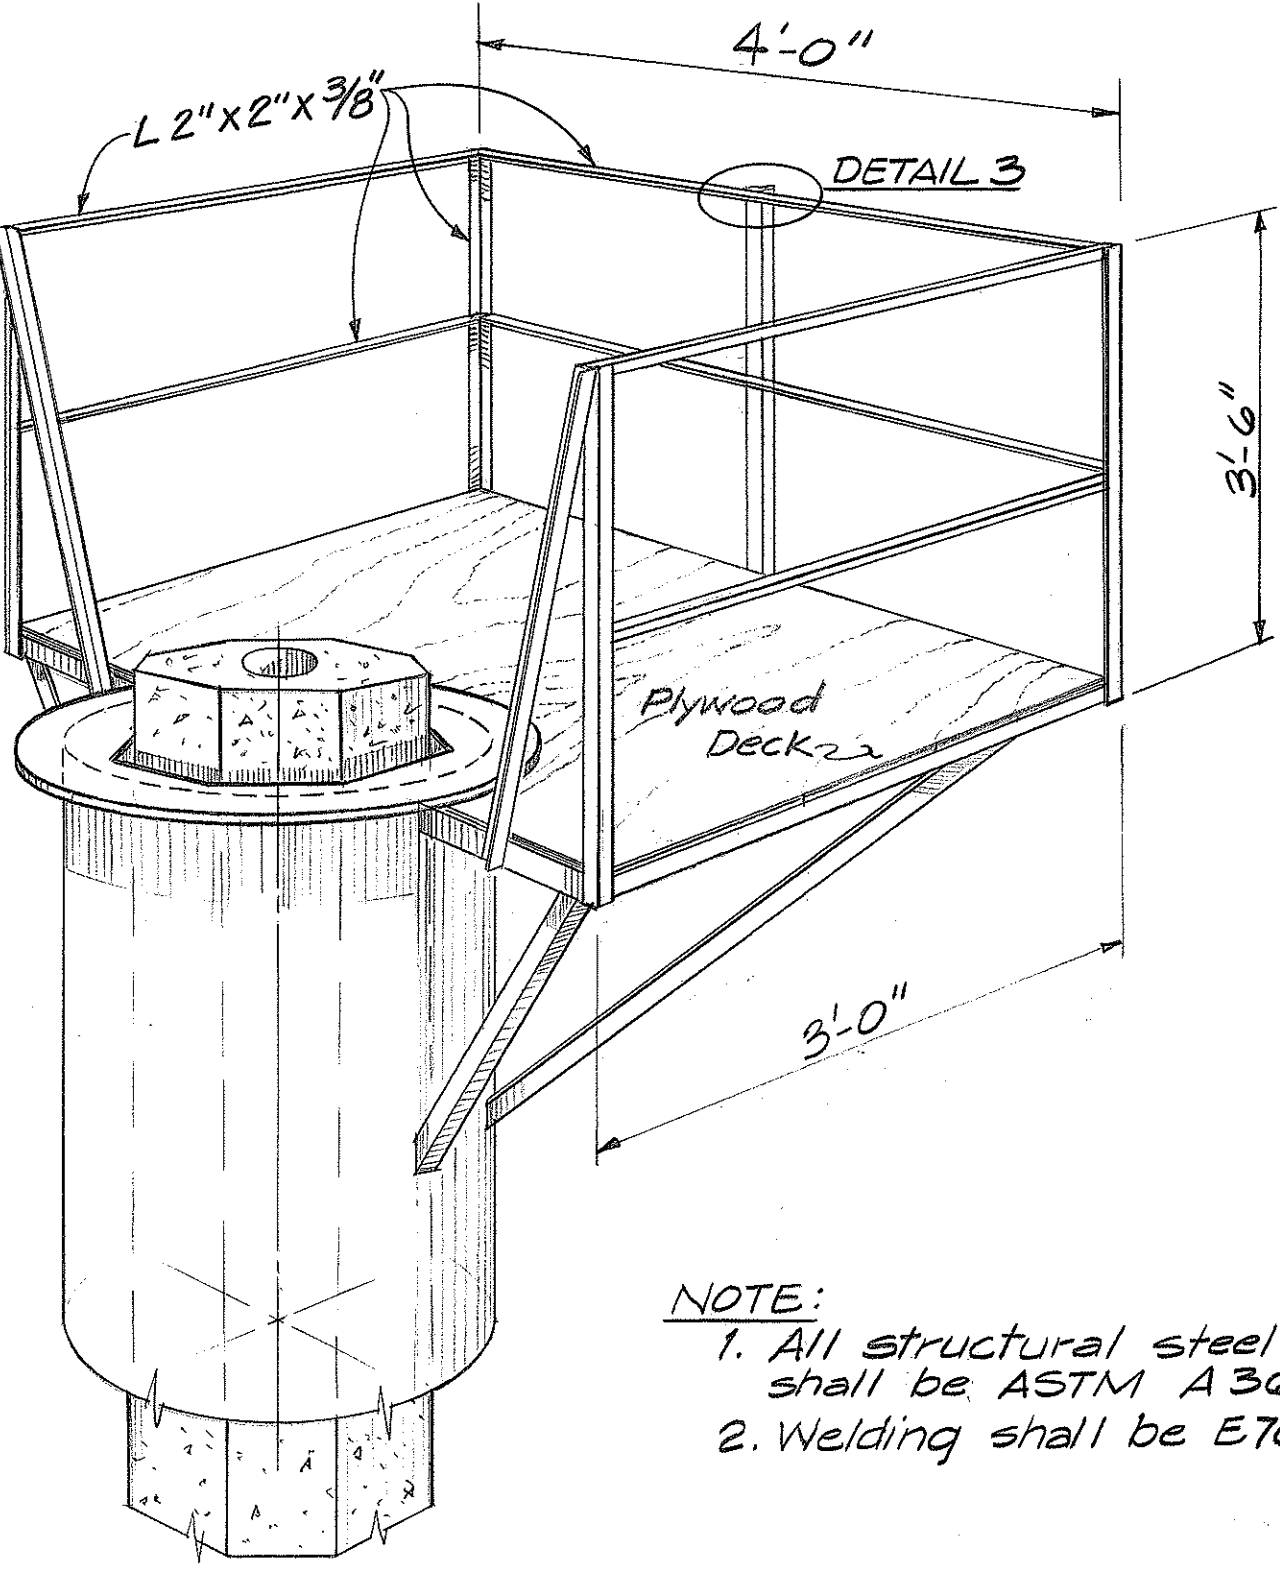


NOTE:
1. All structural steel in platform shall be ASTM A36.
2. Welding shall be E70XX Electrodes.

PERSPECTIVE VIEW - ASSEMBLY
N.T.S.

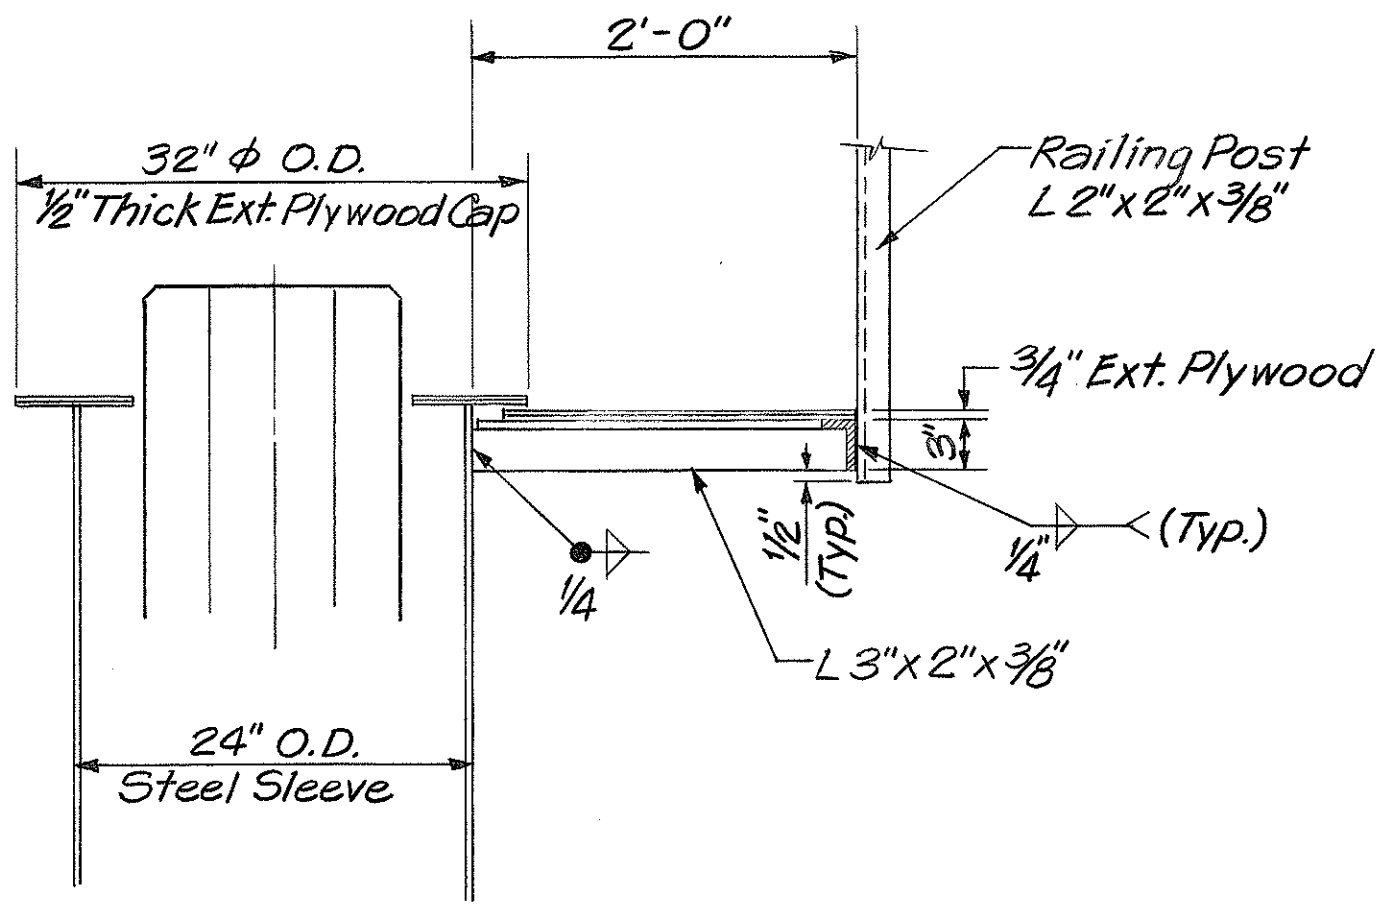


SECTION C
Scale: 1"=1'-0"

SURVEY PLOTTED BY	DATE
DRAWN BY	
DESIGNED BY	
CHECKED BY	
NOTE BOOK	
NO.	

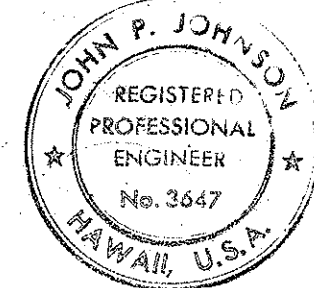


STATE OF HAWAII
DEPARTMENT OF TRANSPORTATION
HIGHWAYS DIVISION
KEEHI INTERCHANGE
FIELD TESTING PROGRAM
INSTRUMENT READING
PLATFORM
INTERSTATE ROUTE H-1
PROJECT NO. I-HI-1(85)
SCALE: AS SHOWN DATE: 3/31/70
SHEET No. 34 OF 35 SHEETS

FED. ROAD DIST. NO.	STATE	FED. AID PROJ. NO.	FISCAL YEAR	SHEET NO.	TOTAL SHEETS
HAWAII	HAW.	I-H-1(85)	1970	35	38

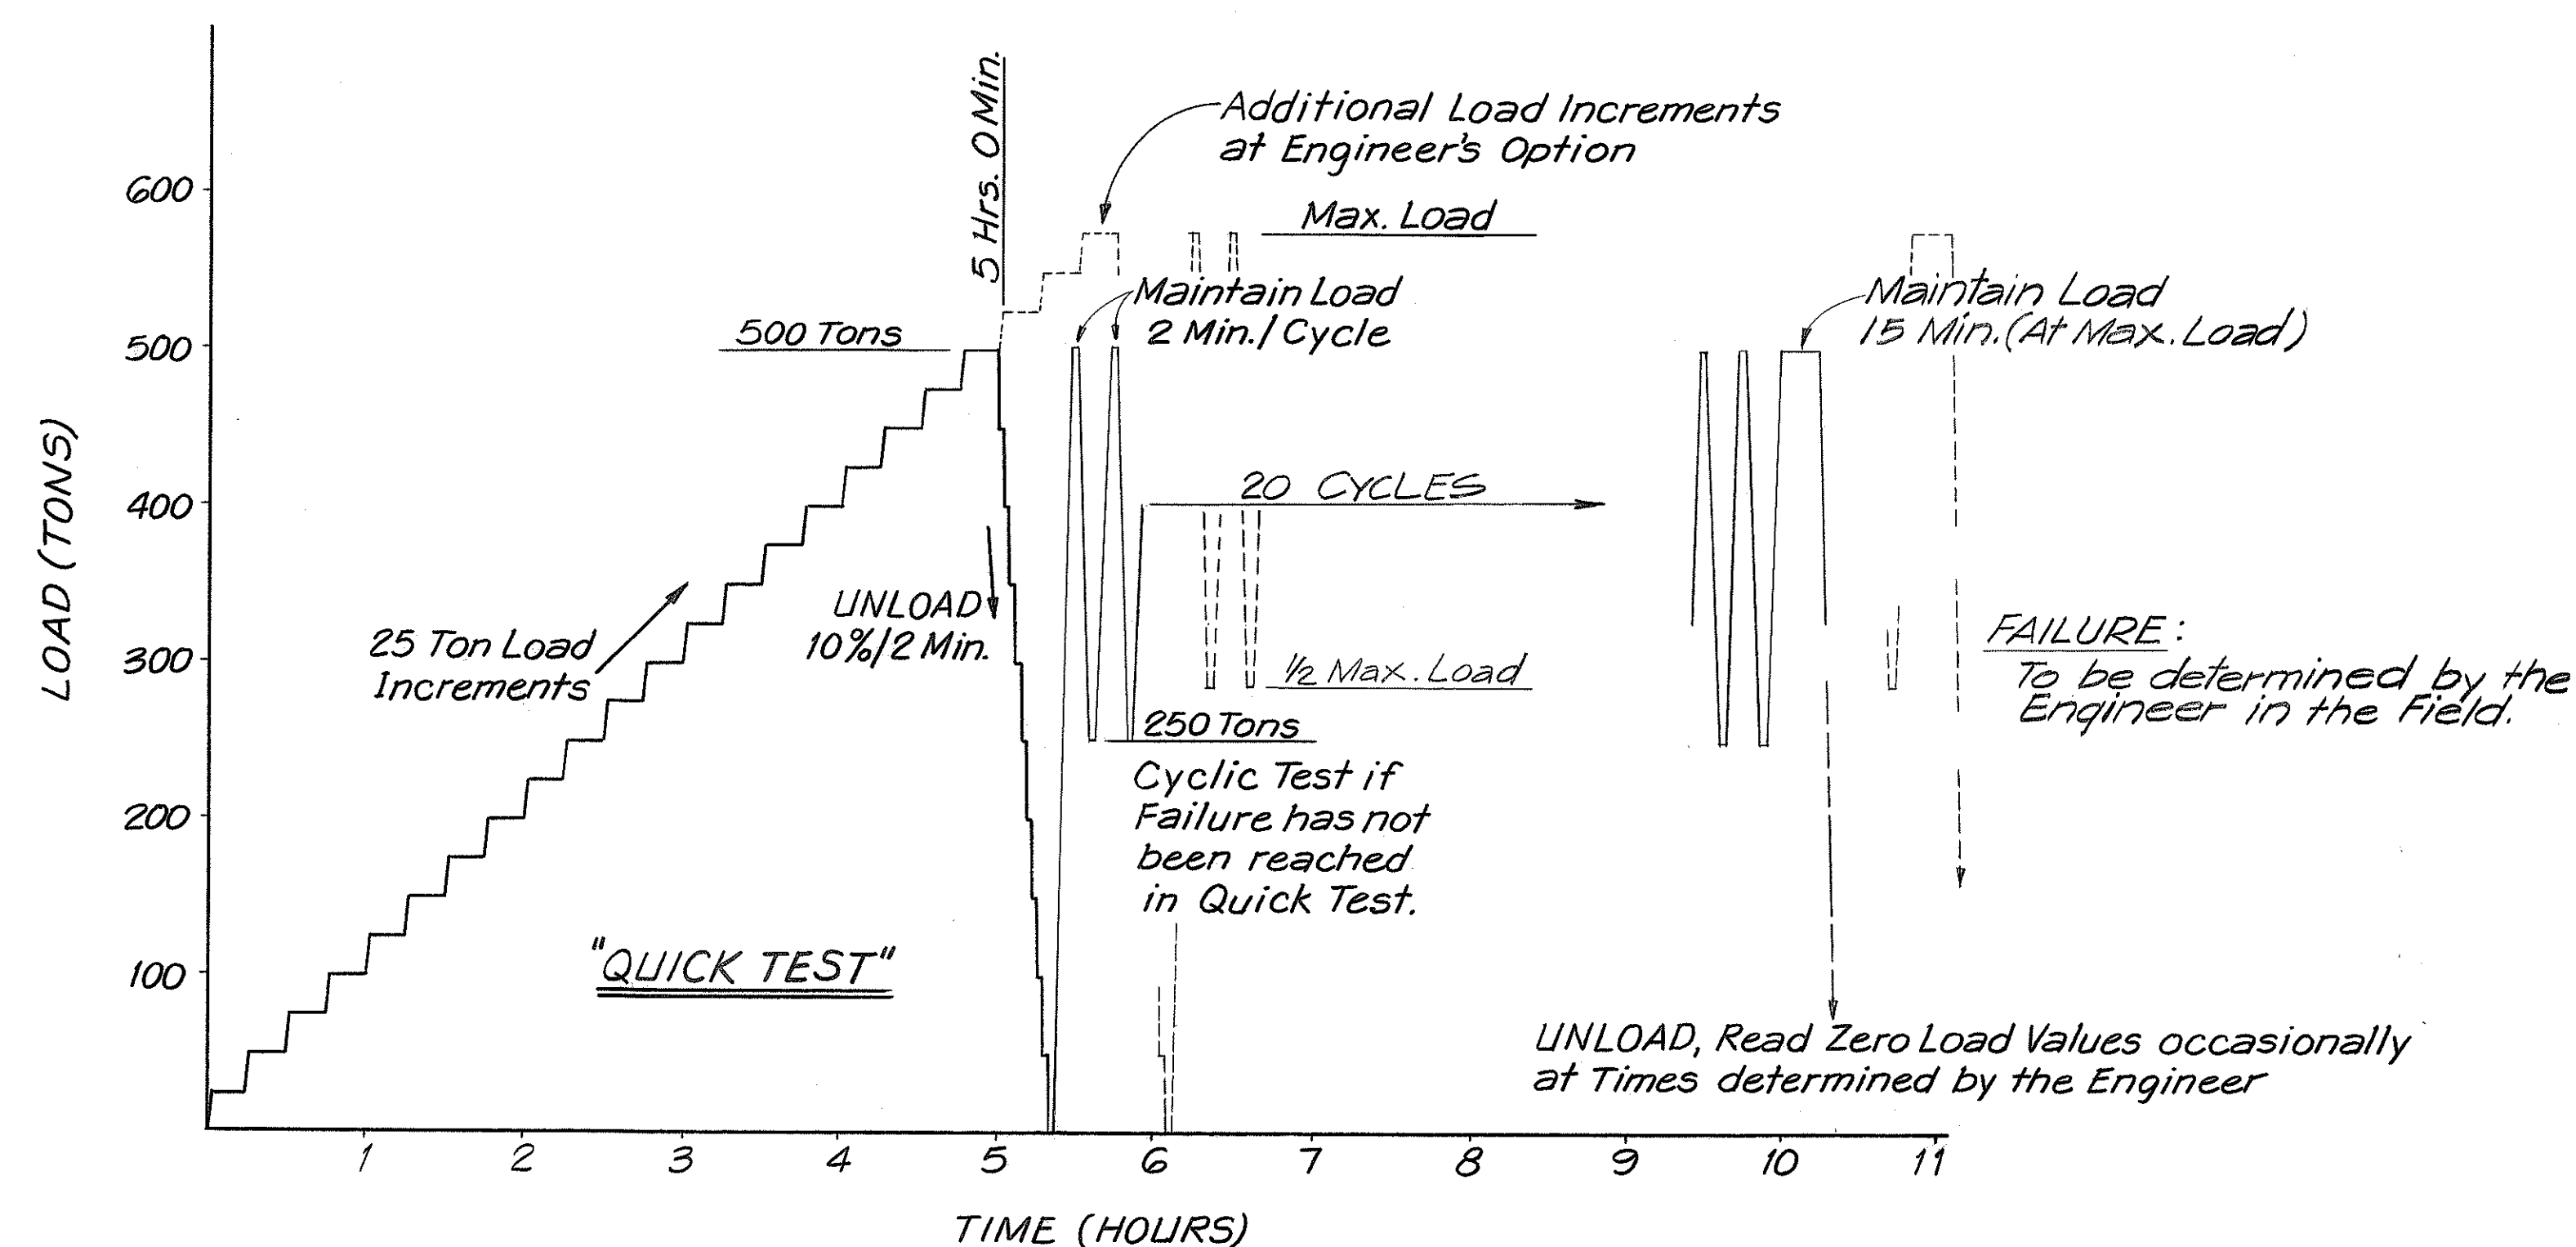


SHORT TERM LOADING SEQUENCE

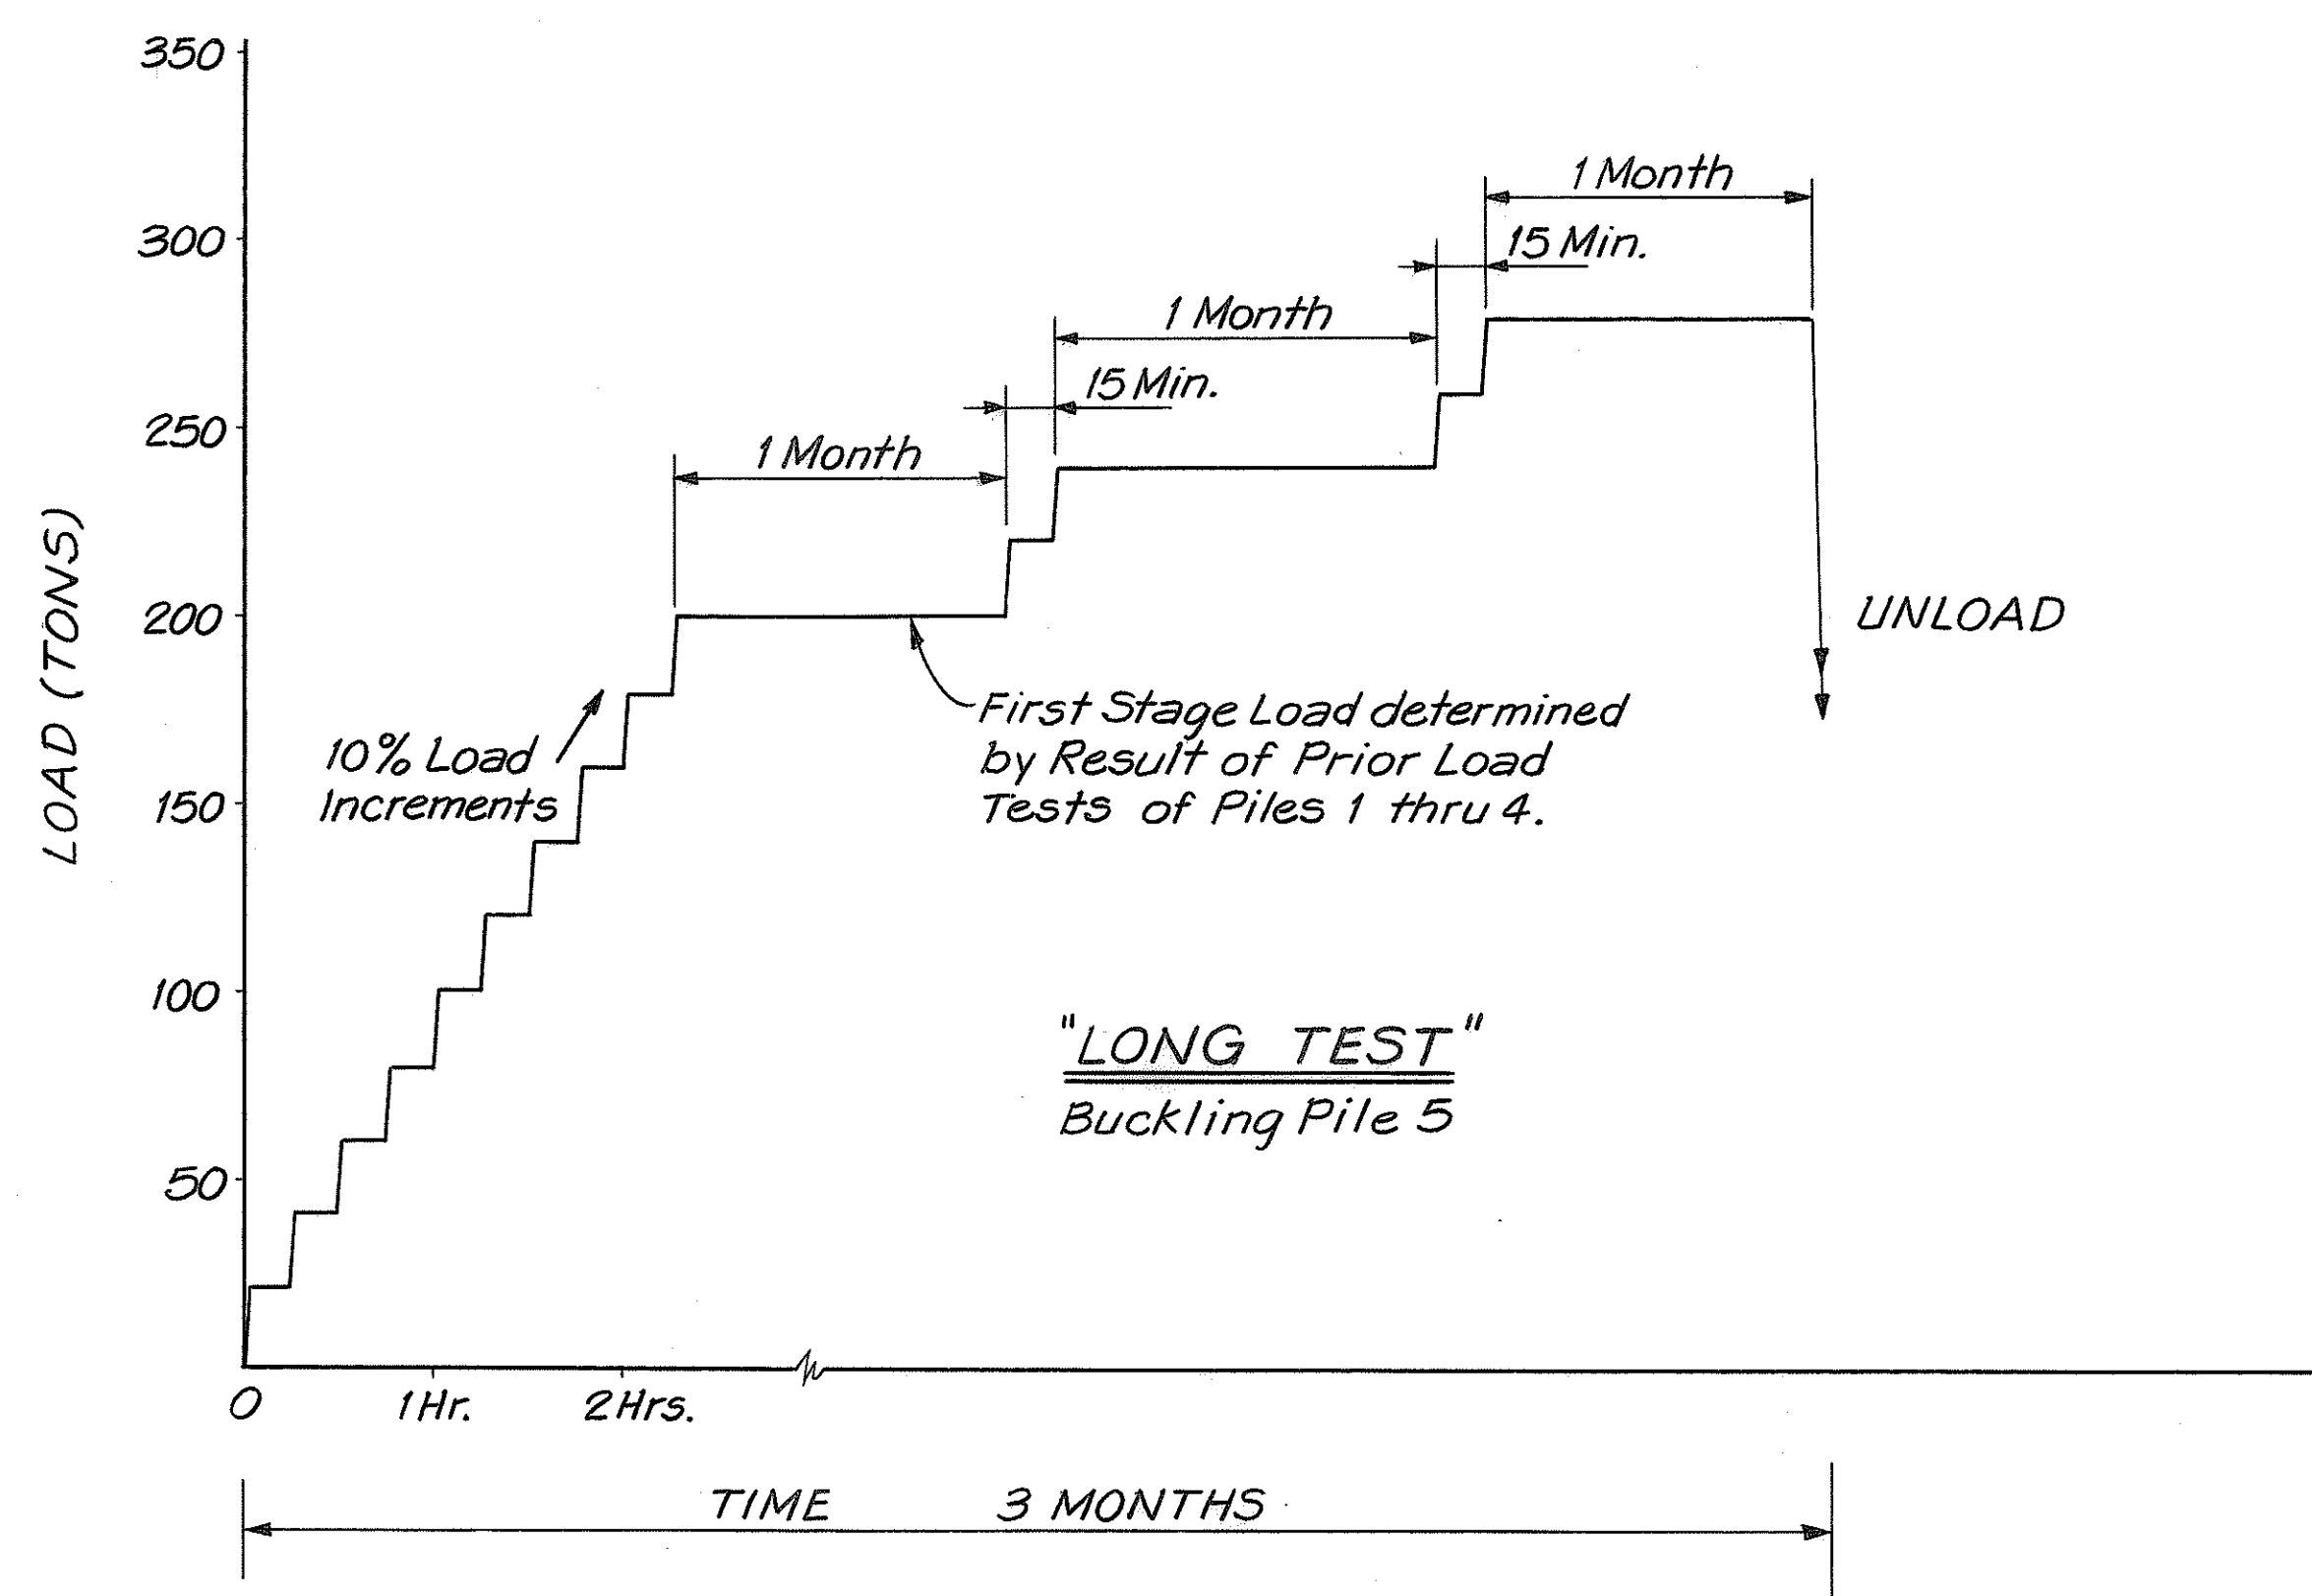

LONG TERM LOADING SEQUENCE

SURVEY PLOTTED BY	DATE
DRAWN BY	
TRACED BY	
CHECKED BY	
NOTE BOOK	
NO.	

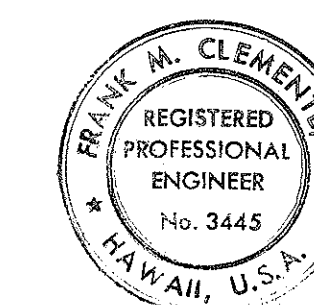

THIS WORK WAS PREPARED BY
ME OR UNDER MY SUPERVISION.
Frank M. Clemente

STATE OF HAWAII
DEPARTMENT OF TRANSPORTATION
HIGHWAYS DIVISION
KEEHI INTERCHANGE
FIELD TESTING PROGRAM
PILE LOAD TEST
SEQUENCES
INTERSTATE ROUTE H-1
PROJECT NO. I-H-1 (85)
SCALE: NONE DATE: 3/31/70
SHEET NO. 35 OF 35 SHEETS