




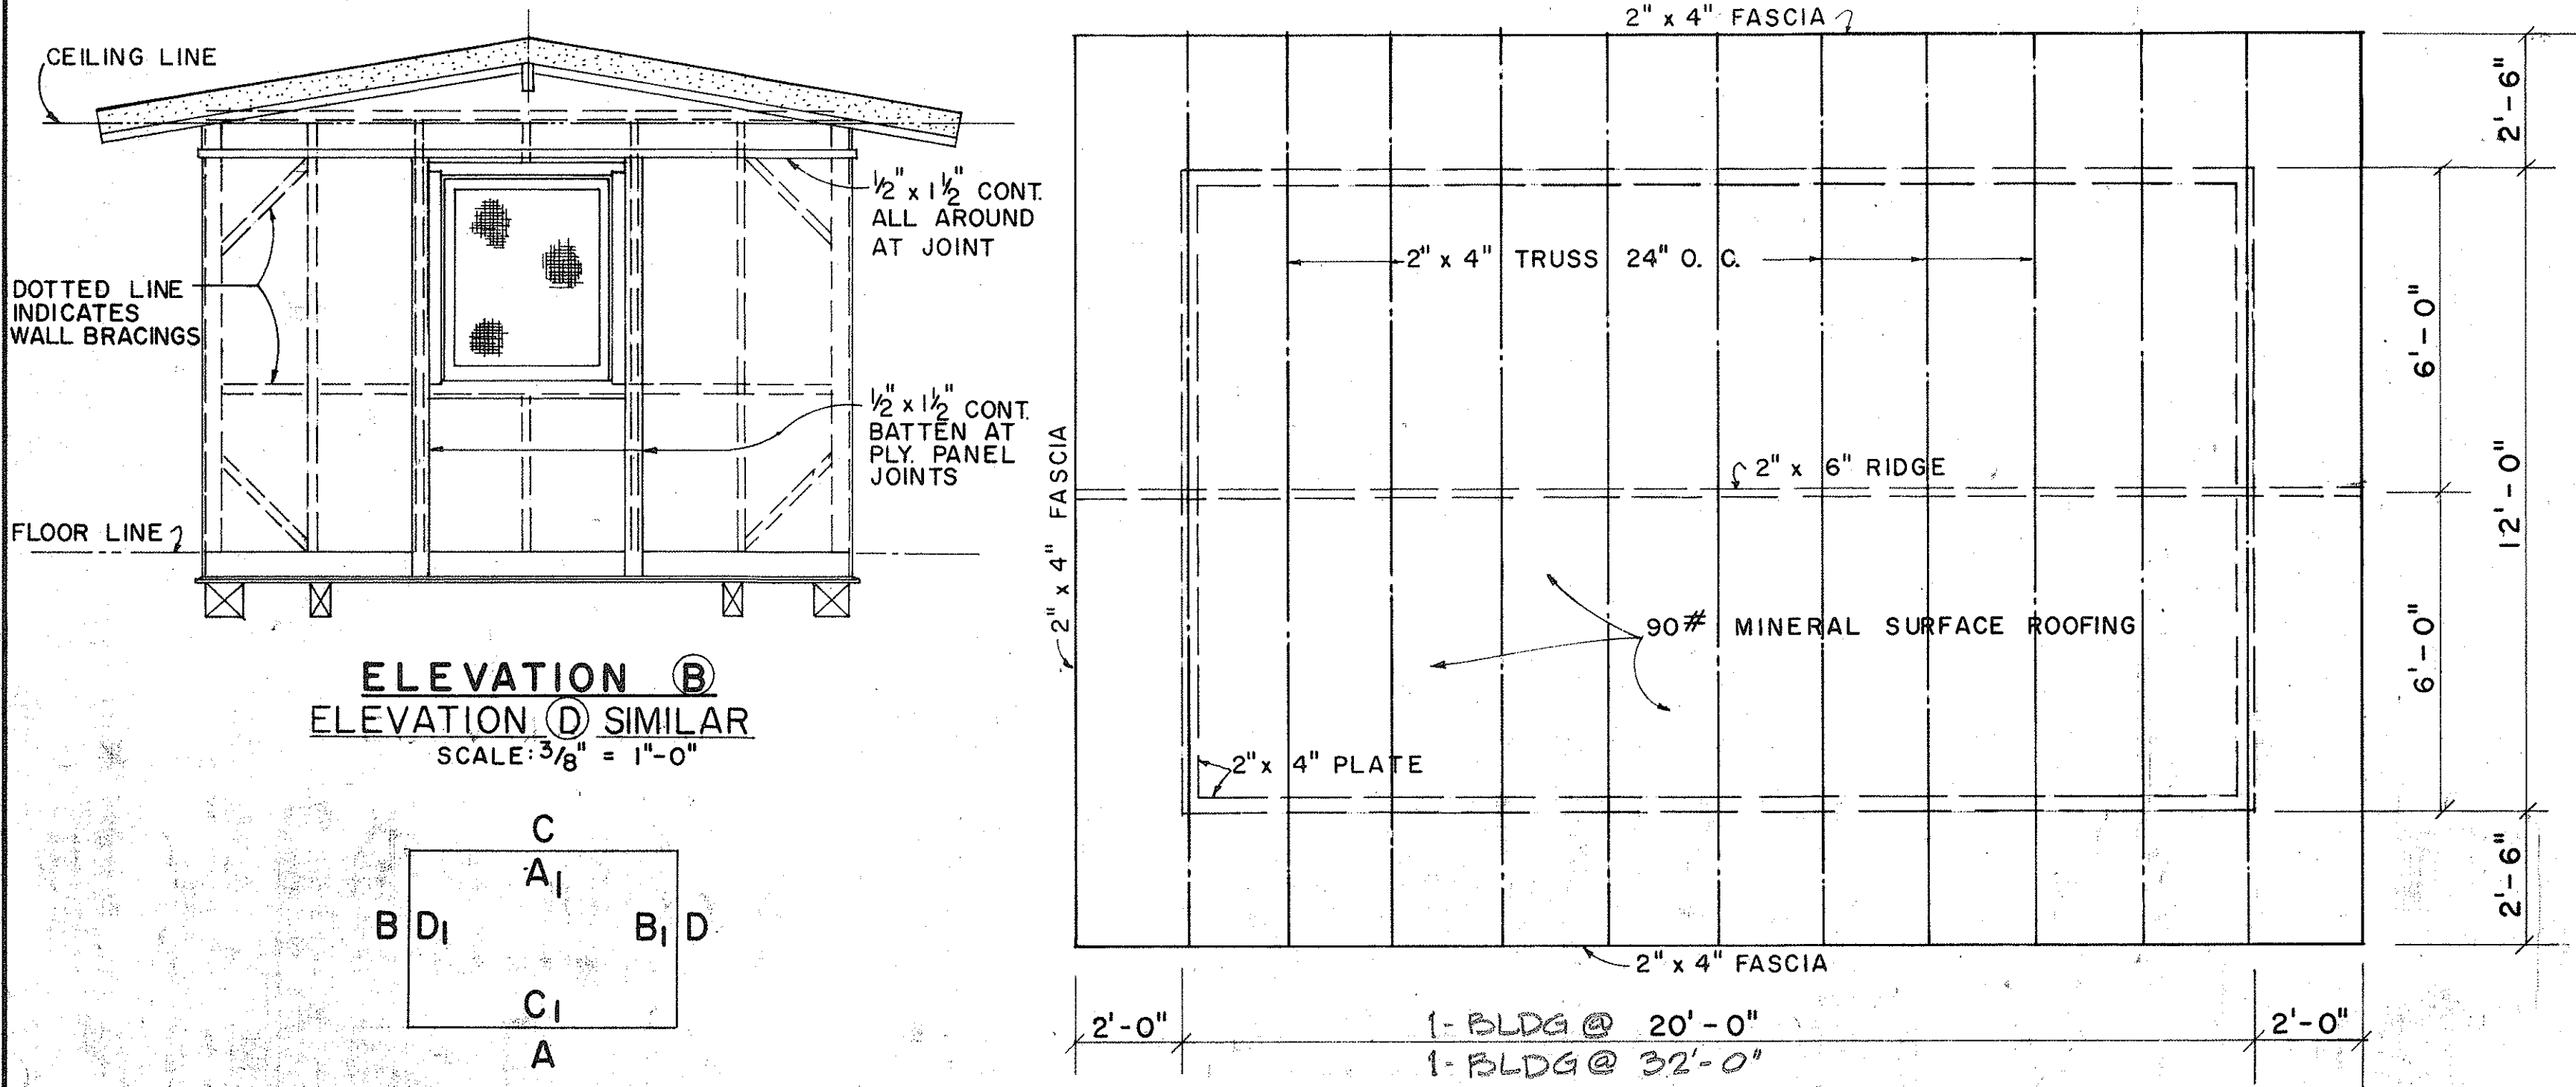


ELEVATION (B)  
ELEVATION (D) SIMILAR  
SCALE:  $\frac{3}{8}" = 1"-0"$

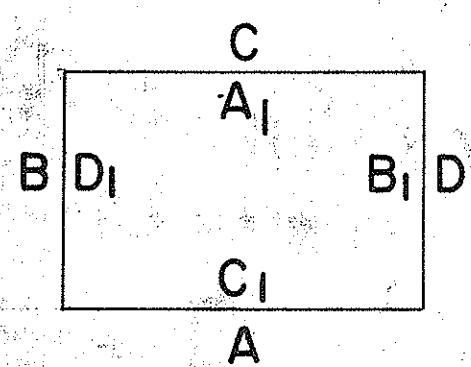


### EXTERIOR & INTERIOR KEY

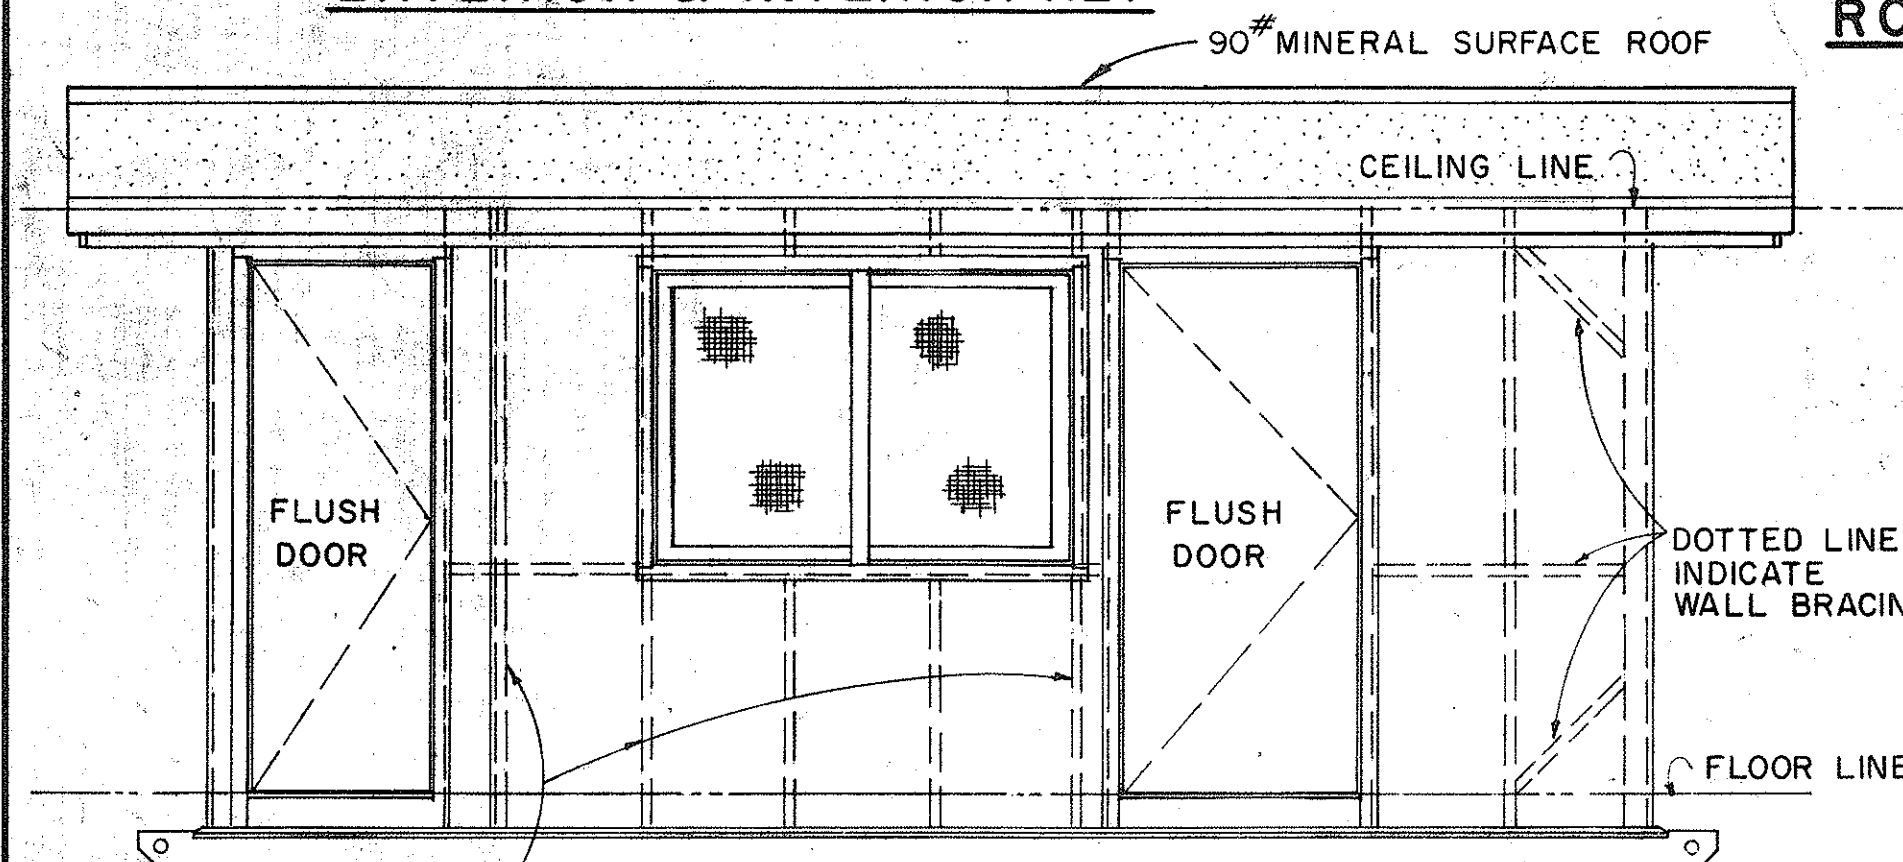


**ELEVATION** **(A)**  
SCALE:  $\frac{3}{8}" = 1' - 0"$

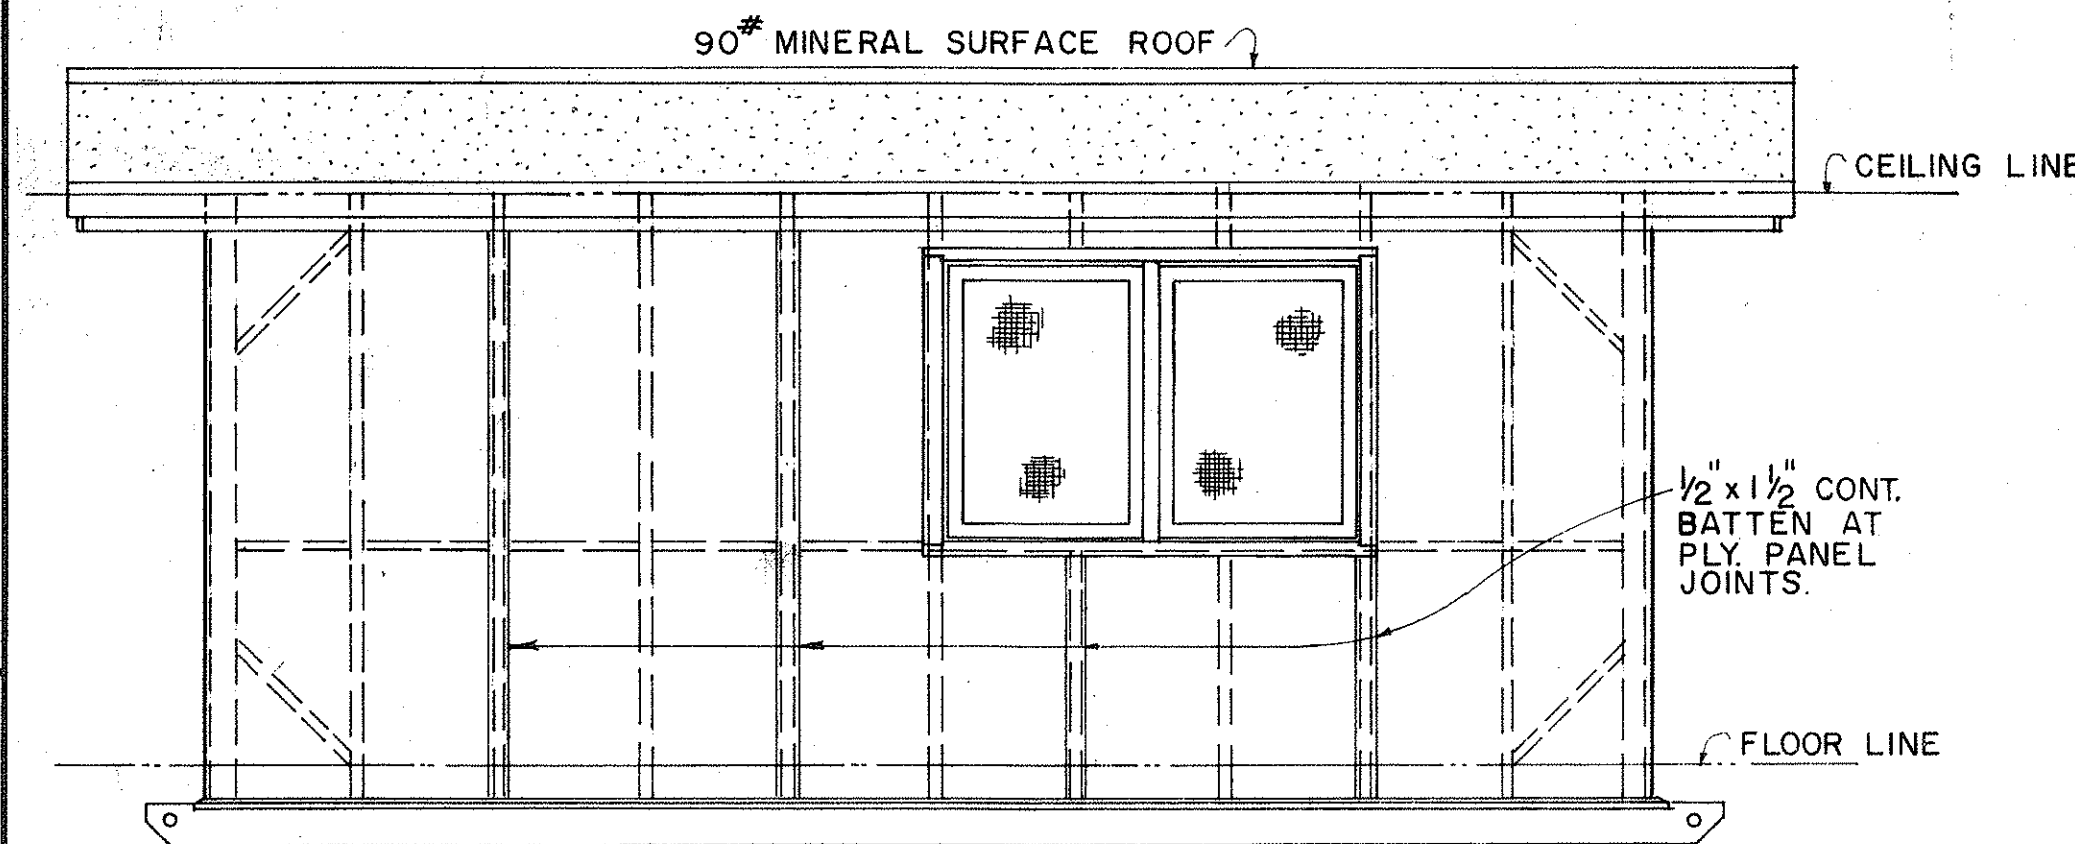


**ELEVATION** (C)  
SCALE:  $\frac{3}{8}" = 1'-0"$

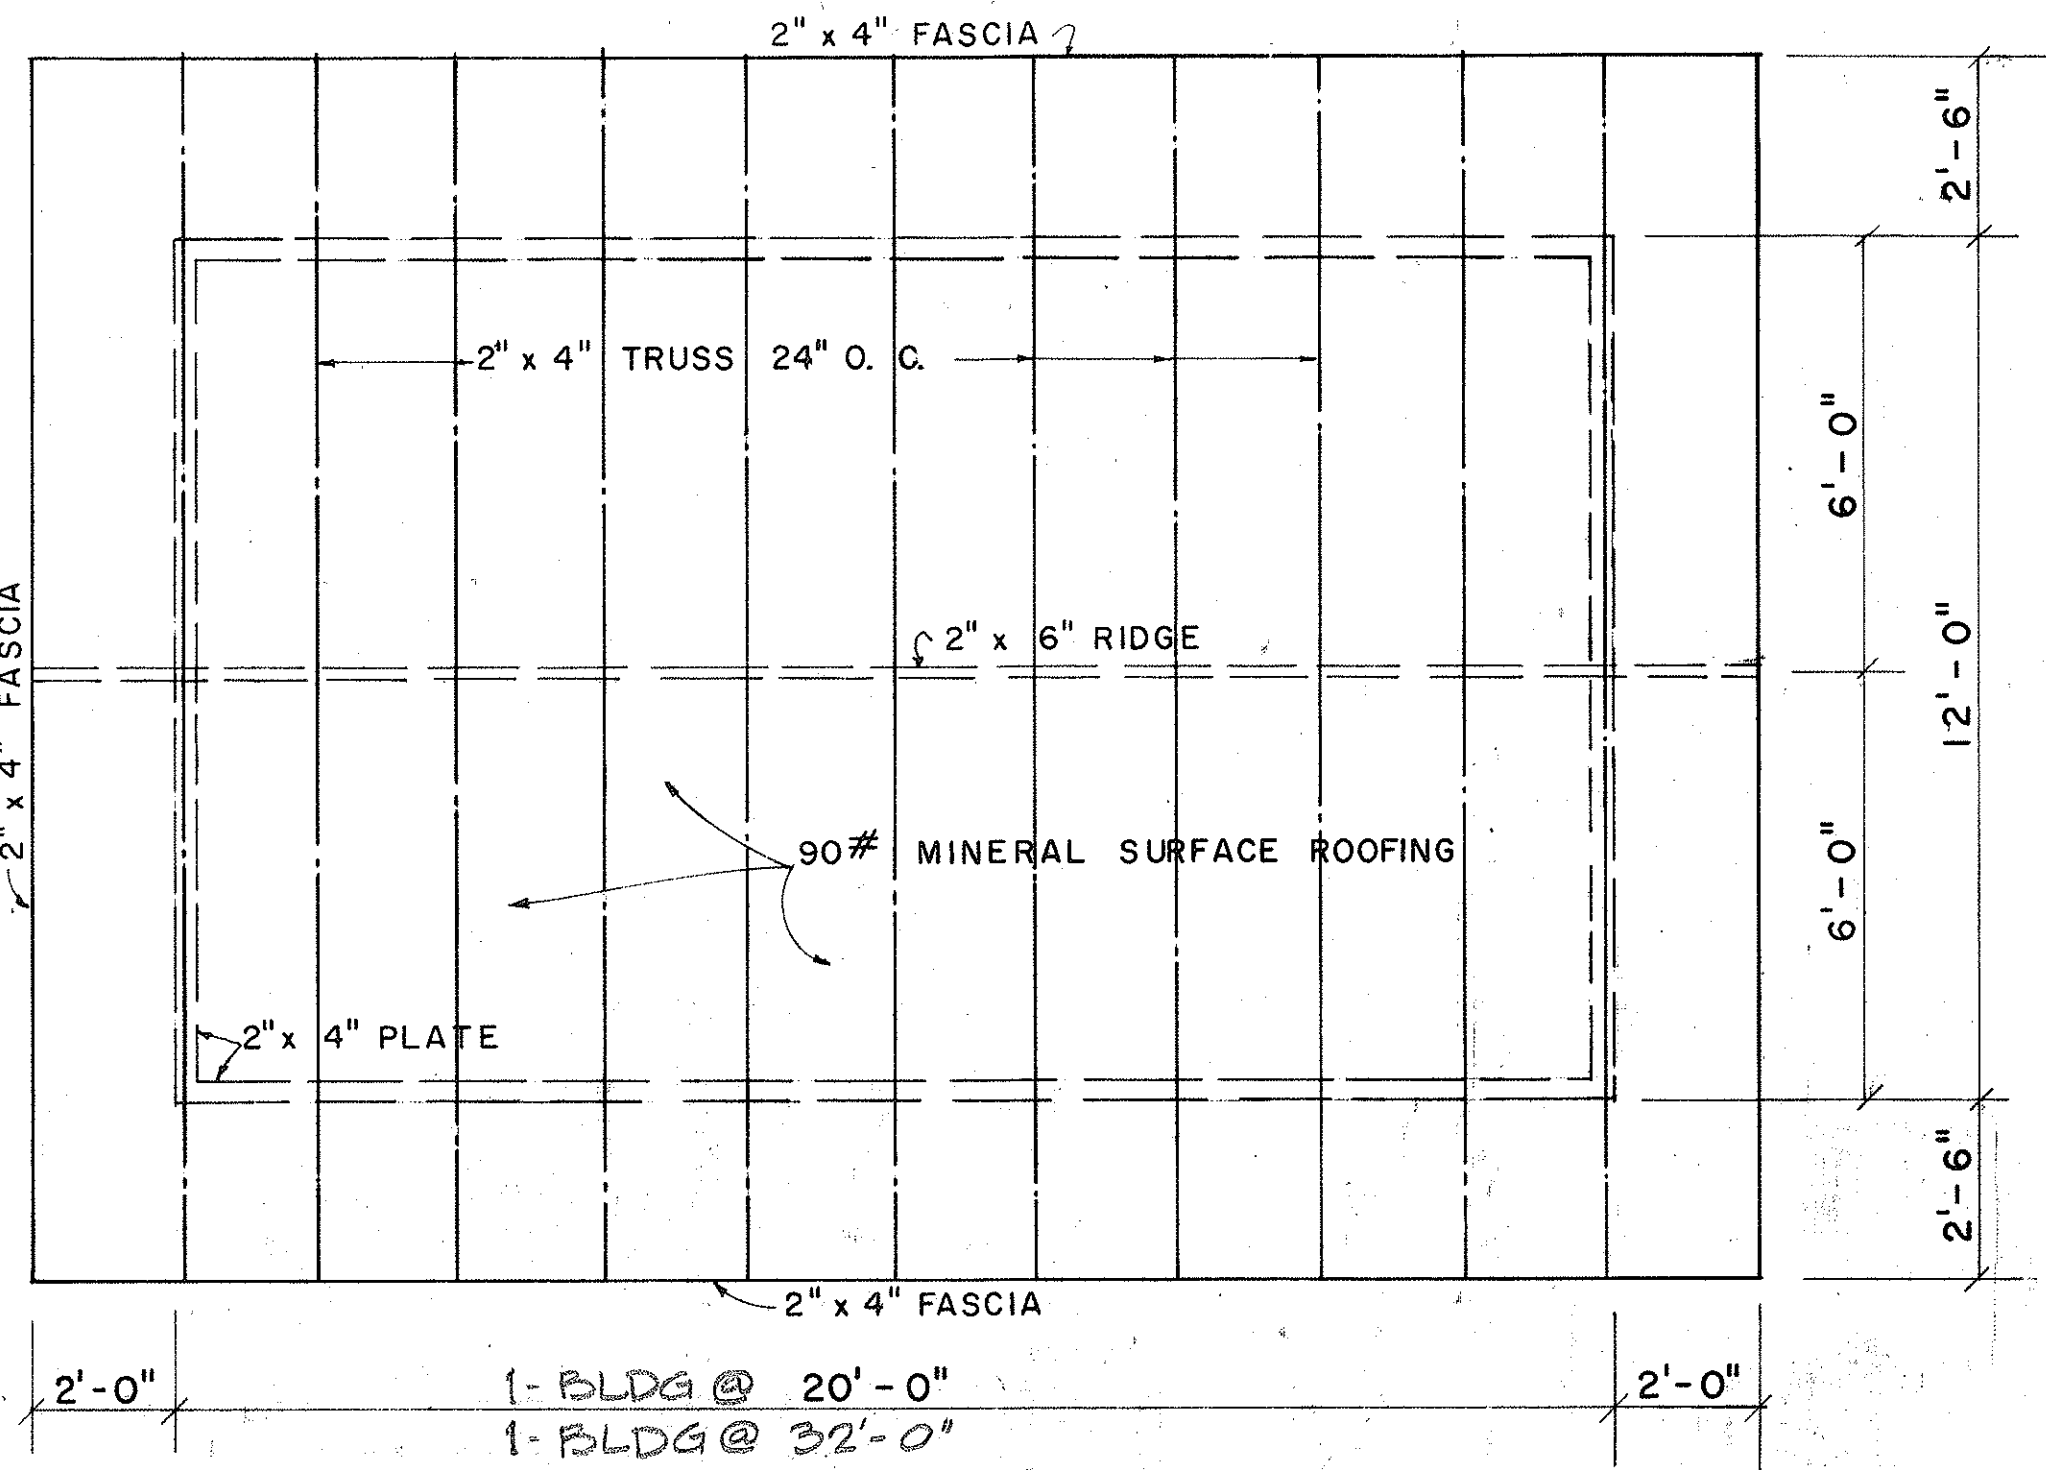


**ROOF FRAMING PLAN**  
SCALE:  $\frac{3}{8}" = 1'-0"$

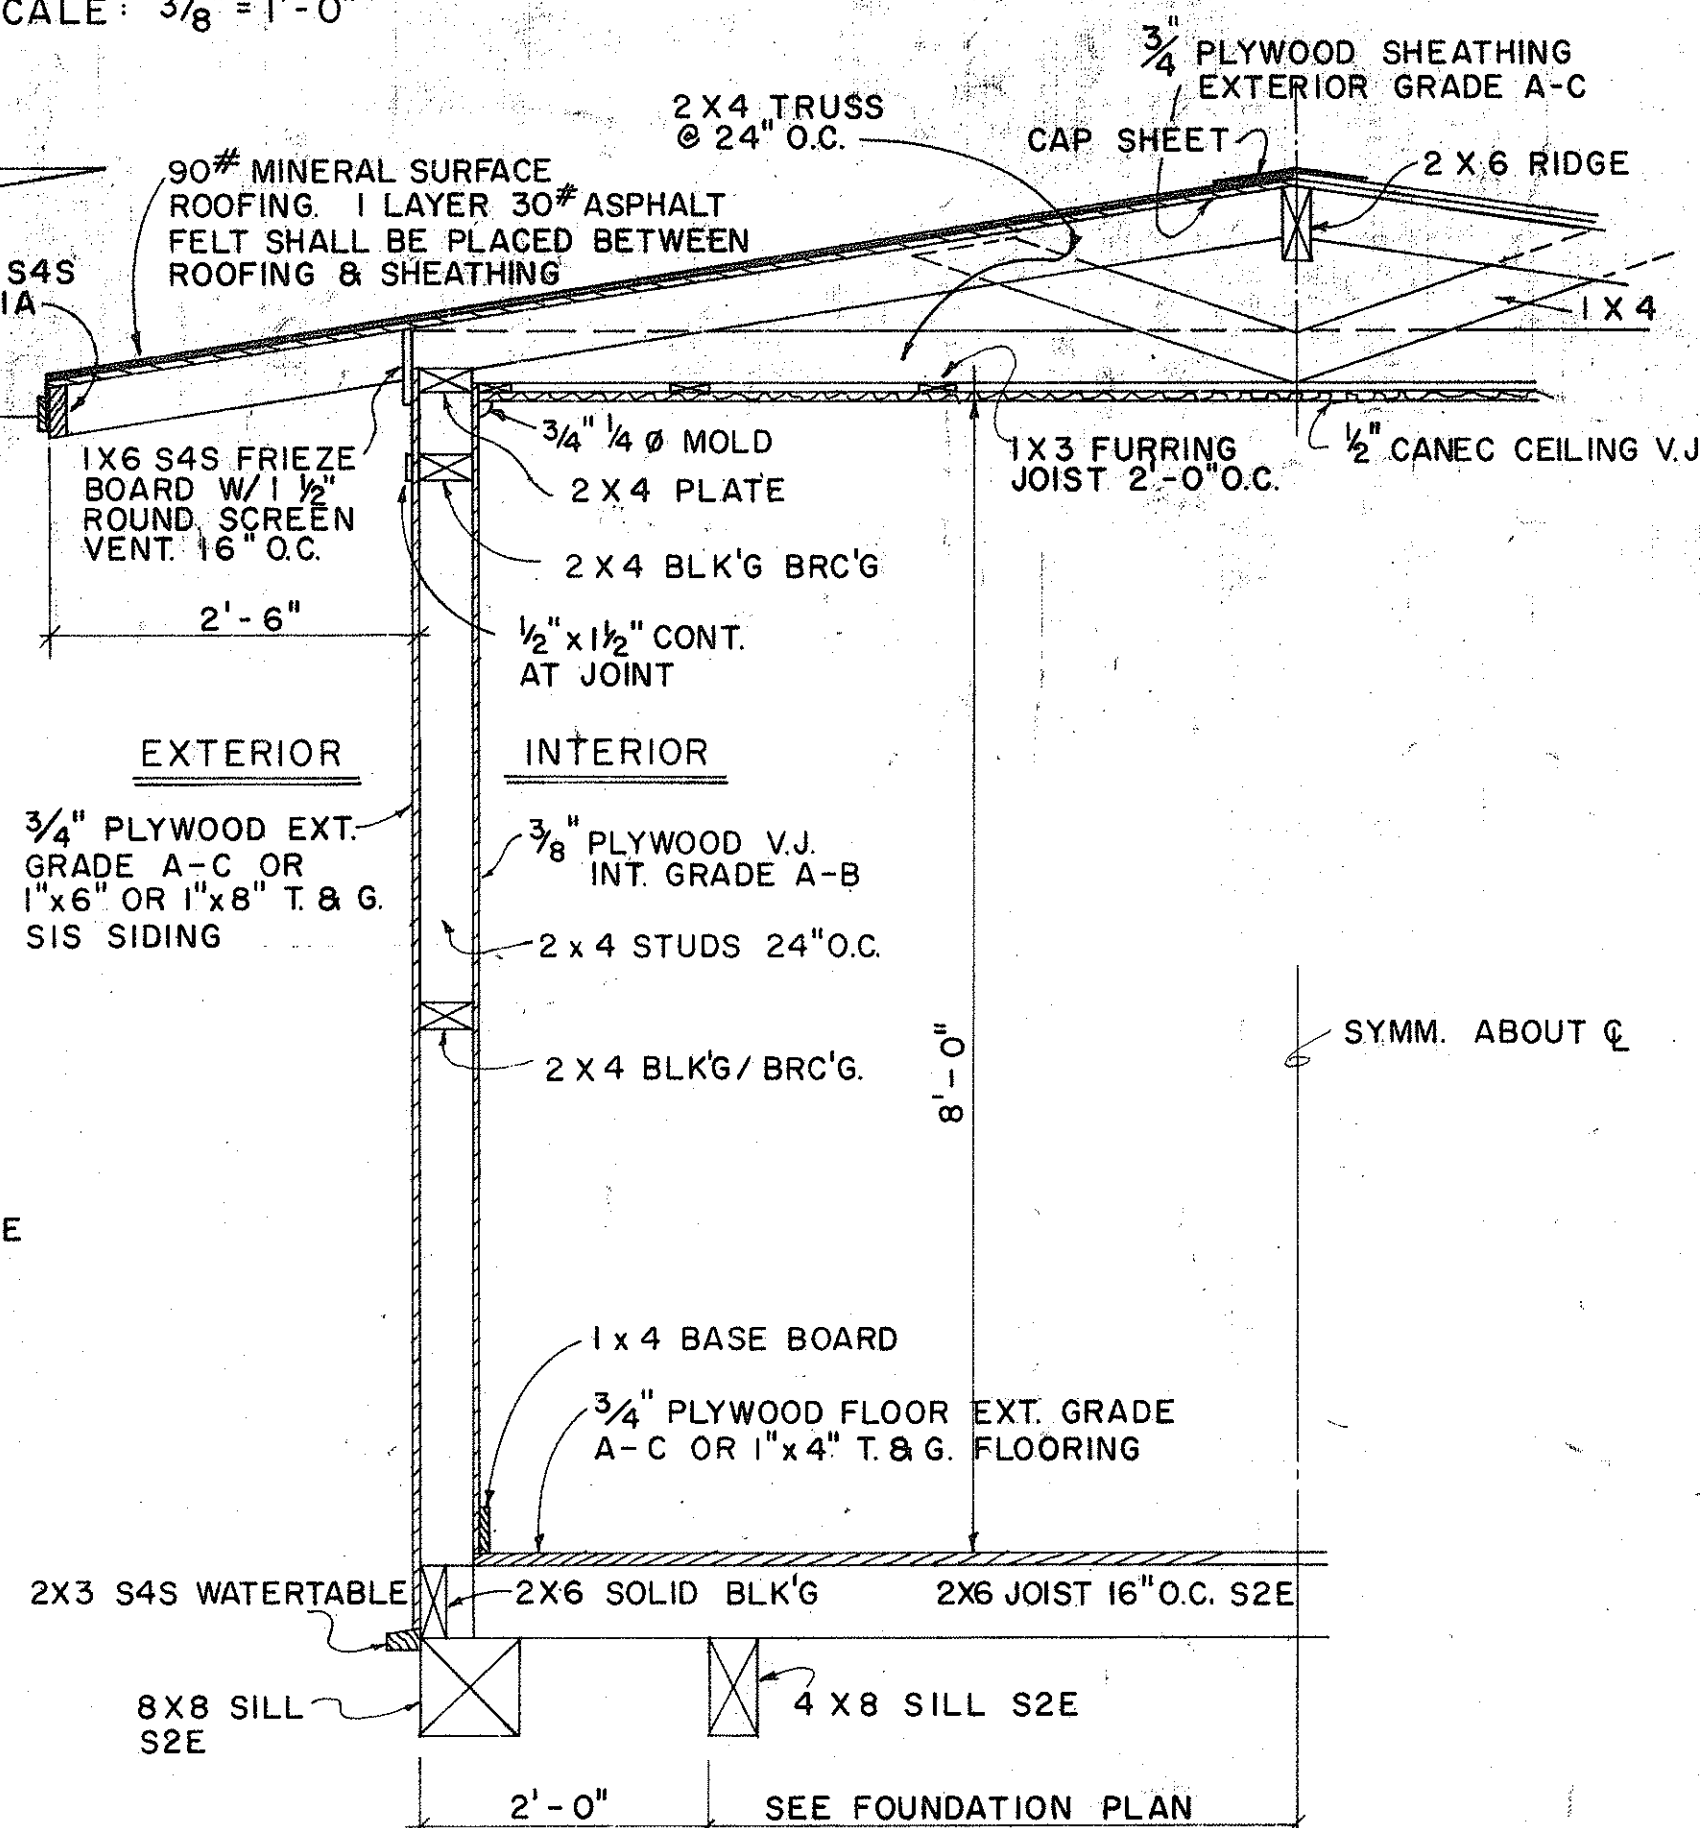

**TYPICAL WALL SECTION**  
SCALE:  $3/4" = 1' - 0"$

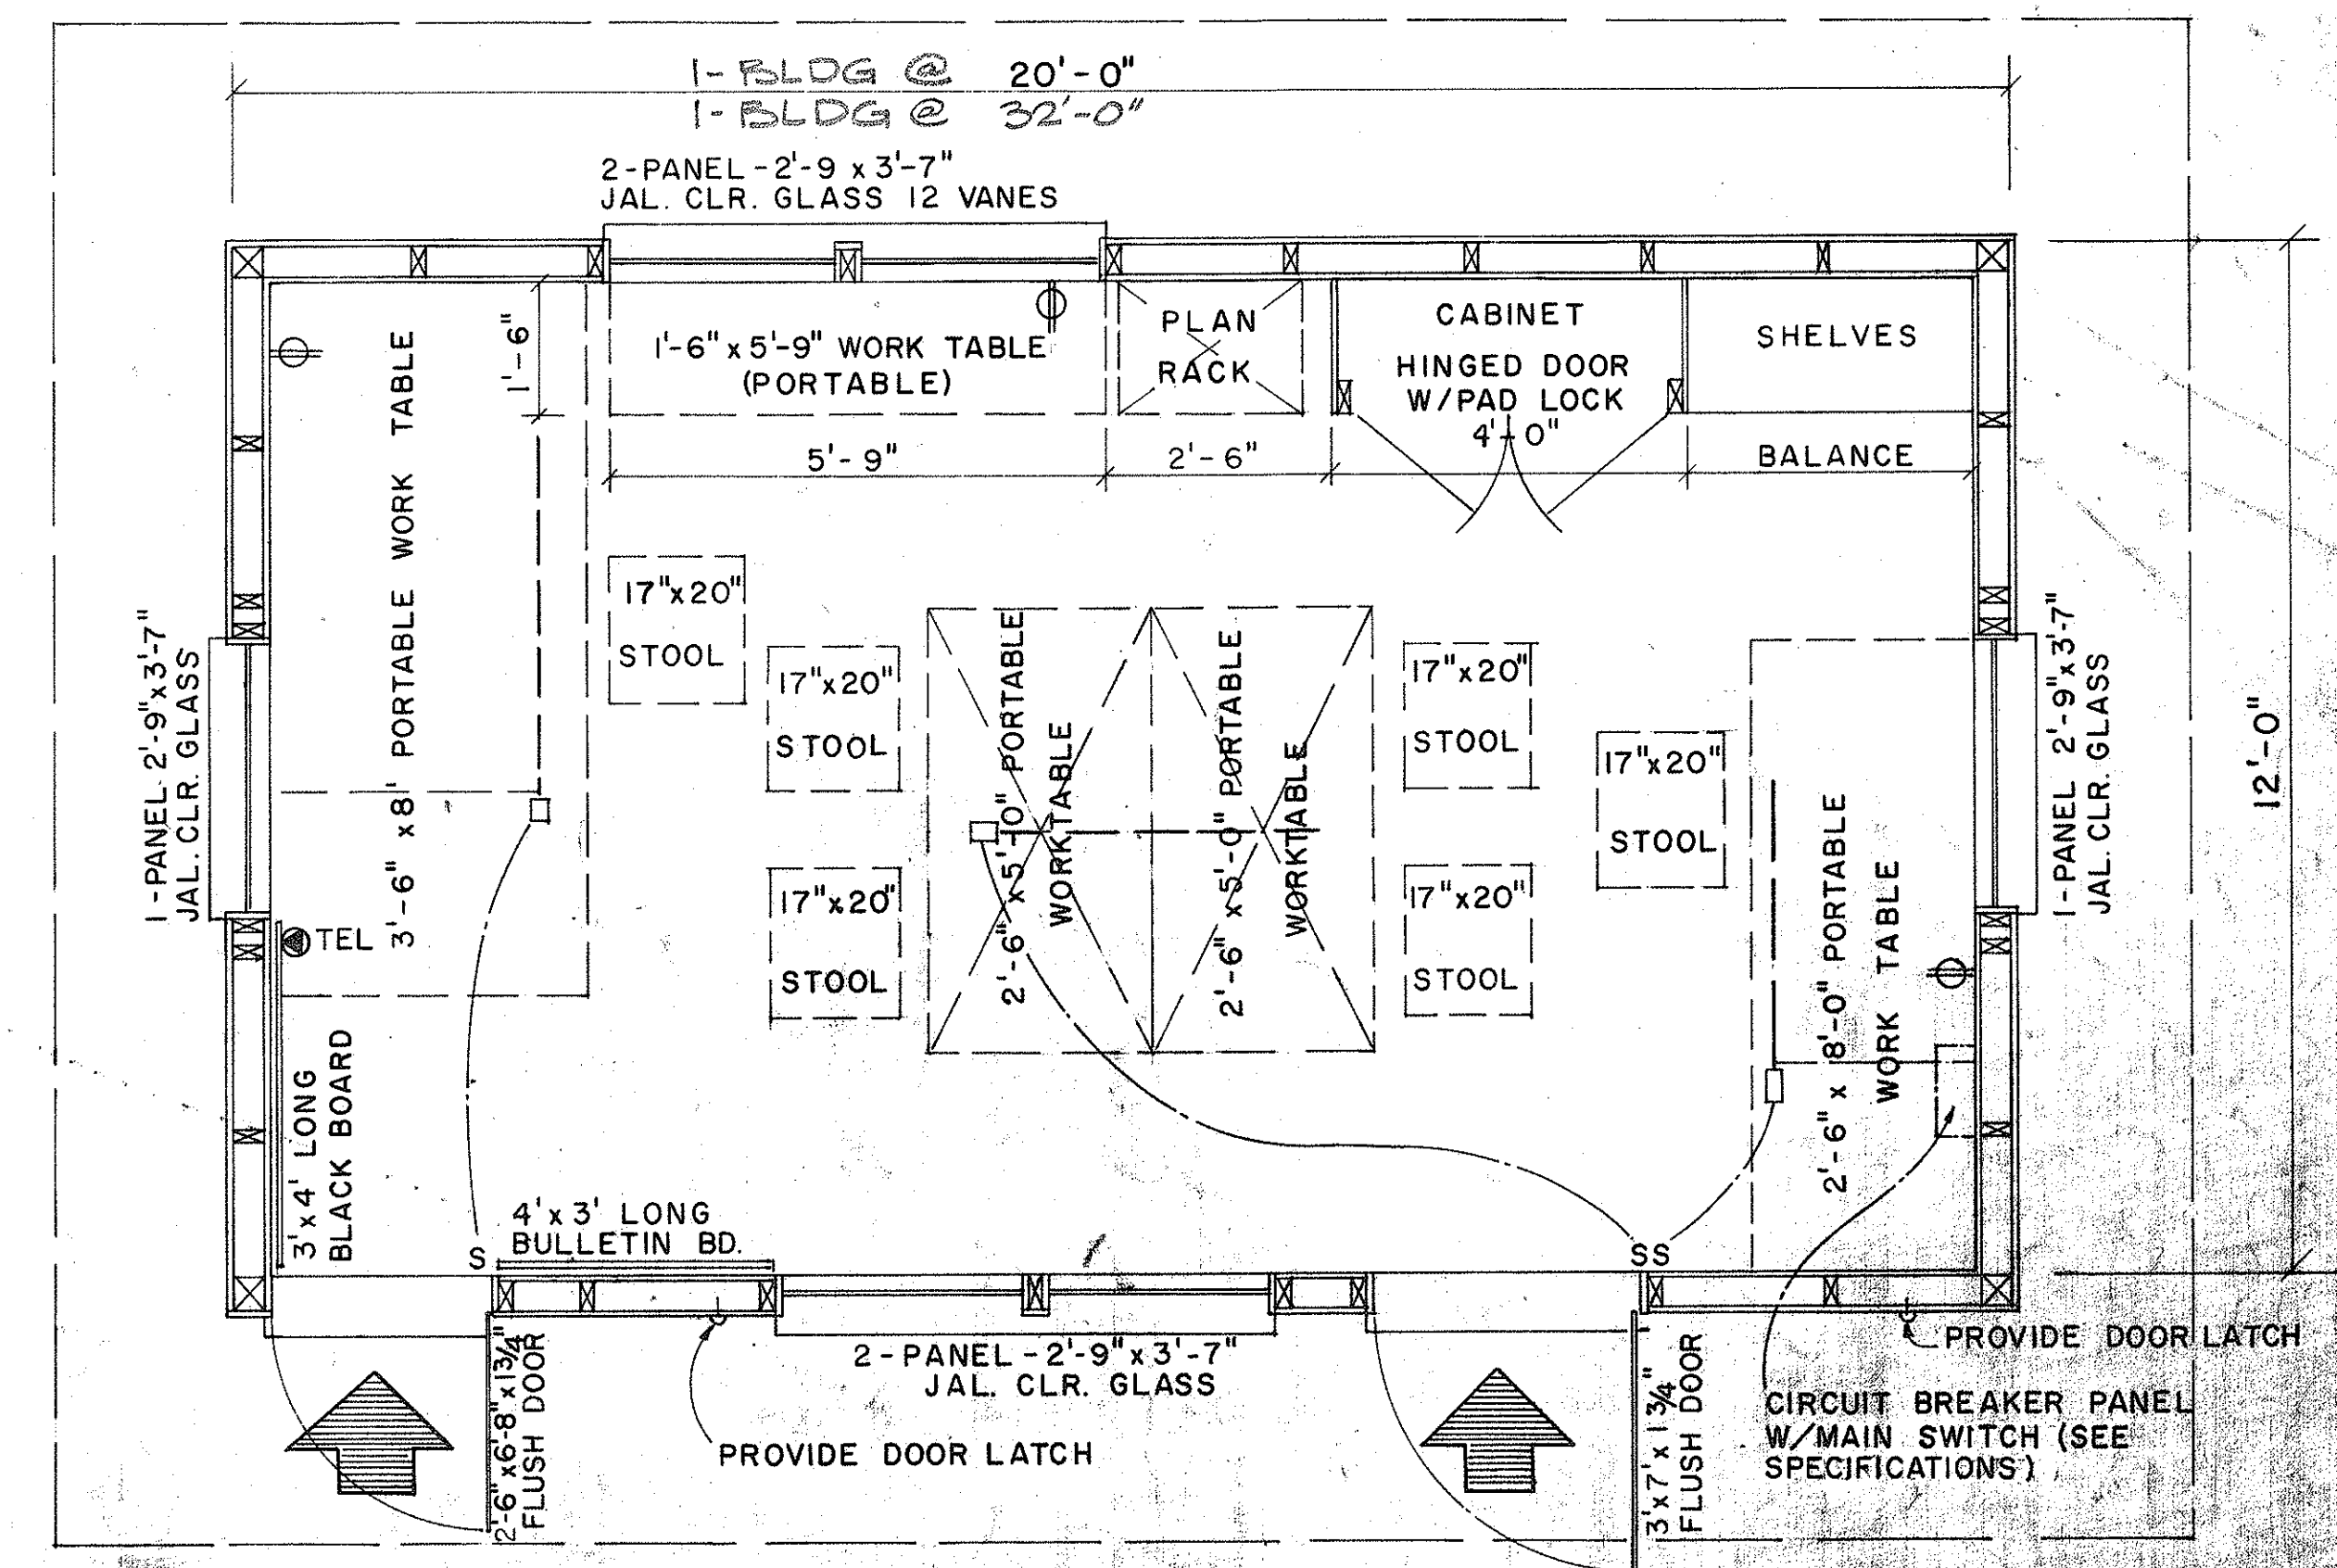

**FLOOR PLAN**  
SCALE:  $\frac{1}{2}$ " = 1' - 0"

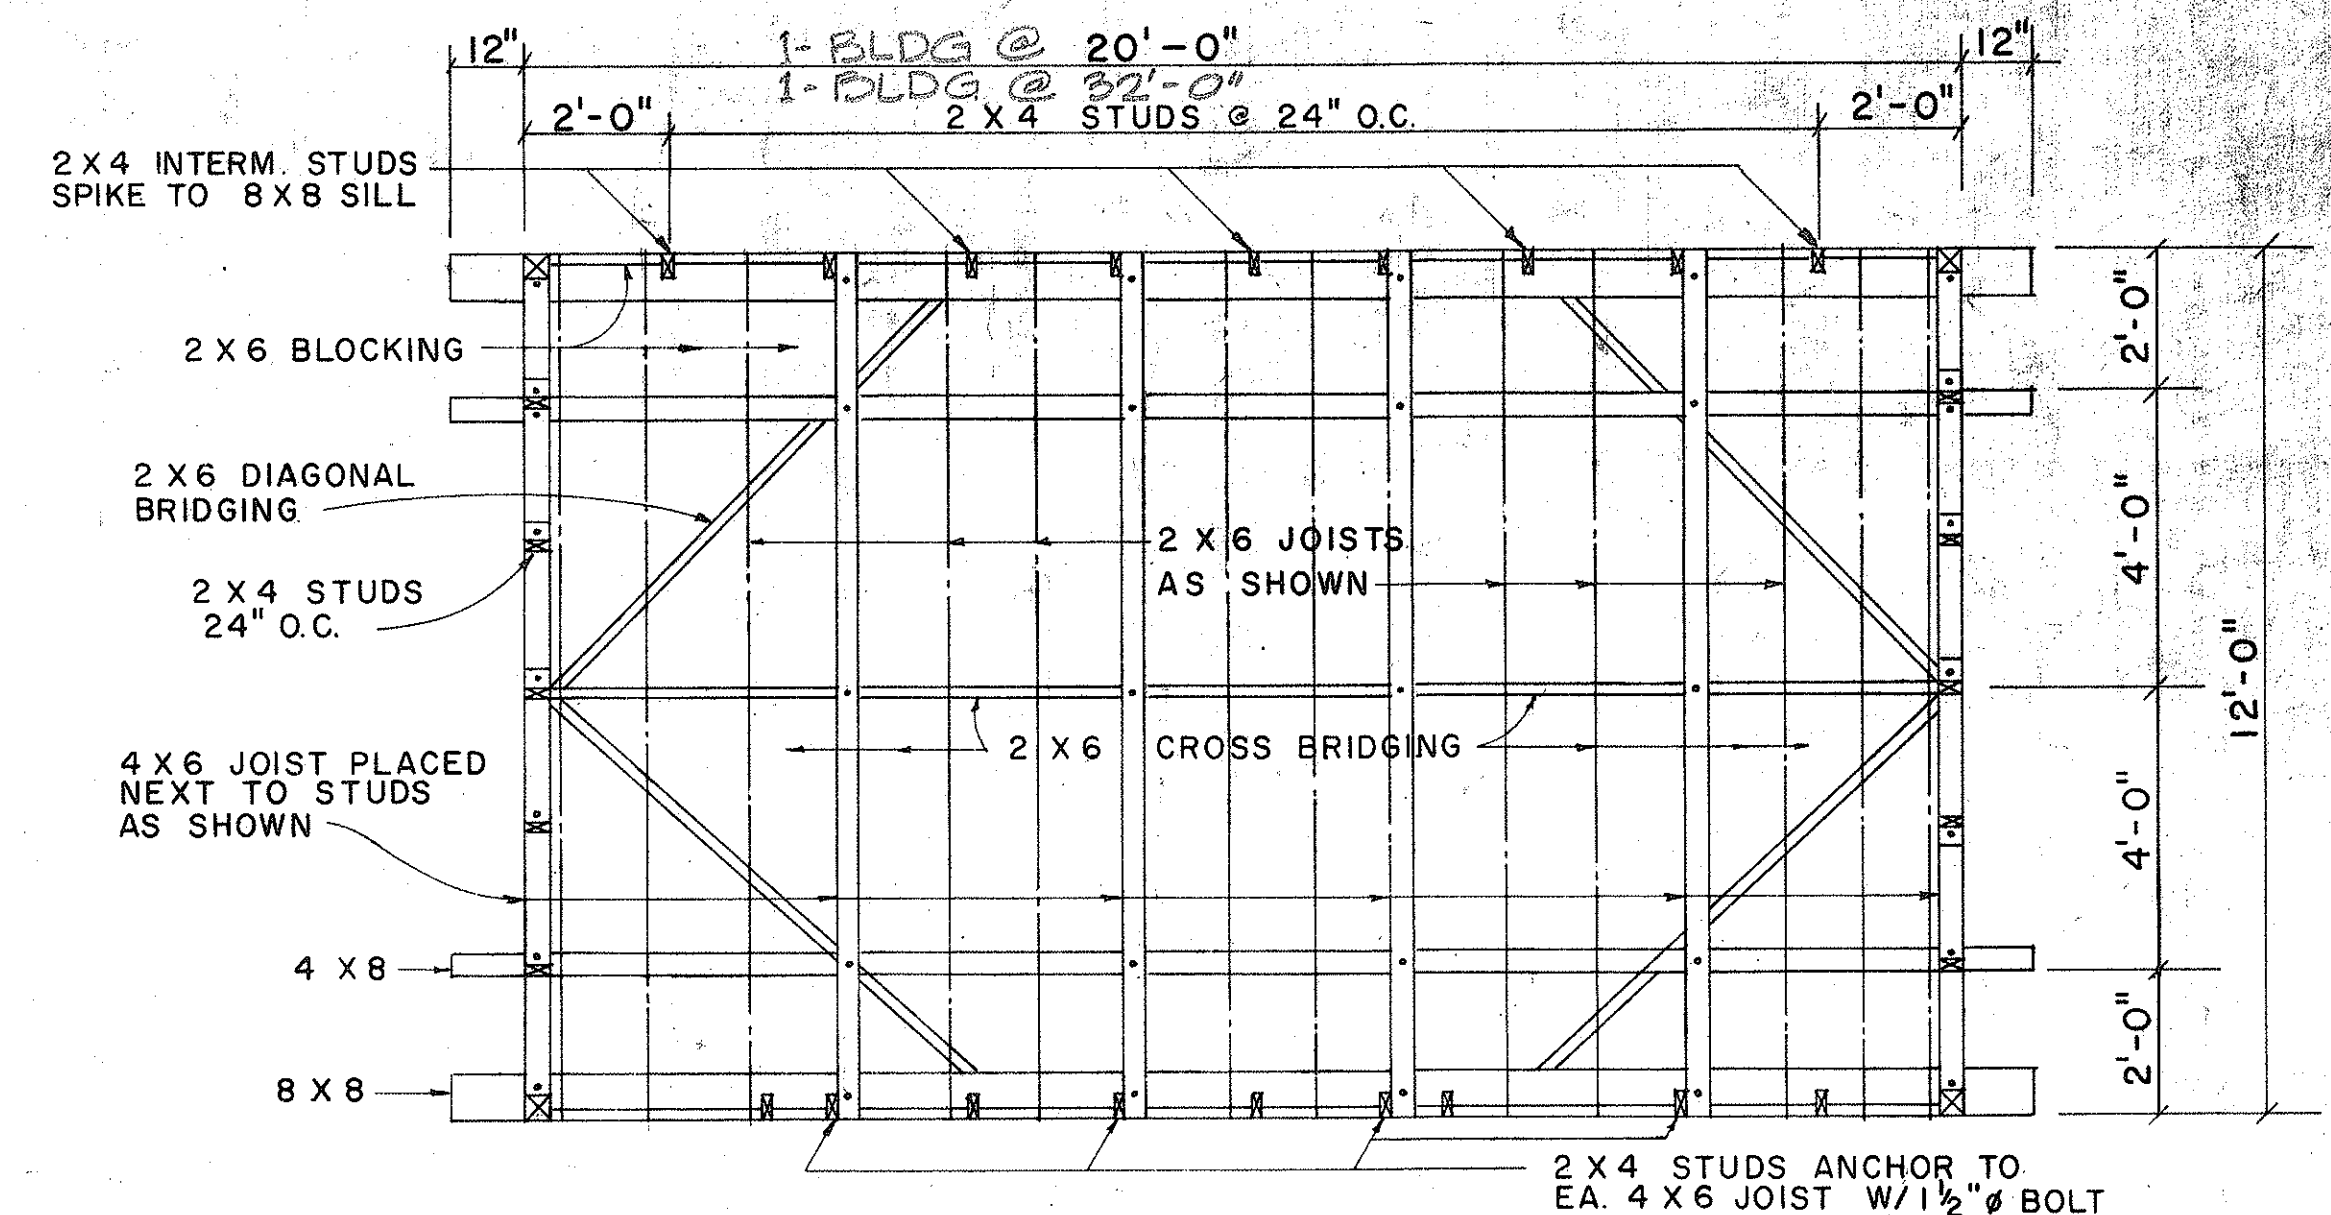

**FOUNDATION FRAMING PLAN**  
SCALE:  $\frac{3}{8}" = 1' - 0"$

| NO. | REVISION | APPROVED<br>BY | DATE |
|-----|----------|----------------|------|
| 2   |          |                |      |
| 9   |          |                |      |

STATE OF HAWAII  
DEPARTMENT OF TRANSPORTATION





FIELD OFFICE

Scale : As Noted

SHEET No 27 OF 35 SHEETS DD 636.1




| FED. ROAD DIST. NO. | STATE  | FED. AID PROJ. NO. | FISCAL YEAR | SHEET NO. | TOTAL SHEETS |
|---------------------|--------|--------------------|-------------|-----------|--------------|
| HAWAII              | HAWAII | I-HI-1(88)         | 1970        | 28        | 98           |

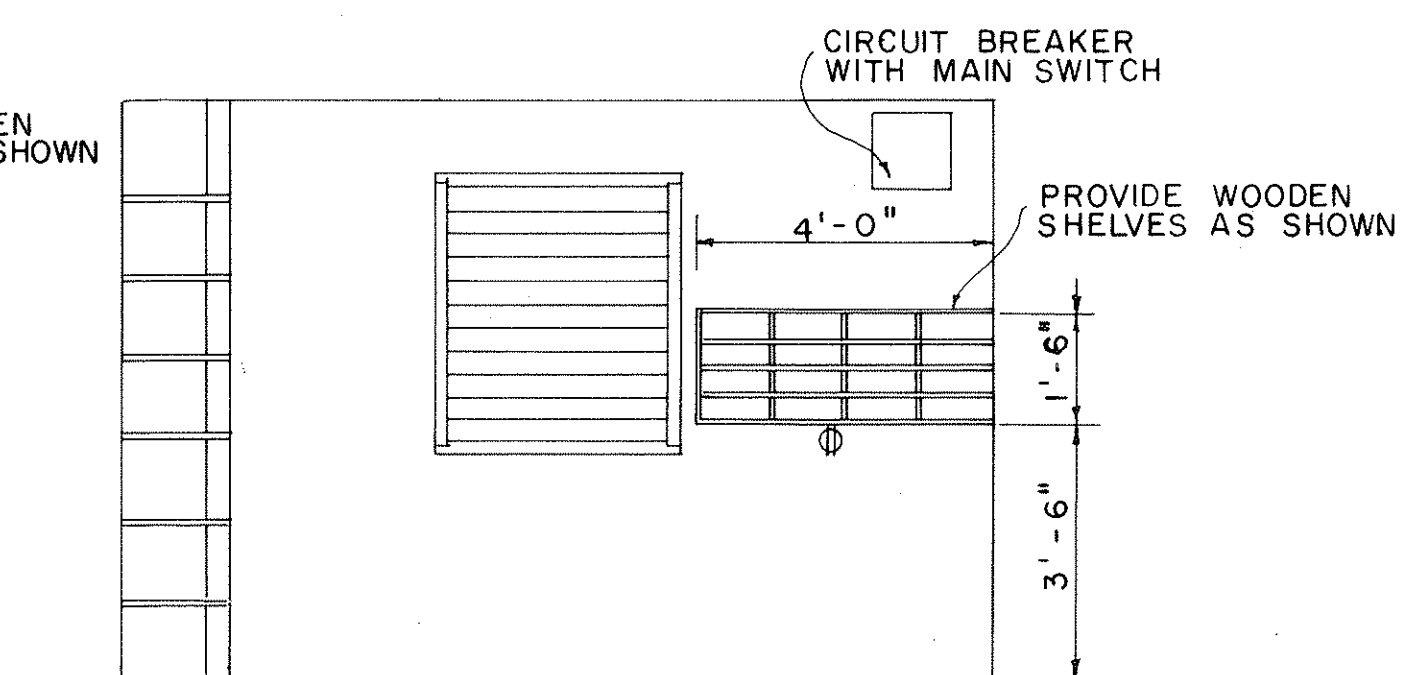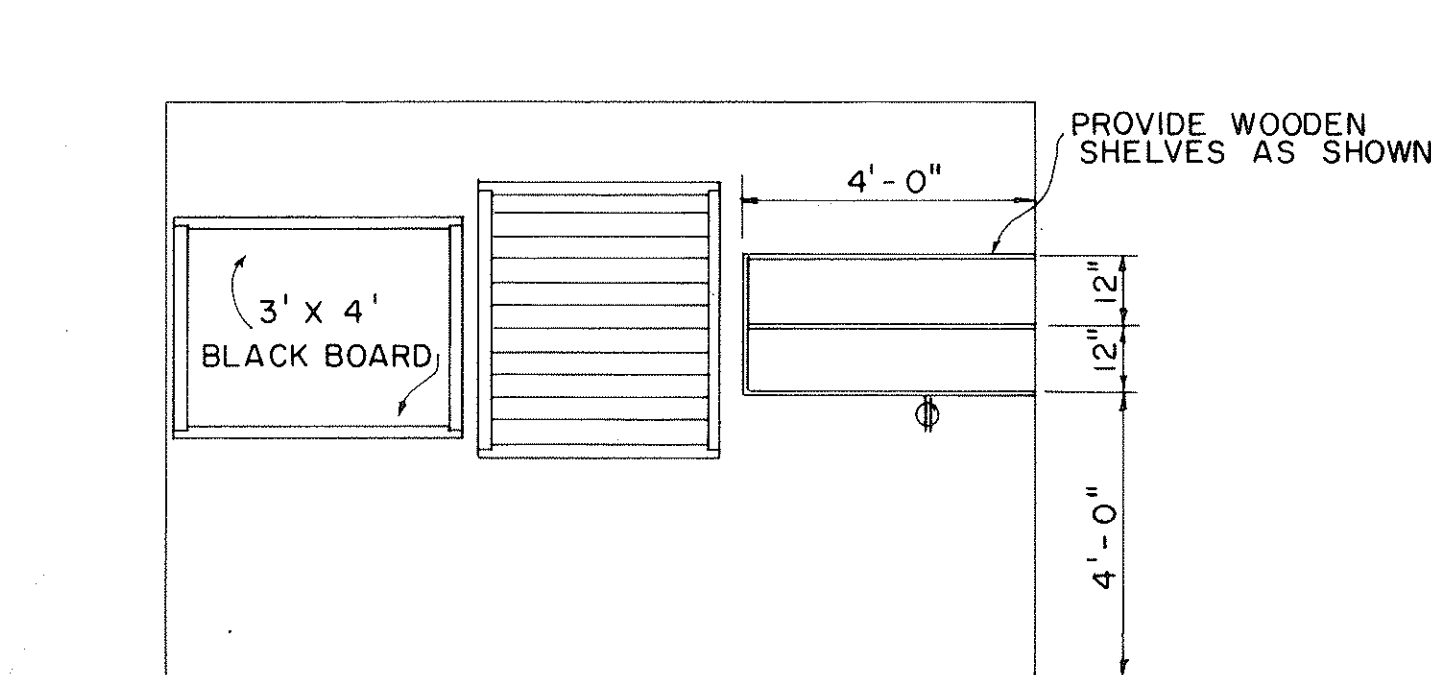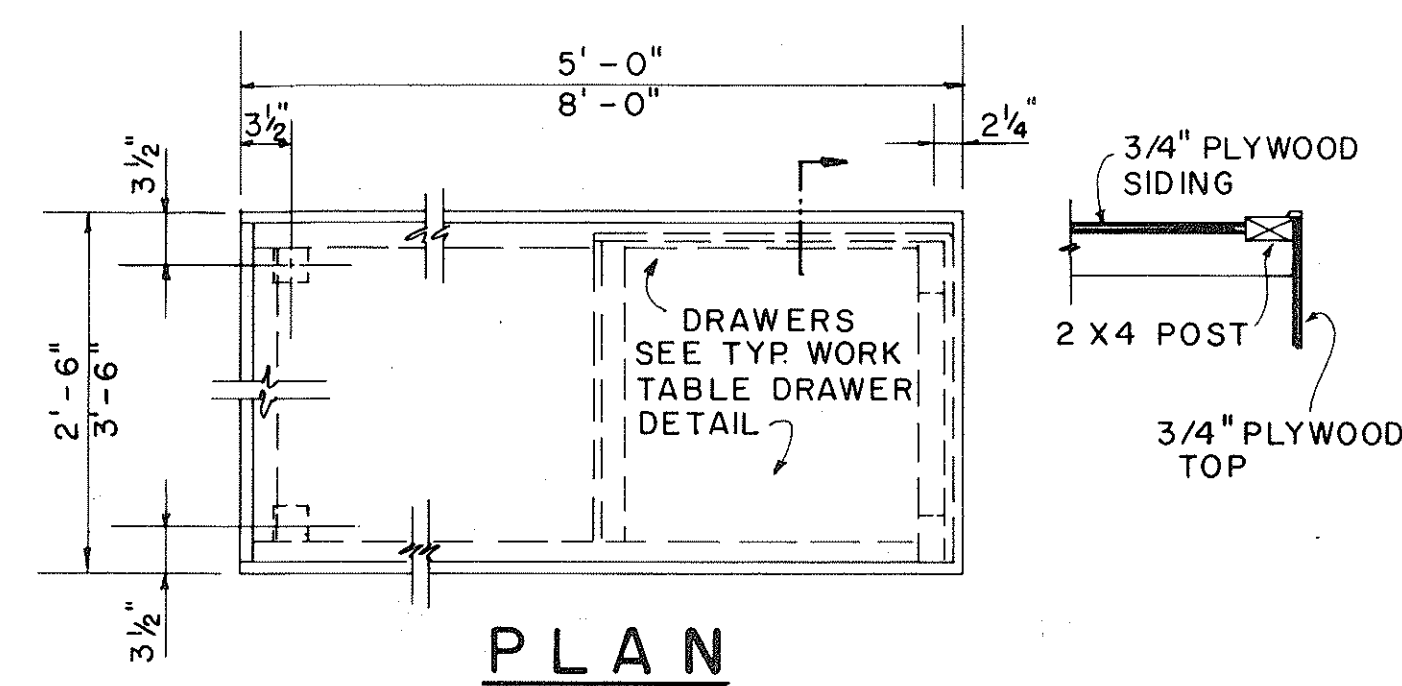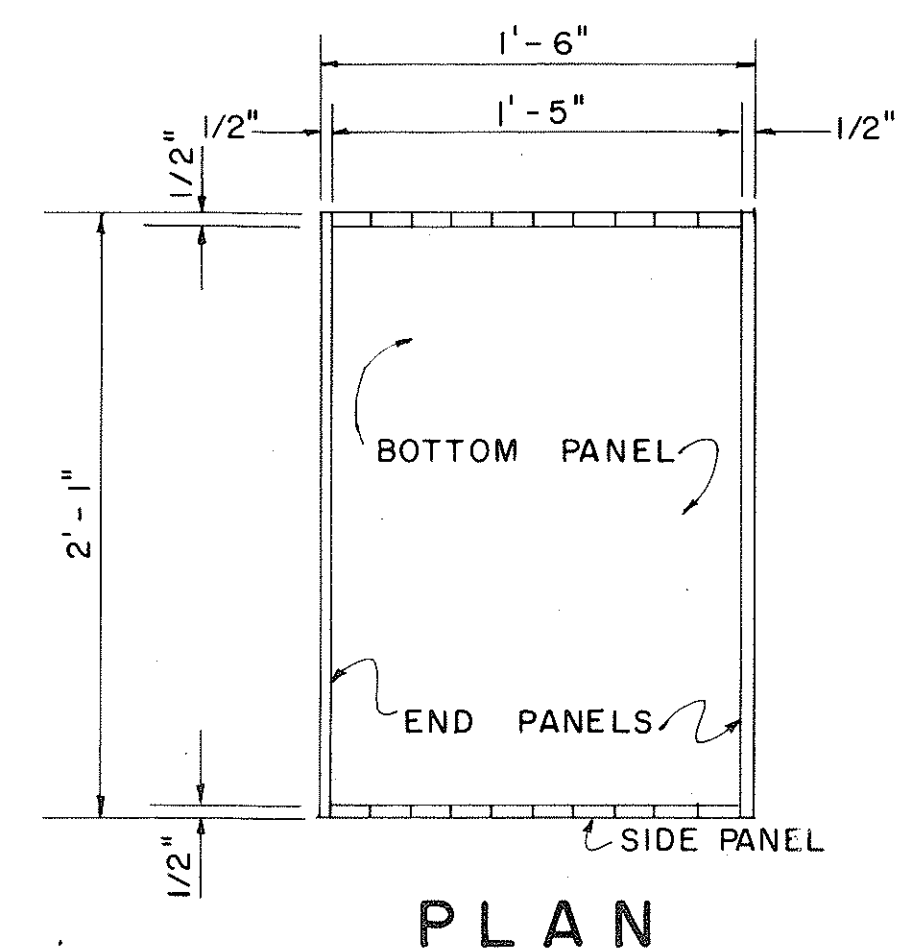

**ELEVATION D1**  
SCALE: 3/8" = 1'-0"


**ELEVATION B1**  
SCALE: 3/8" = 1'-0"

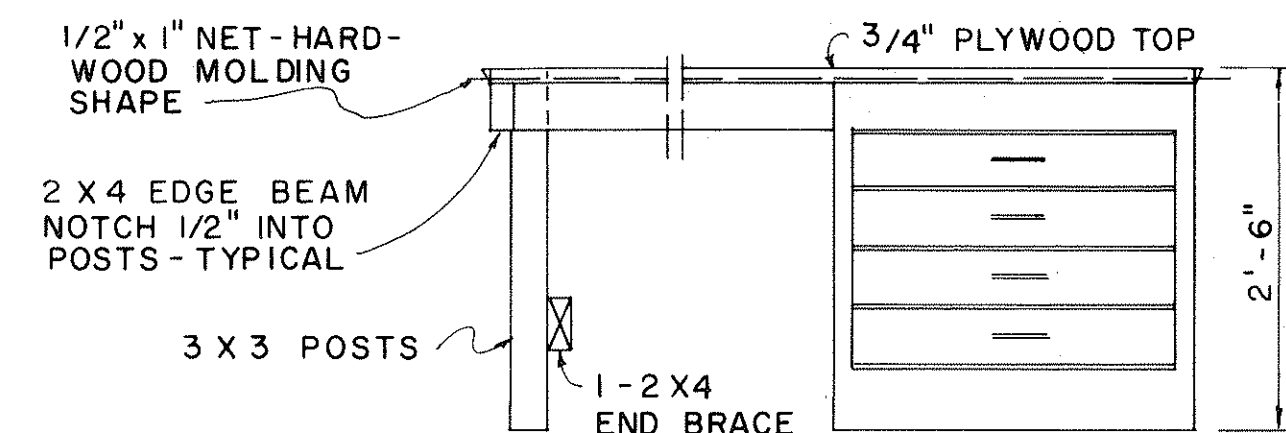


**ELEVATION**

2'-6" x 5'-0" 2 REQ'D.  
3'-6" x 8'-0" 1 REQ'D.  
2'-6" x 8'-0" 1 REQ'D.

**PORTABLE WORK TABLE DETAIL**  
SCALE: 3/4" = 1'-0"

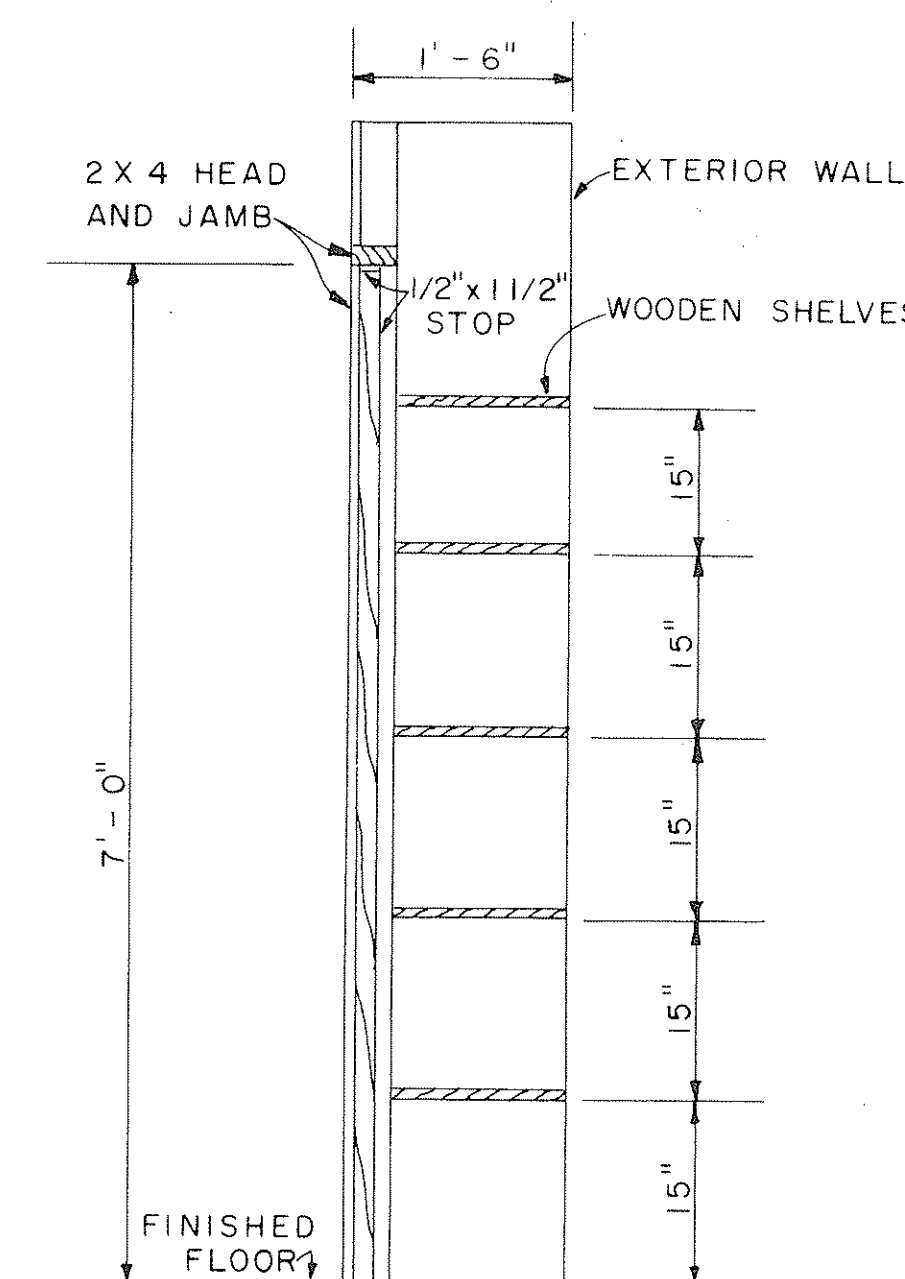

**SECTION G**  
SCALE: 3/4" = 1'-0"

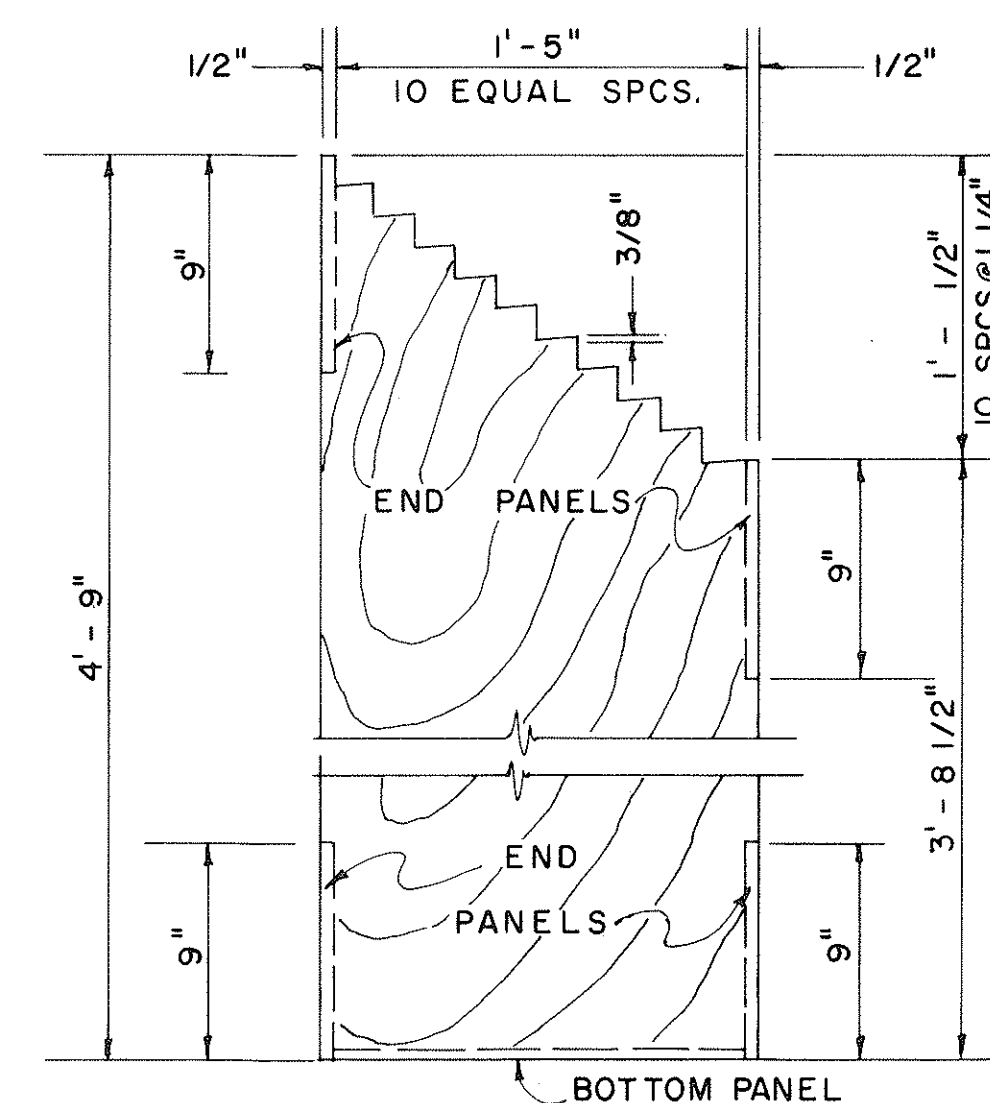


**END ELEVATION**


**PLAN RACK DETAIL**

SCALE: 1 1/2" = 1'-0"

(ONE REQUIRED)

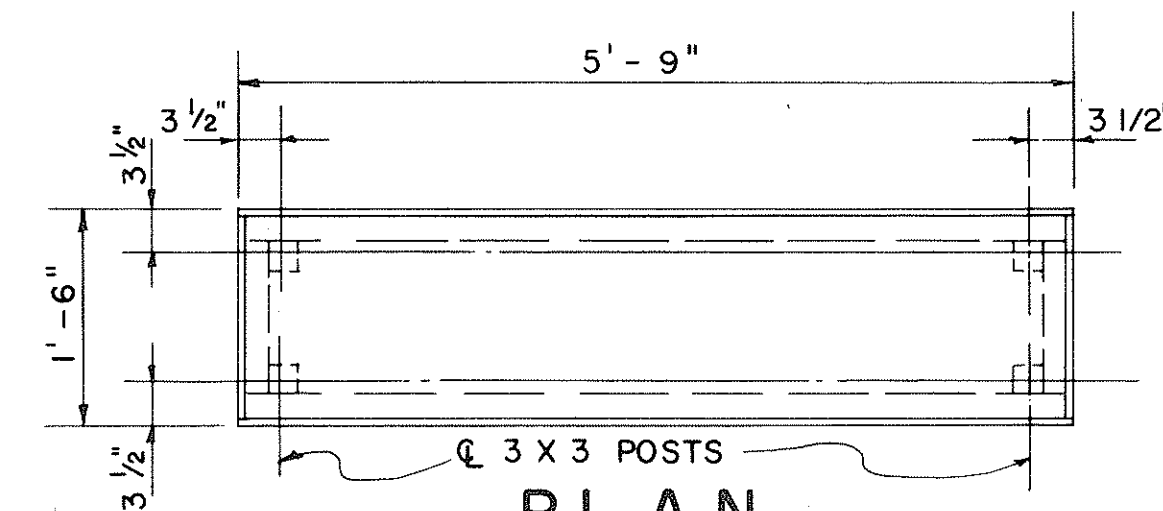


**PLAN**

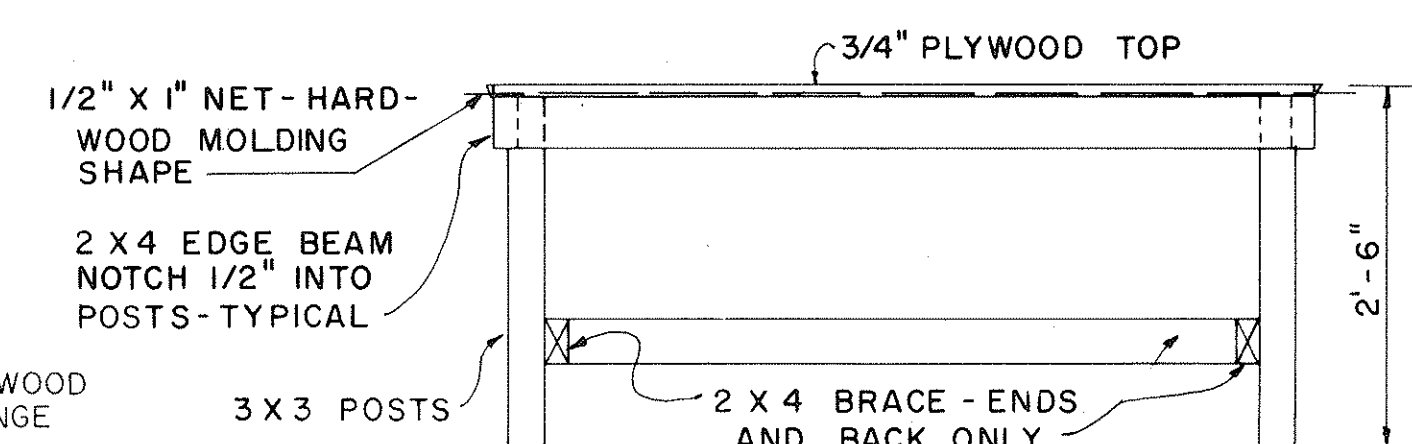

**ELEVATION**

**1'-6" x 5'-9" PORTABLE WORK TABLE DETAIL**  
SCALE: 3/4" = 1'-0"

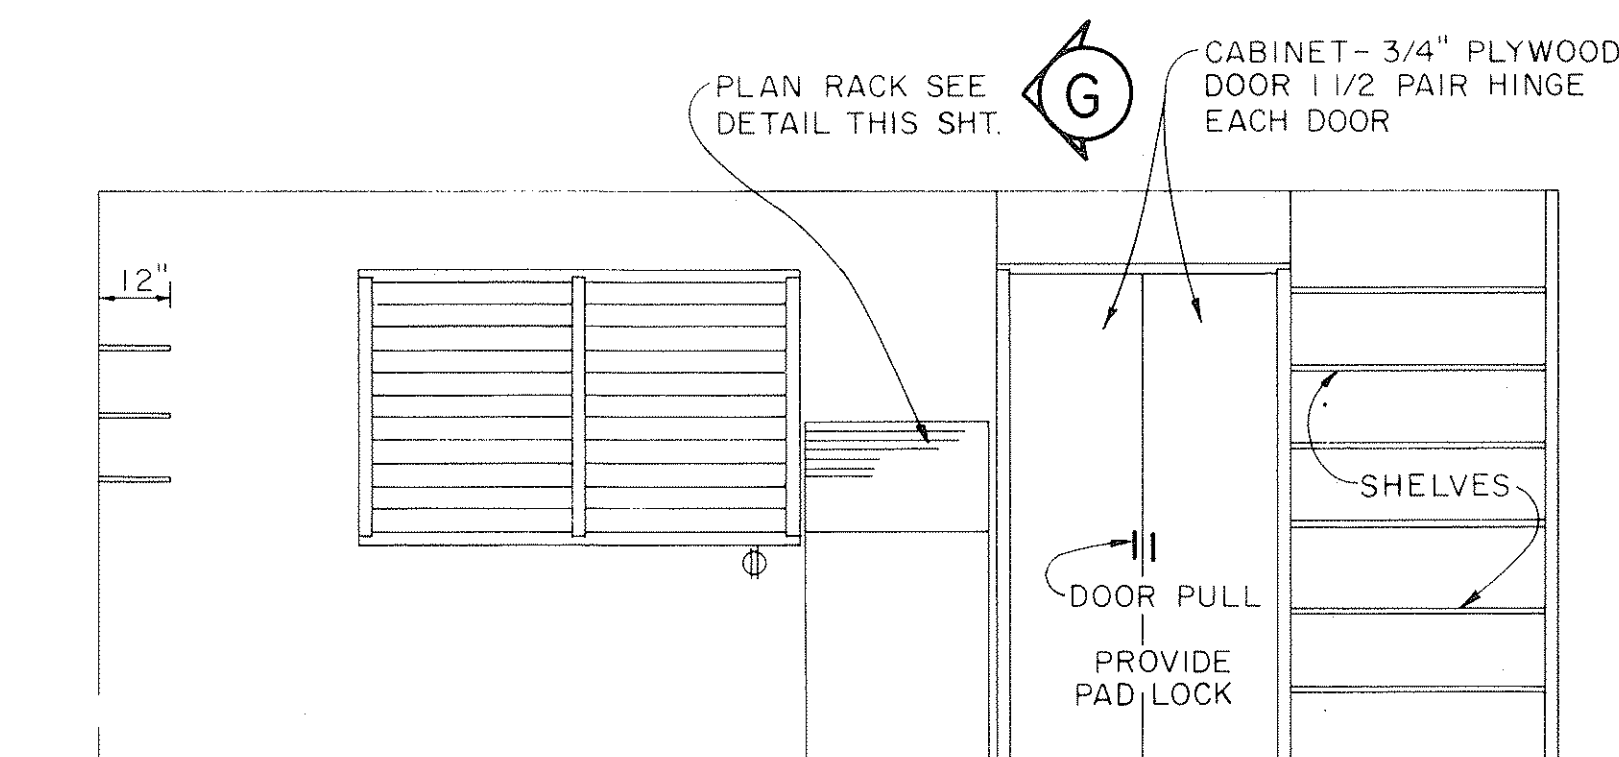

**ELEVATION A1**  
SCALE: 3/8" = 1'-0"

APPROVAL RECOMMENDED:  
*[Signature]* 12-4-69  
HIGHWAY DESIGN ENGINEER DATE





APPROVED:  
*[Signature]* 12-10-69  
ASSISTANT CHIEF, ENGINEERING DATE

| NO. | REVISION | APPROVED BY | DATE |
|-----|----------|-------------|------|
|     |          |             |      |

|                                                                      |
|----------------------------------------------------------------------|
| STATE OF HAWAII<br>DEPARTMENT OF TRANSPORTATION<br>HIGHWAYS DIVISION |
| FIELD OFFICE                                                         |
| Scale: As Noted                                                      |



|               |                         |            |
|---------------|-------------------------|------------|
| ORIGINAL PLAN | SURVEY PLOTTED BY _____ | DATE _____ |
| NOTE BOOK     | DRAWN BY _____          | _____      |
|               | TRACED BY _____         | _____      |
|               | DESIGNED BY _____       | _____      |
|               | QUANTITIES BY _____     | _____      |
| No. _____     | CHECKED BY _____        | _____      |

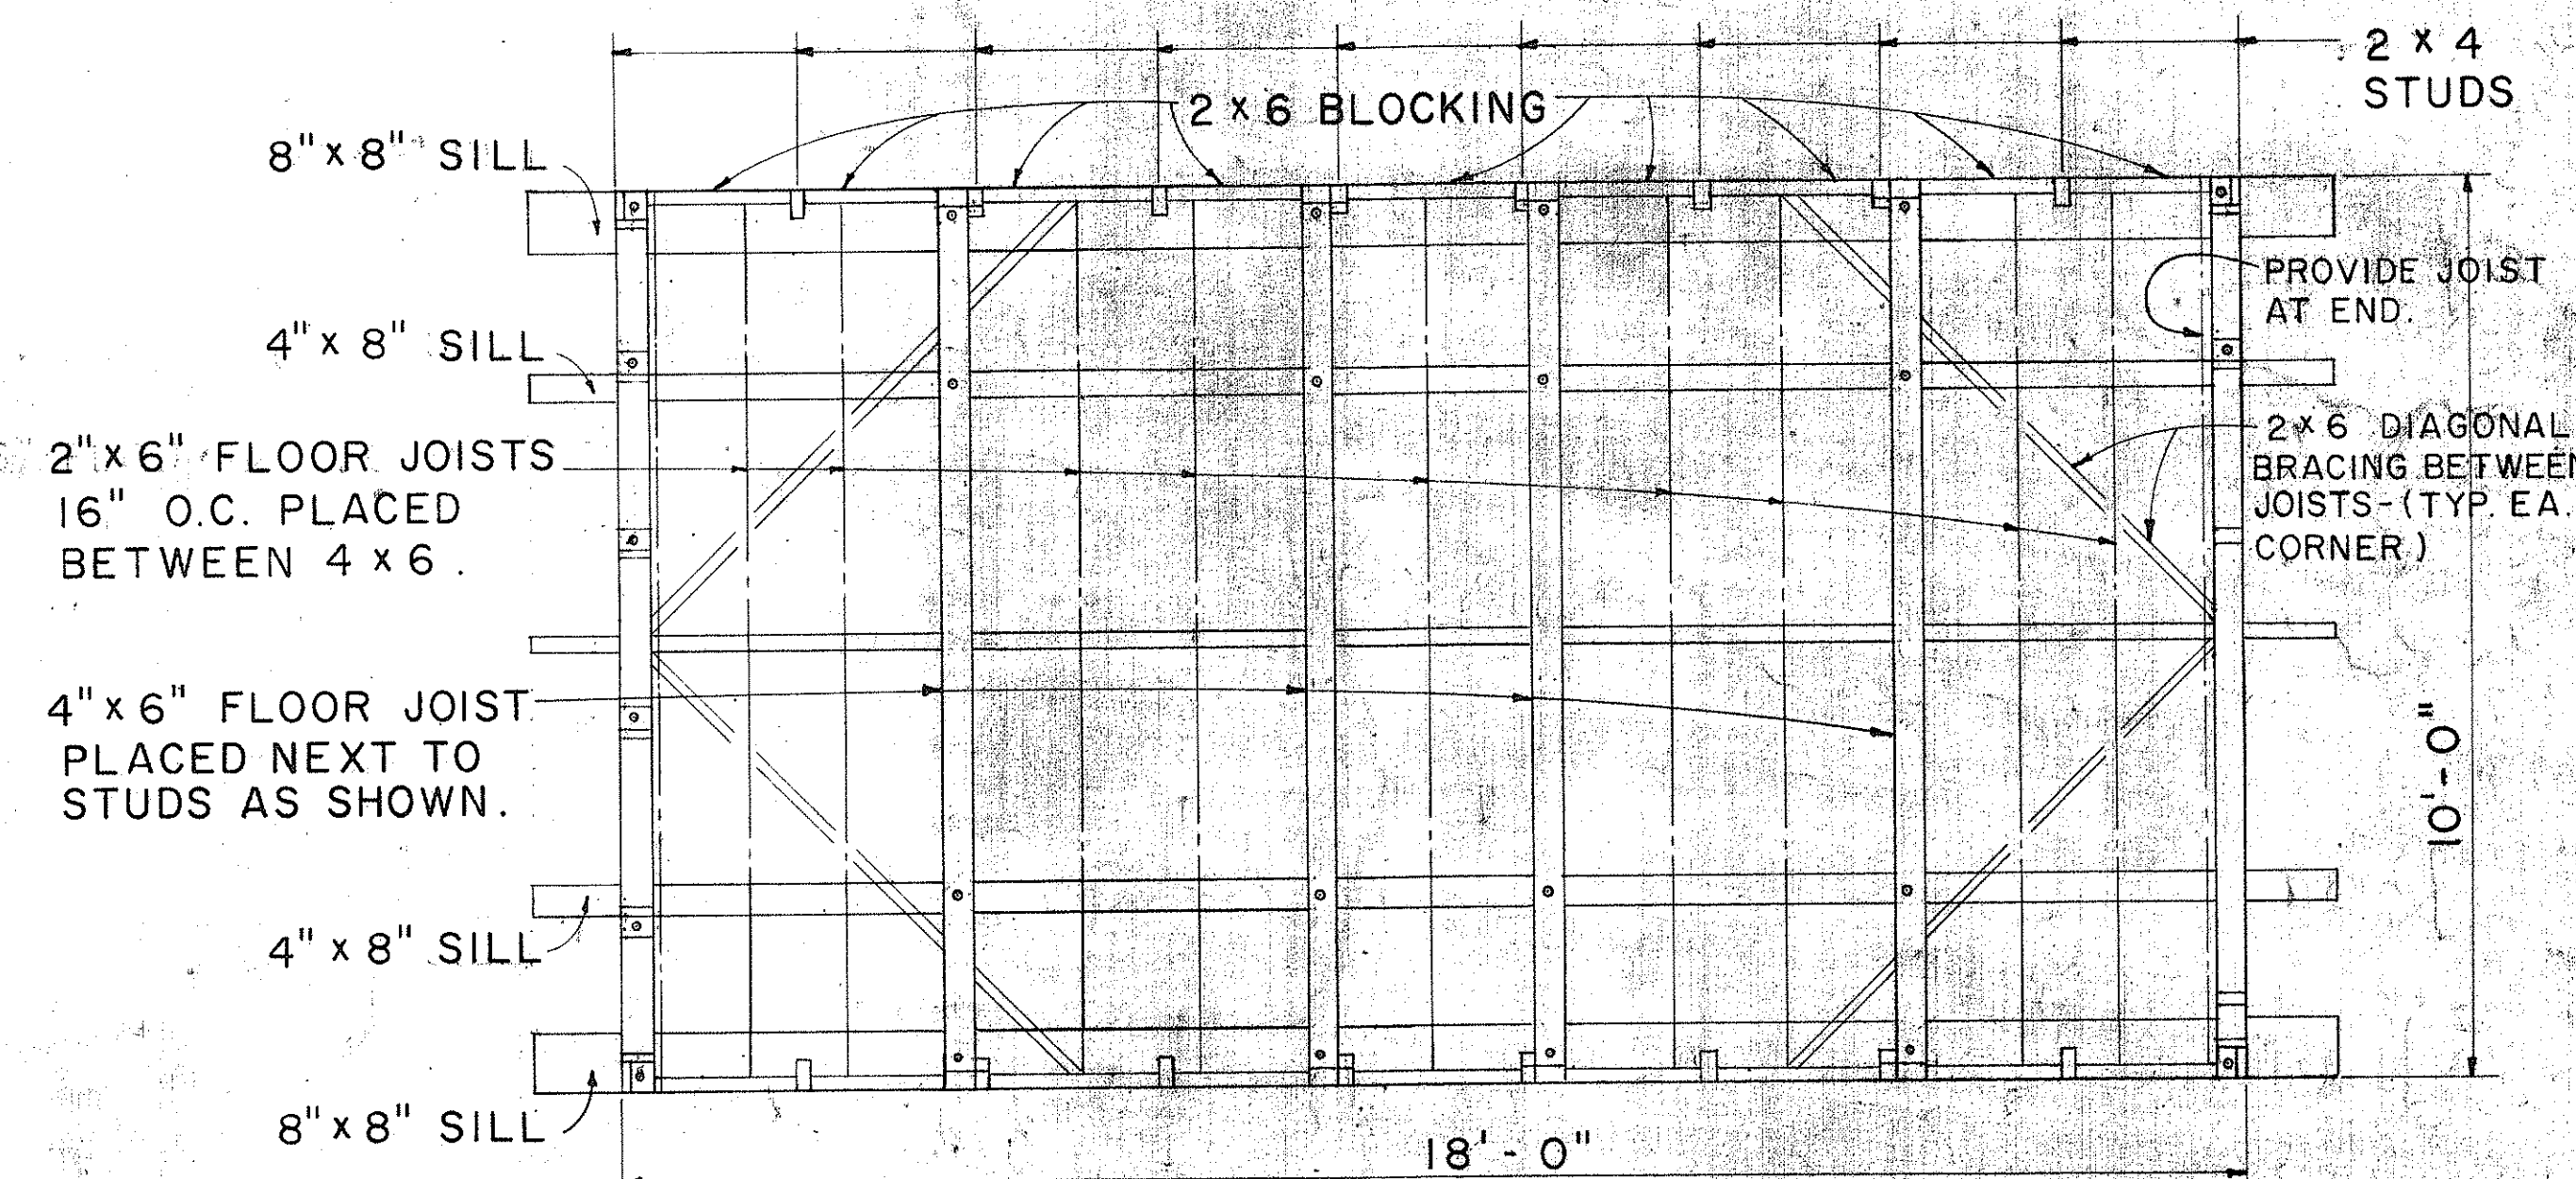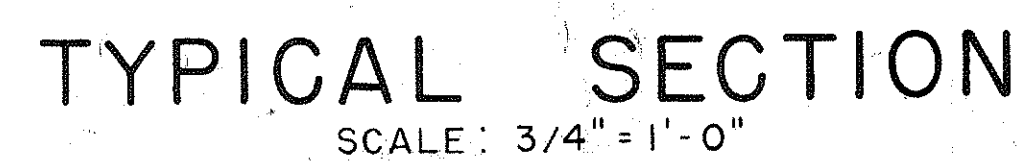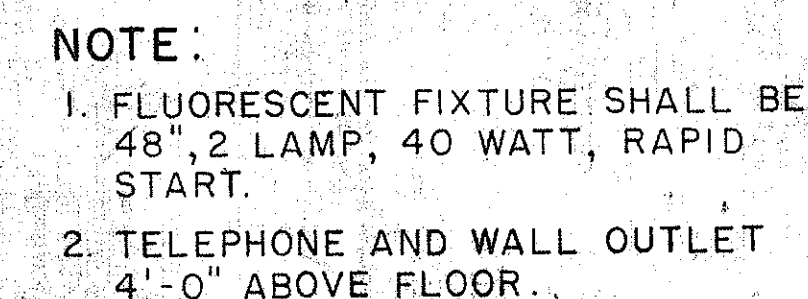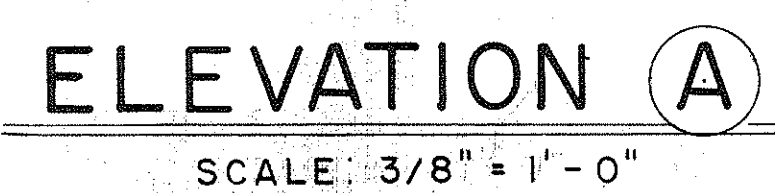

SCALE: 1/2" = 1'-0"

STATE OF HAWAII  
DEPARTMENT OF TRANSPORTATION  
HIGHWAYS DIVISION

PROJECT SITE LABORATORY

Scale : As Noted

|                           |          |
|---------------------------|----------|
| SHEET No. 29 OF 35 SHEETS | DD 636.3 |
|---------------------------|----------|

APPROVAL RECOMMENDED:  
*M. Hinz*  
HIGHWAY DESIGN ENGINEER


12-4-68  
DATE

APPROVED: [Signature]  
ASSISTANT CHIEF, ENGINEERING


12-10-68  
DATE




| FED. ROAD DIST. NO. | STATE | FED. AID PROJ. NO. | FISCAL YEAR | SHEET NO. | TOTAL SHEETS |
|---------------------|-------|--------------------|-------------|-----------|--------------|
| HAWAII              | HAW.  | I-HI-1(25)         | 1976        | 30        | 30           |

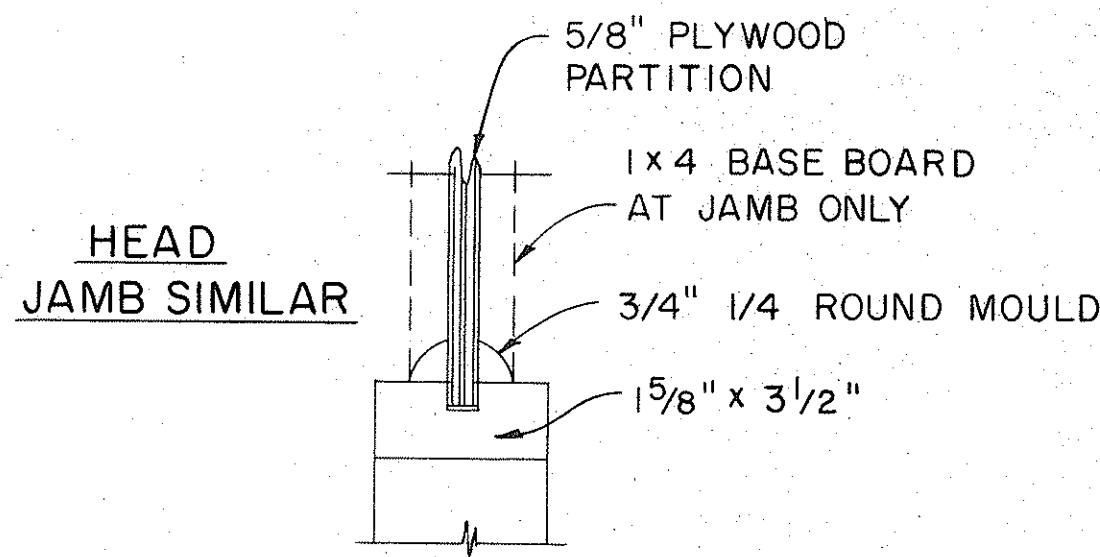


CASEMENT DETAIL  
SCALE: 3" = 1'-0"

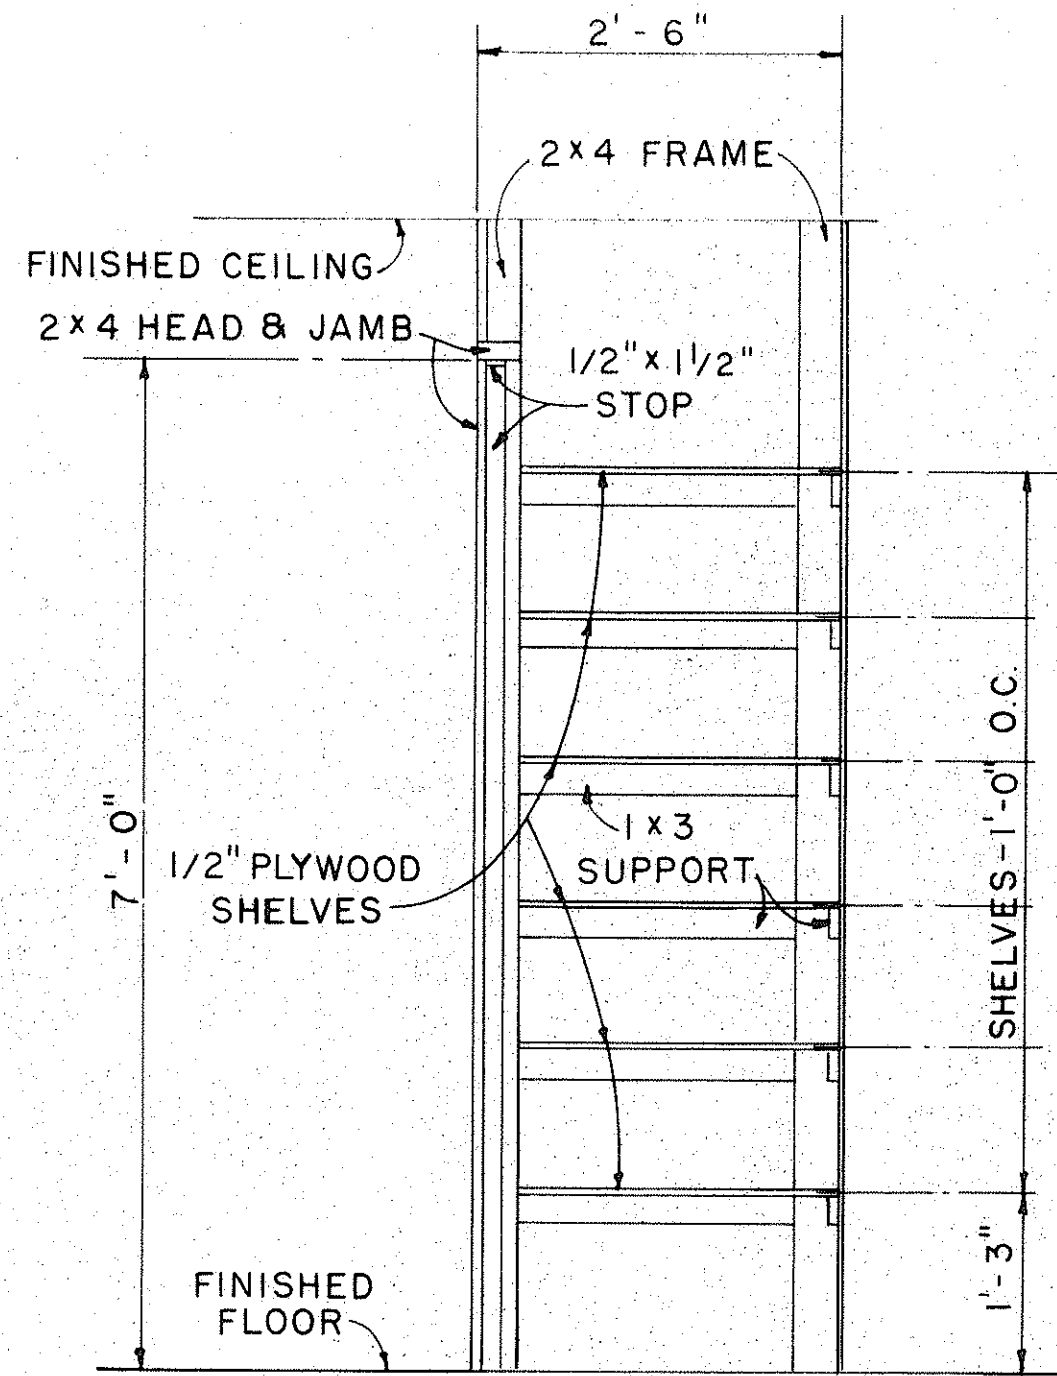


CABINET DETAIL  
SCALE: 3/4" = 1'-0"

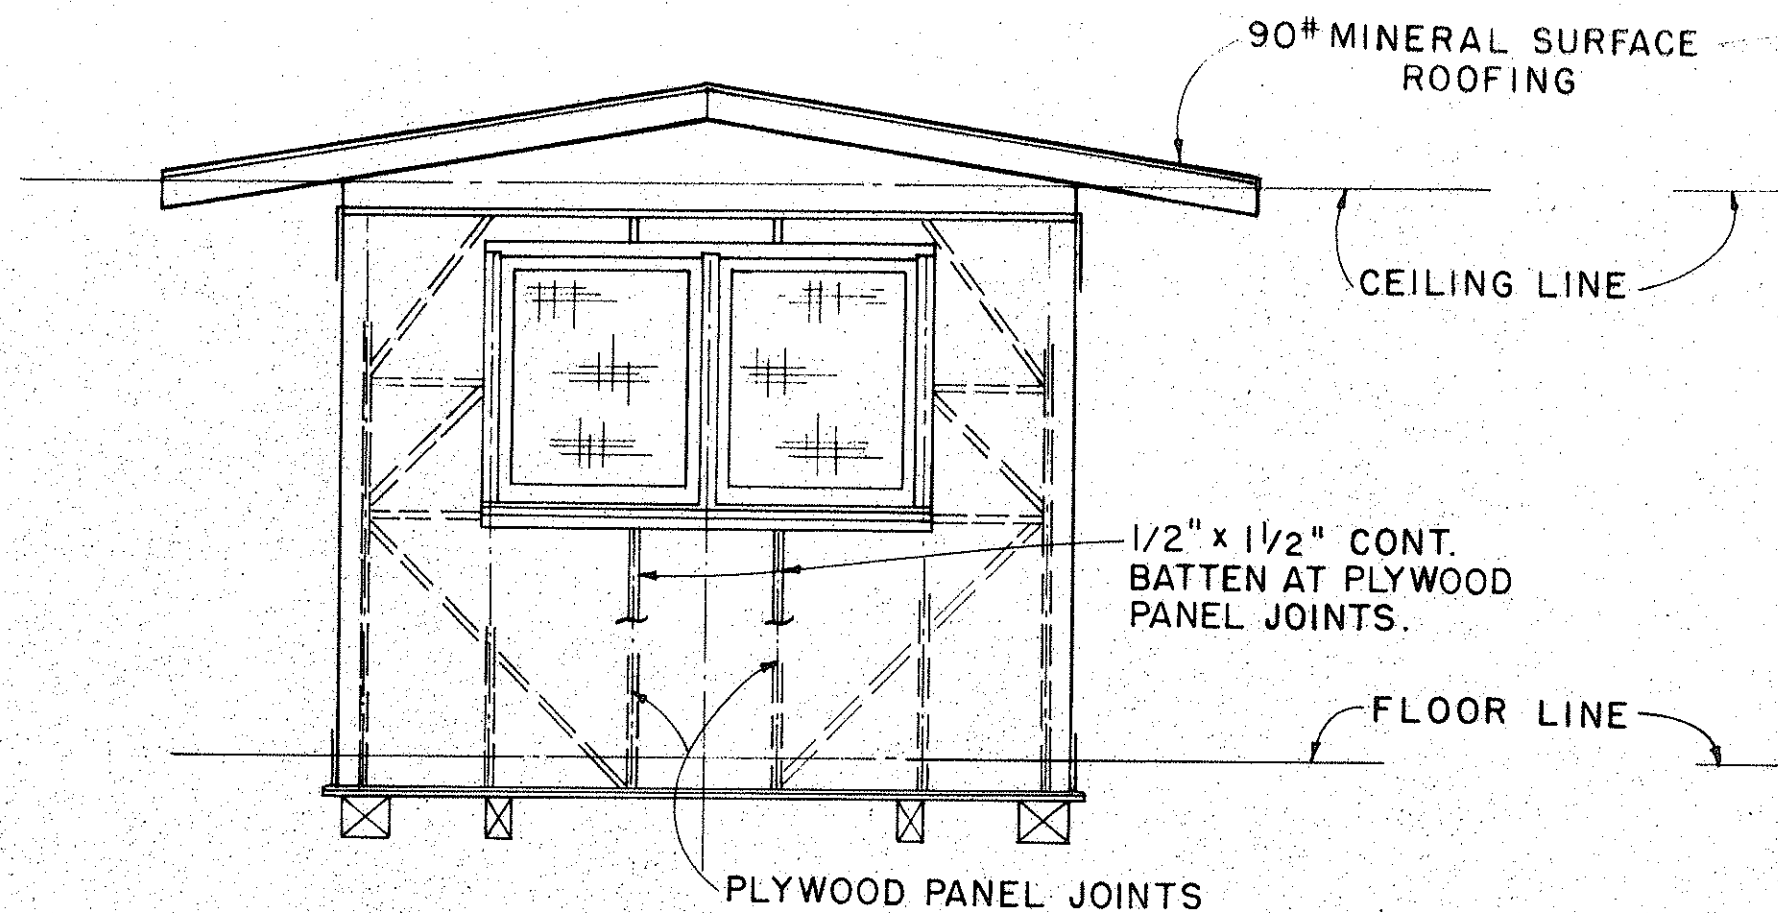


ELEVATION D  
SCALE: 3/8" = 1'-0"

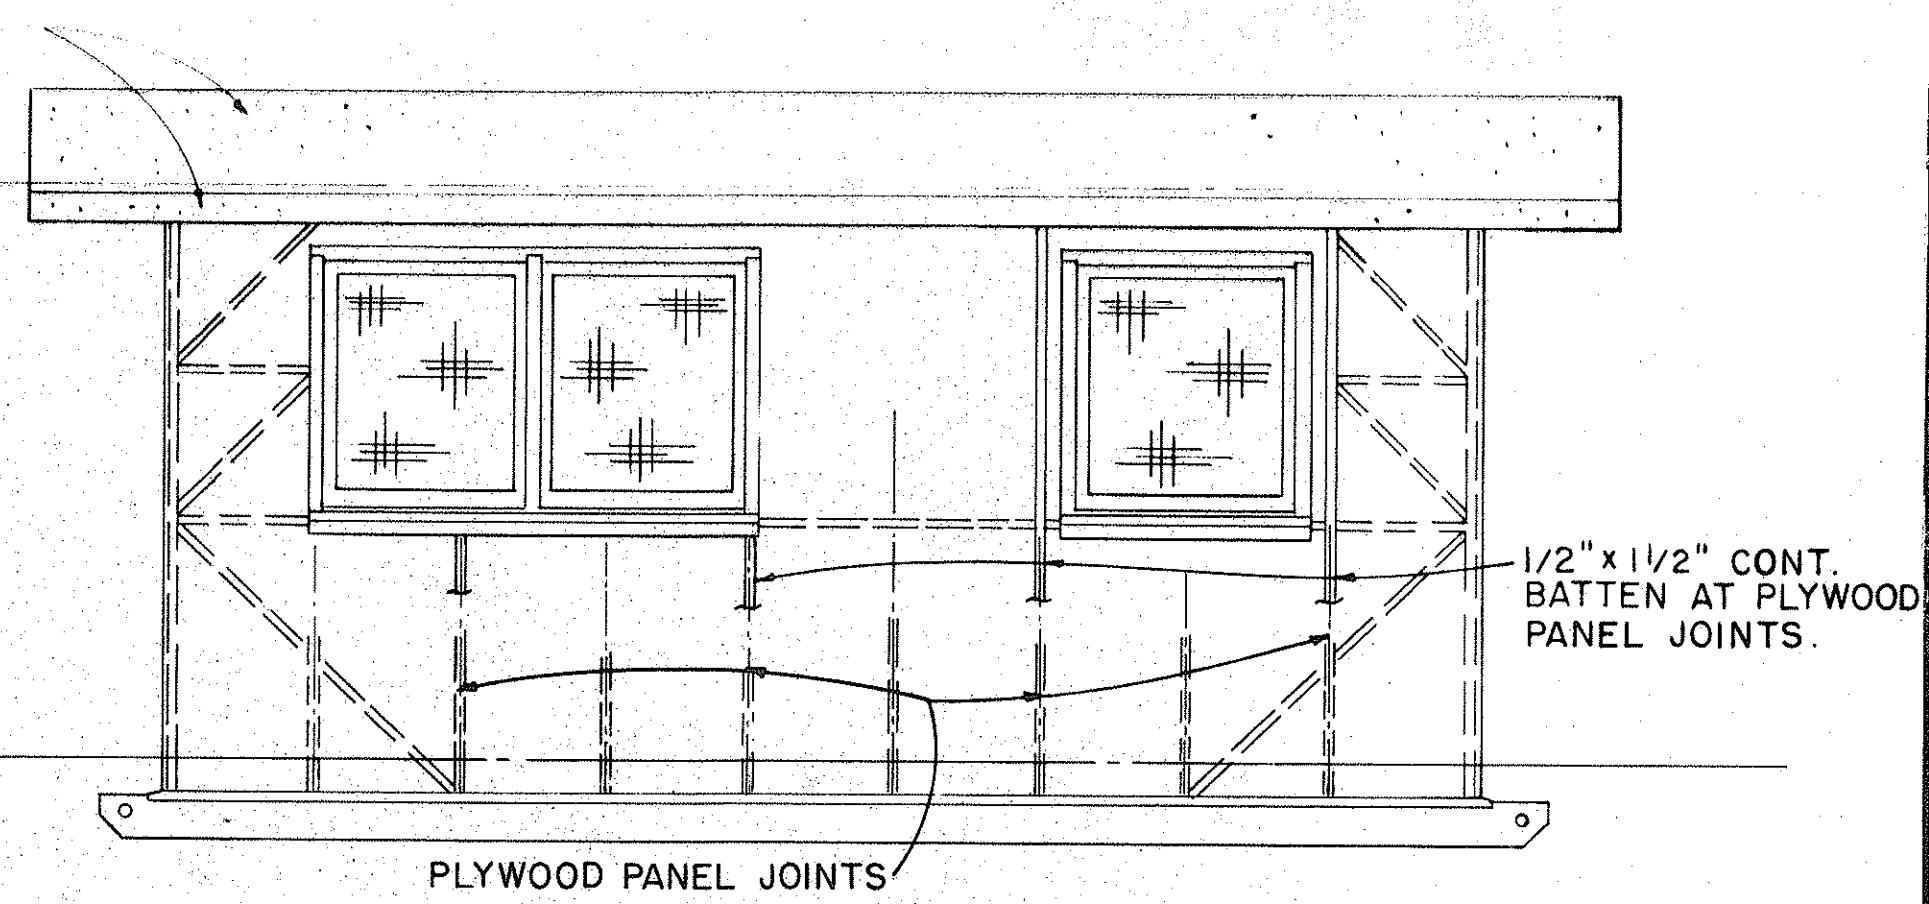

ELEVATION C  
SCALE: 3/8" = 1'-0"

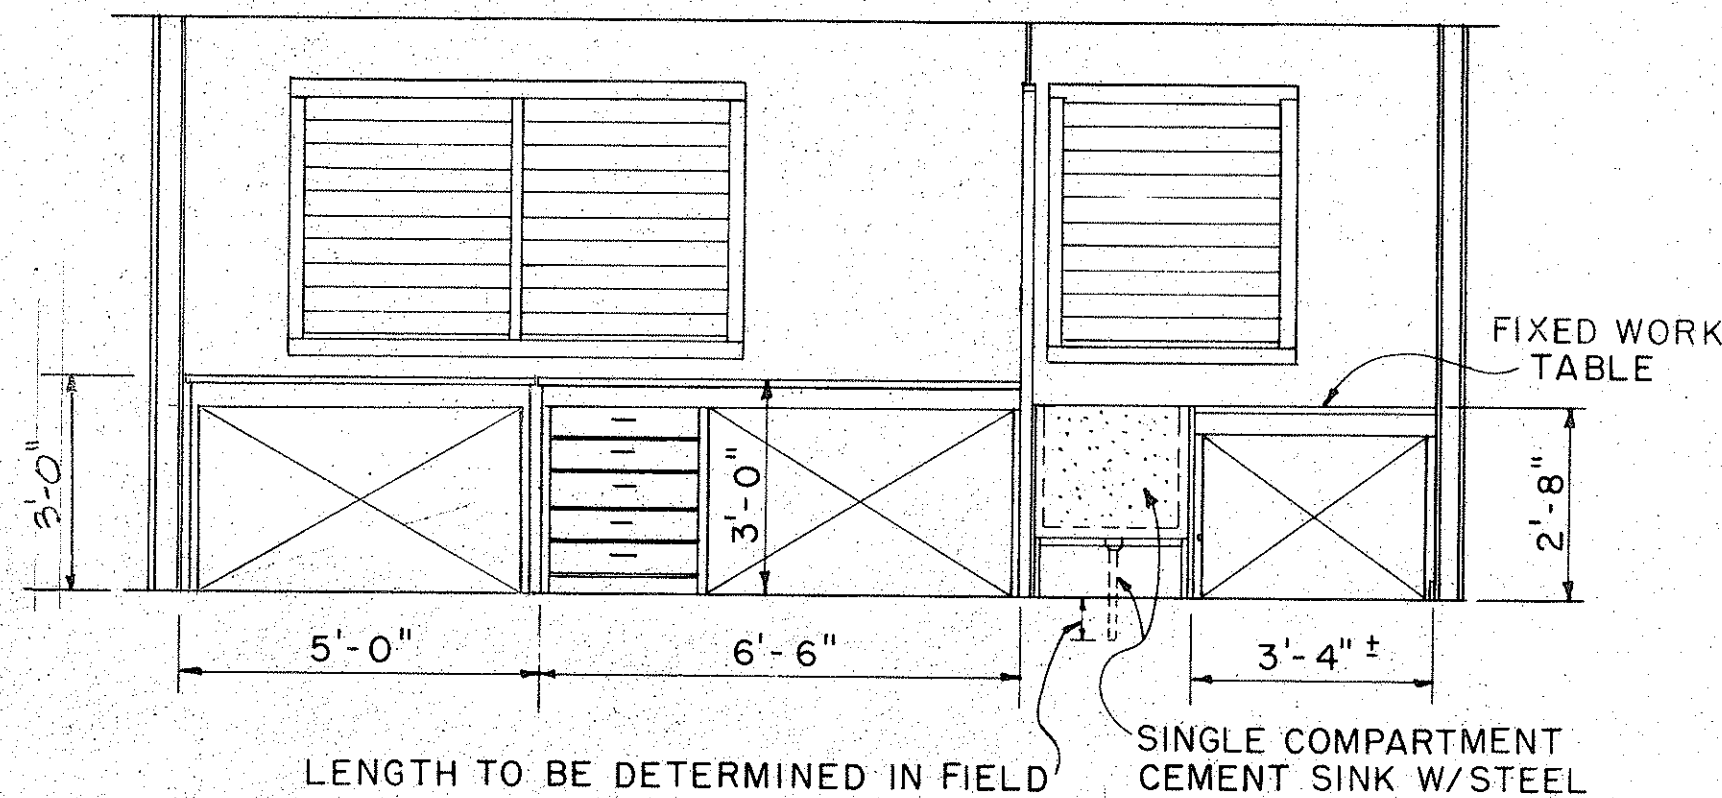

ELEVATION C1  
SCALE: 3/8" = 1'-0"

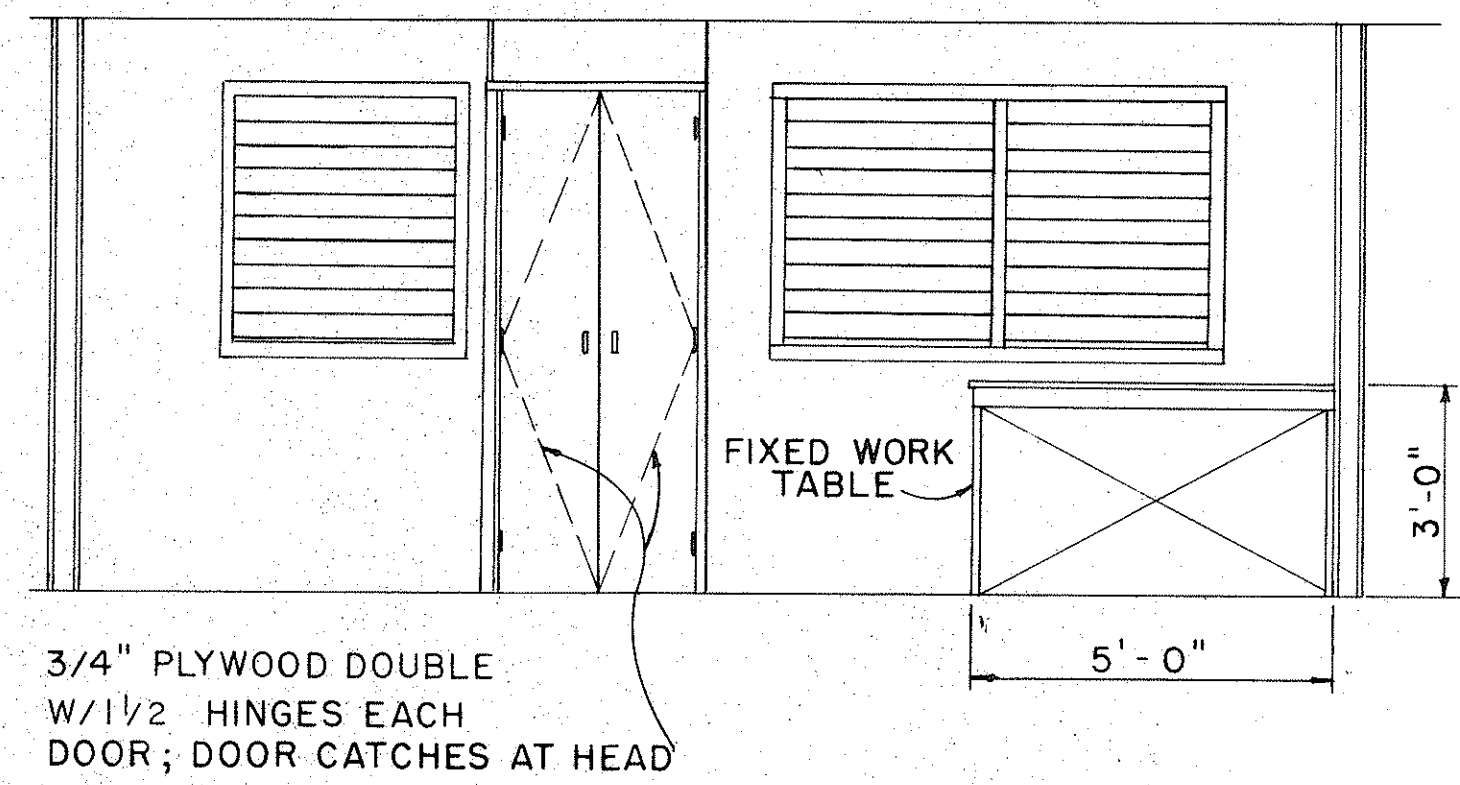

ELEVATION A1  
SCALE: 3/8" = 1'-0"

|                   |      |
|-------------------|------|
| SURVEY PLOTTED BY | DATE |
| DRAWN BY          | "    |
| DESIGNED BY       | "    |
| NOTED BY          | "    |
| CHECKED BY        | "    |
| ORIGINAL PLAN     |      |
| NOTE BOOK         |      |
| No.               |      |

APPROVAL RECOMMENDED:  
*M. J. Jones*  
HIGHWAY DESIGN ENGINEER 12-4-69  
DATE

APPROVED:  
*John J. Solari*  
ASSISTANT CHIEF, ENGINEERING 12-10-69  
DATE

| NO. | REVISION | APPROVED BY | DATE |
|-----|----------|-------------|------|
|     |          |             |      |
|     |          |             |      |
|     |          |             |      |


STATE OF HAWAII  
DEPARTMENT OF TRANSPORTATION  
HIGHWAYS DIVISION

PROJECT SITE LABORATORY


Scale: As Noted  
SHEET No. 30 OF 35 SHEETS DD 636.4



| FED. ROAD DIST. NO. | STATE  | FED. AID PROJ. NO. | FISCAL YEAR | SHEET NO. | TOTAL SHEETS |
|---------------------|--------|--------------------|-------------|-----------|--------------|
| HAWAII              | HAWAII | I-HI-1(27)         | 1970        | 31        | 90           |

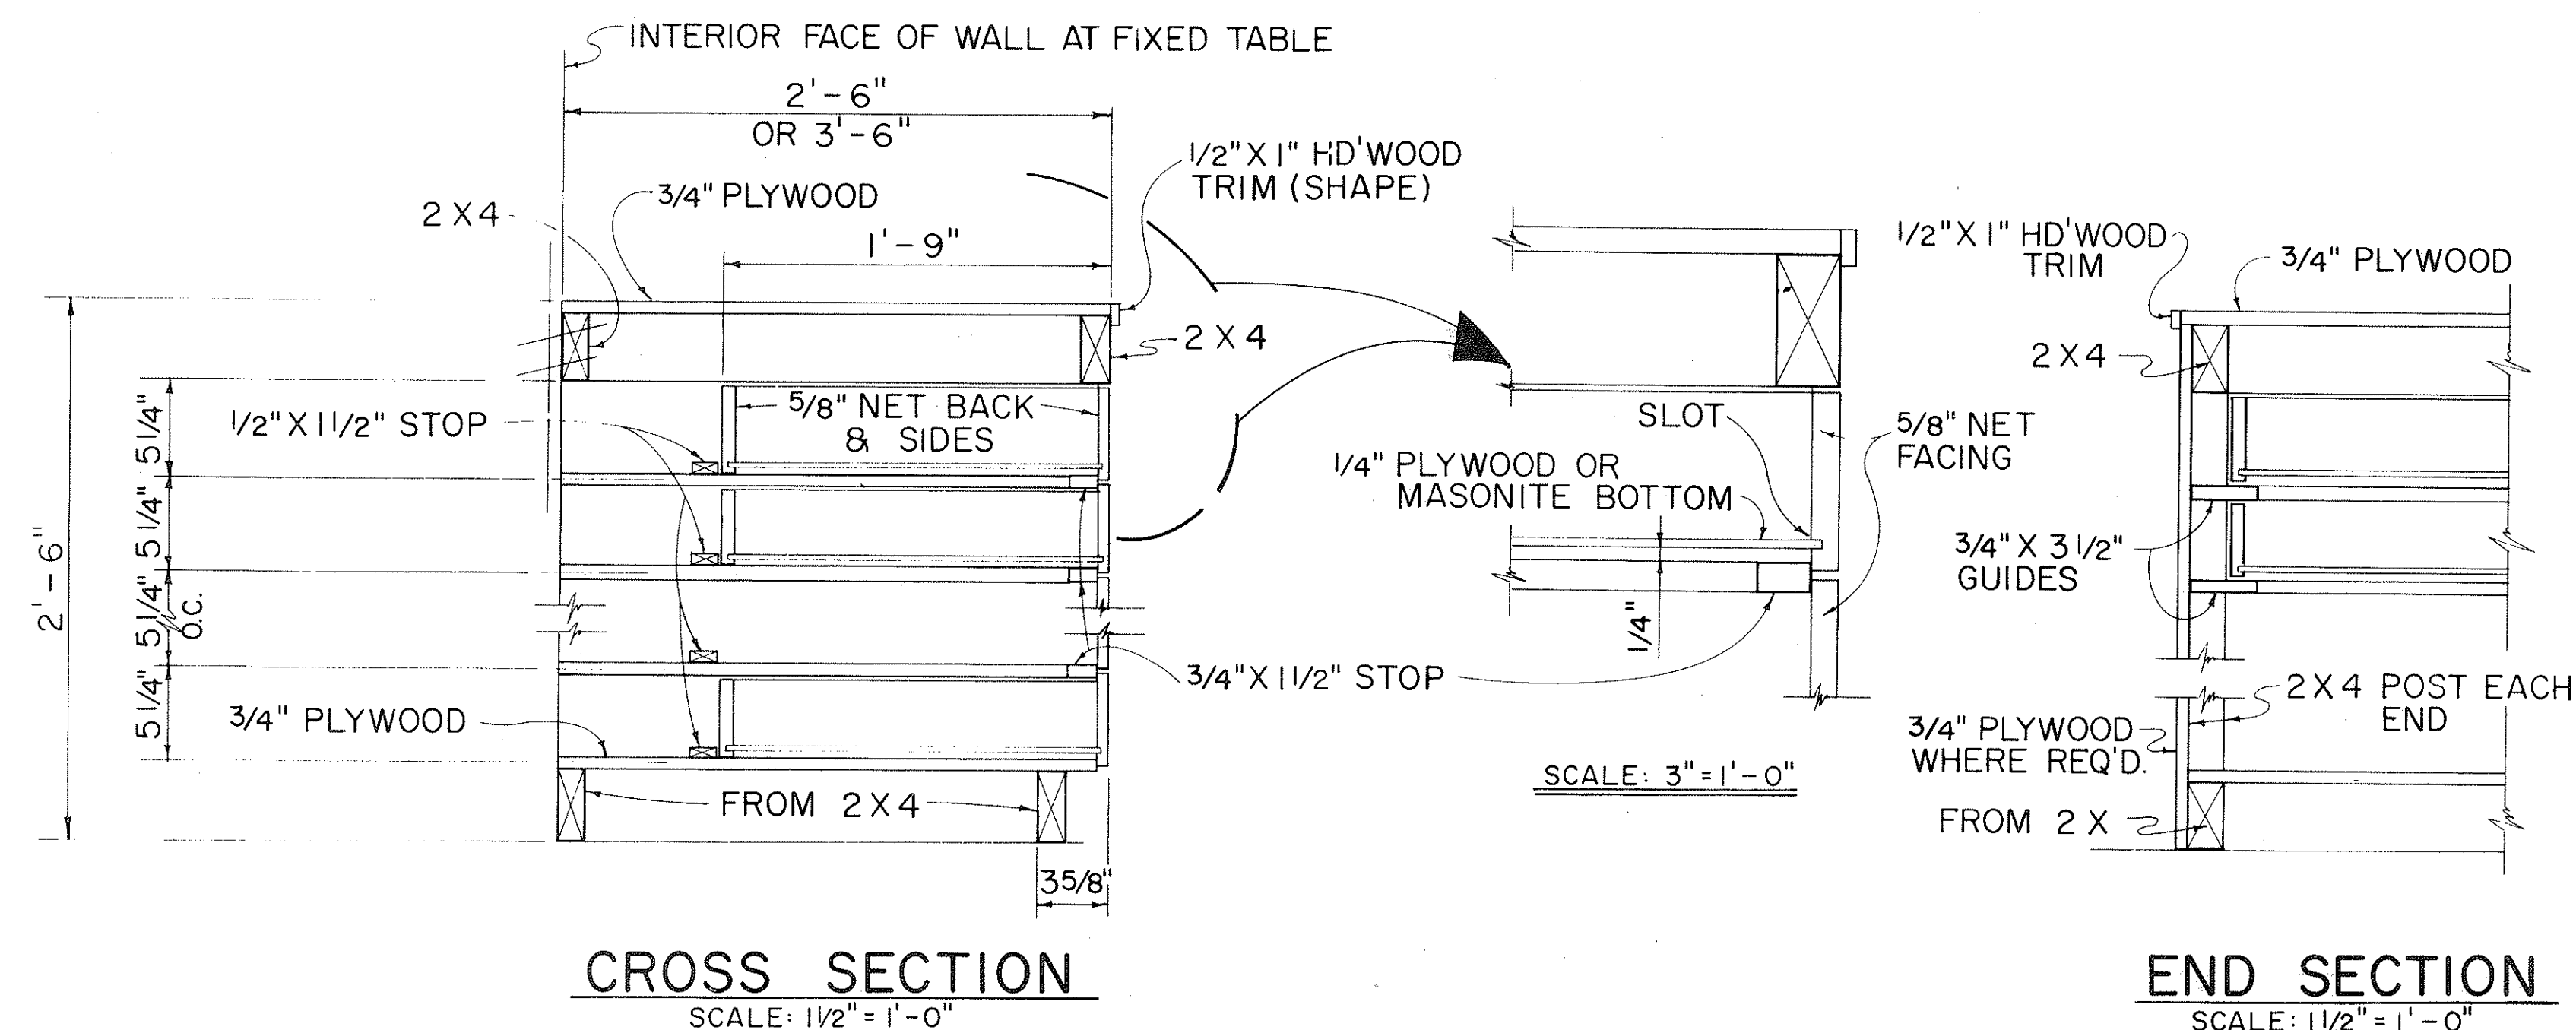


TYPICAL WORK TABLE DRAWER DETAIL

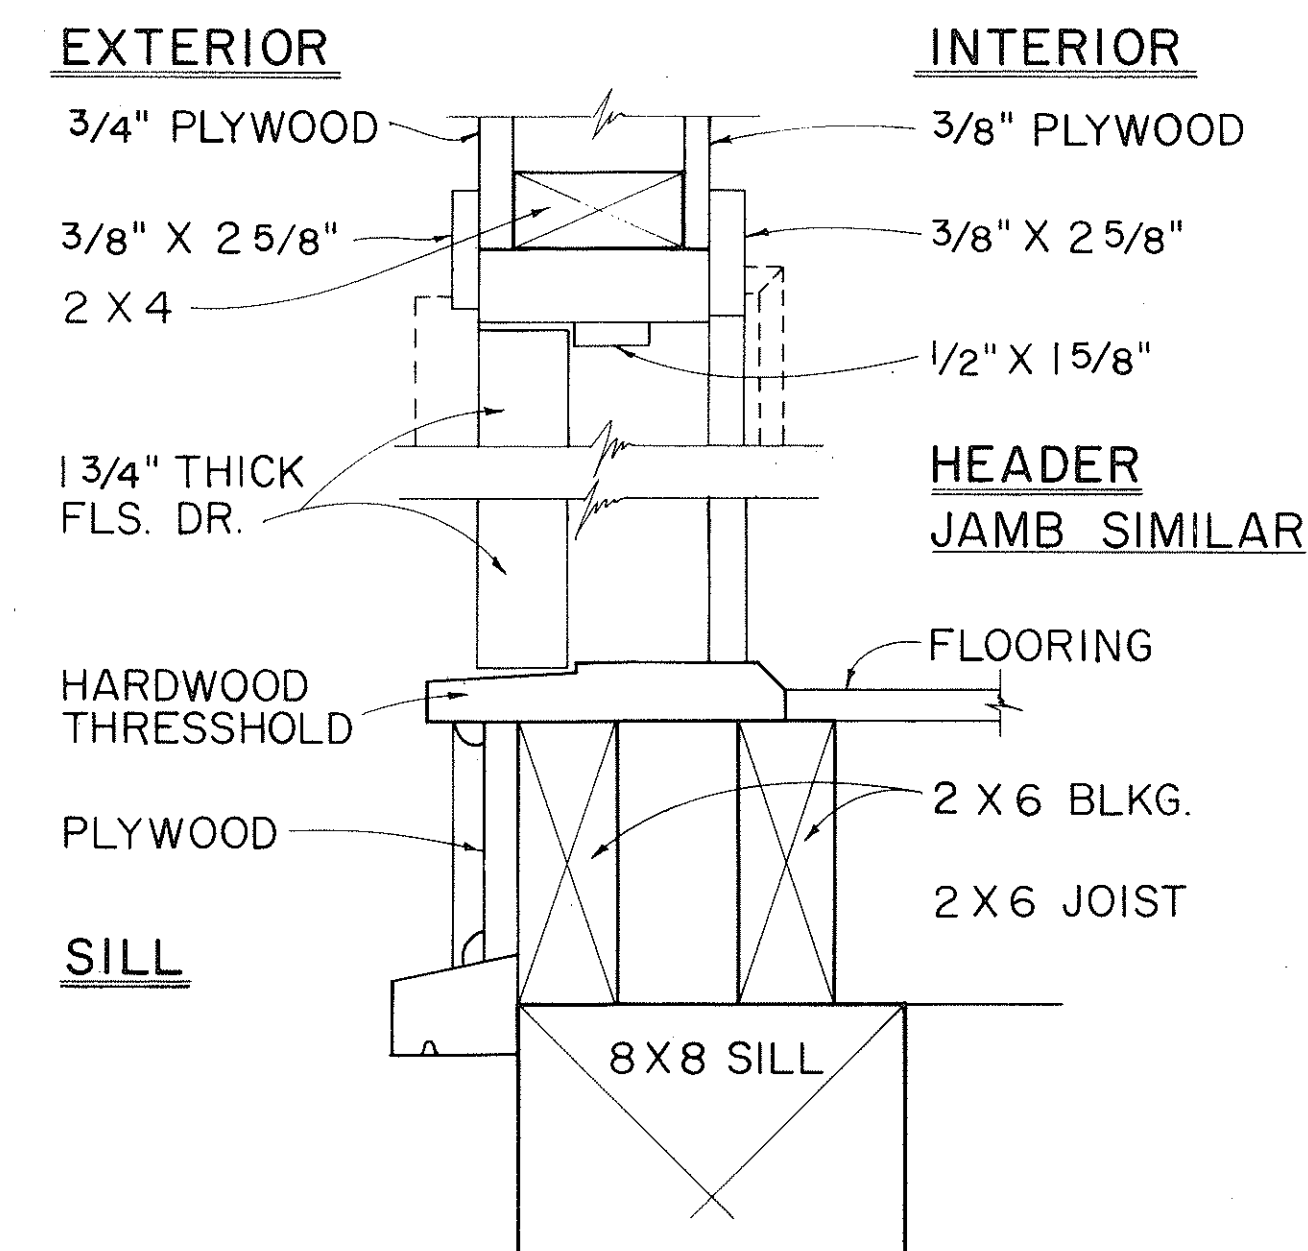


TYP. SWING OUT DOOR


TYPICAL SINGLE OR DOUBLE EXTERIOR DOOR DETAIL

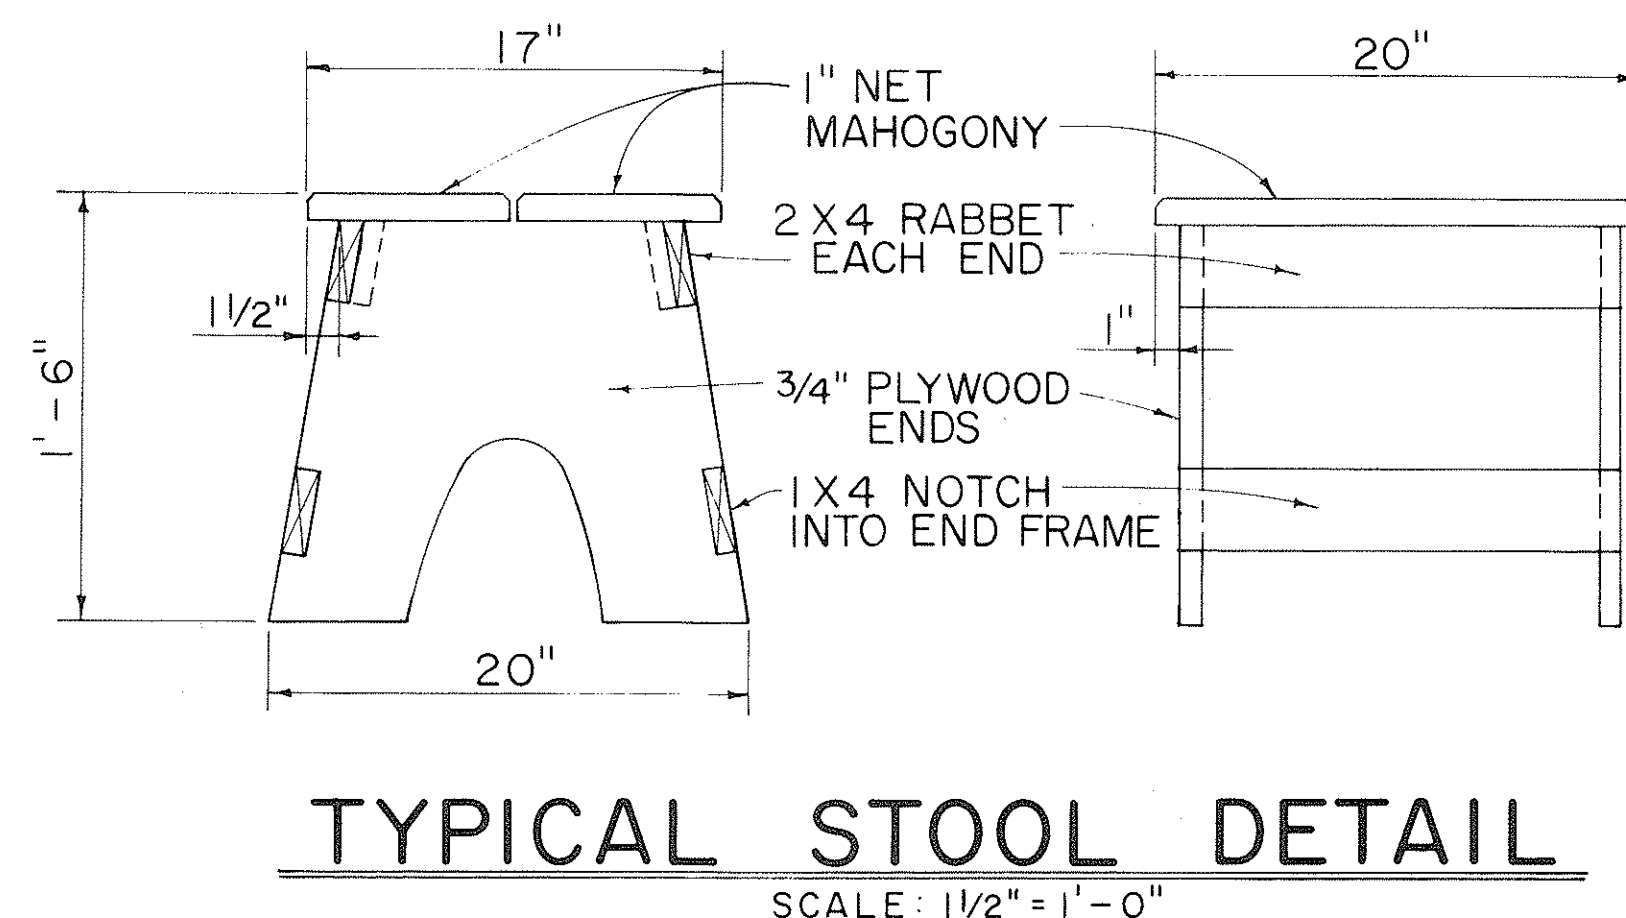

NOTE: CONTRACTOR MAY WITH THE APPROVAL OF THE ENGINEER FURNISH THE FIELD OFFICE OR PROJECT SITE LABORATORY WITH STOOLS OTHER THAN THE TYPE SHOWN IN THE DETAIL.

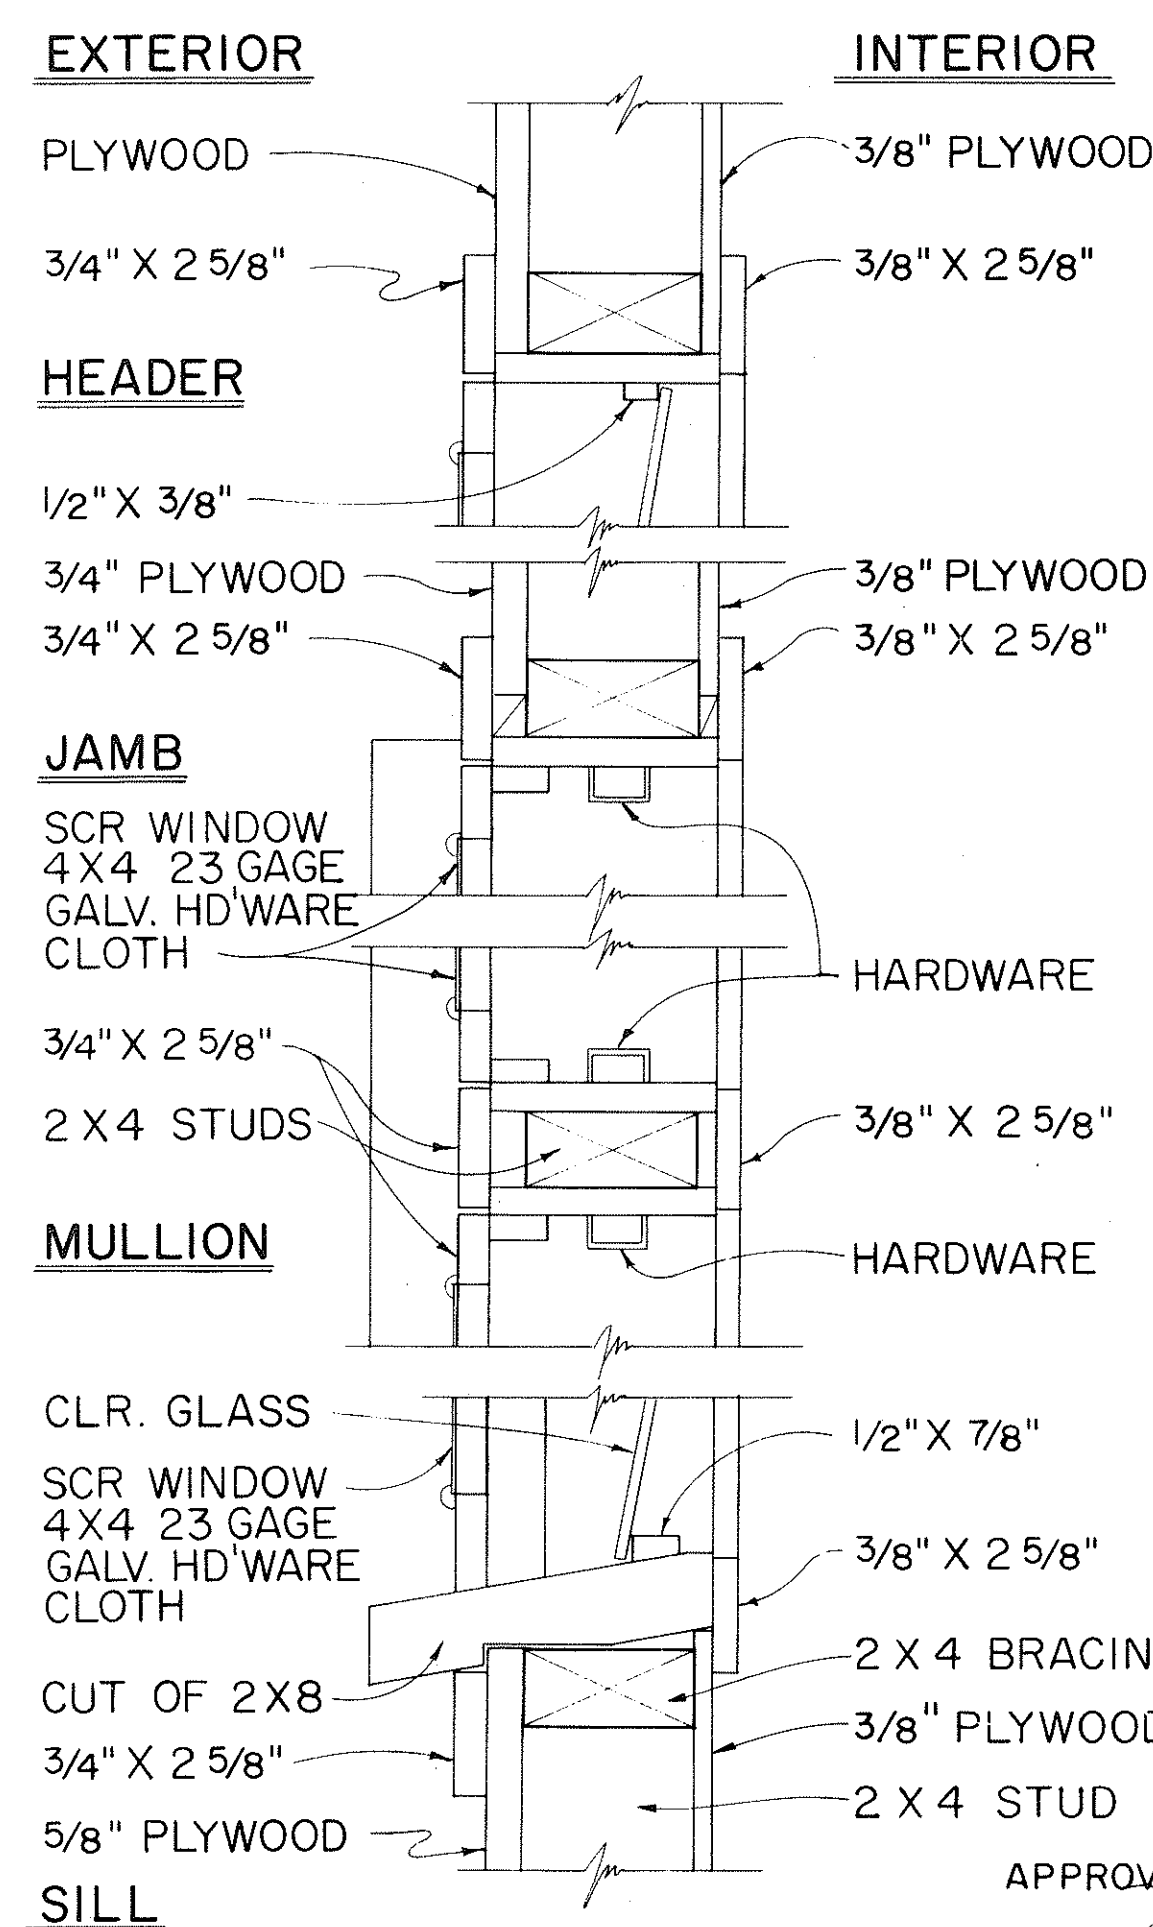

TYPICAL DETAIL JALOUSIES WINDOWS  
SCALE: 3" = 1'-0"

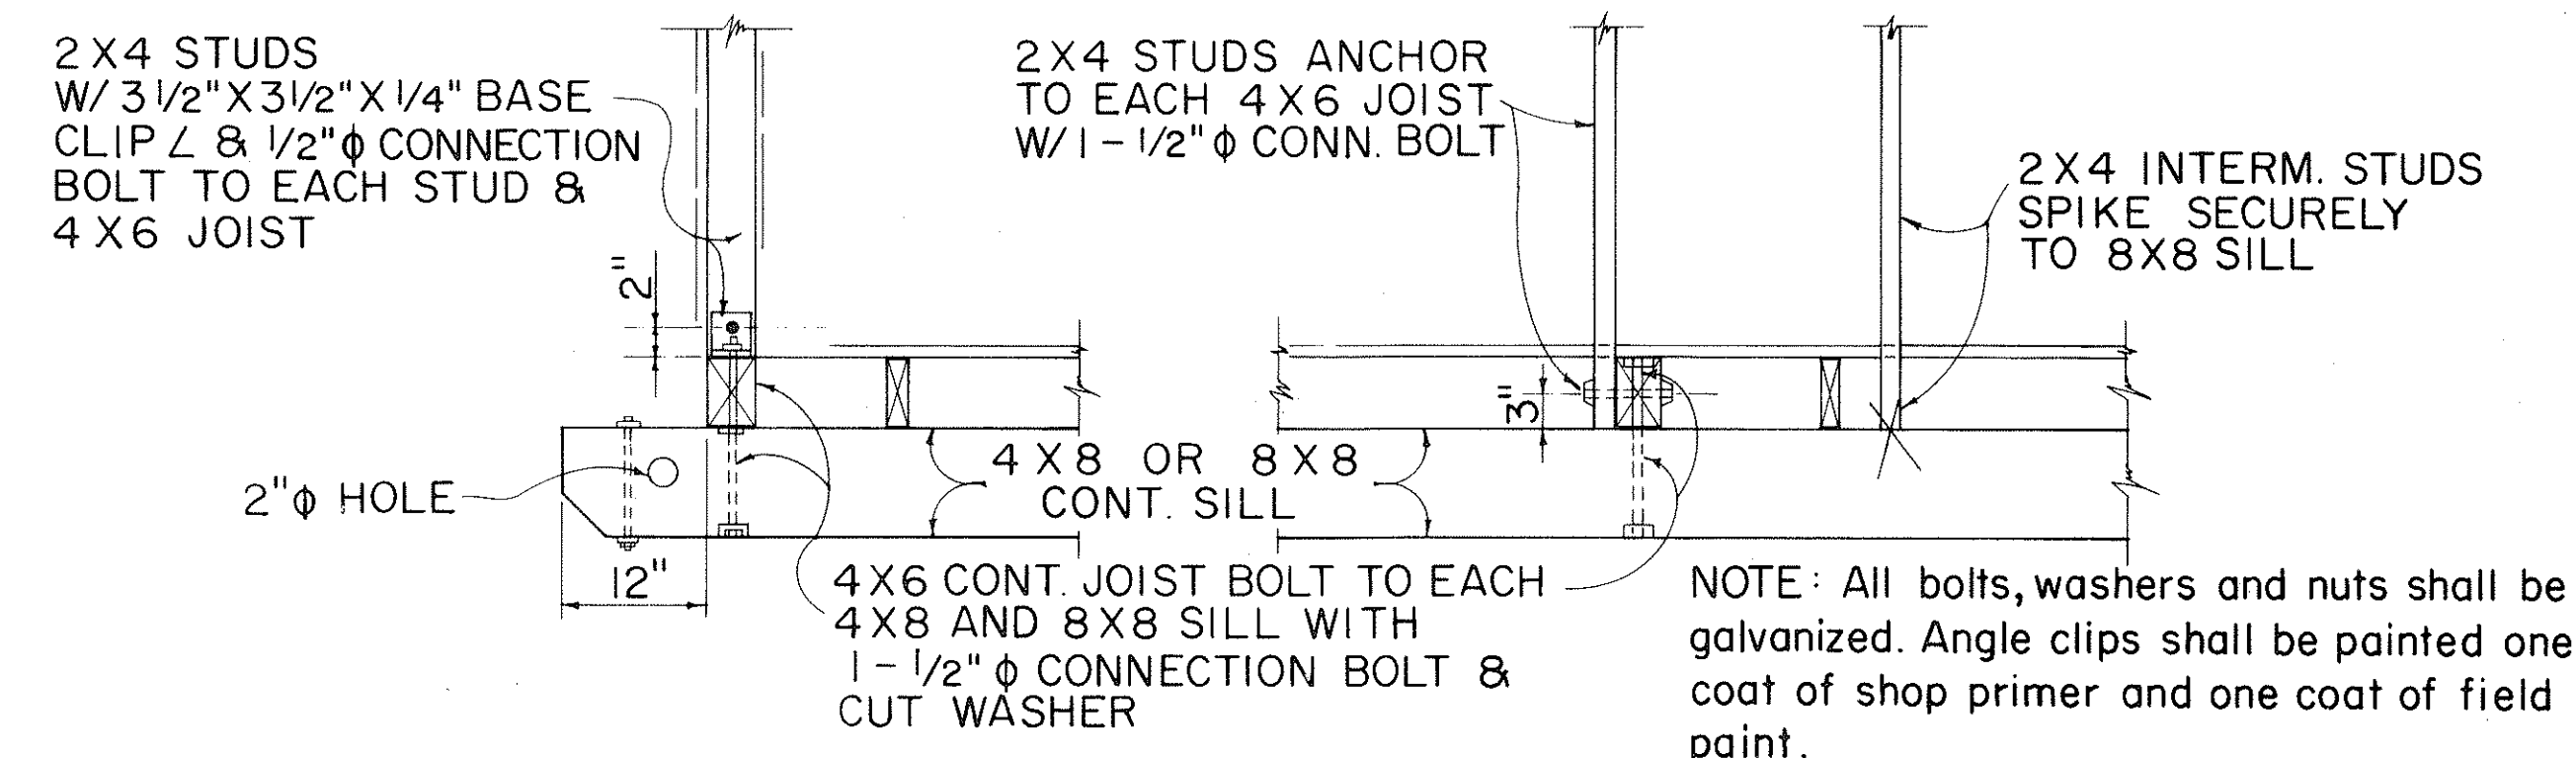

TYPICAL 2 X 4 STUD & 4 X 6 FLOOR JOIST BASE CONNECTION DETAILS

| NO. | REVISION | APPROVED BY | DATE |
|-----|----------|-------------|------|
|     |          |             |      |
|     |          |             |      |
|     |          |             |      |

STATE OF HAWAII  
DEPARTMENT OF TRANSPORTATION  
HIGHWAYS DIVISION

FIELD OFFICE  
AND  
PROJECT SITE LABORATORY

Scale: As Noted

SHEET No. 31 OF 35 SHEETS DD 636.5

|               |  |
|---------------|--|
| DATE          |  |
| DESIGNED BY   |  |
| CHECKED BY    |  |
| QUANTITIES BY |  |
| NOTED BY      |  |
| DRAWN BY      |  |
| ORIGINAL PLAN |  |
| NO.           |  |

APPROVAL RECOMMENDED:  
HIGHWAY DESIGN ENGINEER 12-4-69 DATE

APPROVED:  
ASSISTANT CHIEF, ENGINEERING 12-10-69 DATE