
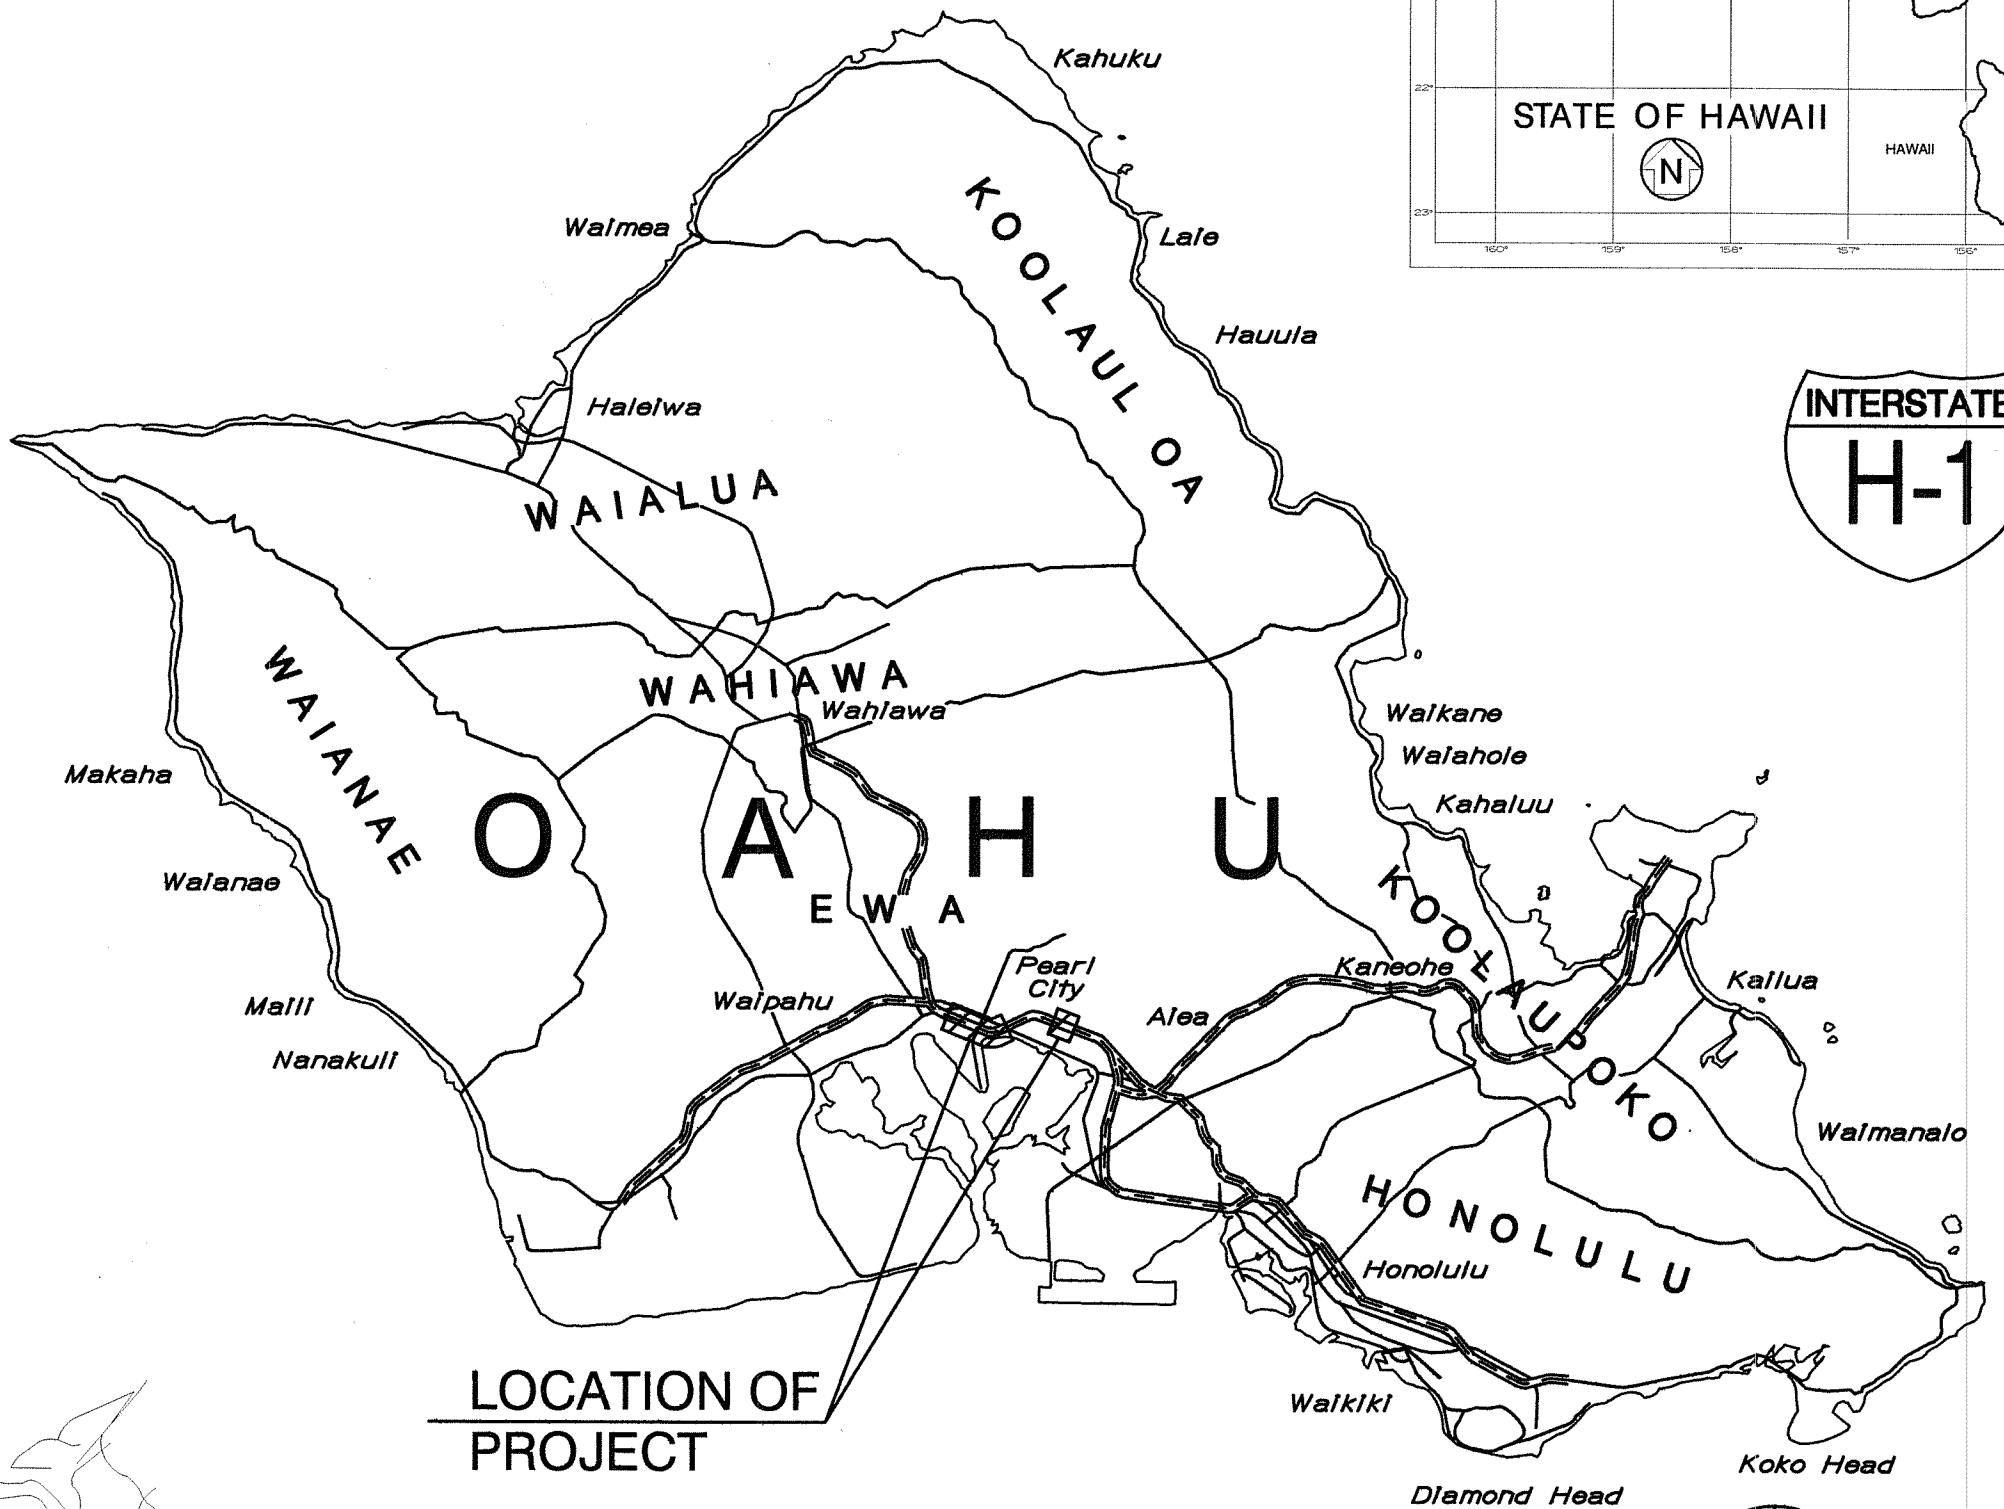


INDEX TO DRAWINGS	
SHT. NO.	DESCRIPTION
1	TITLE SHEET
2	DETAILED INDEX
3-6	CIVIL NOTES
7 - 15	EROSION CONTROL
16 - 37	TRAFFIC CONTROL PLANS
38	STRUCTURAL NOTES
39 - 40	VIADUCT SECTIONS
41 - 44	TYPICAL DETAILS
45	KEY PLAN
46 - 49	PEARL CITY VIADUCT PRIORITY 1 DECK REPAIR - PLAN
50	WAIMALU VIADUCT PRIORITY 1 DECK
51 - 54	PEARL CITY VIADUCT PRIORITY 2 DECK REPAIR - PLAN
55	WAIMALU VIADUCT PRIORITY 2 DECK REPAIR - PLAN

STATE OF HAWAII
DEPARTMENT OF TRANSPORTATION
HIGHWAYS DIVISION
HONOLULU, HAWAII

PLANS FOR
INTERSTATE ROUTE H-1
PEARL CITY AND WAIMALU VIADUCT
IMPROVEMENTS, PHASE 1
FEDERAL AID PROJECT NO. BR-H1-1 (263)
DISTRICT OF EWA AND HONOLULU
ISLAND OF OAHU

FED. ROAD DIST. NO.	STATE	FED. AID PROJ. NO.	FISCAL YEAR	SHEET NO.	TOTAL SHEETS
HAWAII	HAW.	BR-H1-1 (263)	2012	1	55

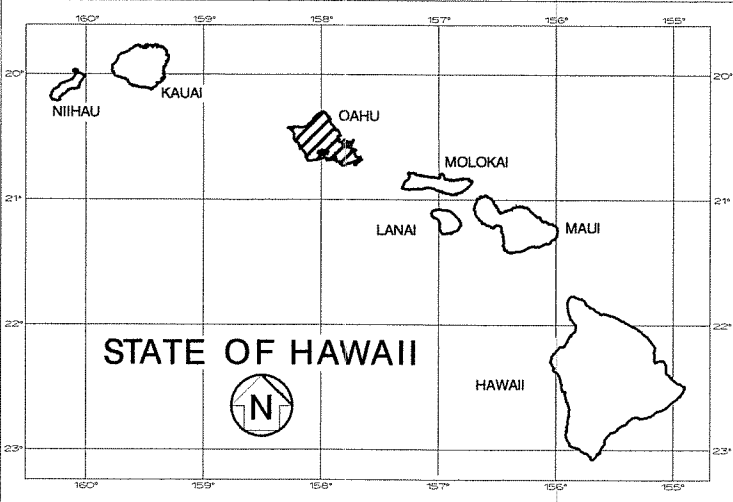



SCALE IN MILES

FEDERAL AID INTERSTATE PROJECTS PREVIOUSLY CONSTRUCTED OR UNDER CONSTRUCTION

DESIGN DESIGNATION

EAST BOUND	
H-1	
CURRENT ADT (2008)	110,846
DESIGN ADT (2030)	120,608
DHV	14,473
D	100%/0%
T	2.0%
T24	3.0%
V	60 M.P.H.

JUNE 2012 DATE
692-7544 PHONE
HWY-DS
MANAGED BY
HAWAIIAN DREDGING
CONSTRUCTION COMPANY
DESIGNED BY

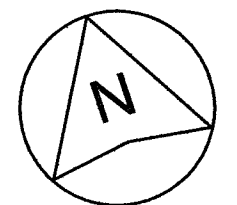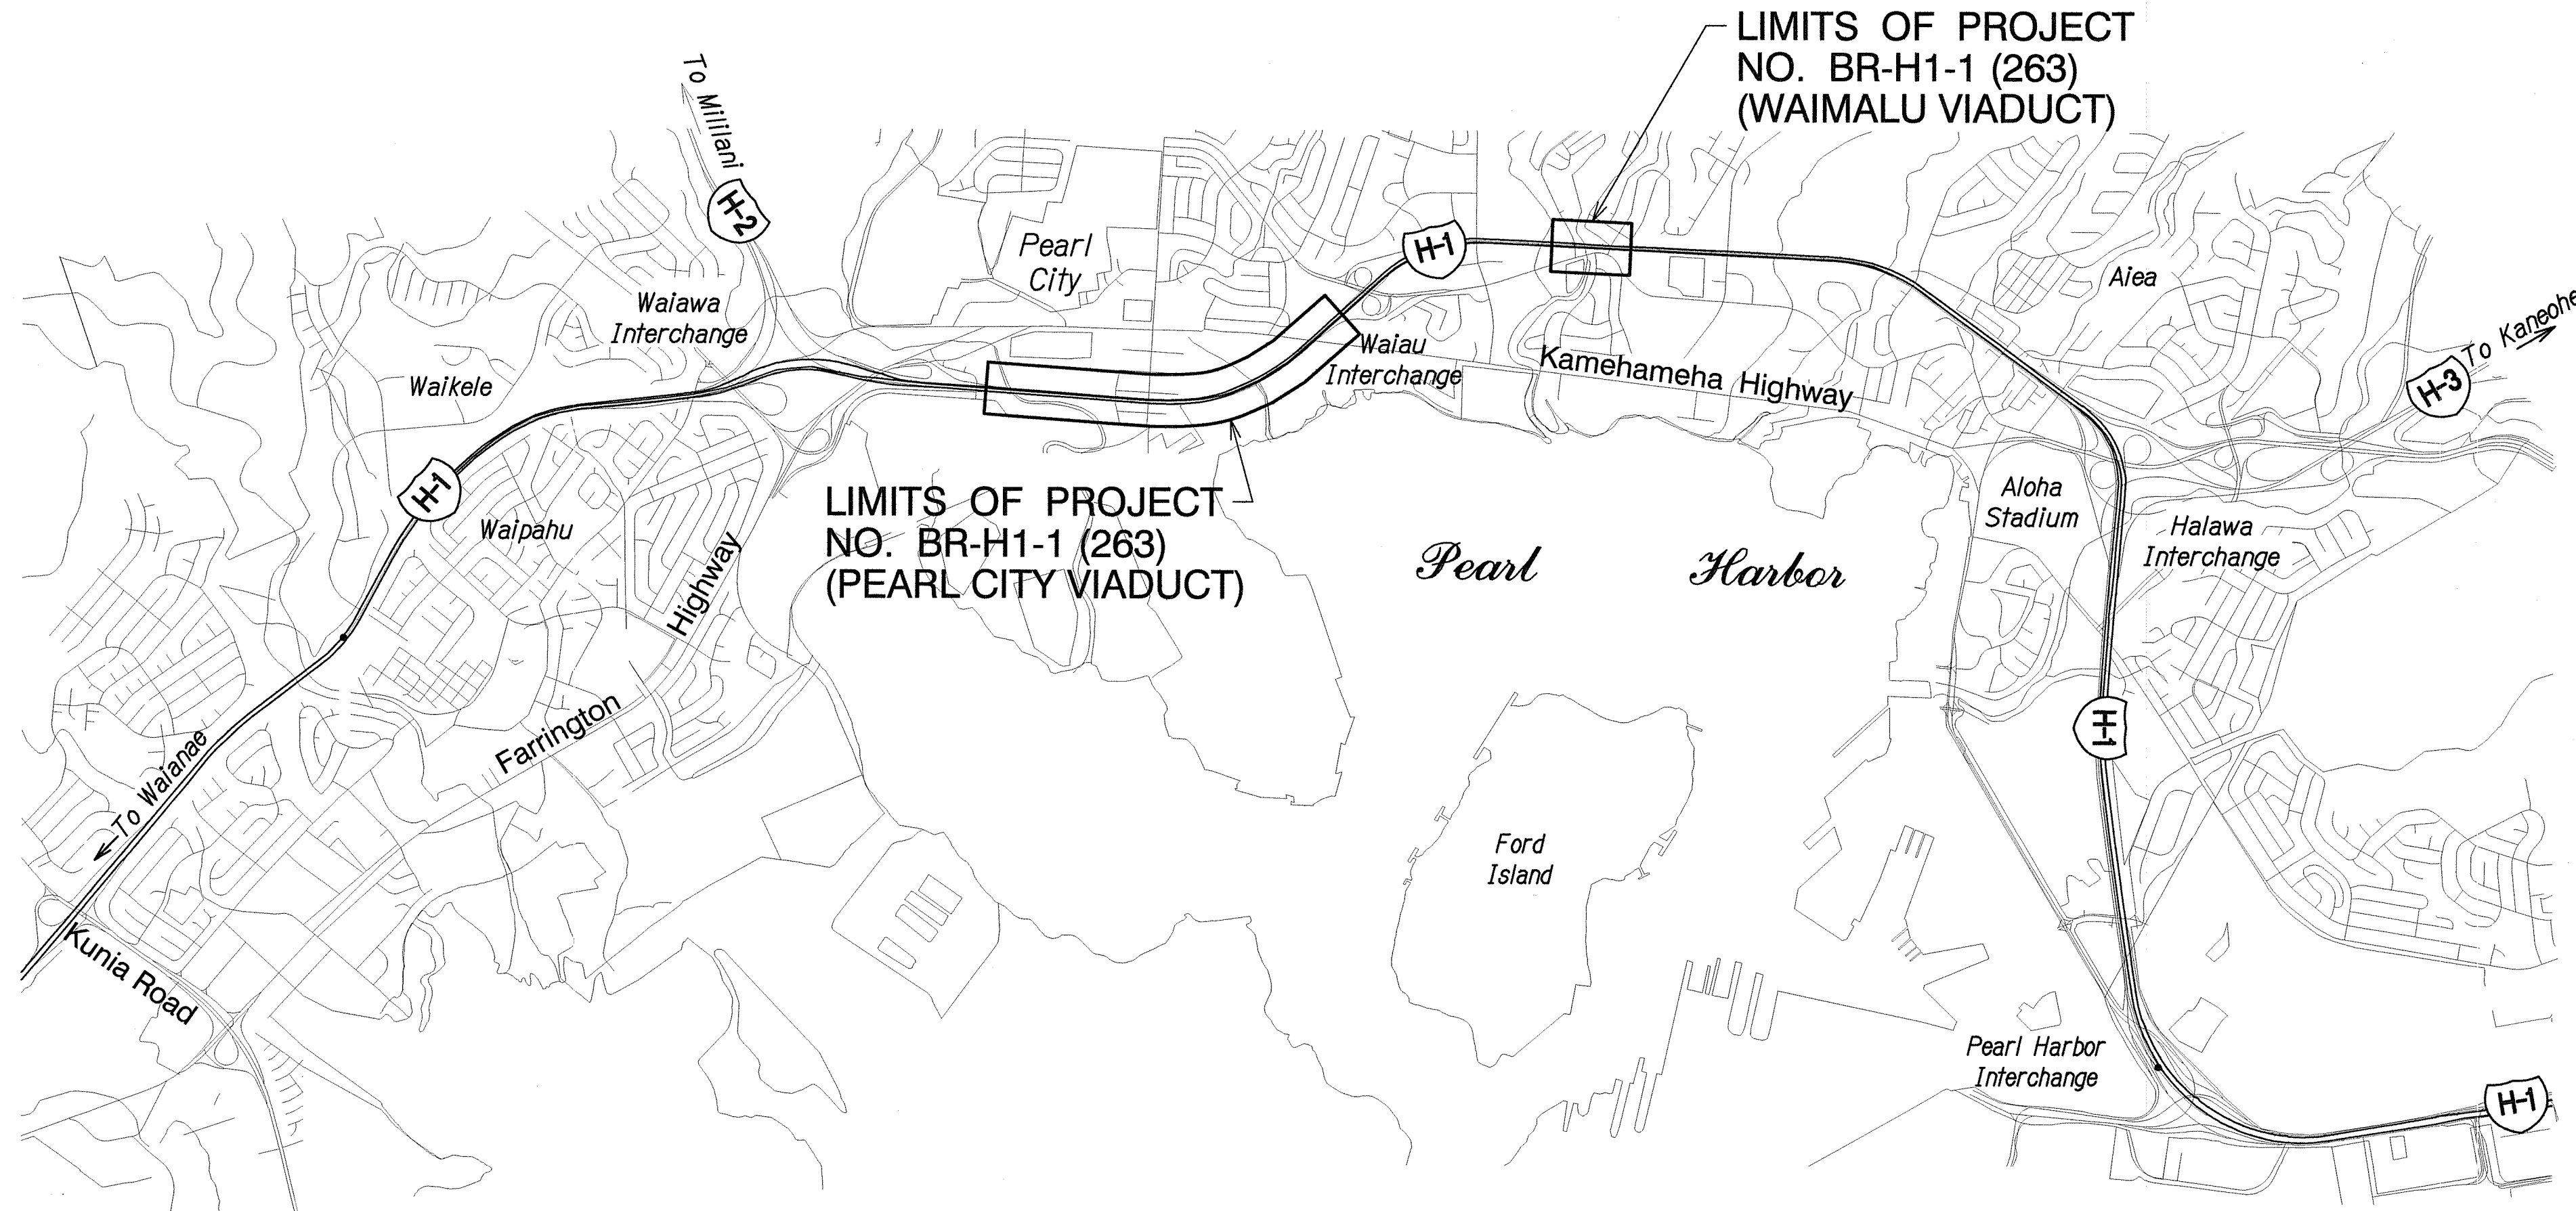

LOCATION PLAN
NOT TO SCALE

Honolulu International Airport

DEPARTMENT OF TRANSPORTATION STATE OF HAWAII	
APPROVED:	7/03/12
<i>John A. Jaramila</i> for DIR. OF TRANSPORTATION	DATE