


Attachment A  
Plan And Profile Plans

FED. ROAD DIST. NO.	STATE	PROJ. NO.	FISCAL YEAR	SHEET NO.	TOTAL SHEETS
HAWAII	HAW.	1M-HI-1(261)	2013	55	381

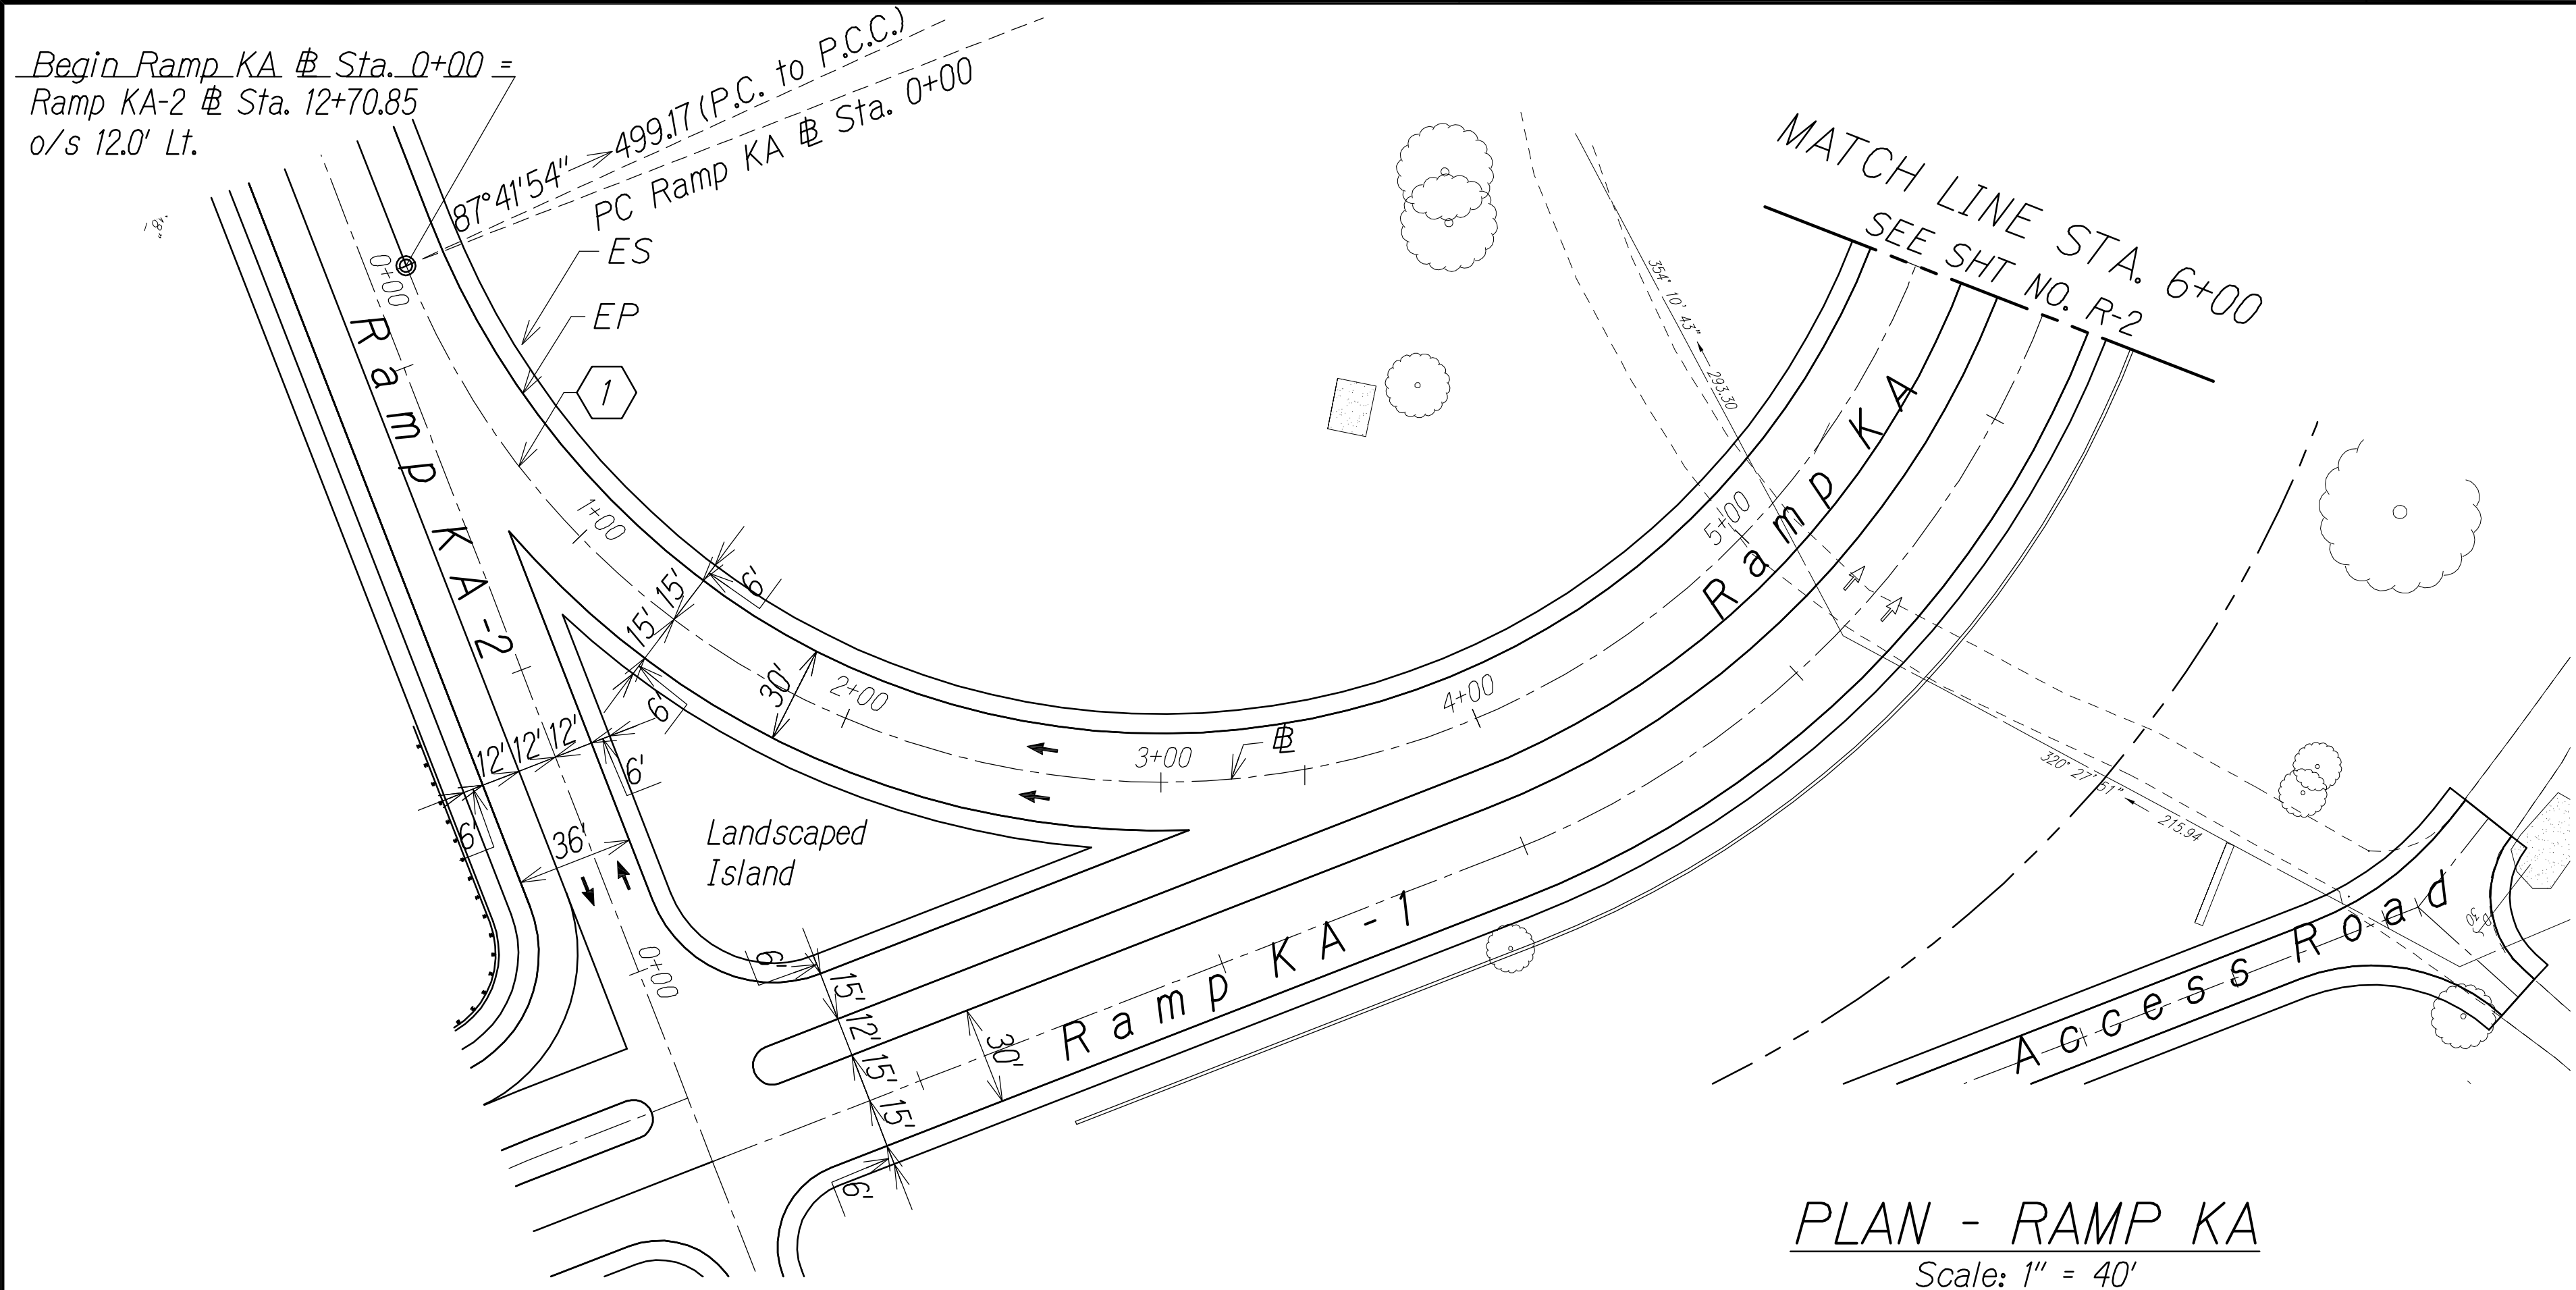

True North  
Scale: 1" = 40'

Curve Data	
	1
$\Delta$	186° 36' 13"
$\Delta/2$	93° 18' 06.5"
R	250.00
T	4333.49
Ch	499.17
Lc	814.21


GRAPHIC SCALES:




SCALE: 1" = 40'



SCALE: 1" = 8'

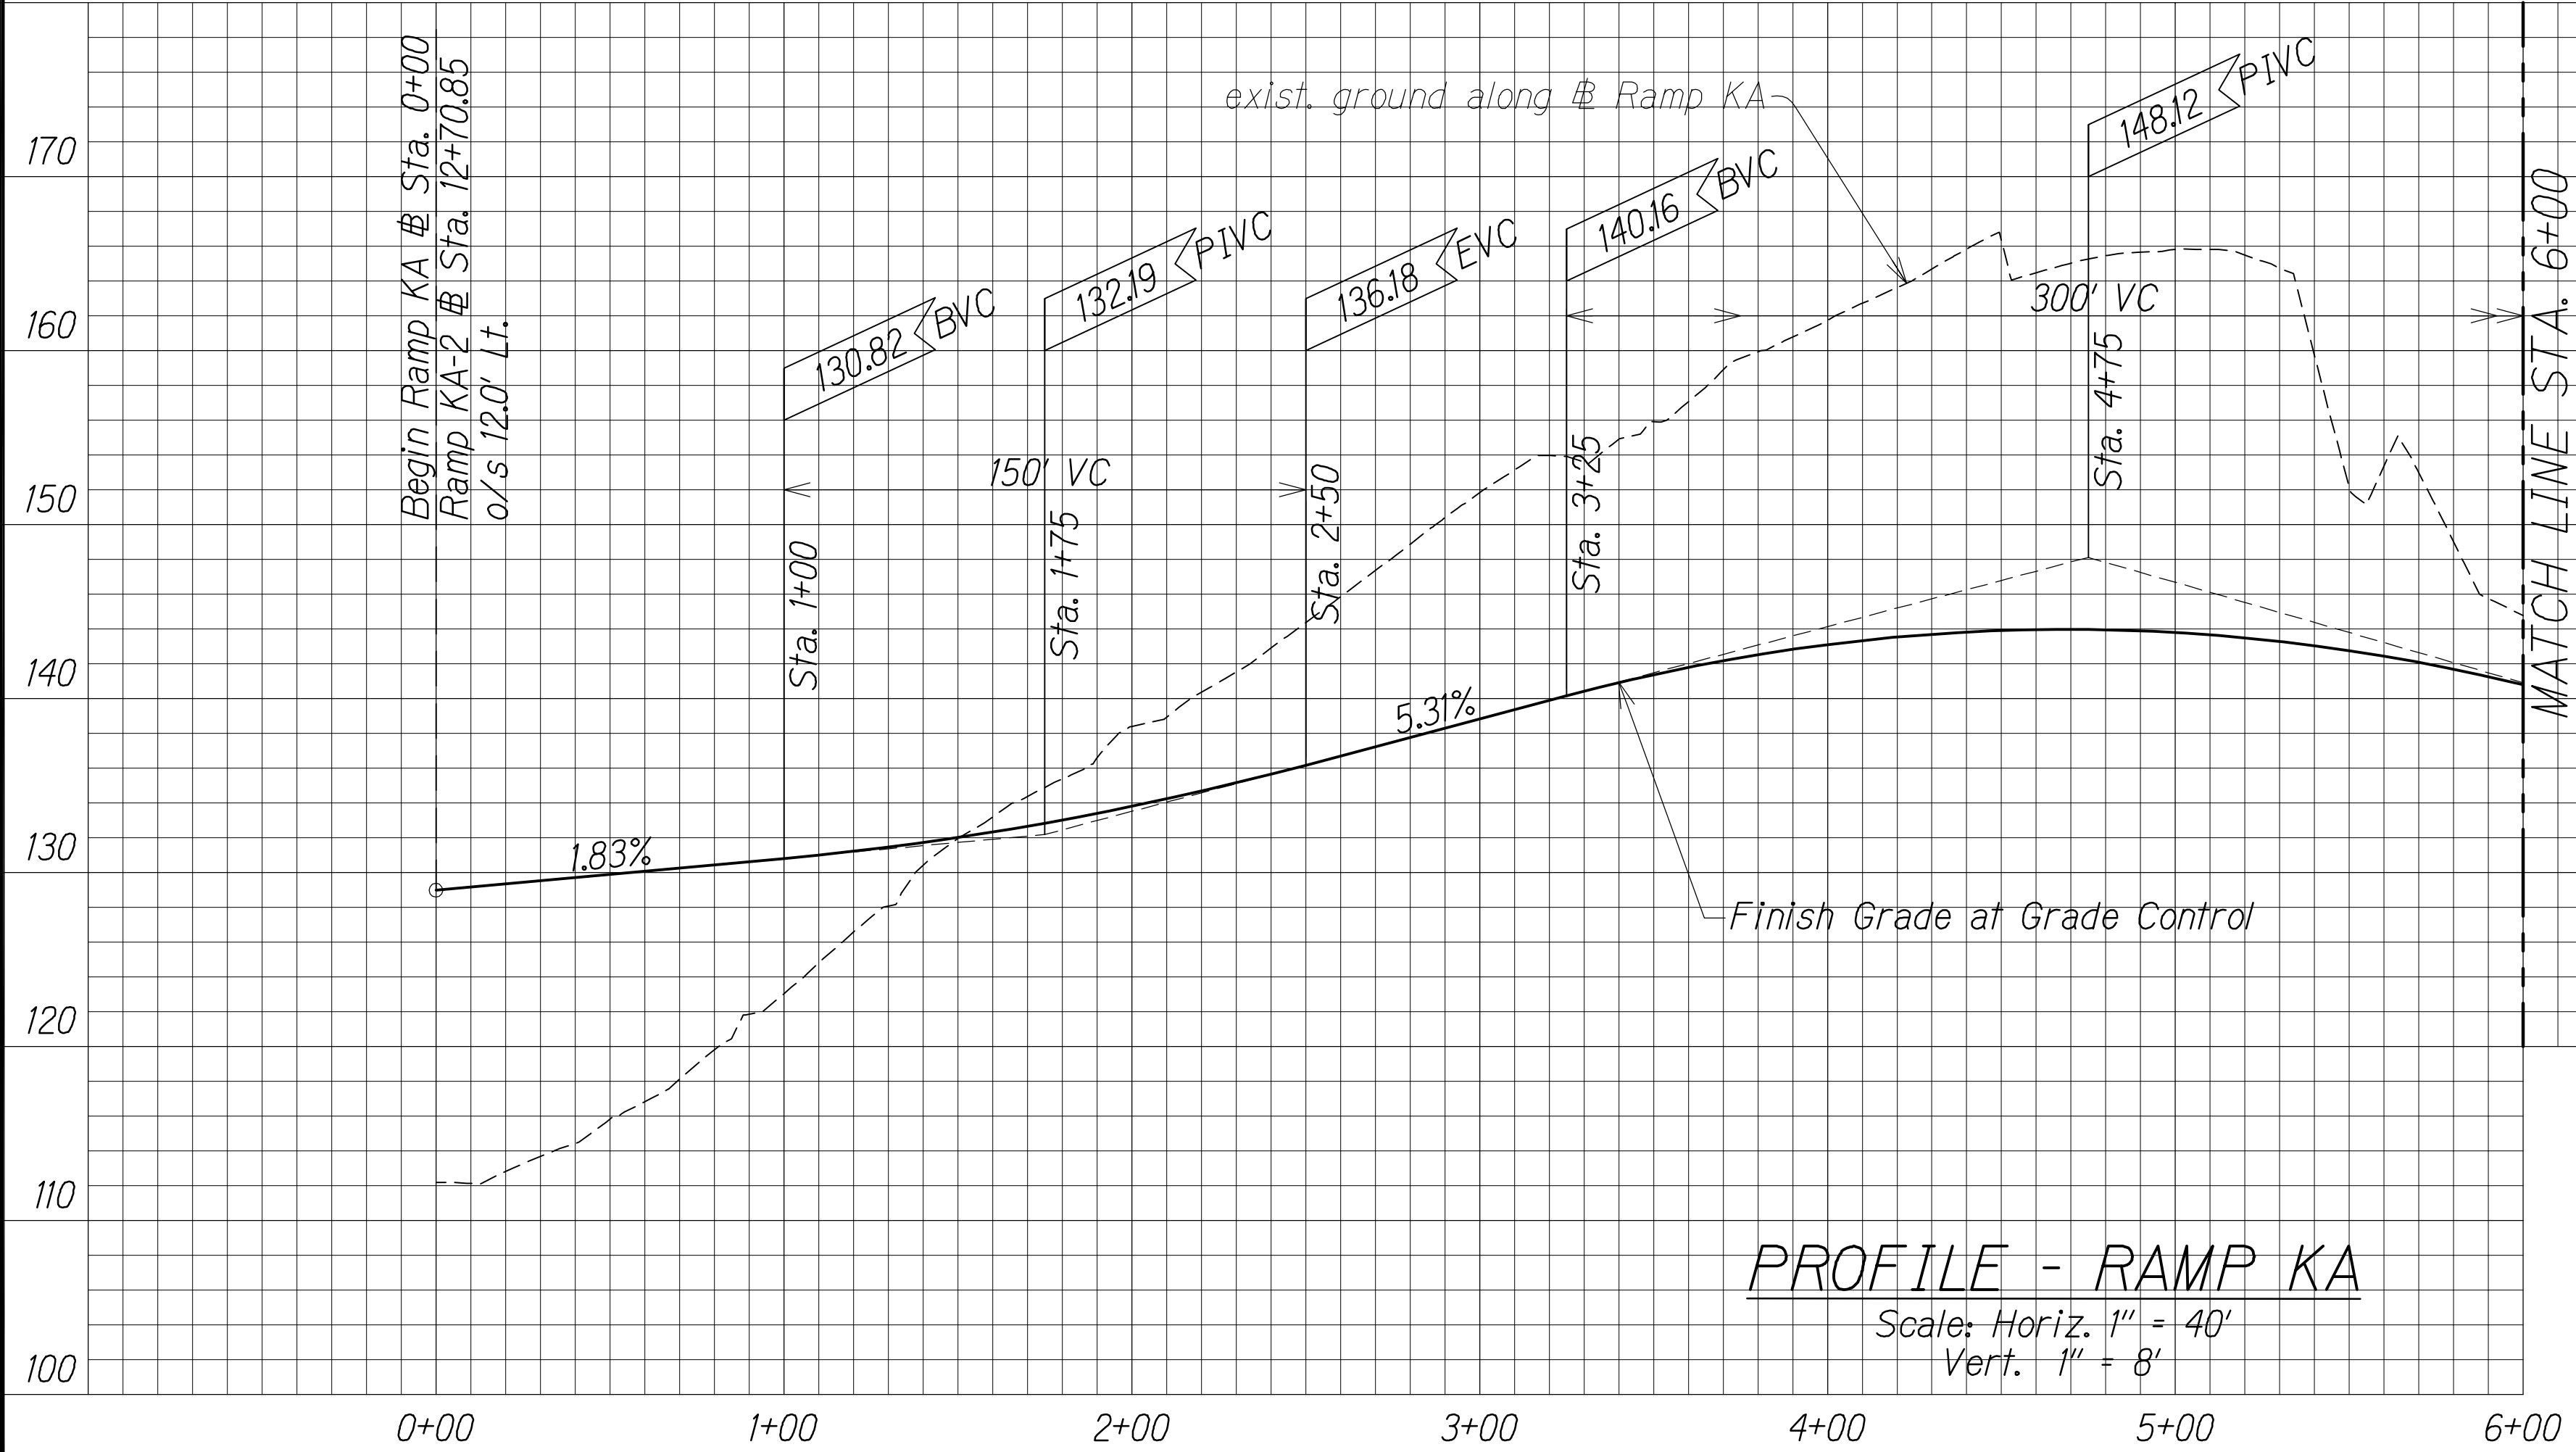

ORIGINAL PLAN	SURVEY PLOTTED BY	DATE
NOTE BOOK	DRAWN BY	
	DESIGNED BY	
	CHECKED BY	
No.		

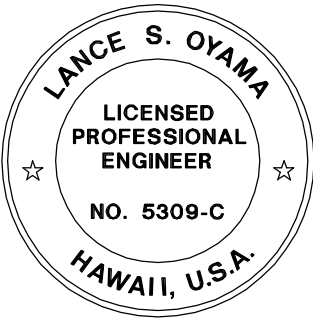

THIS WORK WAS PREPARED BY ME OR UNDER MY SUPERVISION.

APRIL 30, 2012  
WILSON OKAMOTO CORPORATION LIC. EXP. DATE

STATE OF HAWAII  
DEPARTMENT OF TRANSPORTATION  
HIGHWAYS DIVISION



PLAN & PROFILE - RAMP KA

INTERSTATE ROUTE H-1  
ADDITION AND MODIFICATION OF FREEWAY ACCESS  
Kapolei Interchange Complex Phase 2  
Federal-Aid Project No. 1M-HI-1(261)  
Scale: As Noted Date: October 26, 2012

DATE REVISION


SHEET No. R-1 OF 10 SHEETS

FED. ROAD DIST. NO.	STATE	FED. AID PROJ. NO.	FISCAL YEAR	SHEET NO.	TOTAL SHEETS
HAWAII	HAW.	1M-HI-1	2013	56	381

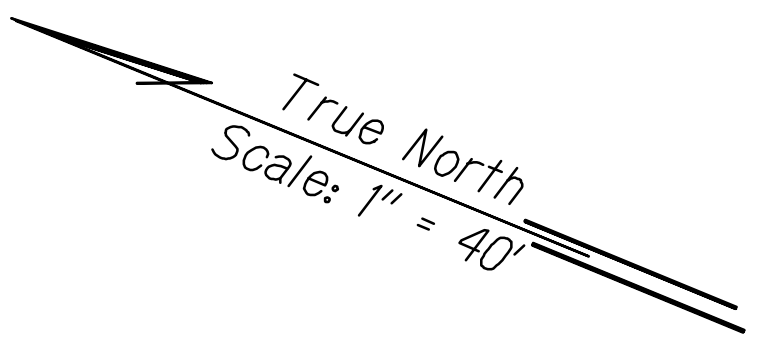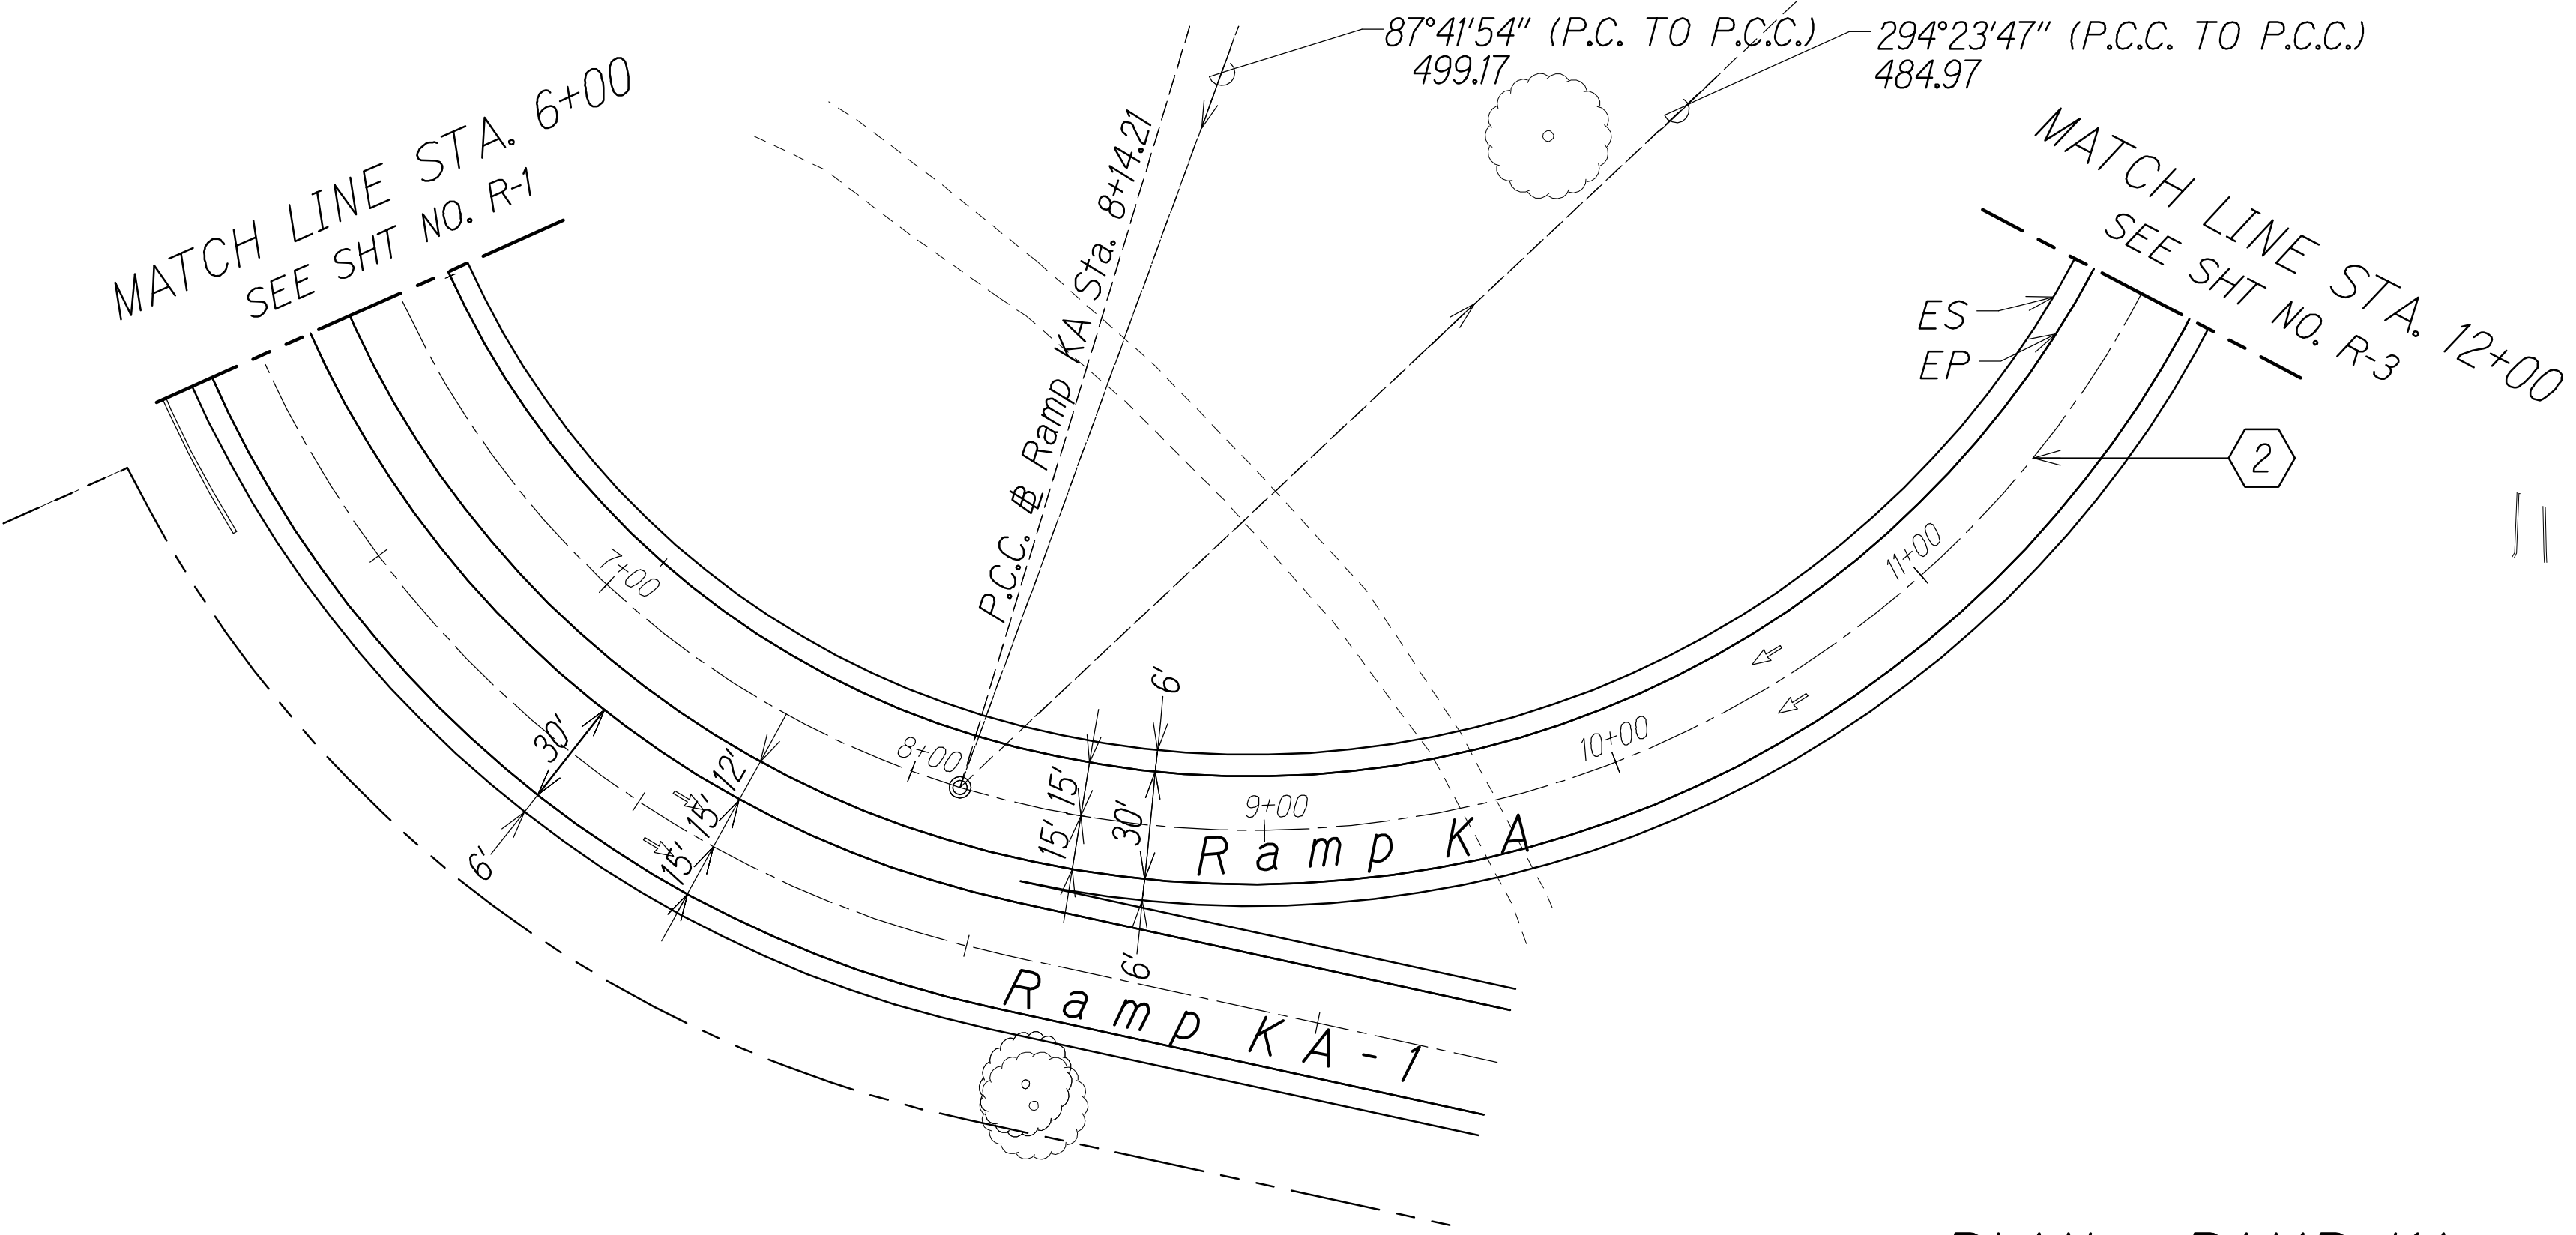


Curve Data		
	1	2
$\Delta$	186° 36' 13"	120° 00' 00"
$\Delta/2$	93° 18' 06.5"	60° 00' 00"
R	250.00	280.00
T	4333.49	484.97
Ch	499.17	484.97
Lc	814.21	586.43

GRAPHIC SCALES:

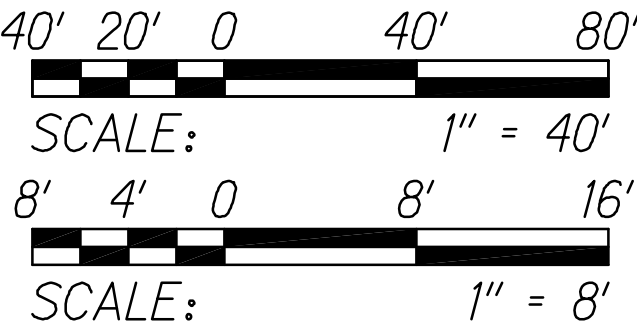

PLAN - RAMP KA


Scale: 1" = 40'

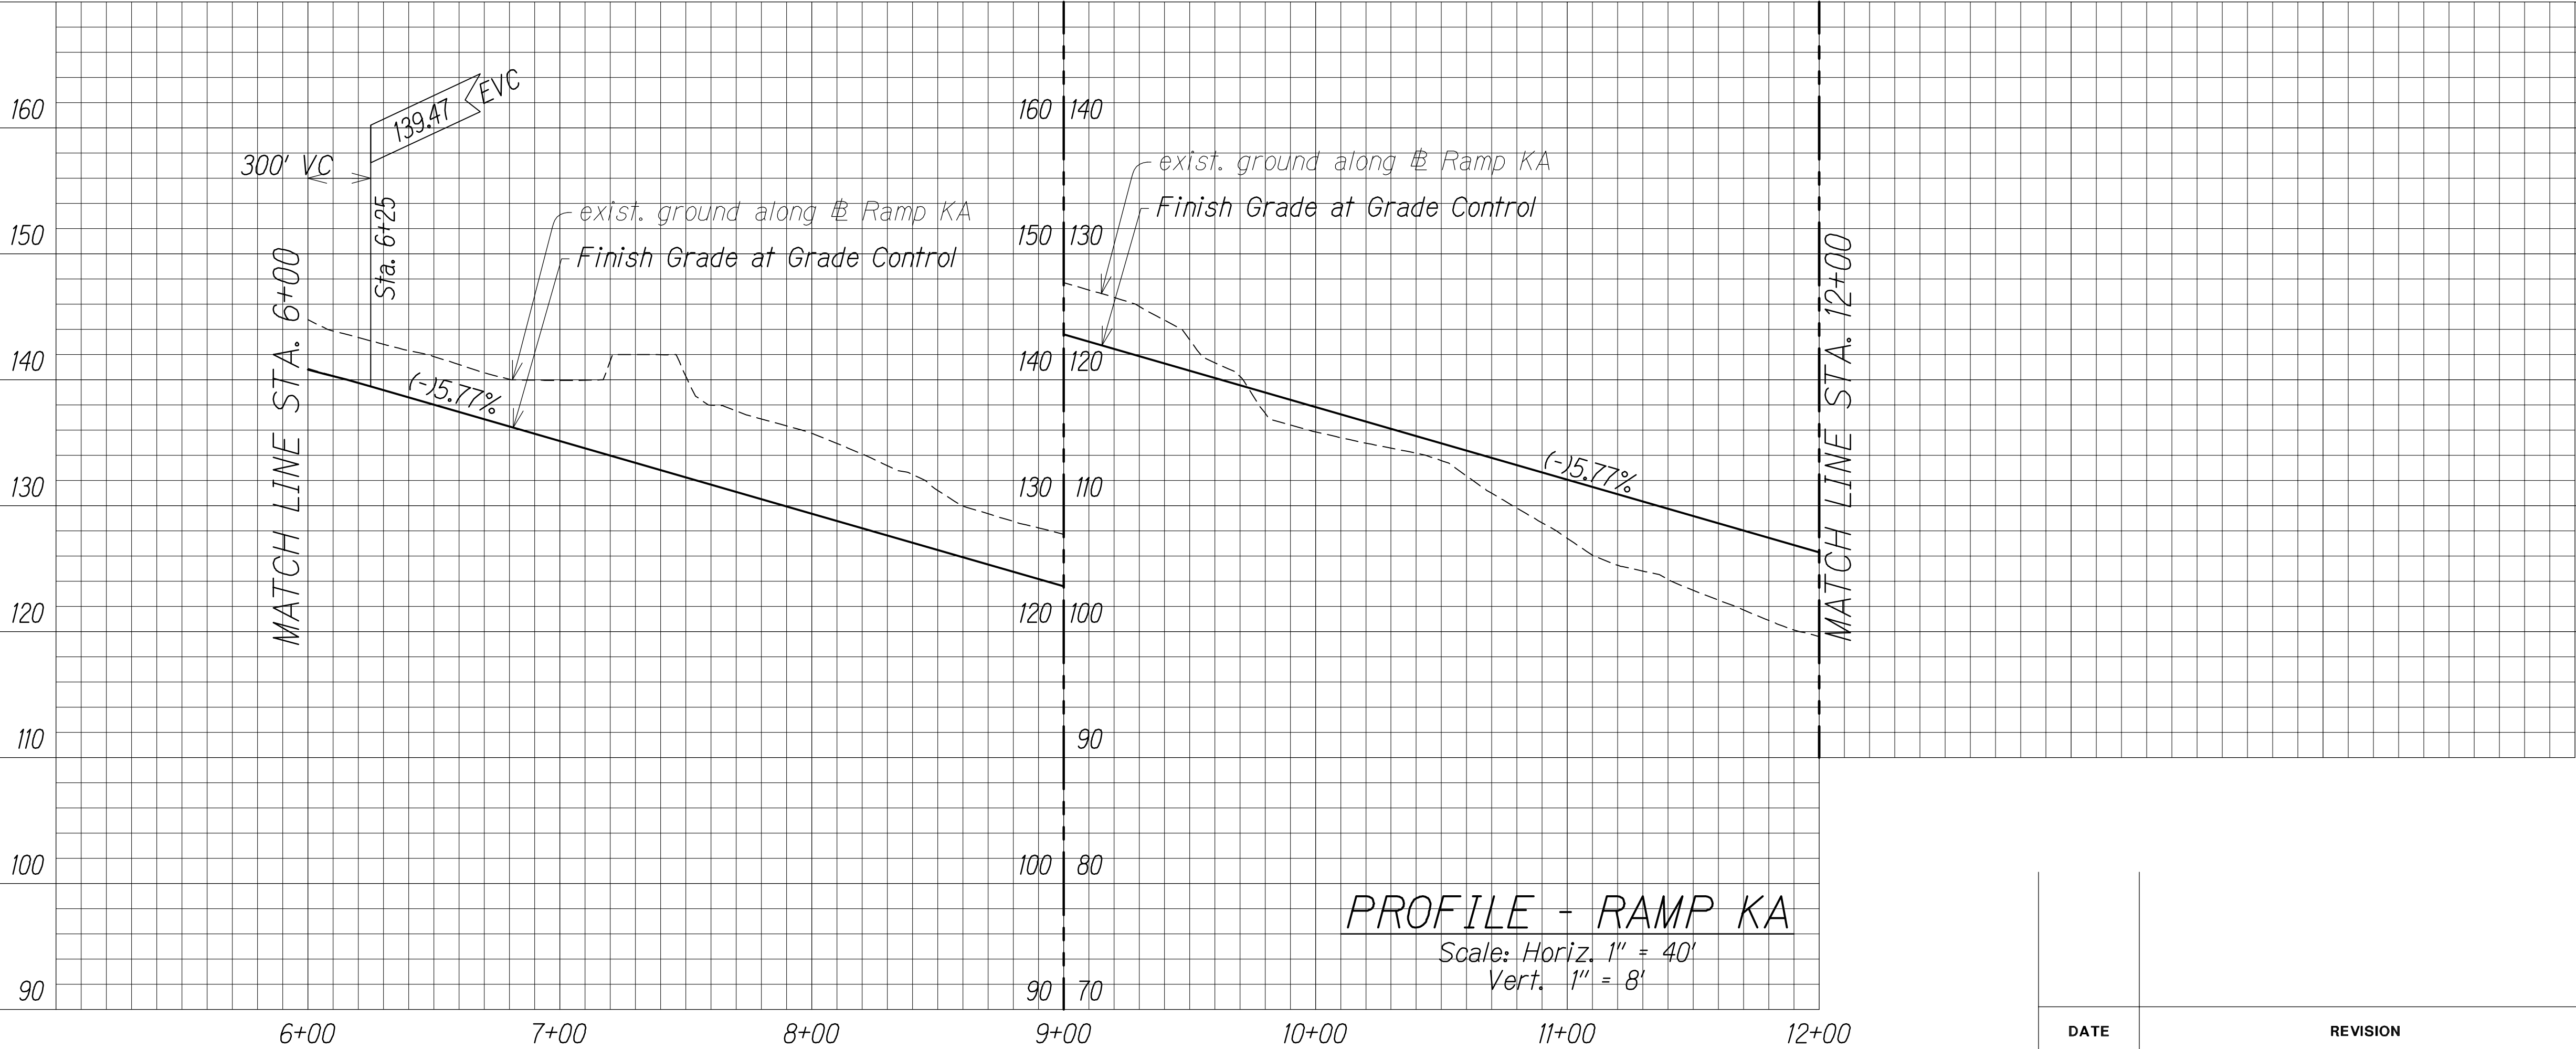

PROFILE - RAMP KA

Scale: Horiz. 1" = 40'  
Vert. 1" = 8'

ORIGINAL PLAN	SURVEY PLOTTED BY	DATE
NOTE BOOK	DRAWN BY	
	DESIGNED BY	
	QUANTITIES BY	
	CHECKED BY	

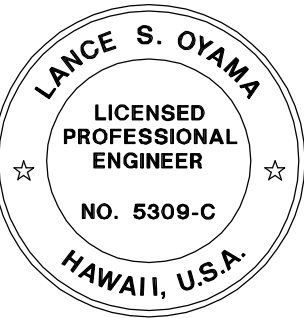

THIS WORK WAS PREPARED BY ME  
OR UNDER MY SUPERVISION.

APRIL 30, 2014  
WILSON OKAMOTO CORPORATION LIC. EXP. DATE

STATE OF HAWAII  
DEPARTMENT OF TRANSPORTATION  
HIGHWAYS DIVISION

PLAN & PROFILE - RAMP KA


INTERSTATE ROUTE HI-1  
ADDITION AND MODIFICATION OF FREEWAY ACCESS  
(Kapolei Interchange Complex), Phase 2  
Federal-Aid Project No. 1M-HI-1

Scale: As Noted      Date: October 26, 2012

SHEET No. R-2 OF 10 SHEETS


DATE	REVISION
------	----------

FED. ROAD DIST. NO.	STATE	FED. AID PROJ. NO.	FISCAL YEAR	SHEET NO.	TOTAL SHEETS
HAWAII	HAW.	1M-HI-1	2013	57	381

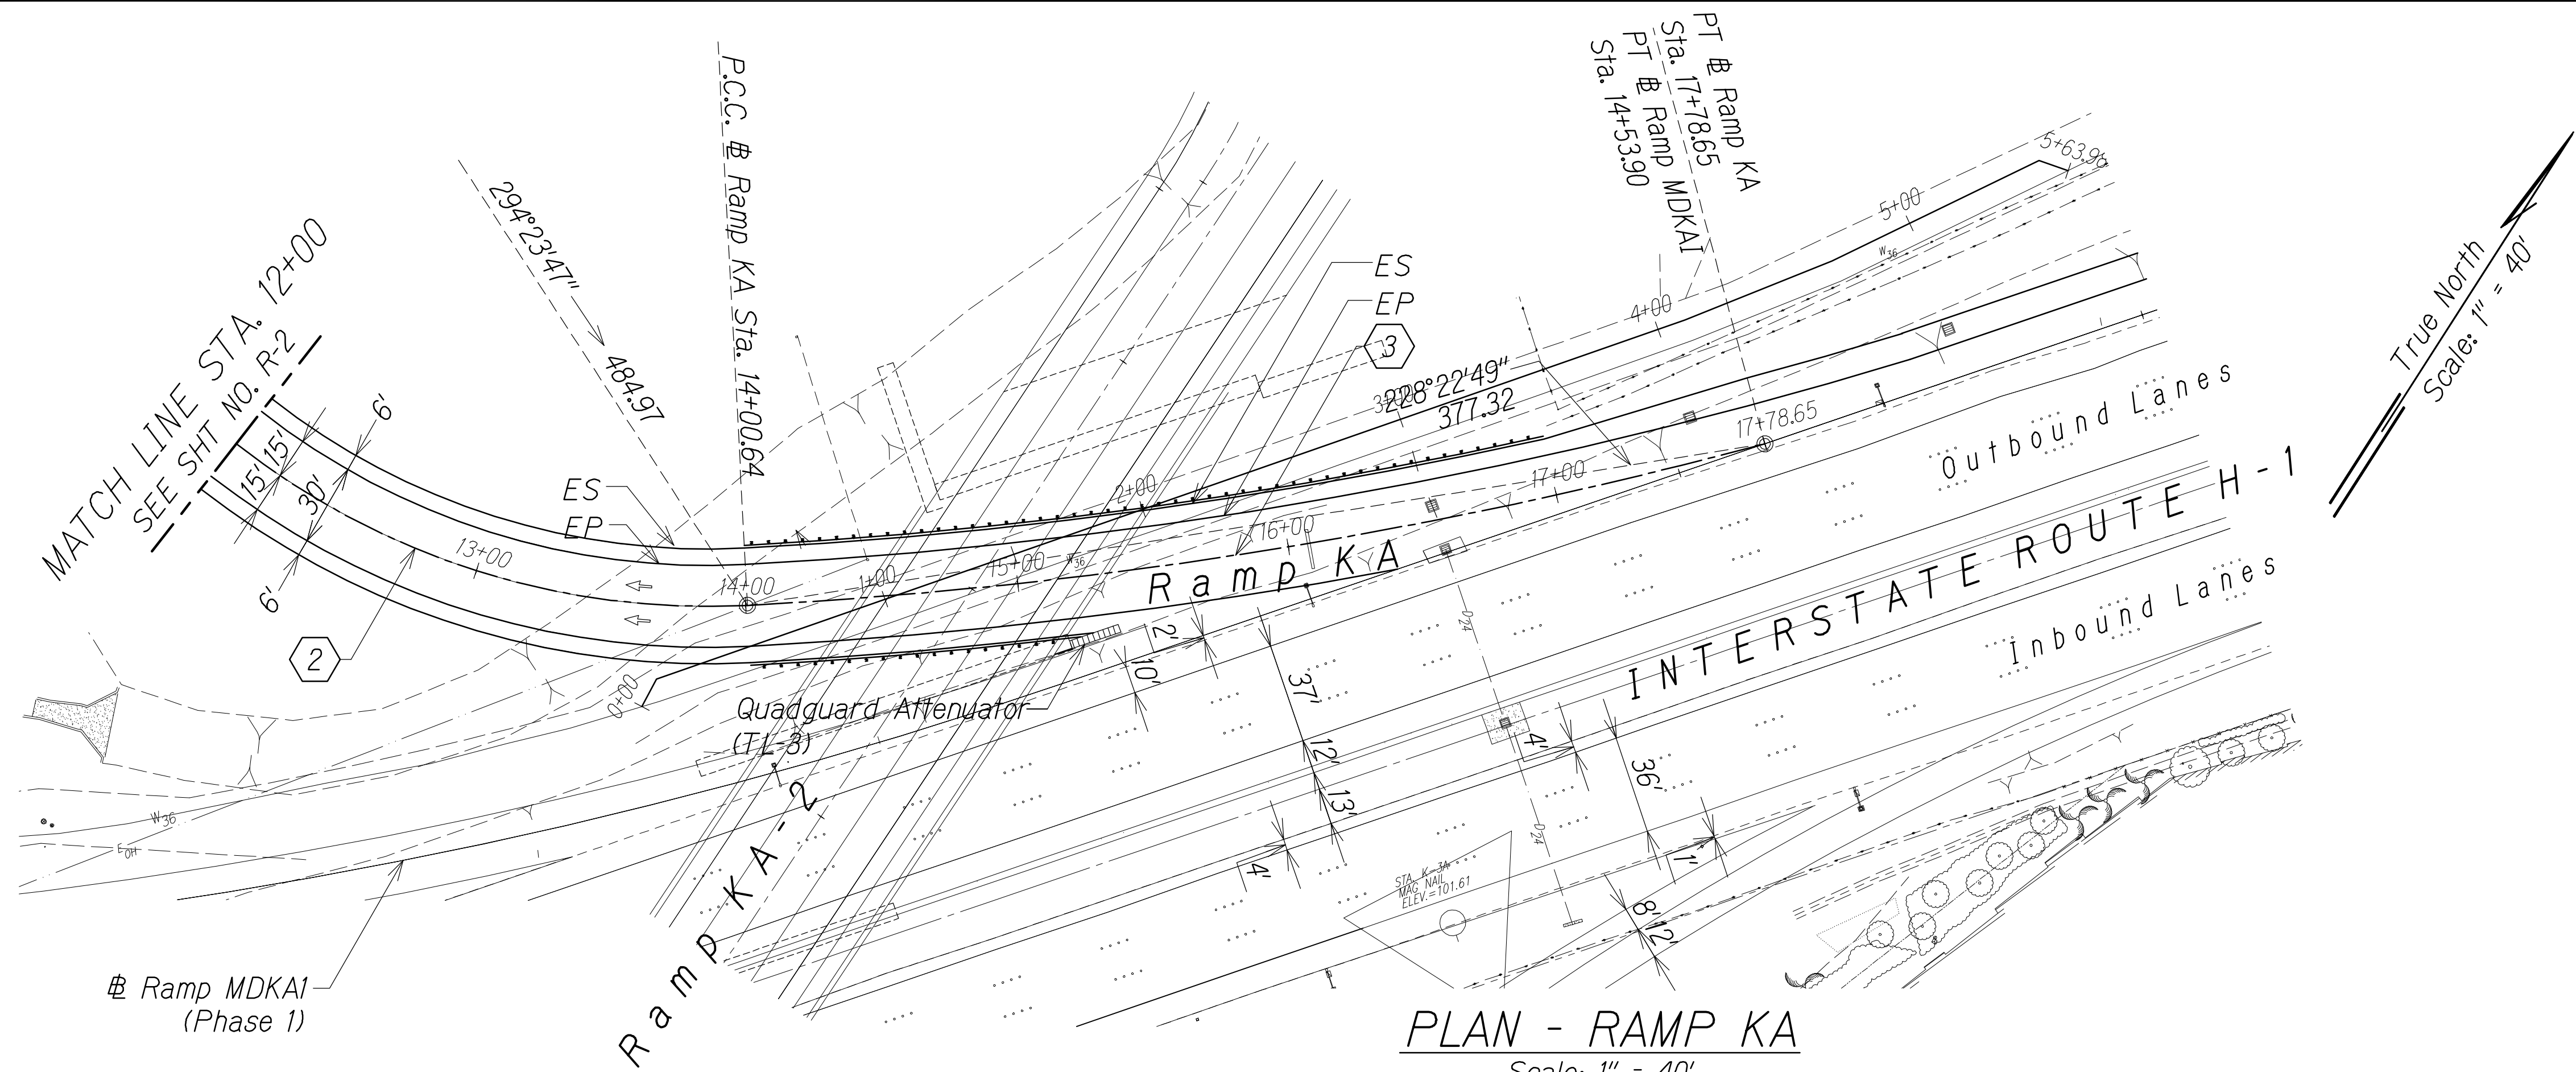


Curve Data		
	2	3
$\Delta$	120° 00' 00"	12° 01' 57"
$\Delta/2$	60° 00' 00"	6° 00' 58.50"
R	280.00	1800.00
T	484.97	189.70
Ch	484.97	377.32
Lc	586.43	378.01


GRAPHIC SCALES:

 


SCALE: 1" = 40'

 

SCALE: 1" = 8'

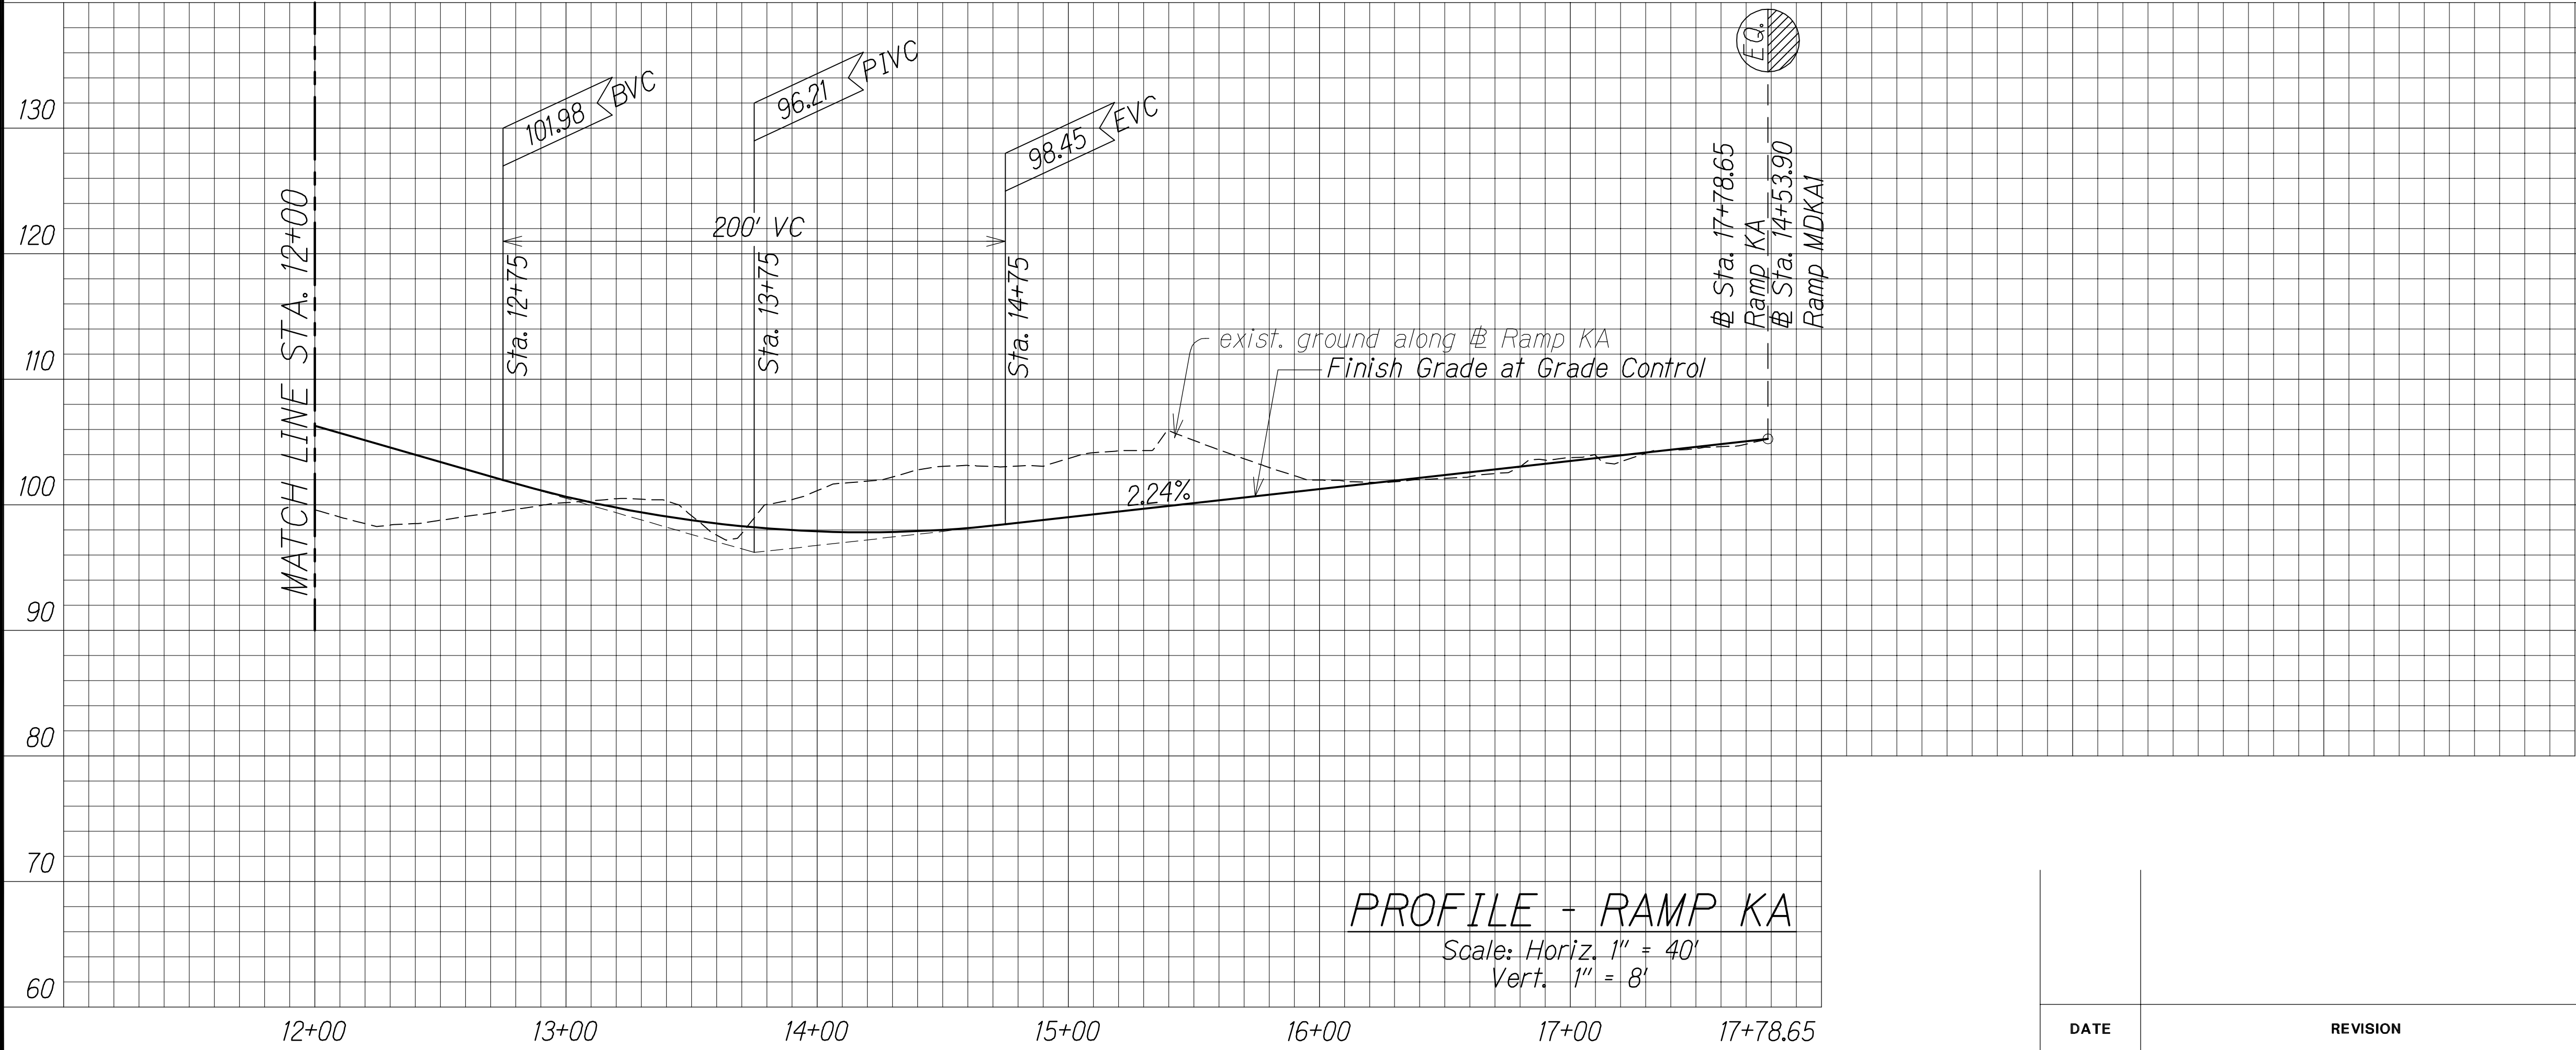

ORIGINAL PLAN	SURVEY PLOTTED BY	DATE
NOTE BOOK	DRAWN BY	
No.	DESIGNED BY	
	QUANTITIES BY	
	CHECKED BY	

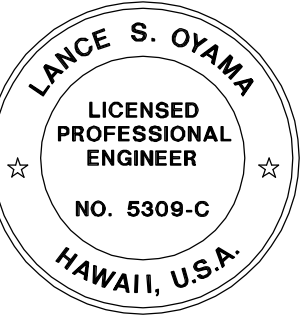

THIS WORK WAS PREPARED BY ME  
OR UNDER MY SUPERVISION.

APRIL 30, 2014  
WILSON OKAMOTO CORPORATION LIC. EXP. DATE

STATE OF HAWAII  
DEPARTMENT OF TRANSPORTATION  
HIGHWAYS DIVISION


PLAN & PROFILE - RAMP KA

INTERSTATE ROUTE H-1  
ADDITION AND MODIFICATION OF FREEWAY ACCESS  
(Kapolei Interchange Complex), Phase 2  
Federal-Aid Project No. 1M-HI-1

Scale: As Noted      Date: October 26, 2012


SHEET No. R-3 OF 10 SHEETS

FED. ROAD DIST. NO.	STATE	FED. AID PROJ. NO.	FISCAL YEAR	SHEET NO.	TOTAL SHEETS
HAWAII	HAW.	1M-HI-1	2013	58	381

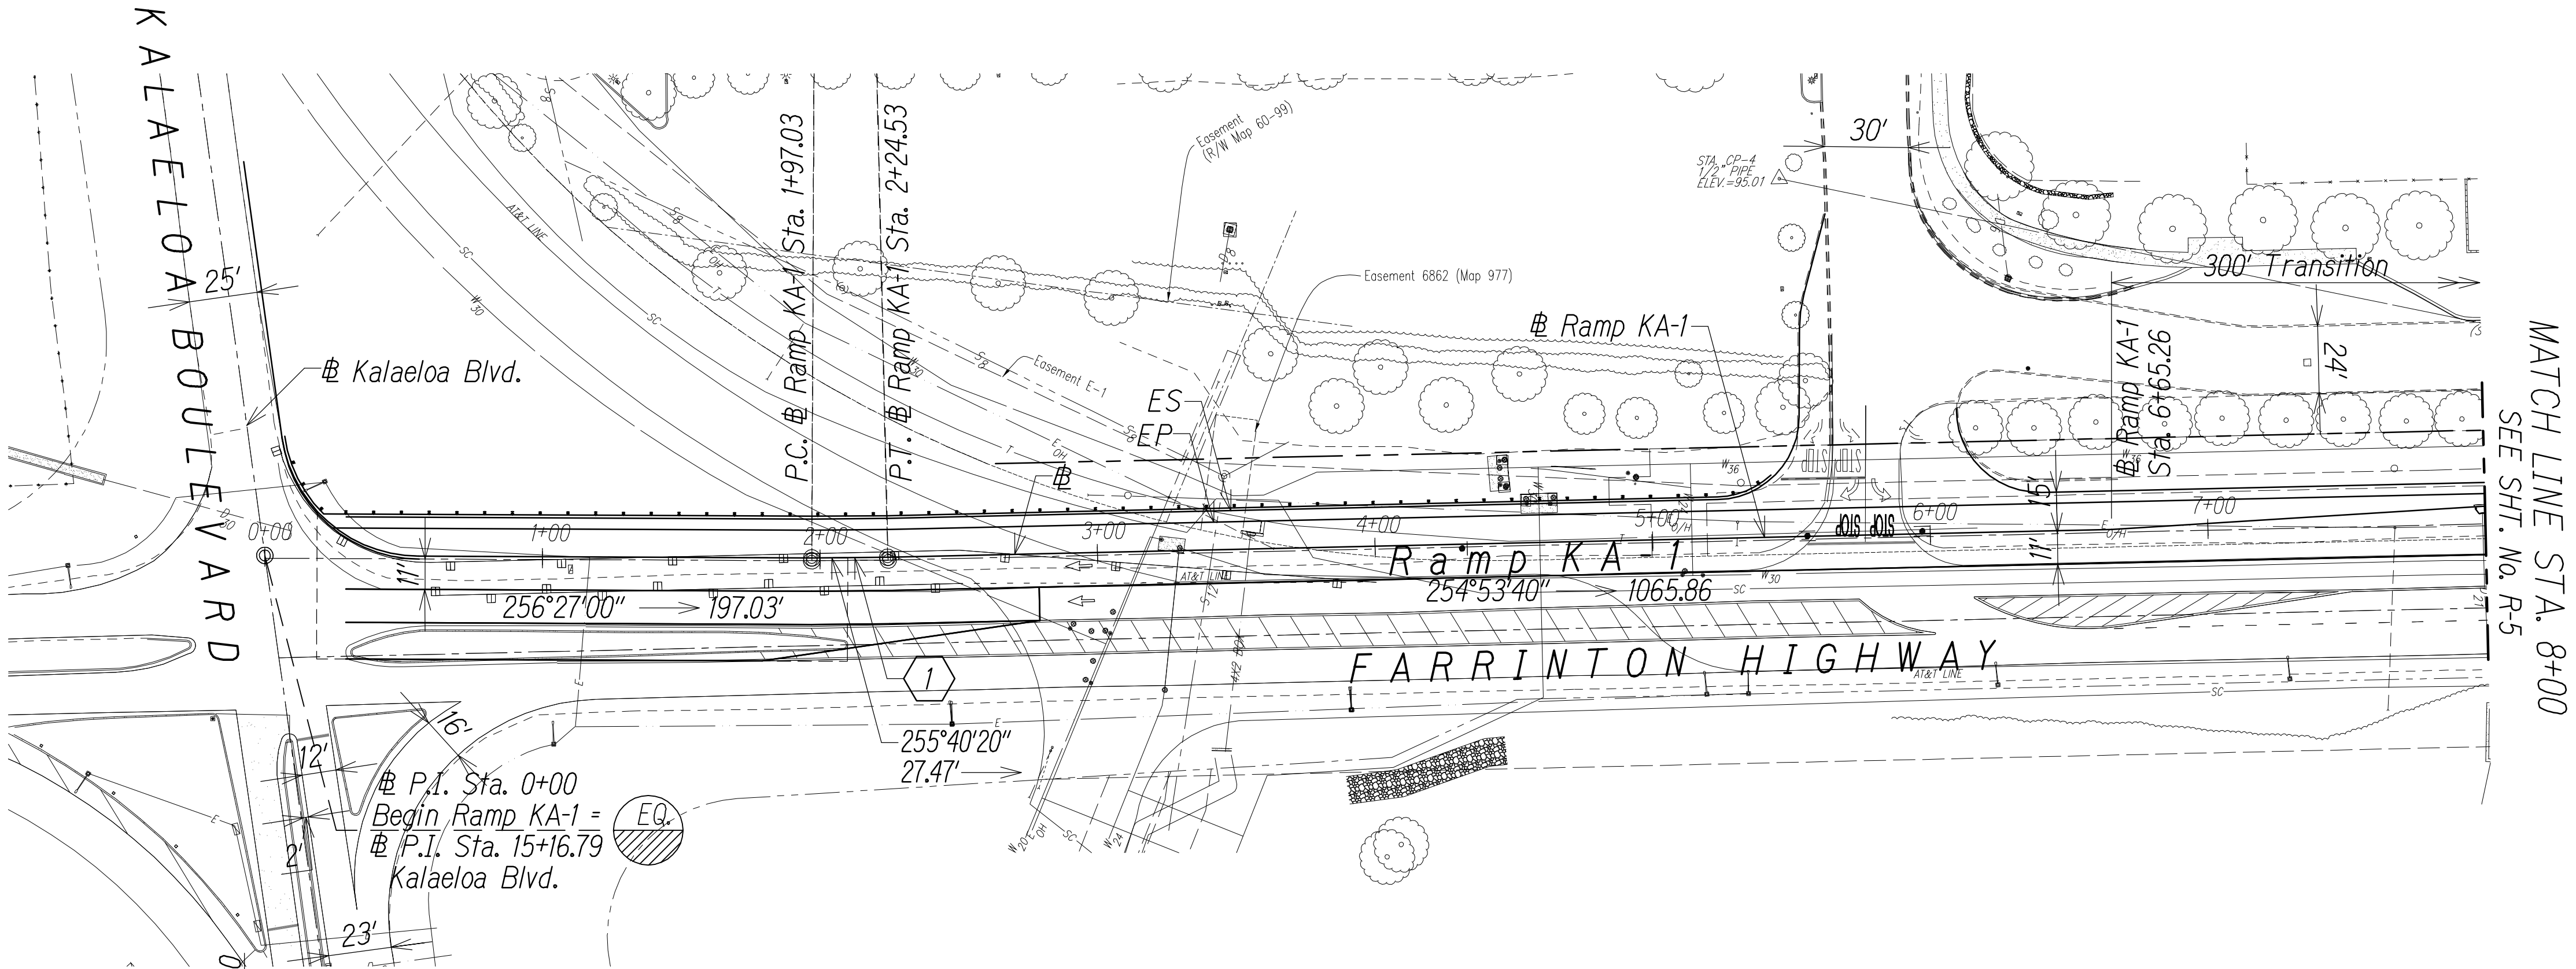


True North  
Scale: 1" = 40'

Curve Data	
	1
$\Delta$	1° 33' 20"
$\Delta/2$	0° 46' 40"
R	1013.00
T	13.75
Ch	27.50
Lc	27.50

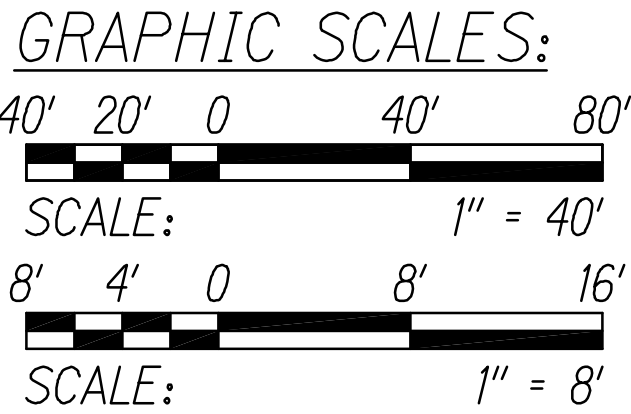

PLAN - RAMP KA-1


Scale: 1" = 40'

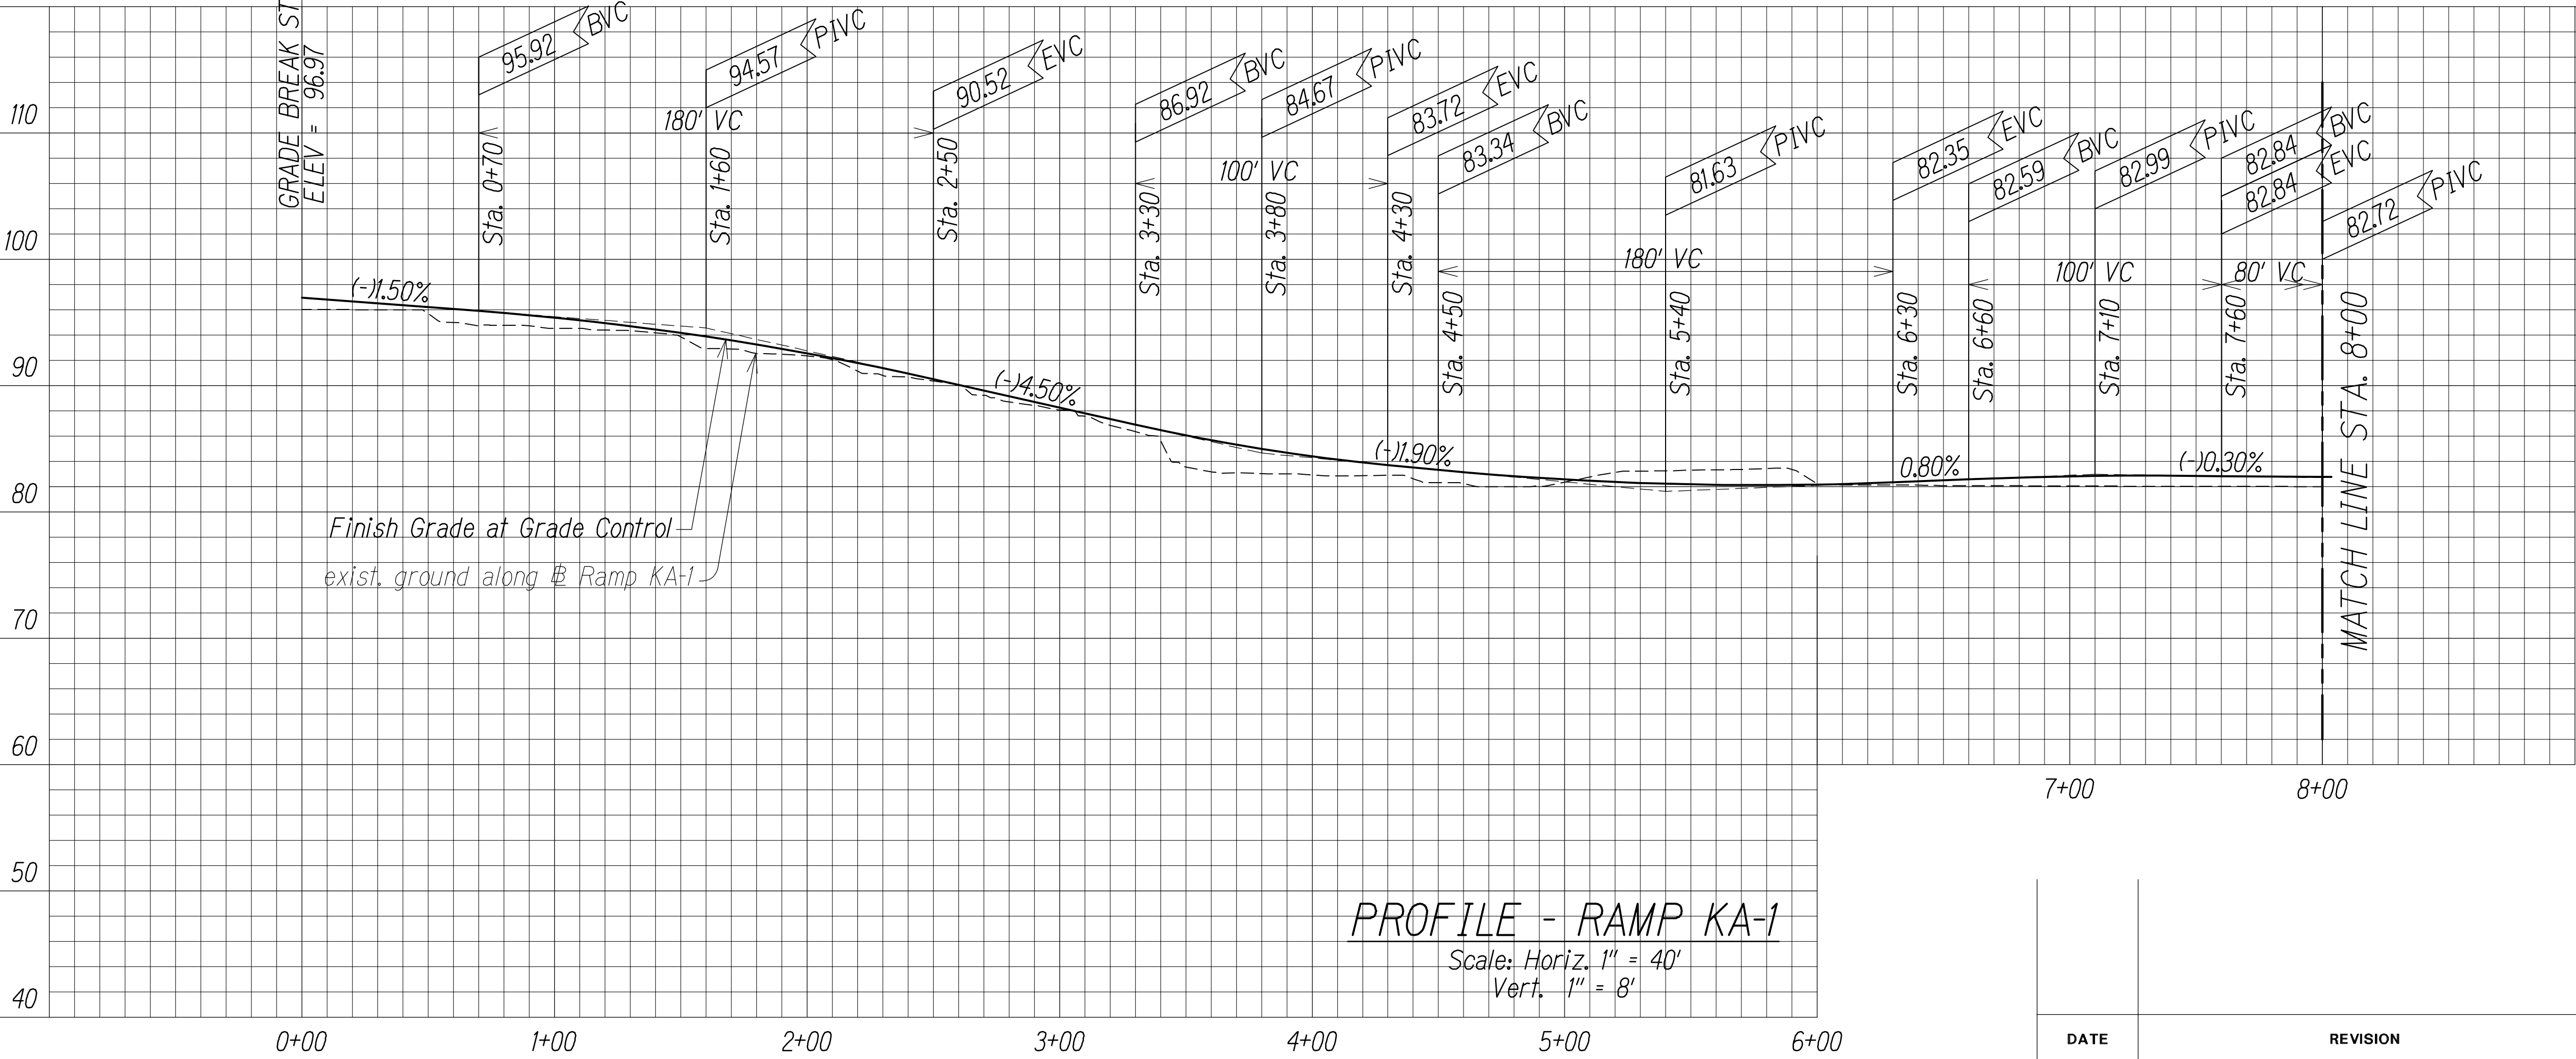

PROFILE - RAMP KA-1

Scale: Horiz. 1" = 40'

Vert. 1" = 8'

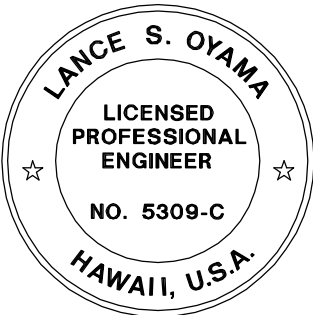

THIS WORK WAS PREPARED BY ME  
OR UNDER MY SUPERVISION.

APRIL 30, 2014  
WILSON OKAMOTO CORPORATION LIC. EXP. DATE

STATE OF HAWAII  
DEPARTMENT OF TRANSPORTATION  
HIGHWAYS DIVISION

**PLAN & PROFILE - RAMP KA-1**

INTERSTATE ROUTE H-1  
ADDITION AND MODIFICATION OF FREEWAY ACCESS  
(Kapolei Interchange Complex), Phase 2  
Federal-Aid Project No. 1M-HI-1


Scale: As Noted Date: October 26, 2012

SHEET No. R-4 OF 10 SHEETS

ORIGINAL PLAN	DATE
SURVEY PLOTTED BY	
DRAWN BY	
TRACED BY	
DESIGNED BY	
QUANTITIES BY	
CHECKED BY	
NOTE BOOK	
No.	




FED. ROAD DIST. NO.	STATE	FED. AID PROJ. NO.	FISCAL YEAR	SHEET NO.	TOTAL SHEETS
HAWAII	HAW.	1M-HI-1	2013	59	381

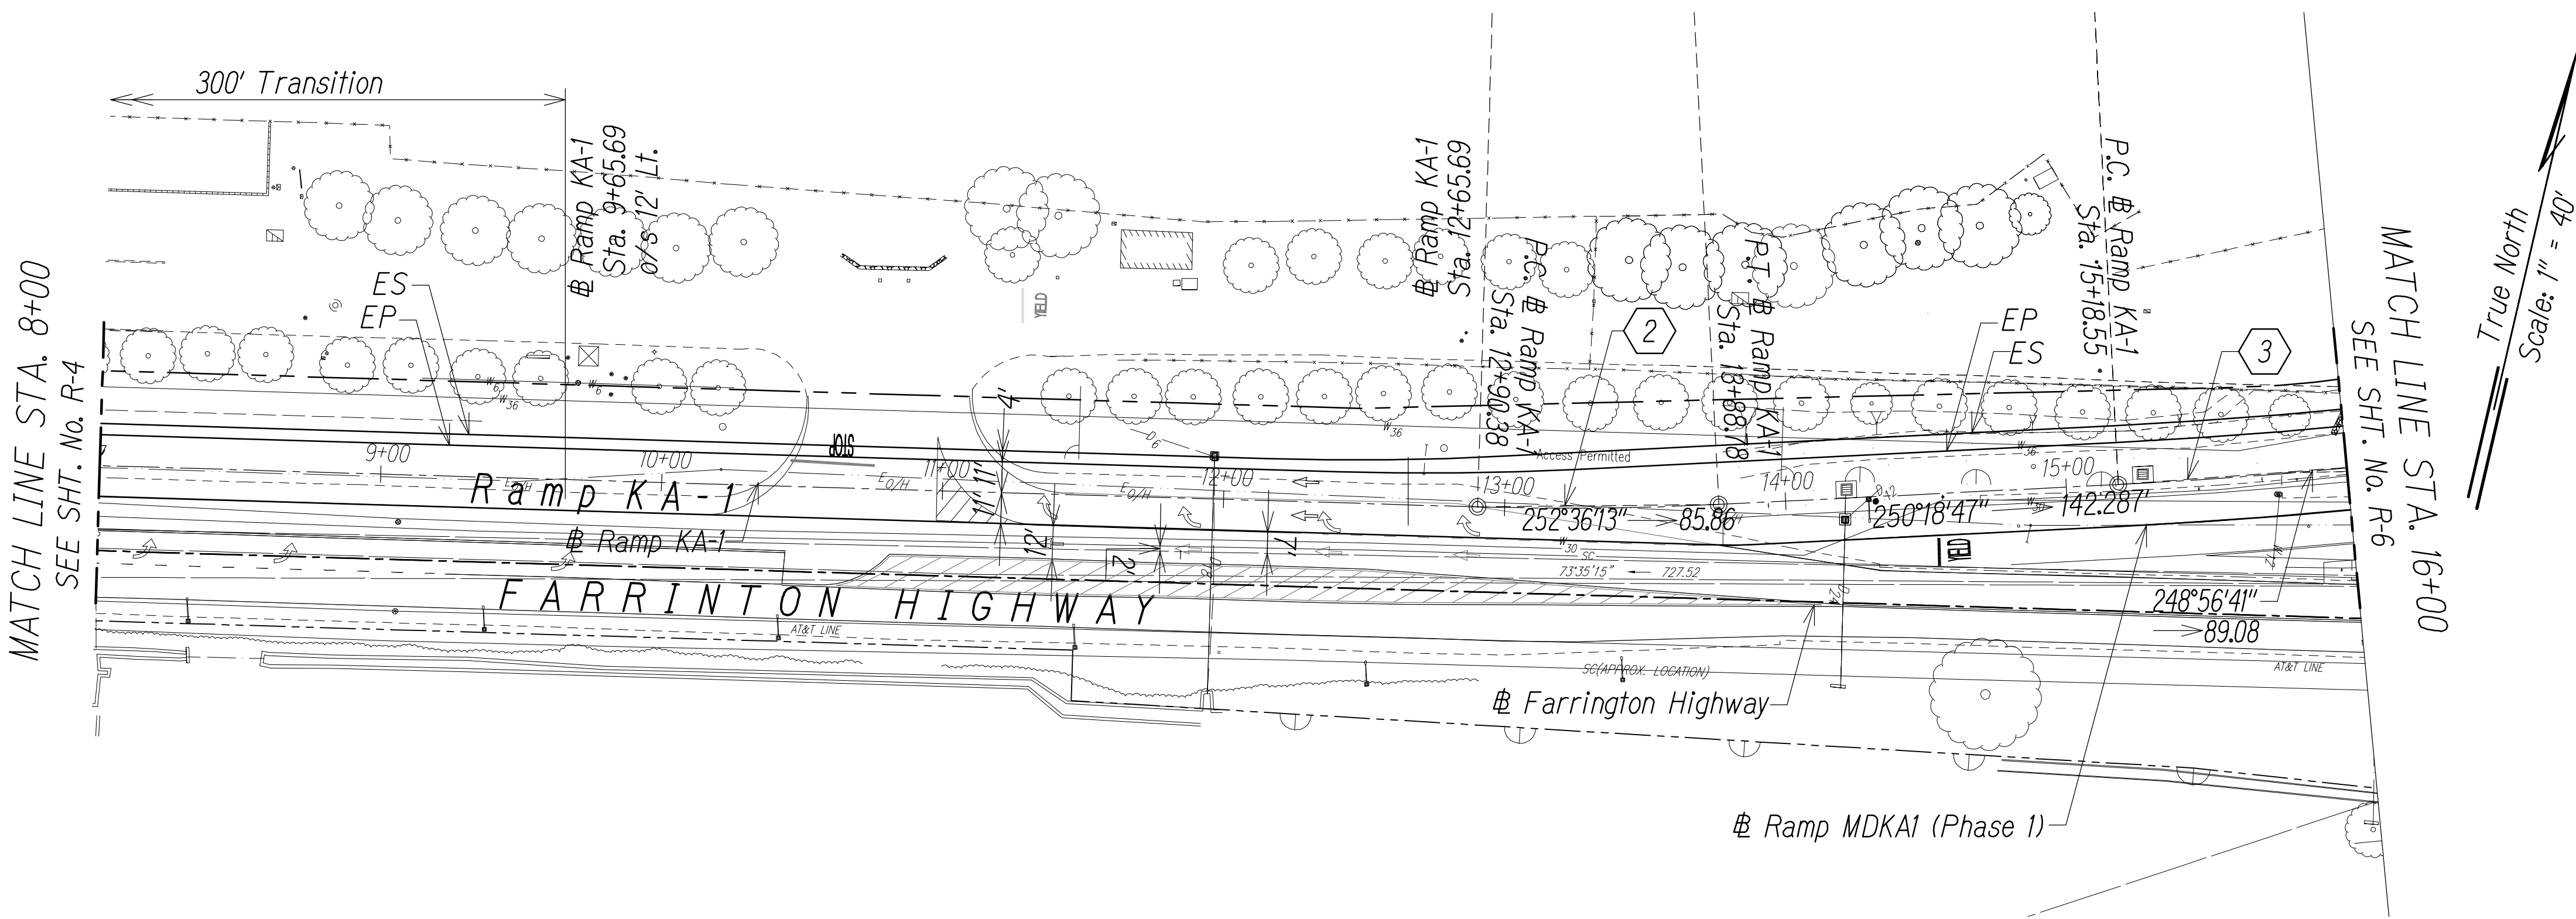


Curve Data		
	2	3
$\Delta$	4° 34' 53"	2° 44' 13"
$\Delta/2$	2° 17' 26.50"	1° 22' 06.50"
R	1074.00	1865.00
T	42.96	44.55
Ch	85.86	89.08
Lc	85.88	89.09

GRAPHIC SCALES:

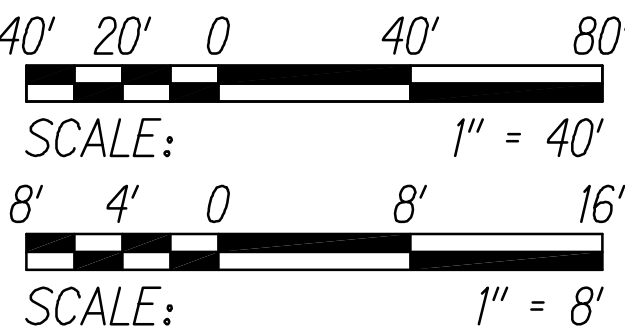


PLAN - RAMP KA-1

Scale: 1" = 40'

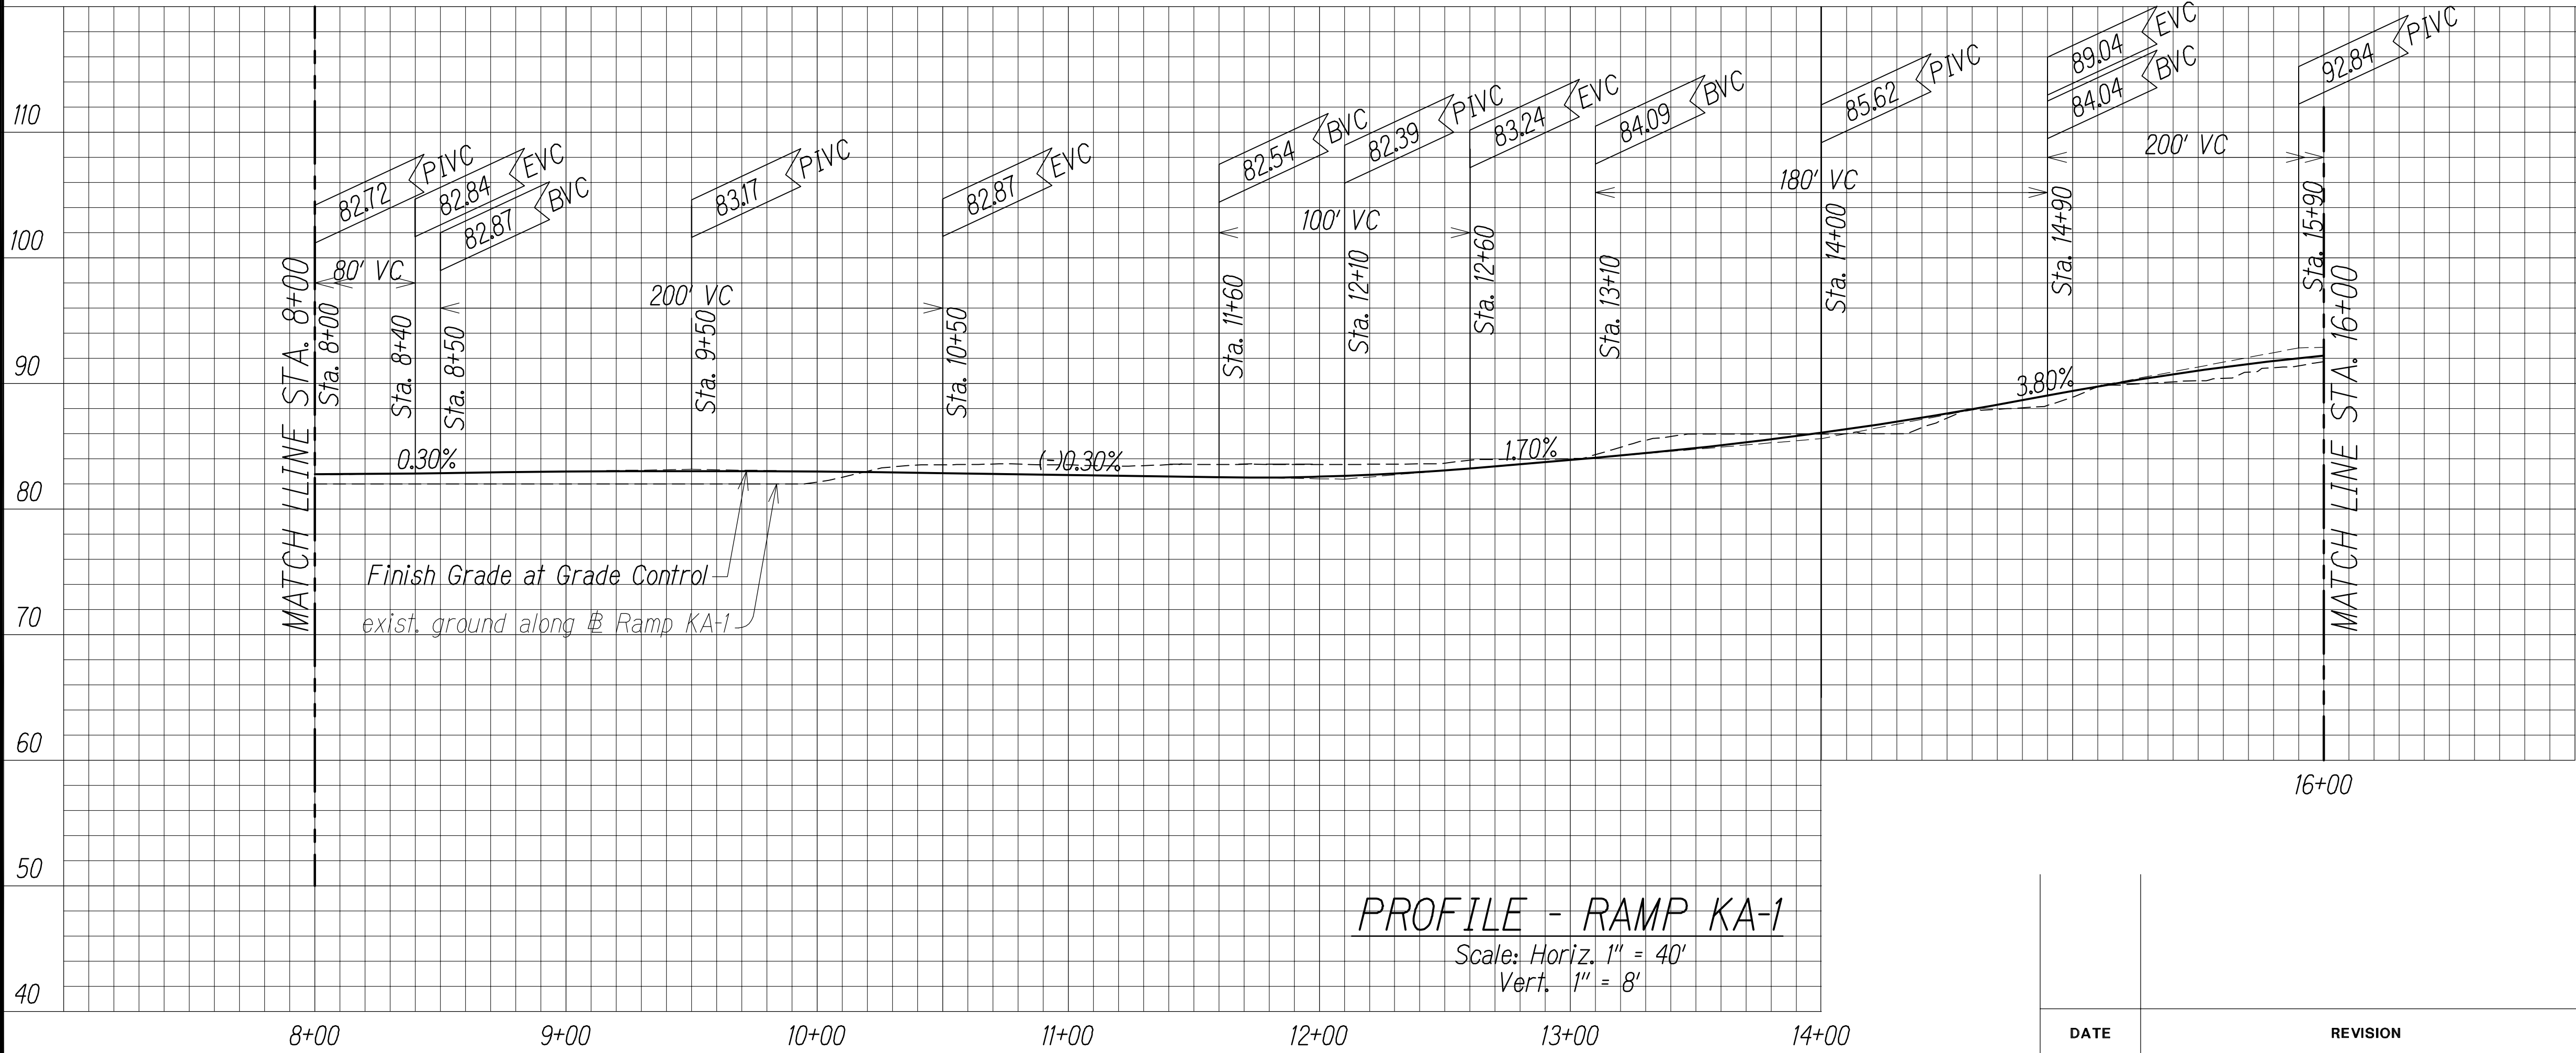

PROFILE - RAMP KA-1

Scale: Horiz. 1" = 40'  
Vert. 1" = 8'

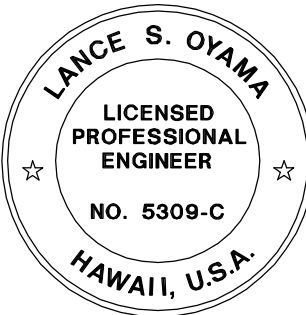

THIS WORK WAS PREPARED BY ME  
OR UNDER MY SUPERVISION.

APRIL 30, 2014  
WILSON OKAMOTO CORPORATION LIC. EXP. DATE

STATE OF HAWAII  
DEPARTMENT OF TRANSPORTATION  
HIGHWAYS DIVISION

**PLAN & PROFILE - RAMP KA-1**


INTERSTATE ROUTE H-1  
ADDITION AND MODIFICATION OF FREEWAY ACCESS  
(Kapolei Interchange Complex), Phase 2  
Federal-Aid Project No. 1M-HI-1

Scale: As Noted Date: October 26, 2012

SHEET No. R-5 OF 10 SHEETS

ORIGINAL PLAN	DATE
SURVEY PLOTTED BY	
DRAWN BY	
TRACED BY	
DESIGNED BY	
QUANTITIES BY	
CHECKED BY	
No.	

FED. ROAD DIST. NO.	STATE	FED. AID PROJ. NO.	FISCAL YEAR	SHEET NO.	TOTAL SHEETS
HAWAII	HAW.	1M-HI-1	2013	60	381

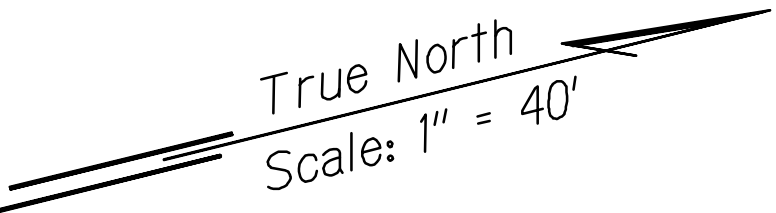

Curve Data		
	4	5
$\Delta$	77° 40' 54"	4° 30' 07"
$\Delta/2$	38° 50' 27"	2° 15' 03.50"
R	360.00	322.00
T	289.87	12.66
Ch	451.55	25.29
Lc	488.09	25.30


GRAPHIC SCALES:



SCALE: 1" = 40'




SCALE: 1" = 8'

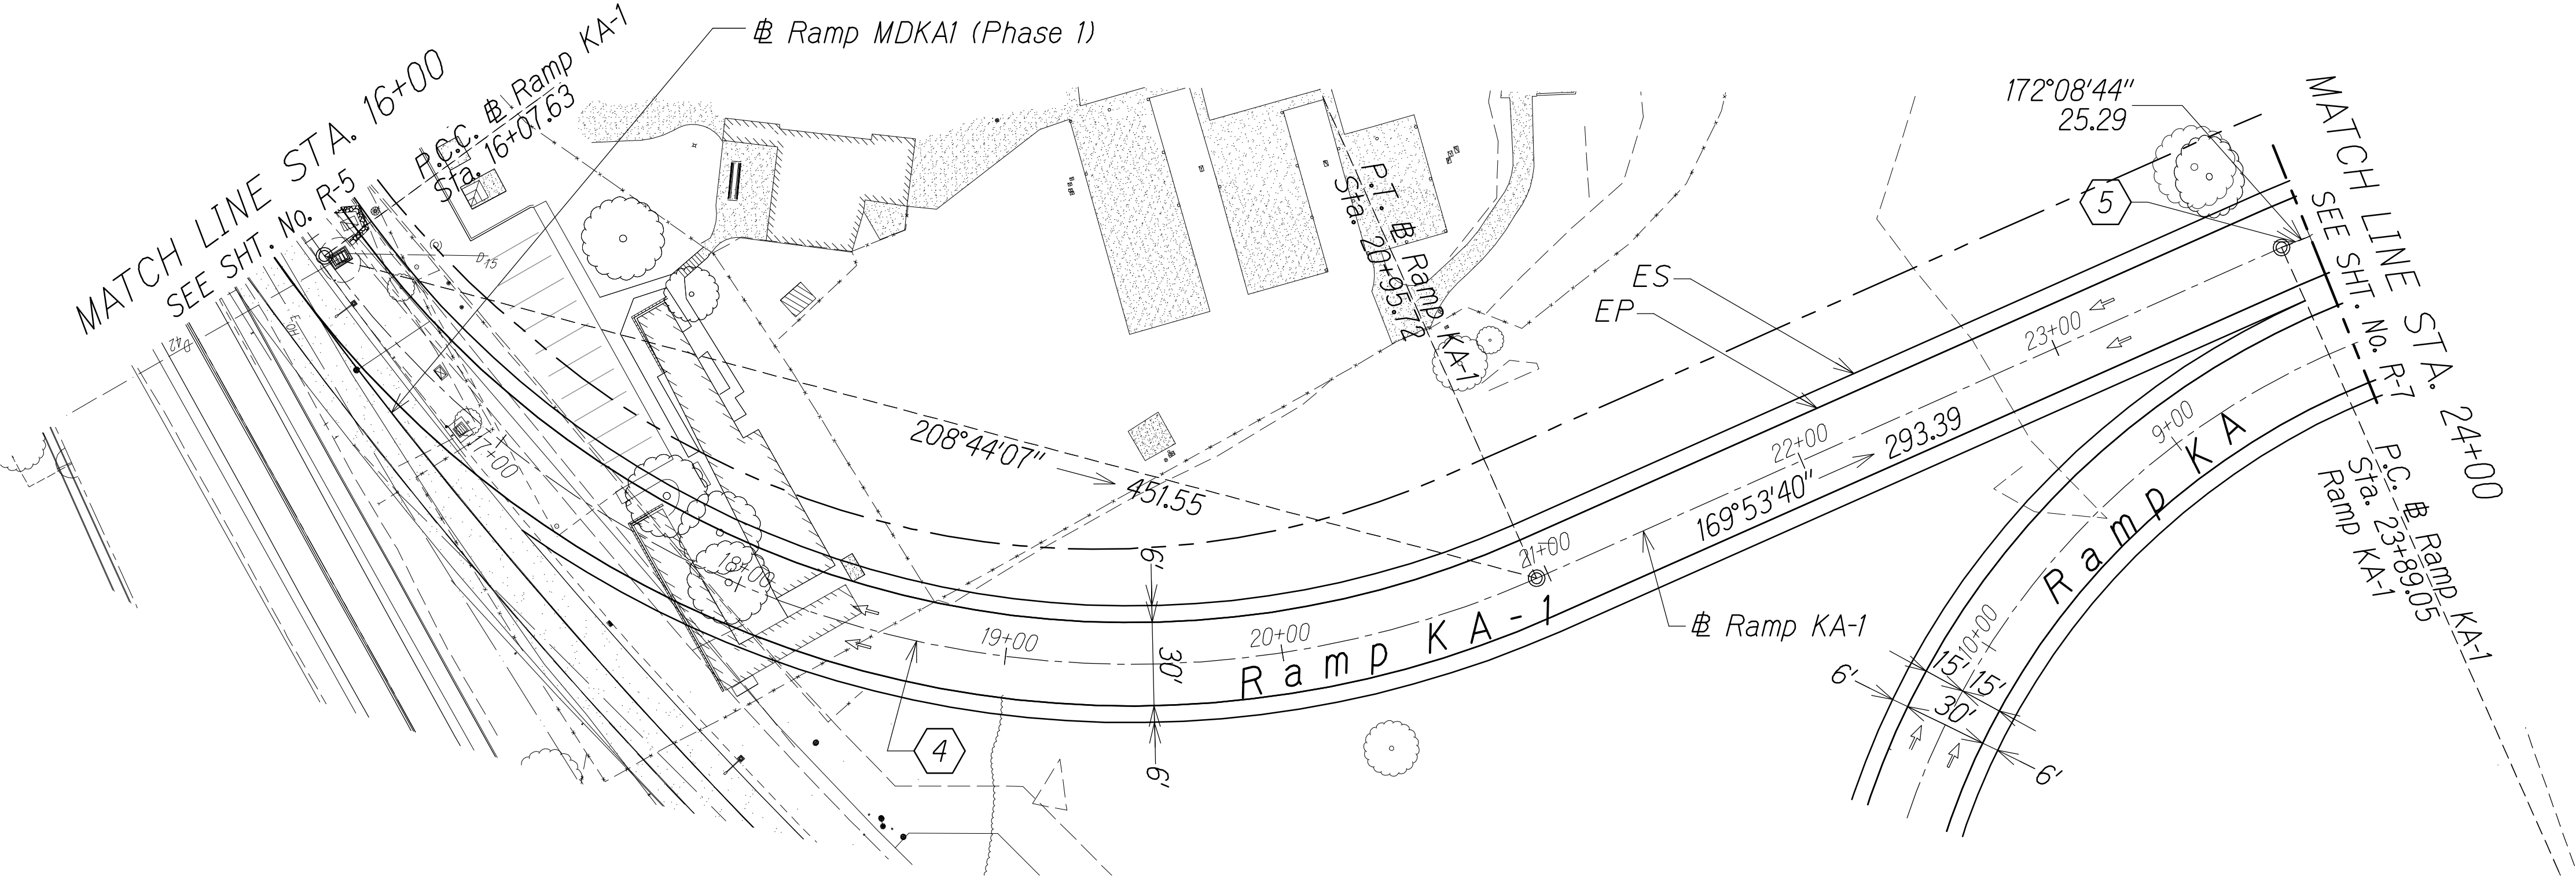

PLAN - RAMP KA-1


Scale: 1" = 40'

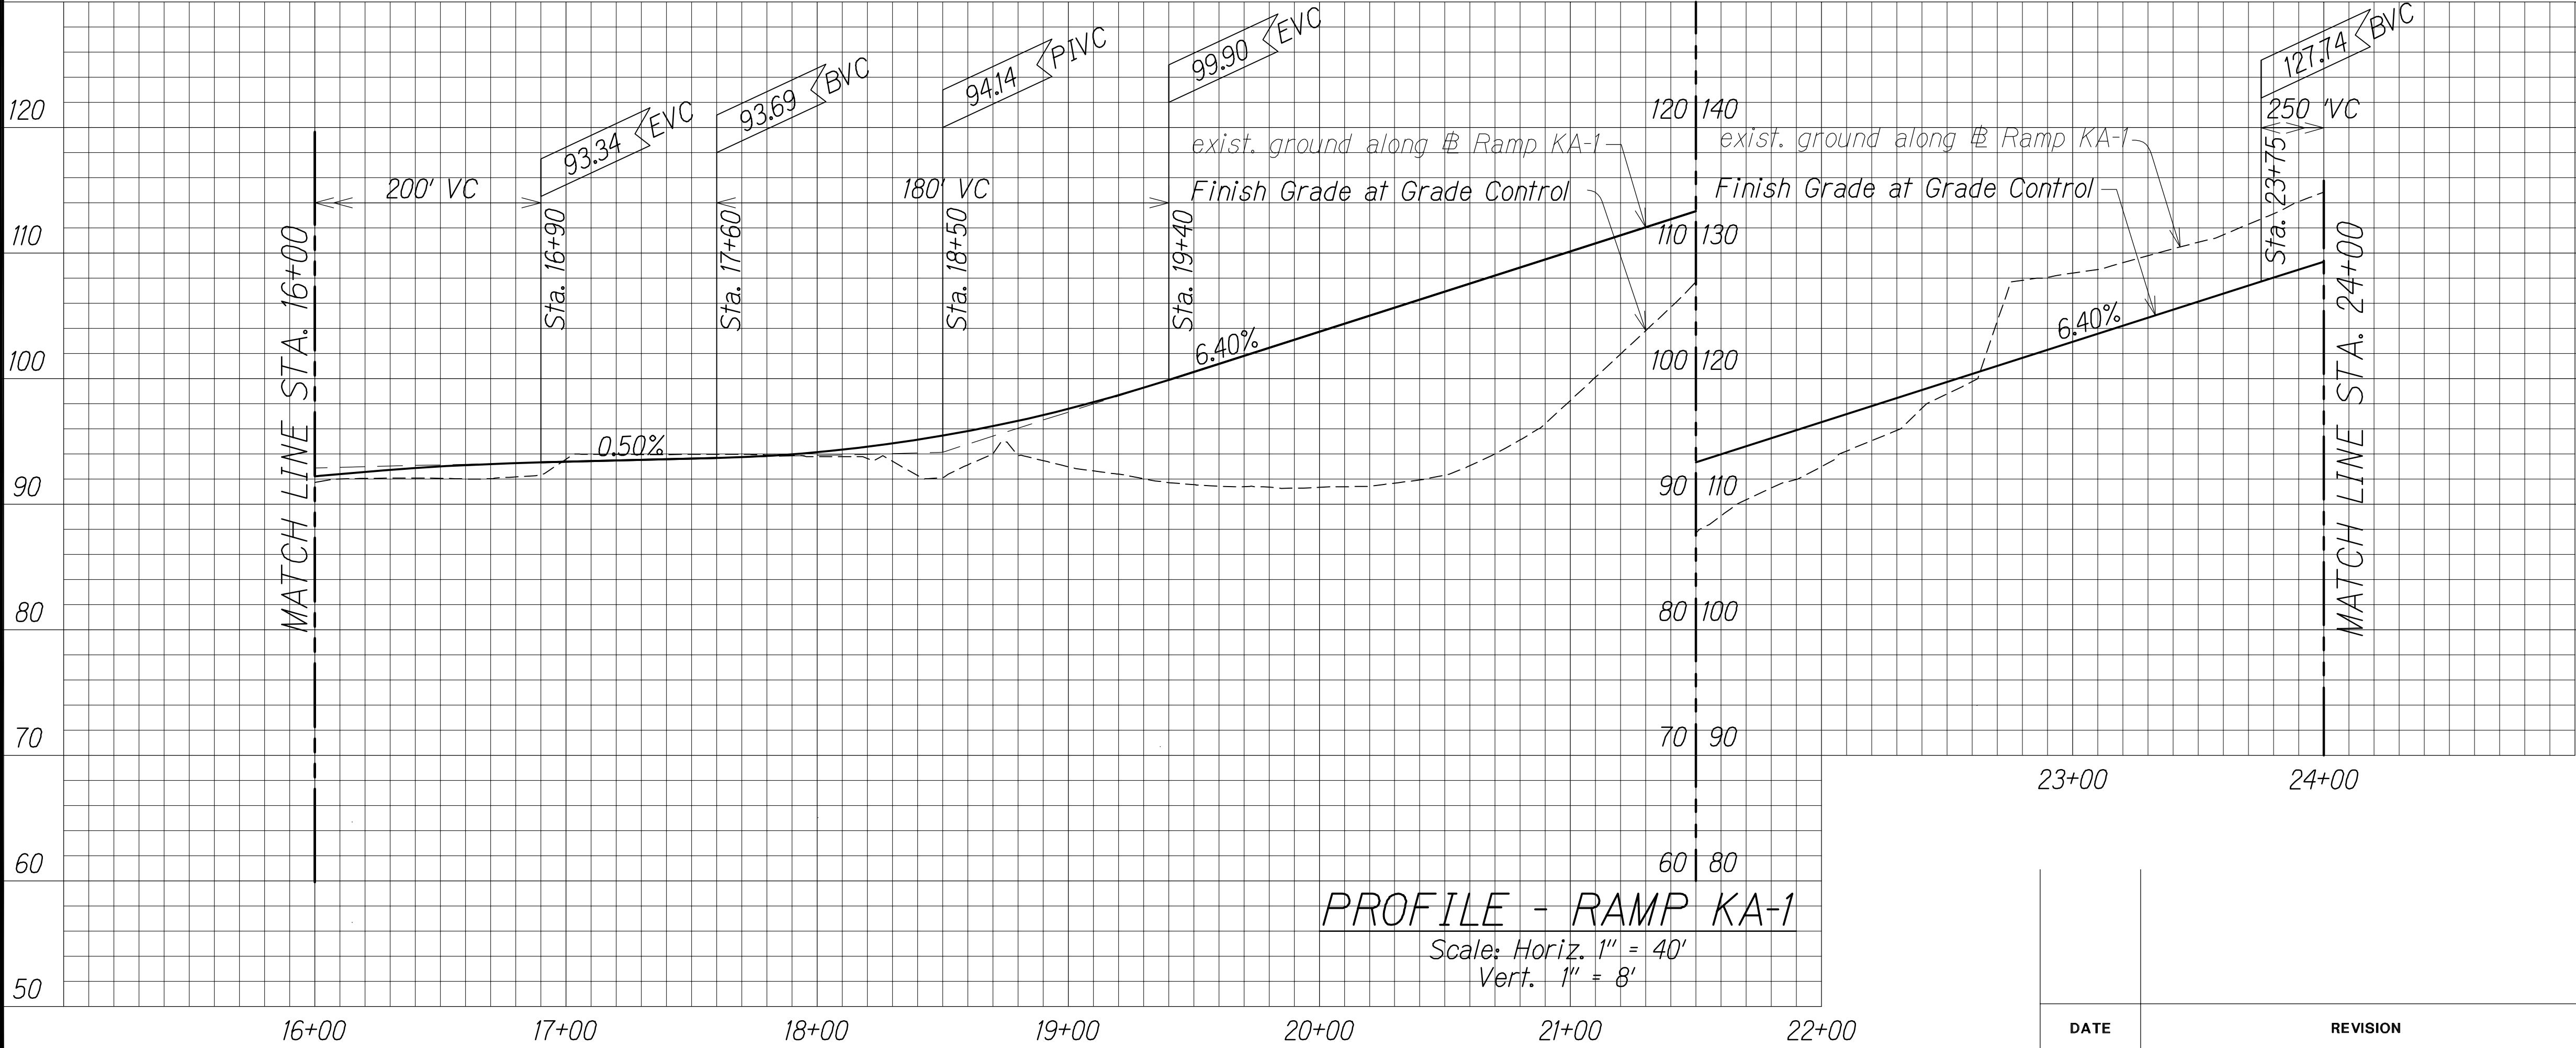

PROFILE - RAMP KA-1

Scale: Horiz. 1" = 40'  
Vert. 1" = 8'

ORIGINAL PLAN	DATE
DESIGNED BY	
TRACED BY	
NOTED BY	
CHECKED BY	

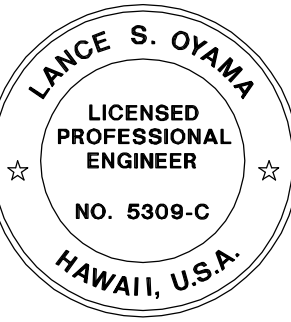

THIS WORK WAS PREPARED BY ME  
OR UNDER MY SUPERVISION.

APRIL 30, 2014  
WILSON OKAMOTO CORPORATION LIC. EXP. DATE

STATE OF HAWAII  
DEPARTMENT OF TRANSPORTATION  
HIGHWAYS DIVISION

PLAN & PROFILE - RAMP KA-1

INTERSTATE ROUTE H-1  
ADDITION AND MODIFICATION OF FREEWAY ACCESS  
(Kapolei Interchange Complex), Phase 2  
Federal-Aid Project No. 1M-HI-1


Scale: As Noted      Date: October 26, 2012

SHEET No. R-6 OF 10 SHEETS








FED. ROAD DIST. NO.	STATE	FED. AID PROJ. NO.	FISCAL YEAR	SHEET NO.	TOTAL SHEETS
HAWAII	HAW.	1M-HI-1	2013	62	381

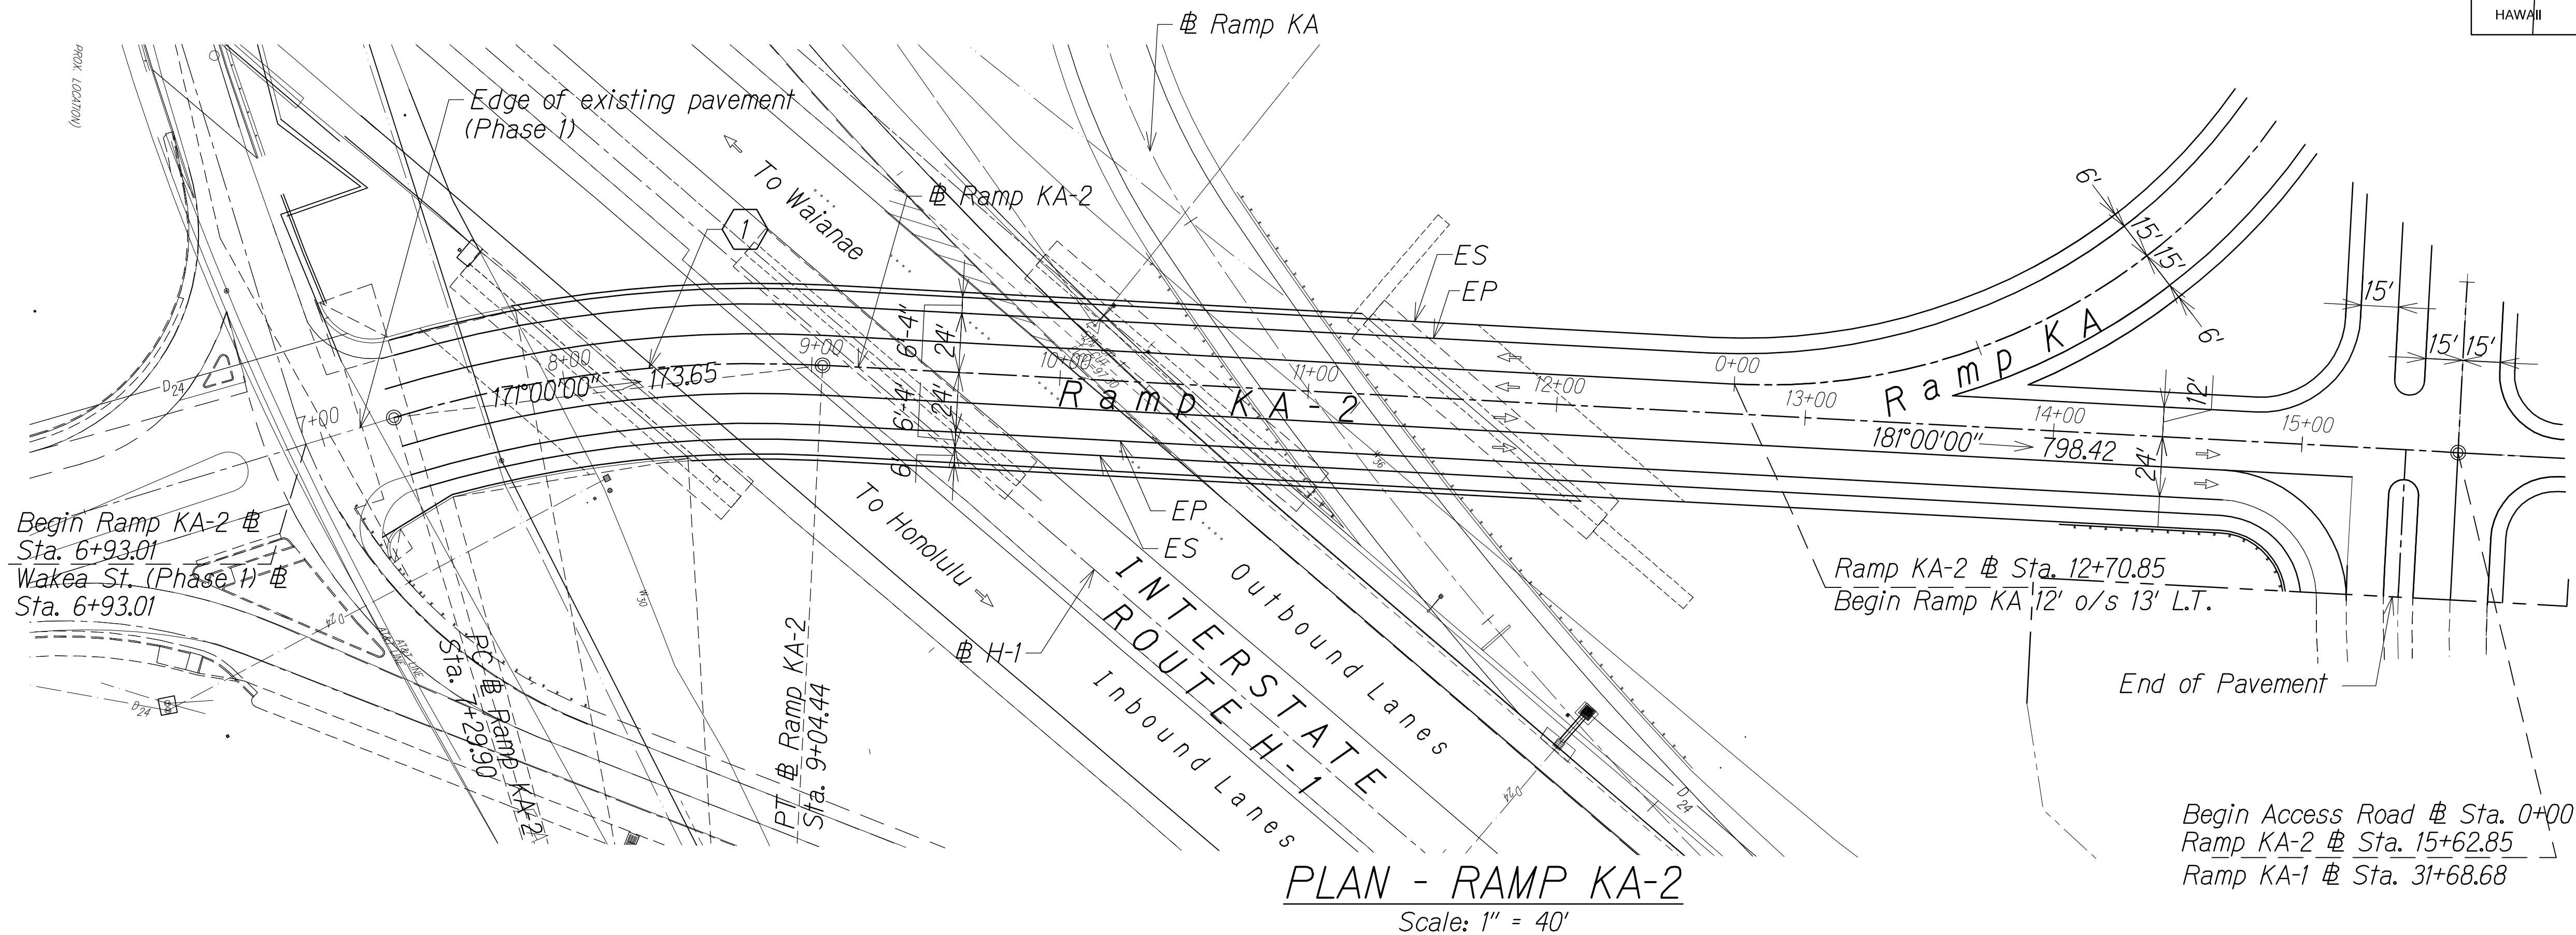

Curve Data	
	1
$\Delta$	20° 00' 00"
$\Delta/2$	10° 00' 00"
R	500.00
T	88.16
Ch	173.65
Lc	174.53

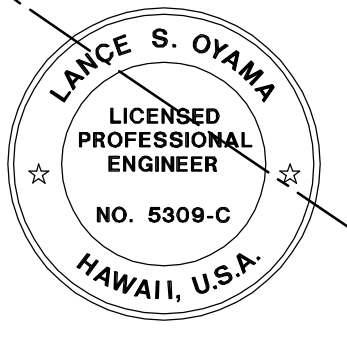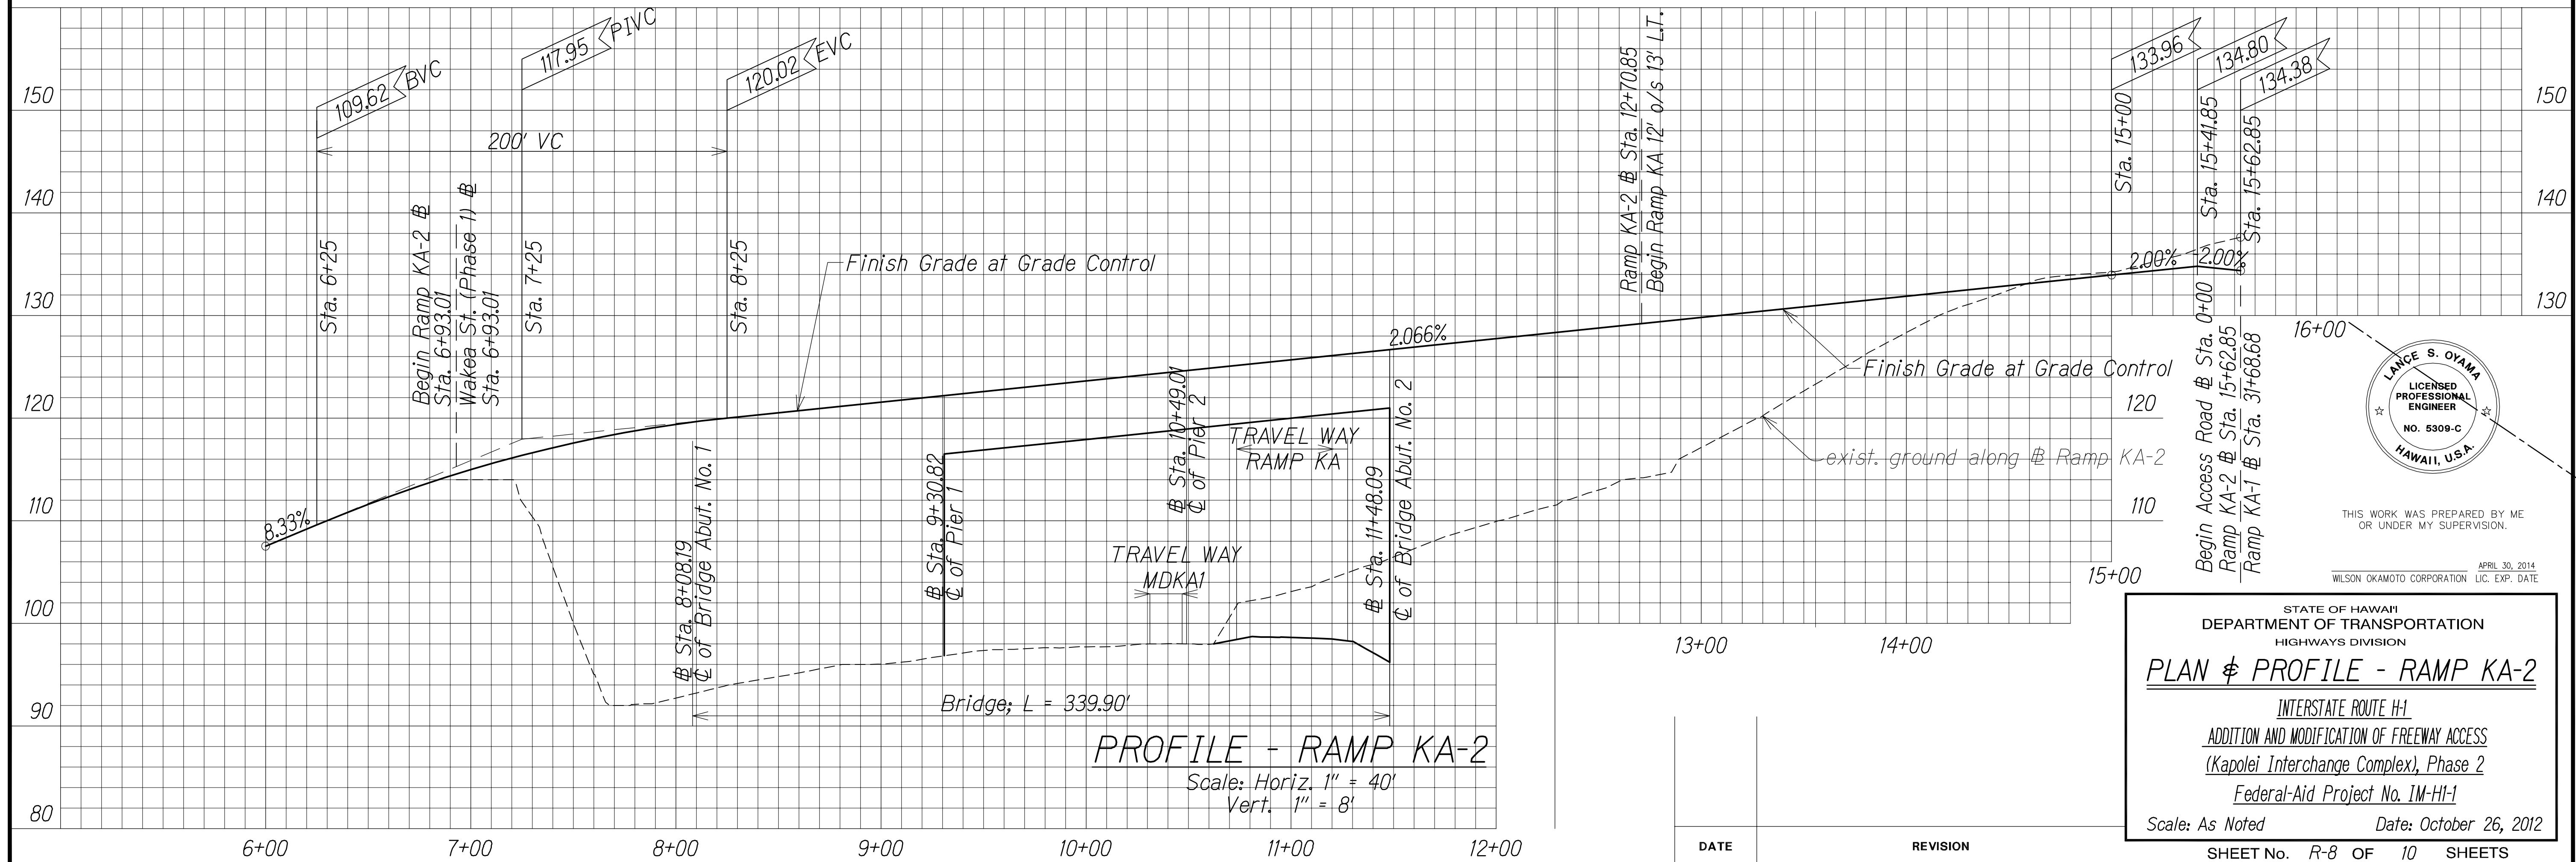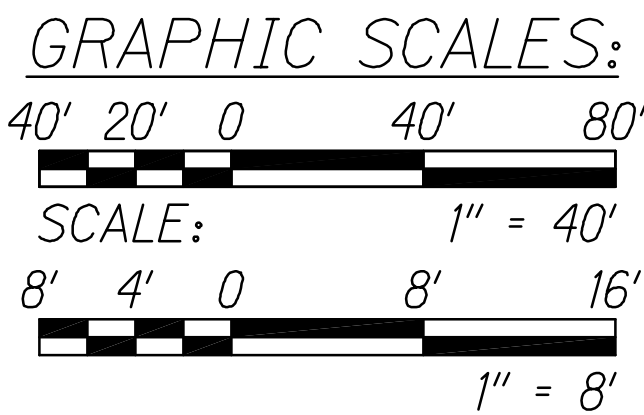

THIS WORK WAS PREPARED BY ME  
OR UNDER MY SUPERVISION.

WILSON OKAMOTO CORPORATION APRIL 30, 2014  
LIC. EXP. DATE

STATE OF HAWAII  
DEPARTMENT OF TRANSPORTATION  
HIGHWAYS DIVISION

**PLAN & PROFILE - RAMP KA-2**




INTERSTATE ROUTE H-1  
ADDITION AND MODIFICATION OF FREEWAY ACCESS  
(Kapolei Interchange Complex), Phase 2  
Federal-Aid Project No. 1M-HI-1

Scale: As Noted Date: October 26, 2012


SHEET No. R-8 OF 10 SHEETS

ORIGINAL PLAN	SURVEY PLOTTED BY _____ DATE _____	
	DRAWN BY _____	
NOTE BOOK	TRACED BY _____	
	DESIGNED BY _____	
	QUANTITIES BY _____	
No. _____	CHECKED BY _____	


FED. ROAD DIST. NO.	STATE	FED. AID PROJ. NO.	FISCAL YEAR	SHEET NO.	TOTAL SHEETS
HAWAII	HAW.	1M-HI-1	2013	63	381

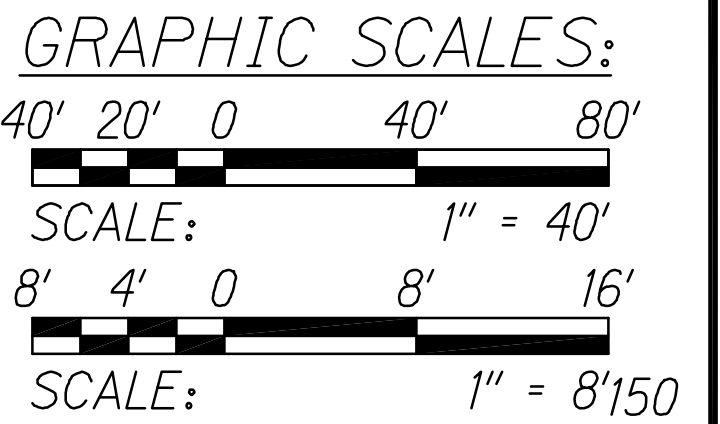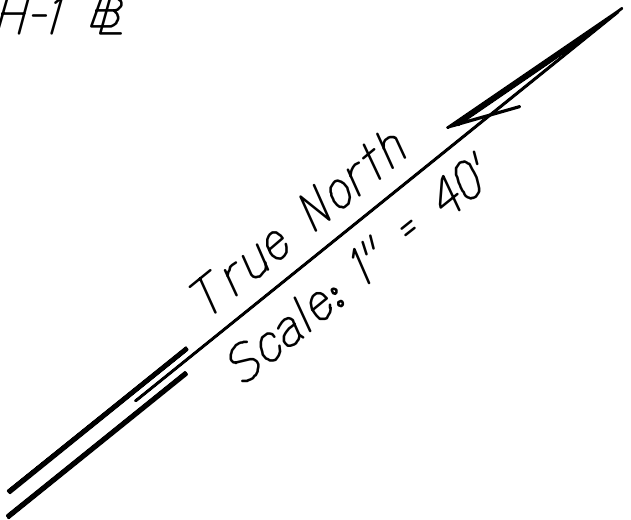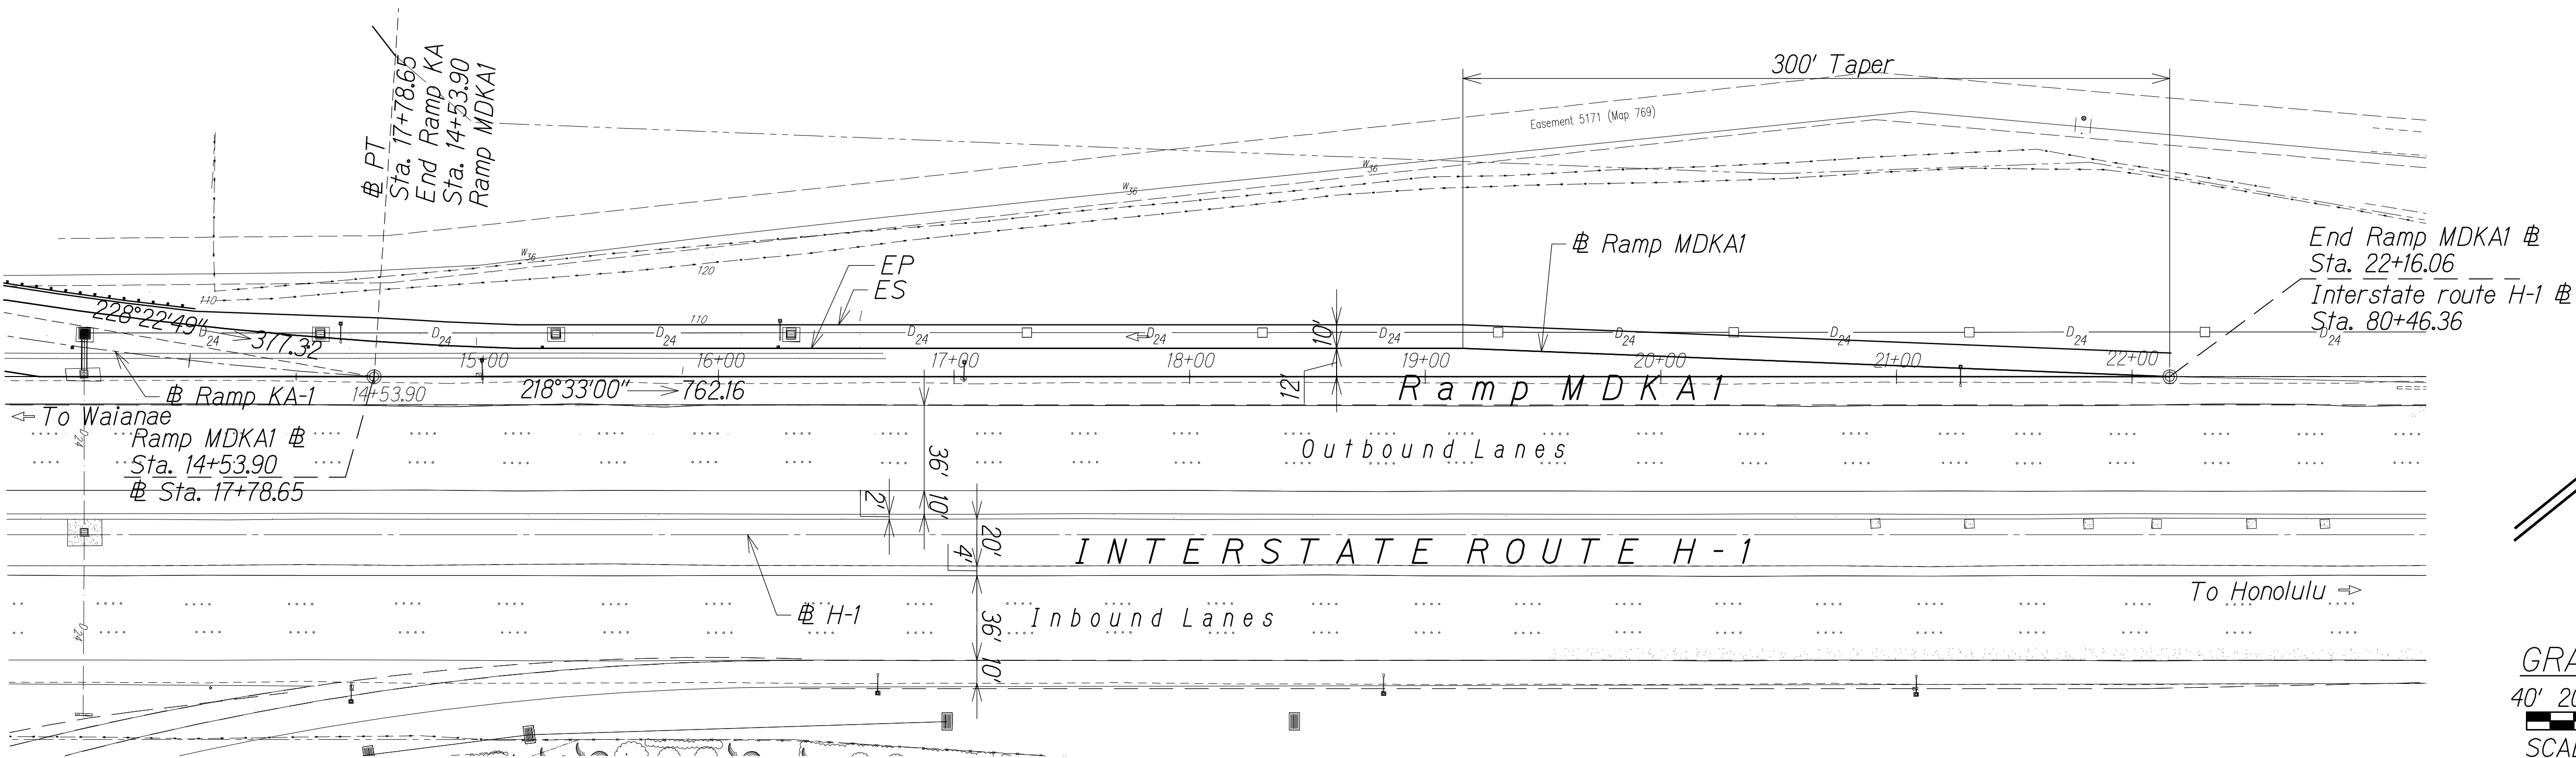

PLAN - RAMP MDKA1  
Scale: 1" = 40'

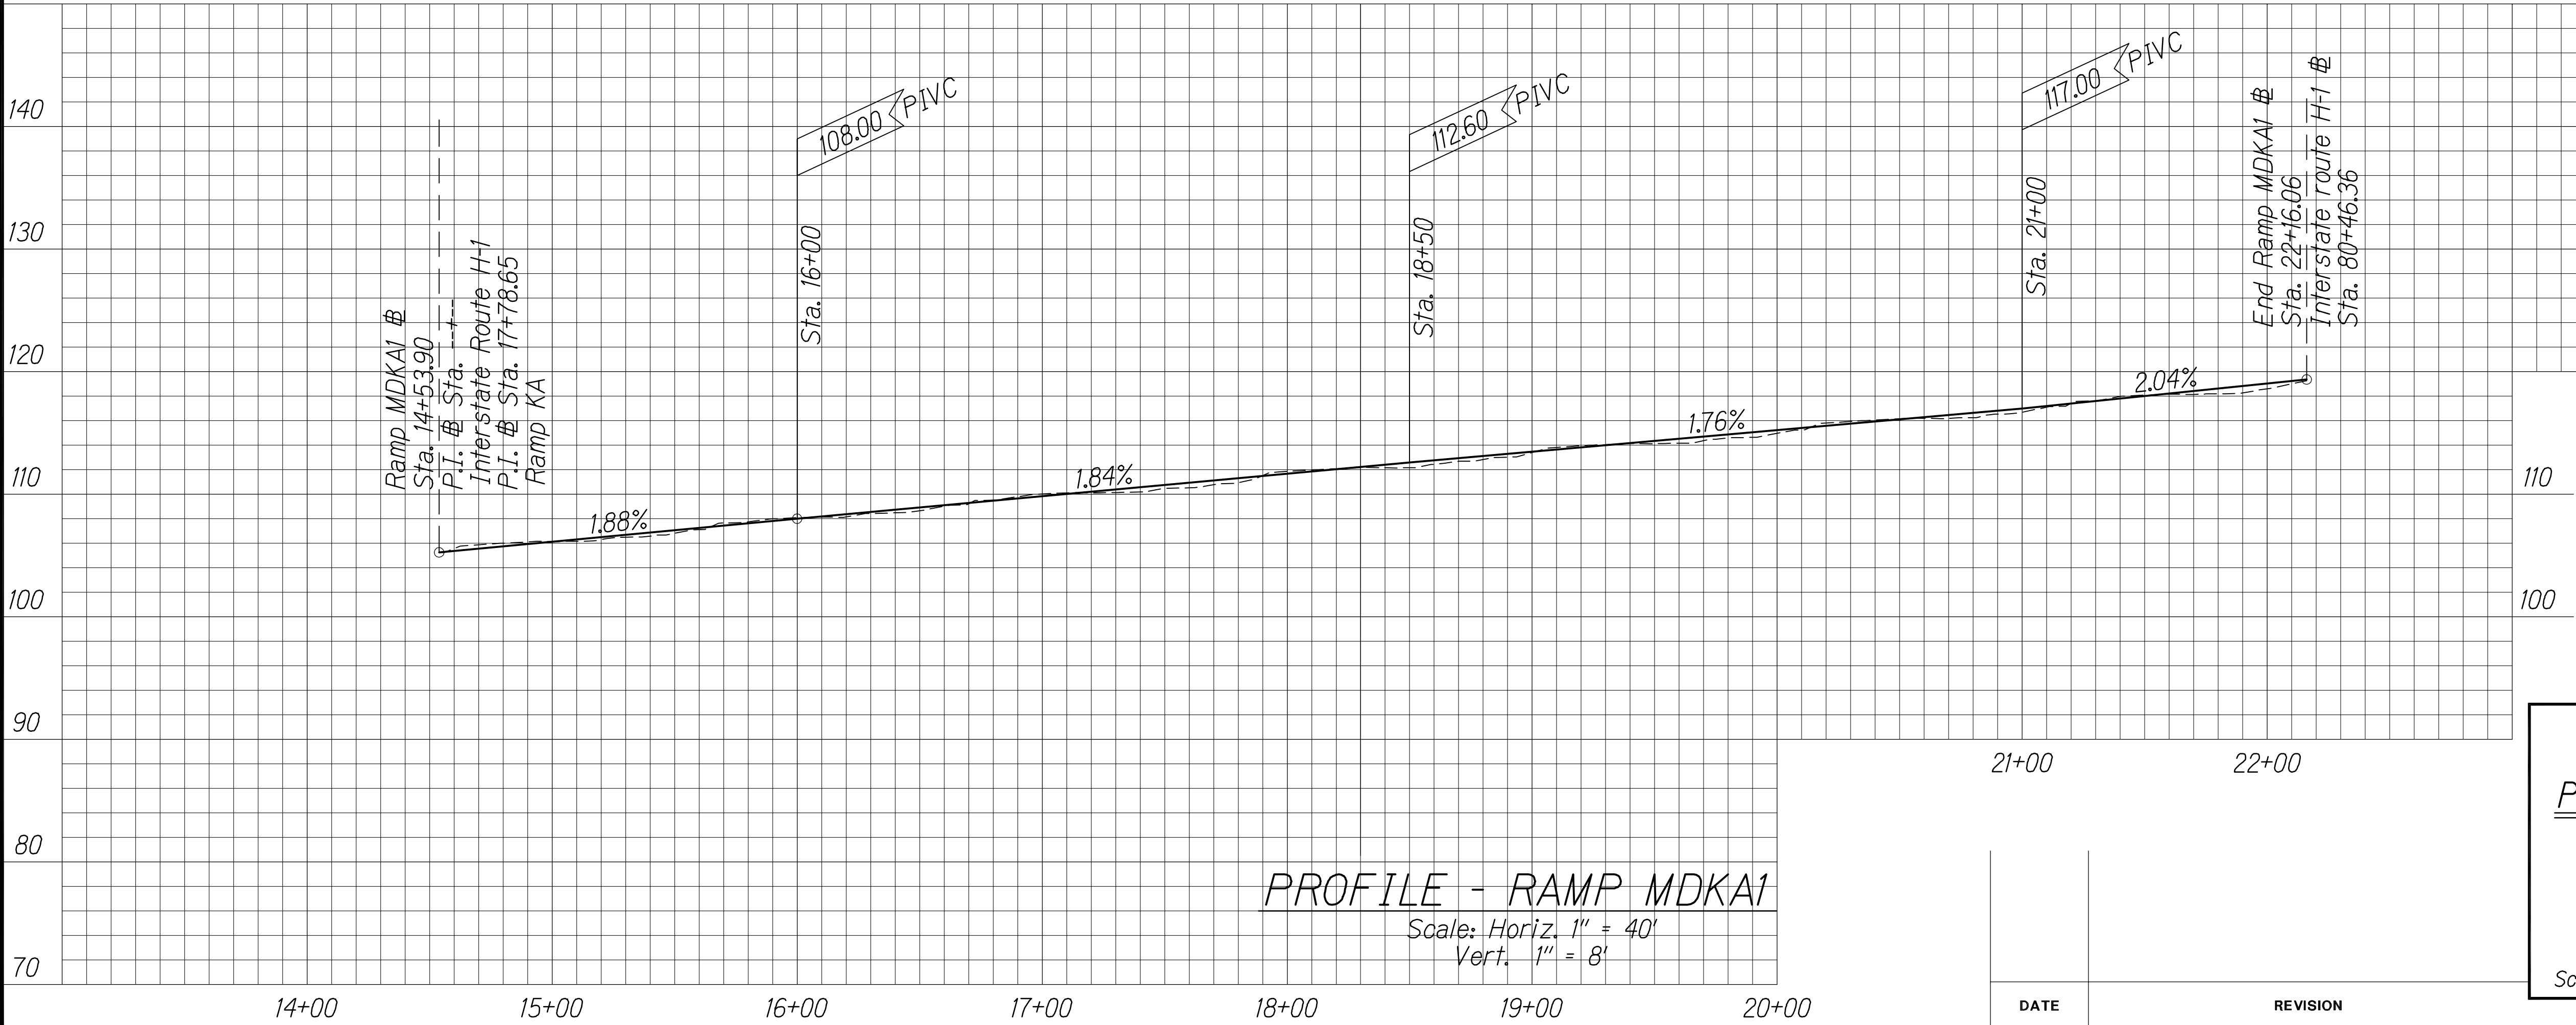

PROFILE - RAMP MDKA1  
Scale: Horiz. 1" = 40'  
Vert. 1" = 8'

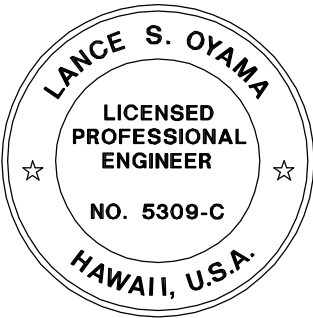

THIS WORK WAS PREPARED BY ME  
OR UNDER MY SUPERVISION.

WILSON OKAMOTO CORPORATION LIC. EXP. DATE

STATE OF HAWAII  
DEPARTMENT OF TRANSPORTATION  
HIGHWAYS DIVISION

**PLAN & PROFILE-RAMP MDKA1**


INTERSTATE ROUTE H-1  
ADDITION AND MODIFICATION OF FREEWAY ACCESS  
(Kapolei Interchange Complex), Phase 2  
Federal-Aid Project No. 1M-HI-1

Scale: As Noted Date: October 26, 2012

SHEET No. R-9 OF 10 SHEETS

ORIGINAL PLAN	DATE
SURVEY PLOTTED BY	
DRAWN BY	
TRACED BY	
DESIGNED BY	
QUANTITIES BY	
CHECKED BY	

FED. ROAD DIST. NO.	STATE	FED. AID PROJ. NO.	FISCAL YEAR	SHEET NO.	TOTAL SHEETS
HAWAII	HAW.	1M-HI-1	2013	64	381

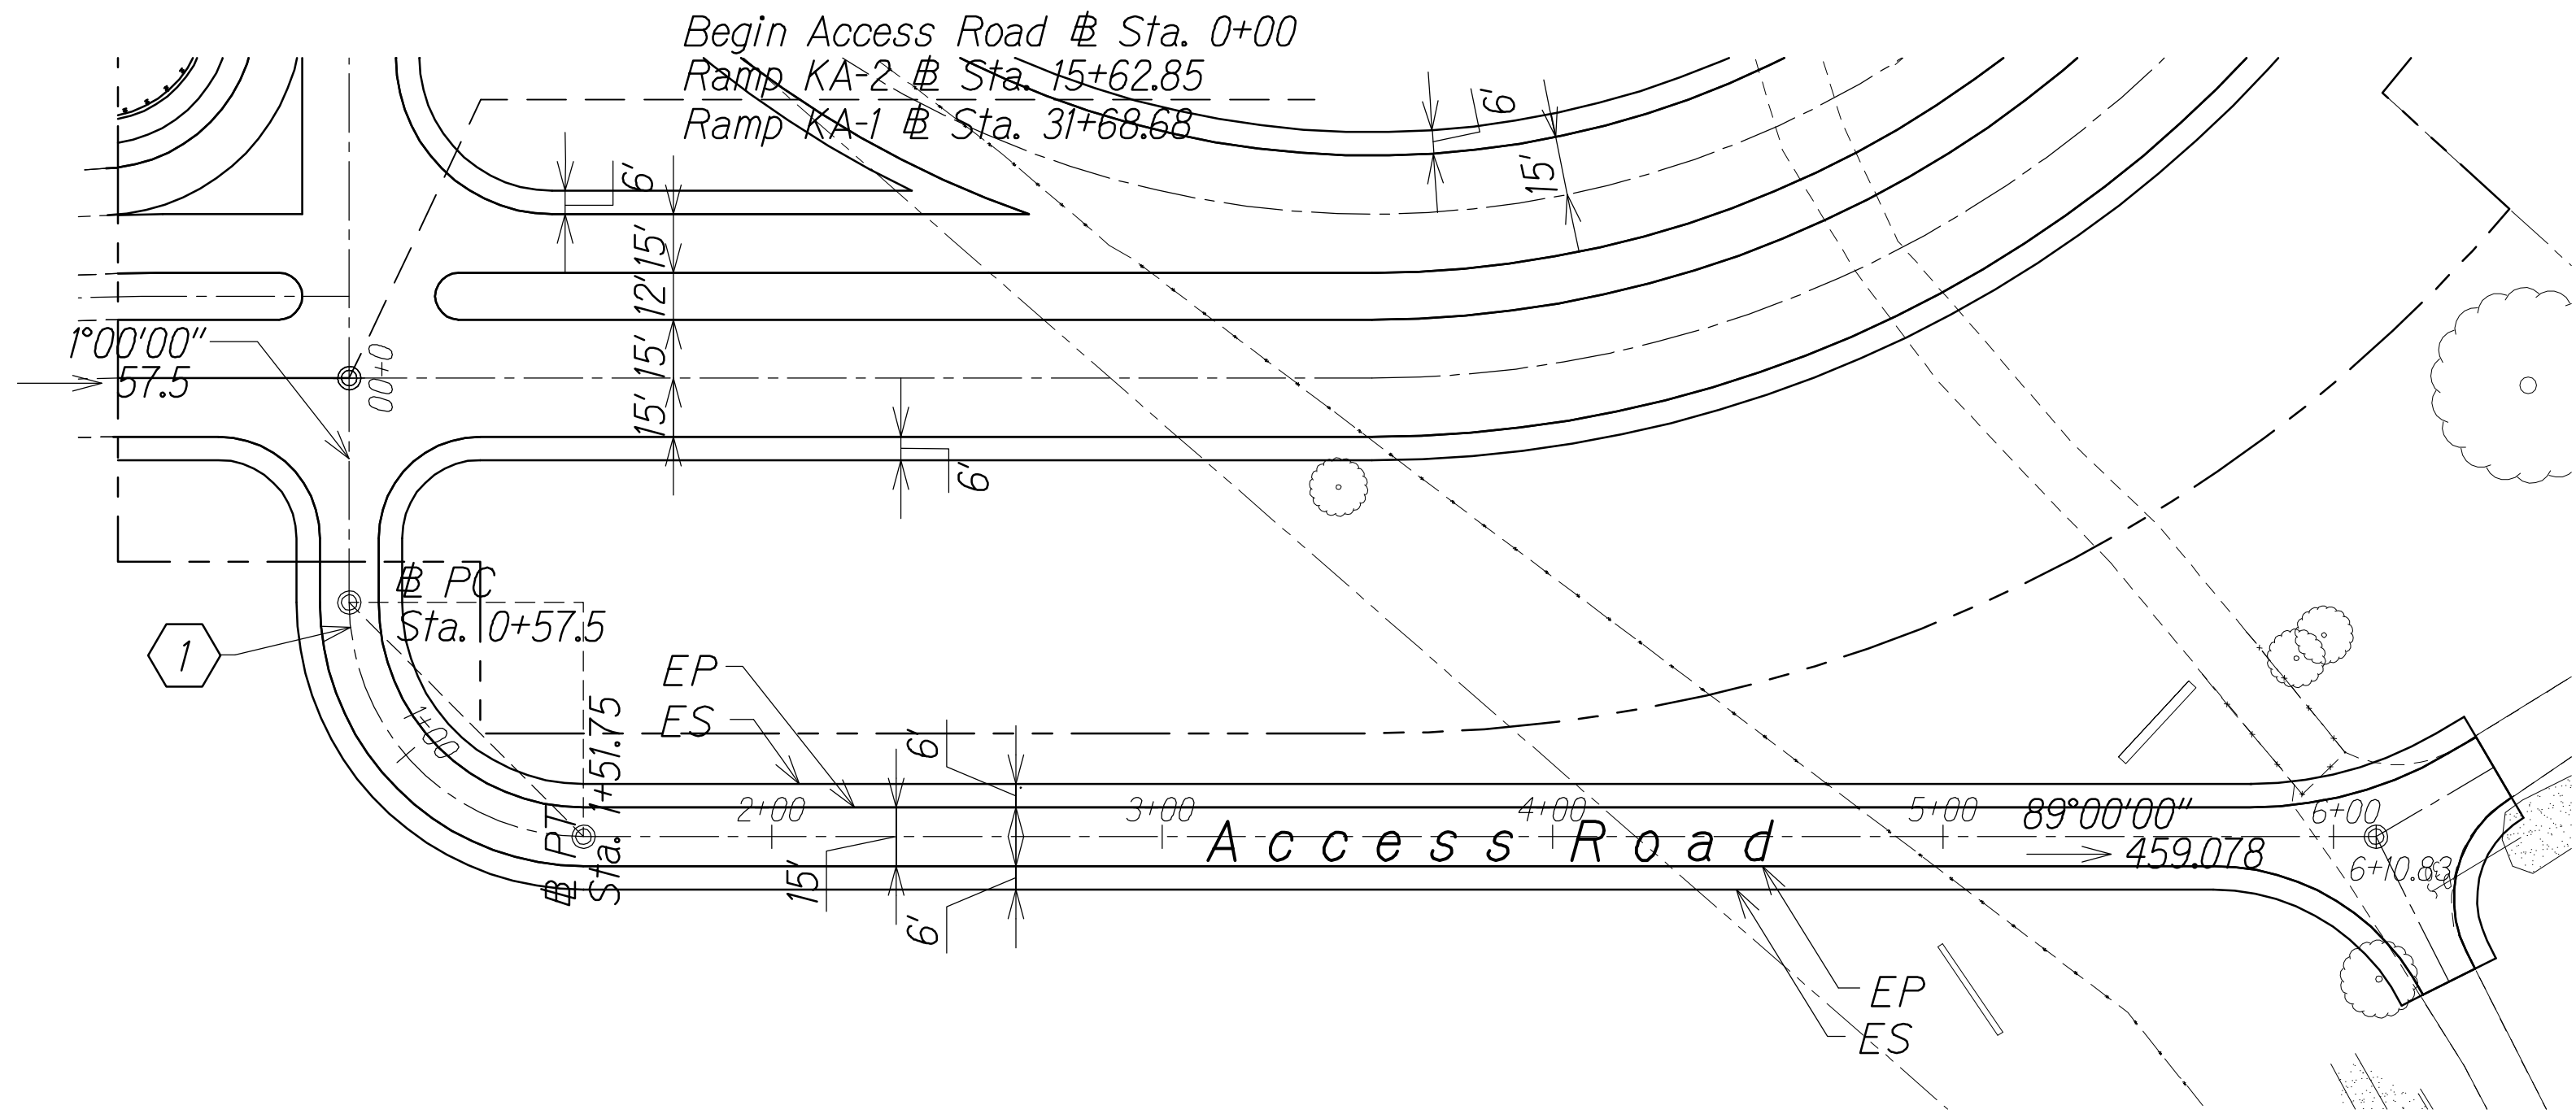

Curve Data	
	1
$\Delta$	90° 00' 00"
$\Delta/2$	45° 00' 00"
R	60.00
T	60.00
Ch	84.85
Lc	94.25

GRAPHIC SCALES:





SCALE: 1" = 40'



SCALE: 1" = 8'

PLAN - ACCESS ROAD

Scale: 1" = 40'

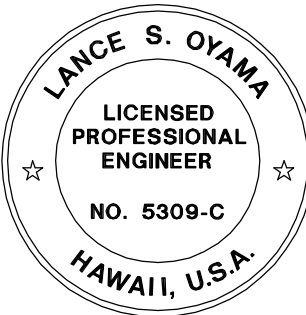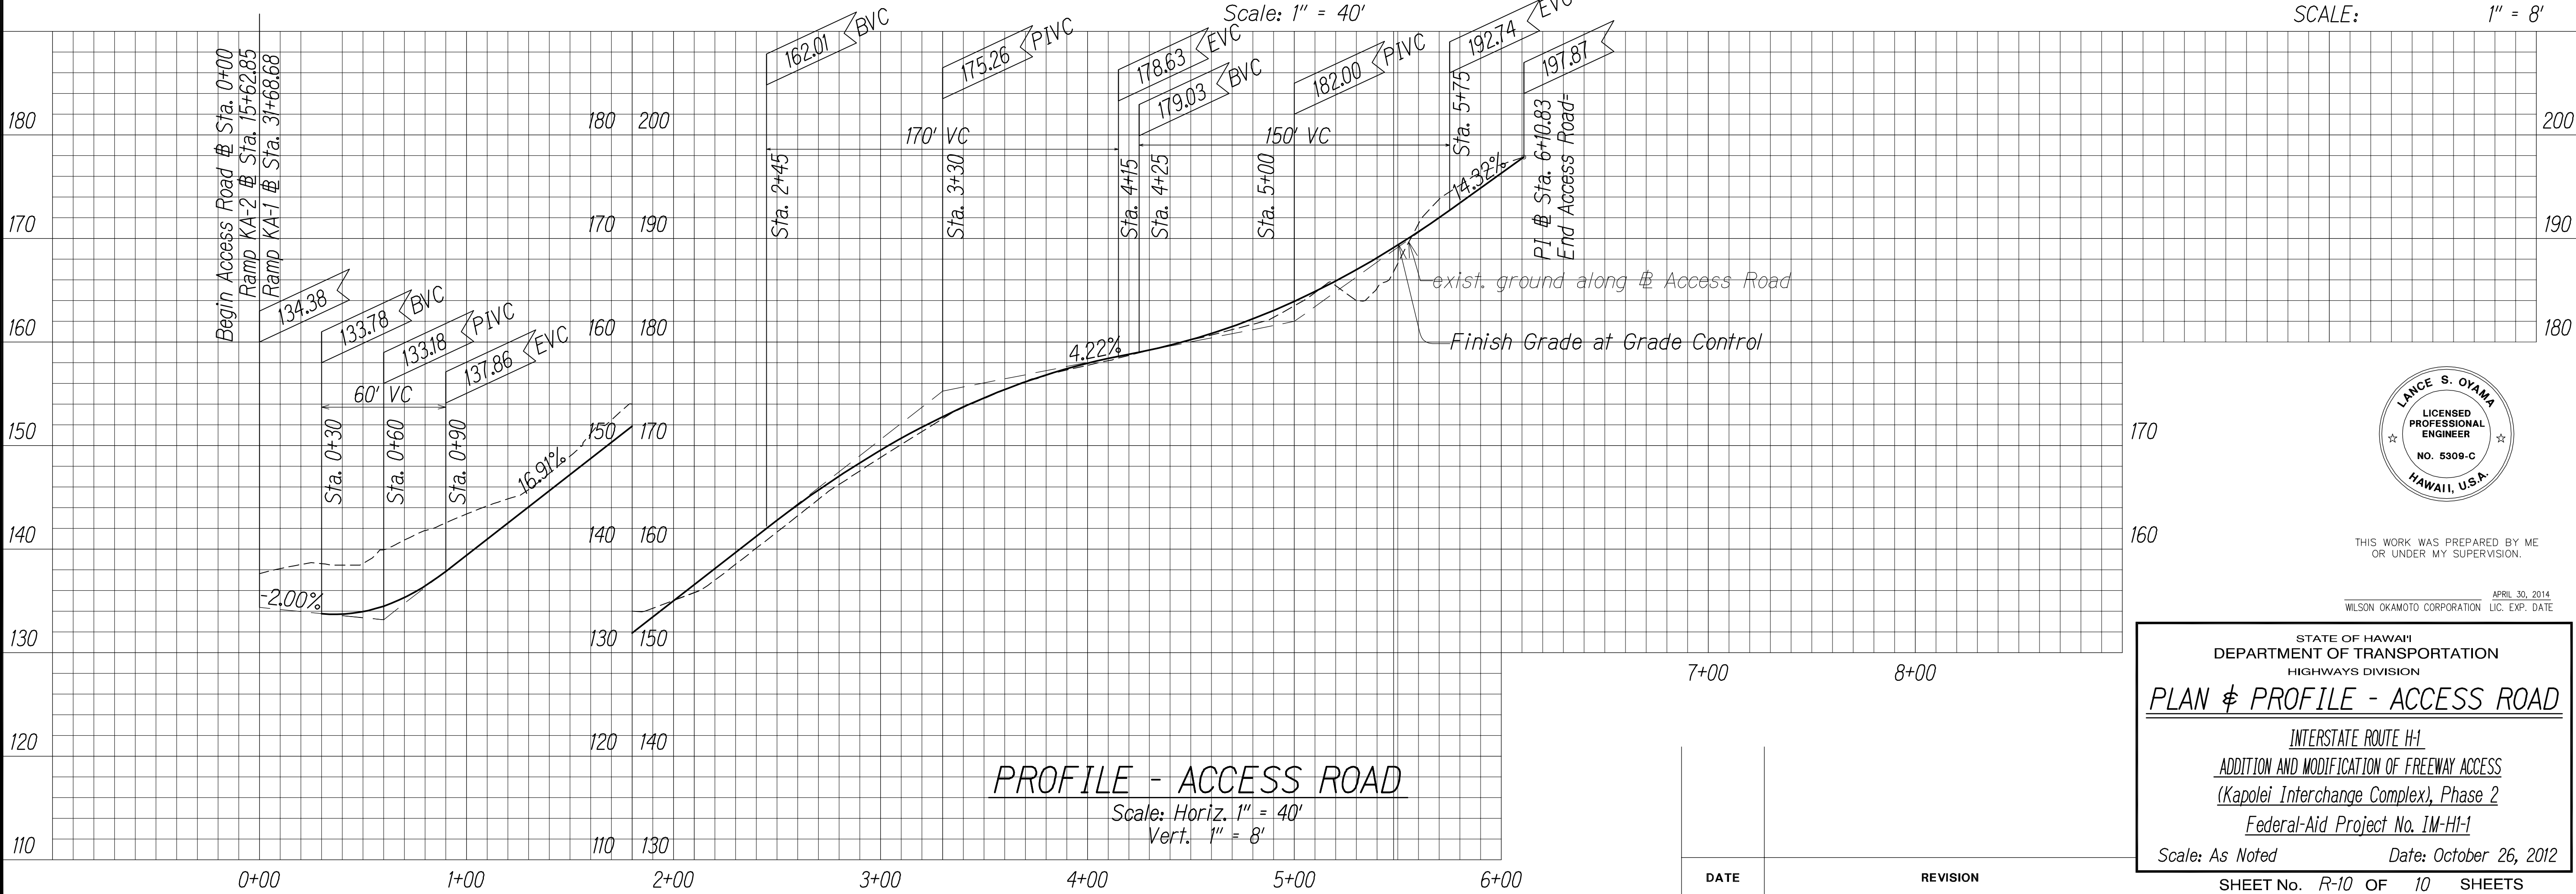

THIS WORK WAS PREPARED BY ME  
OR UNDER MY SUPERVISION.

WILSON OKAMOTO CORPORATION APRIL 30, 2014  
LIC. EXP. DATE

STATE OF HAWAII  
DEPARTMENT OF TRANSPORTATION  
HIGHWAYS DIVISION

PLAN & PROFILE - ACCESS ROAD

INTERSTATE ROUTE H-1  
ADDITION AND MODIFICATION OF FREEWAY ACCESS  
(Kapolei Interchange Complex), Phase 2  
Federal-Aid Project No. 1M-HI-1

Scale: As Noted Date: October 26, 2012

SHEET No. R-10 OF 10 SHEETS

ORIGINAL PLAN	DATE
SURVEY PLOTTED BY	
DRAWN BY	
TRACED BY	
DESIGNED BY	
QUANTITIES BY	
CHECKED BY	
No.	