



FED. ROAD DIST. NO.	STATE	FEDERAL AID PROJ. NO.	FISCAL YEAR	SHEET NO.	TOTAL SHEETS
HAWAII	HAW.	NH-HI-1(273)	2022	8	245


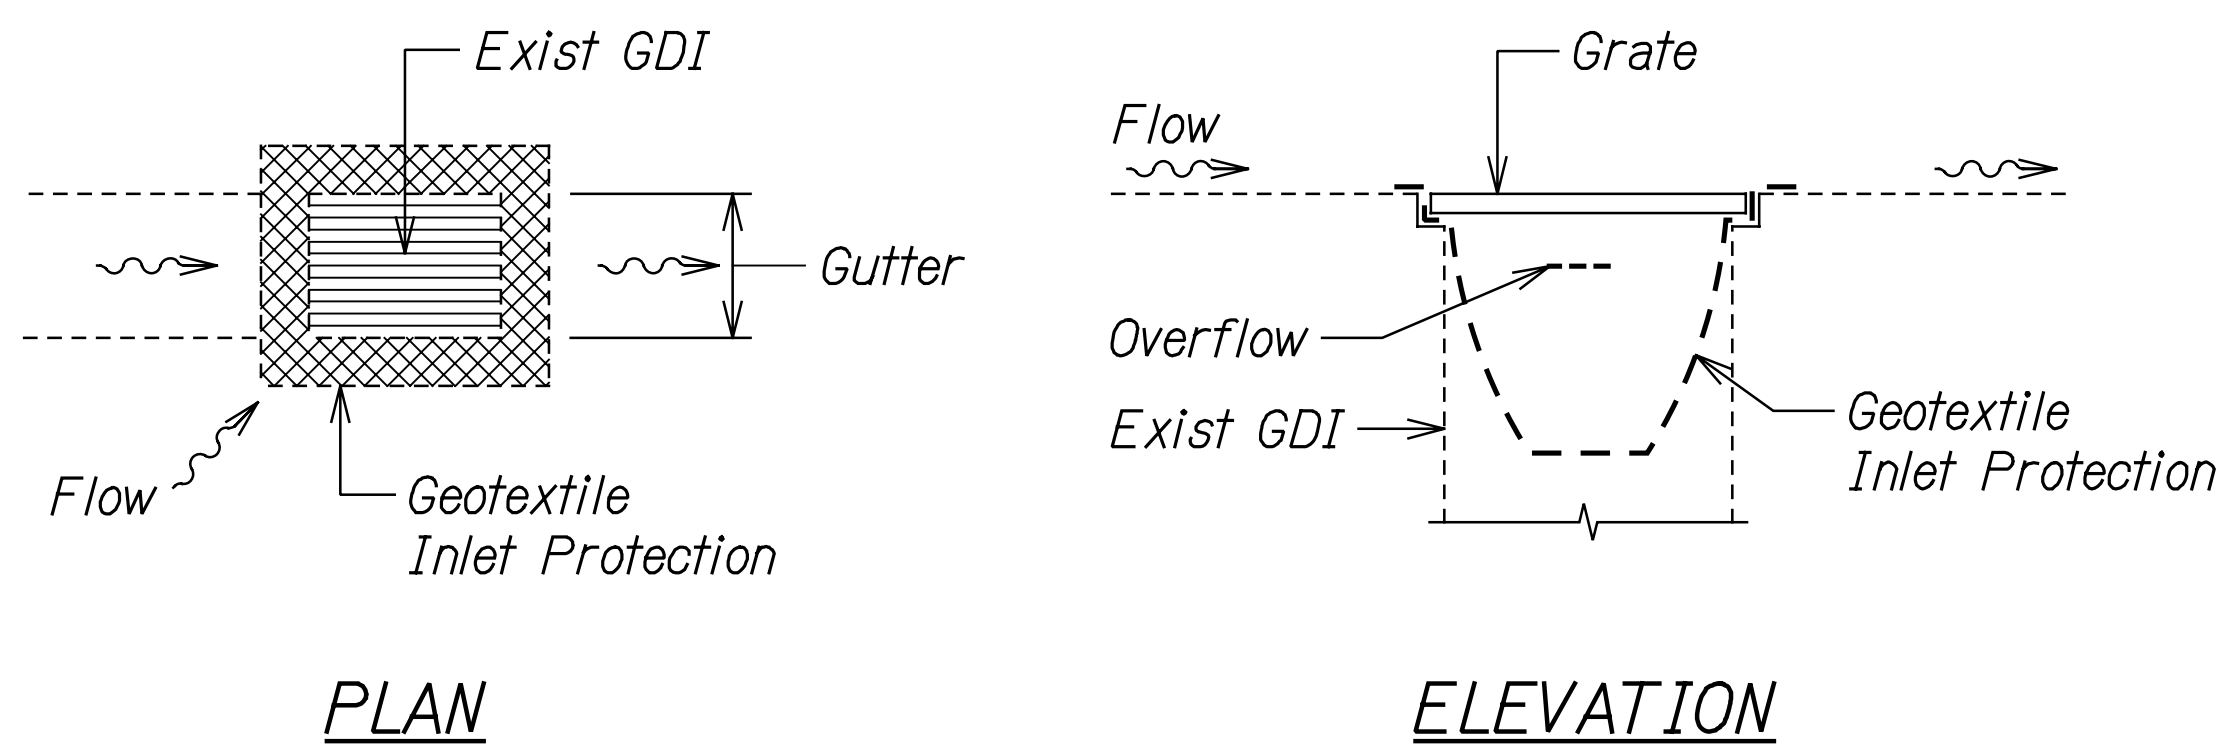


GRATED INLET PROTECTION
Not to Scale

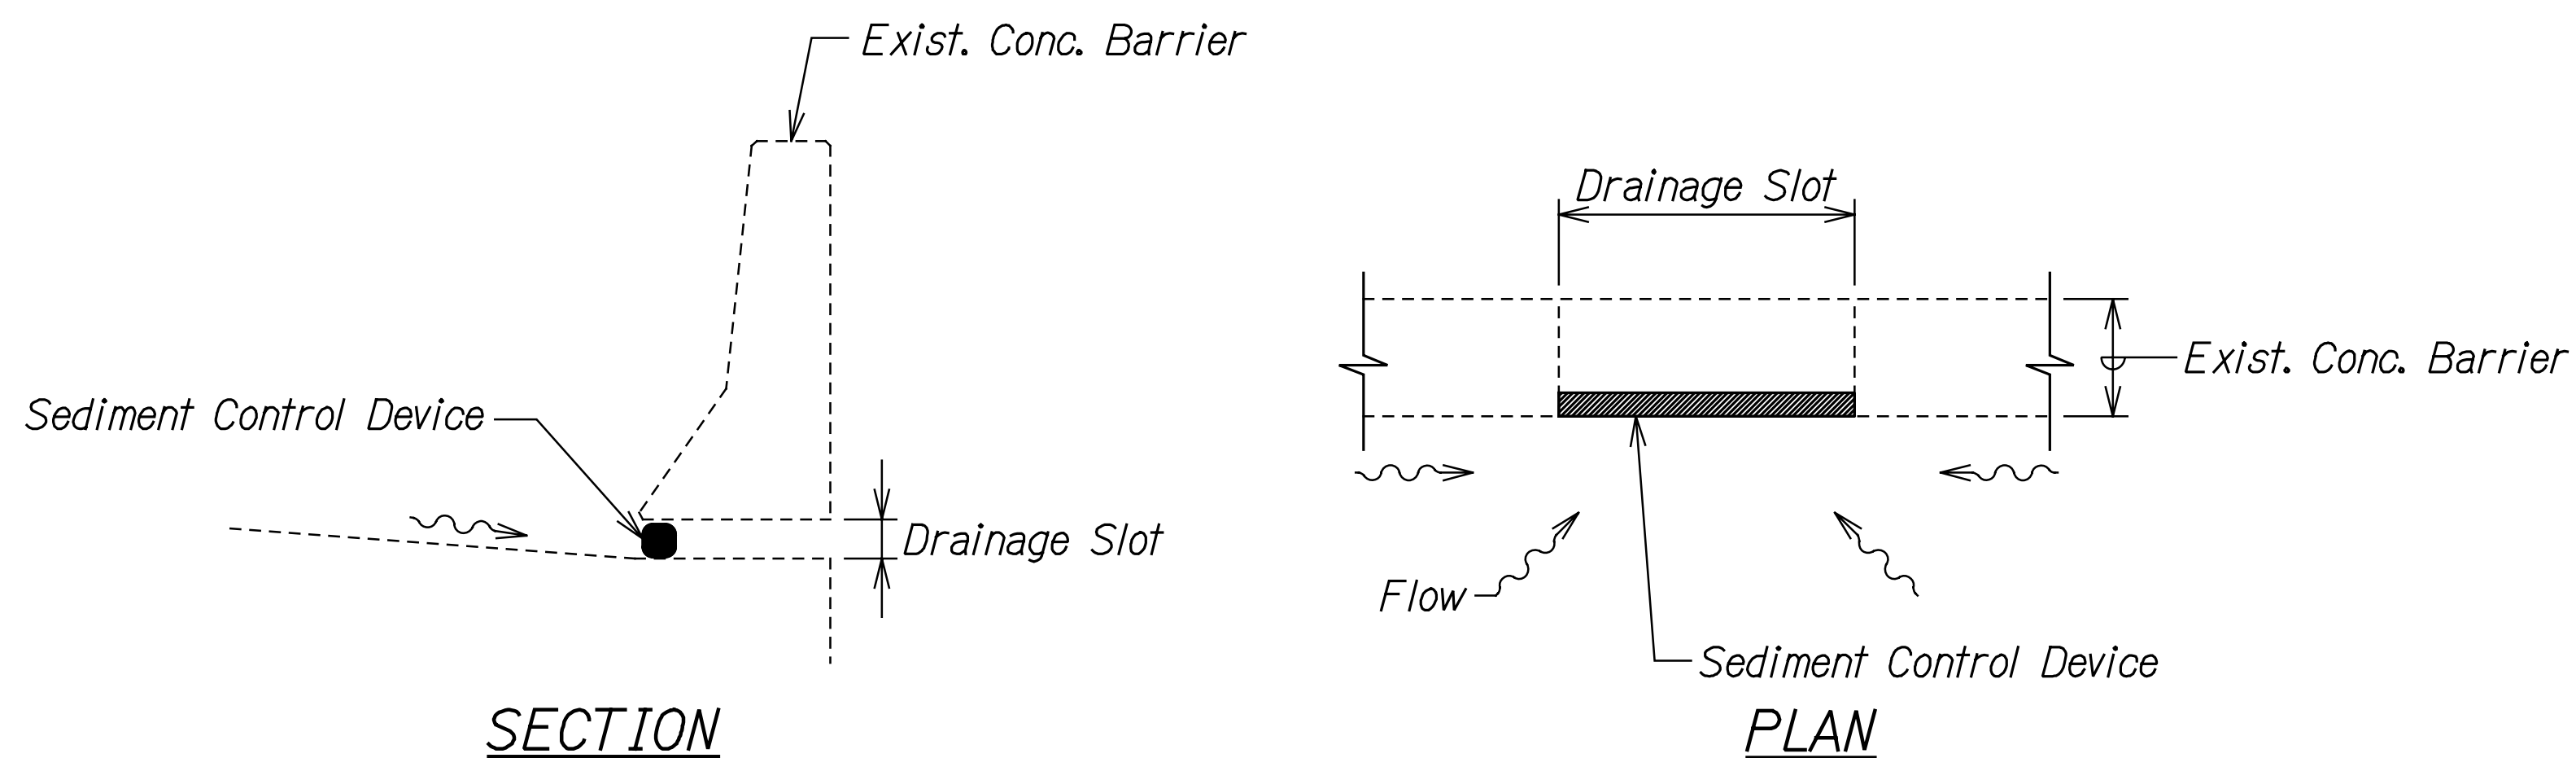

- NOTES:**
1. Sediment Control Device shall fit snugly within curb opening. Filter Media shall not protrude into roadway.
 2. Filter Media shall be secured in place to ensure it does not wash away into drainage system.
 3. Provide overflow spillway to prevent excessive ponding.

CONCRETE BARRIER SLOT INLET PROTECTION
Not to Scale

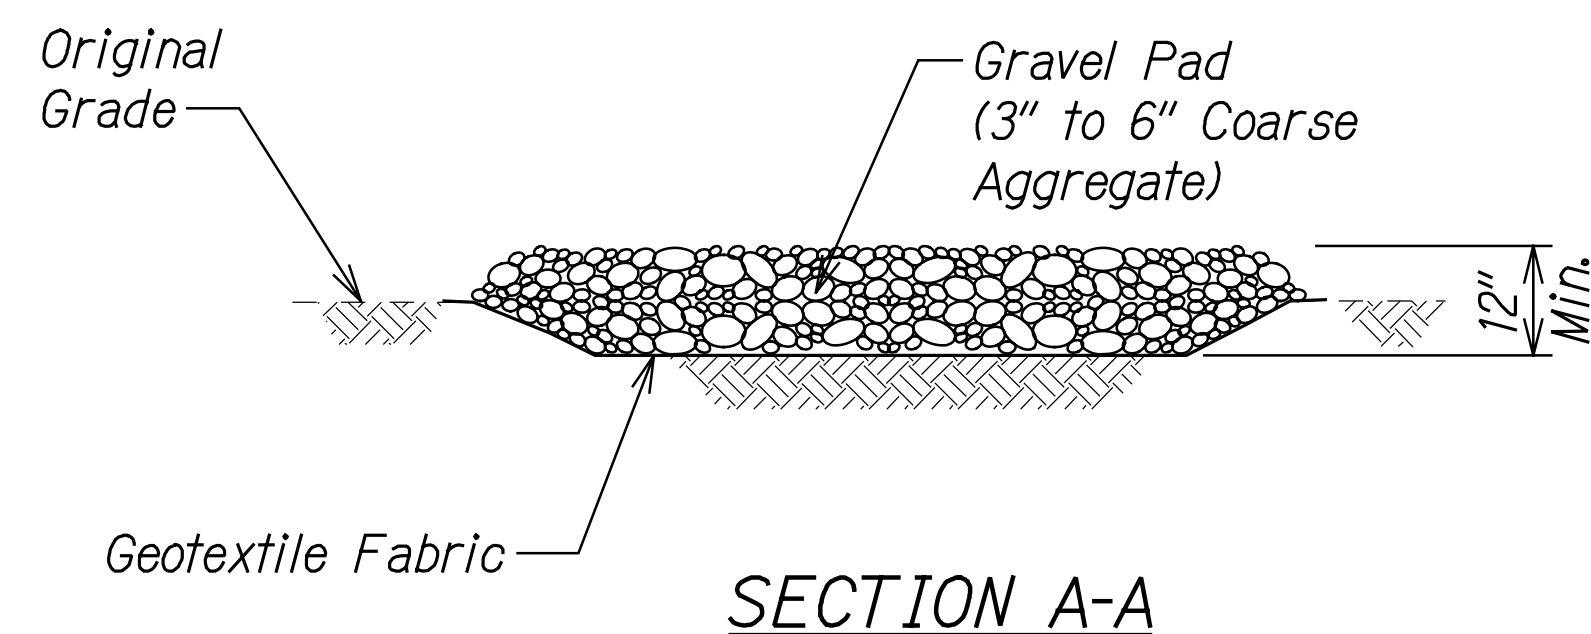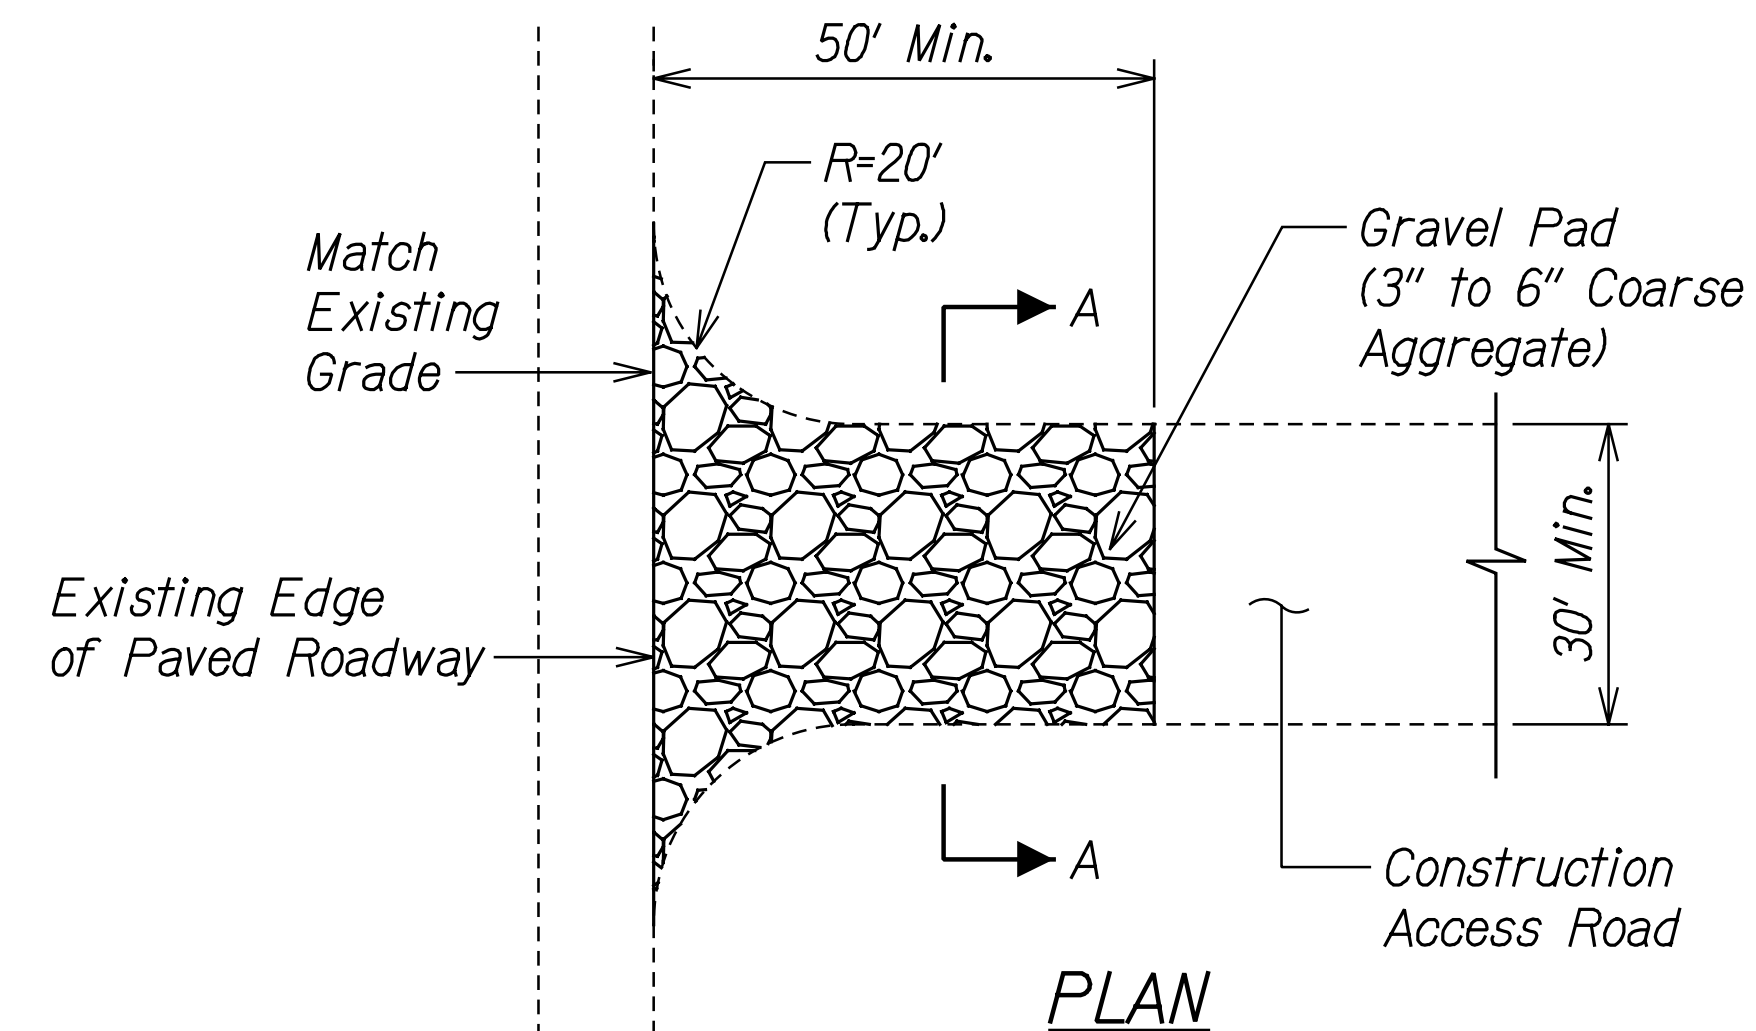

- NOTES:**
1. Aggregate shall be periodically compacted.
 2. Aggregate shall be periodically replenished.

TEMPORARY CONSTRUCTION ENTRANCE STABILIZATION
Not to Scale

ORIGINAL PLAN	SURVEY PLOTTED BY	DATE
NOTE BOOK	DRAWN BY	
	DESIGNED BY	
	QUANTITIES BY	
	CHECKED BY	

<p>THIS WORK WAS PREPARED BY ME OR UNDER MY SUPERVISION.</p> <p><i>R. Urasaki</i> 04/30/24 SIGNATURE EXPIRATION DATE OF THE LICENSE</p>	STATE OF HAWAII DEPARTMENT OF TRANSPORTATION HIGHWAYS DIVISION
	WATER POLLUTION & EROSION CONTROL DETAILS
	INTERSTATE ROUTE H-1 AIRPORT VIADUCT IMPROVEMENTS VICINITY OF VALKENBURGH ST. TO MIDDLE ST., PH. 3 FEDERAL-AID PROJECT NO. NH-HI-1(273)
	Scale: Not to Scale Date: Sept. 2022