


FED. ROAD DIST. NO.	STATE	FEDERAL AID PROJ. NO.	FISCAL YEAR	SHEET NO.	TOTAL SHEETS
HAWAII	HAW.	NH-HI-1(276)	2020	9	214

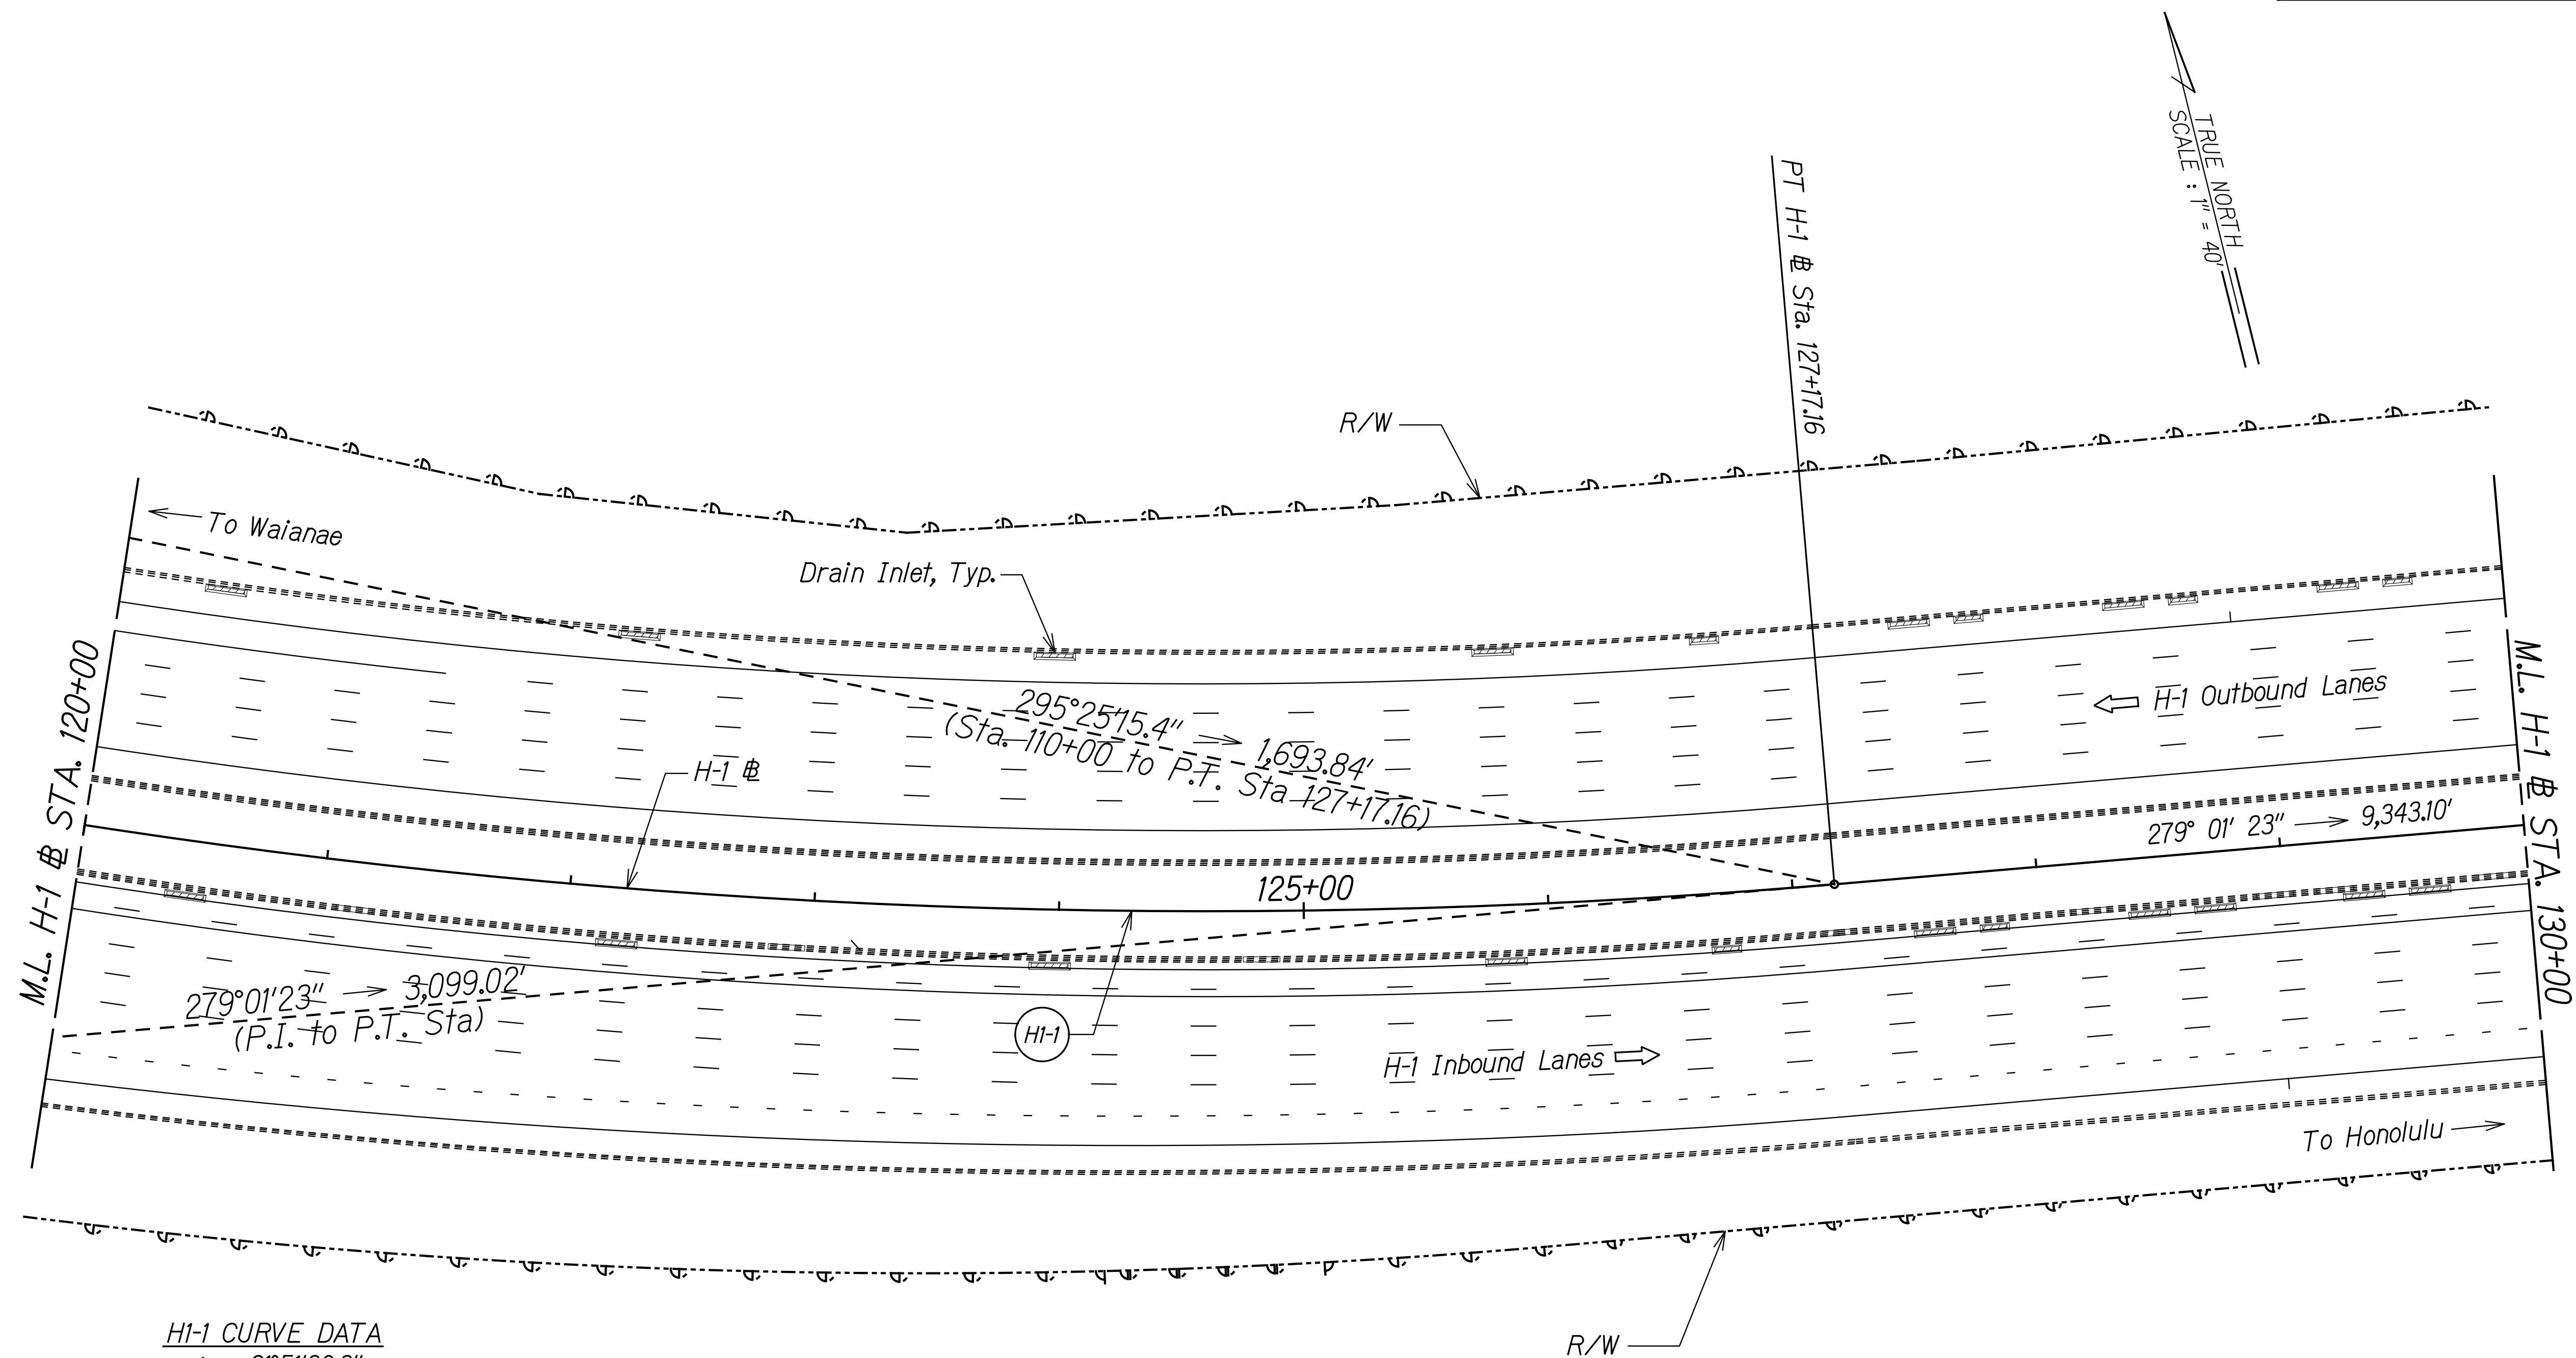

H-1 CURVE DATA

$\Delta = 9^\circ 51' 36.8''$
 $R = 3000.00'$
 $T = 3099.02'$
 $C = 4310.95'$
 $L_c = 4809.79'$

NOTE:
See Sheet A-1 for Notes.

ORIGINAL PLAN	SURVEY PLOTTED BY	DATE
NOTE BOOK	DRAWN BY	
	DESIGNED BY	
	QUANTITIES BY	
	CHECKED BY	

THIS WORK WAS PREPARED BY ME OR UNDER MY SUPERVISION.

R. M. Uragami 04/30/22
SIGNATURE EXPIRATION DATE OF THE LICENSE


STATE OF HAWAII
DEPARTMENT OF TRANSPORTATION
HIGHWAYS DIVISION

ALIGNMENT & EROSION CONTROL PLAN
@ STA. 120+00 TO 130+00

INTERSTATE ROUTE H-1 AIRPORT VIADUCT IMPROVEMENTS
VICINITY OF VALKENBURGH ST. TO MIDDLE ST., PH. 2
FEDERAL-AID PROJECT NO. NH-HI-1(276)

Scale: 1" = 40' Date: Aug. 2020

FED. ROAD DIST. NO.	STATE	FEDERAL AID PROJ. NO.	FISCAL YEAR	SHEET NO.	TOTAL SHEETS
HAWAII	HAW.	NH-HI-1(276)	2020	10	214

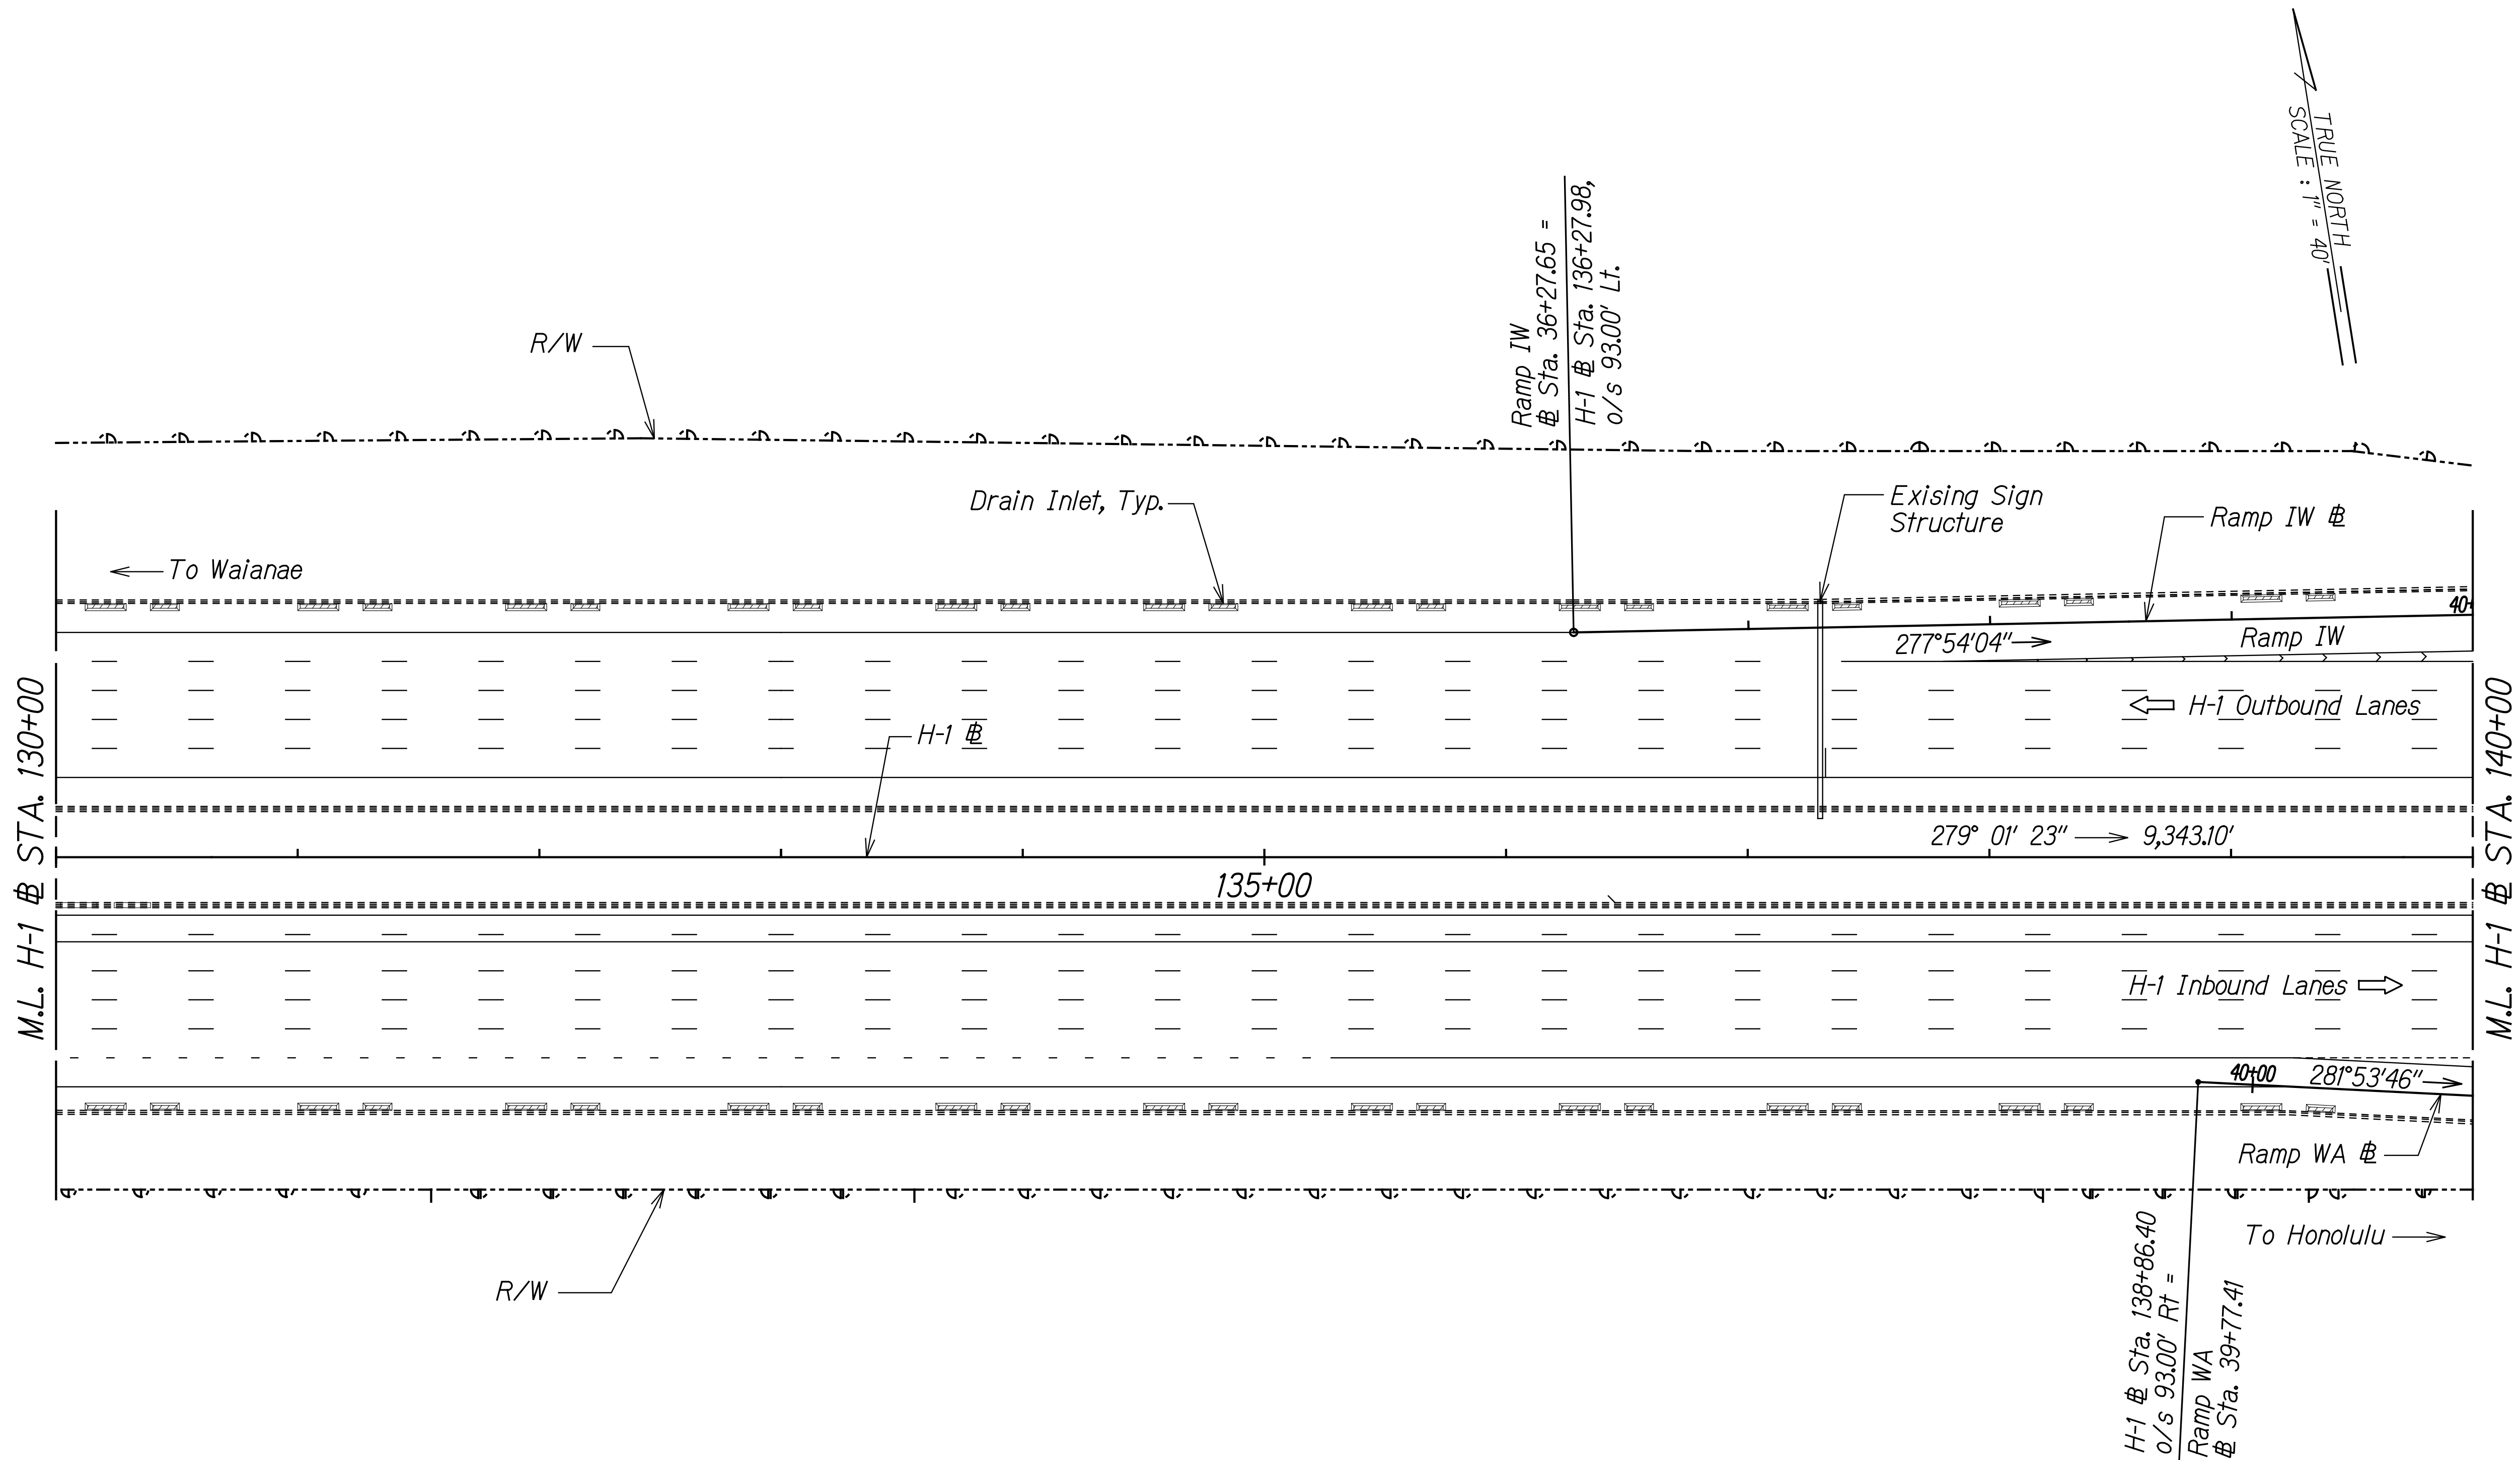

SURVEY PLOTTED BY	DATE
DRAWN BY	
DESIGNED BY	
NOTED BY	
CHECKED BY	
IN CHARGE	

NOTE:
See Sheet A-1 for Notes.

RANDALL M. URASAKI

LICENSED PROFESSIONAL ENGINEER

No. 7289-C

HAWAII, U.S.A.

THIS WORK WAS PREPARED BY ME OR UNDER MY SUPERVISION.

Signature

04/30/22

EXPIRATION DATE OF THE LICENSE


STATE OF HAWAII
DEPARTMENT OF TRANSPORTATION
HIGHWAYS DIVISION

ALIGNMENT & EROSION CONTROL PLAN
@ STA. 130+00 TO 140+00
INTERSTATE ROUTE H-1 AIRPORT VIADUCT IMPROVEMENTS
VICINITY OF VALKENBURGH ST. TO MIDDLE ST., PH. 2
FEDERAL-AID PROJECT NO. NH-HI-1(276)
Scale: 1" = 40'
Date: Aug. 2020

SHEET No. A-3 OF 13 SHEETS

10

FED. ROAD DIST. NO.	STATE	FEDERAL AID PROJ. NO.	FISCAL YEAR	SHEET NO.	TOTAL SHEETS
HAWAII	HAW.	NH-HI-1(276)	2020	11	214

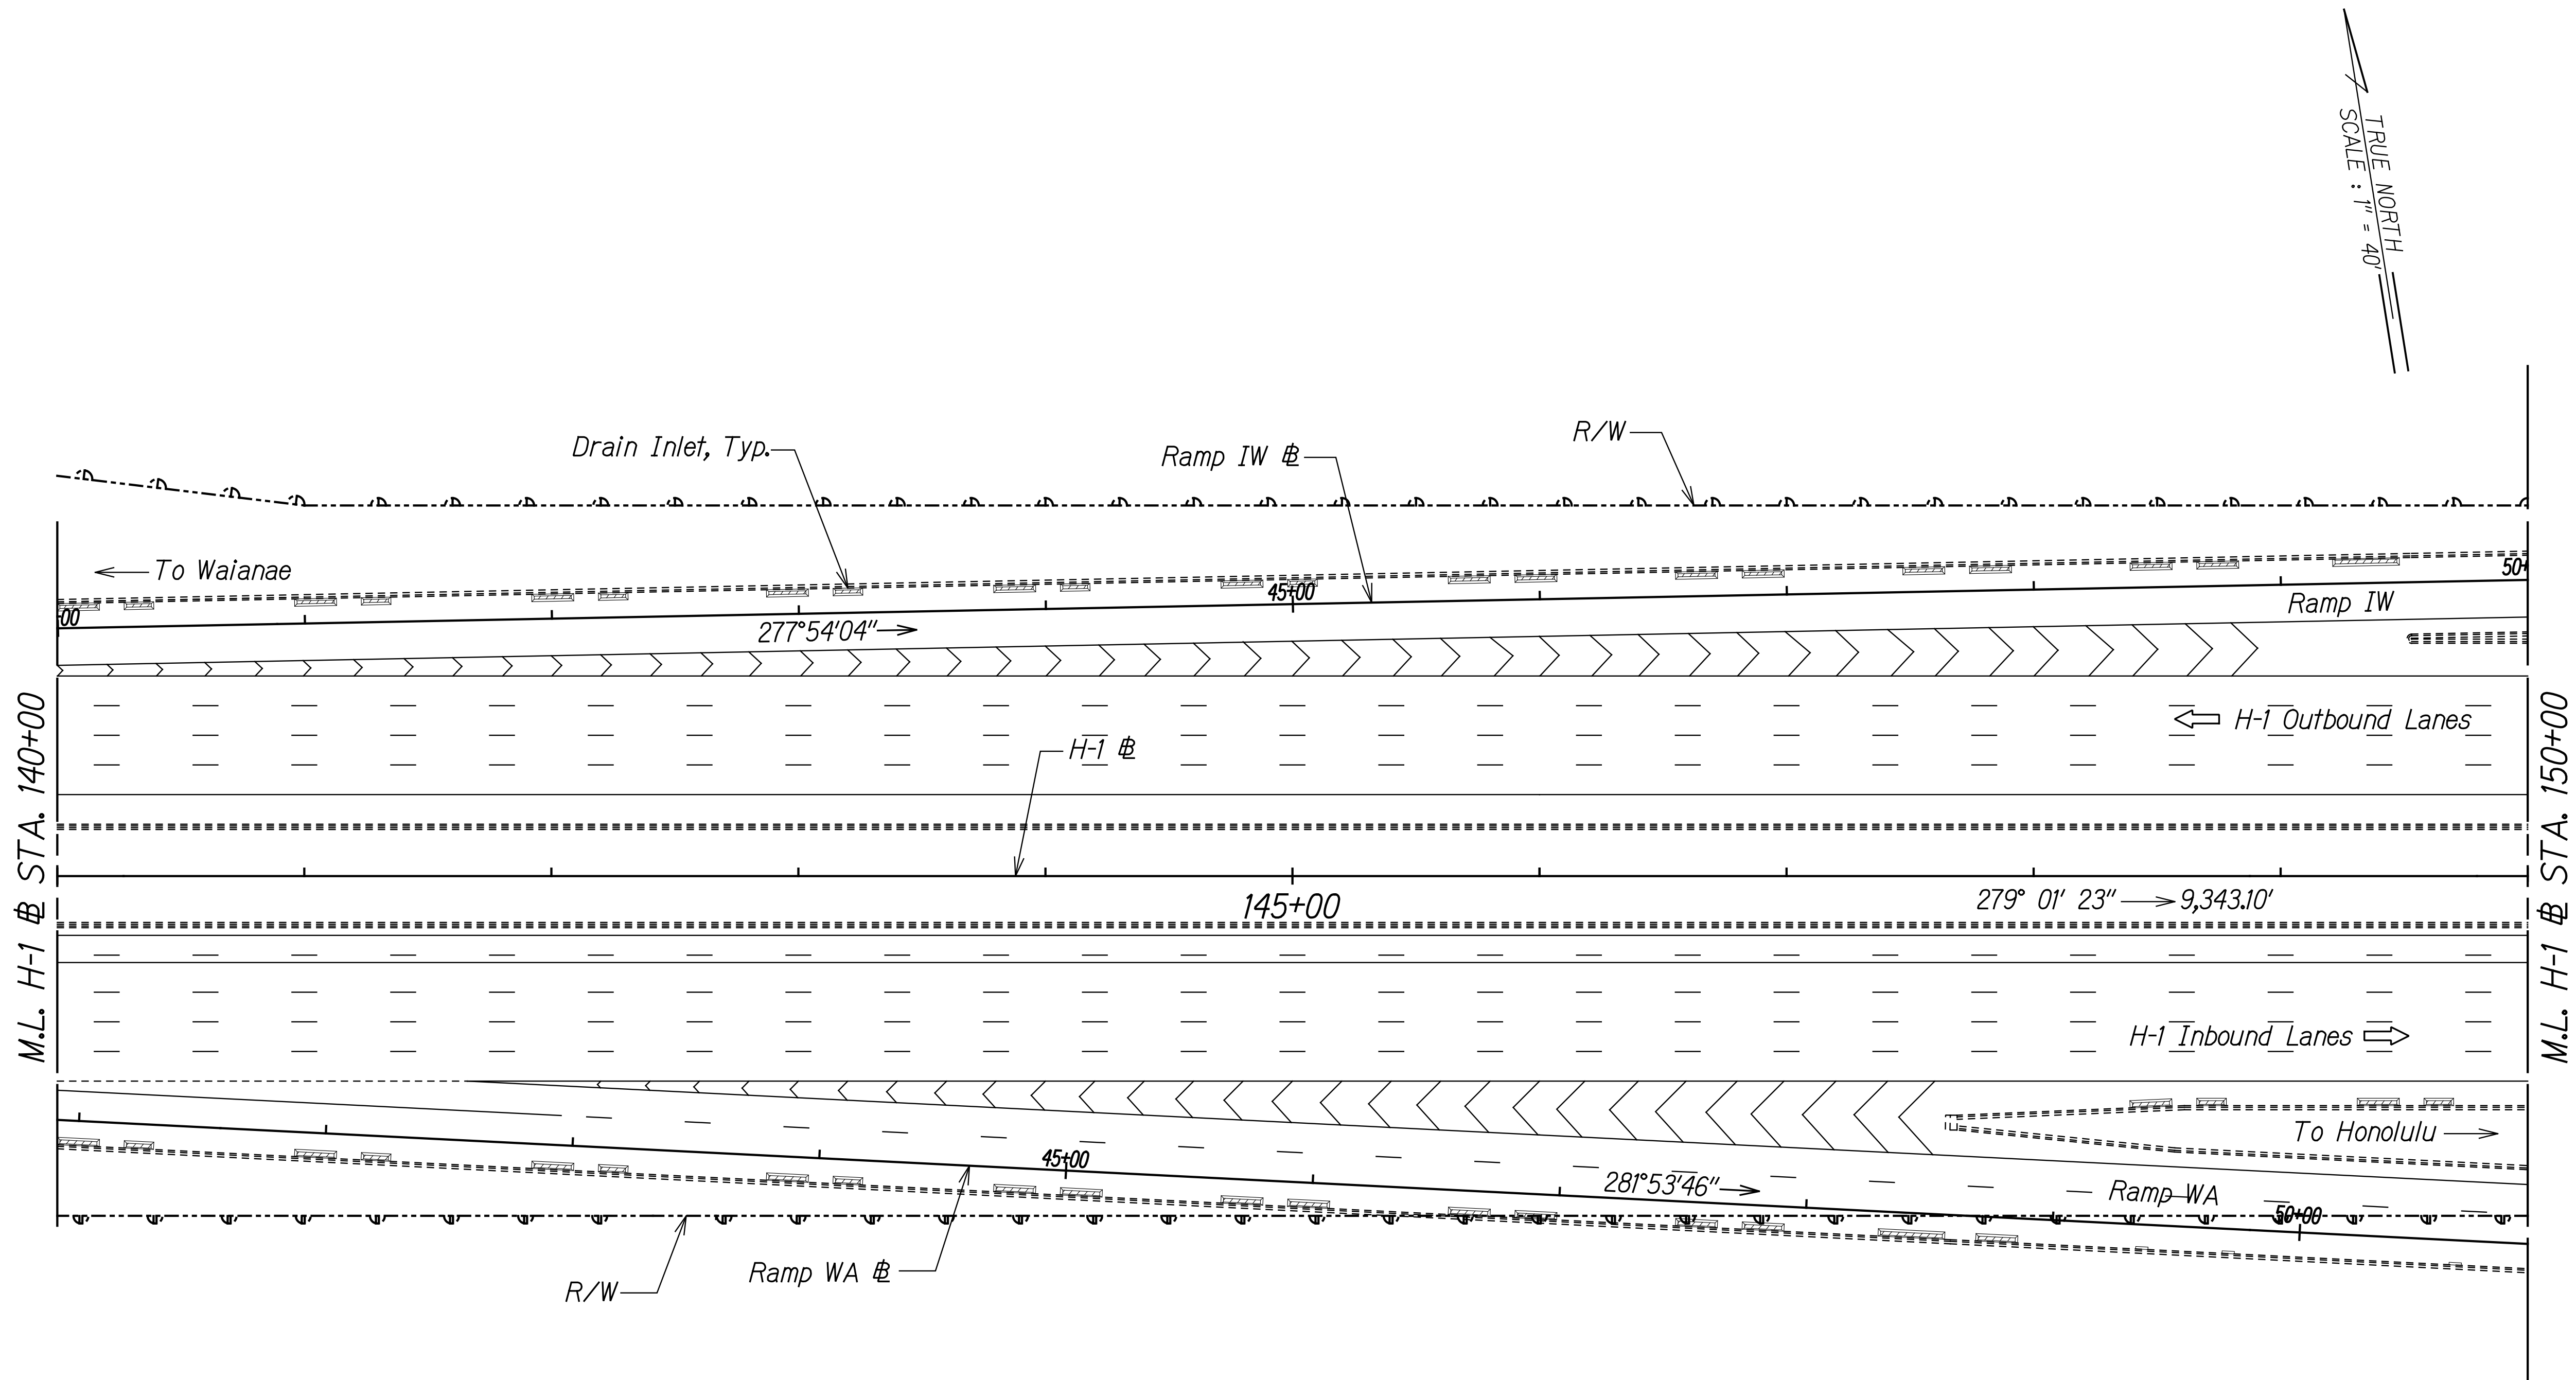

ORIGINAL PLAN	SURVEY PLOTTED BY	DATE
NOTE BOOK	DRAWN BY	
	DESIGNED BY	
	QUANTITIES BY	
	CHECKED BY	

NOTE:
See Sheet A-1 for Notes.

THIS WORK WAS PREPARED BY ME OR UNDER MY SUPERVISION.

R. M. Uragami
SIGNATURE

04/30/22
EXPIRATION DATE OF THE LICENSE

STATE OF HAWAII
DEPARTMENT OF TRANSPORTATION
HIGHWAYS DIVISION

ALIGNMENT & EROSION CONTROL PLAN
@ STA. 140+00 TO 150+00

INTERSTATE ROUTE H-1 AIRPORT VIADUCT IMPROVEMENTS
VICINITY OF VALKENBURGH ST. TO MIDDLE ST., PH. 2
FEDERAL-AID PROJECT NO. NH-HI-1(276)

Scale: 1" = 40' Date: Aug. 2020

FED. ROAD DIST. NO.	STATE	FEDERAL AID PROJ. NO.	FISCAL YEAR	SHEET NO.	TOTAL SHEETS
HAWAII	HAW.	NH-HI-1(276)	2020	ADD. 12	214

IW-1 CURVE DATA

$\Delta = 01^{\circ}07'19.1''$
 $R = 20000.00'$
 $T = 195.83'$
 $C = 391.63'$
 $Lc = 391.64'$

EA-1 CURVE DATA

$\Delta = 89^{\circ}59'04.3''$
 $R = 250.00'$
 $T = 249.96'$
 $C = 353.51'$
 $Lc = 392.66'$

WA-1 CURVE DATA


$\Delta = 87^{\circ}08'14.4''$
 $R = 300.00'$
 $T = 285.37'$
 $C = 413.53'$
 $Lc = 456.25'$

WI-1 CURVE DATA


$\Delta = 22^{\circ}24'50.8''$
 $R = 350.00'$
 $T = 69.35'$
 $C = 136.05'$
 $Lc = 136.92'$

WI-2 CURVE DATA

$\Delta = 42^{\circ}04'31.2''$
 $R = 425.00'$
 $T = 163.46'$
 $C = 305.13'$
 $Lc = 312.10'$

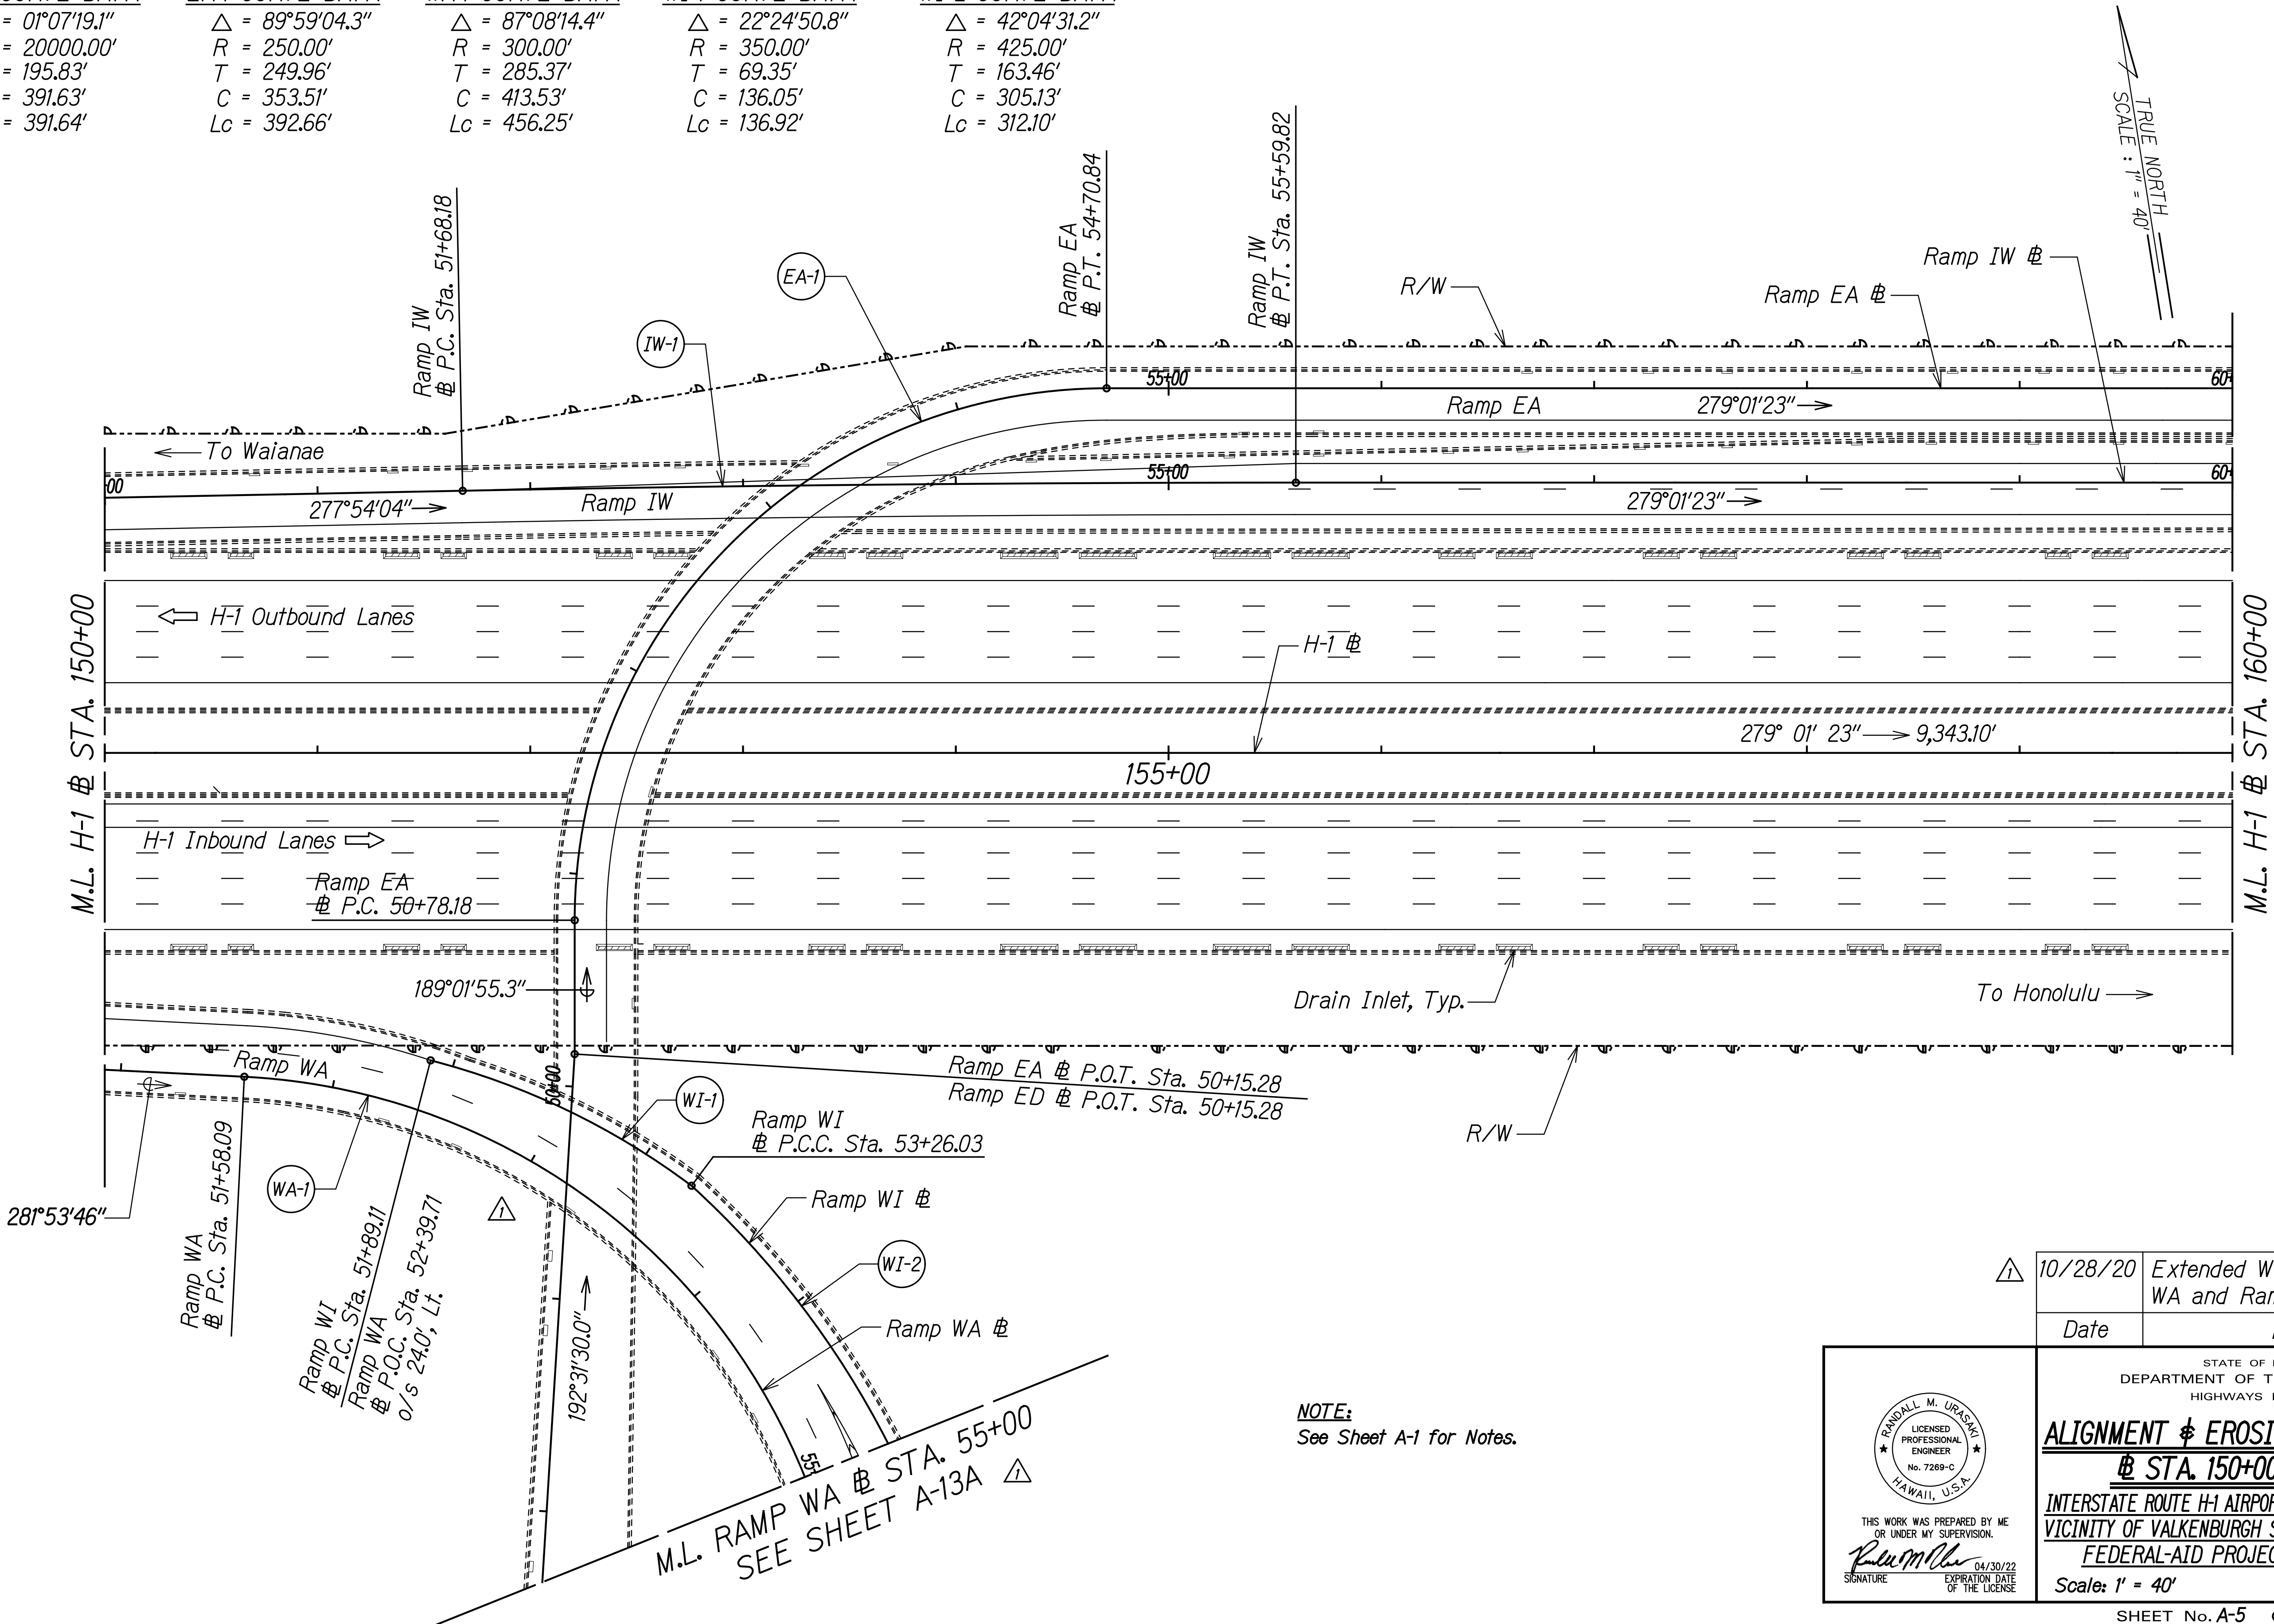

SURVEY PLOTTED BY	DATE
DRAWN BY	
TRACED BY	
DESIGNED BY	
QUANTITIES BY	
CHECKED BY	

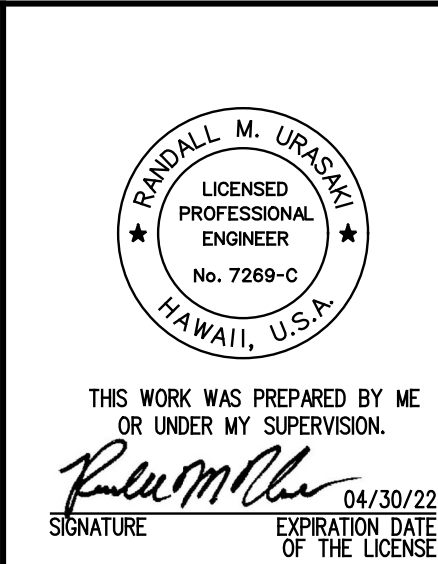

10/28/20	Extended Work on Ramp WA and Ramp WI.
Date	Revision

STATE OF HAWAII
DEPARTMENT OF TRANSPORTATION
HIGHWAYS DIVISION

ALIGNMENT & EROSION CONTROL PLAN
@ STA. 150+00 TO 160+00


INTERSTATE ROUTE H-1 AIRPORT VIADUCT IMPROVEMENTS
VICINITY OF VALKENBURGH ST. TO MIDDLE ST., PH. 2
FEDERAL-AID PROJECT NO. NH-HI-1(276)

Scale: 1' = 40' Date: Aug. 2020


SHEET No. A-5 OF 13 SHEETS

FED. ROAD DIST. NO.	STATE	FEDERAL AID PROJ. NO.	FISCAL YEAR	SHEET NO.	TOTAL SHEETS
HAWAII	HAW.	NH-HI-1(276)	2020	ADD. 13	214

EA-2 CURVE DATA	IW-2 CURVE DATA	AW-1 CURVE DATA	AE-1 CURVE DATA
$\Delta = 2^{\circ}48'30.9''$	$\Delta = 90^{\circ}00'38.9''$	$\Delta = 90^{\circ}00'45.6''$	$\Delta = 84^{\circ}17'26.3''$
$R = 11000.00'$	$R = 335.00'$	$R = 344.00'$	$R = 235.00'$
$T = 269.66'$	$T = 335.06'$	$T = 344.08'$	$T = 212.68'$
$C = 539.16'$	$C = 473.81'$	$C = 486.54'$	$C = 315.38'$
$Lc = 539.21'$	$Lc = 526.28'$	$Lc = 540.43'$	$Lc = 345.72'$

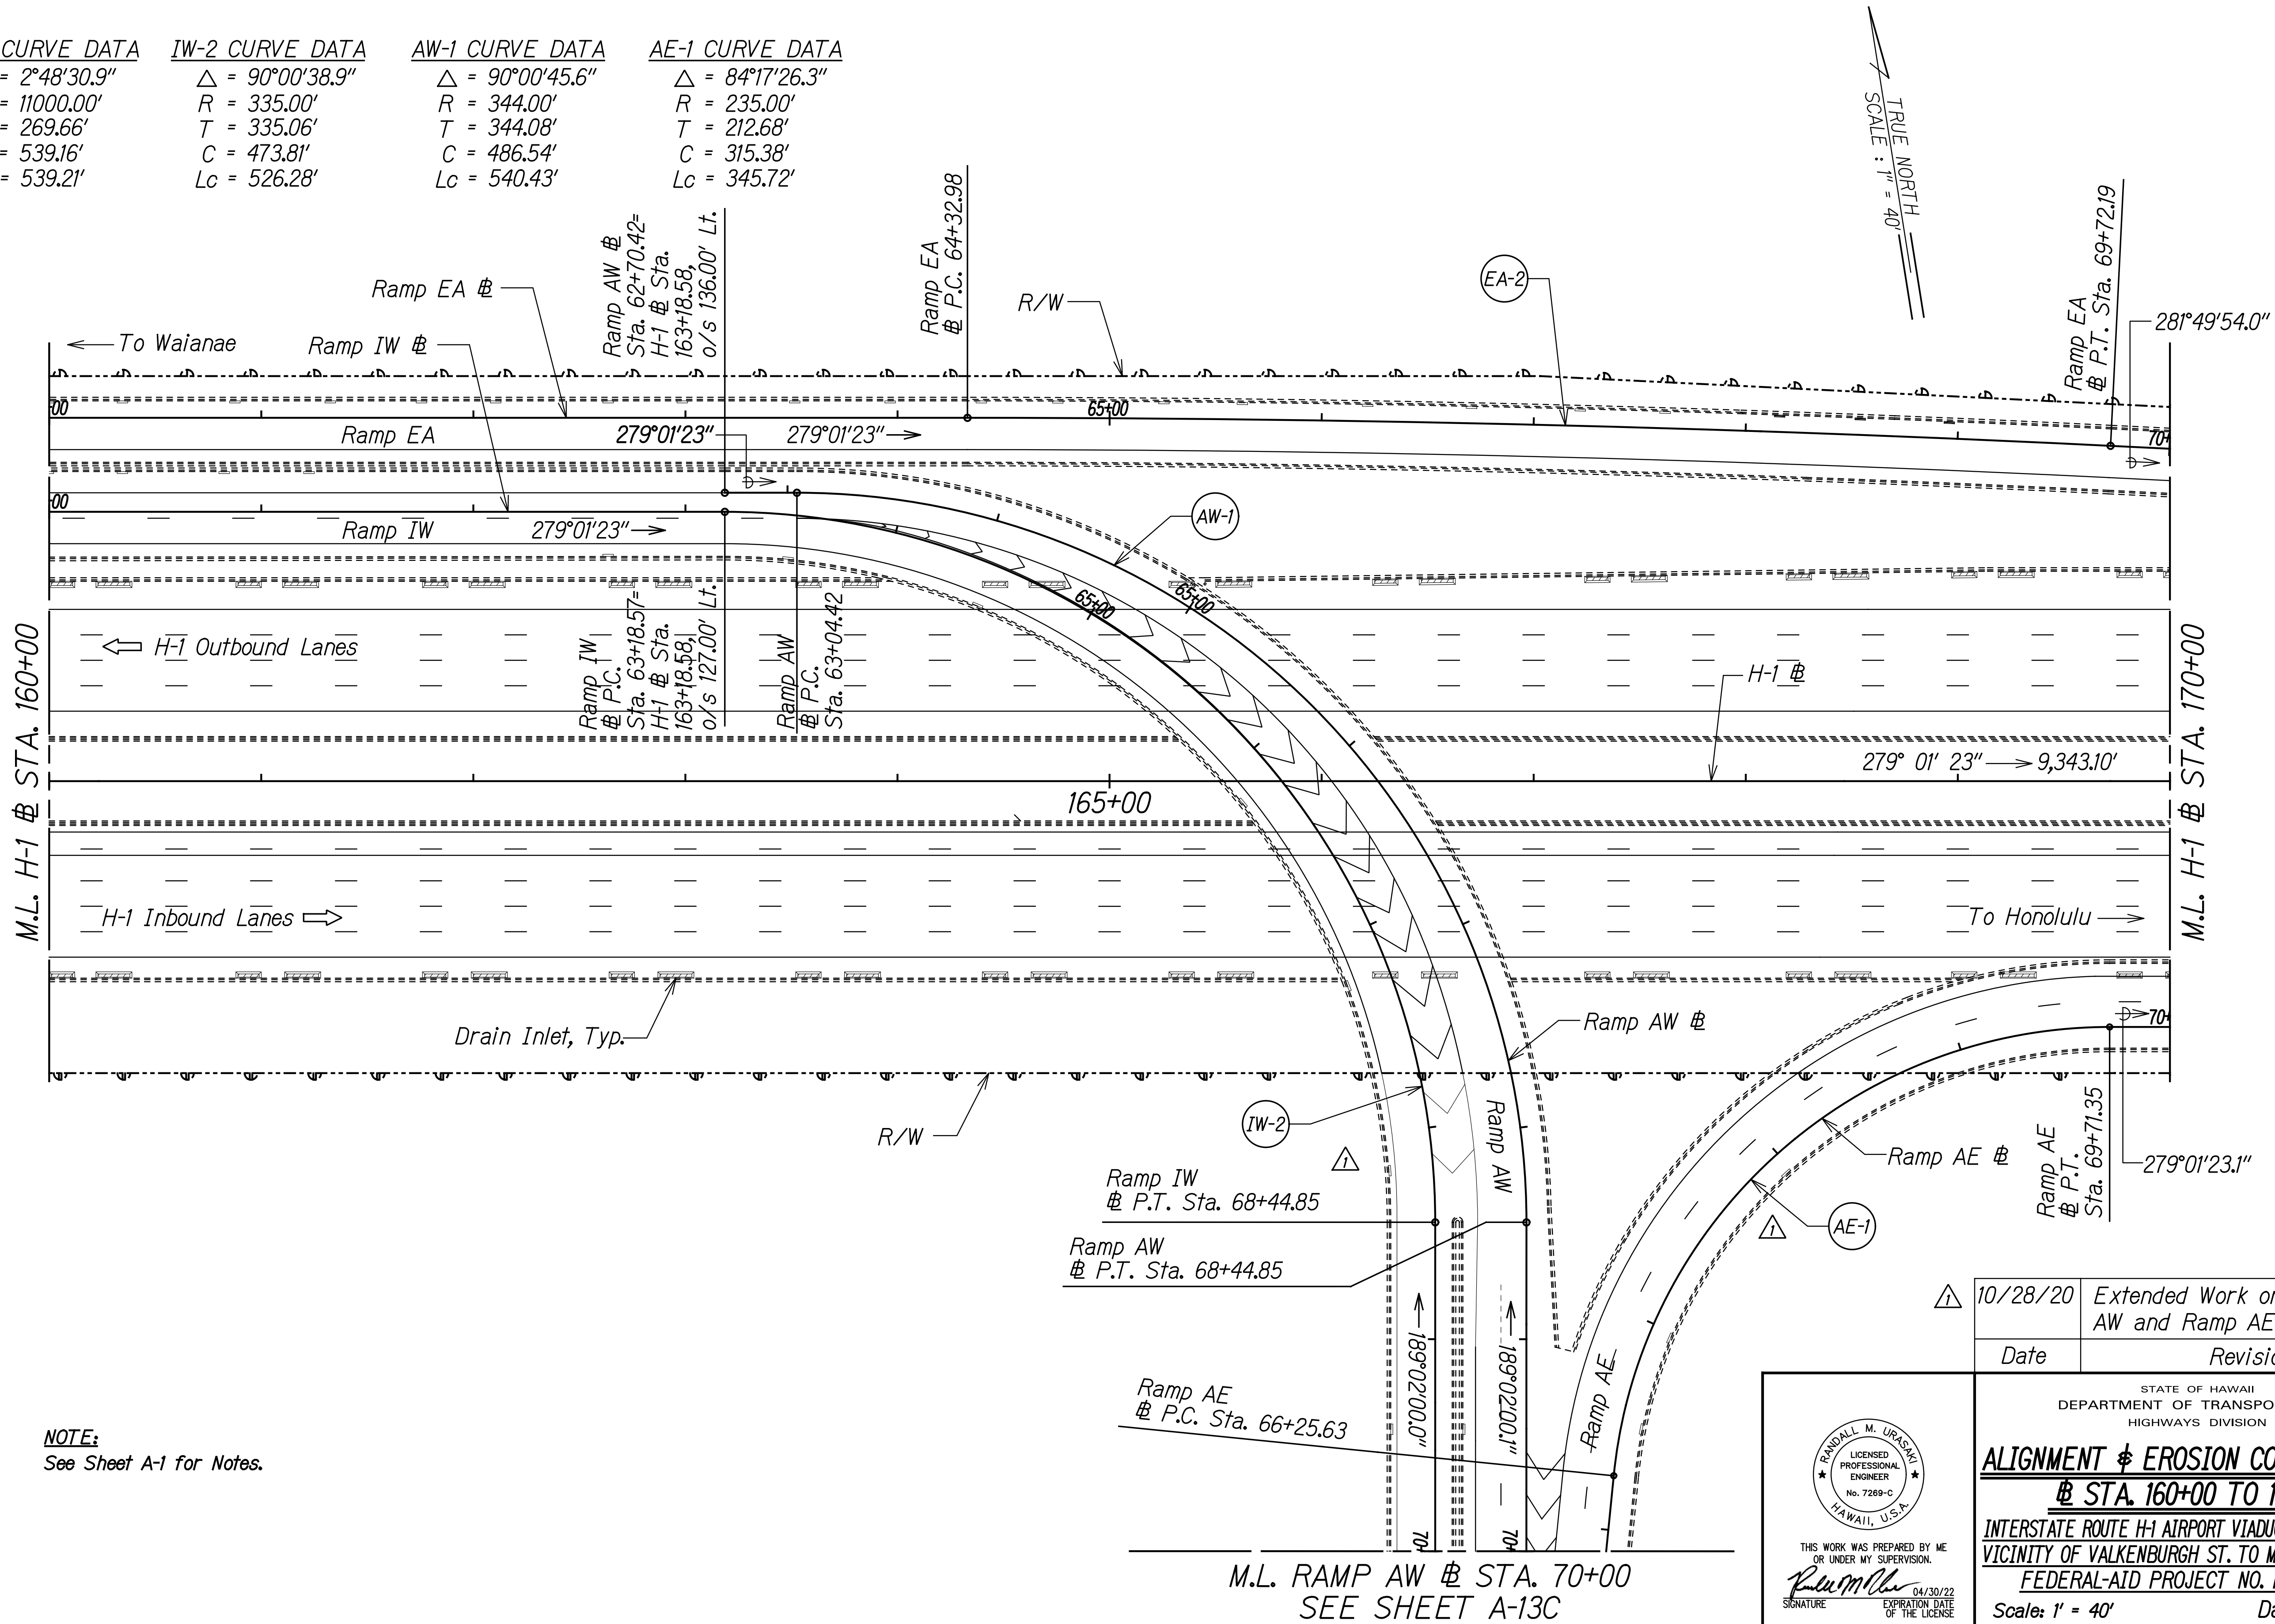


SURVEY PLOTTED BY	DATE
DRAWN BY	
DESIGNED BY	
NOTE BOOK	
QUANTITIES BY	
CHECKED BY	

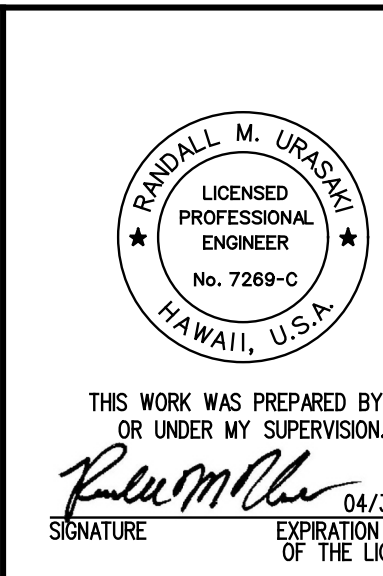

Date	Revision
10/28/20	Extended Work on Ramp AW and Ramp AE.

STATE OF HAWAII DEPARTMENT OF TRANSPORTATION HIGHWAYS DIVISION
ALIGNMENT & EROSION CONTROL PLAN @ STA. 160+00 TO 170+00
INTERSTATE ROUTE H-1 AIRPORT VIADUCT IMPROVEMENTS VICINITY OF VALKENBURGH ST. TO MIDDLE ST., PH. 2 FEDERAL-AID PROJECT NO. NH-HI-1(276)
Scale: 1' = 40' Date: Aug. 2020

FED. ROAD DIST. NO.	STATE	FEDERAL AID PROJ. NO.	FISCAL YEAR	SHEET NO.	TOTAL SHEETS
HAWAII	HAW.	NH-HI-1(276)	2020	14	214

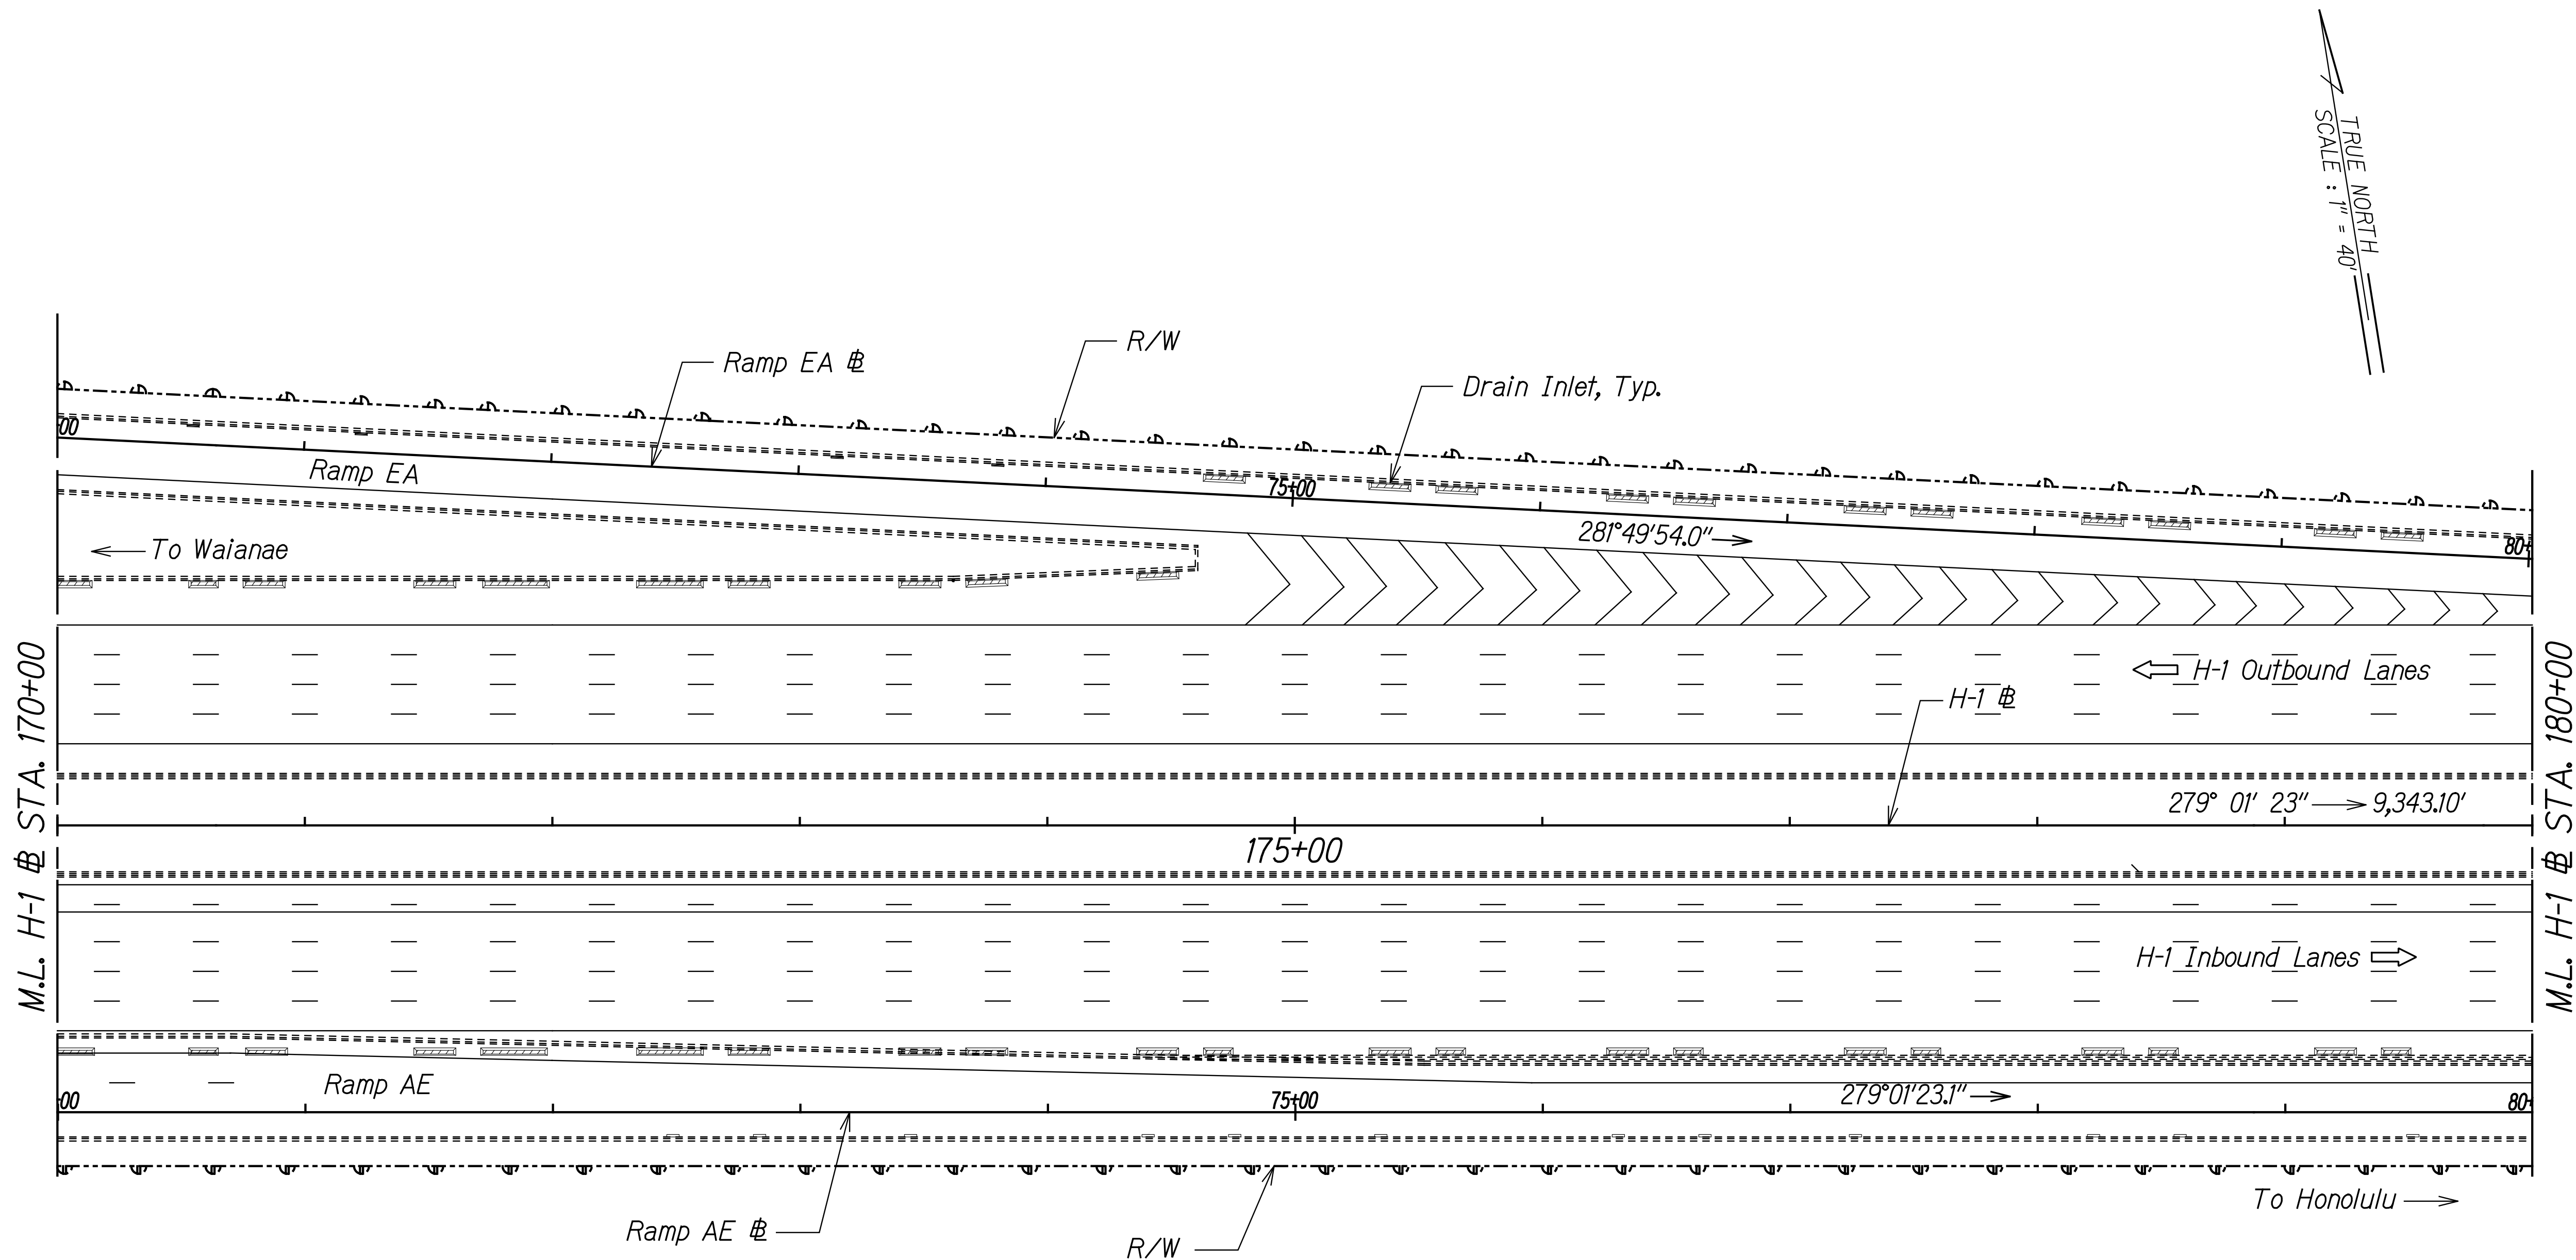

SURVEY PLOTTED BY	DATE
DRAWN BY	
DESIGNED BY	
NOTE BOOK	
QUANTITIES BY	
CHECKED BY	
Nº	

NOTE:
See Sheet A-1 for Notes.

THIS WORK WAS PREPARED BY ME
OR UNDER MY SUPERVISION.

R. Uragami
SIGNATURE

04/30/22
EXPIRATION DATE
OF THE LICENSE

STATE OF HAWAII
DEPARTMENT OF TRANSPORTATION
HIGHWAYS DIVISION

ALIGNMENT & EROSION CONTROL PLAN
@ STA. 170+00 TO 180+00


INTERSTATE ROUTE H-1 AIRPORT VIADUCT IMPROVEMENTS
VICINITY OF VALKENBURGH ST. TO MIDDLE ST., PH. 2
FEDERAL-AID PROJECT NO. NH-HI-1(276)

Scale: 1' = 40' Date: Aug. 2020

FED. ROAD DIST. NO.	STATE	FEDERAL AID PROJ. NO.	FISCAL YEAR	SHEET NO.	TOTAL SHEETS
HAWAII	HAW.	NH-HI-1(276)	2020	15	214

AE-2 CURVE DATA

$\Delta = 1^{\circ}02'39.6''$
 $R = 10000.00'$
 $T = 91.14'$
 $C = 182.27'$
 $L_c = 182.27'$

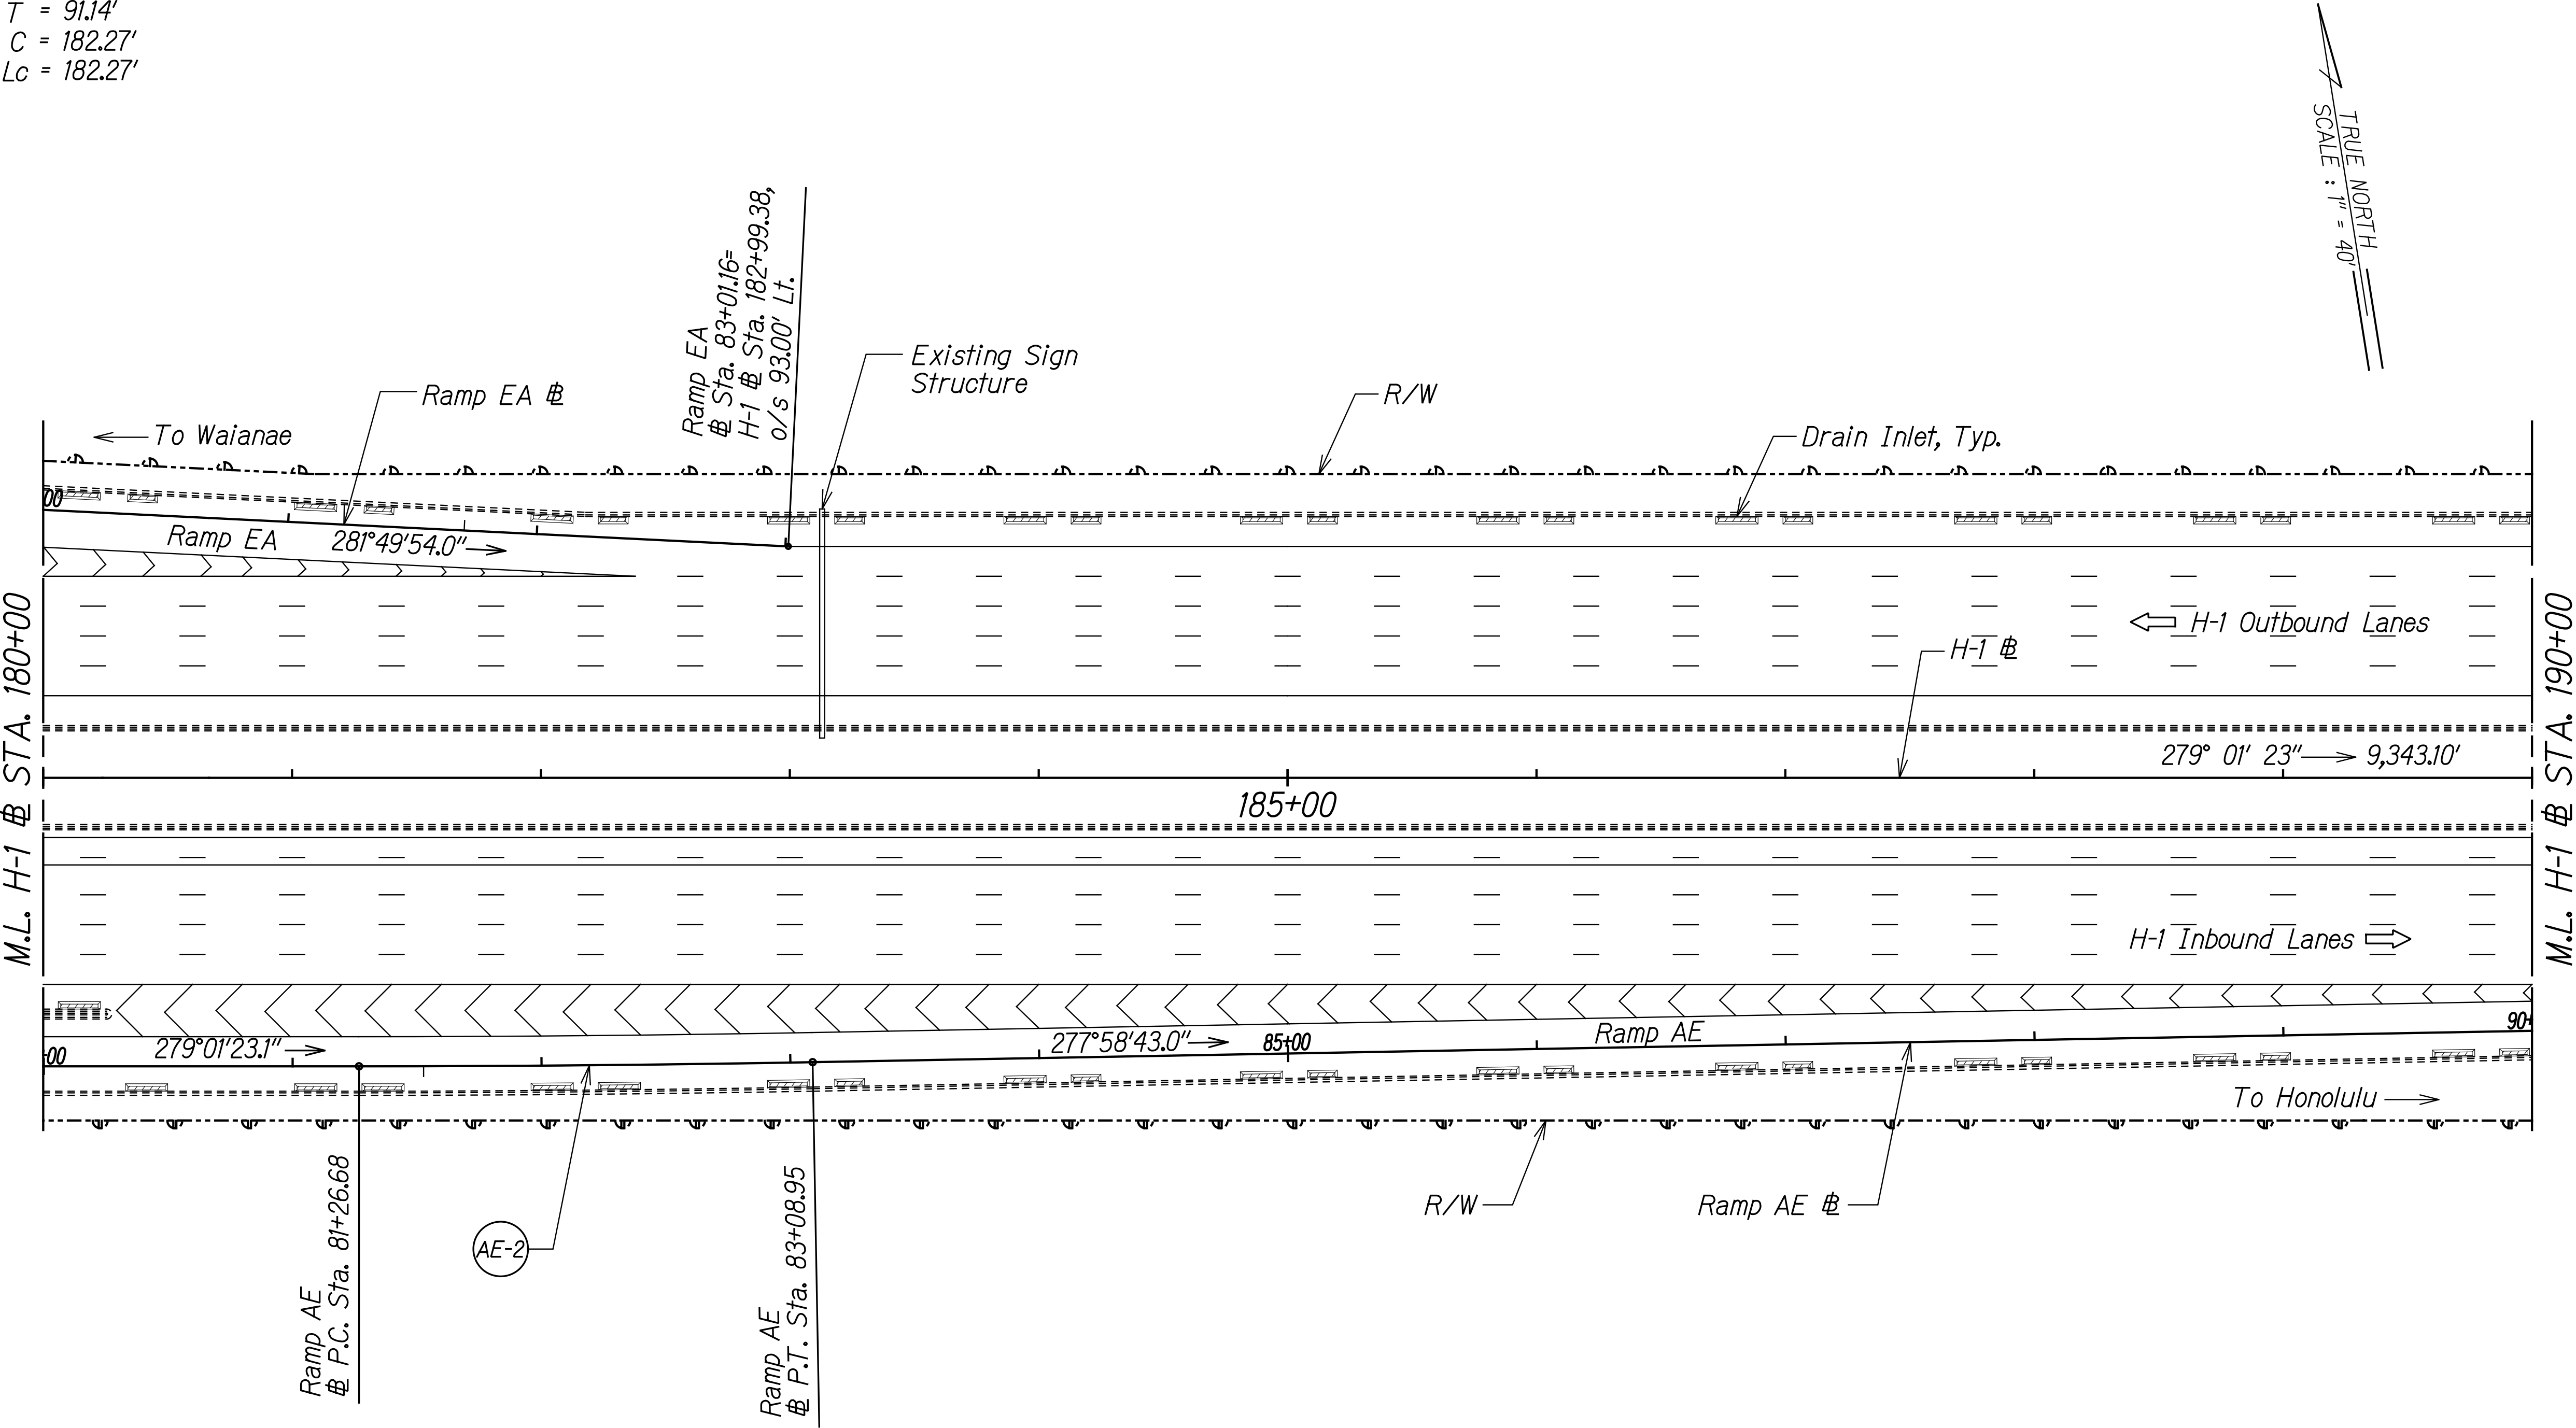

SURVEY PLOTTED BY	DATE
DRAWN BY	
TRACED BY	
NOTE BOOK DESIGNED BY	
QUANTITIES BY	
CHECKED BY	
No.	

NOTE:
See Sheet A-1 for Notes.

THIS WORK WAS PREPARED BY ME
OR UNDER MY SUPERVISION.

R. M. Uragami
SIGNATURE

04/30/22
EXPIRATION DATE
OF THE LICENSE


STATE OF HAWAII
DEPARTMENT OF TRANSPORTATION
HIGHWAYS DIVISION

ALIGNMENT & EROSION CONTROL PLAN
@ STA. 180+00 TO 190+00

INTERSTATE ROUTE H-1 AIRPORT VIADUCT IMPROVEMENTS
VICINITY OF VALKENBURGH ST. TO MIDDLE ST., PH. 2
FEDERAL-AID PROJECT NO. NH-HI-1(276)

Scale: 1' = 40' Date: Aug. 2020

FED. ROAD DIST. NO.	STATE	FEDERAL AID PROJ. NO.	FISCAL YEAR	SHEET NO.	TOTAL SHEETS
HAWAII	HAW.	NH-HI-1(276)	2020	16	214

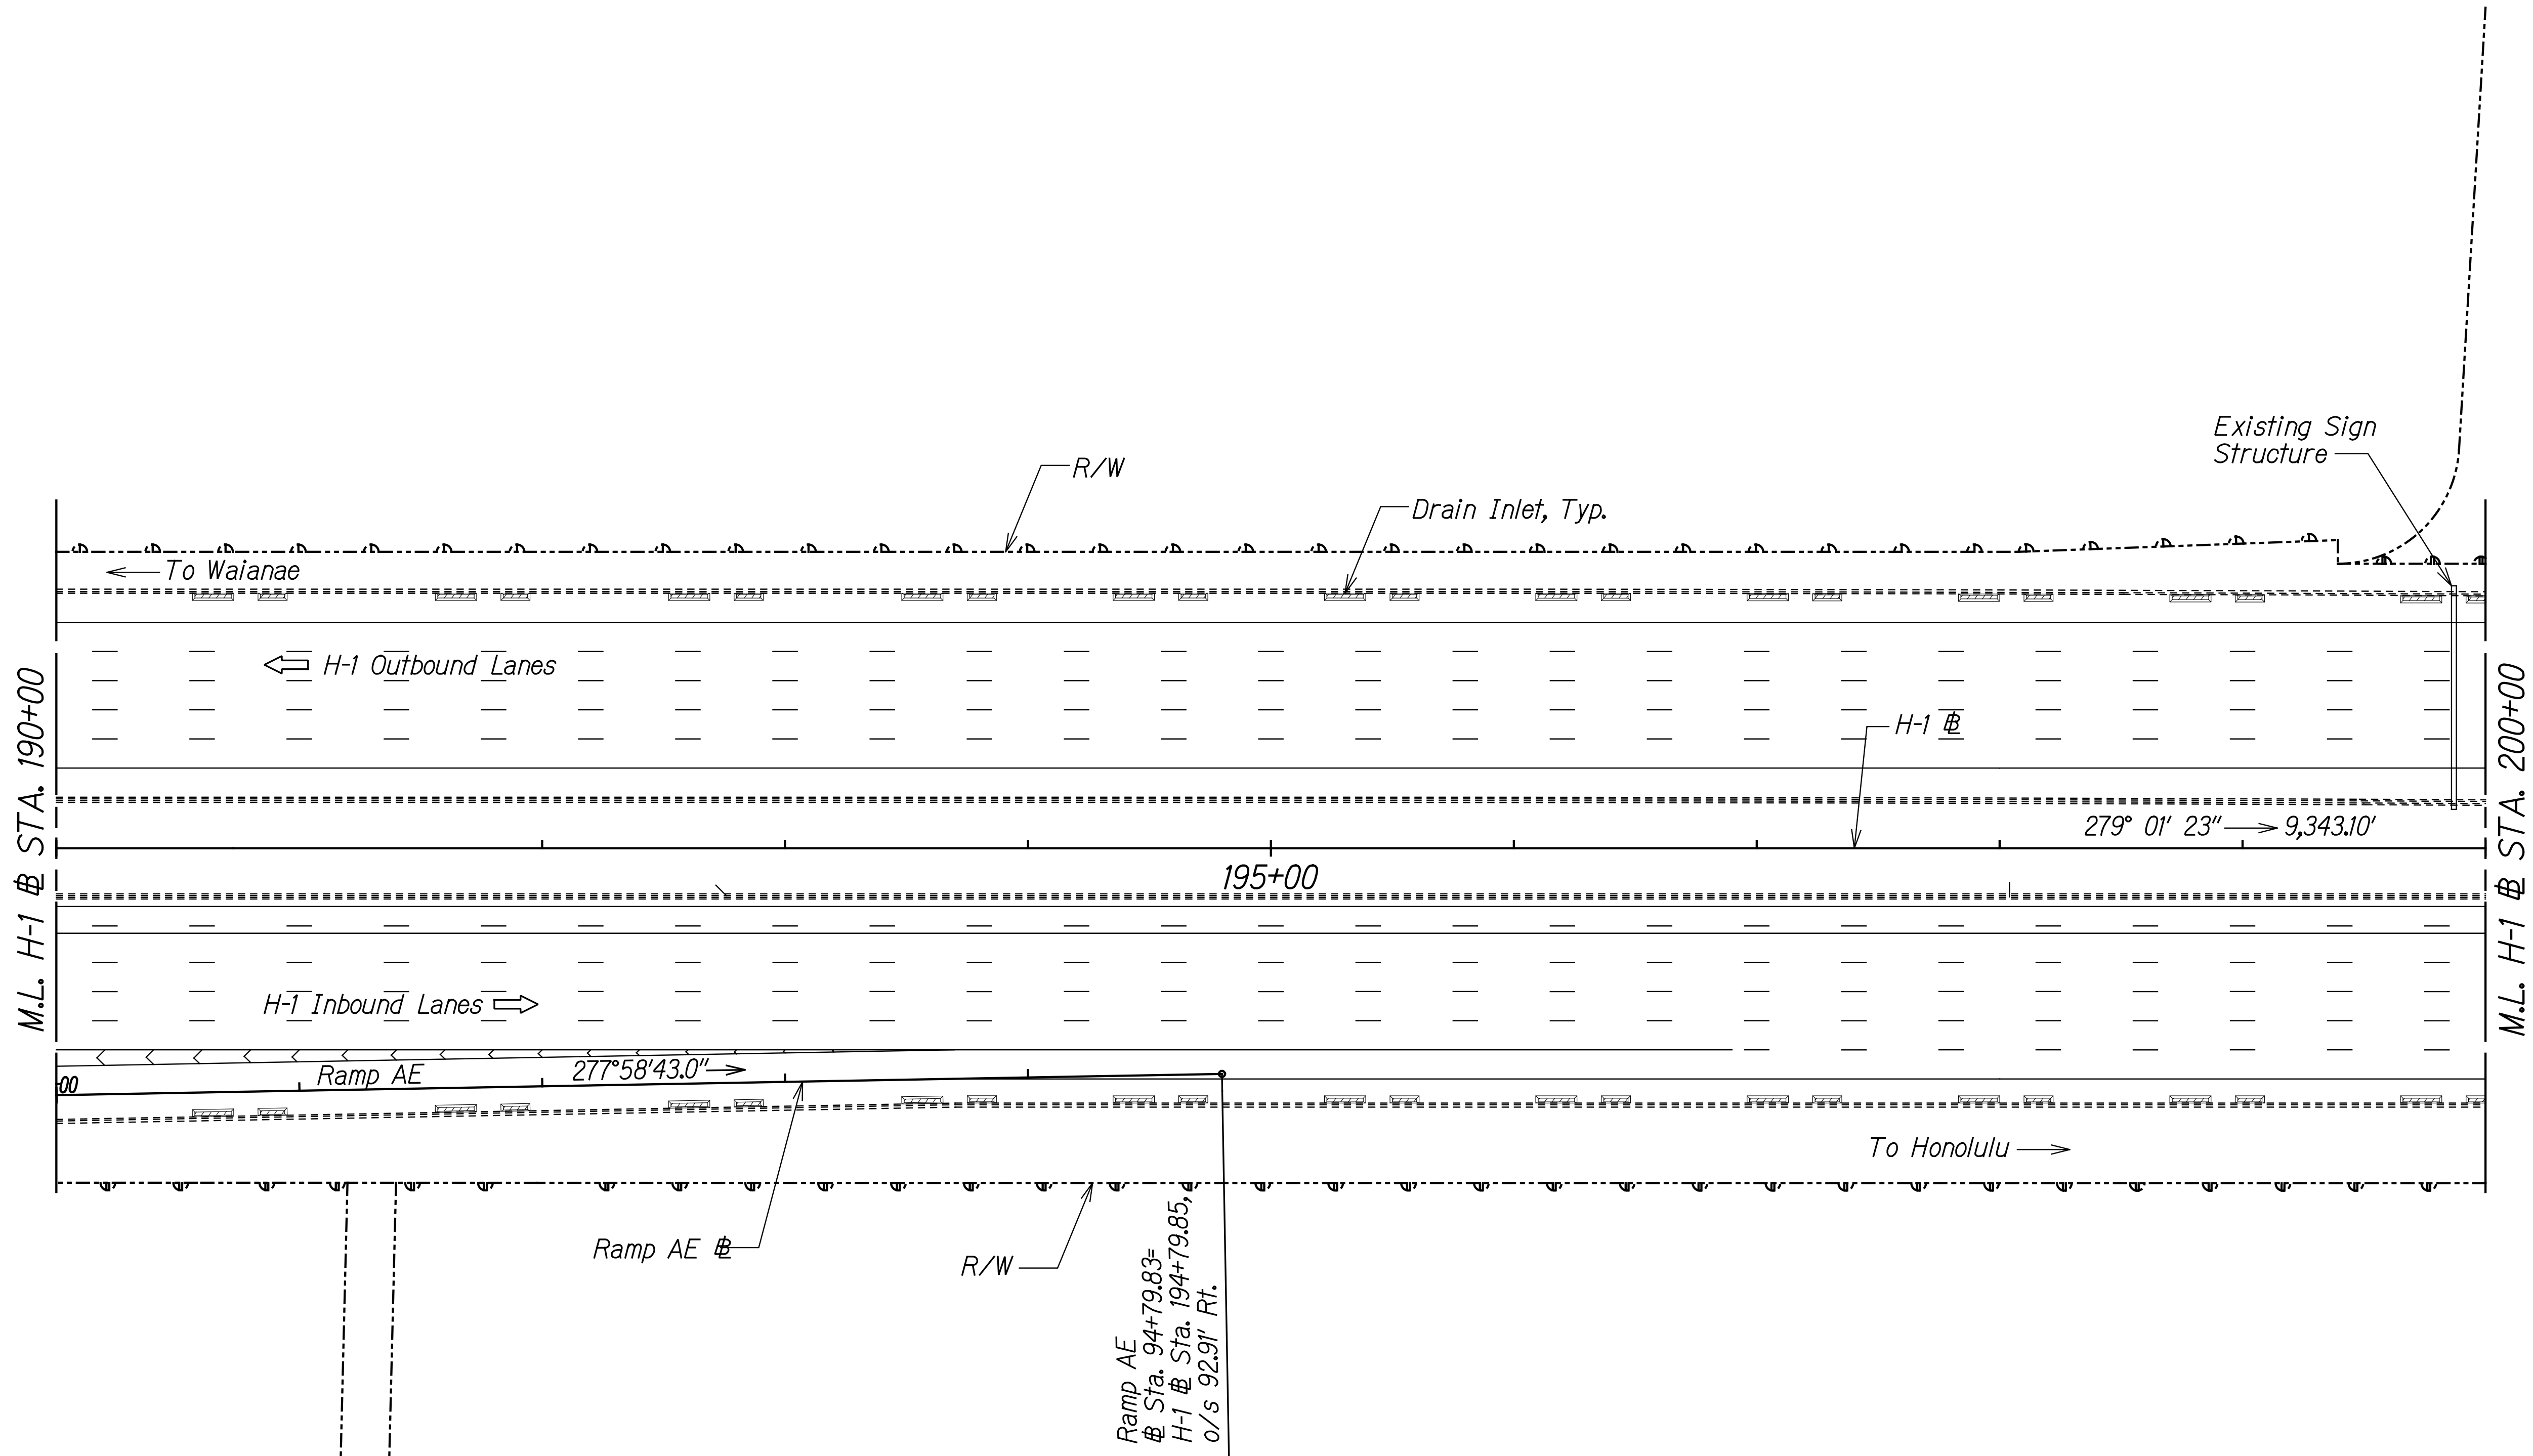

TRUE NORTH
SCALE : 1" = 40'

ORIGINAL PLAN	SURVEY PLOTTED BY	DATE
NOTE BOOK	DRAWN BY	
	DESIGNED BY	
	QUANTITIES BY	
	CHECKED BY	

NOTE:
See Sheet A-1 for Notes.

THIS WORK WAS PREPARED BY ME OR UNDER MY SUPERVISION.

R. M. Uragami
SIGNATURE

04/30/22
EXPIRATION DATE OF THE LICENSE


STATE OF HAWAII
DEPARTMENT OF TRANSPORTATION
HIGHWAYS DIVISION

ALIGNMENT & EROSION CONTROL PLAN
@ STA. 190+00 TO 200+00

INTERSTATE ROUTE H-1 AIRPORT VIADUCT IMPROVEMENTS
VICINITY OF VALKENBURGH ST. TO MIDDLE ST., PH. 2
FEDERAL-AID PROJECT NO. NH-HI-1(276)

Scale: 1' = 40' Date: Aug. 2020

FED. ROAD DIST. NO.	STATE	FEDERAL AID PROJ. NO.	FISCAL YEAR	SHEET NO.	TOTAL SHEETS
HAWAII	HAW.	NH-HI-1(276)	2020	17	214

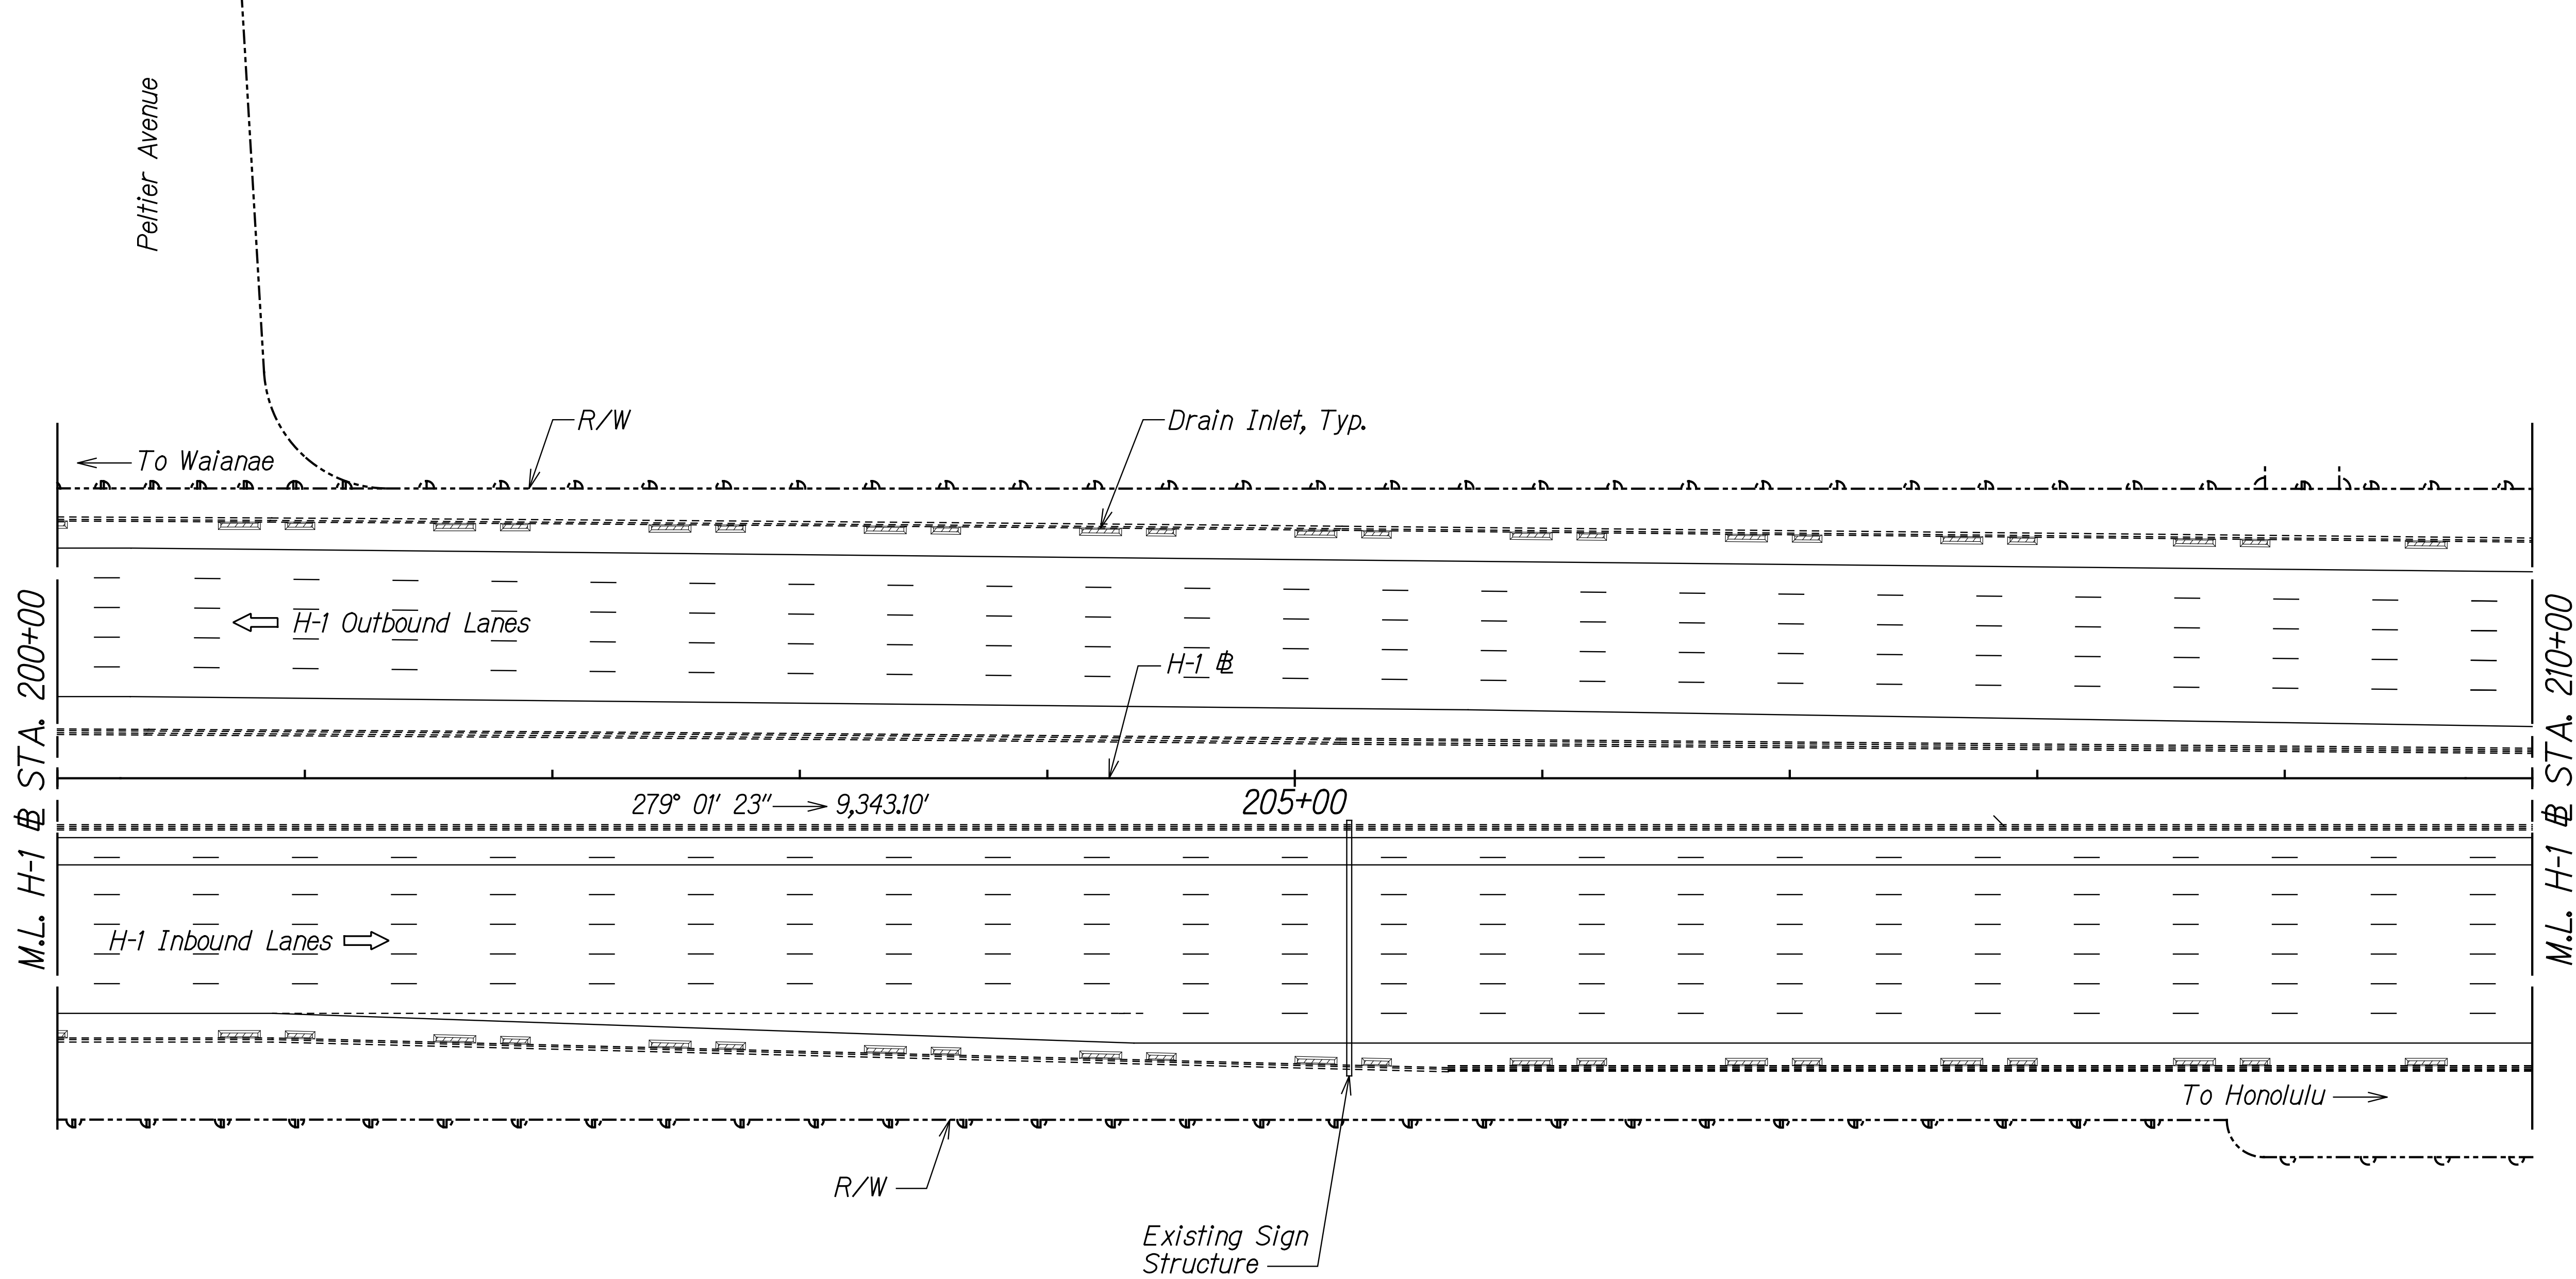

ORIGINAL PLAN	SURVEY PLOTTED BY	DATE
NOTE BOOK	DRAWN BY	
	DESIGNED BY	
	QUANTITIES BY	
	CHECKED BY	

NOTE:
See Sheet A-1 for Notes.

THIS WORK WAS PREPARED BY ME
OR UNDER MY SUPERVISION.

R. M. Uragami
SIGNATURE

04/30/22
EXPIRATION DATE
OF THE LICENSE


STATE OF HAWAII
DEPARTMENT OF TRANSPORTATION
HIGHWAYS DIVISION

ALIGNMENT & EROSION CONTROL PLAN
@ STA. 200+00 TO 210+00

INTERSTATE ROUTE H-1 AIRPORT VIADUCT IMPROVEMENTS
VICINITY OF VALKENBURGH ST. TO MIDDLE ST., PH. 2
FEDERAL-AID PROJECT NO. NH-HI-1(276)

Scale: 1' = 40' Date: Aug. 2020

FED. ROAD DIST. NO.	STATE	FEDERAL AID PROJ. NO.	FISCAL YEAR	SHEET NO.	TOTAL SHEETS
HAWAII	HAW.	NH-HI-1(276)	2020	18	214

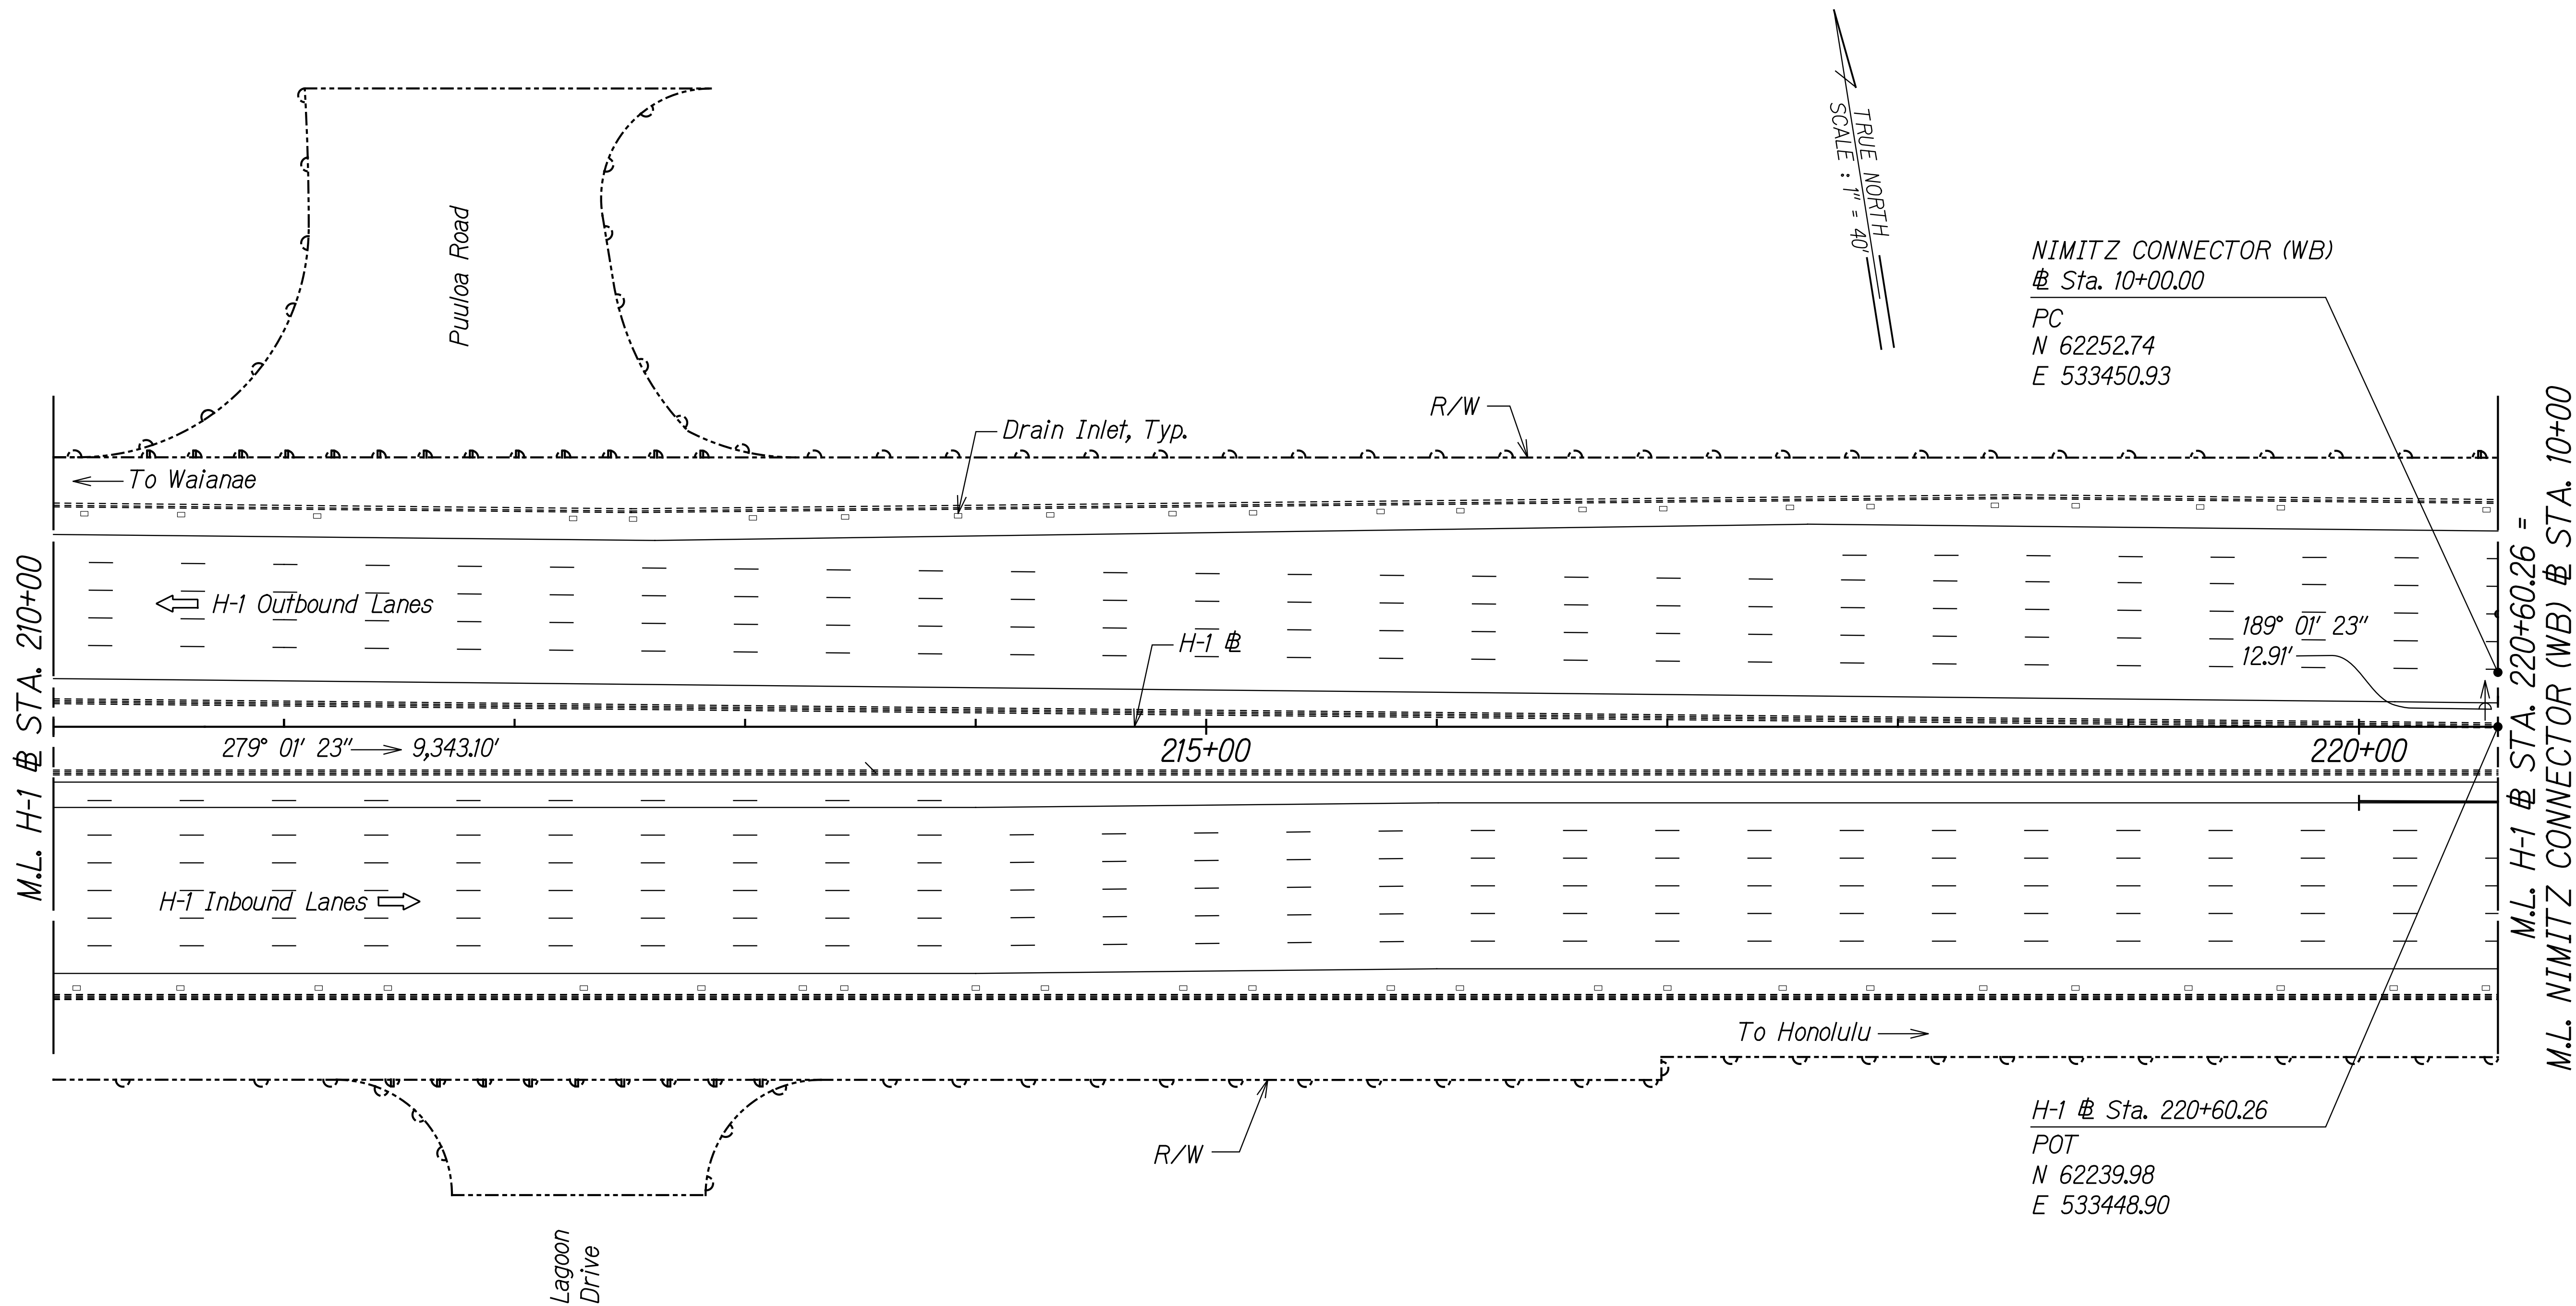

SURVEY PLOTTED BY	DATE
DRAWN BY	
DESIGNED BY	
QUANTITIES BY	
CHECKED BY	
NO.	

NOTE:
See Sheet A-1 for Notes.

THIS WORK WAS PREPARED BY ME
OR UNDER MY SUPERVISION.

R. M. Uragami
SIGNATURE

04/30/22
EXPIRATION DATE
OF THE LICENSE


STATE OF HAWAII
DEPARTMENT OF TRANSPORTATION
HIGHWAYS DIVISION

ALIGNMENT & EROSION CONTROL PLAN
& STA. 210+00 TO 220+60.26

INTERSTATE ROUTE H-1 AIRPORT VIADUCT IMPROVEMENTS
VICINITY OF VALKENBURGH ST. TO MIDDLE ST., PH. 2
FEDERAL-AID PROJECT NO. NH-HI-1(276)

Scale: 1' = 40' Date: Aug. 2020

FED. ROAD DIST. NO.	STATE	FEDERAL AID PROJ. NO.	FISCAL YEAR	SHEET NO.	TOTAL SHEETS
HAWAII	HAW.	NH-HI-1(276)	2020	19	214

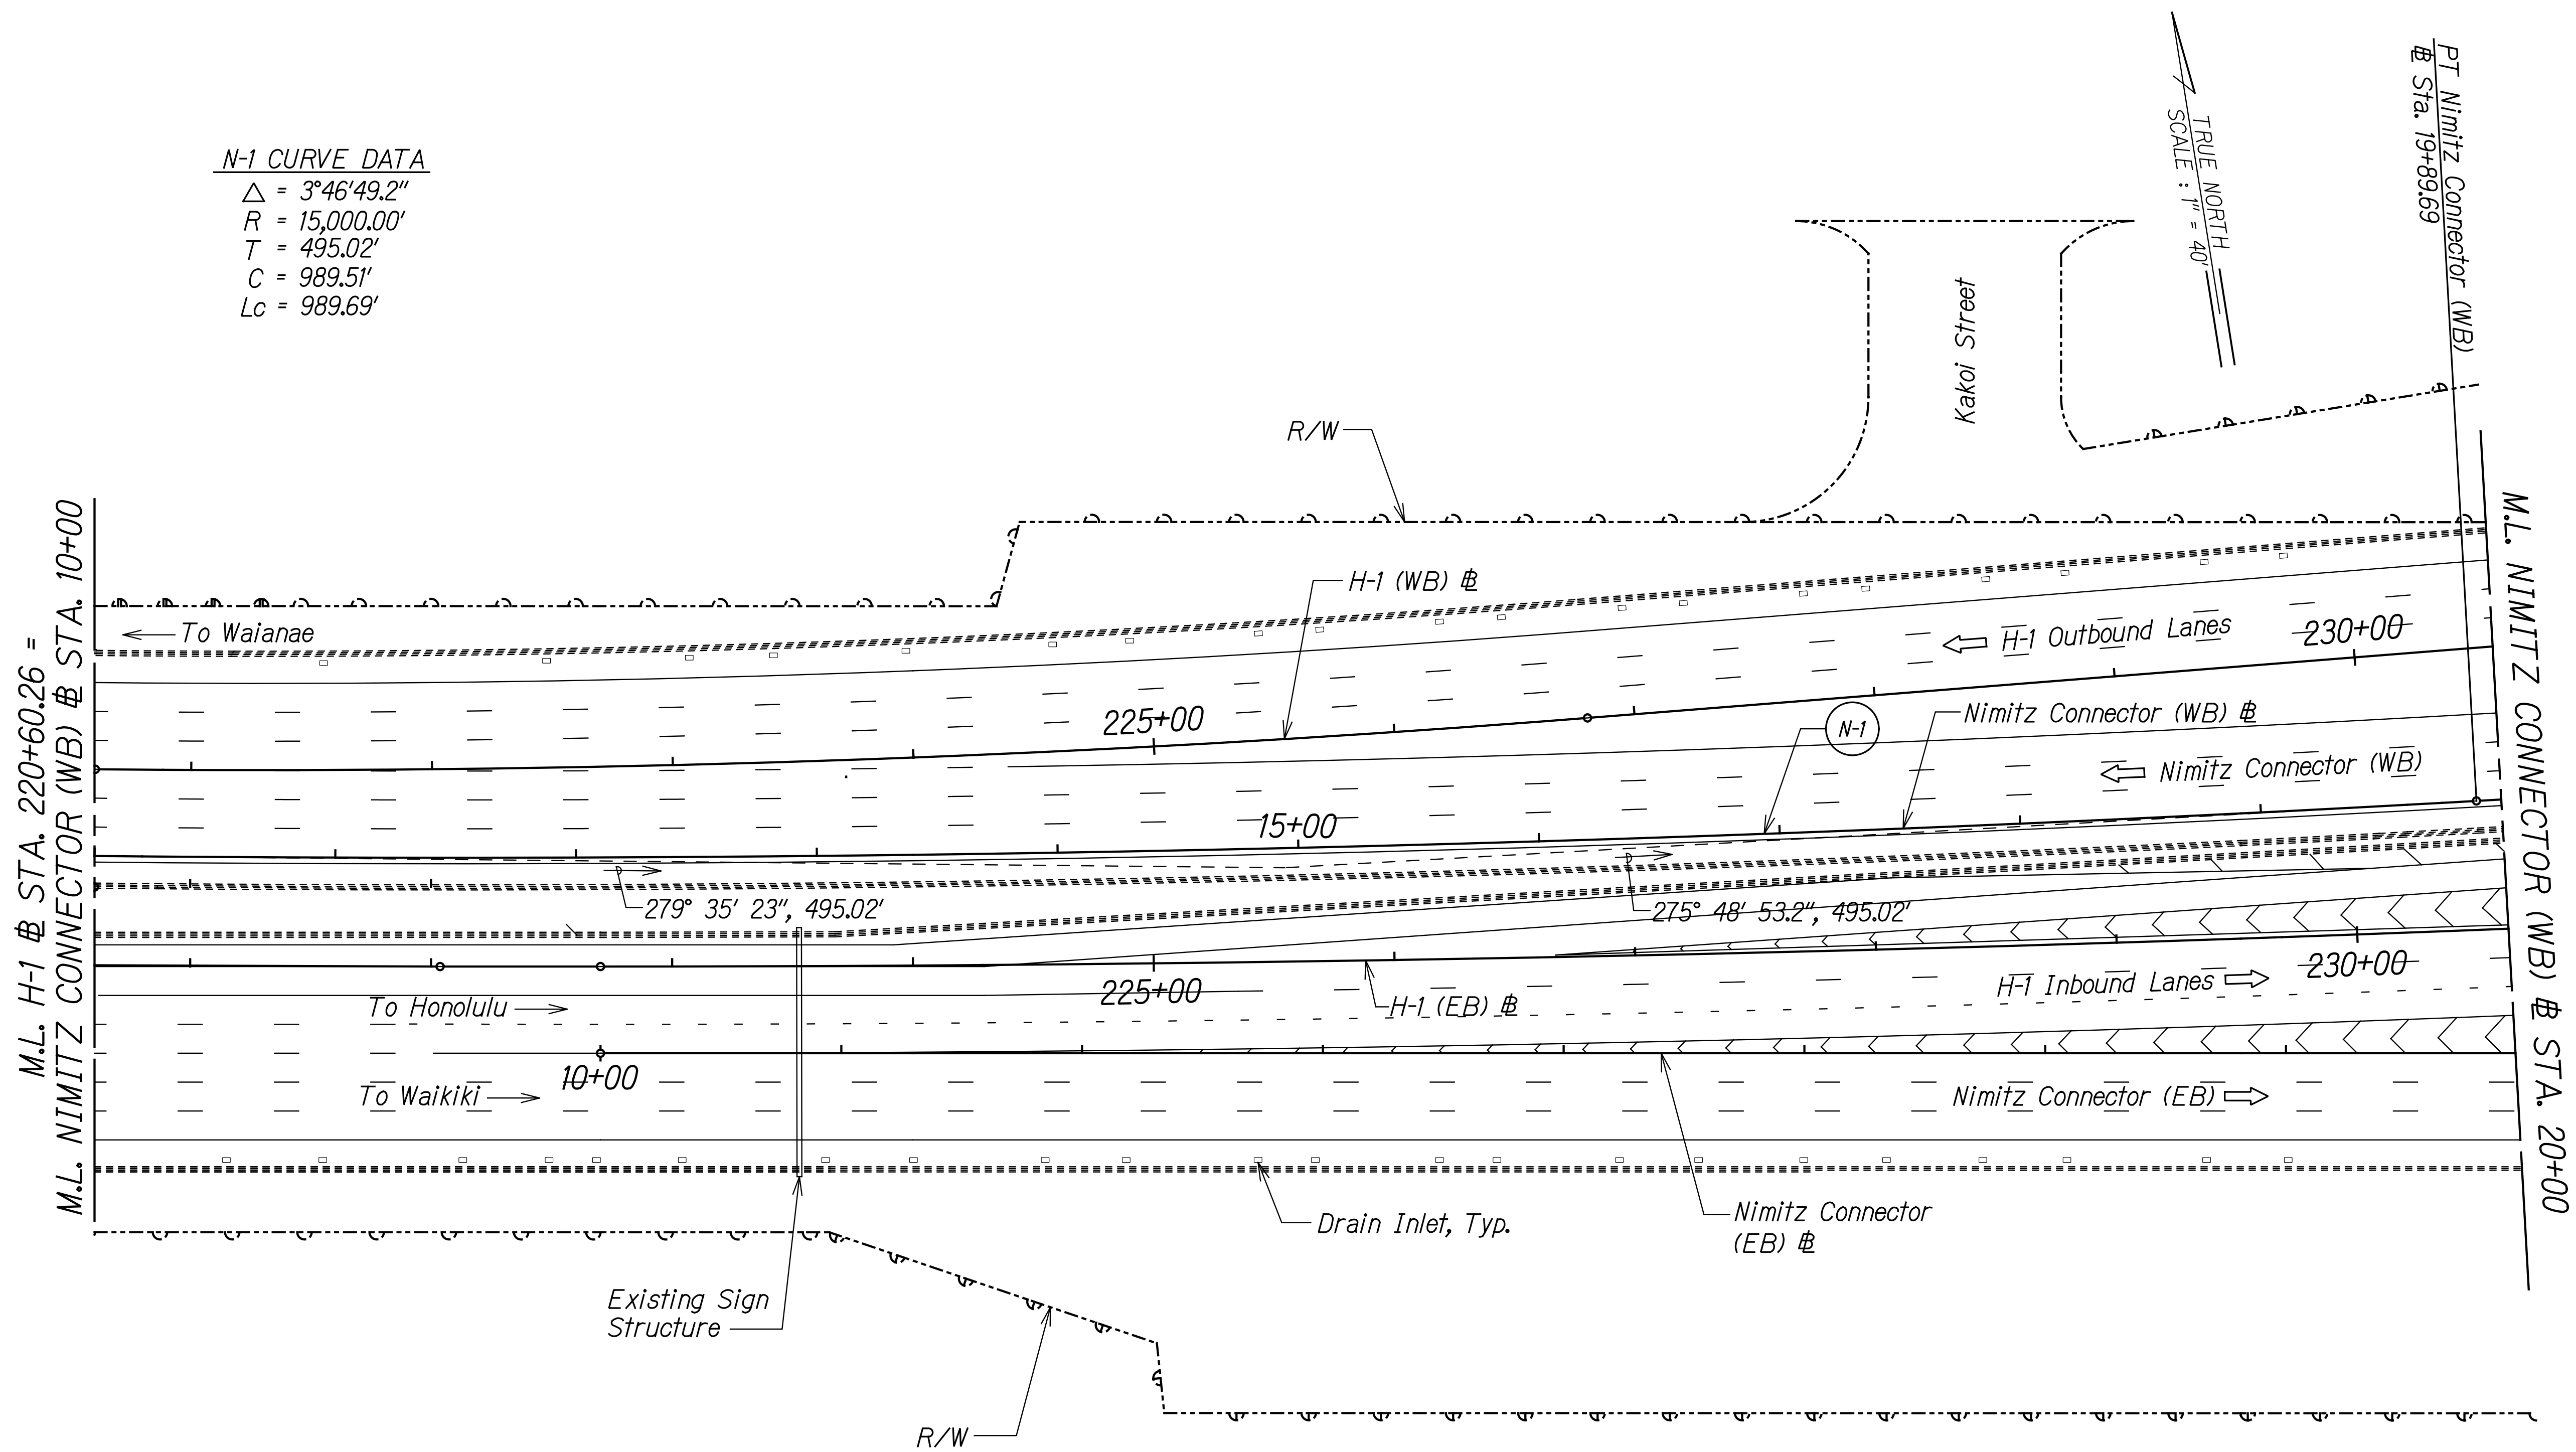

NOTE:
See Sheet A-1 for Notes.

SURVEY PLOTTED BY	DATE
DRAWN BY	
TRACED BY	
DESIGNED BY	
QUANTITIES BY	
CHECKED BY	
N.	


RANDALL M. URAGAMI

LICENSED PROFESSIONAL ENGINEER

No. 7289-C

HAWAII, U.S.A.

THIS WORK WAS PREPARED BY ME OR UNDER MY SUPERVISION.

 

04/30/22

SIGNATURE EXPIRATION DATE OF THE LICENSE


STATE OF HAWAII
DEPARTMENT OF TRANSPORTATION
HIGHWAYS DIVISION

ALIGNMENT & EROSION CONTROL PLAN
NIMITZ WB # STA. 10+00 TO 20+00
INTERSTATE ROUTE H-1 AIRPORT VIADUCT IMPROVEMENTS
VICINITY OF VALKENBURGH ST. TO MIDDLE ST., PH. 2
FEDERAL-AID PROJECT NO. NH-HI-1(276)
Scale: 1" = 40' Date: Aug. 2020

SHEET No. A-12 OF 13 SHEETS


19

FED. ROAD DIST. NO.	STATE	FEDERAL AID PROJ. NO.	FISCAL YEAR	SHEET NO.	TOTAL SHEETS
HAWAII	HAW.	NH-HI-1(276)	2020	20	214

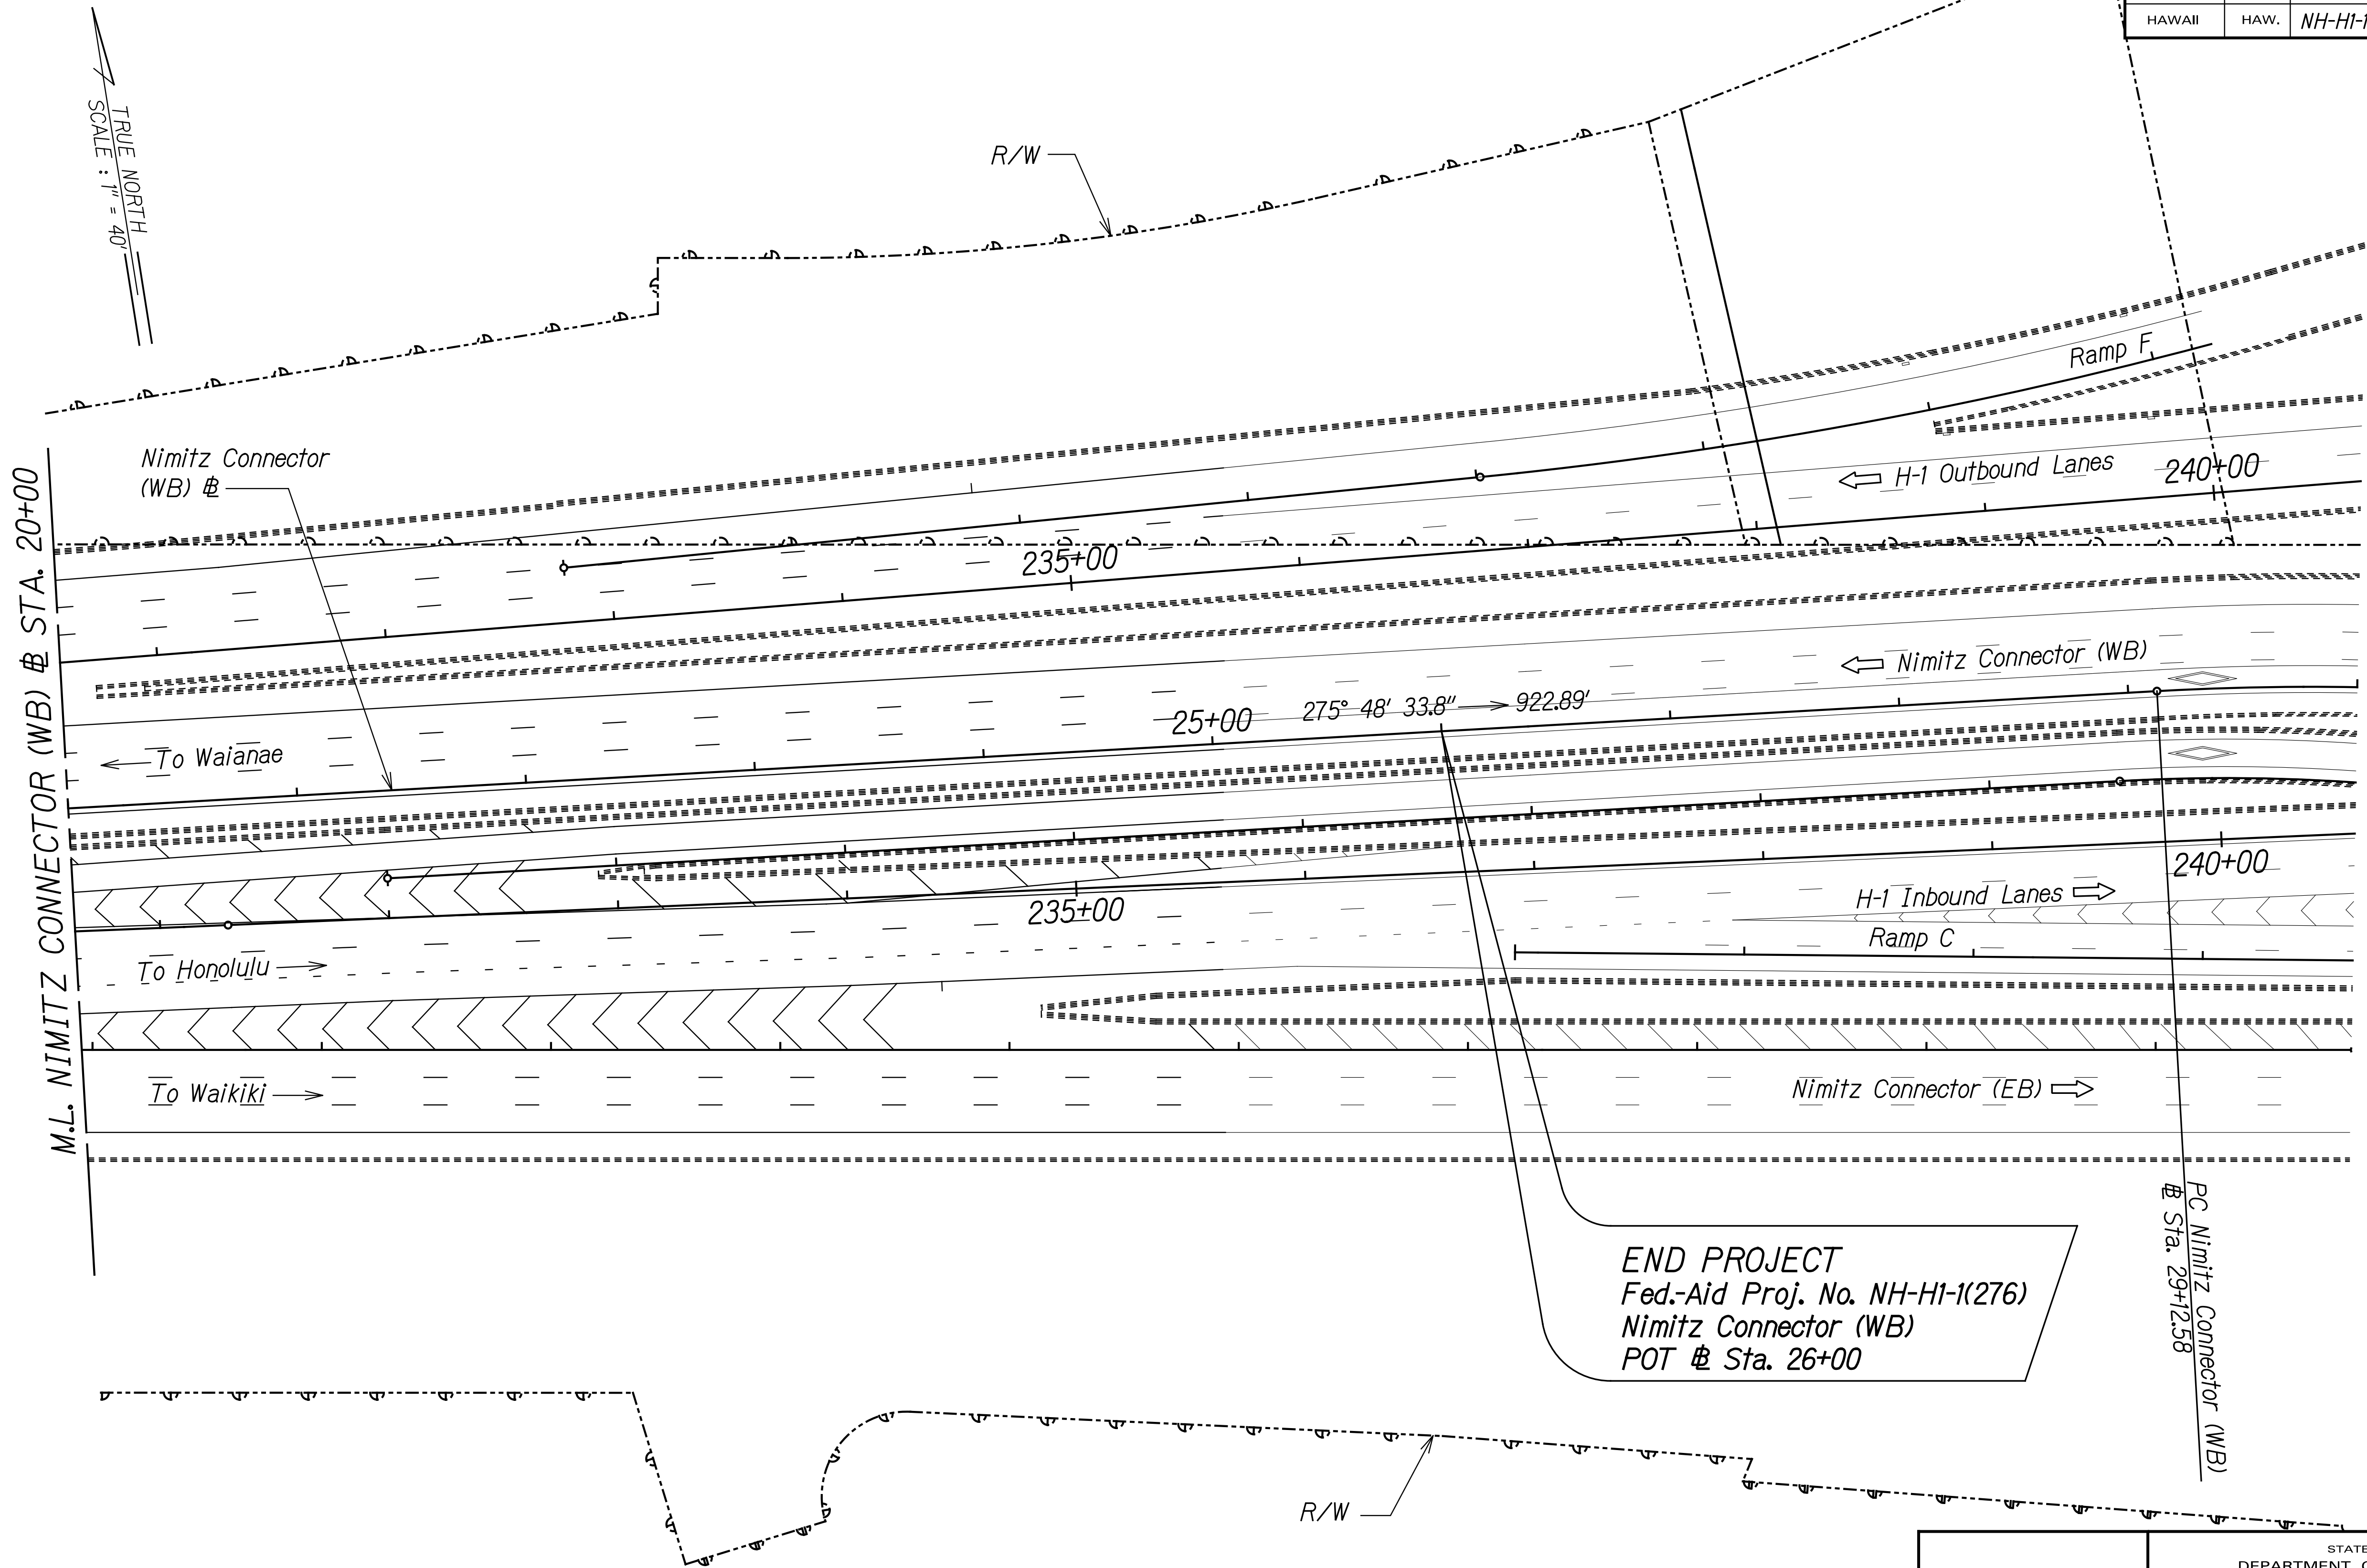

NOTE:
See Sheet A-1 for Notes.

ORIGINAL PLAN	SURVEY PLOTTED BY	DATE
NOTE BOOK	DRAWN BY	
	DESIGNED BY	
	QUANTITIES BY	
	CHECKED BY	

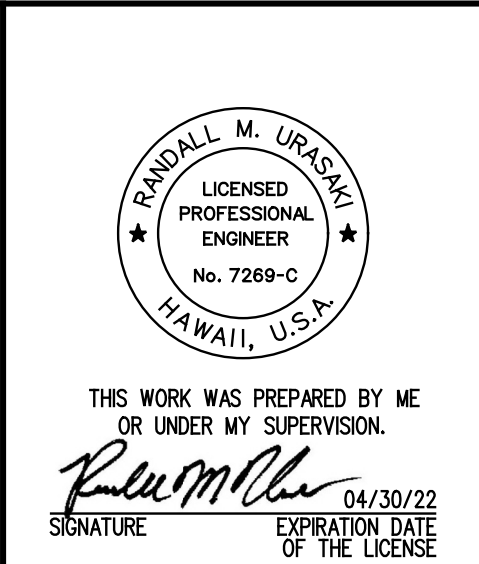

STATE OF HAWAII
DEPARTMENT OF TRANSPORTATION
HIGHWAYS DIVISION

ALIGNMENT & EROSION CONTROL PLAN
NIMITZ WB @ STA. 20+00 TO 30+00
INTERSTATE ROUTE H-1 AIRPORT VIADUCT IMPROVEMENTS
VICINITY OF VALKENBURGH ST. TO MIDDLE ST., PH. 2
FEDERAL-AID PROJECT NO. NH-HI-1(276)

Scale: 1" = 40'
Date: Aug. 2020

FED. ROAD DIST. NO.	STATE	FEDERAL AID PROJ. NO.	FISCAL YEAR	SHEET NO.	TOTAL SHEETS
HAWAII	HAW.	NH-HI-1(276)	2020	ADD. 20S-1	214

WA-1 CURVE DATA

$\Delta = 87^{\circ}08'14.4''$
 $R = 300.00'$
 $T = 285.37'$
 $C = 413.53'$
 $L_c = 456.25'$

WA-2 CURVE DATA

$\Delta = 89^{\circ}59'08.7''$
 $R = 420.00'$
 $T = 419.90'$
 $C = 593.90'$
 $L_c = 659.63'$

WI-2 CURVE DATA


$\Delta = 42^{\circ}04'31.2''$
 $R = 425.00'$
 $T = 163.46'$
 $C = 305.13'$
 $L_c = 312.10'$

WI-3 CURVE DATA


$\Delta = 84^{\circ}24'06''$
 $R = 230.00'$
 $T = 208.56'$
 $C = 309.00'$
 $L_c = 338.81'$

WD-1 CURVE DATA


$\Delta = 91^{\circ}14'53.58''$
 $R = 275.00'$
 $T = 281.06'$
 $C = 393.12'$
 $L_c = 437.96'$

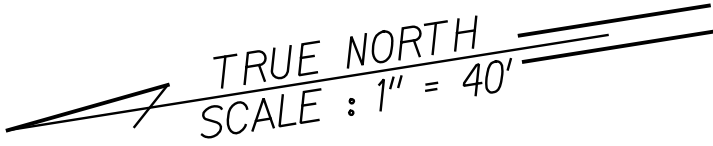

NOTE:
See Sheet A-1 for Notes.

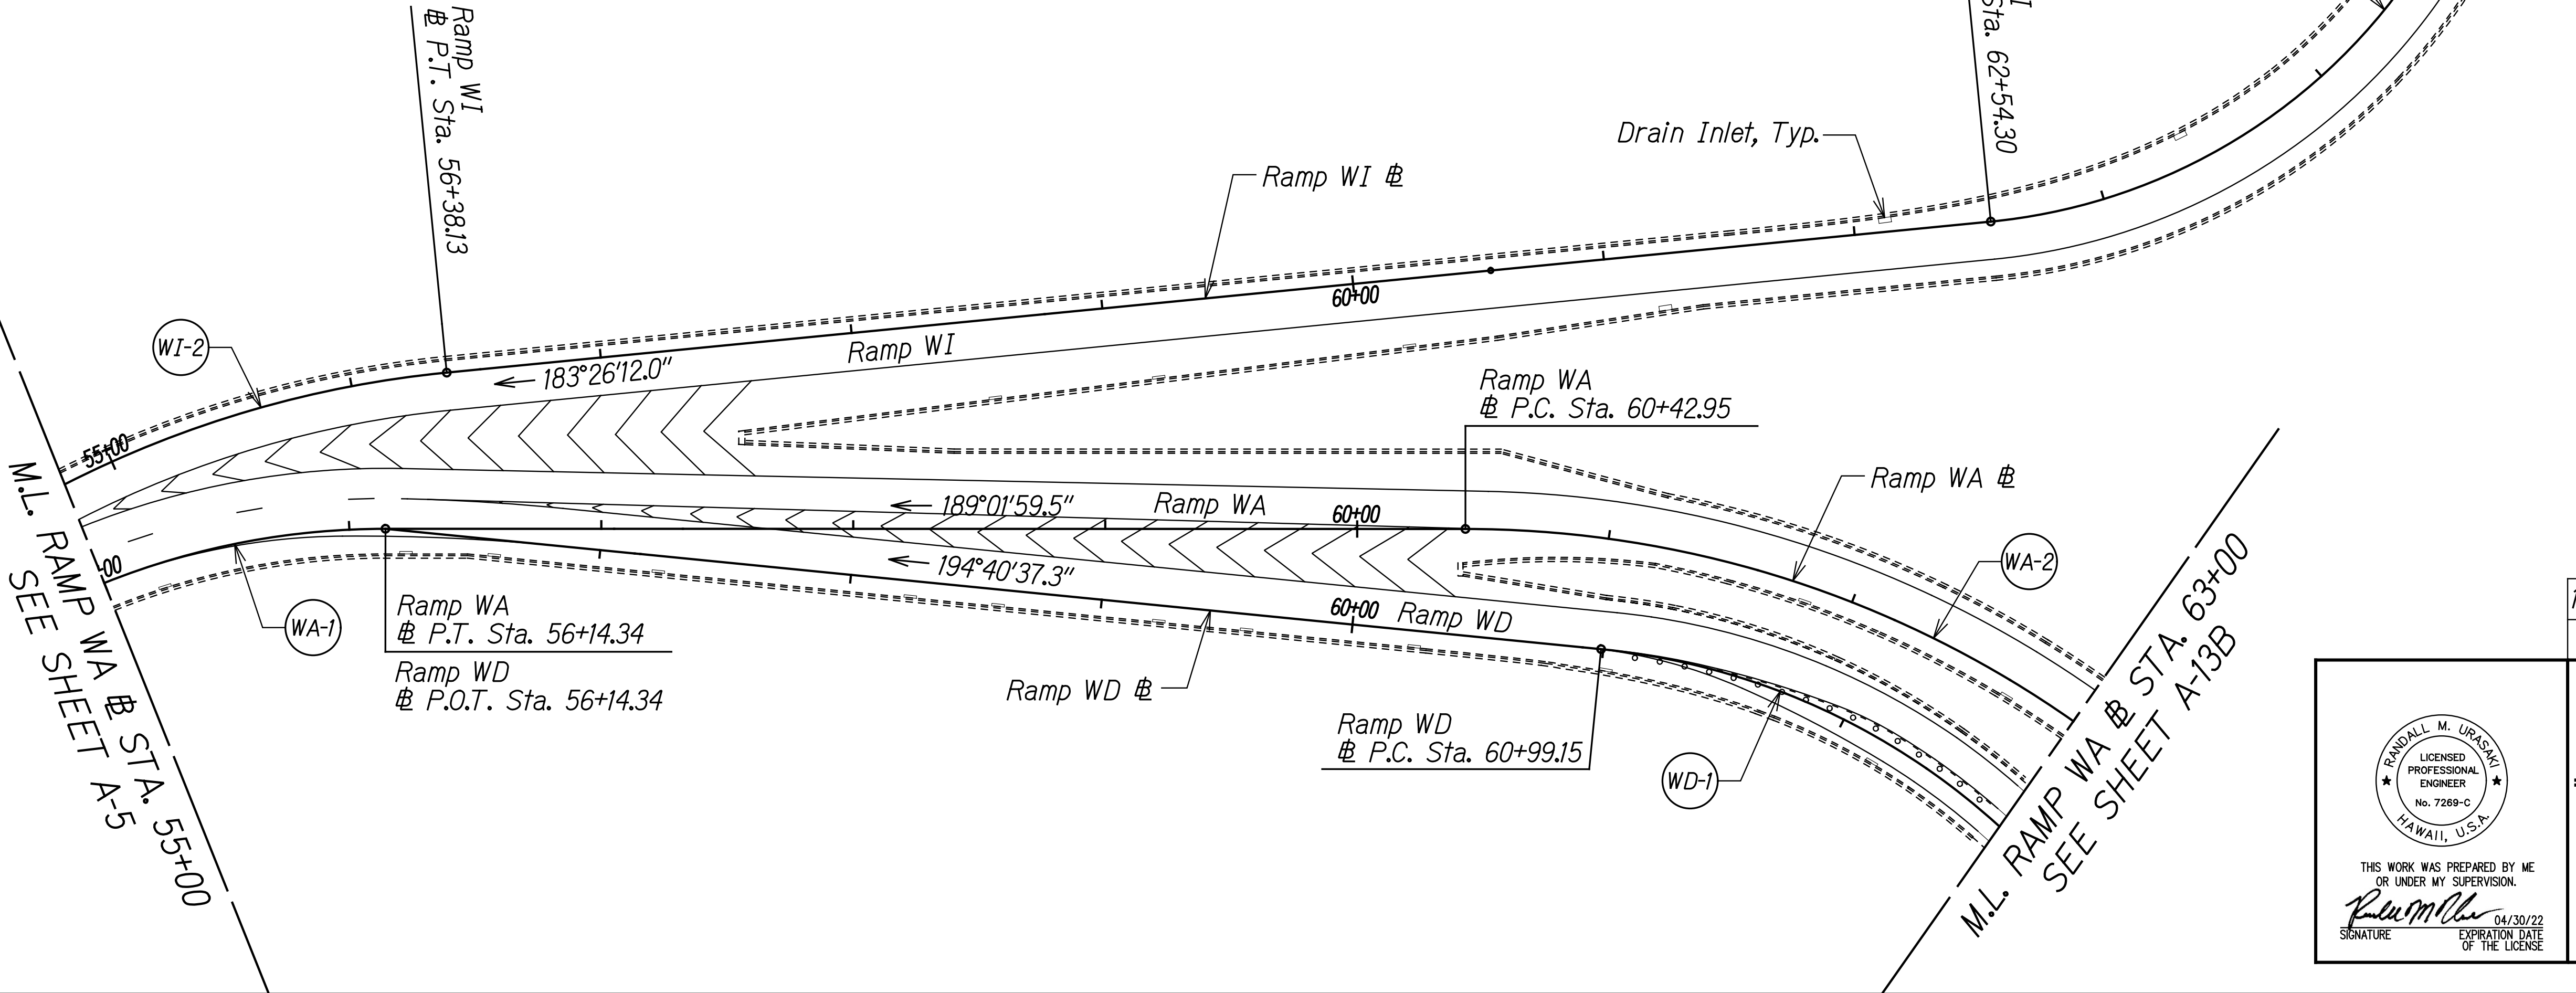

SURVEY PLOTTED BY	DATE
DRAWN BY	
DESIGNED BY	
NOTE BOOK	
QUANTITIES BY	
CHECKED BY	
N.	

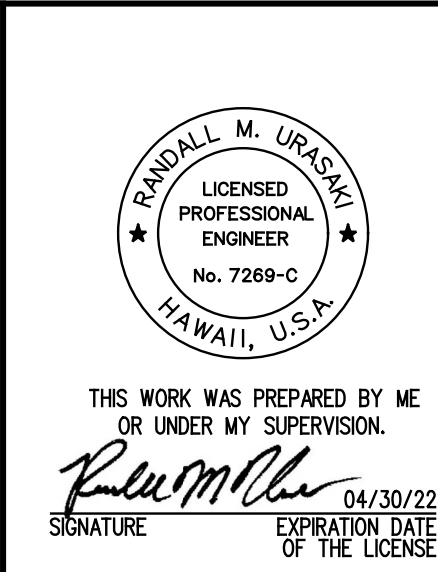


10/28/20	Added Sheet.
Date	Revision
STATE OF HAWAII DEPARTMENT OF TRANSPORTATION HIGHWAYS DIVISION	
ALIGNMENT & EROSION CONTROL PLAN	
RAMPS WA, WD & WI	
INTERSTATE ROUTE H-1 AIRPORT VIADUCT IMPROVEMENTS VICINITY OF VALKENBURGH ST. TO MIDDLE ST., PH. 2 FEDERAL-AID PROJECT NO. NH-HI-1(276)	
Scale: 1' = 40'	Date: Aug. 2020

SHEET No. A-13A OF 13 SHEETS

ADD. 20S-1

FED. ROAD DIST. NO.	STATE	FEDERAL AID PROJ. NO.	FISCAL YEAR	SHEET NO.	TOTAL SHEETS
HAWAII	HAW.	NH-HI-1(276)	2020	ADD. 20S-2	214

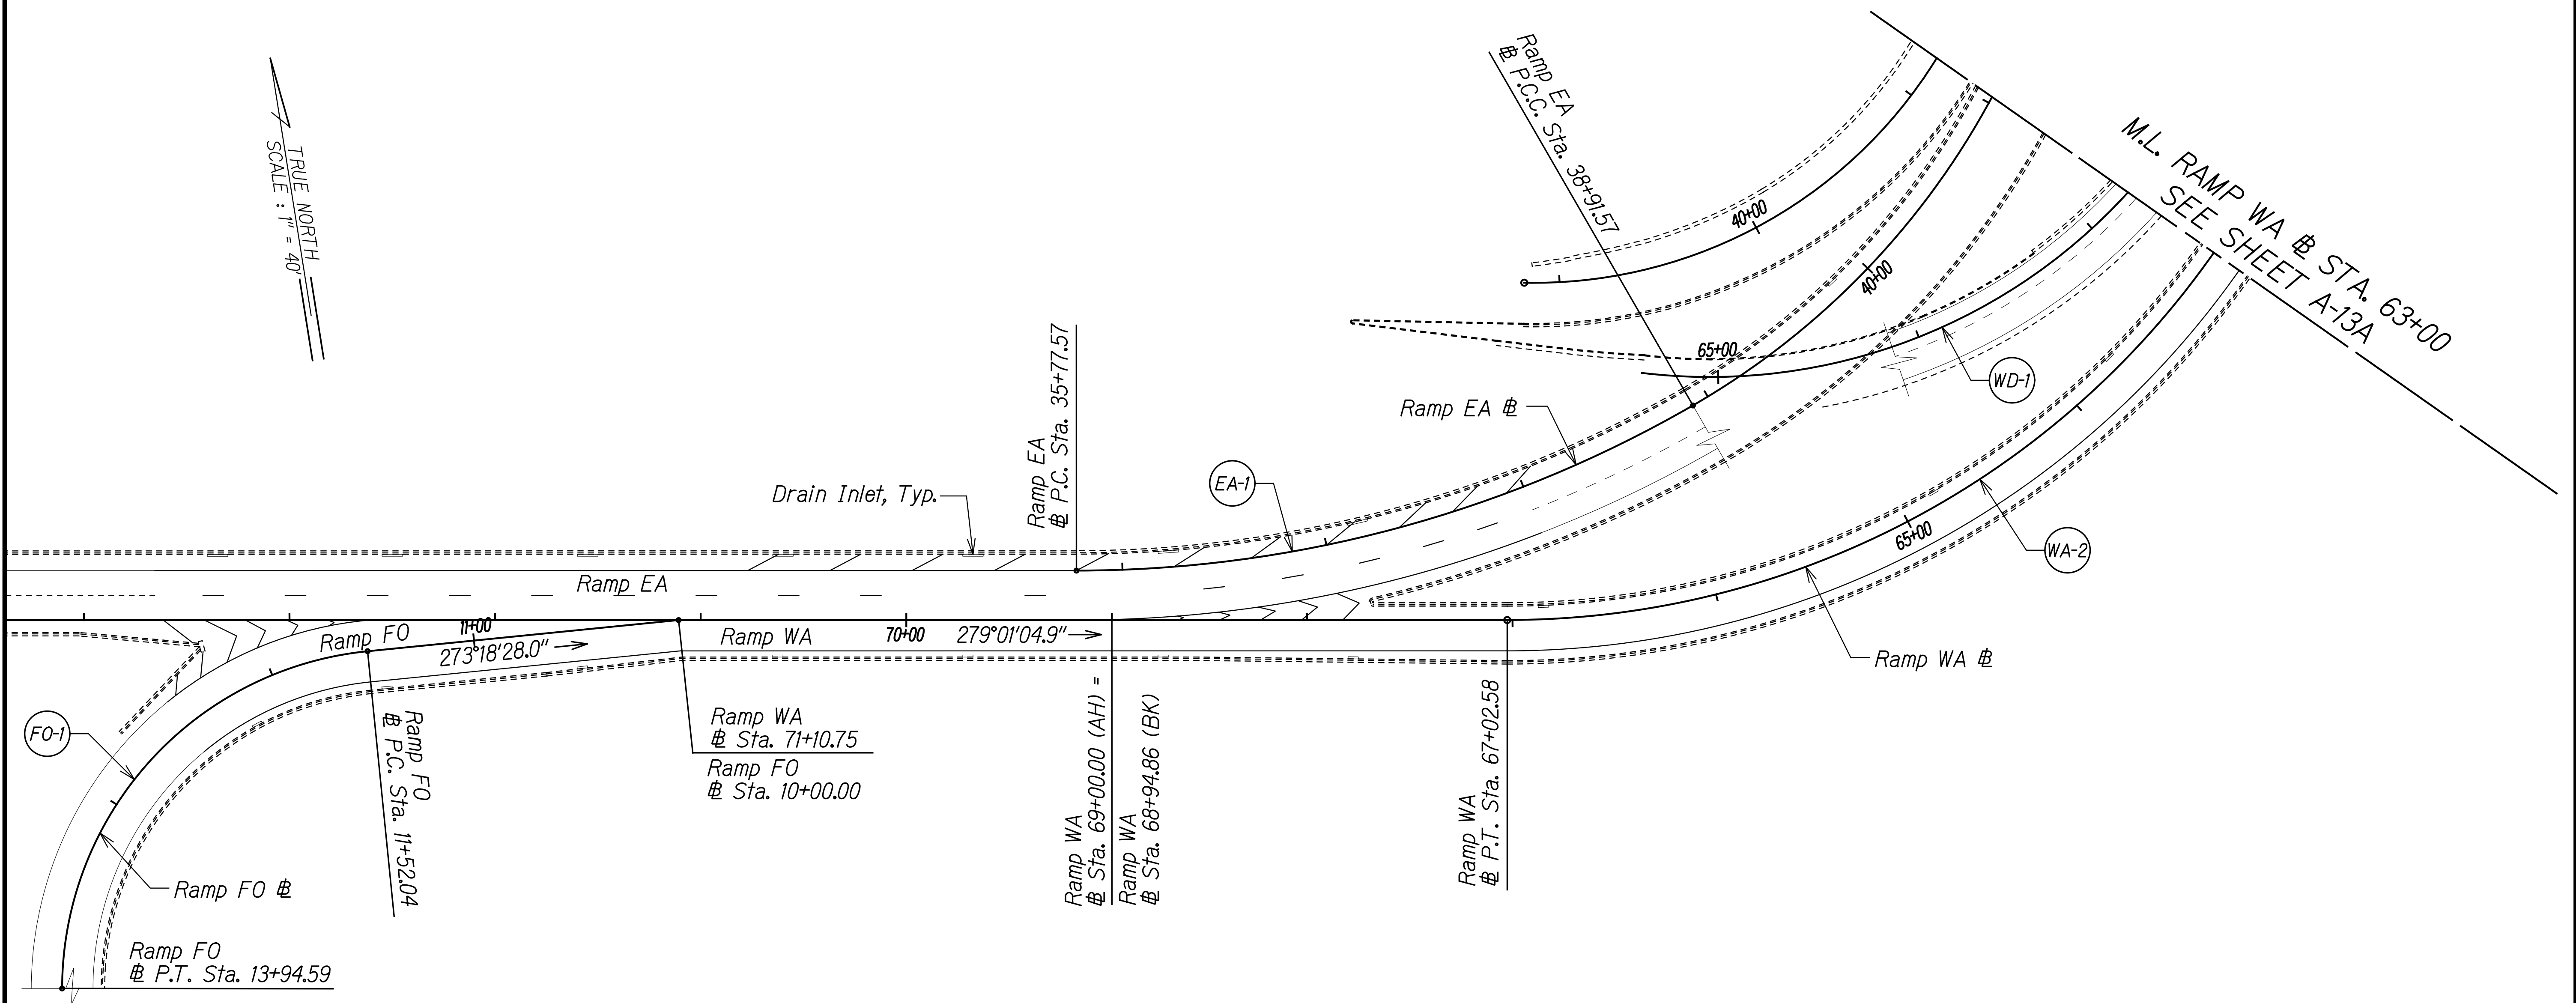

NOTE:
See Sheet A-1 for Notes.

WD-1 CURVE DATA

$\Delta = 91^{\circ}14'53.58''$
 $R = 275.00'$
 $T = 281.06'$
 $C = 393.12'$
 $Lc = 437.96'$

WA-2 CURVE DATA

$\Delta = 89^{\circ}59'08.7''$
 $R = 420.00'$
 $T = 419.90'$
 $C = 593.90'$
 $Lc = 659.63'$


EA-1 CURVE DATA

$\Delta = 29^{\circ}59'05.25''$
 $R = 600.00'$
 $T = 160.68'$
 $C = 310.43'$
 $Lc = 314.00'$

FO-1 CURVE DATA

$\Delta = 84^{\circ}13'29.27''$
 $R = 165.00'$
 $T = 149.15'$
 $C = 221.29'$
 $Lc = 242.55'$

SURVEY PLOTTED BY	DATE
DRAWN BY	
TRACED BY	
DESIGNED BY	
QUANTITIES BY	
CHECKED BY	
ORIGINAL PLAN	
NOTE BOOK	
DATE	

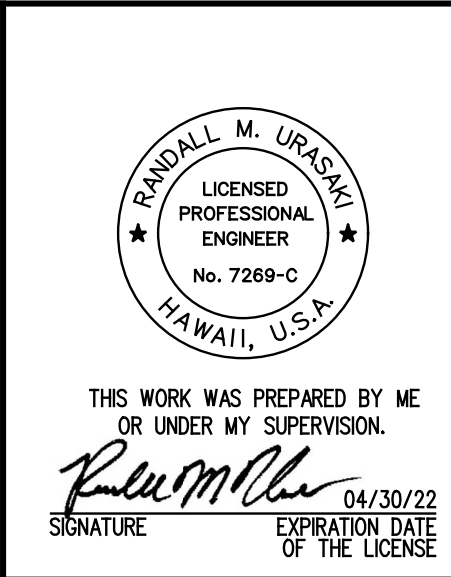


10/28/20	Added Sheet.
Date	Revision

STATE OF HAWAII
DEPARTMENT OF TRANSPORTATION
HIGHWAYS DIVISION

ALIGNMENT & EROSION CONTROL PLAN
RAMPS WA, EA & FO
INTERSTATE ROUTE H-1 AIRPORT VIADUCT IMPROVEMENTS
VICINITY OF VALKENBURGH ST. TO MIDDLE ST., PH. 2
FEDERAL-AID PROJECT NO. NH-HI-1(276)

Scale: 1' = 40' Date: Aug. 2020

FED. ROAD DIST. NO.	STATE	FEDERAL AID PROJ. NO.	FISCAL YEAR	SHEET NO.	TOTAL SHEETS
HAWAII	HAW.	NH-HI-1(276)	2020	ADD. 20S-4	214

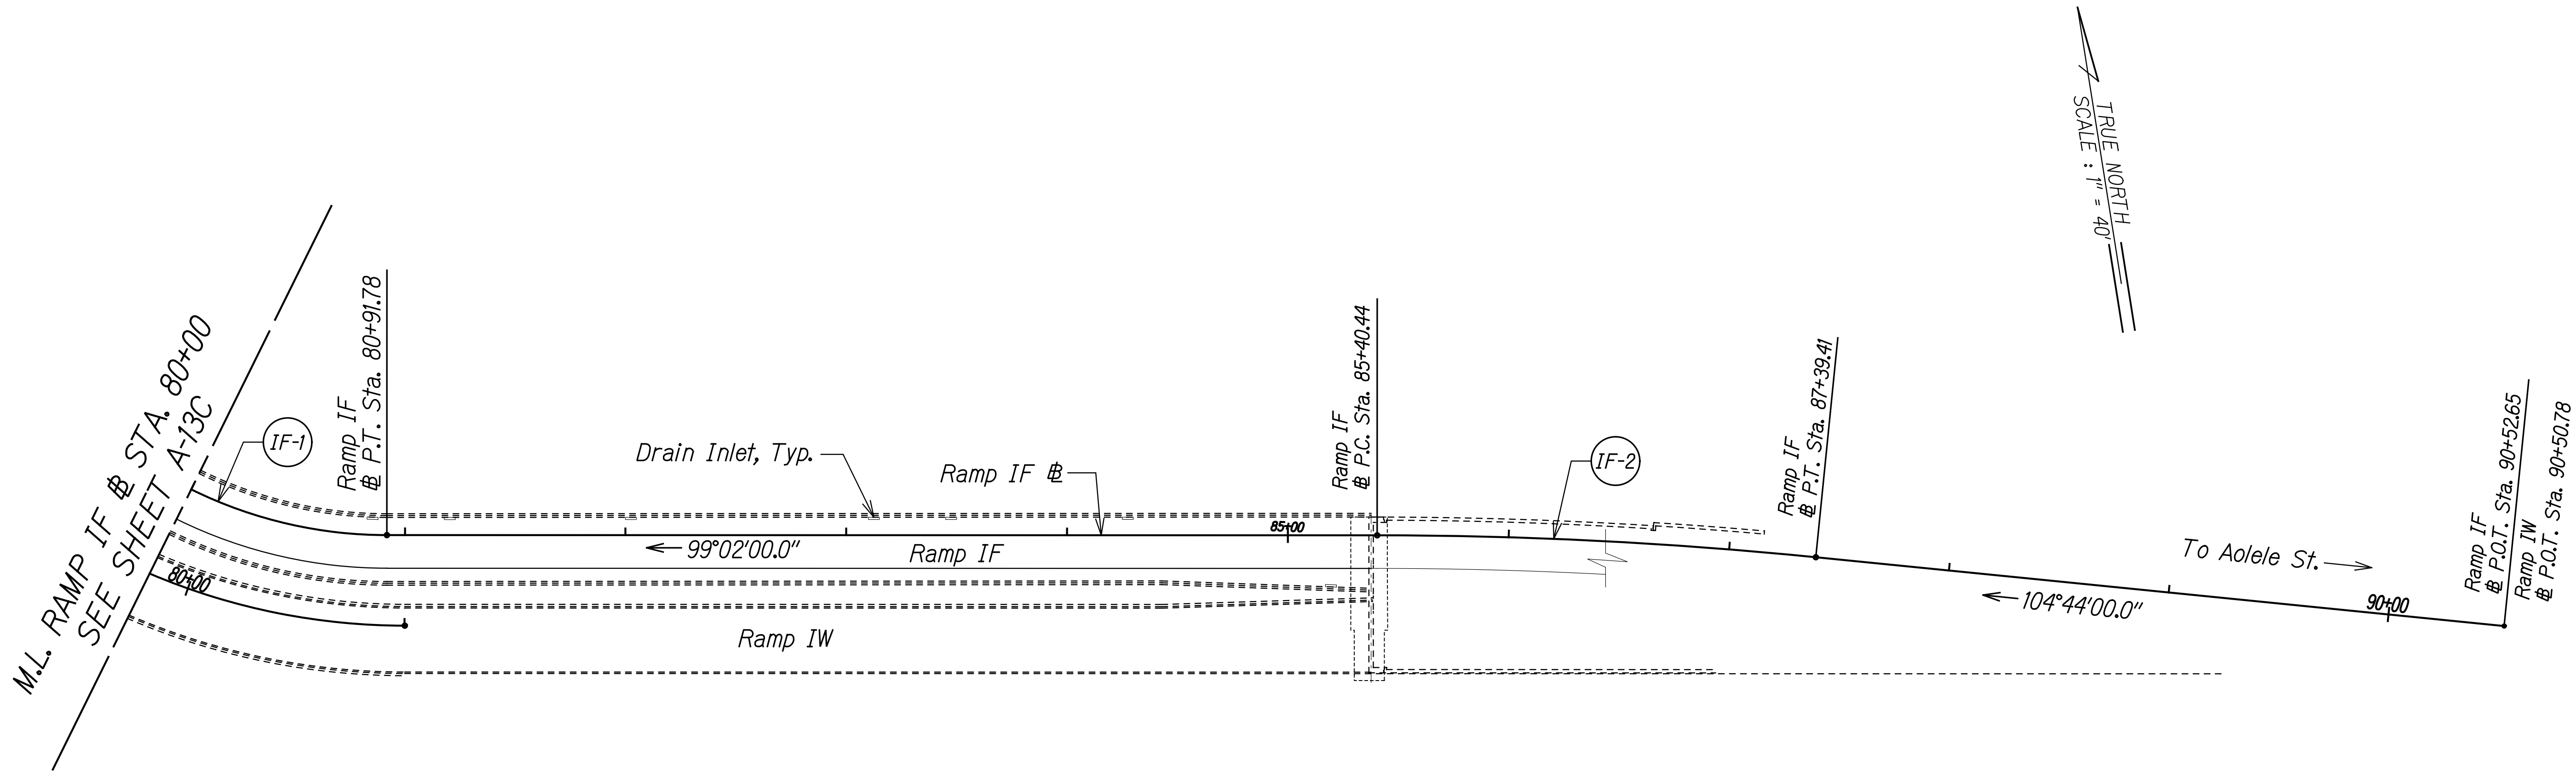

NOTE:
See Sheet A-1 for Notes.


IF-1 CURVE DATA

$\Delta = 85^\circ 48' 01.55''$
 $R = 200.00'$
 $T = 185.85'$
 $C = 272.29'$
 $L_c = 299.50'$

IF-2 CURVE DATA

$\Delta = 05^\circ 42' 00.25''$
 $R = 2000.00'$
 $T = 99.57'$
 $C = 198.89'$
 $L_c = 198.97'$

SURVEY PLOTTED BY	DATE
DRAWN BY	
TRACED BY	
DESIGNED BY	
QUANTITIES BY	
CHECKED BY	
NO.	

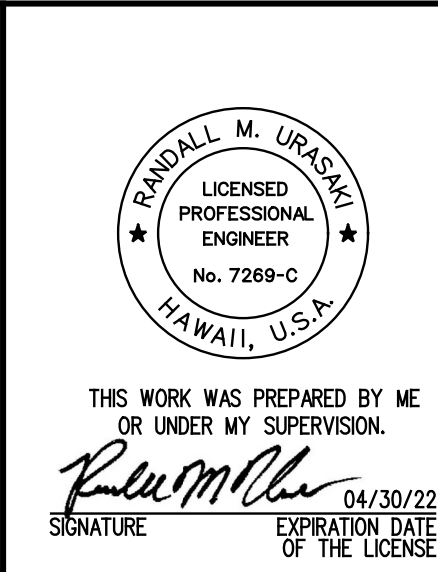

10/28/20	Added Sheet.
Date	Revision

STATE OF HAWAII
DEPARTMENT OF TRANSPORTATION
HIGHWAYS DIVISION

ALIGNMENT & EROSION CONTROL PLAN

RAMP IF

INTERSTATE ROUTE H-1 AIRPORT VIADUCT IMPROVEMENTS
VICINITY OF VALKENBURGH ST. TO MIDDLE ST., PH. 2
FEDERAL-AID PROJECT NO. NH-HI-1(276)

Scale: 1' = 40' Date: Aug. 2020