


FED. ROAD DIST. NO.	STATE	FEDERAL AID PROJ. NO.	FISCAL YEAR	SHEET NO.	TOTAL SHEETS
HAWAII	HAW.	1M-HI-K(245)	2005	128	183



SYMBOLS

- Exist Street Lt Standard to Remain, 150W, HPS
- Remove Roadway Lt Standard & Concrete Foundation
- New Aluminum Roadway Lt. Standard, 250W HPS Luminaire, See A E1 E16
- New Aluminum Roadway Lt. Standard, Double Arm, 250W HPS, See A E1 E16
- Exist Roadway Lt. Conduit
- Remove Roadway Lt. Conductors, Abandon Conduit in Place
- New Roadway Lt. Conduit, 2" PVC
- New Exposed Roadway Lt. Conduit, 2" PVC Coated Galv. Rigid Steel Conduit
- New Roadway Light Type A Pullbox, See A E1 E21
- Exist. Roadway Lt. Pullbox
- Indicates Construction Note #3
- Indicates Duct Section A, See Sheet E-17

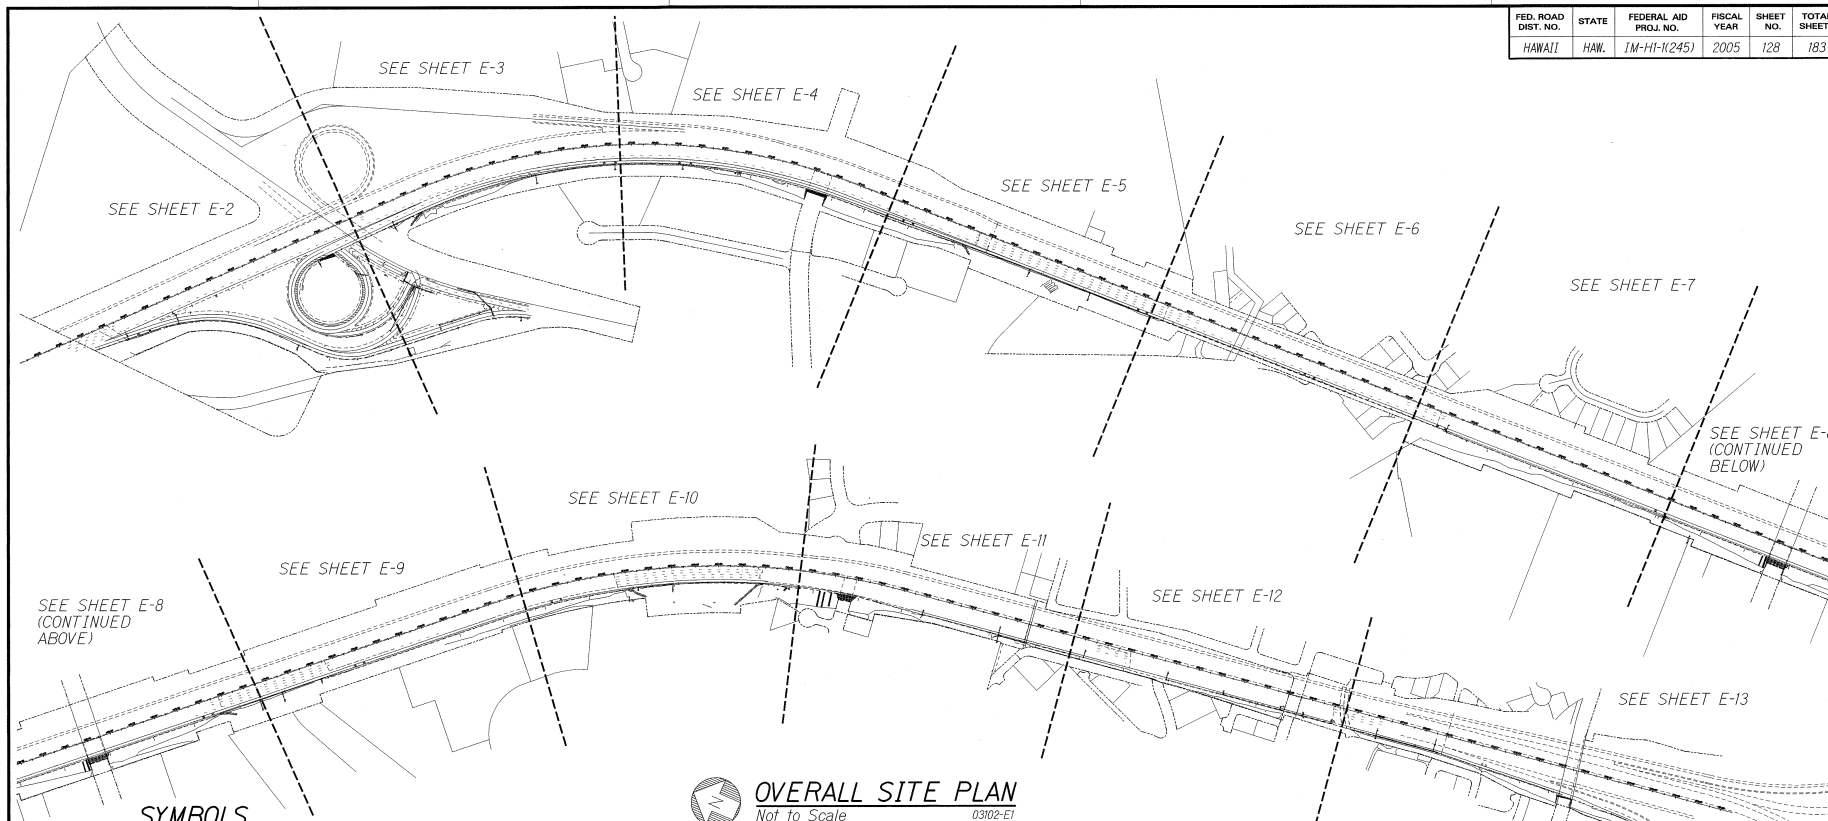

OVERALL SITE PLAN

Not to Scale 03102-E1



Hash Marks Indicate Number of Current Carrying Conductors Excluding Ground Wire. No Marks Indicates 2 Current Carrying Conductors. Ground Wire is Required But Not Indicated by Marks.

1	L	2
1	P	2
1	C	4

Indicates 1-2" Ltg, 1-2" Pwr, & 1-4" Communication



New Power or Communication Pullbox



Letter Indicates Elevation, Wall Section or Detail

E2,E3

Additional Sheet References

1/19/06
LICENSED PROFESSIONAL ENGINEER
THIS SEAL WAS PREPARED BY ME
OR UNDER MY SUPERVISION.

STATE OF HAWAII
DEPARTMENT OF TRANSPORTATION
HIGHWAYS DIVISION

OVERALL SITE PLAN AND SYMBOLS

INTERSTATE ROUTE H-1 REHABILITATION
EASTBOUND LANES
WAI'ALE'ALE INTERCHANGE TO KAIMAKANI STREET

Scale: Not to Scale Date: Jan. 24, 2006

SHEET No. E-1 OF 21 SHEETS