


FED. ROAD DIST. NO.	STATE	PROJ. NO.	FISCAL YEAR	SHEET NO.	TOTAL SHEETS
HAWAII	HAW.	HIE-01-11MR	2013	44	49

- | | |
|----------------------|------------------------------------|
| ORIGINAL
PLAN | SURVEY PLOTTED BY _____ DATE _____ |
| NOTE BOOK | DRAWN BY _____ |
| | TRACED BY _____ |
| | DESIGNED BY _____ |
| | QUANTITIES BY _____ |
| N _o _____ | CHECKED BY _____ |

T./SSWMP-Alea Stream Erosion Control/Cadd/Shoets/tcn-1 dan

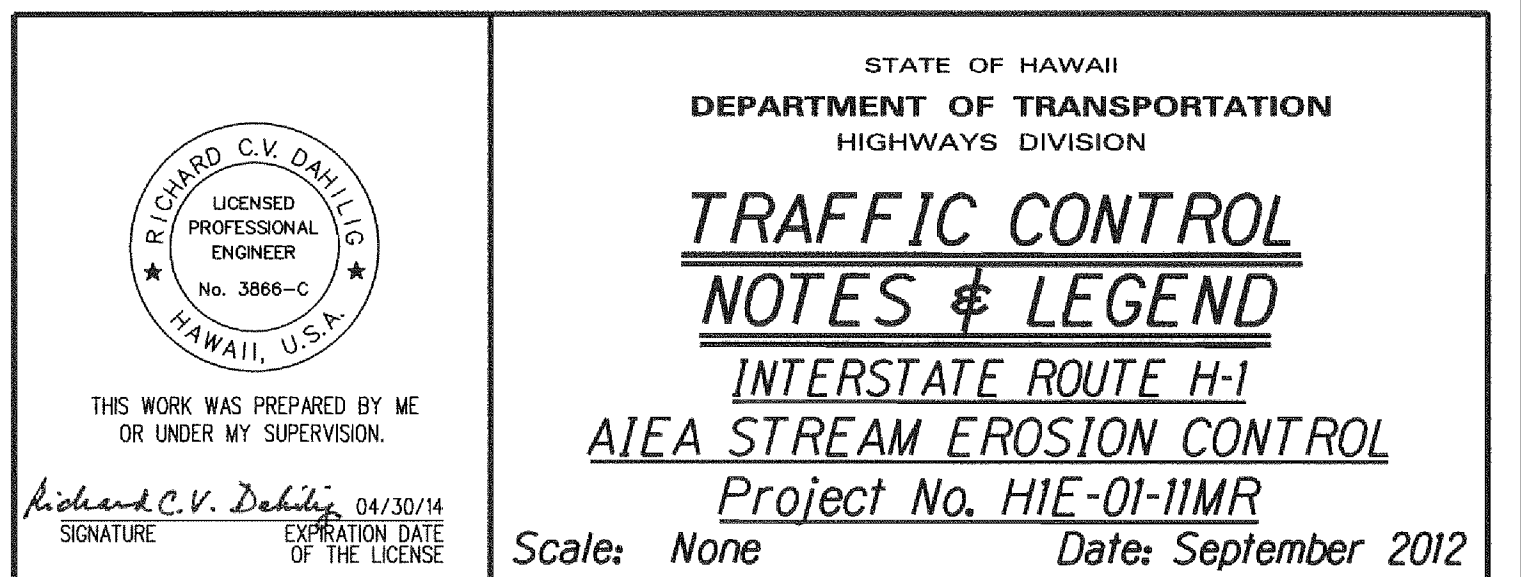


FED. ROAD DIST. NO.	STATE	PROJ. NO.	FISCAL YEAR	SHEET NO.	TOTAL SHEETS
HAWAII	HAW.	HIE-01-11MR	2013	45	49

NOTES:

1. Install Type III barricade at entrance to cul-de-sac across Laka Place except for area of 5' wide pedestrian walkway. Access into cul-de-sac allowed only for authorized equipment and vehicles. Contractor shall be responsible for ensuring cul-de-sac closure at end of each work day.
2. Contractor shall at all times notify Flagman 2 of vehicle leaving Staging Area 1. Flagman 2 shall direct construction vehicle traffic to and from Staging Area 1.
3. Flagman 1 shall separate pedestrian traffic from construction and local vehicular traffic at Laka Place.
4. Flagman 3 shall be a Police Officer to direct construction, pedestrian and public traffic in and out of the Aiea Shopping Center to and from Moanalua Road.
5. When directing traffic, flaggers or police officers shall be in direct communication with each other.
6. Contractor shall coordinate with Annette Distiso of Aiea Shopping Center (Tel. 487-6161) for the use of Staging Area 1.
7. All Flagmen shall perform their duties in accordance with MUTCD.

LEGEND:

- Sign
- Direction of Traffic
- Work Area
- Pedestrian
- Flagman

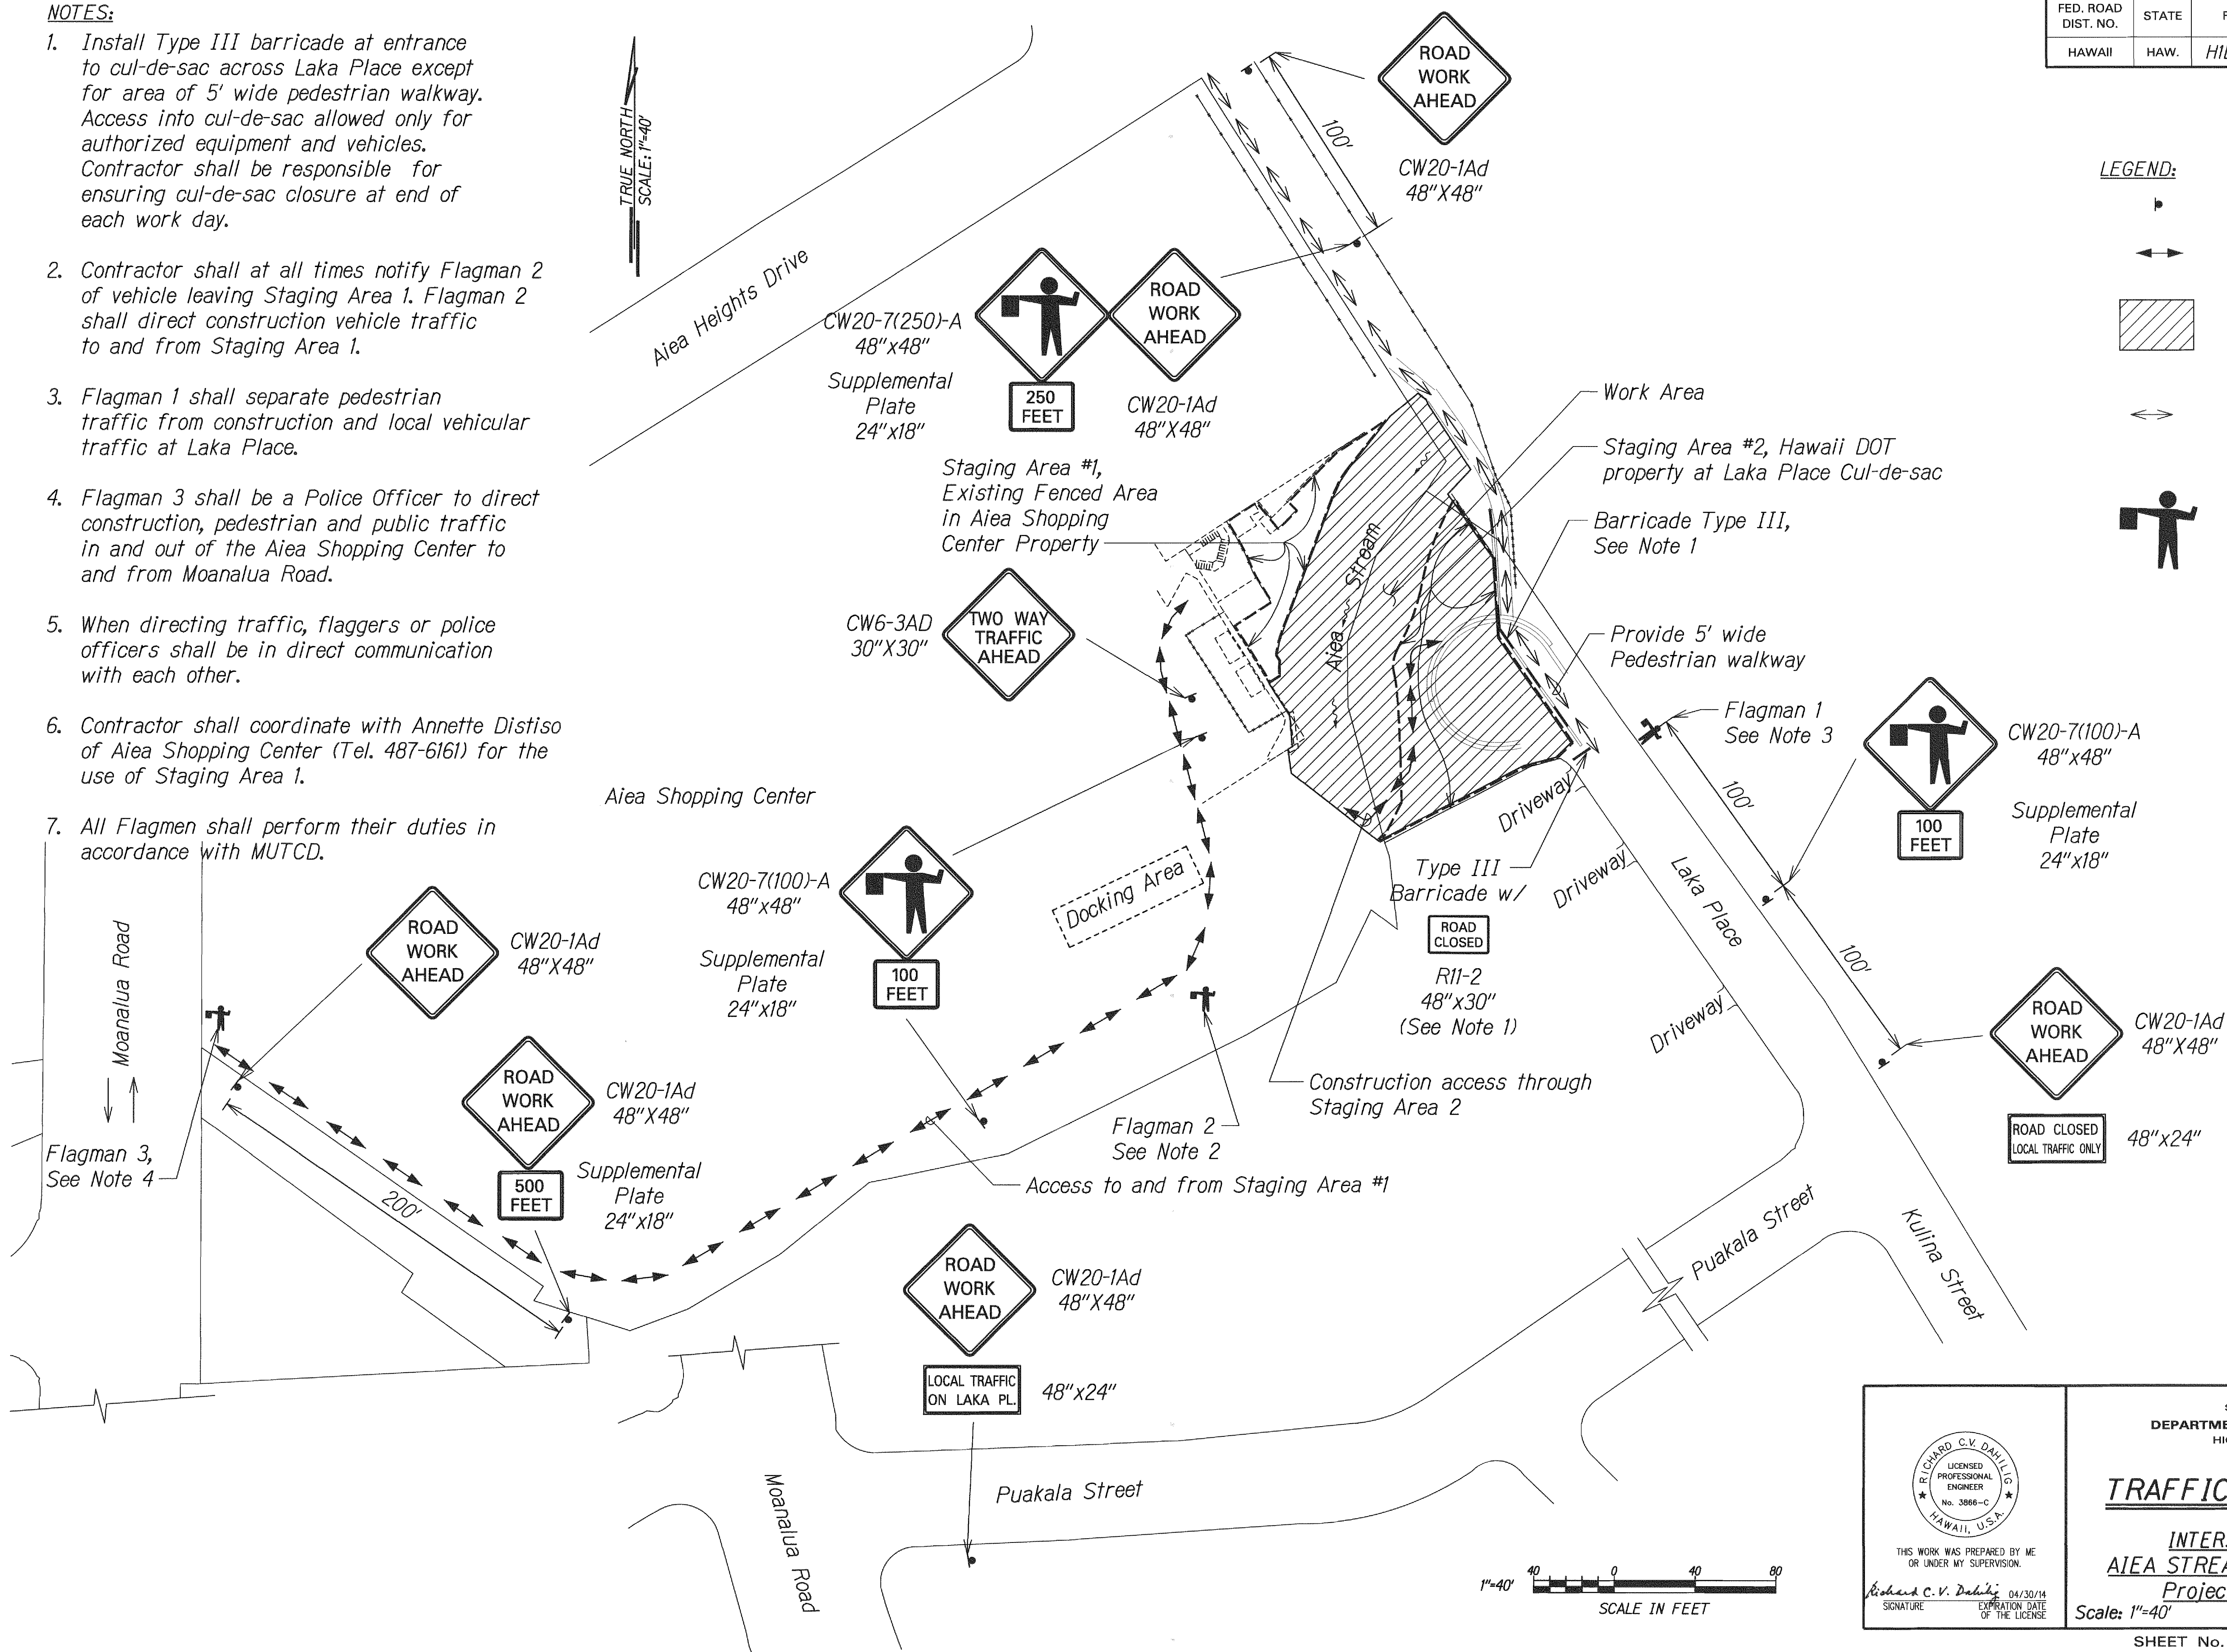

STATE OF HAWAII
DEPARTMENT OF TRANSPORTATION
HIGHWAYS DIVISION

TRAFFIC CONTROL PLAN

INTERSTATE ROUTE H-1
AIEA STREAM EROSION CONTROL
Project No. HIE-01-11MR
Scale: 1"=40' Date: September 2012


SHEET No. TCP-2 OF 2 SHEETS

RICHARD C.V. DAHLG
LICENSED PROFESSIONAL ENGINEER
No. 3866-C
HAWAII, U.S.A.

THIS WORK WAS PREPARED BY ME
OR UNDER MY SUPERVISION.

Richard C.V. Dahlg
SIGNATURE EXPIRATION DATE OF THE LICENSE 04/30/14



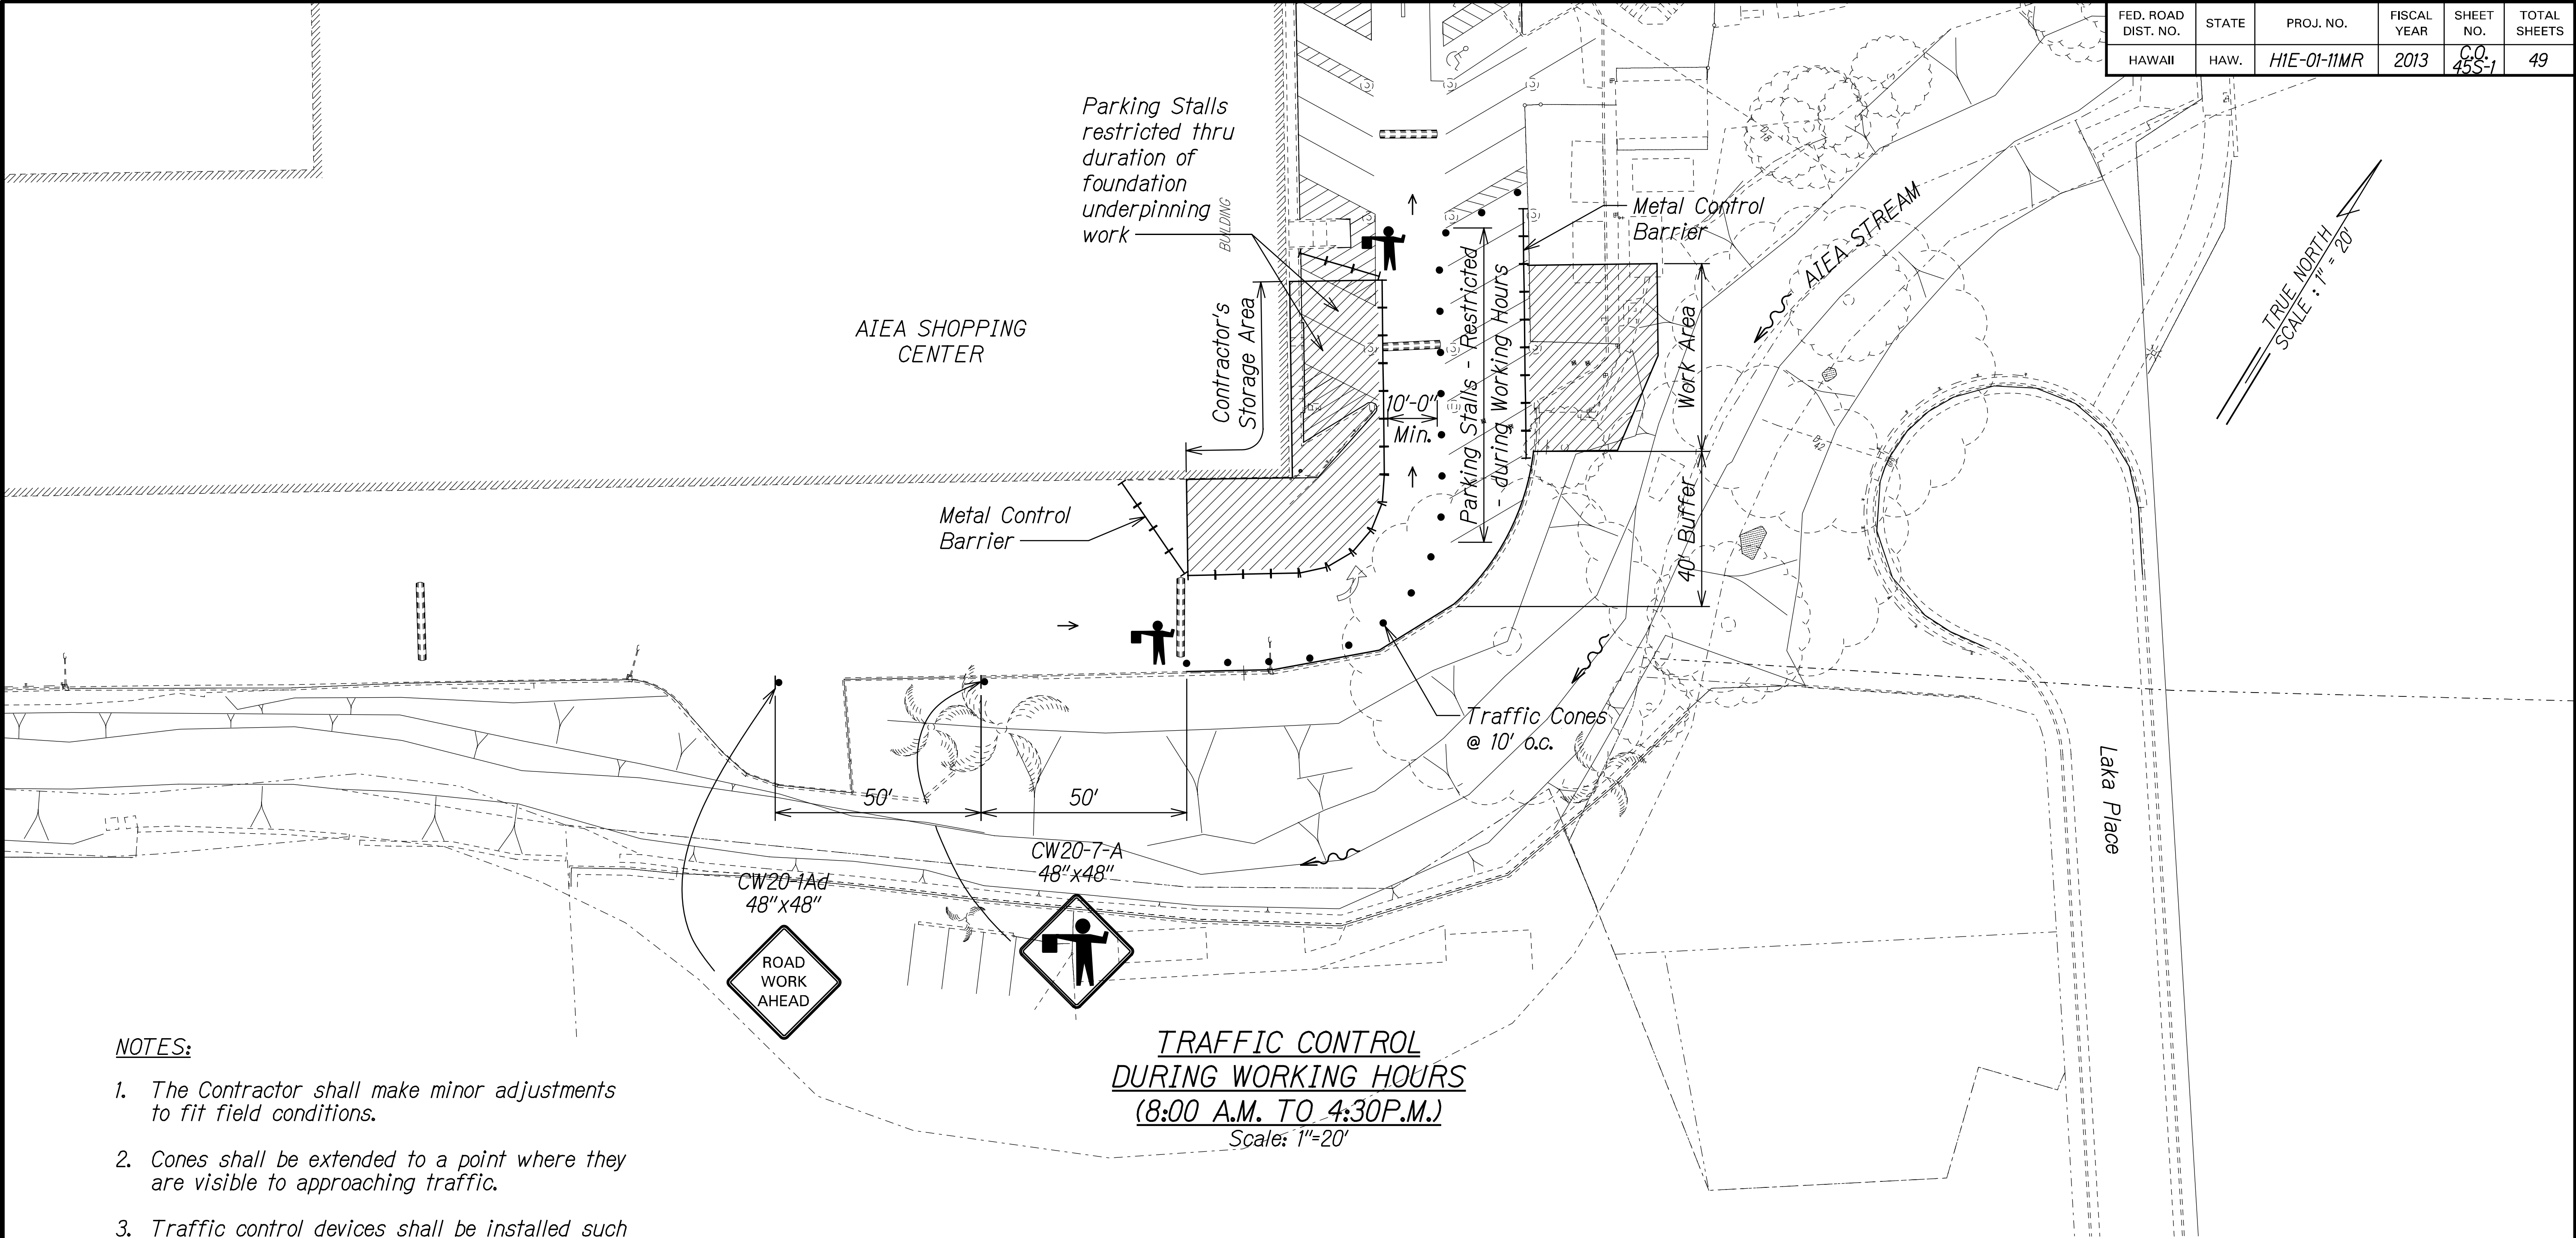




FED. ROAD DIST. NO.	STATE	PROJ. NO.	FISCAL YEAR	SHEET NO.	TOTAL SHEETS
HAWAII	HAW.	H1E-01-11MR	2013	C.O. 45S-1	49




NOTES:

1. The Contractor shall make minor adjustments to fit field conditions.
2. Cones shall be extended to a point where they are visible to approaching traffic.
3. Traffic control devices shall be installed such that the sign or device farthest from the work area shall be placed first. The others shall then be placed progressively toward the work area.
4. Flaggers shall be in sight of each other or in direct communications at all times.
5. All signs shall be promptly removed or covered whenever the message is not applicable or not in use.
6. At the end of each day's work or as soon as the work is completed, the Contractor shall remove all traffic control devices no longer needed to permit free and safe passage of public traffic. Removal shall be in the reverse order of installation.

Legend:

  -  Work Area or Storage Area
-  Traffic Cones
-  Flagman
-  Sign
-  Direction of Traffic
-  Metal Control Barrier (See Sheet C.O. 41S-1)
-  Drainage Flow

SURVEY PLOTTED BY	DATE
DRAWN BY	
DESIGNED BY	
NOTE BOOK	
QUANTITIES BY	
CHECKED BY	

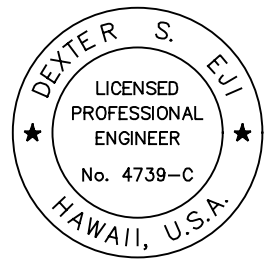

THIS WORK WAS PREPARED BY ME OR UNDER MY SUPERVISION.

SIGNATURE _____ EXPIRATION DATE OF THE LICENSE 4/30/16

10/14/15	Added New Sheet
Date	Revision

STATE OF HAWAII
DEPARTMENT OF TRANSPORTATION
HIGHWAYS DIVISION

TRAFFIC CONTROL PLAN

**INTERSTATE ROUTE H-1
AIEA STREAM EROSION CONTROL**

Project No. H1E-01-11MR
Scale: 1"=20' Date: October 2012

SHEET No.TCP-2AOF 2 SHEETS