



APPENDIX C: EROSION MONITORING PLAN

FED. ROAD DIST. NO.	STATE	PROJ. NO.	FISCAL YEAR	SHEET NO.	TOTAL SHEETS
HAWAII	HAW.	HIE-01-IIM	2012	49	49

TRUE NORTH
SCALE: 1"=20'

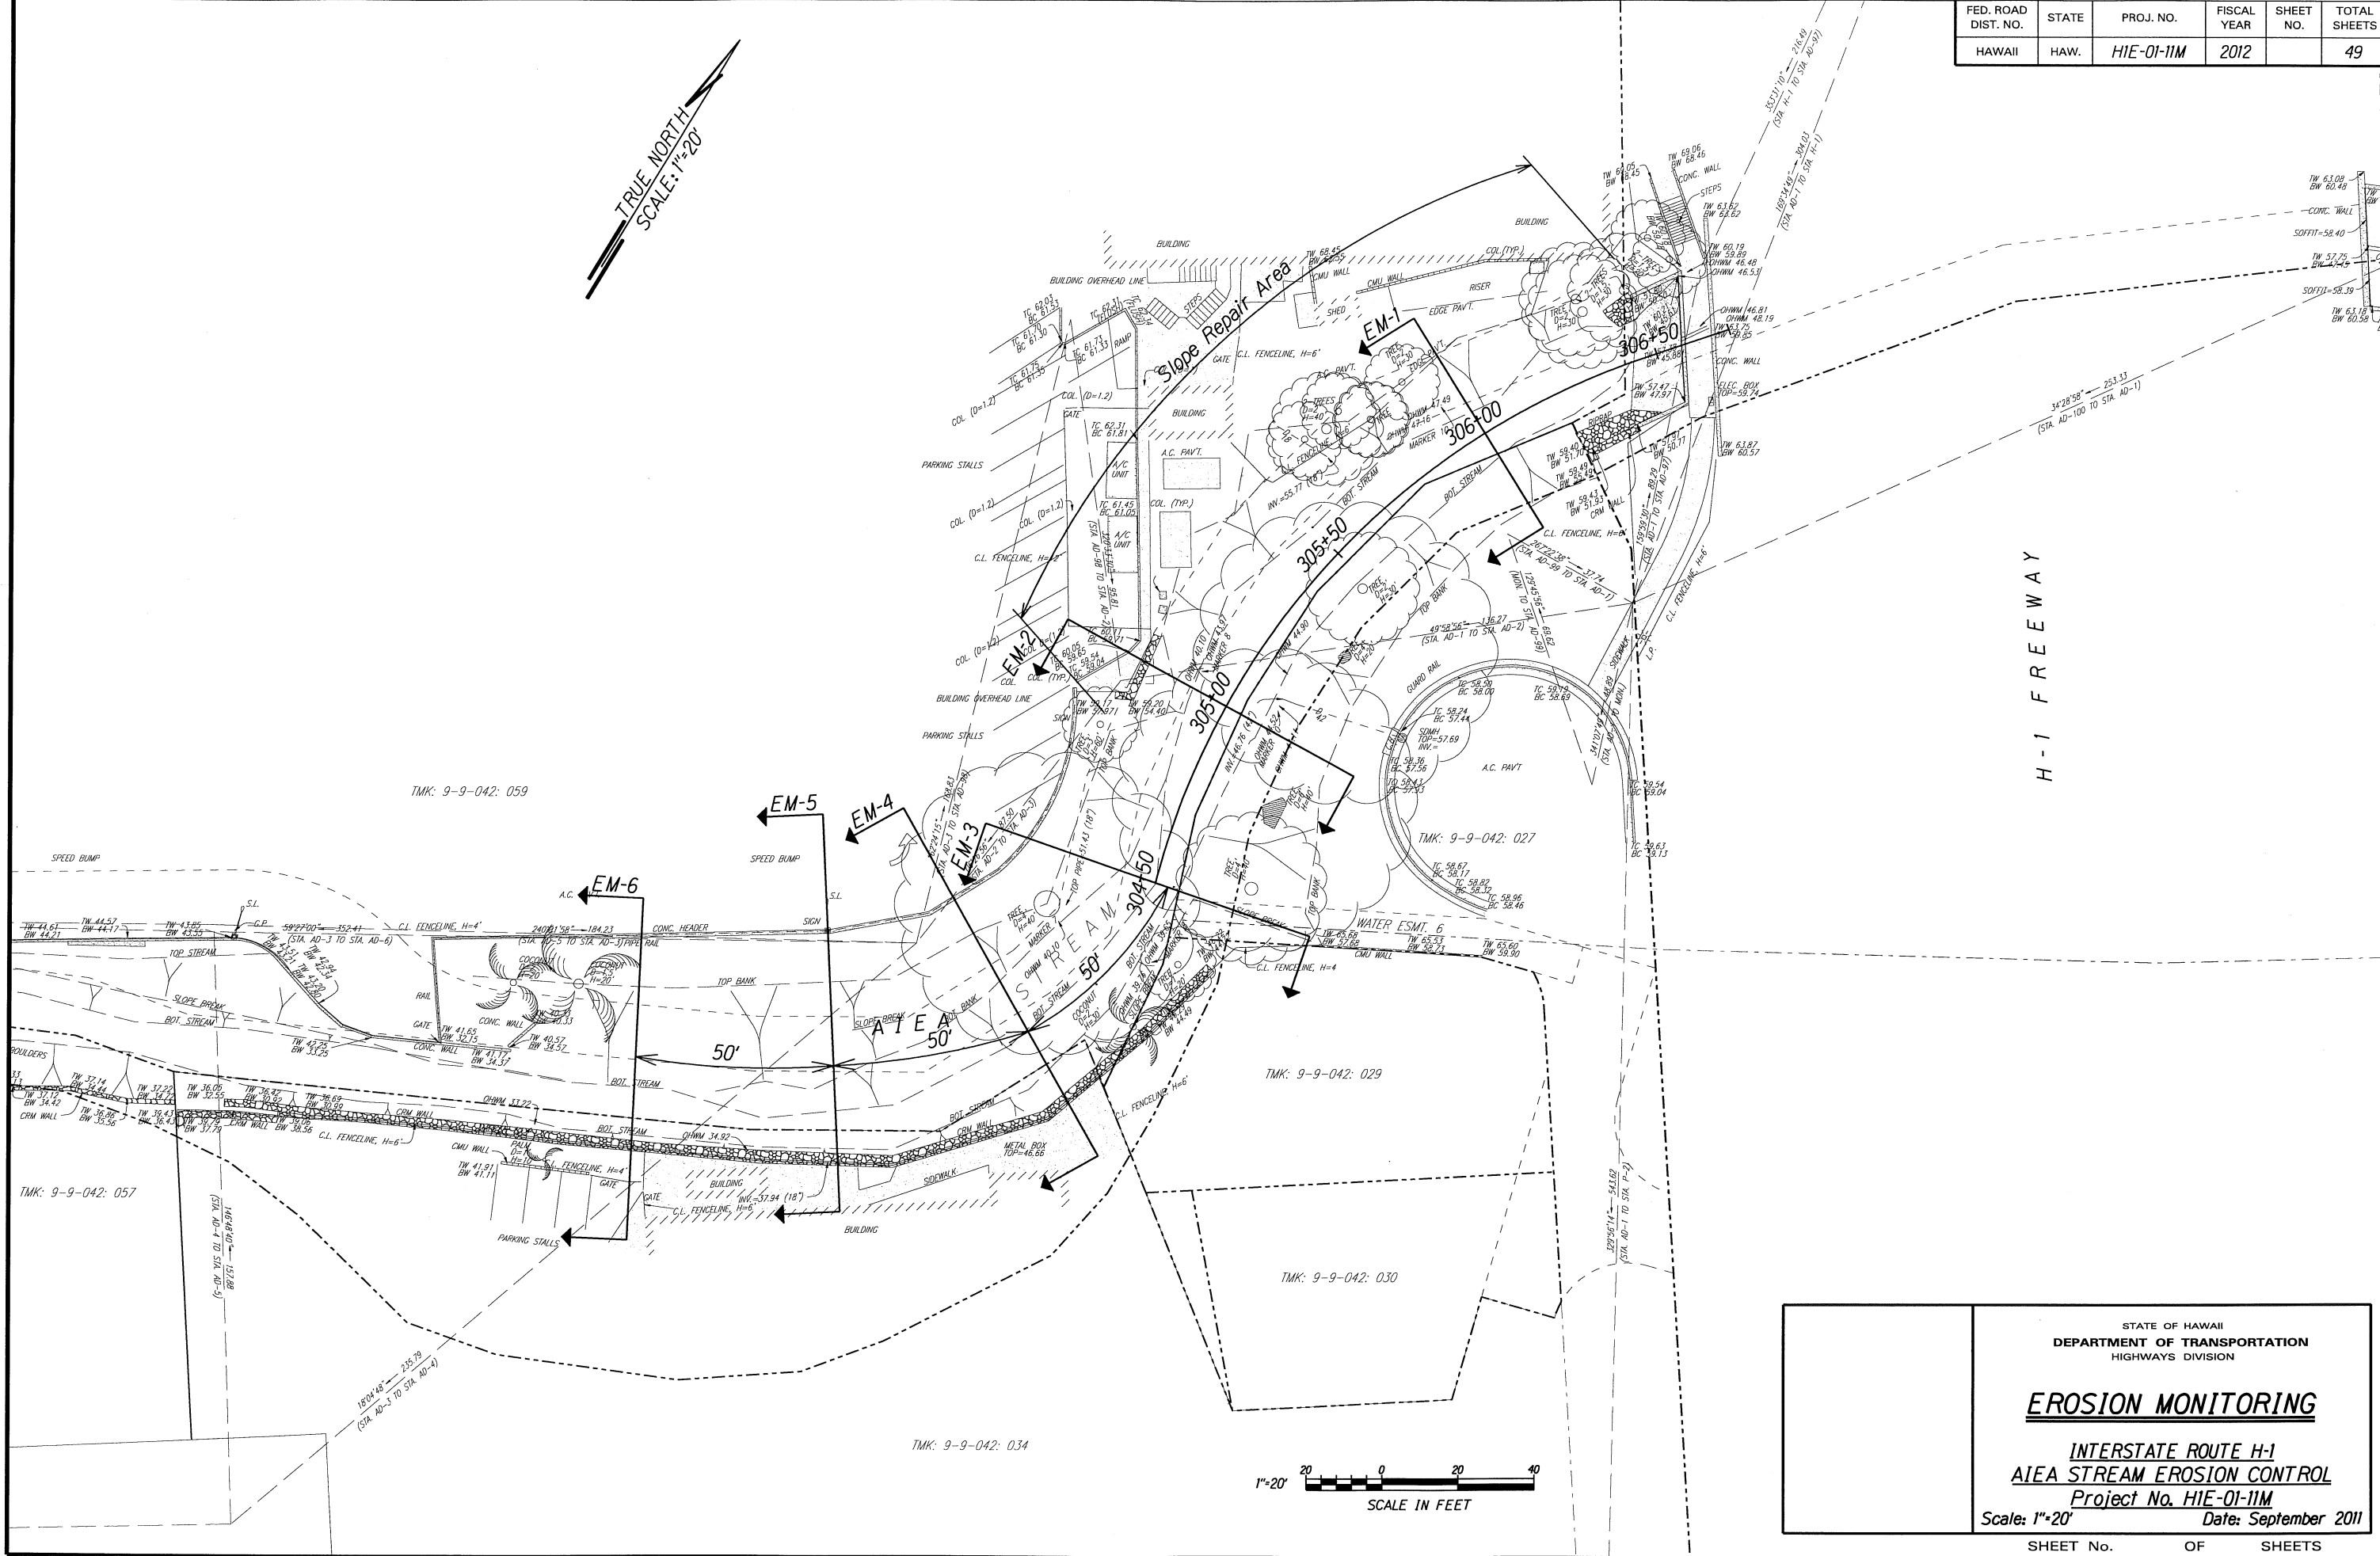

ORIGINAL PLAN	SURVEY PLOTTED BY	DATE
NOTE BOOK	DRAWN BY	
	DESIGNED BY	
	CHECKED BY	

 

STATE OF HAWAII
DEPARTMENT OF TRANSPORTATION
HIGHWAYS DIVISION

EROSION MONITORING

**INTERSTATE ROUTE H-1
AIEA STREAM EROSION CONTROL**

Project No. HIE-01-IIM

Scale: 1"=20' Date: September 2011

SHEET No. OF SHEETS