


FED. ROAD DIST. NO.	STATE	PROJ. NO.	FISCAL YEAR	SHEET NO.	TOTAL SHEETS
HAWAII	HAW.	H1E-01-11M	2012	20	49

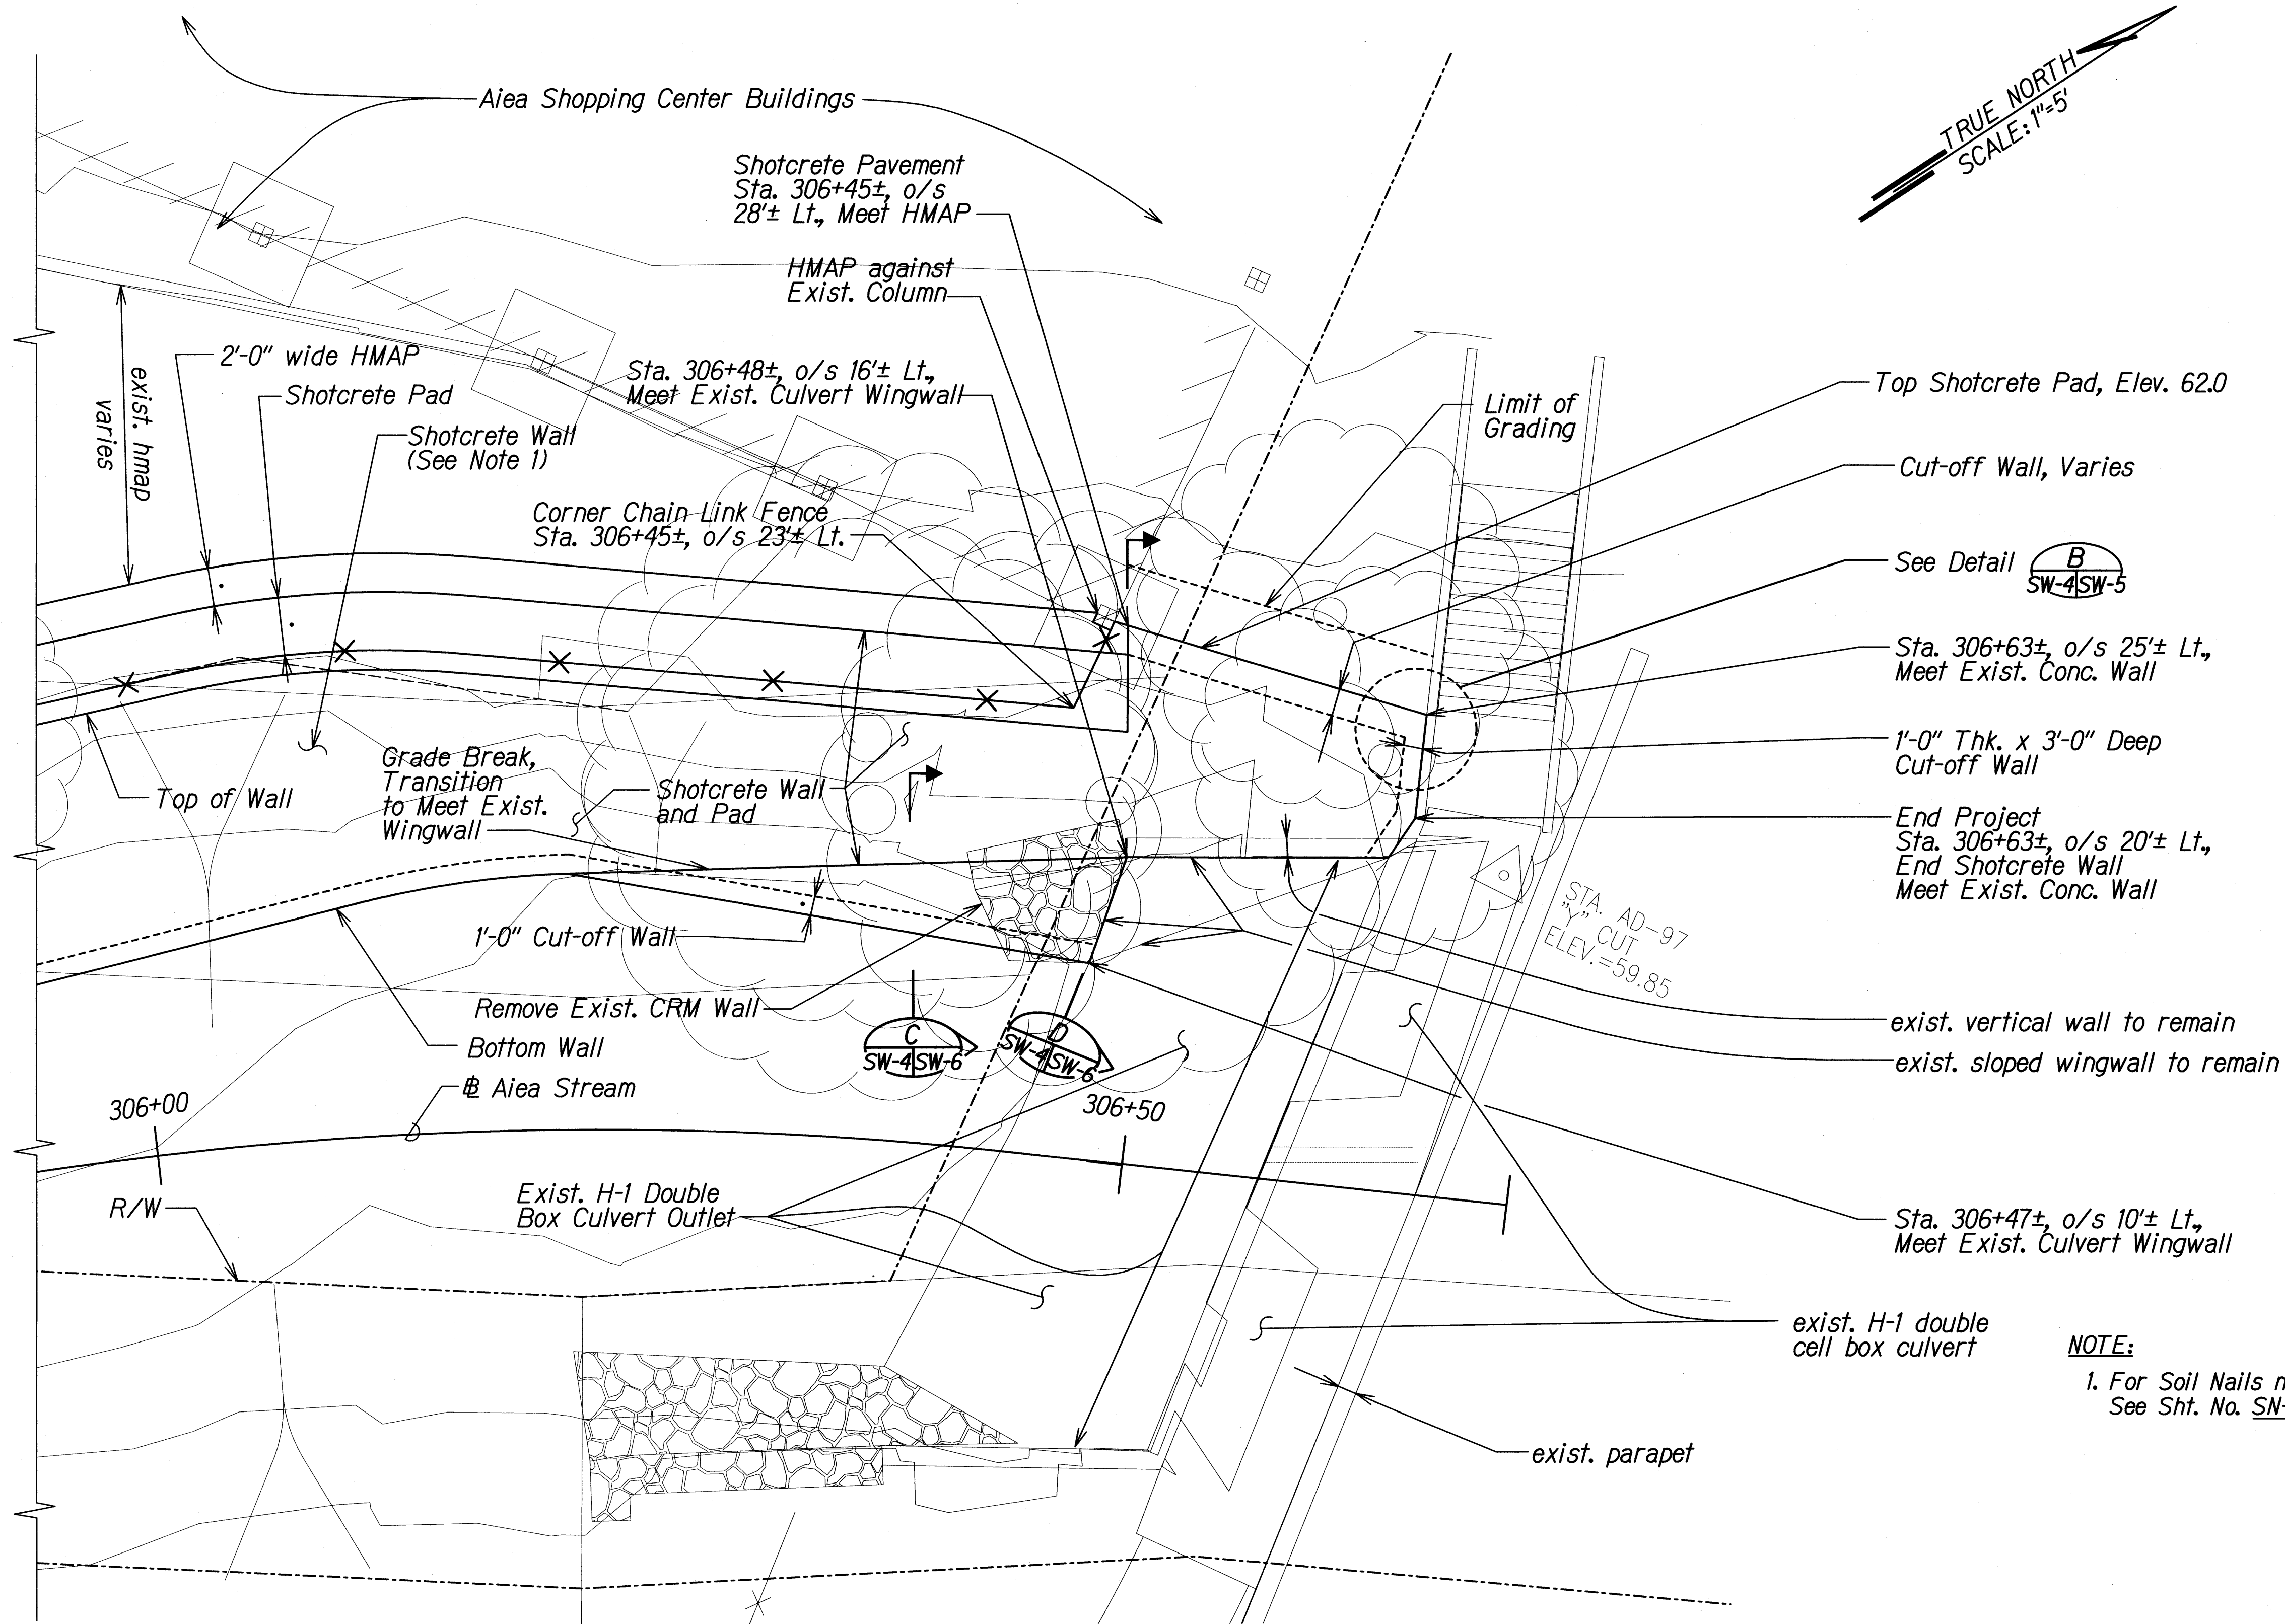


LEGEND:

HMAP Hot Mix Asphalt Pavement

PLAN DETAIL


Scale: 1"=5'

2
C-1SW-4

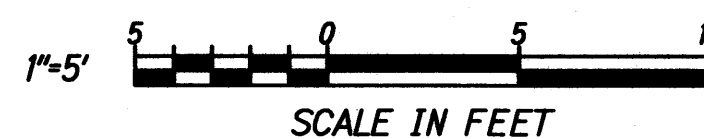

NOTE:

1. For Soil Nails not shown in Shotcrete Wall, See Sht. No. SN-2.

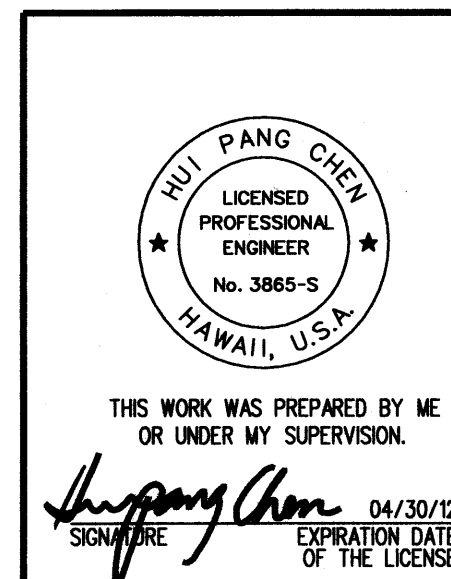

STATE OF HAWAII
DEPARTMENT OF TRANSPORTATION
HIGHWAYS DIVISION

**SHOTCRETE WALL &
SHOTCRETE PAVEMENT DETAIL**

INTERSTATE ROUTE H-1
AIEA STREAM EROSION CONTROL
Project No. H1E-01-11M

Scale: 1"=5'

Date: September 2011

SHEET No. SW-4 OF 8 SHEETS