


FED. ROAD DIST. NO.	STATE	PROJ. NO.	FISCAL YEAR	SHEET NO.	TOTAL SHEETS
HAWAII	HAW.	H11-01-14M	2014	17	42

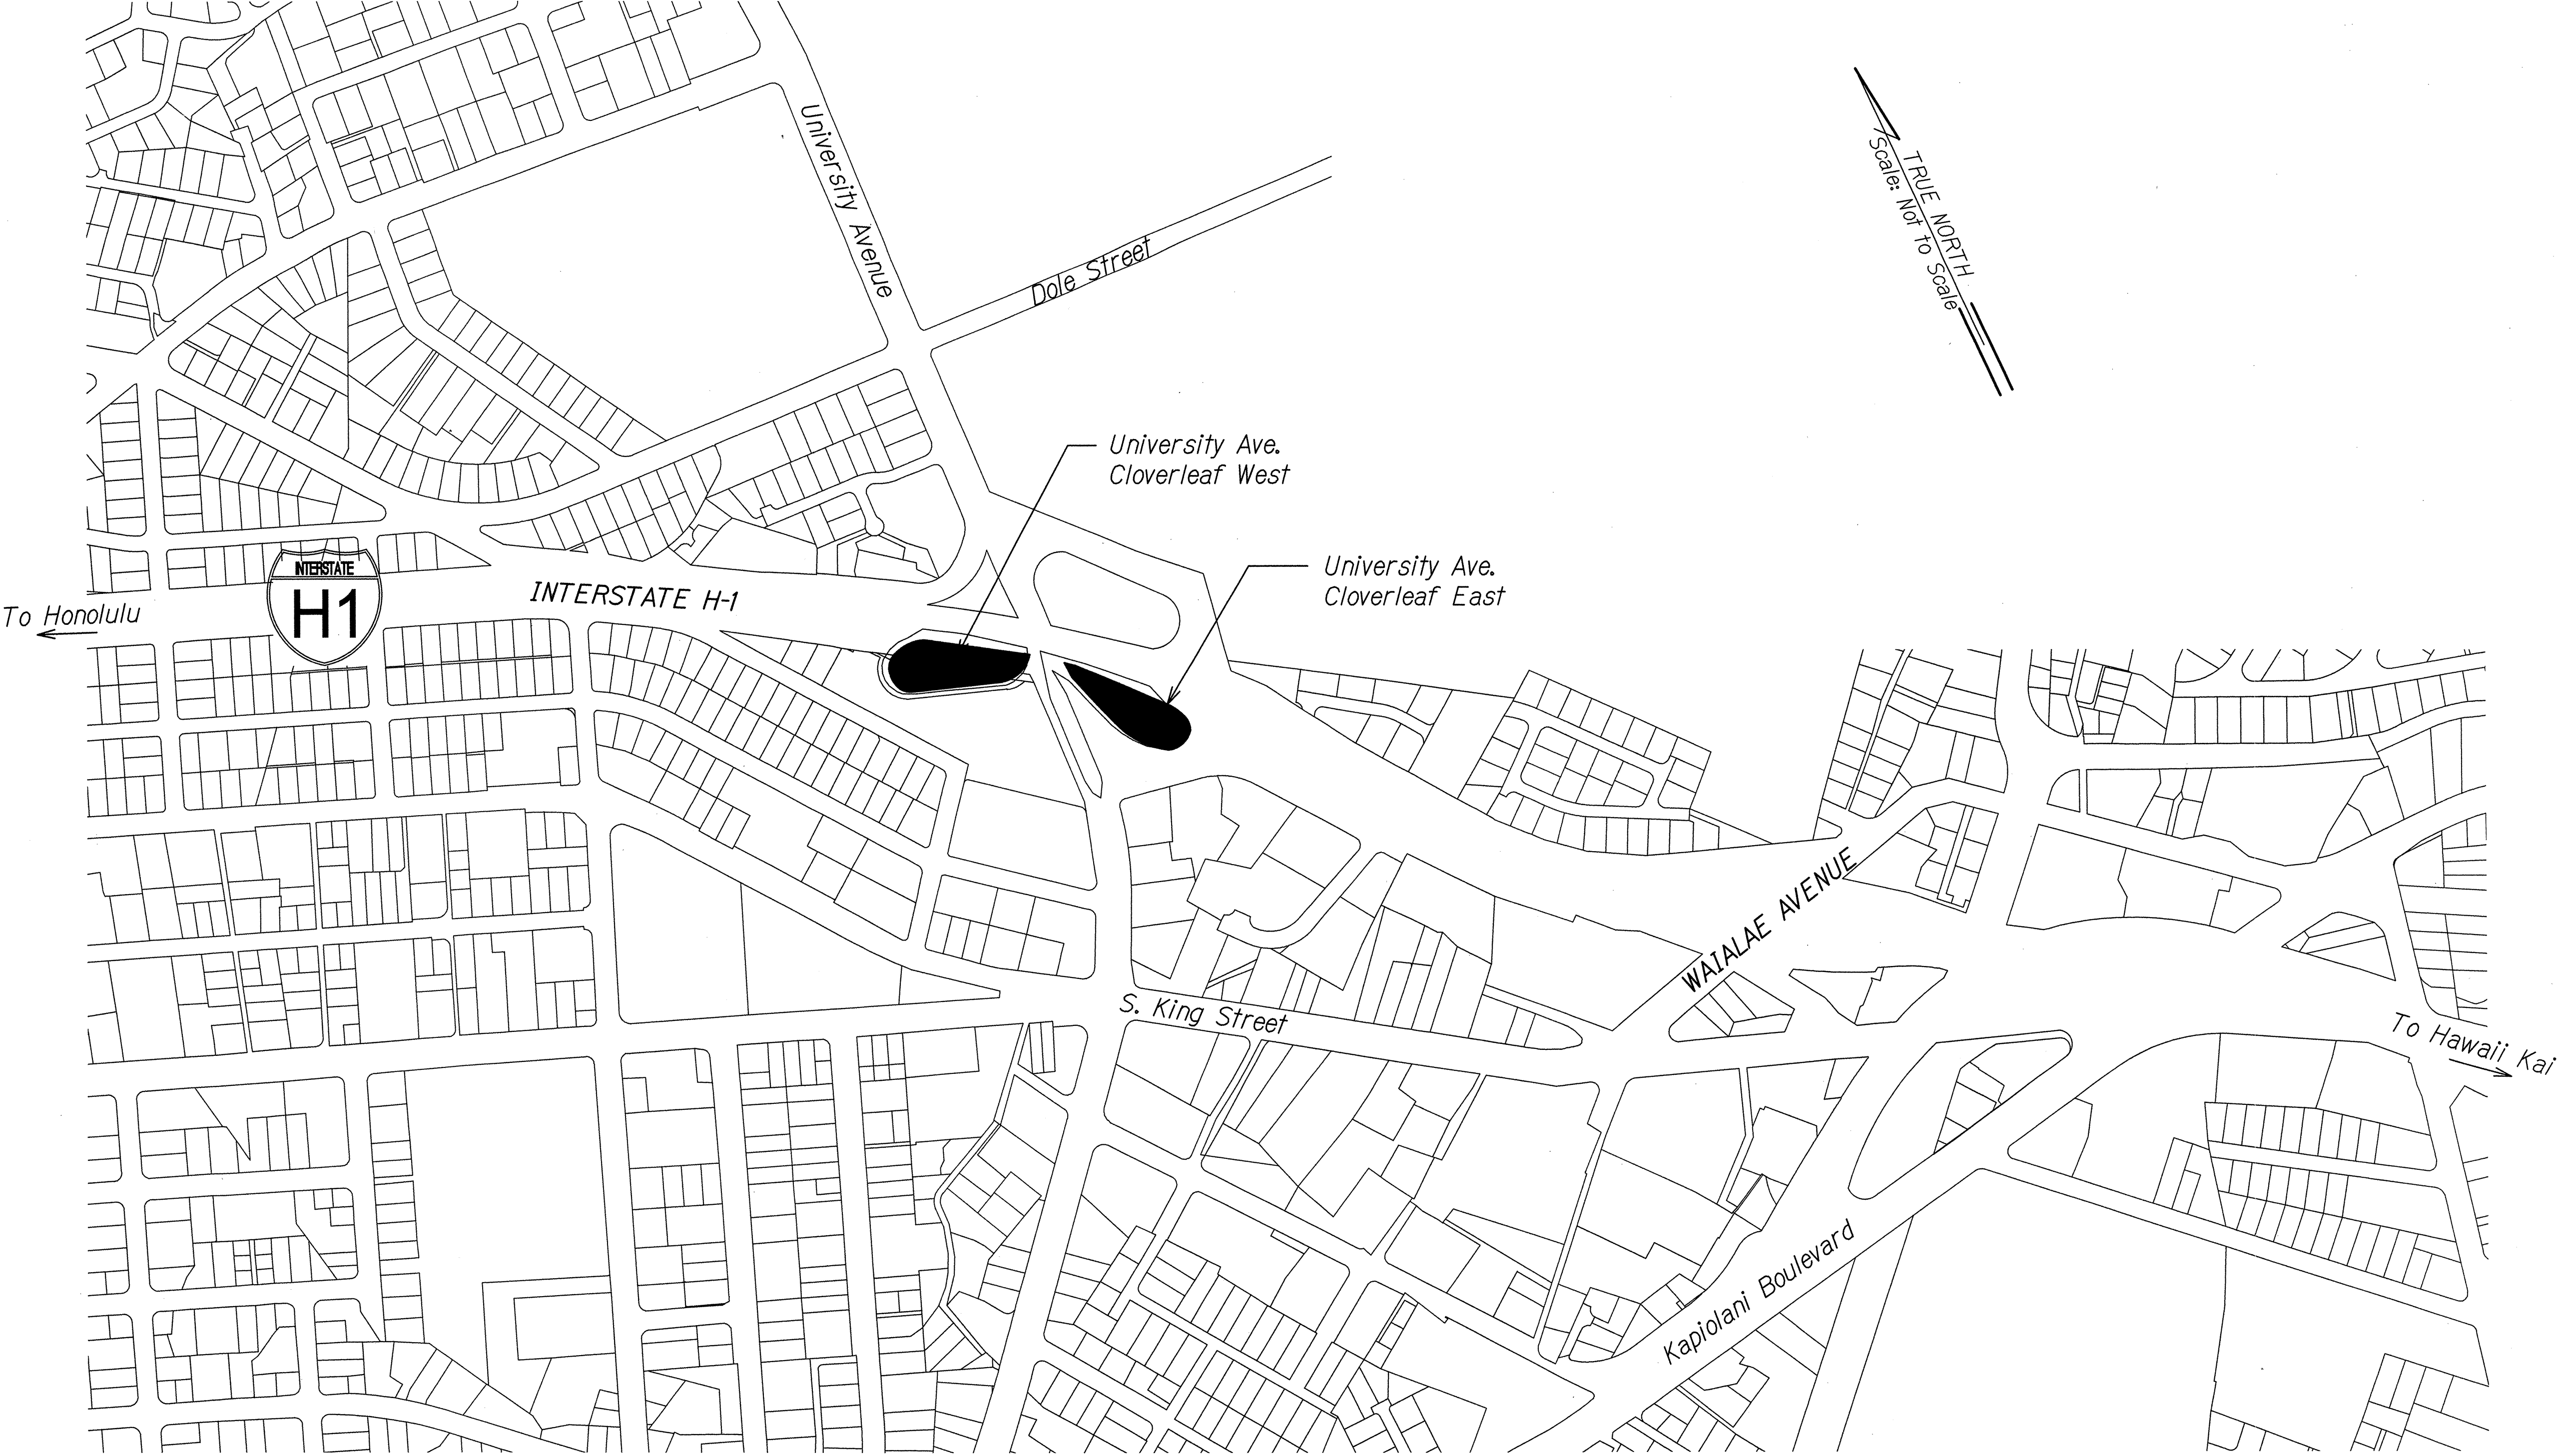

ORIGINAL PLAN	SURVEY PLOTTED BY	DATE
NOTE BOOK	DESIGNED BY	
	QUANTITIES BY	
	CHECKED BY	

GENERAL SITE PLAN/IMG 10/23/2013 3:56:02 PM

4/30/14

Signature

This work was prepared by me or under my supervision.

STATE OF HAWAII
DEPARTMENT OF TRANSPORTATION
HIGHWAYS DIVISION

GENERAL SITE PLAN
INTERSTATE H-1, UNIVERSITY AVE. CLOVERLEAFS

**ALA WAI WATERSHED STORM WATER
BEST MANAGEMENT PRACTICES ON OAHU**
Project No. H11-01-14M
Scale: Not to Scale Date: January 2014

SHEET No. EC-03 OF 16 SHEETS