

DRAWING NAME: Z:\00 ONGOING\22-001.8 PEARL CITY VIADUCT REPAIRS\01 CAD\05-23-23_100PCT\PCVR-S0001 INDEX.DWG PLOT TIME: 05-24-23, 9:40 AM


ORIGINAL PLAN	SURVEY PLOTTED BY	DATE
	DRAWN BY	
	TRACED BY	
	DESIGNED BY	
	QUANTITIES BY	
NOTE BOOK		
	CHECKED BY	
No.		

INDEX TO STRUCTURAL DRAWINGS

FED. ROAD DIST. NO.	STATE	FEDERAL AID PROJ. NO.	FISCAL YEAR	SHEET NO.	TOTAL SHEETS
HAWAII	HAW.	NH-HI-1(285)	2023	172	287

<u>SHEET NO.</u>	<u>DESCRIPTION</u>
S0.1	INDEX TO STRUCTURAL DRAWINGS
S0.2	INDEX TO STRUCTURAL DRAWINGS
S0.3	STRUCTURAL GENERAL NOTES
S0.4	SYMBOLS AND ABBREVIATIONS
SA1.1	PEARL CITY VIADUCT KEY PLAN
SA1.2	PEARL CITY VIADUCT KEY PLAN
SA2.1	PEARL CITY VIADUCT IB REPAIR PLAN - SPAN NO. 1 AND SPAN NO. 2
SA2.2	PEARL CITY VIADUCT IB REPAIR PLAN - SPAN NO. 3 AND SPAN NO. 4
SA2.3	PEARL CITY VIADUCT IB REPAIR PLAN - SPAN NO. 5 AND SPAN NO. 6
SA2.4	PEARL CITY VIADUCT IB REPAIR PLAN - SPAN NO. 7 AND SPAN NO. 8
SA2.5	PEARL CITY VIADUCT IB REPAIR PLAN - SPAN NO. 9 TO SPAN NO. 11
SA2.6	PEARL CITY VIADUCT IB REPAIR PLAN - SPAN NO. 12 TO SPAN NO. 14
SA2.7	PEARL CITY VIADUCT IB REPAIR PLAN - SPAN NO. 15 TO SPAN NO. 17
SA2.8	PEARL CITY VIADUCT IB REPAIR PLAN - SPAN NO. 18 TO SPAN NO. 20
SA2.9	PEARL CITY VIADUCT IB REPAIR PLAN - SPAN NO. 21 TO SPAN NO. 23
SA2.10	PEARL CITY VIADUCT IB REPAIR PLAN - SPAN NO. 24 TO SPAN NO. 26
SA2.11	PEARL CITY VIADUCT IB REPAIR PLAN - SPAN NO. 27 TO SPAN NO. 29
SA2.12	PEARL CITY VIADUCT IB REPAIR PLAN - SPAN NO. 30 TO SPAN NO. 32
SA2.13	PEARL CITY VIADUCT IB REPAIR PLAN - SPAN NO. 33 TO SPAN NO. 35
SA2.14	PEARL CITY VIADUCT IB REPAIR PLAN - SPAN NO. 36 TO SPAN NO. 38
SA2.15	PEARL CITY VIADUCT IB REPAIR PLAN - SPAN NO. 39 TO SPAN NO. 41
SA2.16	PEARL CITY VIADUCT IB REPAIR PLAN - SPAN NO. 42 TO SPAN NO. 44
SA2.17	PEARL CITY VIADUCT IB REPAIR PLAN - SPAN NO. 45 TO SPAN NO. 47
SA2.18	PEARL CITY VIADUCT IB REPAIR PLAN - SPAN NO. 48 TO SPAN NO. 50
SA2.19	PEARL CITY VIADUCT IB REPAIR PLAN - SPAN NO. 51 TO SPAN NO. 53
SA2.20	PEARL CITY VIADUCT IB REPAIR PLAN - SPAN NO. 54 TO SPAN NO. 56
SA2.21	PEARL CITY VIADUCT IB REPAIR PLAN - SPAN NO. 57 AND SPAN NO. 58
SA2.22	PEARL CITY VIADUCT IB REPAIR PLAN - SPAN NO. 59 AND SPAN NO. 60
SA2.23	PEARL CITY VIADUCT IB REPAIR PLAN - SPAN NO. 61 AND SPAN NO. 62
SA3.1	PEARL CITY VIADUCT - IB REPAIR SCHEDULES
SA3.2	PEARL CITY VIADUCT - IB REPAIR SCHEDULES
SA3.3	PEARL CITY VIADUCT - IB REPAIR SCHEDULES
SA3.4	PEARL CITY VIADUCT - IB REPAIR SCHEDULES

<u>SHEET NO.</u>	<u>DESCRIPTION</u>
SA3.5	PEARL CITY VIADUCT - IB REPAIR SCHEDULES
SA3.6	PEARL CITY VIADUCT - IB REPAIR SCHEDULES
SA3.7	PEARL CITY VIADUCT - IB REPAIR SCHEDULES
SA3.8	PEARL CITY VIADUCT - IB REPAIR SCHEDULES
SA4.1	PEARL CITY VIADUCT OB REPAIR PLAN - SPAN NO. 1 AND SPAN NO. 2
SA4.2	PEARL CITY VIADUCT OB REPAIR PLAN - SPAN NO. 3 AND SPAN NO. 4
SA4.3	PEARL CITY VIADUCT OB REPAIR PLAN - SPAN NO. 5 AND SPAN NO. 6
SA4.4	PEARL CITY VIADUCT OB REPAIR PLAN - SPAN NO. 7 AND SPAN NO. 8
SA4.5	PEARL CITY VIADUCT OB REPAIR PLAN - SPAN NO. 9 TO SPAN NO. 11
SA4.6	PEARL CITY VIADUCT OB REPAIR PLAN - SPAN NO. 12 TO SPAN NO. 14
SA4.7	PEARL CITY VIADUCT OB REPAIR PLAN - SPAN NO. 15 TO SPAN NO. 17
SA4.8	PEARL CITY VIADUCT OB REPAIR PLAN - SPAN NO. 18 TO SPAN NO. 20
SA4.9	PEARL CITY VIADUCT OB REPAIR PLAN - SPAN NO. 21 TO SPAN NO. 23
SA4.10	PEARL CITY VIADUCT OB REPAIR PLAN - SPAN NO. 24 TO SPAN NO. 26
SA4.11	PEARL CITY VIADUCT OB REPAIR PLAN - SPAN NO. 27 TO SPAN NO. 29
SA4.12	PEARL CITY VIADUCT OB REPAIR PLAN - SPAN NO. 30 TO SPAN NO. 32
SA4.13	PEARL CITY VIADUCT OB REPAIR PLAN - SPAN NO. 33 TO SPAN NO. 35
SA4.14	PEARL CITY VIADUCT OB REPAIR PLAN - SPAN NO. 36 TO SPAN NO. 38
SA4.15	PEARL CITY VIADUCT OB REPAIR PLAN - SPAN NO. 39 TO SPAN NO. 41
SA4.16	PEARL CITY VIADUCT OB REPAIR PLAN - SPAN NO. 42 TO SPAN NO. 44
SA4.17	PEARL CITY VIADUCT OB REPAIR PLAN - SPAN NO. 45 TO SPAN NO. 47
SA4.18	PEARL CITY VIADUCT OB REPAIR PLAN - SPAN NO. 48 TO SPAN NO. 50
SA4.19	PEARL CITY VIADUCT OB REPAIR PLAN - SPAN NO. 51 TO SPAN NO. 53
SA4.20	PEARL CITY VIADUCT OB REPAIR PLAN - SPAN NO. 54 TO SPAN NO. 56
SA4.21	PEARL CITY VIADUCT OB REPAIR PLAN - SPAN NO. 57 AND SPAN NO. 58
SA4.22	PEARL CITY VIADUCT OB REPAIR PLAN - SPAN NO. 59 AND SPAN NO. 60
SA4.23	PEARL CITY VIADUCT OB REPAIR PLAN - SPAN NO. 61 AND SPAN NO. 62

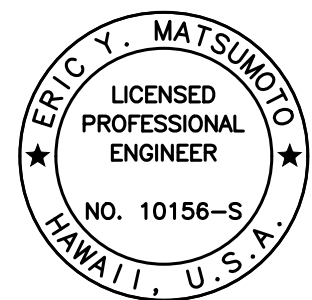

THIS WORK WAS PREPARED BY
ME OR UNDER MY SUPERVISION.

Eric Y. Matsumoto
SIGNATURE EXPIRATION DATE OF THE LICENSE
4-30-24

STATE OF HAWAII DEPARTMENT OF TRANSPORTATION HIGHWAYS DIVISION	
<u>INDEX TO STRUCTURAL DRAWINGS</u>	
<u>INTERSTATE ROUTE H-1 IMPROVEMENTS</u> <u>Vicinity of Pearl City Viaduct to Waimalu Viaduct</u> <u>Federal-Aid Project No. NH-HI-1(285)</u>	
Scale: None	Date: May 2023
SHEET No. <i>S01</i> OF <i>4</i> SHEETS	

DRAWING NAME: Z:\00 ONGOING\22-001.8 PEARL CITY VIADUCT REPAIRS\01 CAD\05-23-23 100PCT PCVR-S0001 INDEX.DWG PLOT TIME: 05-24-23, 9:40 AM


ORIGINAL PLAN	SURVEY PLOTTED BY	DATE
	DRAWN BY	
	TRACED BY	
	DESIGNED BY	
	QUANTITIES BY	
NOTE BOOK	CHECKED BY	
	No.	

INDEX TO STRUCTURAL DRAWINGS

FED. ROAD DIST. NO.	STATE	FEDERAL AID PROJ. NO.	FISCAL YEAR	SHEET NO.	TOTAL SHEETS
HAWAII	HAW.	NH-HI-1(285)	2023	173	287

<u>SHEET NO.</u>	<u>DESCRIPTION</u>
SA5.1	PEARL CITY VIADUCT - OB REPAIR SCHEDULES
SA5.2	PEARL CITY VIADUCT - OB REPAIR SCHEDULES
SA5.3	PEARL CITY VIADUCT - OB REPAIR SCHEDULES
SA5.4	PEARL CITY VIADUCT - OB REPAIR SCHEDULES
SA5.5	PEARL CITY VIADUCT - OB REPAIR SCHEDULES
SA5.6	PEARL CITY VIADUCT - OB REPAIR SCHEDULES
SA6.1	PEARL CITY VIADUCT - OVERLAY LAYOUT PLAN
SA6.2	PEARL CITY VIADUCT - OVERLAY LAYOUT PLAN
SA7.1	PEARL CITY VIADUCT - IB TYPICAL DECK SECTION
SA72	PEARL CITY VIADUCT - OB TYPICAL DECK SECTIONS
SA8.1	PEARL CITY VIADUCT - PARTIAL DEPTH CONCRETE DECK REPAIR DETAILS
SA8.2	PEARL CITY VIADUCT - REBAR REPAIR DETAILS
SA9.1	PEARL CITY VIADUCT - HPC OVERLAY DETAILS
SA9.2	PEARL CITY VIADUCT - HPC OVERLAY DETAILS
SA9.3	PEARL CITY VIADUCT - IB DECK DRAIN DETAILS
SA9.4	PEARL CITY VIADUCT - IB DI FRAME DETAILS
SA9.5	PEARL CITY VIADUCT - IB DI GRATE DETAILS
SA9.6	PEARL CITY VIADUCT - OB DECK DRAIN DETAILS
SA9.7	PEARL CITY VIADUCT - OB DI FRAME DETAILS
SA9.8	PEARL CITY VIADUCT - OB DI GRATE DETAILS
SA9.9	PEARL CITY VIADUCT - SURFACE TREATMENT AND PENETRATING SEALER DETAILS
SA10.1	PEARL CITY VIADUCT - EXISTING EXPANSION JOINT SEAL DETAILS
SA10.2	PEARL CITY VIADUCT - EXISTING EXPANSION JOINT DETAILS
SA10.3	PEARL CITY VIADUCT - EXISTING EXPANSION JOINT DETAILS
SA10.4	PEARL CITY VIADUCT - NEW EXPANSION JOINT COMPRESSION SEAL DETAILS
SA10.5	PEARL CITY VIADUCT - NEW EXPANSION JOINT COMPRESSION SEAL DETAILS
SA11.1	PEARL CITY VIADUCT - CONSTRUCTION SEQUENCE
SBI.1	WAIMALU VIADUCT KEY PLAN

<u>SHEET NO.</u>	<u>DESCRIPTION</u>
SB2.1	WAIMALU VIADUCT - IB REPAIR PLAN
SB2.2	WAIMALU VIADUCT - OB REPAIR PLAN
SB3.1	WAIMALU VIADUCT - OVERLAY LAYOUT PLAN
SB4.1	WAIMALU VIADUCT - IB DECK SECTION AND DETAIL
SB4.2	WAIMALU VIADUCT - IB BEAM "B" SECTIONS
SB4.3	WAIMALU VIADUCT - OB DECK SECTION
SB4.4	WAIMALU VIADUCT - OB BEAM "B" SECTION
SB4.5	WAIMALU VIADUCT - OB BEAM "D" SECTION
SB4.6	WAIMALU VIADUCT - OB BEAM "D" SECTION BETWEEN GIRDERS
SB4.7	WAIMALU VIADUCT - OB BEAM "D" SECTION AT GIRDERS
SB5.1	WAIMALU VIADUCT FULL DEPTH CONCRETE DECK REPAIR SECTIONS
SB5.2	WAIMALU VIADUCT FULL DEPTH CONCRETE DECK REPAIR DETAILS
SB6.1	WAIMALU VIADUCT - SURFACE TREATMENT DETAILS
SB6.2	WAIMALU VIADUCT - HPC OVERLAY DETAILS
SB6.3	WAIMALU VIADUCT - HPC OVERLAY TRANSITION DETAILS
SB6.4	WAIMALU VIADUCT - IB DECK DRAIN DETAILS
SB6.5	WAIMALU VIADUCT - IB DI FRAME DETAILS
SB6.6	WAIMALU VIADUCT - IB DI GRATE DETAILS
SB6.7	WAIMALU VIADUCT - OB DECK DRAIN DETAILS
SB6.8	WAIMALU VIADUCT - OB DI GRATE DETAILS
SB6.9	WAIMALU VIADUCT - OB DI FRAME DETAILS
SB6.10	WAIMALU VIADUCT - OB DI FRAME DETAILS
SB6.11	WAIMALU VIADUCT - OB DI GRATE DETAILS
SB7.1	WAIMALU VIADUCT - EXISTING EXPANSION JOINT SEAL DETAILS
SB7.2	WAIMALU VIADUCT - EXISTING EXPANSION JOINT DETAILS
SB7.3	WAIMALU VIADUCT - NEW EXPANSION JOINT COMPRESSION SEAL DETAILS
SB7.4	WAIMALU VIADUCT - NEW EXPANSION JOINT COMPRESSION SEAL DETAILS
SB8.1	WAIMALU VIADUCT - CONSTRUCTION SEQUENCE

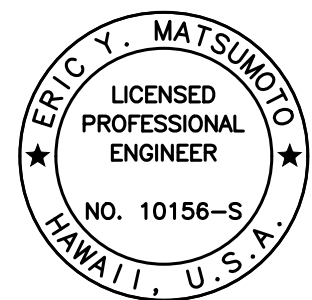

THIS WORK WAS PREPARED BY ME OR UNDER MY SUPERVISION.

Eric Y. Matsumoto
SIGNATURE EXPIRATION DATE OF THE LICENSE 4-30-24

STATE OF HAWAII
DEPARTMENT OF TRANSPORTATION
HIGHWAYS DIVISION

INDEX TO STRUCTURAL DRAWINGS

INTERSTATE ROUTE H-1 IMPROVEMENTS
Vicinity of Pearl City Viaduct to Waimalu Viaduct
Federal-Aid Project No. NH-HI-1(285)

Scale: None Date: May 2023

SHEET No. S02 OF 4 SHEETS

FED. ROAD DIST. NO.	STATE	FEDERAL AID PROJ. NO.	FISCAL YEAR	SHEET NO.	TOTAL SHEETS
HAWAII	HAW.	NH-HI-1(285)	2023	174	287

STRUCTURAL GENERAL NOTES:

1. General Specifications:

- A. Hawaii Department of Transportation (HDOT), Standard Specifications for Road and Bridge Construction 2005, together with Special Provisions prepared for this project.

2. Materials:

- A. Very Early Strength Latex Modified Concrete (VESLMC) shall produce a rapid-setting material capable of achieving 3000 psi compressive strength within 3 hours. See Section 682 - DEFECTIVE CONCRETE REPAIRS of the Special Provisions.
- B. A penetrating sealer shall be used to fill cracks on the existing bridge deck and shall rapidly cure to allow return to traffic within 3 hours. See Section 683 - PENETRATING SEALER FOR BRIDGE DECKS of the Special Provisions.
- C. Hybrid Polymer Concrete (HPC) shall cure for a minimum of 3 hours and achieve a minimum compressive strength of 1500 psi at 24 hours. See Section 678 - HYBRID POLYMER CONCRETE (HPC) of the Special Provisions.
- D. Surface treatment shall produce an impermeable layer on top of the existing bridge deck and shall rapidly cure to allow return to traffic within 3 hours. See Section 680 - SURFACE TREATMENT of the Special Provisions.

3. Reinforcement:

- A. Unless otherwise noted, the clear covering measured from the surface of the concrete to the face of any reinforcing steel bars shall be as follows:
- (1) Deck
- a) Top bars = 1 1/2"
- (2) All others = 2"
- B. Reinforcing steel shall conform to ASTM A706 W, Grade 60 deformed bars unless otherwise noted.
- C. Minimum clear spacing between parallel bars shall be 1 1/2 times the maximum size of the coarse aggregate or 1 1/2", whichever is greater, except when bundled.
- D. Reinforcing bars shall be placed and installed in accordance with the CRSI Manual of Standard Practice and CRSI Placing Reinforcing Bars, unless otherwise noted.
- E. Existing reinforcing shall not be damaged during demolition work, unless otherwise permitted.
- F. Reinforcing bars shall be securely tied at all intersections and lap splices except where the spacing of the intersections is less than 12" in each direction, in which case alternate intersections shall be tied.

3. Reinforcement (Cont.):


- G. Unless otherwise noted, reinforcing splices shall be staggered. Minimum distance between staggered lap splice shall be equal to the length required for the lap splice. Number of bars spliced at sections normal to axis of member shall not exceed 50 percent of the total main reinforcing in the member.
- H. Minimum lap splice length for steel reinforcing shall be 40 bar diameters or 2'-0", whichever is greater, unless otherwise noted. Increase lap length by 1.3 for bars having more than 12" of fresh concrete below bars.

4. General Construction Notes:

- A. Deck Condition Survey: The Contractor shall confirm the condition of the bridge decks shown on the plans by visual examination and sounding methods in accordance with ASTM D4580. The roadway plans shall be used as a guide to illustrate the general location of the areas to be repaired. Mark the limits on portions of deck to be repaired for approval by the Engineer. The Engineer may direct the Contractor to do repairs outside of the marked areas.
- B. The Contractor shall be responsible for obtaining As-Builts of the existing structures. As-built plans of the existing City and County structures are available for review from the City and County of Honolulu, Department of Design and Construction, Civil Division, Bridge & Structures Section, 650 S. King Street, Honolulu, HI 96813. As-Built plans of the existing HDOT structures are available for review from the Highways Design Branch located at the State Department of Transportation, Highway Division, Kakuhihewa Building, Room 809, 601 Kamokila Boulevard, Kapolei, HI 96707. The Contractor shall verify all dimensions and site conditions and shall report any discrepancies in writing to the Engineer before commencing work or ordering materials.
- C. The Contractor shall verify all site conditions and not rely upon these plans for existing viaduct azimuths, stream channel locations, roads, roadway gutters, curbs and sidewalks, etc. Conditions may differ from those shown.
- D. The Contractor shall be solely responsible for the protection of adjacent properties, utilities and existing and new structures from damage due to construction. Repairing any damage shall be at the Contractor's own expenses, to the satisfaction of the Engineer.
- E. Unless otherwise noted, all vertical dimensions are measured plumb.
- F. Unless otherwise noted, all exposed concrete surfaces shall be chamfered 3/4" x 3/4".
- G. If the Contractor removes sound concrete more than 50% depth of the existing concrete bridge deck, then the Contractor will be responsible for performing a full depth repair upon approval of the Engineer at no increase in contract time and price. The Contractor shall provide full depth repair details and traffic control for approval.

4. General Construction Notes (Cont.):

- H. The project consists of full depth replacement of the existing concrete deck of Waimalu Viaduct. The thickness of the repair shall match the existing deck thickness. Bottom of repair shall extend to top of existing girder as shown.
- I. The Contractor shall submit working drawings and calculations for the proposed formwork details needed during full depth concrete repairs. All drawings and calculations shall be stamped by a State of Hawaii licensed Structural Engineer. The drawings and calculations shall be found acceptable by the Engineer before any construction work is to proceed.
- J. Do not remove concrete adjacent to previously placed VESLMC until previously placed VESLMC has cured for a minimum of 24 hours.
- K. Construction layout lines shall not interfere with the Zipper guideline. When the guideline is damaged, removed, or overlaid during construction, the Contractor shall re-establish the guideline prior to the nightly deployment of the Zipper barrier.
- L. Unless otherwise noted, all exposed HPC surfaces shall be chamfered 1/4" x 1/4".
- M. All phases of construction shall not interfere with Zipper operations.
- N. Construction Sequence, See SA11.1 and SB8.1.

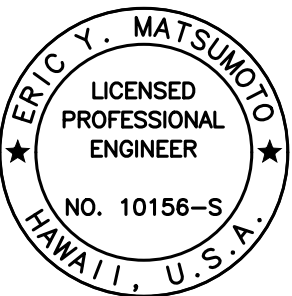

THIS WORK WAS PREPARED BY ME OR UNDER MY SUPERVISION.

Signature: Eric Y. Matsumoto
4-30-24
SIGNATURE EXPIRATION DATE OF THE LICENSE

STATE OF HAWAII
DEPARTMENT OF TRANSPORTATION
HIGHWAYS DIVISION

STRUCTURAL GENERAL NOTES

INTERSTATE ROUTE H-1 IMPROVEMENTS
Vicinity of Pearl City Viaduct to Waimalu Viaduct
Federal-Aid Project No. NH-HI-1(285)

Scale: None Date: May 2023

SHEET No. S03 OF 4 SHEETS

DRAWING NAME: 2A.00 ONGOING 22-001.8 PEARL CITY VIADUCT REPAIRS.01 CAD 05-24-23 100PCT PCVR-S0004 SYMB-ABBREV.DWG PLOT TIME: 05-24-23 9:41 AM

ORIGINAL PLAN	SURVEY PLOTTED BY	DATE
	DRAWN BY	
	DESIGNED BY	
	QUANTITIES BY	
NOTE BOOK	CHECKED BY	
	No.	

SYMBOLS AND ABBREVIATIONS


⌘	And
@	At
∅	Diameter
≥	Greater Than or Equal to
≤	Less Than or Equal to
#	Number
Ⓔ	Baseline
Ⓒ	Center line
L	Angle
AB	Anchor Bolt
Abut.	Abutment
Abbr.	Abbreviation
AC	Asphaltic Concrete
Add.	Additional
Alt.	Alternate
Approx.	Approximate
Az.	Azimuth
Bal.	Balance
Bef.	Between
BF	Both Faces
BFE	Bottom of Footing Elevation
Bk.	Back
Blt.	Bolt
Bm.	Beam
BOF	Bottom of Footing
Bot., Bott., B	Bottom
Br.	Bridge
Brg., Brgs.	Bearing, Bearings
BVC	Beginning of Vertical Curve
BW	Both Ways
Cant.	Cantilever
CBW	Concrete Barrier Wall
cc	Center to Center
CF	Cubic Feet
CFCW	Continuous Flashing Compound
CG	Center of Gravity
CIP	Cast Iron Pipe, Cast in Place
CJ	Construction Joint
Cl.	Class
Clr.	Clearance
CLSM	Controlled Low Strength
CMU	Concrete Masonry Unit
Cntl. Jt.	Control Joint
CO	Clean Out
Col.	Column
Conc.	Concrete
Conn.	Connection
Const.	Construction
Cont.	Continuous
CSL	Crosshole Sonic Logging
CRM	Cement Rubble Masonry
CY, Cu. Yd.	Cubic Yard
Dbl.	Double

Demol.	Demolition
Det.	Detail
DI	Drain Inlet, Ductile Iron
Dia.	Diameter
Diaph.	Diaphragm
Dim.	Dimension
Dist.	Distance
Dn.	Down
DO	Ditto
DS	Drilled Shaft
Dwg., Dwgs.	Drawing, Drawings
Dwls.	Dowels
e	Existing
E	East
EA, Ea., ea.	Each
EF	Each Face
EFH	Each Face Horizontal
EFV	Each Face Vertical
EJ	Expansion Joint
El., Elev.	Elevation
Elec.	Electrical
Emb.	Embankment
EMH	Electrical Manhole
EPE	Existing Edge of Pavement
EPS	Expanded Polystyrene
Eq.	Equal
ES	Edge of Shoulder
Est.	Estimated
EVC	End of Vertical Curve
EW	Each Way
Exc.	Excavation
Excl.	Excluding
Exist., Ex.	Existing
Exp., (E)	Expansion
Ext.	Exterior
(F)	Fixed
FA	Force account
FB	Flat Bar
FC	Compression Stresses
f'c	Specified Compressive Strength
f'ci	Specified Compressive Strength
FF	Far Face, Front Face
Fig.	Figure
Fin. Gr.	Finish Grade
FRP	Fiberglass Reinforced Polymer
FT	Tensile Stresses
Ft.	Feet, Foot
Ftg.	Footing
G, Gir.	Girder
Ga.	Gage, Gauge
Galv.	Galvanized
GDI	Grated Drain Inlet

GFRP	Glass Fiber Reinforced Polymer Rebar
Gr.	Grade
Grd.	Ground
GRP	Grouted Rubble Pavement
(H)	Hinge
HDPE	High Density Polyethylene
HDOT	State of Hawaii Department of Transportation
HECO	Hawaiian Electric Company
Horiz., H	Horizontal
HPC	Hybrid Polymer Concrete
Ht.	Height
HS	High strength
Hwy.	Highway
IB	Inbound
ID	Inside Diameter
IF	Inside Face
In.	Inch
Int.	Interior
Inv.	Invert
Jt.	Joint
K	Kips
KF	Kip Foot
KLF	Kips Per Linear Foot
KSF	Kips Per Square Foot
KSI, ksi	Kips Per Square Inch
L	Length
lb., lbs., LBS.	Pound, Pounds
LF, Lin. Ft.	Linear Feet/Foot
Longit.	Longitudinal
LS	Lump Sum
Ltg. Std.	Lighting Standard
M	Modified
Max.	Maximum
Mech.	Mechanical
MH	Manhole
Min.	Minimum
Misc.	Miscellaneous
MPH	Miles Per Hour
MSL	Mean Sea Level
N	North
NF	Near Face
NIC	Not in Contract
No.	Number
NTS	Not to Scale
OB	Outbound
oc, o.c.	On Center
OD	Outside Diameter

OG	Outside Girder, Outbound Girder
Opn'g	Opening
O/S	Offset
OHWM	Ordinary High Water Mark
PB	Pull Box
PL	Plate
PCCP	Portland Cement Concrete Pavement
PC	Point of Curvature
PCF	Pounds per Cubic Foot
P(e)	Effective Prestress Force
Perf.	Perforated
PI	Point of Intersection of Tangents
PIVC	Point of Intersection of Vertical Curve
PLF, plf	Pounds per Linear Foot
PPM	Parts Per Million
PRC	Point of Reverse Curvature
PVC	Polyvinyl Chloride
Prestr.	Prestressed
P/S	Prestressed Strands
PSF, psf	Pounds per Square Foot
PSI, psi	Pounds per Square Inch
PT	Point of Tangency
Pt., Pts.	Point, Points
R, Rad.	Radius
Rebar	Reinforcing Bar
Ref.	Reference
Reinf.	Reinforced, Reinforcing, Reinforcement
Req'd.	Required
Ret.	Retaining
RF	Rear Face
ROW	Right of Way
Rdwy.	Roadway
S	South
SBD	Special Bridge Deck Mix
SE	Super Elevation
Sect.	Section
SF, sq. ft.	Square Feet
Sht.	Sheet
Sim.	Similar
Sl.	Slope
Spes., Spg.	Spaces, Spacing
Spec.	Specification
Sprd.	Spread
SRW	Segmental Retaining Wall
SS	Stainless Steel
Std.	Standard
Sta.	Station
Stiff.	Stiffener
Stirr.	Stirrup

Stl.	Steel
Str.	Straight
Struct.	Structure
SY	Square Yard
Symm.	Symmetrical
T	Top
T#B	Top and Bottom
Tan.	Tangent
TCE	Top of Column (and Bent Cap Soffit) Elevation
Temp.	Temporary
Term.	Terminal
TFE	Top of Footing Elevation
Thk.	Thick
TOD	Top of Deck
TOP	Top of Pier
Tot.	Total
Transv.	Transverse
TS	Structural Tubing
TSS	Tendon For Girder in Simply Supported Condition
Typ.	Typical
Undergrd.	Underground
Var.	Varies
VC	Vertical Curve
VESLMC	Very Early Strength Latex Modified Concrete
Vert., V	Vertical
W	West
w/	With
W/C	Water/Cementitious
WP	Work Point, Working Point
WS	Water Surface
WW	Wingwall
WWF	Welded Wire Fabric
Yr.	Year

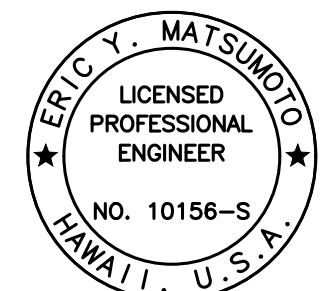

THIS WORK WAS PREPARED BY ME OR UNDER MY SUPERVISION.

Signature: Eric Y. Matsumoto
4-30-24
SIGNATURE EXPIRATION DATE OF THE LICENSE

STATE OF HAWAII
DEPARTMENT OF TRANSPORTATION
HIGHWAYS DIVISION


SYMBOLS AND ABBREVIATIONS

INTERSTATE ROUTE H-1 IMPROVEMENTS
Vicinity of Pearl City Viaduct to Waimalu Viaduct
Federal-Aid Project No. NH-HI-1(285)


Scale: None Date: May 2023

SHEET No. S04 OF 4 SHEETS

FED. ROAD DIST. NO.	STATE	FEDERAL AID PROJ. NO.	FISCAL YEAR	SHEET NO.	TOTAL SHEETS
HAWAII	HAW.	NH-HI-1(285)	2023	176	287

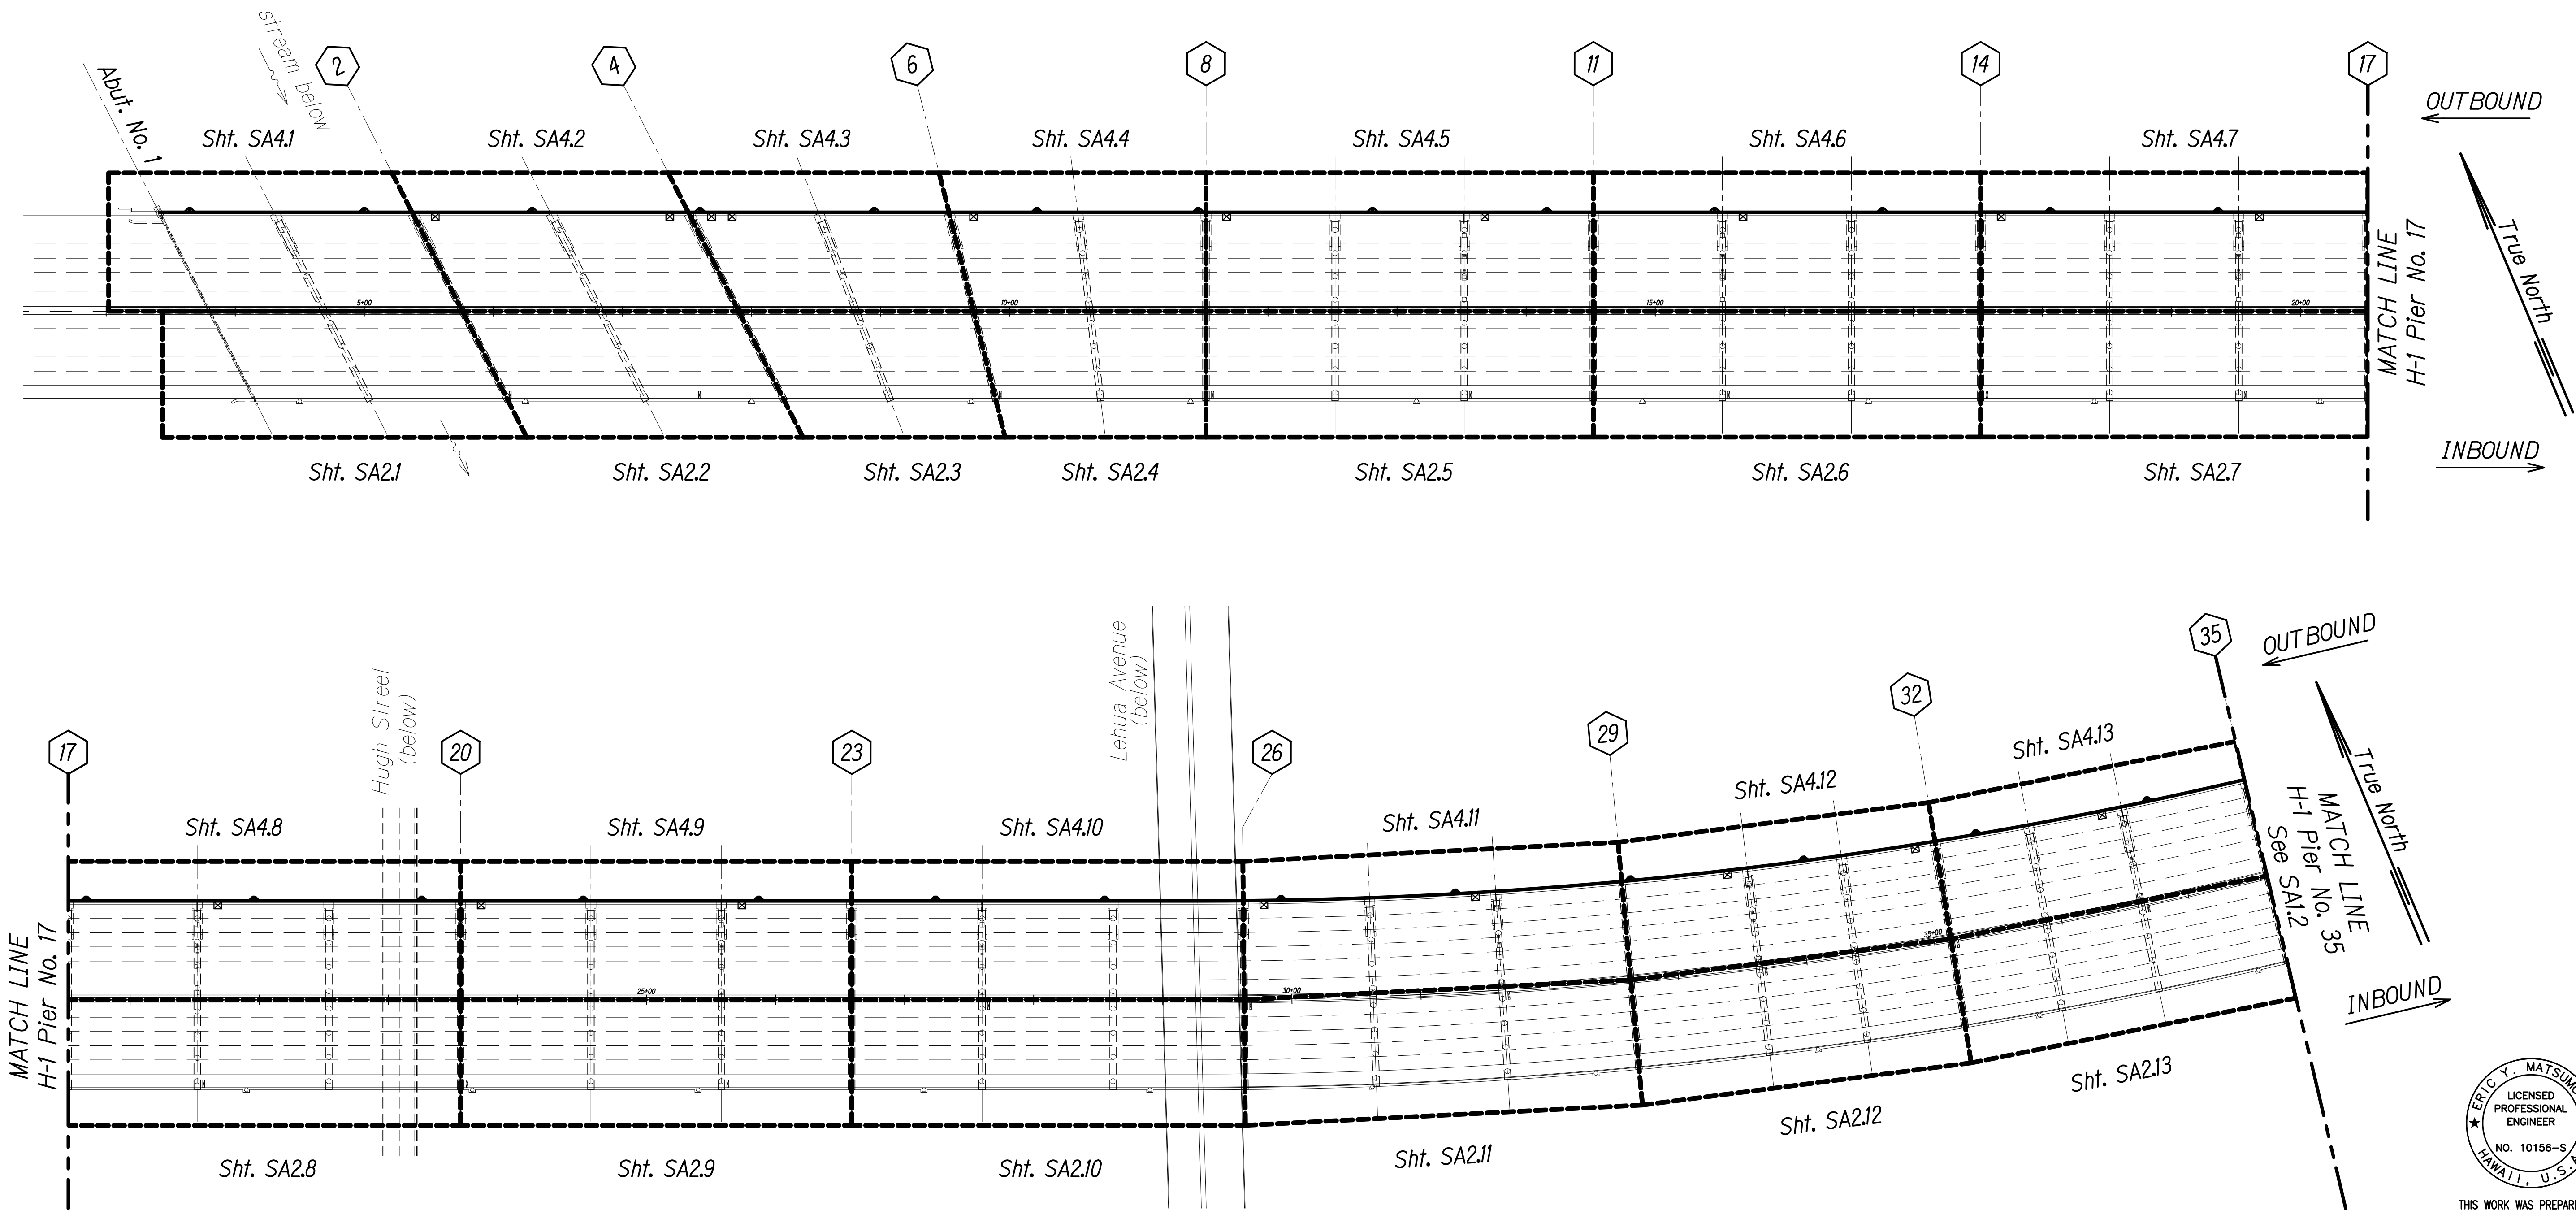

DECK KEY PLAN
Scale: Not to Scale

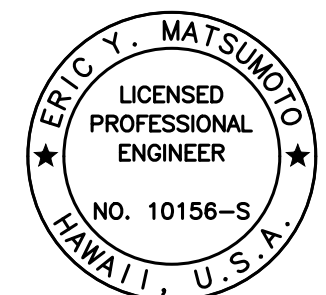

THIS WORK WAS PREPARED BY
ME OR UNDER MY SUPERVISION.

Eric Y. Matsumoto
SIGNATURE EXPIRATION DATE OF THE LICENSE 4-30-24

STATE OF HAWAII
DEPARTMENT OF TRANSPORTATION
HIGHWAYS DIVISION



PEARL CITY VIADUCT
KEY PLAN

INTERSTATE ROUTE H-1 IMPROVEMENTS
Vicinity of Pearl City Viaduct to Waimalu Viaduct
Federal-Aid Project No. NH-HI-1(285)


Scale: As Noted Date: May 2023

SHEET No. **SA1/I** OF 2 SHEETS

FED. ROAD DIST. NO.	STATE	FEDERAL AID PROJ. NO.	FISCAL YEAR	SHEET NO.	TOTAL SHEETS
HAWAII	HAW.	NH-HI-1(285)	2023	177	287

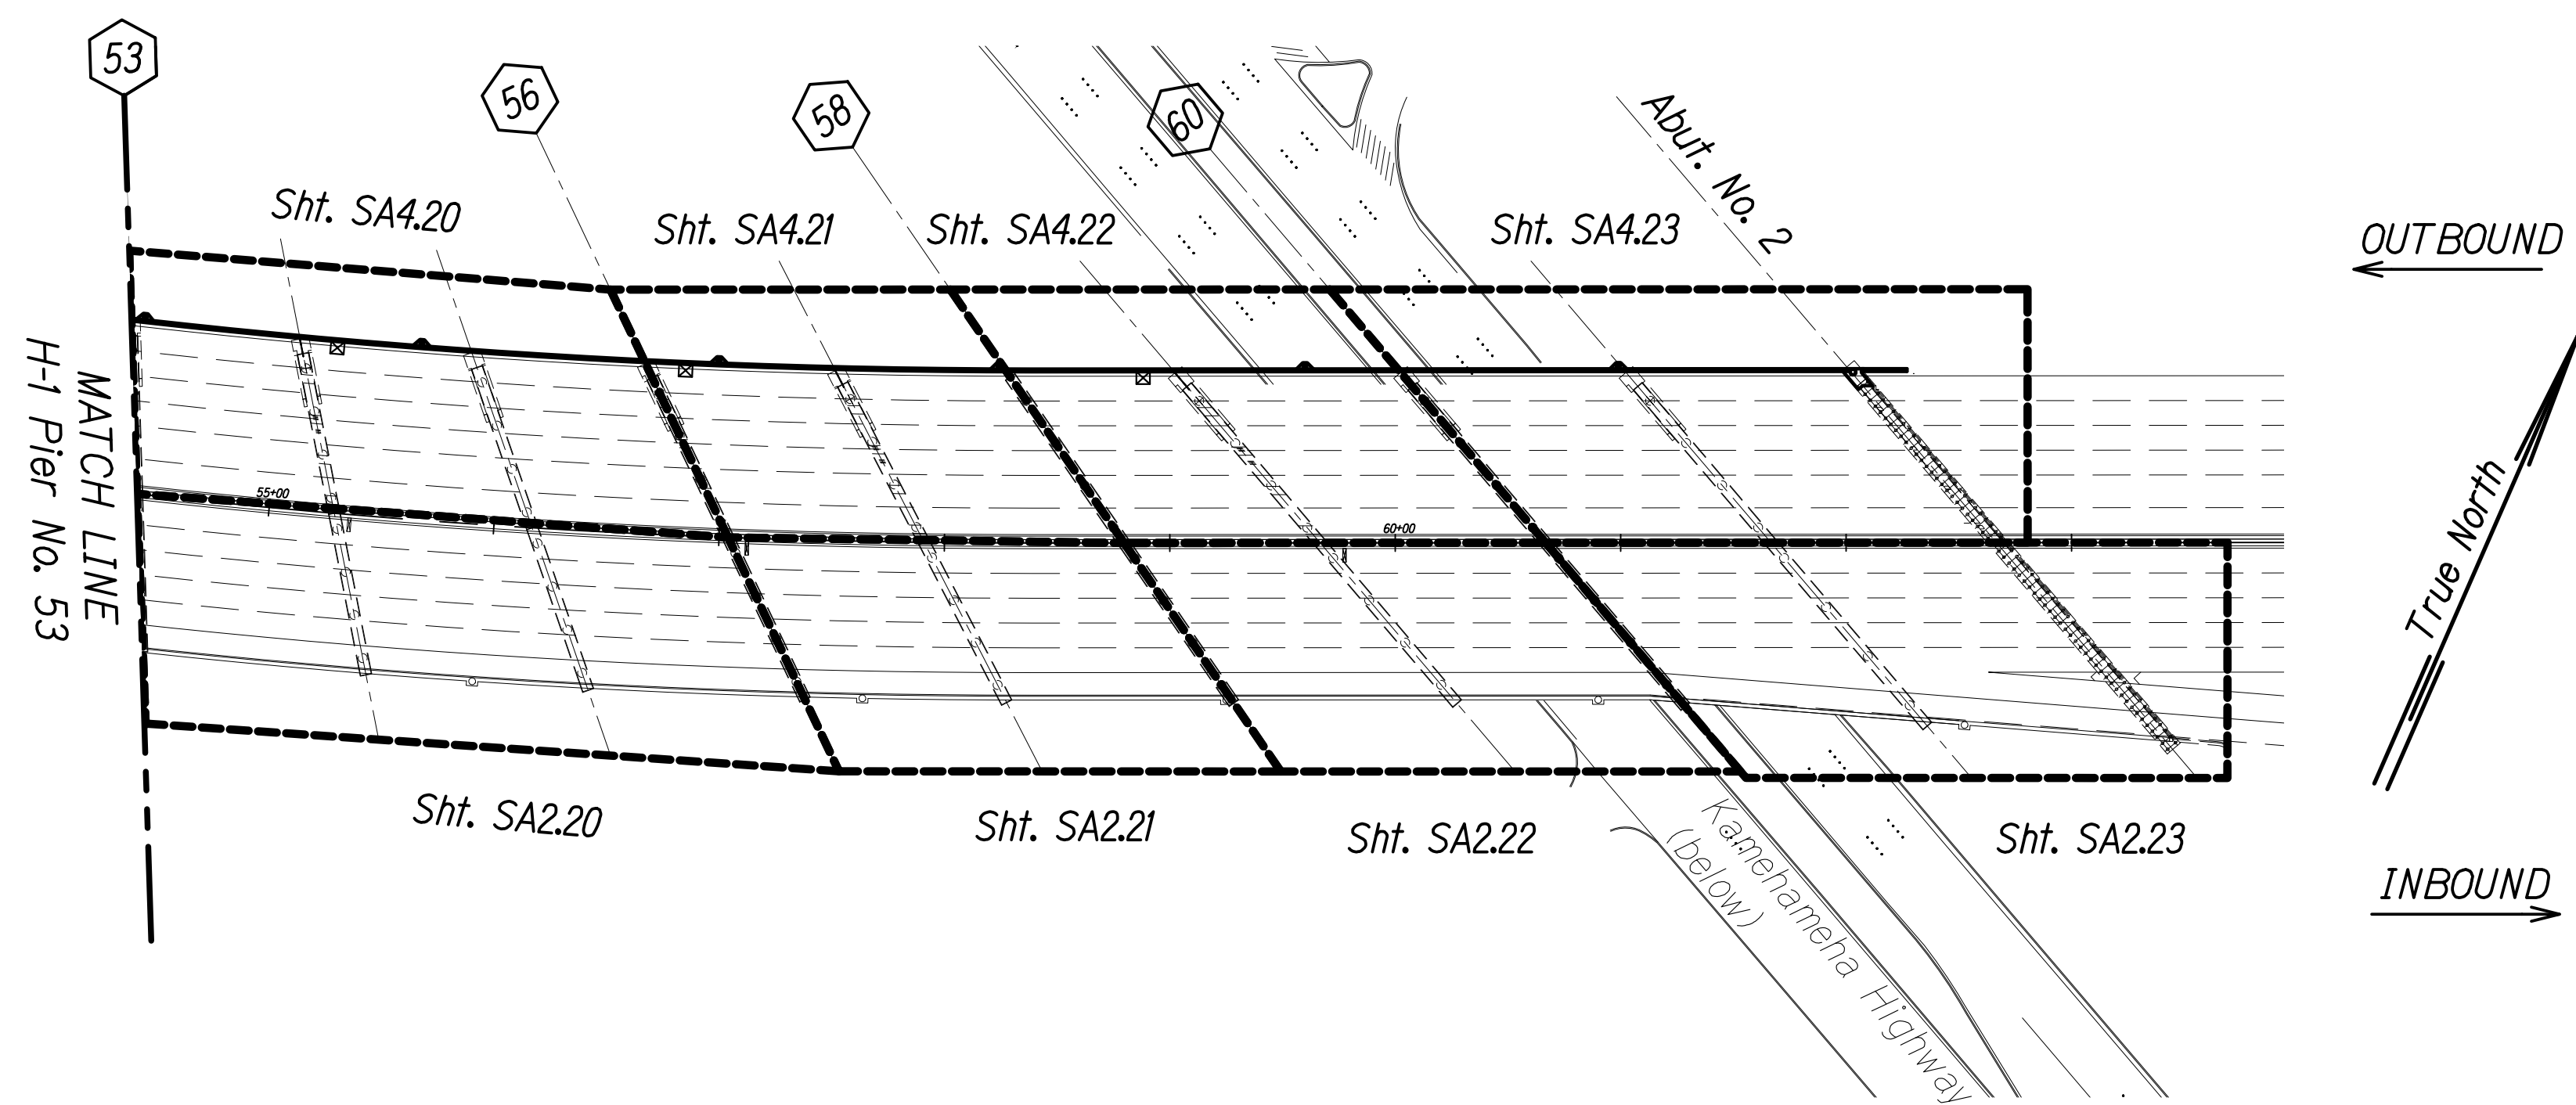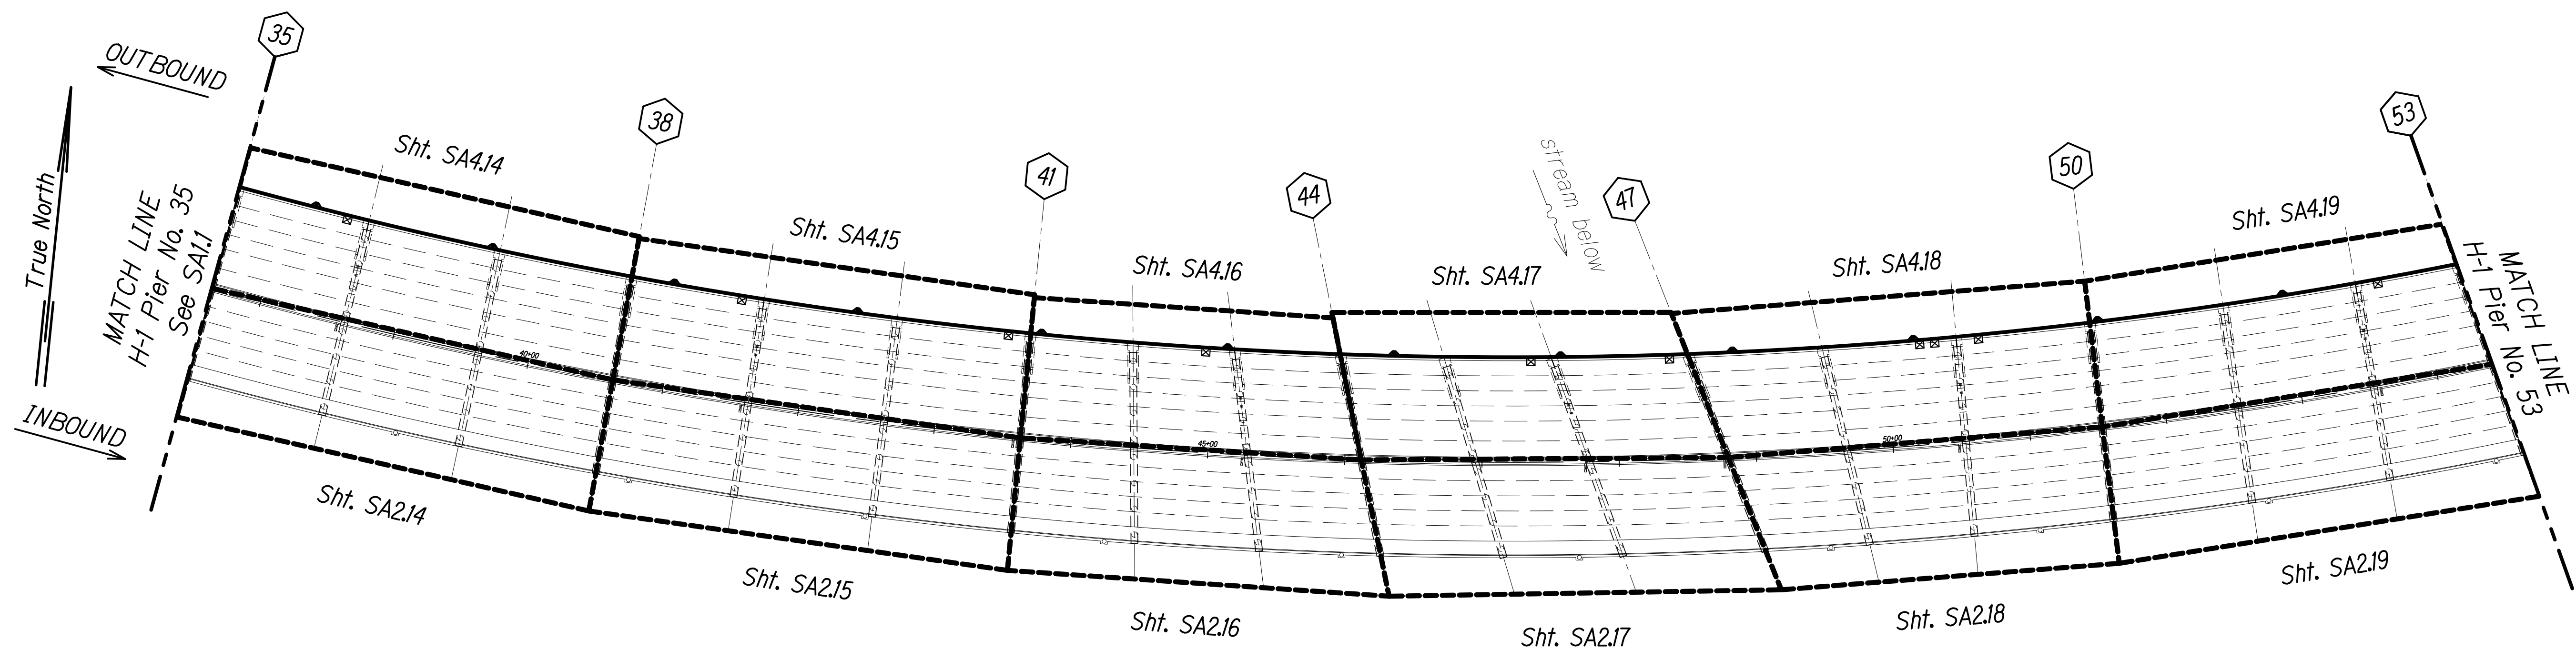

DECK KEY PLAN
Scale: Not to Scale

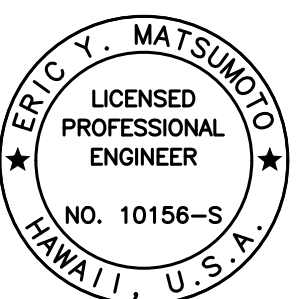

THIS WORK WAS PREPARED BY
ME OR UNDER MY SUPERVISION.

Eric Y. Matsumoto
SIGNATURE EXPIRATION DATE OF THE LICENSE: 4-30-24

STATE OF HAWAII
DEPARTMENT OF TRANSPORTATION
HIGHWAYS DIVISION

PEARL CITY VIADUCT
KEY PLAN

INTERSTATE ROUTE H-1 IMPROVEMENTS
Vicinity of Pearl City Viaduct to Waimalu Viaduct
Federal-Aid Project No. NH-HI-1(285)


Scale: As Noted Date: May 2023

SHEET No. SA1.2 OF 2 SHEETS


ORIGINAL PLAN	SURVEY PLOTTED BY	DATE
	DRAWN BY	
	DESIGNED BY	
	NOTED BY	
NOTE BOOK	QUANTITIES BY	
	CHECKED BY	
No.		

DRAWING NAME: Z:\00 ONGOING\22-001.8 PEARL CITY VIADUCT REPAIRS\01 CAD\05-23-23 100PCT PCVR-SA0101.PCV KEYPLANS.DWG PLOT TIME: 05-23-23, 3:45 PM

FED. ROAD DIST. NO.	STATE	FEDERAL AID PROJ. NO.	FISCAL YEAR	SHEET NO.	TOTAL SHEETS
HAWAII	HAW.	NH-HI-1(285)	2023	178	287

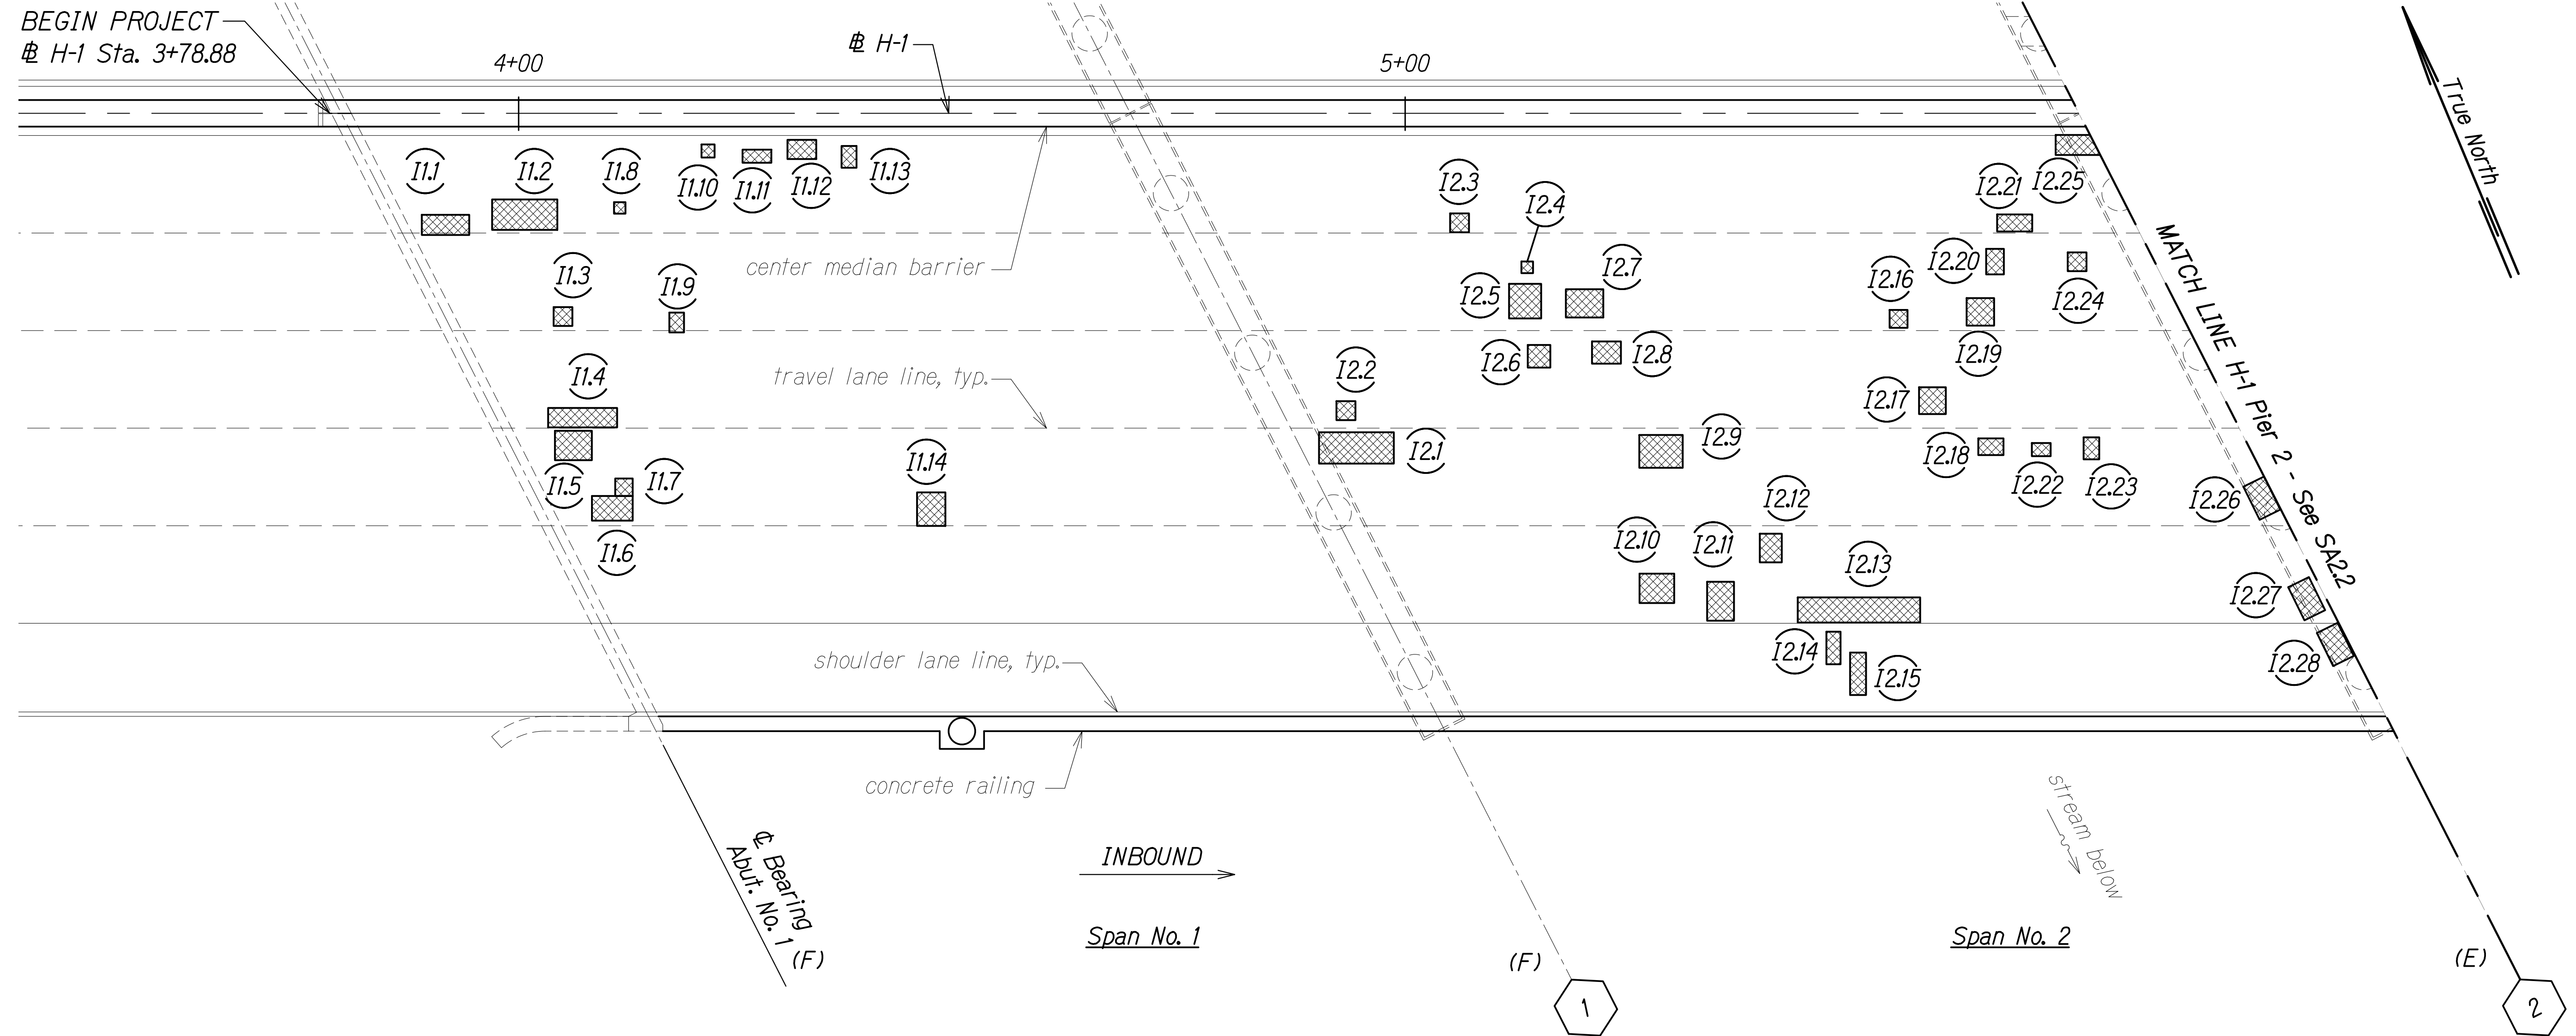


LEGEND:

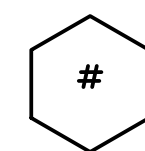


Pier No.



Inbound Repair,
See Schedules on
SA3.1 to SA3.8

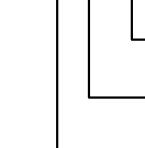

Defect No.
Span No.
Inbound

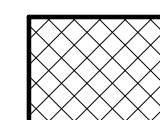

Repair Area

(E) Expansion Joint, See Note

(F) Fixed Joint


(H) Hinged Joint

SPAN NO. 1 AND SPAN NO. 2

Scale: 1" = 10'-0"

NOTE:

All expansion joint compression seals shall be replaced.
See SA10.1 to SA10.5.

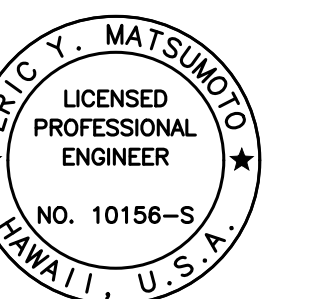

THIS WORK WAS PREPARED BY
ME OR UNDER MY SUPERVISION.

Signature: Eric Y. Matsumoto
4-30-24
SIGNATURE EXPIRATION DATE OF THE LICENSE

STATE OF HAWAII
DEPARTMENT OF TRANSPORTATION
HIGHWAYS DIVISION

PEARL CITY VIADUCT 1B


REPAIR PLAN SPAN NO. 1 AND SPAN NO. 2

INTERSTATE ROUTE H-1 IMPROVEMENTS
Vicinity of Pearl City Viaduct to Waimalu Viaduct
Federal-Aid Project No. NH-HI-1(285)

Scale: As Noted Date: May 2023

SHEET No. SA21 OF 23 SHEETS

FED. ROAD DIST. NO.	STATE	FEDERAL AID PROJ. NO.	FISCAL YEAR	SHEET NO.	TOTAL SHEETS
HAWAII	HAW.	NH-HI-1(285)	2023	179	287

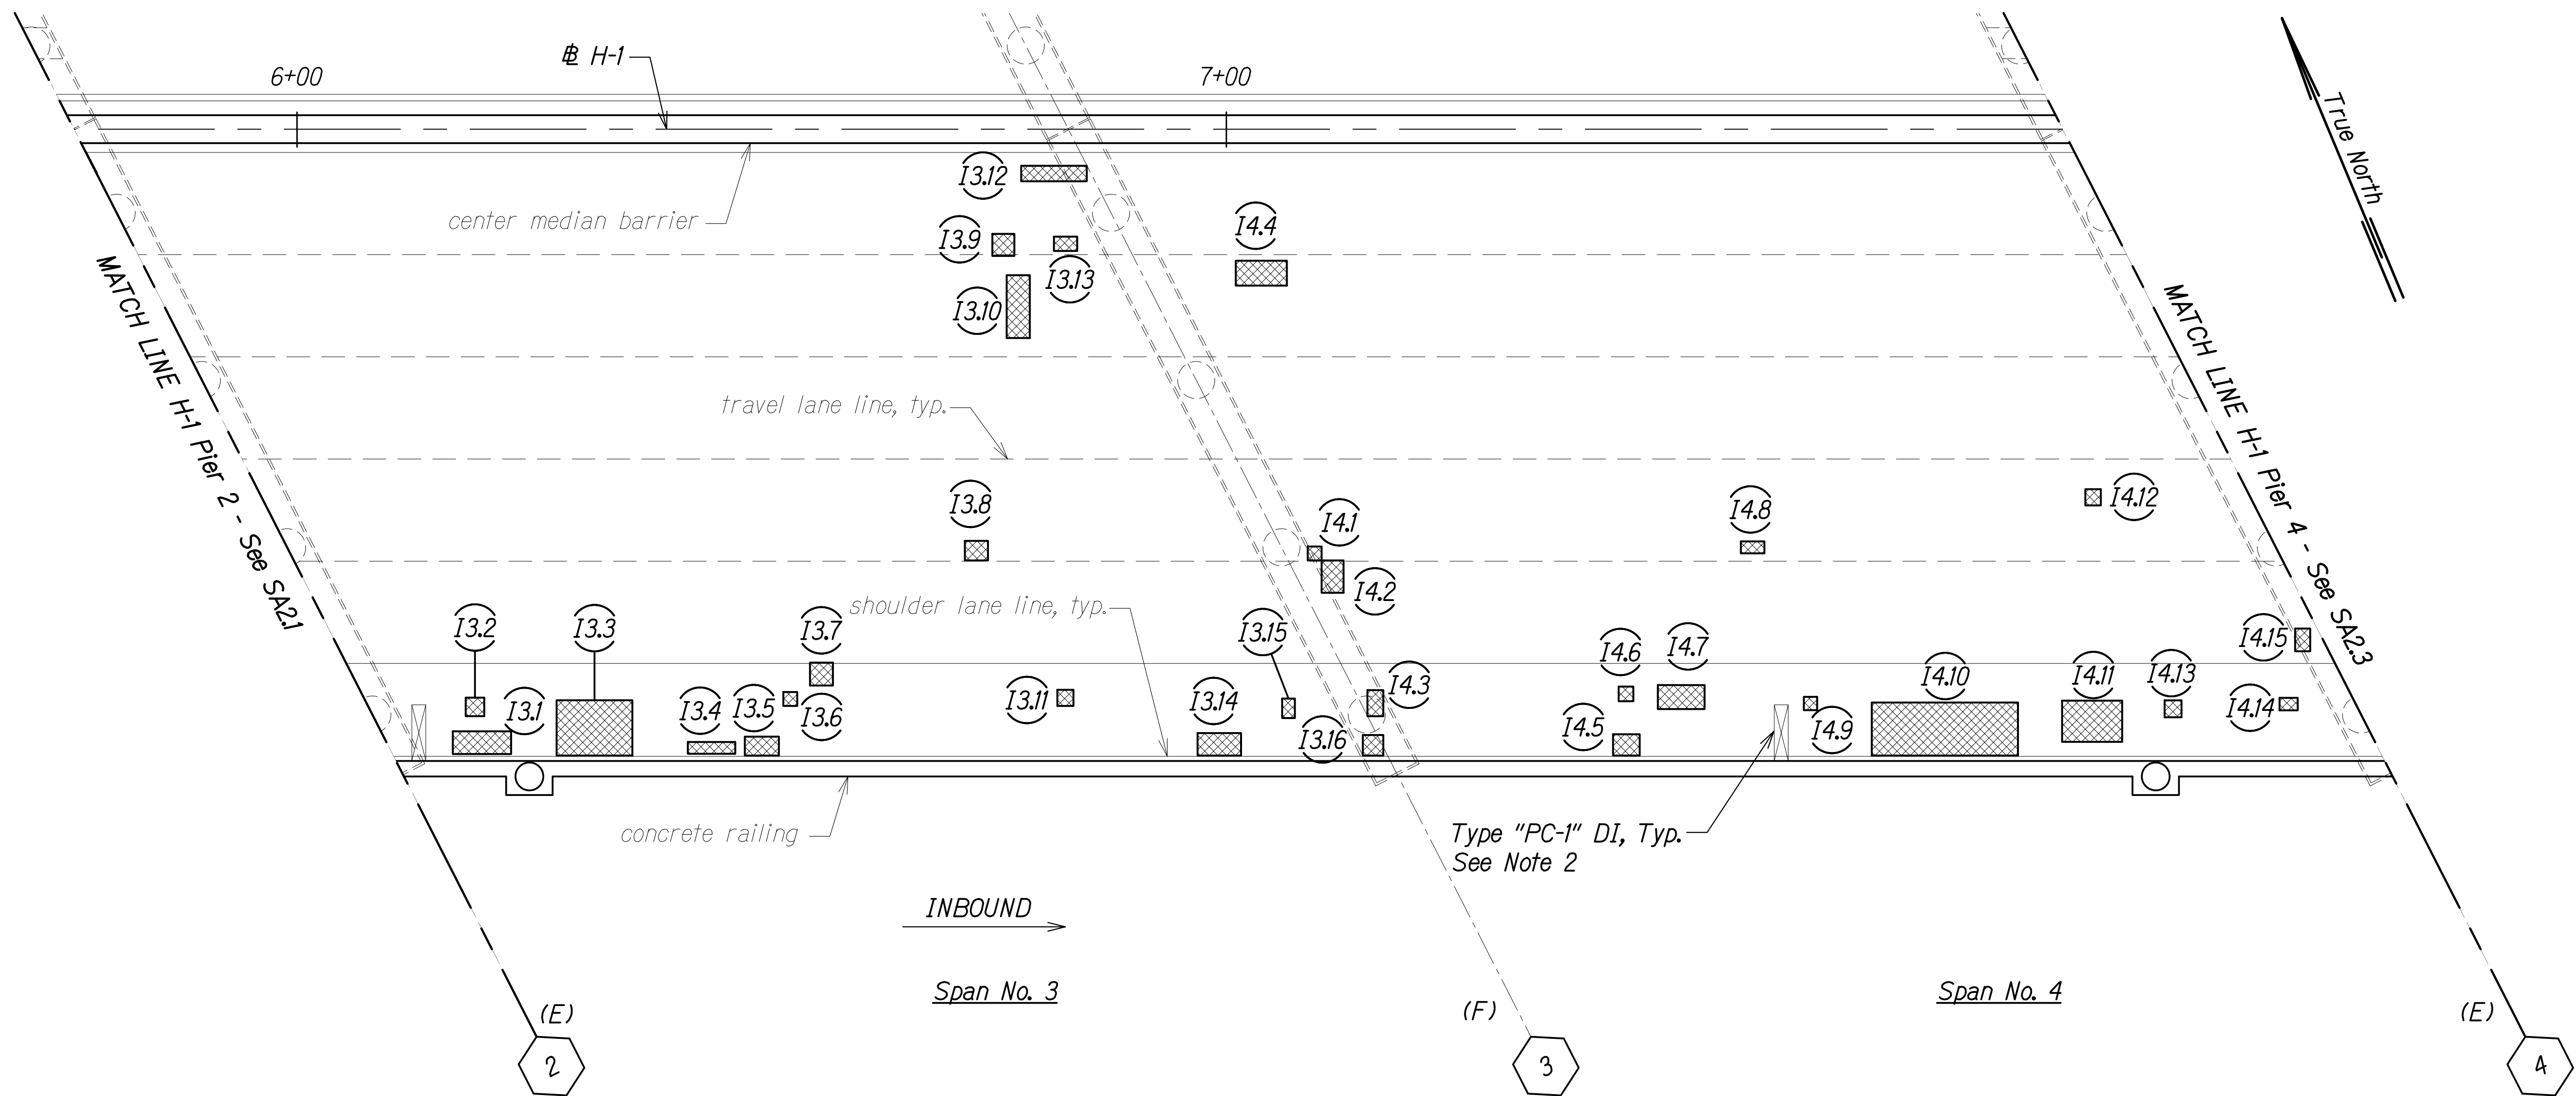


SPAN NO. 3 AND SPAN NO. 4
Scale: 1" = 10'-0"

LEGEND:

- # Pier No.
- IX.# Inbound Repair, See Schedules on SA3.1 to SA3.8
- Defect No.
Span No.
Inbound
- Repair Area
- (E) Expansion Joint, See Note 1
- (F) Fixed Joint
- (H) Hinged Joint

NOTES:

- All expansion joint compression seals shall be replaced. See SA10.1 to SA10.5.
- Drain inlet grates shall be replaced and drain inlet frames shall be raised. See SA9.3 to SA9.5.

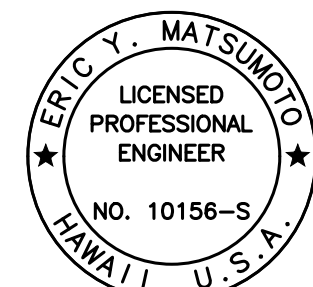

THIS WORK WAS PREPARED BY ME OR UNDER MY SUPERVISION.

Signature: Eric Y. Matsumoto
EXPIRATION DATE OF THE LICENSE: 4-30-24

STATE OF HAWAII
DEPARTMENT OF TRANSPORTATION
HIGHWAYS DIVISION

PEARL CITY VIADUCT 1B


REPAIR PLAN SPAN NO. 3 AND SPAN NO. 4

INTERSTATE ROUTE H-1 IMPROVEMENTS
Vicinity of Pearl City Viaduct to Waimalu Viaduct
Federal-Aid Project No. NH-HI-1(285)

Scale: As Noted Date: May 2023

SHEET No. SA2.2 OF 23 SHEETS

FED. ROAD DIST. NO.	STATE	FEDERAL AID PROJ. NO.	FISCAL YEAR	SHEET NO.	TOTAL SHEETS
HAWAII	HAW.	NH-HI-1(285)	2023	180	287

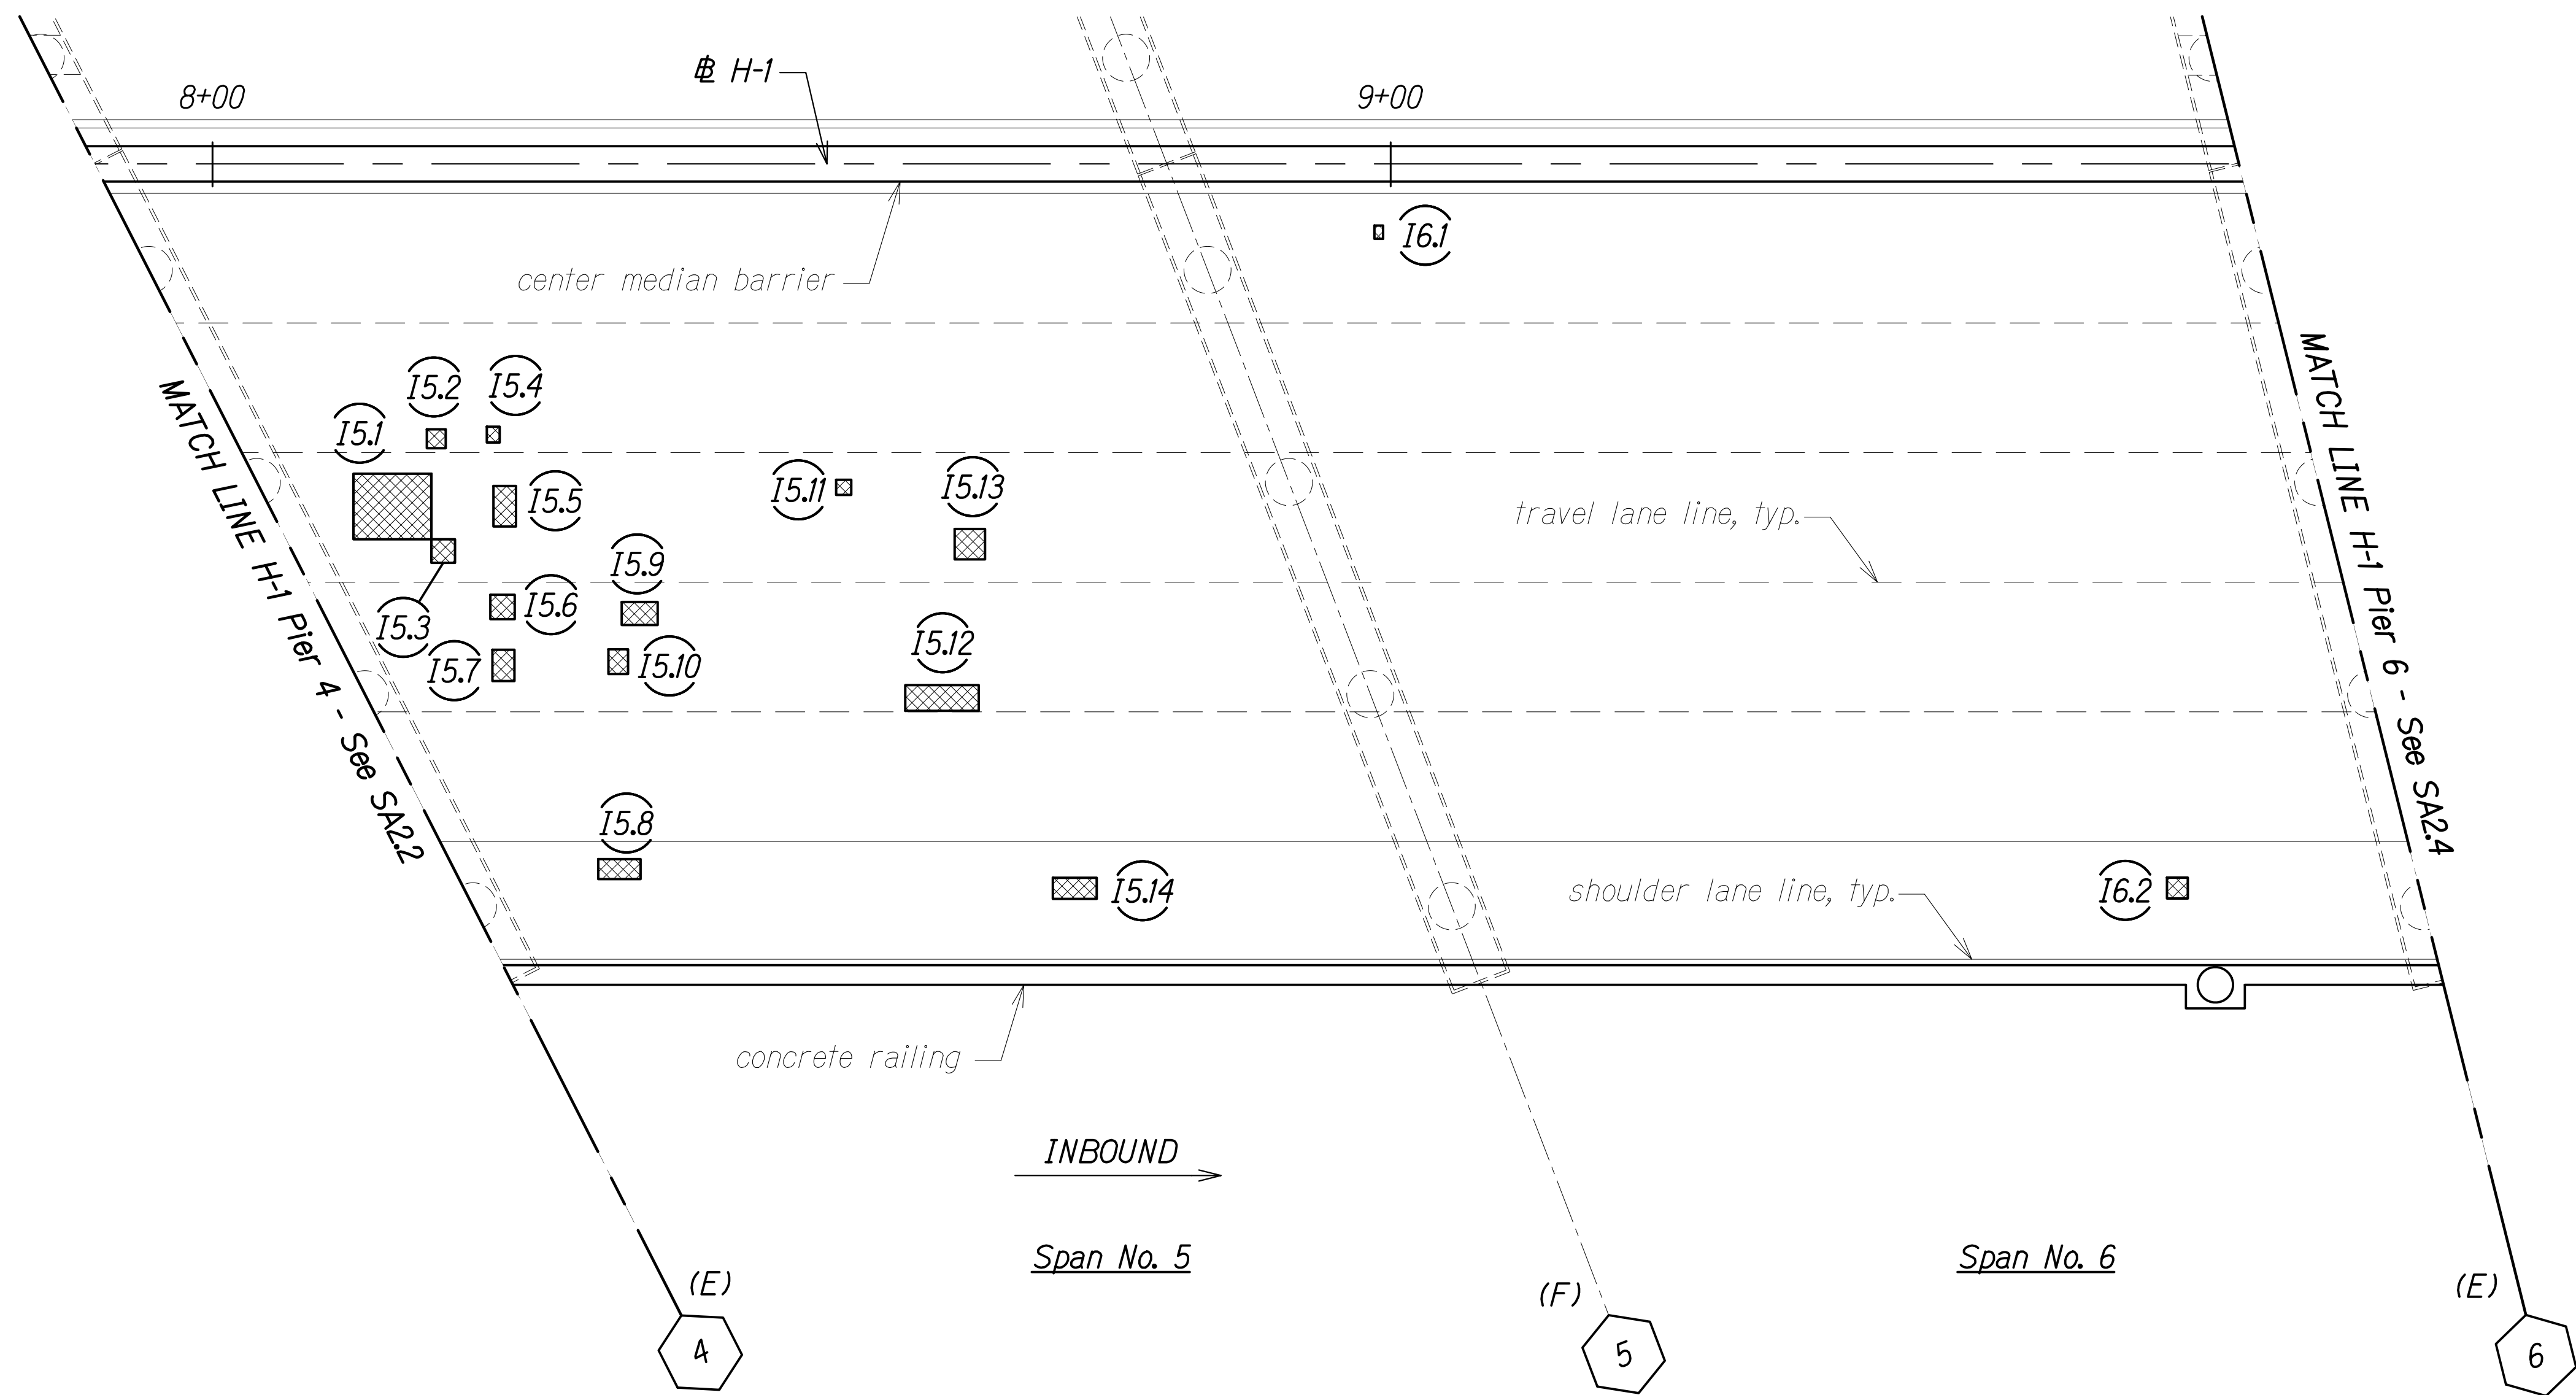

SPAN NO. 5 AND SPAN NO. 6
Scale: 1" = 10'-0"

LEGEND:

- Pier No.
- Repair Area
- Inbound Repair, See Schedules on SA3.1 to SA3.8
- Defect No.
- Span No.
- Inbound
- (E) Expansion Joint, See Note
- (F) Fixed Joint
- (H) Hinged Joint

NOTE:

All expansion joint compression seals shall be replaced. See SA10.1 to SA10.5.



THIS WORK WAS PREPARED BY ME OR UNDER MY SUPERVISION.

Eric Y. Matsumoto
SIGNATURE EXPIRATION DATE OF THE LICENSE 4-30-24


STATE OF HAWAII
DEPARTMENT OF TRANSPORTATION
HIGHWAYS DIVISION

PEARL CITY VIADUCT 1B
REPAIR PLAN SPAN NO. 5 AND SPAN NO. 6
INTERSTATE ROUTE H-1 IMPROVEMENTS
Vicinity of Pearl City Viaduct to Waimalu Viaduct
Federal-Aid Project No. NH-HI-1(285)

Scale: As Noted Date: May 2023

SHEET No. SA2.3 OF 23 SHEETS

FED. ROAD DIST. NO.	STATE	FEDERAL AID PROJ. NO.	FISCAL YEAR	SHEET NO.	TOTAL SHEETS
HAWAII	HAW.	NH-HI-1(285)	2023	181	287

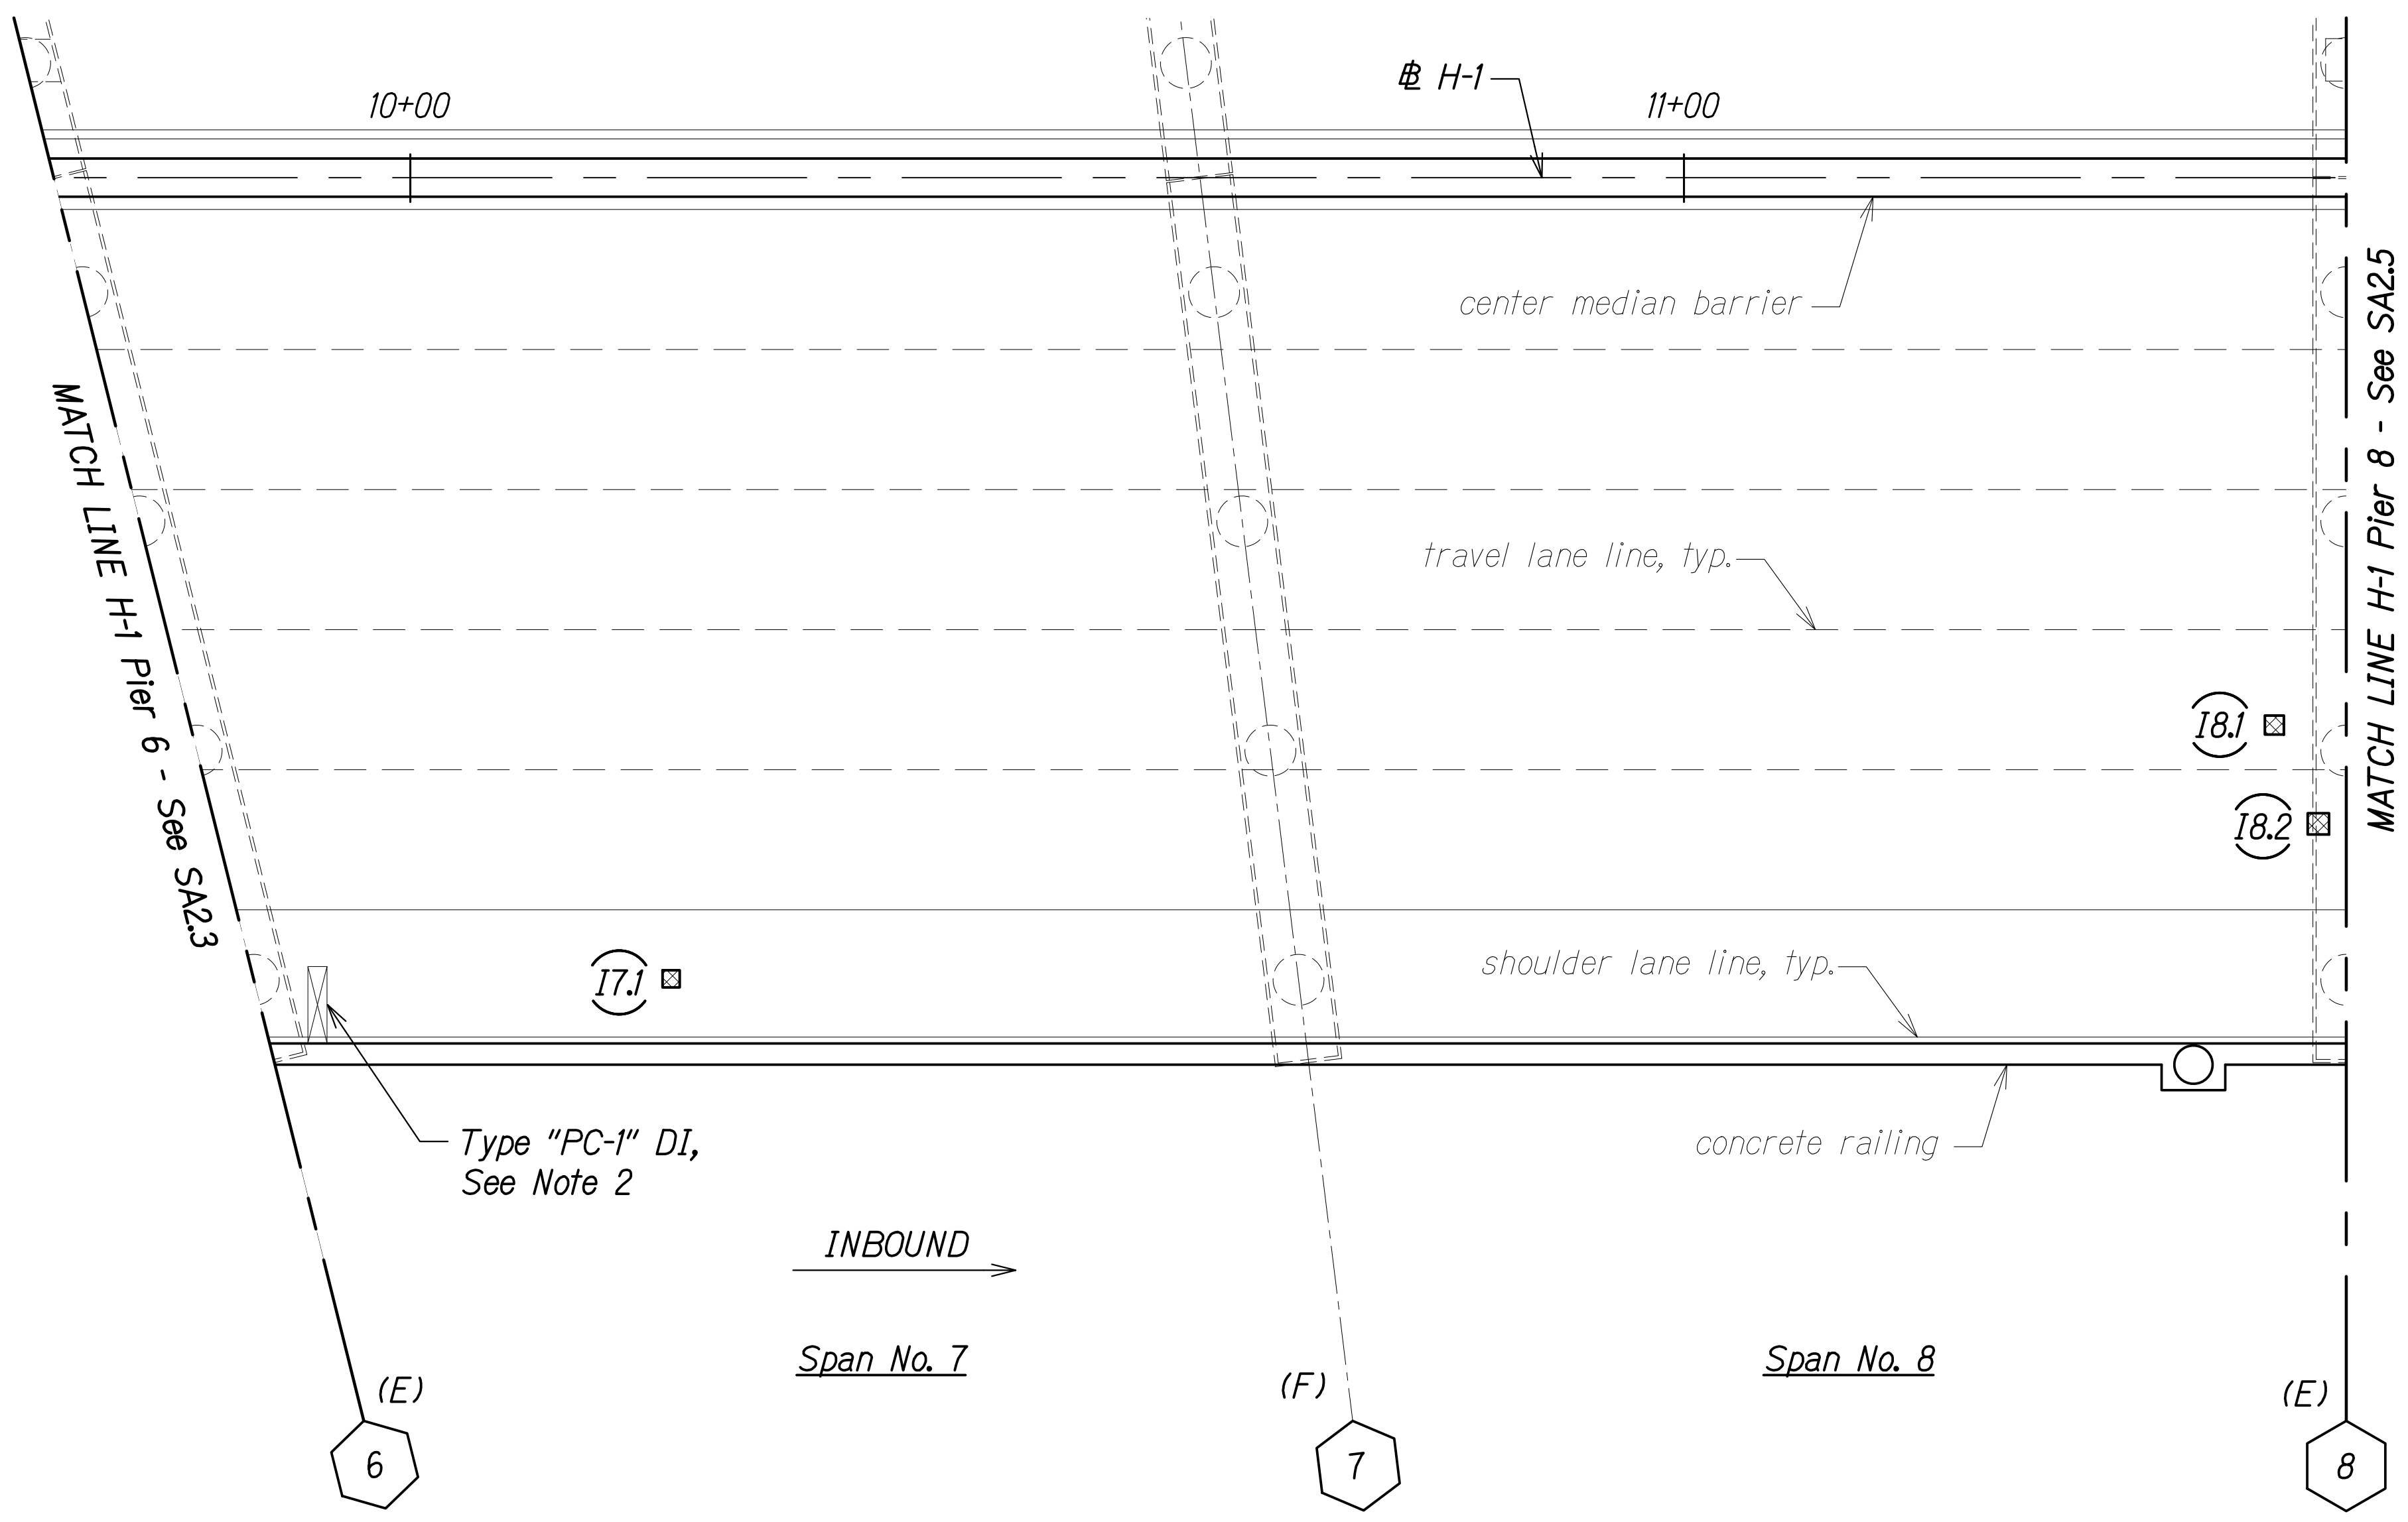

LEGEND:

- # Pier No.
- IX.# Inbound Repair, See Schedules on SA3.1 to SA3.8
- Defect No. Span No. Inbound
- (E) Expansion Joint, See Note 1
- (F) Fixed Joint
- (H) Hinged Joint
- Repair Area

NOTES:

- All expansion joint compression seals shall be replaced. See SA10.1 to SA10.5.
- Drain inlet grates shall be replaced and drain inlet frames shall be raised. See SA9.3 to SA9.5.



THIS WORK WAS PREPARED BY ME OR UNDER MY SUPERVISION.

Signature: Eric Y. Matsumoto
EXPIRATION DATE OF THE LICENSE: 4-30-24

STATE OF HAWAII
DEPARTMENT OF TRANSPORTATION
HIGHWAYS DIVISION

PEARL CITY VIADUCT 1B


REPAIR PLAN SPAN NO. 7 AND SPAN NO. 8

INTERSTATE ROUTE H-1 IMPROVEMENTS
Vicinity of Pearl City Viaduct to Waimalu Viaduct
Federal-Aid Project No. NH-HI-1(285)

Scale: As Noted Date: May 2023

SHEET No. SA24 OF 23 SHEETS

FED. ROAD DIST. NO.	STATE	FEDERAL AID PROJ. NO.	FISCAL YEAR	SHEET NO.	TOTAL SHEETS
HAWAII	HAW.	NH-HI-1(285)	2023	182	287

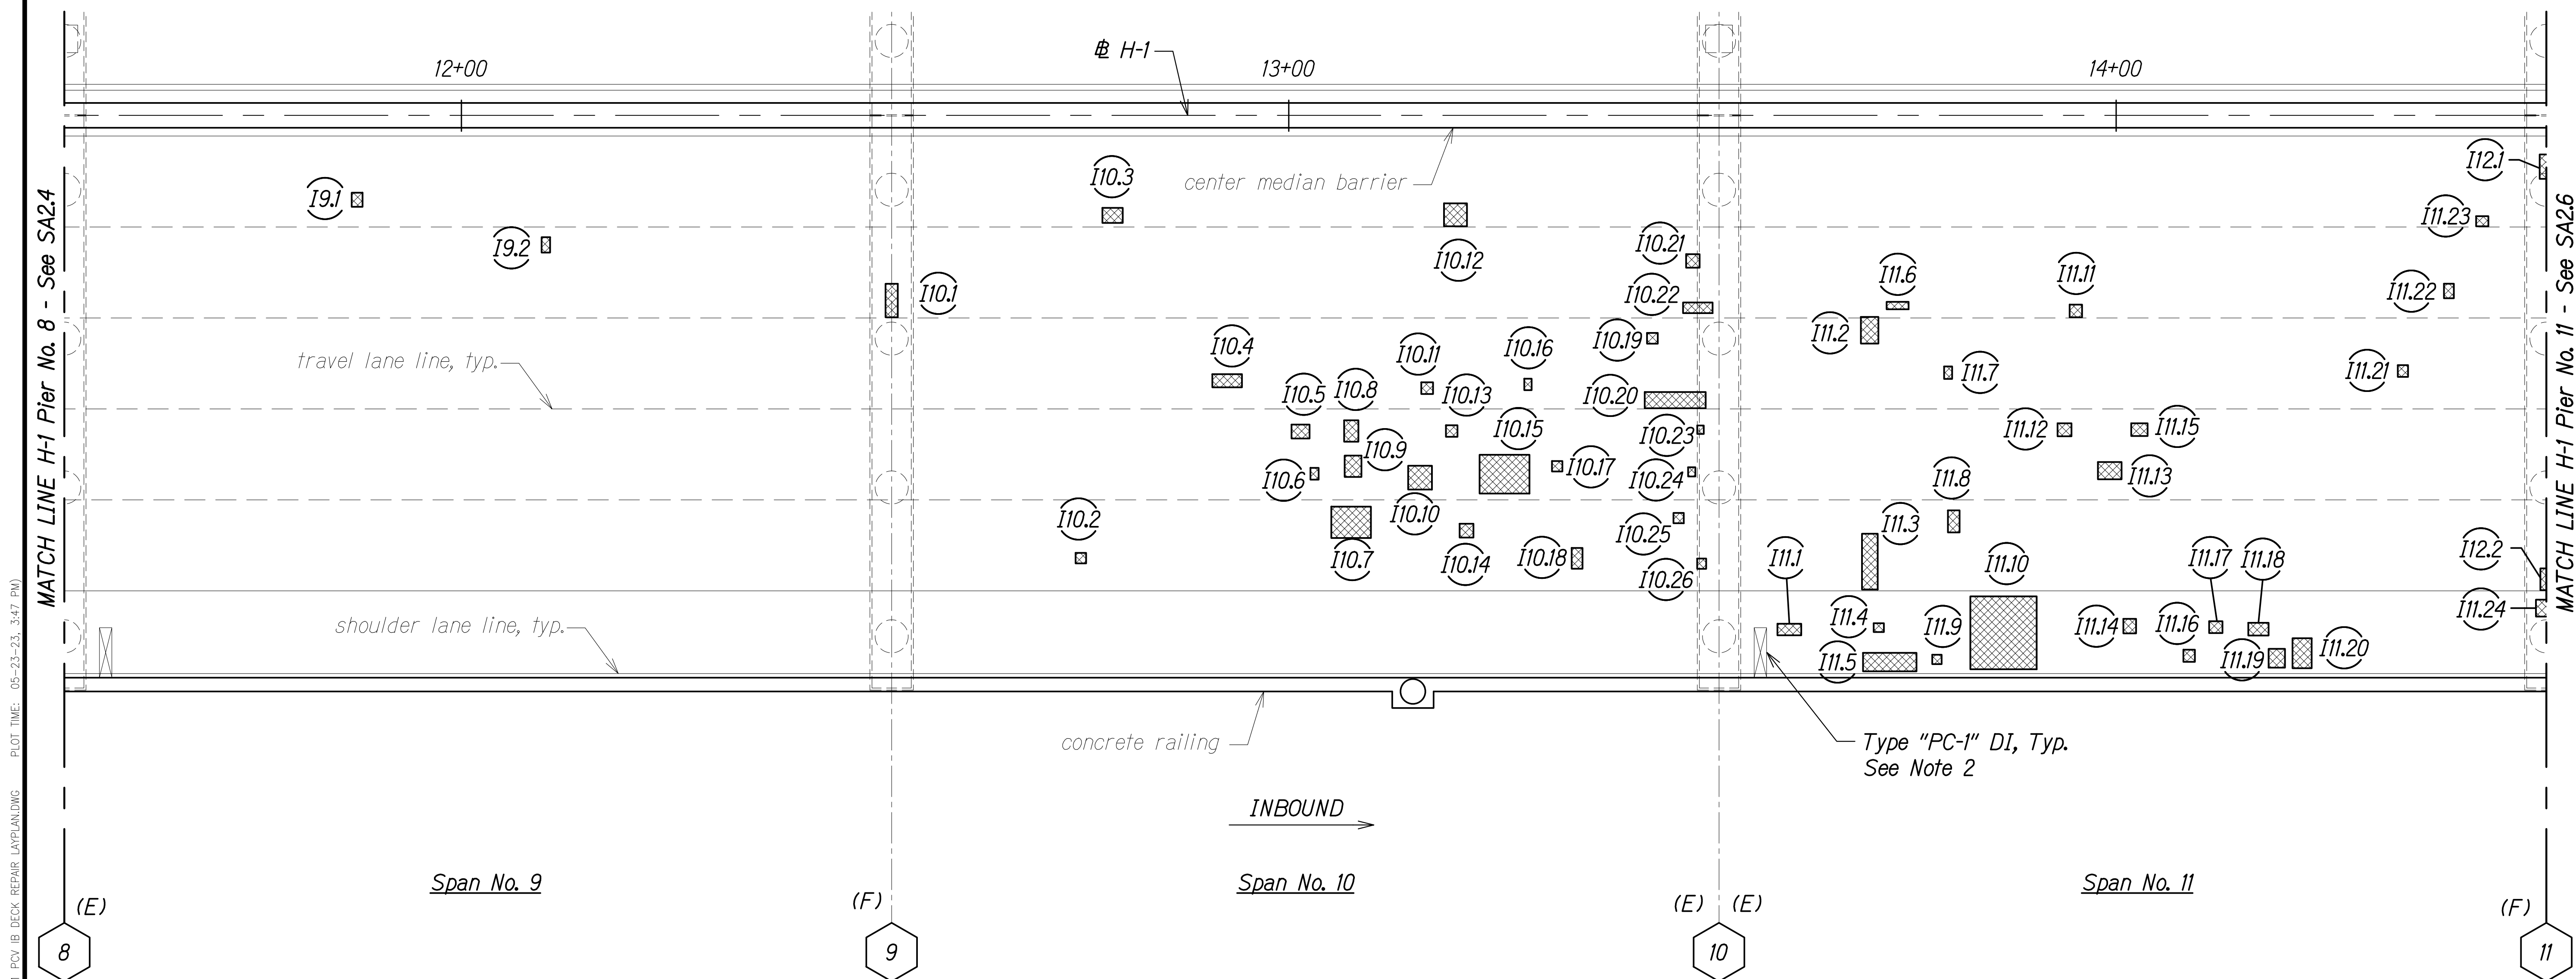


LEGEND:




Pier No.



Inbound Repair,
See Schedules on
SA3.1 to SA3.8

 

Defect No.
Span No.
Inbound

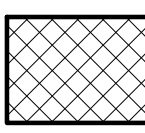

Repair Area

(E) Expansion Joint, See Note 1

(F) Fixed Joint


(H) Hinged Joint

NOTES:

- All expansion joint compression seals shall be replaced. See SA10.1 to SA10.5.
- Drain inlet grates shall be replaced and drain inlet frames shall be raised. See SA9.3 to SA9.5.

SPAN NO. 9 TO SPAN NO. 11

Scale: 1" = 10'-0"

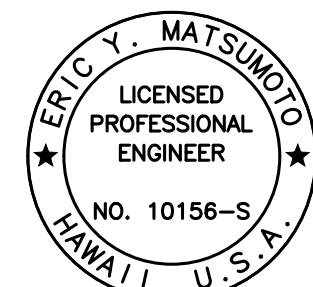

THIS WORK WAS PREPARED BY
ME OR UNDER MY SUPERVISION.

Signature: Eric Y. Matsumoto
Date: 4-30-24
Signature: EXPIRATION DATE OF THE LICENSE


STATE OF HAWAII
DEPARTMENT OF TRANSPORTATION
HIGHWAYS DIVISION

PEARL CITY VIADUCT 1B
REPAIR PLAN SPAN NO. 9 TO SPAN NO. 11
INTERSTATE ROUTE H-1 IMPROVEMENTS
Vicinity of Pearl City Viaduct to Waimalu Viaduct
Federal-Aid Project No. NH-HI-1(285)

Scale: As Noted Date: May 2023

SHEET No. SA2.5 OF 23 SHEETS


FED. ROAD DIST. NO.	STATE	FEDERAL AID PROJ. NO.	FISCAL YEAR	SHEET NO.	TOTAL SHEETS
HAWAII	HAW.	NH-HI-1(285)	2023	183	287

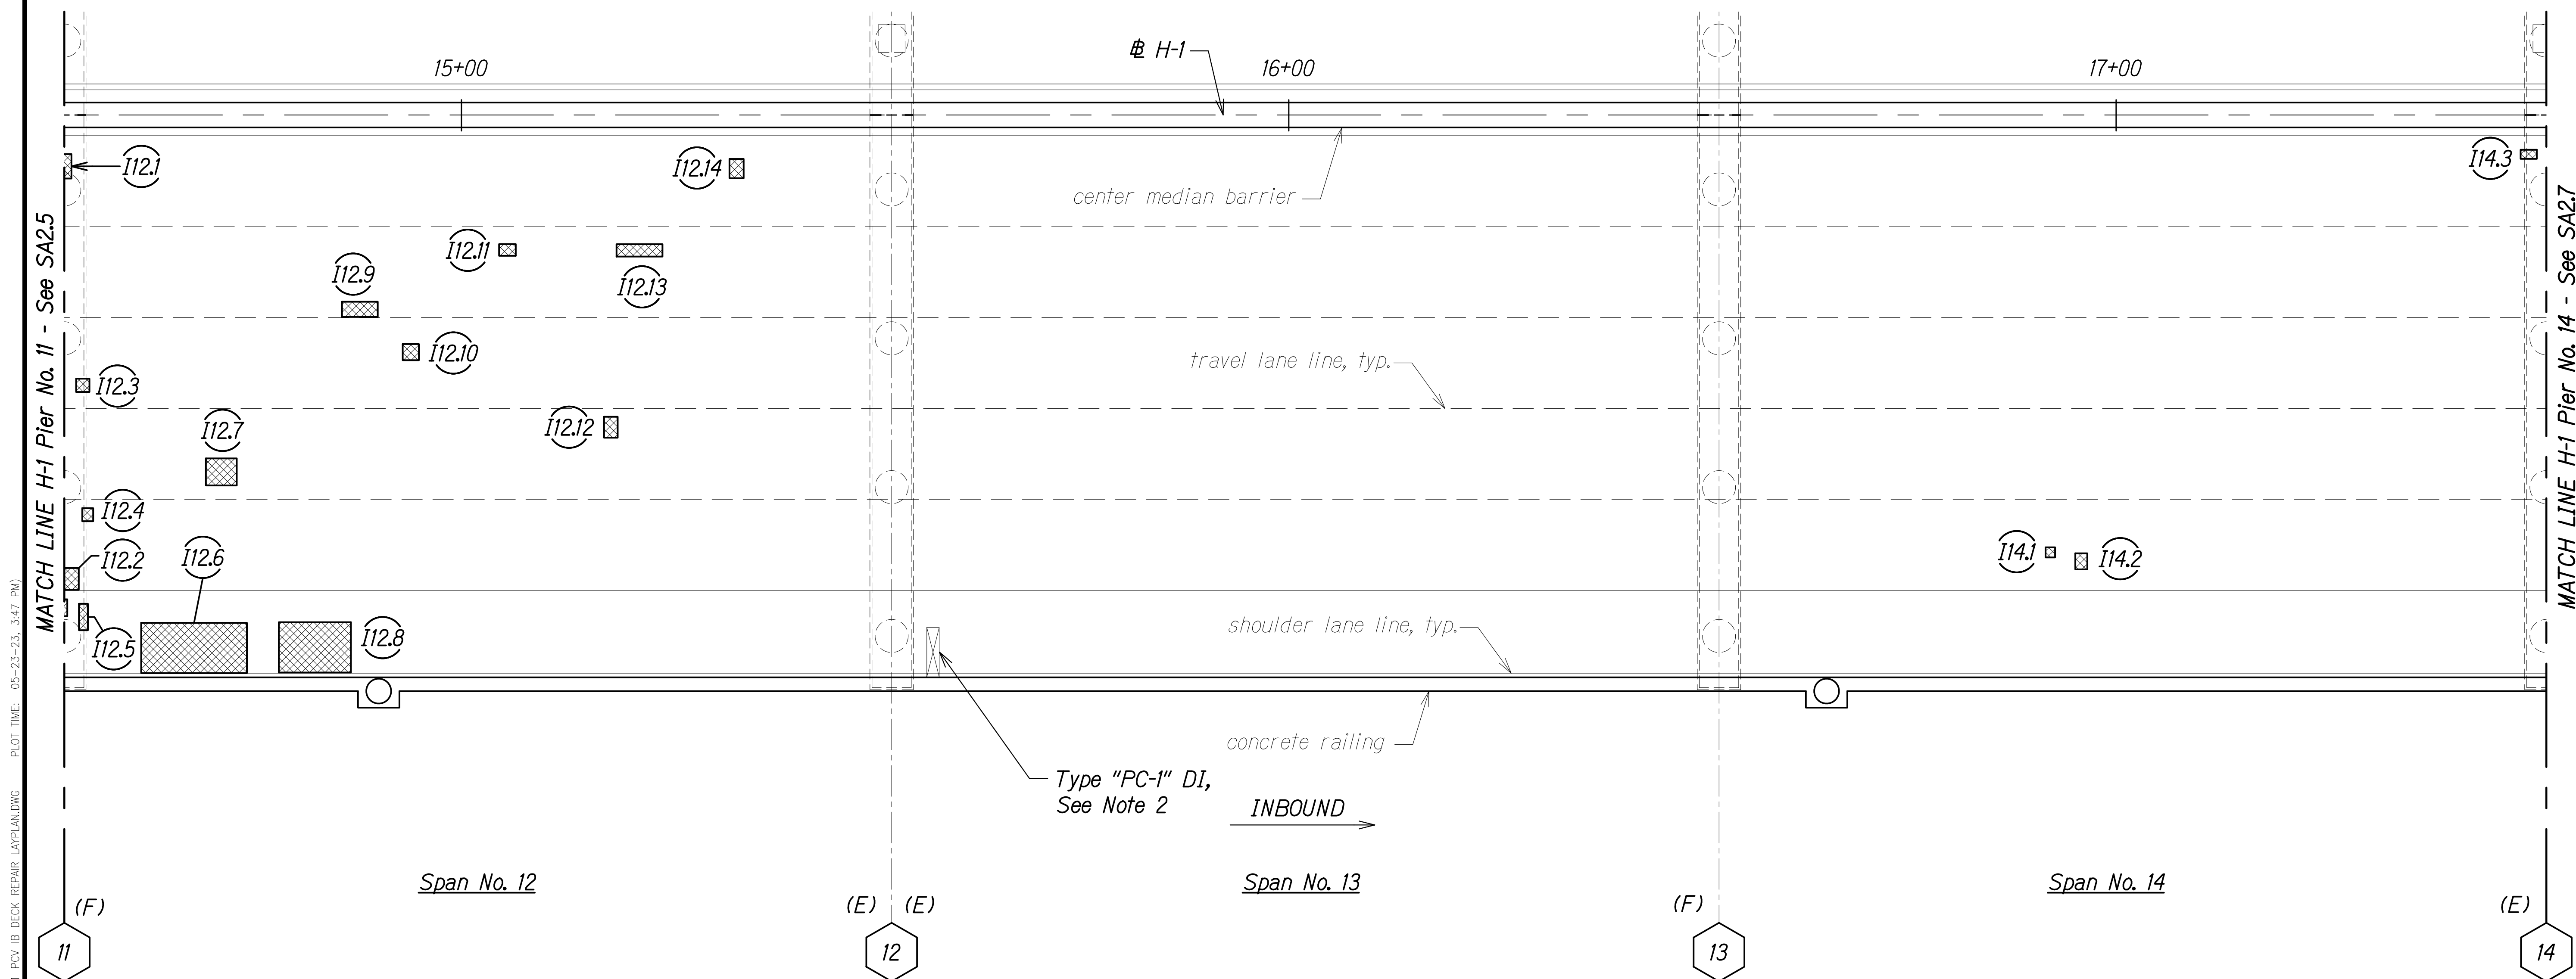

DRAWING NAME: Z:\00 ONGOING\22-001.8 PEARL CITY VIADUCT REPAIRS\01 CAD\05-23-23 100PCT\PCVR-SA0201.PCV IB DECK REPAIR LAYPLAN.DWG PLOT TIME: 05-23-23, 3:47 PM

ORIGINAL PLAN	SURVEY PLOTTED BY	DATE
NOTE BOOK	DRAWN BY	
No.	DESIGNED BY	
	CHECKED BY	


LEGEND:

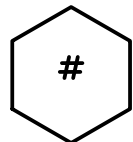


Pier No.



Inbound Repair,
See Schedules on
SA3.1 to SA3.8

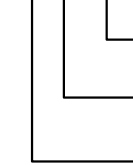

Defect No.
Span No.
Inbound

 

Repair Area

(E) Expansion Joint, See Note 1

(F) Fixed Joint


(H) Hinged Joint

SPAN NO. 12 TO SPAN NO. 14

Scale: 1" = 10'-0"

NOTES:

- All expansion joint compression seals shall be replaced. See SA10.1 to SA10.5.
- Drain inlet grates shall be replaced and drain inlet frames shall be raised. See SA9.3 to SA9.5.

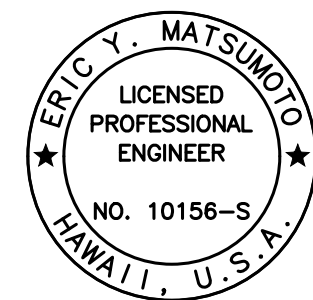


THIS WORK WAS PREPARED BY
ME OR UNDER MY SUPERVISION.


Signature: Eric Y. Matsumoto
EXPIRATION DATE OF THE LICENSE: 4-30-24

STATE OF HAWAII
DEPARTMENT OF TRANSPORTATION
HIGHWAYS DIVISION
PEARL CITY VIADUCT IB
REPAIR PLAN SPAN NO. 12 TO SPAN NO. 14
INTERSTATE ROUTE H-1 IMPROVEMENTS
Vicinity of Pearl City Viaduct to Waimalu Viaduct
Federal-Aid Project No. NH-HI-1(285)
Scale: As Noted Date: May 2023
SHEET No. SA2.6 OF 23 SHEETS

FED. ROAD DIST. NO.	STATE	FEDERAL AID PROJ. NO.	FISCAL YEAR	SHEET NO.	TOTAL SHEETS
HAWAII	HAW.	NH-HI-1(285)	2023	184	287

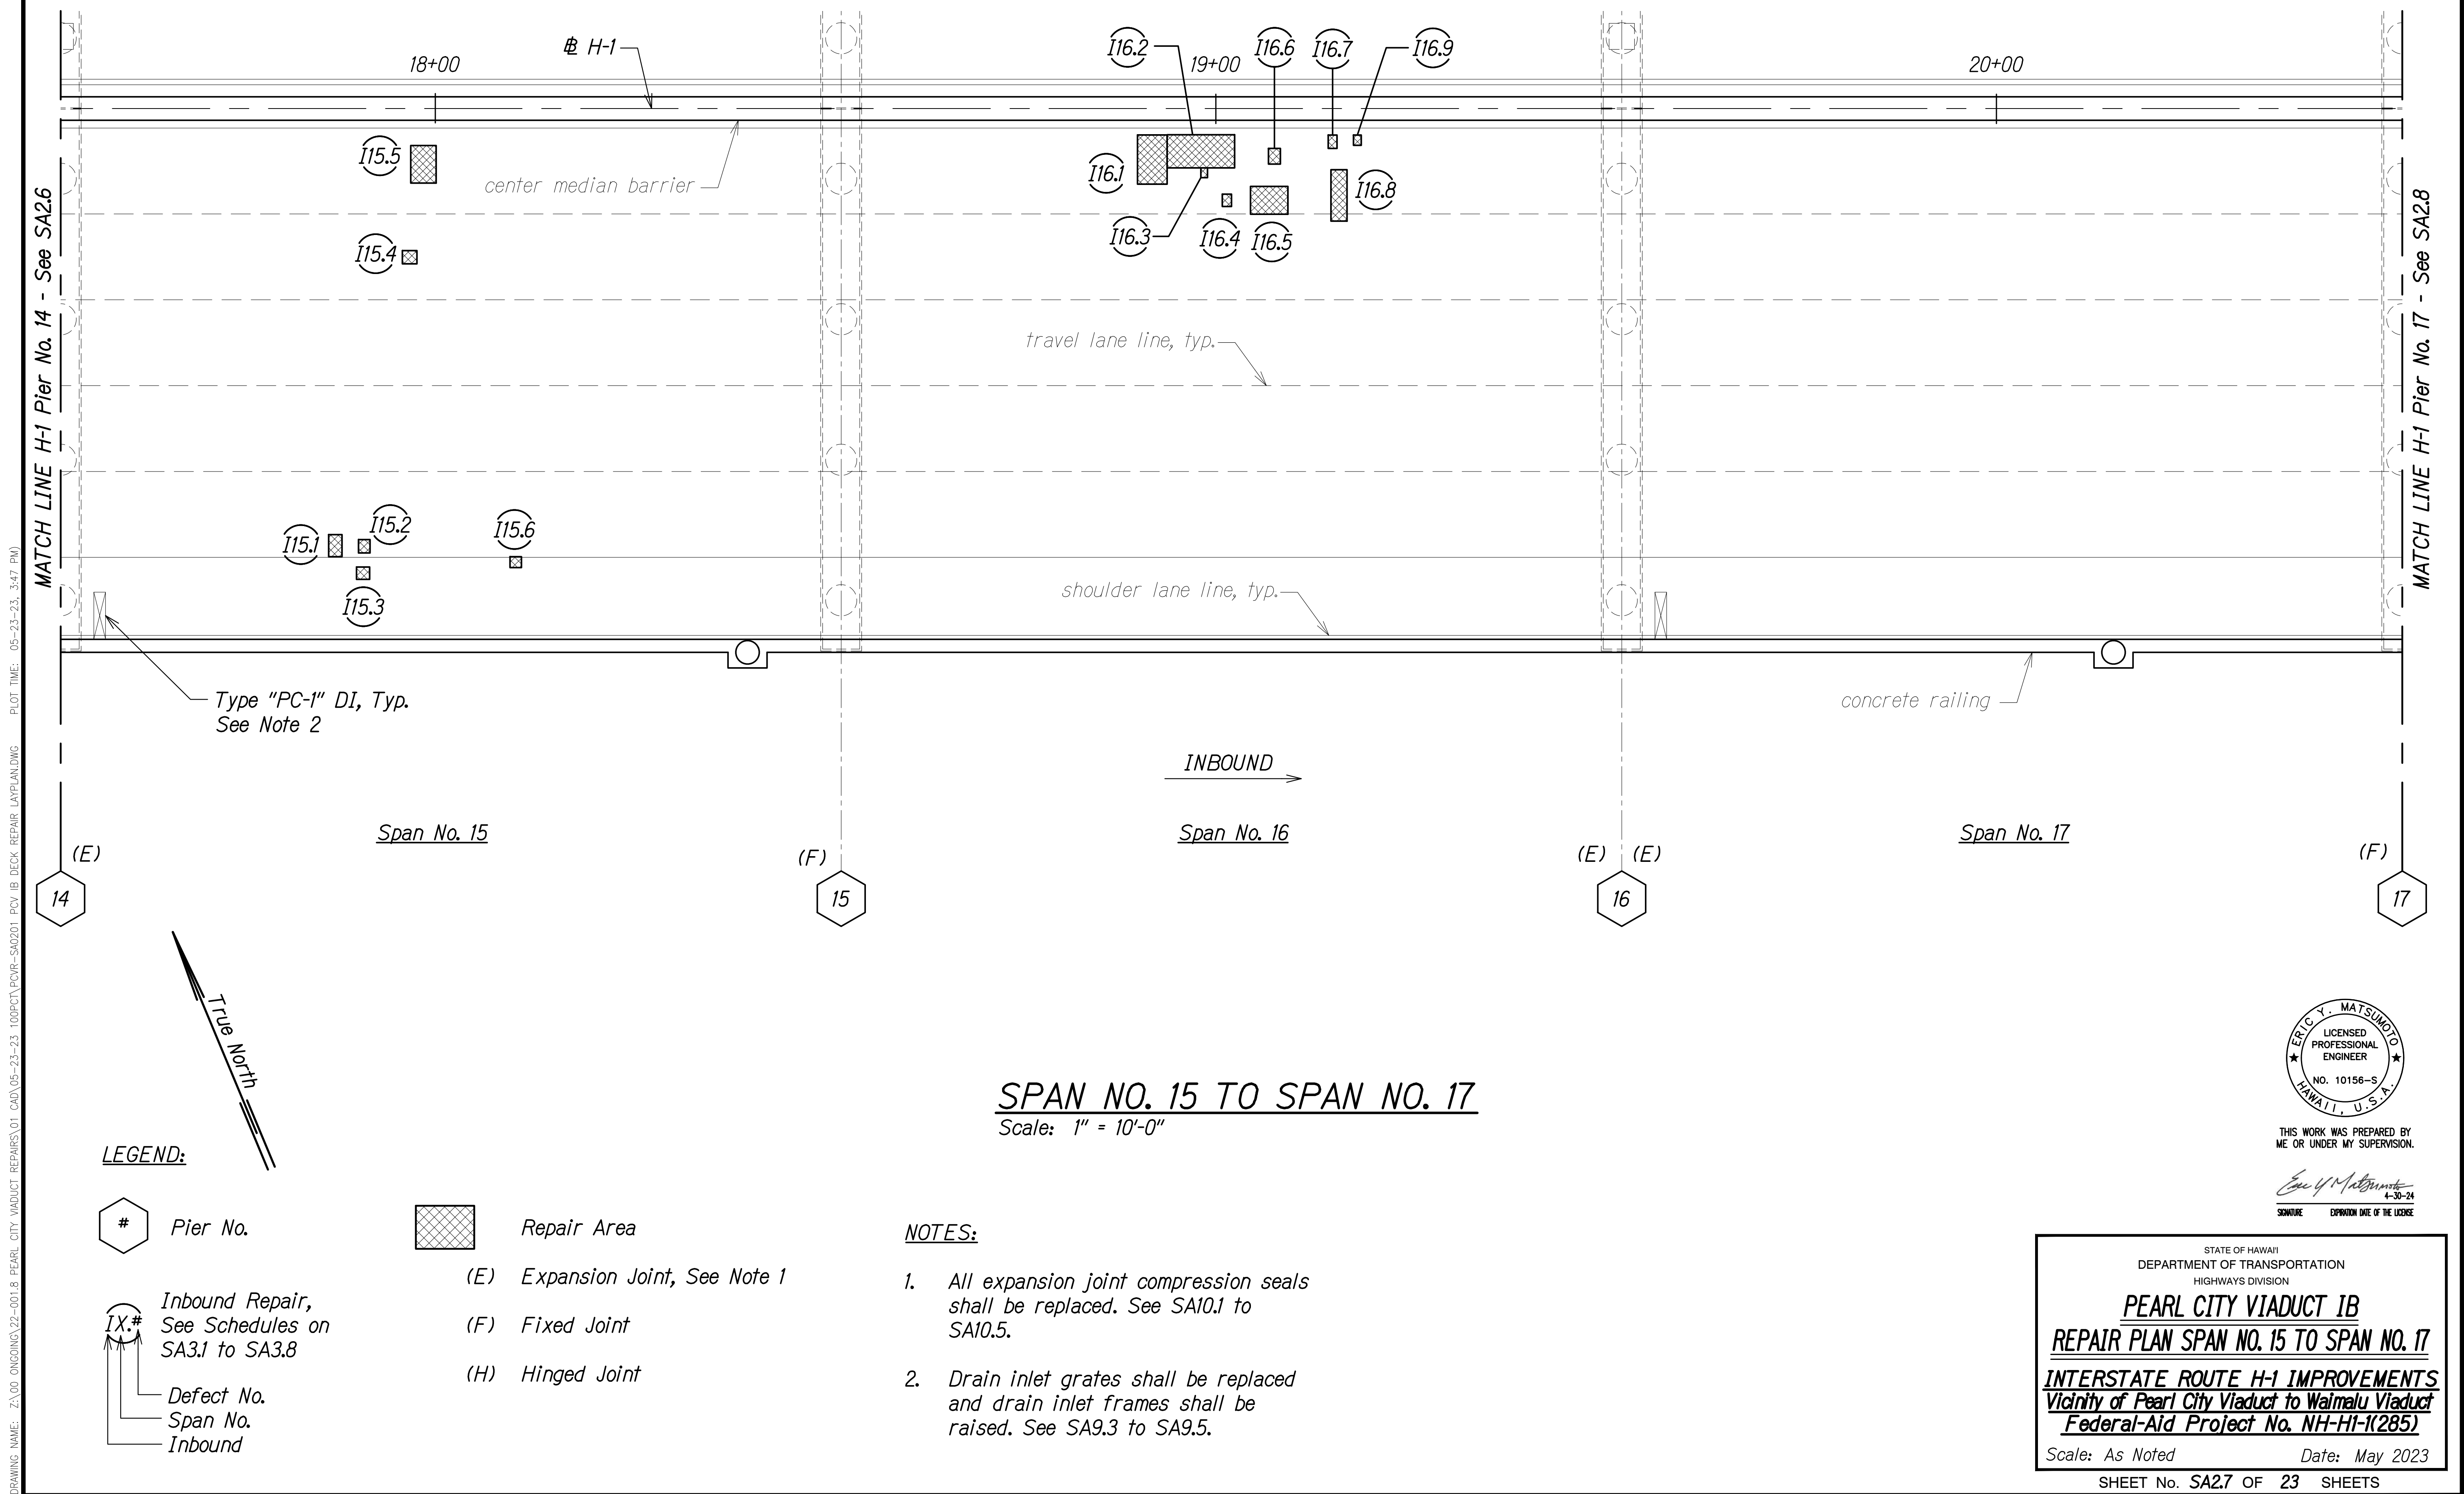


FED. ROAD DIST. NO.	STATE	FEDERAL AID PROJ. NO.	FISCAL YEAR	SHEET NO.	TOTAL SHEETS
HAWAII	HAW.	NH-HI-1(285)	2023	185	287

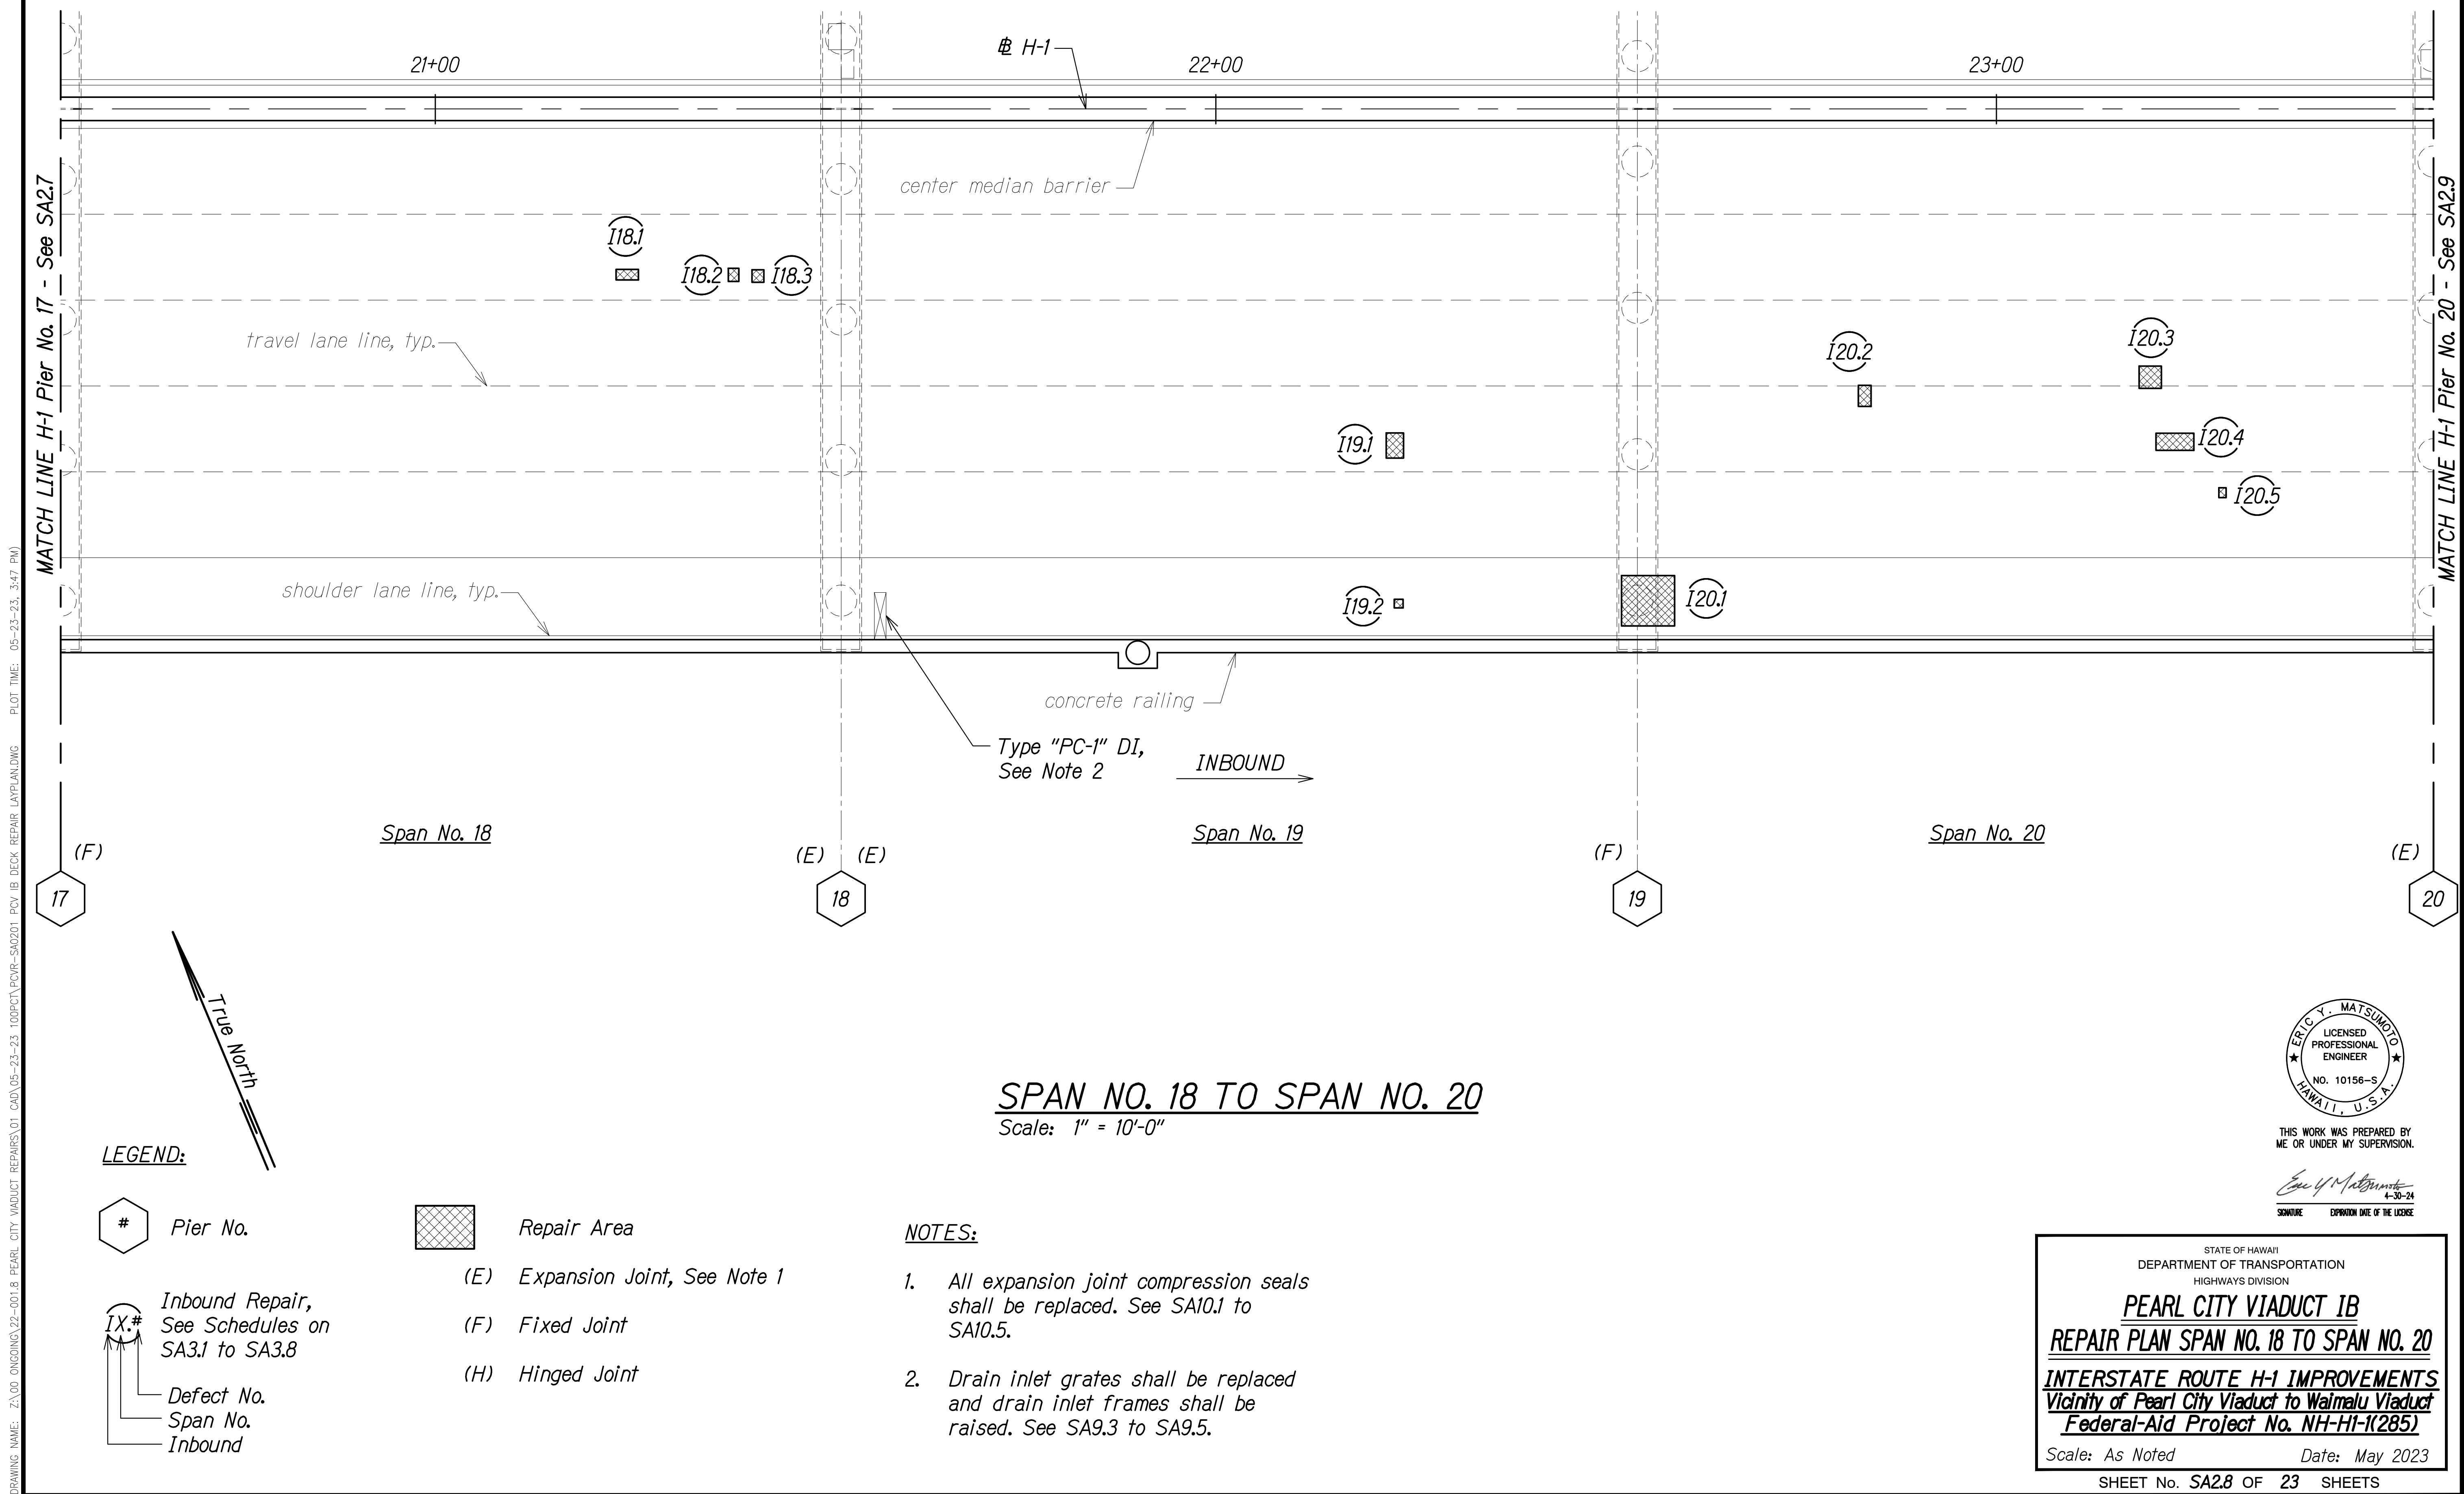

ORIGINAL PLAN	SURVEY PLOTTED BY	DATE
NOTE BOOK	DRAWN BY	
No.	DESIGNED BY	
	CHECKED BY	


DRAWING NAME: Z:\00 ONGOING\22-001.8 PEARL CITY VIADUCT REPAIRS\01 CAD\05-23-23 100PCT PCVR-SA0201 PCV 1B DECK REPAIR LAYPLAN.DWG PLOT TIME: 05-23-23, 3:47 PM

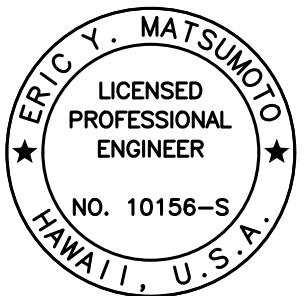


THIS WORK WAS PREPARED BY ME OR UNDER MY SUPERVISION.

Signature: Eric Y. Matsumoto
EXPIRATION DATE OF THE LICENSE: 4-30-24

FED. ROAD DIST. NO.	STATE	FEDERAL AID PROJ. NO.	FISCAL YEAR	SHEET NO.	TOTAL SHEETS
HAWAII	HAW.	NH-HI-1(285)	2023	186	287

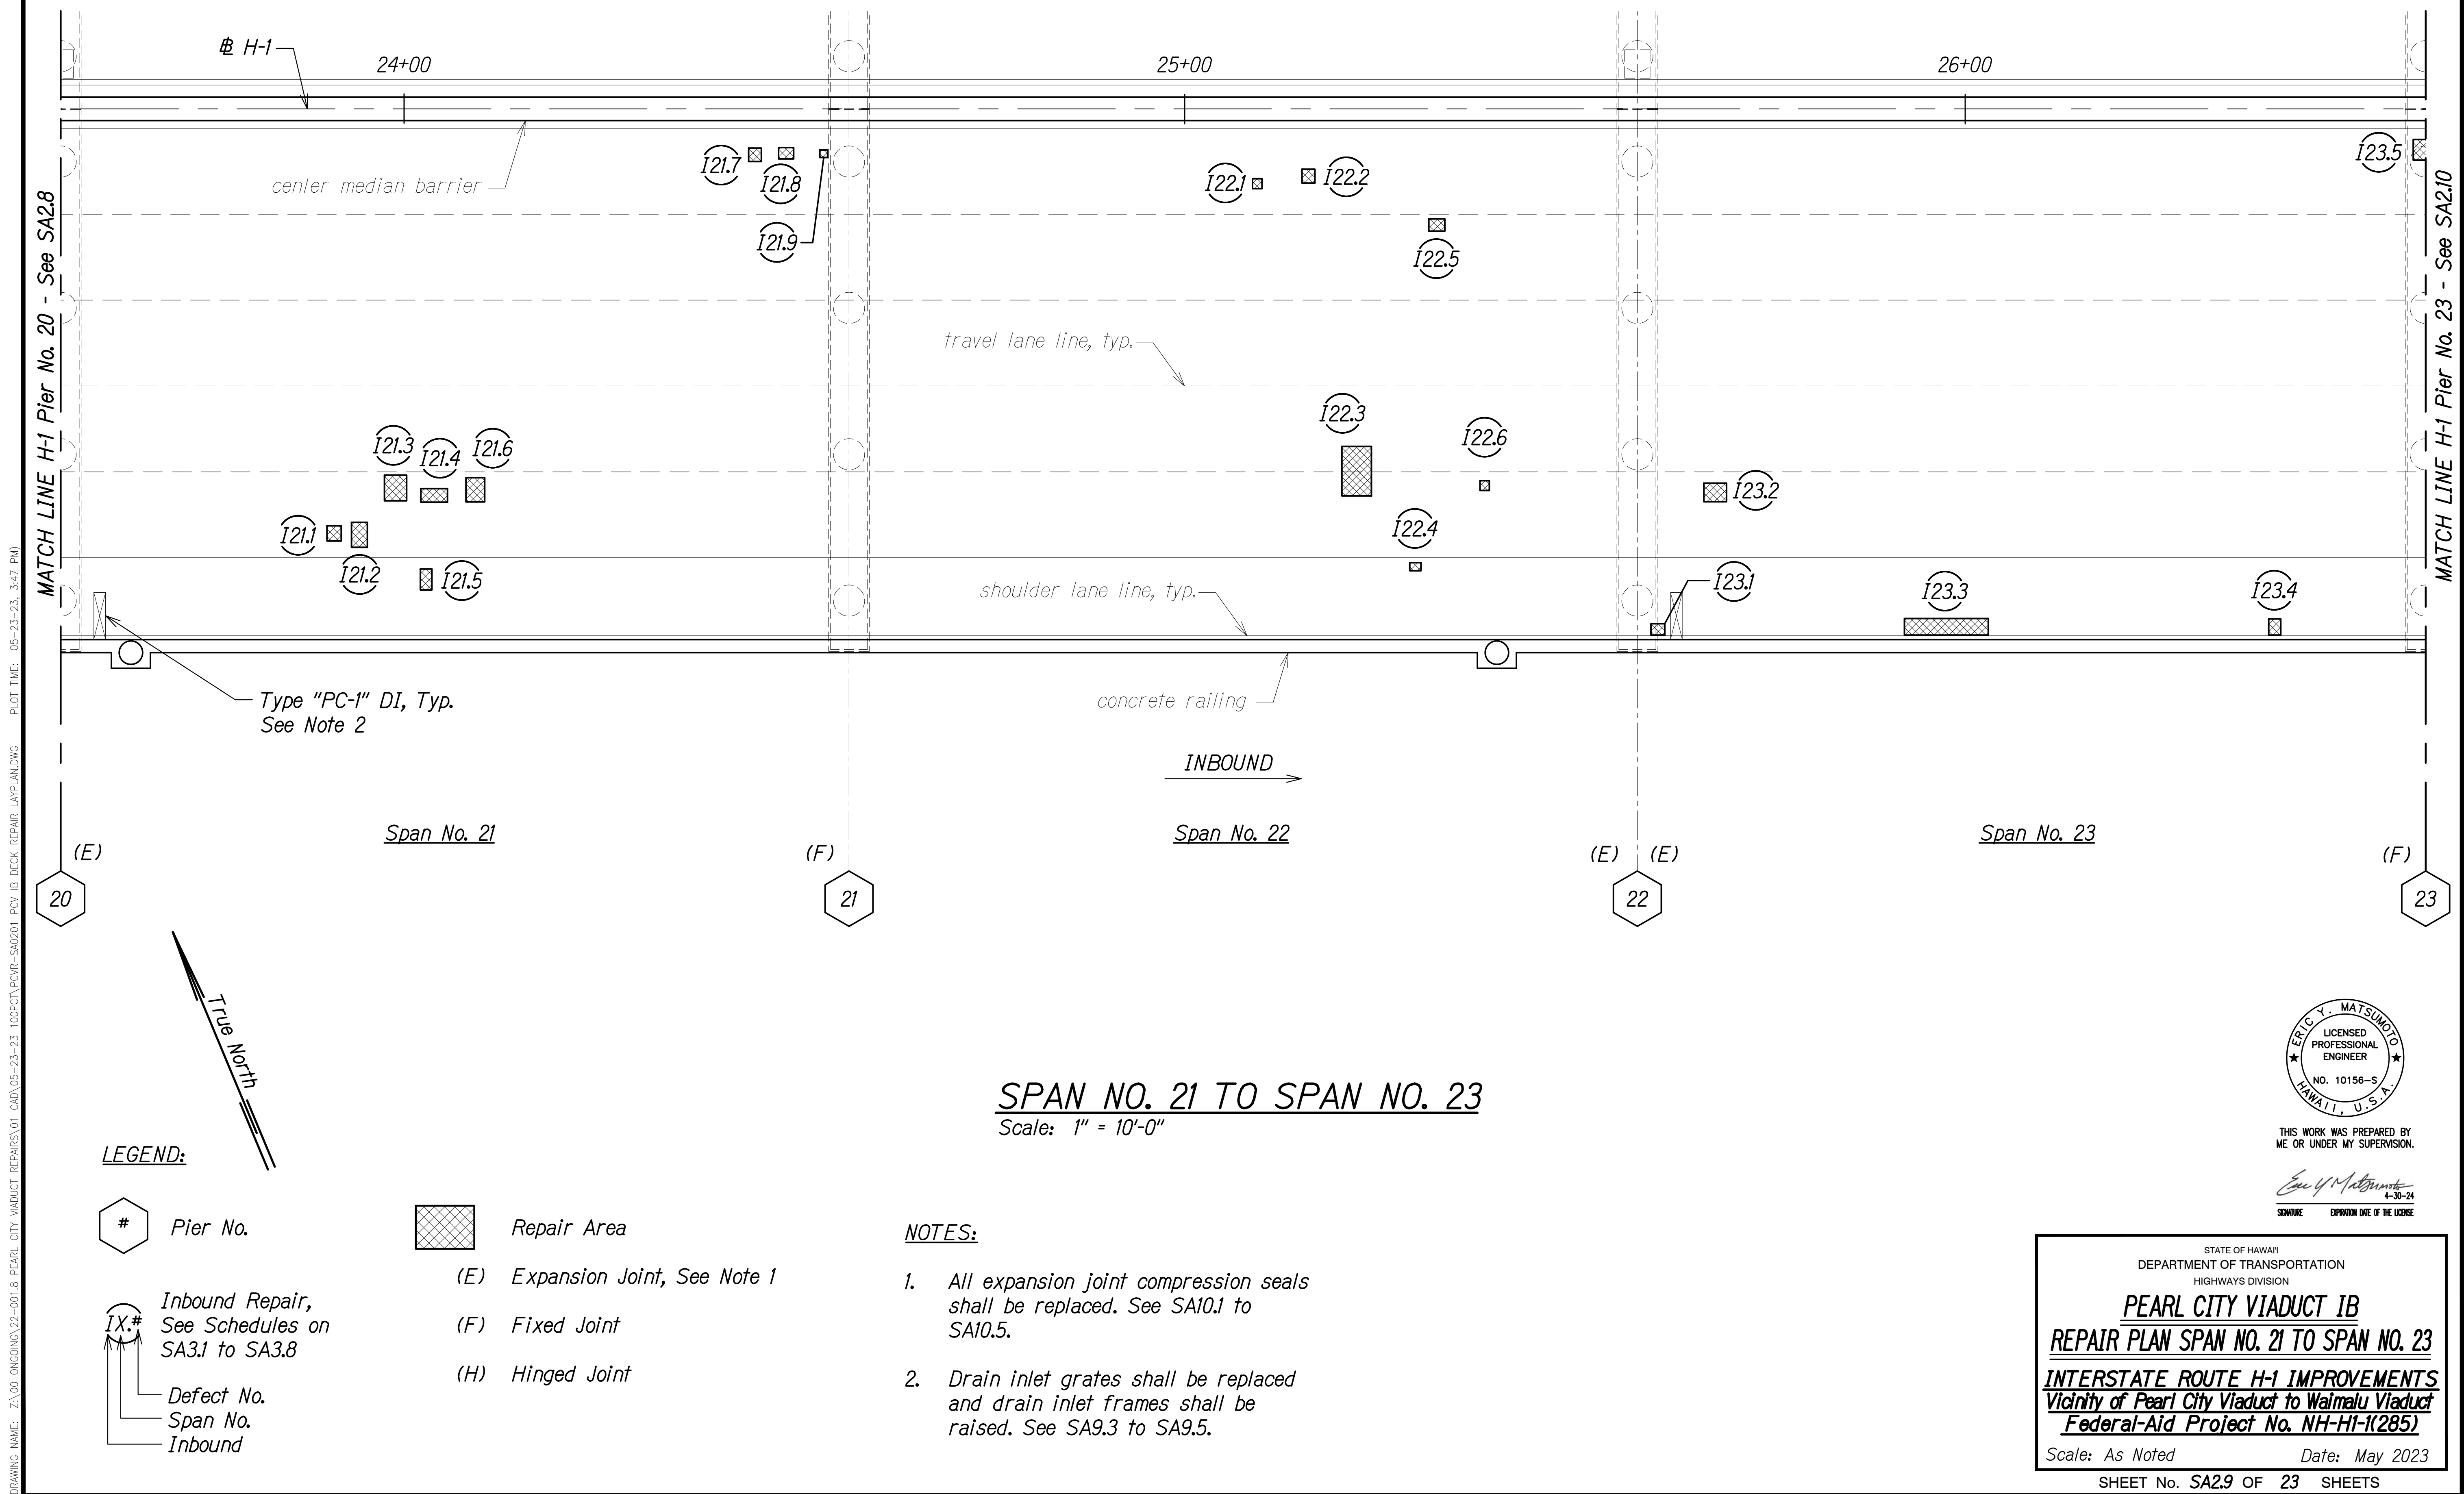


FED. ROAD DIST. NO.	STATE	FEDERAL AID PROJ. NO.	FISCAL YEAR	SHEET NO.	TOTAL SHEETS
HAWAII	HAW.	NH-HI-1(285)	2023	187	287

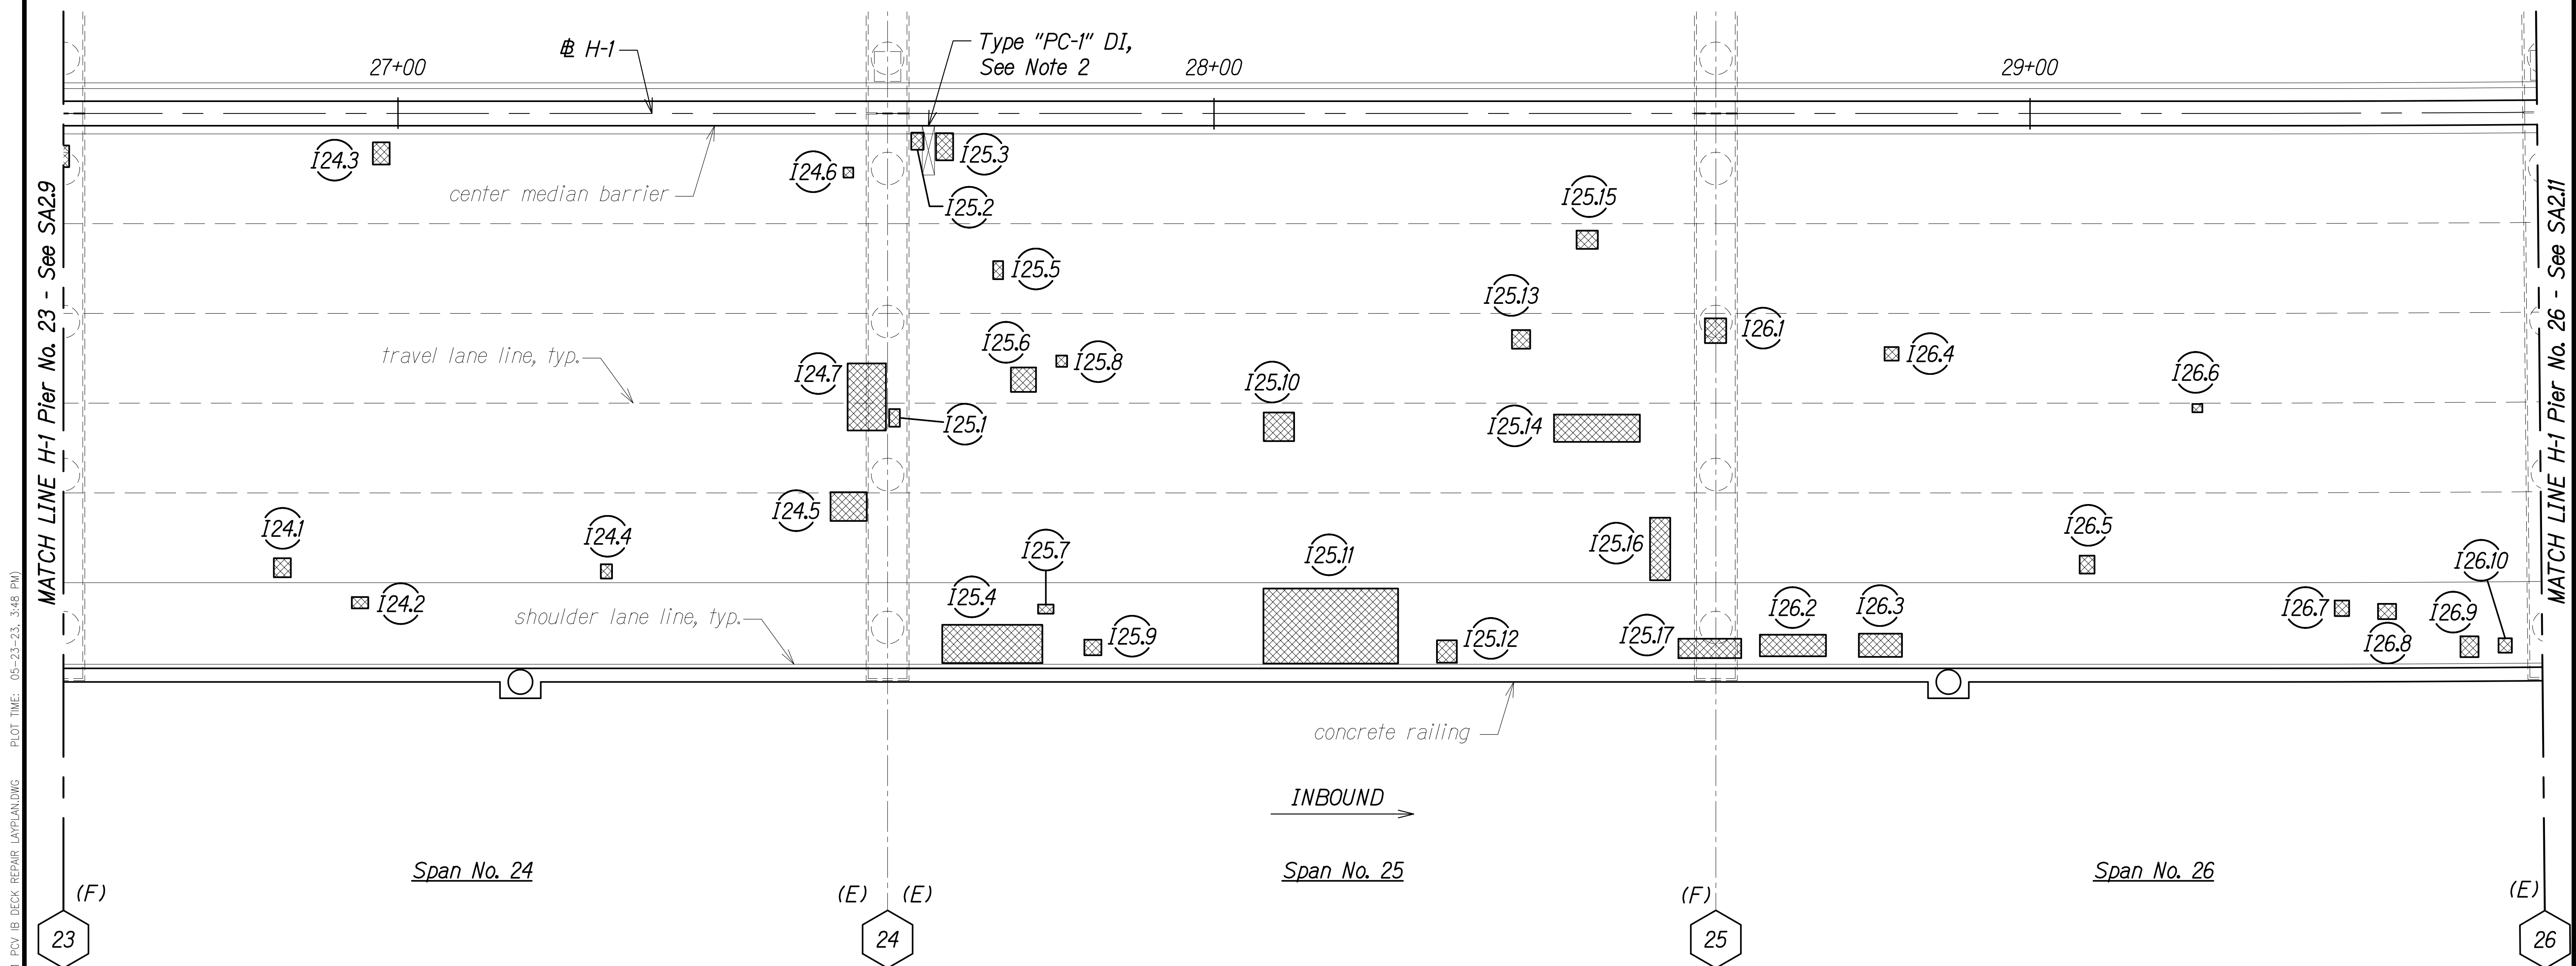

SPAN NO. 24 TO SPAN NO. 26
Scale: 1" = 10'-0"


LEGEND:

 


Pier No.



Inbound Repair,
See Schedules on
SA3.1 to SA3.8

 

Defect No.
Span No.
Inbound

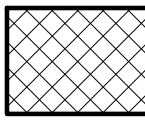

Repair Area


(E) Expansion Joint, See Note 1

(F) Fixed Joint

(H) Hinged Joint

NOTES:

- All expansion joint compression seals shall be replaced. See SA10.1 to SA10.5.
- Drain inlet grates shall be replaced and drain inlet frames shall be raised. See SA9.3 to SA9.5.

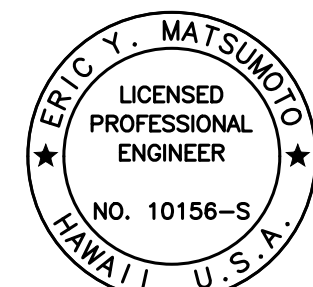

THIS WORK WAS PREPARED BY
ME OR UNDER MY SUPERVISION.

Eric Y. Matsumoto
SIGNATURE EXPIRATION DATE OF THE LICENSE


STATE OF HAWAII
DEPARTMENT OF TRANSPORTATION
HIGHWAYS DIVISION

PEARL CITY VIADUCT 1B
REPAIR PLAN SPAN NO. 24 TO SPAN NO. 26
INTERSTATE ROUTE H-1 IMPROVEMENTS
Vicinity of Pearl City Viaduct to Waimalu Viaduct
Federal-Aid Project No. NH-HI-1(285)

Scale: As Noted Date: May 2023

SHEET No. SA2.10 OF 23 SHEETS


FED. ROAD DIST. NO.	STATE	FEDERAL AID PROJ. NO.	FISCAL YEAR	SHEET NO.	TOTAL SHEETS
HAWAII	HAW.	NH-HI-1(285)	2023	188	287

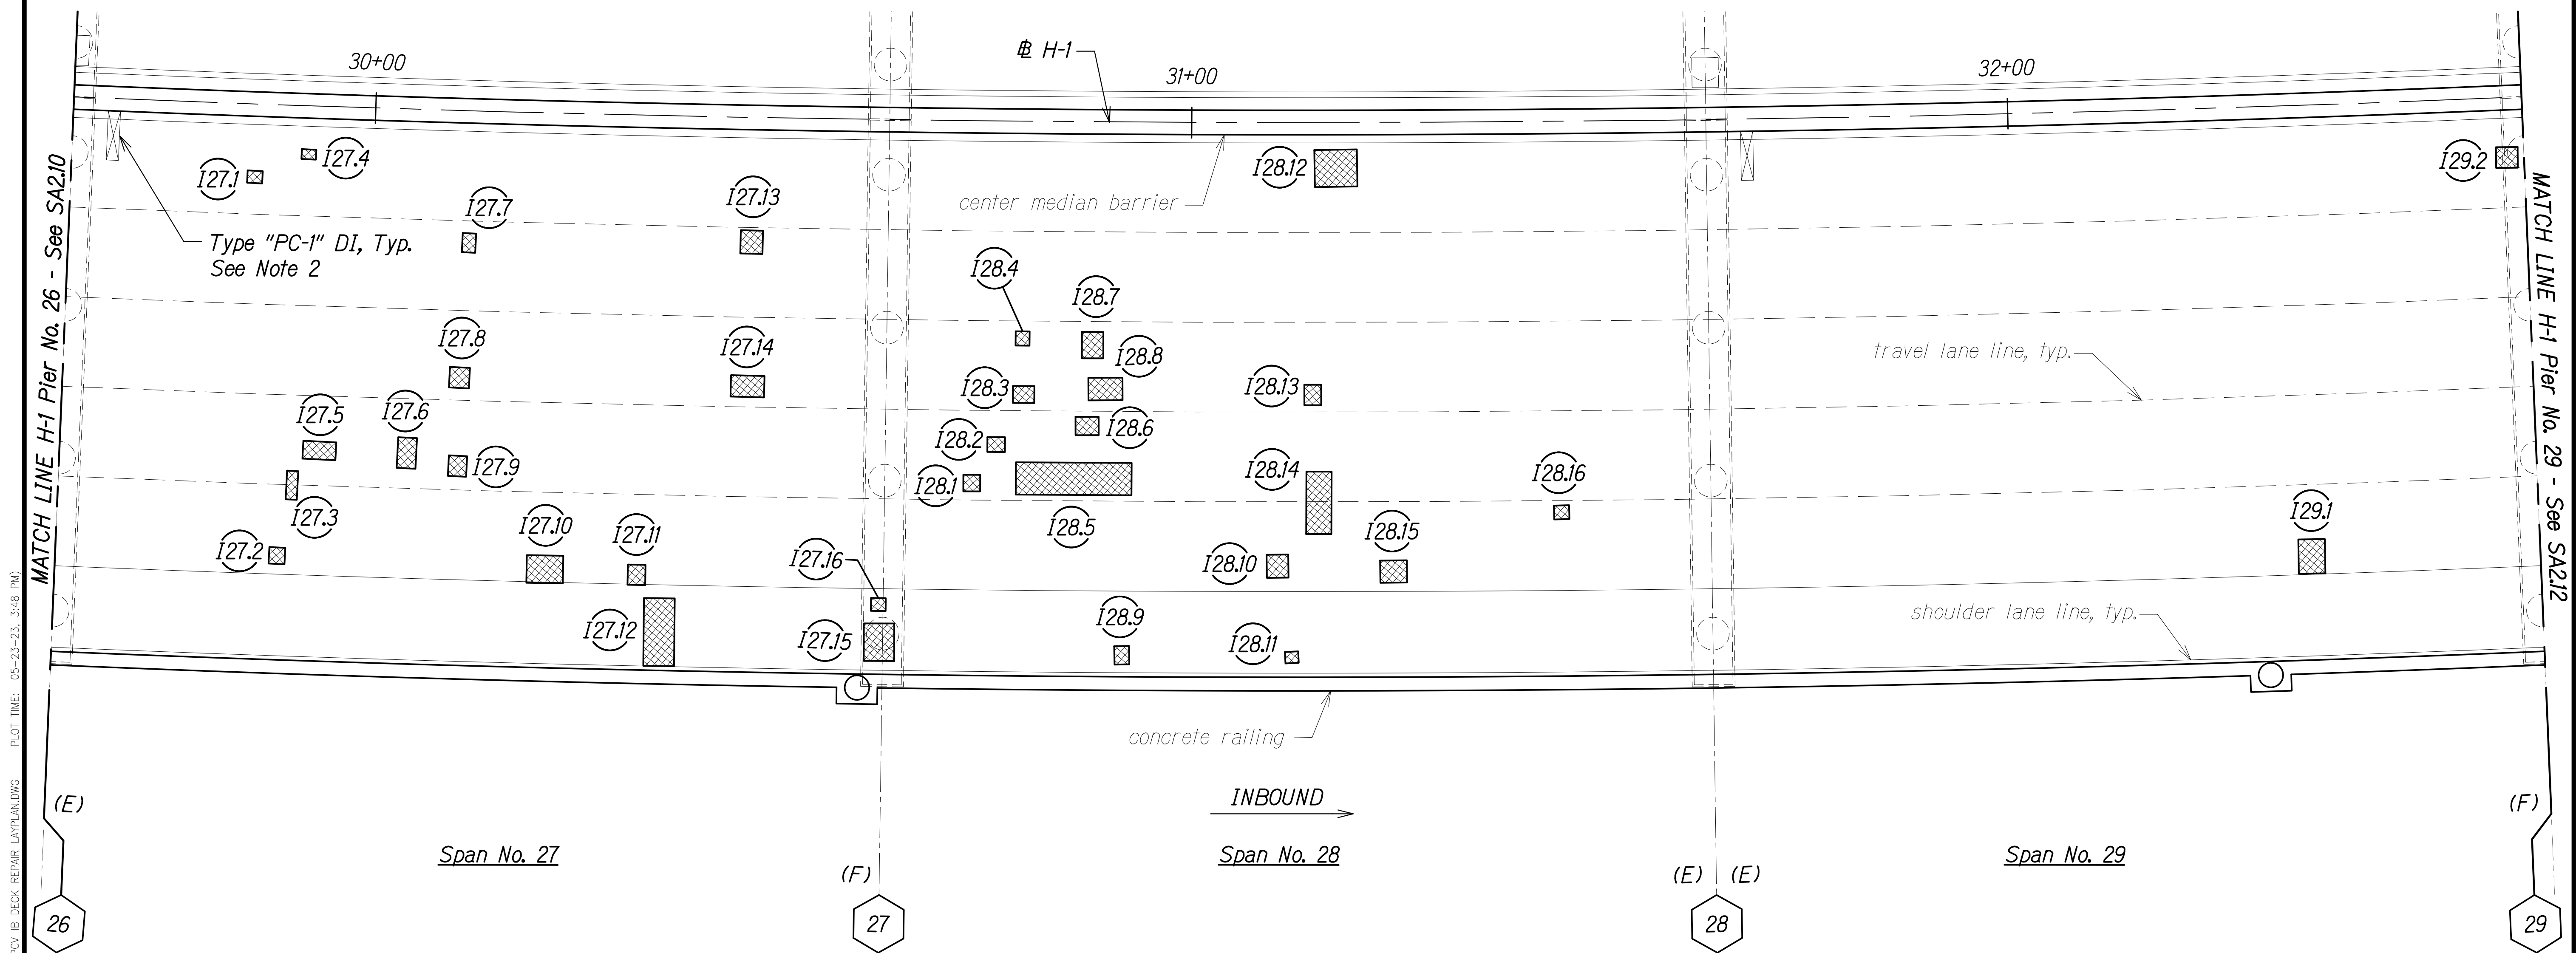

DRAWING NAME: Z:\00 ONGOING\22-001.8 PEARL CITY VIADUCT REPAIRS\01 CAD\05-23-23 100PCT PCVR-S40201 PCV IB DECK REPAIR LAYPLAN.DWG PLOT TIME: 05-23-23 3:48 PM

ORIGINAL PLAN	SURVEY PLOTTED BY	DATE
NOTE BOOK	DRAWN BY	
No.	DESIGNED BY	
	CHECKED BY	


LEGEND:

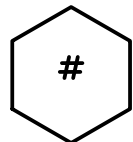


Pier No.



Inbound Repair,
See Schedules on
SA3.1 to SA3.8

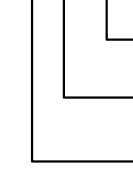

Defect No.
Span No.
Inbound

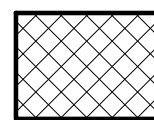

Repair Area

(E) Expansion Joint, See Note 1

(F) Fixed Joint


(H) Hinged Joint

SPAN NO. 27 TO SPAN NO. 29

Scale: 1" = 10'-0"

NOTES:

- All expansion joint compression seals shall be replaced. See SA10.1 to SA10.5.
- Drain inlet grates shall be replaced and drain inlet frames shall be raised. See SA9.3 to SA9.5.

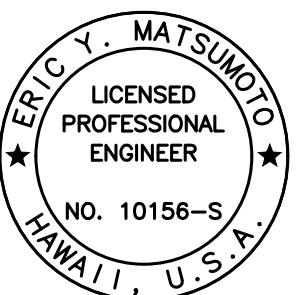

THIS WORK WAS PREPARED BY
ME OR UNDER MY SUPERVISION.

Signature: Eric Y. Matsumoto
4-30-24
SIGNATURE EXPIRATION DATE OF THE LICENSE


STATE OF HAWAII
DEPARTMENT OF TRANSPORTATION
HIGHWAYS DIVISION

PEARL CITY VIADUCT IB
REPAIR PLAN SPAN NO. 27 TO SPAN NO. 29
INTERSTATE ROUTE H-1 IMPROVEMENTS
Vicinity of Pearl City Viaduct to Waimalu Viaduct
Federal-Aid Project No. NH-HI-1(285)

Scale: As Noted Date: May 2023


SHEET No. SA211 OF 23 SHEETS

FED. ROAD DIST. NO.	STATE	FEDERAL AID PROJ. NO.	FISCAL YEAR	SHEET NO.	TOTAL SHEETS
HAWAII	HAW.	NH-HI-1(285)	2023	189	287

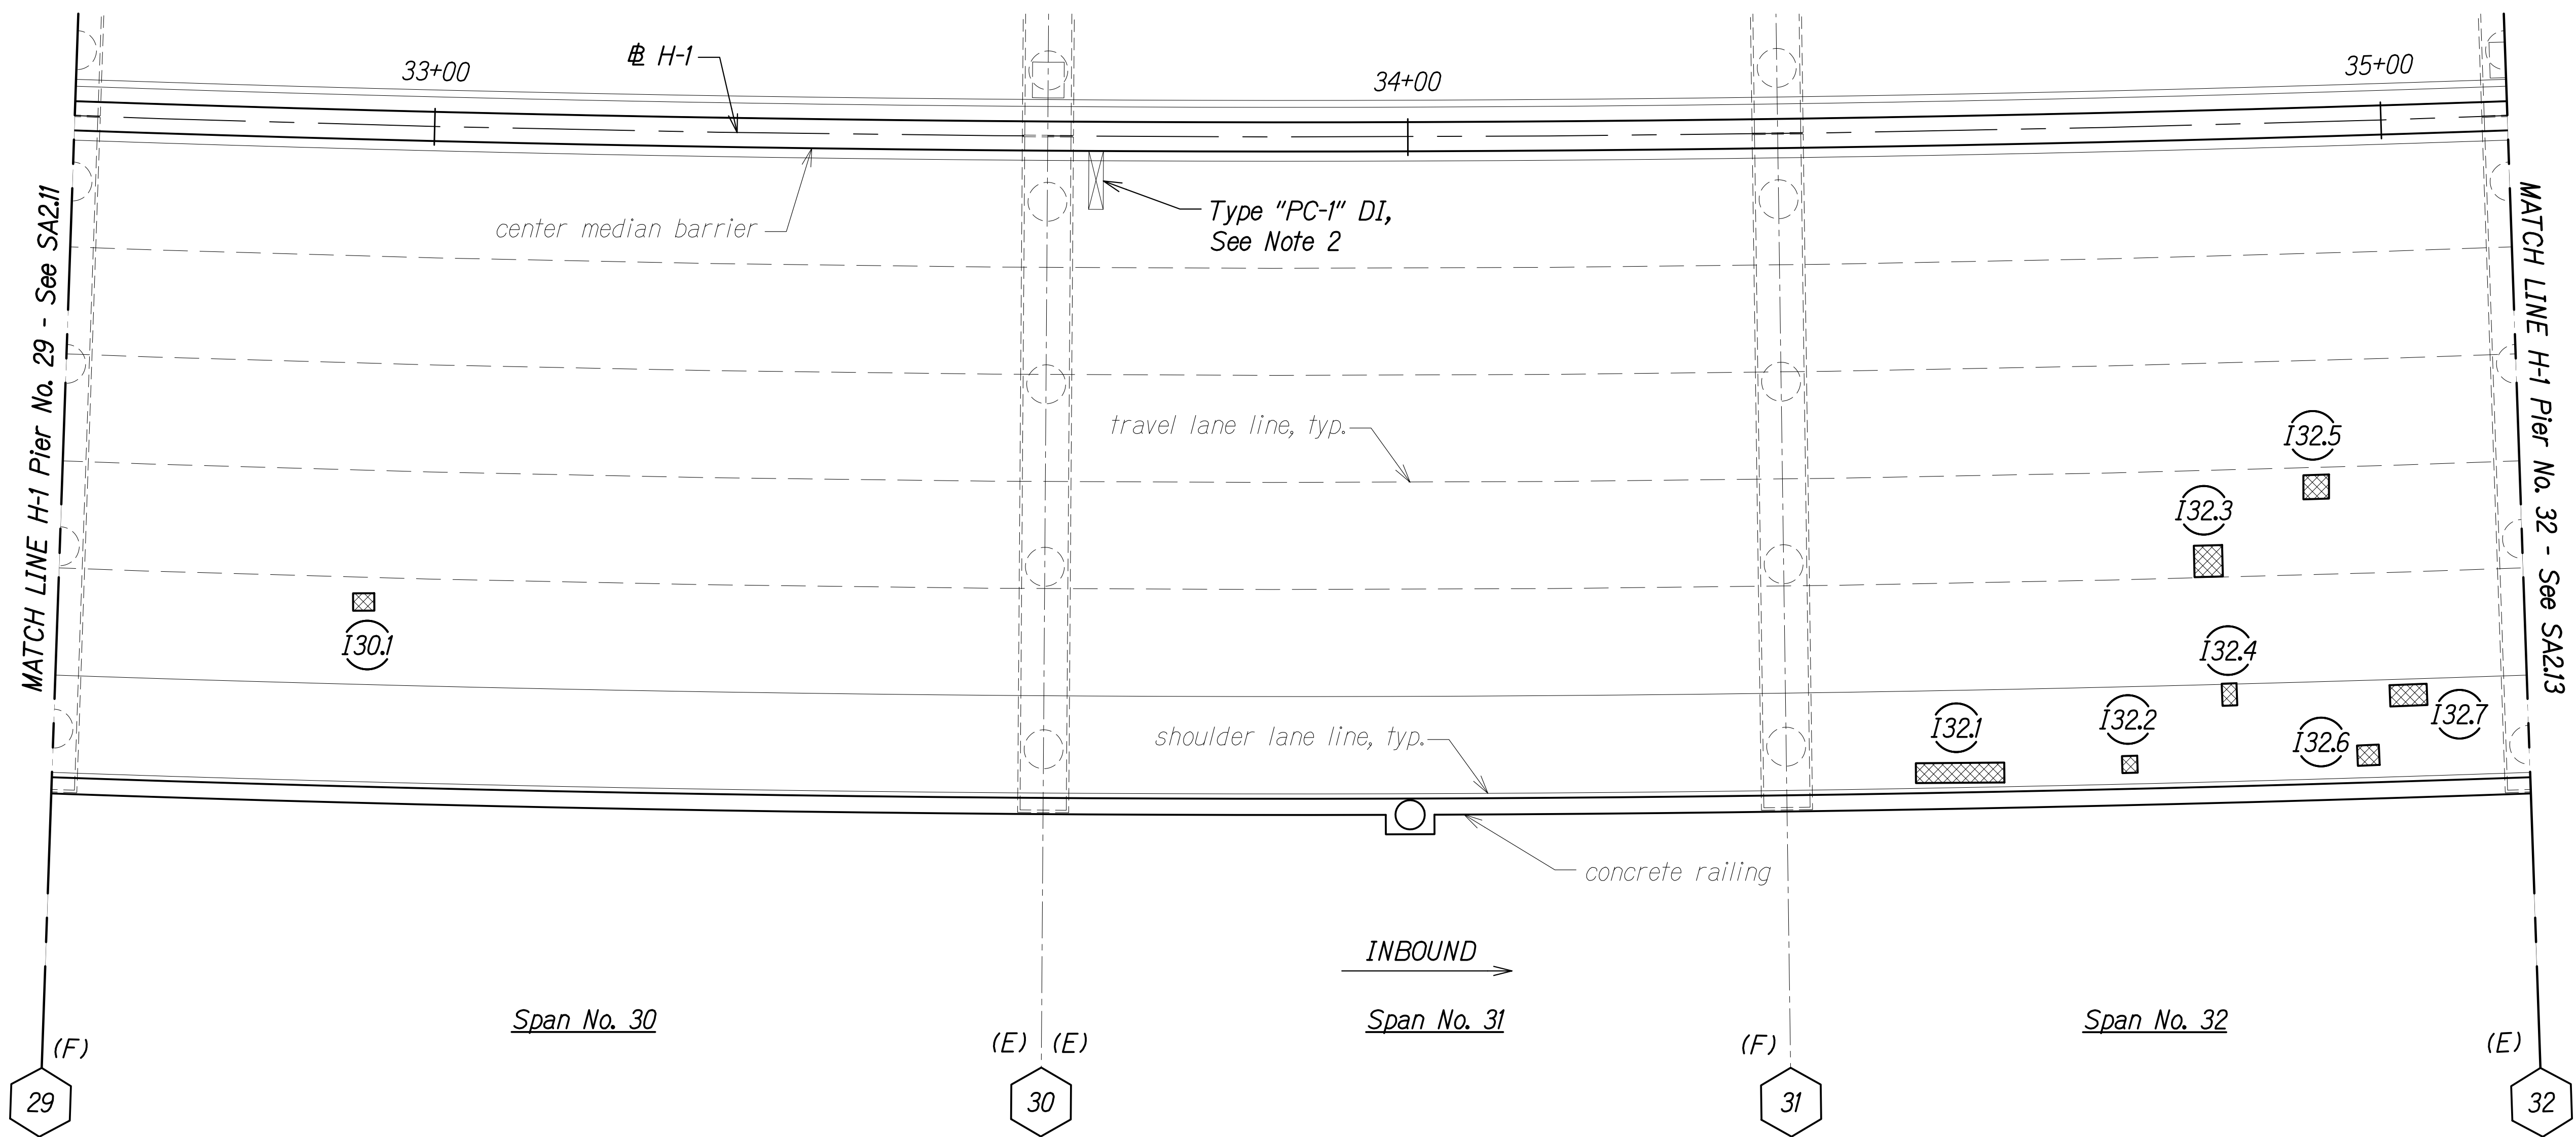


SPAN NO. 30 TO SPAN NO. 32
Scale: 1" = 10'-0"

LEGEND:

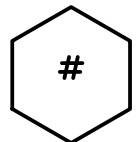

Pier No.

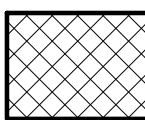

Repair Area


(E) Expansion Joint. See Note 1

(F) Fixed Joint

(H) Hinged Joint




Inbound Repair,
See Schedules on
SA3.1 to SA3.8

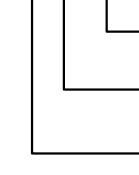

Defect No.
Span No.
Inbound

NOTES:

- All expansion joint compression seals shall be replaced. See SA10.1 to SA10.5.
- Drain inlet grates shall be replaced and drain inlet frames shall be raised. See SA9.3 to SA9.5.

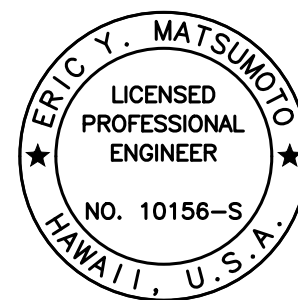


THIS WORK WAS PREPARED BY
ME OR UNDER MY SUPERVISION.


Eric Y. Matsumoto
SIGNATURE EXPIRATION DATE OF THE LICENSE
4-30-24

STATE OF HAWAII
DEPARTMENT OF TRANSPORTATION
HIGHWAYS DIVISION
PEARL CITY VIADUCT 1B
REPAIR PLAN SPAN NO. 30 TO SPAN NO. 32
INTERSTATE ROUTE H-1 IMPROVEMENTS
Vicinity of Pearl City Viaduct to Waimalu Viaduct
Federal-Aid Project No. NH-HI-1(285)
Scale: As Noted Date: May 2023
SHEET No. SA212 OF 23 SHEETS

FED. ROAD DIST. NO.	STATE	FEDERAL AID PROJ. NO.	FISCAL YEAR	SHEET NO.	TOTAL SHEETS
HAWAII	HAW.	NH-HI-1(285)	2023	190	287

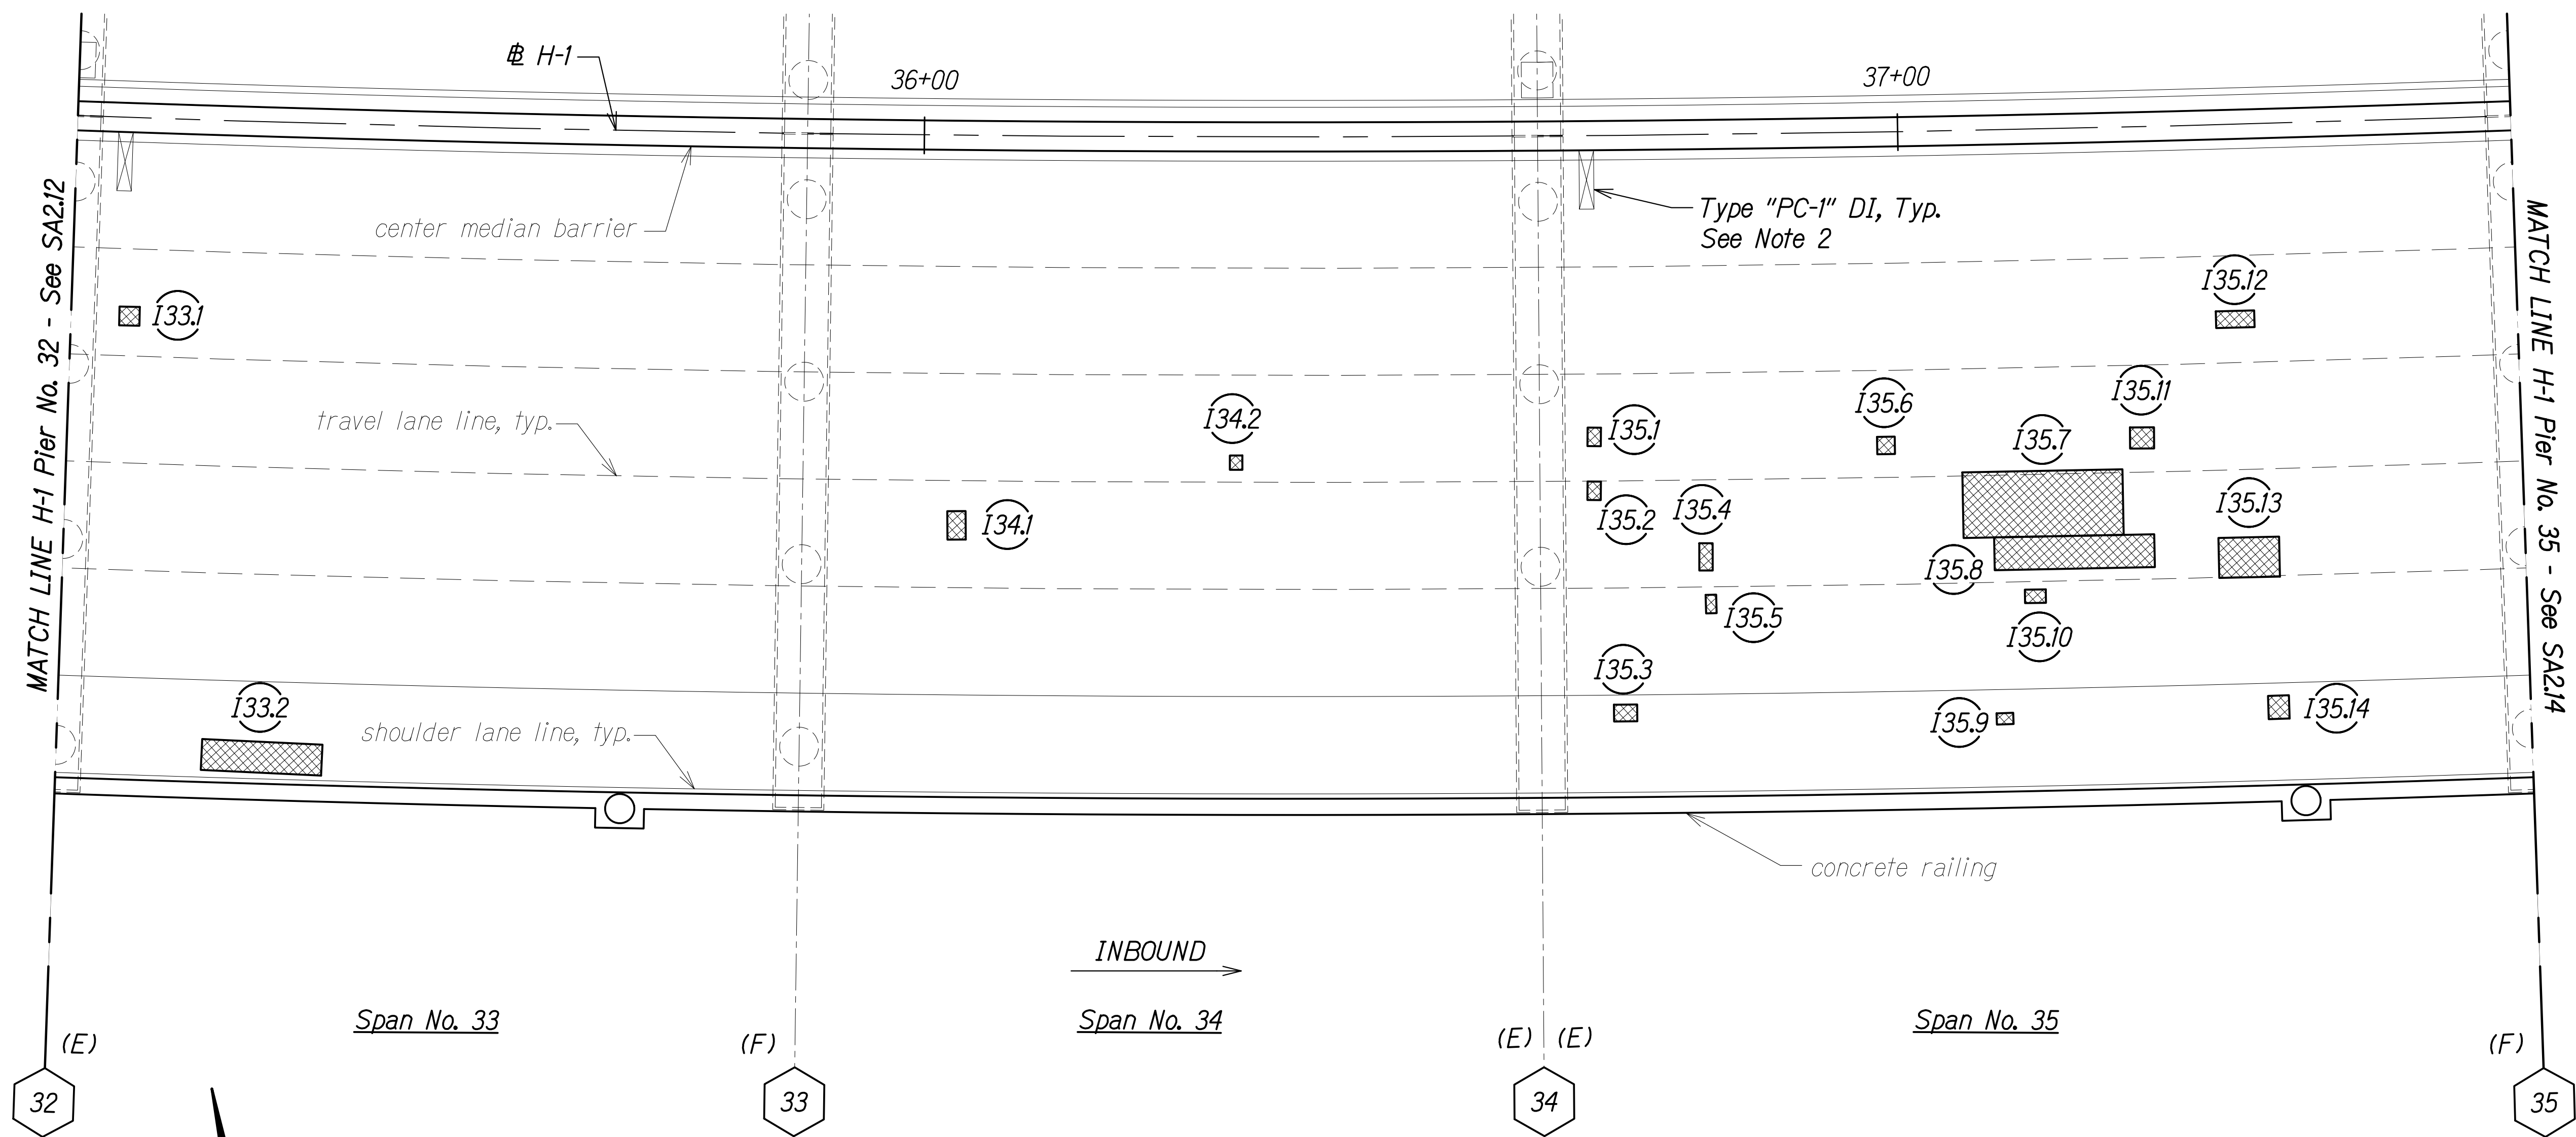


LEGEND:

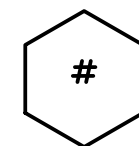


Pier No.



Inbound Repair,
See Schedules on
SA3.1 to SA3.8

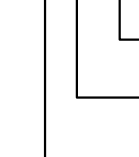

Defect No.
Span No.
Inbound

 

Repair Area

(E) Expansion Joint, See Note 1

(F) Fixed Joint


(H) Hinged Joint

SPAN NO. 33 TO SPAN NO. 35

Scale: 1" = 10'-0"

NOTES:

- All expansion joint compression seals shall be replaced. See SA10.1 to SA10.5.
- Drain inlet grates shall be replaced and drain inlet frames shall be raised. See SA9.3 to SA9.5.

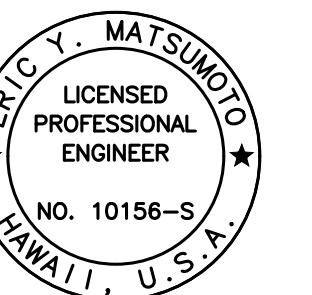

THIS WORK WAS PREPARED BY
ME OR UNDER MY SUPERVISION.

Signature: Eric Y. Matsumoto
4-30-24
EXPIRATION DATE OF THE LICENSE


STATE OF HAWAII
DEPARTMENT OF TRANSPORTATION
HIGHWAYS DIVISION

PEARL CITY VIADUCT 1B
REPAIR PLAN SPAN NO. 33 TO SPAN NO. 35
INTERSTATE ROUTE H-1 IMPROVEMENTS
Vicinity of Pearl City Viaduct to Waimalu Viaduct
Federal-Aid Project No. NH-HI-1(285)


Scale: As Noted Date: May 2023

SHEET No. SA213 OF 23 SHEETS

FED. ROAD DIST. NO.	STATE	FEDERAL AID PROJ. NO.	FISCAL YEAR	SHEET NO.	TOTAL SHEETS
HAWAII	HAW.	NH-HI-1(285)	2023	191	287

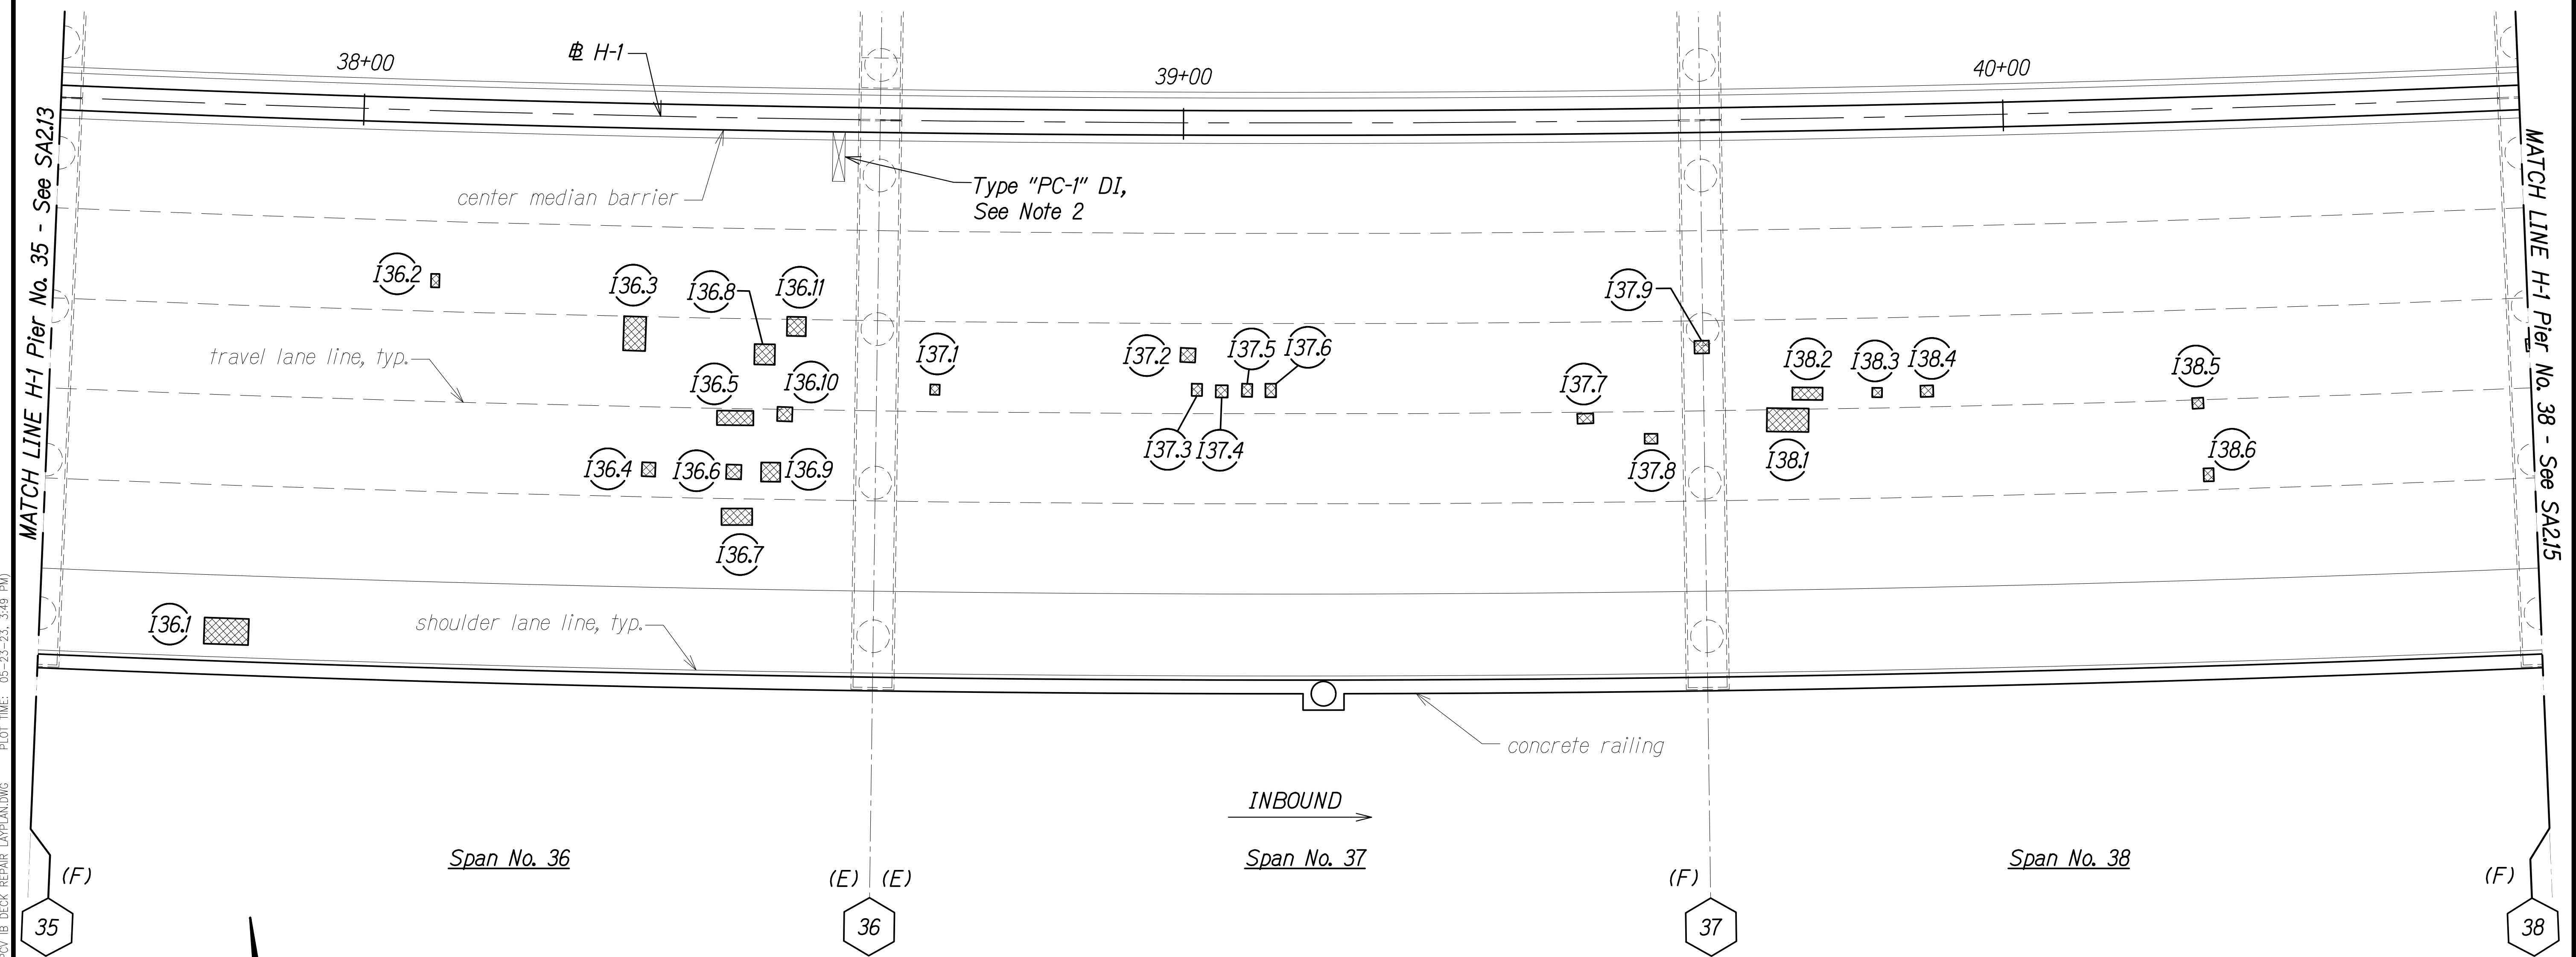


LEGEND:

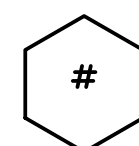


Pier No.



Inbound Repair,
See Schedules on
SA3.1 to SA3.8

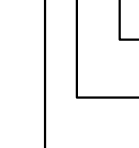

Defect No.
Span No.
Inbound

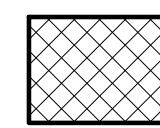

Repair Area

(E) Expansion Joint, See Note 1

(F) Fixed Joint


(H) Hinged Joint

NOTES:

- All expansion joint compression seals shall be replaced. See SA10.1 to SA10.5.
- Drain inlet grates shall be replaced and drain inlet frames shall be raised. See SA9.3 to SA9.5.

SPAN NO. 36 TO SPAN NO. 38

Scale: 1" = 10'-0"

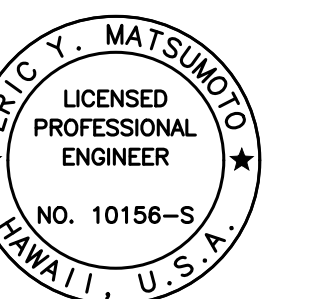

THIS WORK WAS PREPARED BY
ME OR UNDER MY SUPERVISION.

Signature: Eric Y. Matsumoto
4-30-24
EXPIRATION DATE OF THE LICENSE


STATE OF HAWAII
DEPARTMENT OF TRANSPORTATION
HIGHWAYS DIVISION

PEARL CITY VIADUCT 1B
REPAIR PLAN SPAN NO. 36 TO SPAN NO. 38
INTERSTATE ROUTE H-1 IMPROVEMENTS
Vicinity of Pearl City Viaduct to Waimalu Viaduct
Federal-Aid Project No. NH-HI-1(285)

Scale: As Noted Date: May 2023

SHEET No. SA214 OF 23 SHEETS

FED. ROAD DIST. NO.	STATE	FEDERAL AID PROJ. NO.	FISCAL YEAR	SHEET NO.	TOTAL SHEETS
HAWAII	HAW.	NH-HI-1(285)	2023	192	287

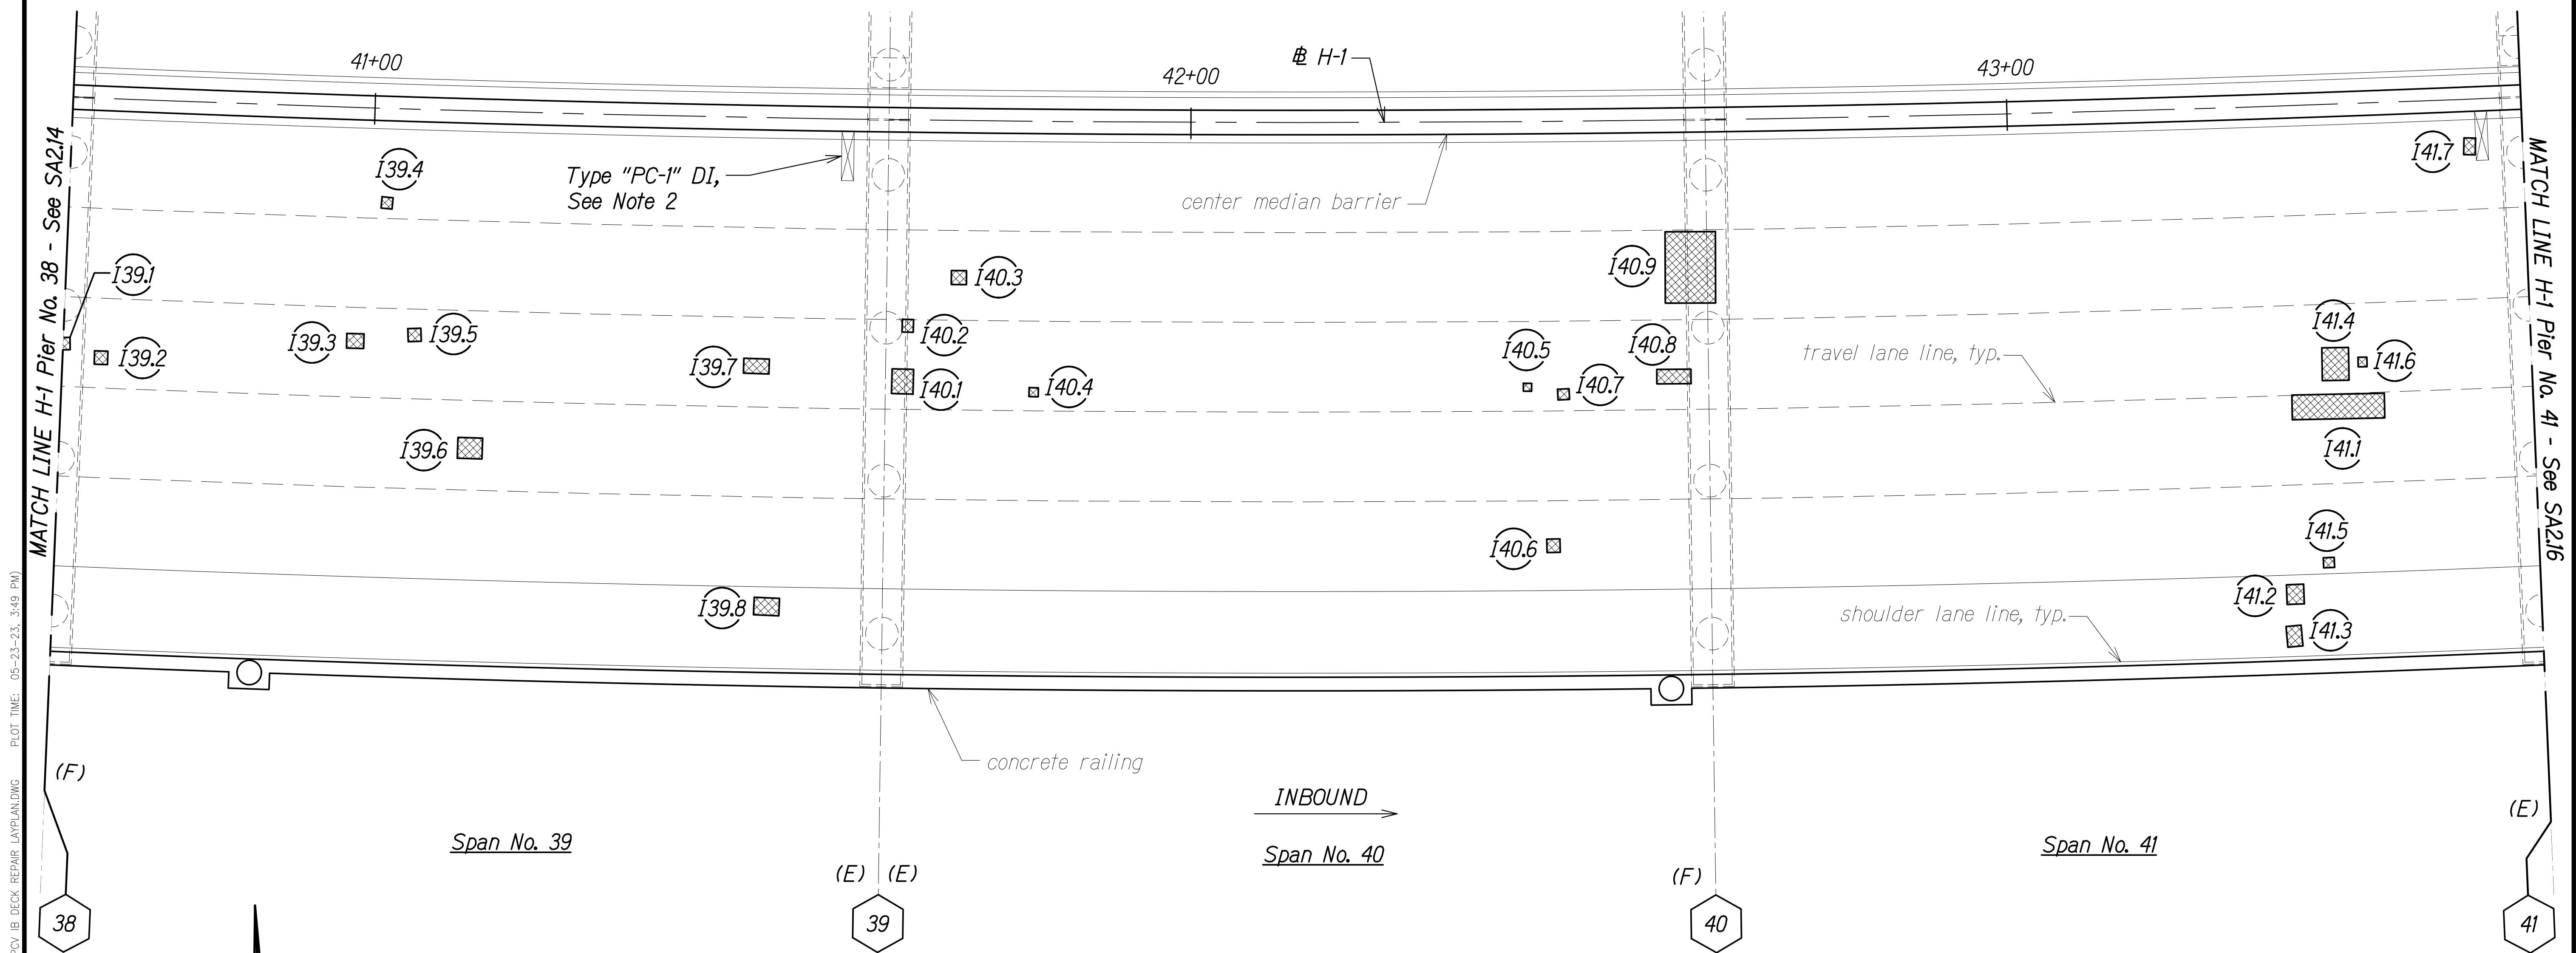


DRAWING NAME: Z:\00 ONGOING\22-001.8 PEARL CITY VIADUCT REPAIRS\01 CAD\05-23-23 100PCT PCVR-S40201 PCV IB DECK REPAIR LAYPLAN.DWG PLOT TIME: 05-23-23, 3:49 PM

SURVEY PLOTTED BY	DATE
DRAWN BY	
DESIGNED BY	
QUANTITIES BY	
CHECKED BY	

ORIGINAL PLAN	NOTE BOOK
No.	No.


LEGEND:

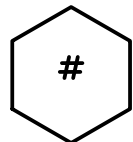


Pier No.



Inbound Repair,
See Schedules on
SA3.1 to SA3.8

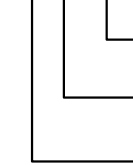

Defect No.
Span No.
Inbound

 

Repair Area

(E) Expansion Joint, See Note 1

(F) Fixed Joint


(H) Hinged Joint

SPAN NO. 39 TO SPAN NO. 41

Scale: 1" = 10'-0"

NOTES:

- All expansion joint compression seals shall be replaced. See SA10.1 to SA10.5.
- Drain inlet grates shall be replaced and drain inlet frames shall be raised. See SA9.3 to SA9.5.

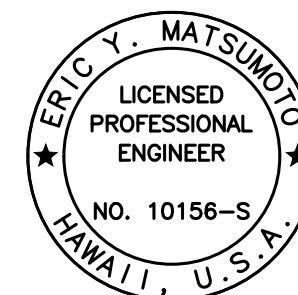

THIS WORK WAS PREPARED BY
ME OR UNDER MY SUPERVISION.

Signature: Eric Y. Matsumoto
4-30-24
SIGNATURE EXPIRATION DATE OF THE LICENSE


STATE OF HAWAII
DEPARTMENT OF TRANSPORTATION
HIGHWAYS DIVISION

PEARL CITY VIADUCT 1B
REPAIR PLAN SPAN NO. 39 TO SPAN NO. 41
INTERSTATE ROUTE H-1 IMPROVEMENTS
Vicinity of Pearl City Viaduct to Waimalu Viaduct
Federal-Aid Project No. NH-HI-1(285)

Scale: As Noted Date: May 2023

SHEET No. SA215 OF 23 SHEETS

FED. ROAD DIST. NO.	STATE	FEDERAL AID PROJ. NO.	FISCAL YEAR	SHEET NO.	TOTAL SHEETS
HAWAII	HAW.	NH-HI-1(285)	2023	193	287

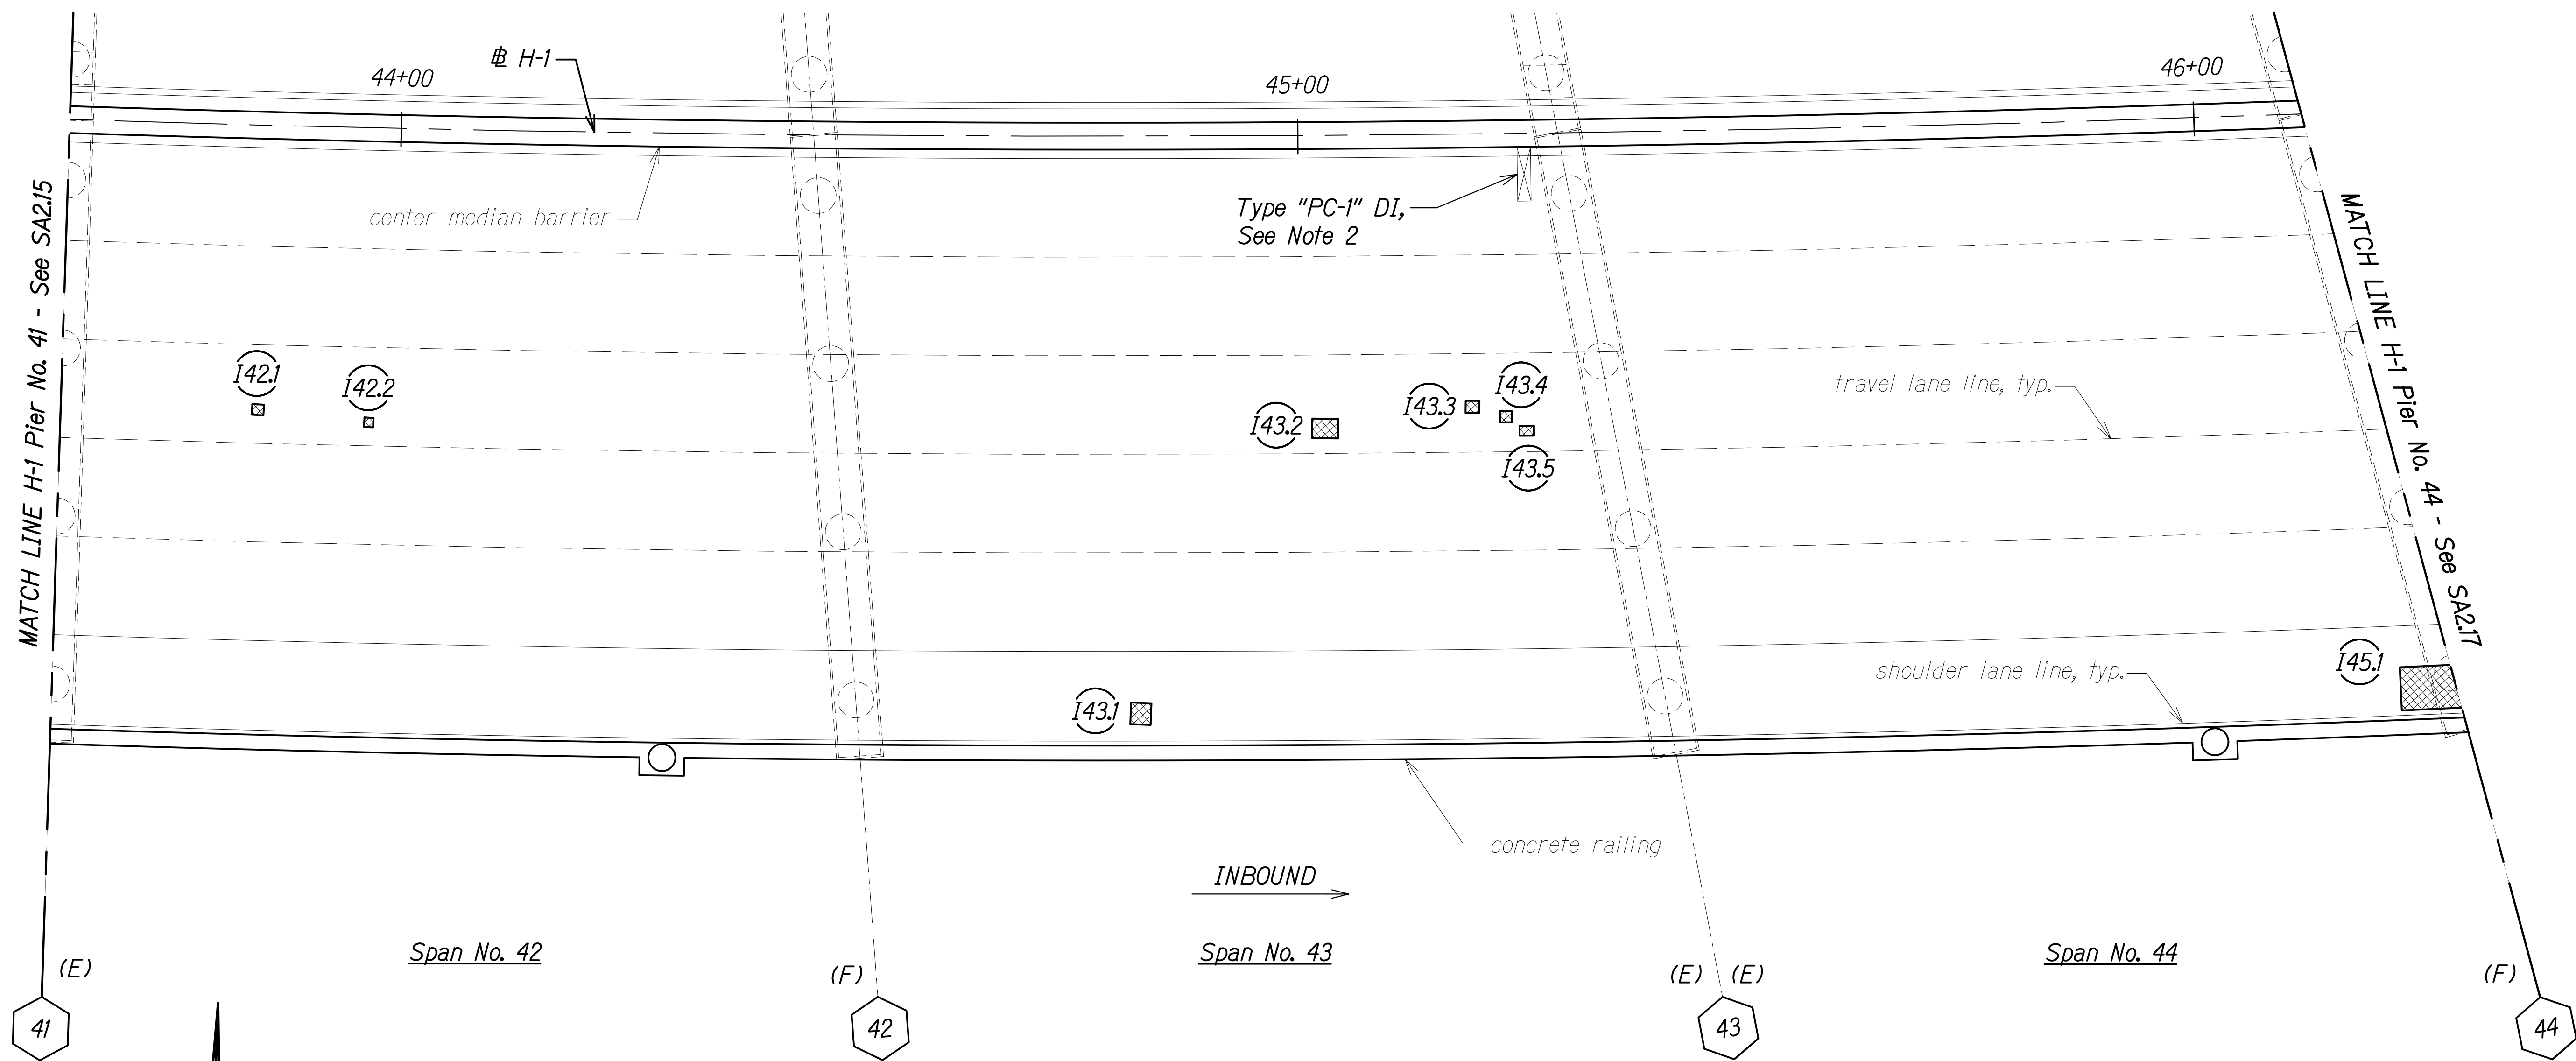


SPAN NO. 42 TO SPAN NO. 44
Scale: 1" = 10'-0"

LEGEND:

- # Pier No.
- (E) Expansion Joint, See Note 1
- (F) Fixed Joint
- (H) Hinged Joint
- IX.# Inbound Repair, See Schedules on SA3.1 to SA3.8
- Defect No.
- Span No.
- Inbound

NOTES:

- All expansion joint compression seals shall be replaced. See SA10.1 to SA10.5.
- Drain inlet grates shall be replaced and drain inlet frames shall be raised. See SA9.3 to SA9.5.

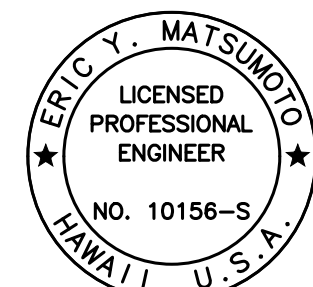

THIS WORK WAS PREPARED BY ME OR UNDER MY SUPERVISION.

Signature: Eric Y. Matsumoto
EXPIRATION DATE OF THE LICENSE: 4-30-24


STATE OF HAWAII
DEPARTMENT OF TRANSPORTATION
HIGHWAYS DIVISION

PEARL CITY VIADUCT 1B
REPAIR PLAN SPAN NO. 42 TO SPAN NO. 44
INTERSTATE ROUTE H-1 IMPROVEMENTS
Vicinity of Pearl City Viaduct to Waimalu Viaduct
Federal-Aid Project No. NH-HI-1(285)


Scale: As Noted Date: May 2023

SHEET No. SA216 OF 23 SHEETS

FED. ROAD DIST. NO.	STATE	FEDERAL AID PROJ. NO.	FISCAL YEAR	SHEET NO.	TOTAL SHEETS
HAWAII	HAW.	NH-HI-1(285)	2023	194	287

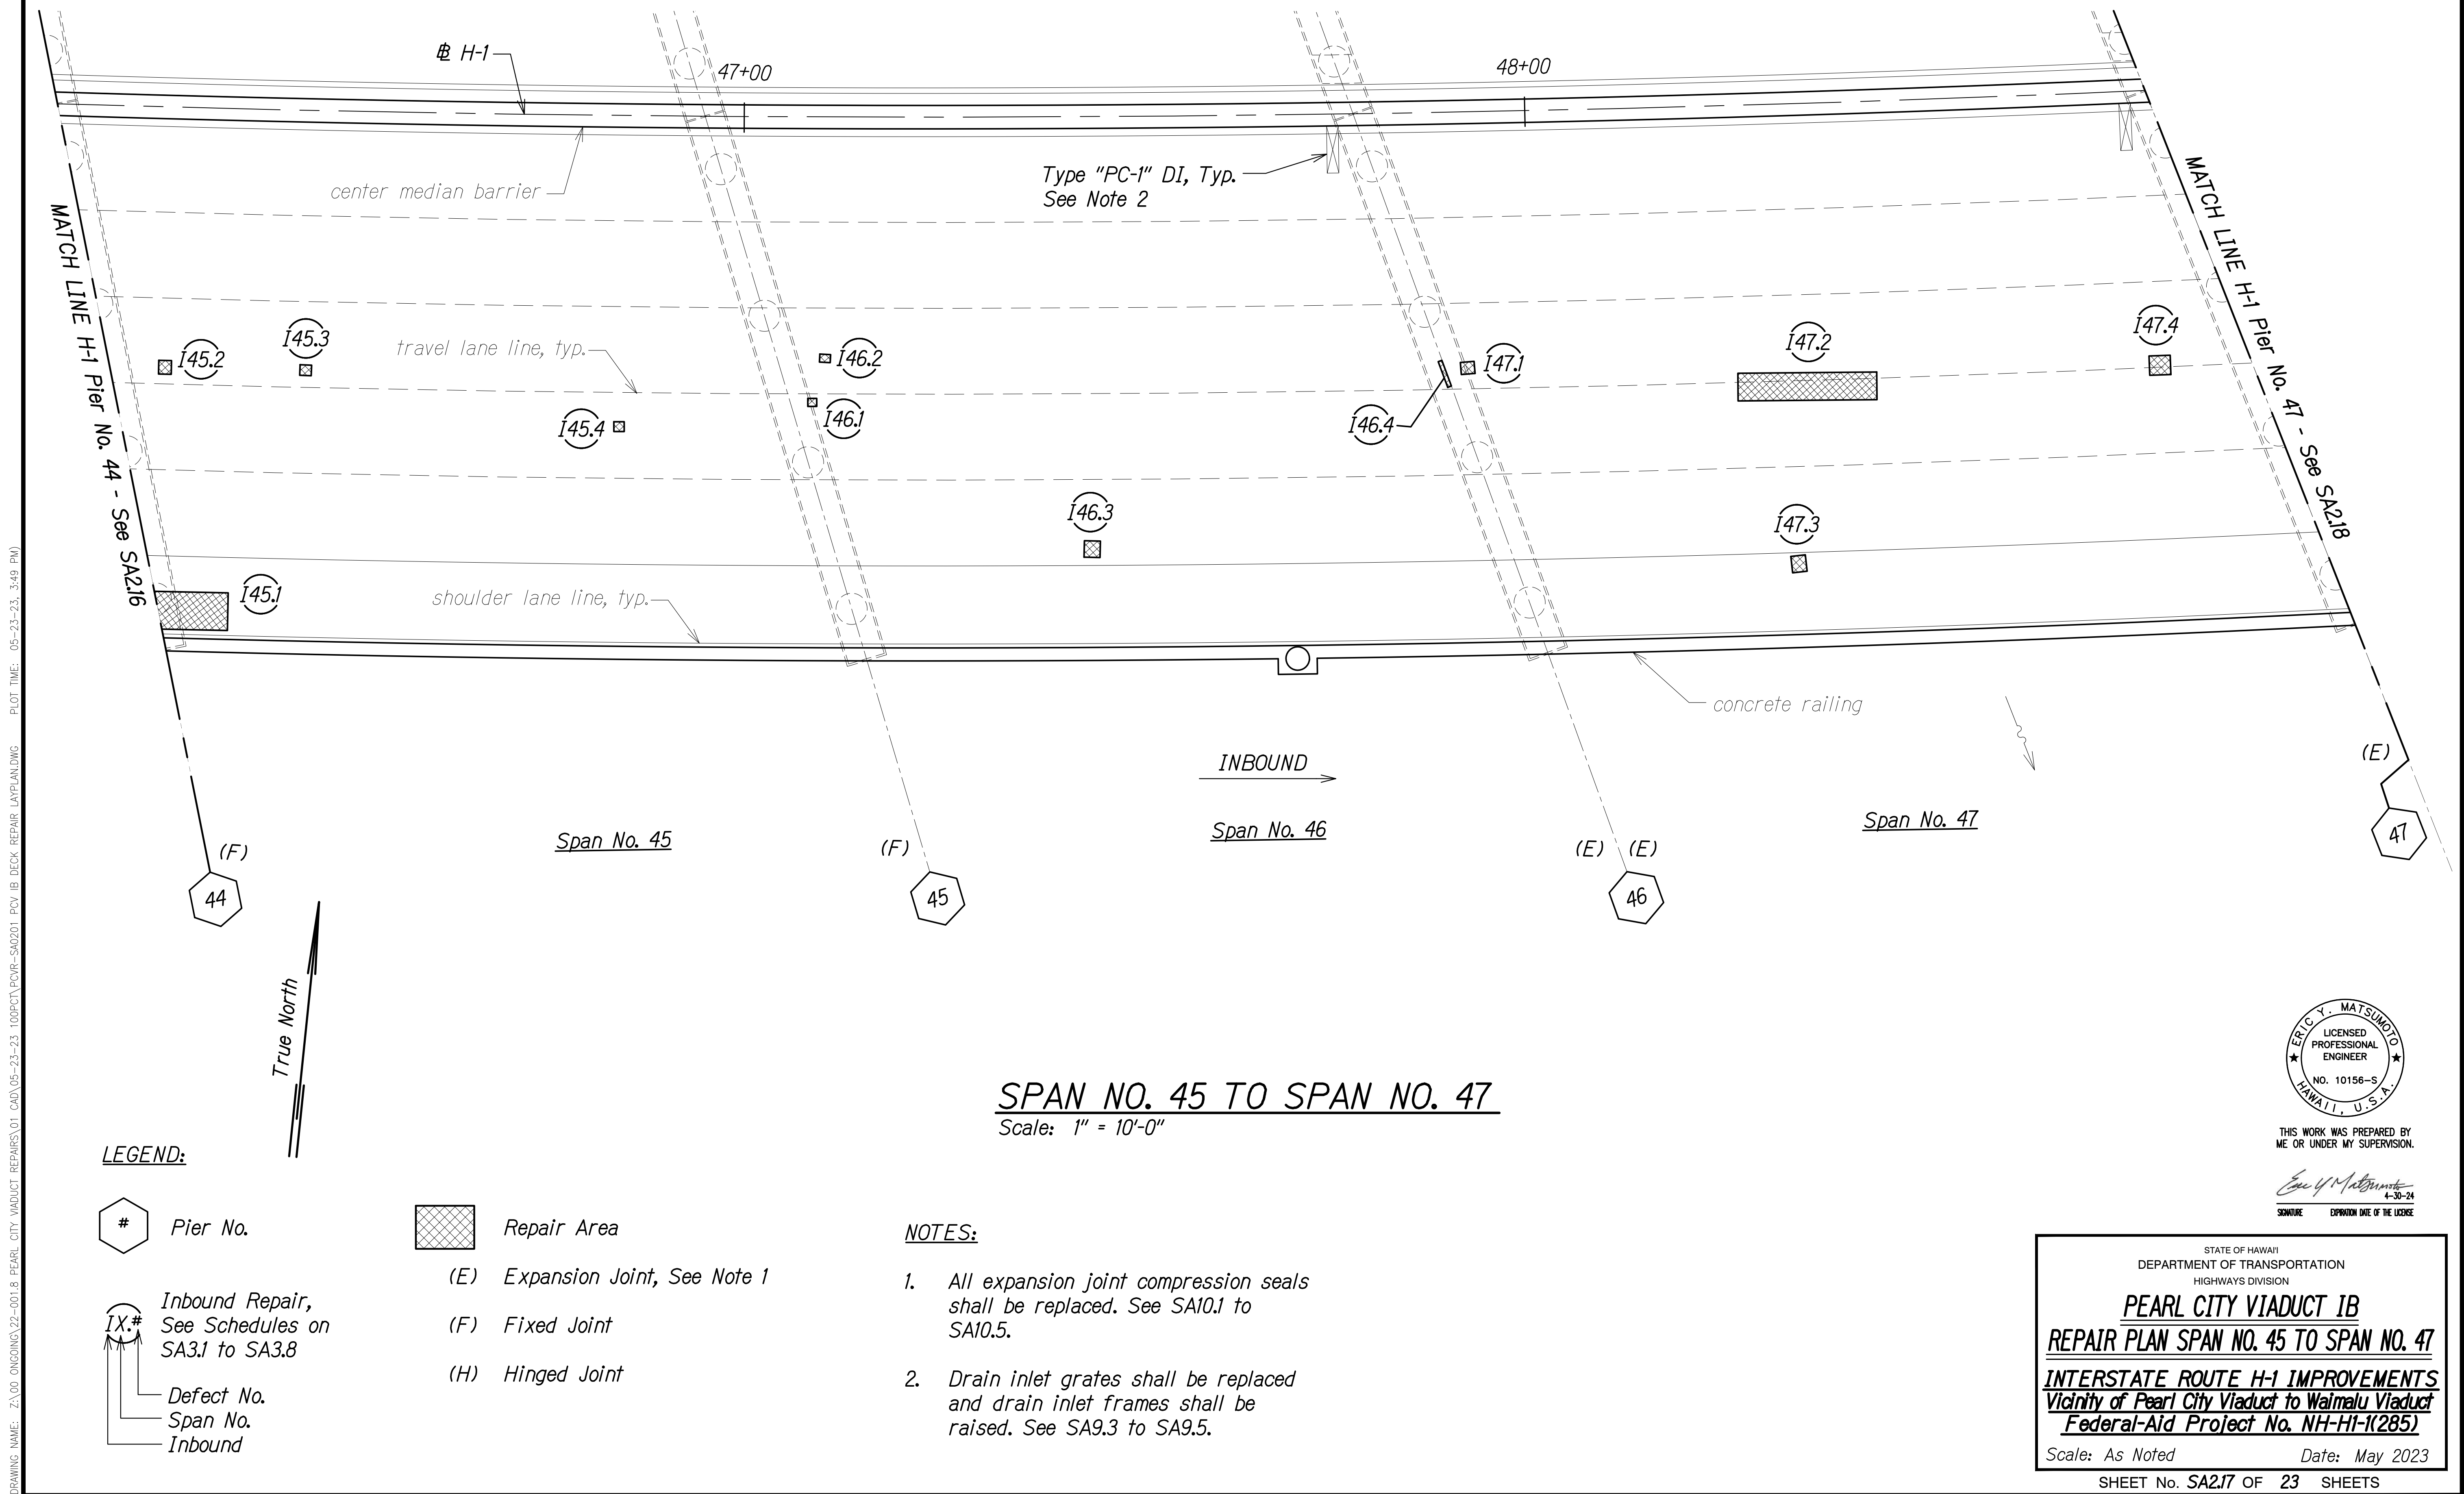


LEGEND:

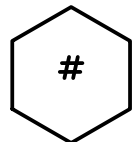


Pier No.



Inbound Repair,
See Schedules on
SA3.1 to SA3.8

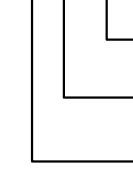

Defect No.
Span No.
Inbound

 

Repair Area

(E) Expansion Joint, See Note 1

(F) Fixed Joint


(H) Hinged Joint

NOTES:

- All expansion joint compression seals shall be replaced. See SA10.1 to SA10.5.
- Drain inlet grates shall be replaced and drain inlet frames shall be raised. See SA9.3 to SA9.5.

SPAN NO. 45 TO SPAN NO. 47

Scale: 1" = 10'-0"

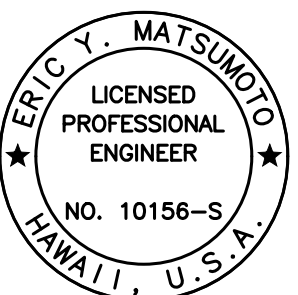

THIS WORK WAS PREPARED BY
ME OR UNDER MY SUPERVISION.

Signature: Eric Y. Matsumoto
4-30-24
EXPIRATION DATE OF THE LICENSE

STATE OF HAWAII
DEPARTMENT OF TRANSPORTATION
HIGHWAYS DIVISION


PEARL CITY VIADUCT 1B
REPAIR PLAN SPAN NO. 45 TO SPAN NO. 47
INTERSTATE ROUTE H-1 IMPROVEMENTS
Vicinity of Pearl City Viaduct to Waimalu Viaduct
Federal-Aid Project No. NH-HI-1(285)

Scale: As Noted Date: May 2023

SHEET No. SA217 OF 23 SHEETS

FED. ROAD DIST. NO.	STATE	FEDERAL AID PROJ. NO.	FISCAL YEAR	SHEET NO.	TOTAL SHEETS
HAWAII	HAW.	NH-HI-1(285)	2023	195	287

DRAWING NAME: Z:\00 ONGOING\22-001.8 PEARL CITY VIADUCT REPAIRS\01 CAD\05-23-23 100PCT PCVR-S40201 PCV IB DECK REPAIR LAYPLAN.DWG PLOT TIME: 05-23-23, 3:50 PM

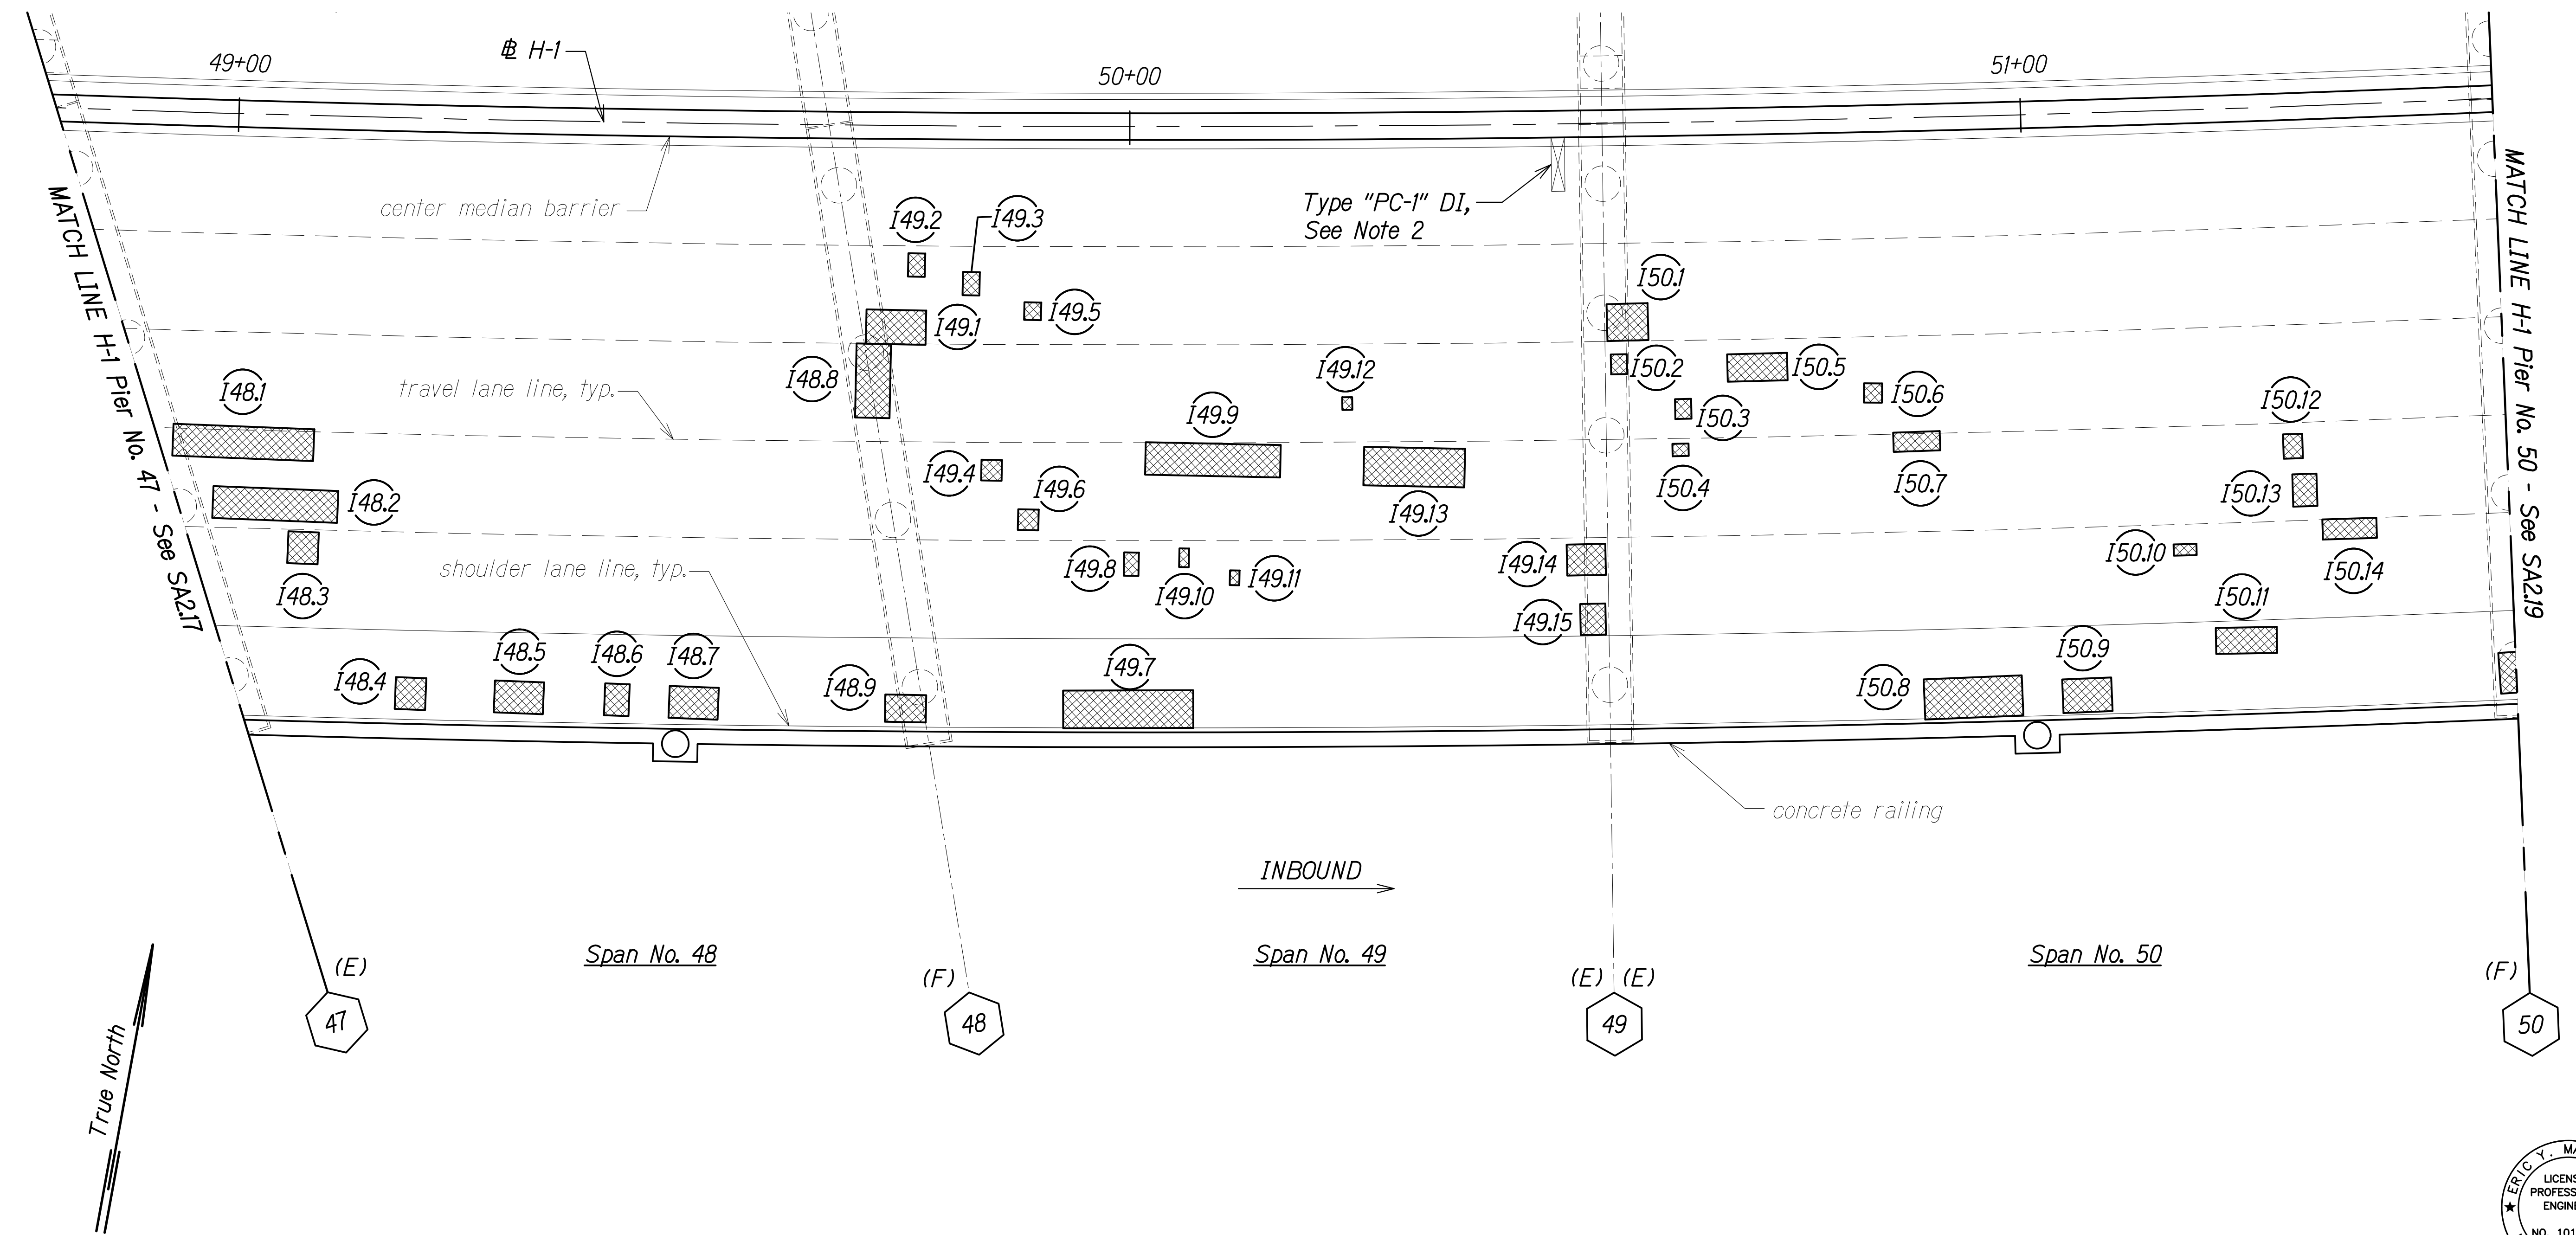


SPAN NO. 48 TO SPAN NO. 50
Scale: 1" = 10'-0"

LEGEND:

- # Pier No.
- IX.# Inbound Repair, See Schedules on SA3.1 to SA3.8
- Defect No.
Span No.
Inbound
- Repair Area
- (E) Expansion Joint, See Note 1
- (F) Fixed Joint
- (H) Hinged Joint

NOTES:

- All expansion joint compression seals shall be replaced. See SA10.1 to SA10.5.
- Drain inlet grates shall be replaced and drain inlet frames shall be raised. See SA9.3 to SA9.5.

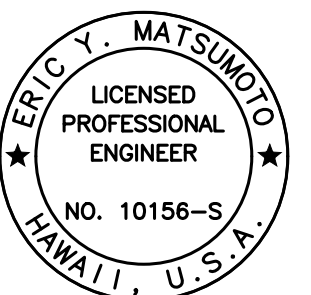

THIS WORK WAS PREPARED BY ME OR UNDER MY SUPERVISION.

Signature: Eric Y. Matsumoto
EXPIRATION DATE OF THE LICENSE: 4-30-24


STATE OF HAWAII
DEPARTMENT OF TRANSPORTATION
HIGHWAYS DIVISION

PEARL CITY VIADUCT IB
REPAIR PLAN SPAN NO. 48 TO SPAN NO. 50
INTERSTATE ROUTE H-1 IMPROVEMENTS
Vicinity of Pearl City Viaduct to Waimalu Viaduct
Federal-Aid Project No. NH-HI-1(285)


Scale: As Noted Date: May 2023

SHEET No. SA218 OF 23 SHEETS


FED. ROAD DIST. NO.	STATE	FEDERAL AID PROJ. NO.	FISCAL YEAR	SHEET NO.	TOTAL SHEETS
HAWAII	HAW.	NH-HI-1(285)	2023	196	287

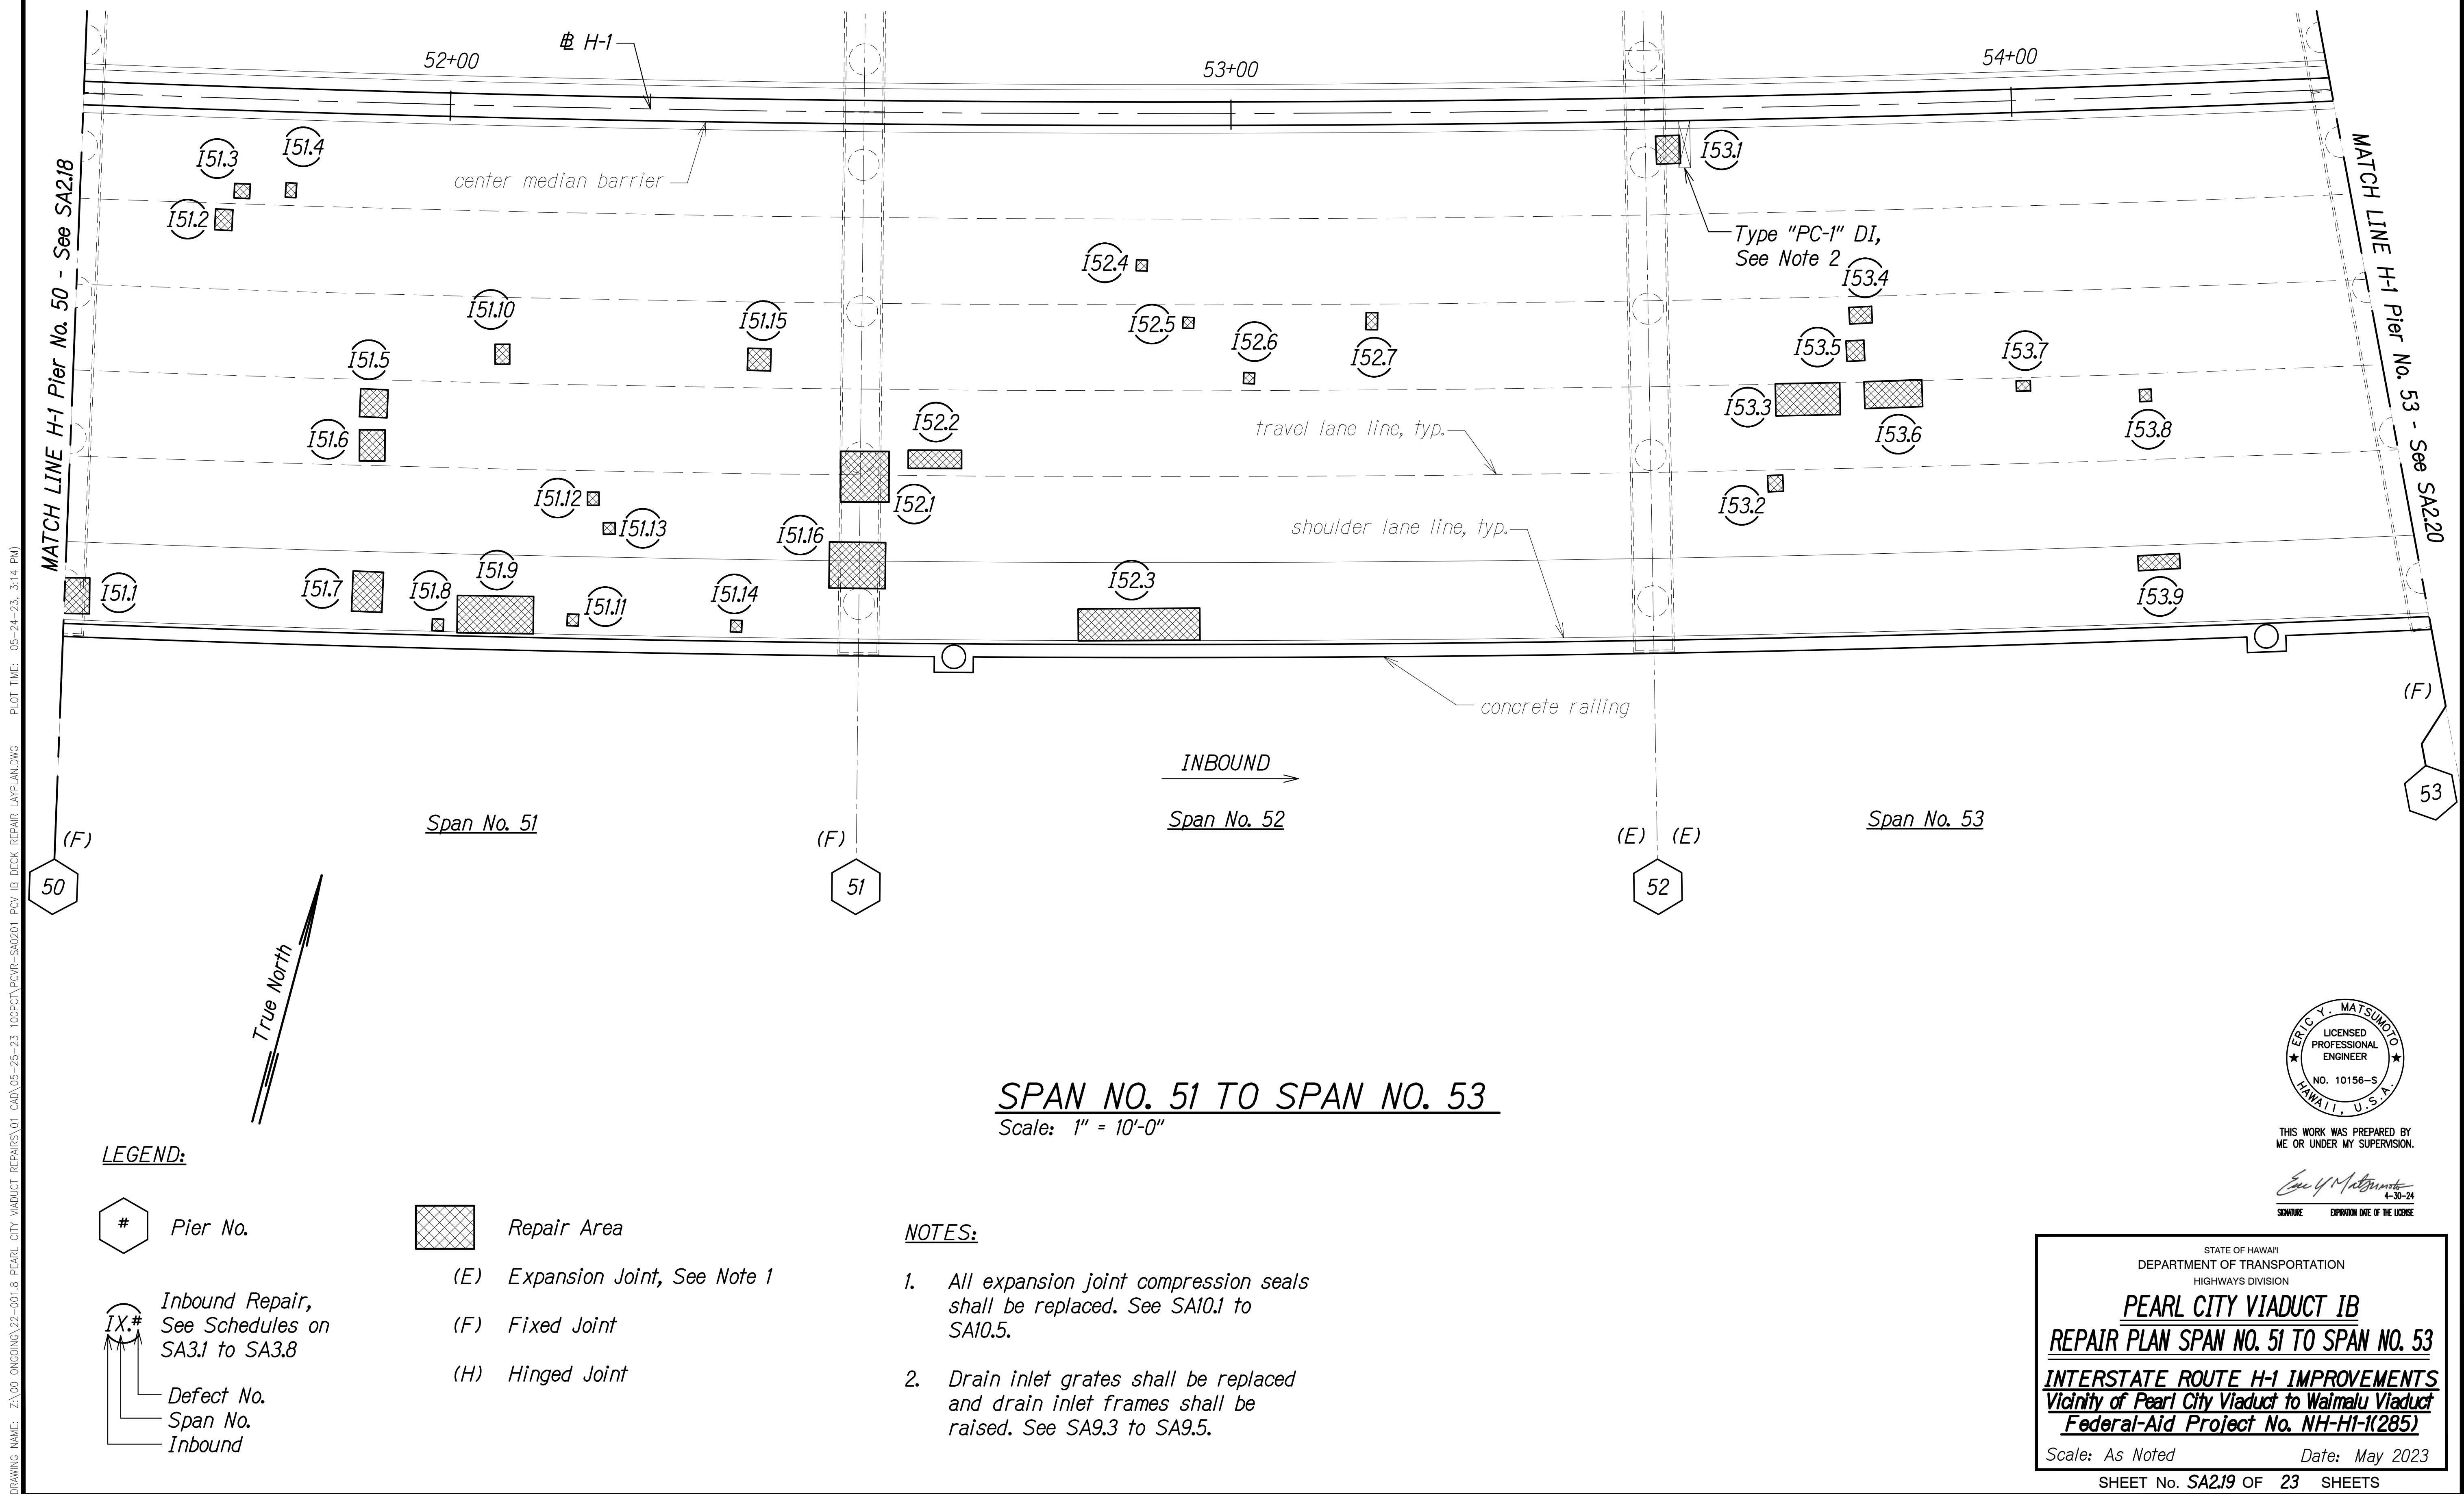

FED. ROAD DIST. NO.	STATE	FEDERAL AID PROJ. NO.	FISCAL YEAR	SHEET NO.	TOTAL SHEETS
HAWAII	HAW.	NH-HI-1(285)	2023	197	287

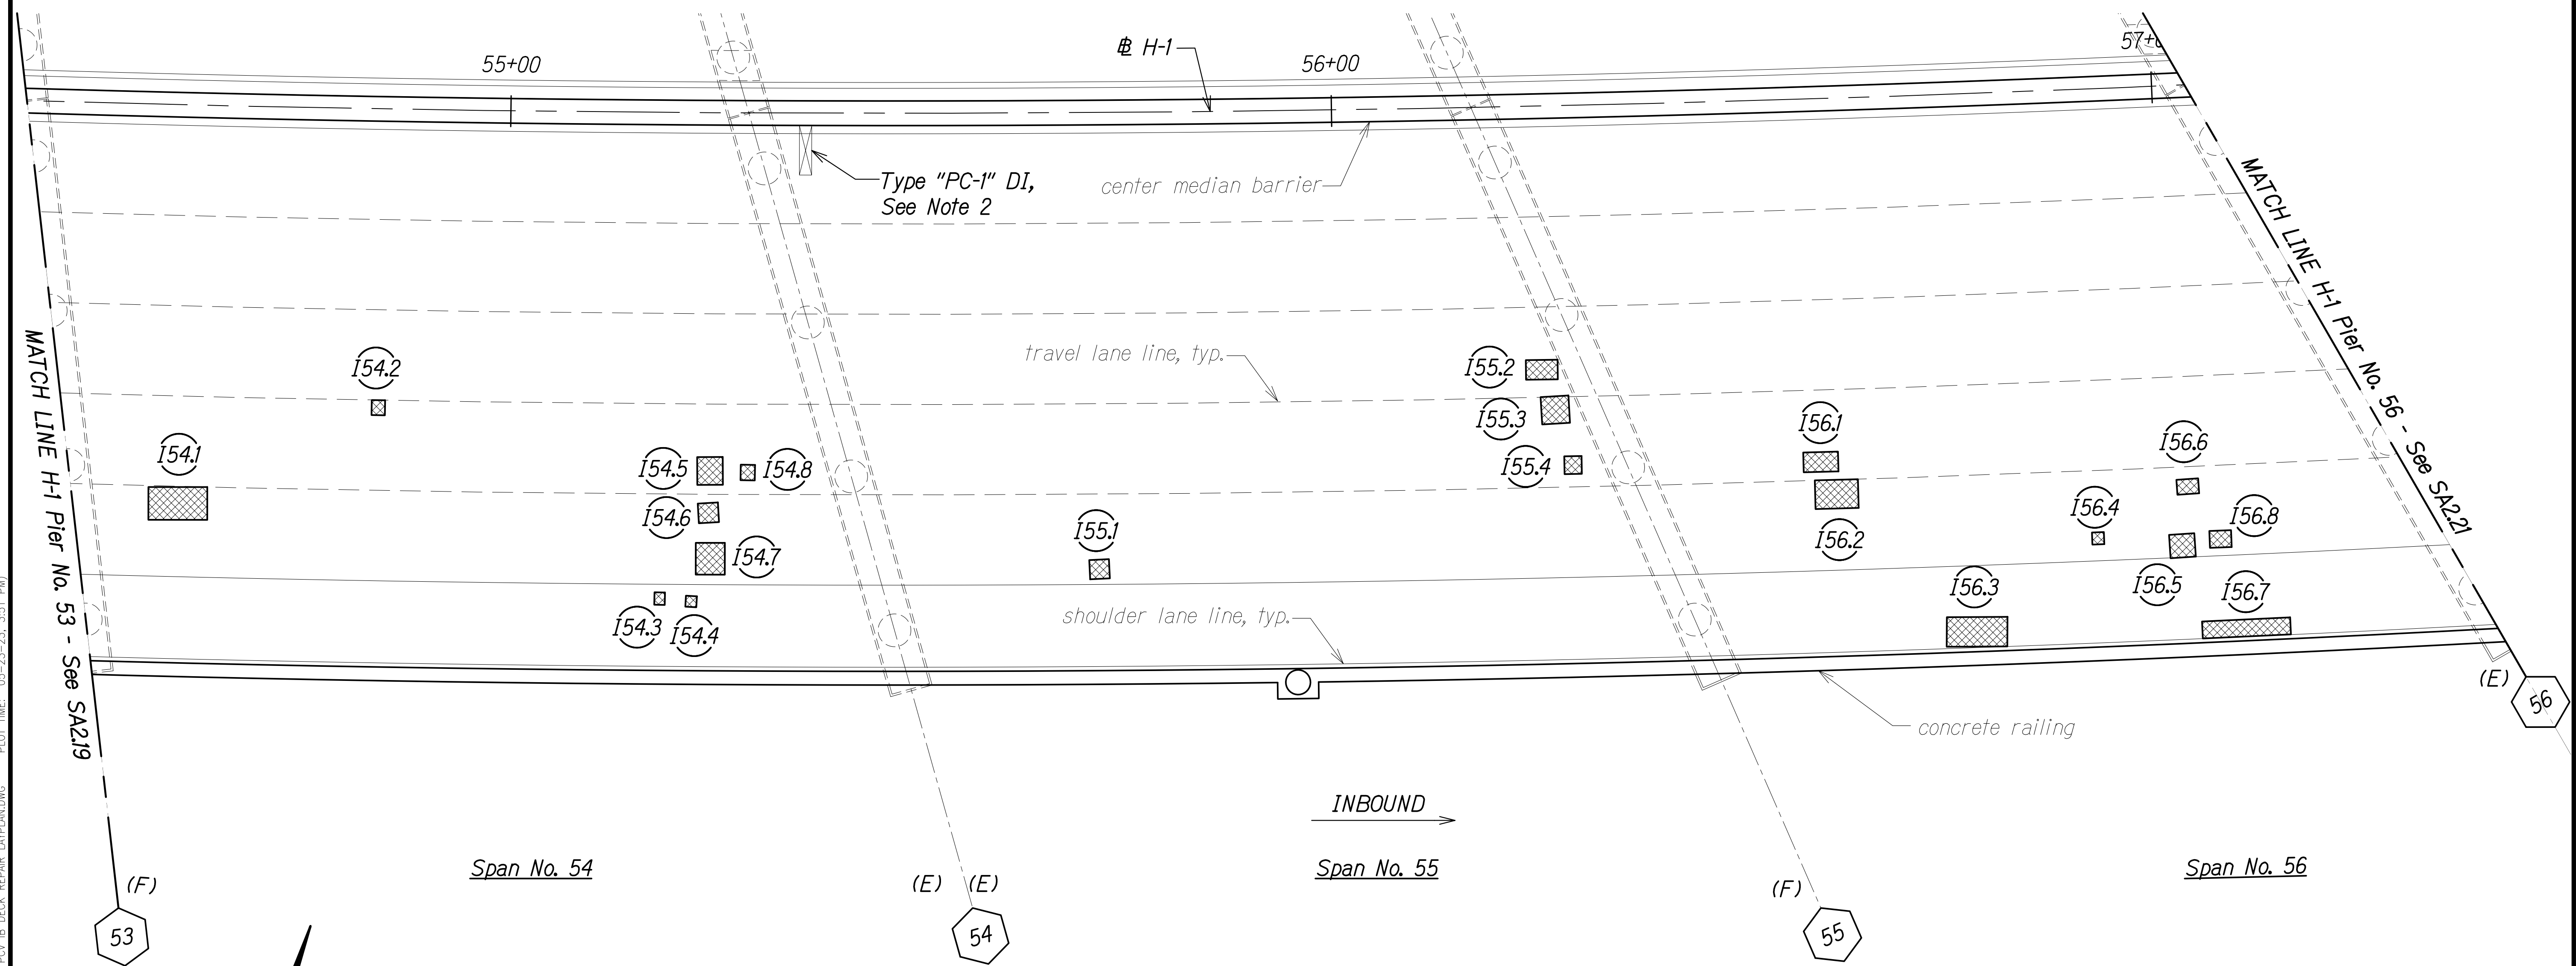


LEGEND:

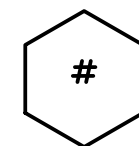


Pier No.



Inbound Repair,
See Schedules on
SA3.1 to SA3.8

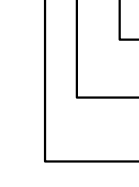

Defect No.
Span No.
Inbound

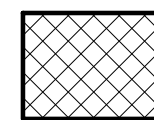

Repair Area


(E) Expansion Joint, See Note 1

(F) Fixed Joint

(H) Hinged Joint

NOTES:

- All expansion joint compression seals shall be replaced. See SA10.1 to SA10.5.
- Drain inlet grates shall be replaced and drain inlet frames shall be raised. See SA9.3 to SA9.5.

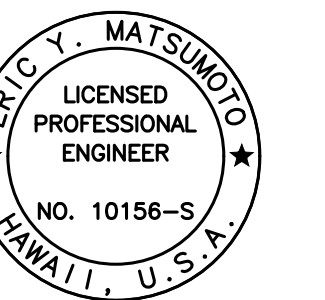

THIS WORK WAS PREPARED BY
ME OR UNDER MY SUPERVISION.

Eric Y. Matsumoto
SIGNATURE EXPIRATION DATE OF THE LICENSE
4-30-24


STATE OF HAWAII
DEPARTMENT OF TRANSPORTATION
HIGHWAYS DIVISION

PEARL CITY VIADUCT 1B
REPAIR PLAN SPAN NO. 54 TO SPAN NO. 56
INTERSTATE ROUTE H-1 IMPROVEMENTS
Vicinity of Pearl City Viaduct to Waimalu Viaduct
Federal-Aid Project No. NH-HI-1(285)

Scale: As Noted Date: May 2023

SHEET No. SA2.20 OF 23 SHEETS

FED. ROAD DIST. NO.	STATE	FEDERAL AID PROJ. NO.	FISCAL YEAR	SHEET NO.	TOTAL SHEETS
HAWAII	HAW.	NH-HI-1(285)	2023	198	287

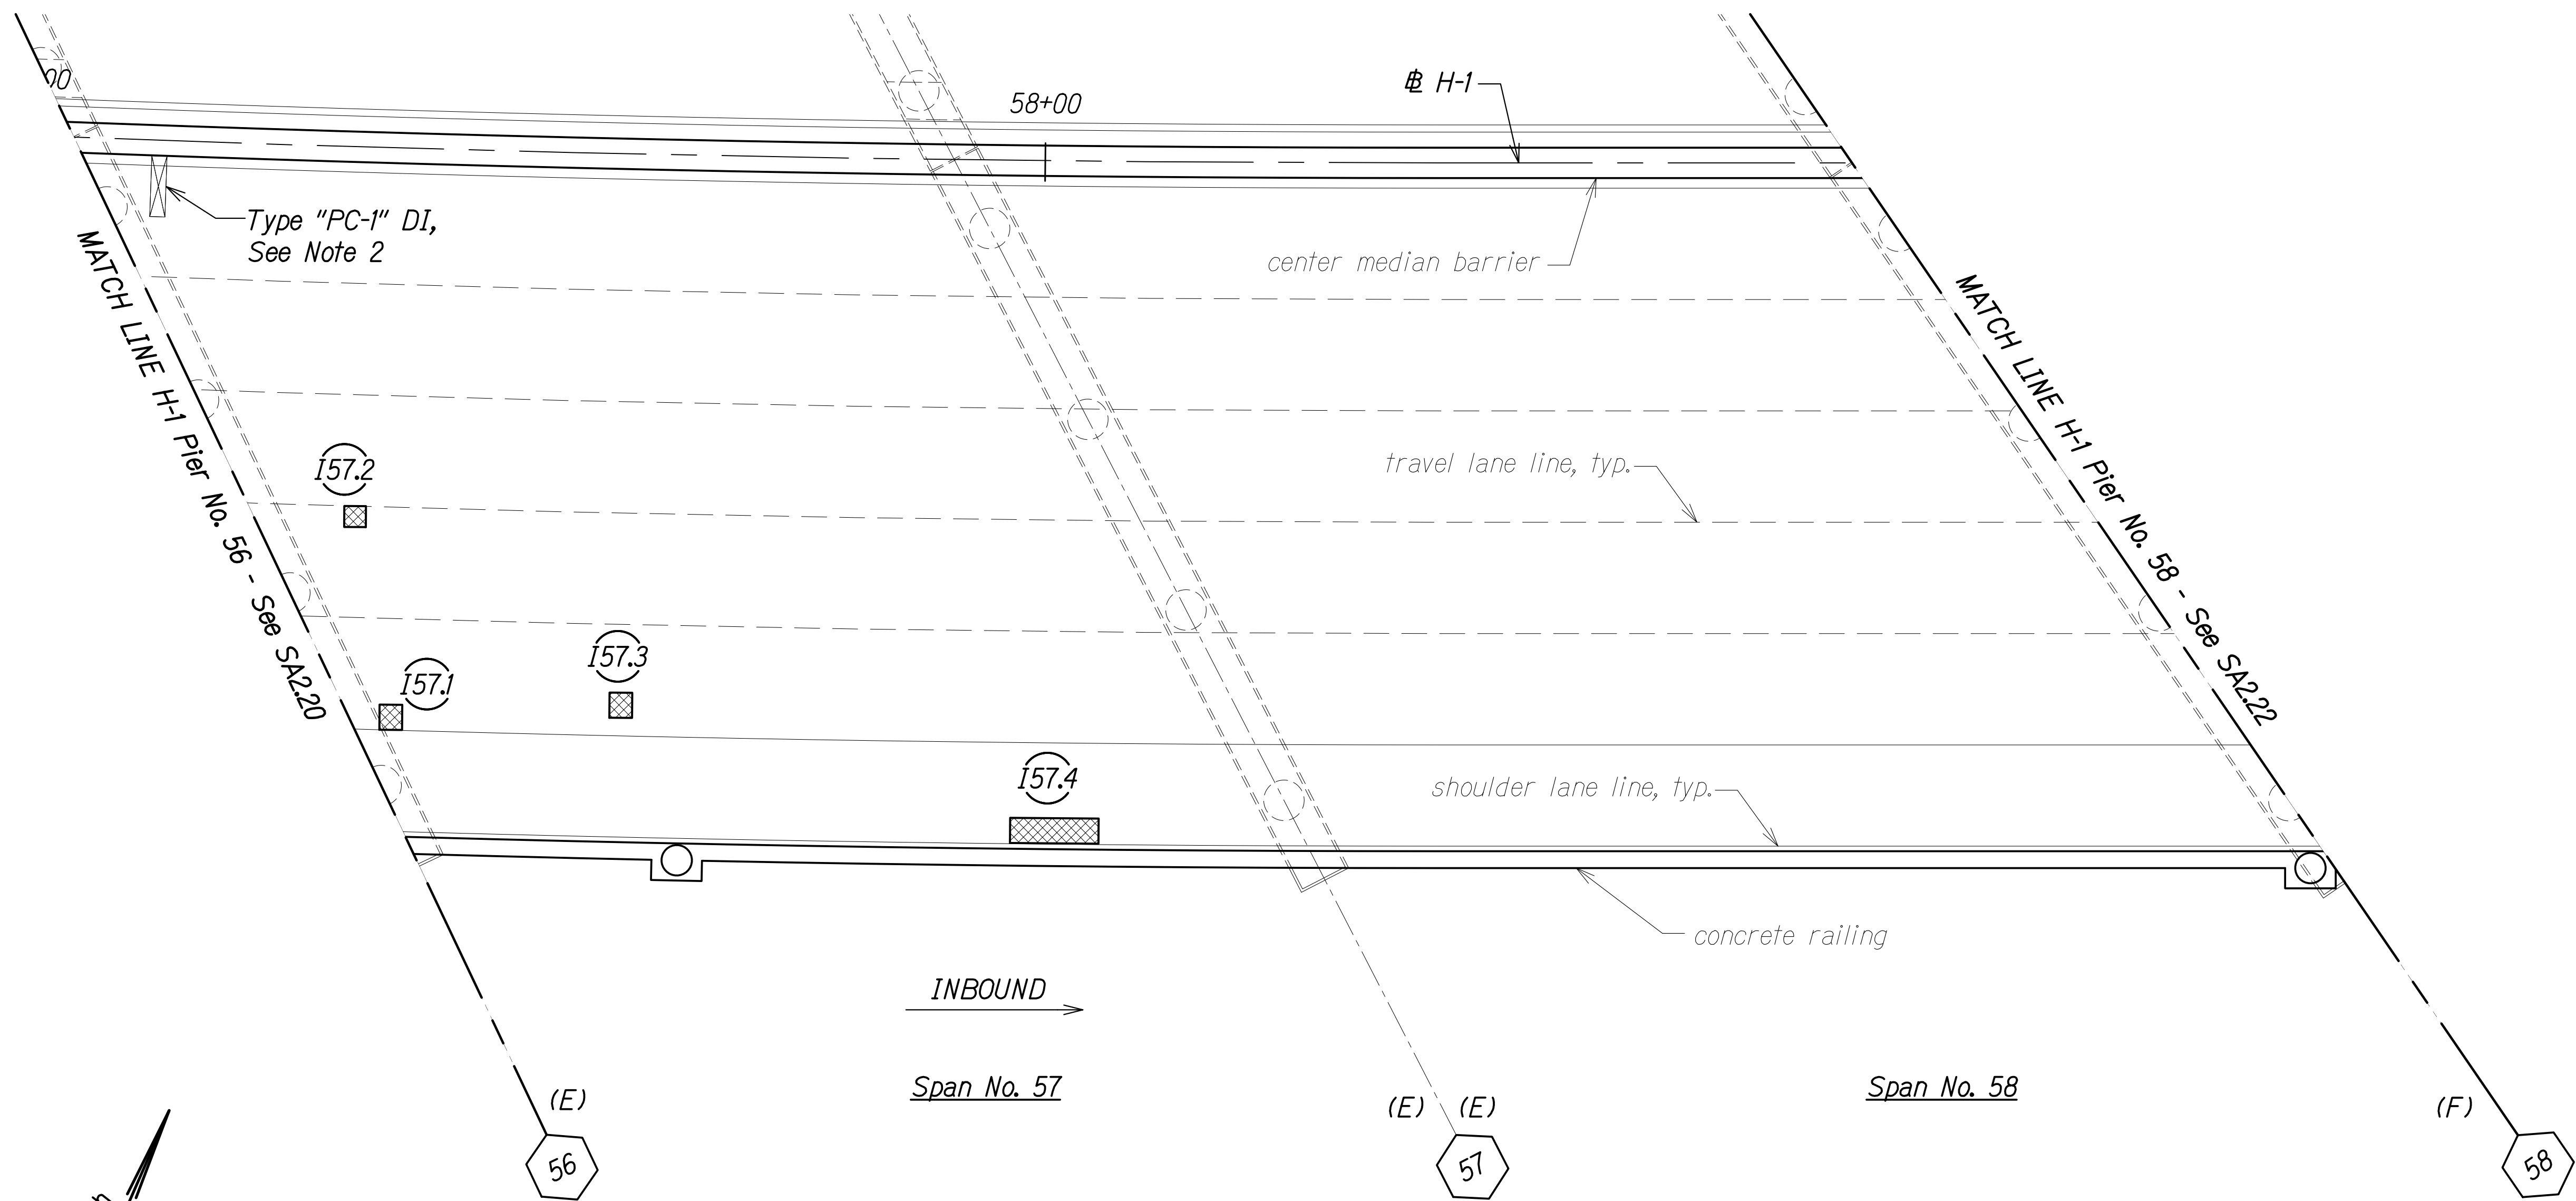


SPAN NO. 57 AND SPAN NO. 58

Scale: 1" = 10'-0"

LEGEND:



Pier No.

 

Repair Area

(E) Expansion Joint, See Note 1

(F) Fixed Joint

(H) Hinged Joint

IX.#


Inbound Repair,
See Schedules on
SA3.1 to SA3.8



Defect No.
Span No.
Inbound

NOTES:

- All expansion joint compression seals shall be replaced. See SA10.1 to SA10.5.
- Drain inlet grates shall be replaced and drain inlet frames shall be raised. See SA9.3 to SA9.5.

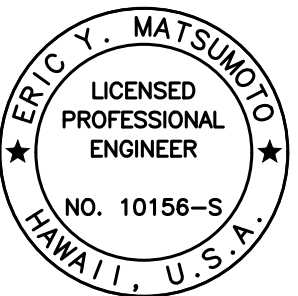

THIS WORK WAS PREPARED BY
ME OR UNDER MY SUPERVISION.

Eric Y. Matsumoto
SIGNATURE EXPIRATION DATE OF THE LICENSE
4-30-24

STATE OF HAWAII
DEPARTMENT OF TRANSPORTATION
HIGHWAYS DIVISION

PEARL CITY VIADUCT 1B

REPAIR PLAN SPAN NO. 57 AND SPAN NO. 58


INTERSTATE ROUTE H-1 IMPROVEMENTS
Vicinity of Pearl City Viaduct to Waimalu Viaduct
Federal-Aid Project No. NH-HI-1(285)

Scale: As Noted Date: May 2023


SHEET No. SA221 OF 23 SHEETS

FED. ROAD DIST. NO.	STATE	FEDERAL AID PROJ. NO.	FISCAL YEAR	SHEET NO.	TOTAL SHEETS
HAWAII	HAW.	NH-HI-1(285)	2023	199	287

DRAWING NAME: Z:\00 ONGOING\22-001.8 PEARL CITY VIADUCT REPAIRS\01 CAD\05-23-23 100PCT PCVR-SA0201 PCV IB DECK REPAIR LAYPLAN.DWG PLOT TIME: 05-23-23, 3:51 PM

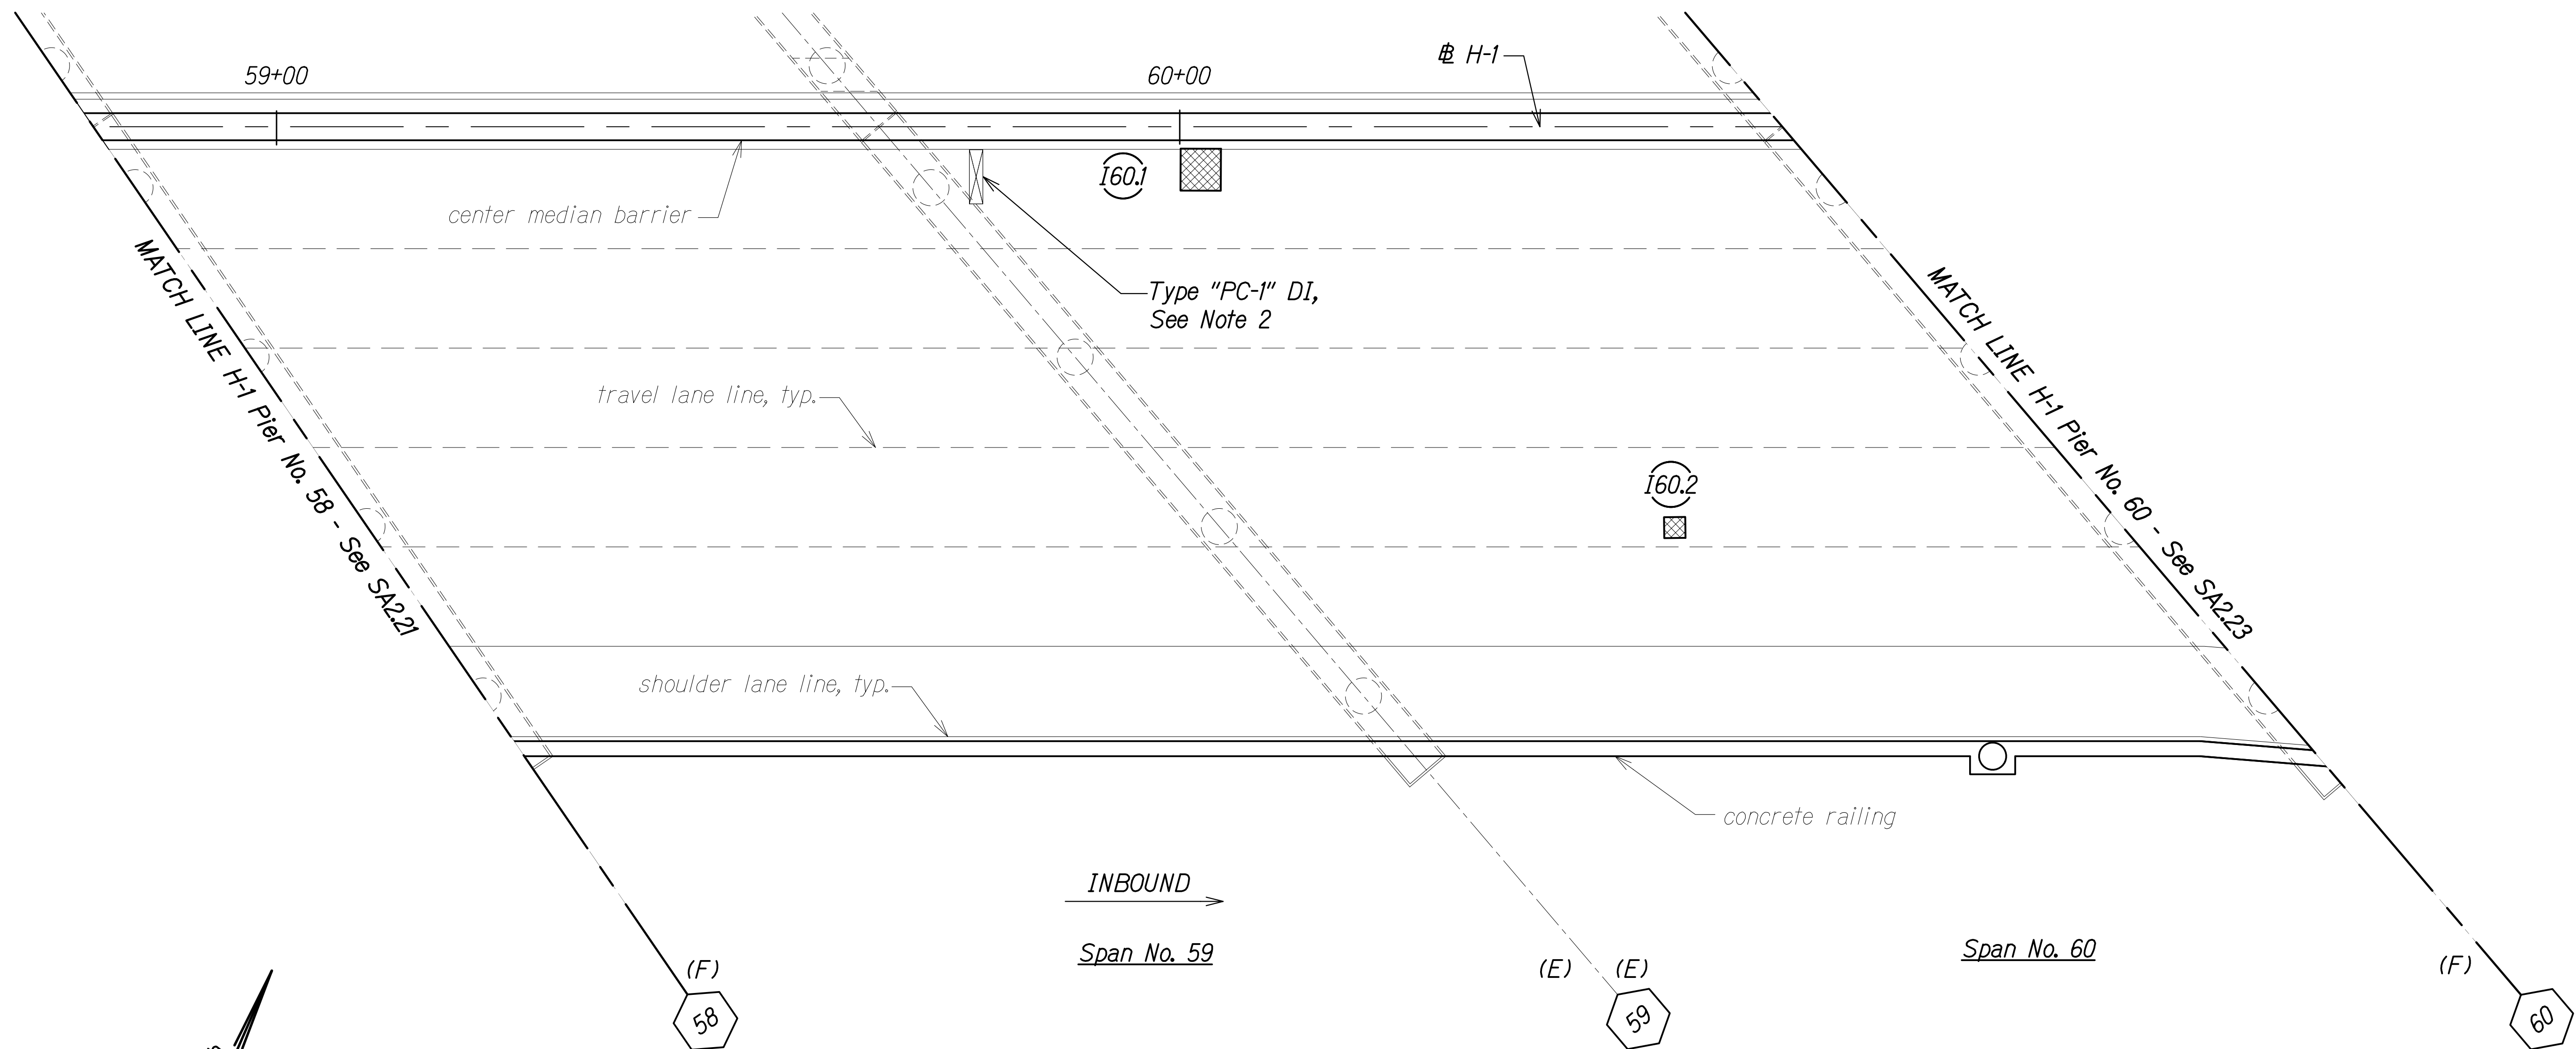


LEGEND:

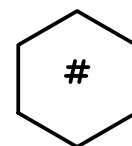


Pier No.



Inbound Repair,
See Schedules on
SA3.1 to SA3.8

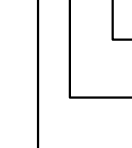

Defect No.
Span No.
Inbound

 

Repair Area

(E) Expansion Joint, See Note 1

(F) Fixed Joint


(H) Hinged Joint

NOTES:

- All expansion joint compression seals shall be replaced. See SA10.1 to SA10.5.
- Drain inlet grates shall be replaced and drain inlet frames shall be raised. See SA9.3 to SA9.5.

SPAN NO. 59 AND SPAN NO. 60

Scale: 1" = 10'-0"

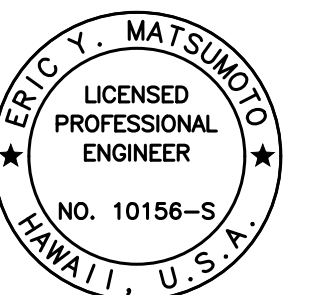

THIS WORK WAS PREPARED BY
ME OR UNDER MY SUPERVISION.

Eric Y. Matsumoto
SIGNATURE EXPIRATION DATE OF THE LICENSE
4-30-24

STATE OF HAWAII
DEPARTMENT OF TRANSPORTATION
HIGHWAYS DIVISION

PEARL CITY VIADUCT IB


REPAIR PLAN SPAN NO. 59 AND SPAN NO. 60

INTERSTATE ROUTE H-1 IMPROVEMENTS
Vicinity of Pearl City Viaduct to Waimalu Viaduct
Federal-Aid Project No. NH-HI-1(285)

Scale: As Noted Date: May 2023

SHEET No. SA2.22 OF 23 SHEETS

FED. ROAD DIST. NO.	STATE	FEDERAL AID PROJ. NO.	FISCAL YEAR	SHEET NO.	TOTAL SHEETS
HAWAII	HAW.	NH-HI-1(285)	2023	200	287

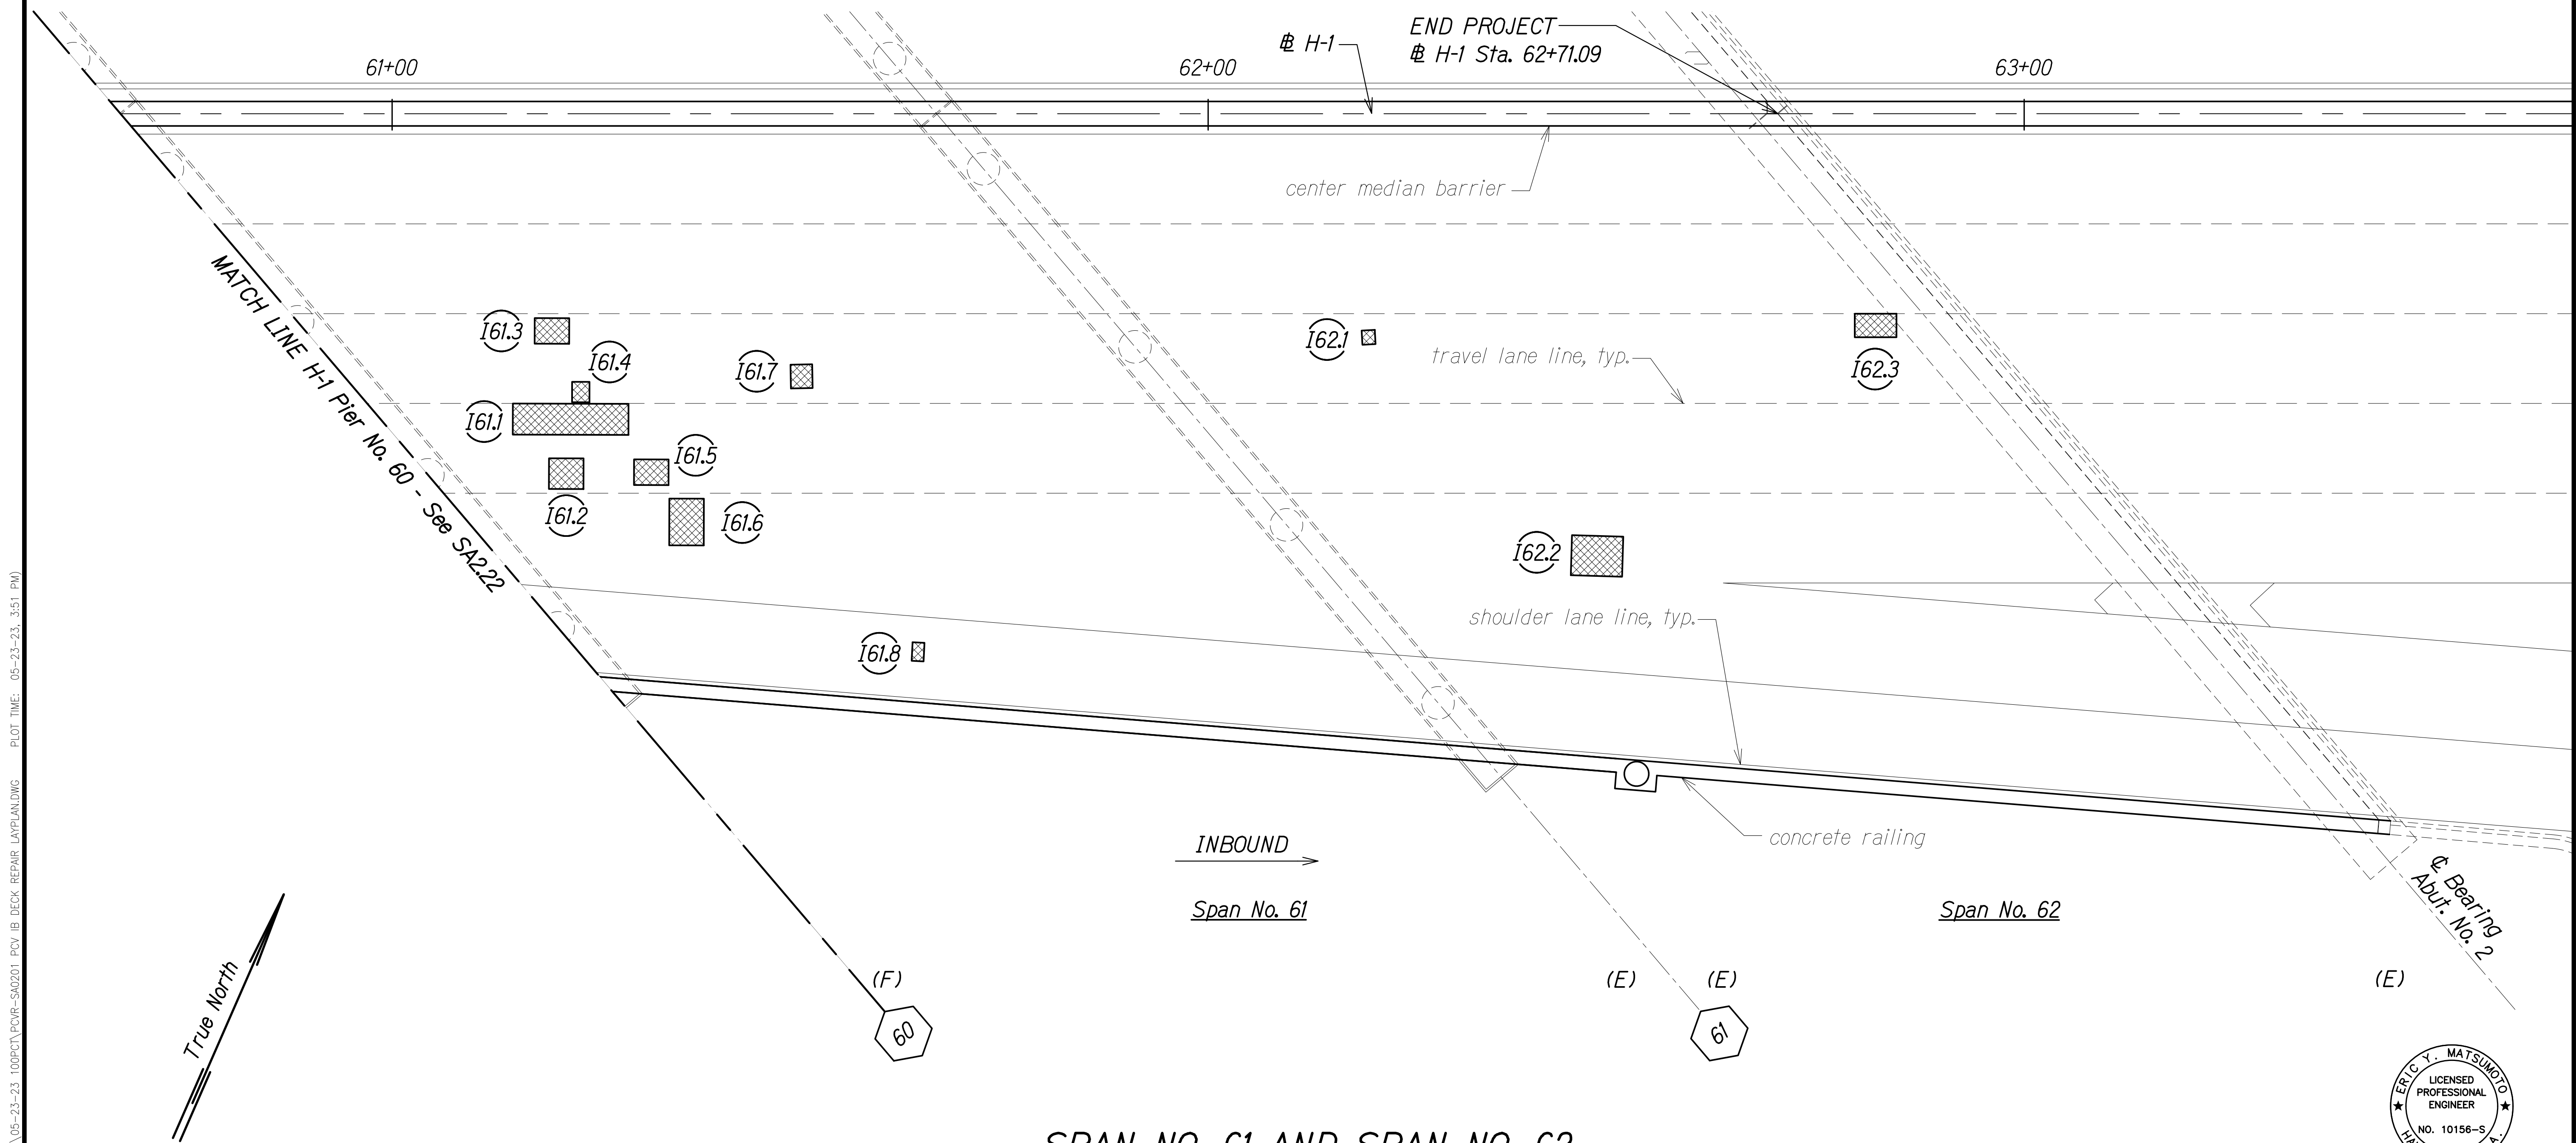

SPAN NO. 61 AND SPAN NO. 62
Scale: 1" = 10'-0"

LEGEND:

- Pier No.
- Repair Area
- (E) Expansion Joint, See Note
- (F) Fixed Joint
- (H) Hinged Joint
- Inbound Repair, See Schedules on SA3.1 to SA3.8
- Defect No.
- Span No.
- Inbound

NOTE:
All expansion joint compression seals shall be replaced. See SA10.1 to SA10.5.



THIS WORK WAS PREPARED BY ME OR UNDER MY SUPERVISION.
Eric Y. Matsumoto
SIGNATURE EXPIRATION DATE OF THE LICENSE 4-30-24

STATE OF HAWAII
DEPARTMENT OF TRANSPORTATION
HIGHWAYS DIVISION
PEARL CITY VIADUCT 1B
REPAIR PLAN SPAN NO. 61 AND SPAN NO. 62
INTERSTATE ROUTE H-1 IMPROVEMENTS
Vicinity of Pearl City Viaduct to Waimalu Viaduct
Federal-Aid Project No. NH-HI-1(285)
Scale: As Noted Date: May 2023
SHEET No. SA223 OF 23 SHEETS

SURVEY PLOTTED BY	DATE
DRAWN BY	
TRACED BY	
DESIGNED BY	
QUANTITIES BY	
CHECKED BY	

ORIGINAL PLAN NOTE BOOK No.

DRAWING NAME: Z:\00 ONGOING\22-001.8 PEARL CITY VIADUCT REPAIRS\01 CAD\05-23-23 100PCT PCVR-S40201 PCV 1B DECK REPAIR LAYPLAN.DWG PLOT TIME: 05-23-23, 3:51 PM

FED. ROAD DIST. NO.	STATE	FEDERAL AID PROJ. NO.	FISCAL YEAR	SHEET NO.	TOTAL SHEETS
HAWAII	HAW.	NH-HI-1(285)	2023	201	287


PEARL CITY VIADUCT IB REPAIR SCHEDULE			
DEFECT NO.	SPAN NO.	REPAIR DETAIL	AREA (SF)
I1.1	1		12
I1.2	1		25
I1.3	1		4
I1.4	1		17
I1.5	1		14
I1.6	1		13
I1.7	1		4
I1.8	1		2
I1.9	1		4
I1.10	1		2
I1.11	1		5
I1.12	1		7
I1.13	1		4
I1.14	1		12
I2.1	2		29
I2.2	2		5
I2.3	2		5
I2.4	2		2
I2.5	2		14
I2.6	2	↓	7

PEARL CITY VIADUCT IB REPAIR SCHEDULE			
DEFECT NO.	SPAN NO.	REPAIR DETAIL	AREA (SF)
I2.7	2		13
I2.8	2		8
I2.9	2		18
I2.10	2		13
I2.11	2		14
I2.12	2		8
I2.13	2		39
I2.14	2		6
I2.15	2		9
I2.16	2		4
I2.17	2		9
I2.18	2		5
I2.19	2		9
I2.20	2		6
I2.21	2		8
I2.22	2		3
I2.23	2		4
I2.24	2		5
I2.25	2		11
I2.26	2	↓	11

PEARL CITY VIADUCT IB REPAIR SCHEDULE			
DEFECT NO.	SPAN NO.	REPAIR DETAIL	AREA (SF)
I2.27	2		11
I2.28	2		11
I3.1	3		15
I3.2	3		4
I3.3	3		49
I3.4	3		6
I3.5	3		7
I3.6	3		2
I3.7	3		6
I3.8	3		5
I3.9	3		5
I3.10	3		17
I3.11	3		3
I3.12	3		12
I3.13	3		4
I3.14	3		11
I3.15	3		3
I3.16	3		5
I4.1	4		2
I4.2	4	↓	8

ORIGINAL PLAN	SURVEY PLOTTED BY	DATE
	DRAWN BY	
	TRACED BY	
	DESIGNED BY	
NOTE BOOK	QUANTITIES BY	
	CHECKED BY	
No.		

DRAWING NAME: Z:\00 ONGOING\22-001.8 PEARL CITY VIADUCT REPAIRS\01 CAD\05-23-23 100PCT PCVR-S40301 PCV IB SCHED REPAIR.DWG PLOT TIME: 05-24-23, 9:15 AM

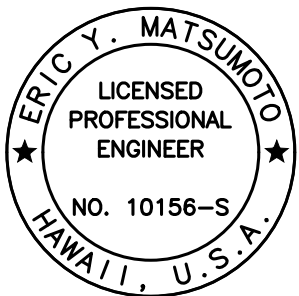

THIS WORK WAS PREPARED BY
ME OR UNDER MY SUPERVISION.

Eric Y. Matsumoto
SIGNATURE EXPIRATION DATE OF THE LICENSE
4-30-24

STATE OF HAWAII
DEPARTMENT OF TRANSPORTATION
HIGHWAYS DIVISION

PEARL CITY VIADUCT
IB REPAIR SCHEDULES

INTERSTATE ROUTE H-1 IMPROVEMENTS
Vicinity of Pearl City Viaduct to Waimalu Viaduct
Federal-Aid Project No. NH-HI-1(285)

Scale: None Date: May 2023

SHEET No. SA3.1 OF 8 SHEETS

FED. ROAD DIST. NO.	STATE	FEDERAL AID PROJ. NO.	FISCAL YEAR	SHEET NO.	TOTAL SHEETS
HAWAII	HAW.	NH-HI-1(285)	2023	202	287


PEARL CITY VIADUCT IB REPAIR SCHEDULE			
DEFECT NO.	SPAN NO.	REPAIR DETAIL	AREA (SF)
I4.3	4		5
I4.4	4		15
I4.5	4		6
I4.6	4		2
I4.7	4		13
I4.8	4		3
I4.9	4		2
I4.10	4		91
I4.11	4		29
I4.12	4		3
I4.13	4		3
I4.14	4		3
I4.15	4		4
I5.1	5		37
I5.2	5		2
I5.3	5		4
I5.4	5		1
I5.5	5		7
I5.6	5		4
I5.7	5	↓	5

PEARL CITY VIADUCT IB REPAIR SCHEDULE			
DEFECT NO.	SPAN NO.	REPAIR DETAIL	AREA (SF)
I5.8	5		6
I5.9	5		6
I5.10	5		3
I5.11	5		2
I5.12	5		14
I5.13	5		7
I5.14	5		7
I6.1	6		1
I6.2	6		3
I7.1	7		2
I8.1	8		2
I8.2	8		3
I9.1	9		2
I9.2	9		2
I10.1	10		6
I10.2	10		2
I10.3	10		4
I10.4	10		6
I10.5	10		4
I10.6	10	↓	1

PEARL CITY VIADUCT IB REPAIR SCHEDULE			
DEFECT NO.	SPAN NO.	REPAIR DETAIL	AREA (SF)
I10.7	10		18
I10.8	10		5
I10.9	10		5
I10.10	10		9
I10.11	10		2
I10.12	10		8
I10.13	10		2
I10.14	10		3
I10.15	10		28
I10.16	10		1
I10.17	10		2
I10.18	10		3
I10.19	10		2
I10.20	10		14
I10.21	10		3
I10.22	10		4
I10.23	10		1
I10.24	10		1
I10.25	10		2
I10.26	10	↓	1

ORIGINAL PLAN	SURVEY PLOTTED BY	DATE
	DRAWN BY	
	TRACED BY	
	DESIGNED BY	
NOTE BOOK	QUANTITIES BY	
	CHECKED BY	
No.		

DRAWING NAME: Z:\00 ONGOING\22-001.8 PEARL CITY VIADUCT REPAIRS\01 CAD\05-23-23 100PCT\PCVR-S40301.PCV IB SCHED REPAIR.DWG PLOT TIME: 05-24-23, 9:15 AM

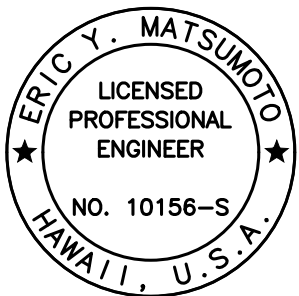

THIS WORK WAS PREPARED BY
ME OR UNDER MY SUPERVISION.

Eric Y. Matsumoto
SIGNATURE EXPIRATION DATE OF THE LICENSE
4-30-24

STATE OF HAWAII
DEPARTMENT OF TRANSPORTATION
HIGHWAYS DIVISION

PEARL CITY VIADUCT
IB REPAIR SCHEDULES

INTERSTATE ROUTE H-1 IMPROVEMENTS
Vicinity of Pearl City Viaduct to Waimalu Viaduct
Federal-Aid Project No. NH-HI-1(285)

Scale: None Date: May 2023

SHEET No. SA3.2 OF 8 SHEETS

FED. ROAD DIST. NO.	STATE	FEDERAL AID PROJ. NO.	FISCAL YEAR	SHEET NO.	TOTAL SHEETS
HAWAII	HAW.	NH-HI-1(285)	2023	203	287


PEARL CITY VIADUCT IB REPAIR SCHEDULE			
DEFECT NO.	SPAN NO.	REPAIR DETAIL	AREA (SF)
I11.1	11		4
I11.2	11		7
I11.3	11		13
I11.4	11		1
I11.5	11		15
I11.6	11		3
I11.7	11		2
I11.8	11		4
I11.9	11		1
I11.10	11		79
I11.11	11		2
I11.12	11		3
I11.13	11		6
I11.14	11		3
I11.15	11		3
I11.16	11		2
I11.17	11		2
I11.18	11		4
I11.19	11		5
I11.20	11	↓	9

PEARL CITY VIADUCT IB REPAIR SCHEDULE			
DEFECT NO.	SPAN NO.	REPAIR DETAIL	AREA (SF)
I11.21	11		2
I11.22	11		2
I11.23	11		2
I11.24	11/12		3
I12.1	11/12		5
I12.2	11/12		7
I12.3	12		2
I12.4	12		2
I12.5	12		3
I12.6	12		78
I12.7	12		13
I12.8	12		53
I12.9	12		8
I12.10	12		4
I12.11	12		3
I12.12	12		4
I12.13	12		8
I12.14	12		4
I14.1	14		1
I14.2	14	↓	3

PEARL CITY VIADUCT IB REPAIR SCHEDULE			
DEFECT NO.	SPAN NO.	REPAIR DETAIL	AREA (SF)
I14.3	14		2
I15.1	15		5
I15.2	15		3
I15.3	15		3
I15.4	15		3
I15.5	15		16
I15.6	15		2
I16.1	16		24
I16.2	16		37
I16.3	16		1
I16.4	16		2
I16.5	16		17
I16.6	16		3
I16.7	16		2
I16.8	16		14
I16.9	16		1
I18.1	18		4
I18.2	18		2
I18.3	18		2
I19.1	19	↓	7

ORIGINAL PLAN	SURVEY PLOTTED BY	DATE
	DRAWN BY	
	TRACED BY	
	DESIGNED BY	
NOTE BOOK	QUANTITIES BY	
	CHECKED BY	
No.		

DRAWING NAME: Z:\00 ONGOING\22-001.8 PEARL CITY VIADUCT REPAIRS\01 CAD\05-23-23 100PCT PCVR-S40301 PCV IB SCHED REPAIR.DWG PLOT TIME: 05-24-23, 9:16 AM

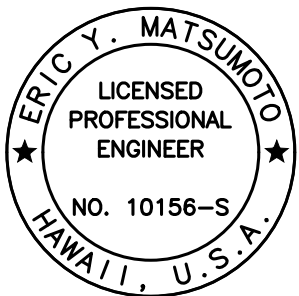

THIS WORK WAS PREPARED BY
ME OR UNDER MY SUPERVISION.

Eric Y. Matsumoto
SIGNATURE EXPIRATION DATE OF THE LICENSE
4-30-24

STATE OF HAWAII
DEPARTMENT OF TRANSPORTATION
HIGHWAYS DIVISION

PEARL CITY VIADUCT
IB REPAIR SCHEDULES

INTERSTATE ROUTE H-1 IMPROVEMENTS
Vicinity of Pearl City Viaduct to Waimalu Viaduct
Federal-Aid Project No. NH-HI-1(285)

Scale: None Date: May 2023

SHEET No. SA3.3 OF 8 SHEETS

FED. ROAD DIST. NO.	STATE	FEDERAL AID PROJ. NO.	FISCAL YEAR	SHEET NO.	TOTAL SHEETS
HAWAII	HAW.	NH-HI-1(285)	2023	204	287


PEARL CITY VIADUCT IB REPAIR SCHEDULE			
DEFECT NO.	SPAN NO.	REPAIR DETAIL	AREA (SF)
I19.2	19		1
I20.1	19/20		44
I20.2	20		4
I20.3	20		8
I20.4	20		10
I20.5	20		1
I21.1	21		4
I21.2	21		6
I21.3	21		9
I21.4	21		6
I21.5	21		4
I21.6	21		7
I21.7	21		3
I21.8	21		3
I21.9	21		1
I22.1	22		2
I22.2	22		3
I22.3	22		24
I22.4	22		1
I22.5	22	↓	3

PEARL CITY VIADUCT IB REPAIR SCHEDULE			
DEFECT NO.	SPAN NO.	REPAIR DETAIL	AREA (SF)
I22.6	22		1
I23.1	23		2
I23.2	23		7
I23.3	23		22
I23.4	23		3
I23.5	23/24		6
I24.1	24		5
I24.2	24		3
I24.3	24		6
I24.4	24		2
I24.5	24		15
I24.6	24		1
I24.7	24		39
I25.1	25		3
I25.2	25		3
I25.3	25		7
I25.4	25		57
I25.5	25		3
I25.6	25		9
I25.7	25	↓	2

PEARL CITY VIADUCT IB REPAIR SCHEDULE			
DEFECT NO.	SPAN NO.	REPAIR DETAIL	AREA (SF)
I25.8	25		2
I25.9	25		4
I25.10	25		13
I25.11	25		151
I25.12	25		7
I25.13	25		5
I25.14	25		35
I25.15	25		6
I25.16	25		19
I25.17	25/26		18
I26.1	25/26		8
I26.2	26		22
I26.3	26		15
I26.4	26		3
I26.5	26		4
I26.6	26		1
I26.7	26		3
I26.8	26		4
I26.9	26		6
I26.10	26	↓	3

ORIGINAL PLAN	SURVEY PLOTTED BY	DATE
	DRAWN BY	
	TRACED BY	
	DESIGNED BY	
NOTE BOOK	QUANTITIES BY	
	CHECKED BY	
No.		

DRAWING NAME: Z:\00 ONGOING\22-001.8 PEARL CITY VIADUCT REPAIRS\01 CAD\05-23-23 100PCT\PCVR-SA0301 PCV IB SCHED REPAIR.DWG PLOT TIME: 05-24-23, 9:16 AM

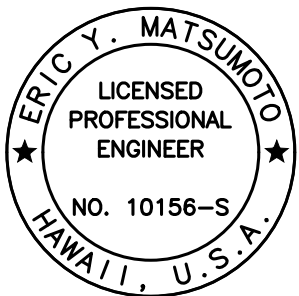

THIS WORK WAS PREPARED BY
ME OR UNDER MY SUPERVISION.

Eric Y. Matsumoto
SIGNATURE EXPIRATION DATE OF THE LICENSE
4-30-24

STATE OF HAWAII
DEPARTMENT OF TRANSPORTATION
HIGHWAYS DIVISION

PEARL CITY VIADUCT
IB REPAIR SCHEDULES

INTERSTATE ROUTE H-1 IMPROVEMENTS
Vicinity of Pearl City Viaduct to Waimalu Viaduct
Federal-Aid Project No. NH-HI-1(285)

Scale: None Date: May 2023

SHEET No. SA3.4 OF 8 SHEETS

FED. ROAD DIST. NO.	STATE	FEDERAL AID PROJ. NO.	FISCAL YEAR	SHEET NO.	TOTAL SHEETS
HAWAII	HAW.	NH-HI-1(285)	2023	205	287


PEARL CITY VIADUCT IB REPAIR SCHEDULE			
DEFECT NO.	SPAN NO.	REPAIR DETAIL	AREA (SF)
I27.1	27		3
I27.2	27		4
I27.3	27		5
I27.4	27		2
I27.5	27		9
I27.6	27		9
I27.7	27		4
I27.8	27		6
I27.9	27		6
I27.10	27		15
I27.11	27		5
I27.12	27		31
I27.13	27		8
I27.14	27		11
I27.15	27/28		17
I27.16	27/28		3
I28.1	28		4
I28.2	28		4
I28.3	28		5
I28.4	28	↓	3

PEARL CITY VIADUCT IB REPAIR SCHEDULE			
DEFECT NO.	SPAN NO.	REPAIR DETAIL	AREA (SF)
I28.5	28		57
I28.6	28		6
I28.7	28		8
I28.8	28		11
I28.9	28		4
I28.10	28		8
I28.11	28		2
I28.12	28		24
I28.13	28		5
I28.14	28		24
I28.15	28		9
I28.16	28		3
I29.1	29		14
I29.2	29		7
I30.1	30		4
I32.1	32		18
I32.2	32		3
I32.3	32		9
I32.4	32		3
I32.5	32	↓	7

PEARL CITY VIADUCT IB REPAIR SCHEDULE			
DEFECT NO.	SPAN NO.	REPAIR DETAIL	AREA (SF)
I32.6	32		5
I32.7	32		8
I33.1	33		4
I33.2	33		39
I34.1	34		6
I34.2	34		2
I35.1	35		3
I35.2	35		3
I35.3	35		4
I35.4	35		4
I35.5	35		2
I35.6	35		3
I35.7	35		111
I35.8	35		55
I35.9	35		2
I35.10	35		3
I35.11	35		5
I35.12	35		7
I35.13	35		26
I35.14	35	↓	5

ORIGINAL PLAN	SURVEY PLOTTED BY	DATE
	DRAWN BY	
	TRACED BY	
	DESIGNED BY	
NOTE BOOK	QUANTITIES BY	
	CHECKED BY	
No.		

DRAWING NAME: Z:\00 ONGOING\22-001.8 PEARL CITY VIADUCT REPAIRS\01 CAD\05-23-23 100PCT\PCVR-S40301.PCV IB SCHED REPAIR.DWG PLOT TIME: 05-24-23, 9:16 AM

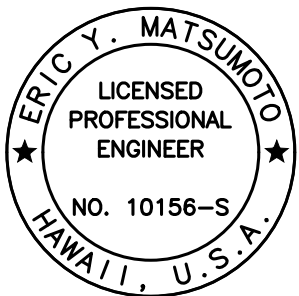

THIS WORK WAS PREPARED BY
ME OR UNDER MY SUPERVISION.

Eric Y. Matsumoto
SIGNATURE EXPIRATION DATE OF THE LICENSE
4-30-24

STATE OF HAWAII
DEPARTMENT OF TRANSPORTATION
HIGHWAYS DIVISION

PEARL CITY VIADUCT
IB REPAIR SCHEDULES

INTERSTATE ROUTE H-1 IMPROVEMENTS
Vicinity of Pearl City Viaduct to Waimalu Viaduct
Federal-Aid Project No. NH-HI-1(285)

Scale: None Date: May 2023

SHEET No. SA3.5 OF 8 SHEETS

FED. ROAD DIST. NO.	STATE	FEDERAL AID PROJ. NO.	FISCAL YEAR	SHEET NO.	TOTAL SHEETS
HAWAII	HAW.	NH-HI-1(285)	2023	206	287


PEARL CITY VIADUCT IB REPAIR SCHEDULE			
DEFECT NO.	SPAN NO.	REPAIR DETAIL	AREA (SF)
I36.1	36		17
I36.2	36		2
I36.3	36		11
I36.4	36		3
I36.5	36		8
I36.6	36		3
I36.7	36		8
I36.8	36		6
I36.9	36		5
I36.10	36		3
I36.11	36		5
I37.1	37		1
I37.2	37		3
I37.3	37		2
I37.4	37		2
I37.5	37		2
I37.6	37		2
I37.7	37		2
I37.8	37		2
I37.9	37/38	↓	3

PEARL CITY VIADUCT IB REPAIR SCHEDULE			
DEFECT NO.	SPAN NO.	REPAIR DETAIL	AREA (SF)
I38.1	38		14
I38.2	38		6
I38.3	38		1
I38.4	38		2
I38.5	38		2
I38.6	38		2
I39.1	38/39		2
I39.2	39		3
I39.3	39		4
I39.4	39		2
I39.5	39		2
I39.6	39		8
I39.7	39		6
I39.8	39		7
I40.1	40		8
I40.2	40		2
I40.3	40		3
I40.4	40		1
I40.5	40		1
I40.6	40	↓	3

PEARL CITY VIADUCT IB REPAIR SCHEDULE			
DEFECT NO.	SPAN NO.	REPAIR DETAIL	AREA (SF)
I40.7	40		2
I40.8	40		7
I40.9	40/41		54
I41.1	41		34
I41.2	41		5
I41.3	41		5
I41.4	41		13
I41.5	41		2
I41.6	41		1
I41.7	41		3
I42.1	42		2
I42.2	42		1
I43.1	43		5
I43.2	43		6
I43.3	43		2
I43.4	43		2
I43.5	43		2
I45.1	44/45		73
I45.2	45		3
I45.3	45	↓	2

ORIGINAL PLAN	SURVEY PLOTTED BY	DATE
	DRAWN BY	
	TRACED BY	
	DESIGNED BY	
NOTE BOOK	QUANTITIES BY	
	CHECKED BY	
No.		

DRAWING NAME: Z:\00 ONGOING\22-001.8 PEARL CITY VIADUCT REPAIRS\01 CAD\05-23-23 100PCT\PCVR-S40301.PCV IB SCHED REPAIR.DWG PLOT TIME: 05-24-23, 9:16 AM

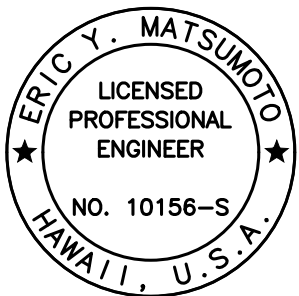

THIS WORK WAS PREPARED BY
ME OR UNDER MY SUPERVISION.

Eric Y. Matsumoto
SIGNATURE EXPIRATION DATE OF THE LICENSE 4-30-24

STATE OF HAWAII
DEPARTMENT OF TRANSPORTATION
HIGHWAYS DIVISION

PEARL CITY VIADUCT
IB REPAIR SCHEDULES

INTERSTATE ROUTE H-1 IMPROVEMENTS
Vicinity of Pearl City Viaduct to Waimalu Viaduct
Federal-Aid Project No. NH-HI-1(285)

Scale: None Date: May 2023

SHEET No. SA3.6 OF 8 SHEETS

FED. ROAD DIST. NO.	STATE	FEDERAL AID PROJ. NO.	FISCAL YEAR	SHEET NO.	TOTAL SHEETS
HAWAII	HAW.	NH-HI-1(285)	2023	207	287

PEARL CITY VIADUCT IB REPAIR SCHEDULE			
DEFECT NO.	SPAN NO.	REPAIR DETAIL	AREA (SF)
I45.4	45		2
I46.1	46		1
I46.2	46		1
I46.3	46		4
I46.4	46		4
I47.1	47		3
I47.2	47		62
I47.3	47		4
I47.4	47		7
I48.1	48		57
I48.2	48		50
I48.3	48		12
I48.4	48		12
I48.5	48		20
I48.6	48		10
I48.7	48		20
I48.8	48/49		32
I48.9	48/49		14
I49.1	48/49		26
I49.2	49	↓	5

PEARL CITY VIADUCT IB REPAIR SCHEDULE			
DEFECT NO.	SPAN NO.	REPAIR DETAIL	AREA (SF)
I49.3	49		5
I49.4	49		5
I49.5	49		4
I49.6	49		5
I49.7	49		62
I49.8	49		4
I49.9	49		56
I49.10	49		2
I49.11	49		2
I49.12	49		2
I49.13	49		49
I49.14	49		15
I49.15	49		10
I50.1	50		19
I50.2	50		4
I50.3	50		4
I50.4	50		3
I50.5	50		21
I50.6	50		4
I50.7	50	↓	11

PEARL CITY VIADUCT IB REPAIR SCHEDULE			
DEFECT NO.	SPAN NO.	REPAIR DETAIL	AREA (SF)
I50.8	50		50
I50.9	50		21
I50.10	50		3
I50.11	50		20
I50.12	50		6
I50.13	50		10
I50.14	50		14
I51.1	50/51		23
I51.2	51		6
I51.3	51		4
I51.4	51		2
I51.5	51		13
I51.6	51		13
I51.7	51		20
I51.8	51		2
I51.9	51		46
I51.10	51		5
I51.11	51		2
I51.12	51		3
I51.13	51	↓	2

ORIGINAL
PLAN

NOTE BOOK

No. _____

SURVEY PLOTTED BY _____

DATE _____


DRAWN BY _____

DESIGNED BY _____

QUANTITIES BY _____

CHECKED BY _____

DRAWING NAME: Z:\00 ONGOING\22-001.8 PEARL CITY VIADUCT REPAIRS\01 CAD\05-23-23 100PCT\PCVR-S40301.PCV IB SCHED REPAIR.DWG PLOT TIME: 05-24-23, 9:17 AM

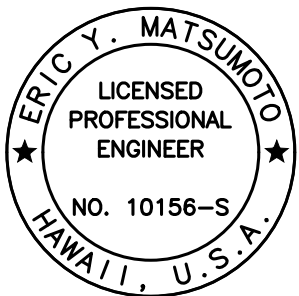

THIS WORK WAS PREPARED BY
ME OR UNDER MY SUPERVISION.


SIGNATURE EXPIRATION DATE OF THE LICENSE: 4-30-24

STATE OF HAWAII
DEPARTMENT OF TRANSPORTATION
HIGHWAYS DIVISION

PEARL CITY VIADUCT
IB REPAIR SCHEDULES

INTERSTATE ROUTE H-1 IMPROVEMENTS
Vicinity of Pearl City Viaduct to Waimalu Viaduct
Federal-Aid Project No. NH-HI-1(285)

Scale: None Date: May 2023

SHEET No. SA3.7 OF 8 SHEETS

FED. ROAD DIST. NO.	STATE	FEDERAL AID PROJ. NO.	FISCAL YEAR	SHEET NO.	TOTAL SHEETS
HAWAII	HAW.	NH-HI-1(285)	2023	208	287


PEARL CITY VIADUCT IB REPAIR SCHEDULE			
DEFECT NO.	SPAN NO.	REPAIR DETAIL	AREA (SF)
I51.14	51		2
I51.15	51		8
I51.16	51/52		42
I52.1	51/52		39
I52.2	52		16
I52.3	52		64
I52.4	52		2
I52.5	52		2
I52.6	52		2
I52.7	52		3
I53.1	53		11
I53.2	53		4
I53.3	53		34
I53.4	53		6
I53.5	53		6
I53.6	53		25
I53.7	53		2
I53.8	53		2
I53.9	53		10
I54.1	54	↓	29

PEARL CITY VIADUCT IB REPAIR SCHEDULE			
DEFECT NO.	SPAN NO.	REPAIR DETAIL	AREA (SF)
I54.2	54		3
I54.3	54		2
I54.4	54		2
I54.5	54		11
I54.6	54		6
I54.7	54		13
I54.8	54		3
I55.1	55		6
I55.2	55		9
I55.3	55		11
I55.4	55		5
I56.1	56		10
I56.2	56		18
I56.3	56		27
I56.4	56		2
I56.5	56		9
I56.6	56		5
I56.7	56		22
I56.8	56		6
I57.1	57	↓	6

PEARL CITY VIADUCT IB REPAIR SCHEDULE			
DEFECT NO.	SPAN NO.	REPAIR DETAIL	AREA (SF)
I57.2	57		5
I57.3	57		6
I57.4	57		22
I60.1	60		21
I60.2	60		5
I61.1	61		54
I61.2	61		16
I61.3	61		13
I61.4	61		5
I61.5	61		13
I61.6	61		24
I61.7	61		8
I61.8	61		3
I62.1	62		3
I62.2	62		31
I62.3	62	↓	15
	TOTAL		4,903

ORIGINAL PLAN	SURVEY PLOTTED BY	DATE
	DRAWN BY	
	TRACED BY	
	DESIGNED BY	
NOTE BOOK	QUANTITIES BY	
	CHECKED BY	
No.		

DRAWING NAME: Z:\00 ONGOING\22-001.8 PEARL CITY VIADUCT REPAIRS\01 CAD\05-23-23 100PCT\PCVR-S40301.PCV IB SCHED REPAIR.DWG PLOT TIME: 05-24-23, 9:17 AM

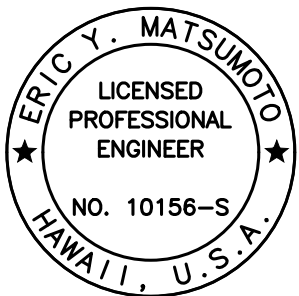


THIS WORK WAS PREPARED BY
ME OR UNDER MY SUPERVISION.

Eric Y. Matsumoto
SIGNATURE EXPIRATION DATE OF THE LICENSE 4-30-24

STATE OF HAWAII
DEPARTMENT OF TRANSPORTATION
HIGHWAYS DIVISION
**PEARL CITY VIADUCT
IB REPAIR SCHEDULES**
**INTERSTATE ROUTE H-1 IMPROVEMENTS
Vicinity of Pearl City Viaduct to Waimalu Viaduct
Federal-Aid Project No. NH-HI-1(285)**
Scale: None Date: May 2023
SHEET No. SA3.8 OF 8 SHEETS

FED. ROAD DIST. NO.	STATE	FEDERAL AID PROJ. NO.	FISCAL YEAR	SHEET NO.	TOTAL SHEETS
HAWAII	HAW.	NH-HI-1(285)	2023	209	287

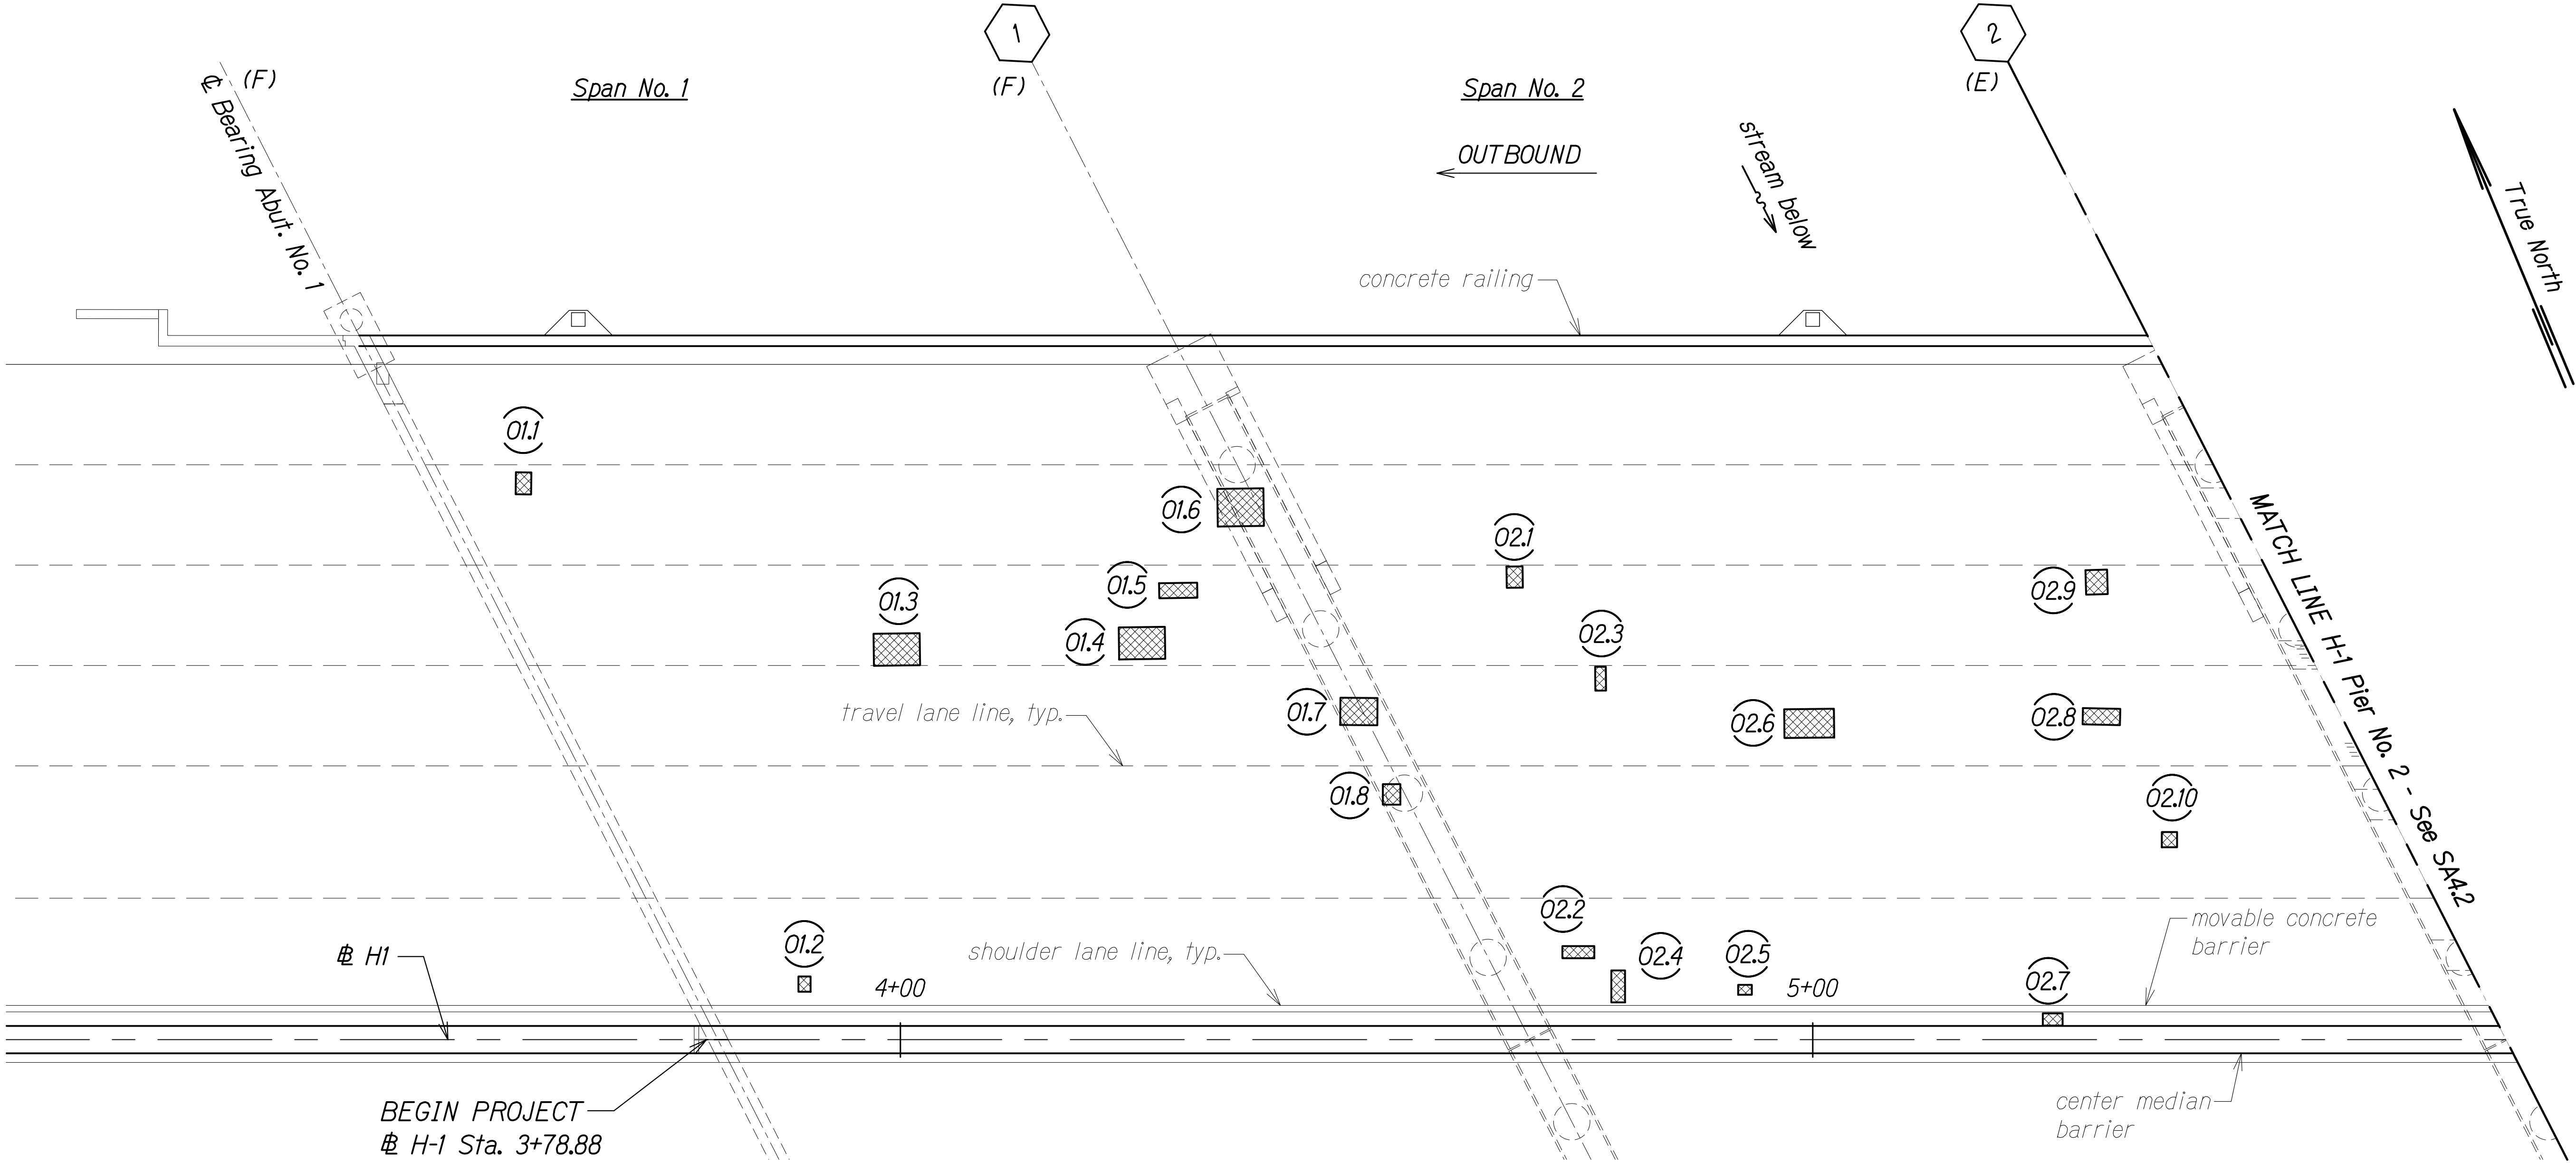

LEGEND:


- Hexagon symbol: Pier No.
- Circle with 'X' and number: Outbound Repair, See Schedules on SA5.1 to SA5.6
- Circle with 'X' and number: Defect No.
- Circle with 'X' and number: Span No.
- Circle with 'X' and number: Outbound
- Hatched rectangle: Repair Area
- (E) Expansion Joint, See Note
- (F) Fixed Joint
- (H) Hinged Joint

SPAN NO. 1 AND SPAN NO. 2

Scale: 1" = 10'-0"

NOTE:

All expansion joint compression seals shall be replaced. See SA10.1 to SA10.5.

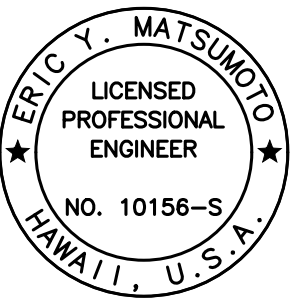

THIS WORK WAS PREPARED BY ME OR UNDER MY SUPERVISION.

Signature: Eric Y. Matsumoto
4-30-24
SIGNATURE EXPIRATION DATE OF THE LICENSE

STATE OF HAWAII
DEPARTMENT OF TRANSPORTATION
HIGHWAYS DIVISION


PEARL CITY VIADUCT OB
REPAIR PLAN SPAN NO. 1 AND SPAN NO. 2
INTERSTATE ROUTE H-1 IMPROVEMENTS
Vicinity of Pearl City Viaduct to Waimalu Viaduct
Federal-Aid Project No. NH-HI-1(285)

Scale: As Noted Date: May 2023


SHEET No. SA4.1 OF 23 SHEETS

FED. ROAD DIST. NO.	STATE	FEDERAL AID PROJ. NO.	FISCAL YEAR	SHEET NO.	TOTAL SHEETS
HAWAII	HAW.	NH-HI-1(285)	2023	210	287

DRAWING NAME: Z:\00 ONGOING\22-001.8 PEARL CITY VIADUCT REPAIRS\01 CAD\05-23-23 100PCT PCVR-S40401 PCV OB DECK REPAIR LAYPLAN.DWG PLOT TIME: 05-23-23, 3:54 PM

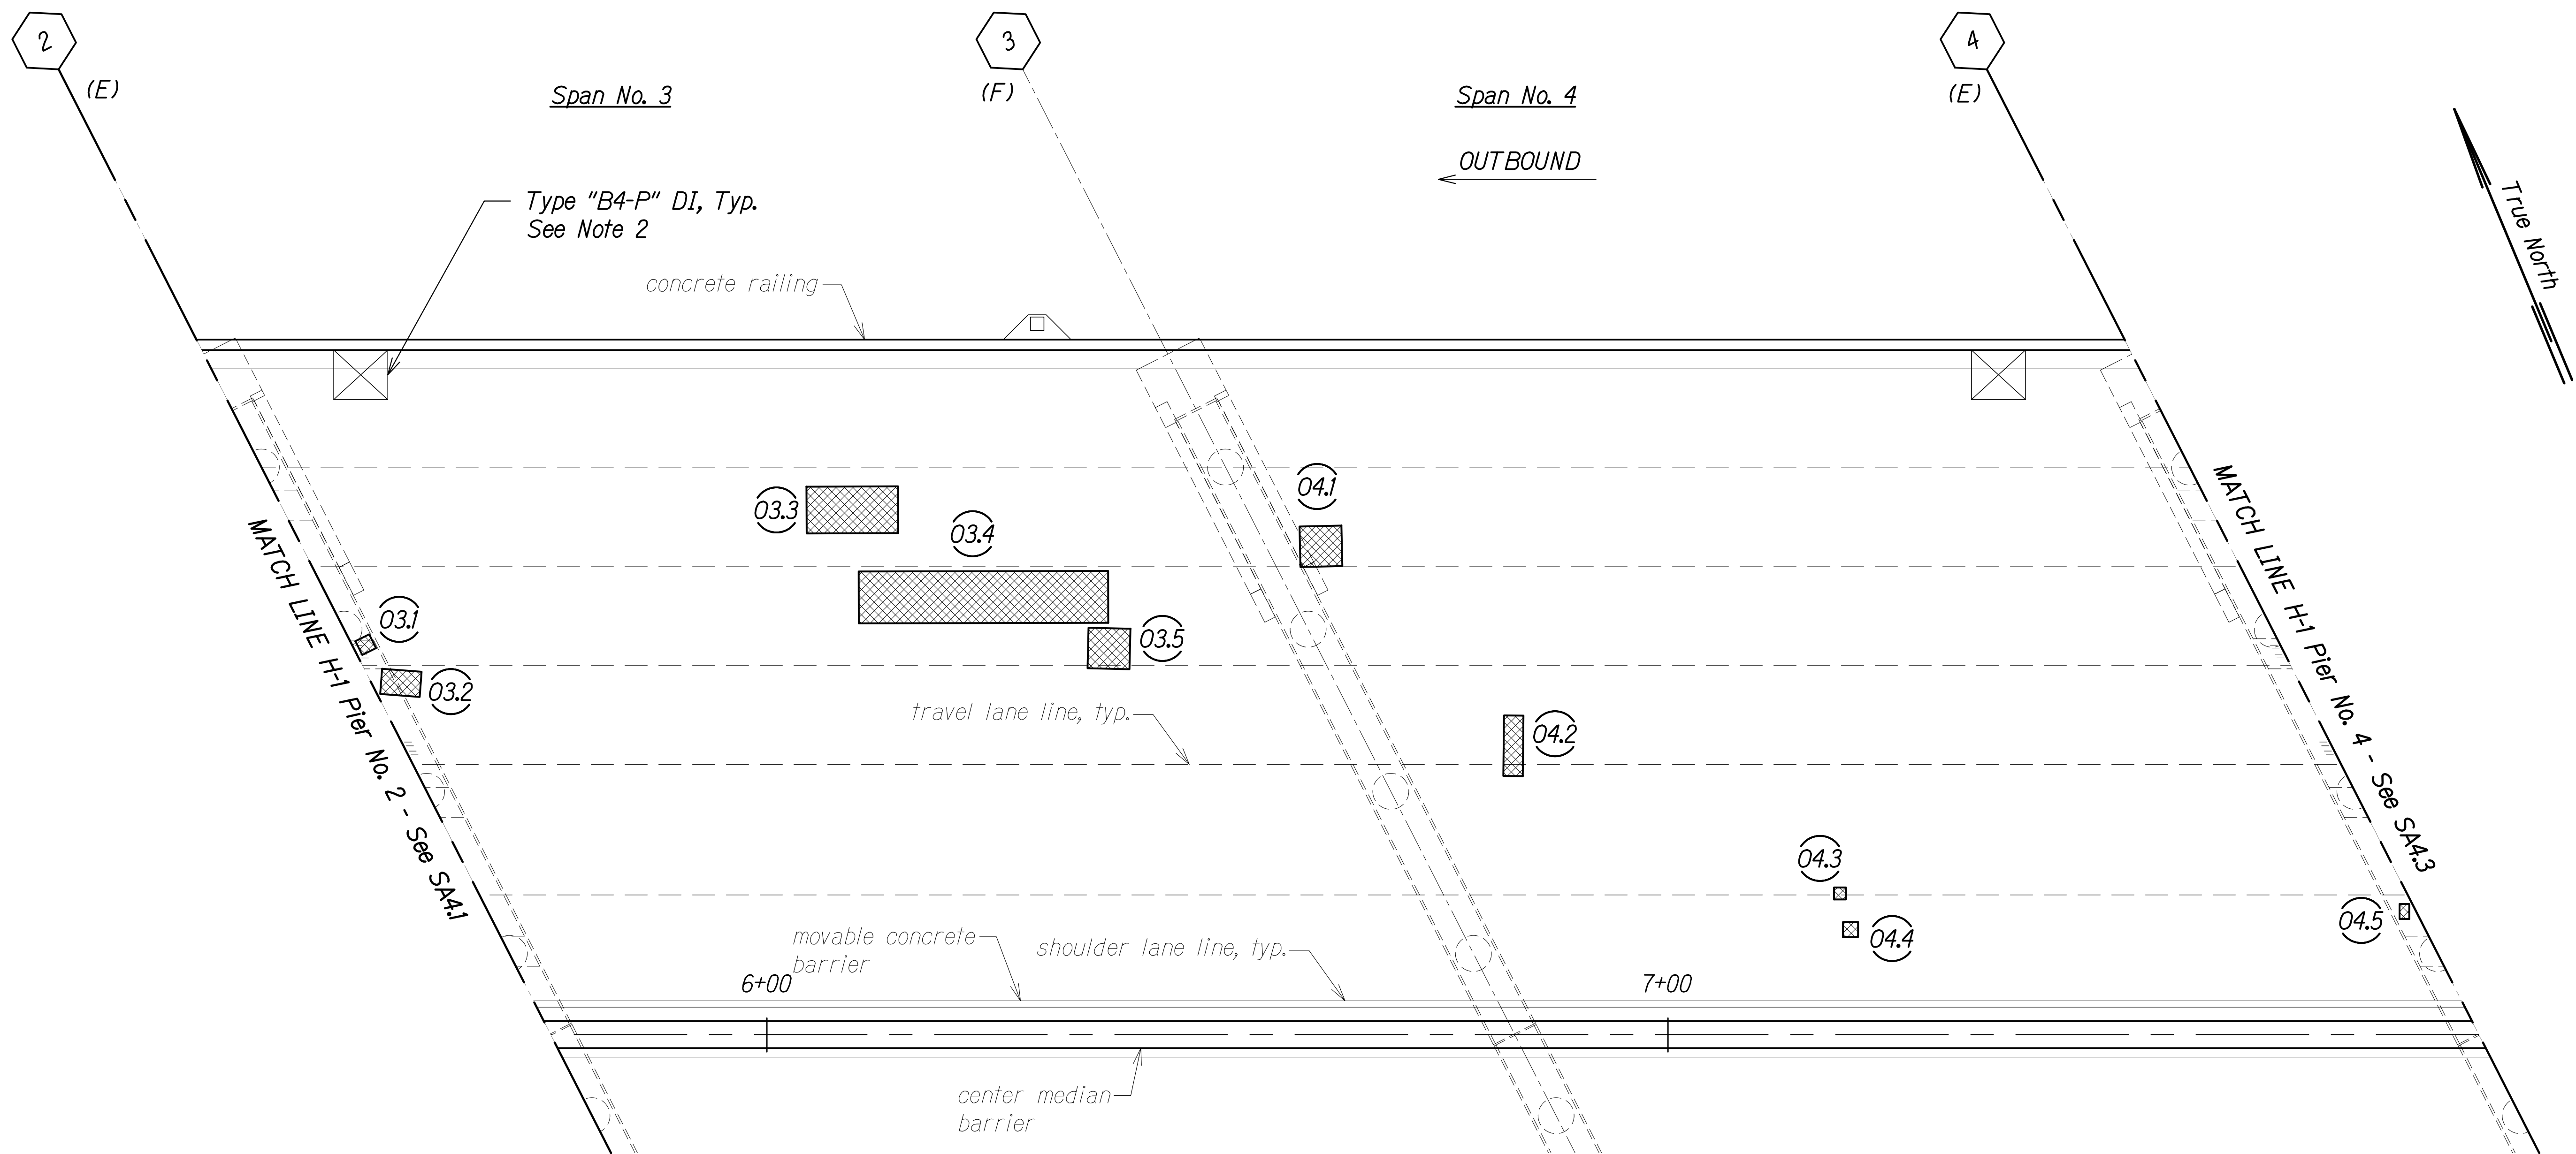


LEGEND:

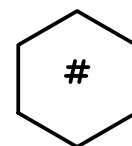


Pier No.



Outbound Repair,
See Schedules on
SA5.1 to SA5.6

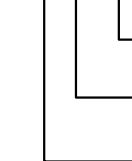

Defect No.
Span No.
Outbound

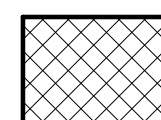

Repair Area

(E) Expansion Joint, See Note 1

(F) Fixed Joint


(H) Hinged Joint

SPAN NO. 3 AND SPAN NO. 4

Scale: 1" = 10'-0"

NOTES:

- All expansion joint compression seals shall be replaced. See SA10.1 to SA10.5.
- Drain inlet grates shall be replaced and drain inlet frames shall be raised. See SA9.6 to SA9.8.

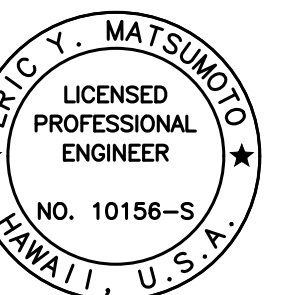

THIS WORK WAS PREPARED BY
ME OR UNDER MY SUPERVISION.

Eric Y. Matsumoto
SIGNATURE EXPIRATION DATE OF THE LICENSE 4-30-24

STATE OF HAWAII
DEPARTMENT OF TRANSPORTATION
HIGHWAYS DIVISION


PEARL CITY VIADUCT OB
REPAIR PLAN SPAN NO. 3 AND SPAN NO. 4
INTERSTATE ROUTE H-1 IMPROVEMENTS
Vicinity of Pearl City Viaduct to Waimalu Viaduct
Federal-Aid Project No. NH-HI-1(285)

Scale: As Noted Date: May 2023

SHEET No. SA4.2 OF 23 SHEETS

FED. ROAD DIST. NO.	STATE	FEDERAL AID PROJ. NO.	FISCAL YEAR	SHEET NO.	TOTAL SHEETS
HAWAII	HAW.	NH-HI-1(285)	2023	211	287

DRAWING NAME: Z:\00 ONGOING\22-001.8 PEARL CITY VIADUCT REPAIRS\01 CAD\05-23-23 100PCT PCVR-S40401 PCV OB DECK REPAIR LAYPLAN.DWG PLOT TIME: 05-23-23, 3:54 PM

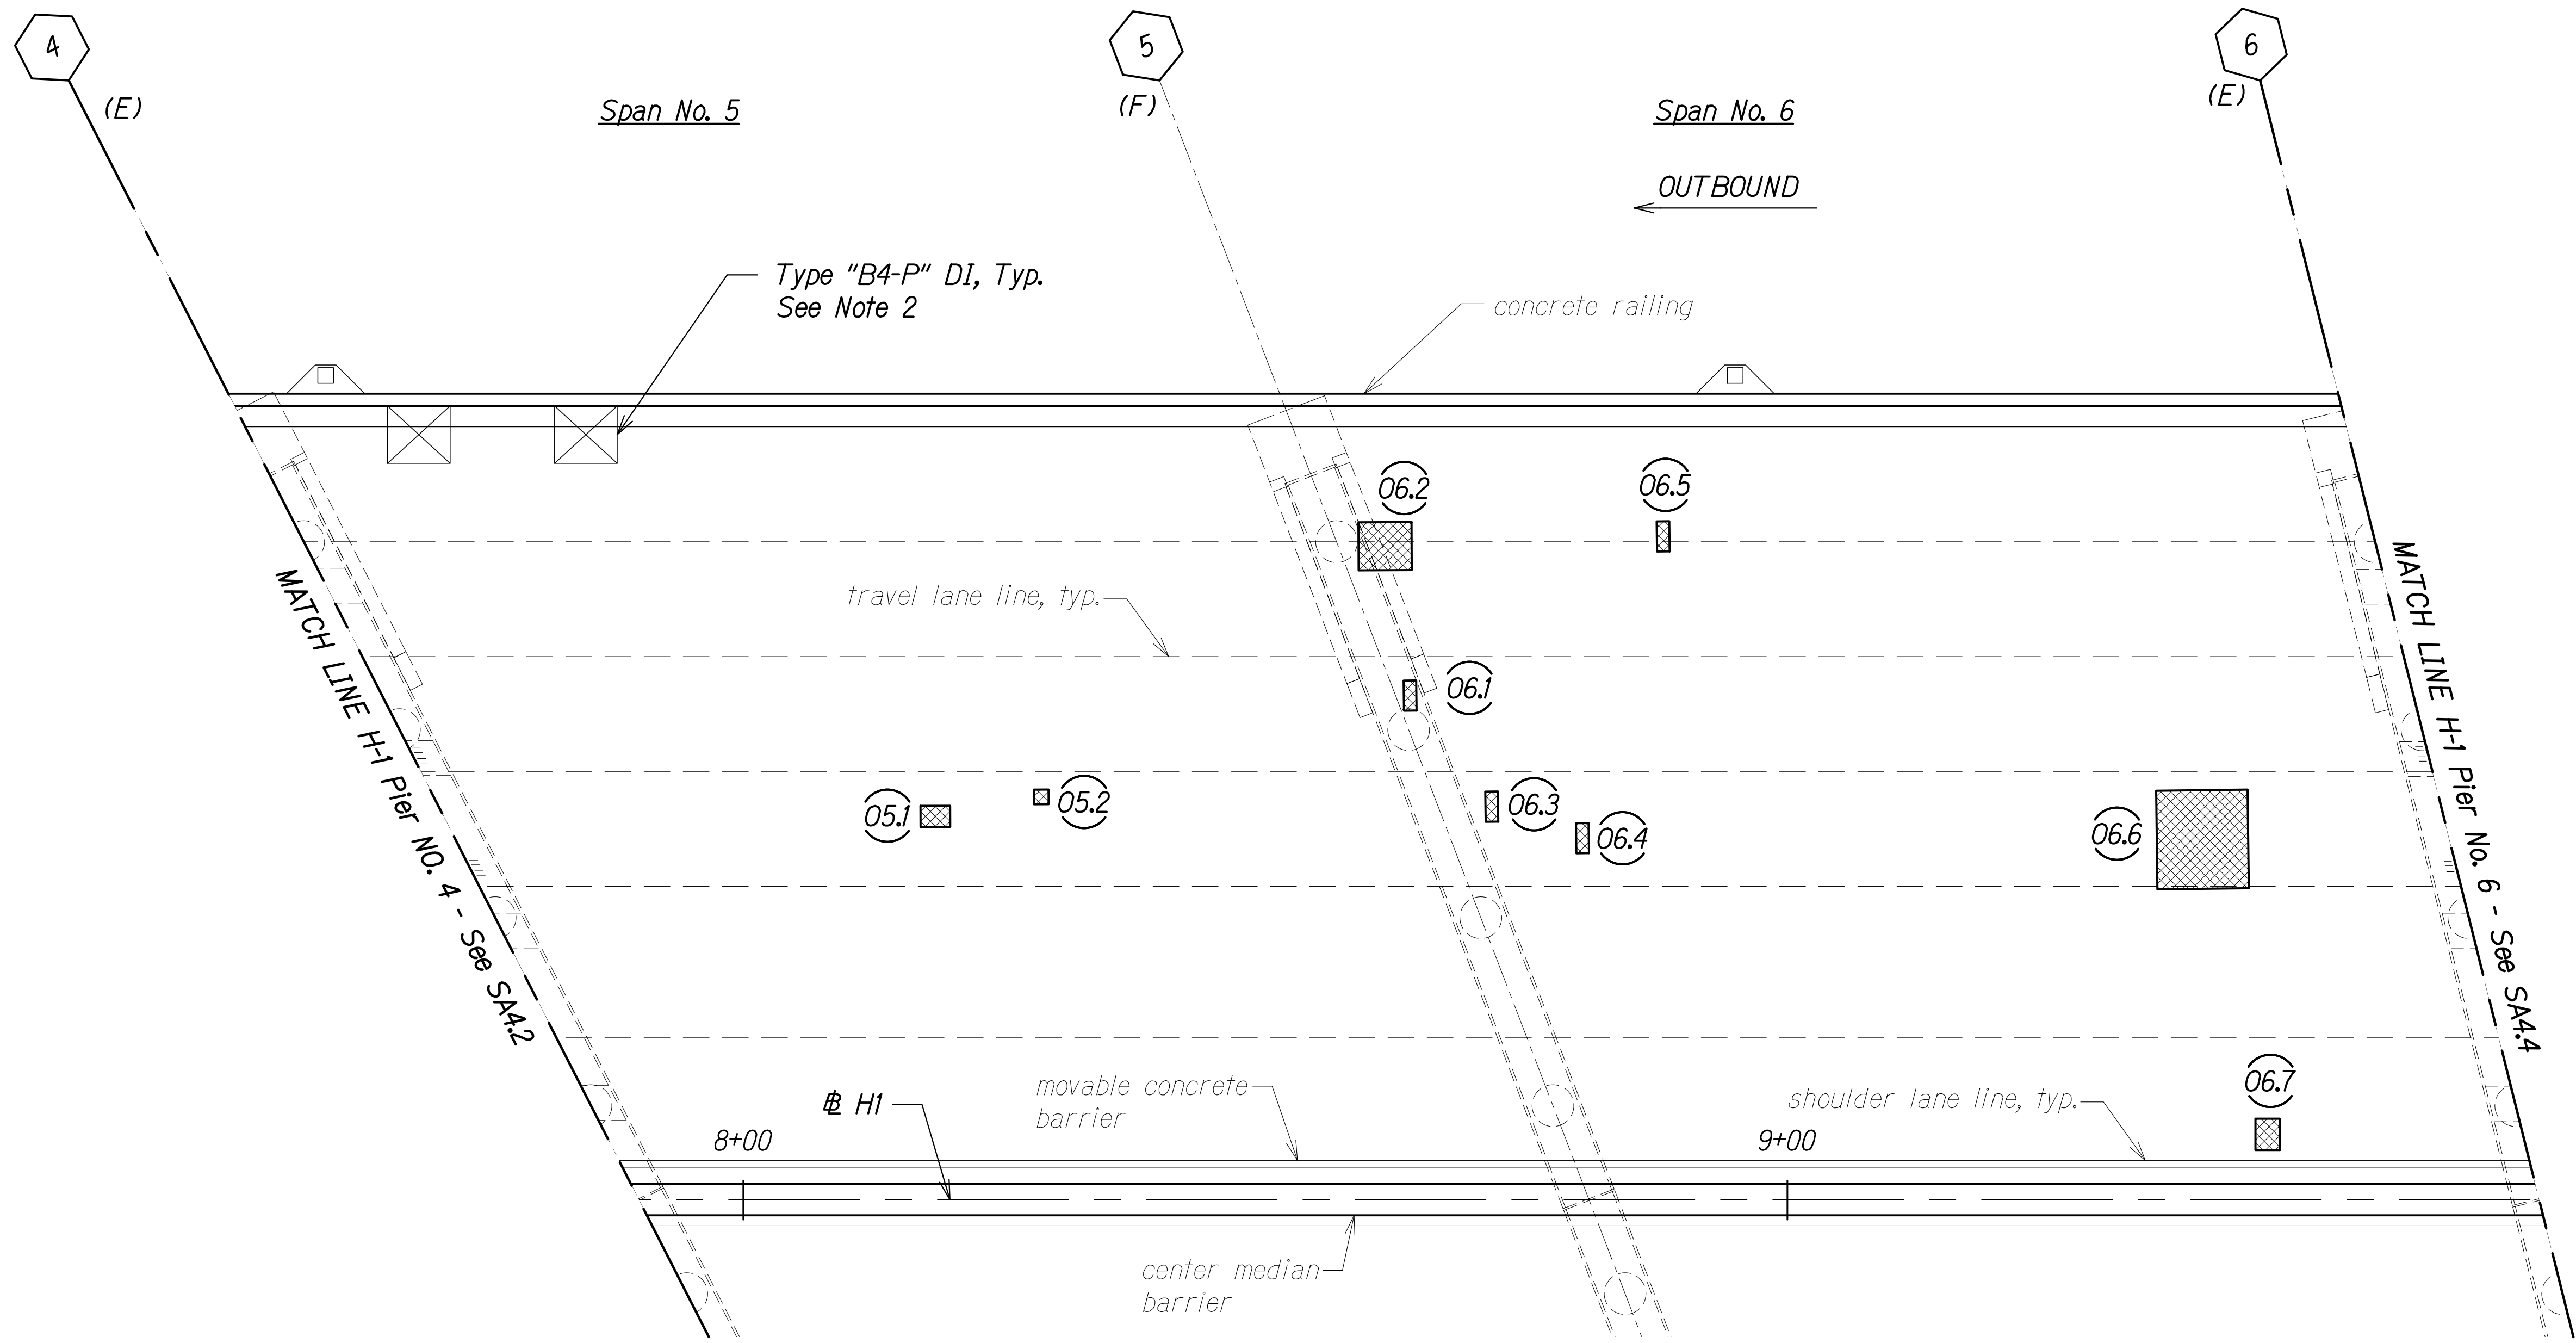

LEGEND:

- # Pier No.
- Outbound Repair,
See Schedules on
SA5.1 to SA5.6
- Defect No.
Span No.
Outbound
- (E) Expansion Joint, See Note 1
- (F) Fixed Joint
- (H) Hinged Joint
- Repair Area

SPAN NO. 5 AND SPAN NO. 6
Scale: 1" = 10'-0"

NOTES:

- All expansion joint compression seals shall be replaced. See SA10.1 to SA10.5.
- Drain inlet grates shall be replaced and drain inlet frames shall be raised. See SA9.6 to SA9.8.



THIS WORK WAS PREPARED BY
ME OR UNDER MY SUPERVISION.

Signature: Eric Y. Matsumoto
EXPIRATION DATE OF THE LICENSE: 4-30-24

STATE OF HAWAII
DEPARTMENT OF TRANSPORTATION
HIGHWAYS DIVISION


PEARL CITY VIADUCT OB
REPAIR PLAN SPAN NO. 5 AND SPAN NO. 6
INTERSTATE ROUTE H-1 IMPROVEMENTS
Vicinity of Pearl City Viaduct to Waimalu Viaduct
Federal-Aid Project No. NH-HI-1(285)

Scale: As Noted Date: May 2023


SHEET No. S4A.3 OF 23 SHEETS

FED. ROAD DIST. NO.	STATE	FEDERAL AID PROJ. NO.	FISCAL YEAR	SHEET NO.	TOTAL SHEETS
HAWAII	HAW.	NH-HI-1(285)	2023	212	287

DRAWING NAME: Z:\00 ONGOING\22-001.8 PEARL CITY VIADUCT REPAIRS\01 CAD\05-23-23 100PCT PCVR-S40401 PCV OB DECK REPAIR LAYPLAN.DWG PLOT TIME: 05-23-23, 3:55 PM

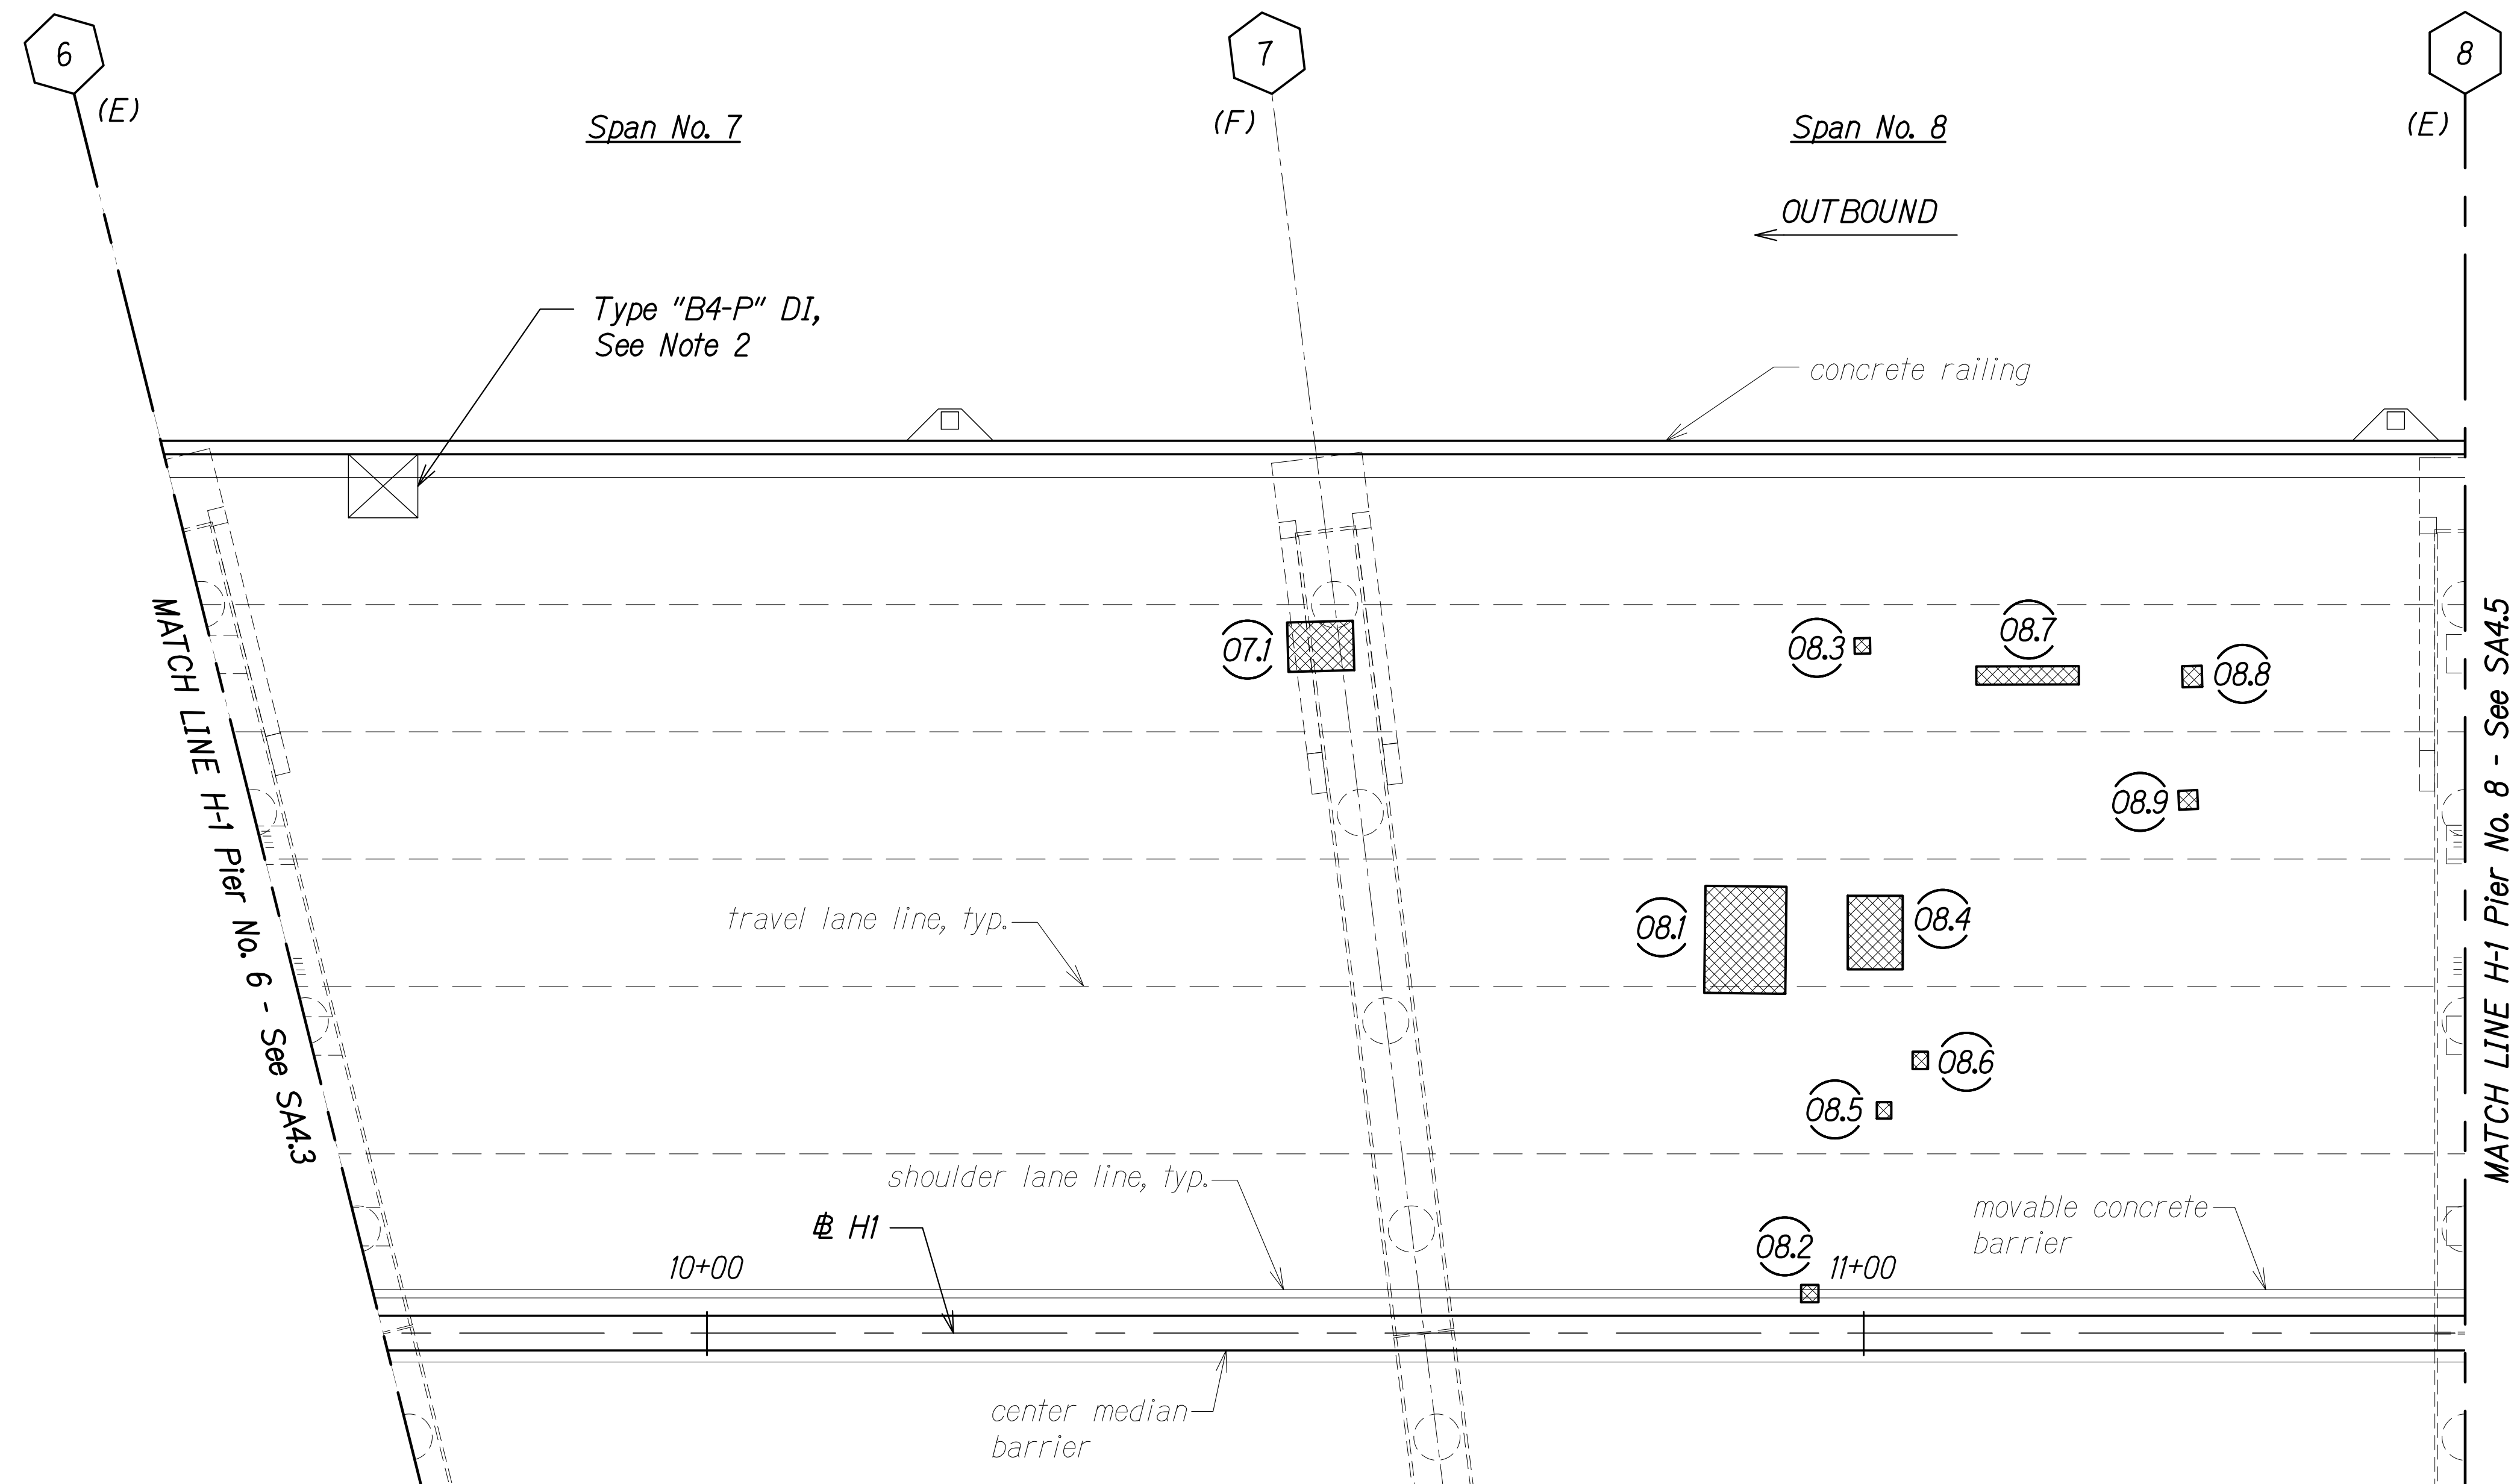


LEGEND:

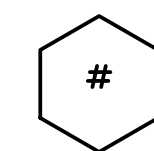


Pier No.



Outbound Repair,
See Schedules on
SA5.1 to SA5.6

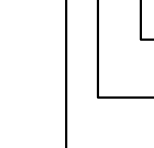

Defect No.
Span No.
Outbound

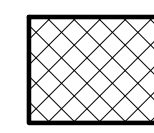

Repair Area

(E) Expansion Joint, See Note 1

(F) Fixed Joint


(H) Hinged Joint

SPAN NO. 7 AND SPAN NO. 8

Scale: 1" = 10'-0"

NOTES:

- All expansion joint compression seals shall be replaced. See SA10.1 to SA10.5.
- Drain inlet grates shall be replaced and drain inlet frames shall be raised. See SA9.6 to SA9.8.

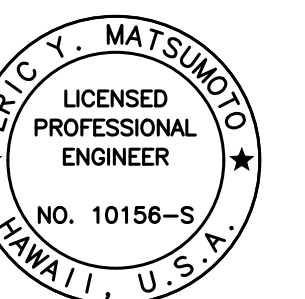

THIS WORK WAS PREPARED BY
ME OR UNDER MY SUPERVISION.

Signature: Eric Y. Matsumoto
EXPIRATION DATE OF THE LICENSE: 4-30-24


STATE OF HAWAII
DEPARTMENT OF TRANSPORTATION
HIGHWAYS DIVISION

PEARL CITY VIADUCT OB
REPAIR PLAN SPAN NO. 7 AND SPAN NO. 8
INTERSTATE ROUTE H-1 IMPROVEMENTS
Vicinity of Pearl City Viaduct to Waimalu Viaduct
Federal-Aid Project No. NH-HI-1(285)

Scale: As Noted Date: May 2023

SHEET No. SA4.4 OF 23 SHEETS

FED. ROAD DIST. NO.	STATE	FEDERAL AID PROJ. NO.	FISCAL YEAR	SHEET NO.	TOTAL SHEETS
HAWAII	HAW.	NH-HI-1(285)	2023	214	287

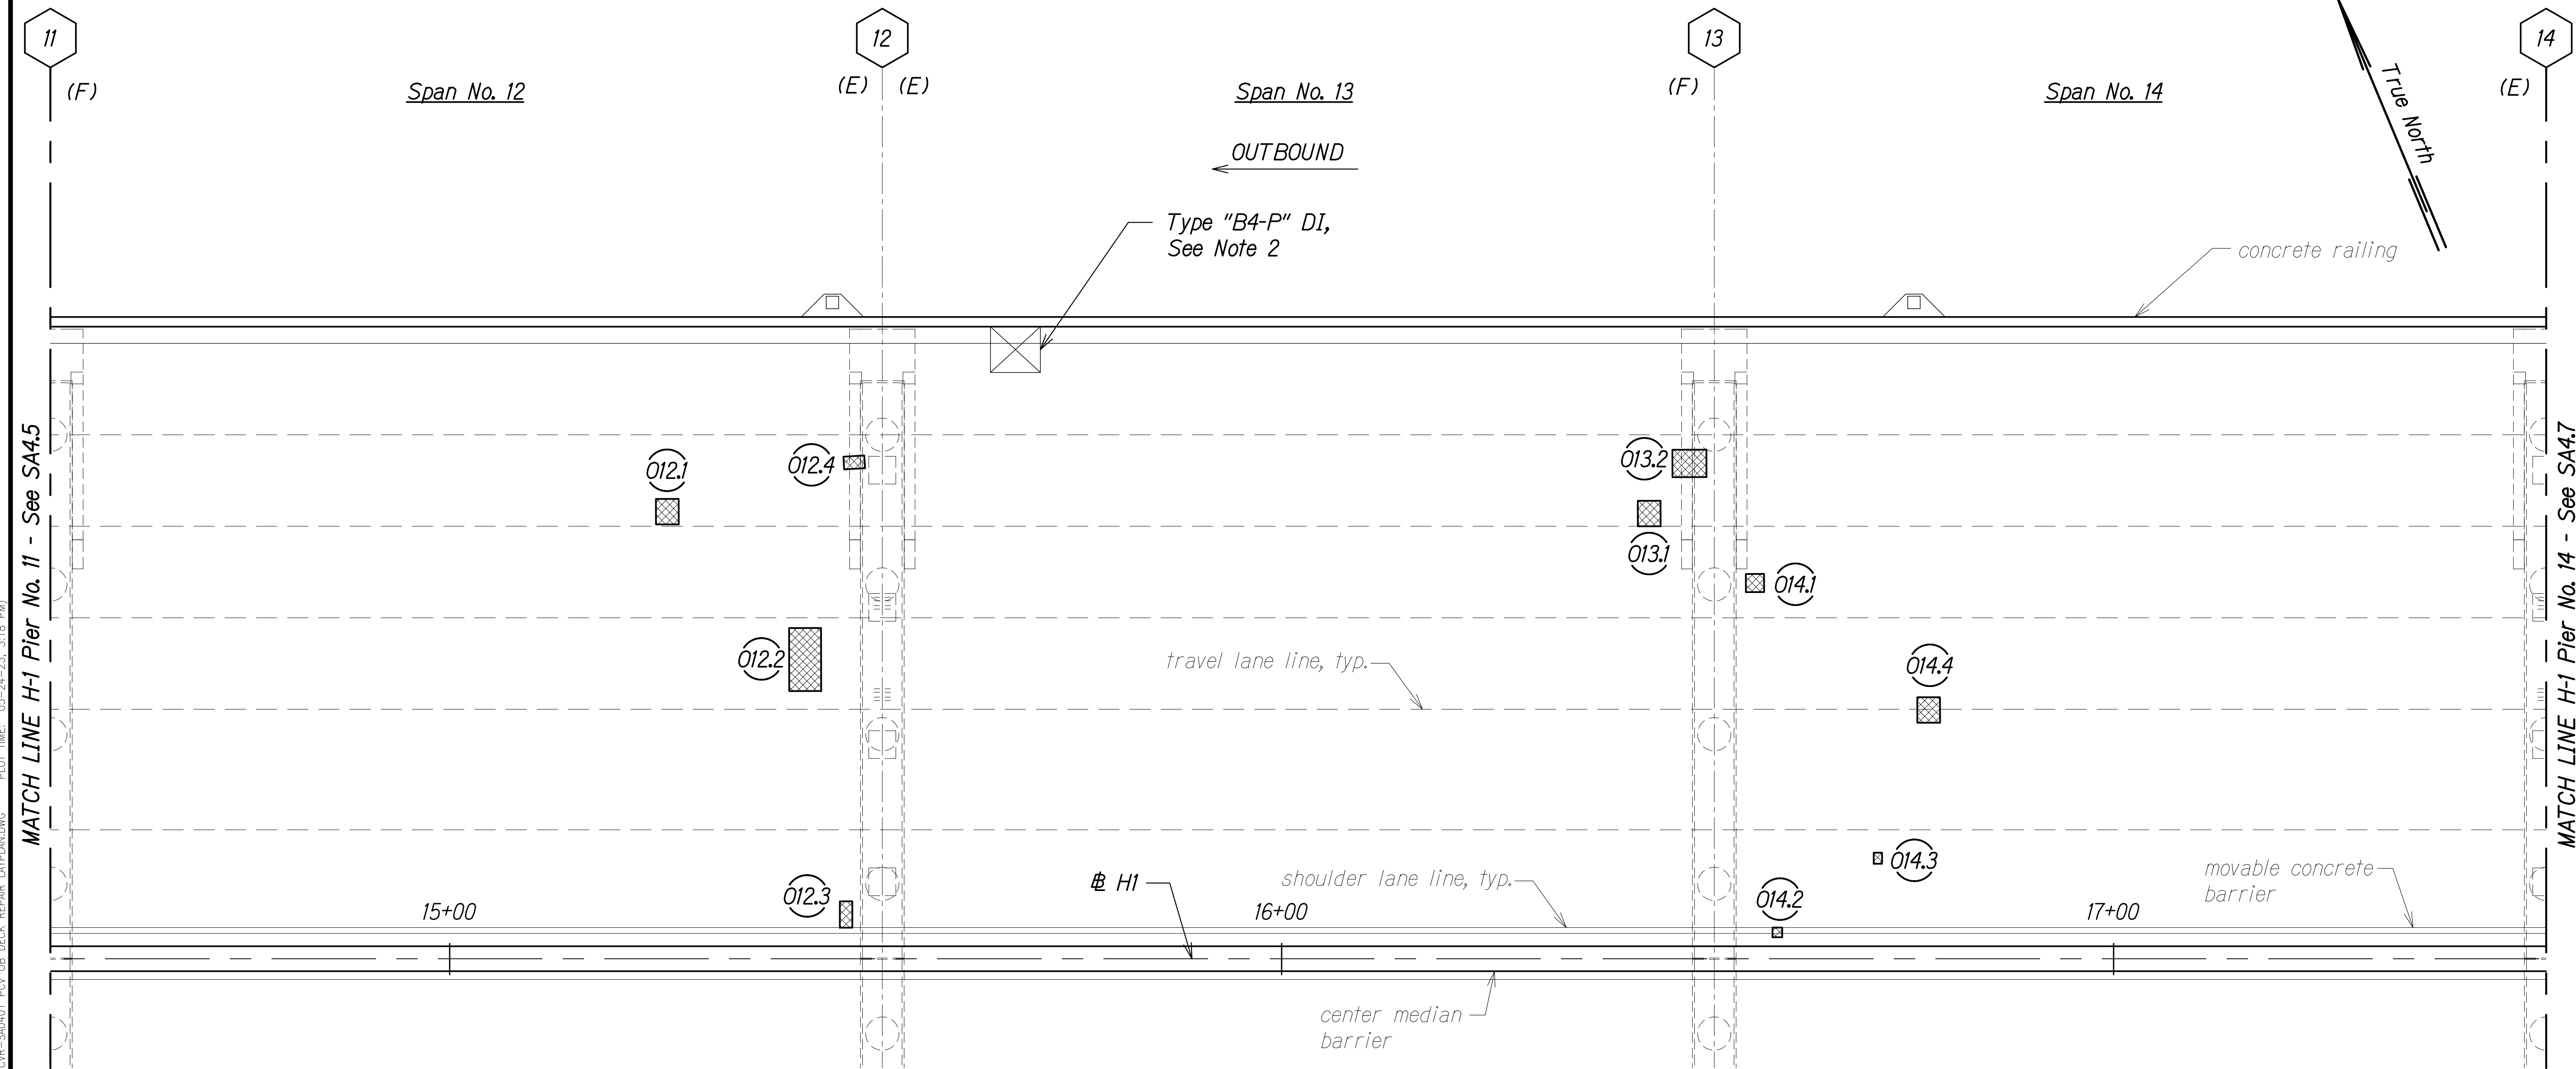


LEGEND:




Pier No.



Outbound Repair,
See Schedules on
SA5.1 to SA5.6

 

Defect No.
Span No.
Outbound

 

Repair Area

(E) Expansion Joint, See Note 1

(F) Fixed Joint


(H) Hinged Joint

SPAN NO. 12 TO SPAN NO. 14

Scale: 1" = 10'-0"

NOTES:

- All expansion joint compression seals shall be replaced. See SA10.1 to SA10.5.
- Drain inlet grates shall be replaced and drain inlet frames shall be raised. See SA9.6 to SA9.8.

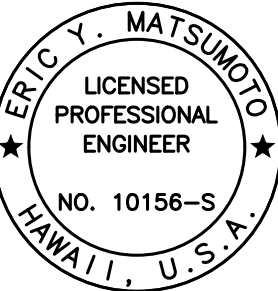

THIS WORK WAS PREPARED BY
ME OR UNDER MY SUPERVISION.


Signature: Eric Y. Matsumoto
Date: 4-30-24
Signature: _____
Expiration Date of the License: _____

STATE OF HAWAII
DEPARTMENT OF TRANSPORTATION
HIGHWAYS DIVISION
PEARL CITY VIADUCT OB
REPAIR PLAN SPAN NO. 12 TO SPAN NO. 14
INTERSTATE ROUTE H-1 IMPROVEMENTS
Vicinity of Pearl City Viaduct to Waimalu Viaduct
Federal-Aid Project No. NH-HI-1(285)

Scale: As Noted Date: May 2023

SHEET No. SA4.6 OF 23 SHEETS


FED. ROAD DIST. NO.	STATE	FEDERAL AID PROJ. NO.	FISCAL YEAR	SHEET NO.	TOTAL SHEETS
HAWAII	HAW.	NH-HI-1(285)	2023	215	287

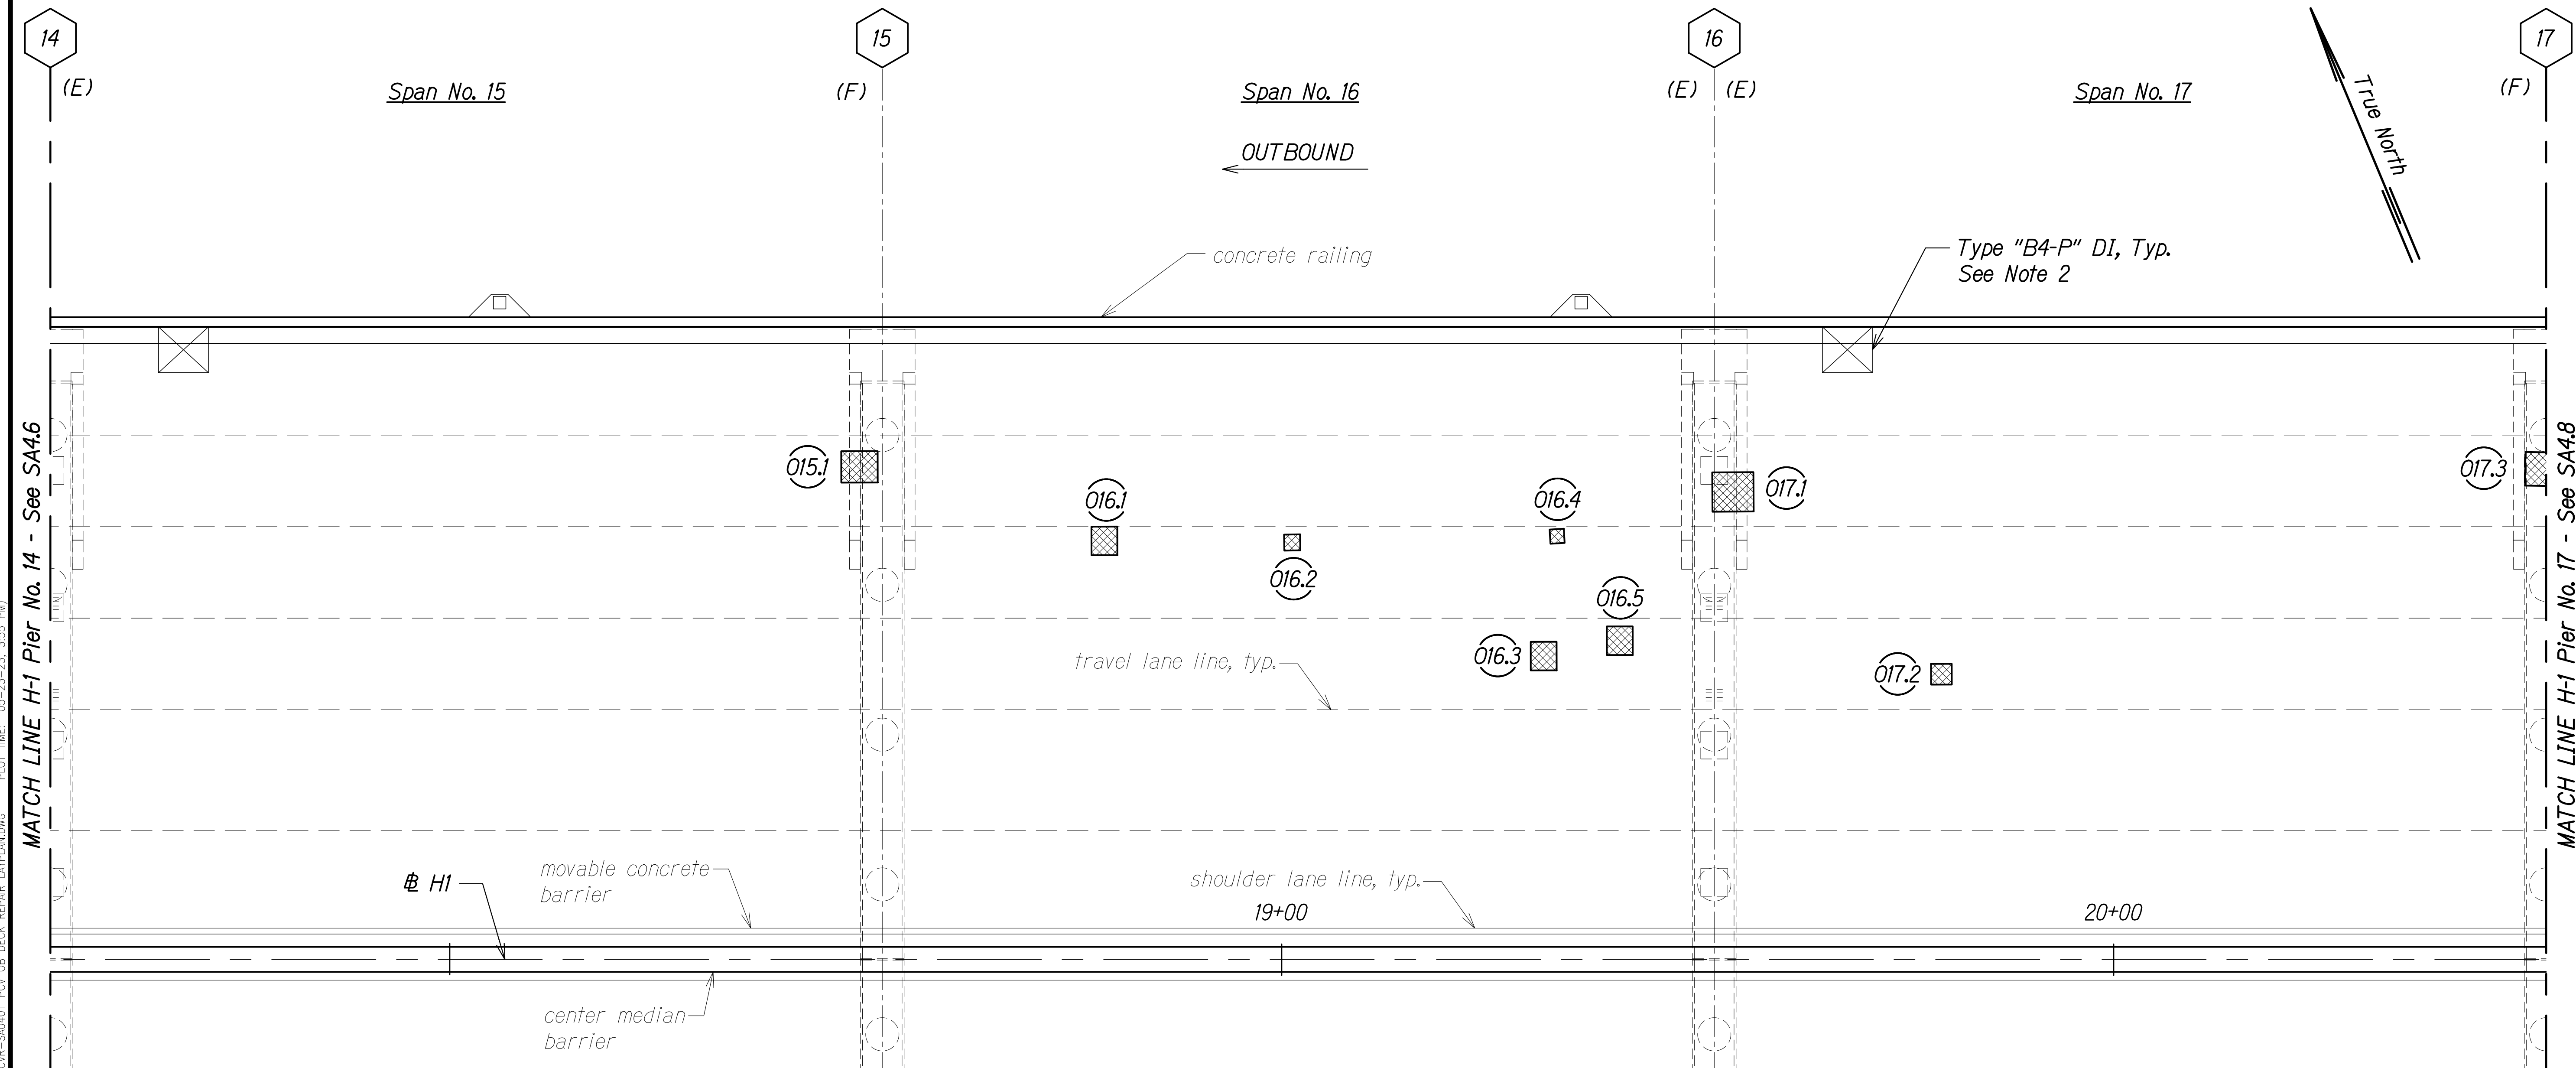

MATCH LINE H-1 Pier No. 14 - See SA4.6

MATCH LINE H-1 Pier No. 17 - See SA4.8


LEGEND:

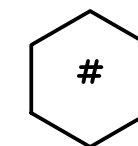


Pier No.



Outbound Repair,
See Schedules on
SA5.1 to SA5.6

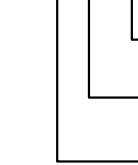

Defect No.
Span No.
Outbound

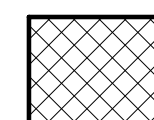

Repair Area

(E) Expansion Joint, See Note 1

(F) Fixed Joint


(H) Hinged Joint

SPAN NO. 15 TO SPAN NO. 17

Scale: 1" = 10'-0"

NOTES:

- All expansion joint compression seals shall be replaced. See SA10.1 to SA10.5.
- Drain inlet grates shall be replaced and drain inlet frames shall be raised. See SA9.6 to SA9.8.

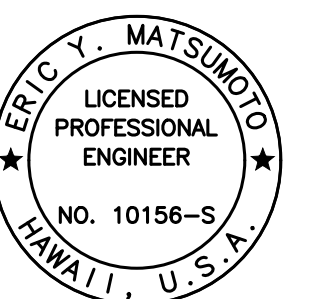

THIS WORK WAS PREPARED BY
ME OR UNDER MY SUPERVISION.

Eric Y. Matsumoto
SIGNATURE EXPIRATION DATE OF THE LICENSE
4-30-24


STATE OF HAWAII
DEPARTMENT OF TRANSPORTATION
HIGHWAYS DIVISION

PEARL CITY VIADUCT OB
REPAIR PLAN SPAN NO. 15 TO SPAN NO. 17
INTERSTATE ROUTE H-1 IMPROVEMENTS
Vicinity of Pearl City Viaduct to Waimalu Viaduct
Federal-Aid Project No. NH-HI-1(285)


Scale: As Noted Date: May 2023

SHEET No. SA4.7 OF 23 SHEETS

FED. ROAD DIST. NO.	STATE	FEDERAL AID PROJ. NO.	FISCAL YEAR	SHEET NO.	TOTAL SHEETS
HAWAII	HAW.	NH-HI-1(285)	2023	216	287

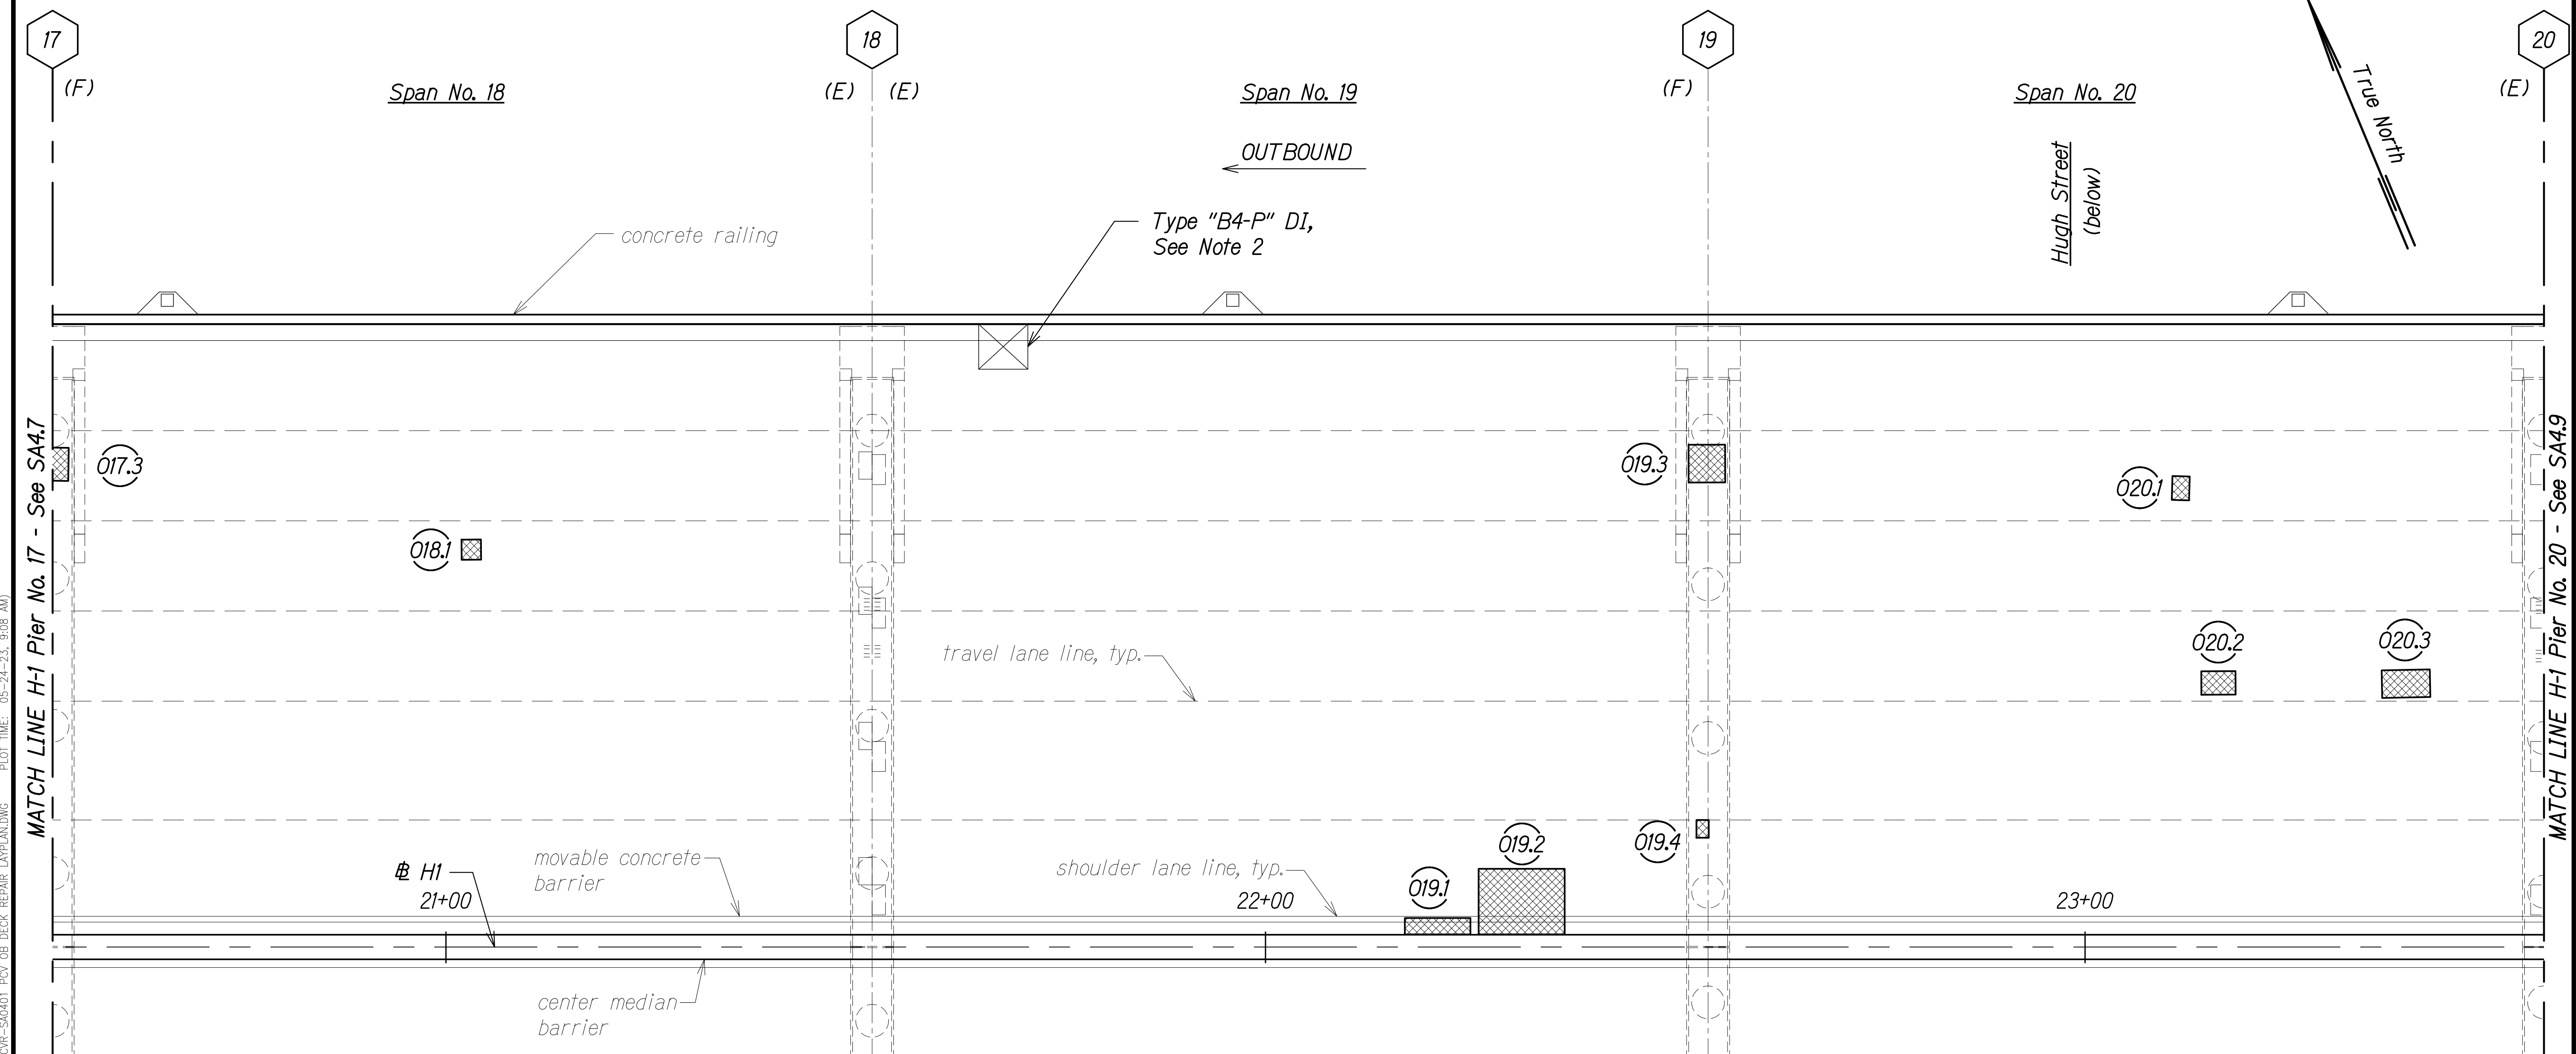


LEGEND:

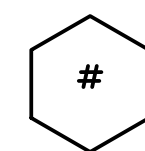


Pier No.



Outbound Repair,
See Schedules on
SA5.1 to SA5.6

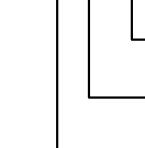

Defect No.
Span No.
Outbound

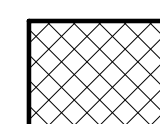

Repair Area

(E) Expansion Joint, See Note 1

(F) Fixed Joint


(H) Hinged Joint

NOTES:

- All expansion joint compression seals shall be replaced. See SA10.1 to SA10.5.
- Drain inlet grates shall be replaced and drain inlet frames shall be raised. See SA9.6 to SA9.8.

SPAN NO. 18 TO SPAN NO. 20

Scale: 1" = 10'-0"

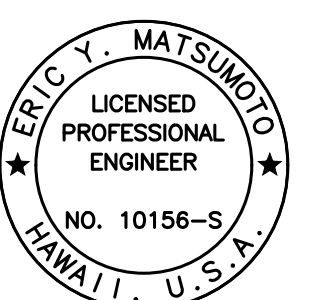

THIS WORK WAS PREPARED BY
ME OR UNDER MY SUPERVISION.

Eric Y. Matsumoto
SIGNATURE EXPIRATION DATE OF THE LICENSE 4-30-24

STATE OF HAWAII
DEPARTMENT OF TRANSPORTATION
HIGHWAYS DIVISION


**PEARL CITY VIADUCT OB
REPAIR PLAN SPAN NO. 18 TO SPAN NO. 20**

**INTERSTATE ROUTE H-1 IMPROVEMENTS
Vicinity of Pearl City Viaduct to Waimalu Viaduct
Federal-Aid Project No. NH-HI-1(285)**

Scale: As Noted Date: May 2023

SHEET No. SA4.8 OF 23 SHEETS

FED. ROAD DIST. NO.	STATE	FEDERAL AID PROJ. NO.	FISCAL YEAR	SHEET NO.	TOTAL SHEETS
HAWAII	HAW.	NH-HI-1(285)	2023	217	287

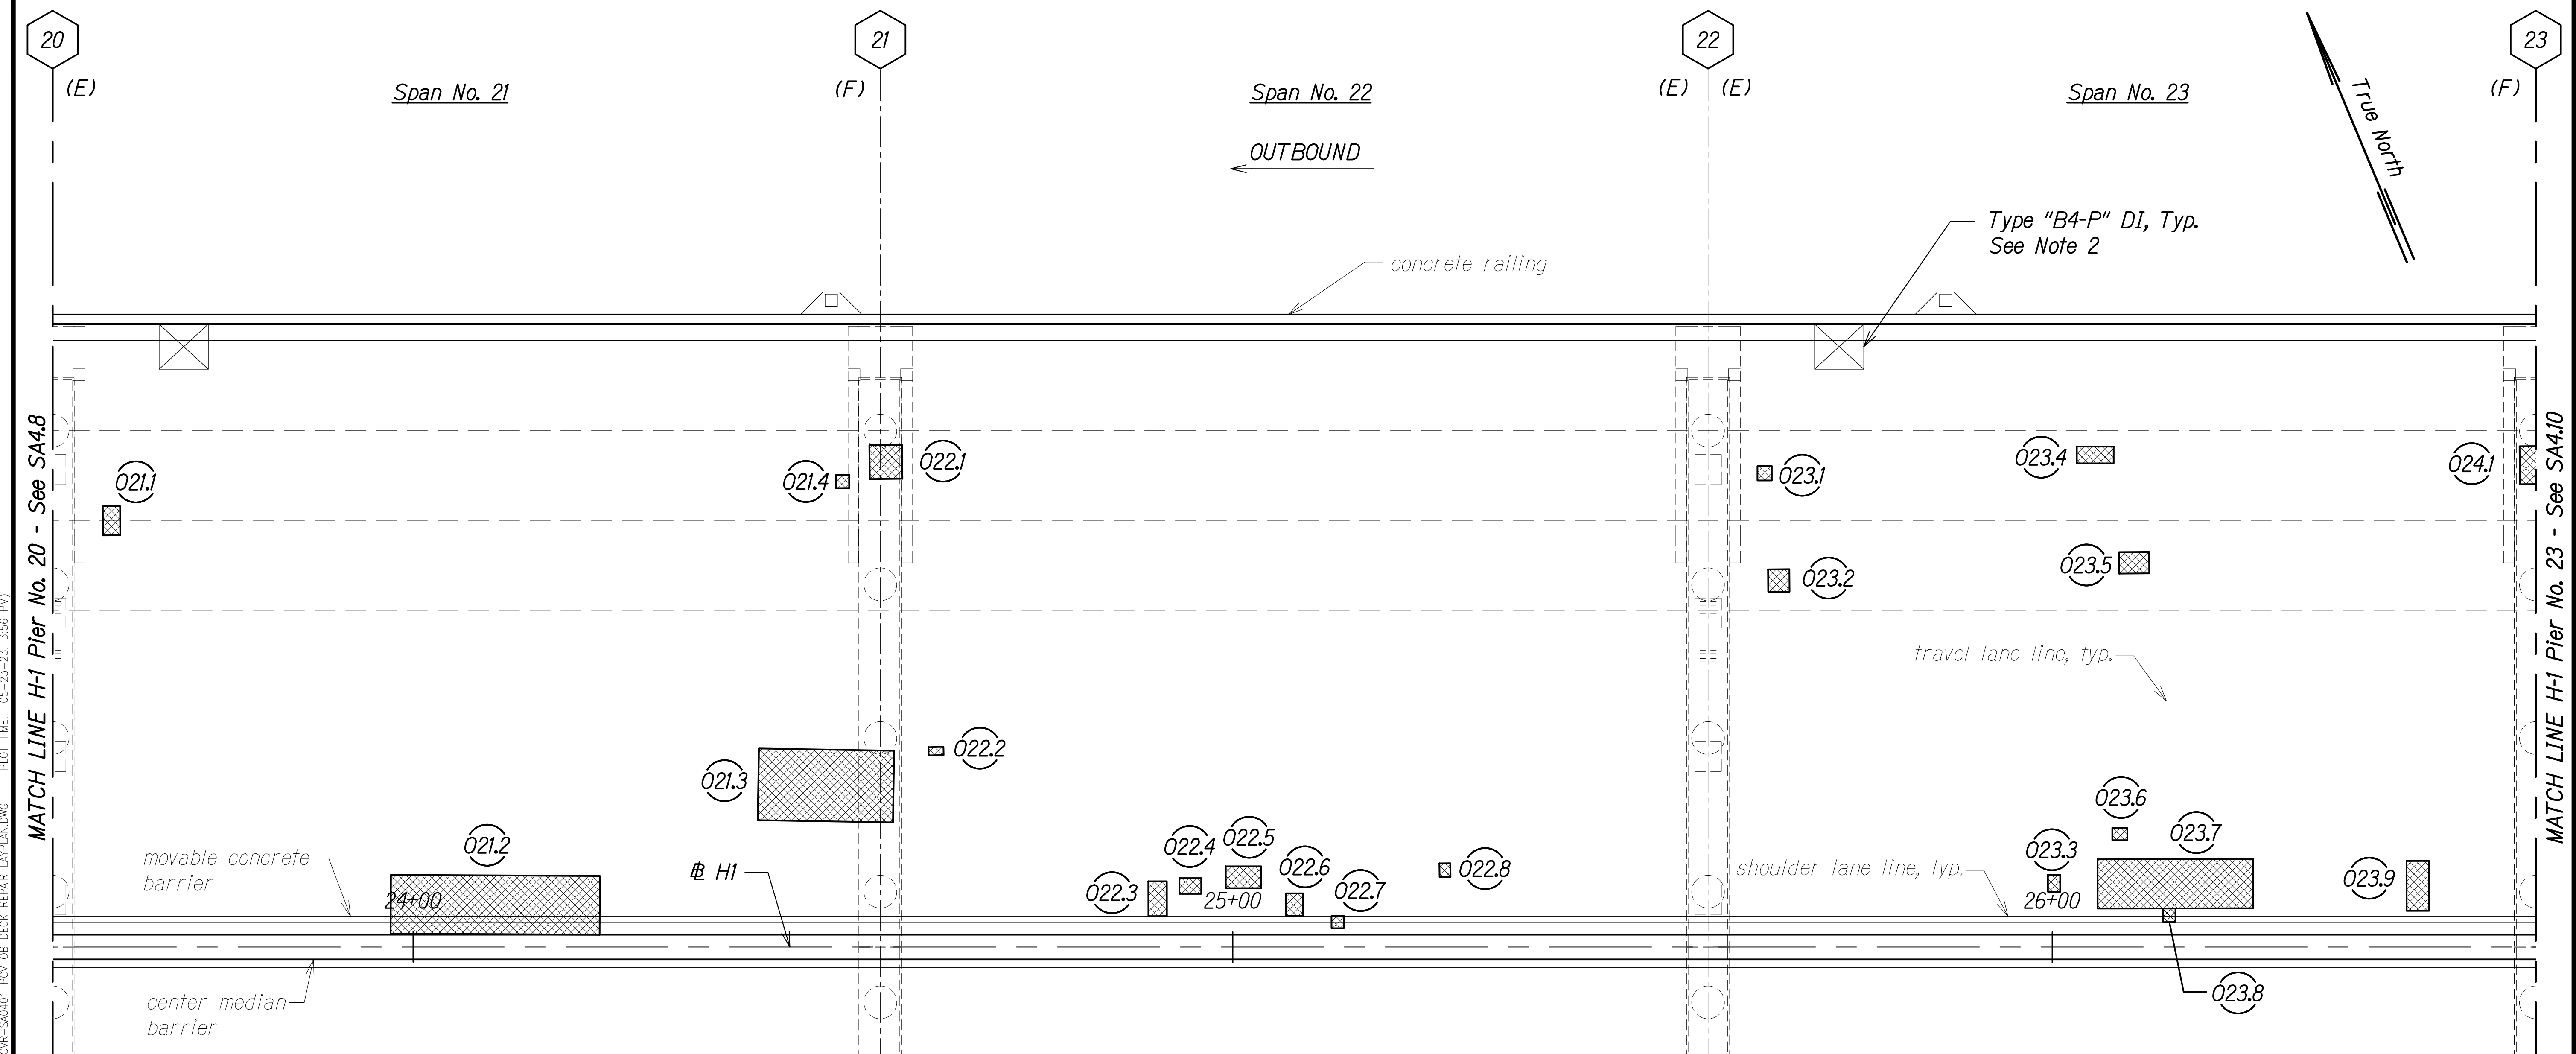


LEGEND:




Pier No.



Outbound Repair,
See Schedules on
SA5.1 to SA5.6

 

Defect No.
Span No.
Outbound

 

Repair Area

(E) Expansion Joint, See Note 1

(F) Fixed Joint


(H) Hinged Joint

SPAN NO. 21 TO SPAN NO. 23

Scale: 1" = 10'-0"

NOTES:

- All expansion joint compression seals shall be replaced. See SA10.1 to SA10.5.
- Drain inlet grates shall be replaced and drain inlet frames shall be raised. See SA9.6 to SA9.8.

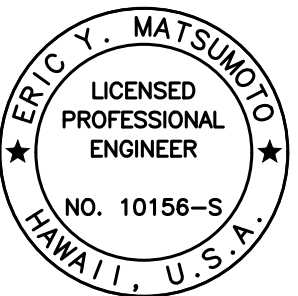

THIS WORK WAS PREPARED BY
ME OR UNDER MY SUPERVISION.

Eric Y. Matsumoto
SIGNATURE EXPIRATION DATE OF THE LICENSE


STATE OF HAWAII
DEPARTMENT OF TRANSPORTATION
HIGHWAYS DIVISION

PEARL CITY VIADUCT OB
REPAIR PLAN SPAN NO. 21 TO SPAN NO. 23
INTERSTATE ROUTE H-1 IMPROVEMENTS
Vicinity of Pearl City Viaduct to Waimalu Viaduct
Federal-Aid Project No. NH-HI-1(285)

Scale: As Noted Date: May 2023

SHEET No. SA4.9 OF 23 SHEETS


FED. ROAD DIST. NO.	STATE	FEDERAL AID PROJ. NO.	FISCAL YEAR	SHEET NO.	TOTAL SHEETS
HAWAII	HAW.	NH-HI-1(285)	2023	218	287

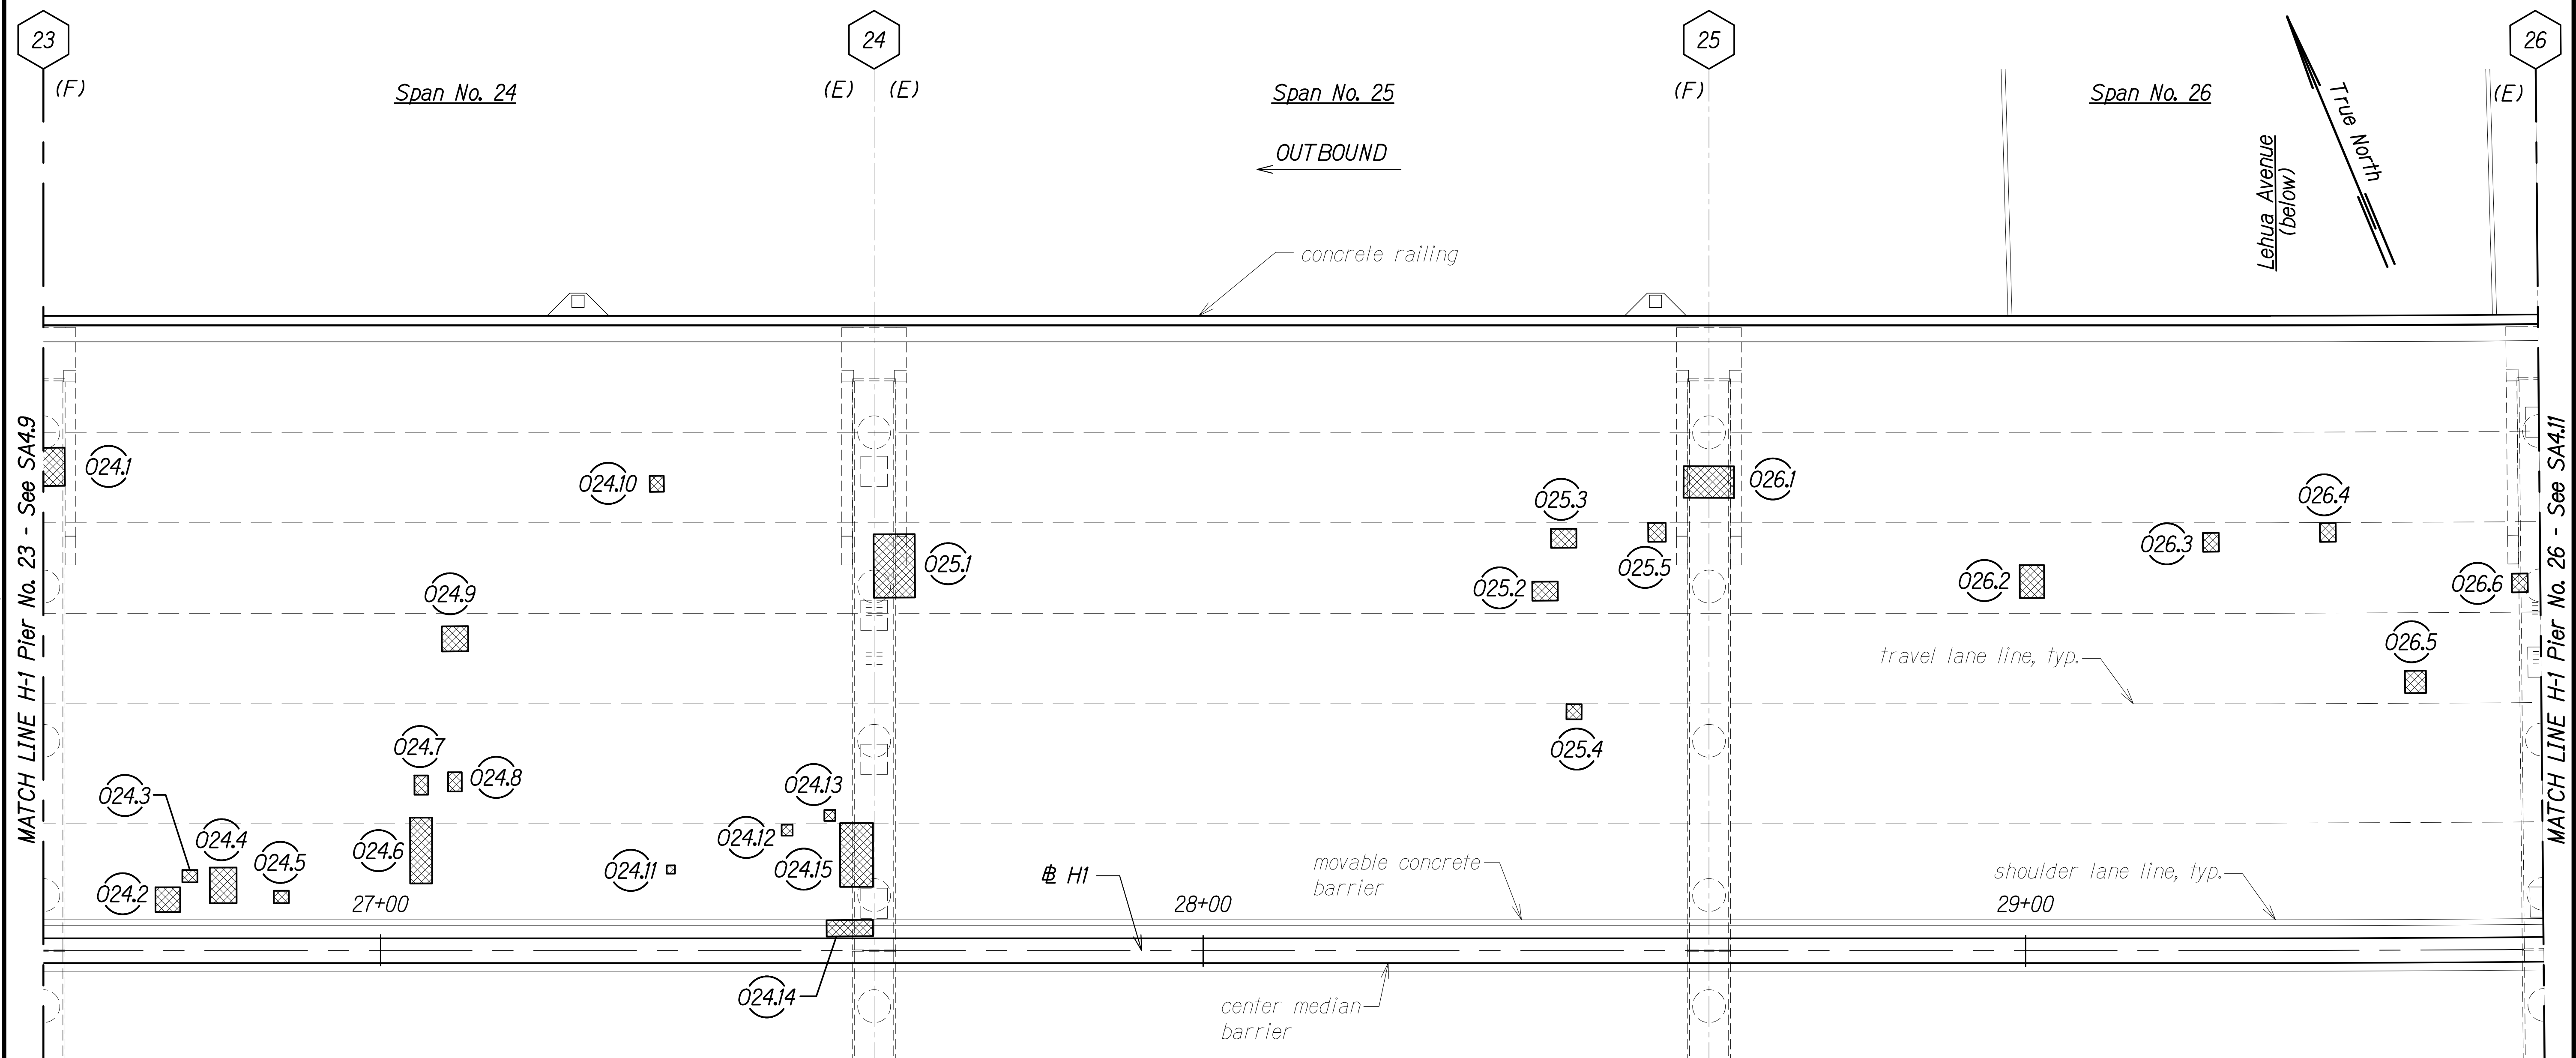

LEGEND:



Pier No.

 

Repair Area

(E) Expansion Joint, See Note

(F) Fixed Joint

(H) Hinged Joint

OX.#
Outbound Repair,
See Schedules on
SA5.1 to SA5.6


Defect No.
Span No.
Outbound

SPAN NO. 24 TO SPAN NO. 26

Scale: 1" = 10'-0"

NOTE:

All expansion joint compression seals
shall be replaced. See SA10.1 to SA10.5.

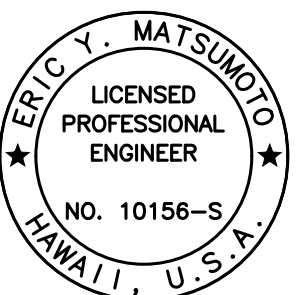

THIS WORK WAS PREPARED BY
ME OR UNDER MY SUPERVISION.


Signature: Eric Y. Matsumoto
Date: 4-30-24
Signature: _____
Expiration Date of the License: _____

STATE OF HAWAII
DEPARTMENT OF TRANSPORTATION
HIGHWAYS DIVISION
PEARL CITY VIADUCT OB
REPAIR PLAN SPAN NO. 24 TO SPAN NO. 26
INTERSTATE ROUTE H-1 IMPROVEMENTS
Vicinity of Pearl City Viaduct to Waimalu Viaduct
Federal-Aid Project No. NH-HI-1(285)

Scale: As Noted Date: May 2023

SHEET No. SA4.10 OF 23 SHEETS

FED. ROAD DIST. NO.	STATE	FEDERAL AID PROJ. NO.	FISCAL YEAR	SHEET NO.	TOTAL SHEETS
HAWAII	HAW.	NH-HI-1(285)	2023	219	287

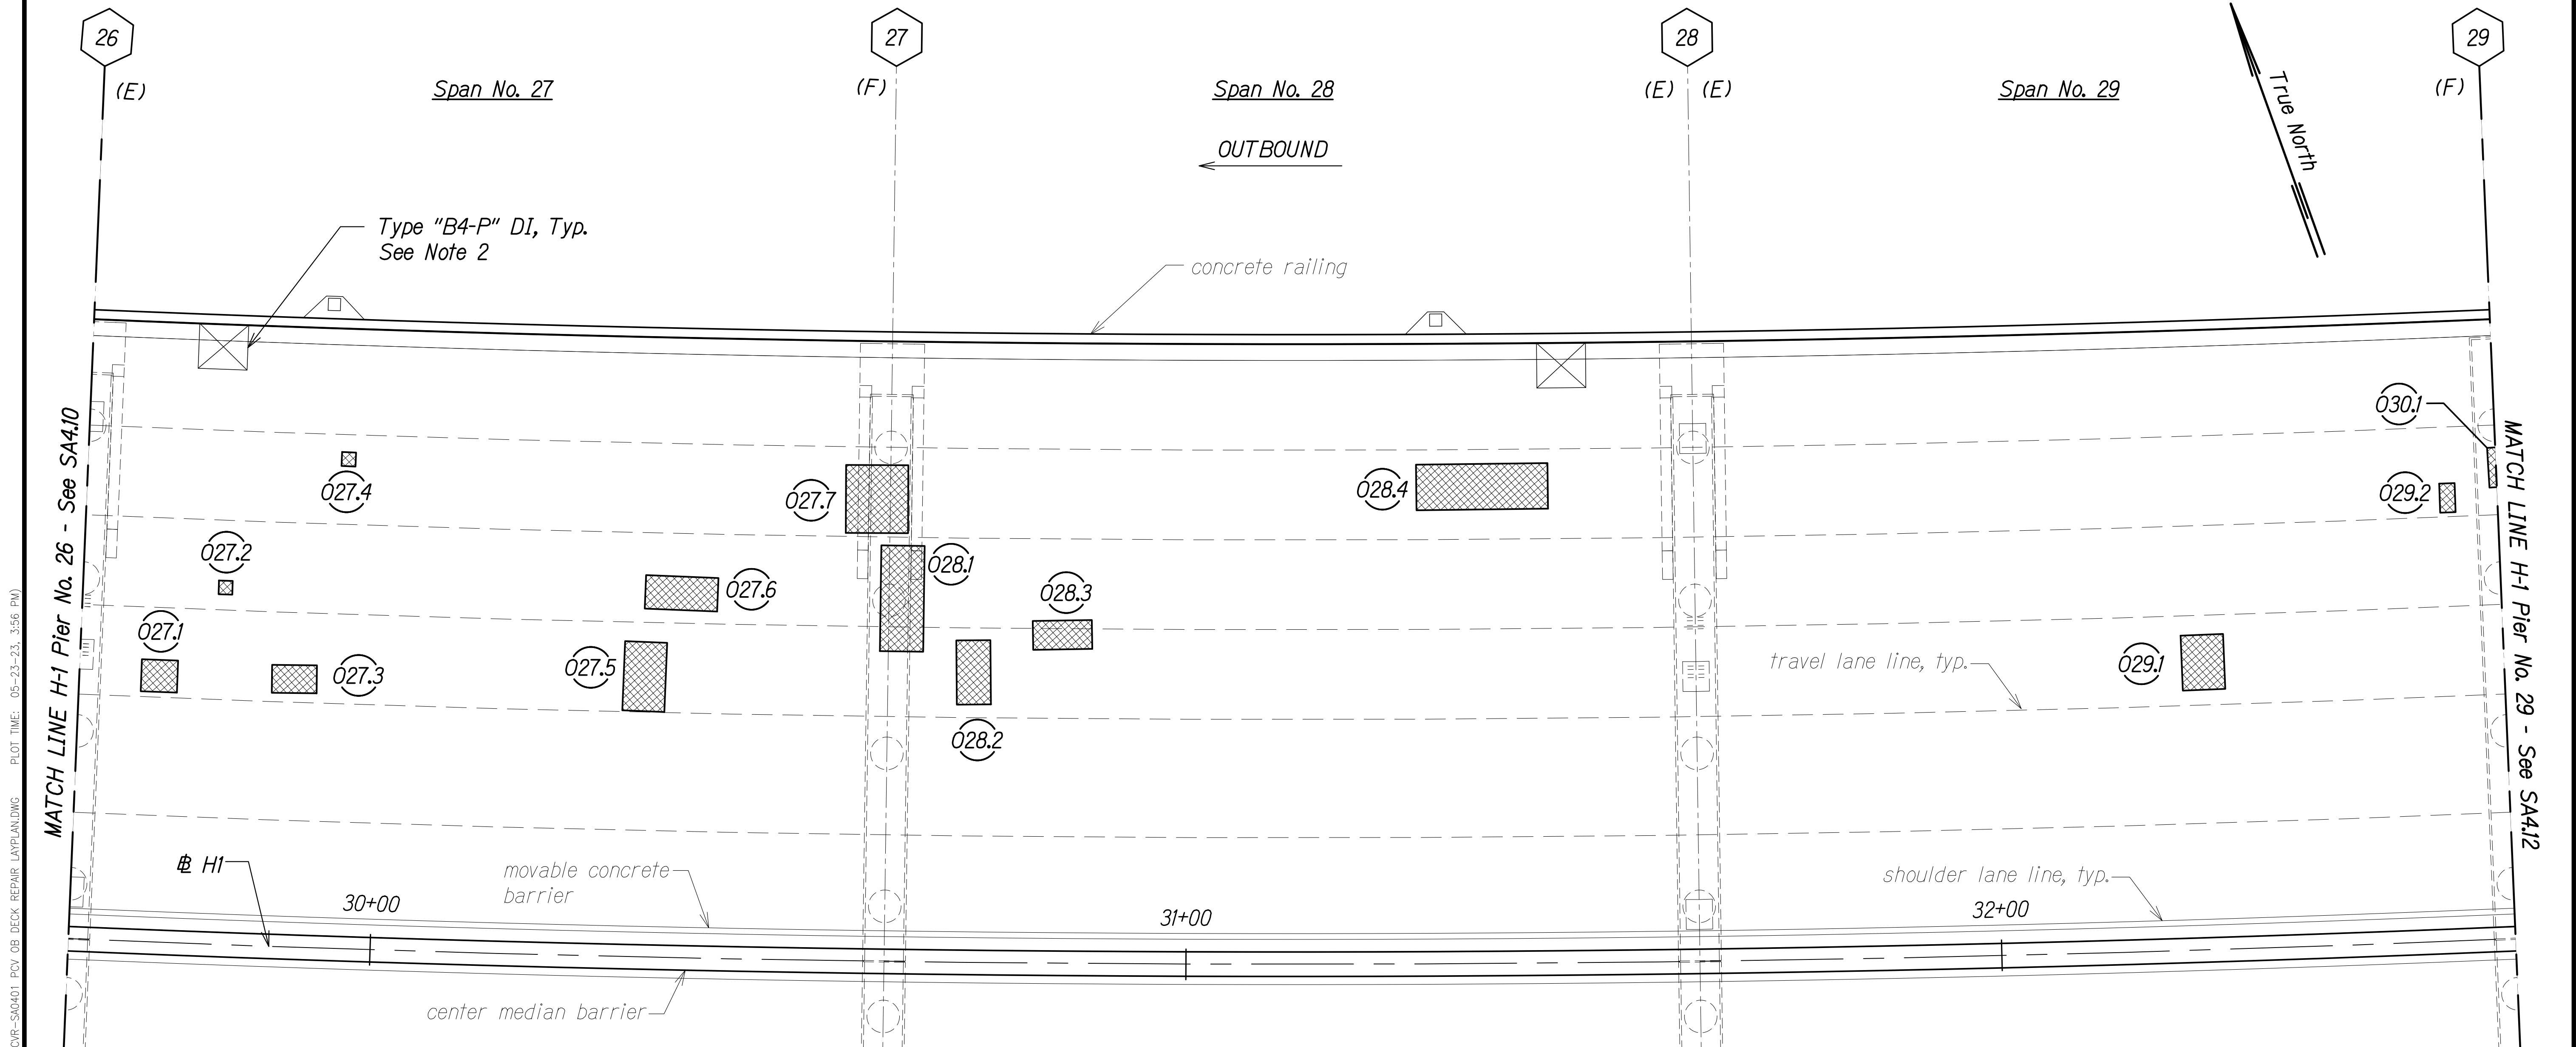


LEGEND:




Pier No.



Outbound Repair,
See Schedules on
SA5.1 to SA5.6

 

Defect No.
Span No.
Outbound

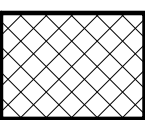

Repair Area

(E) Expansion Joint, See Note 1

(F) Fixed Joint


(H) Hinged Joint

SPAN NO. 27 TO SPAN NO. 29

Scale: 1" = 10'-0"

NOTES:

- All expansion joint compression seals shall be replaced. See SA10.1 to SA10.5.
- Drain inlet grates shall be replaced and drain inlet frames shall be raised. See SA9.6 to SA9.8.

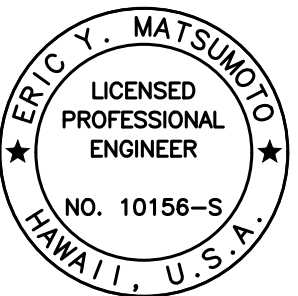

THIS WORK WAS PREPARED BY
ME OR UNDER MY SUPERVISION.

Eric Y. Matsumoto
SIGNATURE EXPIRATION DATE OF THE LICENSE
4-30-24

STATE OF HAWAII
DEPARTMENT OF TRANSPORTATION
HIGHWAYS DIVISION


PEARL CITY VIADUCT OB
REPAIR PLAN SPAN NO. 27 TO SPAN NO. 29

INTERSTATE ROUTE H-1 IMPROVEMENTS
Vicinity of Pearl City Viaduct to Waimalu Viaduct
Federal-Aid Project No. NH-HI-1(285)

Scale: As Noted Date: May 2023

SHEET No. SA4.11 OF 23 SHEETS


FED. ROAD DIST. NO.	STATE	FEDERAL AID PROJ. NO.	FISCAL YEAR	SHEET NO.	TOTAL SHEETS
HAWAII	HAW.	NH-HI-1(285)	2023	220	287

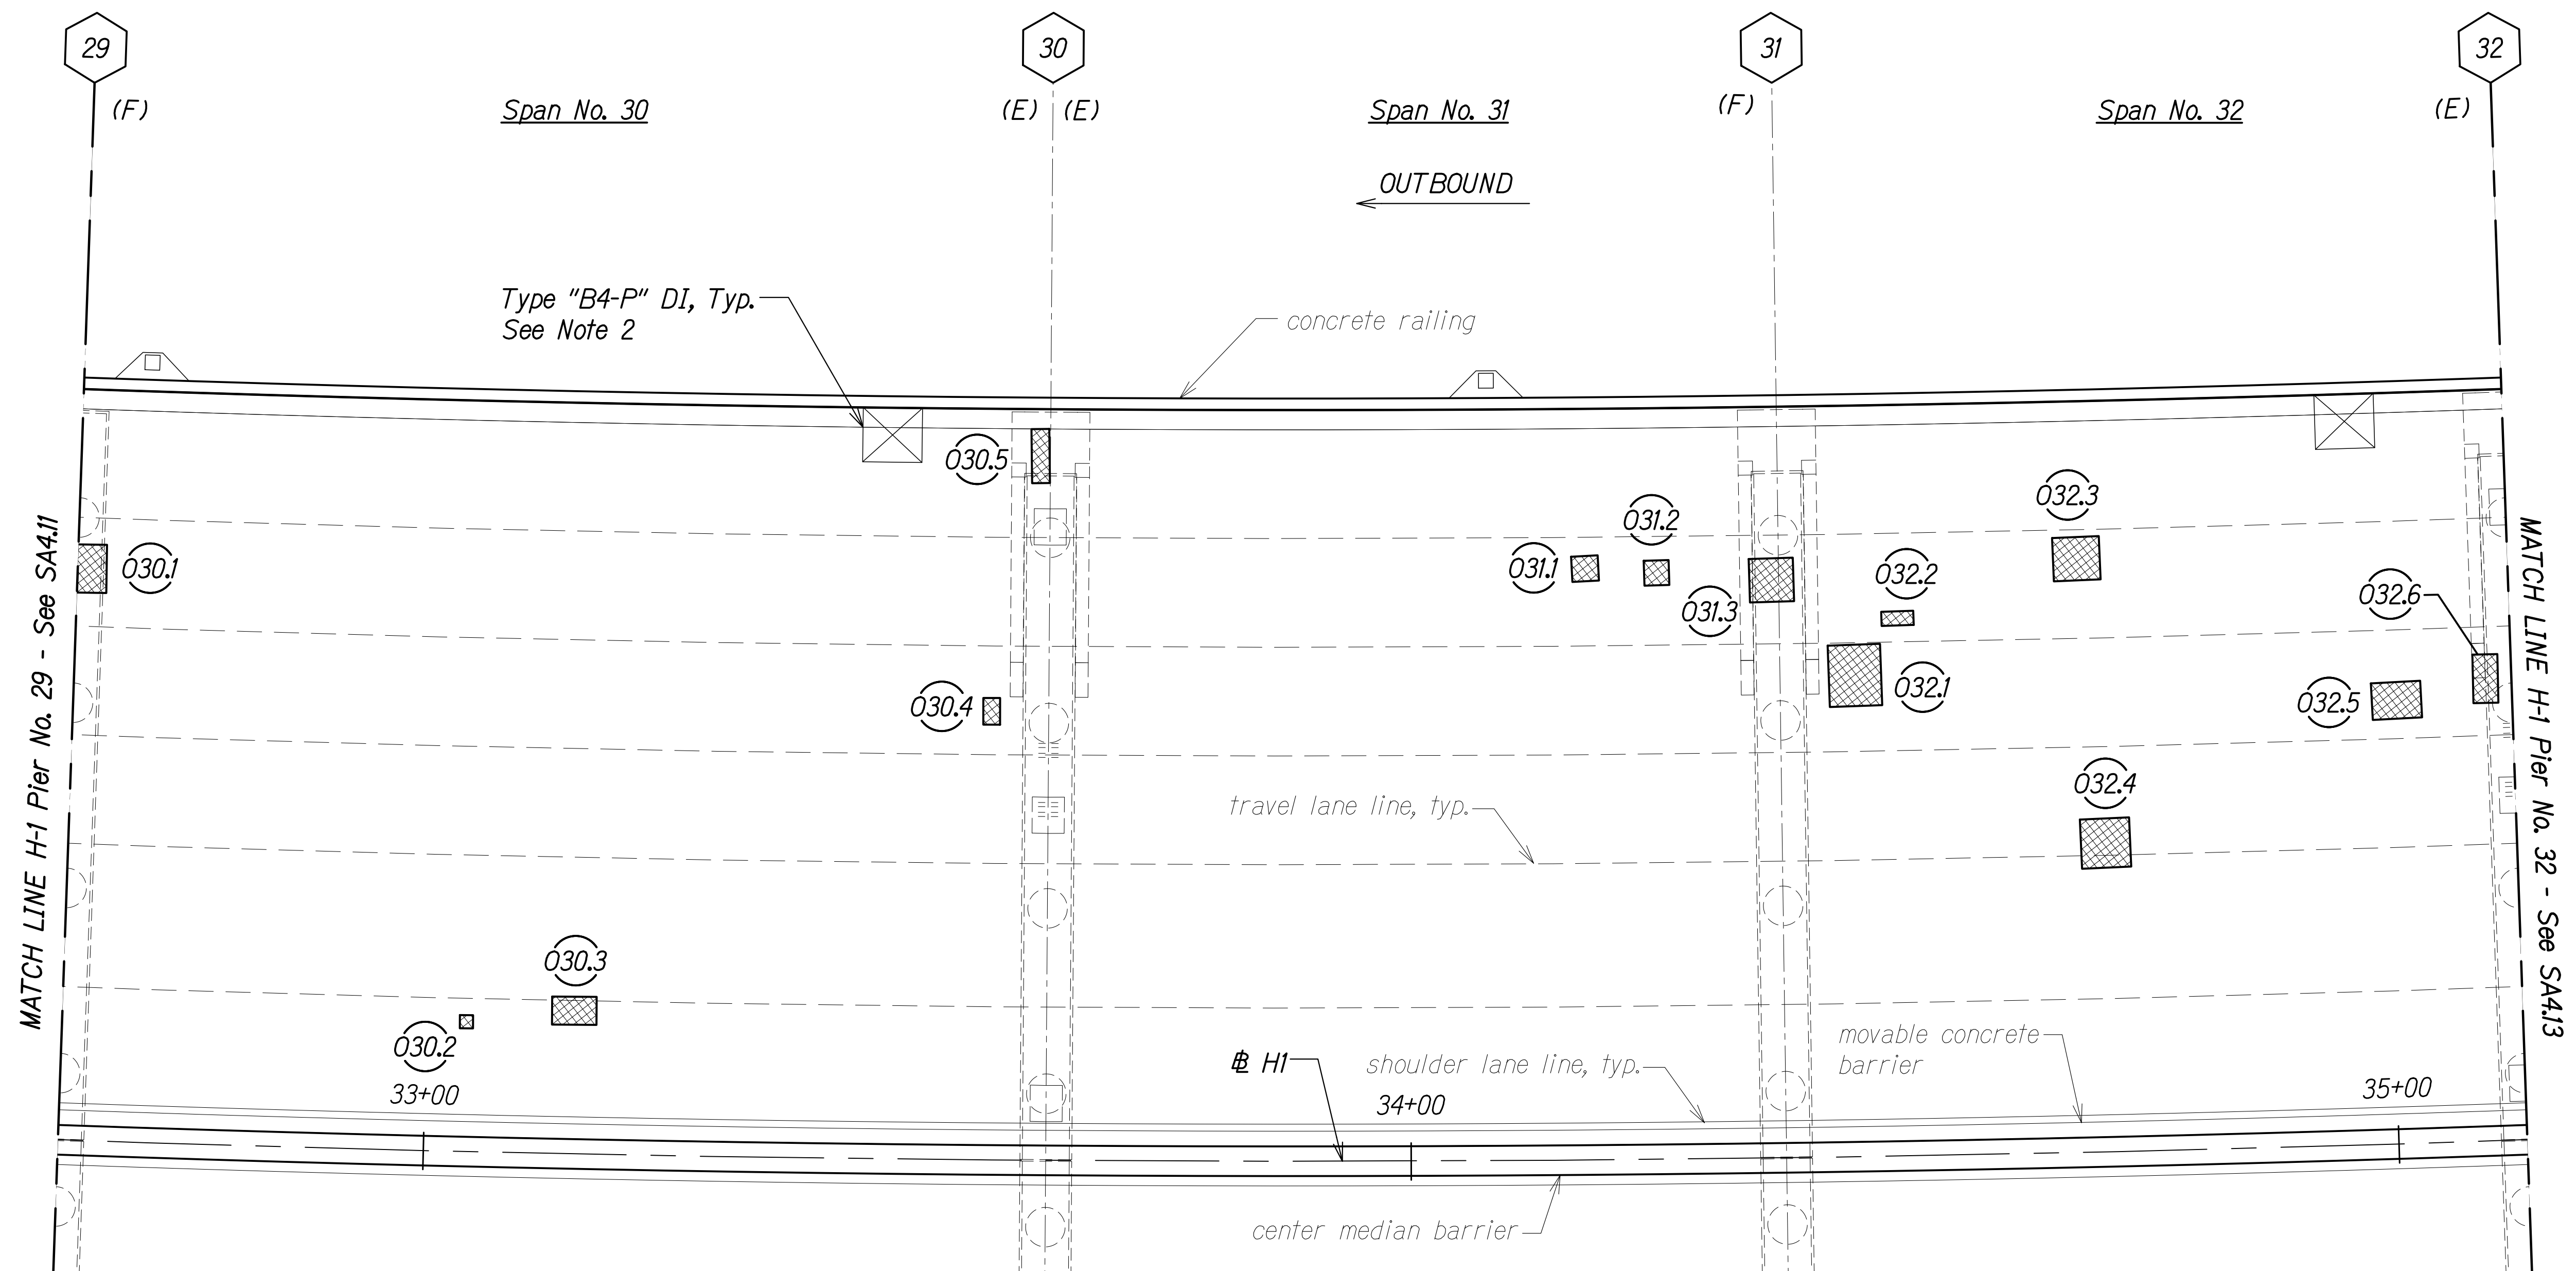

LEGEND:



Pier No.

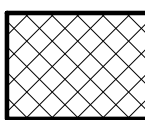

Repair Area

(E) Expansion Joint, See Note 1

(F) Fixed Joint

(H) Hinged Joint



Outbound Repair,
See Schedules on
SA5.1 to SA5.6


Defect No.
Span No.
Outbound

SPAN NO. 30 TO SPAN NO. 32

Scale: 1" = 10'-0"

NOTES:

- All expansion joint compression seals shall be replaced. See SA10.1 to SA10.5.
- Drain inlet grates shall be replaced and drain inlet frames shall be raised. See SA9.6 to SA9.8.

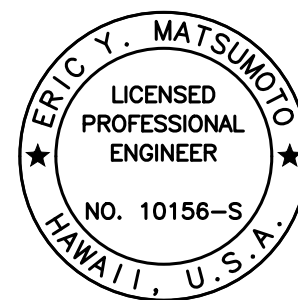

THIS WORK WAS PREPARED BY
ME OR UNDER MY SUPERVISION.


Signature: Eric Y. Matsumoto
EXPIRATION DATE OF THE LICENSE: 4-30-24

STATE OF HAWAII
DEPARTMENT OF TRANSPORTATION
HIGHWAYS DIVISION
PEARL CITY VIADUCT OB
REPAIR PLAN SPAN NO. 30 TO SPAN NO. 32
INTERSTATE ROUTE H-1 IMPROVEMENTS
Vicinity of Pearl City Viaduct to Waimalu Viaduct
Federal-Aid Project No. NH-HI-1(285)

Scale: As Noted Date: May 2023

SHEET No. SA4.12 OF 23 SHEETS

FED. ROAD DIST. NO.	STATE	FEDERAL AID PROJ. NO.	FISCAL YEAR	SHEET NO.	TOTAL SHEETS
HAWAII	HAW.	NH-HI-1(285)	2023	221	287

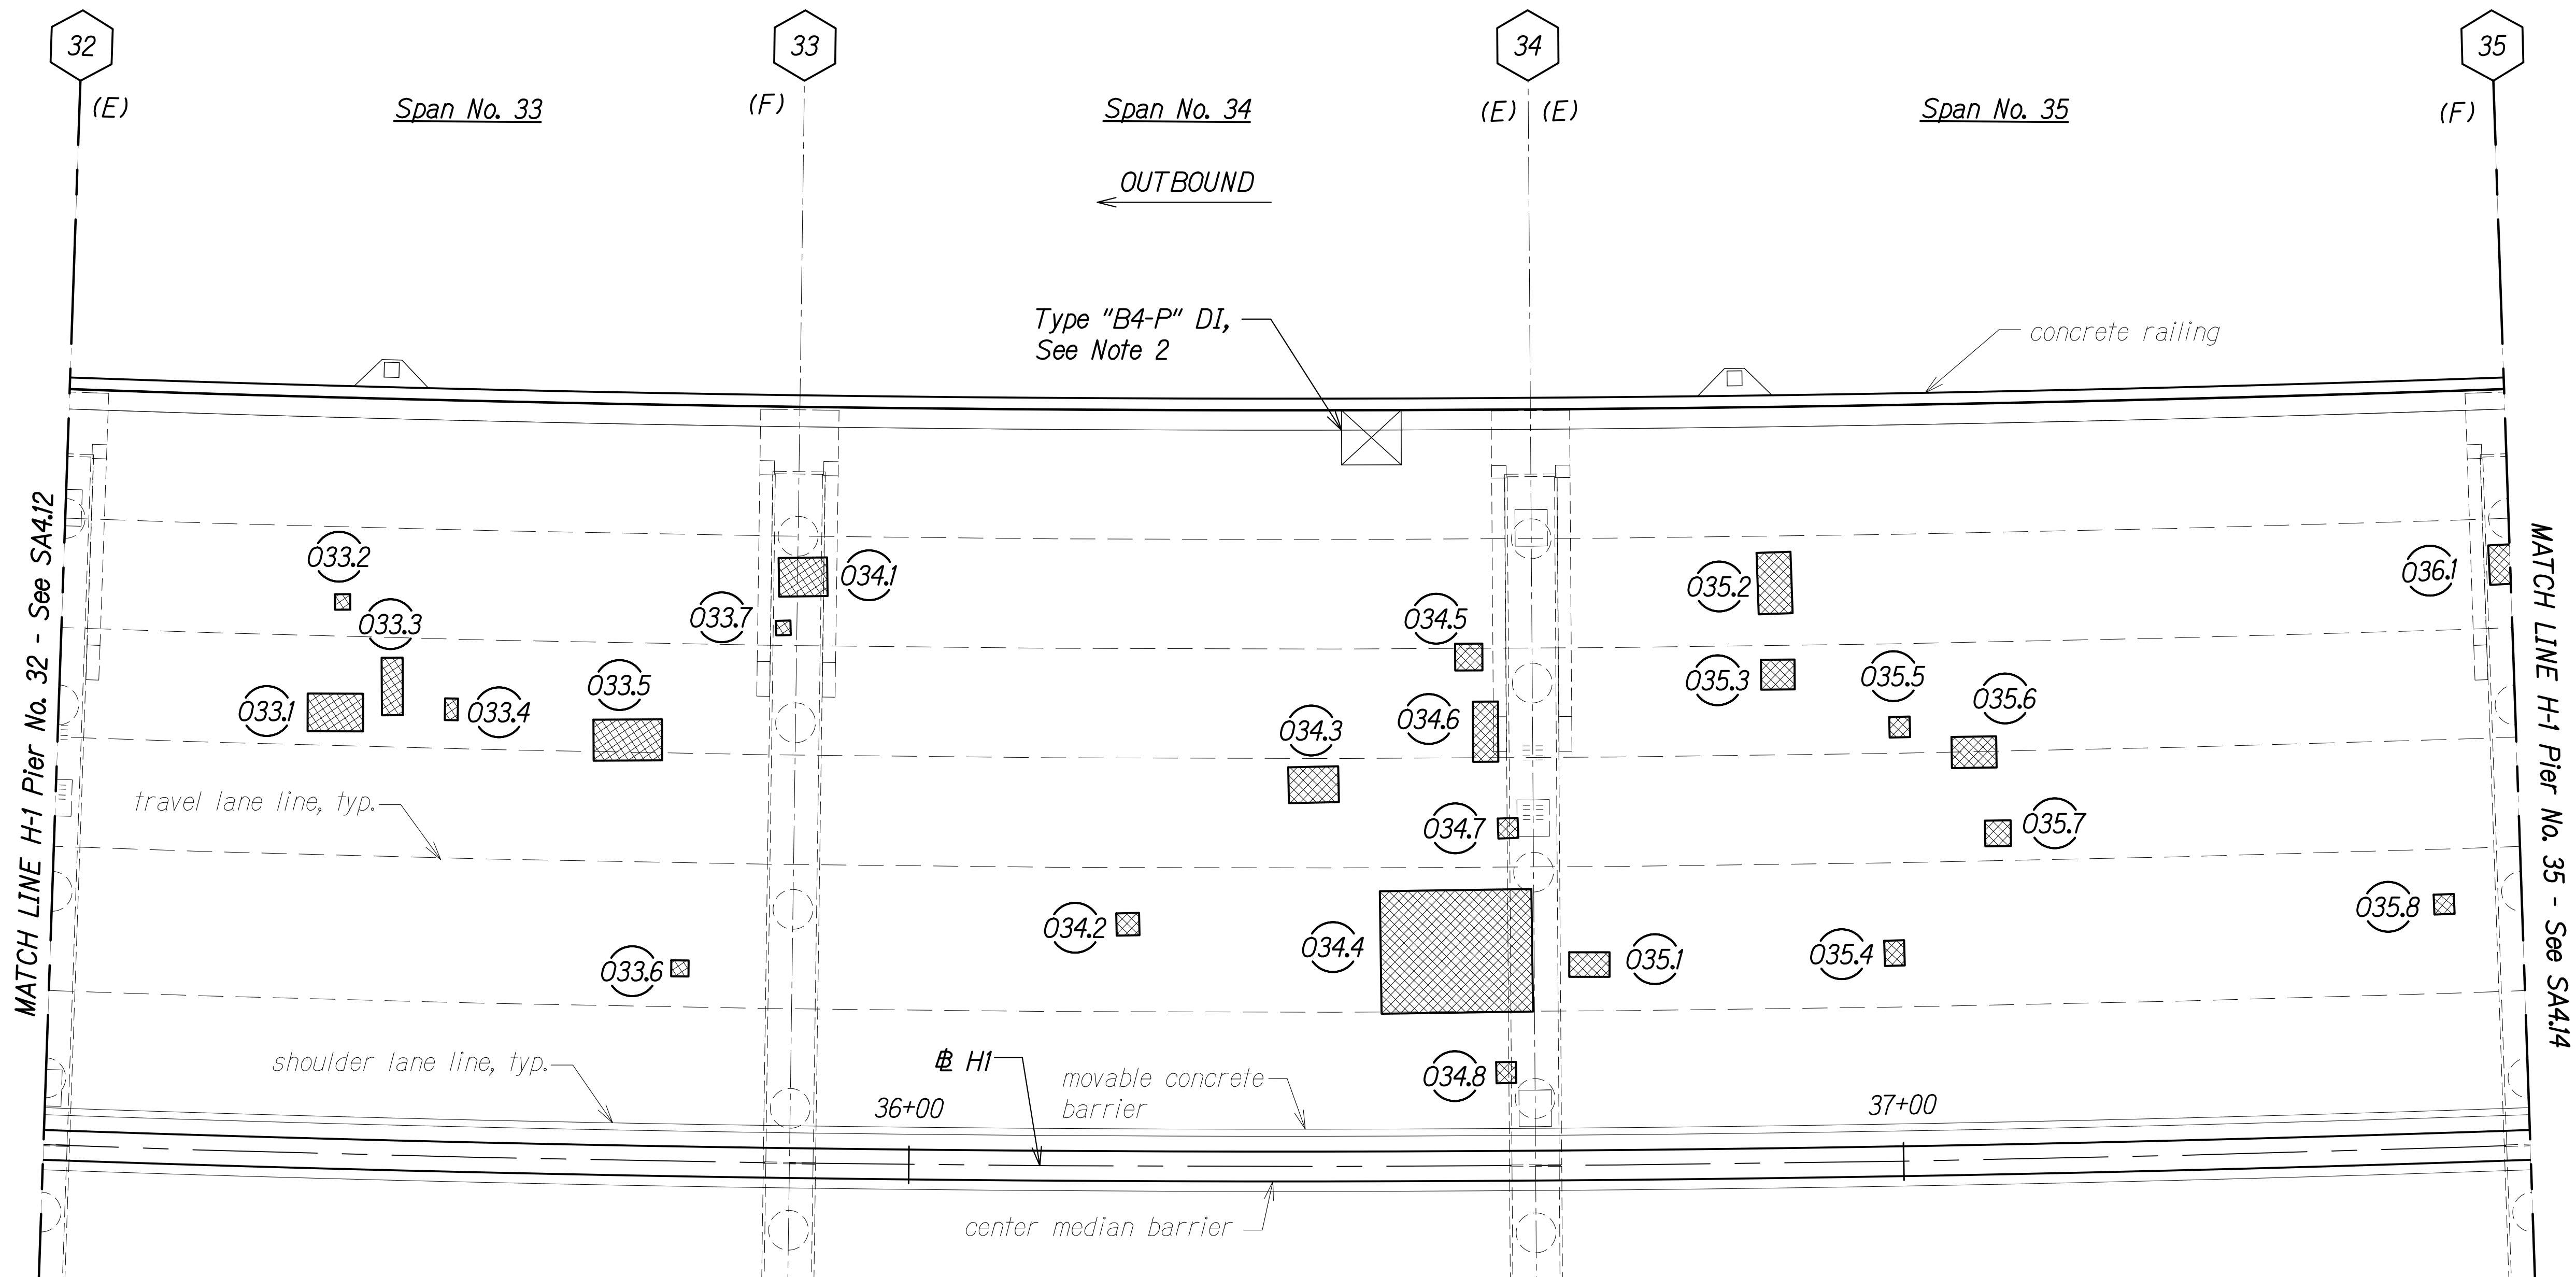


LEGEND:

- # Pier No.
- OX.# Outbound Repair, See Schedules on SA5.1 to SA5.6
- Defect No. Span No. Outbound
- (E) Expansion Joint, See Note 1
- (F) Fixed Joint
- (H) Hinged Joint
- Repair Area

SPAN NO. 33 TO SPAN NO. 35
Scale: 1" = 10'-0"

NOTES:

- All expansion joint compression seals shall be replaced. See SA10.1 to SA10.5.
- Drain inlet grates shall be replaced and drain inlet frames shall be raised. See SA9.6 to SA9.8.

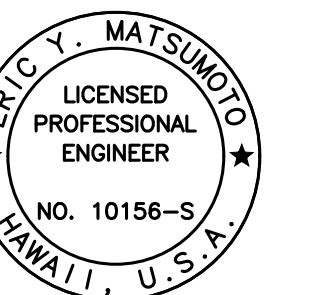

THIS WORK WAS PREPARED BY ME OR UNDER MY SUPERVISION.

Signature: Eric Y. Matsumoto
EXPIRATION DATE OF THE LICENSE: 4-30-24


STATE OF HAWAII
DEPARTMENT OF TRANSPORTATION
HIGHWAYS DIVISION

PEARL CITY VIADUCT OB
REPAIR PLAN SPAN NO. 33 TO SPAN NO. 35
INTERSTATE ROUTE H-1 IMPROVEMENTS
Vicinity of Pearl City Viaduct to Waimalu Viaduct
Federal-Aid Project No. NH-HI-1(285)

Scale: As Noted Date: May 2023

SHEET No. SA4.13 OF 23 SHEETS


FED. ROAD DIST. NO.	STATE	FEDERAL AID PROJ. NO.	FISCAL YEAR	SHEET NO.	TOTAL SHEETS
HAWAII	HAW.	NH-HI-1(285)	2023	223	287

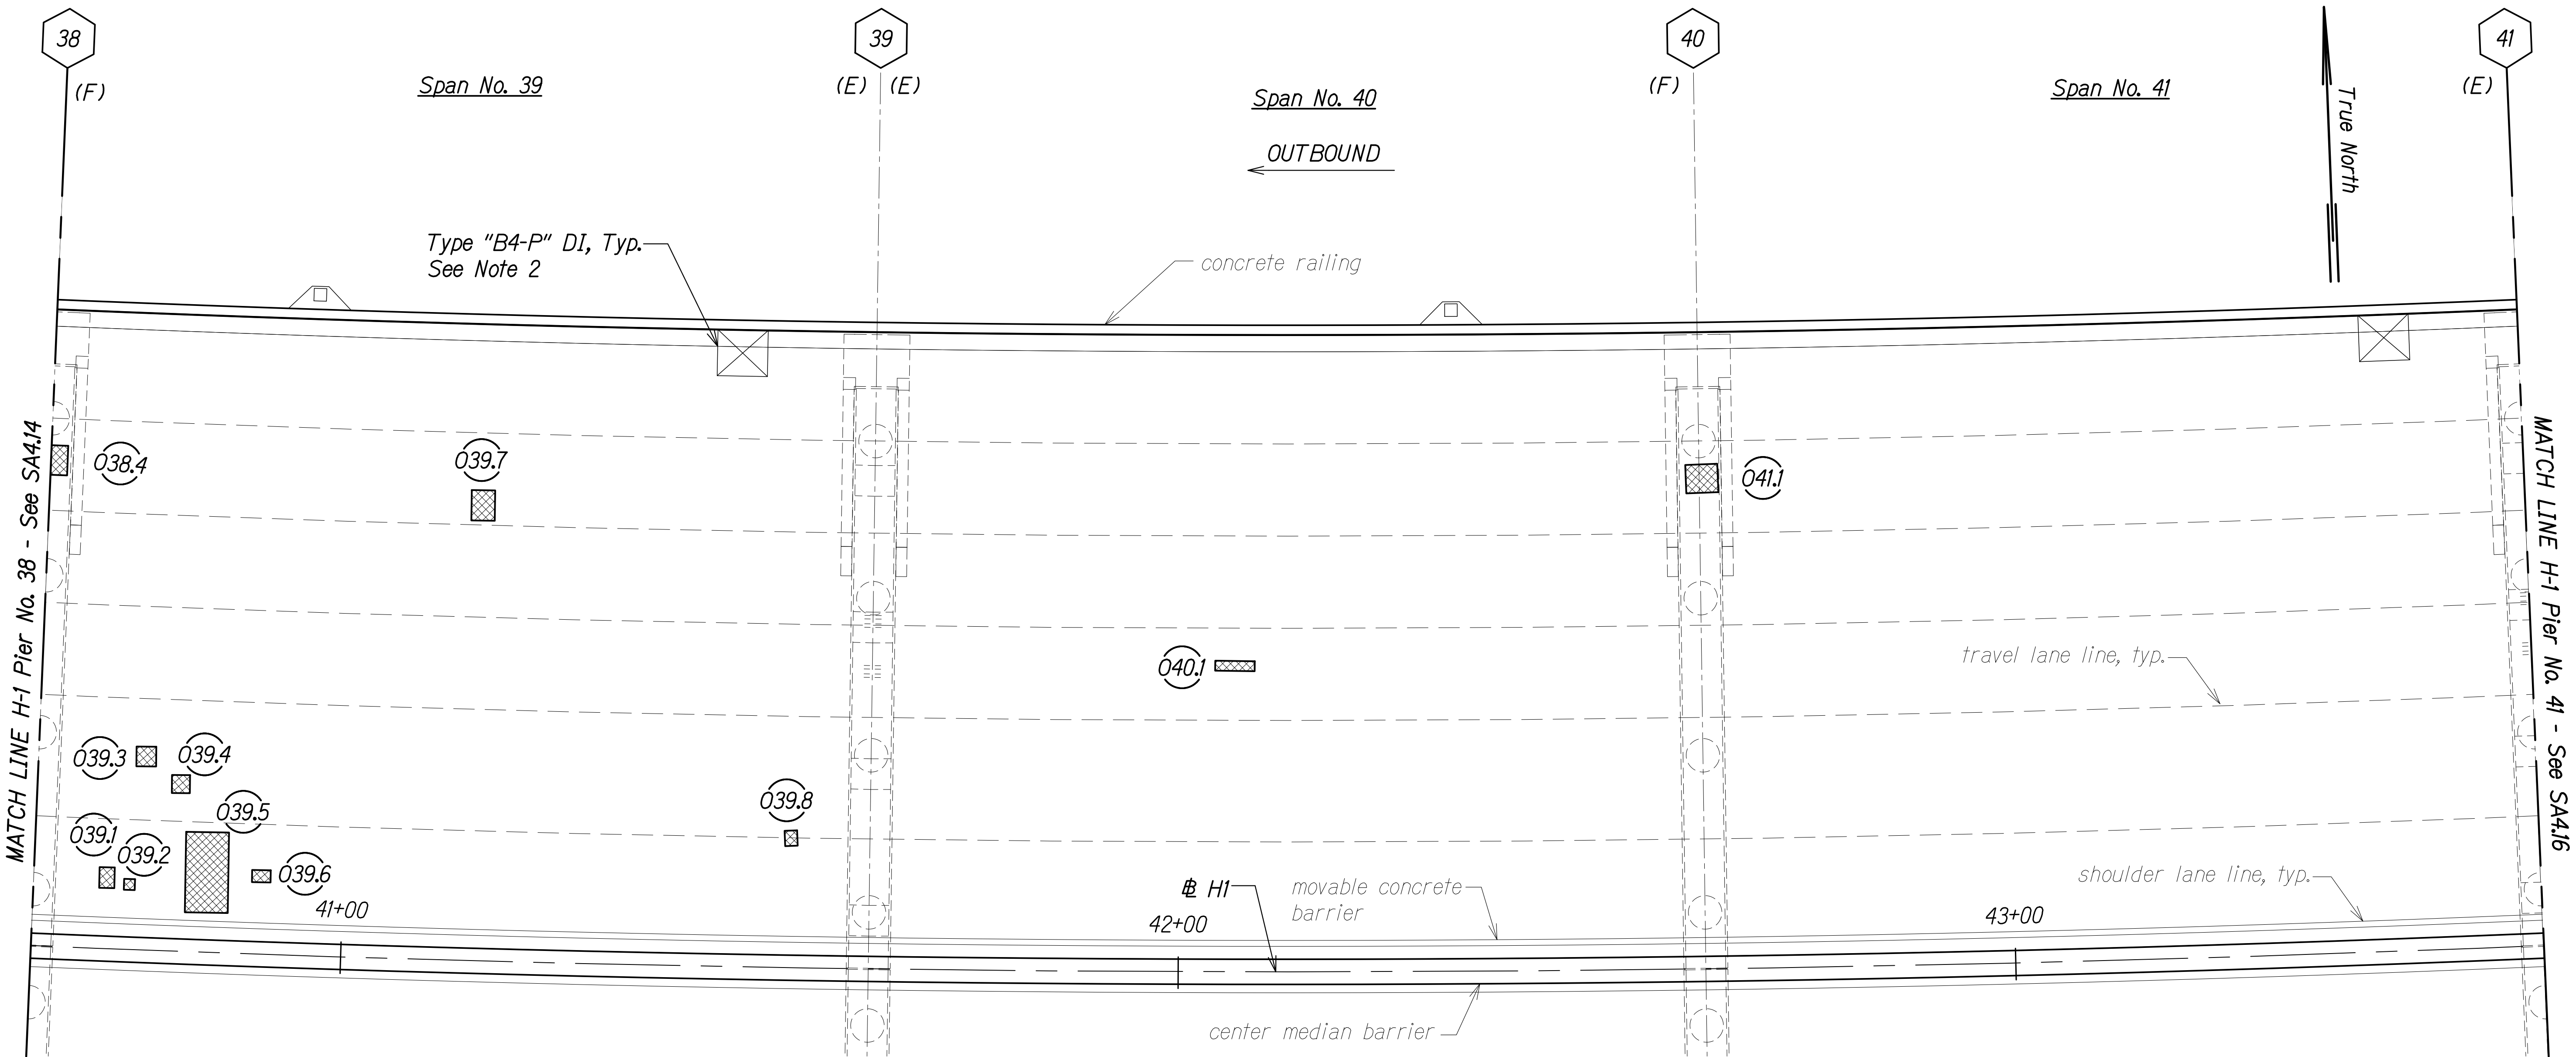


MATCH LINE H-1 Pier No. 38 - See SA4.14

MATCH LINE H-1 Pier No. 41 - See SA4.16

LEGEND:

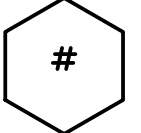

Pier No.

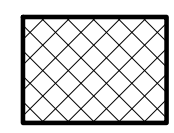

Repair Area




Outbound Repair,
See Schedules on
SA5.1 to SA5.6

(E) Expansion Joint, See Note 1

(F) Fixed Joint

(H) Hinged Joint

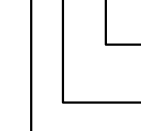

Defect No.
Span No.
Outbound

SPAN NO. 39 TO SPAN NO. 41

Scale: 1" = 10'-0"

NOTES:

- All expansion joint compression seals shall be replaced. See SA10.1 to SA10.5.
- Drain inlet grates shall be replaced and drain inlet frames shall be raised. See SA9.6 to SA9.8.



THIS WORK WAS PREPARED BY
ME OR UNDER MY SUPERVISION.

Eric Y. Matsumoto
SIGNATURE EXPIRATION DATE OF THE LICENSE 4-30-24


STATE OF HAWAII
DEPARTMENT OF TRANSPORTATION
HIGHWAYS DIVISION

PEARL CITY VIADUCT OB
REPAIR PLAN SPAN NO. 39 TO SPAN NO. 41
INTERSTATE ROUTE H-1 IMPROVEMENTS
Vicinity of Pearl City Viaduct to Waimalu Viaduct
Federal-Aid Project No. NH-HI-1(285)

Scale: As Noted Date: May 2023

SHEET No. SA4.15 OF 23 SHEETS

FED. ROAD DIST. NO.	STATE	FEDERAL AID PROJ. NO.	FISCAL YEAR	SHEET NO.	TOTAL SHEETS
HAWAII	HAW.	NH-HI-1(285)	2023	224	287

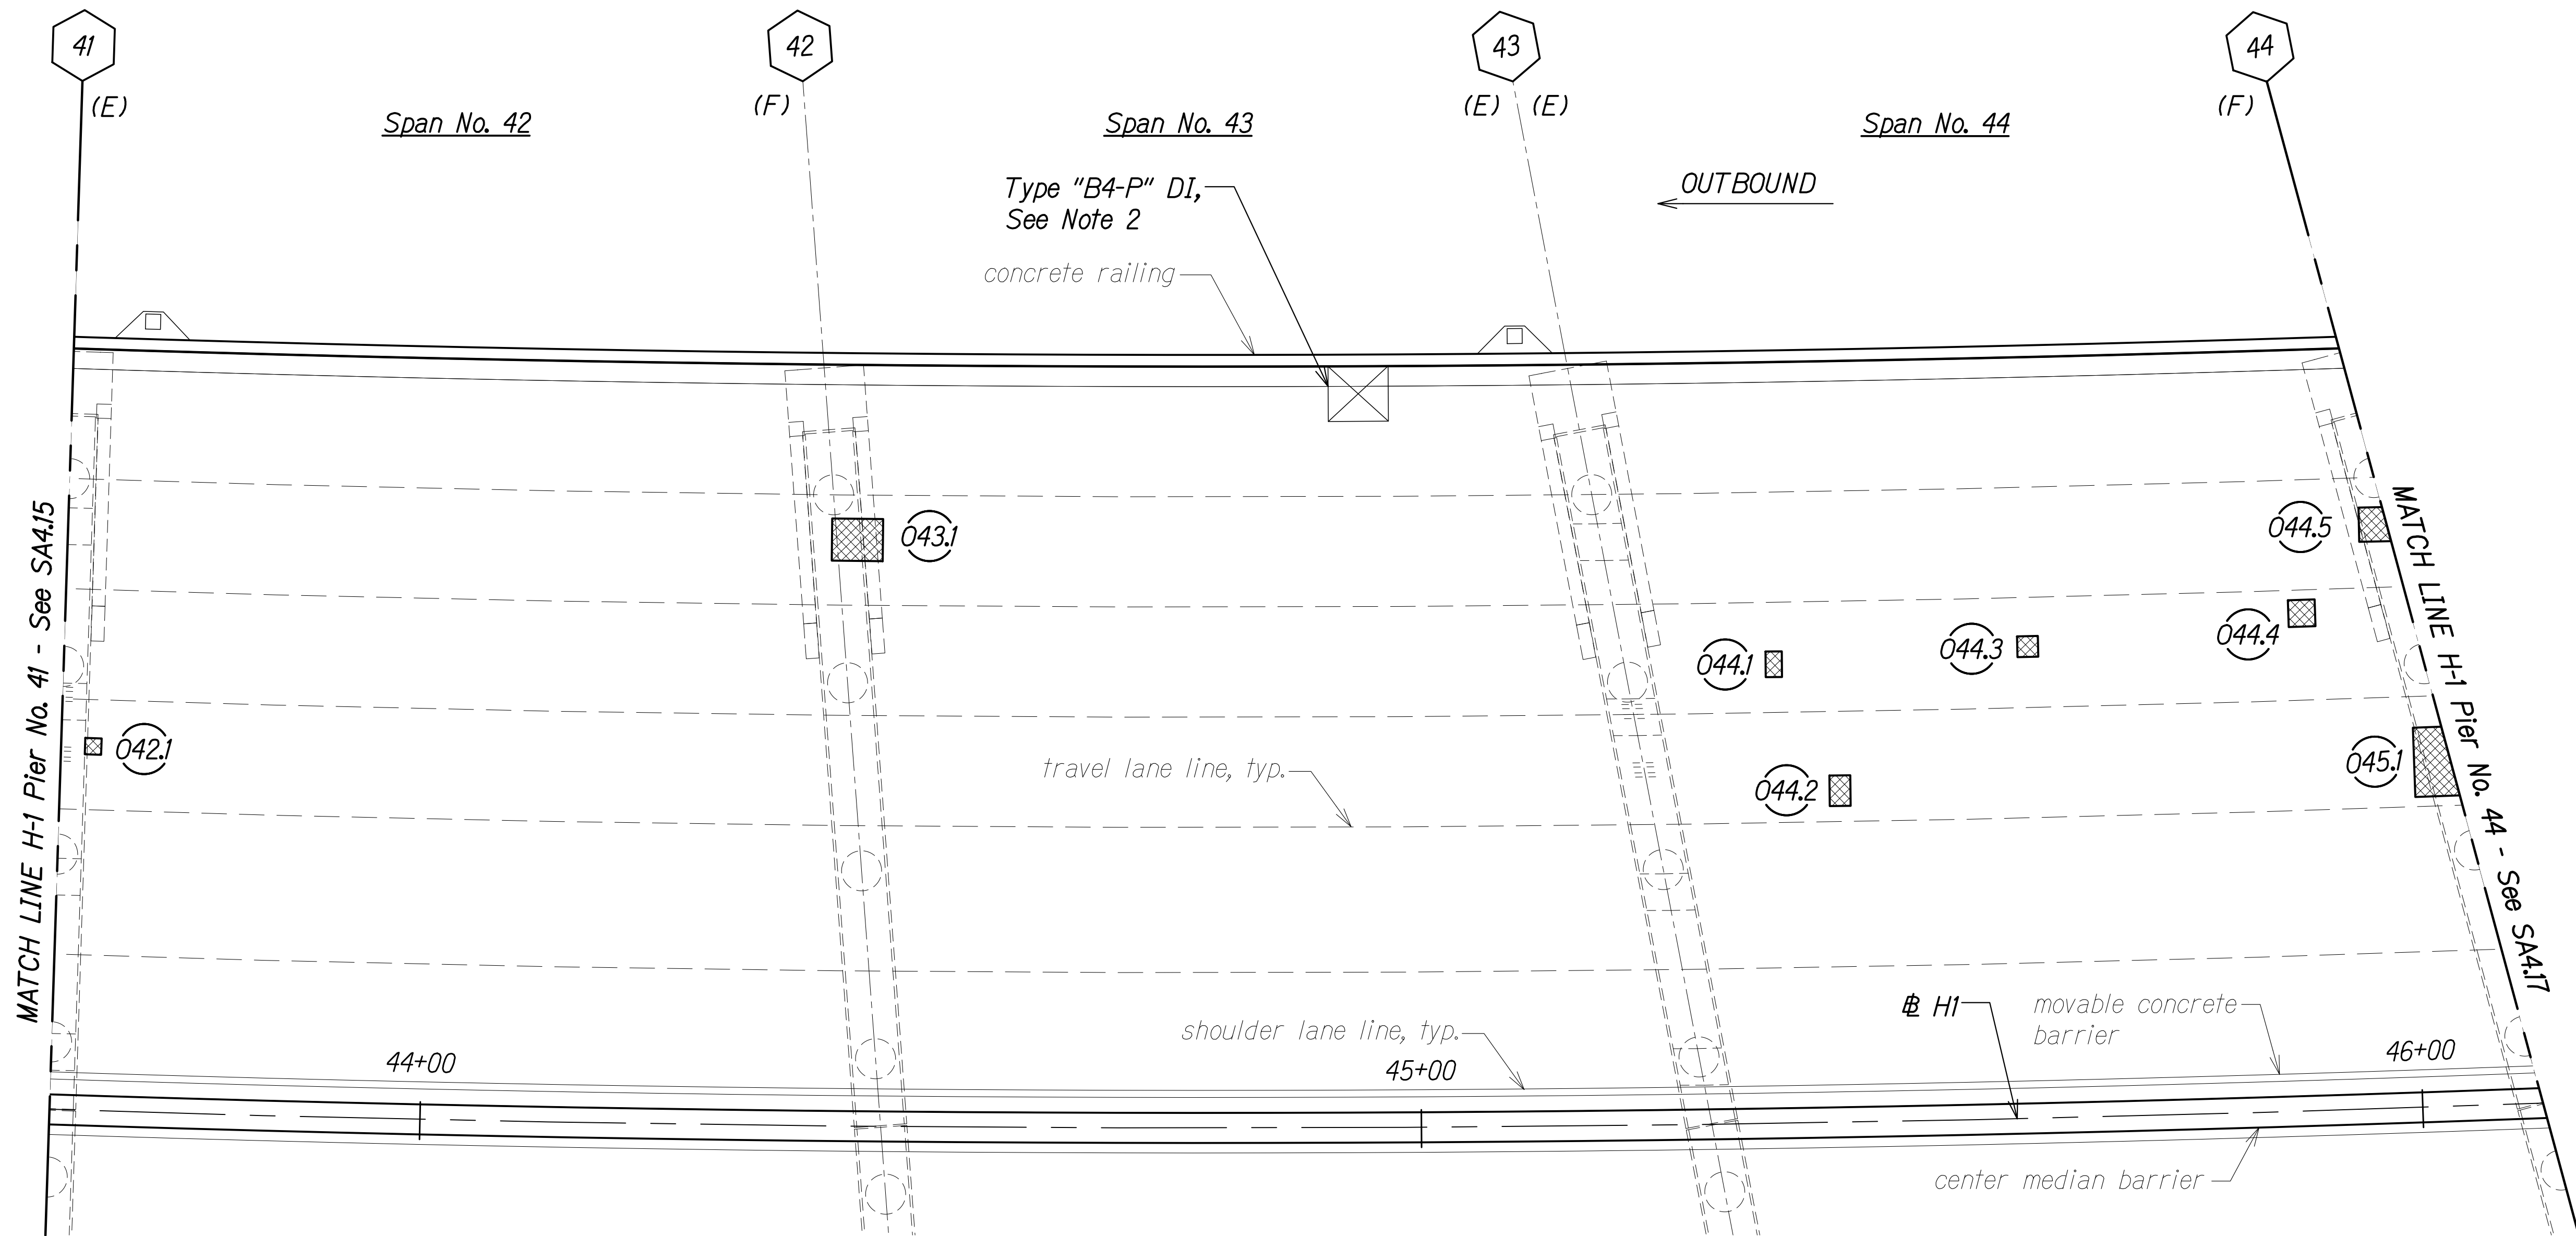


LEGEND:

- # Pier No.
- (E) Expansion Joint, See Note 1
- (F) Fixed Joint
- (H) Hinged Joint
- OX.# Outbound Repair, See Schedules on SA5.1 to SA5.6
- Defect No. Span No. Outbound
- Repair Area

SPAN NO. 42 TO SPAN NO. 44
Scale: 1" = 10'-0"

NOTES:

- All expansion joint compression seals shall be replaced. See SA10.1 to SA10.5.
- Drain inlet grates shall be replaced and drain inlet frames shall be raised. See SA9.6 to SA9.8.

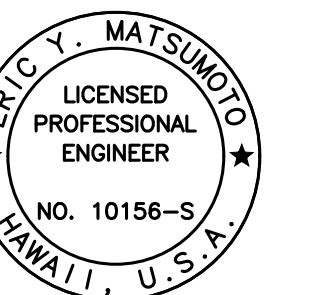

THIS WORK WAS PREPARED BY
ME OR UNDER MY SUPERVISION.

Eric Y. Matsumoto
SIGNATURE EXPIRATION DATE OF THE LICENSE 4-30-24

STATE OF HAWAII
DEPARTMENT OF TRANSPORTATION
HIGHWAYS DIVISION


PEARL CITY VIADUCT OB
REPAIR PLAN SPAN NO. 42 TO SPAN NO. 44
INTERSTATE ROUTE H-1 IMPROVEMENTS
Vicinity of Pearl City Viaduct to Waimalu Viaduct
Federal-Aid Project No. NH-HI-1(285)

Scale: As Noted Date: May 2023


SHEET No. SA4.16 OF 23 SHEETS

FED. ROAD DIST. NO.	STATE	FEDERAL AID PROJ. NO.	FISCAL YEAR	SHEET NO.	TOTAL SHEETS
HAWAII	HAW.	NH-HI-1(285)	2023	225	287

DRAWING NAME: Z:\00 ONGOING\22-001.8 PEARL CITY VIADUCT REPAIRS\01 CAD\05-23-23 100PCT PCVR-S40401 PCV OB DECK REPAIR LAYPLAN.DWG PLOT TIME: 05-23-23, 3:58 PM)

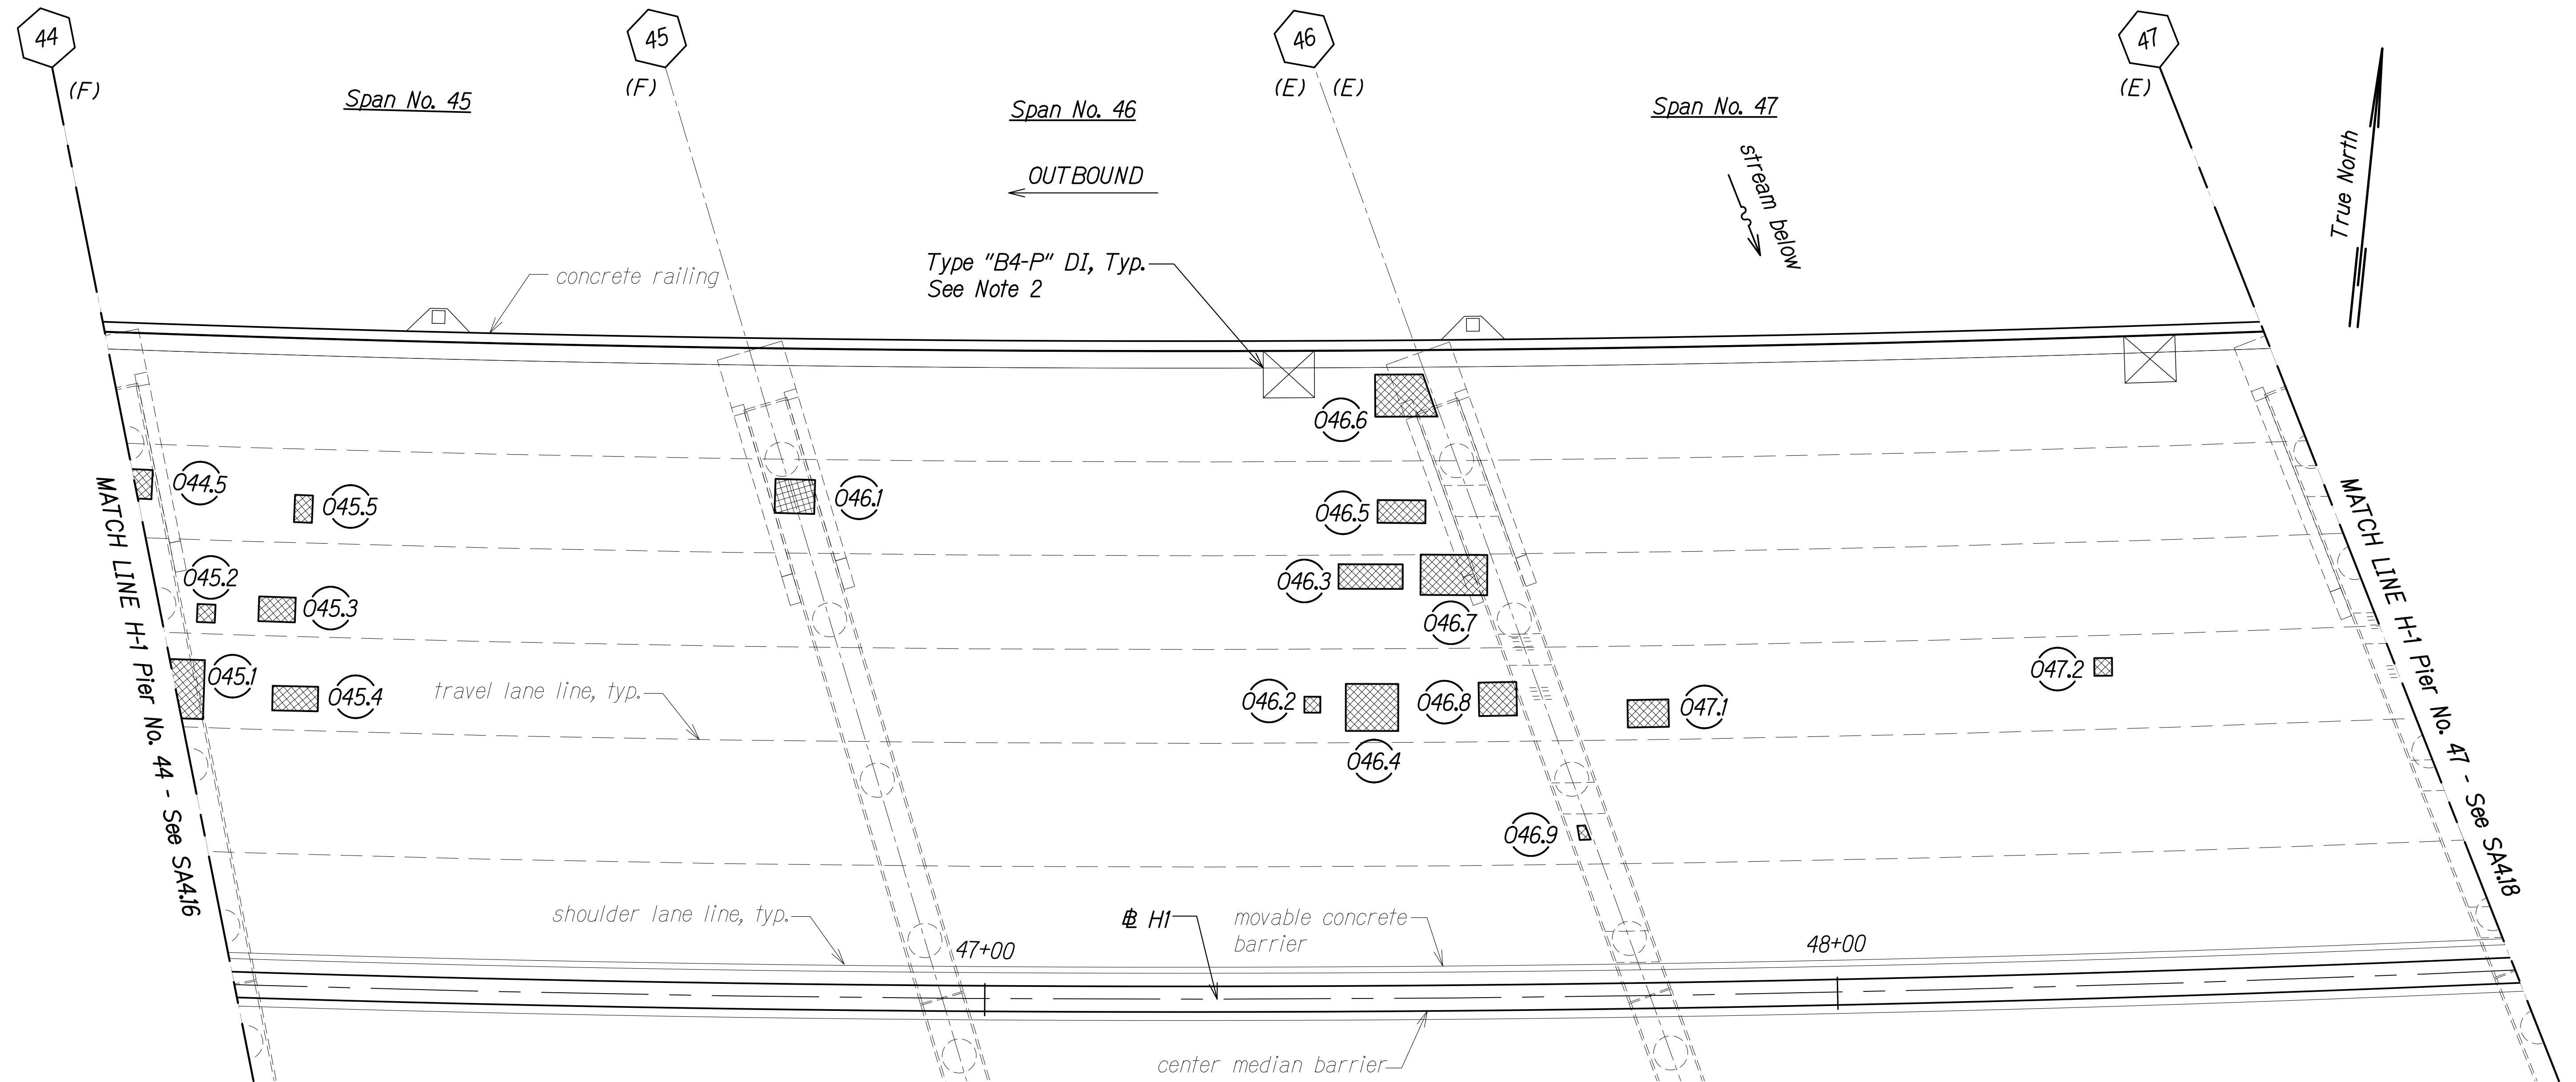


LEGEND:

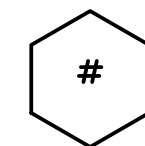


Pier No.



Outbound Repair,
See Schedules on
SA5.1 to SA5.6

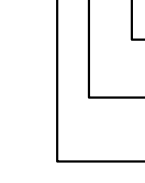

Defect No.
Span No.
Outbound

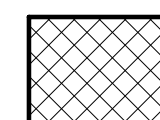

Repair Area

(E) Expansion Joint, See Note 1

(F) Fixed Joint


(H) Hinged Joint

SPAN NO. 45 TO SPAN NO. 47

Scale: 1" = 10'-0"

NOTES:

- All expansion joint compression seals shall be replaced. See SA10.1 to SA10.5.
- Drain inlet grates shall be replaced and drain inlet frames shall be raised. See SA9.6 to SA9.8.

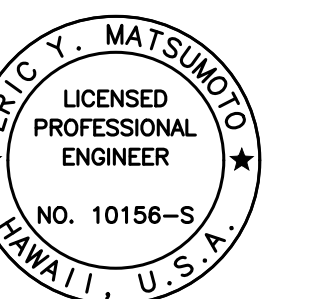

THIS WORK WAS PREPARED BY
ME OR UNDER MY SUPERVISION.

Signature: Eric Y. Matsumoto
4-30-24
SIGNATURE EXPIRATION DATE OF THE LICENSE

STATE OF HAWAII
DEPARTMENT OF TRANSPORTATION
HIGHWAYS DIVISION


**PEARL CITY VIADUCT OB
REPAIR PLAN SPAN NO. 45 TO SPAN NO. 47**

**INTERSTATE ROUTE H-1 IMPROVEMENTS
Vicinity of Pearl City Viaduct to Waimalu Viaduct
Federal-Aid Project No. NH-HI-1(285)**

Scale: As Noted Date: May 2023

SHEET No. SA4.17 OF 23 SHEETS

FED. ROAD DIST. NO.	STATE	FEDERAL AID PROJ. NO.	FISCAL YEAR	SHEET NO.	TOTAL SHEETS
HAWAII	HAW.	NH-HI-1(285)	2023	226	287

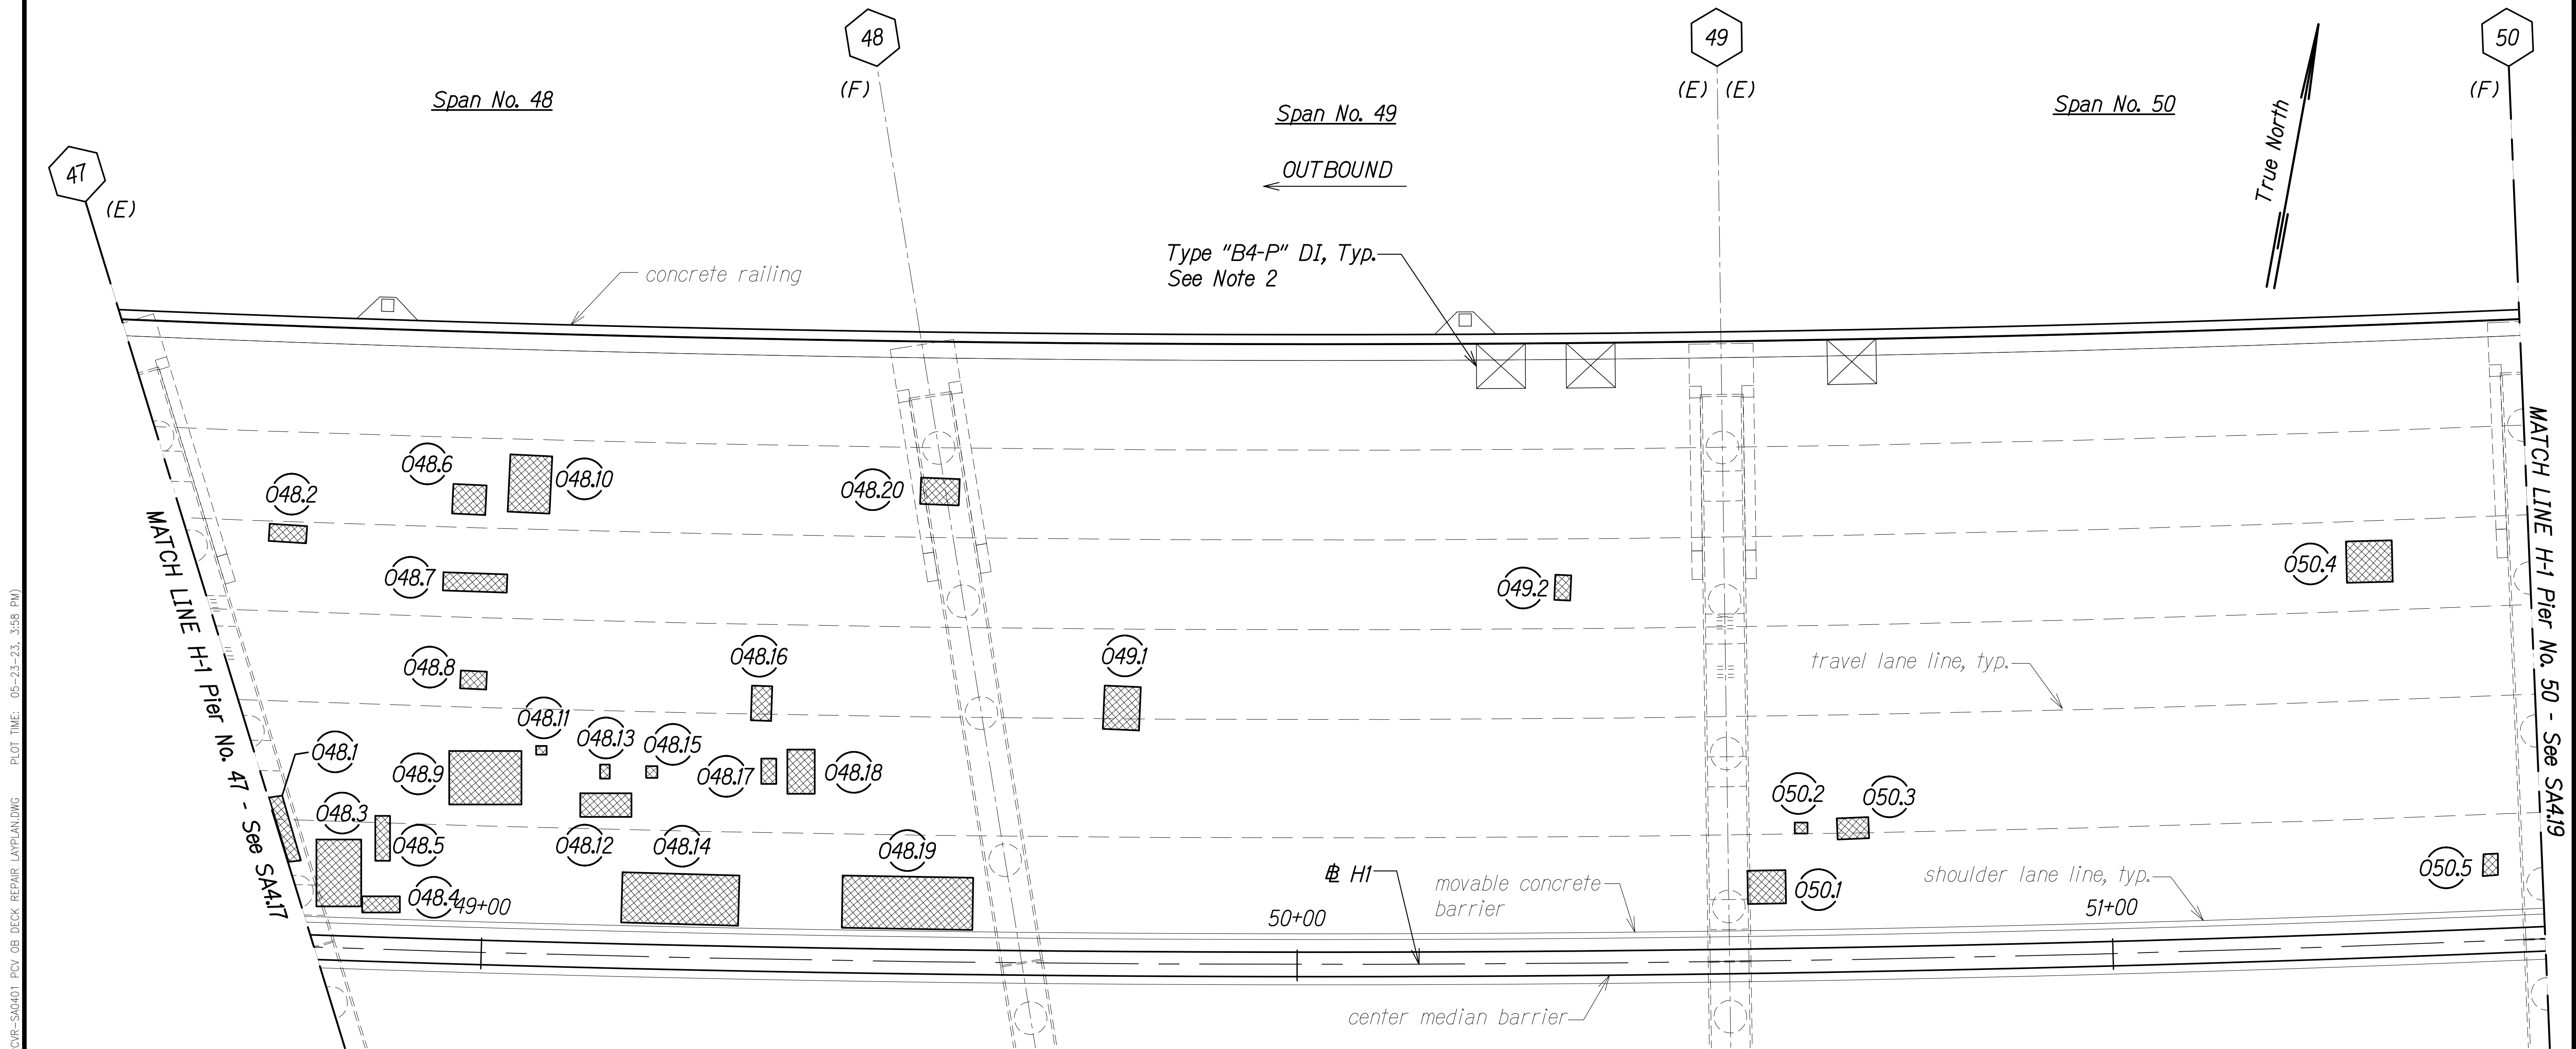


LEGEND:

- # Pier No.
- OX.# Outbound Repair, See Schedules on SA5.1 to SA5.6
- Defect No. Span No. Outbound
- Repair Area
- (E) Expansion Joint, See Note 1
- (F) Fixed Joint
- (H) Hinged Joint

SPAN NO. 48 TO SPAN NO. 50
Scale: 1" = 10'-0"

- NOTES:**
- All expansion joint compression seals shall be replaced. See SA10.1 to SA10.5.
 - Drain inlet grates shall be replaced and drain inlet frames shall be raised. See SA9.6 to SA9.8.

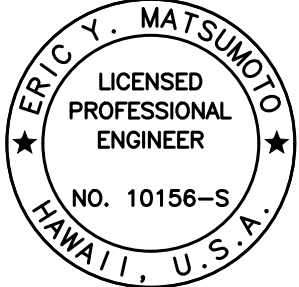

THIS WORK WAS PREPARED BY ME OR UNDER MY SUPERVISION.

Signature: Eric Y. Matsumoto
Date: 4-30-24
Signature: _____
Expiration Date of the License: _____


STATE OF HAWAII
DEPARTMENT OF TRANSPORTATION
HIGHWAYS DIVISION

PEARL CITY VIADUCT OB
REPAIR PLAN SPAN NO. 48 TO SPAN NO. 50
INTERSTATE ROUTE H-1 IMPROVEMENTS
Vicinity of Pearl City Viaduct to Waimalu Viaduct
Federal-Aid Project No. NH-HI-1(285)


Scale: As Noted Date: May 2023

SHEET No. SA4.18 OF 23 SHEETS

FED. ROAD DIST. NO.	STATE	FEDERAL AID PROJ. NO.	FISCAL YEAR	SHEET NO.	TOTAL SHEETS
HAWAII	HAW.	NH-HI-1(285)	2023	227	287

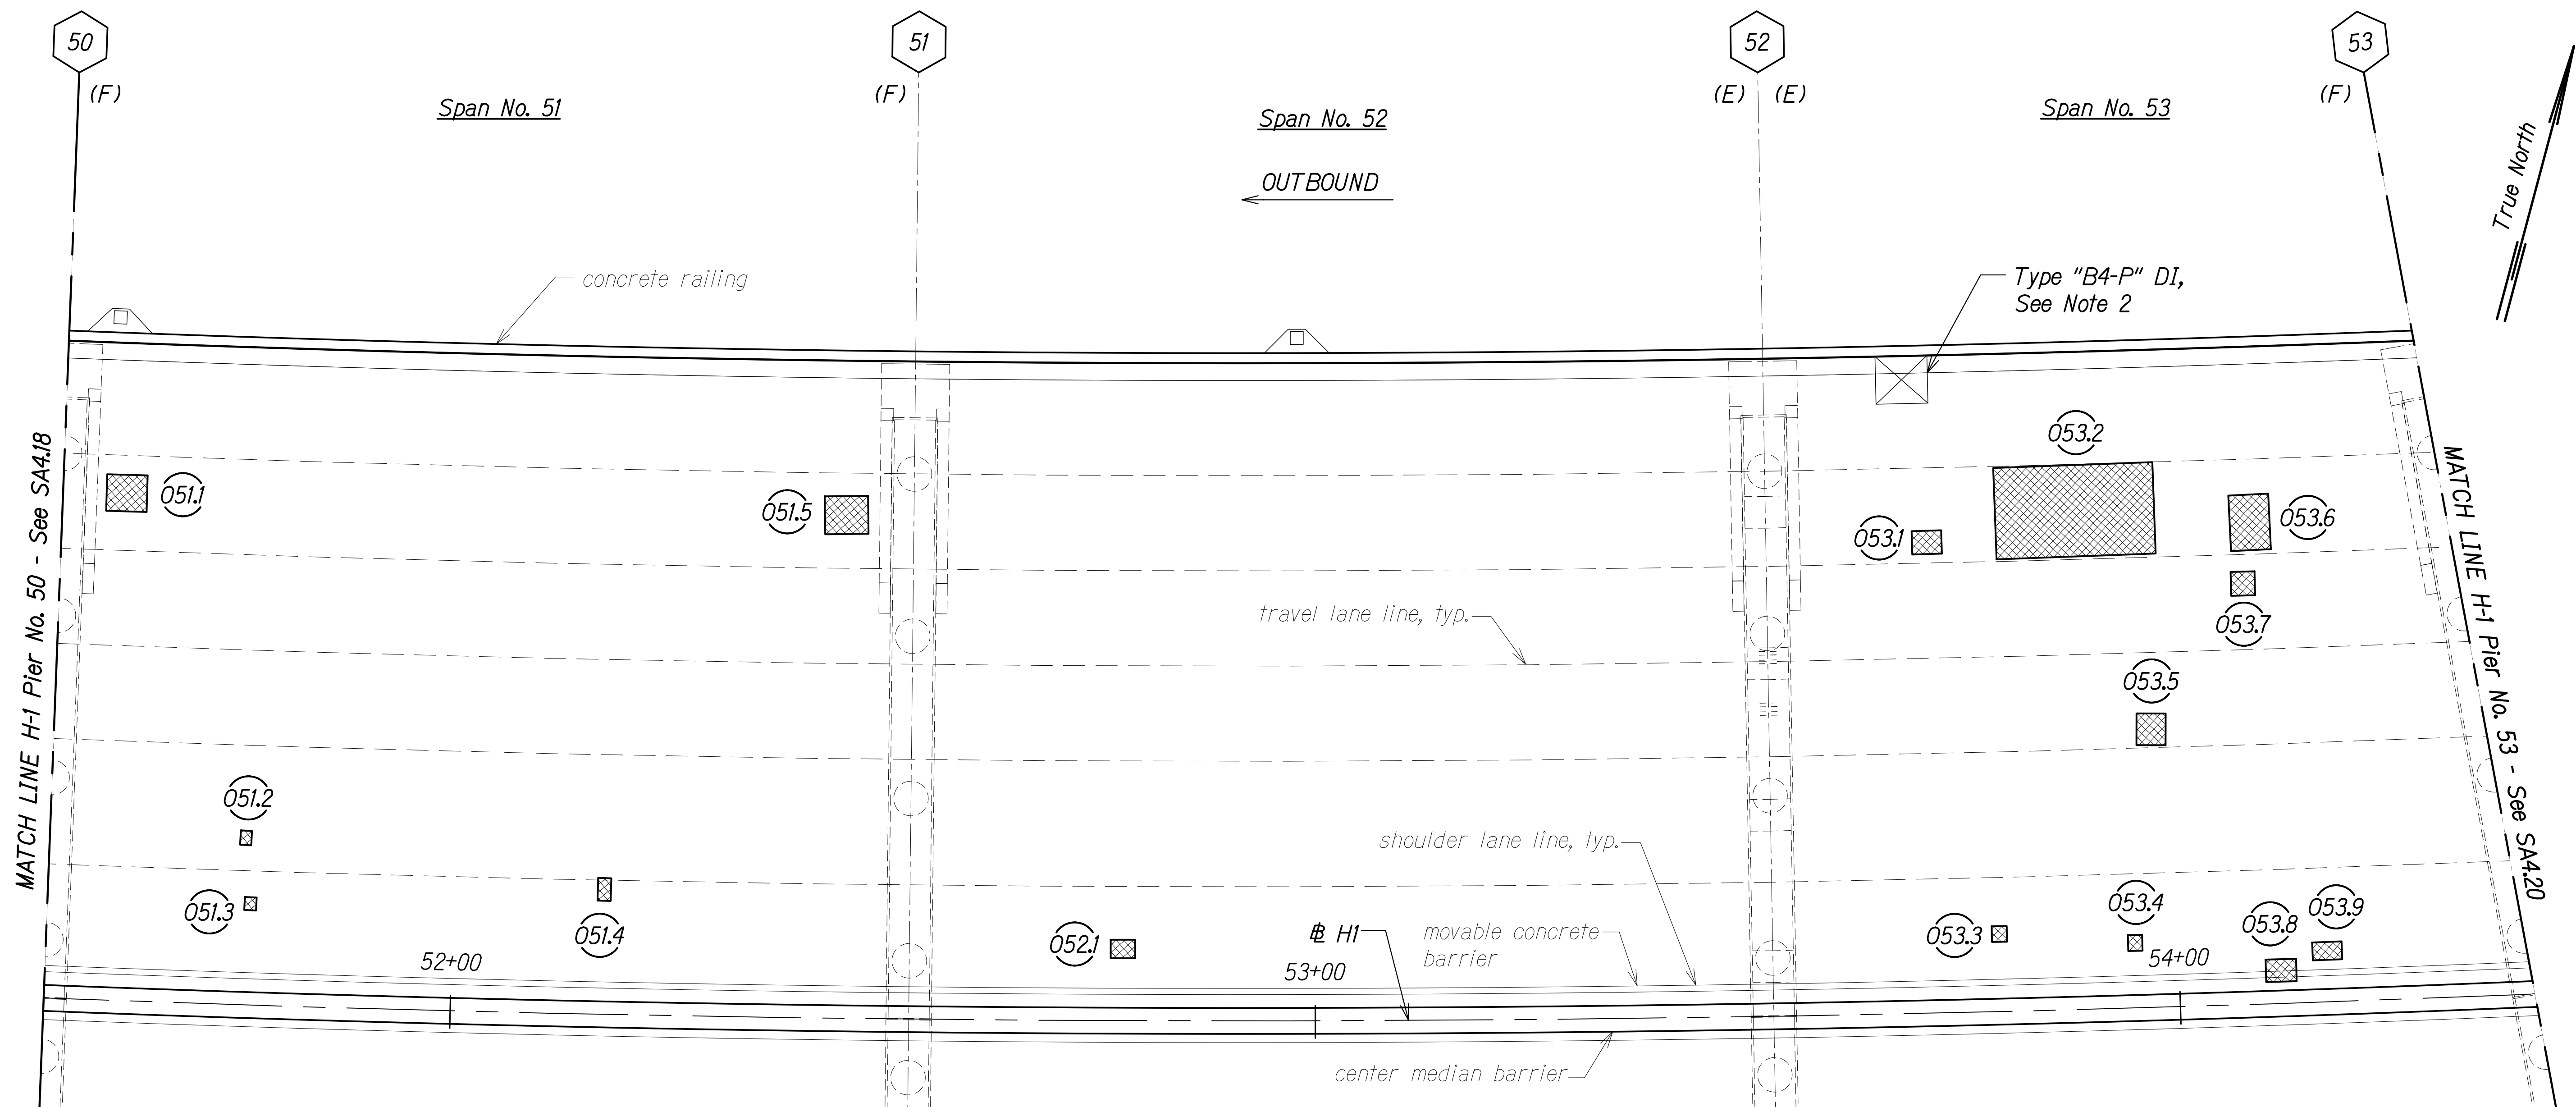


LEGEND:

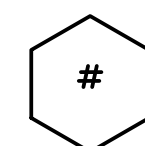


Pier No.



Outbound Repair,
See Schedules on
SA5.1 to SA5.6

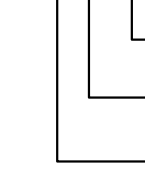

Defect No.
Span No.
Outbound

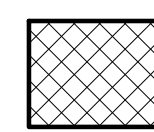

Repair Area

(E) Expansion Joint, See Note 1

(F) Fixed Joint


(H) Hinged Joint

NOTES:

- All expansion joint compression seals shall be replaced. See SA10.1 to SA10.5.
- Drain inlet grates shall be replaced and drain inlet frames shall be raised. See SA9.6 to SA9.8.

SPAN NO. 51 TO SPAN NO. 53

Scale: 1" = 10'-0"

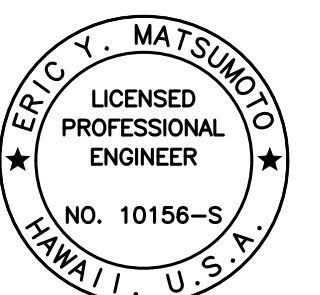

THIS WORK WAS PREPARED BY
ME OR UNDER MY SUPERVISION.

Signature: Eric Y. Matsumoto
4-30-24
SIGNATURE EXPIRATION DATE OF THE LICENSE

STATE OF HAWAII
DEPARTMENT OF TRANSPORTATION
HIGHWAYS DIVISION


PEARL CITY VIADUCT OB
REPAIR PLAN SPAN NO. 51 TO SPAN NO. 53

INTERSTATE ROUTE H-1 IMPROVEMENTS
Vicinity of Pearl City Viaduct to Waimalu Viaduct
Federal-Aid Project No. NH-HI-1(285)

Scale: As Noted Date: May 2023

SHEET No. SA4.19 OF 23 SHEETS

FED. ROAD DIST. NO.	STATE	FEDERAL AID PROJ. NO.	FISCAL YEAR	SHEET NO.	TOTAL SHEETS
HAWAII	HAW.	NH-HI-1(285)	2023	228	287

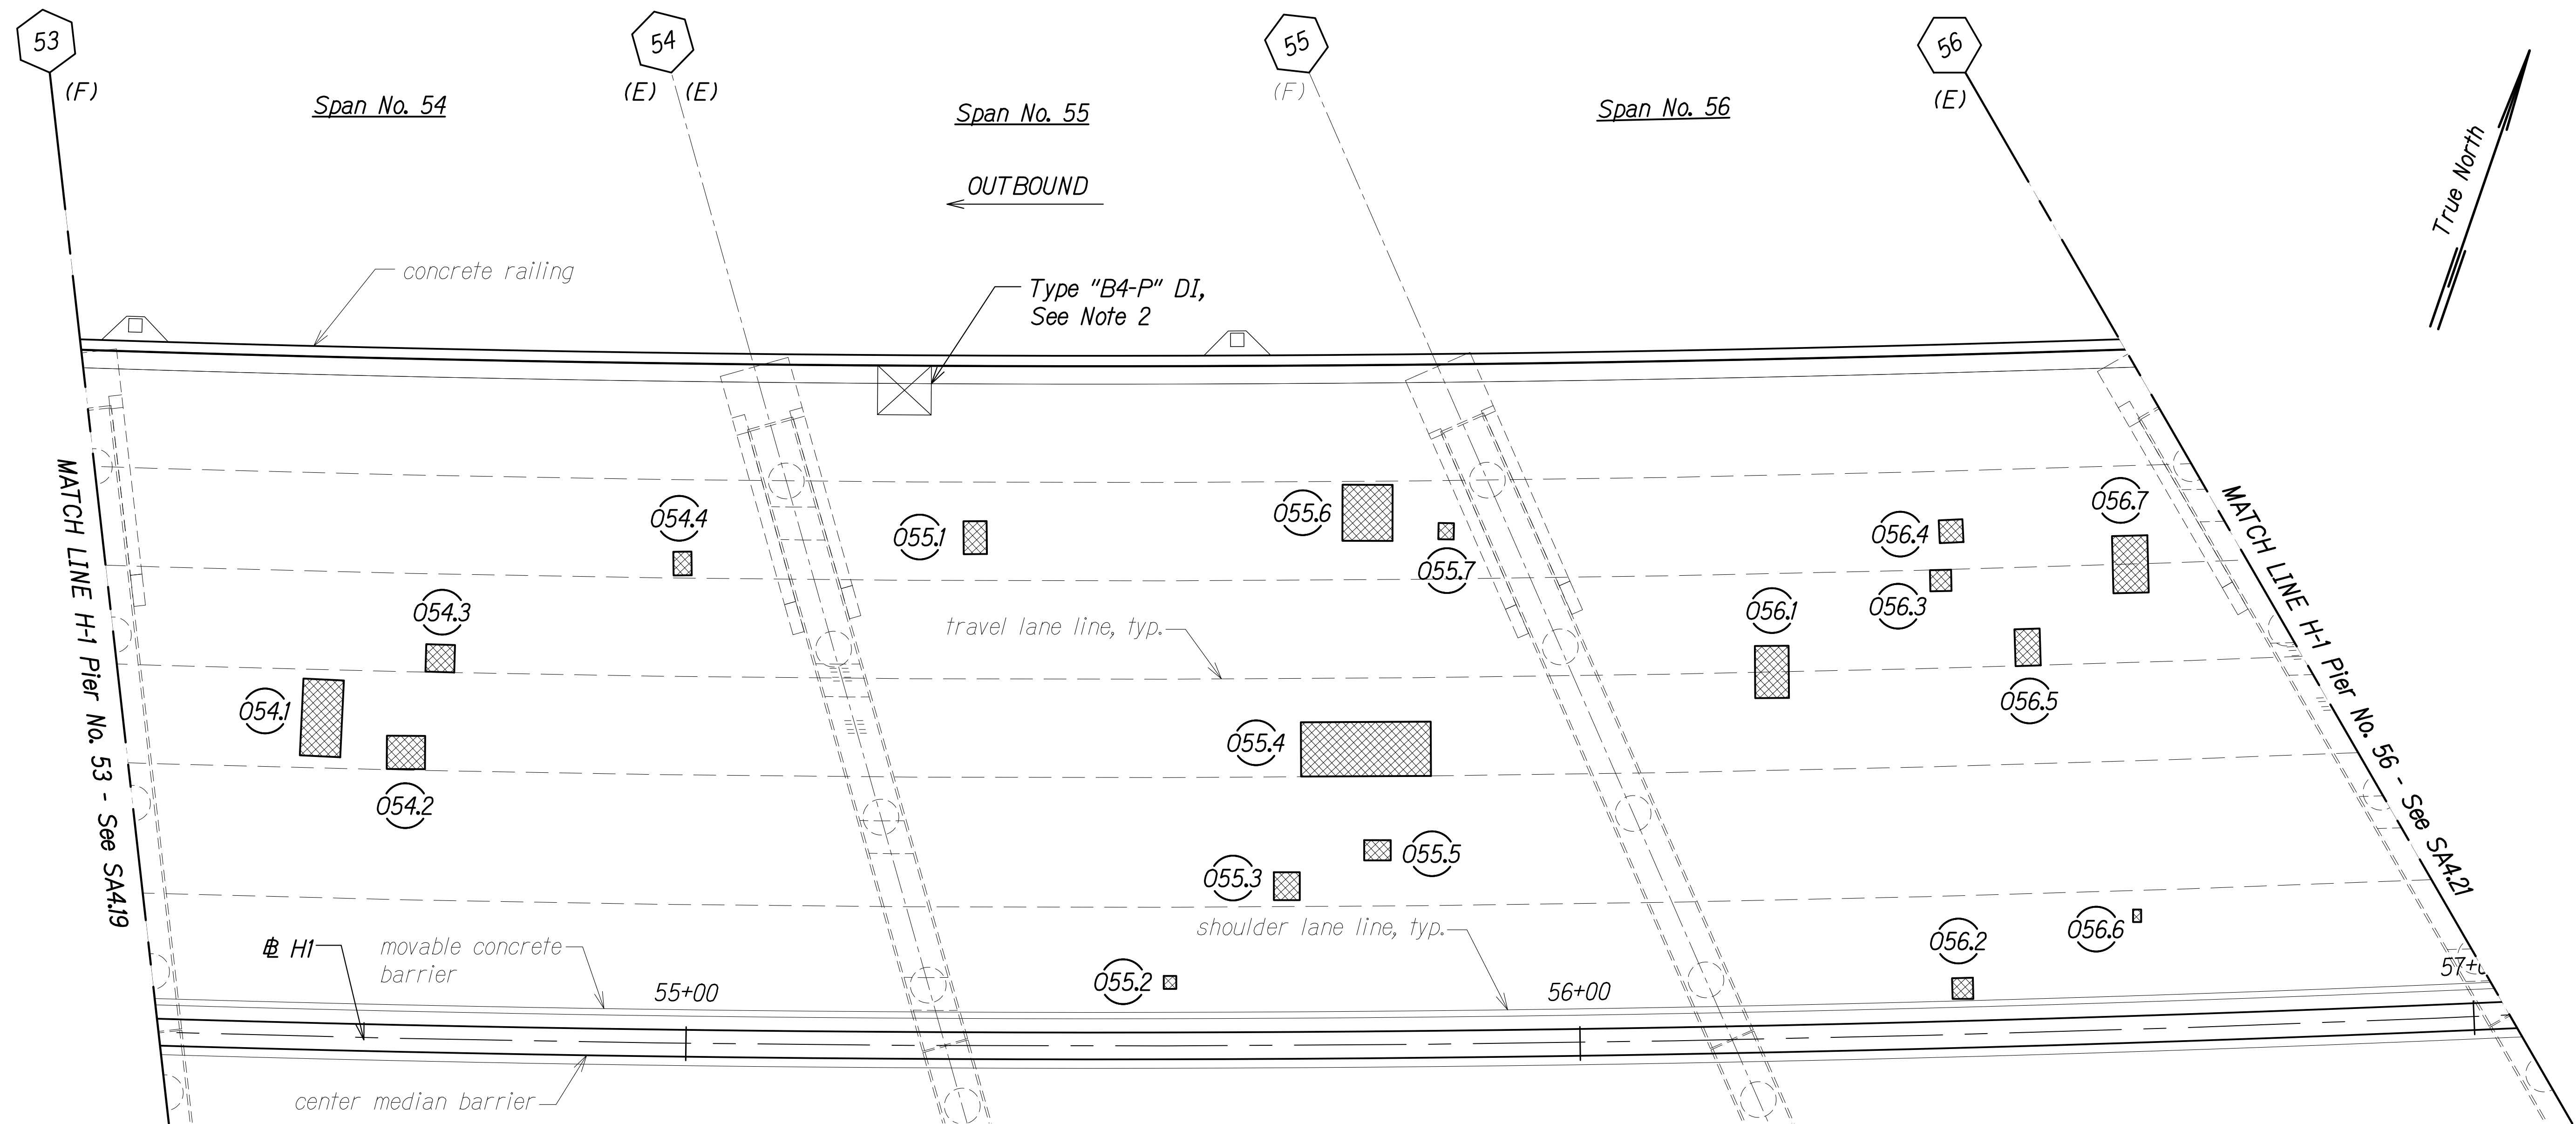

LEGEND:

- | | | | |
|--|--|--|-----------------|
| | Pier No. | | Repair Area |
| | (E) Expansion Joint, See Note 1 | | (F) Fixed Joint |
| | (H) Hinged Joint | | |
| | Outbound Repair, See Schedules on SA5.1 to SA5.6 | | |
| | Defect No. | | |
| | Span No. | | |
| | Outbound | | |

SPAN NO. 54 TO SPAN NO. 56
Scale: 1" = 10'-0"

NOTES:

- All expansion joint compression seals shall be replaced. See SA10.1 to SA10.5.
- Drain inlet grates shall be replaced and drain inlet frames shall be raised. See SA9.6 to SA9.8.



THIS WORK WAS PREPARED BY ME OR UNDER MY SUPERVISION.

Eric Y. Matsumoto
SIGNATURE EXPIRATION DATE OF THE LICENSE

STATE OF HAWAII
DEPARTMENT OF TRANSPORTATION
HIGHWAYS DIVISION


PEARL CITY VIADUCT OB
REPAIR PLAN SPAN NO. 54 TO SPAN NO. 56
INTERSTATE ROUTE H-1 IMPROVEMENTS
Vicinity of Pearl City Viaduct to Waimalu Viaduct
Federal-Aid Project No. NH-HI-1(285)

Scale: As Noted Date: May 2023


SHEET No. SA4.20 OF 23 SHEETS

FED. ROAD DIST. NO.	STATE	FEDERAL AID PROJ. NO.	FISCAL YEAR	SHEET NO.	TOTAL SHEETS
HAWAII	HAW.	NH-HI-1(285)	2023	229	287

DRAWING NAME: Z:\00 ONGOING\22-001.8 PEARL CITY VIADUCT REPAIRS\01 CAD\05-25-23 100PCT PCVR-S40401 PCV OB DECK REPAIR LAYPLAN.DWG PLOT TIME: 05-24-23, 3:20 PM)

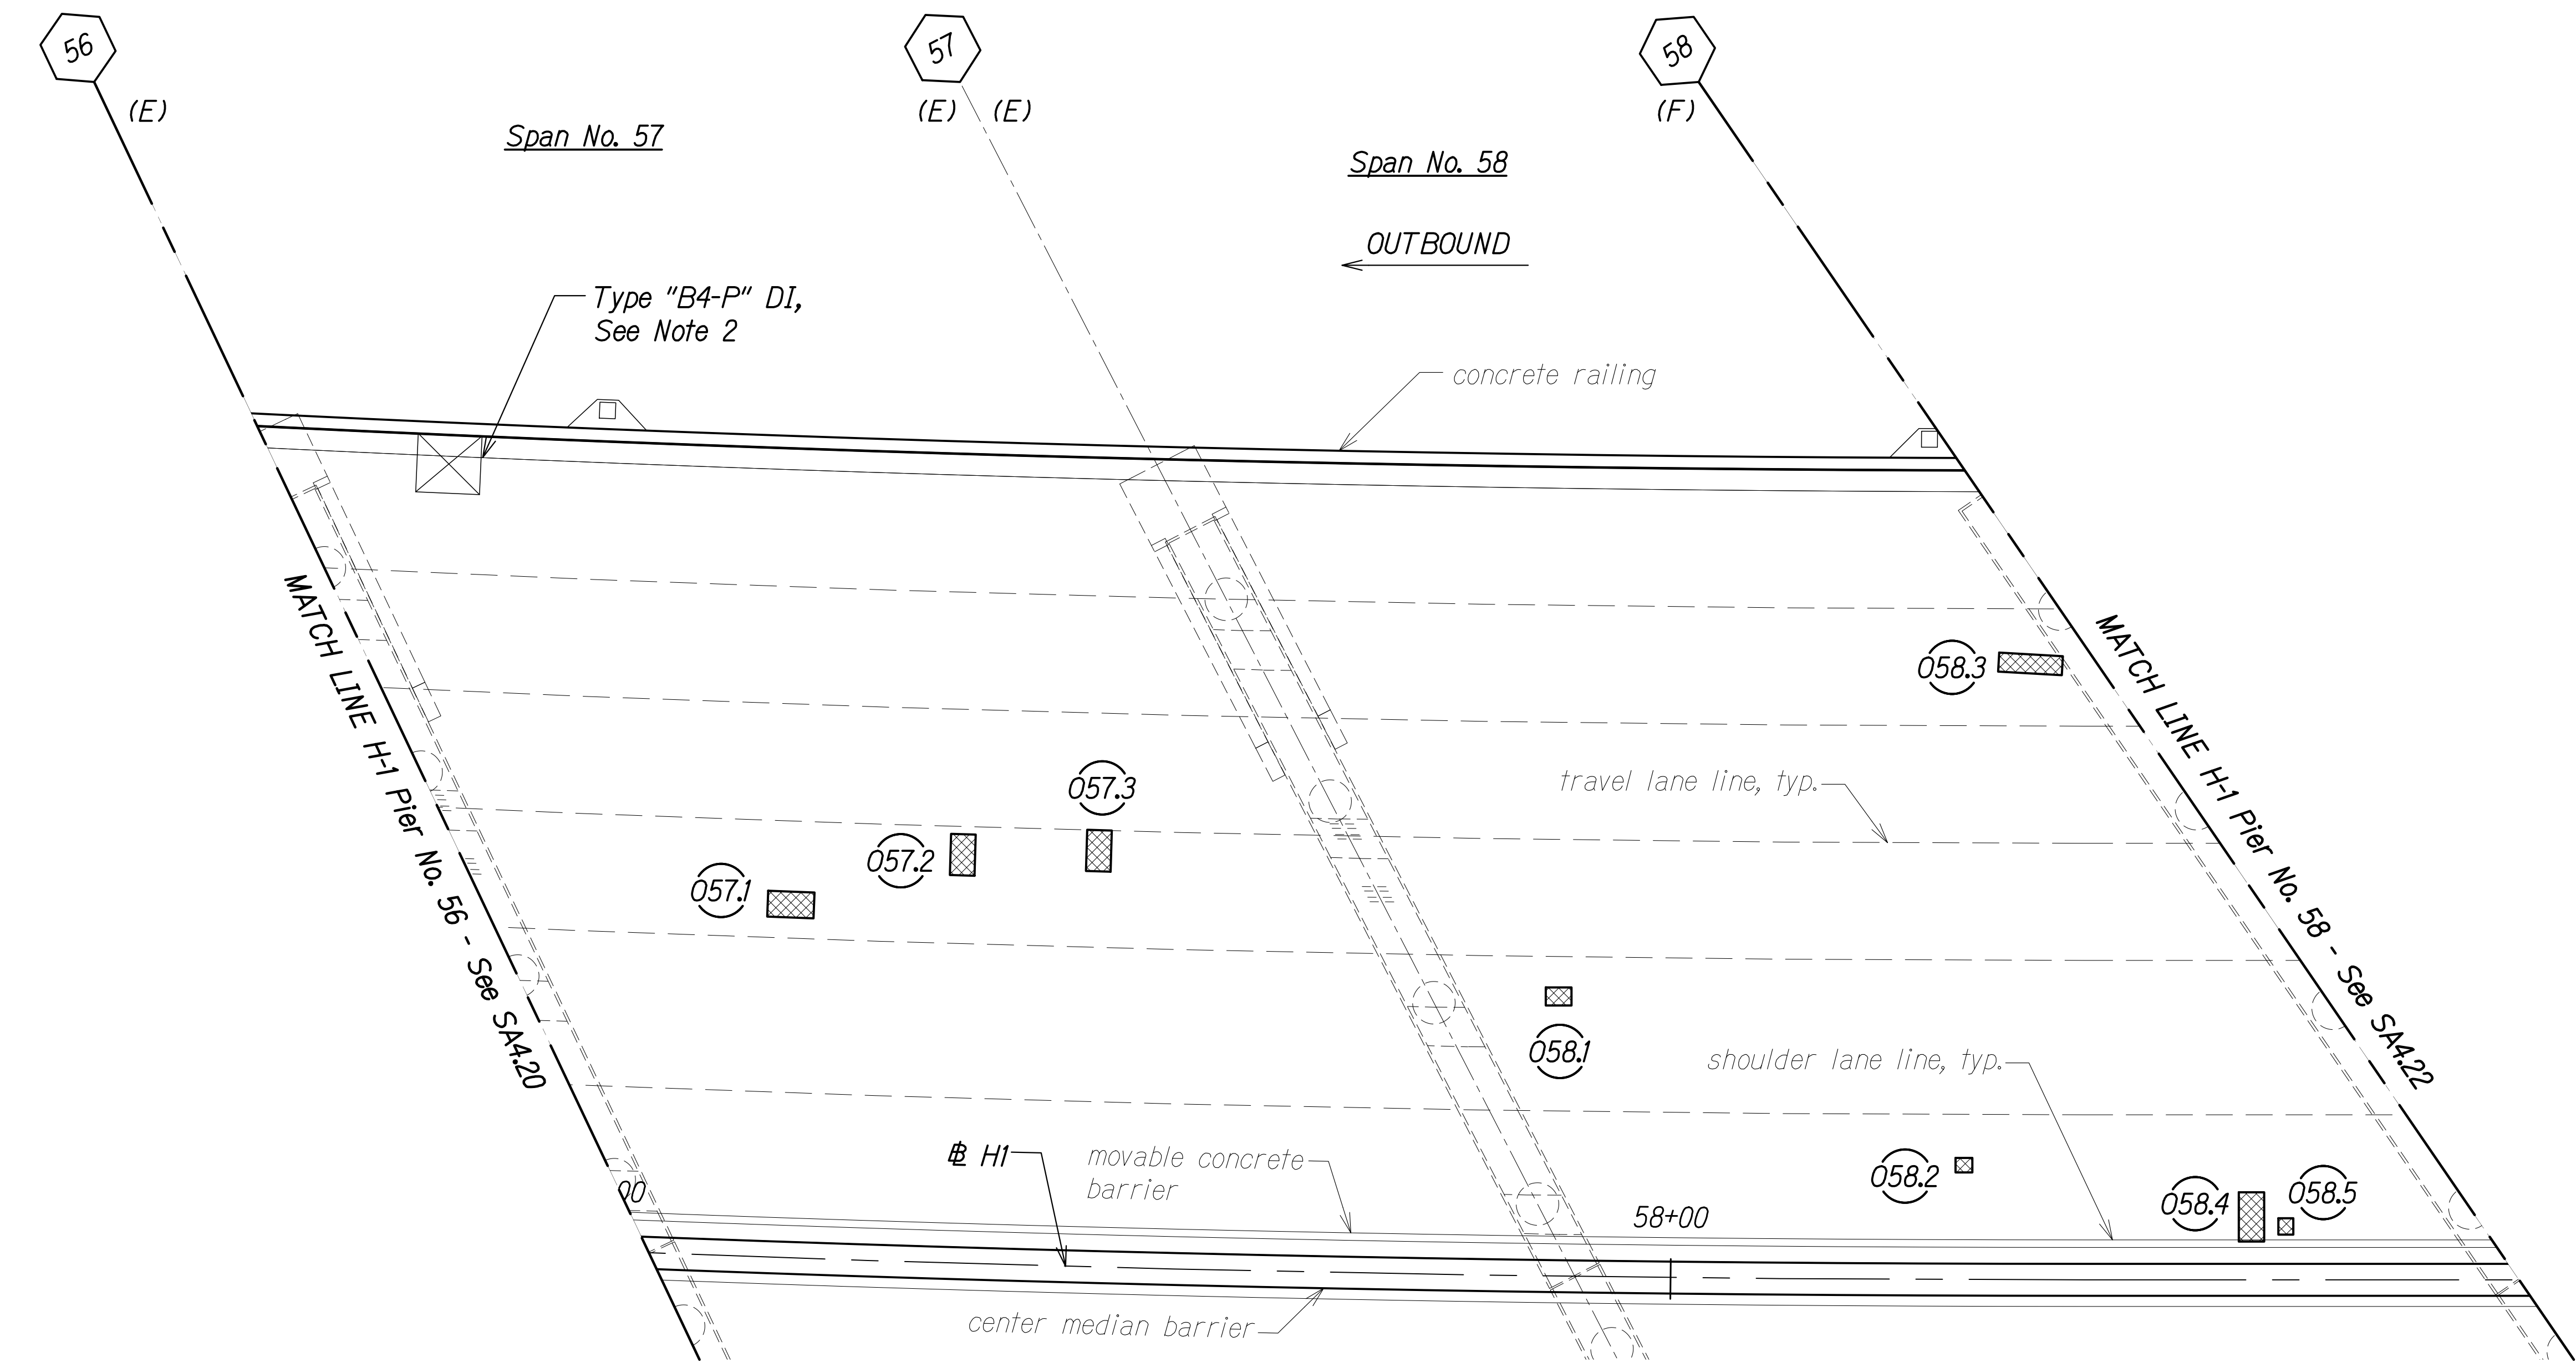


LEGEND:

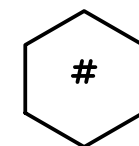


Pier No.



Outbound Repair,
See Schedules on
SA5.1 to SA5.6

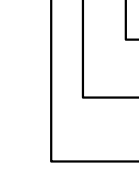

Defect No.
Span No.
Outbound

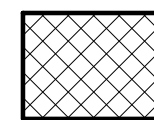

Repair Area

(E) Expansion Joint, See Note 1

(F) Fixed Joint


(H) Hinged Joint

NOTES:

- All expansion joint compression seals shall be replaced. See SA10.1 to SA10.5.
- Drain inlet grates shall be replaced and drain inlet frames shall be raised. See SA9.6 to SA9.8.

SPAN NO. 57 AND SPAN NO. 58

Scale: 1" = 10'-0"

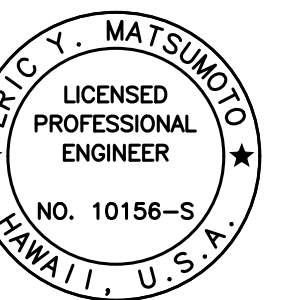

THIS WORK WAS PREPARED BY
ME OR UNDER MY SUPERVISION.

Eric Y. Matsumoto
SIGNATURE EXPIRATION DATE OF THE LICENSE
4-30-24

STATE OF HAWAII
DEPARTMENT OF TRANSPORTATION
HIGHWAYS DIVISION

PEARL CITY VIADUCT OB
REPAIR PLAN SPAN NO. 57 AND SPAN NO. 58


INTERSTATE ROUTE H-1 IMPROVEMENTS
Vicinity of Pearl City Viaduct to Waimalu Viaduct
Federal-Aid Project No. NH-HI-1(285)

Scale: As Noted Date: May 2023


SHEET No. SA4.21 OF 23 SHEETS

FED. ROAD DIST. NO.	STATE	FEDERAL AID PROJ. NO.	FISCAL YEAR	SHEET NO.	TOTAL SHEETS
HAWAII	HAW.	NH-HI-1(285)	2023	230	287

DRAWING NAME: Z:\00 ONGOING\22-001.8 PEARL CITY VIADUCT REPAIRS\01 CAD\05-23-23 100PCT PCVR-S40401 PCV OB DECK REPAIR LAYPLAN.DWG PLOT TIME: 05-23-23, 3:59 PM)

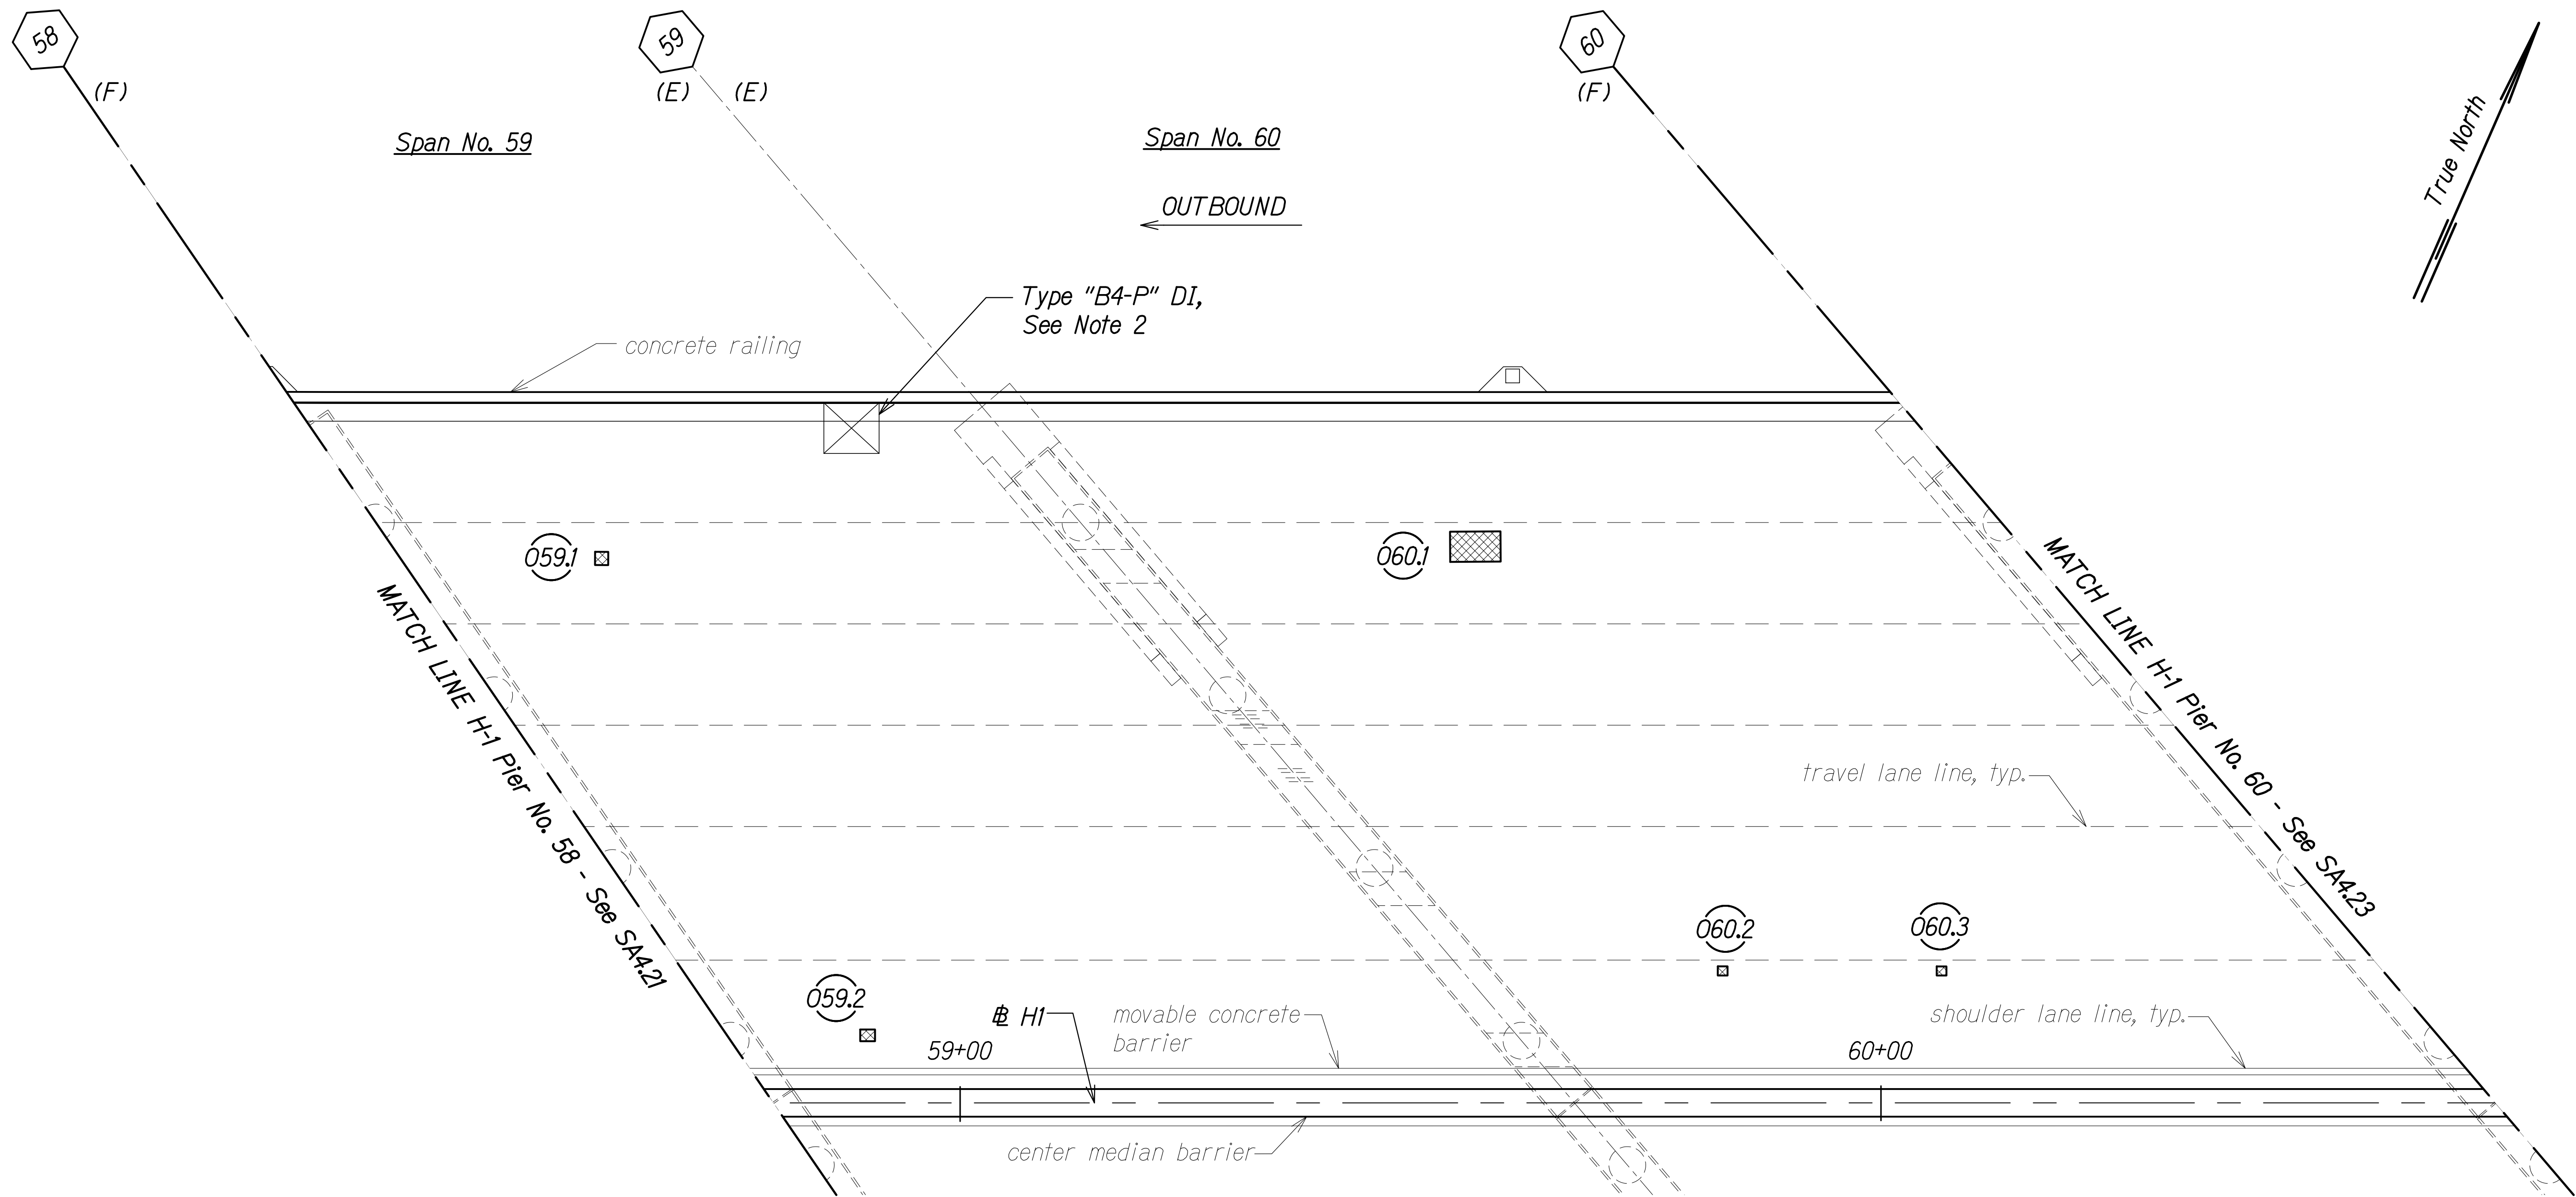


LEGEND:

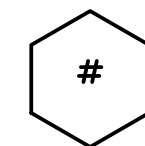


Pier No.



Outbound Repair,
See Schedules on
SA5.1 to SA5.6

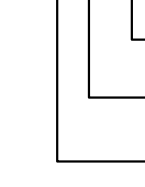

Defect No.
Span No.
Outbound

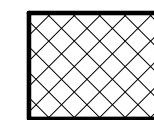

Repair Area

(E) Expansion Joint, See Note 1

(F) Fixed Joint


(H) Hinged Joint

NOTES:

- All expansion joint compression seals shall be replaced. See SA10.1 to SA10.5.
- Drain inlet grates shall be replaced and drain inlet frames shall be raised. See SA9.6 to SA9.8.

SPAN NO. 59 AND SPAN NO. 60

Scale: 1" = 10'-0"

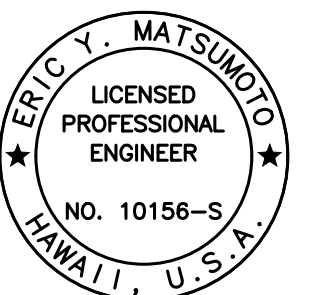

THIS WORK WAS PREPARED BY
ME OR UNDER MY SUPERVISION.

Signature: Eric Y. Matsumoto
4-30-24
EXPIRATION DATE OF THE LICENSE

STATE OF HAWAII
DEPARTMENT OF TRANSPORTATION
HIGHWAYS DIVISION


PEARL CITY VIADUCT OB
REPAIR PLAN SPAN NO. 59 AND SPAN NO. 60

INTERSTATE ROUTE H-1 IMPROVEMENTS
Vicinity of Pearl City Viaduct to Waimalu Viaduct
Federal-Aid Project No. NH-HI-1(285)

Scale: As Noted Date: May 2023

SHEET No. SA4.22 OF 23 SHEETS


FED. ROAD DIST. NO.	STATE	FEDERAL AID PROJ. NO.	FISCAL YEAR	SHEET NO.	TOTAL SHEETS
HAWAII	HAW.	NH-HI-1(285)	2023	231	287

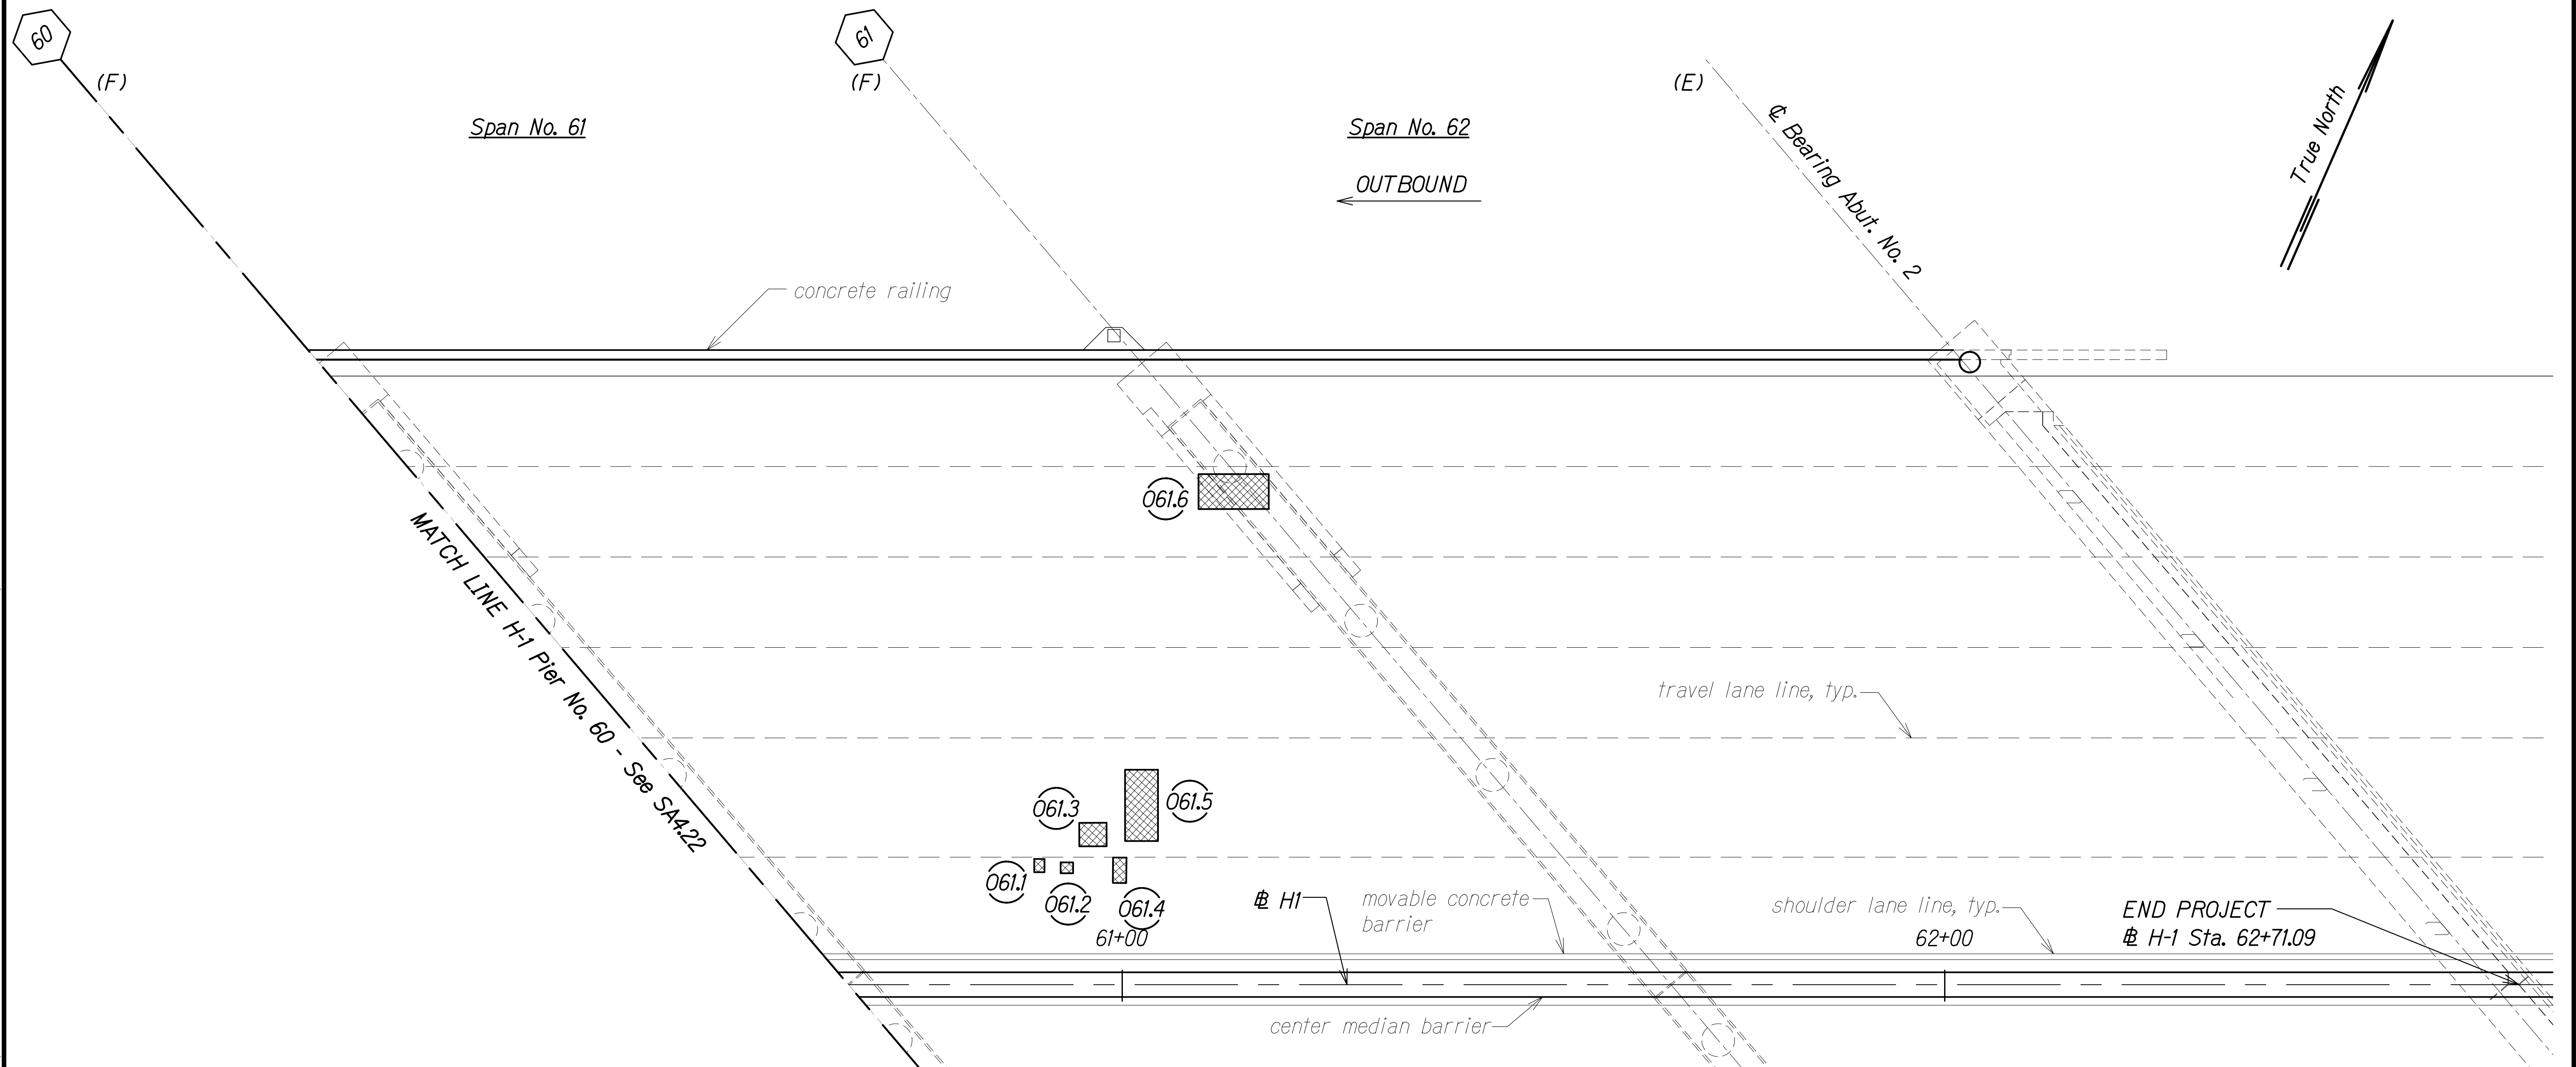

LEGEND:



Pier No.

 

Repair Area


(E) Expansion Joint, See Note

(F) Fixed Joint

(H) Hinged Joint



Outbound Repair,
See Schedules on
SA5.1 to SA5.6

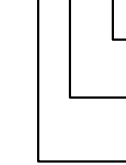

Defect No.
Span No.
Outbound

SPAN NO. 61 AND SPAN NO. 62

Scale: 1" = 10'-0"


NOTE:

All expansion joint compression seals
shall be replaced. See SA10.1 to SA10.5.

SURVEY PLOTTED BY	DATE
DRAWN BY	
DESIGNED BY	
QUANTITIES BY	
CHECKED BY	

ORIGINAL PLAN	NOTE BOOK
No.	No.

DRAWING NAME: Z:\00 ONGOING\22-001.8 PEARL CITY VIADUCT REPAIRS\01 CAD\05-23-23 100PCT PCVR-S40401 PCV OB DECK REPAIR LAYPLAN.DWG PLOT TIME: 05-23-23 3:59 PM

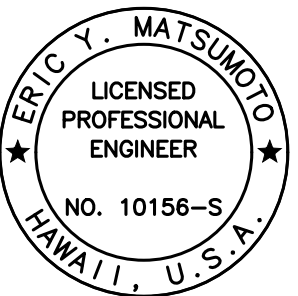

THIS WORK WAS PREPARED BY
ME OR UNDER MY SUPERVISION.

Signature: Eric Y. Matsumoto
4-30-24
SIGNATURE EXPIRATION DATE OF THE LICENSE

STATE OF HAWAII
DEPARTMENT OF TRANSPORTATION
HIGHWAYS DIVISION

**PEARL CITY VIADUCT OB
REPAIR PLAN SPAN NO. 61 AND SPAN NO. 62**

**INTERSTATE ROUTE H-1 IMPROVEMENTS
Vicinity of Pearl City Viaduct to Waimalu Viaduct
Federal-Aid Project No. NH-HI-1(285)**

Scale: As Noted Date: May 2023

SHEET No. SA4.23 OF 23 SHEETS

FED. ROAD DIST. NO.	STATE	FEDERAL AID PROJ. NO.	FISCAL YEAR	SHEET NO.	TOTAL SHEETS
HAWAII	HAW.	NH-HI-1(285)	2023	232	287


PEARL CITY VIADUCT OB REPAIR SCHEDULE			
DEFECT NO.	SPAN NO.	REPAIR DETAIL	AREA (SF)
01.1	1		4
01.2	1		2
01.3	1		18
01.4	1		18
01.5	1		7
01.6	1/2		21
01.7	1/2		12
01.8	1		4
02.1	2		5
02.2	2		5
02.3	2		4
02.4	2		3
02.5	2		2
02.6	2		17
02.7	2		3
02.8	2		7
02.9	2		6
02.10	2		3
03.1	3		3
03.2	3	↓	13

PEARL CITY VIADUCT OB REPAIR SCHEDULE			
DEFECT NO.	SPAN NO.	REPAIR DETAIL	AREA (SF)
03.3	3		53
03.4	3		159
03.5	3		21
04.1	4		21
04.2	4		15
04.3	4		2
04.4	4		3
04.5	4		2
05.1	5		6
05.2	5		2
06.1	6		4
06.2	6		23
06.3	6		4
06.4	6		4
06.5	6		4
06.6	6		82
06.7	6		7
07.1	7/8		24
08.1	8		65
08.2	8	↓	2

PEARL CITY VIADUCT OB REPAIR SCHEDULE			
DEFECT NO.	SPAN NO.	REPAIR DETAIL	AREA (SF)
08.3	8		2
08.4	8		30
08.5	8		2
08.6	8		2
08.7	8		14
08.8	8		3
08.9	8		3
09.1	9		58
09.2	9		3
09.3	9		3
010.1	9/10		17
010.2	10		4
011.1	11		2
011.2	11		2
011.3	11		15
011.4	11		2
011.5	11		23
012.1	12		8
012.2	12		29
012.3	12	↓	5

ORIGINAL PLAN	SURVEY PLOTTED BY _____	DATE _____
	DRAWN BY _____	_____
	DESIGNED BY _____	_____
	QUANTITIES BY _____	_____
NOTE BOOK	CHECKED BY _____	
	No. _____	

DRAWING NAME: Z:\00 ONGOING\22-001.8 PEARL CITY VIADUCT REPAIRS\01 CAD\05-23-23 100PCT\PCVR-SA0501.PCV OB SCHED REPAIR.DWG PLOT TIME: 05-24-23 9:18 AM

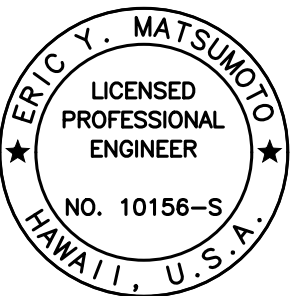

THIS WORK WAS PREPARED BY
ME OR UNDER MY SUPERVISION.

Eric Y. Matsumoto
SIGNATURE EXPIRATION DATE OF THE LICENSE 4-30-24

STATE OF HAWAII
DEPARTMENT OF TRANSPORTATION
HIGHWAYS DIVISION

PEARL CITY VIADUCT
OB REPAIR SCHEDULES

INTERSTATE ROUTE H-1 IMPROVEMENTS
Vicinity of Pearl City Viaduct to Waimalu Viaduct
Federal-Aid Project No. NH-HI-1(285)

Scale: None Date: May 2023

SHEET No. SA5.1 OF 6 SHEETS

FED. ROAD DIST. NO.	STATE	FEDERAL AID PROJ. NO.	FISCAL YEAR	SHEET NO.	TOTAL SHEETS
HAWAII	HAW.	NH-HI-1(285)	2023	233	287


PEARL CITY VIADUCT OB REPAIR SCHEDULE			
DEFECT NO.	SPAN NO.	REPAIR DETAIL	AREA (SF)
012.4	12		4
013.1	13		8
013.2	13		14
014.1	14		5
014.2	14		1
014.3	14		1
014.4	14		9
015.1	15		17
016.1	16		11
016.2	16		4
016.3	16		11
016.4	16		3
016.5	16		11
017.1	16/17		23
017.2	17		6
017.3	17/18		18
018.1	18		6
019.1	19		17
019.2	19		84
019.3	19/20	↓	21

PEARL CITY VIADUCT OB REPAIR SCHEDULE			
DEFECT NO.	SPAN NO.	REPAIR DETAIL	AREA (SF)
019.4	19		3
020.1	20		6
020.2	20		12
020.3	20		20
021.1	21		7
021.2	21		183
021.3	21/22		142
021.4	21		3
022.1	21/22		17
022.2	22		2
022.3	22		10
022.4	22		5
022.5	22		12
022.6	22		6
022.7	22		2
022.8	22		2
023.1	23		3
023.2	23		7
023.3	23		3
023.4	23	↓	9

PEARL CITY VIADUCT OB REPAIR SCHEDULE			
DEFECT NO.	SPAN NO.	REPAIR DETAIL	AREA (SF)
023.5	23		9
023.6	23		3
023.7	23		114
023.8	23		3
023.9	23		17
024.1	23/24		21
024.2	24		9
024.3	24		3
024.4	24		14
024.5	24		3
024.6	24		21
024.7	24		4
024.8	24		4
024.9	24		10
024.10	24		3
024.11	24		1
024.12	24		2
024.13	24		2
024.14	24		12
024.15	24	↓	31

ORIGINAL PLAN	SURVEY PLOTTED BY	DATE
	DRAWN BY	
	TRACED BY	
	DESIGNED BY	
NOTE BOOK	QUANTITIES BY	
	CHECKED BY	
No.		

DRAWING NAME: Z:\00 ONGOING\22-001.8 PEARL CITY VIADUCT REPAIRS\01 CAD\05-23-23 100PCT PCVR-SAO501 PCV OB SCHED REPAIR.DWG PLOT TIME: 05-24-23 9:18 AM

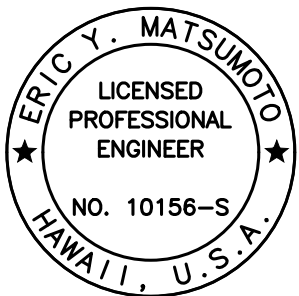

THIS WORK WAS PREPARED BY
ME OR UNDER MY SUPERVISION.

Eric Y. Matsumoto
SIGNATURE EXPIRATION DATE OF THE LICENSE
4-30-24

STATE OF HAWAII
DEPARTMENT OF TRANSPORTATION
HIGHWAYS DIVISION

PEARL CITY VIADUCT
OB REPAIR SCHEDULES

INTERSTATE ROUTE H-1 IMPROVEMENTS
Vicinity of Pearl City Viaduct to Waimalu Viaduct
Federal-Aid Project No. NH-HI-1(285)

Scale: None Date: May 2023

SHEET No. SA5.2 OF 6 SHEETS

FED. ROAD DIST. NO.	STATE	FEDERAL AID PROJ. NO.	FISCAL YEAR	SHEET NO.	TOTAL SHEETS
HAWAII	HAW.	NH-HI-1(285)	2023	234	287

PEARL CITY VIADUCT OB REPAIR SCHEDULE			
DEFECT NO.	SPAN NO.	REPAIR DETAIL	AREA (SF)
025.1	25		38
025.2	25		7
025.3	25		7
025.4	25		3
025.5	25		5
026.1	25/26		24
026.2	26		12
026.3	26		4
026.4	26		4
026.5	26		7
026.6	26		4
027.1	27		17
027.2	27		3
027.3	27		19
027.4	27		3
027.5	27		44
027.6	27		36
027.7	27/28		64
028.1	27/28		69
028.2	28	↓	33

PEARL CITY VIADUCT OB REPAIR SCHEDULE			
DEFECT NO.	SPAN NO.	REPAIR DETAIL	AREA (SF)
028.3	28		25
028.4	28		90
029.1	29		35
029.2	29		7
030.1	29/30		19
030.2	30		2
030.3	30		13
030.4	30		4
030.5	30		10
031.1	31		7
031.2	31		6
031.3	31/32		20
032.1	32		33
032.2	32		5
032.3	32		21
032.4	32		25
032.5	32		18
032.6	32		12
033.1	33		21
033.2	33	↓	2

PEARL CITY VIADUCT OB REPAIR SCHEDULE			
DEFECT NO.	SPAN NO.	REPAIR DETAIL	AREA (SF)
033.3	33		12
033.4	33		3
033.5	33		28
033.6	33		3
033.7	33		2
034.1	34		19
034.2	34		5
034.3	34		18
034.4	34		188
034.5	34		7
034.6	34		15
034.7	34		4
034.8	34		4
035.1	35		10
035.2	35		21
035.3	35		10
035.4	35		5
035.5	35		4
035.6	35		14
035.7	35	↓	7

ORIGINAL
PLAN

NOTE BOOK

No. _____

SURVEY PLOTTED BY _____

DRAWN BY _____


DESIGNED BY _____

QUANTITIES BY _____

CHECKED BY _____

DATE _____

DRAWING NAME: Z:\00 ONGOING\22-001.8 PEARL CITY VIADUCT REPAIRS\01 CAD\05-23-23 100PCT\PCVR-SA0501.PCV OB SCHED REPAIR.DWG PLOT TIME: 05-24-23 9:19 AM

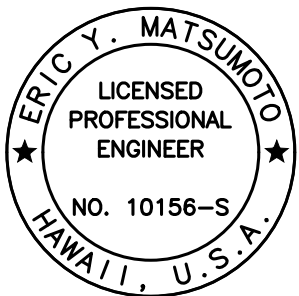

THIS WORK WAS PREPARED BY
ME OR UNDER MY SUPERVISION.

Eric Y. Matsumoto
SIGNATURE EXPIRATION DATE OF THE LICENSE
4-30-24

STATE OF HAWAII
DEPARTMENT OF TRANSPORTATION
HIGHWAYS DIVISION

**PEARL CITY VIADUCT
OB REPAIR SCHEDULES**

**INTERSTATE ROUTE H-1 IMPROVEMENTS
Vicinity of Pearl City Viaduct to Waimalu Viaduct
Federal-Aid Project No. NH-HI-1(285)**

Scale: None Date: May 2023

SHEET No. SA5.3 OF 6 SHEETS

FED. ROAD DIST. NO.	STATE	FEDERAL AID PROJ. NO.	FISCAL YEAR	SHEET NO.	TOTAL SHEETS
HAWAII	HAW.	NH-HI-1(285)	2023	235	287


PEARL CITY VIADUCT OB REPAIR SCHEDULE			
DEFECT NO.	SPAN NO.	REPAIR DETAIL	AREA (SF)
035.8	35		4
036.1	35/36		17
036.2	36		46
036.3	36		59
036.4	36		2
036.5	36		7
036.6	36		115
036.7	36		4
036.8	36		4
036.9	36		15
036.10	36		2
036.11	36		19
036.12	36		5
036.13	36		3
036.14	36		8
036.15	36		11
036.16	36		8
036.17	36		5
036.18	36		9
036.19	36	↓	52

PEARL CITY VIADUCT OB REPAIR SCHEDULE			
DEFECT NO.	SPAN NO.	REPAIR DETAIL	AREA (SF)
037.1	37		6
037.2	37		2
038.1	37/38		18
038.2	38		1
038.3	38		6
038.4	38/39		16
039.1	39		5
039.2	39		2
039.3	39		5
039.4	39		5
039.5	39		49
039.6	39		3
039.7	39		10
039.8	39		3
040.1	40		6
041.1	40/41		13
042.1	42		3
043.1	42/43		21
044.1	44		4
044.2	44	↓	6

PEARL CITY VIADUCT OB REPAIR SCHEDULE			
DEFECT NO.	SPAN NO.	REPAIR DETAIL	AREA (SF)
044.3	44		4
044.4	44		7
044.5	44/45		16
045.1	44/45		48
045.2	45		4
045.3	45		12
045.4	45		16
045.5	45		7
046.1	45/46		19
046.2	46		3
046.3	46		22
046.4	46		34
046.5	46		15
046.6	46		36
046.7	46		37
046.8	46		17
046.9	46		2
047.1	47		16
047.2	47		4
048.1	48	↓	13

ORIGINAL PLAN	SURVEY PLOTTED BY	DATE
	DRAWN BY	
	TRACED BY	
	DESIGNED BY	
NOTE BOOK	QUANTITIES BY	
	CHECKED BY	
No.		

DRAWING NAME: Z:\00 ONGOING\22-001.8 PEARL CITY VIADUCT REPAIRS\01 CAD\05-23-23 100PCT\PCVR-SA0501 PCV OB SCHED REPAIR.DWG PLOT TIME: 05-24-23 9:19 AM

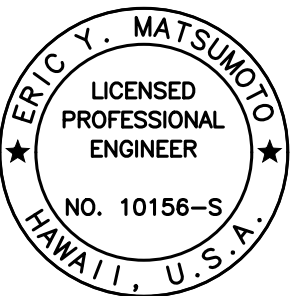

THIS WORK WAS PREPARED BY
ME OR UNDER MY SUPERVISION.

Eric Y. Matsumoto
SIGNATURE EXPIRATION DATE OF THE LICENSE 4-30-24

STATE OF HAWAII
DEPARTMENT OF TRANSPORTATION
HIGHWAYS DIVISION
**PEARL CITY VIADUCT
OB REPAIR SCHEDULES**
**INTERSTATE ROUTE H-1 IMPROVEMENTS
Vicinity of Pearl City Viaduct to Waimalu Viaduct
Federal-Aid Project No. NH-HI-1(285)**
Scale: None Date: May 2023
SHEET No. SA5.4 OF 6 SHEETS

FED. ROAD DIST. NO.	STATE	FEDERAL AID PROJ. NO.	FISCAL YEAR	SHEET NO.	TOTAL SHEETS
HAWAII	HAW.	NH-HI-1(285)	2023	236	287


PEARL CITY VIADUCT OB REPAIR SCHEDULE			
DEFECT NO.	SPAN NO.	REPAIR DETAIL	AREA (SF)
048.2	48		10
048.3	48		45
048.4	48		9
048.5	48		10
048.6	48		15
048.7	48		18
048.8	48		7
048.9	48		58
048.10	48		36
048.11	48		1
048.12	48		18
048.13	48		3
048.14	48		88
048.15	48		2
048.16	48		11
048.17	48		6
048.18	48		18
048.19	48		102
048.20	49/49		15
049.1	49	↓	24

PEARL CITY VIADUCT OB REPAIR SCHEDULE			
DEFECT NO.	SPAN NO.	REPAIR DETAIL	AREA (SF)
049.2	49		6
050.1	50		19
050.2	50		2
050.3	50		10
050.4	50		28
050.5	50		5
051.1	51		20
051.2	51		2
051.3	51		2
051.4	51		4
051.5	51		22
052.1	52		6
053.1	53		9
053.2	53		195
053.3	53		3
053.4	53		3
053.5	53		12
053.6	53		29
053.7	53		8
053.8	53	↓	9

PEARL CITY VIADUCT OB REPAIR SCHEDULE			
DEFECT NO.	SPAN NO.	REPAIR DETAIL	AREA (SF)
053.9	53		7
054.1	54		39
054.2	54		16
054.3	54		10
054.4	54		5
055.1	55		9
055.2	55		2
055.3	55		9
055.4	55		88
055.5	55		6
055.6	55		35
055.7	55		3
056.1	56		22
056.2	56		5
056.3	56		5
056.4	56		7
056.5	56	↓	12
056.6	56		1
056.7	56		25
057.1	57		10

ORIGINAL PLAN	SURVEY PLOTTED BY	DATE
	DRAWN BY	
	TRACED BY	
	DESIGNED BY	
NOTE BOOK	QUANTITIES BY	
	CHECKED BY	
No.		

DRAWING NAME: Z:\00 ONGOING\22-001.8 PEARL CITY VIADUCT REPAIRS\01 CAD\05-23-23 100PCT\PCVR-SA0501 PCV OB SCHED REPAIR.DWG PLOT TIME: 05-24-23 9:19 AM

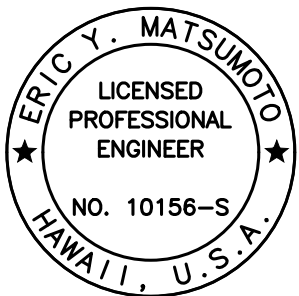

THIS WORK WAS PREPARED BY
ME OR UNDER MY SUPERVISION.

Eric Y. Matsumoto
SIGNATURE EXPIRATION DATE OF THE LICENSE 4-30-24

STATE OF HAWAII
DEPARTMENT OF TRANSPORTATION
HIGHWAYS DIVISION

PEARL CITY VIADUCT
OB REPAIR SCHEDULES

INTERSTATE ROUTE H-1 IMPROVEMENTS
Vicinity of Pearl City Viaduct to Waimalu Viaduct
Federal-Aid Project No. NH-HI-1(285)

Scale: None Date: May 2023

SHEET No. SA5.5 OF 6 SHEETS

FED. ROAD DIST. NO.	STATE	FEDERAL AID PROJ. NO.	FISCAL YEAR	SHEET NO.	TOTAL SHEETS
HAWAII	HAW.	NH-HI-1(285)	2023	237	287

PEARL CITY VIADUCT OB REPAIR SCHEDULE			
DEFECT NO.	SPAN NO.	REPAIR DETAIL	AREA (SF)
057.2	57	A SA5.6SA8.7	9
057.3	57		9
058.1	58		4
058.2	58		2
058.3	58		7
058.4	58		11
058.5	58		2
059.1	59		2
059.2	59		2
060.1	60		18
060.2	60		1
060.3	60		1
061.1	61		2
061.2	61		2
061.3	61		9
061.4	61		5
061.5	61		35
061.6	61/62	↓	36
		TOTAL	5,332

ORIGINAL PLAN

NOTE BOOK

No. _____

SURVEY PLOTTED BY _____

DATE _____


DRAWN BY _____

DESIGNED BY _____

QUANTITIES BY _____

CHECKED BY _____

DRAWING NAME: Z:\00 ONGOING\22-001.8 PEARL CITY VIADUCT REPAIRS\01 CAD\05-23-23 100PCT\PCVR-SA0501 PCV OB SCHED REPAIREDWG PLOT TIME: 05-24-23 9:19 AM)

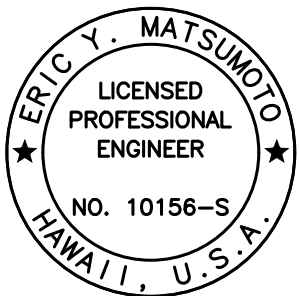

THIS WORK WAS PREPARED BY ME OR UNDER MY SUPERVISION.

Eric Y. Matsumoto
SIGNATURE 4-30-24
EXPIRATION DATE OF THE LICENSE

STATE OF HAWAII
DEPARTMENT OF TRANSPORTATION
HIGHWAYS DIVISION


PEARL CITY VIADUCT
OB REPAIR SCHEDULES



INTERSTATE ROUTE H-1 IMPROVEMENTS
Vicinity of Pearl City Viaduct to Waimalu Viaduct
Federal-Aid Project No. NH-HI-1(285)

Scale: None Date: May 2023

SHEET No. SA5.6 OF 6 SHEETS

FED. ROAD DIST. NO.	STATE	FEDERAL AID PROJ. NO.	FISCAL YEAR	SHEET NO.	TOTAL SHEETS
HAWAII	HAW.	NH-HI-1(285)	2023	238	287

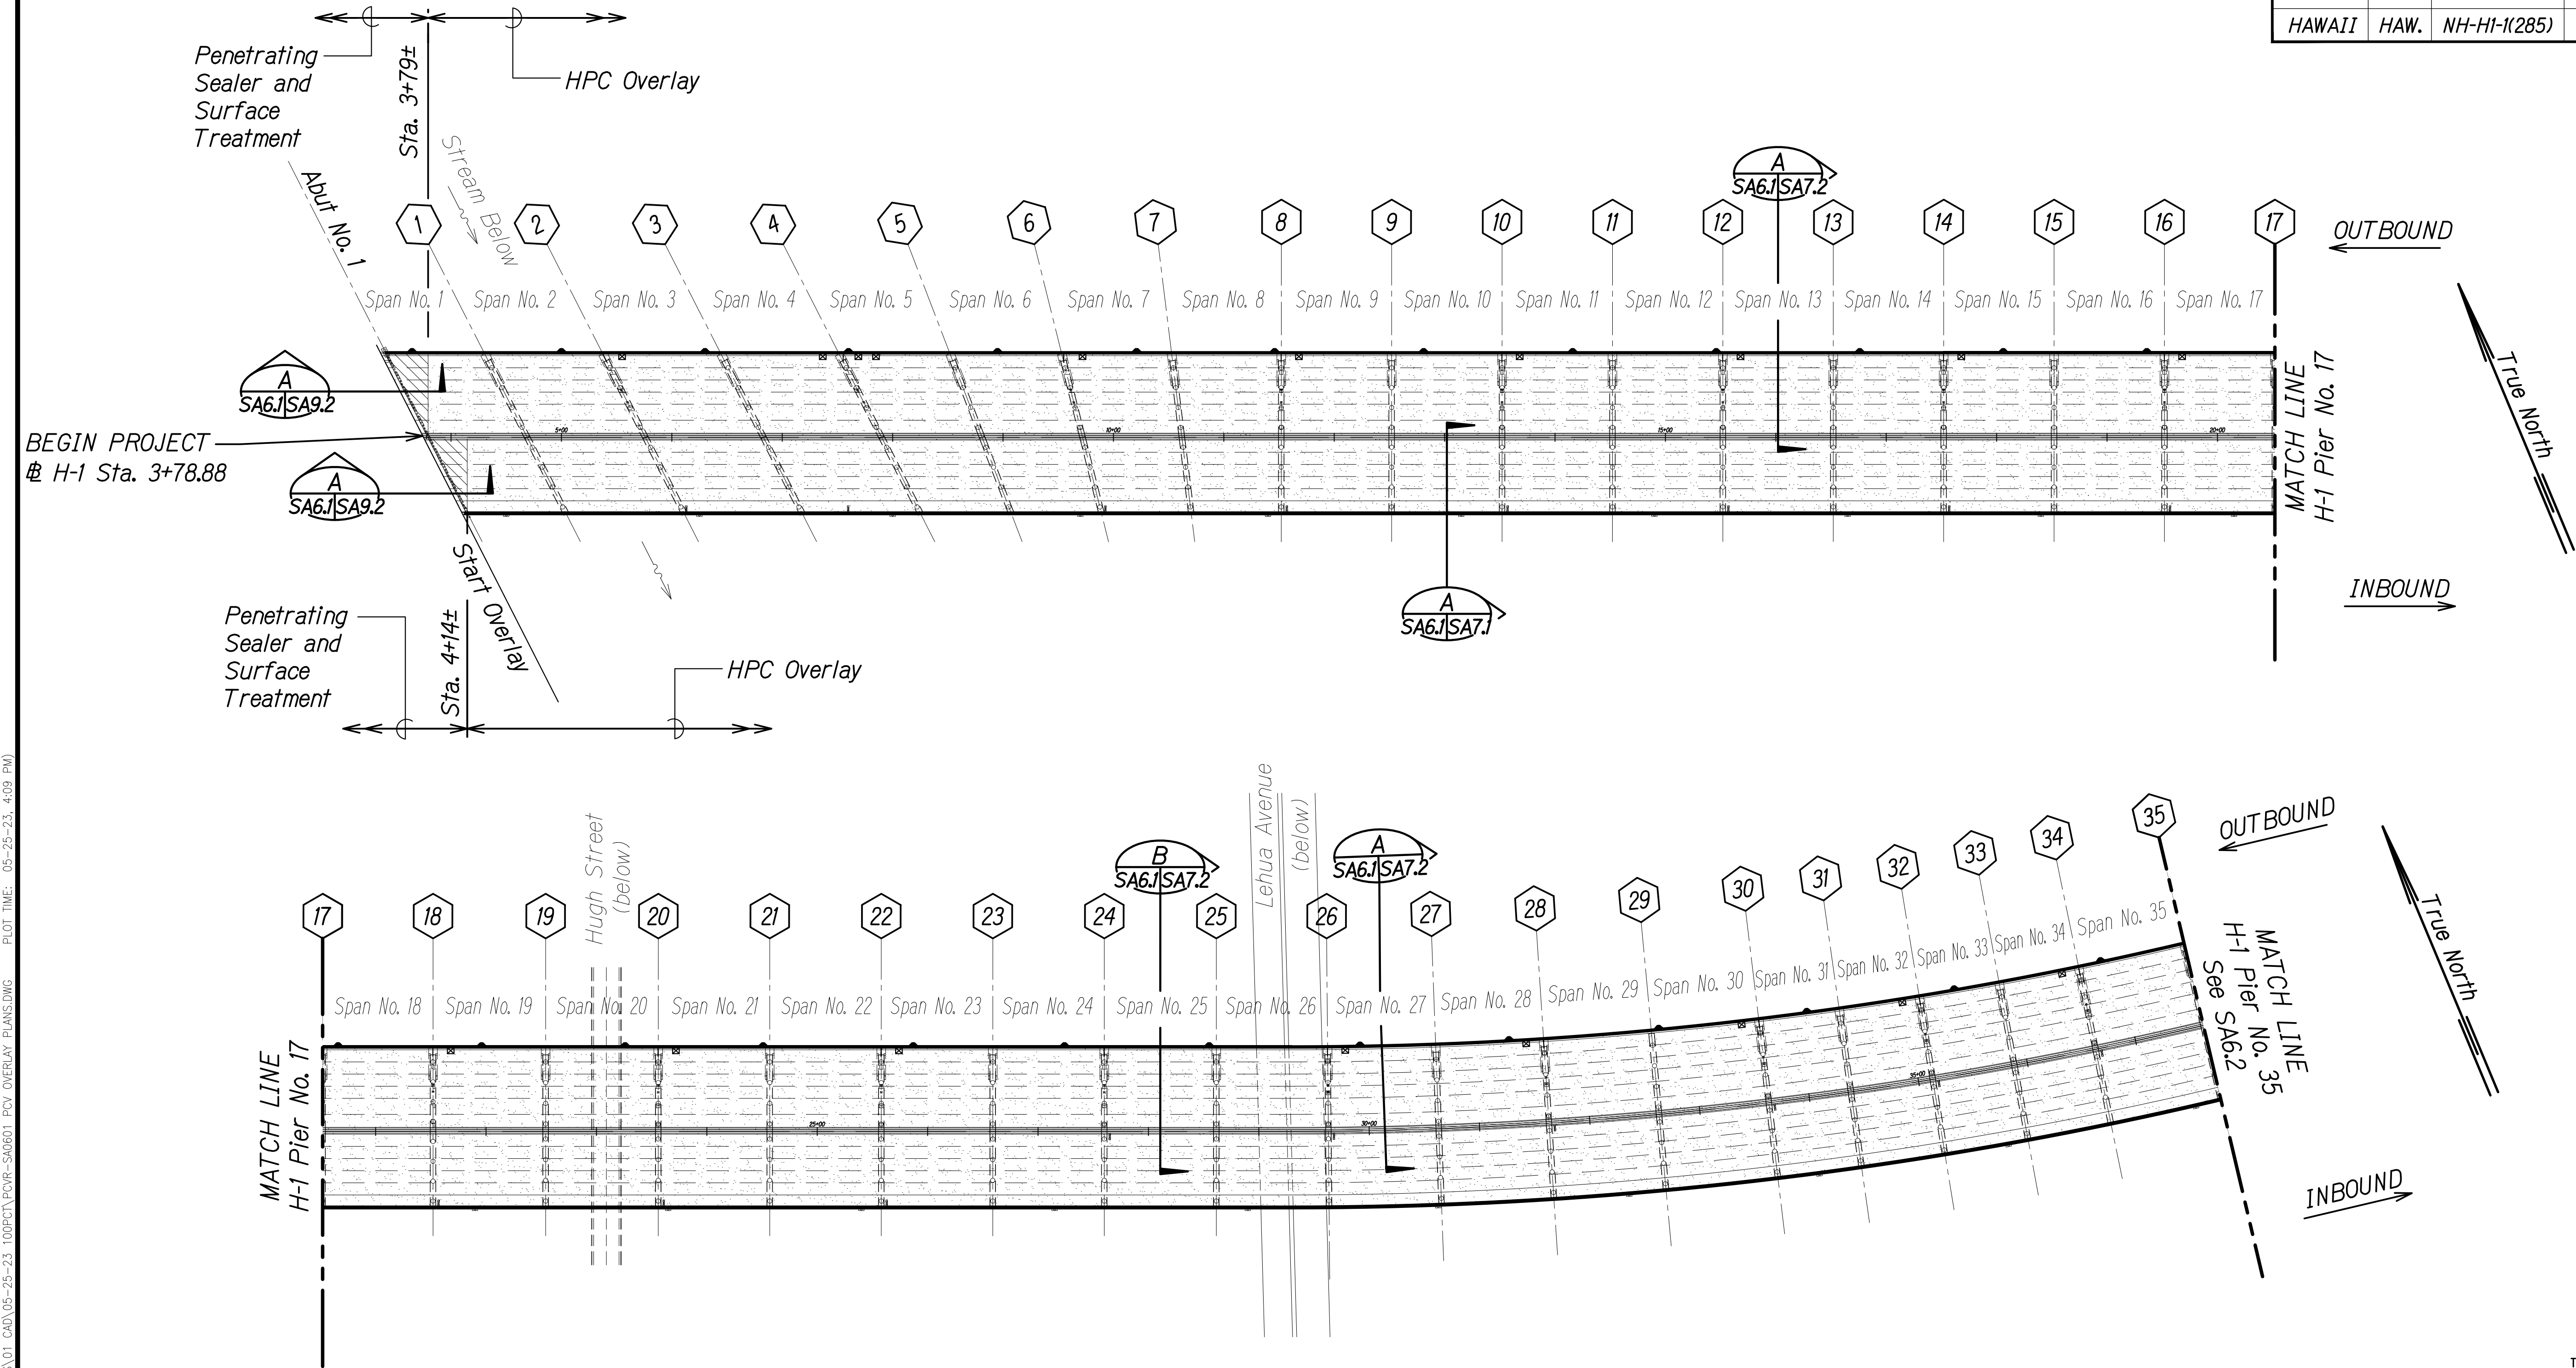


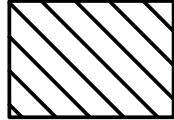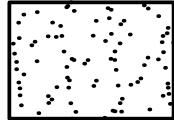- LEGEND:**
-  Penetrating Sealer and Surface Treatment
 -  HPC Overlay

NOTE:

Surface Treatment shall be applied over Penetrating Sealer.

OVERLAY LAYOUT PLAN
Scale: 1" = 80'-0"

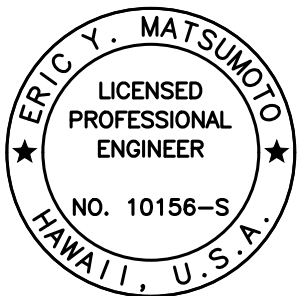

THIS WORK WAS PREPARED BY ME OR UNDER MY SUPERVISION.

Eric Y. Matsumoto
SIGNATURE EXPIRATION DATE OF THE LICENSE: 4-30-24

STATE OF HAWAII
DEPARTMENT OF TRANSPORTATION
HIGHWAYS DIVISION

**PEARL CITY VIADUCT
OVERLAY LAYOUT PLAN**

INTERSTATE ROUTE H-1 IMPROVEMENTS
Vicinity of Pearl City Viaduct to Waimalu Viaduct
Federal-Aid Project No. NH-HI-1(285)



Scale: As Noted Date: May 2023

SHEET No. SA6.1 OF 2 SHEETS

ORIGINAL PLAN	SURVEY PLOTTED BY	DATE
NOTE BOOK	DRAWN BY	
No.	DESIGNED BY	
	CHECKED BY	

DRAWING NAME: Z:\00 ONGOING\22-001.8 PEARL CITY VIADUCT REPAIRS\01 CAD\05-25-23 100PCT PCVR-SA0601 PCV OVERLAY PLANS.DWG PLOT TIME: 05-25-23 4:09 PM

FED. ROAD DIST. NO.	STATE	FEDERAL AID PROJ. NO.	FISCAL YEAR	SHEET NO.	TOTAL SHEETS
HAWAII	HAW.	NH-HI-1(285)	2023	239	287

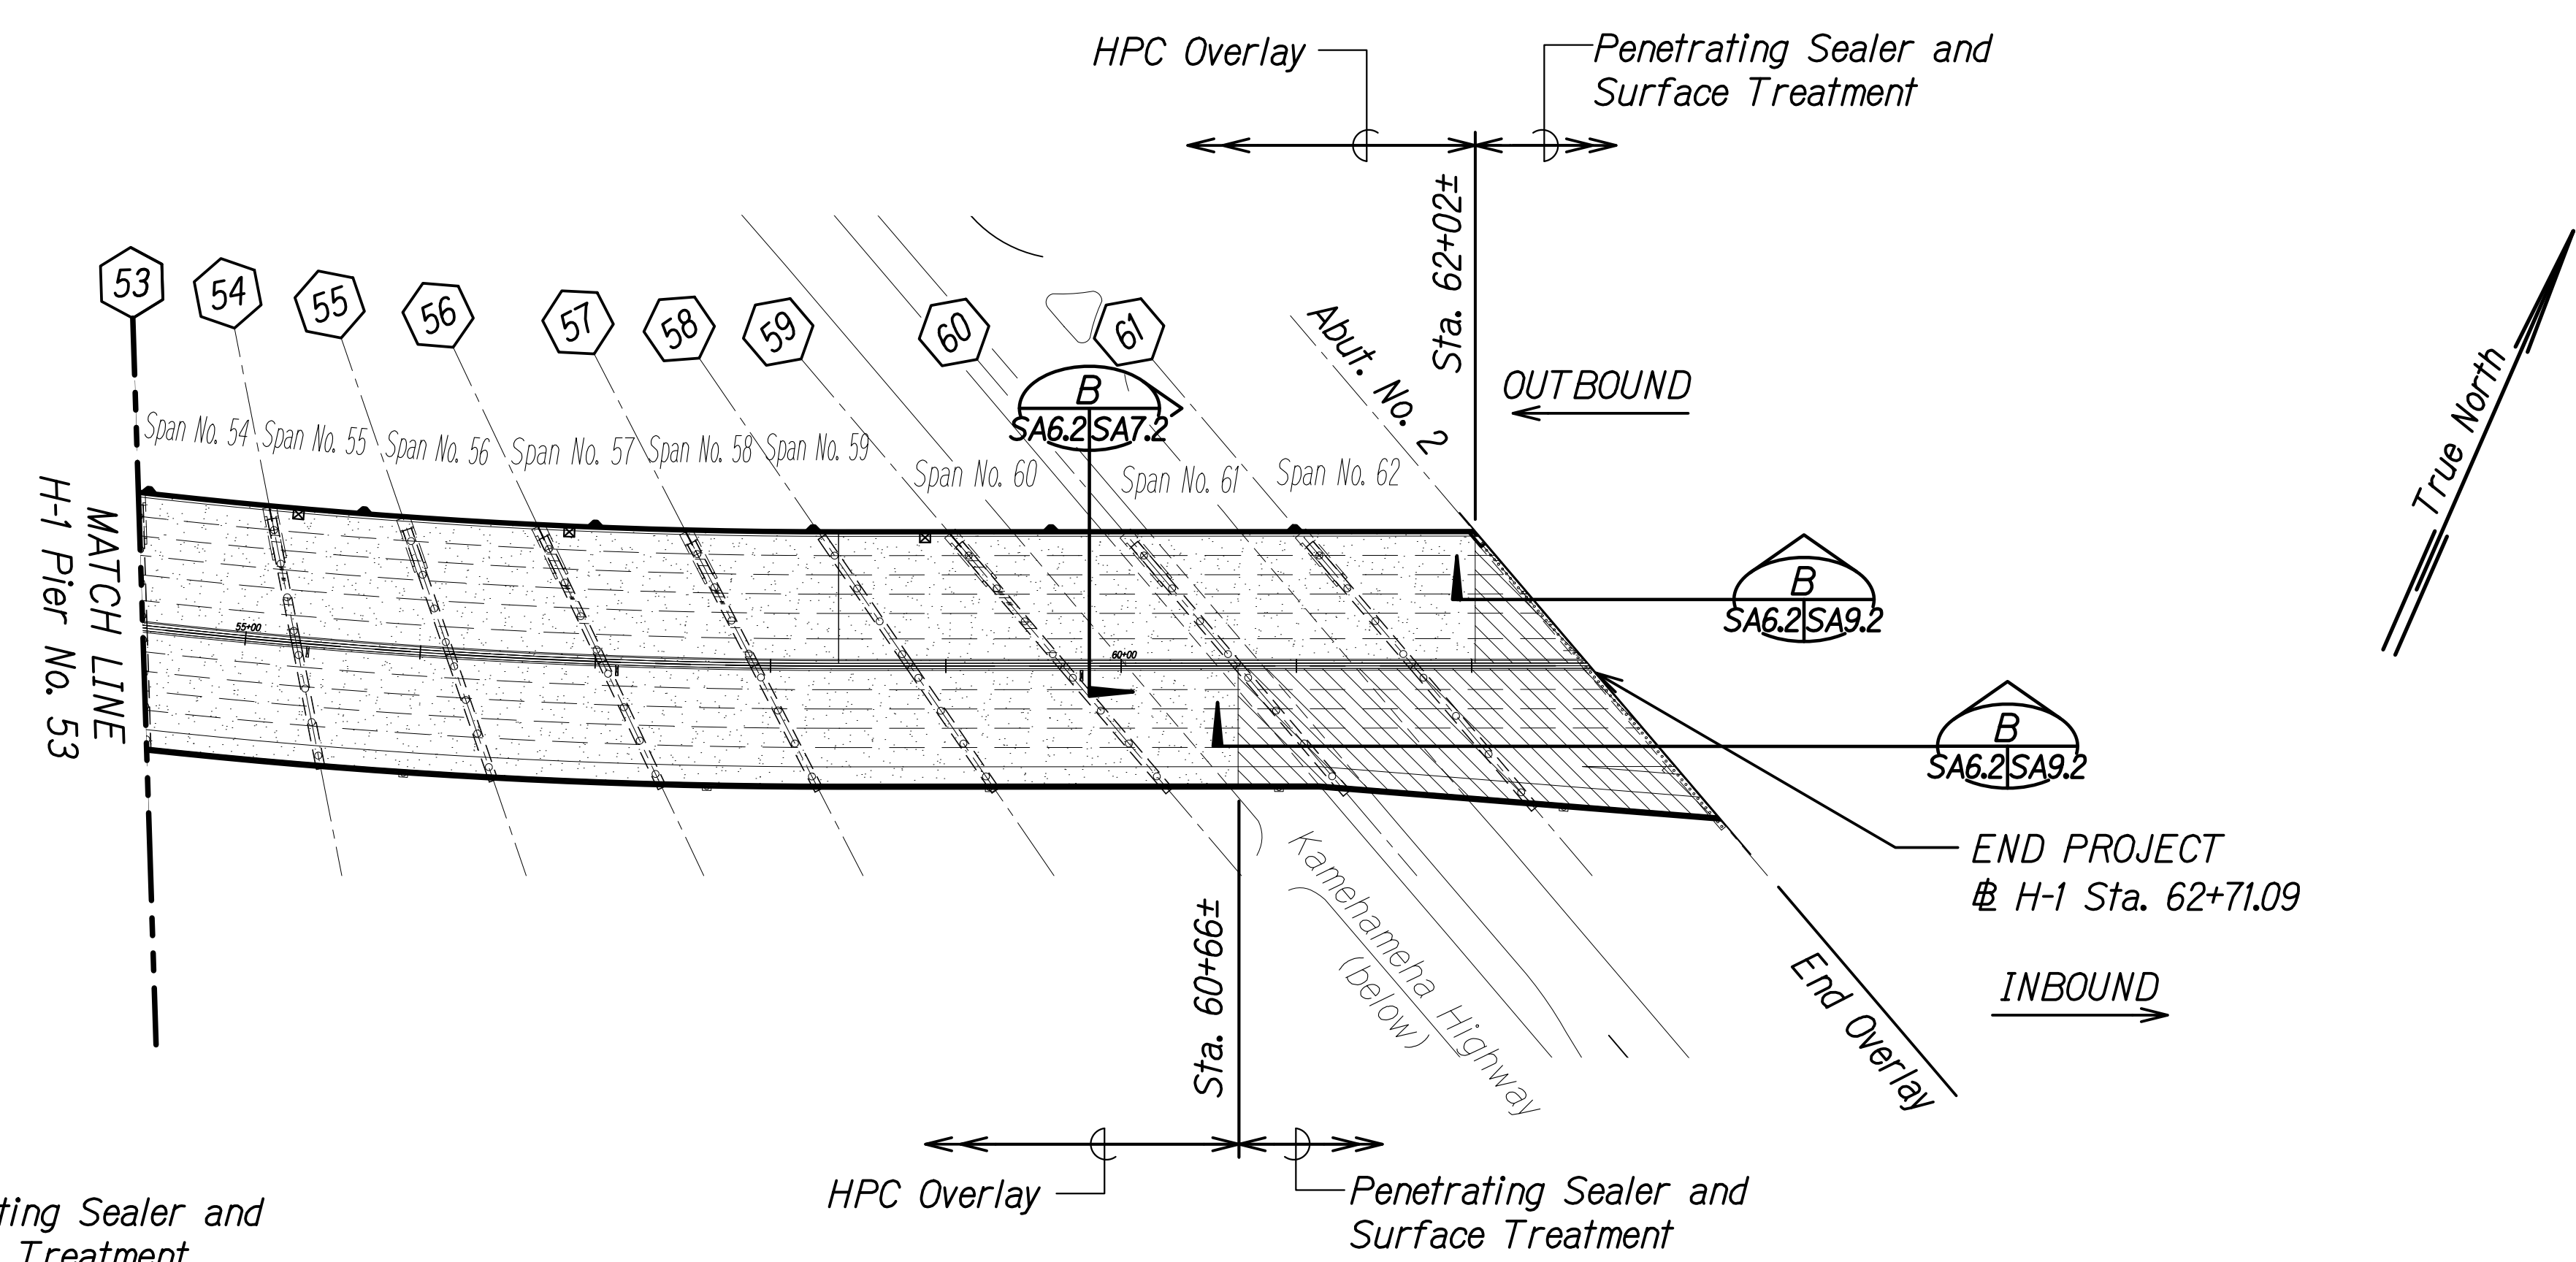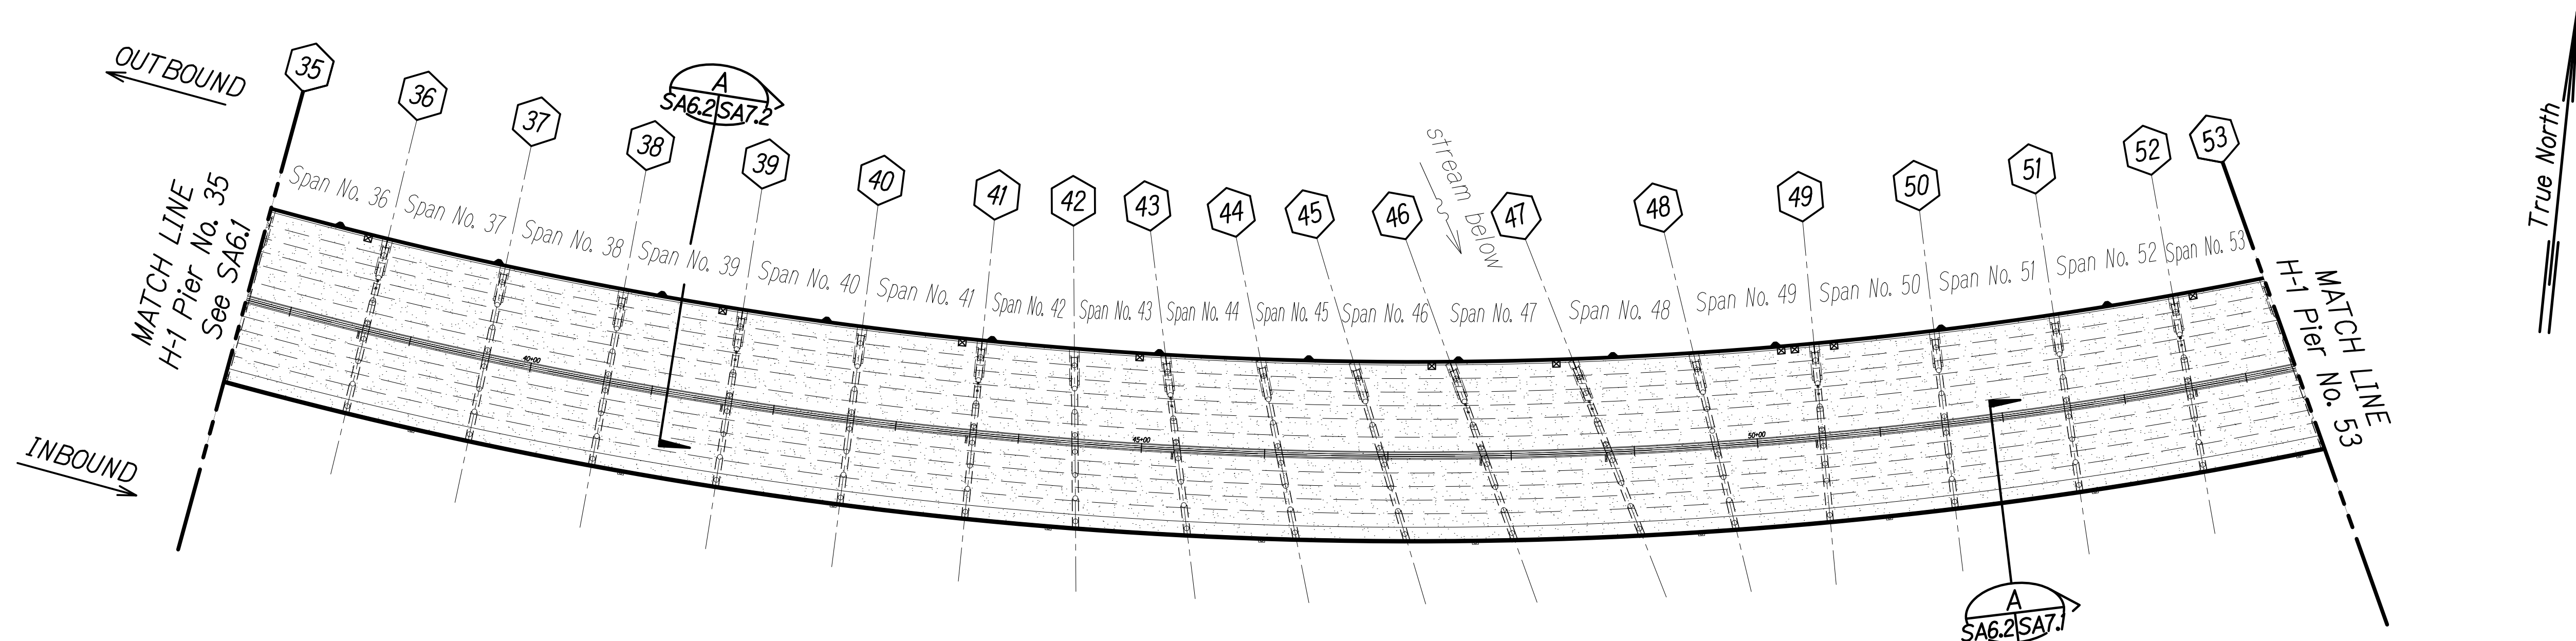


- LEGEND:**
- Penetrating Sealer and Surface Treatment
 - HPC Overlay

NOTE:

Surface Treatment shall be applied over Penetrating Sealer.

OVERLAY LAYOUT PLAN
Scale: 1" = 80'-0"

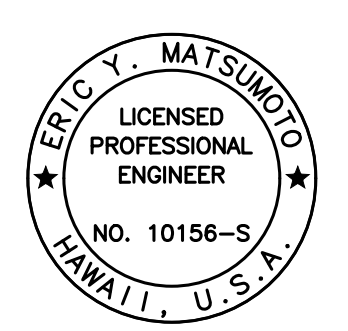

THIS WORK WAS PREPARED BY ME OR UNDER MY SUPERVISION.

Eric Y. Matsumoto
SIGNATURE EXPIRATION DATE OF THE LICENSE 4-30-24

STATE OF HAWAII
DEPARTMENT OF TRANSPORTATION
HIGHWAYS DIVISION

**PEARL CITY VIADUCT
OVERLAY LAYOUT PLAN**

**INTERSTATE ROUTE H-1 IMPROVEMENTS
Vicinity of Pearl City Viaduct to Waimalu Viaduct
Federal-Aid Project No. NH-HI-1(285)**


Scale: As Noted Date: May 2023

SHEET No. SA6.2 OF 2 SHEETS

ORIGINAL PLAN	SURVEY PLOTTED BY	DATE
NOTE BOOK	DRAWN BY	
No.	DESIGNED BY	
	QUANTITIES BY	
	CHECKED BY	

DRAWING NAME: Z:\00 ONGOING\22-001.8 PEARL CITY VIADUCT REPAIRS\01 CAD\05-25-23 100PCT PCVR-SA0601 PCV OVERLAY PLANS.DWG PLOT TIME: 05-24-23 3:22 PM

FED. ROAD DIST. NO.	STATE	FEDERAL AID PROJ. NO.	FISCAL YEAR	SHEET NO.	TOTAL SHEETS
HAWAII	HAW.	NH-HI-1(285)	2023	240	287

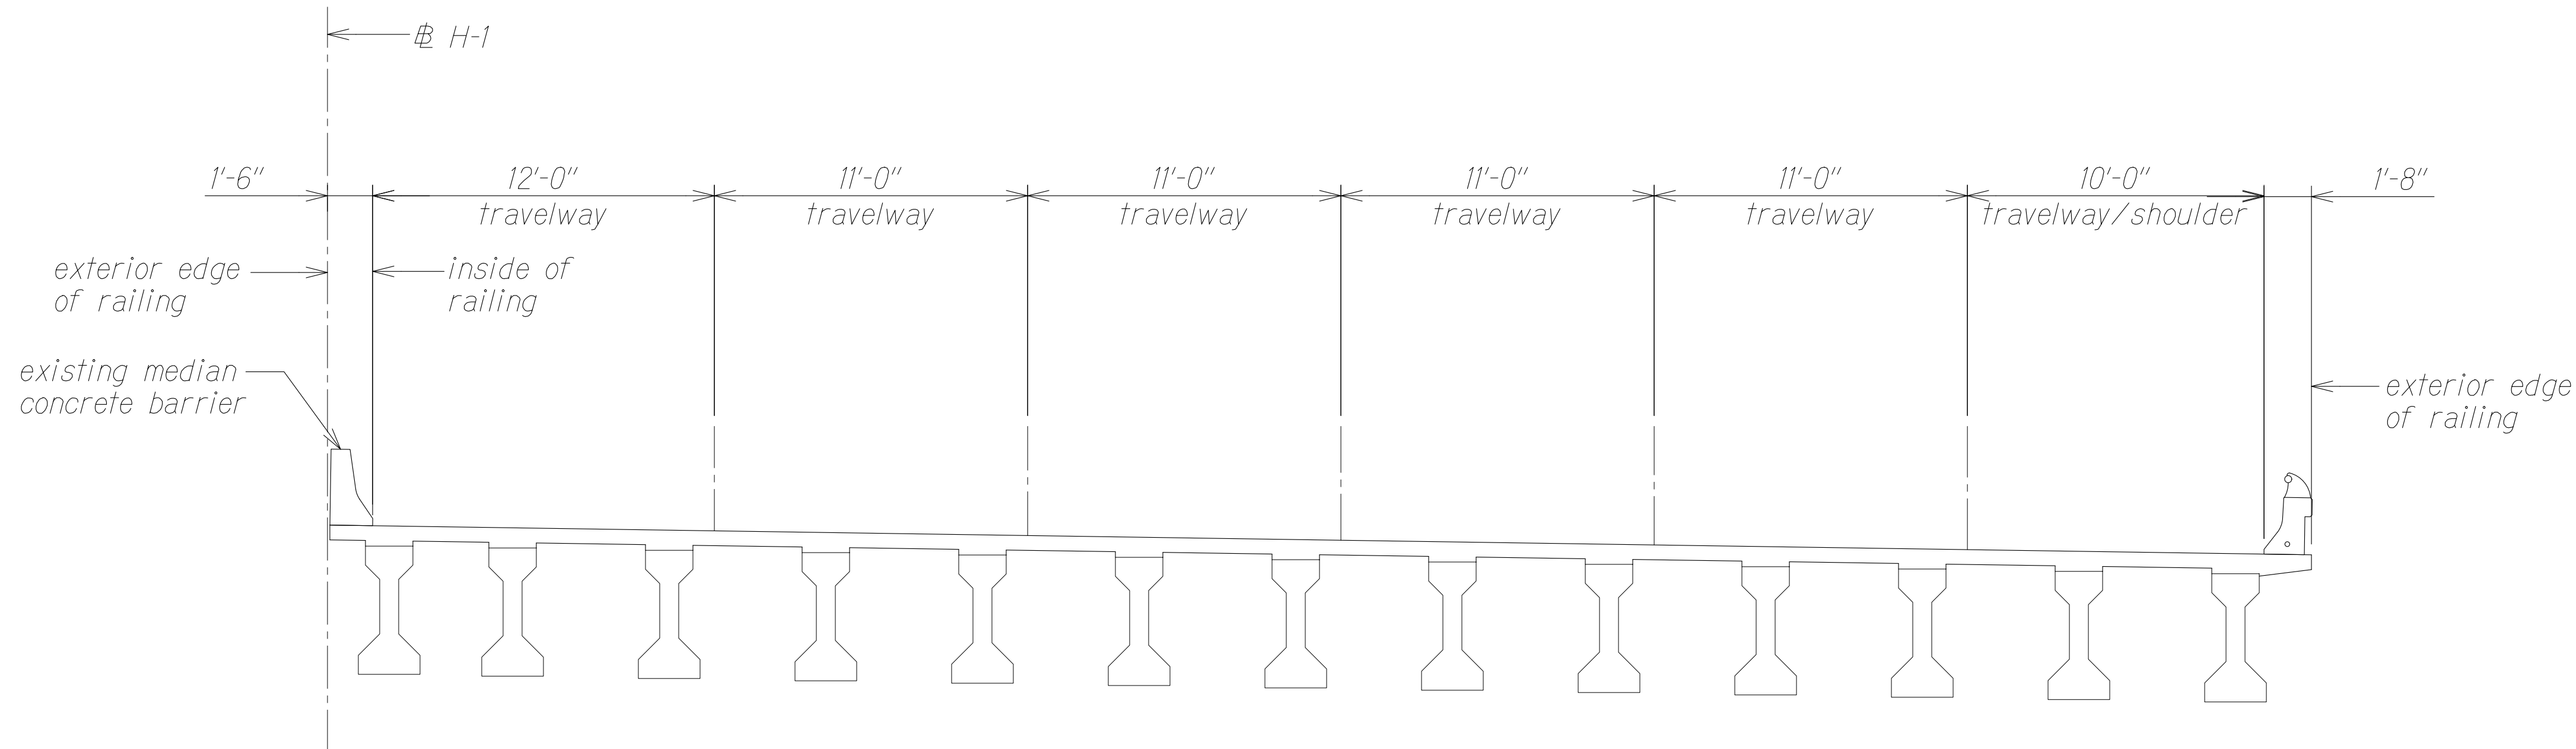


IB TYPICAL DECK SECTION
Scale: 1/4" = 1'-0"
SA6.1 SA7.1
SA6.2

ORIGINAL DECK THICKNESS SCHEDULE	
SPAN NO.	THICKNESS
1 - 18	6 1/4"
19 - 36	6 1/2"
37 - 46	6 1/2"
47 - 62	6 1/2"

- NOTES:**
- Deck thicknesses are based on available as-built plans.
 - The Contractor shall verify deck thickness.

ORIGINAL PLAN	SURVEY PLOTTED BY	DATE
NOTE BOOK	DRAWN BY	
No.	DESIGNED BY	
	QUANTITIES BY	
	CHECKED BY	

DRAWING NAME: Z:\00 ONGOING\22-001.8 PEARL CITY VIADUCT REPAIRS\01 CAD\05-23-23 100PCT\PCVR-SA0701 PCV SECTIONS.DWG PLOT TIME: 05-24-23 9:20 AM

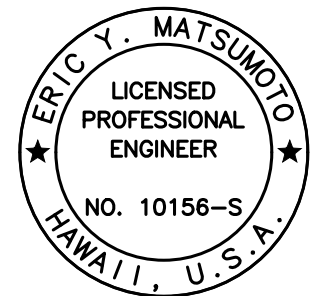


THIS WORK WAS PREPARED BY ME OR UNDER MY SUPERVISION.

Eric Y. Matsumoto
SIGNATURE EXPIRATION DATE OF THE LICENSE 4-30-24

STATE OF HAWAII
DEPARTMENT OF TRANSPORTATION
HIGHWAYS DIVISION
PEARL CITY VIADUCT
IB TYPICAL DECK SECTION
INTERSTATE ROUTE H-1 IMPROVEMENTS
Vicinity of Pearl City Viaduct to Waimalu Viaduct
Federal-Aid Project No. NH-HI-1(285)
Scale: As Noted Date: May 2023
SHEET No. SA7.I OF 2 SHEETS


FED. ROAD DIST. NO.	STATE	FEDERAL AID PROJ. NO.	FISCAL YEAR	SHEET NO.	TOTAL SHEETS
HAWAII	HAW.	NH-HI-1(285)	2023	241	287

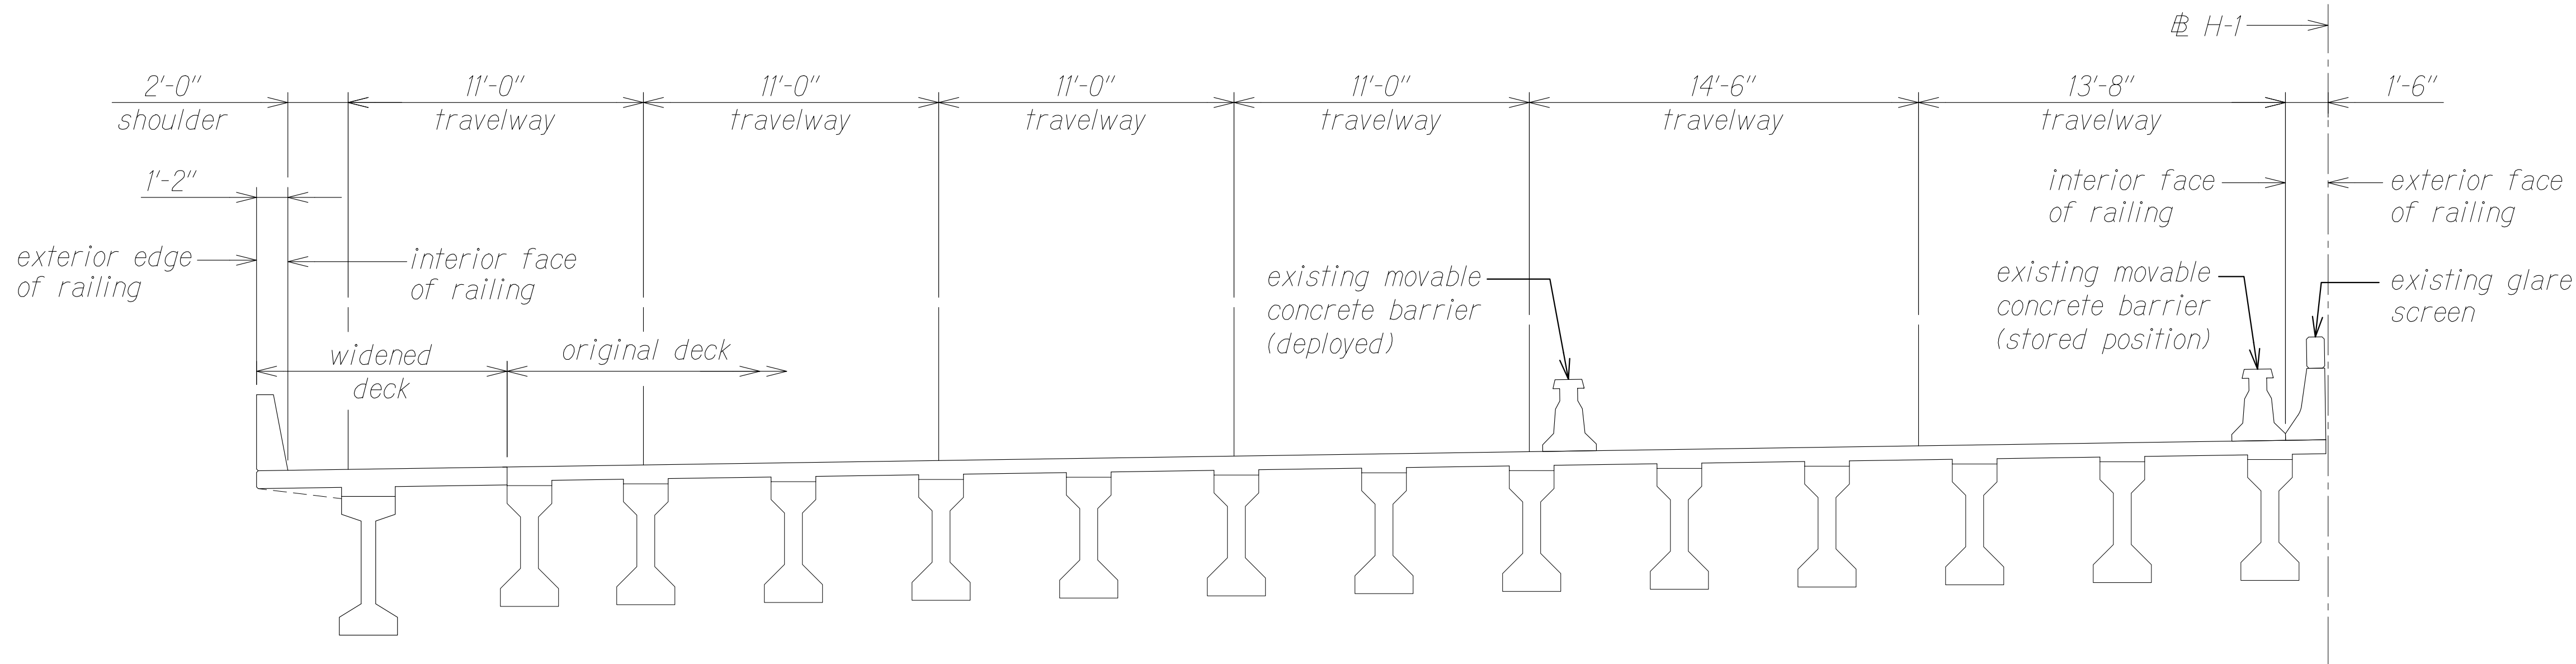

OB TYPICAL DECK SECTION FOR SPAN NOS. 1 TO 24 AND 27 TO 59

Scale: 1/4" = 1'-0"

A
SA6.1 SA7.2
SA6.2

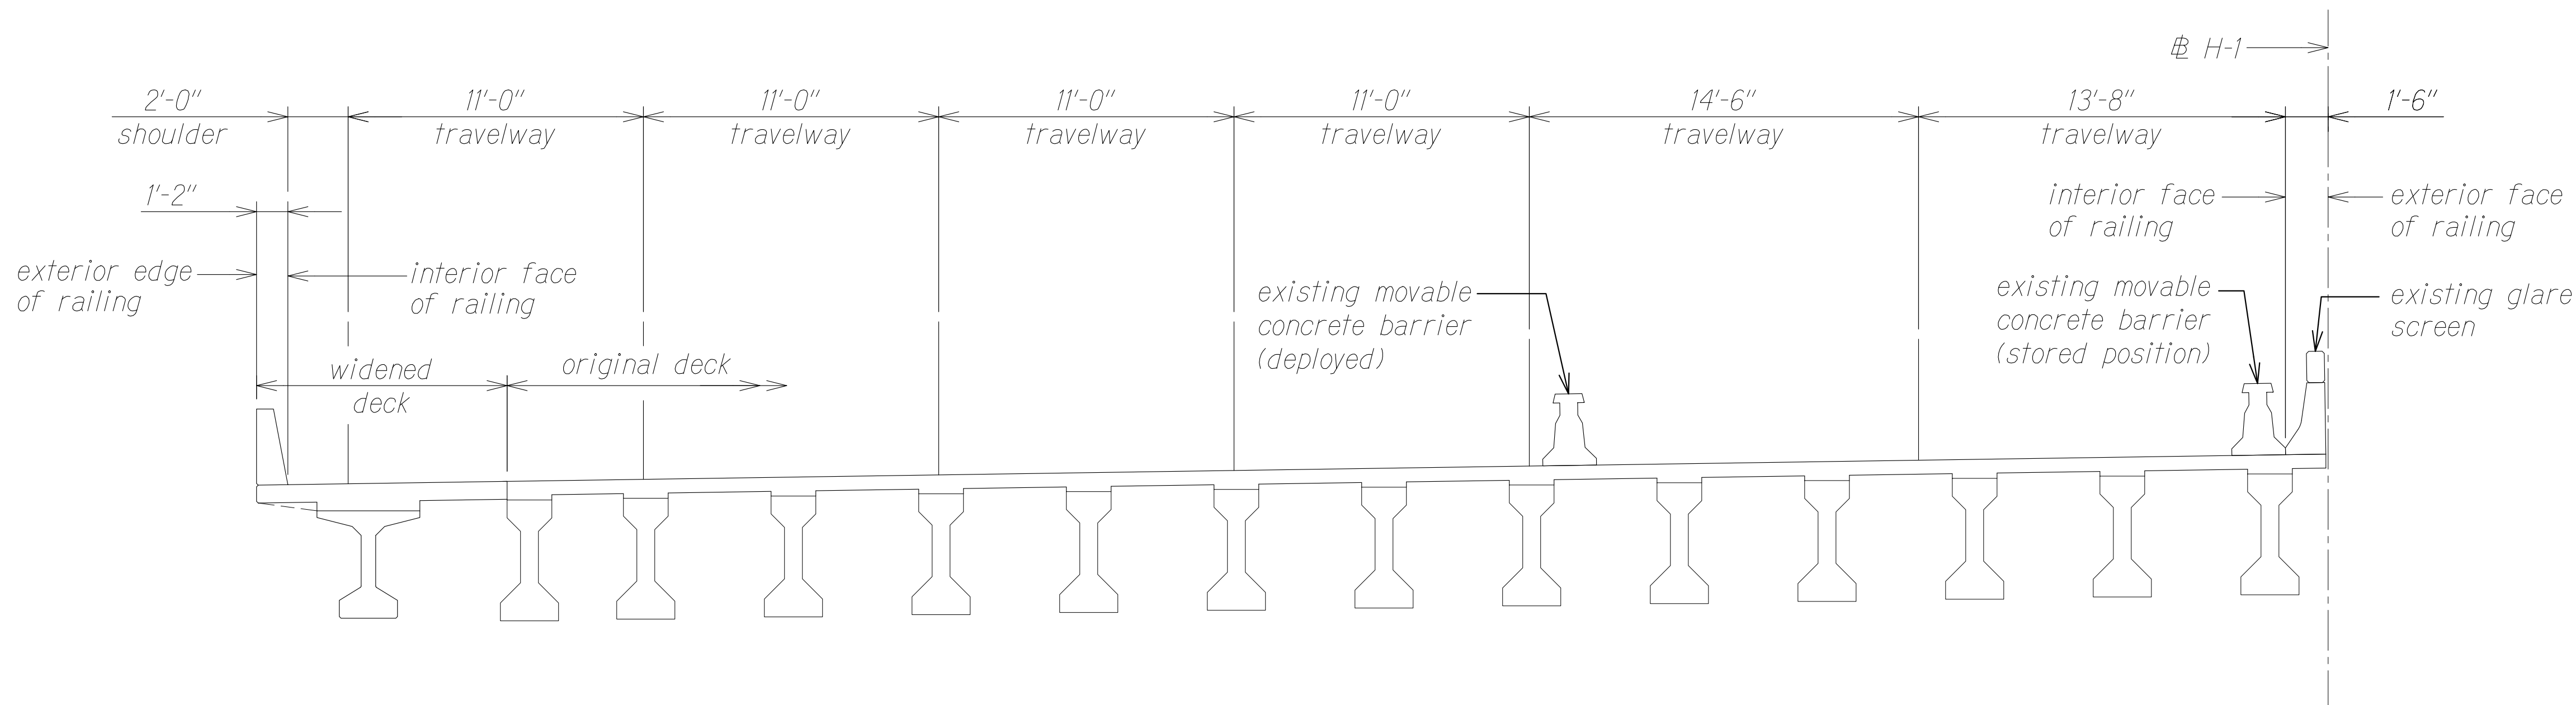

OB TYPICAL DECK SECTION FOR SPAN NOS. 25, 26, 60, 61 AND 62

Scale: 1/4" = 1'-0"

B
SA6.1 SA7.2
SA6.2

ORIGINAL DECK THICKNESS SCHEDULE


SPAN NO.	THICKNESS
1 - 18	6 1/4"
19 - 36	6 1/2"
37 - 46	6 1/2"
47 - 62	6 1/2"

OB WIDENING DECK THICKNESS SCHEDULE

SPAN NO.	THICKNESS
1 - 62	8 1/2"

NOTES:

- Deck thicknesses are based on available as-built plans.
- The Contractor shall verify deck thickness.

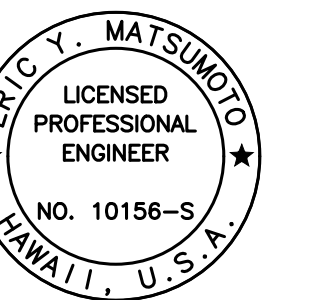

THIS WORK WAS PREPARED BY ME OR UNDER MY SUPERVISION.

Eric Y. Matsumoto
SIGNATURE EXPIRATION DATE OF THE LICENSE 4-30-24

STATE OF HAWAII
DEPARTMENT OF TRANSPORTATION
HIGHWAYS DIVISION

PEARL CITY VIADUCT
OB TYPICAL DECK SECTIONS

INTERSTATE ROUTE H-1 IMPROVEMENTS
Vicinity of Pearl City Viaduct to Waimalu Viaduct
Federal-Aid Project No. NH-HI-1(285)


Scale: As Noted Date: May 2023

SHEET No. SA7.2 OF 2 SHEETS

FED. ROAD DIST. NO.	STATE	FEDERAL AID PROJ. NO.	FISCAL YEAR	SHEET NO.	TOTAL SHEETS
HAWAII	HAW.	NH-HI-1(285)	2023	242	287


NOTES:

- The Contractor shall use a Very Early Strength Latex Modified Concrete (VESLMC) to repair all defective concrete. The Contractor shall be aware of the extensive repair requirements in Section 682 - DEFECTIVE CONCRETE REPAIR of the Special Provisions.
- Spalls, delaminations, and honeycombing as noted on the drawings shall all be referred to as defective concrete.
- The Contractor shall completely remove all AC patches on the top of deck and inspect the entire area for concrete defects. The Contractor shall sound all existing concrete that will be overlaid with Penetrating Sealer, Surface Treatment, and HPC.
- Any existing defective concrete and cracked concrete that the Contractor discovers throughout the construction process that was not shown on the contract documents shall be brought to the attention of the Engineer.
- All contaminated concrete containing any oil, dirt, etc. shall be removed. The Contractor shall take necessary precautions to avoid damaging the underlying sound concrete.
- The defective concrete shall be squared by saw-cutting and chipping the concrete at the perimeter beyond the removal area a minimum of 1" to attain a 1 1/2" minimum depth and to prevent feather edge conditions. Exercise great care to avoid vibrating, cutting or damaging any existing embedded steel reinforcing. Angles between adjacent saw-cuts around the perimeter shall be 90 degrees.
- Existing concrete surfaces within the repair area shall be roughened to ensure proper adhesion. Follow Special Provisions and manufacturer's recommendations for further surface preparation.
- If any reinforcing steel is observed to have section loss during the removal of existing AC patches, removing unsound concrete, or during surface preparation the Contractor shall follow SA8.2 and the requirements in the Special Provisions.
- The Contractor shall not saw-cut beyond the repair limits.
- The Contractor shall coordinate with the Zipper lane operations for repair areas located under the Zipper barrier.

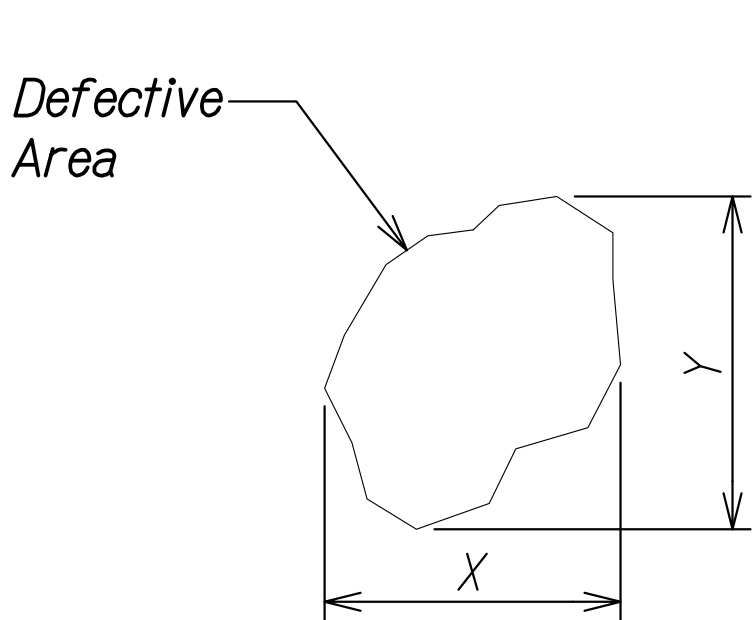


Existing Defective Area = $X \times Y$


TOP DECK PLAN

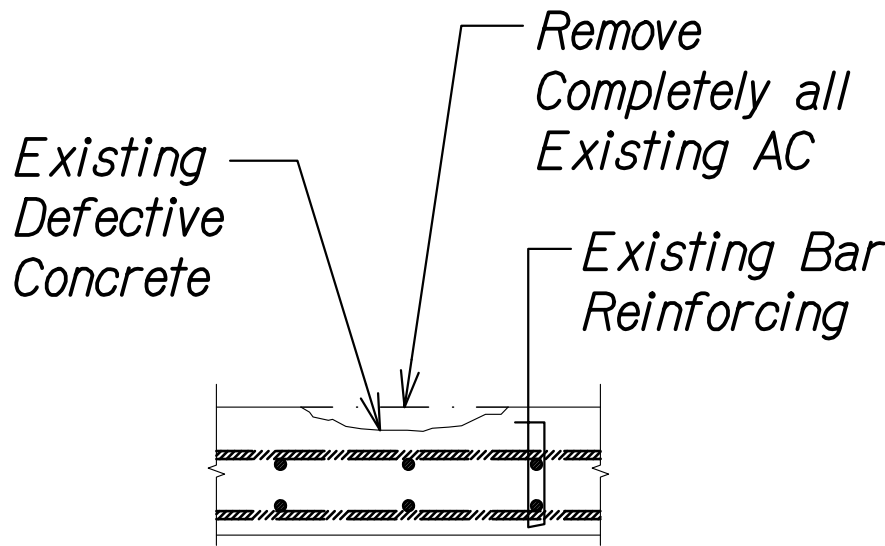

DECK SECTION

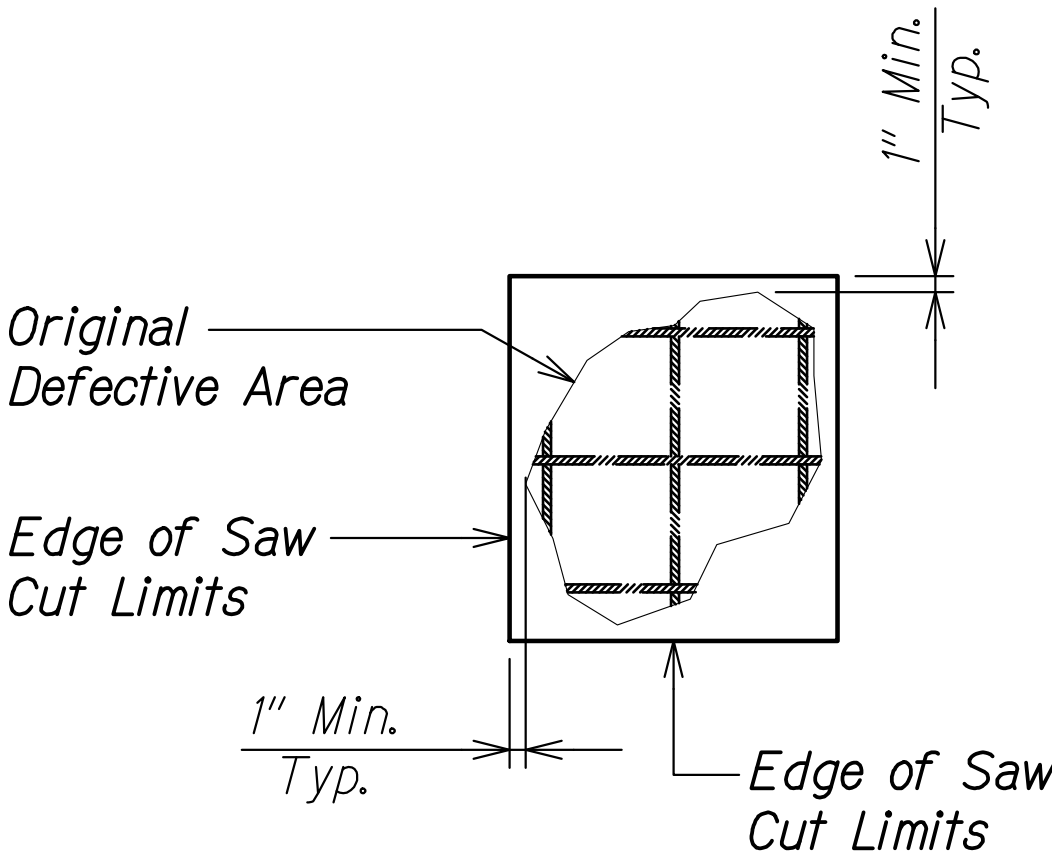

TOP DECK PLAN

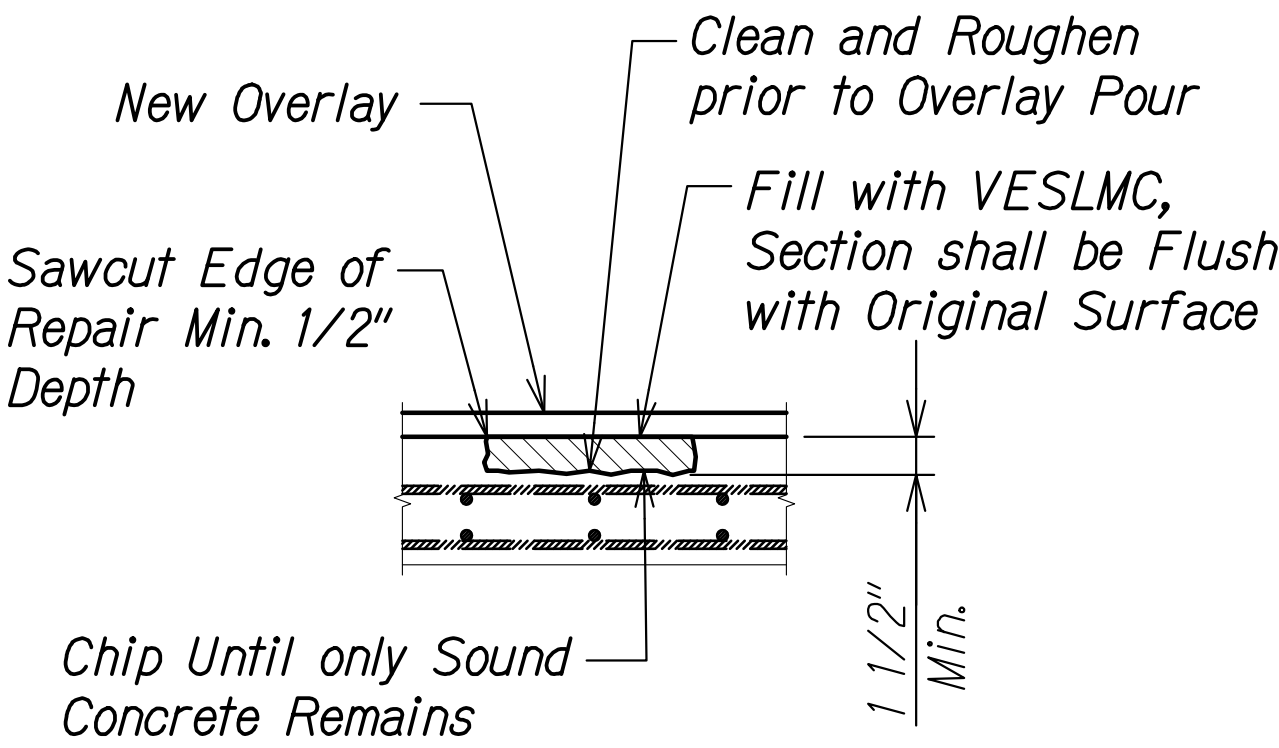


DECK SECTION

CONCRETE DECK REPAIR

Scale: 1" = 1'-0"

SA3.2 to SA3.8, SA5.1 to SA5.6

A
SA3.1 SA8.1

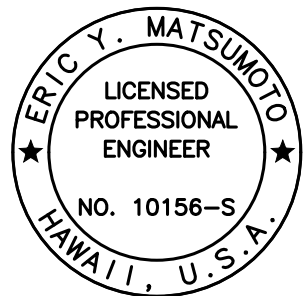

THIS WORK WAS PREPARED BY ME OR UNDER MY SUPERVISION.

Signature: Eric Y. Matsumoto
EXPIRATION DATE OF THE LICENSE: 4-30-24

STATE OF HAWAII
DEPARTMENT OF TRANSPORTATION
HIGHWAYS DIVISION

PEARL CITY VIADUCT PARTIAL
DEPTH CONCRETE DECK REPAIR DETAILS

INTERSTATE ROUTE H-1 IMPROVEMENTS
Vicinity of Pearl City Viaduct to Waimalu Viaduct
Federal-Aid Project No. NH-HI-1(285)

Scale: As Noted Date: May 2023

SHEET No. SA8.1 OF 2 SHEETS

FED. ROAD DIST. NO.	STATE	FEDERAL AID PROJ. NO.	FISCAL YEAR	SHEET NO.	TOTAL SHEETS
HAWAII	HAW.	NH-HI-1(285)	2023	243	287

TABLE 1


REPAIR SCHEDULE

SIZE OF EXISTING REINFORCING		SIZE OF NEW REPAIR REINFORCING	MINIMUM LENGTH OF WELD EACH SIDE (l_w)	MINIMUM LENGTH OF WELD ONE SIDE (l_{w1})
SQUARE	ROUND			
3/8"	#3	#4	2"	4"
	#4	#4	2"	4"
1/2"	#5	#5	2 1/2"	5"
5/8"	#6	#6	3 1/2"	5"
3/4"	#7	#7	4"	-
7/8" OR 1"	#8	#8	5"	-

NOTES:

- Repair reinforcing shall be spliced to existing reinforcing so as not to reduce the existing clear cover.
- For welding of #3, #4, #5, & #6 repair reinforcing, welding may be performed on one side only, if l_w is increased to l_{w1} as shown in Table 1.
- All welding procedures shall conform to AWS D1.4 and shall be performed by a qualified welder. Electrode classifications shall be in accordance with matching filler metal requirements.
- All Welding Procedure Specifications (WPS's) shall either be prequalified or shall have an accompanying Procedure Qualification Record (PQR) and shall be submitted and approved by the Engineer prior to starting any work. The WPS's shall take into account the differing base metals (ASTM A615 Grade 40 and 60 and ASTM A706) to be joined.
- The Contractor shall be responsible for retaining the services of a certified third-party welding inspector to be present full-time during all welding operations. In addition to visual inspection, all welds shall be tested via Liquid Penetrant testing and Magnetic Particle testing for all stirrups & reinforcing larger than a #5.
- Do not weld in inclement or wet weather unless protection accepted by the Engineer is provided.

l_w = Length of Weld Each Side
 l_{w1} = Length of Weld One Side
See Table 1

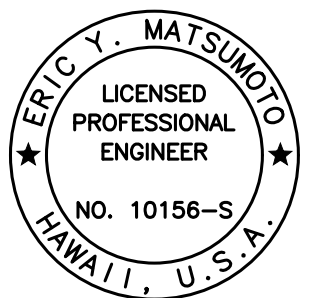

THIS WORK WAS PREPARED BY
ME OR UNDER MY SUPERVISION.

SIGNATURE: *Eric Y. Matsumoto*
EXPIRATION DATE OF THE LICENSE: 4-30-24


STATE OF HAWAII
DEPARTMENT OF TRANSPORTATION
HIGHWAYS DIVISION

**PEARL CITY VIADUCT
REBAR REPAIR DETAILS**

**INTERSTATE ROUTE H-1 IMPROVEMENTS
Vicinity of Pearl City Viaduct to Waimalu Viaduct
Federal-Aid Project No. NH-HI-1(285)**


Scale: As Noted Date: May 2023

SHEET No. SA8.2 OF 2 SHEETS

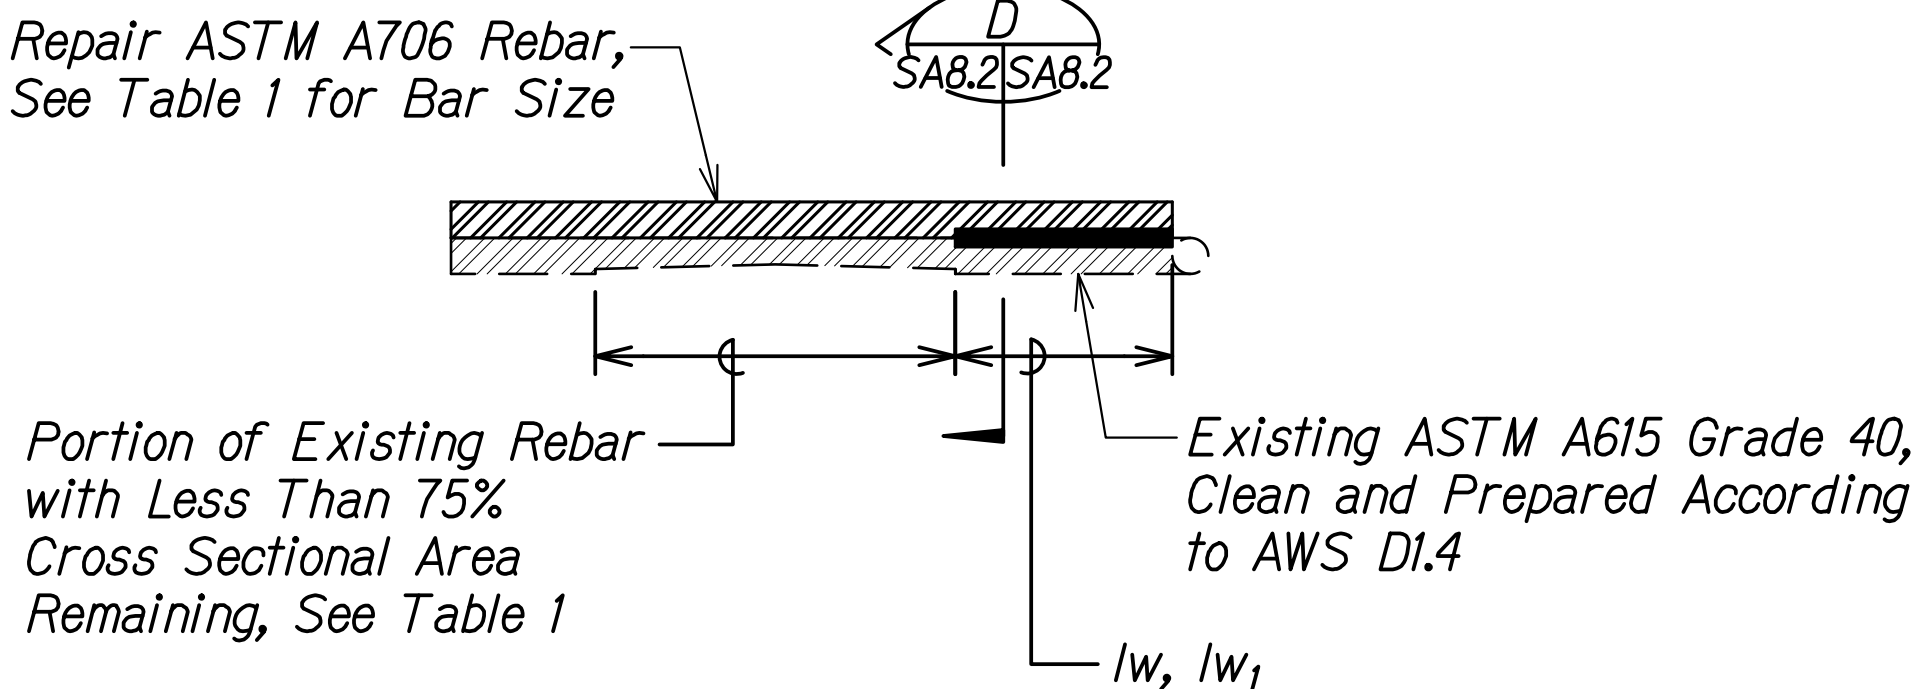



STIRRUP REBAR REPAIR PLAN

Scale: 1" = 1'-0"

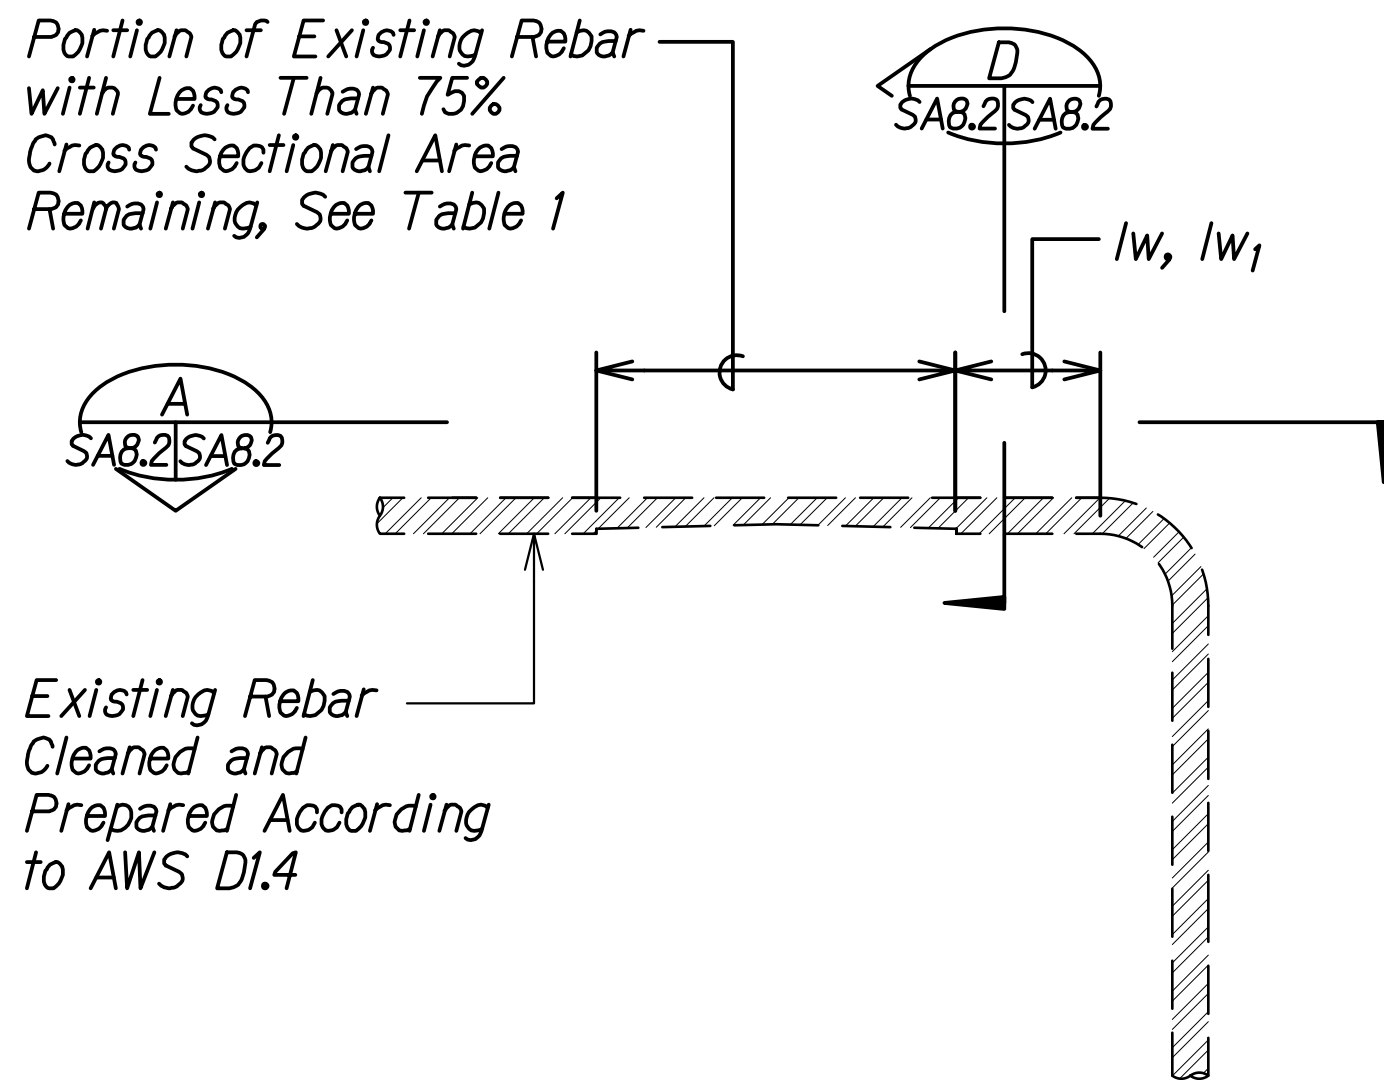



STIRRUP REBAR REPAIR ELEVATION

Scale: 1" = 1'-0"

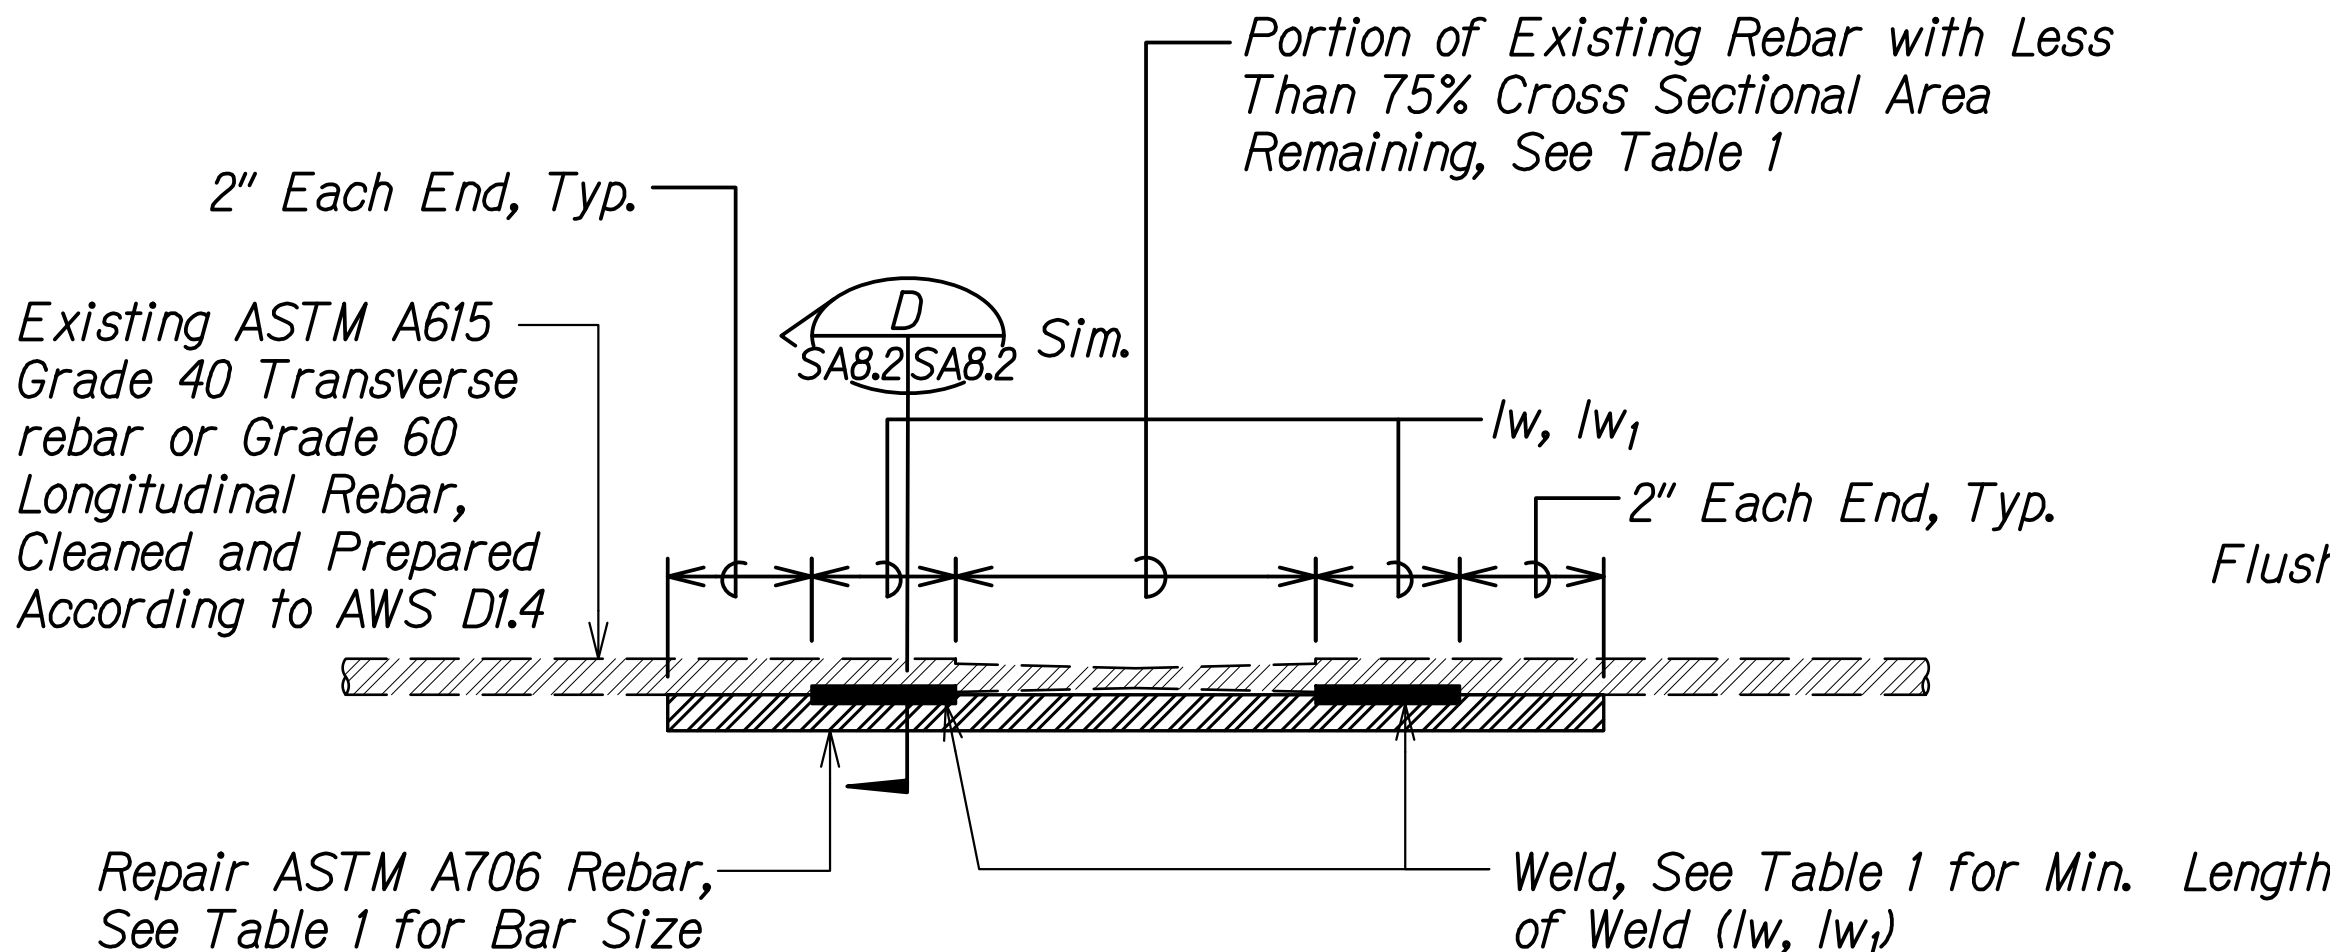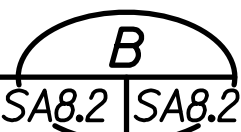


DECK REBAR REPAIR PLAN

Scale: 1" = 1'-0"

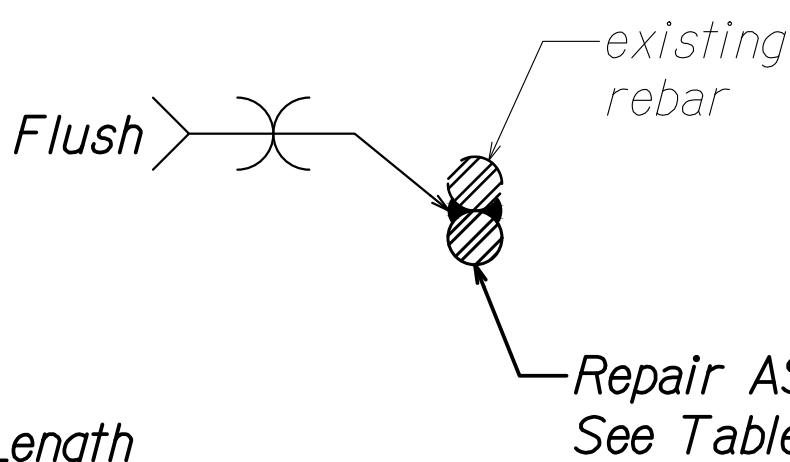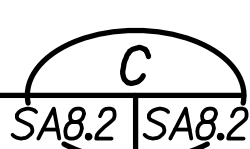OPTION NO. 1 (l_w)

REBAR SECTIONS


Scale: 1" = 1'-0"

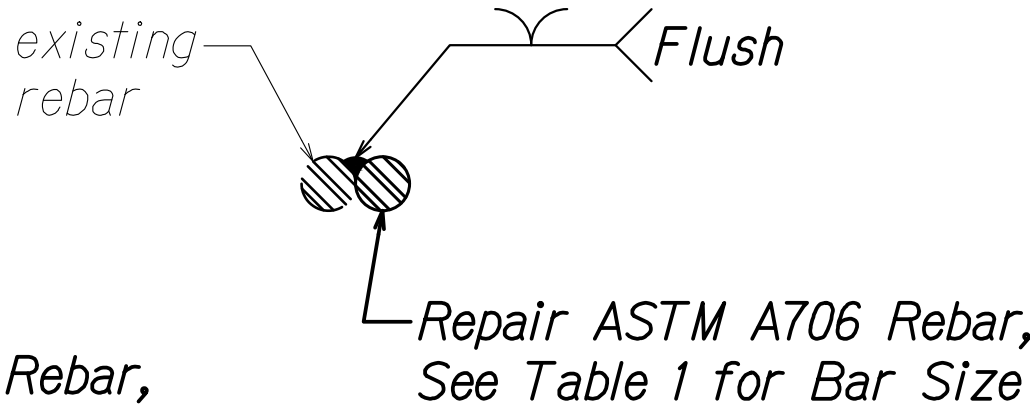OPTION NO. 2 (l_{w1})

DATE	_____
SURVEY PLOTTED BY	_____
DRAWN BY	_____
DESIGNED BY	_____
QUANTITIES BY	_____
CHECKED BY	_____
ORIGINAL PLAN	_____
NOTE BOOK	_____
No.	_____

DRAWING NAME: Z:\00 ONGOING\22-001.8 PEARL CITY VIADUCT REPAIRS\01 CAD\05-23-23 100PCT PCVR-SA0802 PCV REBAR REPAIR.DWG PLOT TIME: 05-24-23, 9:21 AM


FED. ROAD DIST. NO.	STATE	FEDERAL AID PROJ. NO.	FISCAL YEAR	SHEET NO.	TOTAL SHEETS
HAWAII	HAW.	NH-HI-1(285)	2023	244	287

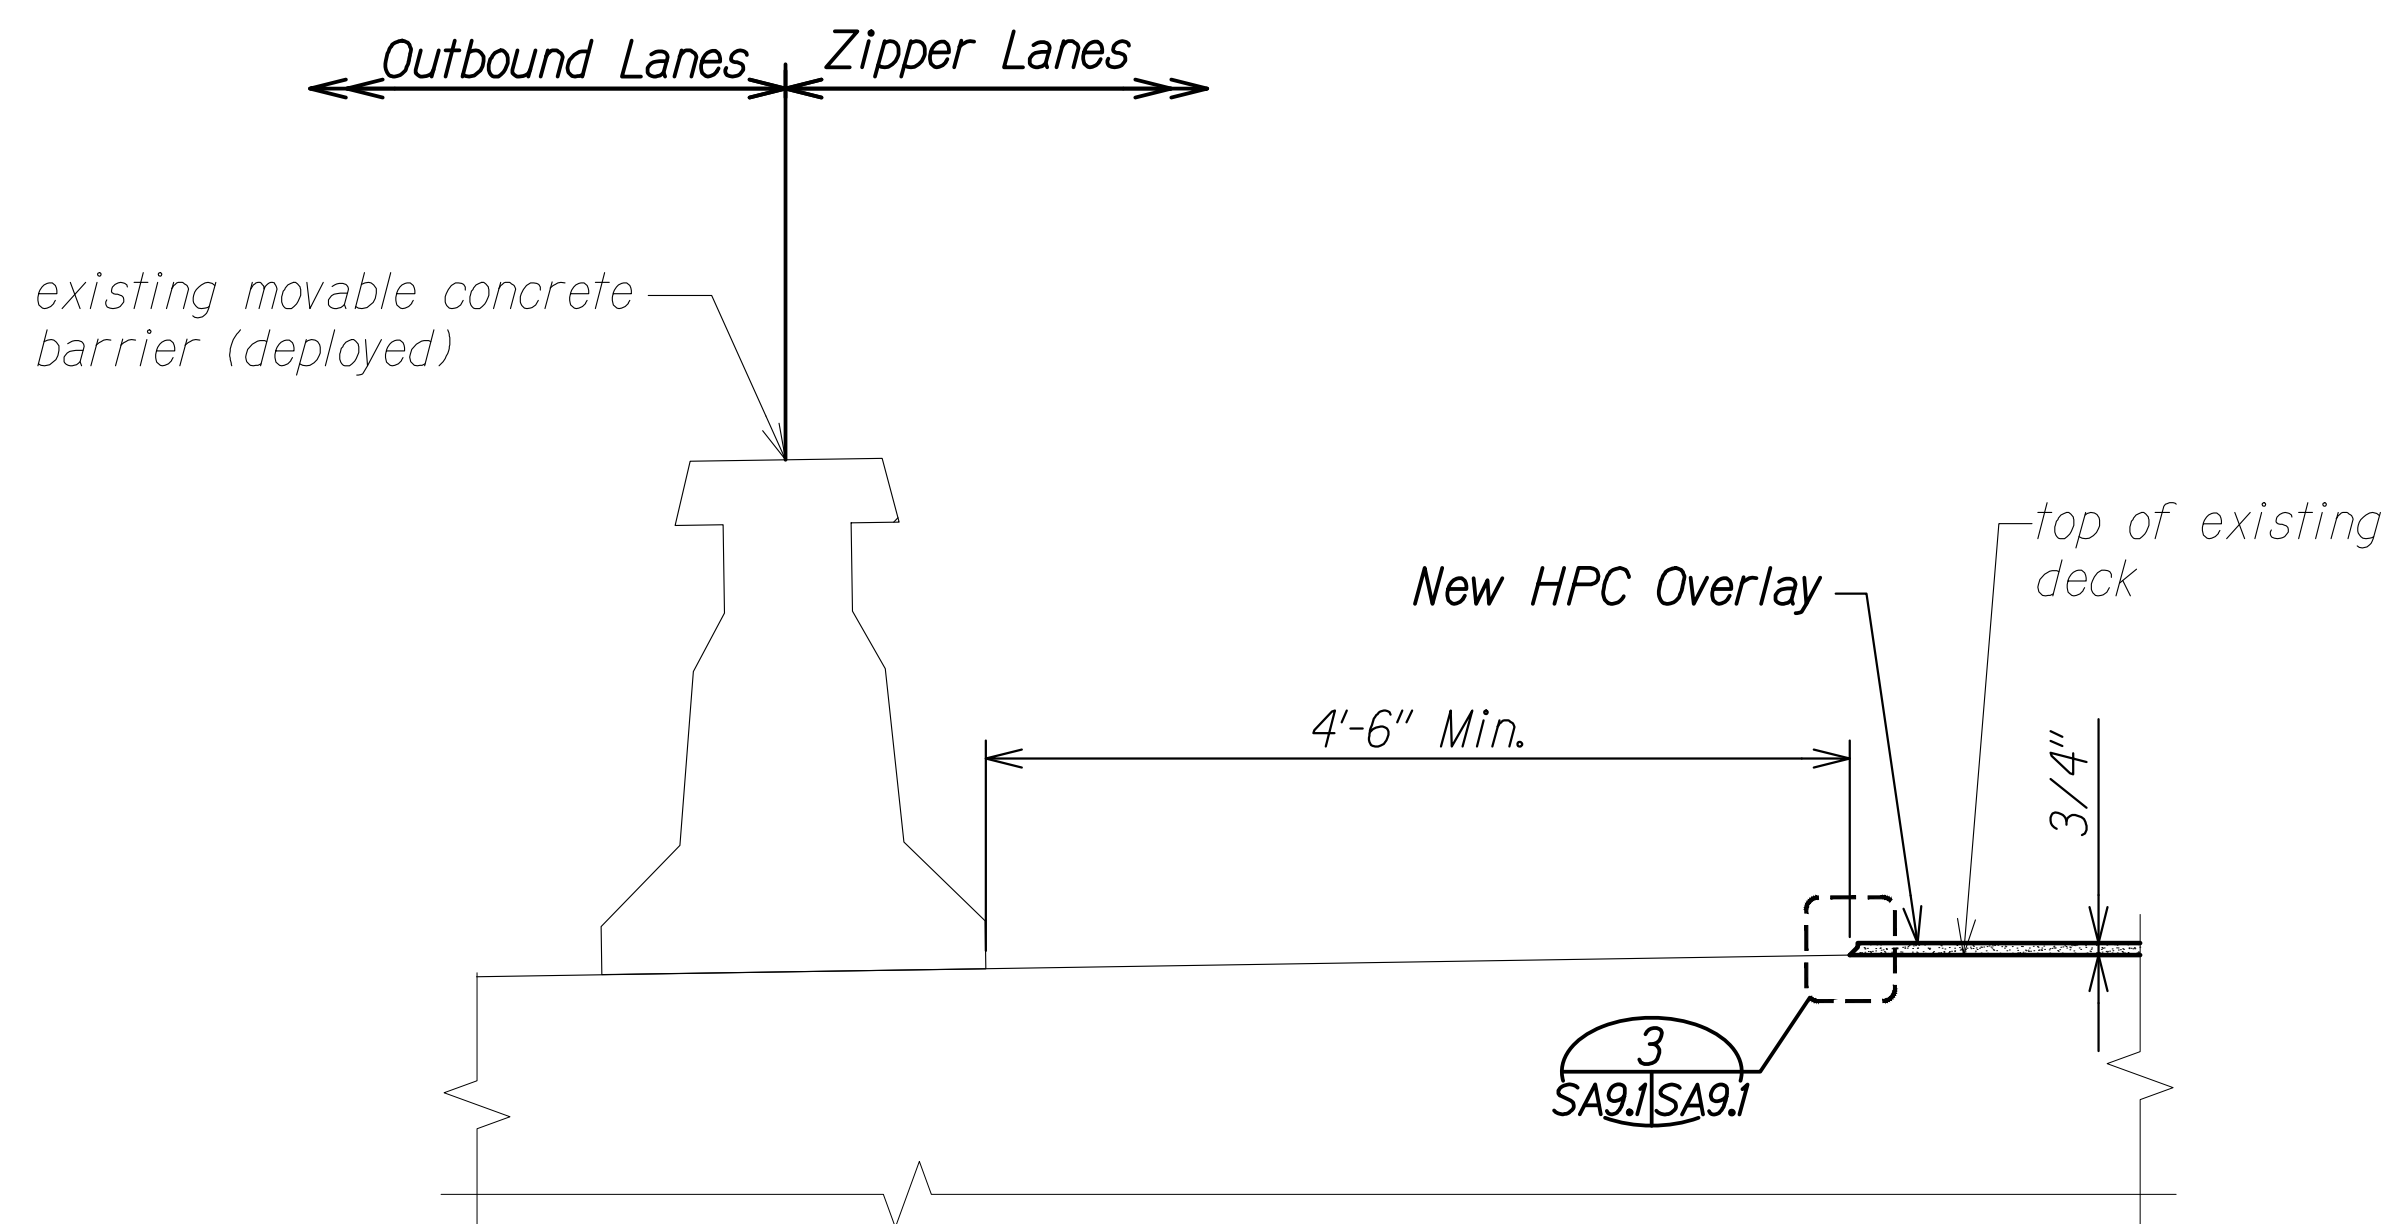

HPC LONGITUDINAL JOINT NEAR EXISTING MOVABLE CONCRETE BARRIER (DEPLOYED)

Scale: 1" = 1'-0"


1
SA9.1/SA9.1

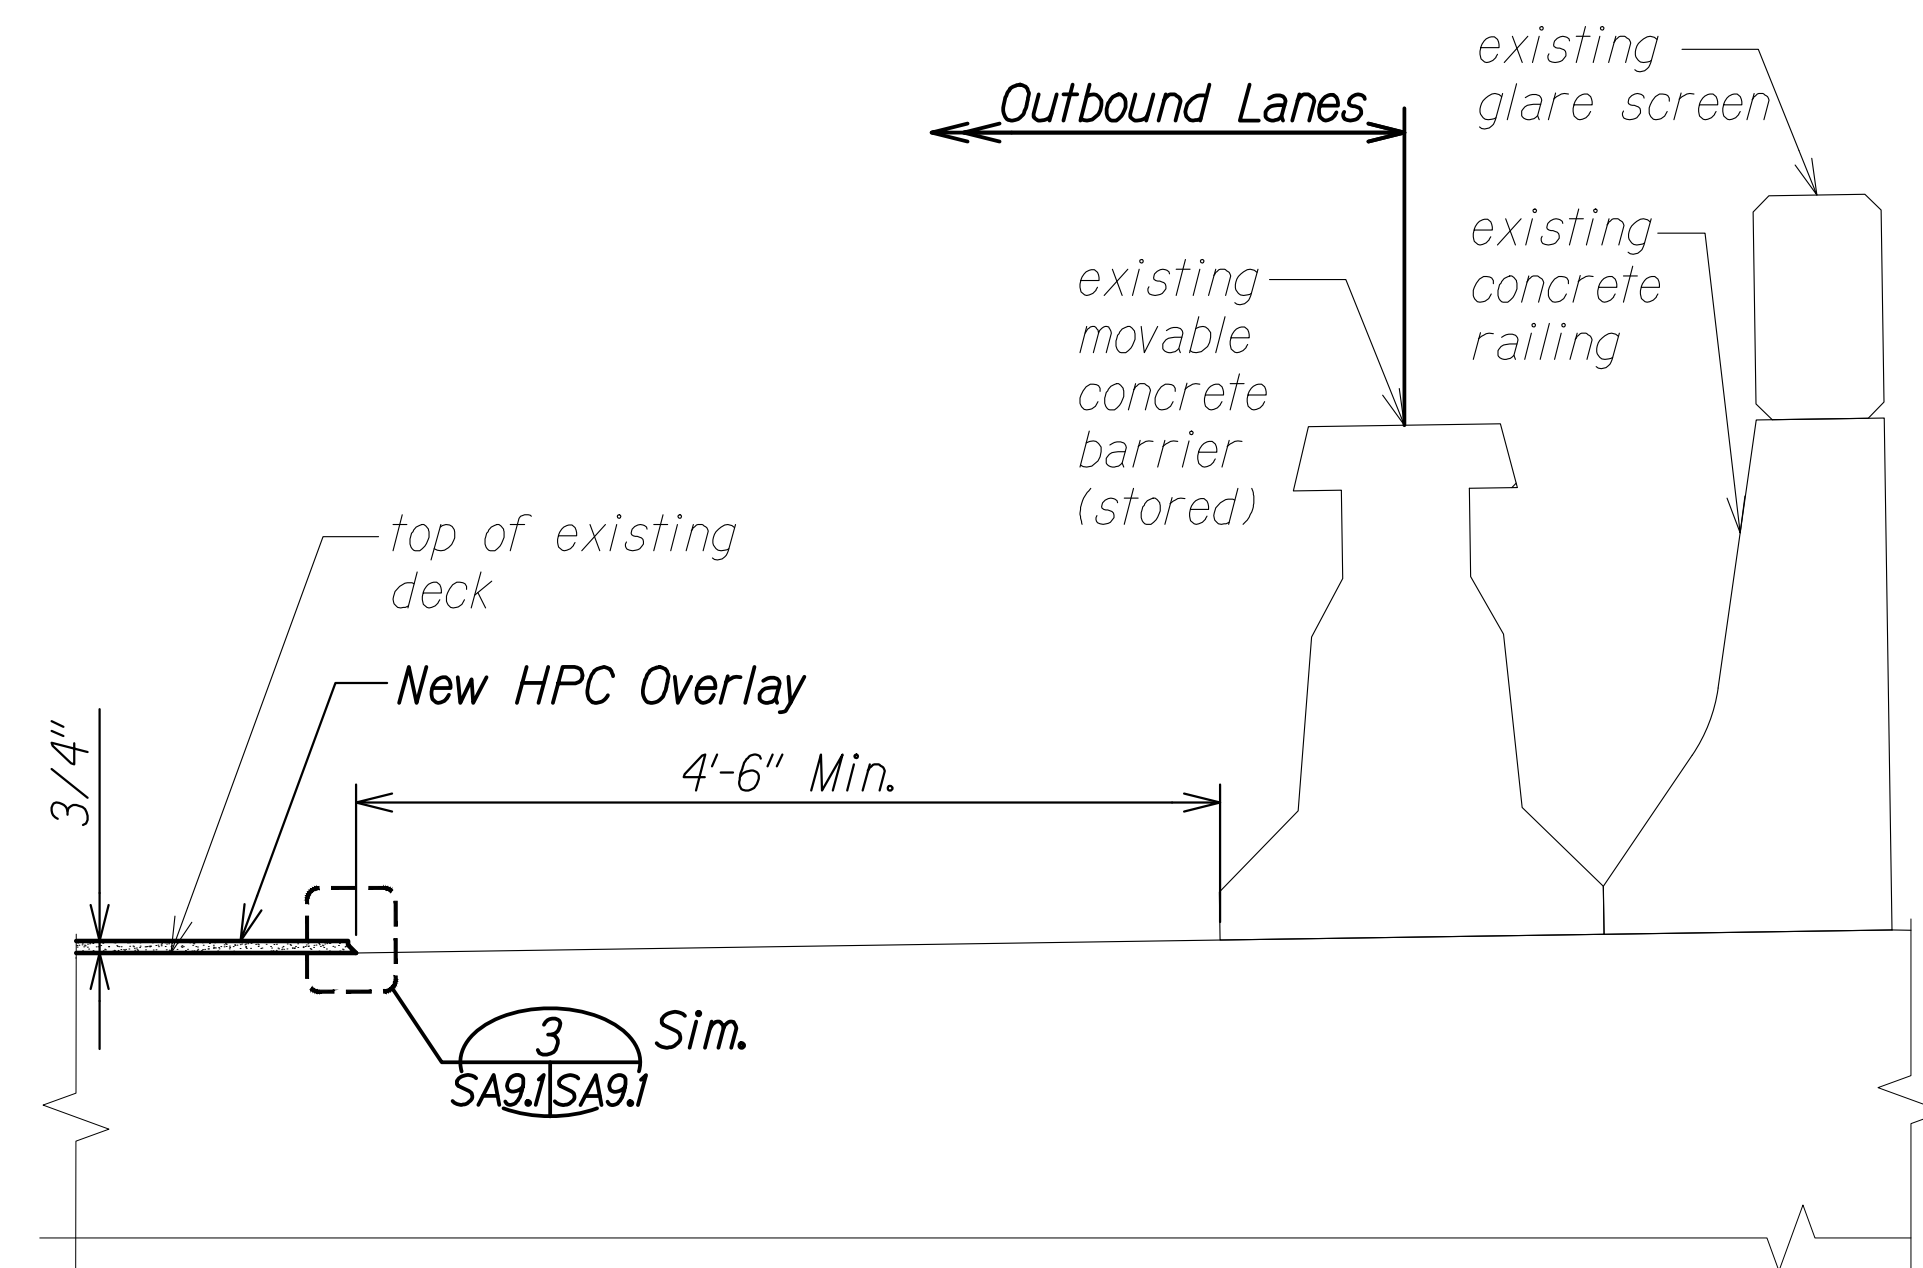

HPC LONGITUDINAL JOINT NEAR EXISTING MOVABLE CONCRETE BARRIER (STORED)

Scale: 1" = 1'-0"

2
SA9.1/SA9.1

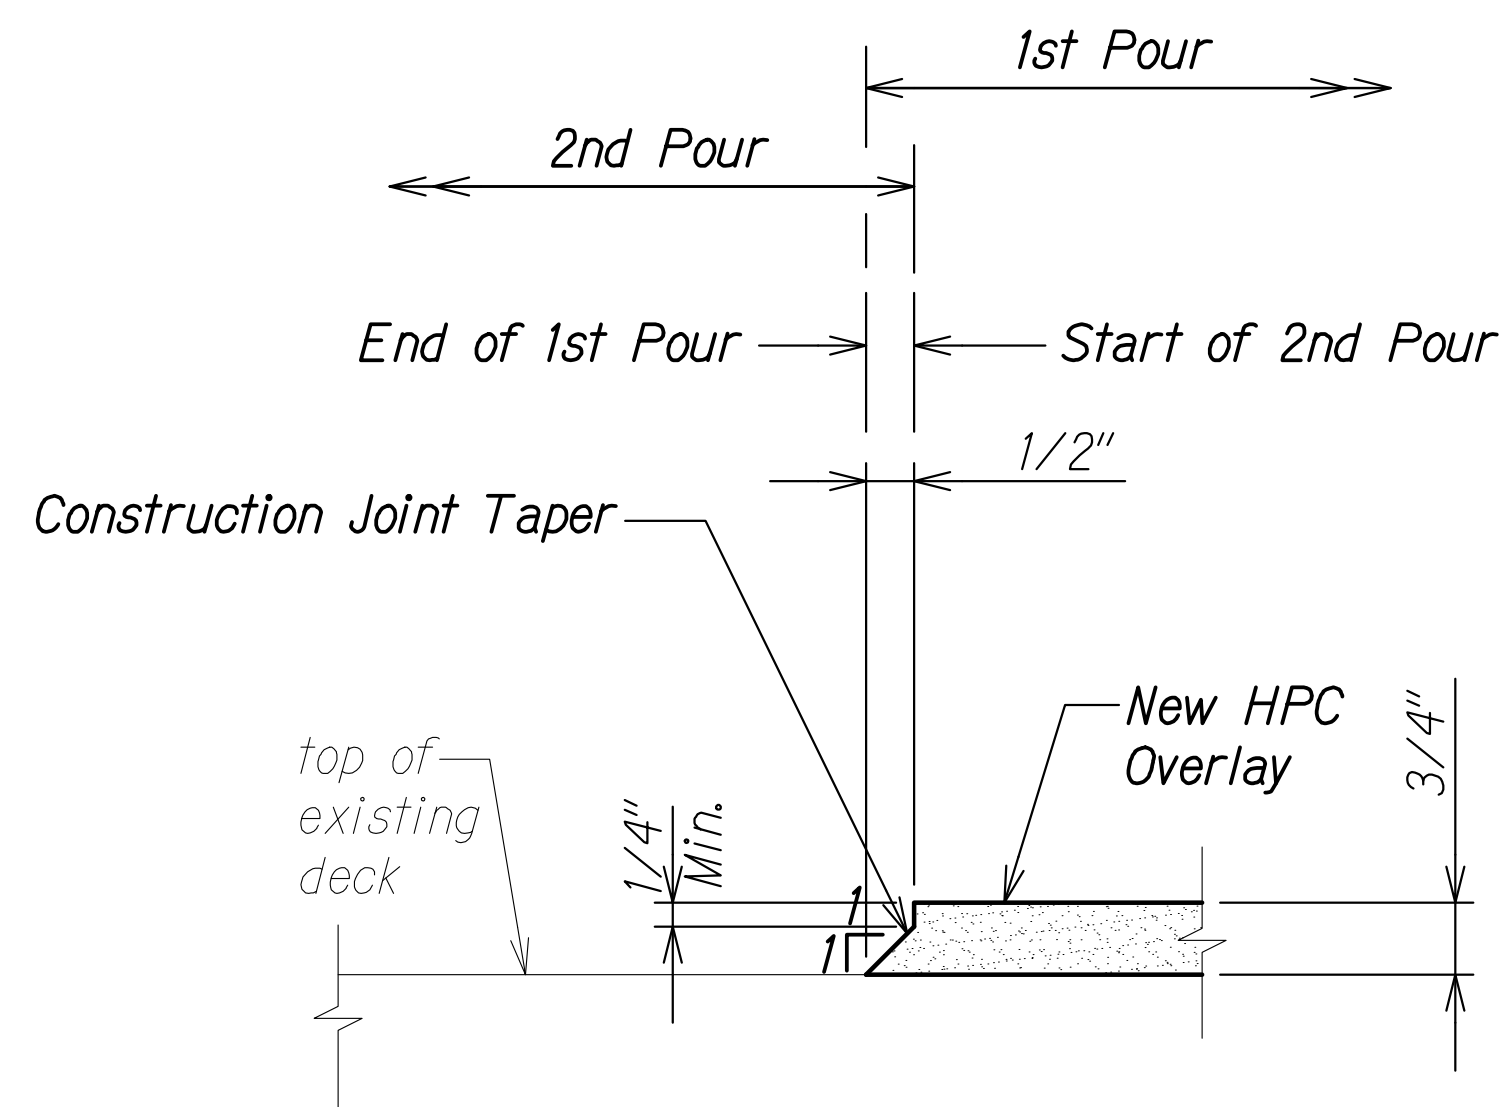


TYPICAL HPC CONSTRUCTION JOINT

Scale: NTS

3
SA9.1/SA9.1

NOTES:

- The Contractor shall submit HPC paving and jointing plans for approval.
- HPC construction joints shall be straight, neat and smooth. The longitudinal construction joints shall not be located within the wheel path.
- Longitudinal construction joints shall be located a minimum of 4'-6" away from the stored and deployed positions of the Zipper barrier to not conflict with Zipper operations.
- The Contractor shall re-establish the guideline prior to the nightly deployment of the Zipper barrier.

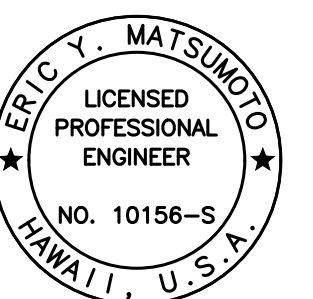

THIS WORK WAS PREPARED BY
ME OR UNDER MY SUPERVISION.

Eric Y. Matsumoto
SIGNATURE EXPIRATION DATE OF THE LICENSE
4-30-24

STATE OF HAWAII
DEPARTMENT OF TRANSPORTATION
HIGHWAYS DIVISION



**PEARL CITY VIADUCT
HPC OVERLAY DETAILS**

**INTERSTATE ROUTE H-1 IMPROVEMENTS
Vicinity of Pearl City Viaduct to Waimalu Viaduct
Federal-Aid Project No. NH-HI-1(285)**





Scale: As Noted Date: May 2023

SHEET No. SA9.1 OF 9 SHEETS

FED. ROAD DIST. NO.	STATE	FEDERAL AID PROJ. NO.	FISCAL YEAR	SHEET NO.	TOTAL SHEETS
HAWAII	HAW.	NH-HI-1(285)	2023	245	287

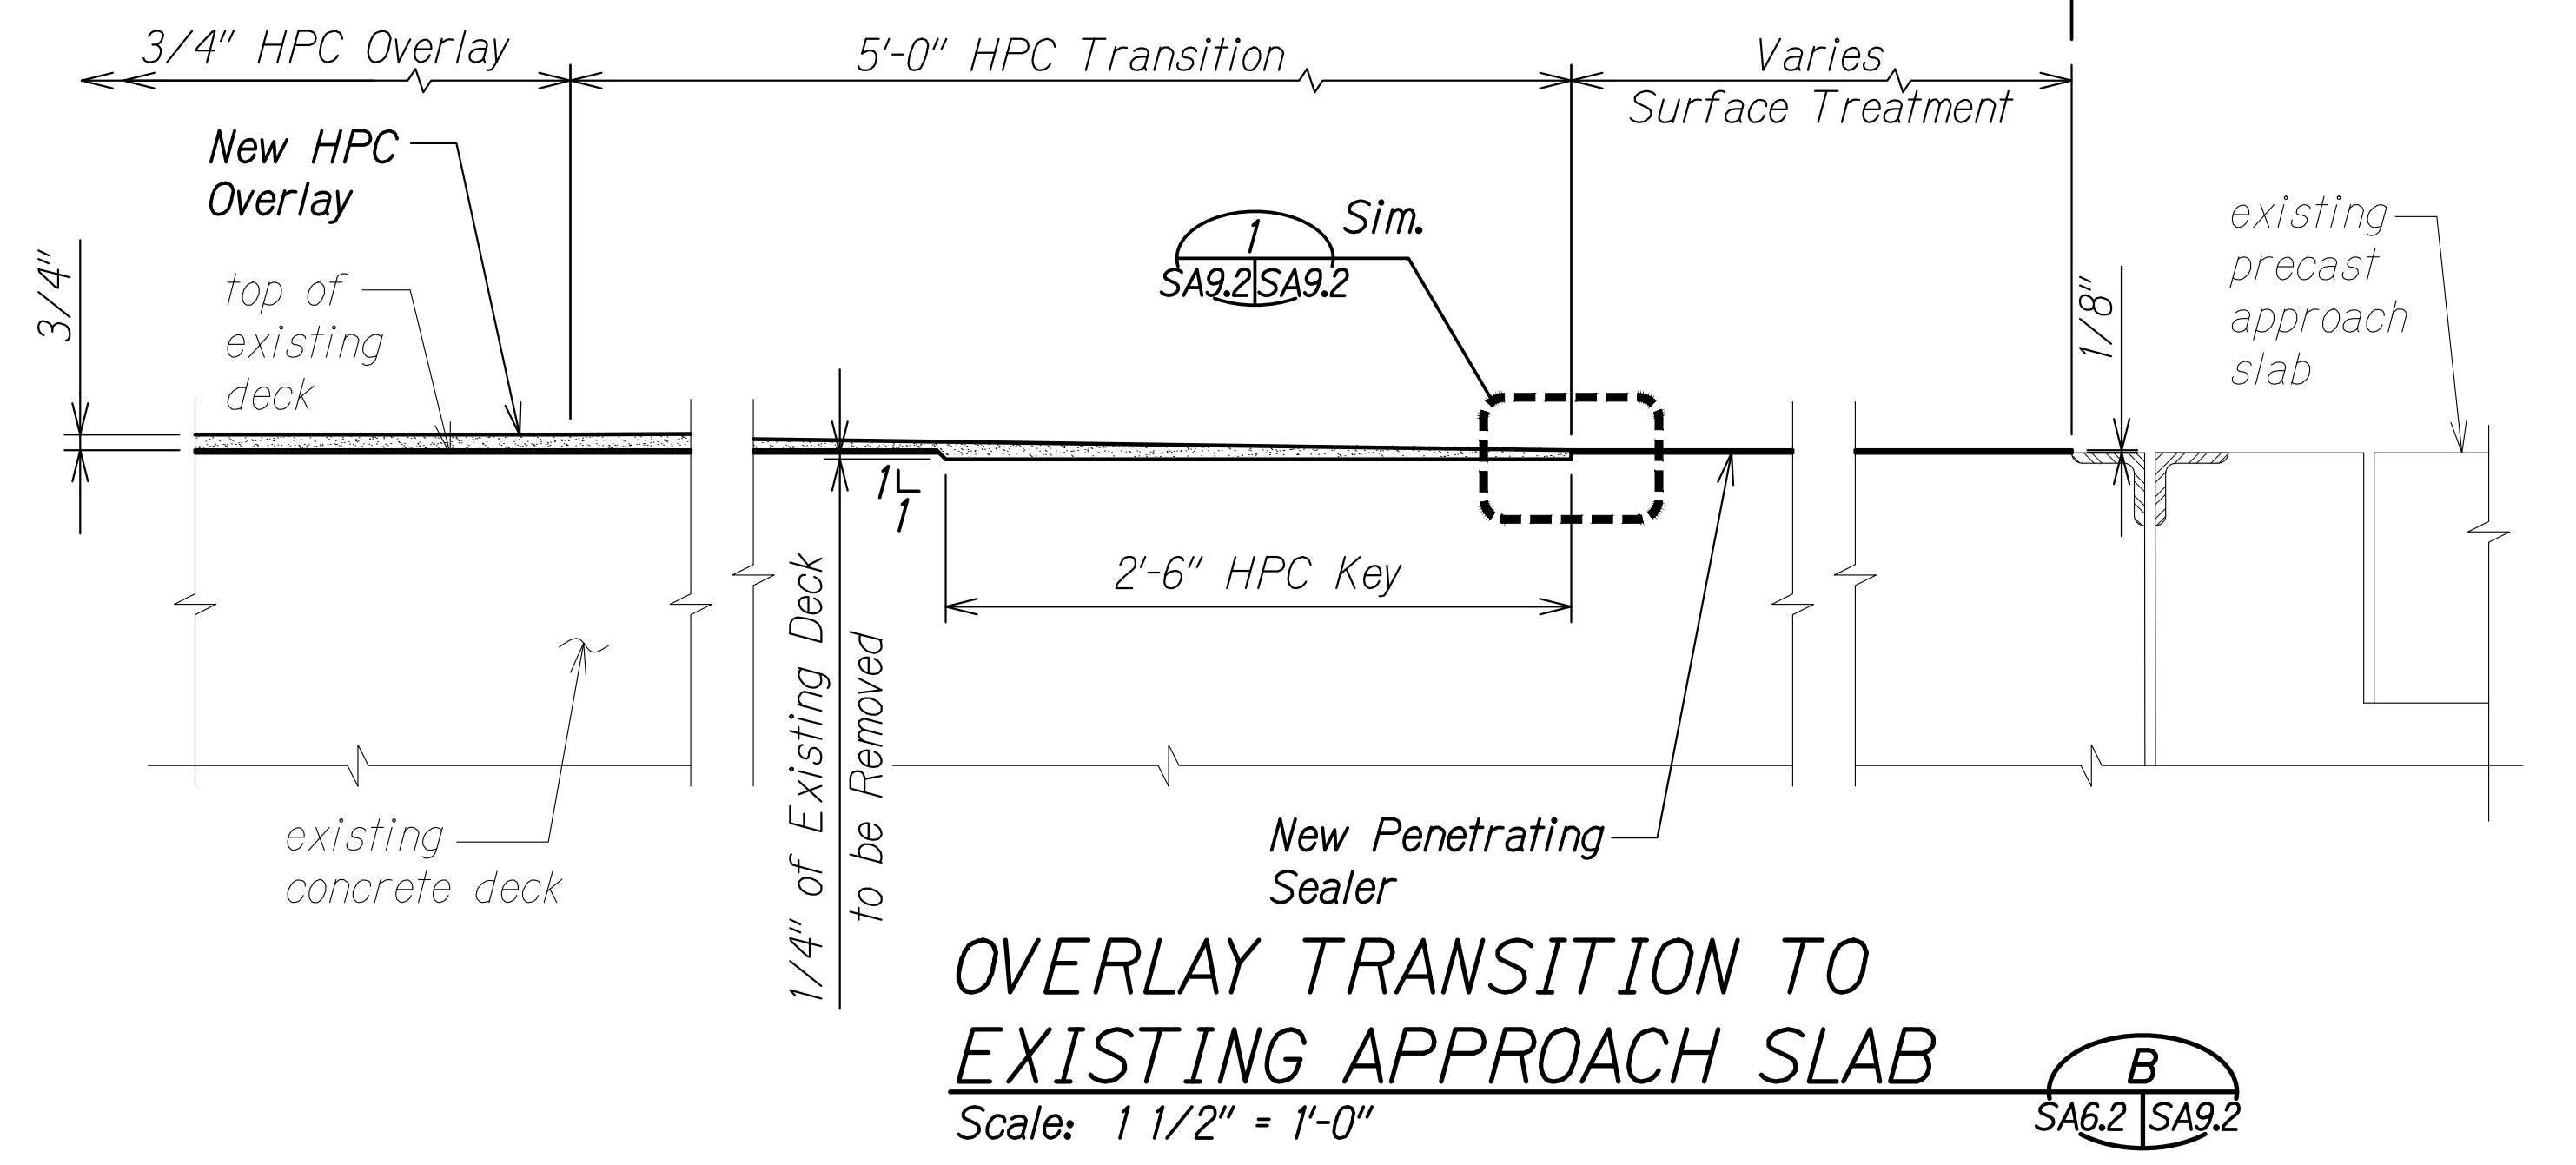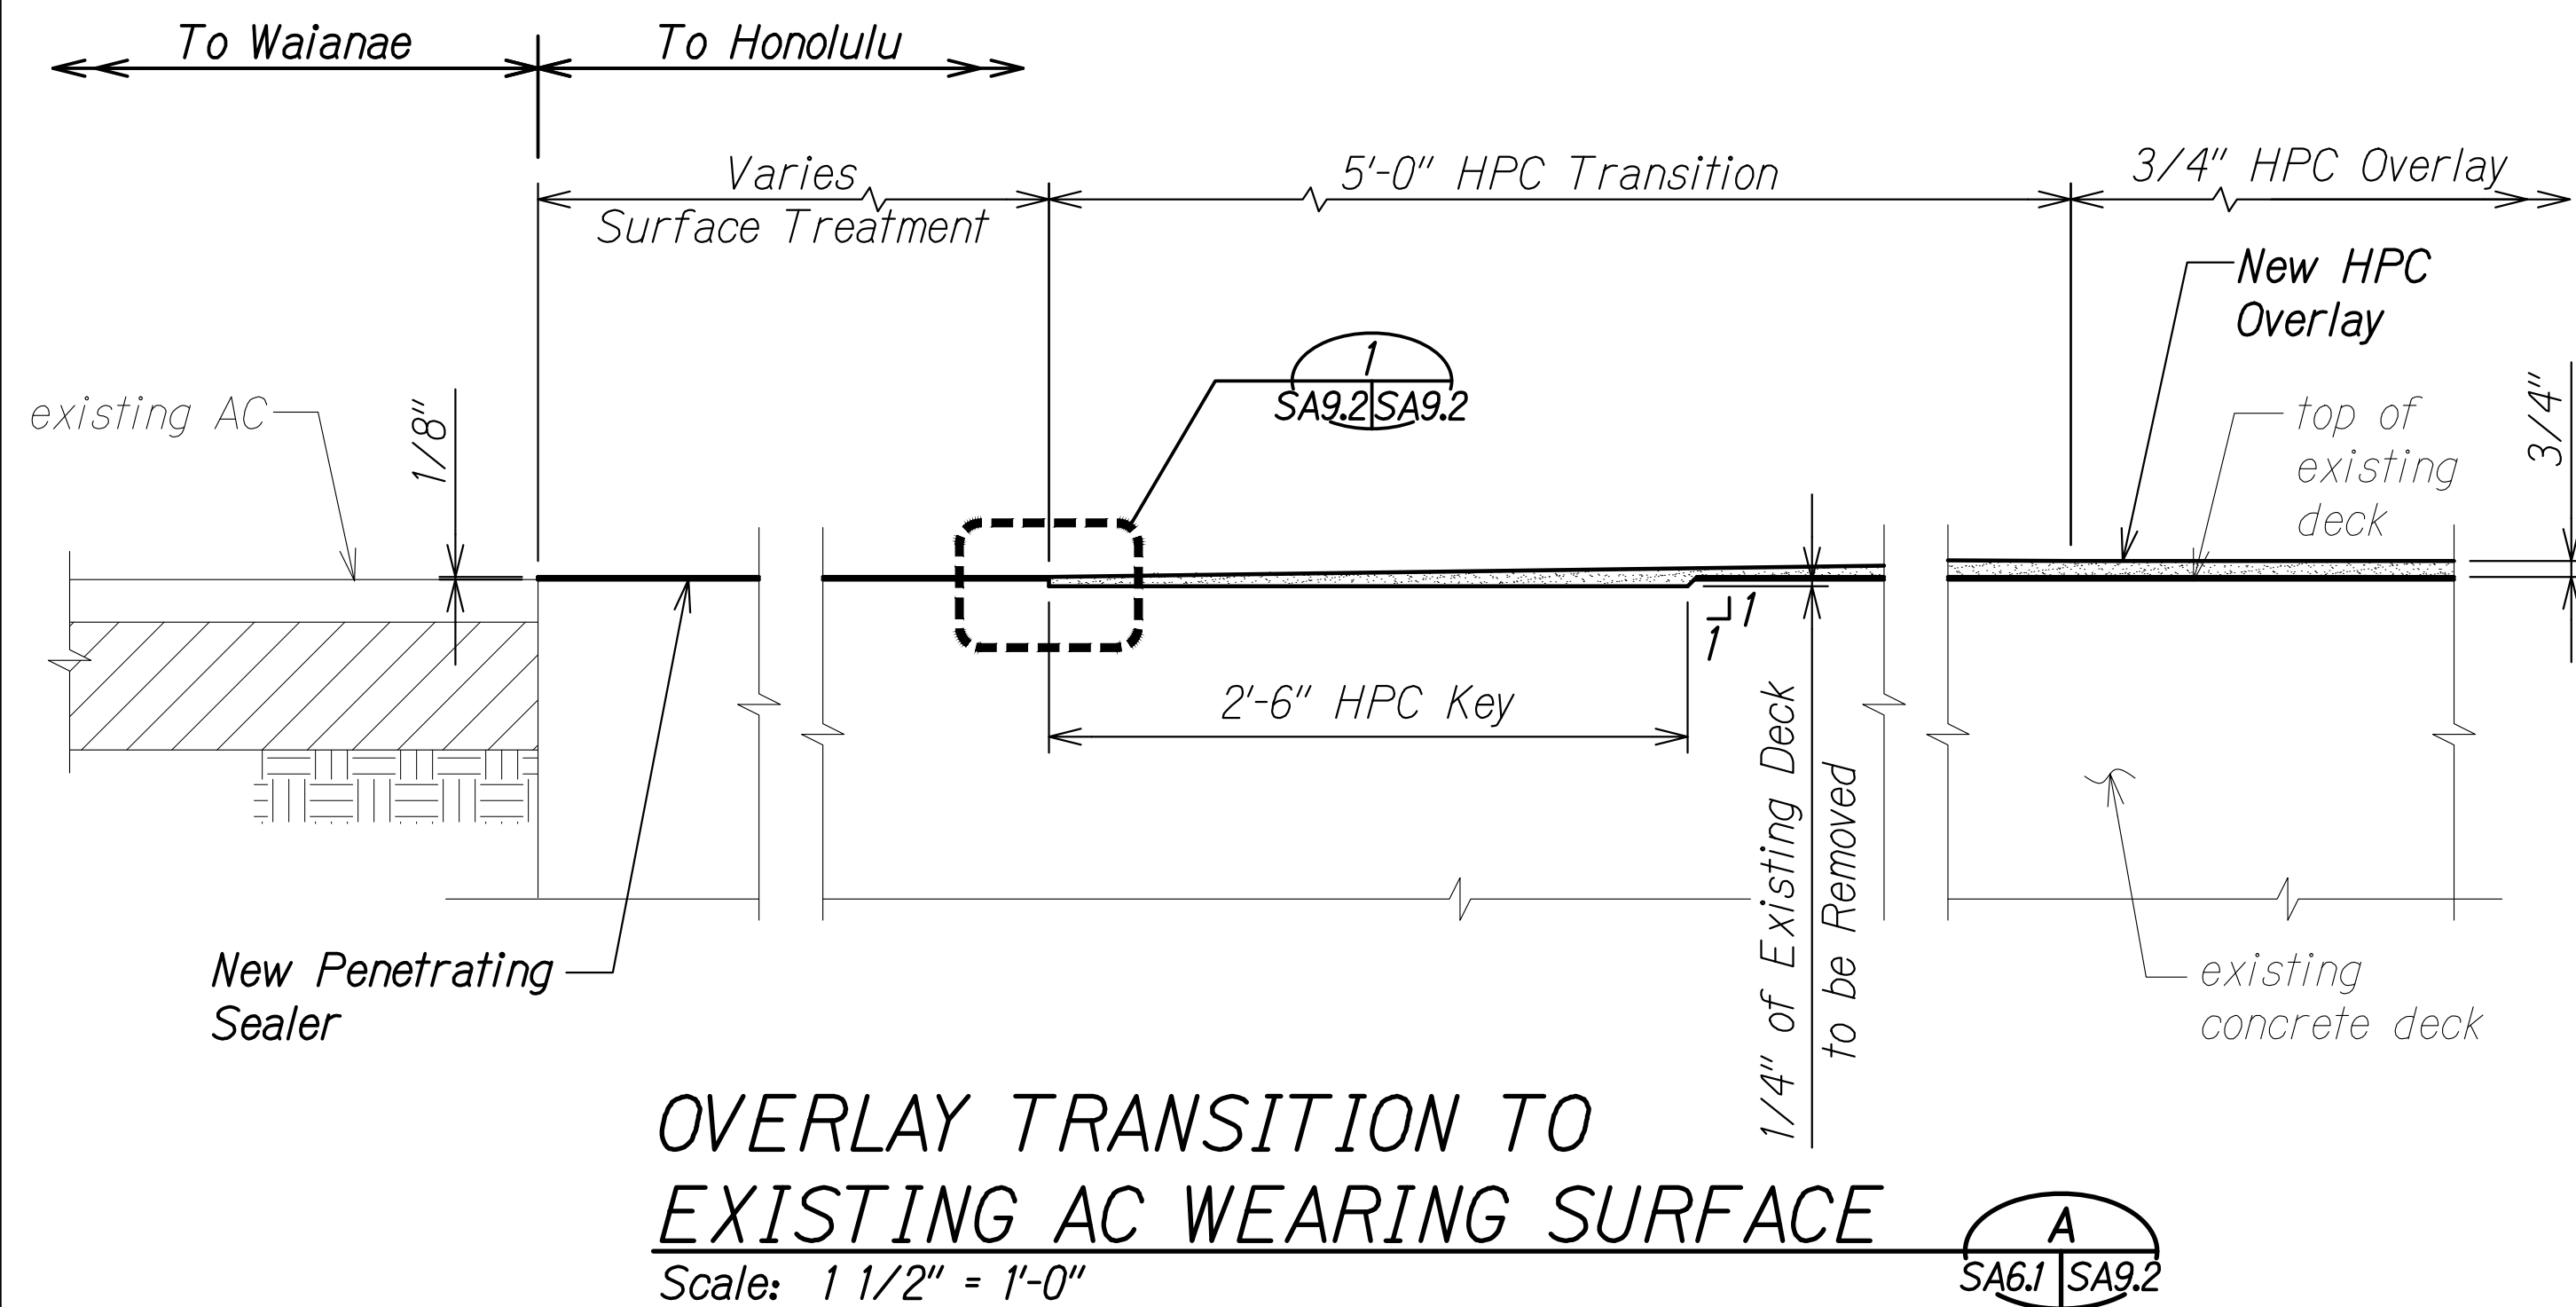

- NOTES:
1. Anchors for steel L protective nosing at the expansion joint not shown for clarity.
 2. The HPC transition shall be perpendicular to the base line.
 3. The existing concrete substrate for the HPC key shall have a minimum amplitude of 1/8", a Concrete Surface Profile (CSP) of 7, or an approved equal.
 4. The Contractor shall not feather edge the HPC.
 5. The penetrating sealer and surface treatment shall not be placed on existing steel protective nosing.
 6. The penetrating sealer and surface treatment shall lap the HPC overlay by a minimum of 1".
 7. Each placement of HPC shall end at an expansion joint, unless otherwise approved by the Engineer. This shall be included in the paving plan.
 8. Surface preparation of existing steel L protective nosing shall follow Manufacturer's recommendations prior to the placement of HPC.
 9. For compression seal replacement, see SA10.1 to SA10.5.

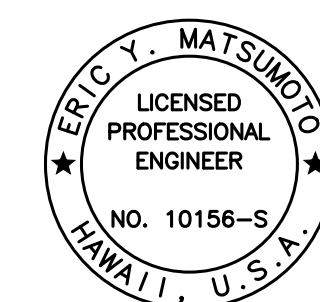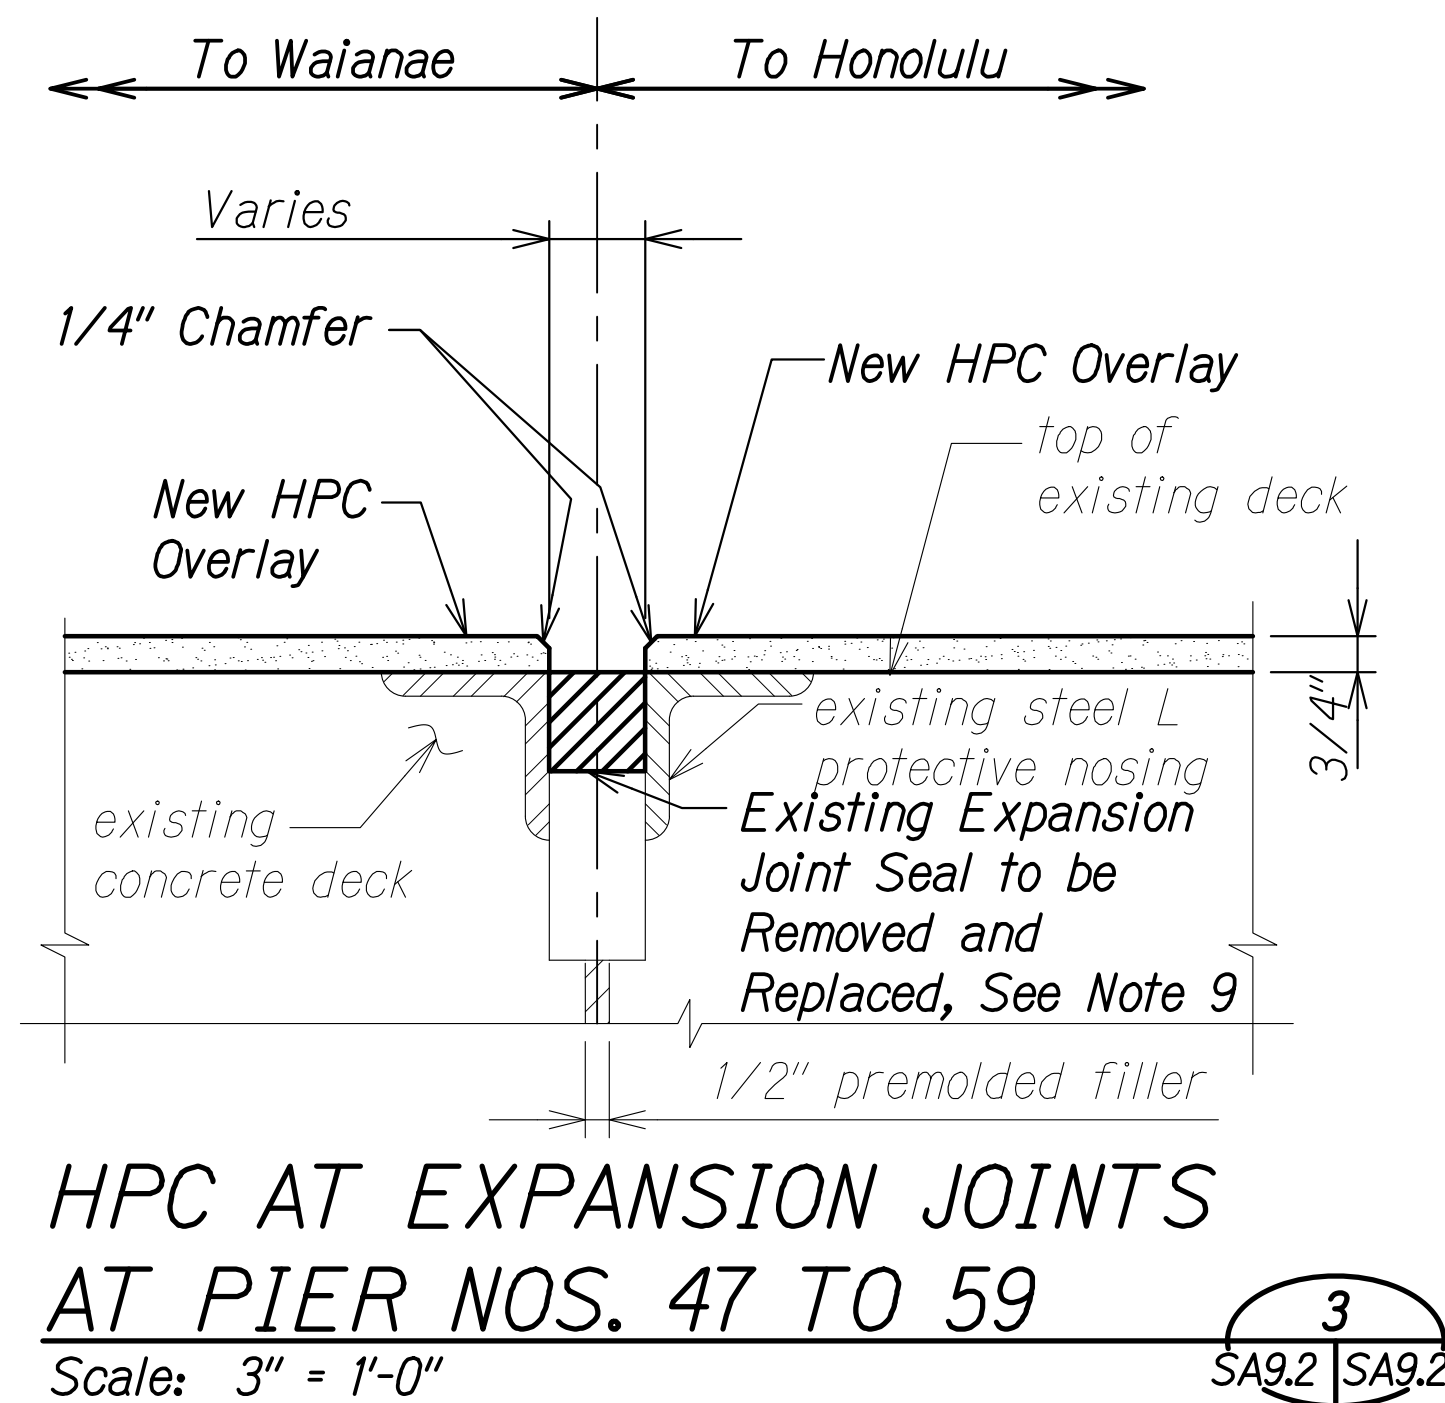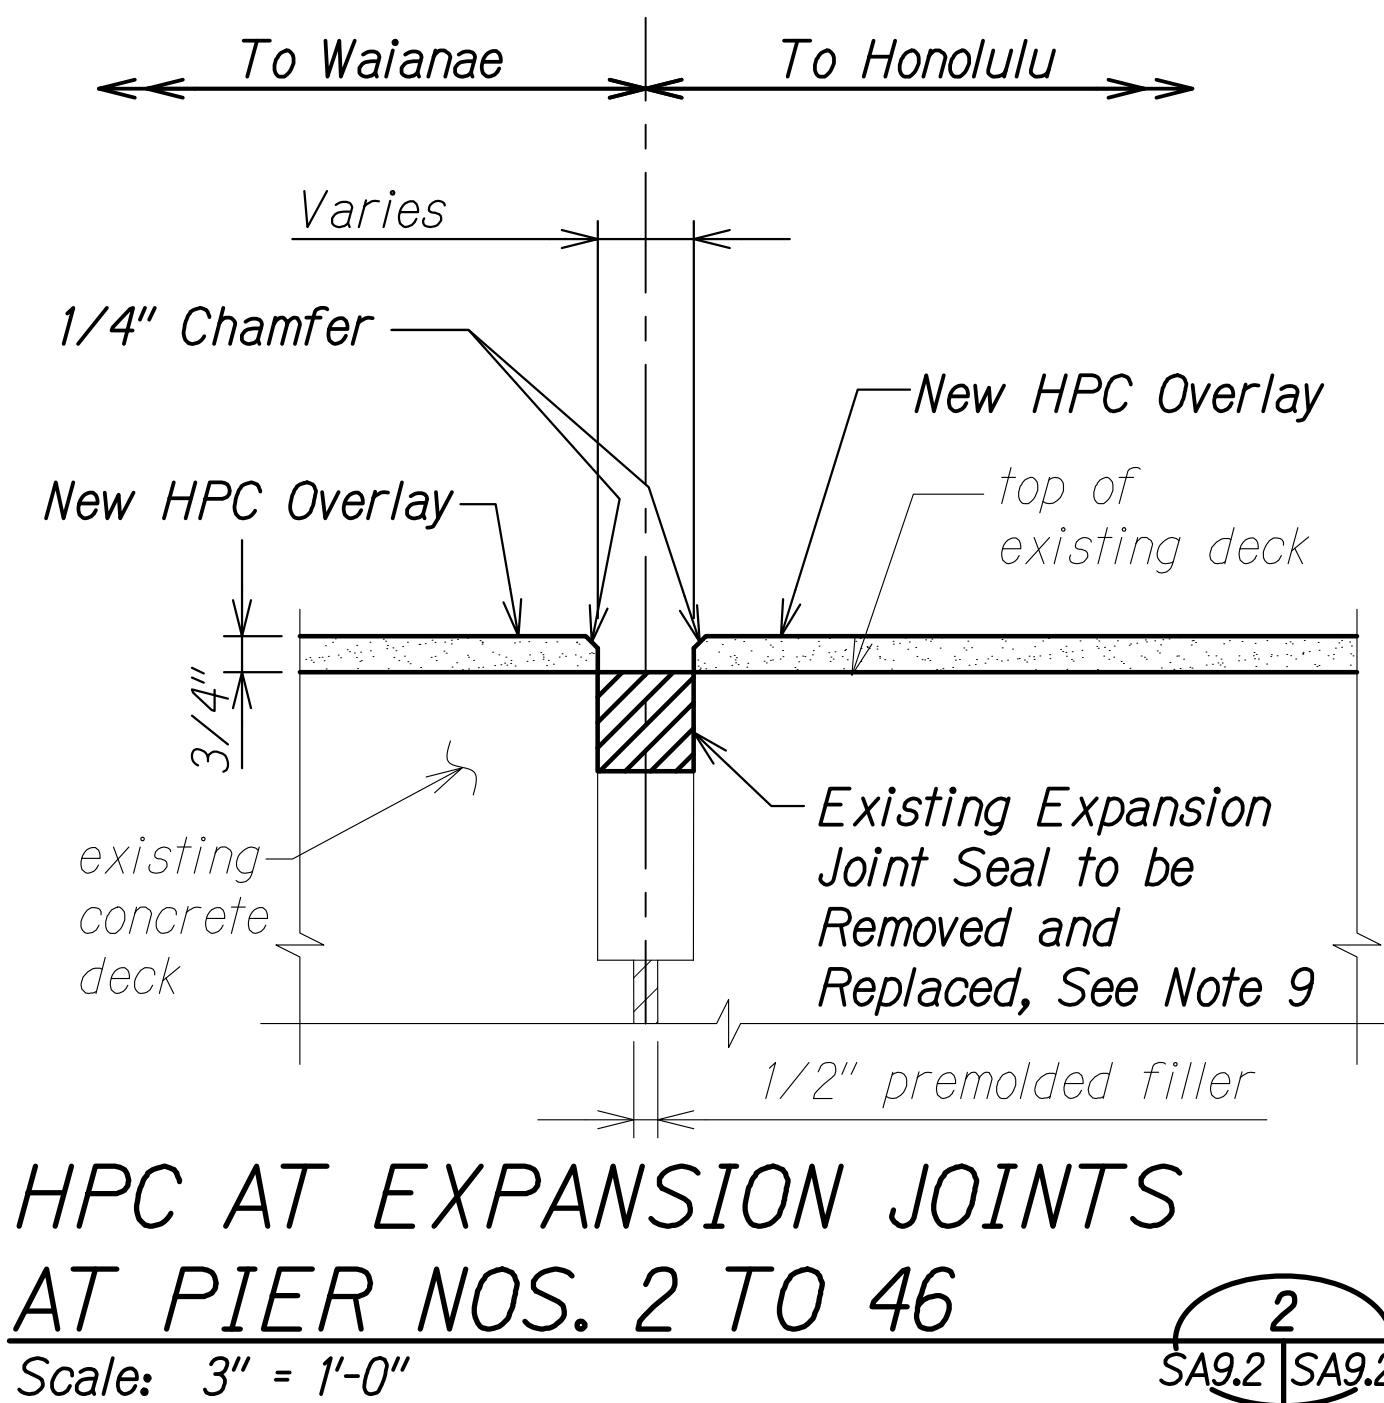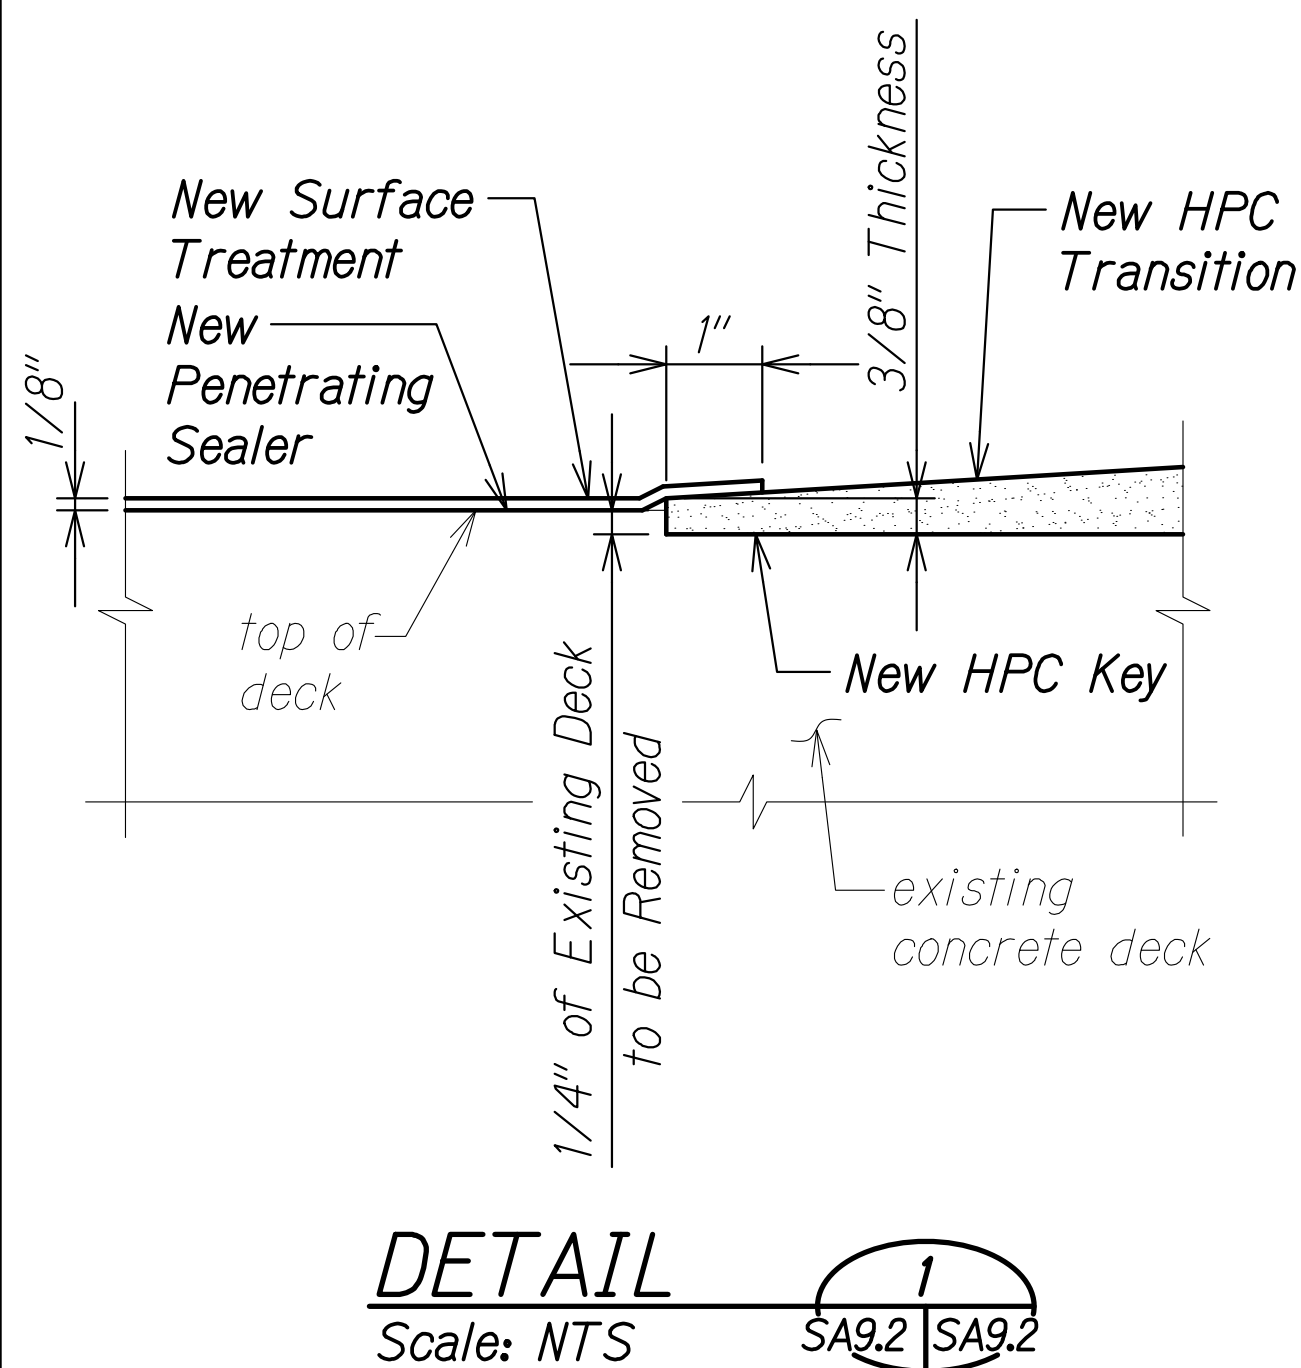

THIS WORK WAS PREPARED BY ME OR UNDER MY SUPERVISION.

SIGNATURE: Eric Y. Matsumoto
EXPIRATION DATE OF THE LICENSE: 4-30-24

STATE OF HAWAII
DEPARTMENT OF TRANSPORTATION
HIGHWAYS DIVISION


**PEARL CITY VIADUCT
HPC OVERLAY DETAILS**

INTERSTATE ROUTE H-1 IMPROVEMENTS
Vicinity of Pearl City Viaduct to Waimalu Viaduct
Federal-Aid Project No. NH-HI-1(285)

Scale: As Noted Date: May 2023


SHEET No. SA9.2 OF 9 SHEETS

FED. ROAD DIST. NO.	STATE	FEDERAL AID PROJ. NO.	FISCAL YEAR	SHEET NO.	TOTAL SHEETS
HAWAII	HAW.	NH-HI-K285	2023	ADD. 246	287

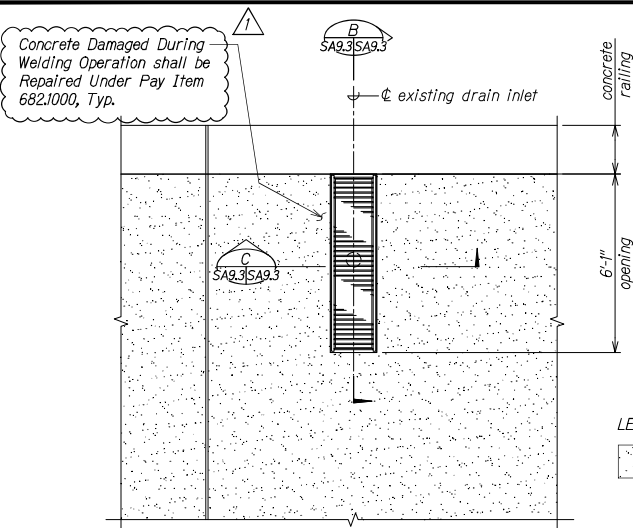


LEGEND:
 HPC Overlay

PLAN - IB TYPE "PC-1" DECK DRAIN INLET
 Scale: 1/2" = 1'-0"

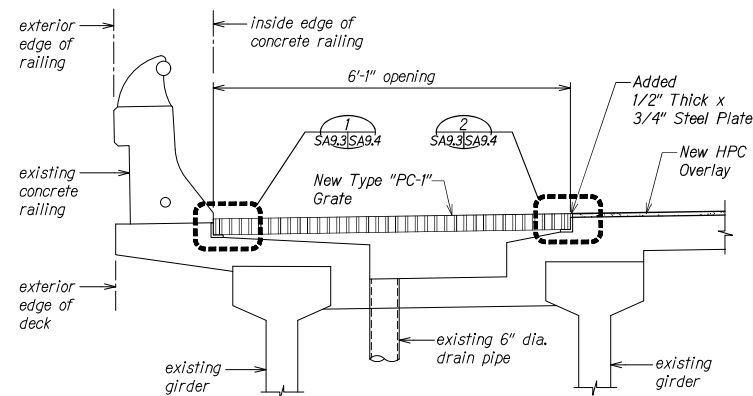

SECTION B
 Scale: 1" = 1'-0"

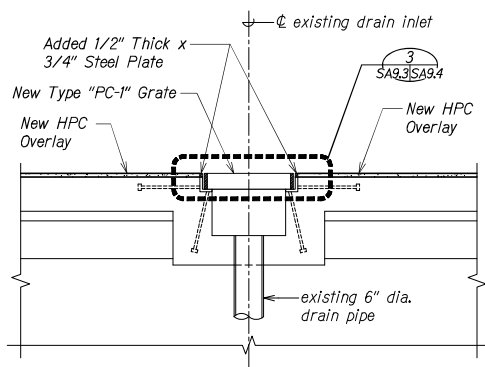

SECTION C
 Scale: 1" = 1'-0"

EXISTING GRATE REMOVAL NOTE:

The Contractor shall anticipate the existing steel grate to be welded to the existing frame. Removal of the grate shall be performed in a manner that does not damage the existing frame assembly. The Contractor shall submit a detailed removal plan of the grate to the EOR for review and approval prior to the start of work.



THIS WORK WAS PREPARED BY ME OR UNDER MY SUPERVISION.

Em M. Matsumoto
 4-30-24
 SIGNATURE EXPIRATION DATE OF THE LICENSE

STATE OF HAWAII
 DEPARTMENT OF TRANSPORTATION
 HIGHWAYS DIVISION
PEARL CITY VIADUCT
IB DECK DRAIN DETAILS
INTERSTATE ROUTE H-1 IMPROVEMENTS
Vicinity of Pearl City Viaduct to Waiman Viaduct
Federal-Aid Project No. NH-HI-K285

9/11/23	1	Added Note
DATE	REVISION	




Scale: As Noted Date: May 2023
 SHEET No. SA9.3 OF 9 SHEETS

ADD. 246

DESIGNED BY	SA9.3
CHECKED BY	SA9.3
IN CHARGE BY	SA9.3
DATE	

DRAWING NAME: Z:\US\ENGINEERING\2023\PEARL CITY VIADUCT IMPROVEMENTS\IB DECK DRAIN DETAIL SHEET ADD. 246 PLOT TIME: 09-11-23 5:17 PM

FED. ROAD DIST. NO.	STATE	FEDERAL AID PROJ. NO.	FISCAL YEAR	SHEET NO.	TOTAL SHEETS
HAWAII	HAW.	NH-HI-1(285)	2023	248	287

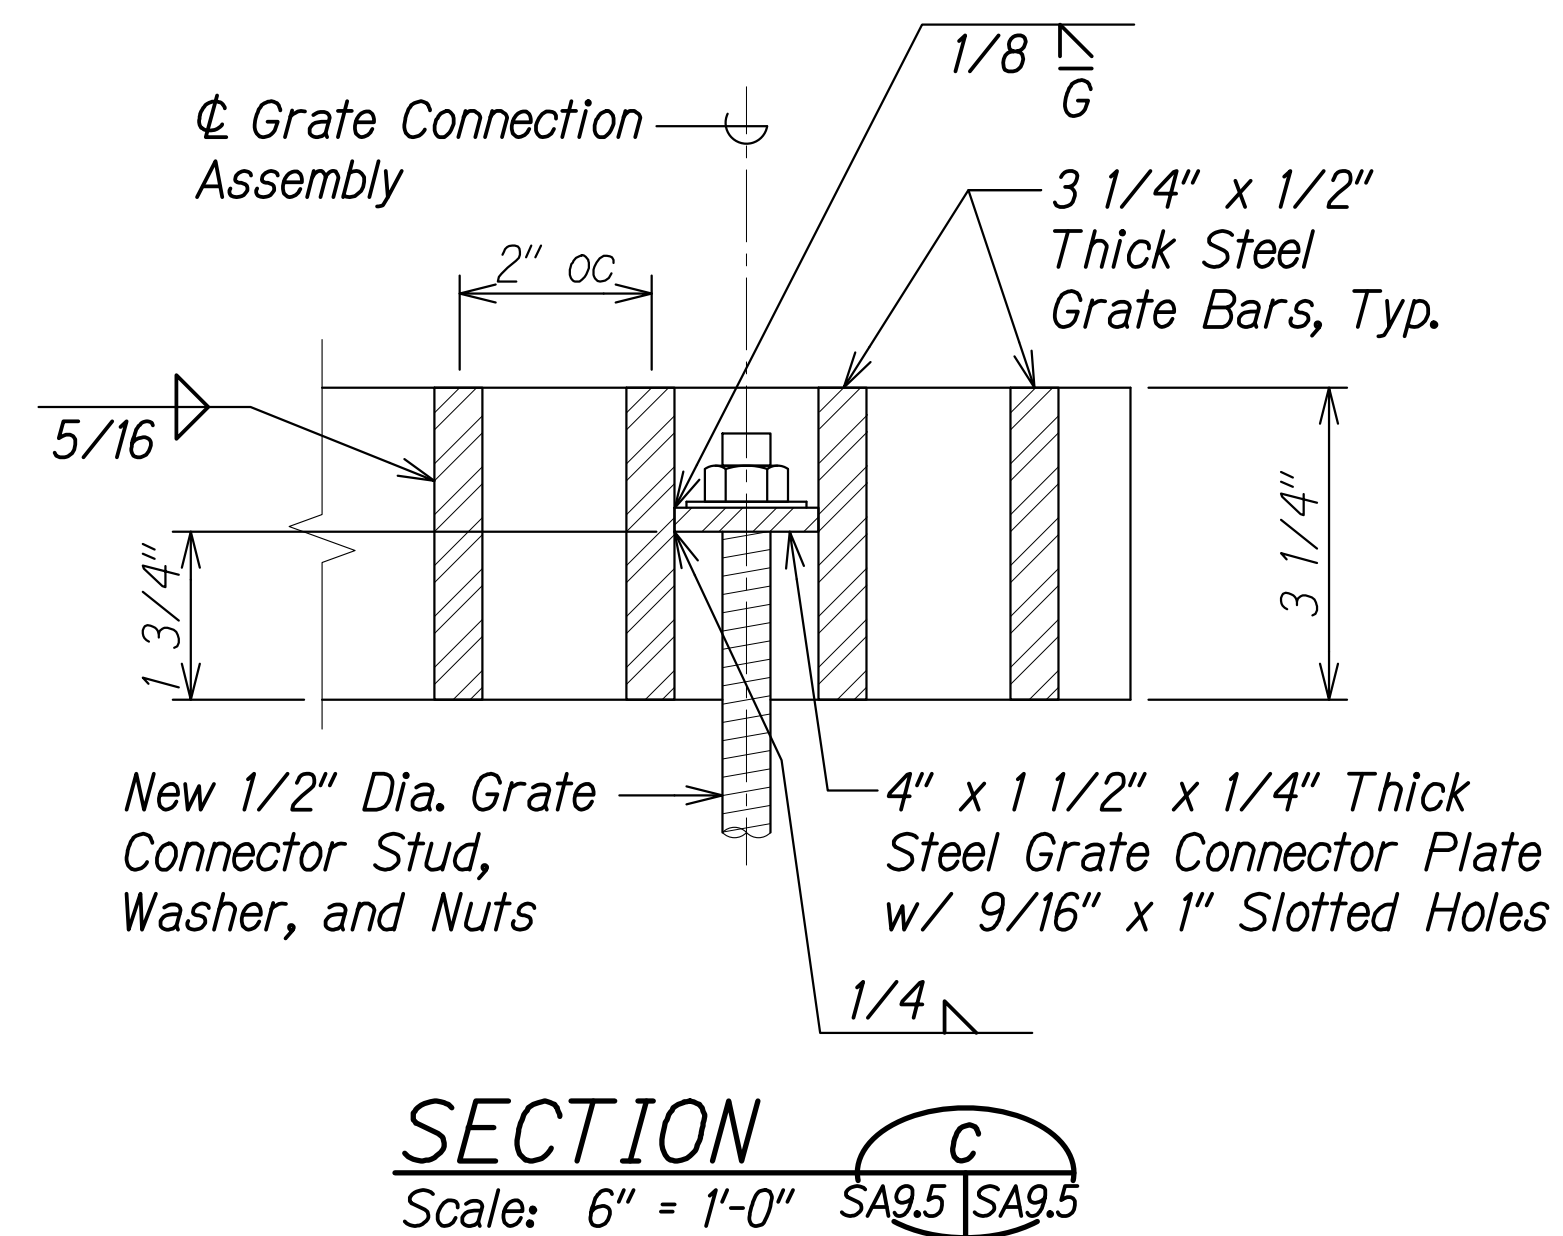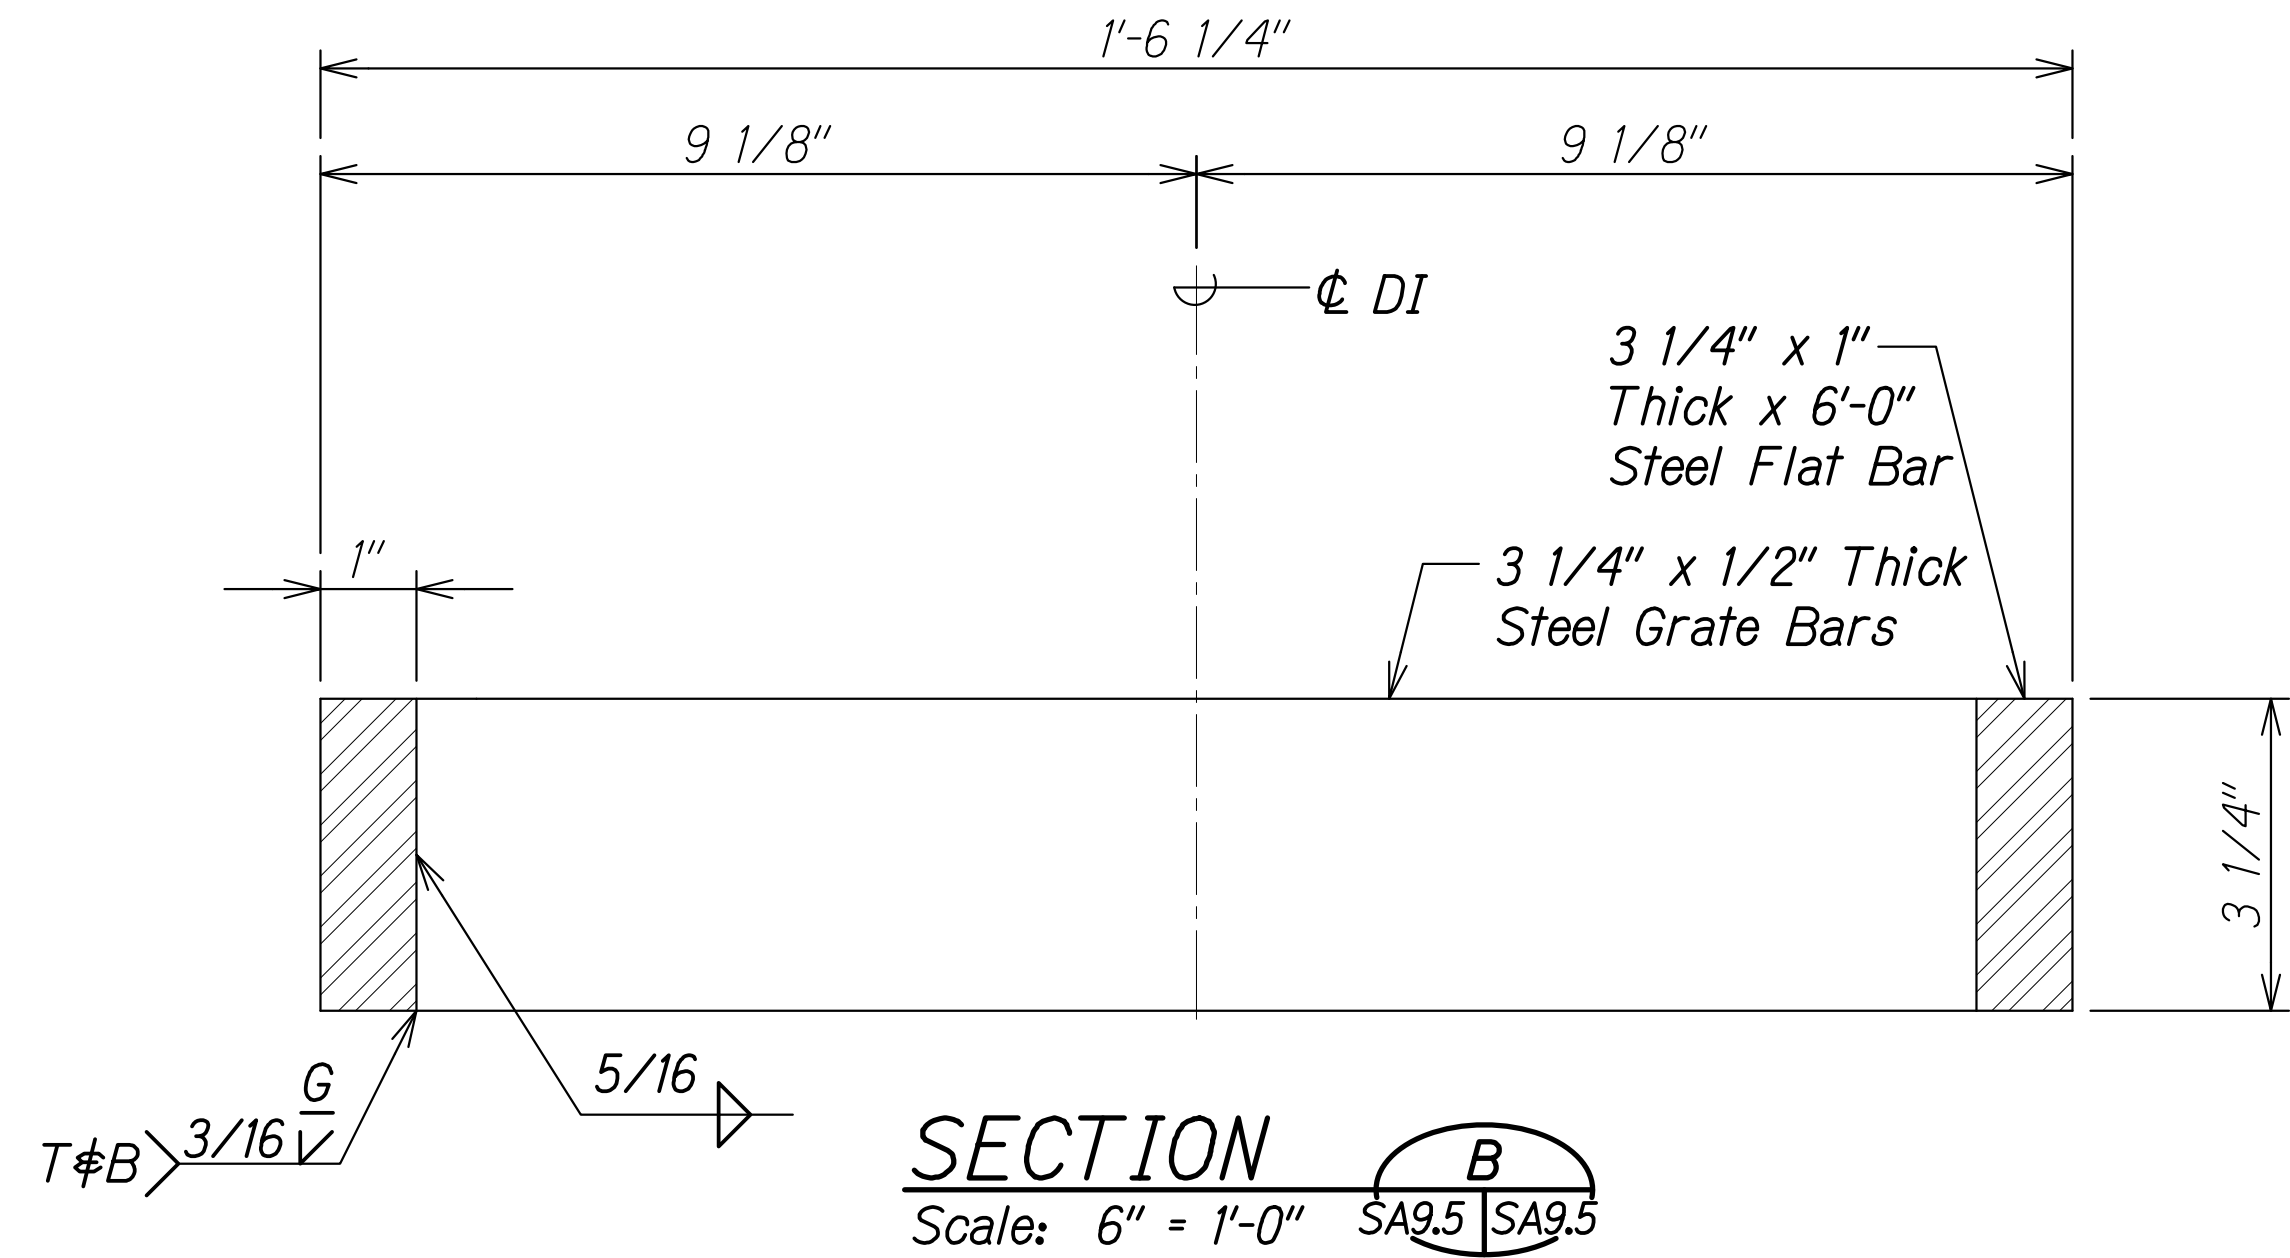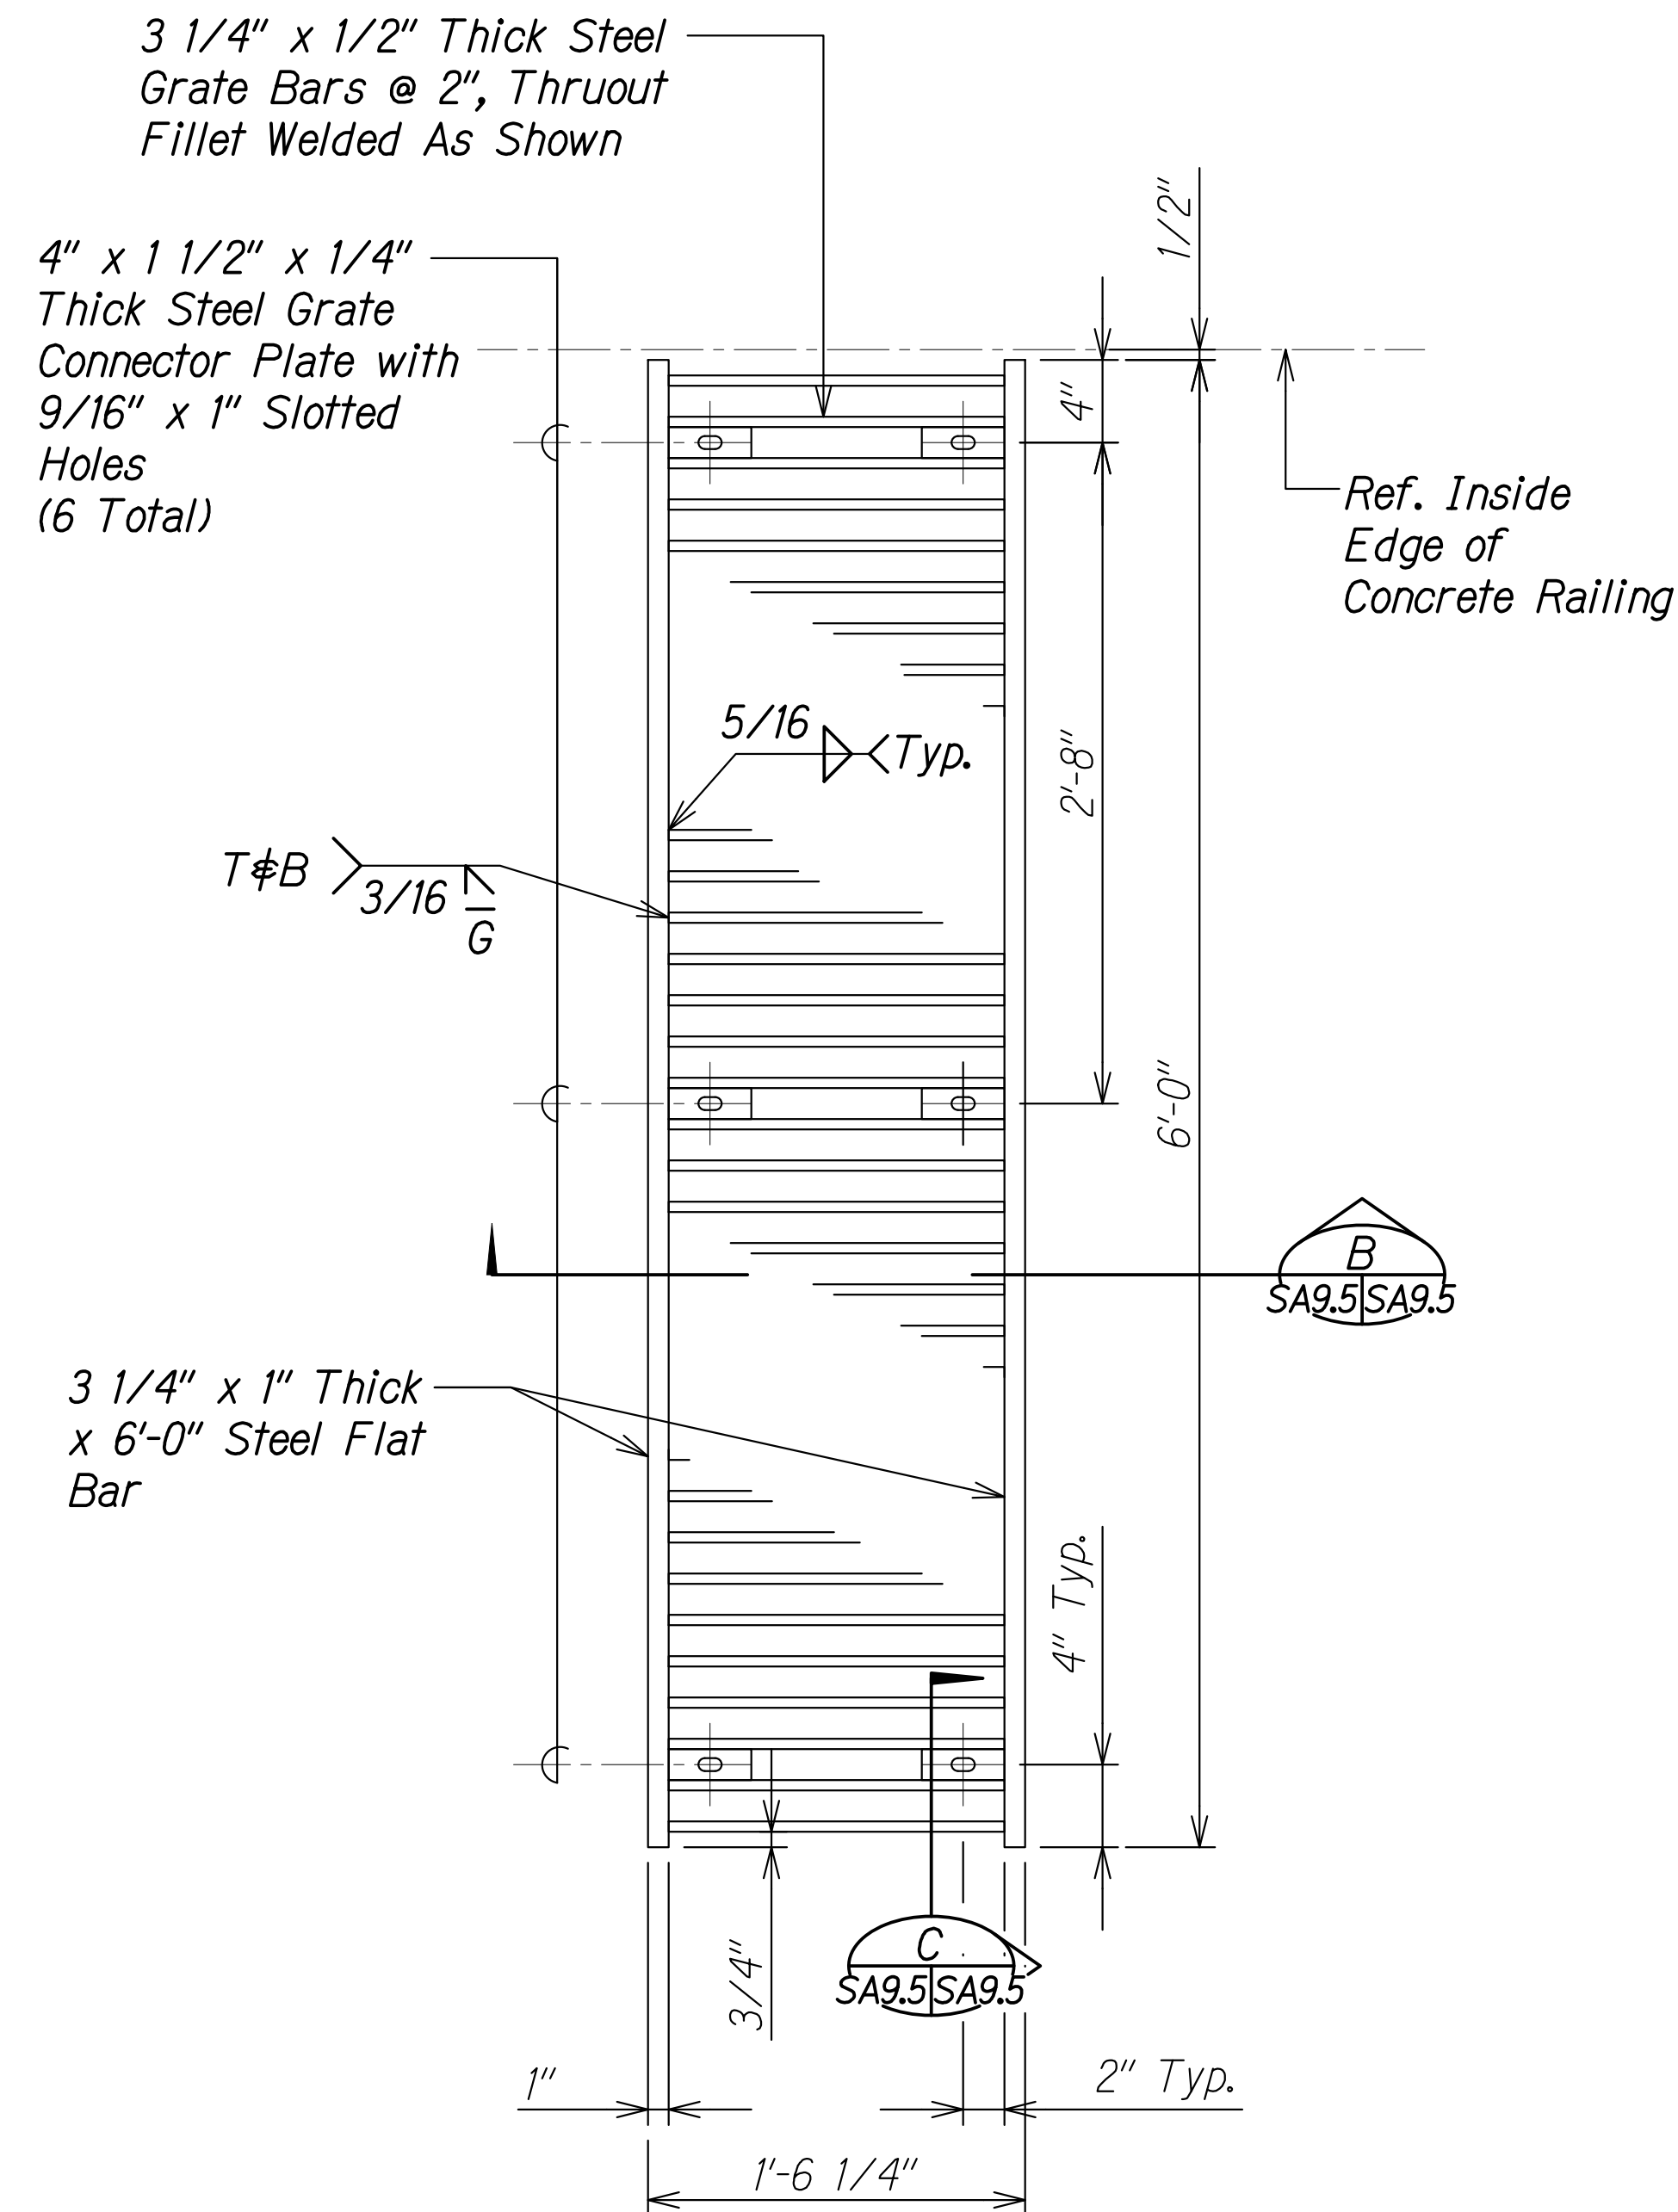


NEW TYPE "PC-1" GRATE PLAN

Scale: 1 1/2" = 1'-0"

SA9.5 SA9.5

NOTES:

- Shop drawings for grating shall be submitted to the Engineer for acceptance.
- Prior to preparation of shop drawings, the Contractor shall field measure the existing frame opening size for every drain inlet. Submit any discrepancies to the Engineer for review.
- Entire grating assemblage shall be hot-dip zinc galvanized in accordance with ASTM A123.
- All loose hardware, including bolts, nuts, and washer shall be hot-dip zinc galvanized in accordance with ASTM A153.

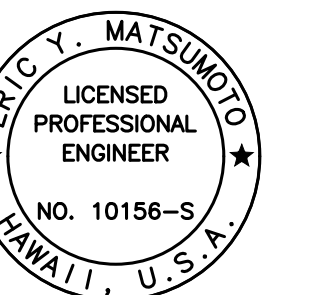

THIS WORK WAS PREPARED BY ME OR UNDER MY SUPERVISION.

Signature: Eric Y. Matsumoto
Date: 4-30-24
Expiration Date of the License

STATE OF HAWAII
DEPARTMENT OF TRANSPORTATION
HIGHWAYS DIVISION



**PEARL CITY VIADUCT
IB DI GRATE DETAILS**

INTERSTATE ROUTE H-1 IMPROVEMENTS
Vicinity of Pearl City Viaduct to Waimalu Viaduct
Federal-Aid Project No. NH-HI-1(285)

Scale: As Noted Date: May 2023

SHEET No. SA9.5 OF 9 SHEETS

DRAWING NAME: Z:\00 ONGOING\22-001.8 PEARL CITY VNUOCT REPAIRS\01 CAD\09-11-23 100PCT ADD1\PCVR-SA0906 PCV TYP DECK REPAIR SECT ADD1.DWG PLOT TIME: 09-11-23, 5:18 PM)

  



THIS WORK WAS PREPARED BY
ME OR UNDER MY SUPERVISION.

Eric W. Matson

ENGINEER EXPIRATION DATE OF THE LICENSE
12-31-24

STATE OF HAWAII
DEPARTMENT OF TRANSPORTATION
HIGHWAYS DIVISION


PEARL CITY VIADUCT
OB DECK DRAIN DETAILS

INTERSTATE ROUTE H-1 IMPROVEMENTS
Viaduct of Pearl City Viaduct to Waimalu Viaduct
Federal-Aid Project No. NH-H1-K2851


Scale: As Noted Date: May 2023

SHEET NO. SA9.6 OF 9 SHEETS


FED. ROAD DIST. NO.	STATE	FEDERAL AID PROJ. NO.	FISCAL YEAR	SHEET NO.	TOTAL SHEETS
HAWAII	HAW.	NH-HI-1(285)	2023	250	287

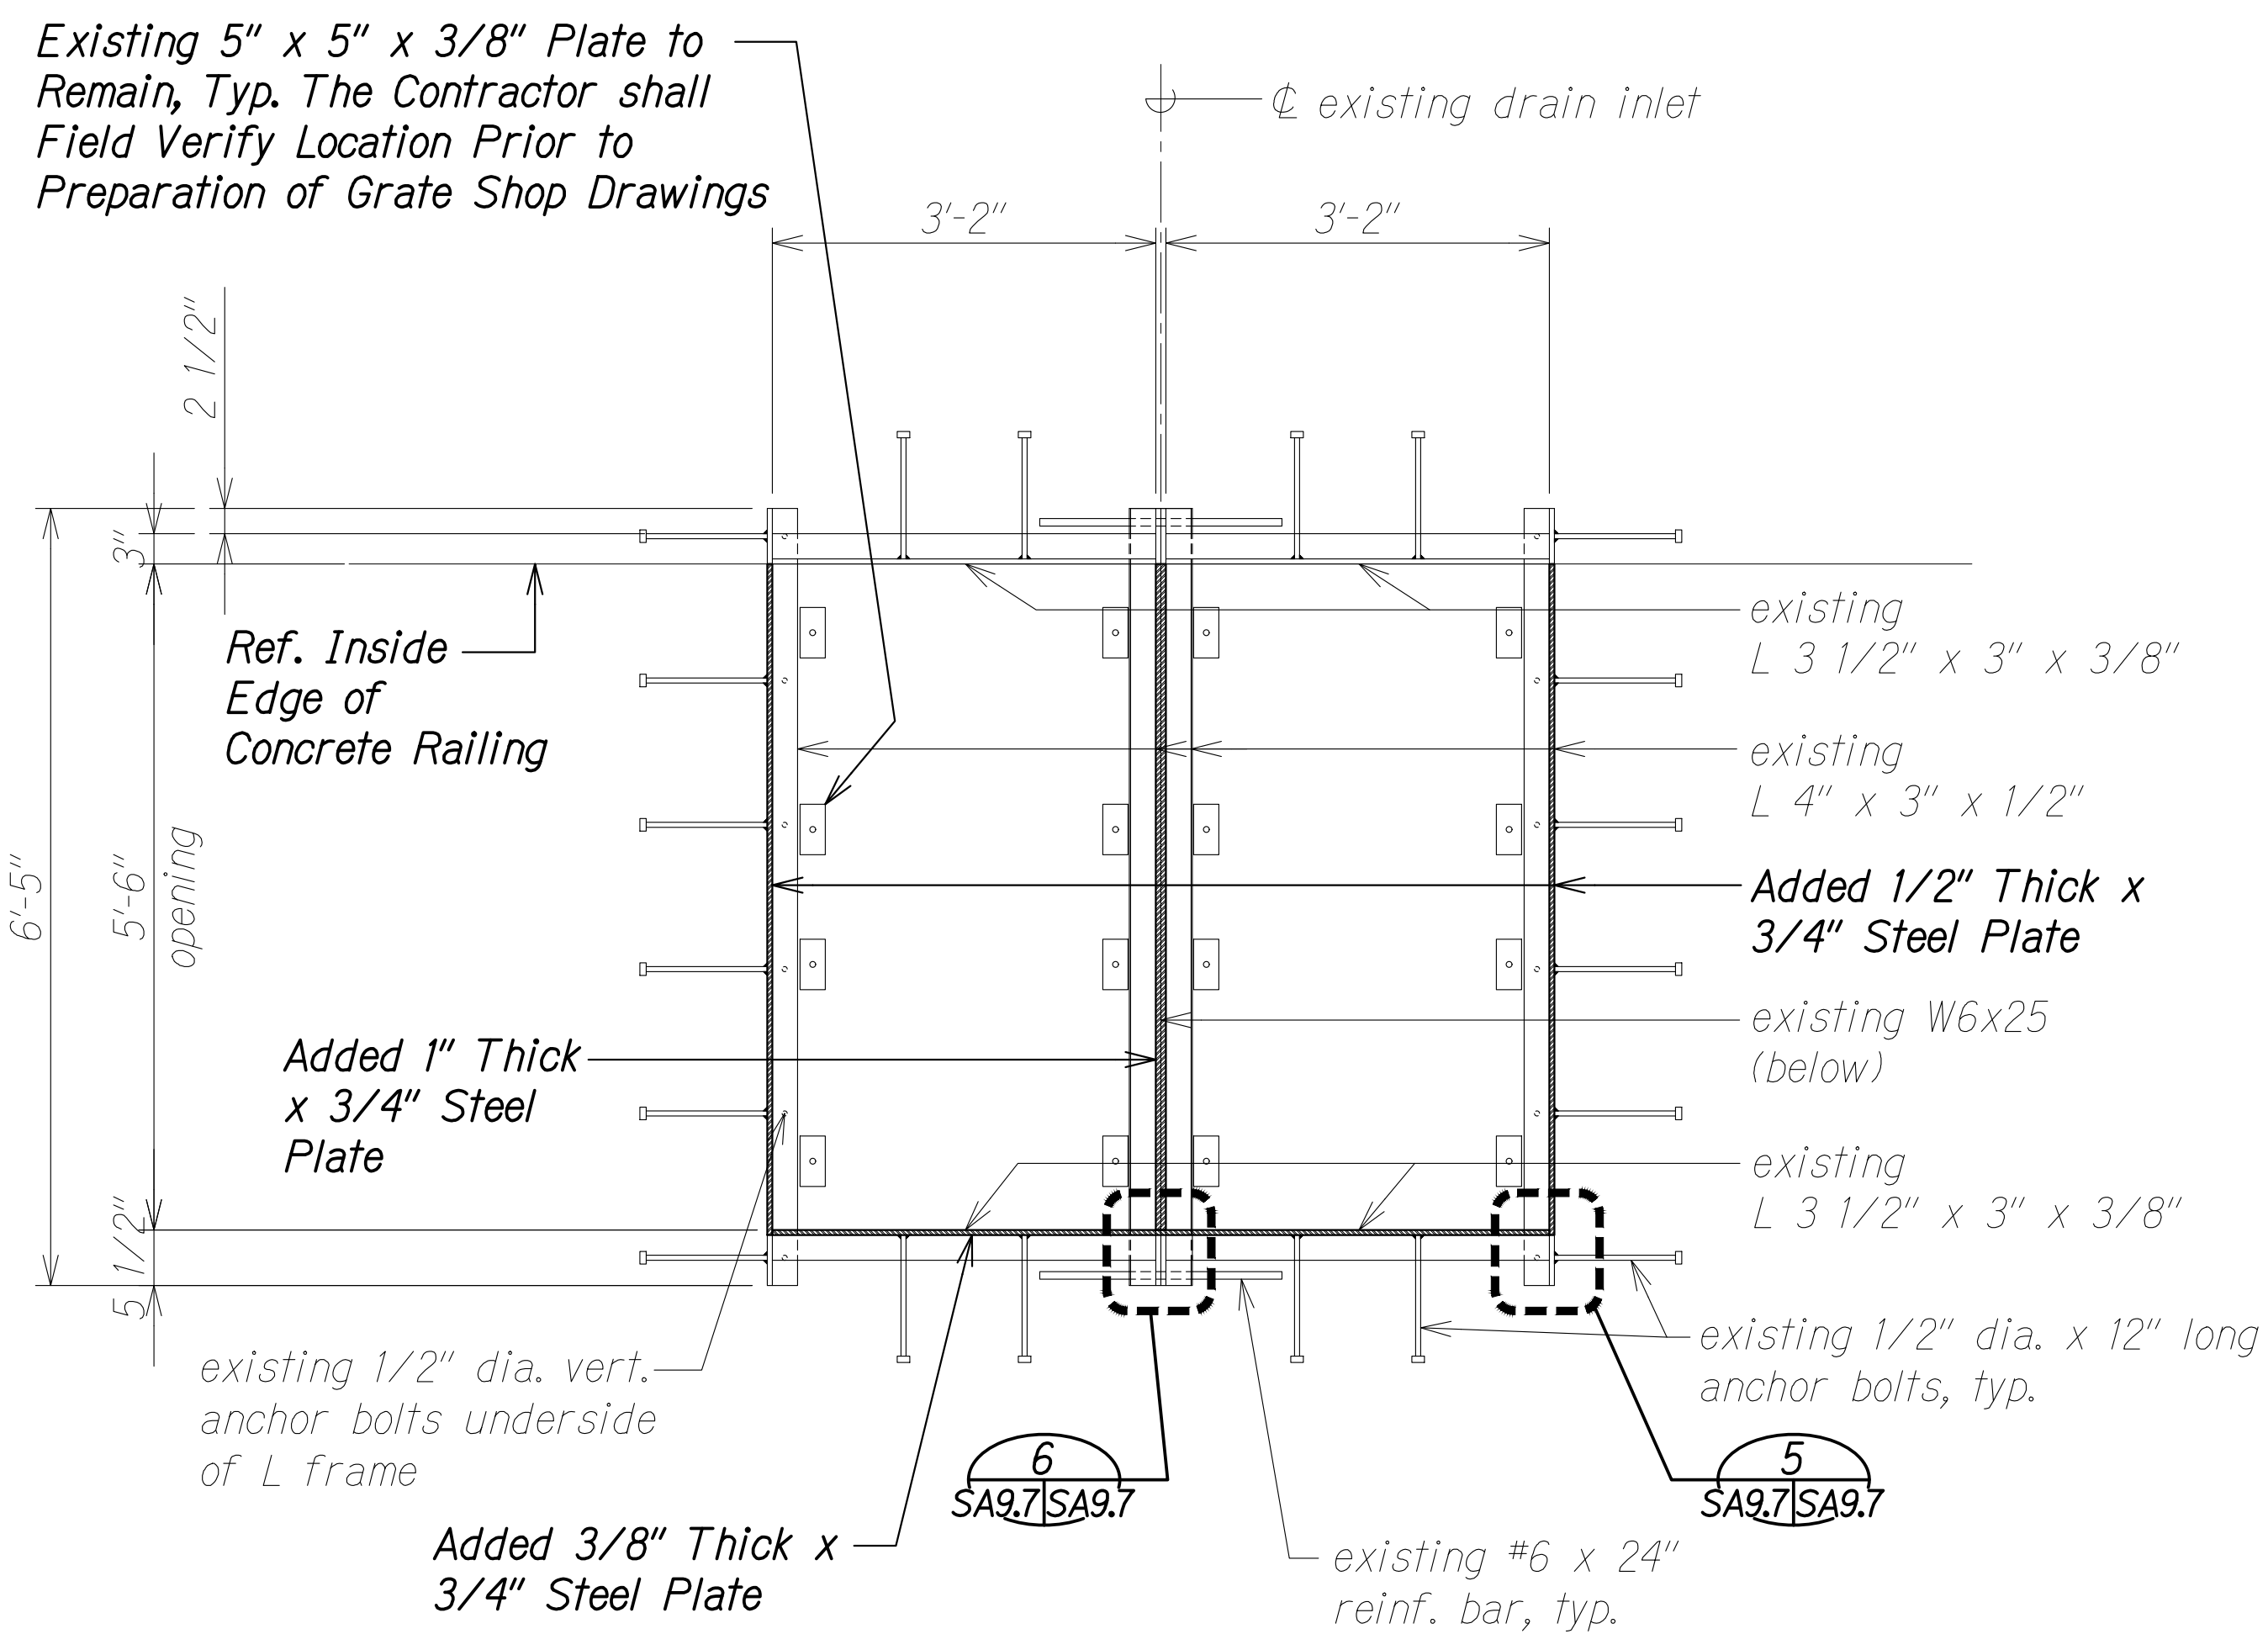


TYPE "B4-P" DI FRAME PLAN A
 Scale: 3/4" = 1'-0" SA9.7 SA9.7

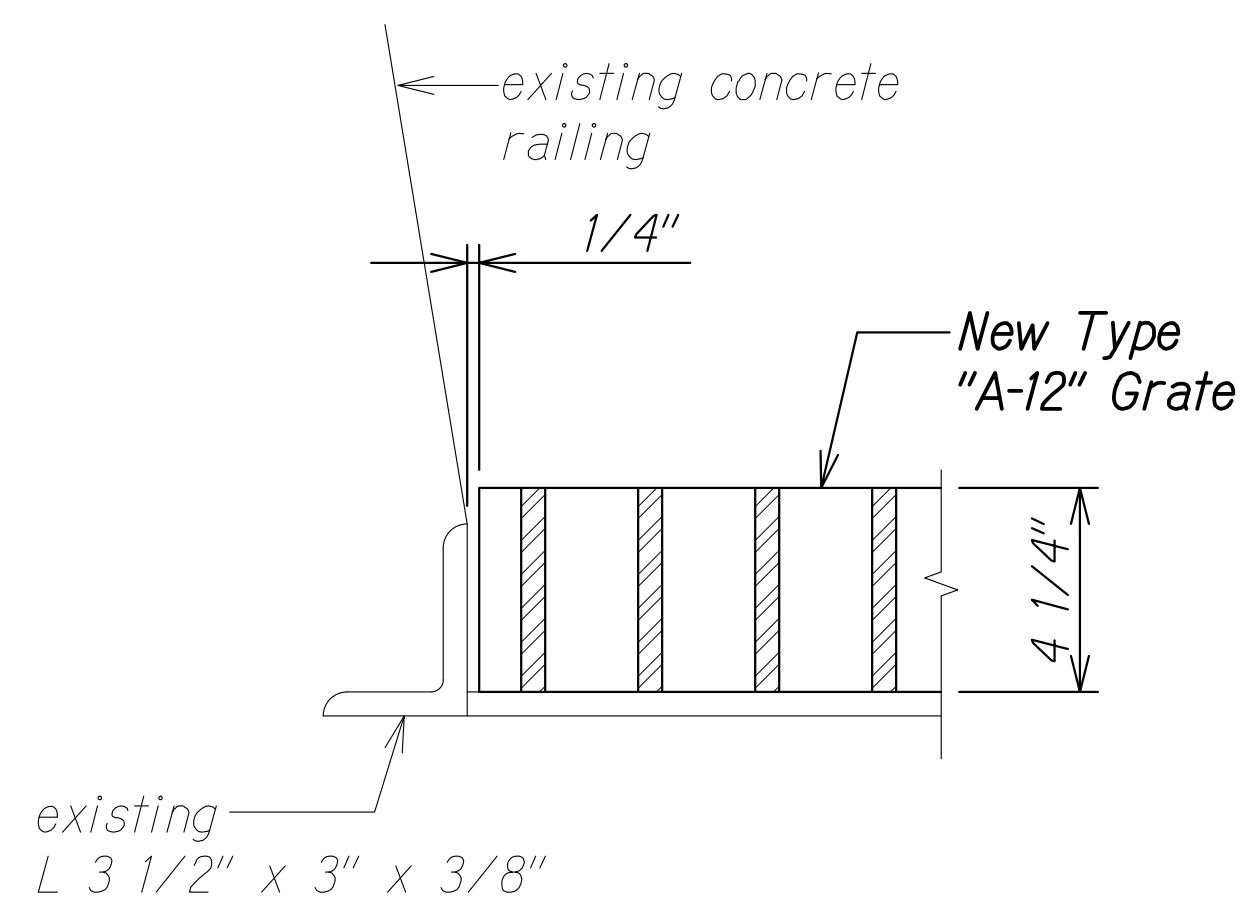


DETAIL 1
 Scale: 3" = 1'-0" SA9.6 SA9.7

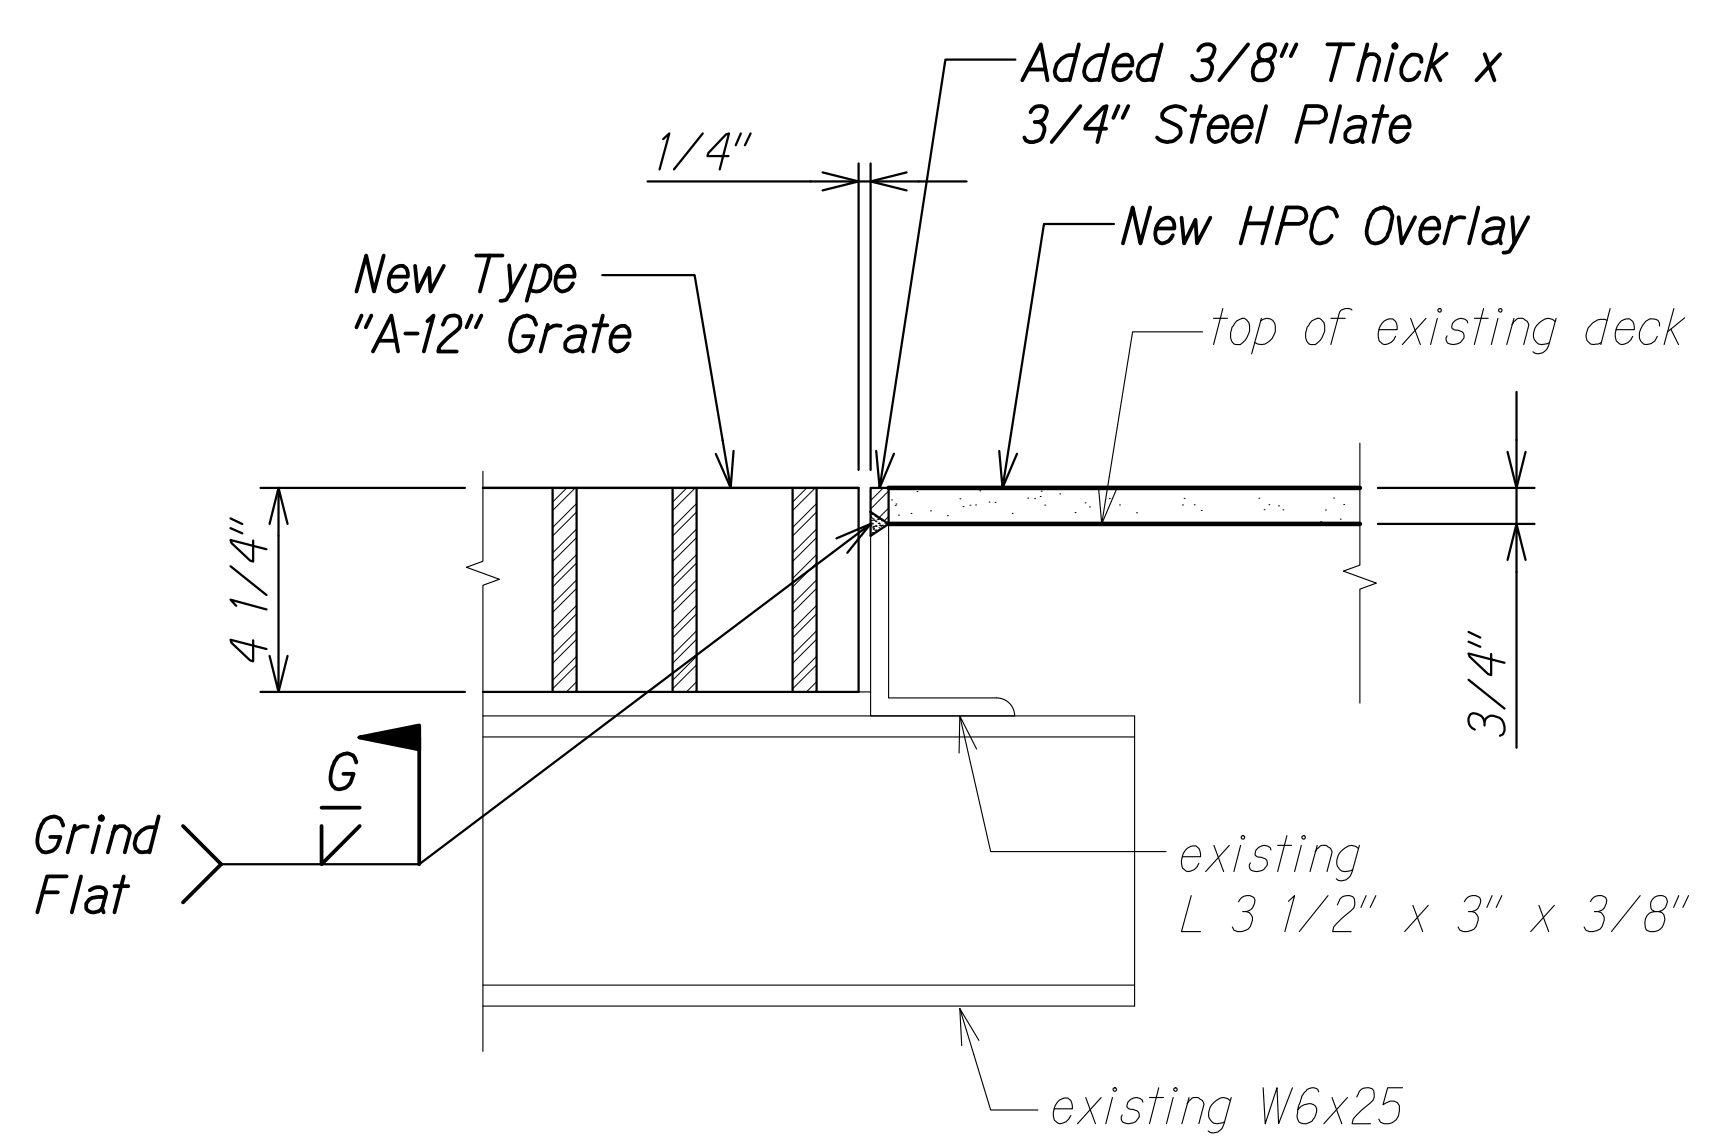


DETAIL 2
 Scale: 3" = 1'-0" SA9.6 SA9.7

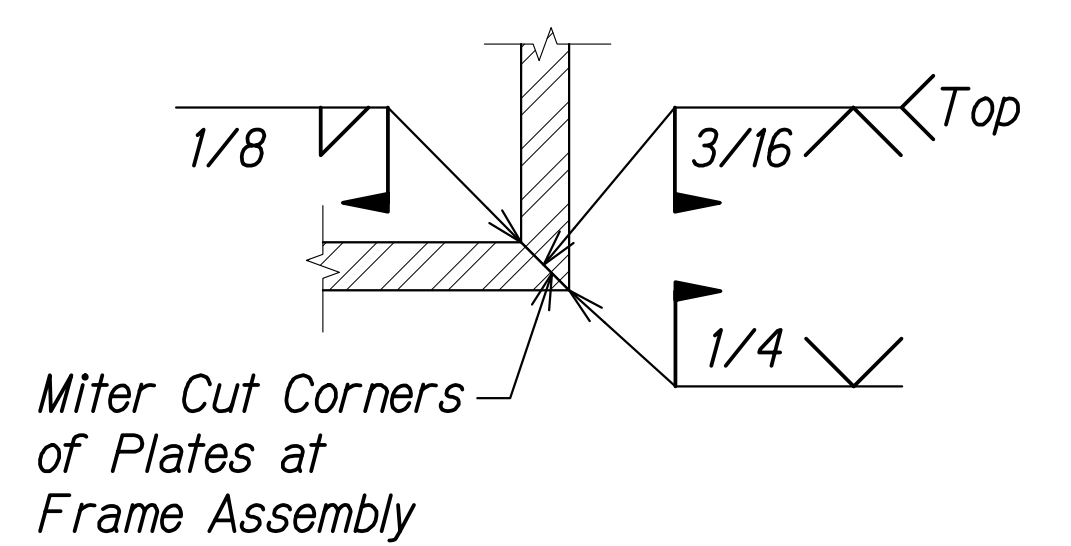


DETAIL 5
 Scale: 6" = 1'-0" SA9.7 SA9.7

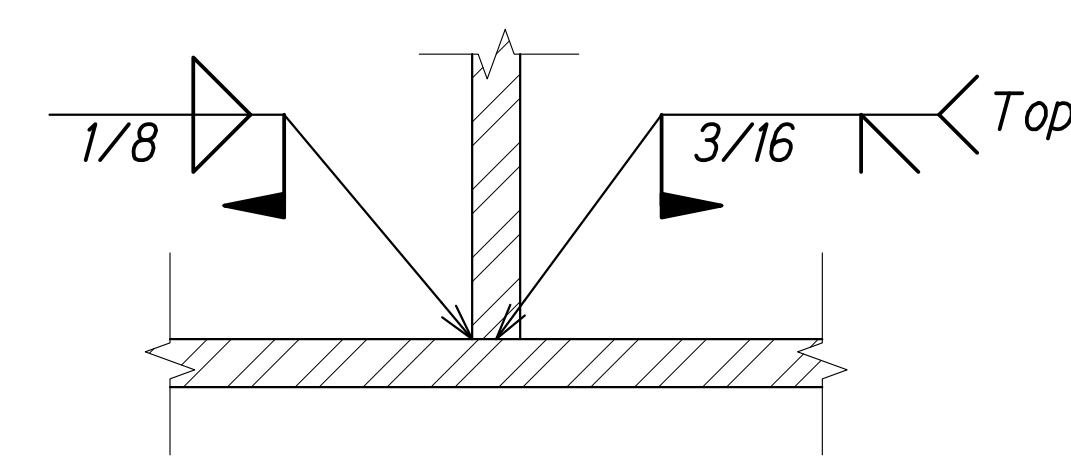


DETAIL 6
 Scale: 6" = 1'-0" SA9.7 SA9.7

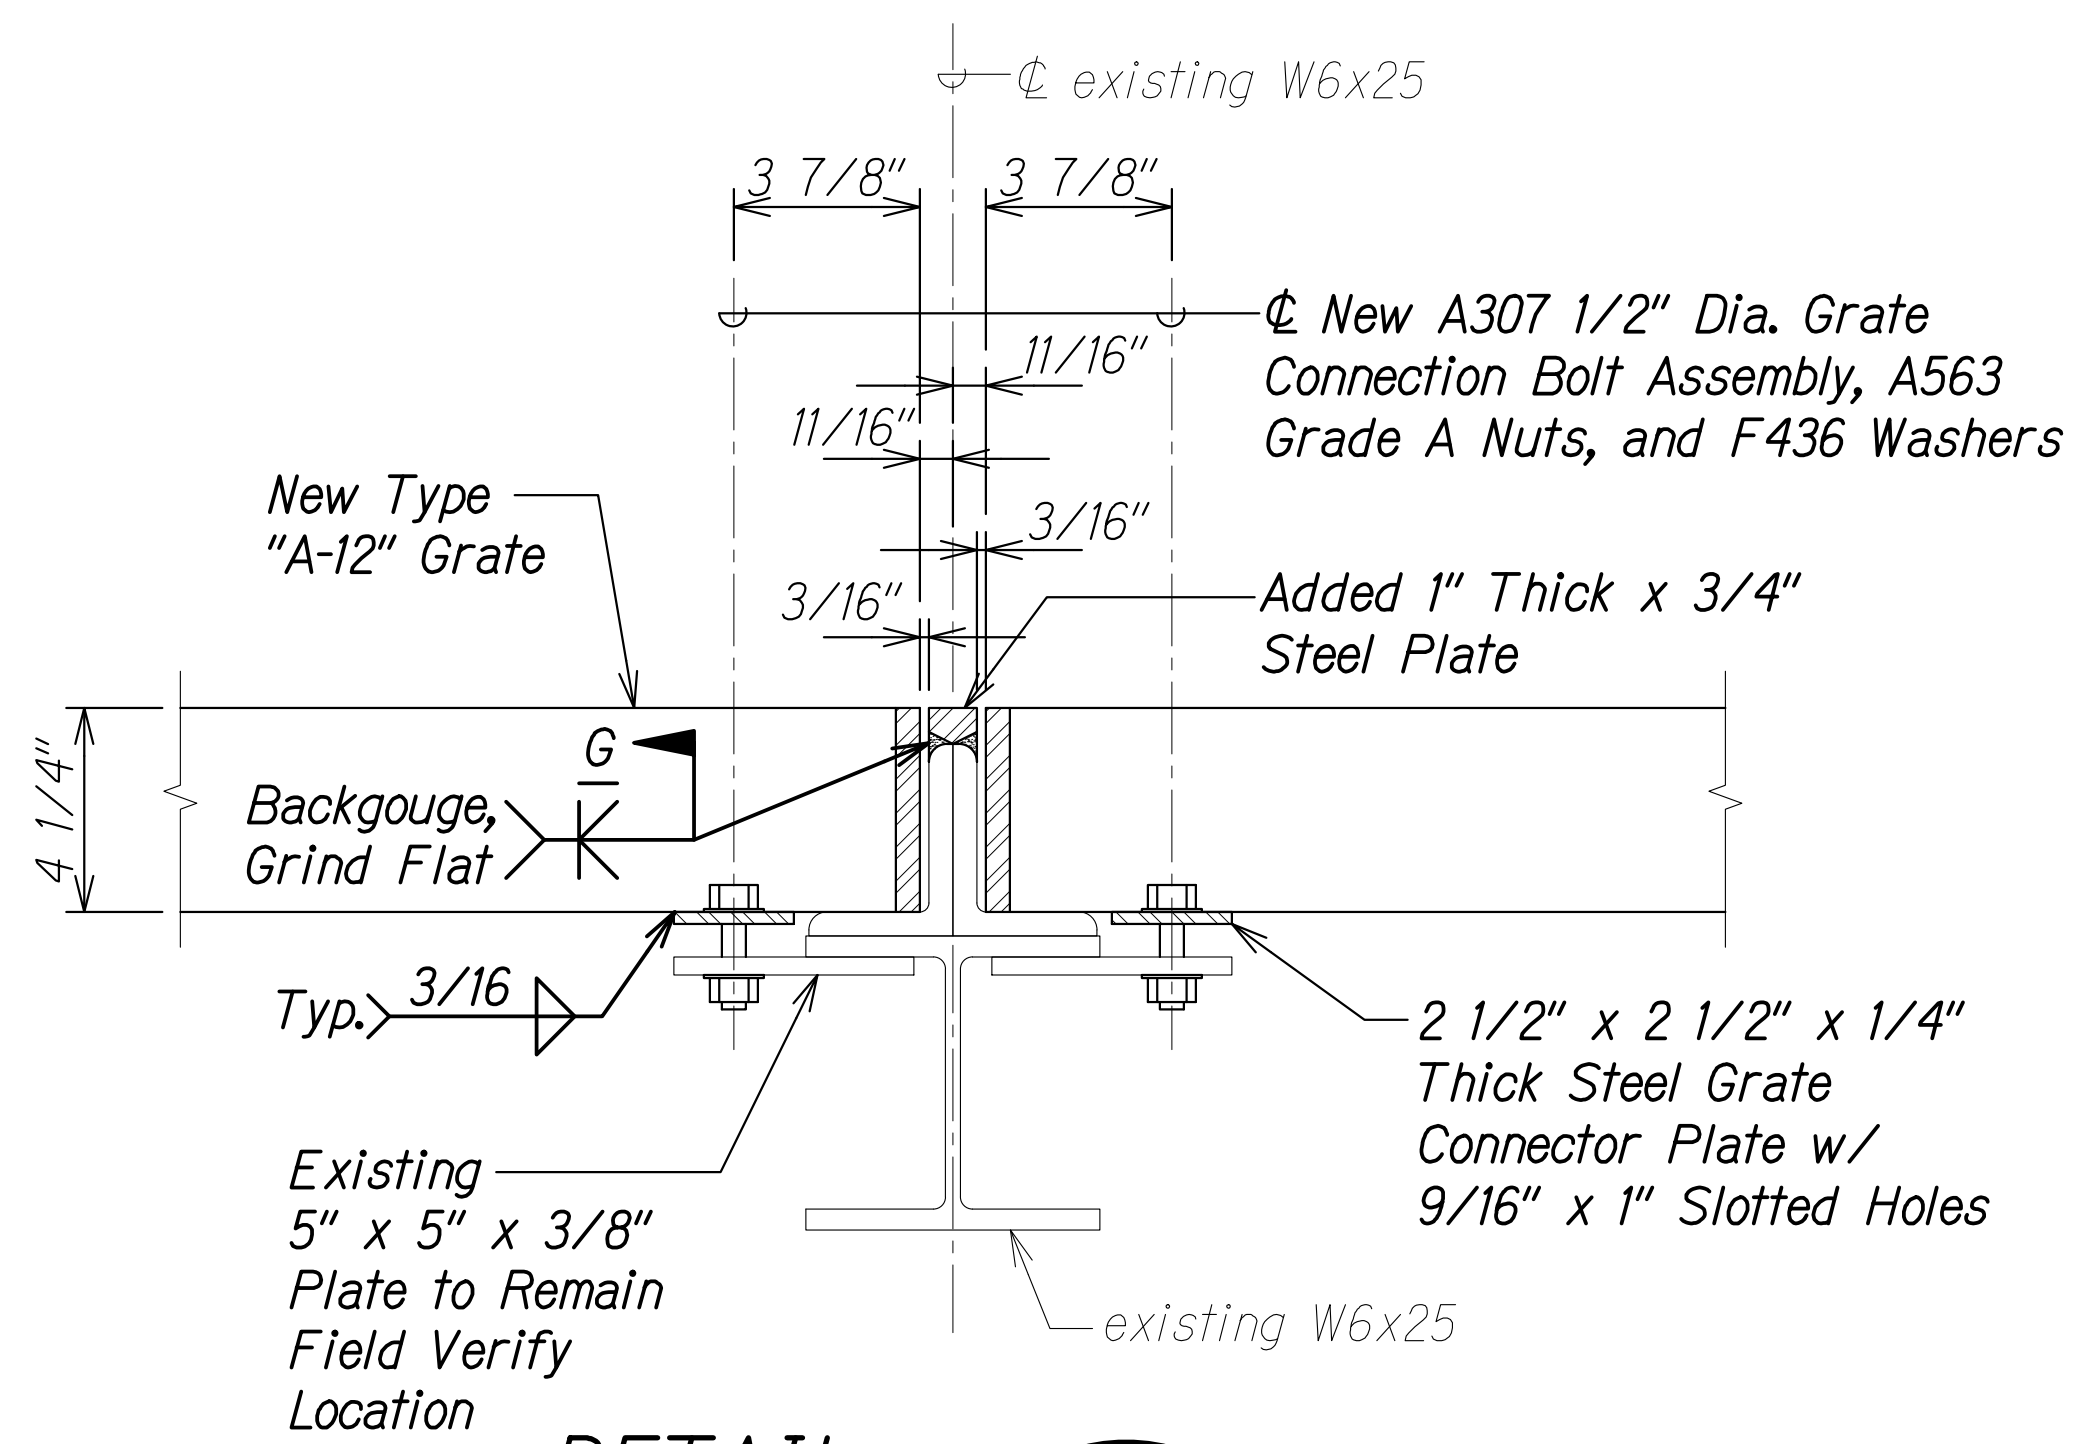

DETAIL 3
 Scale: 3" = 1'-0" SA9.6 SA9.7

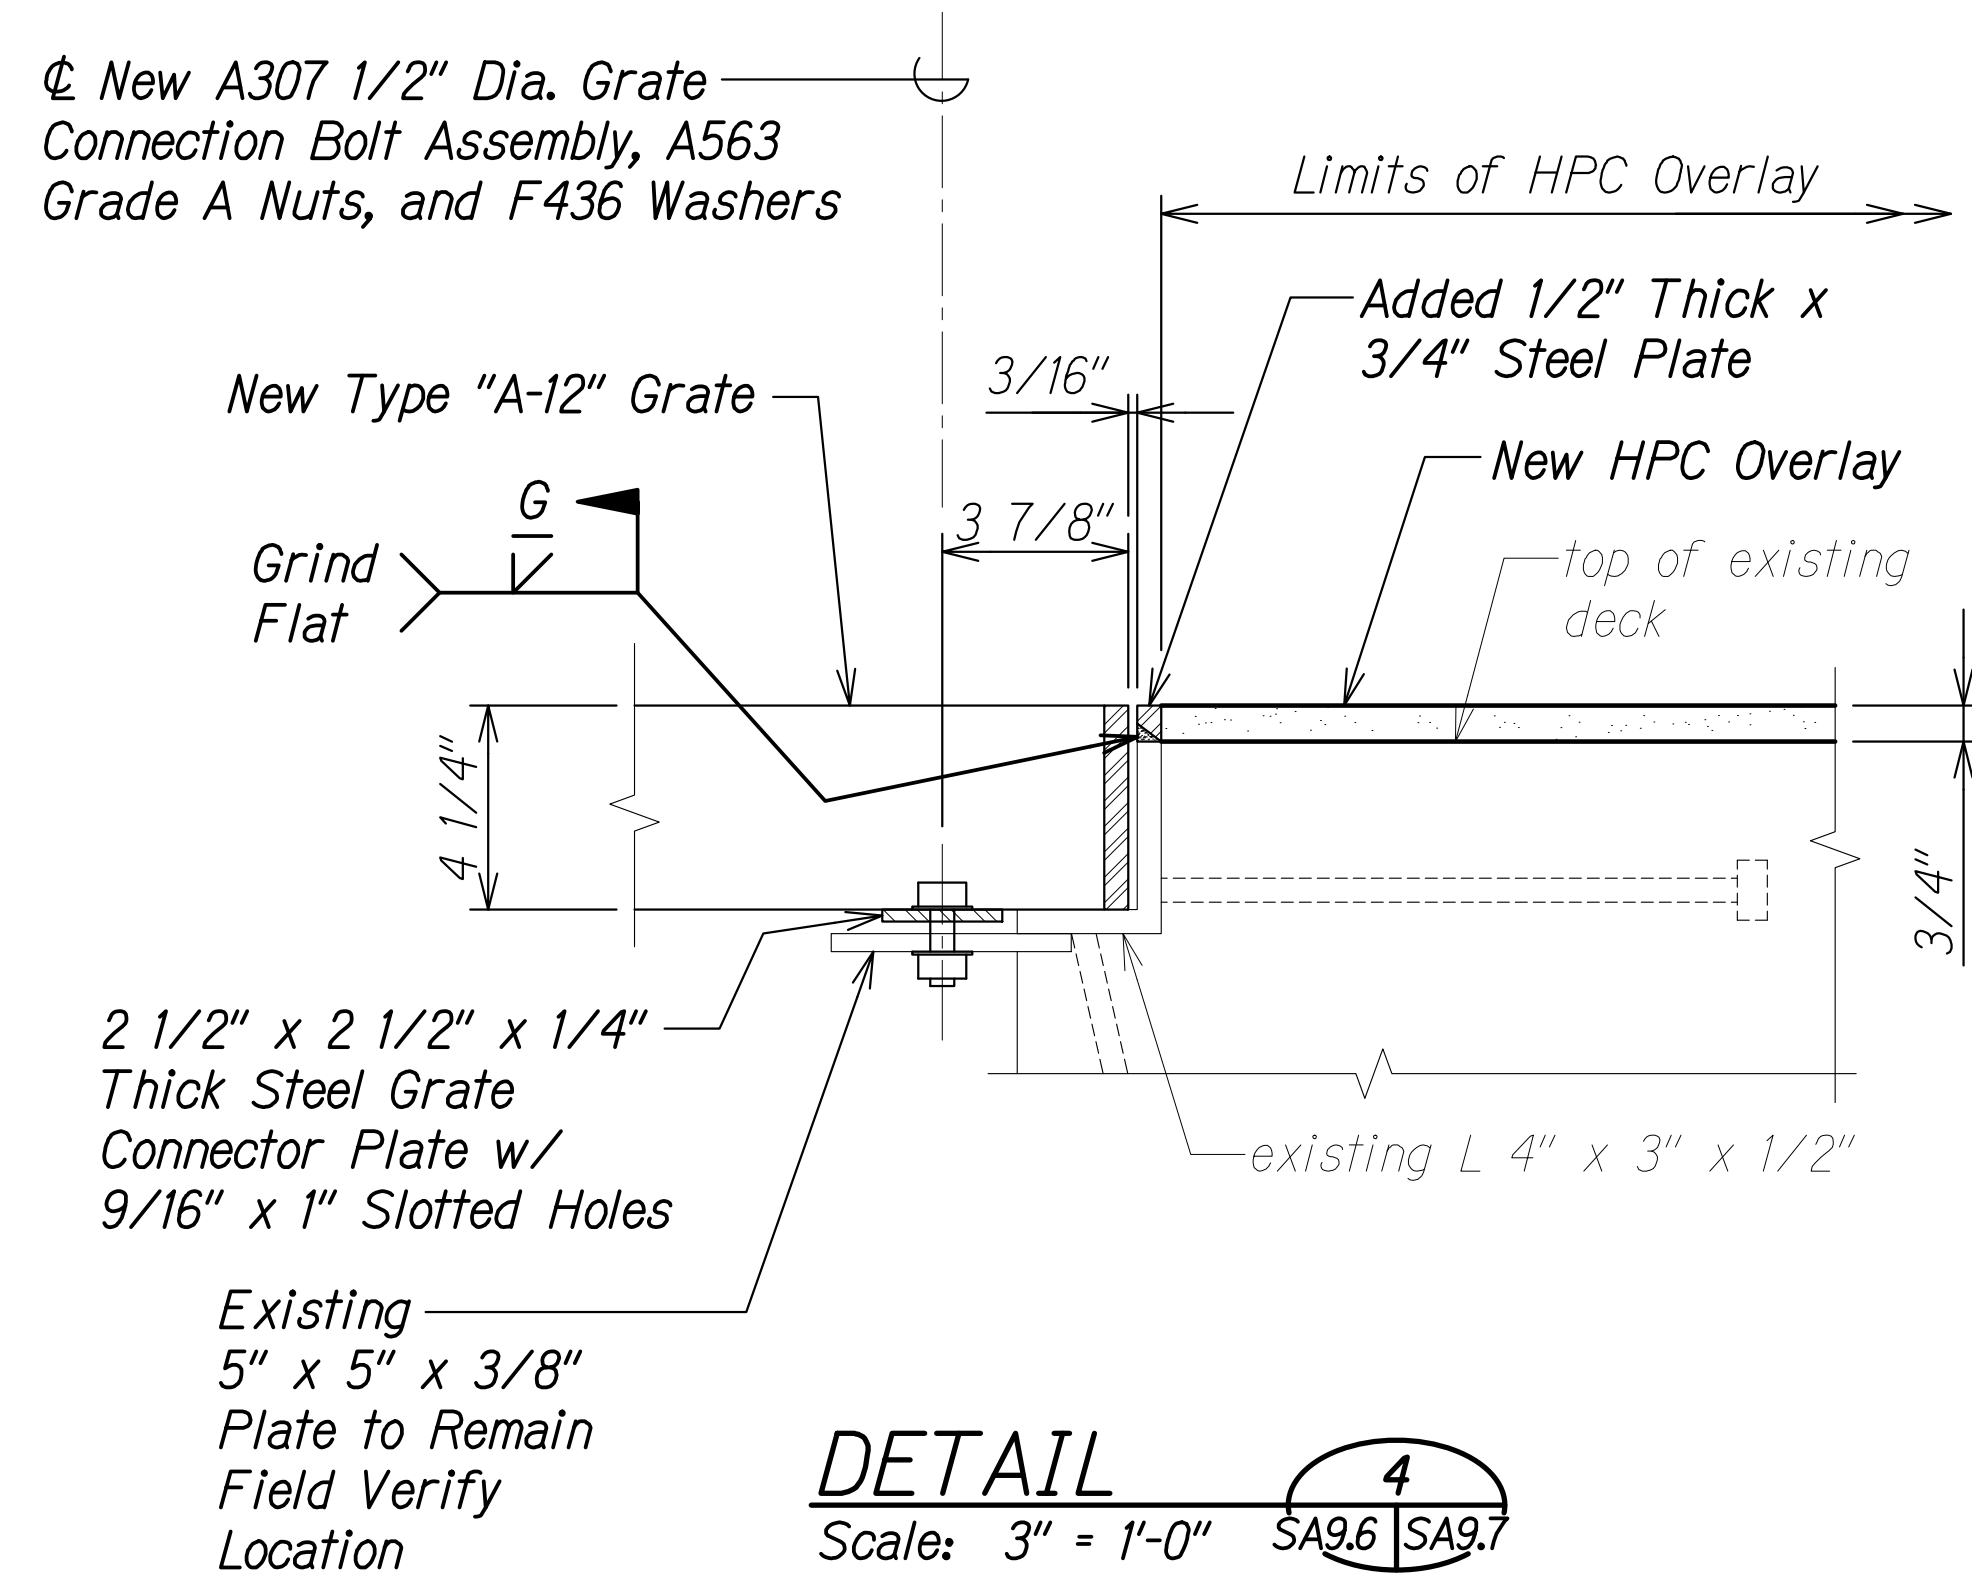

DETAIL 4
 Scale: 3" = 1'-0" SA9.6 SA9.7

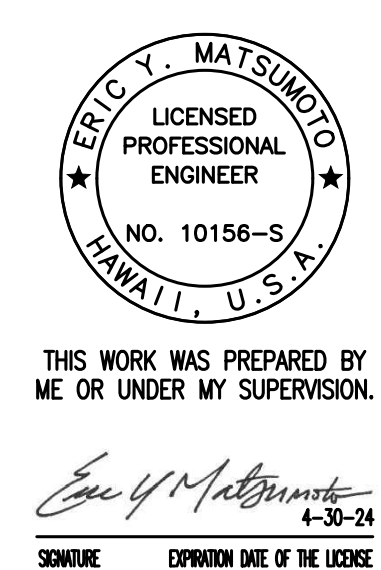

STATE OF HAWAII
 DEPARTMENT OF TRANSPORTATION
 HIGHWAYS DIVISION


PEARL CITY VIADUCT
OB DI FRAME DETAILS
 INTERSTATE ROUTE H-1 IMPROVEMENTS
 Vicinity of Pearl City Viaduct to Waimalu Viaduct
 Federal-Aid Project No. NH-HI-1(285)

Scale: As Noted
 Date: May 2023

DATE	_____
SURVEY PLOTTED BY	_____
DRAWN BY	_____
DESIGNED BY	_____
QUANTITIES BY	_____
CHECKED BY	_____
ORIGINAL PLAN	_____
NOTE BOOK	_____
No.	_____


DRAWING NAME: Z:\00 ONGOING\22-001.8 PEARL CITY VIADUCT REPAIRS\01 CAD\05-23-23 100PCT PCVR-SA0907 PVC DRAIN GRATE.DWG PLOT TIME: 05-24-23, 9:25 AM

FED. ROAD DIST. NO.	STATE	FEDERAL AID PROJ. NO.	FISCAL YEAR	SHEET NO.	TOTAL SHEETS
HAWAII	HAW.	NH-HI-1(285)	2023	251	287

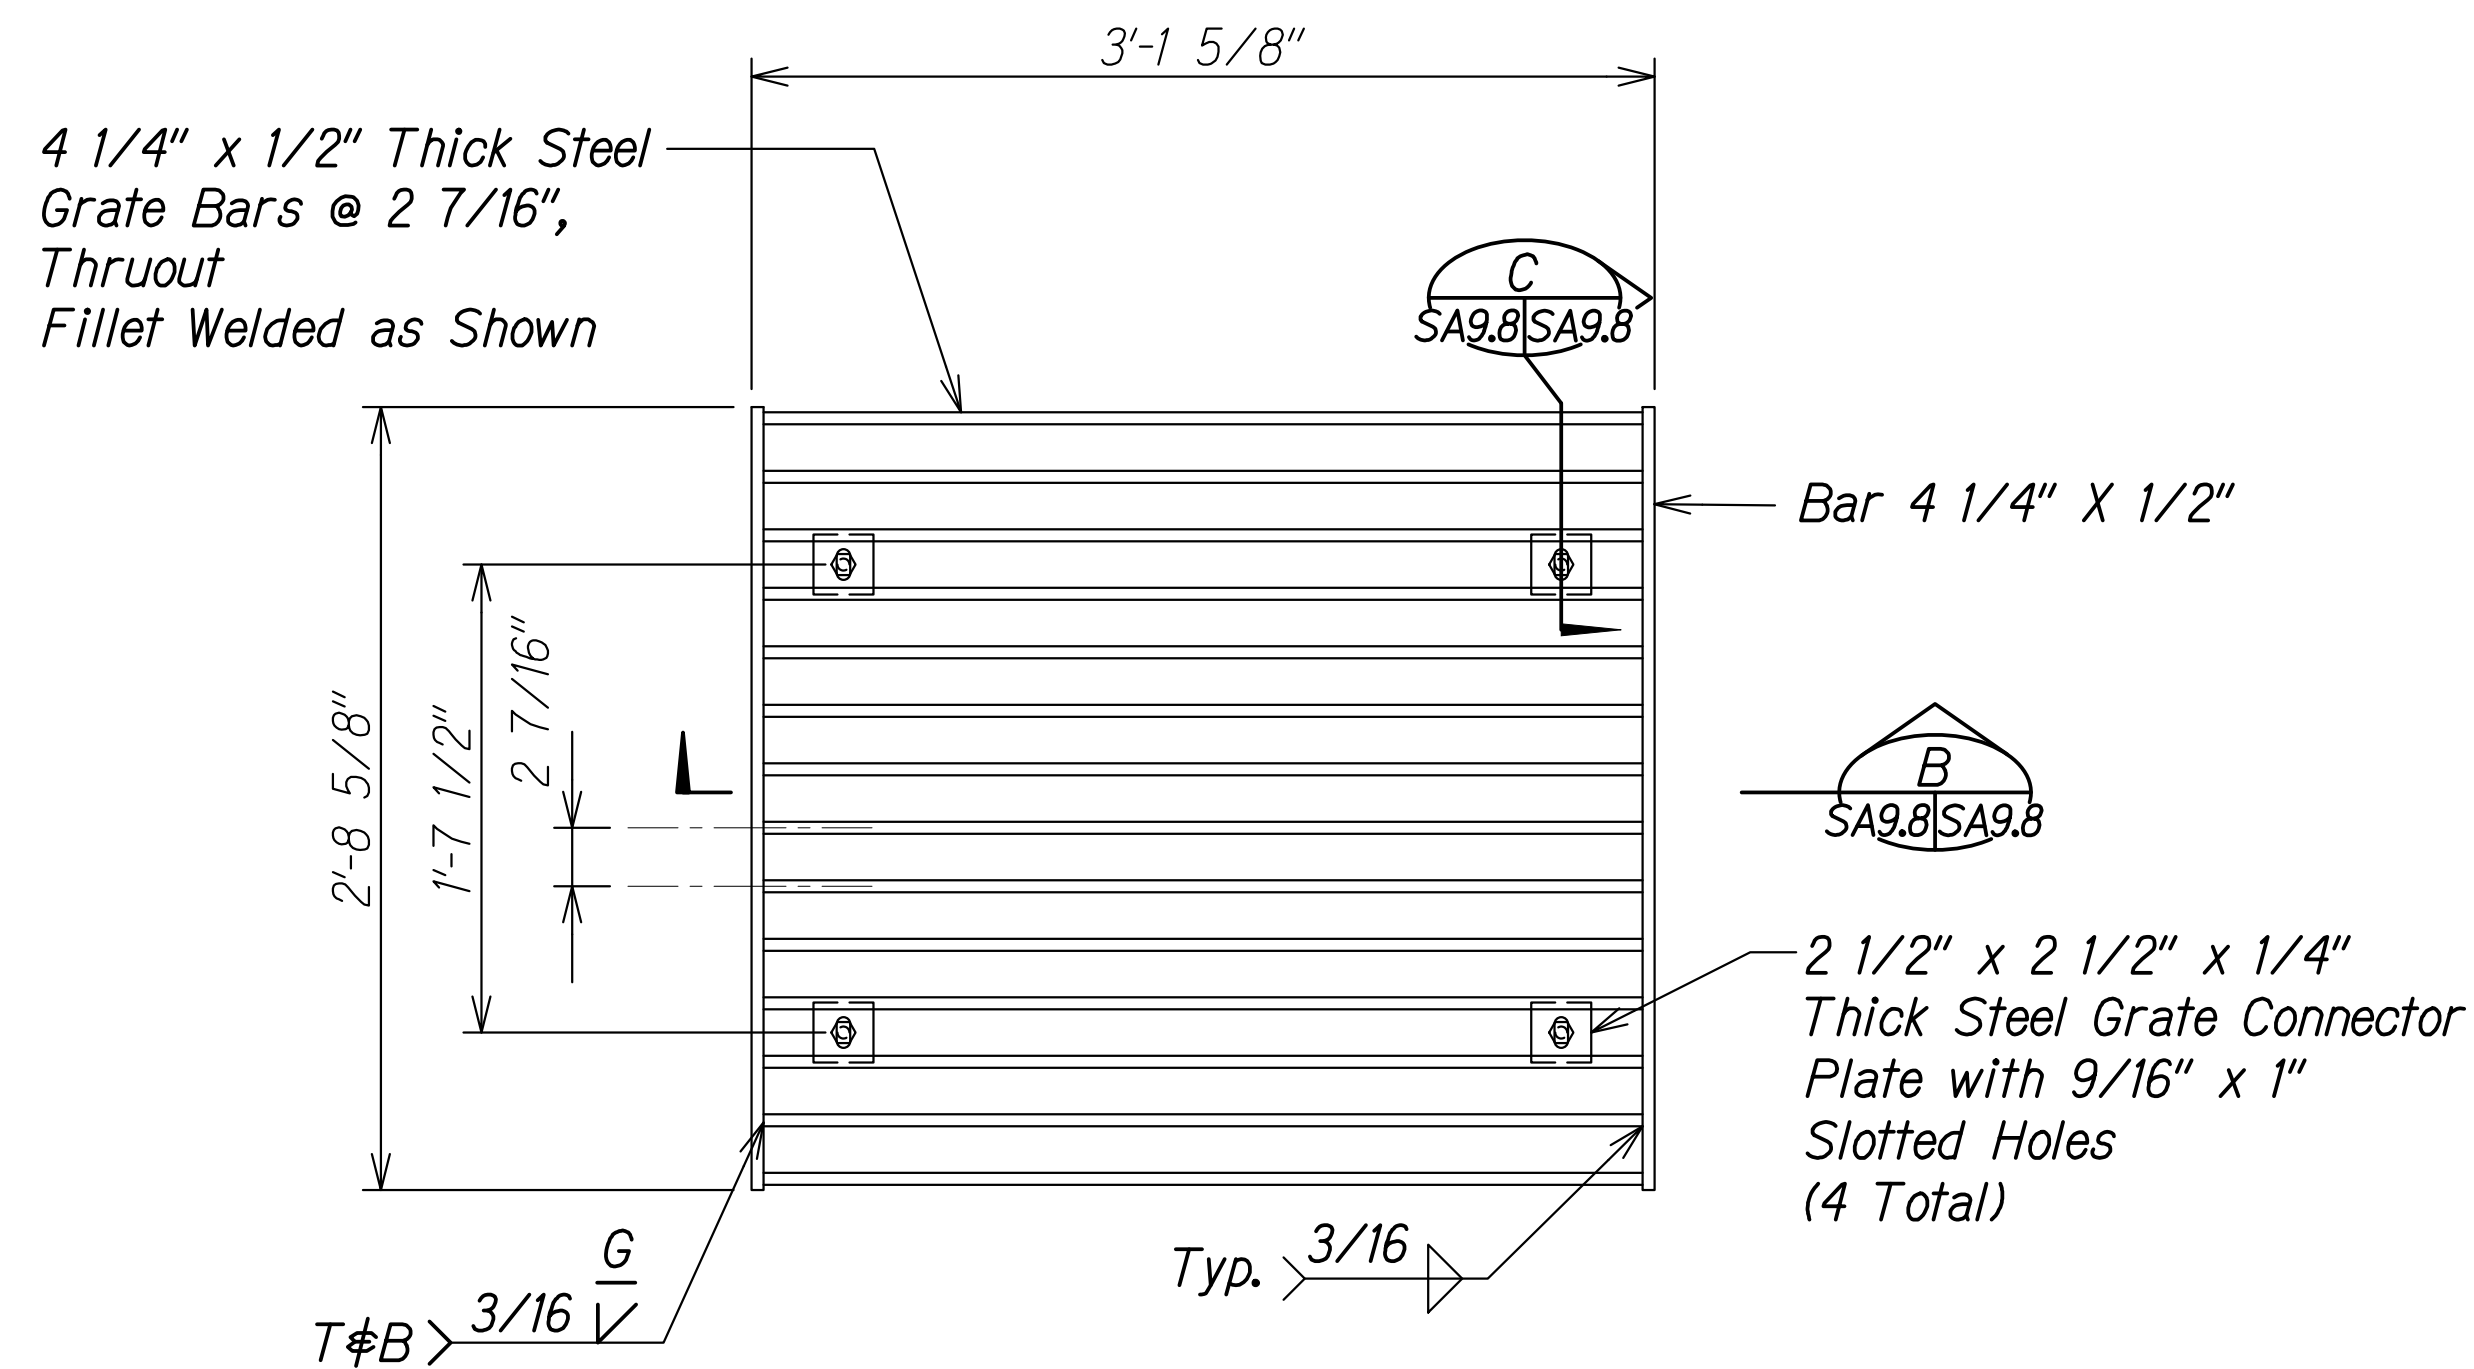


NEW TYPE "A-12" GRATE PLAN
(4 REQUIRED PER DRAIN INLET)

Scale: 1 1/2" = 1'-0"

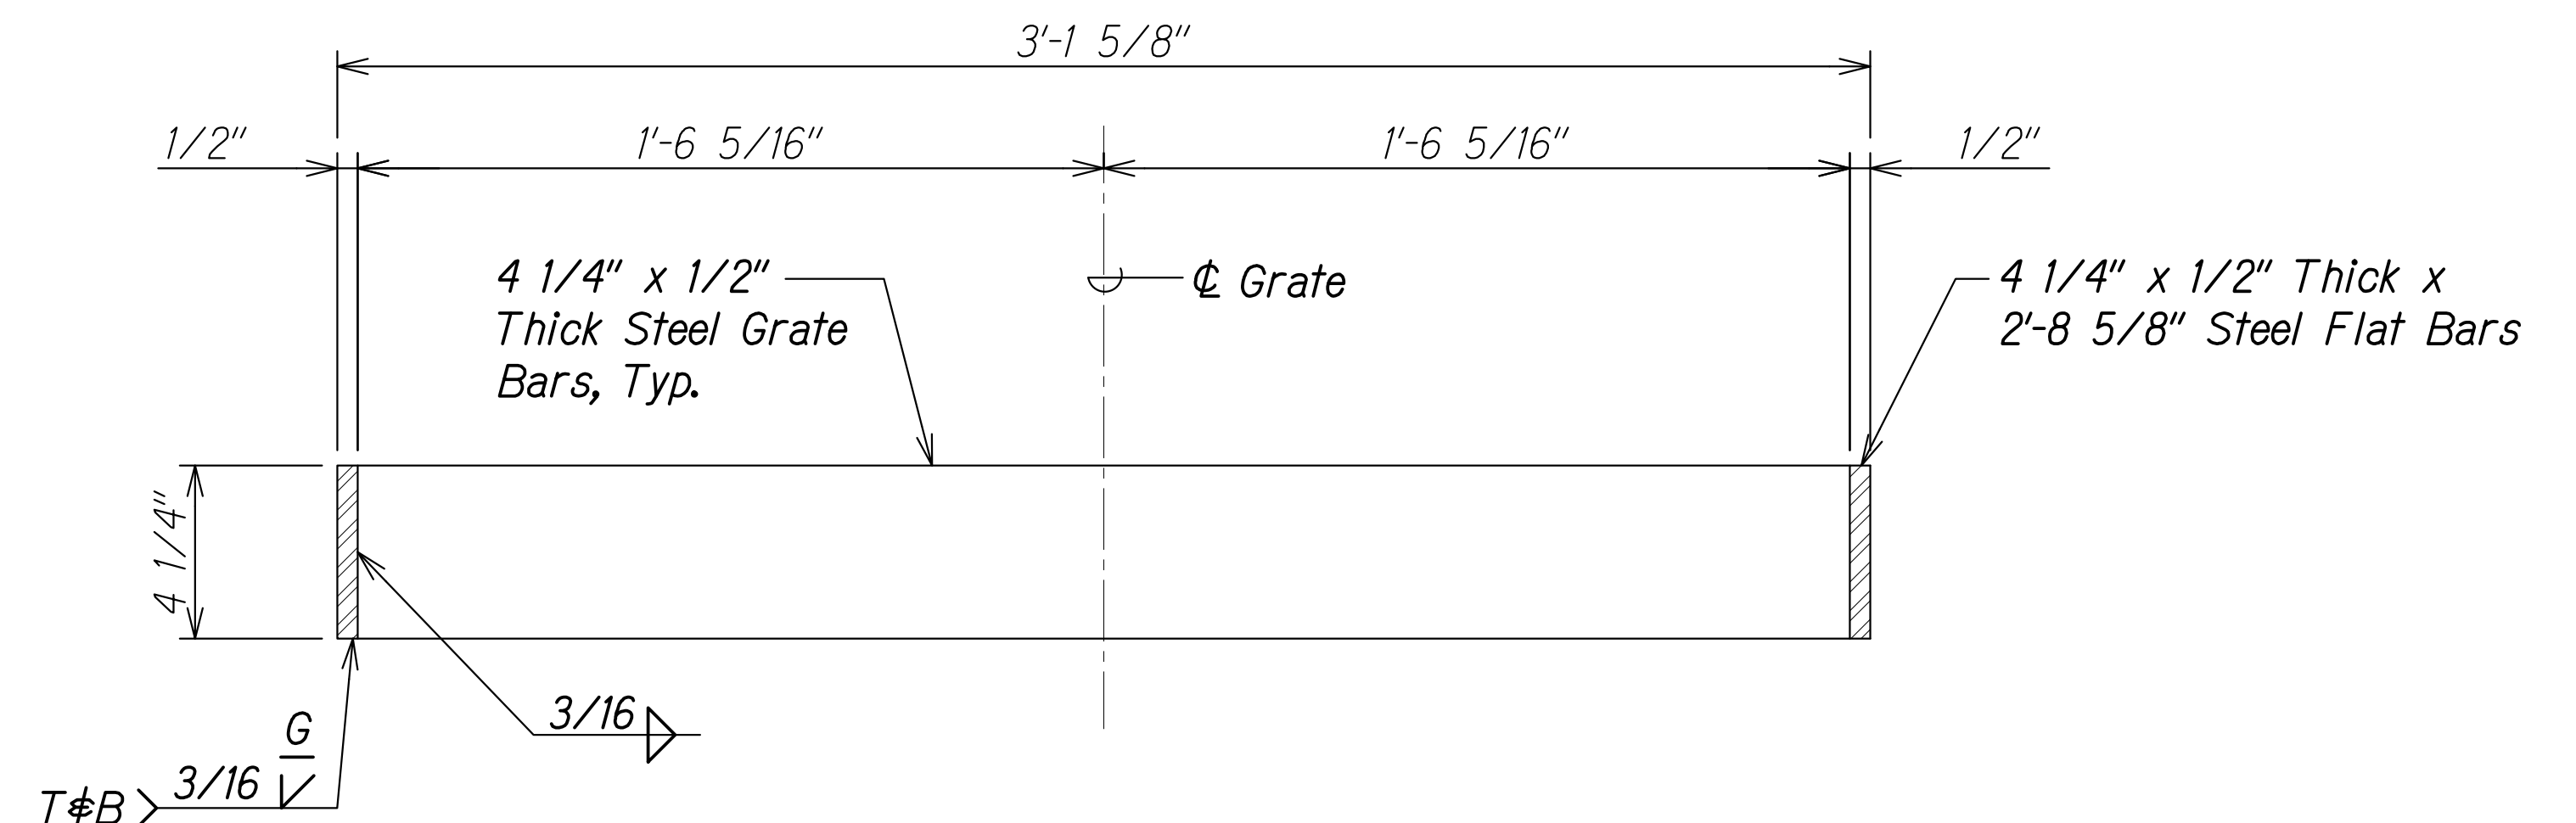


SECTION B

Scale: 3" = 1'-0"

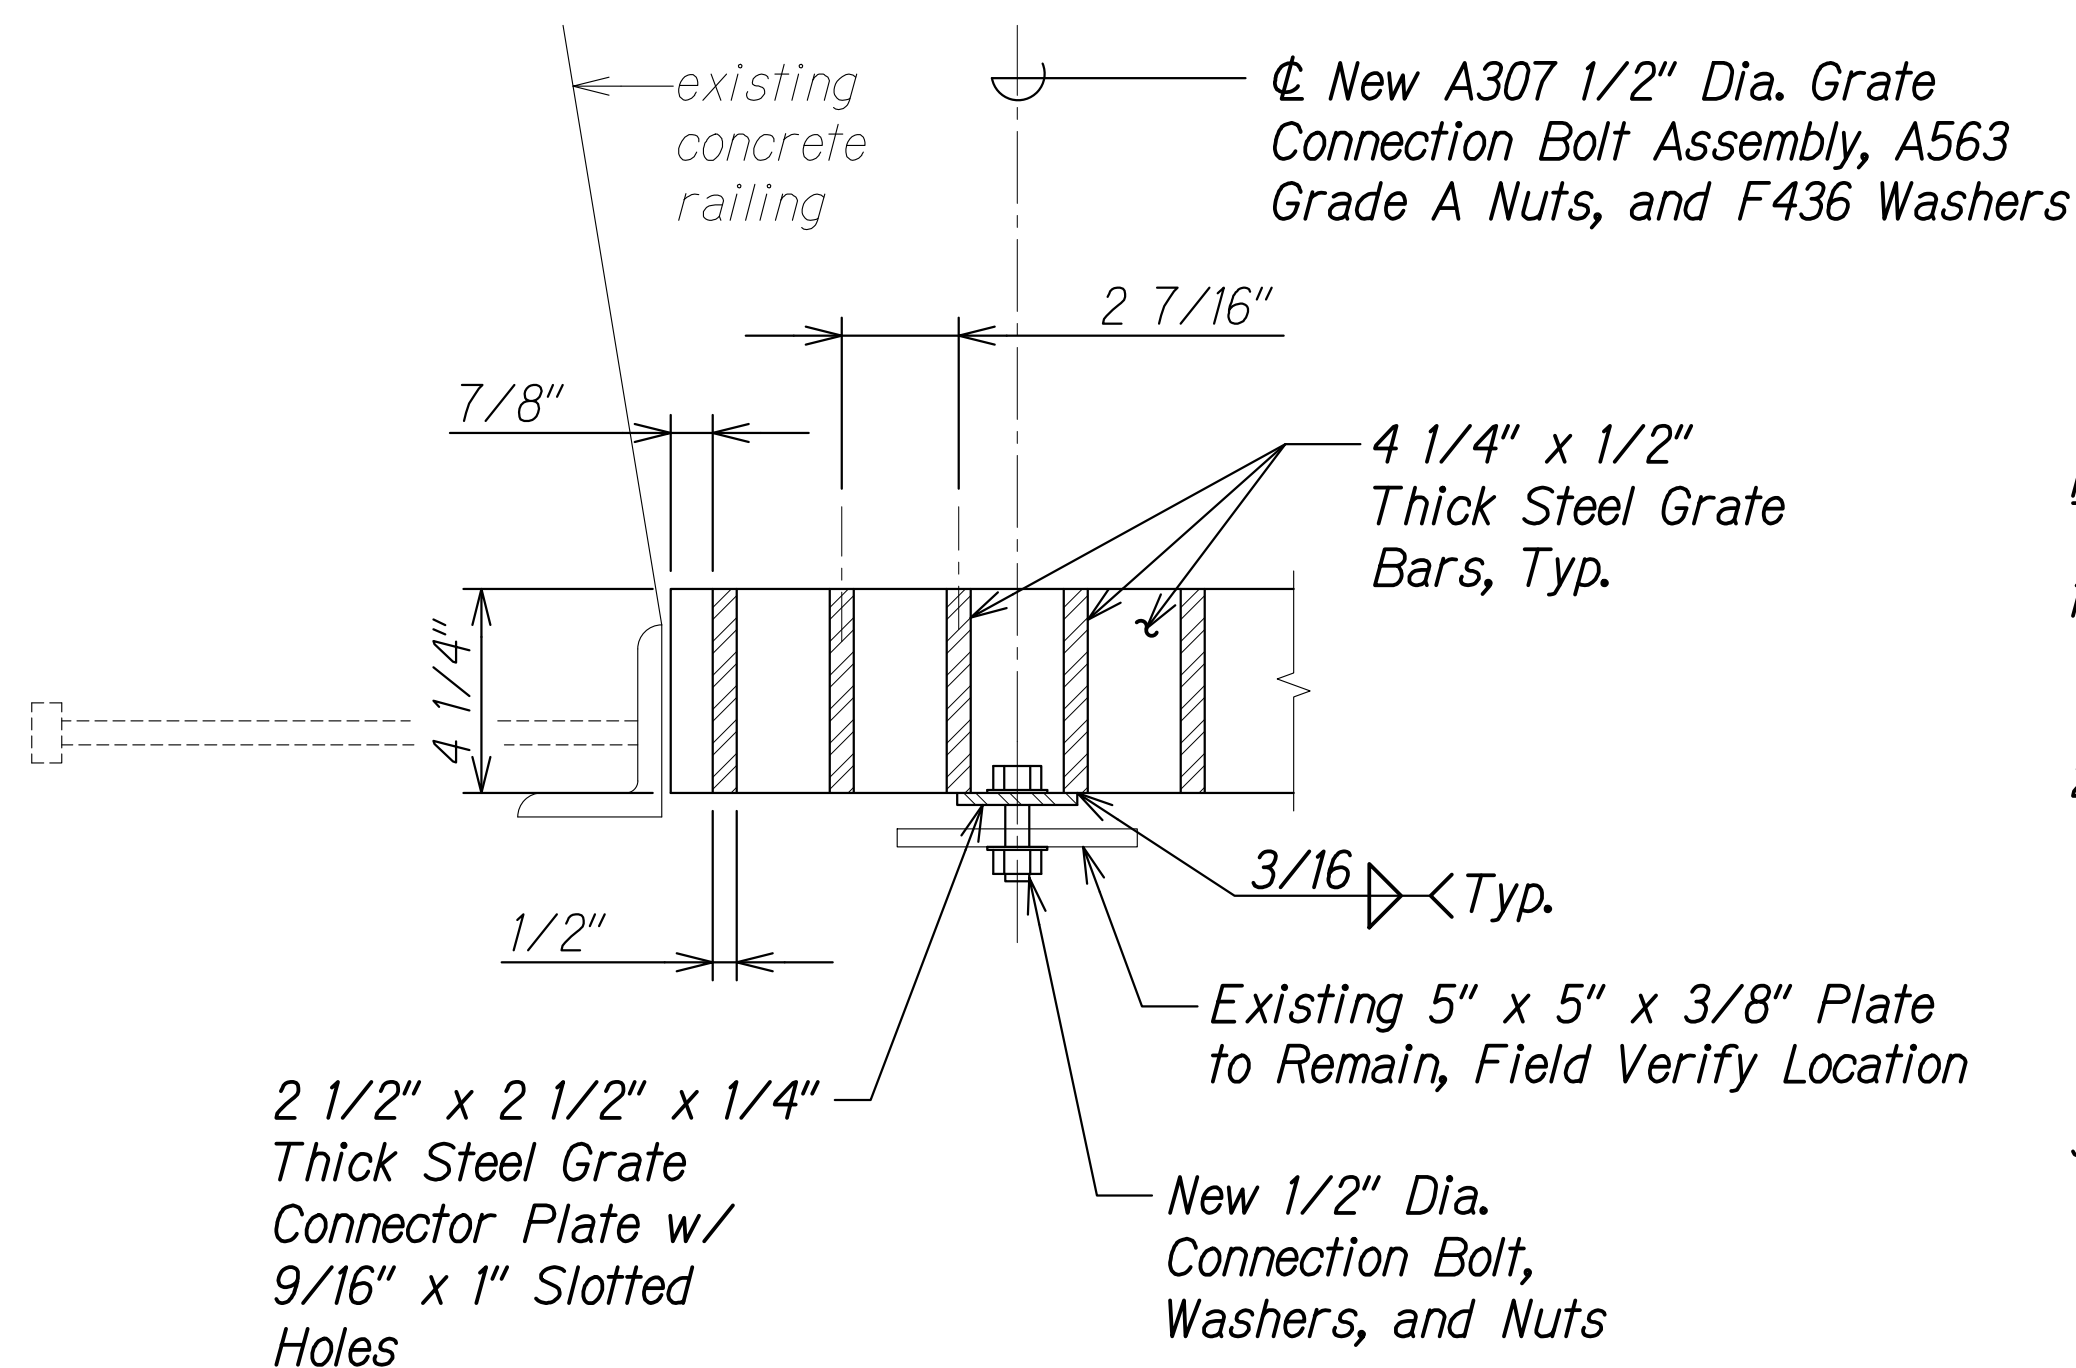


SECTION C

Scale: 3" = 1'-0"

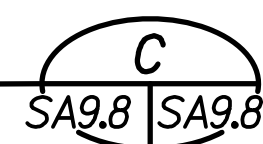

NOTES:

- Shop drawings for grating shall be submitted to the Engineer for acceptance.
- Prior to preparation of shop drawings, the Contractor shall field measure the existing frame opening size for every drain inlet. Submit any discrepancies to the Engineer for review.
- Entire grating assemblage shall be hot-dip zinc galvanized in accordance with ASTM A123.
- All loose hardware, including bolts, nuts, and washer shall be hot-dip zinc galvanized in accordance with ASTM A153.

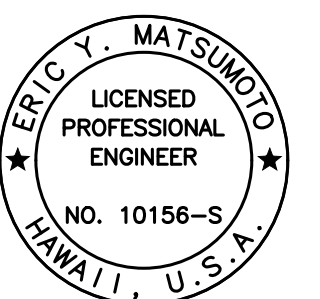

THIS WORK WAS PREPARED BY
ME OR UNDER MY SUPERVISION.

Signature: Eric Y. Matsumoto
Date: 4-30-24
Signature: _____
Expiration Date of the License: _____

STATE OF HAWAII
DEPARTMENT OF TRANSPORTATION
HIGHWAYS DIVISION

PEARL CITY VIADUCT
OB DI GRATE DETAILS

INTERSTATE ROUTE H-1 IMPROVEMENTS
Vicinity of Pearl City Viaduct to Waimalu Viaduct
Federal-Aid Project No. NH-HI-1(285)


Scale: As Noted Date: May 2023

SHEET No. SA9.8 OF 9 SHEETS

FED. ROAD DIST. NO.	STATE	FEDERAL AID PROJ. NO.	FISCAL YEAR	SHEET NO.	TOTAL SHEETS
HAWAII	HAW.	NH-HI-1(285)	2023	252	287

NOTES:


- The Contractor shall submit surface treatment paving and jointing plans for approval.
- Penetrating sealer construction joints shall be straight, neat, and smooth. Joints shall not be reflected in surface treatment.
- High and low spots in penetrating sealer shall be corrected before placement of surface treatment, such that it is not reflected in the surface treatment.
- Smooth spots in penetrating sealer shall be corrected to ensure proper bonding of surface treatment. Smooth spots are due to an insufficient quantity of topping aggregate and do not provide skid resistance.
- Construction joints between penetrating sealer and surface treatment shall be staggered.
- Surface treatment transverse construction joints shall start and end at an expansion joint, unless approved by the Engineer. This shall be included in the paving plan.
- Surface treatment lap shall be located at lane striping locations and not in the vehicle wheel path.
- Surface treatment construction joints shall be straight, neat and smooth.
- For compression seal replacement, see SA10.1 to SA10.5.
- Surface preparation of existing steel L protective nosing shall follow Manufacturer's recommendation prior to the placement of the penetrating sealer.

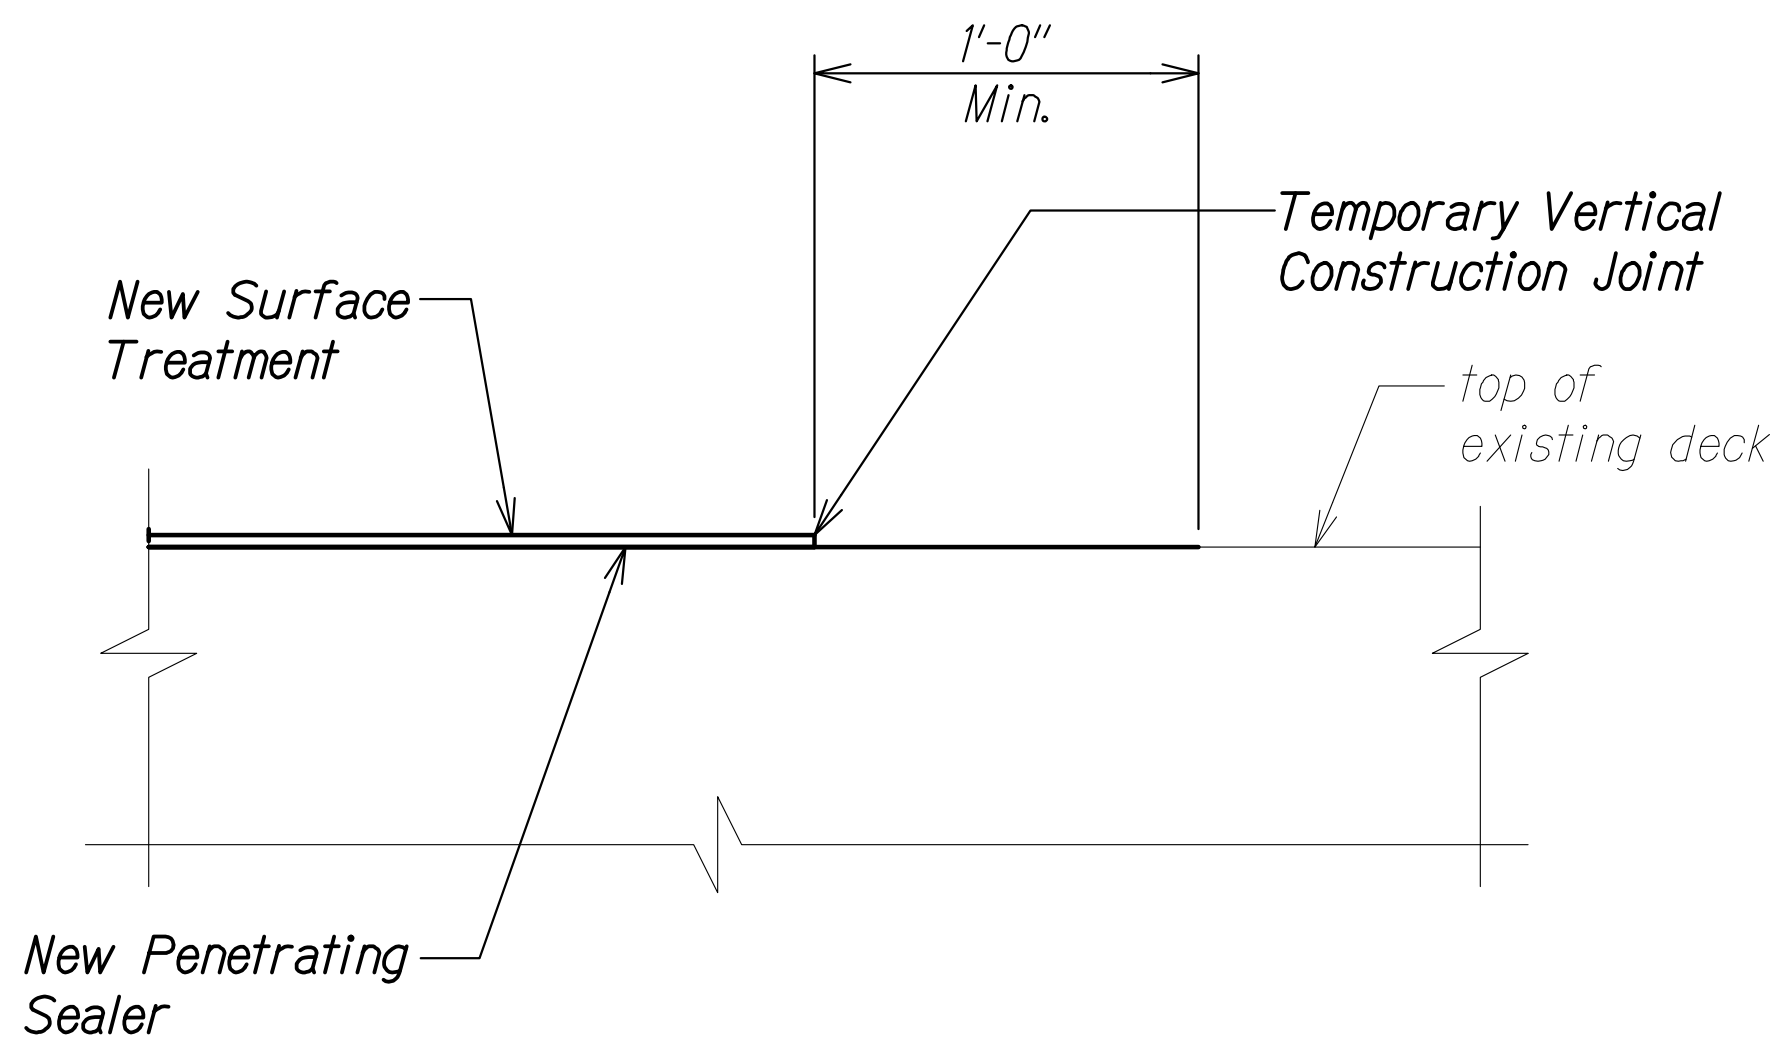

PENETRATING SEALER AND SURFACE
TREATMENT AT CONSTRUCTION JOINT

Scale: 6" = 1'-0"


1
SA9.9 SA9.9

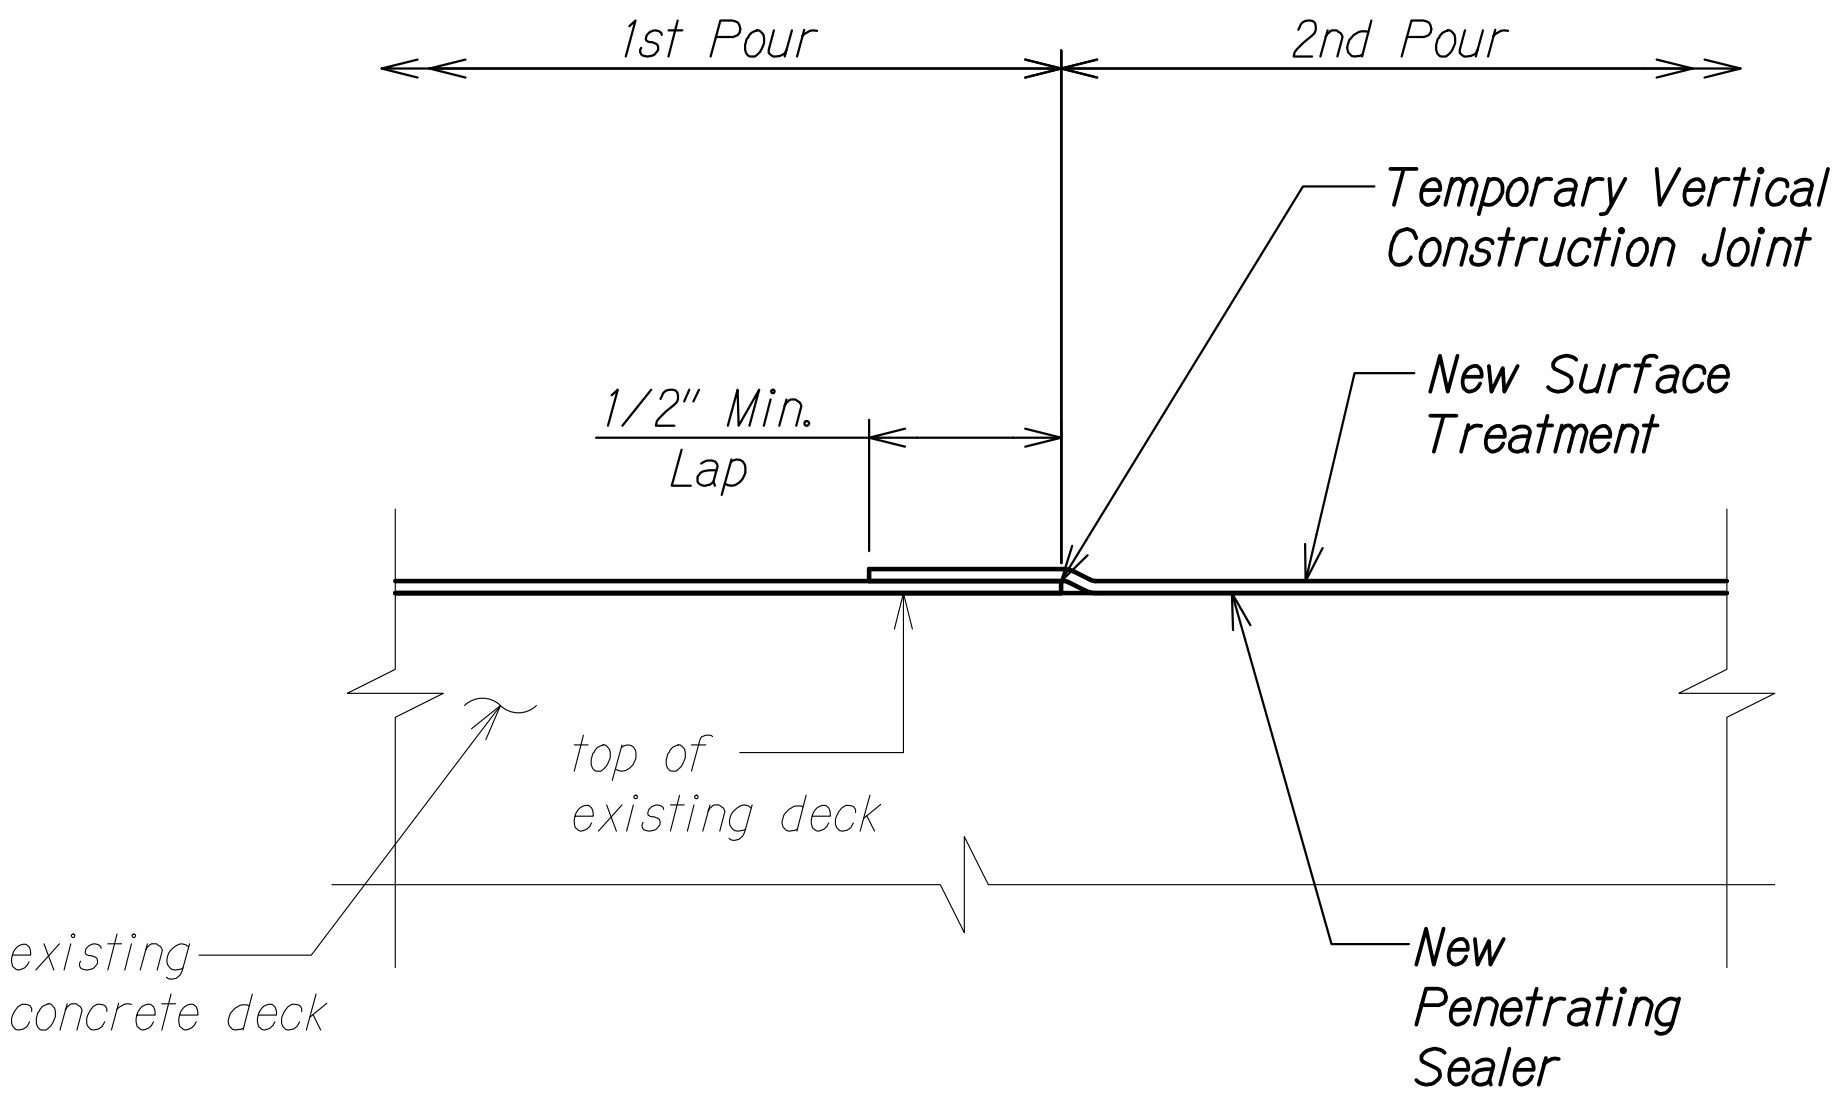

SURFACE TREATMENT
CONSTRUCTION JOINT

Scale: 6" = 1'-0"

2
SA9.9 SA9.9

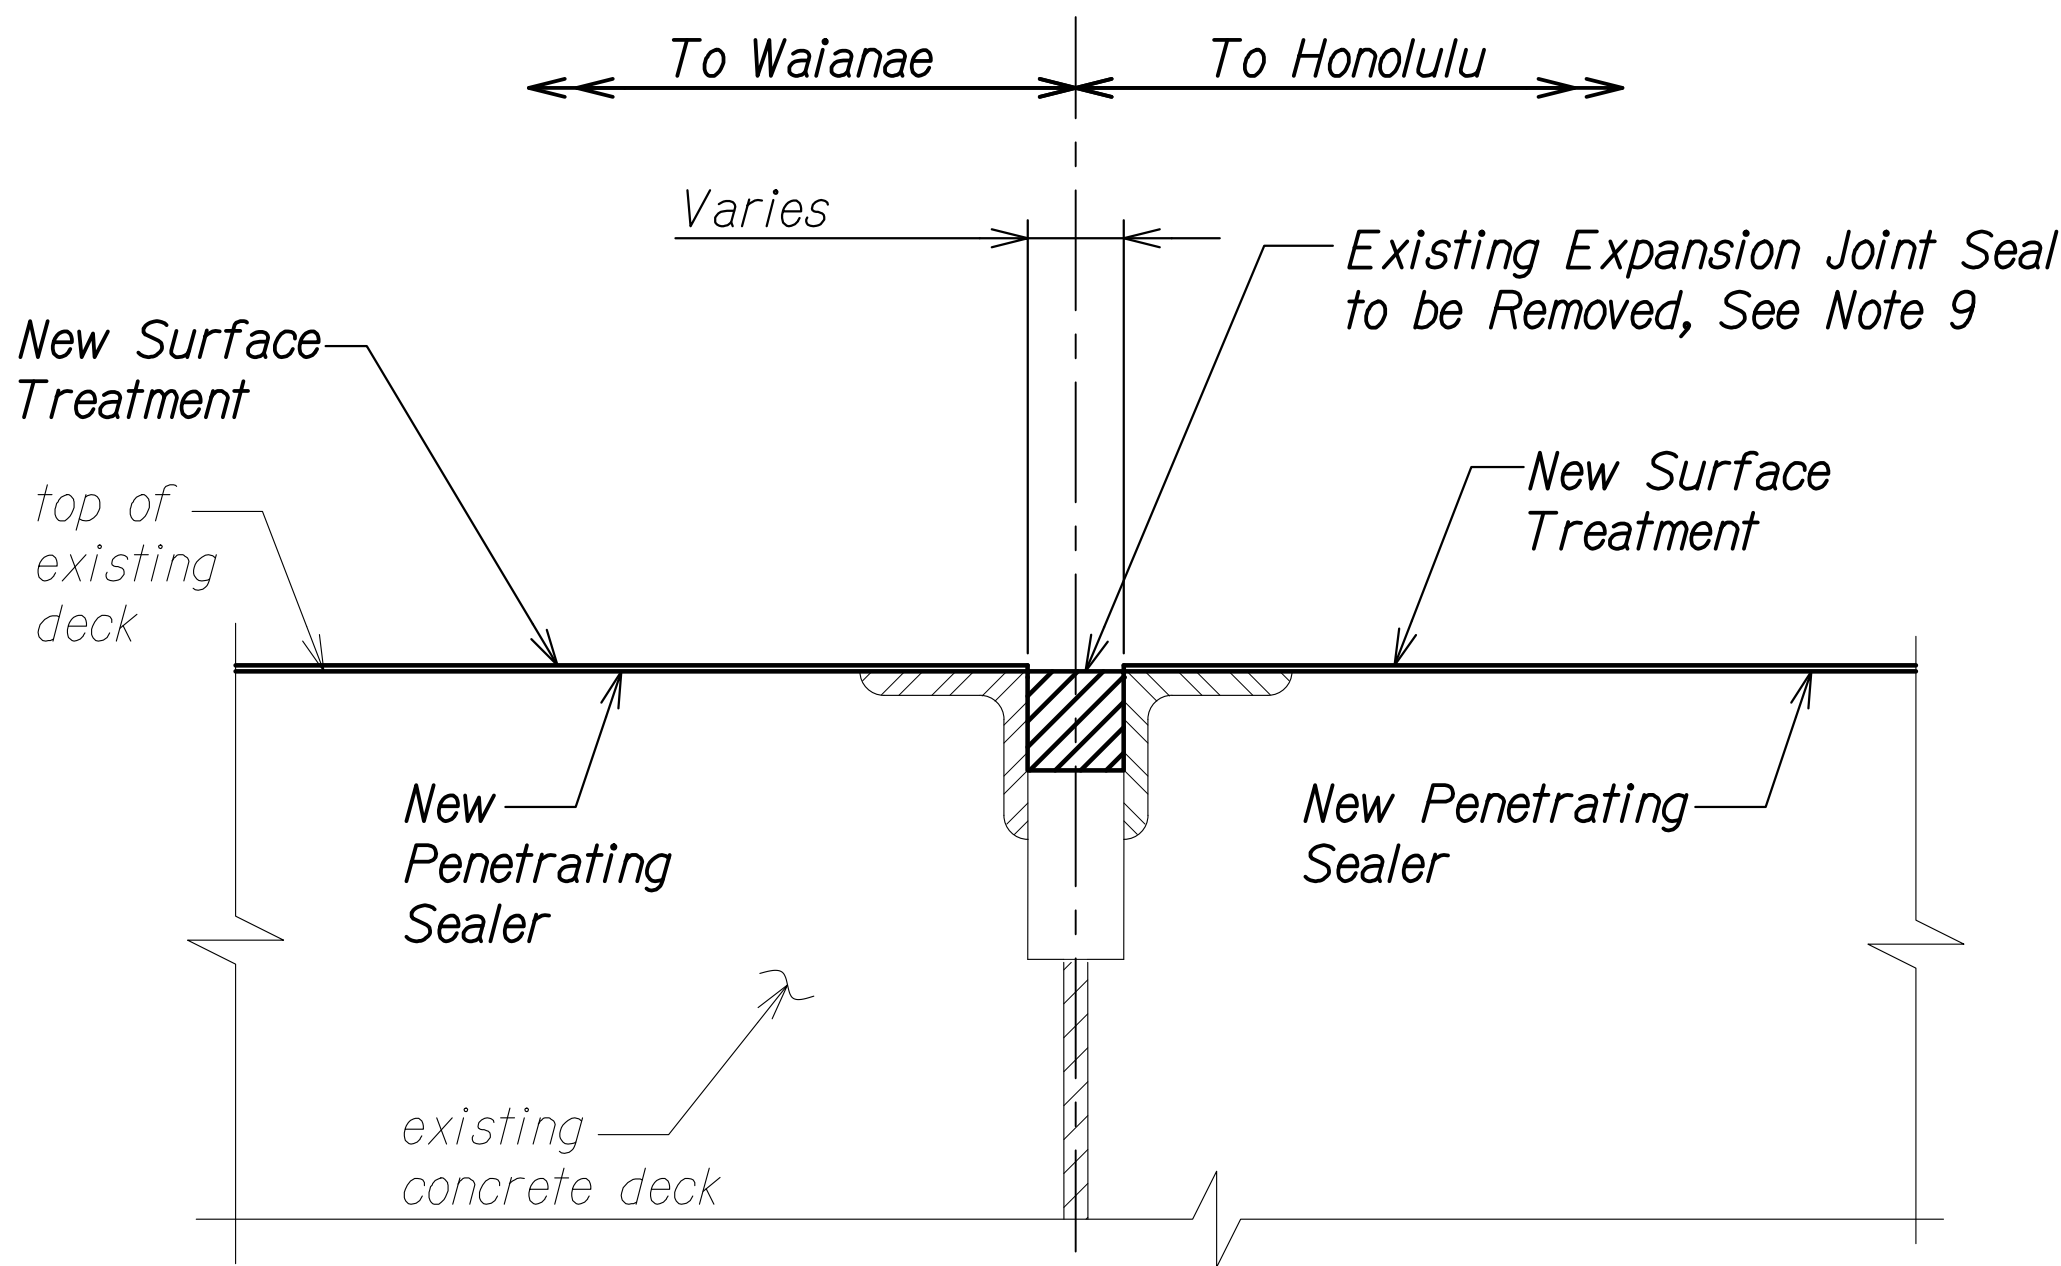


NOTE:

Anchors not shown for clarity.

SURFACE TREATMENT AND PENETRATING
SEALER AT PIER NO. 61 (IB ONLY)

Scale: 3" = 1'-0"

3
SA9.9 SA9.9

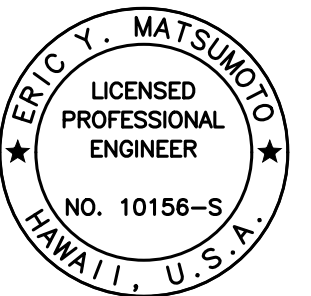

THIS WORK WAS PREPARED BY
ME OR UNDER MY SUPERVISION.

Signature: Eric Y. Matsumoto
Date: 4-30-24
Signature: EXPIRATION DATE OF THE LICENSE

STATE OF HAWAII
DEPARTMENT OF TRANSPORTATION
HIGHWAYS DIVISION


**PEARL CITY VIADUCT - SURFACE
TREATMENT AND PENETRATING SEALER DETAILS**

**INTERSTATE ROUTE H-1 IMPROVEMENTS
Vicinity of Pearl City Viaduct to Waimalu Viaduct
Federal-Aid Project No. NH-HI-1(285)**

Scale: As Noted Date: May 2023

SHEET No. SA9.9 OF 9 SHEETS


FED. ROAD DIST. NO.	STATE	FEDERAL AID PROJ. NO.	FISCAL YEAR	SHEET NO.	TOTAL SHEETS
HAWAII	HAW.	NH-HI-1(285)	2023	253	287

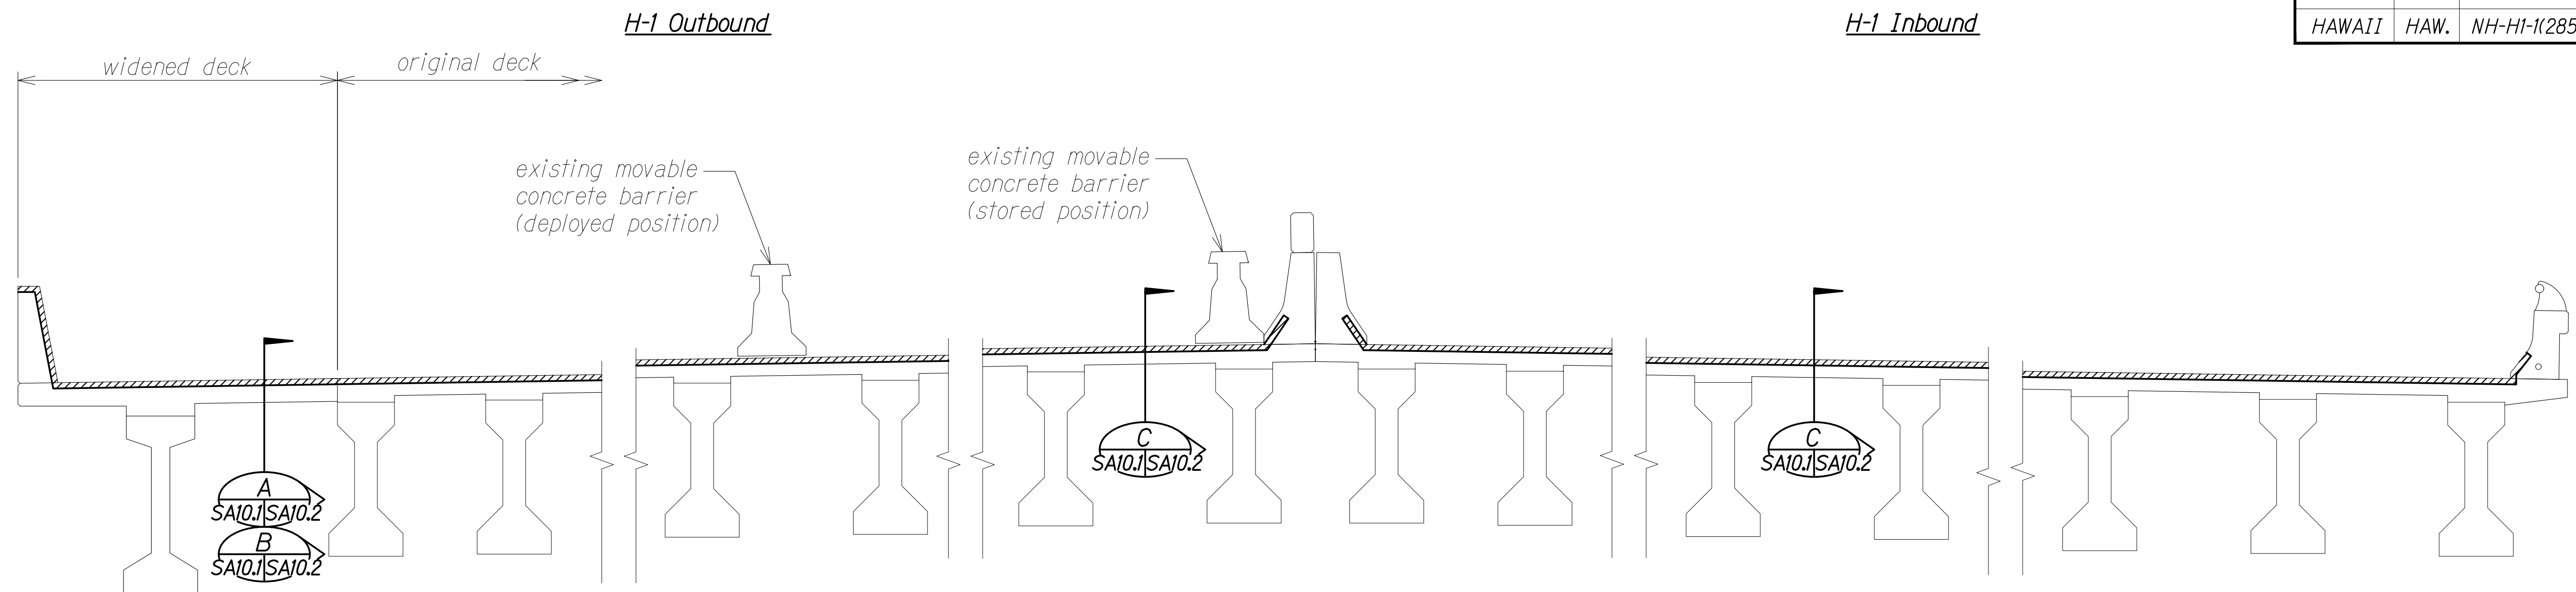

**NORMAL DECK SECTION AT EXISTING EXPANSION JOINT SEAL
AT PIER NOS. 2 TO 46**

Scale: 3/8" = 1'-0"

A
SA10.1 SA10.1

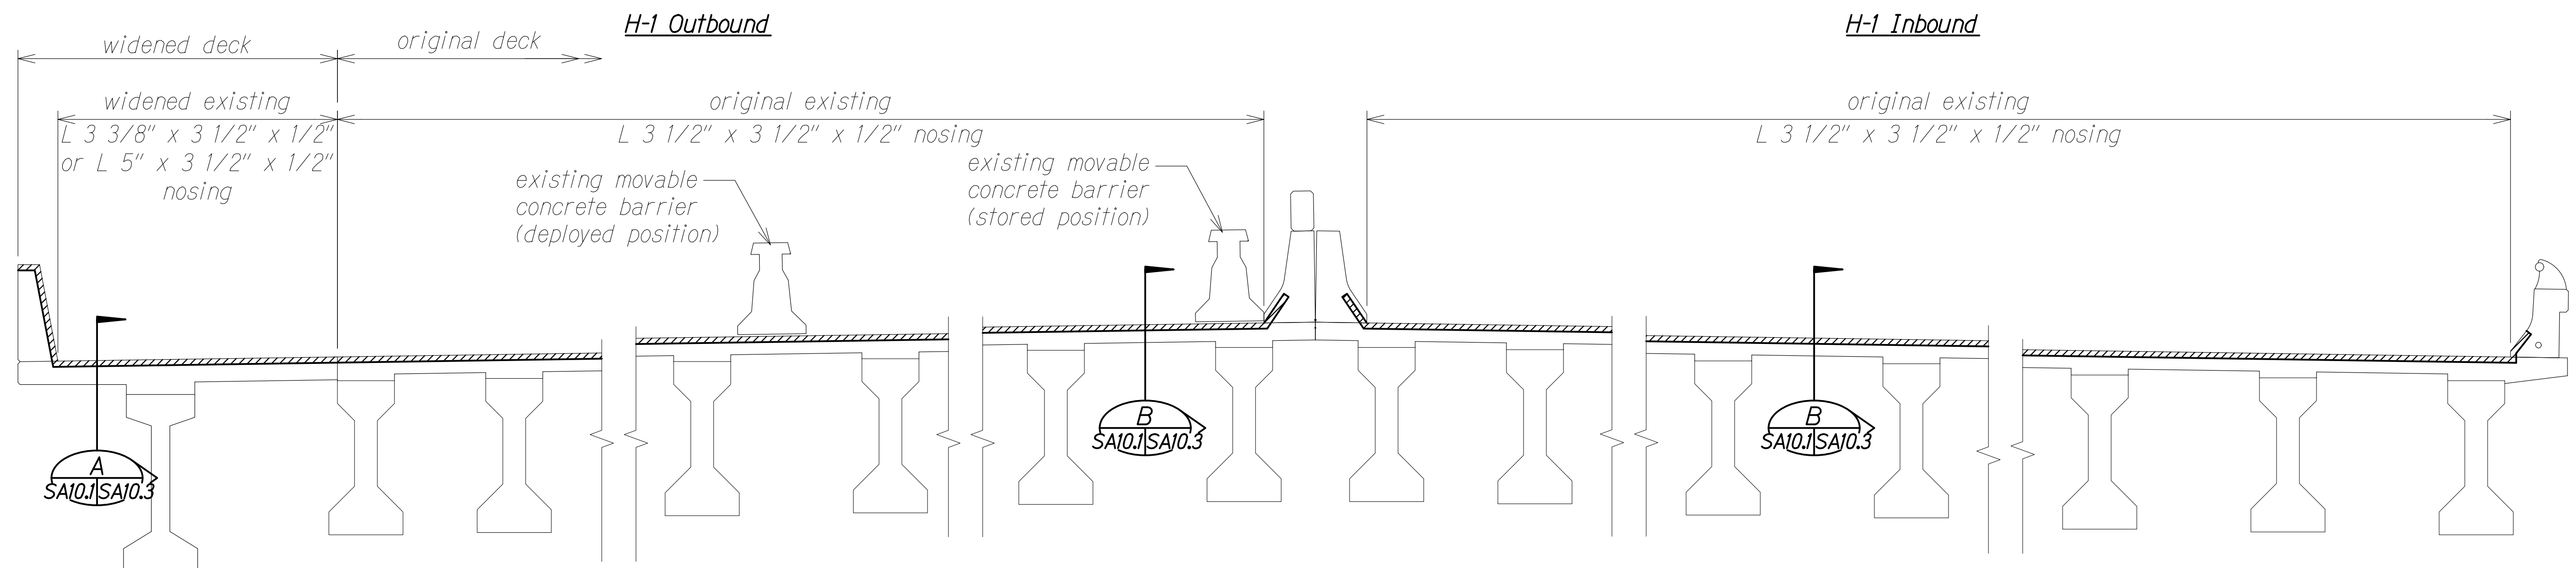


**NORMAL DECK SECTION AT EXISTING EXPANSION JOINT SEAL
AT PIER NOS. 47 TO 59, 61 (IB ONLY) AND ABUTMENT NO. 2**


Scale: 3/8" = 1'-0"

B
SA10.1 SA10.1

LEGEND:

 

Existing Expansion Joint Compression
Seal to be Removed and Replaced,
See SA10.4 and SA10.5

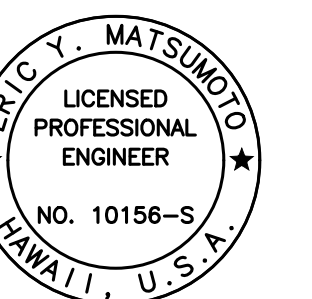

THIS WORK WAS PREPARED BY
ME OR UNDER MY SUPERVISION.

Signature: Eric Y. Matsumoto
4-30-24
EXPIRATION DATE OF THE LICENSE

STATE OF HAWAII
DEPARTMENT OF TRANSPORTATION
HIGHWAYS DIVISION


**PEARL CITY VIADUCT - EXISTING
EXPANSION JOINT SEAL DETAILS**

**INTERSTATE ROUTE H-1 IMPROVEMENTS
Vicinity of Pearl City Viaduct to Waimalu Viaduct
Federal-Aid Project No. NH-HI-1(285)**

Scale: As Noted Date: May 2023

SHEET No. SA10.1 OF 5 SHEETS


FED. ROAD DIST. NO.	STATE	FEDERAL AID PROJ. NO.	FISCAL YEAR	SHEET NO.	TOTAL SHEETS
HAWAII	HAW.	NH-HI-1(285)	2023	254	287

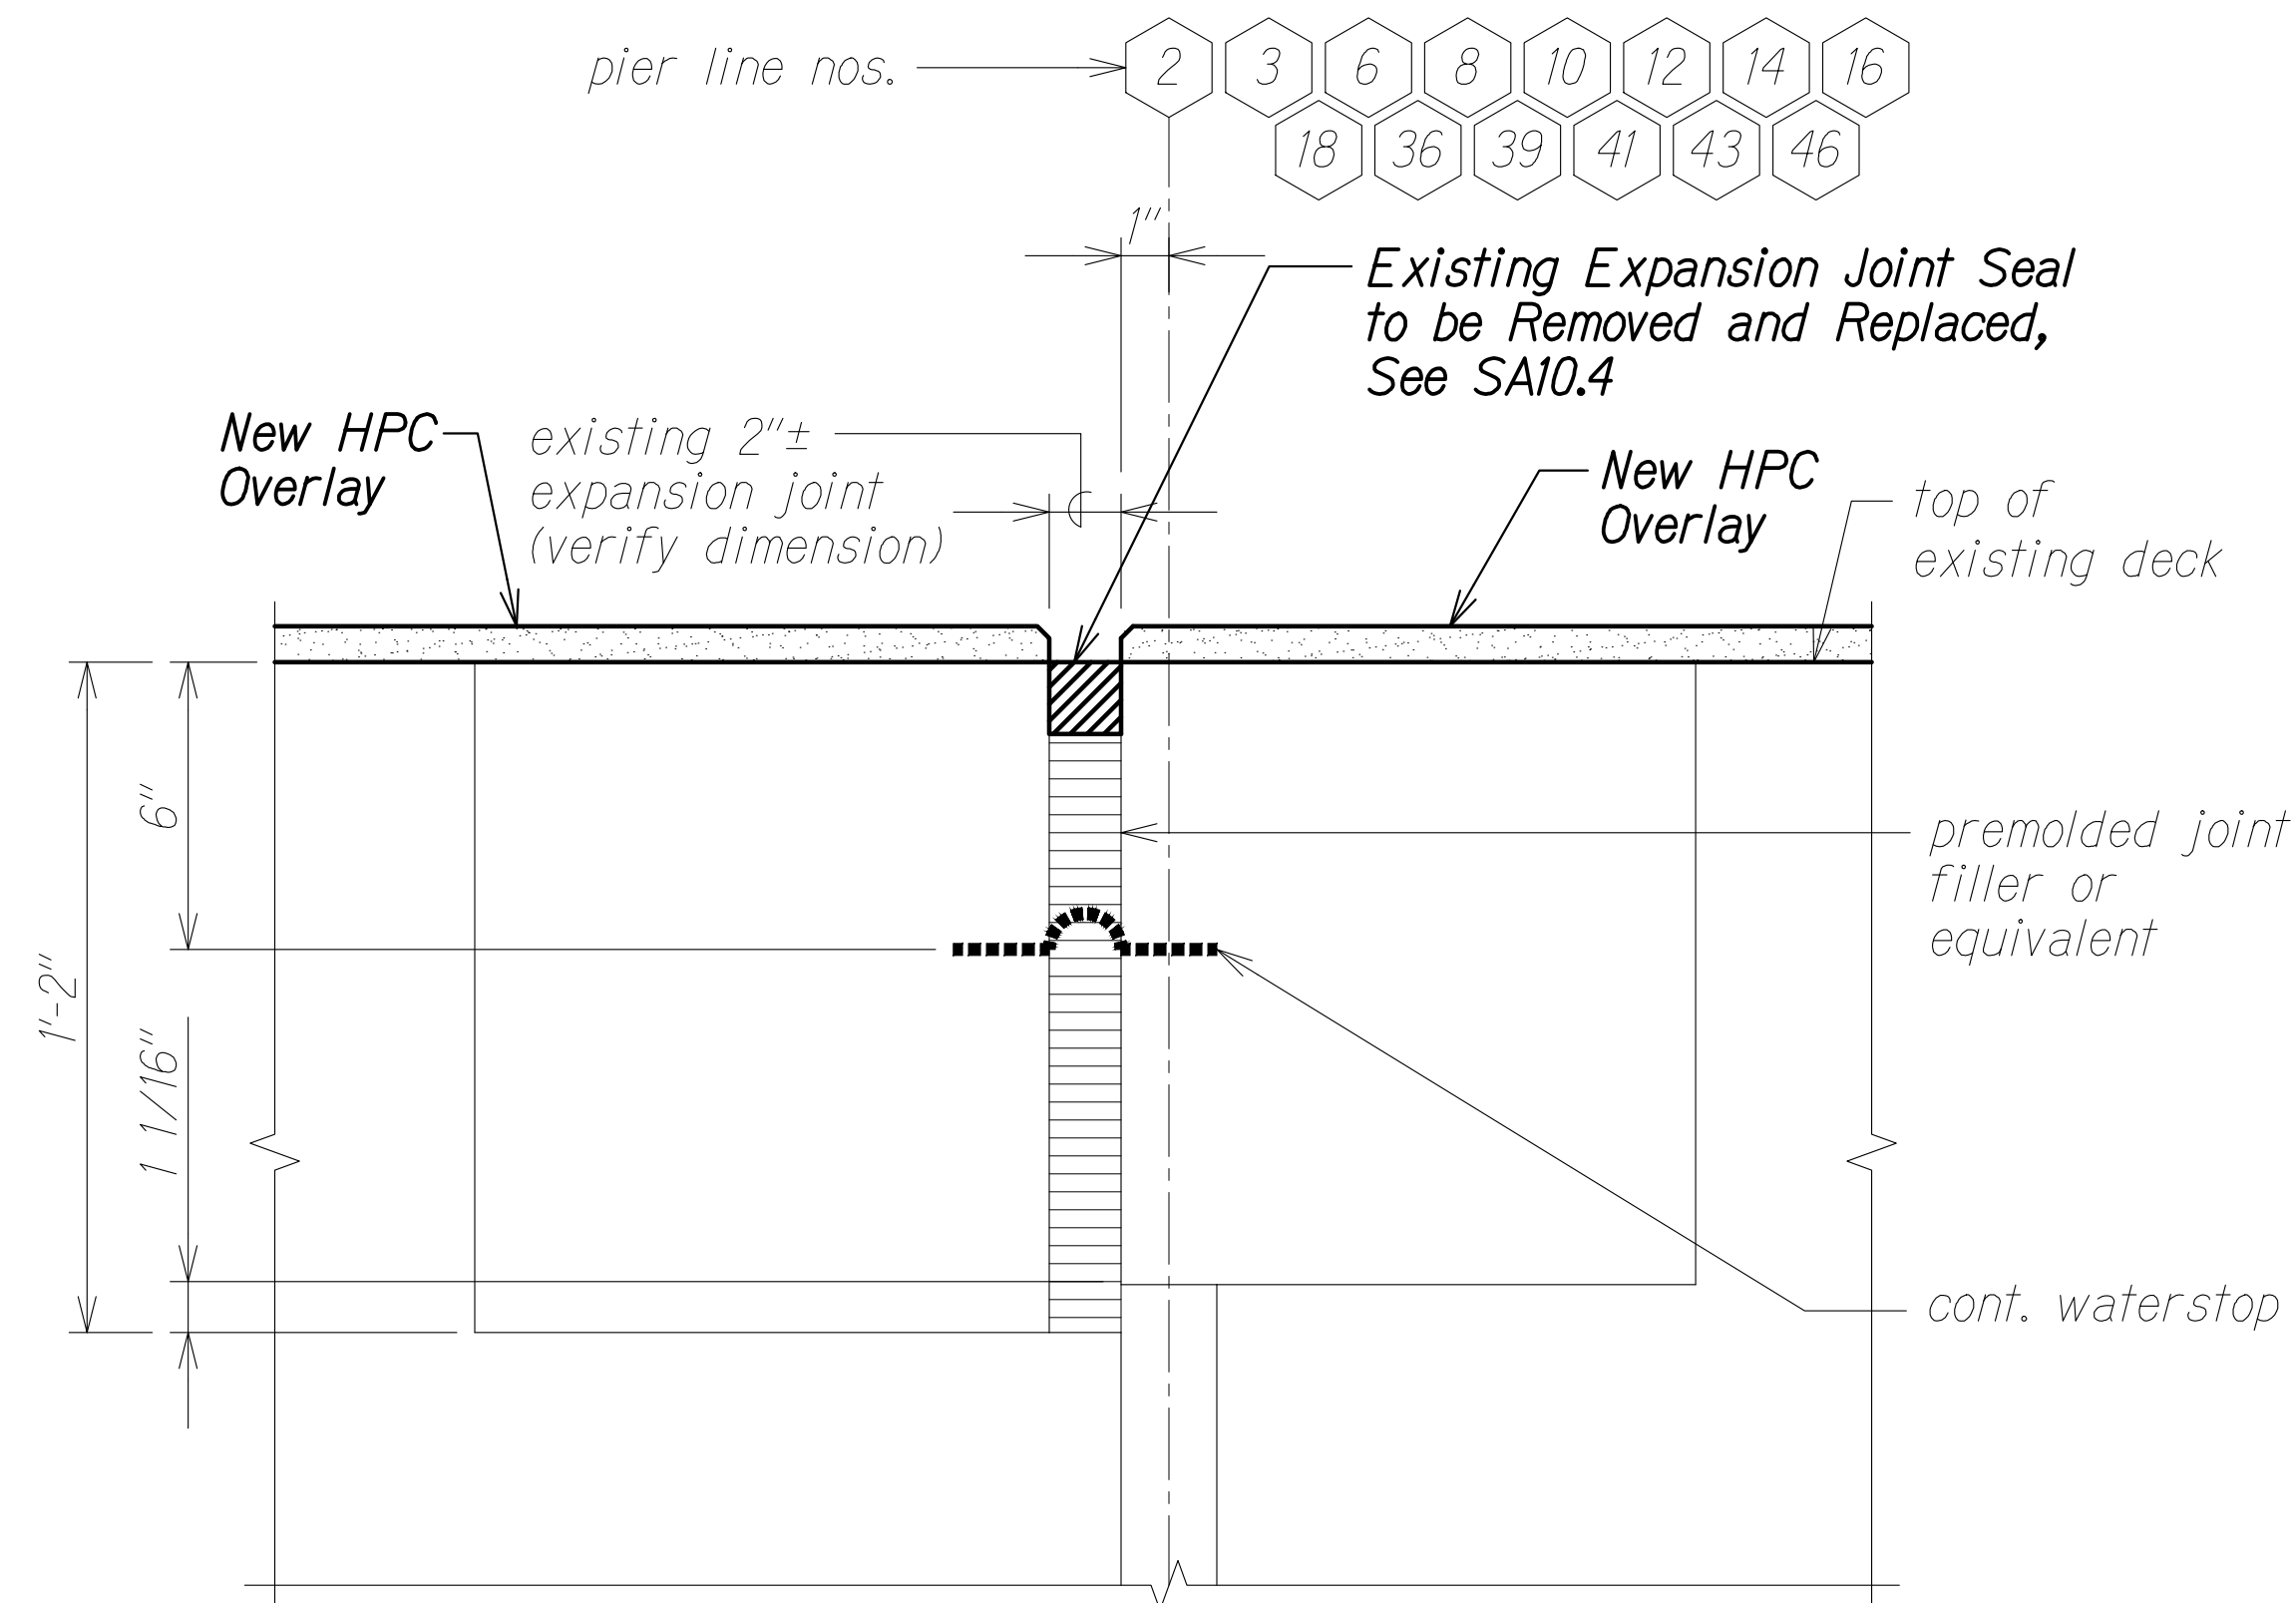

EXISTING DECK EXPANSION JOINT
AT WIDENING

Scale: 3" = 1'-0"


A
SA10.1 SA10.2

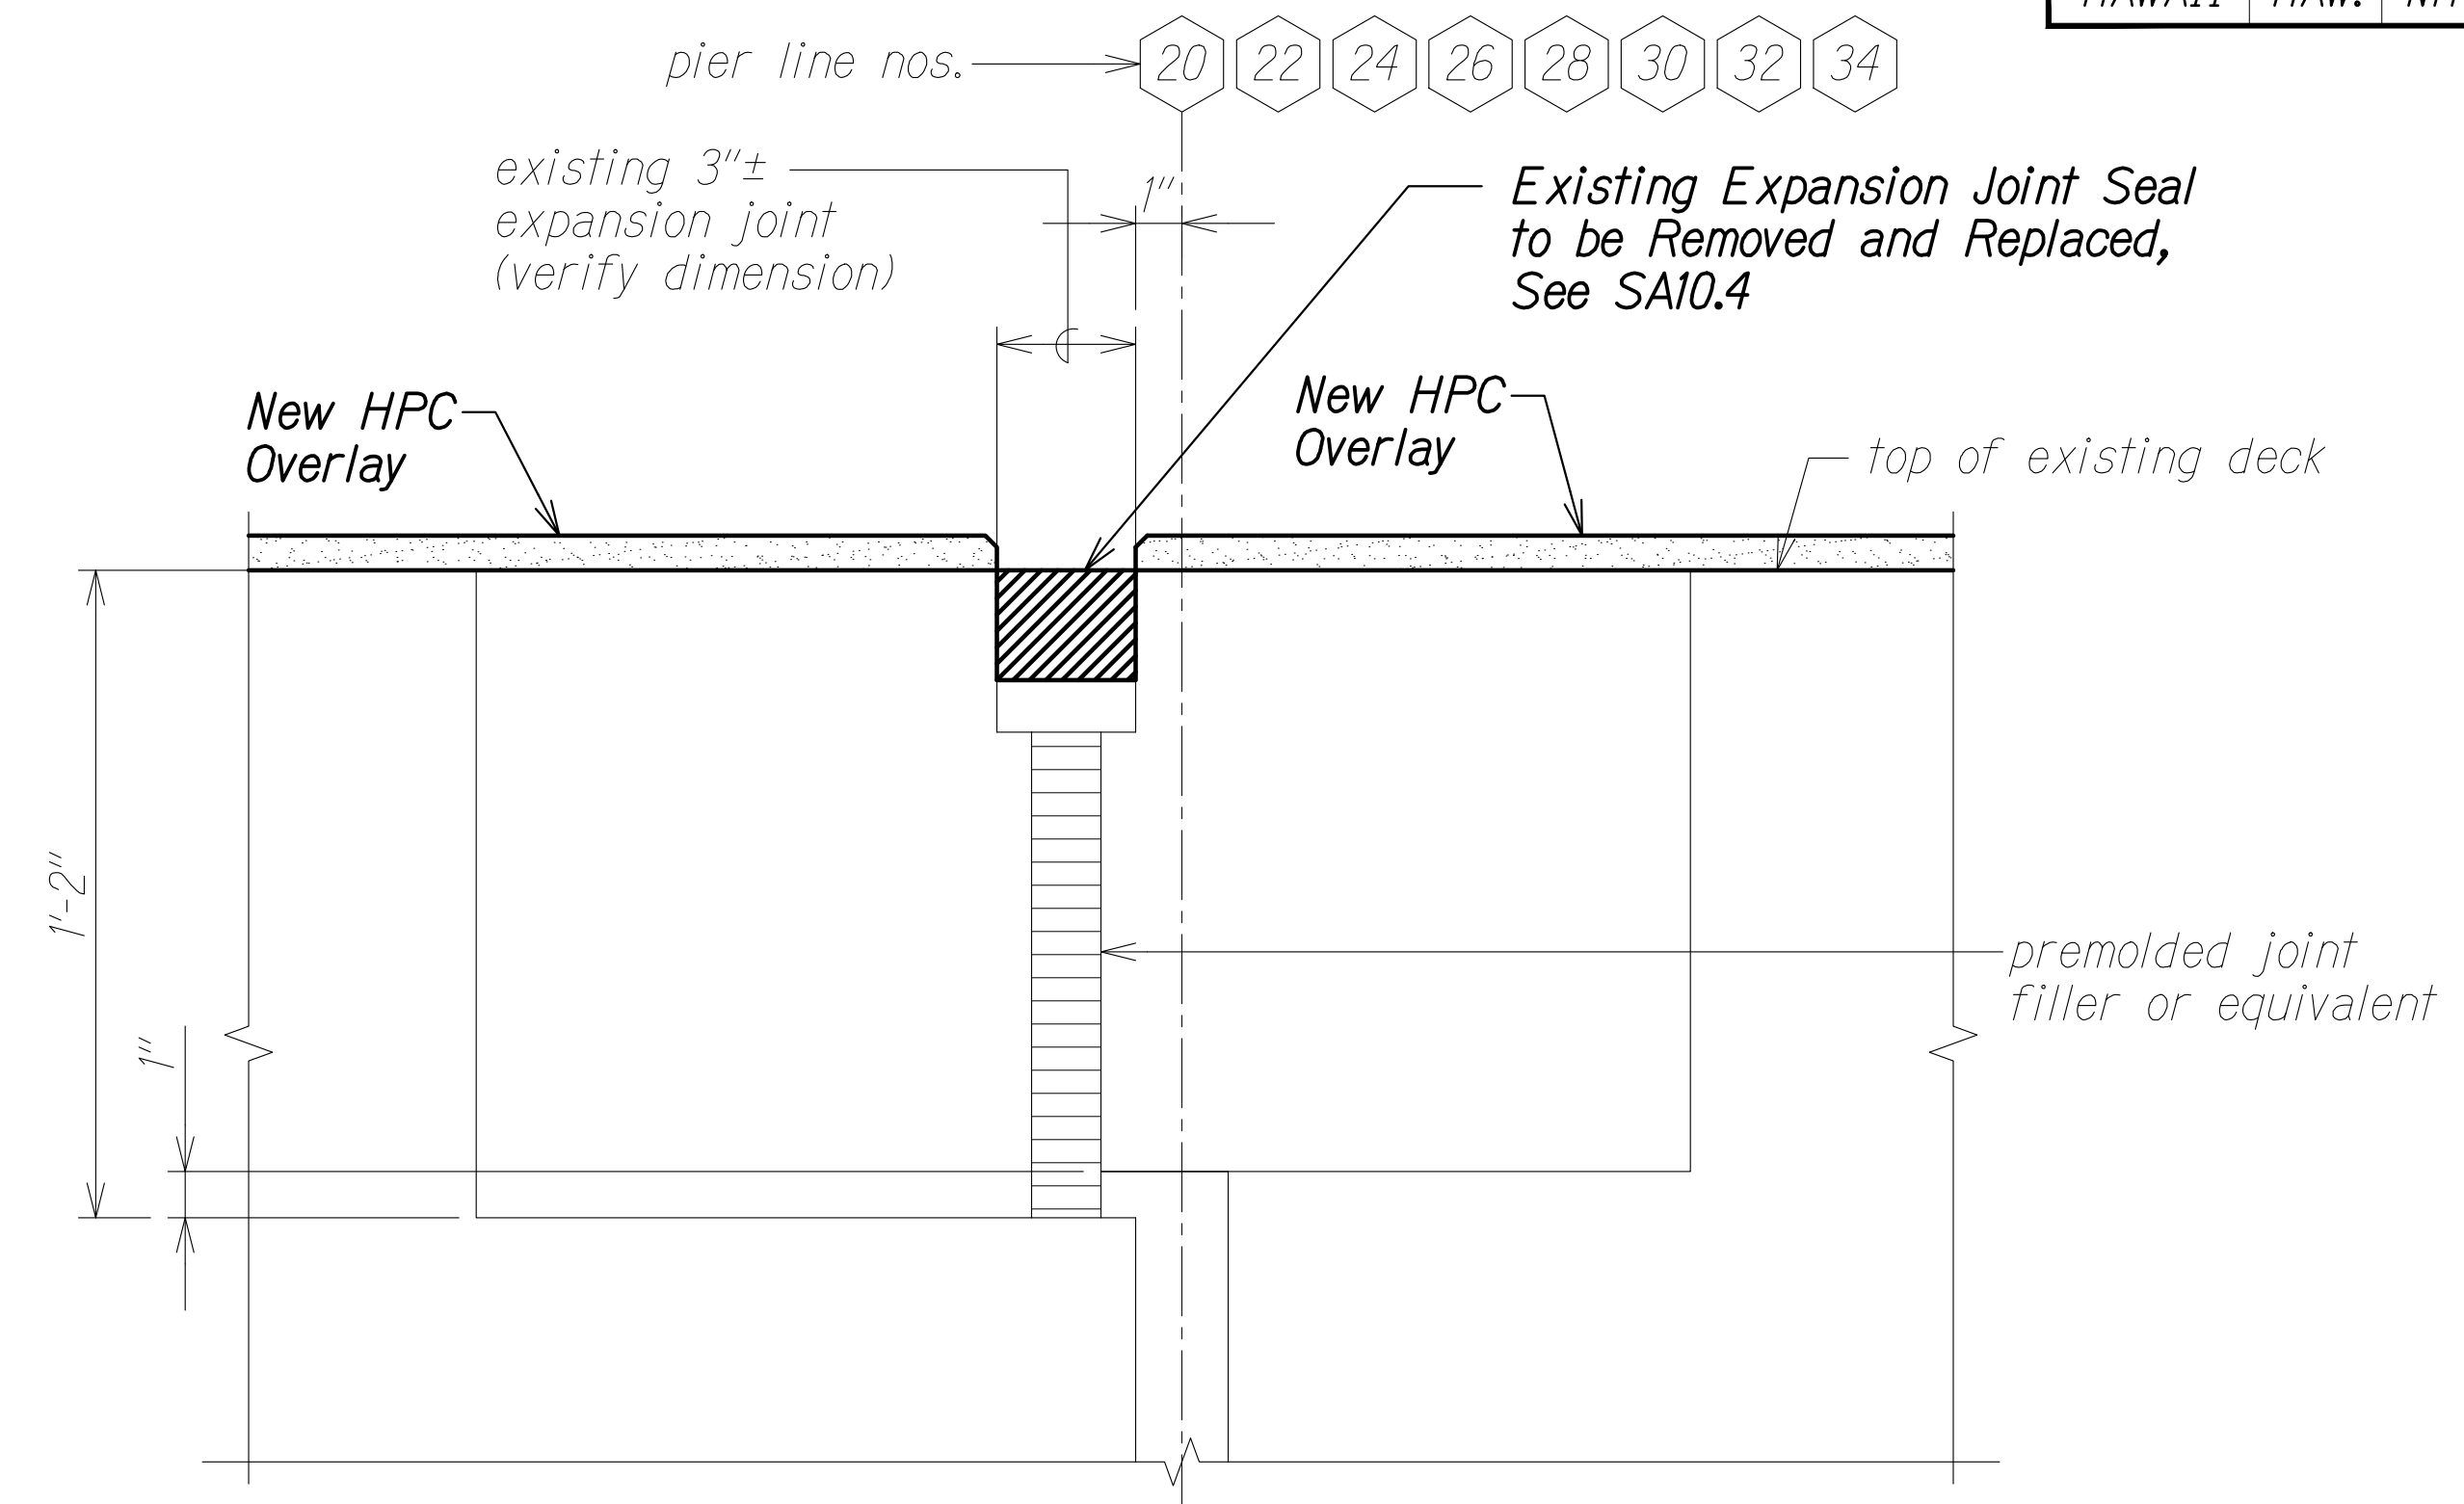

EXISTING DECK EXPANSION JOINT
AT WIDENING

Scale: 3" = 1'-0"

B
SA10.1 SA10.2

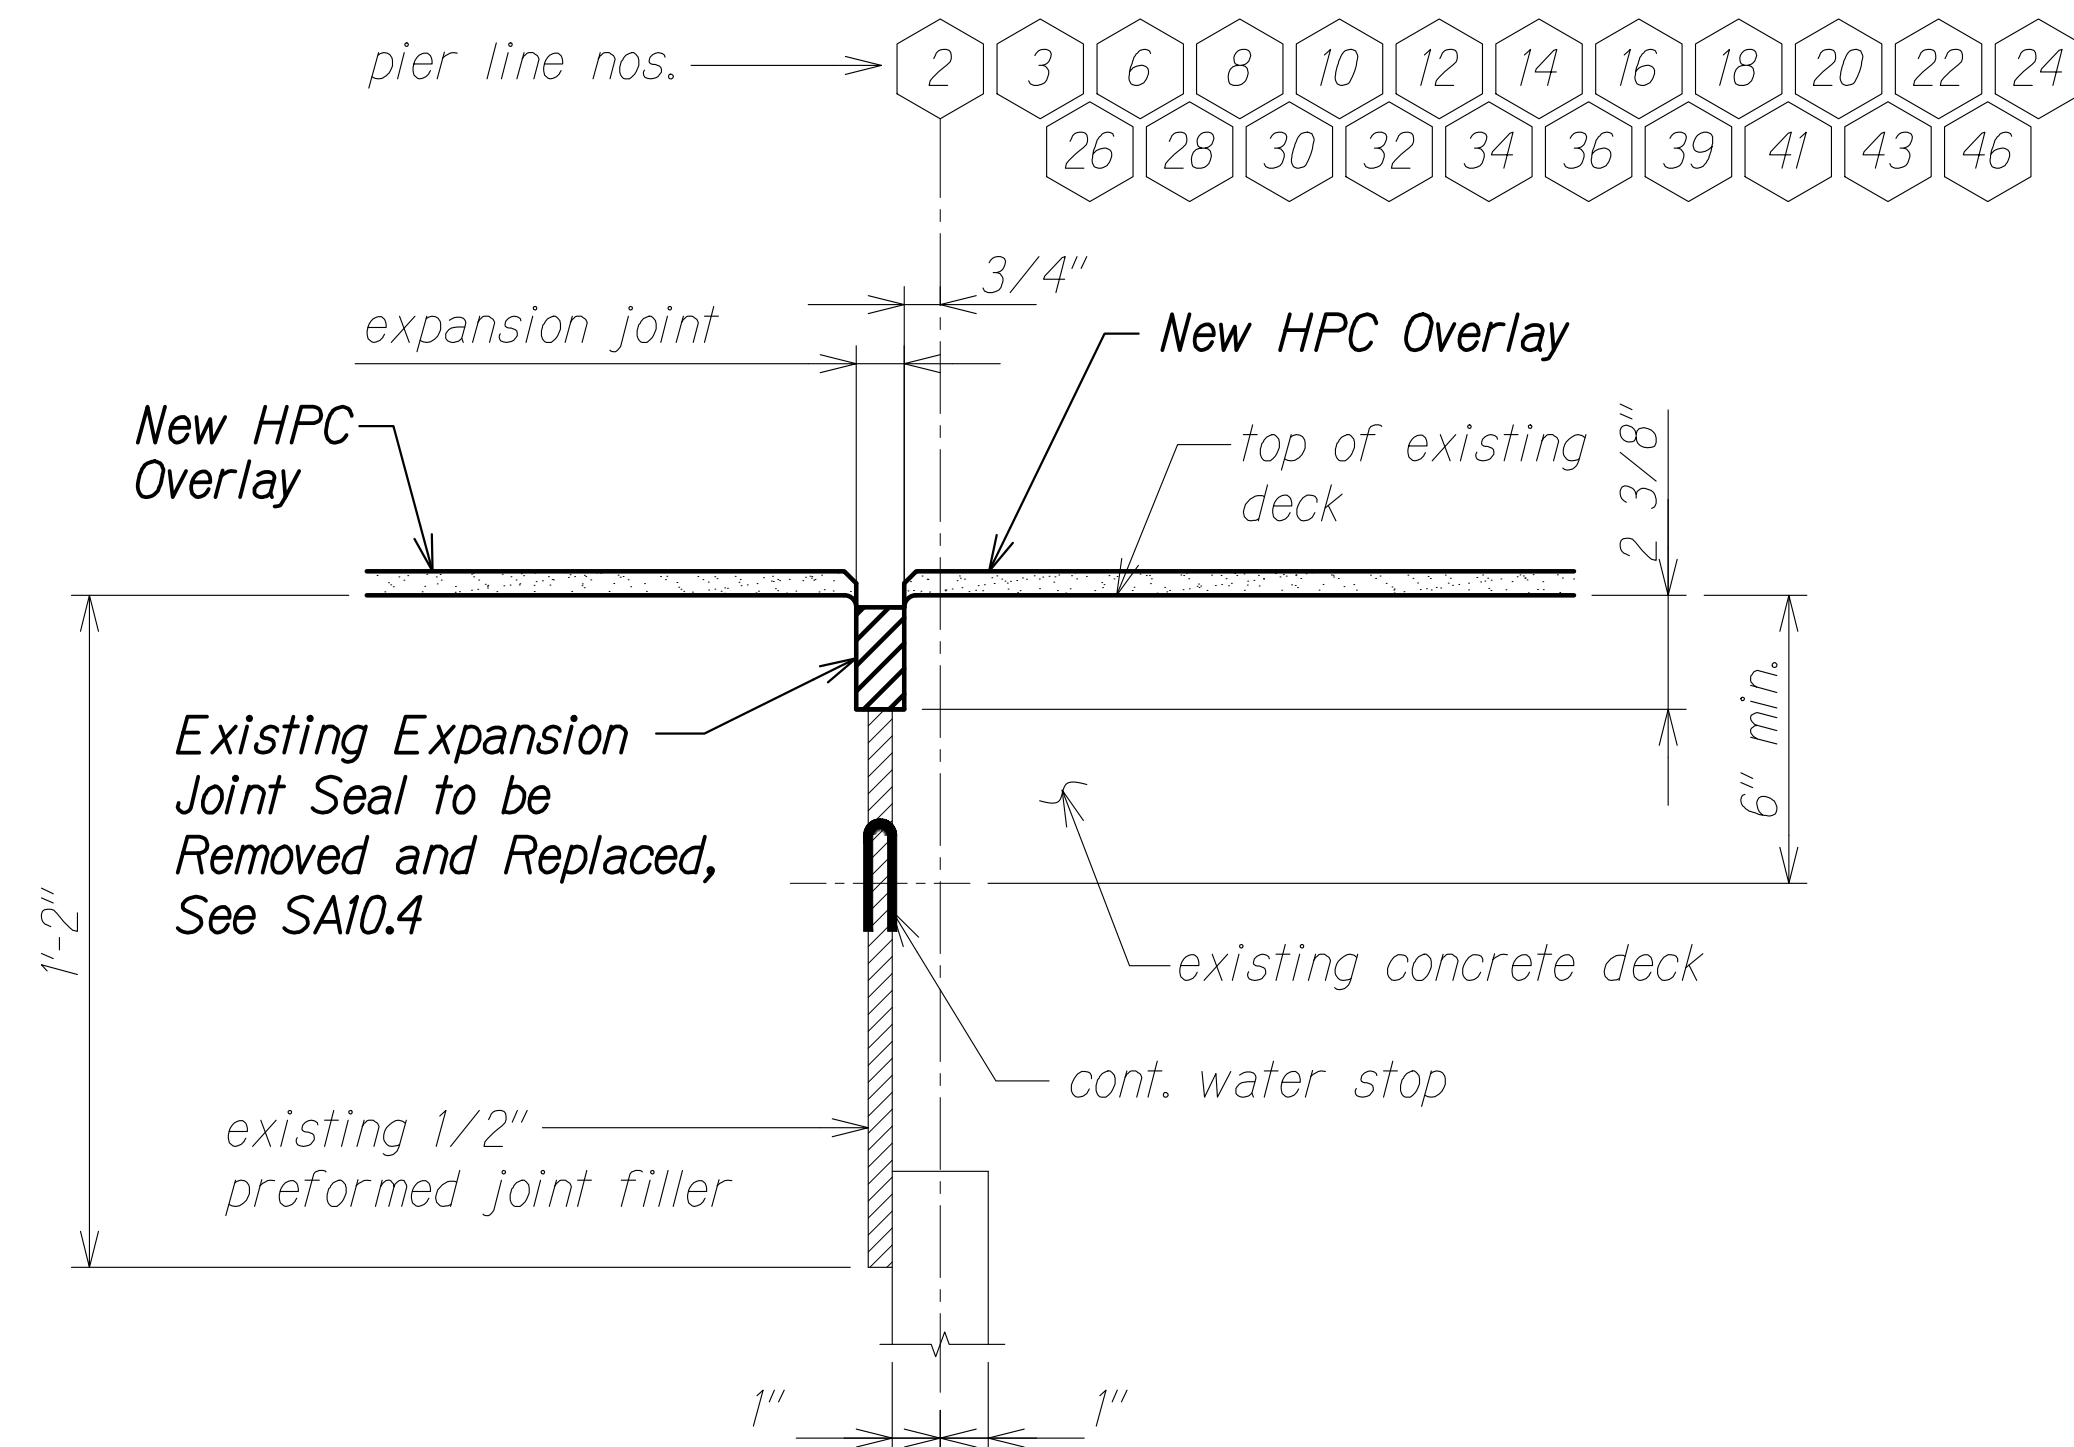


EXISTING DECK EXPANSION JOINT
AT ORIGINAL DECK

Scale: 3" = 1'-0"

C
SA10.1 SA10.2

NOTE:

The Contractor shall verify all expansion joint widths.

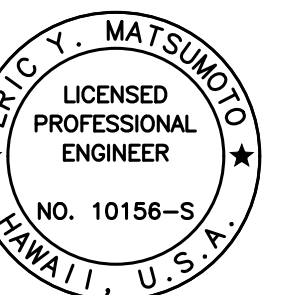

THIS WORK WAS PREPARED BY
ME OR UNDER MY SUPERVISION.

Signature: Eric Y. Matsumoto
EXPIRATION DATE OF THE LICENSE: 4-30-24

STATE OF HAWAII
DEPARTMENT OF TRANSPORTATION
HIGHWAYS DIVISION


**PEARL CITY VIADUCT - EXISTING
EXPANSION JOINT DETAILS**

**INTERSTATE ROUTE H-1 IMPROVEMENTS
Vicinity of Pearl City Viaduct to Waimalu Viaduct
Federal-Aid Project No. NH-HI-1(285)**

Scale: As Noted Date: May 2023

SHEET No. SA10.2 OF 5 SHEETS

FED. ROAD DIST. NO.	STATE	FEDERAL AID PROJ. NO.	FISCAL YEAR	SHEET NO.	TOTAL SHEETS
HAWAII	HAW.	NH-HI-1(285)	2023	255	287

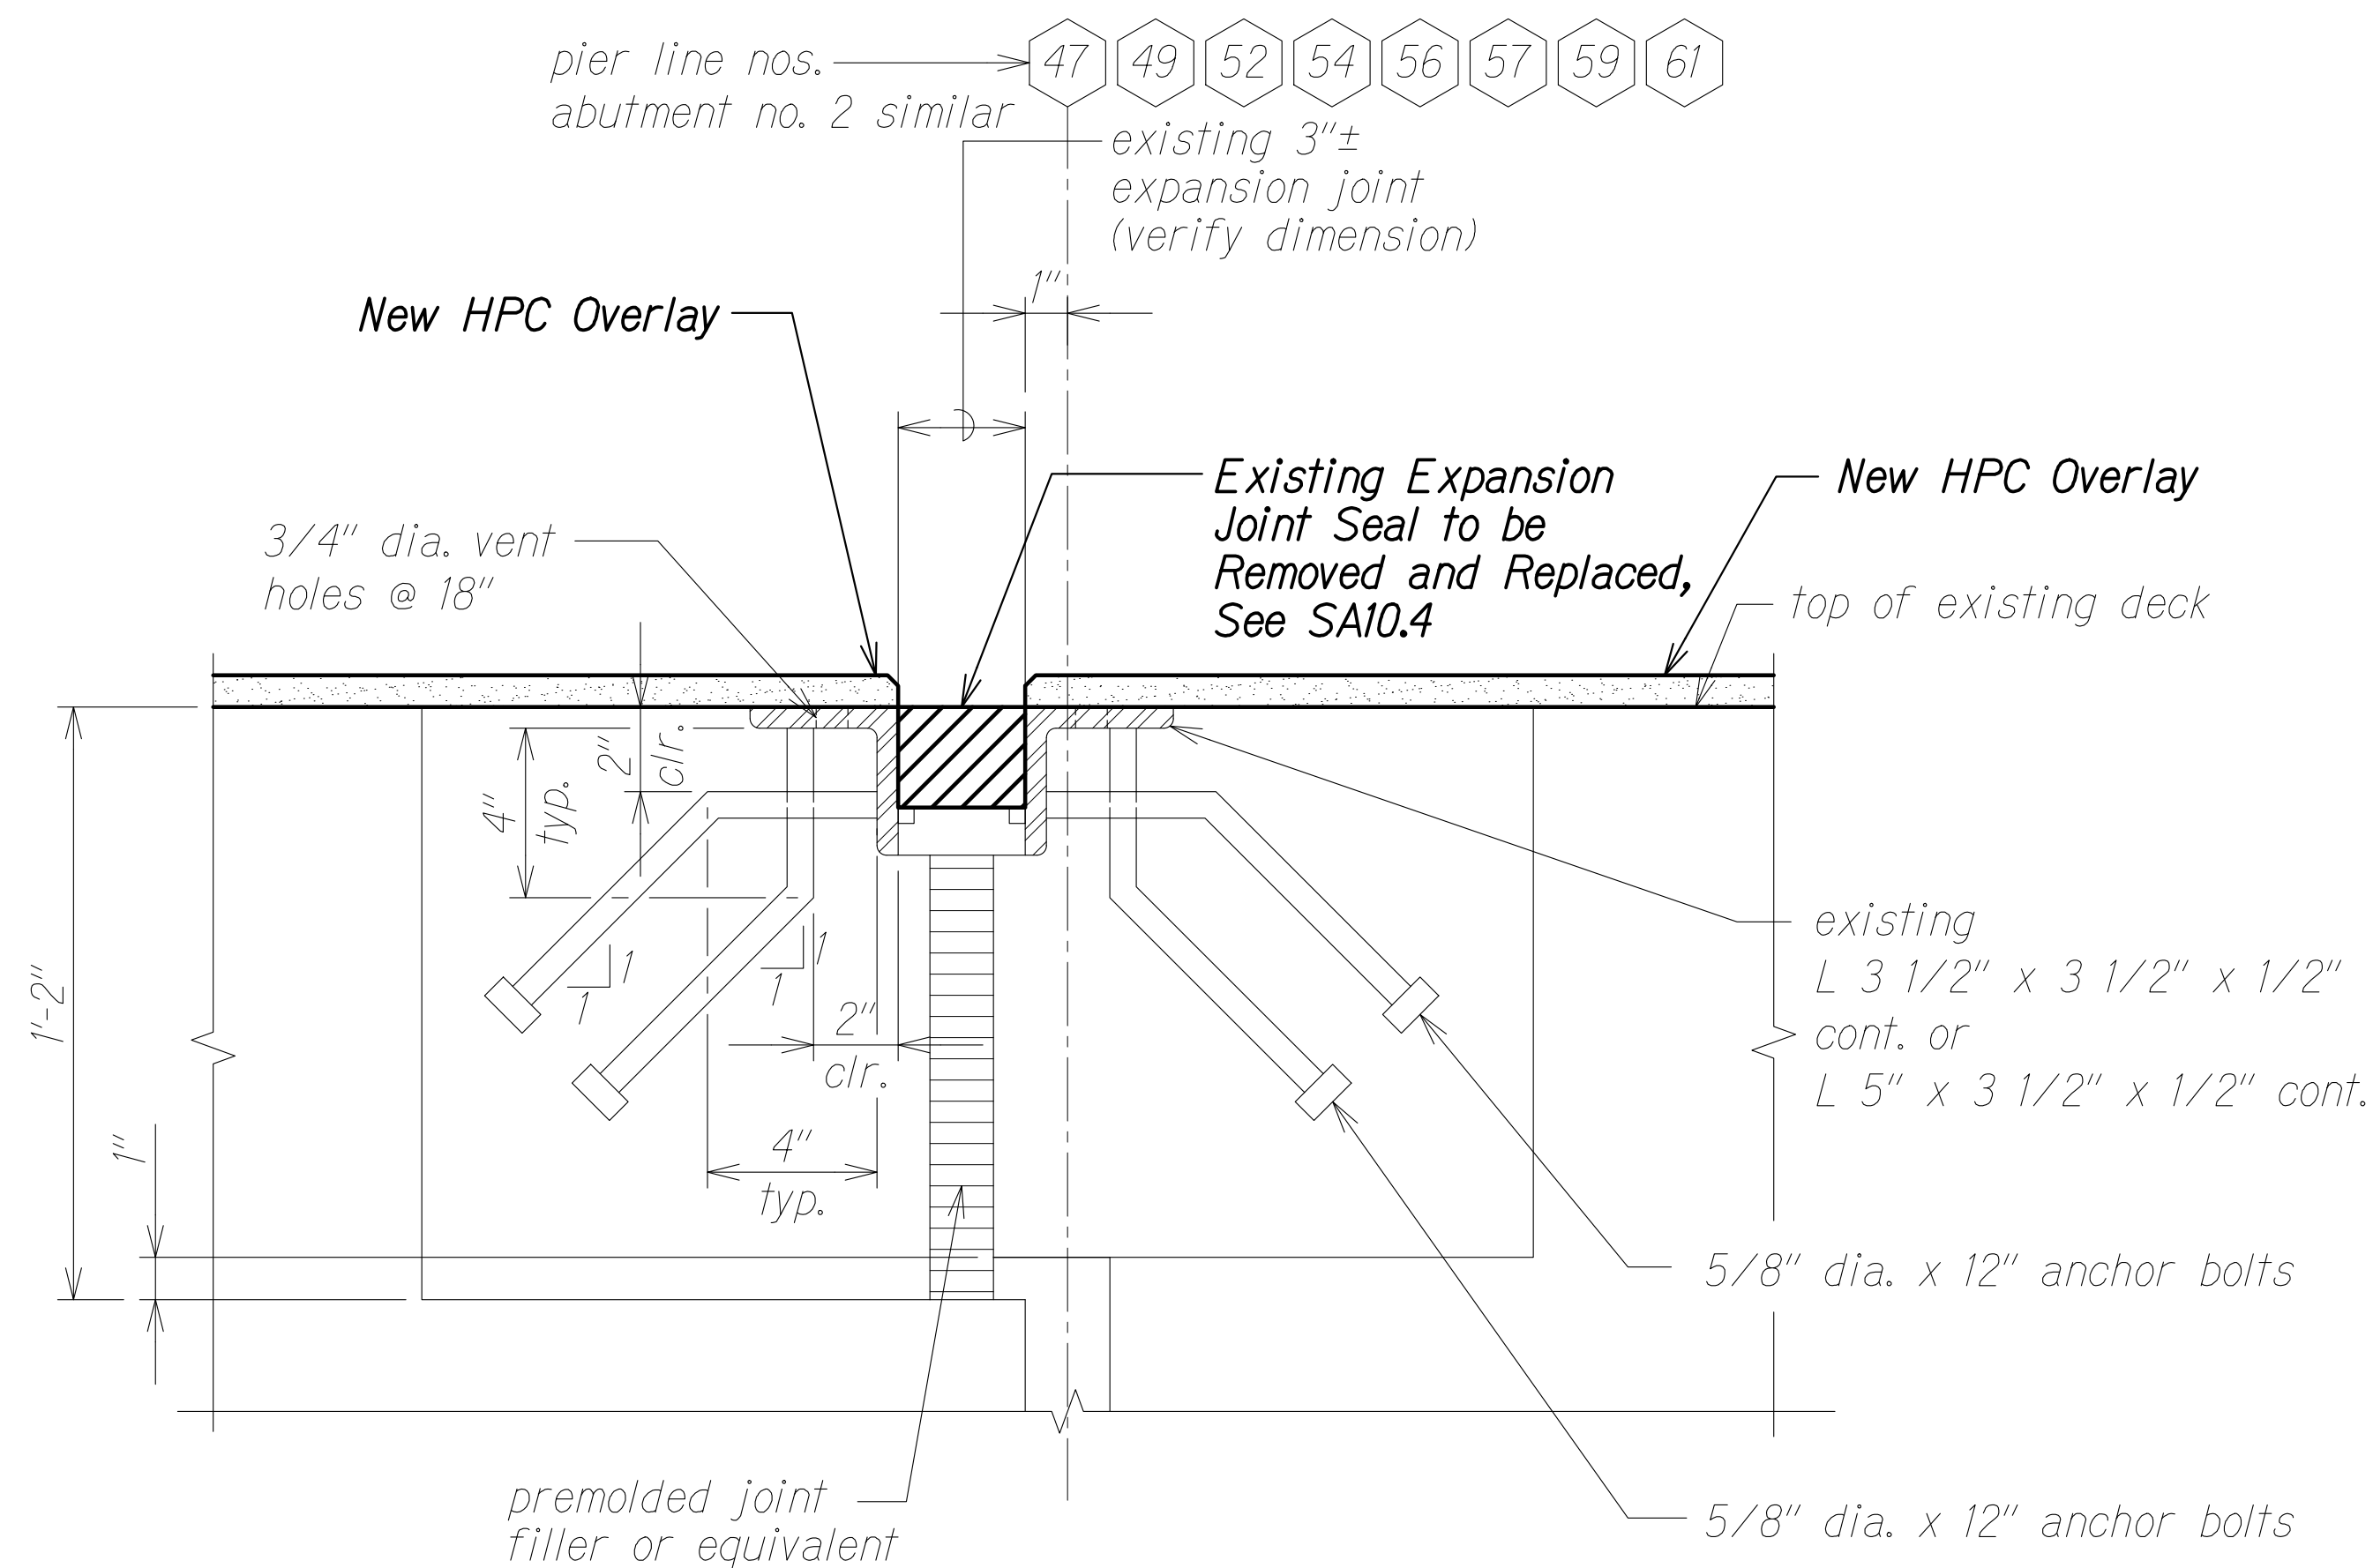


**EXISTING DECK EXPANSION JOINT
AT WIDENING**

Scale: 3" = 1'-0"




NOTES:

- The Contractor shall verify all expansion joint widths.
- Expansion joint at Pier No. 61 is for IB only.

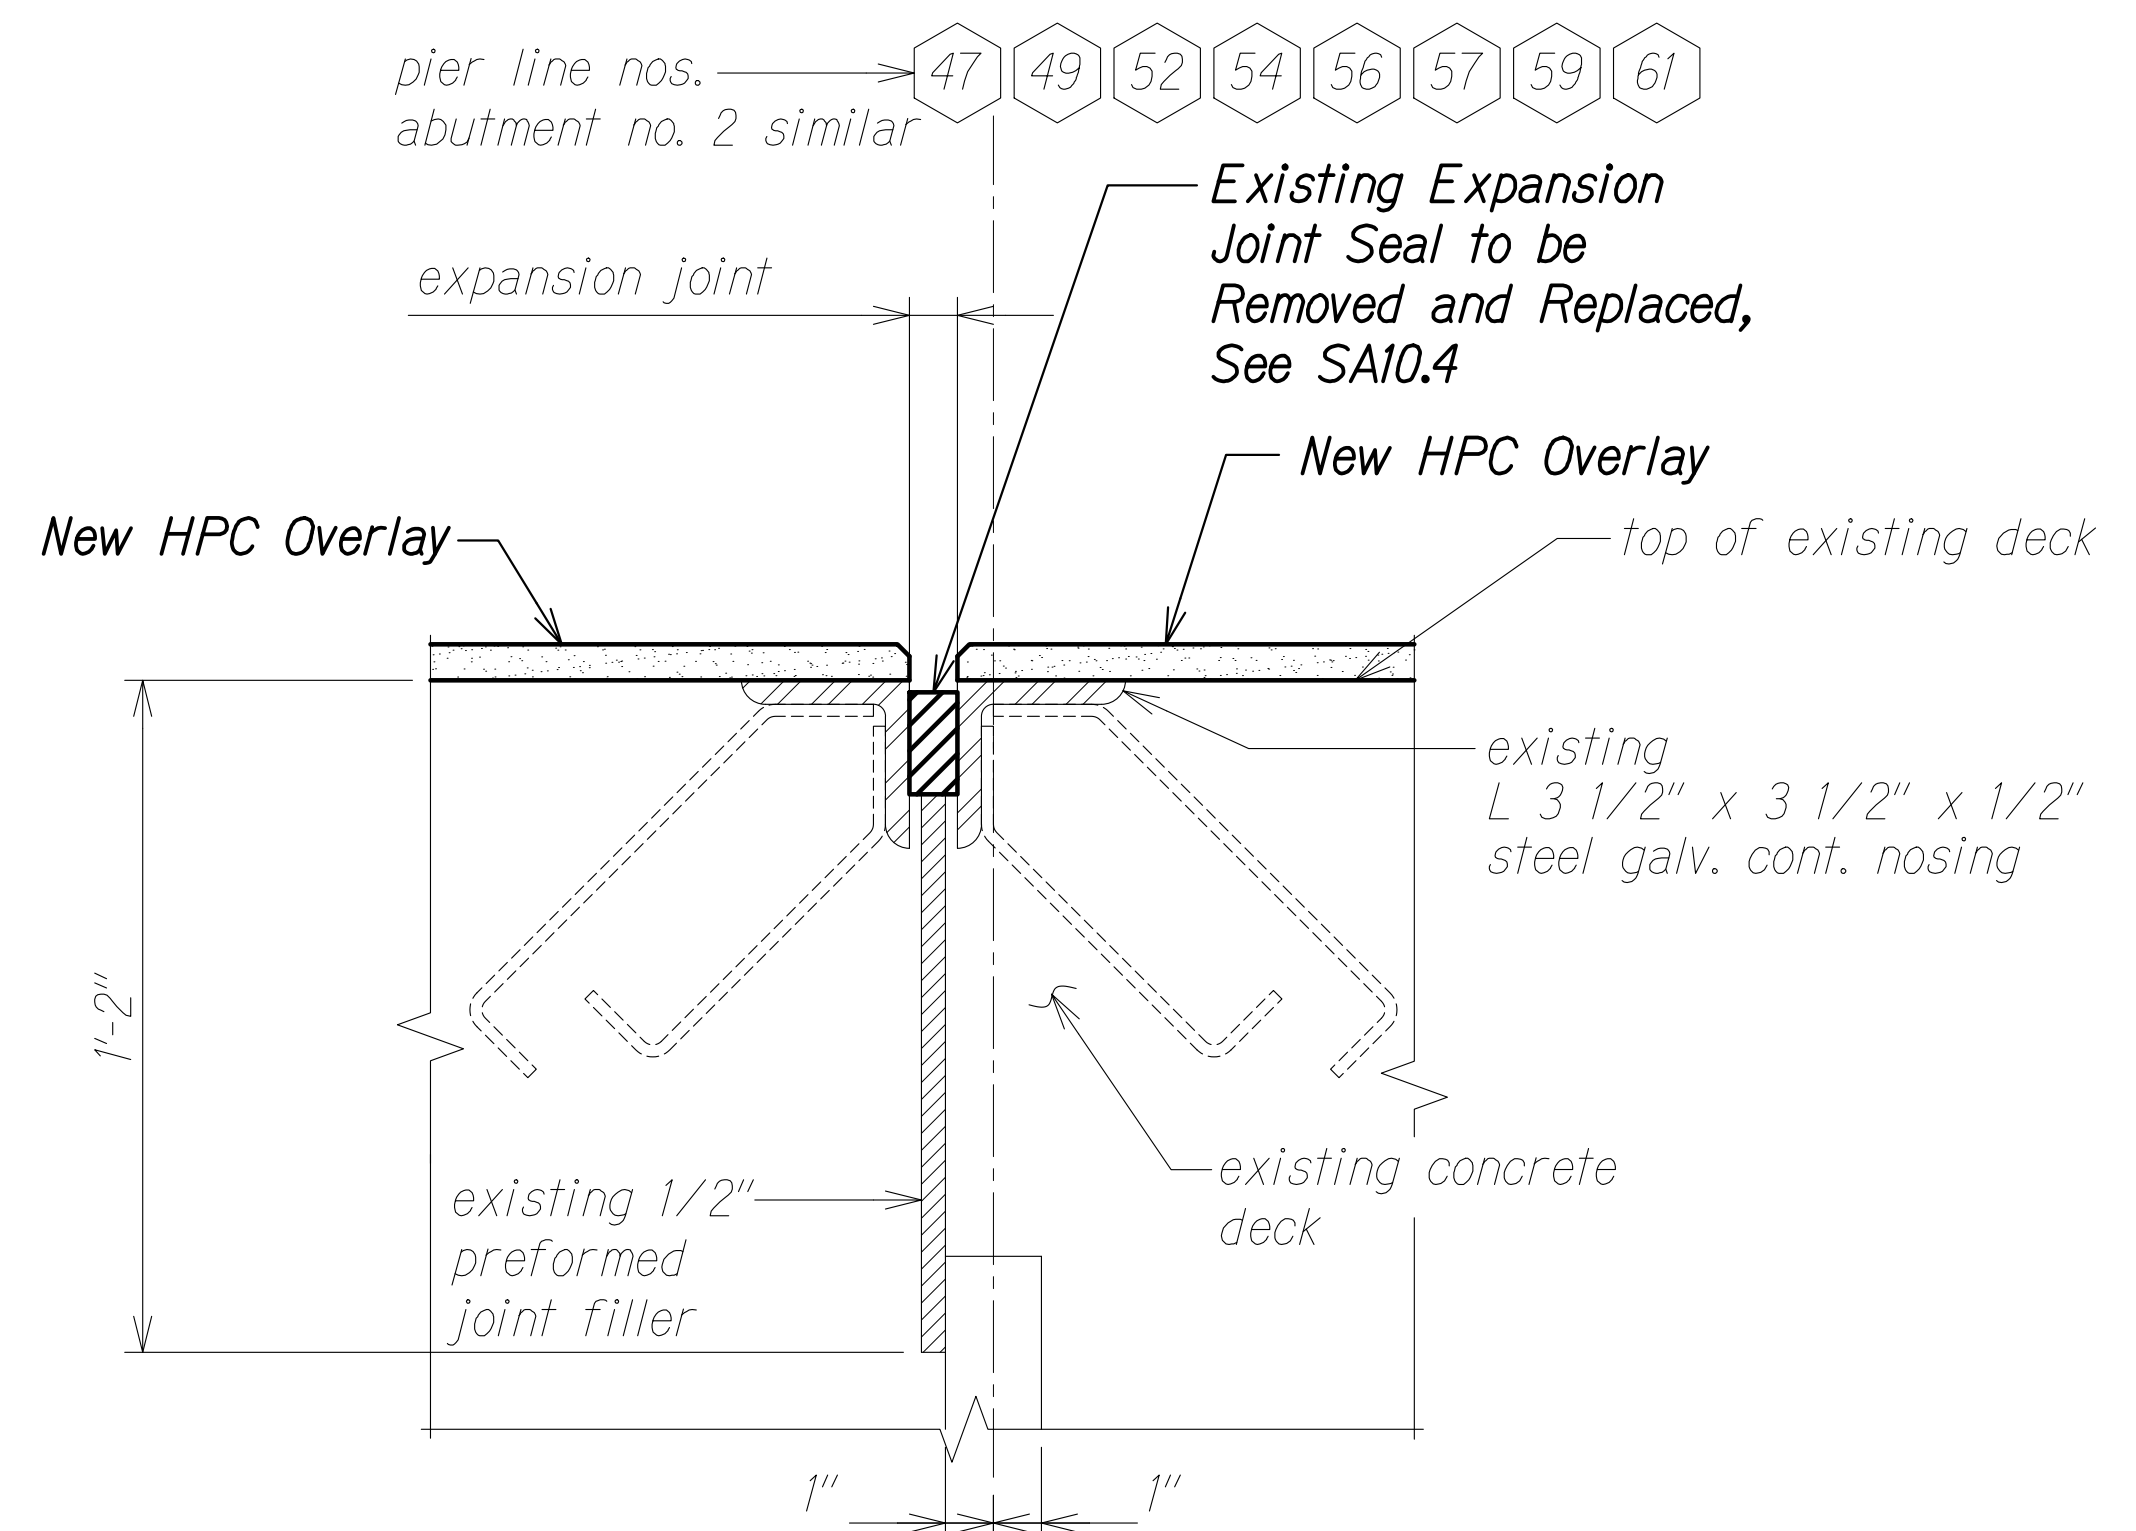

**TYPICAL EXISTING ORIGINAL
DECK EXPANSION JOINT**

Scale: 3" = 1'-0"

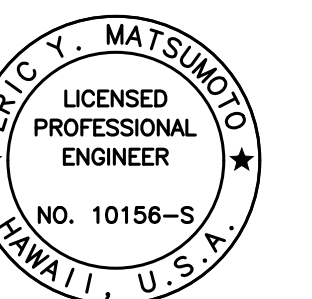

THIS WORK WAS PREPARED BY
ME OR UNDER MY SUPERVISION.

Signature: Eric Y. Matsumoto
4-30-24
SIGNATURE EXPIRATION DATE OF THE LICENSE

STATE OF HAWAII
DEPARTMENT OF TRANSPORTATION
HIGHWAYS DIVISION


**PEARL CITY VIADUCT - EXISTING
EXPANSION JOINT DETAILS**

**INTERSTATE ROUTE H-1 IMPROVEMENTS
Vicinity of Pearl City Viaduct to Waimalu Viaduct
Federal-Aid Project No. NH-HI-1(285)**

Scale: As Noted Date: May 2023

SHEET No. SAI0.3 OF 5 SHEETS

FED. ROAD DIST. NO.	STATE	FEDERAL AID PROJ. NO.	FISCAL YEAR	SHEET NO.	TOTAL SHEETS
HAWAII	HAW.	NH-HI-1(285)	2023	256	287

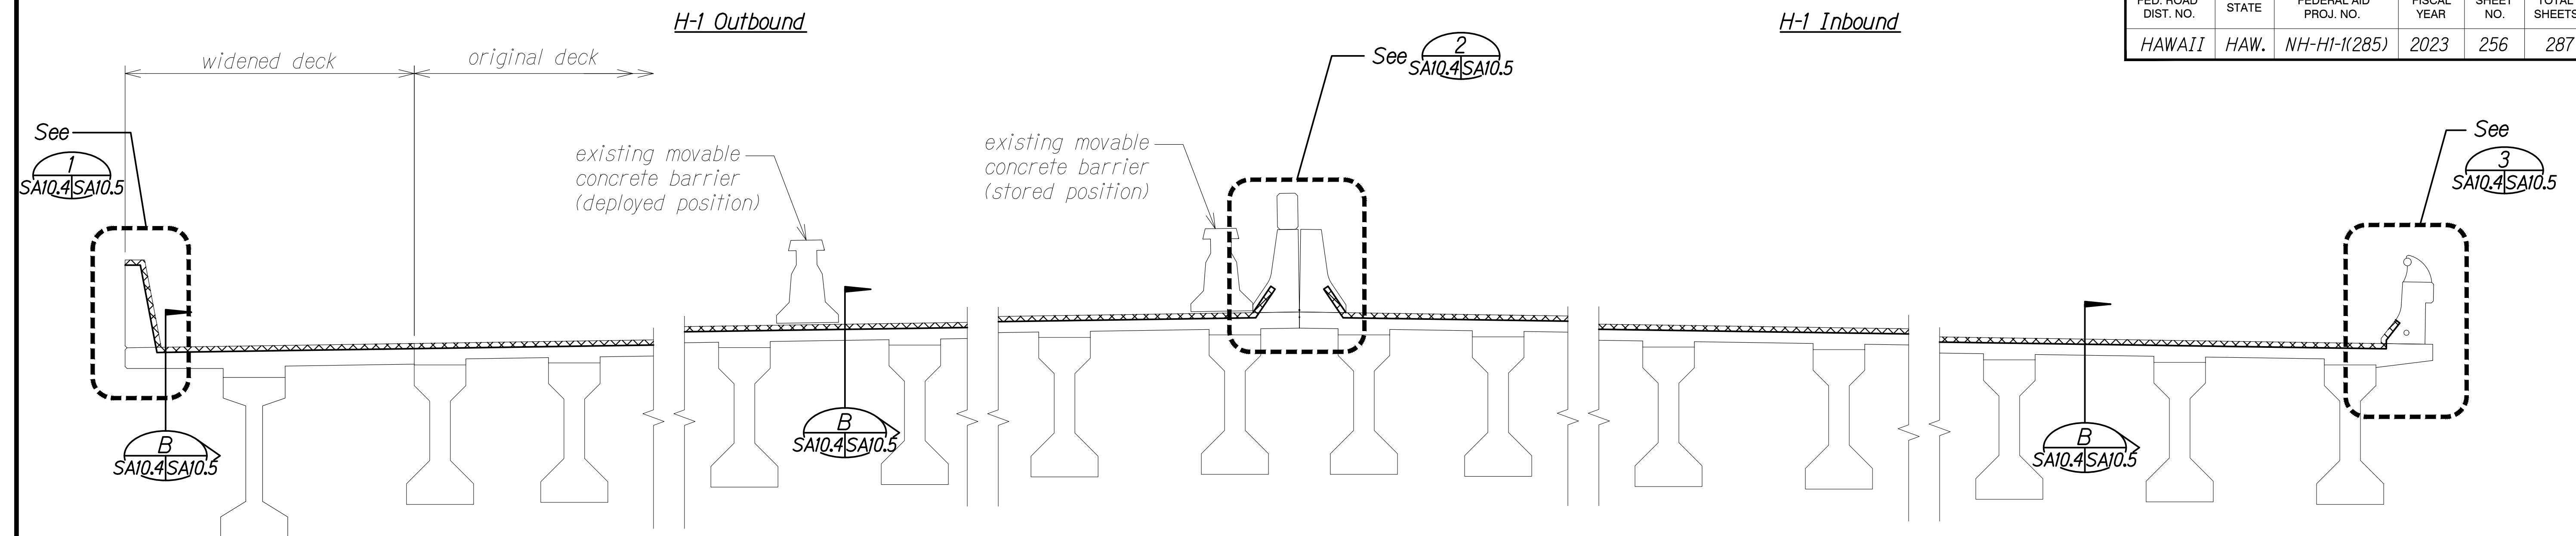


**NORMAL DECK SECTION AT NEW EXPANSION JOINT COMPRESSION SEAL
AT PIER NOS. 2 TO 46**

Scale: 3/8" = 1'-0"

A $\frac{SA10.4|SA10.4}{SA10.4|SA10.4}$

LEGEND:

 New Expansion Joint Compression Seal

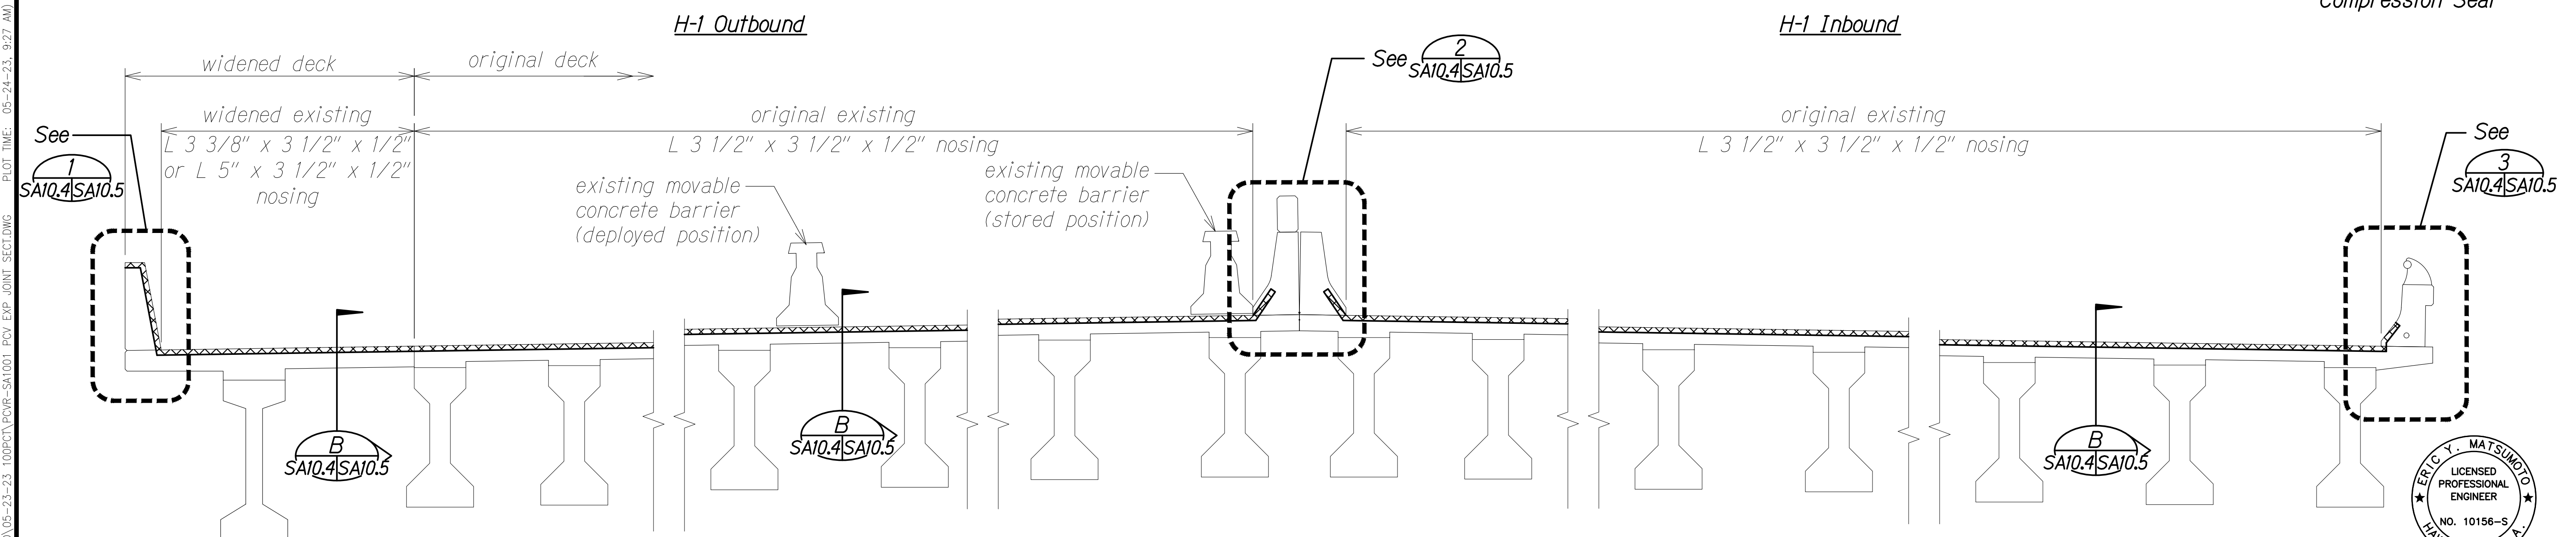

LEGEND:

 New Expansion Joint Compression Seal


**NORMAL DECK SECTION AT NEW EXPANSION JOINT COMPRESSION SEAL
AT PIER NOS. 47 TO 59, 61 (IB ONLY) AND ABUTMENT NO. 2**

Scale: 3/8" = 1'-0"

B $\frac{SA10.4|SA10.4}{SA10.4|SA10.4}$

NOTES:

- New compression seals shall conform to Section 515 DECK EXPANSION JOINTS of the Special Provisions.
- Installation widths are approximate. The Contractor shall field verify expansion joint widths prior to ordering compression seal materials. The Contractor shall be aware of the date and time the field measurements are recorded due to the effects of temperature.
- The concrete at the expansion joint shall be sound after replacement of existing compression seals. If defective concrete is discovered prior to the removal of the existing expansion joint seal, notify the Engineer immediately.

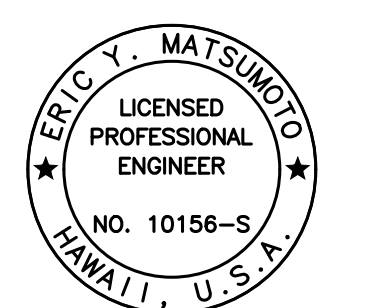

THIS WORK WAS PREPARED BY
ME OR UNDER MY SUPERVISION.

Eric Y. Matsumoto
SIGNATURE
4-30-24
EXPIRATION DATE OF THE LICENSE

STATE OF HAWAII
DEPARTMENT OF TRANSPORTATION
HIGHWAYS DIVISION



**PEARL CITY VIADUCT - NEW EXPANSION
JOINT COMPRESSION SEAL DETAILS**

**INTERSTATE ROUTE H-1 IMPROVEMENTS
Vicinity of Pearl City Viaduct to Waimalu Viaduct
Federal-Aid Project No. NH-HI-1(285)**

Scale: As Noted Date: May 2023


SHEET No. SA10.4 OF 5 SHEETS

FED. ROAD DIST. NO.	STATE	FEDERAL AID PROJ. NO.	FISCAL YEAR	SHEET NO.	TOTAL SHEETS
HAWAII	HAW.	NH-HI-1(285)	2023	257	287

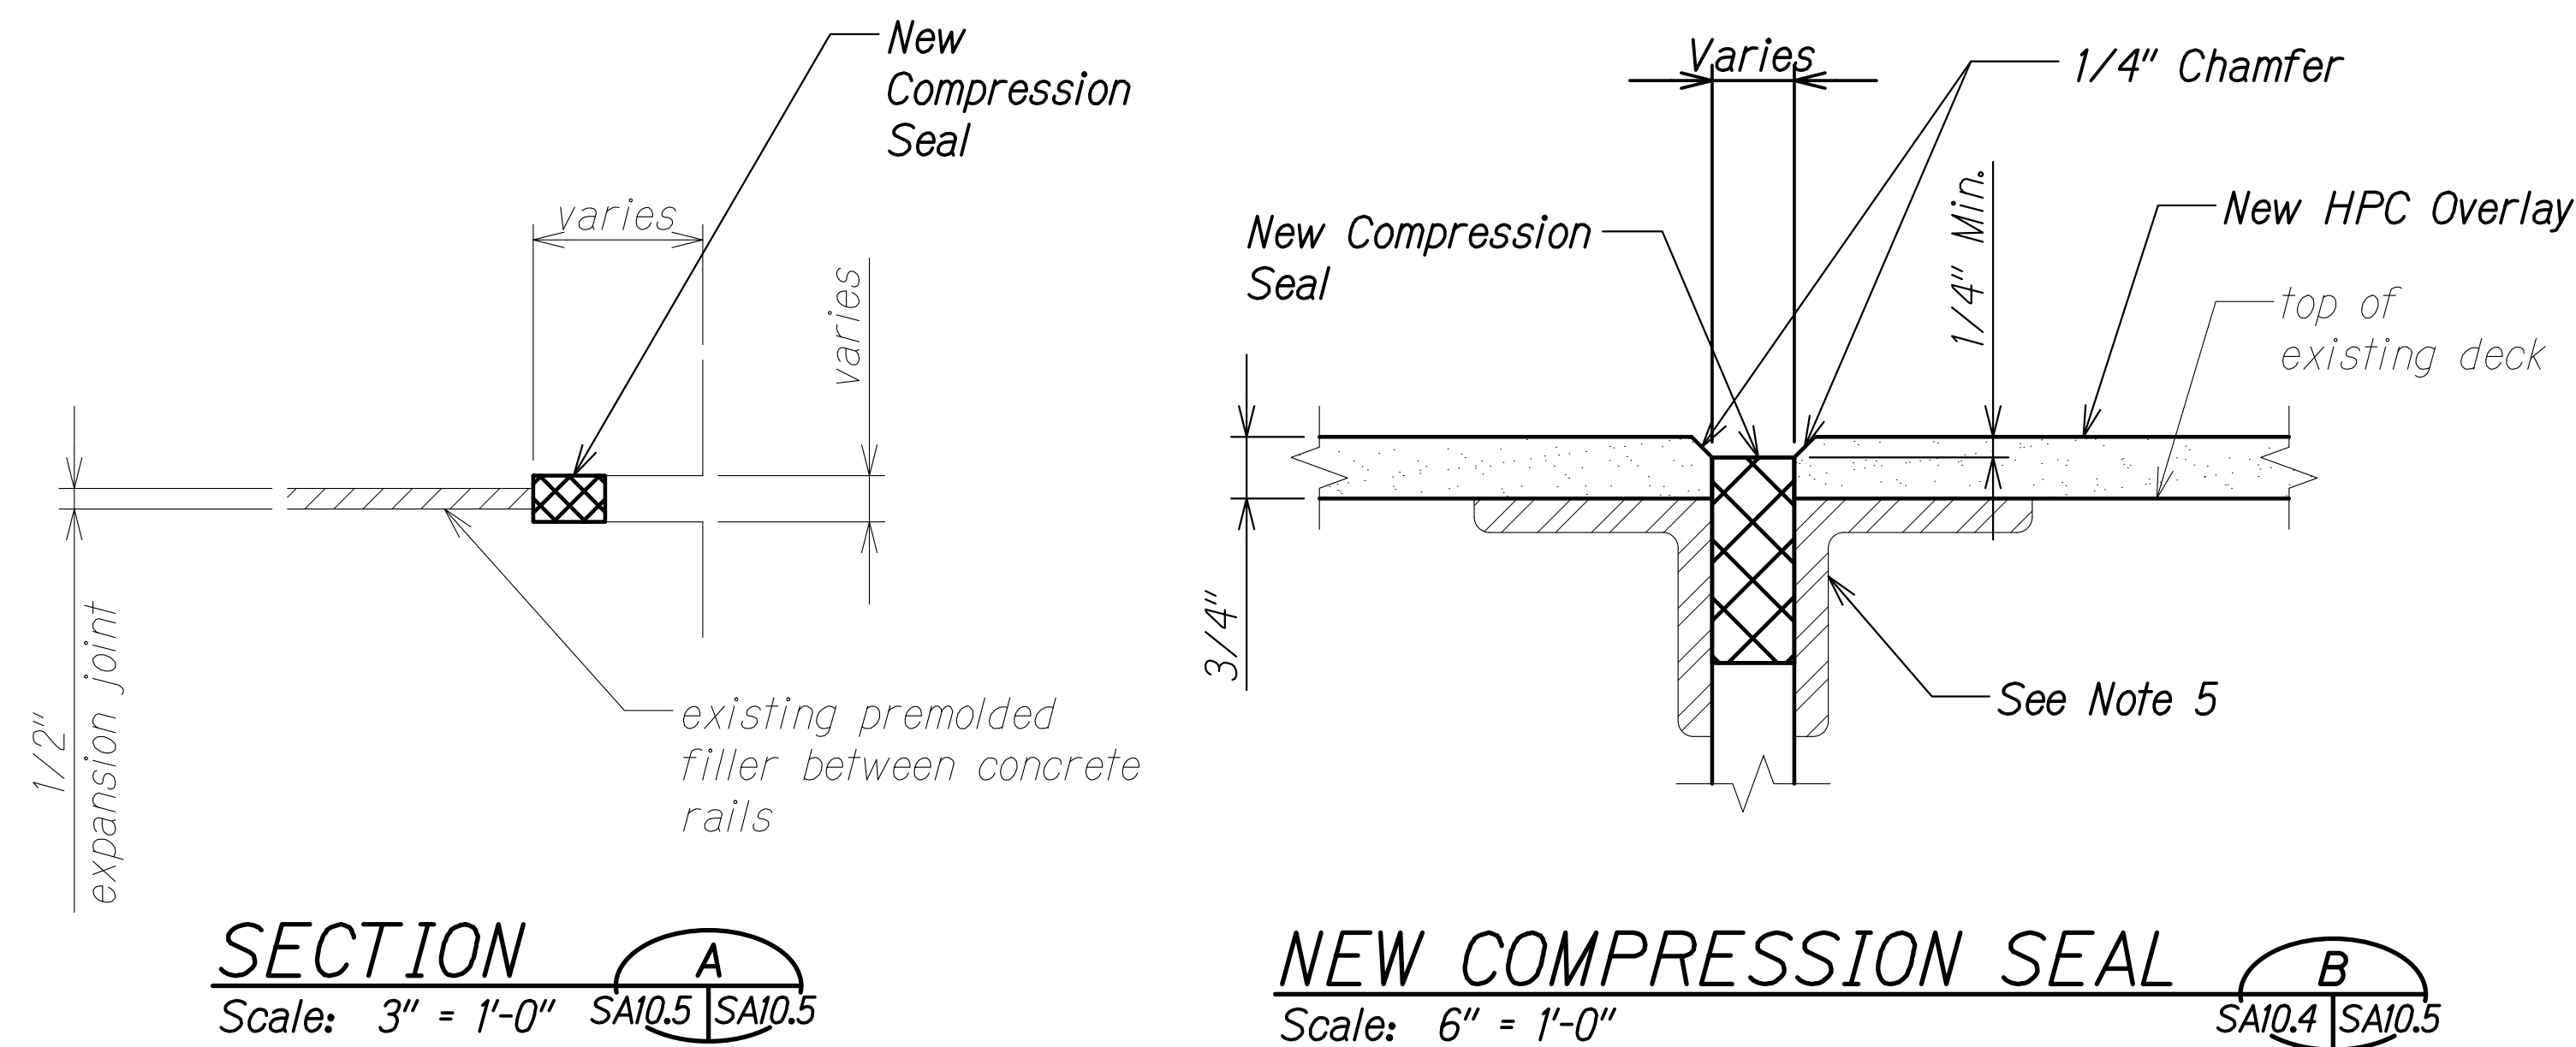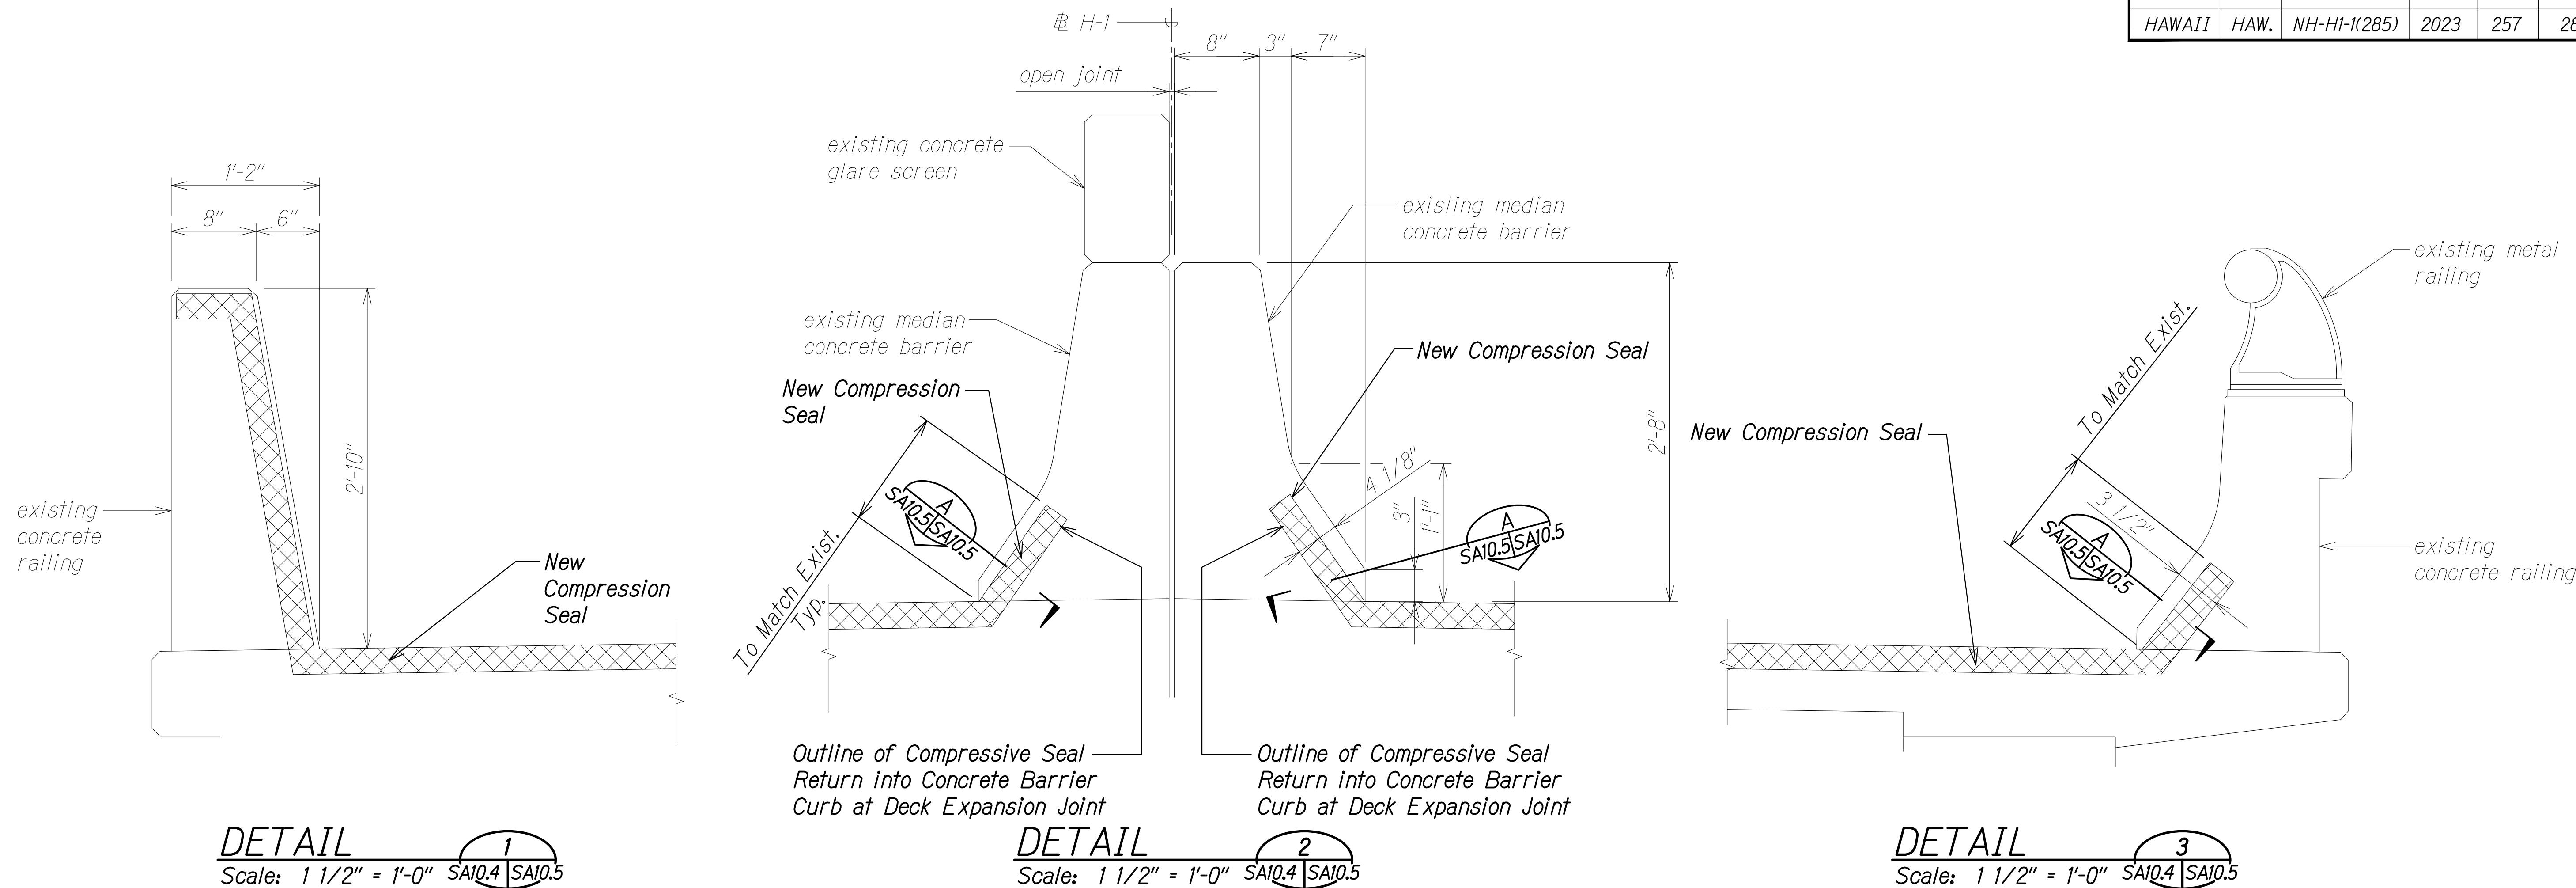

NOTE:

Angle irons exist at Pier Nos. 47 to 59, 61 (IB only) and Abutment No. 2. Anchors are not shown for clarity.

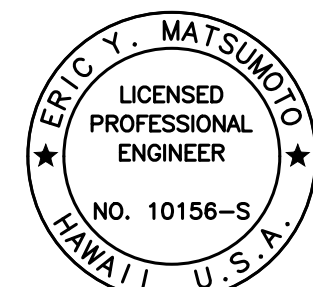

THIS WORK WAS PREPARED BY ME OR UNDER MY SUPERVISION.

Signature: Eric Y. Matsumoto
Date: 4-30-24

STATE OF HAWAII
DEPARTMENT OF TRANSPORTATION
HIGHWAYS DIVISION


PEARL CITY VIADUCT - NEW EXPANSION
JOINT COMPRESSION SEAL DETAILS

INTERSTATE ROUTE H-1 IMPROVEMENTS
Vicinity of Pearl City Viaduct to Waimalu Viaduct
Federal-Aid Project No. NH-HI-1(285)


Scale: As Noted Date: May 2023

SHEET No. SAI0.5 OF 5 SHEETS


FED. ROAD DIST. NO.	STATE	FEDERAL AID PROJ. NO.	FISCAL YEAR	SHEET NO.	TOTAL SHEETS
HAWAII	HAW.	NH-HI-1(285)	2023	258	287

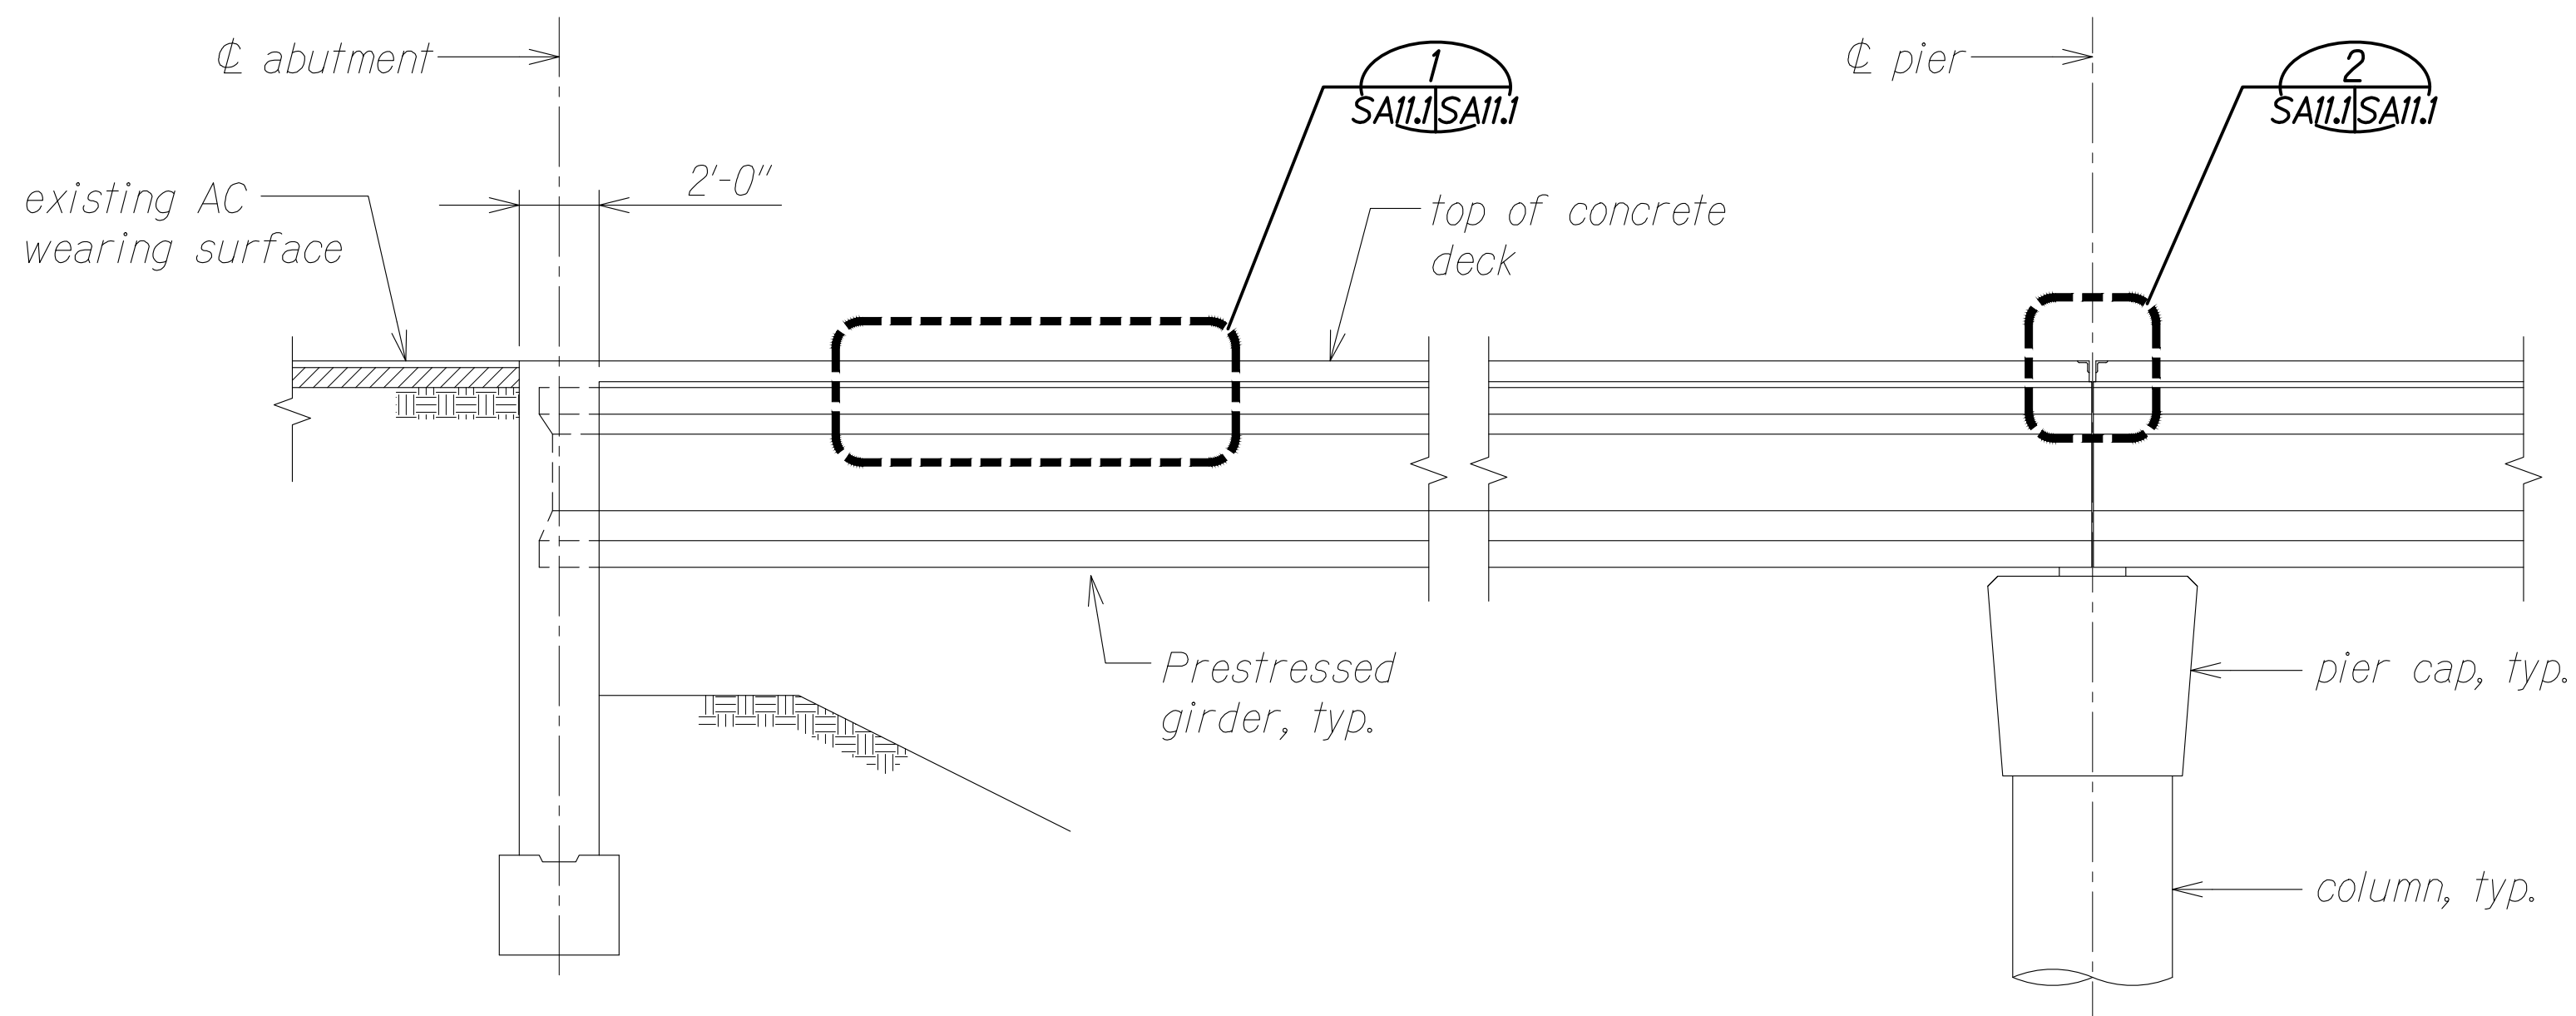

TYPICAL LONGITUDINAL SECTION
Scale: 1/4" = 1'-0"
SA11.1 SA11.1

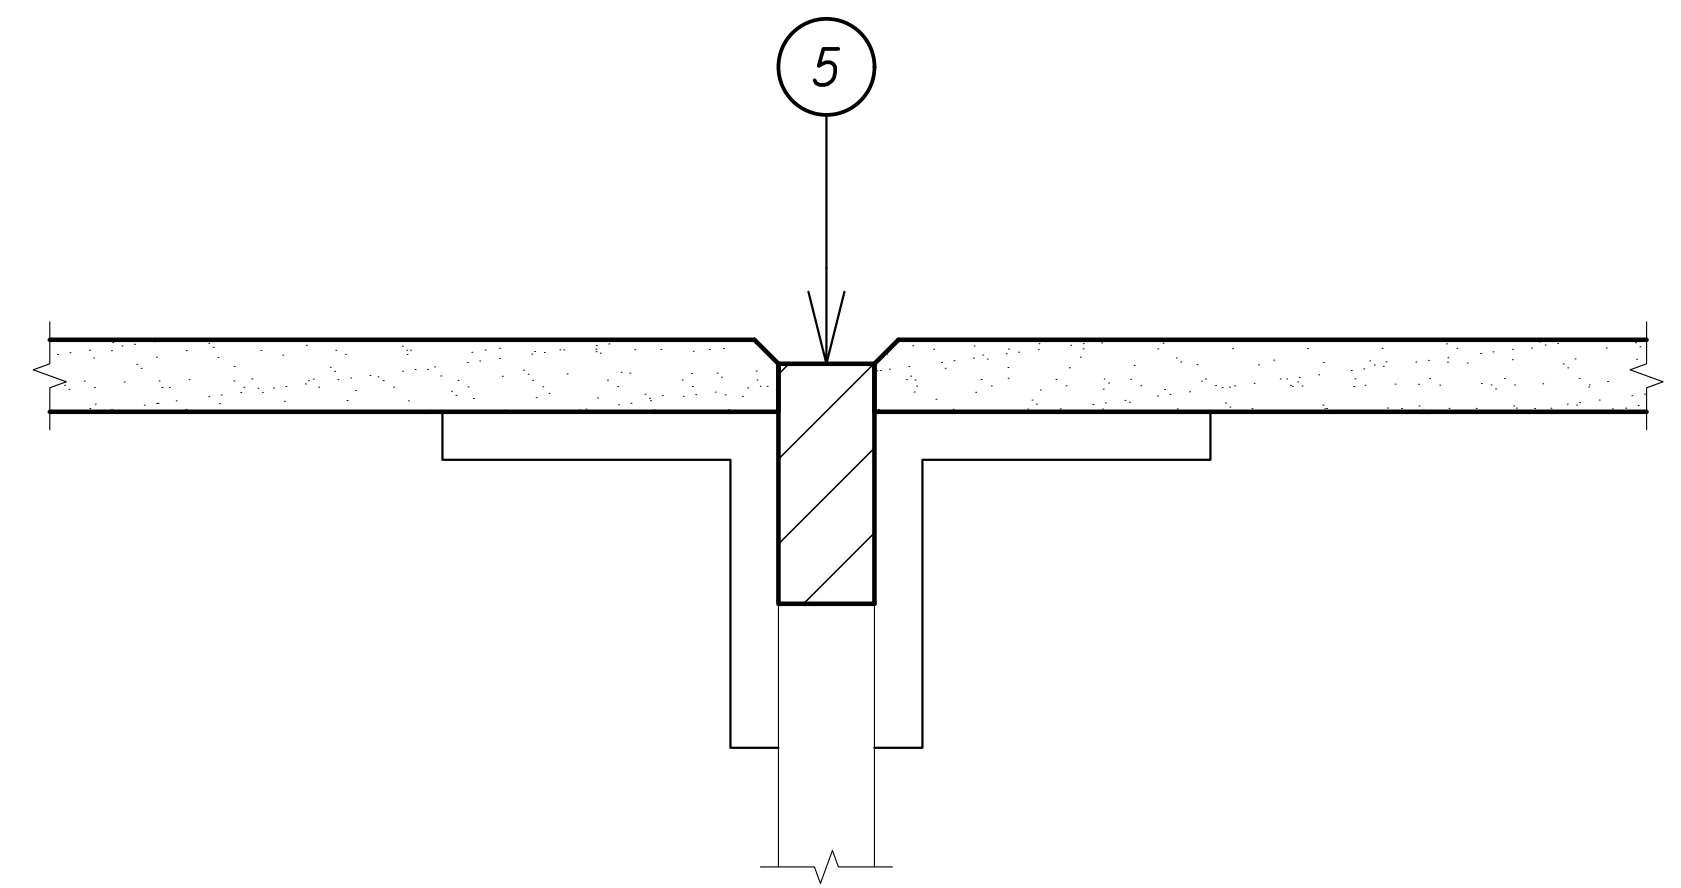

DETAIL
Scale: 6" = 1'-0"
SA11.1 SA11.1

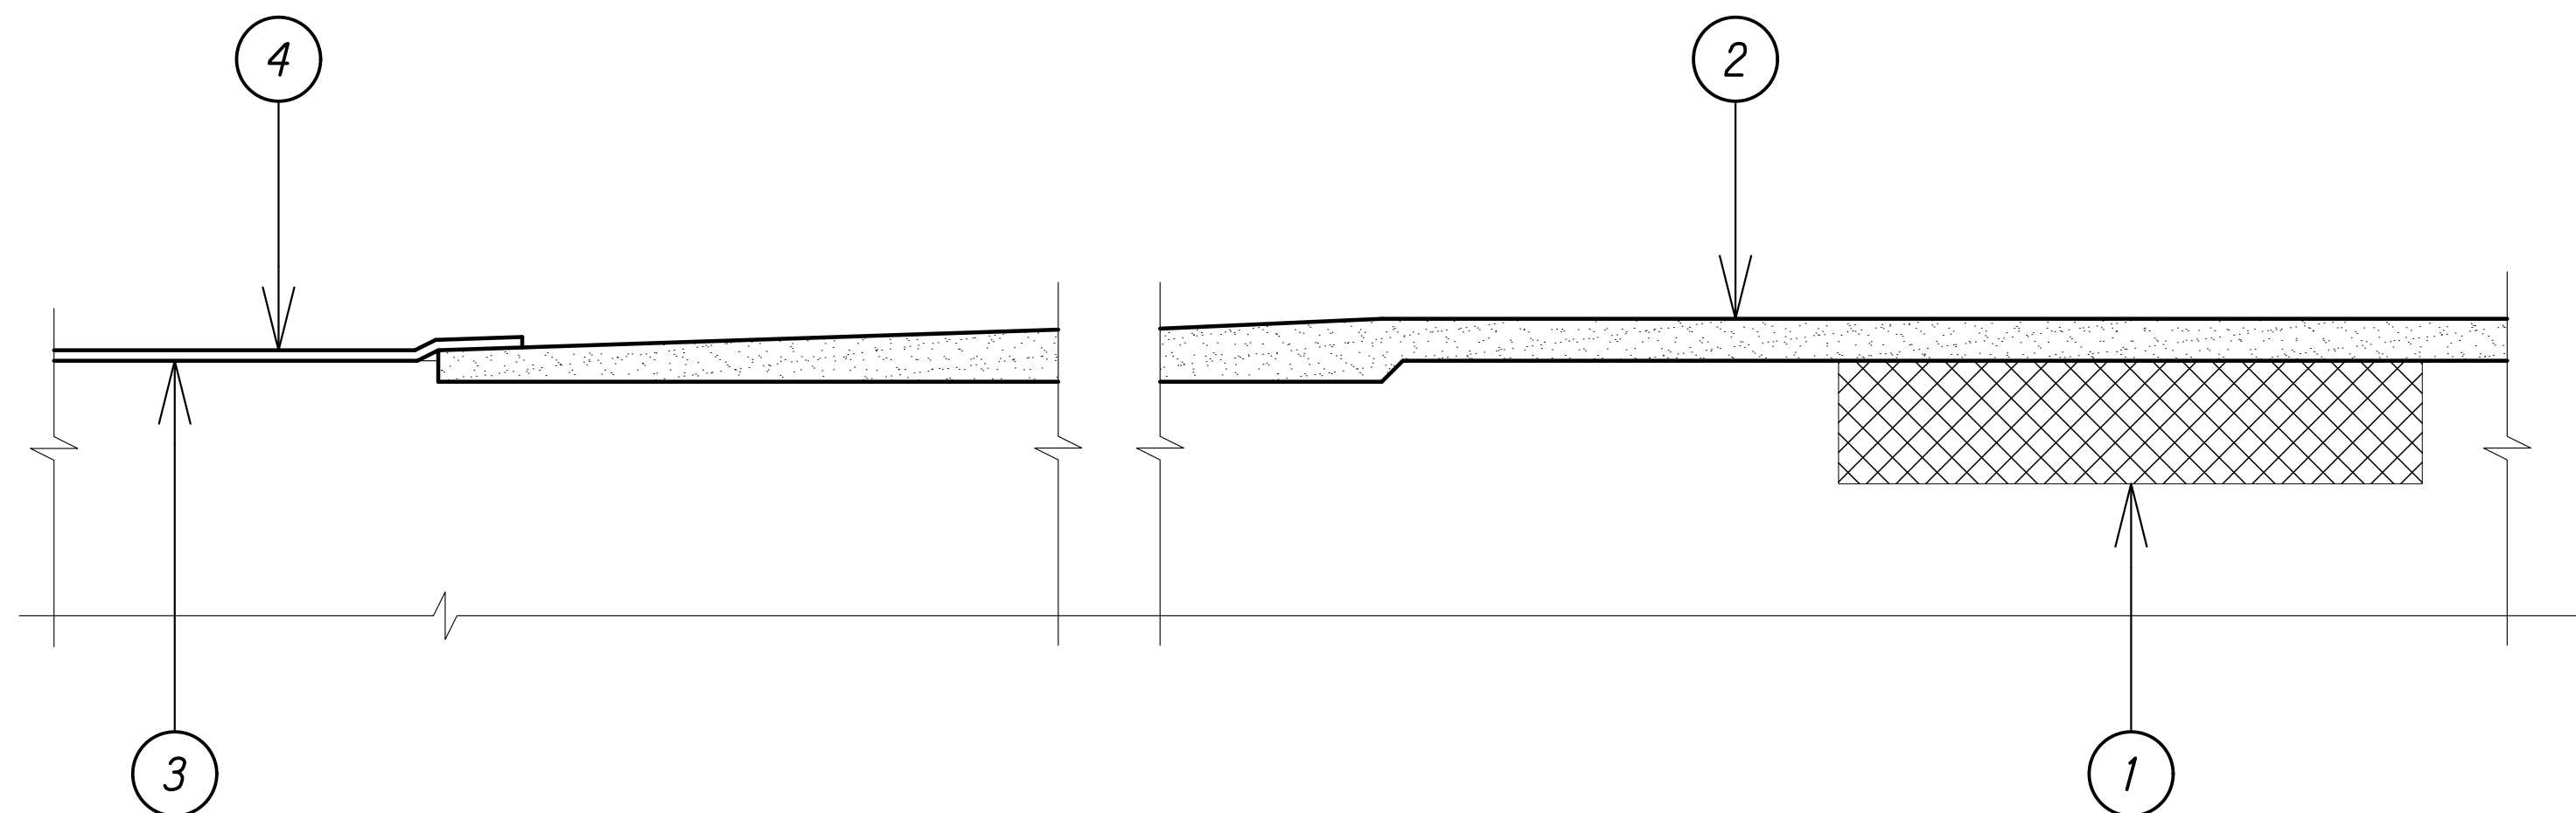


DETAIL
Scale: 6" = 1'-0"
SA11.1 SA11.1

CONSTRUCTION SEQUENCE:

- 1 Remove and repair defective concrete with VESLMC. See Section 682 - DEFECTIVE CONCRETE REPAIRS of the Special Provisions.
- 2 Apply HPC no later than 48 hours after surface preparation according to Section 678 - HYBRID POLYMER CONCRETE (HPC) of the Special Provisions.
- 3 Apply penetrating sealer no later than 48 hours after surface preparation and according to Section 683 - PENETRATING SEALER ON BRIDGE DECK of the Special Provisions.
- 4 Place surface treatment no later than 48 hours after application of penetrating sealer and HPC. Surface preparation shall be in accordance with Section 680 - SURFACE TREATMENT of the Special Provisions.
- 5 Replace expansion joint compression seals according to Section 515 - DECK EXPANSION JOINT of the Special Provision.

LEGEND:

- Defective Concrete
- HPC
- New Compression Seal

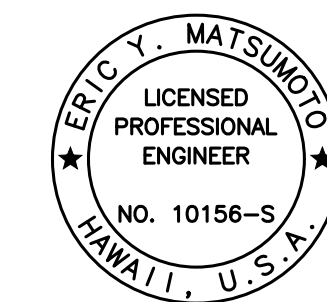

THIS WORK WAS PREPARED BY
ME OR UNDER MY SUPERVISION.

SIGNATURE: *Eric Y. Matsumoto*
EXPIRATION DATE OF THE LICENSE: 4-30-24

STATE OF HAWAII
DEPARTMENT OF TRANSPORTATION
HIGHWAYS DIVISION

**PEARL CITY VIADUCT
CONSTRUCTION SEQUENCE**

**INTERSTATE ROUTE H-1 IMPROVEMENTS
Vicinity of Pearl City Viaduct to Waimalu Viaduct
Federal-Aid Project No. NH-HI-1(285)**


Scale: As Noted Date: May 2023

SHEET No. SA11.1 OF 1 SHEETS

ORIGINAL PLAN	SURVEY PLOTTED BY	DATE
NOTE BOOK	DRAWN BY	
No.	DESIGNED BY	
	CHECKED BY	

DRAWING NAME: Z:\00 ONGOING\22-001.8 PEARL CITY VIADUCT REPAIRS\01 CAD\05-23-23 100PCT PCVR-SA11.01 PCV CONST SEQ.DWG PLOT TIME: 05-24-23, 9:28 AM

FED. ROAD DIST. NO.	STATE	FEDERAL AID PROJ. NO.	FISCAL YEAR	SHEET NO.	TOTAL SHEETS
HAWAII	HAW.	NH-HI-1(285)	2023	259	287

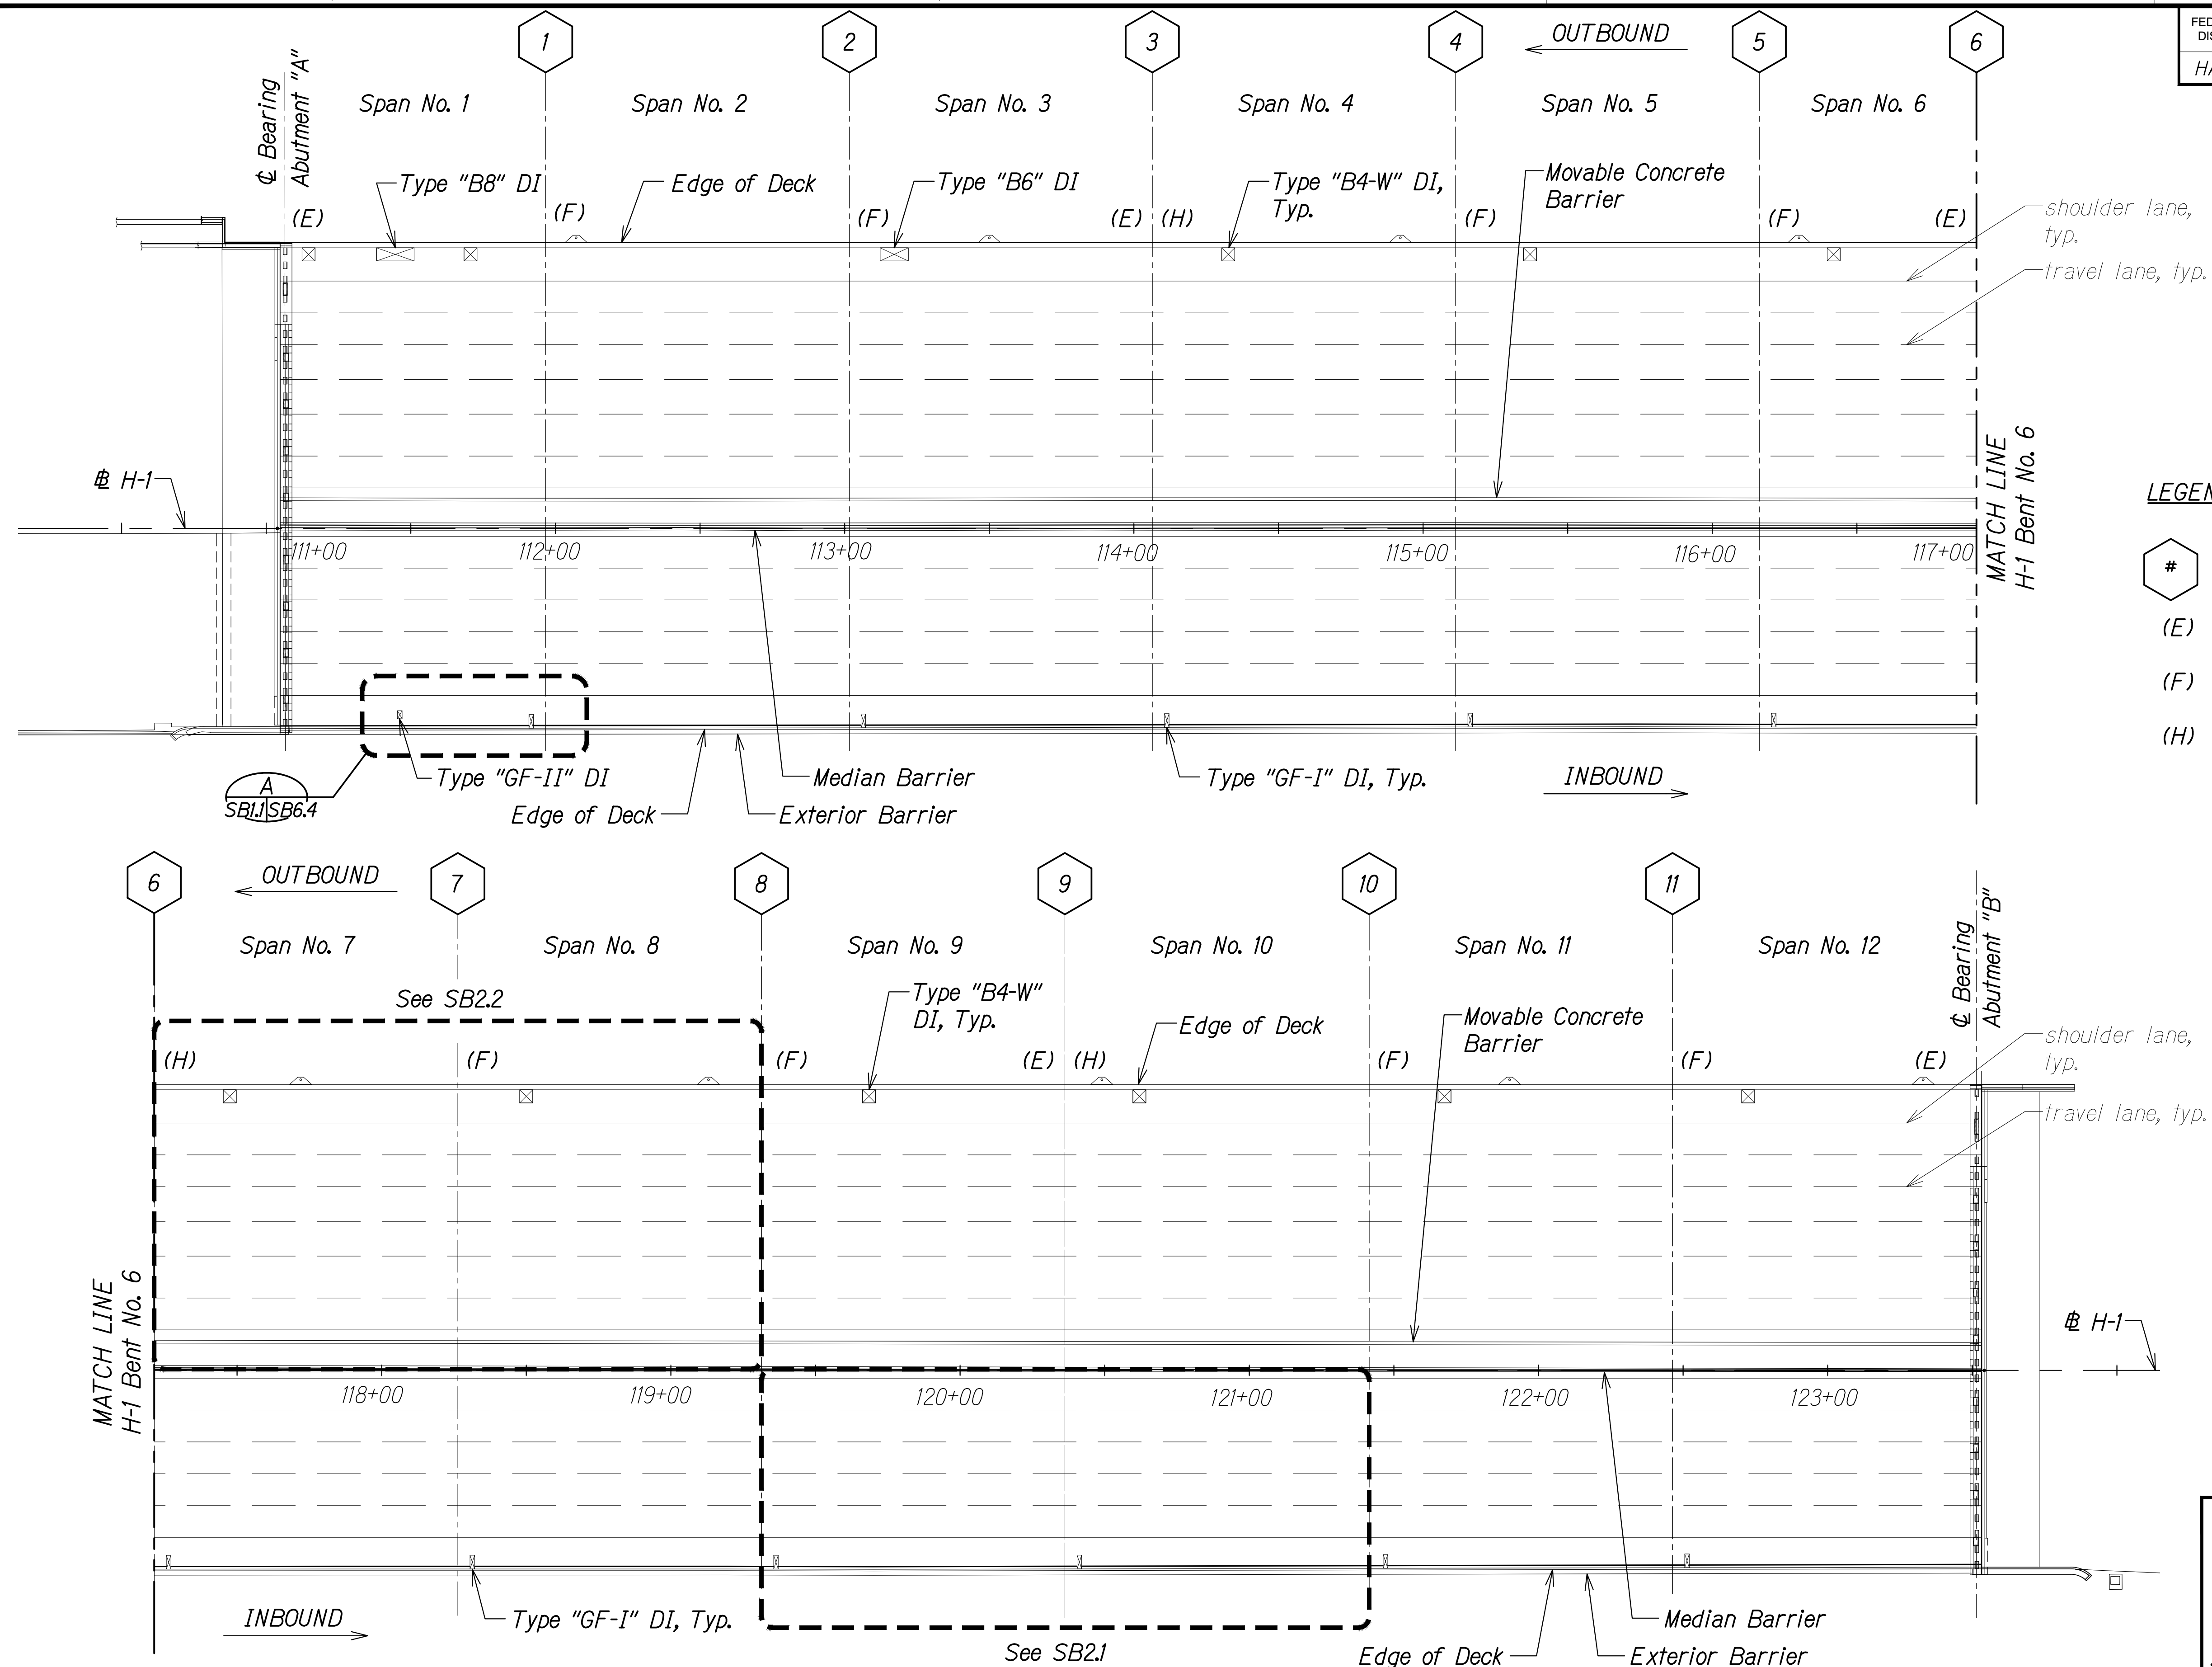


LEGEND:

- # Bent No.
- (E) Expansion Joint
- (F) Fixed Joint
- (H) Hinged Joint

ORIGINAL PLAN	SURVEY PLOTTED BY	DATE
NOTE BOOK	DRAWN BY	
No.	DESIGNED BY	
	QUANTITIES BY	
	CHECKED BY	

DRAWING NAME: Z:\00 ONGOING\22-001.8 PEARL CITY VIADUCT REPAIRS\01 CAD\05-23-23 100PCT\PCVR-SB0101.WW KEY PLAN.DWG PLOT TIME: 05-24-23, 9:29 AM

WAIMALU VIADUCT - KEY PLAN
Scale: 1" = 30'-0"

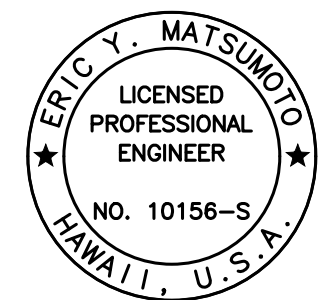

THIS WORK WAS PREPARED BY ME OR UNDER MY SUPERVISION.

Signature: Eric Y. Matsumoto
EXPIRATION DATE OF THE LICENSE: 4-30-24

STATE OF HAWAII
DEPARTMENT OF TRANSPORTATION
HIGHWAYS DIVISION


WAIMALU VIADUCT KEY PLAN

INTERSTATE ROUTE H-1 IMPROVEMENTS
Vicinity of Pearl City Viaduct to Waimalu Viaduct
Federal-Aid Project No. NH-HI-1(285)

Scale: As Noted Date: May 2023

SHEET No. **SB1/I** OF **1** SHEETS

FED. ROAD DIST. NO.	STATE	FEDERAL AID PROJ. NO.	FISCAL YEAR	SHEET NO.	TOTAL SHEETS
HAWAII	HAW.	NH-HI-1(285)	2023	260	287

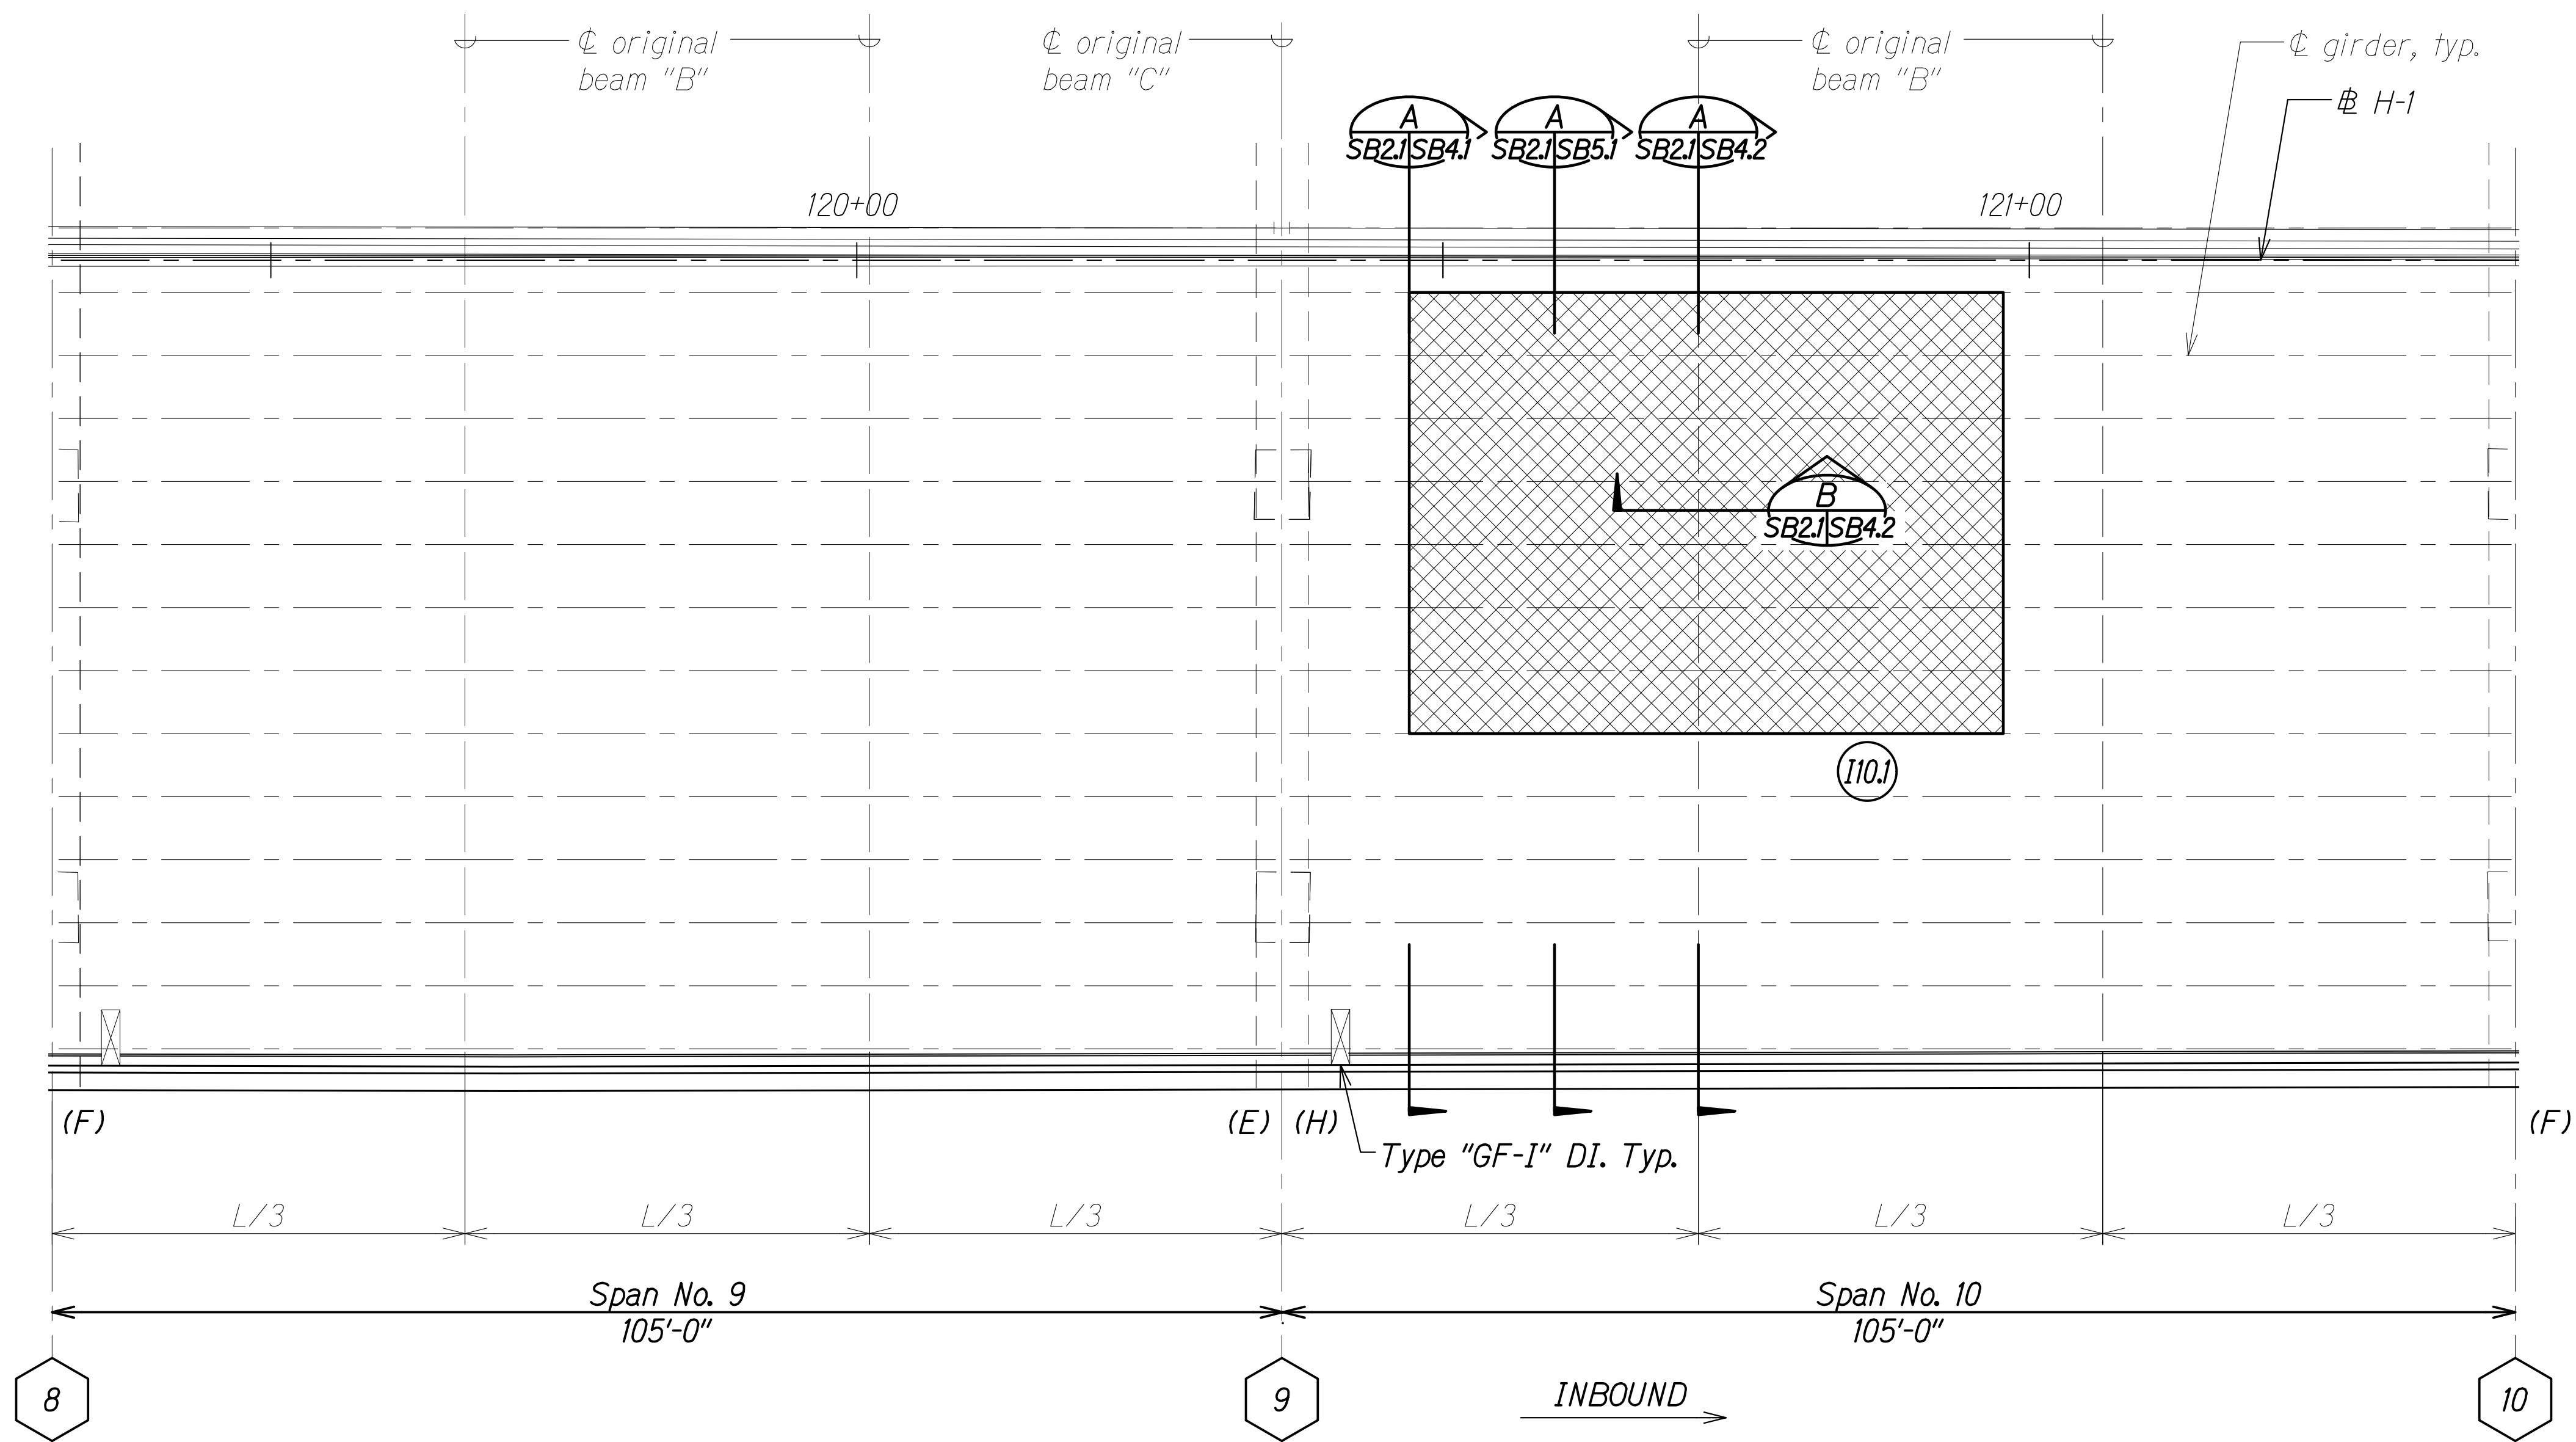


LEGEND:

- # Bent No.
- IX.# Inbound Repair
- Defect No.
Span No.
Inbound

- Full Depth Repair Area with VESLMC
- (E) Expansion Joint
- (F) Fixed Joint
- (H) Hinged Joint

REPAIR PLAN A
Scale: 1" = 10'-0"

WAIMALU VIADUCT IB FULL DEPTH REPAIR SCHEDULE			
Defect No.	Span No.	Repair Detail	Area (SF)
I10.1	10	A SB2.1/SB5.1 B SB2.1/SB4.2	1,906

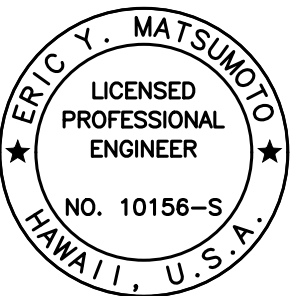

THIS WORK WAS PREPARED BY ME OR UNDER MY SUPERVISION.

Signature: Eric Y. Matsumoto
EXPIRATION DATE OF THE LICENSE: 4-30-24

STATE OF HAWAII
DEPARTMENT OF TRANSPORTATION
HIGHWAYS DIVISION


**WAIMALU VIADUCT
IB REPAIR PLAN**

**INTERSTATE ROUTE H-1 IMPROVEMENTS
Vicinity of Pearl City Viaduct to Waimalu Viaduct
Federal-Aid Project No. NH-HI-1(285)**

Scale: As Noted Date: May 2023

SHEET No. SB2.1 OF 2 SHEETS

FED. ROAD DIST. NO.	STATE	FEDERAL AID PROJ. NO.	FISCAL YEAR	SHEET NO.	TOTAL SHEETS
HAWAII	HAW.	NH-HI-1(285)	2023	261	287

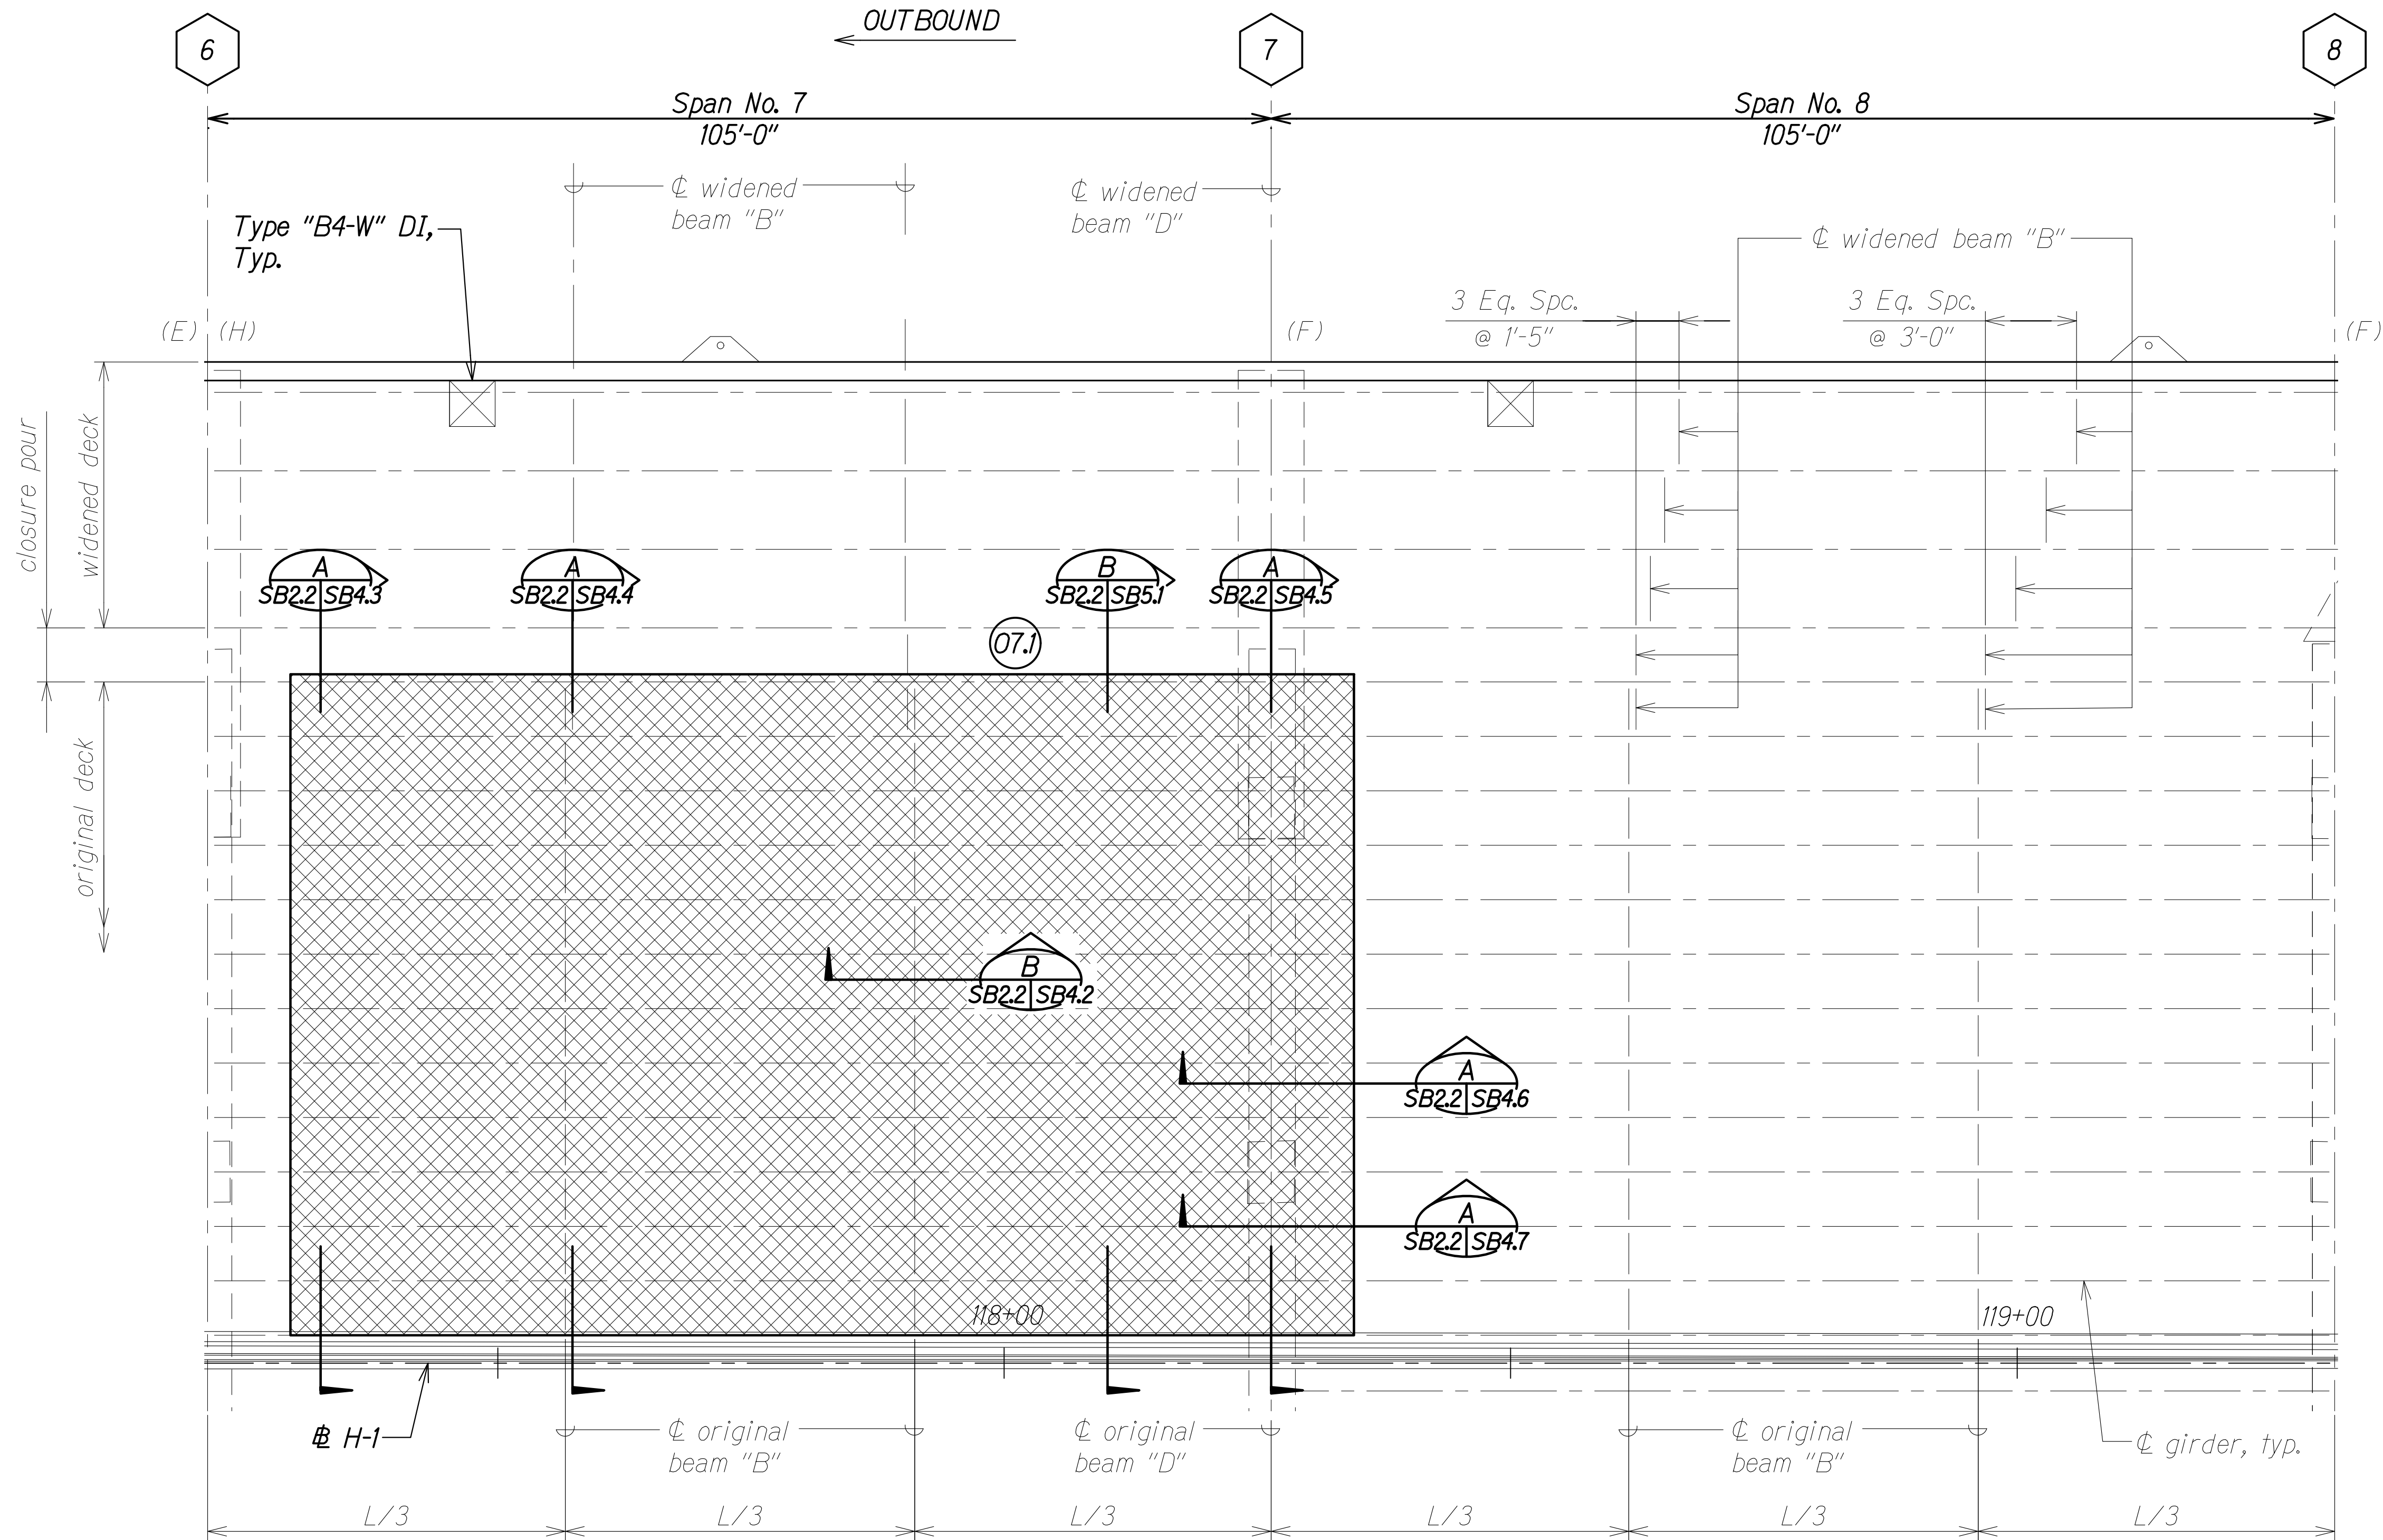

NOTE:
The Contractor shall remove the existing surface treatment a minimum of 3'-0" beyond the repair limits.

LEGEND:

- #

Bent No.
- OX.#

Outbound Repair
- Defect No.

Span No.

Outbound
- (E)


Expansion Joint
- (F)

Fixed Joint
- (H)

Hinged Joint
- Full Depth Repair Area with VESLMC

REPAIR PLAN
Scale: 1" = 10'-0"

WAIMALU VIADUCT OB FULL DEPTH REPAIR SCHEDULE				
Defect No.	Span No.	Repair Detail		Area (SF)
07.1	7/8	SB2.2 SB5.1	SB2.2 SB4.2	6,852

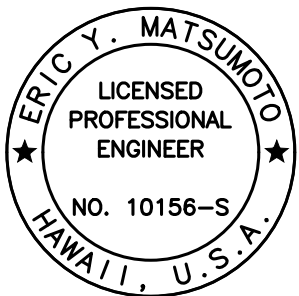

THIS WORK WAS PREPARED BY ME OR UNDER MY SUPERVISION.

Eric Y. Matsumoto
SIGNATURE EXPIRATION DATE OF THE LICENSE

STATE OF HAWAII
DEPARTMENT OF TRANSPORTATION
HIGHWAYS DIVISION

WAIMALU VIADUCT
OB REPAIR PLAN

INTERSTATE ROUTE H-1 IMPROVEMENTS
Vicinity of Pearl City Viaduct to Waimalu Viaduct
Federal-Aid Project No. NH-HI-1(285)

Scale: As Noted Date: May 2023

SHEET No. SB2.2 OF 2 SHEETS

FED. ROAD DIST. NO.	STATE	FEDERAL AID PROJ. NO.	FISCAL YEAR	SHEET NO.	TOTAL SHEETS
HAWAII	HAW.	NH-HI-1(285)	2023	262	287


LEGEND:

#	Bent No.	(E)	Expansion Joint, See Note 3.
	New Surface Treatment below HPC Overlay	(F)	Fixed Joint
	HPC Overlay	(H)	Hinged Joint

NOTES:

- New surface treatment shall match existing surface treatment.
- Drain inlet grates shall be replaced and drain inlet frames raised. See SB6.4 to SB6.11.
- All expansion joint compression seals shall be replaced. See SB7.1 to SB7.3.

NEW SURFACE TREATMENT	
Direction	Area (SF)
IB	2,473
OB	7,576

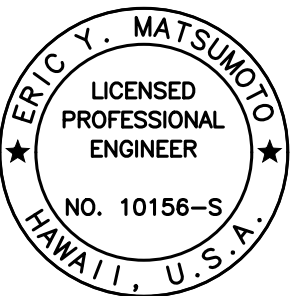

THIS WORK WAS PREPARED BY ME OR UNDER MY SUPERVISION.

Signature: Eric Y. Matsumoto
 Date: 4-30-24
 EXPIRATION DATE OF THE LICENSE

STATE OF HAWAII
DEPARTMENT OF TRANSPORTATION
HIGHWAYS DIVISION


**WAIMALU VIADUCT
OVERLAY LAYOUT PLAN**
INTERSTATE ROUTE H-1 IMPROVEMENTS
Vicinity of Pearl City Viaduct to Waimalu Viaduct
Federal-Aid Project No. NH-HI-1(285)

Scale: As Noted
Date: May 2023

SHEET No. SB3.I OF 1 SHEETS


DRAWING NAME: Z:\00 ONGOING\22-001.8 PEARL CITY VIADUCT REPAIRS\01 CAD\05-23-23 100PCT PCVR-SB0301.WY OVERLAY PLANDWG PLOT TIME: 05-24-23, 9:30 AM)

ORIGINAL PLAN	SURVEY PLOTTED BY	DATE
NOTE BOOK	DRAWN BY	
	DESIGNED BY	
	QUANTITIES BY	
	CHECKED BY	

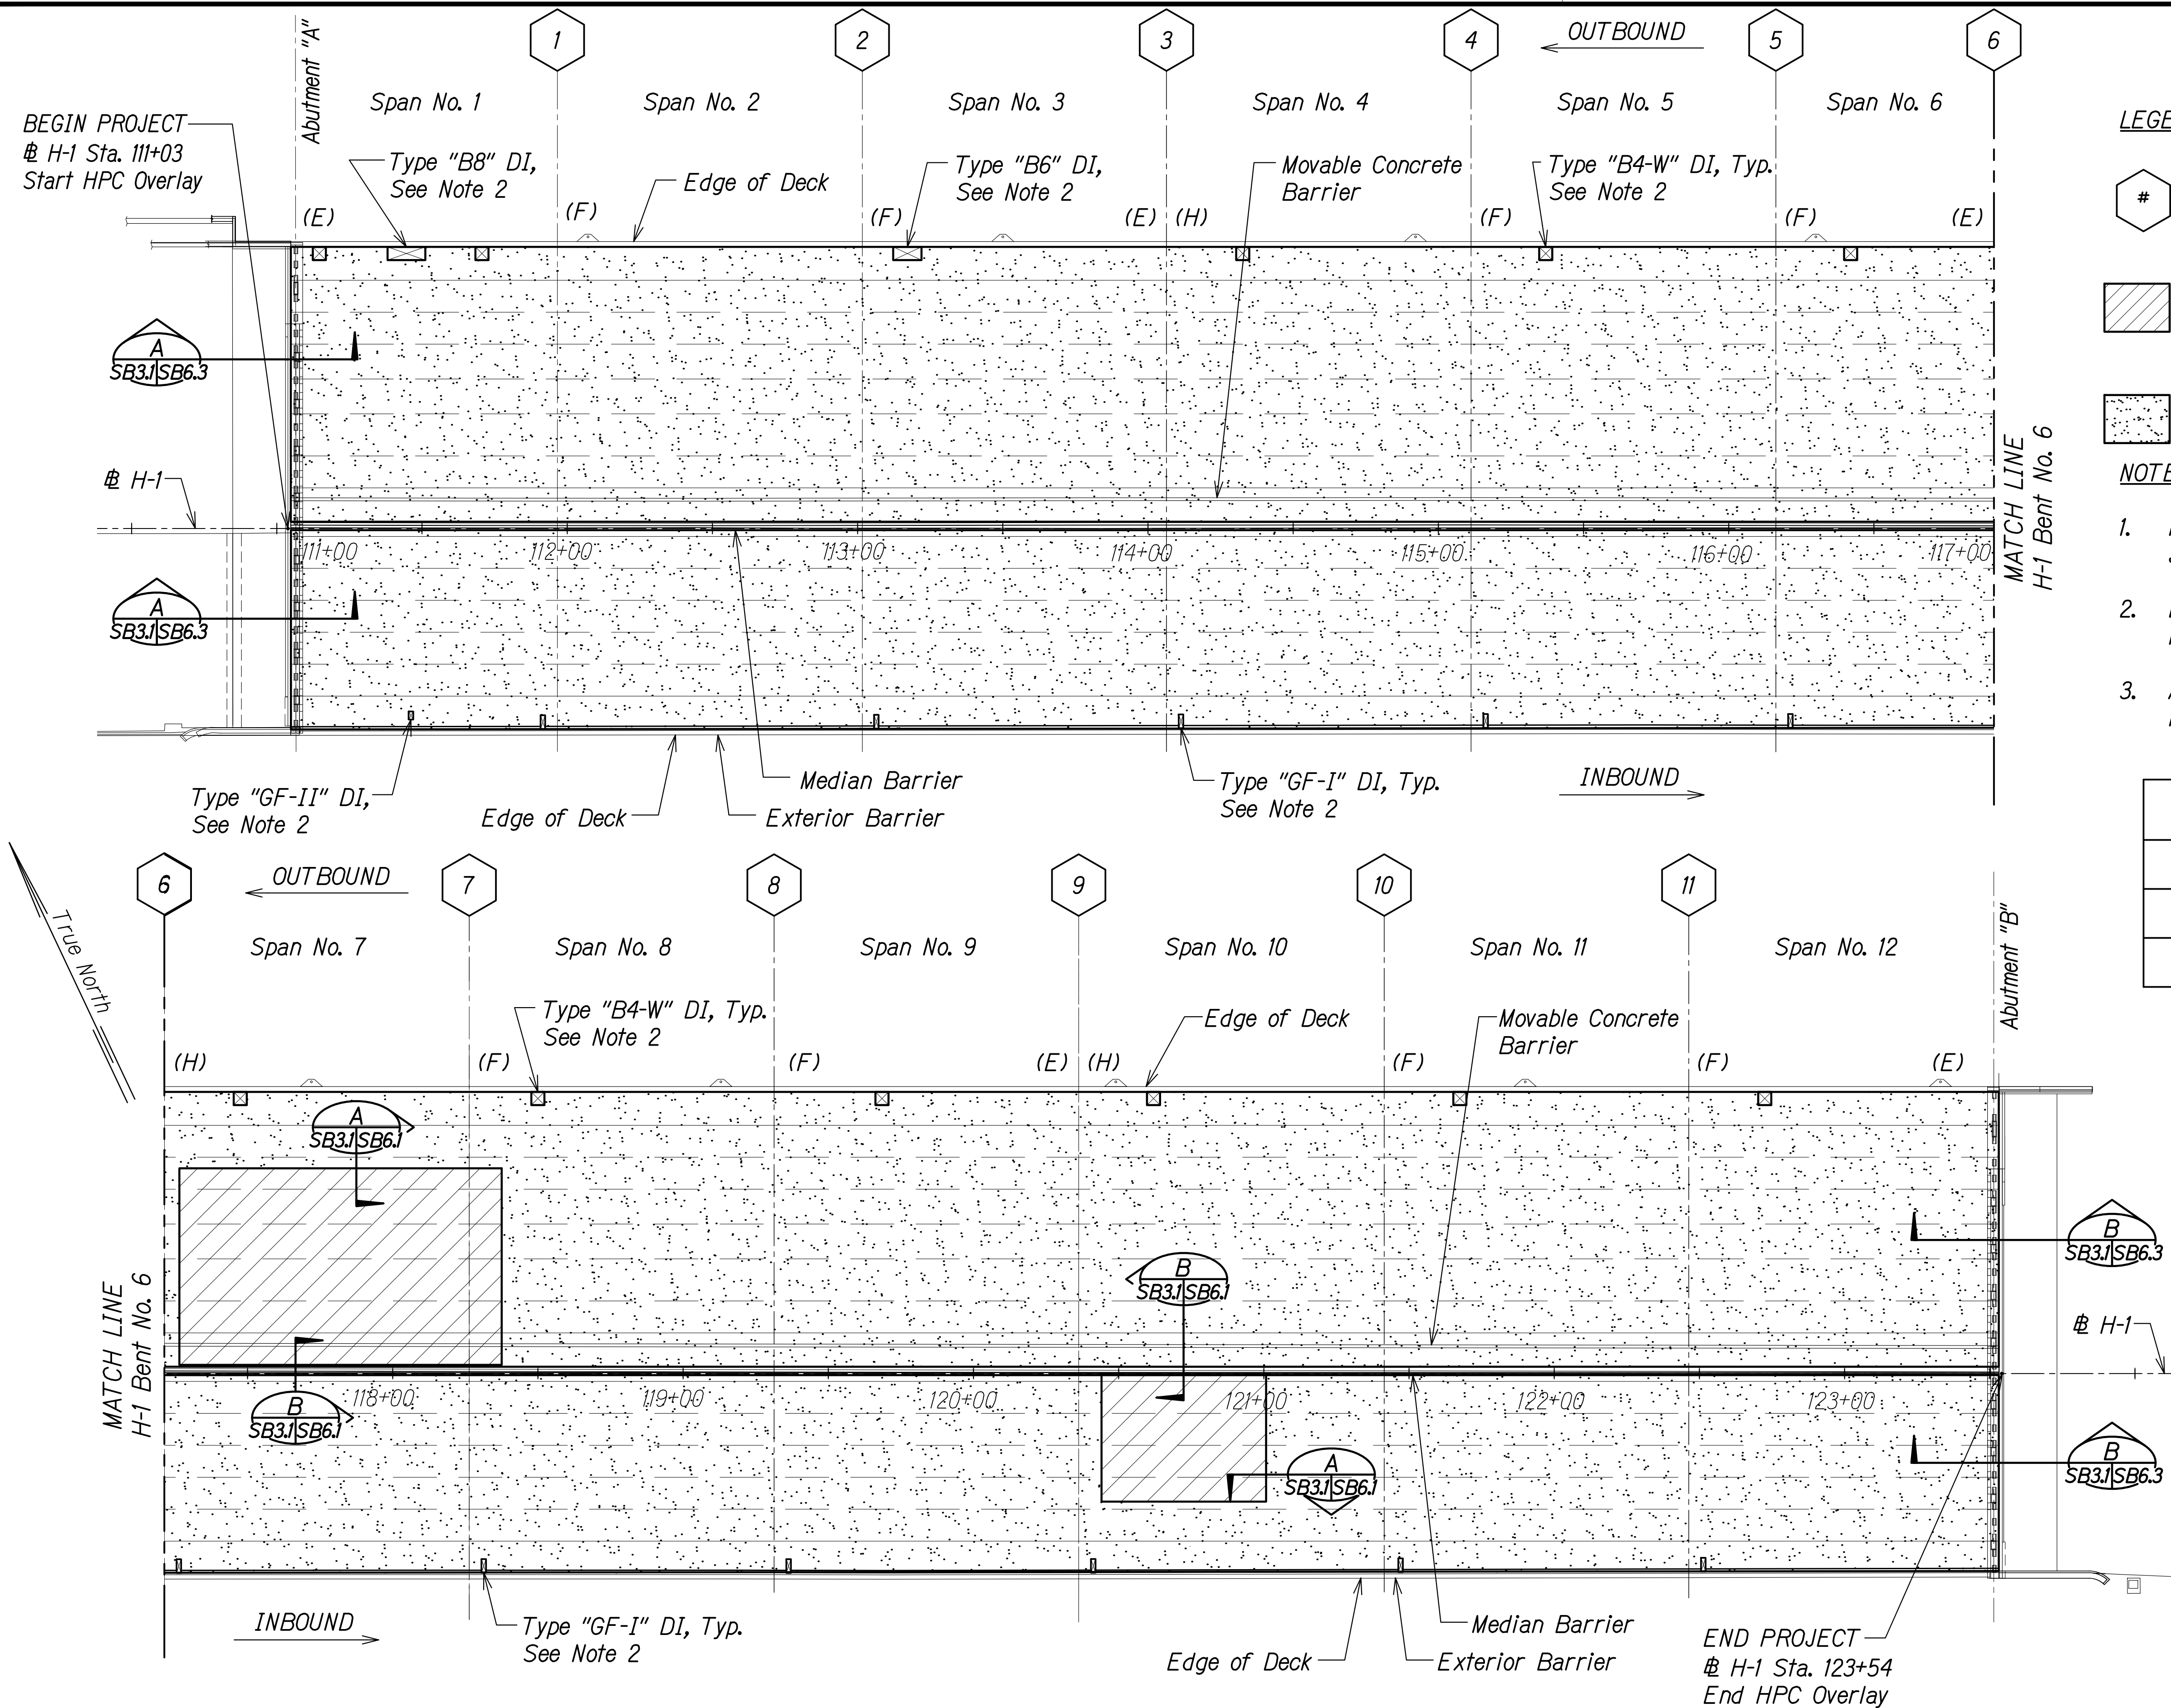

WAIMALU VIADUCT - OVERLAY PLAN
 Scale: 1" = 30'-0"


FED. ROAD DIST. NO.	STATE	FEDERAL AID PROJ. NO.	FISCAL YEAR	SHEET NO.	TOTAL SHEETS
HAWAII	HAW.	NH-HI-1(285)	2023	263	287

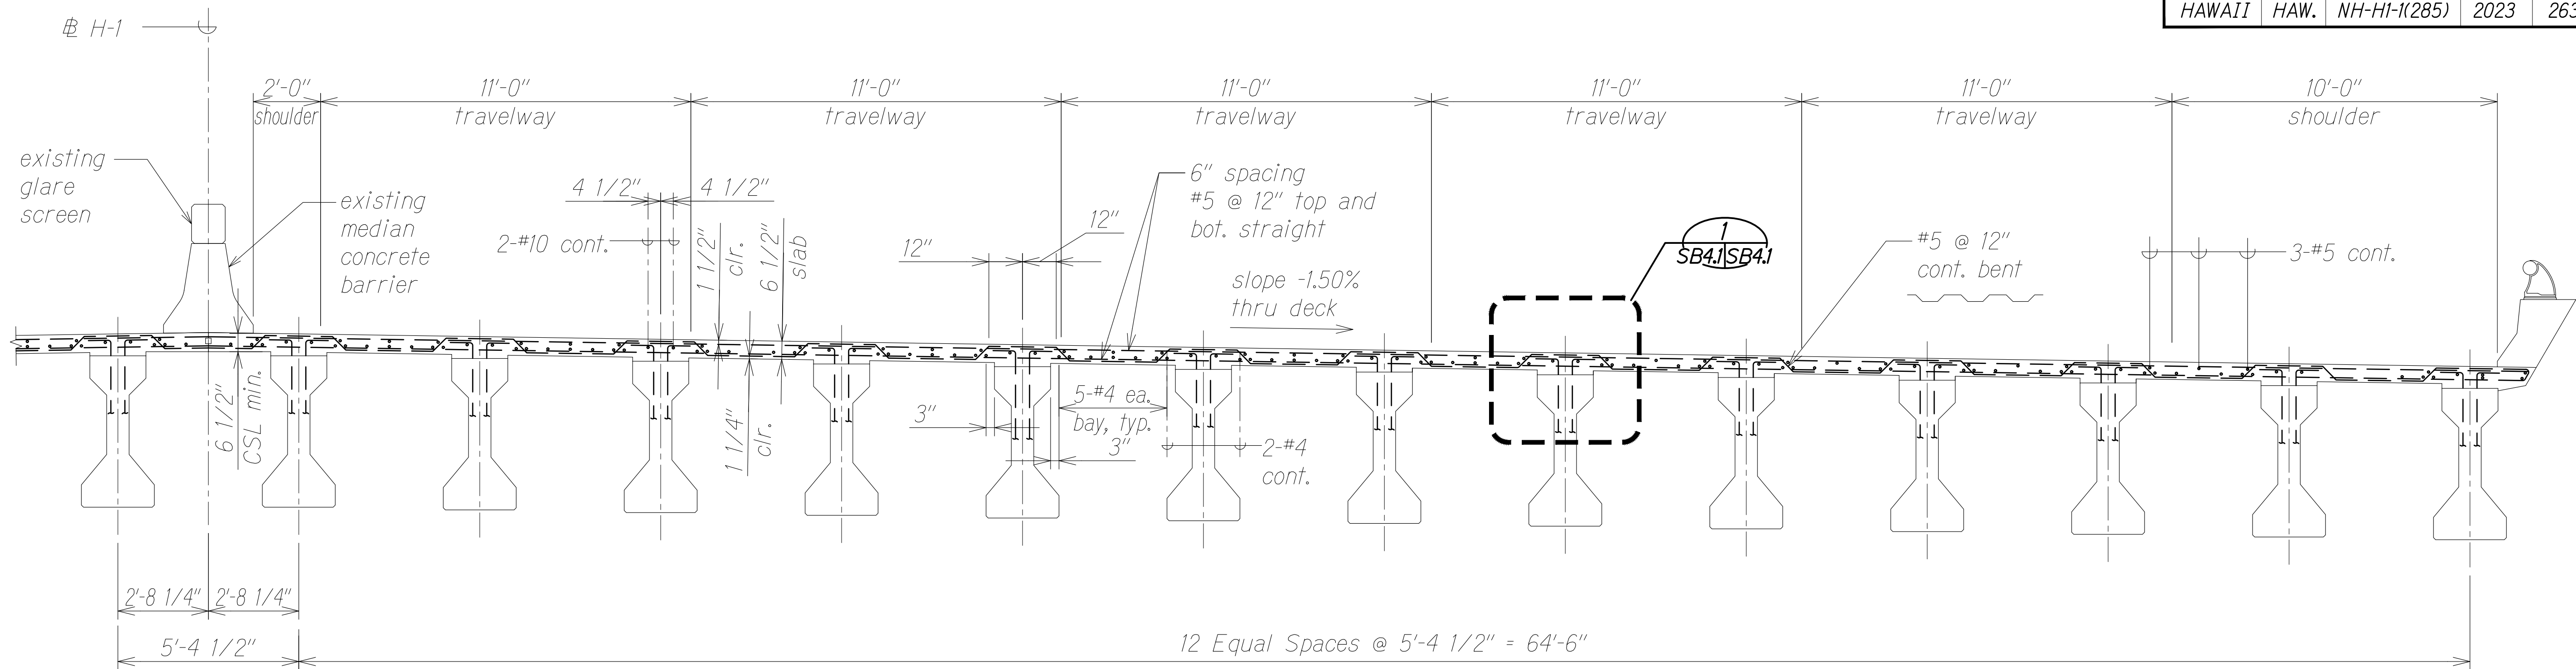


WAIMALU VIADUCT IB - EXISTING DECK SECTION

Scale: 3/8" = 1'-0"

SB2.1 | SB4.1

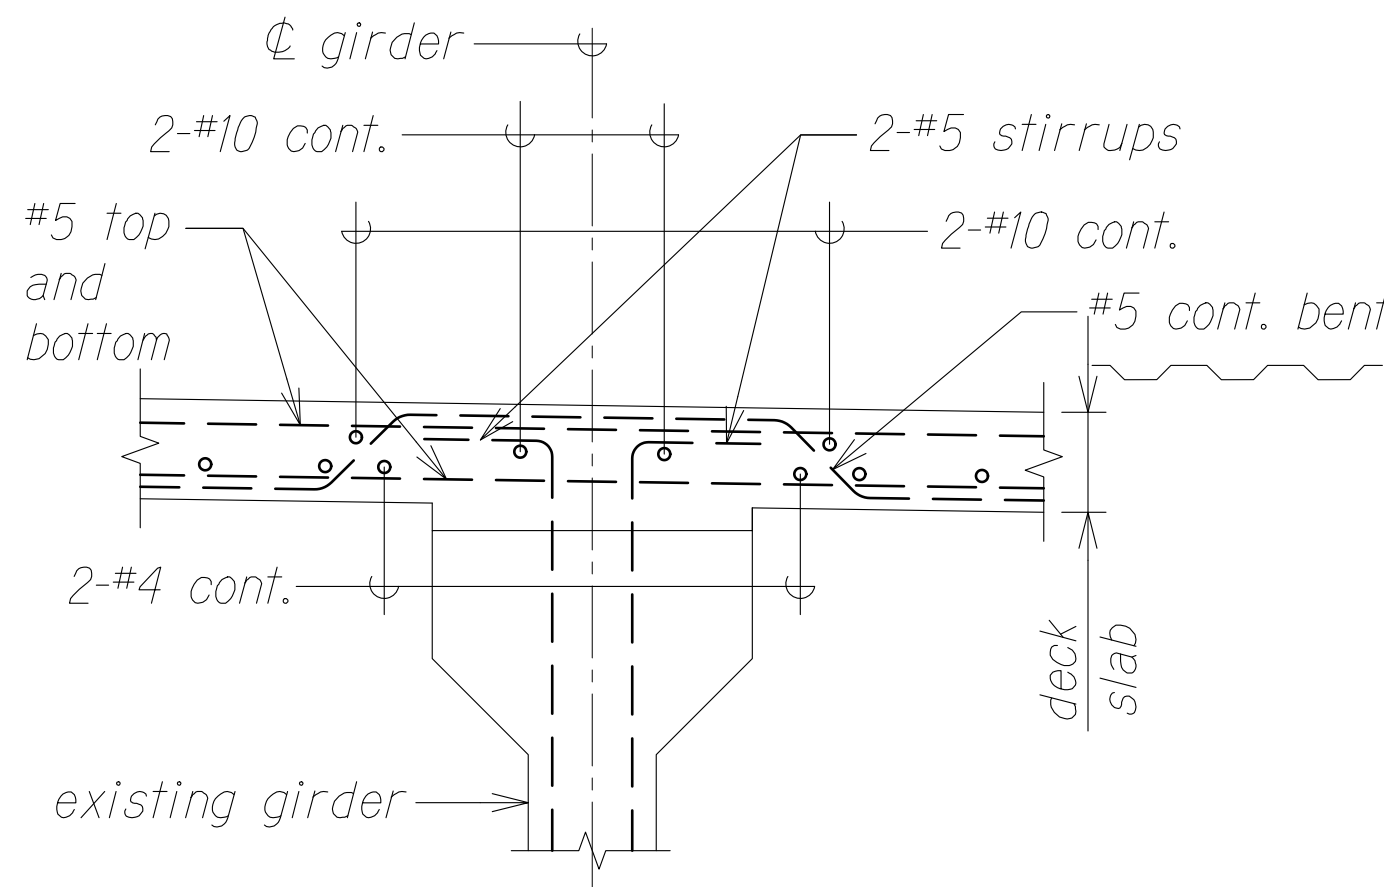

EXISTING REINFORCING

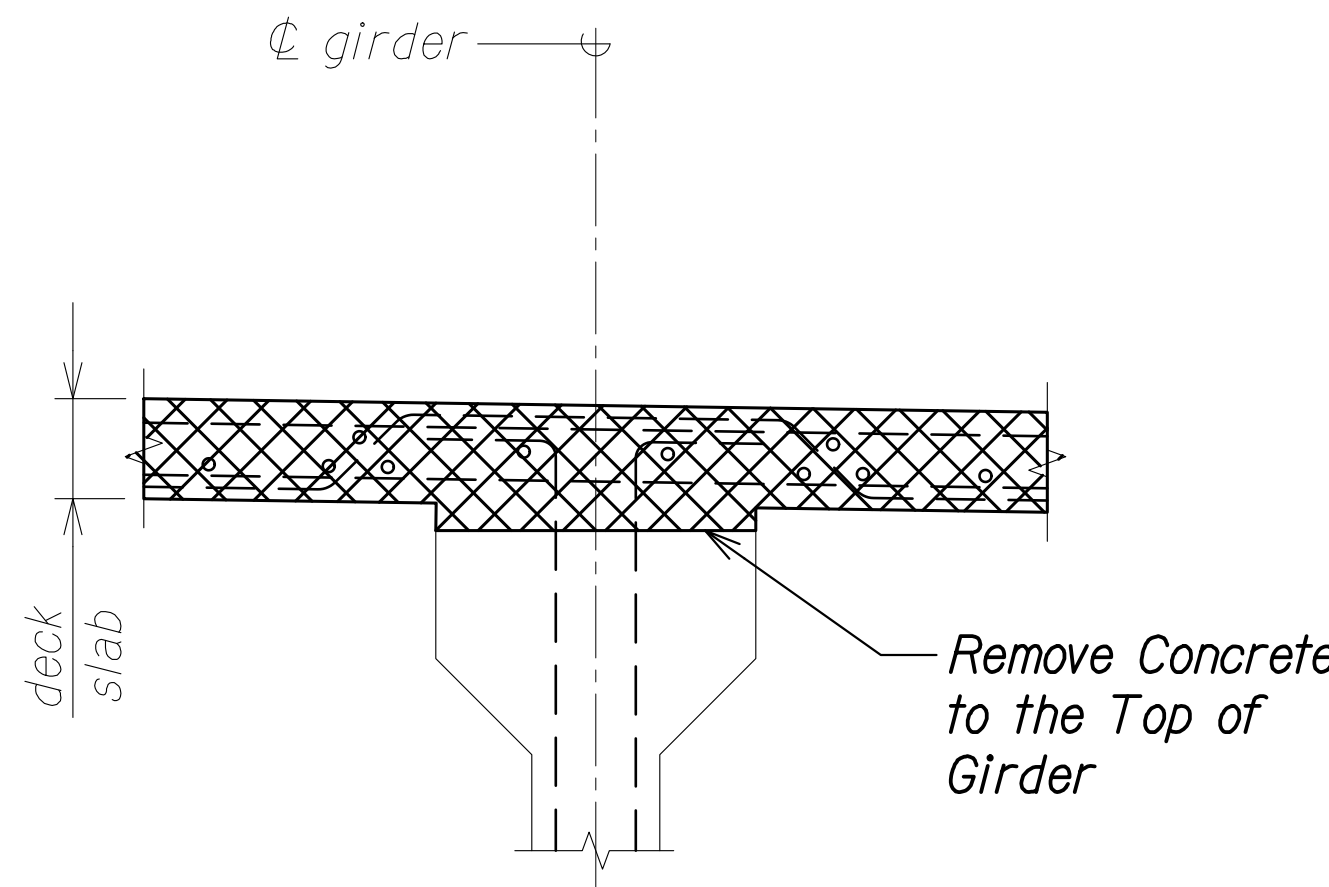

DEMOLITION


DETAIL

Scale: 1" = 1'-0"

SB4.1 | SB4.1
SB4.3

NOTES:

1. Drawings are for information only and are based on available as-built plans provided by HDOT.
2. Defective concrete hatching not shown for clarity.
3. Do not damage existing reinforcing.
4. Do not remove concrete from existing girder.

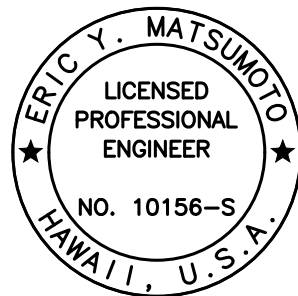

THIS WORK WAS PREPARED BY ME OR UNDER MY SUPERVISION.


Signature: Eric Y. Matsumoto
4-30-24
SIGNATURE EXPIRATION DATE OF THE LICENSE

STATE OF HAWAII
DEPARTMENT OF TRANSPORTATION
HIGHWAYS DIVISION
WAIMALU VIADUCT
IB DECK SECTION AND DETAIL
INTERSTATE ROUTE H-1 IMPROVEMENTS
Vicinity of Pearl City Viaduct to Waimalu Viaduct
Federal-Aid Project No. NH-HI-1(285)


Scale: As Noted Date: May 2023

SHEET No. SB4.1 OF 7 SHEETS


FED. ROAD DIST. NO.	STATE	FEDERAL AID PROJ. NO.	FISCAL YEAR	SHEET NO.	TOTAL SHEETS
HAWAII	HAW.	NH-HI-1(285)	2023	264	287

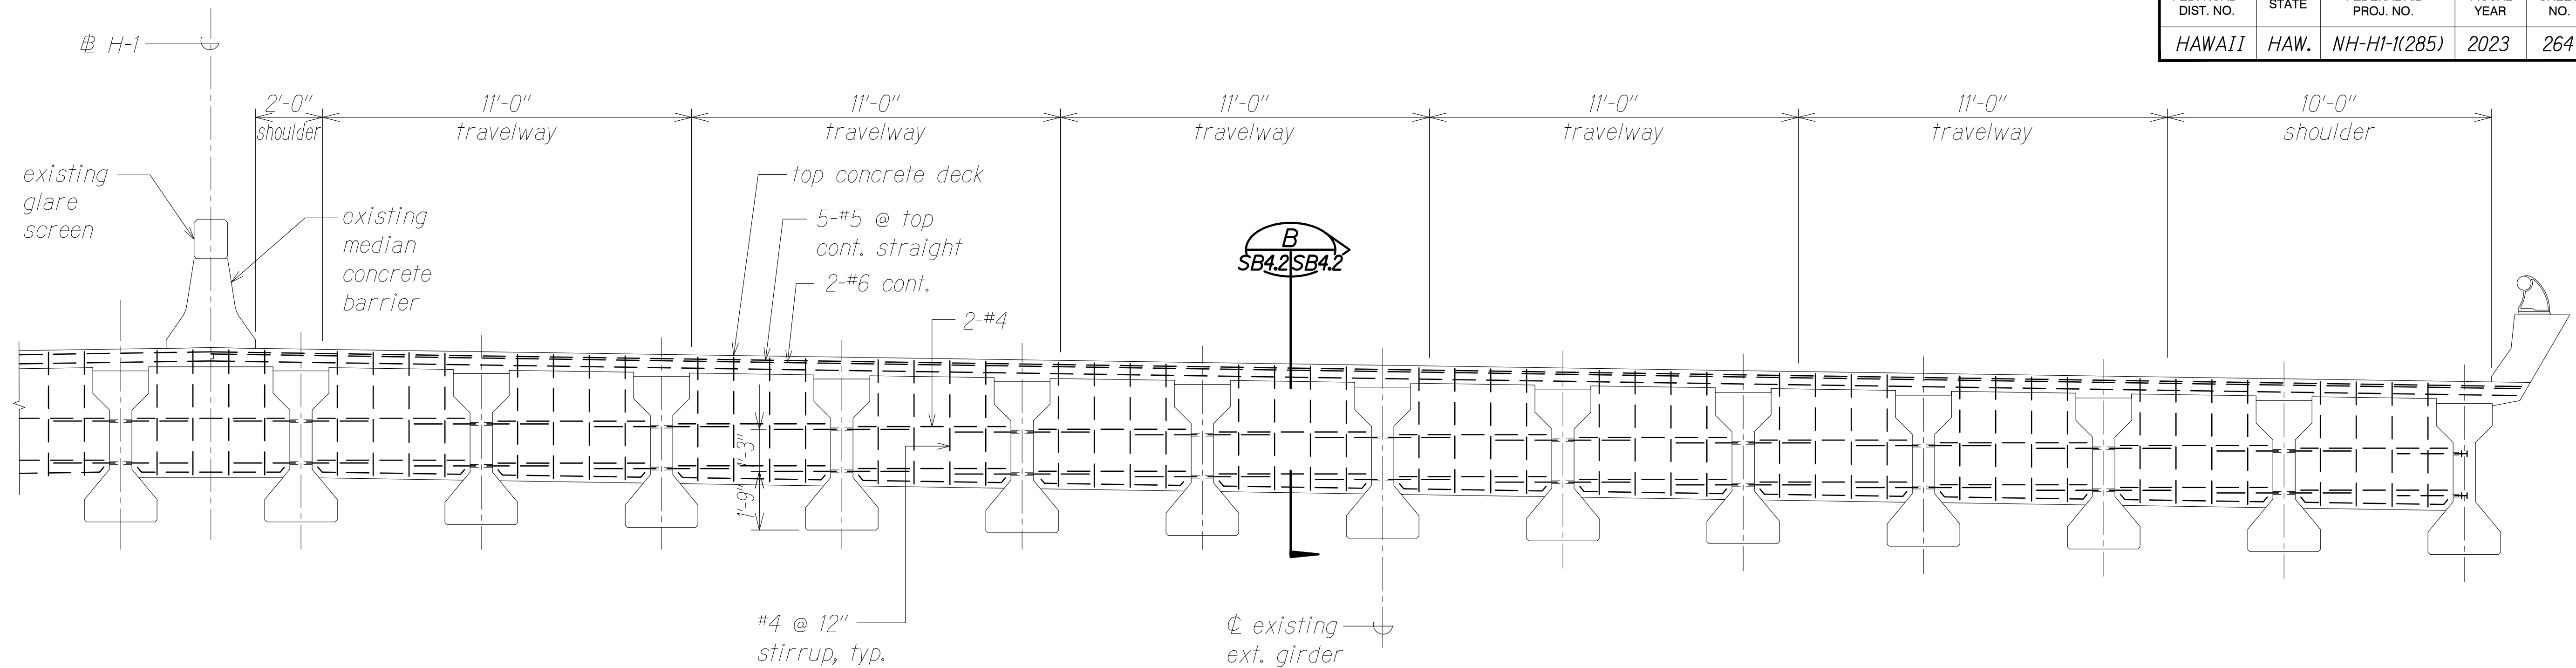

WAIMALU VIADUCT IB - EXISTING DECK SECTION
Scale: 3/8" = 1'-0" A
SB2.1 SB4.2

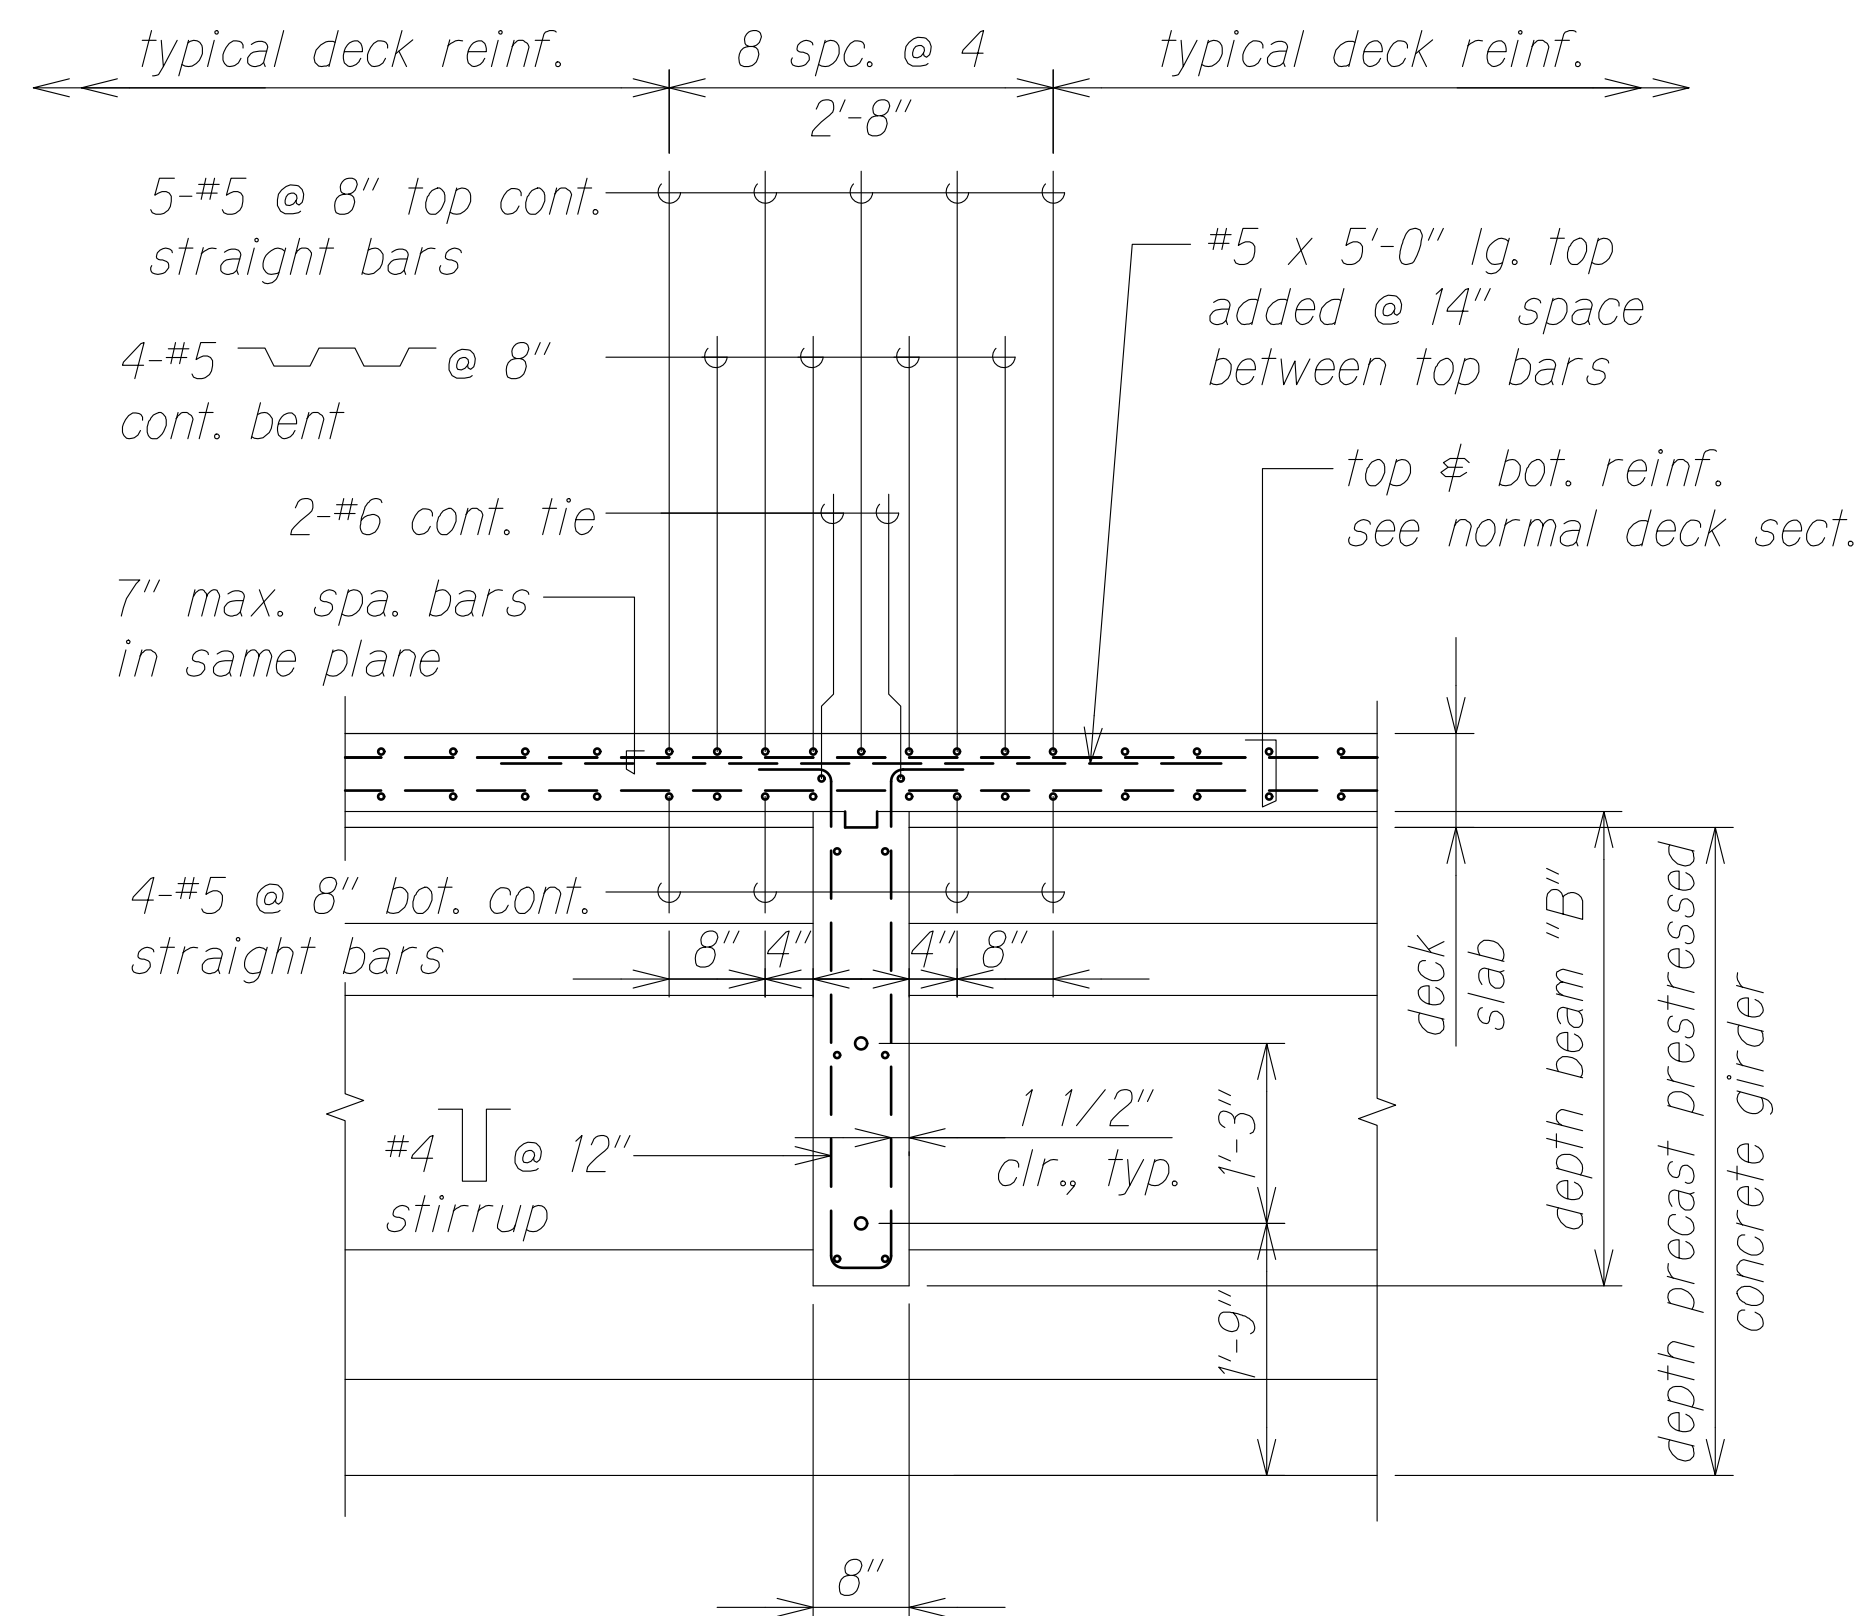

EXISTING REINFORCING

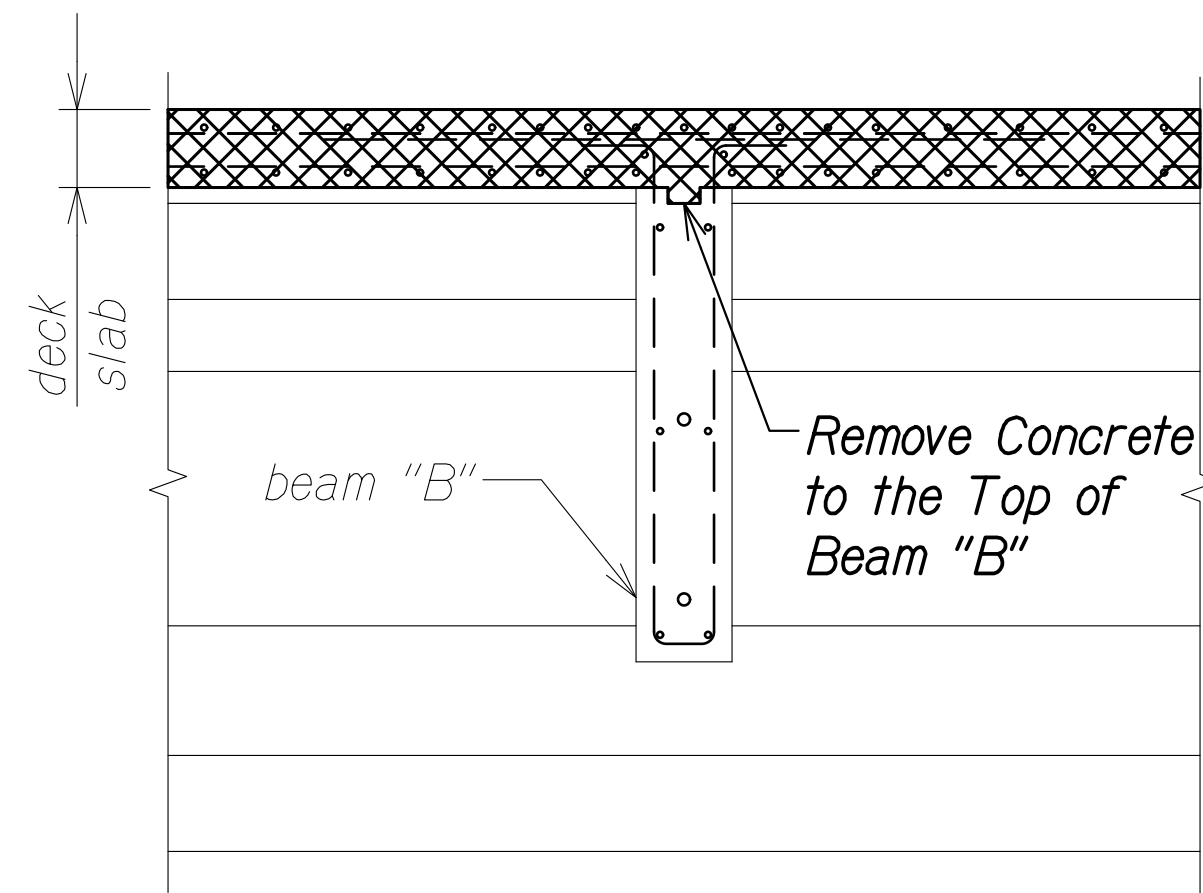


DEMOLITION

SECTION
Scale: 3/4" = 1'-0" B
SB2.1 SB4.2
SB2.2, SB4.2, SB4.4

NOTES:

1. Drawings are for information only and are based on available as-built plans provided by HDOT.
2. Defective concrete hatching not shown for clarity.
3. Do not damage existing reinforcing.
4. Do not remove concrete from existing Beam "B".

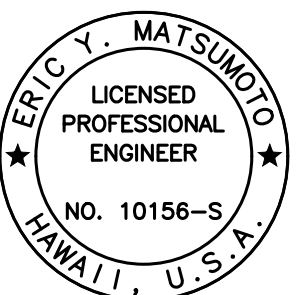

THIS WORK WAS PREPARED BY
ME OR UNDER MY SUPERVISION.

Eric Y. Matsumoto
SIGNATURE 4-30-24
EXPIRATION DATE OF THE LICENSE

STATE OF HAWAII
DEPARTMENT OF TRANSPORTATION
HIGHWAYS DIVISION


WAIMALU VIADUCT
IB BEAM "B" SECTIONS

INTERSTATE ROUTE H-1 IMPROVEMENTS
Vicinity of Pearl City Viaduct to Waimalu Viaduct
Federal-Aid Project No. NH-HI-1(285)

Scale: As Noted Date: May 2023

SHEET No. SB4.2 OF 7 SHEETS

FED. ROAD DIST. NO.	STATE	FEDERAL AID PROJ. NO.	FISCAL YEAR	SHEET NO.	TOTAL SHEETS
HAWAII	HAW.	NH-HI-1(285)	2023	265	287

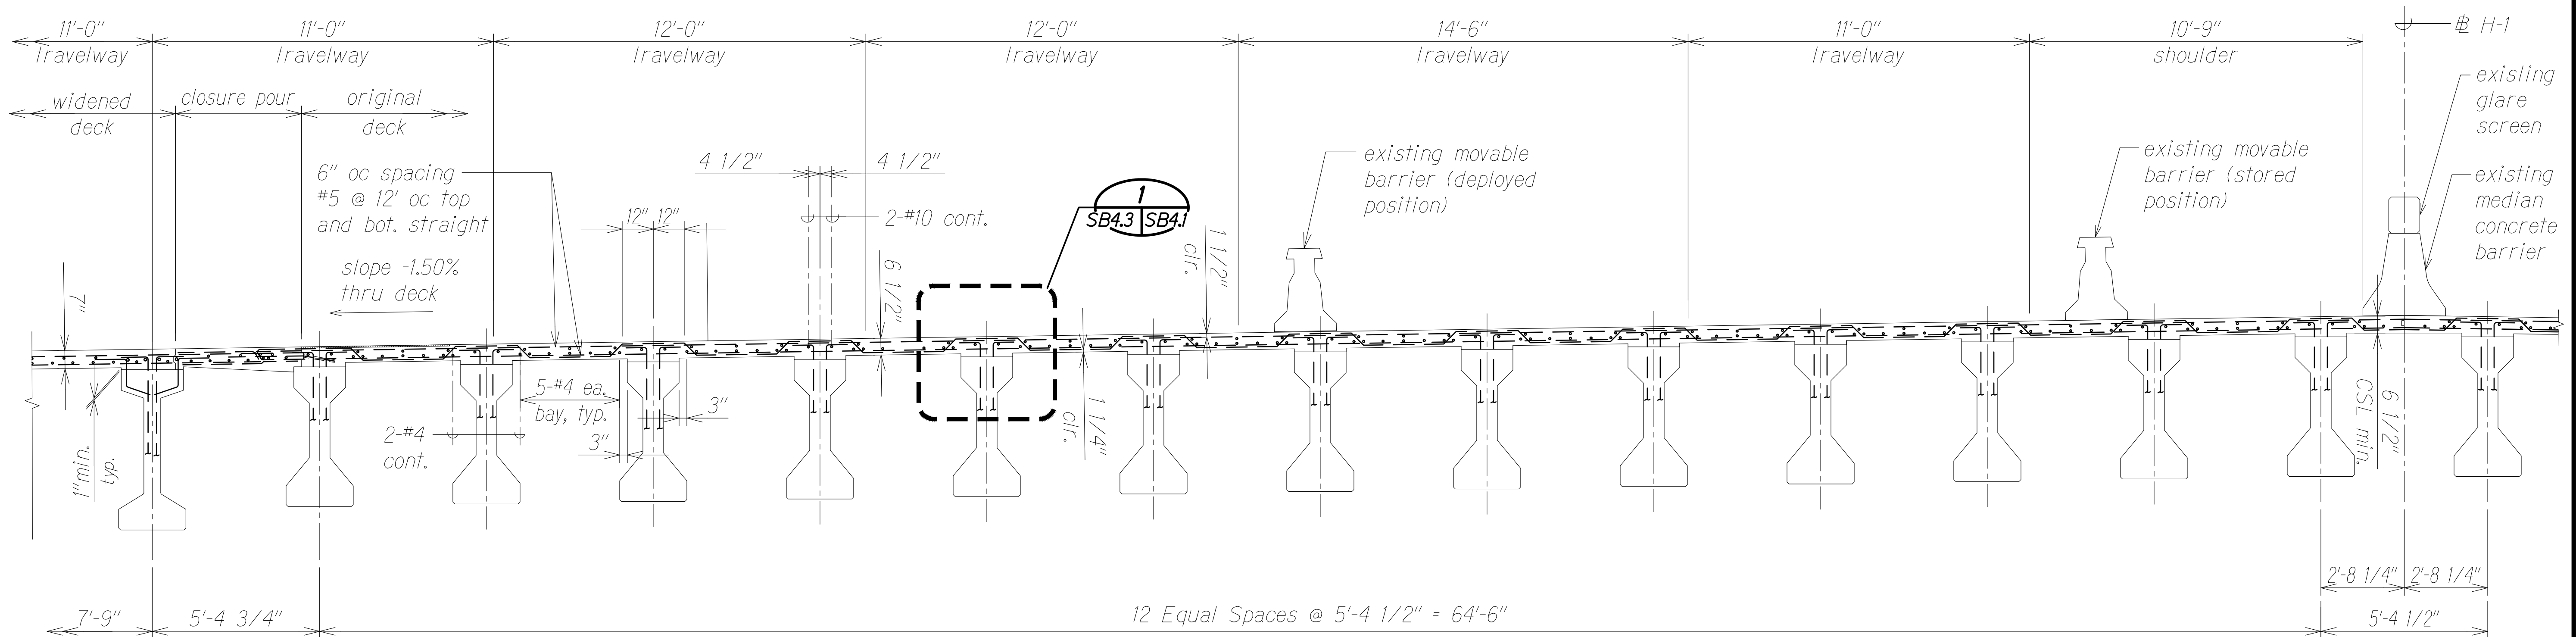


WAIMALU VIADUCT OB - EXISTING DECK SECTION

Scale: 3/8" = 1'-0"

A
SB2.2 SB4.3

NOTES:

1. Drawings are for information only and are based on available as-built plans provided by HDOT.
2. Defective concrete hatching not shown for clarity.
3. Outbound original deck thickness is 6 1/2"
4. Outbound widened deck thickness is 7".
5. Deck thickness varies at closure pour.
6. Do not damage existing reinforcing.

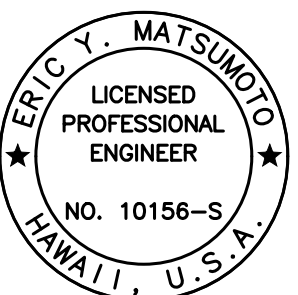

THIS WORK WAS PREPARED BY
ME OR UNDER MY SUPERVISION.

Signature: Eric Y. Matsumoto
4-30-24
SIGNATURE EXPIRATION DATE OF THE LICENSE

STATE OF HAWAII
DEPARTMENT OF TRANSPORTATION
HIGHWAYS DIVISION


**WAIMALU VIADUCT
OB DECK SECTION**

**INTERSTATE ROUTE H-1 IMPROVEMENTS
Vicinity of Pearl City Viaduct to Waimalu Viaduct
Federal-Aid Project No. NH-HI-1(285)**

Scale: As Noted Date: May 2023

SHEET No. SB4.3 OF 7 SHEETS


FED. ROAD DIST. NO.	STATE	FEDERAL AID PROJ. NO.	FISCAL YEAR	SHEET NO.	TOTAL SHEETS
HAWAII	HAW.	NH-HI-1(285)	2023	266	287

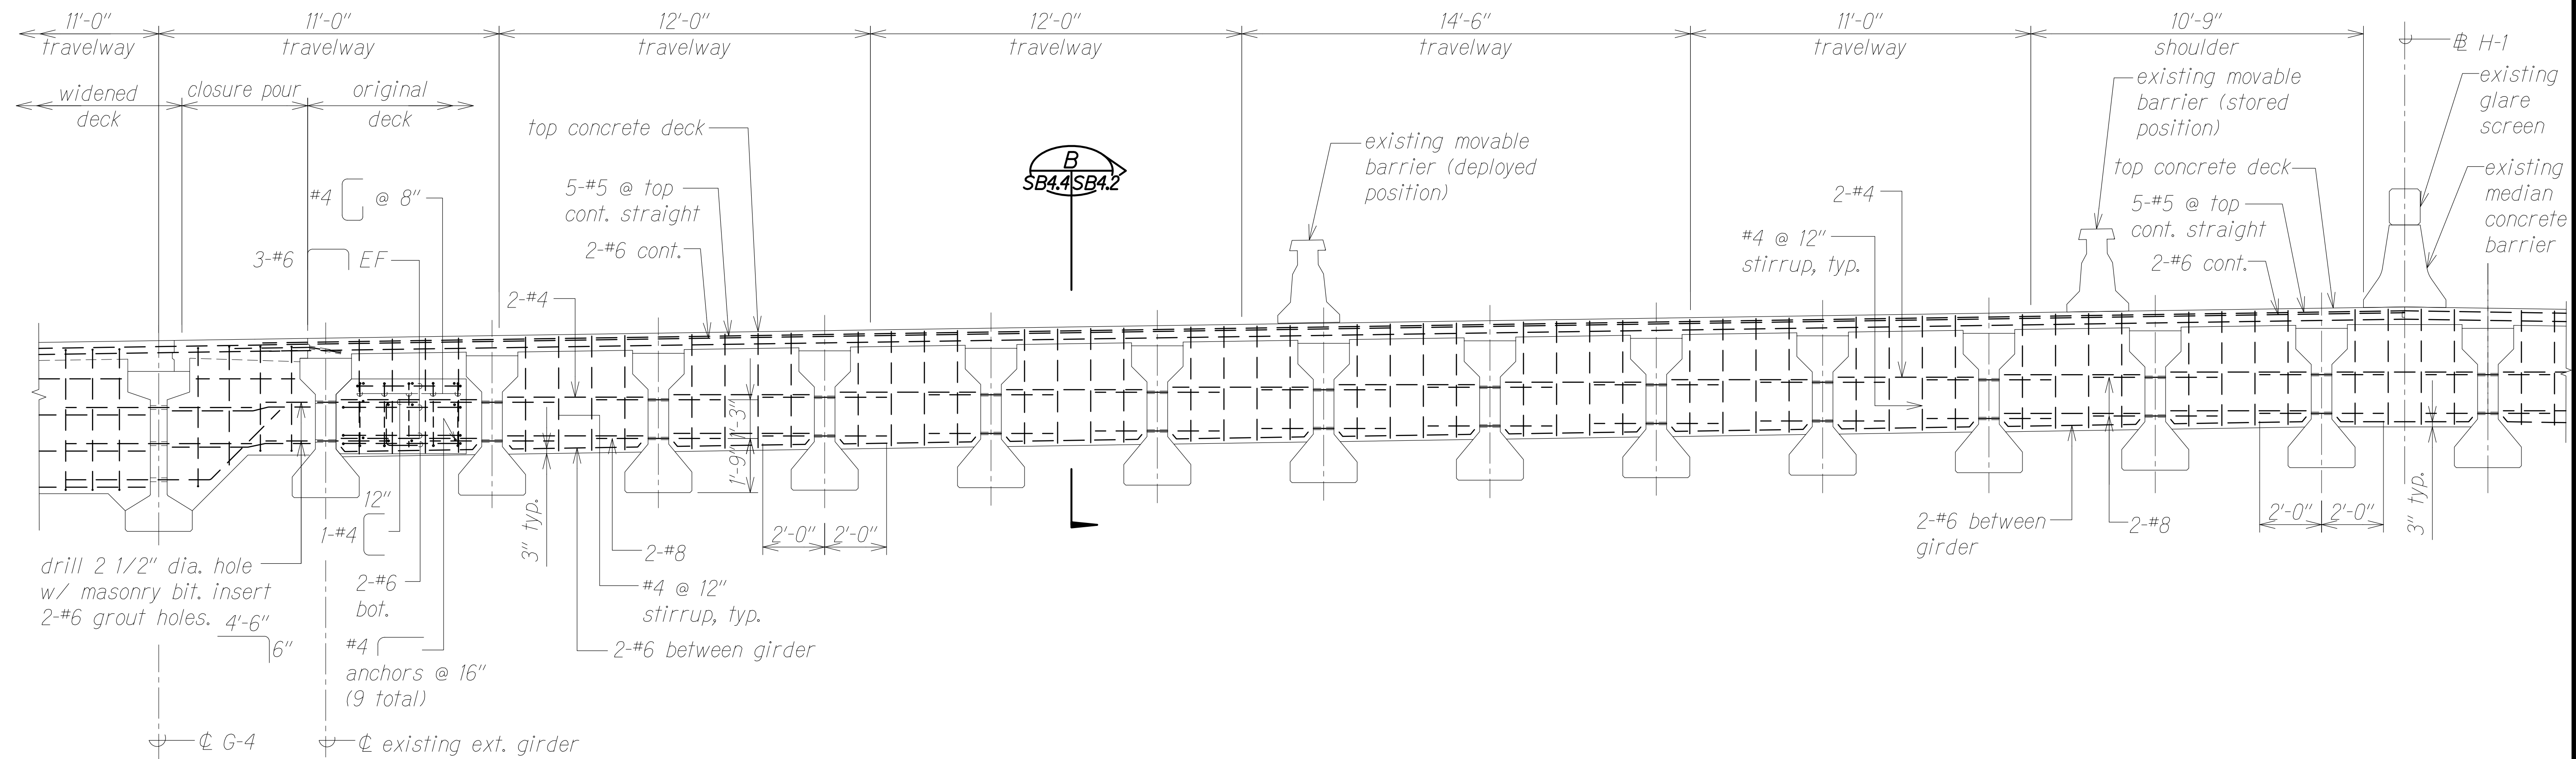

WAIMALU VIADUCT OB - EXISTING BEAM "B" SECTION
Scale: 3/8" = 1'-0" A
SB2.2 SB4.4

NOTES:

1. Drawings are for information only and are based on available as-built plans provided by HDOT.
2. Defective concrete hatching not shown for clarity.
3. Do not damage existing reinforcing.

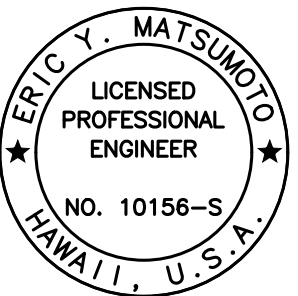


THIS WORK WAS PREPARED BY
ME OR UNDER MY SUPERVISION.

Eric Y. Matsumoto
SIGNATURE EXPIRATION DATE OF THE LICENSE 4-30-24

STATE OF HAWAII
DEPARTMENT OF TRANSPORTATION
HIGHWAYS DIVISION
WAIMALU VIADUCT
OB BEAM "B" SECTION
INTERSTATE ROUTE H-1 IMPROVEMENTS
Vicinity of Pearl City Viaduct to Waimalu Viaduct
Federal-Aid Project No. NH-HI-1(285)
Scale: As Noted Date: May 2023
SHEET No. **SB4.4** OF 7 SHEETS

FED. ROAD DIST. NO.	STATE	FEDERAL AID PROJ. NO.	FISCAL YEAR	SHEET NO.	TOTAL SHEETS
HAWAII	HAW.	NH-HI-1(285)	2023	267	287

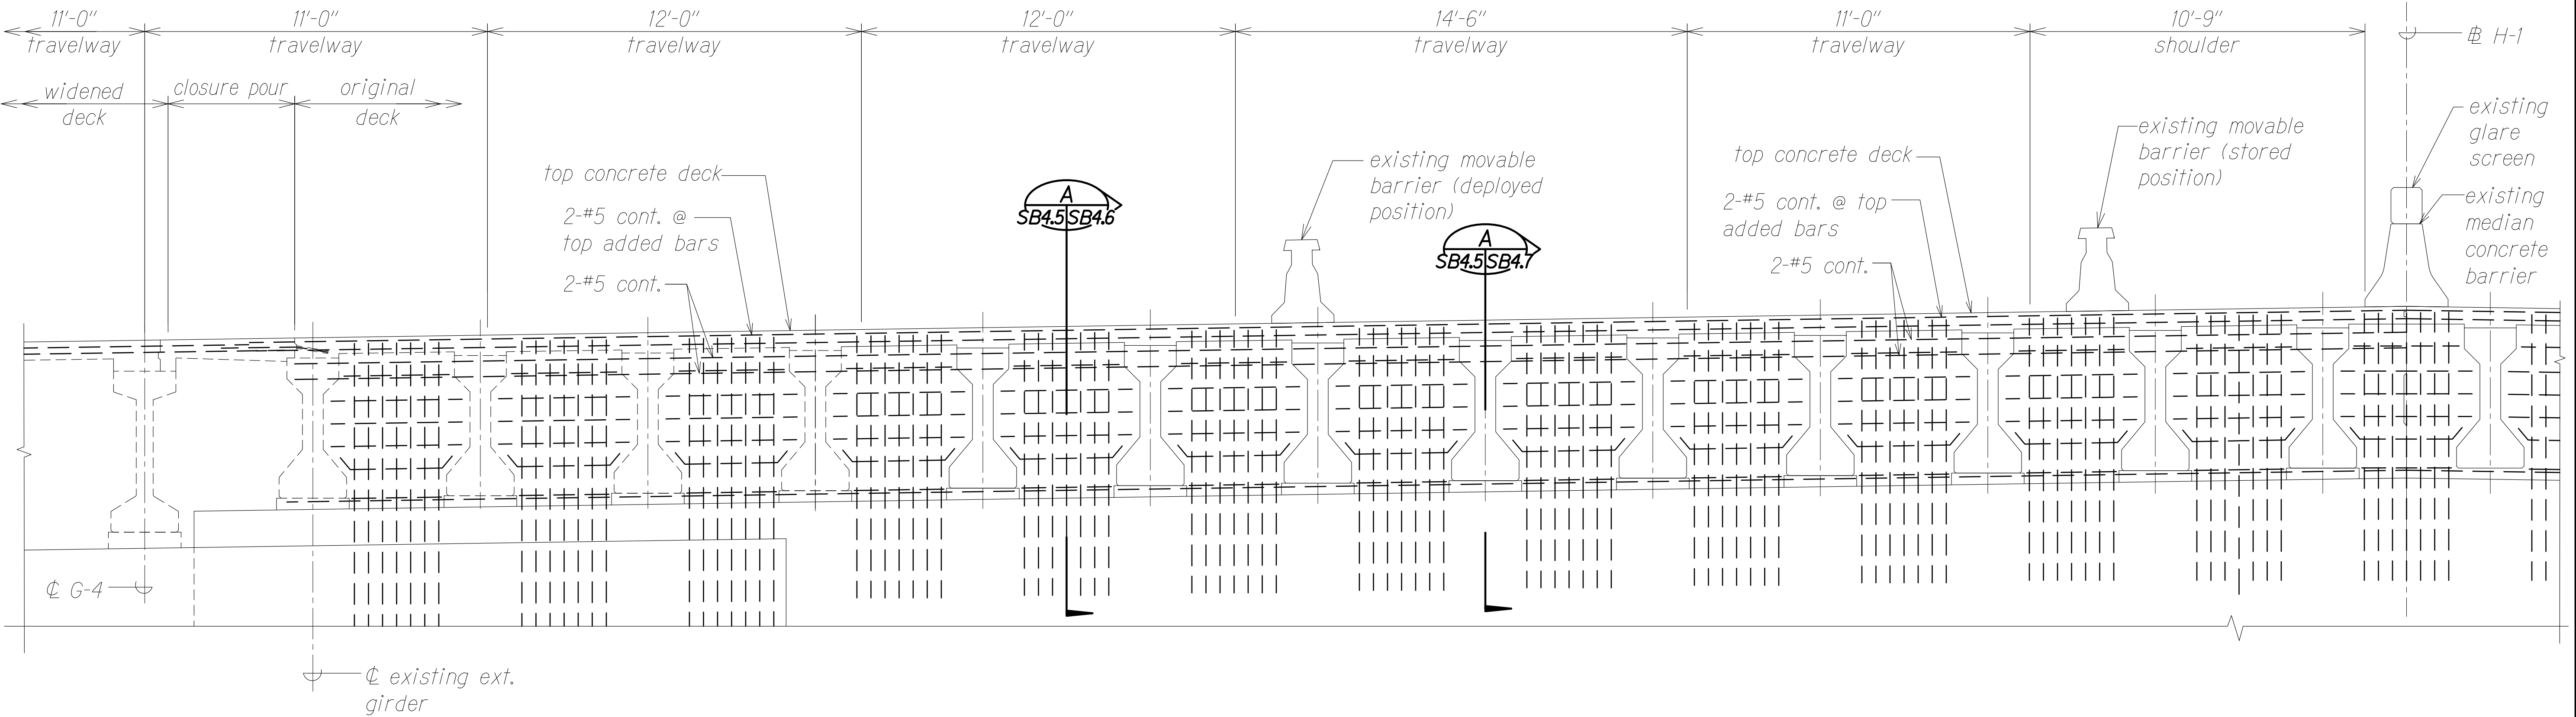


WAIMALU VIADUCT OB - EXISTING BEAM "D" SECTION

Scale: 3/8" = 1'-0"

A
SB2.2 | SB4.5

NOTE:

1. Drawings are for information only and are based on available as-built plans provided by HDOT.
2. Defective concrete hatching not shown for clarity.
3. Do not damage existing reinforcing.

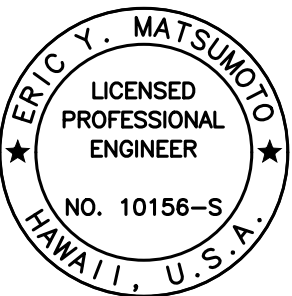

THIS WORK WAS PREPARED BY ME OR UNDER MY SUPERVISION.

Signature: Eric Y. Matsumoto
4-30-24
SIGNATURE EXPIRATION DATE OF THE LICENSE

STATE OF HAWAII
DEPARTMENT OF TRANSPORTATION
HIGHWAYS DIVISION


WAIMALU VIADUCT
OB BEAM "D" SECTION

INTERSTATE ROUTE H-1 IMPROVEMENTS
Vicinity of Pearl City Viaduct to Waimalu Viaduct
Federal-Aid Project No. NH-HI-1(285)

Scale: As Noted Date: May 2023

SHEET No. SB4.5 OF 7 SHEETS

FED. ROAD DIST. NO.	STATE	FEDERAL AID PROJ. NO.	FISCAL YEAR	SHEET NO.	TOTAL SHEETS
HAWAII	HAW.	NH-HI-1(285)	2023	268	287

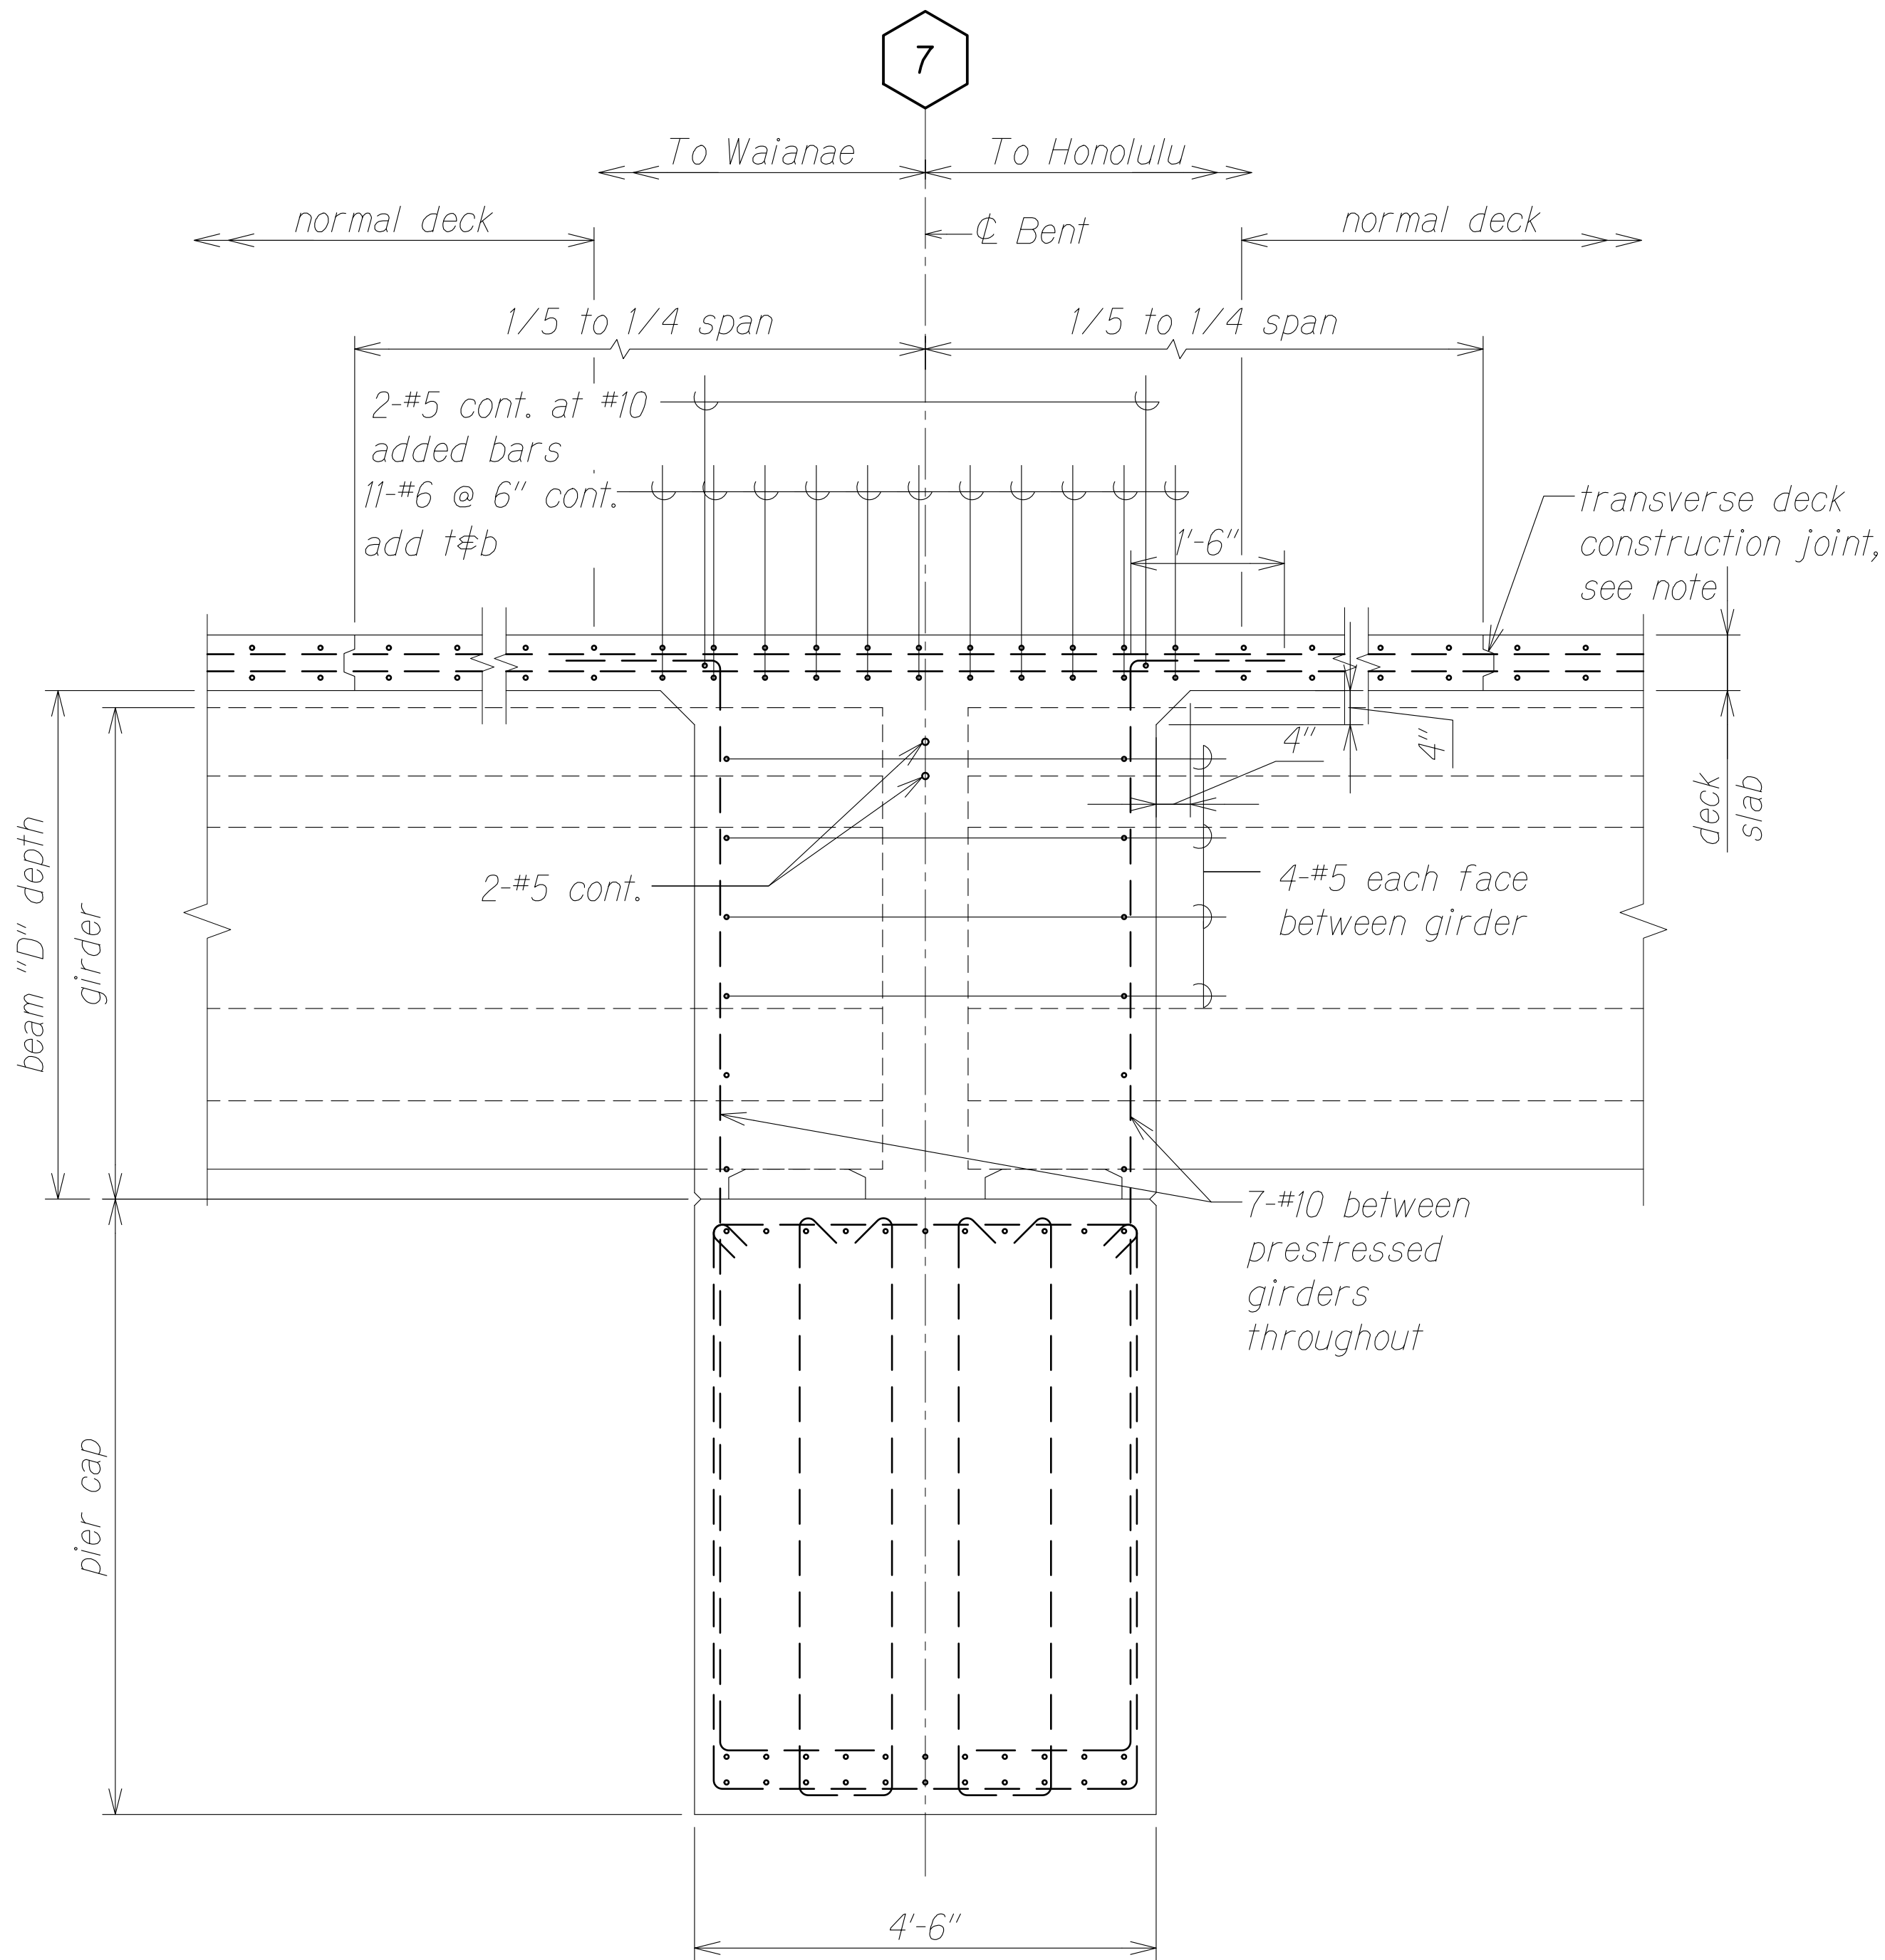

EXISTING REINFORCING

NOTES:


1. Drawings are for information only and are based on available as-built plans provided by HDOT.
2. The Contractor shall verify if there is a transverse construction joint on either side of the pier.
3. Do not damage existing reinforcing.
4. Remove concrete a minimum of 2" beyond the vertical #10 in Beam "D".

**SECTION BETWEEN GIRDERS
AT BEAM "D" - BENT NO. 7**


Scale: 3/4" = 1'-0"

A
SB2.2 SB4.6

SB4.5

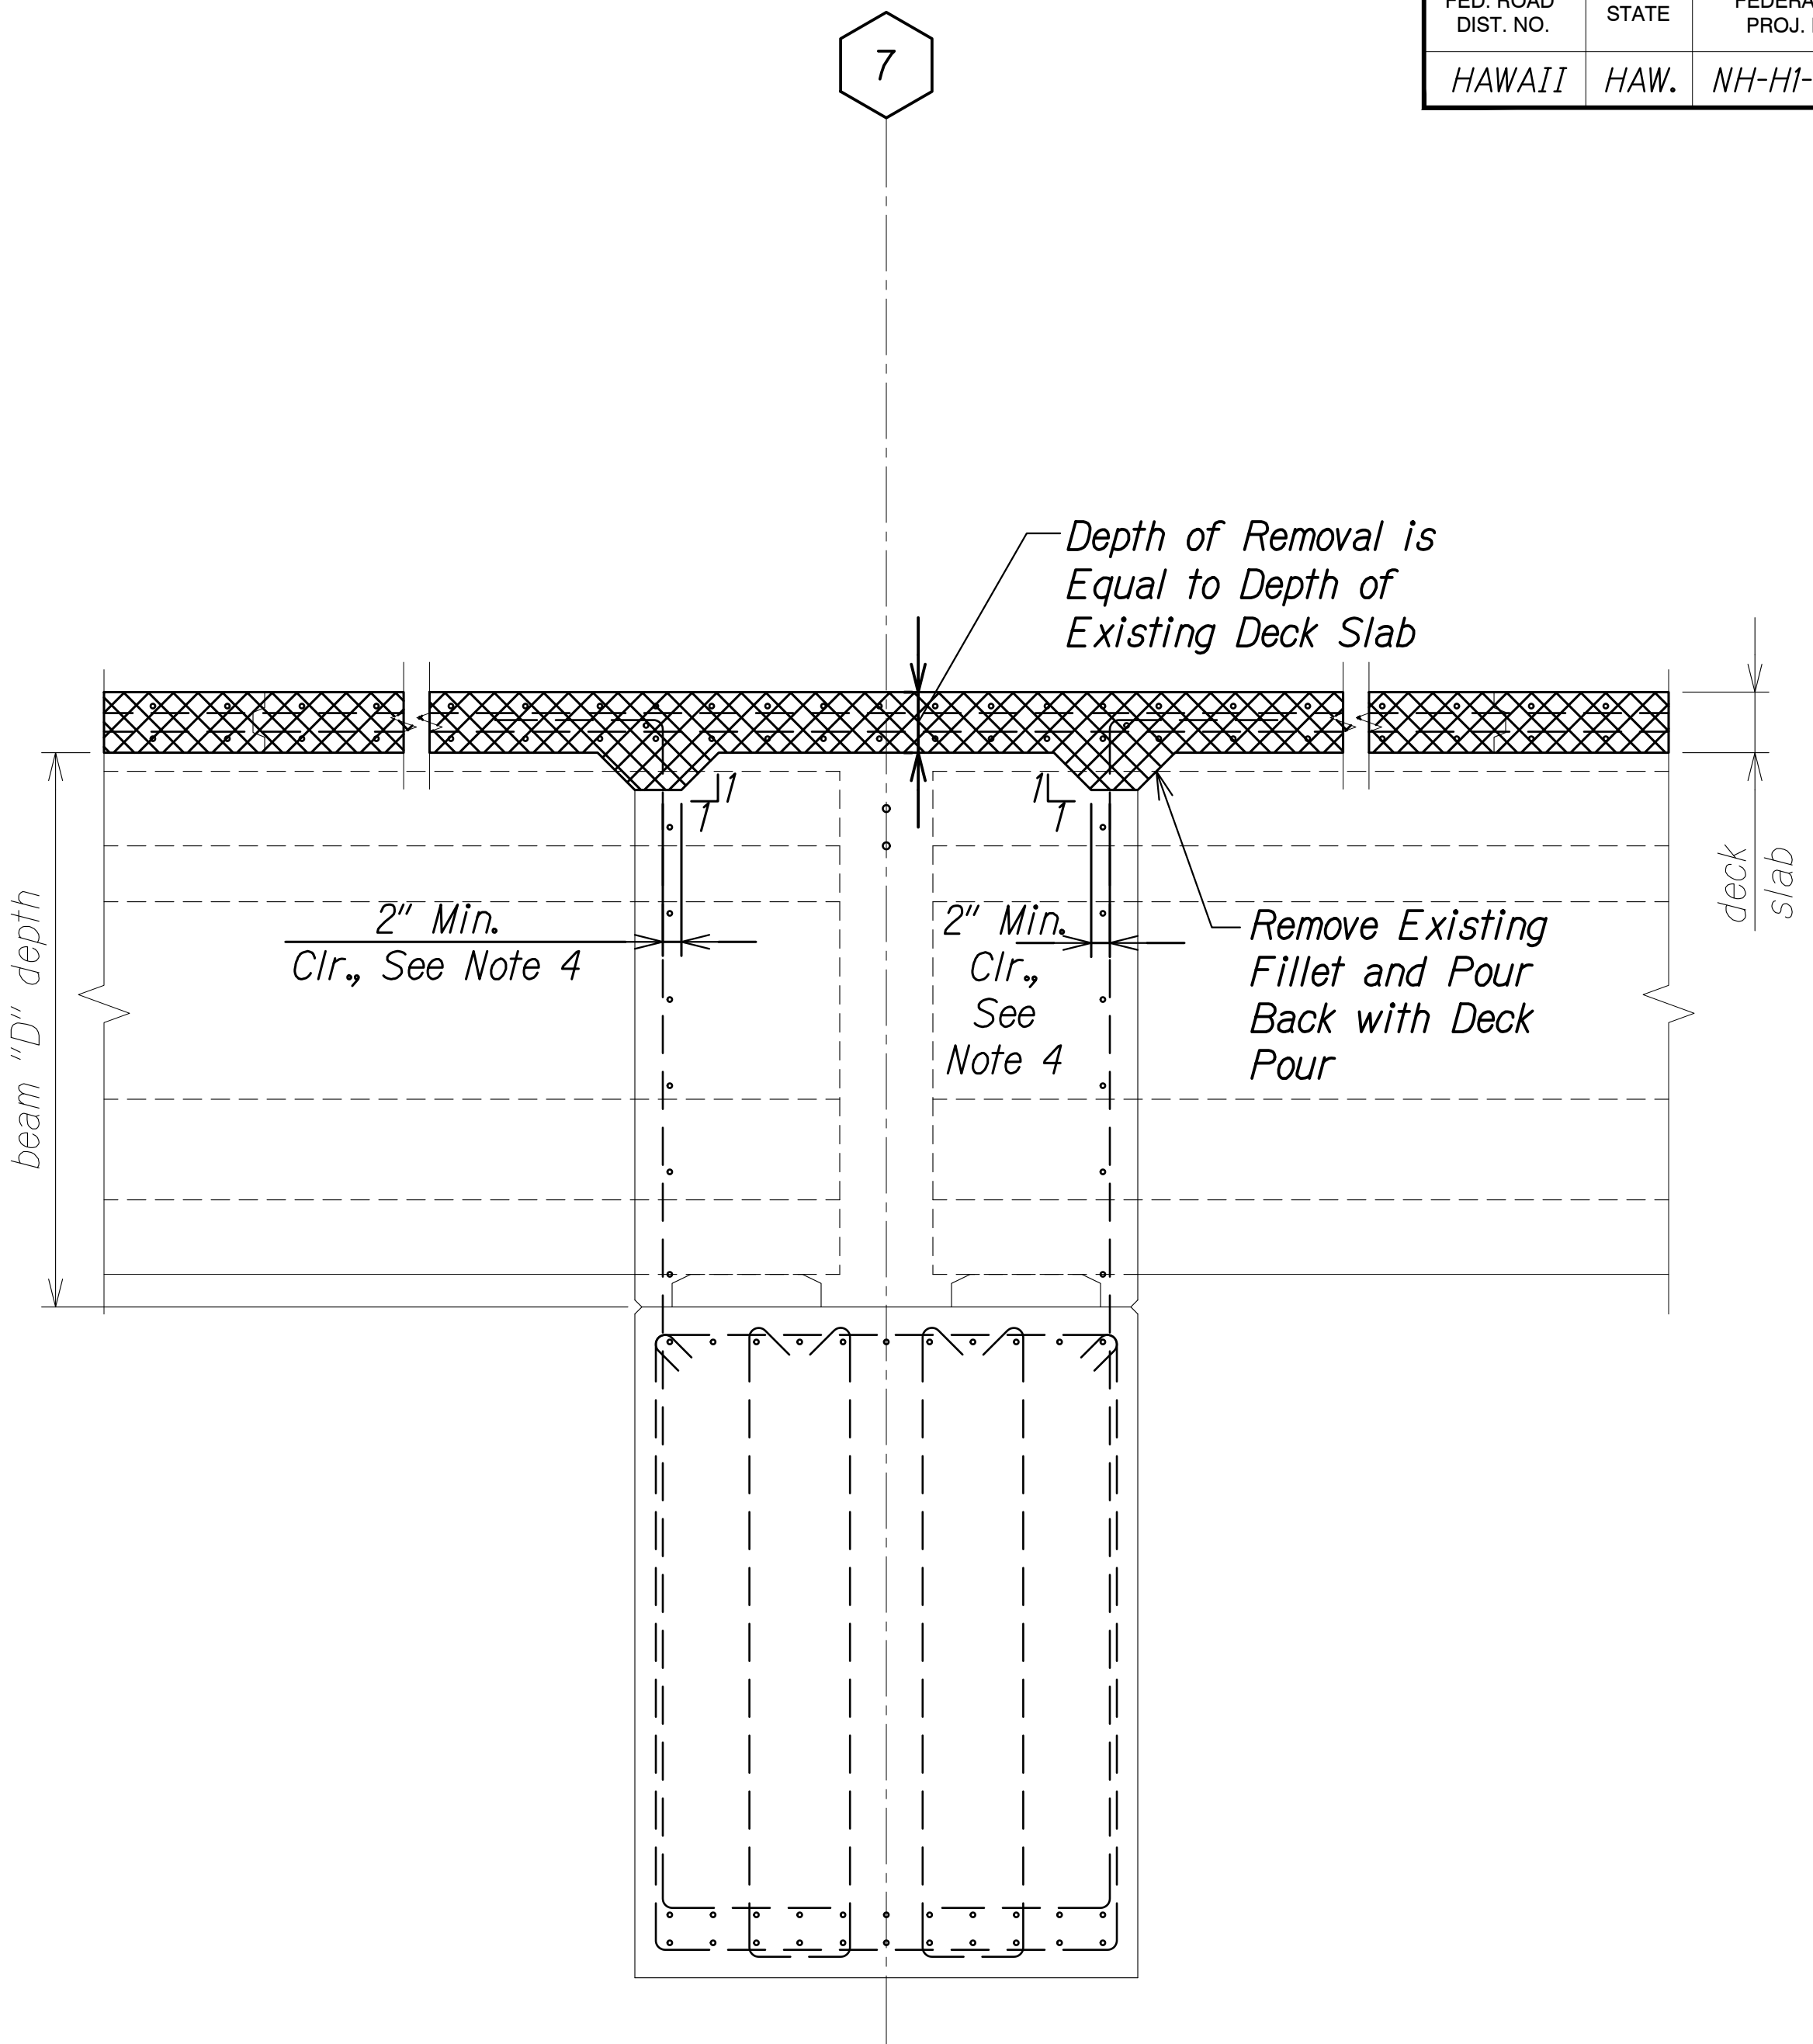

DEMOLITION

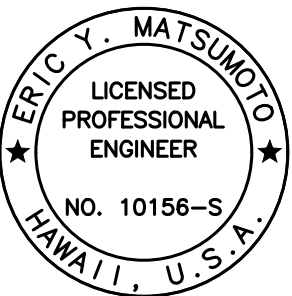

THIS WORK WAS PREPARED BY
ME OR UNDER MY SUPERVISION.

Eric Y. Matsumoto
SIGNATURE EXPIRATION DATE OF THE LICENSE
4-30-24

STATE OF HAWAII
DEPARTMENT OF TRANSPORTATION
HIGHWAYS DIVISION

WAIMALU VIADUCT - OB BEAM
"D" SECTION BETWEEN GIRDERS
INTERSTATE ROUTE H-1 IMPROVEMENTS
Vicinity of Pearl City Viaduct to Waimalu Viaduct
Federal-Aid Project No. NH-HI-1(285)


Scale: As Noted
Date: May 2023

SHEET No. **SB4.6** OF **7** SHEETS


ORIGINAL PLAN	SURVEY PLOTTED BY	DATE
NOTE BOOK	DRAWN BY	
No.	DESIGNED BY	
	QUANTITIES BY	
	CHECKED BY	

DRAWING NAME: Z:\00 ONGOING\22-001.8 PEARL CITY VIADUCT REPAIRS\01 CAD\05-23-23 100PCT PCVR-SB0401.WY SECT.DWG PLOT TIME: 05-24-23, 9:32 AM)

FED. ROAD DIST. NO.	STATE	FEDERAL AID PROJ. NO.	FISCAL YEAR	SHEET NO.	TOTAL SHEETS
HAWAII	HAW.	NH-HI-1(285)	2023	269	287

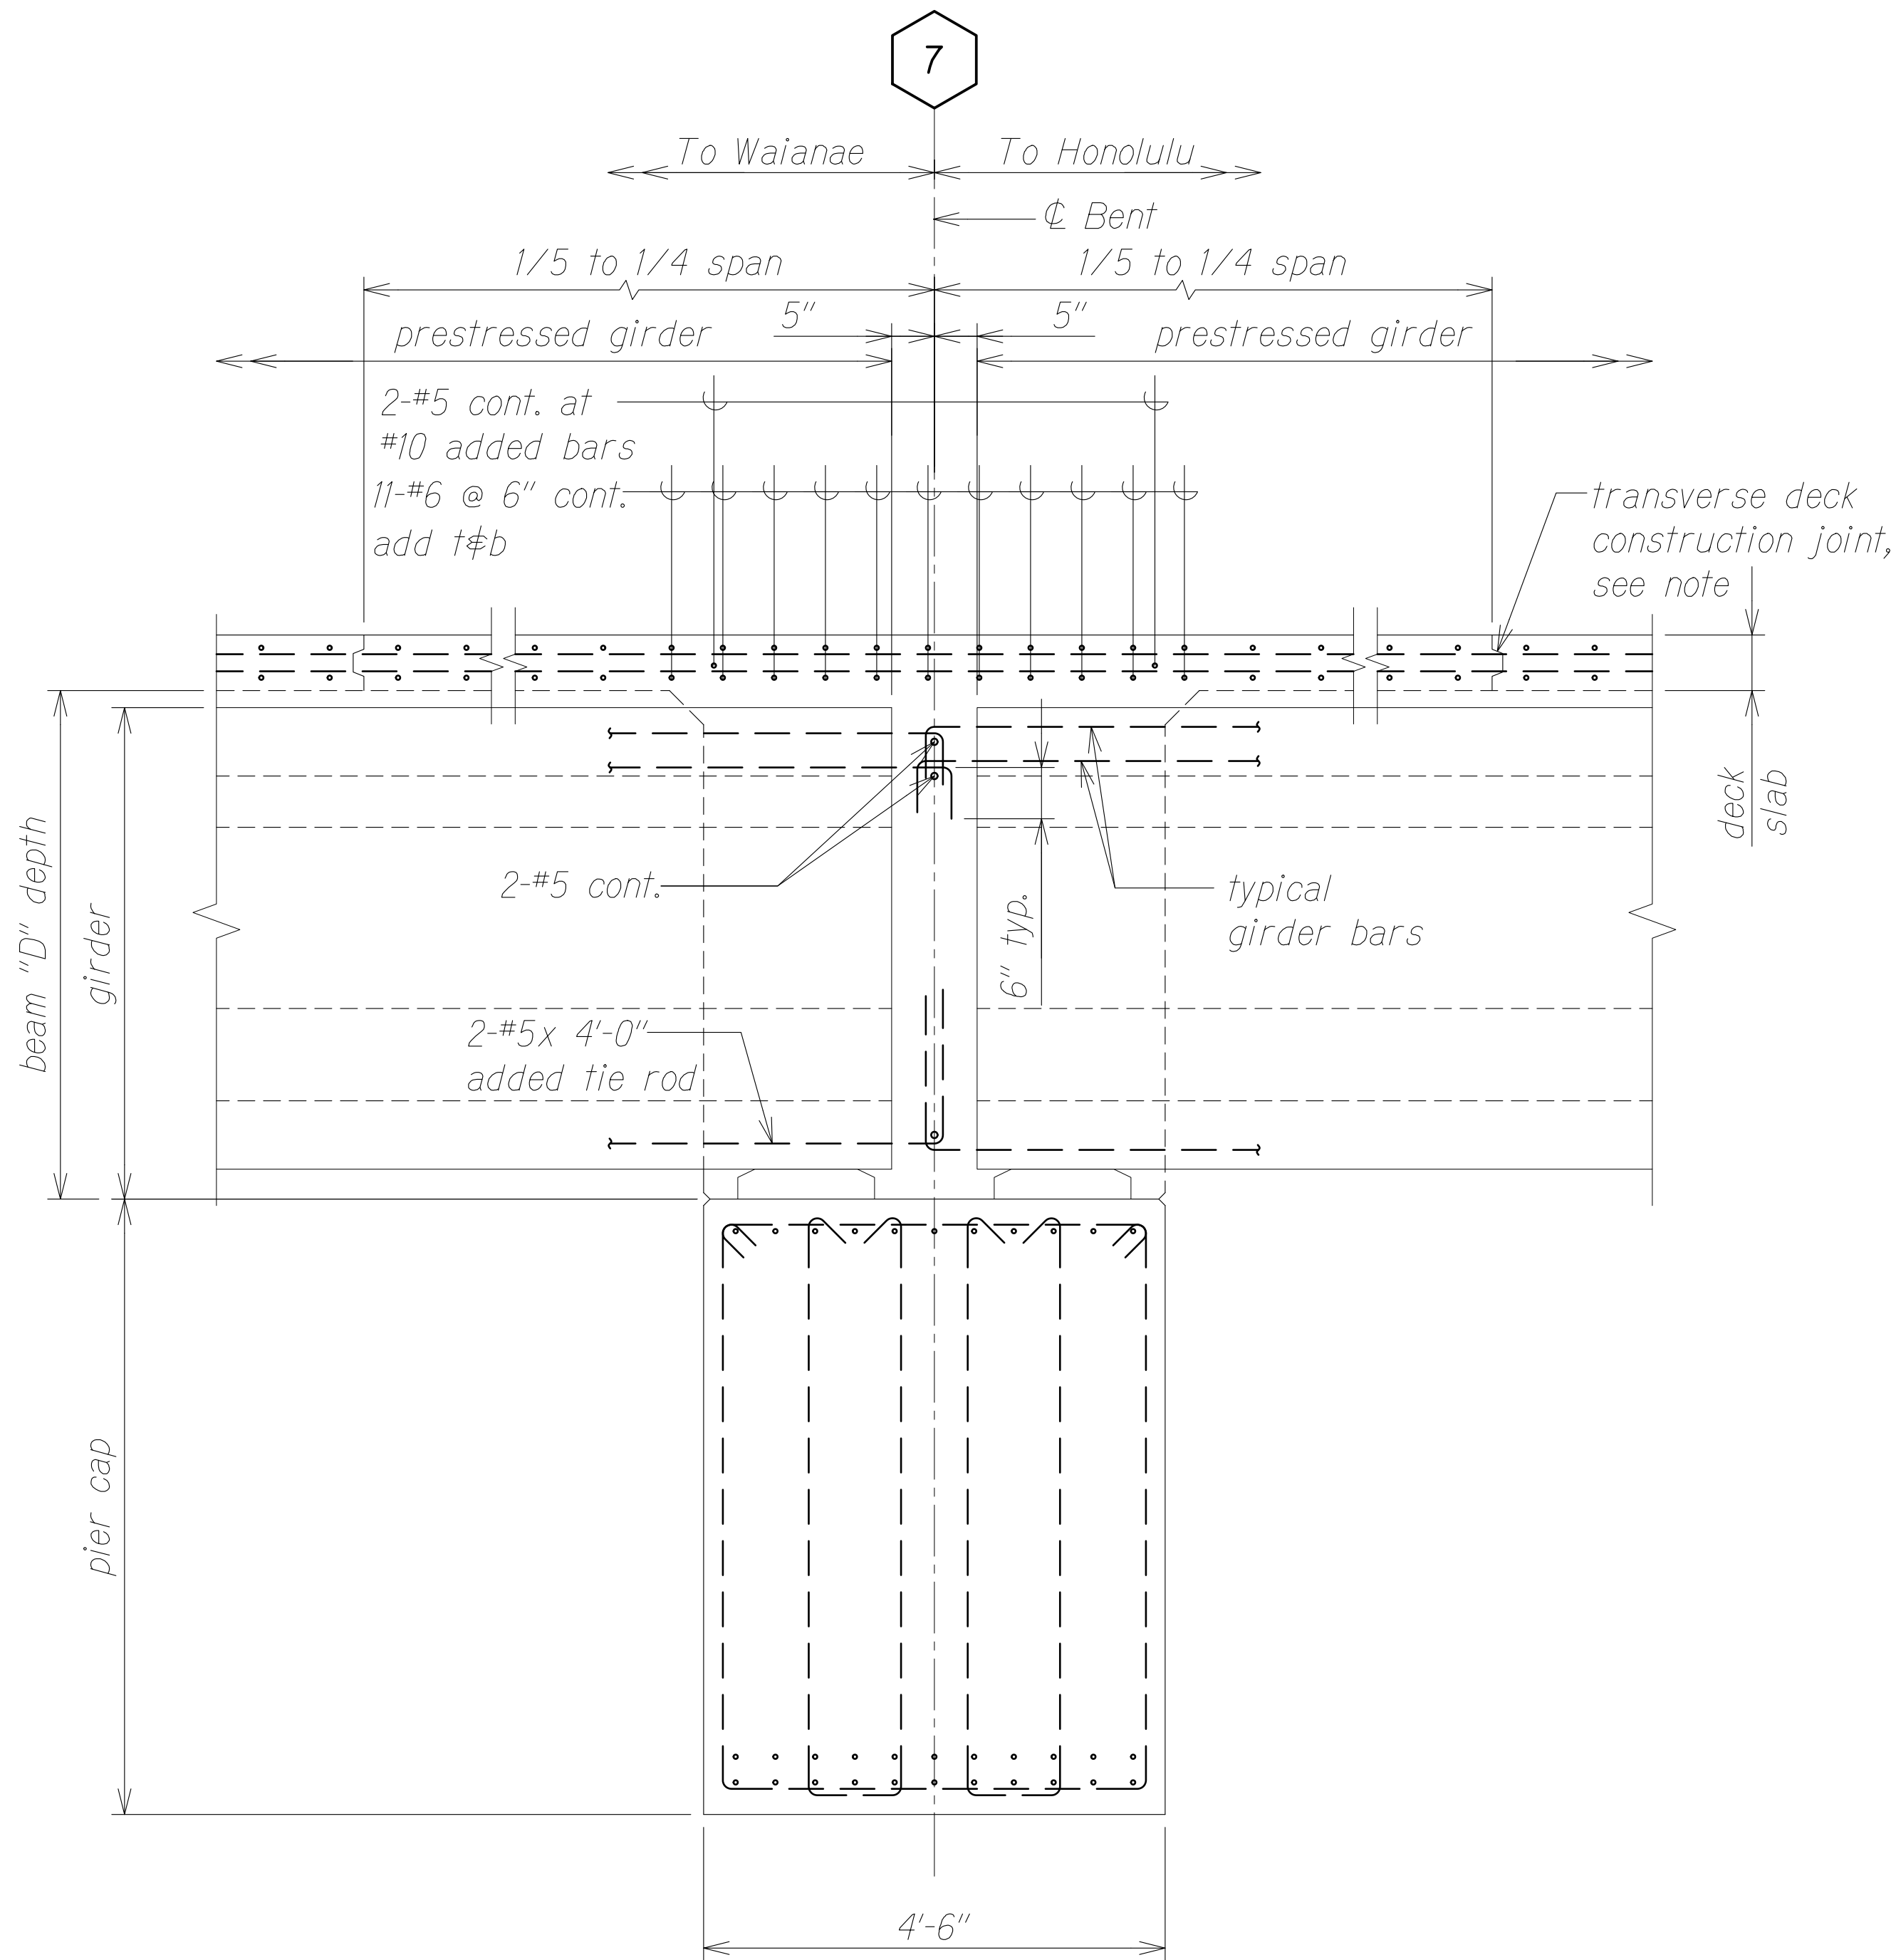

EXISTING REINFORCING

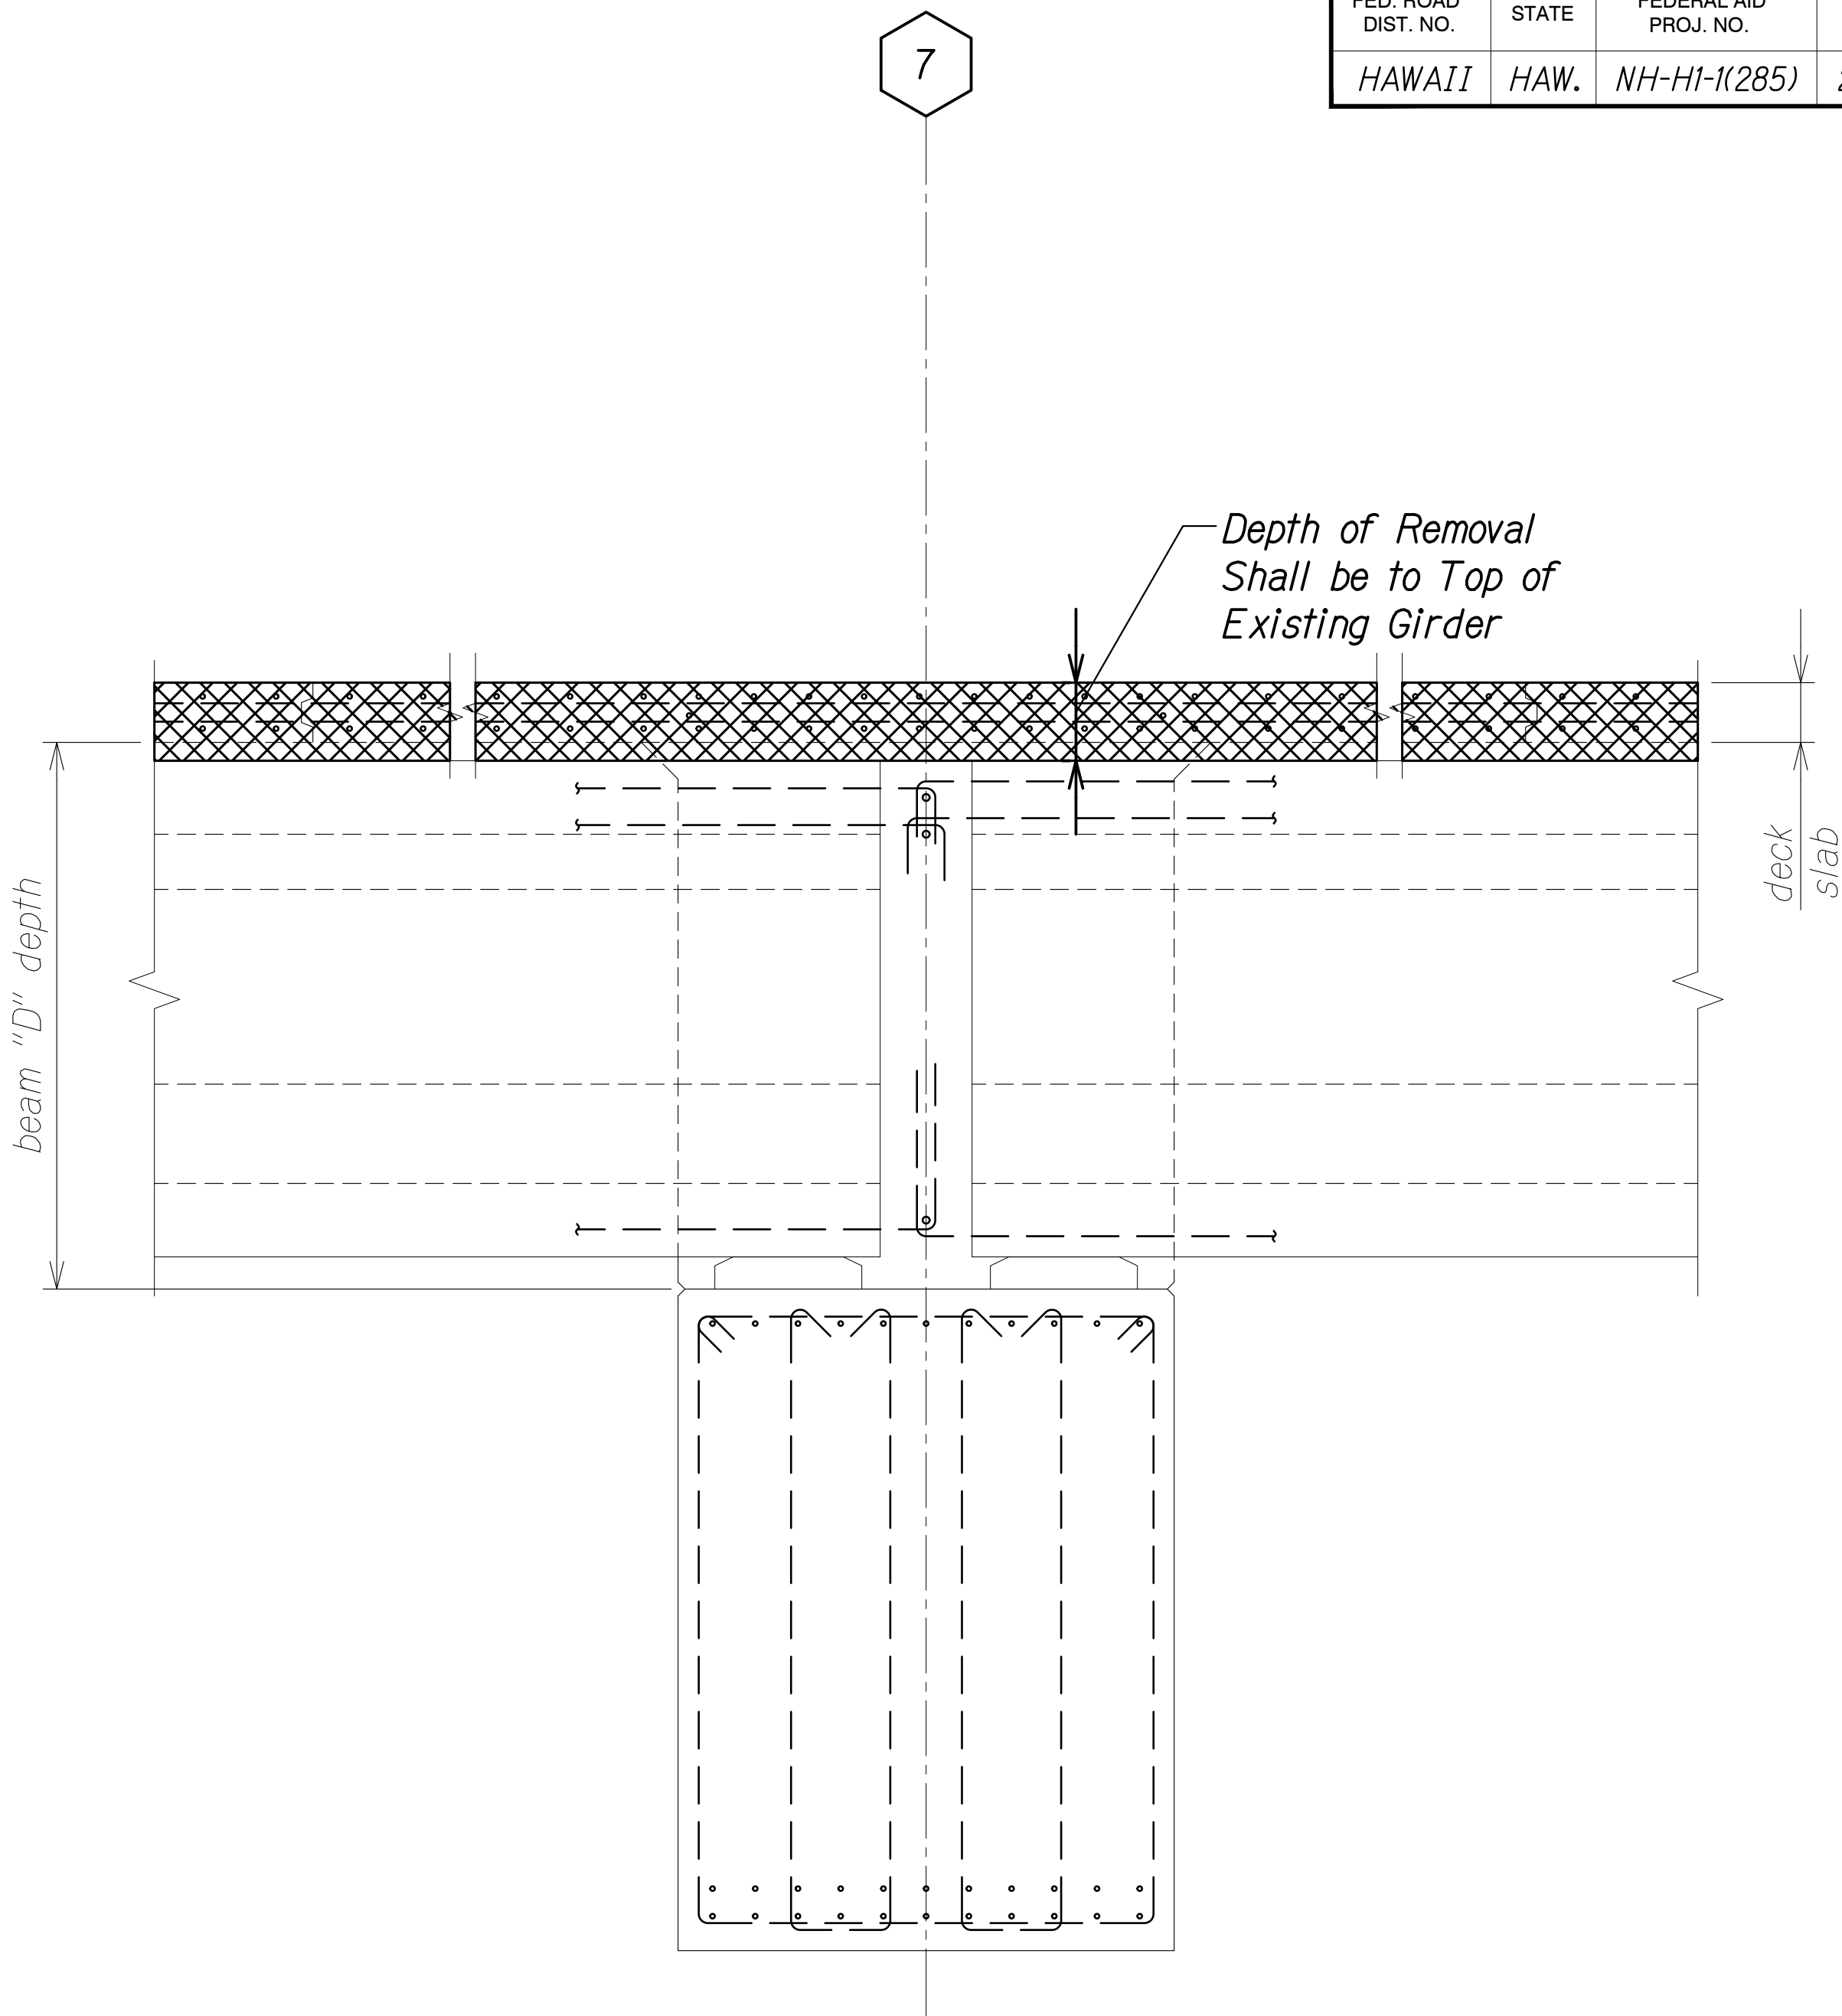

DEMOLITION

NOTES:

1. Drawings are for information only and are based on available as-built plans provided by HDOT.
2. The Contractor shall verify if there is a transverse construction joint on either side of the pier.
3. Do not damage existing reinforcing.


**SECTION THRU GIRDERS
AT BEAM "D" - BENT NO. 7**

Scale: 3/4" = 1'-0"

SB22 | SB4.7
A
SB4.5

ORIGINAL PLAN	SURVEY PLOTTED BY	DATE
NOTE BOOK	DRAWN BY	
No.	DESIGNED BY	
	QUANTITIES BY	
	CHECKED BY	

DRAWING NAME: Z:\00 ONGOING\22-001.8 PEARL CITY VIADUCT REPAIRS\01 CAD\05-23-23 100PCT PCVR-SB0401 WV SECT.DWG PLOT TIME: 05-24-23, 9:32 AM)

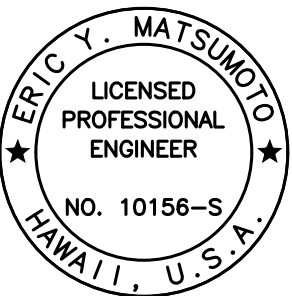

THIS WORK WAS PREPARED BY
ME OR UNDER MY SUPERVISION.

Signature: *Eric Y. Matsumoto*
EXPIRATION DATE OF THE LICENSE: 4-30-24

STATE OF HAWAII
DEPARTMENT OF TRANSPORTATION
HIGHWAYS DIVISION


**WAIMALU VIADUCT - OB BEAM
"D" SECTION AT GIRDERS**
INTERSTATE ROUTE H-1 IMPROVEMENTS
Vicinity of Pearl City Viaduct to Waimalu Viaduct
Federal-Aid Project No. NH-HI-1(285)

Scale: As Noted
Date: May 2023


SHEET No. **SB4.7** OF **7** SHEETS

FED. ROAD DIST. NO.	STATE	FEDERAL AID PROJ. NO.	FISCAL YEAR	SHEET NO.	TOTAL SHEETS
HAWAII	HAW.	NH-HI-1(285)	2023	270	287

- NOTES:**
1. The Contractor shall submit a Work Plan for all full depth repair work. Work Plan shall follow Special Provisions Section 682 - DEFECTIVE CONCRETE REPAIRS. Work shall not start until the Work Plan has been approved by the Engineer.
 2. The Contractor shall not remove more than one (1) bay (transversely) of top deck per shift when performing full depth repairs. A bay is defined as centerline of girder to centerline of girder. The Contractor shall stop work and notify the Engineer immediately if demolition goes past the transverse limits of the bay during full depth repairs. All equipment and vehicles shall be located outside of the bay within the entire span being repaired unless approved by the Engineer.
 3. The defective concrete shall be squared by saw-cutting and chipping the concrete at the repair limits. Exercise great care to avoid vibrating, cutting or damaging any existing embedded steel reinforcing. Angles between adjacent sawcuts around the perimeter shall be 90 degrees.
 4. The Contractor shall not remove defective concrete from more than one span per shift.
 5. The Contractor shall use pneumatic chipping tools weighing 15 lbs. or less or an approved equal within 3 horizontal inches of the repair limits, and 3 vertical inches over girders and beams.
 6. Existing concrete surfaces within the repair area shall be roughened to ensure proper adhesion. Follow Special Provision and Manufacturer's Recommendations for further preparation.
 7. If any reinforcing steel is observed to have section loss during removal of existing AC patches, removing unsound concrete, or during surface preparation, the Contractor shall follow SB8.2 and the requirements in the Special Provisions.
 8. The Contractor shall not perform full depth repair work next to an adjacent bay (transversely) that was repaired within 24 hours unless approved by the Engineer. This shall be detailed in the approved Work Plan.
 9. Full depth repair work shall not exceed more than 500 ft² per shift.
 10. The VESLMC repair material shall be finished to match the existing concrete deck finished grade, and not to the surface treatment.

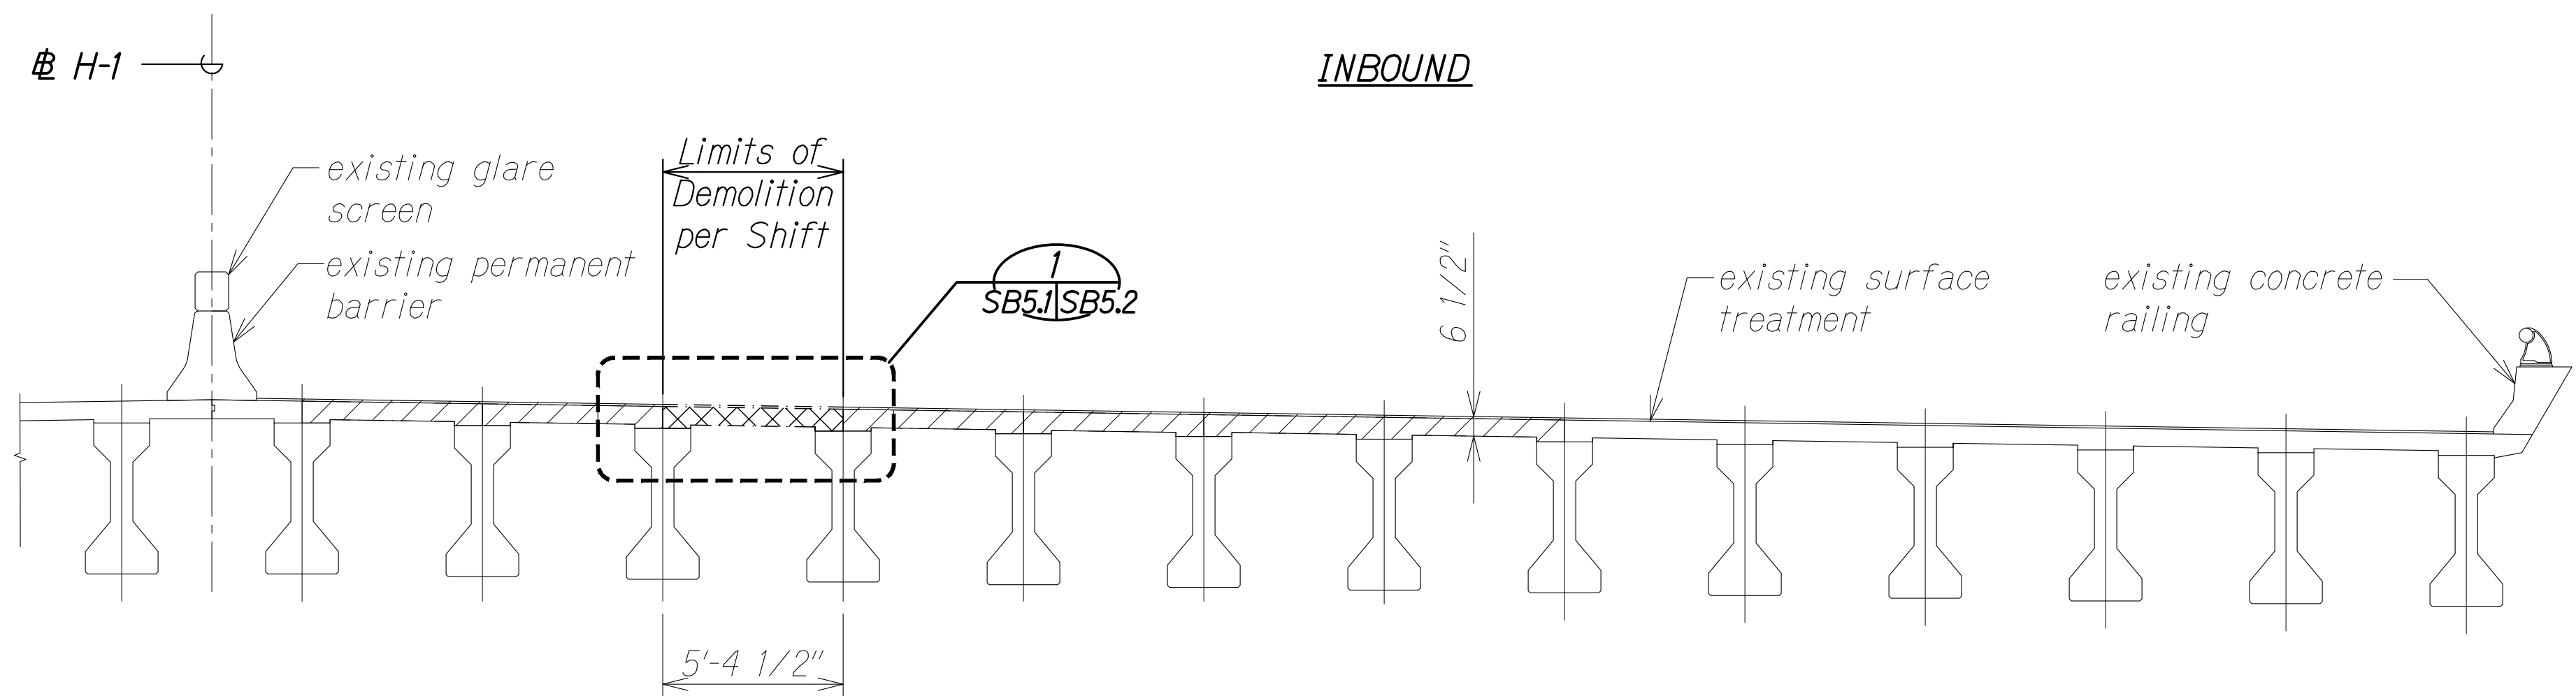


TYPICAL FULL DEPTH IB DEMOLITION TRANSVERSE SECTION
Scale: 1/4" = 1'-0" A
SB2.1|SB5.1

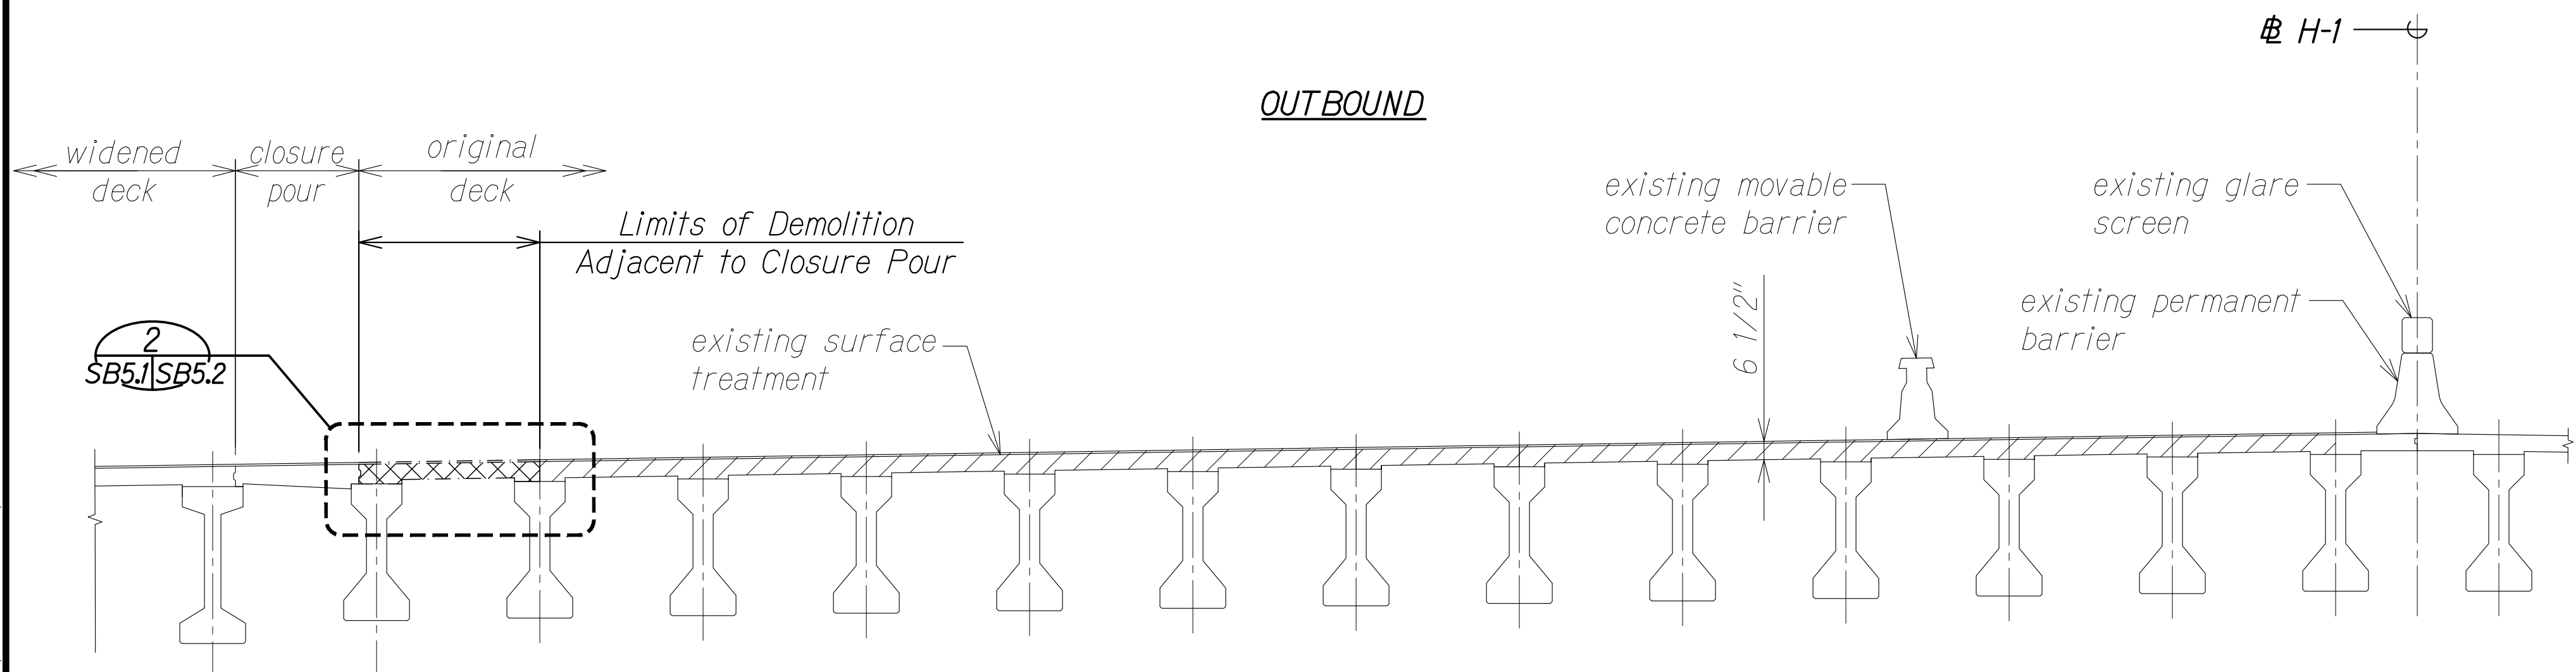

NOTE:
See 1
SB5.1|SB5.2 for interior bay demolition limits.

TYPICAL FULL DEPTH OB DEMOLITION TRANSVERSE SECTION
Scale: 1/4" = 1'-0" B
SB2.2|SB5.1

- LEGEND:**
- Defective Concrete to be Removed
 - Limits of Concrete Demolition per Shift

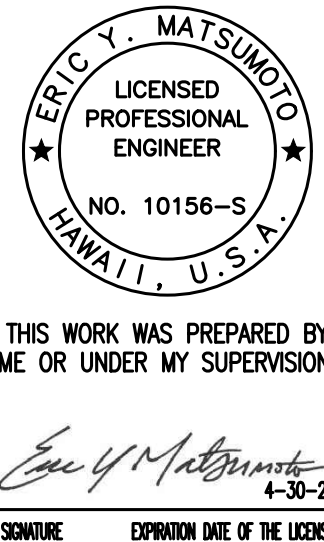

STATE OF HAWAII
DEPARTMENT OF TRANSPORTATION
HIGHWAYS DIVISION


**WAIMALU VIADUCT FULL DEPTH
CONCRETE DECK REPAIR SECTIONS**

**INTERSTATE ROUTE H-1 IMPROVEMENTS
Vicinity of Pearl City Viaduct to Waimalu Viaduct
Federal-Aid Project No. NH-HI-1(285)**


Scale: As Noted Date: May 2023

SHEET No. SB5.1 OF 2 SHEETS

FED. ROAD DIST. NO.	STATE	FEDERAL AID PROJ. NO.	FISCAL YEAR	SHEET NO.	TOTAL SHEETS
HAWAII	HAW.	NH-HI-1(285)	2023	271	287

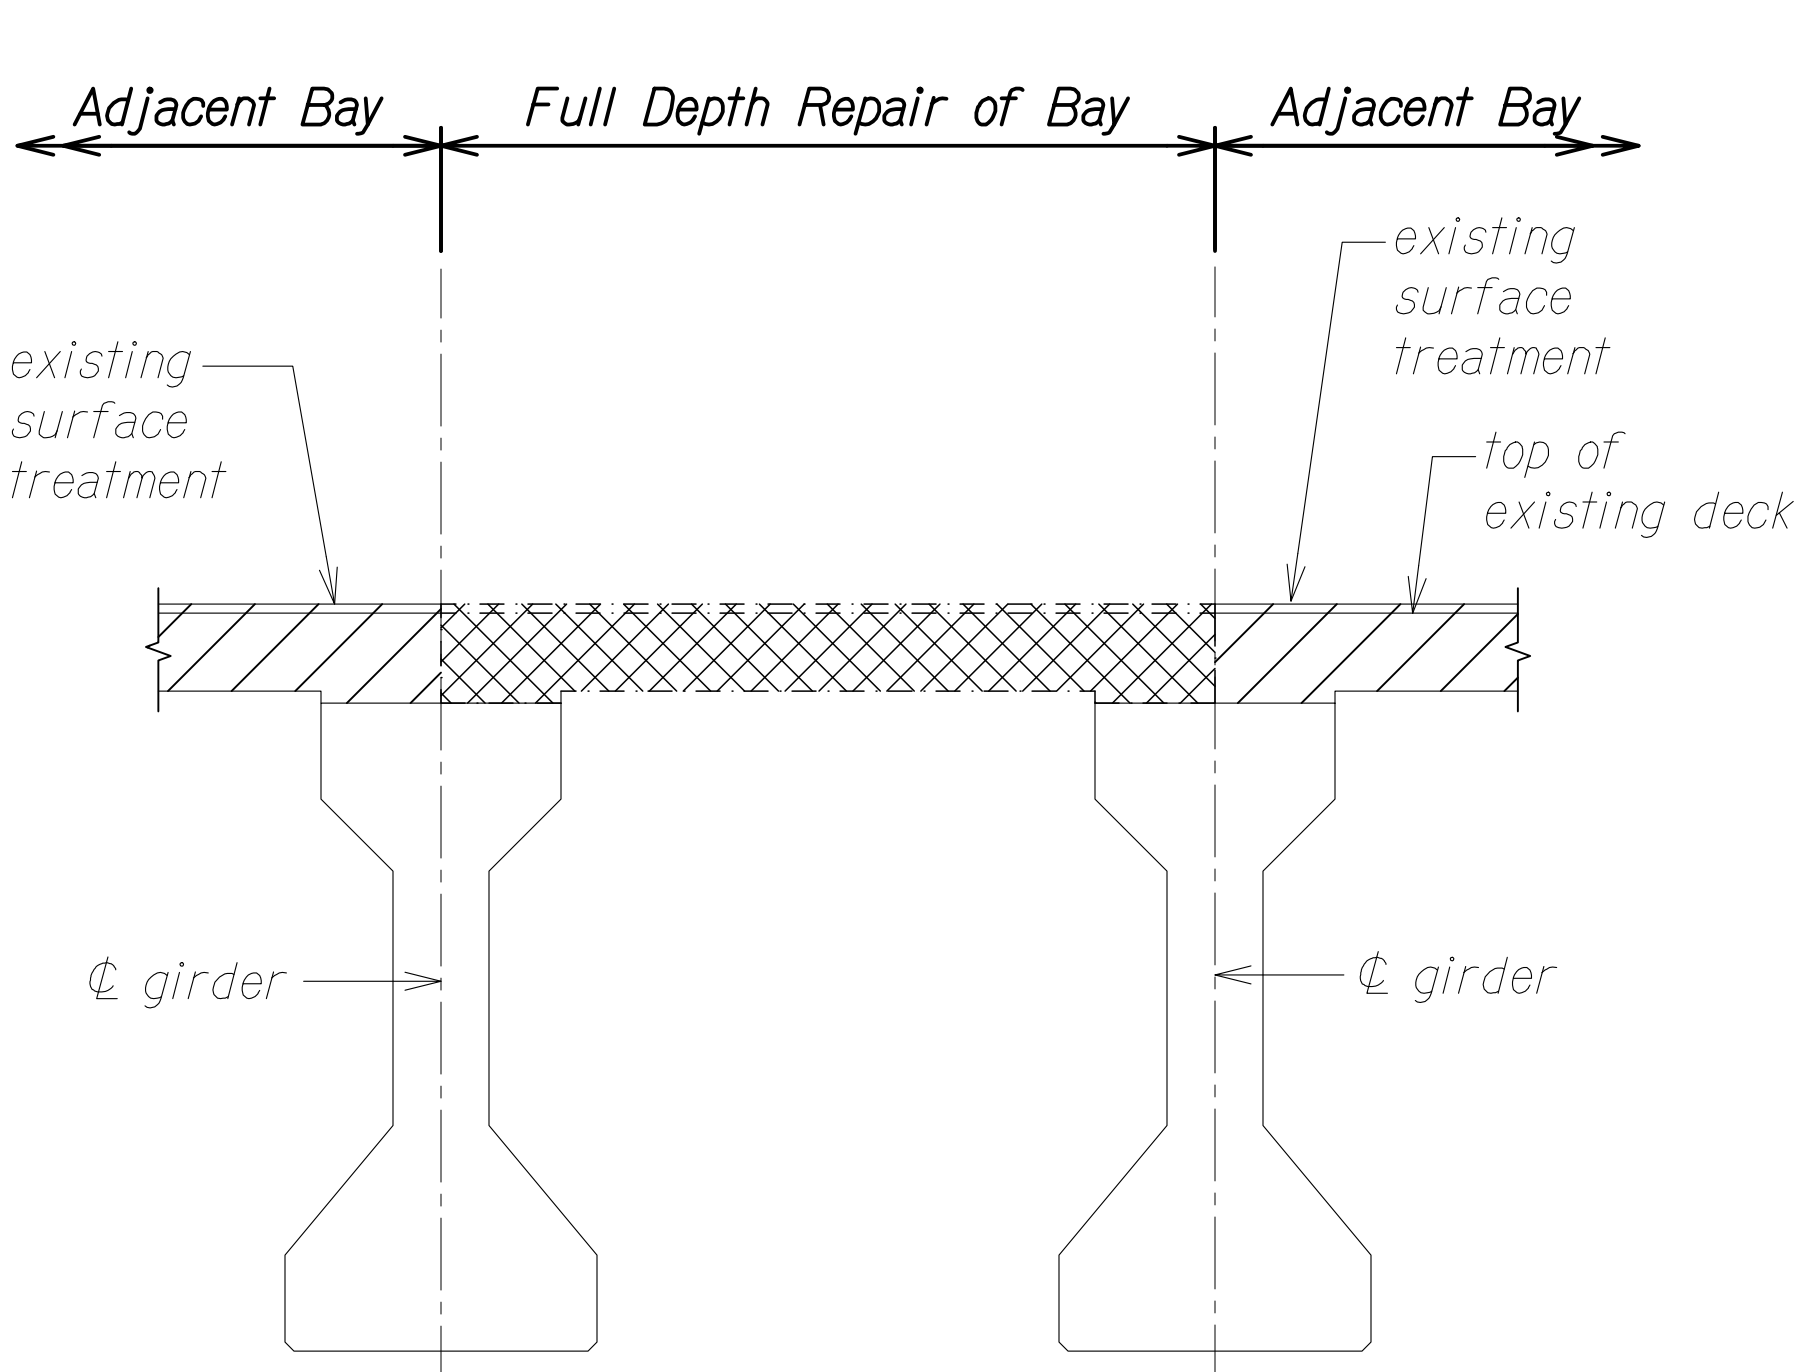


**FULL DEPTH DEMOLITION
OF IB & OB INTERIOR BAY** 1
Scale: 3/4" = 1'-0" SB5.1 SB5.2

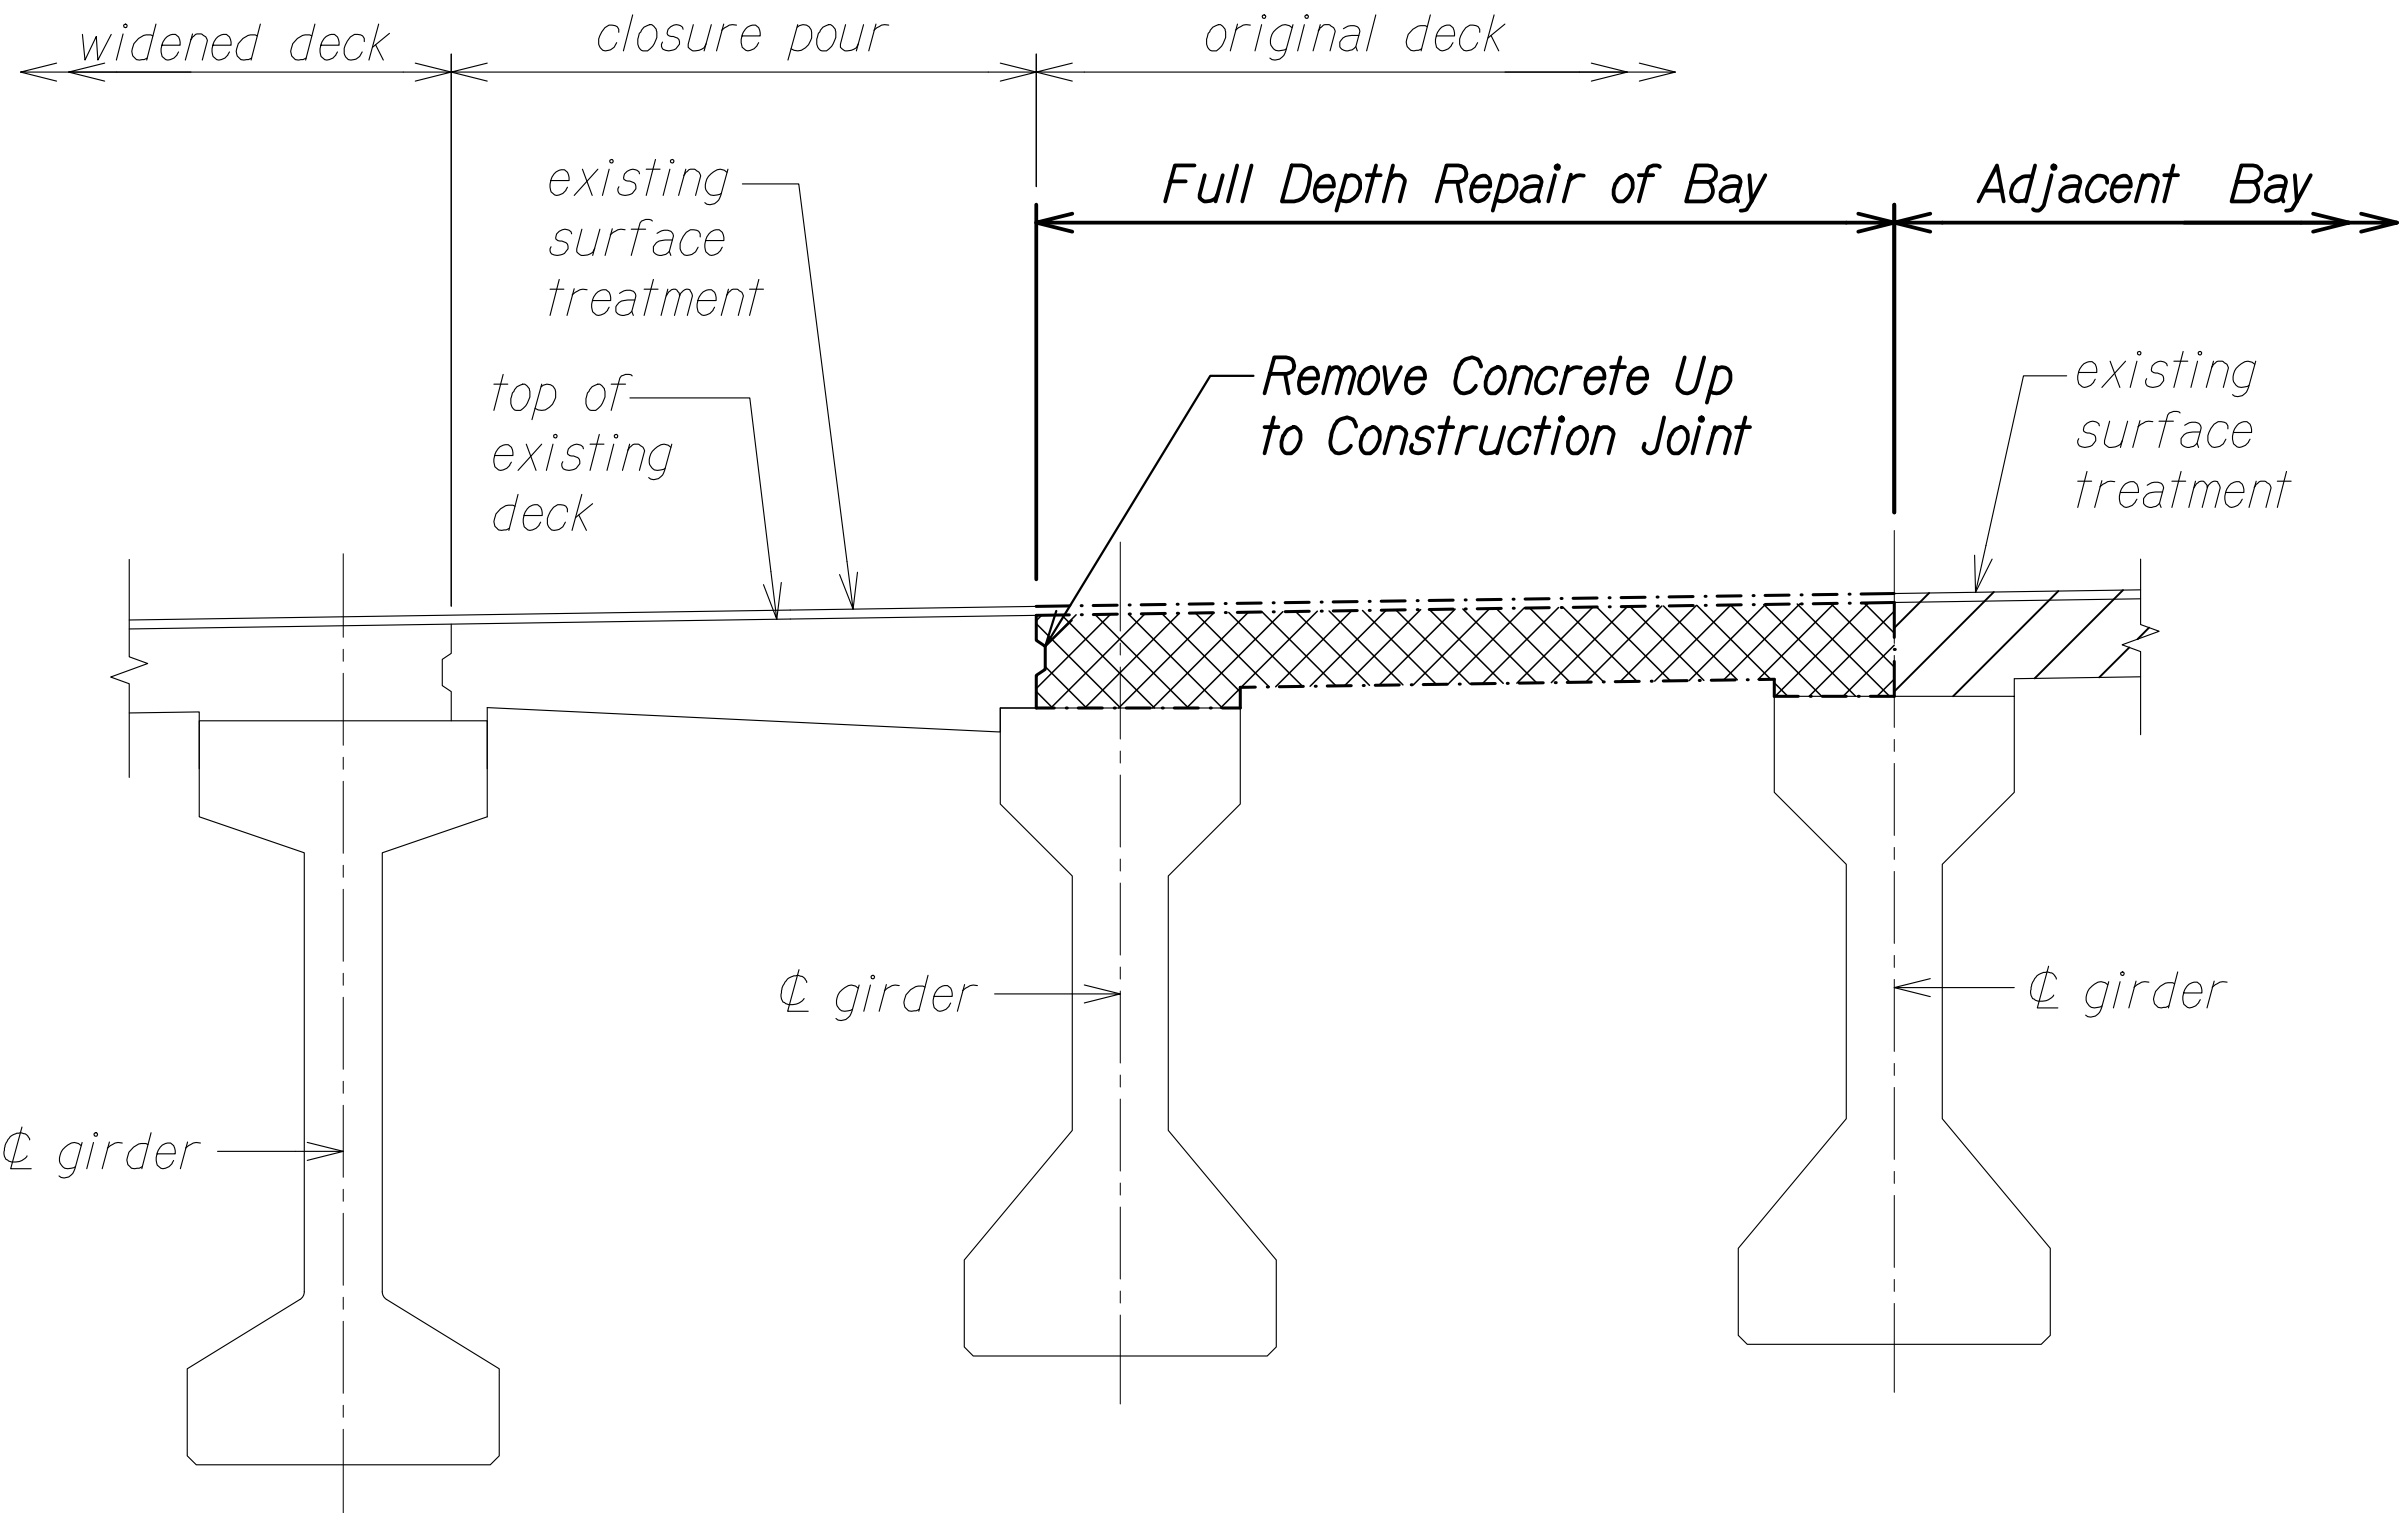

**FULL DEPTH DEMOLITION
ADJACENT TO OB CLOSURE POUR** 2
Scale: 3/4" = 1'-0" SB5.1 SB5.2

ORIGINAL PLAN	SURVEY PLOTTED BY	DATE
NOTE BOOK	DRAWN BY	
No.	DESIGNED BY	
	CHECKED BY	

DRAWING NAME: Z:\00 ONGOING\22-001.8 PEARL CITY VIADUCT REPAIRS\01 CAD\05-23-23 100PCT PCVR-SB0502 WV SECT.DWG PLOT TIME: 05-24-23, 9:33 AM

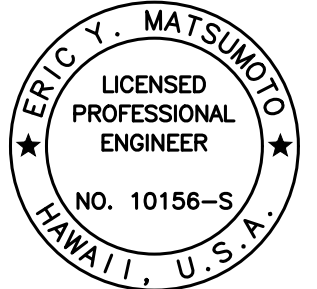

THIS WORK WAS PREPARED BY
ME OR UNDER MY SUPERVISION.

Eric Y. Matsumoto
SIGNATURE EXPIRATION DATE OF THE LICENSE 4-30-24


STATE OF HAWAII
DEPARTMENT OF TRANSPORTATION
HIGHWAYS DIVISION

**WAIMALU VIADUCT FULL DEPTH
CONCRETE DECK REPAIR DETAILS**

INTERSTATE ROUTE H-1 IMPROVEMENTS
Vicinity of Pearl City Viaduct to Waimalu Viaduct
Federal-Aid Project No. NH-HI-1(285)

Scale: As Noted
Date: May 2023


FED. ROAD DIST. NO.	STATE	FEDERAL AID PROJ. NO.	FISCAL YEAR	SHEET NO.	TOTAL SHEETS
HAWAII	HAW.	NH-HI-1(285)	2023	272	287

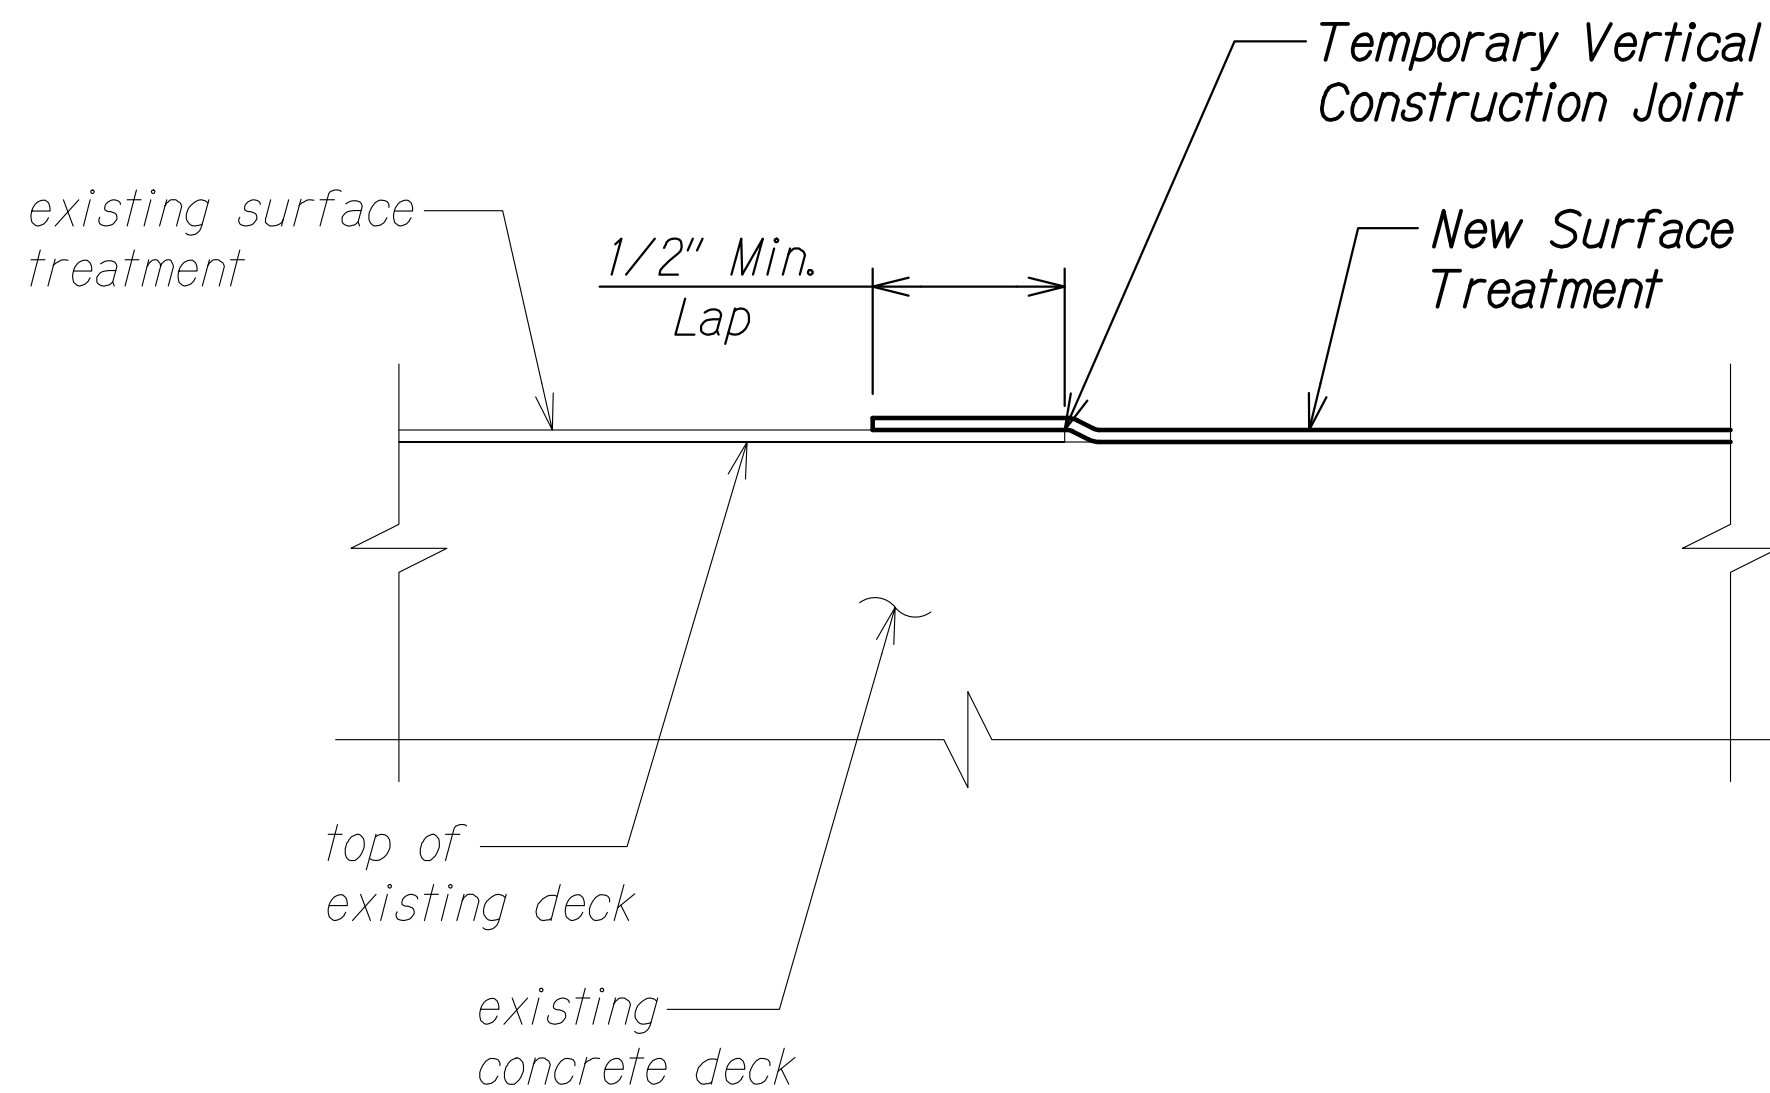

**TYPICAL EXISTING SURFACE TREATMENT
TO NEW SURFACE TREATMENT LAP**

Scale: 6" = 1'-0"

A
SB3.1 SB6.1

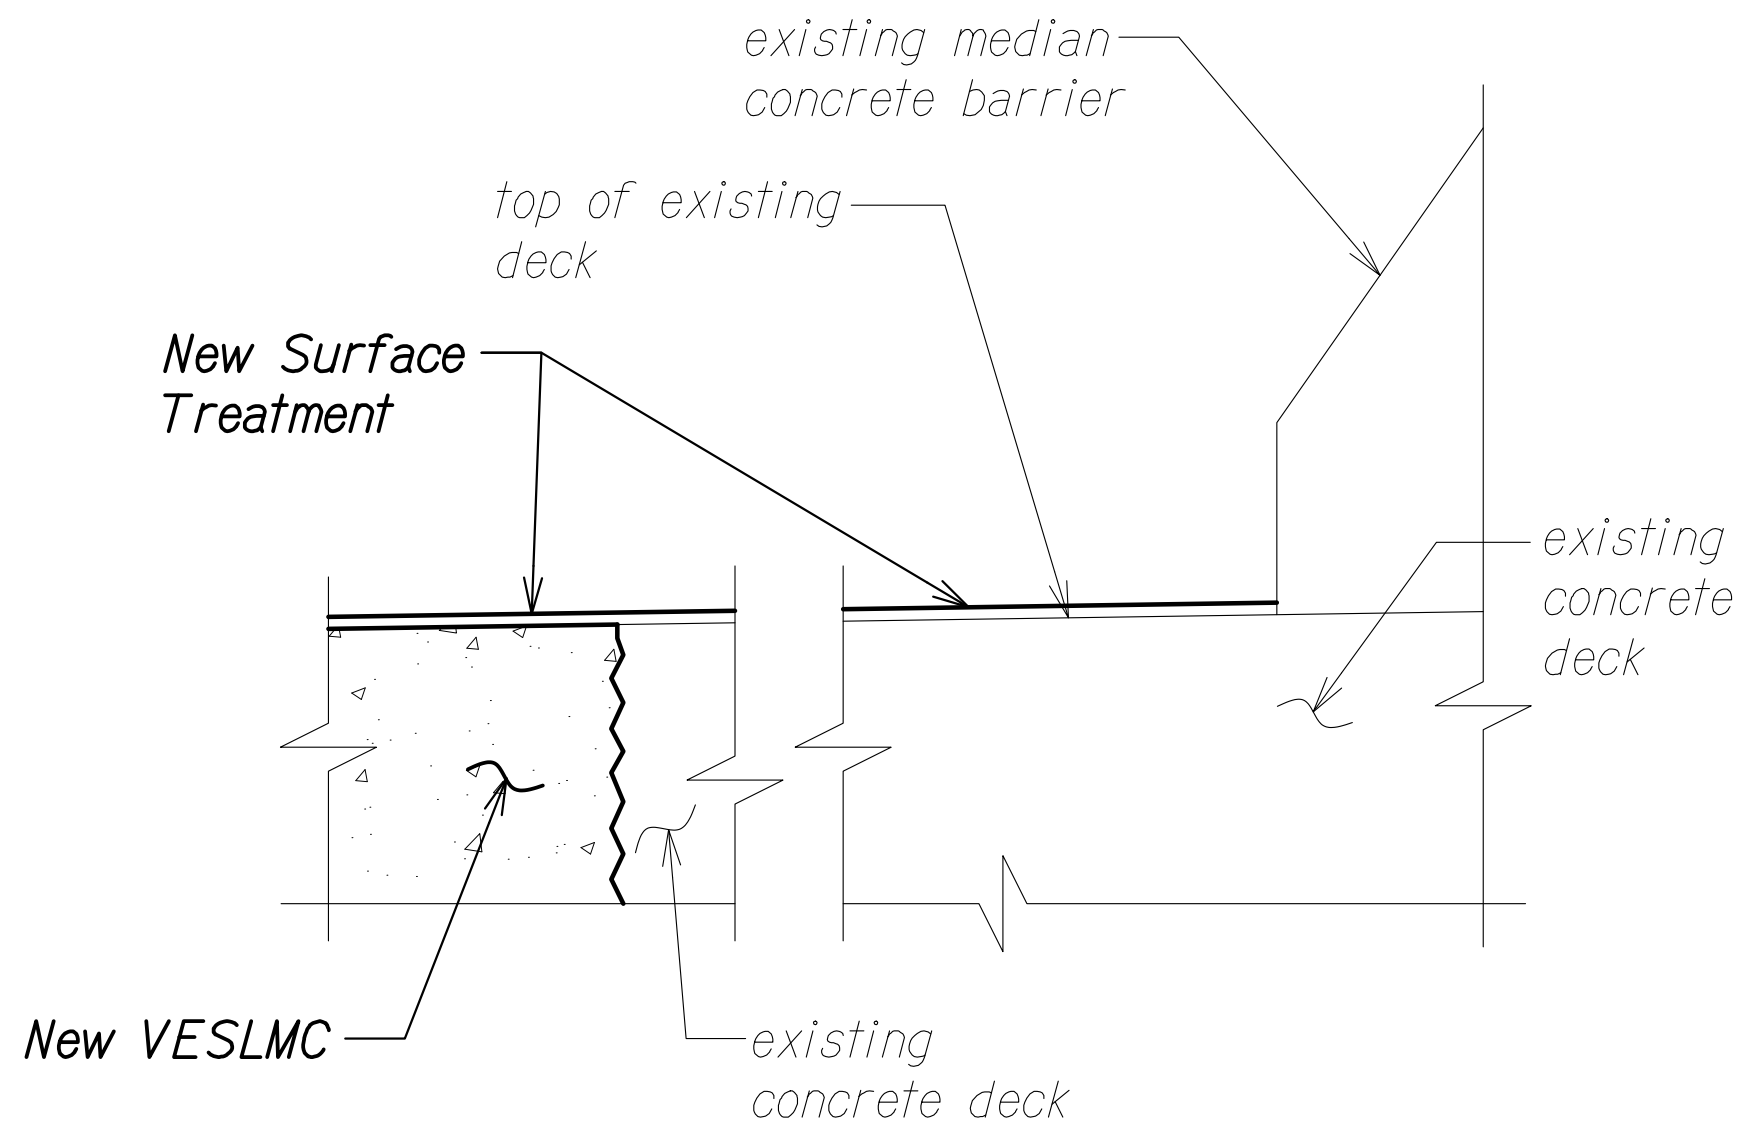


**TYPICAL SURFACE TREATMENT
AT MEDIAN CONCRETE BARRIER**

Scale: 6" = 1'-0"

B
SB3.1 SB6.1

NOTES:


1. The Contractor shall submit surface treatment paving and jointing plans for approval.
2. Surface treatment transverse construction joints shall start and end at repair limits, unless approved by the Engineer. This shall be included in the paving plan.
3. Surface treatment lap shall be located at lane striping locations and not in the vehicle wheel path.
4. Surface treatment construction joints shall be straight, neat and smooth.
5. Surface treatment shall not be placed on existing steel L protective nosing.
6. Surface treatment construction joints shall not reflect into the HPC overlay.
7. HPC overlay shall be placed once surface treatment application is completed.

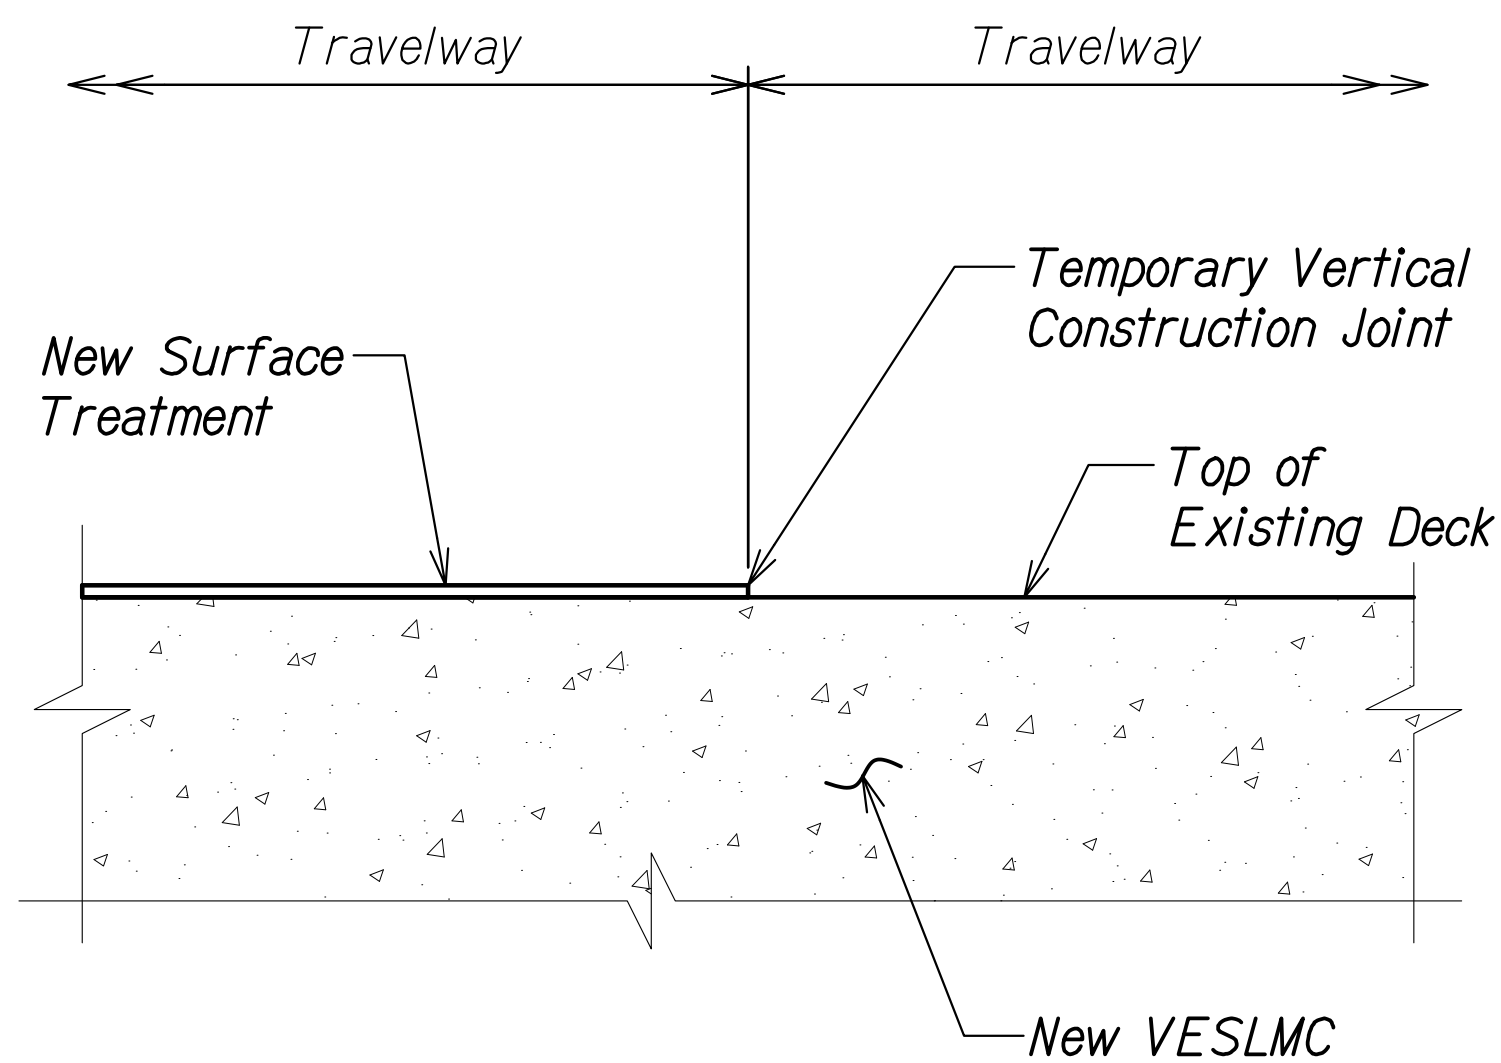

**TYPICAL SURFACE TREATMENT
LONGITUDINAL CONSTRUCTION JOINT**

Scale: 6" = 1'-0"


1
SB6.1 SB6.1

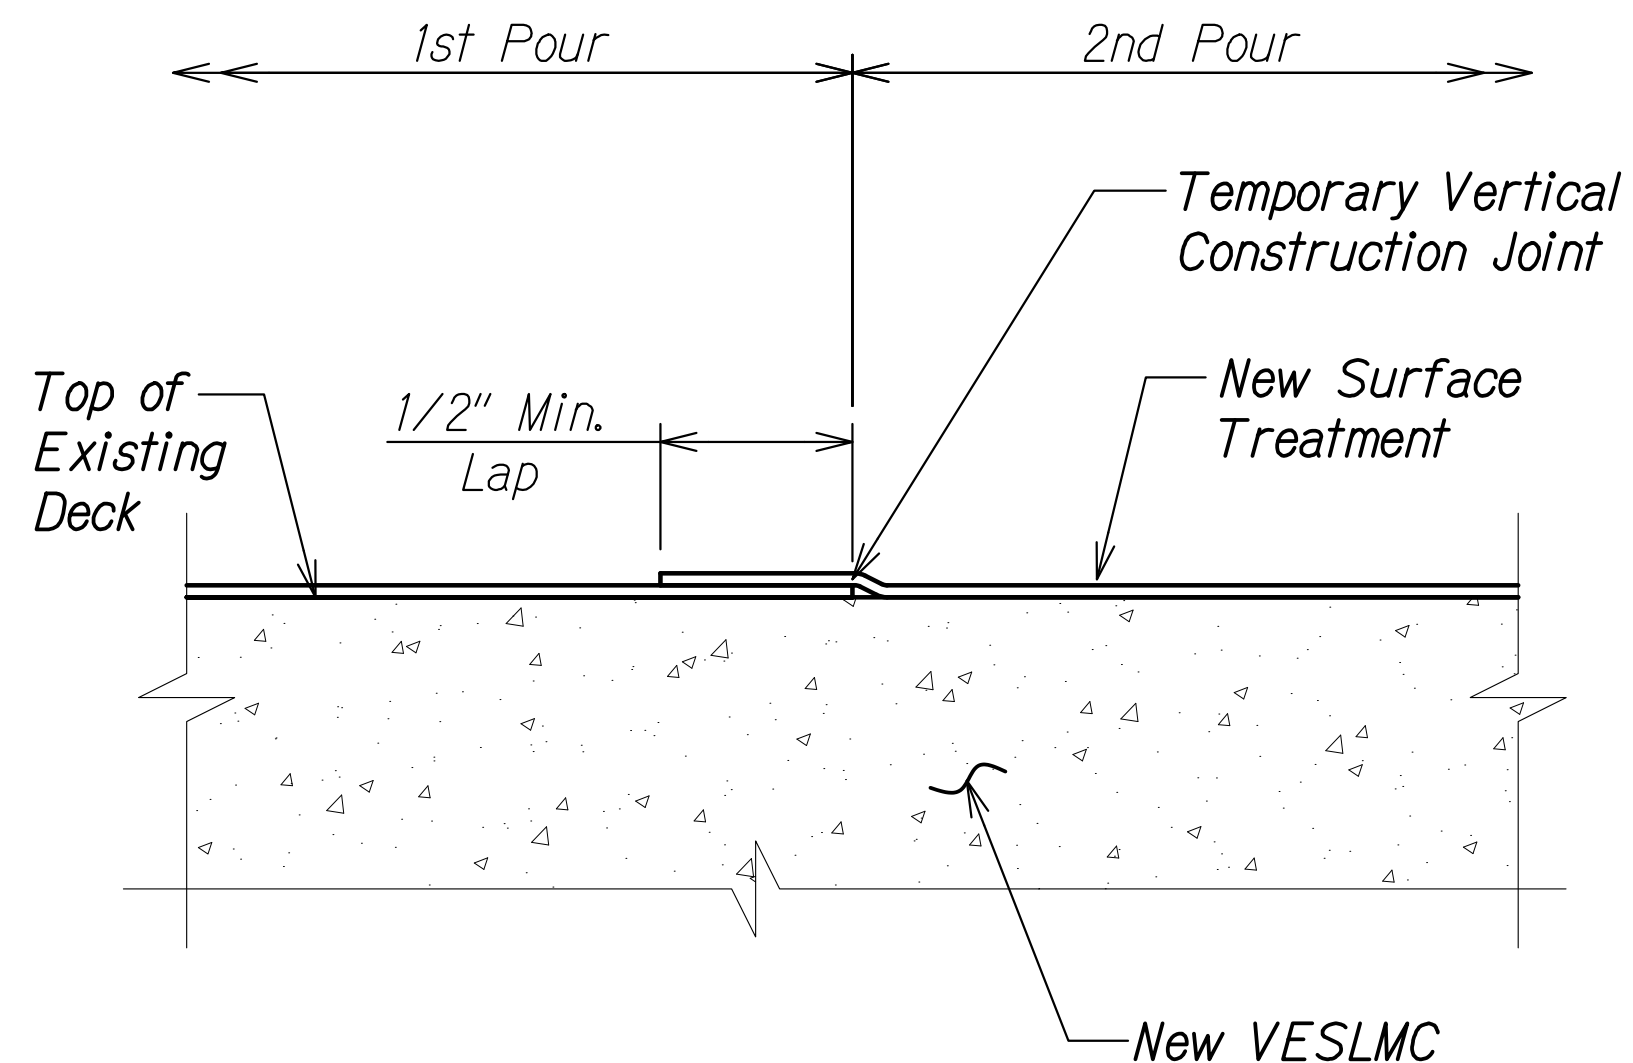

**TYPICAL SURFACE TREATMENT
LAP AT CONSTRUCTION JOINT**

Scale: 6" = 1'-0"

2
SB6.1 SB6.1

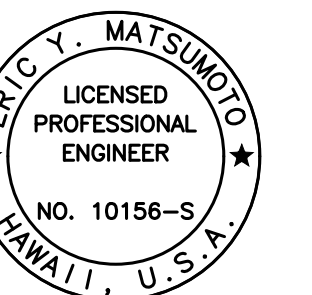

THIS WORK WAS PREPARED BY
ME OR UNDER MY SUPERVISION.

Eric Y. Matsumoto
SIGNATURE EXPIRATION DATE OF THE LICENSE
4-30-24

STATE OF HAWAII
DEPARTMENT OF TRANSPORTATION
HIGHWAYS DIVISION


**WAIMALU VIADUCT
SURFACE TREATMENT DETAILS**

**INTERSTATE ROUTE H-1 IMPROVEMENTS
Vicinity of Pearl City Viaduct to Waimalu Viaduct
Federal-Aid Project No. NH-HI-1(285)**

Scale: As Noted Date: May 2023

SHEET No. SB6.1 OF 11 SHEETS


FED. ROAD DIST. NO.	STATE	FEDERAL AID PROJ. NO.	FISCAL YEAR	SHEET NO.	TOTAL SHEETS
HAWAII	HAW.	NH-HI-1(285)	2023	273	287

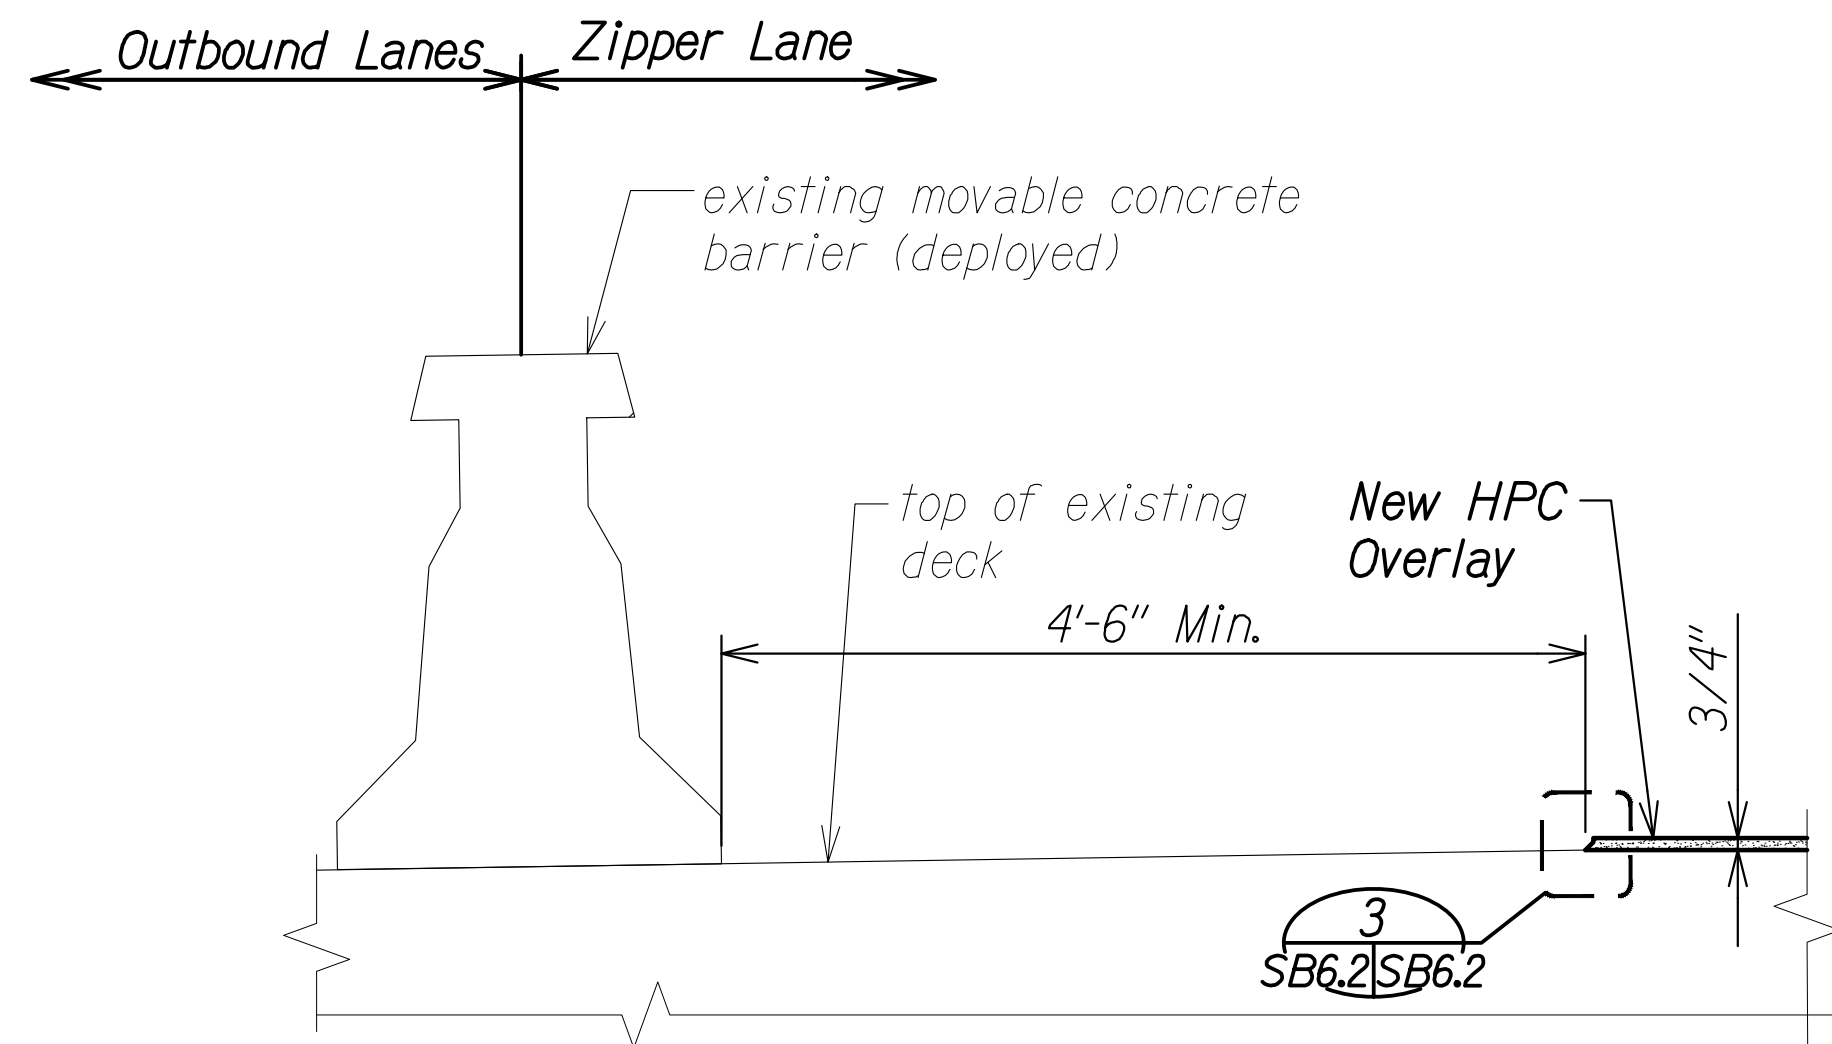

HPC LONGITUDINAL JOINT NEAR EXISTING MOVABLE CONCRETE BARRIER (DEPLOYED)

Scale: 1" = 1'-0"

1
SB6.2 SB6.2

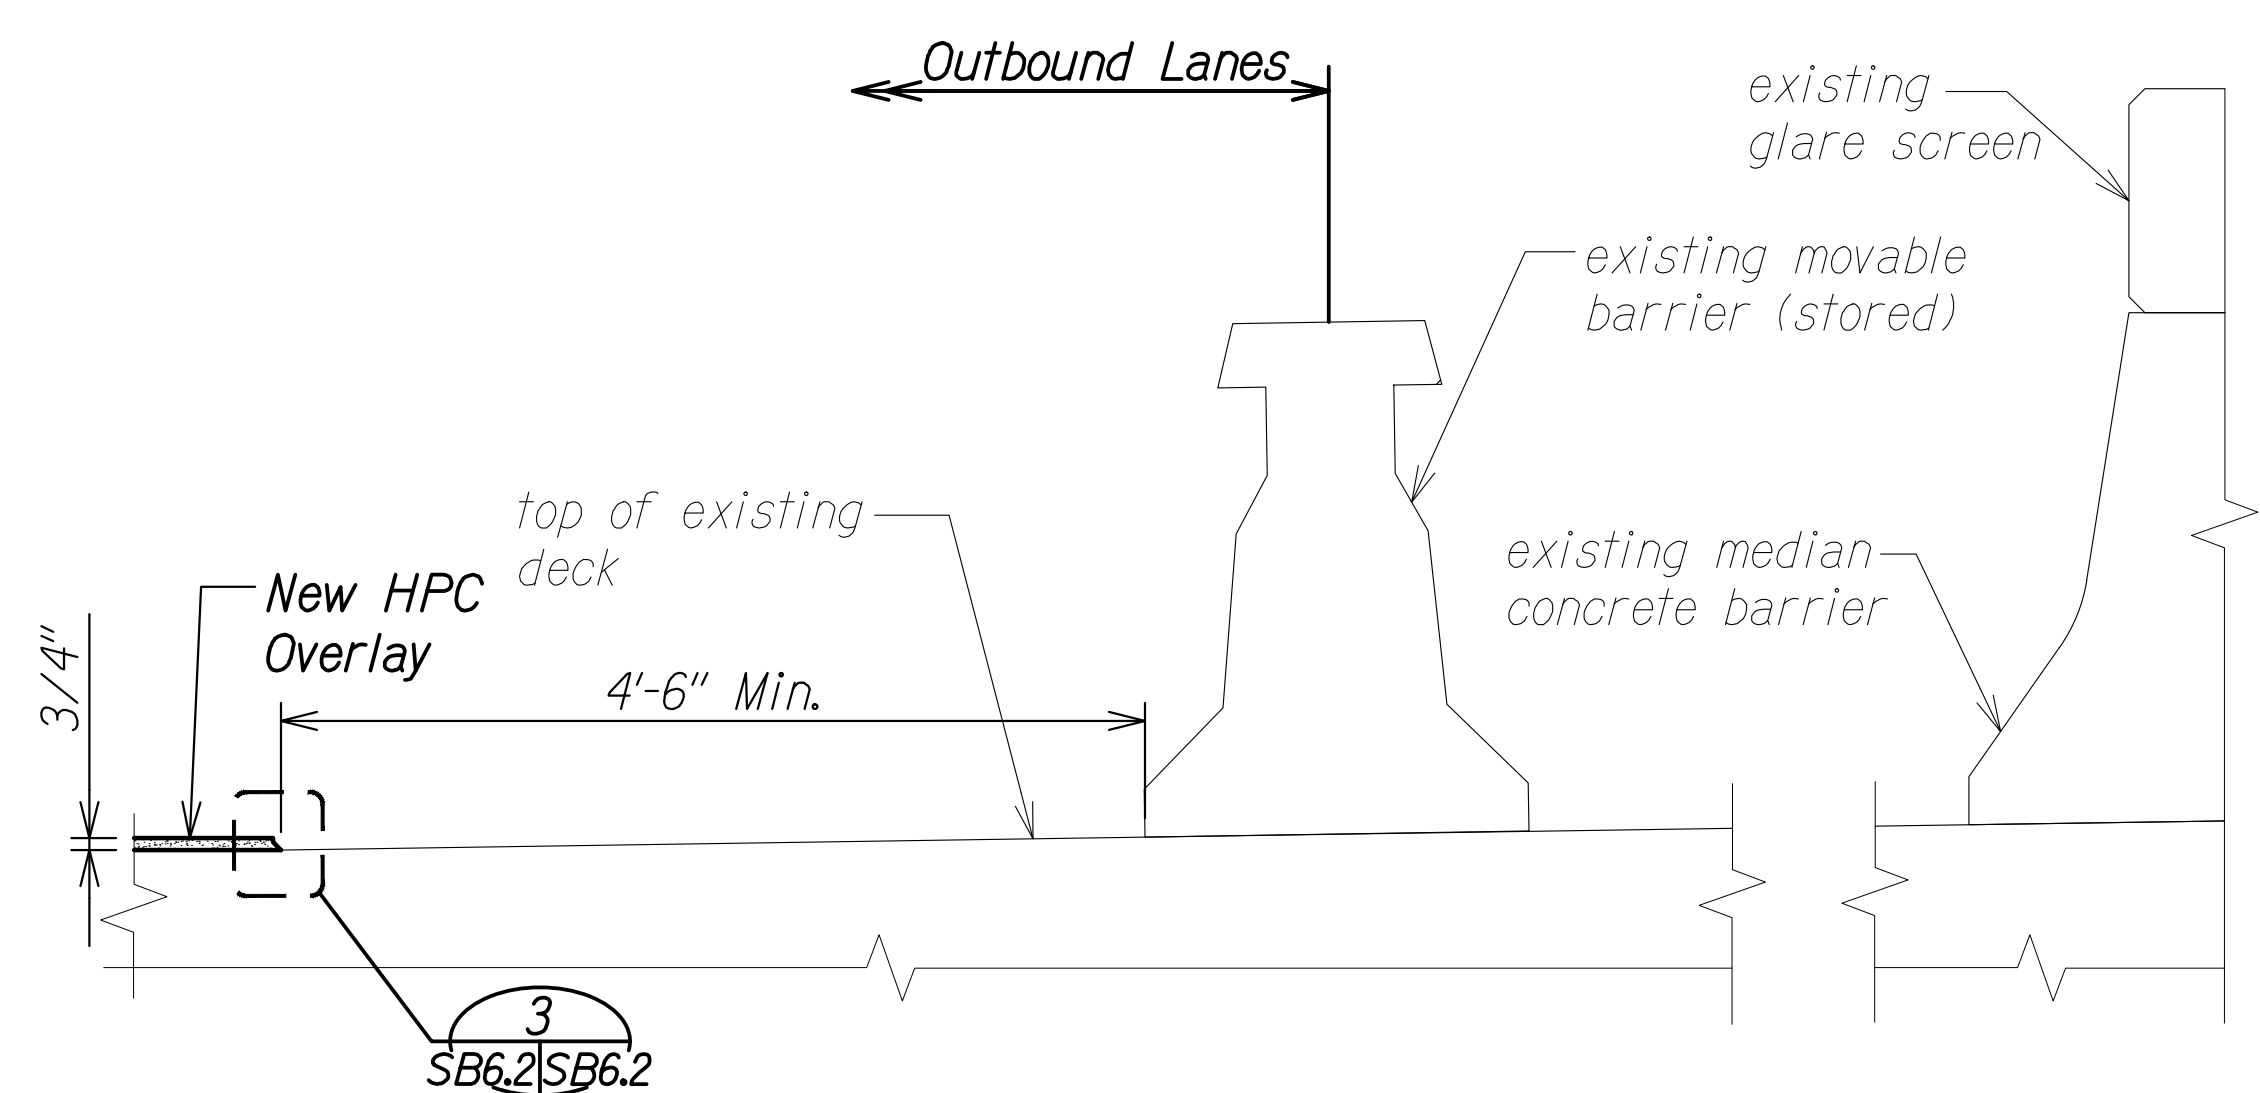


HPC LONGITUDINAL JOINT NEAR EXISTING MOVABLE CONCRETE BARRIER (STORED)

Scale: 1" = 1'-0"

2
SB6.2 SB6.2

NOTES:


1. Anchors for steel L protective nosing at the expansion joint not shown for clarity.
2. The Contractor shall submit HPC paving and jointing plans for approval.
3. Each placement of HPC shall end at an expansion joint, unless otherwise approved by the Engineer.
4. HPC construction joints shall be straight, neat and smooth. The longitudinal construction joints shall not be located within the wheel path.
5. Surface preparation of existing steel L protective nosing shall follow Manufacturer's recommendations.
6. The longitudinal construction joint shall be located a minimum of 4'-6" away from the stored and deployed positions of the Zipper barrier to not conflict with Zipper operations.
7. The Contractor shall re-establish the guideline prior to the nightly deployment of the Zipper barrier.
8. For compression seal replacement, see SB7.1 to SB7.3.

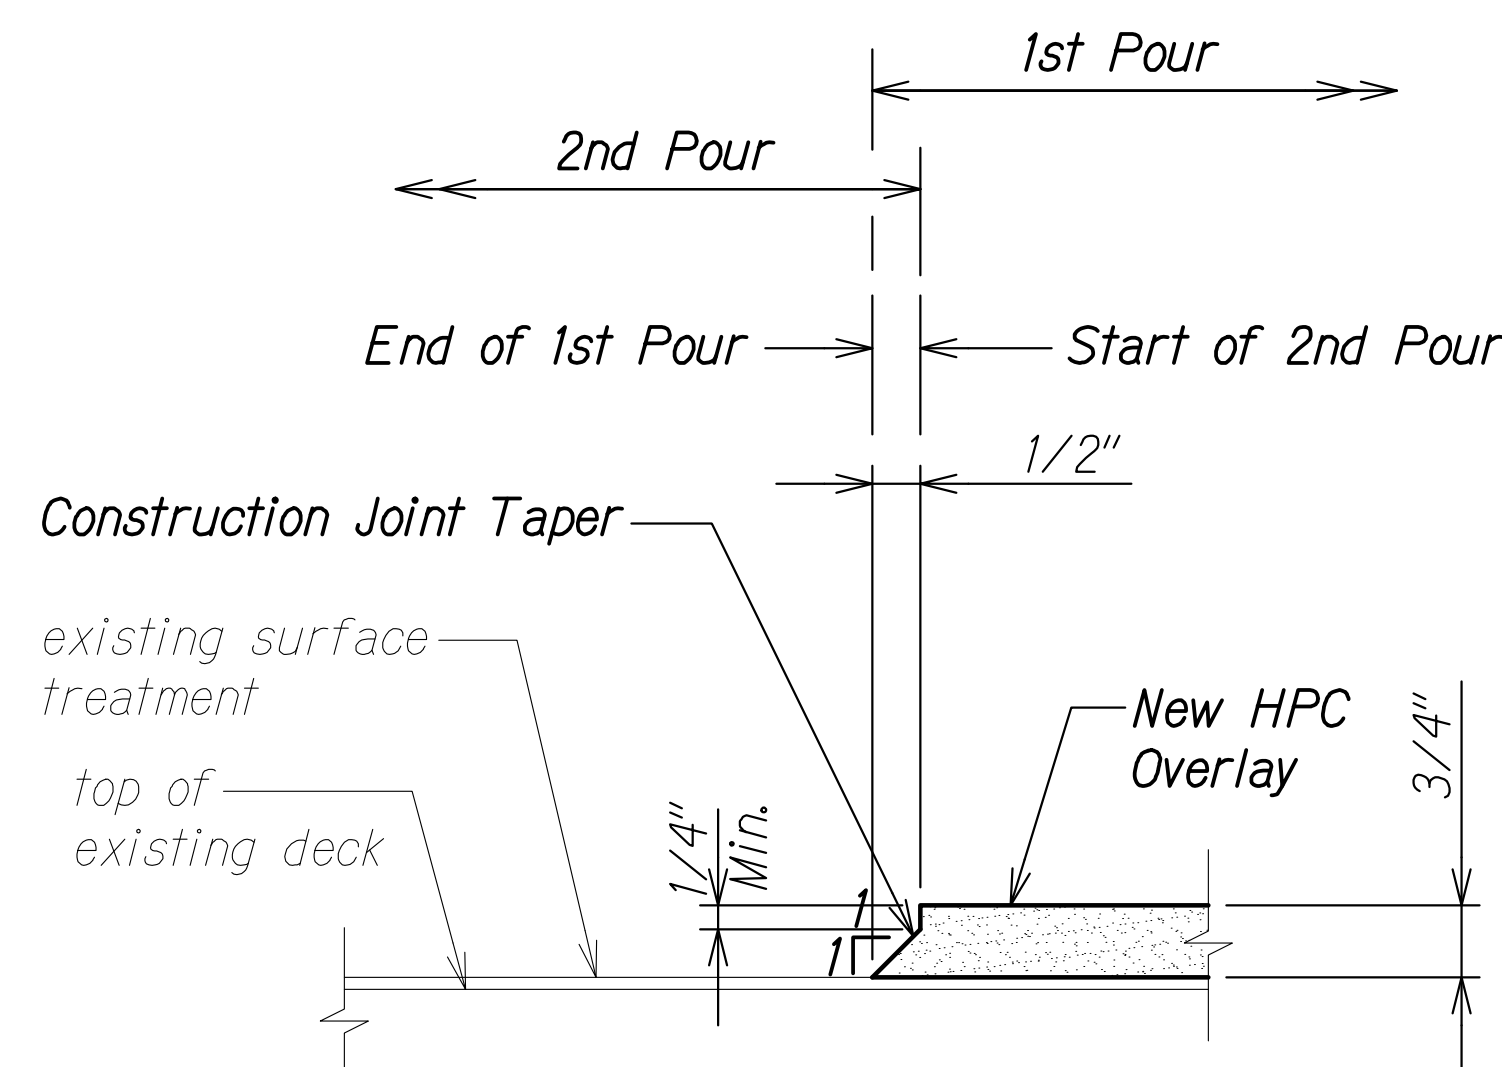

TYPICAL HPC CONSTRUCTION JOINT

Scale: NTS


3
SB6.2 SB6.2

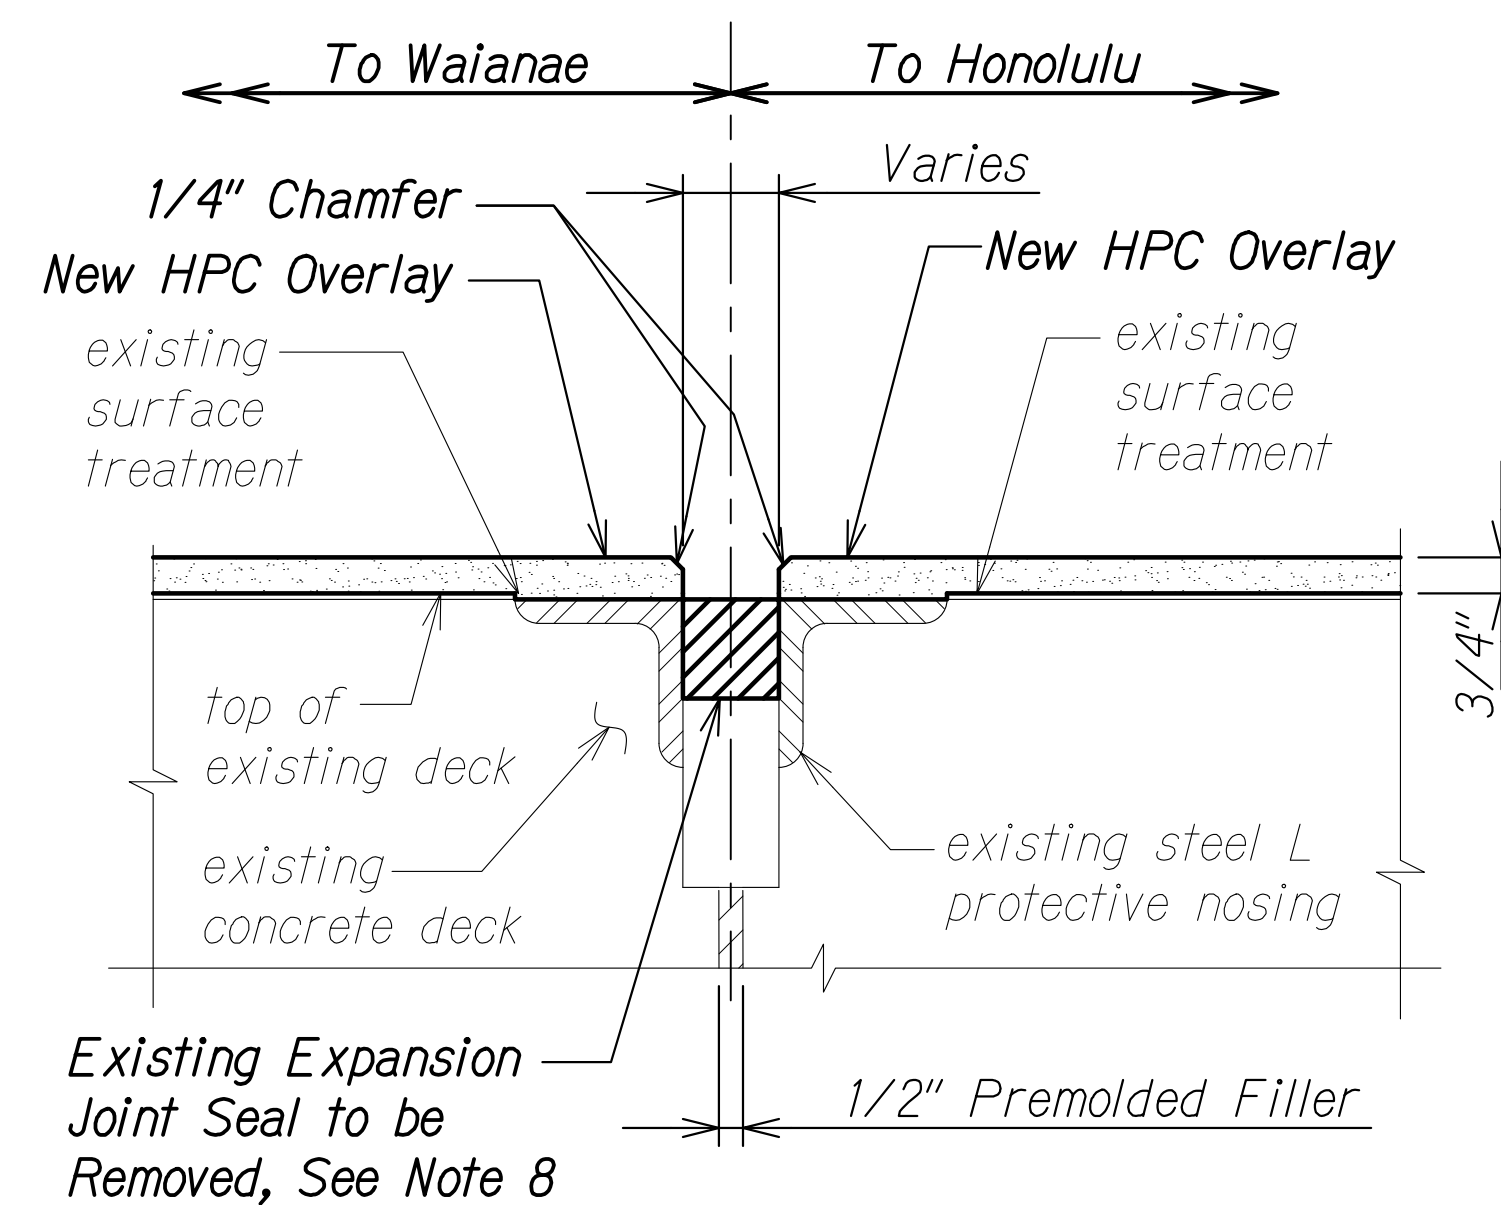

TYPICAL HPC AT EXPANSION JOINT

Scale: 3" = 1'-0"

A
SB3.1 SB6.2

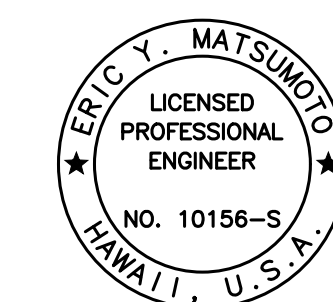

THIS WORK WAS PREPARED BY ME OR UNDER MY SUPERVISION.


SIGNATURE: *Eric Y. Matsumoto* EXPIRATION DATE OF THE LICENSE: 4-30-24

STATE OF HAWAII
DEPARTMENT OF TRANSPORTATION
HIGHWAYS DIVISION
WAIMALU VIADUCT
HPC OVERLAY DETAILS
INTERSTATE ROUTE H-1 IMPROVEMENTS
Vicinity of Pearl City Viaduct to Waimalu Viaduct
Federal-Aid Project No. NH-HI-1(285)
Scale: As Noted Date: May 2023


SHEET No. SB6.2 OF 11 SHEETS

DRAWING NAME: Z:\00 ONGOING\22-001.8 PEARL CITY VIADUCT REPAIRS\01 CAD\05-25-23 100PCT PCVR-SB0602.WY HPC OVERLAY DET.DWG PLOT TIME: 05-24-23, 3:41 PM	SURVEY PLOTTED BY: _____	DATE: _____
	DRAWN BY: _____	DESIGNED BY: _____
	NOTE BOOK: _____	QUANTITIES BY: _____
	CHECKED BY: _____	NO. _____


FED. ROAD DIST. NO.	STATE	FEDERAL AID PROJ. NO.	FISCAL YEAR	SHEET NO.	TOTAL SHEETS
HAWAII	HAW.	NH-HI-1(285)	2023	274	287

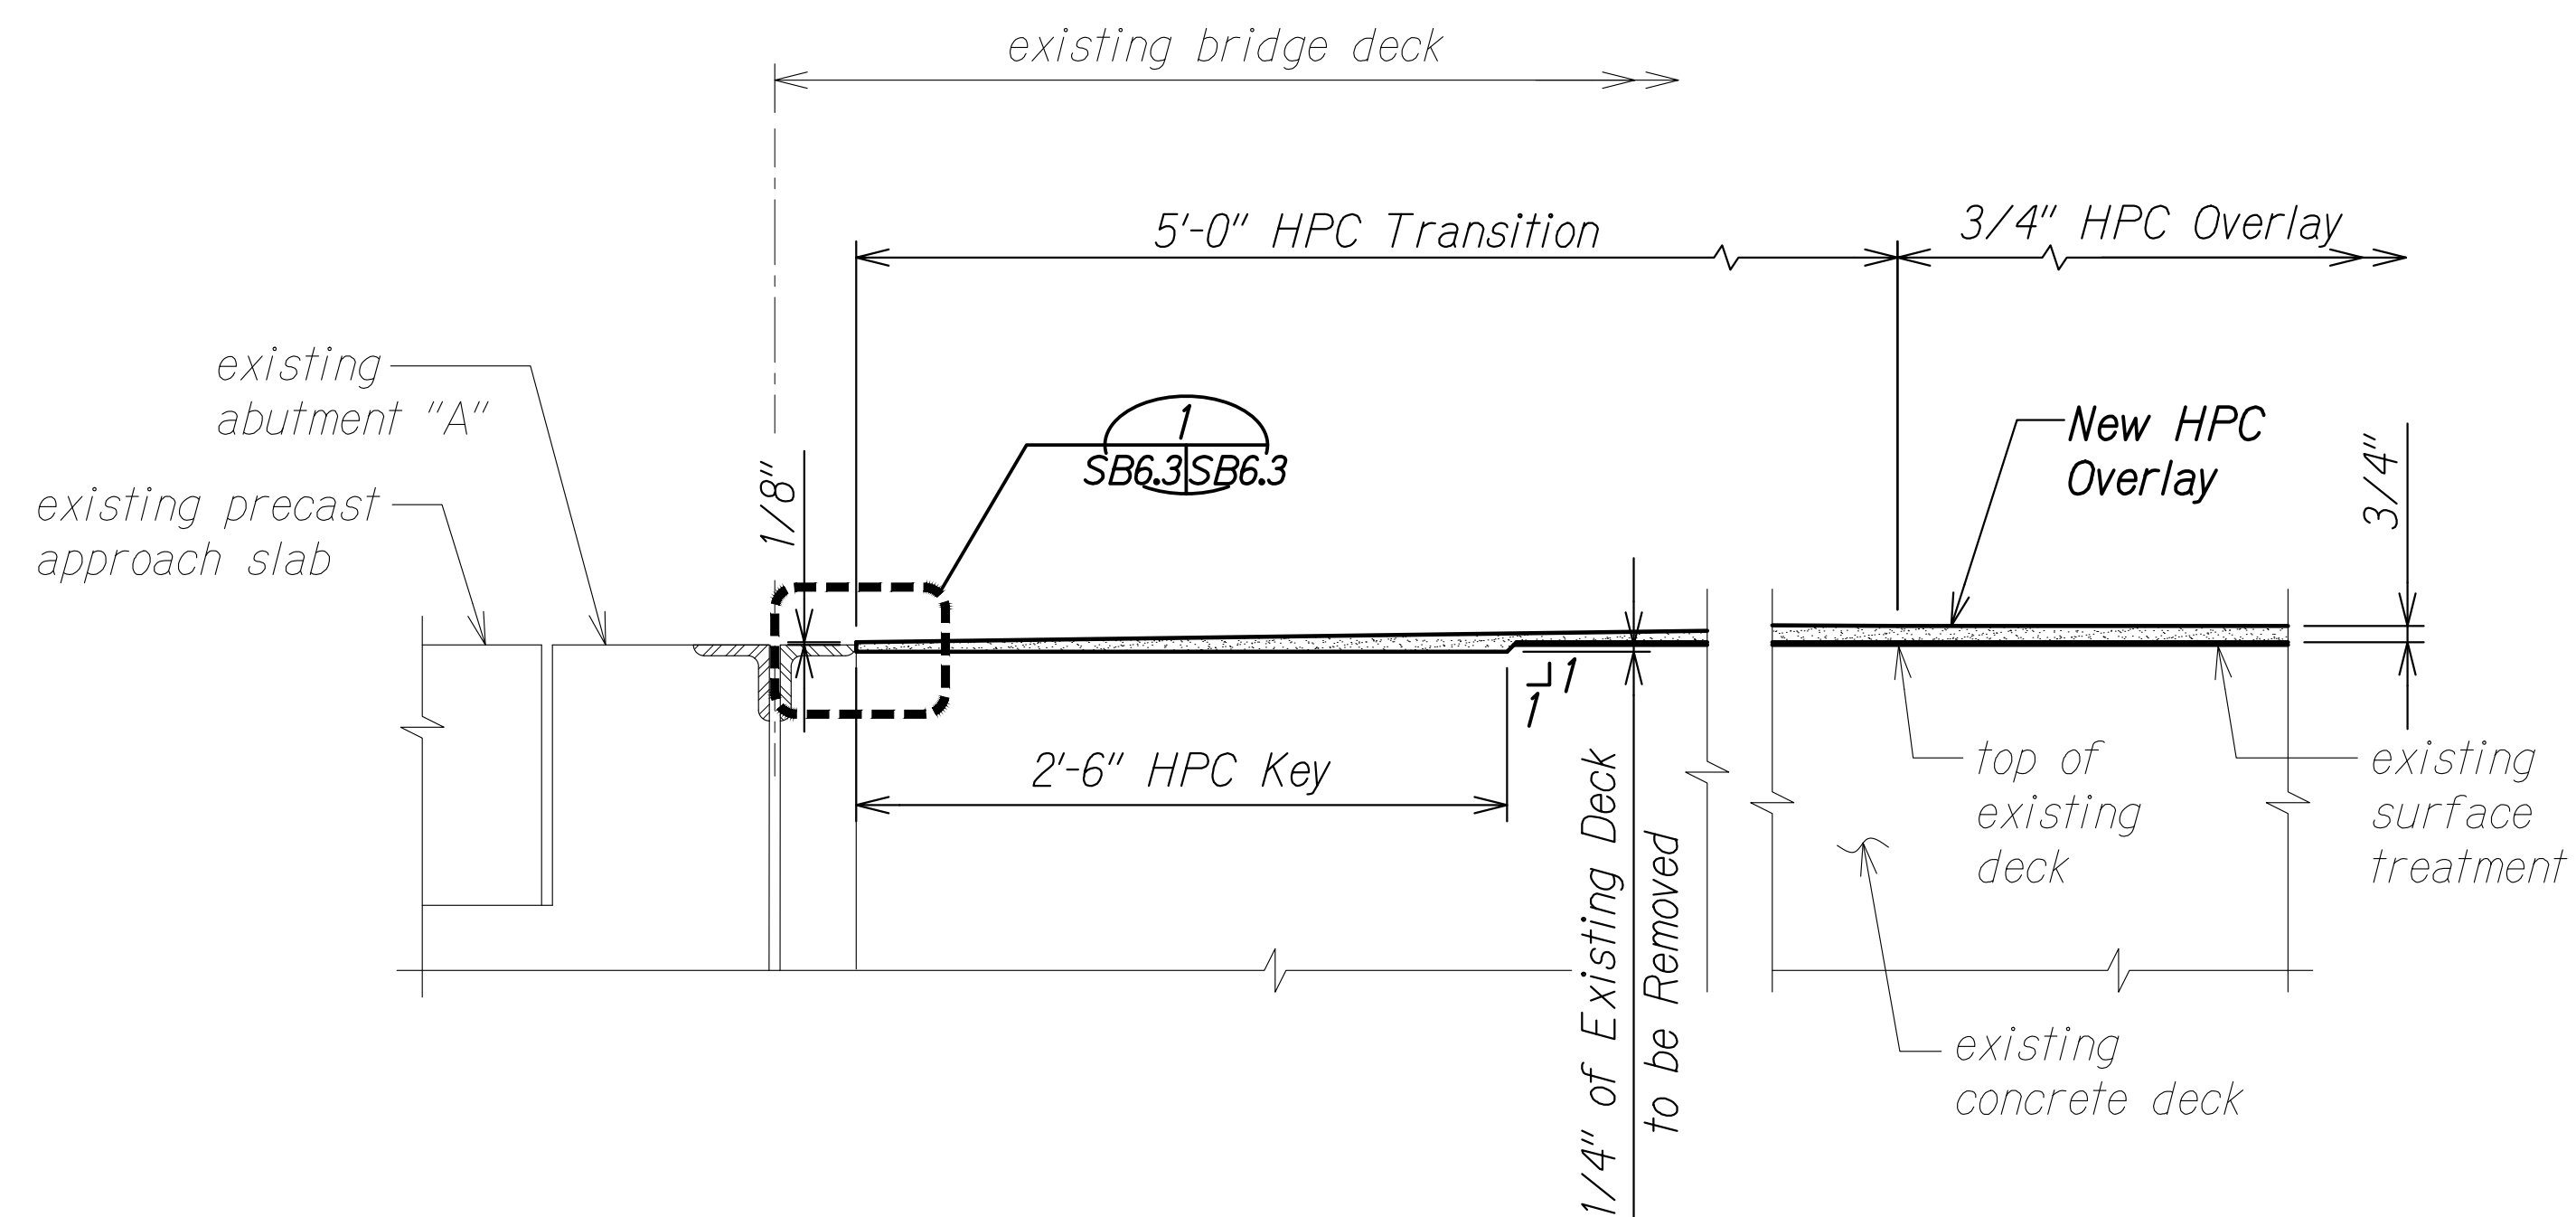

OVERLAY TRANSITION AT ABUTMENT "A" A
Scale: 1 1/2" = 1'-0" SB3.1 | SB6.3

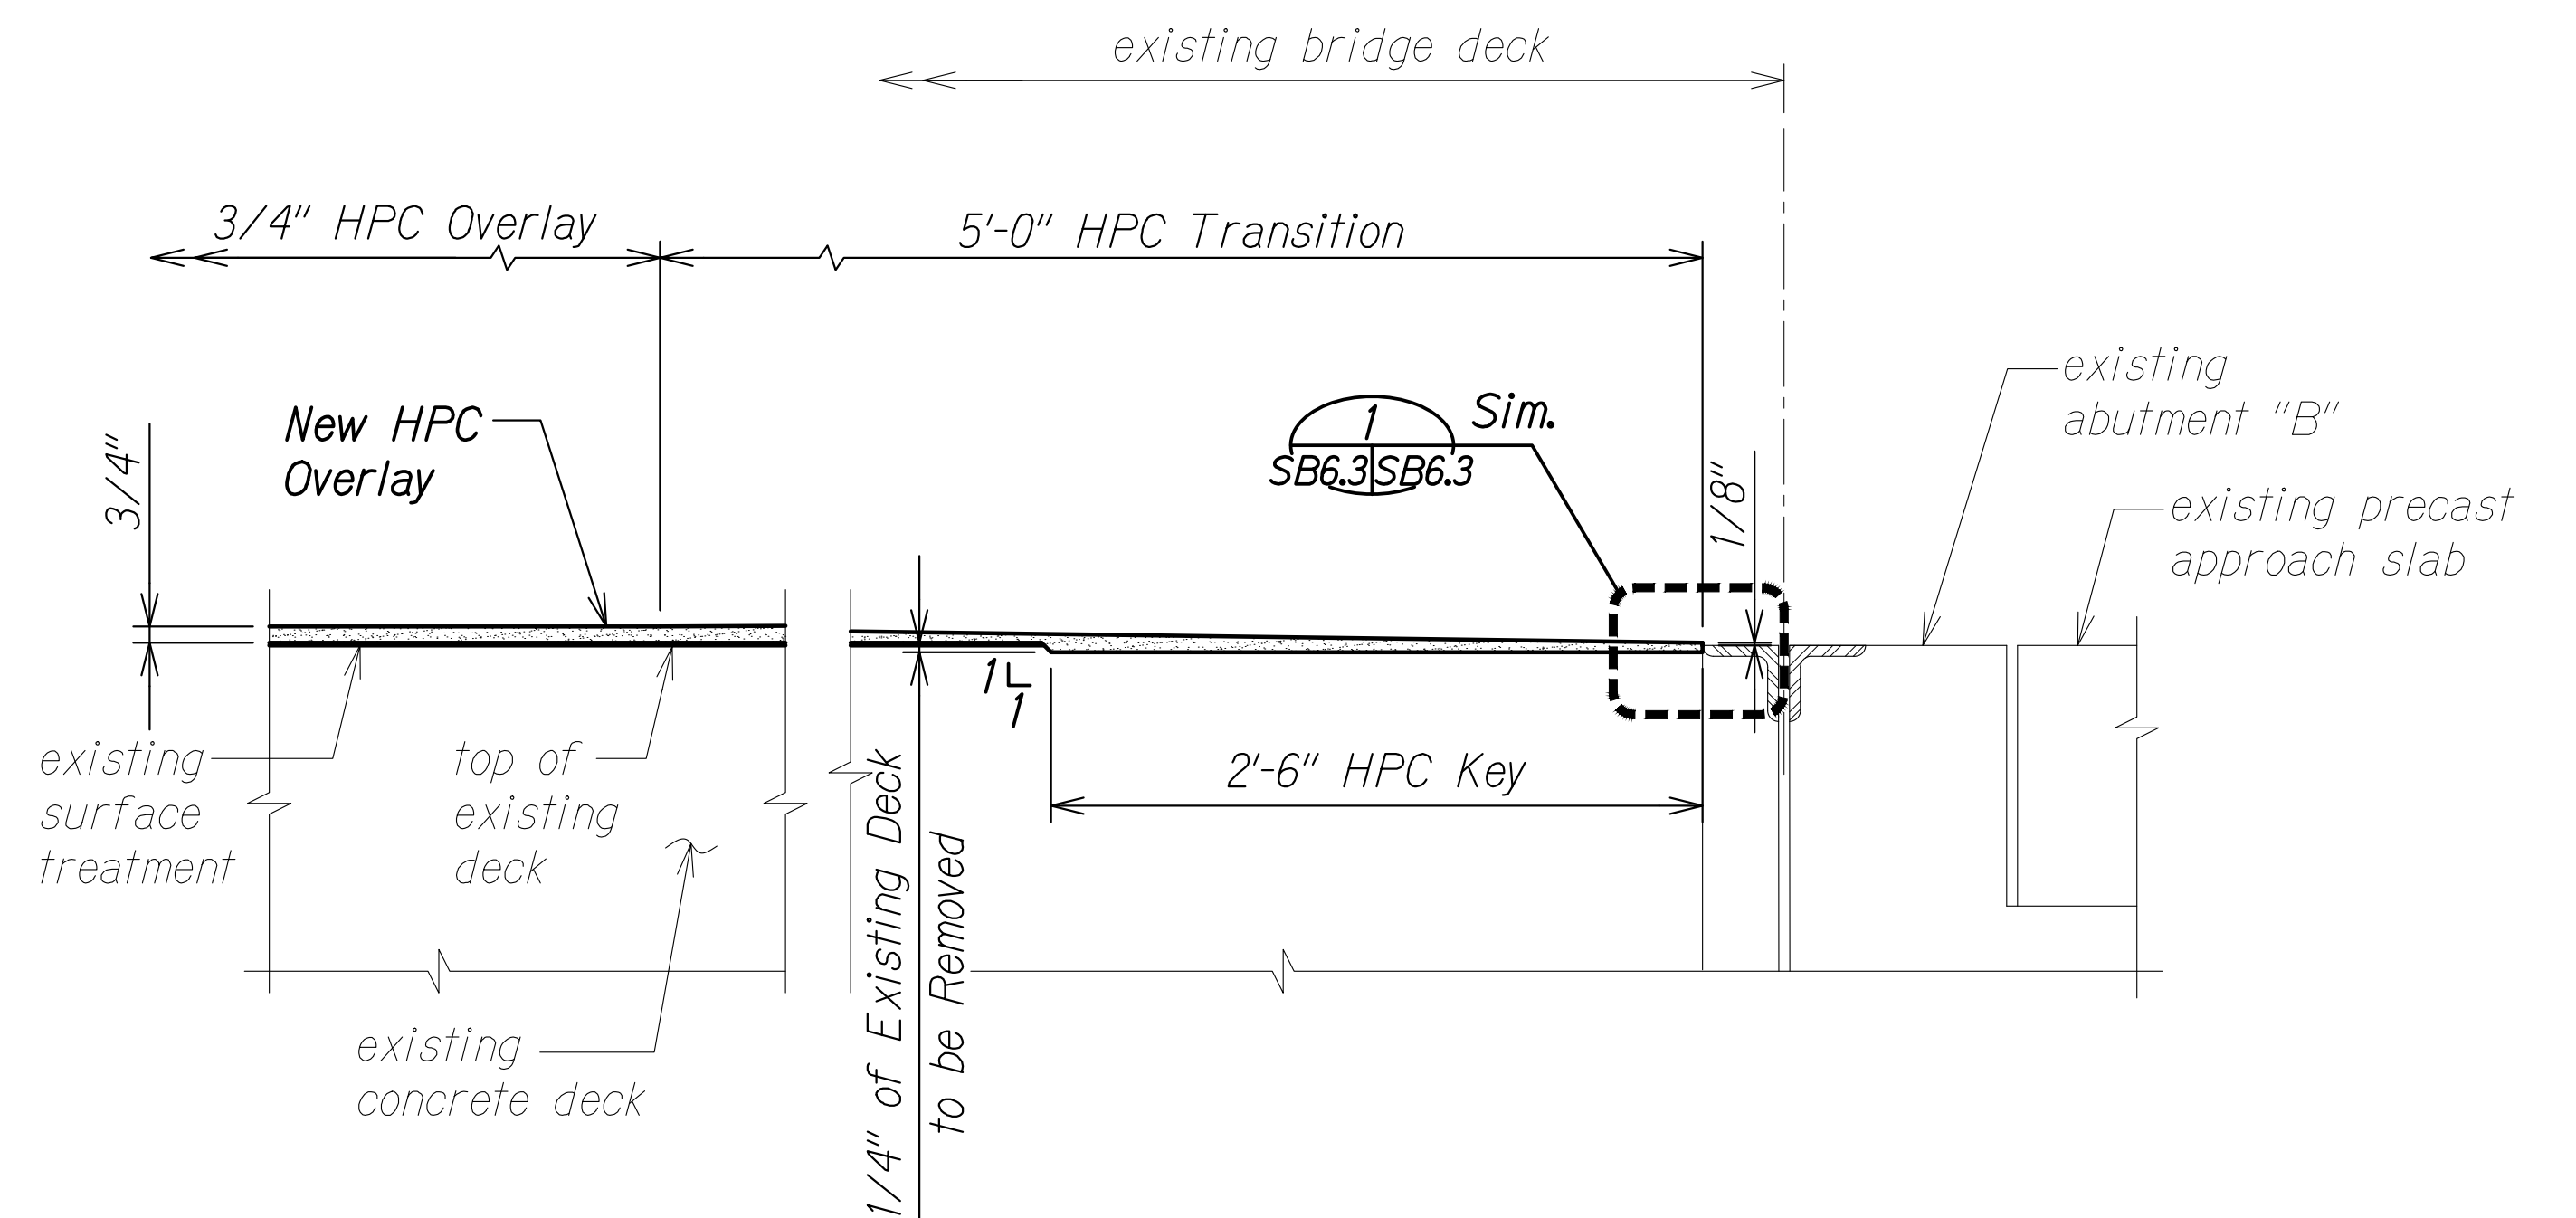


OVERLAY TRANSITION AT ABUTMENT "B" B
Scale: 1 1/2" = 1'-0" SB3.1 | SB6.3

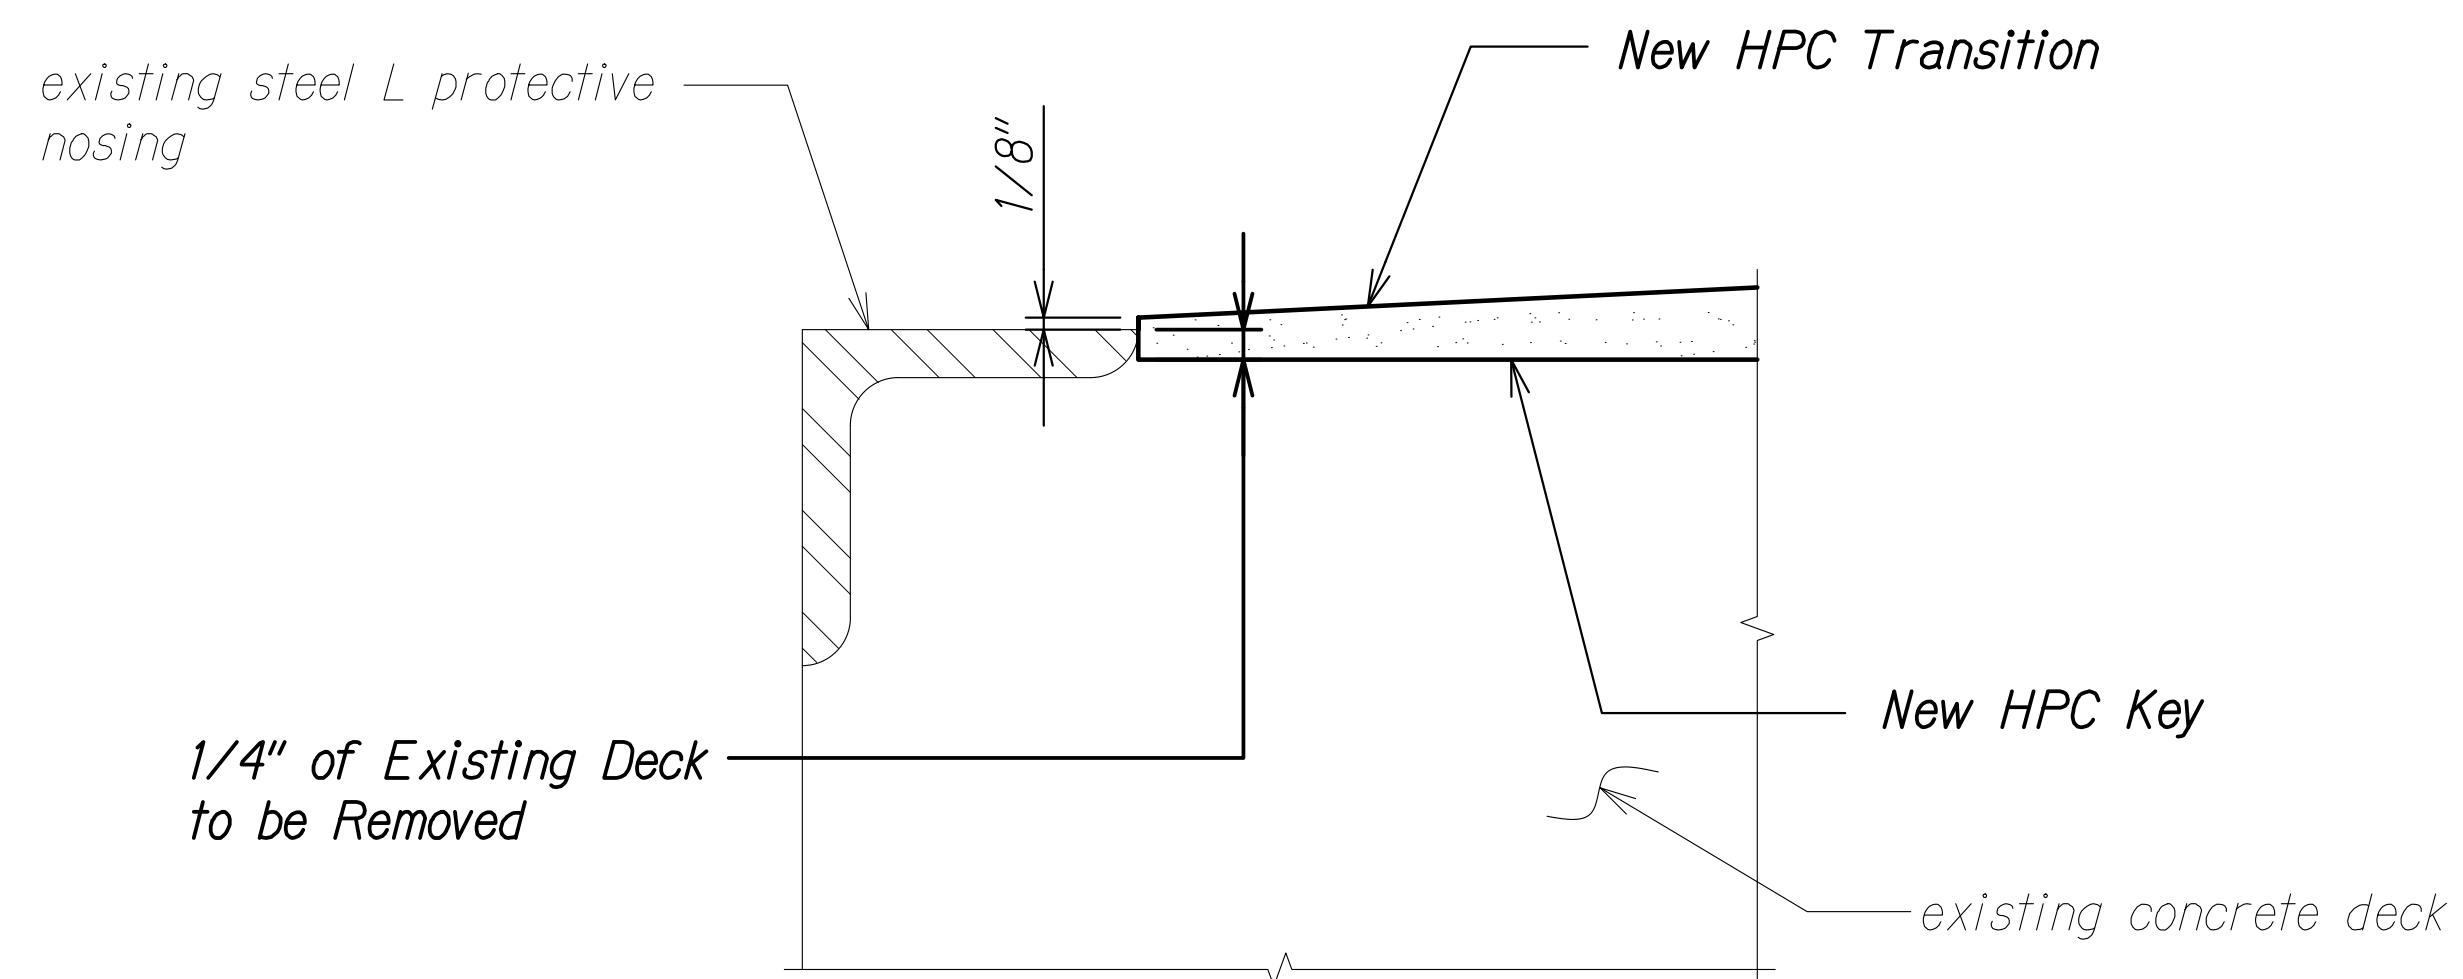

DETAIL 1
Scale: 6" = 1'-0" SB6.3 | SB6.3

NOTES:

1. Anchors for steel L protective nosing at the expansion joint not shown for clarity.
2. The existing concrete substrate for the HPC key shall have a minimum amplitude of 1/8" or a Concrete Surface Profile (CSP) of 7.
3. The Contractor shall not feather edge the HPC.
4. The HPC transition shall be perpendicular to the base line.

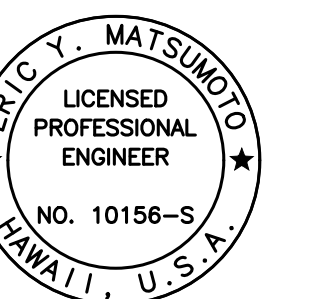

THIS WORK WAS PREPARED BY
ME OR UNDER MY SUPERVISION.

Eric Y. Matsumoto
SIGNATURE
4-30-24
EXPIRATION DATE OF THE LICENSE

STATE OF HAWAII
DEPARTMENT OF TRANSPORTATION
HIGHWAYS DIVISION






WAIMALU VIADUCT
HPC OVERLAY TRANSITION DETAILS

INTERSTATE ROUTE H-1 IMPROVEMENTS
Vicinity of Pearl City Viaduct to Waimalu Viaduct
Federal-Aid Project No. NH-HI-1(285)

Scale: As Noted Date: May 2023


SHEET No. SB6.3 OF 11 SHEETS

FED. ROAD DIST. NO.	STATE	FEDERAL AID PROJ. NO.	FISCAL YEAR	SHEET NO.	TOTAL SHEETS
HAWAII	HAW.	NH-HI-1(285)	2023	276	287

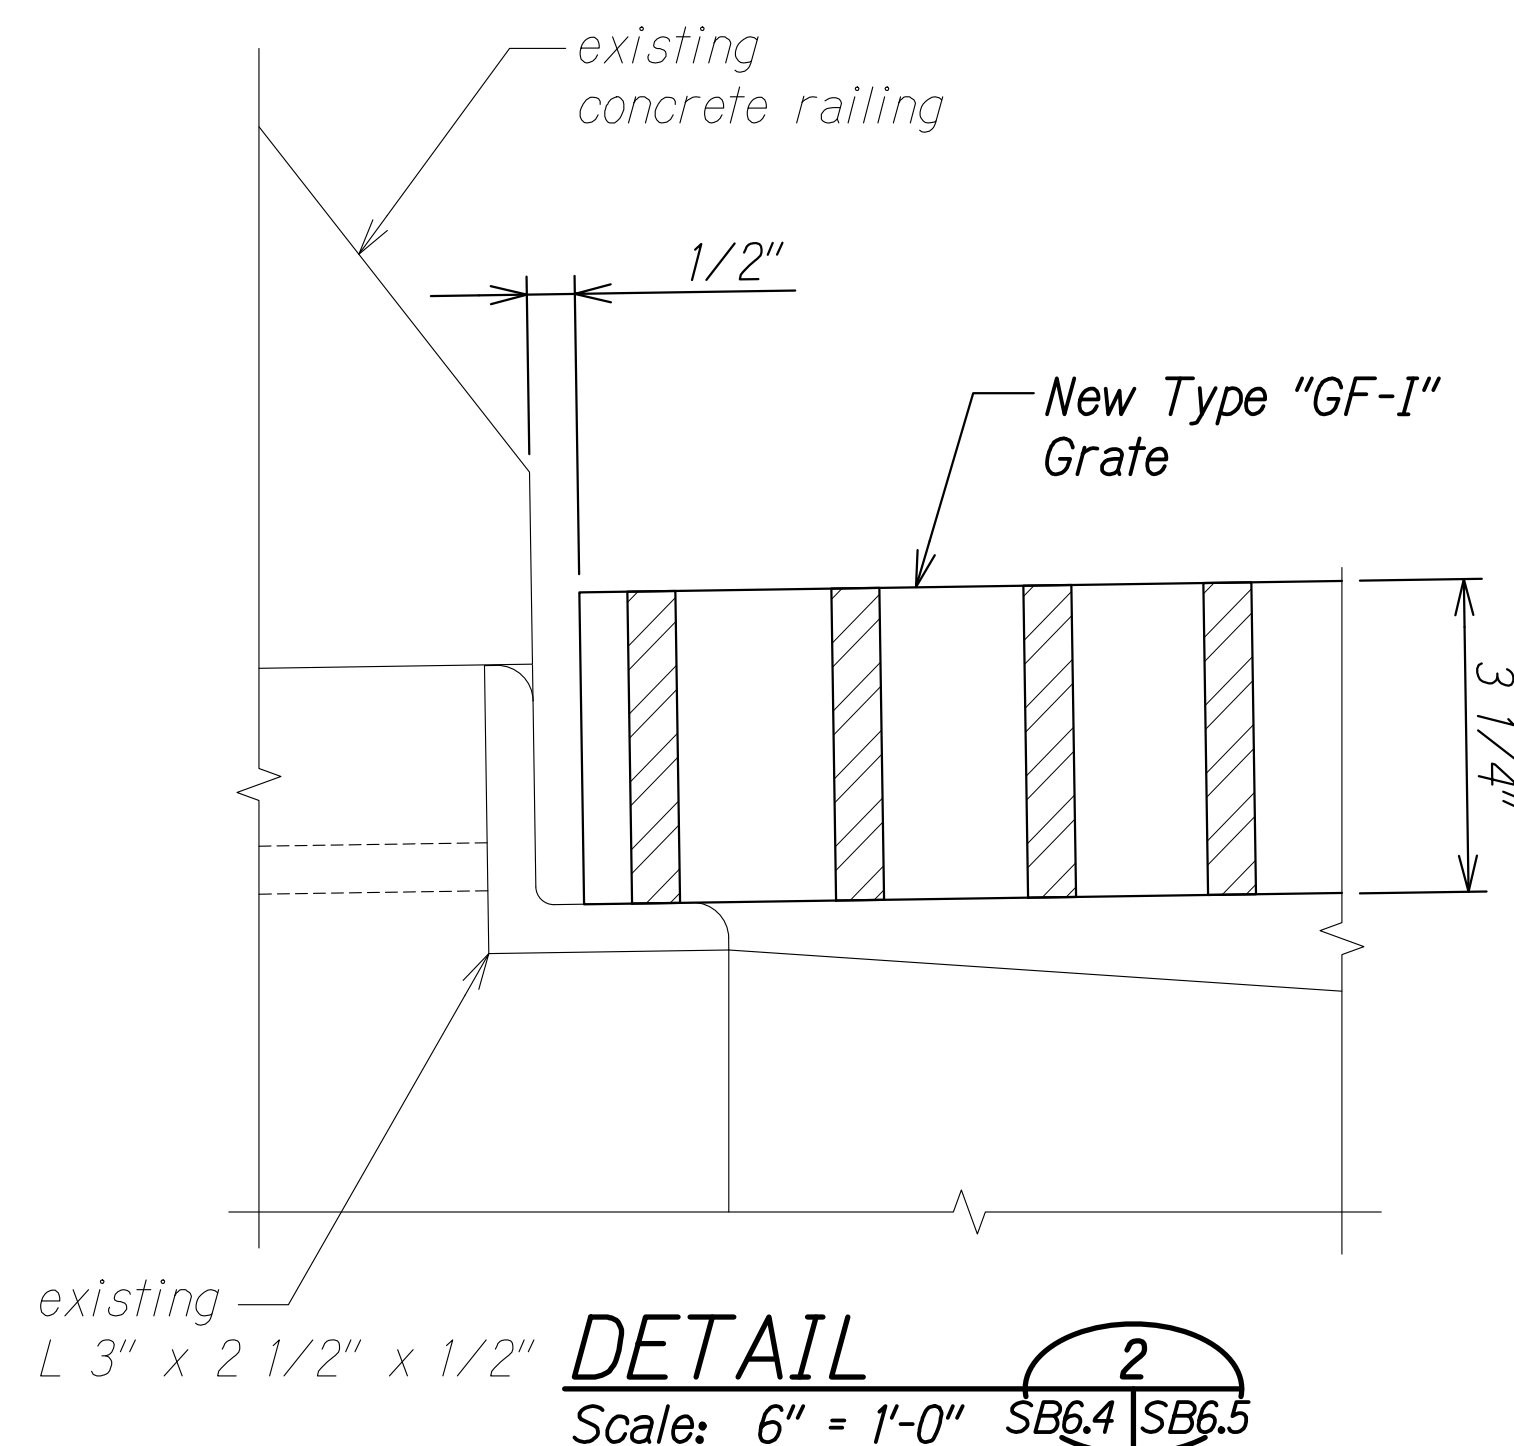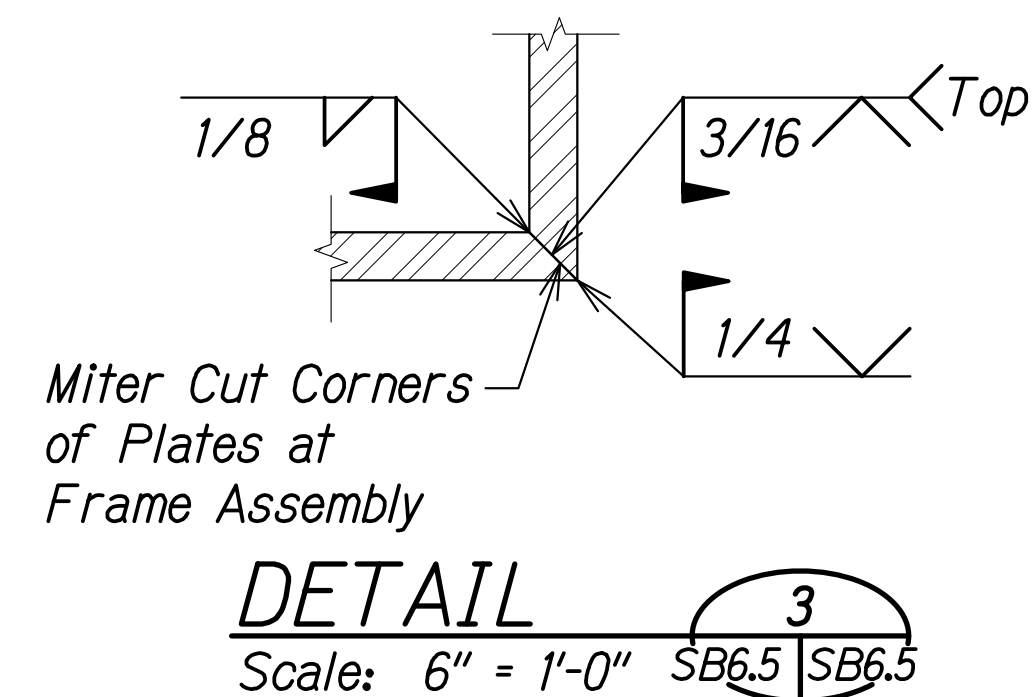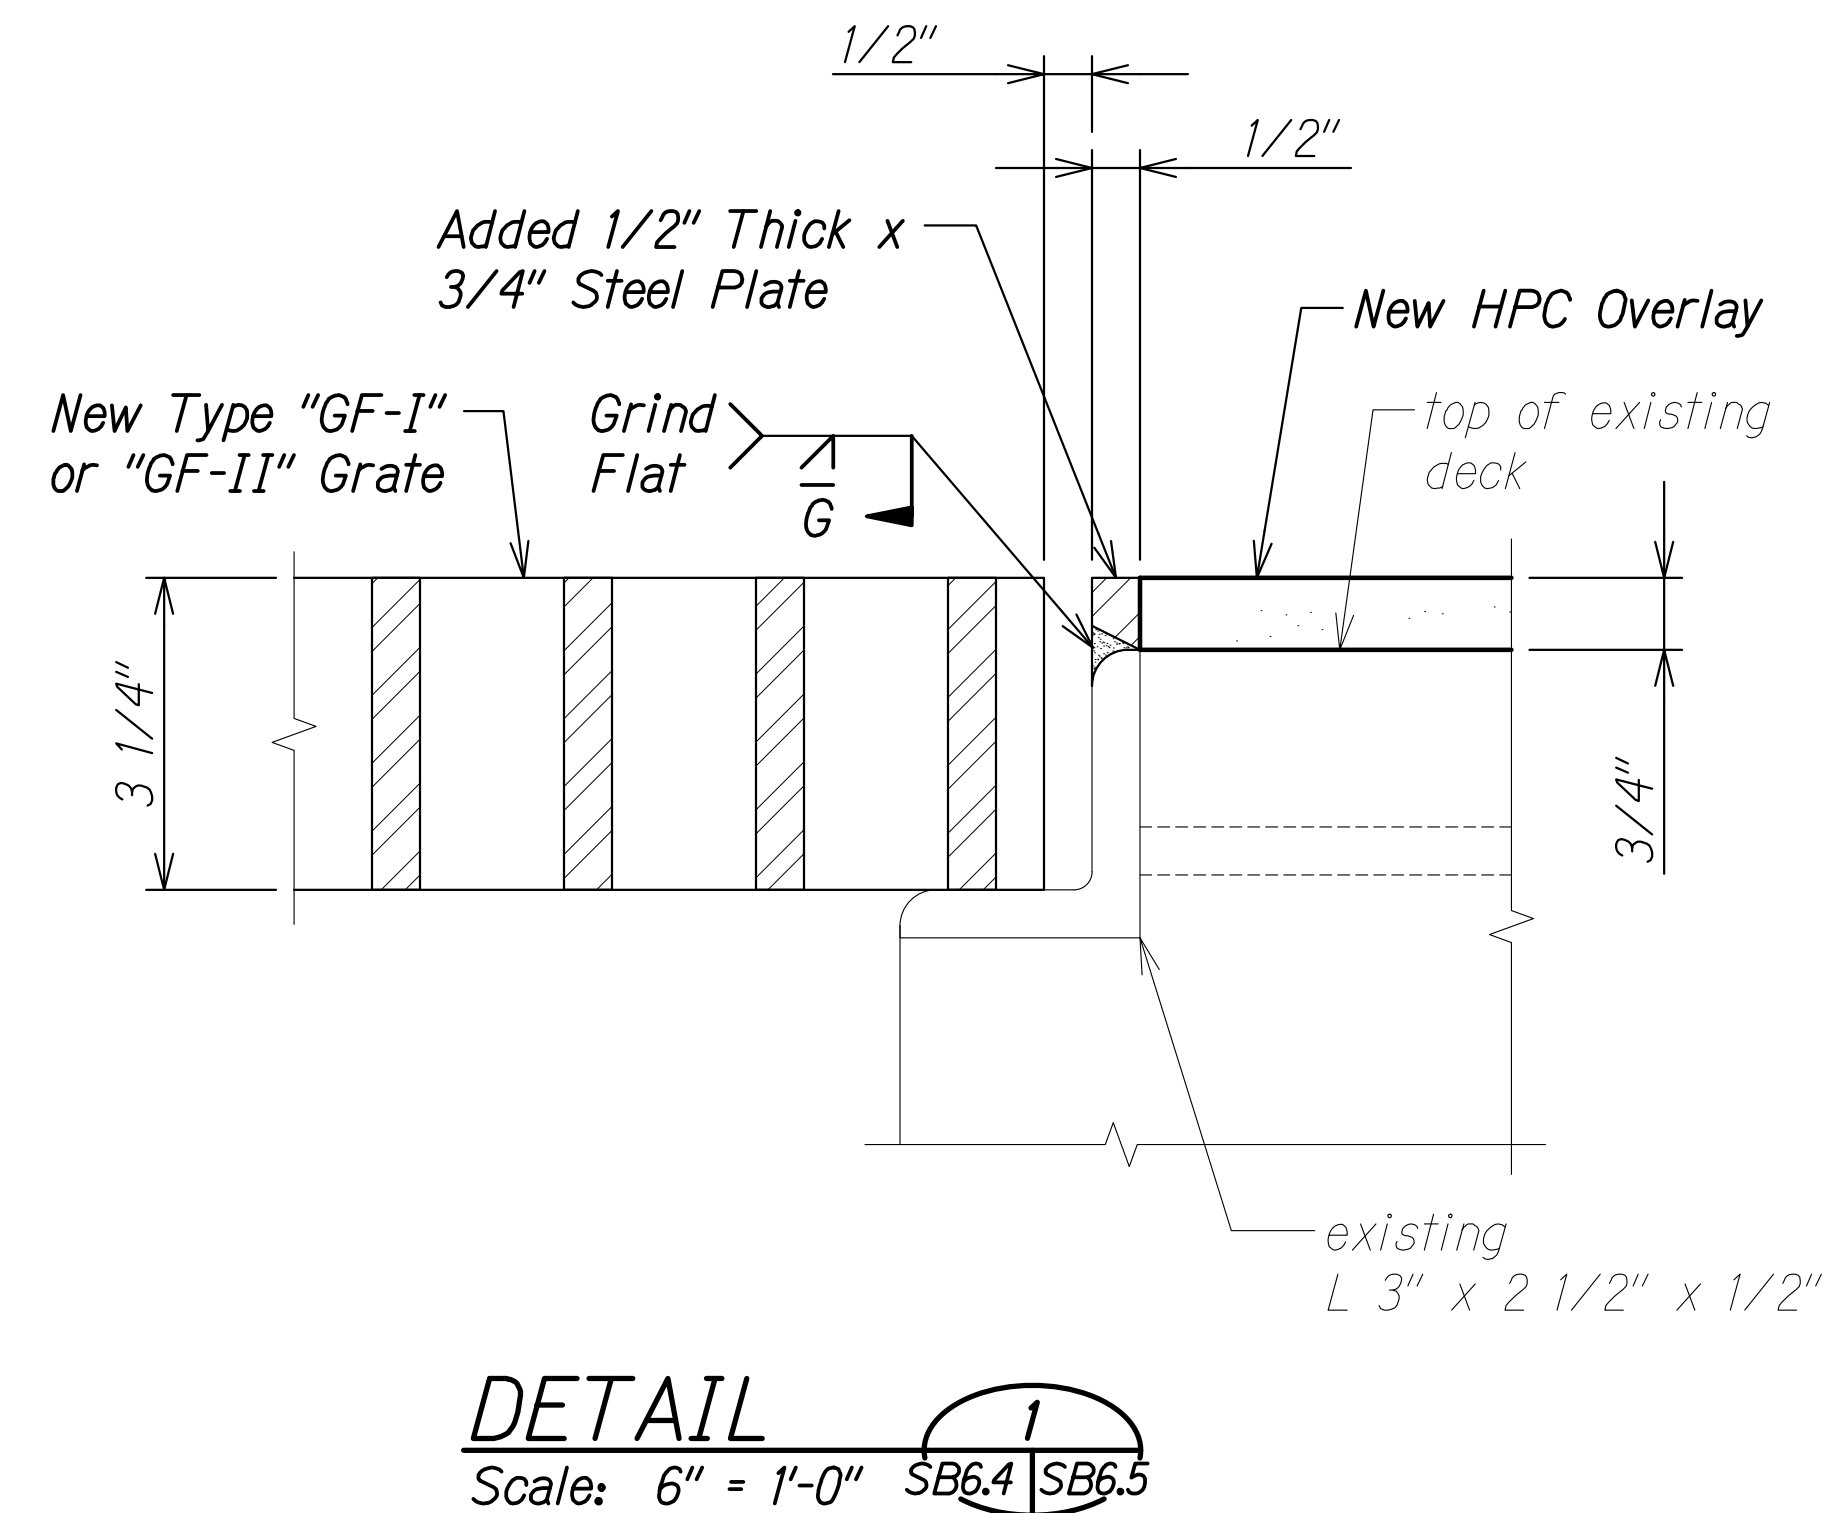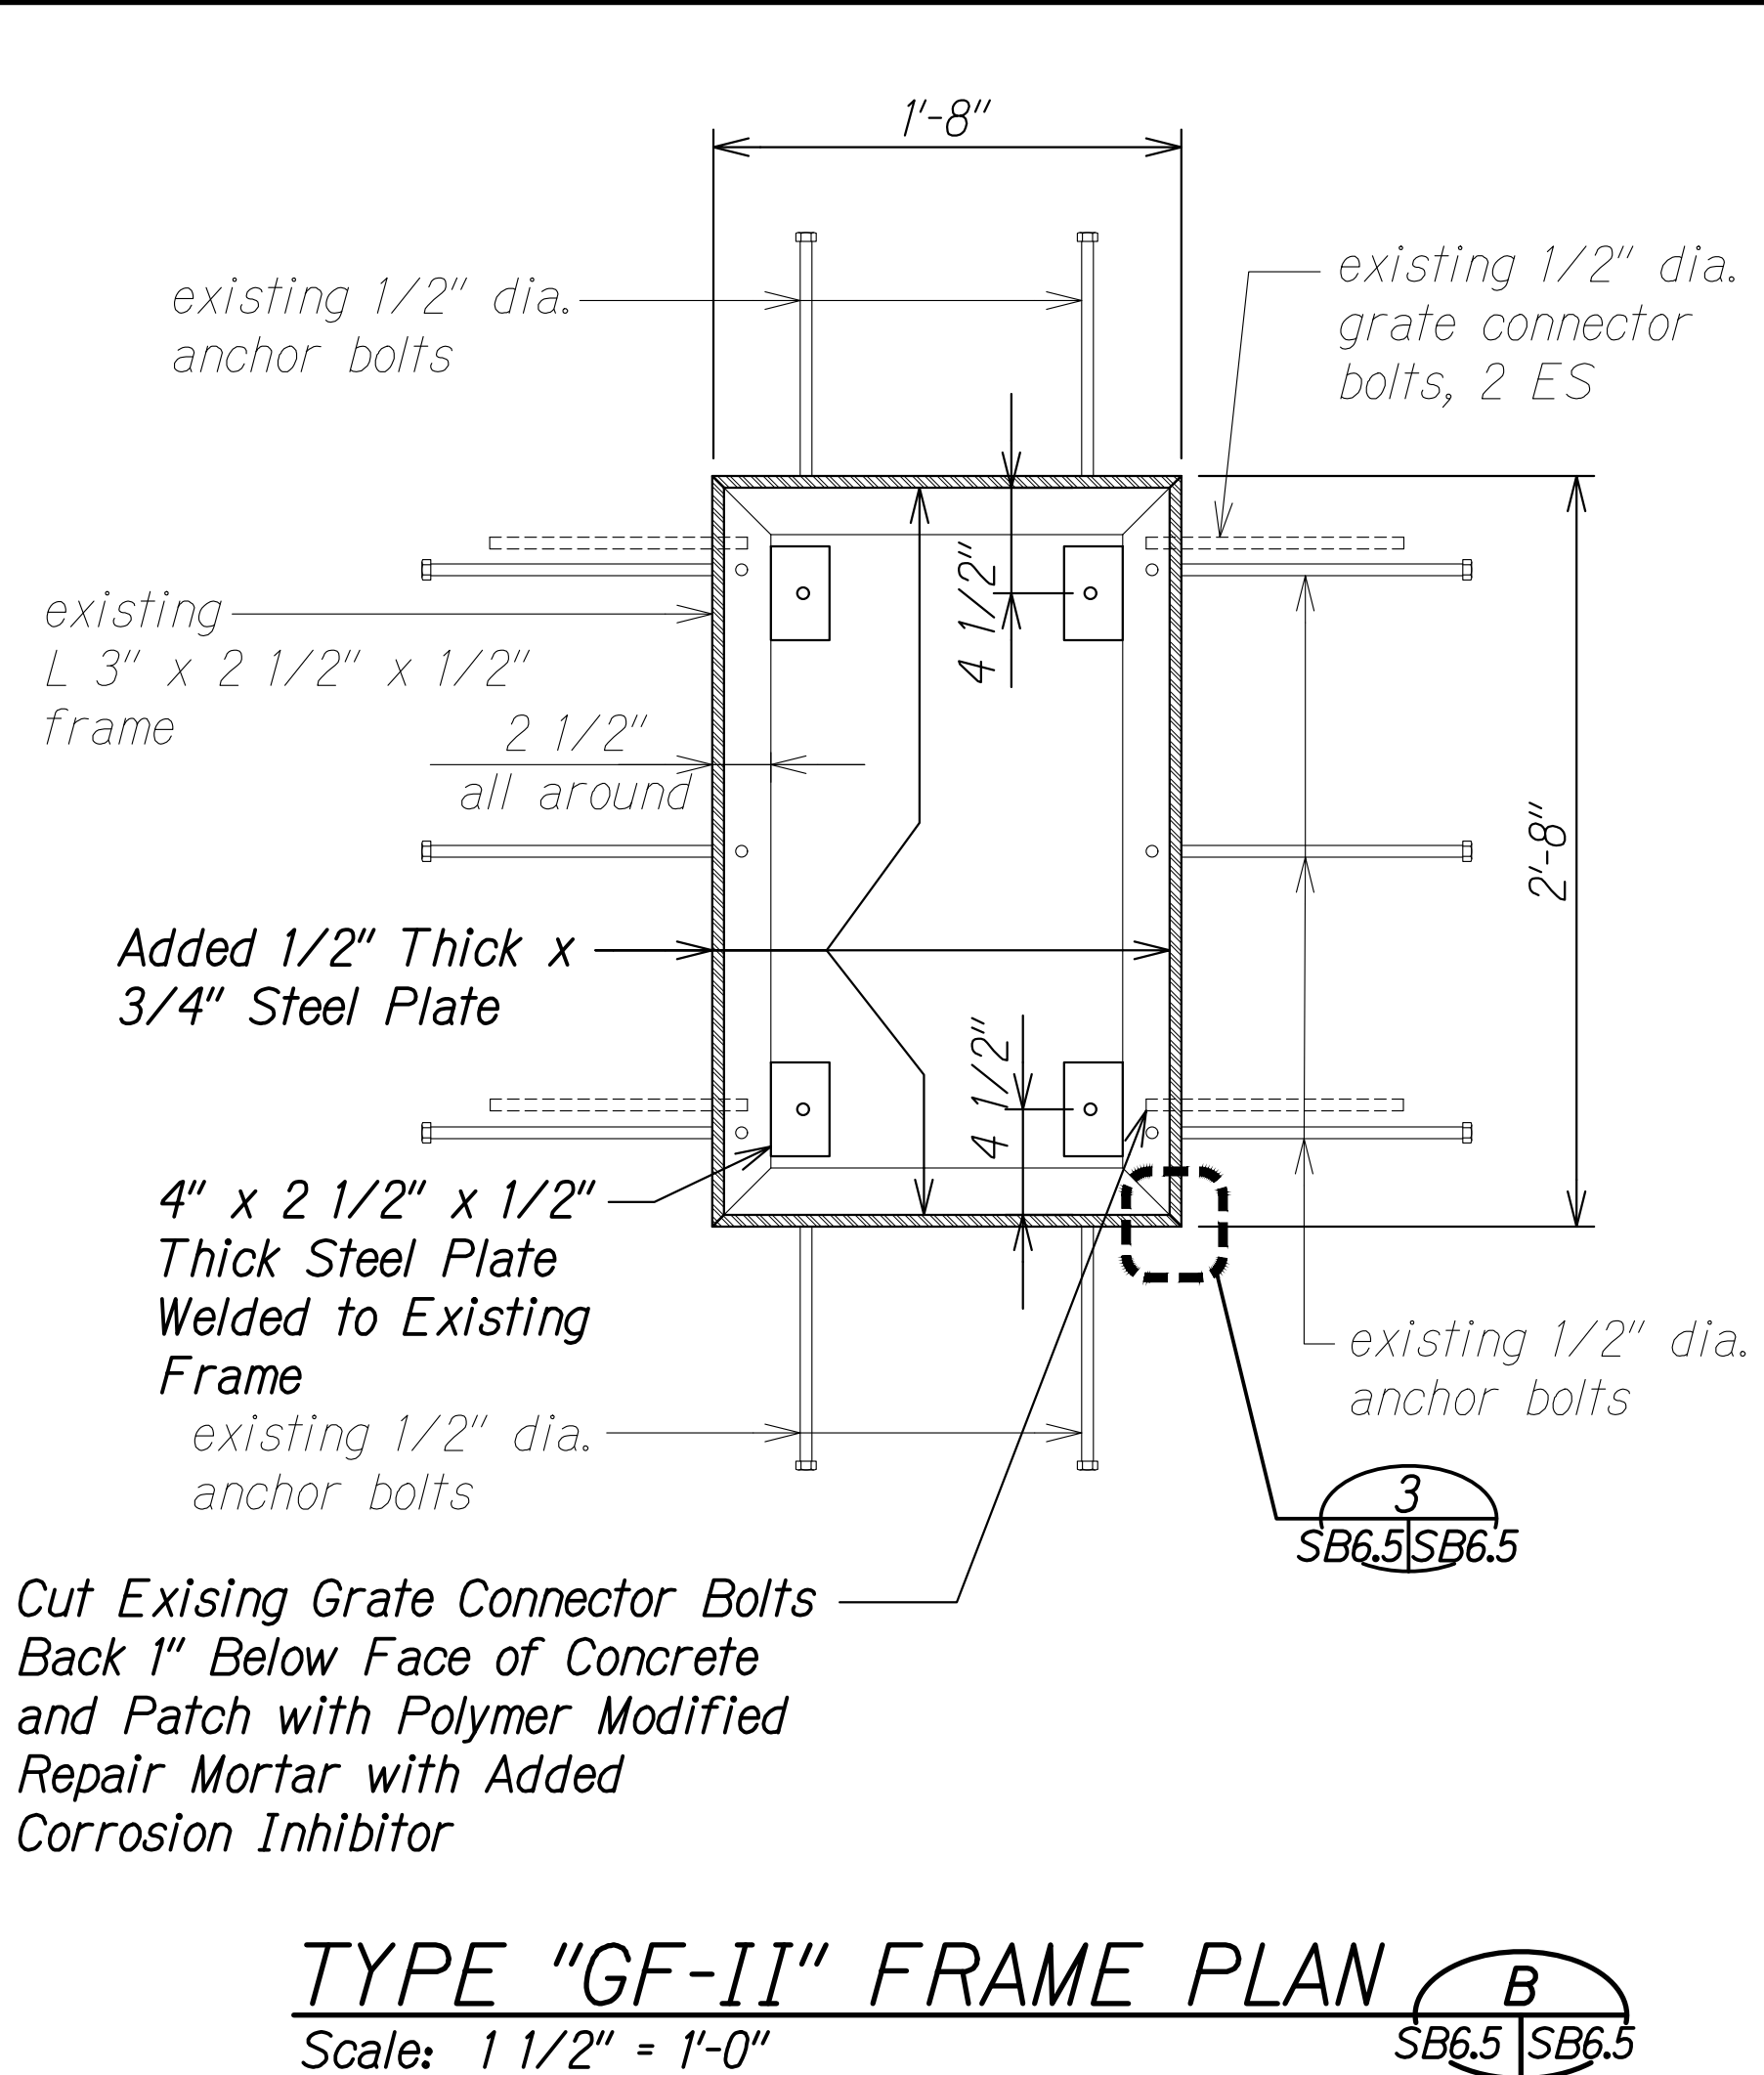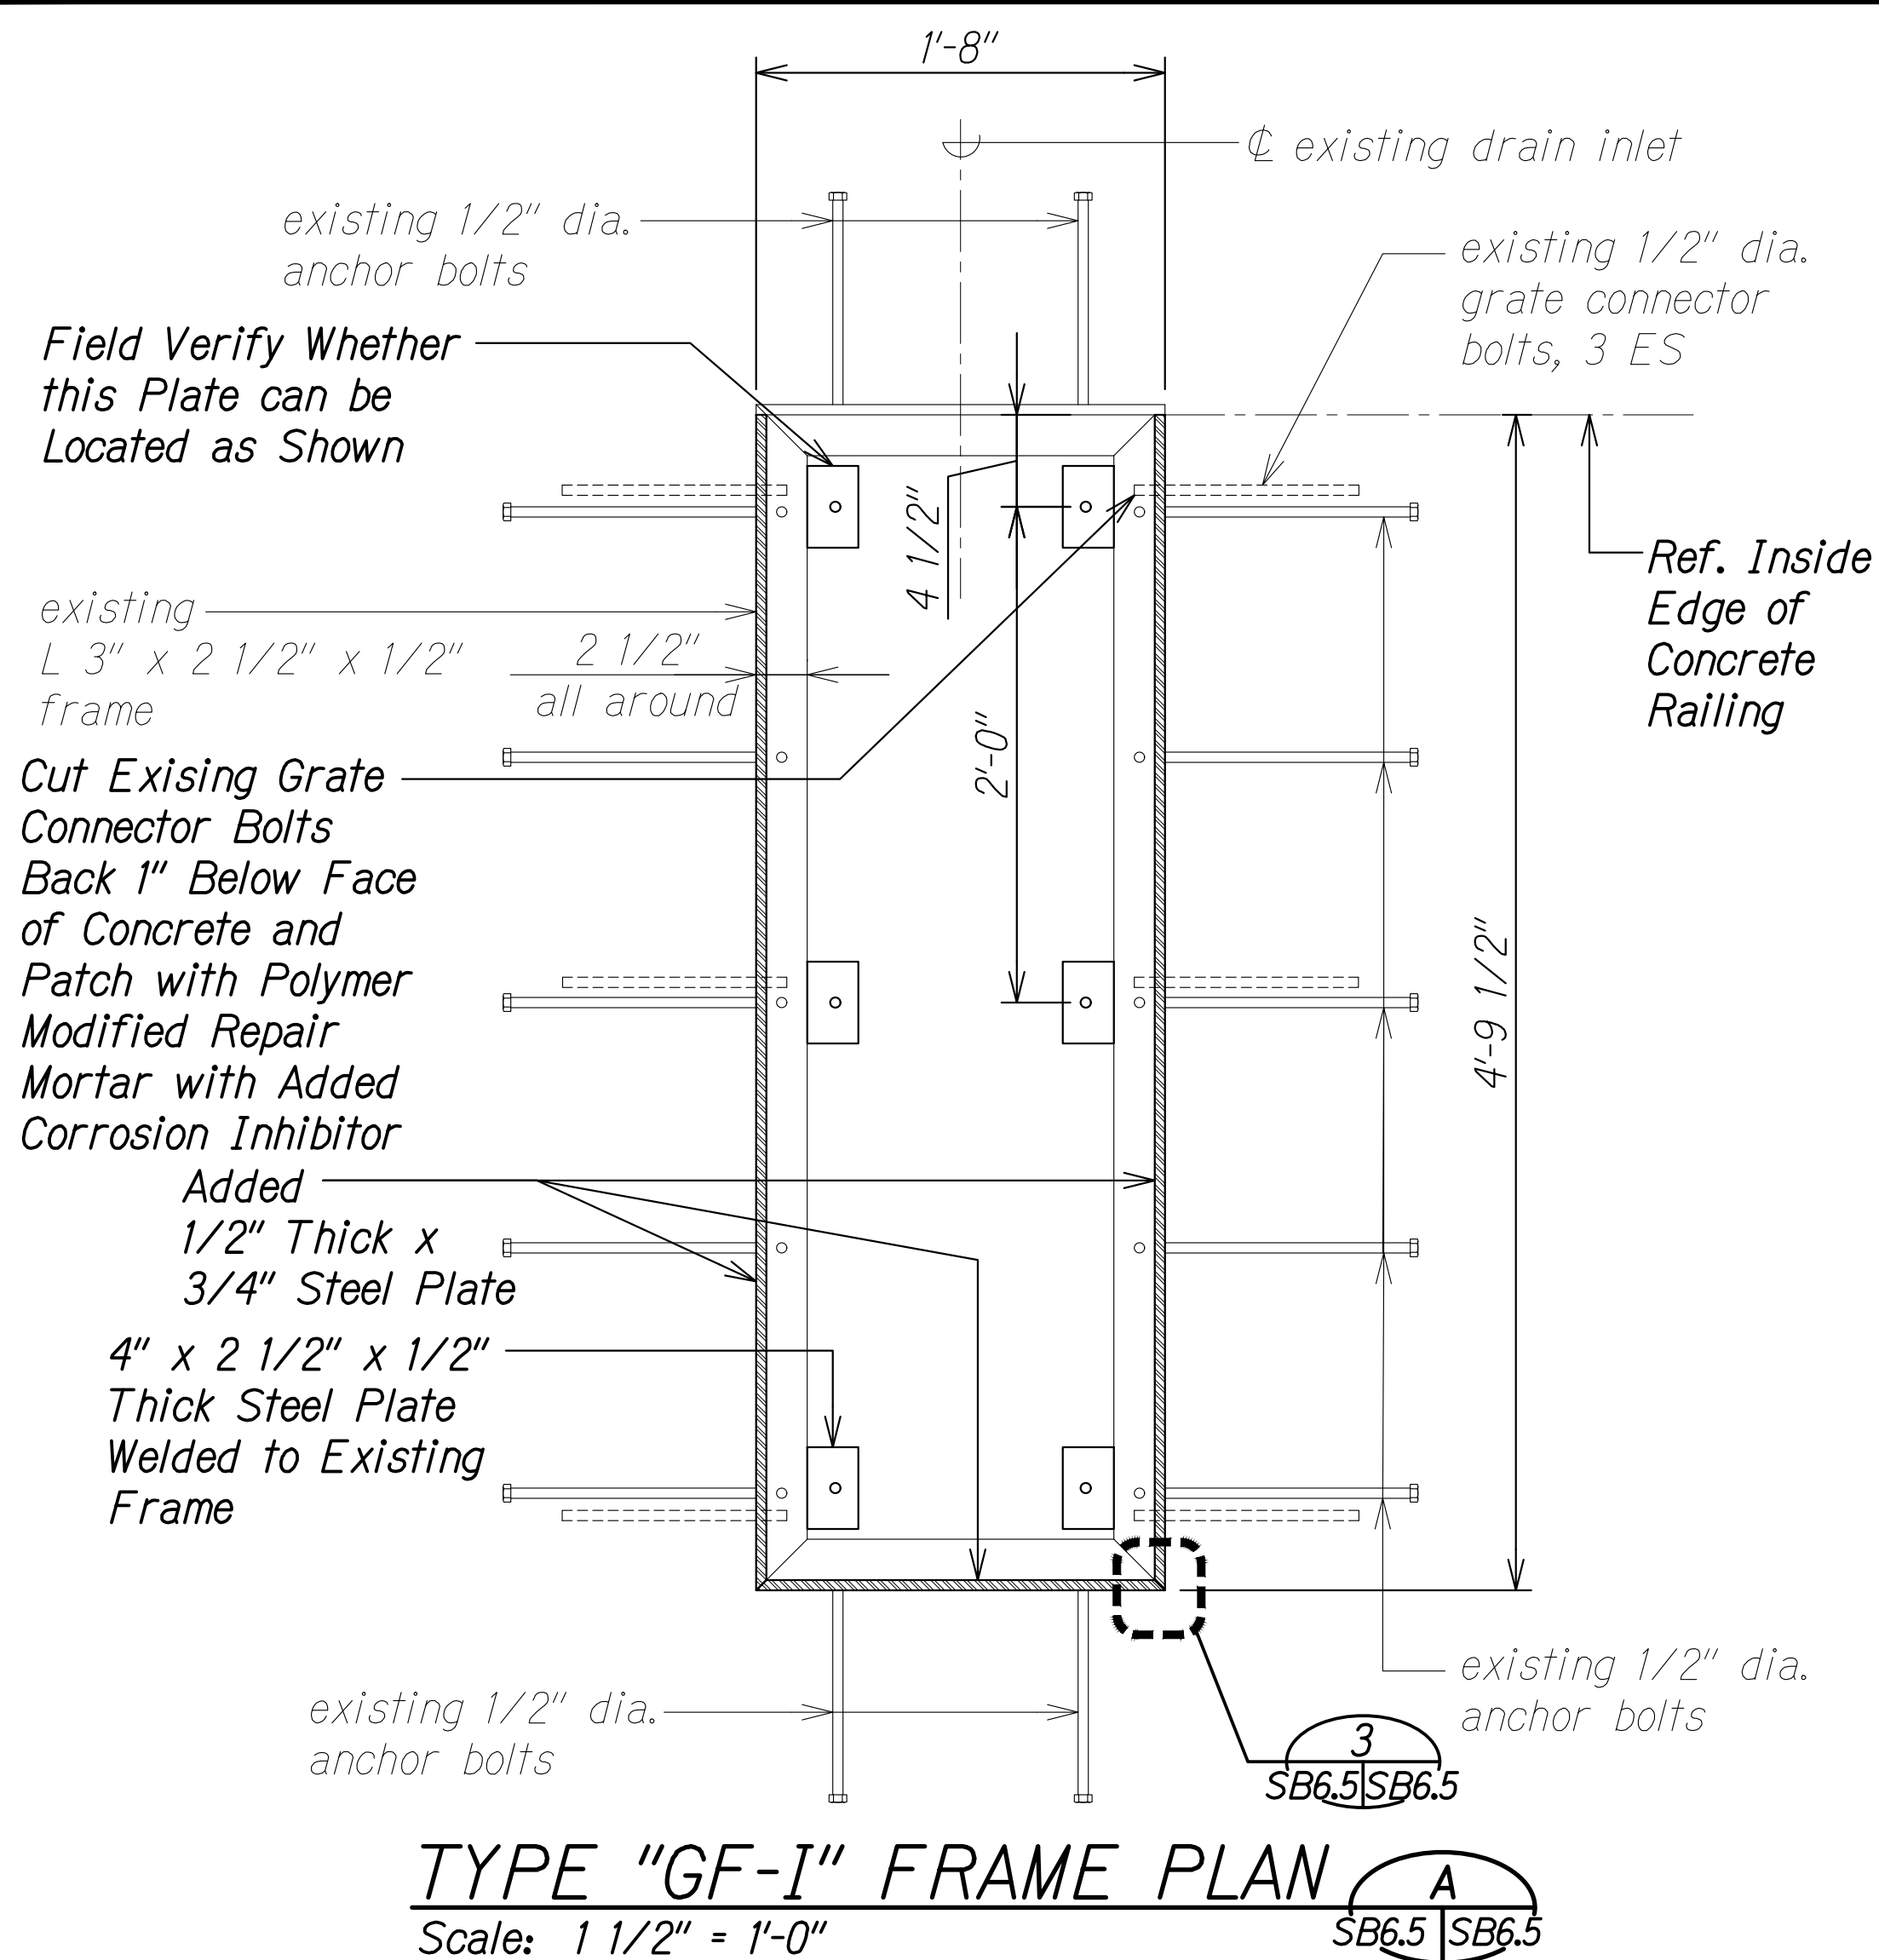

FRAME MODIFICATION NOTES:

- These notes shall apply to all details within the SB6 series, unless otherwise noted.
- New steel plates shall be delivered with threaded connector studs pre-welded to the plate. All new steel plate assemblies shall be delivered hot-dip zinc galvanized, after fabrication, in accordance with ASTM A123.
- Bevel/Prepare edge of plate as required by the weld details.
- Remove zinc galvanizing from new steel plate and existing steel angle within 1/2" from the welded edge.
- Weld new plate to existing angle. Grind welds flat. Remove all weld flux residue and weld splatter.
- Clean welded surface using water blasting (min. 3,000 psi).
- Prepare surface of steel in accordance with SSPC-SP16 Brush-Off Blast Cleaning and SSPC-SP1 Solvent Cleaning. Ensure that brush-off blast cleaning does not damage existing zinc galvanizing to remain.
- Repair all welded surfaces and damaged galvanized zinc using a zinc-based solder in strict accordance with ASTM A780 paying particular attention to preheat temperature, wire brushing, and uniform deposition of zinc requirements. The minimum average zinc thickness shall be 3.9 mils. The average thickness shall be based on a minimum of five measurements on a specimen.
- Clean out exist. drain pipes. Work shall be incidental to the respective pay items as shown on the proposal schedule.

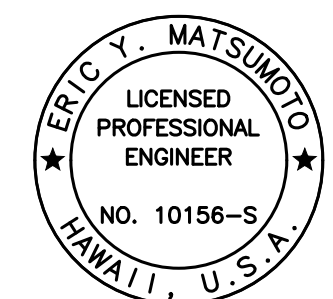

THIS WORK WAS PREPARED BY ME OR UNDER MY SUPERVISION.

Signature: Eric Y. Matsumoto
4-30-24
EXPIRATION DATE OF THE LICENSE

STATE OF HAWAII
DEPARTMENT OF TRANSPORTATION
HIGHWAYS DIVISION

WAIMALU VIADUCT
IB DI FRAME DETAILS
INTERSTATE ROUTE H-1 IMPROVEMENTS
Vicinity of Pearl City Viaduct to Waimalu Viaduct
Federal Aid Project No. NH-HI-1(285)


Scale: As Noted
SHEET No. SB6.5 OF 11 SHEETS

Date: May 2023


ORIGINAL PLAN	SURVEY PLOTTED BY	DATE
NOTE BOOK	DRAWN BY	
	DESIGNED BY	
	QUANTITIES BY	
	CHECKED BY	

DRAWING NAME: Z:\00 ONGOING\22-001.8 PEARL CITY VIADUCT REPAIRS\01 CAD\05-23-23 100PCT PCVR-SB0604.WY OVERLAY DRI DET.DWG PLOT TIME: 05-24-23, 9:36 AM


FED. ROAD DIST. NO.	STATE	FEDERAL AID PROJ. NO.	FISCAL YEAR	SHEET NO.	TOTAL SHEETS
HAWAII	HAW.	NH-HI-K285	2023	ADD. 278	287

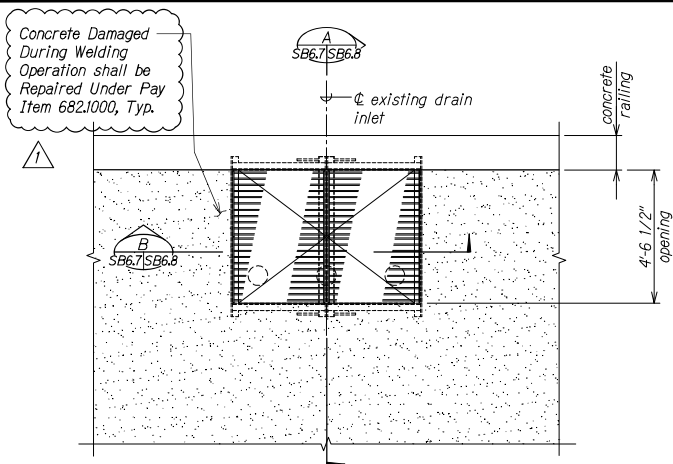

PLAN - OB TYPE "B4-W" DECK DRAIN INLET A
Scale: 1/2" = 1'-0"

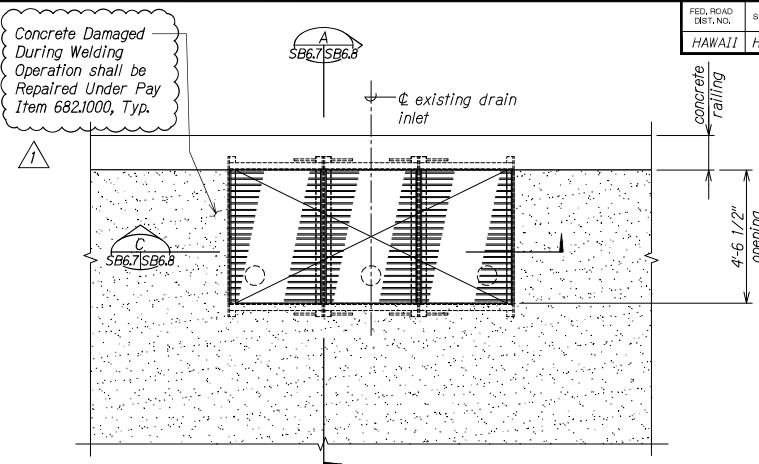

PLAN - OB TYPE "B6" DECK DRAIN INLET A
Scale: 1/2" = 1'-0"

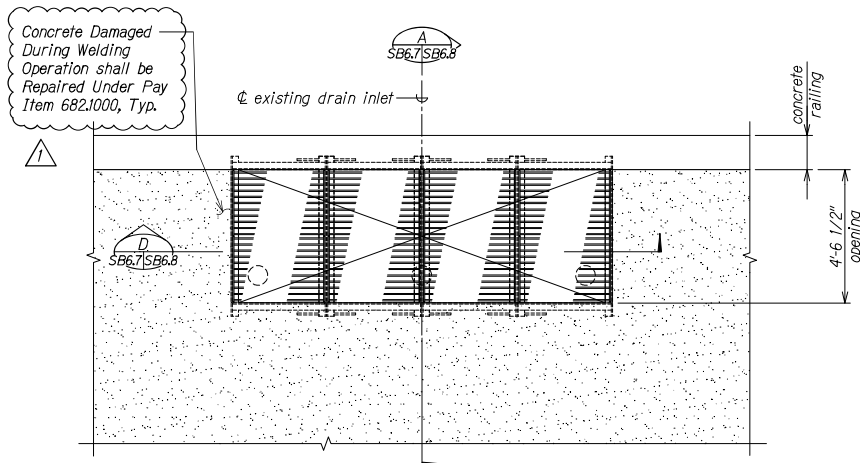

PLAN - OB TYPE "B8" DECK DRAIN INLET A
Scale: 1/2" = 1'-0"

LEGEND:
 HPC Overlay



THIS WORK WAS PREPARED BY ME OR UNDER MY SUPERVISION.

Samuel M. Matsumoto
SIGNATURE EXPIRATION DATE OF THE LICENSE

STATE OF HAWAII
DEPARTMENT OF TRANSPORTATION
HIGHWAYS DIVISION
WAIMALU VIADUCT
OB DECK DRAIN DETAILS
INTERSTATE ROUTE H-1 IMPROVEMENTS
Vicinity of Pearl City Viaduct to Waimalu Viaduct
Federal-Aid Project No. NH-HI-K285

9/11/23	1	Added Note
DATE	REVISION	

Scale: As Noted Date: May 2023


SHEET No. SB6.7 OF 11 SHEETS

ADD. 278


DESIGNED BY	SAFETY CHECKED BY	DATE
DRAWN BY	REVIEWED BY	
CHECKED BY	APPROVED BY	
IN CHARGE		

DRAWING NAME: Z:\05_04262022-2013 PEARL CITY VIADUCT IMPROVEMENTS\01 DECK\OB-11-23 10PCT ADDN\VIEW-SB604.WY OVERLAY SH6 DET ADD.DWG PLOT TIME: 09-11-23 5:19 PM


FED. ROAD DIST. NO.	STATE	FEDERAL AID PROJ. NO.	FISCAL YEAR	SHEET NO.	TOTAL SHEETS
HAWAII	HAW.	NH-HI-1(285)	2023	279	287

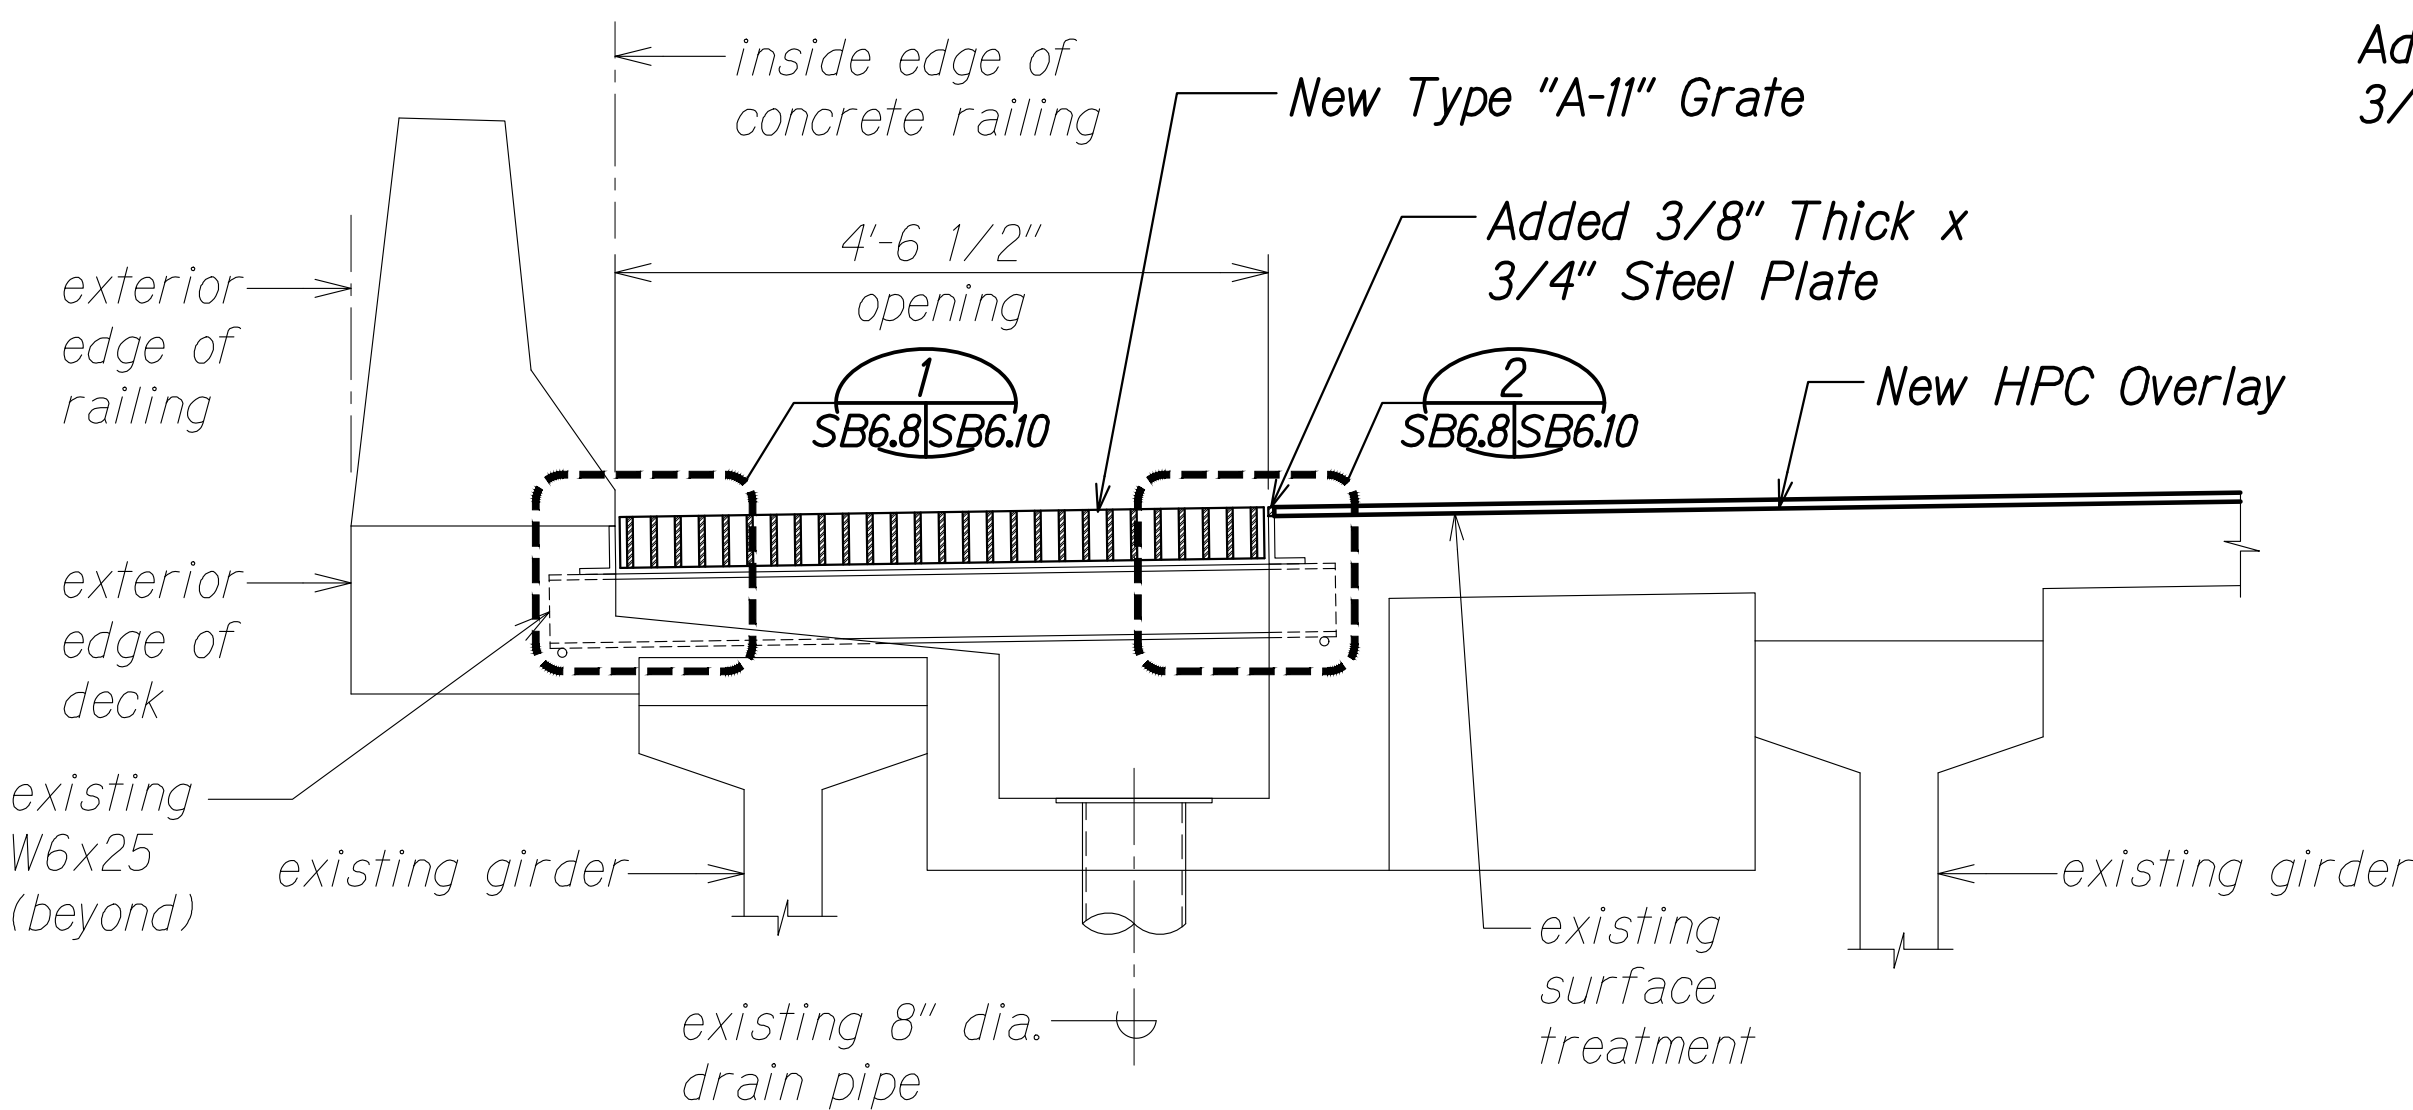


TYPE "B4-W" DI SECTION
(SAME AT DI TYPE "B6" & "B8")
Scale: 3/4" = 1'-0"

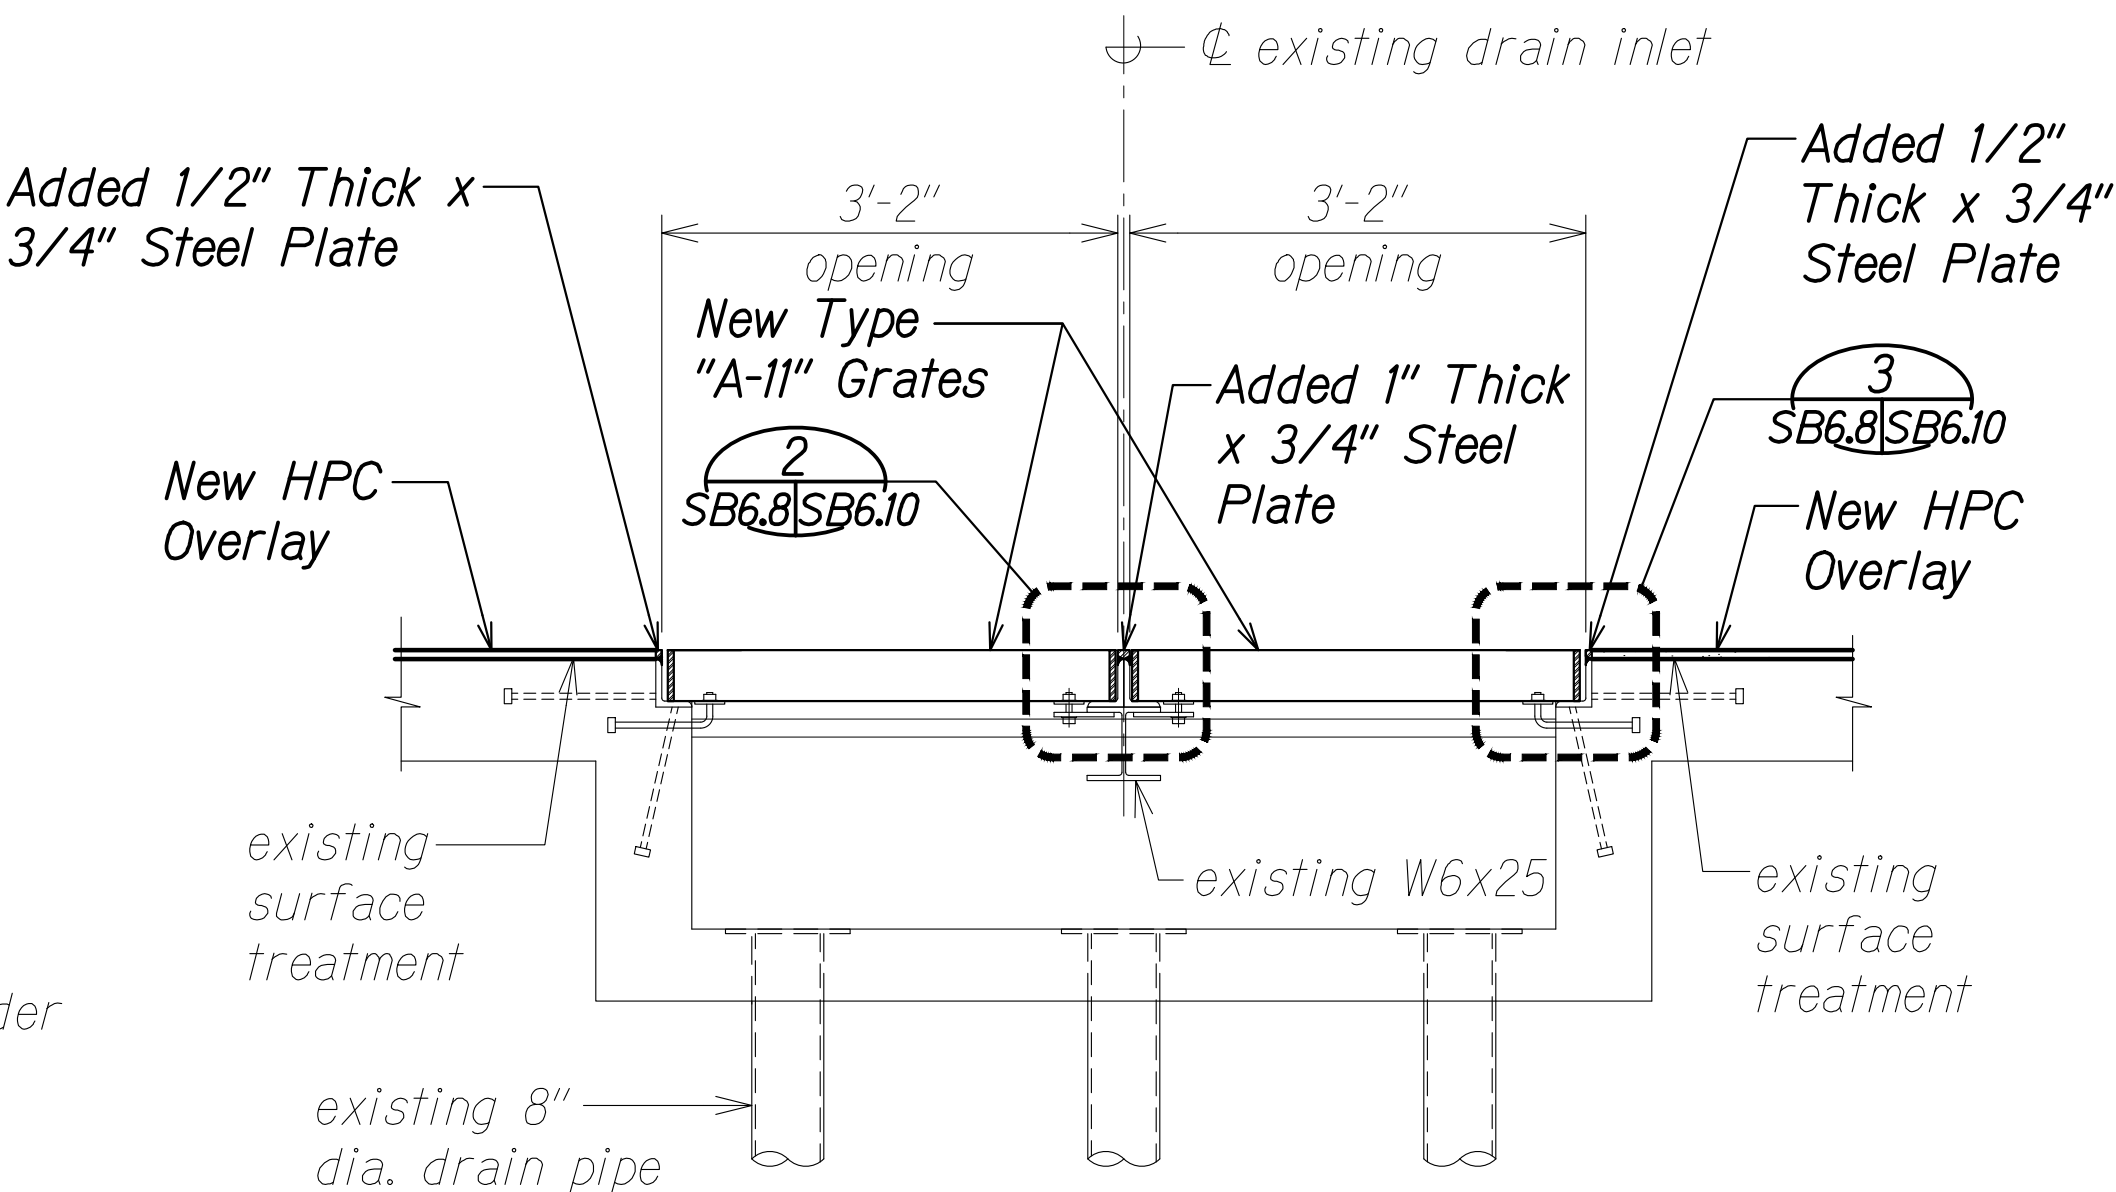

SECTION AT DRAIN TYPE "B4-W" DI
Scale: 3/4" = 1'-0"

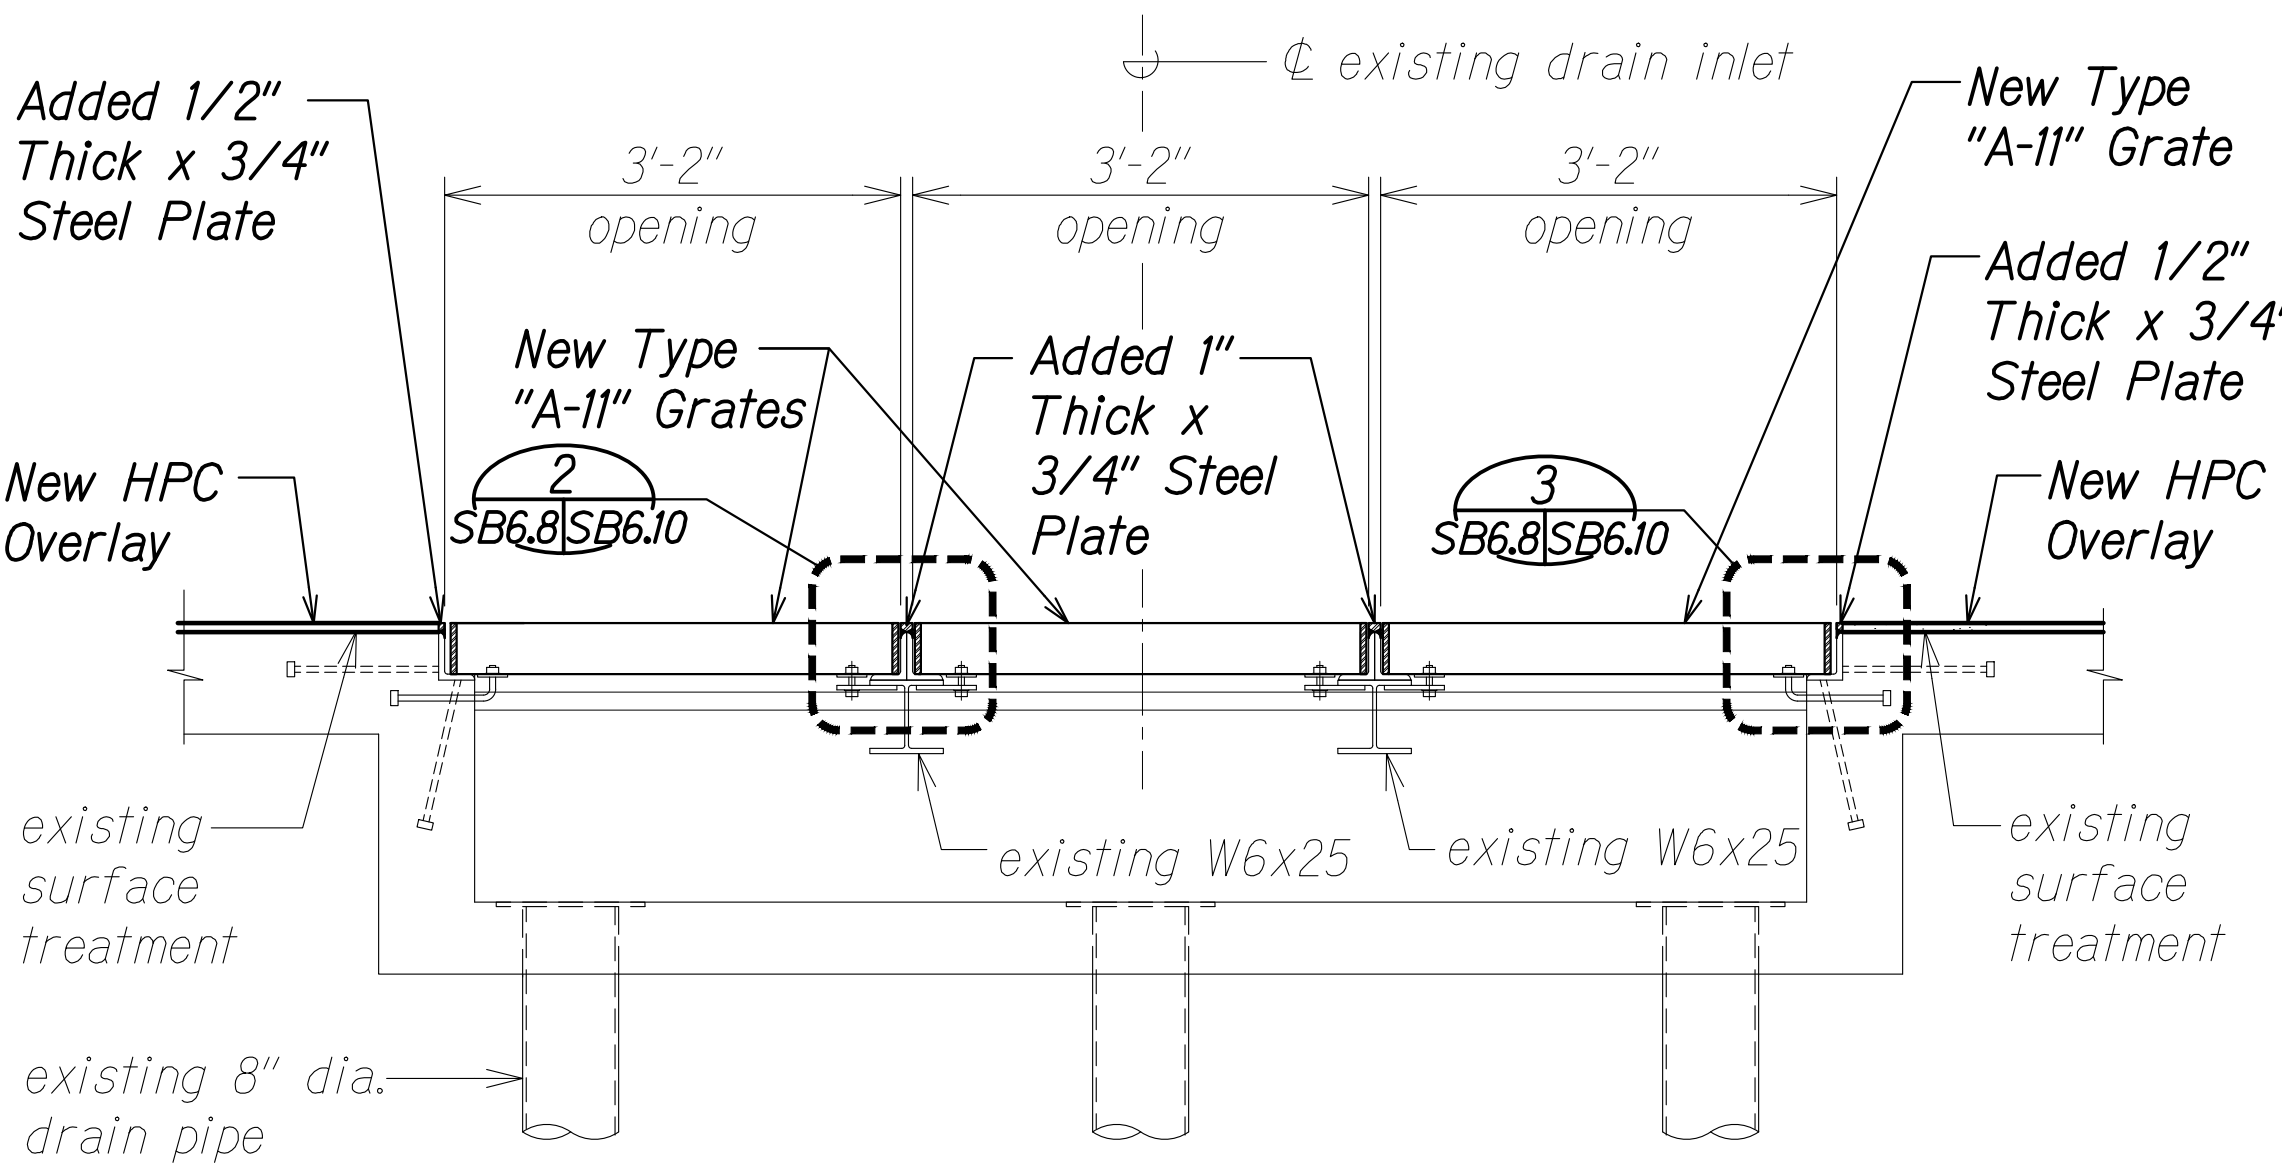


SECTION AT DRAIN TYPE "B6" DI
Scale: 3/4" = 1'-0"

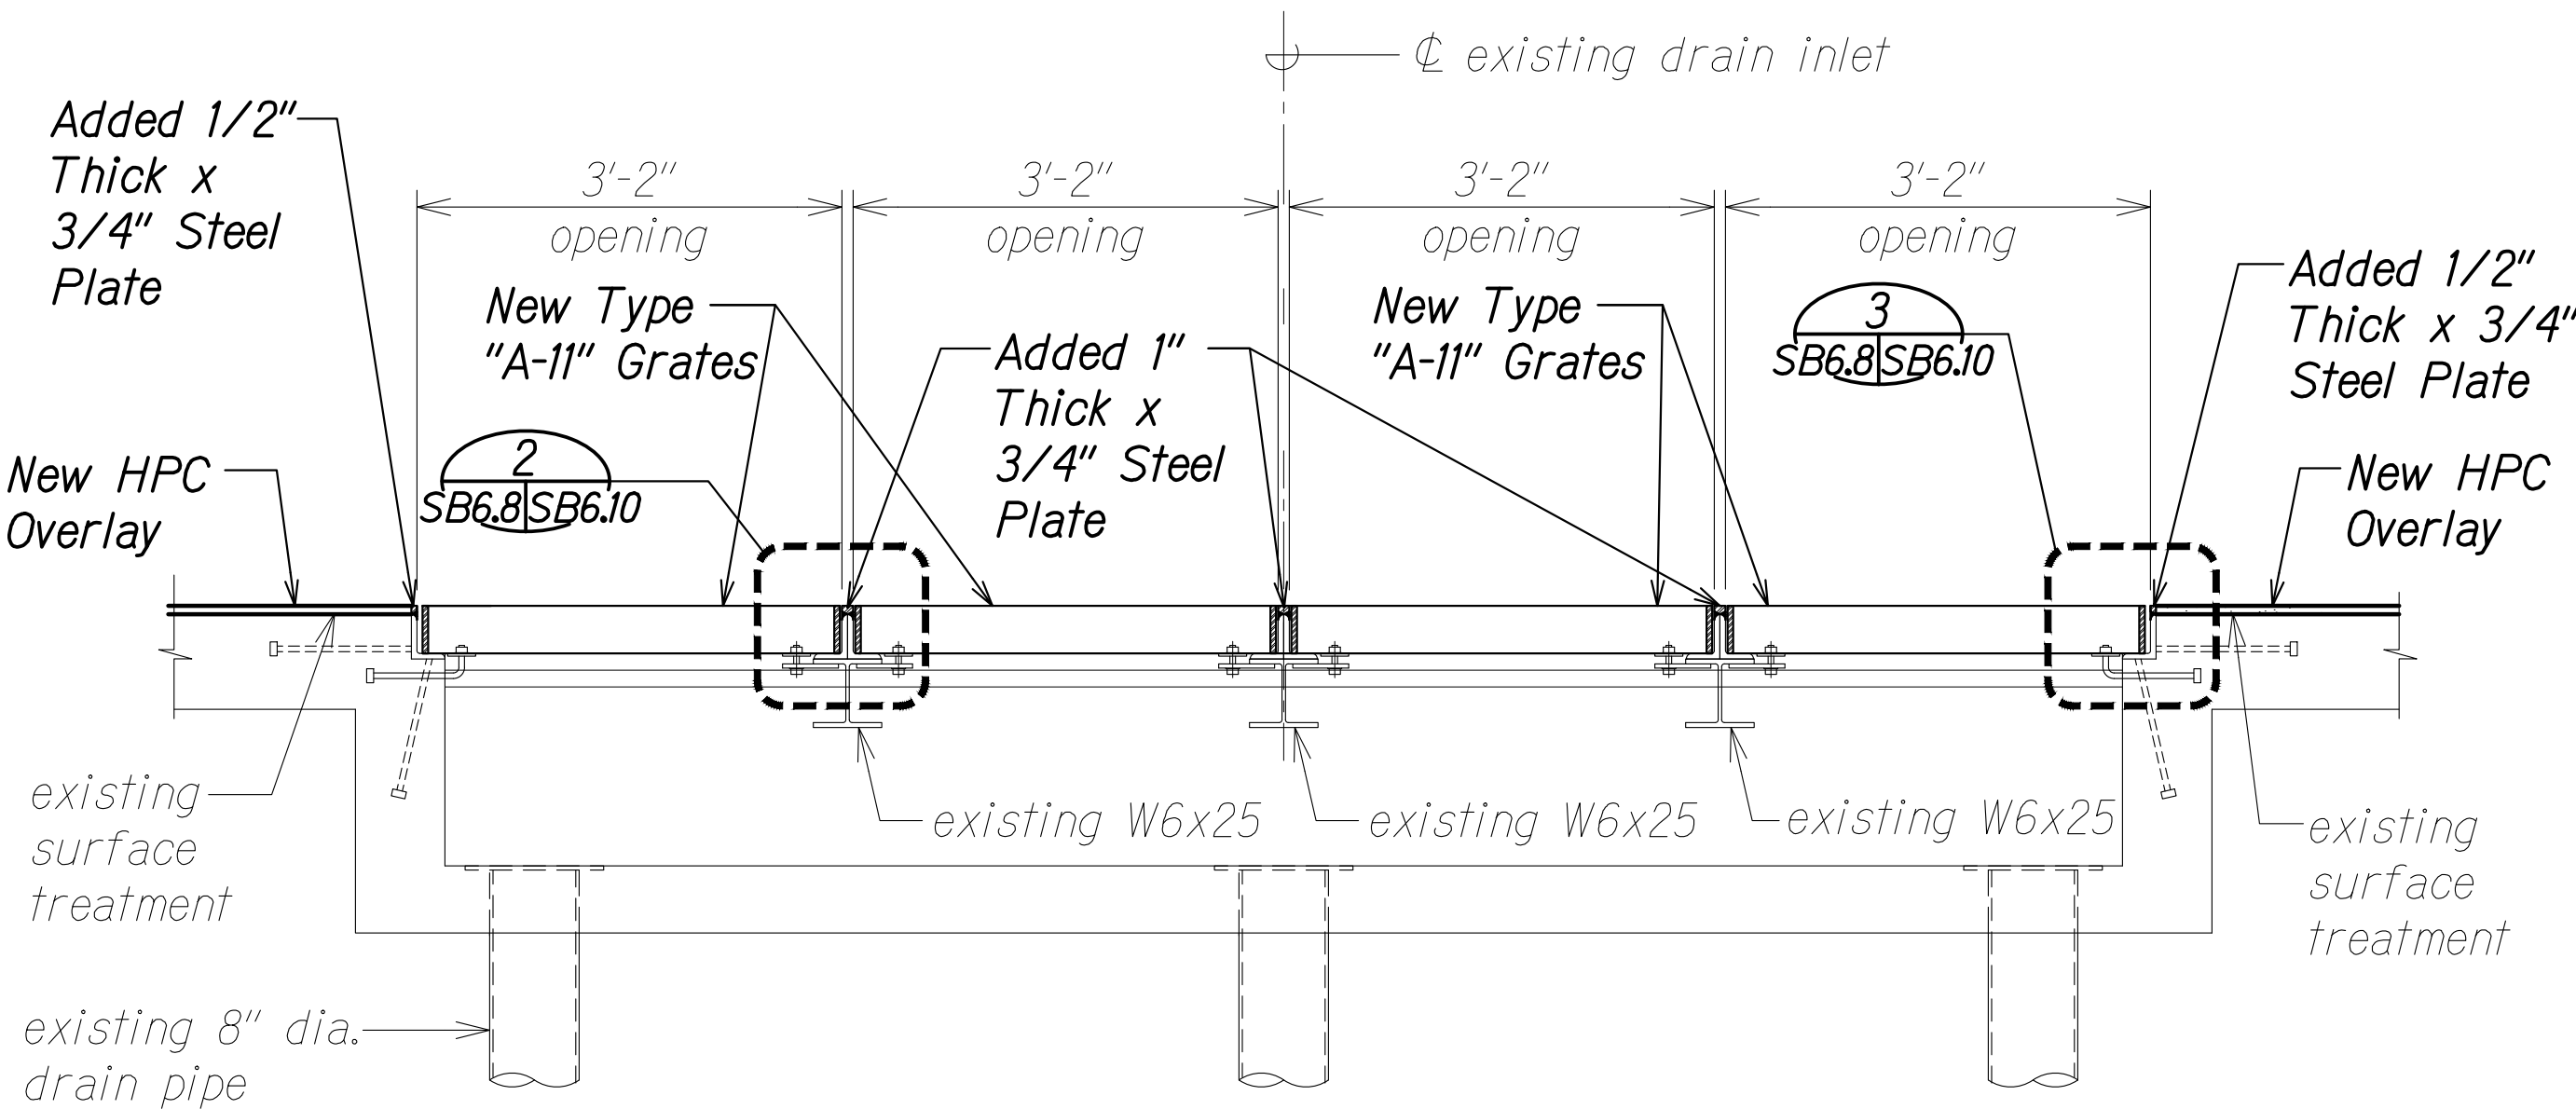

SECTION AT DRAIN TYPE "B8" DI
Scale: 3/4" = 1'-0"

DATE	_____
SURVEY PLOTTED BY	_____
ORIGINAL PLAN	_____
DESIGNED BY	_____
NOTE BOOK	_____
QUANTITIES BY	_____
CHECKED BY	_____
No.	_____

DRAWING NAME: Z:\00 ONGOING\22-001.8 PEARL CITY VIADUCT REPAIRS\01 CAD\05-23-23 100PCT PCVR-SB0604 WY OVERLAY DRN DET.DWG PLOT TIME: 05-24-23, 9:37 AM

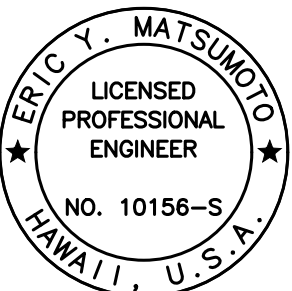

THIS WORK WAS PREPARED BY
ME OR UNDER MY SUPERVISION.

Signature: *Eric Y. Matsumoto*
4-30-24
EXPIRATION DATE OF THE LICENSE

STATE OF HAWAII
DEPARTMENT OF TRANSPORTATION
HIGHWAYS DIVISION


WAIMALU VIADUCT
OB DI GRATE DETAILS

INTERSTATE ROUTE H-1 IMPROVEMENTS
Vicinity of Pearl City Viaduct to Waimalu Viaduct
Federal-Aid Project No. NH-HI-1(285)


Scale: As Noted Date: May 2023

SHEET No. SB6.8 OF 11 SHEETS


FED. ROAD DIST. NO.	STATE	FEDERAL AID PROJ. NO.	FISCAL YEAR	SHEET NO.	TOTAL SHEETS
HAWAII	HAW.	NH-HI-1(285)	2023	280	287

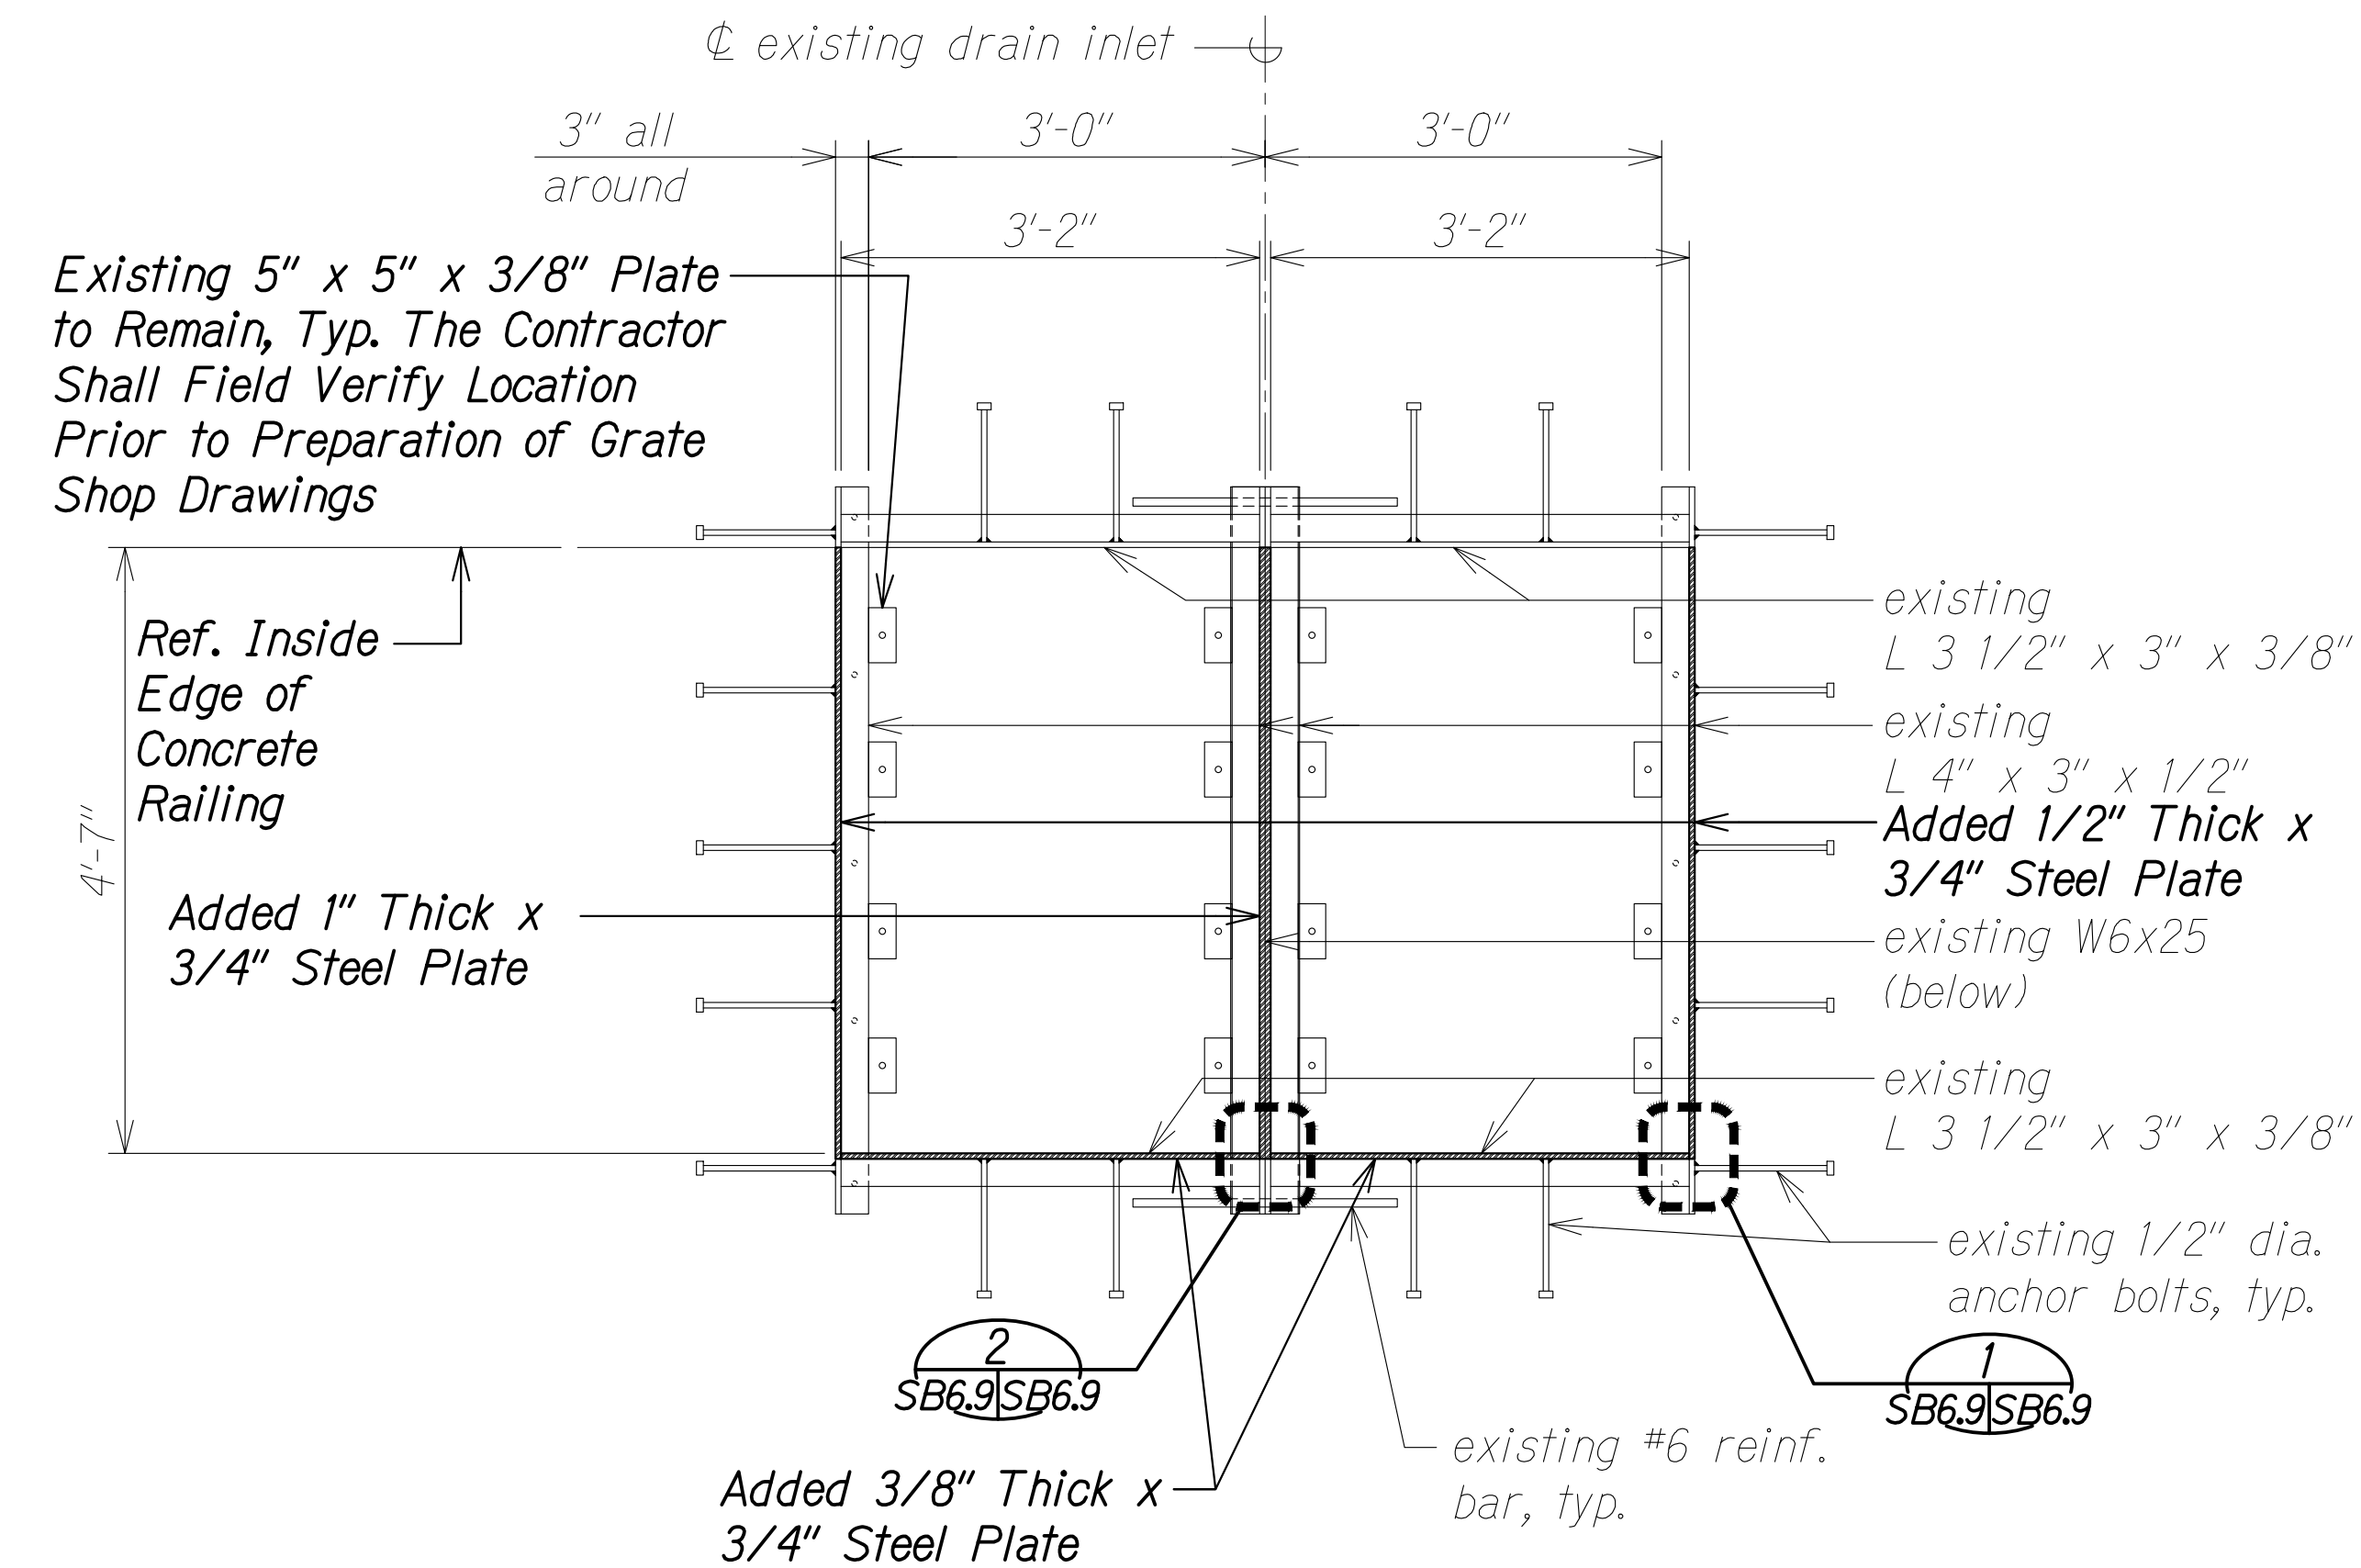


TYPE "B4" DI FRAME PLAN
Scale: 3/4" = 1'-0"

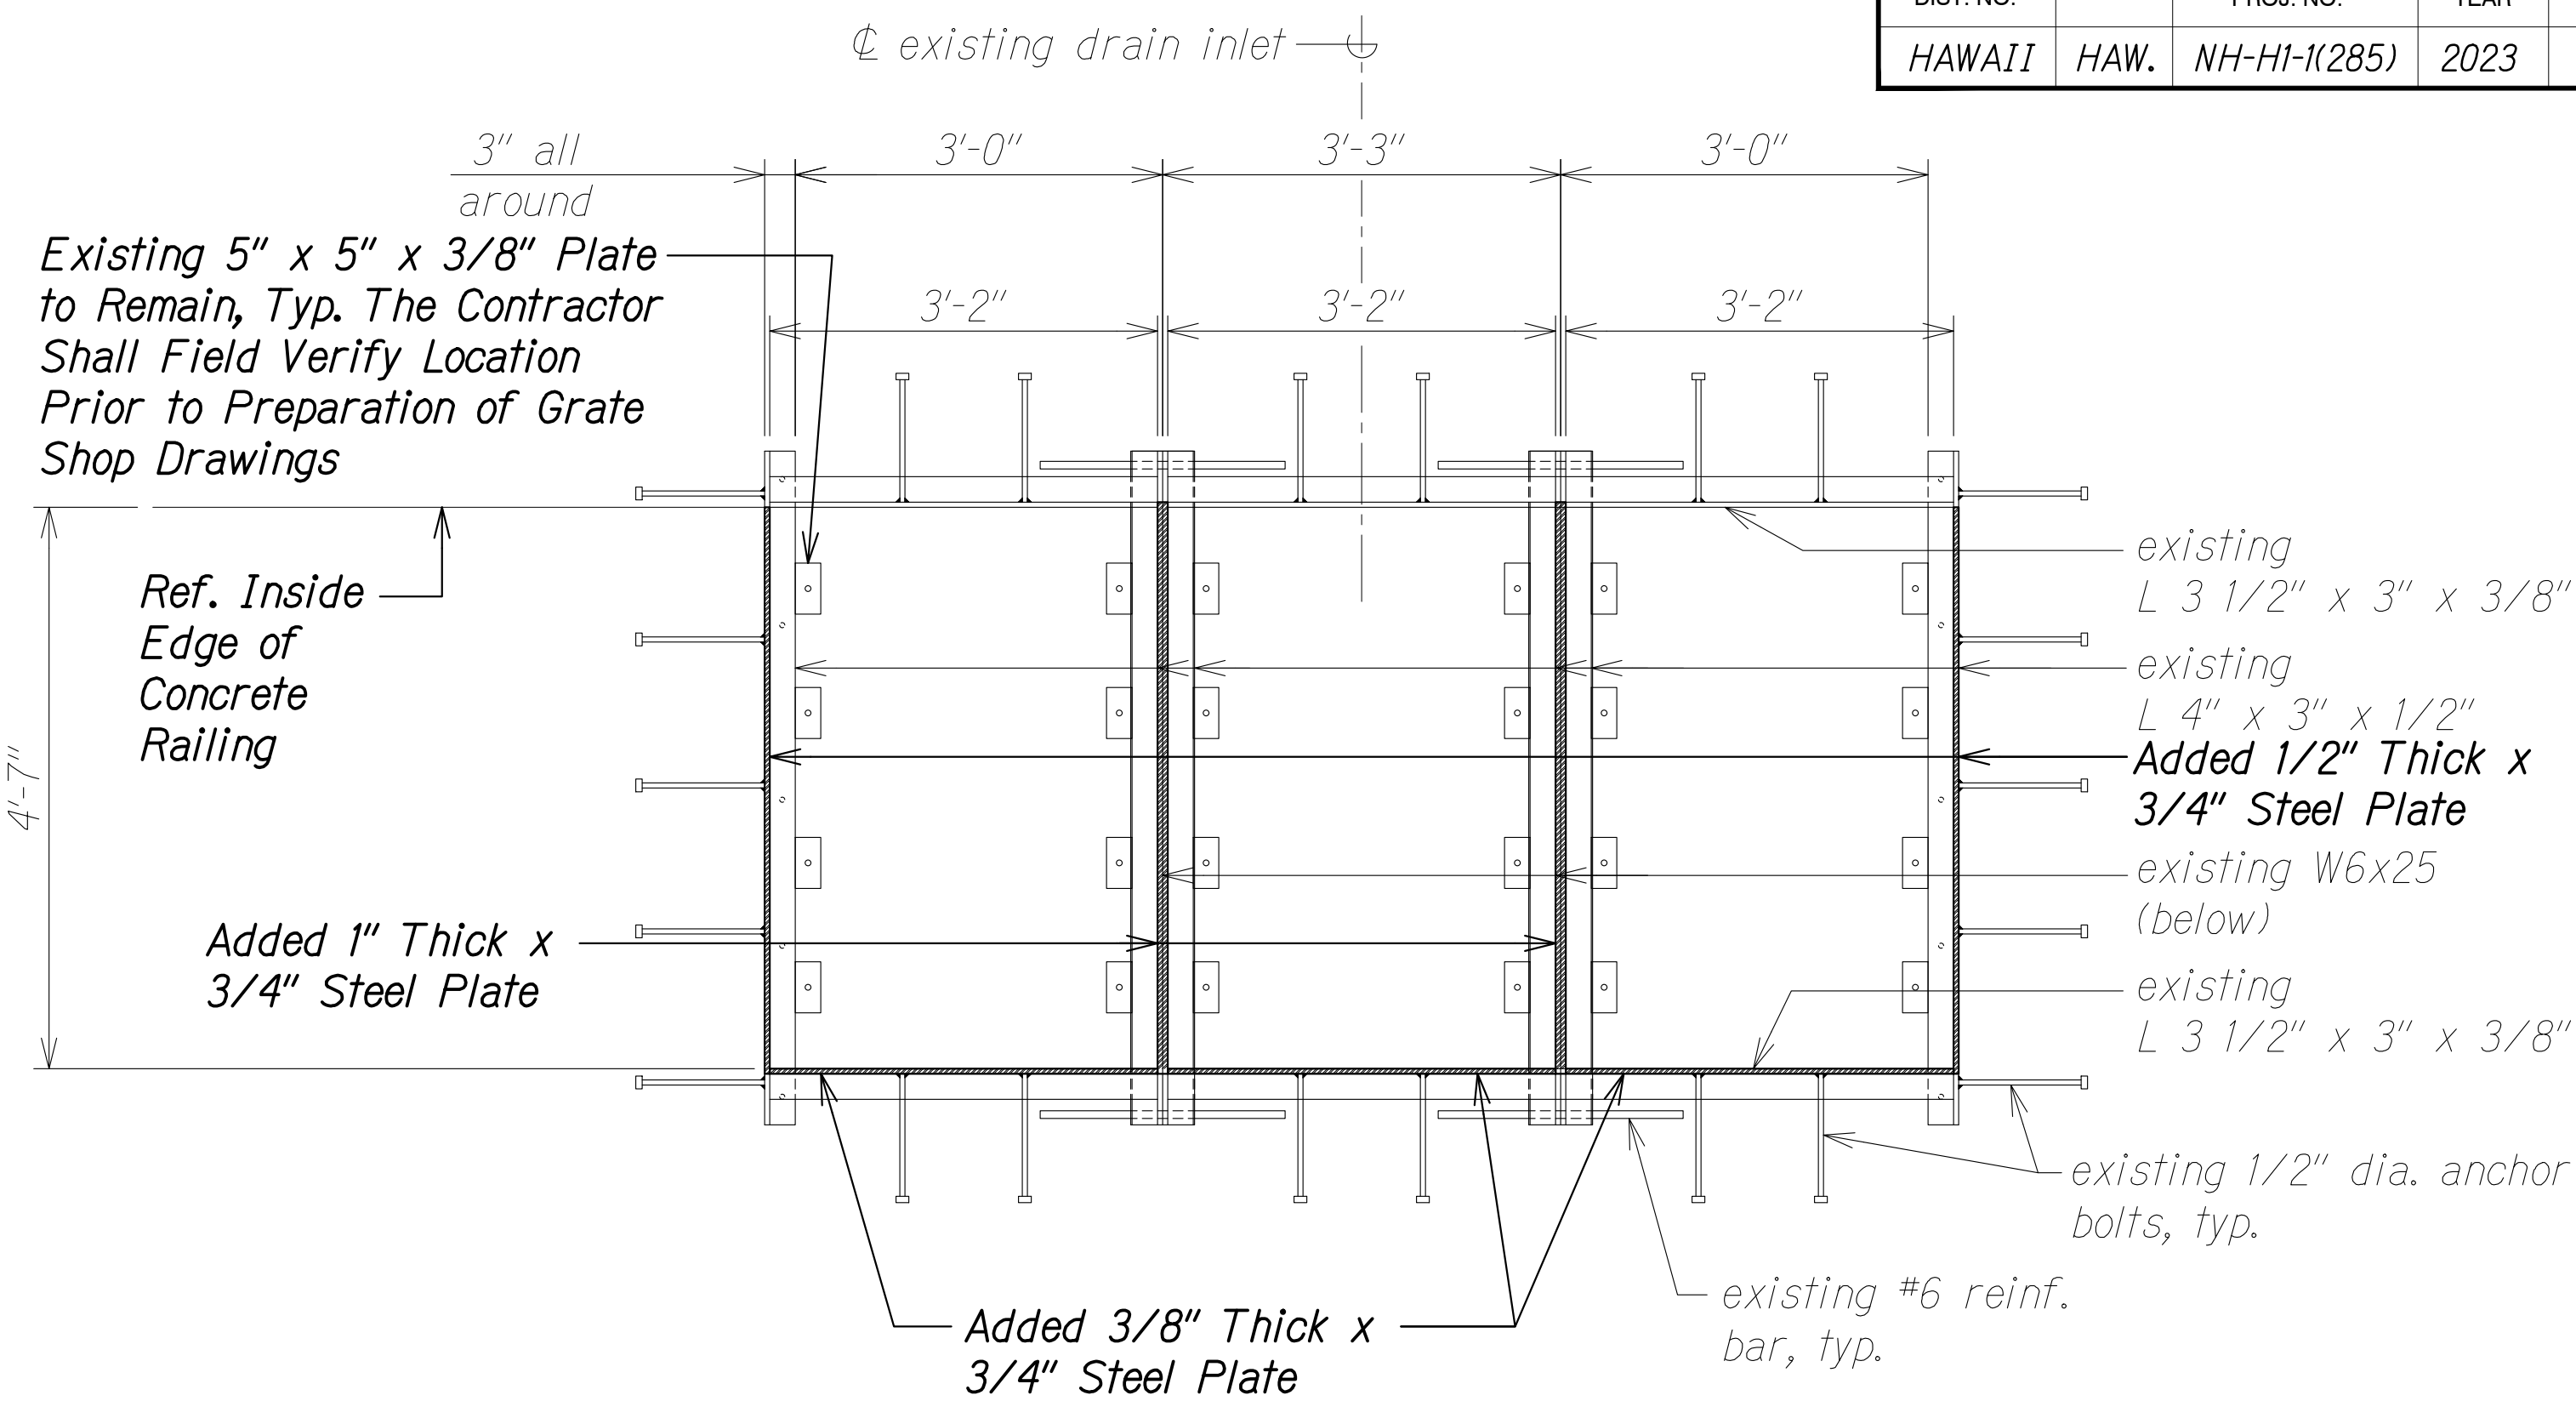


TYPE "B6" DI FRAME PLAN
Scale: 3/4" = 1'-0"

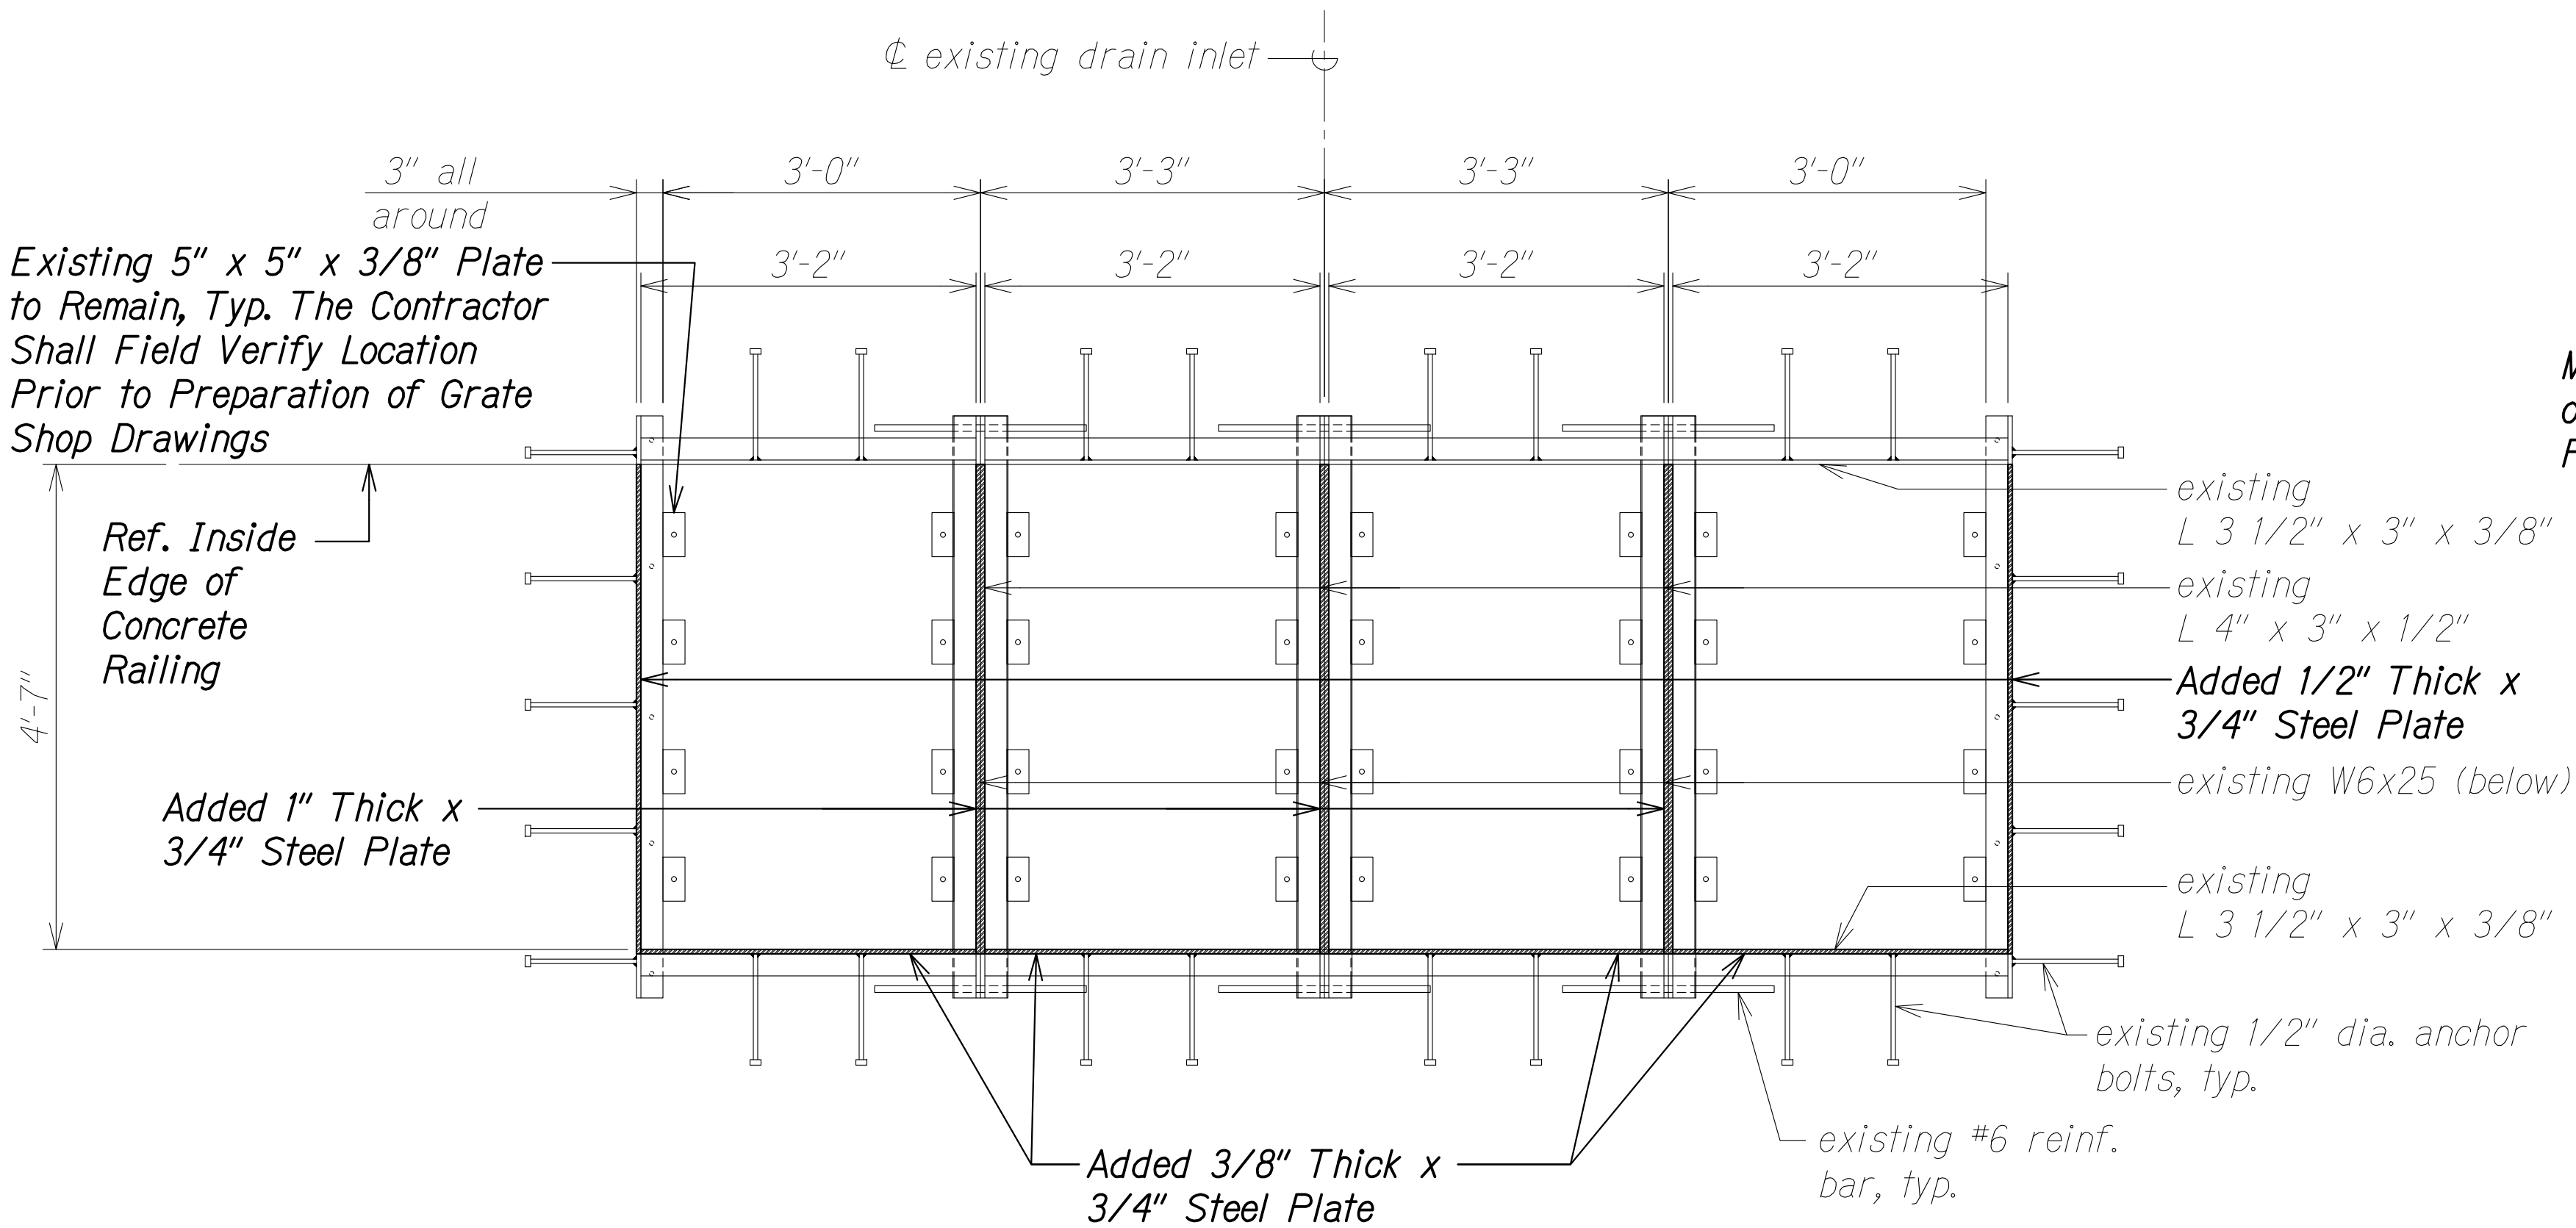


TYPE "B8" DI FRAME PLAN
Scale: 3/4" = 1'-0"

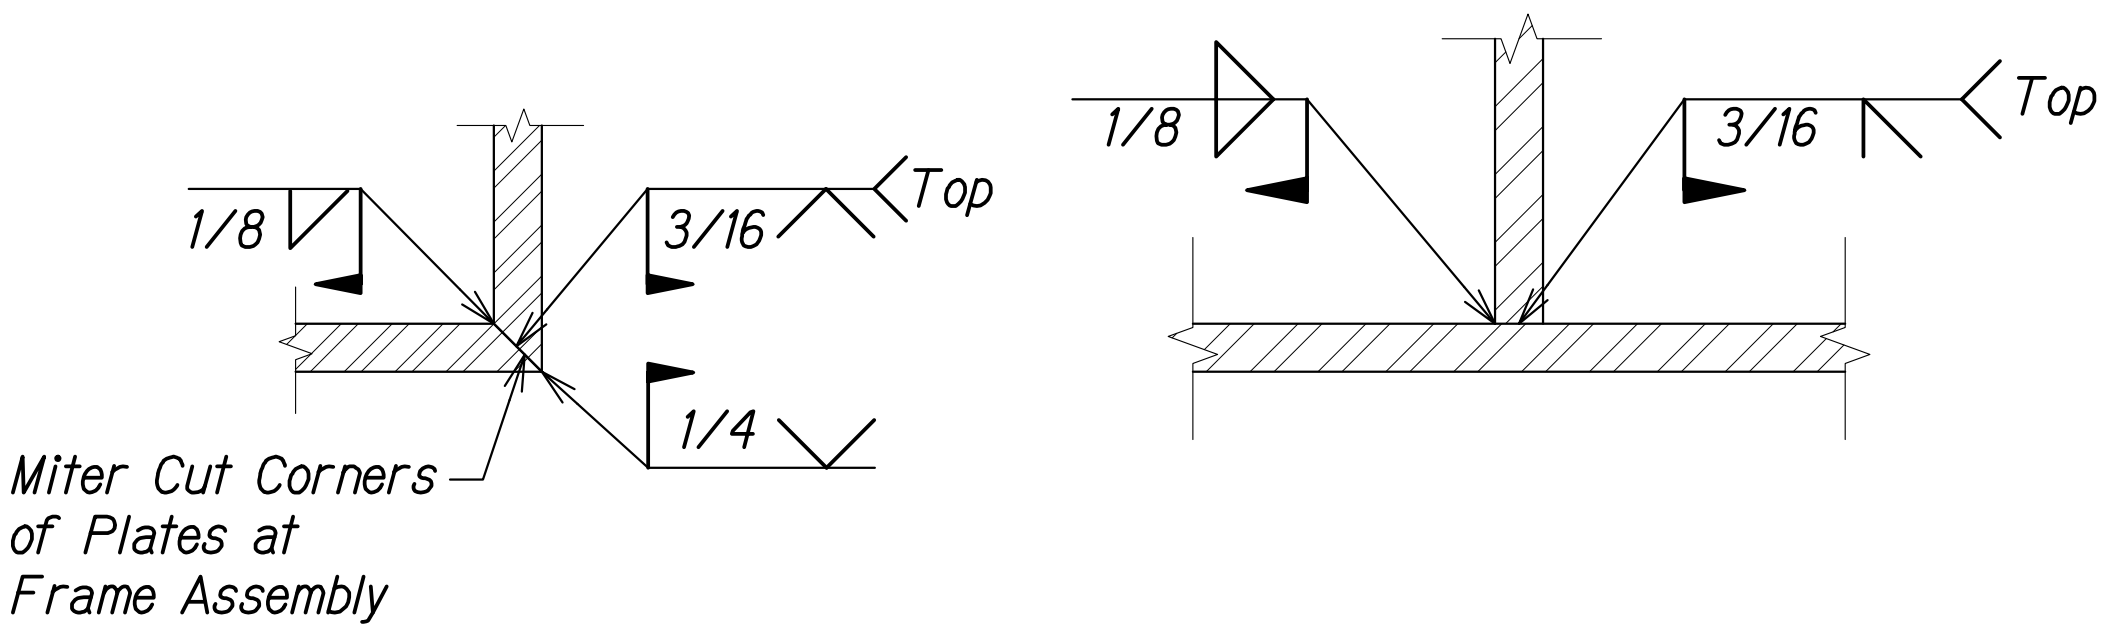

DETAIL 1
Scale: 6" = 1'-0"

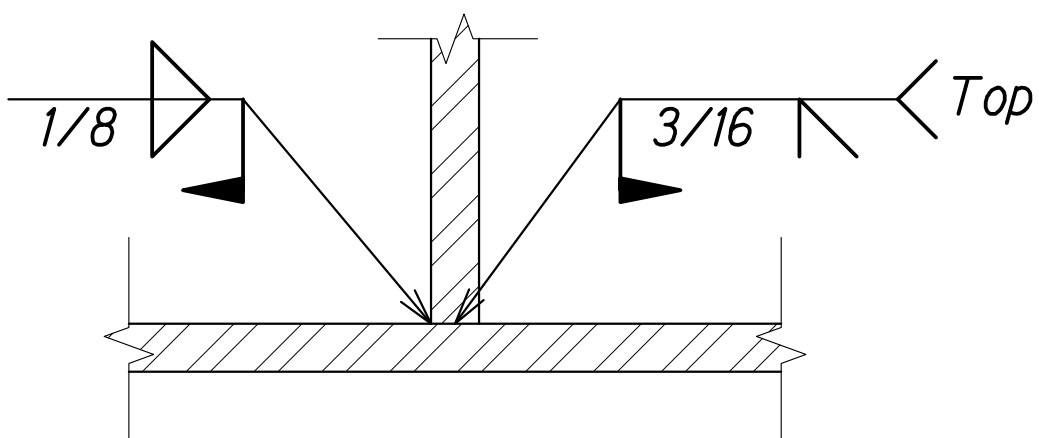

DETAIL 2
Scale: 6" = 1'-0"

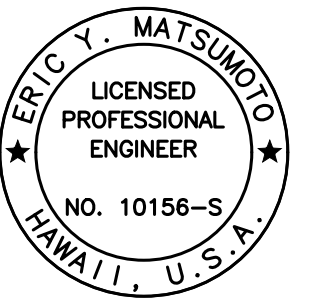

THIS WORK WAS PREPARED BY ME OR UNDER MY SUPERVISION.

Eric Y. Matsumoto
SIGNATURE EXPIRATION DATE OF THE LICENSE 4-30-24

STATE OF HAWAII
DEPARTMENT OF TRANSPORTATION
HIGHWAYS DIVISION


WAIMALU VIADUCT
OB DI FRAME DETAILS

INTERSTATE ROUTE H-1 IMPROVEMENTS
Vicinity of Pearl City Viaduct to Waimalu Viaduct
Federal-Aid Project No. NH-HI-1(285)


Scale: As Noted Date: May 2023

SHEET No. SB6.9 OF 11 SHEETS


FED. ROAD DIST. NO.	STATE	FEDERAL AID PROJ. NO.	FISCAL YEAR	SHEET NO.	TOTAL SHEETS
HAWAII	HAW.	NH-HI-1(285)	2023	281	287

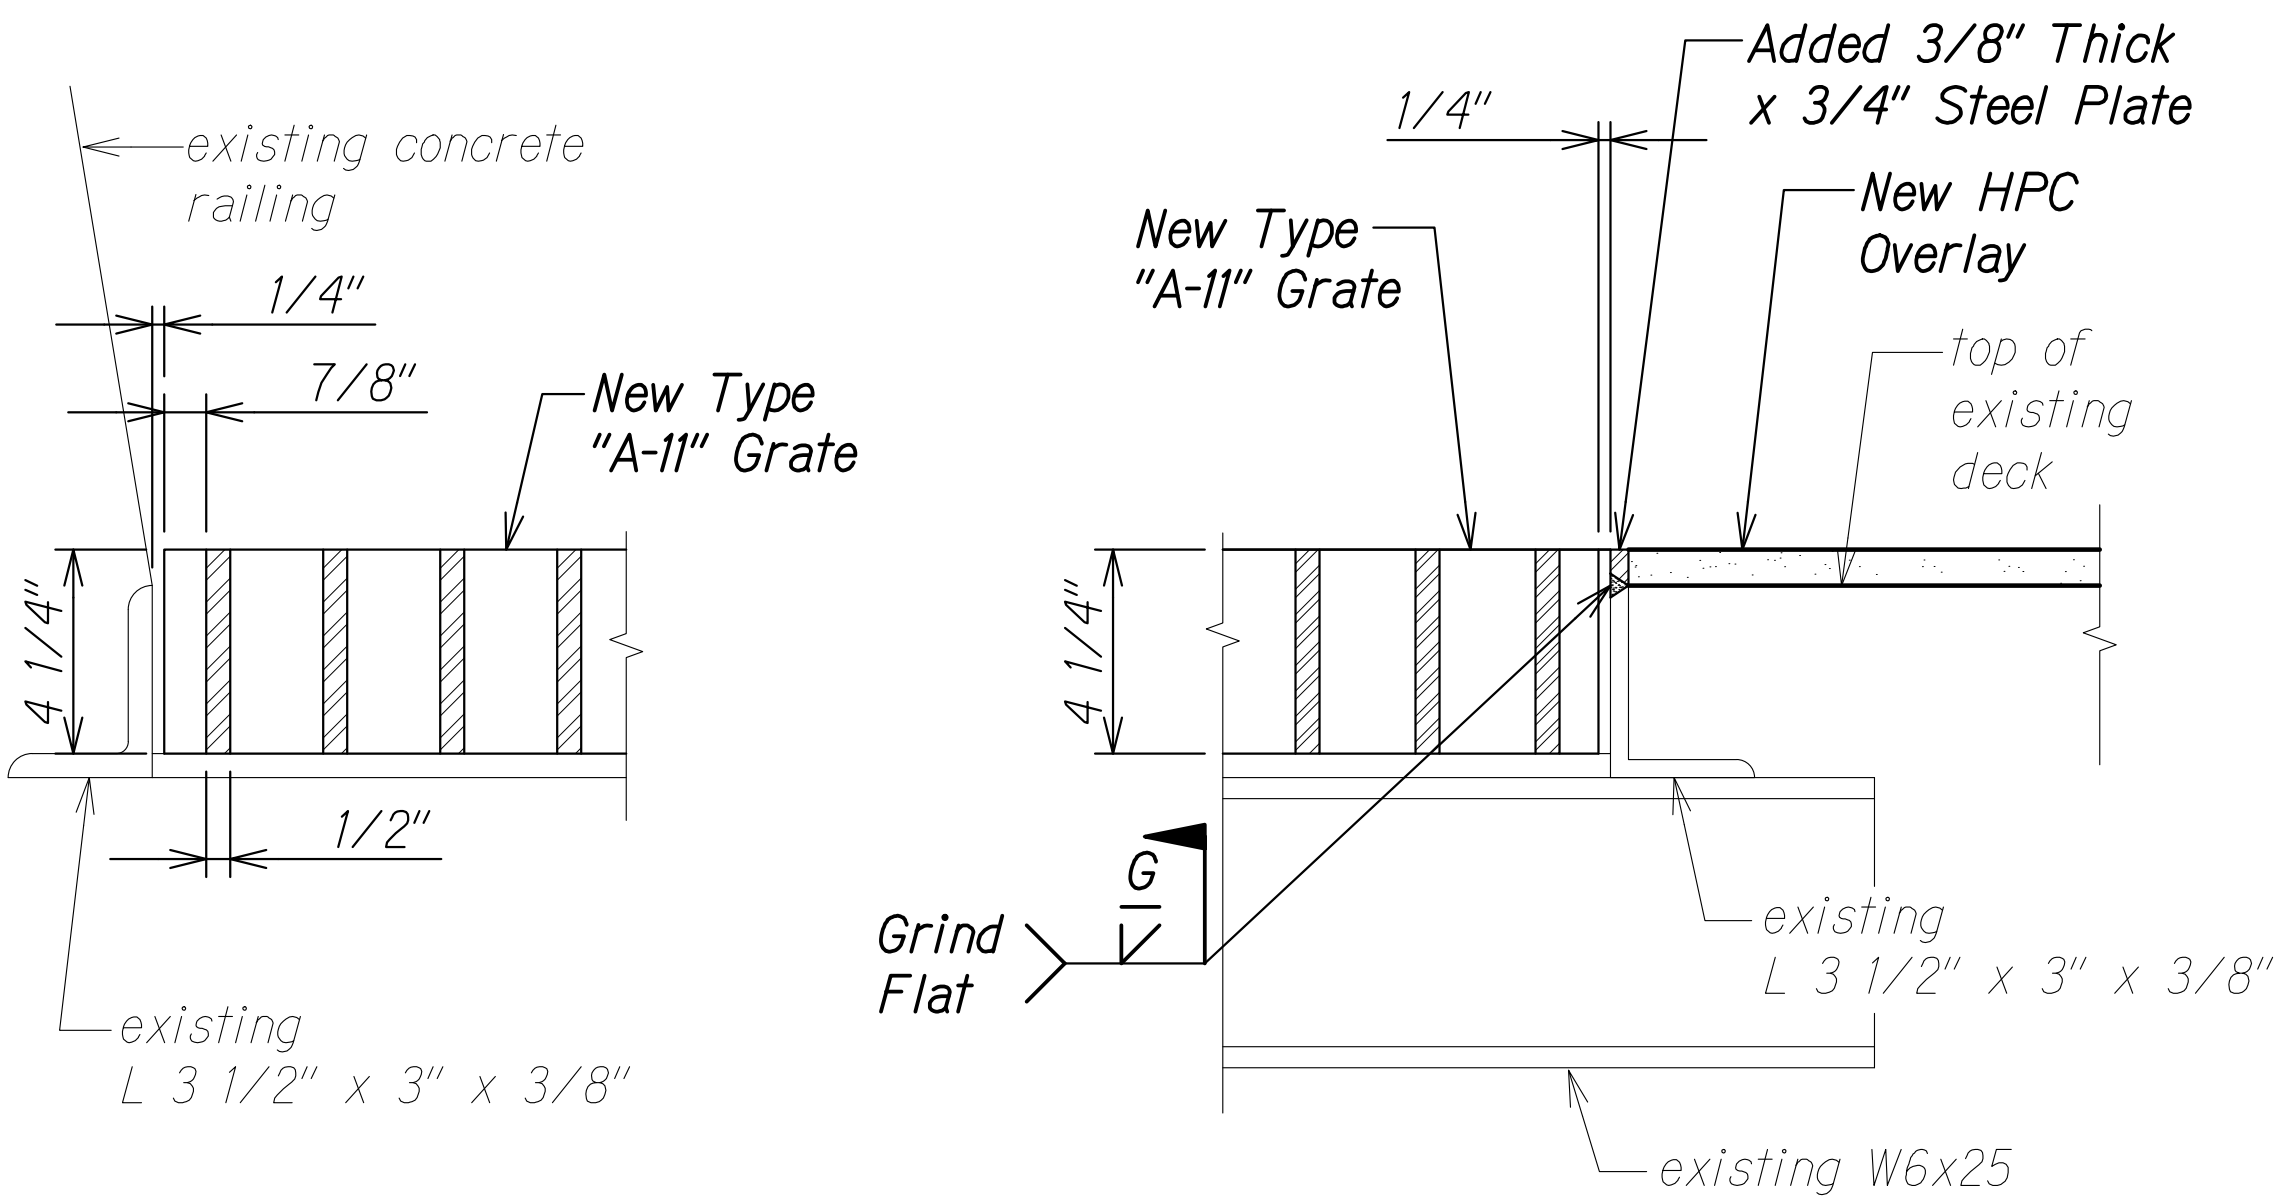


DETAIL 1
Scale: 3" = 1'-0" SB6.8 SB6.10

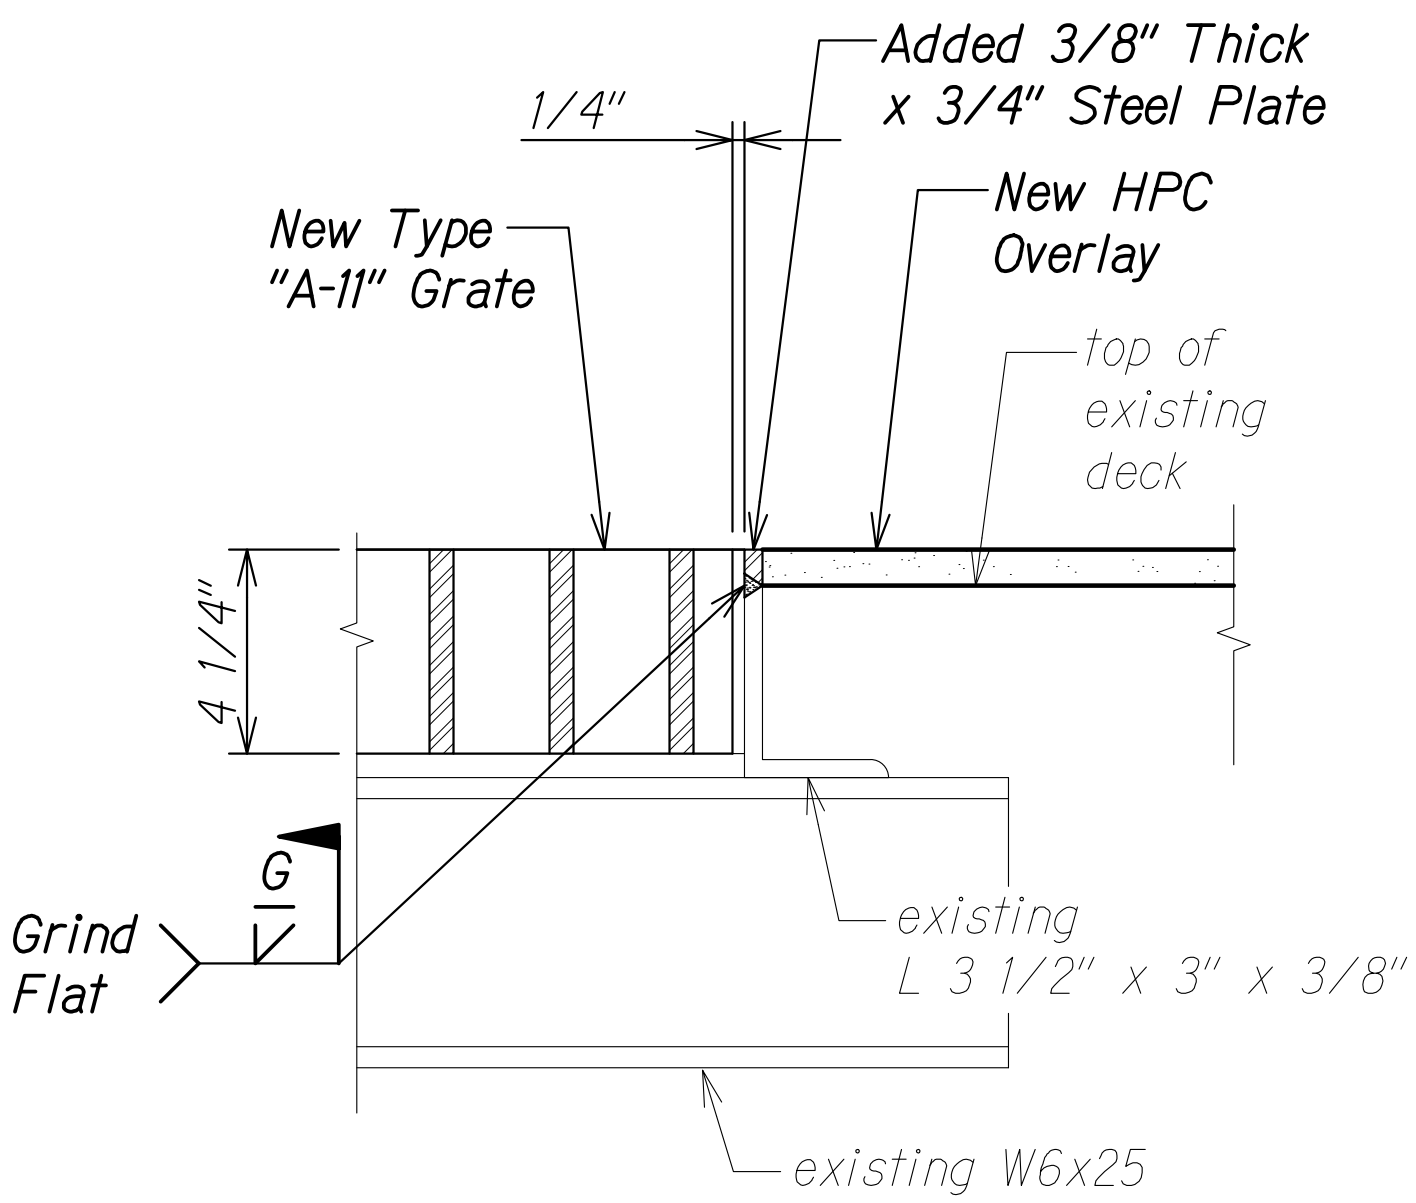

DETAIL 2
Scale: 3" = 1'-0" SB6.8 SB6.10

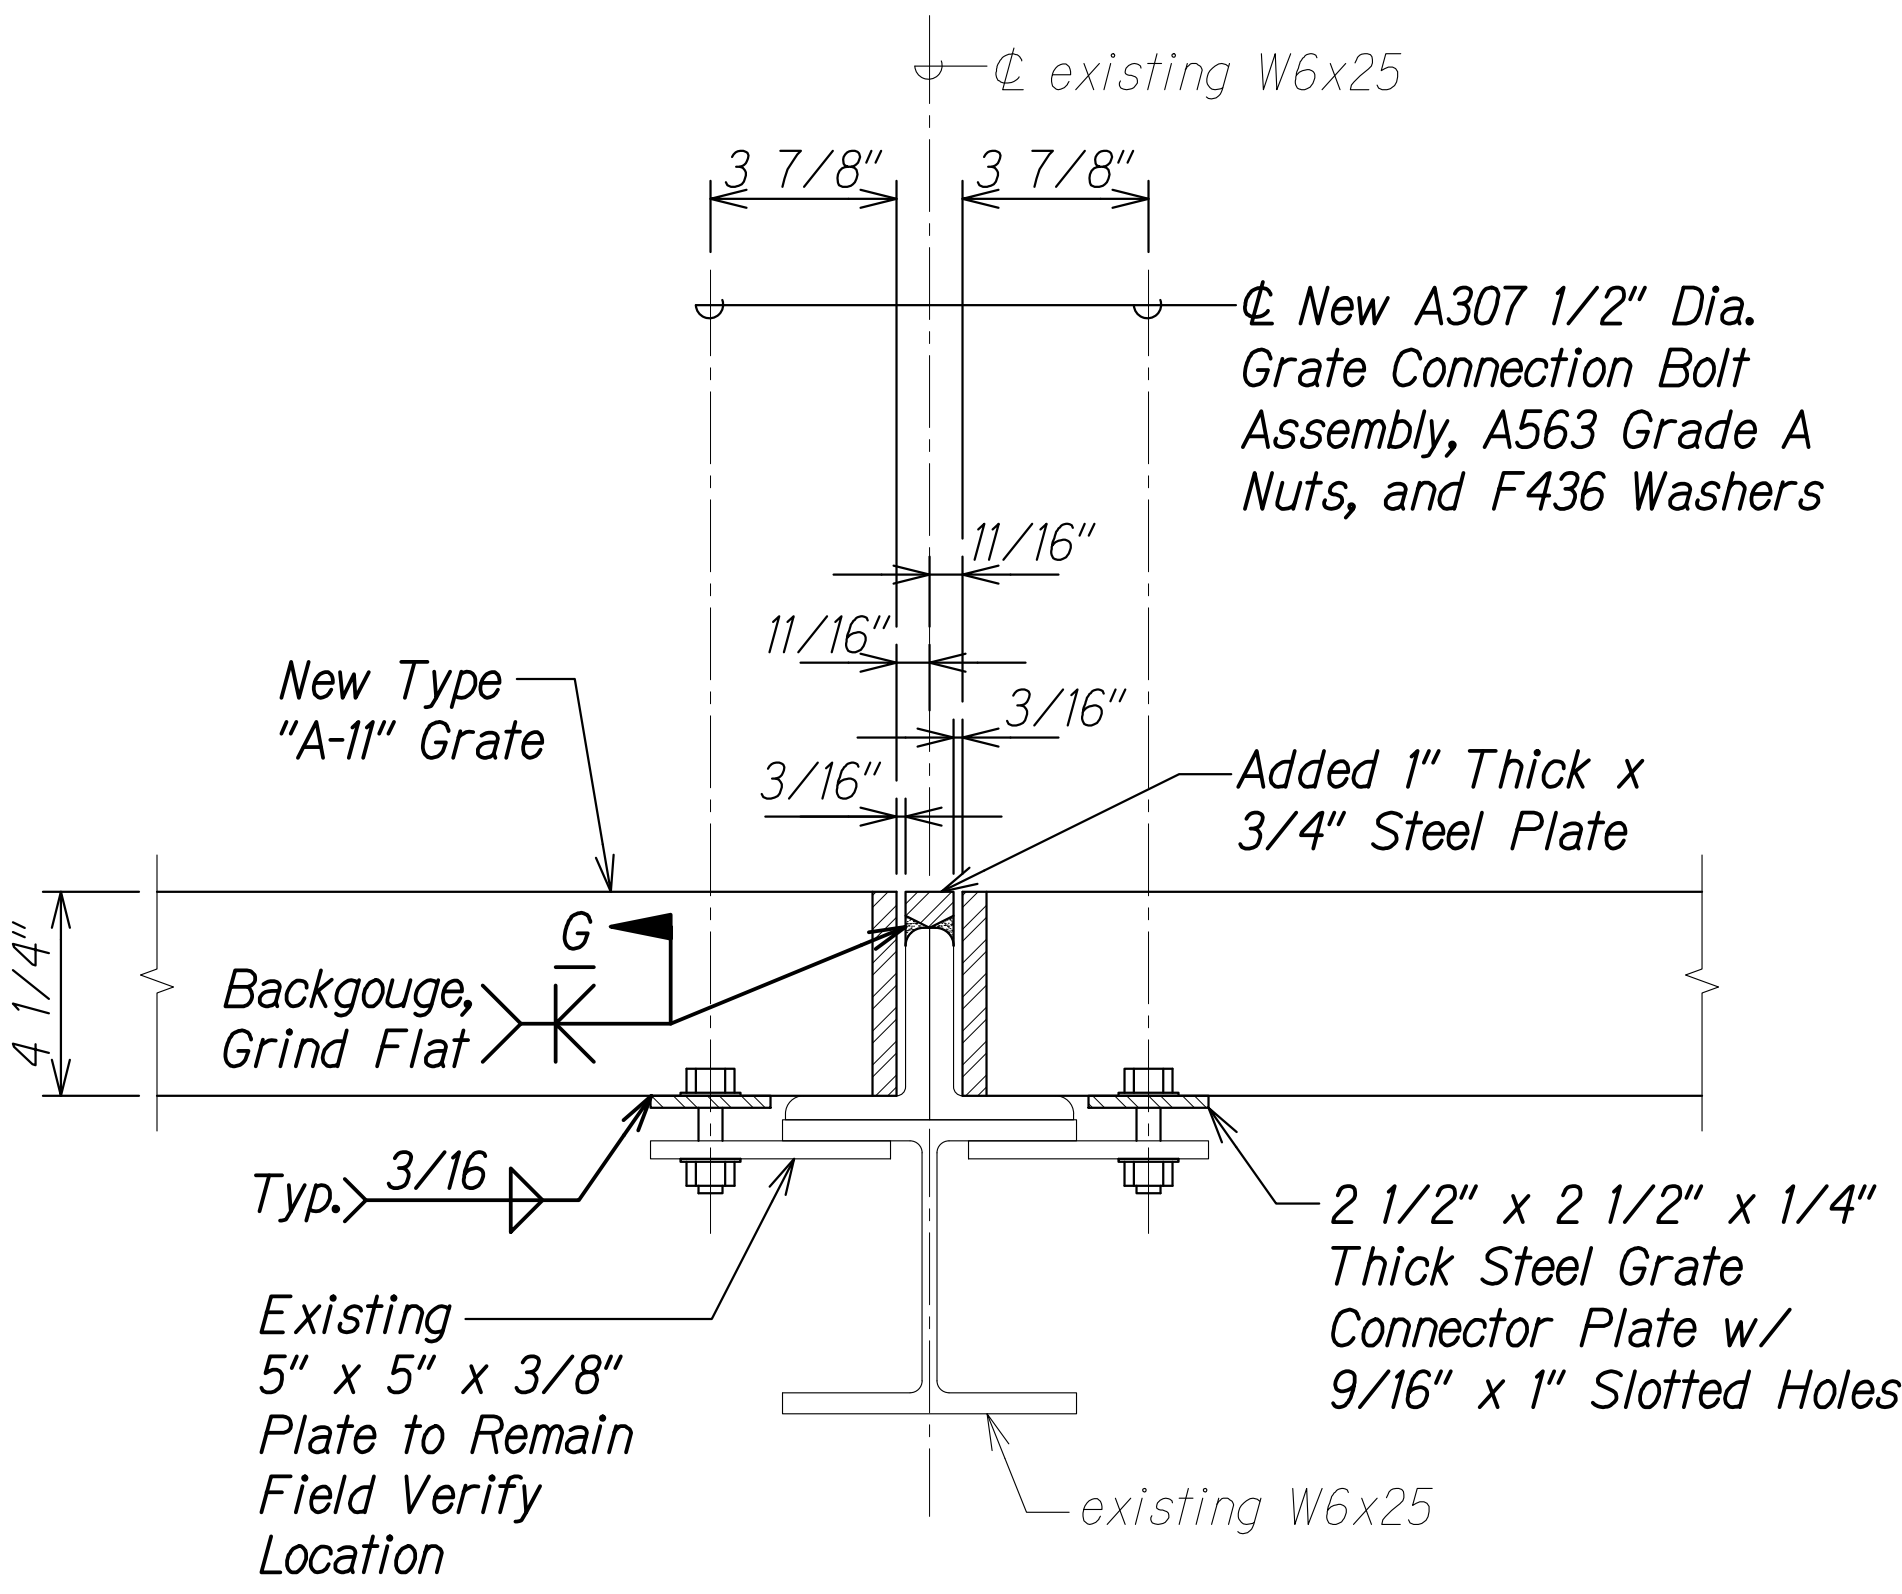


DETAIL 3
Scale: 3" = 1'-0" SB6.8 SB6.10

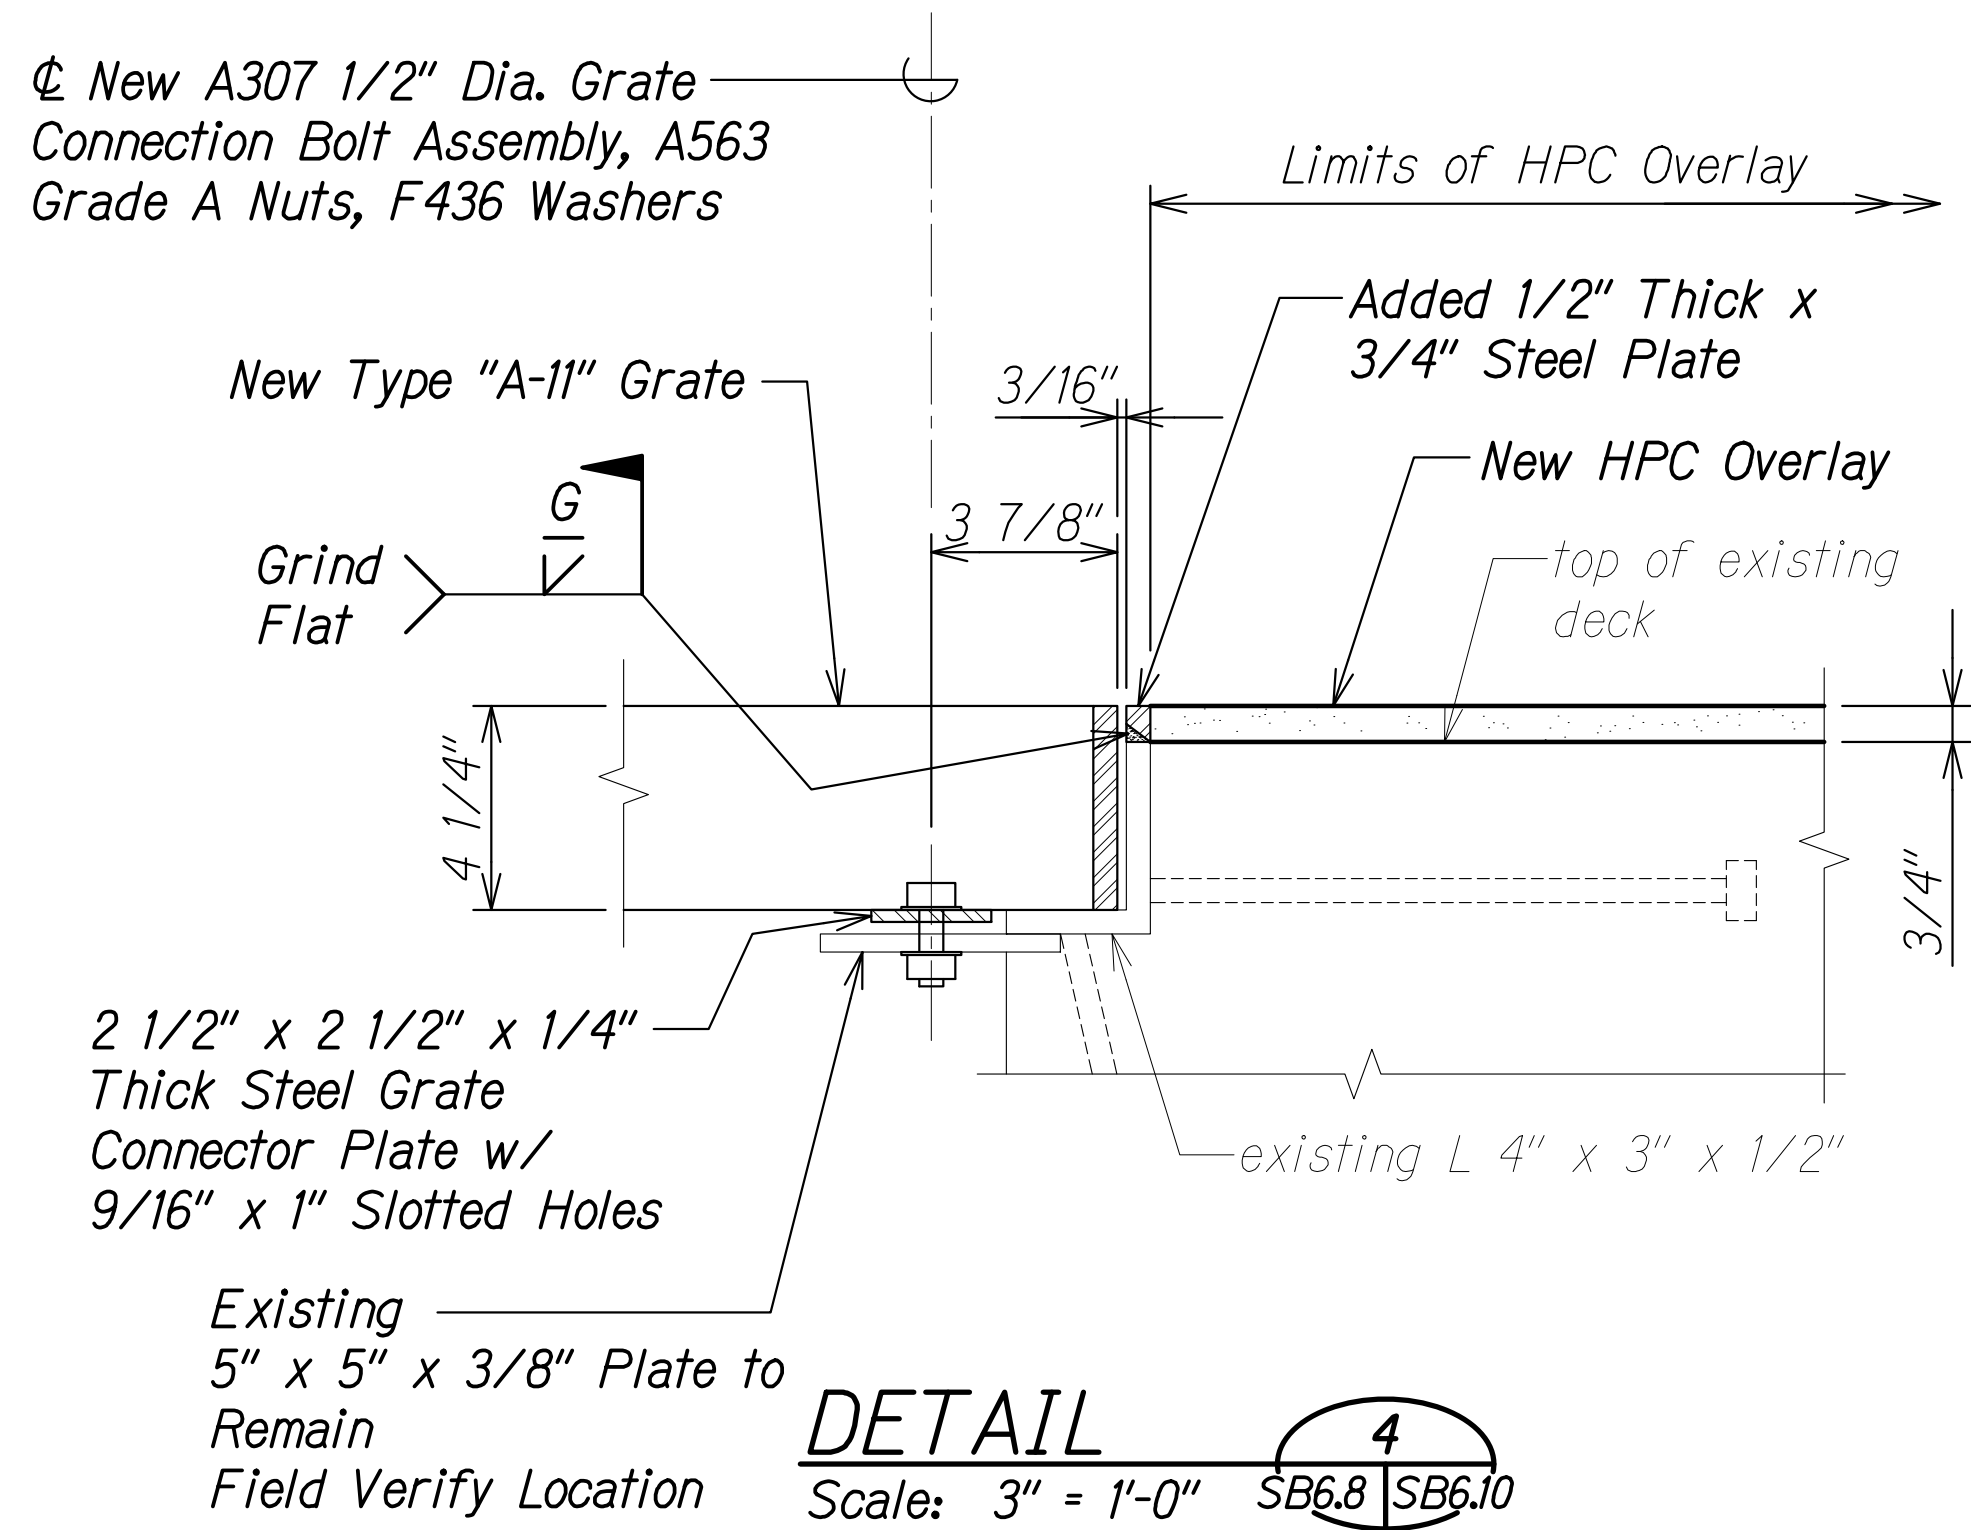

DETAIL 4
Scale: 3" = 1'-0" SB6.8 SB6.10

ORIGINAL PLAN	SURVEY PLOTTED BY	DATE
NOTE BOOK	DRAWN BY	
	DESIGNED BY	
	QUANTITIES BY	
	CHECKED BY	

DRAWING NAME: Z:\00 ONGOING\22-001.8 PEARL CITY VIADUCT REPAIRS\01 CAD\05-23-23 100PCT PCVR-SB0604 WV OVERLAY DRI DET.DWG PLOT TIME: 05-24-23, 9:37 AM

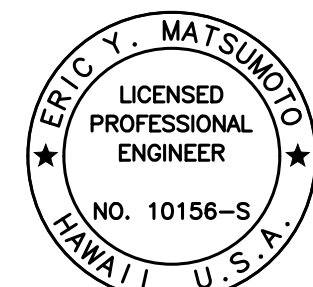

THIS WORK WAS PREPARED BY ME OR UNDER MY SUPERVISION.

Eric Y. Matsumoto
SIGNATURE EXPIRATION DATE OF THE LICENSE 4-30-24


STATE OF HAWAII
DEPARTMENT OF TRANSPORTATION
HIGHWAYS DIVISION

WAIMALU VIADUCT
OB DI FRAME DETAILS
INTERSTATE ROUTE H-1 IMPROVEMENTS
Vicinity of Pearl City Viaduct to Waimalu Viaduct
Federal Aid Project No. NH-HI-1(285)


Scale: As Noted
Date: May 2023

SHEET No. SB6.10 OF 11 SHEETS

FED. ROAD DIST. NO.	STATE	FEDERAL AID PROJ. NO.	FISCAL YEAR	SHEET NO.	TOTAL SHEETS
HAWAII	HAW.	NH-HI-1(285)	2023	282	287

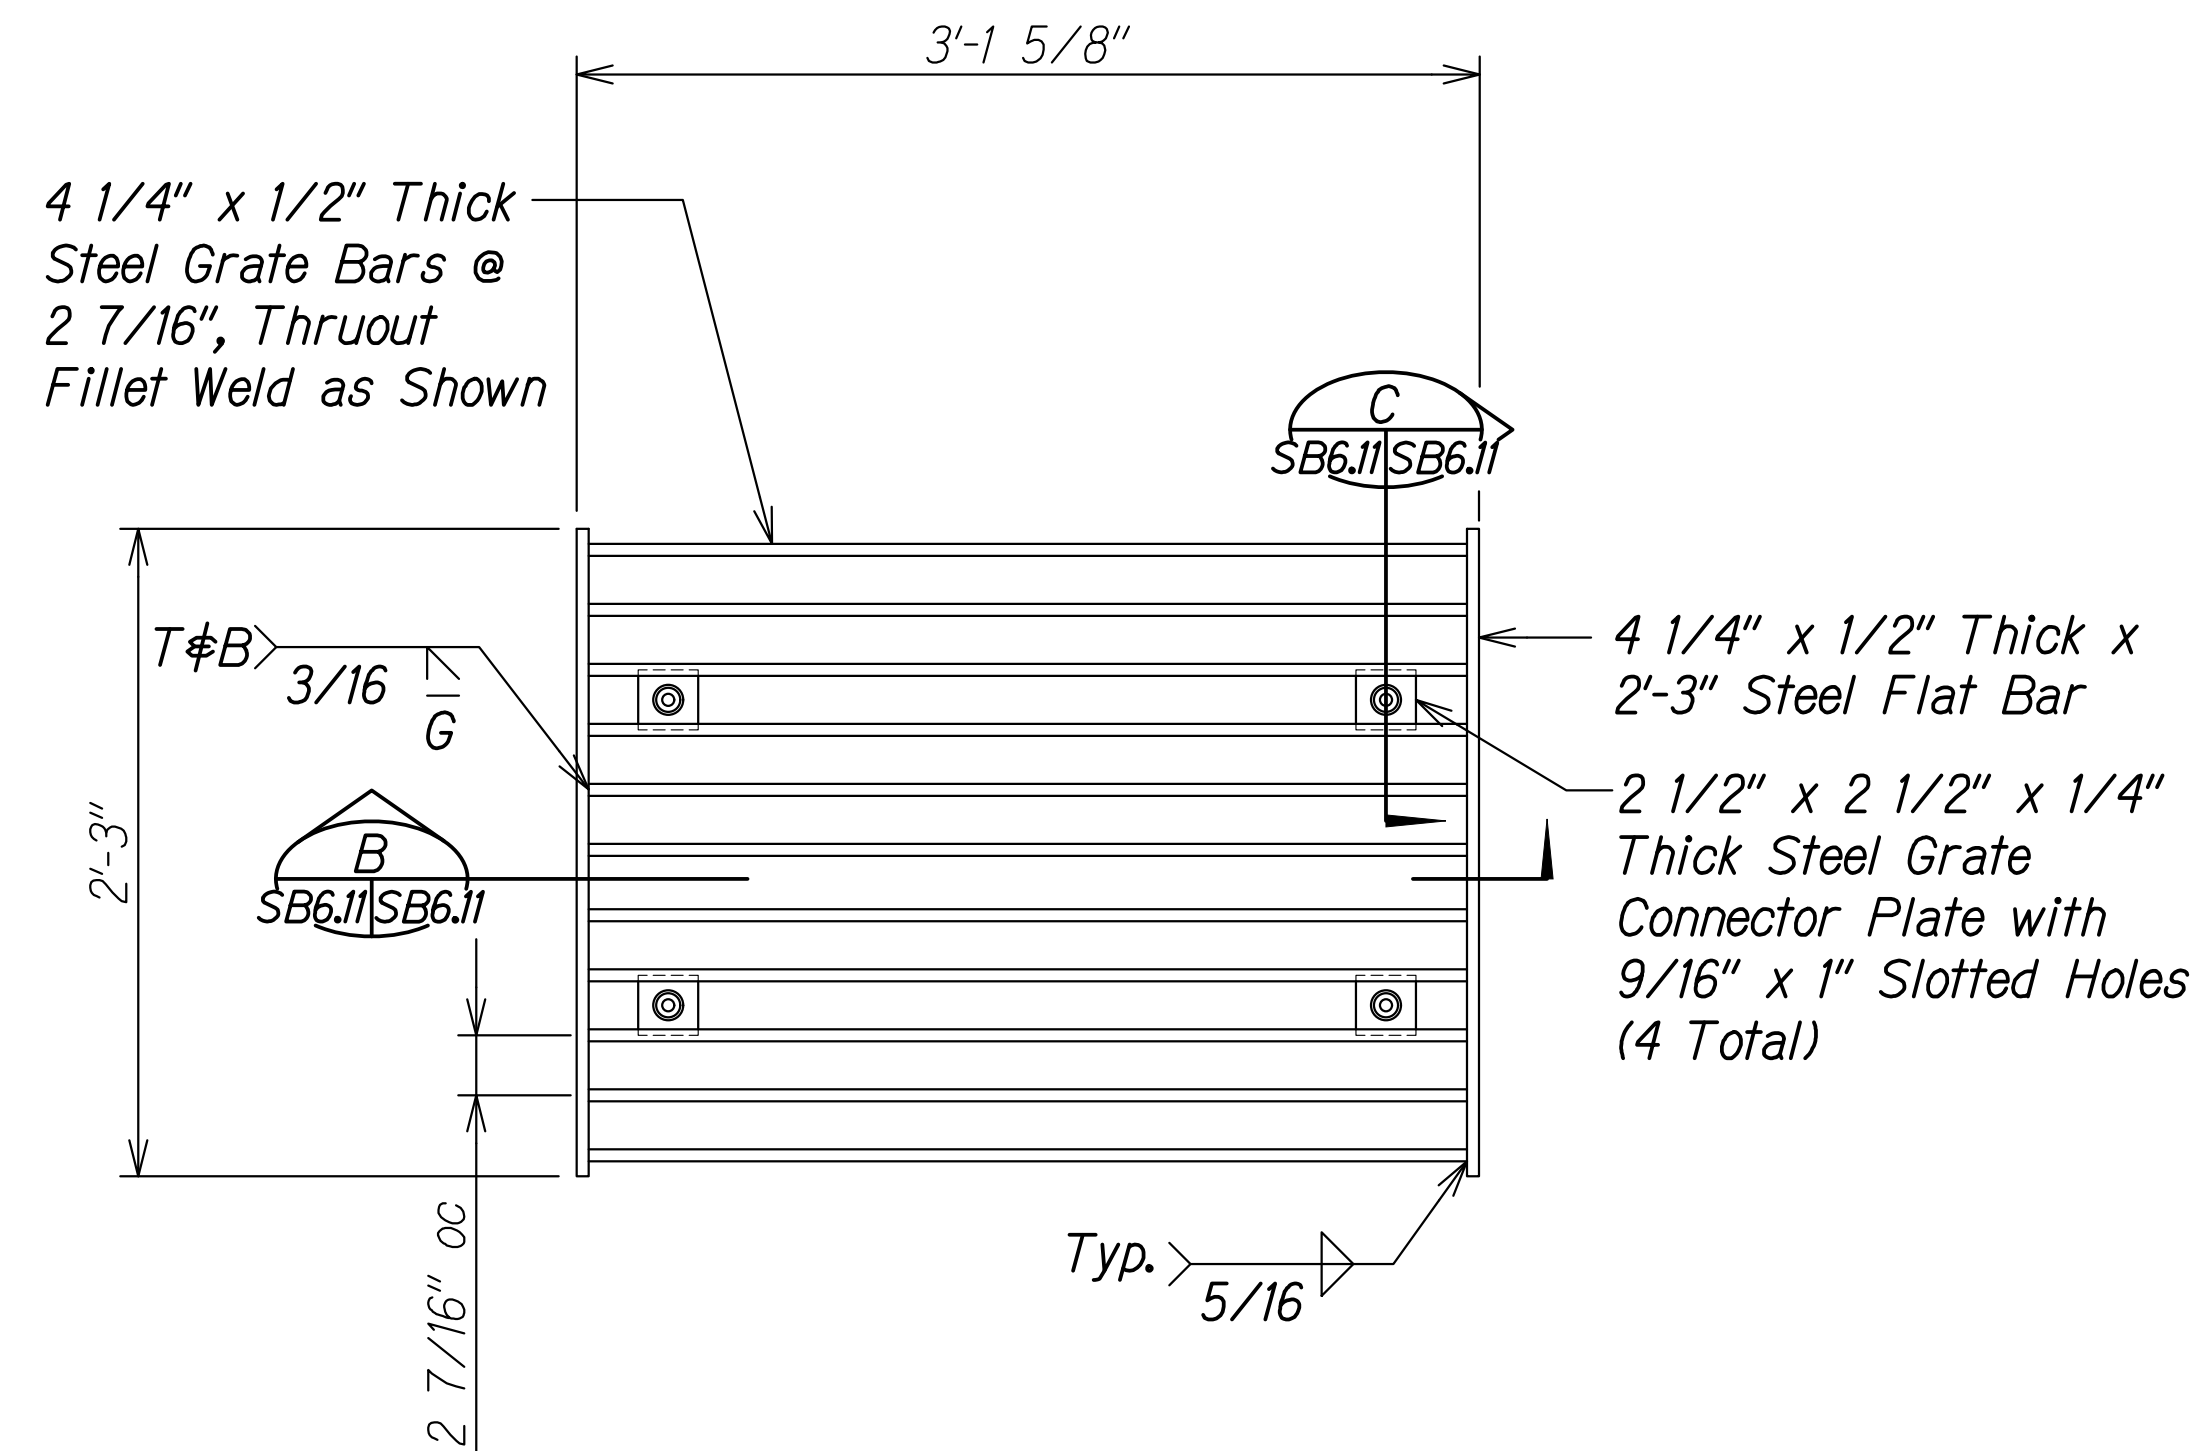


TYPICAL NEW TYPE "A-11"
GRATE PLAN
Scale: 1 1/2" = 1'-0" A SB6.11 SB6.11

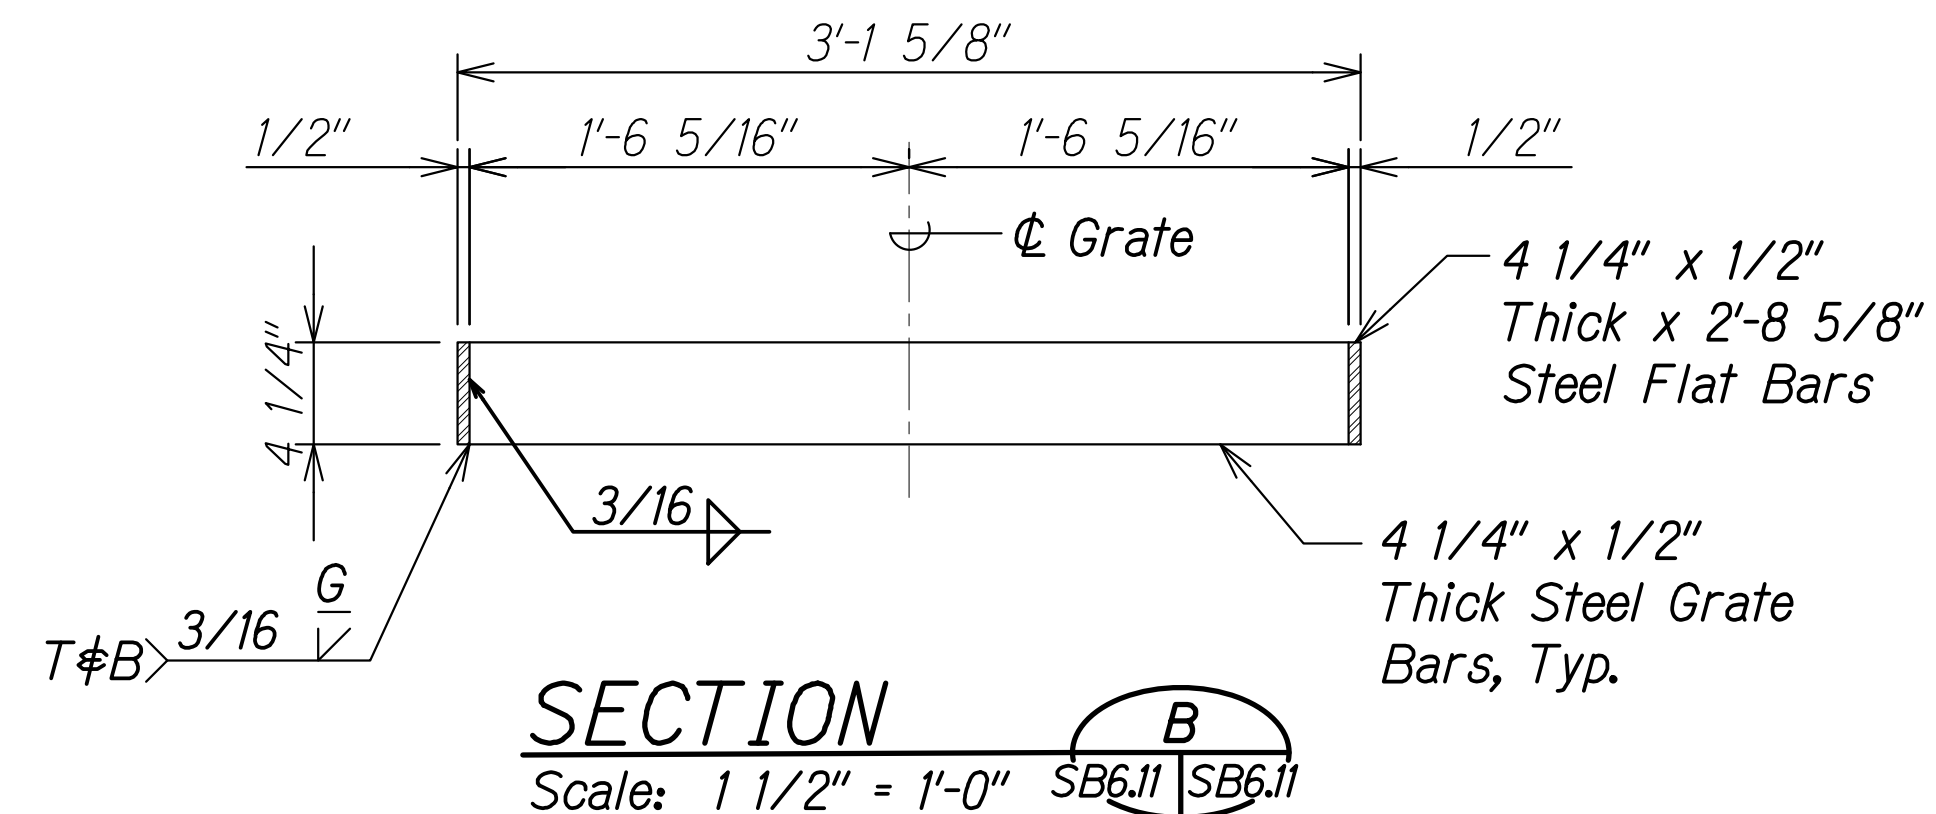


NOTES:

- Shop drawings for grating shall be submitted to the Engineer for acceptance.
- Prior to preparation of shop drawings, the Contractor shall field measure the existing frame opening size for every drain inlet. Submit any discrepancies to the Engineer for review.
- Entire grating assemblage shall be hot-dip zinc galvanized in accordance with ASTM A123.
- All loose hardware, including bolts, nuts, and washer shall be hot-dip zinc galvanized in accordance with ASTM A153.

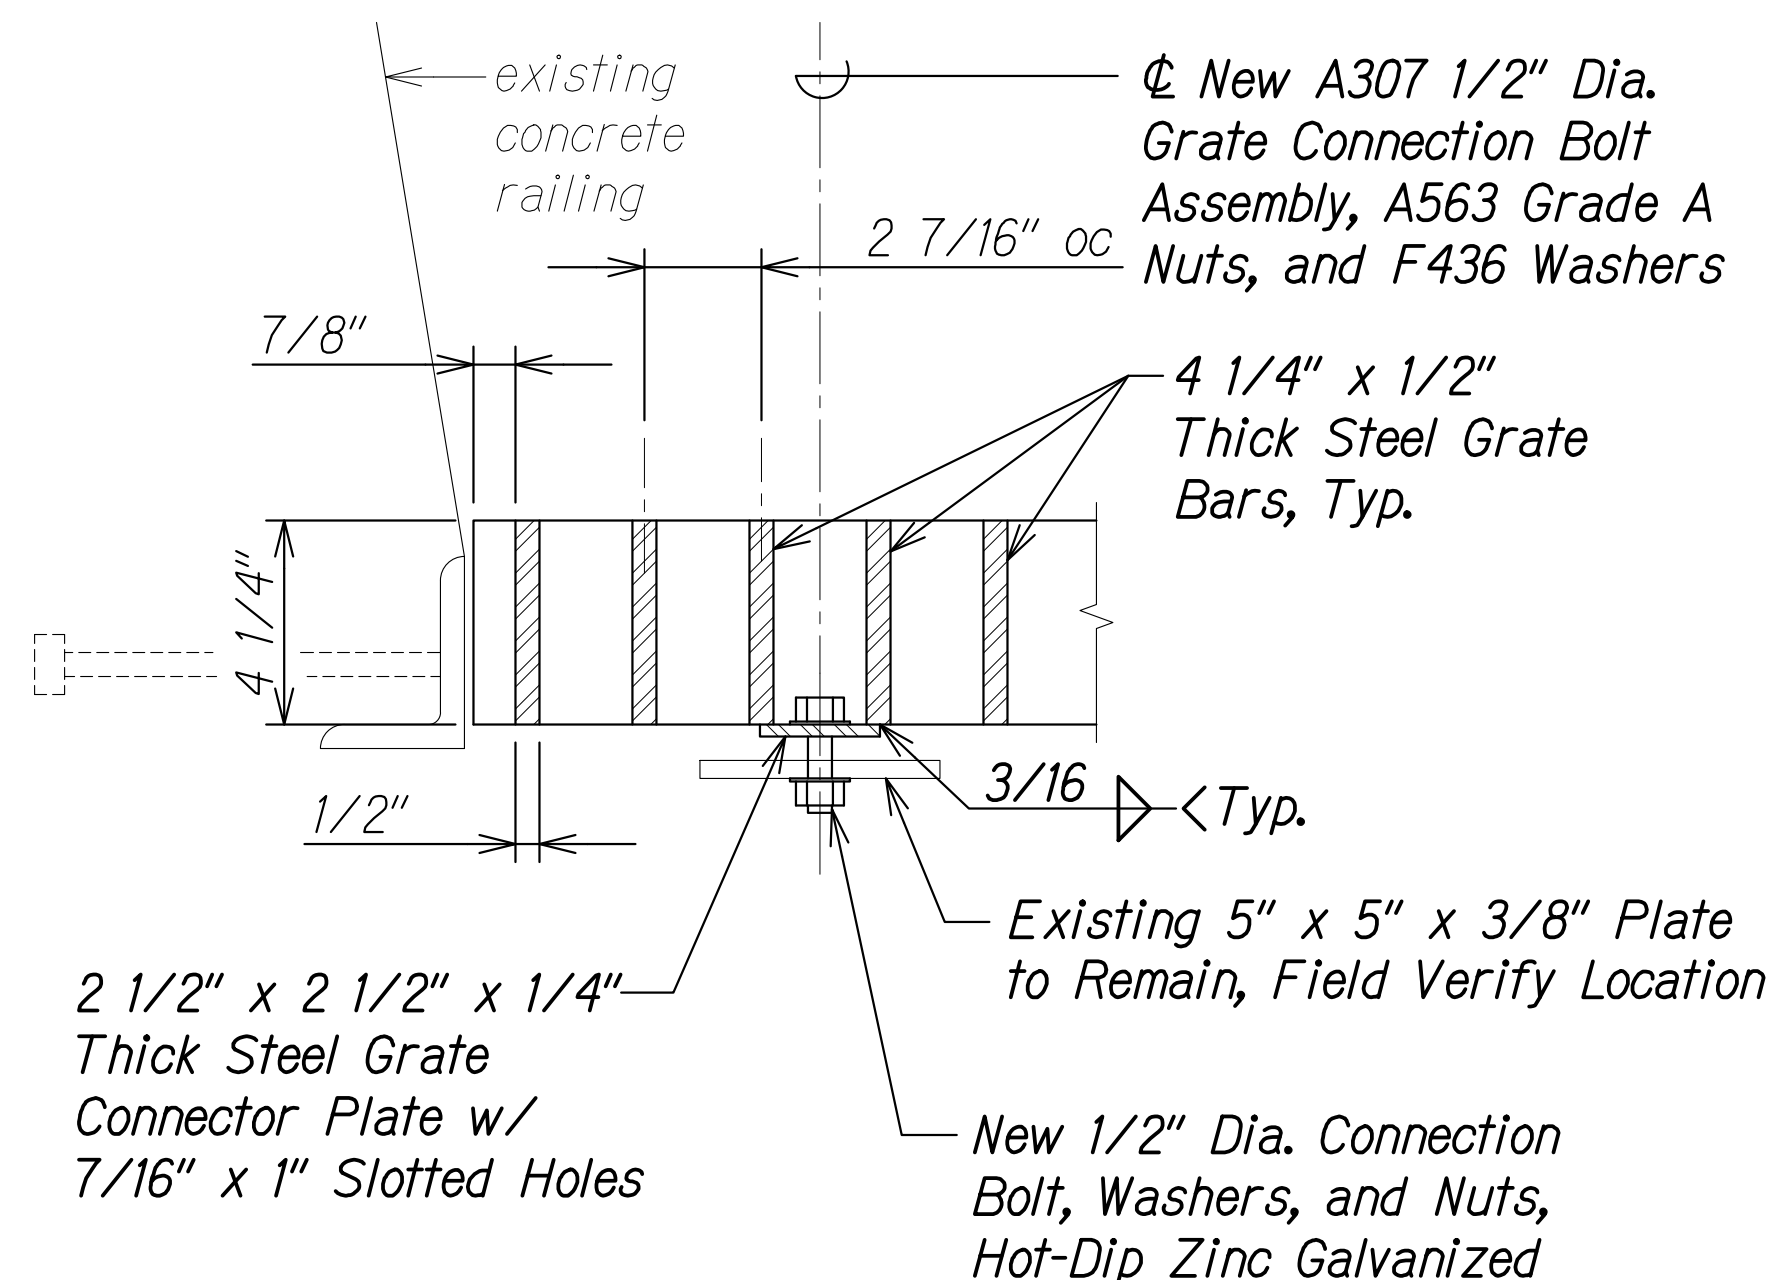

SECTION
Scale: 3" = 1'-0" C SB6.11 SB6.11

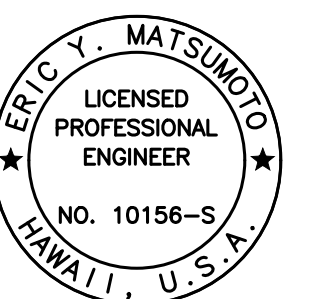


THIS WORK WAS PREPARED BY
ME OR UNDER MY SUPERVISION.


Eric Y. Matsumoto
SIGNATURE EXPIRATION DATE OF THE LICENSE 4-30-24

STATE OF HAWAII
DEPARTMENT OF TRANSPORTATION
HIGHWAYS DIVISION
WAIMALU VIADUCT
OB DI GRATE DETAILS
INTERSTATE ROUTE H-1 IMPROVEMENTS
Vicinity of Pearl City Viaduct to Waimalu Viaduct
Federal-Aid Project No. NH-HI-1(285)
Scale: As Noted Date: May 2023
SHEET No. SB6.11 OF 11 SHEETS


FED. ROAD DIST. NO.	STATE	FEDERAL AID PROJ. NO.	FISCAL YEAR	SHEET NO.	TOTAL SHEETS
HAWAII	HAW.	NH-HI-1(285)	2023	283	287

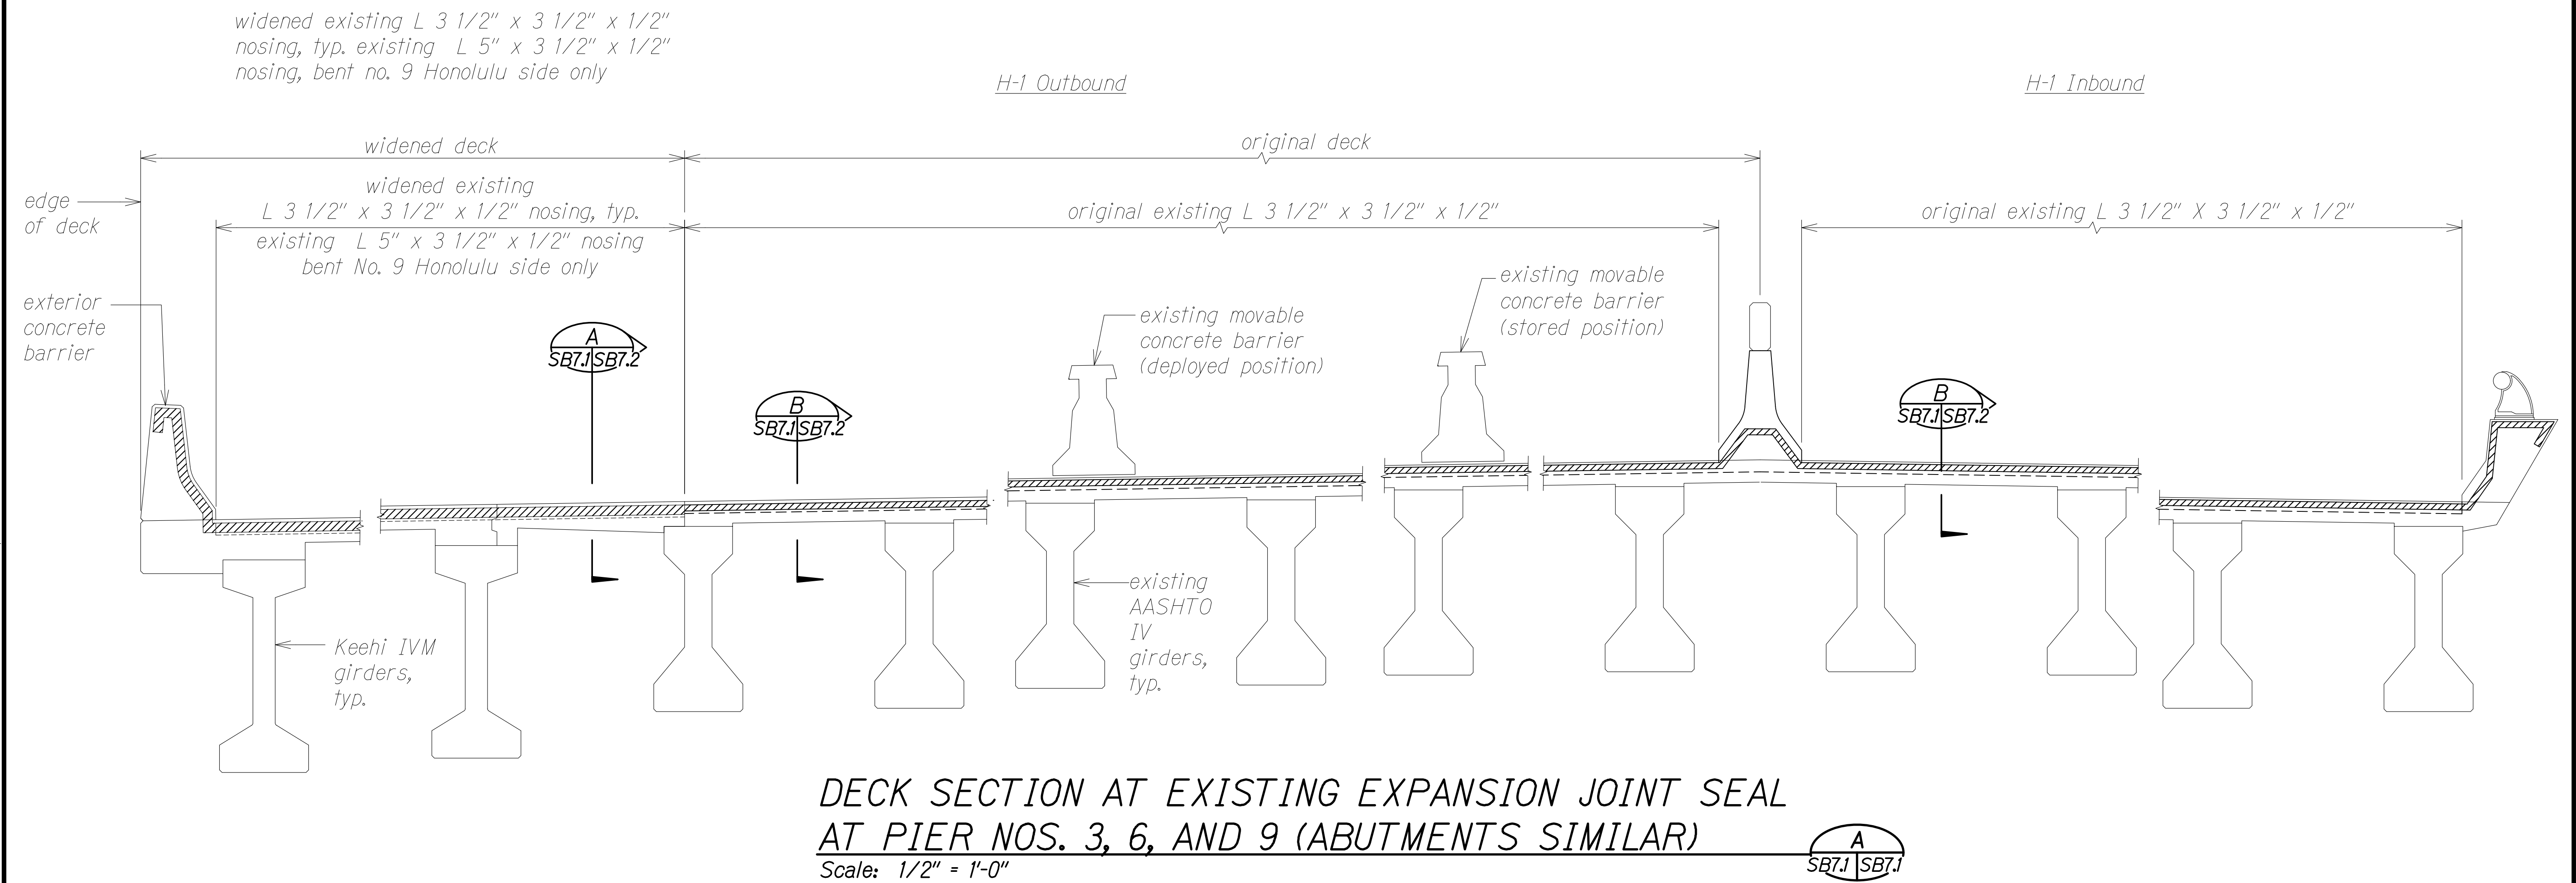

LEGEND:

 

Existing Expansion Joint Seal to be Removed and Replaced, See SB7.3 and SB7.4

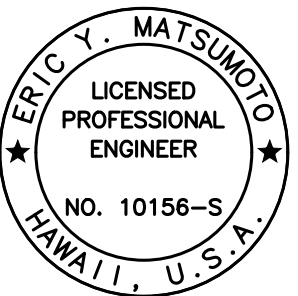

THIS WORK WAS PREPARED BY ME OR UNDER MY SUPERVISION.

Signature: Eric Y. Matsumoto
4-30-24
EXPIRATION DATE OF THE LICENSE

STATE OF HAWAII
DEPARTMENT OF TRANSPORTATION
HIGHWAYS DIVISION


**WAIMALU VIADUCT - EXISTING
EXPANSION JOINT SEAL DETAILS**

**INTERSTATE ROUTE H-1 IMPROVEMENTS
Vicinity of Pearl City Viaduct to Waimalu Viaduct
Federal-Aid Project No. NH-HI-1(285)**

Scale: As Noted Date: May 2023

SHEET No. SB7.1 OF 4 SHEETS


FED. ROAD DIST. NO.	STATE	FEDERAL AID PROJ. NO.	FISCAL YEAR	SHEET NO.	TOTAL SHEETS
HAWAII	HAW.	NH-HI-1(285)	2023	284	287

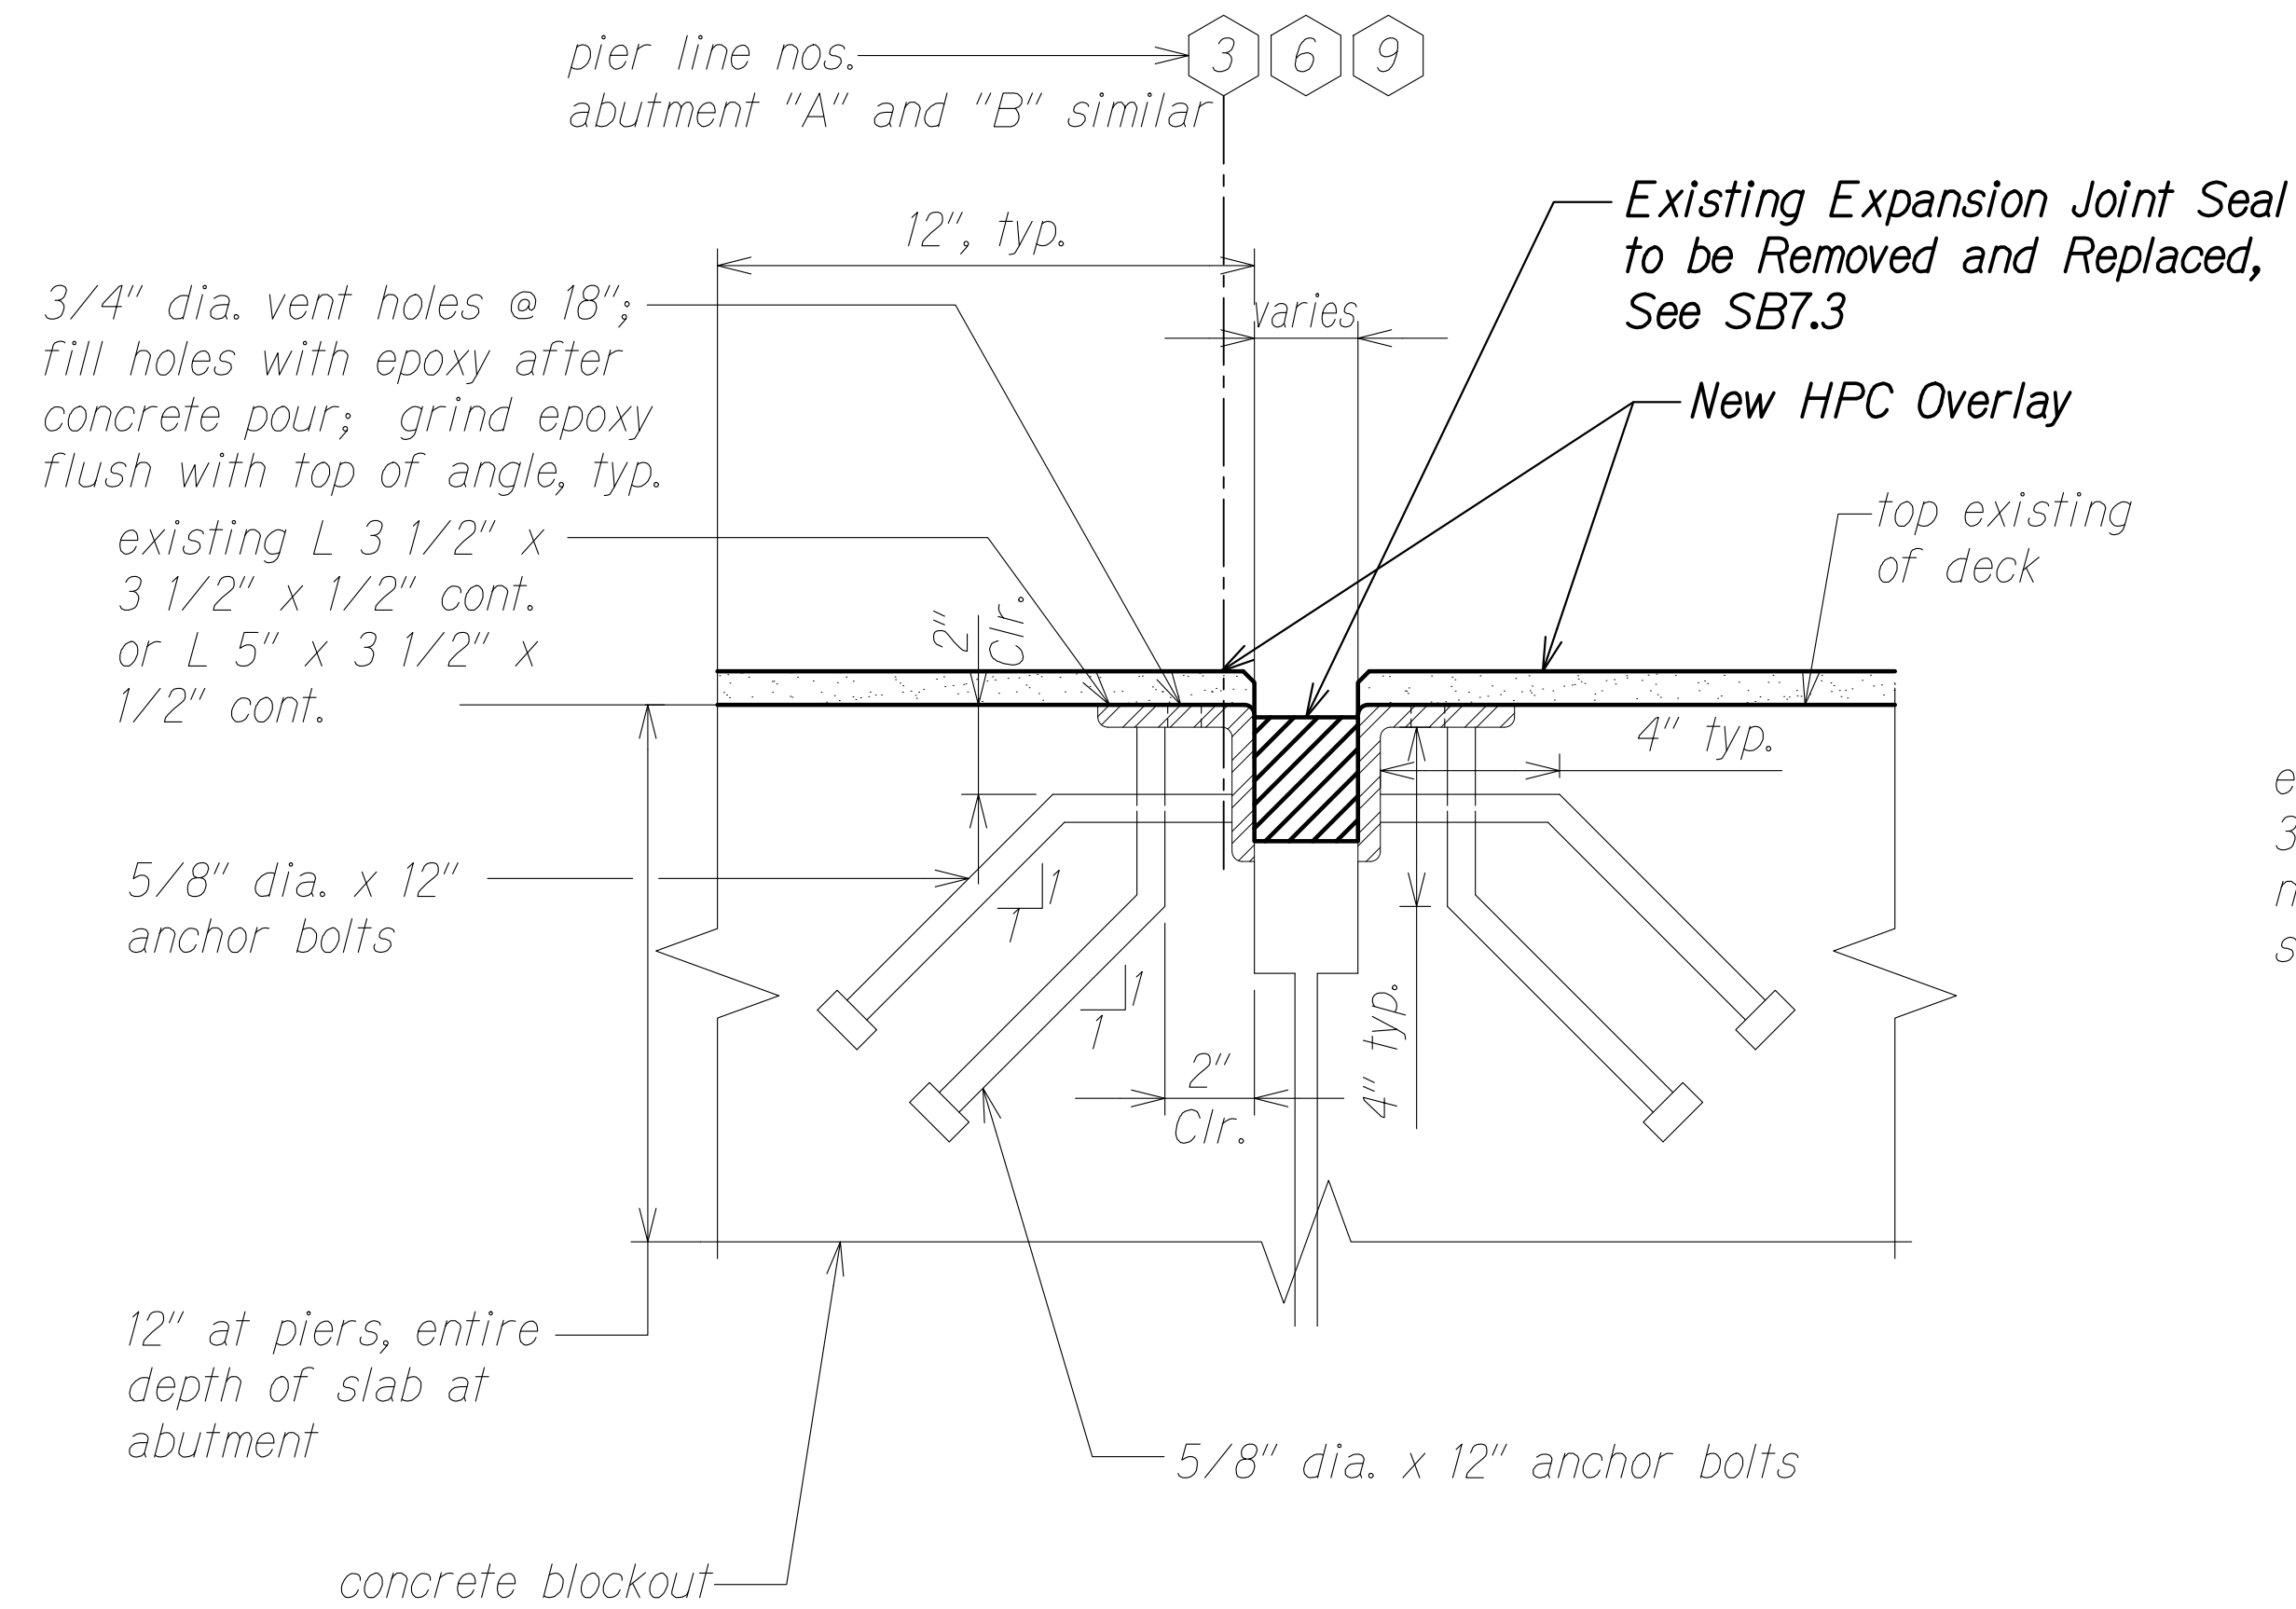

TYPICAL EXISTING DECK EXPANSION JOINT SECTION AT WIDENING

Scale: 3" = 1'-0"

A
SB7.1 SB7.2

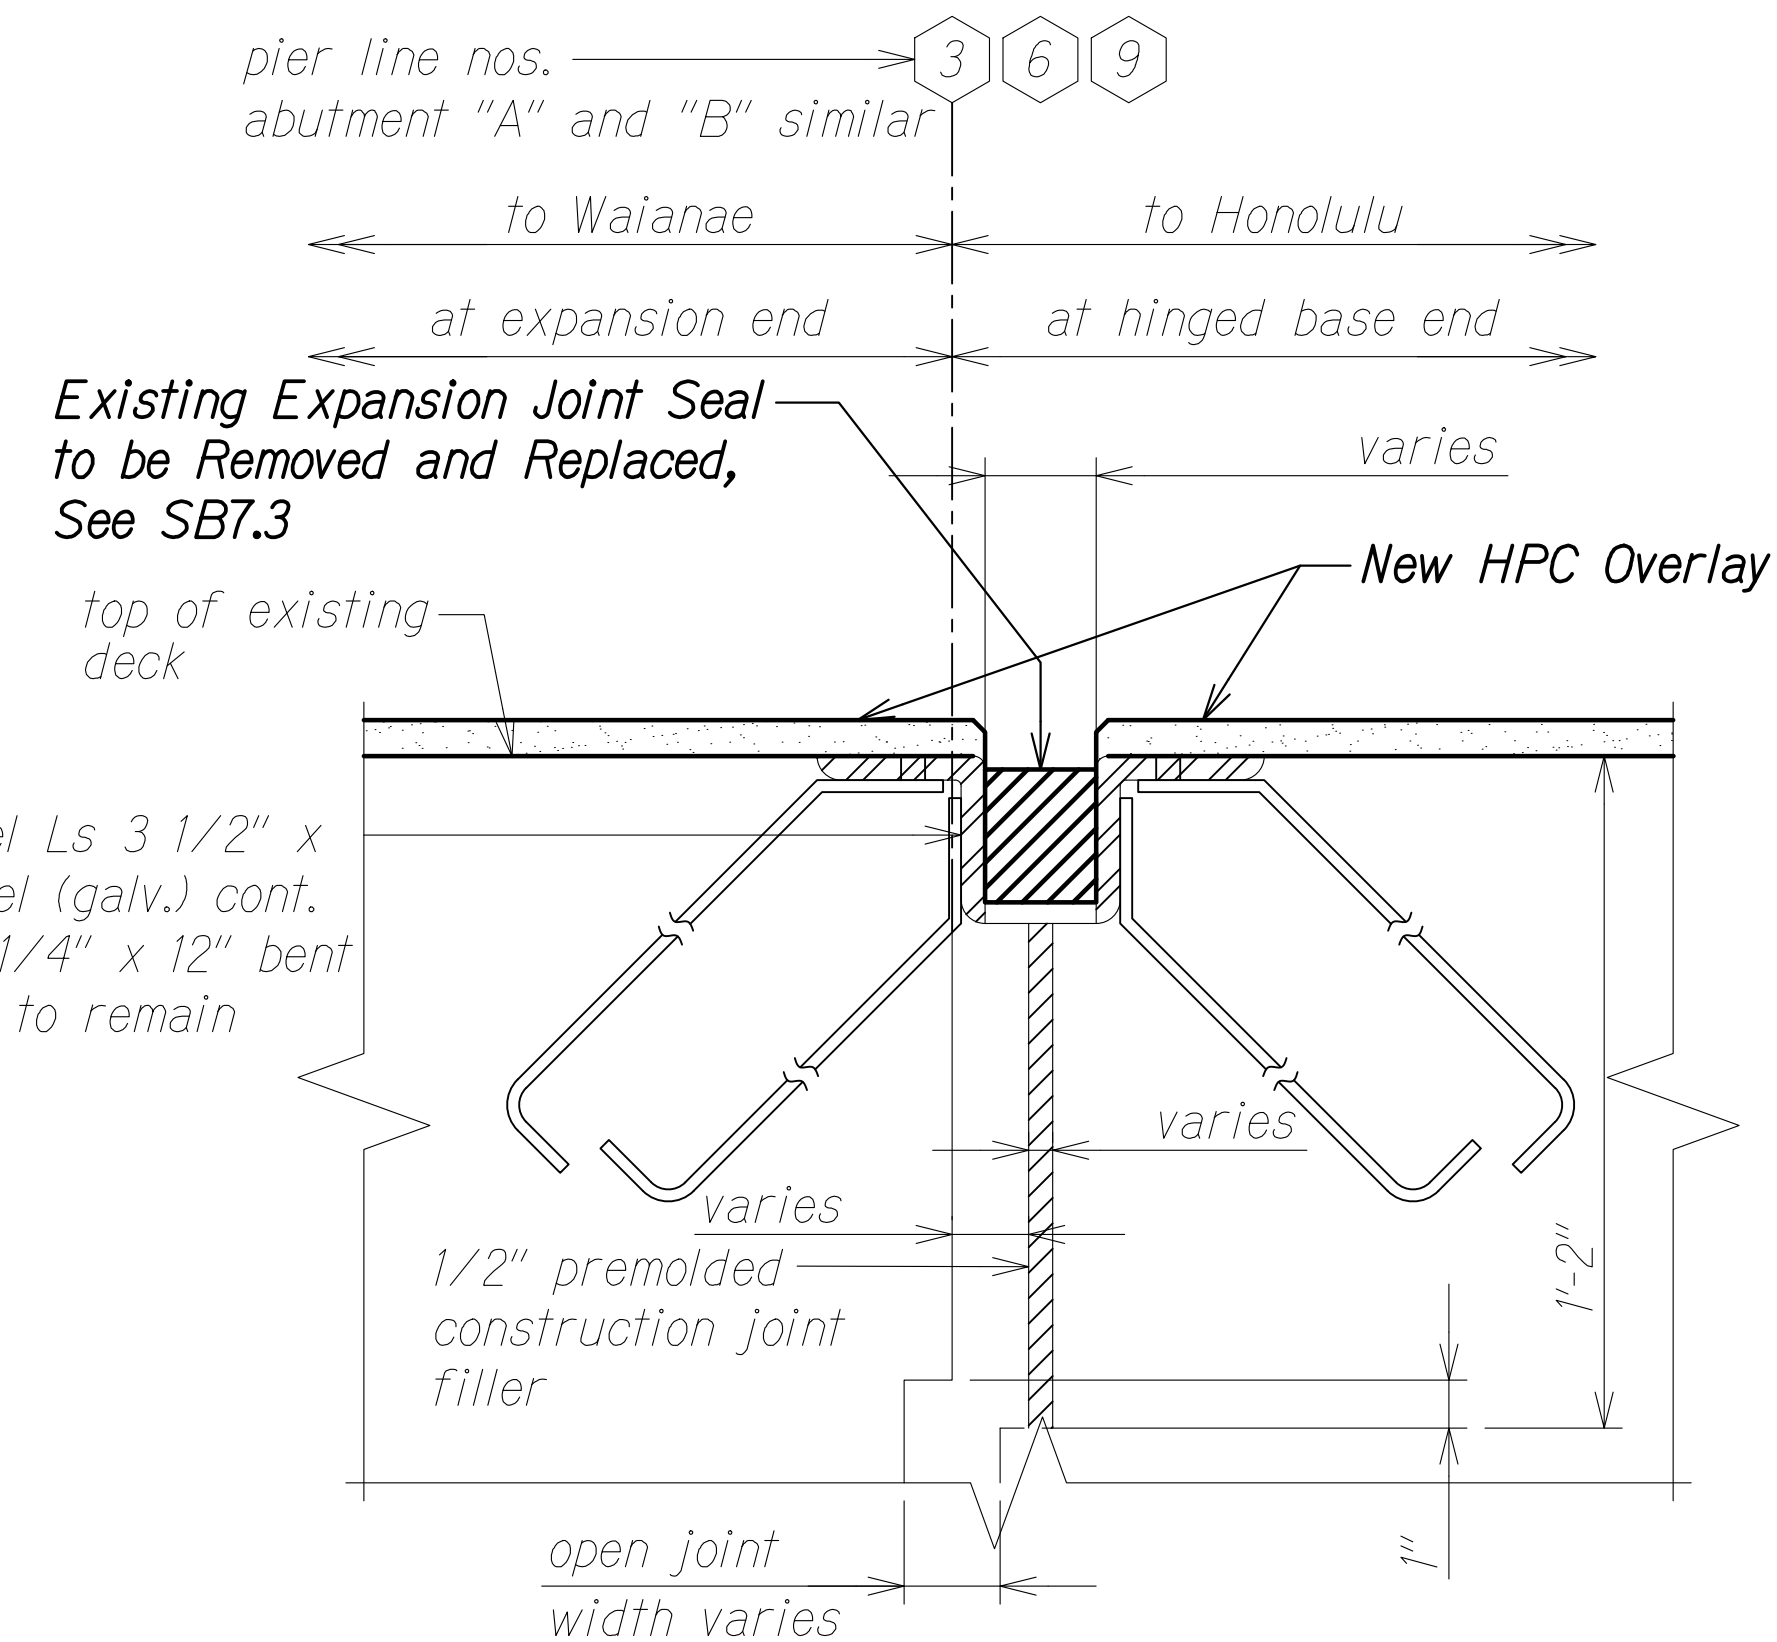


TYPICAL EXISTING ORIGINAL DECK EXPANSION JOINT

Scale: 3" = 1'-0"

B
SB7.1 SB7.2

NOTE:

The Contractor shall verify all expansion joint widths.

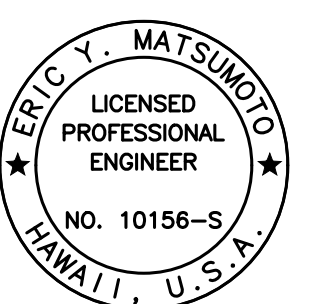


THIS WORK WAS PREPARED BY ME OR UNDER MY SUPERVISION.

Signature: Eric Y. Matsumoto
4-30-24
SIGNATURE EXPIRATION DATE OF THE LICENSE

STATE OF HAWAII
DEPARTMENT OF TRANSPORTATION
HIGHWAYS DIVISION
**WAIMALU VIADUCT - EXISTING
EXPANSION JOINT DETAILS**
**INTERSTATE ROUTE H-1 IMPROVEMENTS
Vicinity of Pearl City Viaduct to Waimalu Viaduct
Federal-Aid Project No. NH-HI-1(285)**
Scale: As Noted Date: May 2023
SHEET No. SB7.2 OF 4 SHEETS


FED. ROAD DIST. NO.	STATE	FEDERAL AID PROJ. NO.	FISCAL YEAR	SHEET NO.	TOTAL SHEETS
HAWAII	HAW.	NH-HI-1(285)	2023	285	287

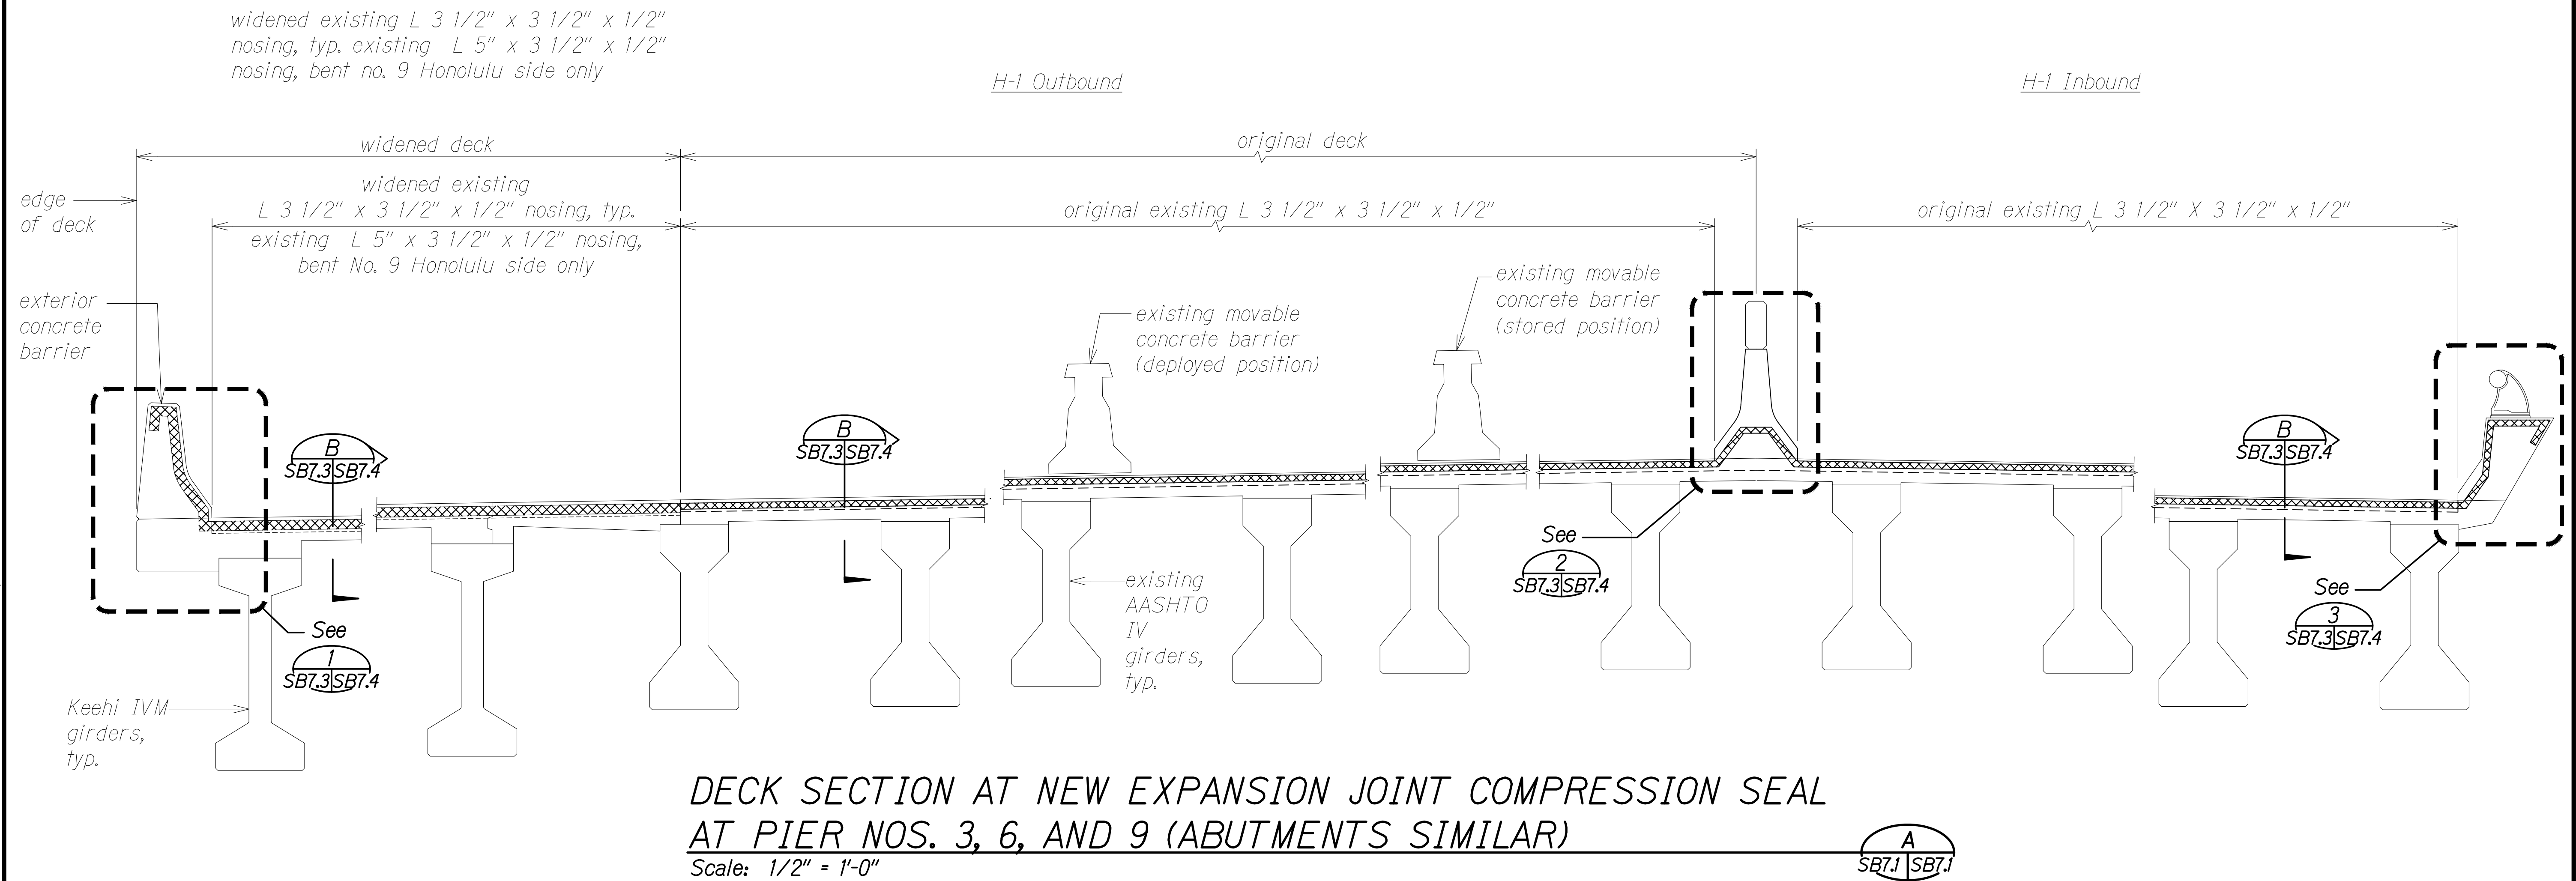


NOTES:

1. New compression seals shall conform to Section 515 DECK EXPANSION JOINTS of the Special Provisions.
2. Installation widths are approximate. The Contractor shall field verify expansion joint widths prior to ordering compression seal materials. The Contractor shall be aware of the date and time the field measurements are recorded due to the effects of temperature.
3. The concrete at the expansion joint shall be sound after replacement of existing compression seals. If defective concrete is discovered prior to the removal of the existing expansion joint seal, notify the Engineer immediately.

LEGEND:

  New Expansion Joint Compression Seal

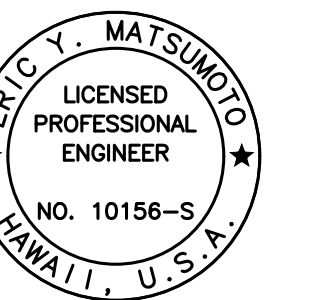

THIS WORK WAS PREPARED BY ME OR UNDER MY SUPERVISION.

Signature: Eric Y. Matsumoto
EXPIRATION DATE OF THE LICENSE: 4-30-24

STATE OF HAWAII
DEPARTMENT OF TRANSPORTATION
HIGHWAYS DIVISION


**WAIMALU VIADUCT - NEW EXPANSION
JOINT COMPRESSION SEAL DETAILS**

**INTERSTATE ROUTE H-1 IMPROVEMENTS
Vicinity of Pearl City Viaduct to Waimalu Viaduct
Federal-Aid Project No. NH-HI-1(285)**


Scale: As Noted Date: May 2023

SHEET No. SB7.3 OF 4 SHEETS


FED. ROAD DIST. NO.	STATE	FEDERAL AID PROJ. NO.	FISCAL YEAR	SHEET NO.	TOTAL SHEETS
HAWAII	HAW.	NH-HI-1(285)	2023	286	287

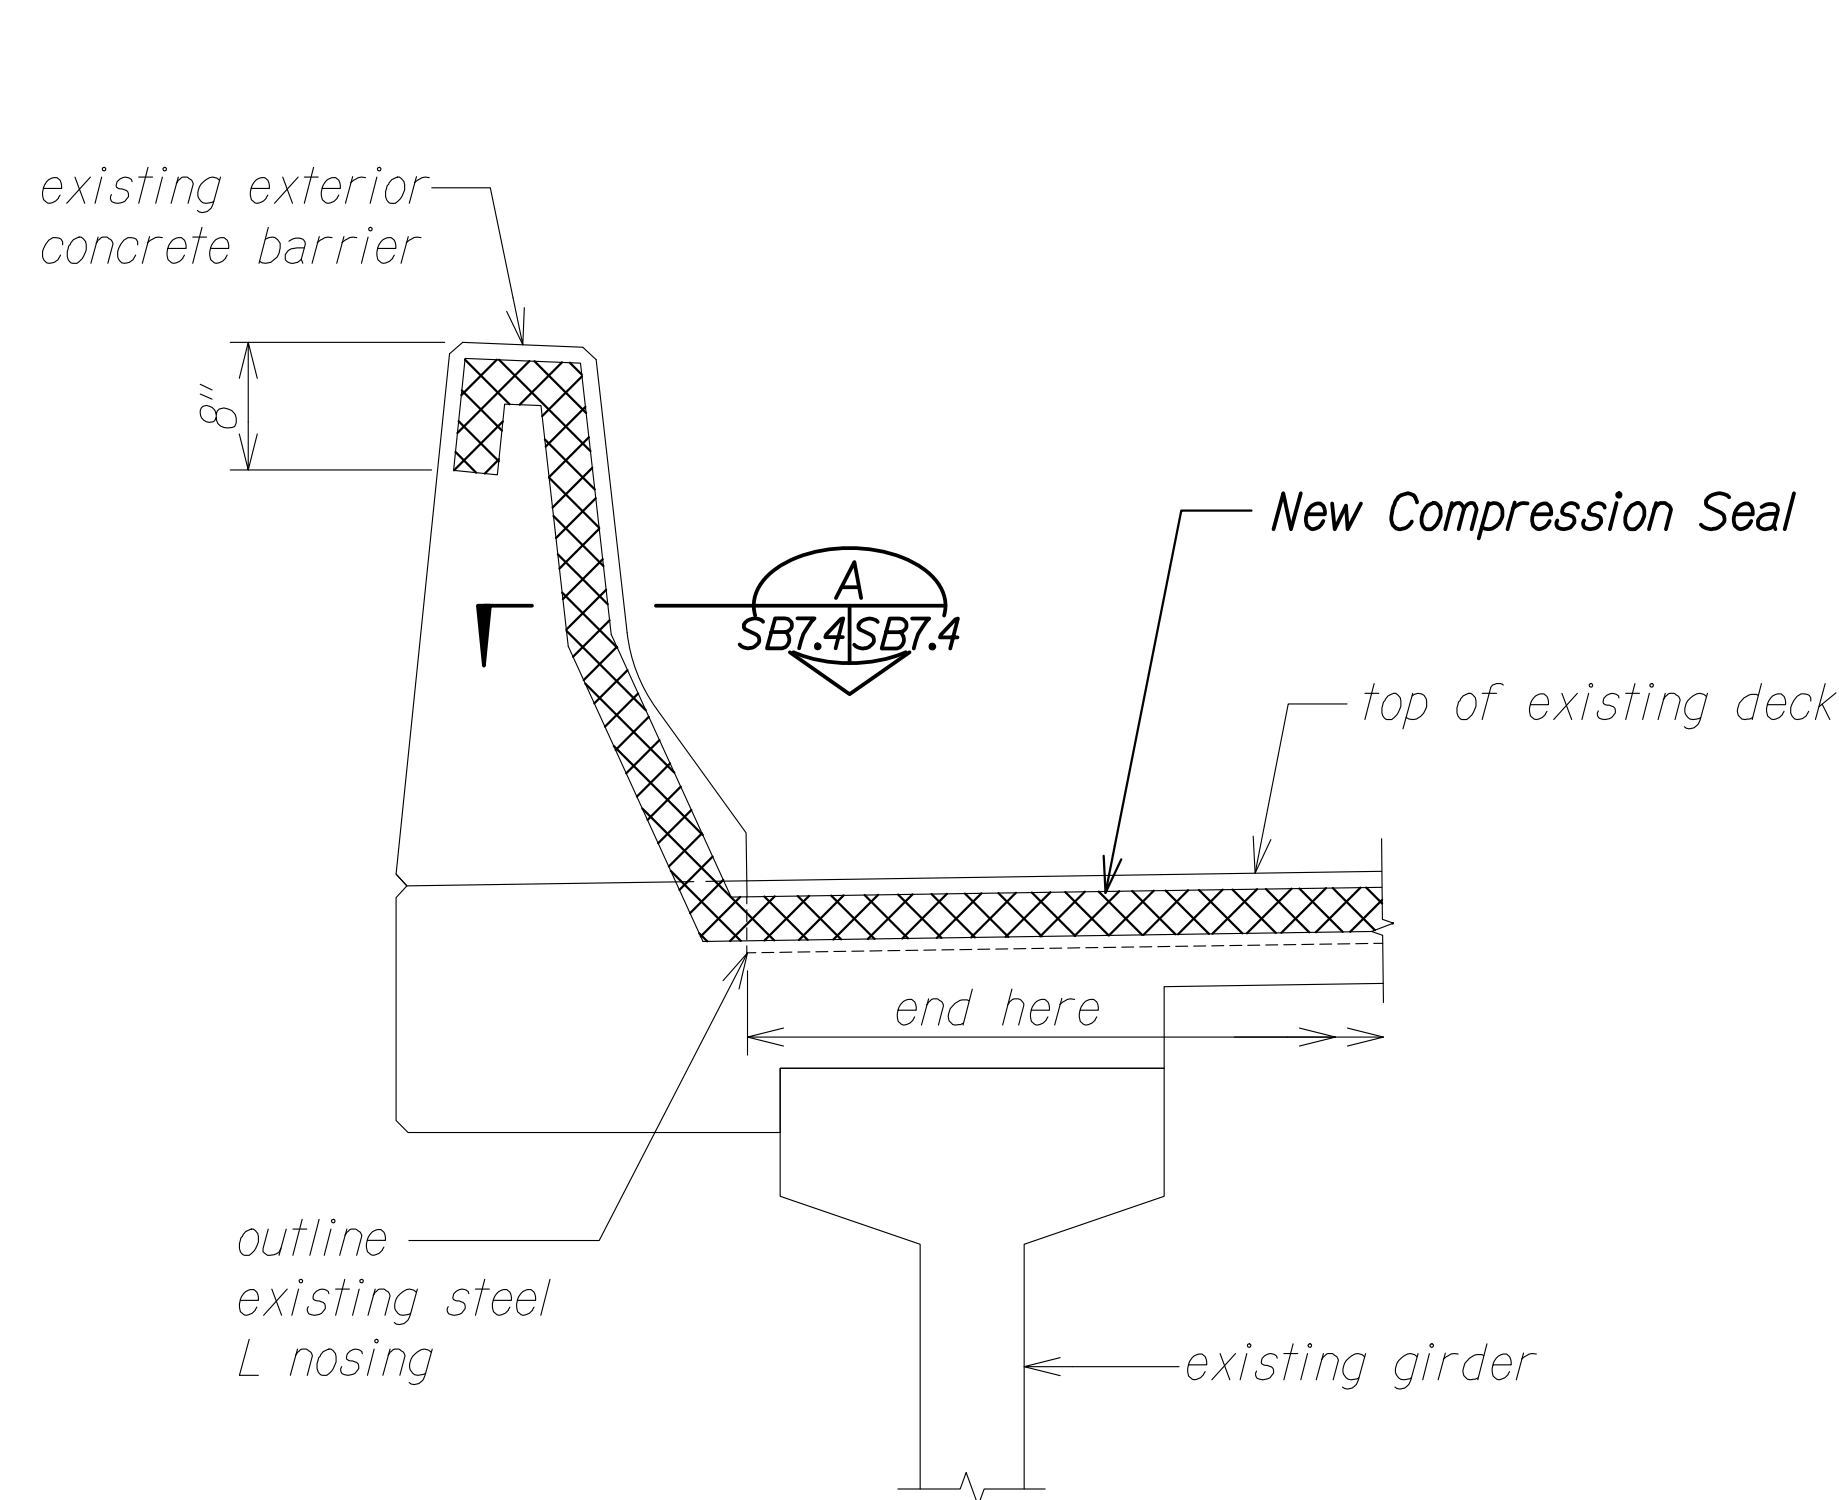


DETAIL **1**
Scale: 1" = 1'-0" SB7.3 SB7.4

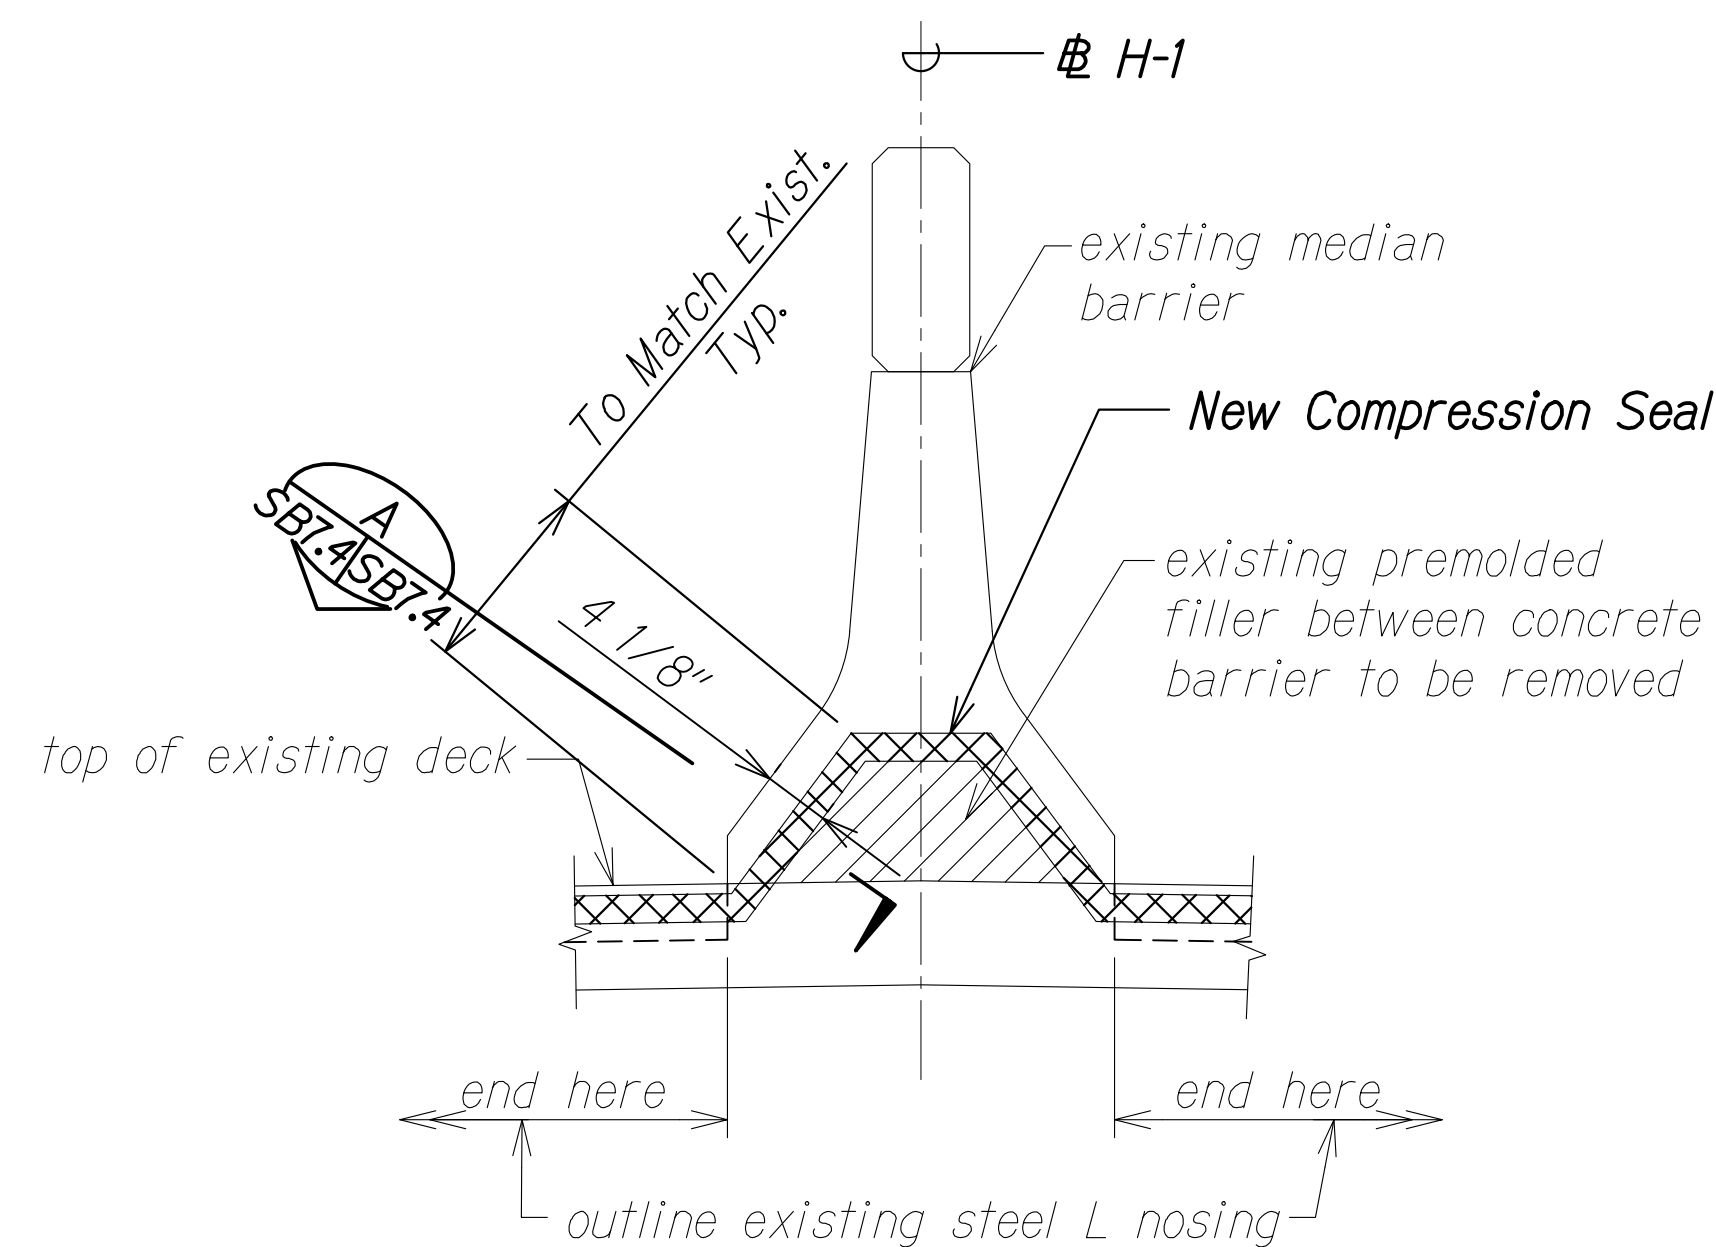


AT CONCRETE BARRIER **2**
Scale: 1" = 1'-0" SB7.3 SB7.4

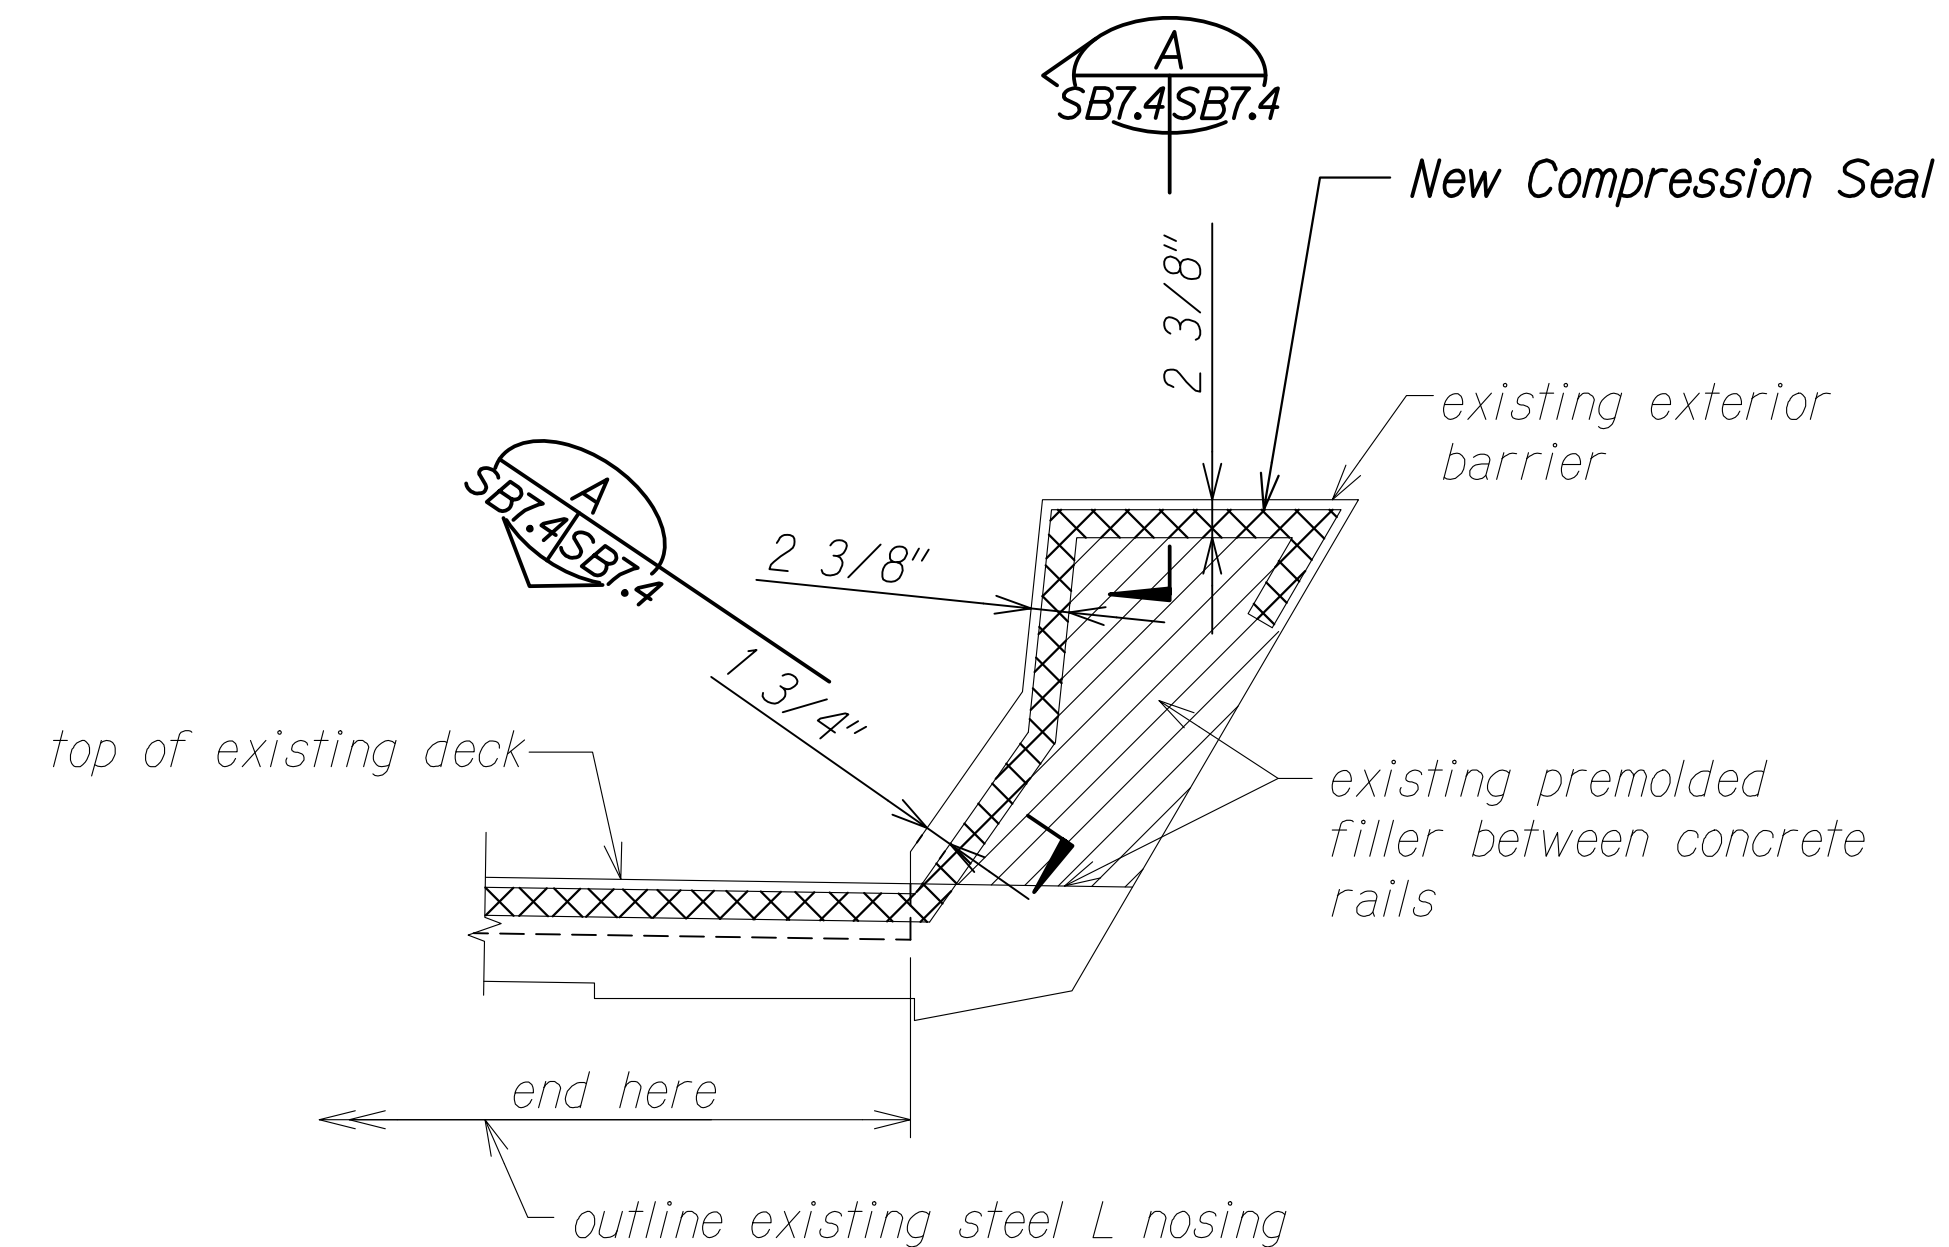

AT CONCRETE RAILING **3**
Scale: 1" = 1'-0" SB7.3 SB7.4

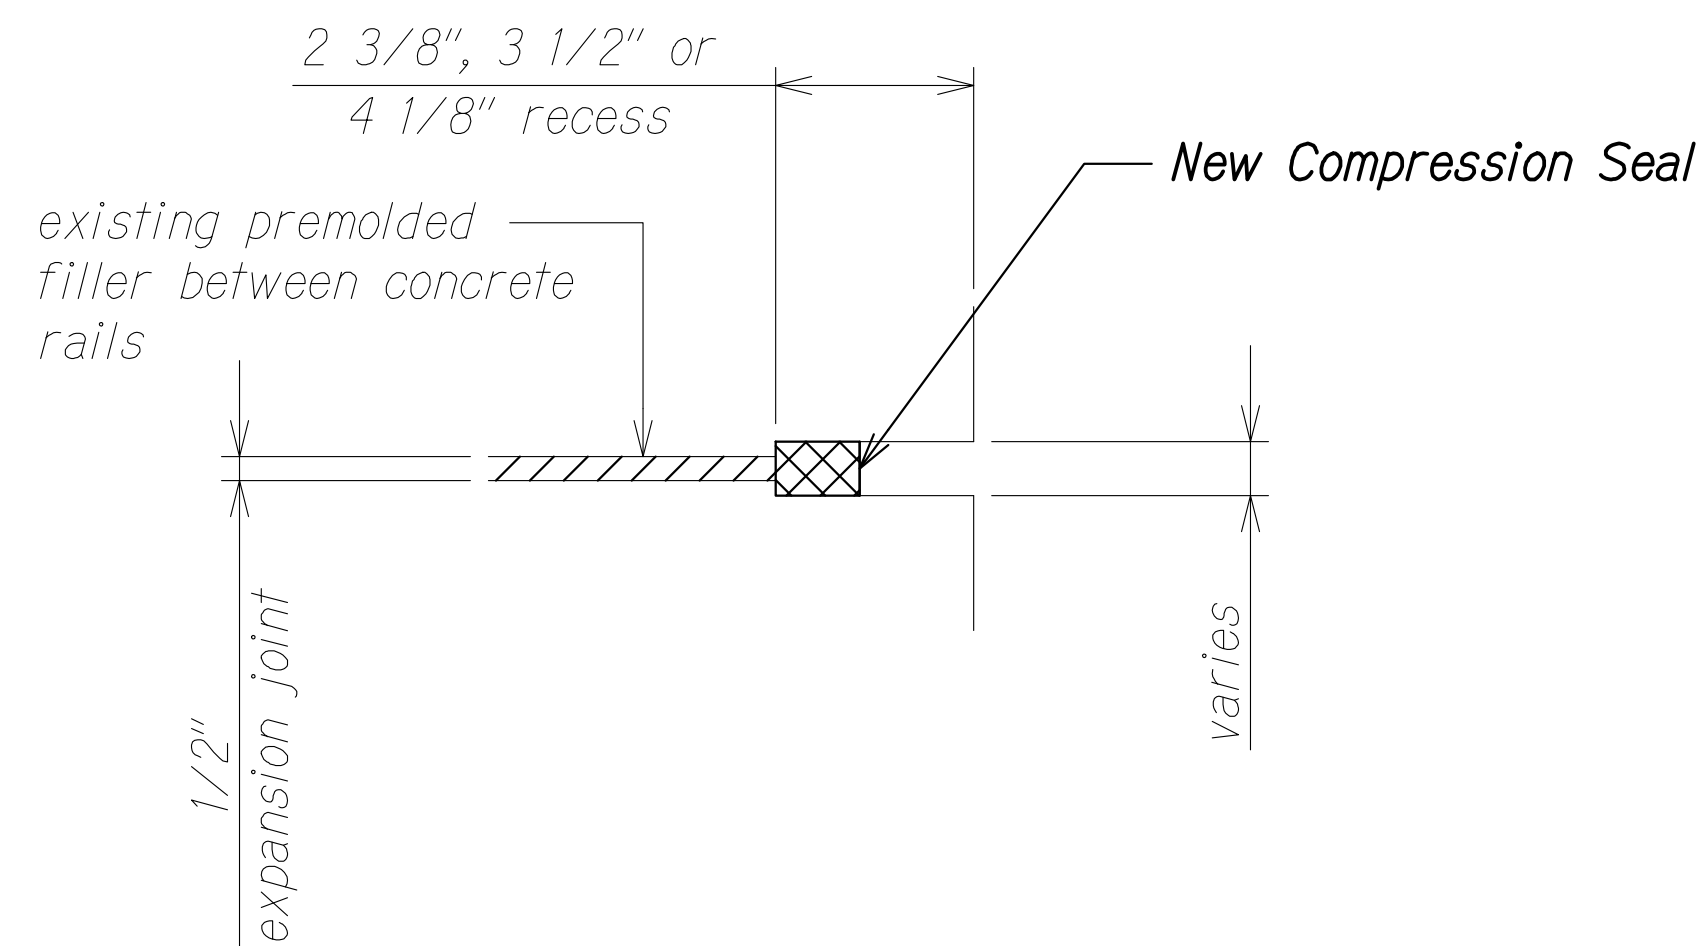


SECTION **A**
Scale: 3" = 1'-0" SB7.4 SB7.4

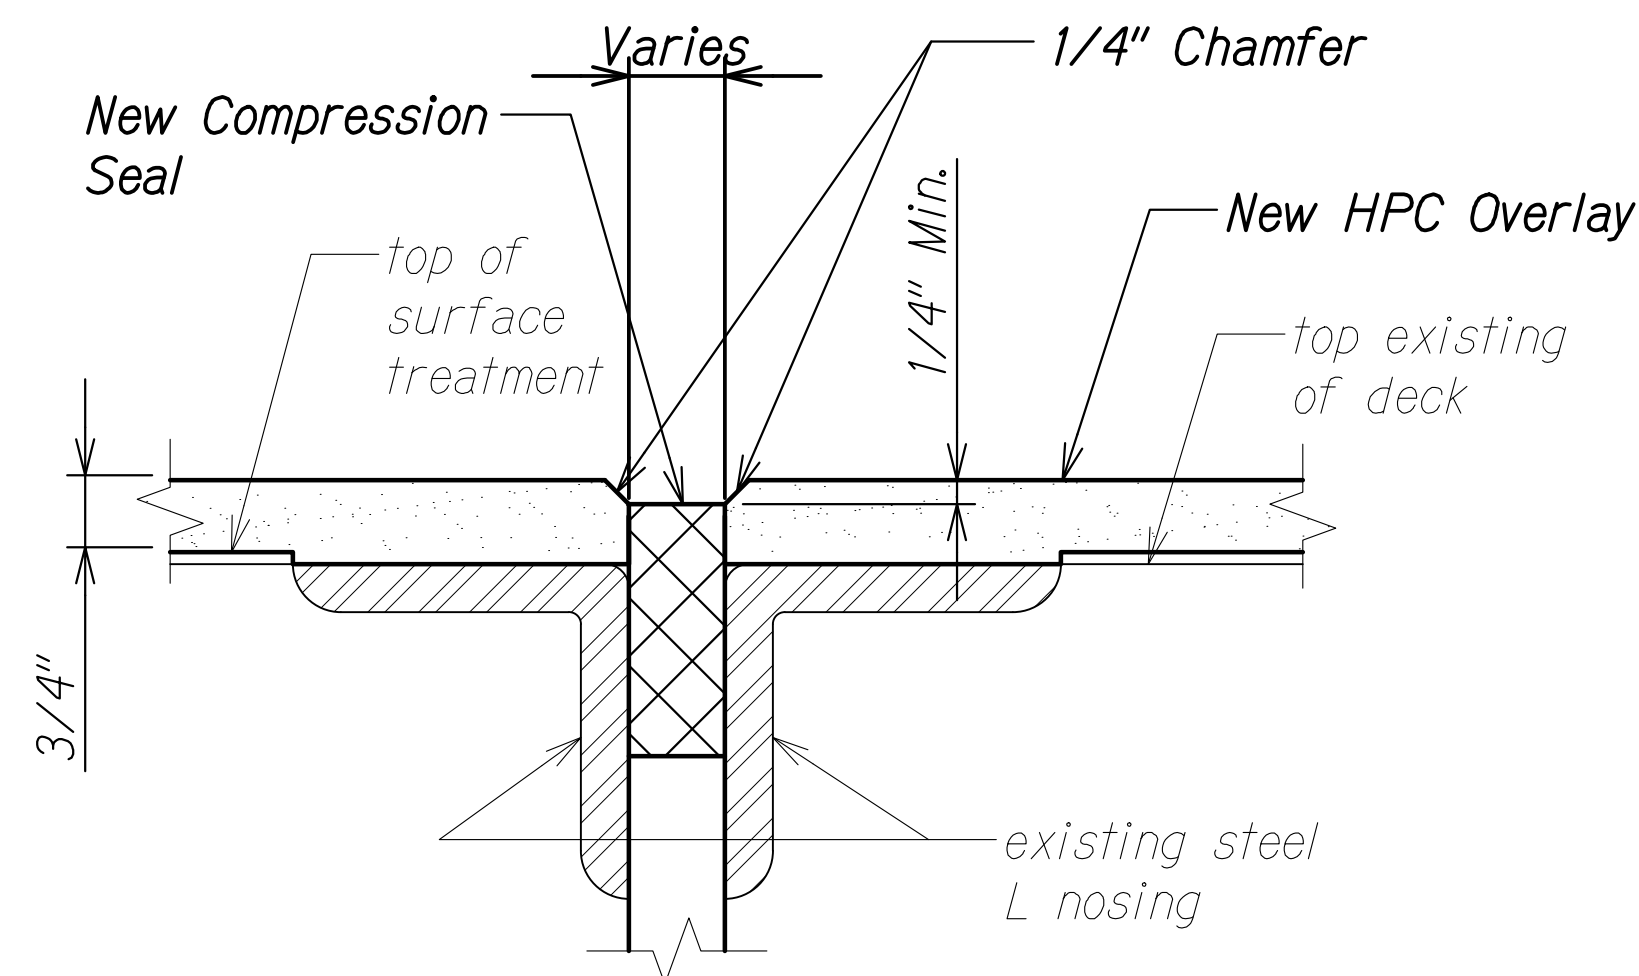

SECTION **B**
Scale: 6" = 1'-0" SB7.3 SB7.4

NOTES:

1. Metal railing not shown for clarity.
2. Anchors not shown for clarity.

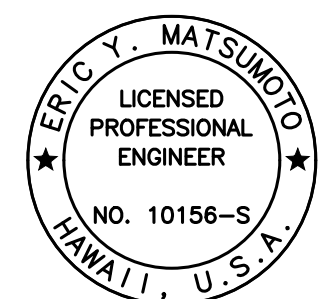


THIS WORK WAS PREPARED BY
ME OR UNDER MY SUPERVISION.

Eric Y. Matsumoto
SIGNATURE EXPIRATION DATE OF THE LICENSE 4-30-24

STATE OF HAWAII
DEPARTMENT OF TRANSPORTATION
HIGHWAYS DIVISION
WAIMALU VIADUCT - NEW EXPANSION
JOINT COMPRESSION SEAL DETAILS
INTERSTATE ROUTE H-1 IMPROVEMENTS
Vicinity of Pearl City Viaduct to Waimalu Viaduct
Federal-Aid Project No. NH-HI-1(285)
Scale: As Noted Date: May 2023
SHEET No. SB7.4 OF 4 SHEETS


FED. ROAD DIST. NO.	STATE	FEDERAL AID PROJ. NO.	FISCAL YEAR	SHEET NO.	TOTAL SHEETS
HAWAII	HAW.	NH-HI-1(285)	2023	287	287

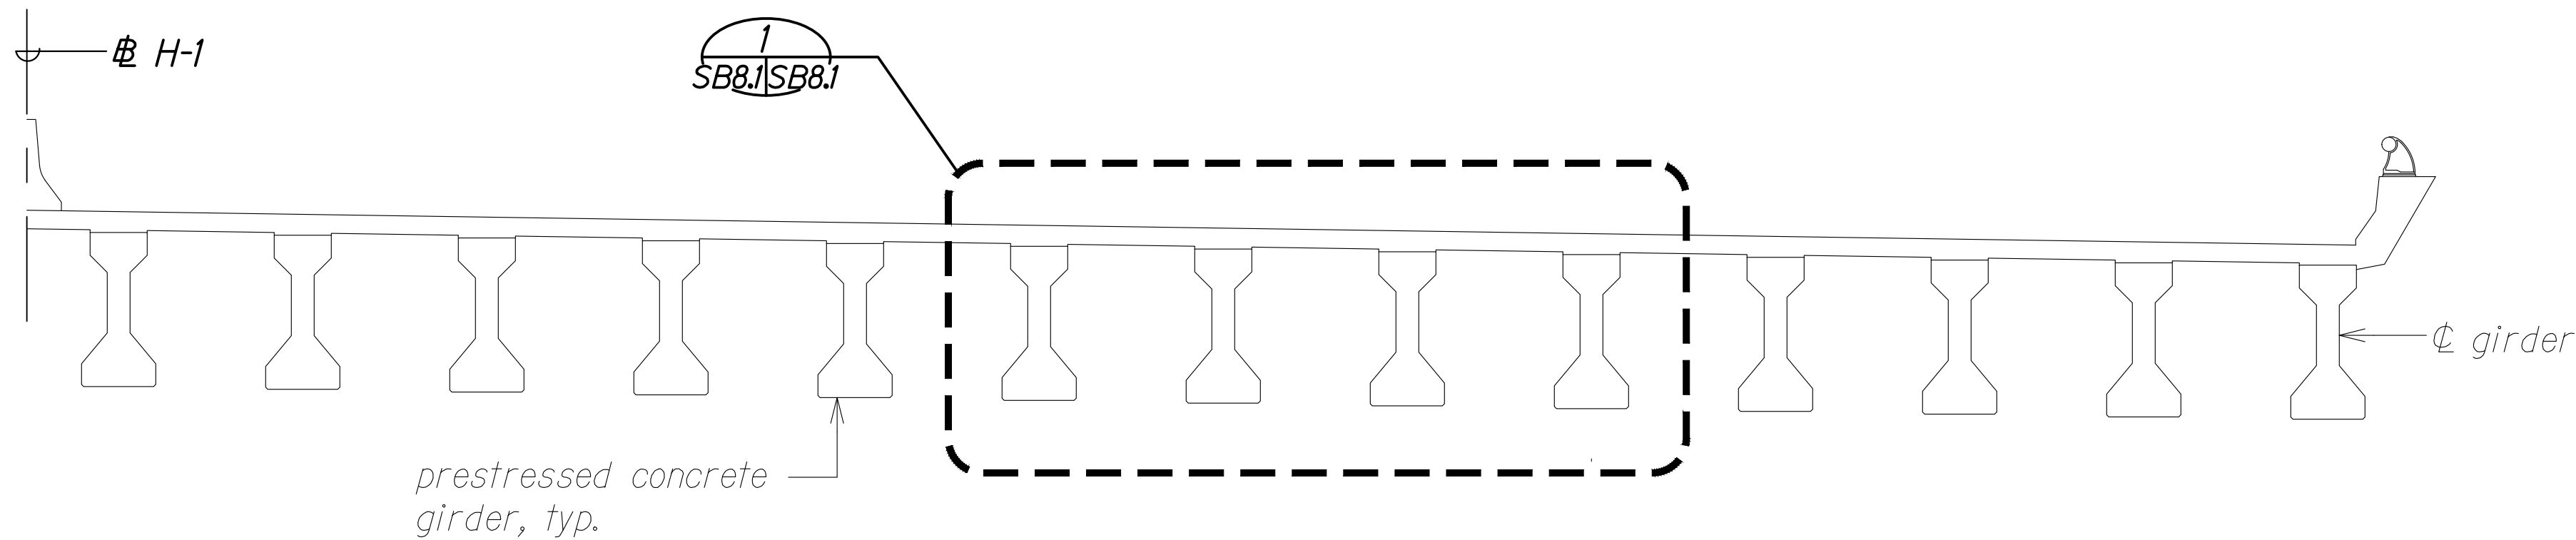

TYPICAL TRANSVERSE SECTION A
Scale: 1/4" = 1'-0" SB8.1 SB8.1

LEGEND:

 Defective Concrete

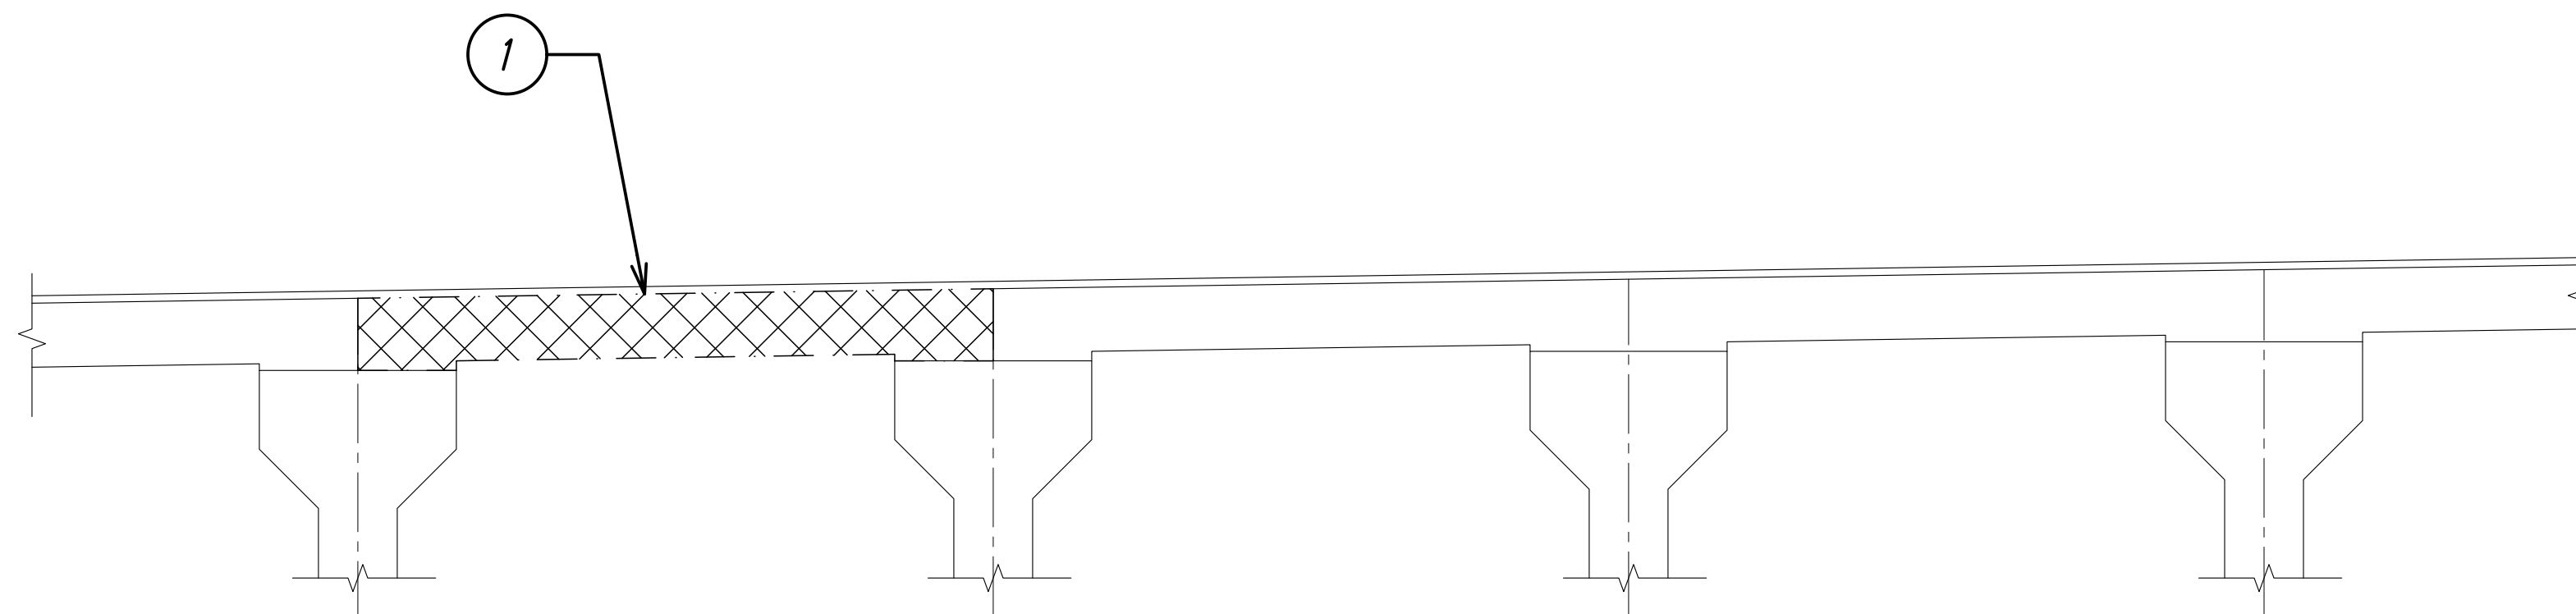


DETAIL 1
Scale: 3/4" = 1'-0" SB8.1 SB8.1

CONSTRUCTION SEQUENCE:

- 1 Remove existing surface treatment. Remove and repair defective concrete with VESLMC - See Section 682-DEFECTIVE CONCRETE REPAIRS of the Special Provisions.
- 2 Place surface treatment no later than 48 hours after surface preparation and according to Section 680 - SURFACE TREATMENT of the Special Provisions.
- 3 Place HPC no later than 48 hours after surface preparation of the surface treatment and according to Section 678 - HYBRID POLYMER CONCRETE (HPC) of the Special Provisions.
- 4 Replace expansion joint compression seals according to Section 515 - DECK EXPANSION JOINT of the Special Provision.

NOTES:

1. Surface treatment shall match existing overlay.
2. Overlay surface shall be uniform in thickness and appearance.
3. Should surface treatment and HPC not be applied within 48 hour of surface preparation, surface preparation shall be repeated.

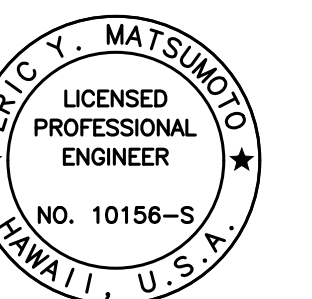

THIS WORK WAS PREPARED BY
ME OR UNDER MY SUPERVISION.

Eric Y. Matsumoto
SIGNATURE EXPIRATION DATE OF THE LICENSE 4-30-24

STATE OF HAWAII
DEPARTMENT OF TRANSPORTATION
HIGHWAYS DIVISION

WAIMALU VIADUCT
CONSTRUCTION SEQUENCE

INTERSTATE ROUTE H-1 IMPROVEMENTS
Vicinity of Pearl City Viaduct to Waimalu Viaduct
Federal-Aid Project No. NH-HI-1(285)

Scale: As Noted Date: May 2023

SHEET No. SB8.1 OF 1 SHEETS

ORIGINAL PLAN	SURVEY PLOTTED BY	DATE
NOTE BOOK	DRAWN BY	
No.	DESIGNED BY	
	QUANTITIES BY	
	CHECKED BY	

DRAWING NAME: Z:\00 ONGOING\22-001.8 PEARL CITY VIADUCT REPAIRS\01 CAD\05-23-23 100PCT PCVR-SB0801.WY CONST SEQU.DWG PLOT TIME: 05-24-23, 9:40 AM

DETAIL 2
Scale: 3/4" = 1'-0" SB8.1 SB8.1