

	INDEX TO DRAWINGS
SHEET NO.	DESCRIPTION
1	TITLE SHEET
2	STANDARD PLANS SUMMARY
3 - 5	GENERAL NOTES, LEGEND & ABBREVIATIONS
6	HAWAIIAN TELCOM NOTES
7 - 8	HAWAIIAN ELECTRIC NOTES
9	WATER NOTES
10	SPECTRUM NOTES
11	SPECTRUM AND SIGNAL CORPS NOTES
12 - 15	WATER POLLUTION & EROSION CONTROL NOTES & DETAILS
16 - 20	ALIGNMENT & EROSION CONTROL PLANS
21	PAVEMENT MARKINGS NOTES & LEGEND
22 - 29	PAVEMENT MARKING AND STRIPING PLANS
30	PAVEMENT MARKING DETAILS
31 - 32	TRAFFIC CONTROL NOTES AND LEGEND
33	FREEWAY WORK ZONE SIGNING PLAN, NOTES & DETAILS
34	CONSTRUCTION PHASING PLAN
35 - 171	TRAFFIC CONTROL PLANS
172 - 287	STRUCTURAL PLANS

STATE OF HAWAII

DEPARTMENT OF TRANSPORTATION

HIGHWAYS DIVISION

HONOLULU, HAWAII

PLANS FOR



INTERSTATE ROUTE H-1 IMPROVEMENTS

VICINITY OF PEARL CITY VIADUCT TO WAIMALU VIADUCT

FEDERAL-AID PROJECT NO. NH-H1-1(285)

DISTRICT OF EWA

ISLAND OF OAHU

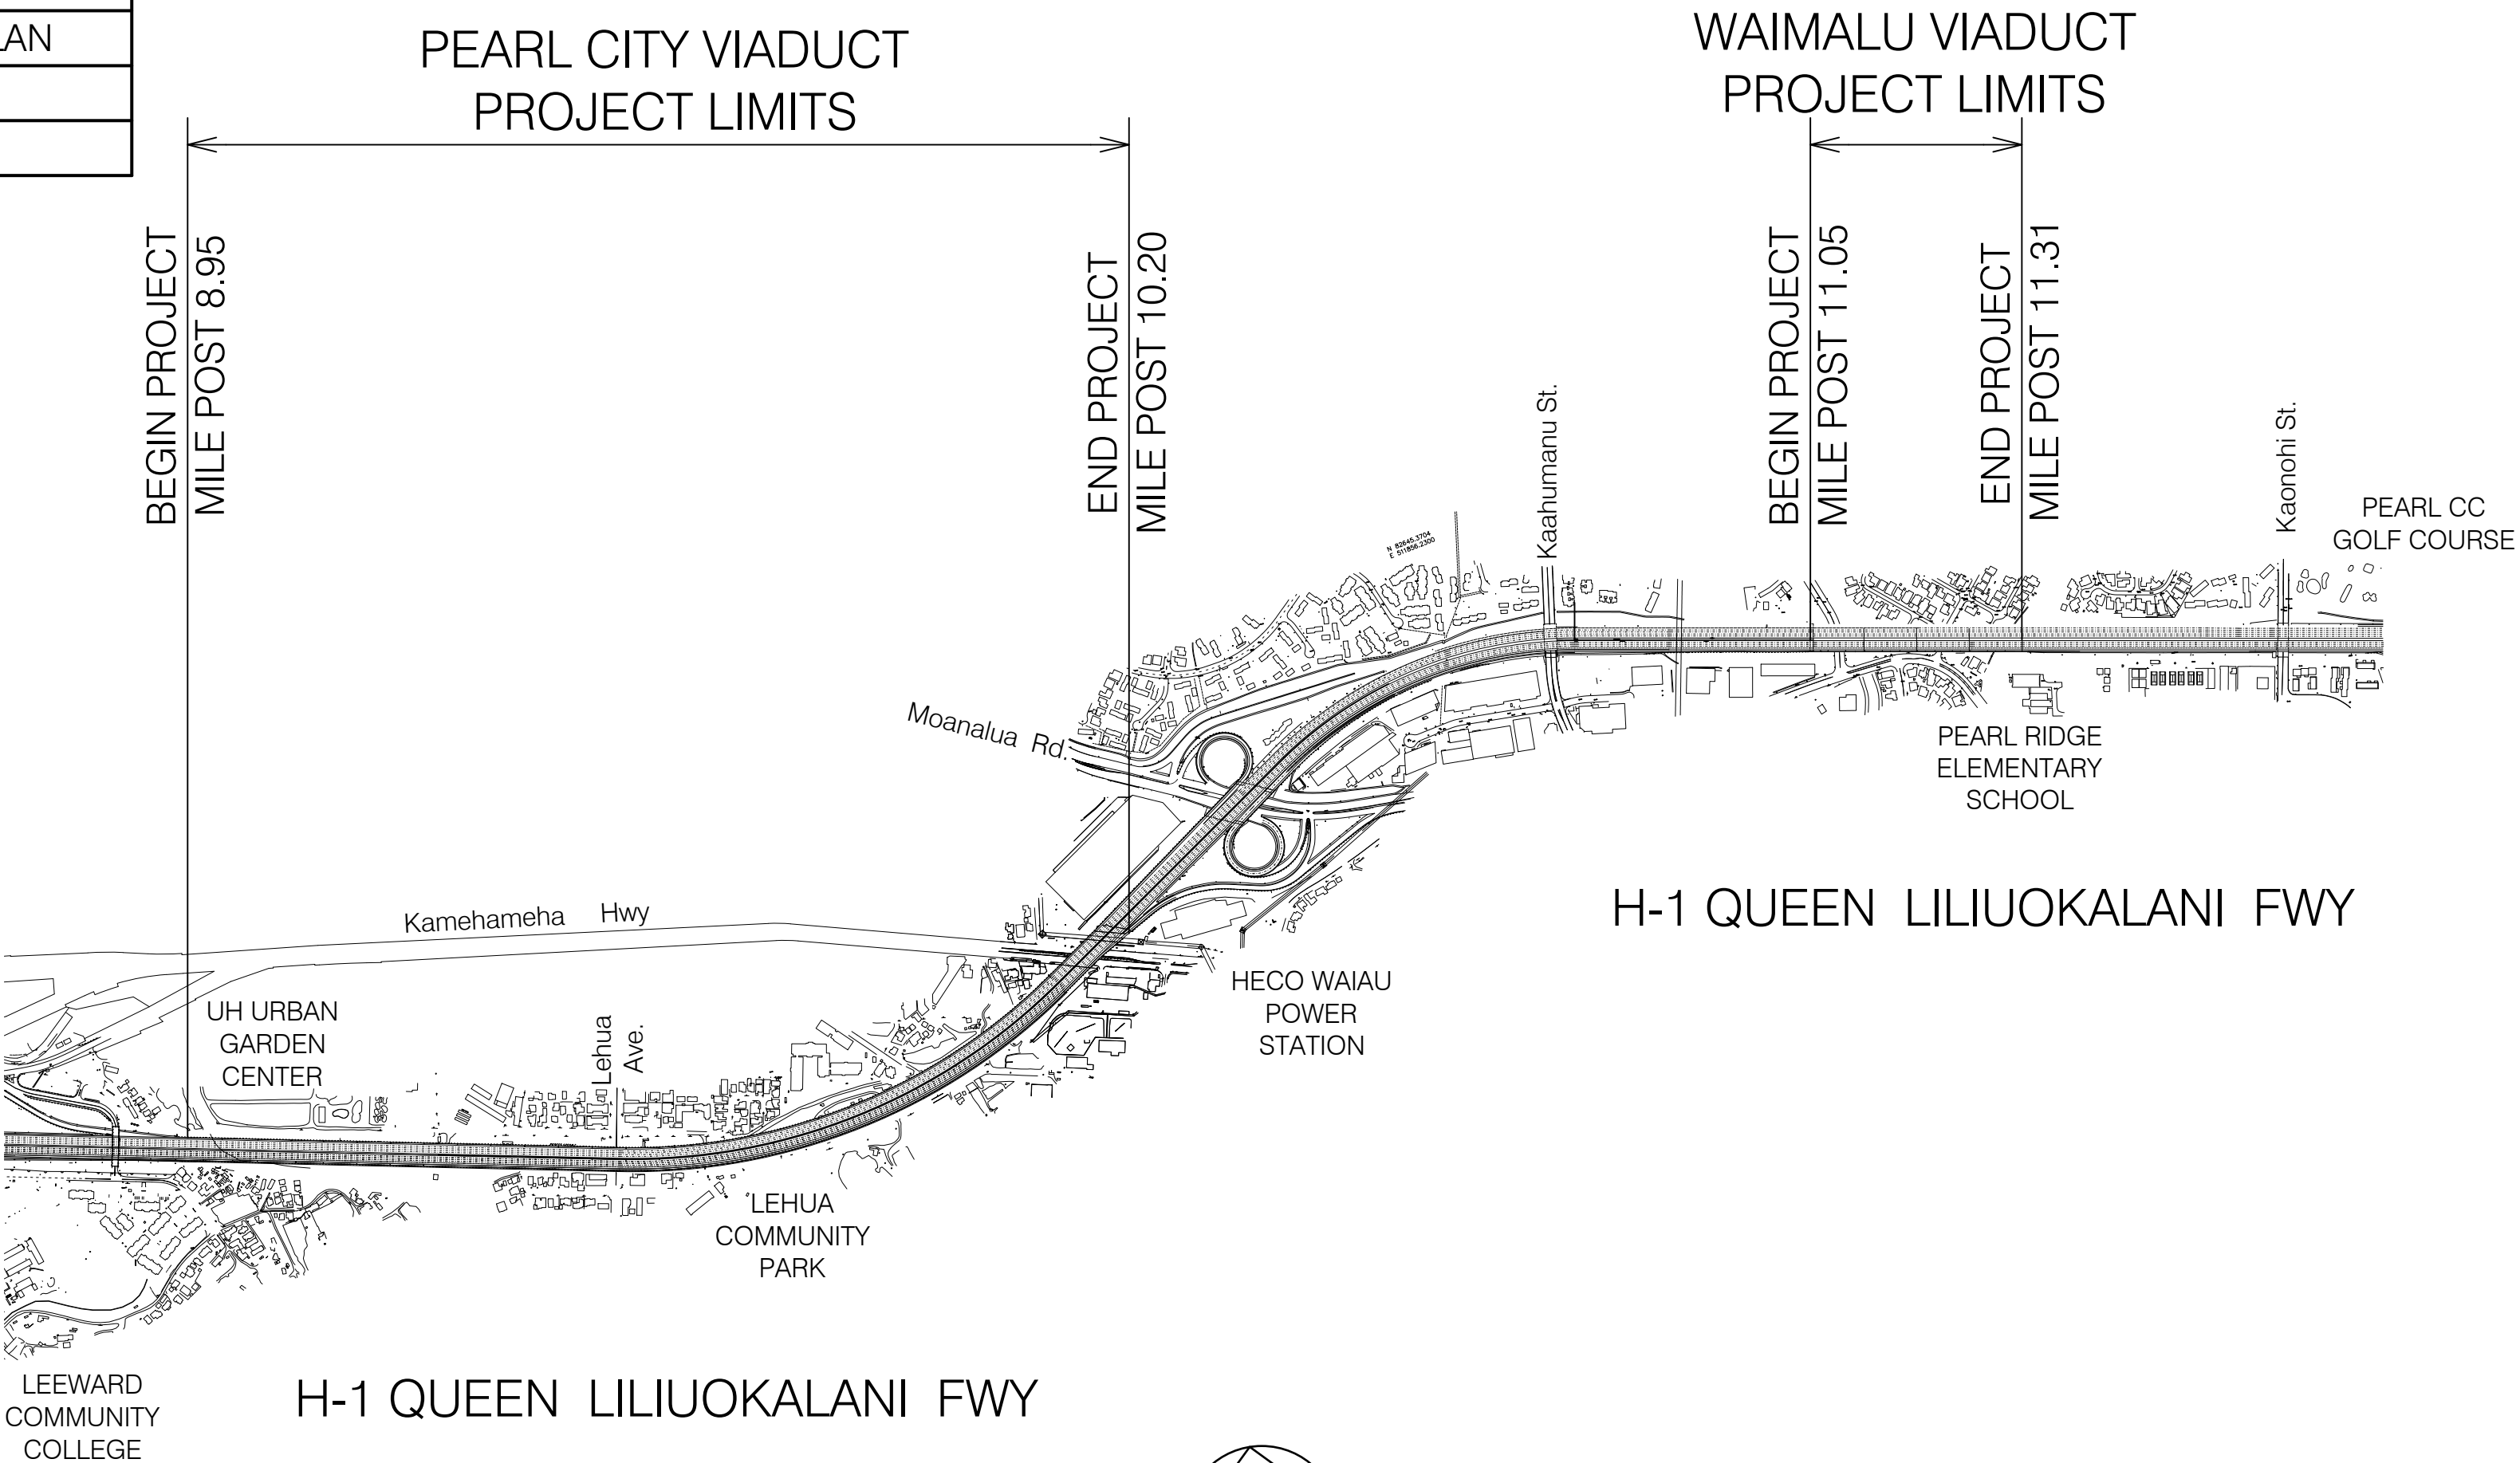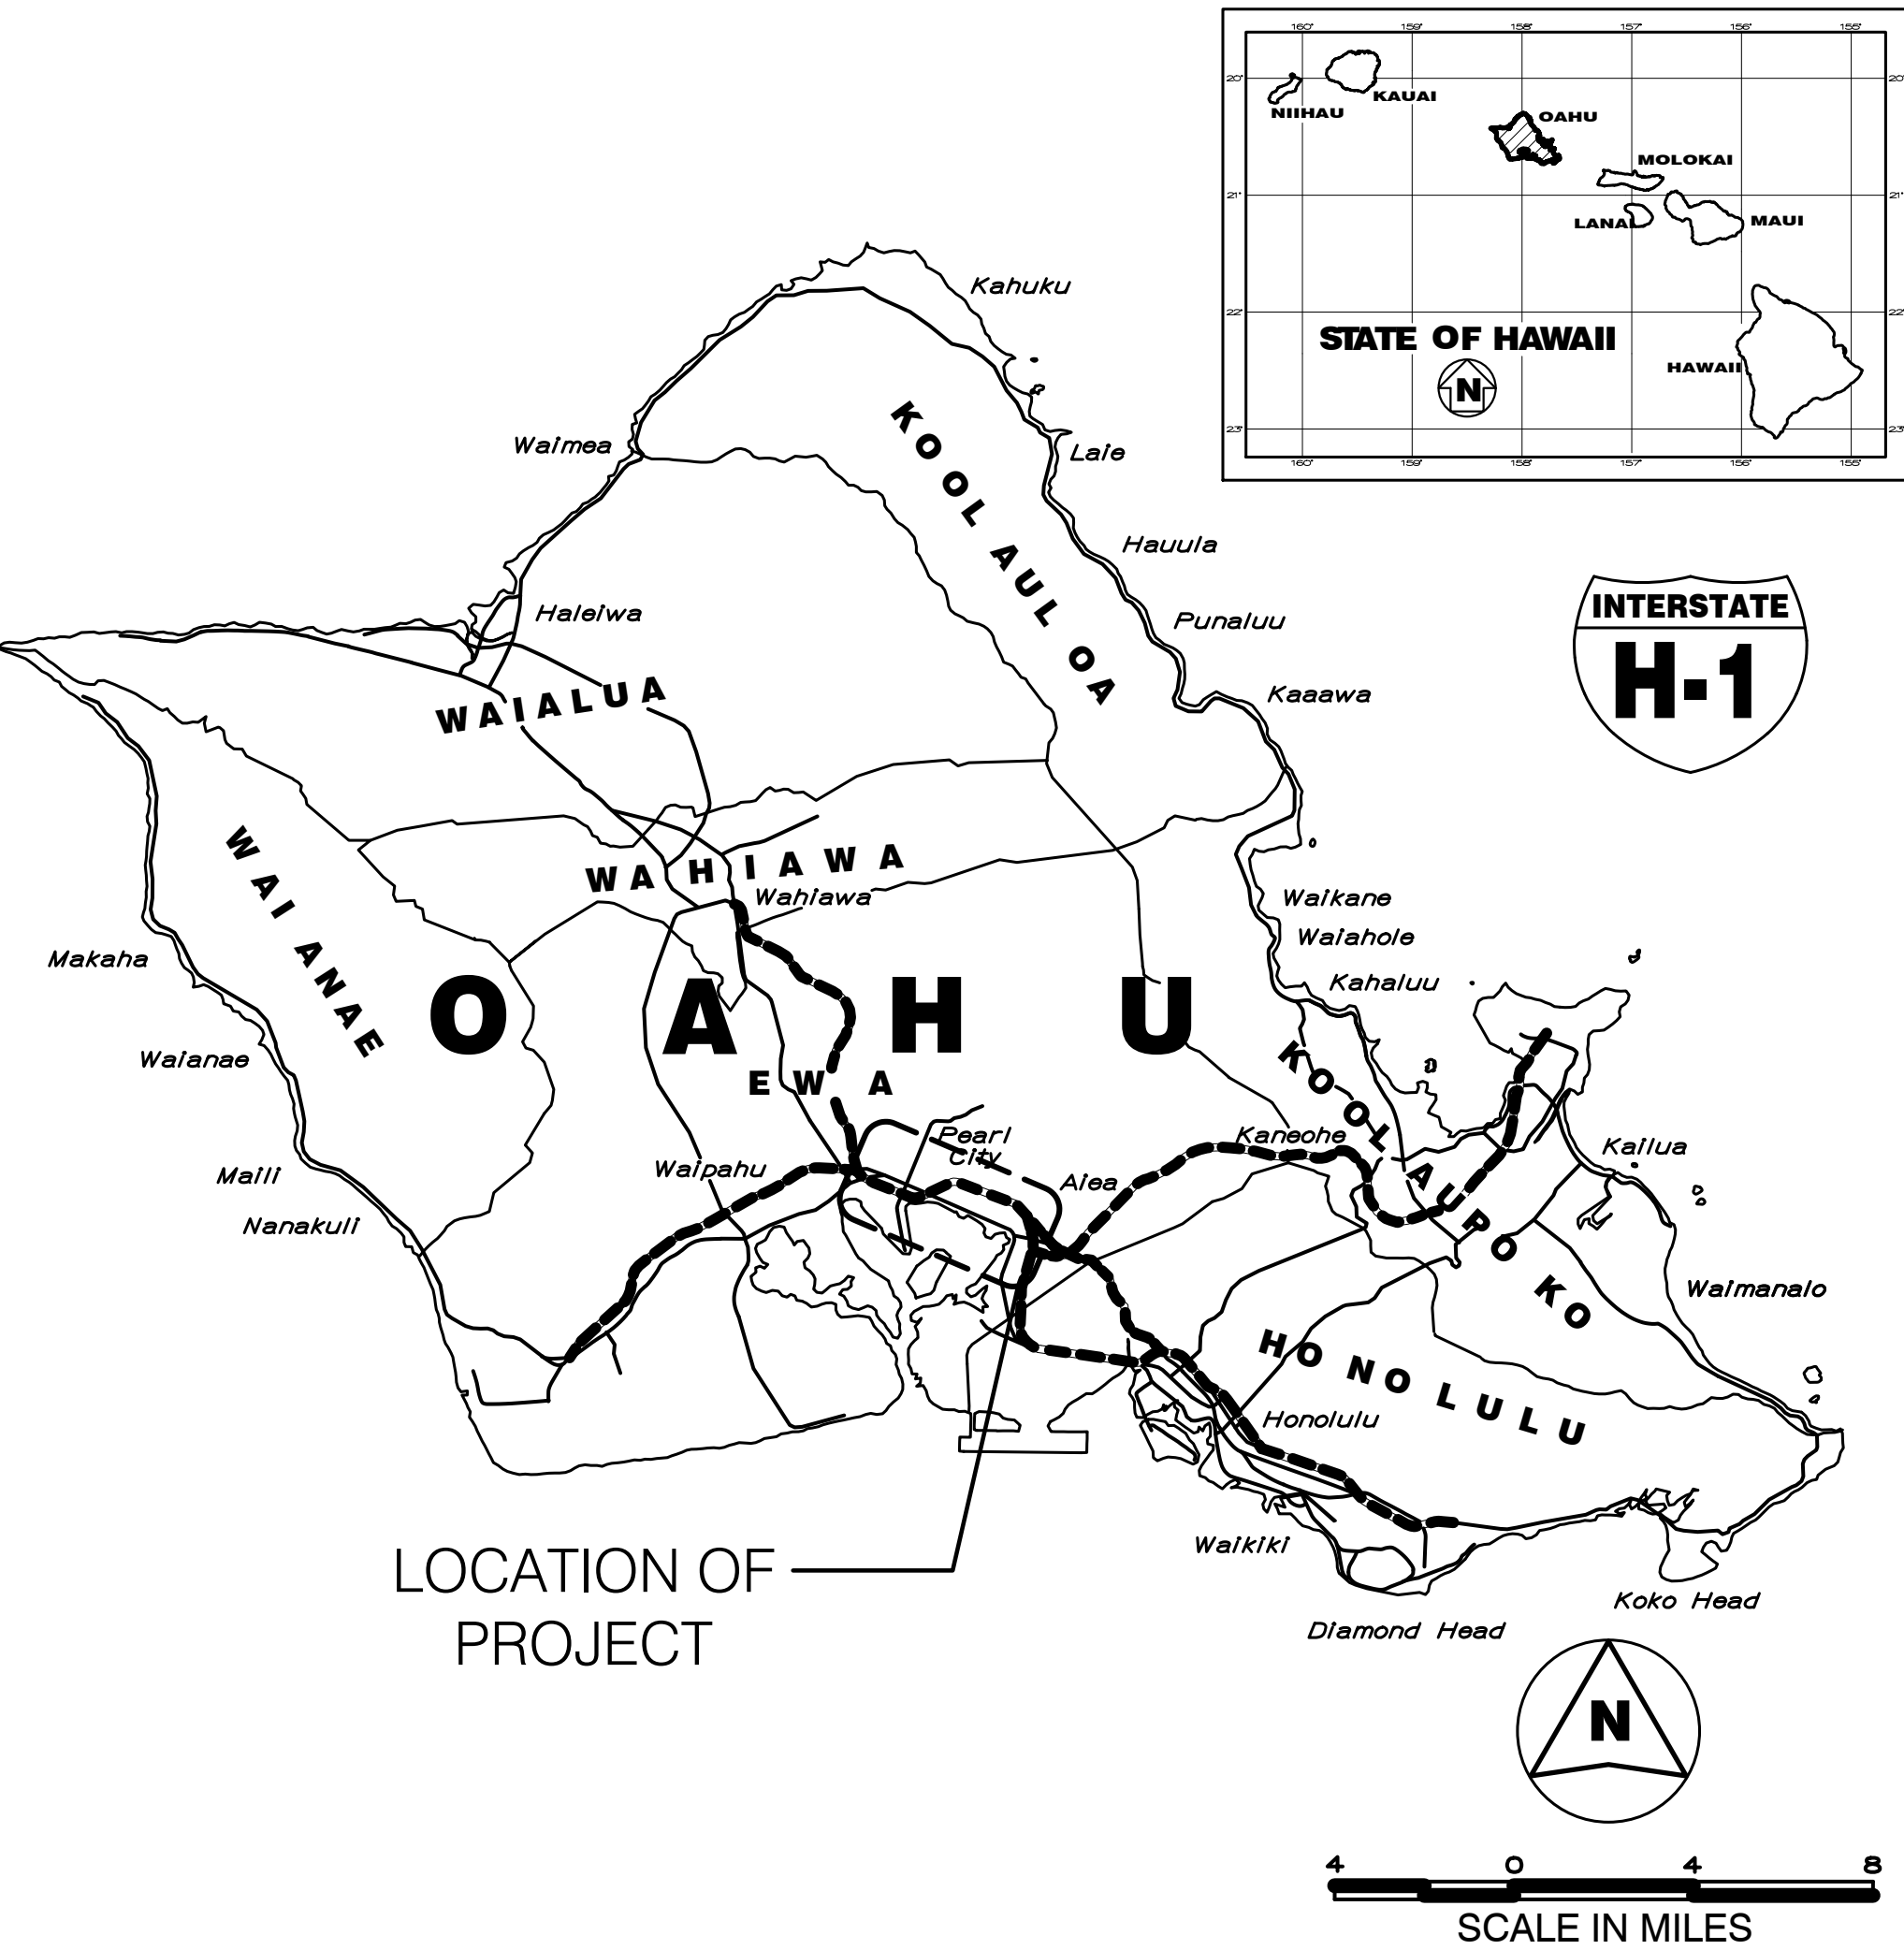

		FEDERAL AID INTERSTATE PROJECTS PREVIOUSLY CONSTRUCTED OR UNDER CONSTRUCTION
PEARL CITY VIADUCT	MILE POST	8.95 TO MILE POST 10.20
WAIMALU VIADUCT	MILE POST	11.05 TO MILE POST 11.31

SECTION	TRAFFIC DATA	
	Pearl City Viaduct MP 9.13 - 10.95 Waiawa Rd. Overpass to Kaahumanu St. Overpass	Waimalu Viaduct MP 10.95 - 12.79 Kaahumanu St. Overpass to Aiea Heights Dr. Overpass
2023 ADT	253,600	265,700
2033 ADT	269,600	282,400
2033 DHV	20,220	21,180
Design K	7.5	7.5
Design D	60/40	70/30
Design T	4.0	4.5
T24	4.5	4.5

MAY 2023
DATE

692-7548
PHONE

HWY-DS
MANAGED BY

KSF, Inc.
DESIGNED BY

LAYOUT PLAN

Not to Scale

GROSS LENGTH OF PROJECT 2.36 MILES

NET LENGTH OF PROJECT 1.51 MILES

DEPARTMENT OF TRANSPORTATION

STATE OF HAWAII

APPROVED:

May 26, 2023

DIR. OF TRANSPORTATION

DATE