

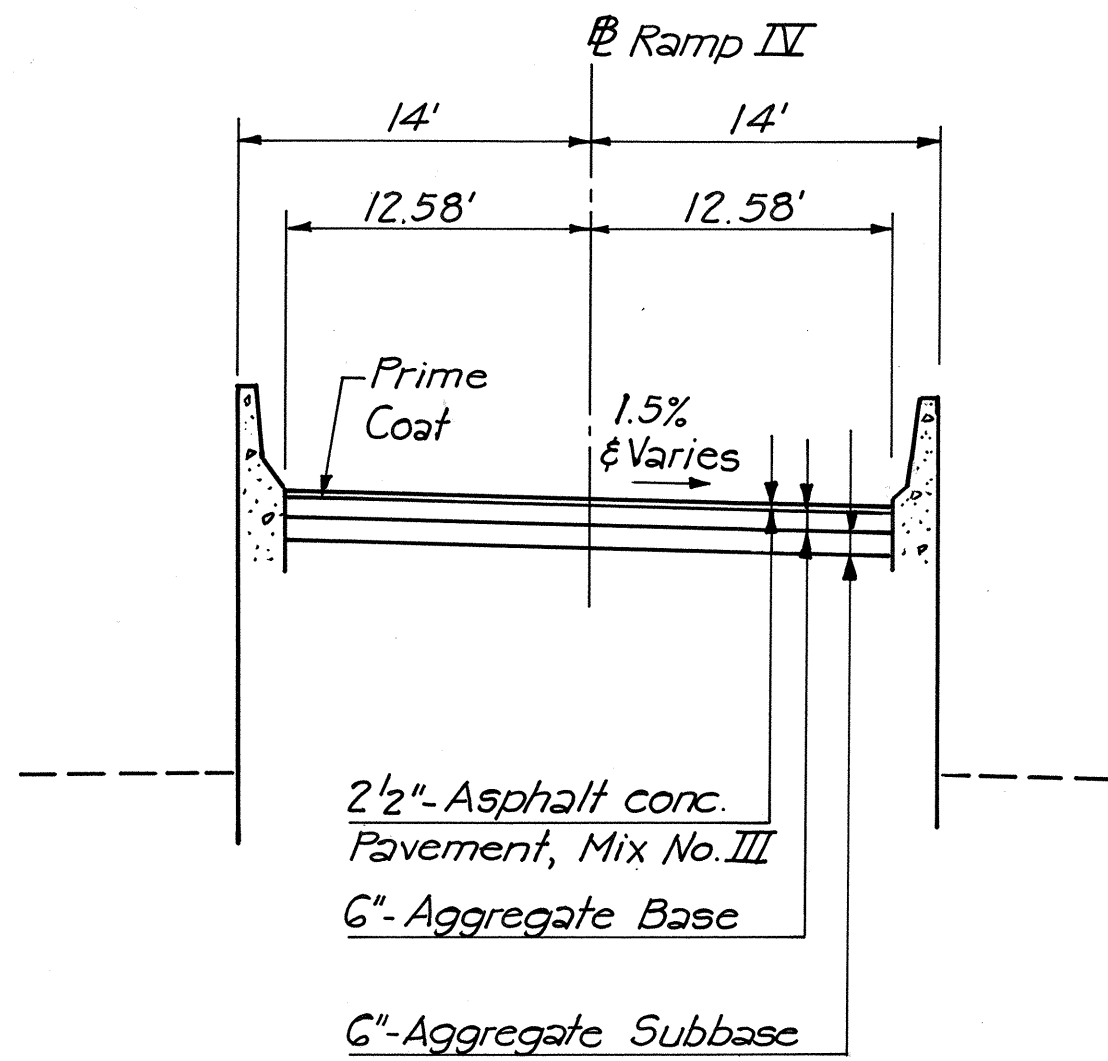
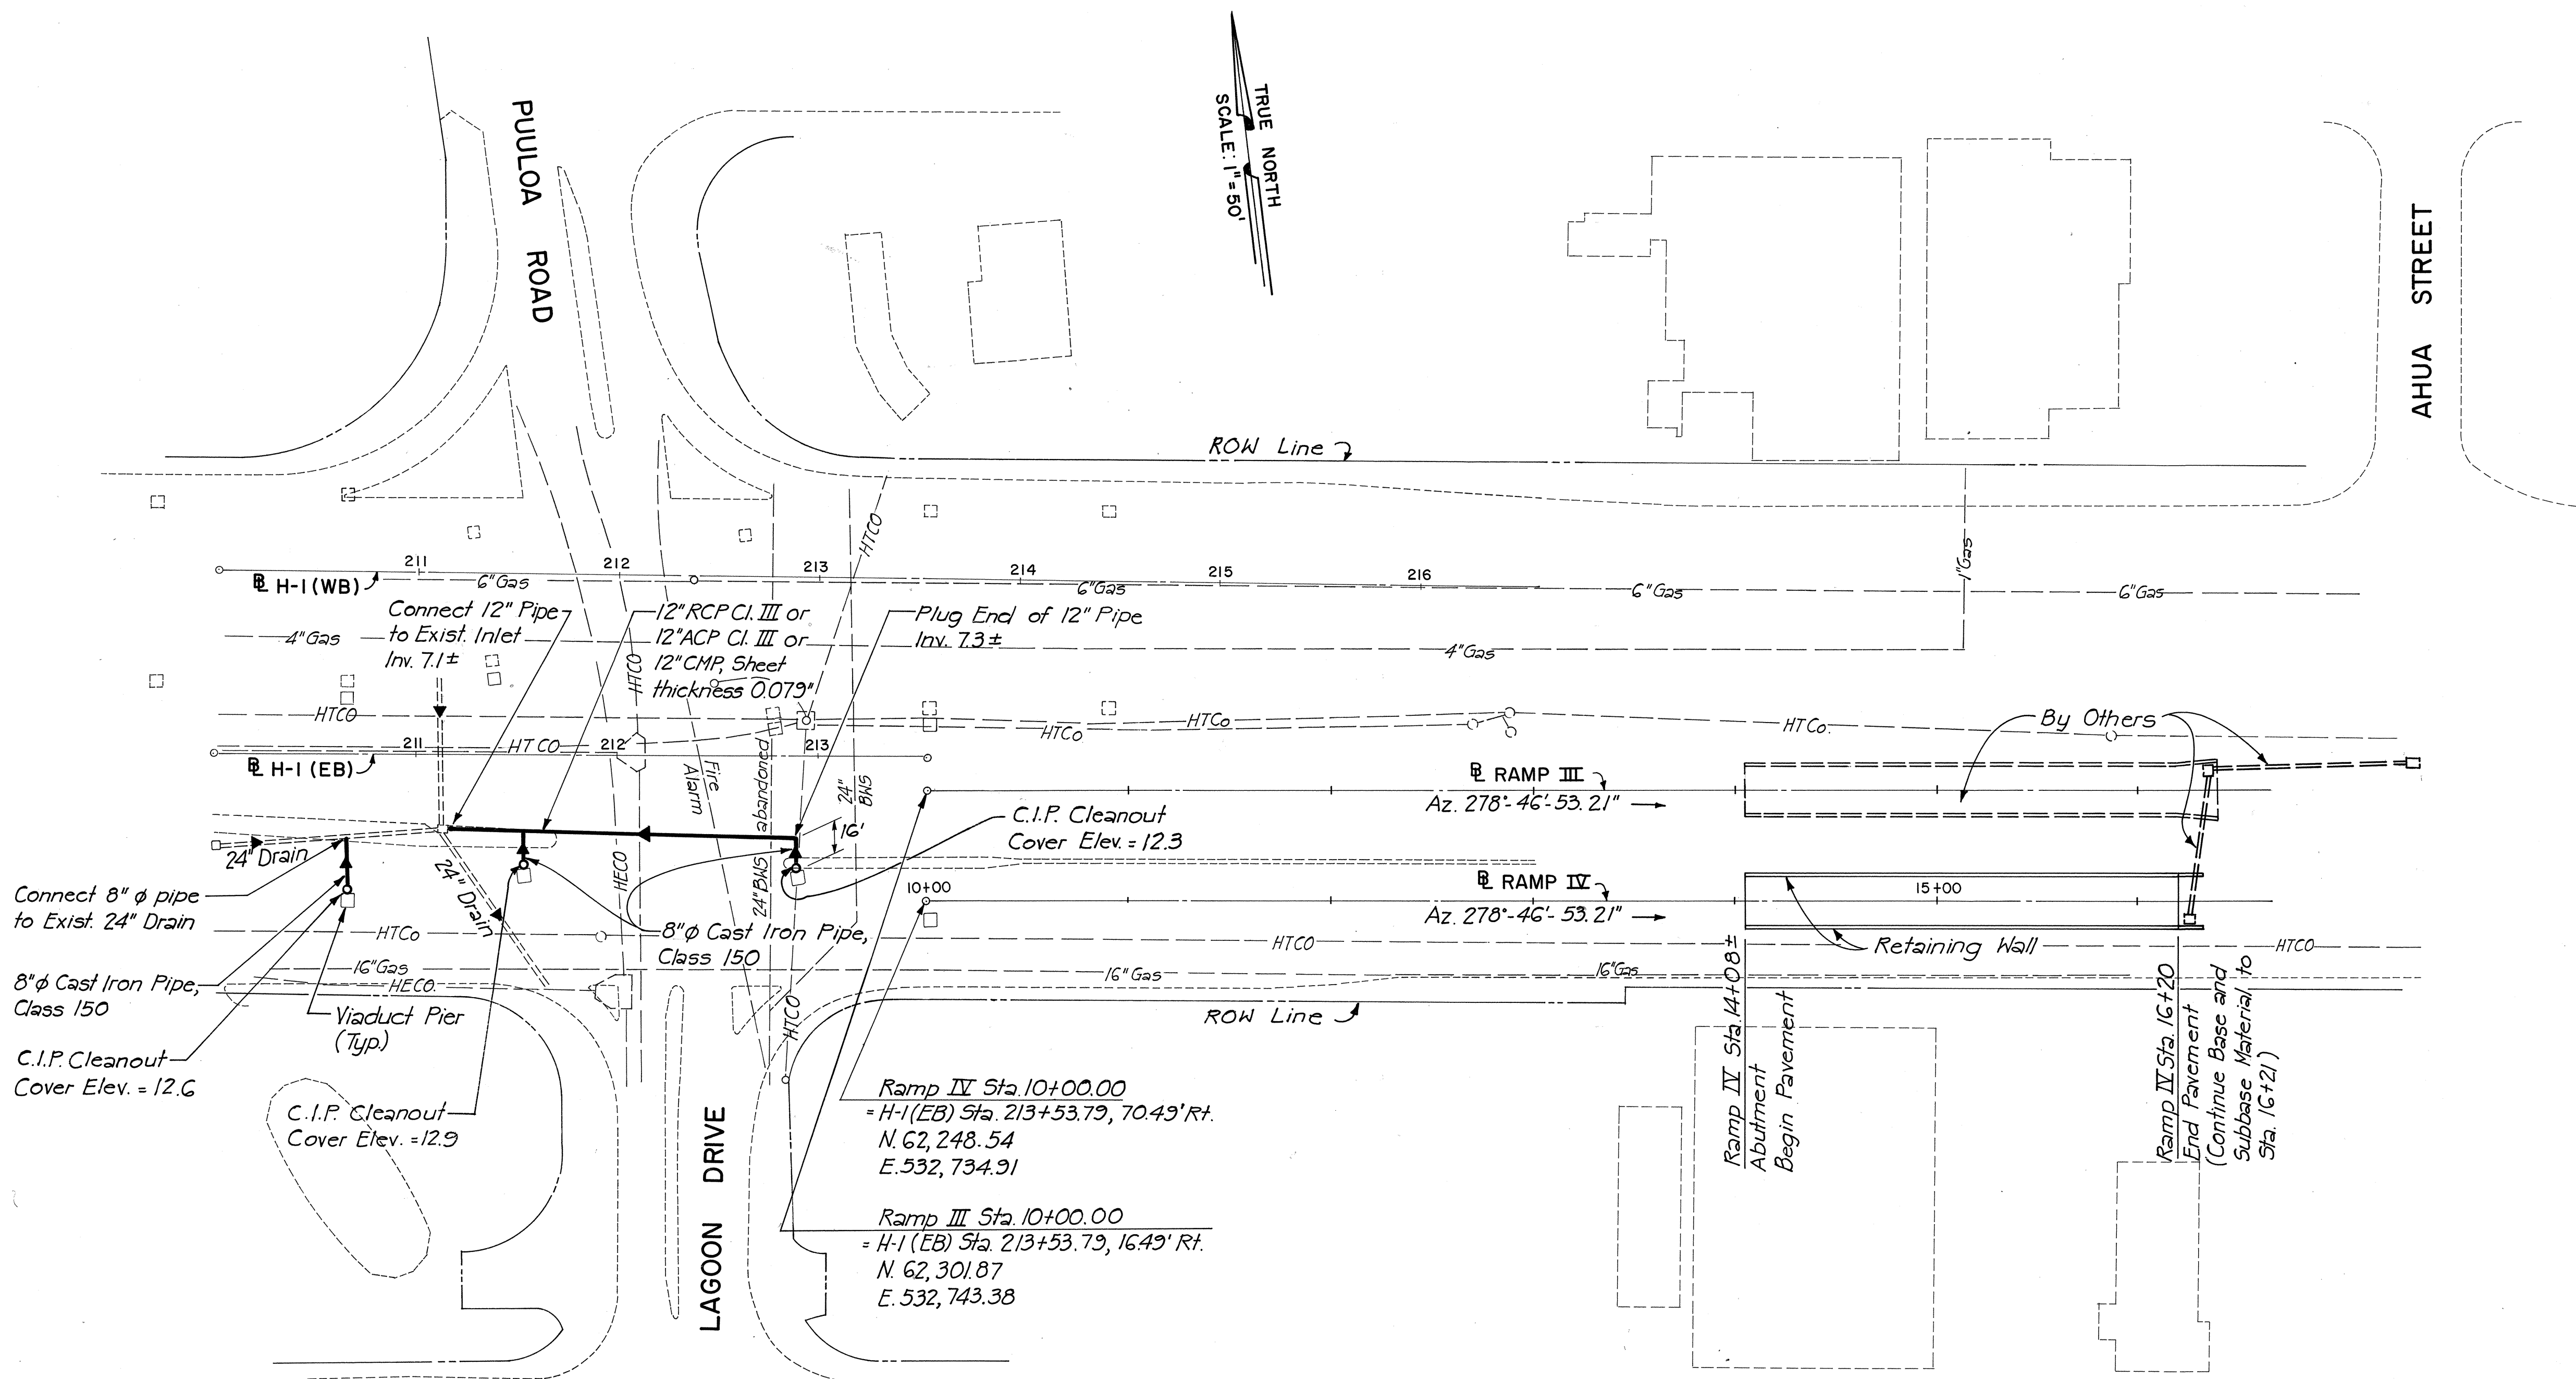


FED. ROAD DIST. NO.	STATE	FED. AID PROJ. NO.	FISCAL YEAR	SHEET NO.	TOTAL SHEETS
HAWAII	HAW.	I-HI-1(84):16	1978	403	466

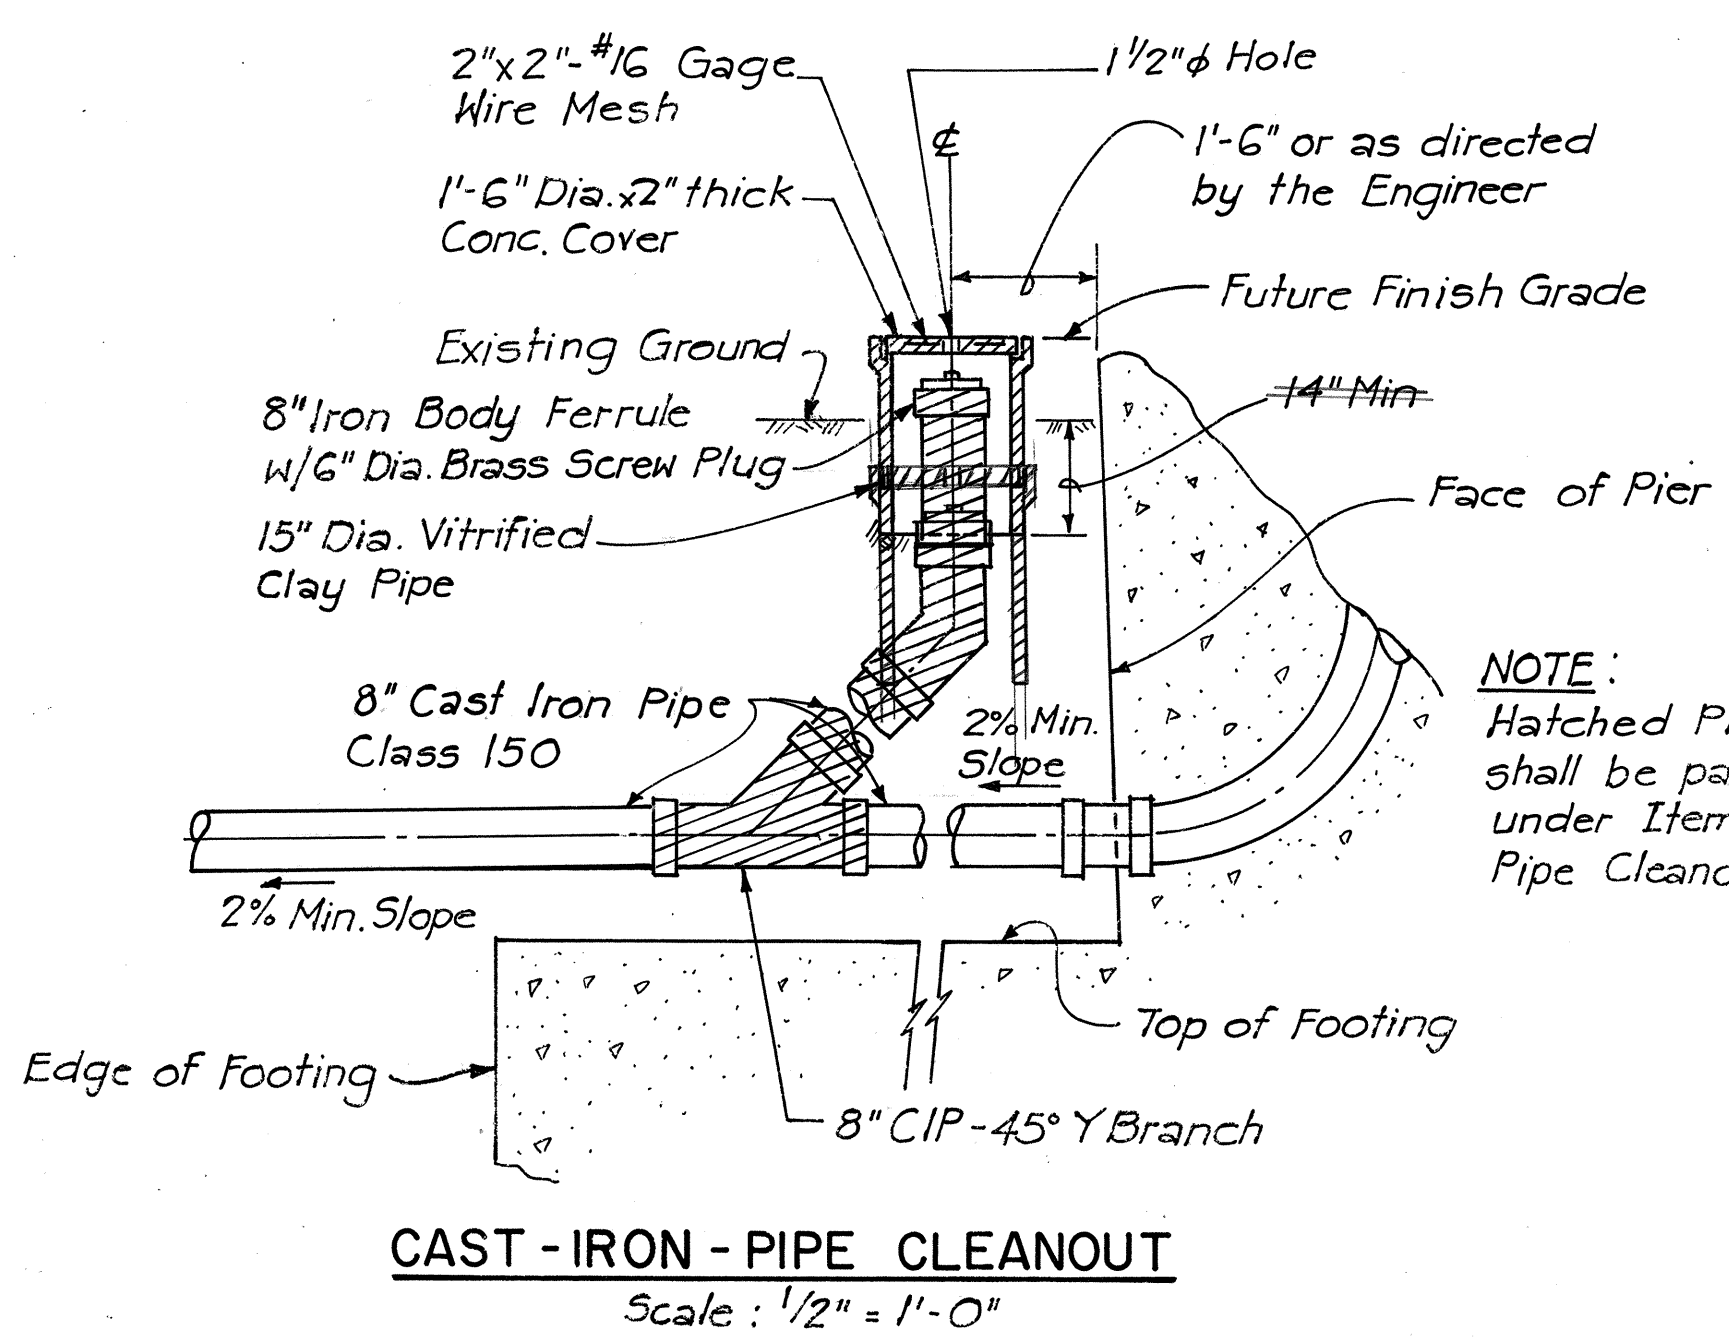


TYPICAL SECTION - RAMP IV
FROM STA. 14+08 TO STA. 16+20
N.T.S.

GENERAL NOTE:
Existing pavement which is damaged through excavation or other work shall be restored to its original condition. Payment for this work shall be considered incidental to various contract items.

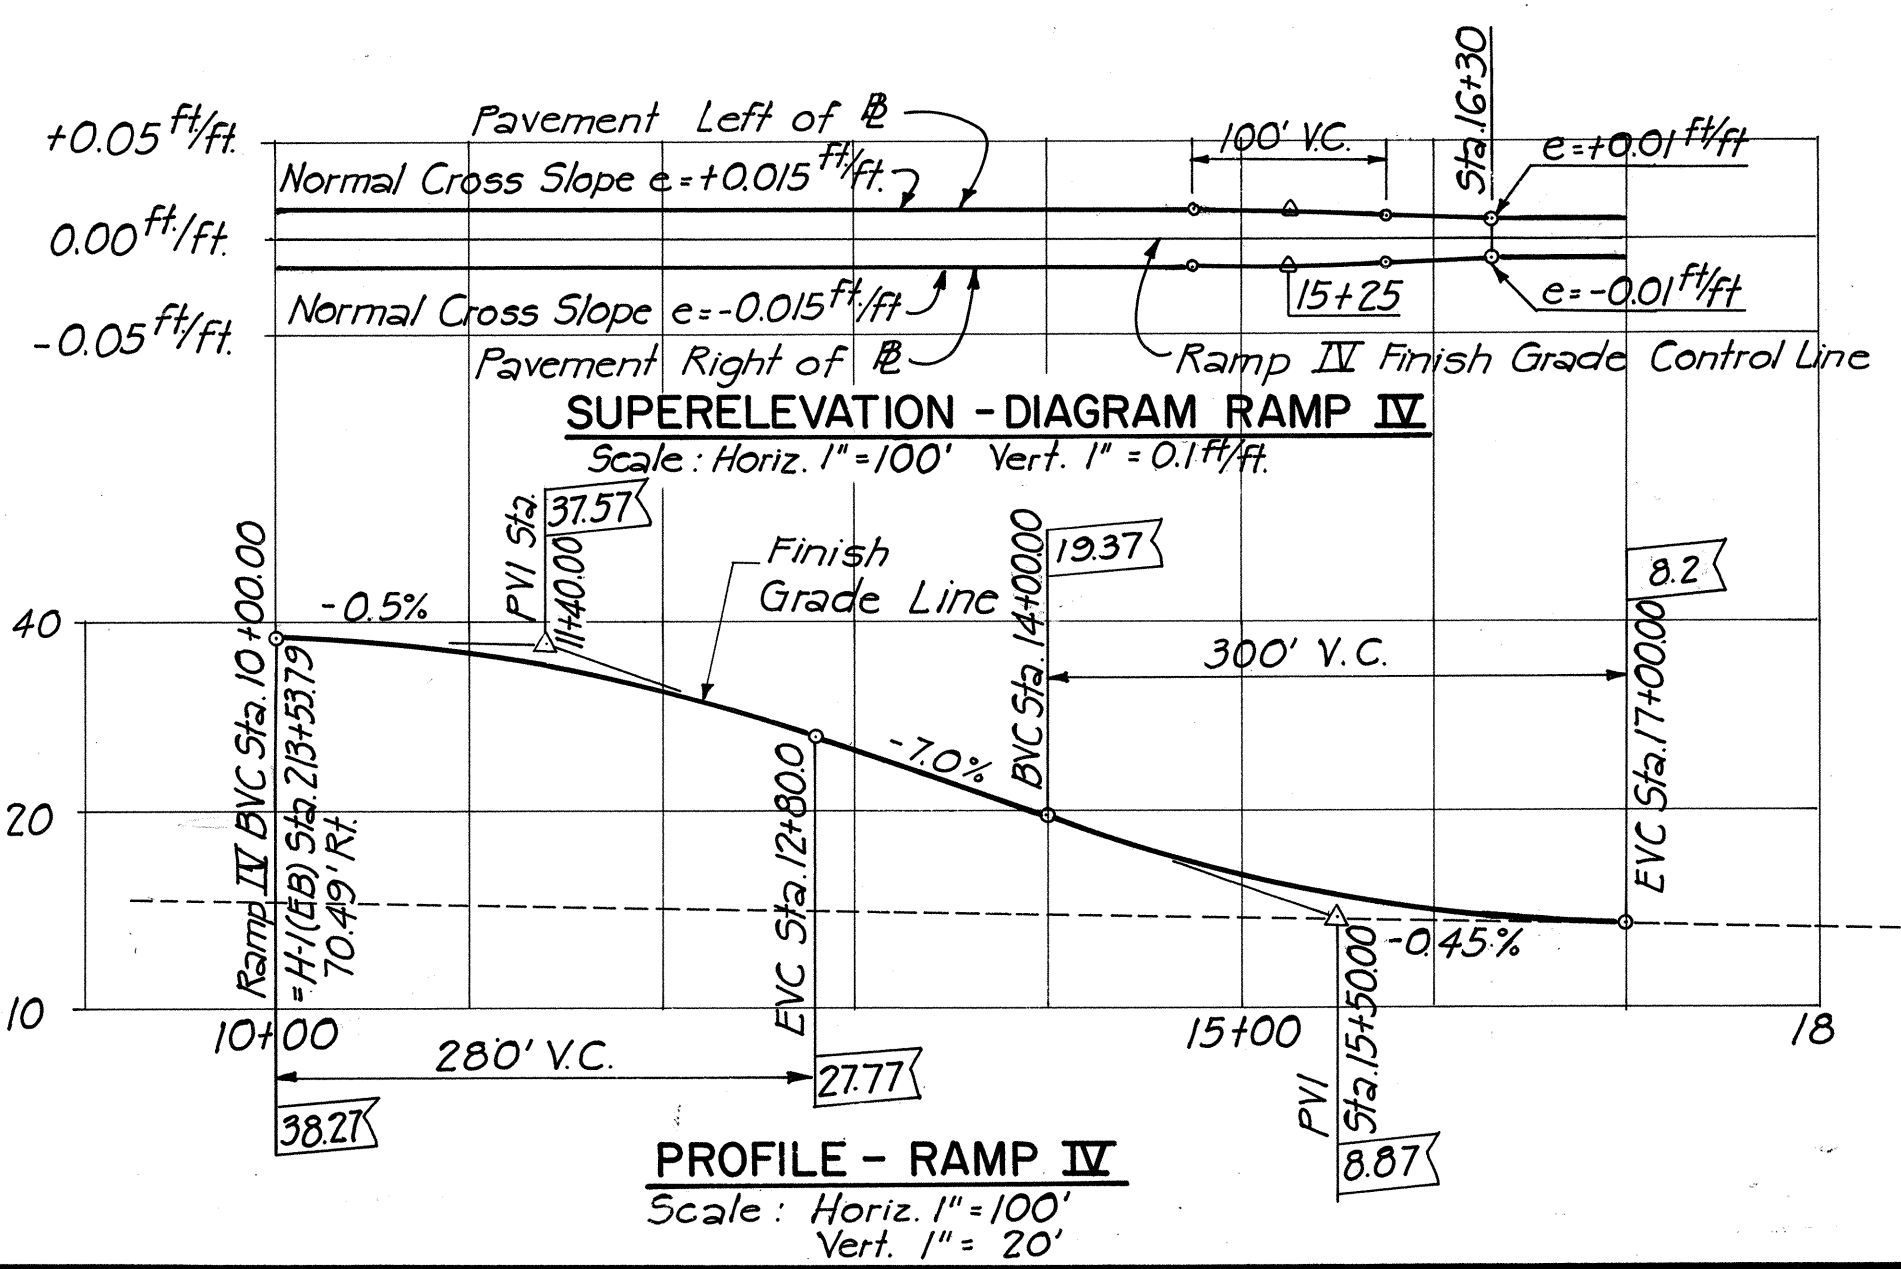

NOTE:
Hatched Piping & Appurtenances shall be paid for as one Unit under Item 603.9020 - Cast Iron Pipe Cleanout.

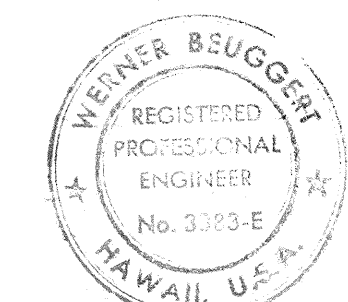

THIS WORK WAS PREPARED BY ME OR UNDER MY SUPERVISION.
Werner Beuggett

STATE OF HAWAII
DEPARTMENT OF TRANSPORTATION
HIGHWAYS DIVISION

DRAINAGE & PAVING PLAN
(FROM LAGOON DRIVE TO AHUA STREET)

INTERSTATE ROUTE H-1
PROJECT NO. I-HI-1(84):16

SCALE: AS SHOWN DATE: MAY 16, 1978
SHEET NO. K-1 OF K-5 SHEETS