

PLAN	SURVEYED	DATE
PLANNED	BY	
NOTED	BY	
NO.	BY	

NOTES:


1. SP locations are on the concrete barrier and will not be offset. The Contractor shall use reasonable care to insure that the recovered platforms are not damaged by his drilling equipment.
2. P location will be in shoulder area next to median barrier.
3. Protective caps and anchors shall be level with the existing pavement. The Contractor shall submit to the Engineer for approval, complete detail drawings of the protective caps, anchors and screw points.

ORDER OF WORK

1. Locate and preserve two settlement platforms for future monitoring.
2. Drill and sample two holes, after which an inclinometer casing will be grouted in place.
3. Install two piezometers with a ground water well.
4. Drill and sample two holes through roadway embankment.
5. Core A.C. patch to locate original PCC.


PROFILE	SURVEYED	DATE
PLANNED	BY	
NOTED	BY	
NO.	BY	

FED. ROAD DIST. NO.	STATE	FED. AID PROJ. NO.	FISCAL YEAR	SHEET NO.	TOTAL SHEETS
HAWAII	HAW.	HI-HWY-78-1	1979	2	4

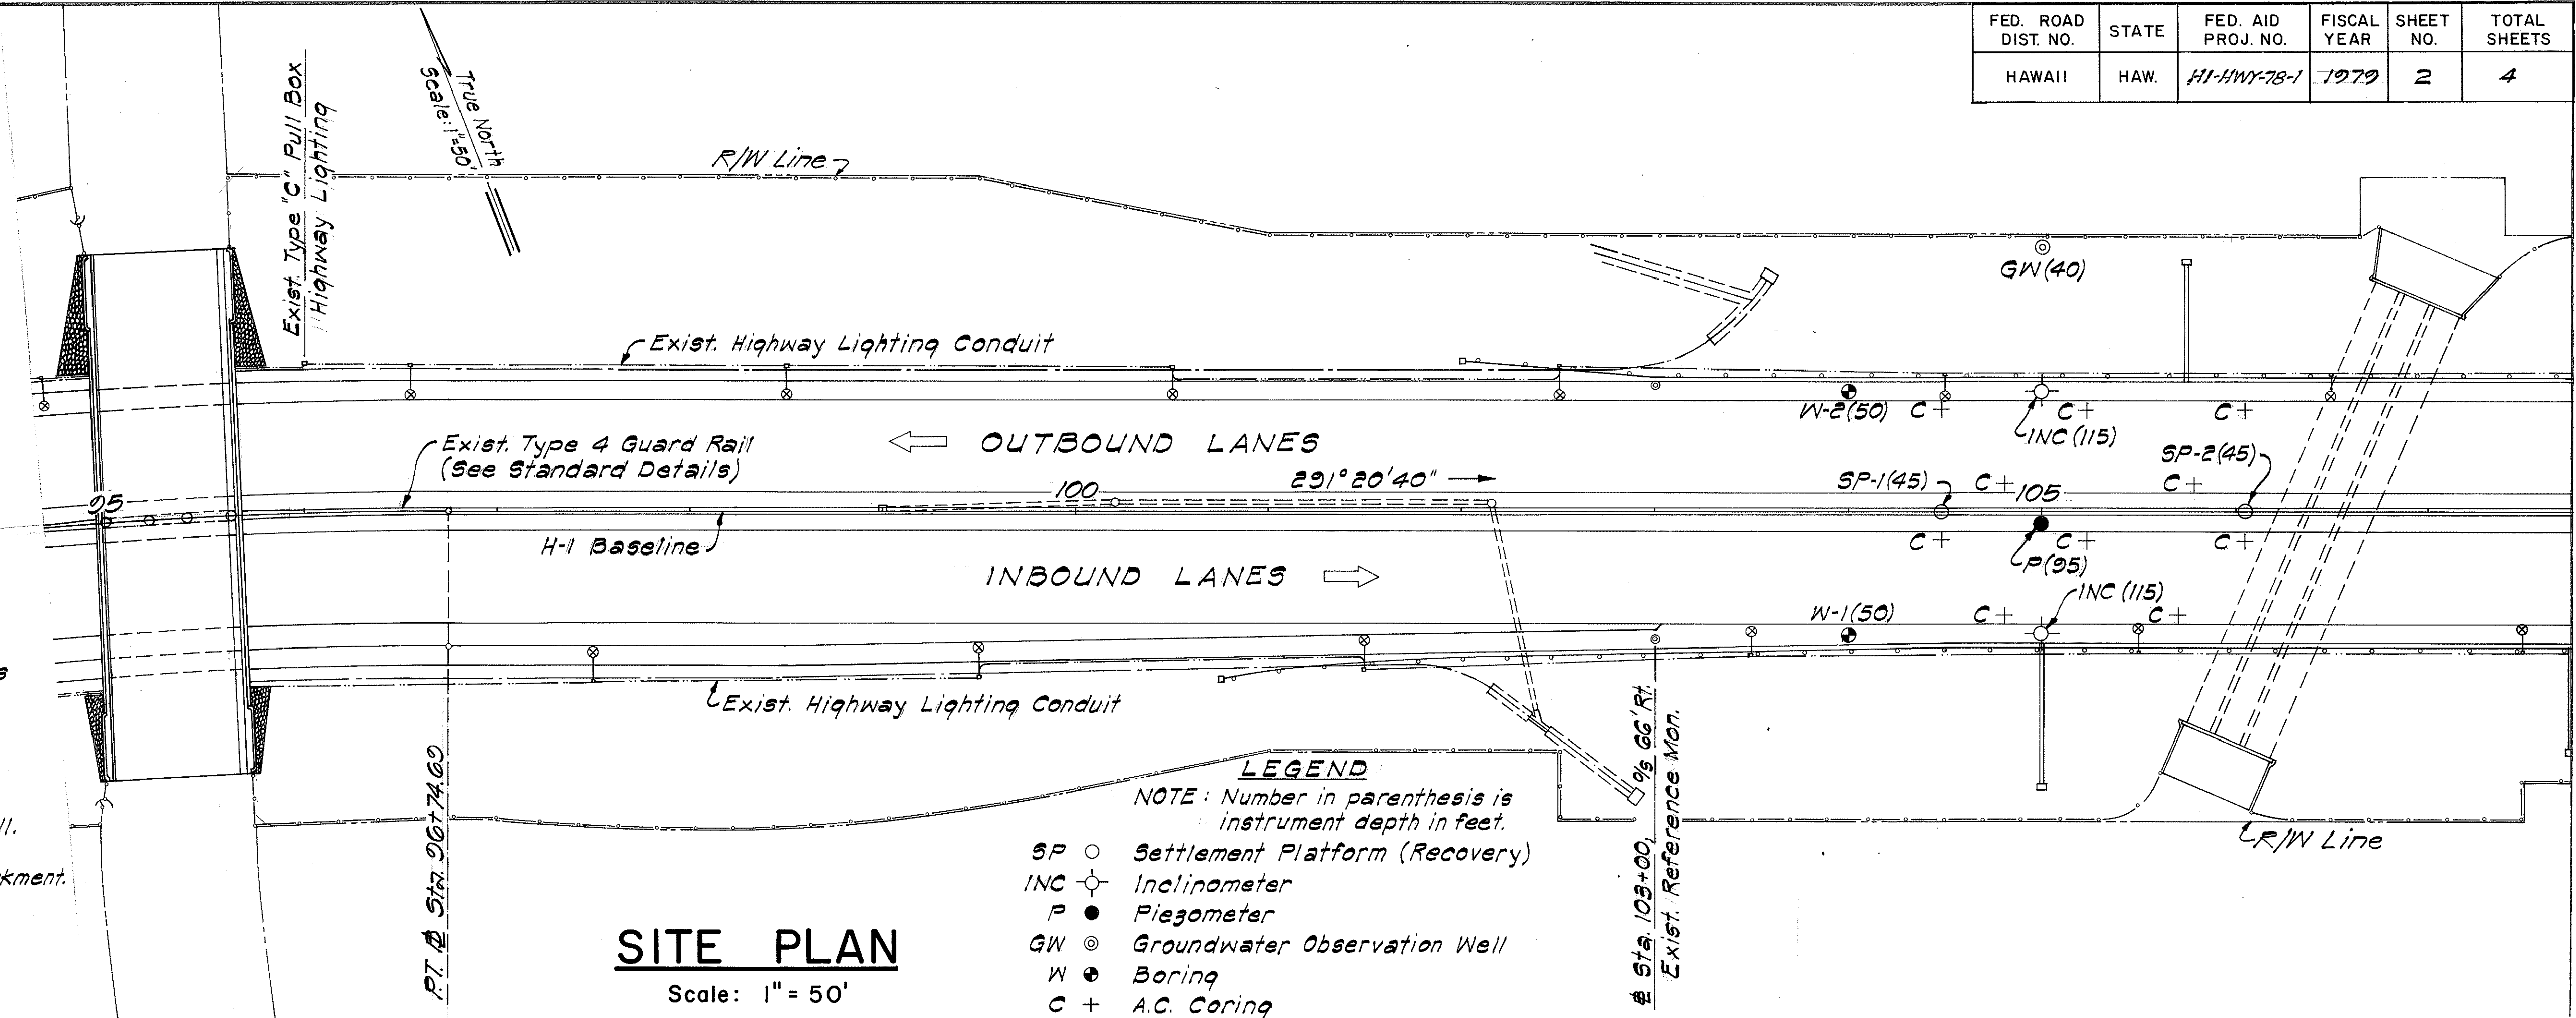

SITE PLAN

Scale: 1" = 50'

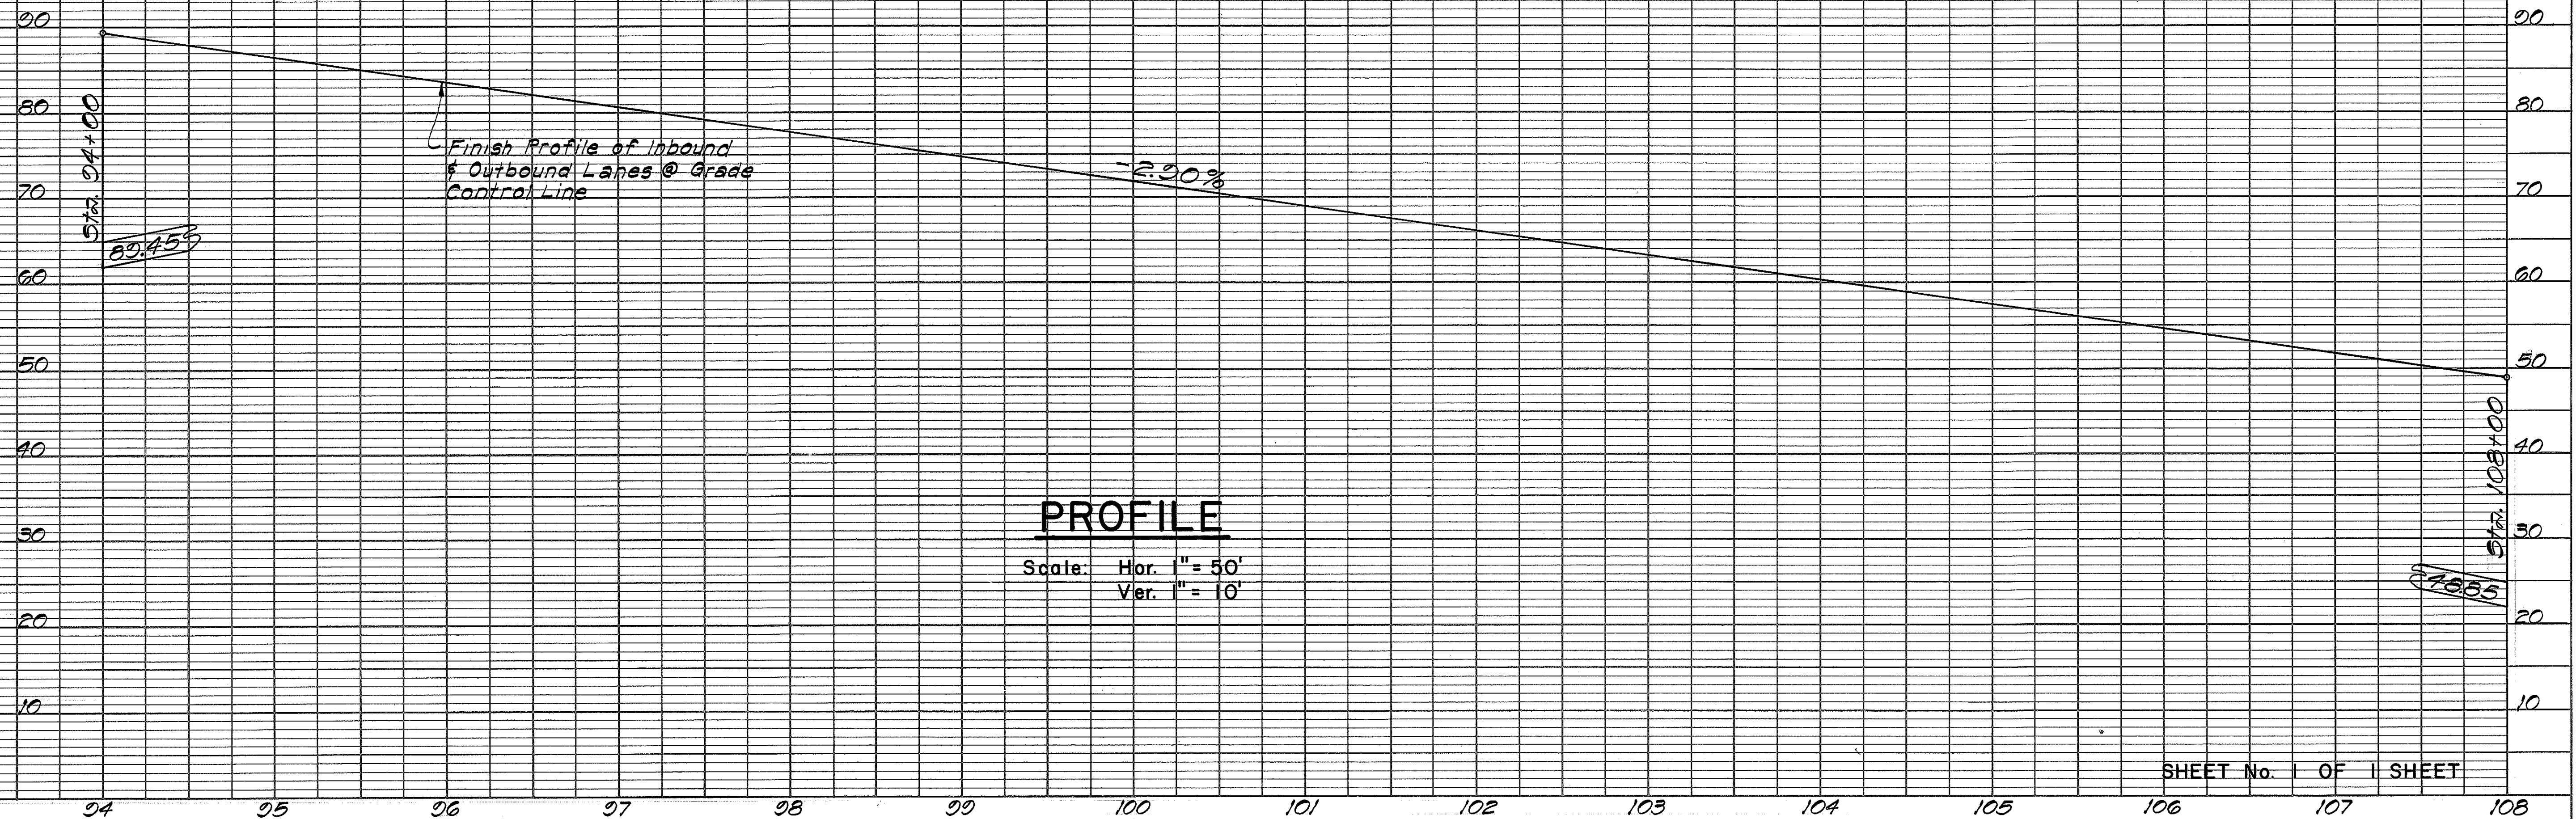

PROFILE

Scale: Hor. 1" = 50', Ver. 1" = 10'

SHEET No. 1 OF 1 SHEET