	INDEX TO DRAWINGS
SHEET NO.	DESCRIPTION
	TITLE SHEET
2	SITE PLAN & PROFILE
3	SOIL INSTRUMENTATION DEVICES
4	STANDARD DETAILS
W. v.	
W-111	
	·
	· · · · · · · · · · · · · · · · · · ·



STATE OF HAWAII


## DEPARTMENT OF TRANSPORTATION LAND TRANSPORTATION FACILITIES DIVISION

PLANS FOR

## SETTLEMENT STUDY OF WAIMALU EMBANKMENT H-I FREEWAY

FEDERAL AID PROJECT NO. HI-HWY-78-I

DISTRICT OF EWA ISLAND OF OAHU

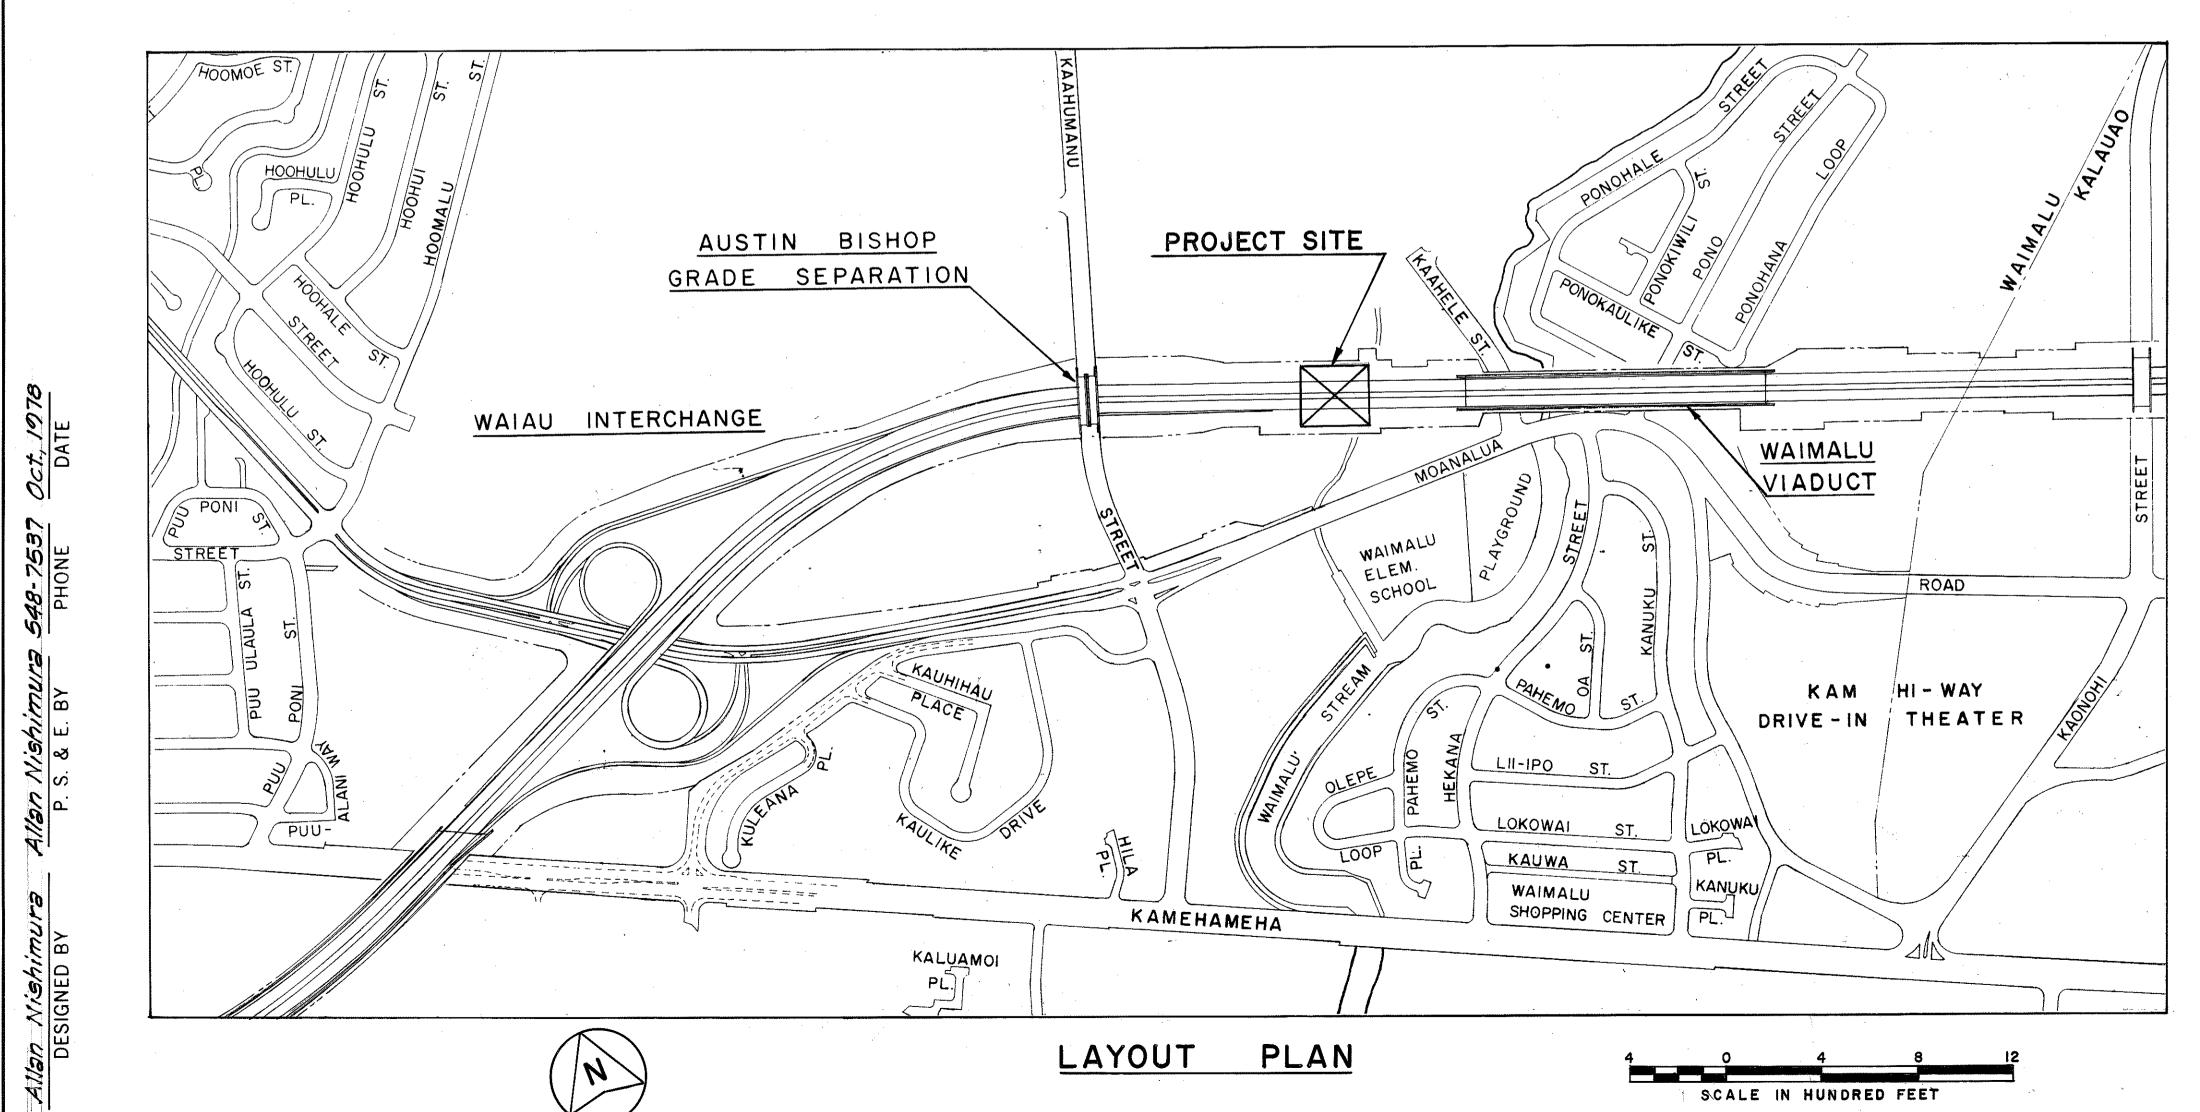

STATE OF HAWAII INTERSTATE LOCATION OF PROJECT FEDERAL AID INTERSTATE PROJECTS PREVIOUSLY CONSTRUCTED OR UNDER CONSTRUCTION

DIST. NO.

DEPARTMENT OF TRANSPORTATION FEDERAL HIGHWAY ADMINISTRATION /· 2·79 DATE

DEPARTMENT OF TRANSPORTATION STATE OF HAWAII DIR. OF TRANSPORTATION

FISCAL YEAR

SHEET NO.

FED. AID PROJ. NO.

HAW. HI-HWY-78-1 1979